

DRAWING NAME: Z:\00 ONGOING\22-036.15-HAKALAU SCOUR BENT 8.PE2-DOT\01 CAD\03-08-24 NEW PROJ NO\HSE-T001 T1LST.DWG PLOT TIME: 03-07-24, 5:36 PM

DESIGNED BY  
KSF, INC.

MANAGED BY  
HWY-DH

PHONE  
(808) 692-7563

DATE  
MAR. 2024



INDEX TO DRAWINGS	
SHT. NO.	DESCRIPTION
1	TITLE SHEET
2	STANDARD PLANS SUMMARY
3 - 5	GENERAL NOTES AND ABBREVIATIONS
6 - 10	WATER POLLUTION AND EROSION CONTROL NOTES, DETAILS, AND PLAN
11 - 17	TRAFFIC CONTROL NOTES AND PLANS
18 - 25	STRUCTURAL PLANS

STATE OF HAWAII  
DEPARTMENT OF TRANSPORTATION  
HIGHWAYS DIVISION  
HONOLULU, HAWAII

PLANS FOR  
HAWAII BELT ROAD  
HAKALAU STREAM BRIDGE REHABILITATION  
BENT 8 SCOUR REPAIR

F.A.P. PROJECT NO. BR-019-2(082)



DISTRICTS OF NORTH AND SOUTH HILO  
ISLAND OF HAWAII

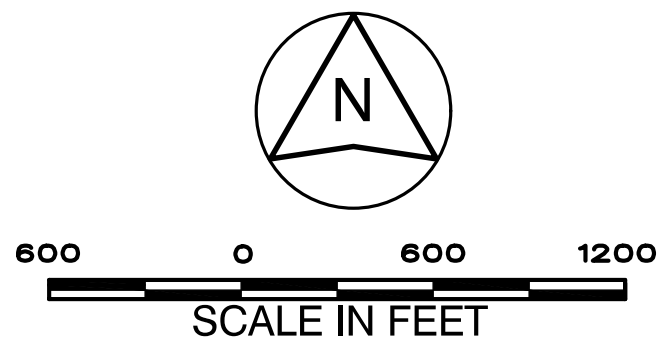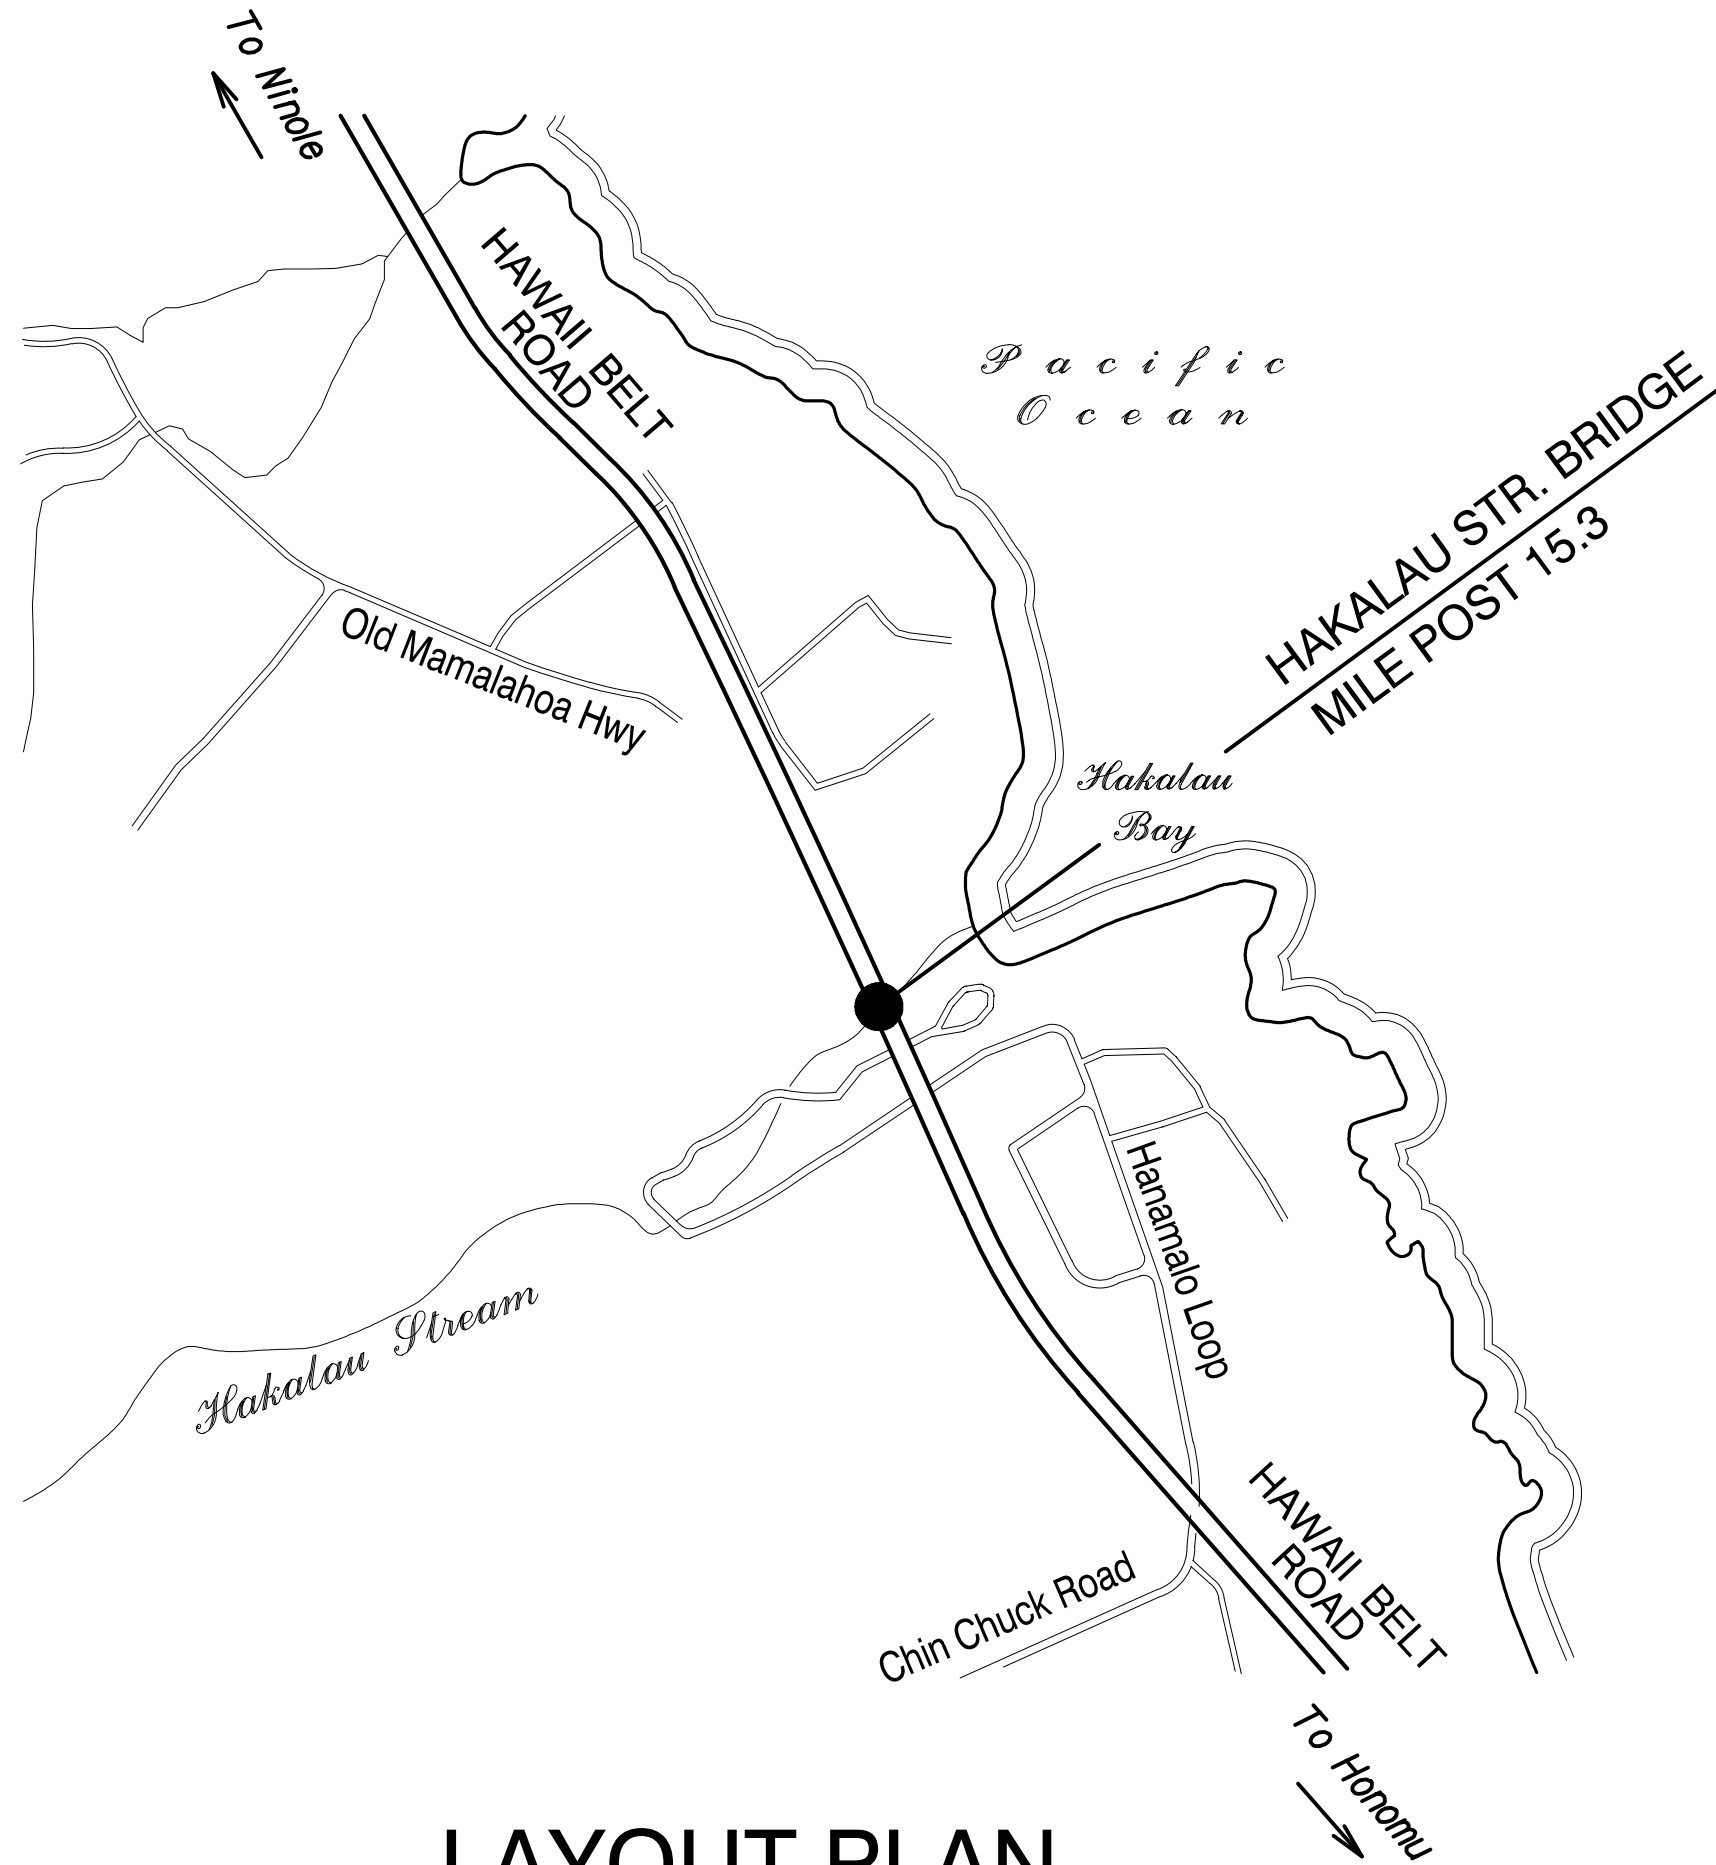

LAYOUT PLAN

GROSS LENGTH OF PROJECT = 60-FT.  
NET LENGTH OF PROJECT = 60-FT.


FED. ROAD DIST. NO.	STATE	FED. AID. PROJ. NO.	FISCAL YEAR	SHEET NO.	TOTAL SHEETS
HAWAII	HAW.	BR-019-2(082)	2024	1	25

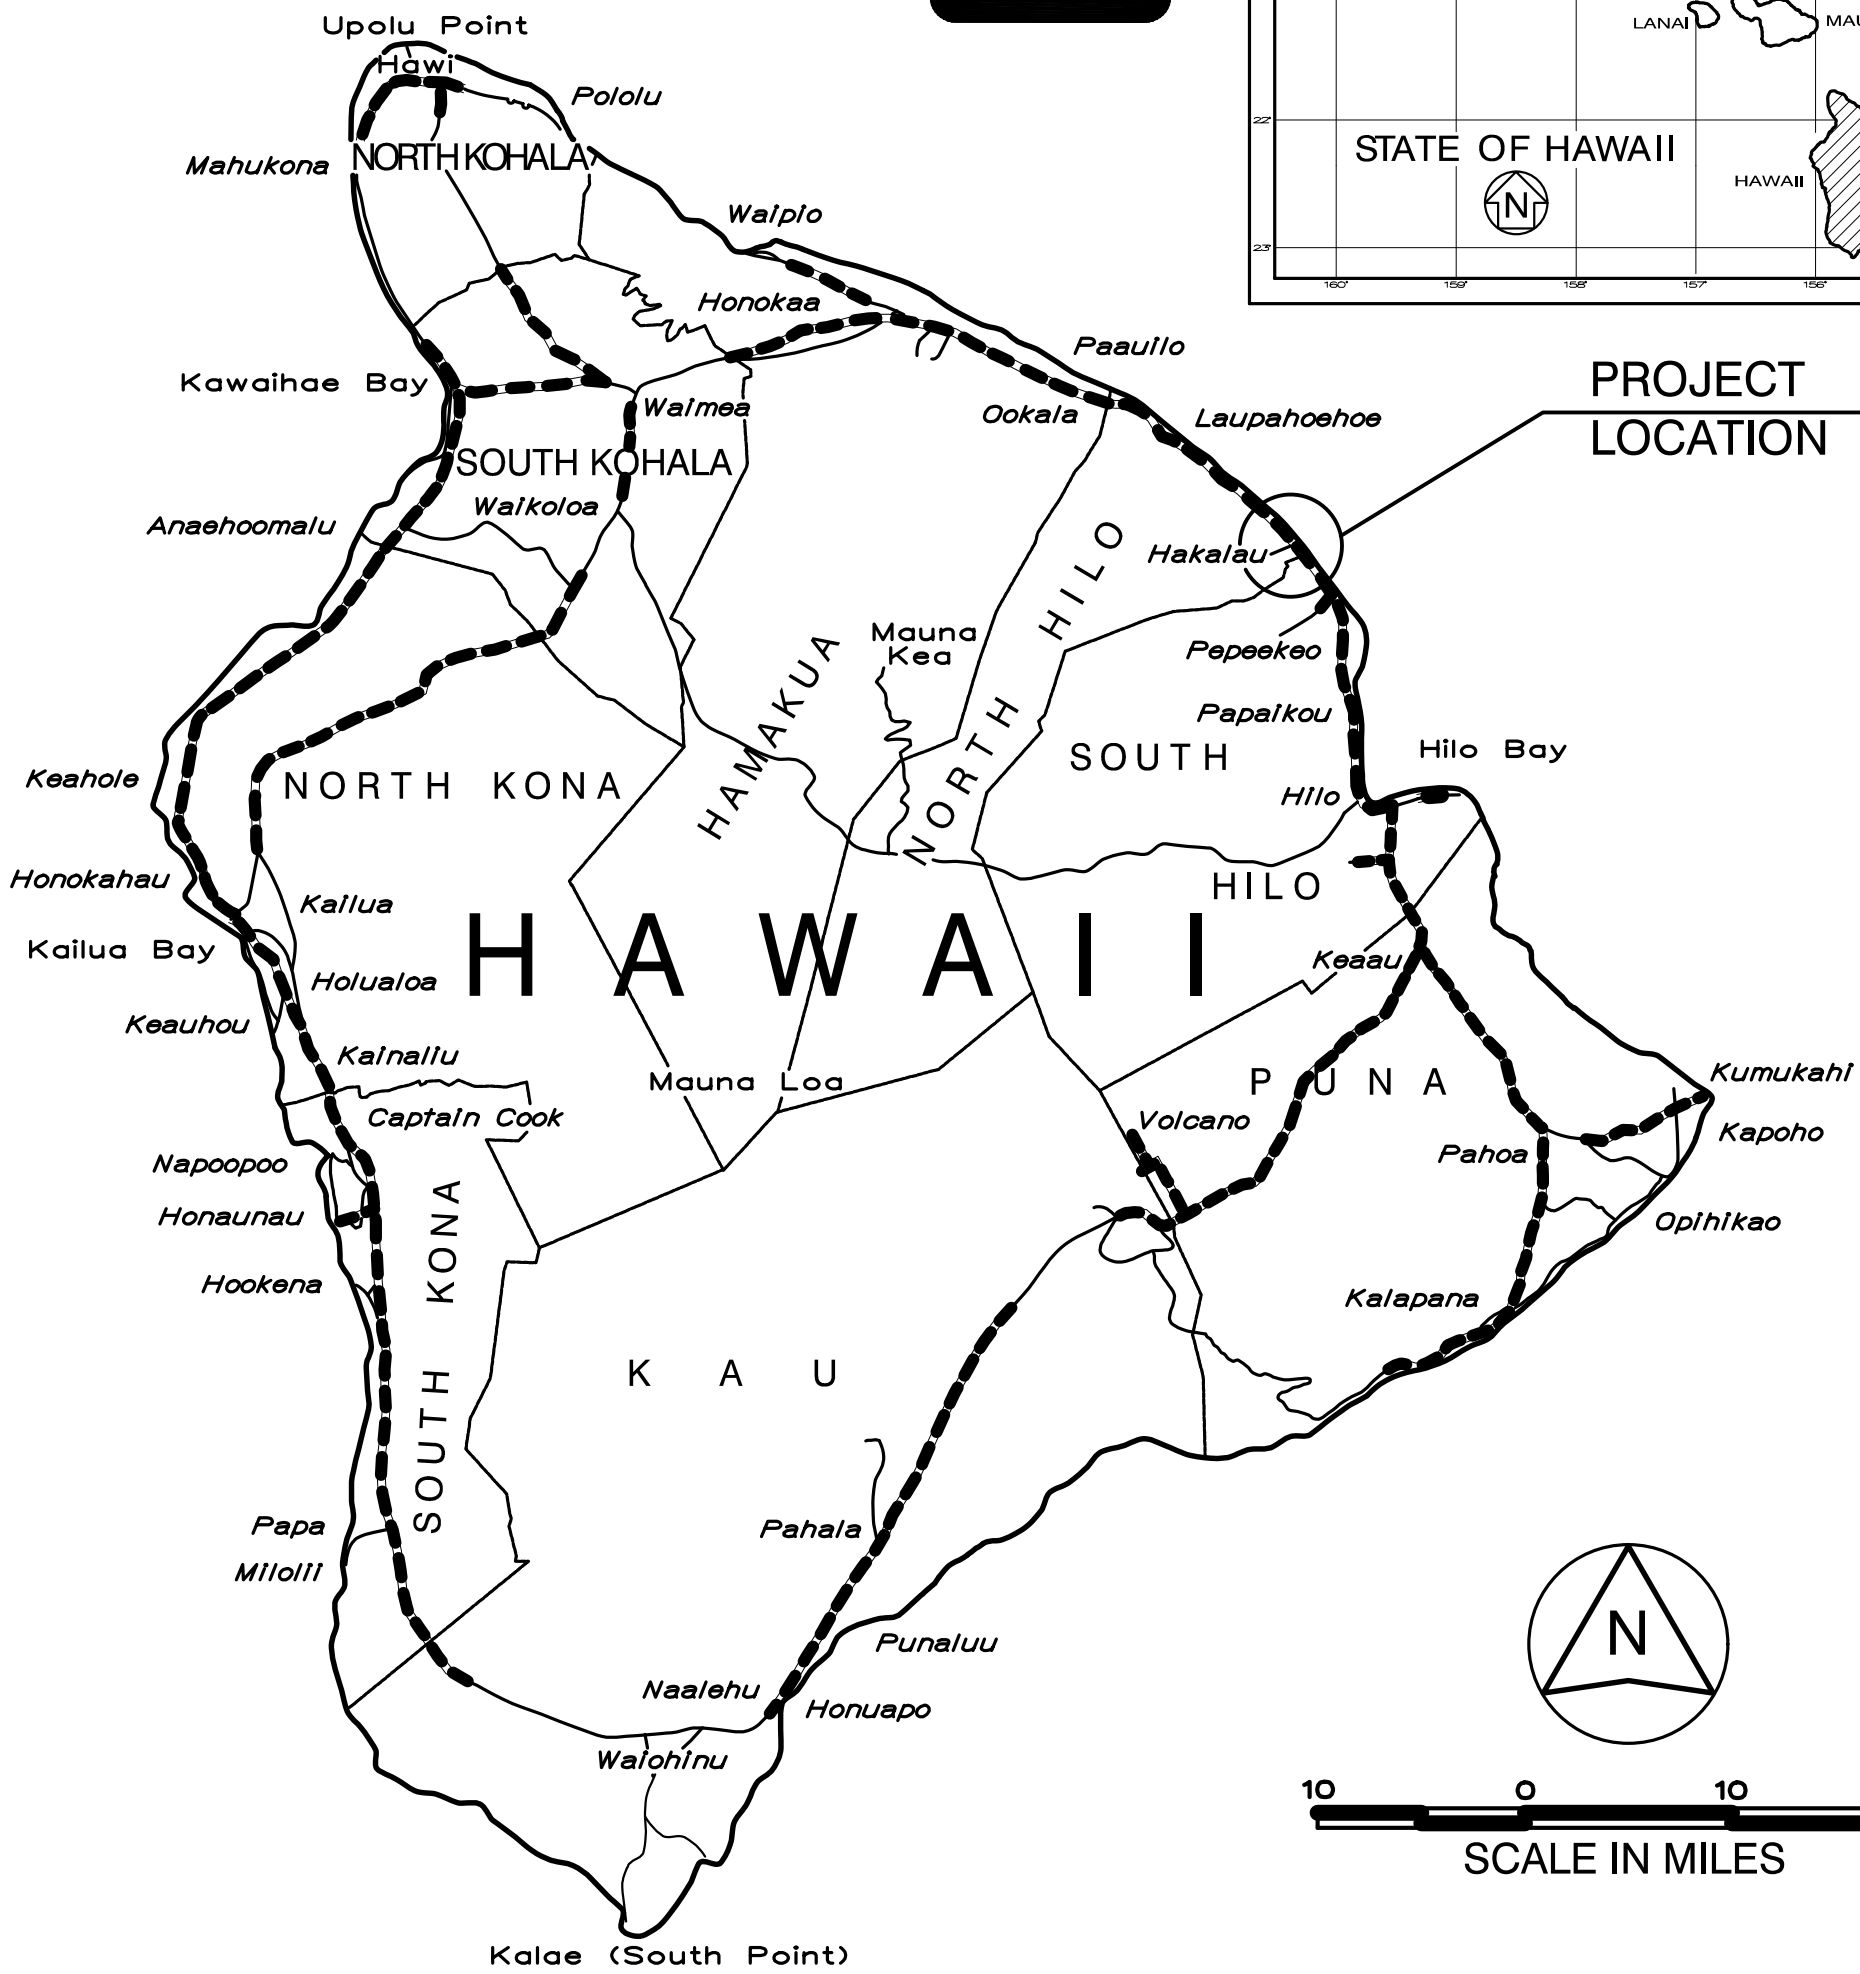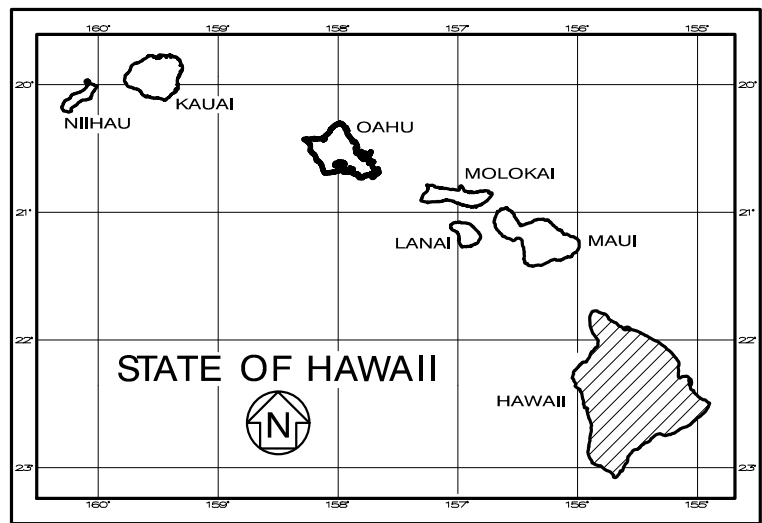

----- FEDERAL AID PROJECTS PREVIOUSLY CONSTRUCTED OR UNDER CONSTRUCTION

MILE POST 15.3 TO MILE POST 15.4

	Hawaii Belt Road at Hakalau Stream Bridge Route 19 (MP 15.3)
2022 ADT	8,800
2032 ADT	147,900
DHV	154,900
Design K	11,620
Design D	7.5
Design T	65/35
T24	3.0

DEPARTMENT OF TRANSPORTATION STATE OF HAWAII	
APPROVED: 	Mar 20, 2024
DIR. OF TRANSPORTATION	DATE