


FED. ROAD DIST. NO.	STATE	FED. AID PROJ. NO.	FISCAL YEAR	SHEET NO.	TOTAL SHEETS
HAWAII	HAW.	BRF-010-2(20)	1983	34	126

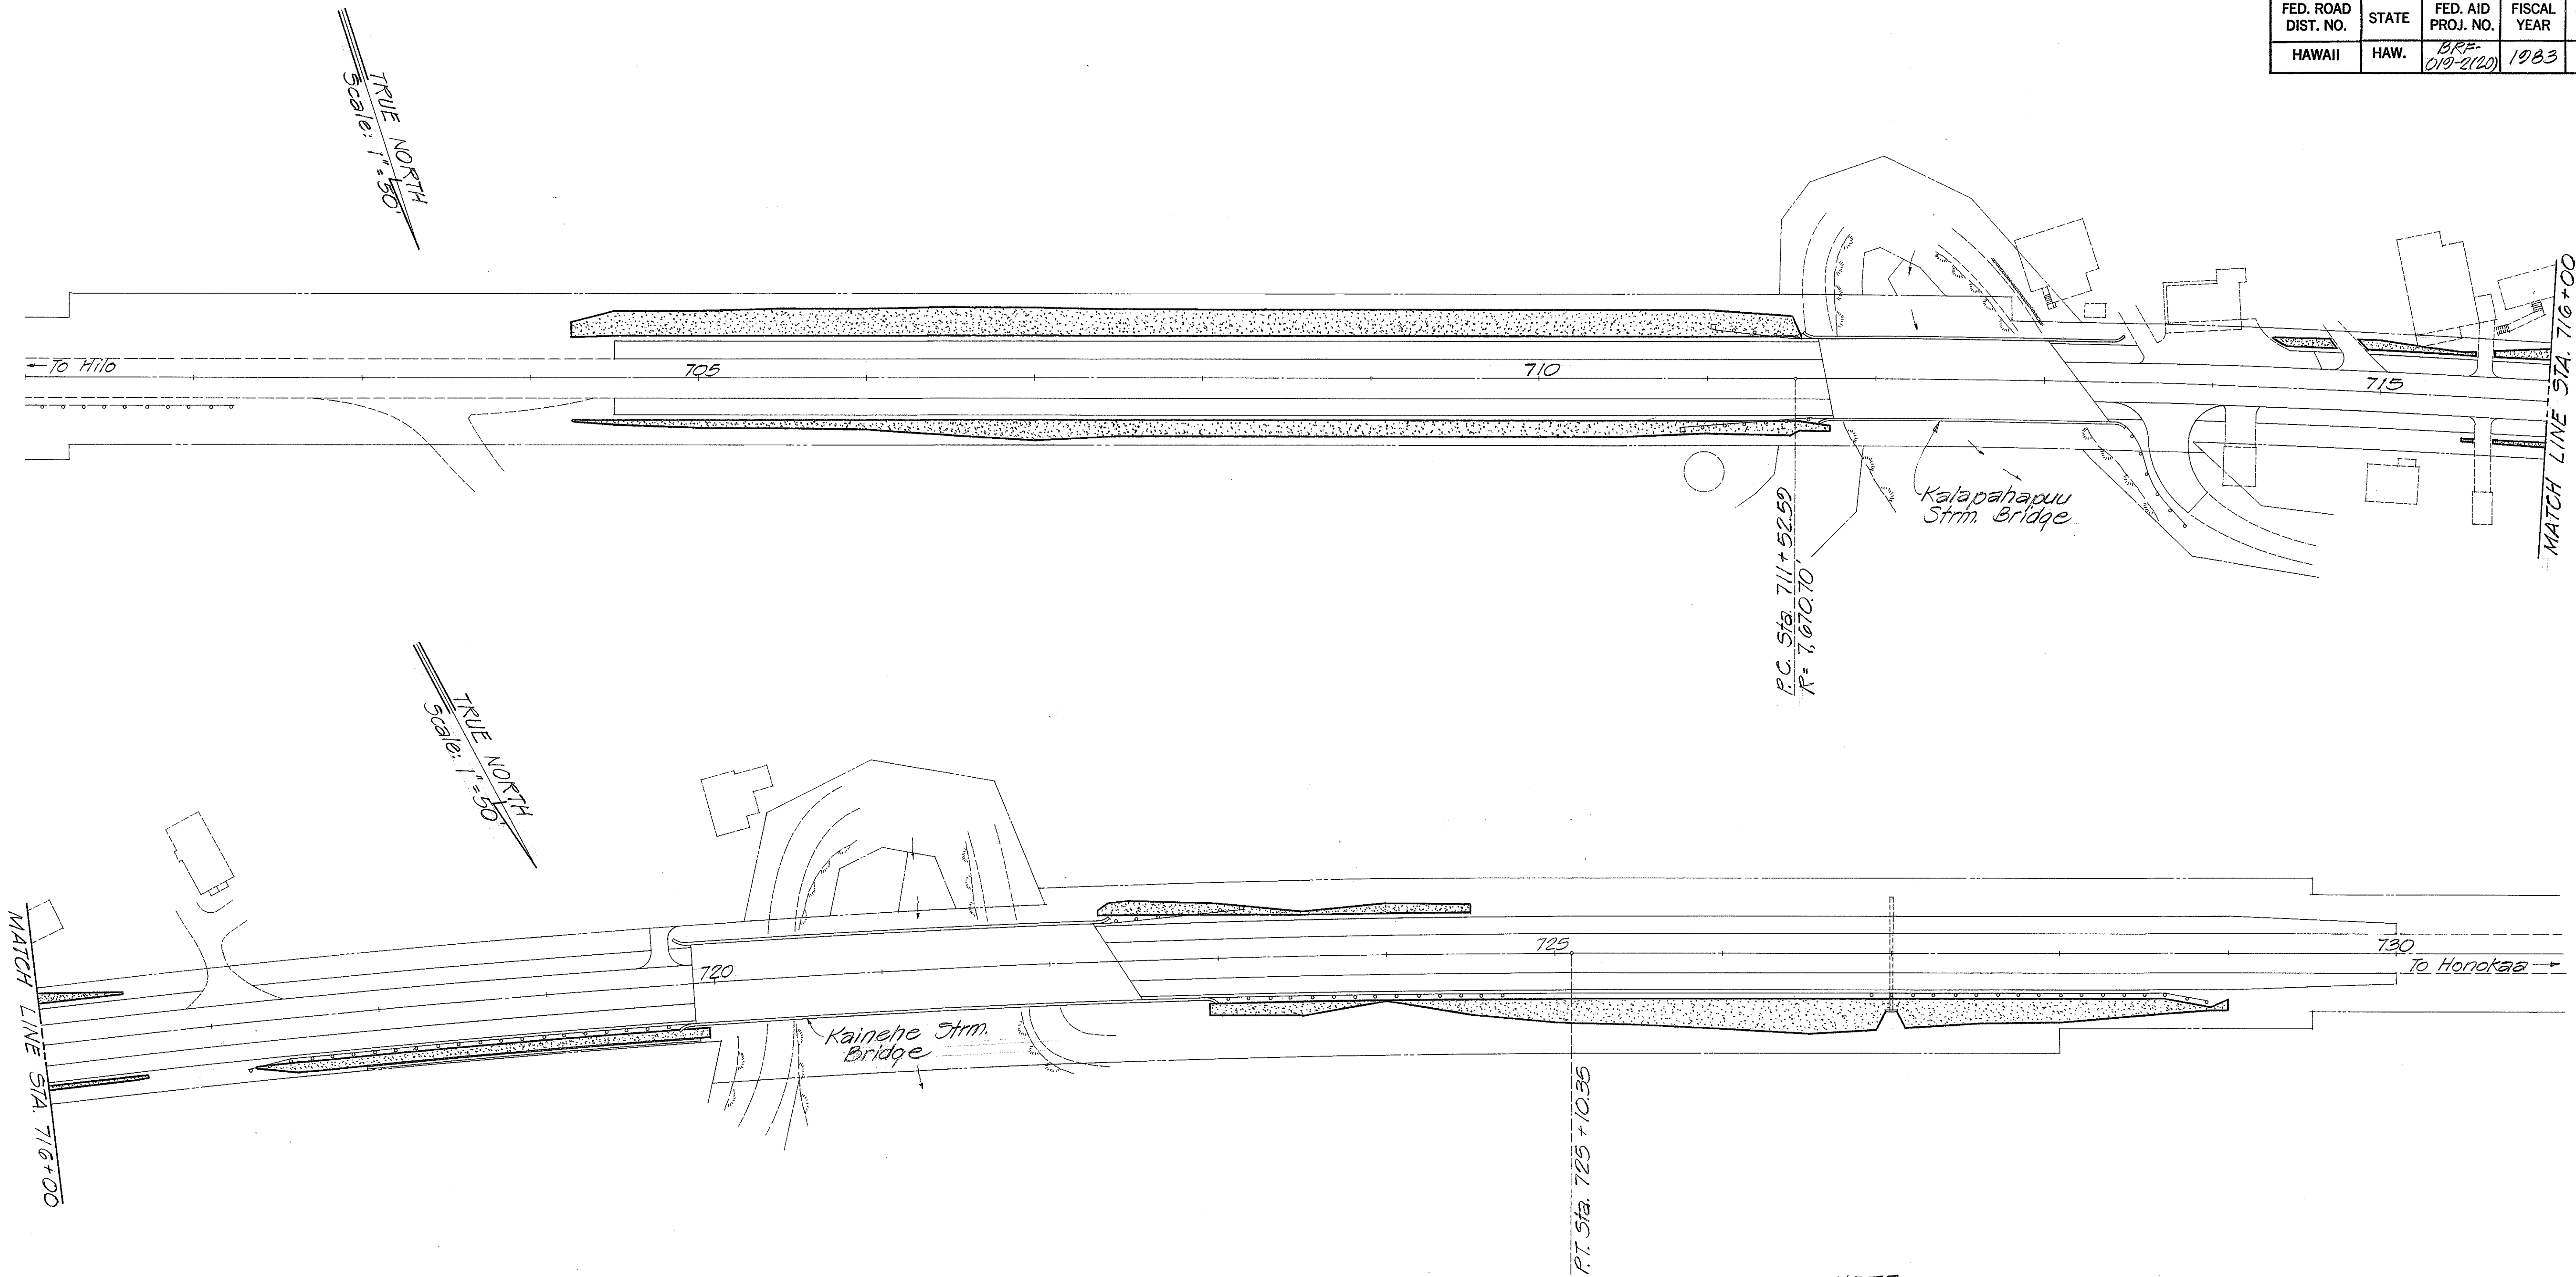

ORIGINAL PLAN	SURVEY PLOTTED BY	DATE
NOTE BOOK	DRAWN BY	"
No.	TRACED BY	"
	DESIGNED BY	"
	CHECKED BY	"

STATE OF HAWAII
DEPARTMENT OF TRANSPORTATION
HIGHWAYS DIVISION

EROSION CONTROL PLAN

HAWAII BELT ROAD
Kalapahau Strm. and Kainehe Strm.
Bridge Replacements
Fed. Aid Proj. No. BRF-010-2(20)
Scale: 1"=50' Date: June 1983

SHEET NO. 1 OF 1 SHEETS