

INDEX TO DRAWINGS	
SHEET NO.	DESCRIPTION
1	TITLE SHEET
2	STANDARD PLANS SUMMARY
3	GENERAL NOTES
4	TYPICAL SECTION AND DETAILS
5-6	ROADWAY AND STRIPING PLANS
7	CHANNELIZED INTERSECTION AND RECONSTRUCTION DETAIL
8	CHANNELIZED INTERSECTION AND STRIPING DETAIL
9	INTERSECTION WIDENING PLAN, SIGNS AND STRIPING
10 - 11	PLAN AND PROFILE
12 - 14	CRM AND CONCRETE CULVERT DETAILS
15	RECONSTRUCTION SCHEDULE
16	PAVEMENT RECONSTRUCTION DETAIL AND MISCELLANEOUS SCHEDULES
17	PAVEMENT MARKING LEGEND, DETAILS AND NOTES
18	SIGN SCHEDULE
19	DESTINATION SIGNS
20	BRIDGE CONNECTION DETAILS
21	REFLECTOR AND OBJECT MARKER SCHEDULE AND NOTES
22	CONSTRUCTION SIGN PLAN AND SCHEDULE
23	NPDES GENERAL NOTES

STATE OF HAWAII

DEPARTMENT OF TRANSPORTATION

HIGHWAYS DIVISION

HONOLULU, HAWAII

PLANS FOR

HAWAII BELT ROAD RESURFACING




PAKALANA STREET TO VICINITY KAHAWAILIILII GULCH

FED. AID PROJECT NO. STP-019-1(17)

DISTRICT OF HAMAKUA

ISLAND OF HAWAII

FED. ROAD DIST. NO.	STATE	FED. AID PROJ. NO.	FISCAL YEAR	SHEET NO.	TOTAL SHEETS
HAWAII	HAW.	STP-019-1(17)	1994	1	23

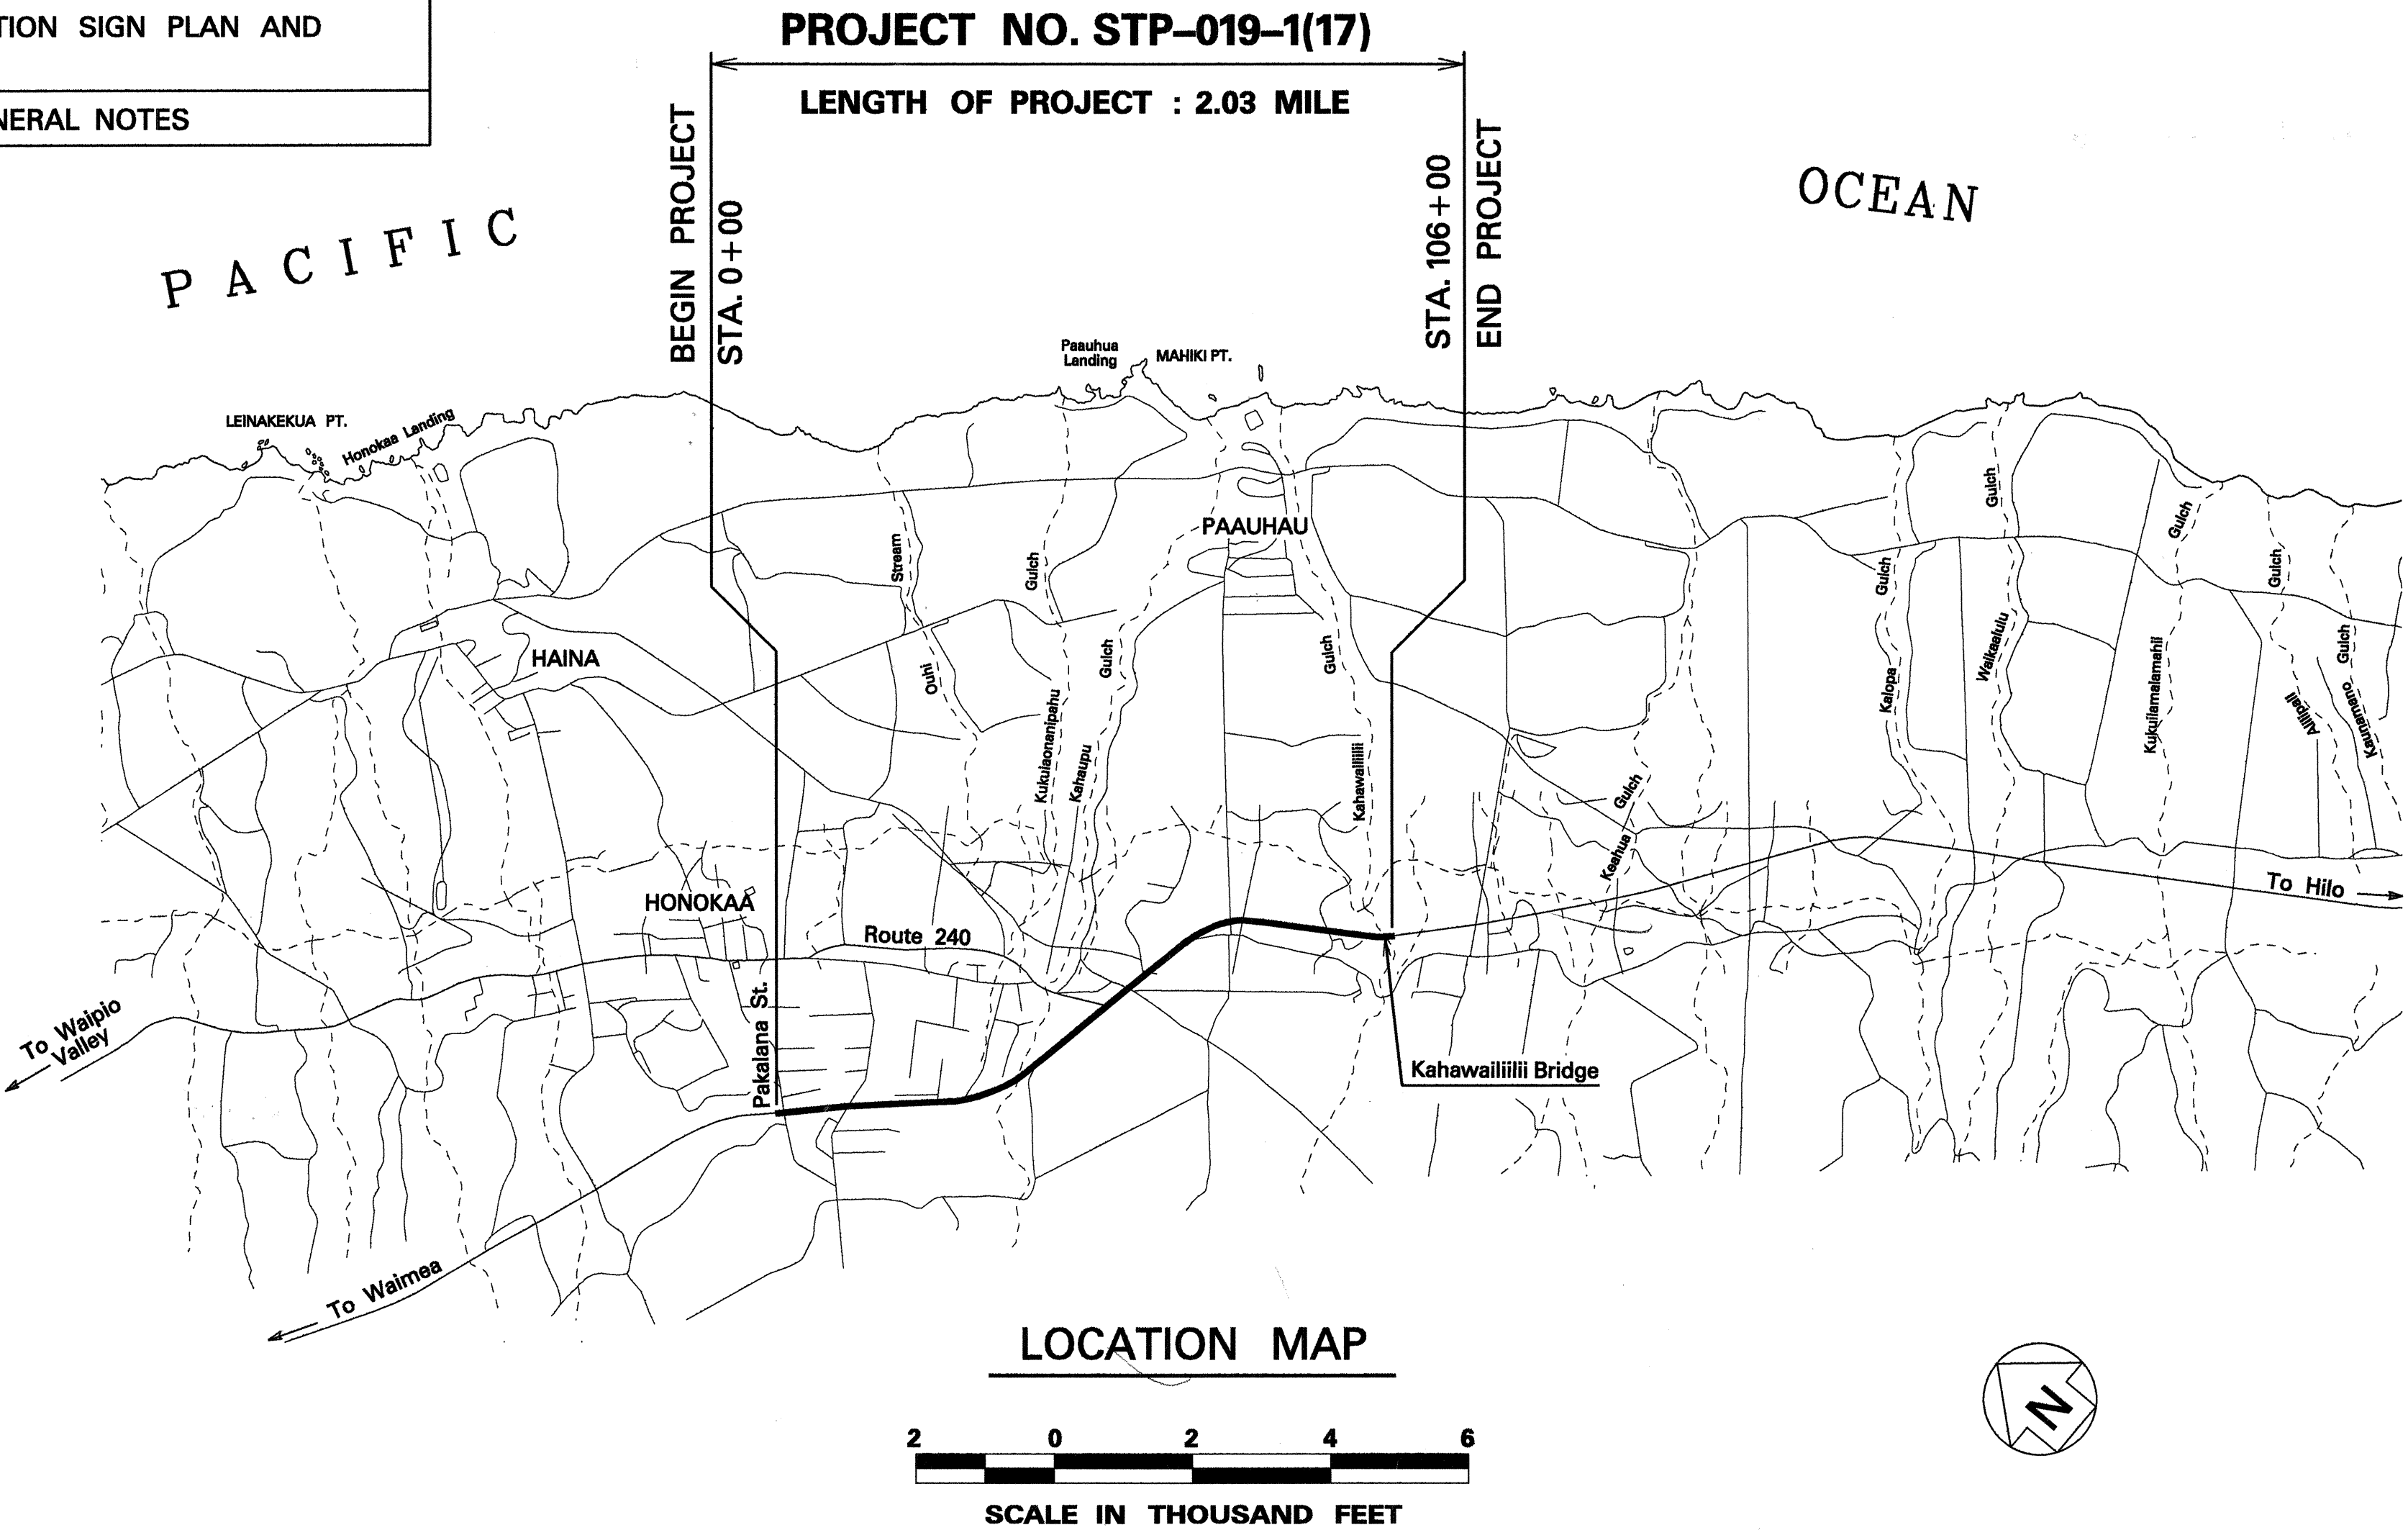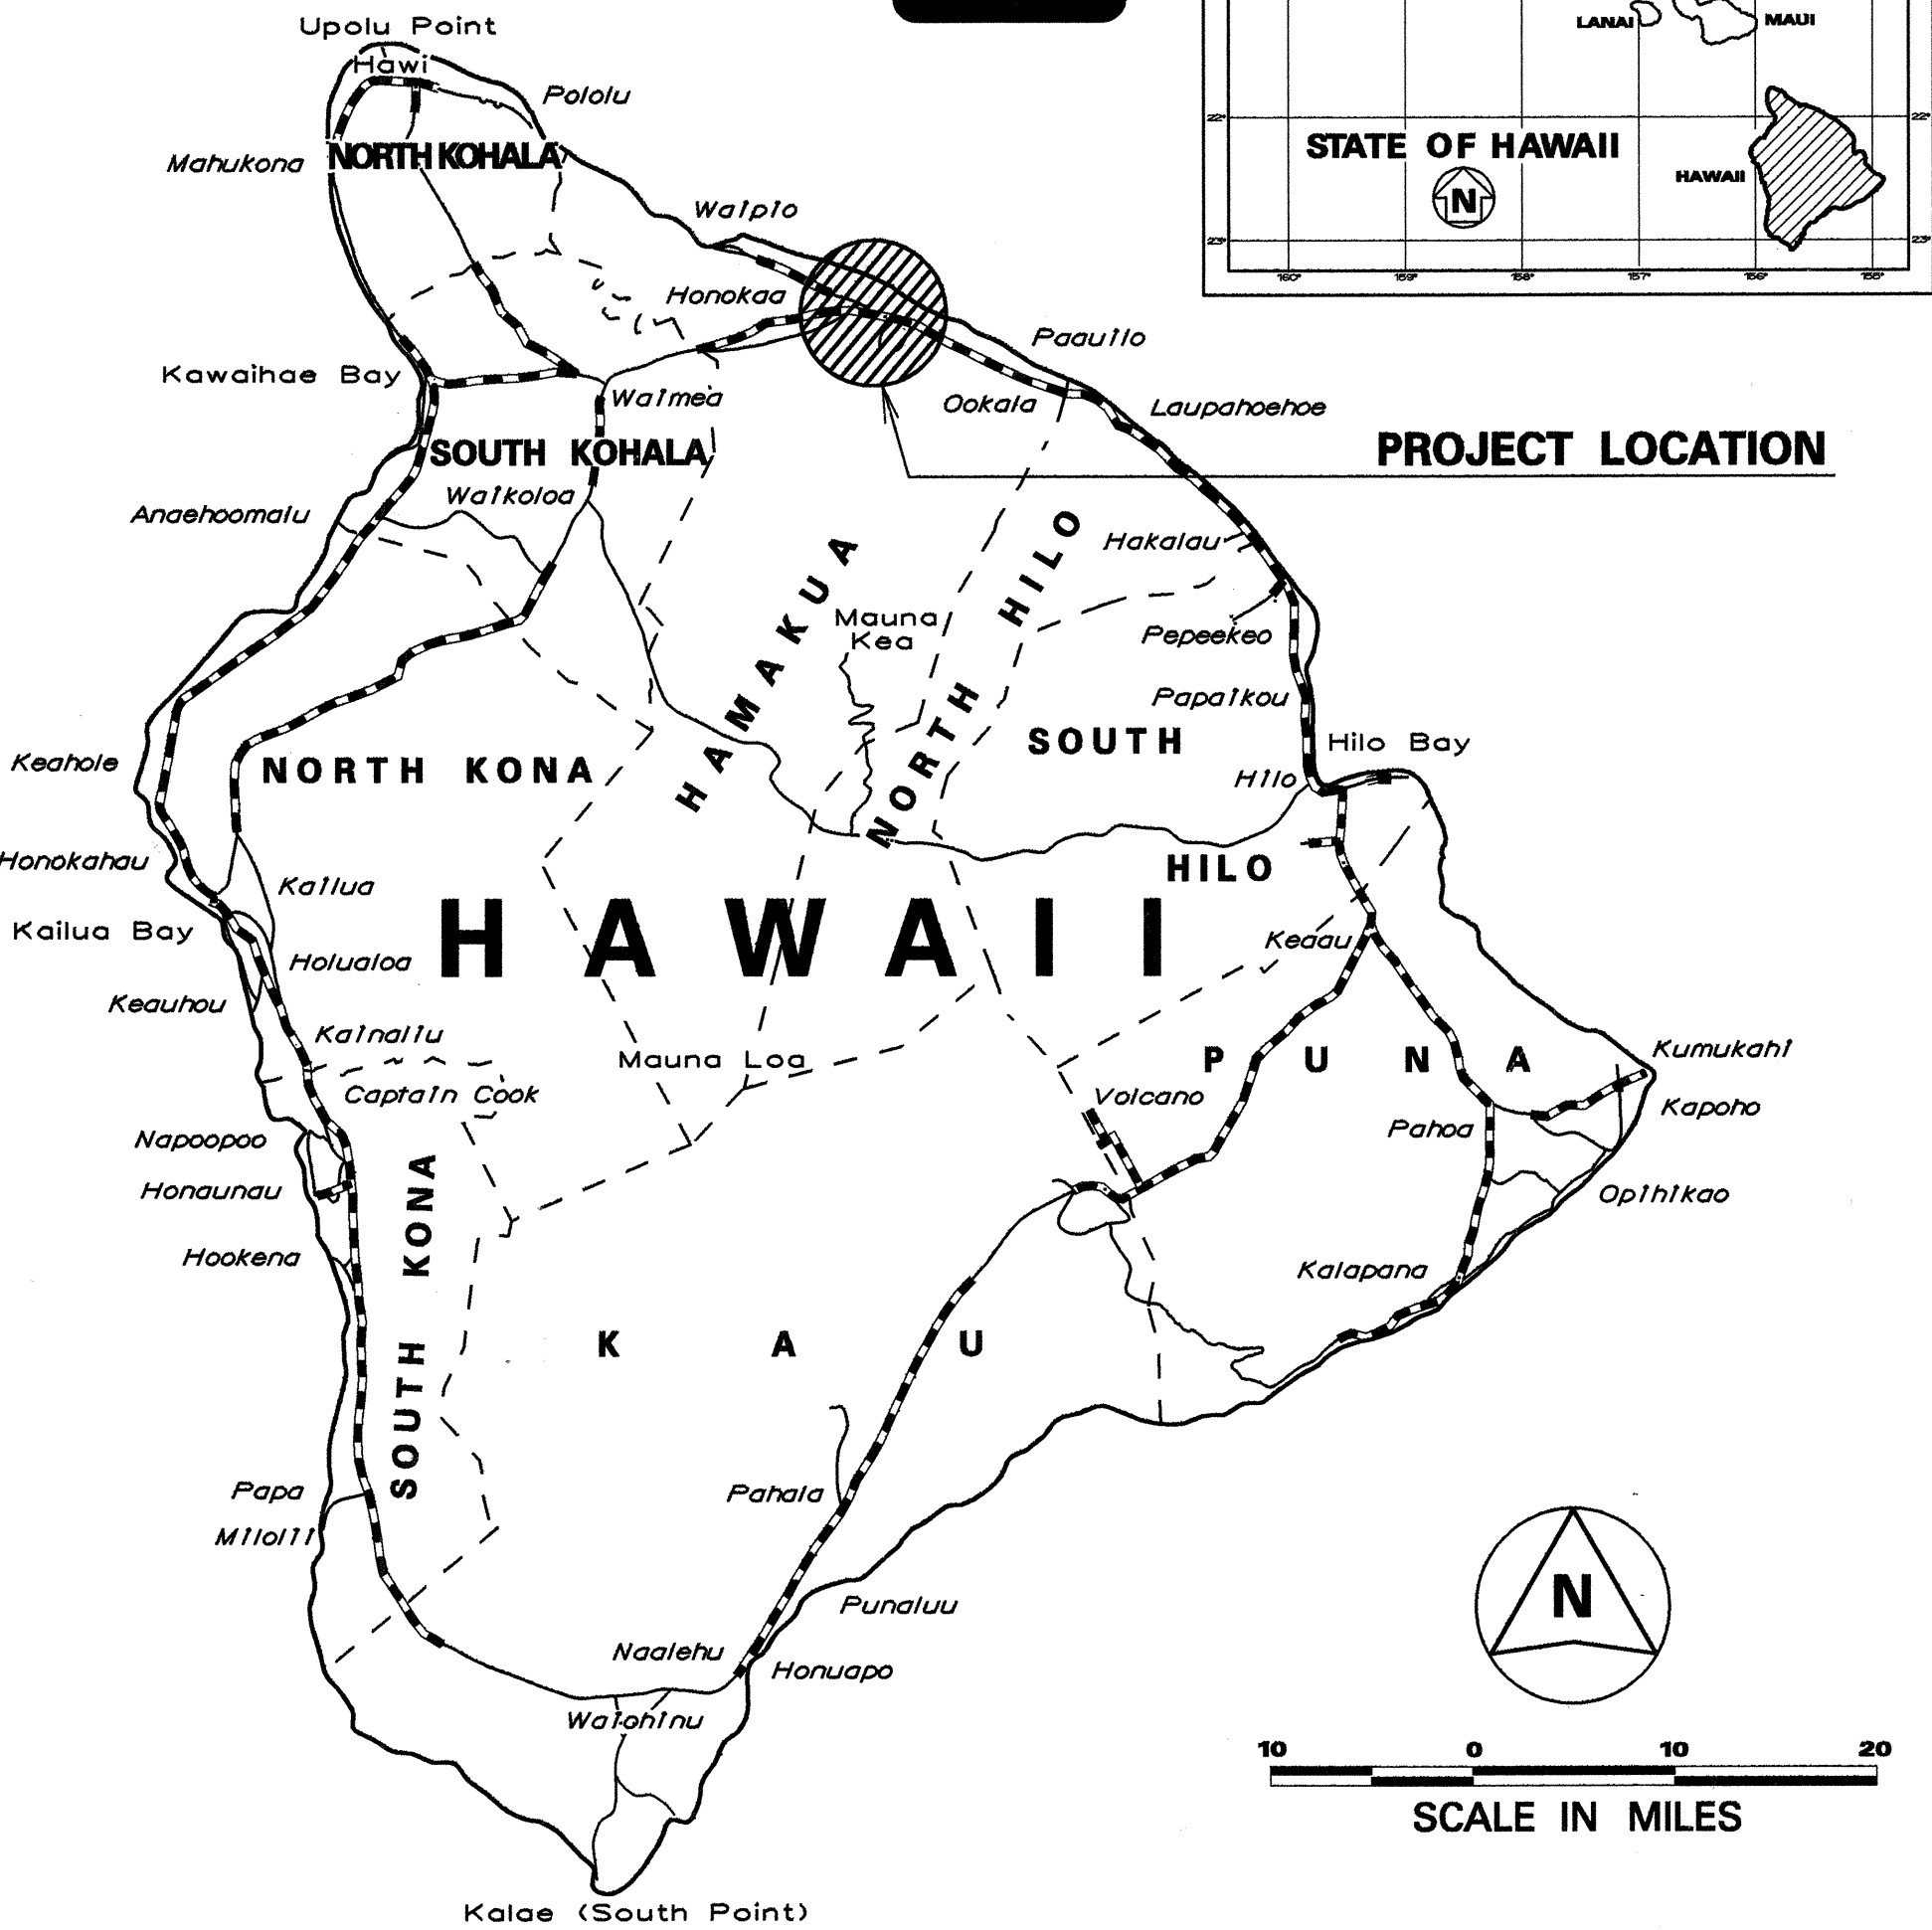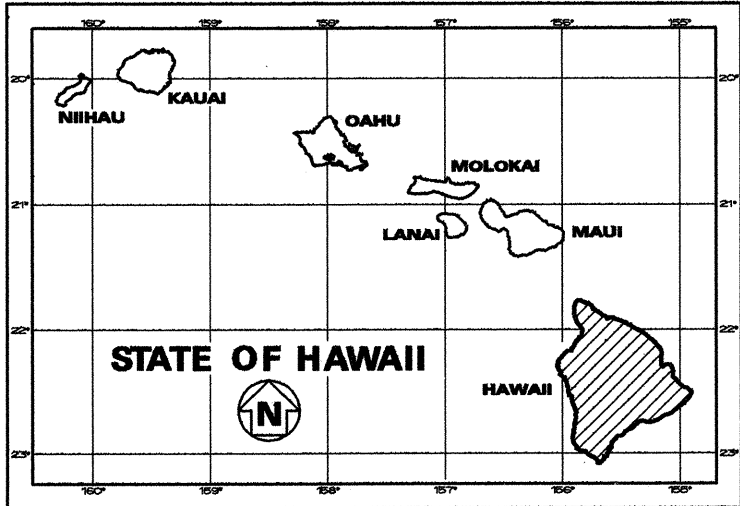

FEDERAL AID PROJECTS PREVIOUSLY CONSTRUCTED OR UNDER CONSTRUCTION

MILE POST 40.97 TO MILE POST 43.00

DESIGN CLASSIFICATION

ADT (1993)	5,531
ADT (2003)	6,711
DHV	570
D	55/45
T	5.0 %
K	8.5 %
V	60 M.P.H.

DEPARTMENT OF TRANSPORTATION
FEDERAL HIGHWAY ADMINISTRATION

APPROVED:

William Wong 5/26/94
DIVISION ADMINISTRATOR DATE

DEPARTMENT OF TRANSPORTATION
STATE OF HAWAII

APPROVED:

L. Harano 5/23/94
DIR. OF TRANSPORTATION DATE

HAWAII DISTRICT DESIGNED BY
R. HIRONAKA
P. S. & E. BY
587-2250
PHONE
MAY, 1994
DATE