
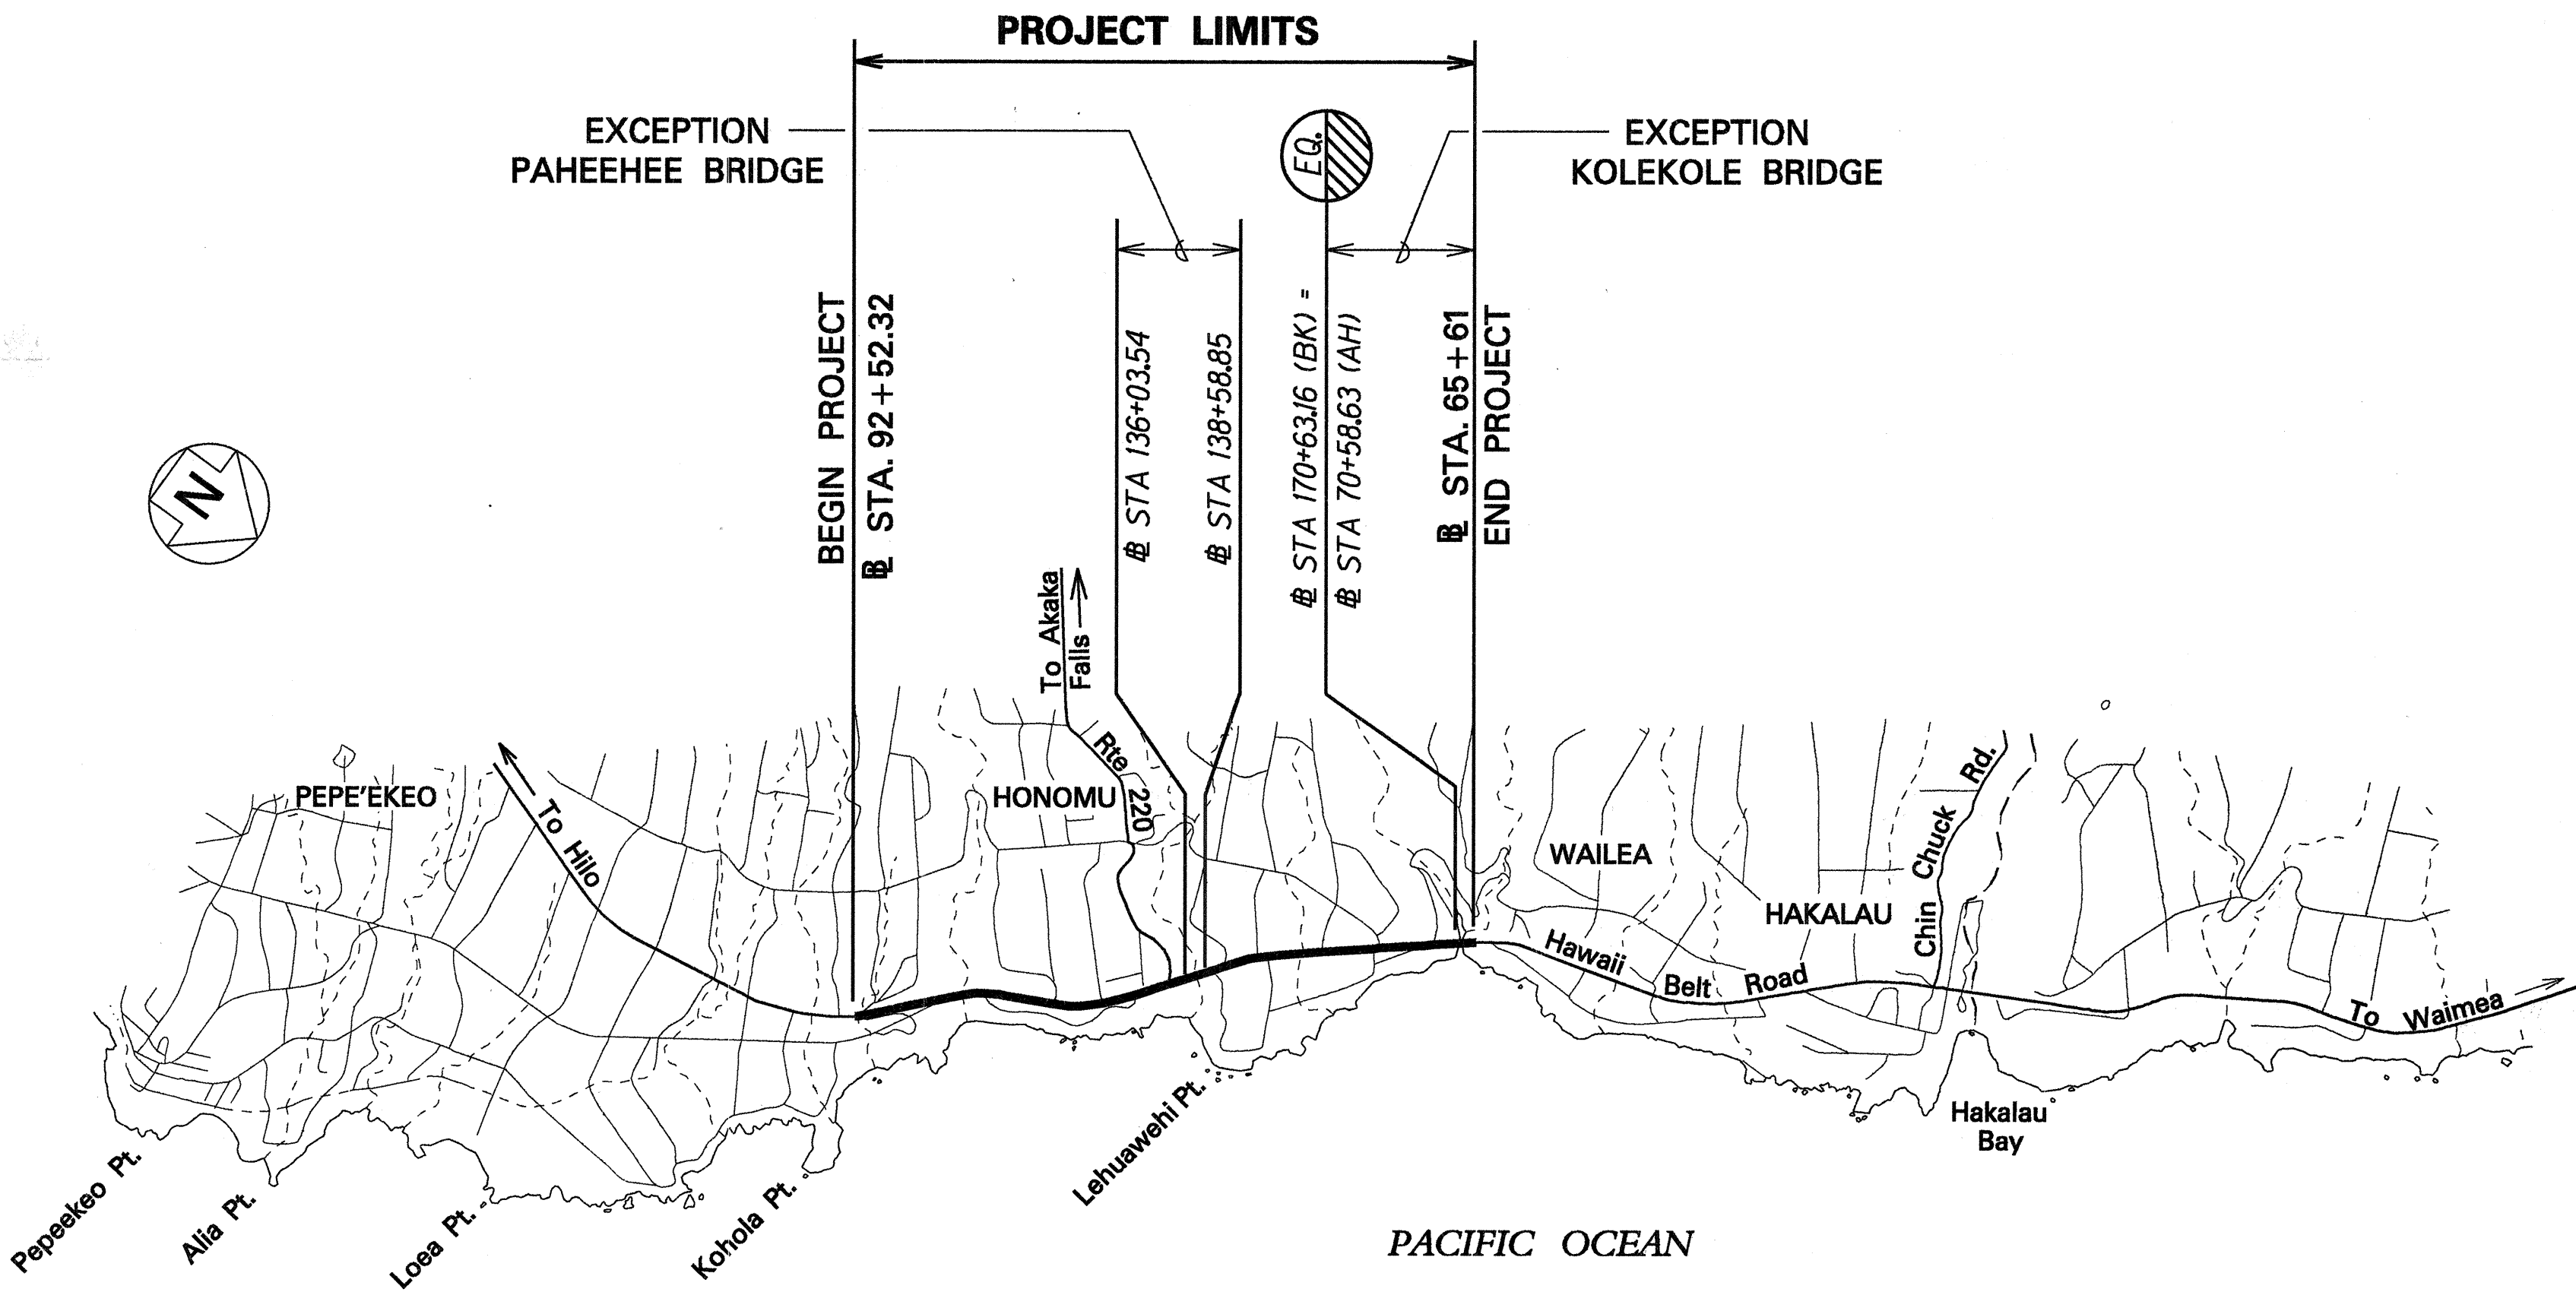


INDEX TO DRAWINGS	
SHEET NO.	DESCRIPTION
1	TITLE SHEET
2	STANDARD PLANS SUMMARY
3	GENERAL NOTES
4	TYPICAL SECTION AND DETAILS
5	TYPICAL PAVEMENT RECONSTRUCTION DETAILS AND SCHEDULE
6	BRIDGE JOINT RECONSTRUCTION DETAIL
7	GUARDRAIL PAVING DETAILS
8 - 11	ROADWAY PLANS
12 - 14	DRAINAGE PLAN AND DETAILS
15	PAVEMENT MARKING LEGEND & NOTES
16	GUARDRAIL REFLECTOR MARKER DETAIL
17	STRIPING AND PAVEMENT MARKING SCHEDULE
18	SIGN SCHEDULE AND NOTES
19	MISCELLANEOUS SCHEDULES
20	CONSTRUCTION SIGN PLAN & SCHEDULE
21	TREE TRIMMING SECTION AND NOTES
22	TREE TRIMMING AND REMOVAL DETAILS



STATE OF HAWAII
DEPARTMENT OF TRANSPORTATION
HIGHWAYS DIVISION
HONOLULU, HAWAII
PLANS FOR
HAWAII BELT ROAD RESURFACING
PEPE'EKEO TO KOLEKOLE
PROJECT NO. 19J-02-97M
DISTRICT OF SOUTH HILO
ISLAND OF HAWAII

FED. ROAD DIST. NO.	STATE	PROJ. NO.	FISCAL YEAR	SHEET NO.	TOTAL SHEETS
HAWAII	HAW.	19J-02-97M	1997	1	22

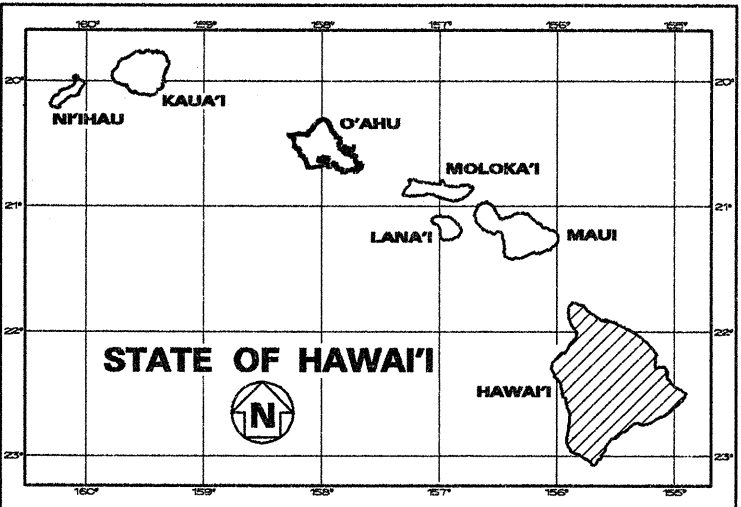

LAYOUT PLAN

NET LENGTH OF PROJECT.....1.69 MILES

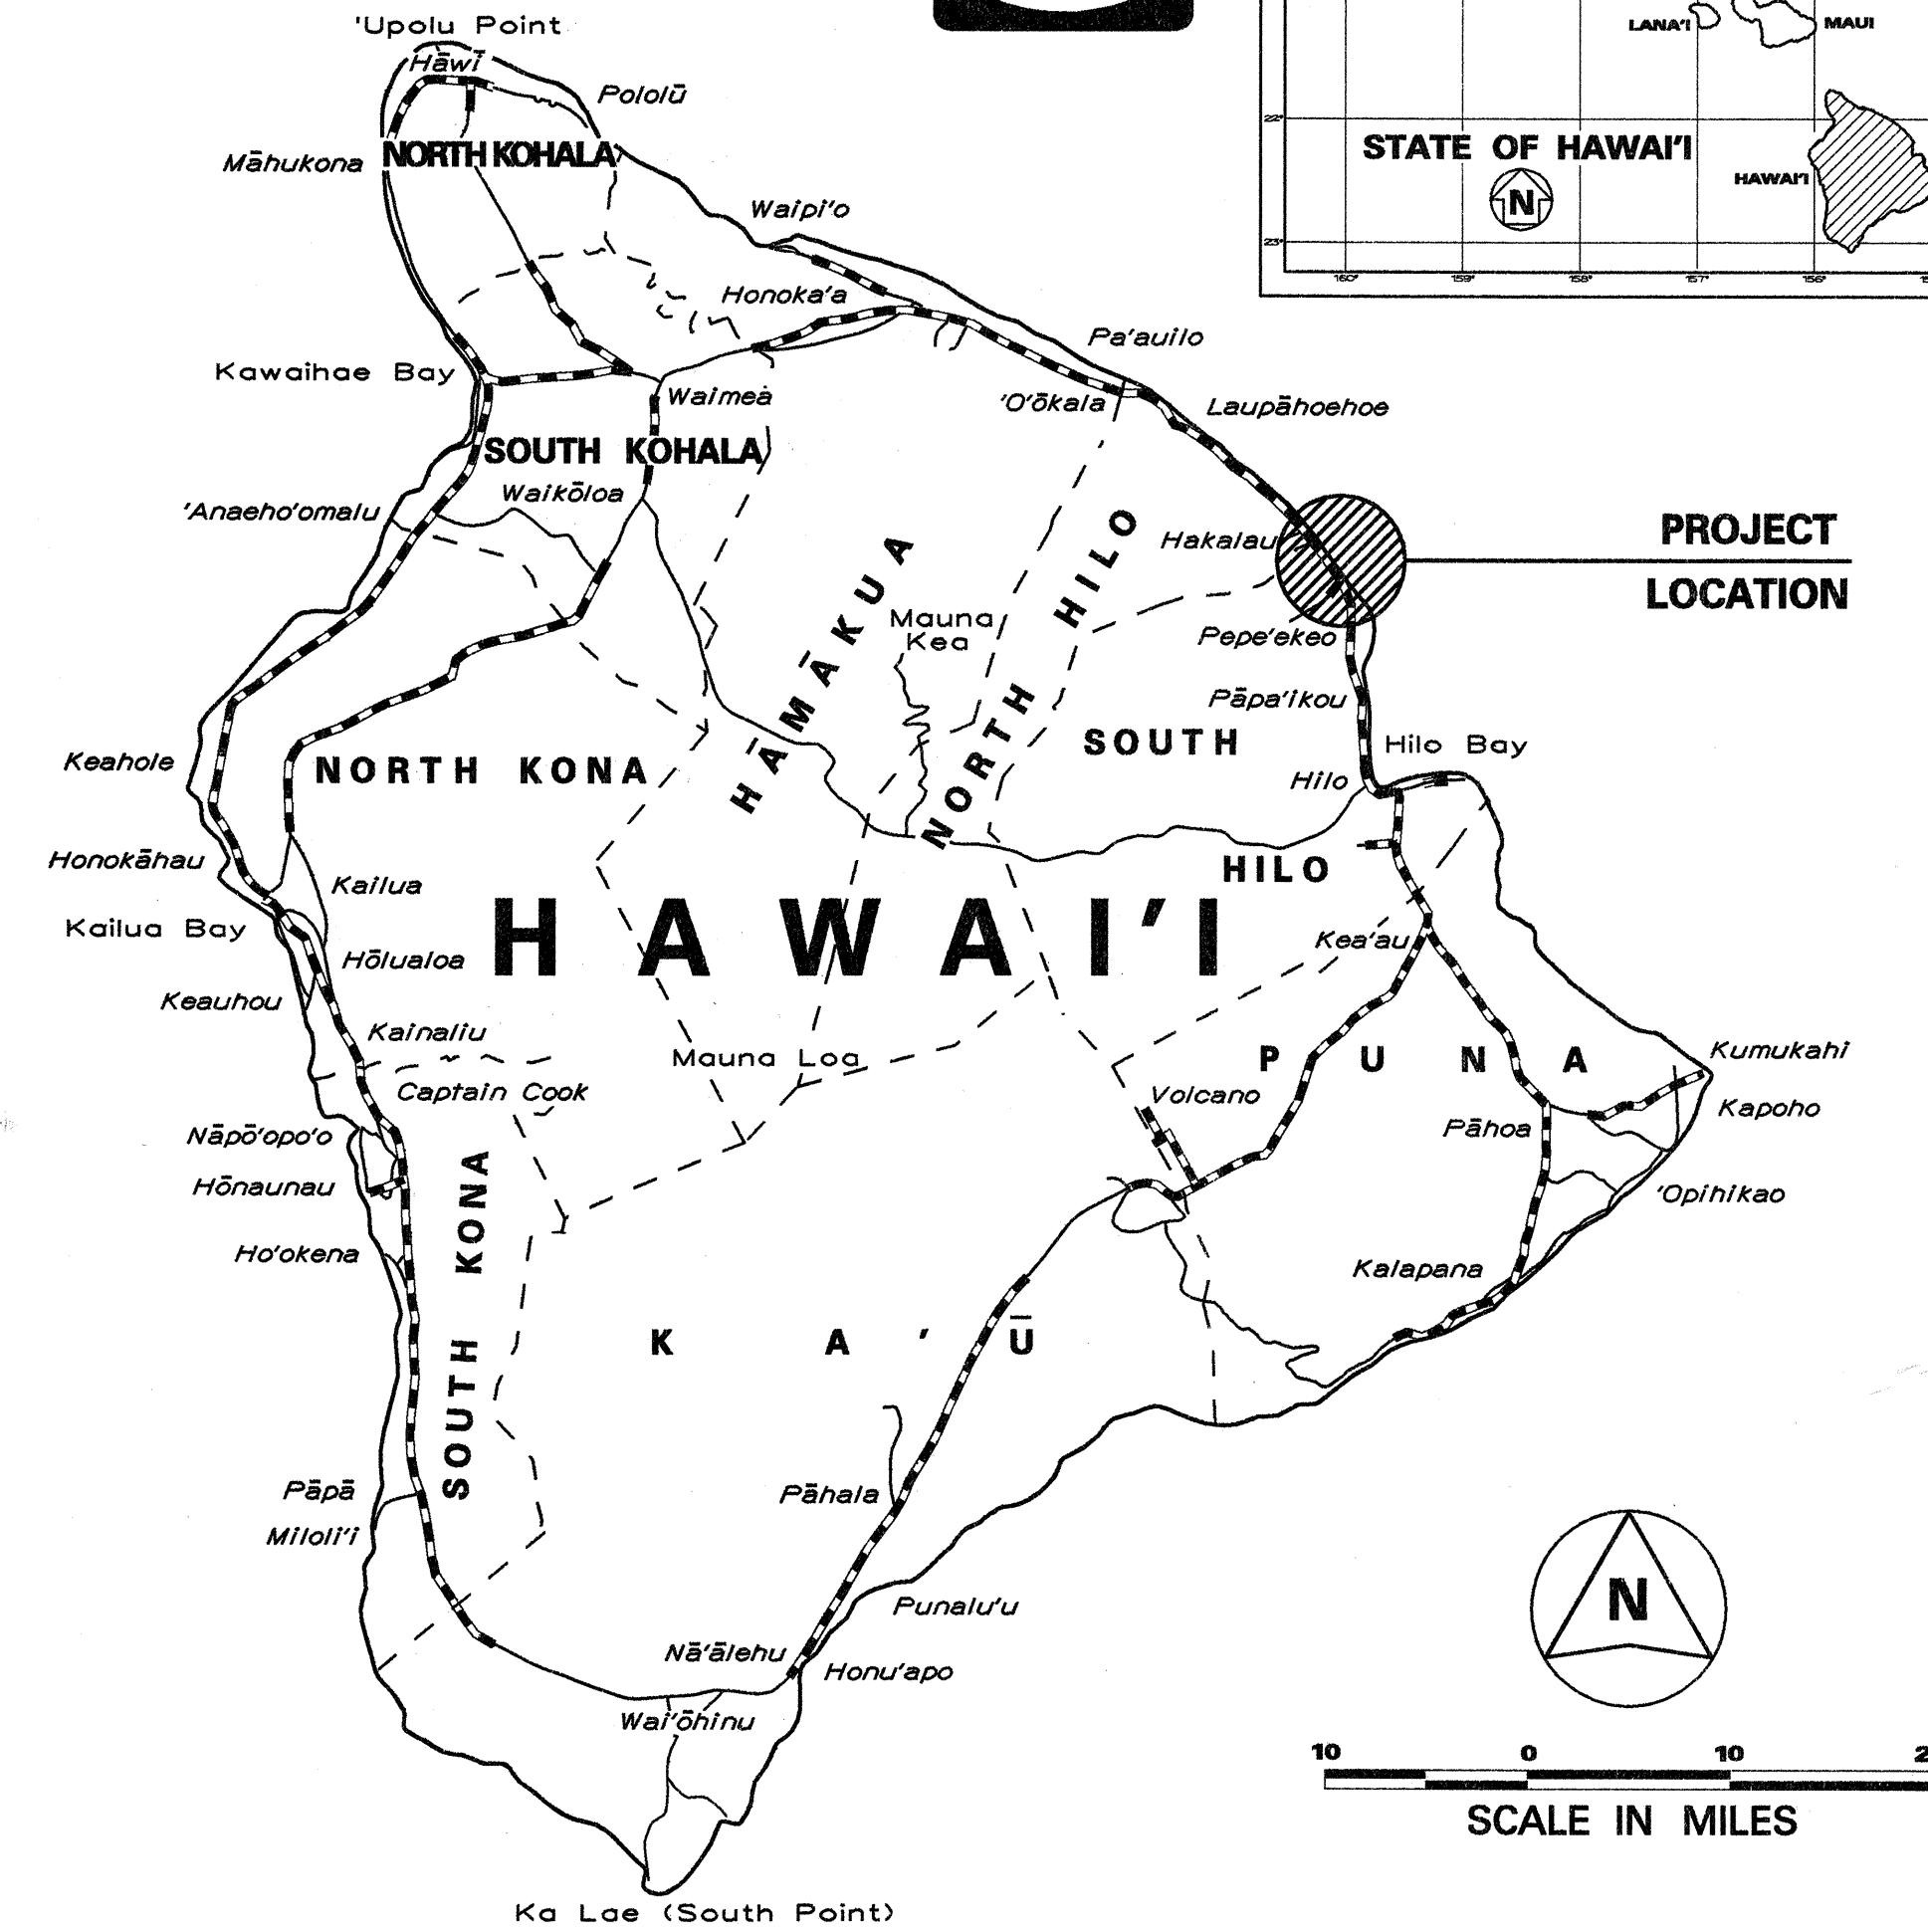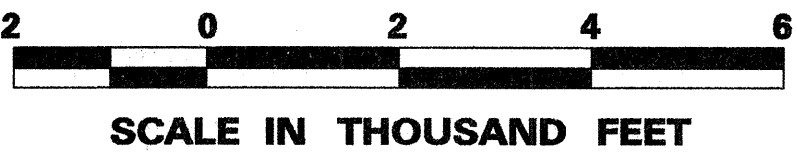

FEDERAL AID PROJECTS PREVIOUSLY CONSTRUCTED OR UNDER CONSTRUCTION

MILE POST 12.69 TO MILE POST 14.31

DEPARTMENT OF TRANSPORTATION STATE OF HAWAII	
APPROVED:	4/17/97
DIR. OF TRANSPORTATION	DATE

HWY-H
DESIGNED BY
R. HIRONAKA
P. S. & E. BY
587-2250
PHONE
APRIL, 1997
DATE