









LEGEND:

● APPROXIMATE BORING LOCATION

— APPROXIMATE SEISMIC REFRACTION SURVEY LOCATION

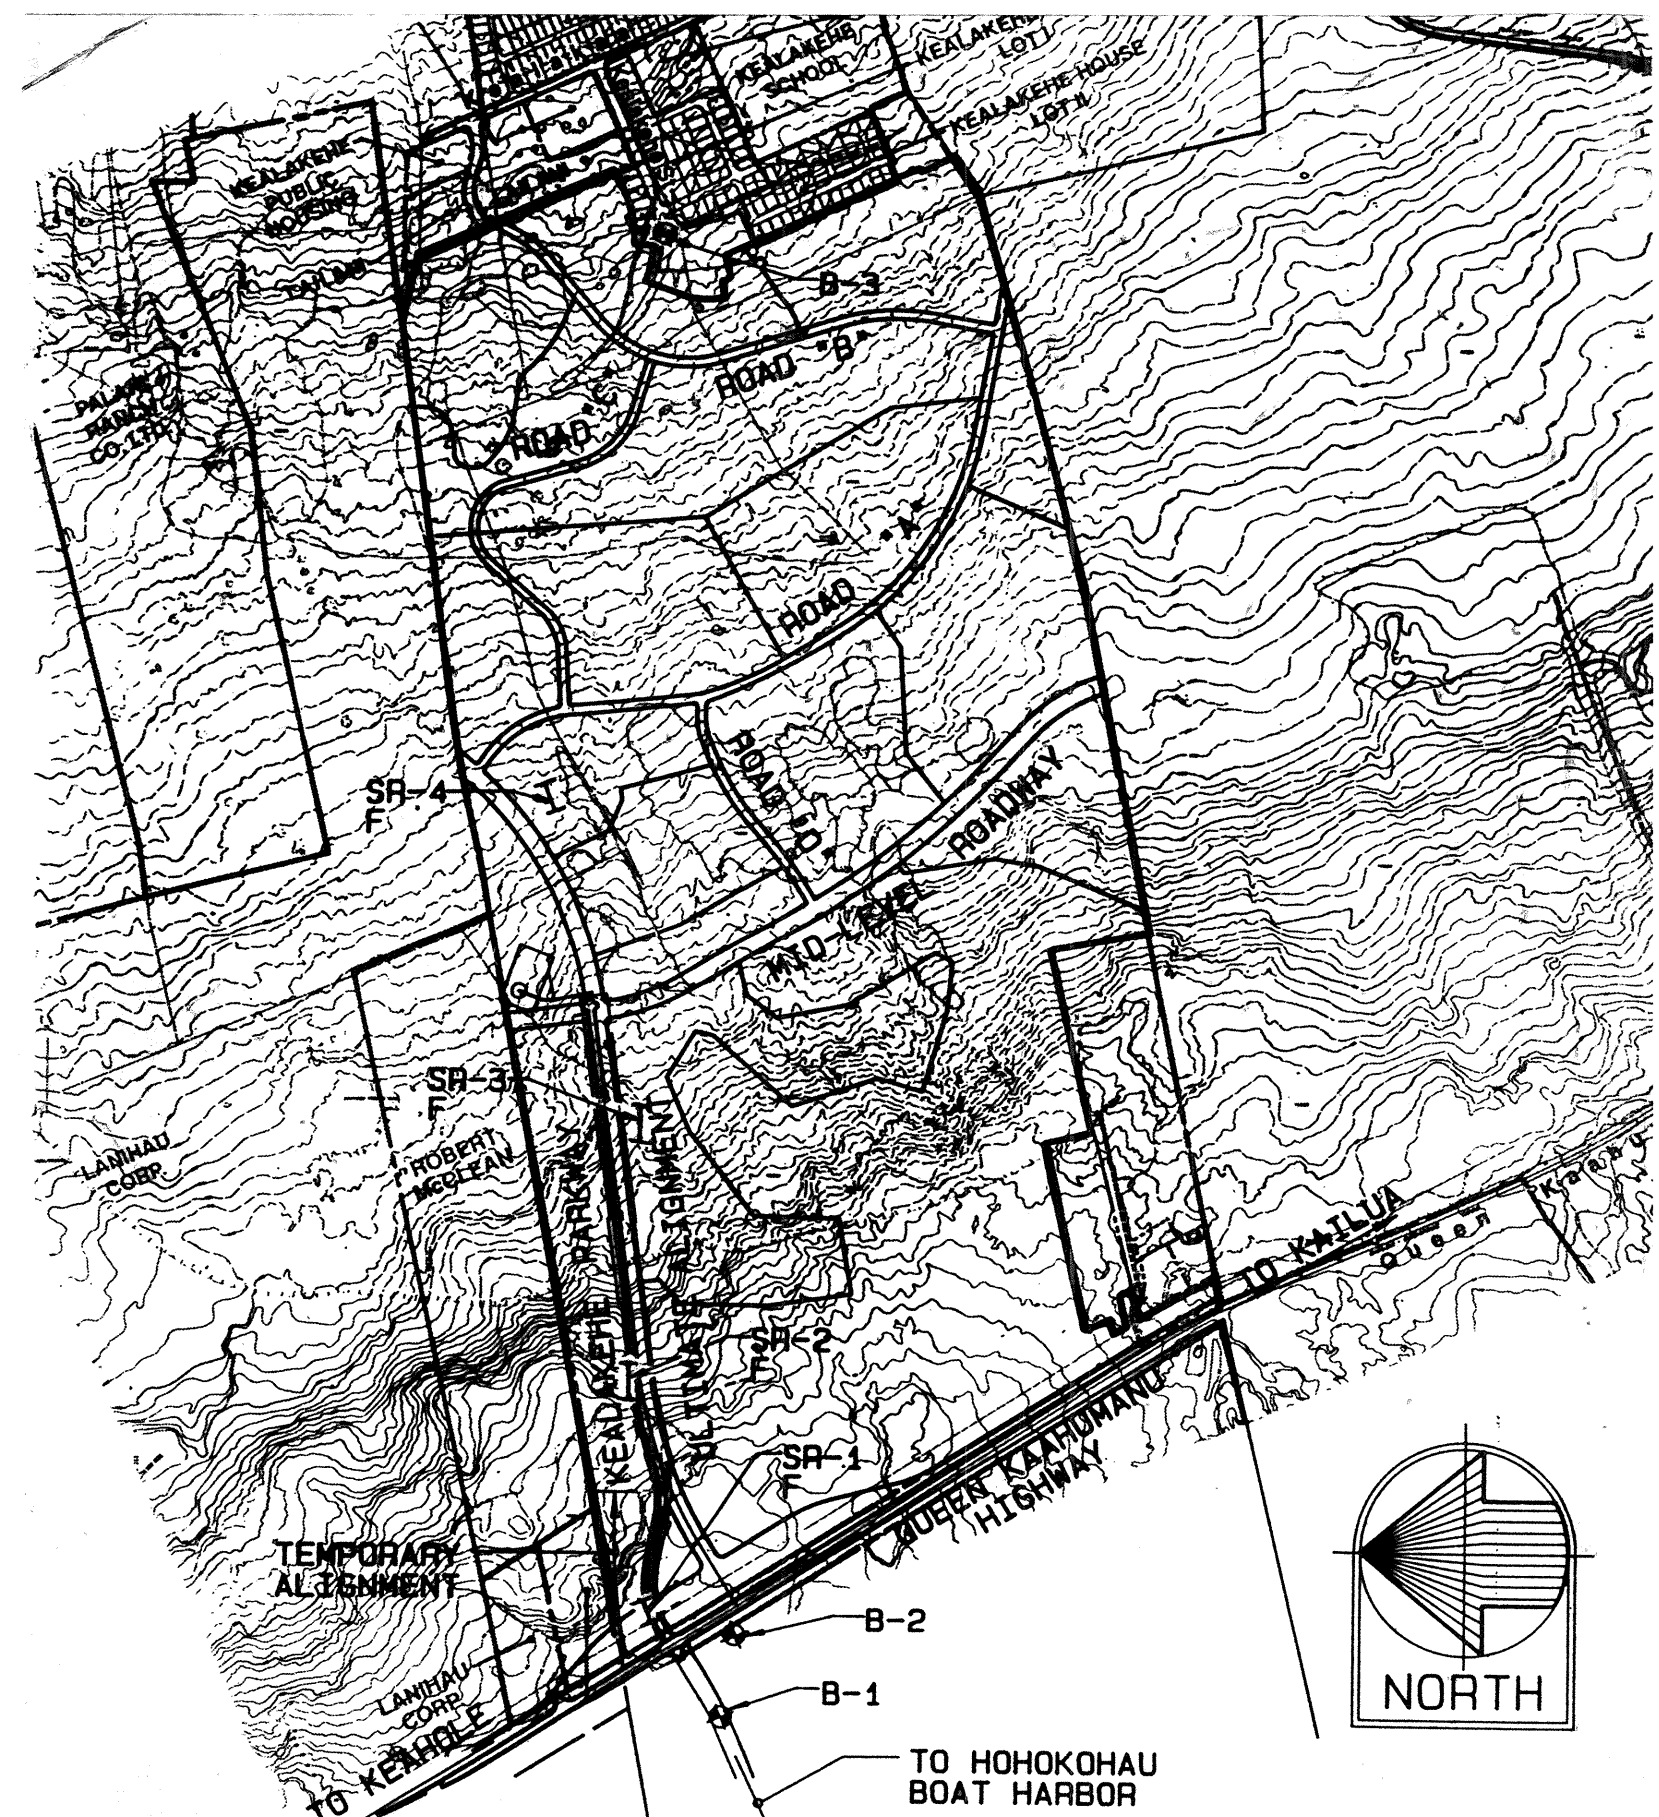

SITE PLAN
SCALE: 1"=1300'

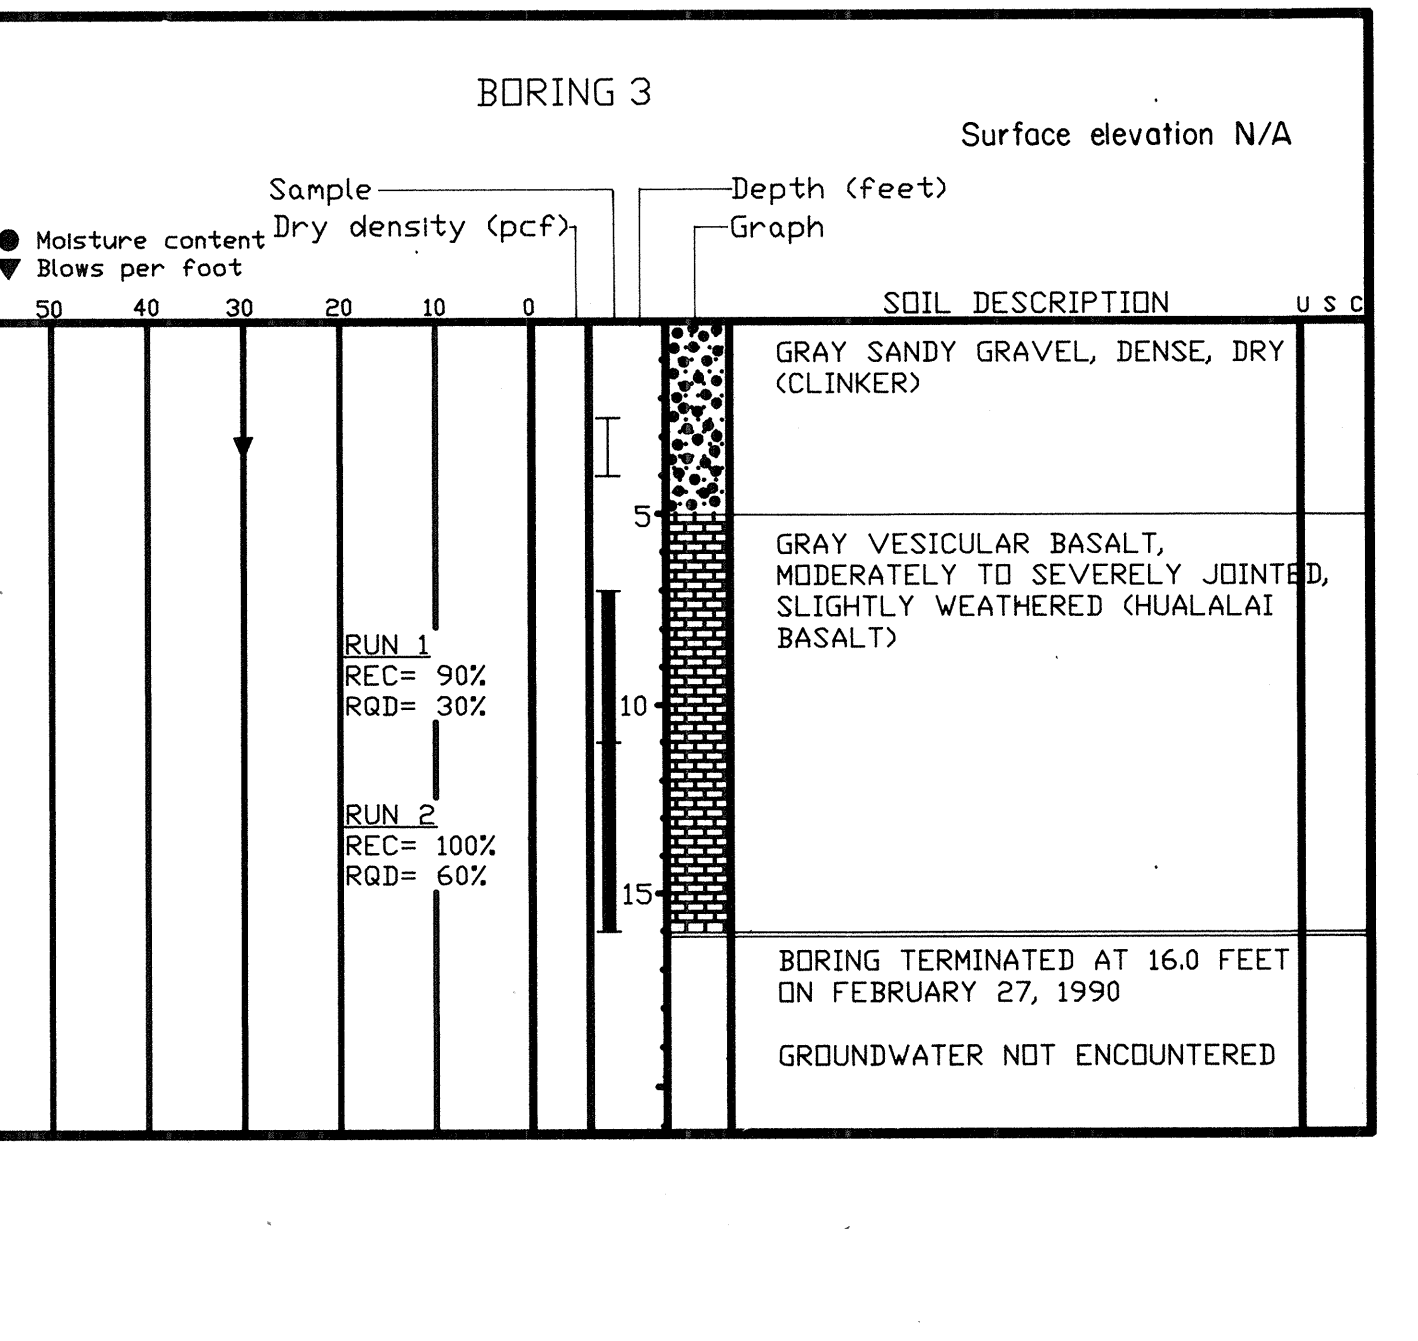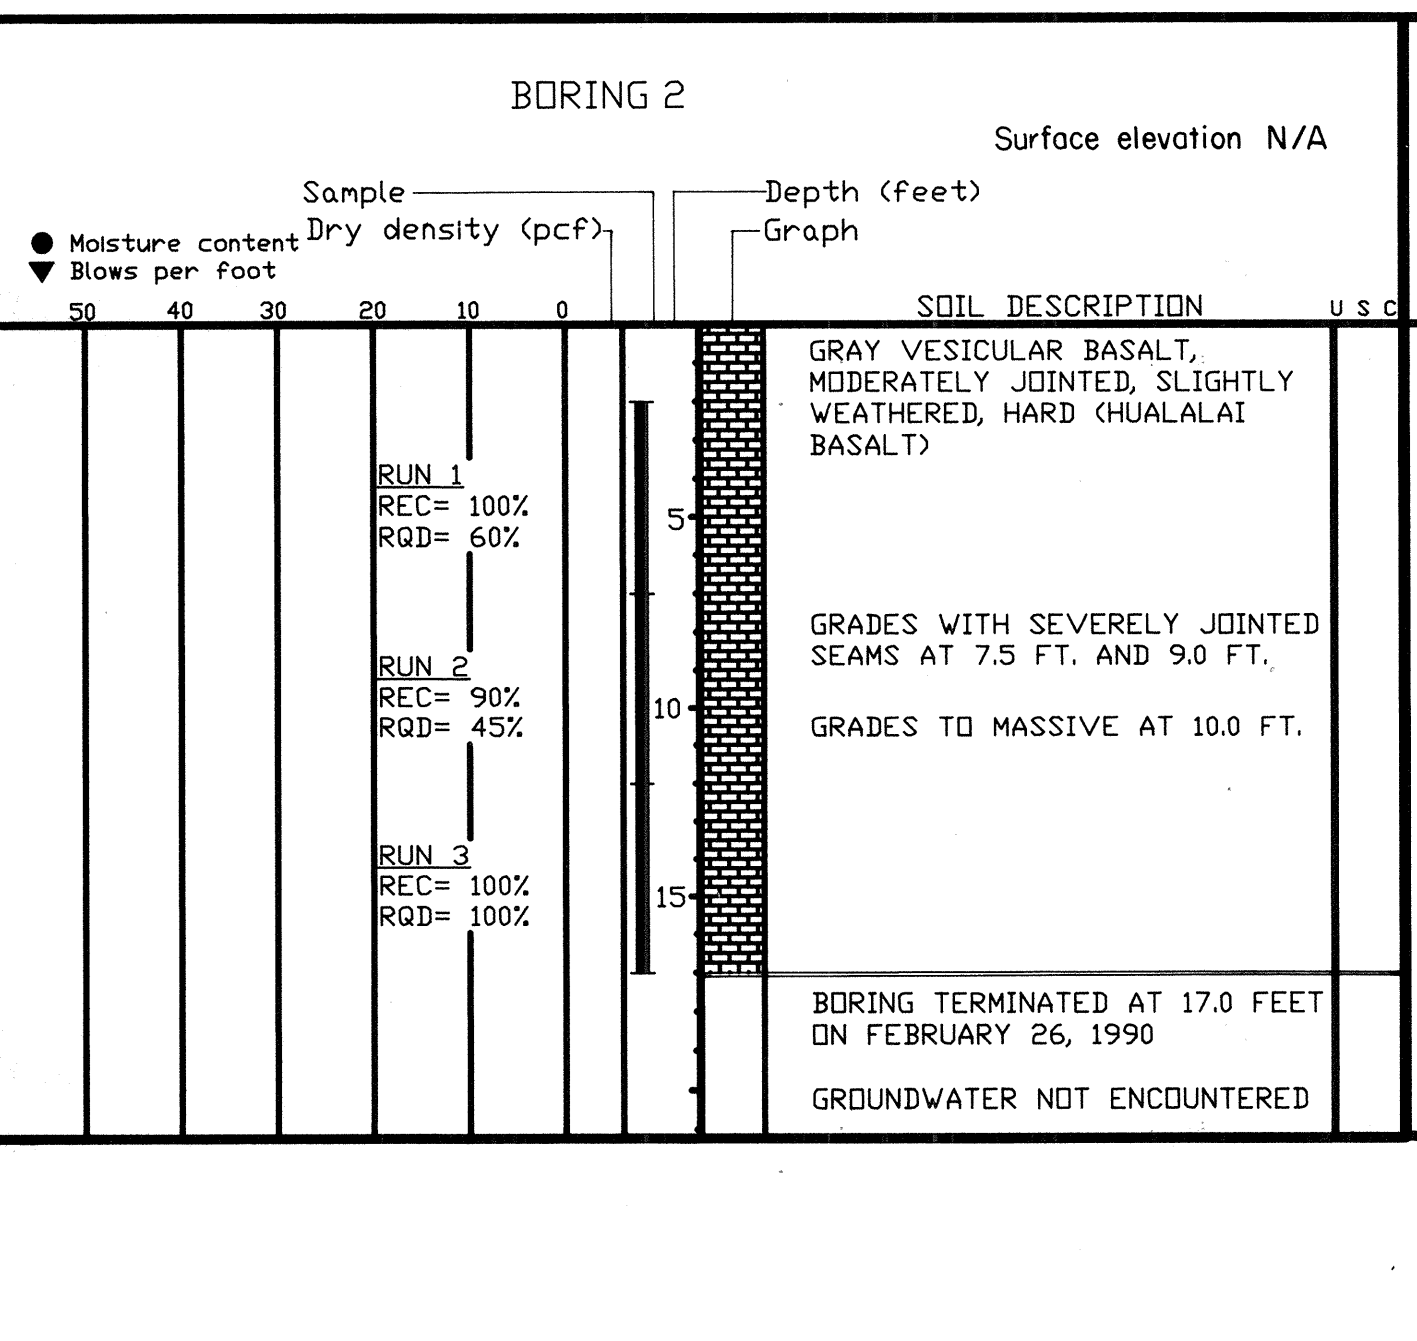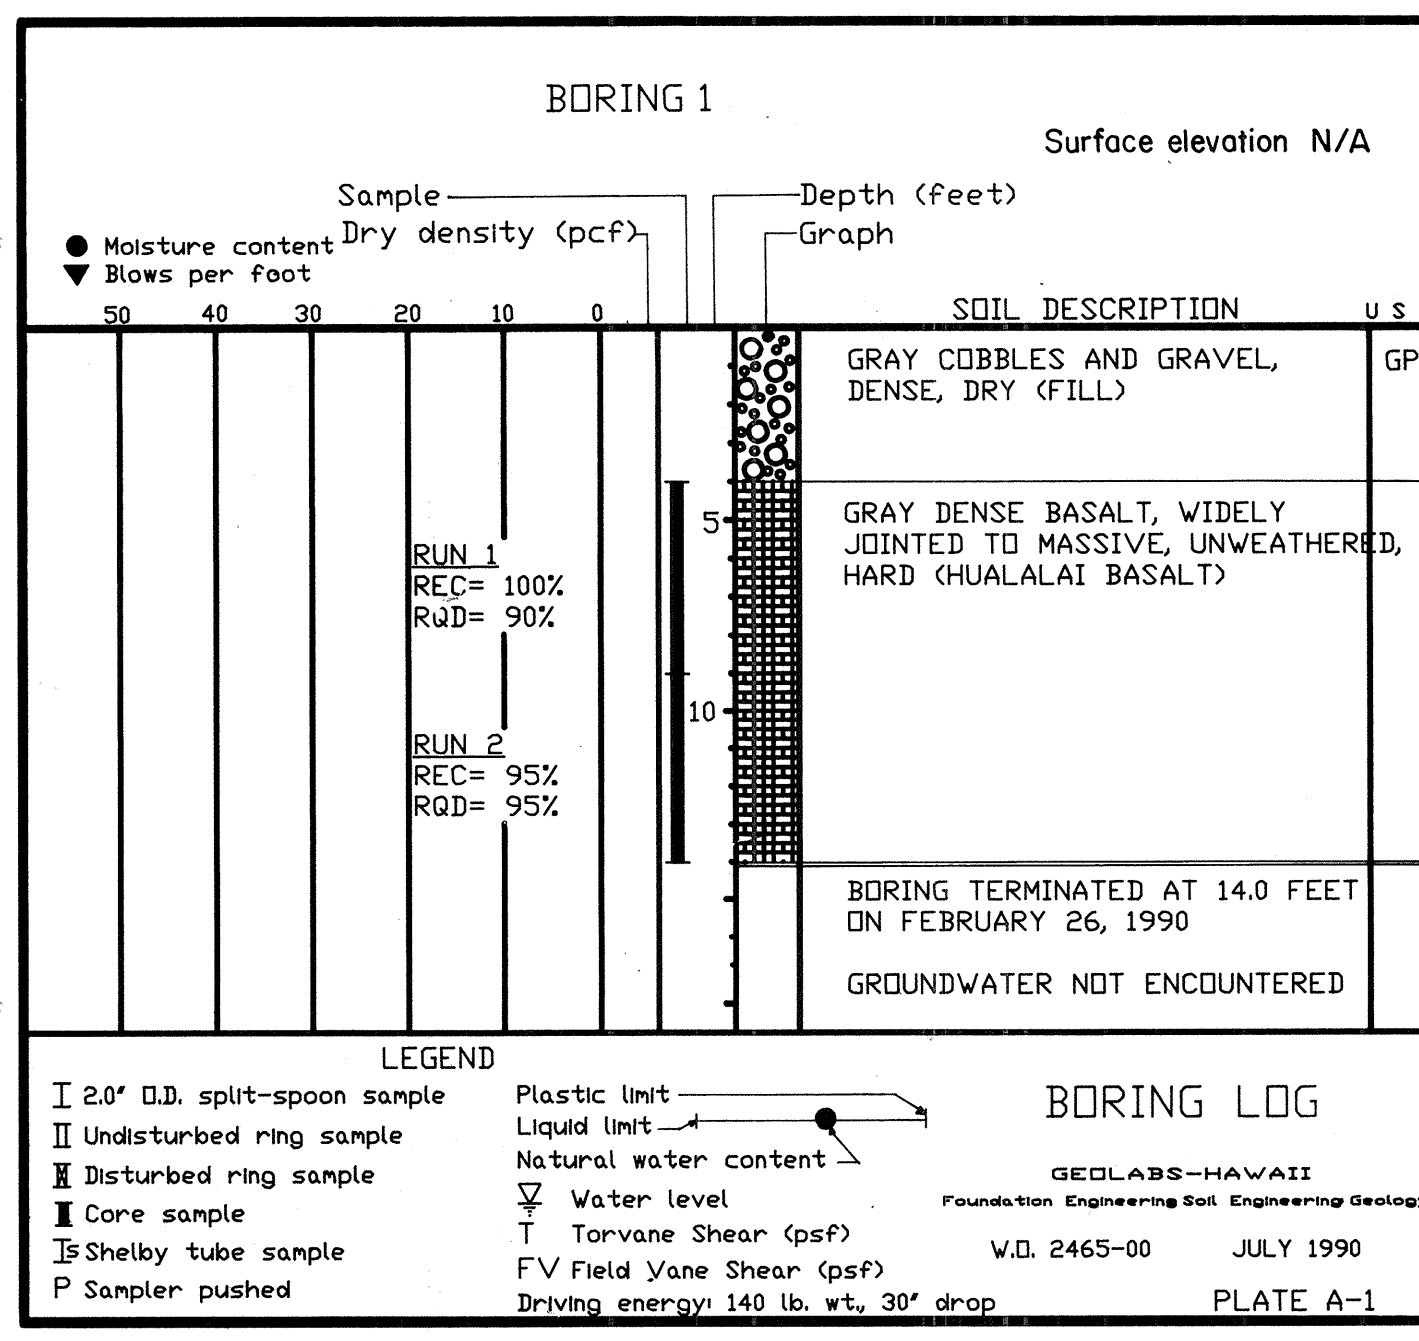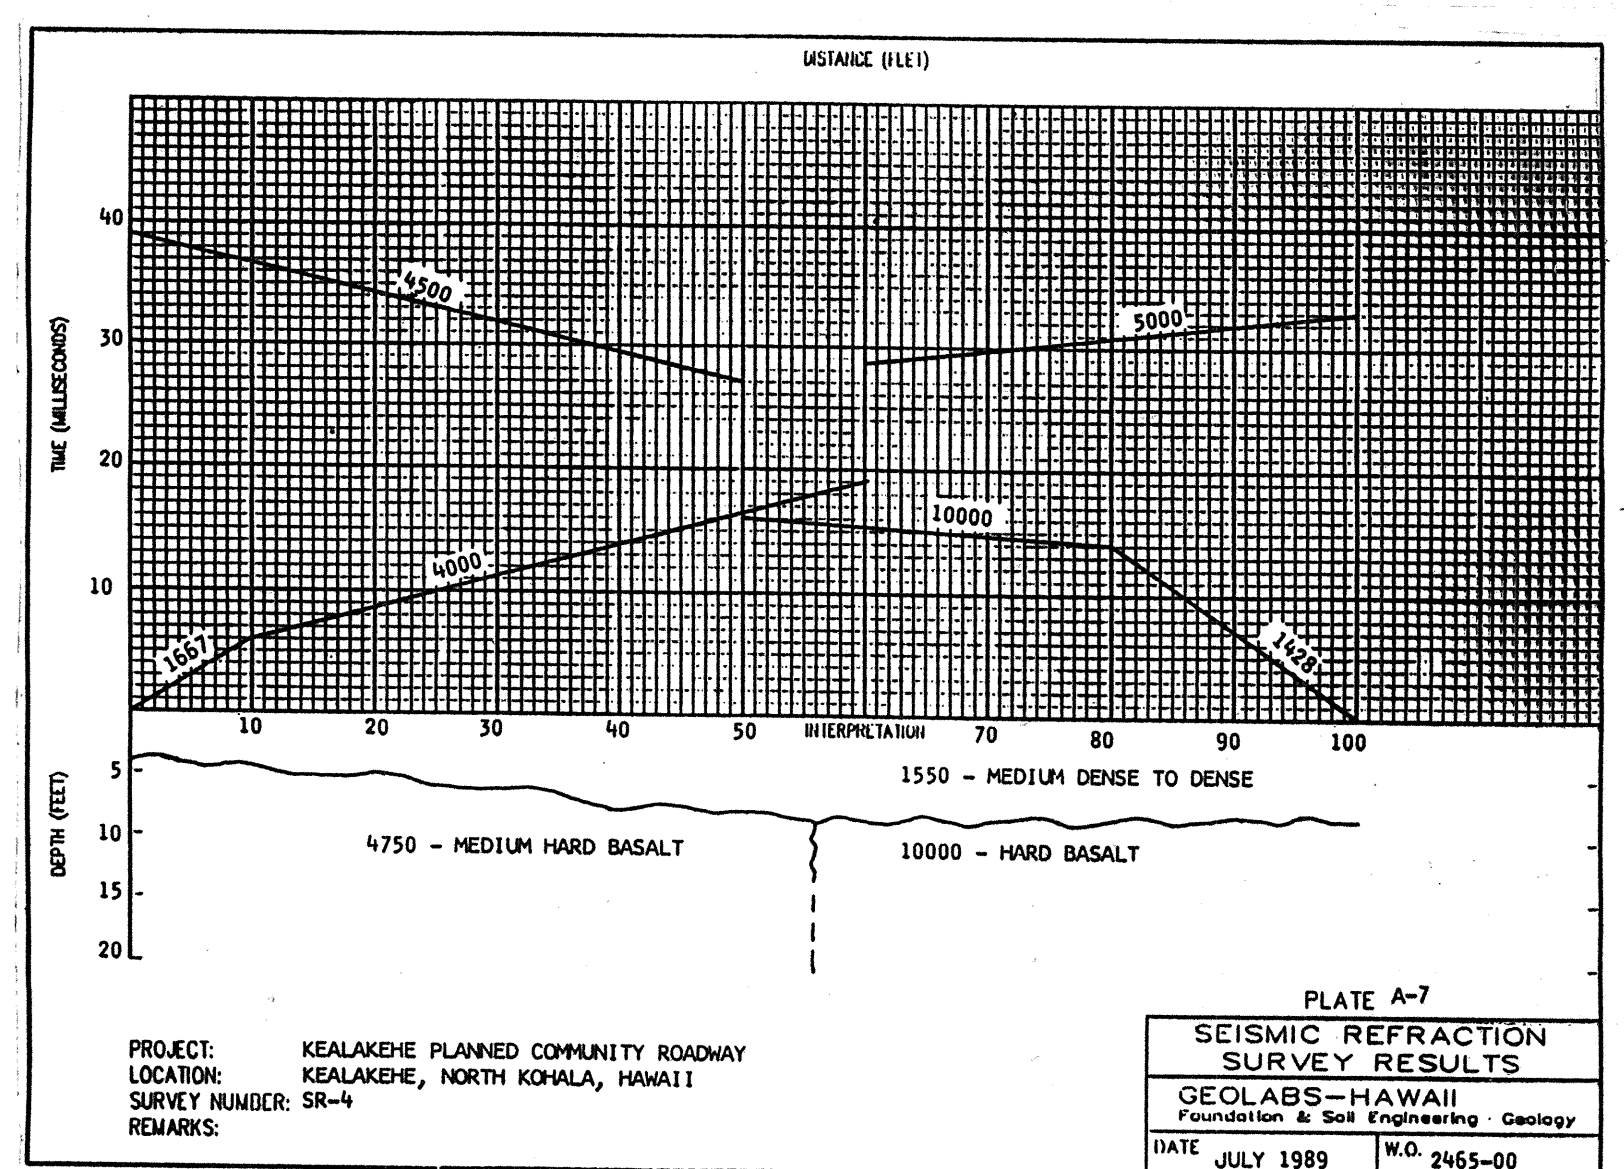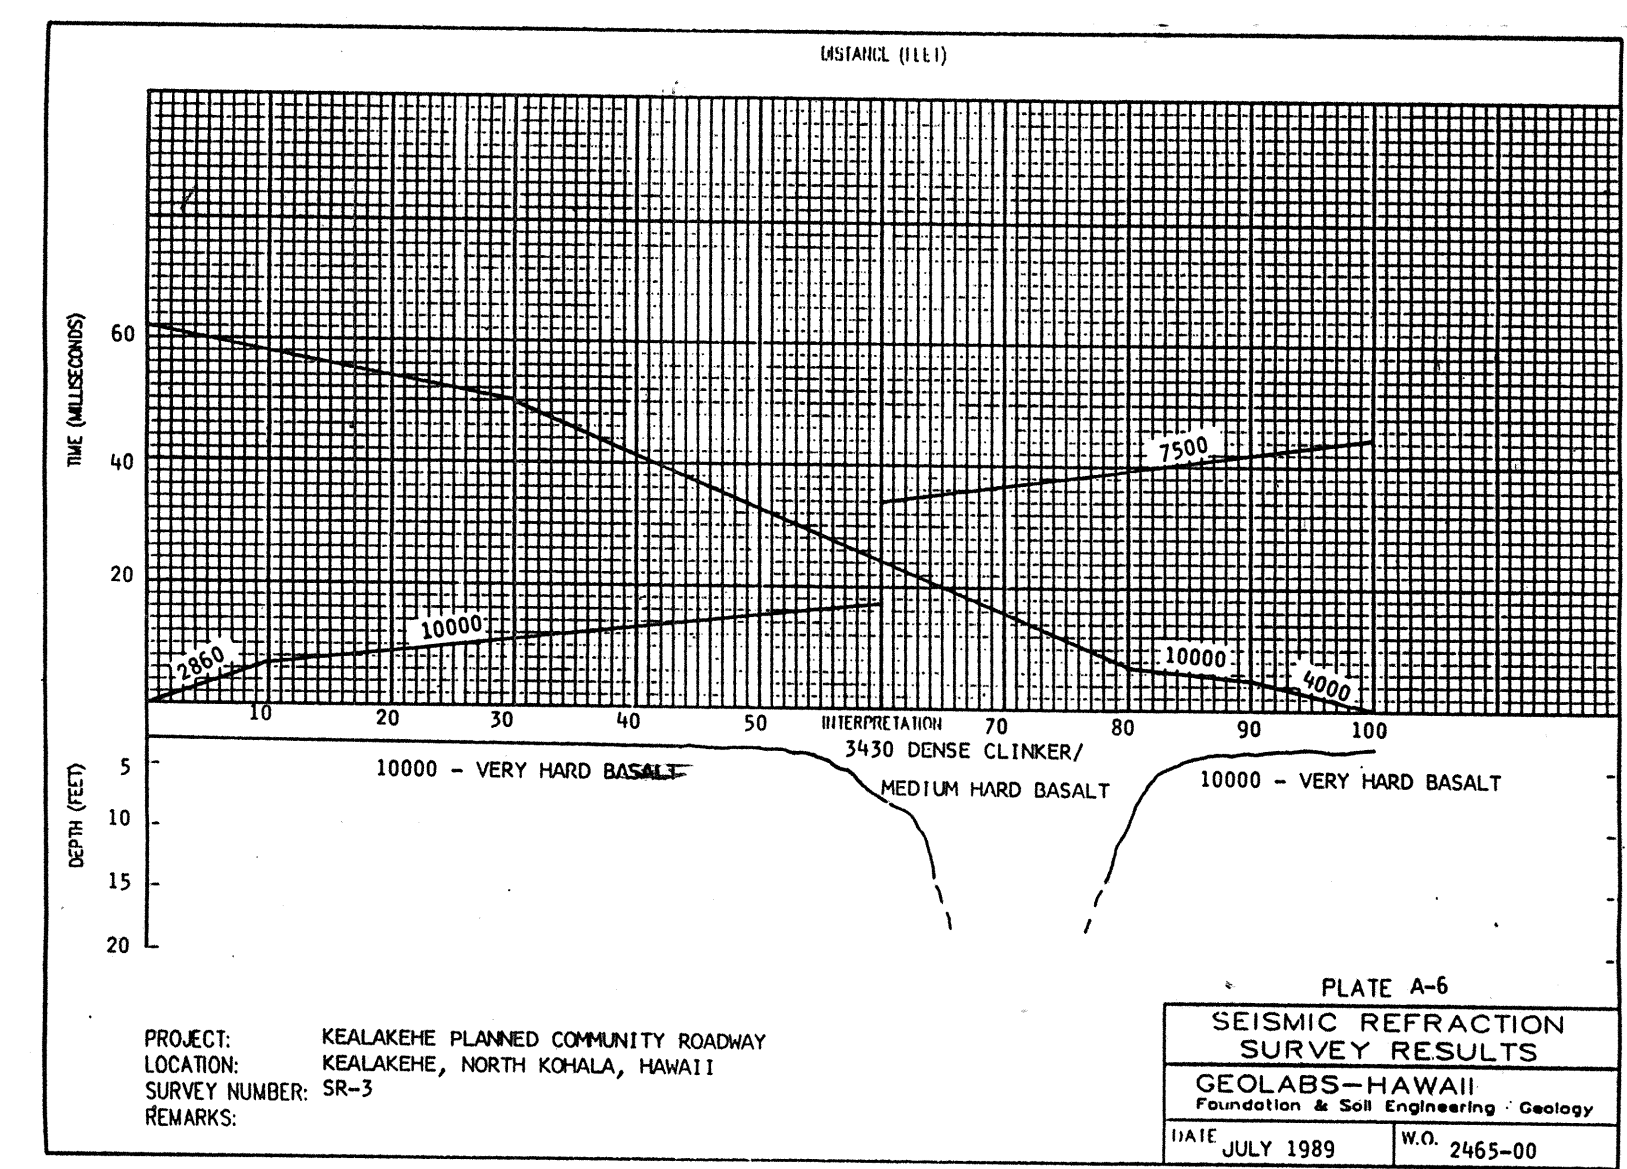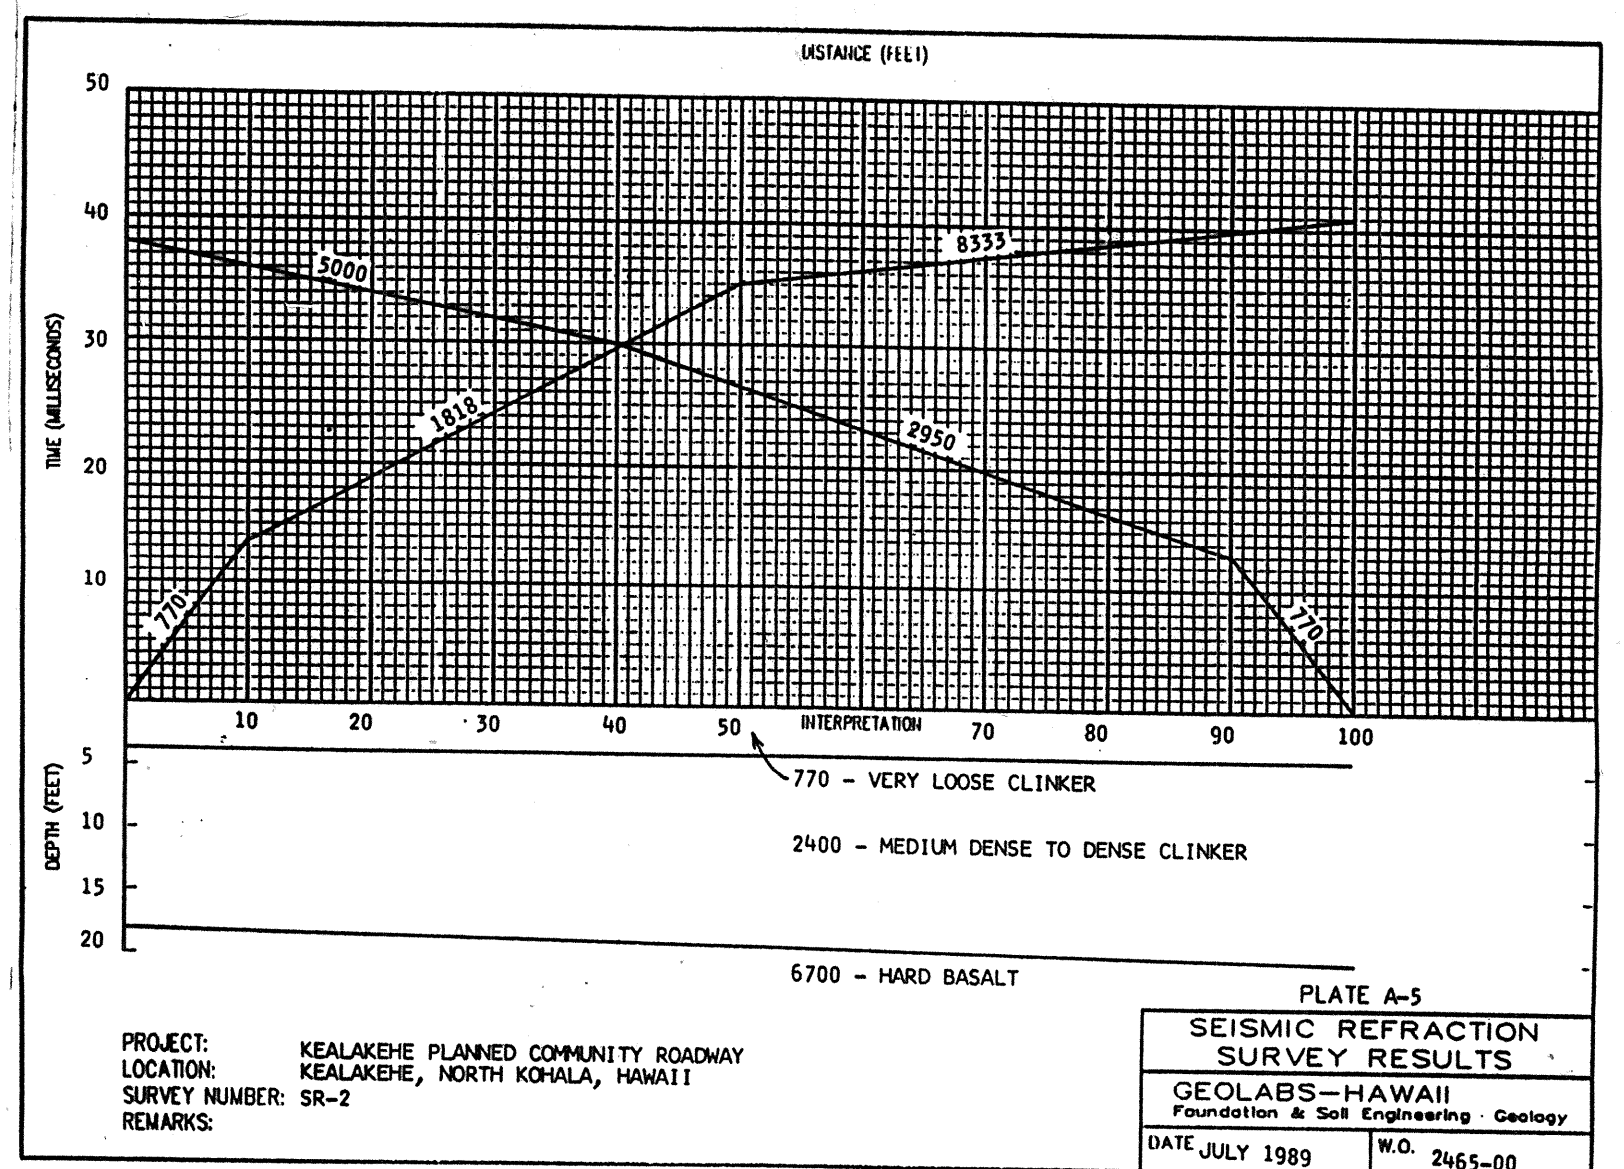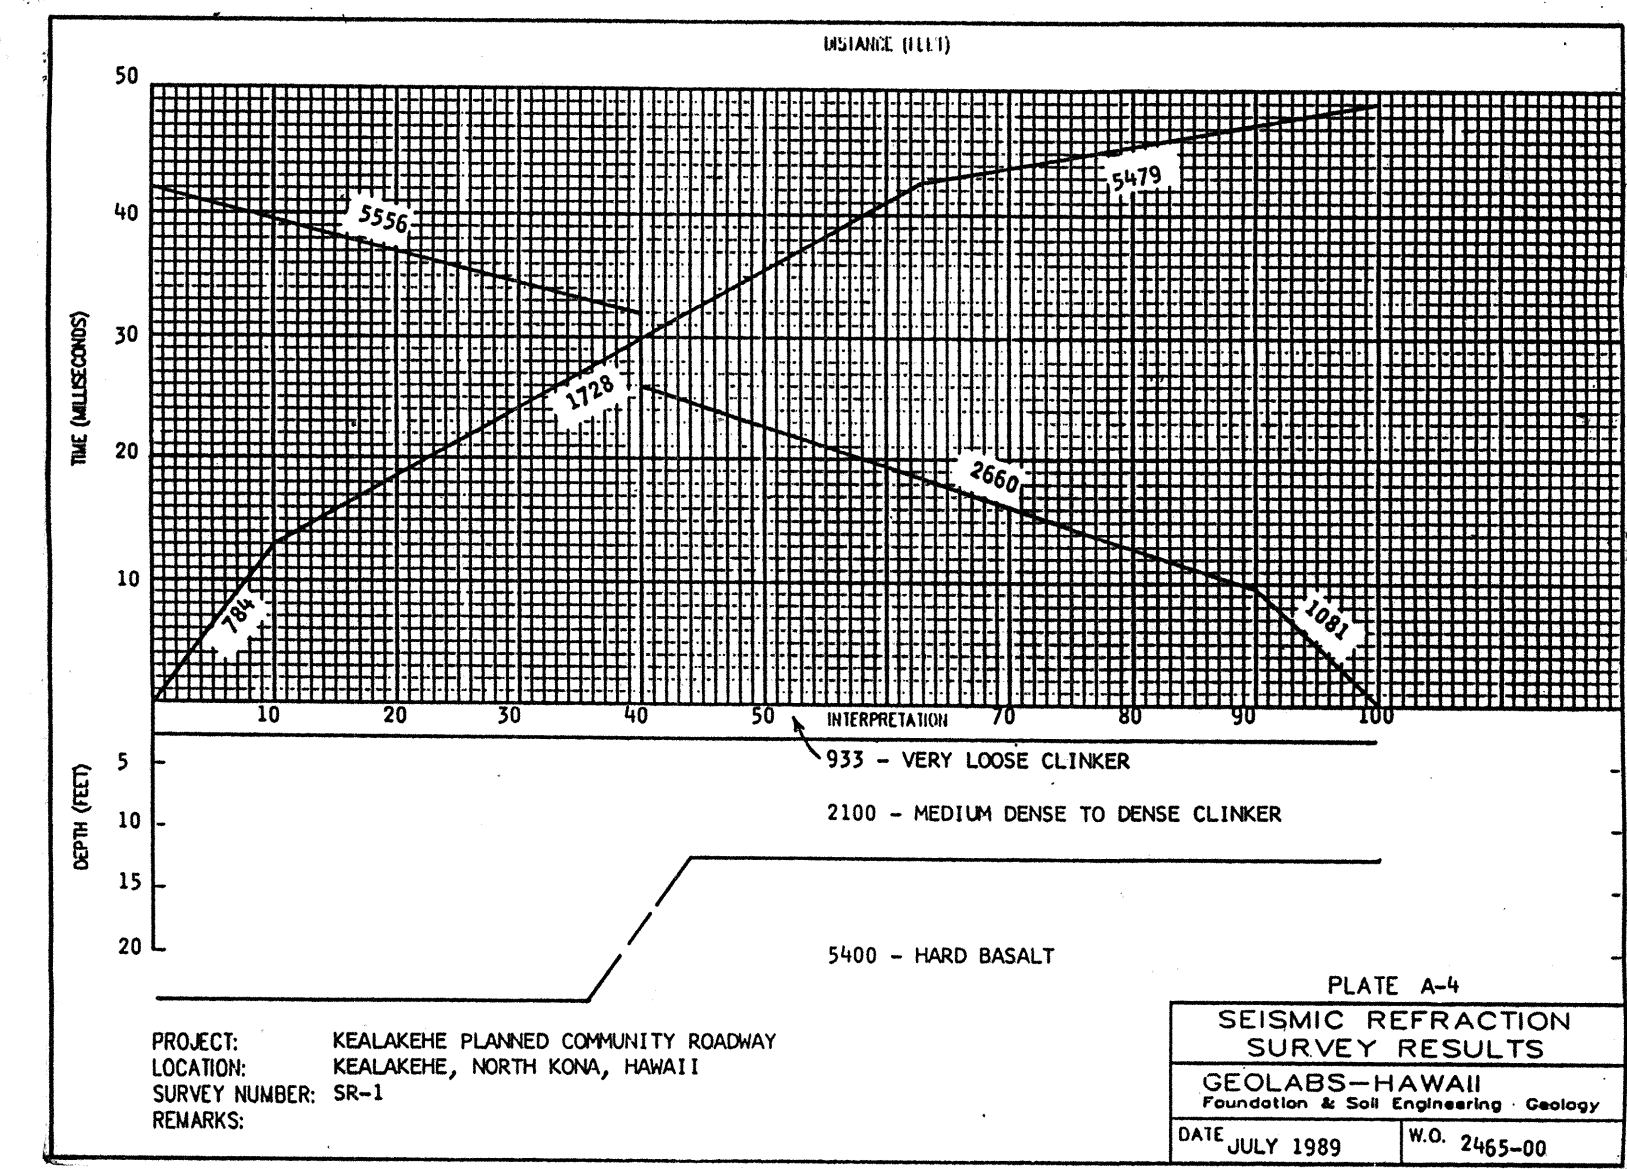

PROJECT NO. 190A-02-92

BELT COLLINS & ASSOCIATES
Engineering • Planning • Landscape Architecture
680 Ala Moana Boulevard, Suite 200 Honolulu, Hawaii 96813
Phone: (808) 521-5361 Telex: BELTH 7430474 Fax: (808) 538-7619

Consultant:

Client:
HOUSING FINANCE AND DEVELOPMENT CORPORATION
STATE OF HAWAII

VILLAGES OF LA'I'OPUA
BACKBONE INFRASTRUCTURE PHASE-2A

BORING LOGS & SEISMIC DATA

Designed by: _____ Date: **NOV. 1993**

Drawn by: **JM / JC** Proj. no.: **(BCA) 841.0104**

Approved: _____

Date: _____ Date: _____