



INDEX TO DRAWINGS	
SHEET NO.	DESCRIPTION
1	TITLE SHEET
2	STANDARD PLANS SUMMARY
3	LIST OF ABBREVIATIONS AND SYMBOLS
4	TRAFFIC CONTROL PLAN
	NINOLE BRIDGE
5	FOUNDATION & FRAMING PLANS & LONGITUDINAL SECTION
6	ELEVATIONS, SECTIONS & DETAILS
7	RETROFIT DETAILS
	MAULUA BRIDGE
8	FRAMING PLAN
9	LONGITUDINAL SECTION
10	CONCRETE CATCHER DETAILS
11	PLATE DETAILS
12	RETROFIT DETAILS
	KAPEHU BRIDGE
13	FOUNDATION PLAN & LONGITUDINAL SECTION
14	FRAMING PLAN
15	PIER CAP & BEAM STRENGTHENING
16	RETROFIT DETAILS
	KAALAU BRIDGE
17	FOUNDATION PLAN & LONGITUDINAL SECTION
18	FRAMING PLAN
19	PIER CAP & BEAM STRENGTHENING
20	RETROFIT DETAILS

STATE OF HAWAII
DEPARTMENT OF TRANSPORTATION
HIGHWAYS DIVISION
HONOLULU, HAWAII

PLANS FOR
HAWAII BELT ROAD,
SEISMIC RETROFIT
OF VARIOUS BRIDGES,
WEST OF NINOLE

FEDERAL AID PROJECT NO. BR-019-2(47)
DISTRICT OF NORTH HILO
ISLAND OF HAWAII


FED. ROAD DIST. NO.	STATE	FED. AID PROJ. NO.	FISCAL YEAR	SHEET NO.	TOTAL SHEETS
HAWAII	HAW.	BR-019-2(47)	1999	1	20

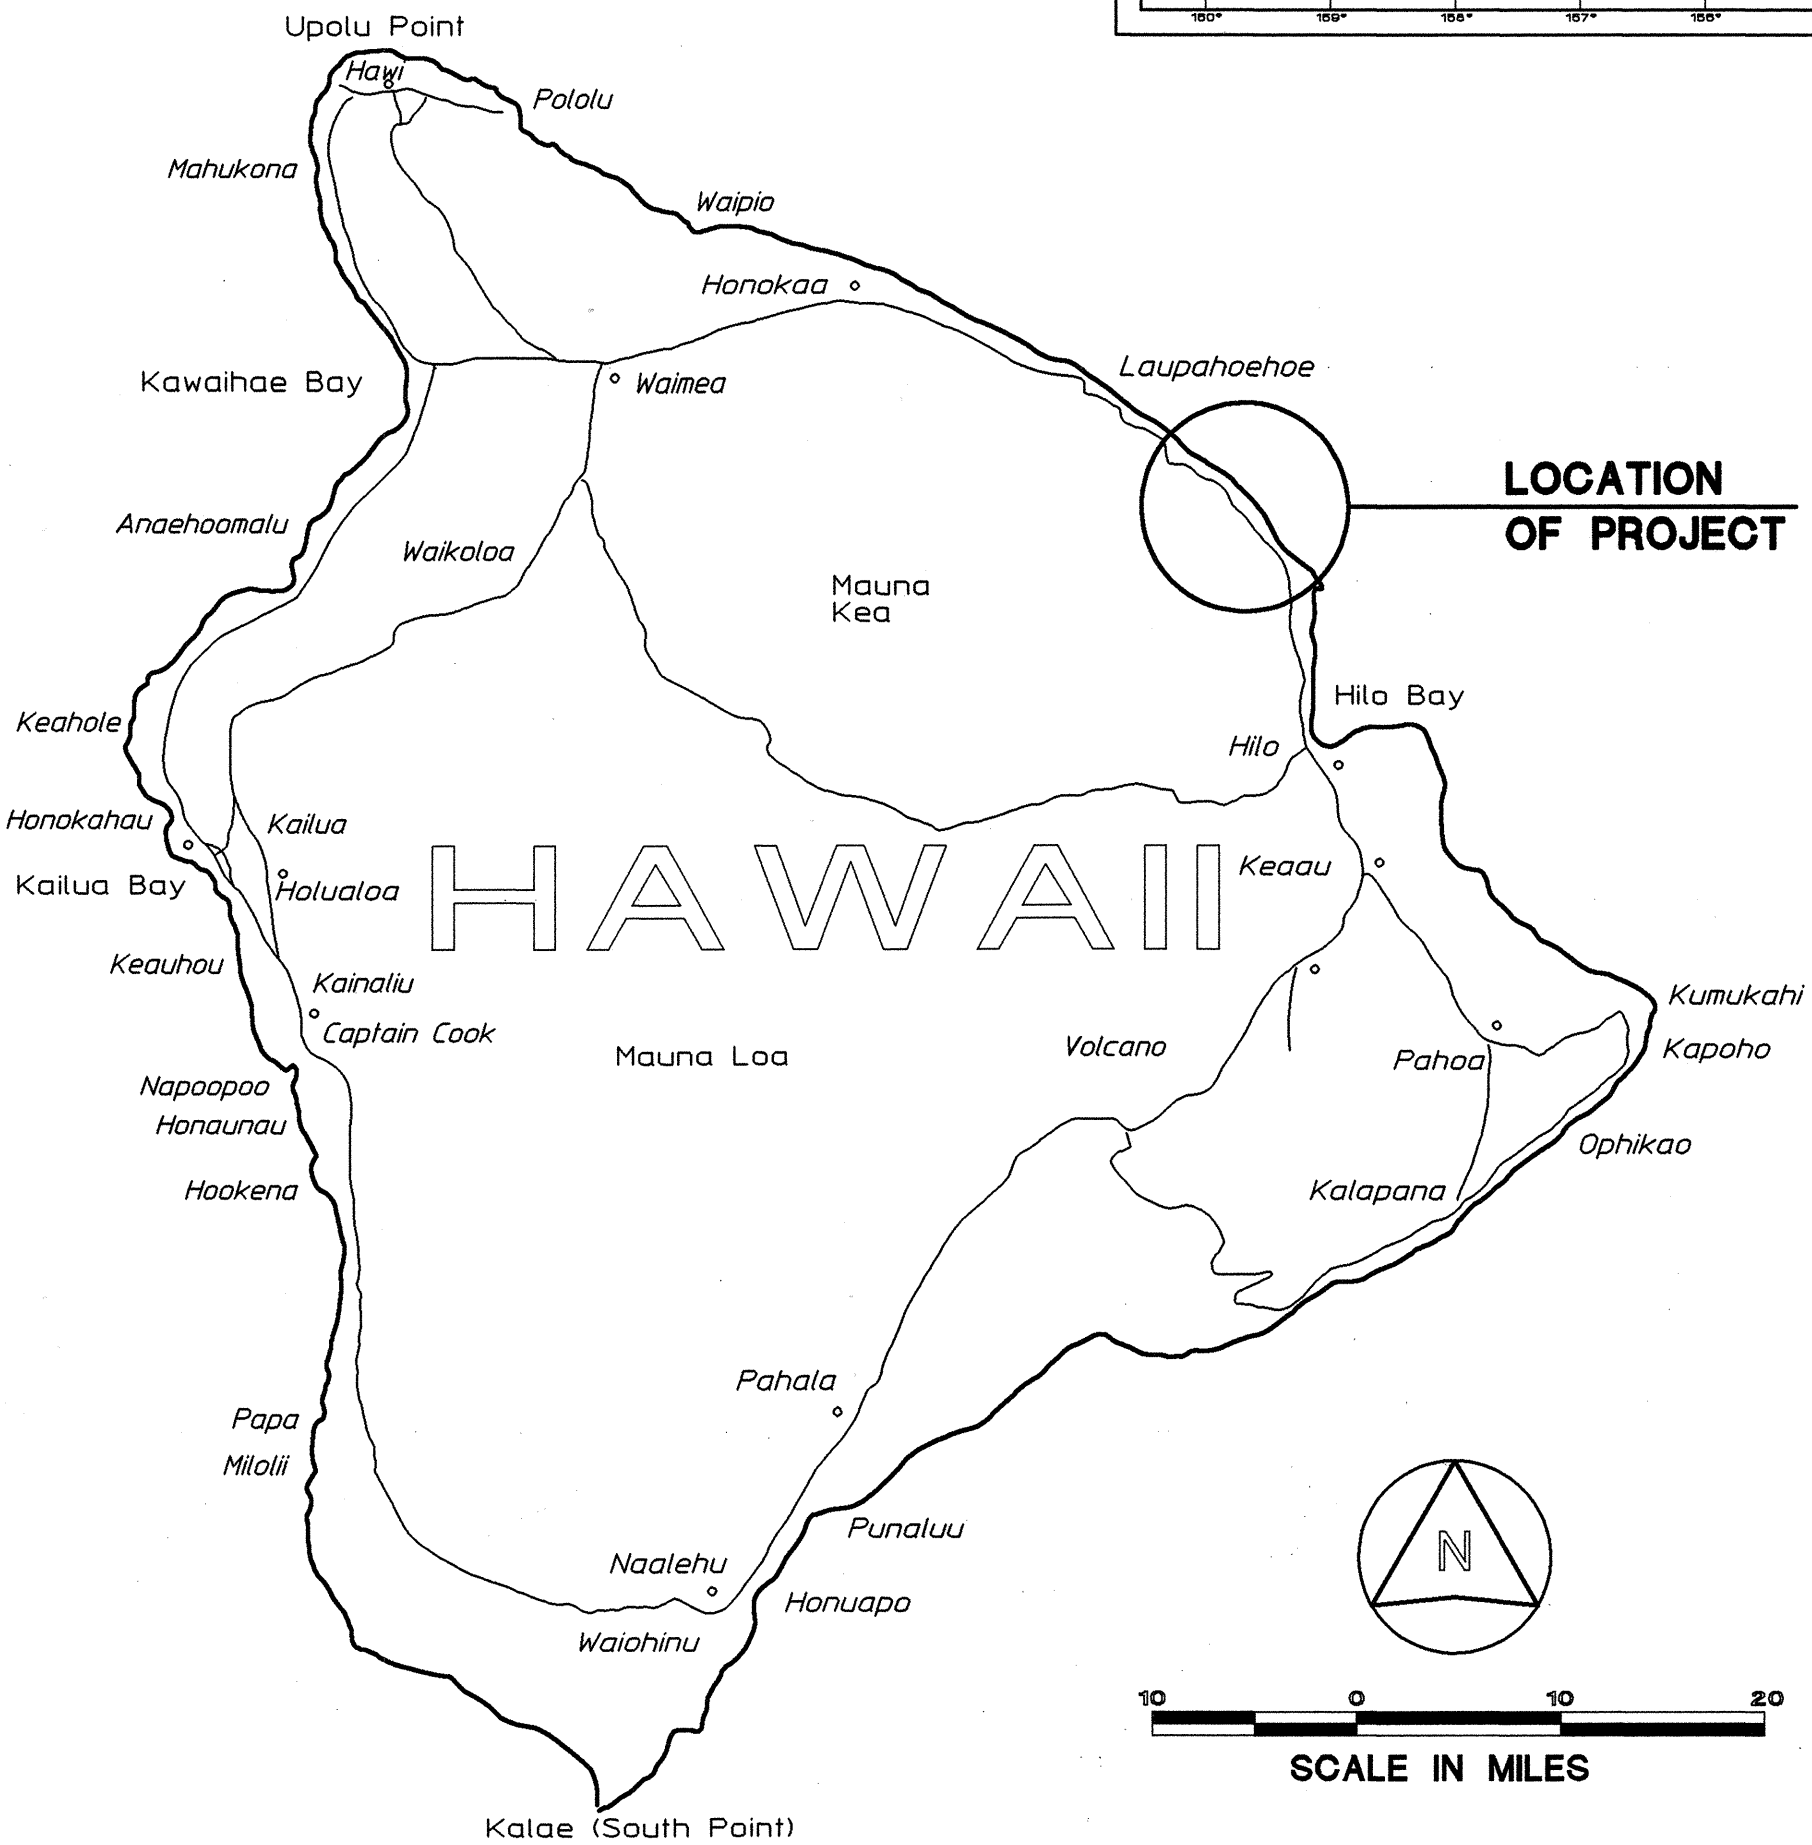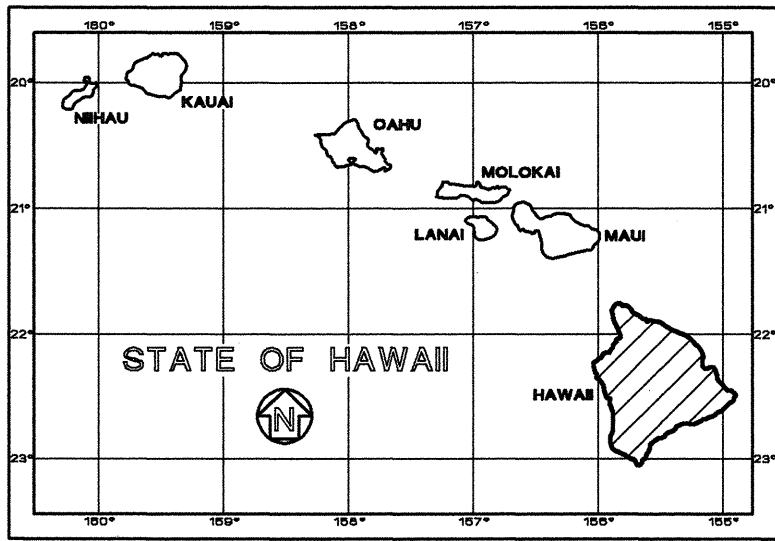

NINOLE BRIDGE	MILE POST 19.41	TO	MILE POST 19.43
MAULUA BRIDGE	MILE POST 21.52	TO	MILE POST 21.57
KAPEHU BRIDGE	MILE POST 22.79	TO	MILE POST 22.81
KAALAU BRIDGE	MILE POST 23.10	TO	MILE POST 23.13

SURVEY PLOTTED BY	DATE
DRAWN BY	
DESIGNED BY	
CHECKED BY	
NOTE BOOK	
No.	

Sato & Associates, Inc. DESIGNED BY P.S. & E. BY PHONE 692-7546 DATE November 1998

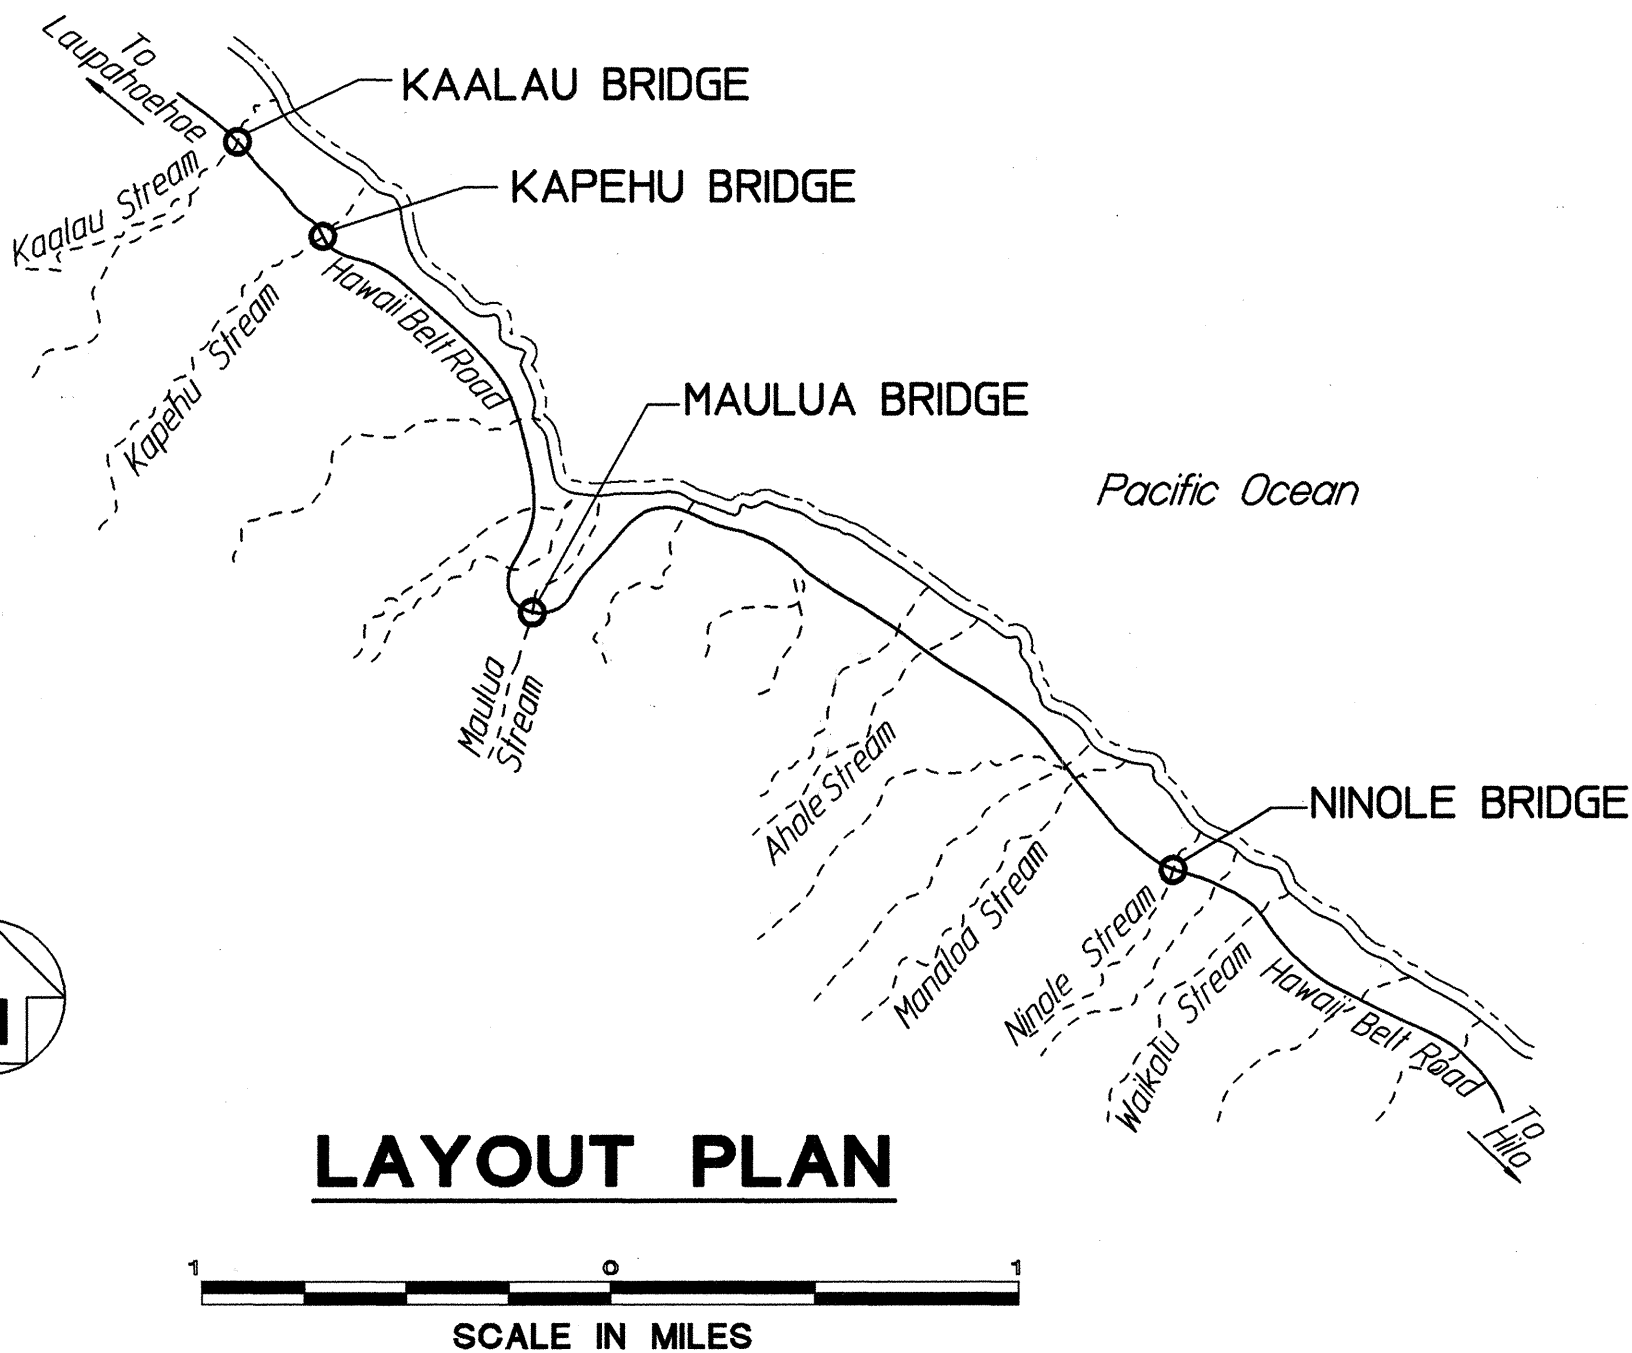

DEPARTMENT OF TRANSPORTATION
STATE OF HAWAII
APPROVED: *Kayn Kapehida* 3/24/99
DIR OF TRANSPORTATION DATE