





INDEX TO DRAWINGS	
SHEET NO.	DESCRIPTION
1	TITLE SHEET
2	STANDARD PLANS SUMMARY
3	GENERAL NOTES
4	TYPICAL SECTIONS
5 - 6	ROADWAY PLANS
7	PAVEMENT MARKING LEGEND
8 - 9	MISCELLANEOUS SCHEDULES
10 - 14	GUARDRAIL DETAILS AND NOTES
15 - 16	CULVERT EXTENSION DETAILS
17	CONSTRUCTION SIGN PLAN & SCHEDULE
18	EROSION CONTROL GENERAL NOTES
19	TREE TRIMMING

STATE OF HAWAI'I
DEPARTMENT OF TRANSPORTATION
HIGHWAYS DIVISION
HONOLULU, HAWAI'I

PLANS FOR
**HAWAII BELT ROAD
EMERGENCY REALIGNMENT**
VICINITY OF OPEA STREAM
PROJECT NO. 19H-01-00M

DISTRICT OF NORTH HILO
ISLAND OF HAWAI'I

FED. ROAD DIST. NO.	STATE	PROJ. NO.	FISCAL YEAR	SHEET NO.	TOTAL SHEETS
HAWAI'I	HAW.	19H-01-00M	2000	1	19

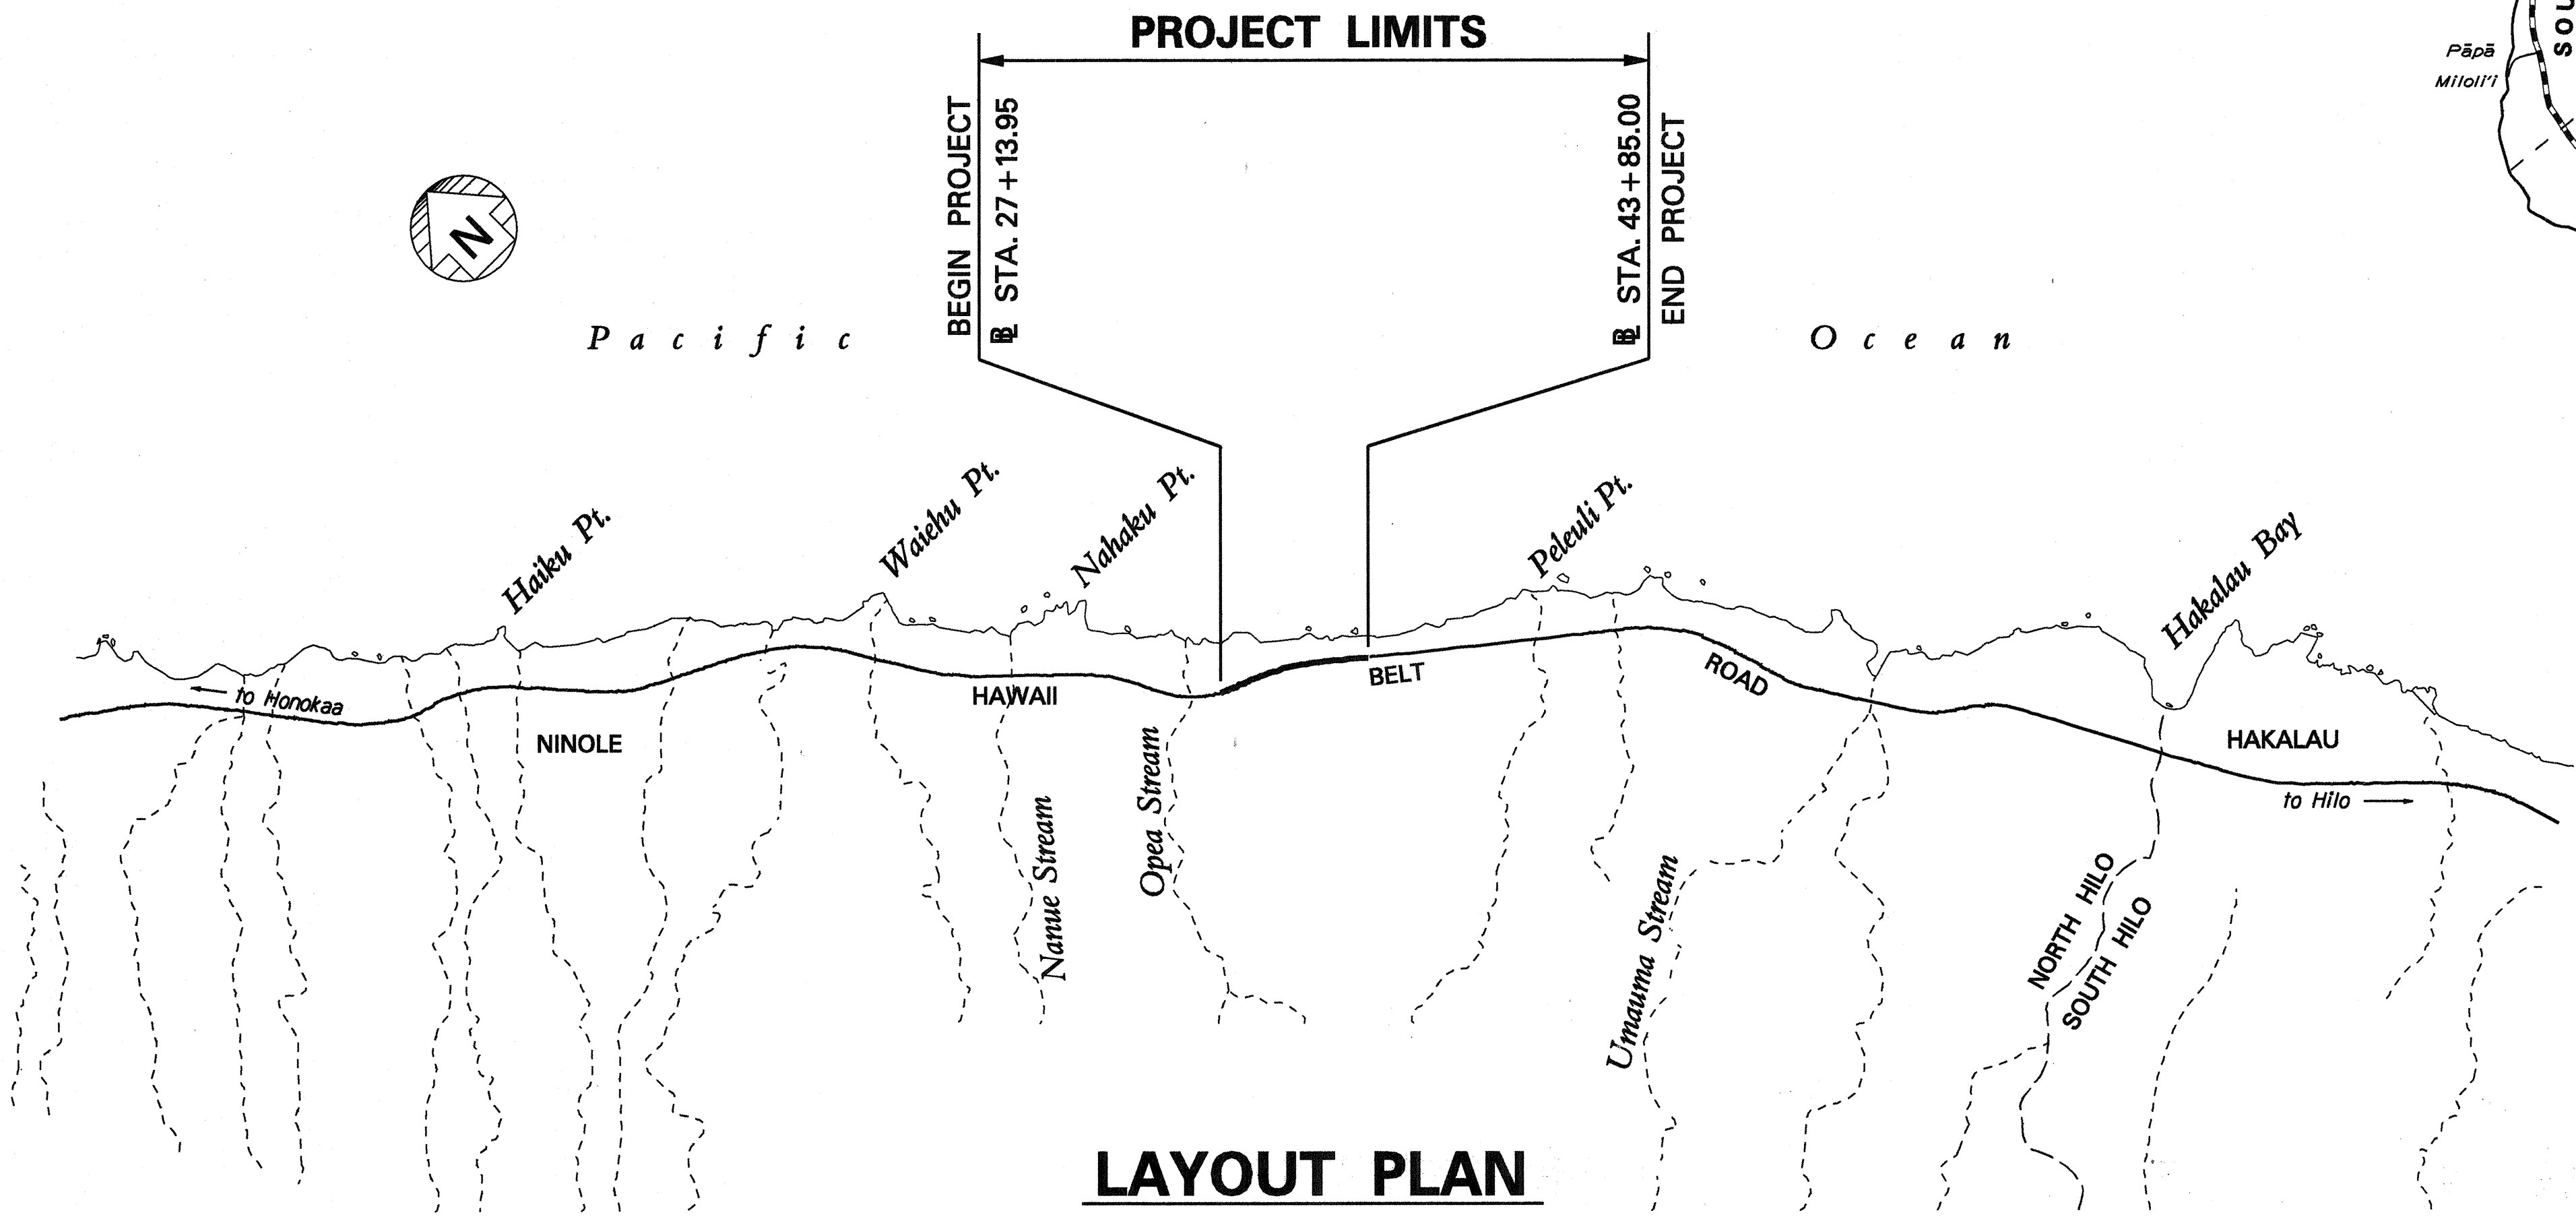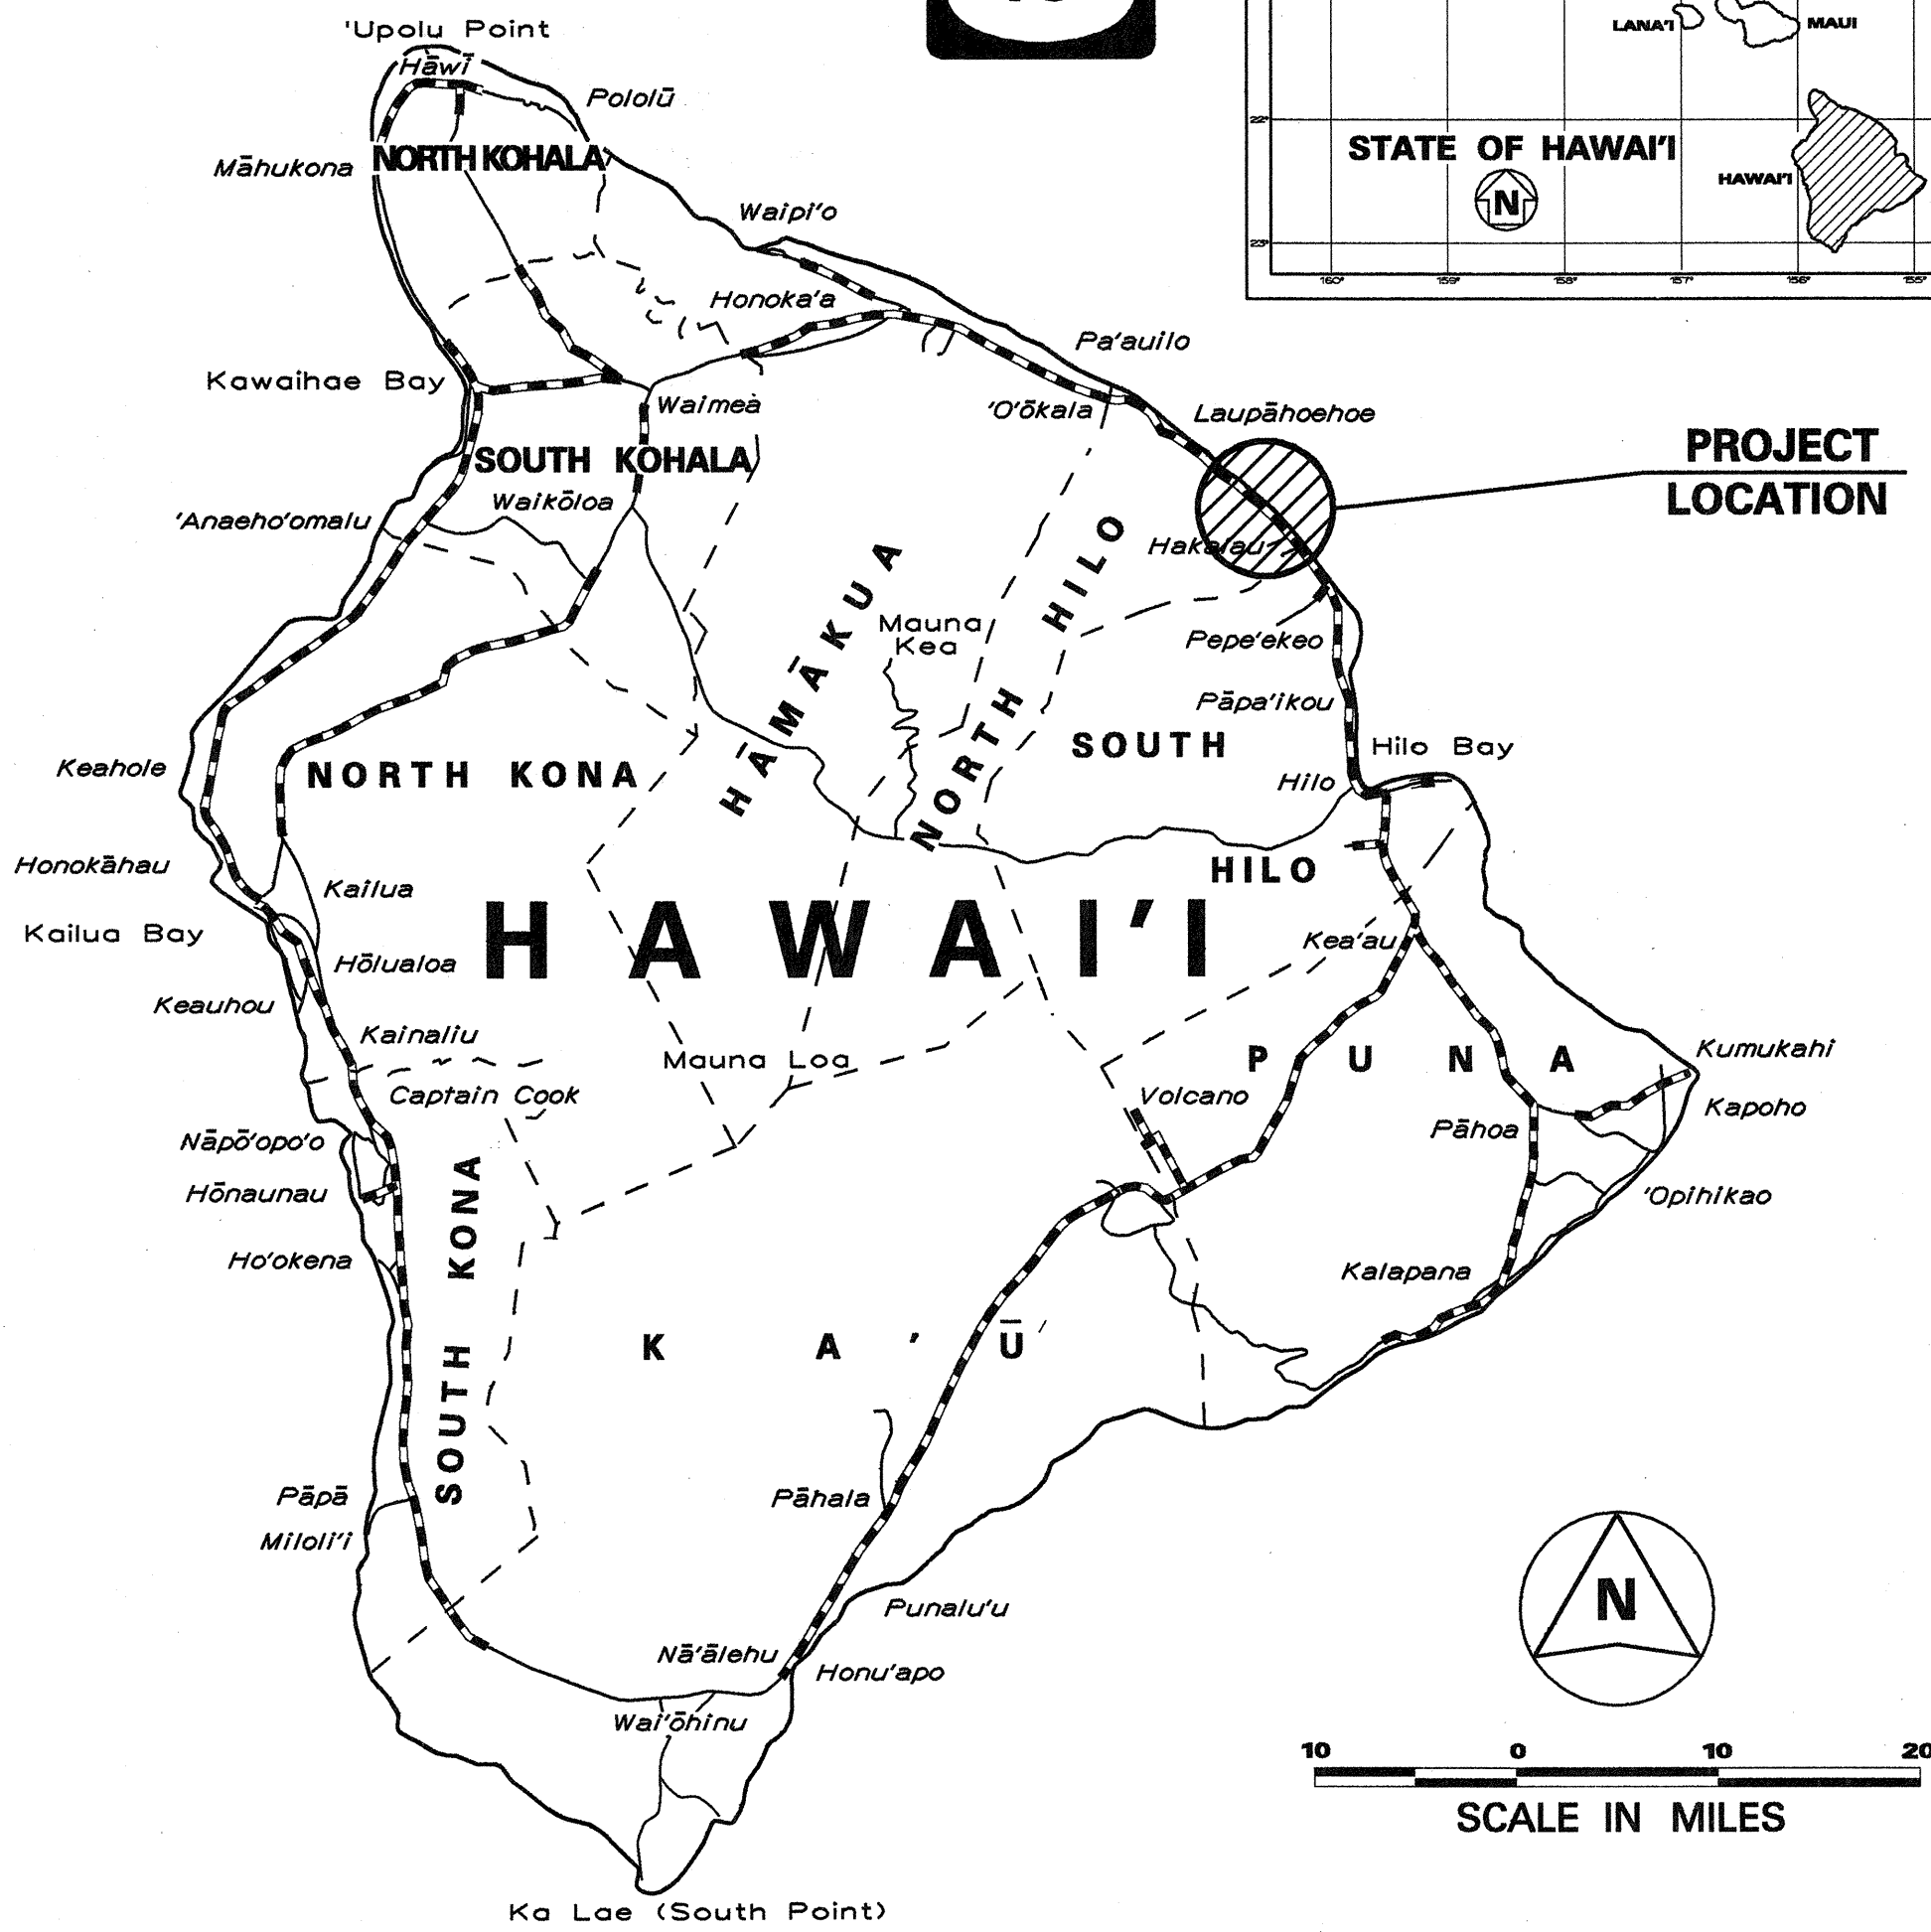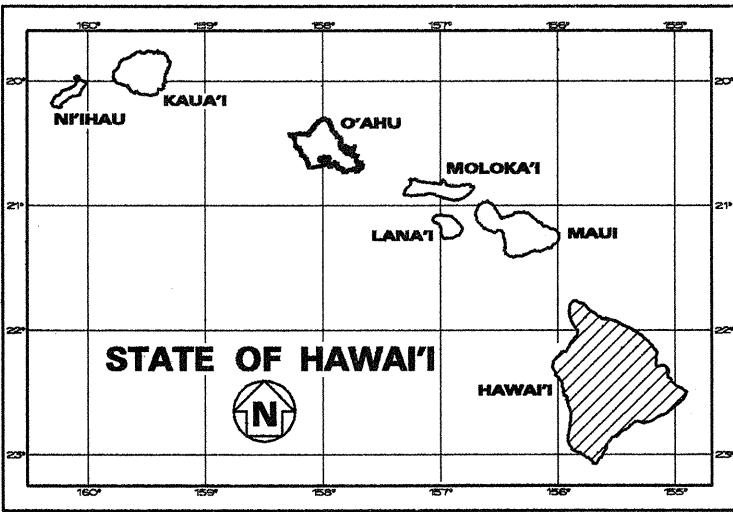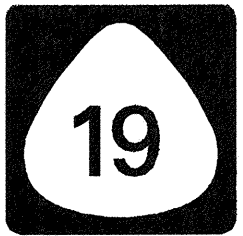

LAYOUT PLAN
LENGTH OF PROJECT..... 0.30 MILES

2 1 0 2 4 6
SCALE IN THOUSAND FEET

— FEDERAL AID PROJECTS PREVIOUSLY CONSTRUCTED OR UNDER CONSTRUCTION

MILE POST 17.71 TO MILE POST 17.41

DEPARTMENT OF TRANSPORTATION STATE OF HAWAII	
APPROVED:	5/8/00
<i>[Signature]</i>	DATE
DIR. OF TRANSPORTATION	

HAWAII DISTRICT
DESIGNED BY
ROBERT TAIRA
P.S. & E. BY
933-8866
PHONE
APRIL, 2000
DATE