



FED. ROAD DIST. NO.	STATE	FED. AID PROJ. NO.	FISCAL YEAR	SHEET NO.	TOTAL SHEETS
HAWAII	HAW.	BR-019-2(26)	2002	49	155

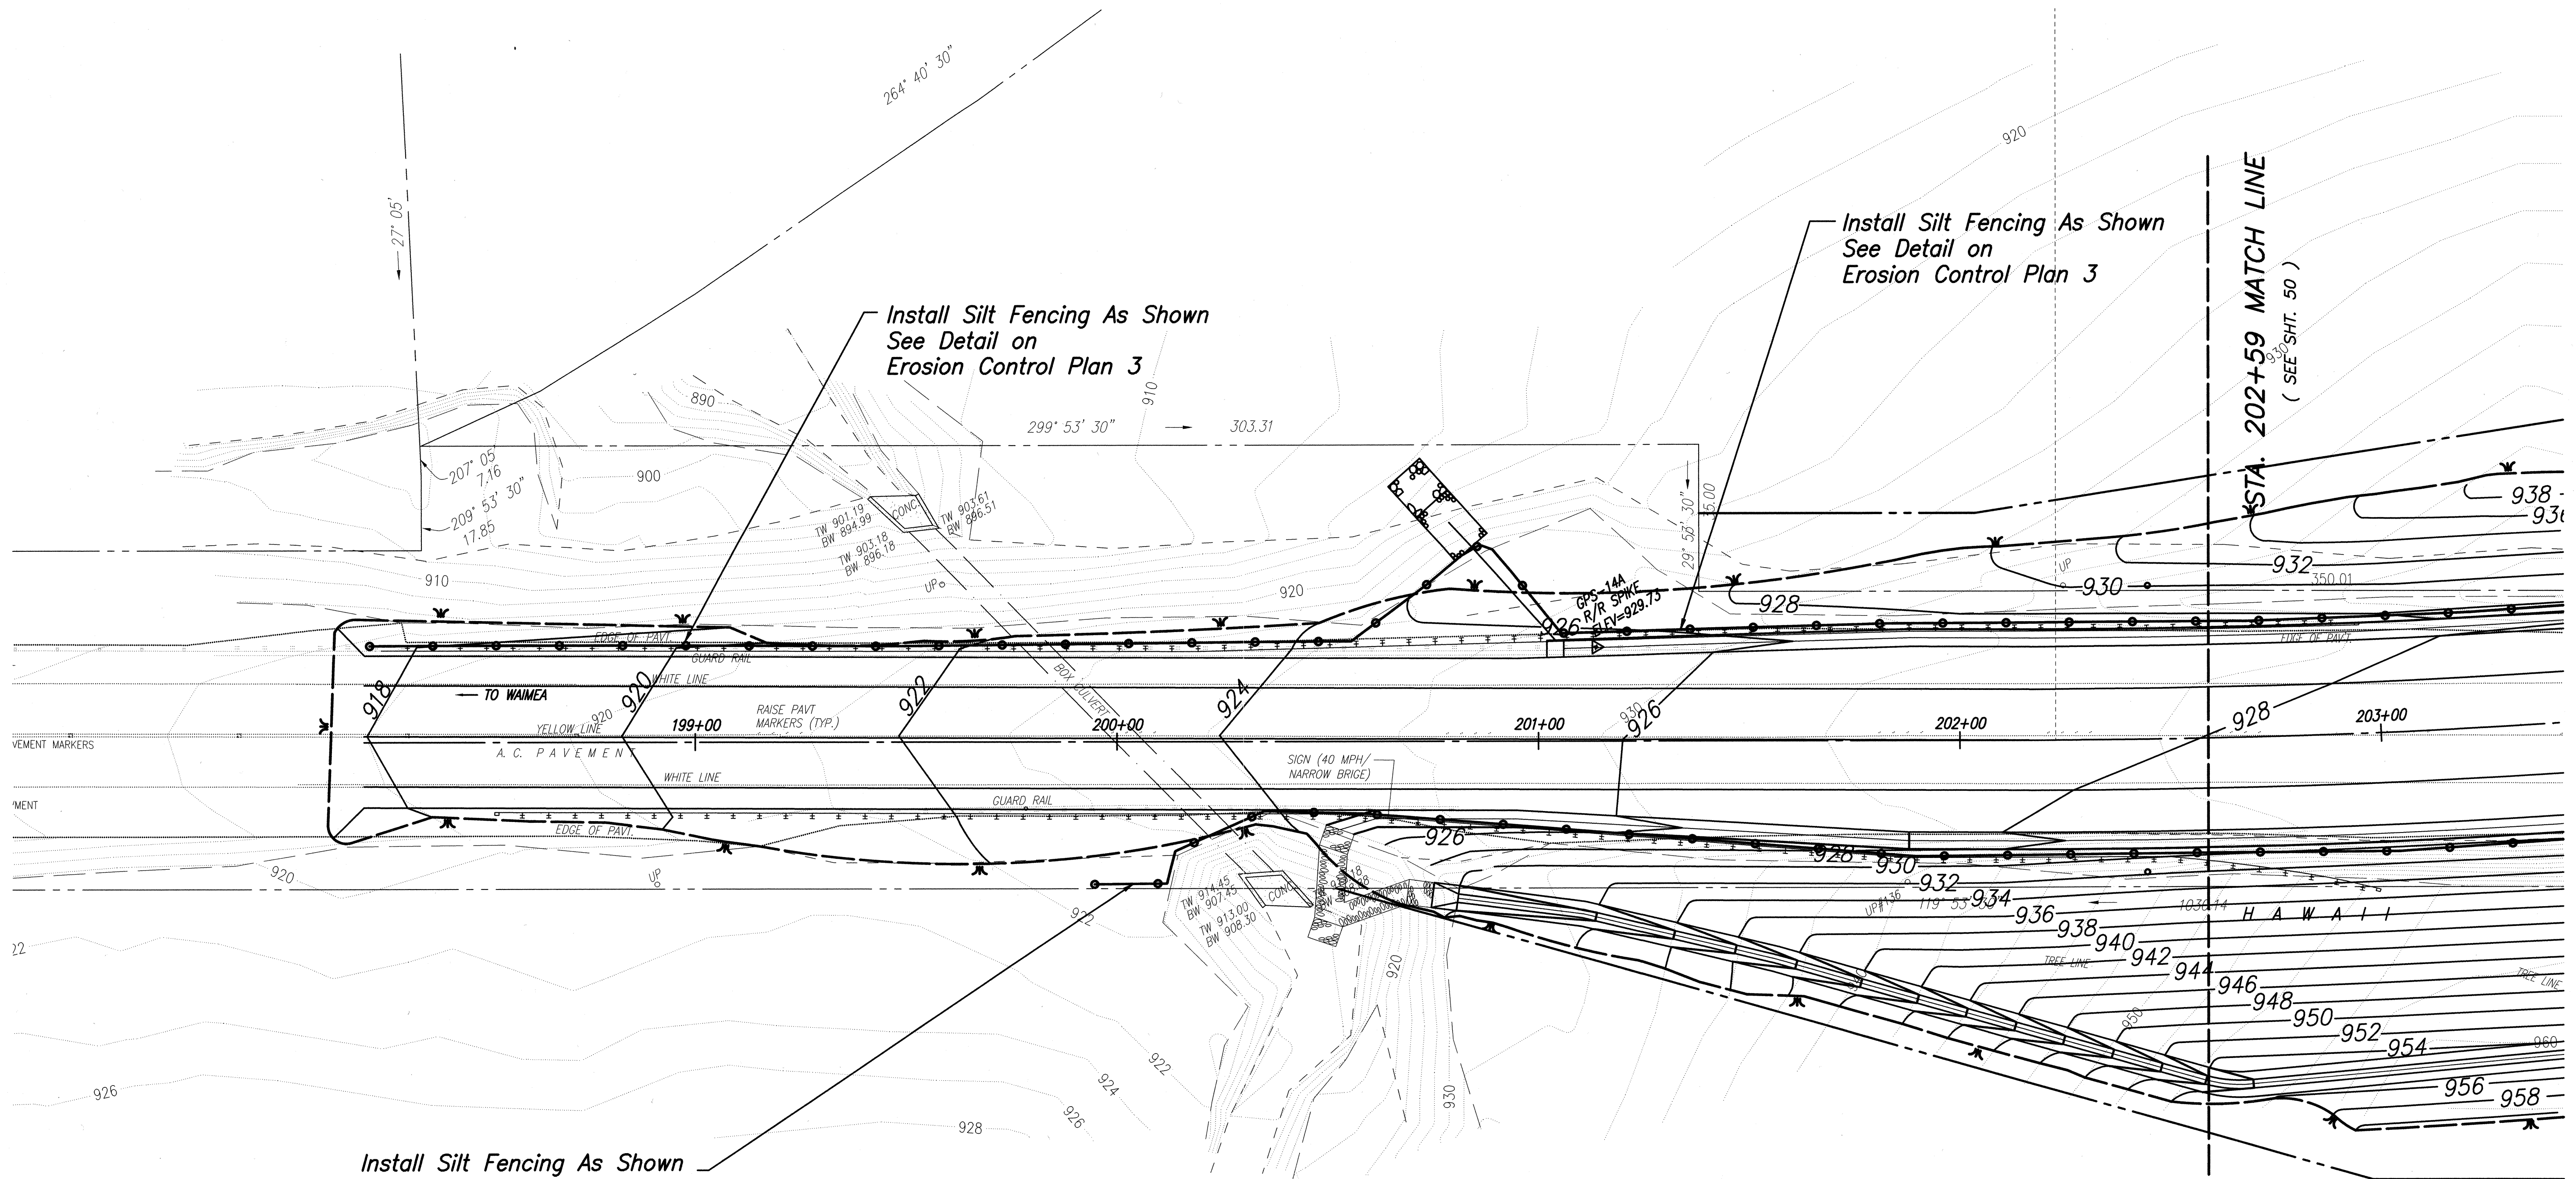


Install Silt Fencing As Shown
See Detail on
Erosion Control Plan 3

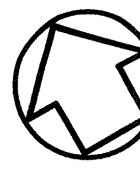

EROSION CONTROL PLAN 1

SCALE: 1"=20'

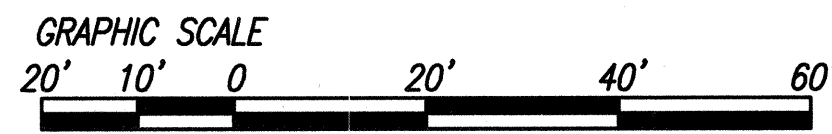

STATE OF HAWAII
DEPARTMENT OF TRANSPORTATION
HIGHWAYS DIVISION

EROSION CONTROL PLAN 1
HAWAII BELT ROAD
KEALAKAHA STREAM BRIDGE REPLACEMENT
PROJECT NO. BR-019-2 (26)

SCALE: AS NOTED DATE: NOVEMBER 2001

SHEET No. **1** OF **6** SHEETS

THIS WORK WAS PREPARED BY
ME OR UNDER MY SUPERVISION


ORIGINAL PLAN	SURVEY PLOTTED BY	DATE
NOTE BOOK	DRAWN BY	
	TRACED BY	
	QUANTITIES BY	
	CHECKED BY	

2/5/02

Proj. No. 96048-00

R:\kealadeng\EROSION.DWG

FED. ROAD DIST. NO.	STATE	FED. AID PROJ. NO.	FISCAL YEAR	SHEET NO.	TOTAL SHEETS
HAWAII	HAW.	BR-019-2(26)	2002	50	155

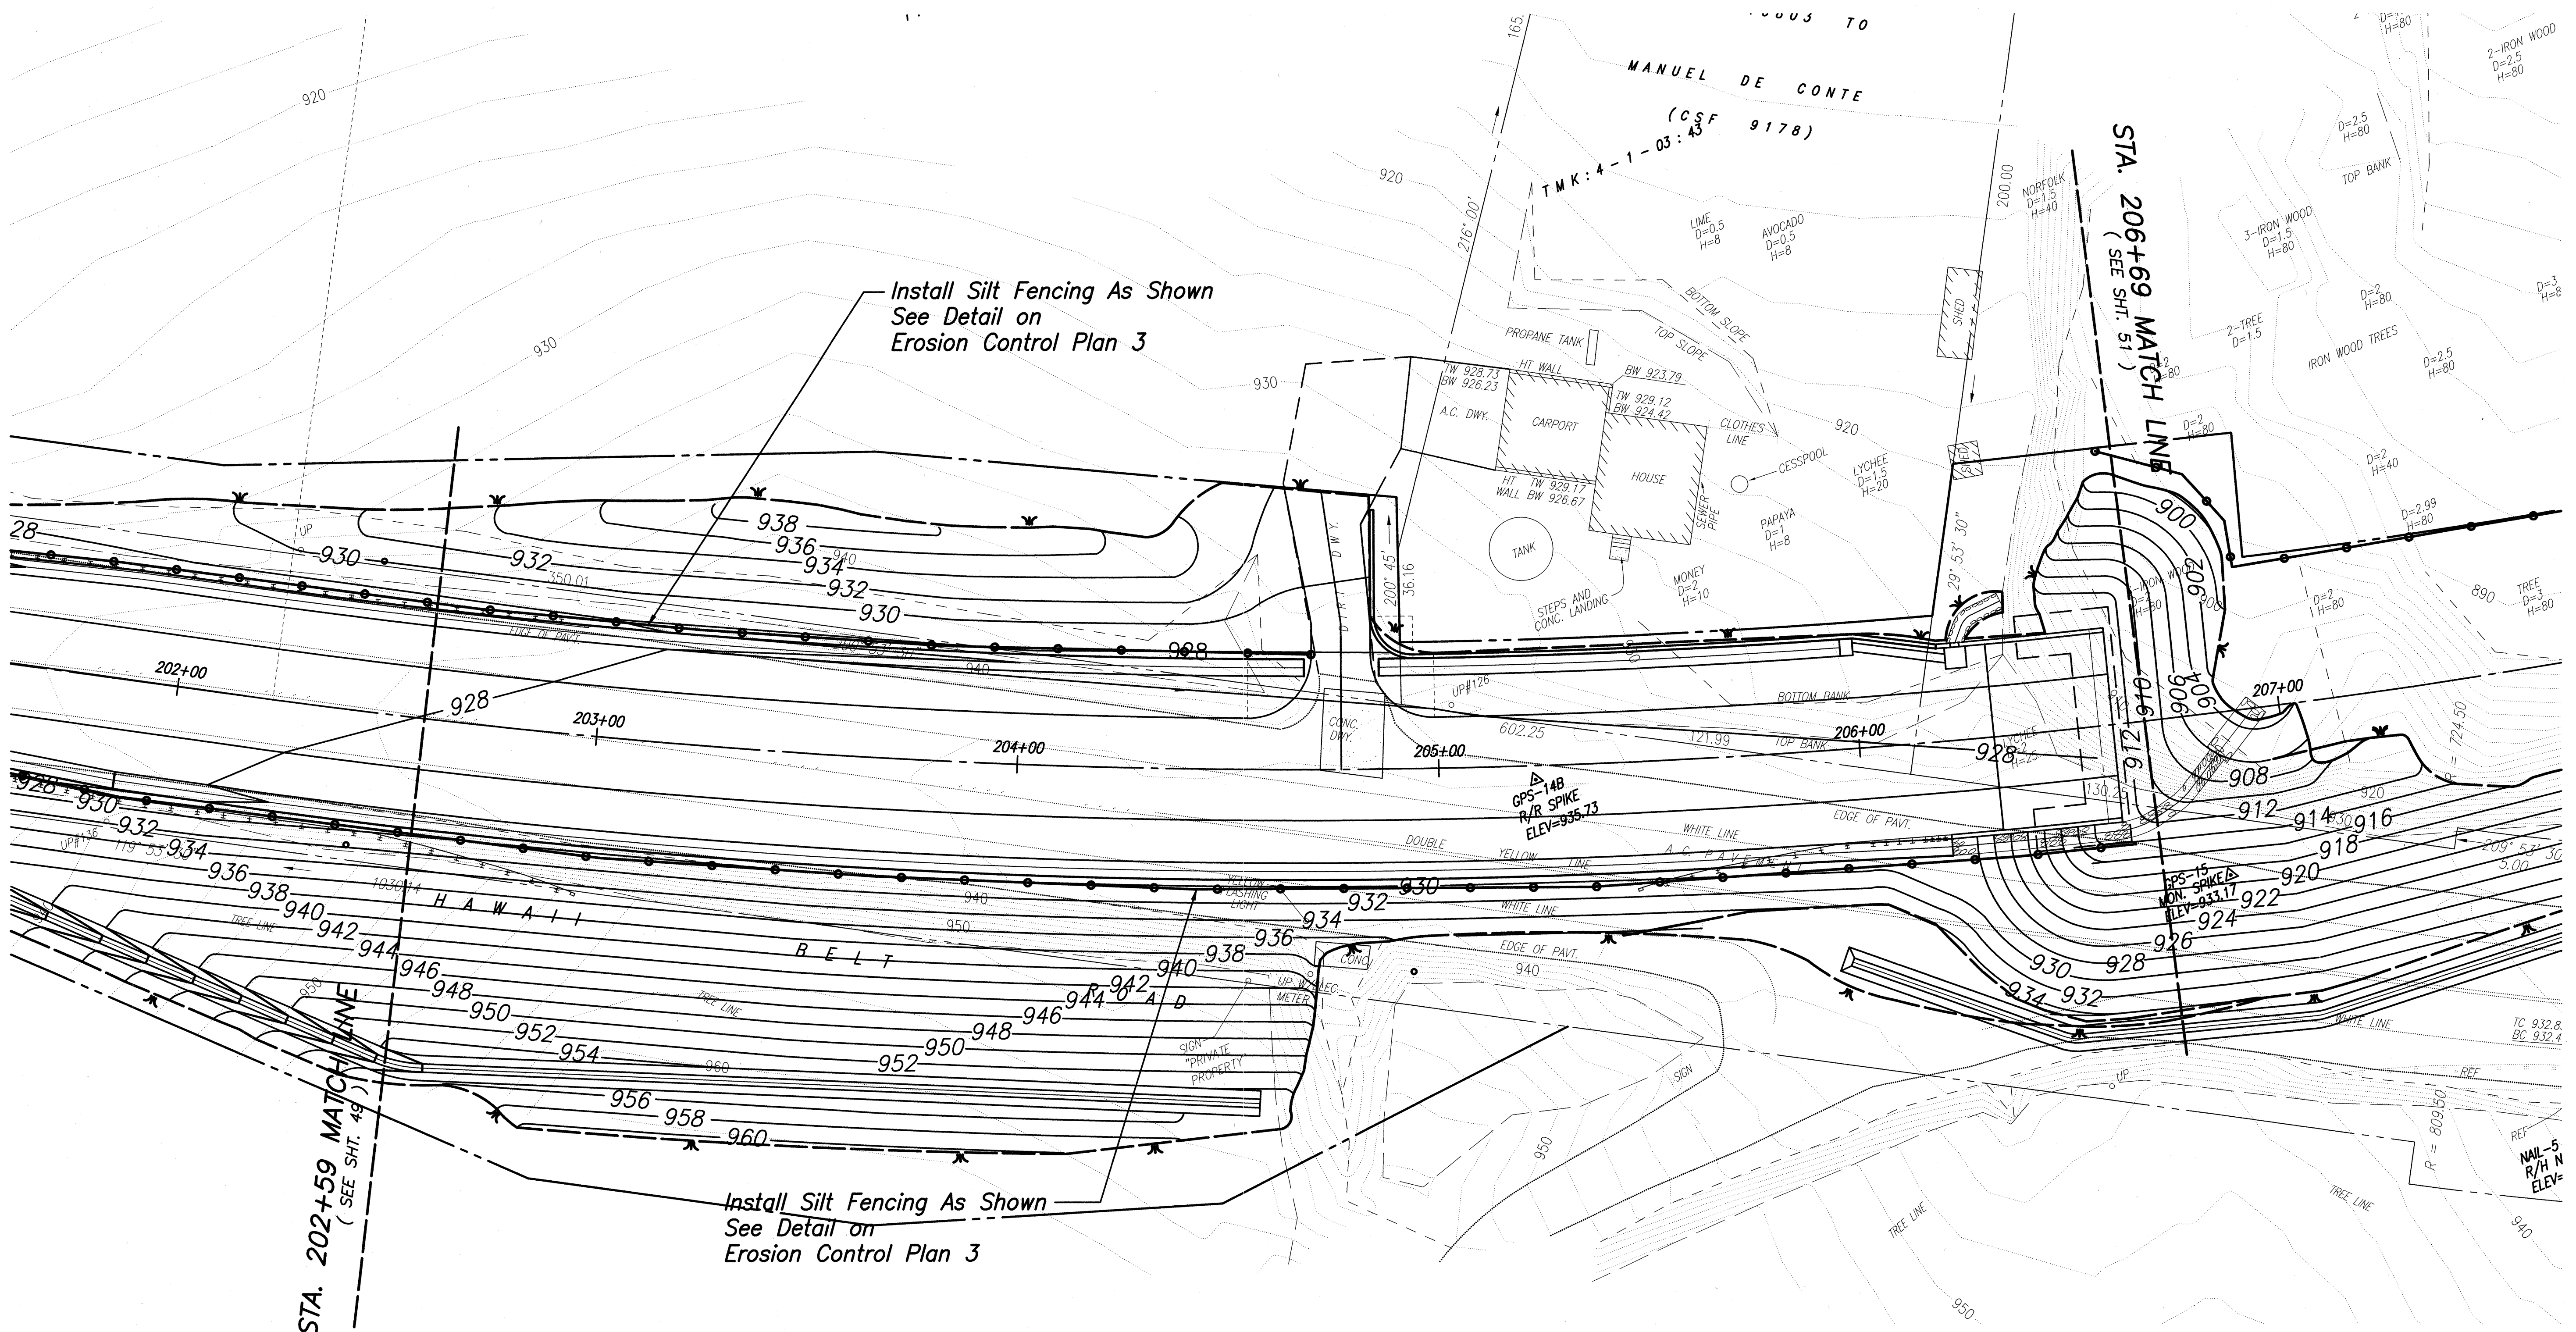

EROSION CONTROL PLAN 2
 SCALE: 1"=20'
 NORTH
 GRAPHIC SCALE
 20' 10' 0 20' 40' 60'

EROSION CONTROL PLAN 2
 HAWAII BELT ROAD
 KEALAKAHA STREAM BRIDGE REPLACEMENT
 PROJECT NO. BR-019-2 (26)
 SCALE: AS NOTED DATE: NOVEMBER 2001
 SHEET No. 2 OF 6 SHEETS


STATE OF HAWAII
 DEPARTMENT OF TRANSPORTATION
 HIGHWAYS DIVISION

Daniel Miyasato
 SATO & ASSOCIATES, INC.
 THIS WORK WAS PREPARED BY ME OR UNDER MY SUPERVISION

2/5/02
 Proj. No. 96048-00
 R:\kealakra\EROSION.DWG

ORIGINAL PLAN	SURVEY PLOTTED BY	DATE
NOTE BOOK	DRAWN BY	
	DESIGNED BY	
	QUANTITIES BY	
	CHECKED BY	

FED. ROAD DIST. NO.	STATE	FED. AID PROJ. NO.	FISCAL YEAR	SHEET NO.	TOTAL SHEETS
HAWAII	HAW.	BR-019-2(26)	2002	53	155

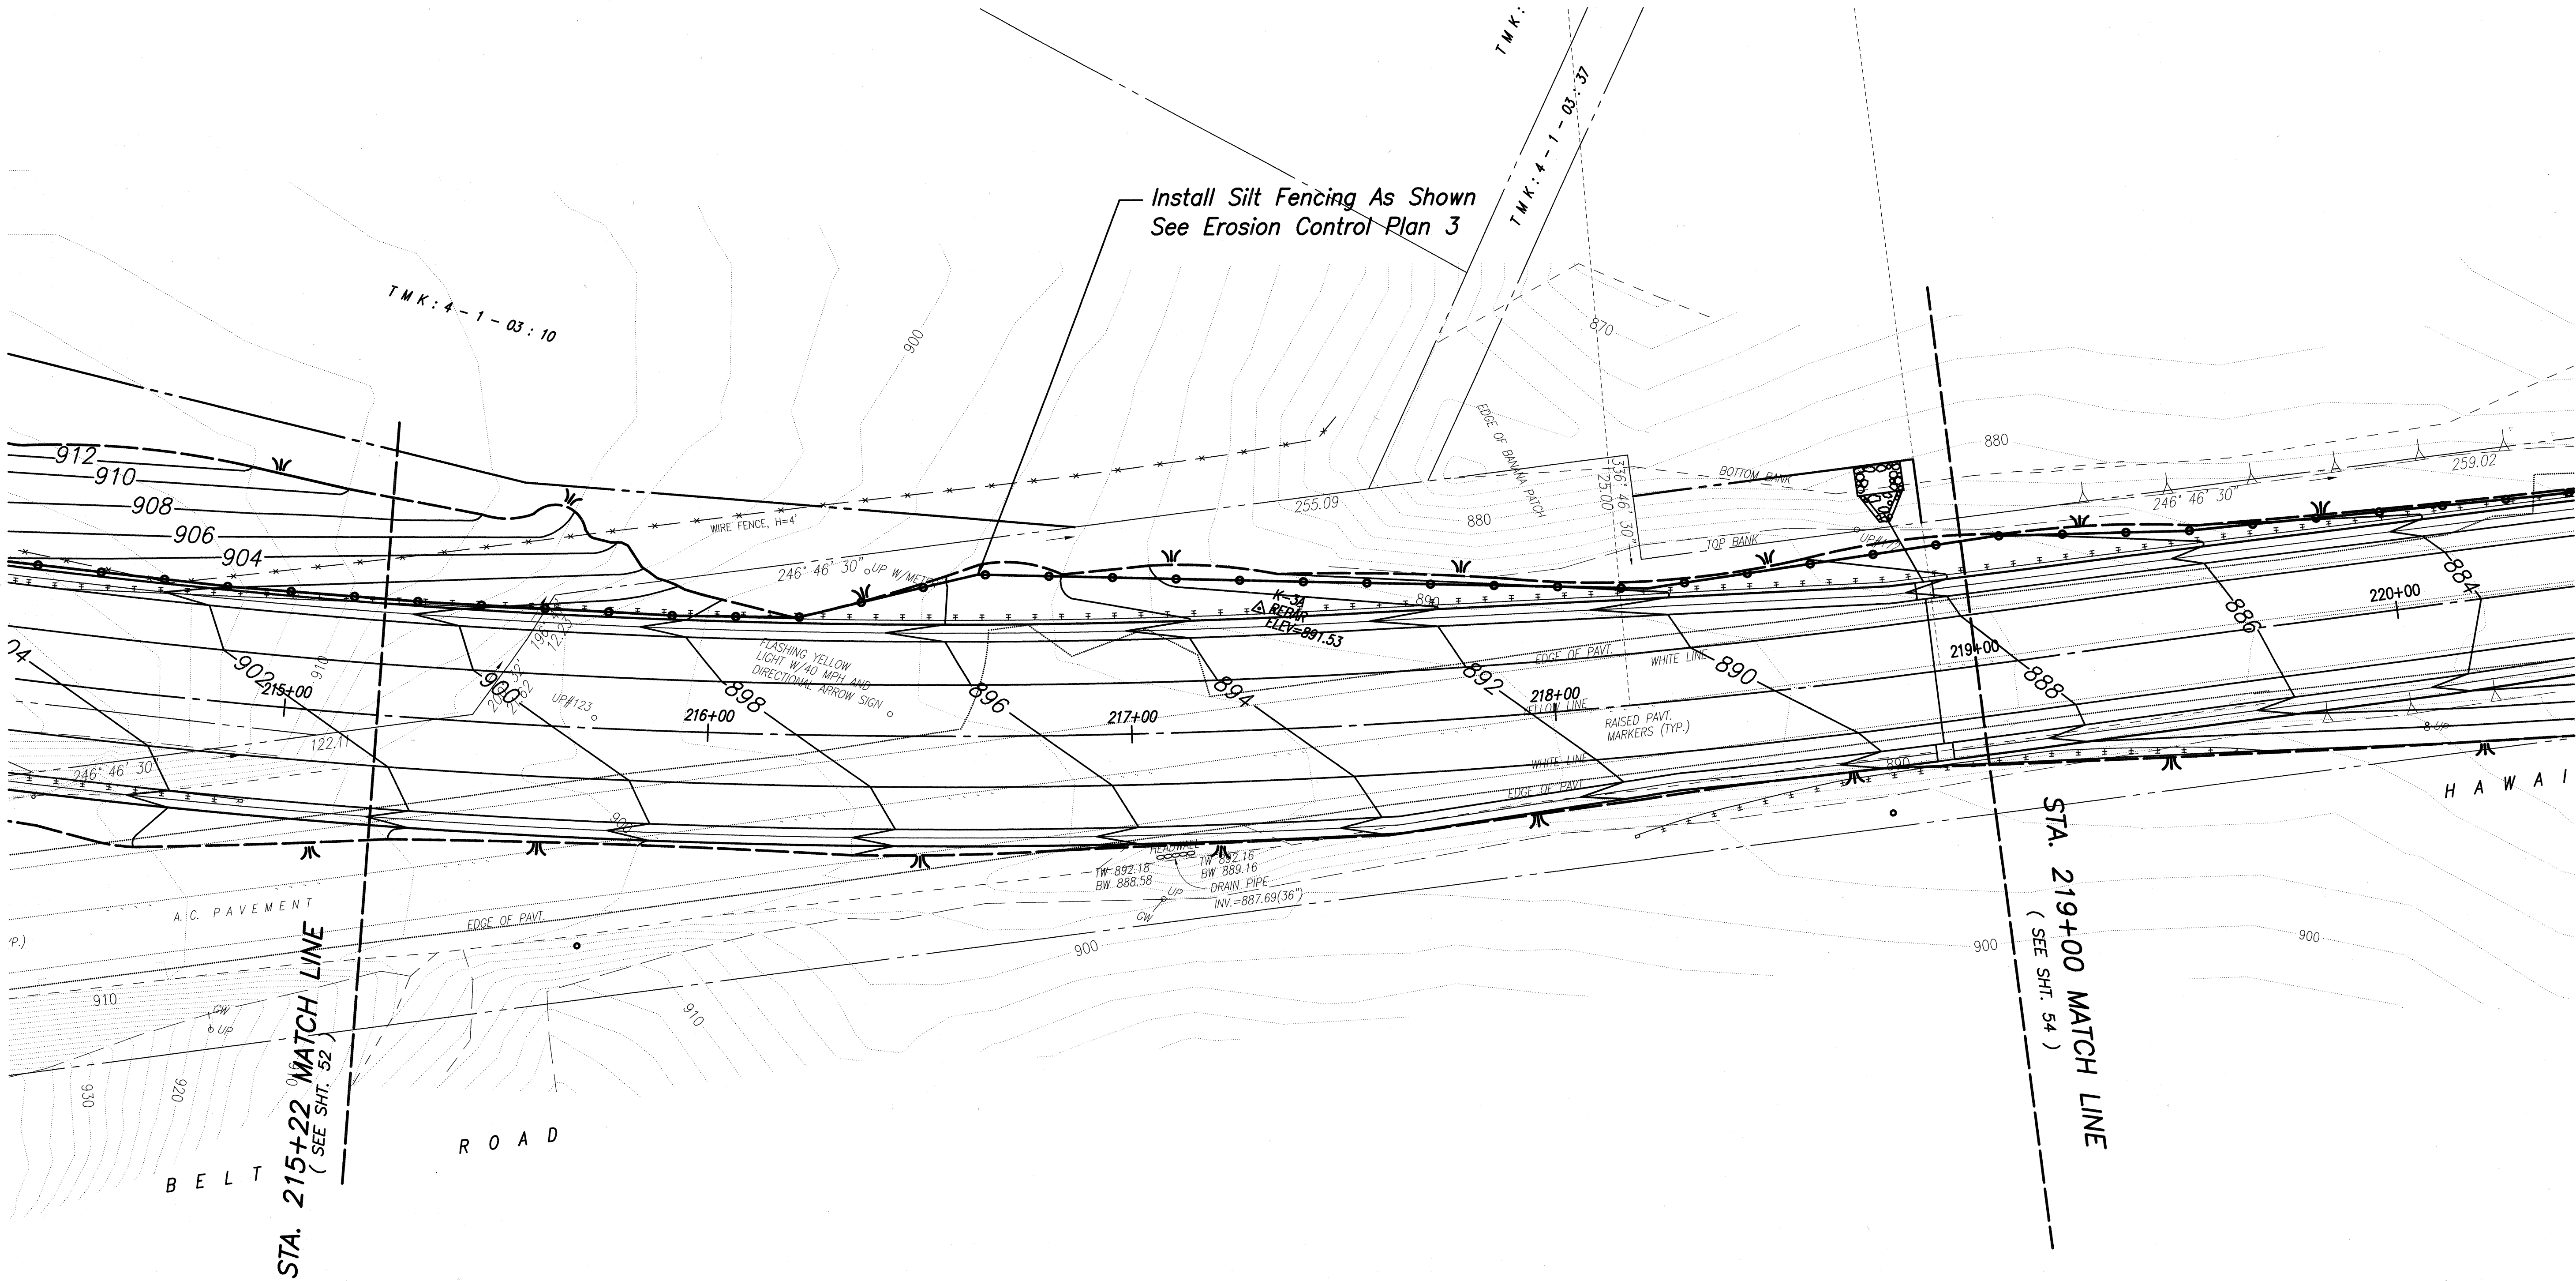

Proj. No. 96048-00 2/5/02

R:\kedoeng\EROSION.DWG



ORIGINAL PLAN	SURVEY PLOTTED BY	DATE
NOTE BOOK	DRAWN BY	
No.	DESIGNED BY	
	QUANTITIES BY	
	CHECKED BY	



EROSION CONTROL PLAN 5

SCALE: 1"=20'

GRAPHIC SCALE

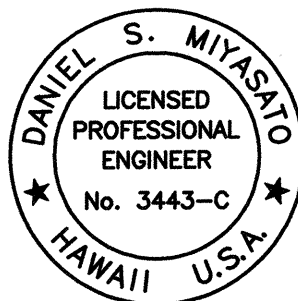 

THIS WORK WAS PREPARED BY
ME OR UNDER MY SUPERVISION

STATE OF HAWAII
DEPARTMENT OF TRANSPORTATION
HIGHWAYS DIVISION

EROSION CONTROL PLAN 5

HAWAII BELT ROAD

KEALAKAHA STREAM BRIDGE REPLACEMENT

PROJECT NO. BR-019-2 (26)

SCALE: AS NOTED DATE: NOVEMBER 2001

SHEET No. 5 OF 6 SHEETS

