

FED. ROAD DIST. NO.	STATE	FEDERAL AID PROJ. NO.	FISCAL YEAR	SHEET NO.	TOTAL SHEETS
HAWAII	HAWAII	19FGH-03-04M	2004	C2.1	32

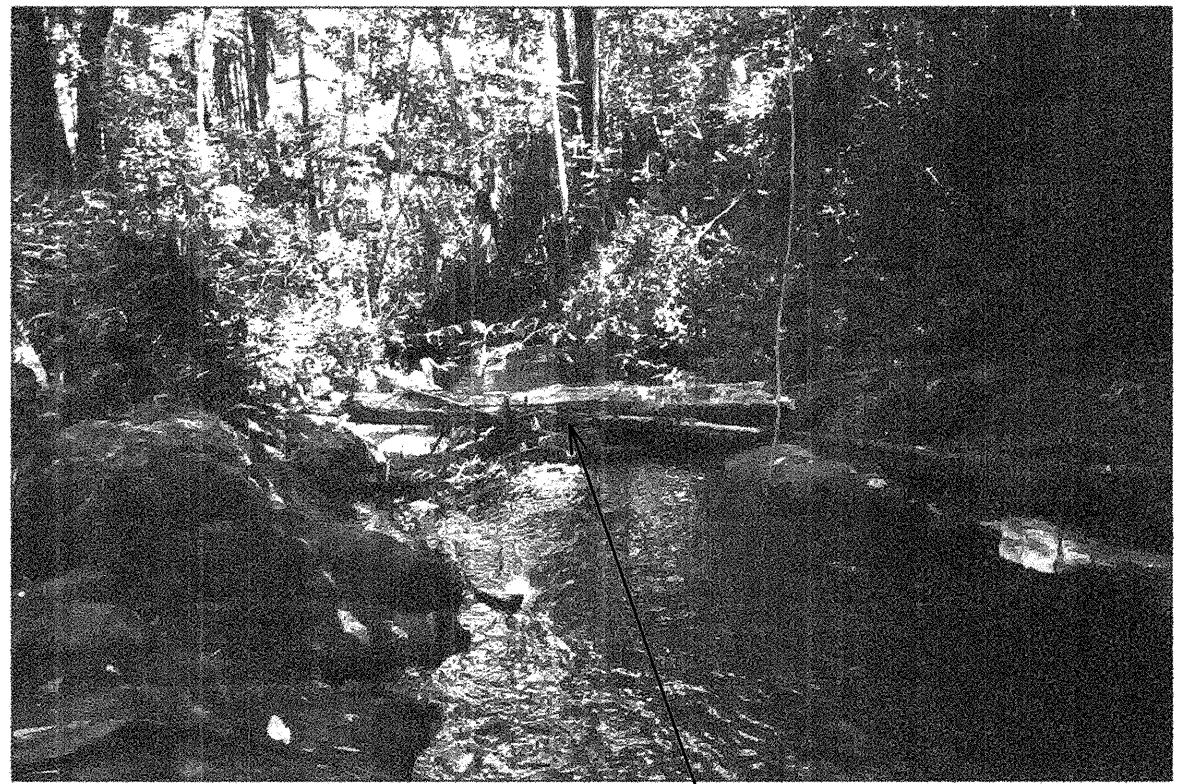


Photo 1
Remove loose debris downstream of outlet



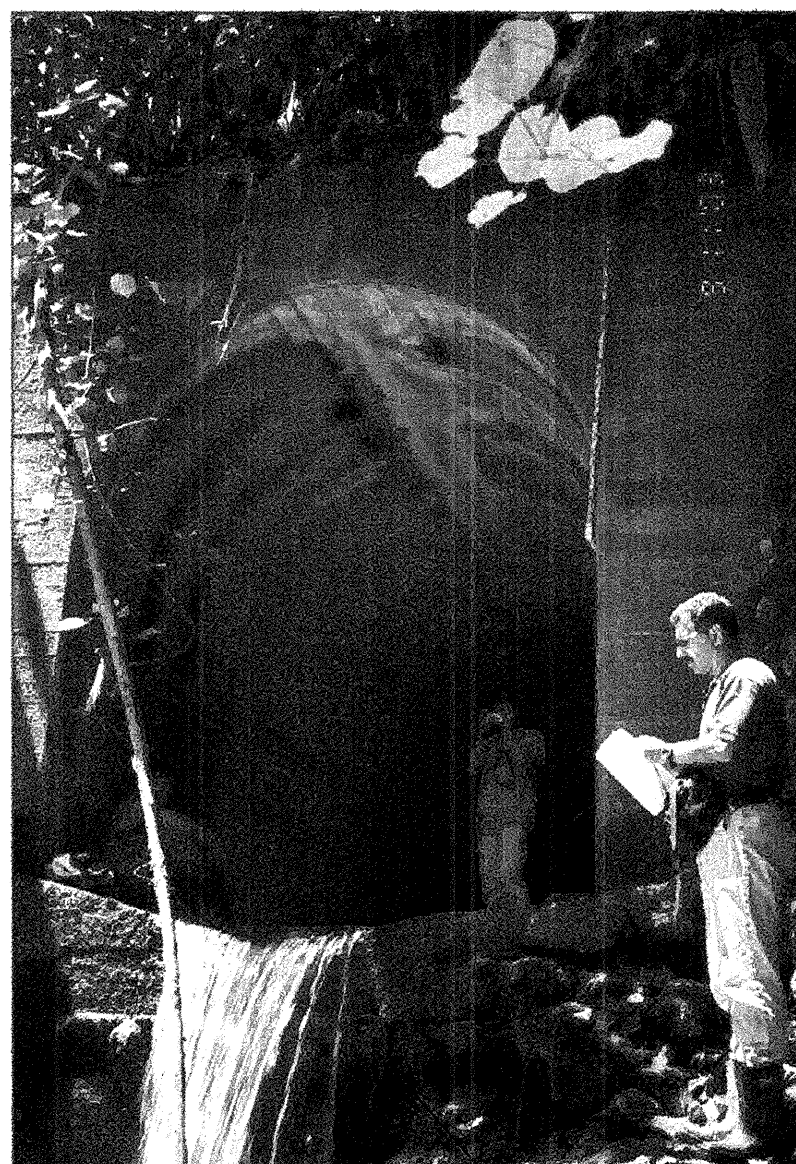


Photo 2
Remove loose rocks & const. new conc apron.

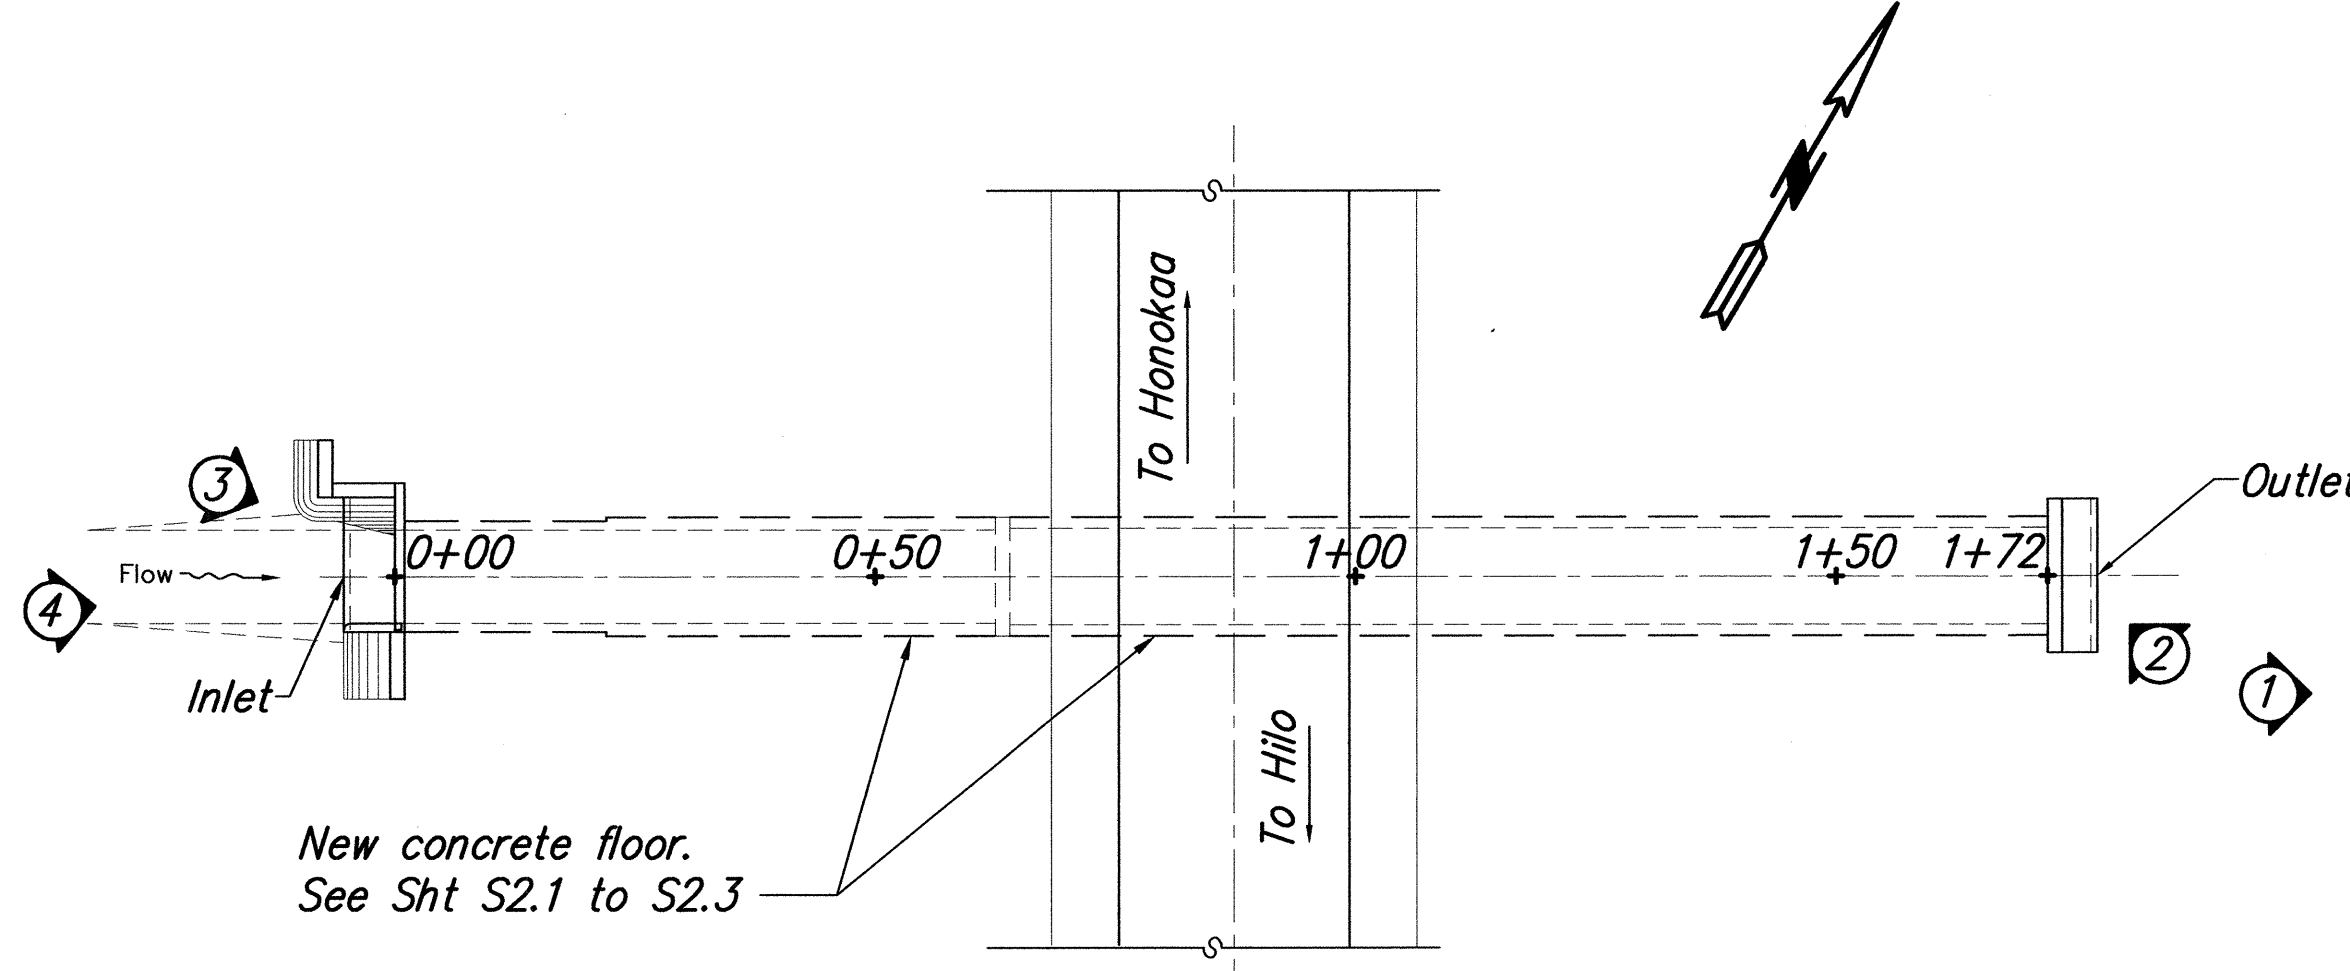

PLAN
Scale: 1"=20'

Note:
See Sht S2.1 to S2.3
for culvert repairs.

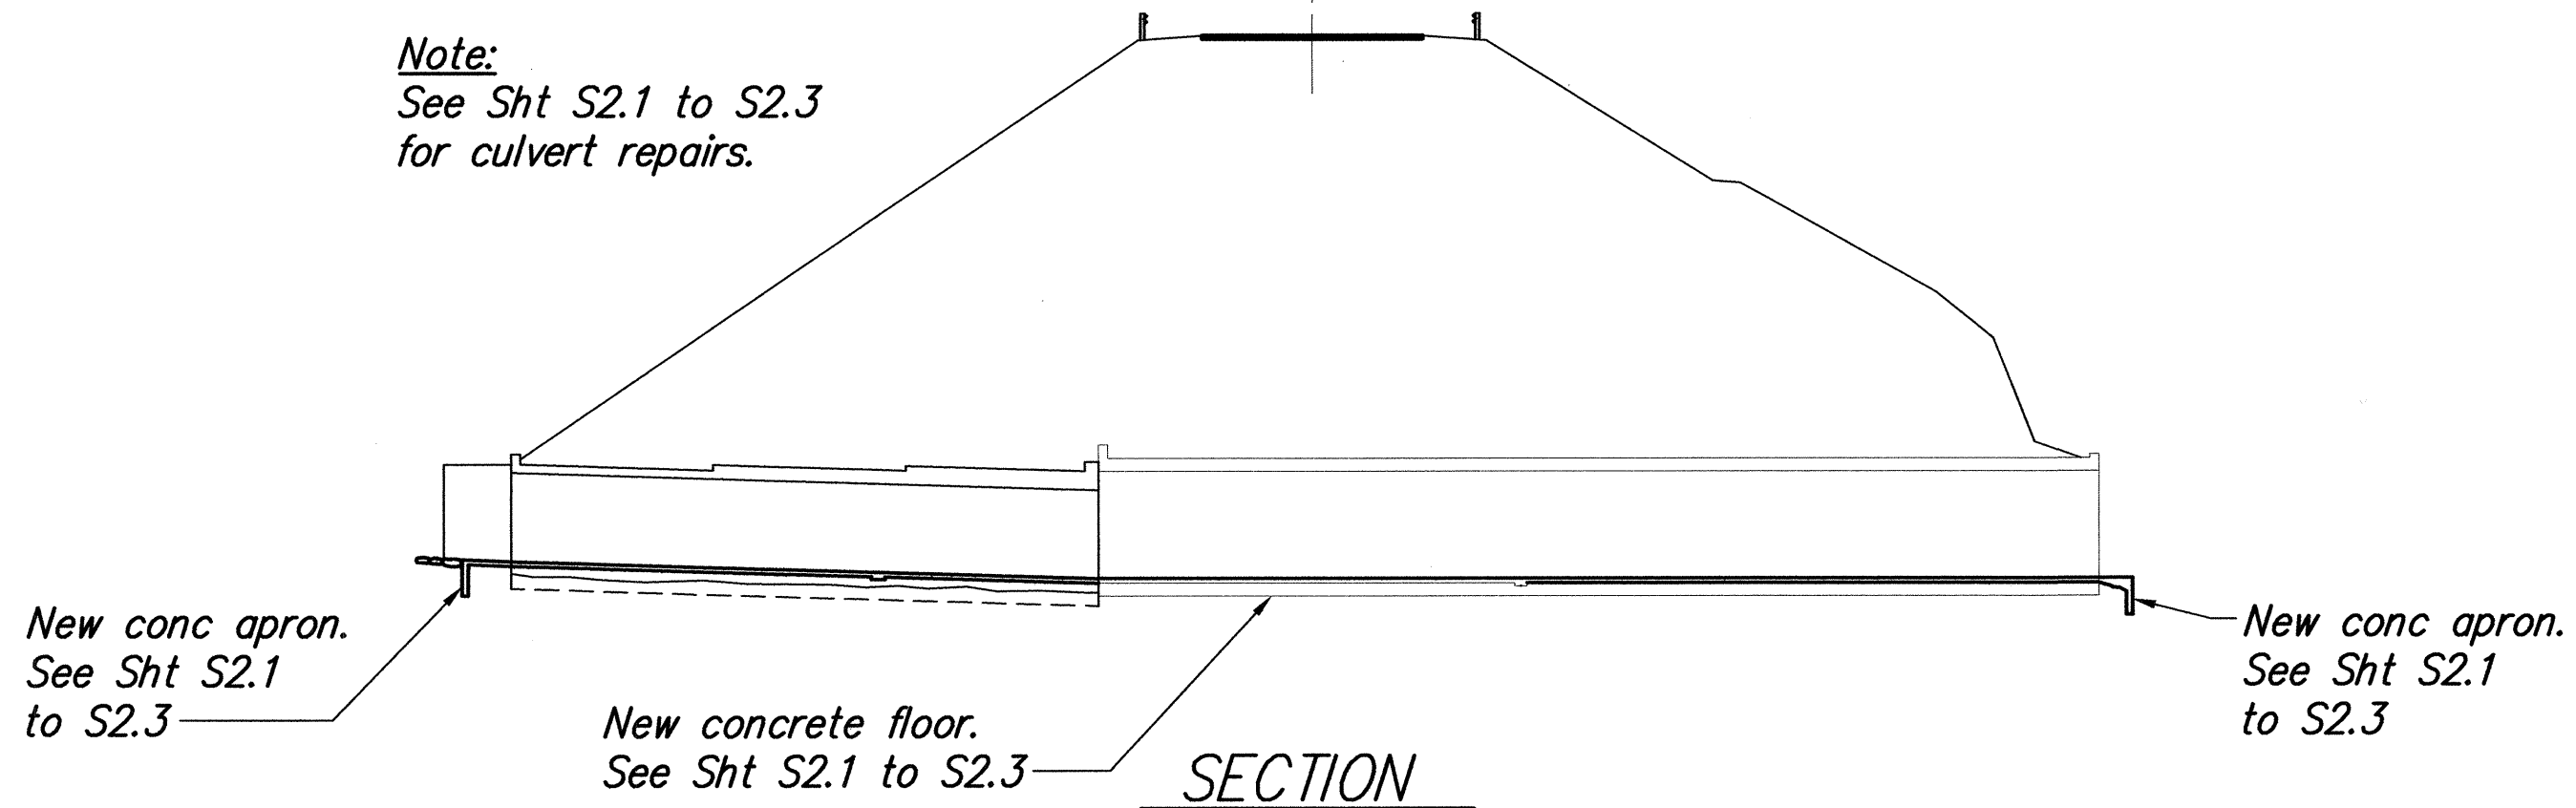

SECTION
Scale: 1"=20'

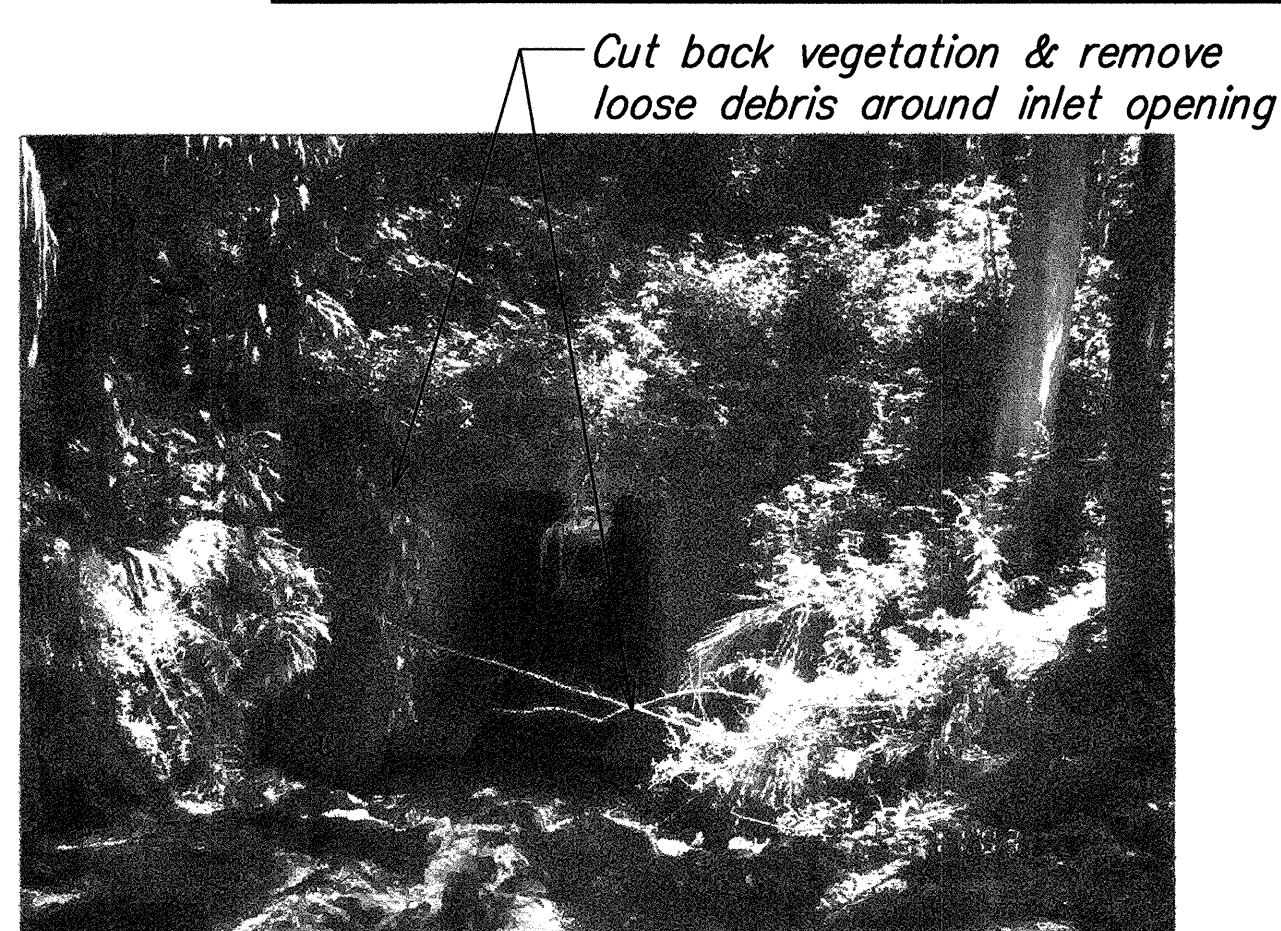


Photo 3


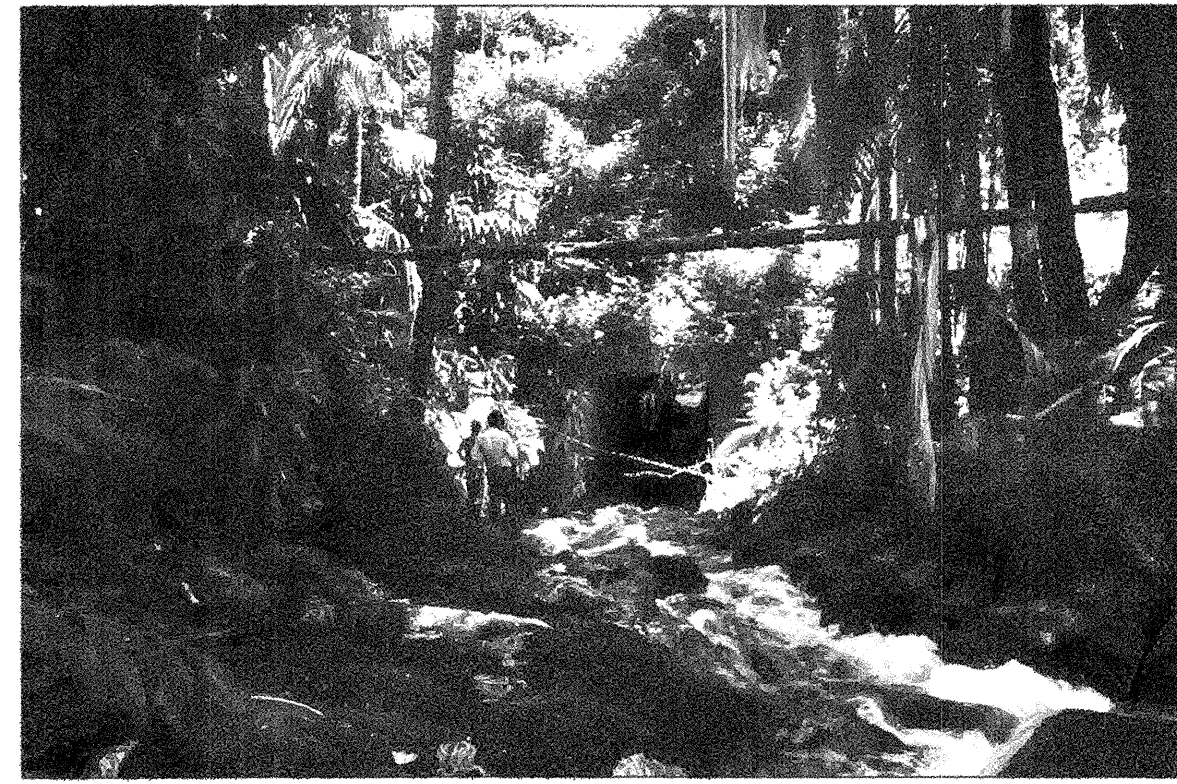


Photo 4

PHOTO NOTE:
Photographs are only for identifying the worksite. The Contractor shall perform his/her own site inspection to verify the existing site conditions that he/she may encounter during construction.

ORIGINAL PLAN	SURVEY PLOTTED BY	DATE
NOTE BOOK	DRAWN BY	" "
No.	DESIGNED BY	" "
	QUANTITIES BY	" "
	CHECKED BY	" "

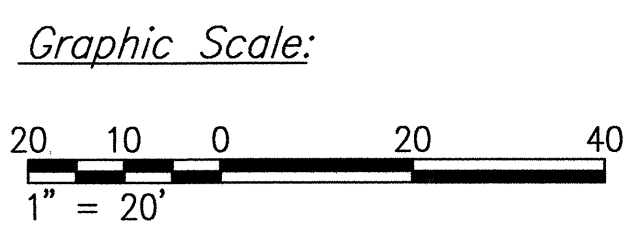

EARTH TECH

841 Bishop Street, Suite 500
Honolulu, HI 96813

AROLAN R. NIROU
LICENSED PROFESSIONAL ENGINEER
No. 6198-C
HAWAII, U.S.A.

EXPIRATION DATE OF THE LICENSE 4/30/2004
THIS WORK WAS PREPARED BY ME OR UNDER MY SUPERVISION.

STATE OF HAWAII
DEPARTMENT OF TRANSPORTATION
HIGHWAYS DIVISION

**MLE POST 18.61
SITE IMPROVEMENTS**

**HAWAII BELT ROAD DRAINAGE
IMPROVEMENTS**

Project No. 19FGH-03-04M

Scale: As Noted Date: Apr 30, 2004

SHEET No. C2.1 OF 32 SHEETS

FED. ROAD DIST. NO.	STATE	FEDERAL AID PROJ. NO.	FISCAL YEAR	SHEET NO.	TOTAL SHEETS
HAWAII	HAWAII	19FGH-03-04M	2004	C2.3	32



Photo 1

Repair slope embankment above exist inlet head/wingwalls

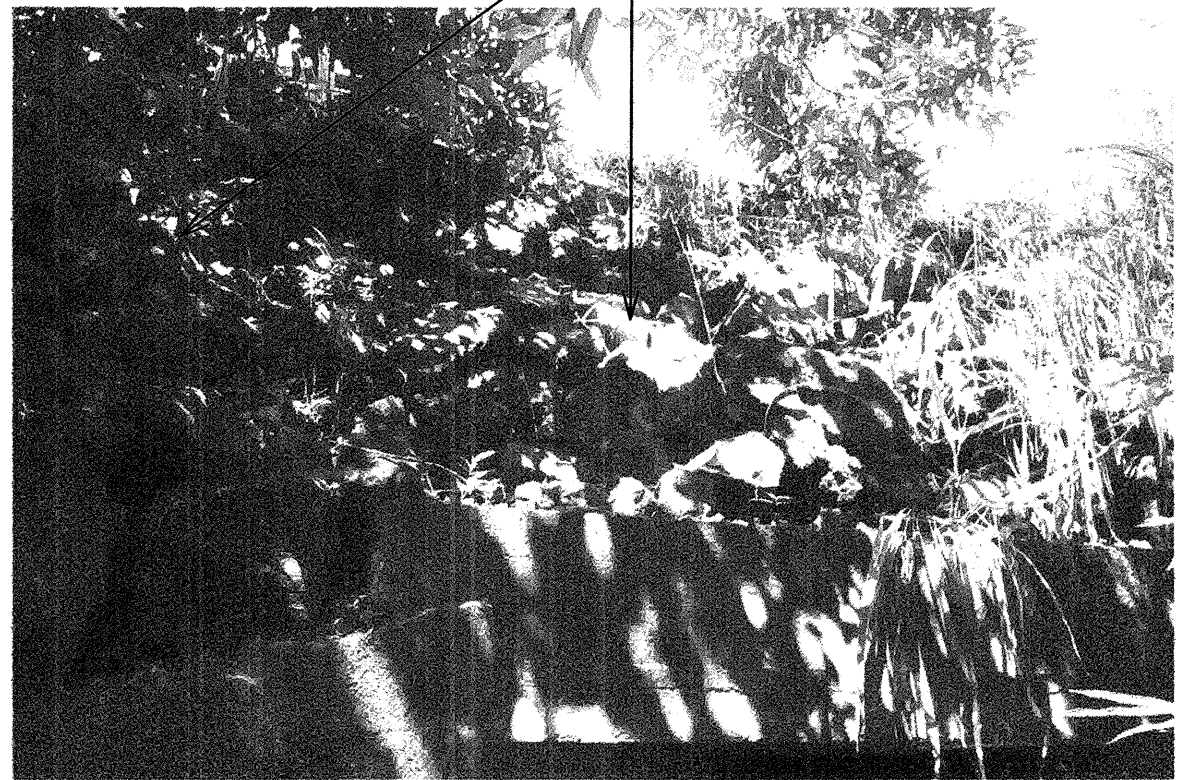


Photo 2




Repair slope embankment above exist inlet head/wingwalls




Photo 3



Photo 4

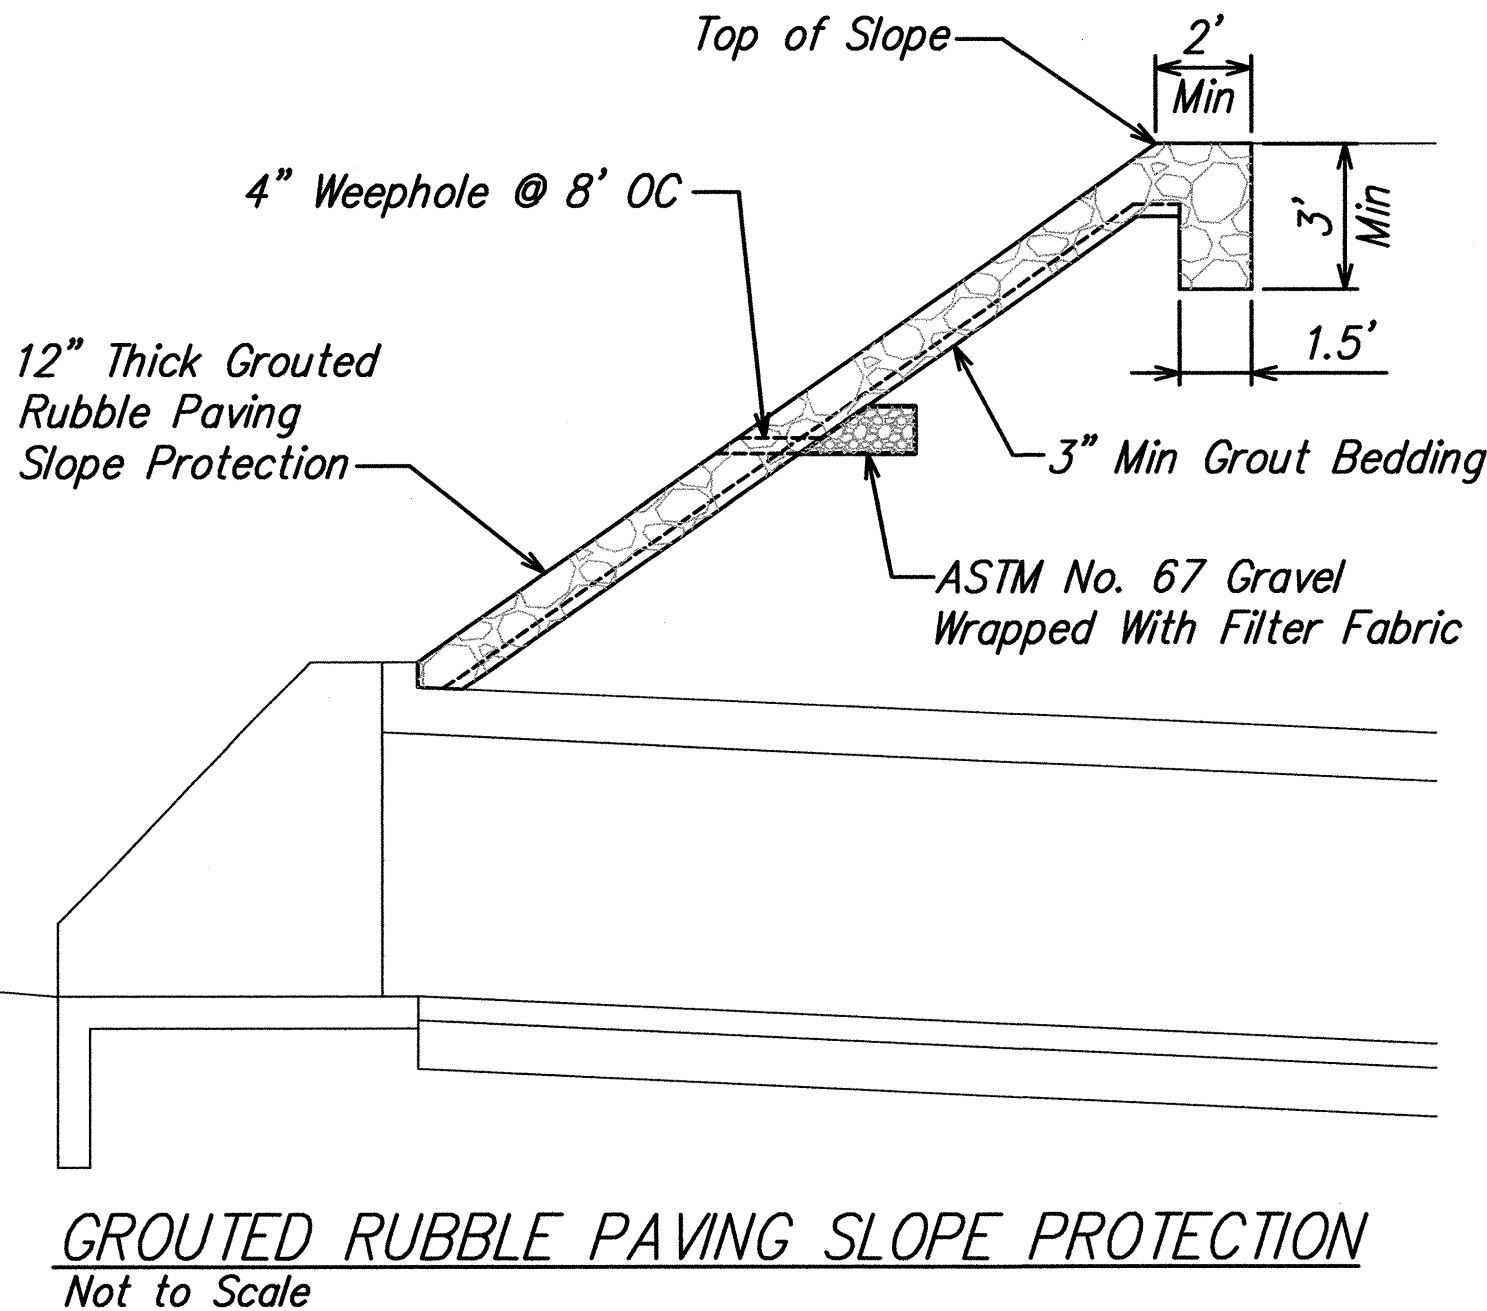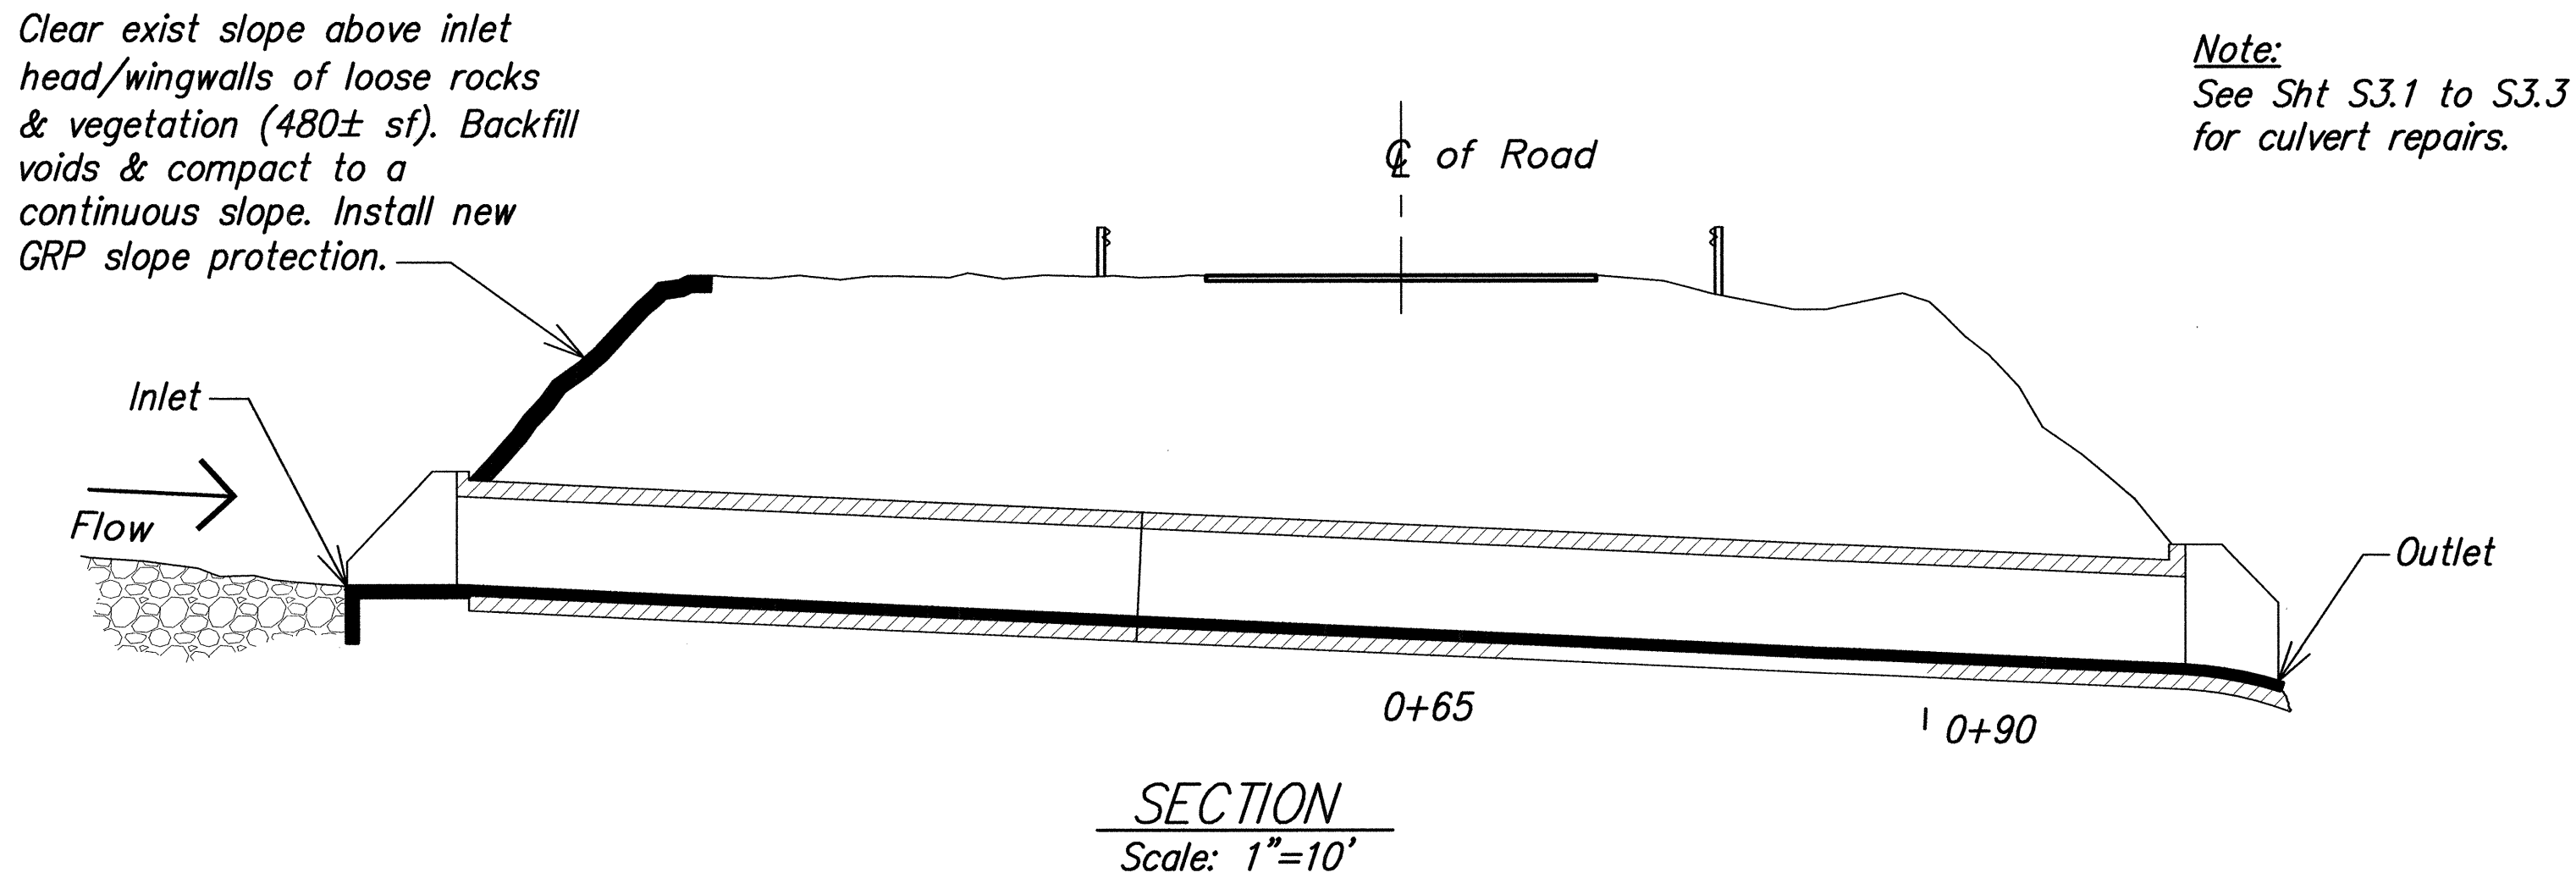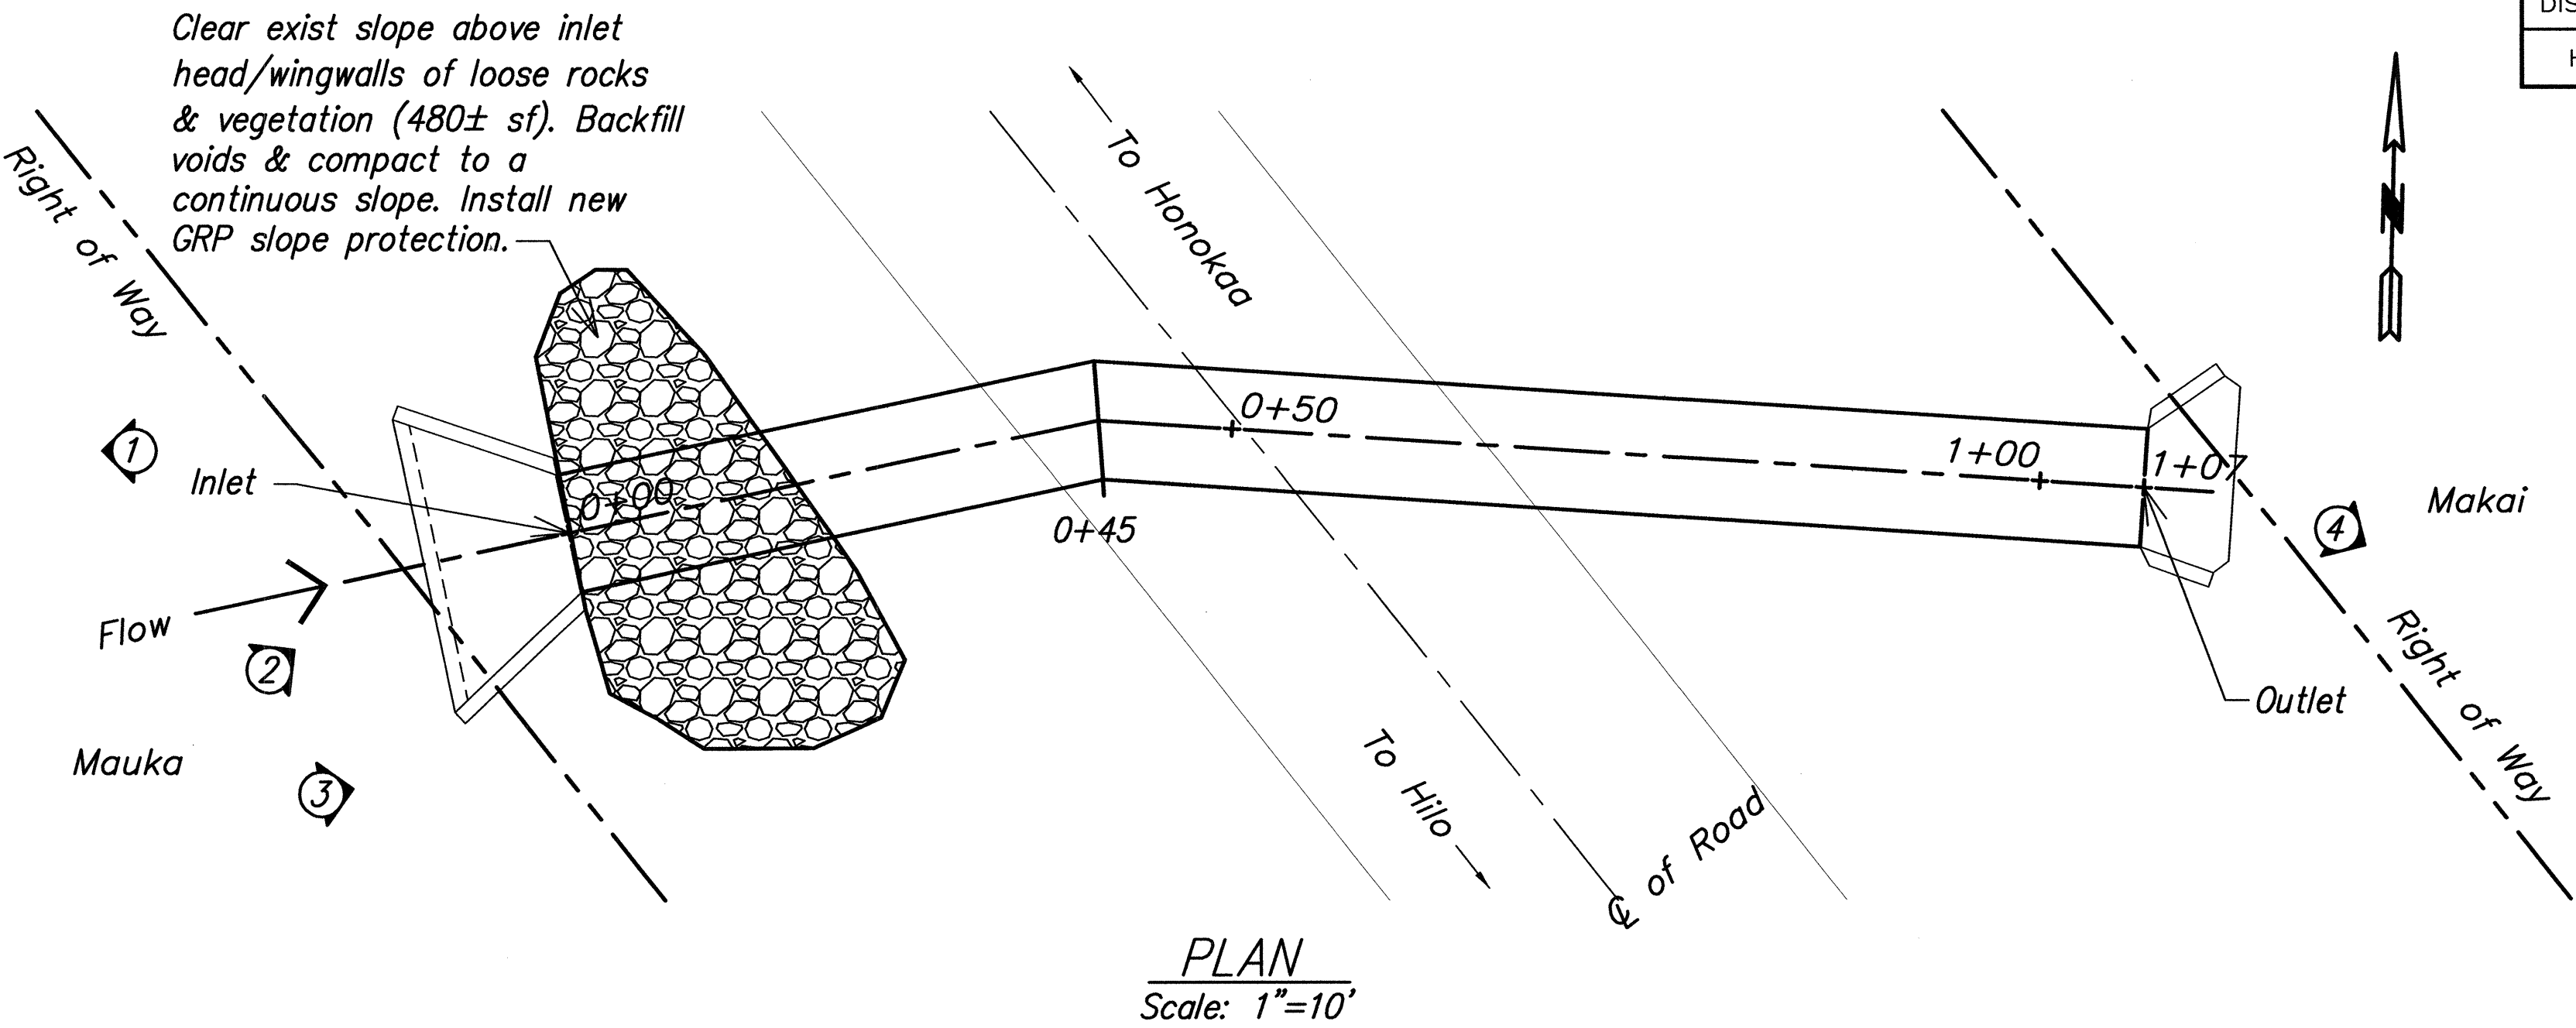

Graphic Scale:

 

STATE OF HAWAII
DEPARTMENT OF TRANSPORTATION
HIGHWAYS DIVISION

**MILE POST 20.52
SITE IMPROVEMENTS**

**HAWAII BELT ROAD DRAINAGE
IMPROVEMENTS**

Project No. 19FGH-03-04M

Scale: As Noted Date: Apr 30, 2004

SHEET No. C2.2 OF 32 SHEETS

SURVEY PLOTTED BY	DATE
DESIGNED BY	
NOTED BY	
CHECKED BY	
ORIGINAL PLAN	
NOTE BOOK	
No.	

PHOTO NOTE:
Photographs are only for identifying the worksite. The Contractor shall perform his/her own site inspection to verify the existing site conditions that he/she may encounter during construction.

Clear 25' wide x 100' long area upstream of exist inlet of loose rocks & debris. Trim brush, trees & groundcover within stream flow path.



Photo 1

Cut back vegetation & remove debris from inlet opening

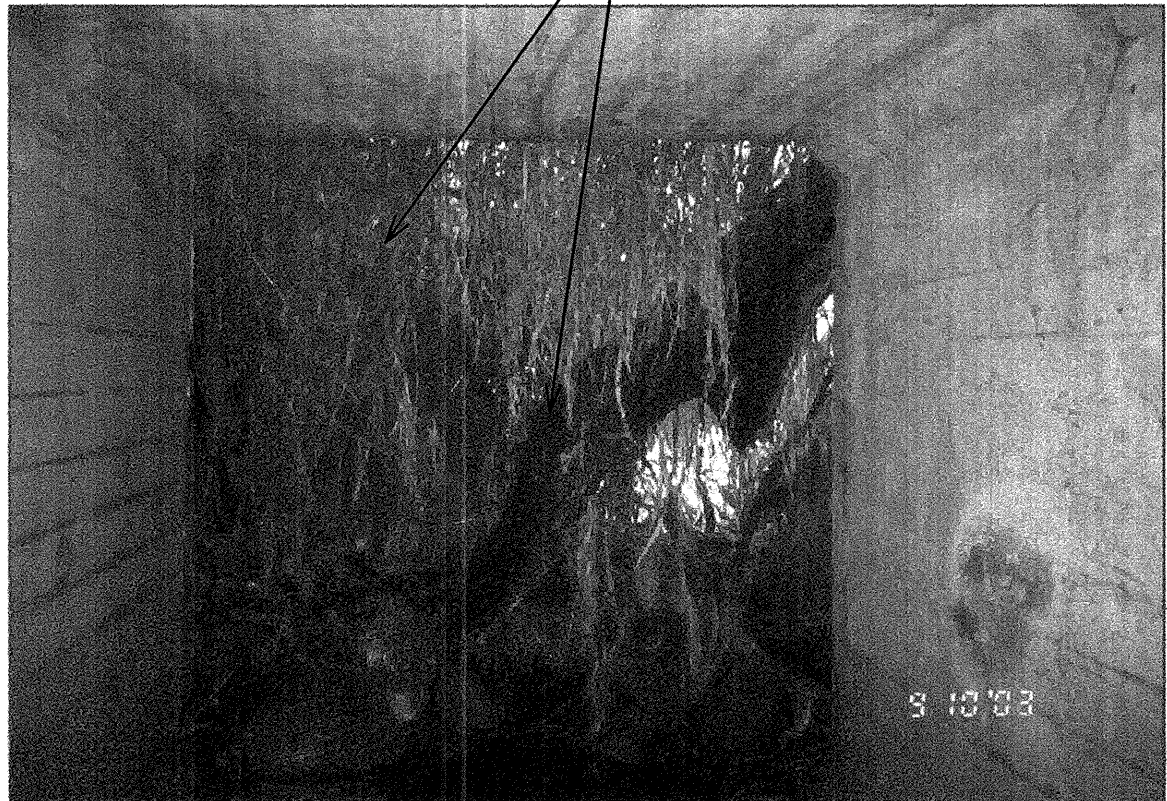


Photo 2

Approx location of exist CMP culvert


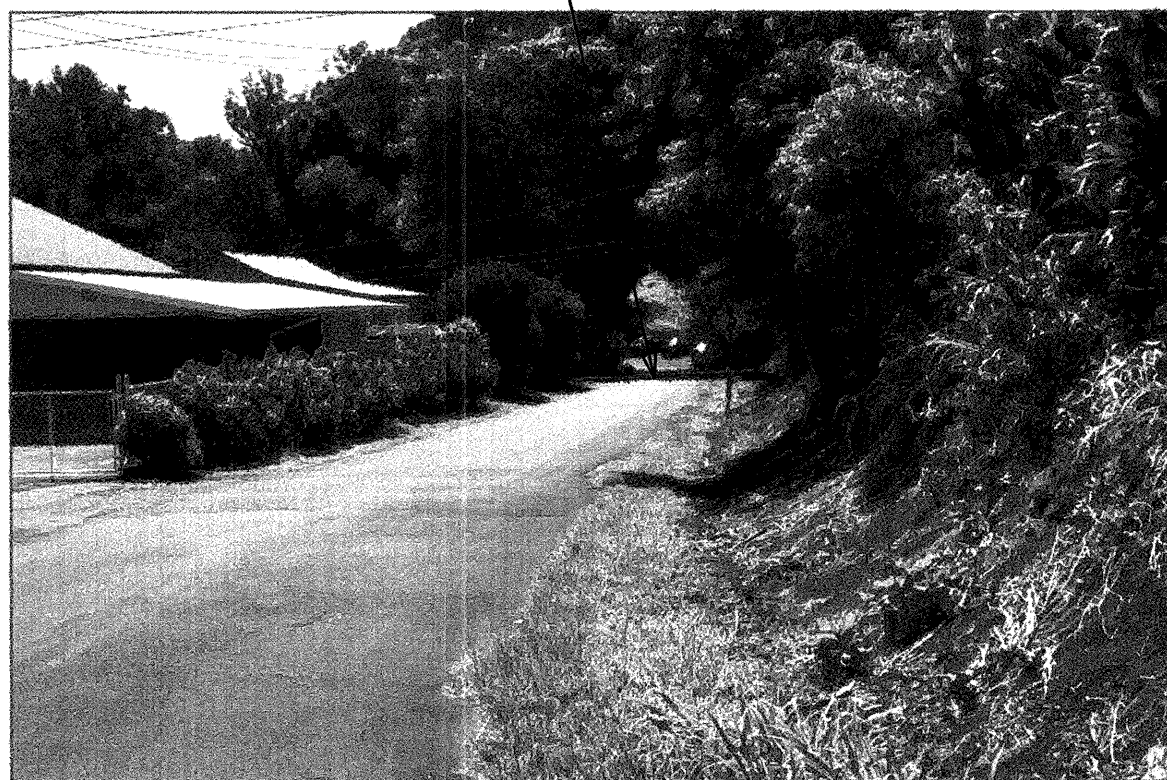


Photo 3

Exist drop inlet structure to remain



Photo 4

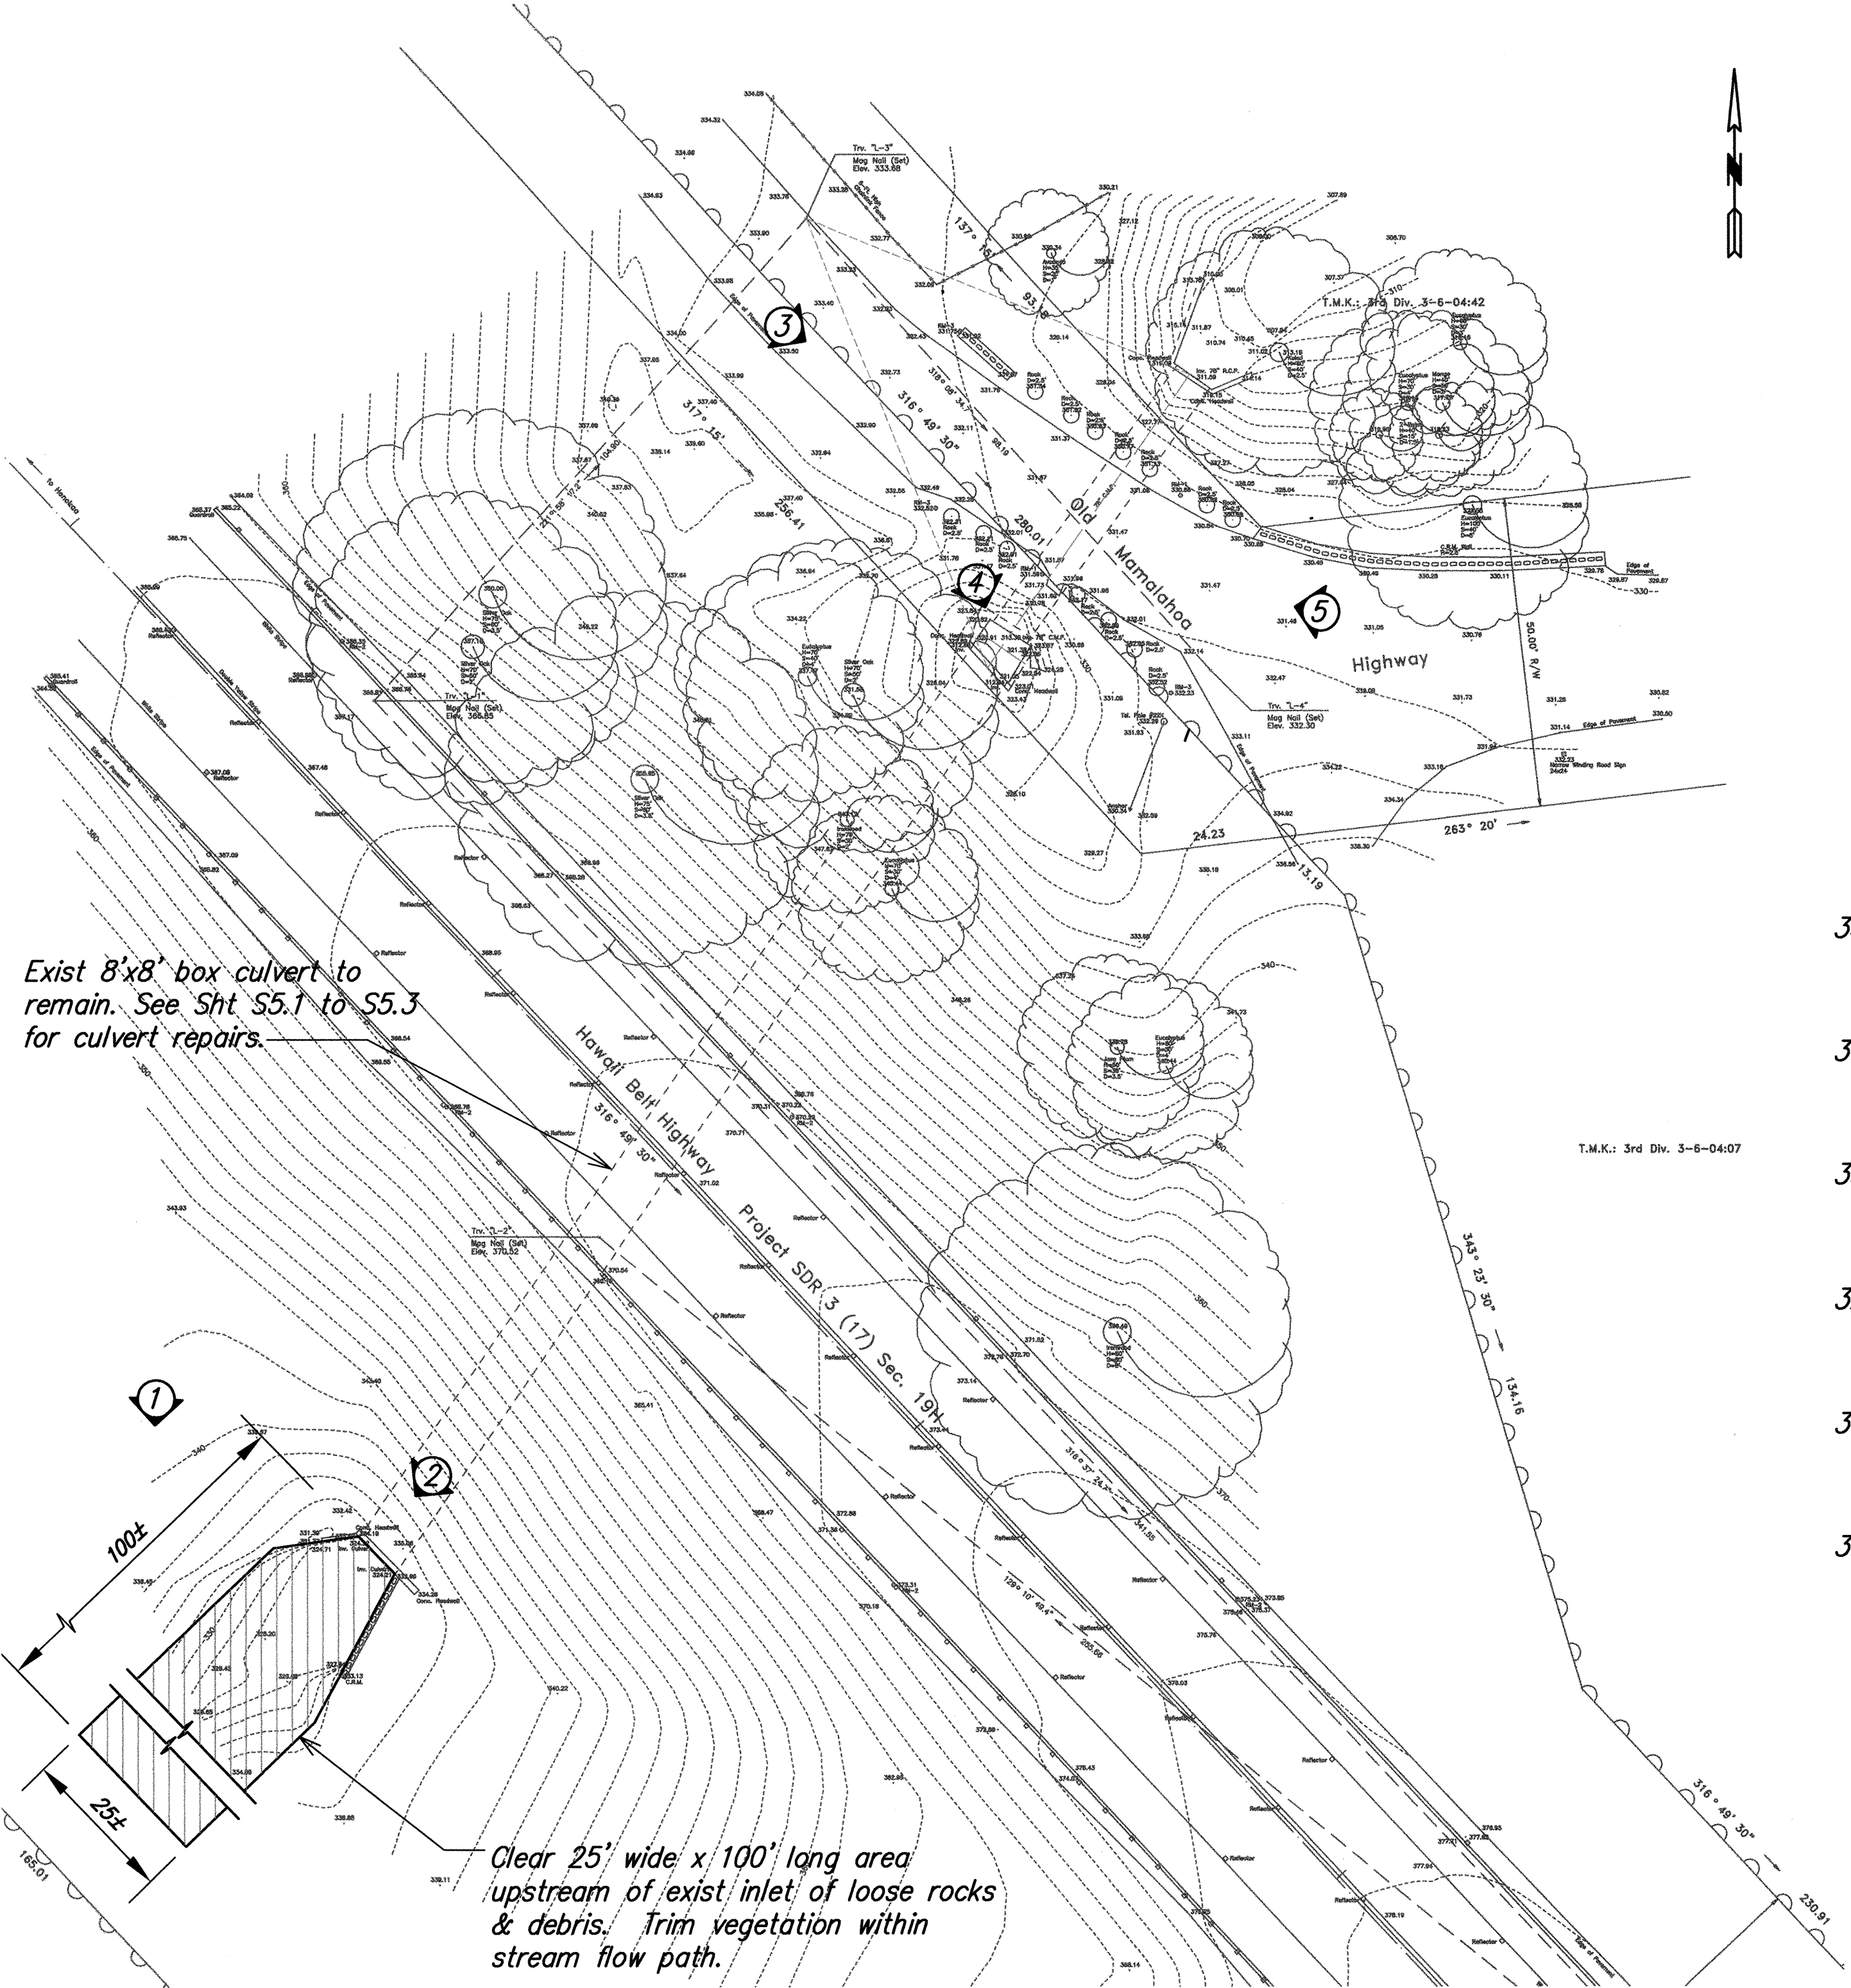

SITE LAYOUT PLAN
Scale: 1"=20'


PHOTO NOTE:
Photographs are only for identifying the worksite. The Contractor shall perform his/her own site inspection to verify the existing site conditions that he/she may encounter during construction.

FED. ROAD DIST. NO.	STATE	FEDERAL AID PROJ. NO.	FISCAL YEAR	SHEET NO.	TOTAL SHEETS
HAWAII	HAWAII	19FGH-03-04M	2004	C2.5	32

Approx location of exist CMP culvert




Photo 5

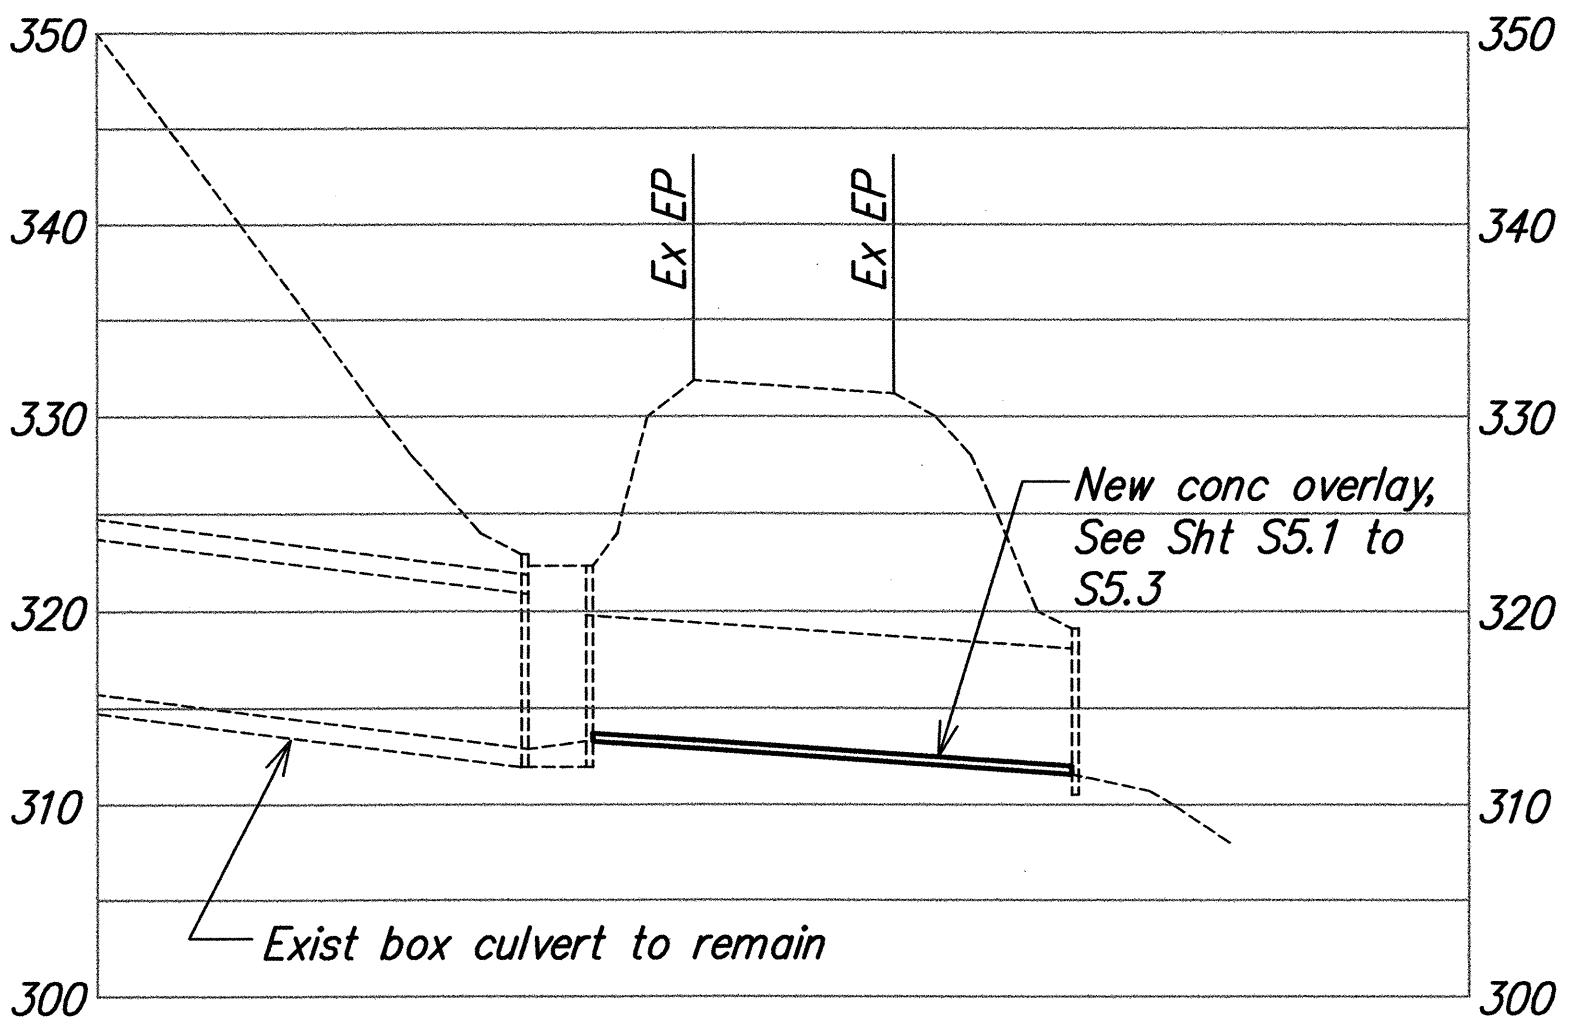

PROFILE
Scale: Horiz 1"=20'
Vert 1"=10'

SURVEY PLATTED BY	DATE
DESIGNED BY	
QUANTITIES BY	
CHECKED BY	
ORIGINAL PLAN	
NOTE BOOK	
No.	

EARTH TECH
841 Bishop Street, Suite 500
Honolulu, HI 96813

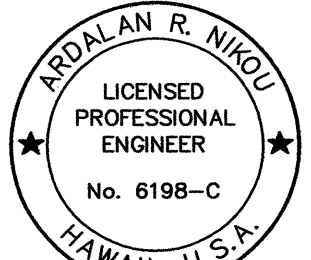

EXPIRATION DATE OF THE LICENSE 4/30/2004
THIS WORK WAS PREPARED BY ME OR UNDER MY SUPERVISION.

STATE OF HAWAII
DEPARTMENT OF TRANSPORTATION
HIGHWAYS DIVISION

MILE POST 27.05
SITE IMPROVEMENTS


HAWAII BELT ROAD DRAINAGE
IMPROVEMENTS

Project No. 19FGH-03-04M

Scale: As Noted Date: Apr 30, 2004

SHEET No. C2.4 OF 32 SHEETS

Graphic Scale:

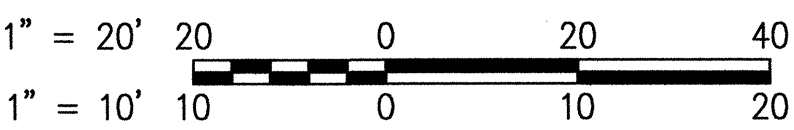

FED. ROAD DIST. NO.	STATE	FEDERAL AID PROJ. NO.	FISCAL YEAR	SHEET NO.	TOTAL SHEETS
HAWAII	HAWAII	19FGH-03-04M	2004	C2.6	32

Cut back vegetation around inlet opening



Photo 1

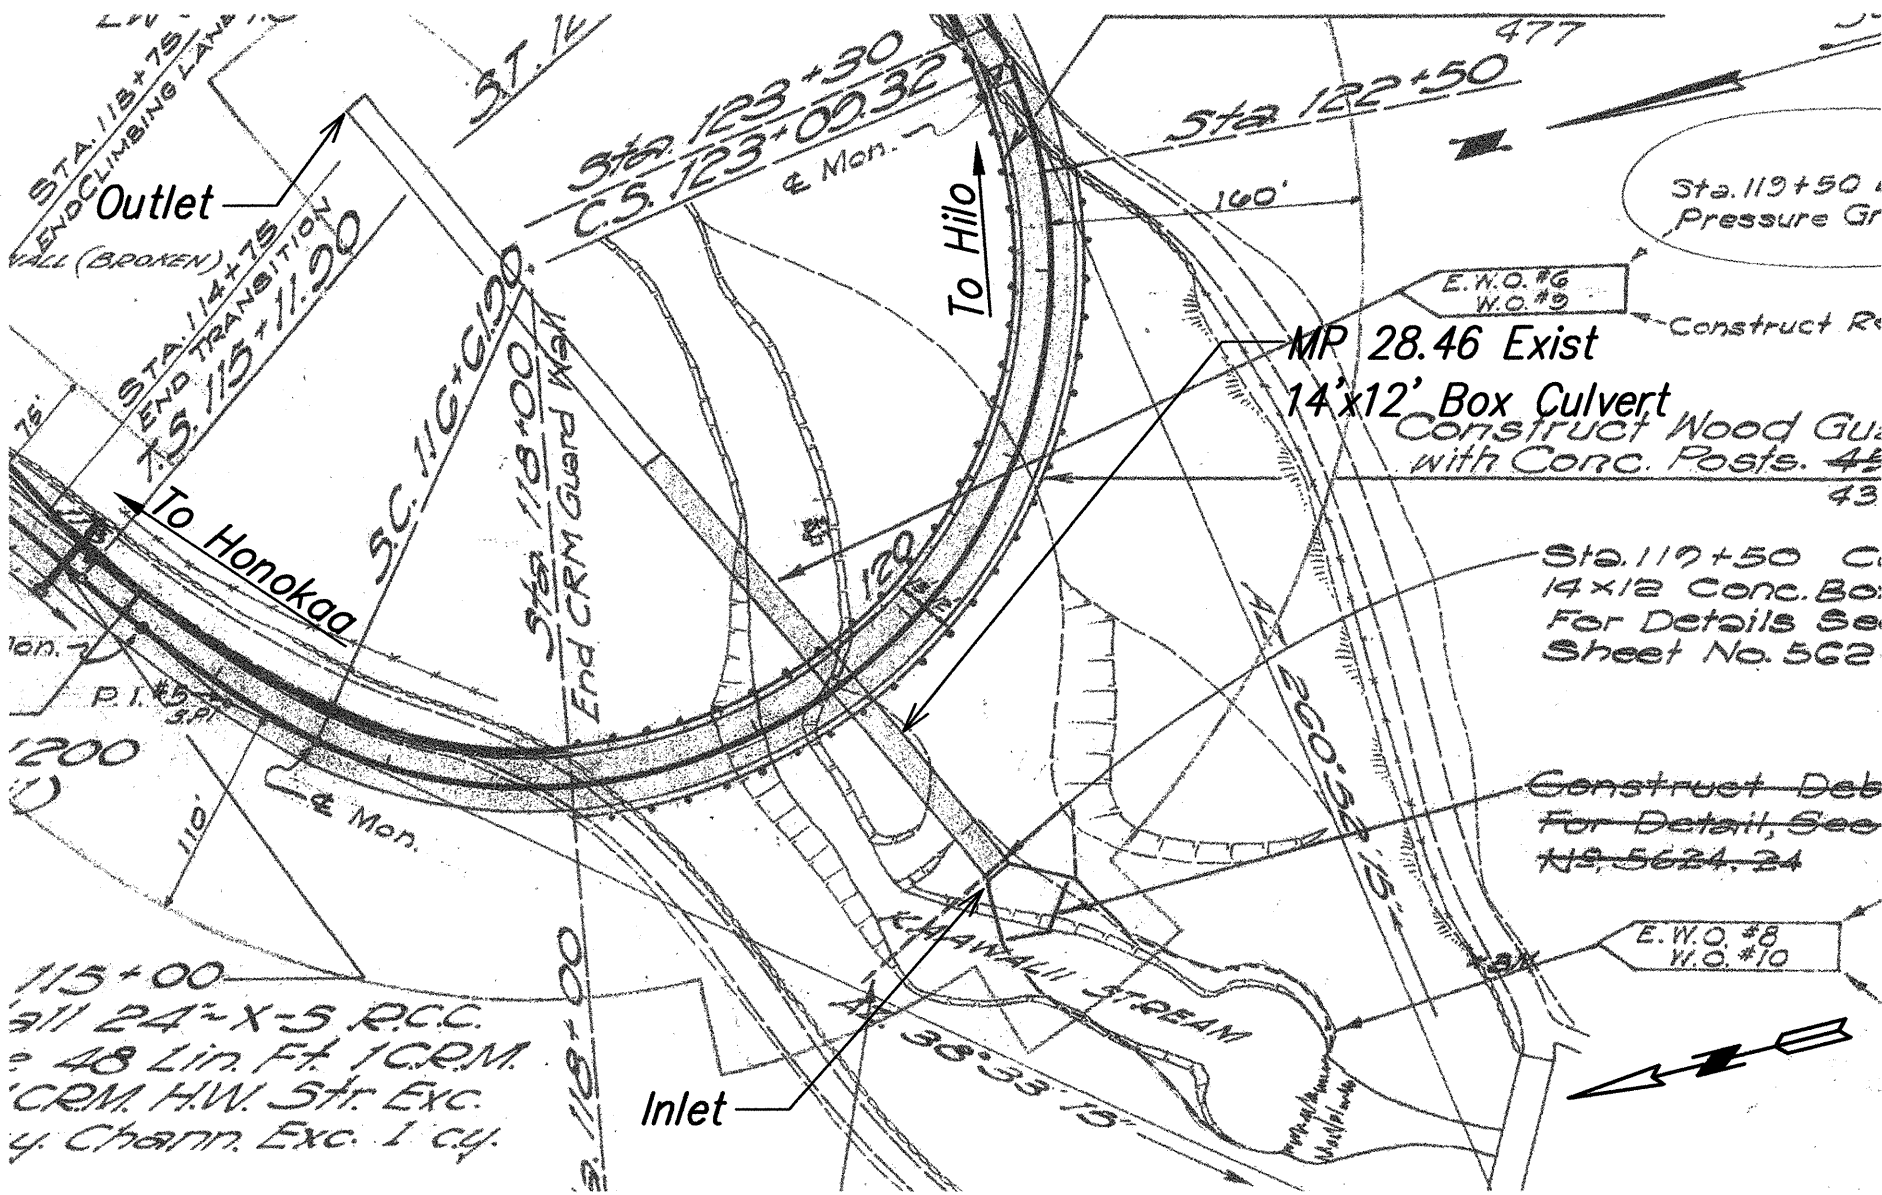


Photo 2

Demolish exist apron and const new apron


PHOTO NOTE:

Photographs are only for identifying the worksite. The Contractor shall perform his/her own site inspection to verify the existing site conditions that he/she may encounter during construction.



SITE PLAN
Scale: 1"=100'



Note:
See Sht S6.1 to S6.3
for culvert repairs

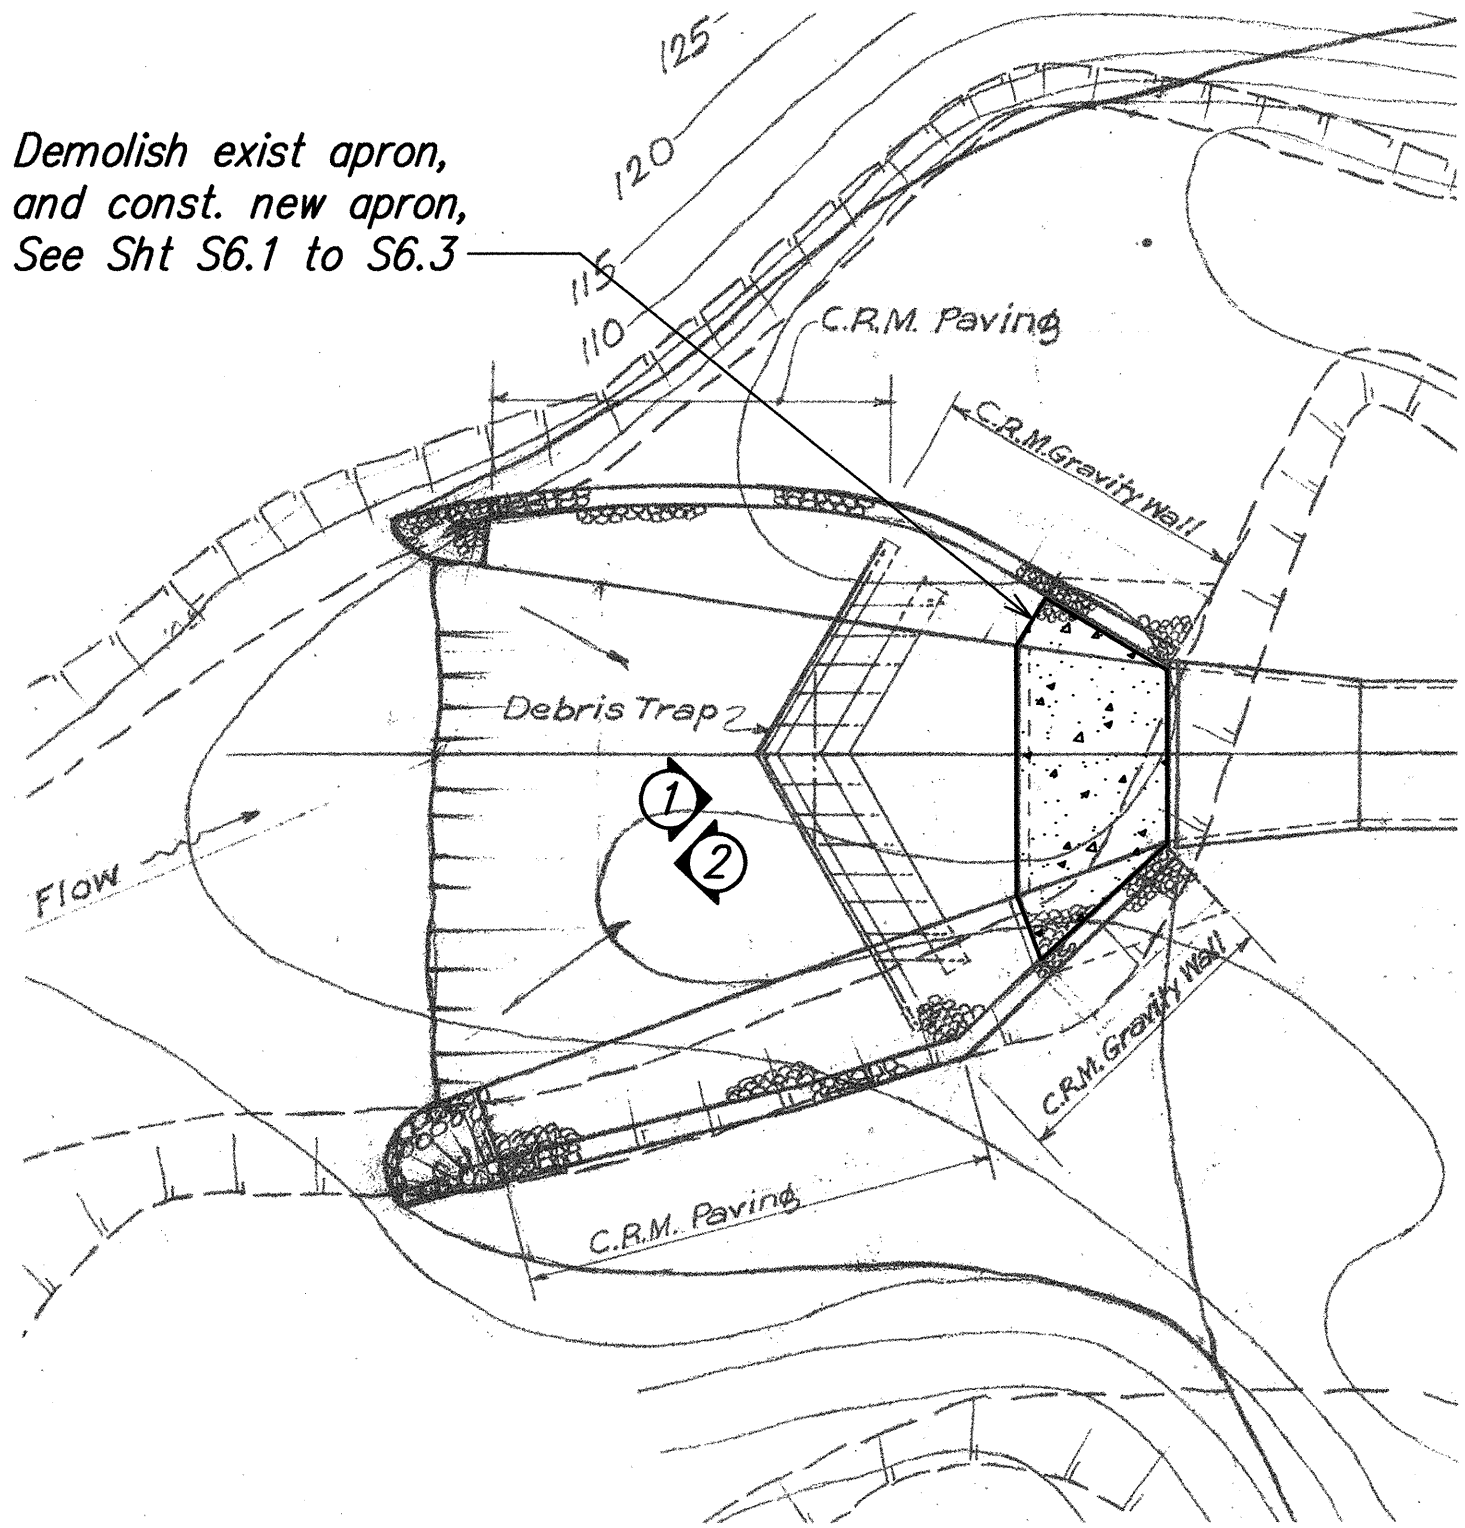

INLET PLAN
Scale: 1"=10'

DESIGNED BY	DATE
DRAWN BY	
CHECKED BY	
NOTED BY	
APPROVED BY	
ORIGINAL PLAN	
NOTE BOOK	
No.	

Graphic Scale:

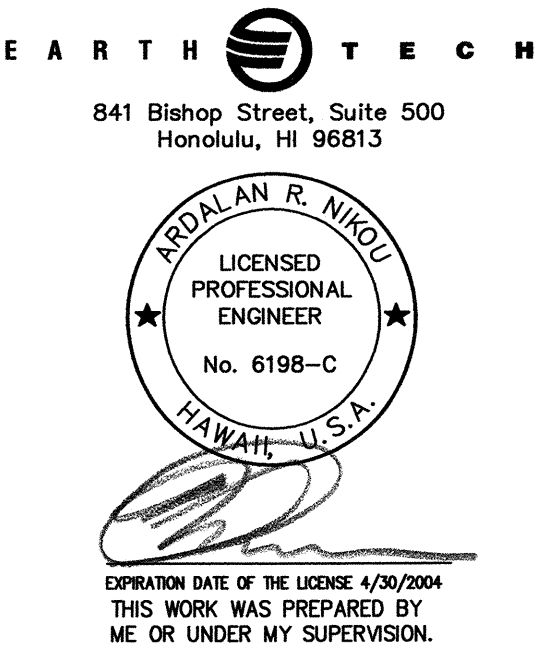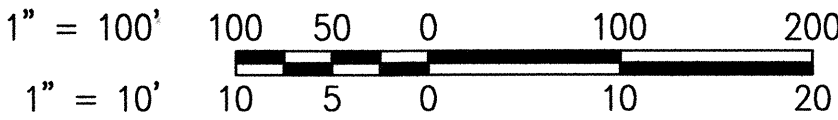

STATE OF HAWAII
DEPARTMENT OF TRANSPORTATION
HIGHWAYS DIVISION

**MILE POST 28.46
SITE IMPROVEMENTS**

**HAWAII BELT ROAD DRAINAGE
IMPROVEMENTS**

Project No. 19FGH-03-04M

Scale: As Noted Date: Apr 30, 2004

SHEET No. C2.5 OF 32 SHEETS

EARTH
TECH

841 Bishop Street, Suite 500
Honolulu, HI 96813

ABDALAN R. NIKOU
LICENSED PROFESSIONAL ENGINEER
No. 6198-C
HAWAII, U.S.A.

EXPIRATION DATE OF THE LICENSE 4/30/2004
THIS WORK WAS PREPARED BY
ME OR UNDER MY SUPERVISION.