



FED. ROAD DIST. NO.	STATE	FED. AID PROJ. NO.	FISCAL YEAR	SHEET NO.	TOTAL SHEETS
HAWAII	HAW.	125-0130(20)	1989	62	68

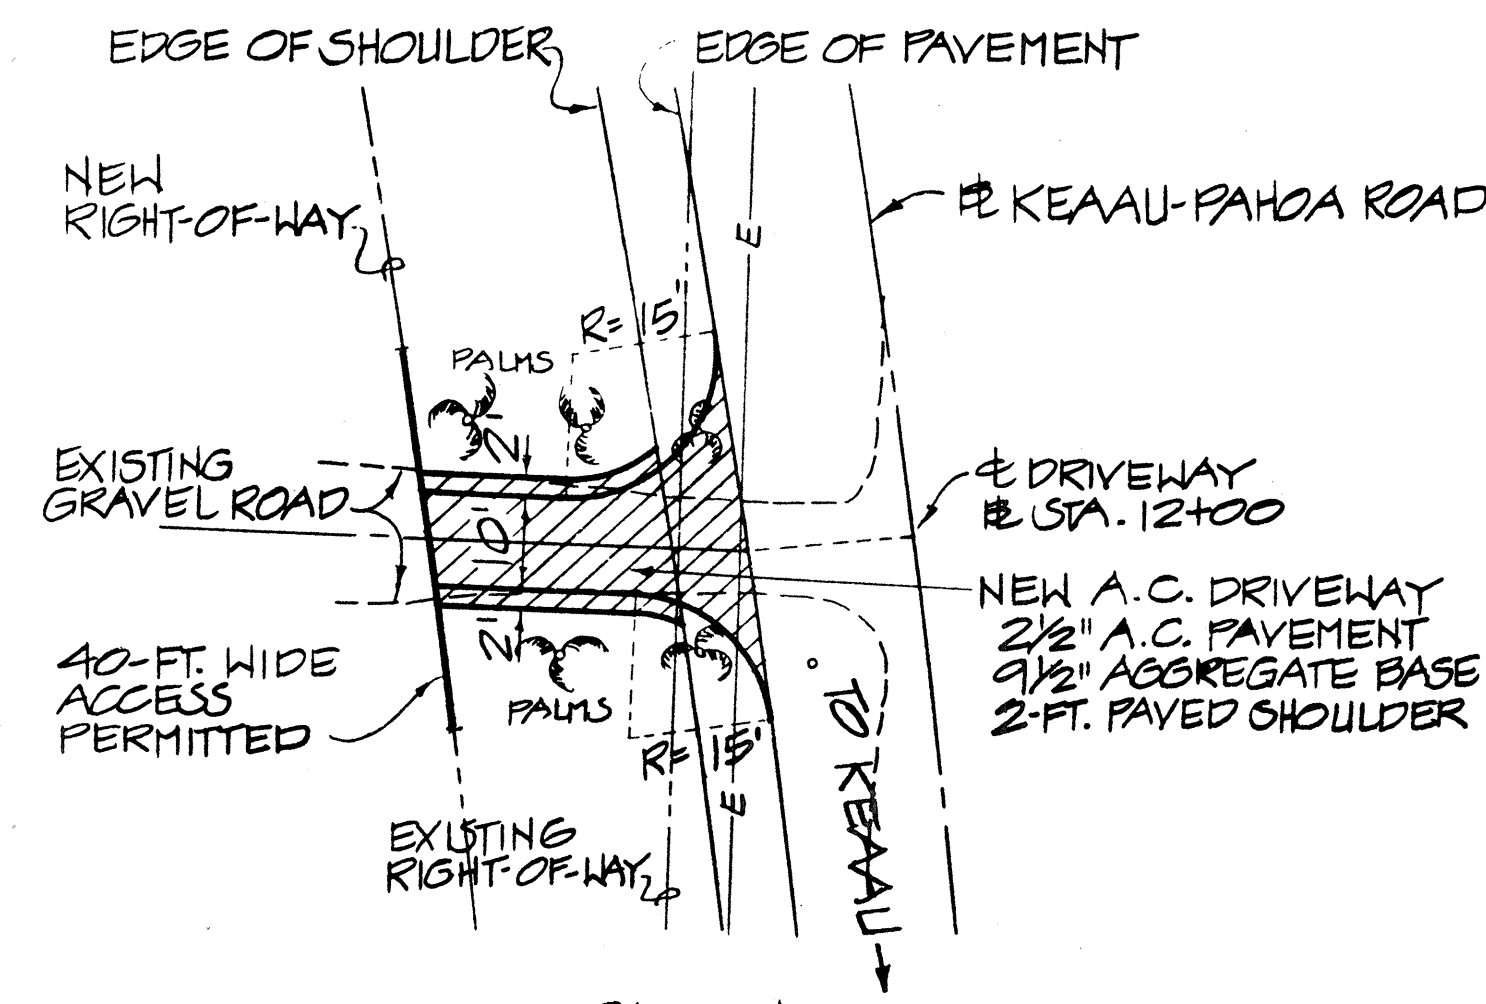


PLAN
SCALE: 1" = 20'

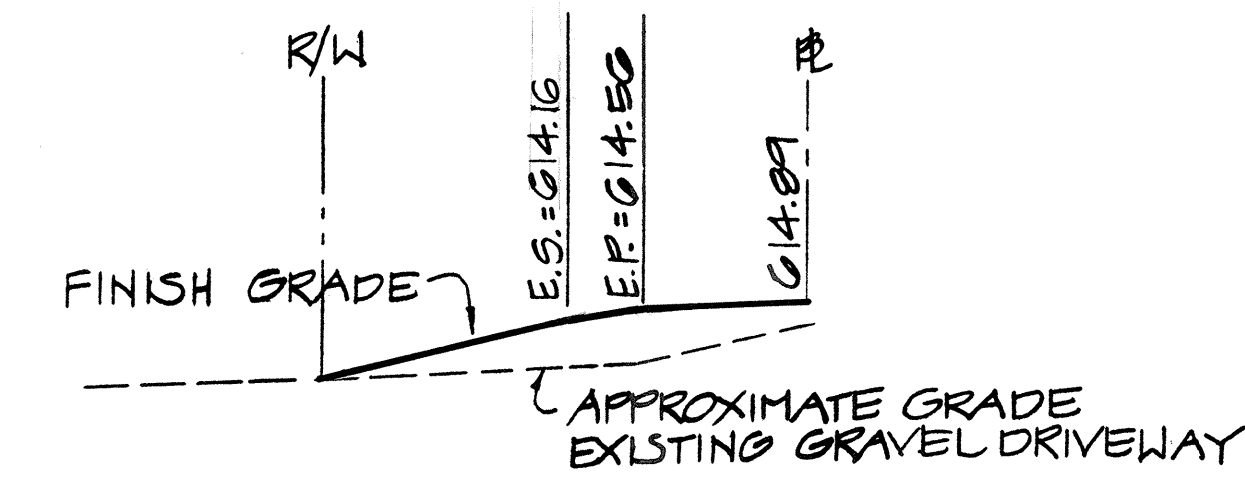


PROFILE
SCALE: HORIZ. 1" = 20'
VERT. 1" = 10'

DRIVEWAY AT STA. 11+95

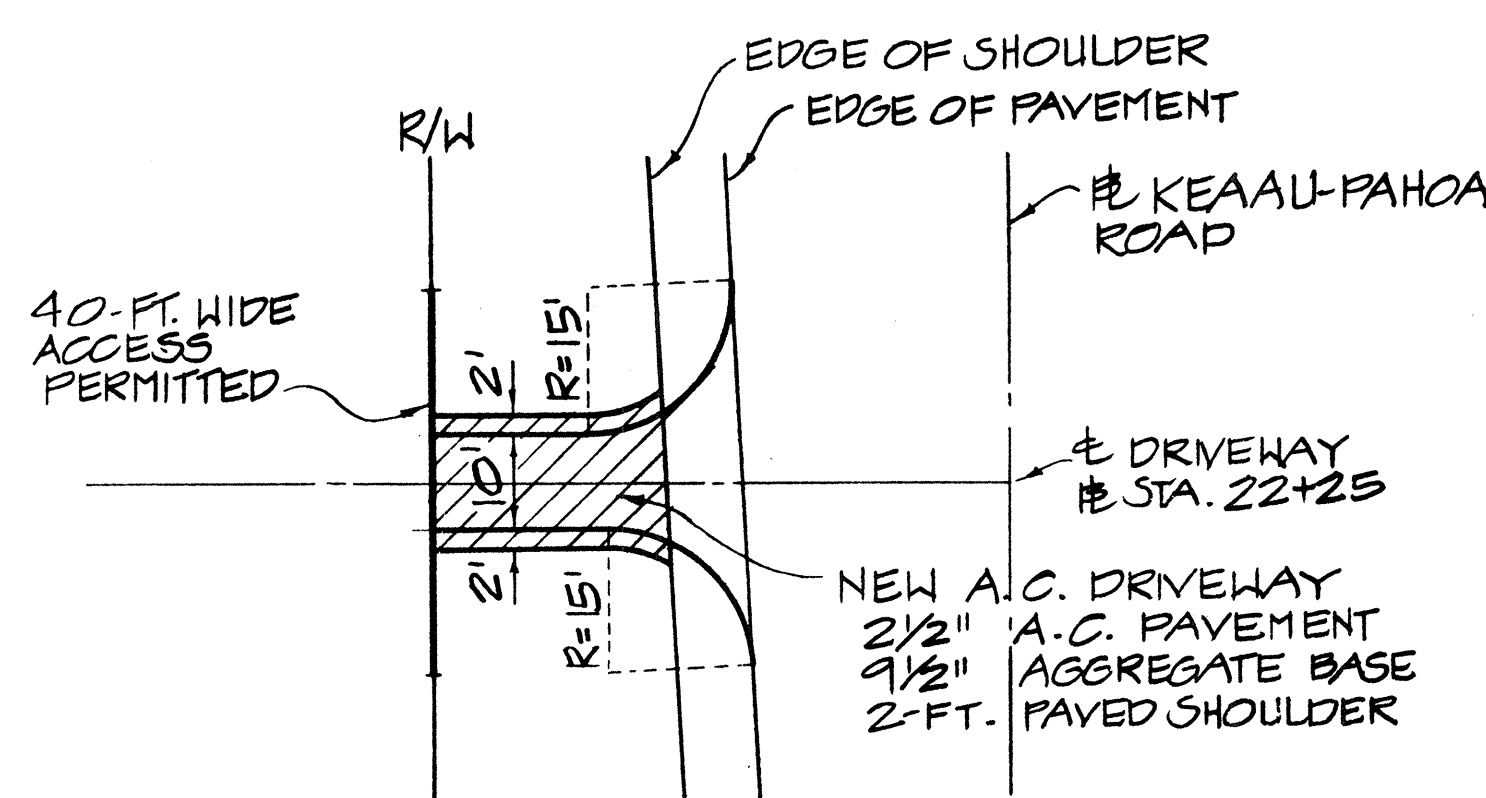


PLAN
SCALE: 1" = 20'

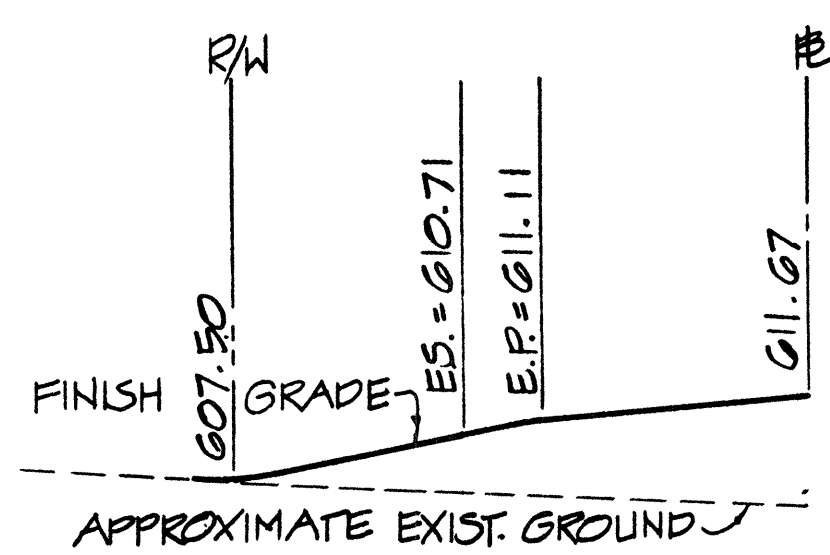


PROFILE
SCALE: HORIZ. 1" = 20'
VERT. 1" = 10'

DRIVEWAY AT STA. 22+25

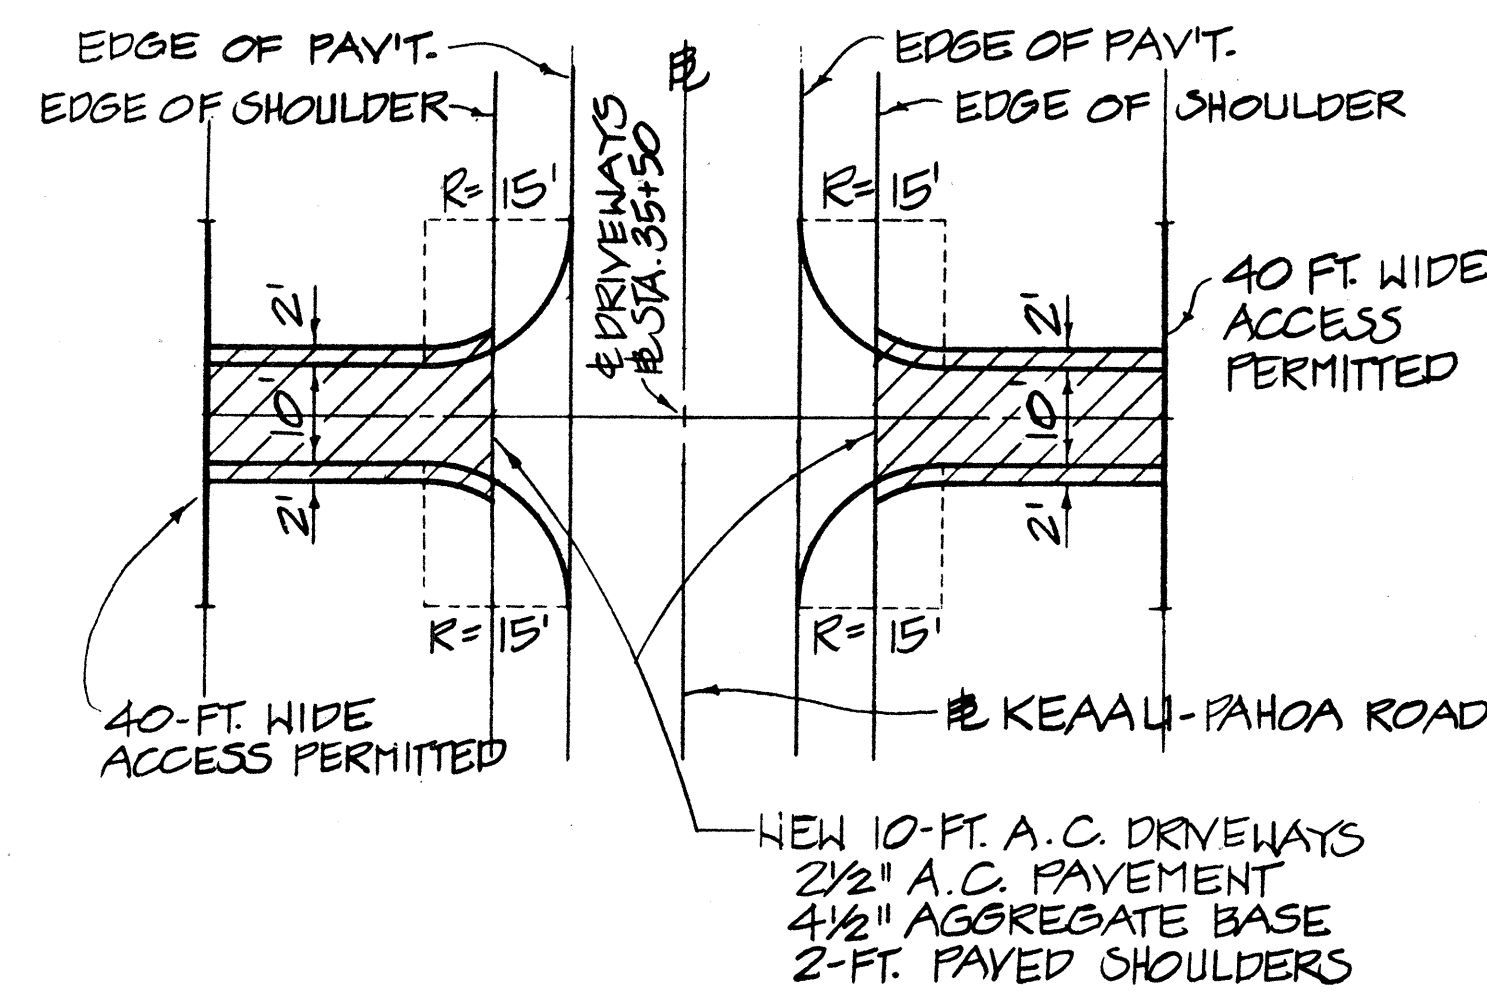


PLAN
SCALE: 1" = 20'

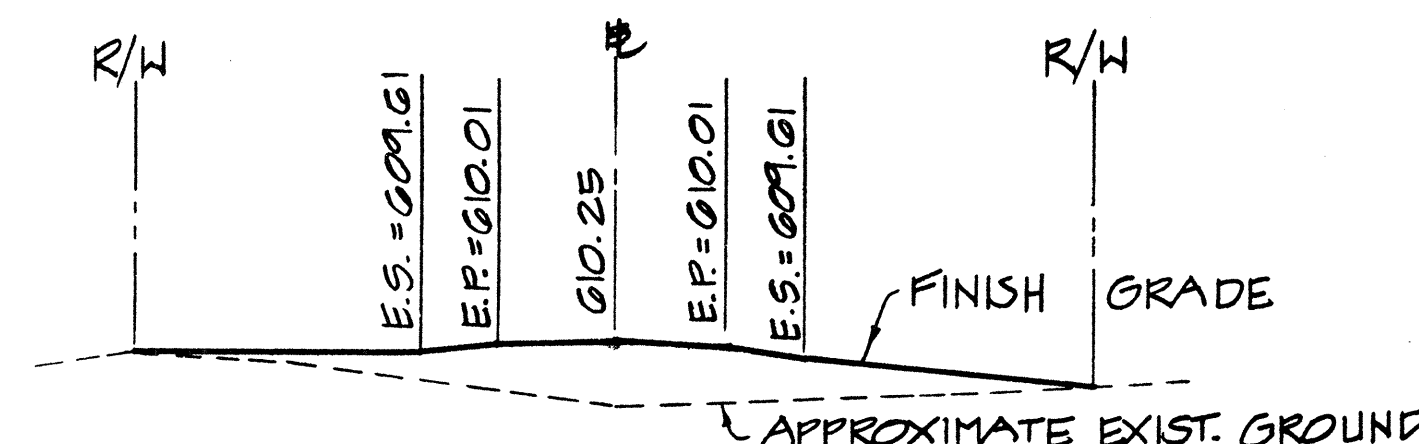


PROFILE
SCALE: HORIZ. 1" = 20'
VERT. 1" = 10'

DRIVEWAY AT STA. 35+50

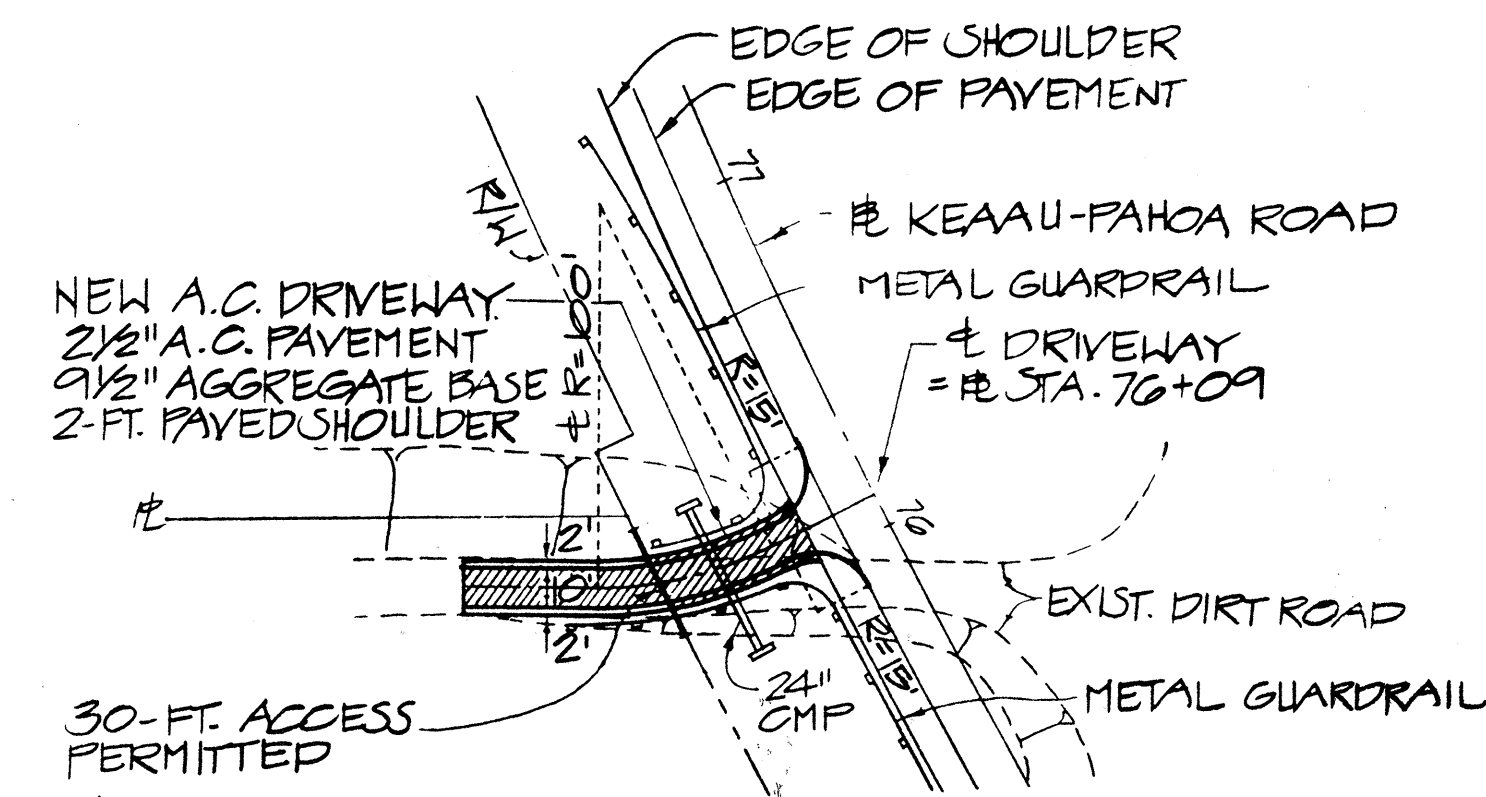


PLAN
SCALE: 1" = 50'

NOTE:
THE STATE CONTRACTOR IS GRANTED RIGHT OF ENTRY TO CONSTRUCT THE IMPROVEMENTS AS SHOWN.

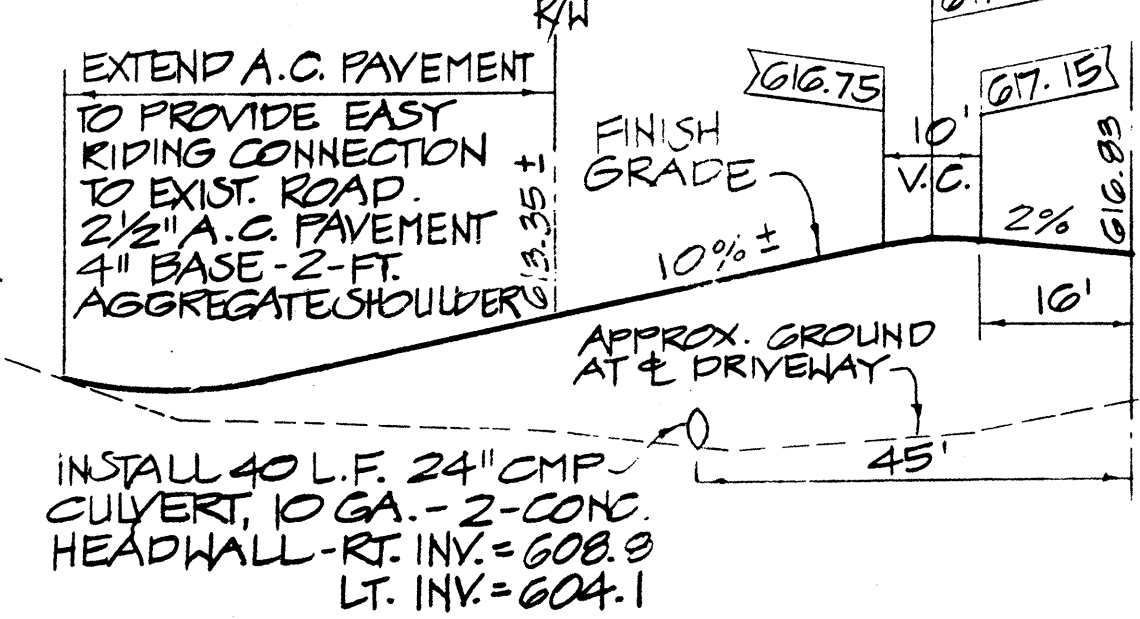


PROFILE
SCALE: HORIZ. 1" = 20'
VERT. 1" = 10'

DRIVEWAY AT STA. 76+09

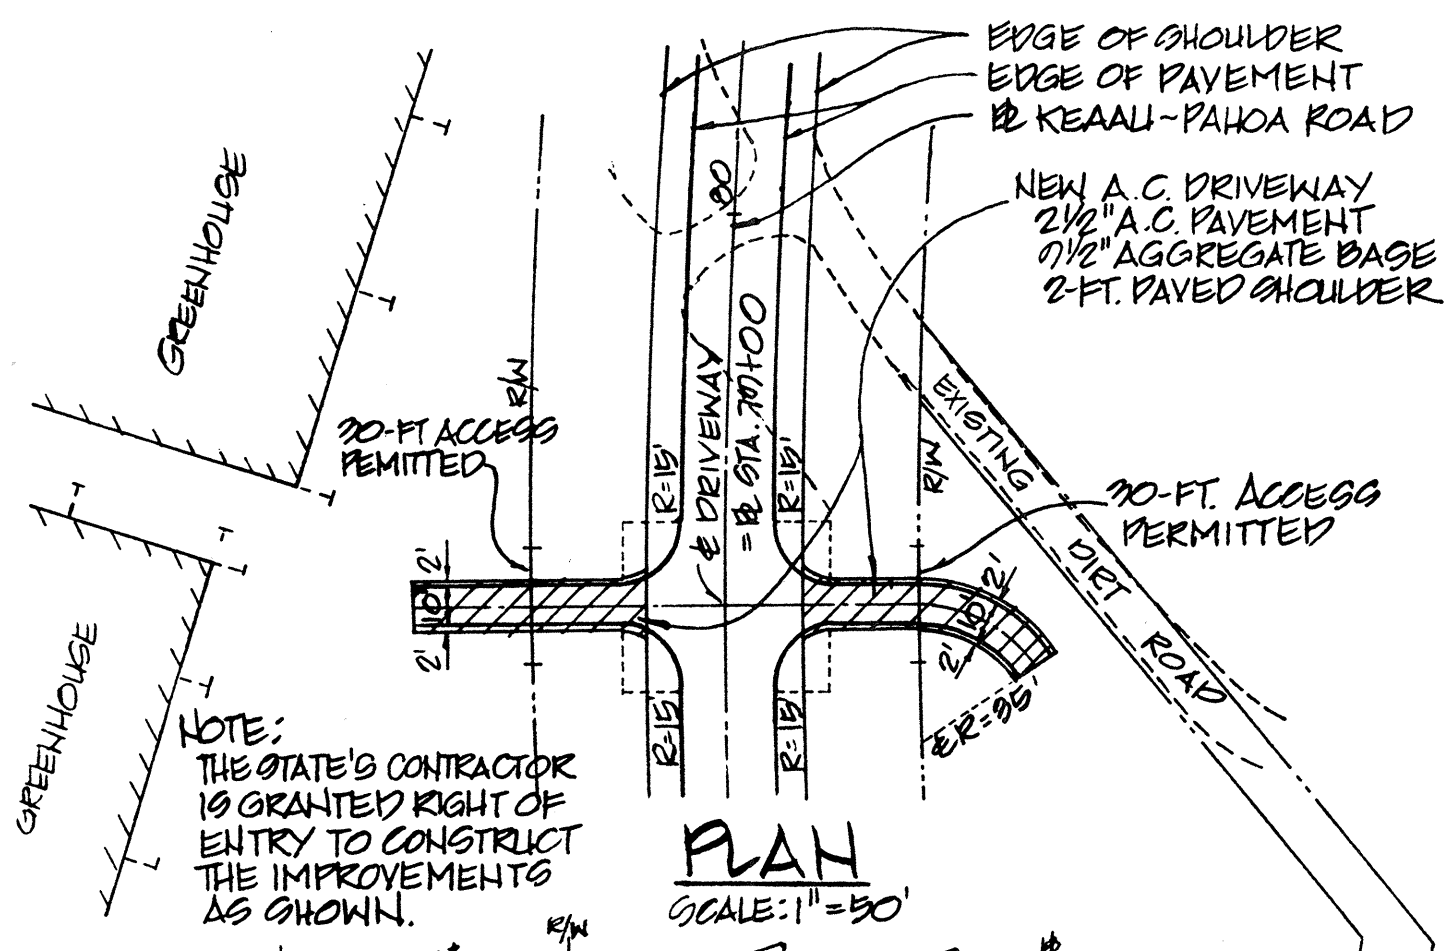


PLAN
SCALE: 1" = 50'

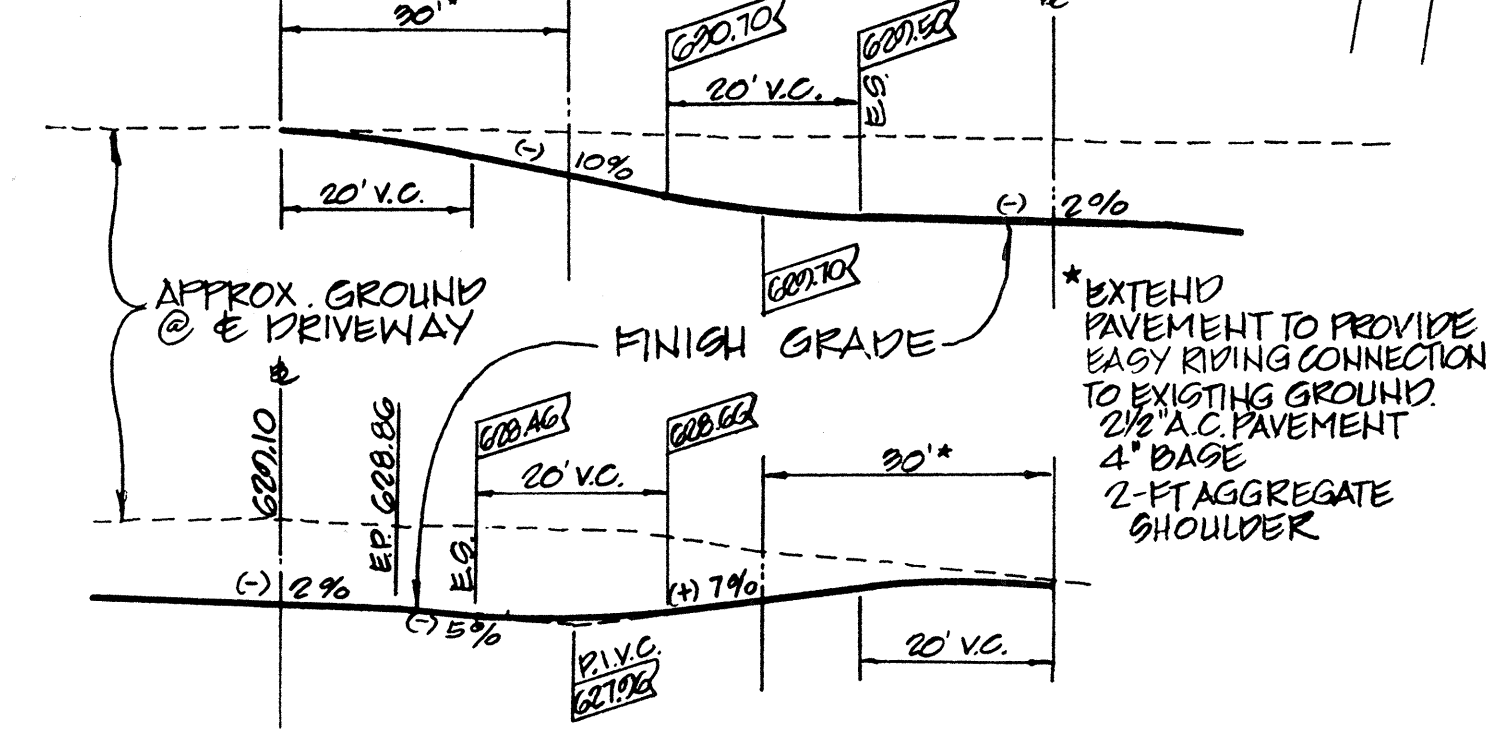


PROFILE
SCALE: HORIZ. 1" = 20'
VERT. 1" = 10'

DRIVEWAYS AT STA. 70+00

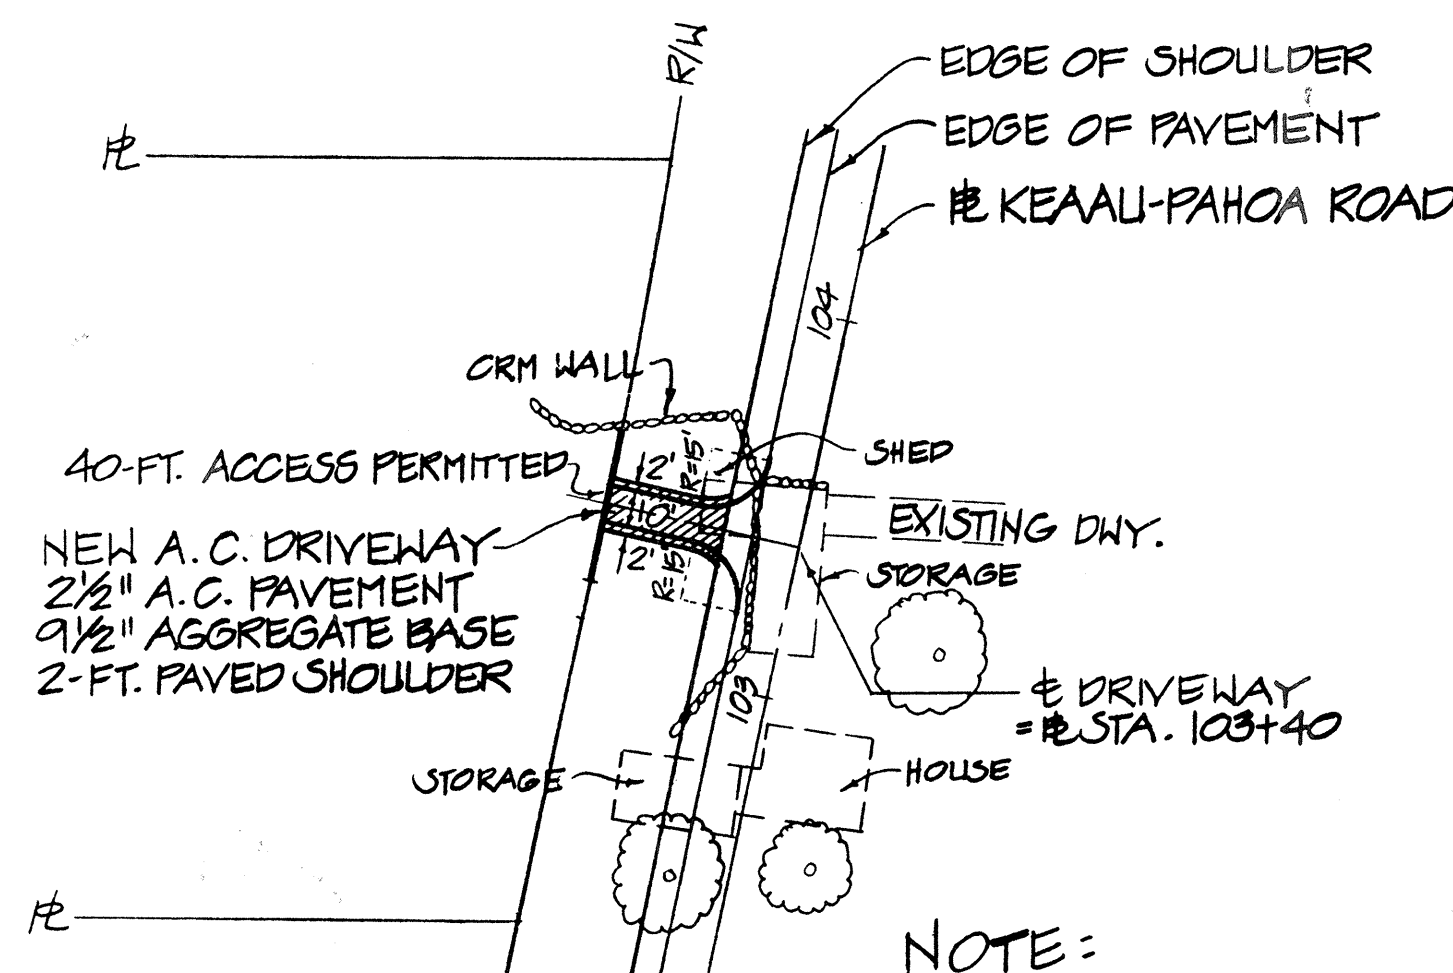


PLAN
SCALE: 1" = 50'

NOTE:
ADJUSTMENT TO IMPROVEMENTS OTHER THAN DRIVEWAY TO BE DONE BY OTHERS.

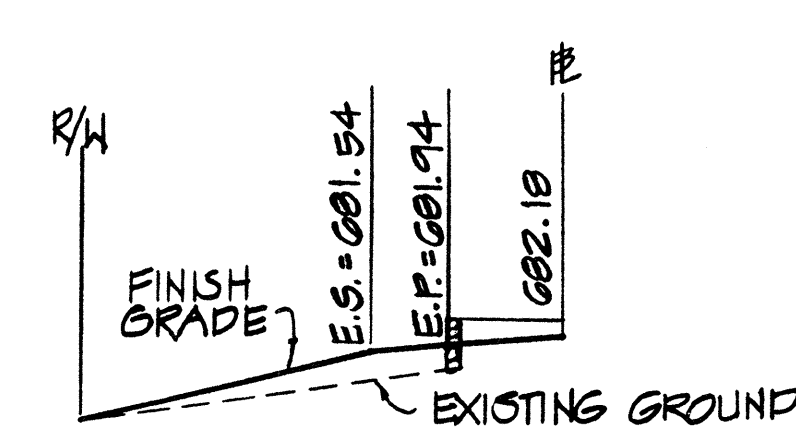


PROFILE
SCALE: HORIZ. 1" = 20'
VERT. 1" = 10'

DRIVEWAY AT STA. 103+40

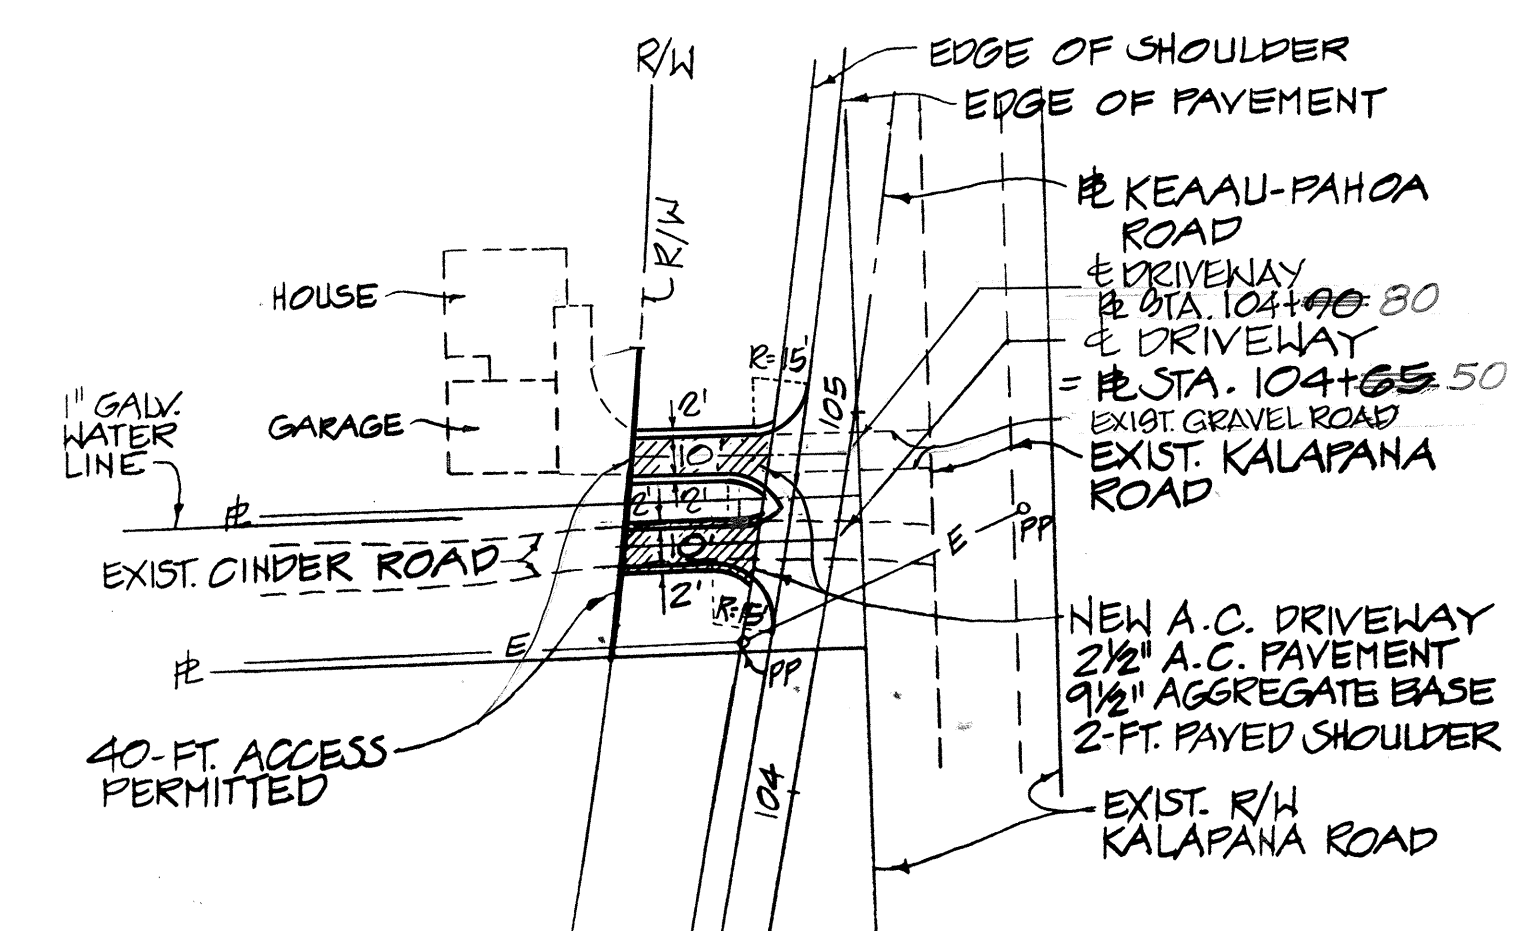


PLAN
SCALE: 1" = 50'

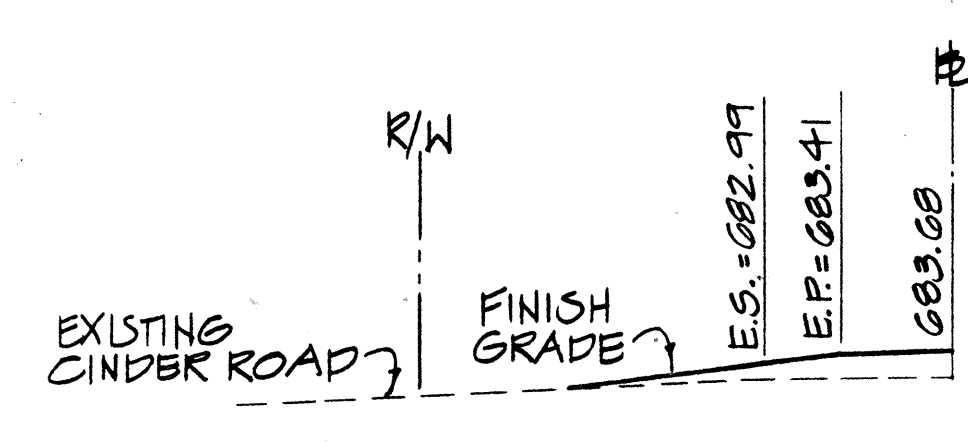

PROFILE
SCALE: HORIZ. 1" = 20'
VERT. 1" = 10'

DRIVEWAY AT STA. 104+65 AND 104+90

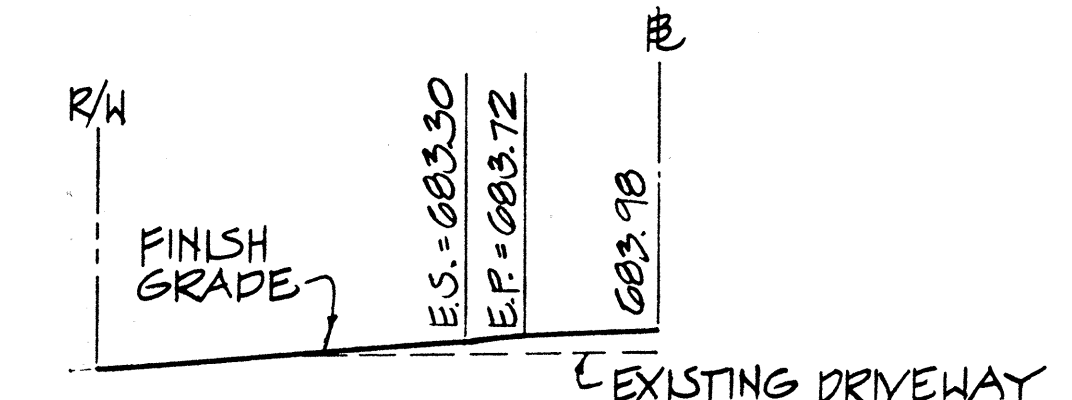

PROFILE
SCALE: HORIZ. 1" = 20'
VERT. 1" = 10'

DRIVEWAY AT STA. 104+90

STATE OF HAWAII
DEPARTMENT OF TRANSPORTATION
HIGHWAYS DIVISION

**PLAN AND PROFILE
OF DRIVEWAYS**

KEAAU PAHOA ROAD
PROJECT NO. RG-0130(20)

Scale: As Shown Date: _____

SHEET NO. 1 OF 1 SHEETS

DATE	_____
SURVEY PLOTTED BY	_____
ORIGINAL PLAN	_____
DRAWN BY	_____
DESIGNED BY	_____
QUANTITIES BY	_____
CHECKED BY	_____
NO.	_____