


<u>ELEVATION</u>

Notes:


- 1. DWS 2500 concrete.
- 2. Min. 2" cover over all reinforcement.
- 3. See B6 for schedule.
- 4. AWWA C153 fittings not acceptable for this application (except DWS Hawaii).
- 5. Unless otherwise noted, all reinforcing bars shall be ASTM A615, Grade 60.
- 6. Megalug restraint glands required on top vertical bends.

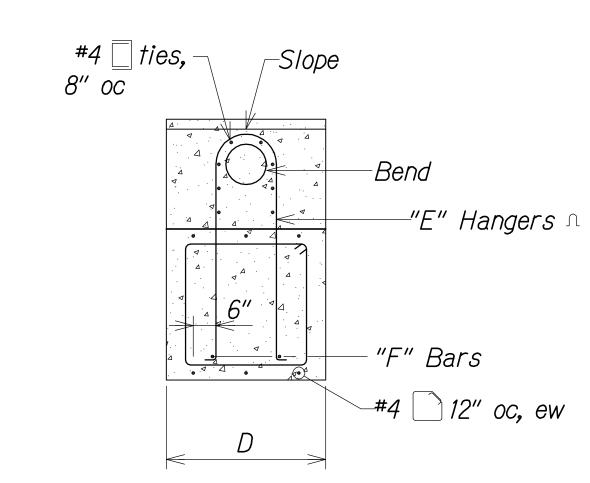


SECTION "A"

TOP VERTICAL THRUST BLOCK SCHEDULE										
SIZE	BEND	А	В	С	D	Ε	F			
12"	1/4	6'-3"	6′-3″	6'-3"	5′-6″	(3)#7	(2)#7			
	1/8	5'-6"	5′-6″	2'-9"	4'-6"	(2)#6	(2)#6			
	1/16	5′-8″	4'-6"	3'-4"	2'-6"	(3)#4	(2)#4			
	1/32	4'-3"	3'-9"	3'-3"	2'-0"	(2)#3	(2)#3			

TYPICAL THRUST BLOCK AT TOP VERTICAL BENDS DETAIL Not to Scale

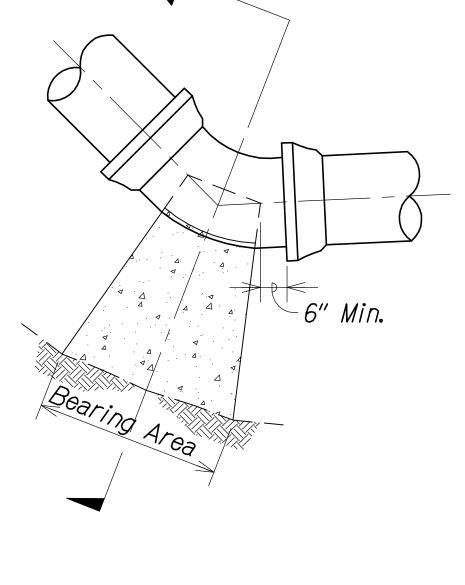

<u>PLAN - BENDS</u>

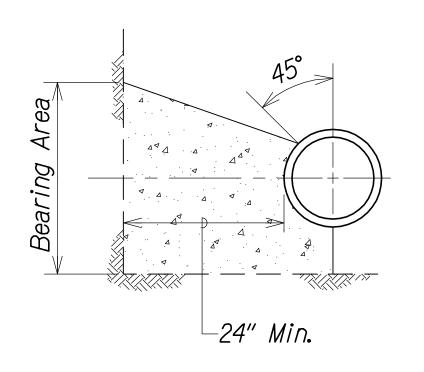

SECTION "B"

	MINIMUM BEARING AREA (sq. ft.)								
SIZE	TEES, CAPS	1/4 BENDS	1/8 BENDS	1/16 BENDS	1/32 BENDS				
12"	7.5	11.0	6.0	<i>3.0</i>	1.5				

TYPICAL THRUST BLOCK HORIZONTAL AND BOTTOM VERTICAL BENDS DETAIL Not to Scale



THIS WORK WAS PREPARED BY ME OR UNDER MY SUPERVISION.

WILSON OKAMOTO CORPORATION LIC. EXP. DATE

STATE OF HAWAII
DEPARTMENT OF TRANSPORTATION

<u>WATER DETAILS</u>

HIGHWAYS DIVISION

KEAAU-PAHOA ROAD, SHOULDER LANE CONVERSION, PHASE 2

Shower Drive Intersection Improvements

Fed. Aid Proj. No. STP-0130(33) Scale: As Noted March 2016 Date:

SHEET No. WD-1 OF SHEETS

<u>APPROVED</u>

Manager-Chief Engineer Department of Water Supply . County of Hawaii

Date

LEGEND FOR

AS-BUILT POSTINGS

posting

100.00

Roadway


Squiggly line for as-built deletion

Double line for

as-built deletion


Text for as-built

"AS-BUILT"

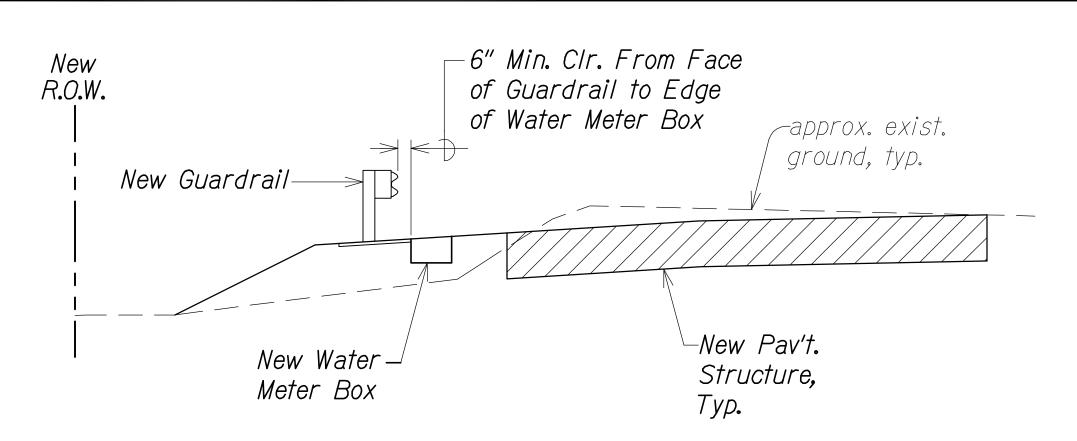


WATER METER BOX AT GUARDRAIL FACE

Not to Scale

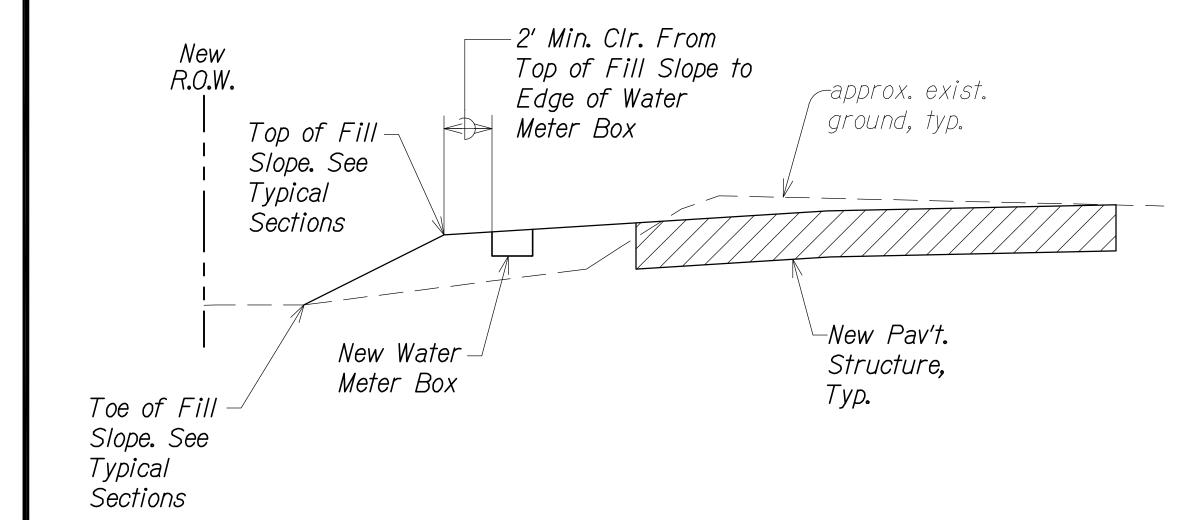

WATER METER BOX IN FILL SECTION

Not to Scale

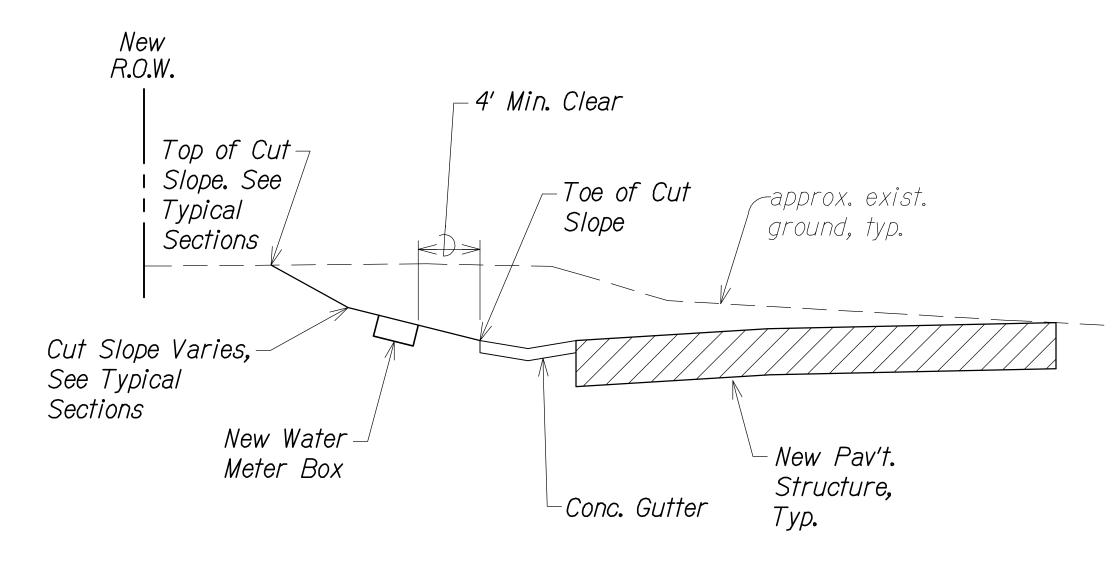

WATER METER BOX IN CUT SECTION

Not to Scale

Manager-Chief Engineer Department of Water Supply County of Hawaii

<u>APPROVED</u>

Date

New R.O.W. New Fire Hydrant New Earth (Layout B Connection) Berm Where 3' *Min.* Shown on B.L. Keaau-Pahoa Rd. Grading Plans, See Sht GP-3 exist. ground *5*% ≪ Top of Fill— New Pav't. Slope Structure, Тур. Water

FIRE HYDRANT CONNECTION NORTHBOUND

Not to Scale

LEGEND FOR

AS-BUILT POSTINGS

posting

100.00

Roadway

Squiggly line for as-built deletion

Double line for

as-built deletion

Text for as-built



FISCAL YEAR

FED. AID PROJ. NO.

FED. ROAD DIST. NO.

HAWAII

STATE

SHEET NO.

TOTAL SHEETS

THIS WORK WAS PREPARED BY ME OR UNDER MY SUPERVISION.

WILSON OKAMOTO CORPORATION LIC. EXP. DATE

DEPARTMENT OF TRANSPORTATION HIGHWAYS DIVISION

WATER DETAILS

STATE OF HAWAII

KEAAU-PAHOA ROAD, SHOULDER LANE CONVERSION, PHASE 2

Shower Drive Intersection Improvements Fed. Aid Proj. No. STP-0130(33)

Scale: As Noted Date: March 2016 SHEET No. WD-2 OF SHEETS

"AS-BUILT"

55

