
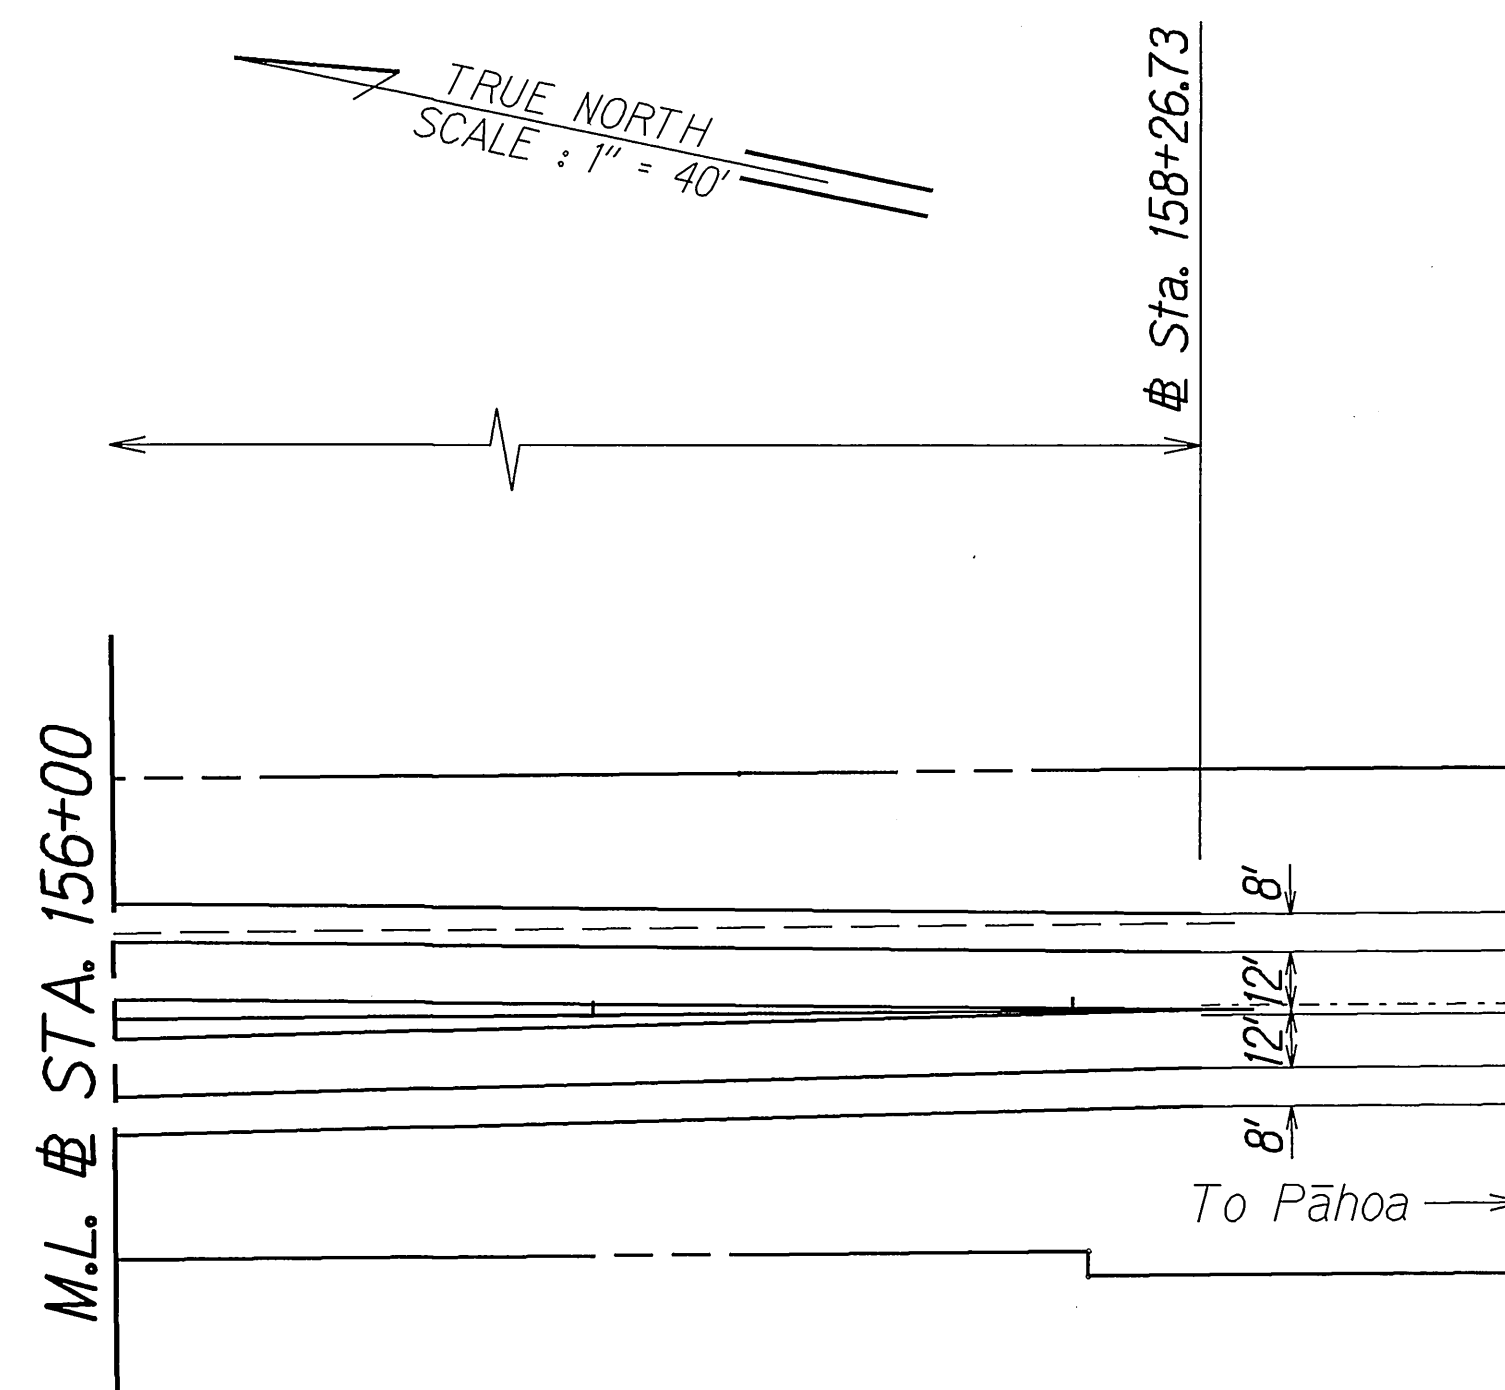


FED. ROAD DIST. NO.	STATE	PROJ. NO.	FISCAL YEAR	SHEET NO.	TOTAL SHEETS
HAWAII	HAW.	130B-01-07	2007	10	29

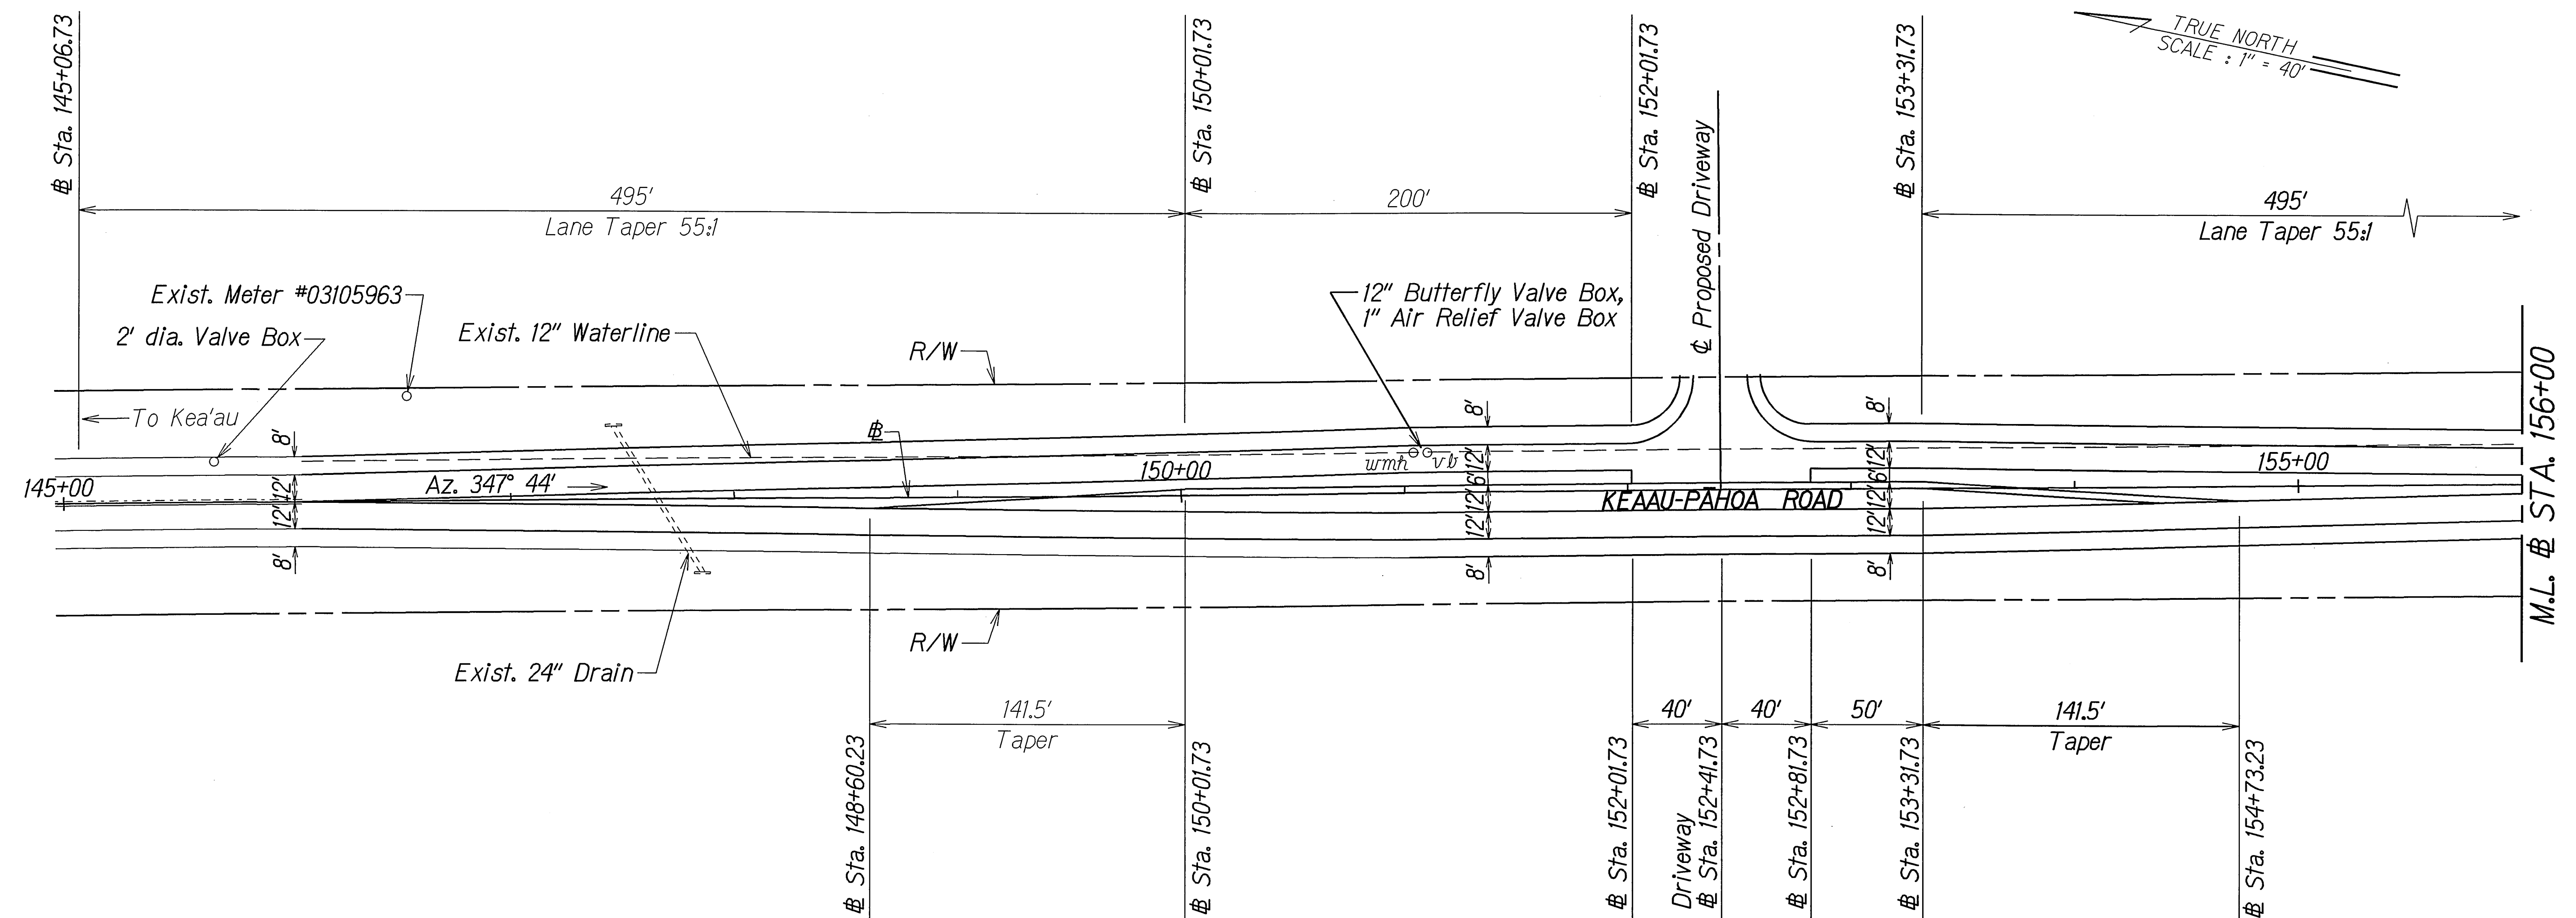

NOTES:

1. Location of existing underground structures and utilities shown on the plans are approximate only. It is the responsibility of the Contractor to verify, in the field, the location of all existing utilities with the respective owners. Existing utilities damaged by the Contractor shall be repaired by the Contractor at his own cost.
2. Adjust the top of manhole/valve box frame and cover to match new finish grade. Adjusting top of frame and cover shall be paid for under Item 624.0800 - Water System. The Contractor shall submit detail to the Department of Water Supply for approval prior to starting work.

APPROVED:

[Signature]
MANAGER, DEPT. OF WATER SUPPLY
COUNTY OF HAWAII

9/6/07
DATE

STATE OF HAWAII
DEPARTMENT OF TRANSPORTATION
HIGHWAYS DIVISION
EXISTING UTILITY PLAN
KEA'AU-PĀHOA ROAD
HIGHWAY ACCESS IMPROVEMENTS
Vicinity of Ka Ohūwalu Street
Project No. 130B-01-07

Scale: 1"=40' Date: Oct. 2006

SHEET No. 1 OF 1 SHEETS