


FED. ROAD DIST. NO.	STATE	FED. AID PROJ. NO.	FISCAL YEAR	SHEET NO.	TOTAL SHEETS
HAWAII	HAW.	HSIP-0130(031)	2014	35	108

NOTES:


1. See Staking Data Sheets 30-34 for Coordinate and Elevation Information.
2. All Alignments, Points and Curves on Curb and Gutter are at Lip of Gutter. Barrier Curb Points are at Bottom Face of Curb.
3. Contours Shown are Half-Foot (0.5') Contours.

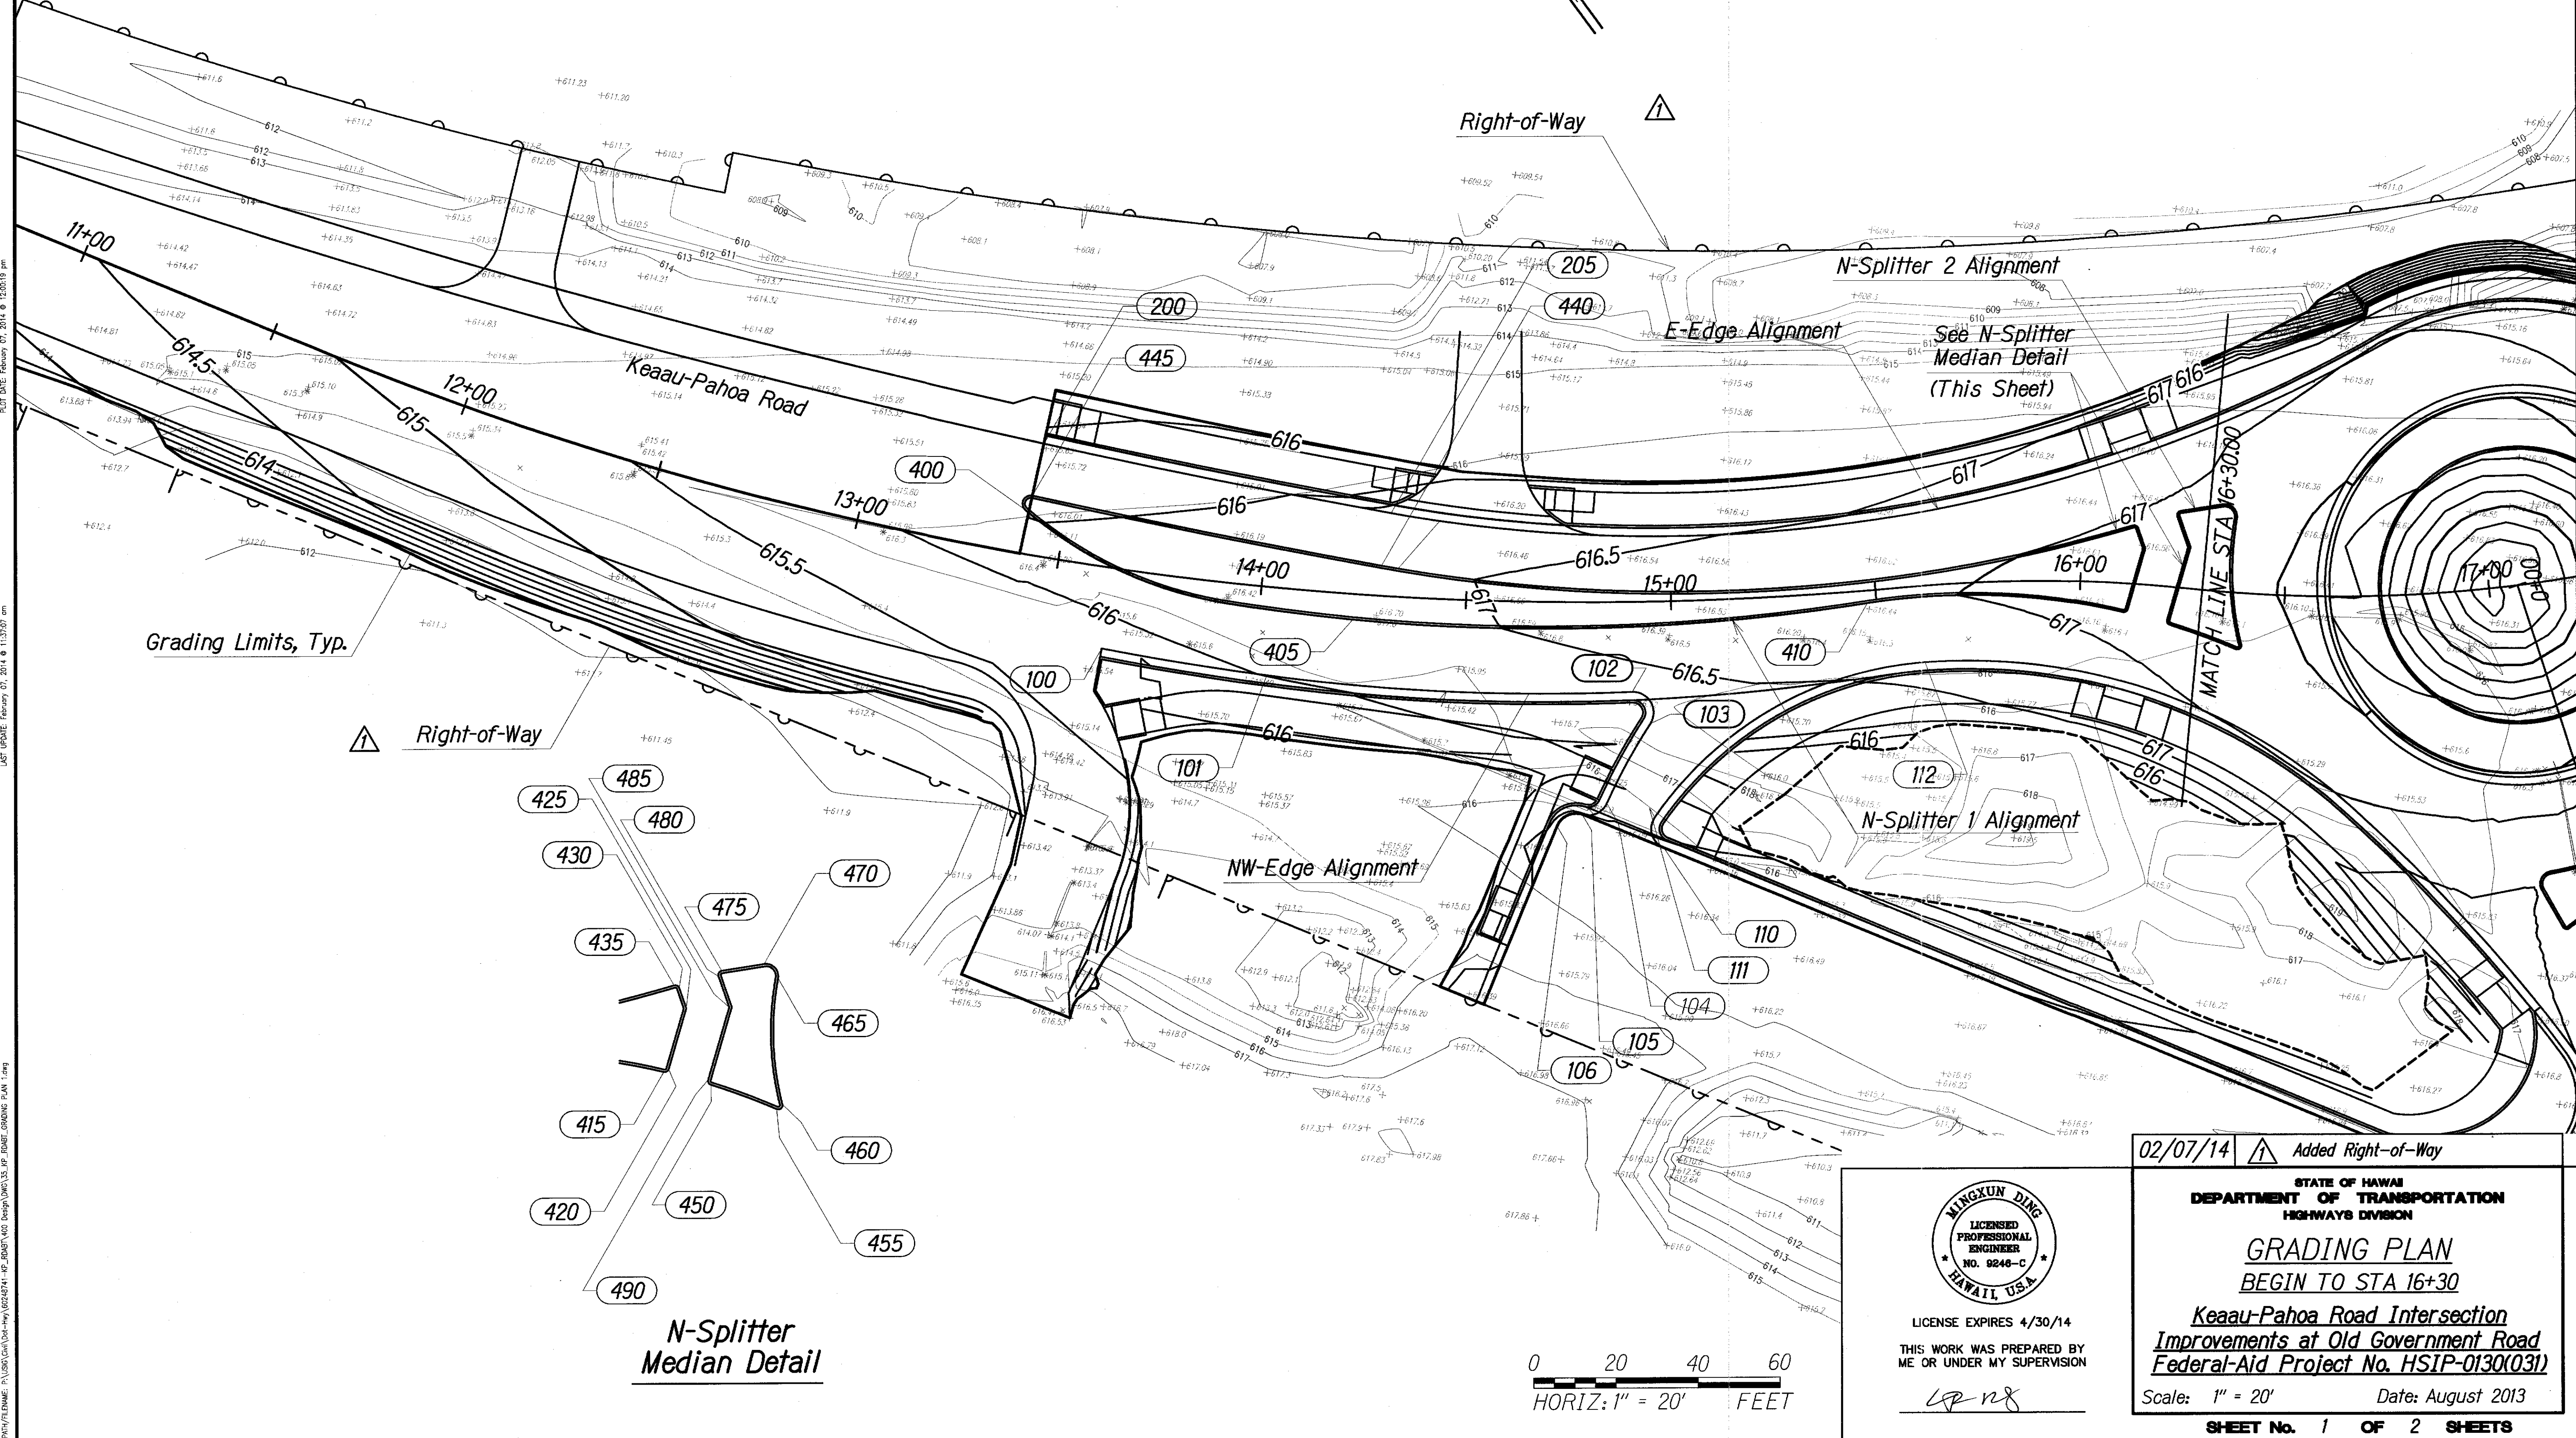

FED. ROAD DIST. NO.	STATE	FED. AID PROJ. NO.	FISCAL YEAR	SHEET NO.	TOTAL SHEETS
HAWAII	HAW.	HSIP-0130(031)	2014	36	108

NOTES:


1. See Staking Data Sheets for Coordinate and Elevation Information.
2. All Alignments, Points and Curves on Curb and Gutter are at Lip of Gutter. Barrier Curb Points are at Face of Curb.
3. Contours Shown are Half-Foot (0.5') Contours.

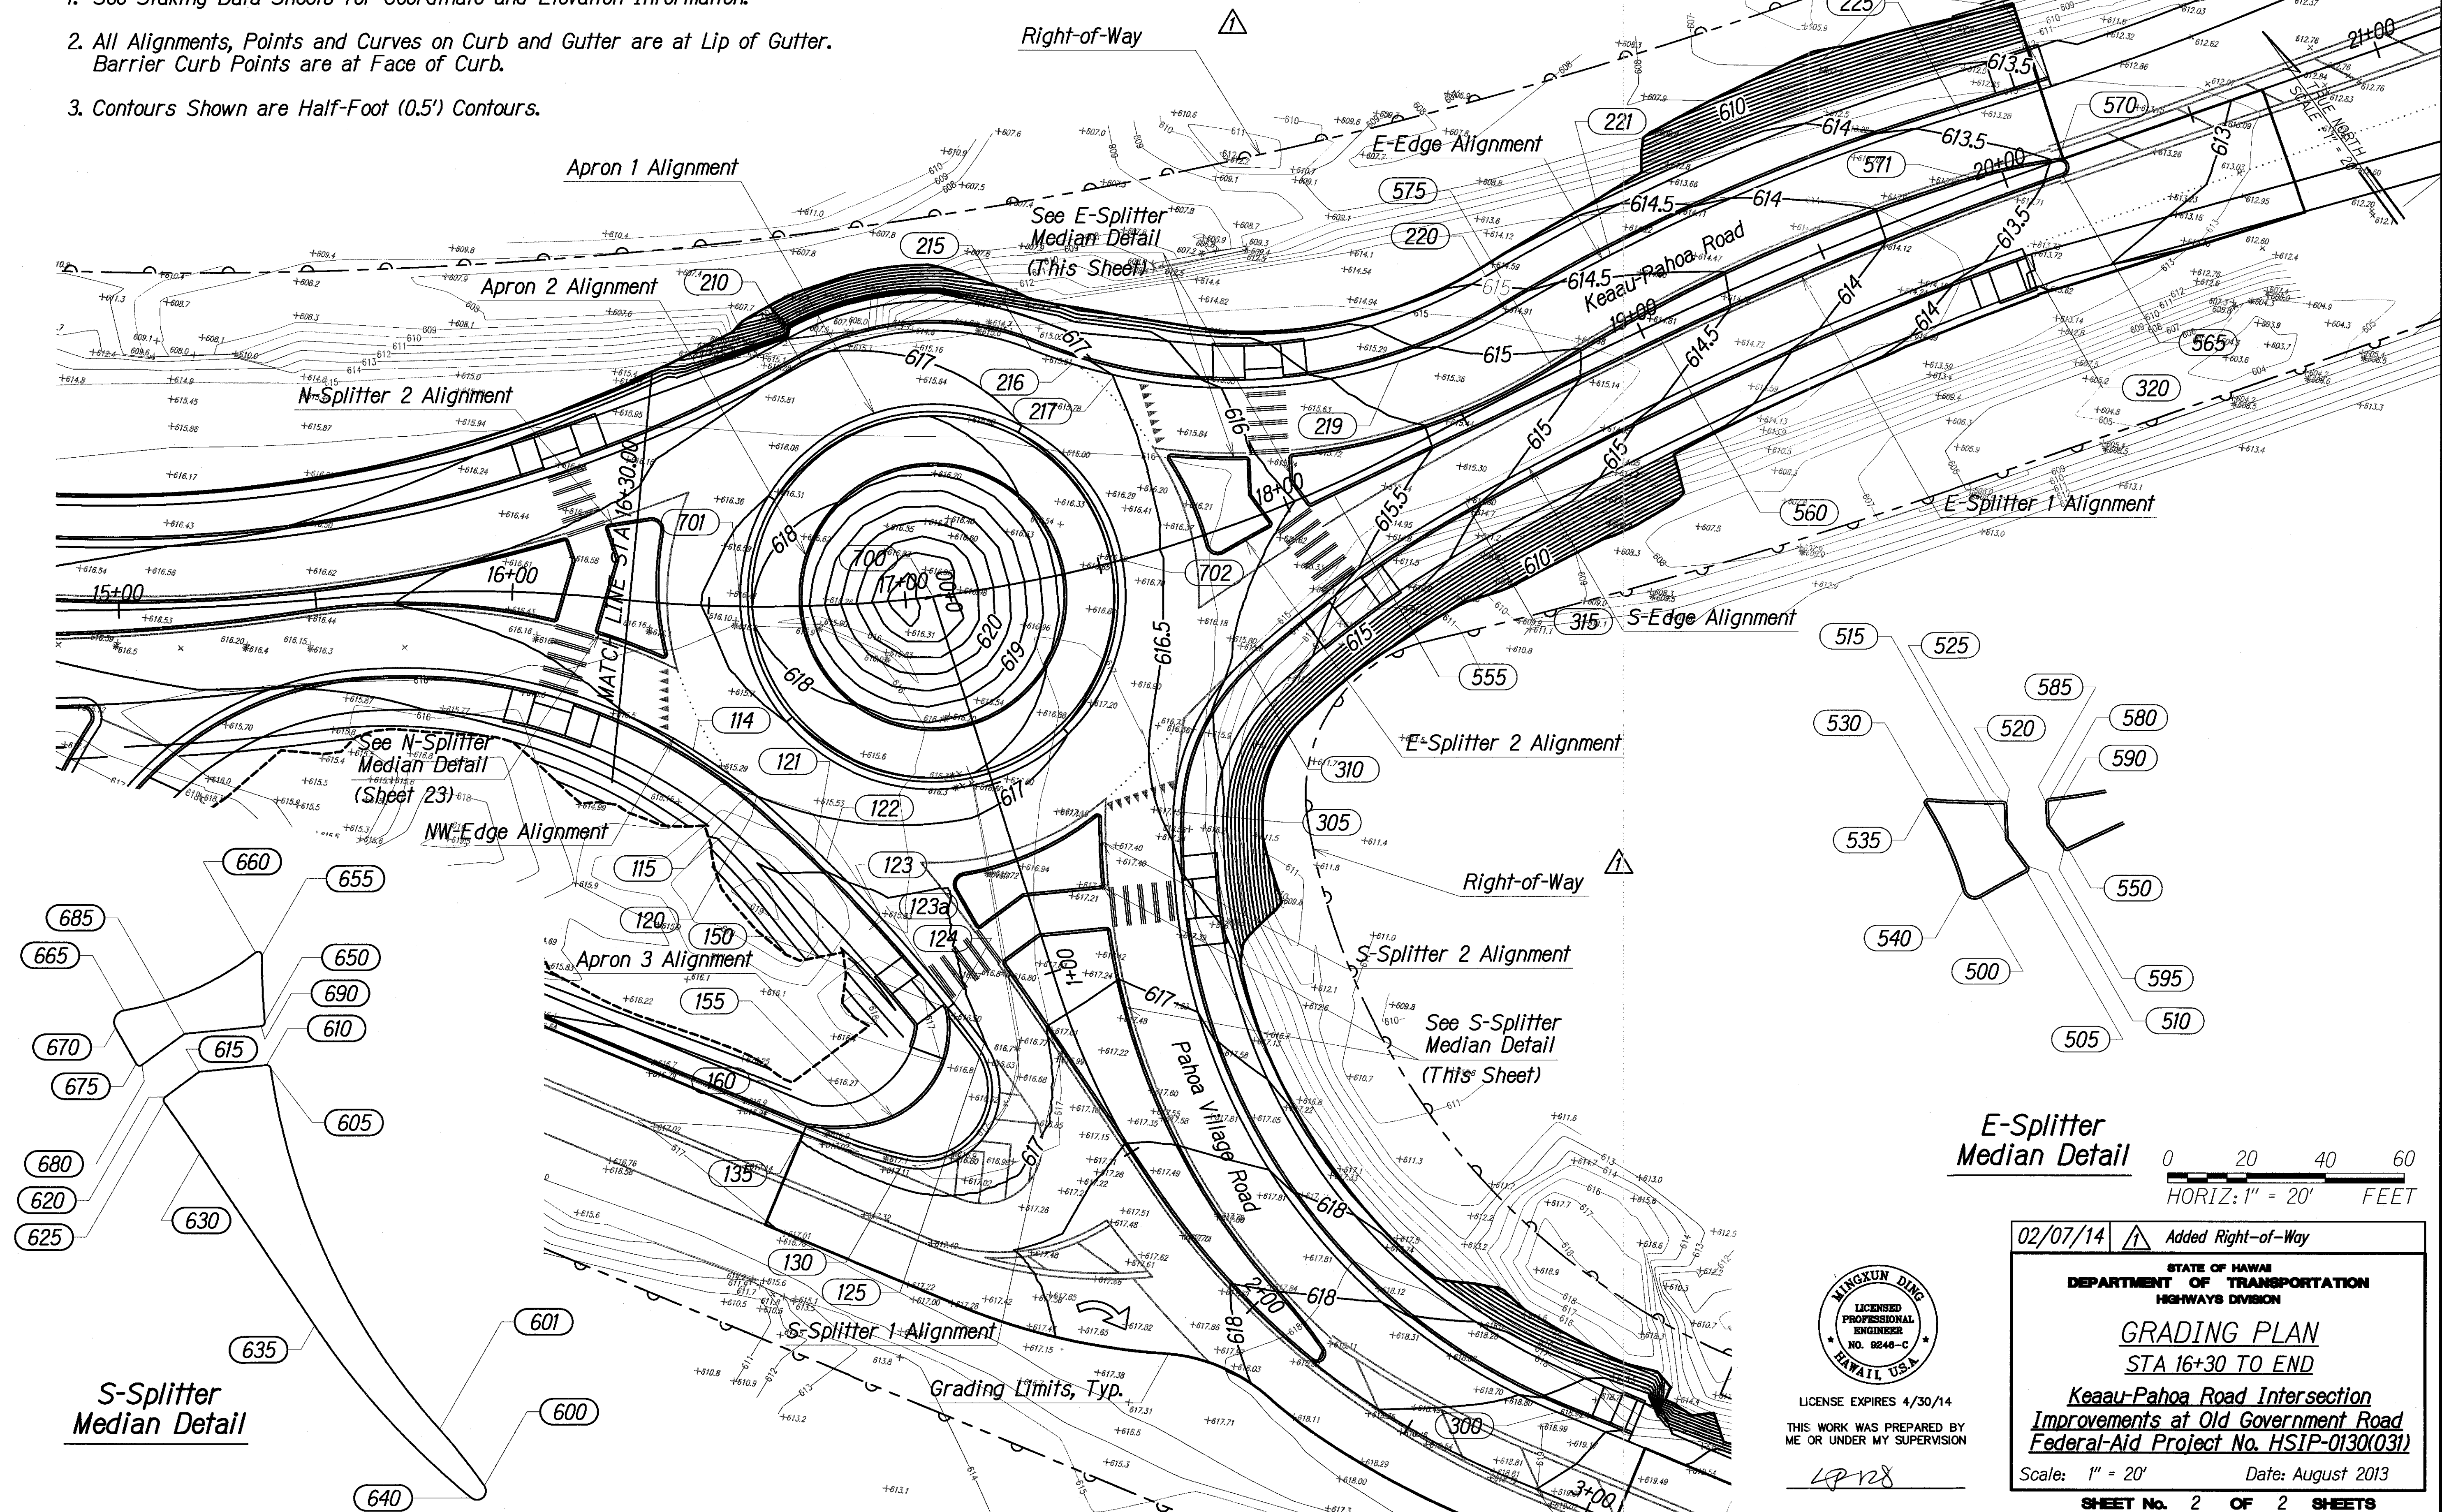

ORIGINAL PLAN	DATE
DRAWN BY	
DESIGNED BY	
CHECKED BY	
NO.	

E-Splitter Median Detail

0 20 40 60
HORIZ: 1" = 20' FEET

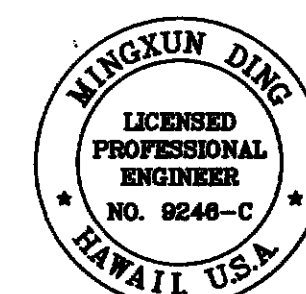

LICENSE EXPIRES 4/30/14
THIS WORK WAS PREPARED BY ME OR UNDER MY SUPERVISION

02/07/14 Added Right-of-Way

STATE OF HAWAII
DEPARTMENT OF TRANSPORTATION
HIGHWAYS DIVISION

GRADING PLAN
STA 16+30 TO END

Keau-Pahoa Road Intersection Improvements at Old Government Road
Federal-Aid Project No. HSIP-0130(031)

Scale: 1" = 20' Date: August 2013

SHEET No. 2 OF 2 SHEETS