

FED. ROAD DIST. NO.	STATE	FED. AID PROJ. NO.	FISCAL YEAR	SHEET NO.	TOTAL SHEETS
HAWAII	HAW.	HSIP-0130(031)	2013	7	100

TRUE NORTH
SCALE : 1" = 50'


Route 130 New B			
①	②	③	④
<u>B CURVE DATA</u> Δ = 27°44'25" R = 810.00' T = 200.01' L = 388.35' Lc = 392.17'	<u>B CURVE DATA</u> Δ = 11°23'51" R = 350.00' T = 34.93' L = 69.51' Lc = 69.62'	<u>B CURVE DATA</u> Δ = 34°16'40" R = 350.00' T = 107.93' L = 206.28' Lc = 209.39'	<u>B CURVE DATA</u> Δ = 08°54'14" R = 1180.00' T = 91.87' L = 183.19' Lc = 183.37'

T.M.K.
1-05-07: 79

Route 130
New B Sta. 22+18.90
Project No.
HSIP-0130(031)

- Notes:
- Keaau-Pahoa Road: Route 130 L
Exist. B Sta 9+00 to Sta 17+00
 - Pahoa Bypass Road: Route 130 L
Exist. B Sta 17+00 to Sta 20+00
BEGIN PROJECT

Route 130
New B Sta. 9+00.00
Project No.
HSIP-0130(031)

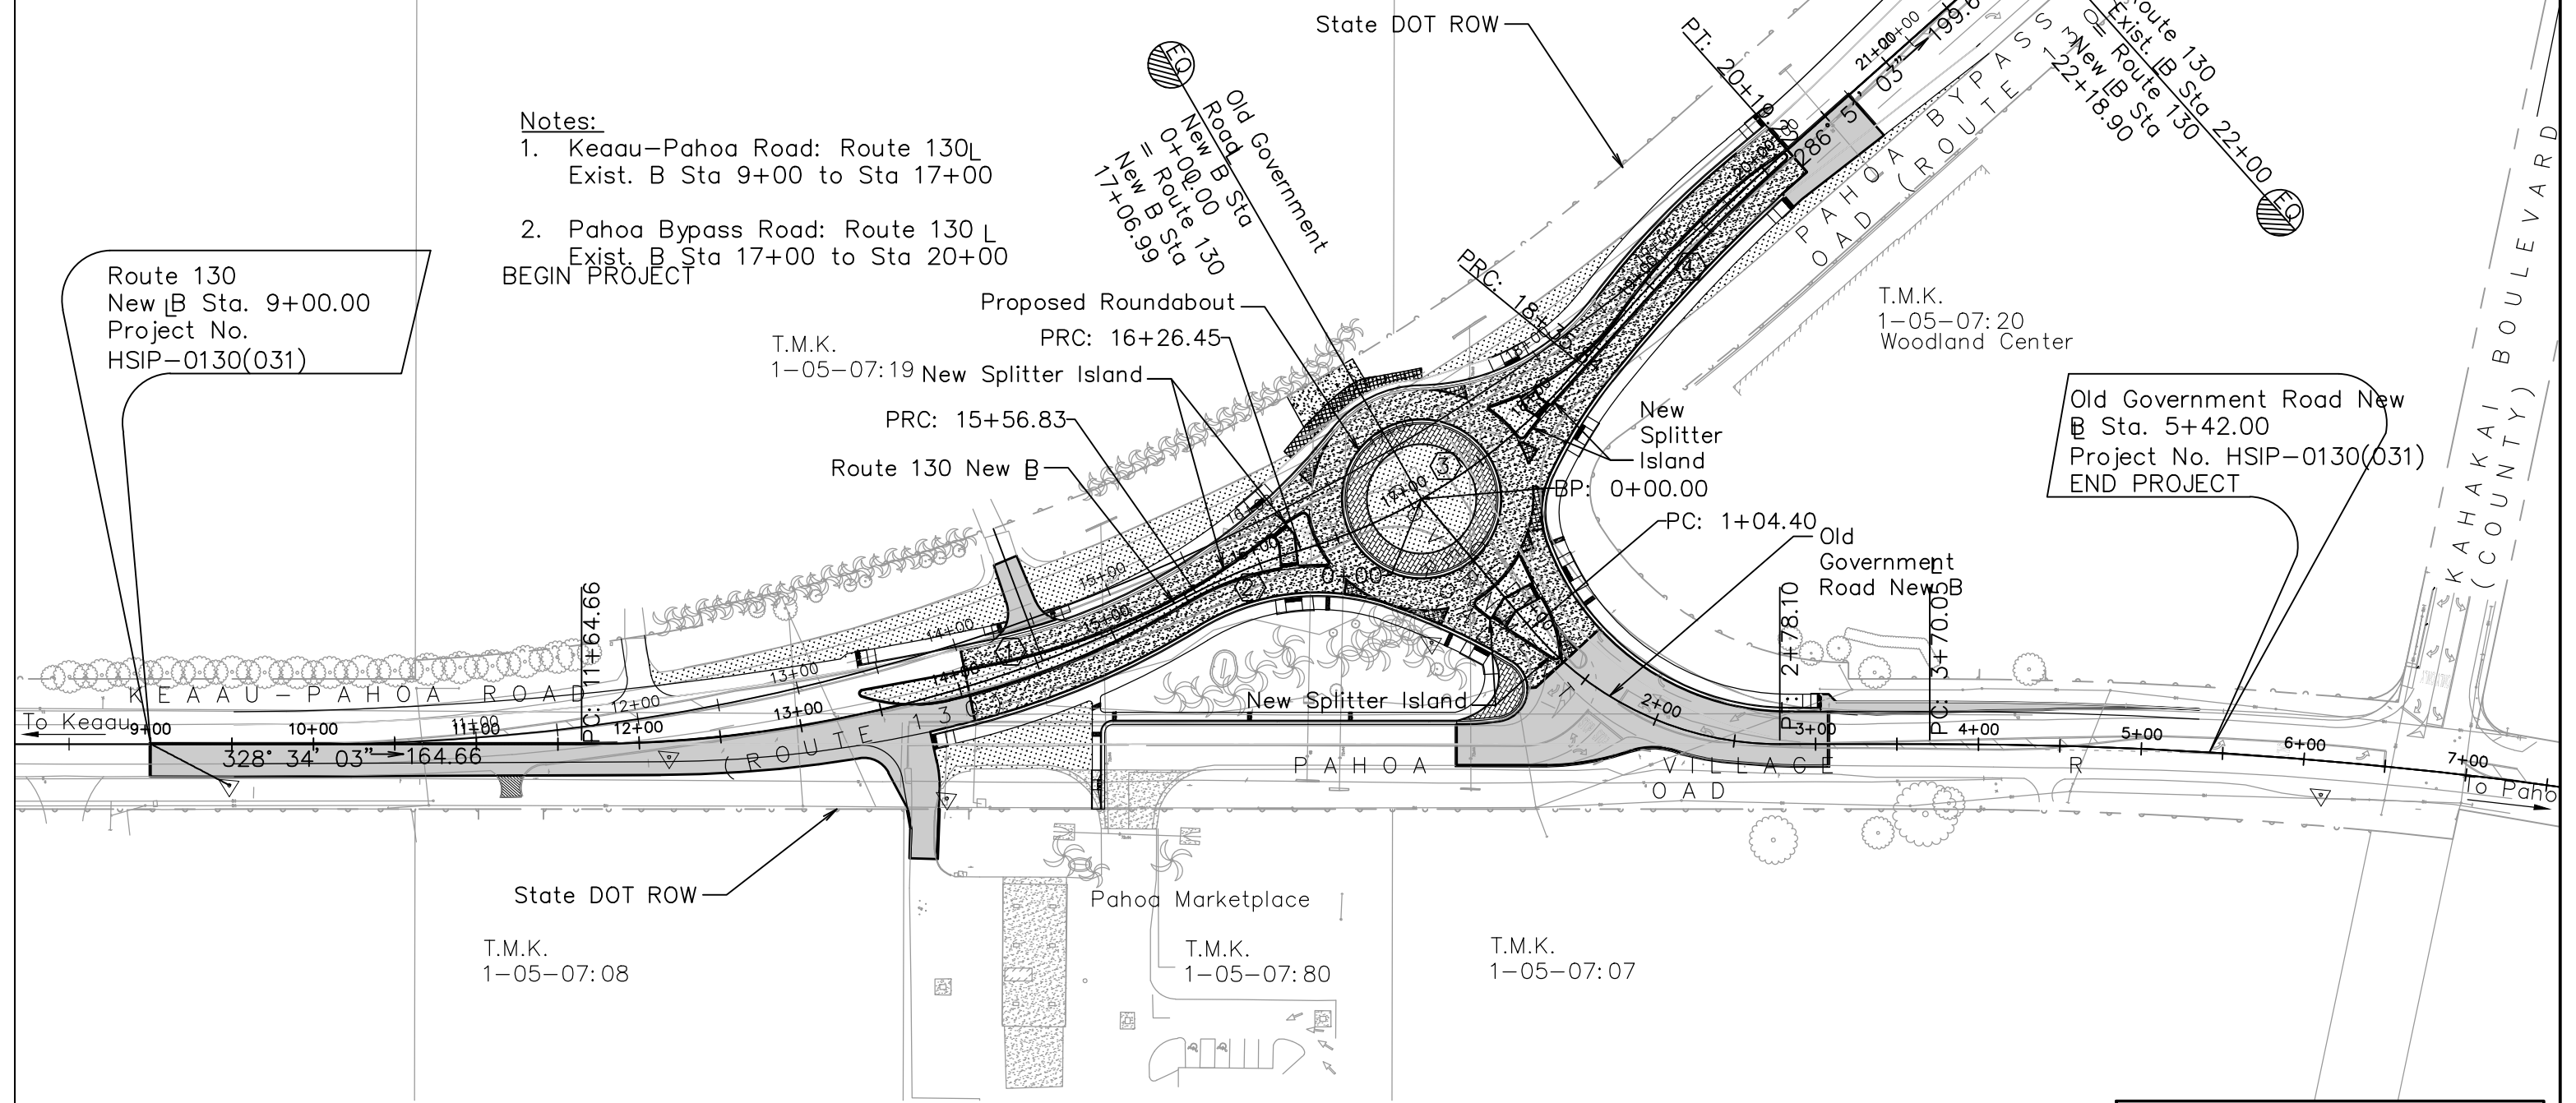

BOUNDARY/OVERALL SITE PLAN
Scale: 1" = 50'

0 50 100 150
HORIZ: 1" = 50' FEET



LICENSE EXPIRES 4/30/14
THIS WORK WAS PREPARED BY
ME OR UNDER MY SUPERVISION

STATE OF HAWAII
DEPARTMENT OF TRANSPORTATION
HIGHWAYS DIVISION

BOUNDARY/SITE PLAN

Keaau-Pahoa Road Intersection
Improvements at Old Government Road
Federal-Aid Project No. HSIP-0130

Scale: 1" = 50' Date: November 2012
SHEET No. 1 OF 1 SHEETS