


FED. ROAD DIST. NO. STATE FED. AID PROJ. NO. SHEETS

HAWAII HAW. 9.0160(2) UNIT 2 1966 6 22

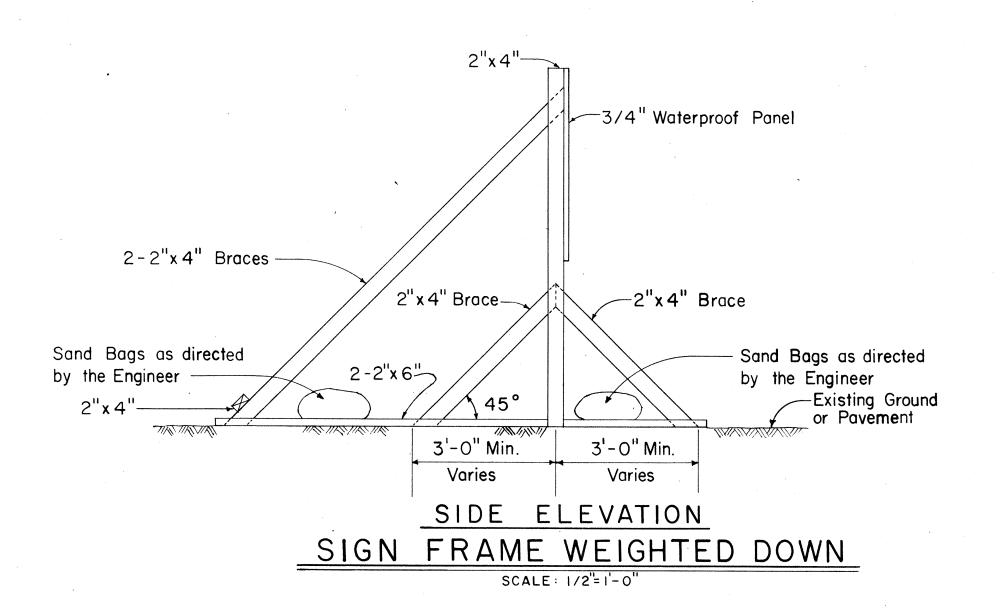

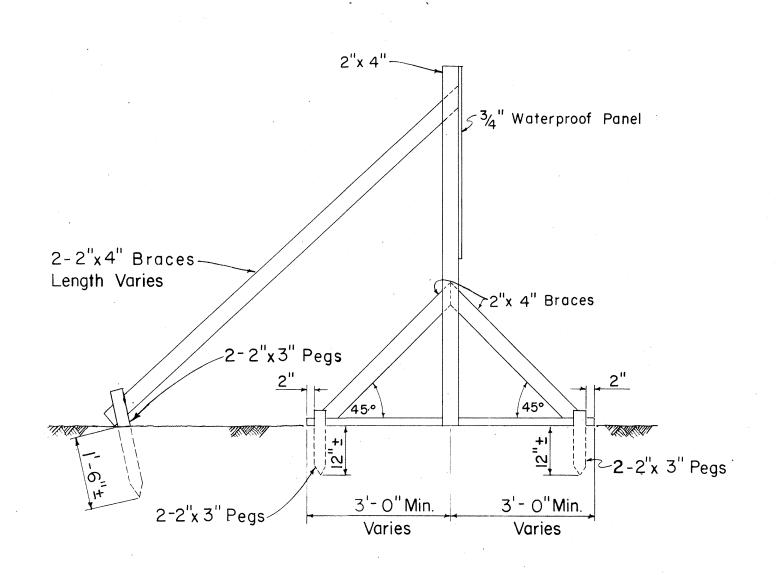

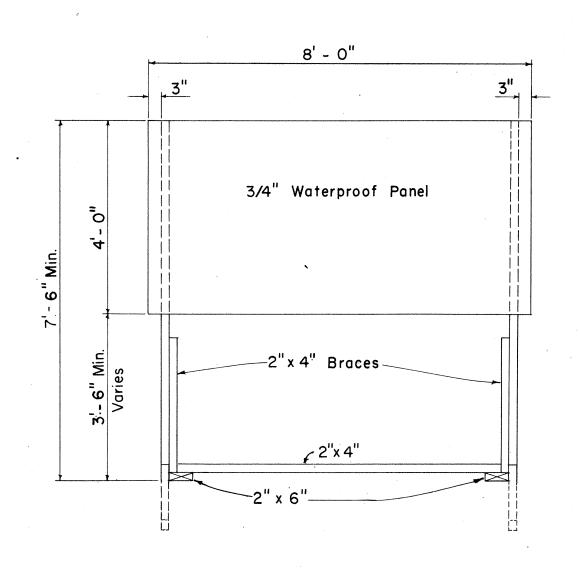


SIDE ELEVATION

FRONT ELEVATION

SIGN FRAME ANCHORED IN GROUND

Scale: 1/2" = 1'-0"

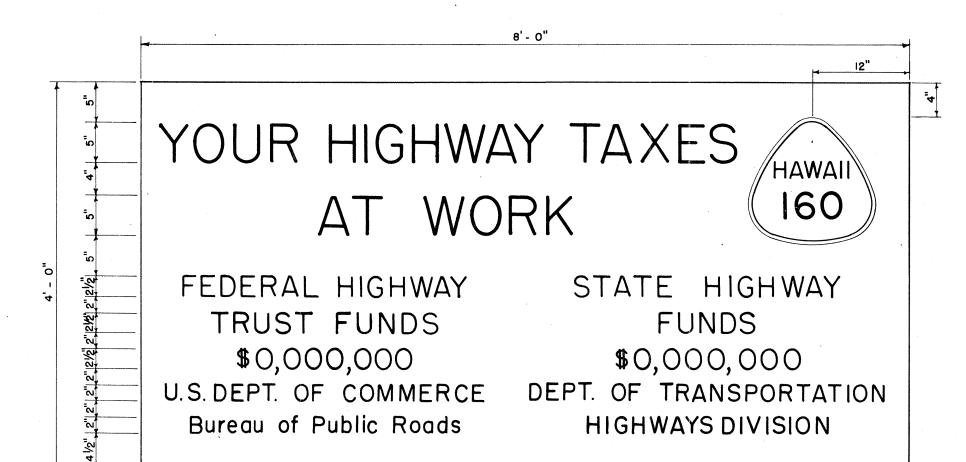

SIGN PANEL

Scale: I" = I' - 0"

PRIMARY AND SECONDARY SYSTEMS

CONSTRUCTION IDENTIFICATION SIGN

Scale: As Shown

CONSTRUCTION IDENTIFICATION SIGN NOTES

- I. The Contractor shall construct, install and maintain the Construction Identification Signs, at the locations shown on the plans and as ordered by the Engineer.
- 2. All costs incurred in the construction, installation and maintenance of the Construction Identification Signs, will not be paid for separately, but shall be considered as included in the unit price paid for the various items in the proposal.
- paid for the various items in the proposal.

 3. The Construction Identification Signs shall be removed and stockpiled at the completion of the project as ordered by the Engineer and are to become State Property.
- 4. The exact figures for the various funds involved will be furnished to the Contractor for the incorporation in the Construction Identification Signs.
- 5. The legend shall be black on white background unless otherwise specified.
- 6. Refer to Sheet No. 14 for details on the exact shape and size of the State route marker to be shown on these Construction Identification Signs.
- 7. All letters shall be of size and design shown and shall conform with "Standard Alphabets for Highway Signs", Bureau of Public Roads, 1952. Use Series "C" letters unless otherwise noted.

STATE OF HAWAII
DEPARTMENT OF TRANSPORTATION

CONSTRUCTION IDENTIFICATION SIGN

CITY OF REFUGE scale: As Noted

PROJ. NO. 5-0160(2) UNIT 2
April 1966
OF SHEETS

SHEET No. OF S

. OF SHE

 ORIGINAL
 SURVEY PLOTTED BY
 DATE

 PLAN
 "
 "

 TRACED BY
 "
 "

 NOTE BOOK
 DESIGNED BY
 "

 QUANTITIES BY
 "

0 125 IMPERIAL TRACING CLOTH 10-62