
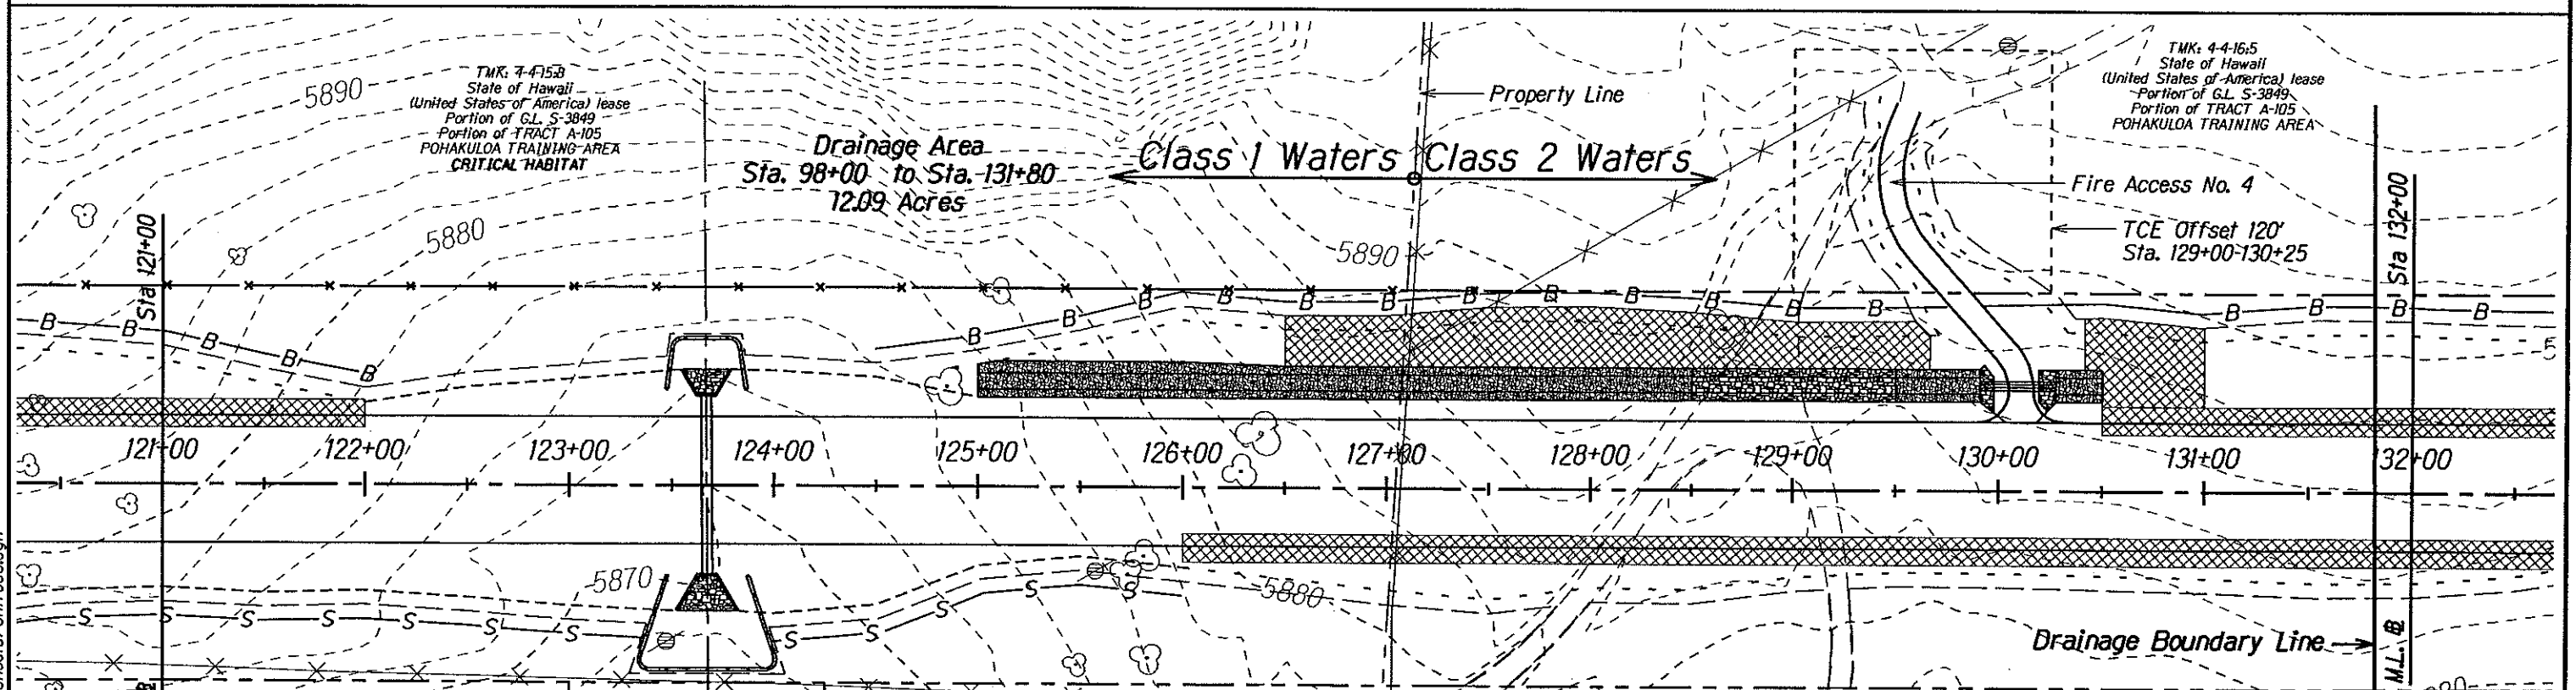


REG	STATE	PROJECT	SHEET NO.	TOTAL SHEETS
9	HI	HI-A-AD-6(2) Saddle Road	F6	F12

REVISED
03/01/2005

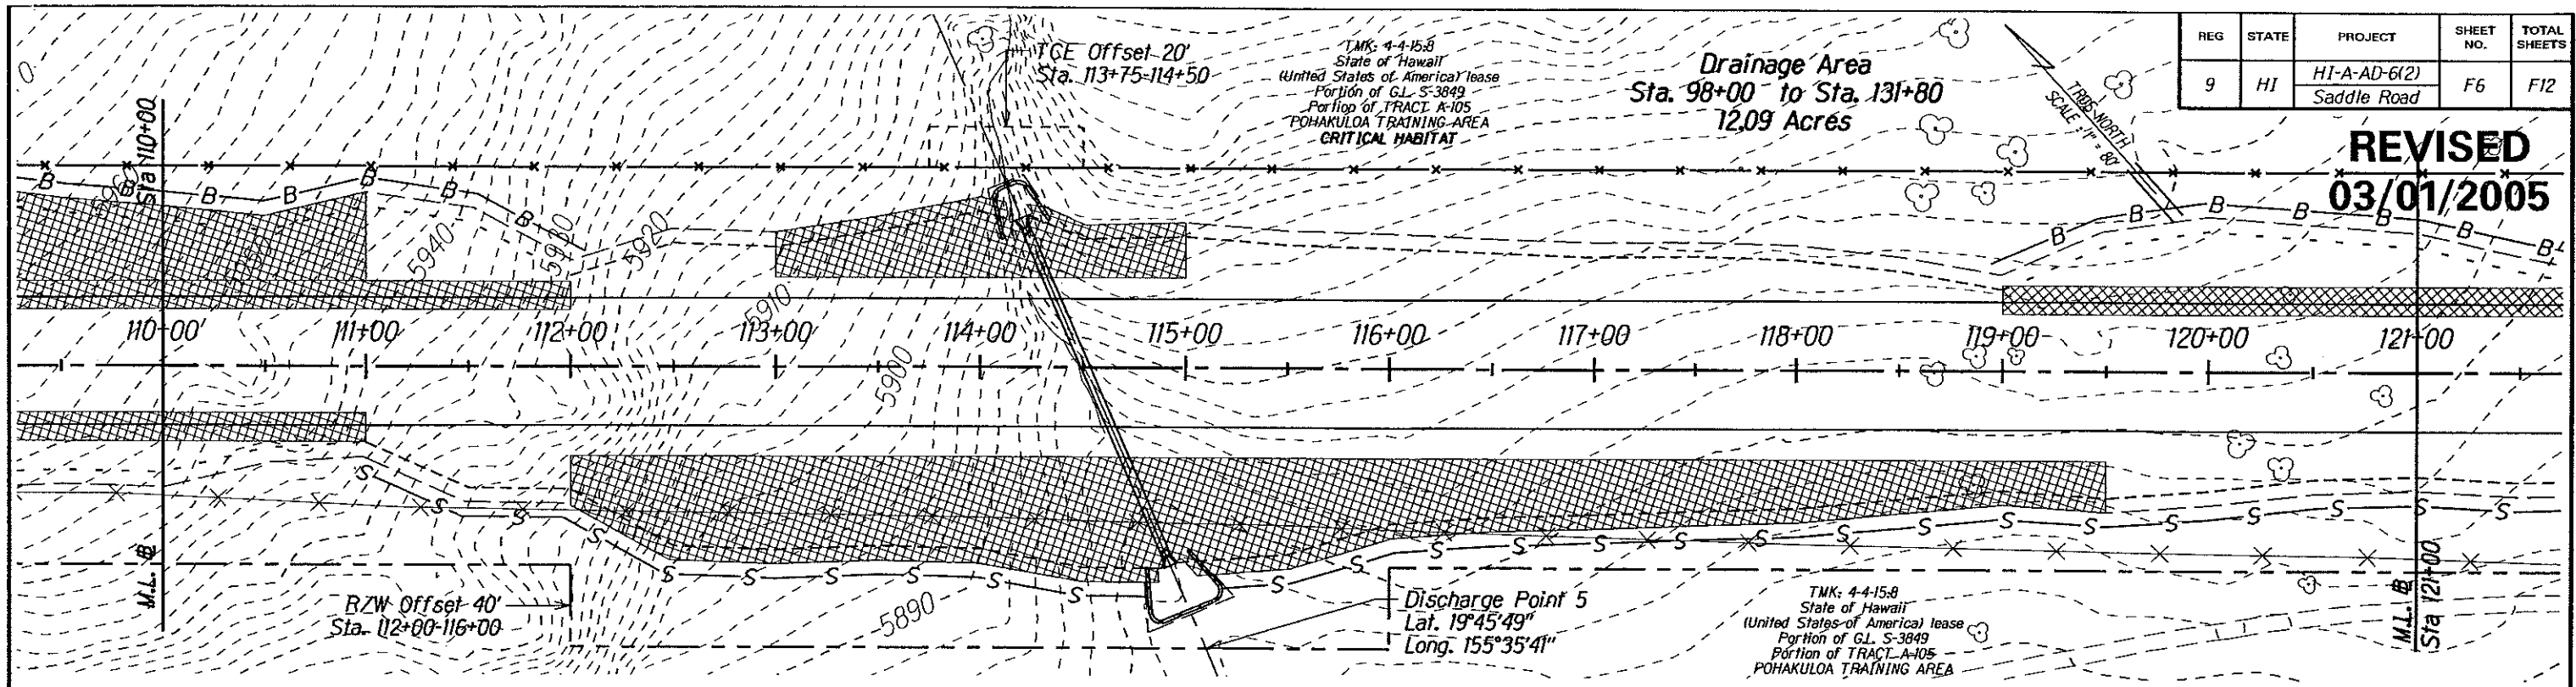

- Placed Riprap, Class 3 Item No. 25101C
- Mortared Riprap, Class 3 Item No. 25105C
- Erosion Control Mat Type 3
- Mulching, Hydraulic Method, Bonded Fiber Matrix
- Check Dam

- Toe of Fill Slope
- Top of Cut Slope
- Construction Limits
- Sediment Control Log
- Silt Fence
- Earth Berm

U.S. DEPARTMENT OF TRANSPORTATION
FEDERAL HIGHWAY ADMINISTRATION
CENTRAL FEDERAL LANDS HIGHWAY DIVISION



EROSION CONTROL PLAN
SADDLE RD STA 110+00 - 132+00

Scale: 1"=80' Date: October 15, 2004

SHEET No. 2 OF 8

REG	STATE	PROJECT	SHEET NO.	TOTAL SHEETS
9	HI	HI-A-AD-6(2) Saddle Road	F7	F12

REVISED
03/01/2005

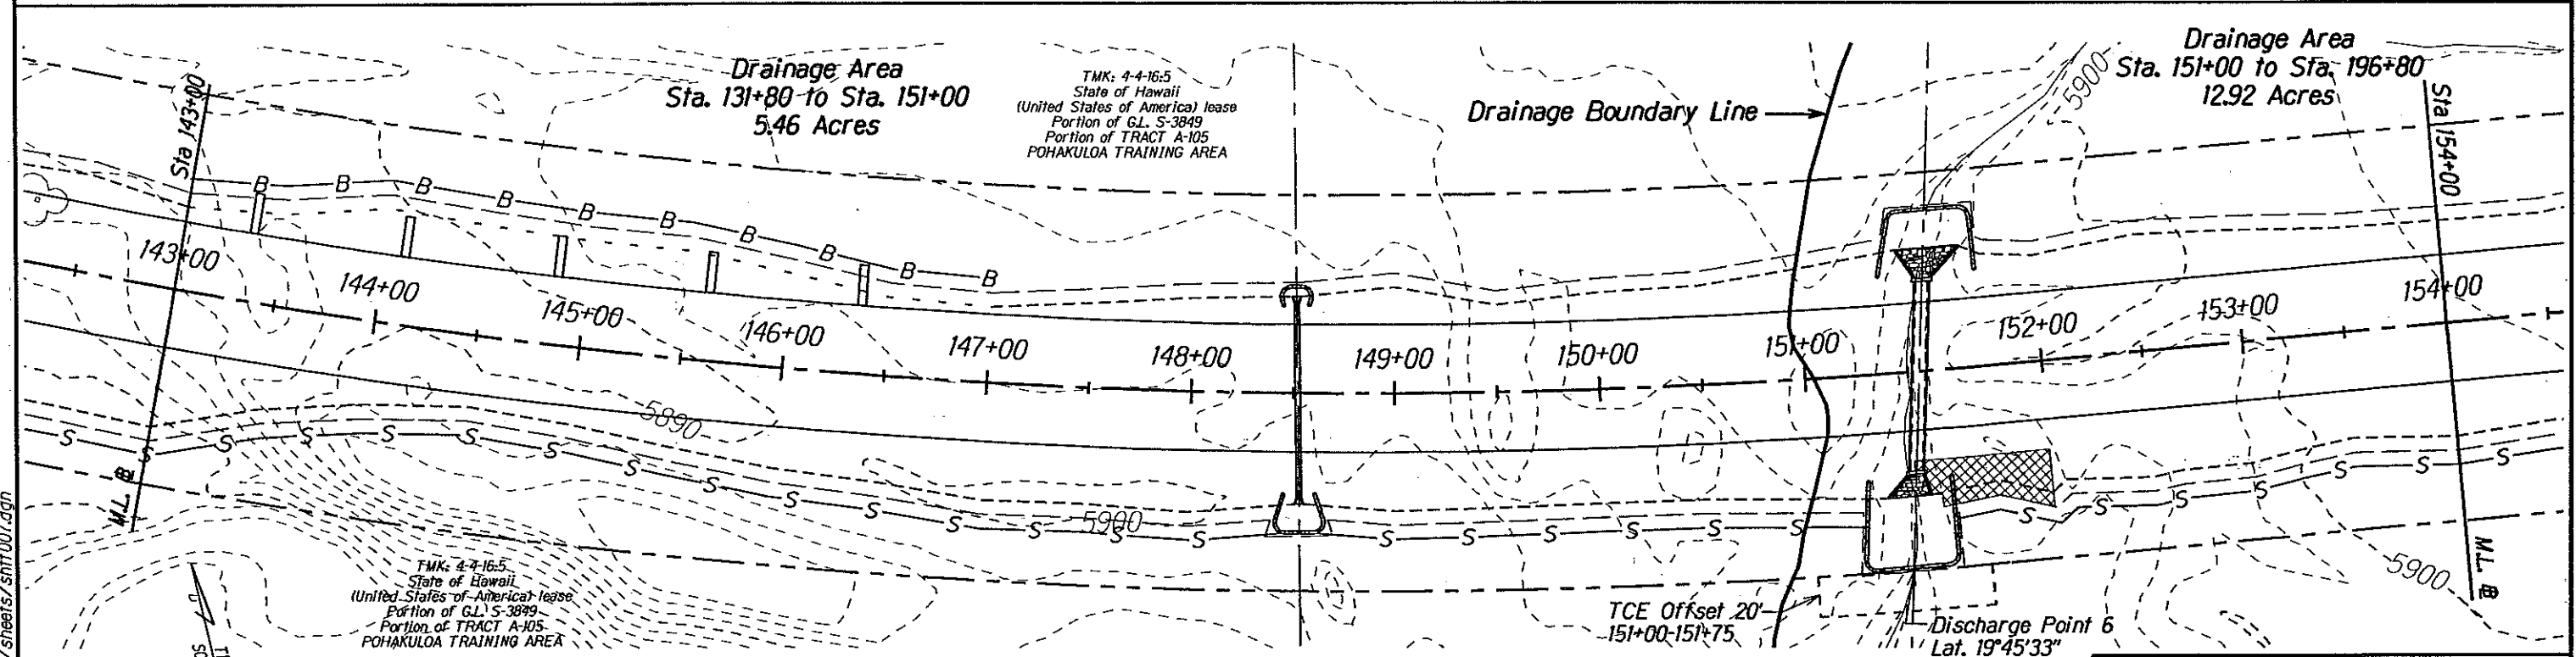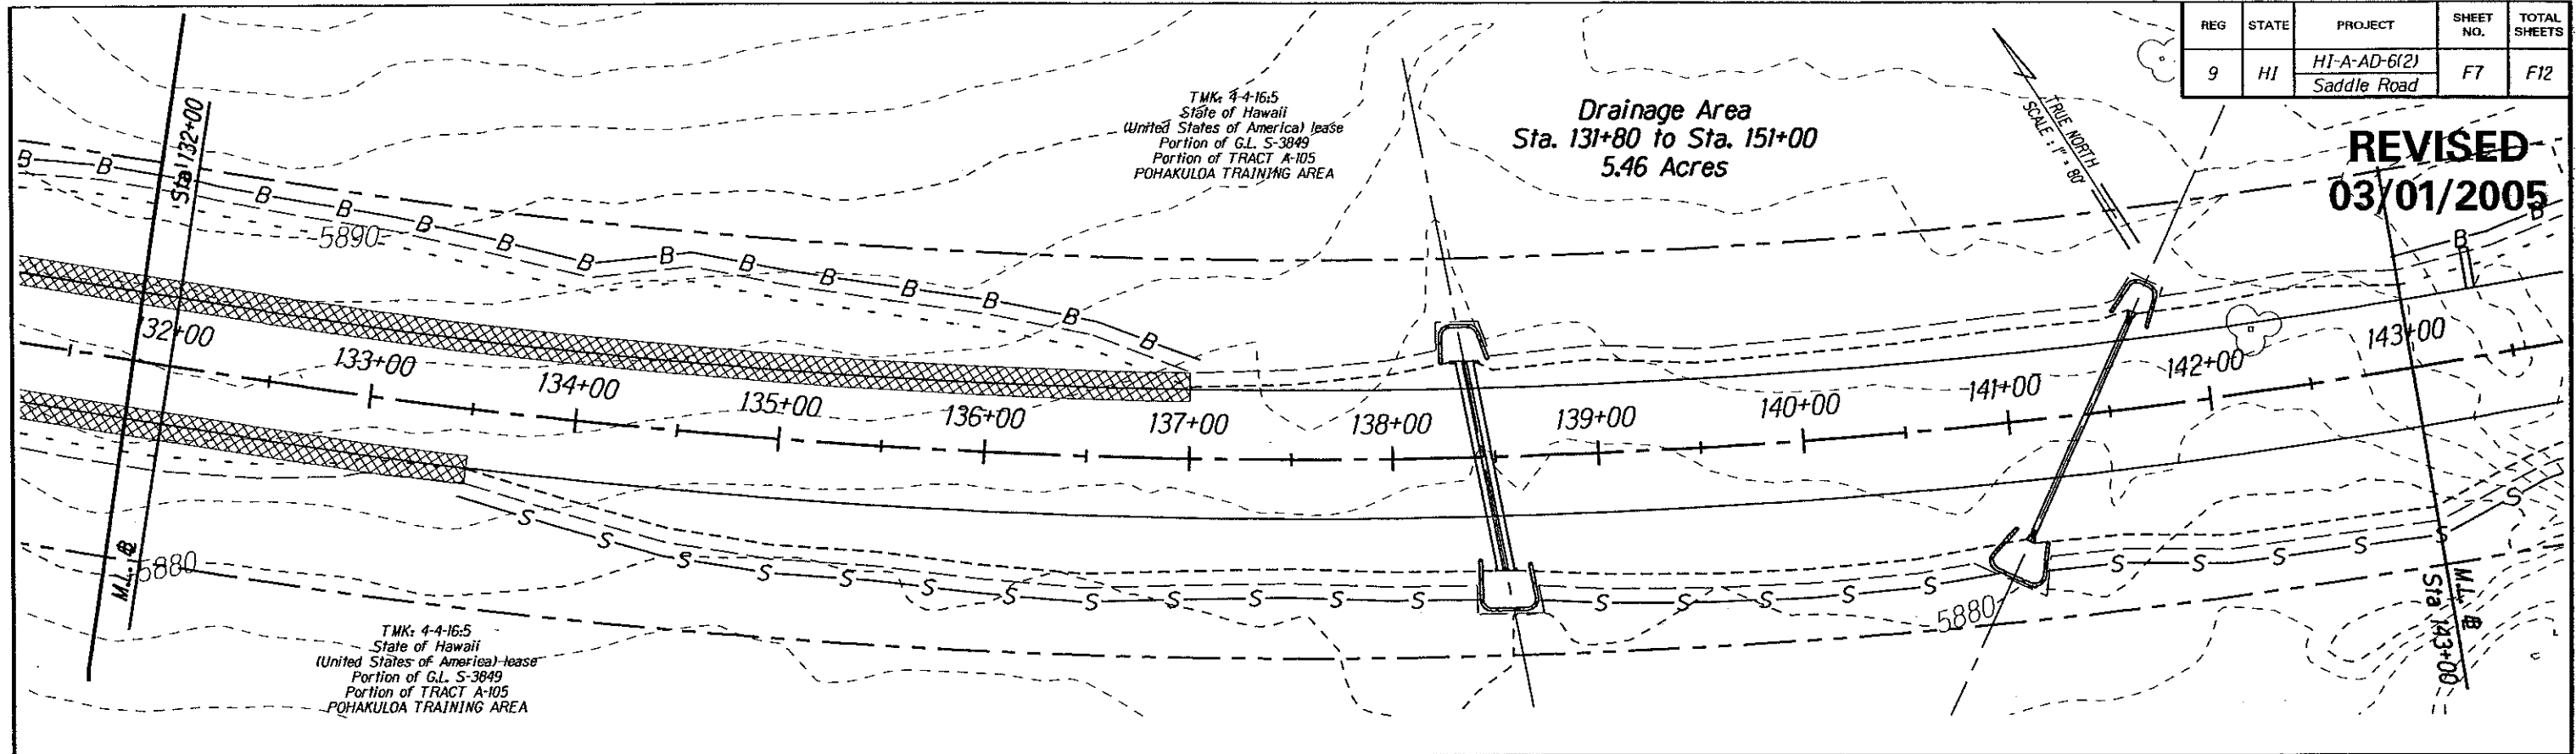

- Erosion Control Mat Type 3
- Mulching, Hydraulic Method, Bonded Fiber Matrix
- Silt Fence
- Earth Berm
- Check Dam
- Toe of Fill Slope
- Top of Cut Slope
- Construction Limits
- Sediment Control Log

U.S. DEPARTMENT OF TRANSPORTATION
FEDERAL HIGHWAY ADMINISTRATION
CENTRAL FEDERAL LANDS HIGHWAY DIVISION



EROSION CONTROL PLAN
SADDLE RD STA 132+00 - 154+00





Scale: 1"=80' Date: October 15, 2004

SHEET No. 3 OF 8

M:\Mproj\Lenlie\203027\100% sheets\shf007.dgn

REG	STATE	PROJECT	SHEET NO.	TOTAL SHEETS
9	HI	HI-A-AD-6(2) Saddle Road	F8	F12

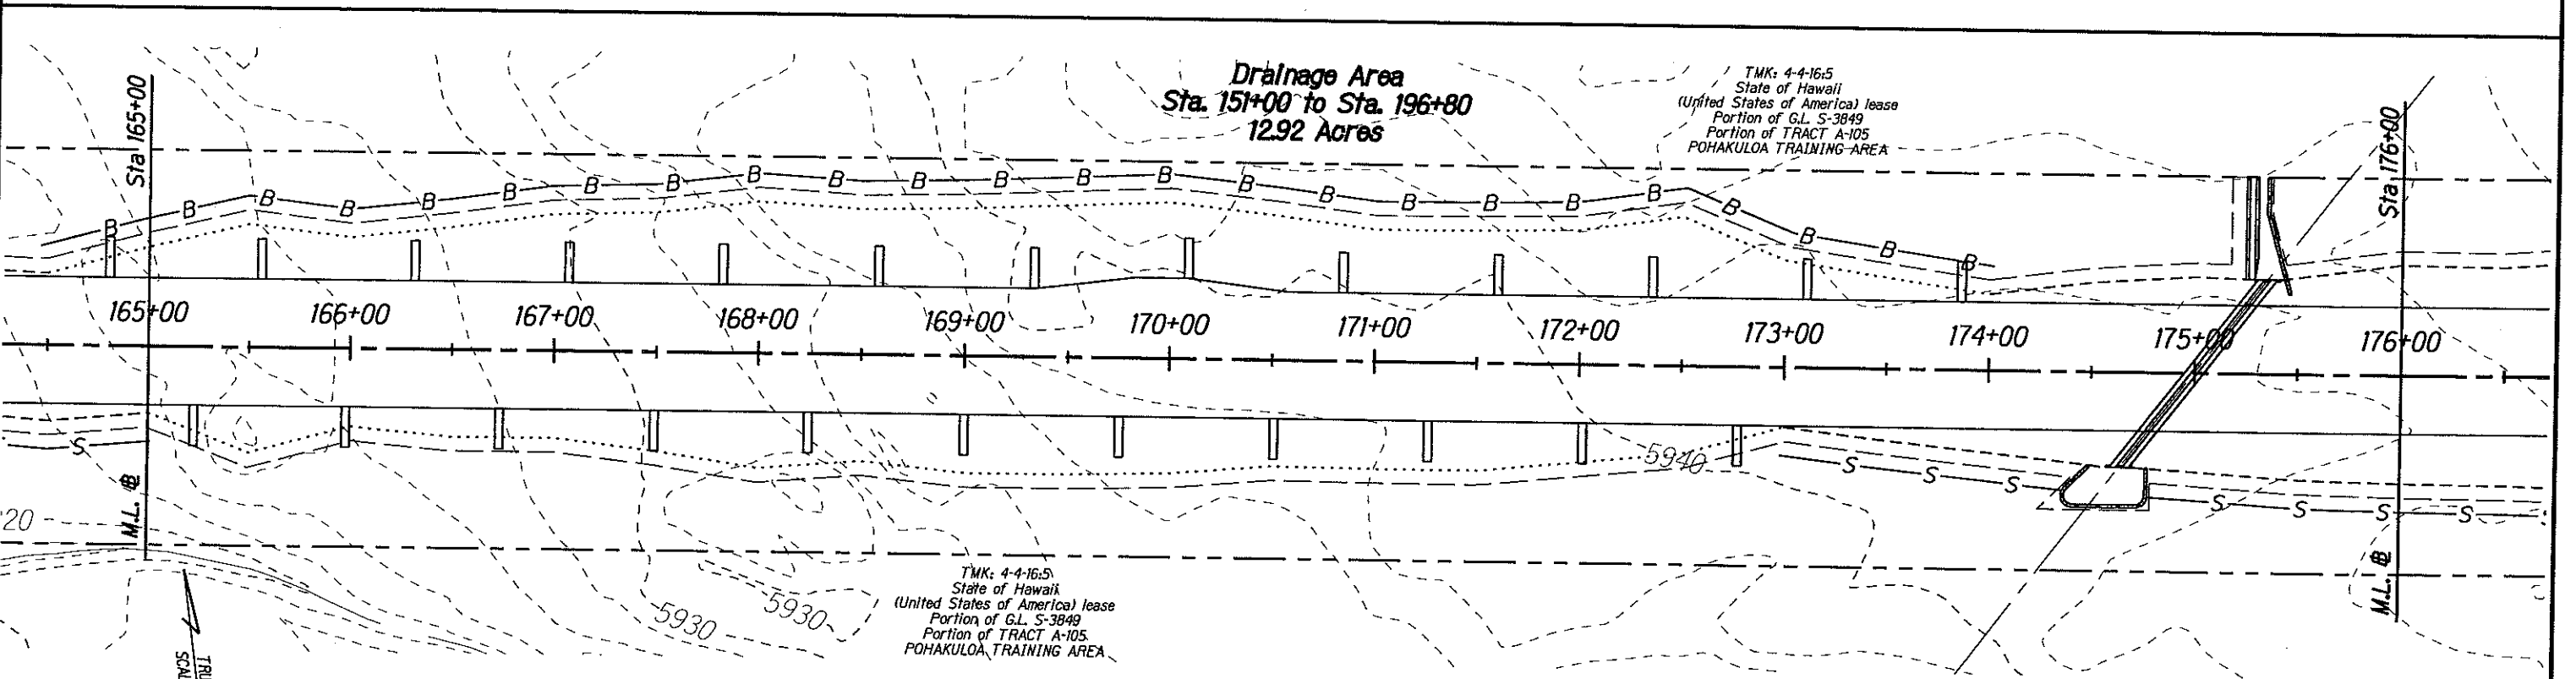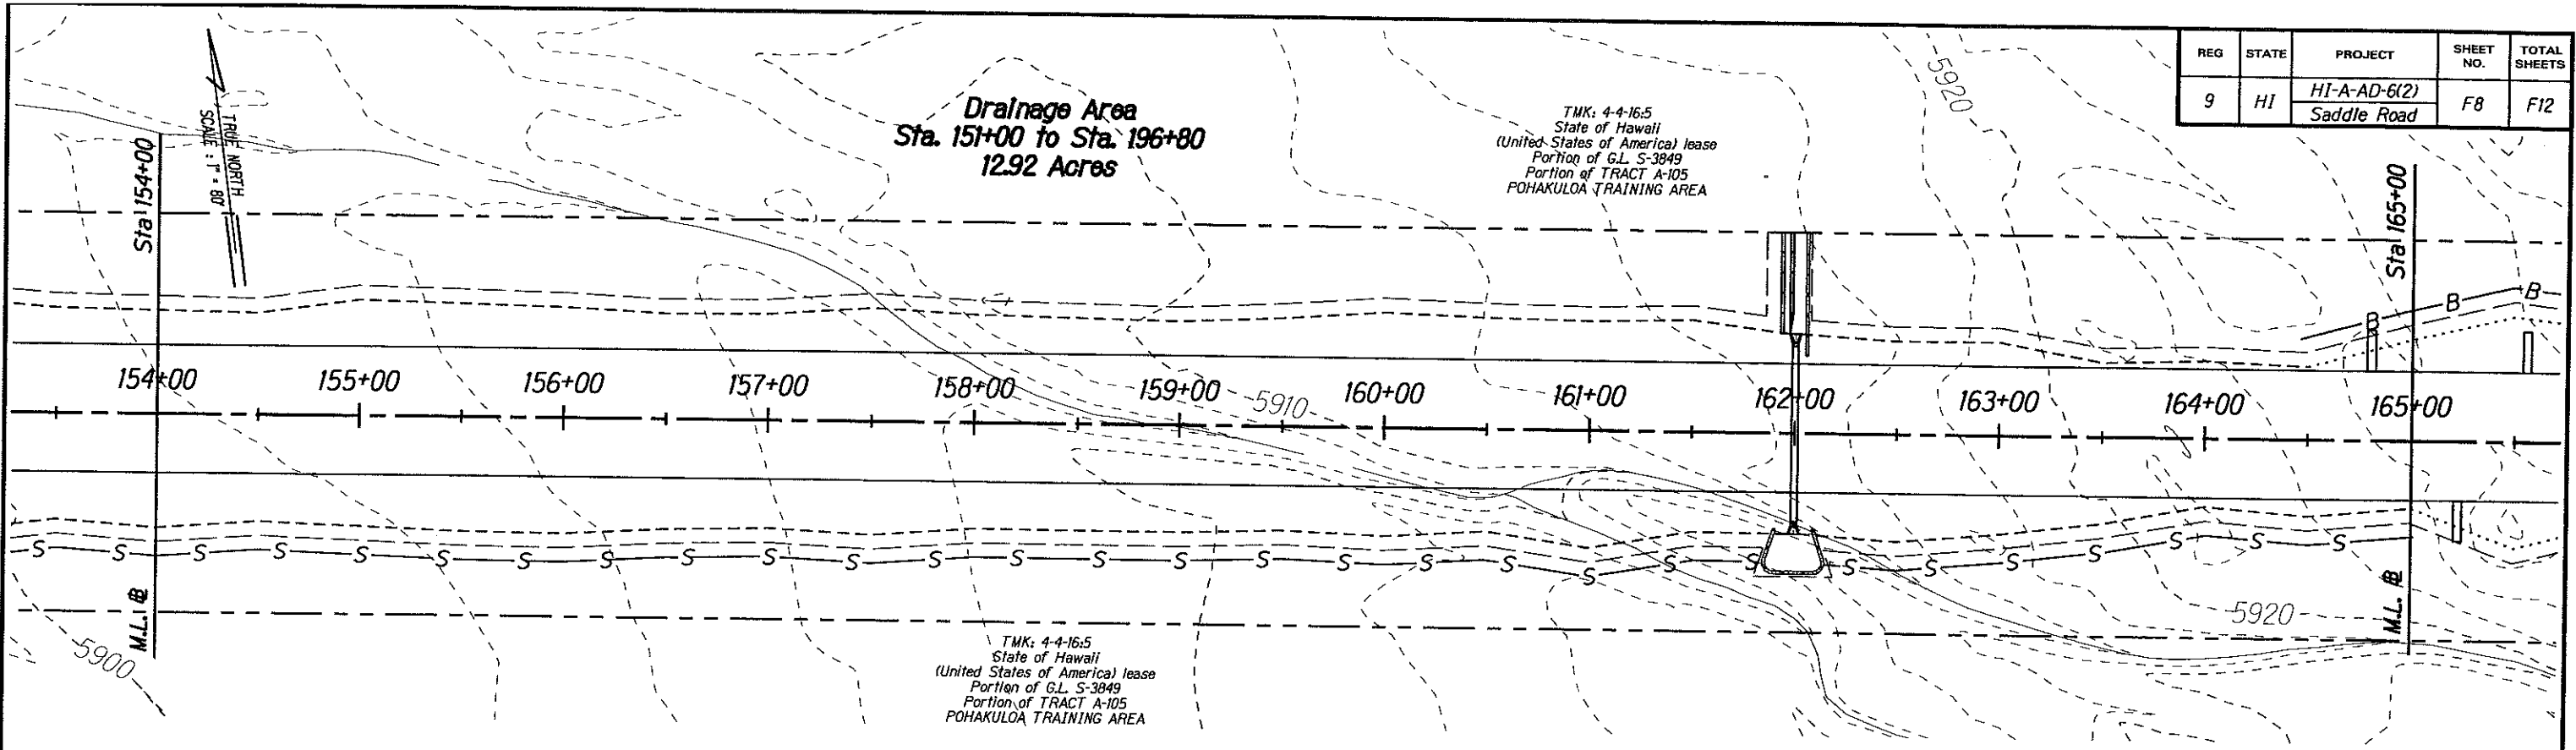

    -  Erosion Control Mat Type 3
-  Mulching, Hydraulic Method, Bonded Fiber Matrix
-  Silt Fence
-  Earth Berm
-  Check Dam
-  Toe of Fill Slope
-  Top of Cut Slope
-  Construction Limits
-  Sediment Control Log



U.S. DEPARTMENT OF TRANSPORTATION
FEDERAL HIGHWAY ADMINISTRATION
CENTRAL FEDERAL LANDS HIGHWAY DIVISION

EROSION CONTROL PLAN
SADDLE RD STA 154+00 - 176+00

Scale: 1"=80' Date: October 15, 2004

SHEET No. 4 OF 8

REG	STATE	PROJECT	SHEET NO.	TOTAL SHEETS
9	HI	HI-A-AD-6(2) Saddle Road	F9	F12

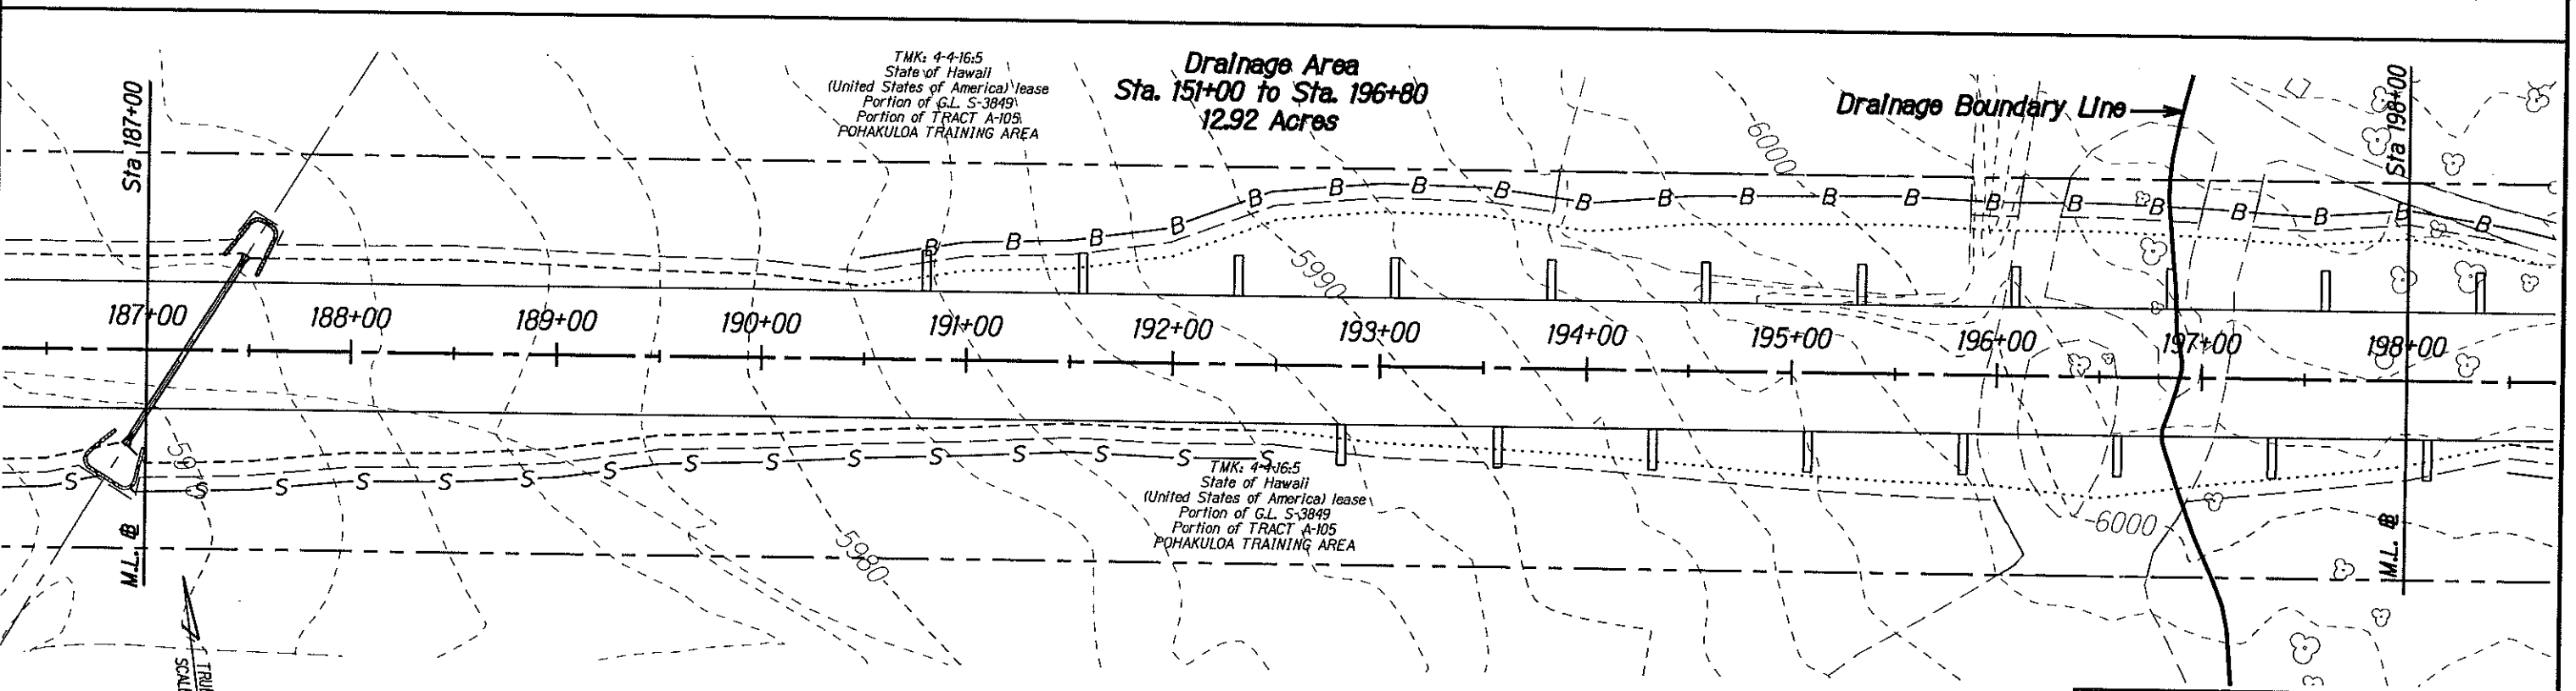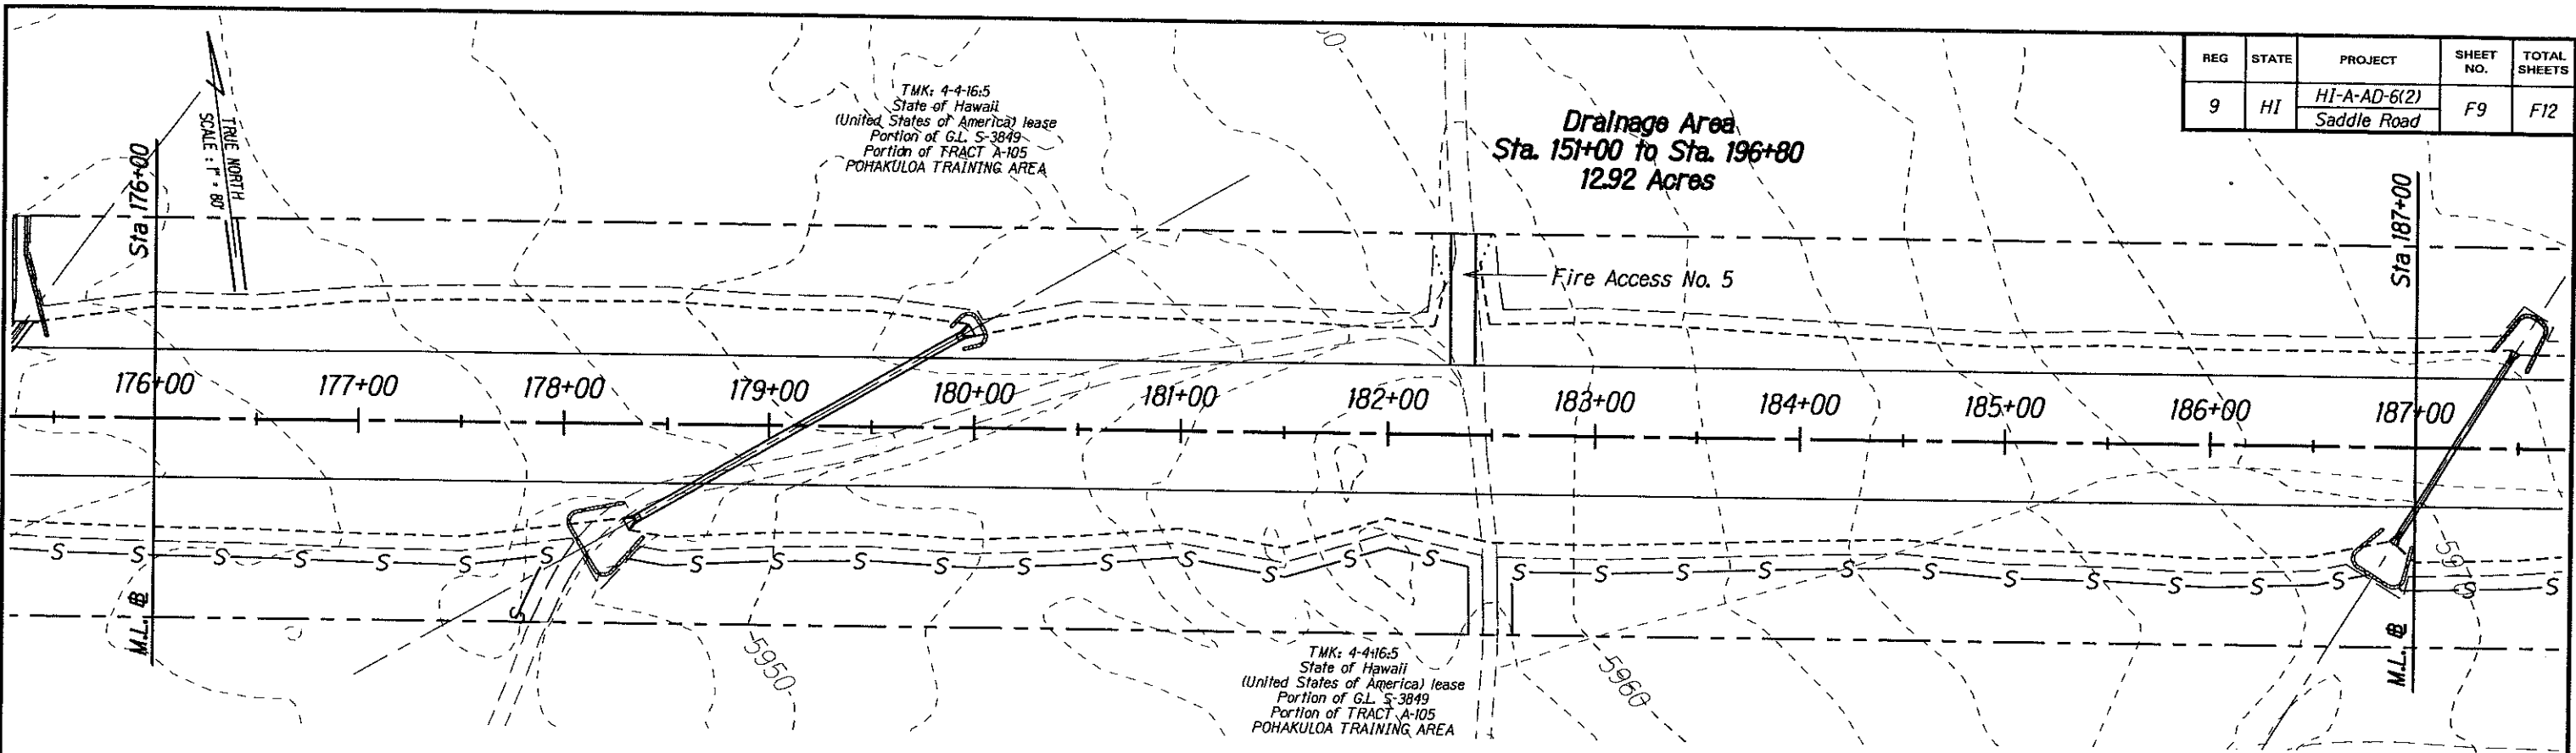

- Erosion Control Mat Type 3
- Check Dam
- Toe of Fill Slope
- Top of Cut Slope
- Mulching, Hydraulic Method, Bonded Fiber Matrix
- Construction Limits
- Silt Fence
- Earth Berm
- Sediment Control Log

U.S. DEPARTMENT OF TRANSPORTATION
FEDERAL HIGHWAY ADMINISTRATION
CENTRAL FEDERAL LANDS HIGHWAY DIVISION

EROSION CONTROL PLAN



SADDLE RD STA 176+00 - 198+00

Scale: 1"=80'

Date: October 15, 2004

SHEET No. 5 OF 8

REG	STATE	PROJECT	SHEET NO.	TOTAL SHEETS
9	HI	HI-A-AD-6(2) Saddle Road	F10	F12

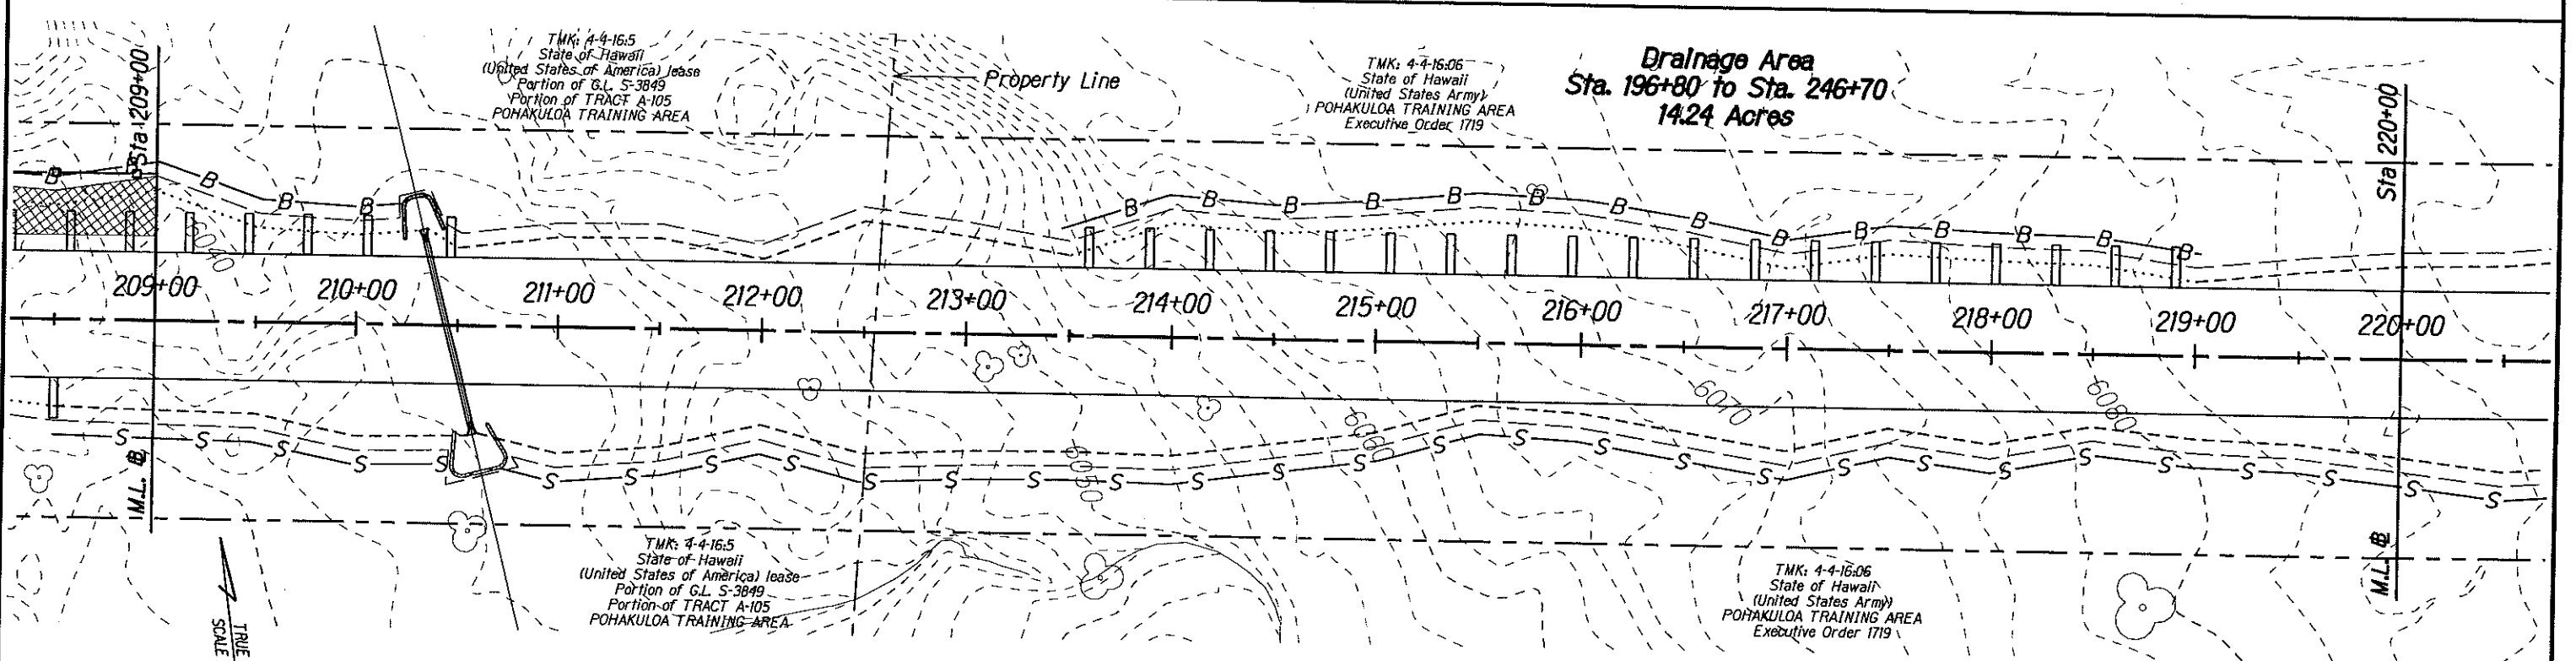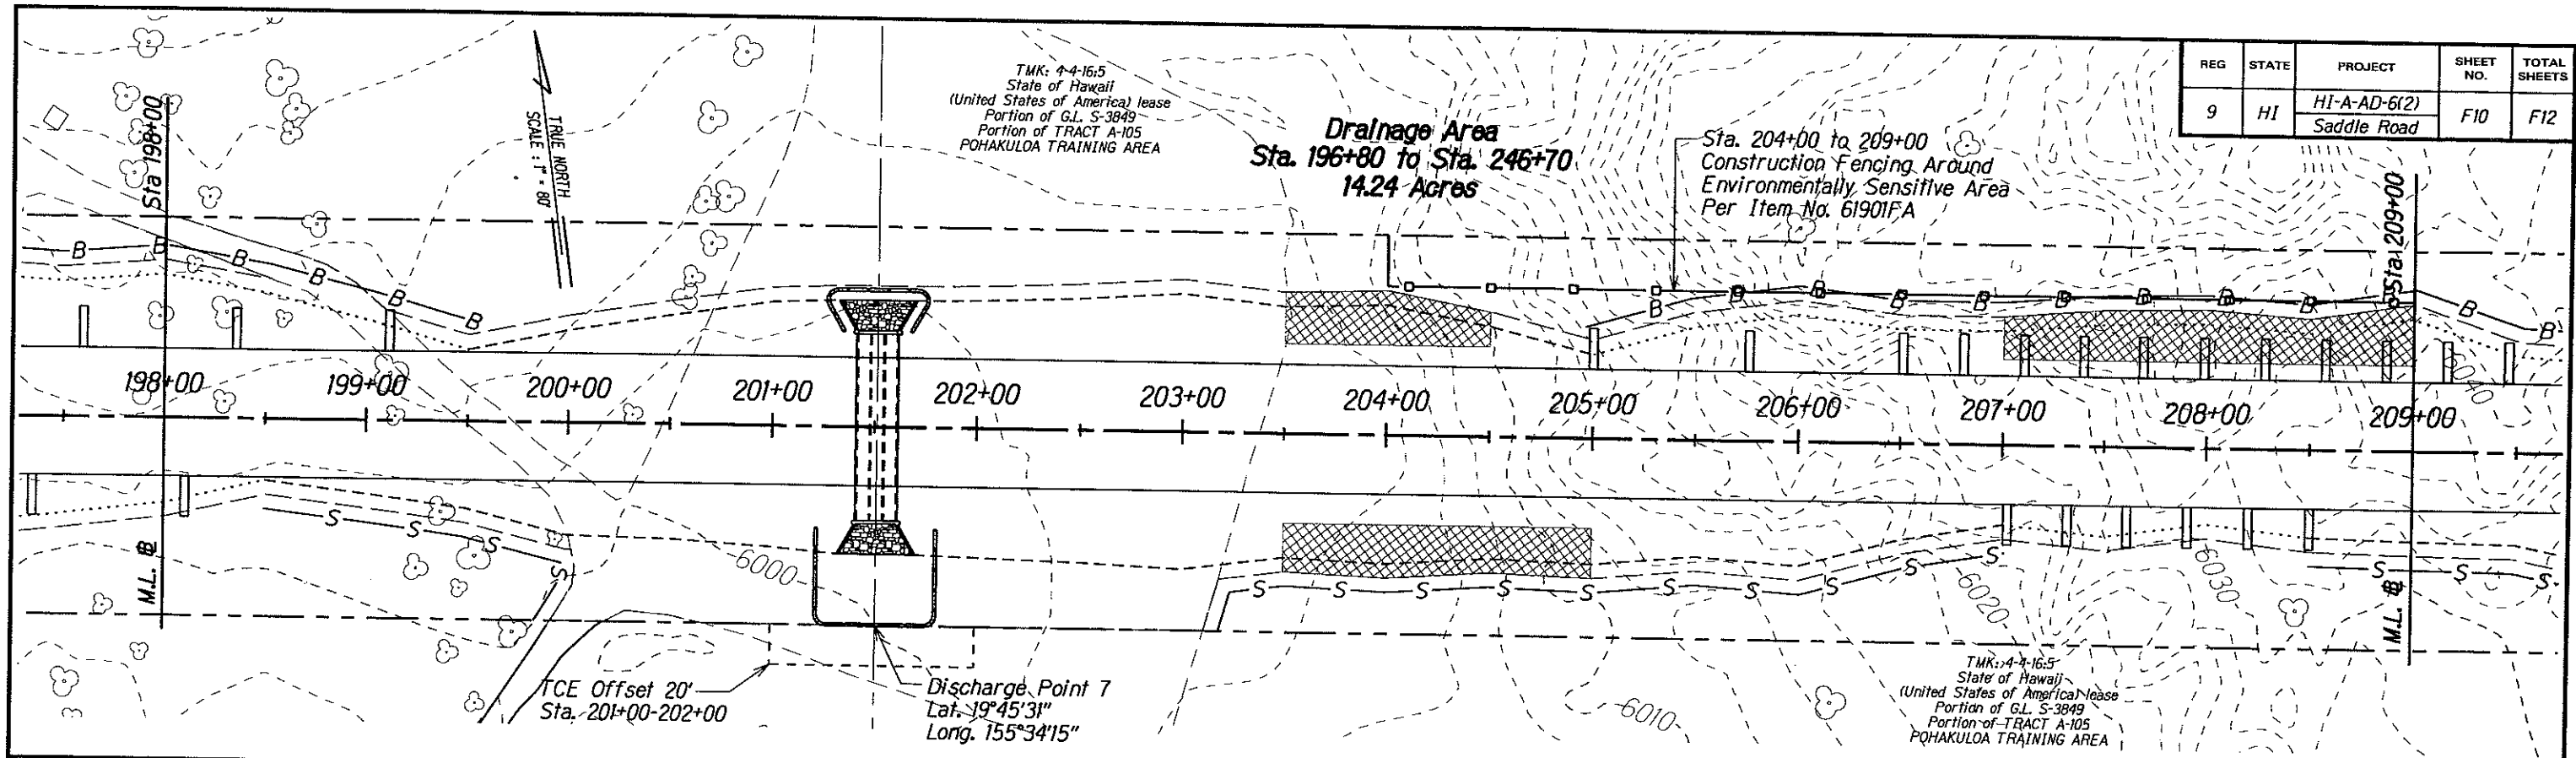

- Erosion Control Mat Type 3
- Mulching, Hydraulic Method, Bonded Fiber Matrix
- Silt Fence
- Earth Berm
- Check Dam
- Toe of Fill Slope
- Top of Cut Slope
- Construction Limits
- Sediment Control Log

U.S. DEPARTMENT OF TRANSPORTATION
FEDERAL HIGHWAY ADMINISTRATION
CENTRAL FEDERAL LANDS HIGHWAY DIVISION



EROSION CONTROL PLAN
SADDLE RD STA 198+00 - 220+00

Scale: 1"=80' Date: October 15, 2004

SHEET No. 6 OF 8

M:\Mpro1\Lennie\203027\100%_sheets\shff10.dgn

REG	STATE	PROJECT	SHEET NO.	TOTAL SHEETS
9	HI	HI-A-AD-6(2) Saddle Road	F11	F12

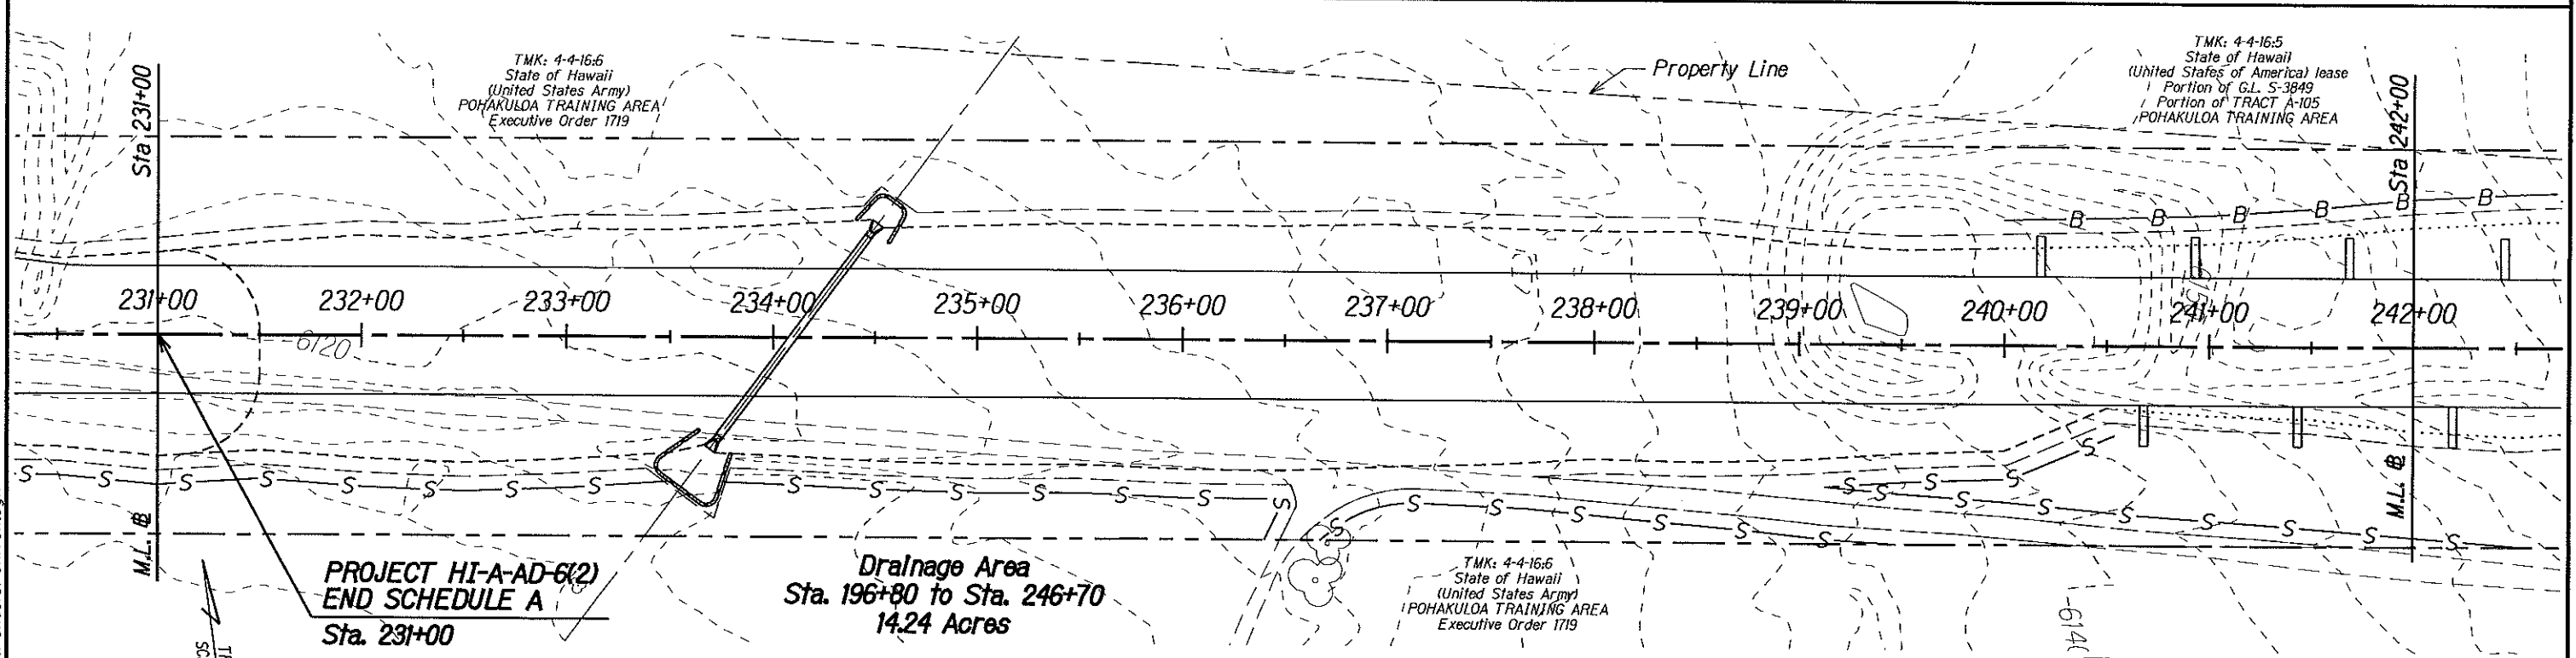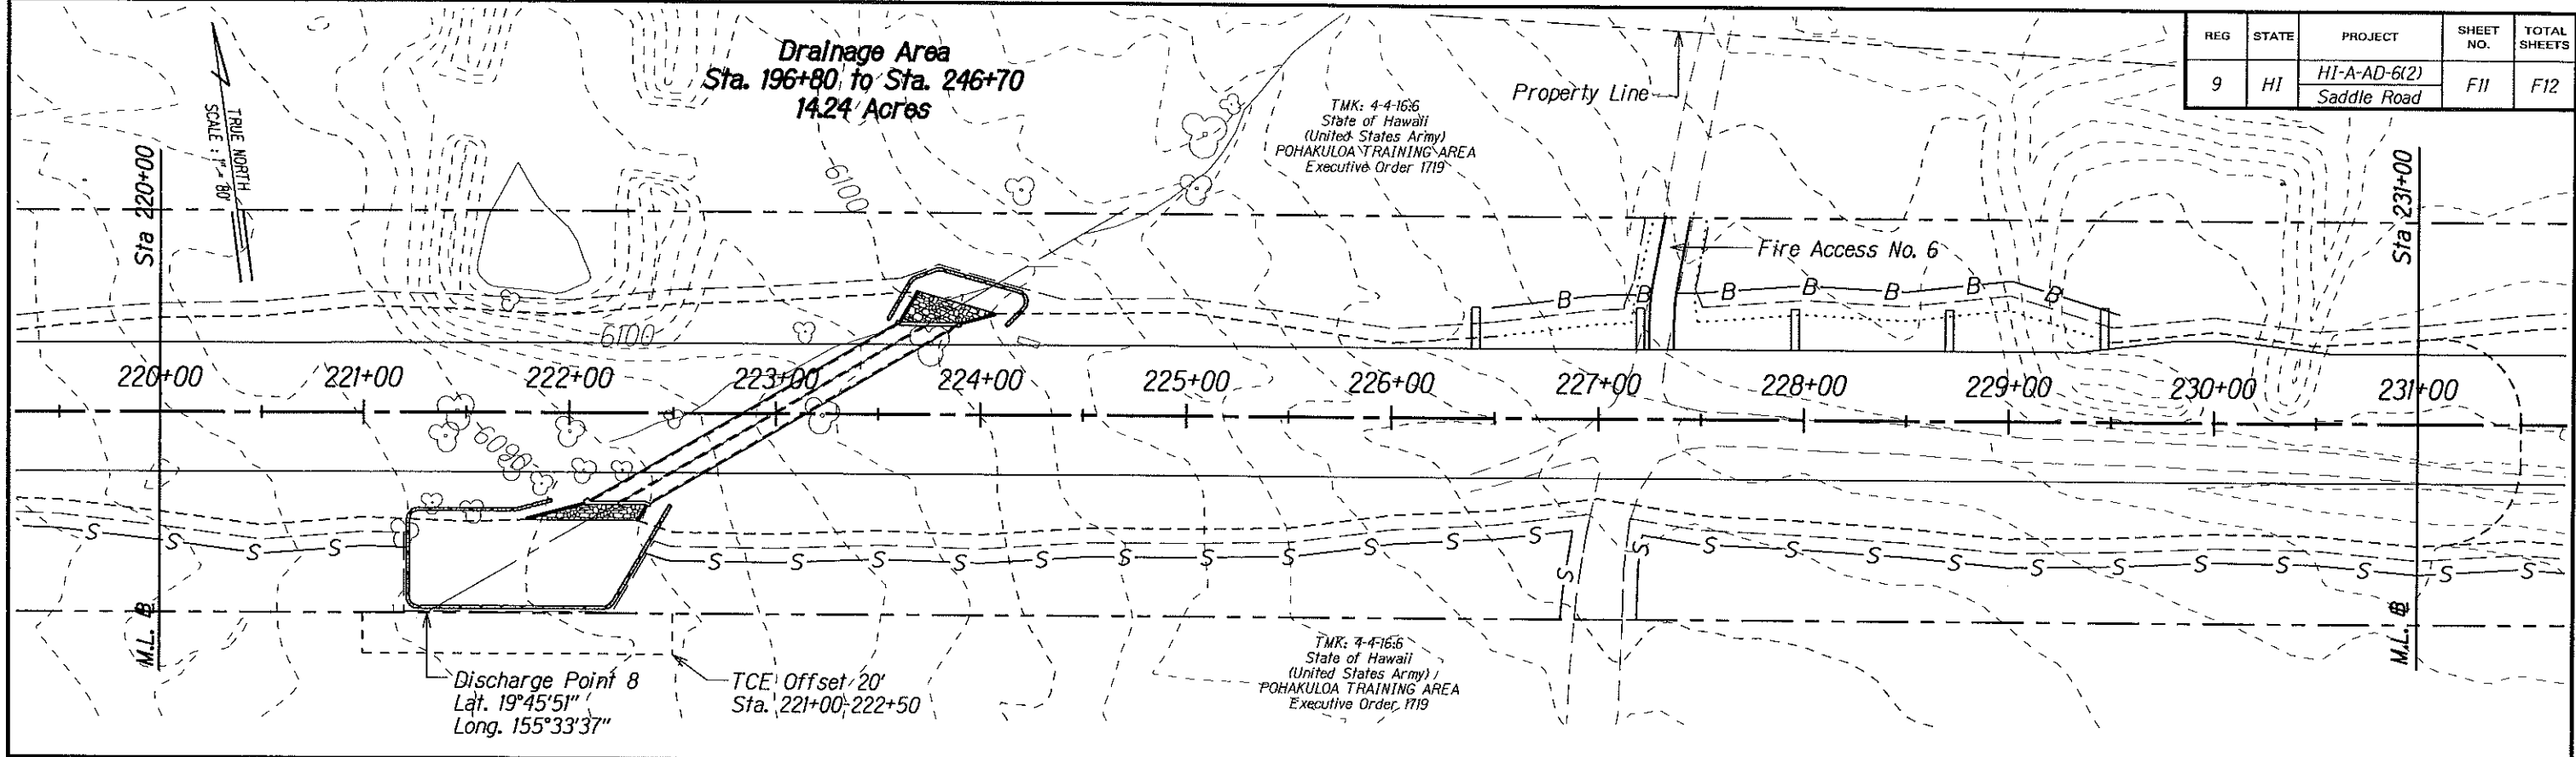

M:\Mproj\Lenzie\203027\100%\sheets\sthr011.dgn

- Erosion Control Mat Type 3
- Mulching, Hydraulic Method, Bonded Fiber Matrix
- Silt Fence
- Earth Berm
- Check Dam
- Toe of Fill Slope
- Top of Cut Slope
- Construction Limits
- Sediment Control Log

U.S. DEPARTMENT OF TRANSPORTATION

FEDERAL HIGHWAY ADMINISTRATION

CENTRAL FEDERAL LANDS HIGHWAY DIVISION

EROSION CONTROL PLAN



SADDLE RD STA 220+00 - 242+00

Scale: 1"=80'

Date: October 15, 2004

SHEET No. 7 OF 8

REG	STATE	PROJECT	SHEET NO.	TOTAL SHEETS
9	HI	HI-A-AD-6(2) Saddle Road	F12	F12

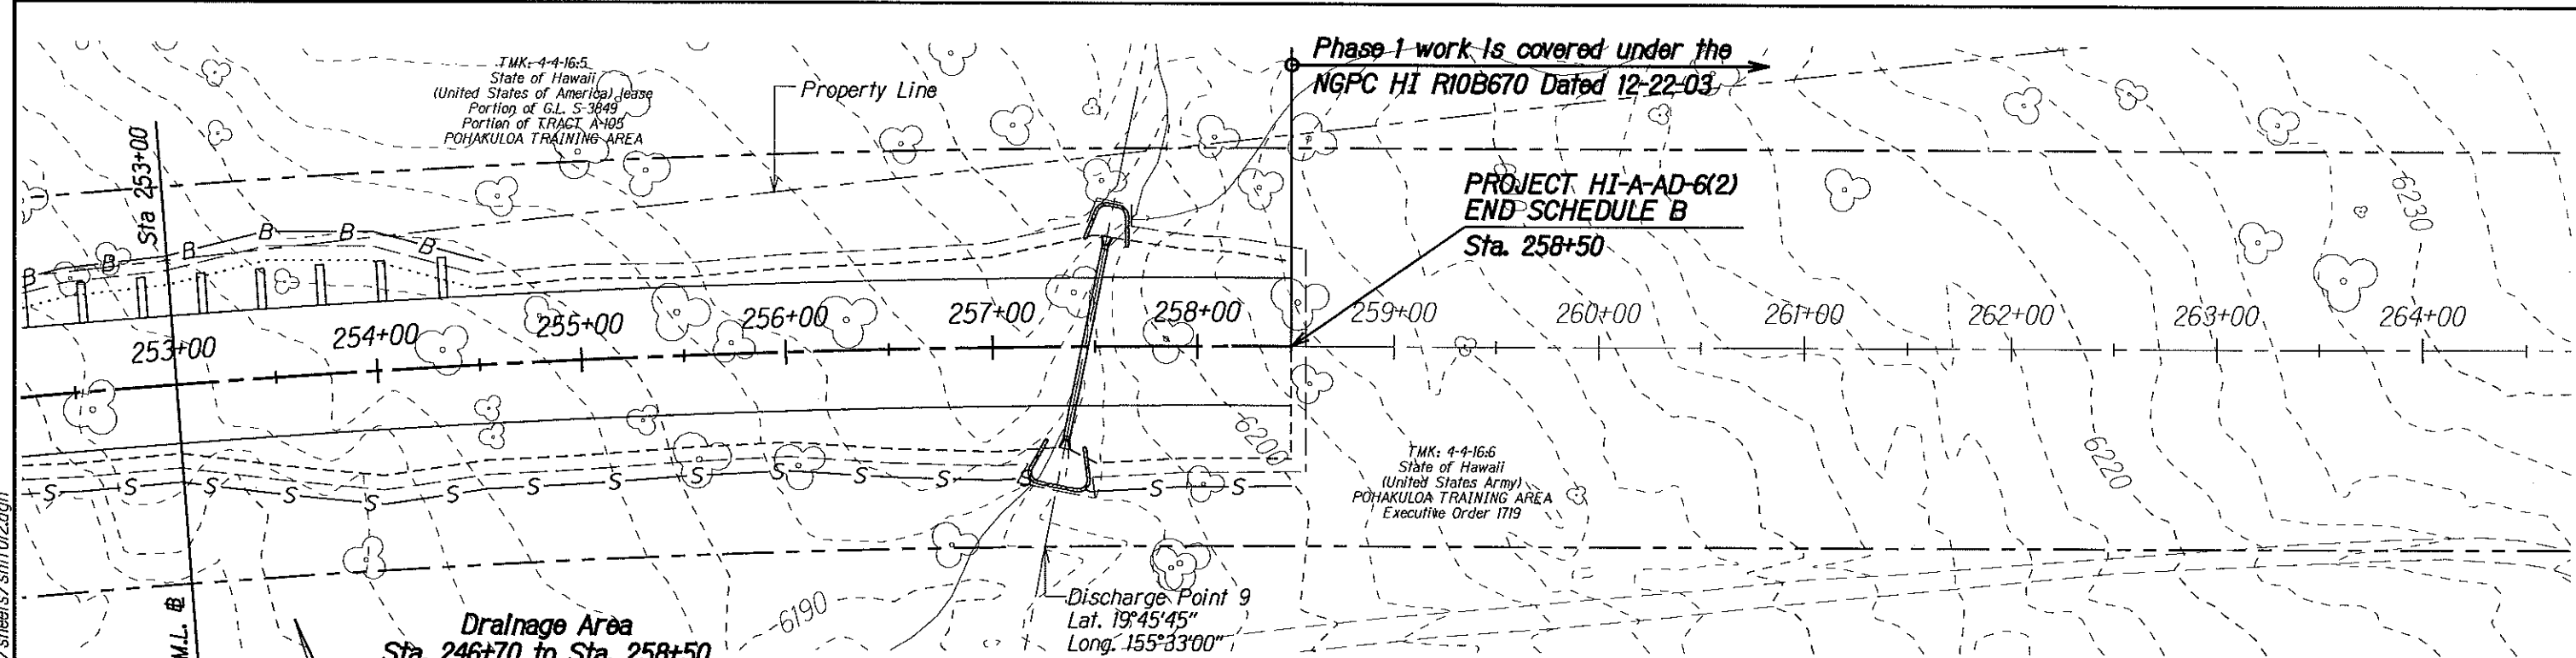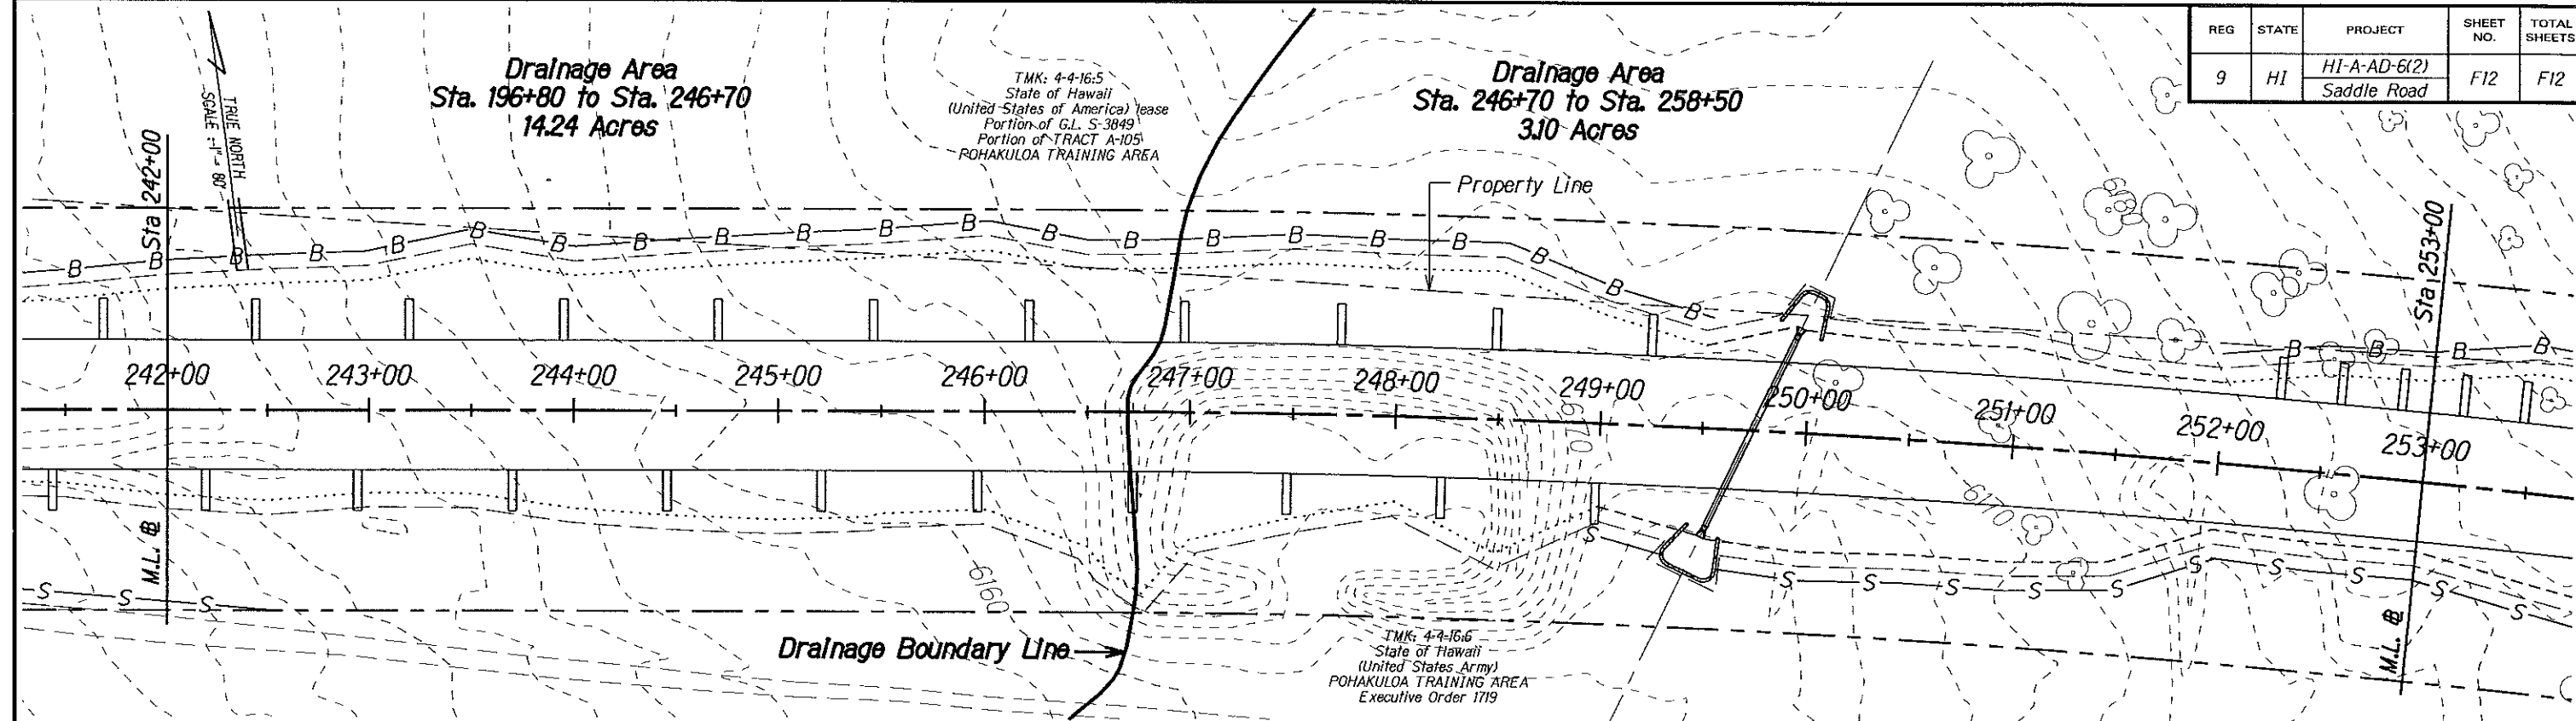

- Erosion Control Mat Type 3

Mulching, Hydraulic Method, Bonded Fiber Matrix

S

Silt Fence

B

Earth Berm
- Check Dam
- Toe of Fill Slope
- Top of Cut Slope
- Construction Limits
- Sediment Control Log

U.S. DEPARTMENT OF TRANSPORTATION
FEDERAL HIGHWAY ADMINISTRATION
CENTRAL FEDERAL LANDS HIGHWAY DIVISION

EROSION CONTROL PLAN
SADDLE RD STA 242+00 - 264+00

Scale: 1"=80'
Date: October 15, 2004
SHEET No. 8 OF 8