




FED. ROAD DIST. NO.	STATE	PROJ. NO.	FISCAL YEAR	SHEET NO.	TOTAL SHEETS
HAWAII	HAW.	200A-01-10	2012	0	0

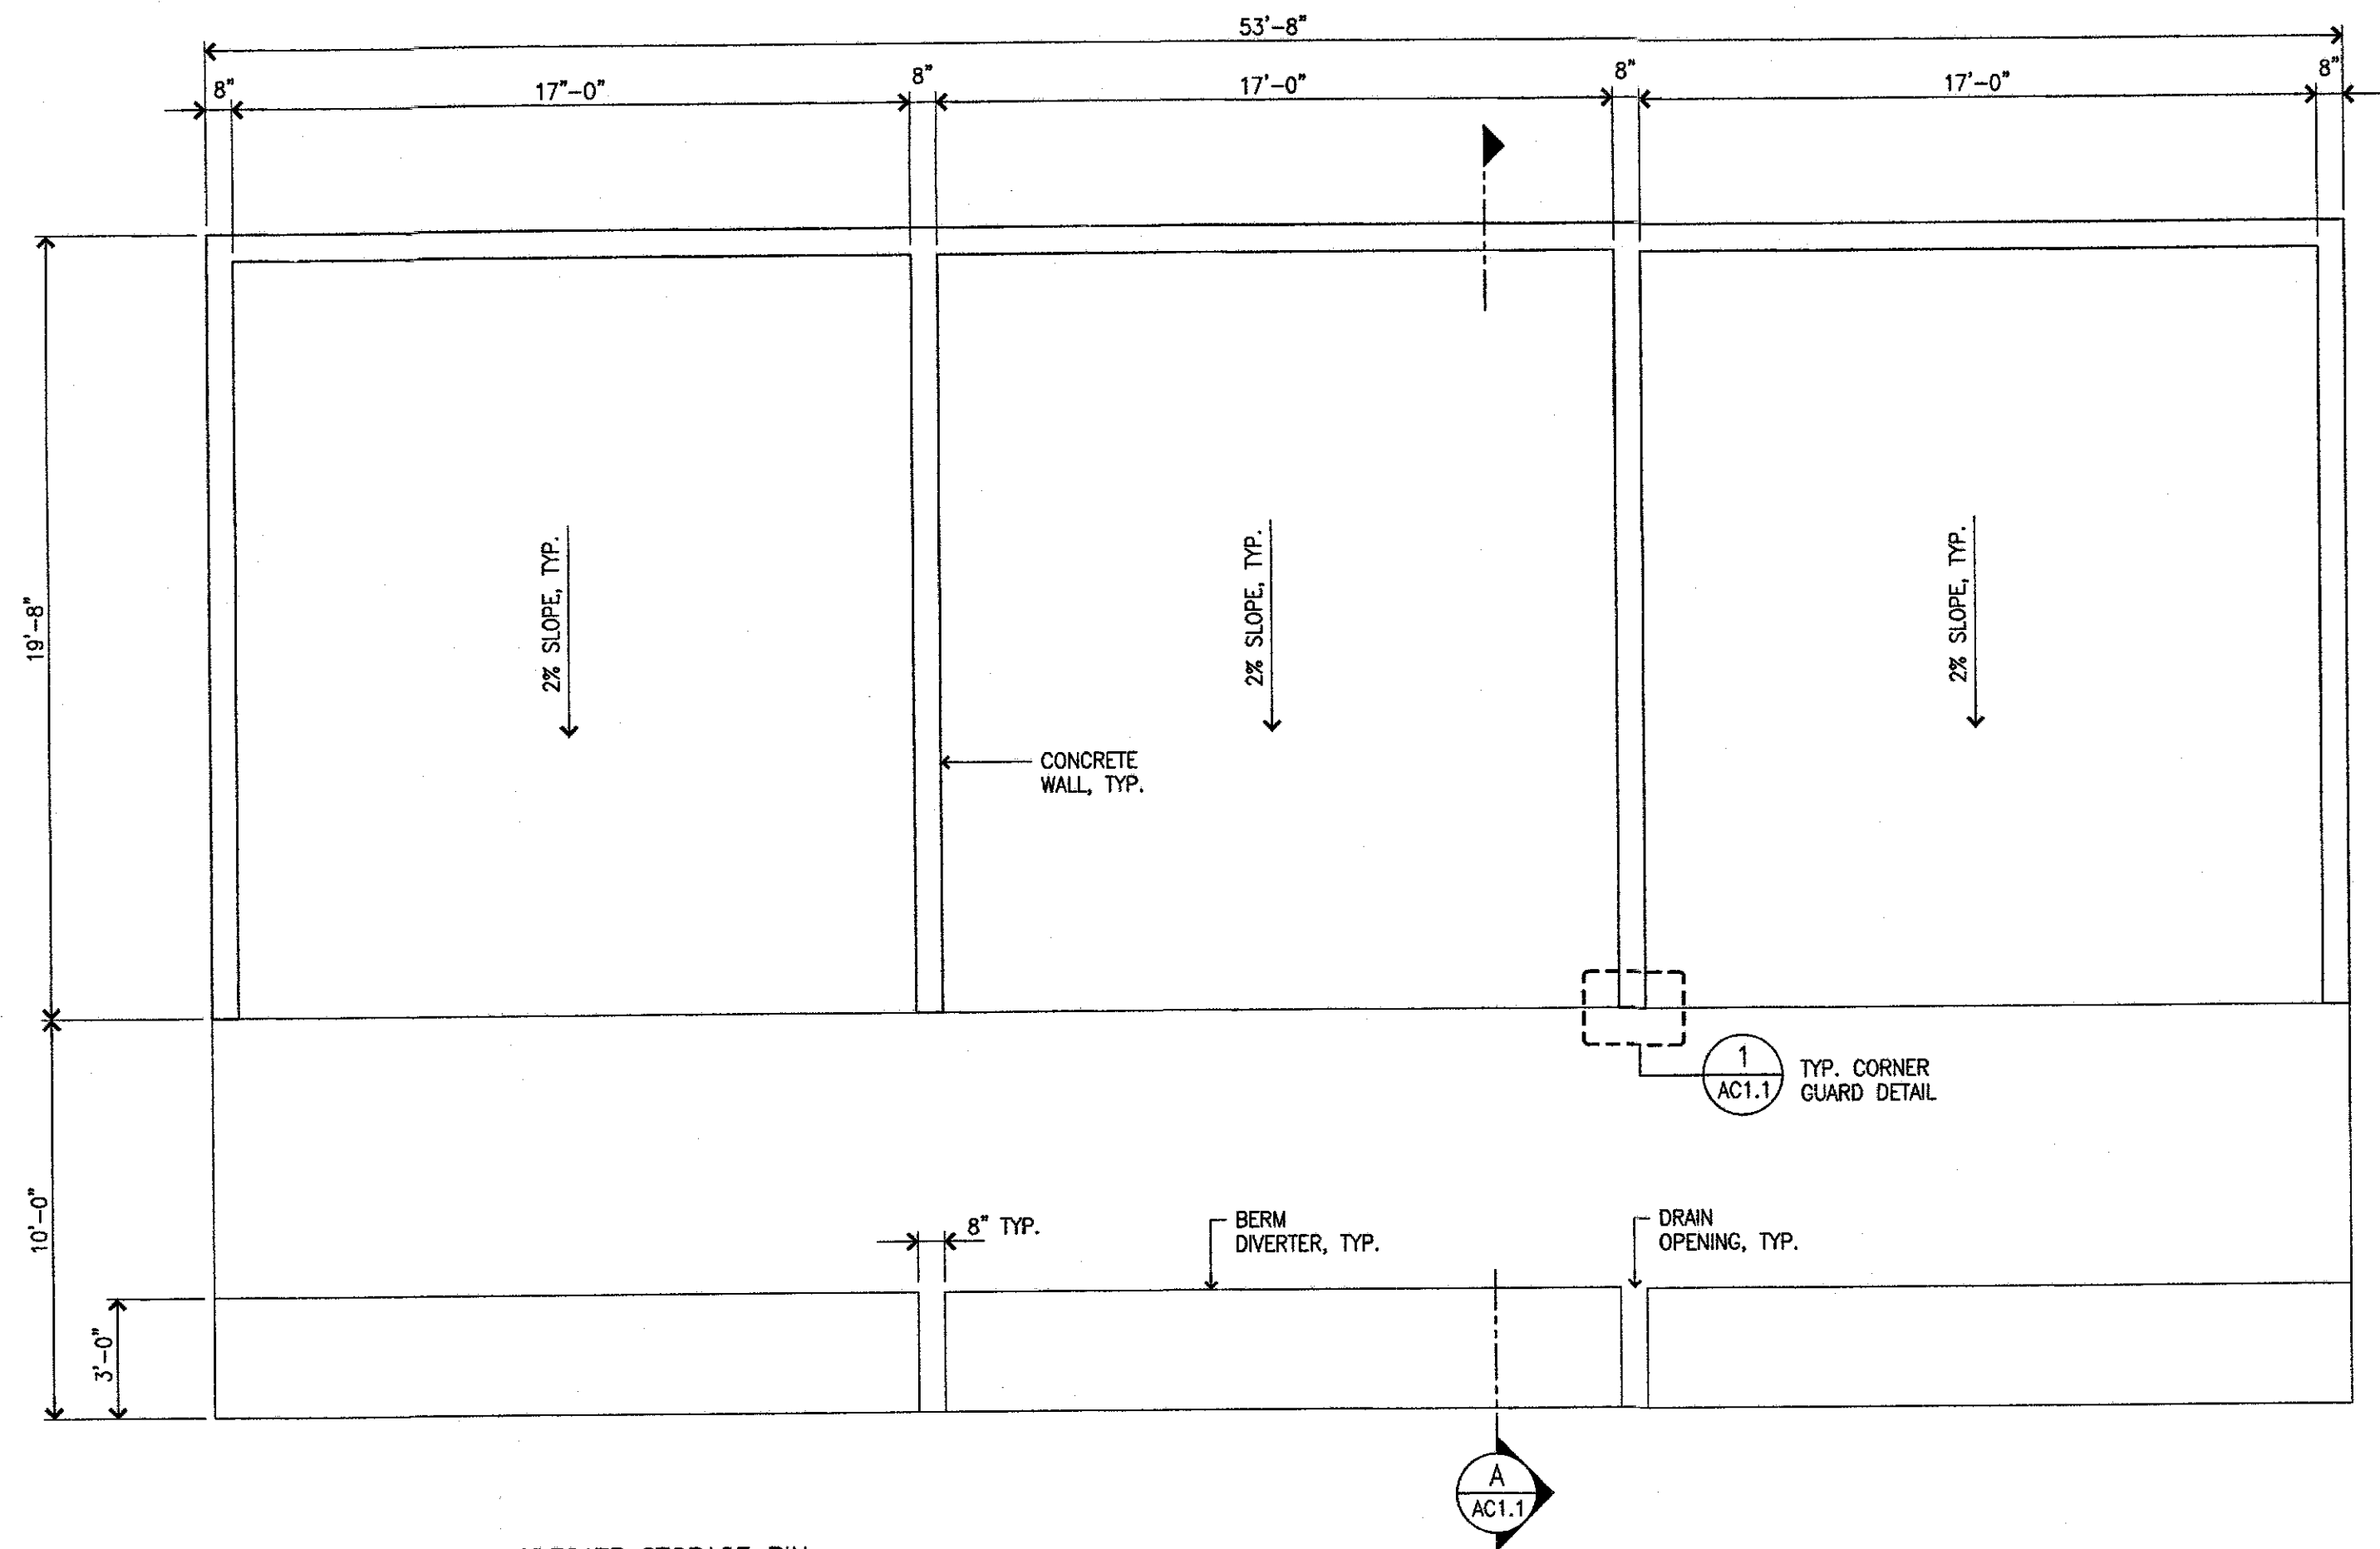


AGGREGATE STORAGE BIN
FLOOR PLAN
SCALE: 1/4" = 1'-0"

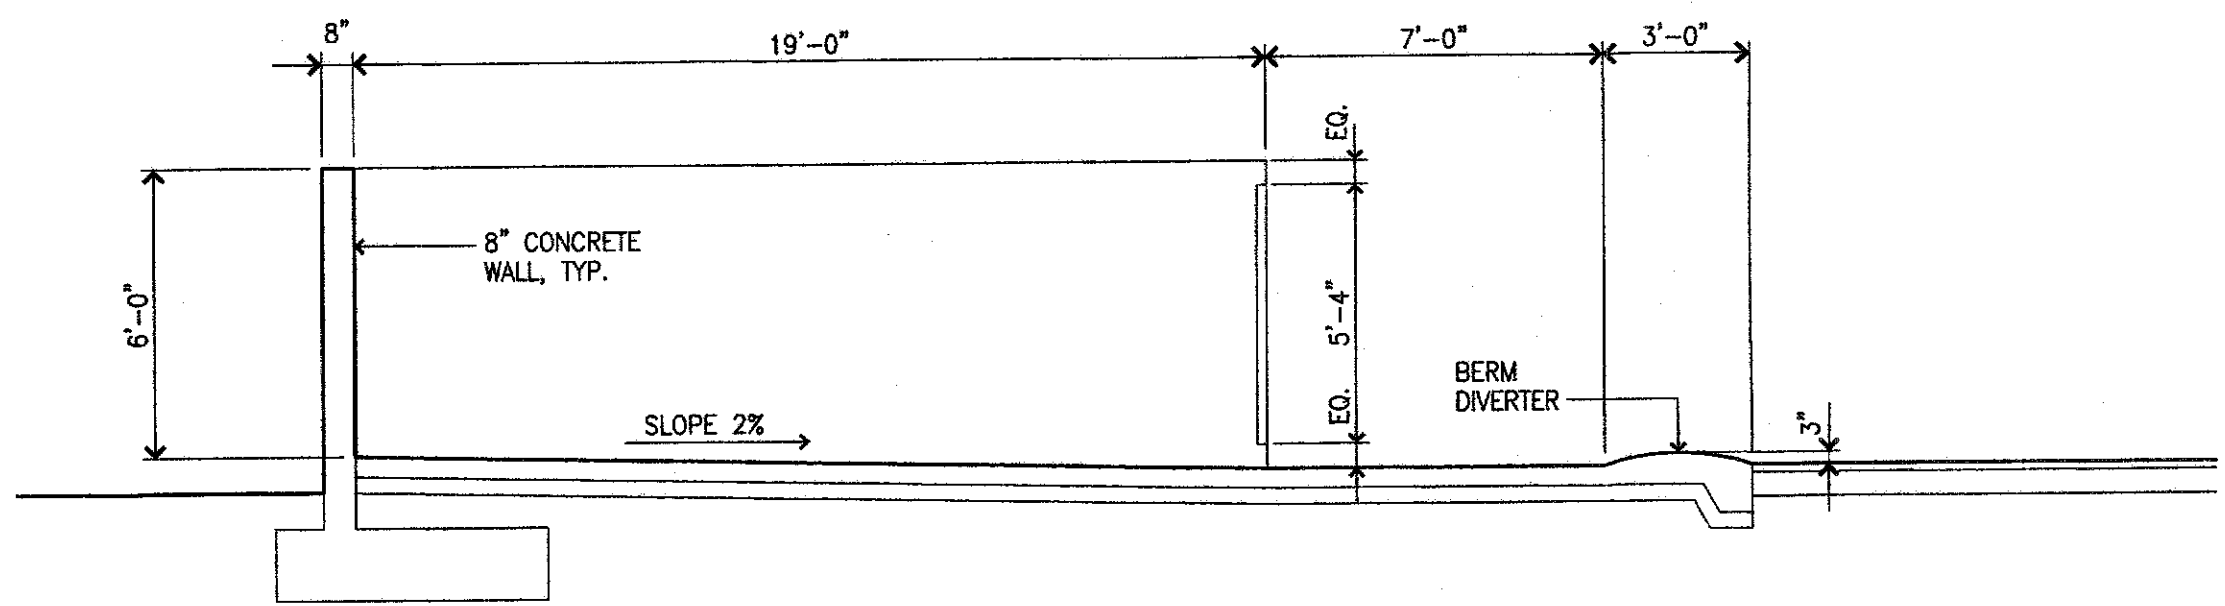




AGGREGATE STORAGE BIN
CROSS SECTION
SCALE: 1/4" = 1'-0"

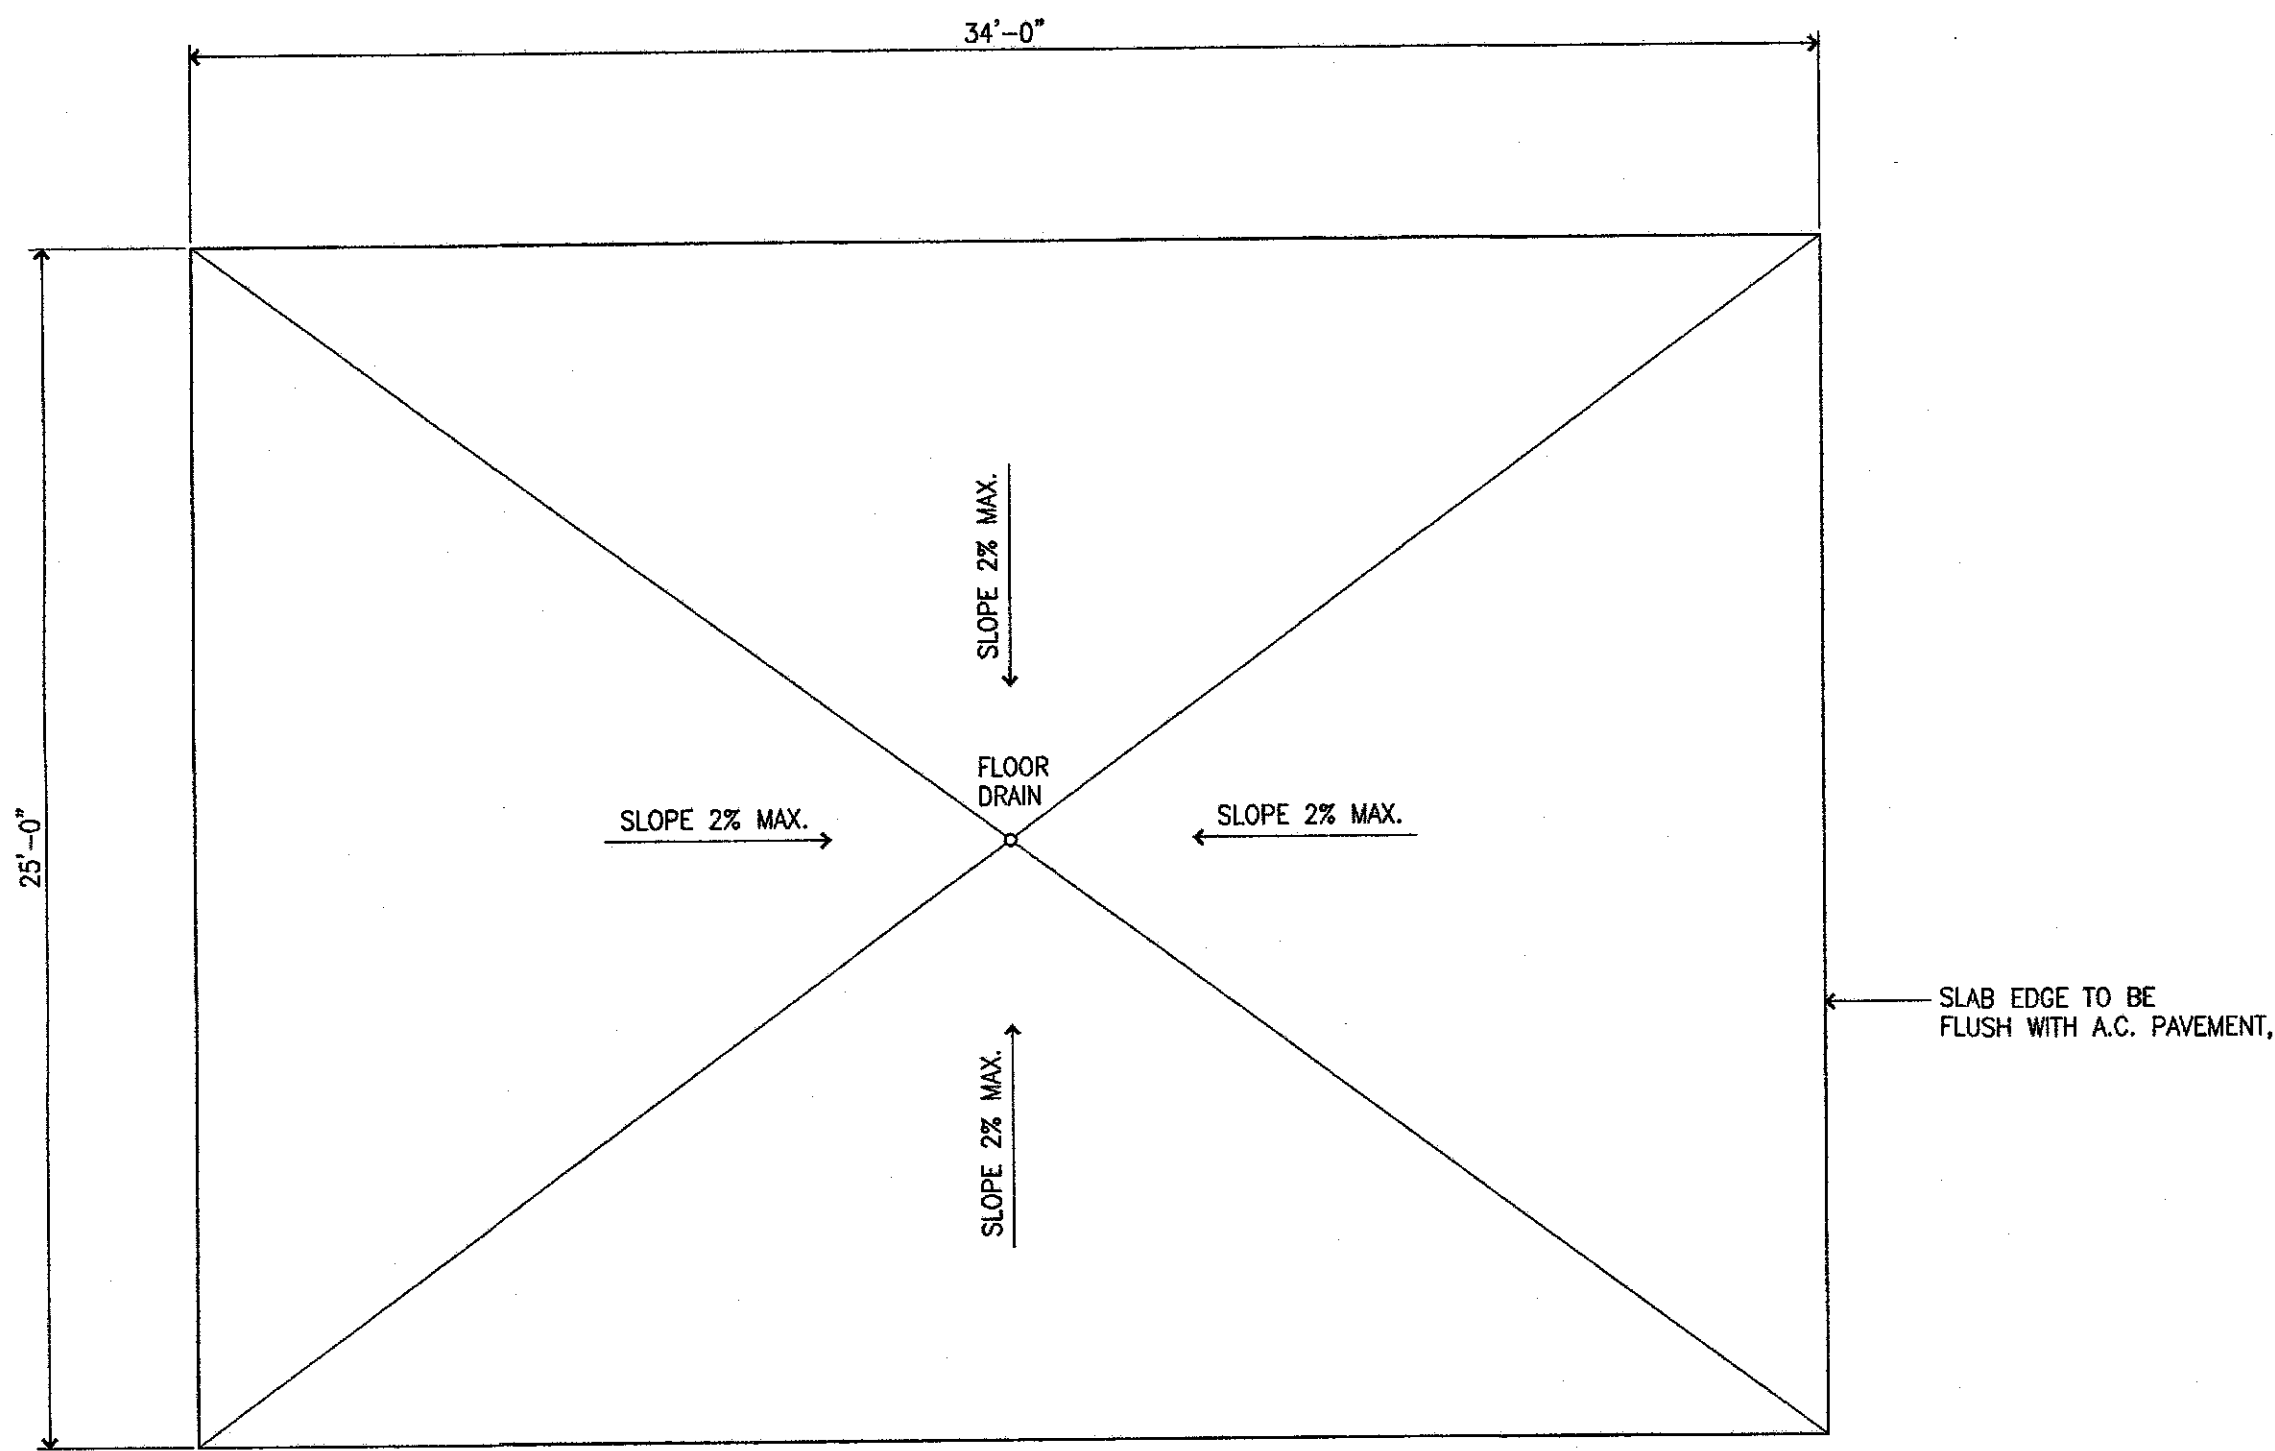

EQUIPMENT WASHDOWN FACILITY
FLOOR PLAN
SCALE: 1/4" = 1'-0"

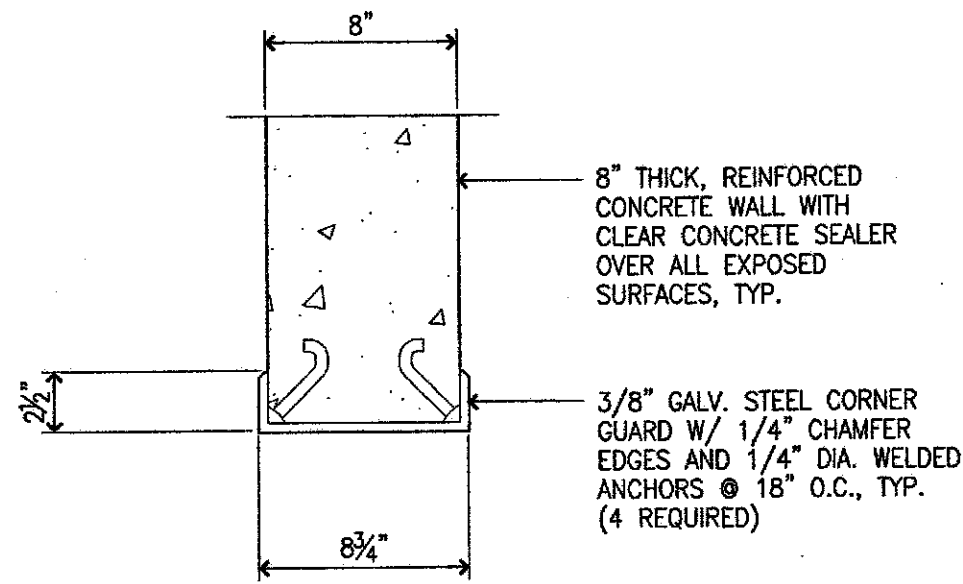

1 CORNER GUARD DETAIL
SCALE: 11/2" = 1'-0"

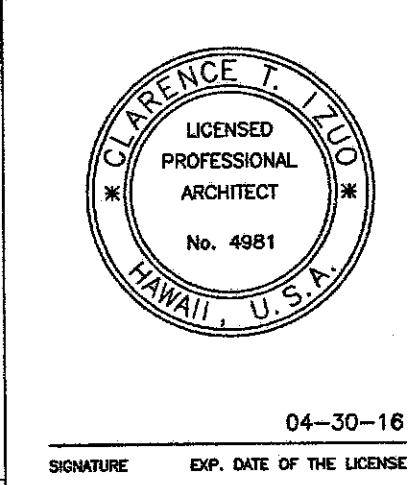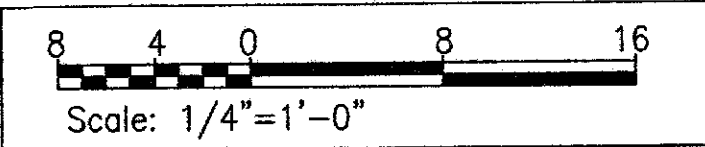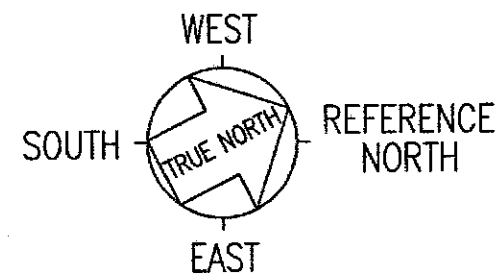

STATE OF HAWAII
DEPARTMENT OF TRANSPORTATION
HIGHWAYS DIVISION
DETAIL PLANS
MAUNA KEA MAINTENANCE
BASEYARD
Saddle Road
Project No. 200A-01-10
Scale: As Noted Date: August, 2015
SHEET No. 1 OF X SHEETS

AC1.1