




FED. ROAD DIST. NO.	STATE	PROJ. NO.	FISCAL YEAR	SHEET NO.	TOTAL SHEETS
HAWAII	HAW.	200A-01-10	2012	0	0

CABIN



ARCHITECTURAL SITE PLAN

SCALE: 1/32" = 1'-0"

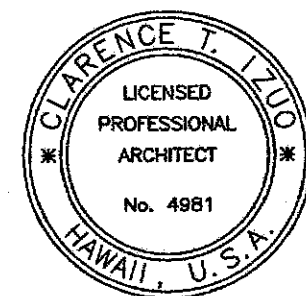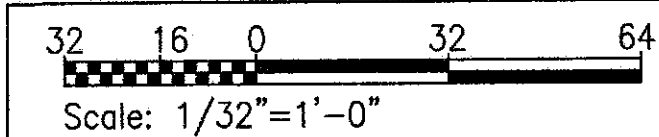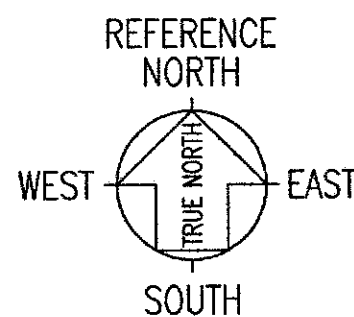

04-30-16
SIGNATURE EXP. DATE OF THE LICENSE
THIS WORK WAS PREPARED BY
ME OR UNDER MY SUPERVISION

AA10

STATE OF HAWAII
DEPARTMENT OF TRANSPORTATION
HIGHWAYS DIVISION
SITE PLAN
MAUNA KEA MAINTENANCE
BASEYARD
Saddle Road
Project No. 200A-01-10
Scale: As Noted Date: August, 2015
SHEET No. 1 OF X SHEETS