



FED. ROAD DIST. NO.	STATE	PROJ. NO.	FISCAL YEAR	SHEET NO.	TOTAL SHEETS
HAWAII	HAW.	200A-01-10	2012	0	0

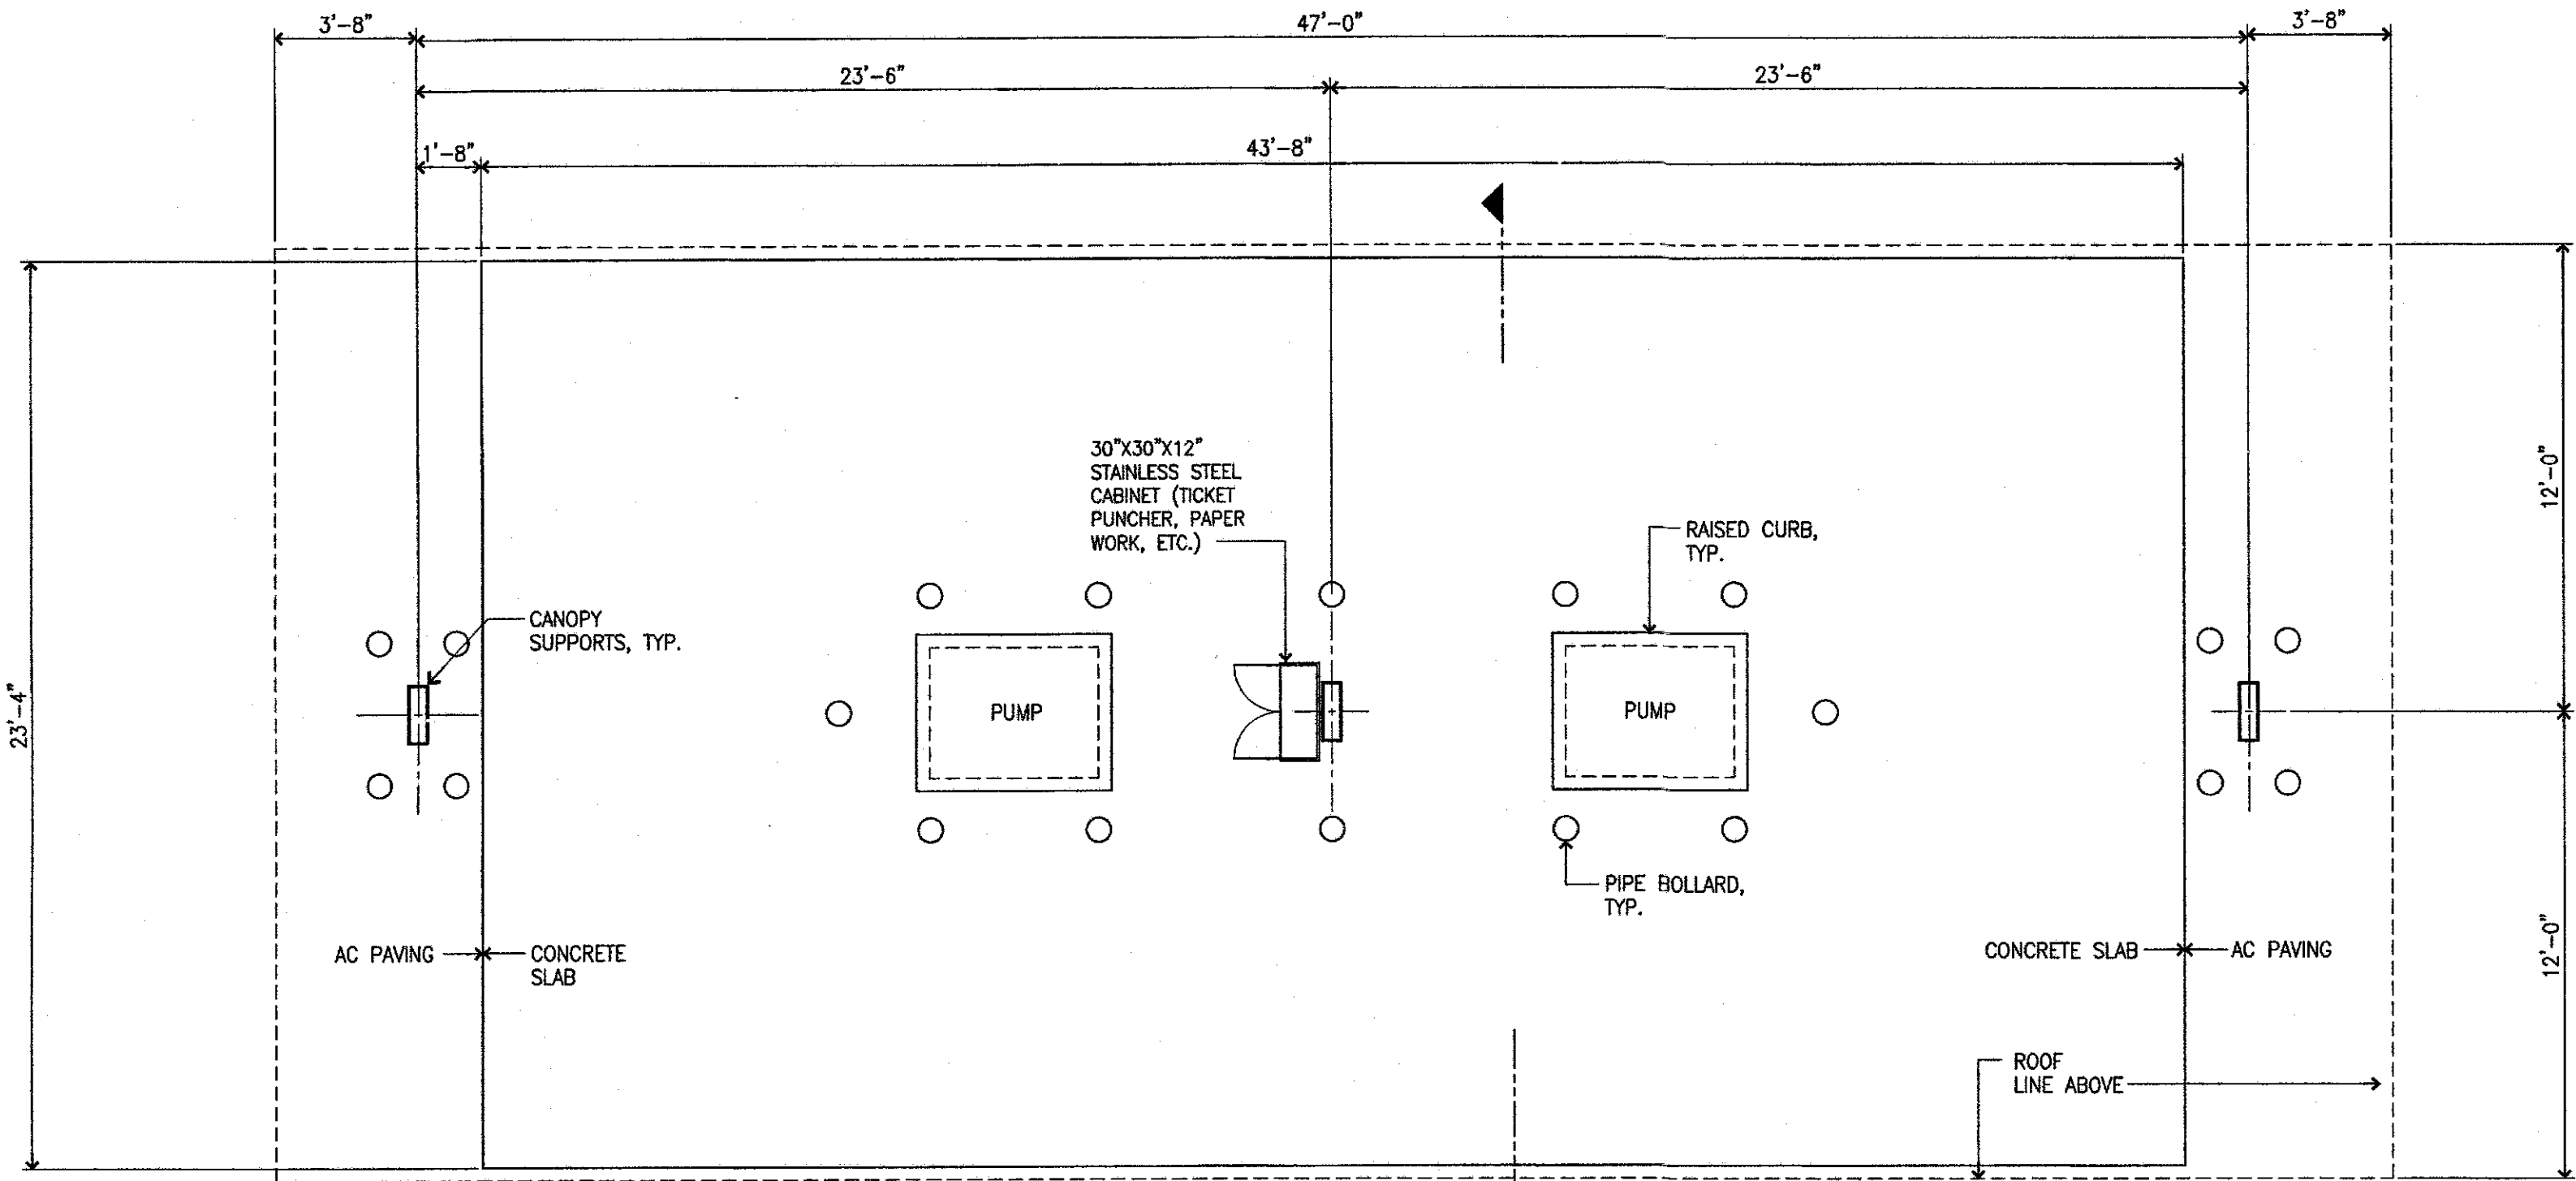

PUMPS

FLOOR PLAN

SCALE: 1/4" = 1'-0"

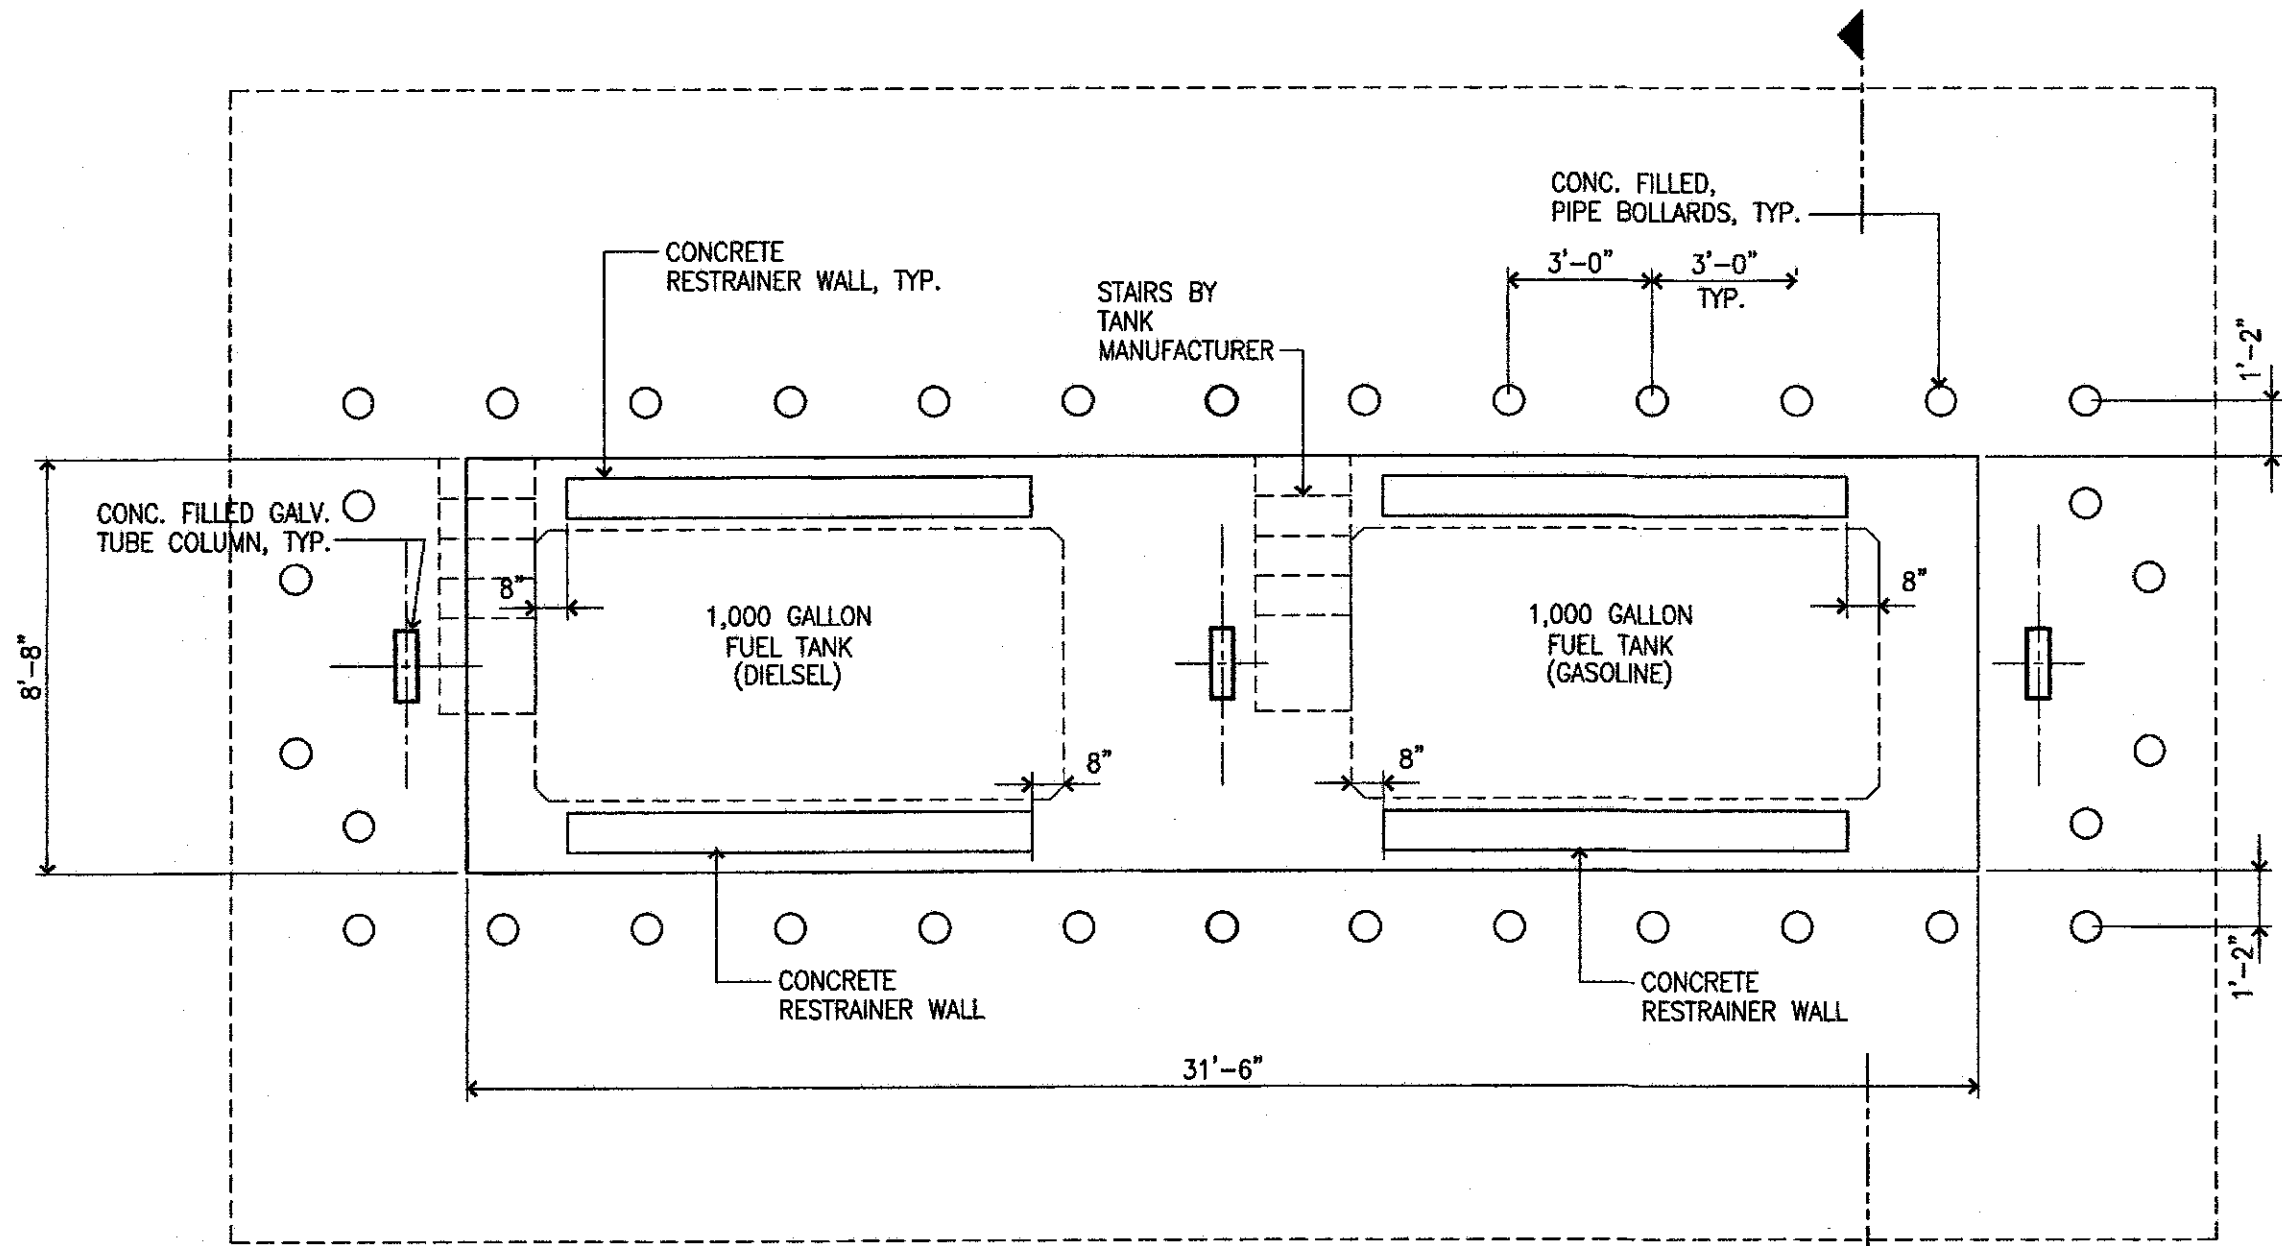


NOTE:

TANKS SHOWN ARE ABOVE GROUND 1000 GALLON CONVAULT TANKS.

GAS TANKS

FLOOR PLAN



SCALE: 1/4" = 1'-0"

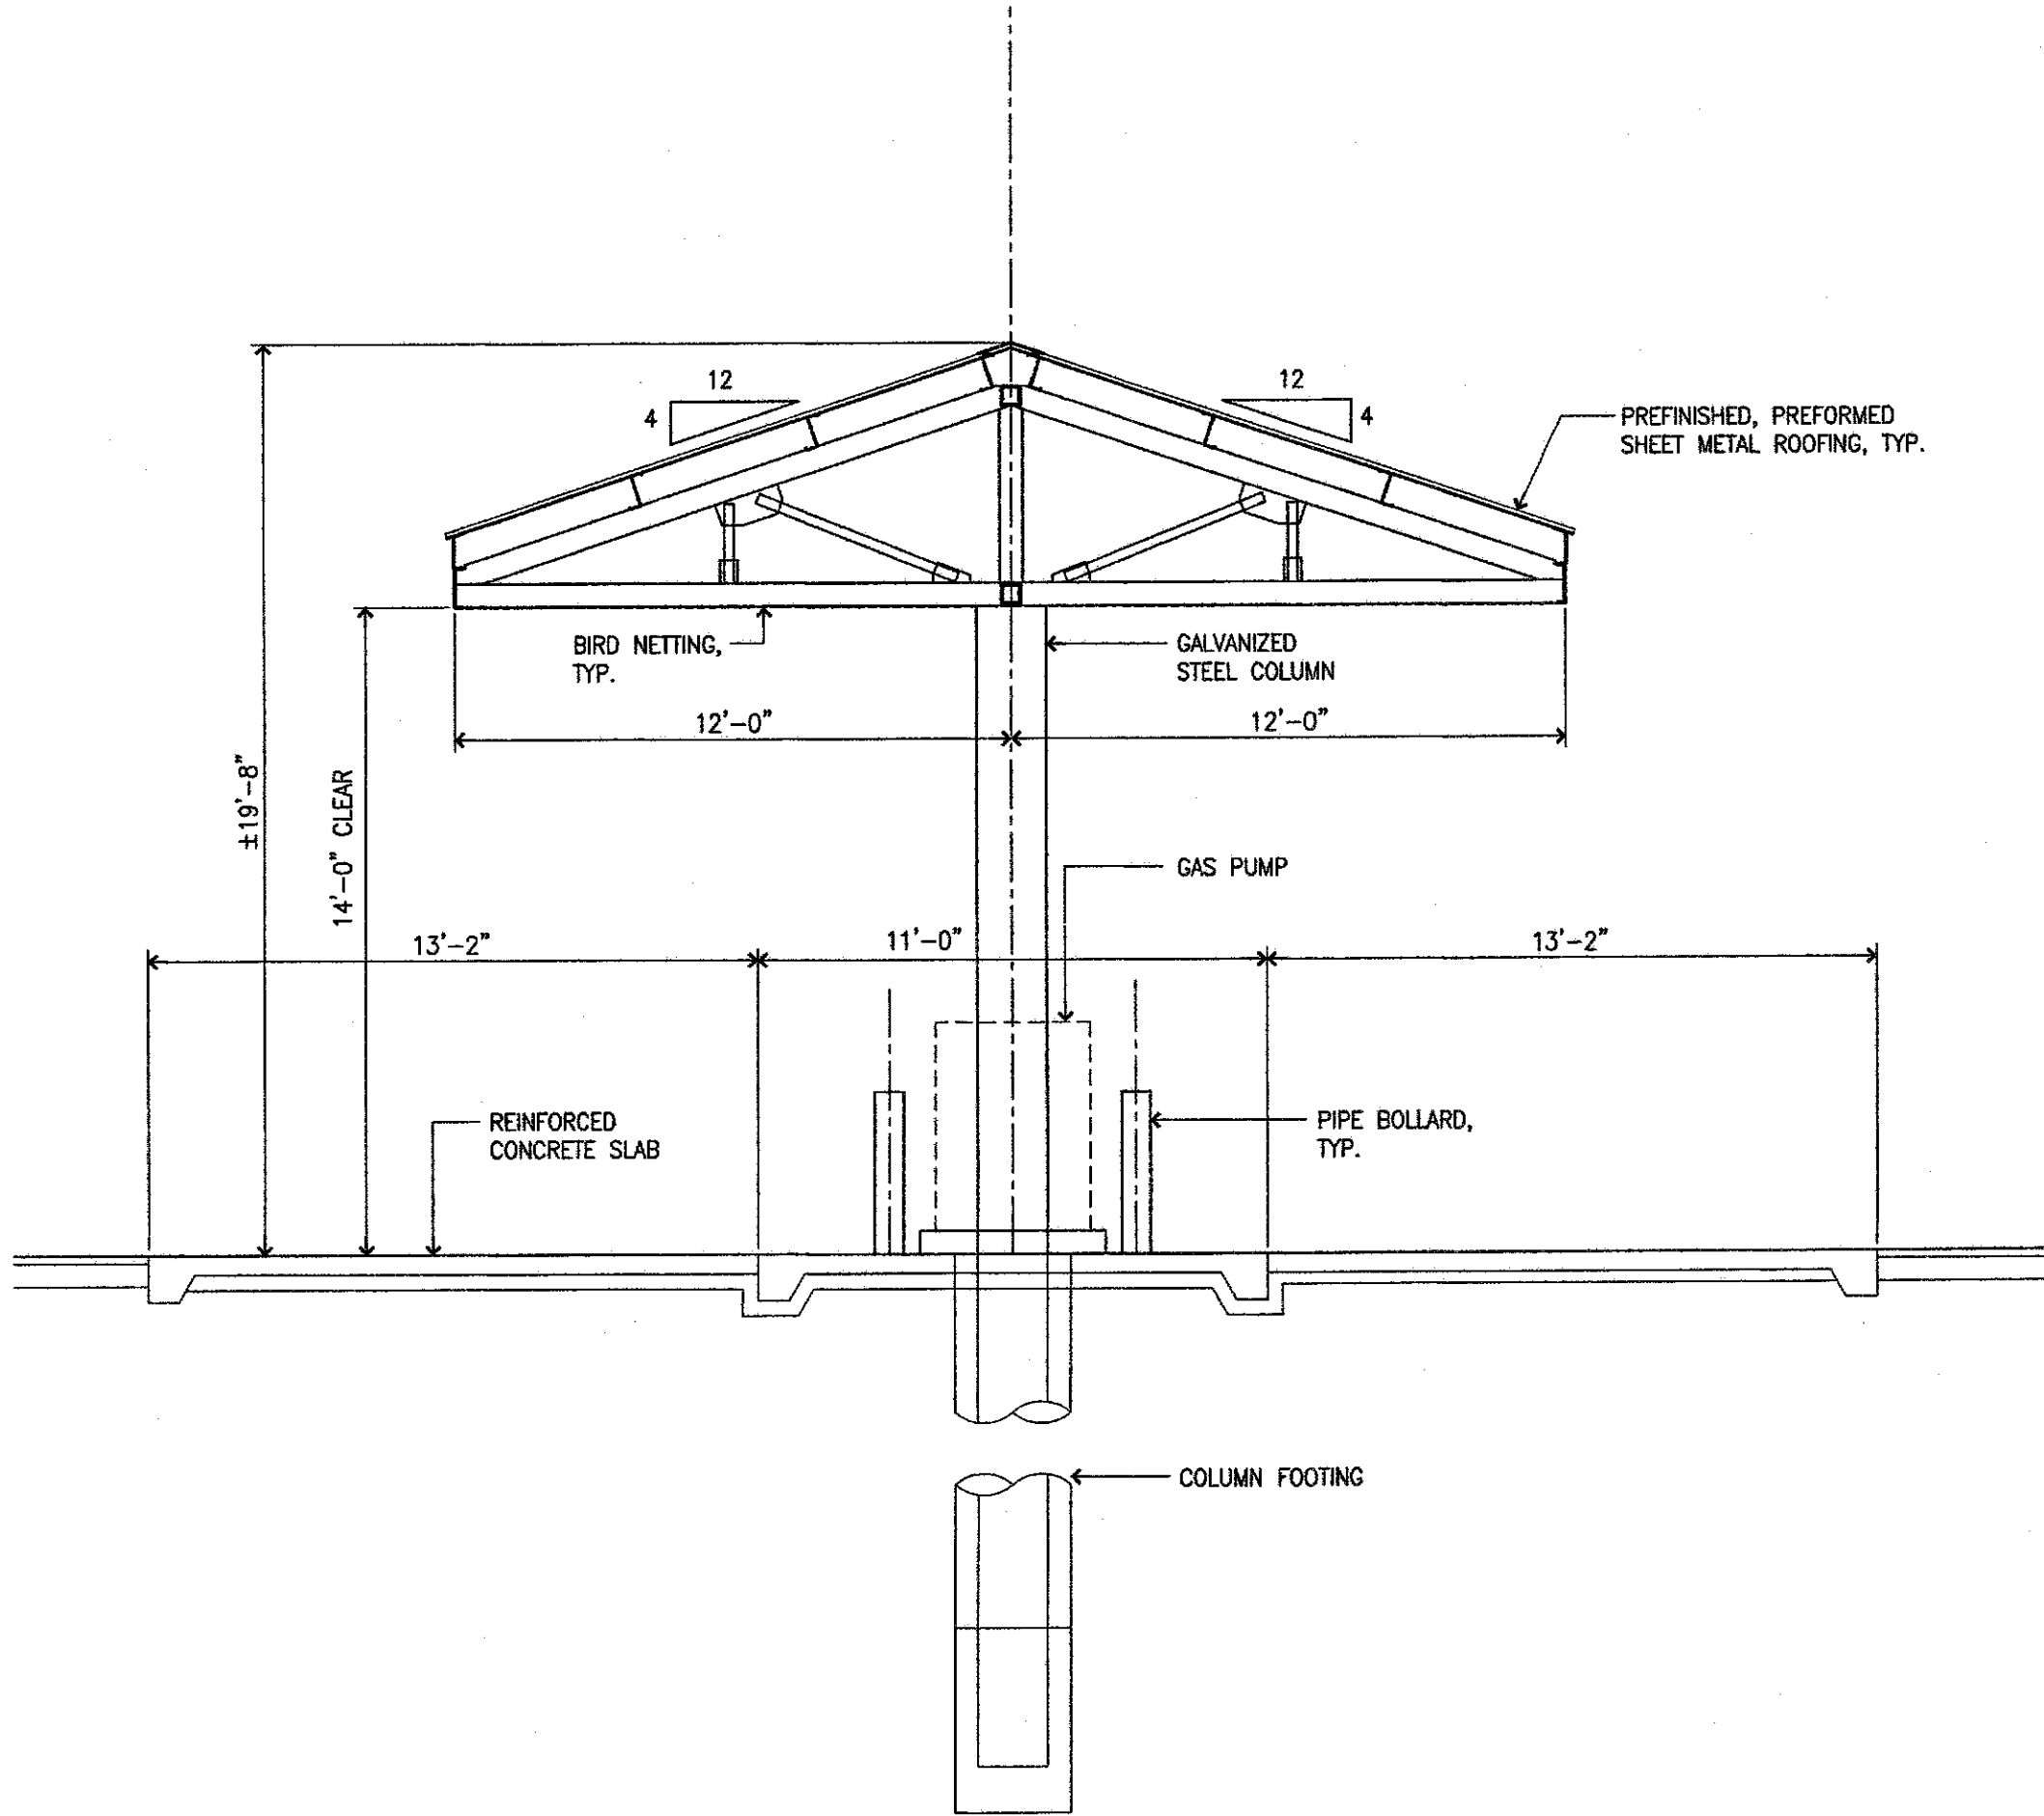

PUMPS

CROSS SECTION

SCALE: 1/4" = 1'-0"

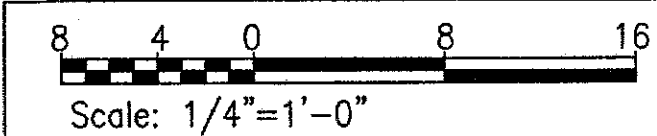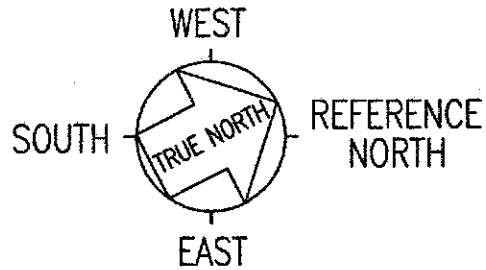

04-30-16

SIGNATURE EXP. DATE OF THE LICENSE

THIS WORK WAS PREPARED BY ME OR UNDER MY SUPERVISION

AB1.1

STATE OF HAWAII

DEPARTMENT OF TRANSPORTATION

HIGHWAYS DIVISION

FUELING STATION

MAUNA KEA MAINTENANCE

BASEYARD

Saddle Road

Project No. 200A-01-10

Scale: As Noted Date: August, 2015

SHEET No. 1 OF X SHEETS