



S:\1029-00-Saddle-Road-Baseyard\Drawings\Structural\Me10_format\SB11_Fuelstn-Found

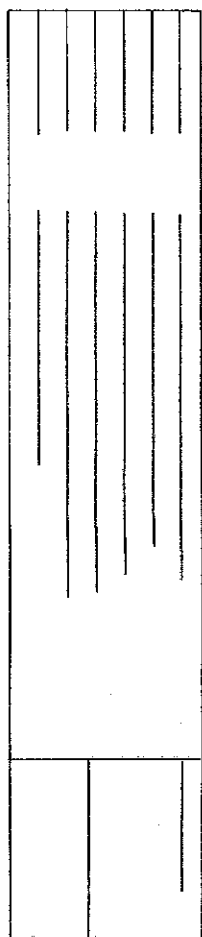


FED. ROAD DIST. NO.	STATE	PROJ. NO.	FISCAL YEAR	SHEET NO.	TOTAL SHEETS
HAWAII	HAW.	200A-01-10	2012	0	0

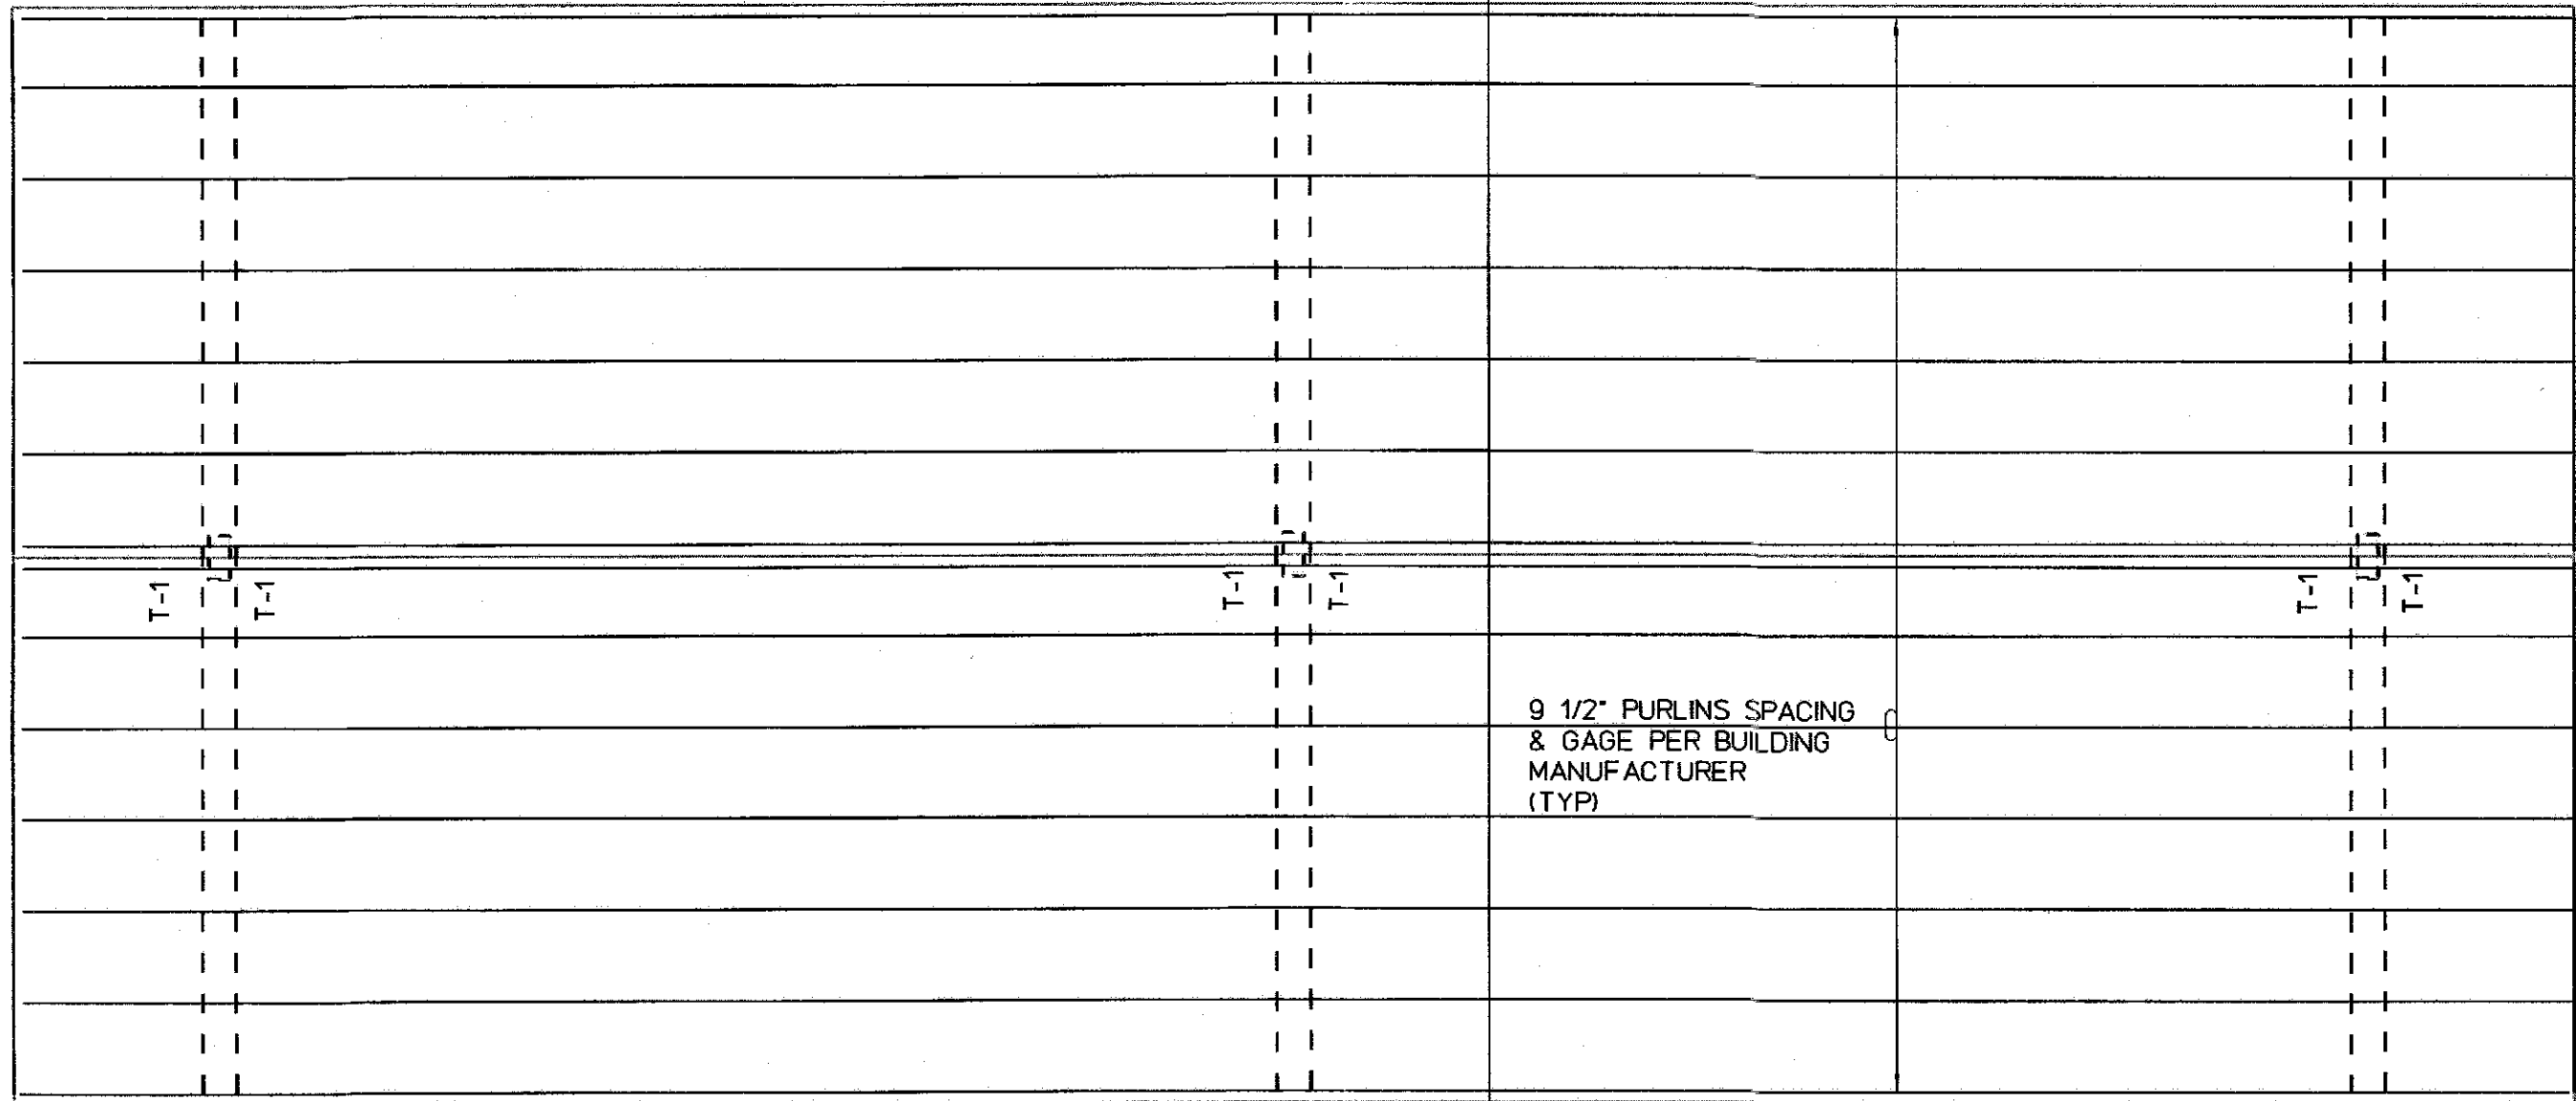

LEGEND:
T-1 LIGHT GAGE TRUSS TYPE, SEE SHEET S-XX

PUMPS - ROOF FRAMING PLAN

SCALE: 1/4" = 1'-0"



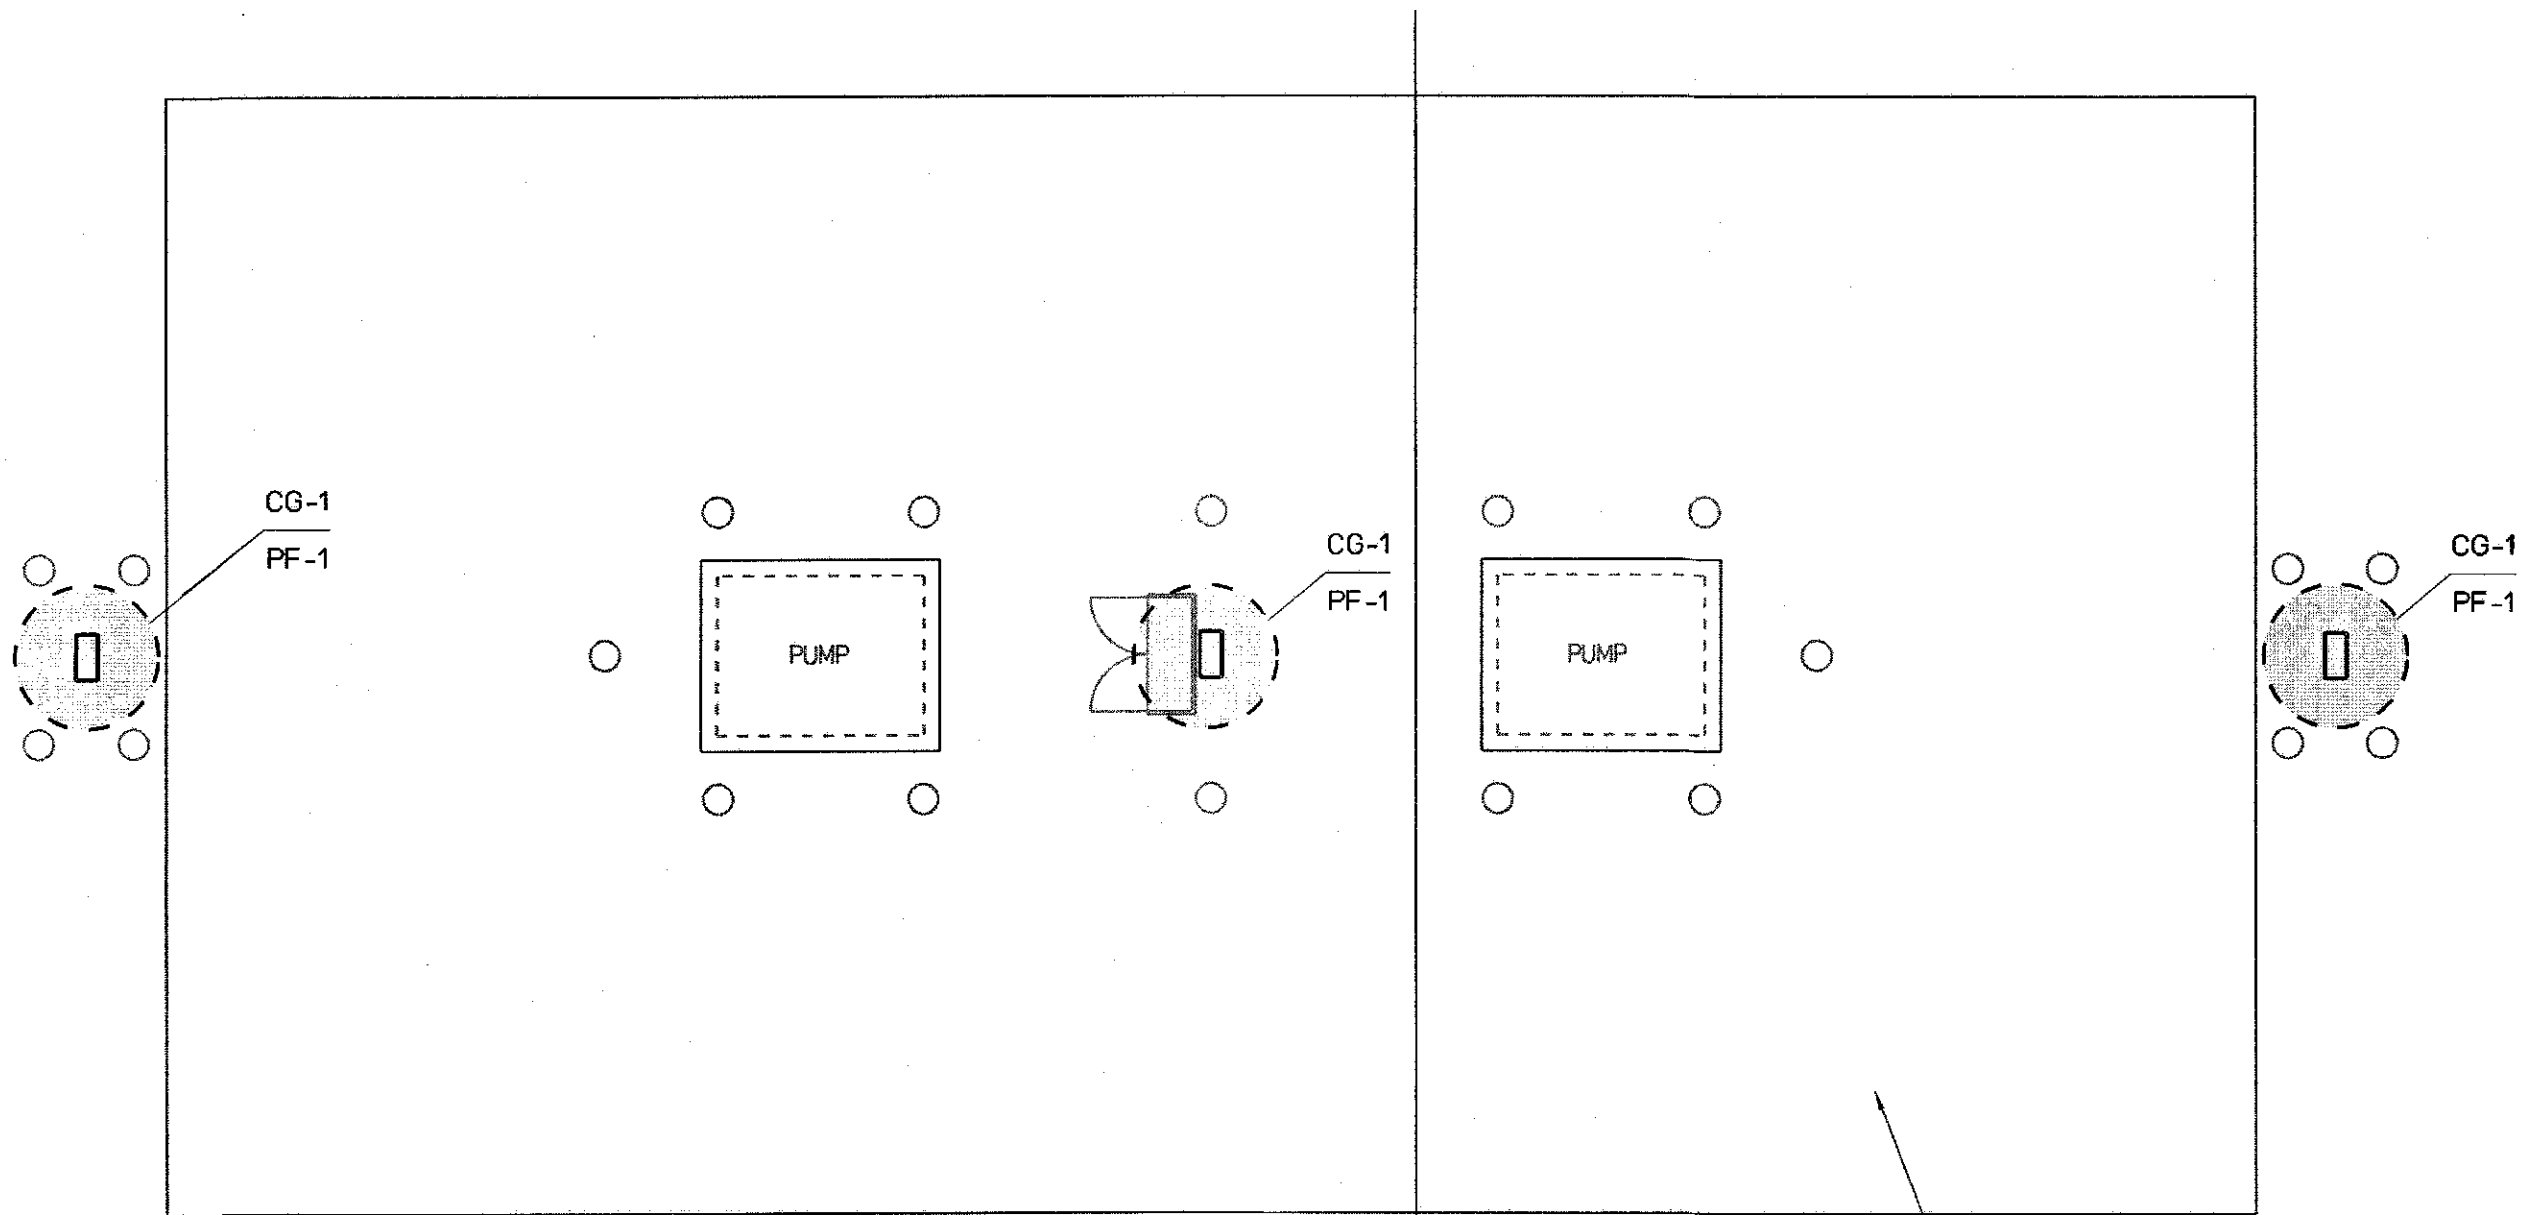


LEGEND:
PF-1 FOOTING TYPE, SEE SHEET S-XX
CG-1 COLUMN TYPE, SEE SHEET S-XX

NOTE:
1. FOOTING ARE SHADED FOR CLARITY.

PUMPS - GROUND LEVEL / FOUNDATION PLAN


SCALE: 1/4" = 1'-0"

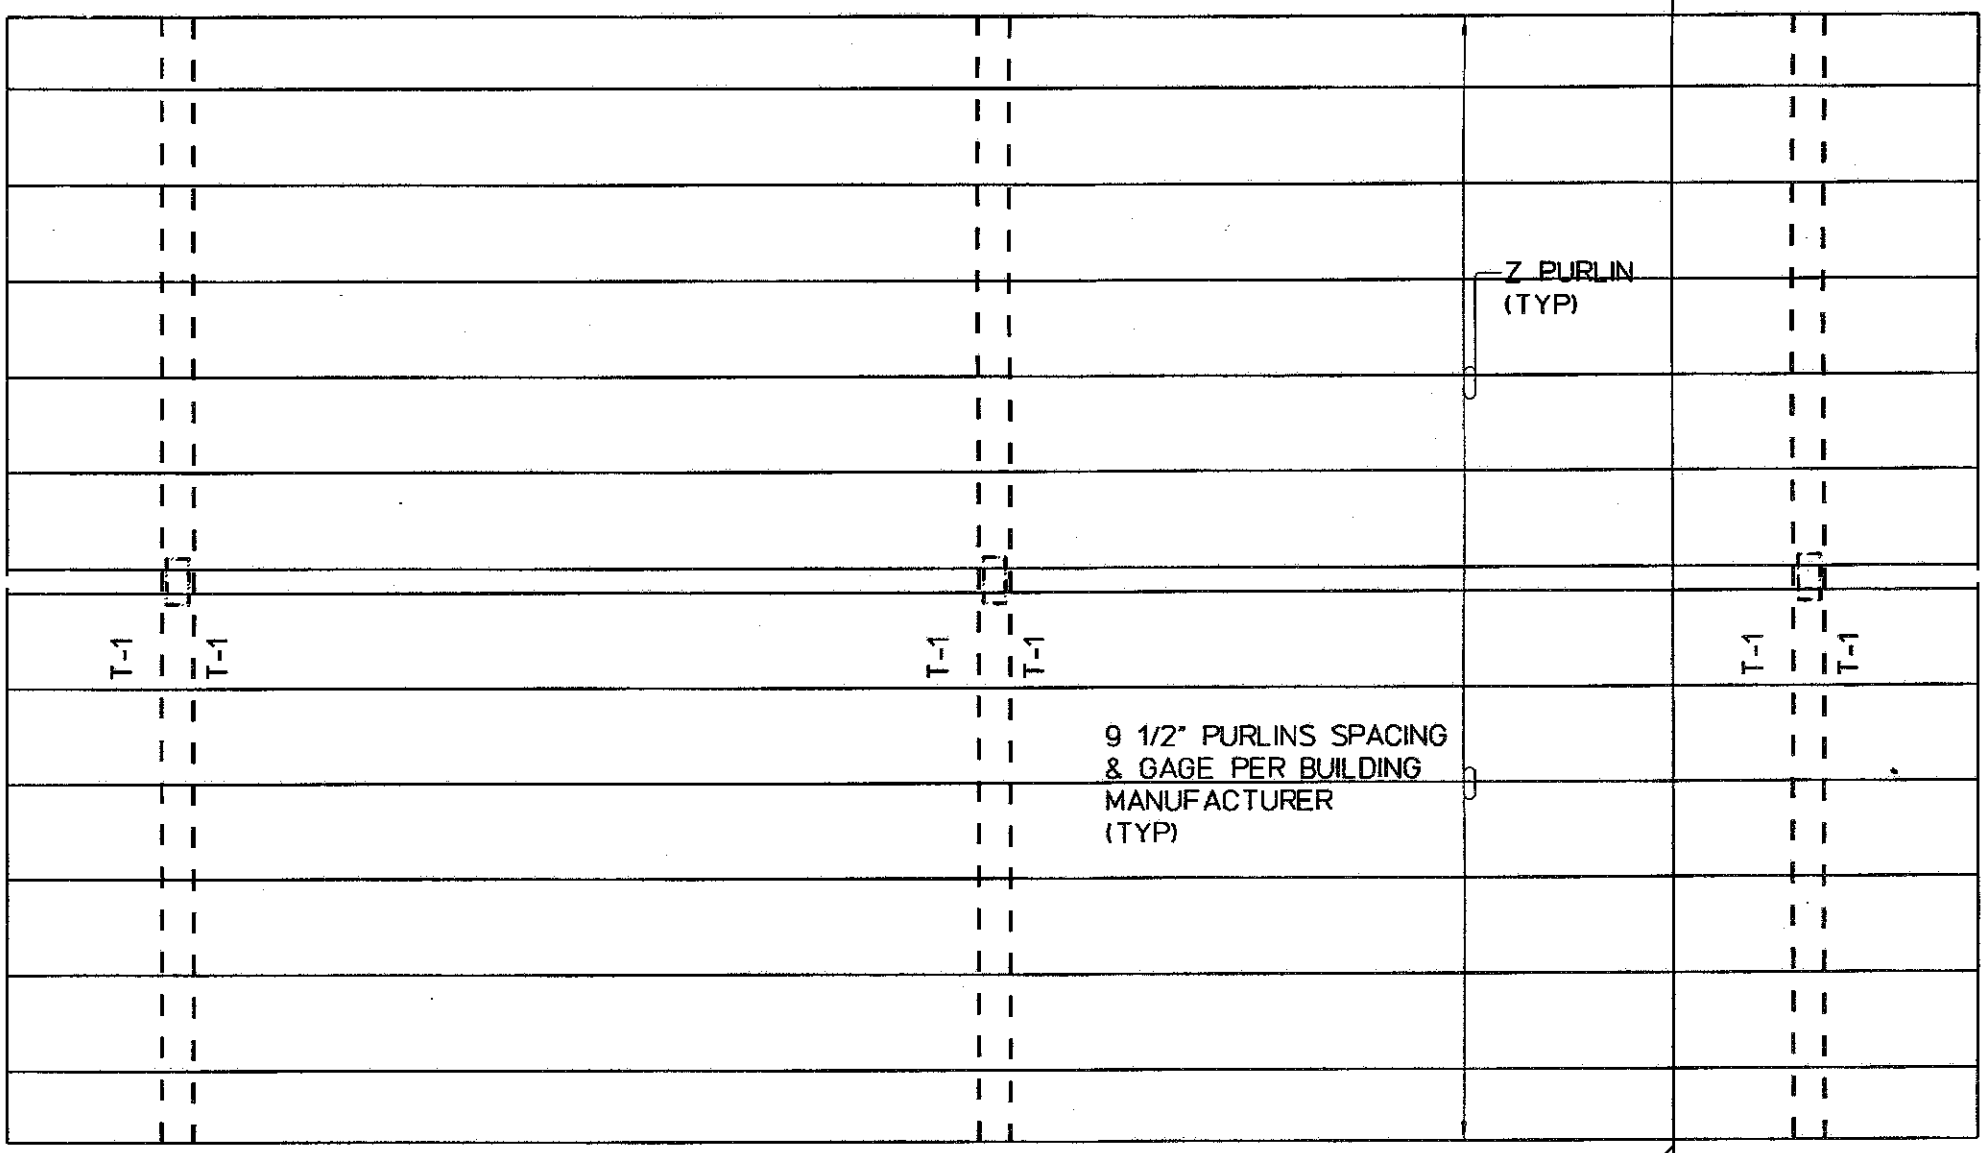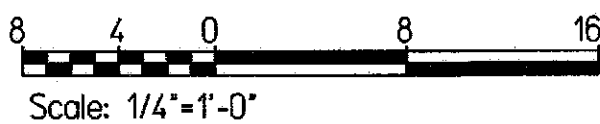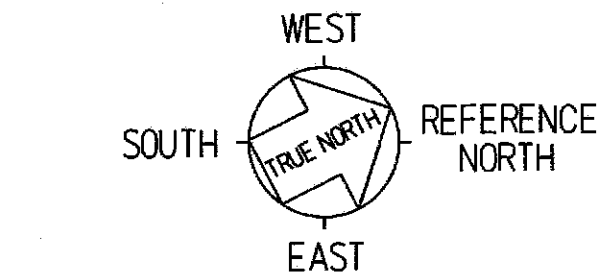

LEGEND:
T-1 LIGHT GAGE TRUSS TYPE, SEE SHEET S-XX

GAS TANK - ROOF FRAMING PLAN

SCALE: 1/4" = 1'-0"

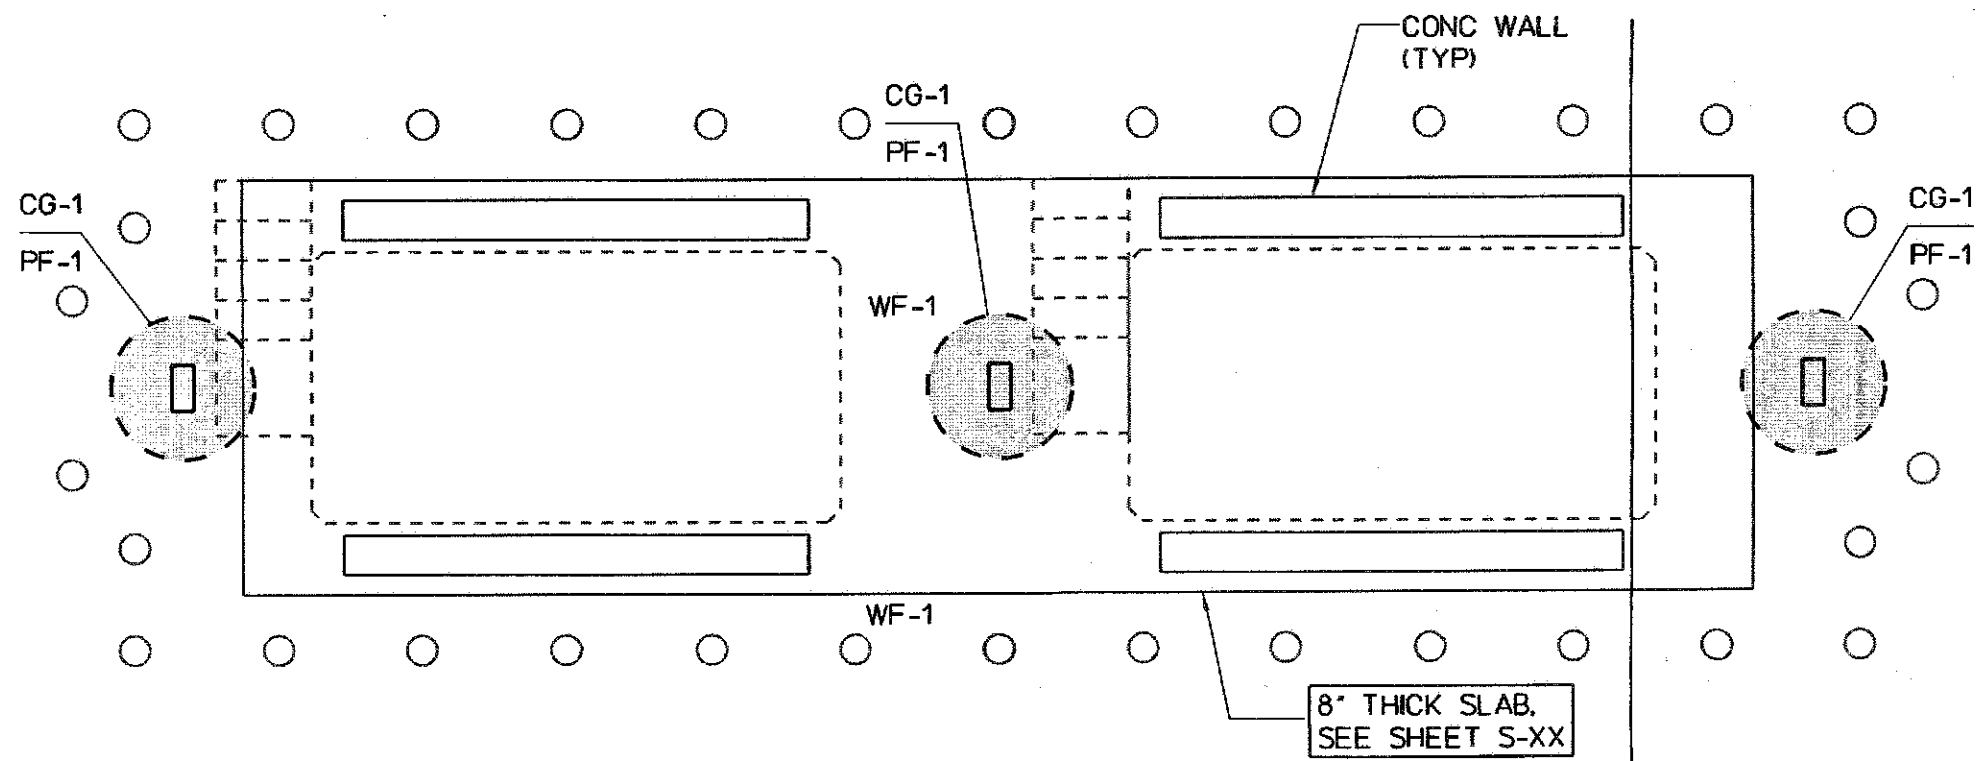


LEGEND:
PF-1 FOOTING TYPE, SEE SHEET S-XX
CG-1 COLUMN TYPE, SEE SHEET S-XX
WF-1 WALL FOOTING TYPE, SEE SHEET S-XXTABLET_RESET

NOTE:
1. FOOTING ARE SHADED FOR CLARITY.

GAS TANK - GROUND LEVEL / FOUNDATION PLAN

SCALE: 1/4" = 1'-0"

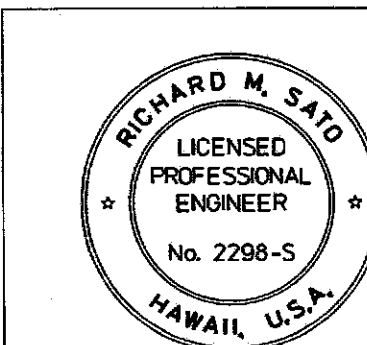

SIGNATURE
EXP. DATE OF THE LICENSE
THIS WORK WAS PREPARED BY
OF OR UNDER MY SUPERVISION

SB1.1

STATE OF HAWAII
DEPARTMENT OF TRANSPORTATION
HIGHWAYS DIVISION
FUELING STATION
MAUNA KEA MAINTENANCE
BASEYARD
Saddle Road
Project No. 200A-01-10
Scale: As Noted Date: September, 2015
SHEET No. 1 OF X SHEETS