


FED. ROAD DIST. NO.	STATE	PROJ. NO.	FISCAL YEAR	SHEET NO.	TOTAL SHEETS
HAWAII	HAW.	200A-01-10	2012	17	0

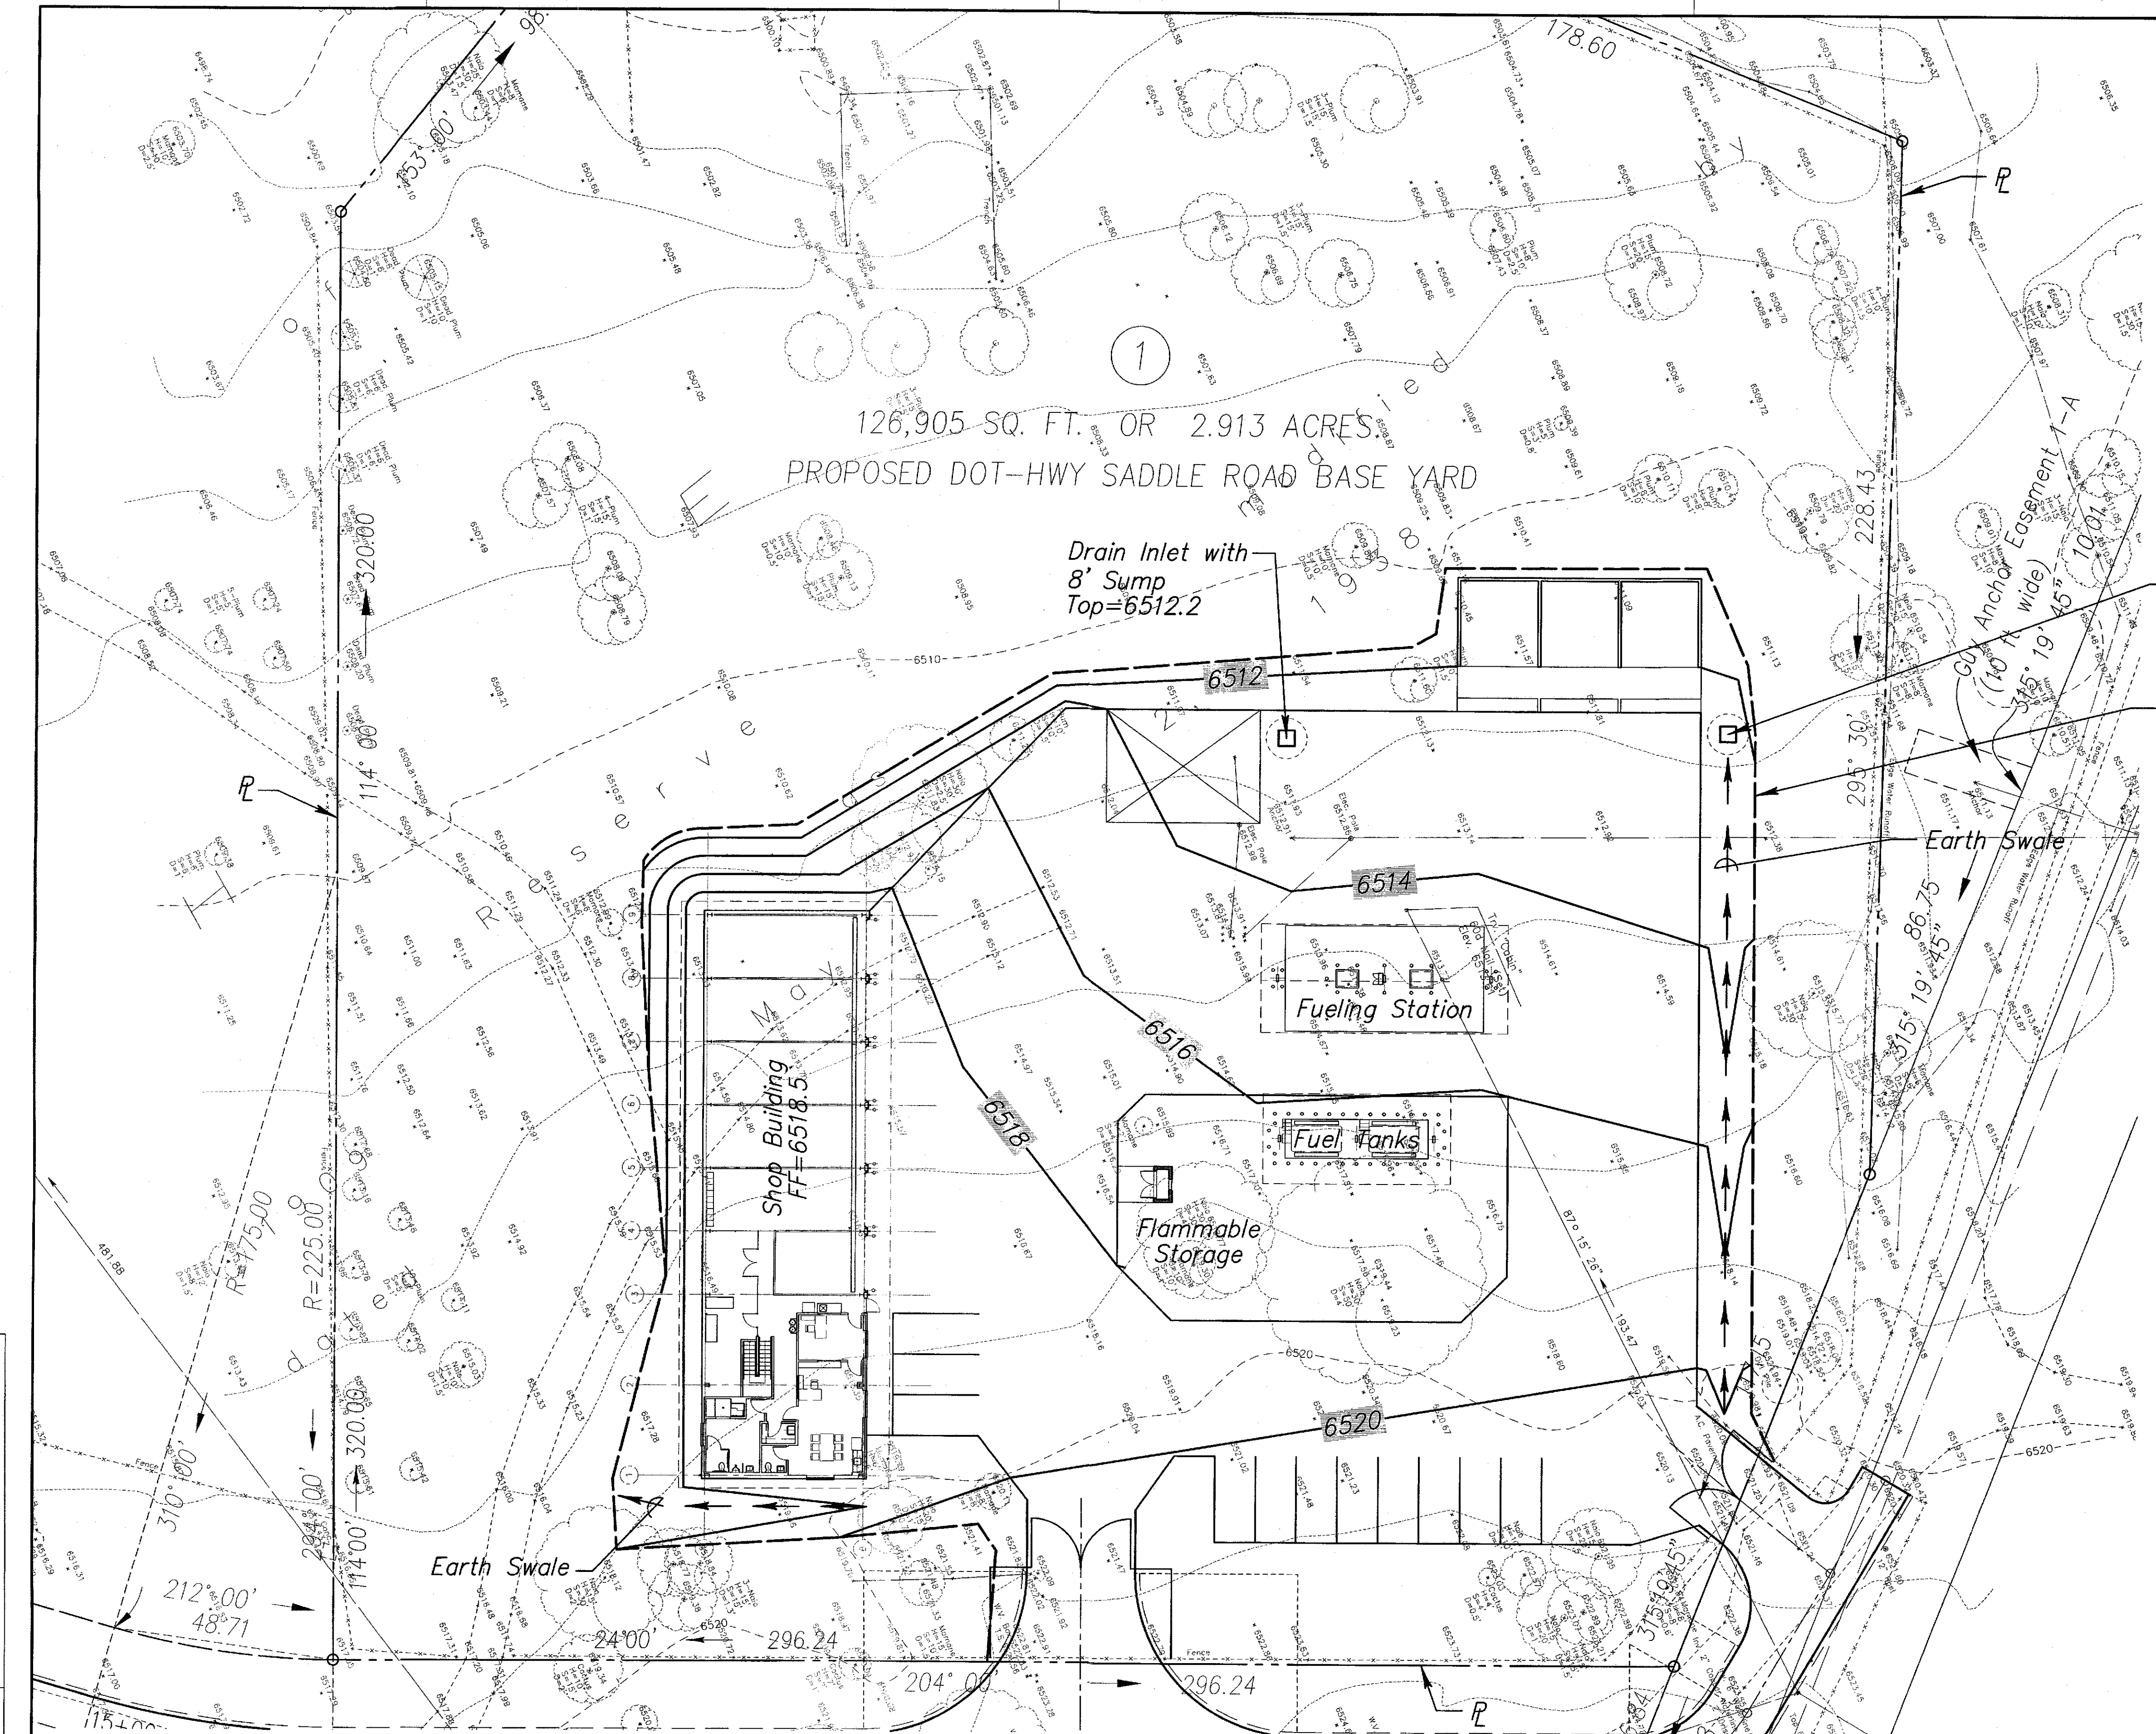

LEGEND:



- Existing Elevation
- 6520.00 Finished Grade
- Existing Contour
- 6520 New Contour
- Limits of Grading
- New Swale

SURVEY PLOTTED BY	DATE
DESIGNED BY	
TRACED BY	
NOTED BY	
CHECKED BY	
NO.	



GRADING AND DRAINAGE PLAN

SCALE: 1"=20'

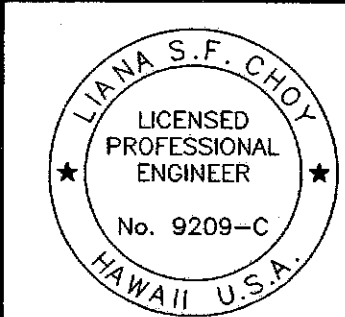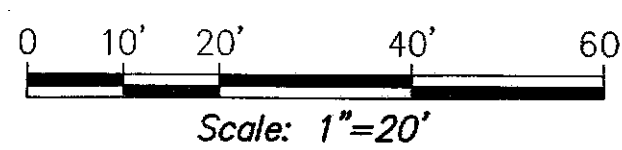

STATE OF HAWAII
DEPARTMENT OF TRANSPORTATION
HIGHWAYS DIVISION
GRADING AND DRAINAGE PLAN
MAUNA KEA MAINTENANCE
BASEYARD
Saddle Road

Project No. 200A-01-10

Scale: 1"=20' Date: September, 2015

SHEET No. 14 OF X SHEETS

C-14