




FED. ROAD DIST. NO.	STATE	PROJ. NO.	FISCAL YEAR	SHEET NO.	TOTAL SHEETS
HAWAII	HAW.	200A-01-10	2012	0	0

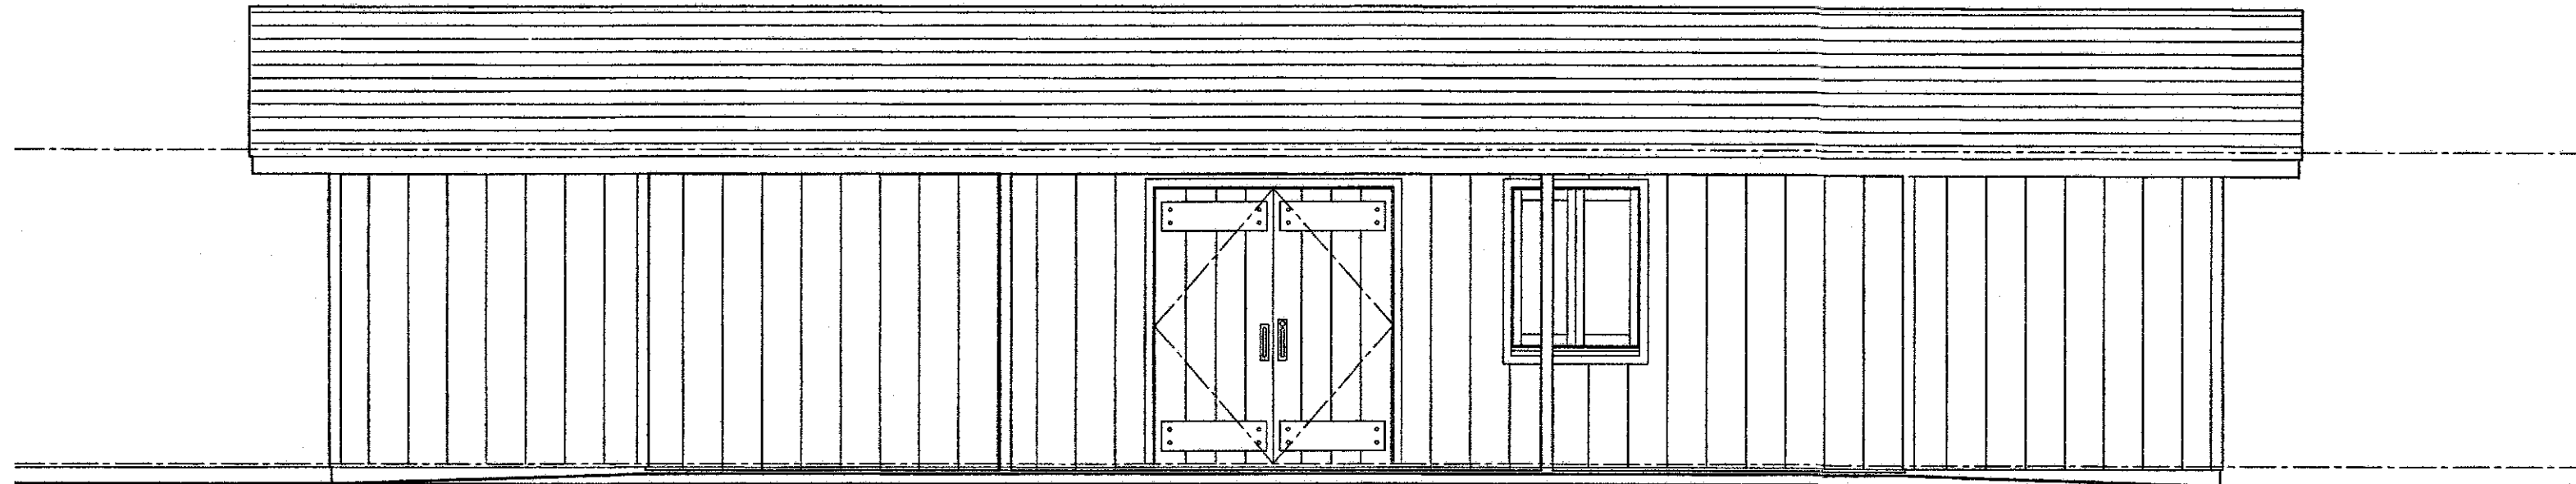


FRONT EXTERIOR ELEVATION
SCALE: 1/4" = 1'-0"

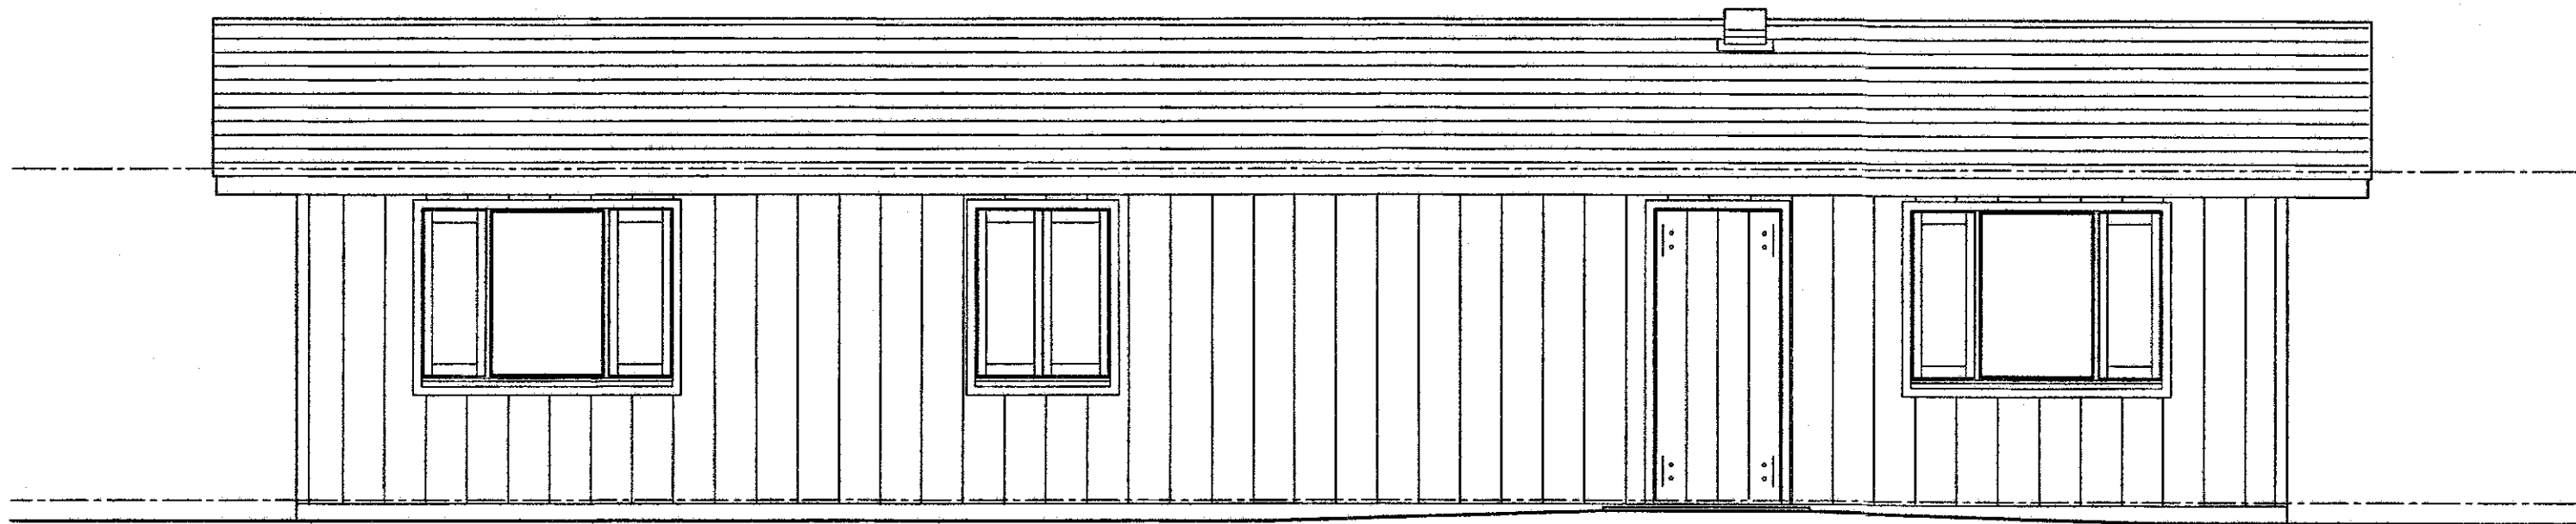


REAR EXTERIOR ELEVATION
SCALE: 1/4" = 1'-0"

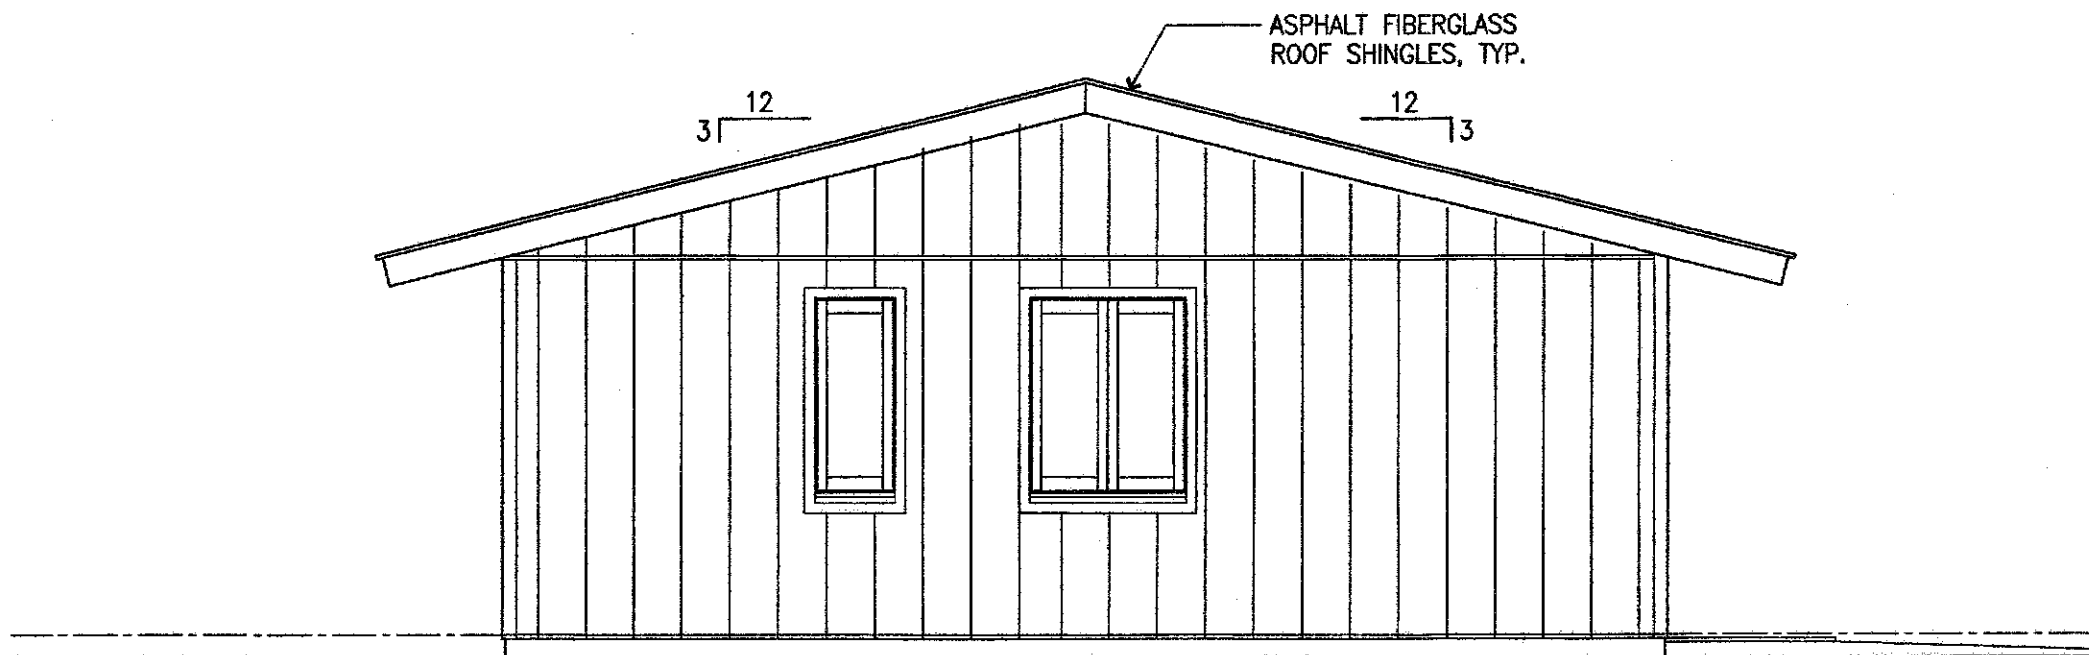

RIGHT SIDE EXTERIOR ELEVATION
SCALE: 1/4" = 1'-0"

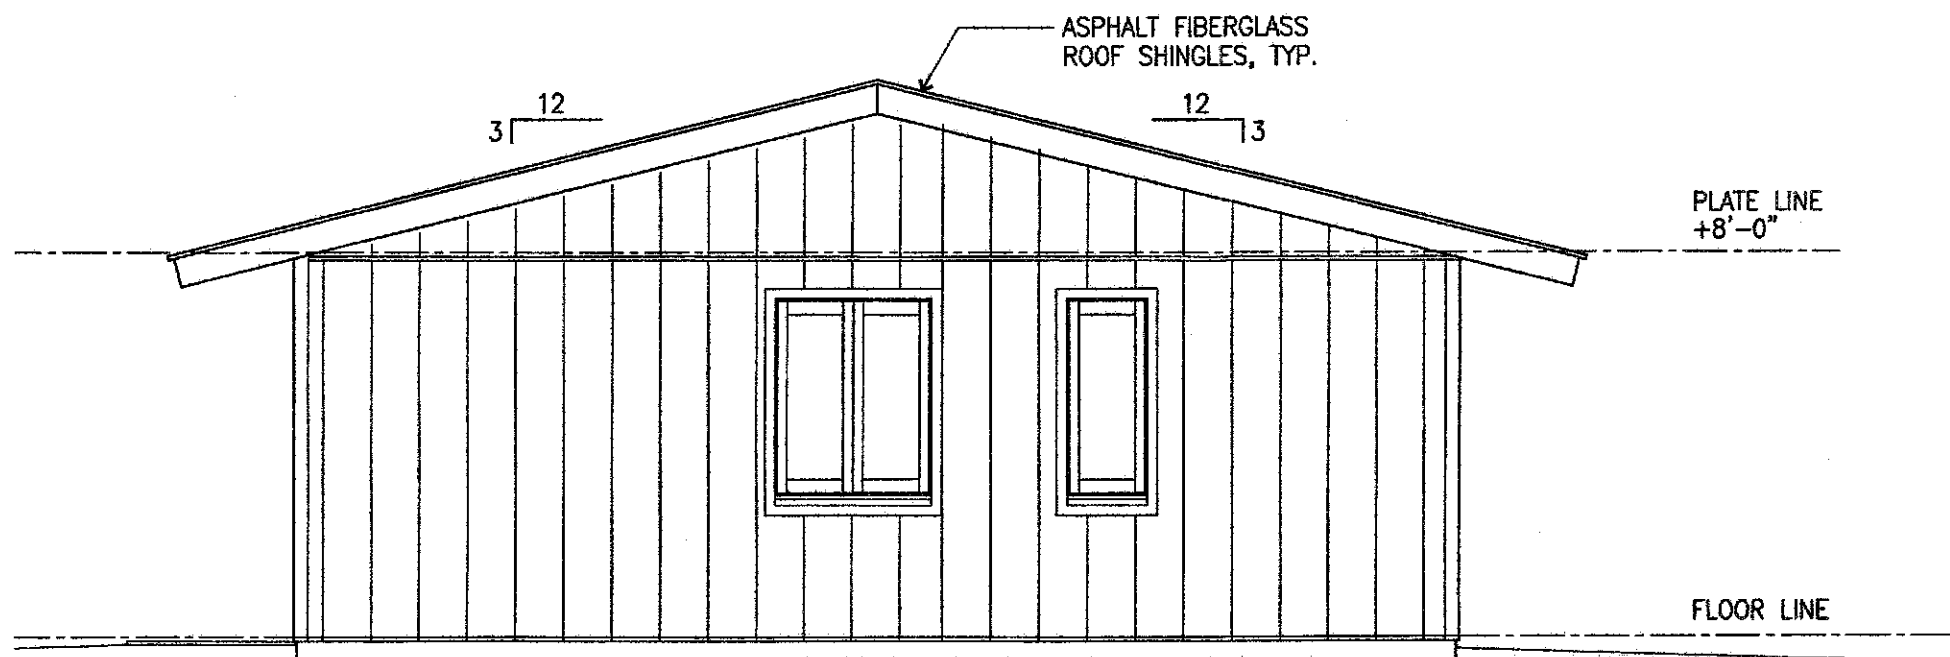

LEFT SIDE EXTERIOR ELEVATION
SCALE: 1/4" = 1'-0"

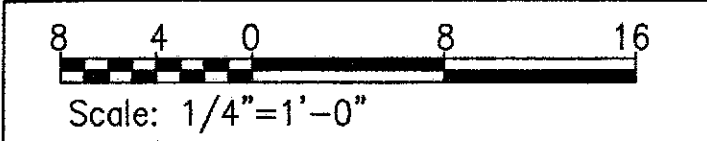

AE2:1



04-30-16
SIGNATURE EXP. DATE OF THE LICENSE
THIS WORK WAS PREPARED BY
ME OR UNDER MY SUPERVISION

STATE OF HAWAII
DEPARTMENT OF TRANSPORTATION
HIGHWAYS DIVISION
RENTAL CABIN
MAUNA KEA MAINTENANCE
BASEYARD
Saddle Road
Project No. 200A-01-10
Scale: As Noted Date: August, 2015
SHEET No. 1 OF X SHEETS