



FED. ROAD DIST. NO.	STATE	PROJ. NO.	FISCAL YEAR	SHEET NO.	TOTAL SHEETS
HAWAII	HAW.	200A-01-10	2012	0	0

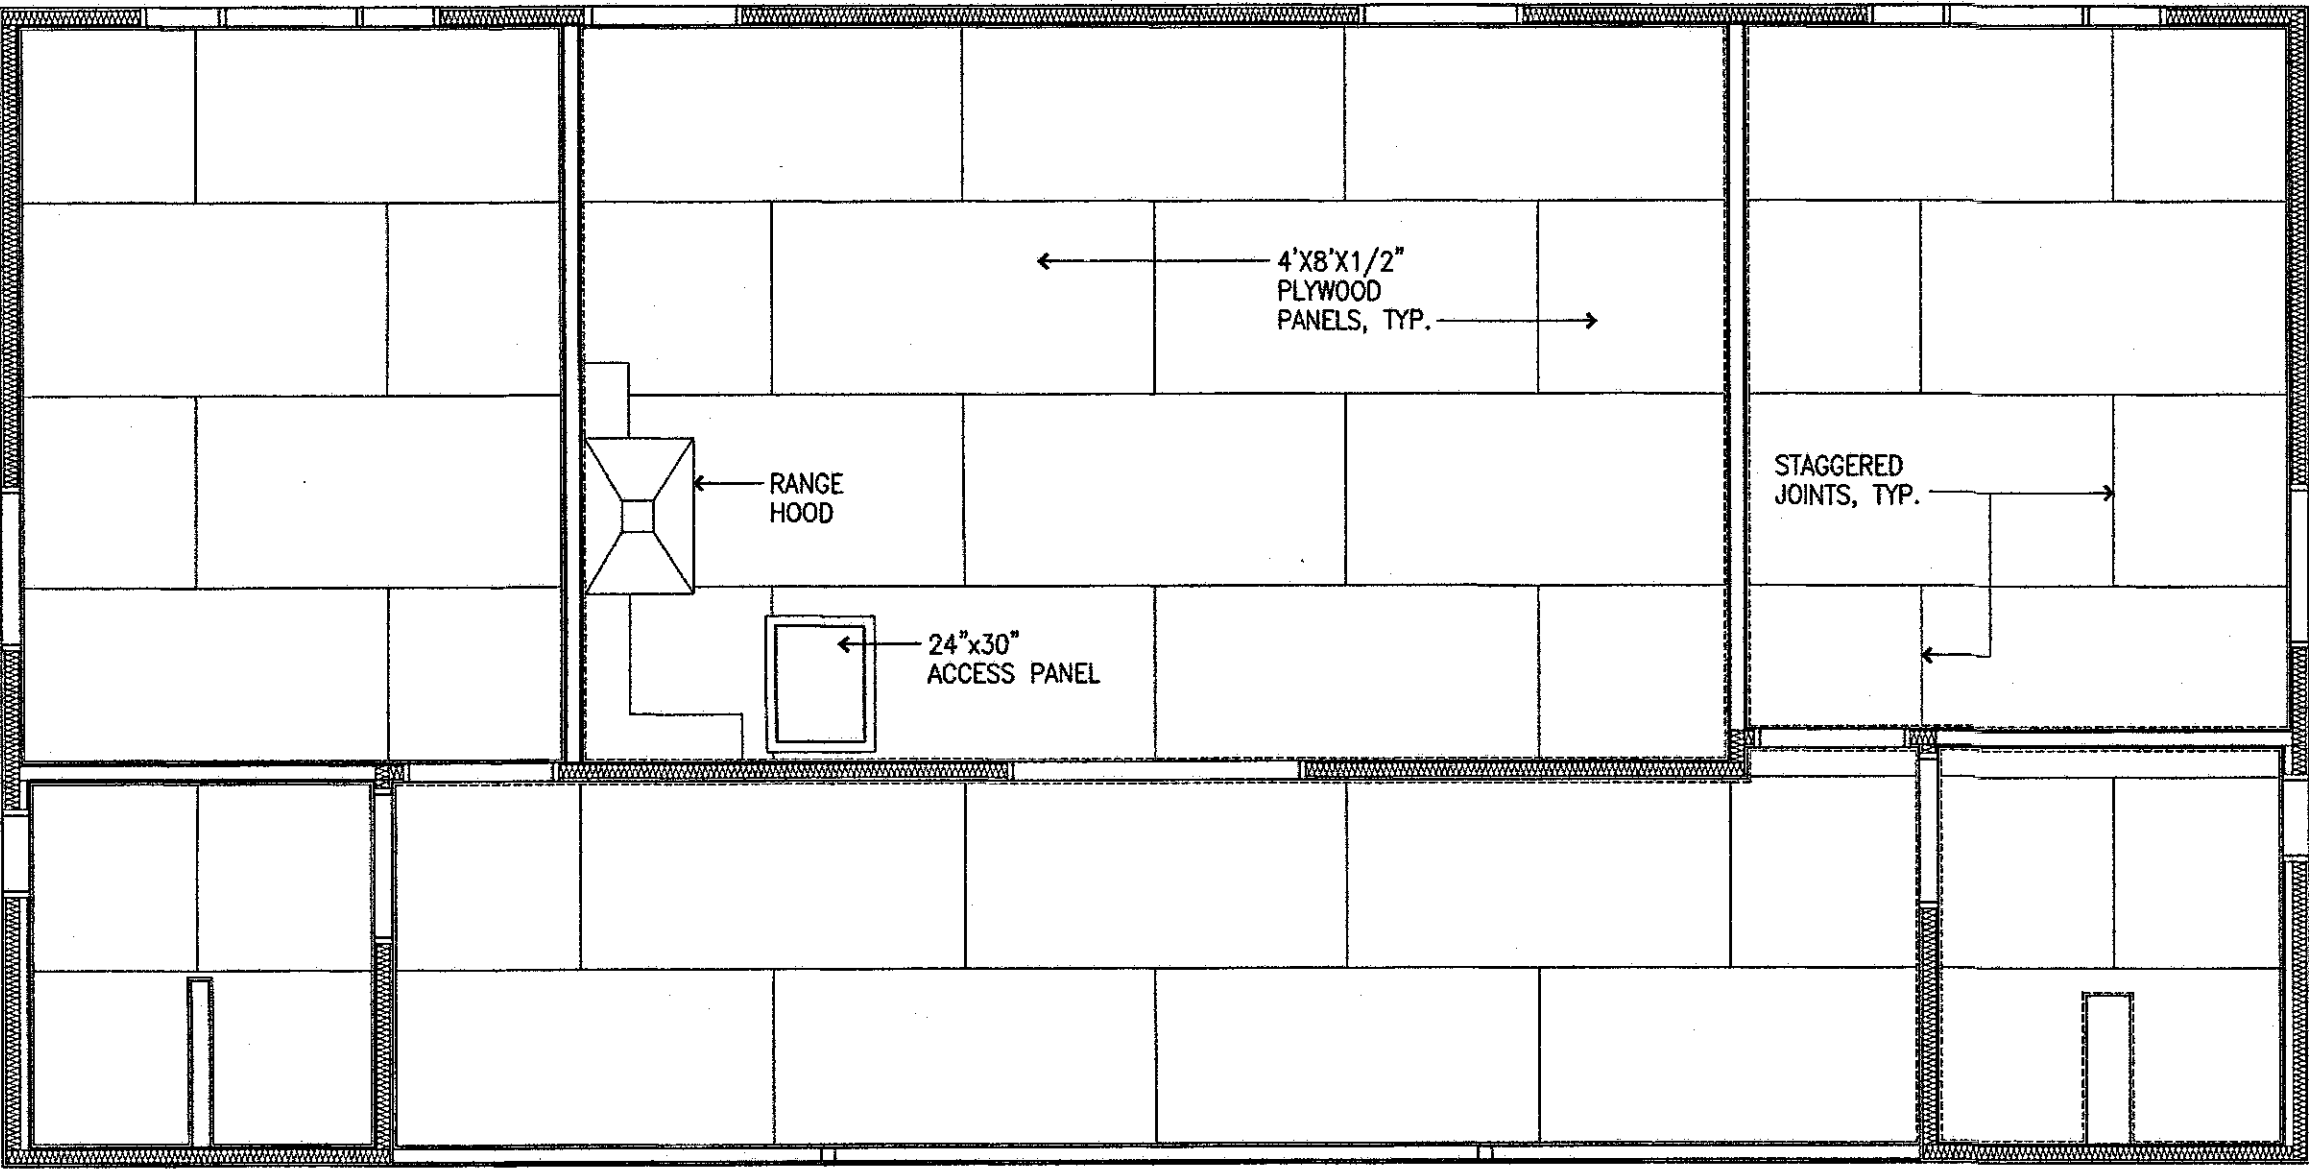




REFLECTED CEILING PLAN

SCALE: 1/4" = 1'-0"

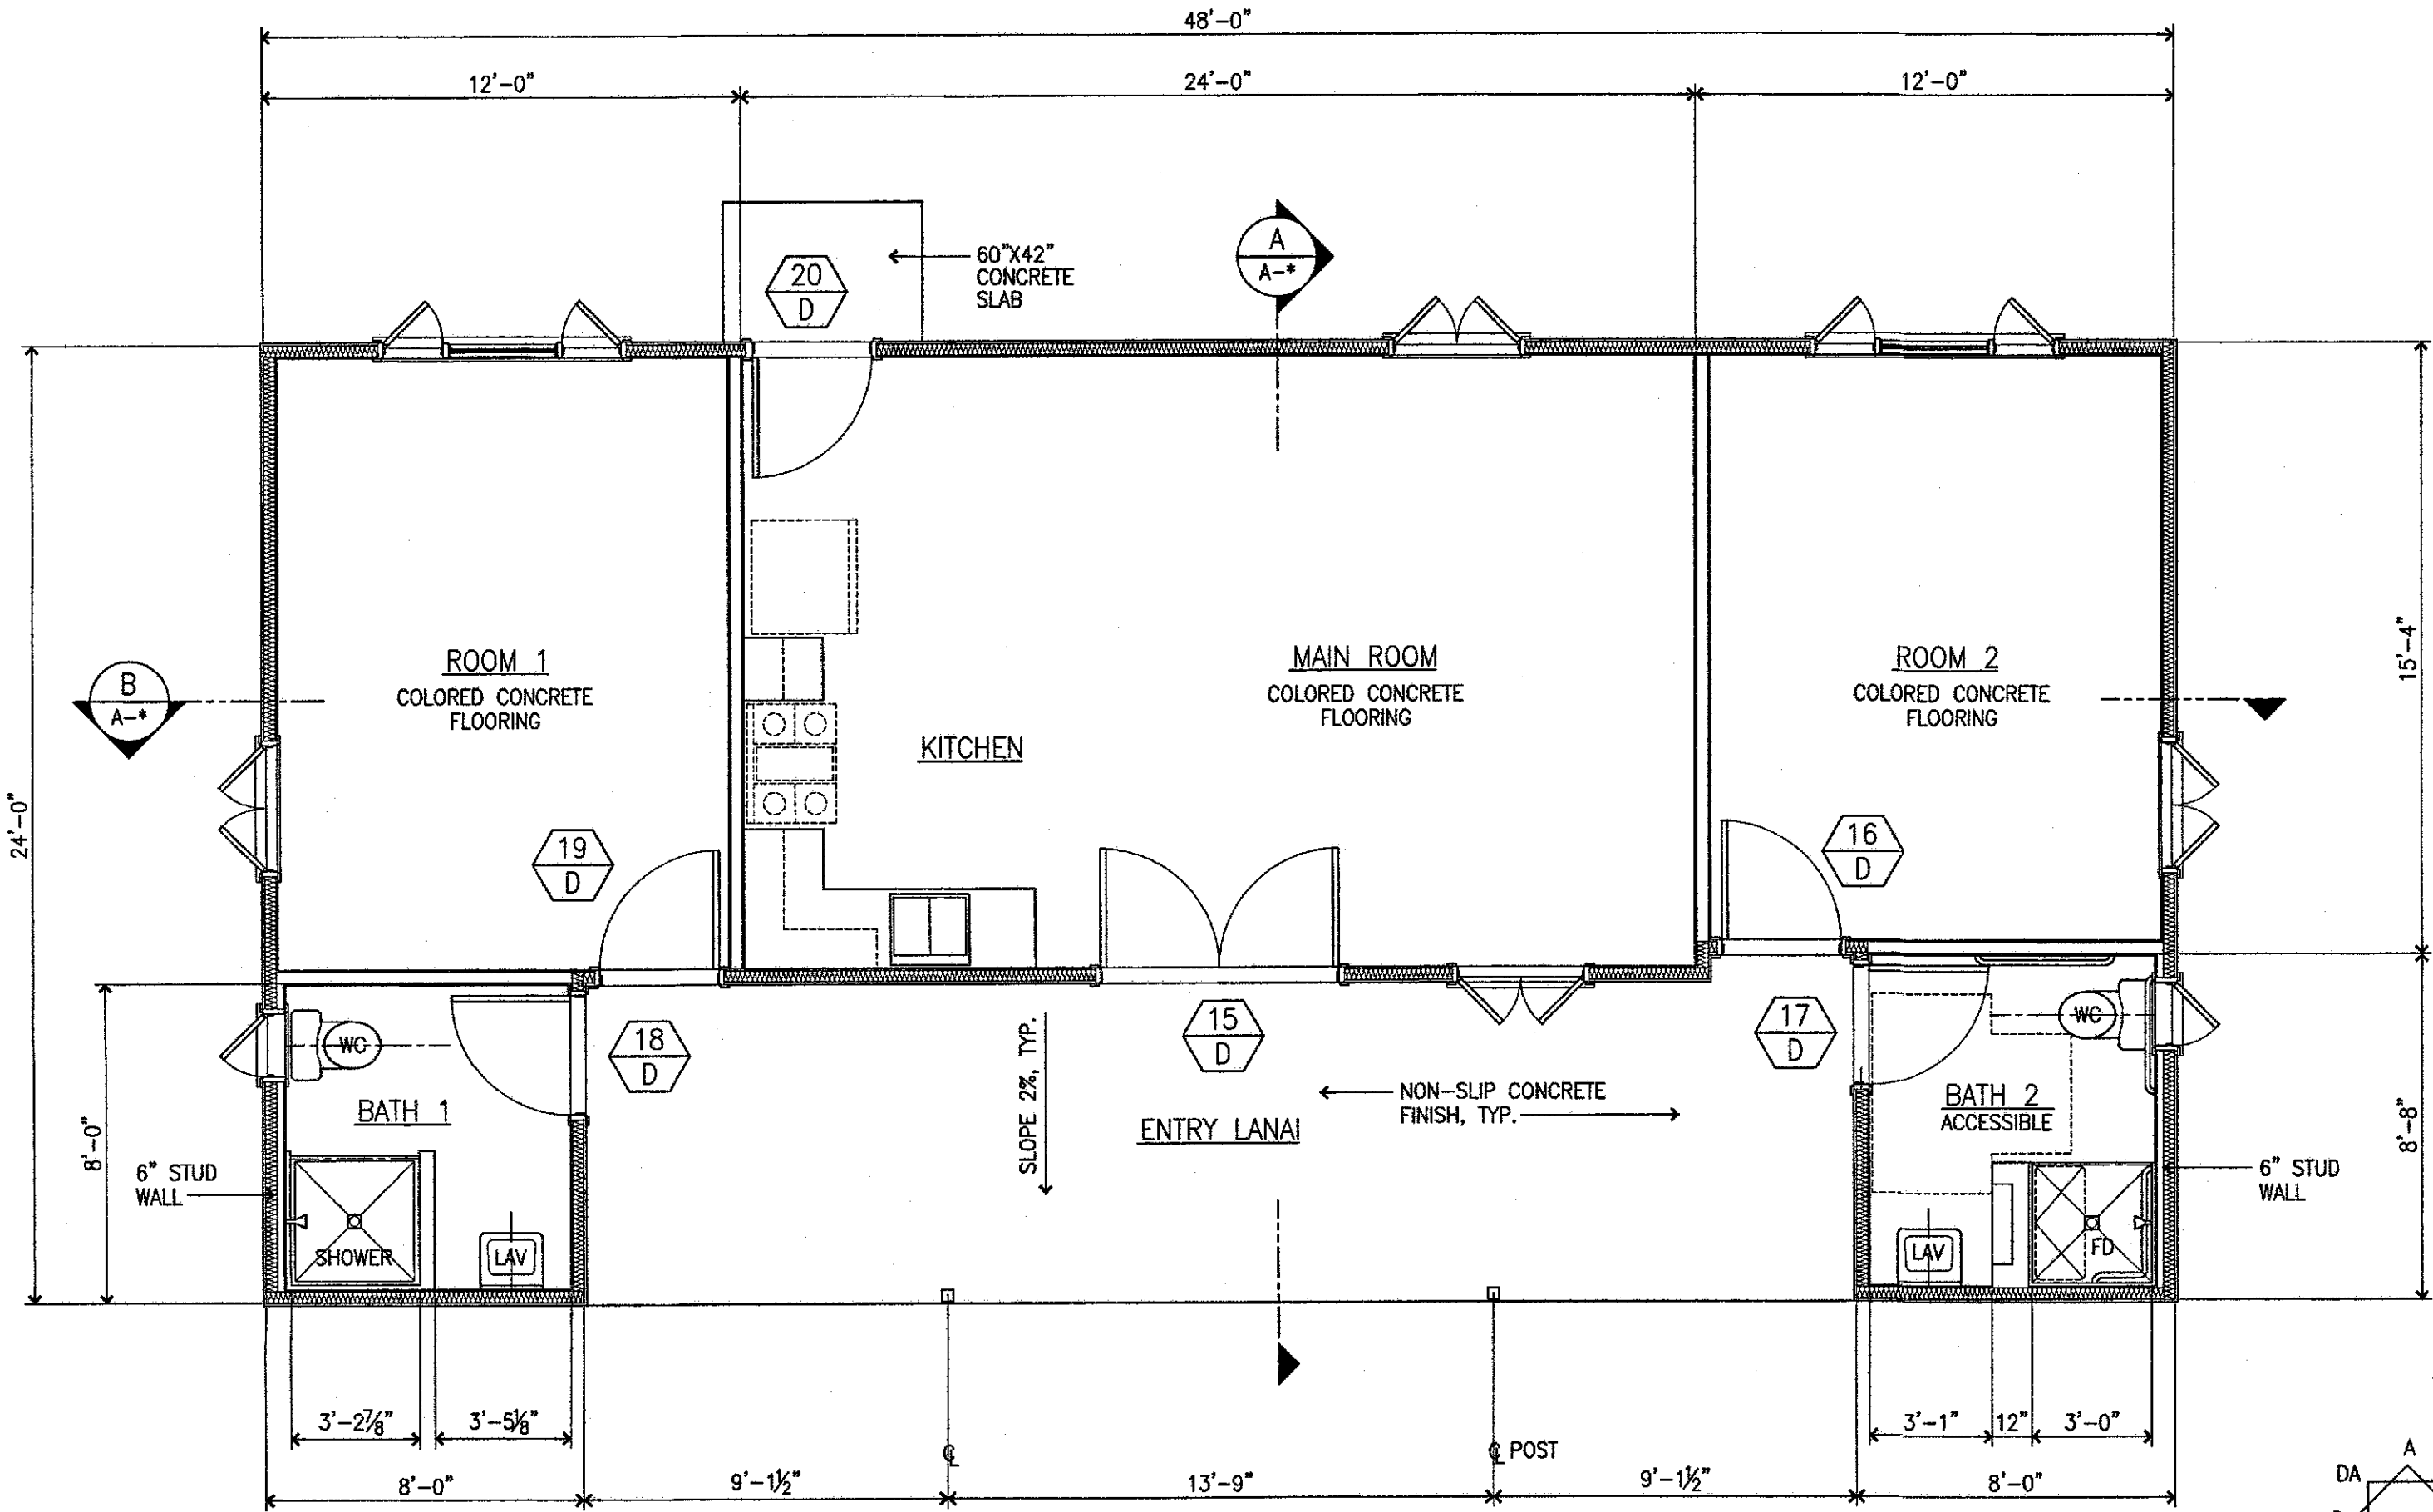

FLOOR PLAN

SCALE: 1/4" = 1'-0"

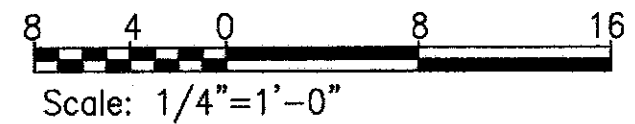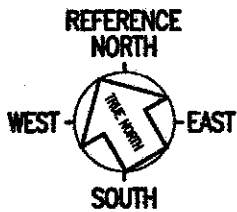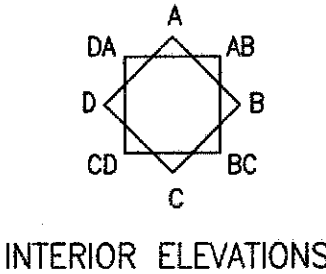

GENERAL NOTES:

1. ALL DIMENSIONS ARE TO FACE OF STUDS FOR WOOD CONSTRUCTION UNLESS OTHERWISE NOTED.
2. ALL DIMENSIONS ARE TO FACE OF FINISH FOR CONCRETE AND/OR CONCRETE MASONRY WORK.
3. SEE ARCHITECTURAL SITE PLAN FOR APPROXIMATE LOCATION OF RENTAL CABIN.



04-30-16
SIGNATURE EXP. DATE OF THE LICENSE
THIS WORK WAS PREPARED BY
ME OR UNDER MY SUPERVISION

AE1.1

STATE OF HAWAII
DEPARTMENT OF TRANSPORTATION
HIGHWAYS DIVISION

RENTAL CABIN
MAUNA KEA MAINTENANCE
BASEYARD
Saddle Road

Project No. 200A-01-10

Scale: As Noted Date: August, 2015

SHEET No. 1 OF X SHEETS