



FED. ROAD DIST. NO.	STATE	PROJ. NO.	FISCAL YEAR	SHEET NO.	TOTAL SHEETS
HAWAII	HAW.	200A-01-10	2012	0	0

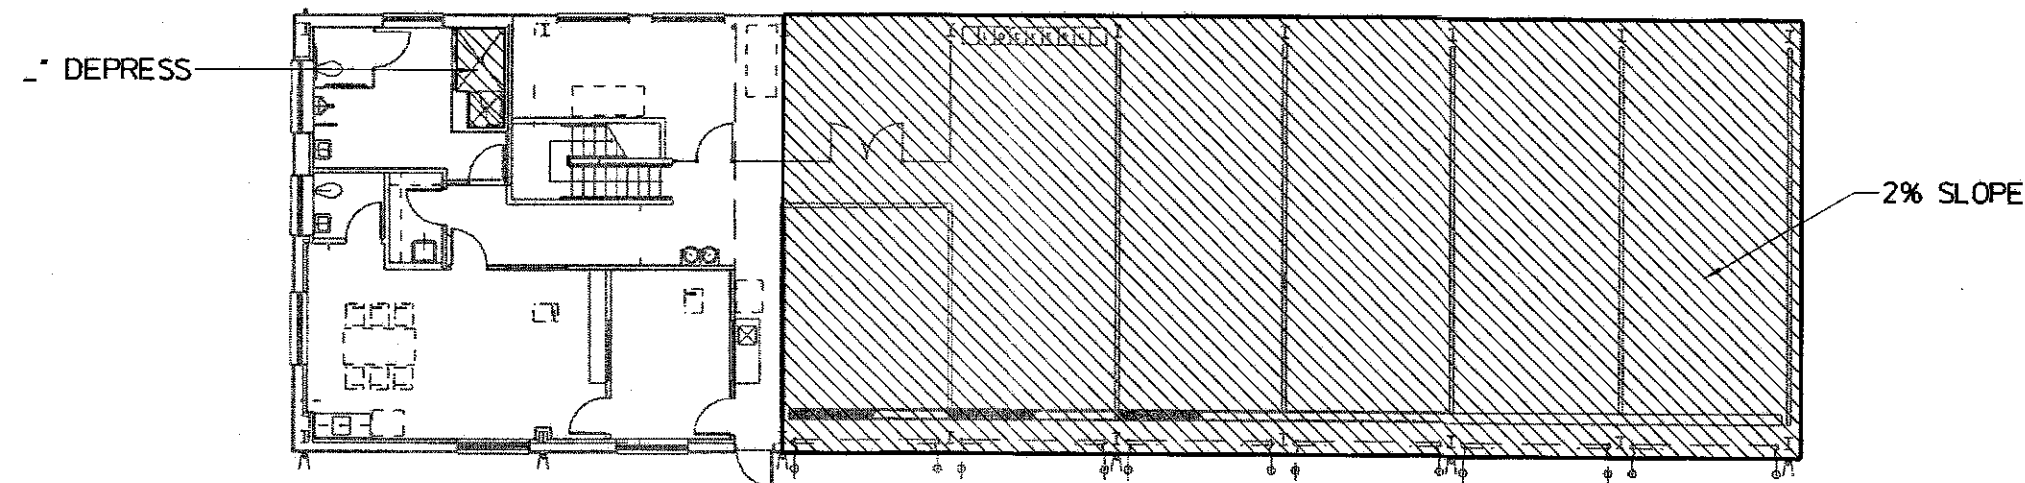

NOTE:  
VERIFY DEPRESSION & SLOPE FROM ARCHITECTURAL DRAWINGS.

SLAB DEPRESSION & SLOPE PLAN

SCALE: 1/16" = 1'-0"


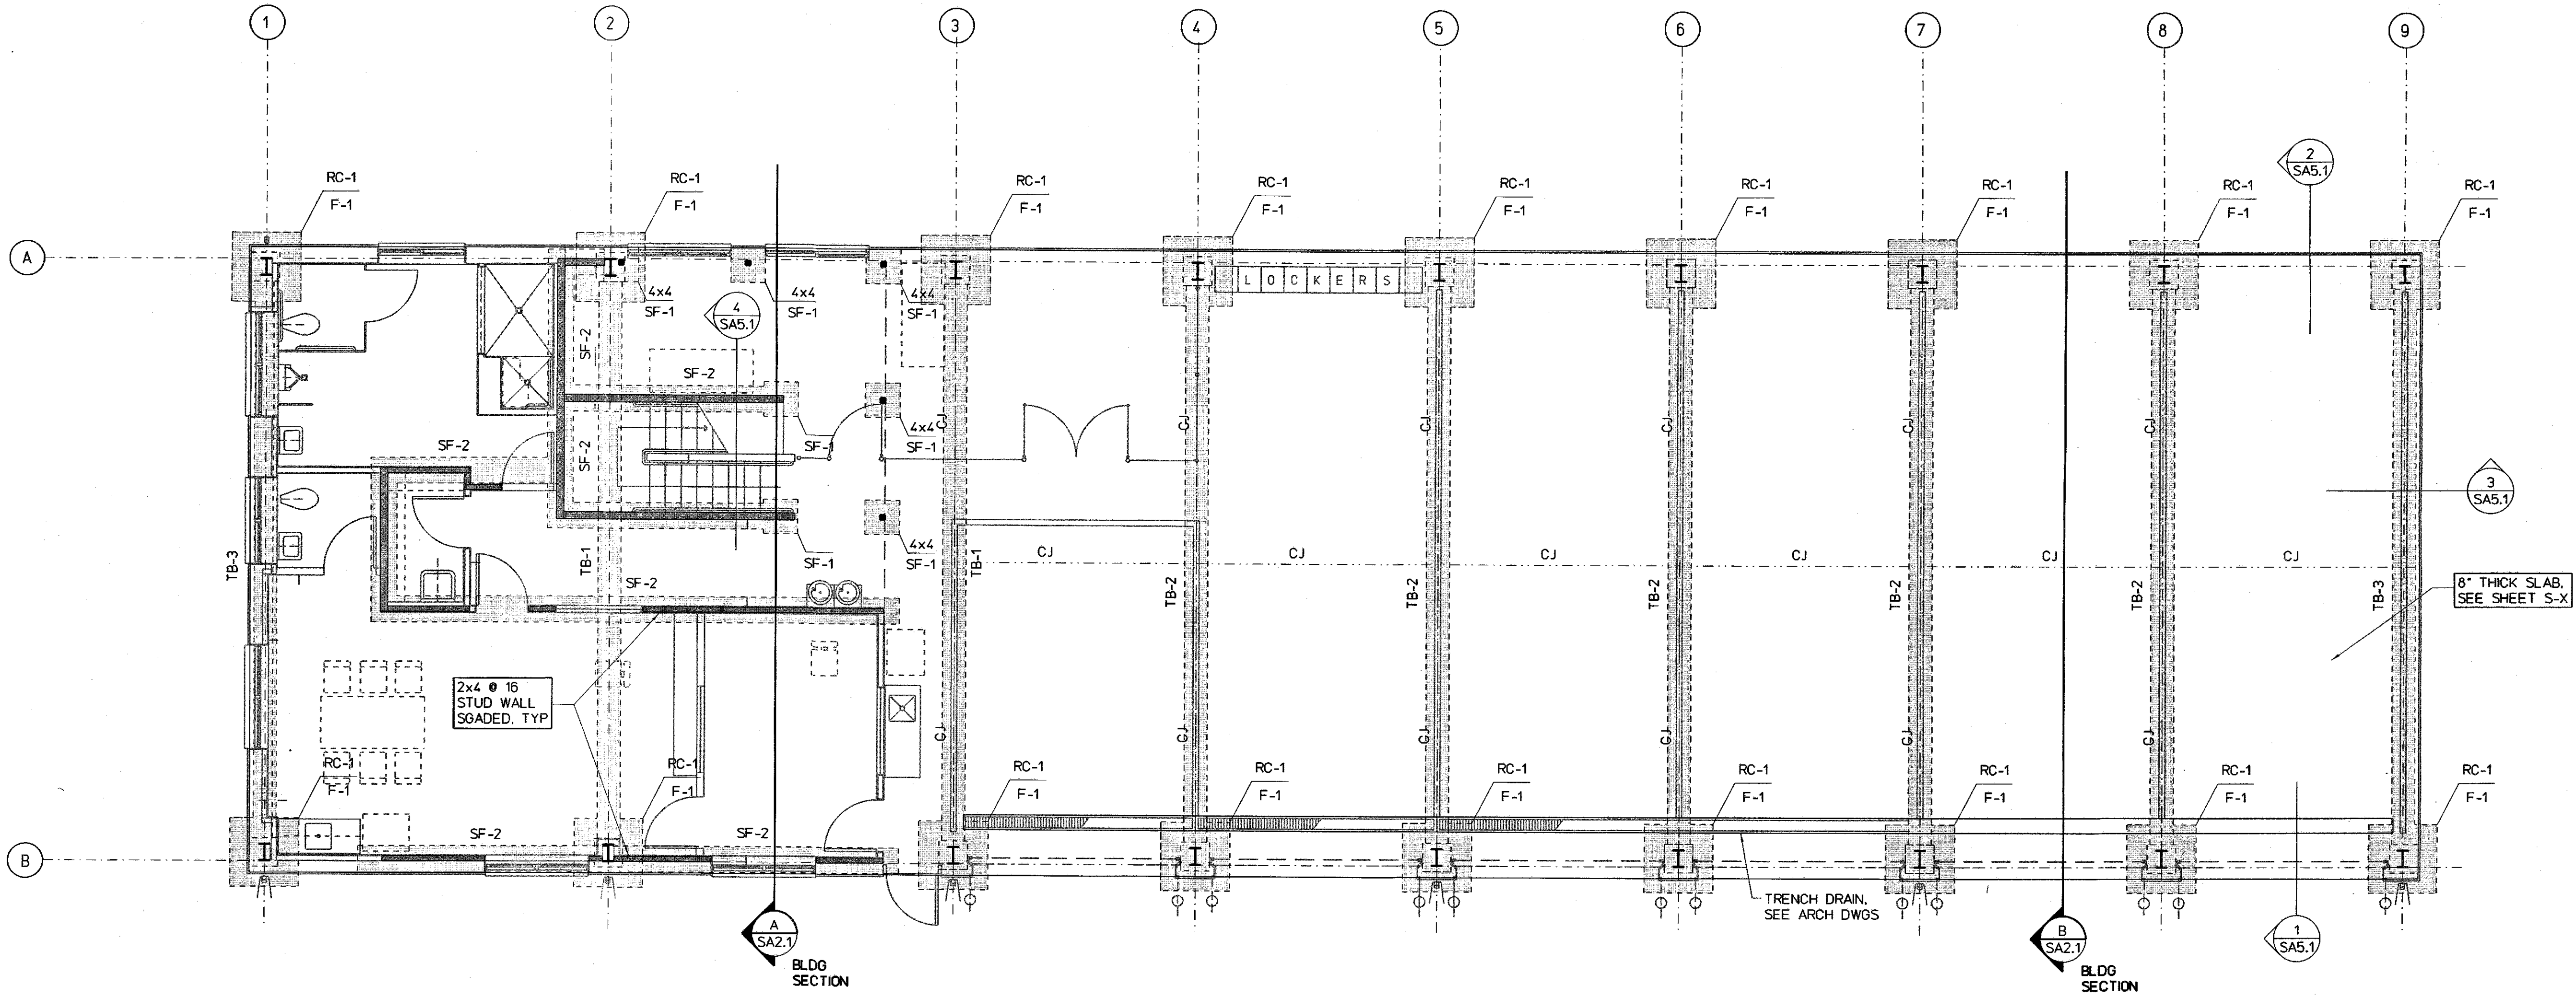


- LEGEND:
- F-1 FOOTING TYPE, SEE SHEET S-XX
  - SF-1 THICKENED SLAB FOOTING TYPE, SEE SHEET S-XX
  - RC-1 RIGID FRAME COLUMN TYPE, SEE ---
  - TB-1 TIE BEAM TYPE, SEE SHEET S-XX
  - CJ CONTROL JOINT, SEE SHEET S-XX


NOTE:  
1. FOOTING AND TIE BEAMS ARE SHADED FOR CLARITY.

SHOP BUILDING - 1ST FLOOR / FOUNDATION PLAN

SCALE: 3/16" = 1'-0"

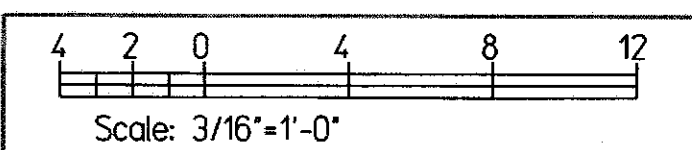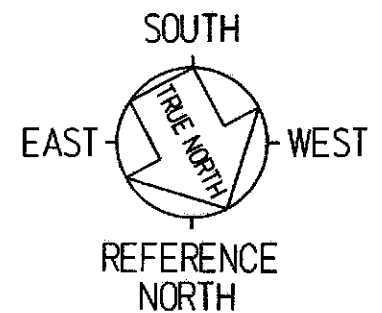

SA1.1

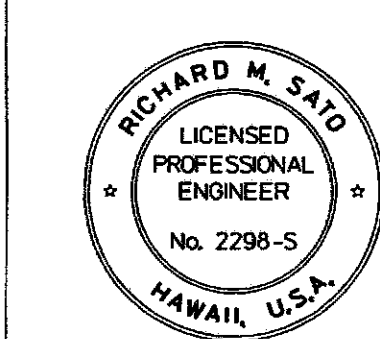

SIGNATURE: [Signature] EXP. DATE OF THE LICENSE: 04-30-16  
THIS WORK WAS PREPARED BY ME OR UNDER MY SUPERVISION

STATE OF HAWAII  
DEPARTMENT OF TRANSPORTATION  
HIGHWAYS DIVISION

SHOP BUILDING  
MAUNA KEA MAINTENANCE  
BASEYARD  
Saddle Road

Project No. 200A-01-10

Scale: As Noted Date: September, 2015

SHEET No. 1 OF X SHEETS

S:\11029-00-Saddle-Road-Baseyard\Drawings\Structural\Me10\_foundation\SA1.1\_ShopBldg-found