




FED. ROAD DIST. NO.	STATE	PROJ. NO.	FISCAL YEAR	SHEET NO.	TOTAL SHEETS
HAWAII	HAW.	200A-01-10	2012	0	0

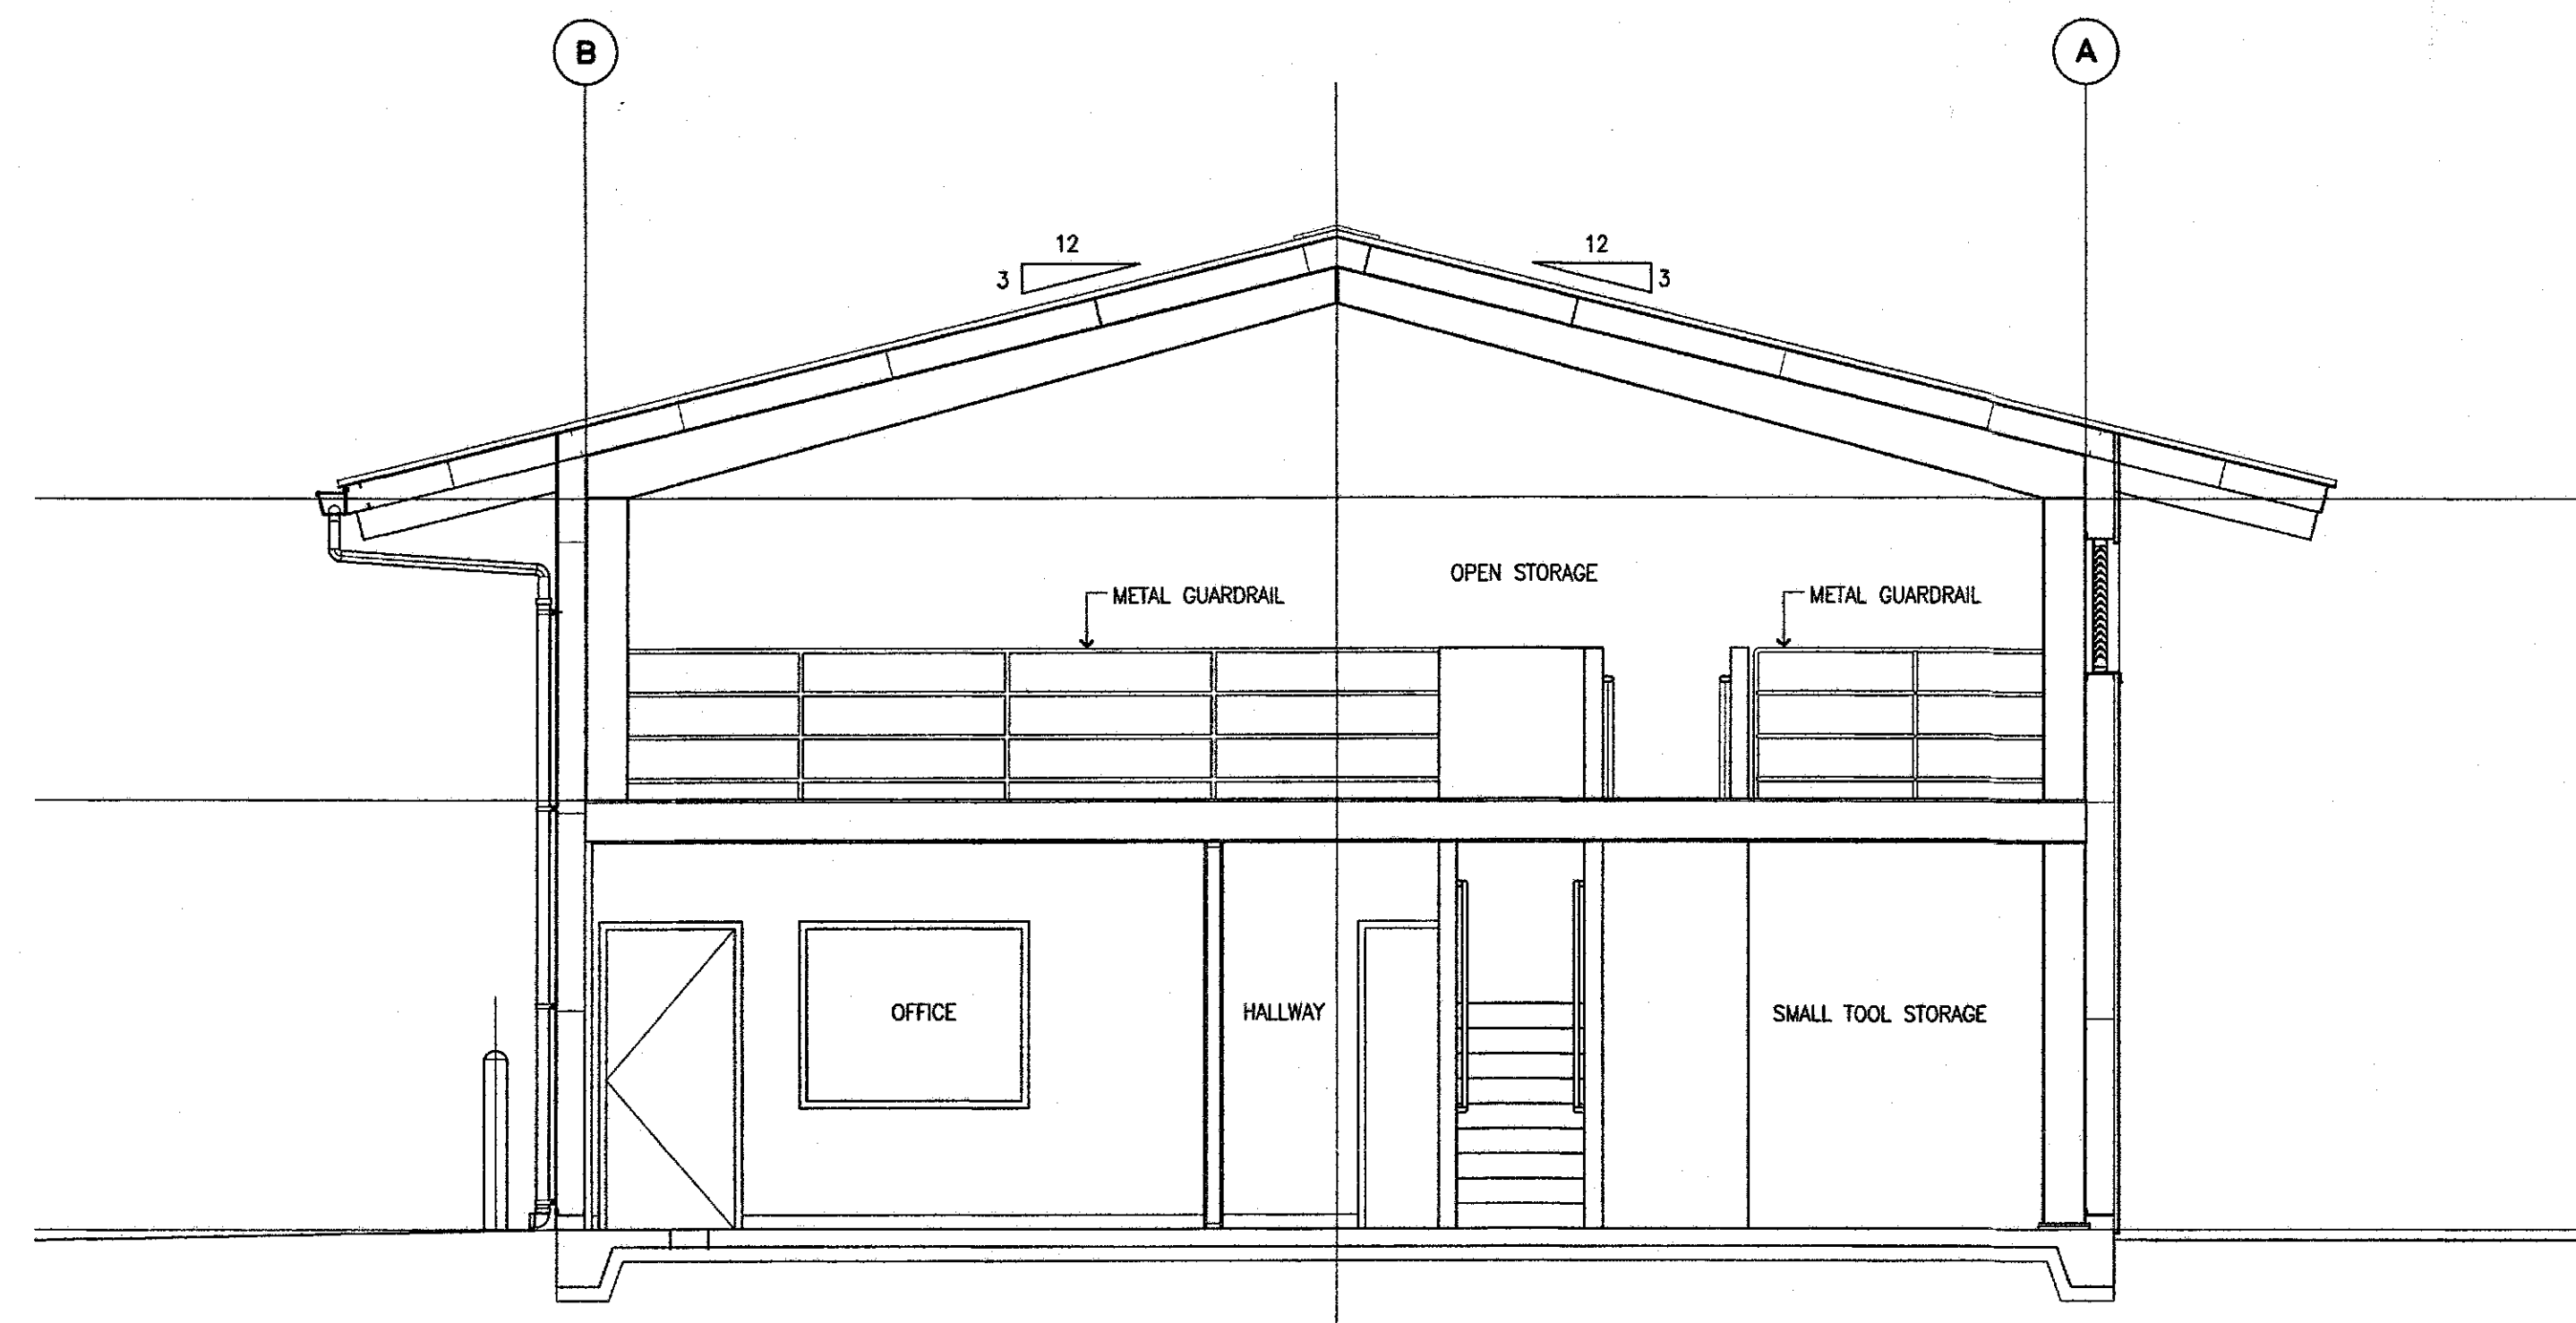


SHOP BUILDING
A BUILDING CROSS SECTION
 AA22.2 SCALE: 1/4" = 1'-0"

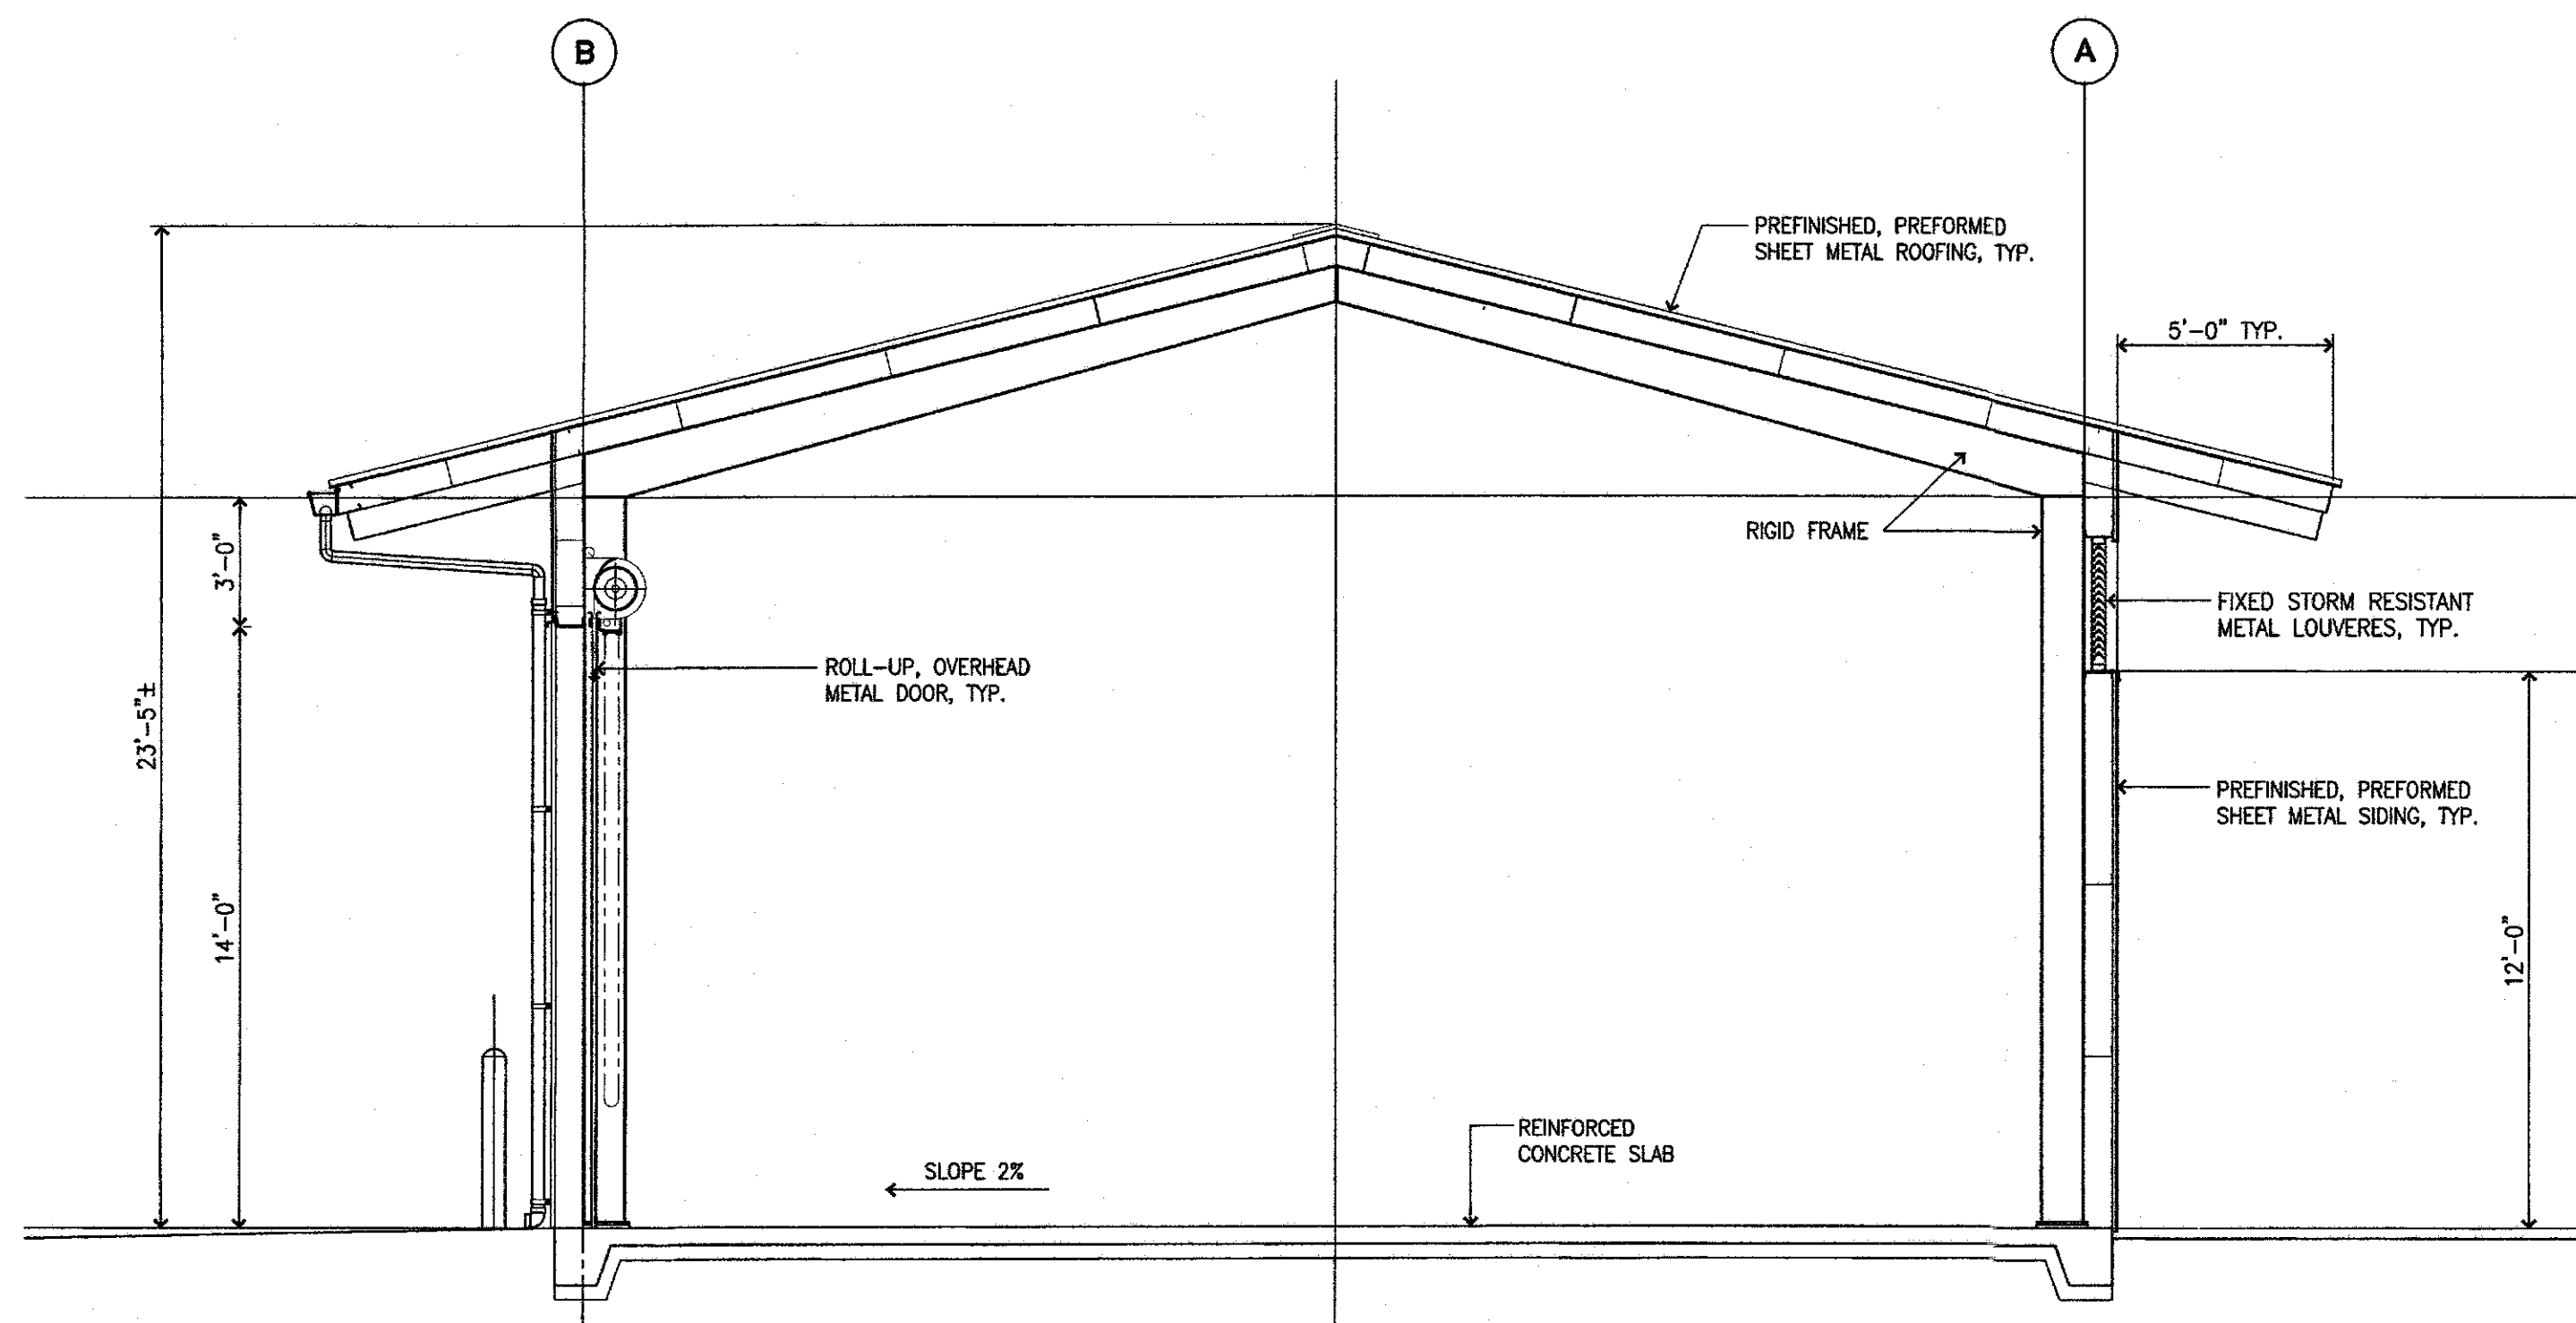


SHOP BUILDING
B BUILDING CROSS SECTION
 AA22 SCALE: 1/4" = 1'-0"

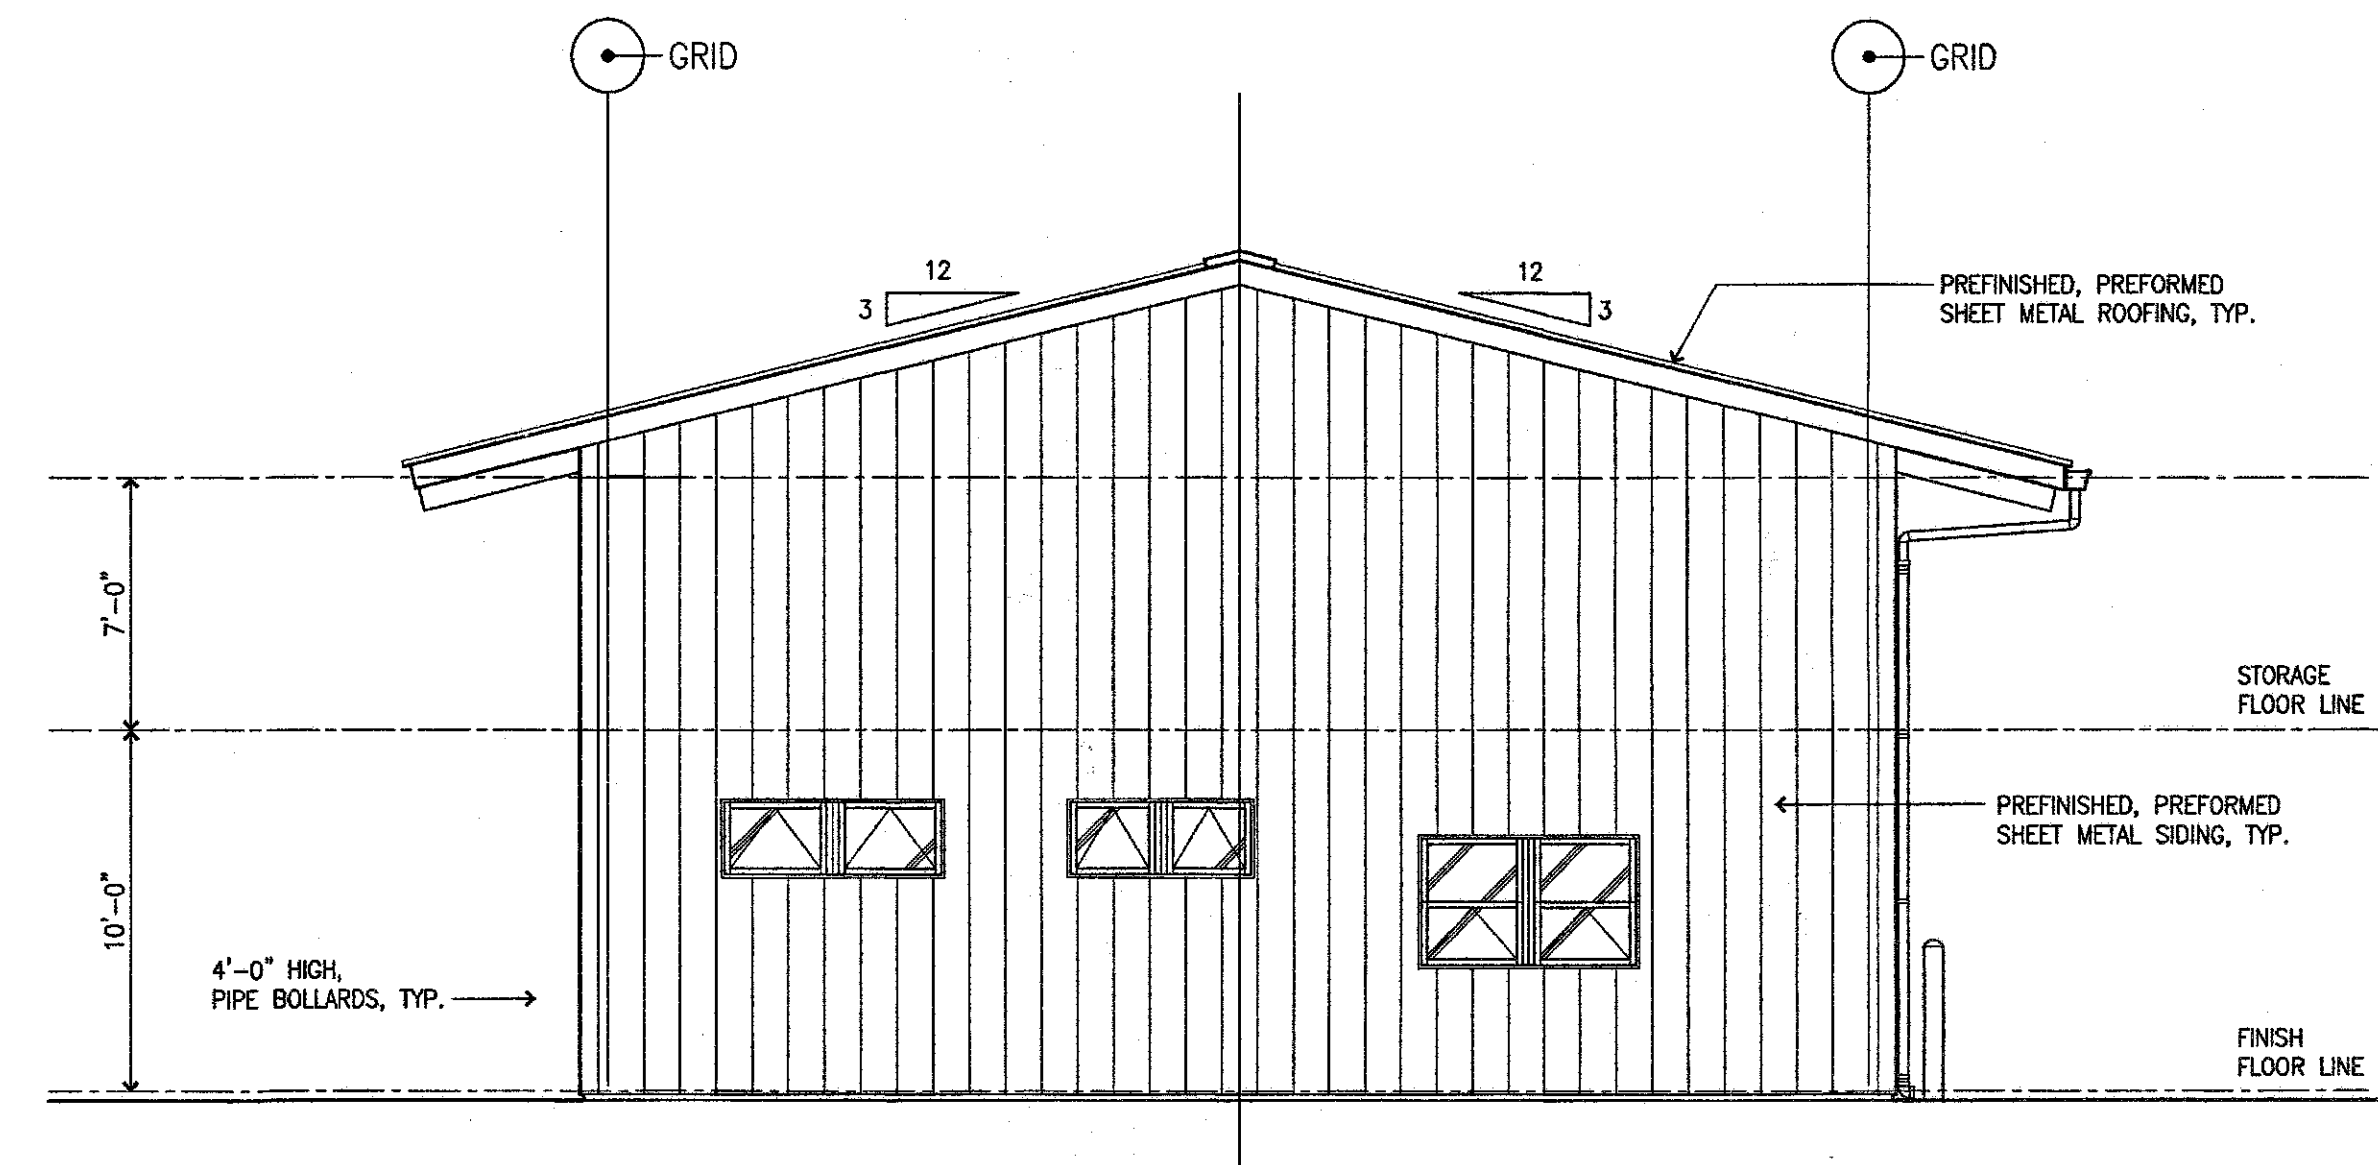


EAST EXTERIOR ELEVATION
 SCALE: 3/16" = 1'-0"

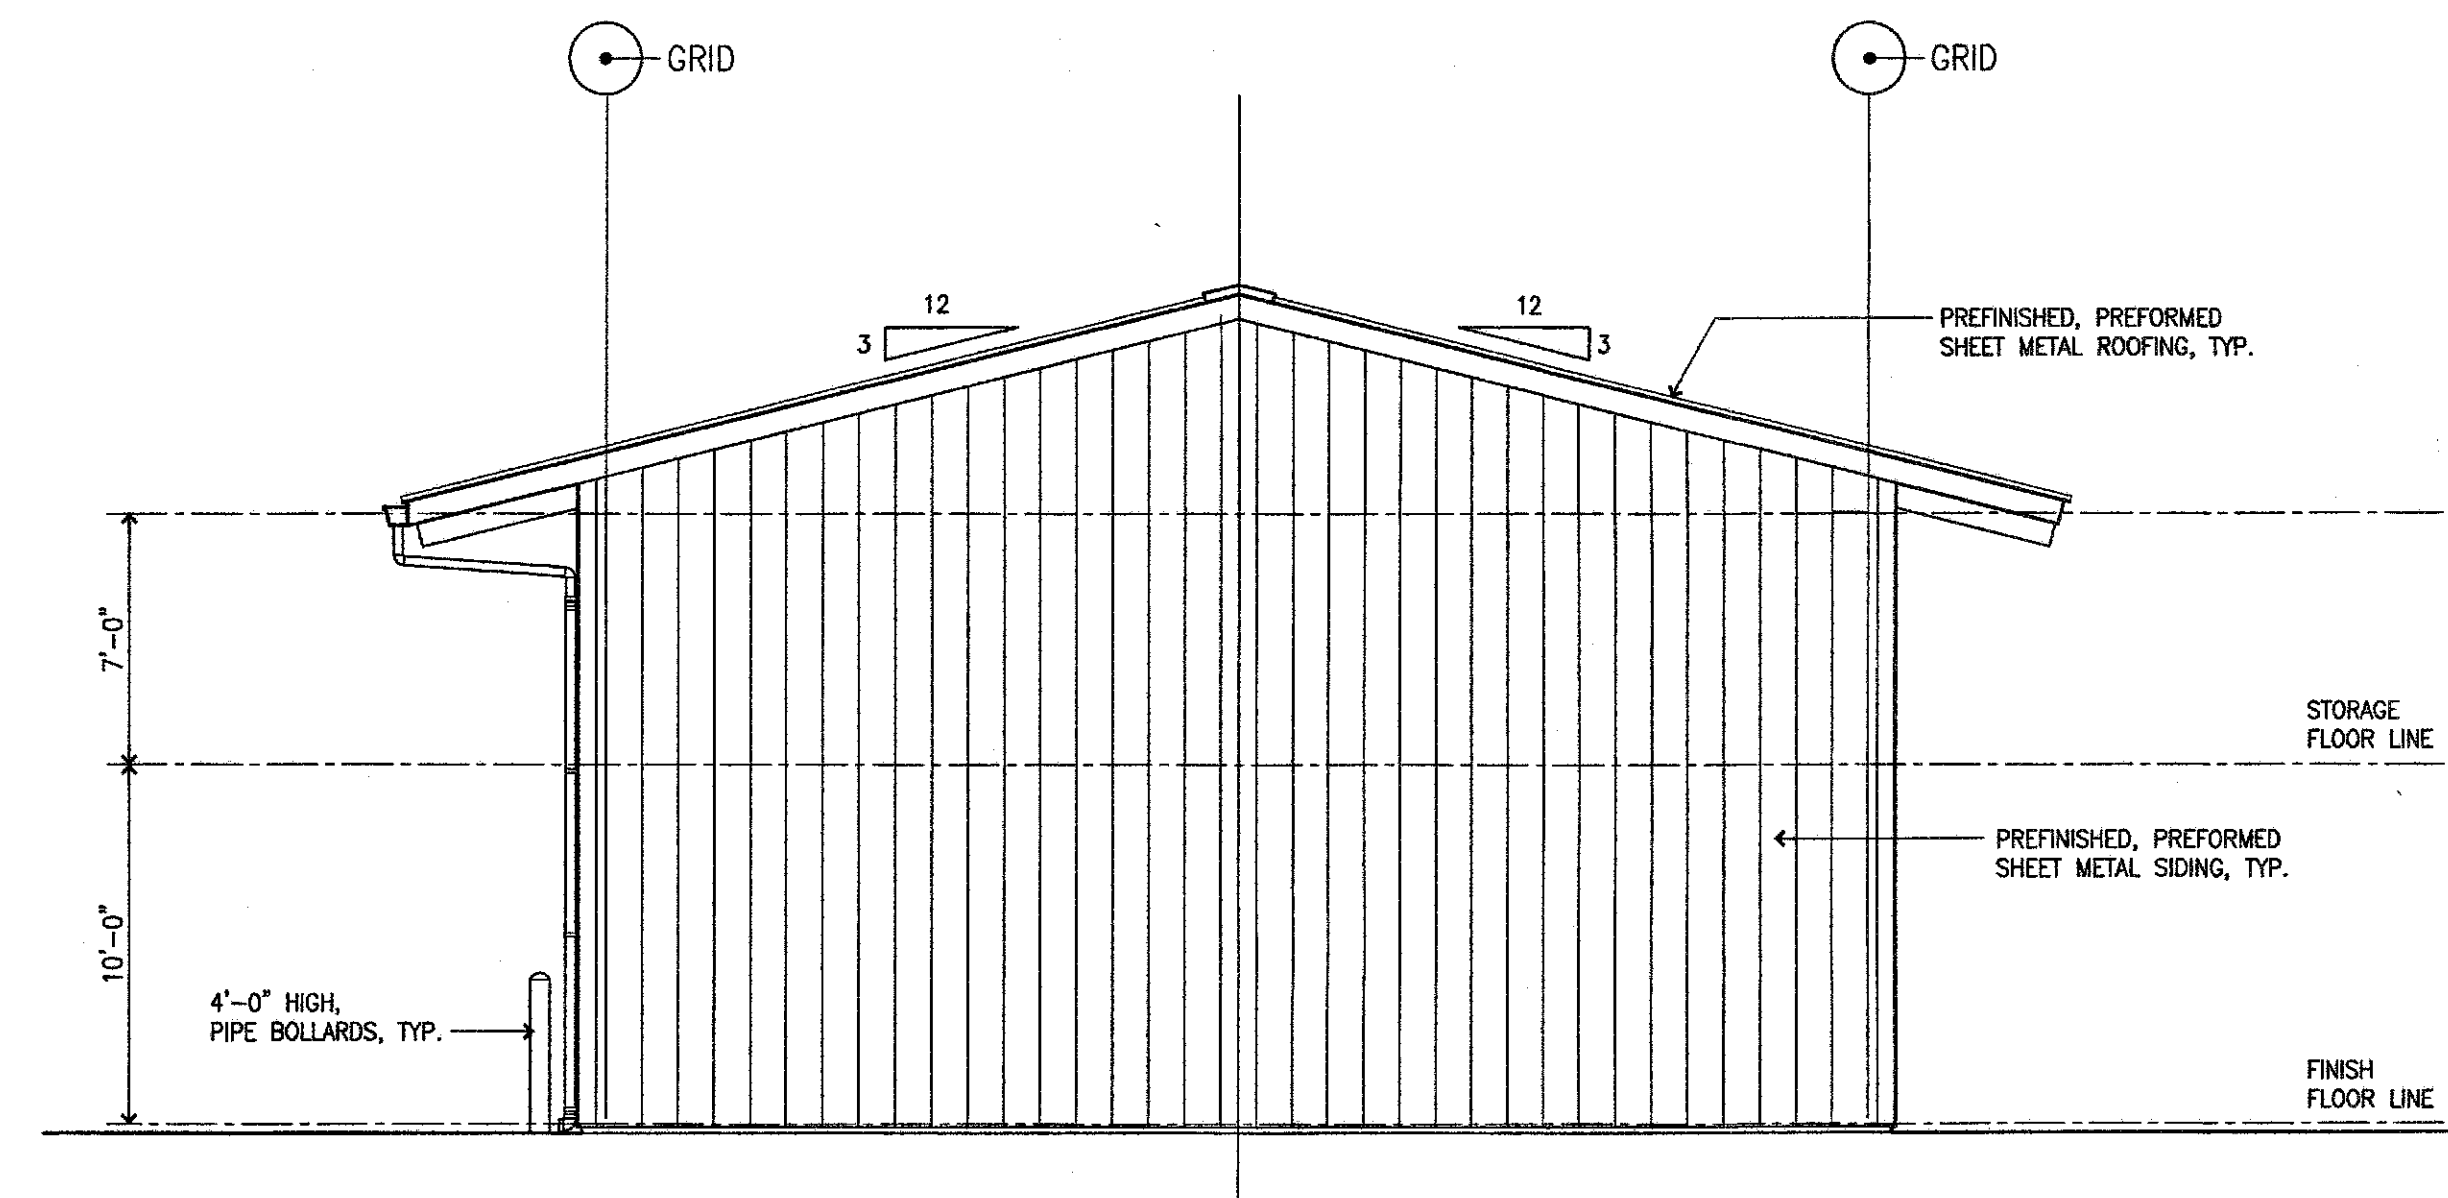

WEST EXTERIOR ELEVATION
 SCALE: 3/16" = 1'-0"

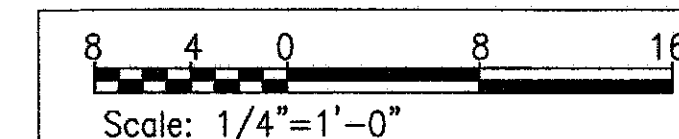

AA22

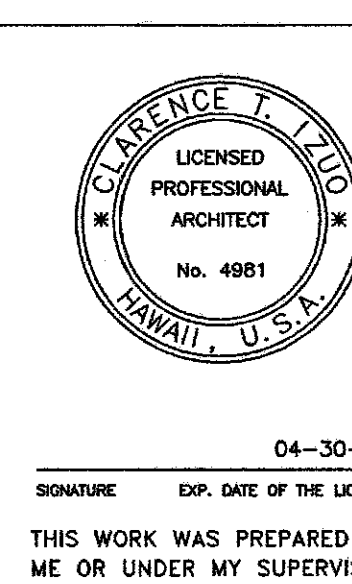

04-30-16
 SIGNATURE EXP. DATE OF THE LICENSE
 THIS WORK WAS PREPARED BY
 ME OR UNDER MY SUPERVISION

STATE OF HAWAII
 DEPARTMENT OF TRANSPORTATION
 HIGHWAYS DIVISION
SHOP BUILDING
 MAUNA KEA MAINTENANCE
 BASEYARD
 Saddle Road
 Project No. 200A-01-10
 Scale: As Noted Date: August, 2015
 SHEET No. 1 OF X SHEETS