




FED. ROAD DIST. NO.	STATE	PROJ. NO.	FISCAL YEAR	SHEET NO.	TOTAL SHEETS
HAWAII	HAW.	200A-01-10	2012	0	0

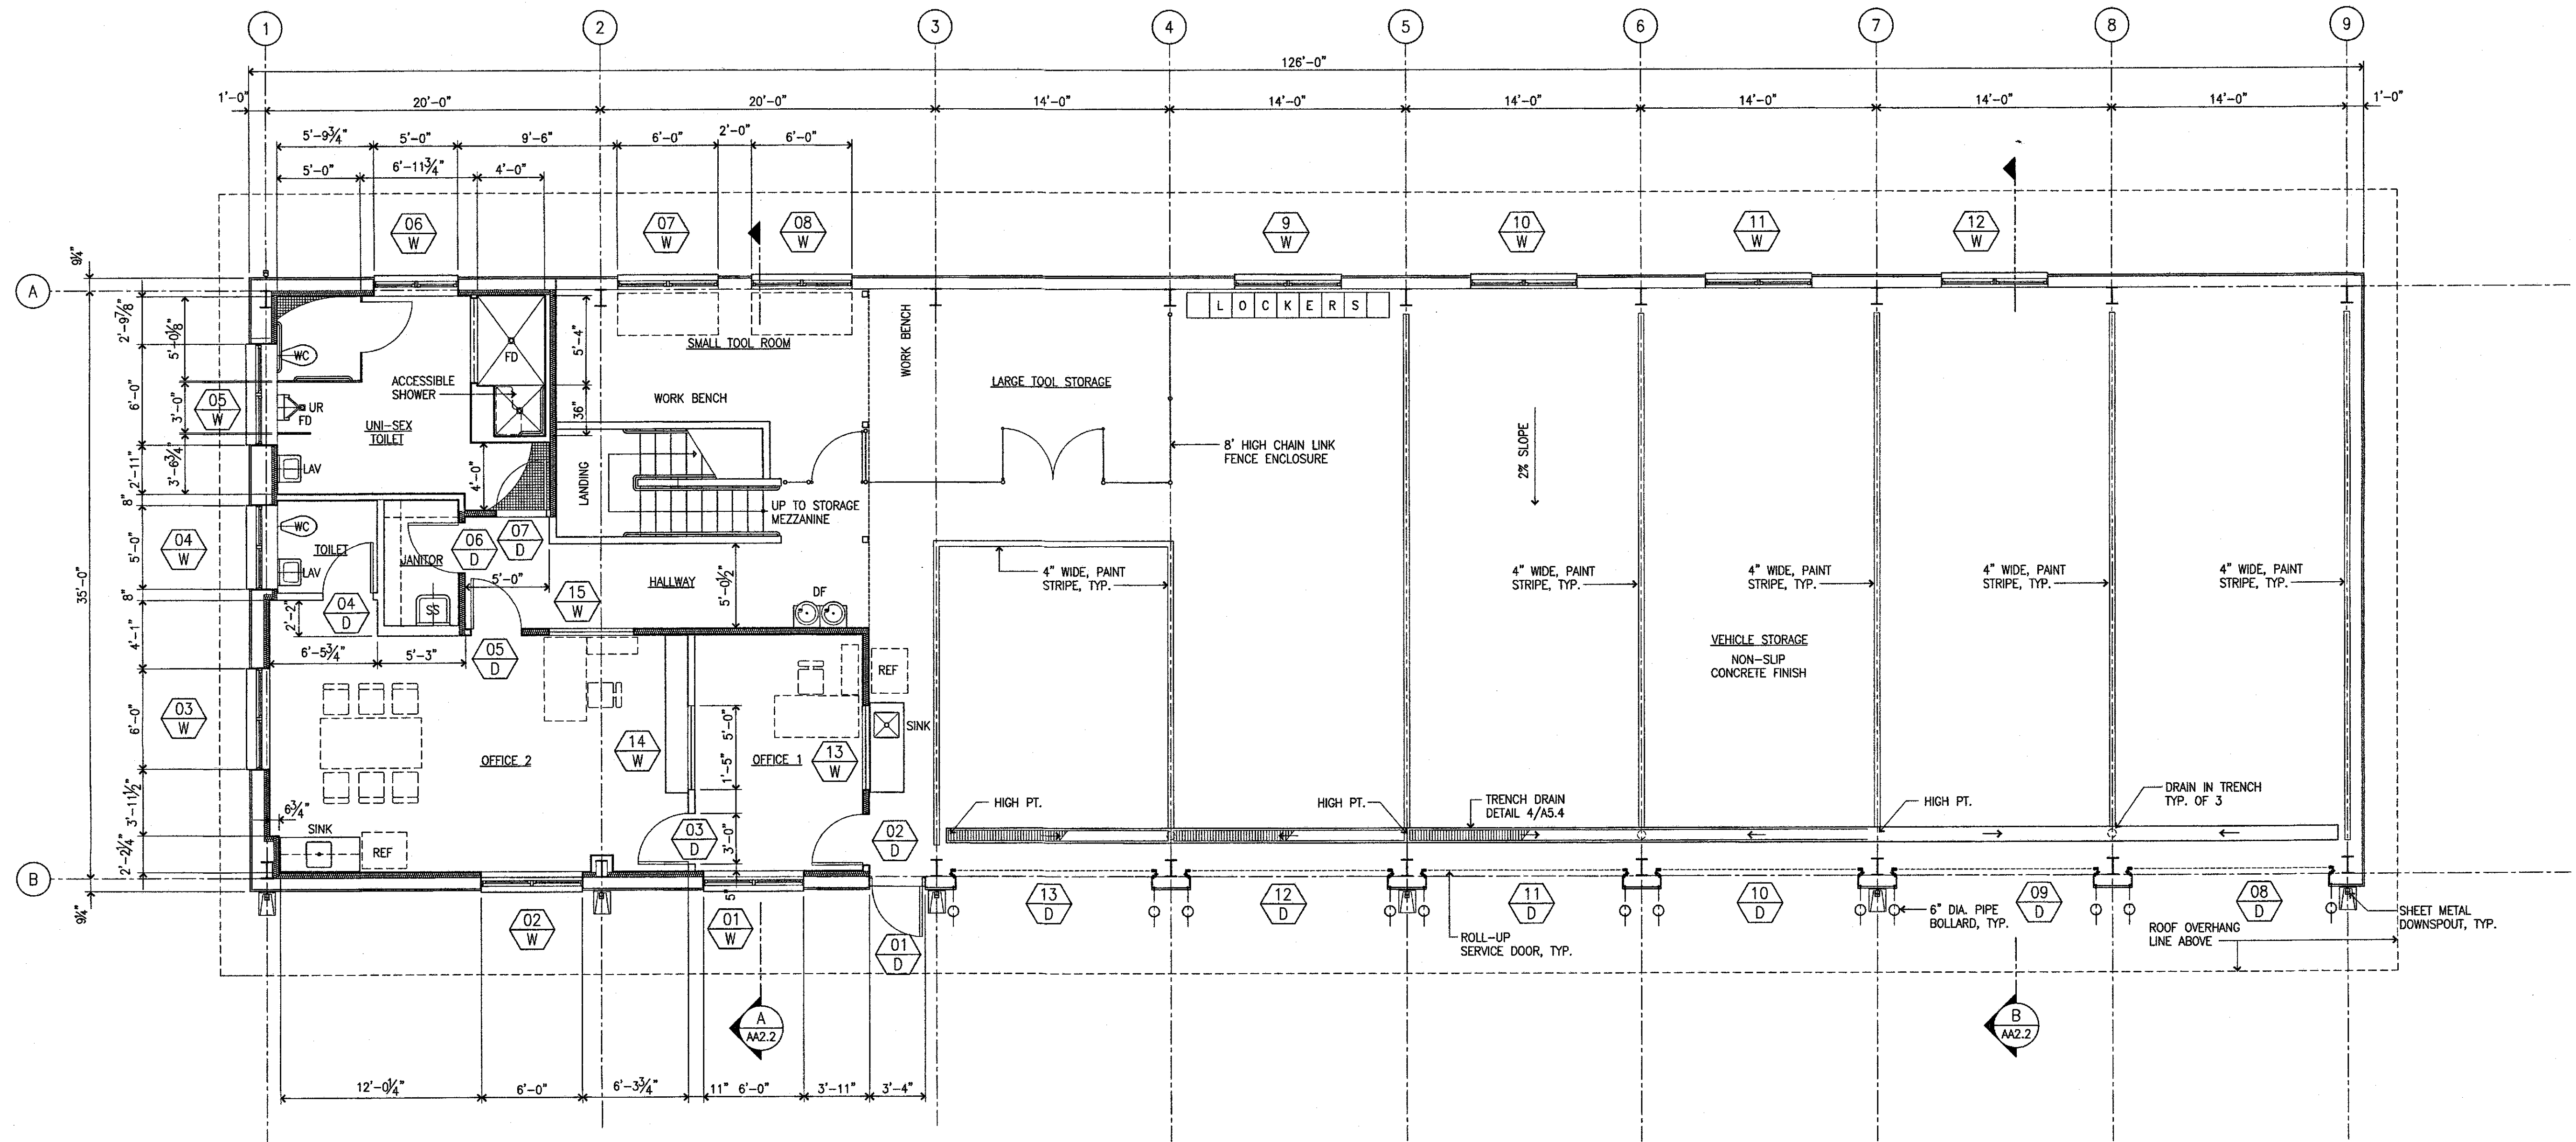


SHOP BUILDING
FLOOR PLAN
SCALE: 3/16" = 1'-0"

GENERAL NOTES

1. SEE SHEET AA** FOR DOOR AND WINDOW SCHEDULES.
2. SEE SHEET AA** FOR INTERIOR ELEVATIONS.

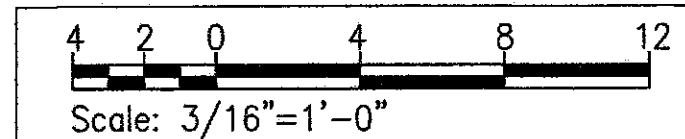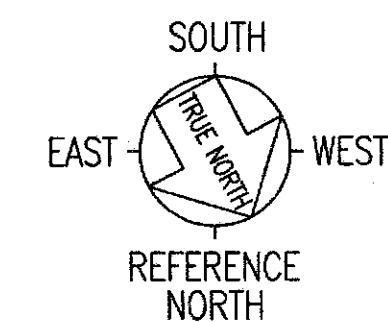

AA11

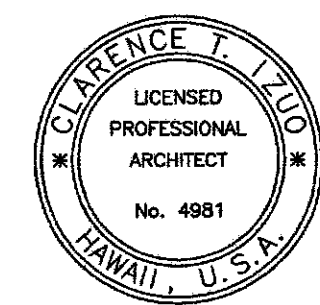

04-30-16
SIGNATURE EXP. DATE OF THE LICENSE
THIS WORK WAS PREPARED BY
ME OR UNDER MY SUPERVISION

STATE OF HAWAII
DEPARTMENT OF TRANSPORTATION
HIGHWAYS DIVISION

SHOP BUILDING
MAUNA KEA MAINTENANCE
BASEYARD
Saddle Road

Project No. 200A-01-10
Scale: As Noted Date: August, 2015

SHEET No. 1 OF X SHEETS