




FED. ROAD DIST. NO.	STATE	PROJ. NO.	FISCAL YEAR	SHEET NO.	TOTAL SHEETS
HAWAII	HAW.	200A-01-10	2012	0	0

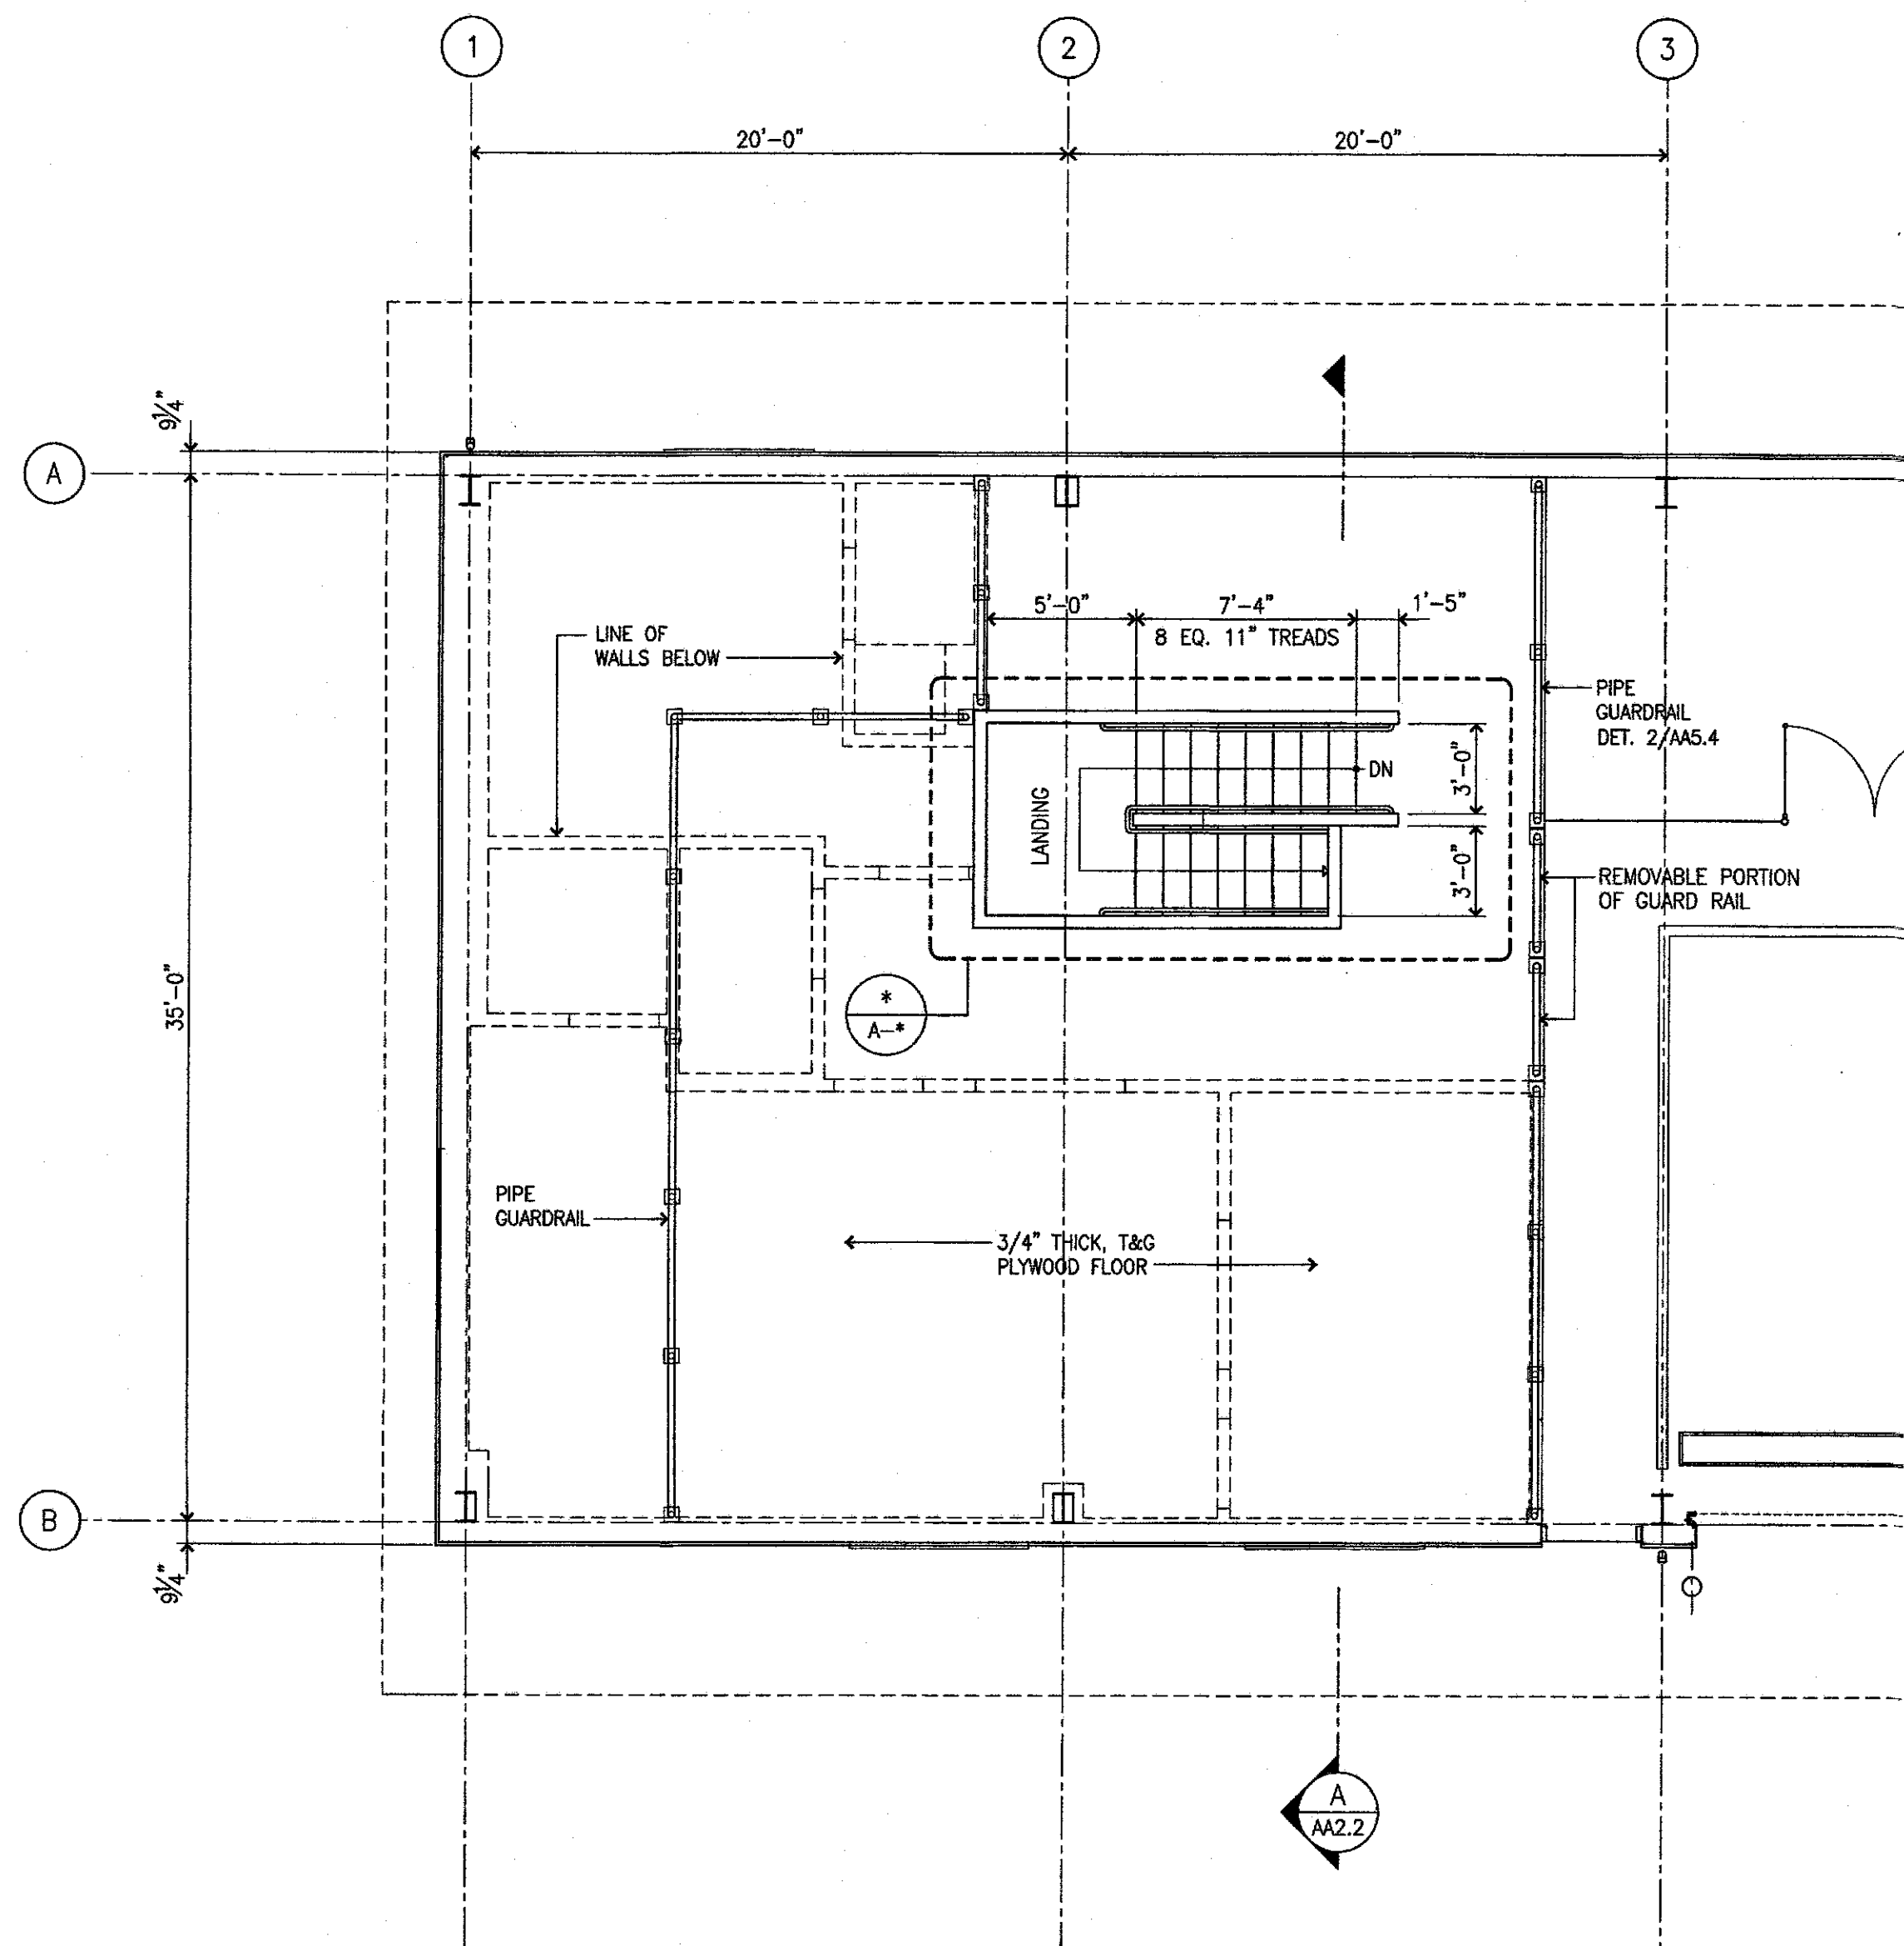


SHOP BUILDING MEZZANINE STORAGE

GENERAL NOTES

FLOOR PLAN
SCALE: 3/16" = 1'-0"

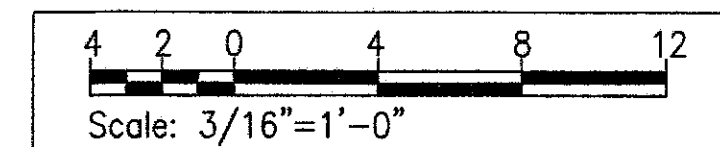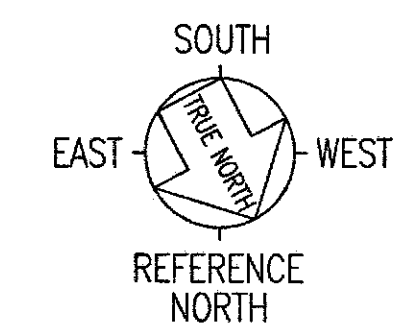

AA12

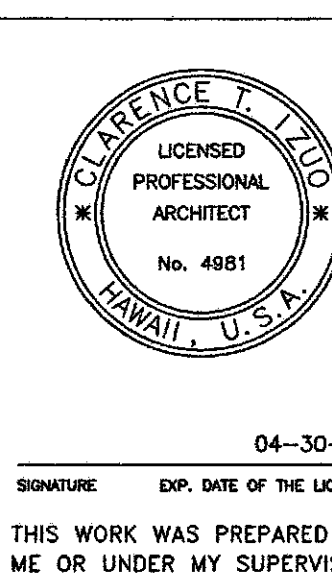

STATE OF HAWAII
DEPARTMENT OF TRANSPORTATION
HIGHWAYS DIVISION

SHOP BUILDING
MAUNA KEA MAINTENANCE
BASEYARD
Saddle Road

Project No. 200A-01-10
Scale: As Noted Date: August, 2015

SHEET No. 1 OF X SHEETS