





FED. ROAD DIST. NO.	STATE	PROJ. NO.	FISCAL YEAR	SHEET NO.	TOTAL SHEETS
HAWAII	HAW.	200A-01-10	2012	0	0

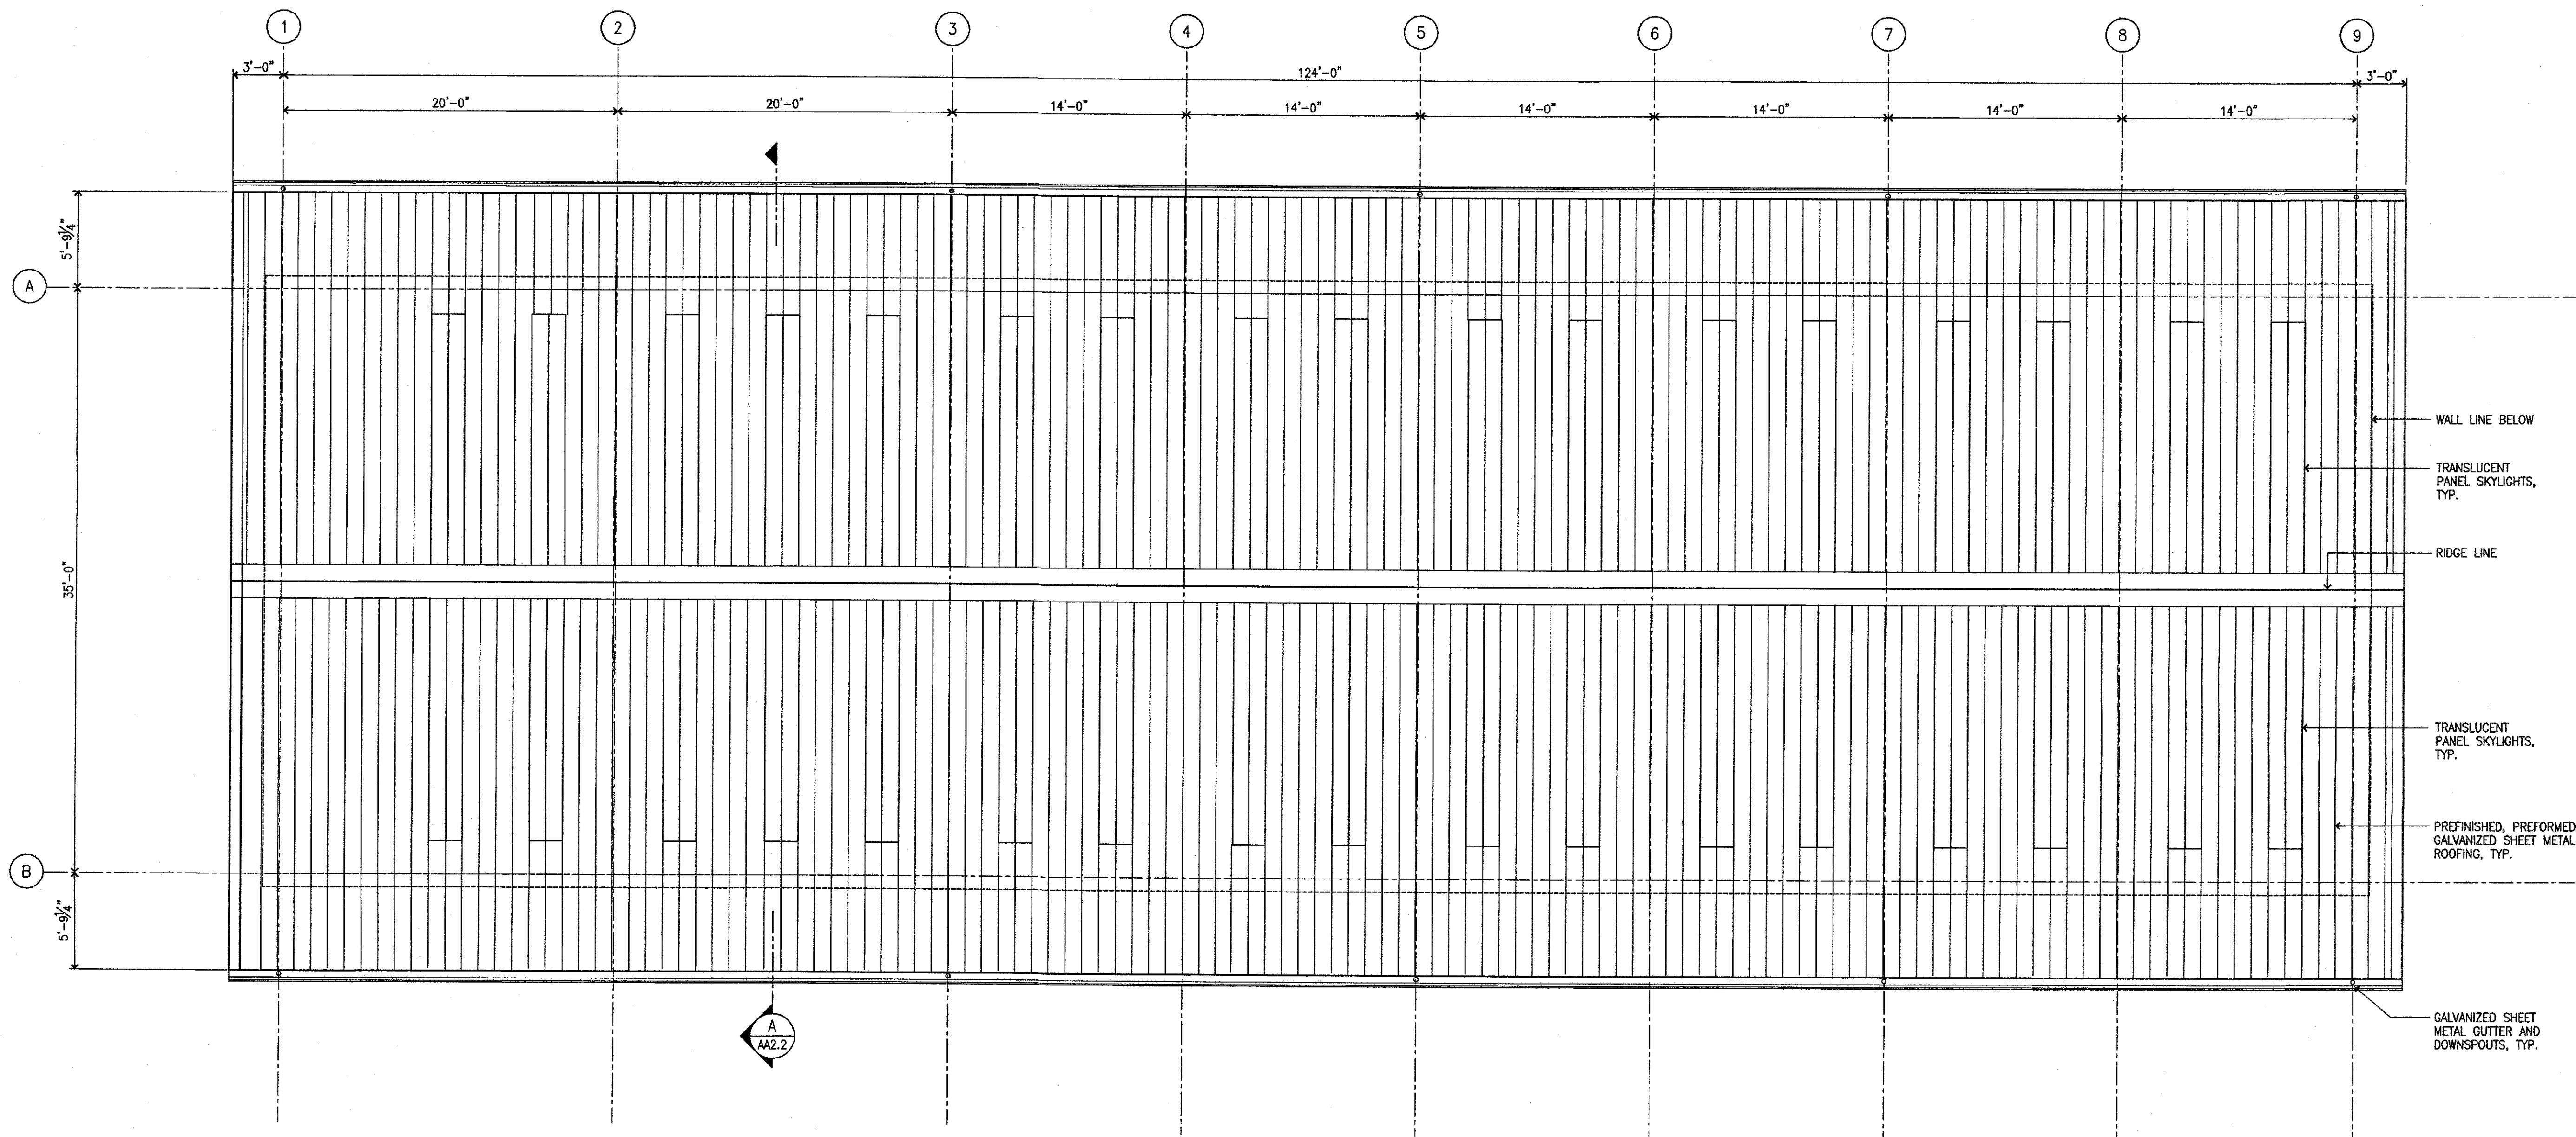

SHOP BUILDING

ROOF PLAN

SCALE: 3/16" = 1'-0"

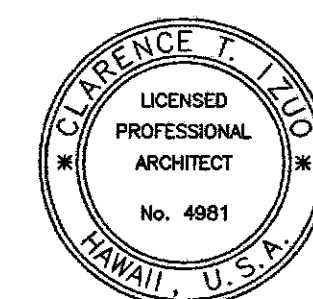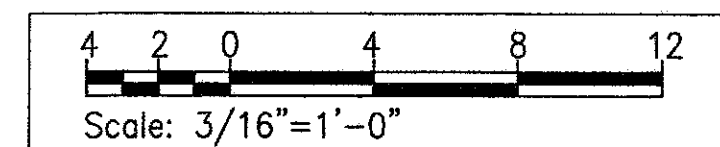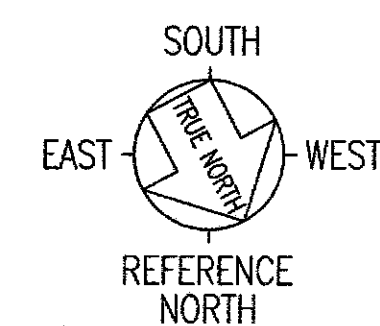

04-30-16

SIGNATURE EXP. DATE OF THE LICENSE

THIS WORK WAS PREPARED BY
ME OR UNDER MY SUPERVISION

AA13

STATE OF HAWAII
DEPARTMENT OF TRANSPORTATION
HIGHWAYS DIVISION

SHOP BUILDING
MAUNA KEA MAINTENANCE
BASEYARD
Saddle Road

Project No. 200A-01-10

Scale: As Noted Date: August, 2015

SHEET No. 1 OF X SHEETS