

INDEX TO DRAWINGS	
SHEET NO.	DESCRIPTION
1	TITLE SHEET
2	STANDARD PLANS SUMMARY
3 - 4	WATER POLLUTION & EROSION CONTR. NOTES
5	CONSTRUCTION NOTES
6 - 7	DRAINAGE PLANS
8 - 9	DRAINAGE DETAILS

STATE OF HAWAII

DEPARTMENT OF TRANSPORTATION

HIGHWAYS DIVISION

HONOLULU, HAWAII

PLANS FOR



HONOKAA-WAIPIO ROAD DRAINAGE IMPROVEMENTS

AT KAPULENA STREAM CULVERT

PROJECT NO. 240A-01-00



DISTRICT OF HAMAKUA

ISLAND OF HAWAII

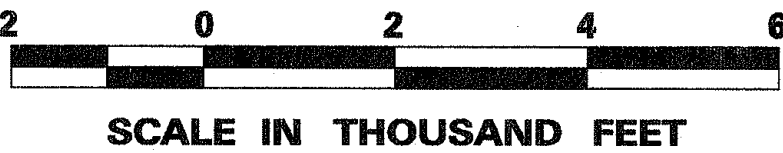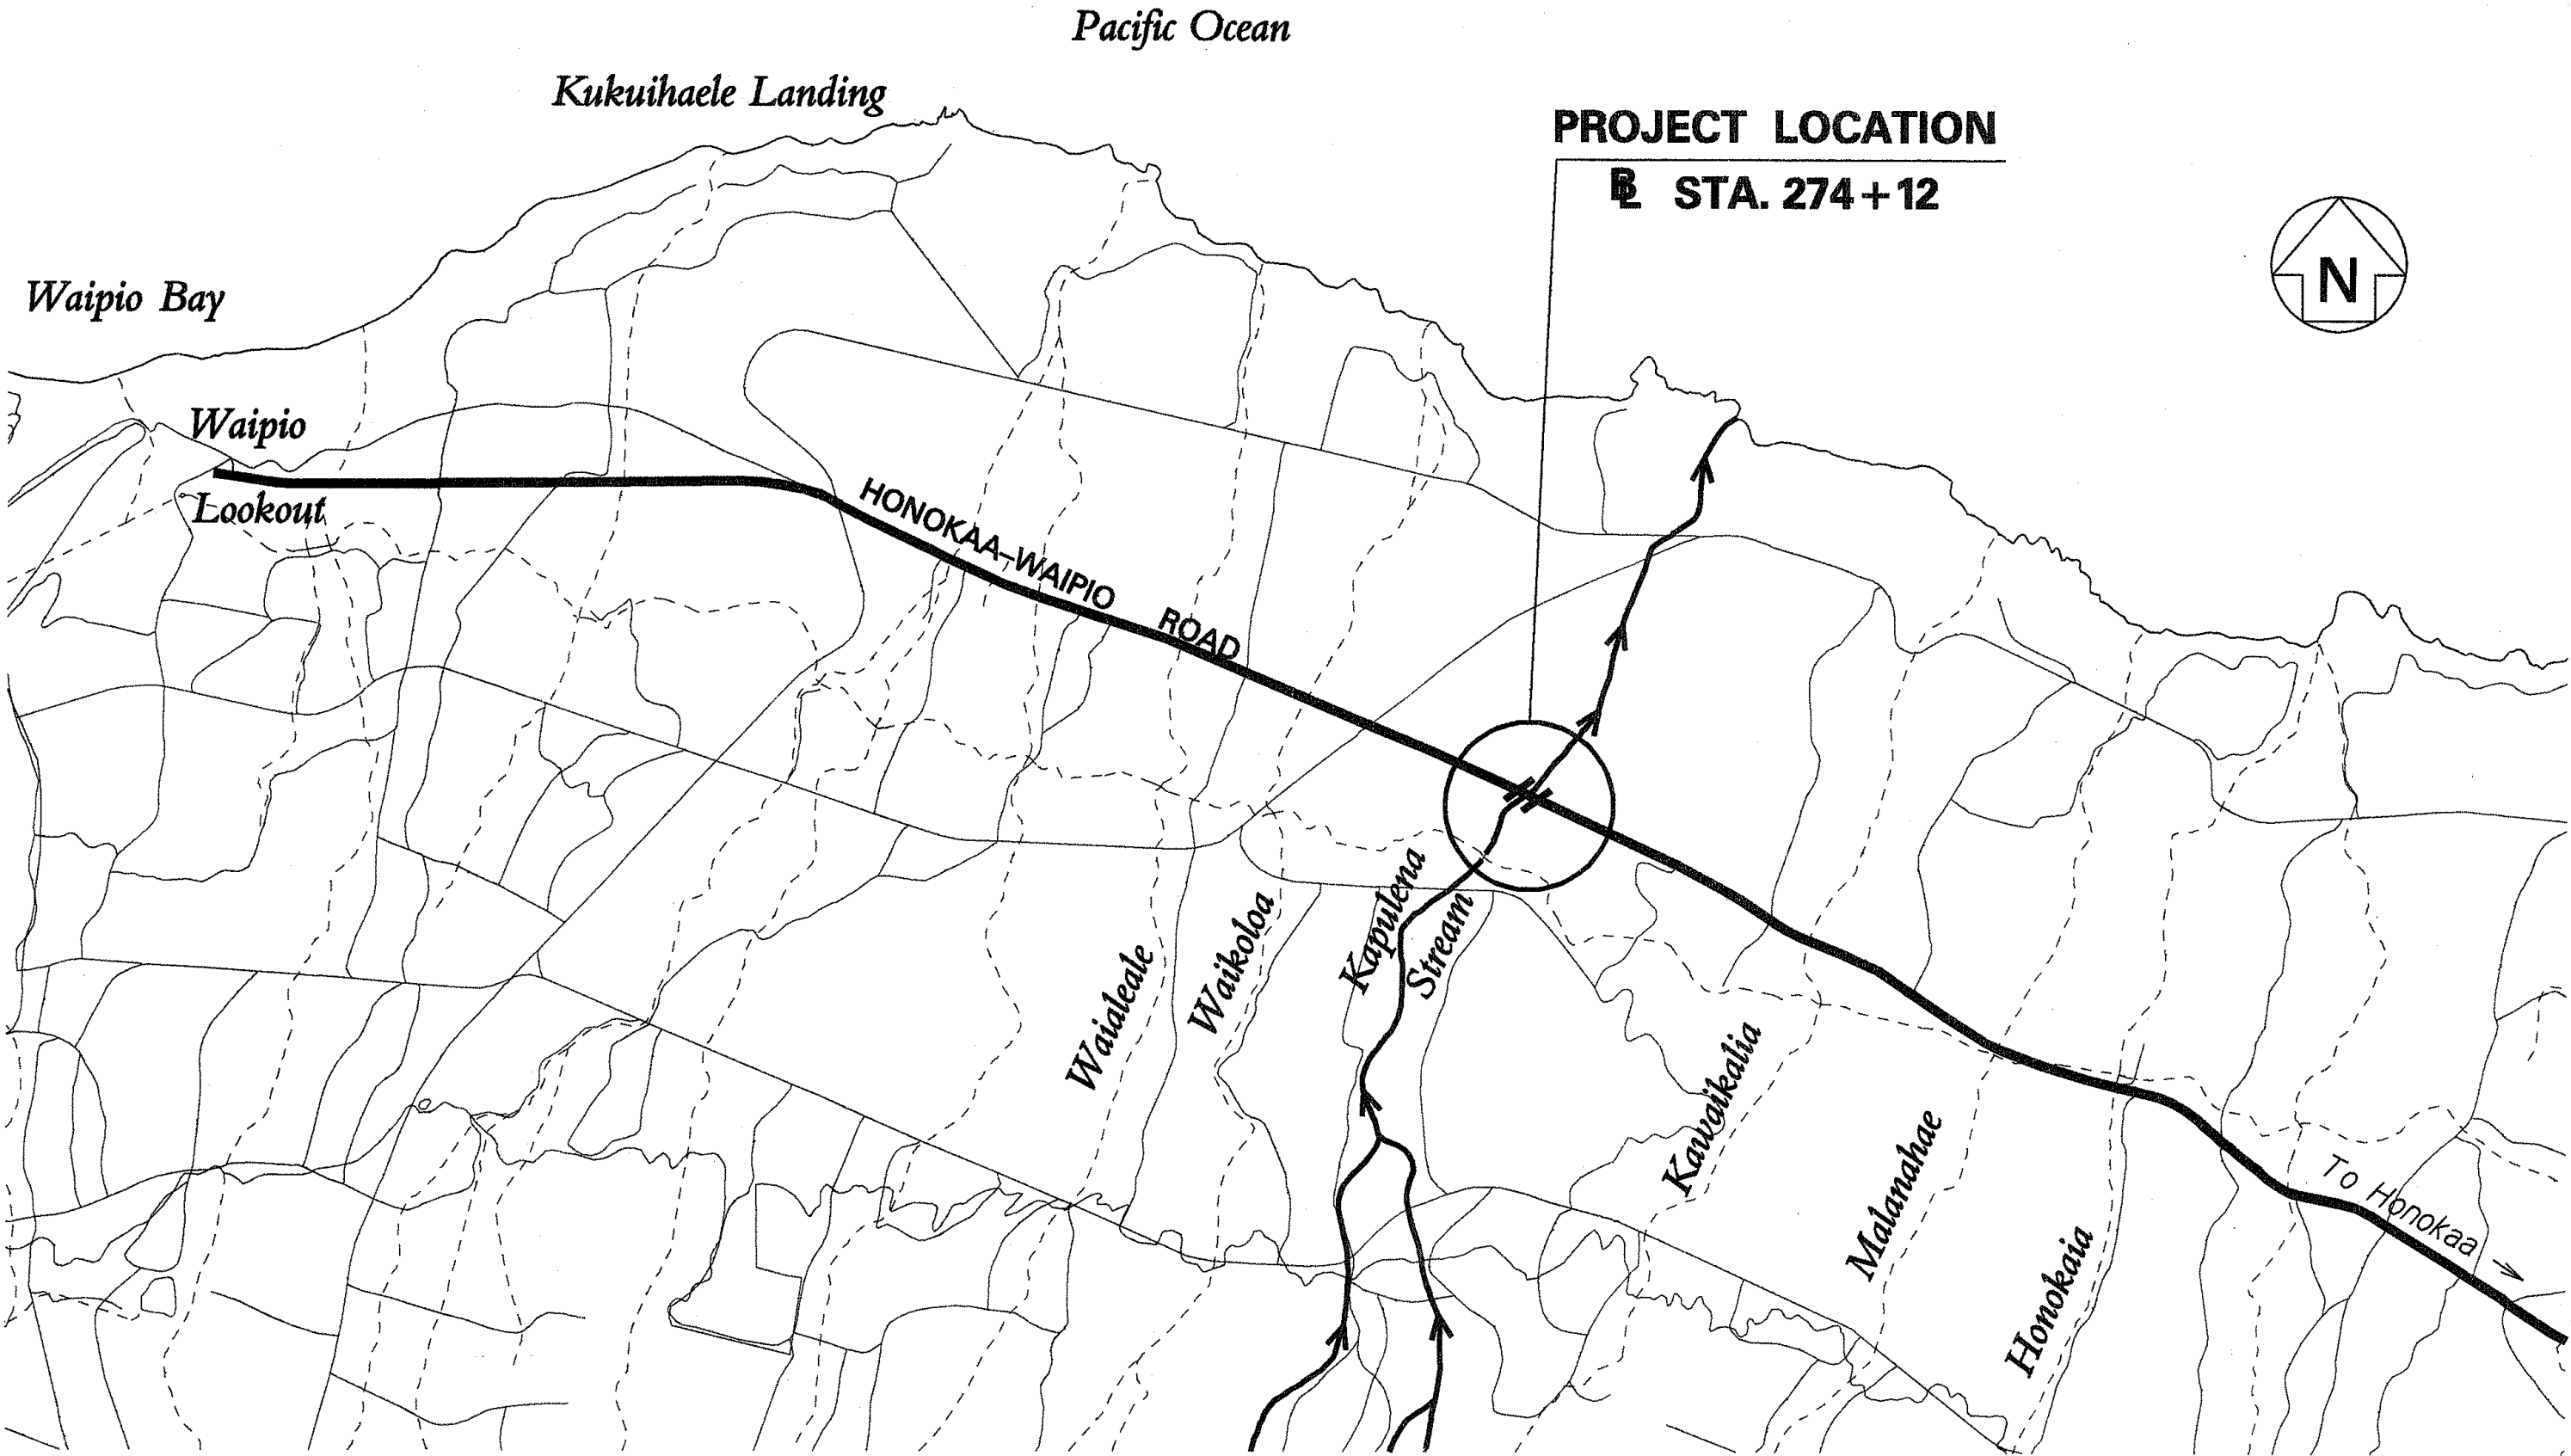

LAYOUT PLAN

FED. ROAD DIST. NO.	STATE	PROJ. NO.	FISCAL YEAR	SHEET NO.	TOTAL SHEETS
HAWAII	HAW.	240A-01-00	2001	1	9

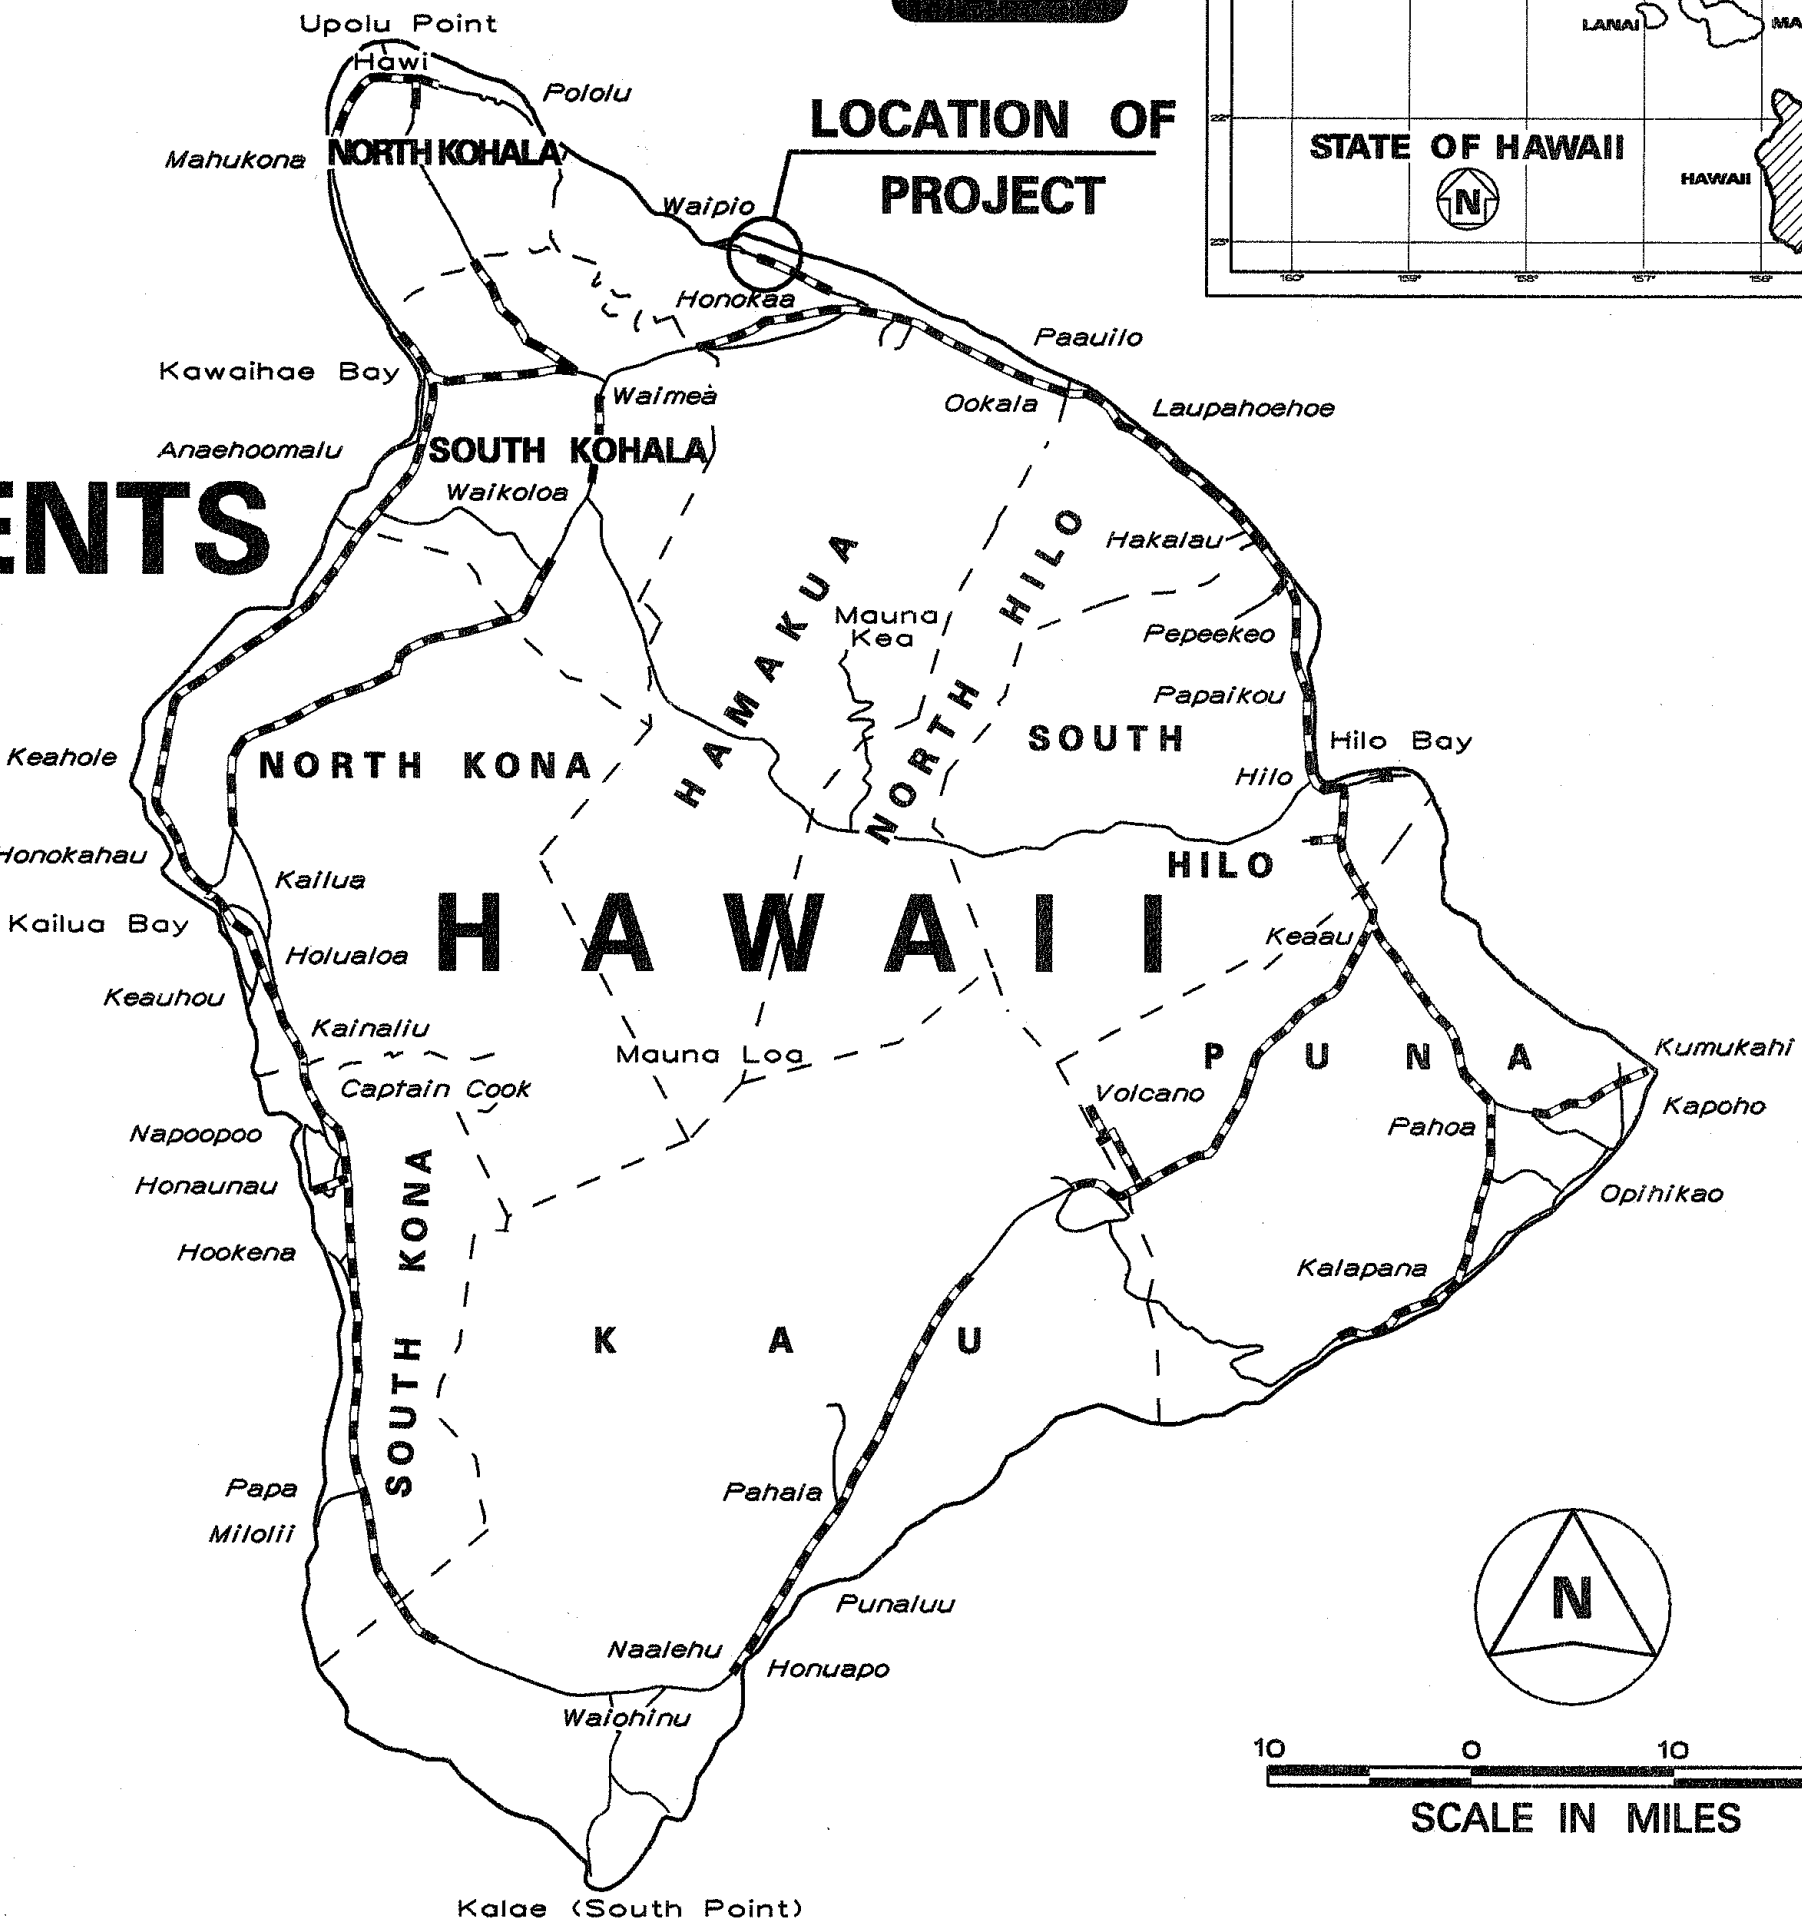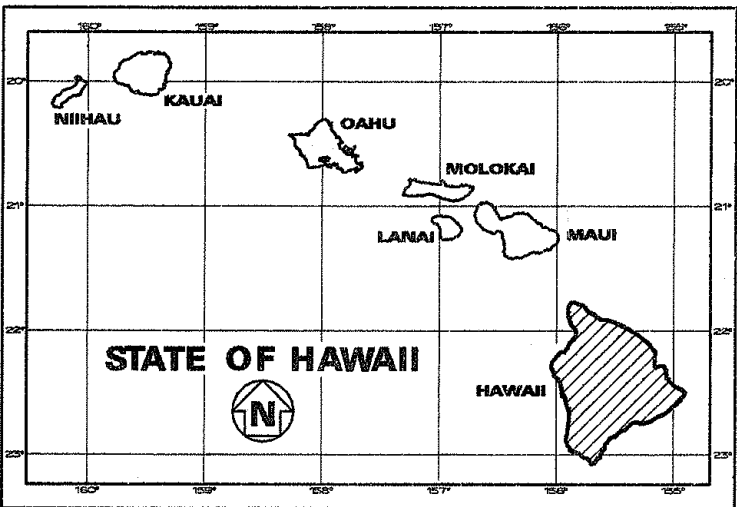

FEDERAL AID PROJECTS PREVIOUSLY CONSTRUCTED OR UNDER CONSTRUCTION

MILE POST 6.3

DEPARTMENT OF TRANSPORTATION STATE OF HAWAII	
APPROVED:	
DIR. OF TRANSPORTATION	DATE

DESIGNED BY

HWY-DH

DATE

JAN. 2001

PHONE

692-7563

E BY

P. S. &

Curtis Matsuda