


FED. ROAD DIST. NO.	STATE	PROJ. NO.	FISCAL YEAR	SHEET NO.	TOTAL SHEETS
HAWAII	HAW.	250A-01-06M	2009	8	55

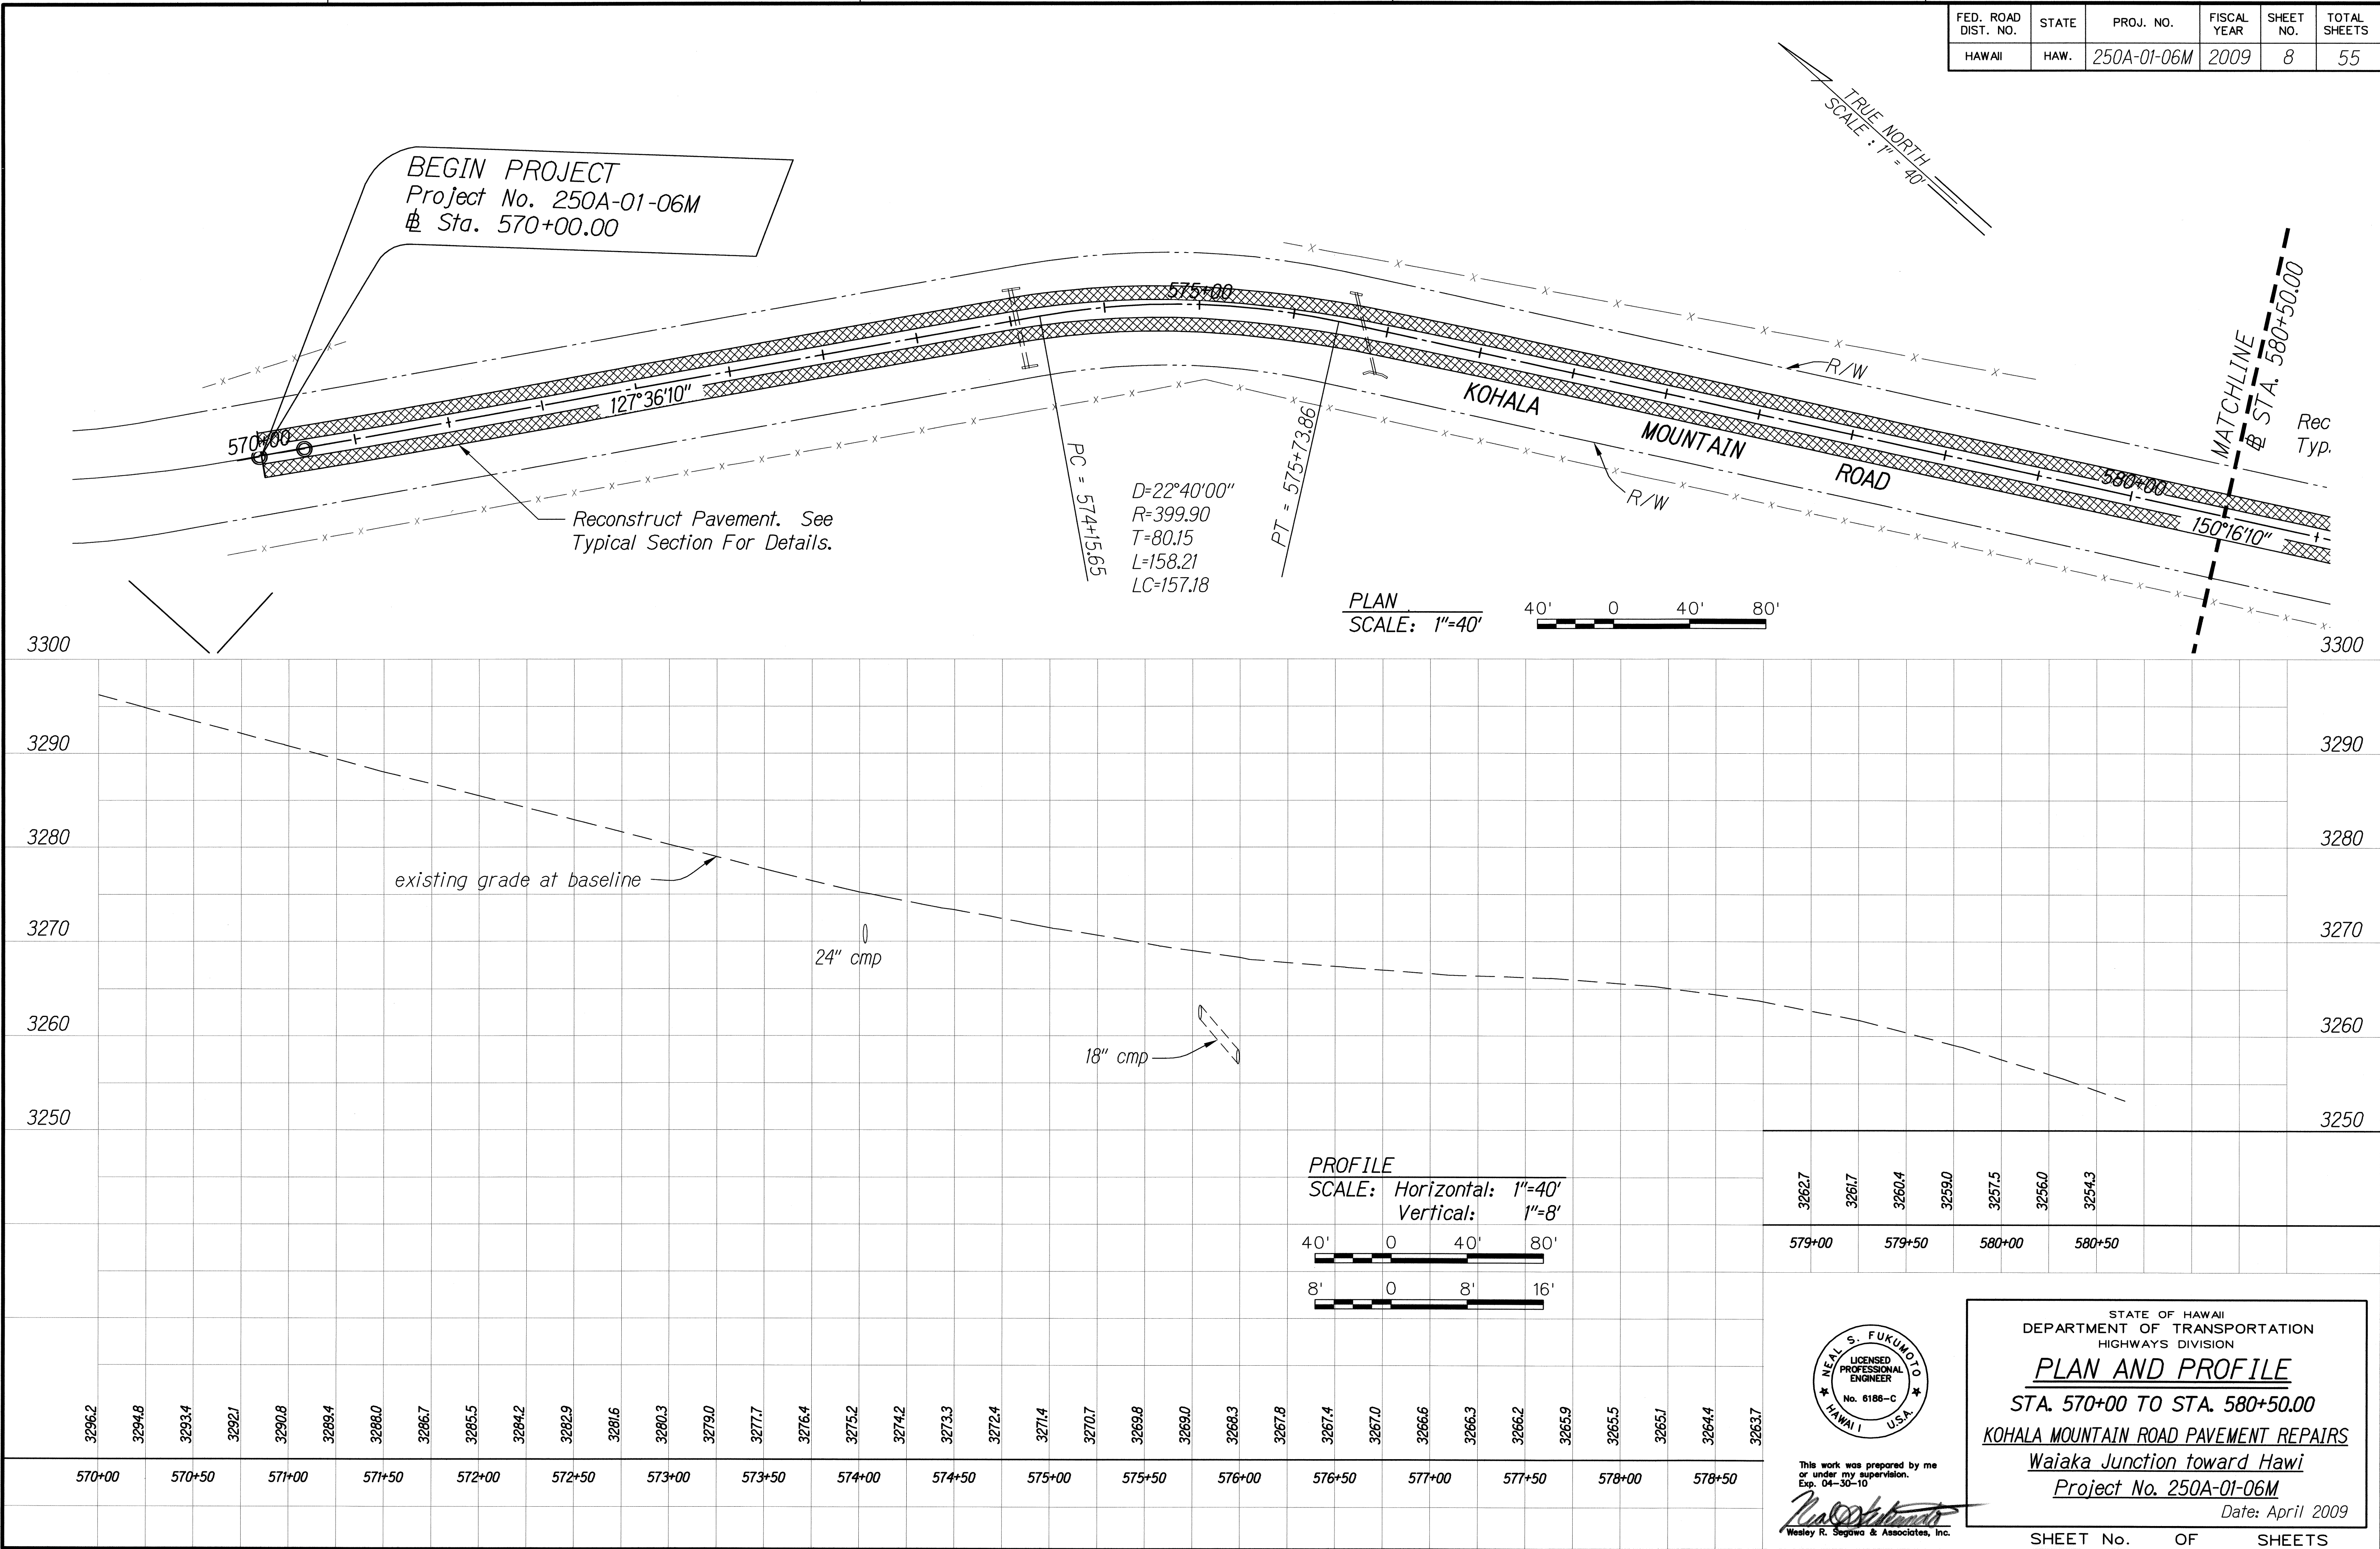


ORIGINAL PLAN	DATE
DESIGNED BY	
TRACED BY	
NOTED BY	
CHECKED BY	
DATE	


FED. ROAD DIST. NO.	STATE	PROJ. NO.	FISCAL YEAR	SHEET NO.	TOTAL SHEETS
HAWAII	HAW.	250A-01-06M	2009	9	55

TRUE NORTH
SCALE: 1"=40'

D=12°46'00"
R=999.76
T=111.85
L=222.77
LC=222.31

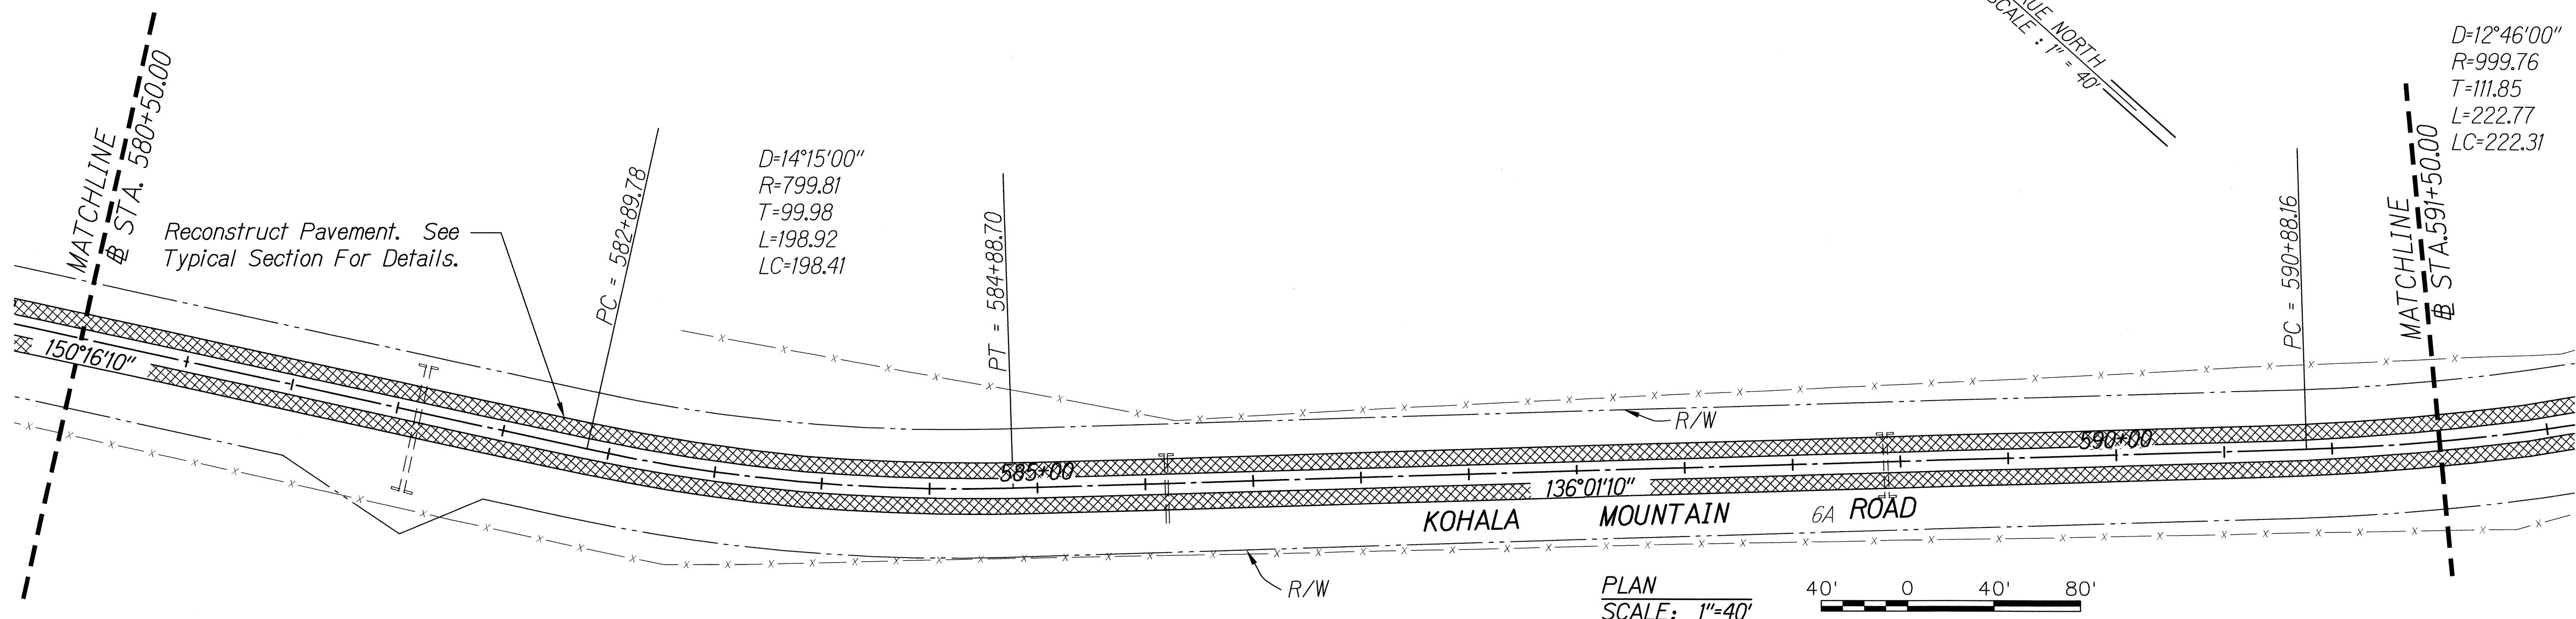


PLAN
SCALE: 1"=40'

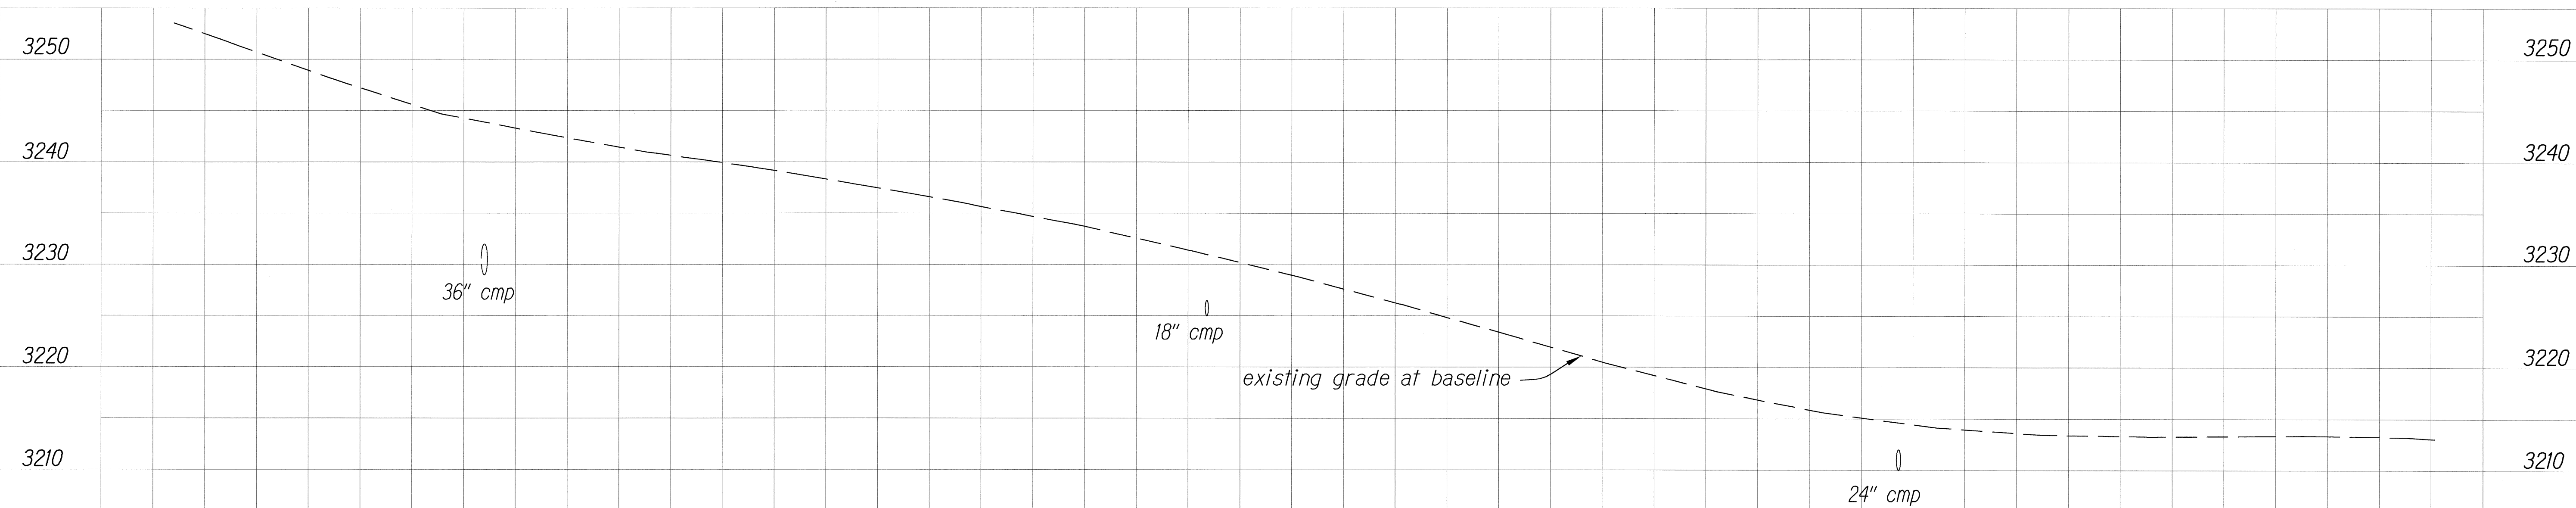

PROFILE
SCALE: Horizontal: 1"=40'
Vertical: 1"=8'

3214.4	3213.9	3213.6	3213.4	3213.3	3213.3	3213.3	3213.4	3213.3	3213.3	3213.1
589+00	589+50	590+00	590+50	591+00	591+50					

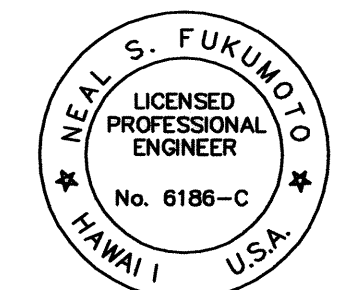



This work was prepared by me or under my supervision.
Exp. 04-30-10
Wesley R. Segawa & Associates, Inc.

STATE OF HAWAII
DEPARTMENT OF TRANSPORTATION
HIGHWAYS DIVISION
PLAN AND PROFILE
STA. 580+50.00 TO 591+50.00
KOHALA MOUNTAIN ROAD PAVEMENT REPAIRS
Waiaka Junction toward Hawi
Project No. 250A-01-06M
Date: April 2009


SHEET No. OF SHEETS

ORIGINAL PLAN	SURVEY PLOTTED BY	DATE
NOTE BOOK	DRAWN BY	
	DESIGNED BY	
	CHECKED BY	

FED. ROAD DIST. NO.	STATE	PROJ. NO.	FISCAL YEAR	SHEET NO.	TOTAL SHEETS
HAWAII	HAW.	250A-01-06M	2009	10	55

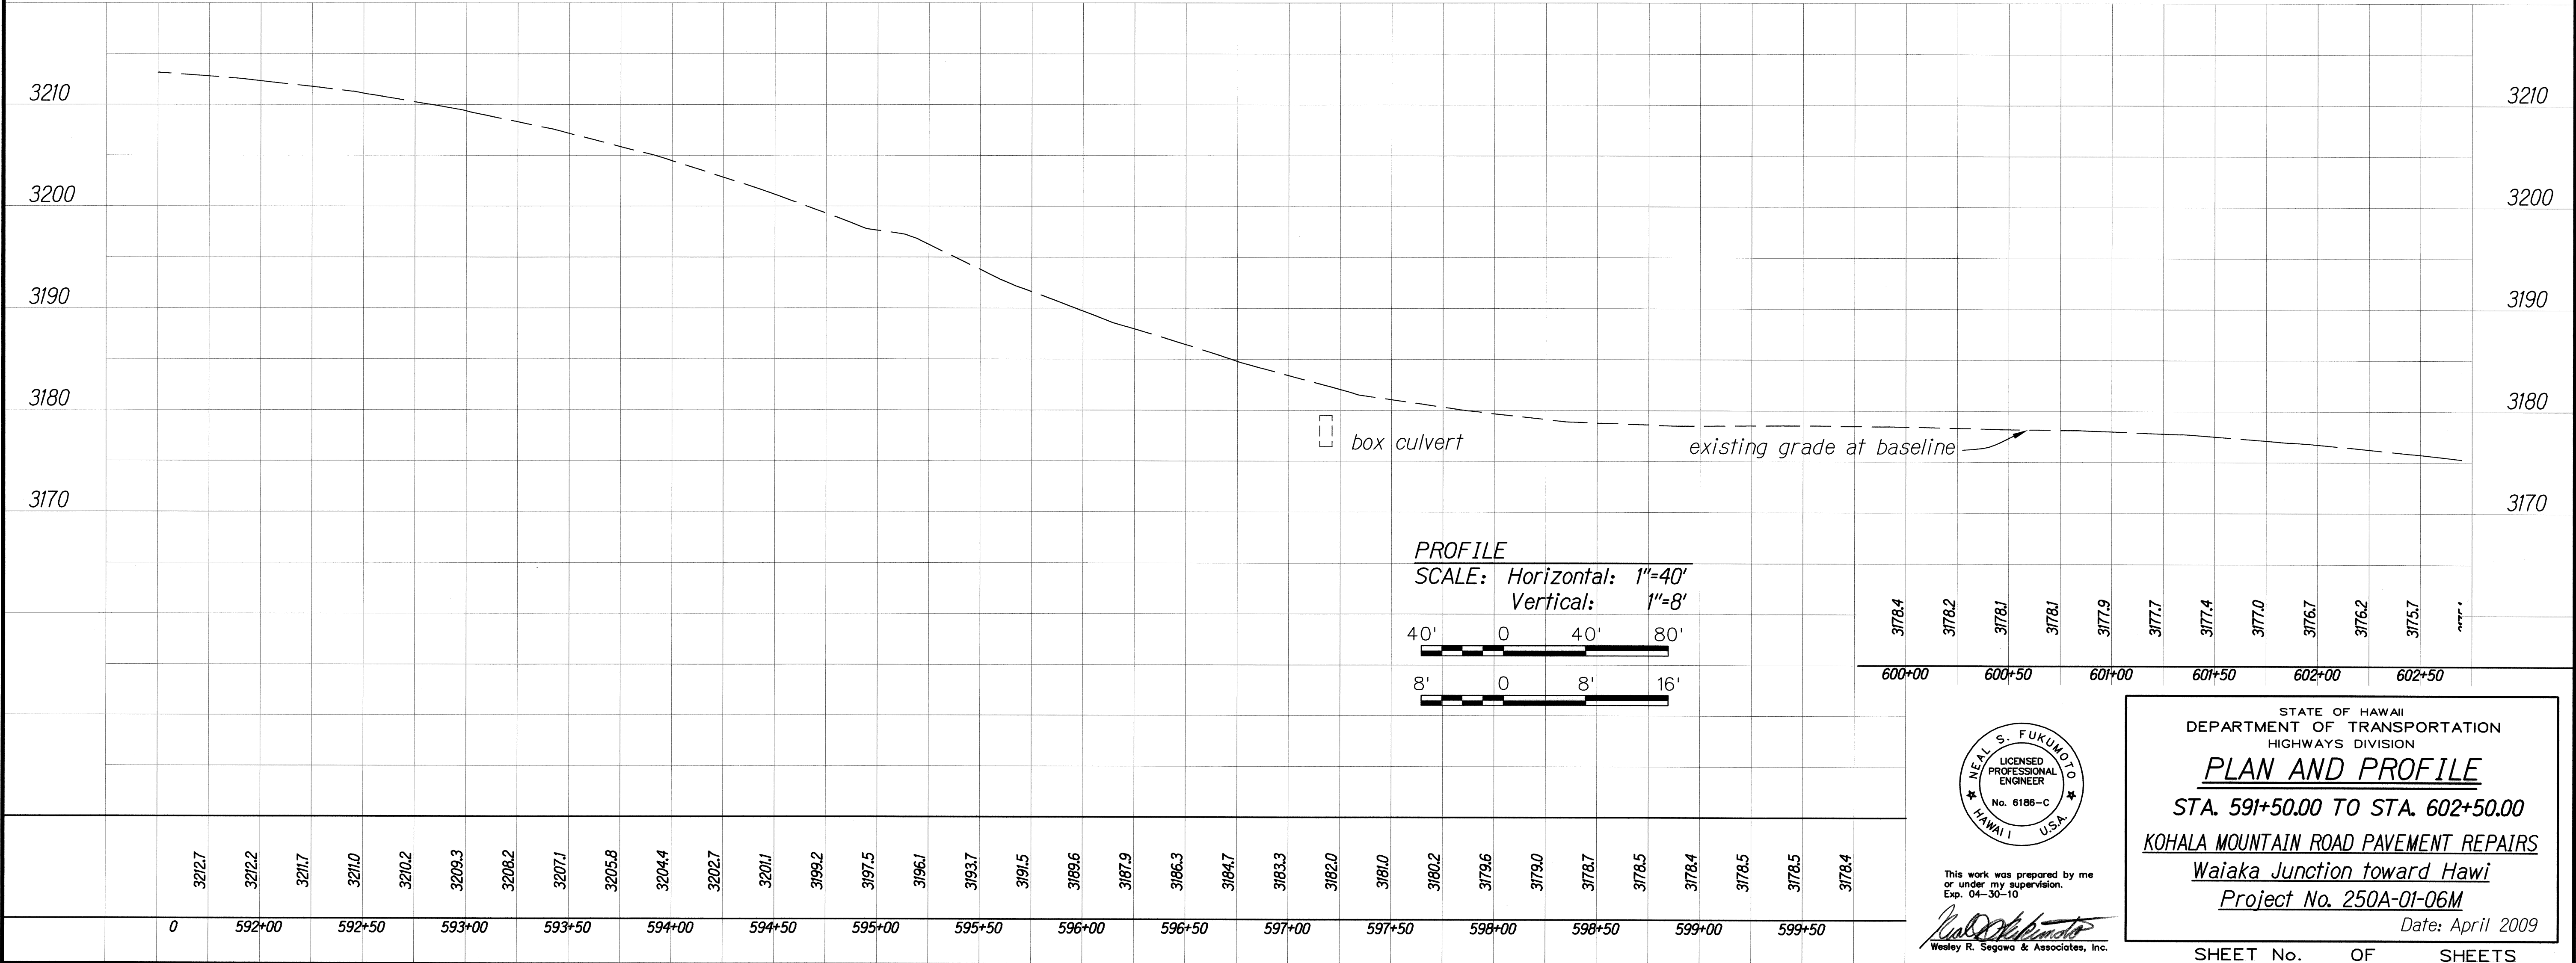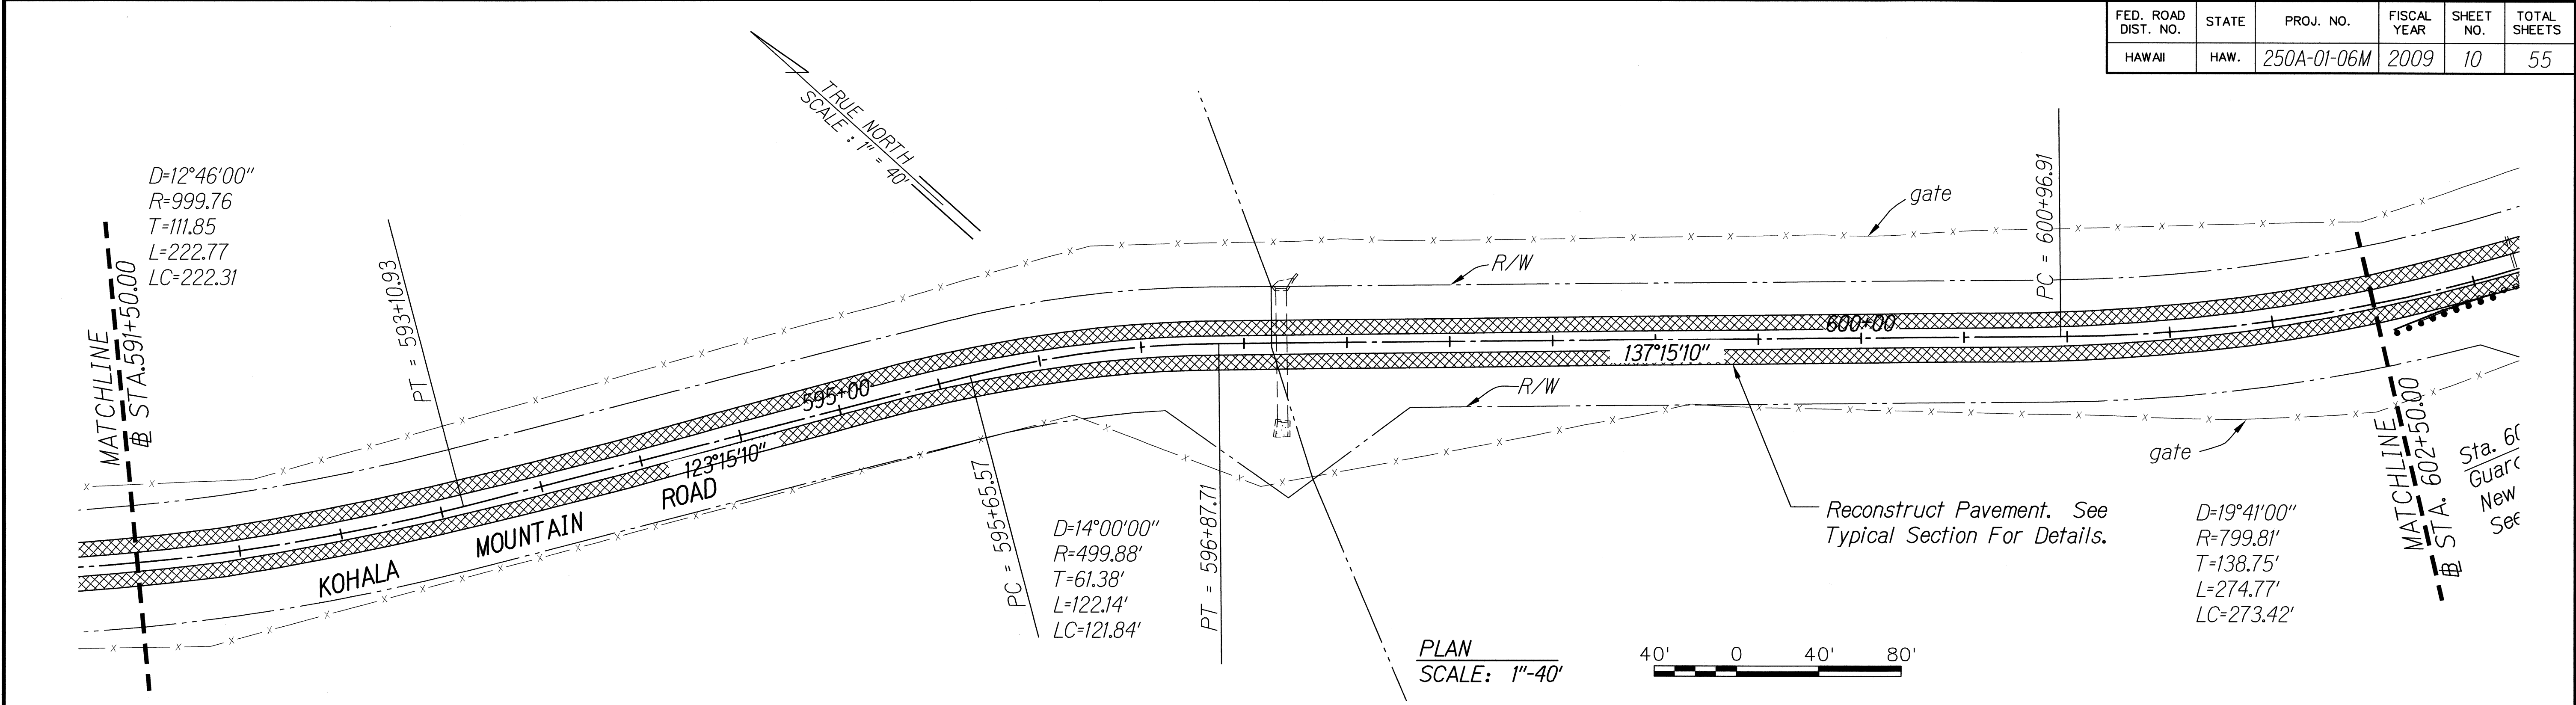

ORIGINAL PLAN	SURVEY PLOTTED BY	DATE
NOTE BOOK	DRAWN BY	
NO.	DESIGNED BY	
	CHECKED BY	

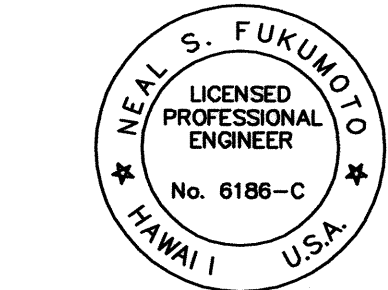


This work was prepared by me
or under my supervision.
Exp. 04-30-10

Neil S. Fukunaga
Wesley R. Segawa & Associates, Inc.


STATE OF HAWAII
DEPARTMENT OF TRANSPORTATION
HIGHWAYS DIVISION
PLAN AND PROFILE
STA. 591+50.00 TO STA. 602+50.00
KOHALA MOUNTAIN ROAD PAVEMENT REPAIRS
Waiaka Junction toward Hawi
Project No. 250A-01-06M
Date: April 2009

SHEET No. OF SHEETS

FED. ROAD DIST. NO.	STATE	PROJ. NO.	FISCAL YEAR	SHEET NO.	TOTAL SHEETS
HAWAII	HAW.	250A-01-06M	2009	11	55

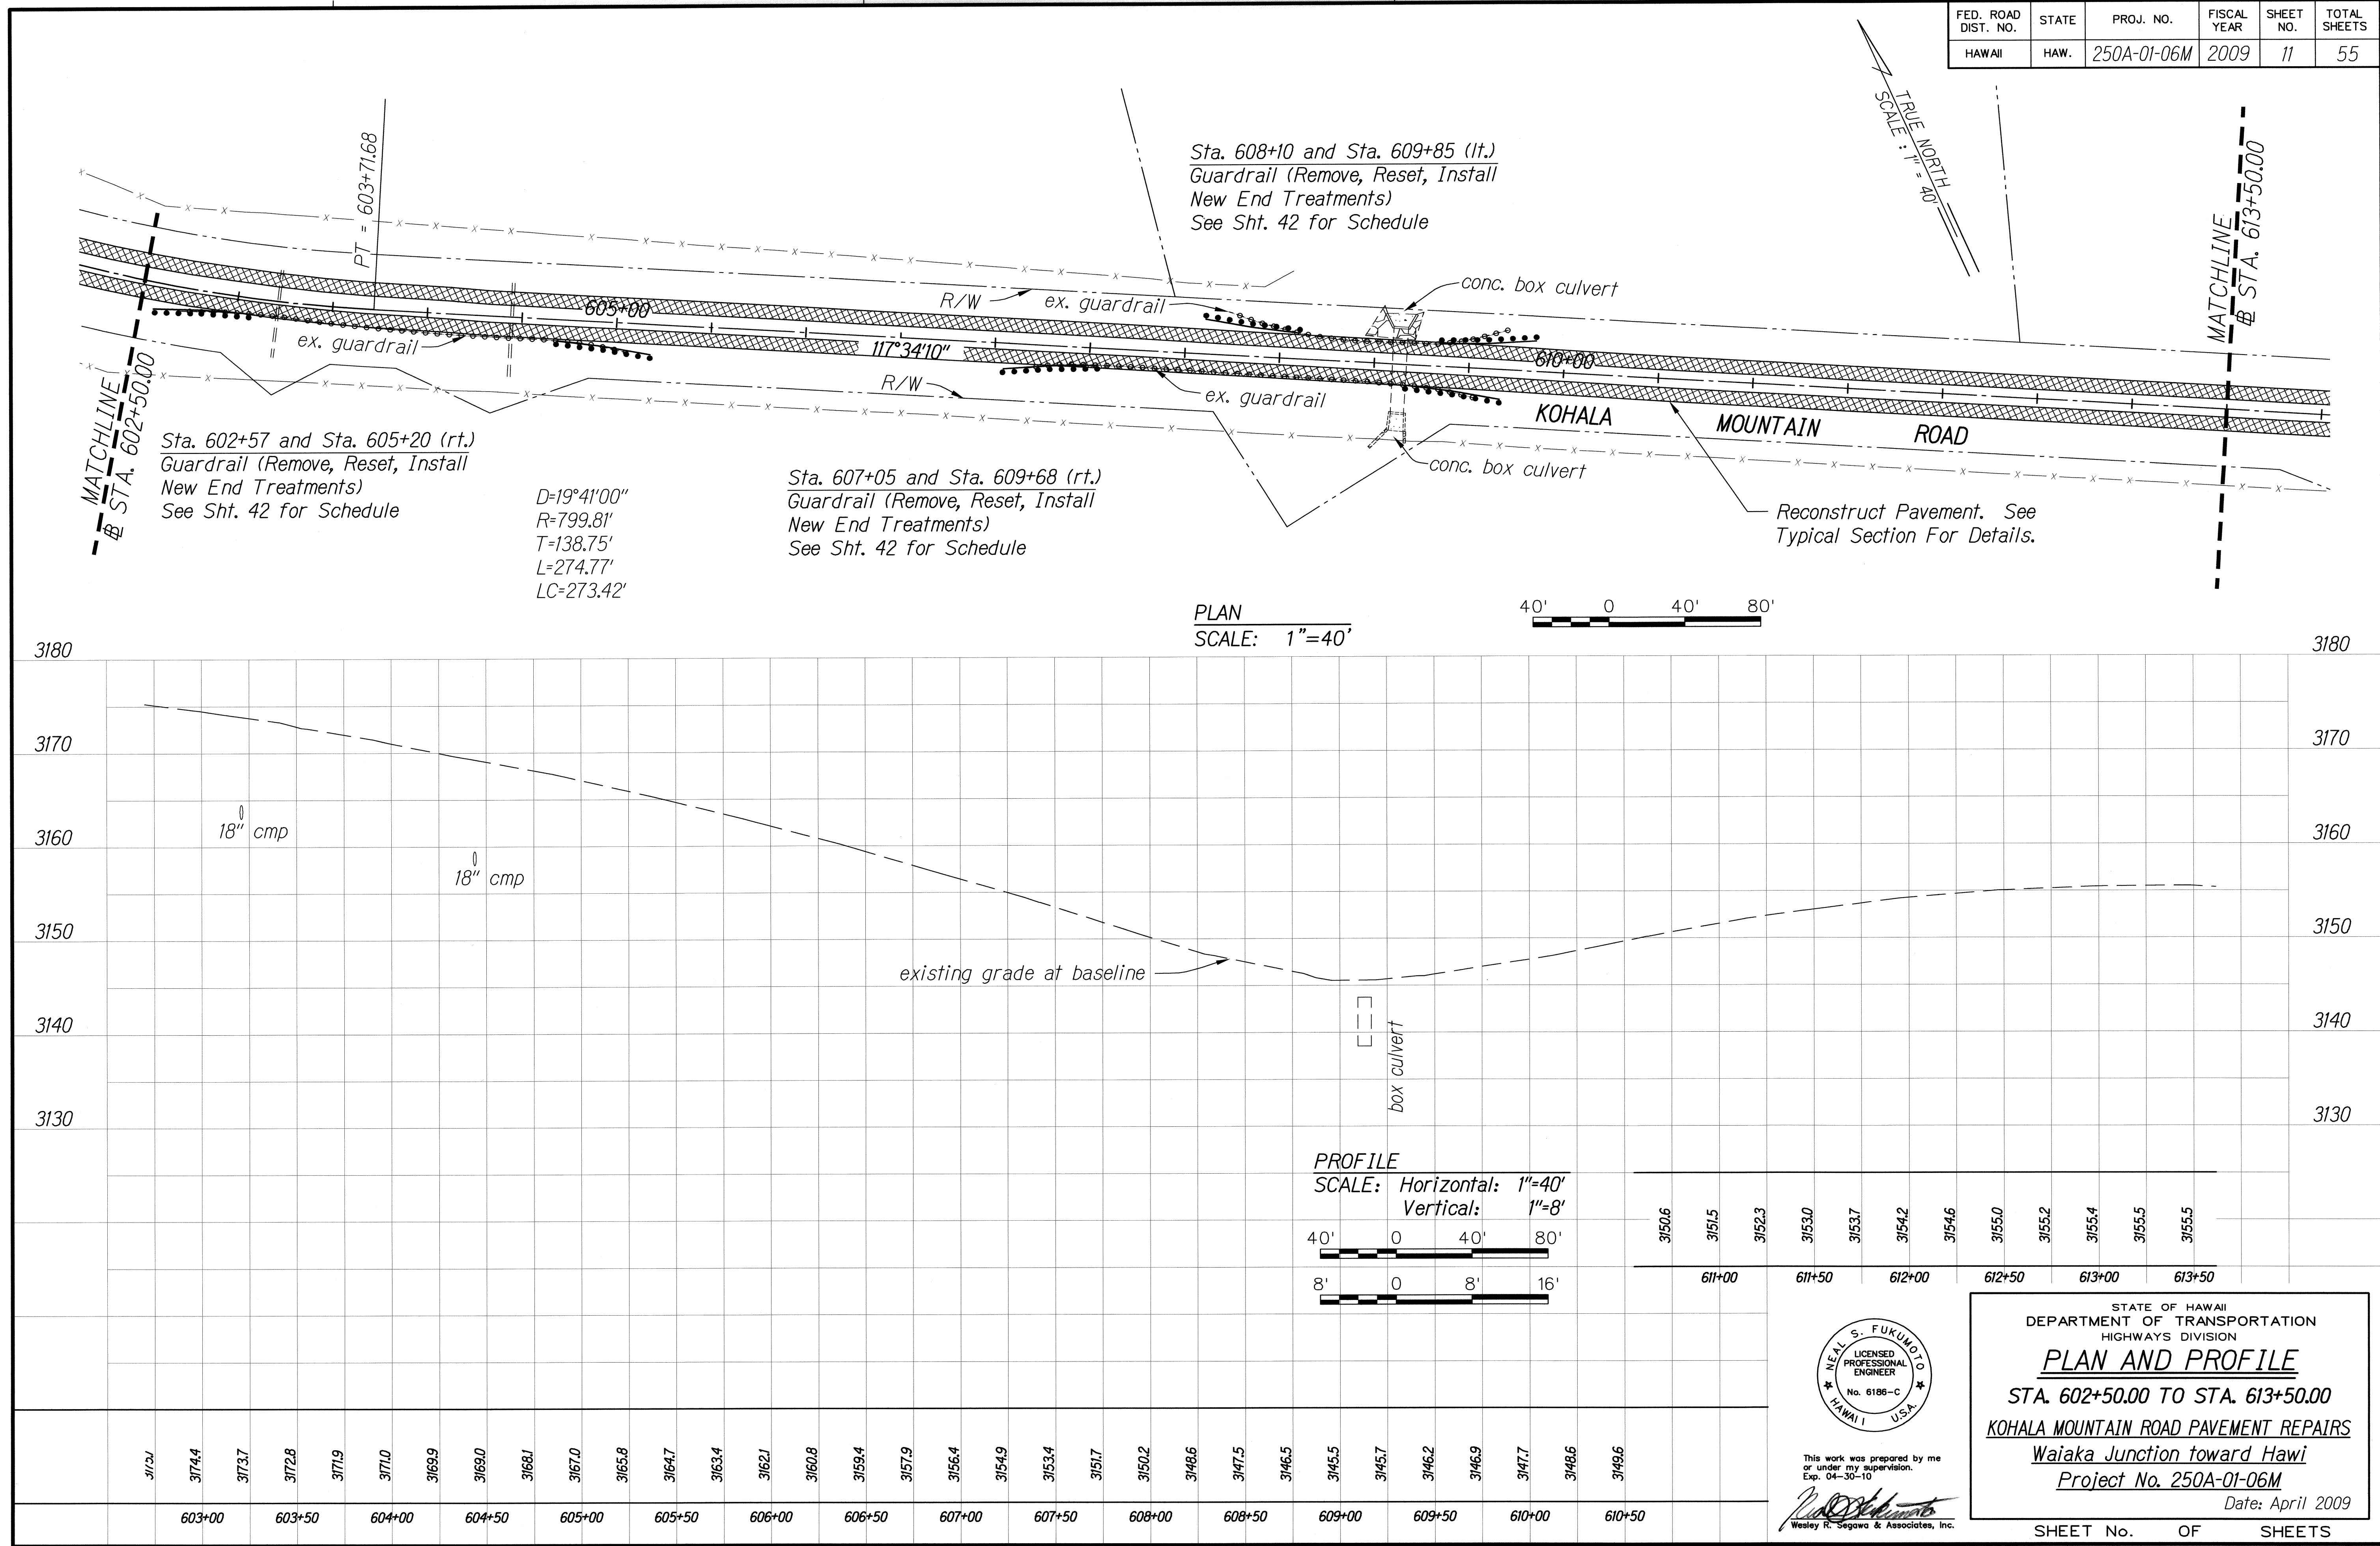

DESIGNED BY	DATE
TRACED BY	
NOTE BOOK	
QUANTITIES BY	
CHECKED BY	
No.	

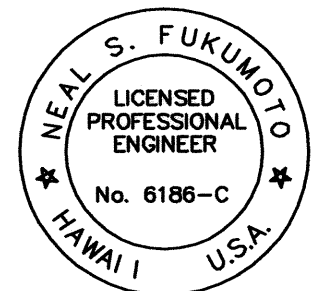

This work was prepared by me
or under my supervision.
Exp. 04-30-10
Wesley R. Segawa & Associates, Inc.


STATE OF HAWAII
DEPARTMENT OF TRANSPORTATION
HIGHWAYS DIVISION

PLAN AND PROFILE
STA. 602+50.00 TO STA. 613+50.00
KOHALA MOUNTAIN ROAD PAVEMENT REPAIRS
Waiaka Junction toward Hawi
Project No. 250A-01-06M
Date: April 2009


SHEET No. 11 OF 55 SHEETS

FED. ROAD DIST. NO.	STATE	PROJ. NO.	FISCAL YEAR	SHEET NO.	TOTAL SHEETS
HAWAII	HAW.	250A-01-06M	2009	12	55


TRUE NORTH
SCALE: 1"=40'

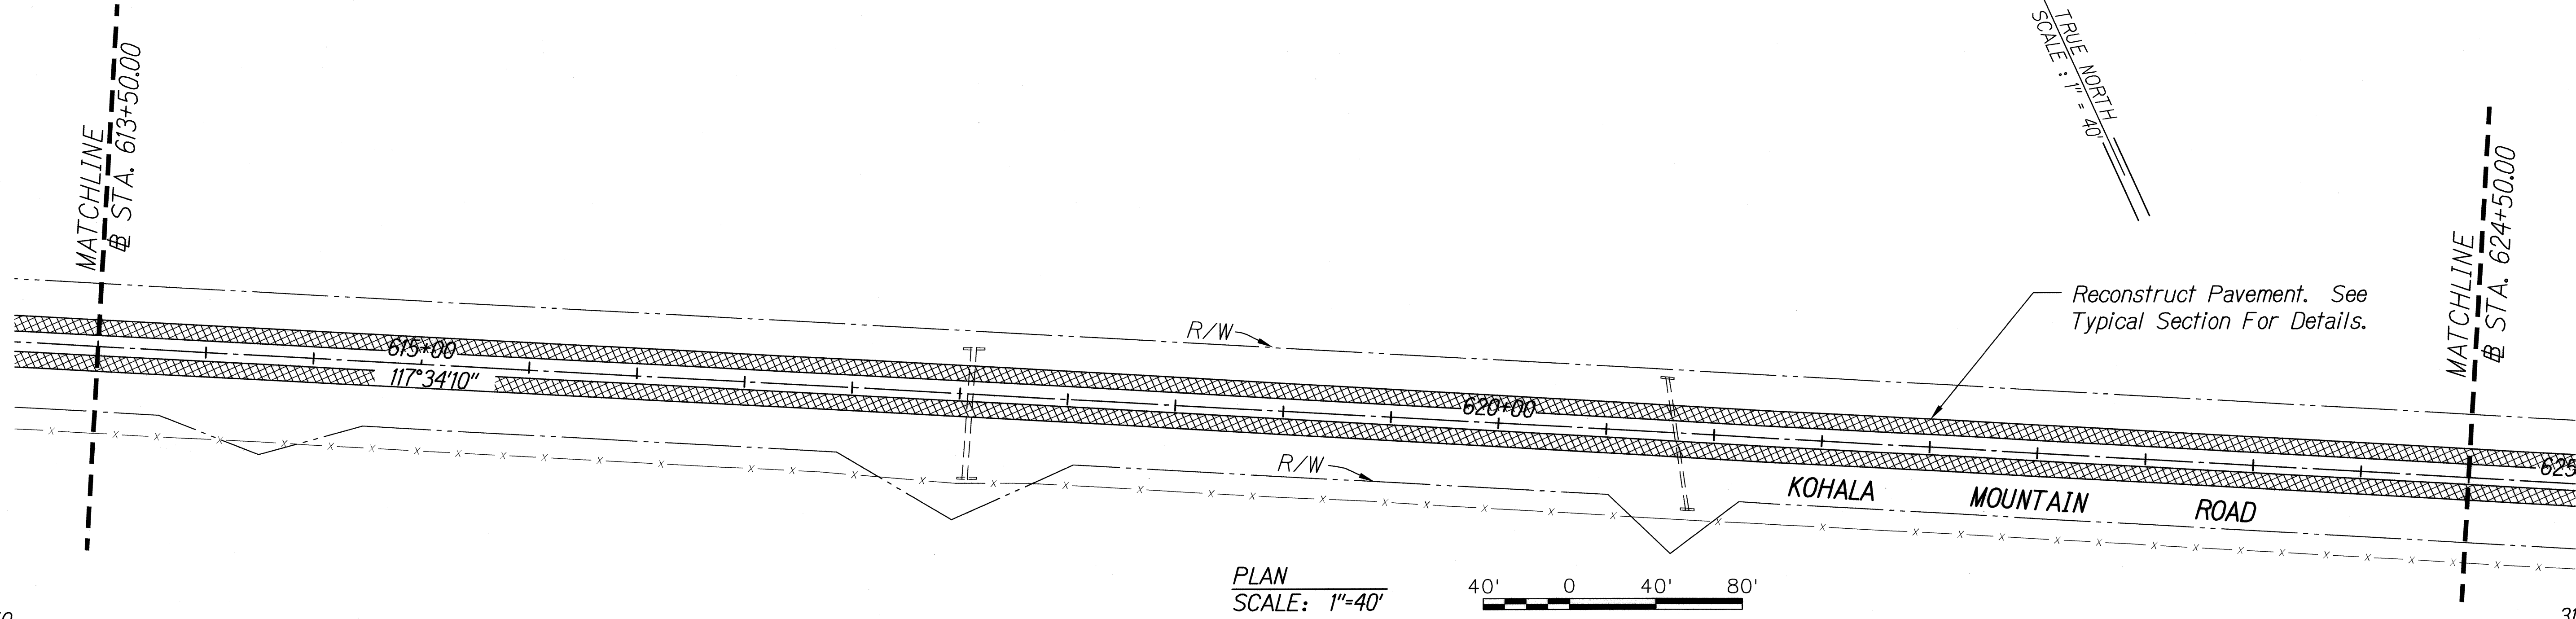

PLAN
SCALE: 1"=40'

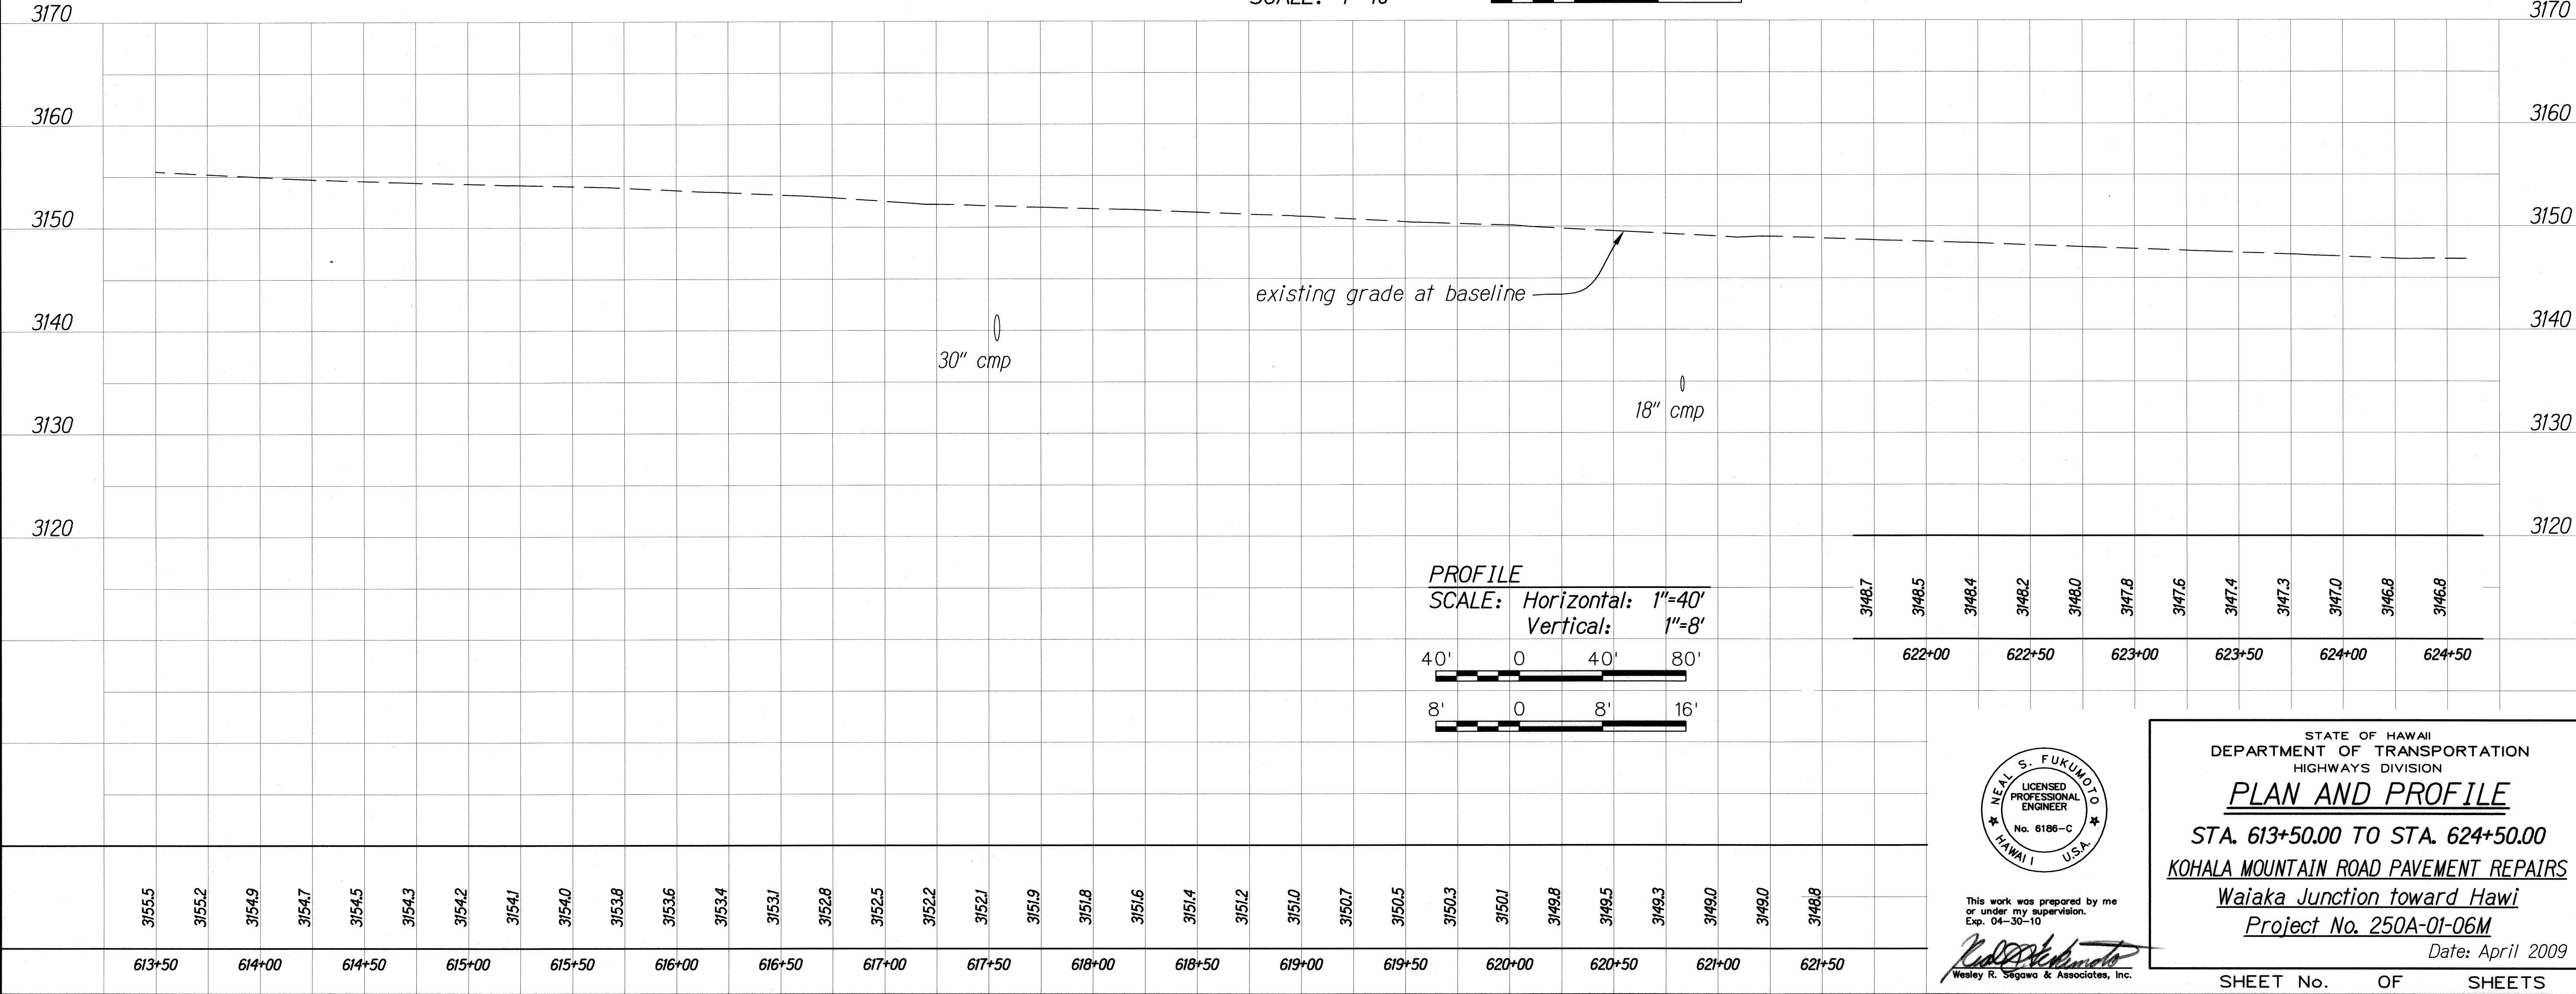


PROFILE
SCALE: Horizontal: 1"=40'
Vertical: 1"=8'

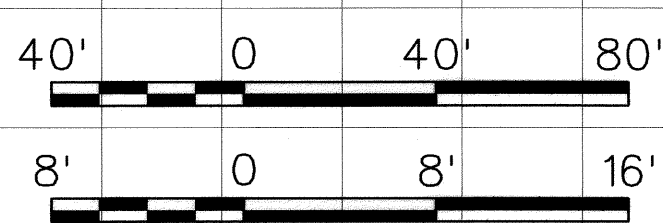

3148.7	3148.5	3148.4	3148.2	3148.0	3147.8	3147.6	3147.4	3147.3	3147.0	3146.8	3146.8
622+00	622+50	623+00	623+50	624+00	624+50						

DESIGNED BY	DATE
NOTED BY	
CHECKED BY	
IN CHARGE	

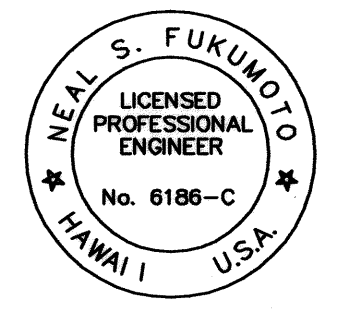



This work was prepared by me or under my supervision.
Exp. 04-30-10
Wesley R. Segawa & Associates, Inc.

STATE OF HAWAII
DEPARTMENT OF TRANSPORTATION
HIGHWAYS DIVISION


PLAN AND PROFILE
STA. 613+50.00 TO STA. 624+50.00
KOHALA MOUNTAIN ROAD PAVEMENT REPAIRS
Waiaka Junction toward Hawi
Project No. 250A-01-06M
Date: April 2009

SHEET No. 12 OF 12 SHEETS

FED. ROAD DIST. NO.	STATE	PROJ. NO.	FISCAL YEAR	SHEET NO.	TOTAL SHEETS
HAWAII	HAW.	250A-01-06M	2009	13	55

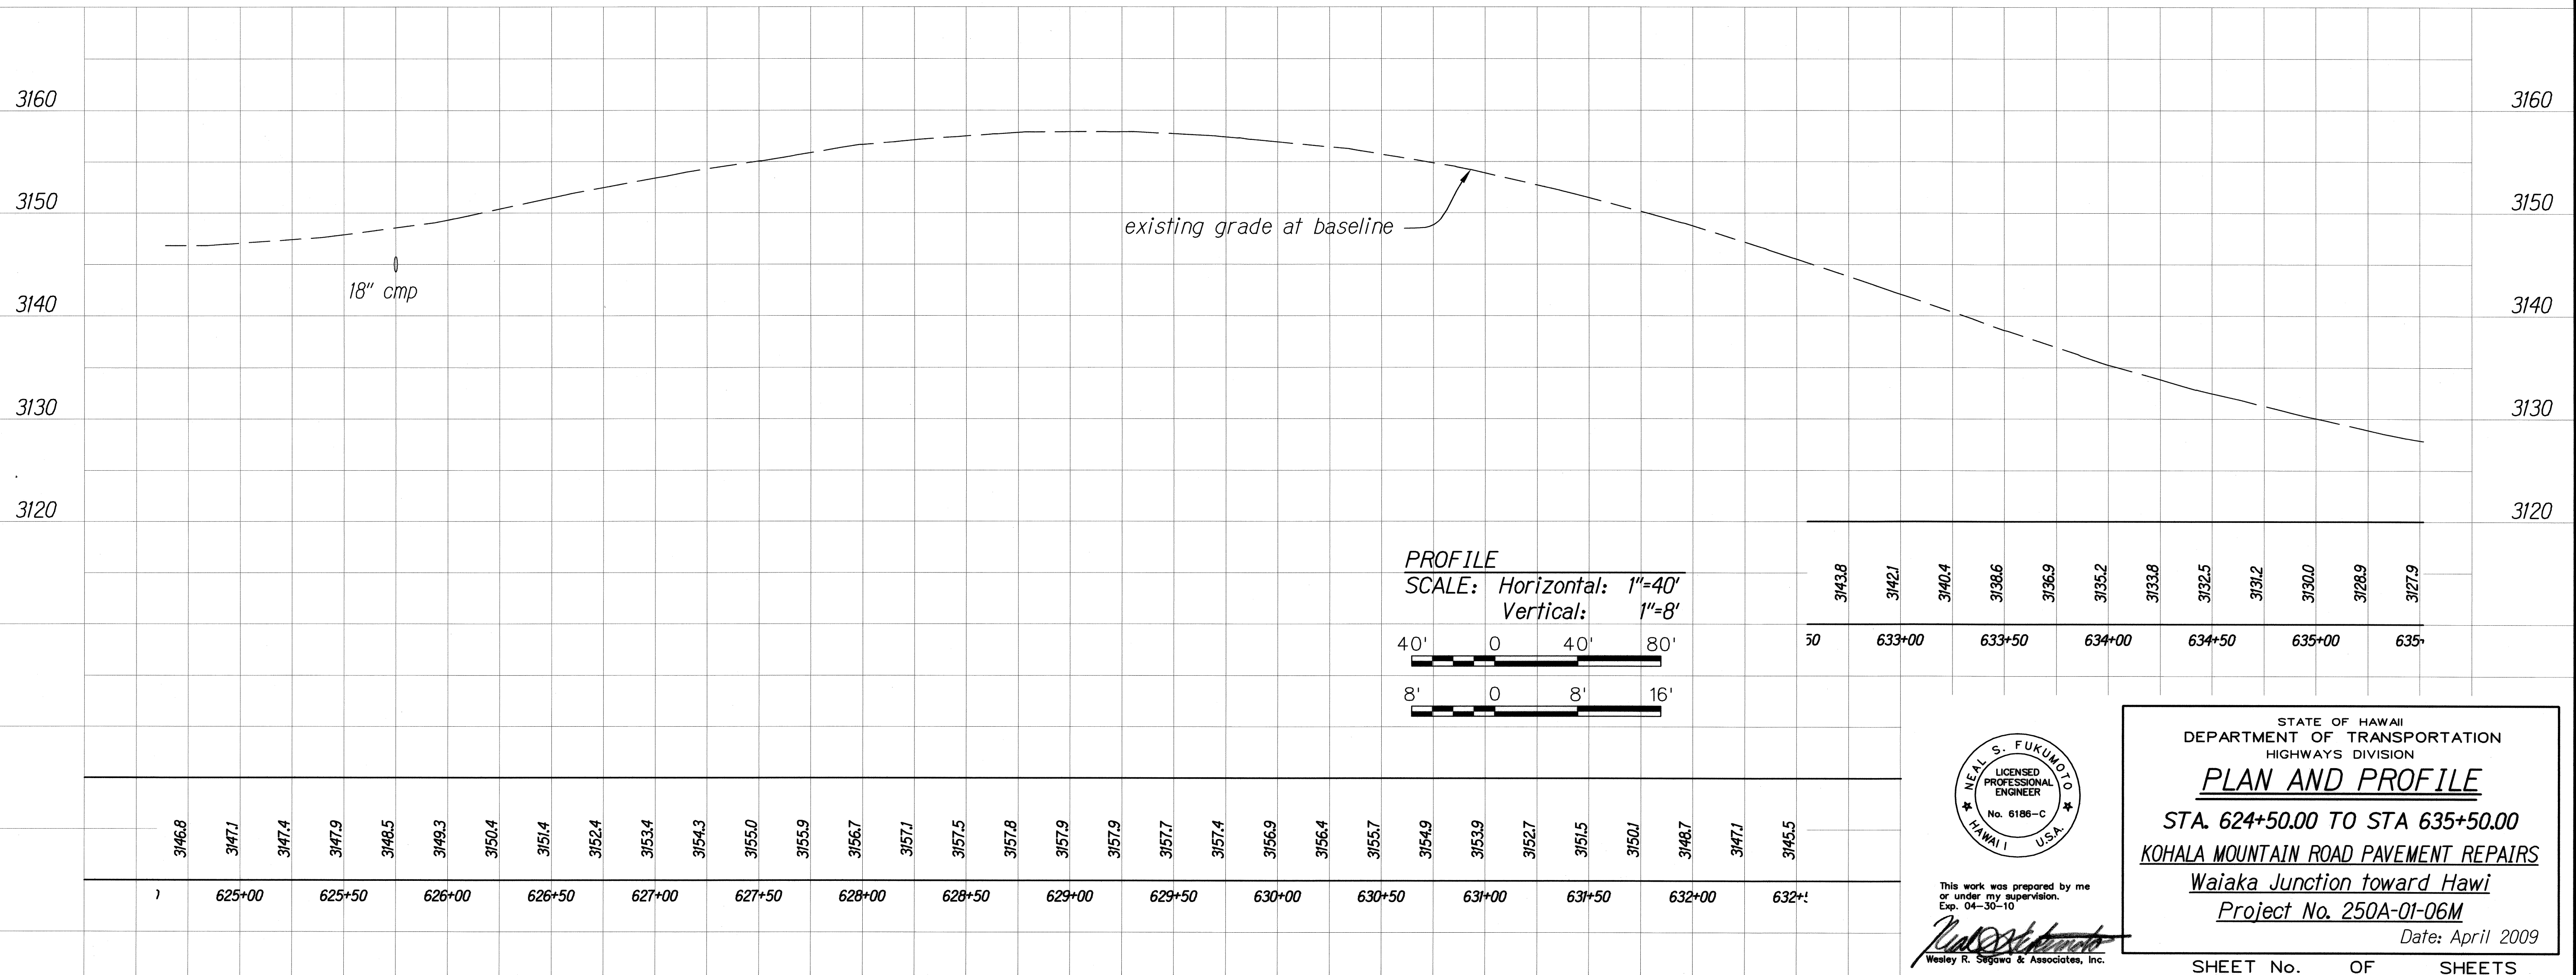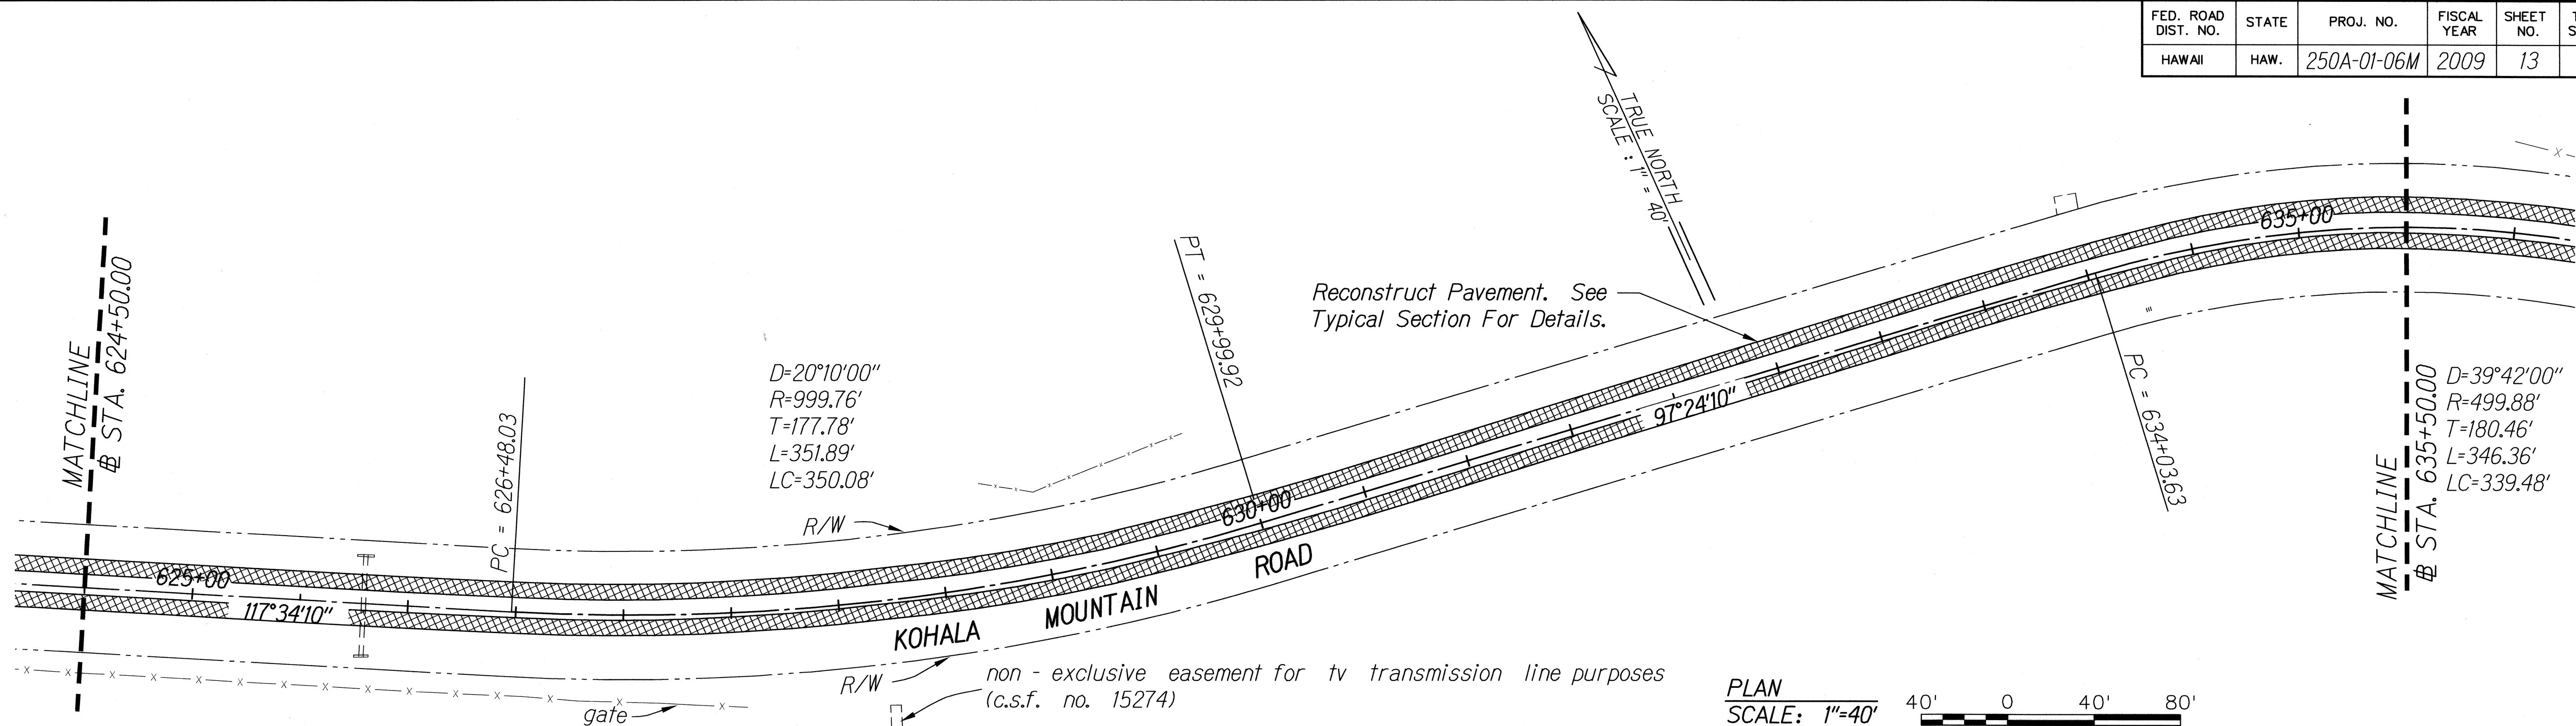

ORIGINAL PLAN	DATE
DESIGNED BY	
CHECKED BY	
NOTED BY	
QUANTITIES BY	
PLotted BY	

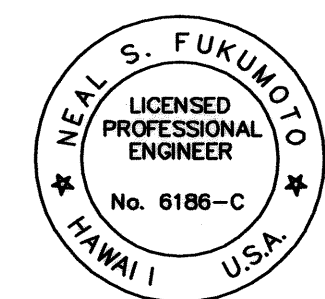

This work was prepared by me or under my supervision.
Exp. 04-30-10
Wesley R. Segawa & Associates, Inc.


STATE OF HAWAII
DEPARTMENT OF TRANSPORTATION
HIGHWAYS DIVISION

PLAN AND PROFILE


STA. 624+50.00 TO STA 635+50.00
KOHALA MOUNTAIN ROAD PAVEMENT REPAIRS
Waiaka Junction toward Hawi
Project No. 250A-01-06M
Date: April 2009

SHEET No. OF SHEETS

FED. ROAD DIST. NO.	STATE	PROJ. NO.	FISCAL YEAR	SHEET NO.	TOTAL SHEETS
HAWAII	HAW.	250A-01-06M	2009	14	55

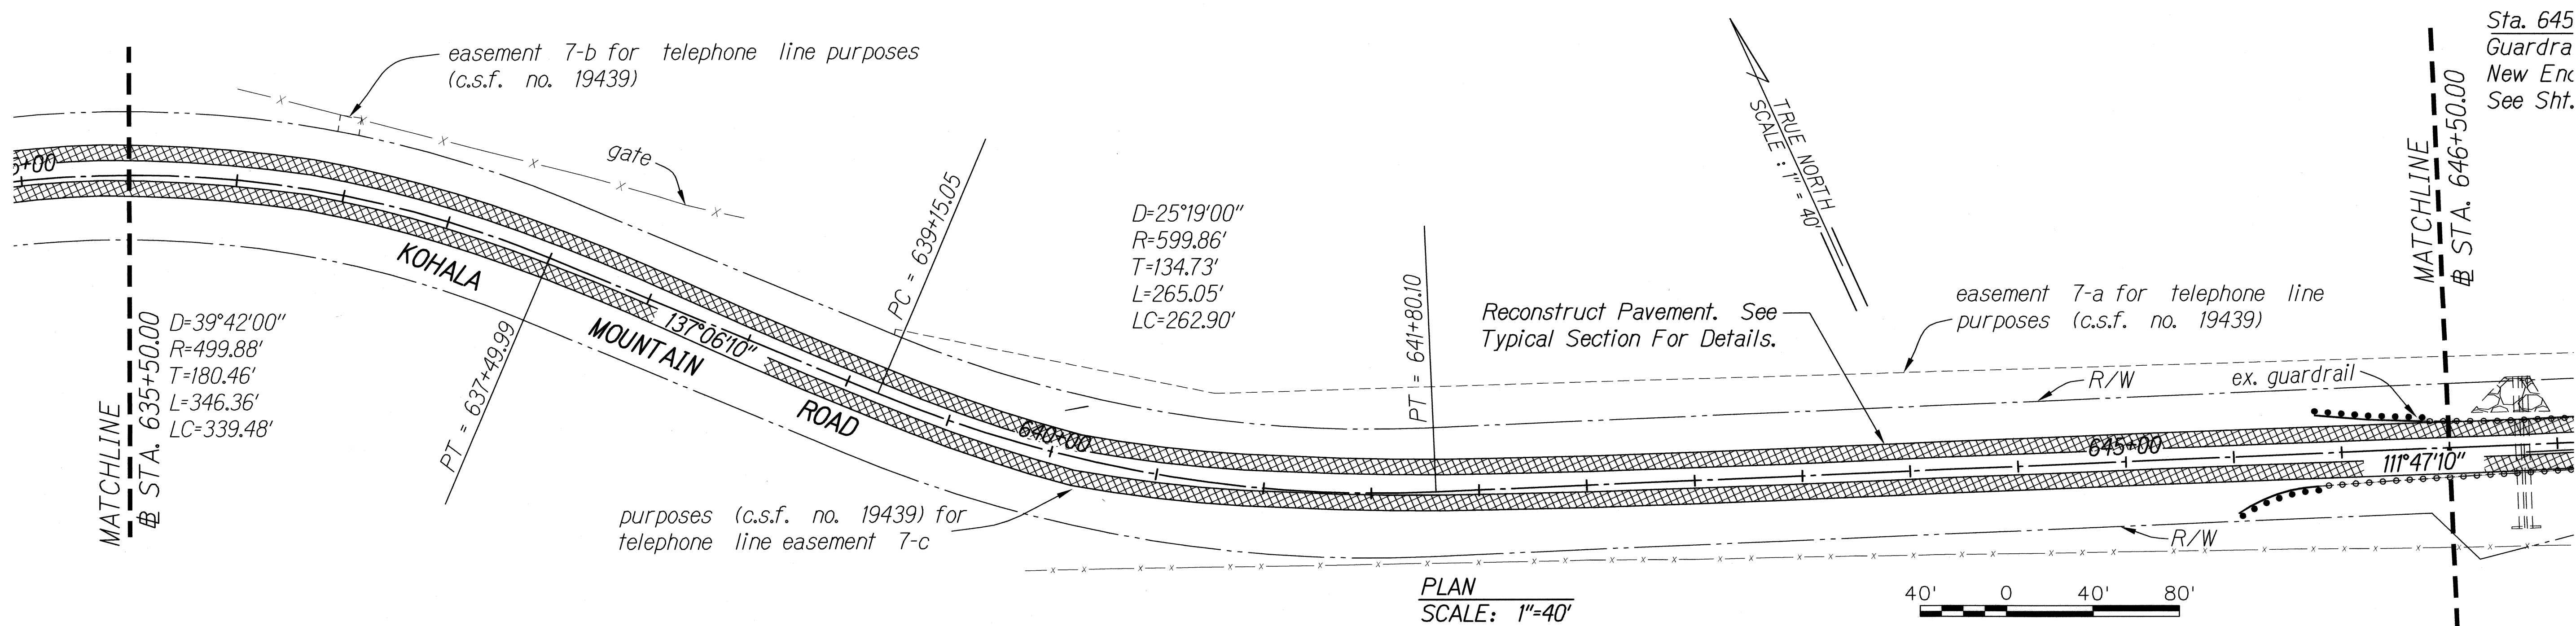

Sta. 645
Guardra
New Enc
See Sht.

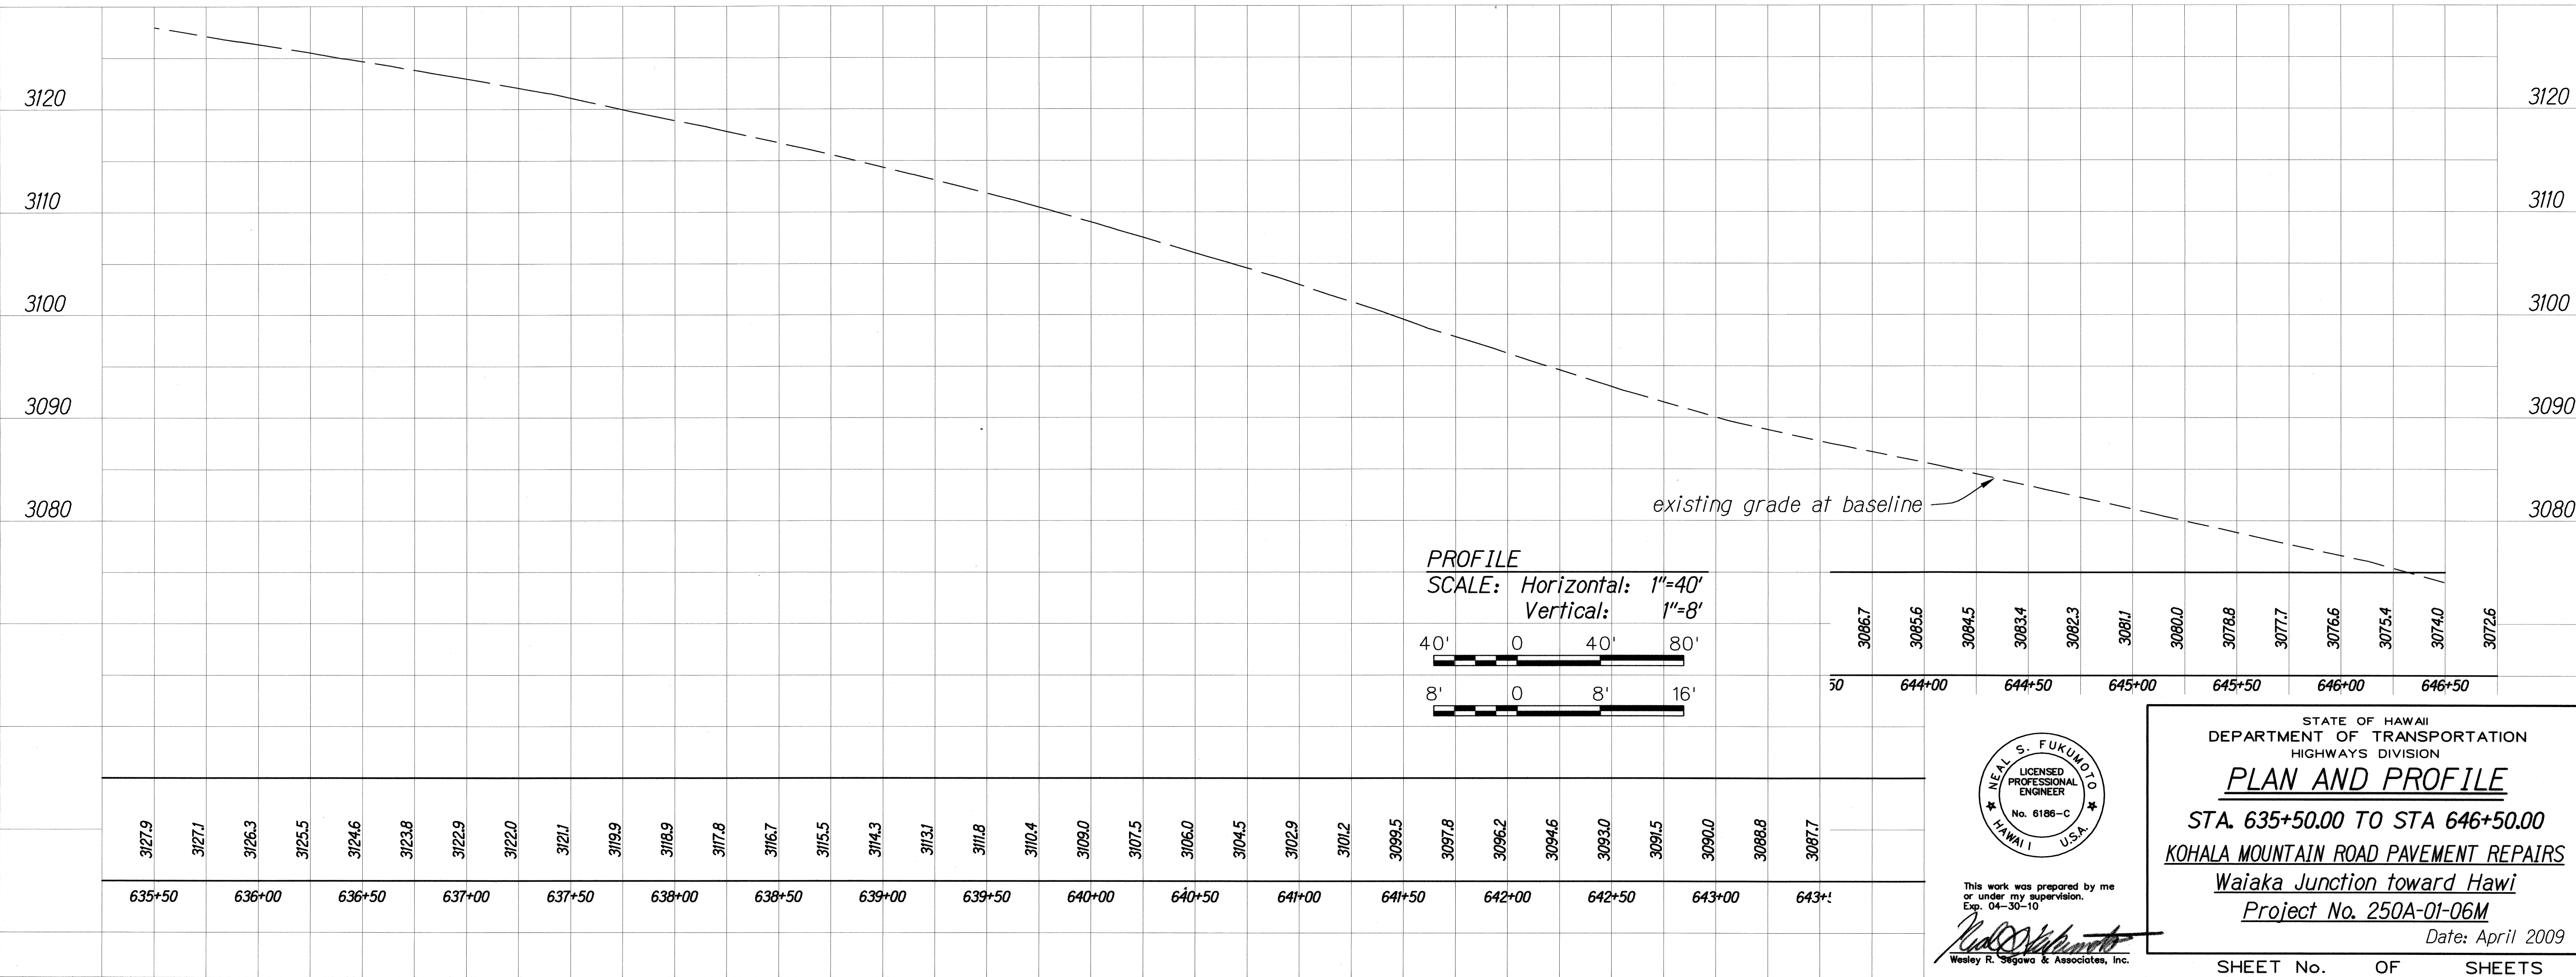

ORIGINAL PLAN	SURVEY PLOTTED BY	DATE
NOTE BOOK	DRAWN BY	
DESIGNED BY		
QUANTITIES BY		
CHECKED BY		





This work was prepared by me or under my supervision.
Exp. 04-30-10
Neil S. Fukunoto
Wesley R. Segawa & Associates, Inc.

STATE OF HAWAII
DEPARTMENT OF TRANSPORTATION
HIGHWAYS DIVISION
PLAN AND PROFILE
STA. 635+50.00 TO STA. 646+50.00
KOHALA MOUNTAIN ROAD PAVEMENT REPAIRS
Waiaka Junction toward Hawi
Project No. 250A-01-06M
Date: April 2009



SHEET No. OF SHEETS

FED. ROAD DIST. NO.	STATE	PROJ. NO.	FISCAL YEAR	SHEET NO.	TOTAL SHEETS
HAWAII	HAW.	250A-01-06M	2009	15	55

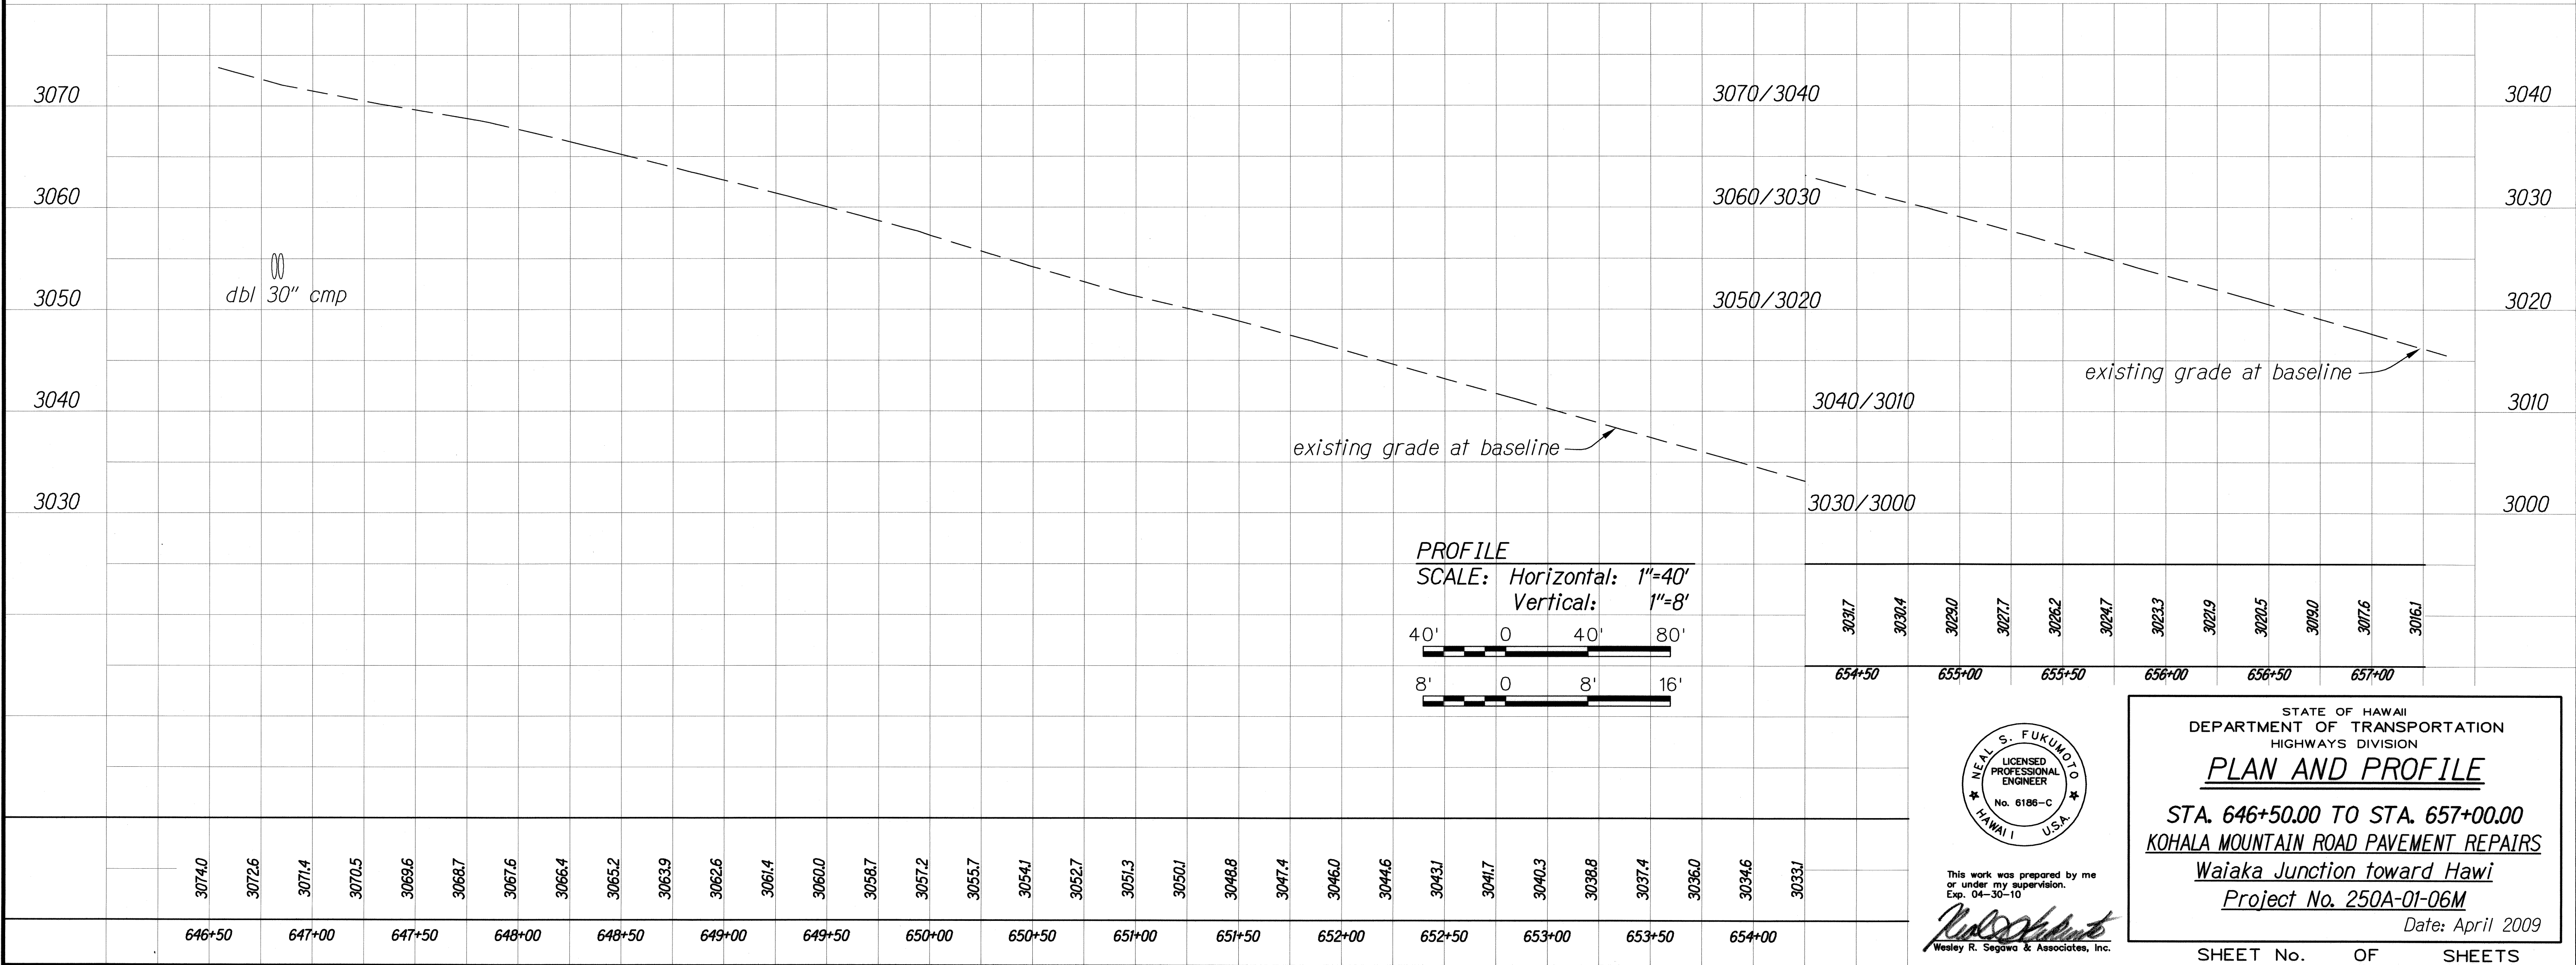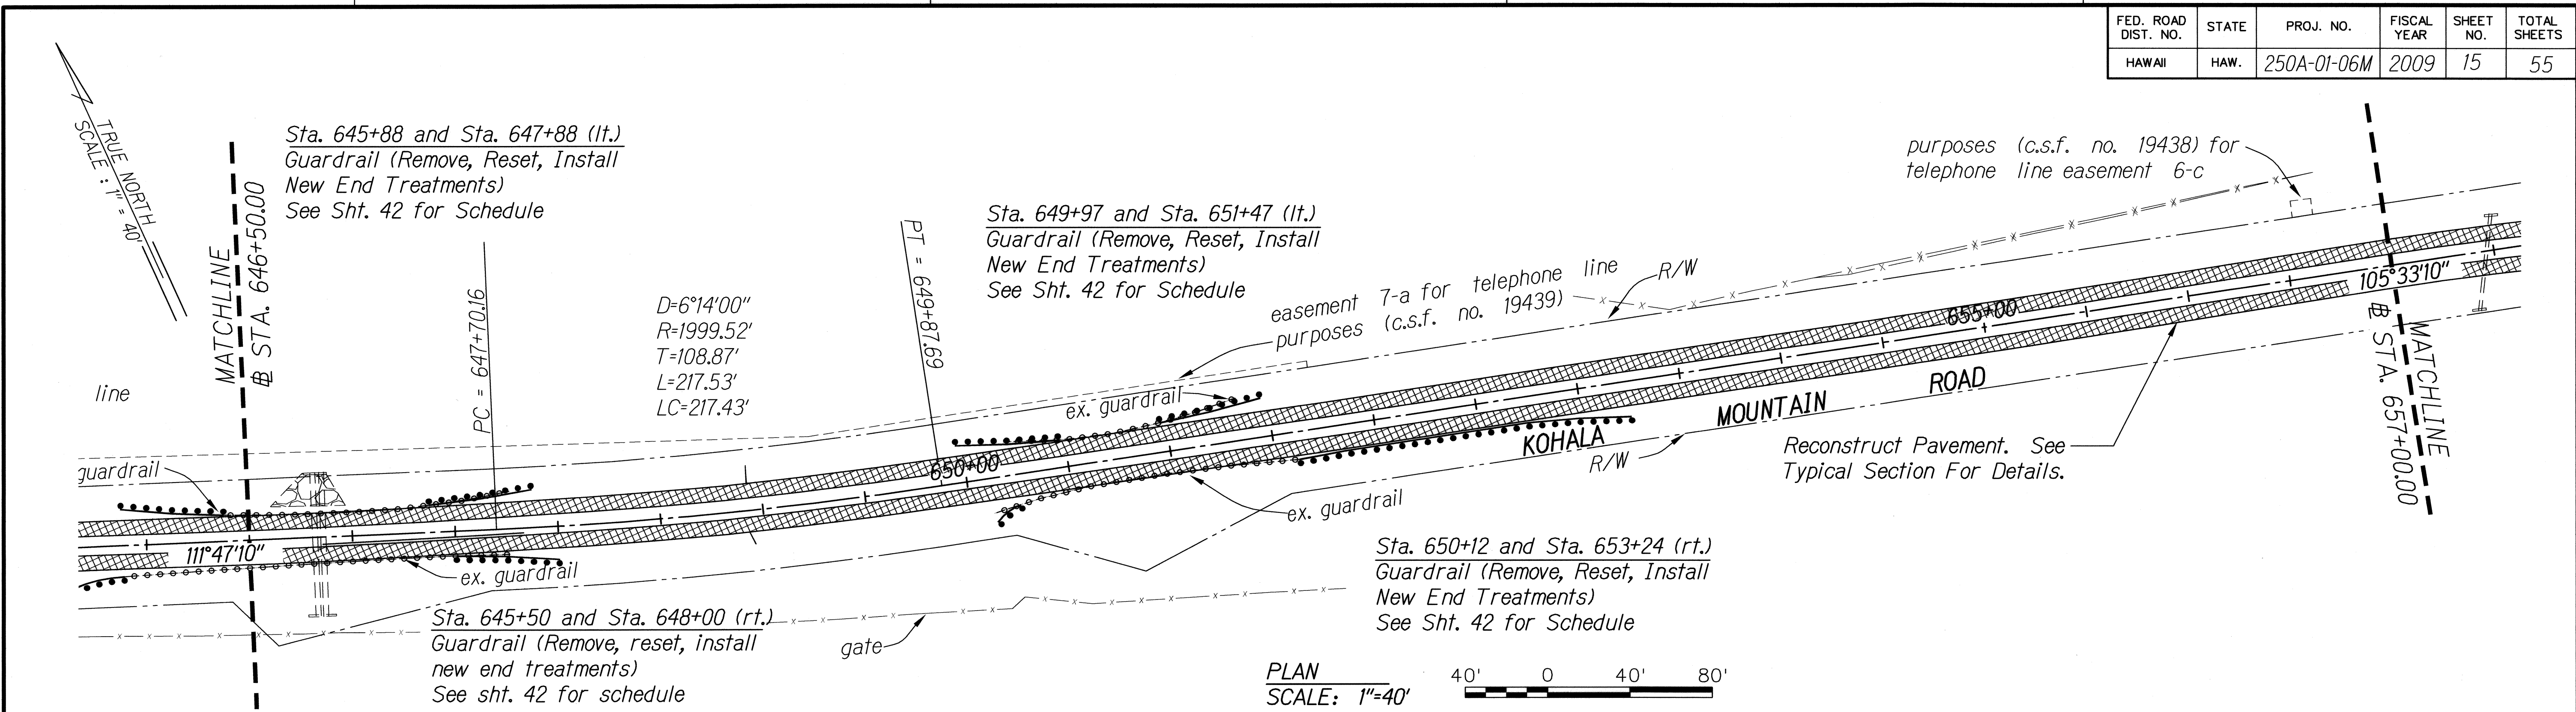


ORIGINAL PLAN	DATE
DESIGNED BY	
DRAWN BY	
CHECKED BY	
NOTED BY	
QUANTITIES BY	
DATE	

FED. ROAD DIST. NO.	STATE	PROJ. NO.	FISCAL YEAR	SHEET NO.	TOTAL SHEETS
HAWAII	HAW.	250A-01-06M	2009	16	55

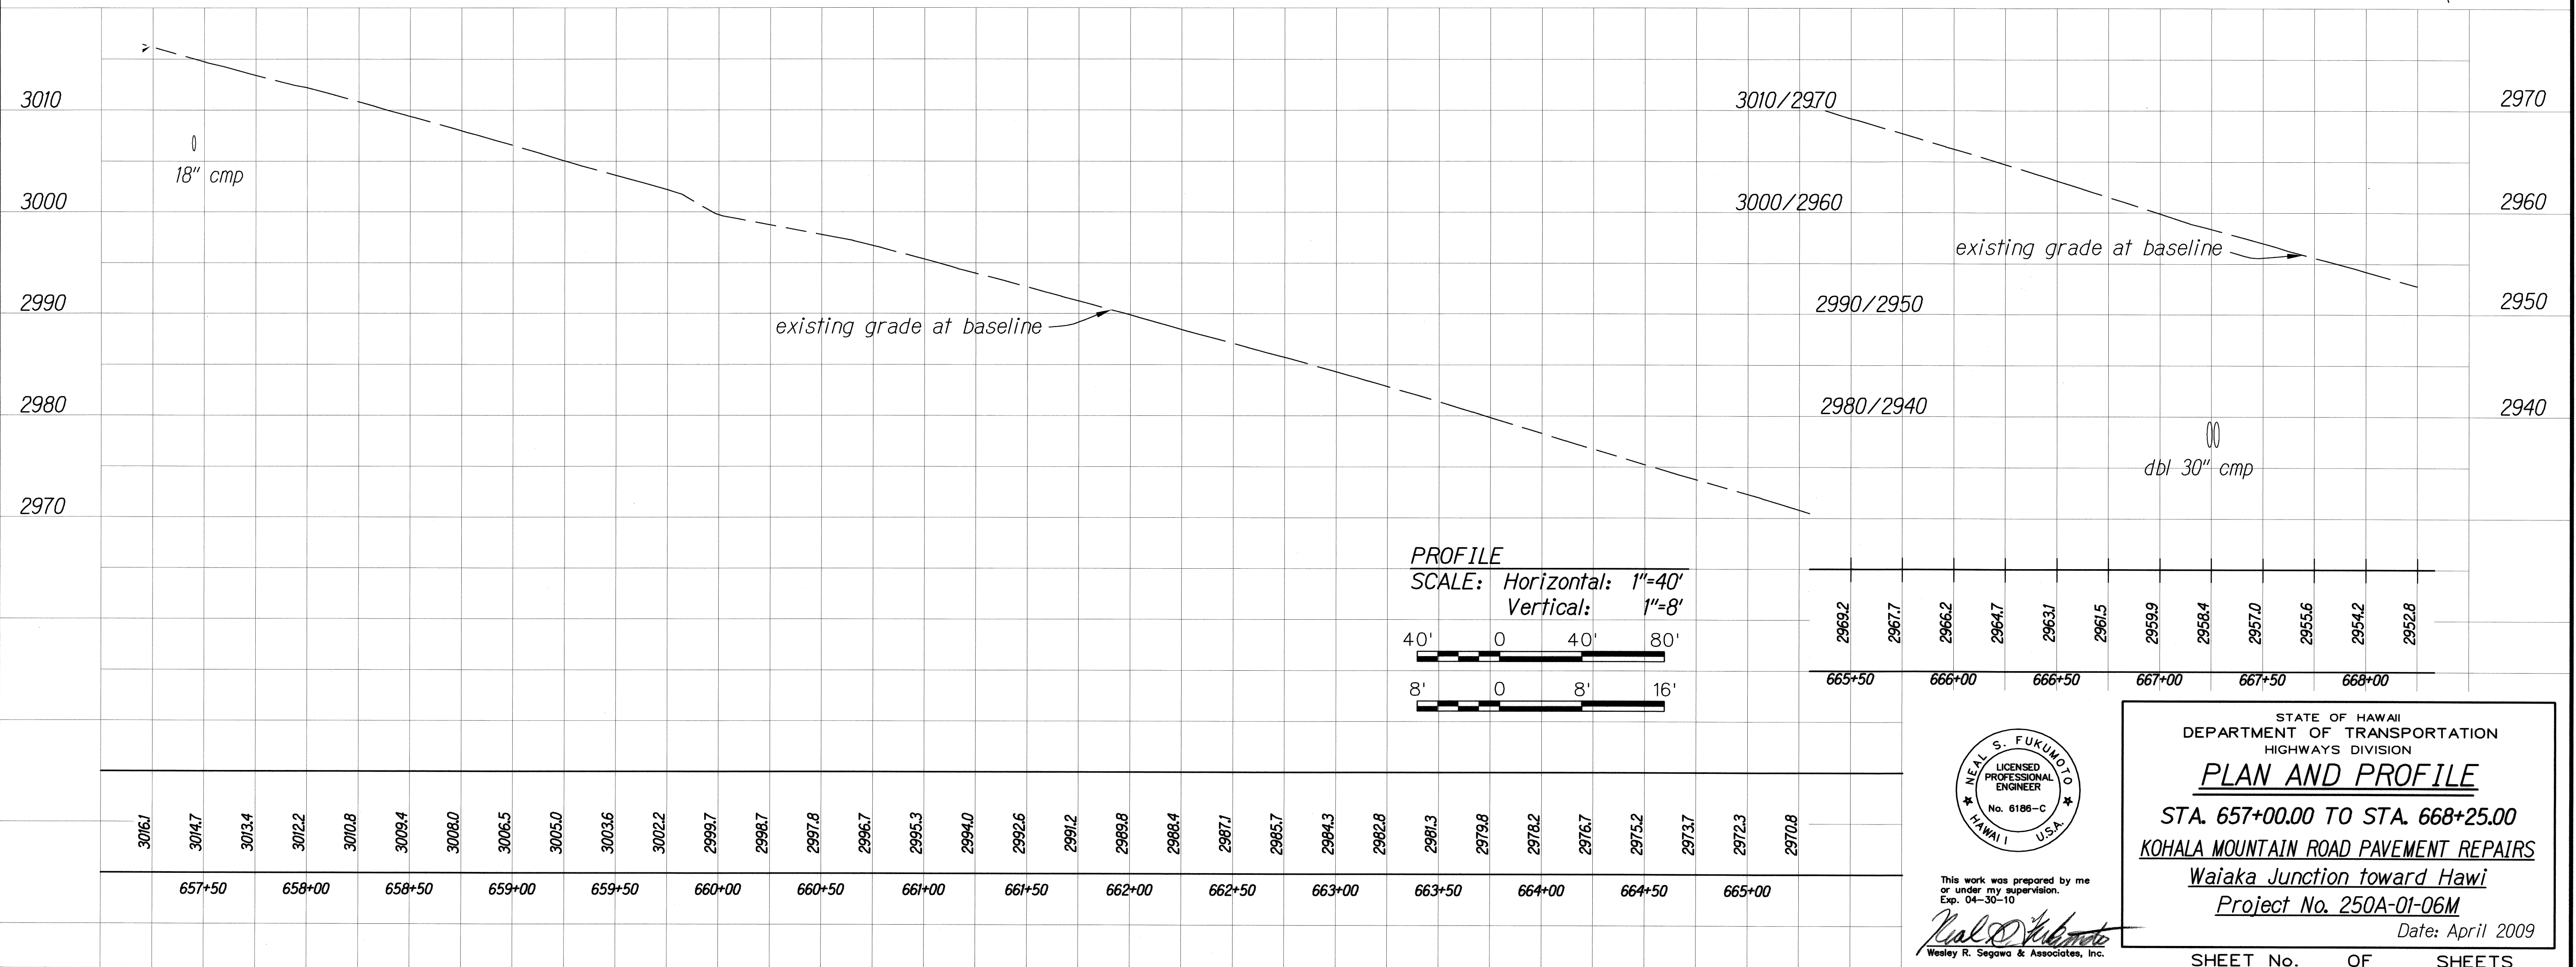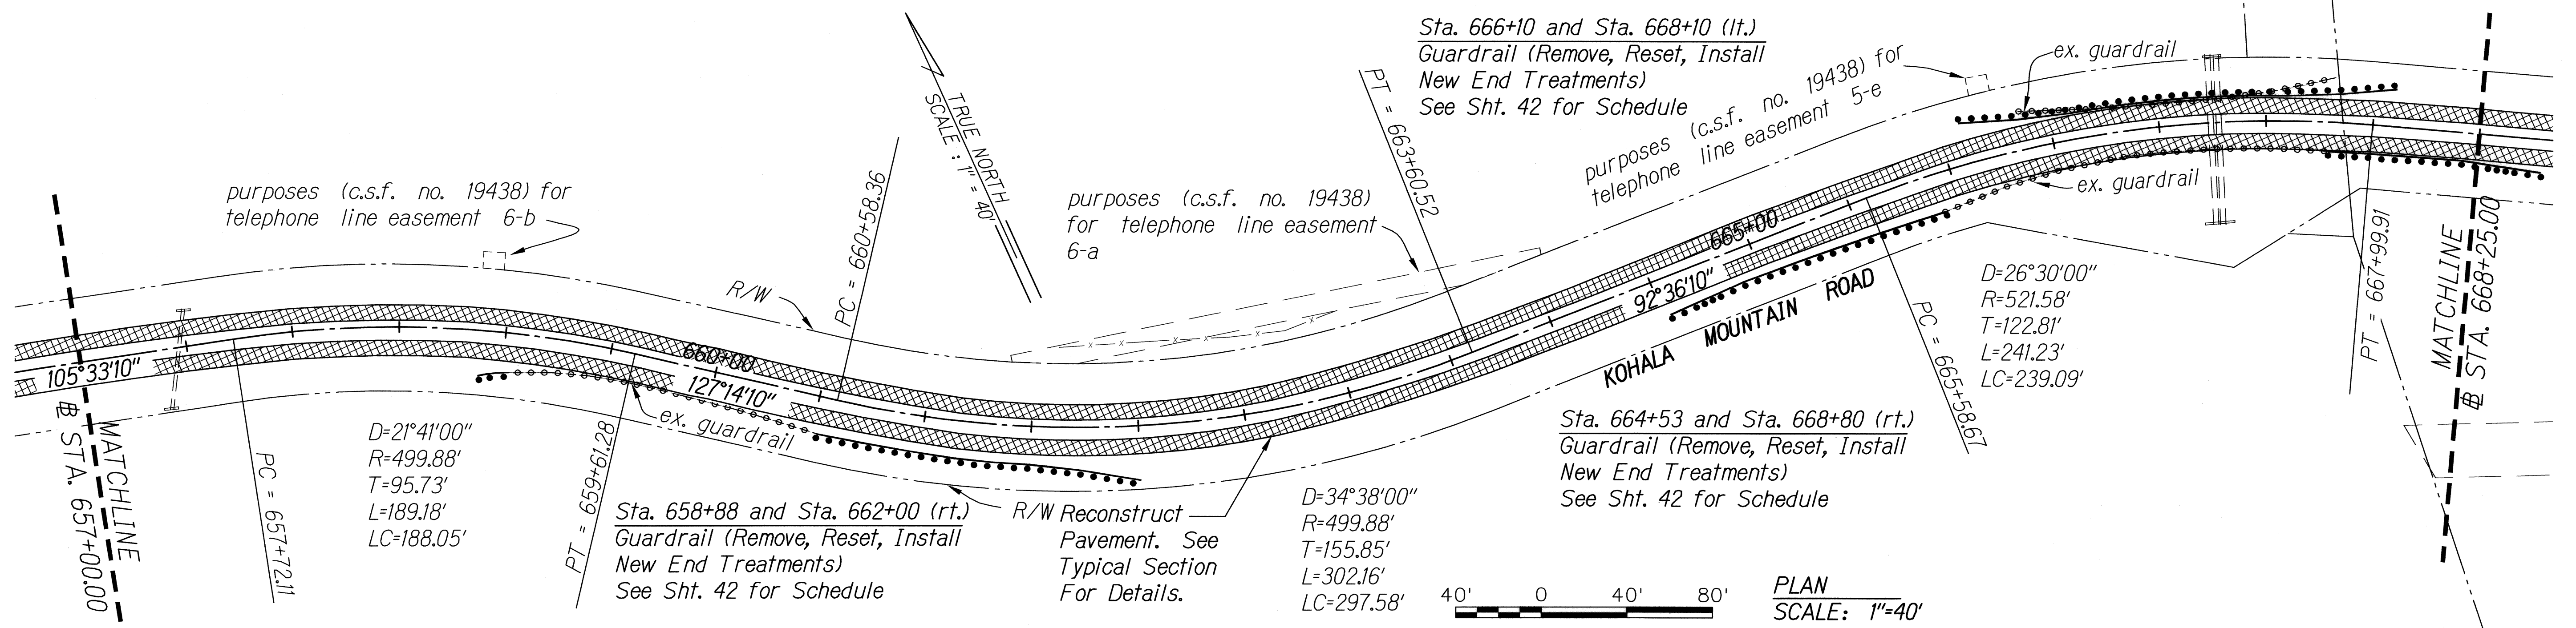

ORIGINAL PLAN	SURVEY PLOTTED BY	DATE
NOTE BOOK	DRAWN BY	
DESIGNED BY	TRACED BY	
QUANTITIES BY	CHECKED BY	
NO.		

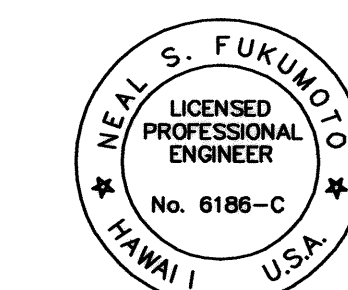


This work was prepared by me or under my supervision.
Exp. 04-30-10
Neil S. Fukunaga
Wesley R. Segawa & Associates, Inc.

STATE OF HAWAII
DEPARTMENT OF TRANSPORTATION
HIGHWAYS DIVISION
PLAN AND PROFILE
STA. 657+00.00 TO STA. 668+25.00
KOHALA MOUNTAIN ROAD PAVEMENT REPAIRS
Waiaka Junction toward Hawi
Project No. 250A-01-06M
Date: April 2009

SHEET No. OF SHEETS

FED. ROAD DIST. NO.	STATE	PROJ. NO.	FISCAL YEAR	SHEET NO.	TOTAL SHEETS
HAWAII	HAW.	250A-01-06M	2009	17	55

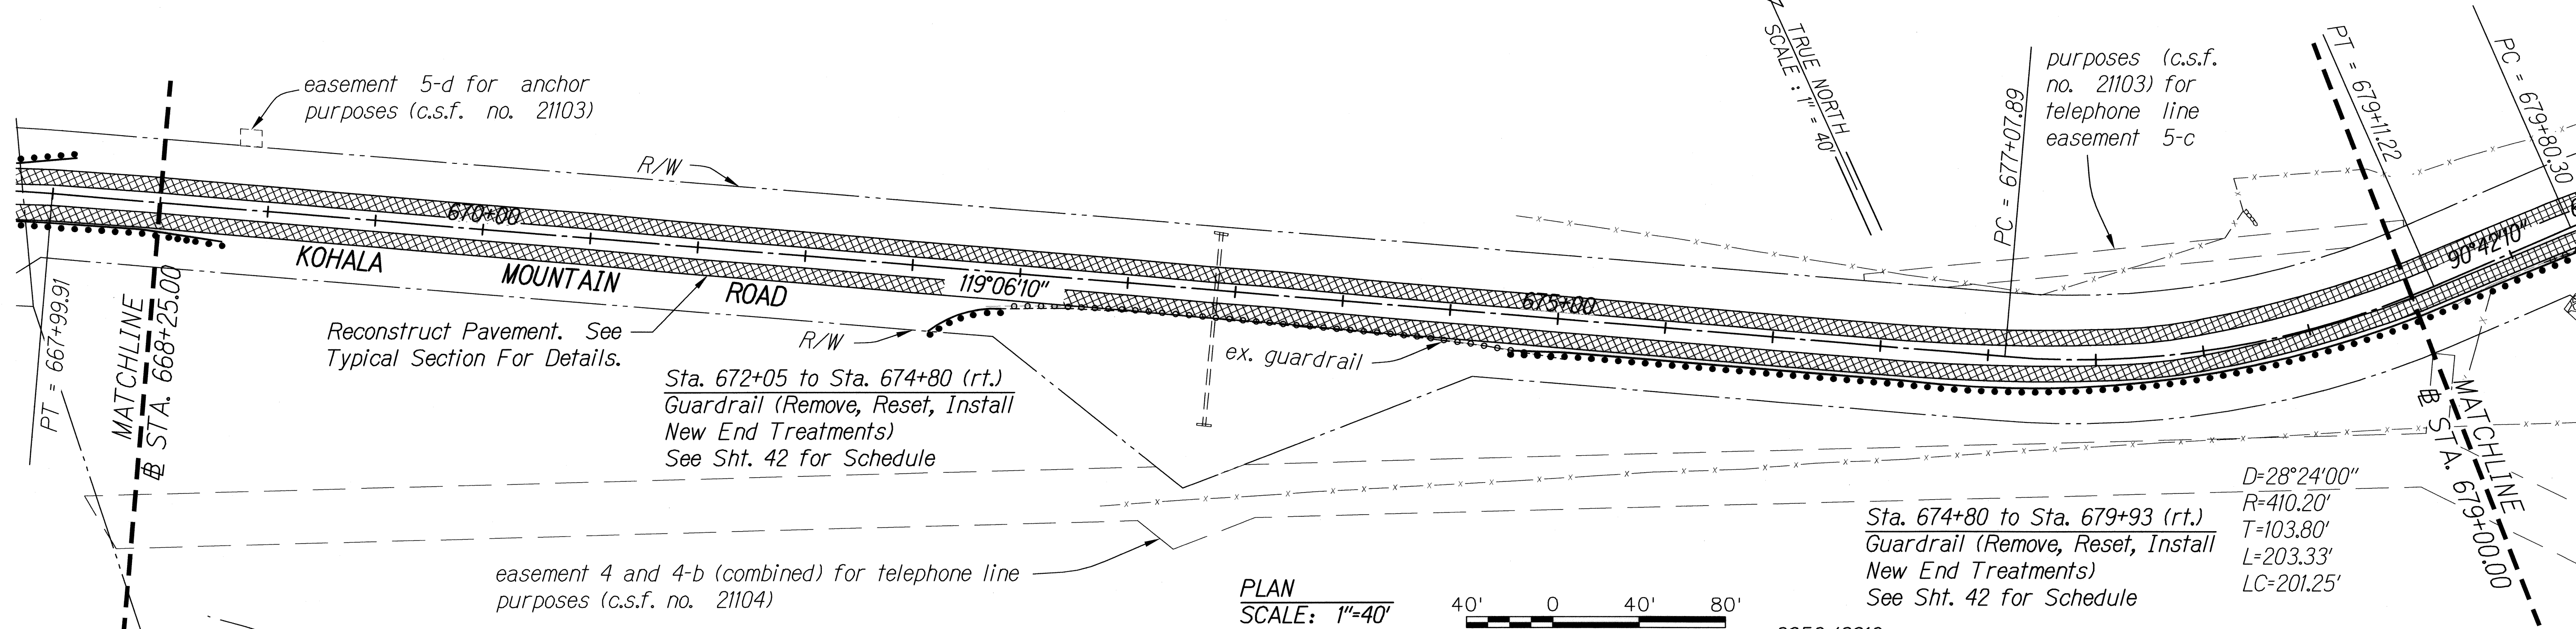


PLAN
SCALE: 1"=40'




$D=28^{\circ}24'00''$
 $R=410.20'$
 $T=103.80'$
 $L=203.33'$
 $LC=201.25'$

Sta. 674+80 to Sta. 679+93 (rt.)
 Guardrail (Remove, Reset, Install
 New End Treatments)
 See Sht. 42 for Schedule

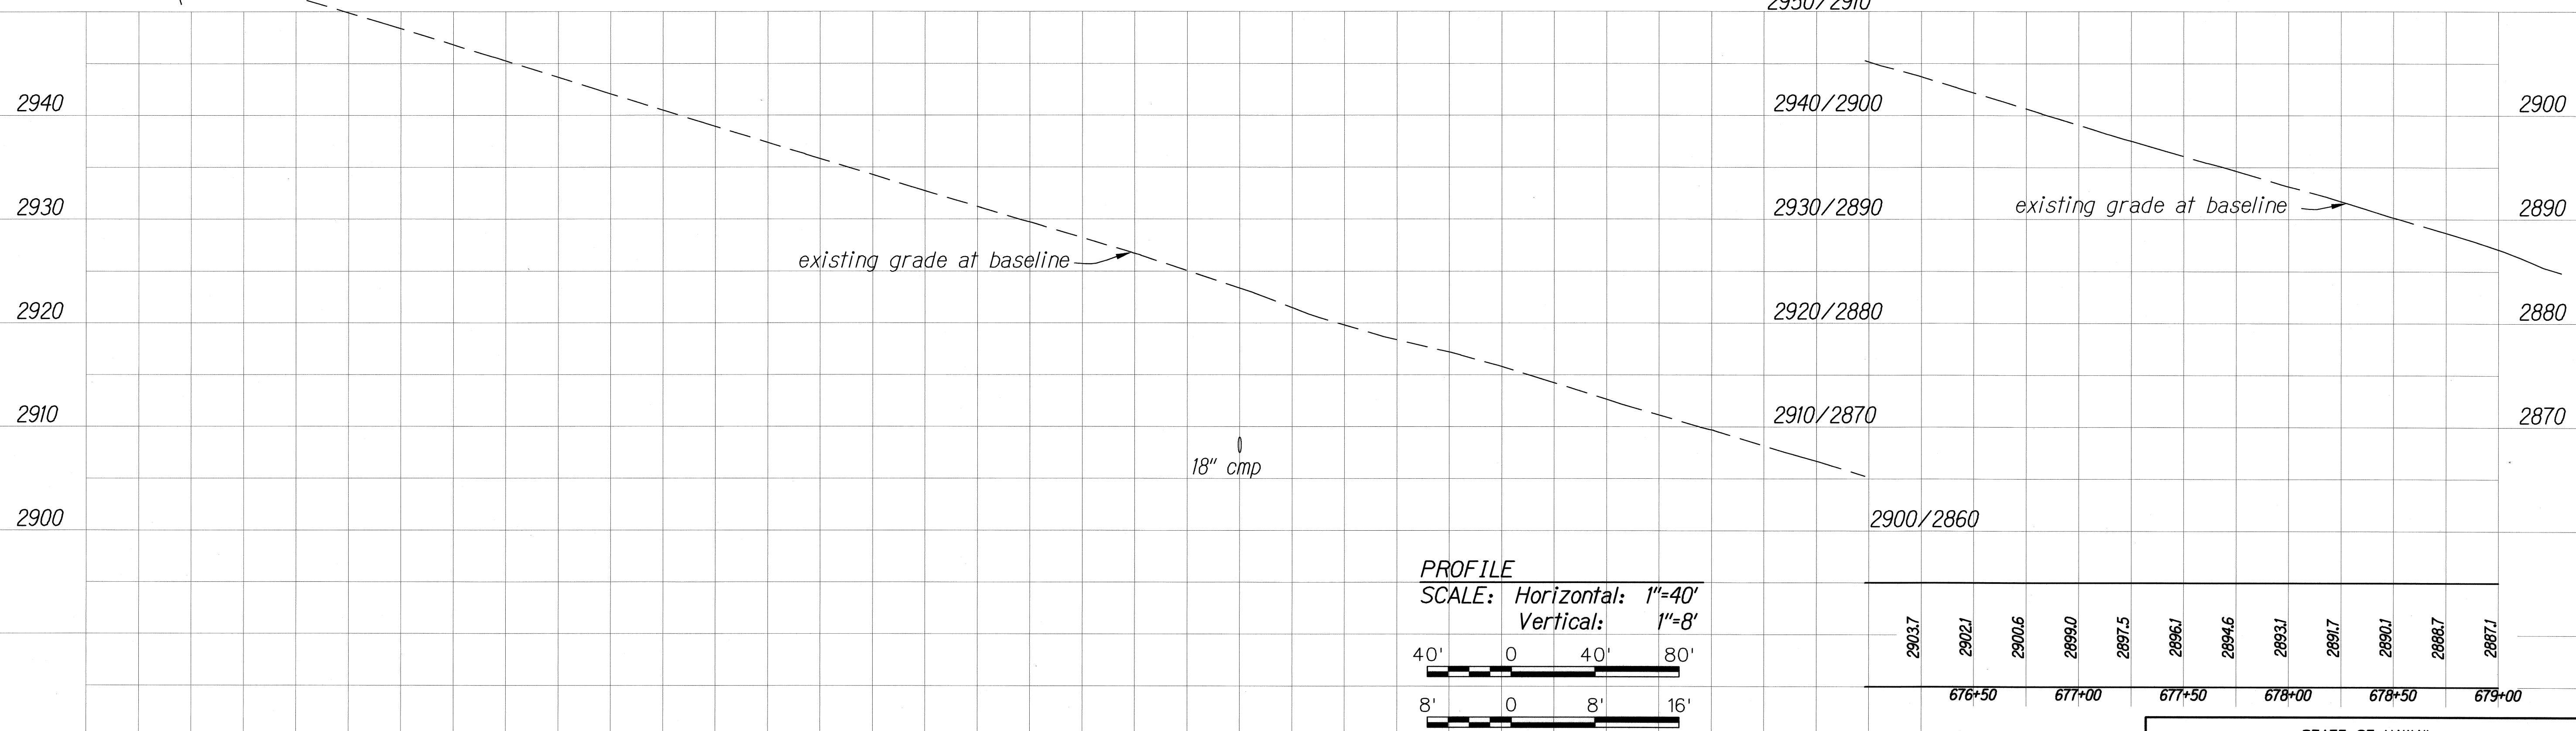


PROFILE
 SCALE: Horizontal: 1"=40'
 Vertical: 1"=8'

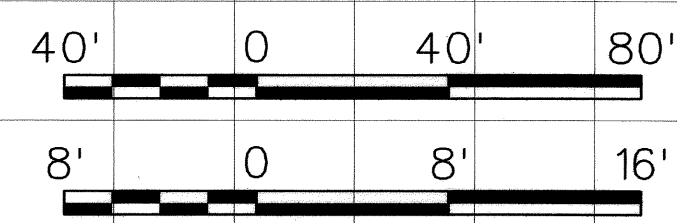

2903.7	2902.1	2900.6	2899.0	2897.5	2896.1	2894.6	2893.1	2891.7	2890.1	2888.7	2887.1
676+50	677+00	677+50	678+00	678+50	679+00						

2952.8	2951.4	2949.8	2948.3	2946.8	2945.2	2943.6	2942.0	2940.5	2938.9	2937.3	2935.8	2934.2	2932.7	2931.2	2929.7	2928.2	2926.7	2925.0	2923.4	2921.5	2919.8	2918.4	2917.2	2915.8	2914.2	2912.7	2911.1	2909.7	2908.2	2906.7	2905.1
668+50	669+00	669+50	670+00	670+50	671+00	671+50	672+00	672+50	673+00	673+50	674+00	674+50	675+00	675+50	676+00																

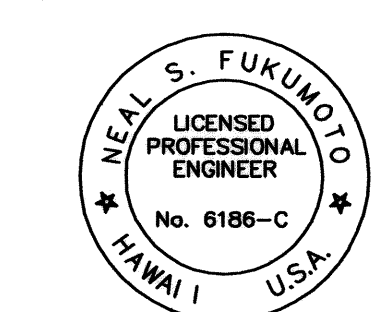



This work was prepared by me
 or under my supervision.
 Exp. 04-30-10
 Wesley R. Segura & Associates, Inc.

STATE OF HAWAII
 DEPARTMENT OF TRANSPORTATION
 HIGHWAYS DIVISION
PLAN AND PROFILE
 STA. 688+25.00 TO STA. 679+00.00
 KOHALA MOUNTAIN ROAD PAVEMENT REPAIRS
 Waiaka Junction toward Hawi
 Project No. 250A-01-06M
 Date: April 2009


SHEET No. OF SHEETS

ORIGINAL PLAN	DATE
DESIGNED BY	
TRACED BY	
NOTED BY	
CHECKED BY	
DATE	

FED. ROAD DIST. NO.	STATE	PROJ. NO.	FISCAL YEAR	SHEET NO.	TOTAL SHEETS
HAWAII	HAW.	250A-01-06M	2009	18	55

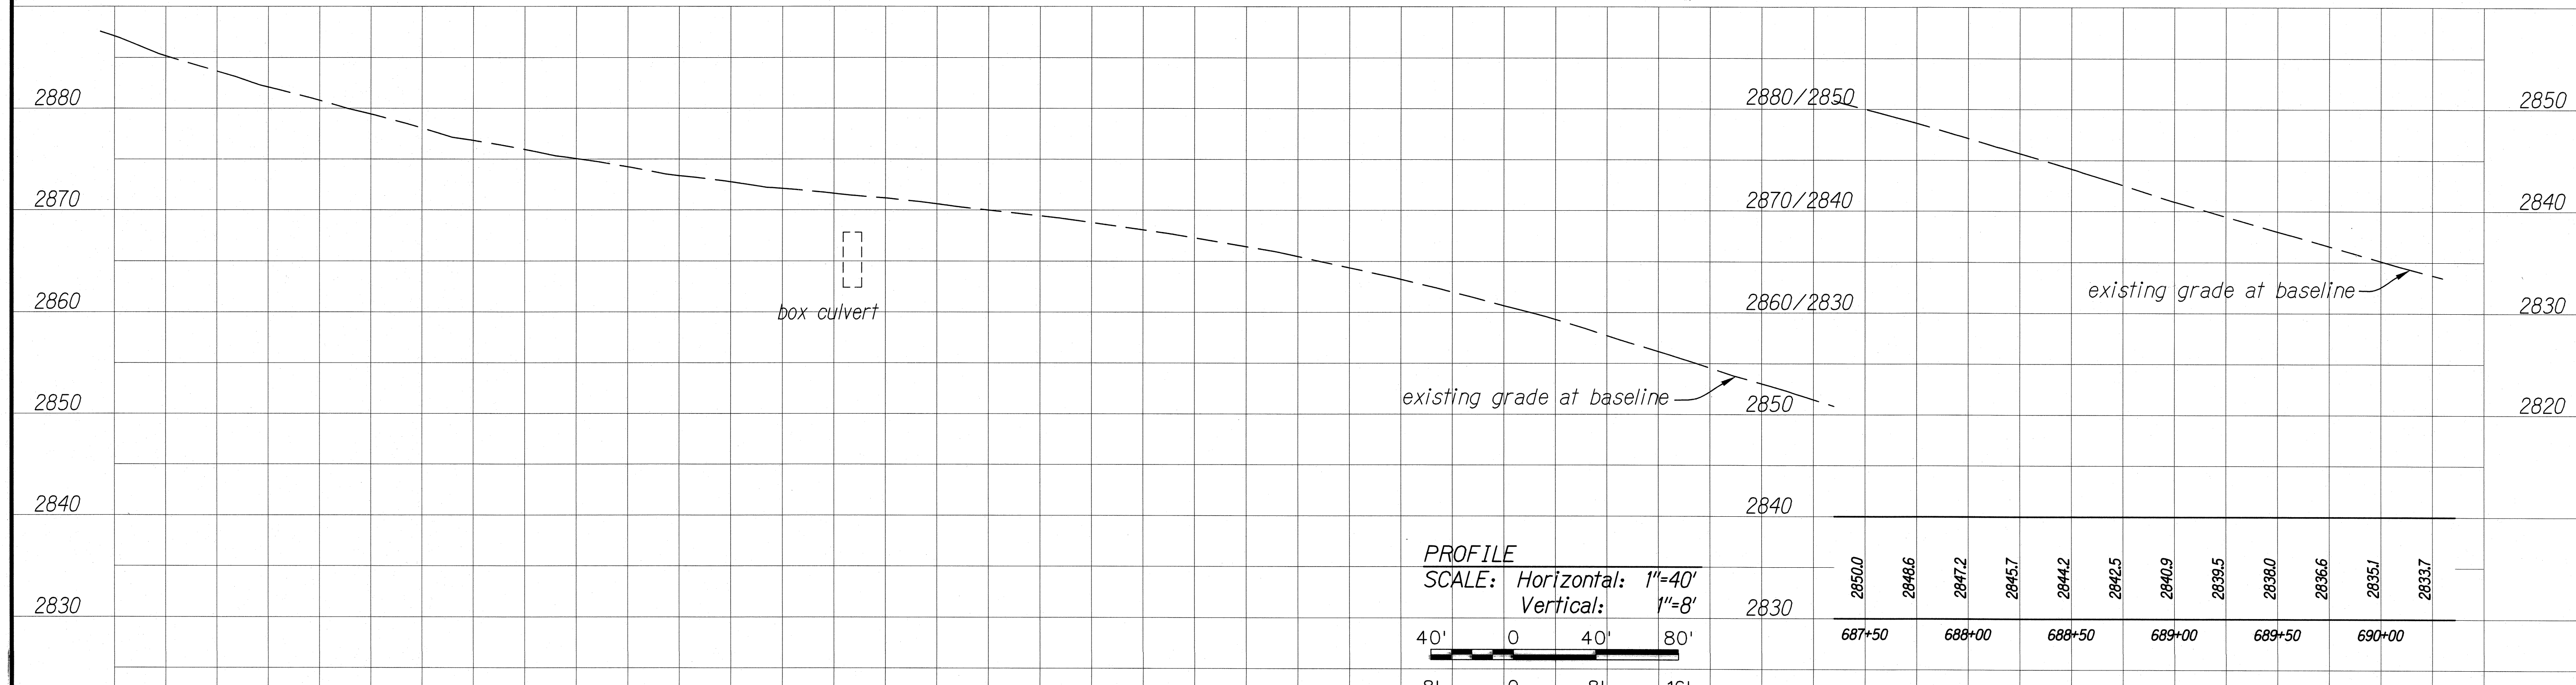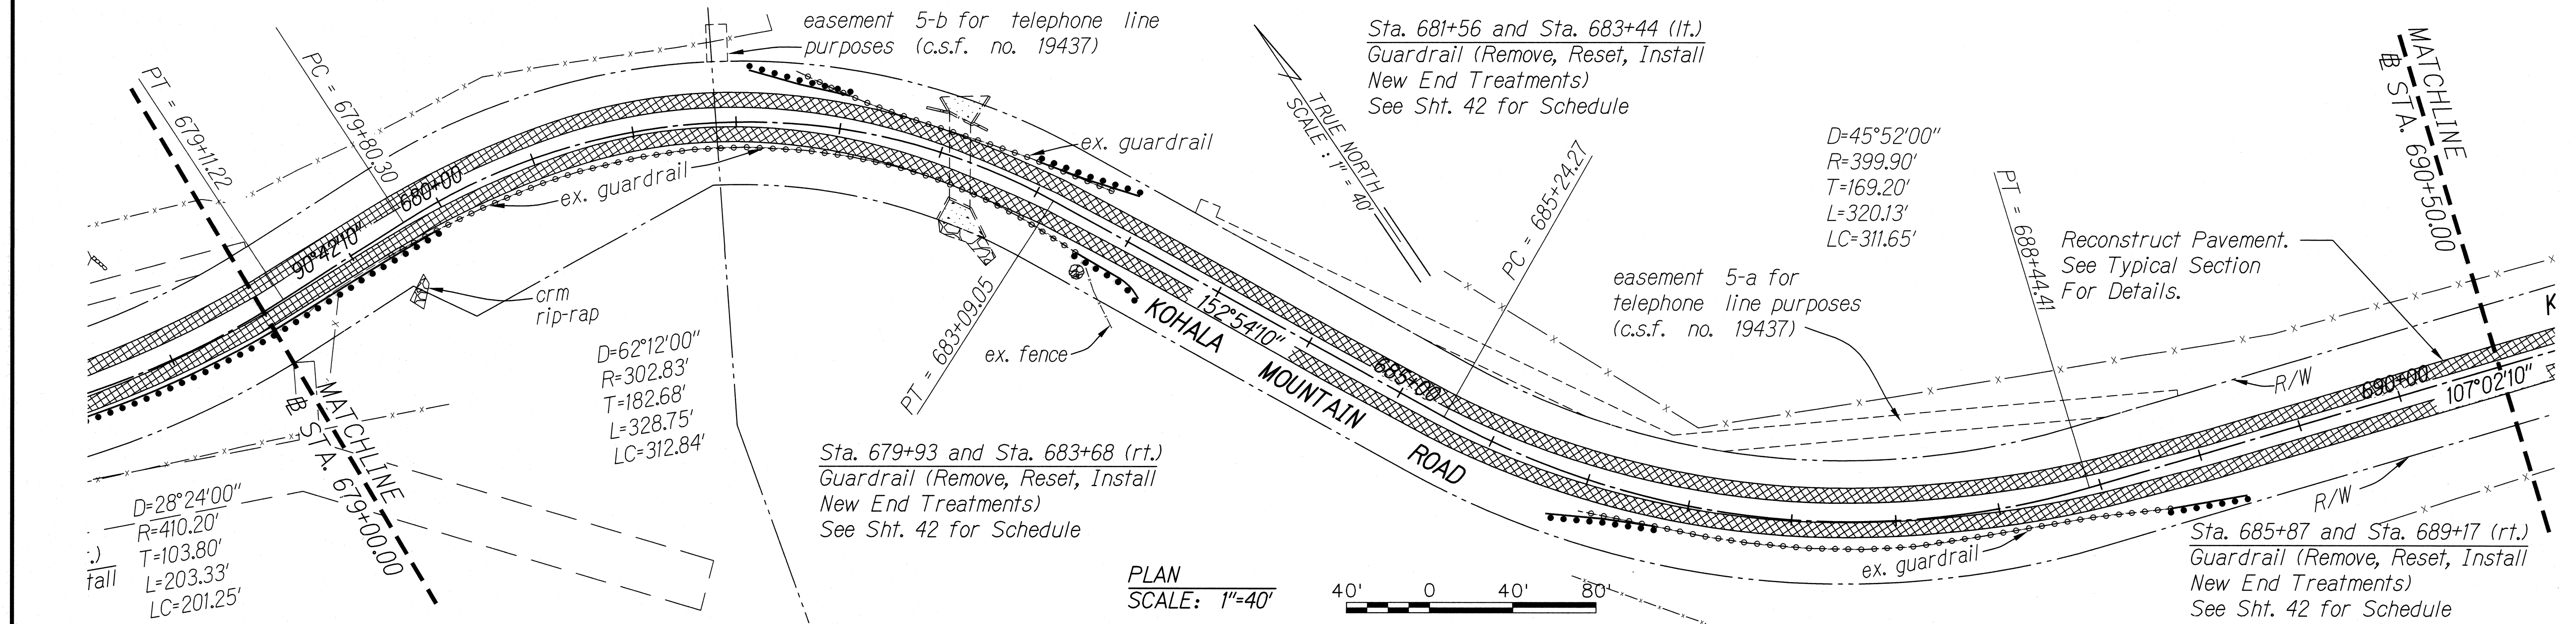

2887.1	2885.2	2883.7	2882.1	2880.8	2879.4	2878.0	2876.8	2875.9	2875.0	2874.2	2873.4	2872.8	2872.1	2871.6	2871.2	2870.6	2870.0	2869.4	2868.8	2868.0	2867.3	2866.4	2865.5	2864.4	2863.2	2862.0	2860.7	2859.3	2857.7	2856.2	2854.6	2853.0	2851.5
679+00	679+50	680+00	680+50	681+00	681+50	682+00	682+50	683+00	683+50	684+00	684+50	685+00	685+50	686+00	686+50	687+00																	

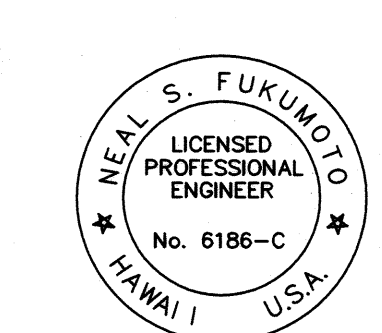


This work was prepared by me or under my supervision.
Exp. 04-30-10
Neil S. Fukunoto
Wesley R. Segawa & Associates, Inc.

STATE OF HAWAII
DEPARTMENT OF TRANSPORTATION
HIGHWAYS DIVISION
PLAN AND PROFILE
STA. 679+00.00 TO STA. 690+50.00
KOHALA MOUNTAIN ROAD PAVEMENT REPAIRS
Waiaka Junction toward Hawi
Project No. 250A-01-06M
Date: April 2009


SHEET No. OF SHEETS

ORIGINAL PLAN
DATE
SURVEY PLOTTED BY
DRAWN BY
TRACED BY
DESIGNED BY
NOTE BOOK
QUANTITIES BY
CHECKED BY



FED. ROAD DIST. NO.	STATE	PROJ. NO.	FISCAL YEAR	SHEET NO.	TOTAL SHEETS
HAWAII	HAW.	250A-01-06M	2009	19	55

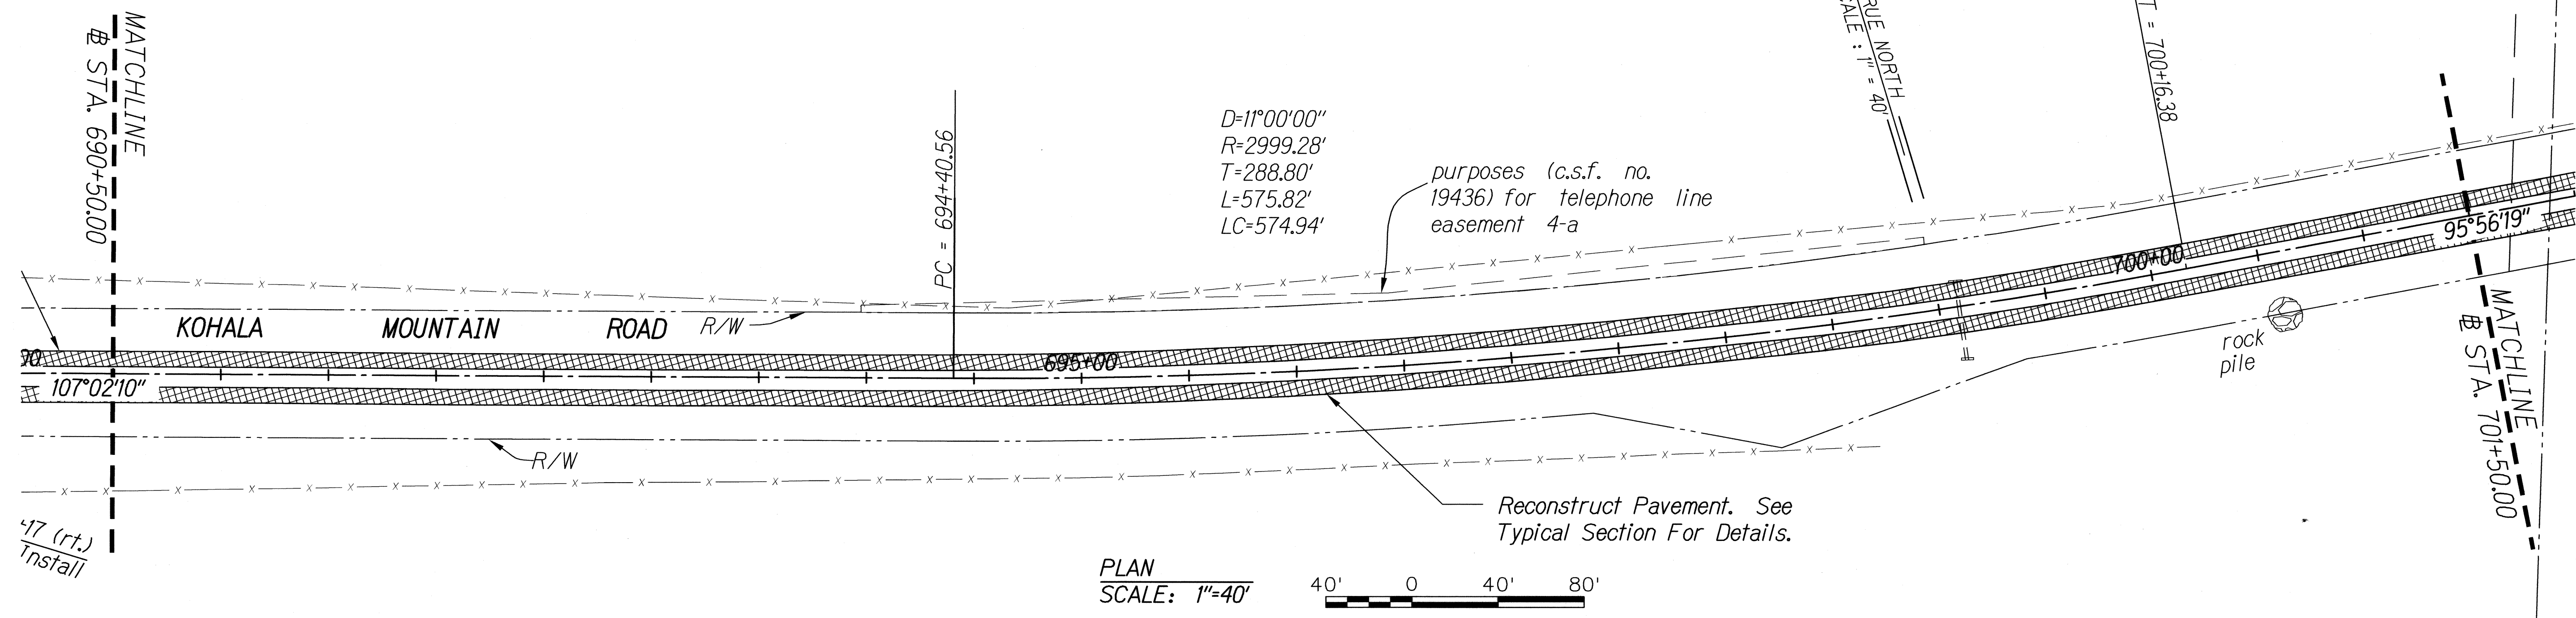

PLAN
SCALE: 1"=40'

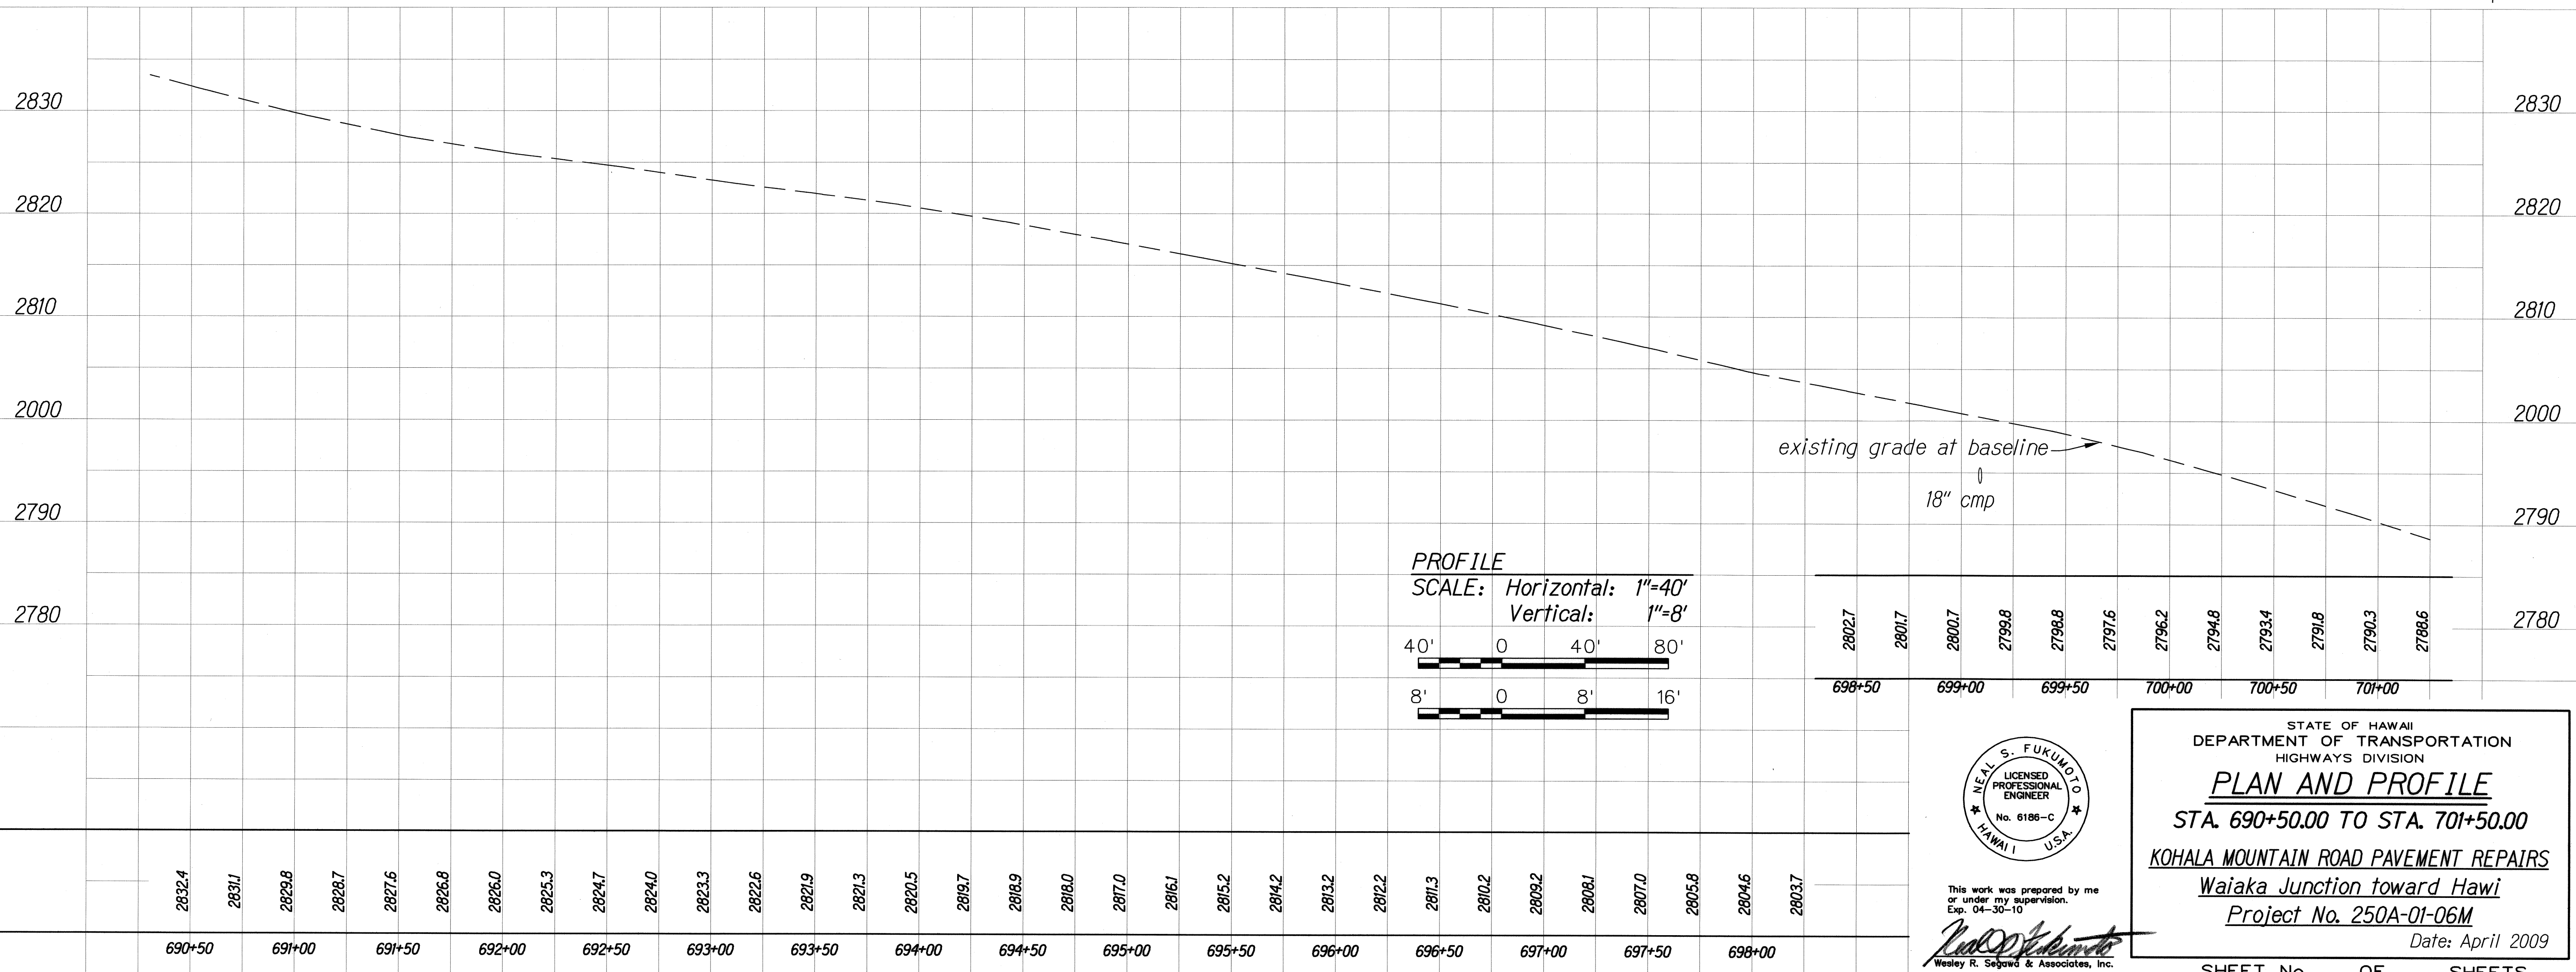

PROFILE
SCALE: Horizontal: 1"=40'
Vertical: 1"=8'

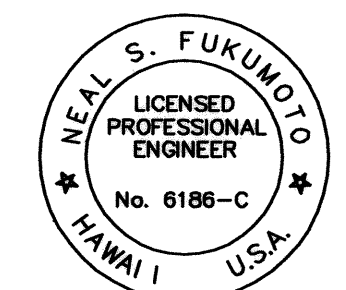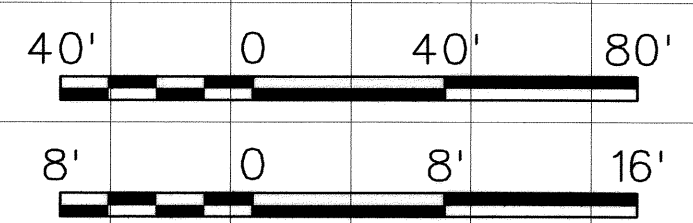


This work was prepared by me
or under my supervision.
Exp. 04-30-10
Wesley R. Segawa & Associates, Inc.

STATE OF HAWAII
DEPARTMENT OF TRANSPORTATION
HIGHWAYS DIVISION
PLAN AND PROFILE
STA. 690+50.00 TO STA. 701+50.00
KOHALA MOUNTAIN ROAD PAVEMENT REPAIRS
Waiaka Junction toward Hawi
Project No. 250A-01-06M
Date: April 2009

SHEET No. OF SHEETS


ORIGINAL PLAN	DATE
DRAWN BY	
TRACED BY	
DESIGNED BY	
QUANTITIES BY	
CHECKED BY	

FED. ROAD DIST. NO.	STATE	PROJ. NO.	FISCAL YEAR	SHEET NO.	TOTAL SHEETS
HAWAII	HAW.	250A-01-06M	2009	20	55

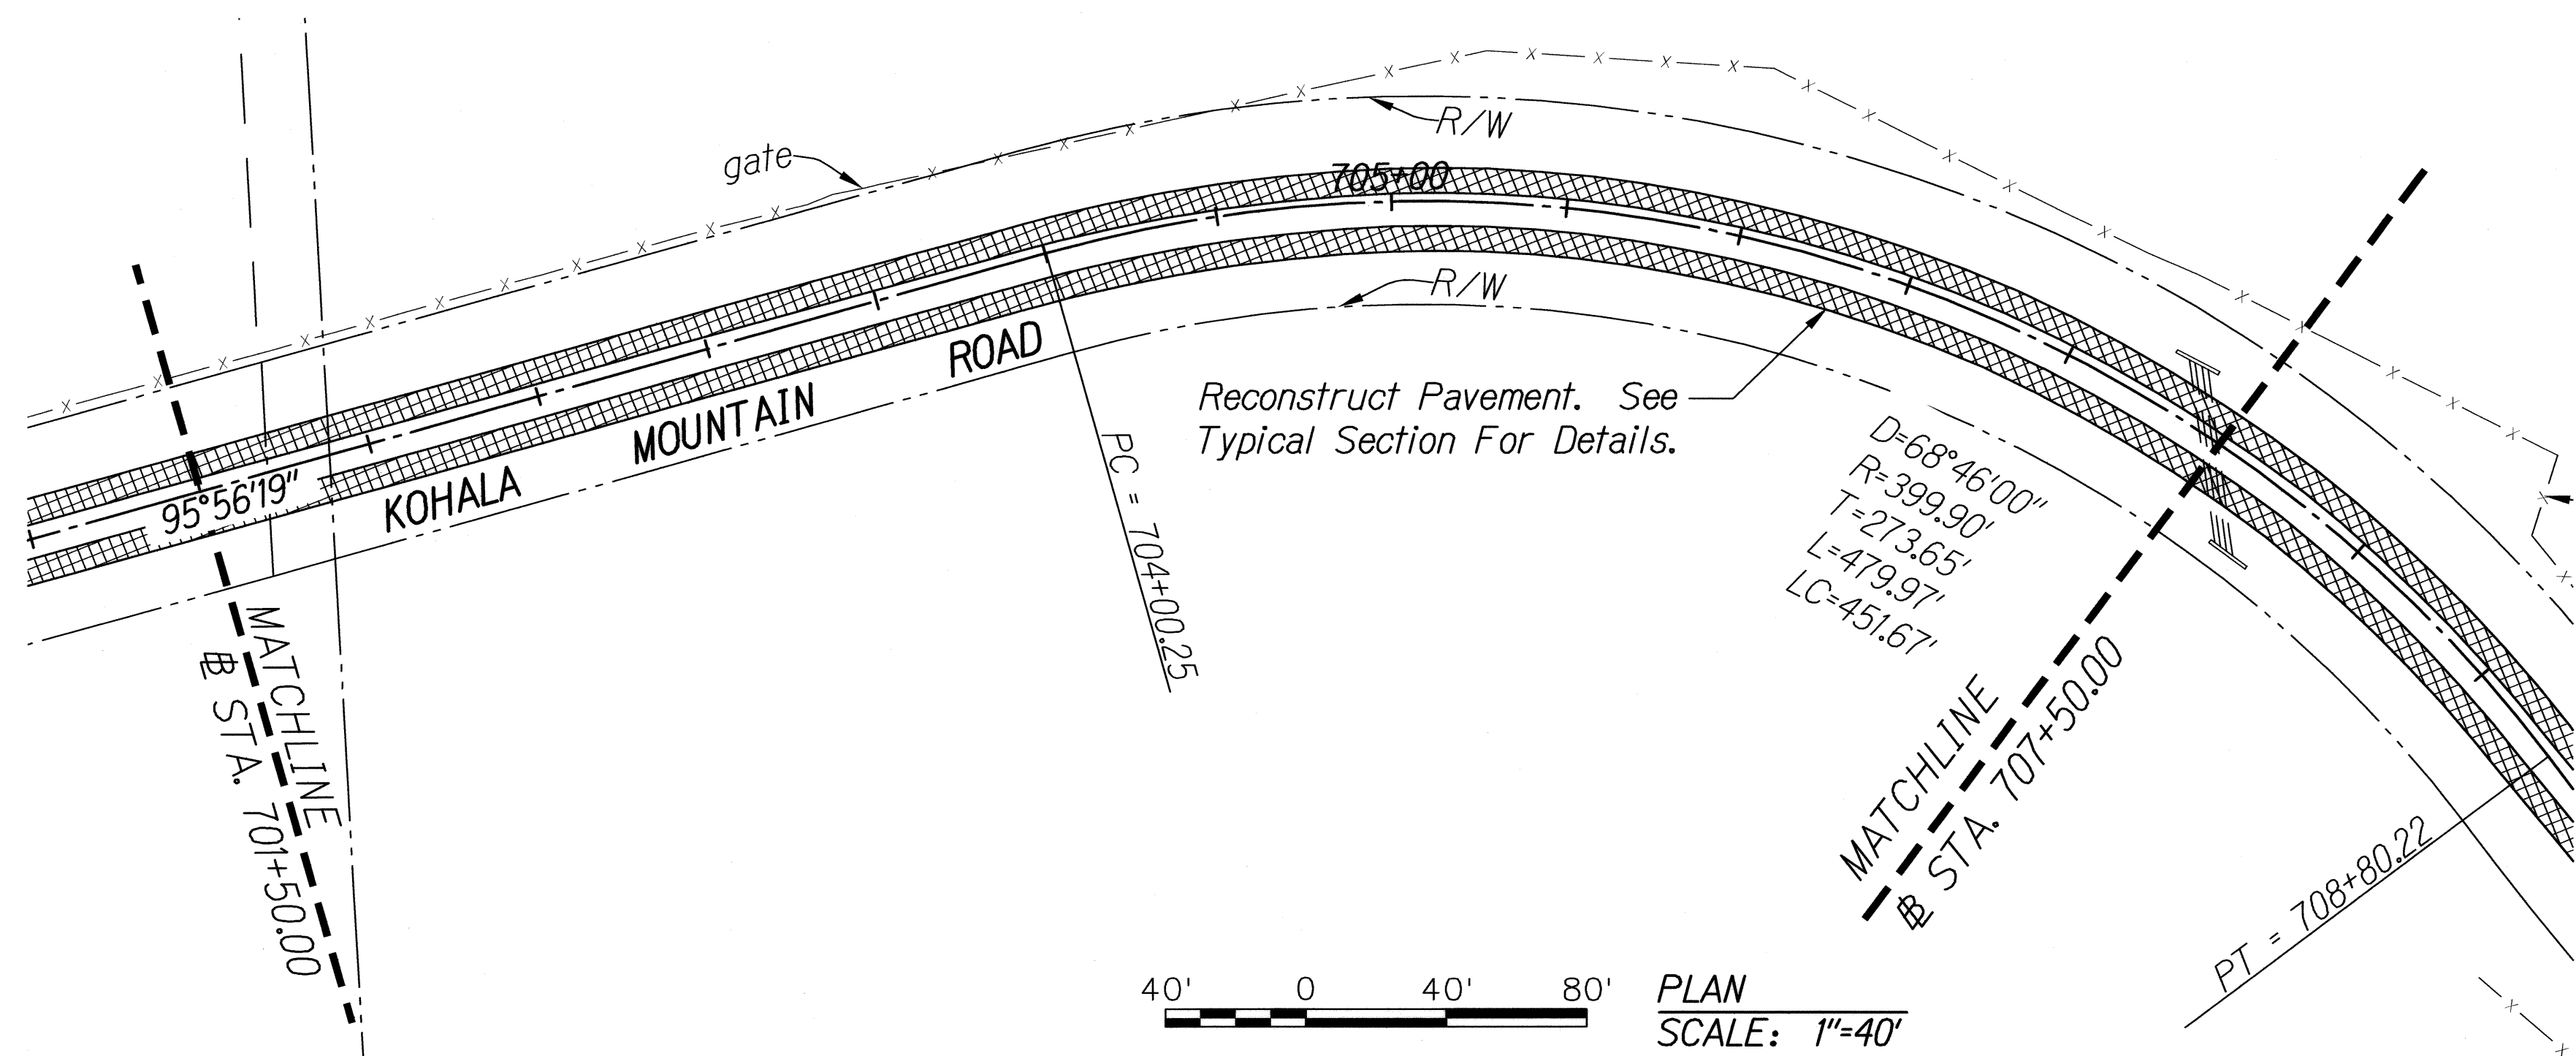

40' 0 40' 80' PLAN
SCALE: 1"=40'


TRUE NORTH
SCALE: 1"=40'

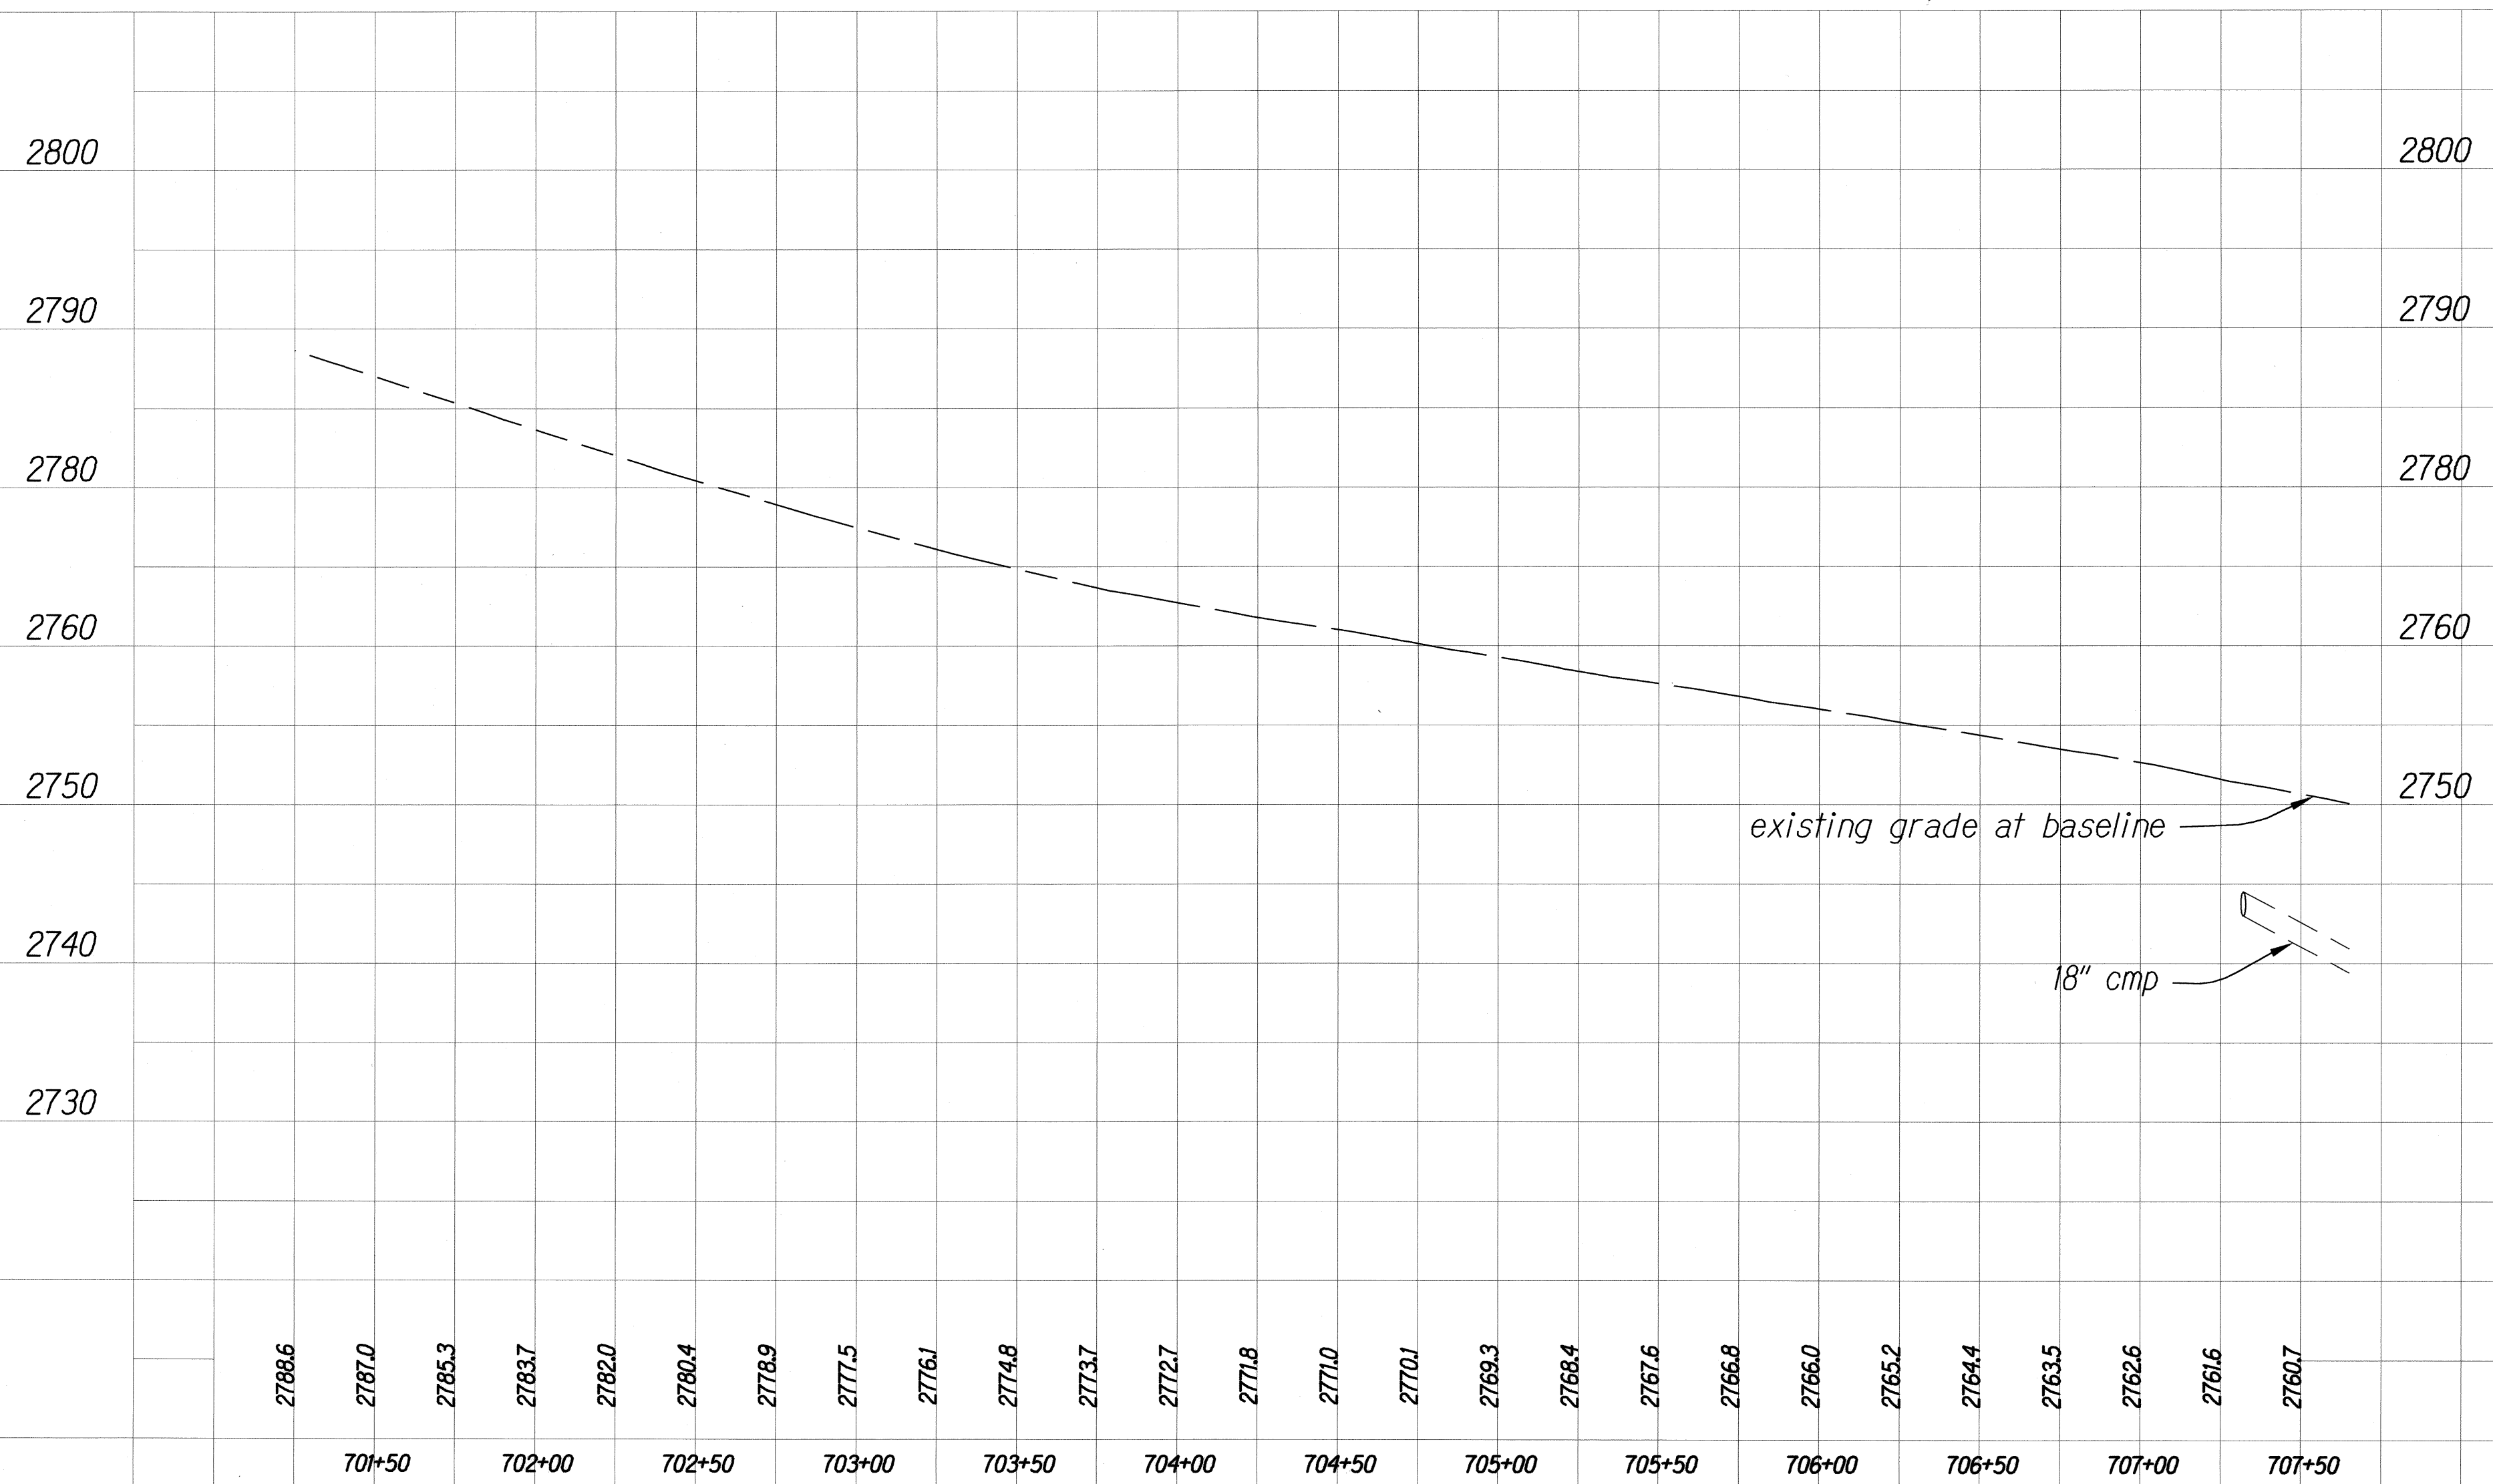

PROFILE
SCALE: Horizontal: 1"=40'
Vertical: 1"=8'

40' 0 40' 80'
8' 0 8' 16'

ORIGINAL PLAN	DATE
SURVEY PLOTTED BY	
DRAWN BY	
TRACED BY	
NOTE BOOK	
DESIGNED BY	
QUANTITIES BY	
CHECKED BY	

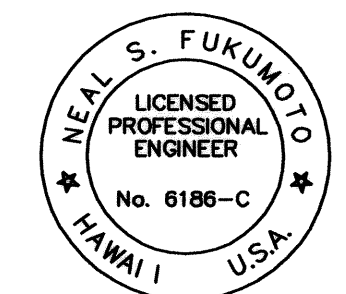


This work was prepared by me or under my supervision.
Exp. 04-30-10
Neil S. Fukunaga
Wesley R. Segura & Associates, Inc.


STATE OF HAWAII
DEPARTMENT OF TRANSPORTATION
HIGHWAYS DIVISION
PLAN AND PROFILE
STA. 701+50.00 TO 707+50.00
KOHALA MOUNTAIN ROAD PAVEMENT REPAIRS
Waiaka Junction toward Hawi
Project No. 250A-01-06M
Date: April 2009

SHEET No. OF SHEETS


FED. ROAD DIST. NO.	STATE	PROJ. NO.	FISCAL YEAR	SHEET NO.	TOTAL SHEETS
HAWAII	HAW.	250A-01-06M	2009	21	55

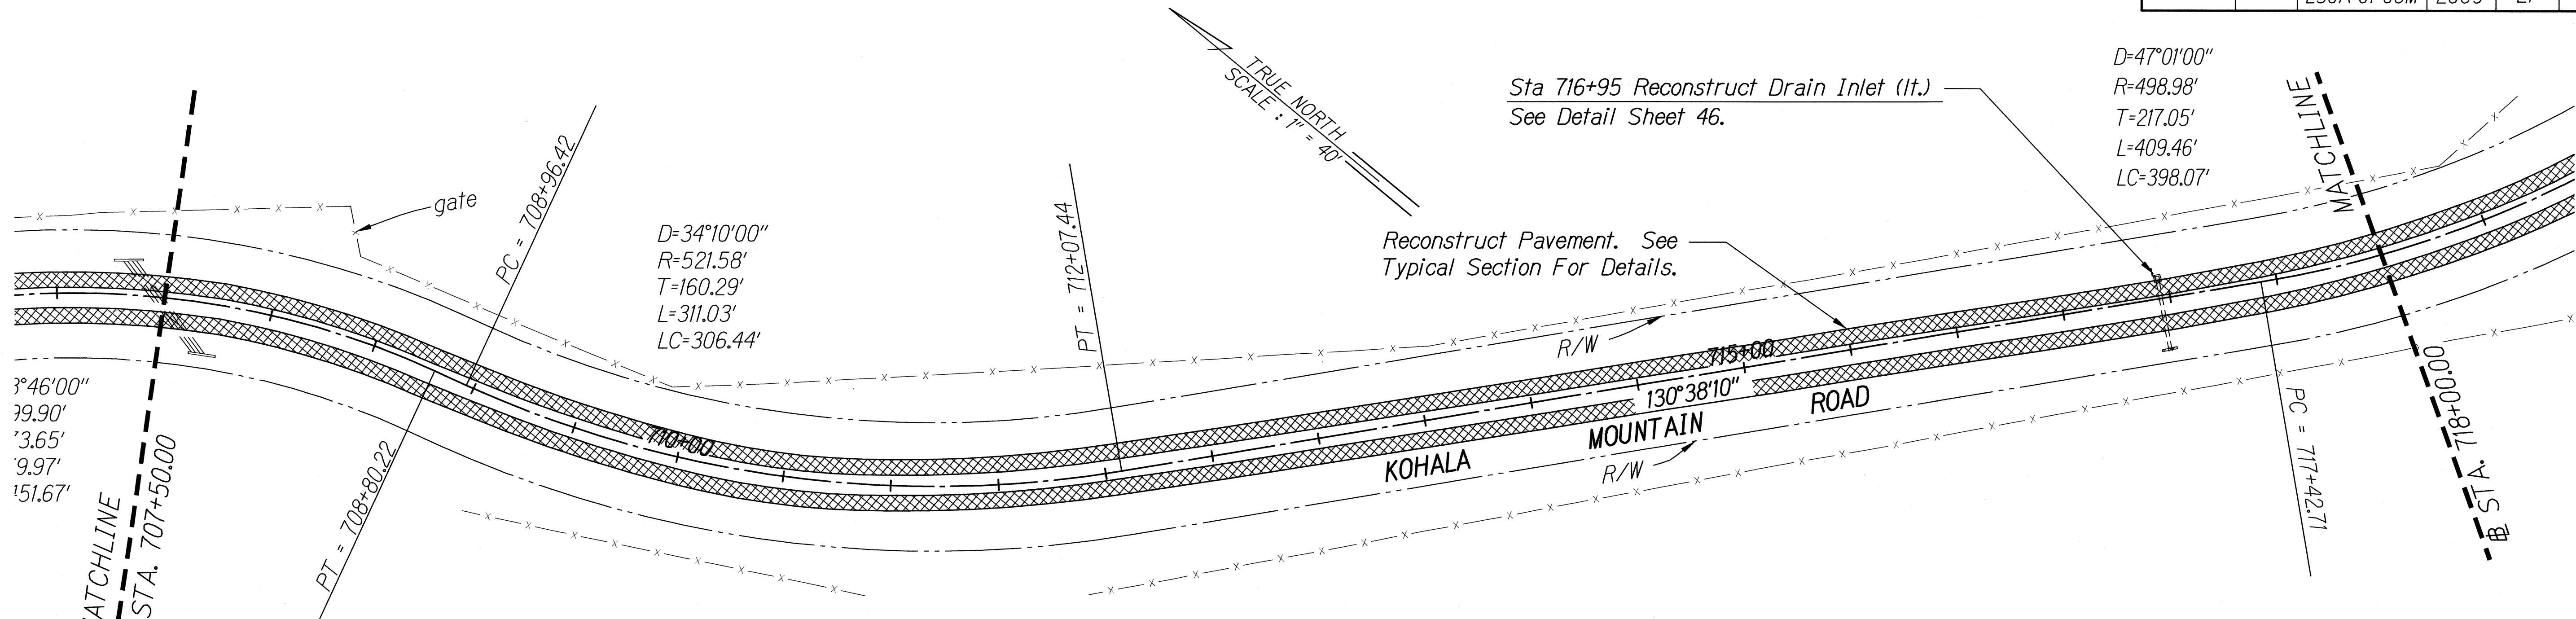

PLAN
SCALE: 1"=40'

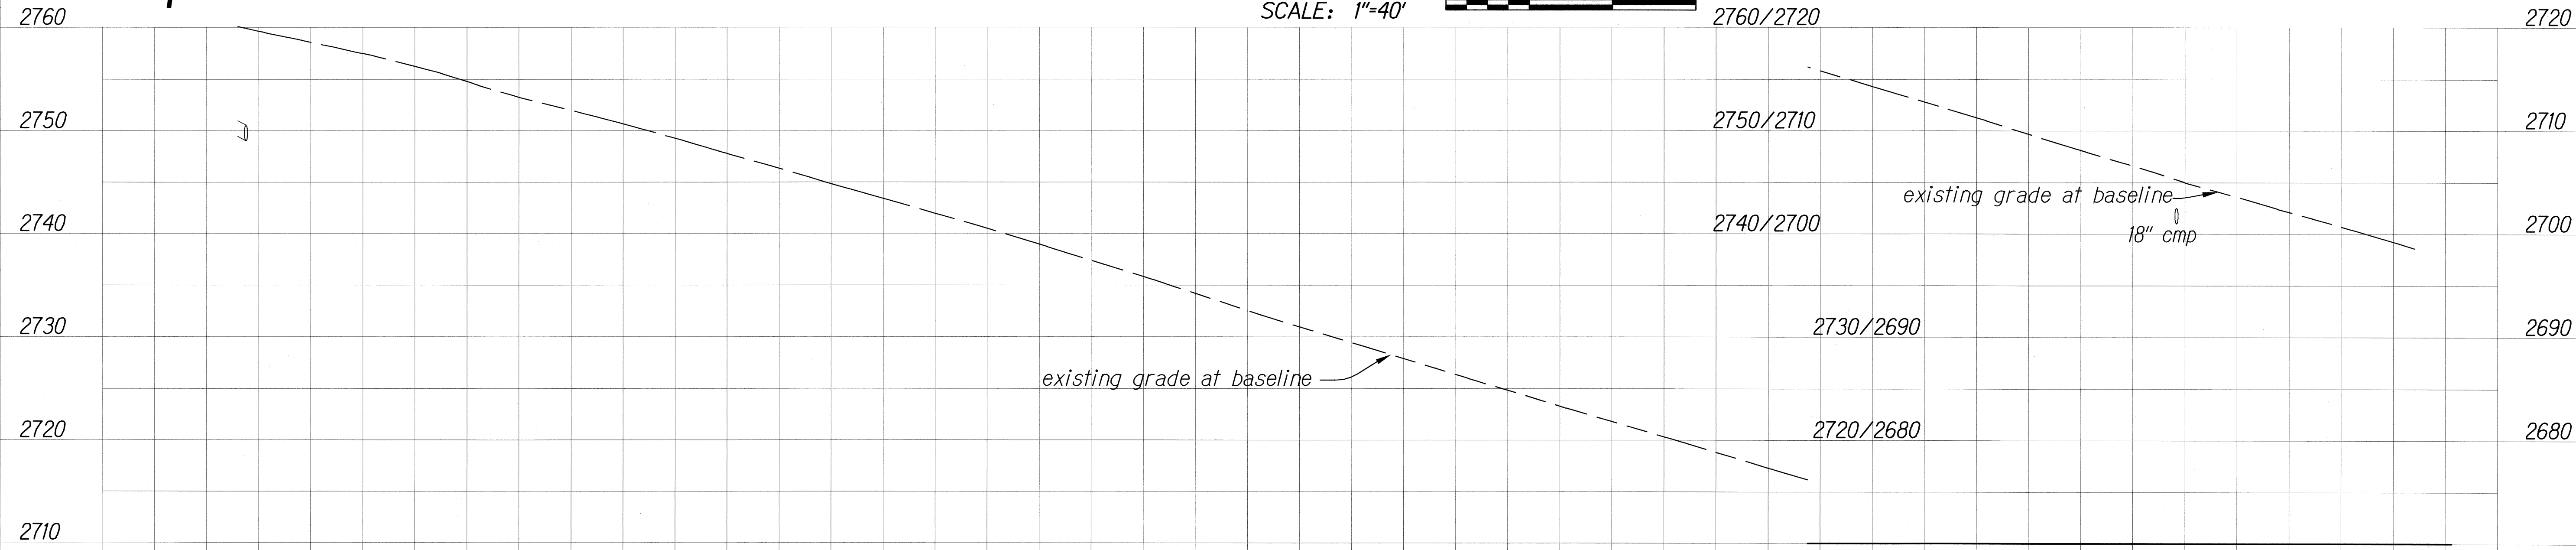


PROFILE
SCALE: Horizontal: 1"=40'
Vertical: 1"=8'

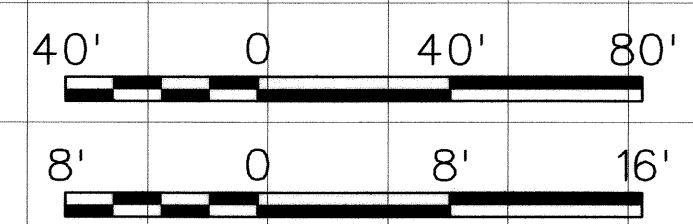

2714.3	2712.8	2711.3	2709.7	2708.1	2706.6	2705.0	2703.6	2702.1	2700.7	2699.2	2697.7
715+50	716+00	716+50	717+00	717+50	718+00						

	2760.7	2759.6	2758.5	2757.5	2756.2	2754.8	2753.2	2752.0	2750.6	2749.2	2747.8	2746.3	2744.8	2743.4	2741.9	2740.5	2738.9	2737.4	2735.8	2734.2	2732.5	2731.0	2729.4	2727.9	2726.4	2724.8	2723.3	2721.8	2720.3	2718.8	2717.3			
	707+50	708+00	708+50	709+00	709+50	710+00	710+50	711+00	711+50	712+00	712+50	713+00	713+50	714+00	714+50	715+00																		

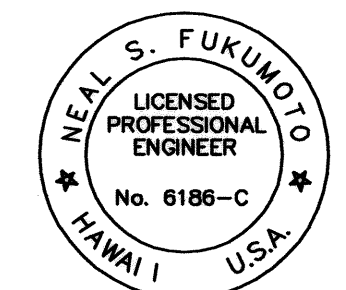


This work was prepared by me or under my supervision.
Exp. 04-30-10
Neil S. Fukunoto
Wesley R. Segawa & Associates, Inc.

STATE OF HAWAII
DEPARTMENT OF TRANSPORTATION
HIGHWAYS DIVISION
PLAN AND PROFILE
STA. 707+50.00 TO STA. 718+00.00
KOHALA MOUNTAIN ROAD PAVEMENT REPAIRS
Waiaka Junction toward Hawi
Project No. 250A-01-06M
Date: April 2009


SHEET No. OF SHEETS

ORIGINAL PLAN	SURVEY PLOTTED BY	DATE
NOTE BOOK	DRAWN BY	
DESIGNED BY	TRACED BY	
QUANTITIES BY	CHECKED BY	
NO.		


FED. ROAD DIST. NO.	STATE	PROJ. NO.	FISCAL YEAR	SHEET NO.	TOTAL SHEETS
HAWAII	HAW.	250A-01-06M	2009	22	55

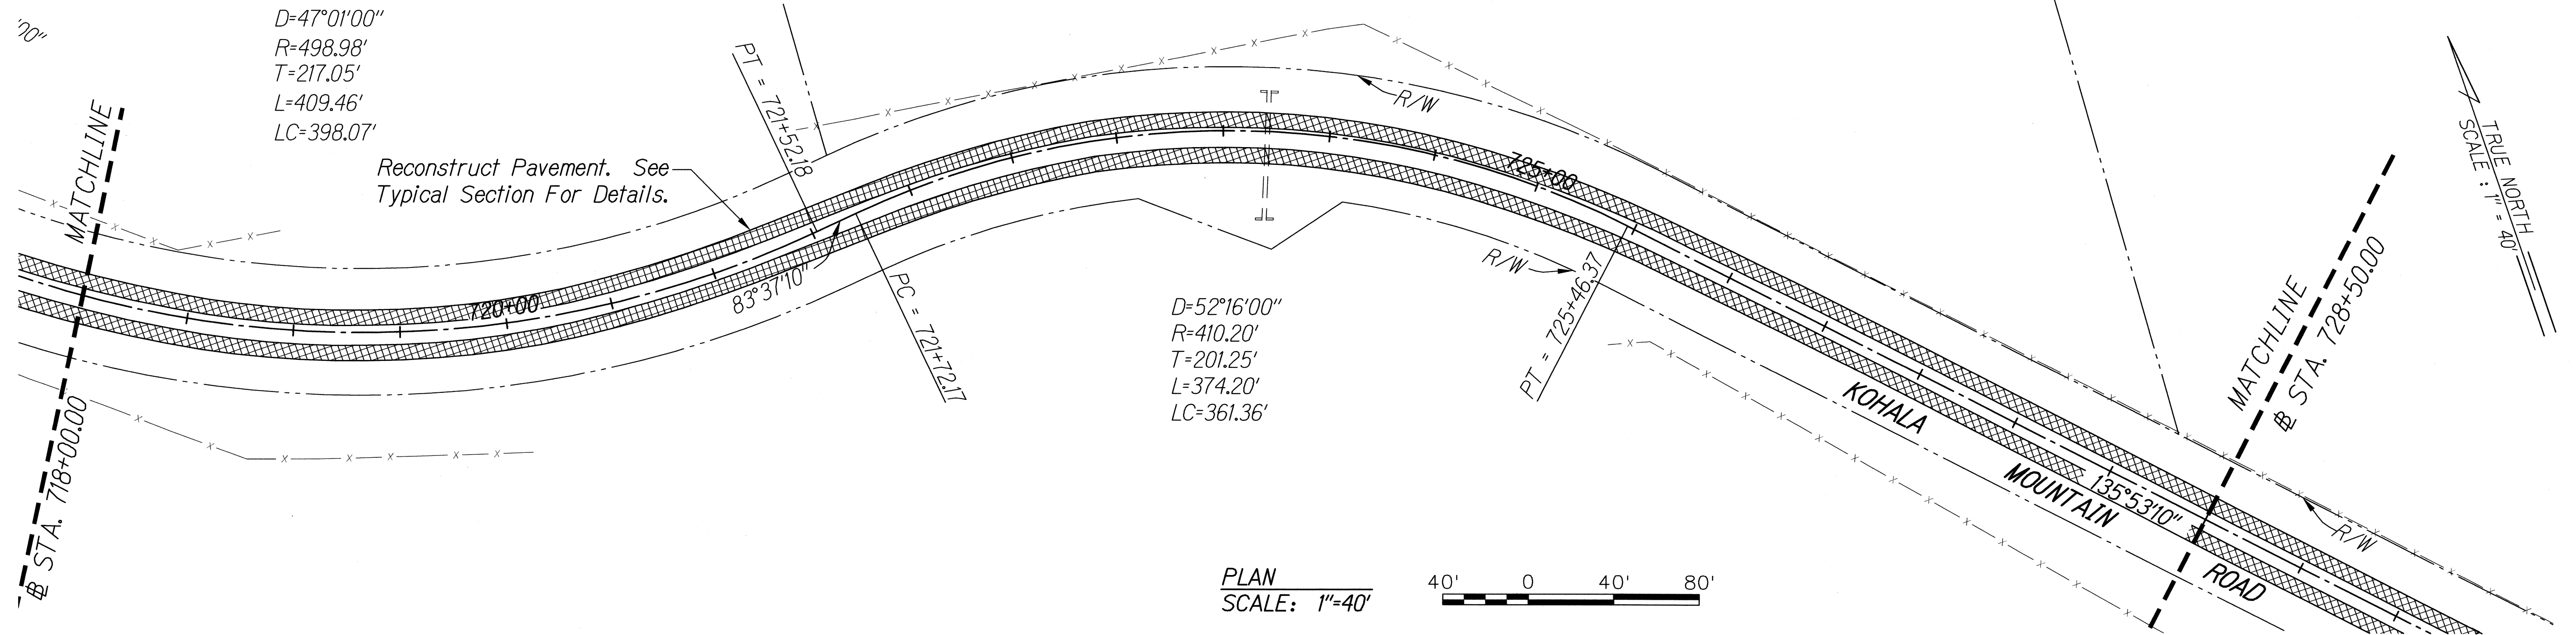

PLAN
SCALE: 1"=40'

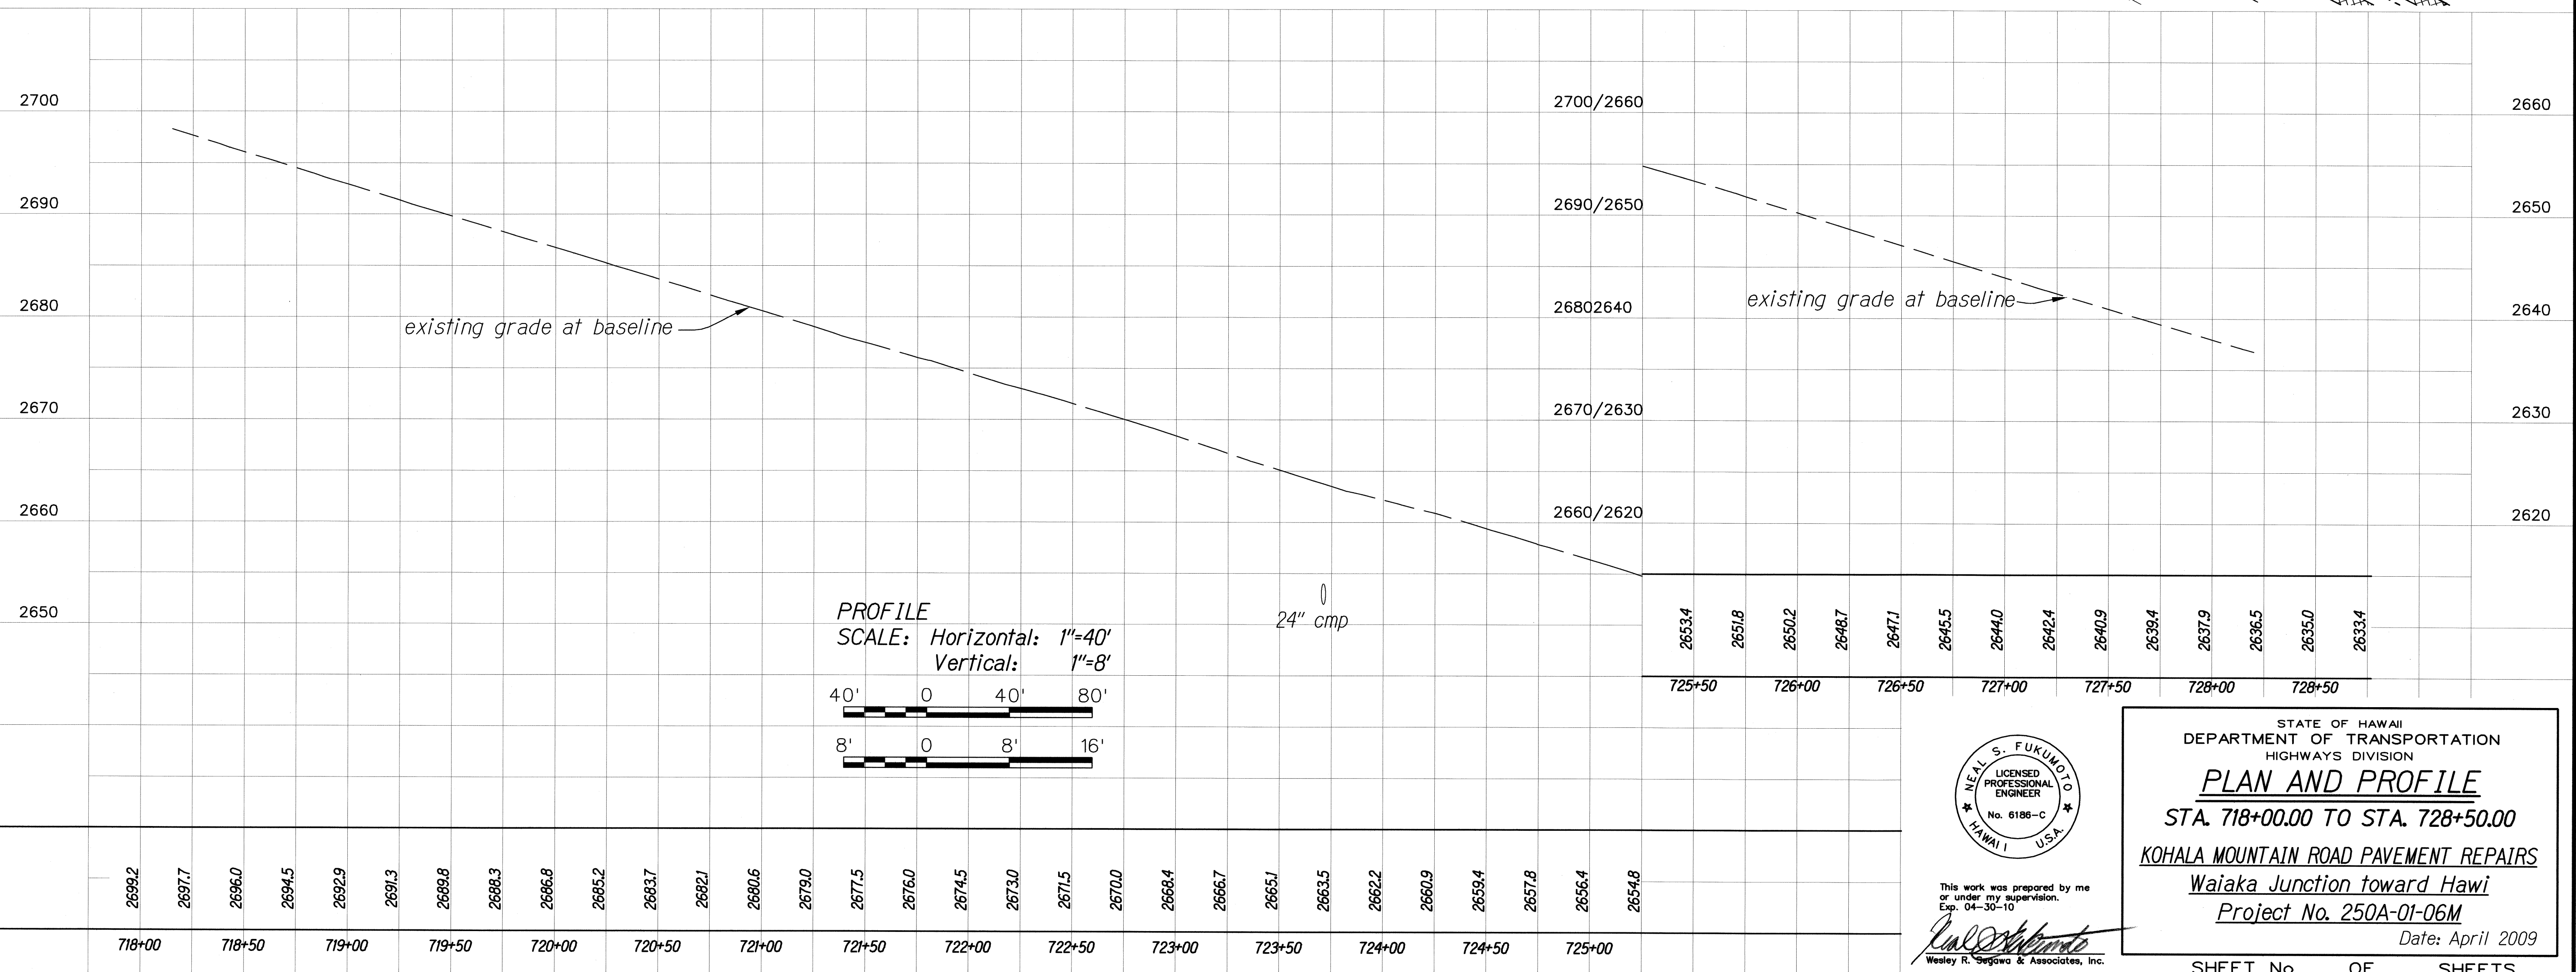

PROFILE
SCALE: Horizontal: 1"=40'
Vertical: 1"=8'


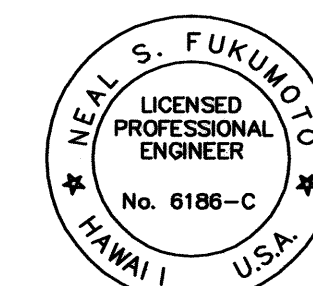


This work was prepared by me
or under my supervision.
Exp. 04-30-10
Wesley R. Segawa & Associates, Inc.


STATE OF HAWAII
DEPARTMENT OF TRANSPORTATION
HIGHWAYS DIVISION
PLAN AND PROFILE
STA. 718+00.00 TO STA. 728+50.00
KOHALA MOUNTAIN ROAD PAVEMENT REPAIRS
Waiaka Junction toward Hawi
Project No. 250A-01-06M
Date: April 2009

SHEET No. OF SHEETS

FED. ROAD DIST. NO.	STATE	PROJ. NO.	FISCAL YEAR	SHEET NO.	TOTAL SHEETS
HAWAII	HAW.	250A-01-06M	2009	23	55

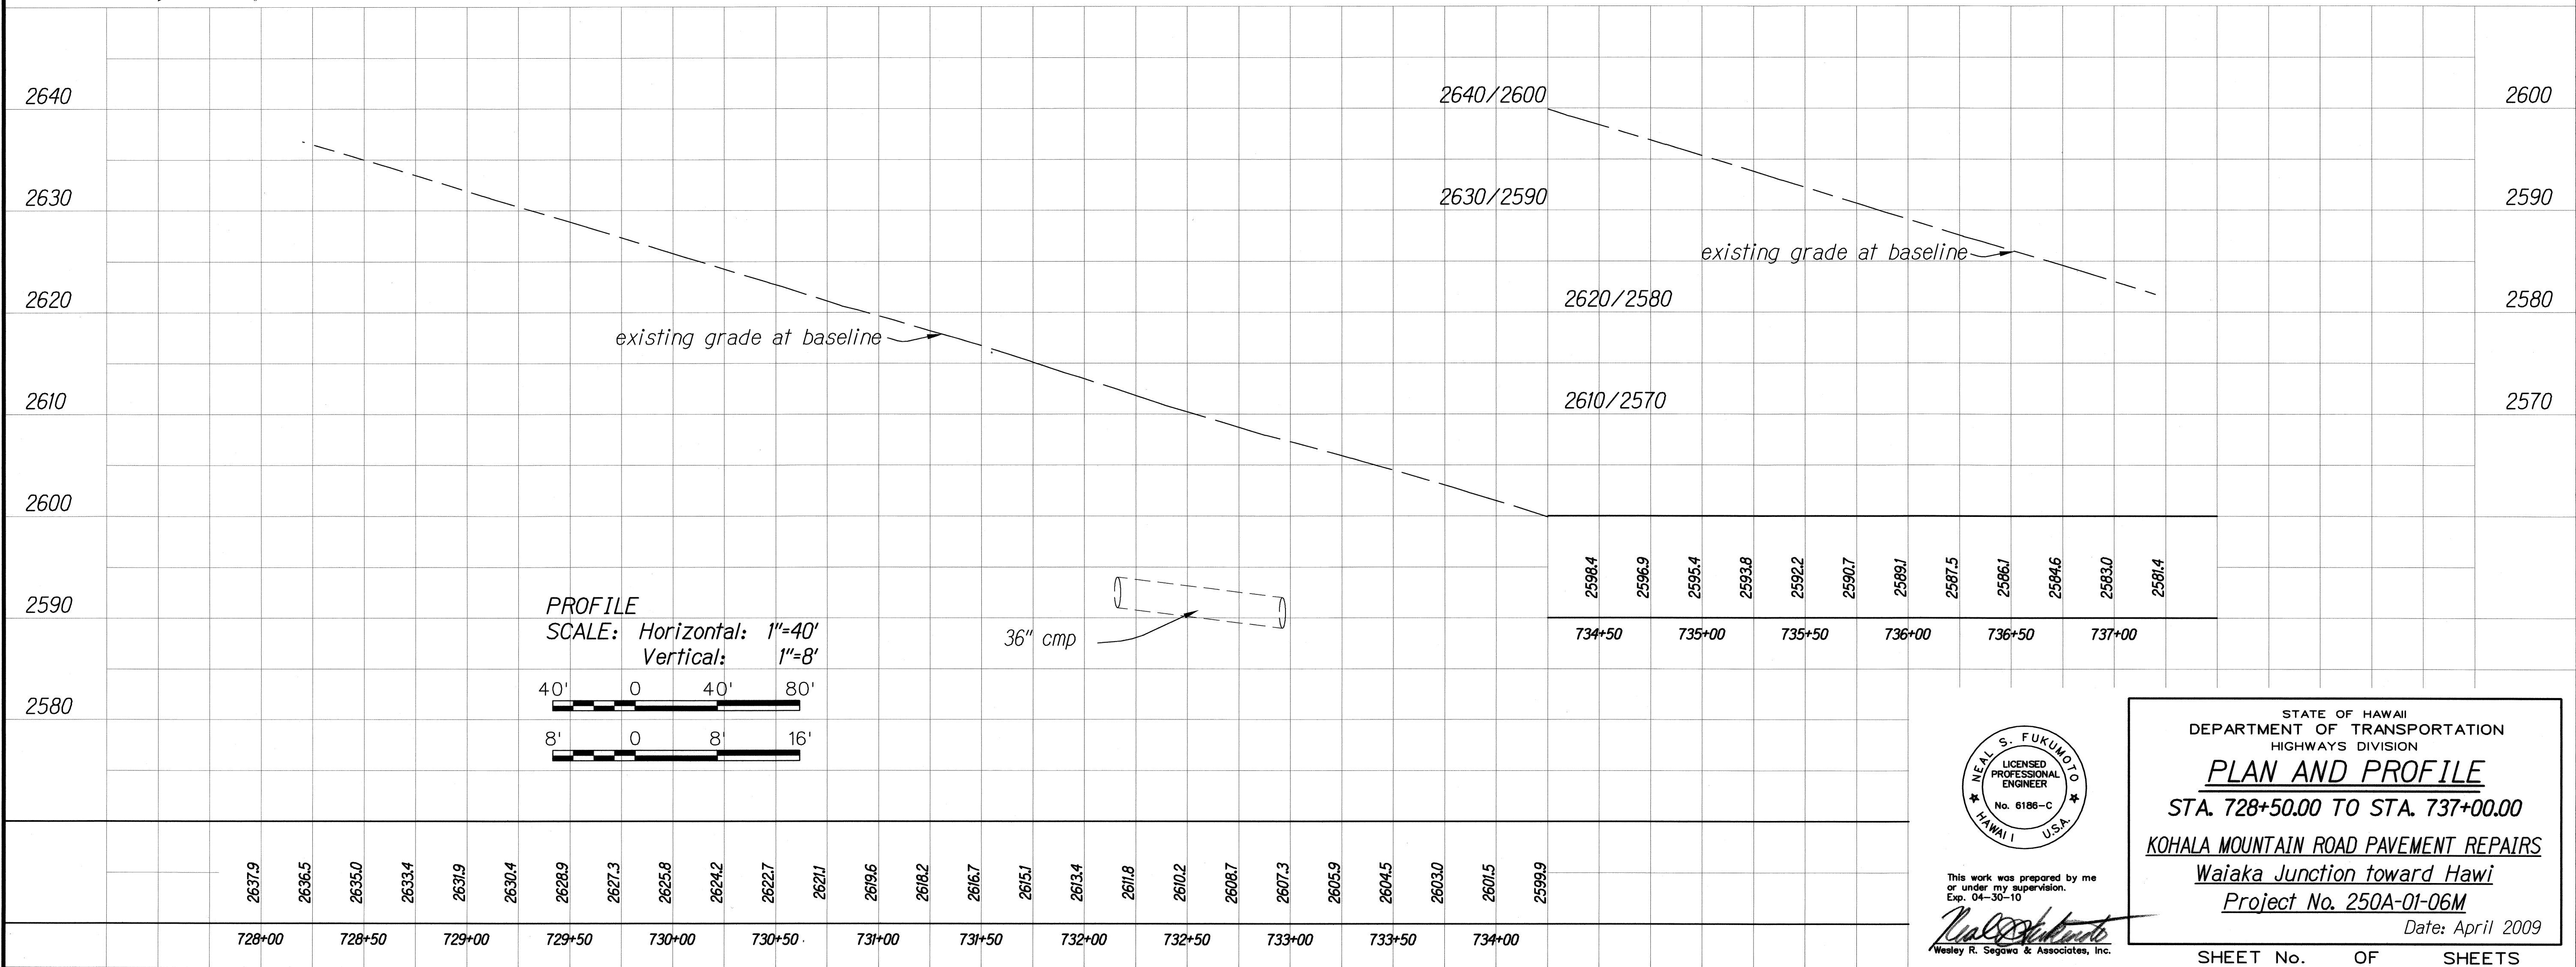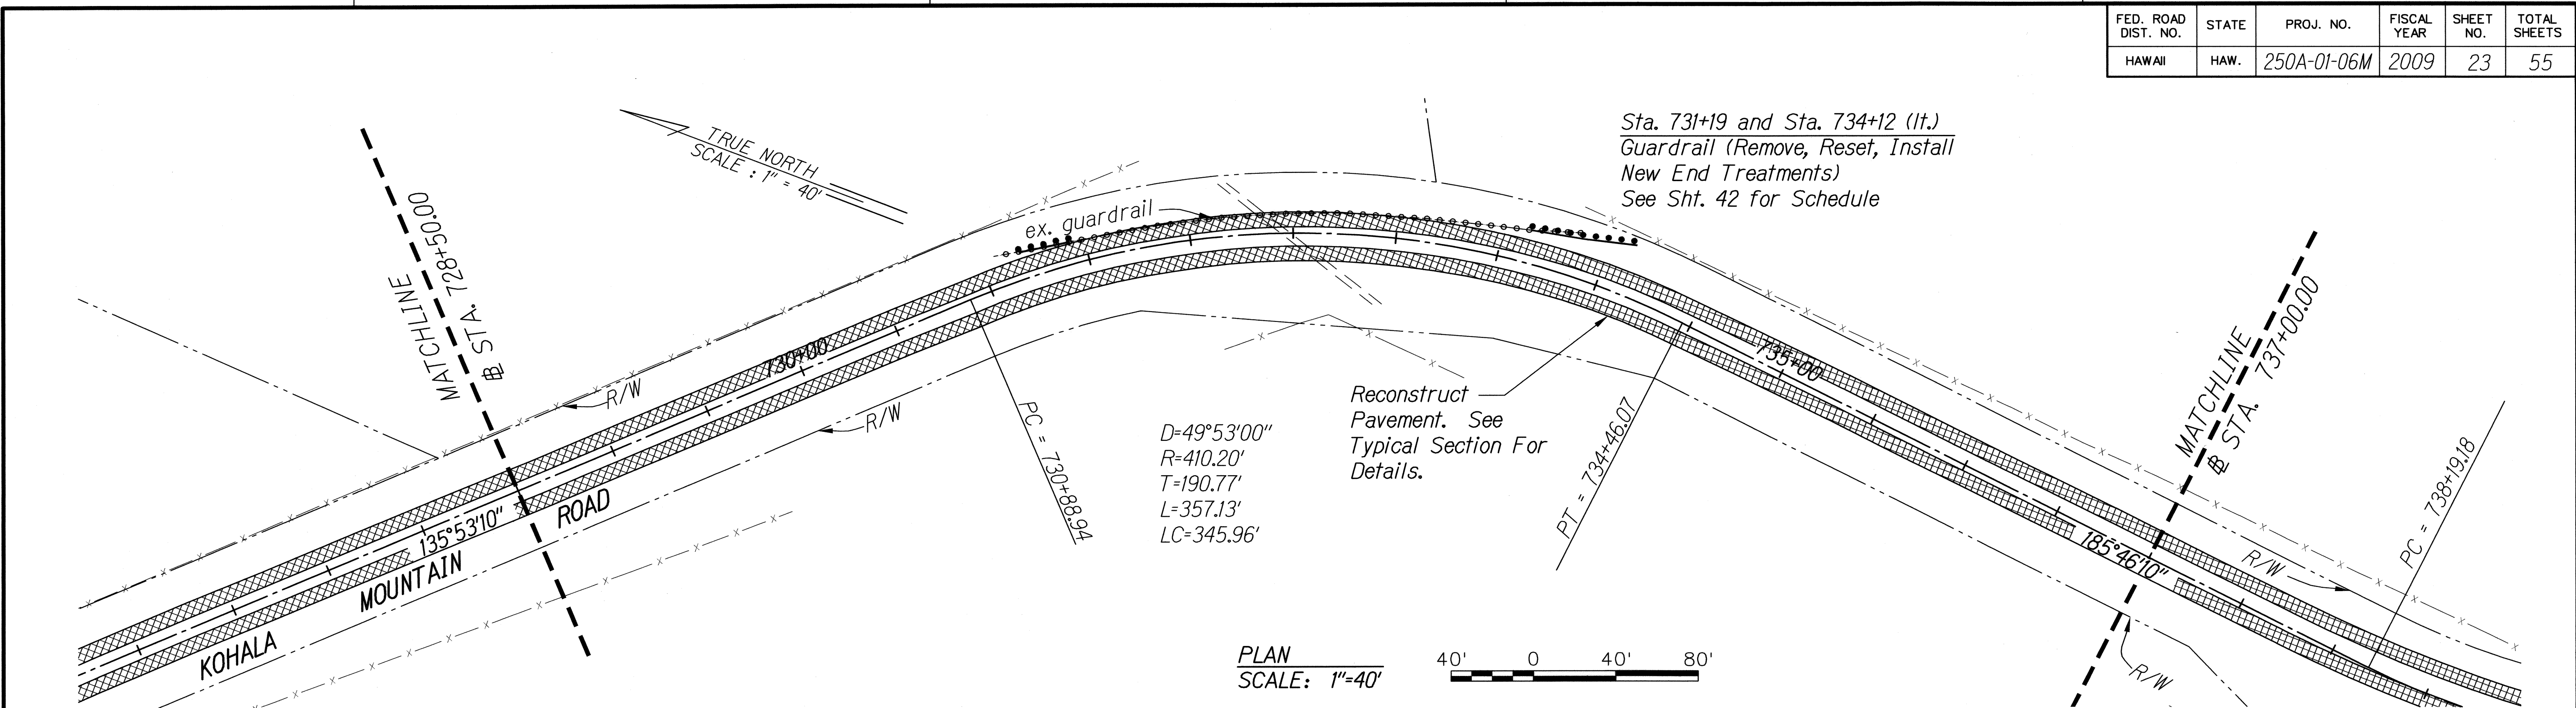

ORIGINAL PLAN	DATE
NOTED BY	
DESIGNED BY	
CHECKED BY	

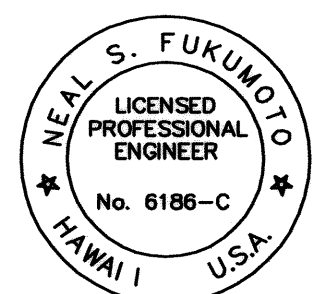


This work was prepared by me or under my supervision.
Exp. 04-30-10
Wesley R. Segawa & Associates, Inc.

STATE OF HAWAII
DEPARTMENT OF TRANSPORTATION
HIGHWAYS DIVISION

PLAN AND PROFILE
STA. 728+50.00 TO STA. 737+00.00
KOHALA MOUNTAIN ROAD PAVEMENT REPAIRS
Waiaka Junction toward Hawi
Project No. 250A-01-06M
Date: April 2009


SHEET No. OF SHEETS

FED. ROAD DIST. NO.	STATE	PROJ. NO.	FISCAL YEAR	SHEET NO.	TOTAL SHEETS
HAWAII	HAW.	250A-01-06M	2009	24	55

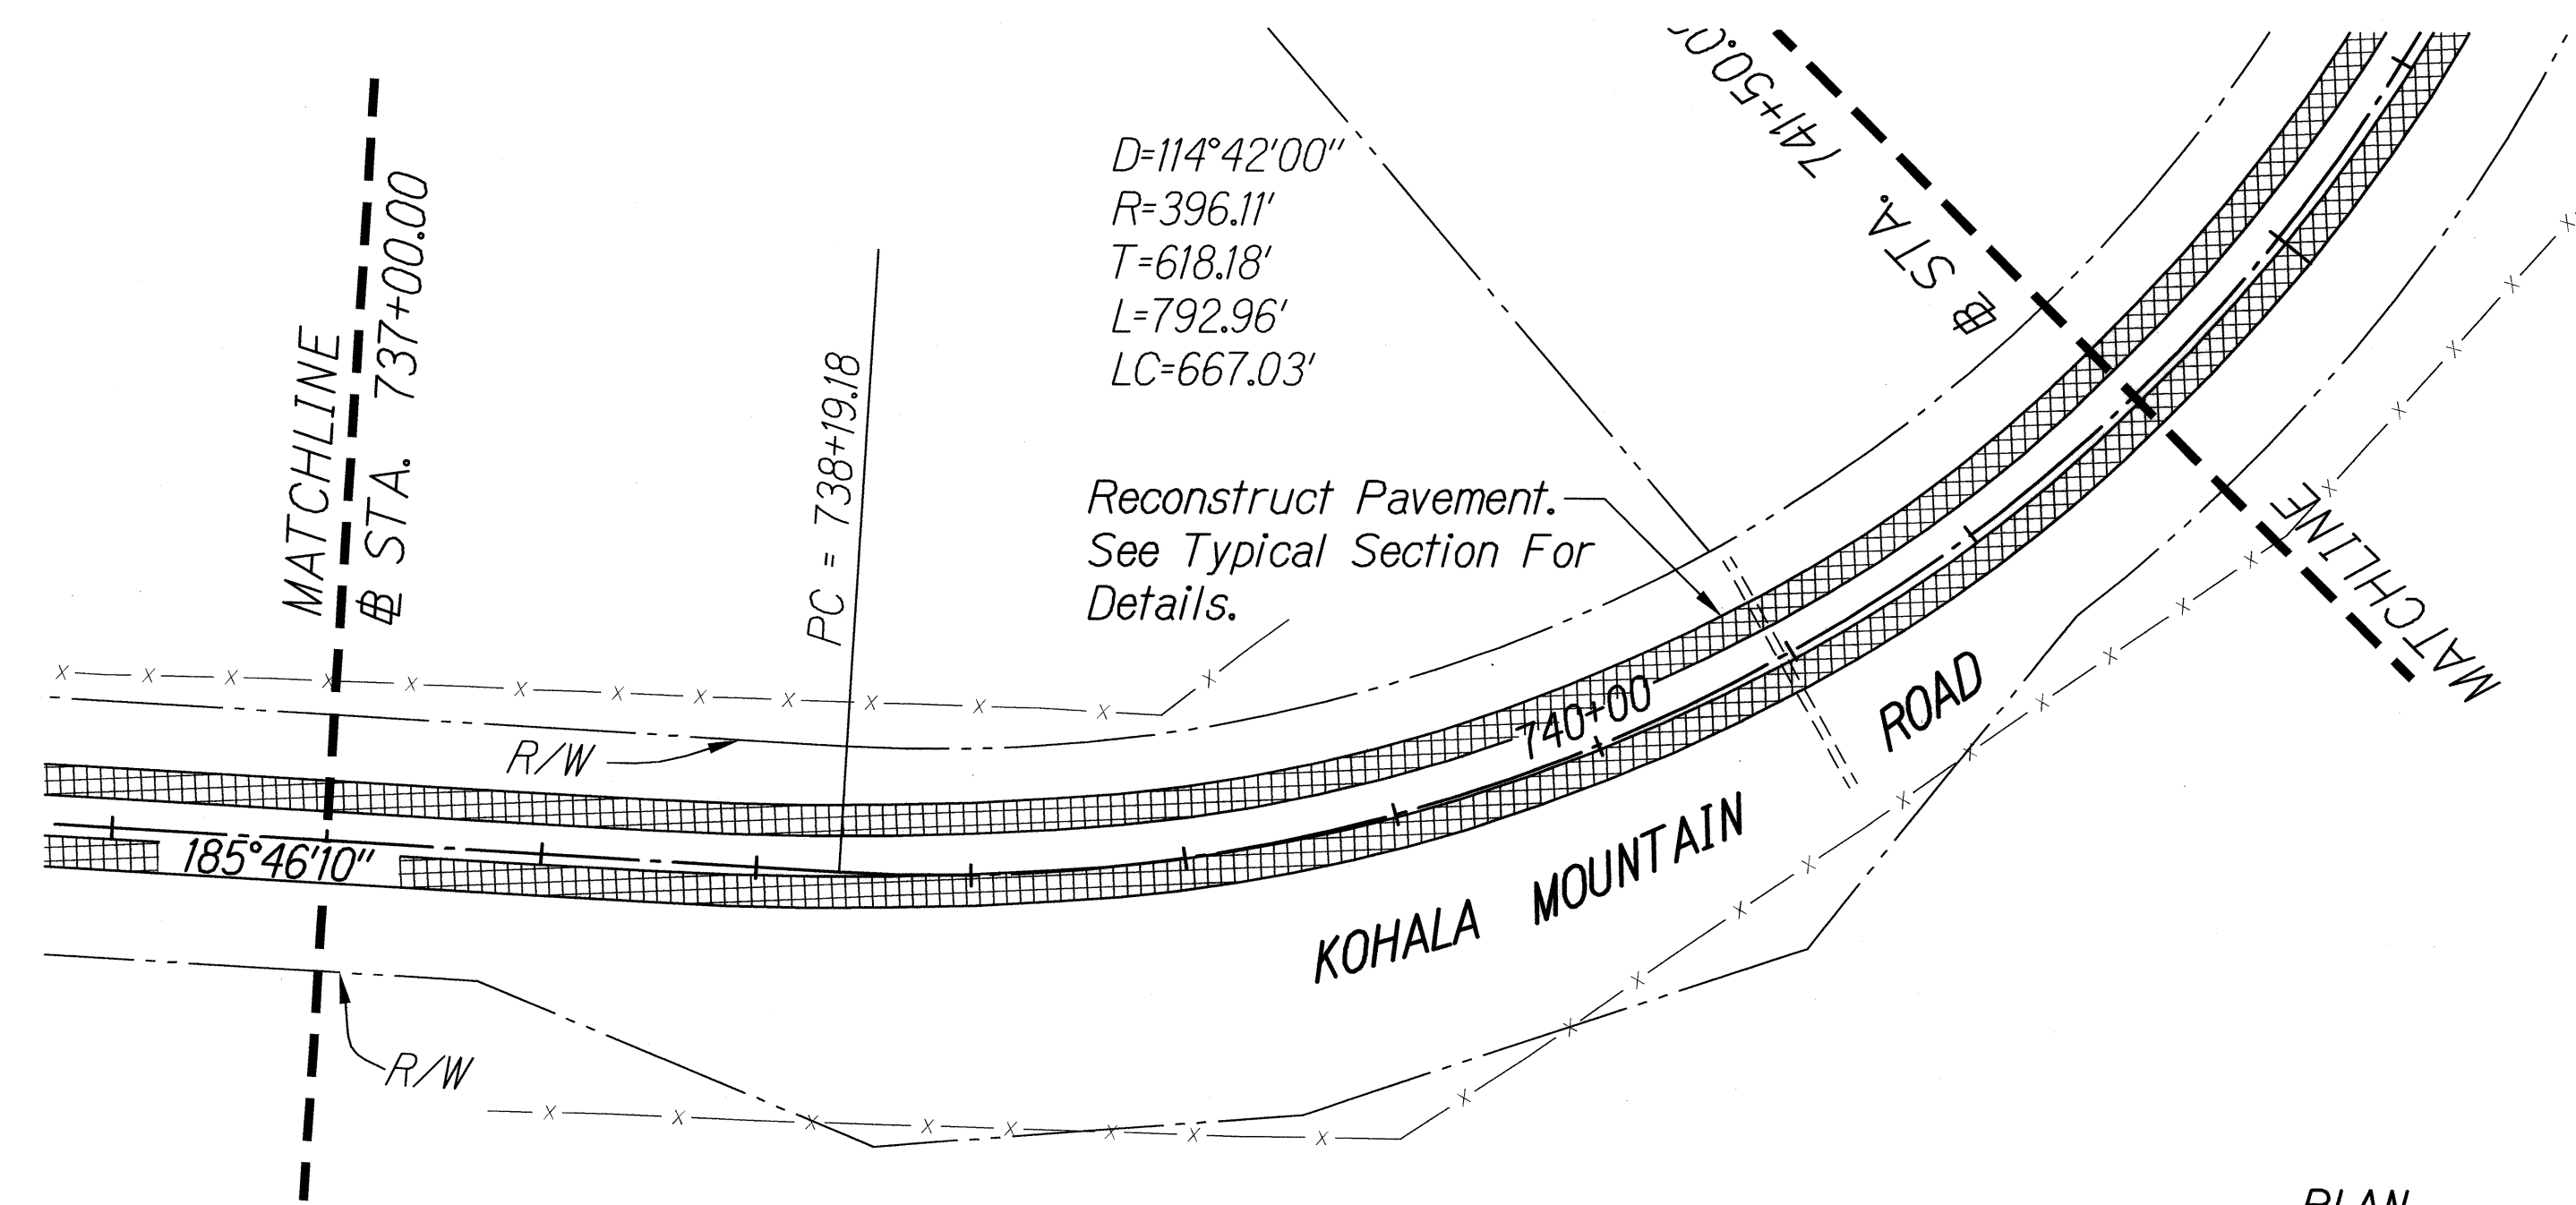


TRUE NORTH
SCALE: 1\" = 40'


PLAN
SCALE: 1\" = 40'

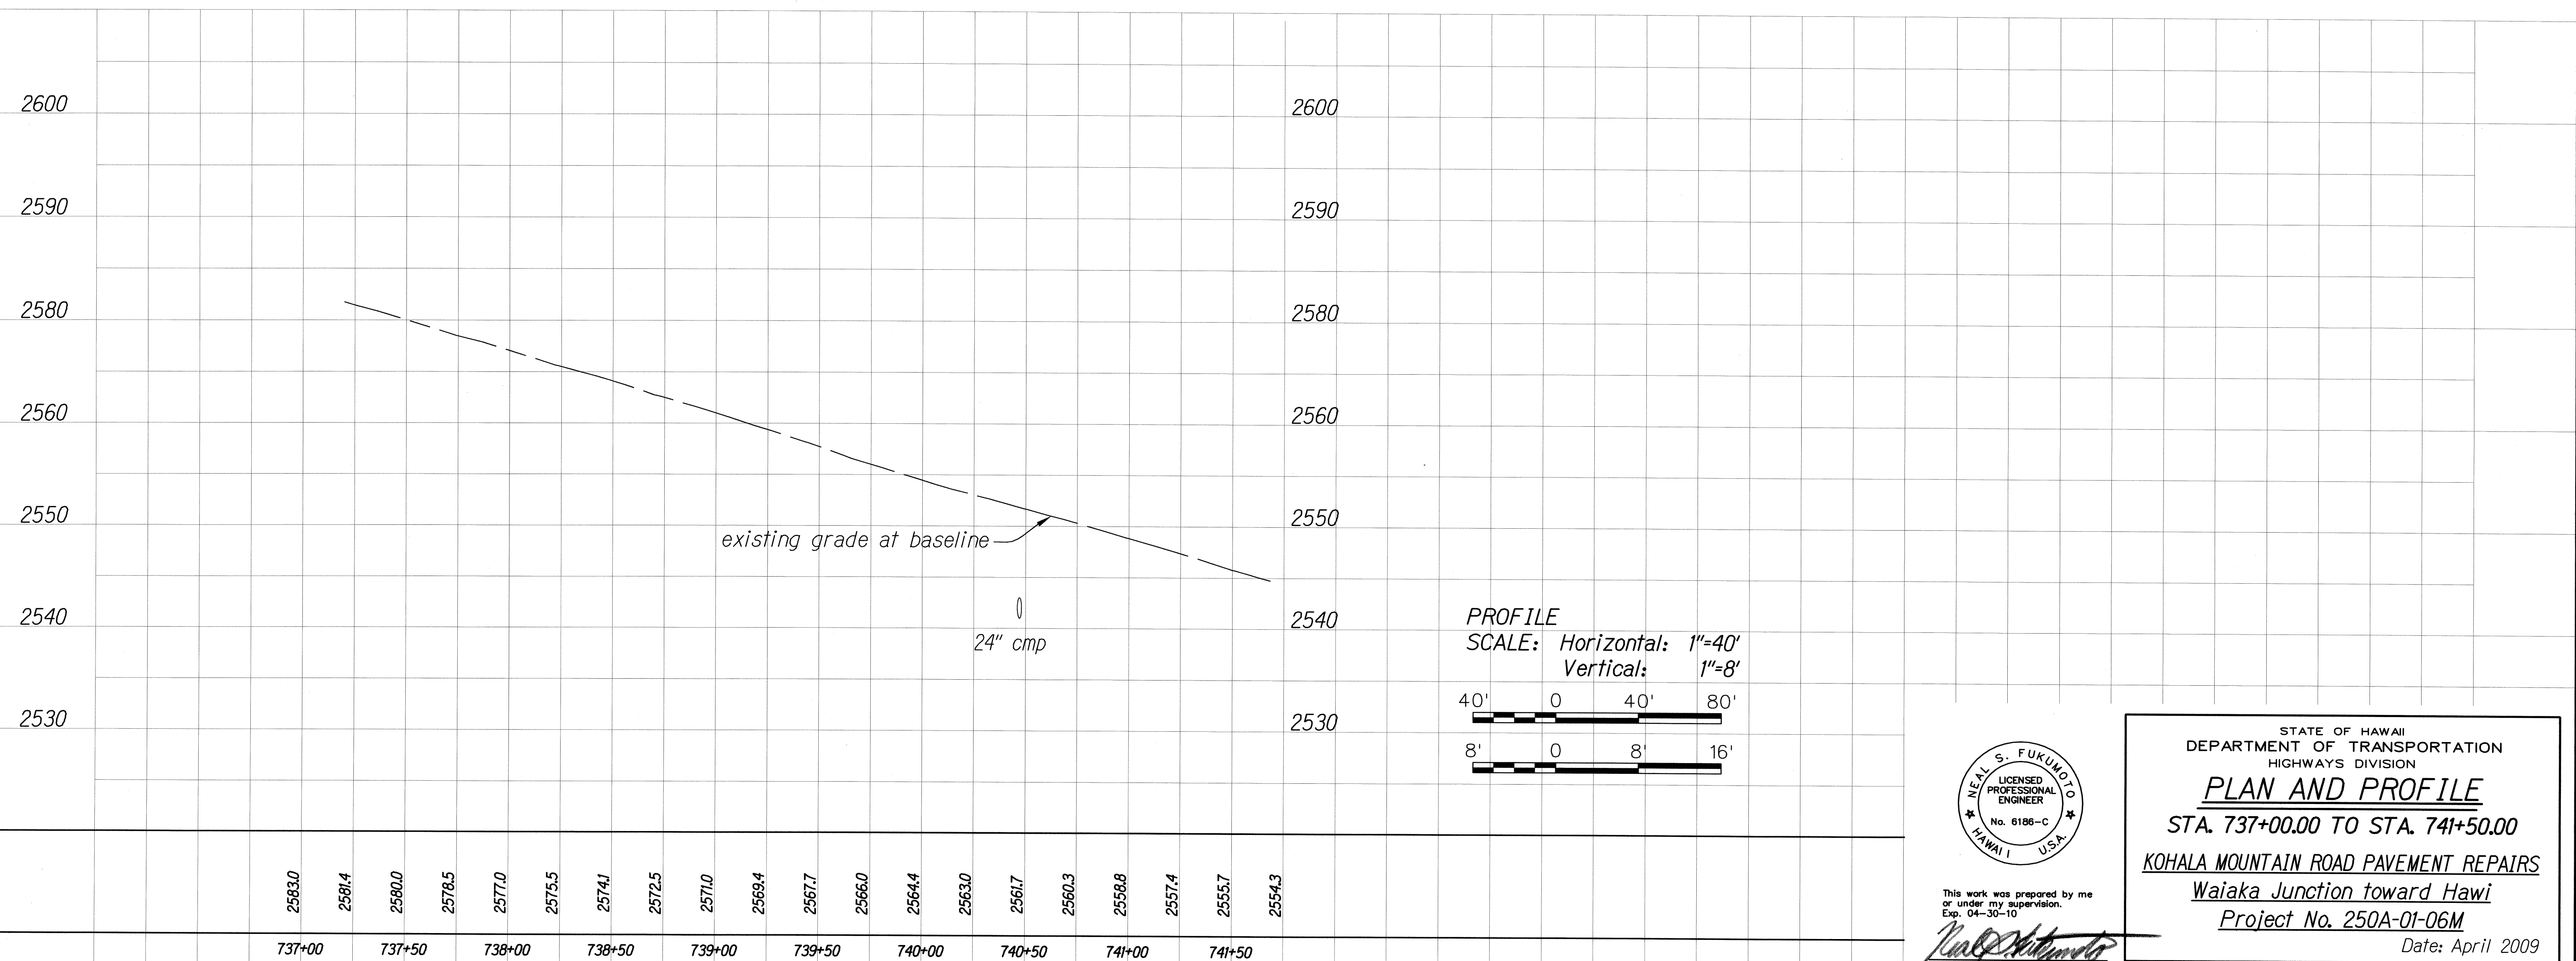

PROFILE
SCALE: Horizontal: 1\" = 40'
Vertical: 1\" = 8'

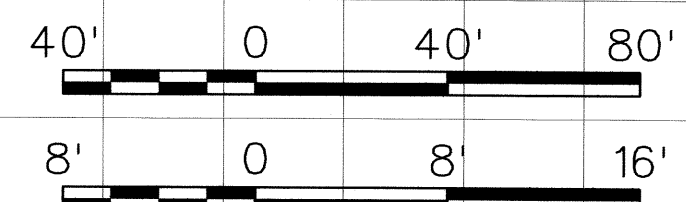



ORIGINAL PLAN	SURVEY PLOTTED BY	DATE
NOTE BOOK	DRAWN BY	
	DESIGNED BY	
	CHECKED BY	

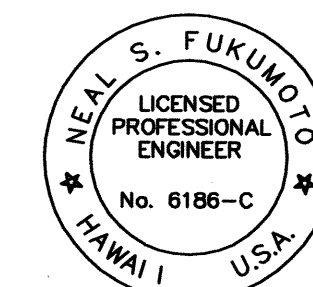


This work was prepared by me or under my supervision.
Exp. 04-30-10
Neal S. Fukunaga
Wesley R. Segawa & Associates, Inc.

STATE OF HAWAII
DEPARTMENT OF TRANSPORTATION
HIGHWAYS DIVISION
PLAN AND PROFILE
STA. 737+00.00 TO STA. 741+50.00
KOHALA MOUNTAIN ROAD PAVEMENT REPAIRS
Waiaka Junction toward Hawi
Project No. 250A-01-06M
Date: April 2009
SHEET No. OF SHEETS

FED. ROAD DIST. NO.	STATE	PROJ. NO.	FISCAL YEAR	SHEET NO.	TOTAL SHEETS
HAWAII	HAW.	250A-01-06M	2009	25	55

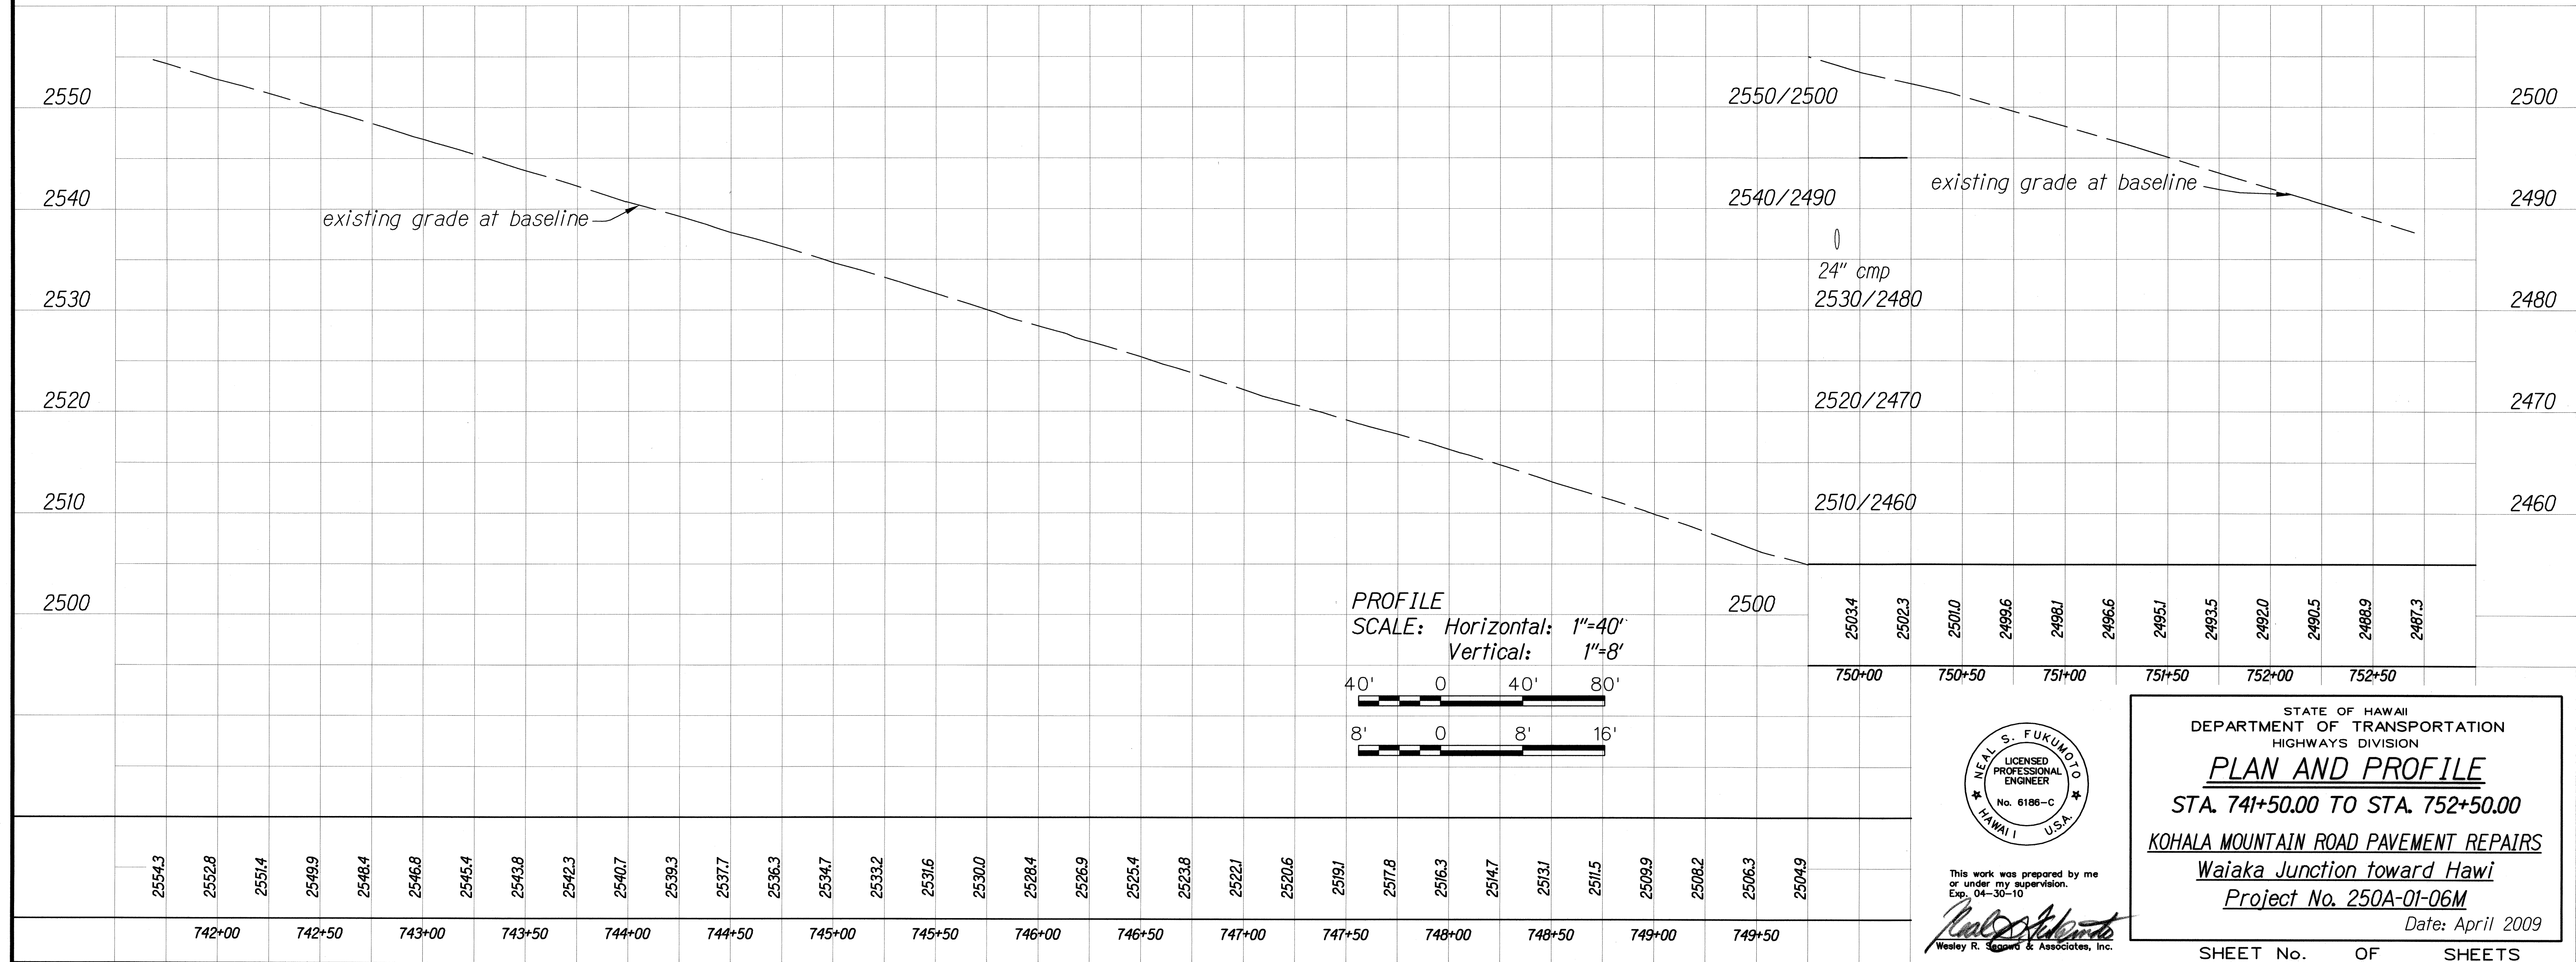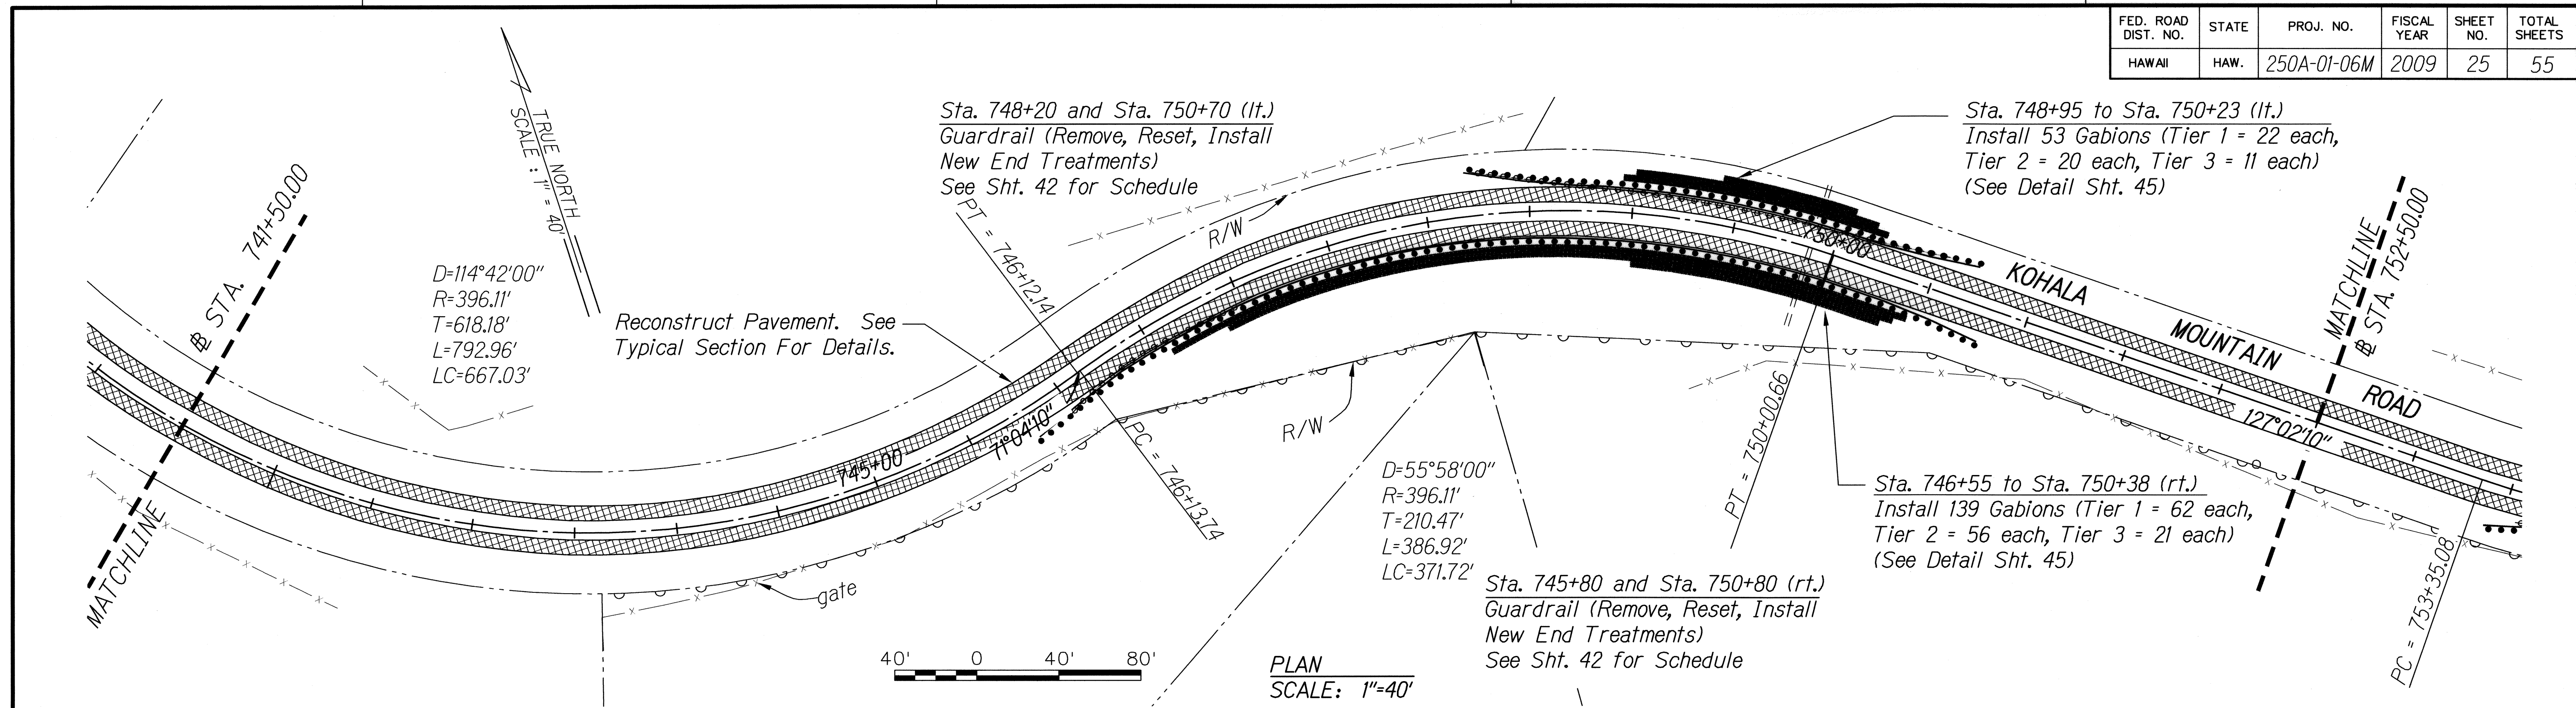

ORIGINAL PLAN	DATE
SURVEY PLOTTED BY	
DRAWN BY	
TRACED BY	
DESIGNED BY	
QUANTITIES BY	
CHECKED BY	

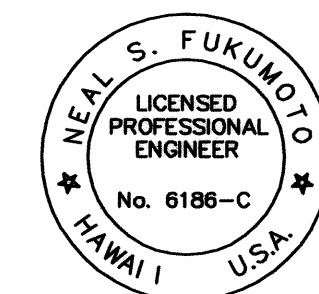



This work was prepared by me
or under my supervision.
Exp. 04-30-10
Neil S. Fukunoto
Wesley R. Sigurd & Associates, Inc.

STATE OF HAWAII
DEPARTMENT OF TRANSPORTATION
HIGHWAYS DIVISION

PLAN AND PROFILE
STA. 741+50.00 TO STA. 752+50.00
KOHALA MOUNTAIN ROAD PAVEMENT REPAIRS
Waiaka Junction toward Hawi
Project No. 250A-01-06M
Date: April 2009

SHEET No. OF SHEETS

FED. ROAD DIST. NO.	STATE	PROJ. NO.	FISCAL YEAR	SHEET NO.	TOTAL SHEETS
HAWAII	HAW.	250A-01-06M	2009	26	55

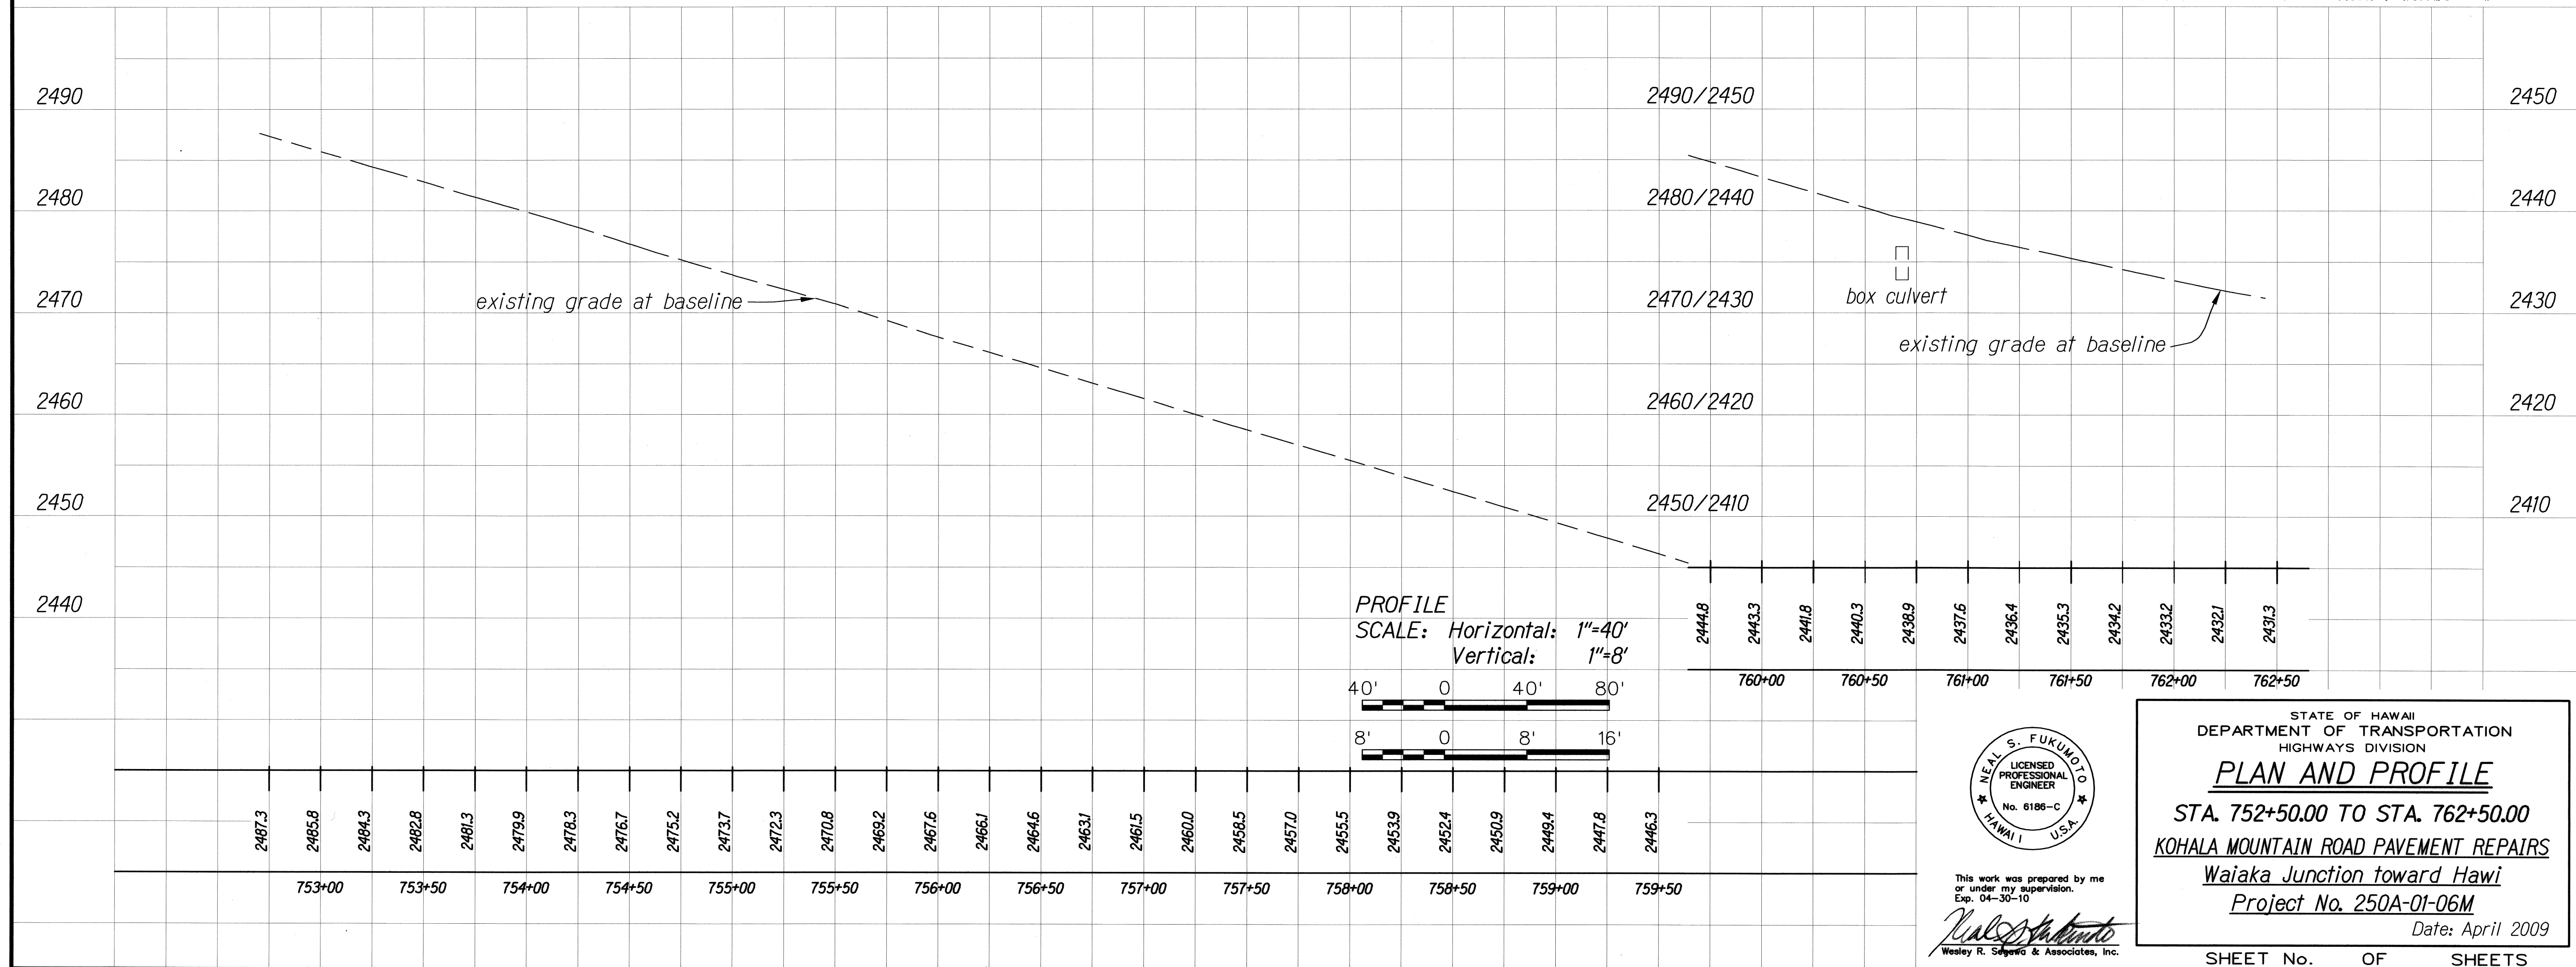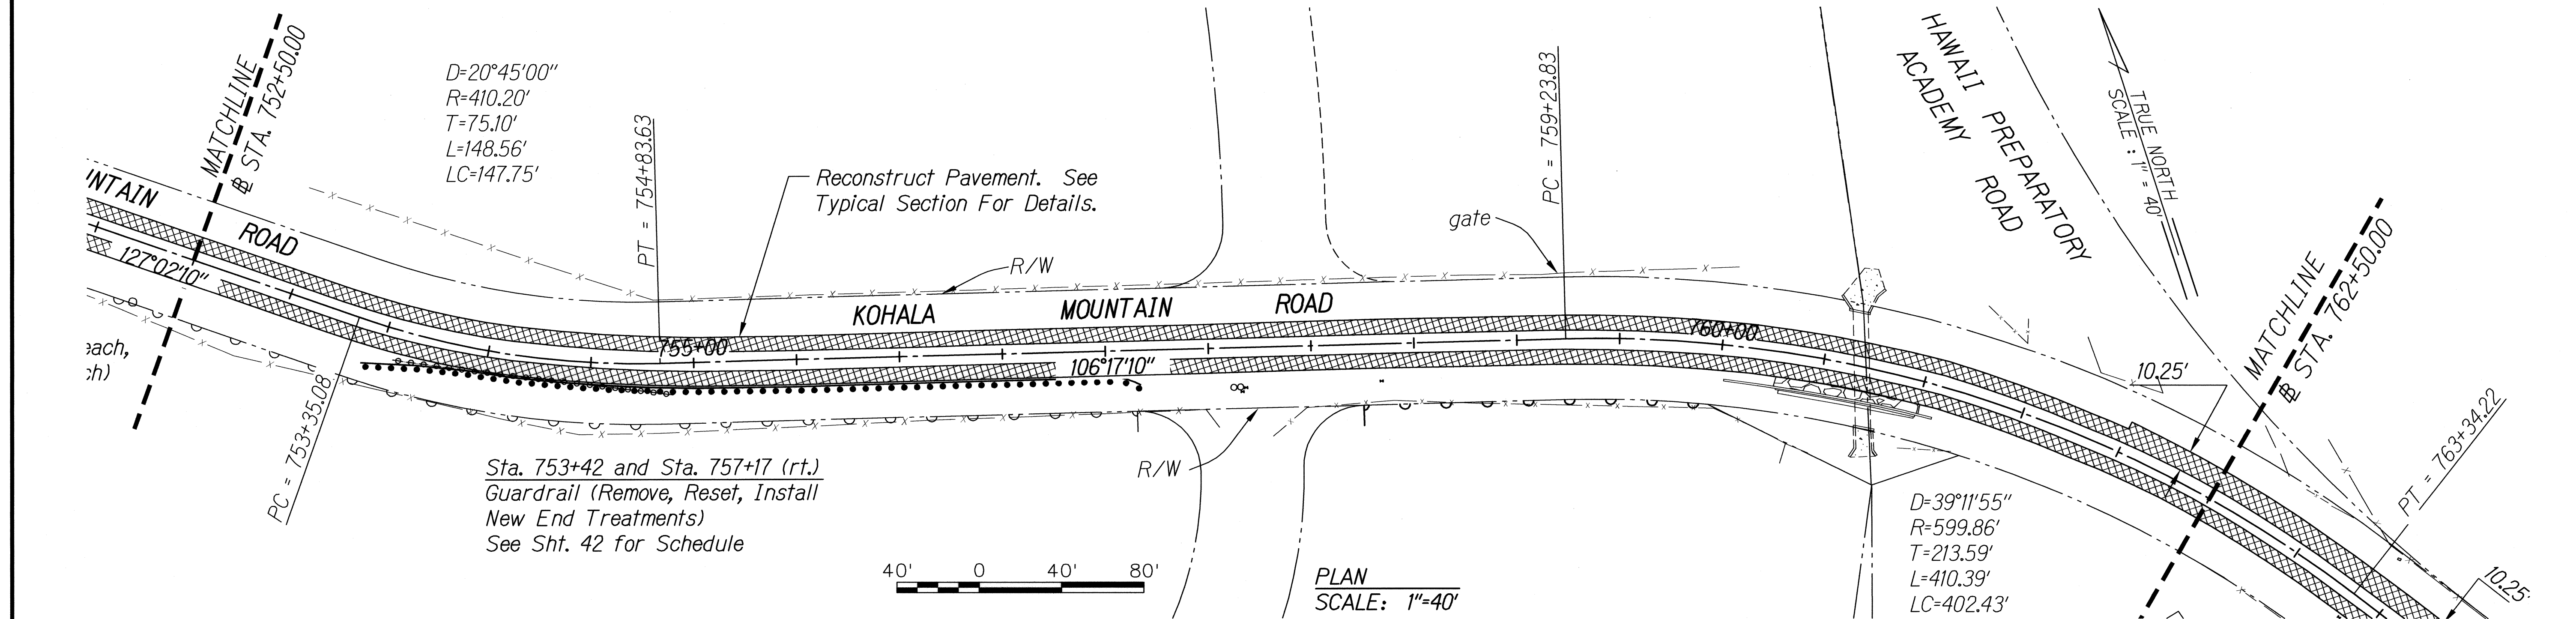

ORIGINAL PLAN	SURVEY PLOTTED BY	DATE
NOTE BOOK	DRAWN BY	
DESIGNED BY	TRACED BY	
QUANTITIES BY	CHECKED BY	





This work was prepared by me or under my supervision.
Exp. 04-30-10
Neil S. Fukunaga
Wesley R. Sayers & Associates, Inc.


STATE OF HAWAII
DEPARTMENT OF TRANSPORTATION
HIGHWAYS DIVISION
PLAN AND PROFILE
STA. 752+50.00 TO STA. 762+50.00
KOHALA MOUNTAIN ROAD PAVEMENT REPAIRS
Waiaka Junction toward Hawi
Project No. 250A-01-06M
Date: April 2009

SHEET No. OF SHEETS

FED. ROAD DIST. NO.	STATE	PROJ. NO.	FISCAL YEAR	SHEET NO.	TOTAL SHEETS
HAWAII	HAW.	250A-01-06M	2009	27	55

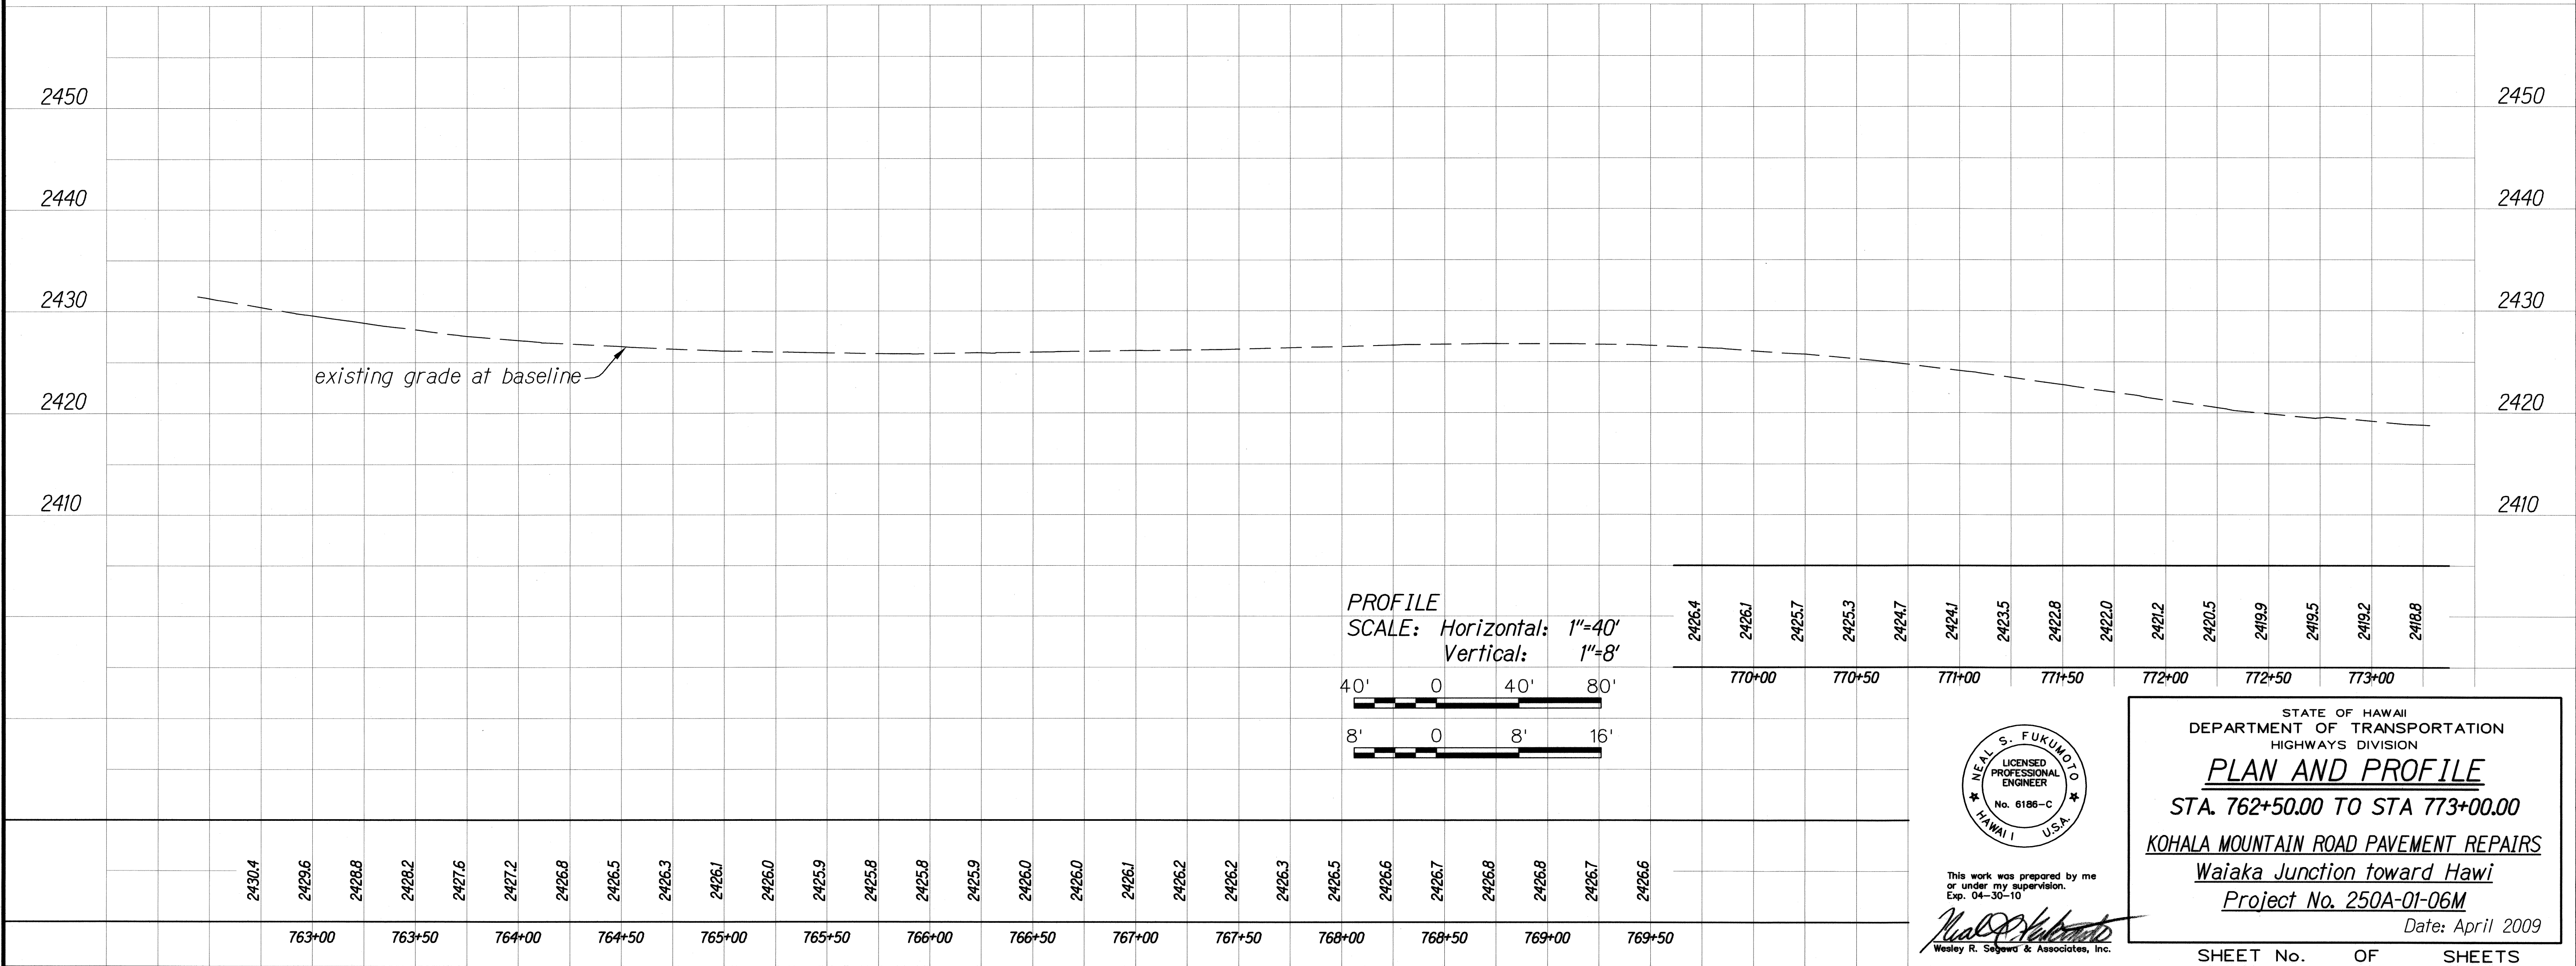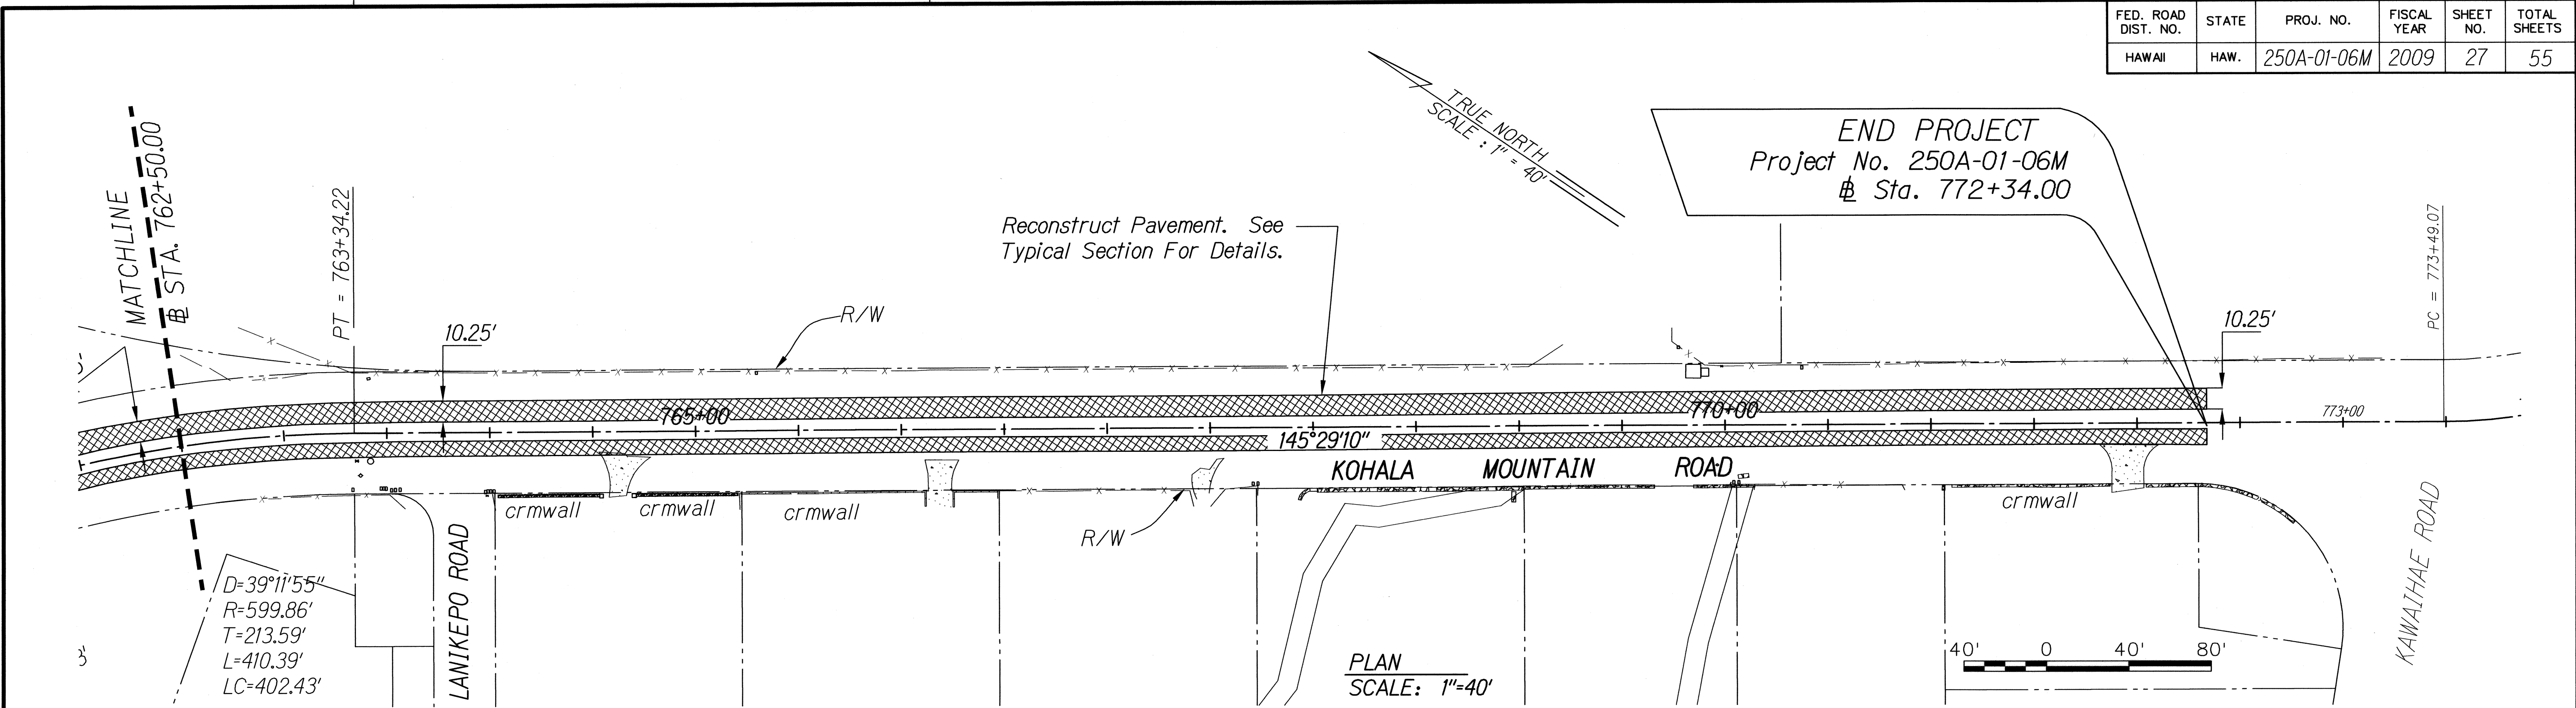

ORIGINAL PLAN	DATE
SURVEY PLOTTED BY	
DRAWN BY	
TRACED BY	
DESIGNED BY	
NOTED BY	
CHECKED BY	

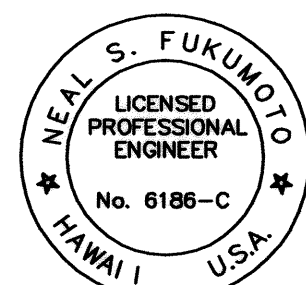

This work was prepared by me or under my supervision.
Exp. 04-30-10
Neil S. Fukunoto
Wesley R. Sogawa & Associates, Inc.

STATE OF HAWAII
DEPARTMENT OF TRANSPORTATION
HIGHWAYS DIVISION
PLAN AND PROFILE
STA. 762+50.00 TO STA. 773+00.00
KOHALA MOUNTAIN ROAD PAVEMENT REPAIRS
Waiala Junction toward Hawi
Project No. 250A-01-06M
Date: April 2009

SHEET No. OF SHEETS