


FED. ROAD DIST. NO.	STATE	FED. AID PROJ. NO.	FISCAL YEAR	SHEET NO.	TOTAL SHEETS
HAWAII	HAW.	HHS-027-1(1)	1978	4	25

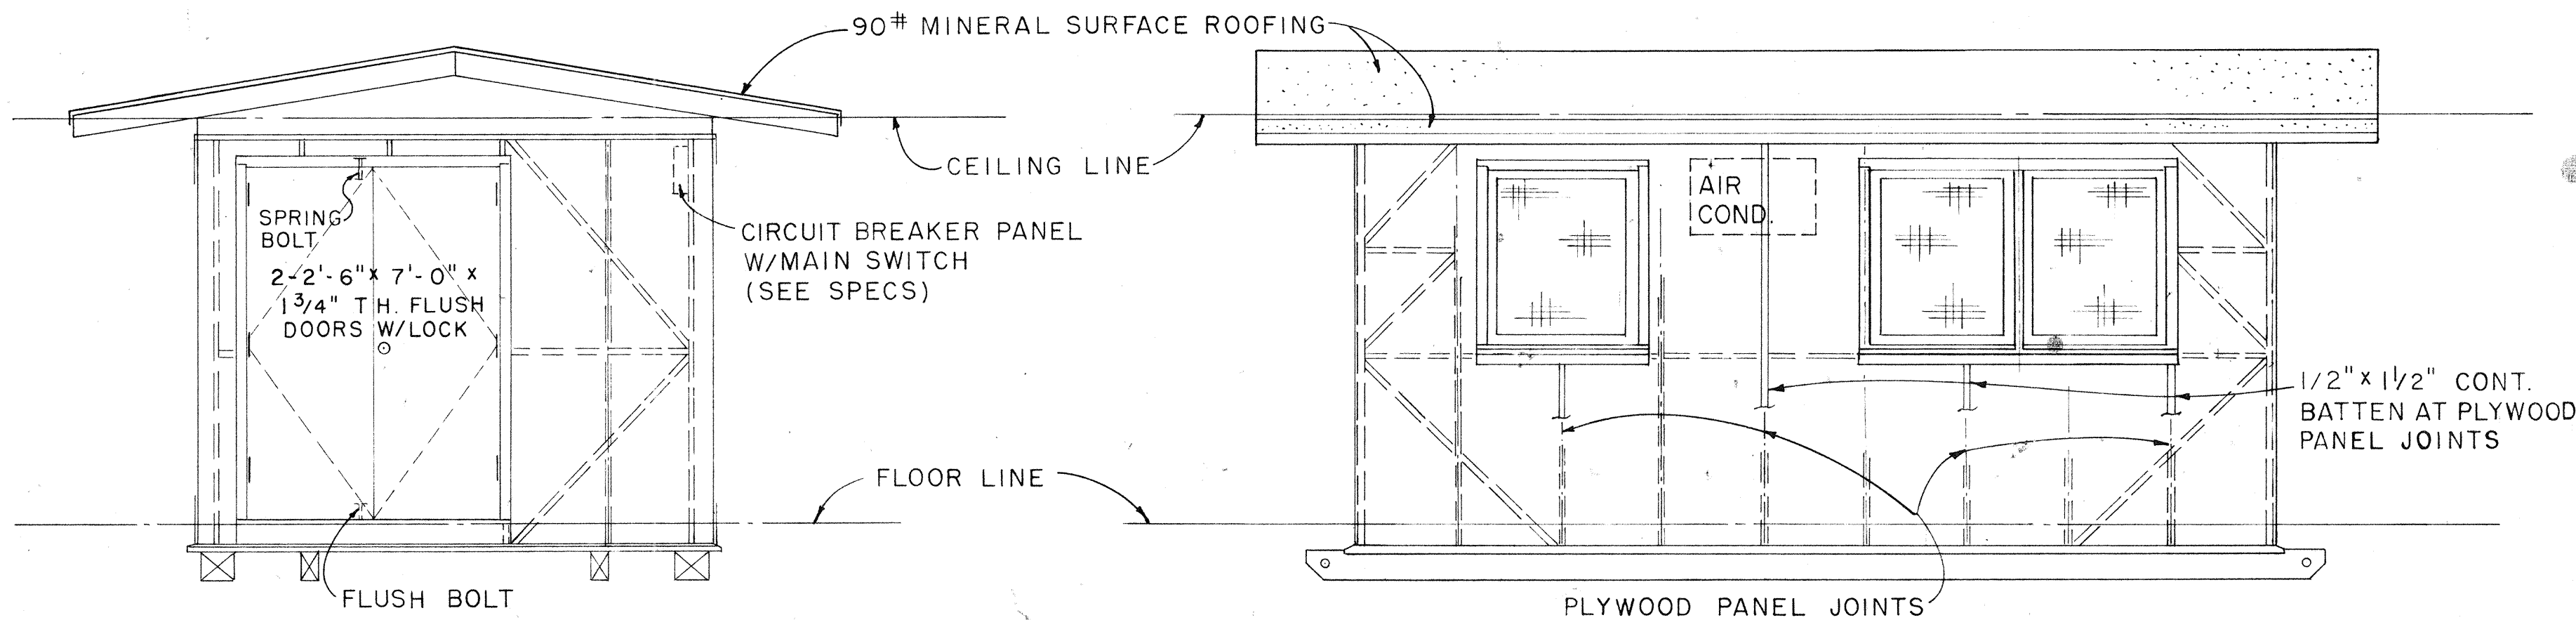


ELEVATION B

SCALE: 3/8" = 1'-0"


ELEVATION A

SCALE: 3/8" = 1'-0"

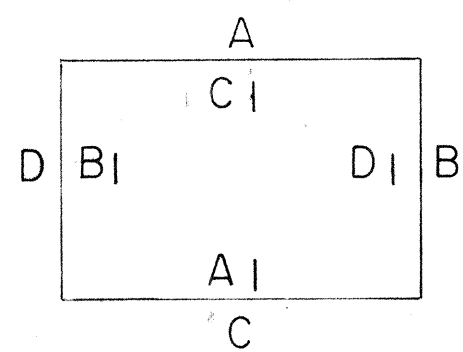

1-LAYER 30# ASPHALT FELT SHALL BE PLACED BETWEEN ROOFING AND SHEATHING.

EXTERIOR & INTERIOR KEY

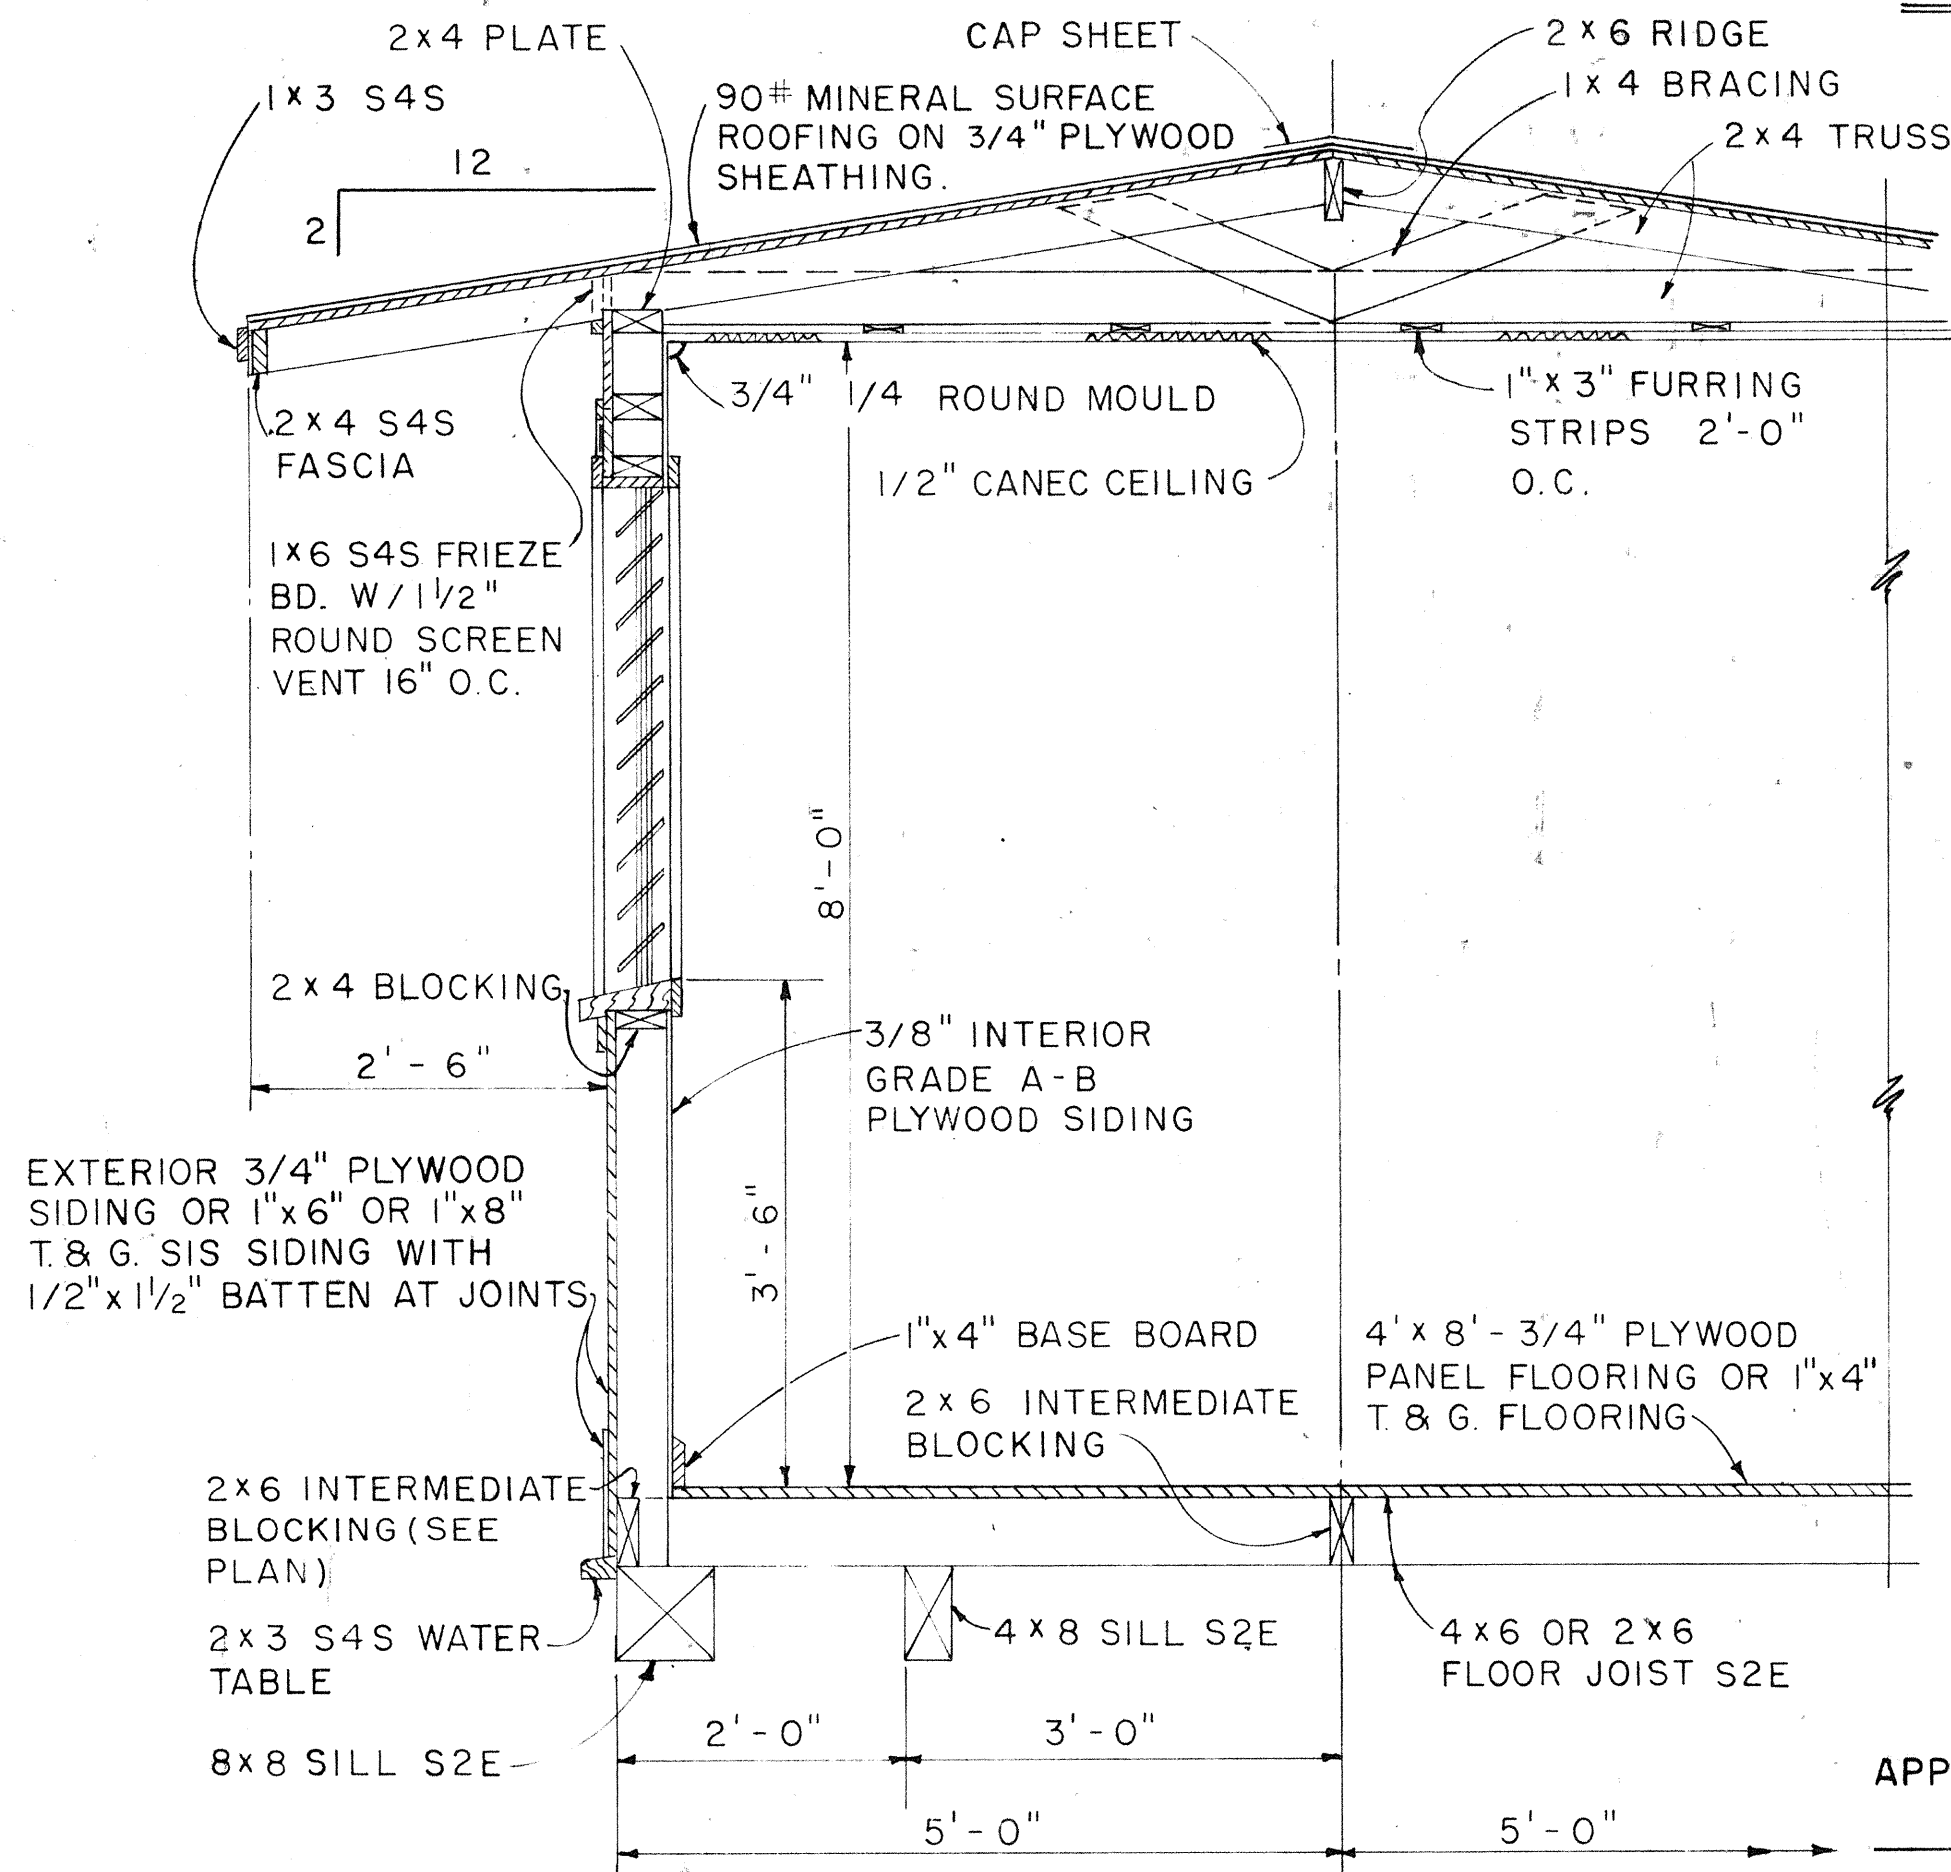

NOTE:

ALL 3/4" PLYWOOD SHALL BE EXTERIOR GRADE A-C OR BETTER.

TYPICAL SECTION


SCALE: 3/4" = 1'-0"

APPROVAL RECOMMENDED:

[Signature] 12-4-69
HIGHWAY DESIGN ENGINEER DATE

APPROVED:

[Signature] 12-10-69
ASSISTANT CHIEF, ENGINEERING DATE

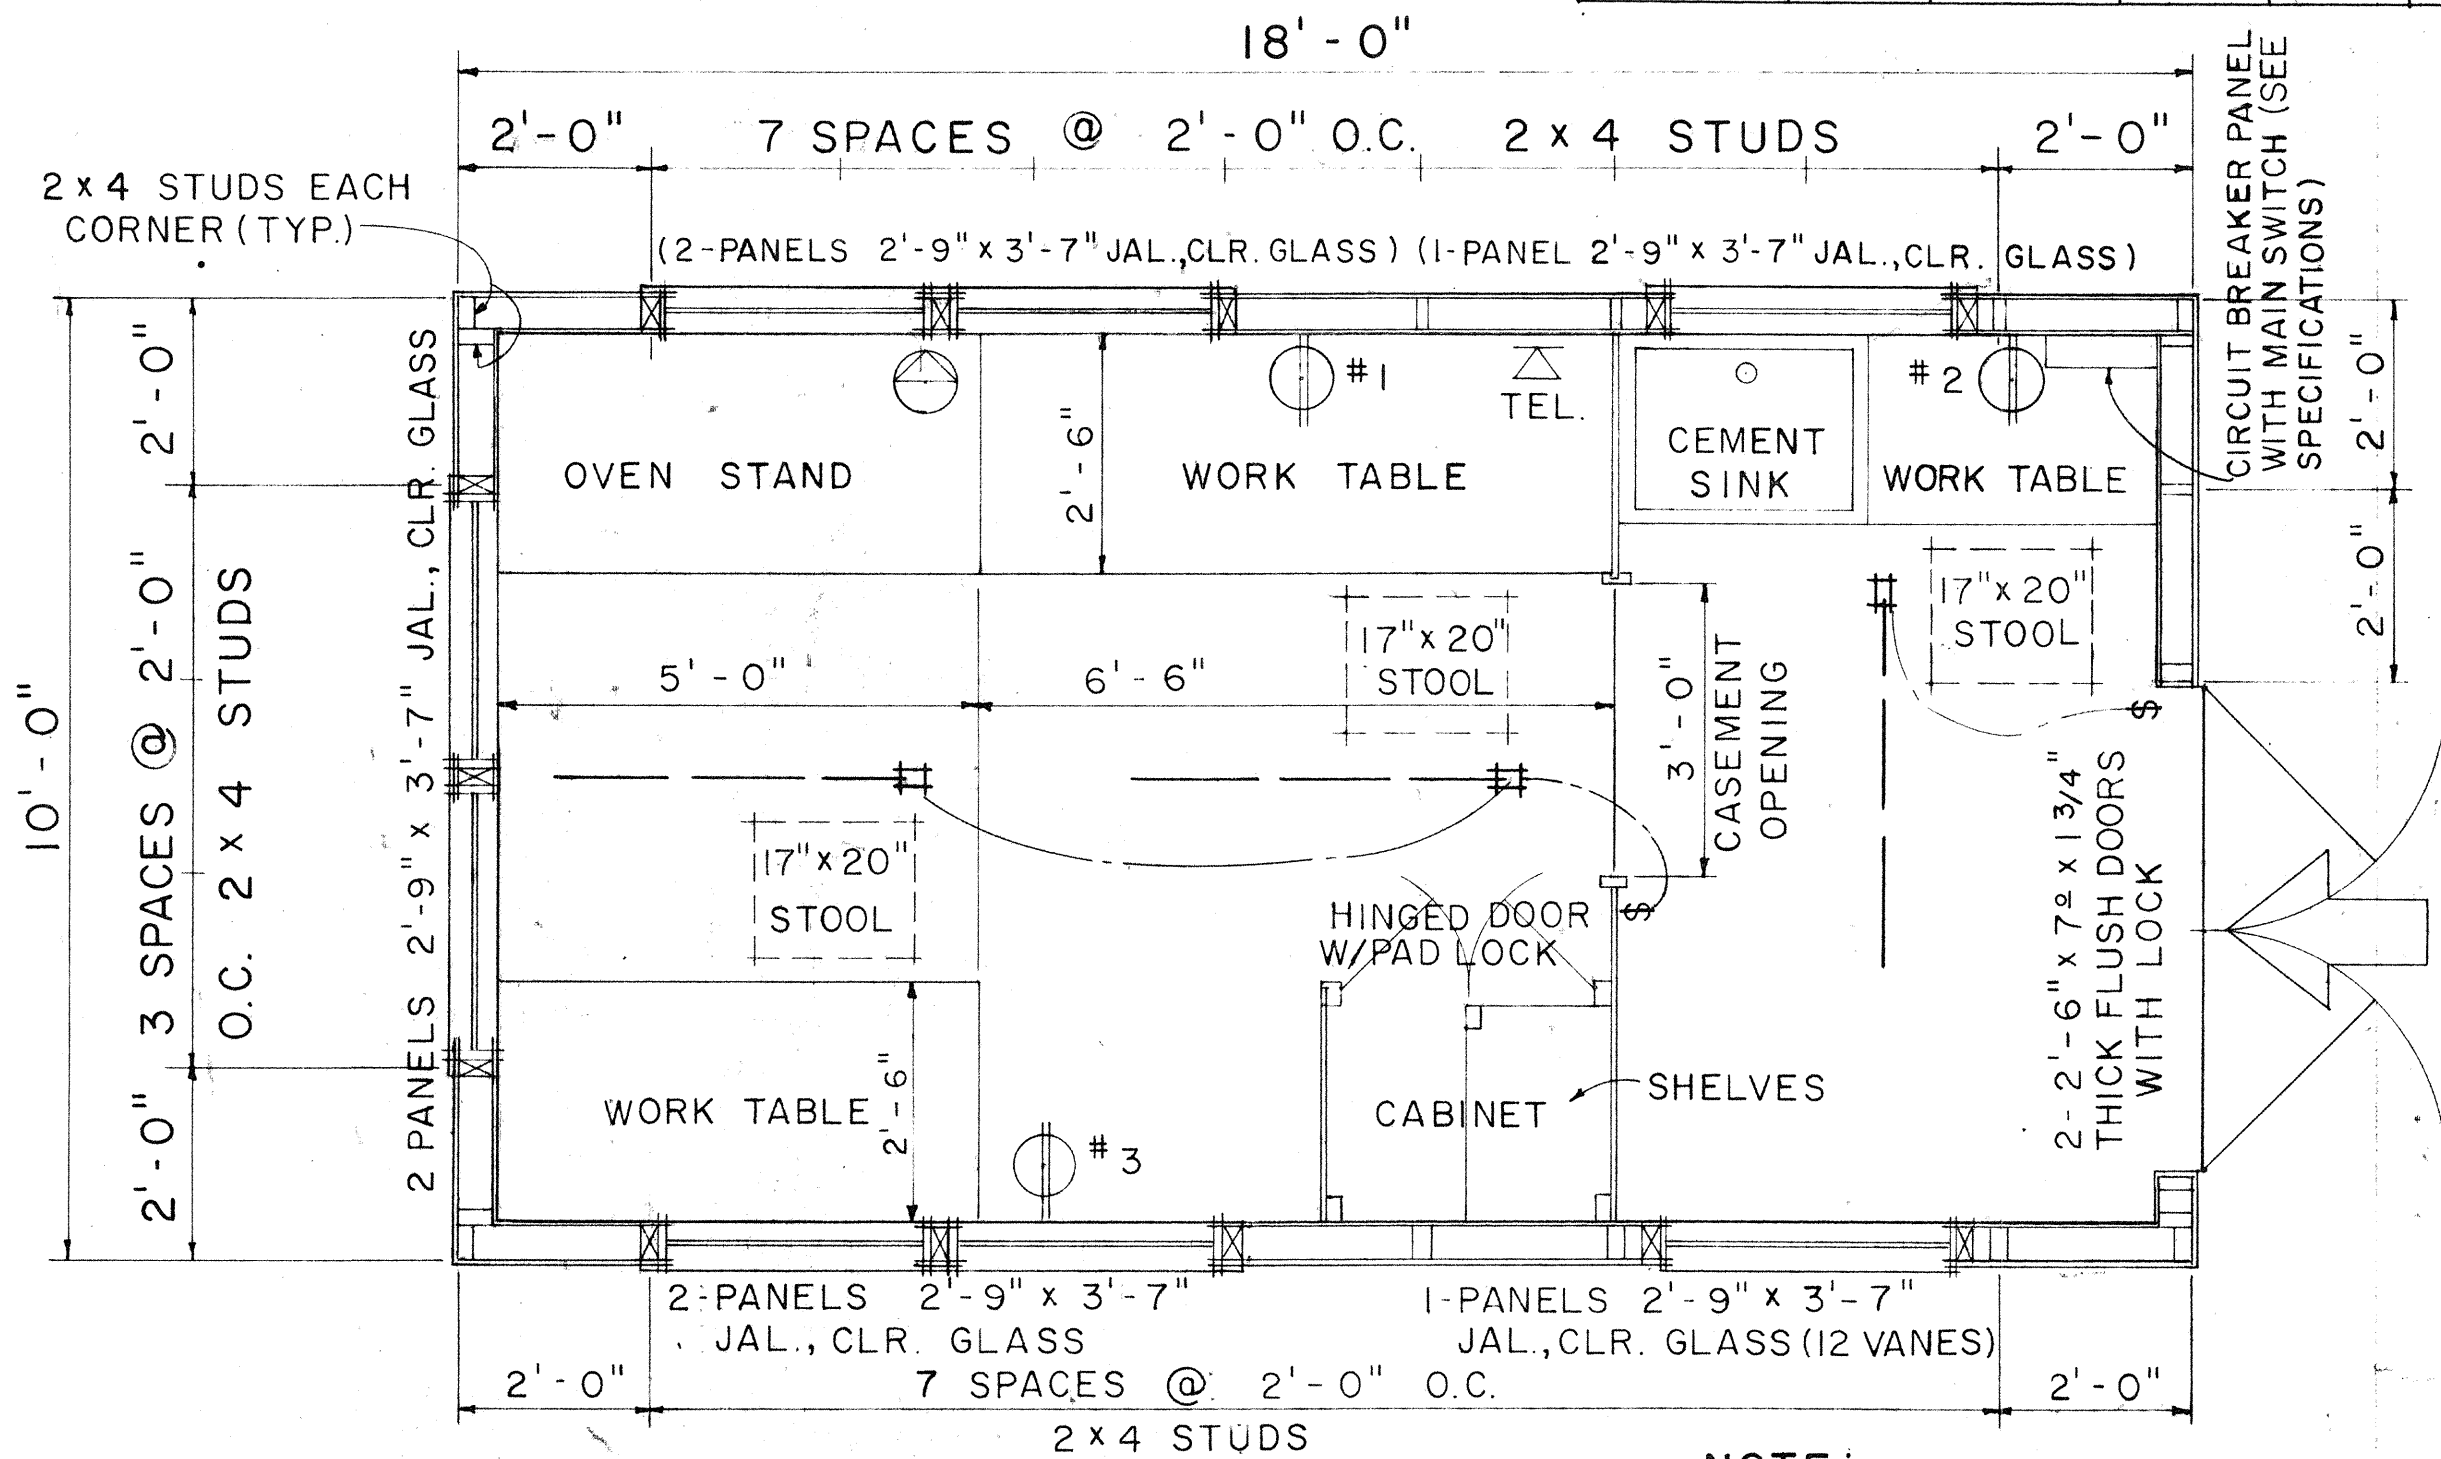


FLOOR PLAN

SCALE: 1/2" = 1'-0"

NOTE:

1. FLUORESCENT FIXTURE SHALL BE 48", 2 LAMP, 40 WATT, RAPID START.

2. TELEPHONE AND WALL OUTLET 4'-0" ABOVE FLOOR.

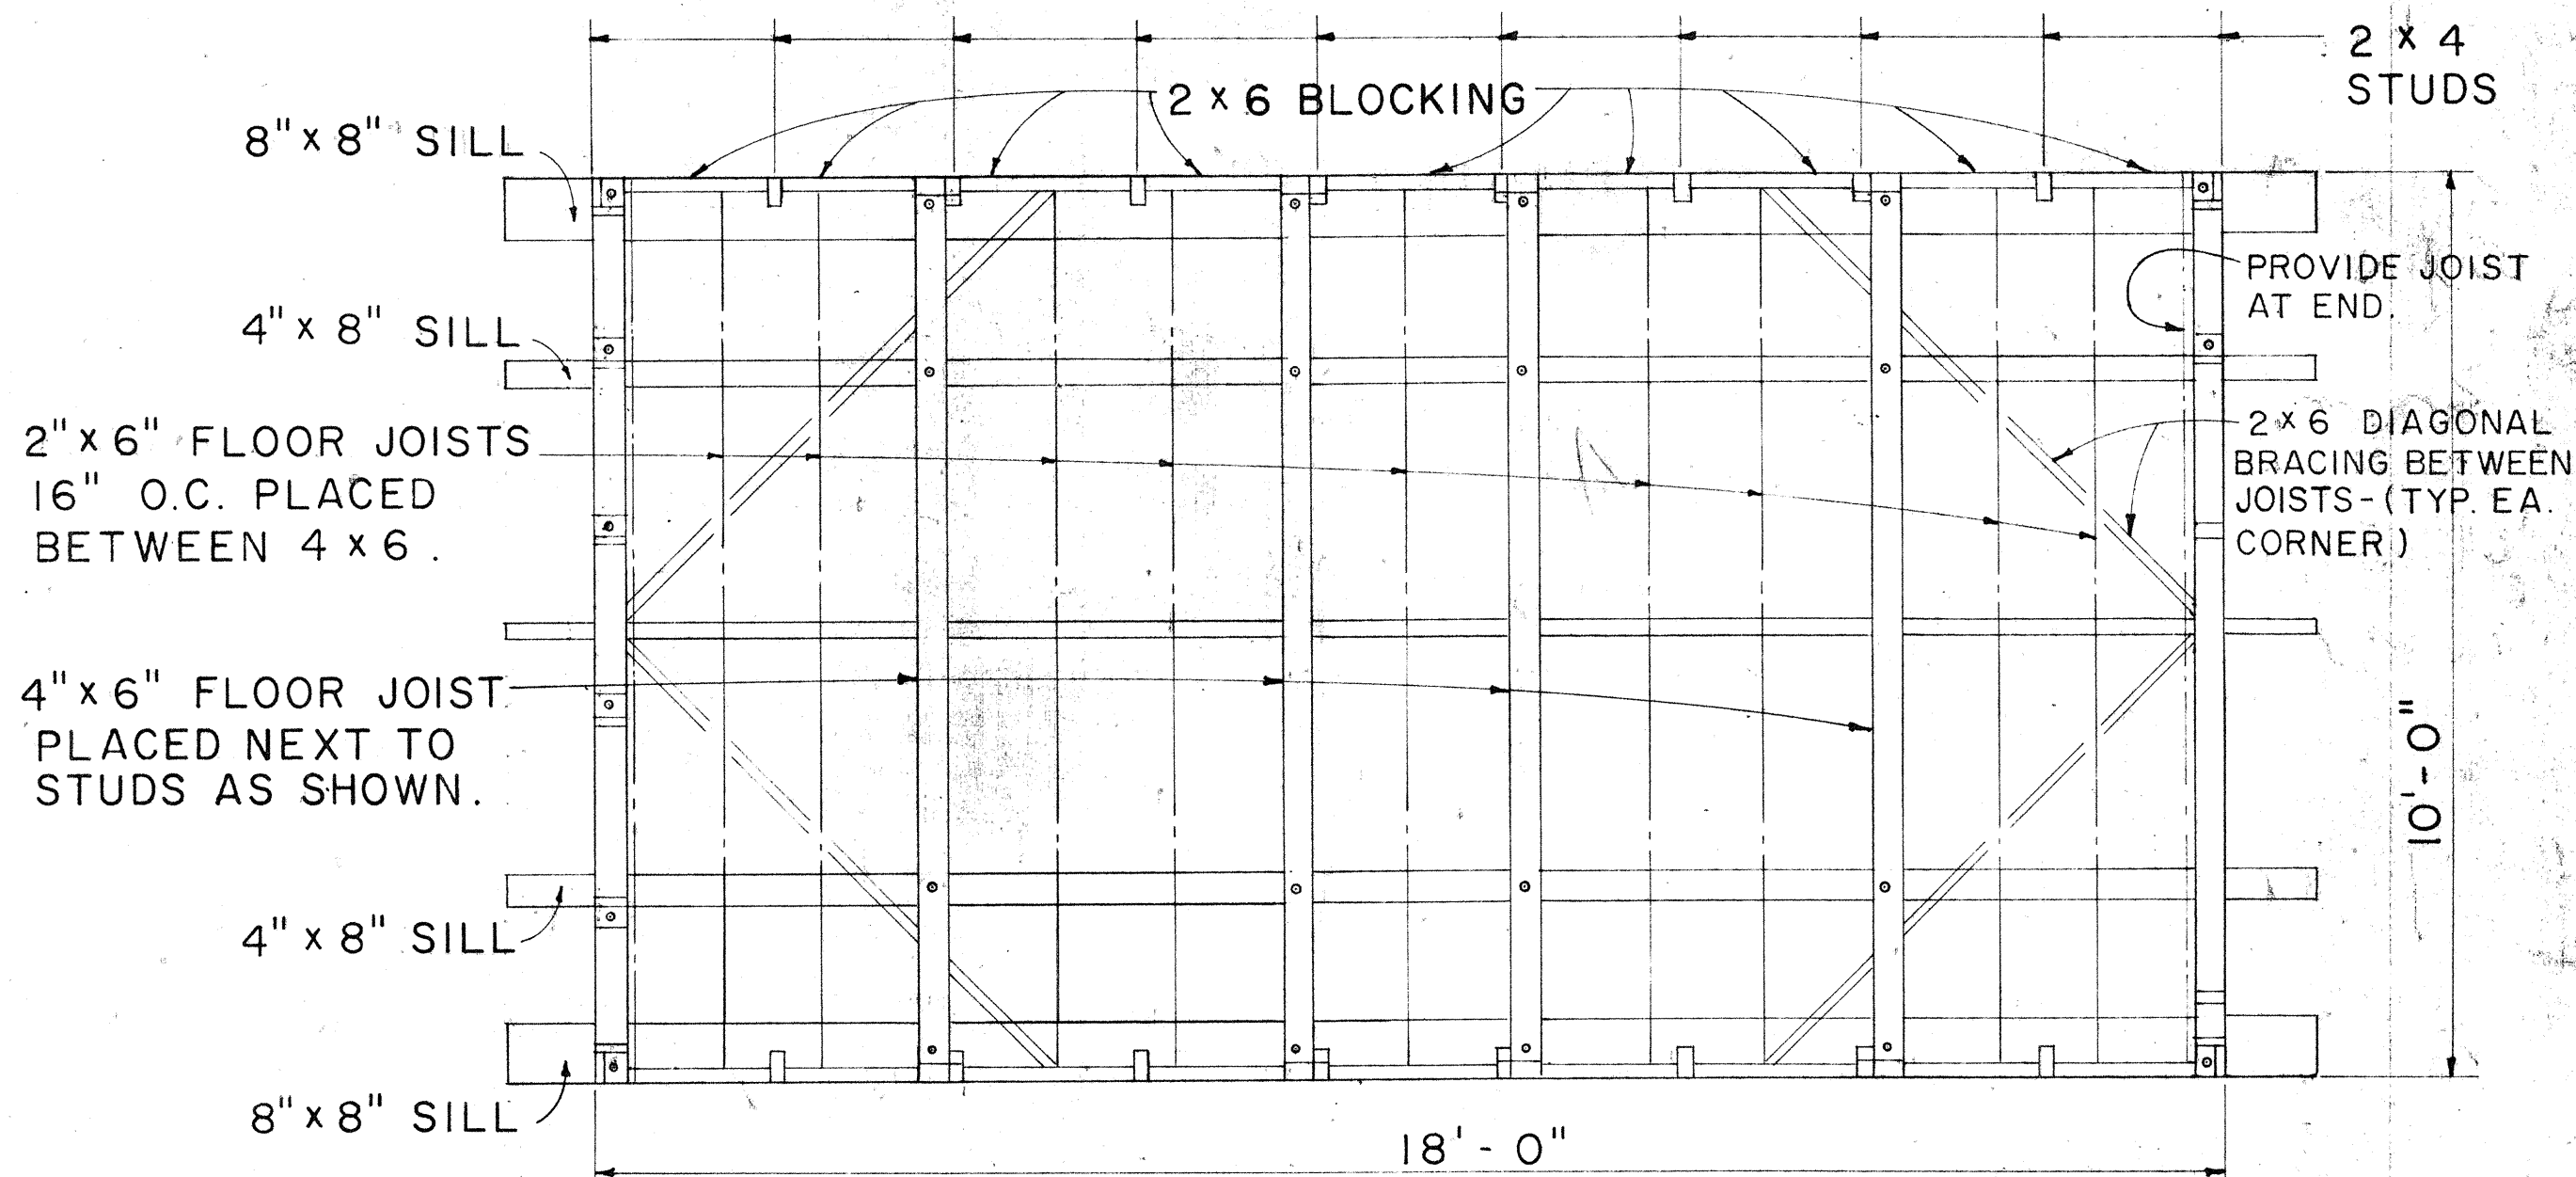

FLOOR FRAMING PLAN

SCALE: 1/2" = 1'-0"


NO.	REVISION	APPROVED BY	DATE

STATE OF HAWAII
DEPARTMENT OF TRANSPORTATION
LAND TRANSPORTATION FACILITIES DIVISION

PROJECT SITE LABORATORY


Scale: As Noted

FED. ROAD DIST. NO.	STATE	FED. AID PROJ. NO.	FISCAL YEAR	SHEET NO.	TOTAL SHEETS
HAWAII	HAW.	HHS-027-1(1)	1978	5	25

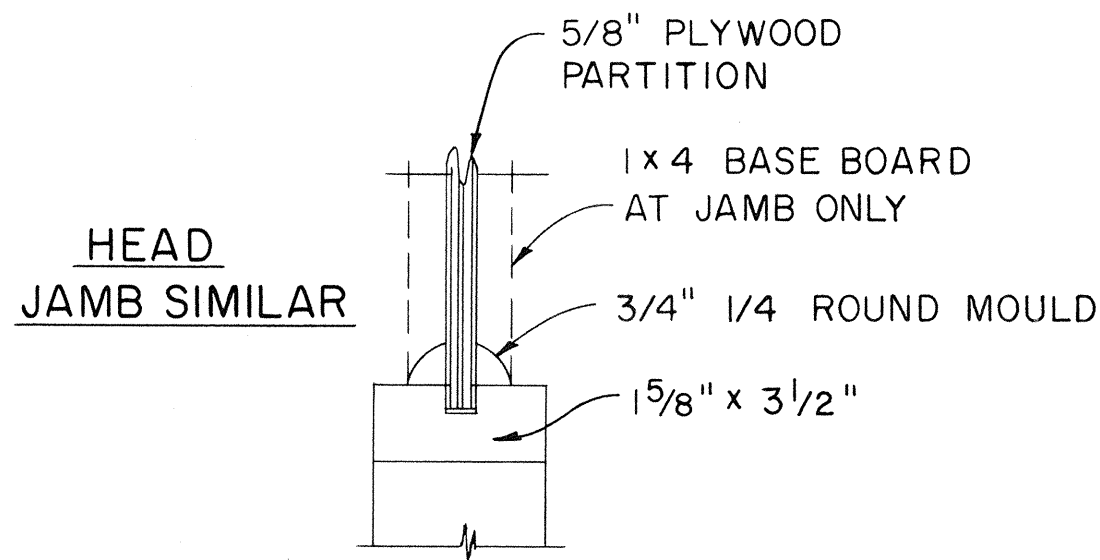


CASEMENT DETAIL

SCALE: 3" = 1'-0"

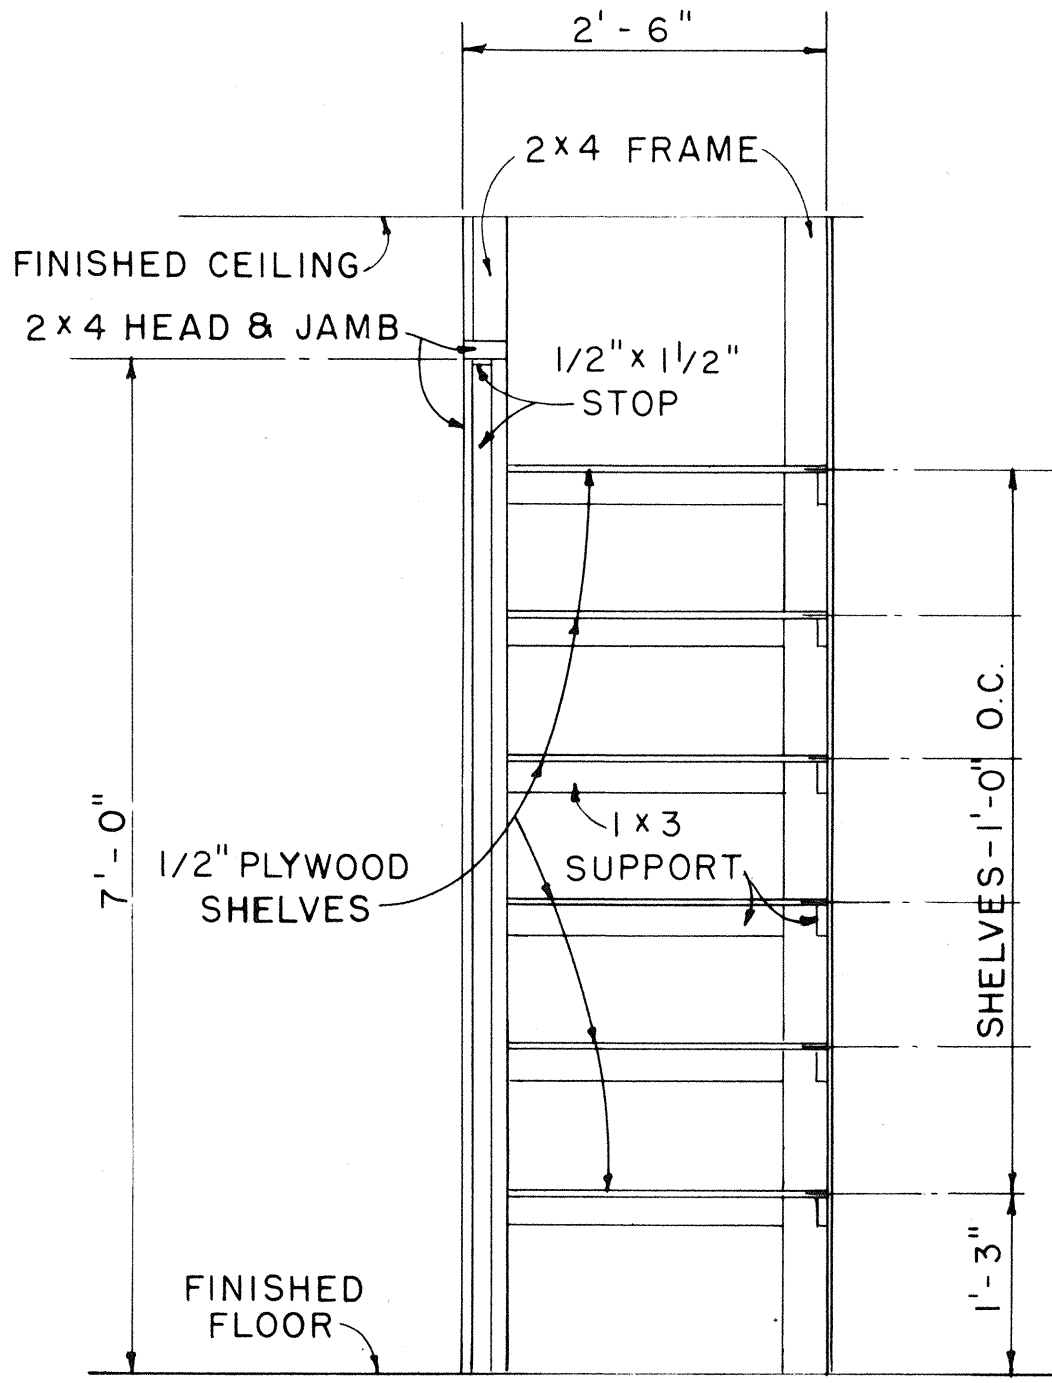

CABINET DETAIL

SCALE: 3/4" = 1'-0"

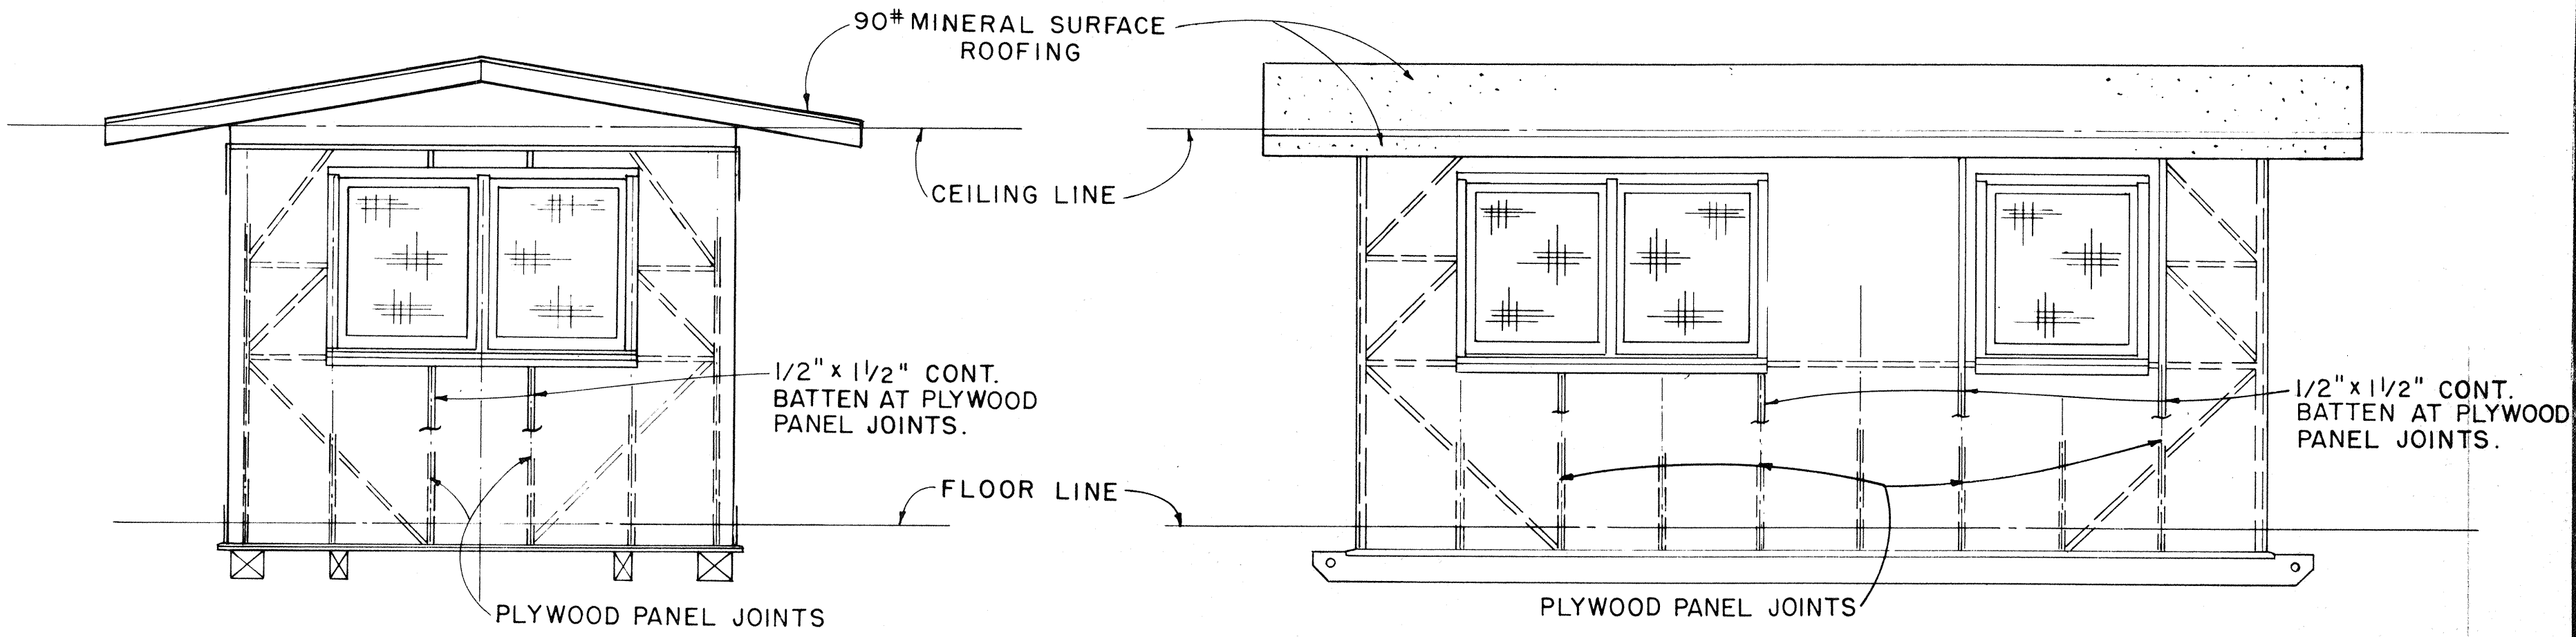


ELEVATION D

SCALE: 3/8" = 1'-0"


ELEVATION C

SCALE: 3/8" = 1'-0"

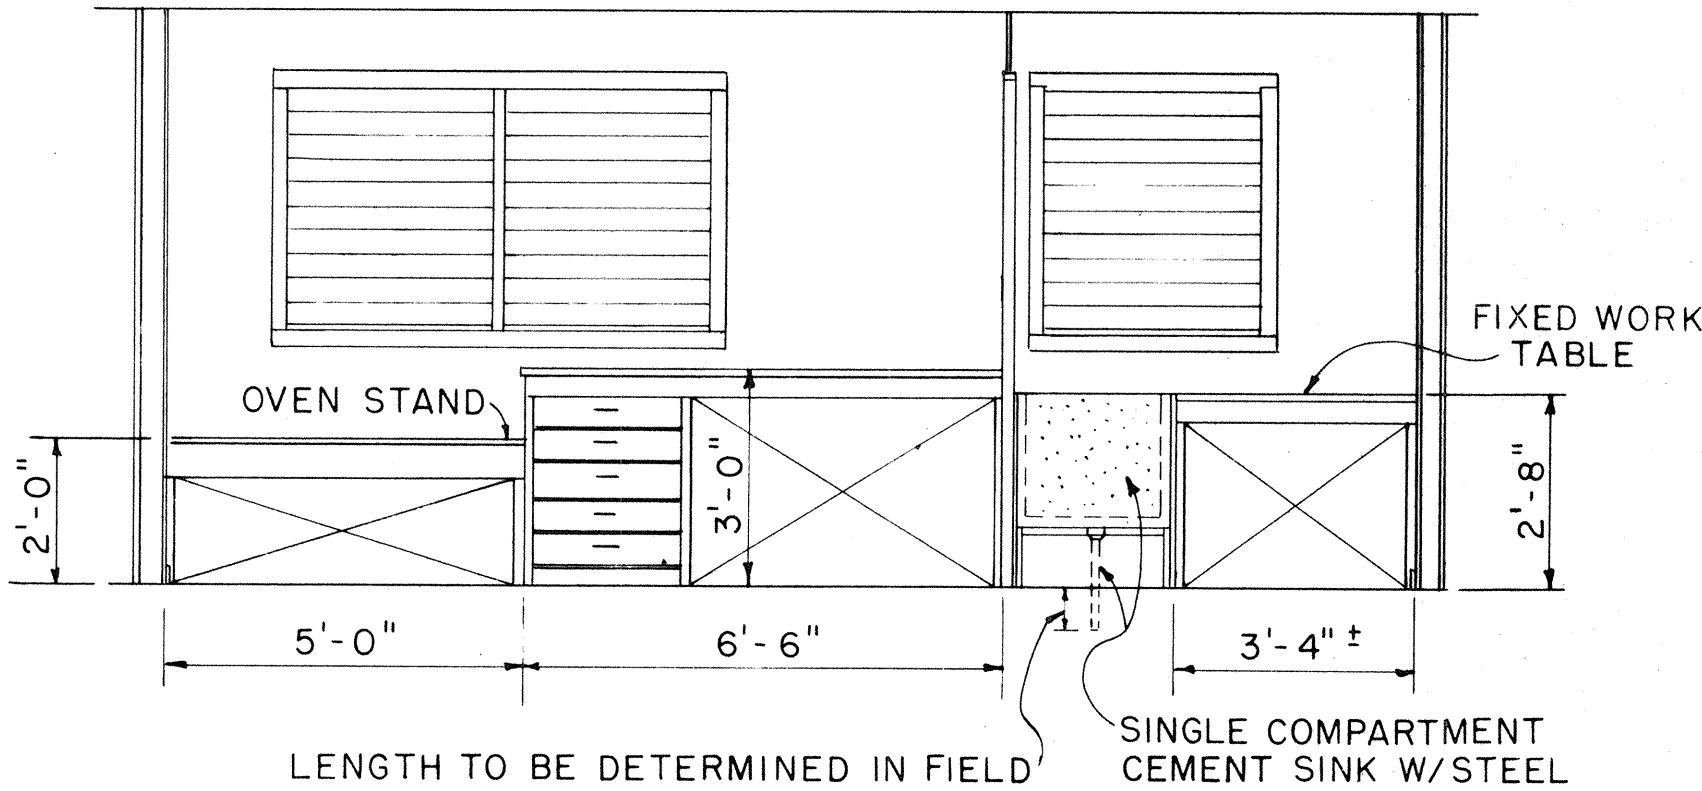

ELEVATION C1

SCALE: 3/8" = 1'-0"

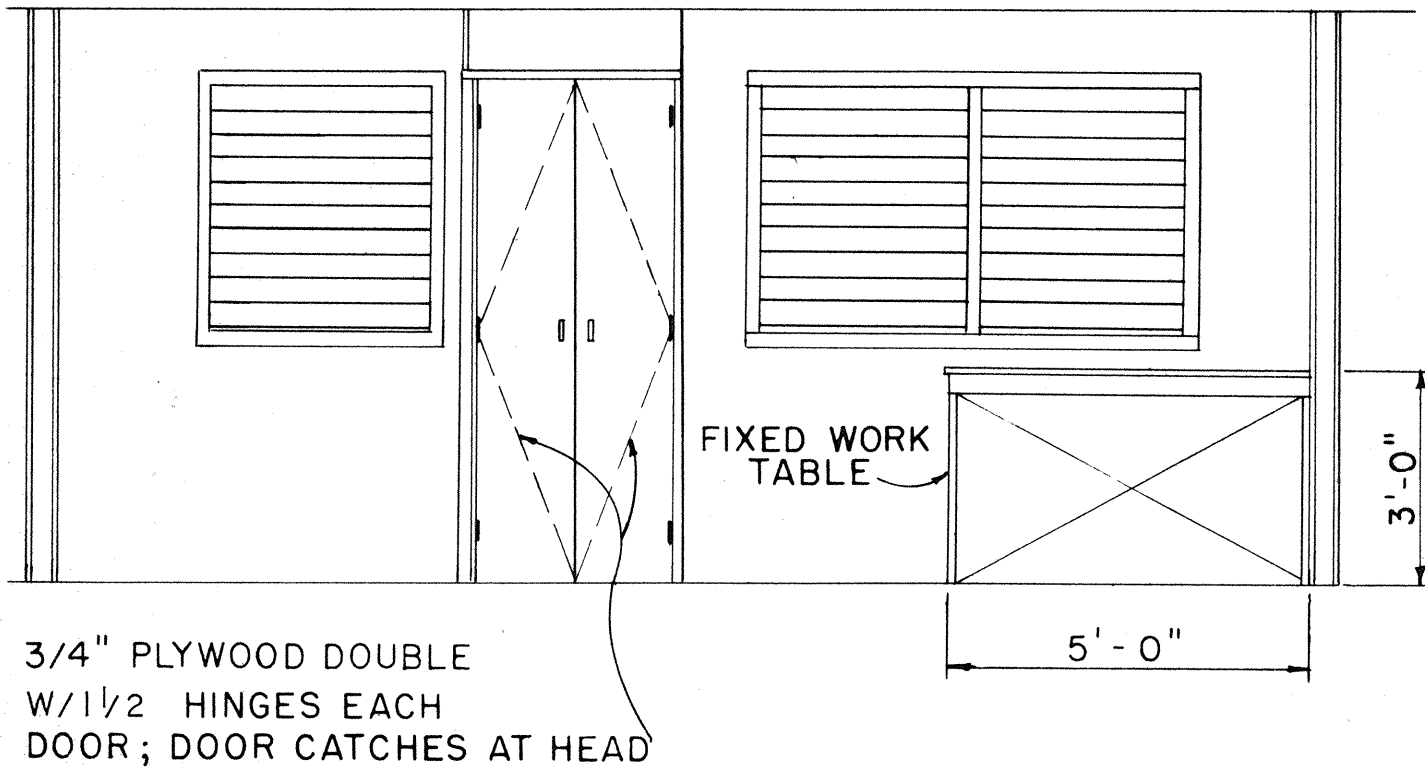

ELEVATION A1

SCALE: 3/8" = 1'-0"

APPROVAL RECOMMENDED:

HIGHWAY DESIGN ENGINEER 12-4-69
DATE

APPROVED:

ASSISTANT CHIEF, ENGINEERING 12-10-69
DATE

NO.	REVISION	APPROVED BY	DATE

STATE OF HAWAII
DEPARTMENT OF TRANSPORTATION
LAND TRANSPORTATION FACILITIES DIVISION

PROJECT SITE LABORATORY

Scale: As Noted
SHEET No. 2 OF 3 SHEETS DD 636.4

ORIGINAL PLAN	SURVEY PLOTTED BY	DATE
NOTE BOOK	DRAWN BY	
No.	DESIGNED BY	
	QUANTITIES BY	
	CHECKED BY	

