
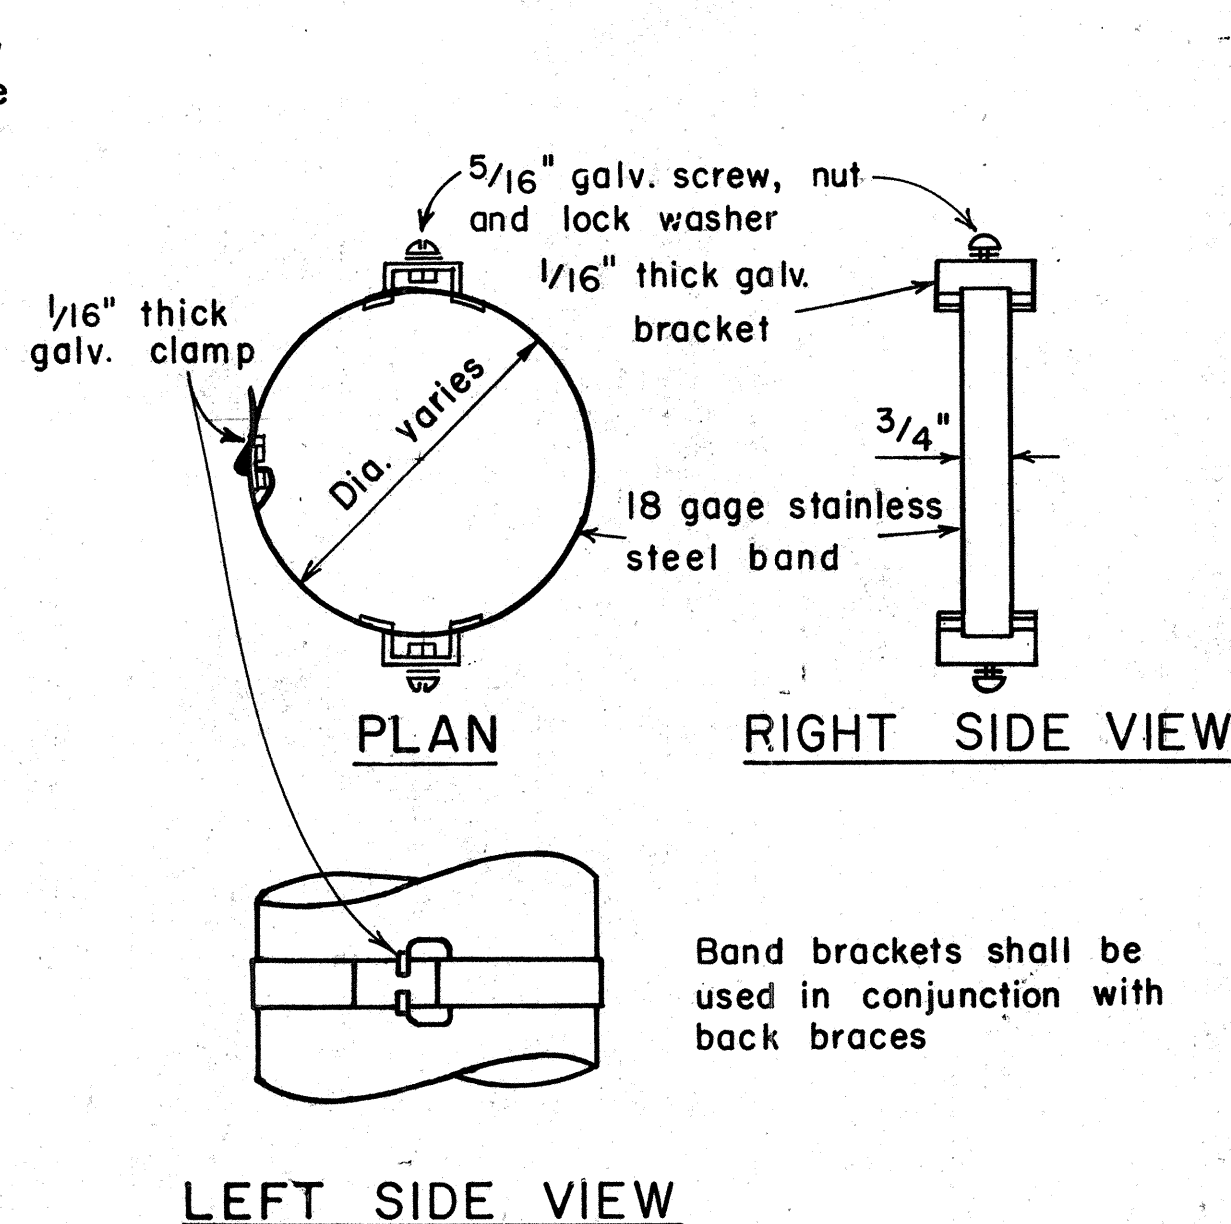


FED. ROAD DIST. NO.	STATE	FED. AID PROJ. NO.	FISCAL YEAR	SHEET NO.	TOTAL SHEETS
HAWAII	HAW.	RS-0270(3)	1980	10	25


GENERAL NOTES

- Signs 48" and wider or larger than 10 sq. ft. in area shall be mounted on two sign posts.
- All signs larger than 10 sq. ft. in area or 48" inches and wider, and mounted on other than two posts supports (i.e., on highway lighting poles) shall have at least two sets of band brackets and back braces.
- All signs 28 sq. ft. in area or larger and mounted on other than two posts supports (i.e., on highway lighting poles) shall have at least three sets of band brackets and back braces.
- Signs shall be attached to post with 5/16" galv. bolts with nuts and 7/8"x 0.06" stainless steel washers with neoprene rubber gasket.
- Sign posts shall extend 3 1/2" above sign where required for City and County street name signs.
- (R) or (L) indicates right or left and shall be as shown on the plans.
- See plans for special details.
- When clear roadside recovery areas are provided, Signs shall be placed as far from the edge of traveled way as possible up to a maximum of 30 feet. When possible they shall be placed in protected locations.
- Signs in medians shall be placed at midpoint of median up to a maximum distance of 30 feet from the edge of traveled way. When appropriate, signs for opposing directions shall be placed back to back.

BACK BRACE DETAILS FOR BALANCED SIGN INSTALLATION

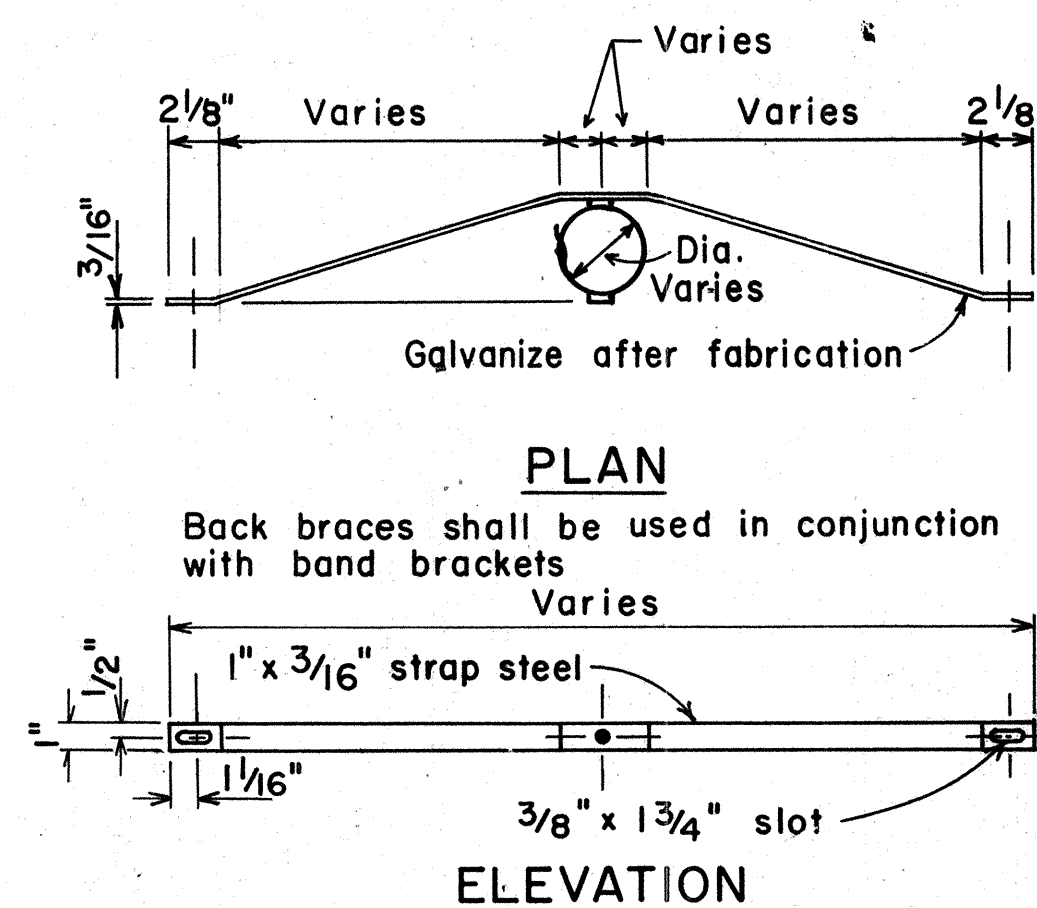

TYPICAL BAND BRACKET FOR MOUNTING TRAFFIC SIGNS

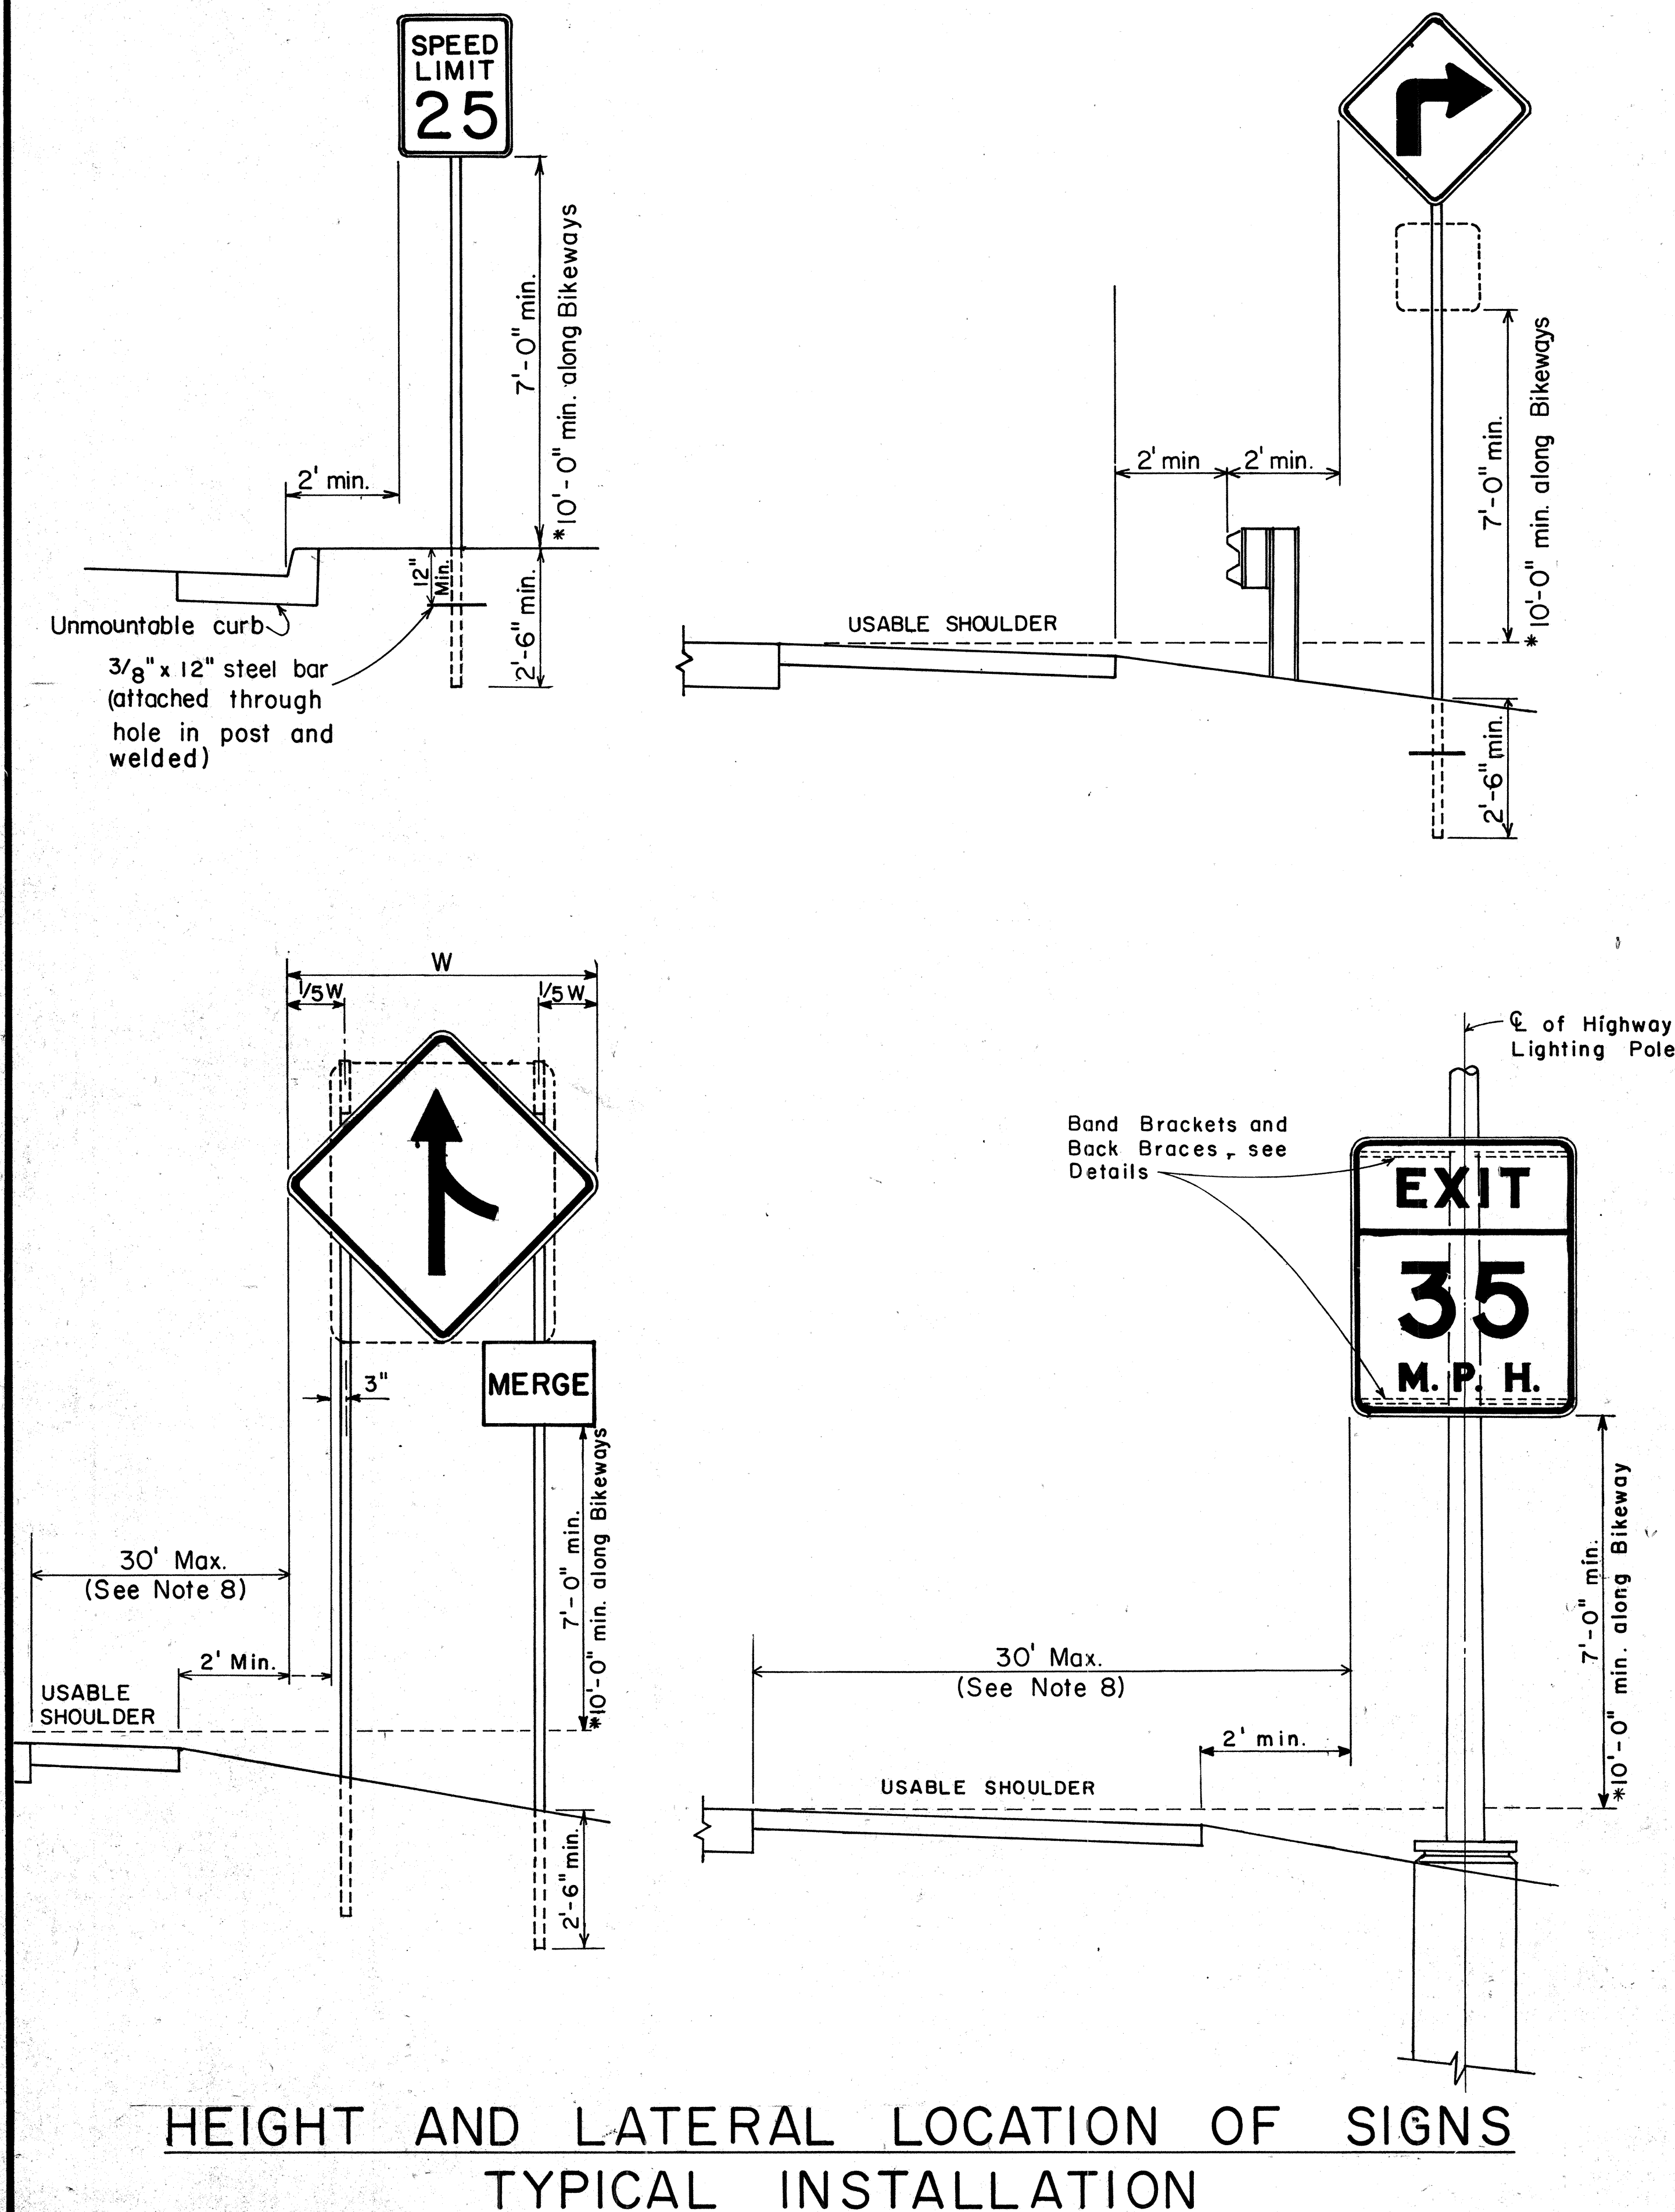

HEIGHT AND LATERAL LOCATION OF SIGNS TYPICAL INSTALLATION

APPROVAL RECOMMENDED:
Ernie Tanaka 11/10/77
 TRAFFIC ENGINEER DATE


APPROVED:
Herbert B. Sakai 11/15/77
 ASSISTANT CHIEF, ENGINEERING DATE

NO.	REVISION	APPROVED BY	DATE
1	Supercedes Sht. DT-100 approved 12/30/69	H.T.	11/15/77
2	Revised depth of signpost	H.T.	5/8/79
3	Added Notes No. 8 & No. 9	H.T.	5/10/79

STATE OF HAWAII DEPARTMENT OF TRANSPORTATION HIGHWAYS DIVISION	
STANDARD DETAILS MISCELLANEOUS SIGN DETAILS	
Not to scale	June, 1977
SHEET NO. 1 OF 10 SHEETS DT 100	

DATE	
DESIGNED BY	
CHECKED BY	
NOTED BY	
ORIGINAL PLAN	


FED. ROAD DIST. NO.	STATE	FED. AID PROJ. NO.	FISCAL YEAR	SHEET NO.	TOTAL SHEETS
HAWAII	HAW.	R5-0270(3)	1980	11	25

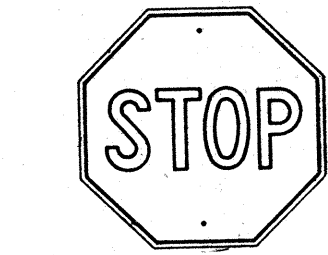


R1-1 30" x 30"
R1-1-A 36" x 36"

4-WAY


R1-3 12" x 6"
R1-3-A 18" x 9"

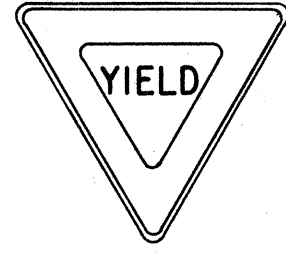


R1-2 36" x 36" x 36"
R1-2-A 48" x 48" x 48"

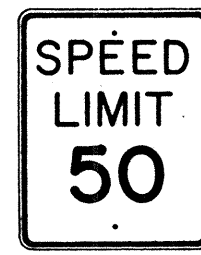


R2-1(50) 24" x 30"
R2-1(50)-A 48" x 60"

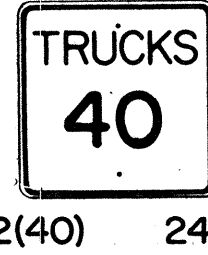

R2-2(40) 24" x 24"
R2-2(40)-A 48" x 48"

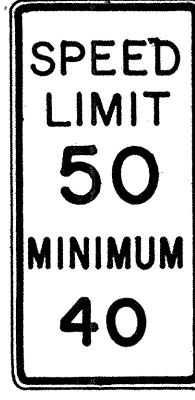

R2-4a(50/40) 24" x 48"
R2-4a(50/40)-A 48" x 96"

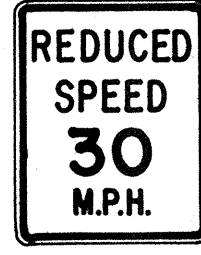


R2-5b(30) 24" x 30"
R2-5b(30)-A 48" x 60"




R3-1 24" x 24"
24" x 18"
R3-1-A 48" x 48"
48" x 36"



R3-2 24" x 24"
24" x 18"
R3-2-A 48" x 48"
48" x 36"

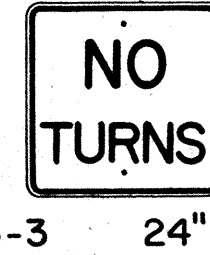


R3-3 24" x 24"
R3-3-A 48" x 48"

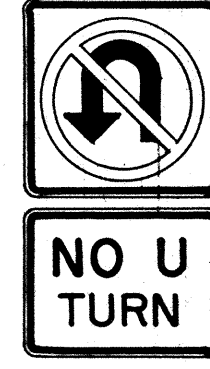

R3-4 24" x 24"
24" x 18"
R3-4-A 48" x 48"
48" x 36"




R3-5(L) 30" x 36"
R3-5(L)-A 48" x 60"

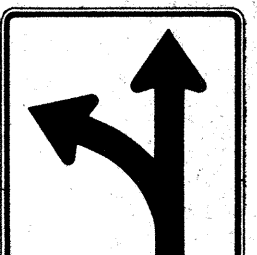


R3-6(L) 30" x 36"
R3-6(L)-A 48" x 60"



R3-7(R) 30" x 30"
R3-7(R)-A 48" x 48"

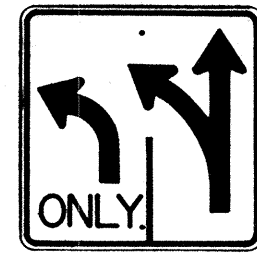

R3-8(L) 30" x 30"
R3-8(L)-A 36" x 36"
R3-8(L)-B 48" x 48"

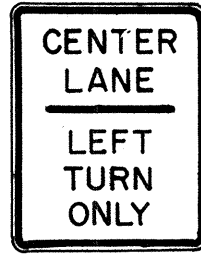


R3-9 24" x 30"



R4-1 24" x 30"




R4-2 24" x 30"

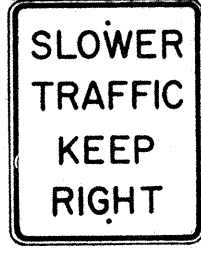

R4-3 24" x 30"
R4-3-A 48" x 60"



R4-5 24" x 30"

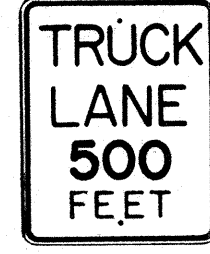


R4-6(500) 24" x 30"



R4-7 24" x 30"
24" x 18"



R4-8 24" x 30"
24" x 18"

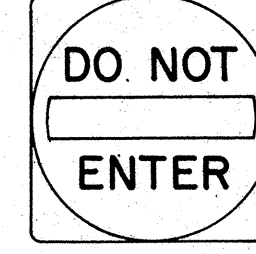

R5-1 30" x 30"
R5-1-A 48" x 48"



R5-2 24" x 24"
24" x 18"




R5-4 24" x 30"



R5-6 24" x 24"
24" x 18"



R5-9 36" x 24"

 


R6-1(R) 36" x 12"




R6-2(R) 18" x 24"




R7-1 12" x 18"
R7-1-A 24" x 30"

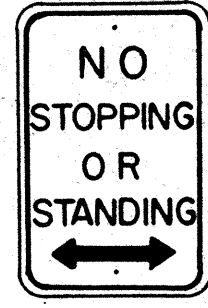


R7-4 12" x 18"
R7-4-A 24" x 30"

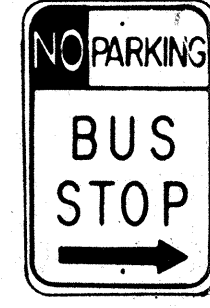

R7-10(R) 12" x 18"

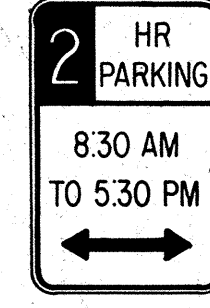

R7-108 12" x 18"

 

R7-201 12" x 6"
R7-201-A 24" x 12"




R8-1 24" x 30"



R8-2 24" x 30"




R8-3 24" x 30"

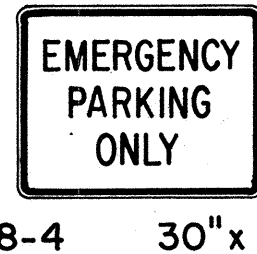


R8-4 30" x 24"
R8-4-A 48" x 36"




R8-5 24" x 30"

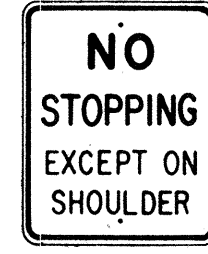


R8-6 24" x 30"

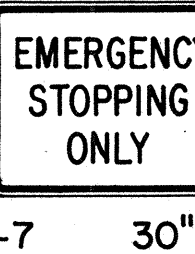

R8-7 30" x 24"
R8-7-A 48" x 36"

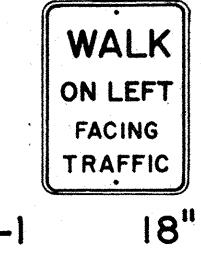


R9-1 18" x 24"

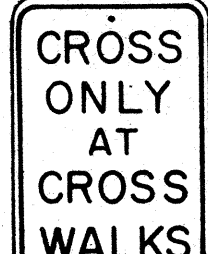


R9-2 12" x 18"



R9-3 12" x 18"

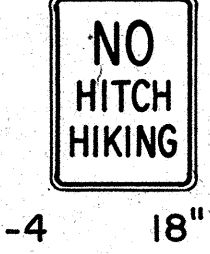

R9-4 18" x 24"

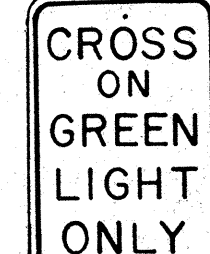

R10-1 12" x 18"



R10-2 12" x 18"



R10-3 9" x 12"




R10-4 9" x 12"



R10-5 24" x 30"




R10-6 24" x 36"

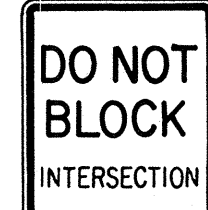


R10-7 24" x 30"




R10-8 24" x 30"

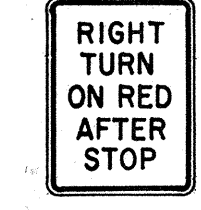

R10-9 24" x 30"

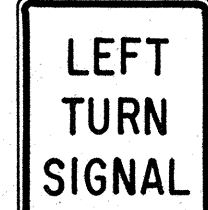


R10-10 24" x 30"

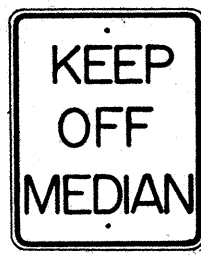


R11-1 24" x 30"




R11-2 48" x 30"

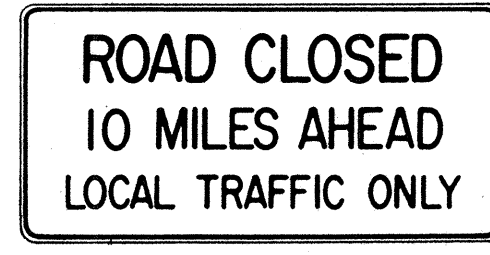

R11-3(10) 60" x 30"

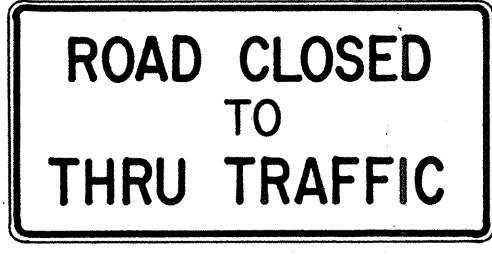

R11-4 60" x 30"

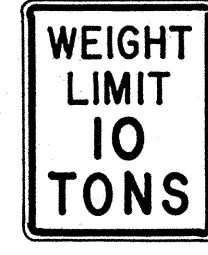

R12-1(10) 24" x 30"

GENERAL NOTES

- Sign details shall conform to the FHWA publications "Manual on Uniform Traffic Control Devices for Streets and Highways," 1971, and "Standard Highway Signs," 1972, and as amended.
- All regulatory signs shall be reflectorized unless otherwise specified.
- All regulatory signs shall have 3/8" bolt holes drilled at appropriate locations.
- Numerals in () indicates numerals to be inserted for sign message. (R) or (L) indicates right or left.

APPROVAL RECOMMENDED:
TRAFFIC ENGINEER

3/11/72
DATE

APPROVED:
ASSISTANT CHIEF, ENGINEERING

3-28-72
DATE

NO.	REVISION	APPROVED BY	DATE
1	Supersedes Sht. DT 101 Approved 12-30-69	H.T.	3/20/72
2	Revised General Note 1.	H.T.	10/16/74

STATE OF HAWAII
DEPARTMENT OF TRANSPORTATION
HIGHWAYS DIVISION


STANDARD DETAILS REGULATORY SIGNS

NOT TO SCALE


SHEET No. 2 OF 9 SHEETS DT 101

DESIGNED BY	DATE
DRAWN BY	
CHECKED BY	
NOTED BY	
NO.	


FED. ROAD DIST. NO.	STATE	FED. AID PROJ. NO.	FISCAL YEAR	SHEET NO.	TOTAL SHEETS
HAWAII *	HAW.	89-0270(8)	1980	12	25

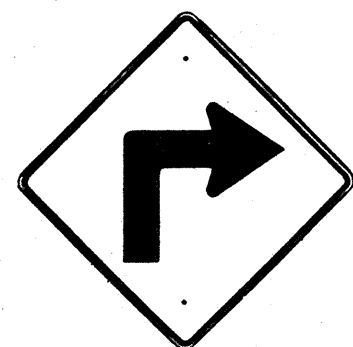


W1-1(R) 30"x30"
W1-1(R)-A 48"x48"

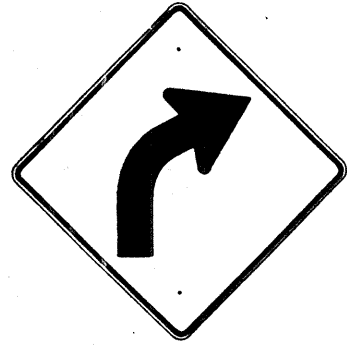

W1-2(R) 30"x30"
W1-2(R)-A 48"x48"

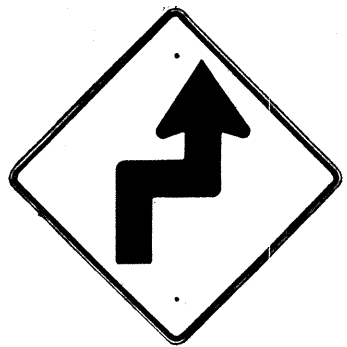


W1-3(R) 30"x30"
W1-3(R)-A 48"x48"

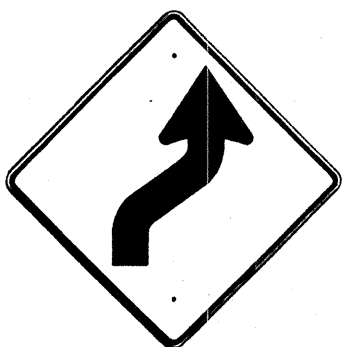


W1-4(R) 30"x30"
W1-4(R)-A 48"x48"




W1-5(R) 30"x30"
W1-5(R)-A 48"x48"

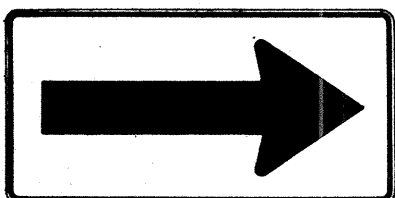


W1-6 48"x24"

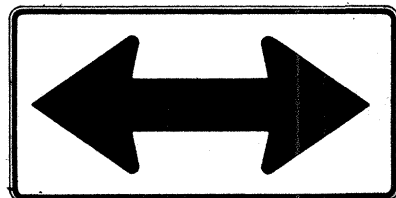


W1-7 48"x24"

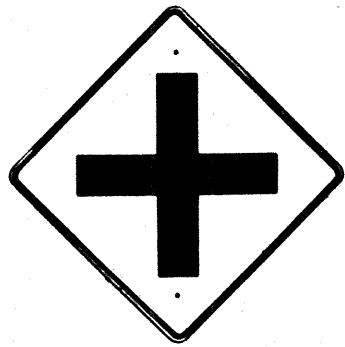


W2-1 30"x30"
W2-1-A 48"x48"

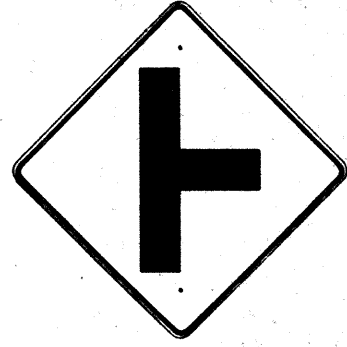

W2-2 30"x30"
W2-2-A 48"x48"

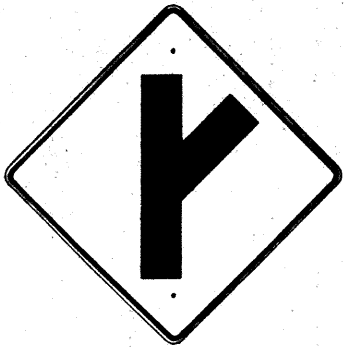

W2-3(R) 30"x30"
W2-3(R)-A 48"x48"

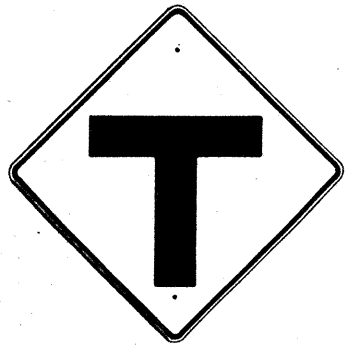

W2-4 30"x30"
W2-4-A 48"x48"




W2-5 30"x30"
W2-5-A 48"x48"



W3-1 30"x30"
W3-1-A 36"x36"




W3-2 30"x30"
W3-2-A 36"x36"

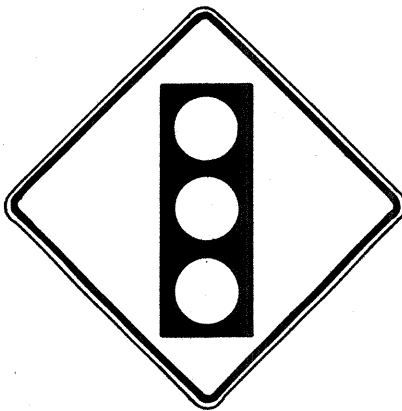

SIGNAL
AHEAD
W3-3 36"x36"
24"x18"



MERGE
W4-1(R) 30"x30"
24"x18"
W4-1(R)-A 48"x48"
24"x18"

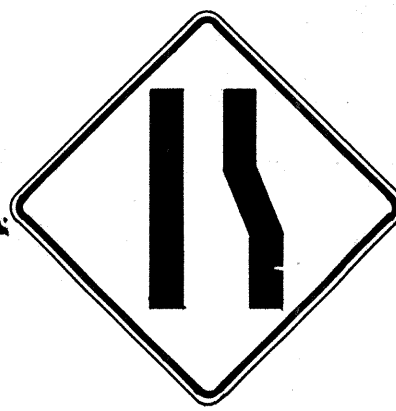

W4-2(R) 36"x36"
W4-2(R)-A 48"x48"



W5-1 36"x36"



W5-2 30"x30"
W5-2-A 36"x36"




W5-3 36"x36"



DIVIDED
HIGHWAY
W6-1 36"x36"
24"x18"



DIVIDED
HIGHWAY
ENDS
W6-2 36"x36"
24"x18"

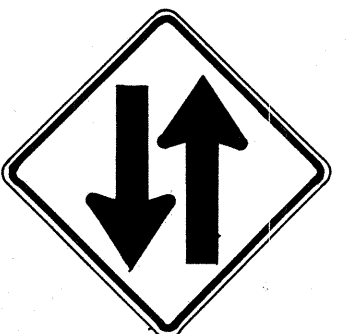

TWO WAY
TRAFFIC
W6-3 30"x30"
24"x18"
W6-3-A 36"x36"
24"x18"
W6-3-B 48"x48"
24"x18"



HILL
W7-1 30"x30"
24"x18"
W7-1-A 36"x36"
24"x18"



USE LOW
GEAR
W7-2 24"x18"



BUMP
W8-1 30"x30"
W8-1-A 36"x36"



DIP
W8-2 30"x30"
W8-2-A 36"x36"



PAVEMENT
ENDS
W8-3 30"x30"
W8-3-A 36"x36"



SOFT
SHOULDER
W8-4 30"x30"
W8-4-A 36"x36"




SLIPPERY
WHEN WET
W8-5 30"x30"
24"x18"
W8-5-A 36"x36"
24"x18"



RIGHT
LANE
ENDS
W9-1(R) 30"x30"
W9-1(R)-A 36"x36"
W9-1(R)-B 48"x48"



LANE ENDS
MERGE
LEFT
W9-2(L) 36"x36"
W9-2(L)-A 48"x48"

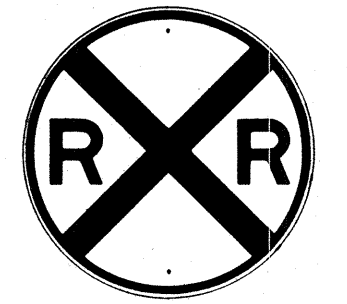

W10-1 36" Diameter



BIKE
XING
W11-1 30"x30"
24"x18"
W11-1-A 36"x36"
24"x18"




PED
XING
W11-2 30"x30"
24"x18"
W11-2-A 36"x36"
24"x18"



CATTLE
XING
W11-4 30"x30"
24"x18"
W11-4-A 36"x36"
24"x18"



FARM
MACHINERY
W11-5 30"x30"
24"x18"
W11-5-A 36"x36"
24"x18"

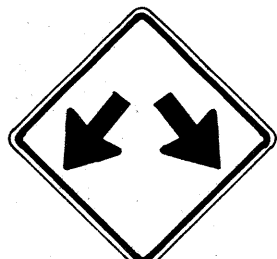


W12-1 24"x24"
W12-1-A 36"x36"
W12-1-B 48"x48"




LOW
CLEARANCE
W12-2(12'-6") 36"x36"
24"x18"



25
M.P.H.
W13-1(25) 18"x18"
W13-1(25)-A 24"x24"

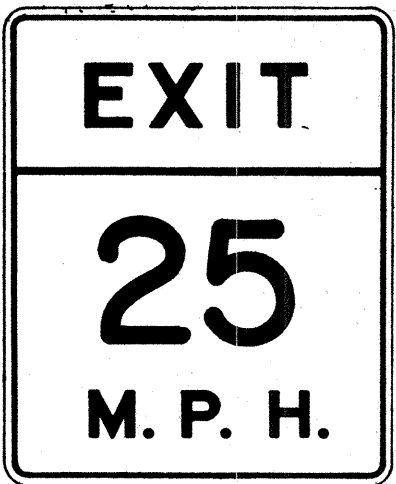

W13-2(25) 48"x60"

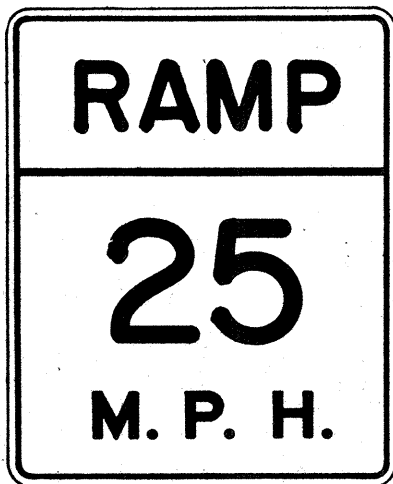

W13-3(25) 48"x60"



W14-1 30"x30"



W14-3 36"x48"x48"

GENERAL NOTES

- Sign details shall conform to the FHWA publications "Manual on Uniform Traffic Control Devices for Streets and Highways," 1971, and "Standard Highway Signs," 1972, and as amended.
- All warning signs shall be reflectorized unless otherwise specified.
- All warning signs shall have 3/8" bolt holes drilled at appropriate locations.
- Numerals in () indicates numerals to be inserted for sign message. (R) or (L) indicates right or left.
- Signs prefixed with "CW" on the plans shall indicate orange and black construction signs, and shall be reflectorized.

APPROVAL RECOMMENDED:
TRAFFIC ENGINEER

3/17/12
DATE

APPROVED:
ASSISTANT CHIEF, ENGINEERING

3-20-12
DATE

NO.	REVISION	APPROVED BY	DATE
1	Supersedes Sht. DT 102 Approved 12-30-69	H.T.	3/20/12
2	Revised General Note 1	H.T.	10/16/14
3	Revised General Note 5	M.T.	9-16-75
4	Revised General Note 5	H.T.	9-14-76

STATE OF HAWAII
DEPARTMENT OF TRANSPORTATION
HIGHWAYS DIVISION

STANDARD DETAILS WARNING SIGNS

NOT TO SCALE

SHEET No. 3 OF 9 SHEETS DT 102

DESIGNED BY	DATE
DRAWN BY	
CHECKED BY	
NOTED BY	
NO.	

FED. ROAD DIST. NO.	STATE	FED. AID PROJ. NO.	FISCAL YEAR	SHEET NO.	TOTAL SHEETS
HAWAII	HAW.	R5-0270(B)	1980	13	25



CW20-1a 48" x 48"



CW20-2d 48" x 48"




CW20-3b 48" x 48"



CW20-4d 48" x 48"



CW20-5d(L) 48" x 48"

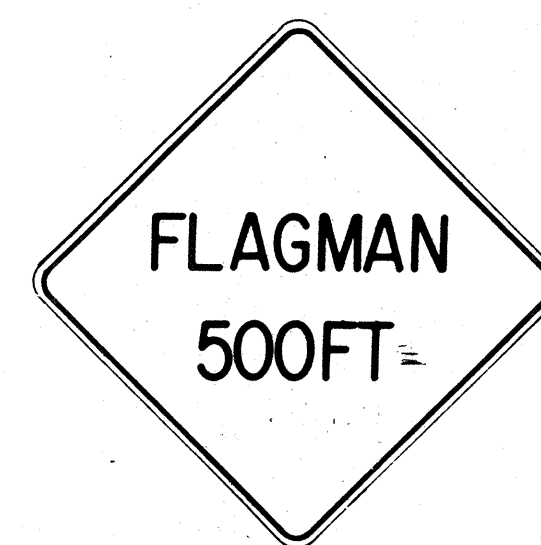

CW20-7c 48" x 48"



CW21-1 30" x 30"




CW21-2 30" x 30"




CW21-3 36" x 36"



CW21-4 36" x 36"

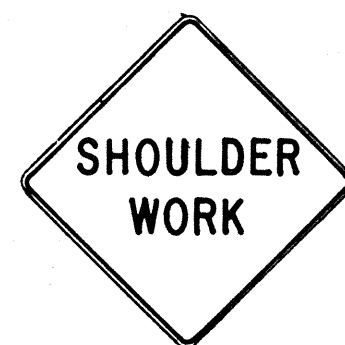

CW21-5 30" x 30"

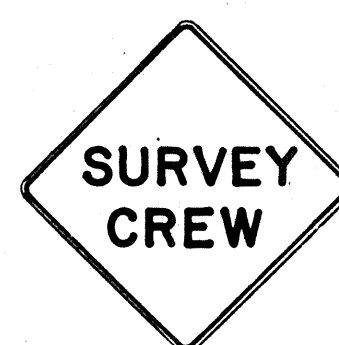


CW21-6 30" x 30"



CW22-1b 48" x 48"




CW22-2 42" x 36"

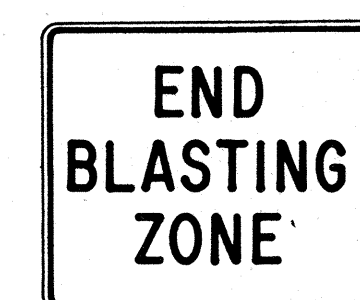

CW22-3 42" x 36"




CG20-1(5) 60" x 36"

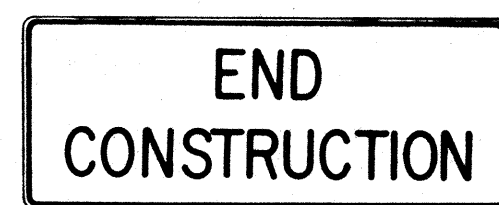


CG20-2 60" x 24"



CM4-9(R) 30" x 24"

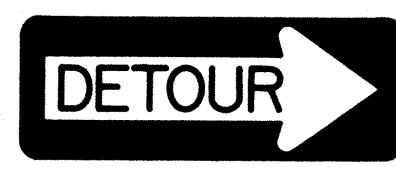


CM4-10(R) 48" x 18"

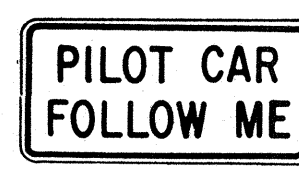

CG20-4 36" x 18"



CW23-1 36" x 36"

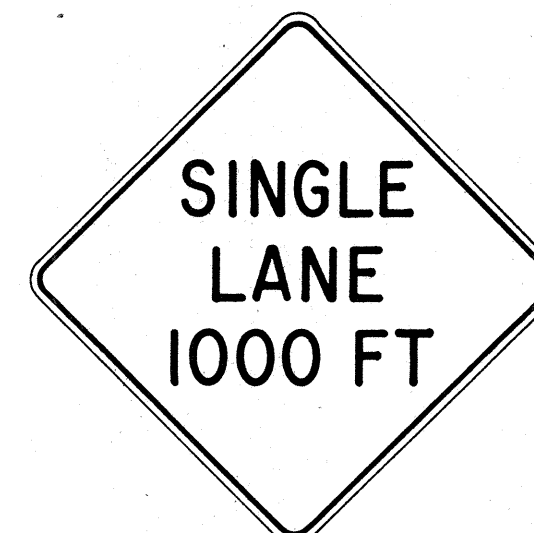

CW23-2b 48" x 48"



CW23-3(R) 48" x 48"

GENERAL NOTES

- Sign details shall conform to the FHWA publications "Manual on Uniform Traffic Control Devices for Streets and Highways," 1971, and "Standard Highway Signs," 1972, and as amended.
- All construction signs shall be reflectorized.
- All construction signs shall have $\frac{3}{8}$ " bolt holes drilled at appropriate locations.
- Numerals in () indicates numerals to be inserted for sign message. (R) or (L) indicates right or left.
- For "CW" series signs, suffixes a, b, c and d are as follows:
a-1500 FT, b-1000 FT,
c-500 FT and d-AHEAD.

NO.	REVISION	APPROVED BY	DATE
1	Supersedes Sht. DT 104 Approved 12-30-69	H.T.	3/23/72
2	Revised General Note 1	H.T.	10/10/74
3	Revised General Note 2	M.H.	9-16-75
4	Revised General Note 2 and sign CG20-1(5)	H.T.	9-14-76

APPROVAL RECOMMENDED:
Erich Tanaka
TRAFFIC ENGINEER
3/21/72
DATE

APPROVED:
Andrew Sakai
ASSISTANT CHIEF, ENGINEERING
3/23/72
DATE

STATE OF HAWAII
DEPARTMENT OF TRANSPORTATION
HIGHWAYS DIVISION

STANDARD DETAILS CONSTRUCTION SIGNS

NOT TO SCALE


SHEET No. 4 OF 7 SHEETS DT 104

DESIGNED BY	DATE
DRAWN BY	
CHECKED BY	
NOTED BY	
REVISIONS	
1	
2	
3	
4	
5	
6	
7	
8	
9	
10	


FED. ROAD DIST. NO.	STATE	FED. AID PROJ. NO.	FISCAL YEAR	SHEET NO.	TOTAL SHEETS
HAWAII	HAW.	RS-0270(8)	1980	14	25

GENERAL NOTES:


1. Clearance markers (RM-3, RM-4) shall be installed with the edge of the marker in line with the inner edge of the obstruction.
2. (R) or (L) indicates right or left and shall be as shown on the plans.
3. Reflector markers RM-1 and RM-2 shall be:
 - a) Yellow if placed along the left edge of divided roadways, one-way roadways, and ramps in the direction of travel.
 - b) White if placed along the right edge of divided roadways, one-way roadways, and ramps in the direction of travel.
4. For reflector marker RM-9, reflective sheeting material may be used as an alternate.
5. For RM-4, the stripes shall slope downward at an angle of 45° in the direction of traffic.

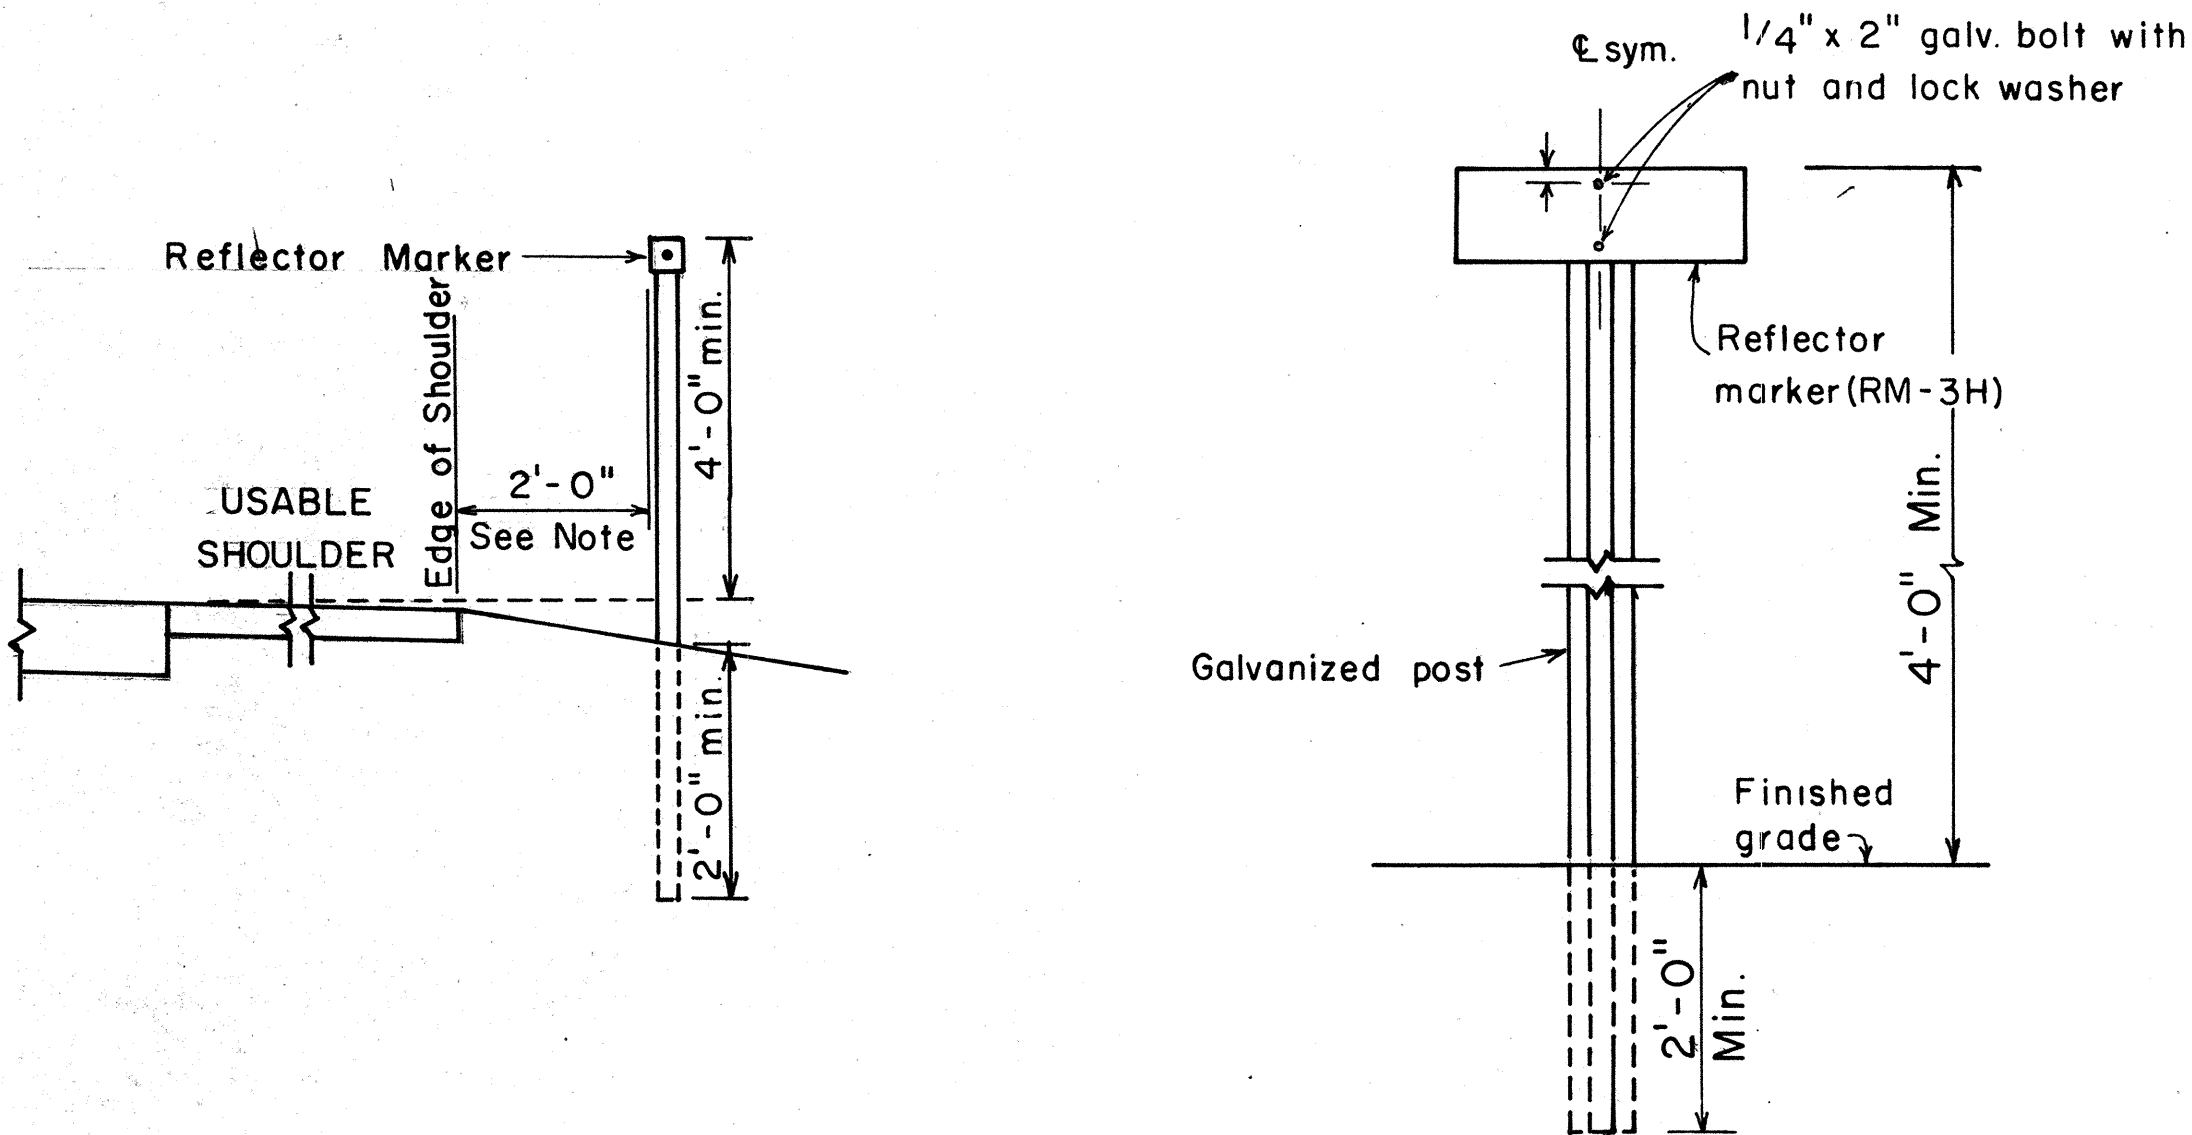

REFLECTOR MARKER MOUNTING DETAIL

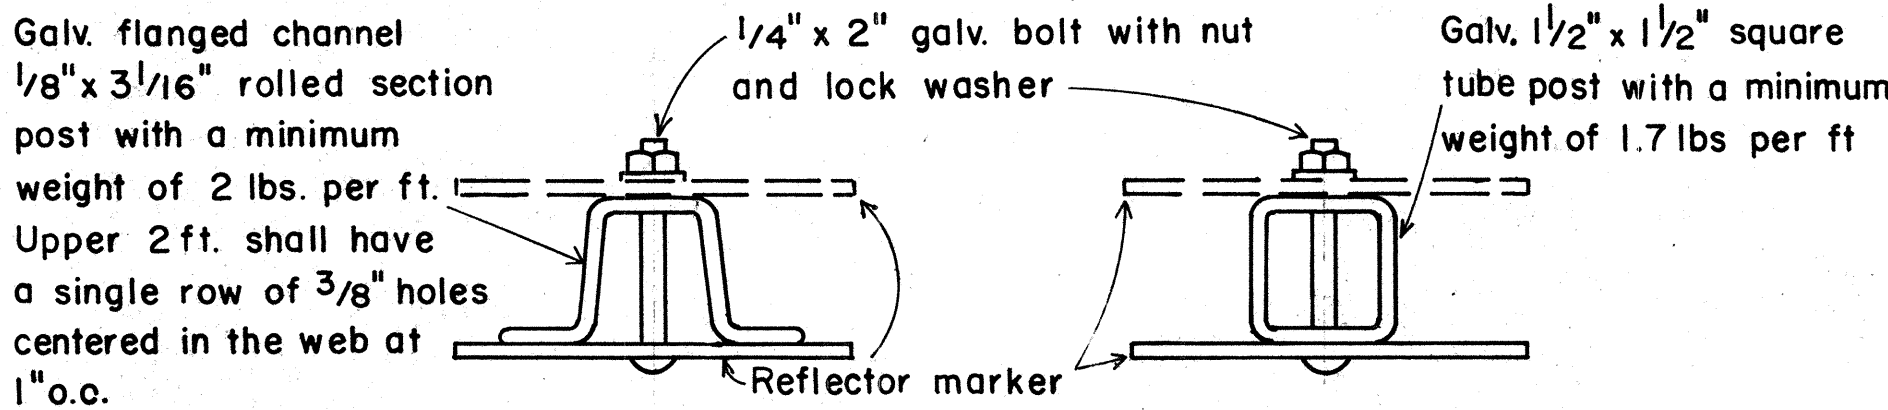

TYPICAL SECTION OF ROAD DELINEATOR

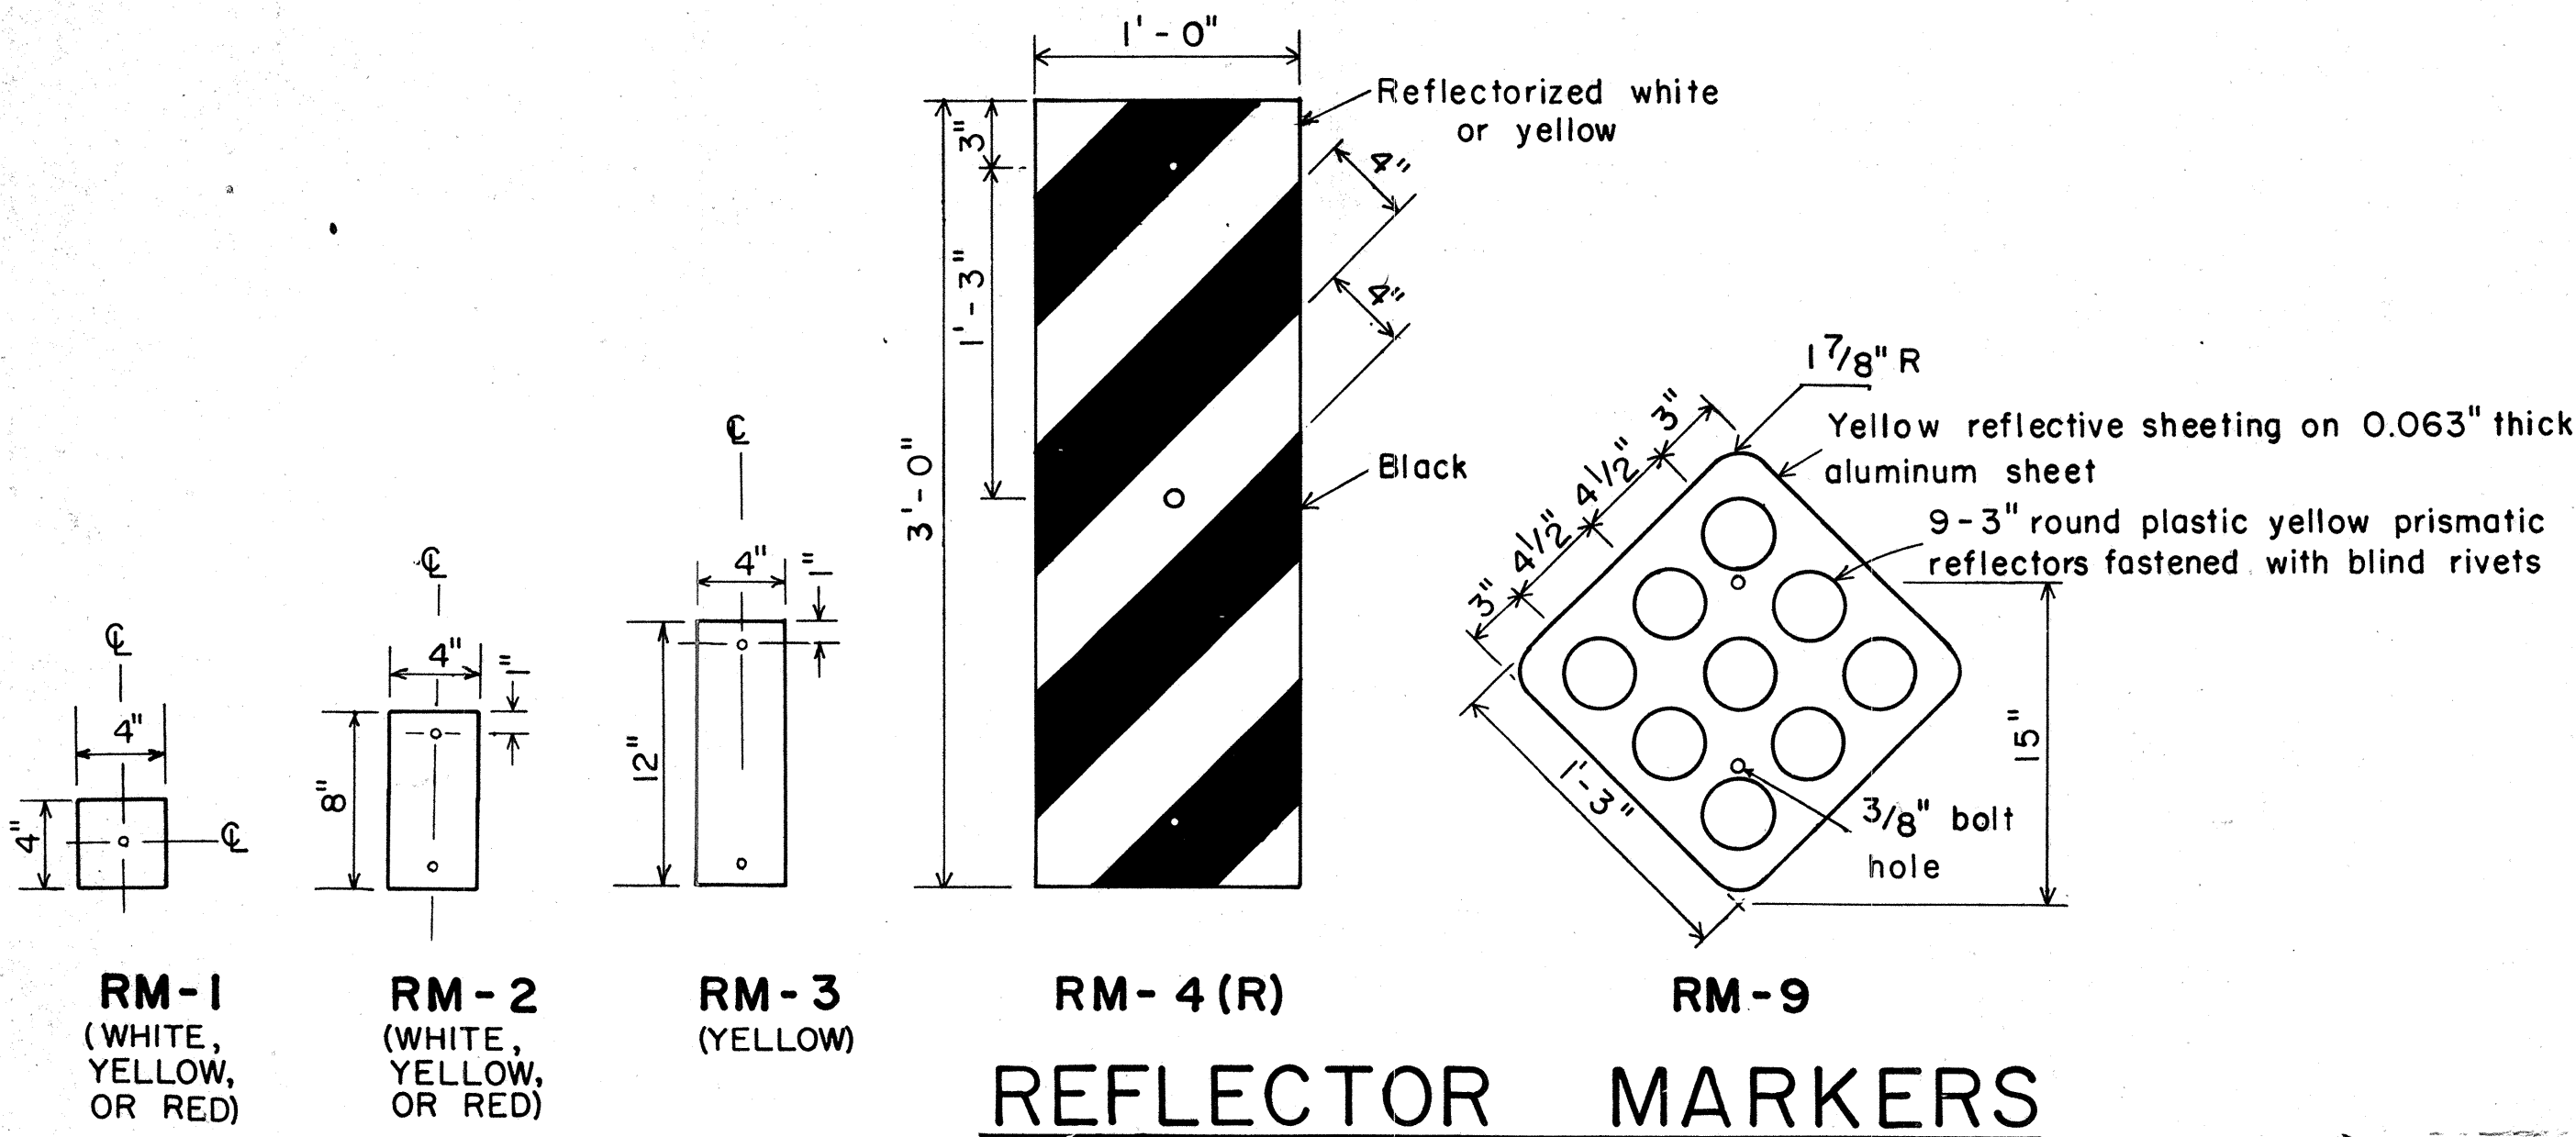

APPROVAL RECOMMENDED:
Eishi Tanaka 11/2/77
 TRAFFIC ENGINEER DATE

APPROVED:
Herbert Z. Sakai 11/15/77
 ASSISTANT CHIEF, ENGINEERING DATE







NO.	REVISION	APPROVED BY	DATE

STATE OF HAWAII
DEPARTMENT OF TRANSPORTATION
HIGHWAYS DIVISION

STANDARD DETAILS
MISCELLANEOUS REFLECTOR MARKERS

Not to scale
June, 1977

FED. ROAD DIST. NO.	STATE	FED. AID PROJ. NO.	FISCAL YEAR	SHEET NO.	TOTAL SHEETS
HAWAII	HAW.	RS-0270(8)	1980	15	25

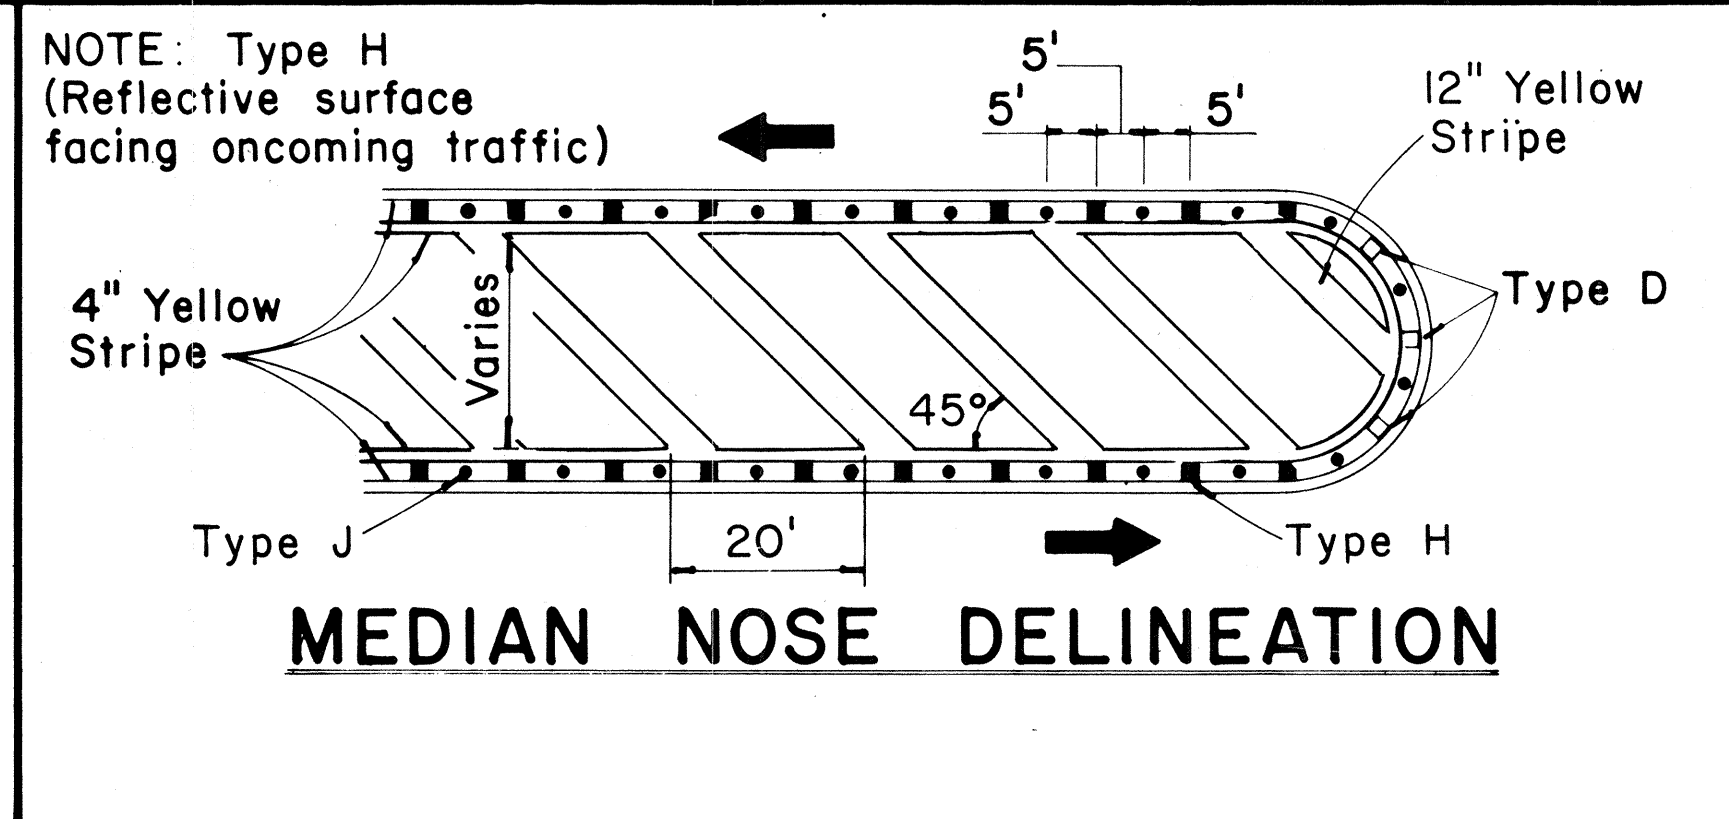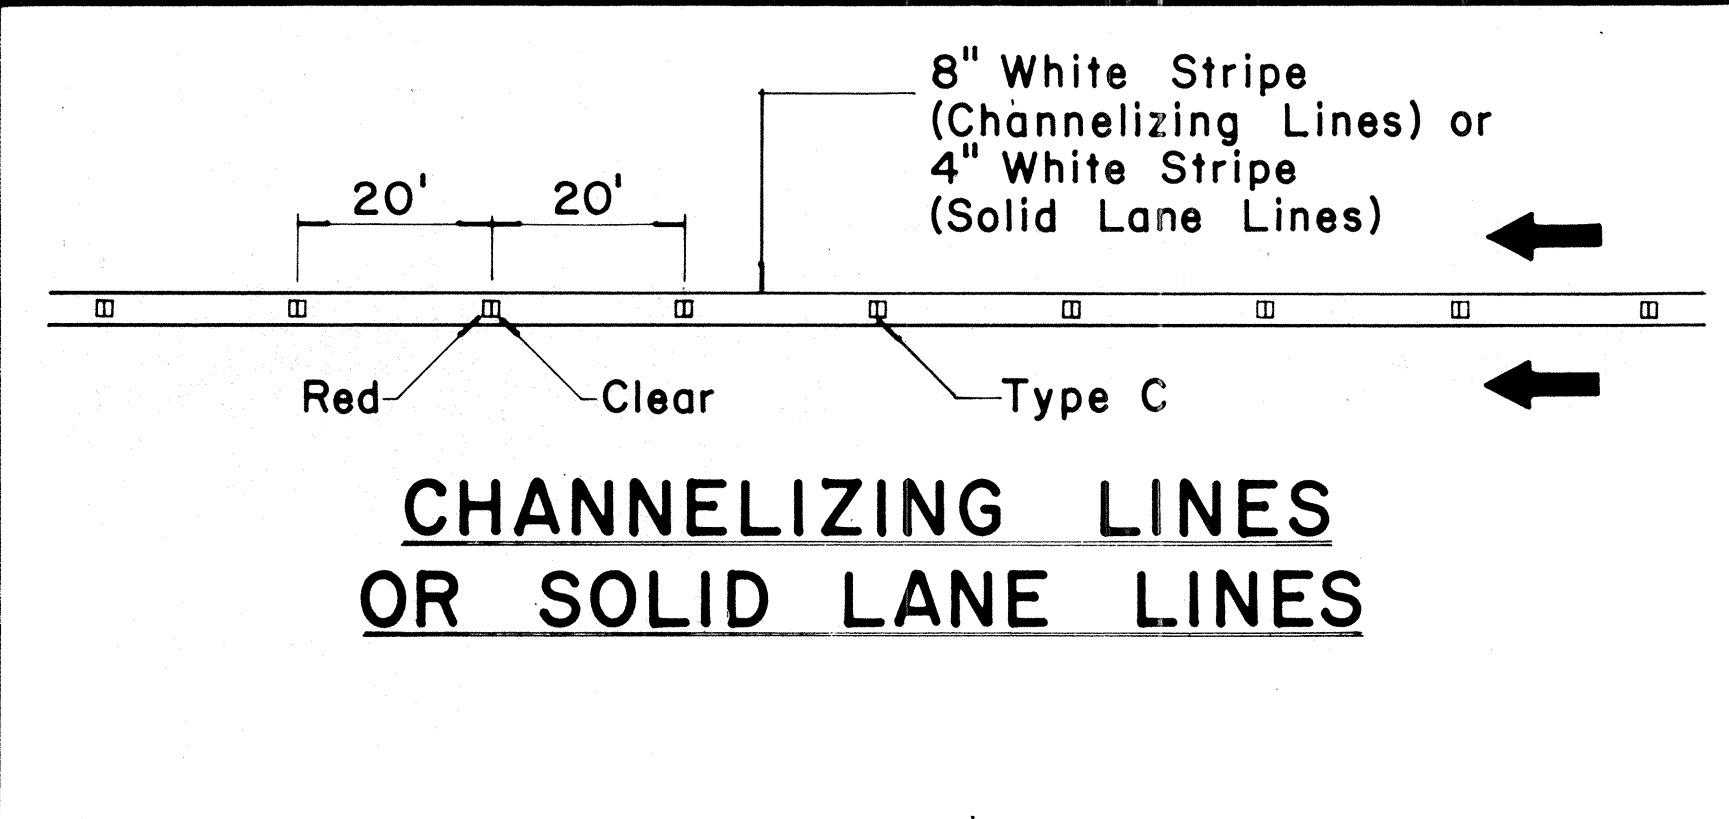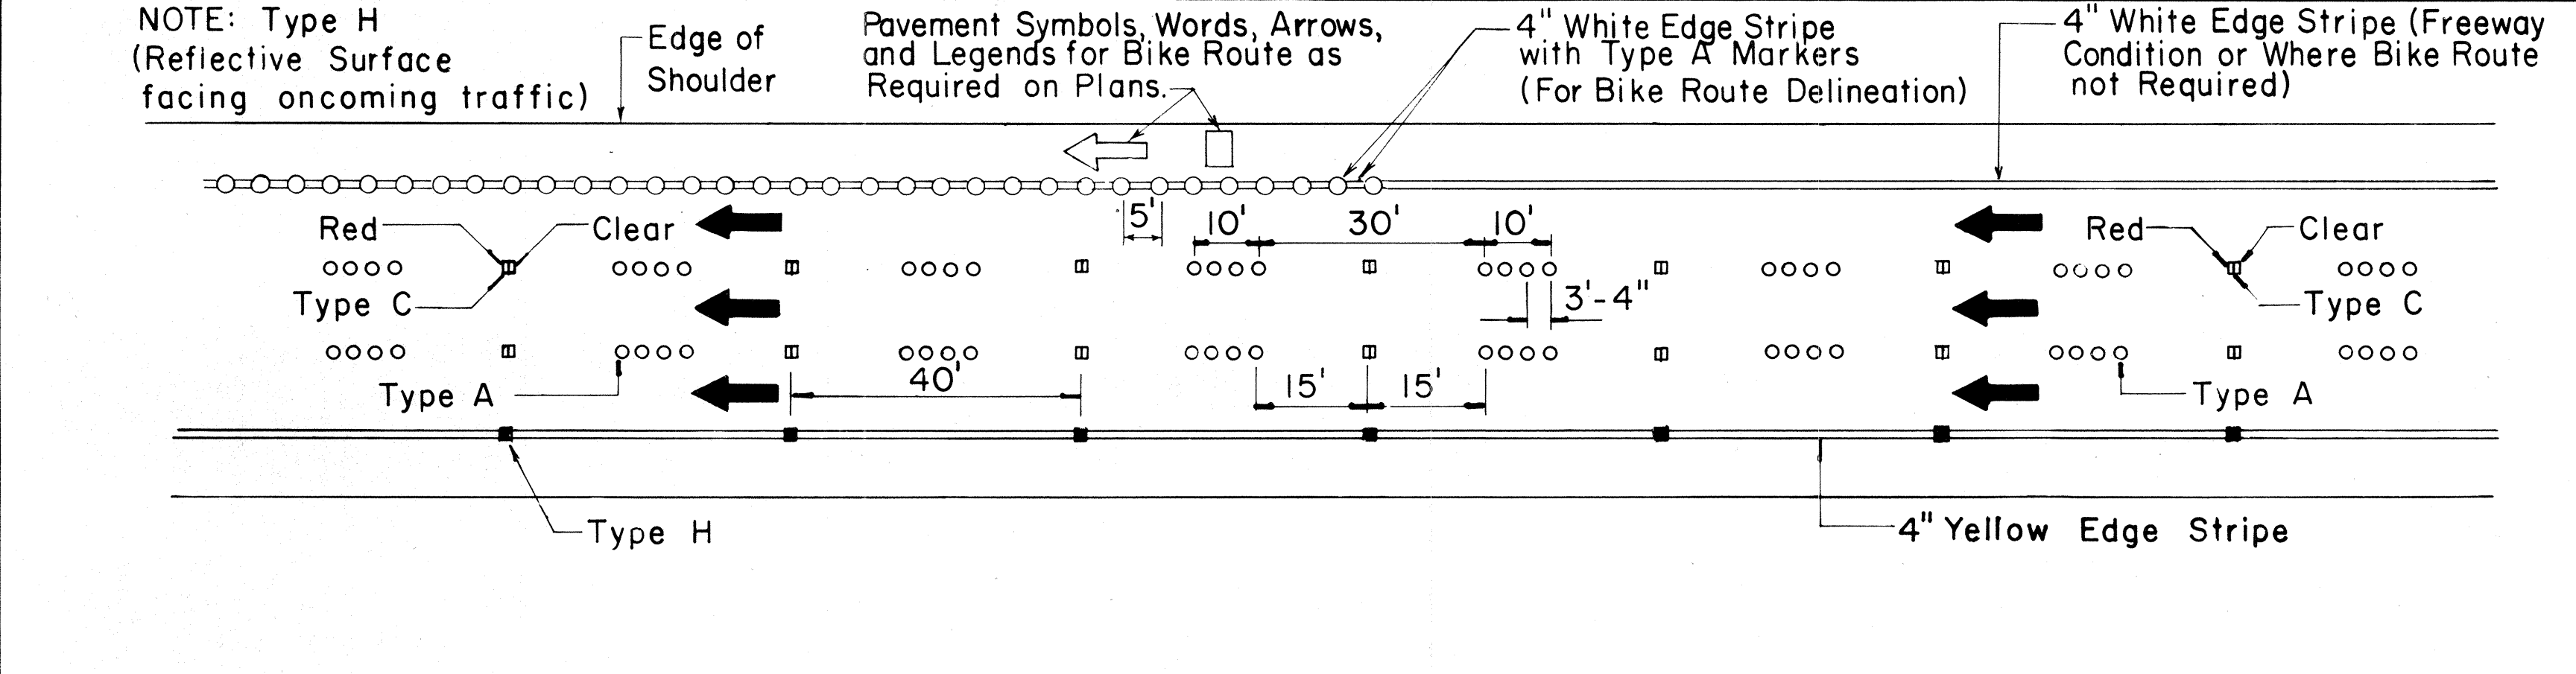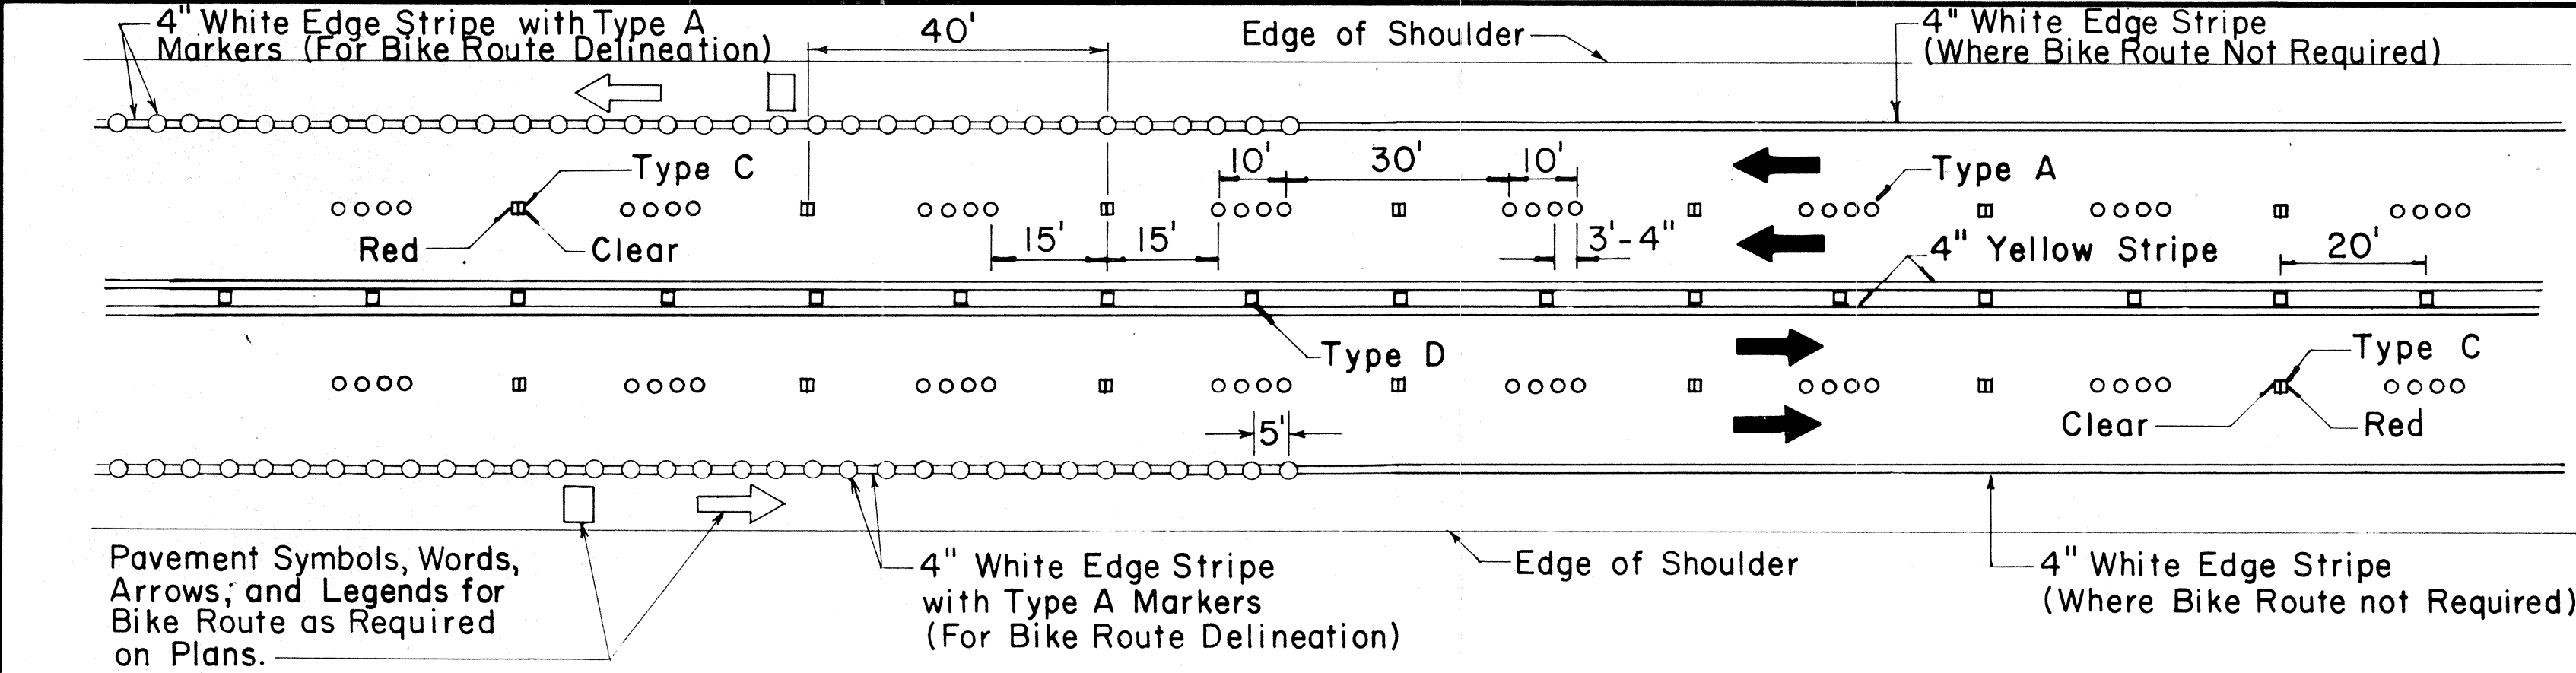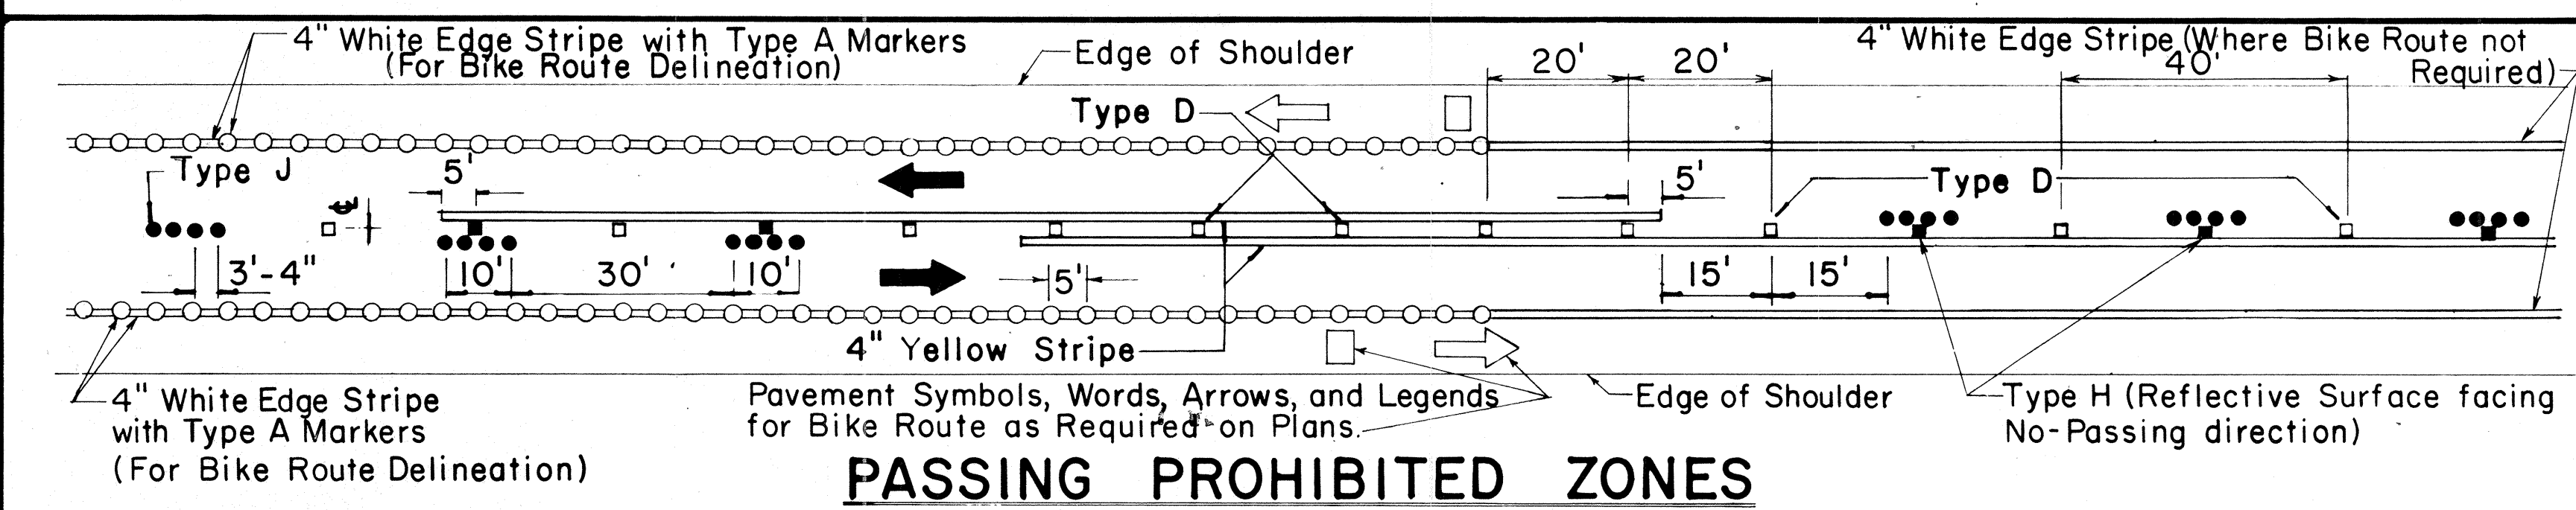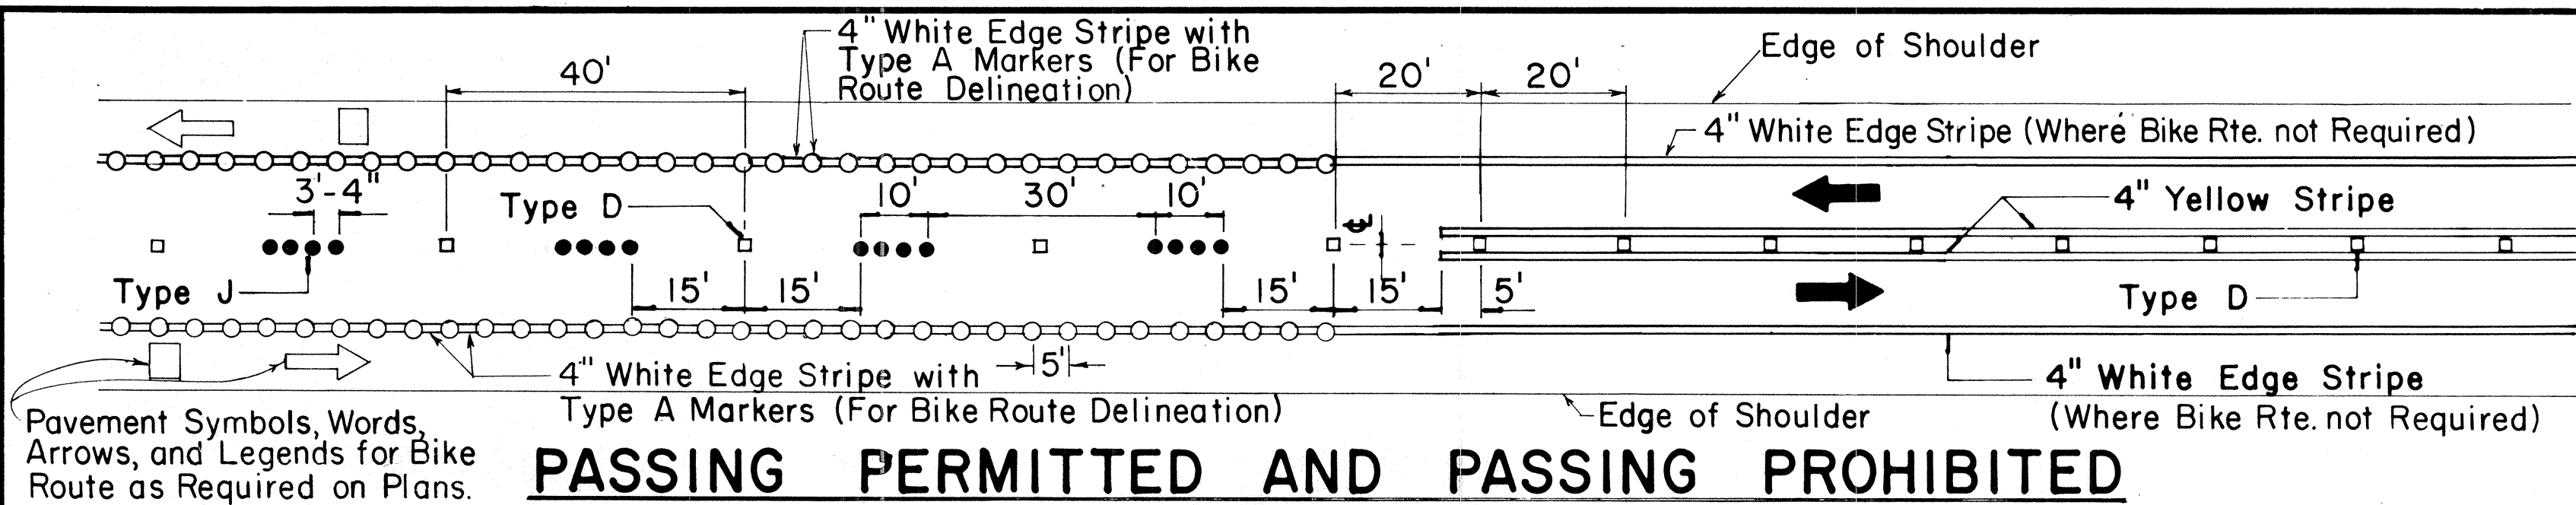


TWO - LANE


MULTI - LANE

DIVIDED HIGHWAY AND FREEWAY


MISCELLANEOUS

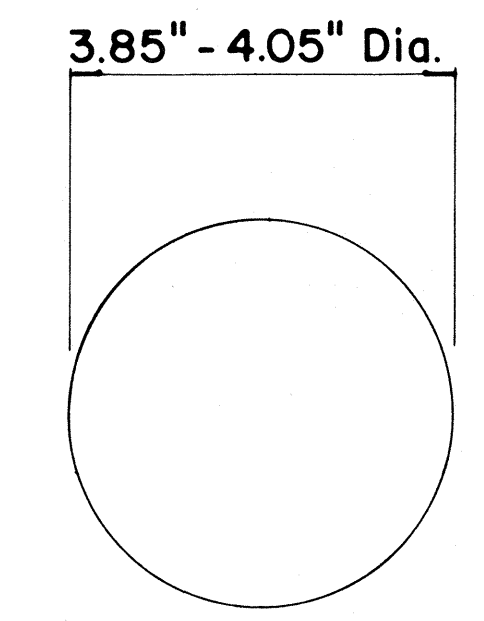


TYPE A
NON-REFLECTIVE WHITE MARKER
TYPE J
NON-REFLECTIVE YELLOW MARKER

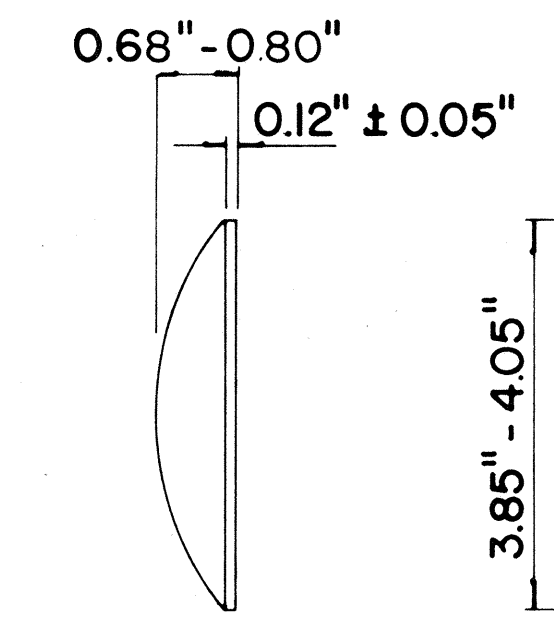

TYPE C
RED-CLEAR REFLECTIVE MARKER

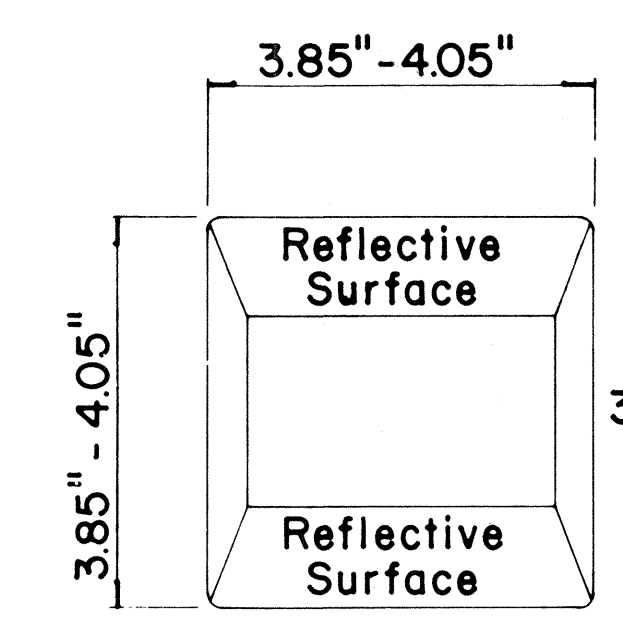

TYPE D
TWO-WAY YELLOW REFLECTIVE MARKER

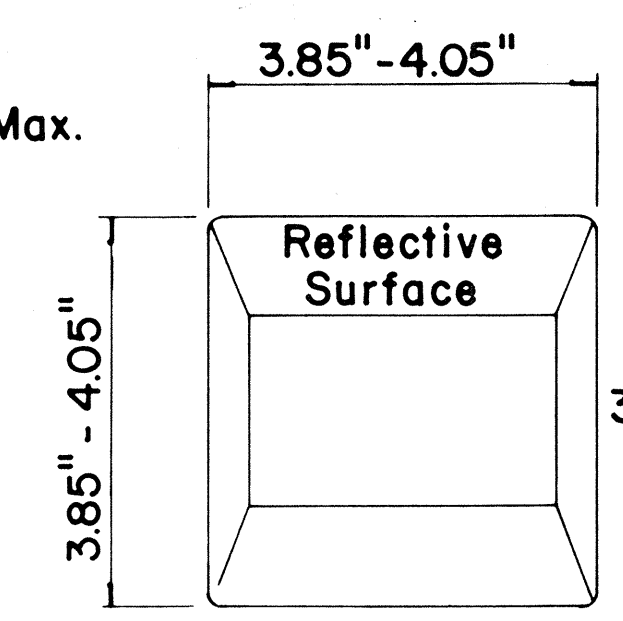

TYPE H
ONE-WAY YELLOW REFLECTIVE MARKER

GENERAL NOTES

- Pavement marking and striping shall conform to the latest "Manual on Uniform Traffic Control Devices for Streets and Highways," and as amended.
- Layout and installation of pavement marking and striping shall be done by the Contractor. The Contractor shall check the layouts with the Engineer prior to performing work.

LEGEND

- Type A
- Type C
- Type D
- Type H
- Type J

APPROVAL RECOMMENDED:

Erick Tanaka 1/21/78
TRAFFIC ENGINEER DATE

APPROVED:

Harold J. Zaleski 1/24/78
ASSISTANT CHIEF, ENGINEERING DATE









No.	REVISION	APPROVED BY	DATE
1	Supersedes DT 300 approved 11/18/71.	H.C.	1/24/78

STATE OF HAWAII
DEPARTMENT OF TRANSPORTATION
HIGHWAYS DIVISION

STANDARD DETAILS
RAISED PAVEMENT MARKERS
AND STRIPING


Not to Scale July 1978
SHEET No. 6 OF 9 SHEETS DT 300

FED. ROAD DIST. NO.	STATE	FED. AID PROJ. NO.	FISCAL YEAR	SHEET NO.	TOTAL SHEETS
HAWAII	HAW.	RS-0270(8)	1980	16	25

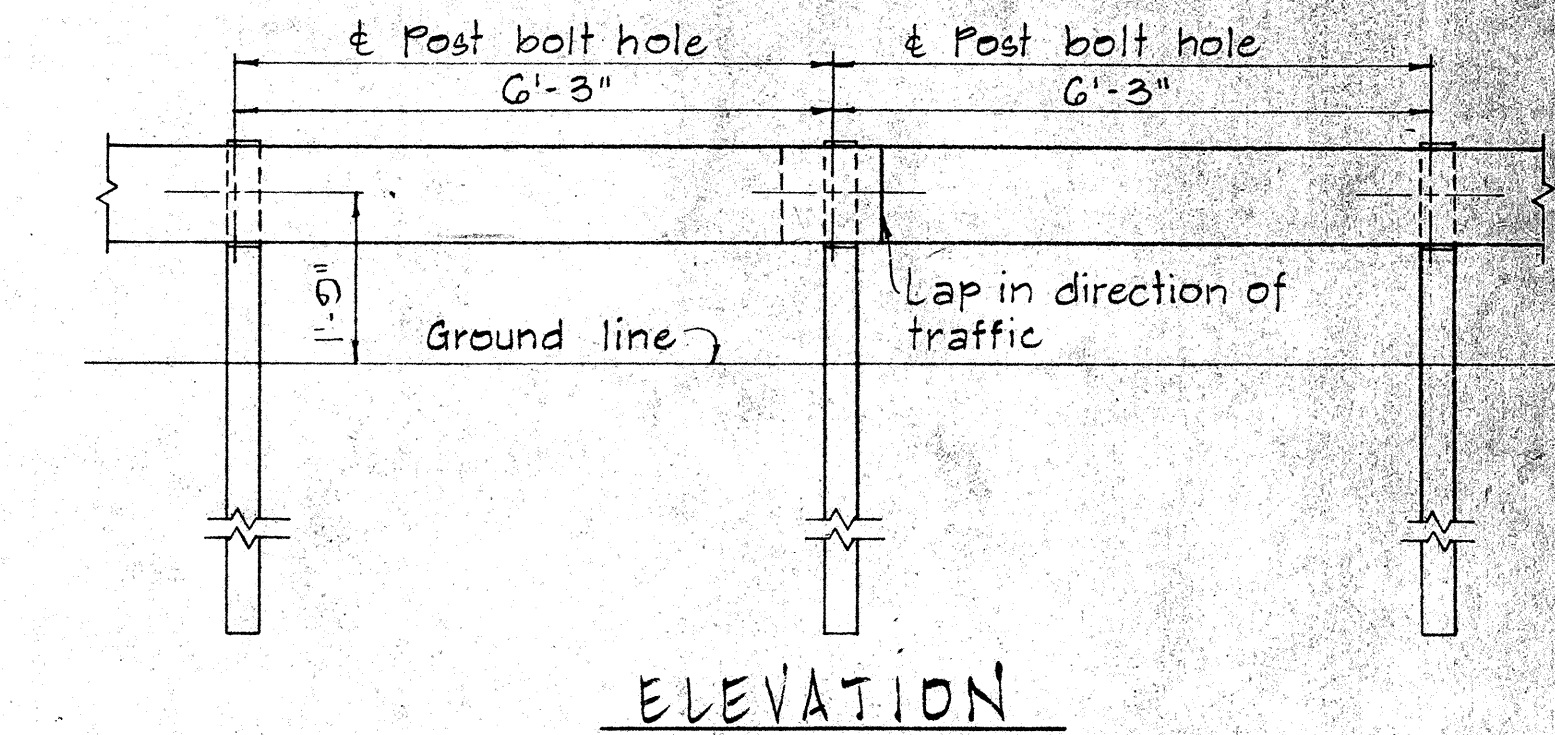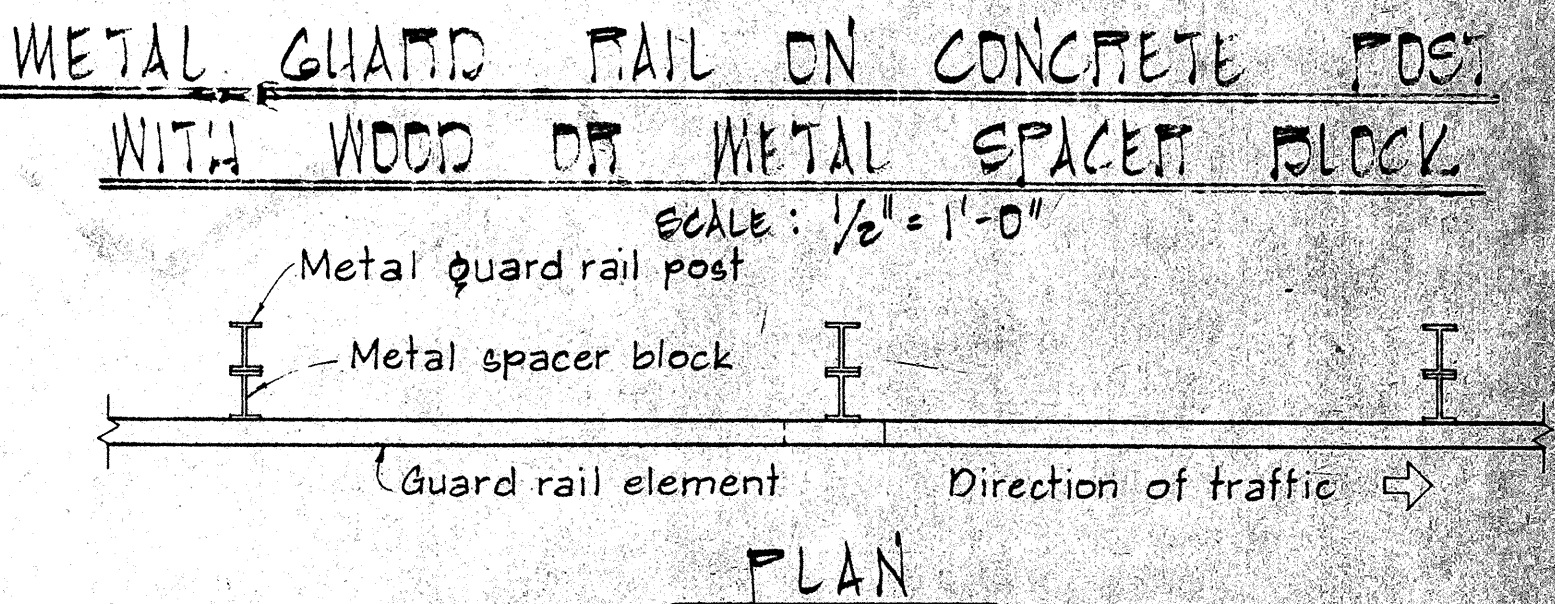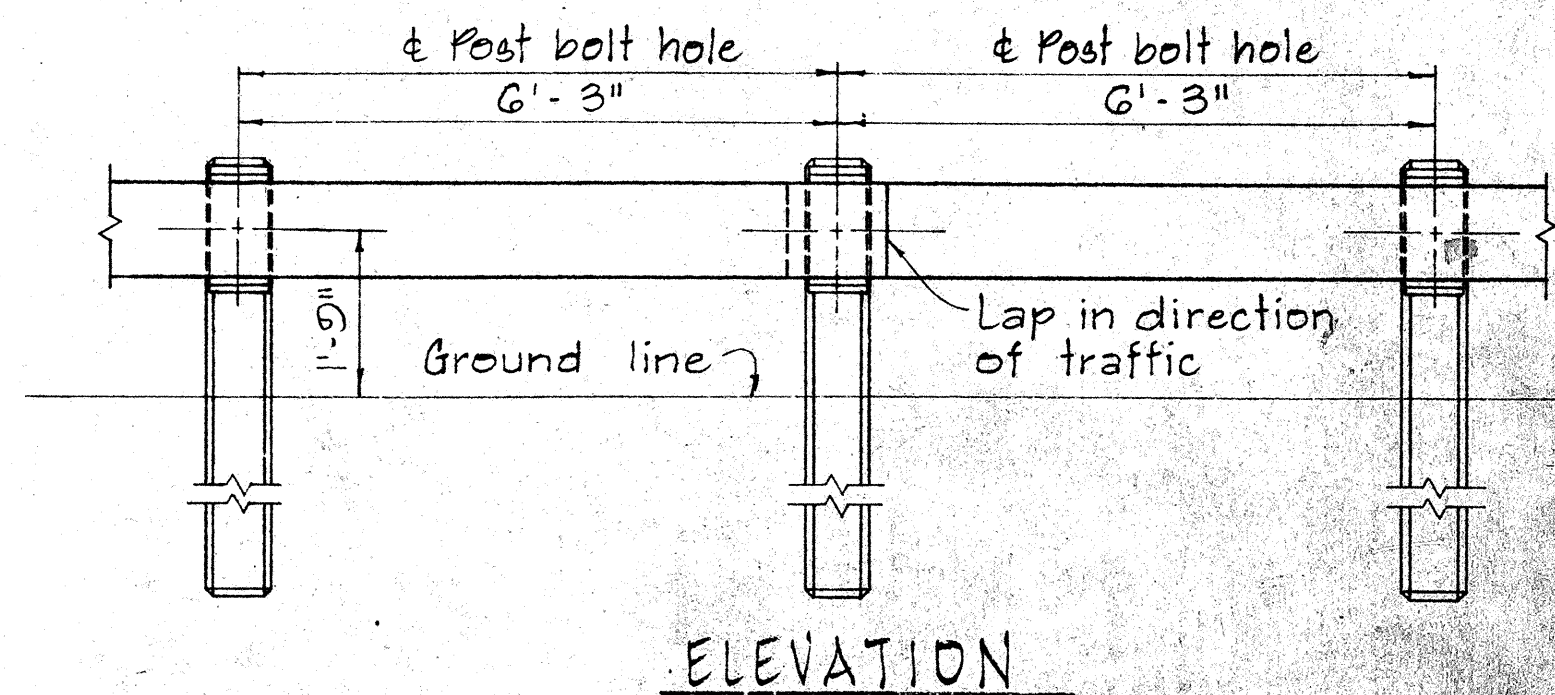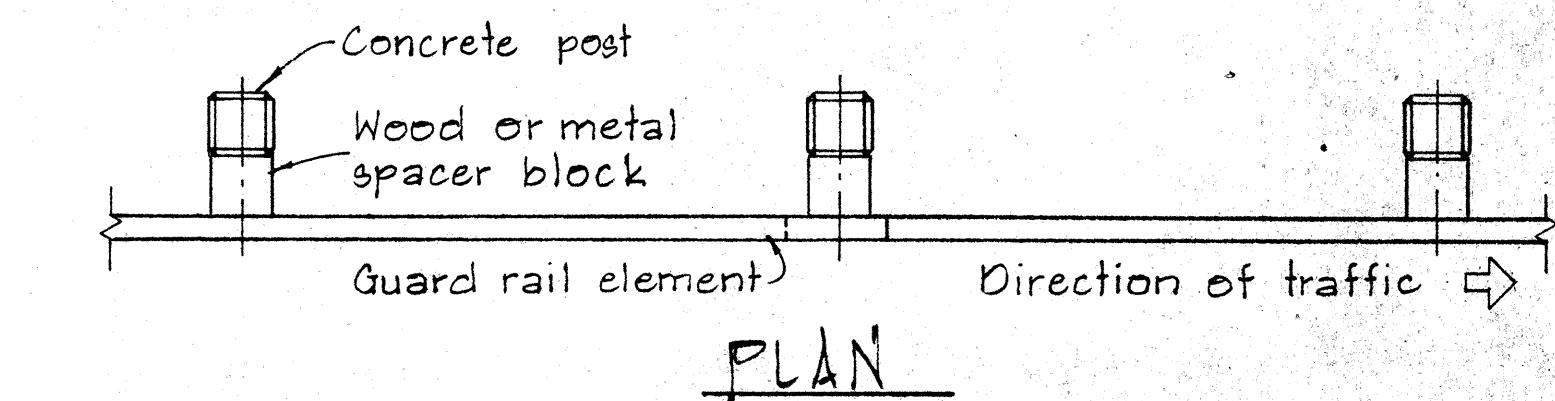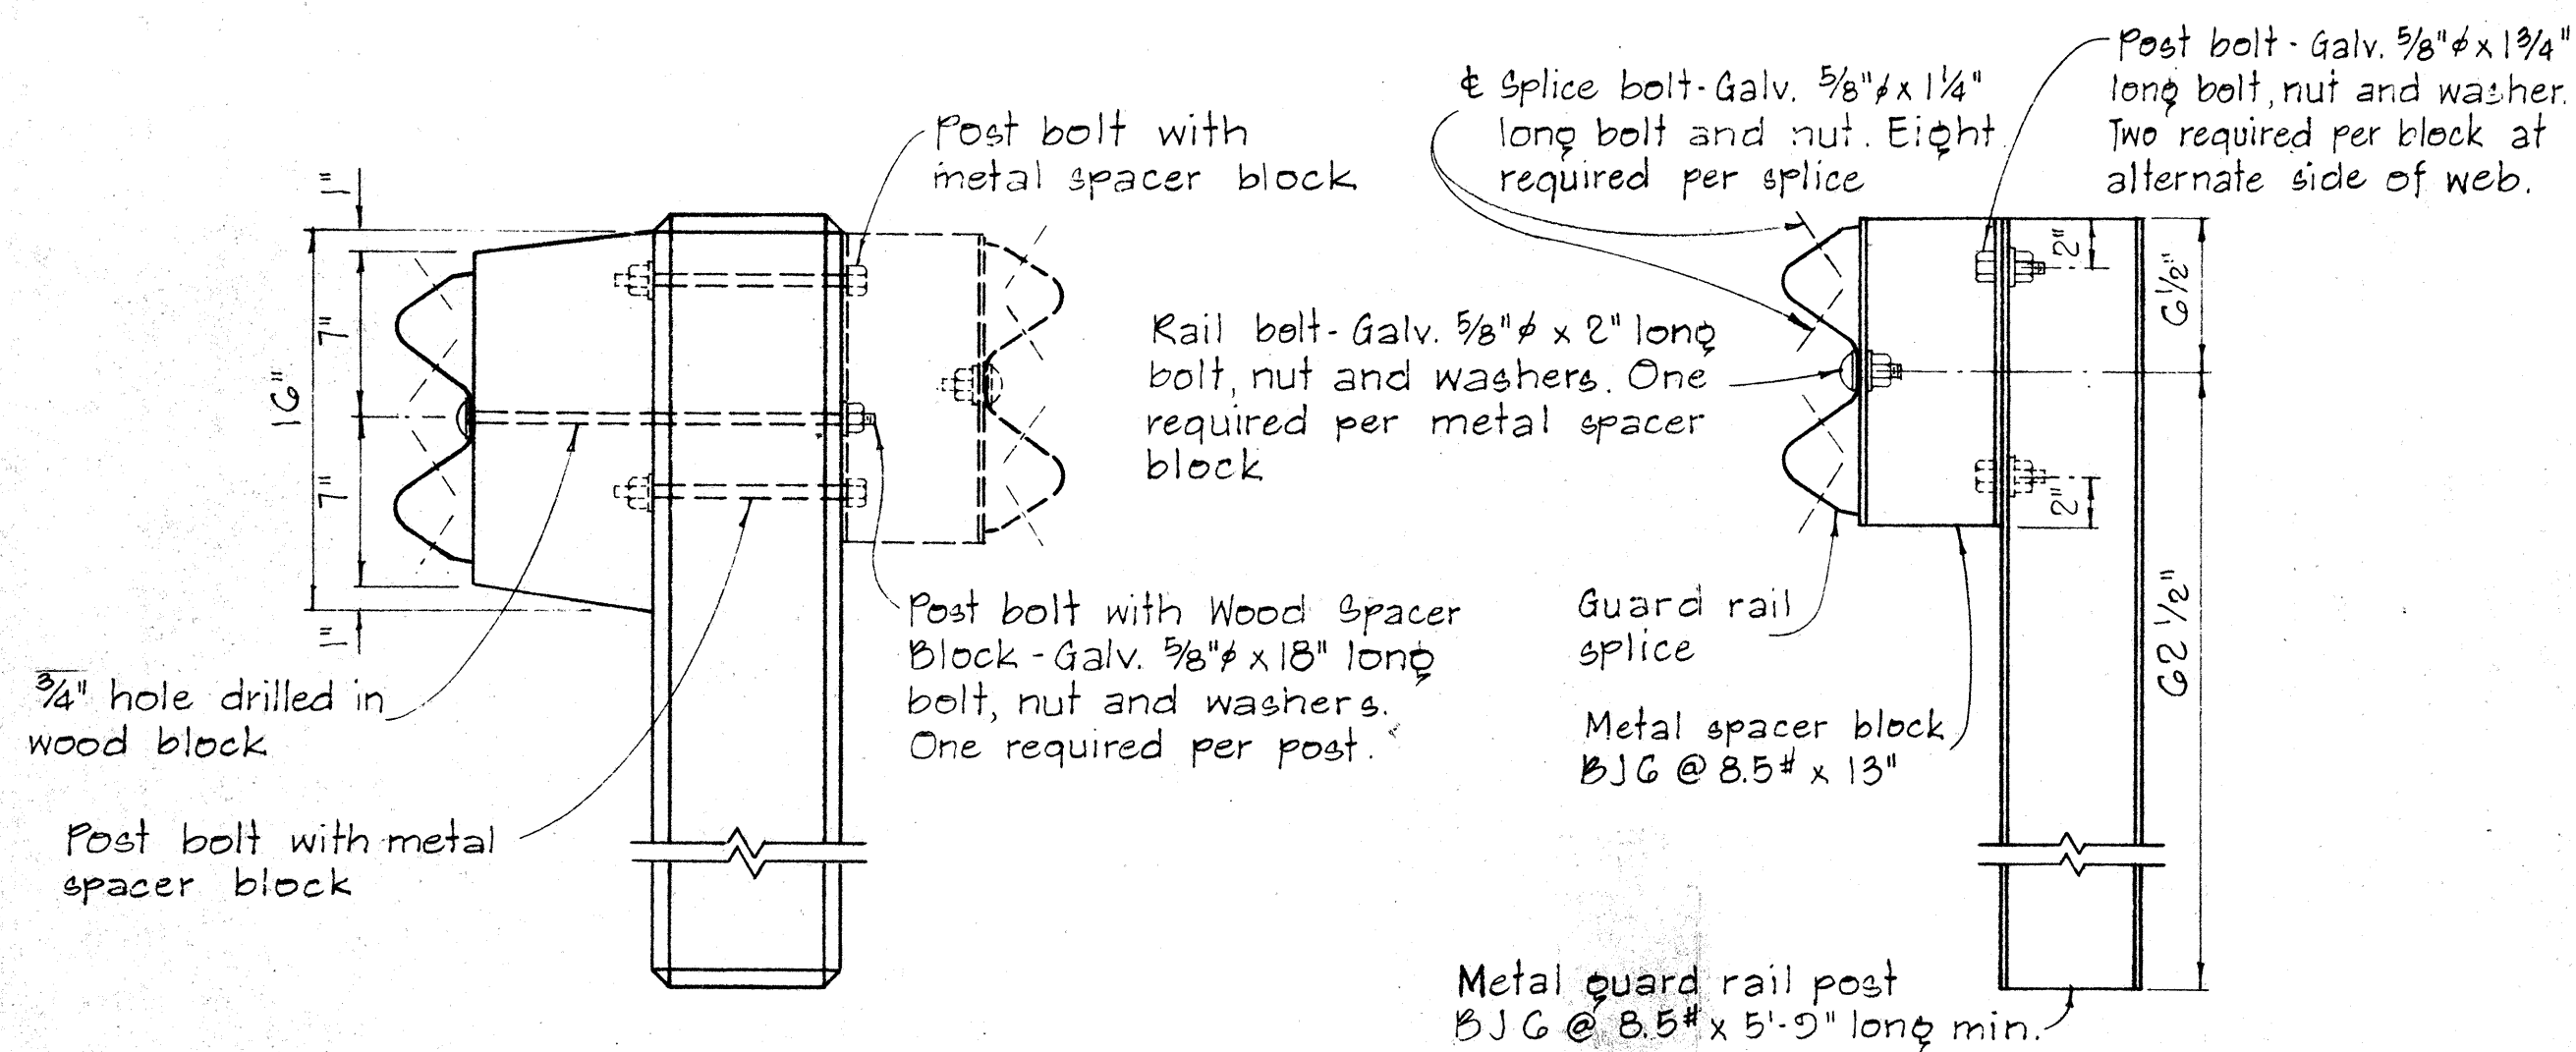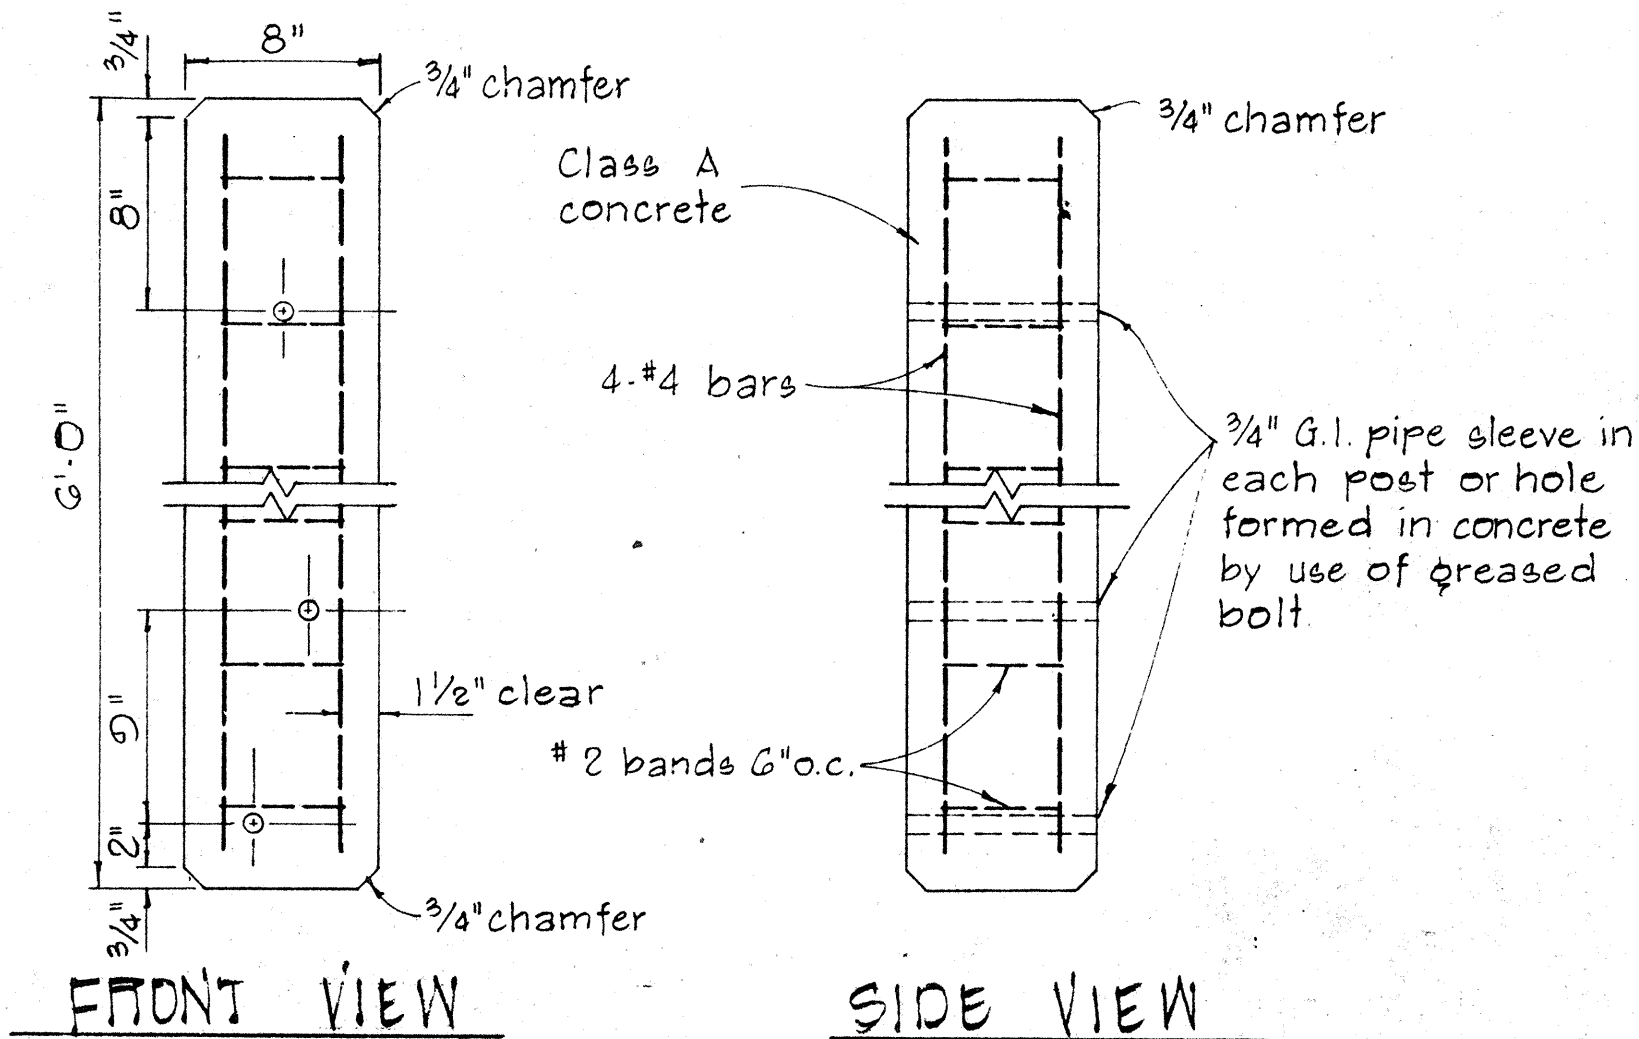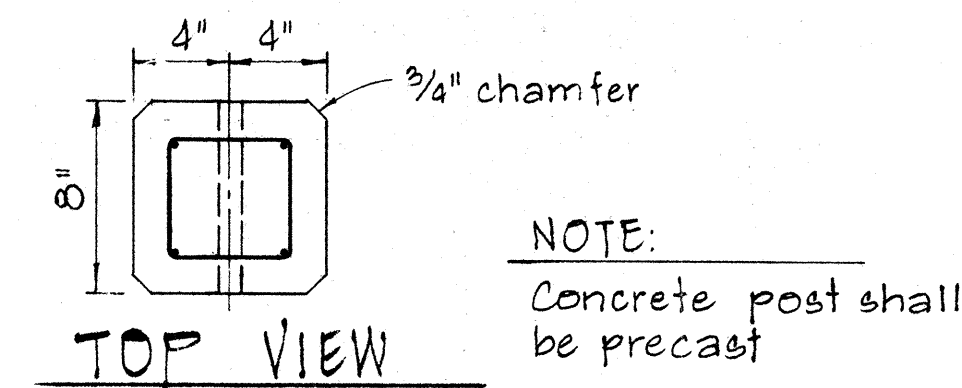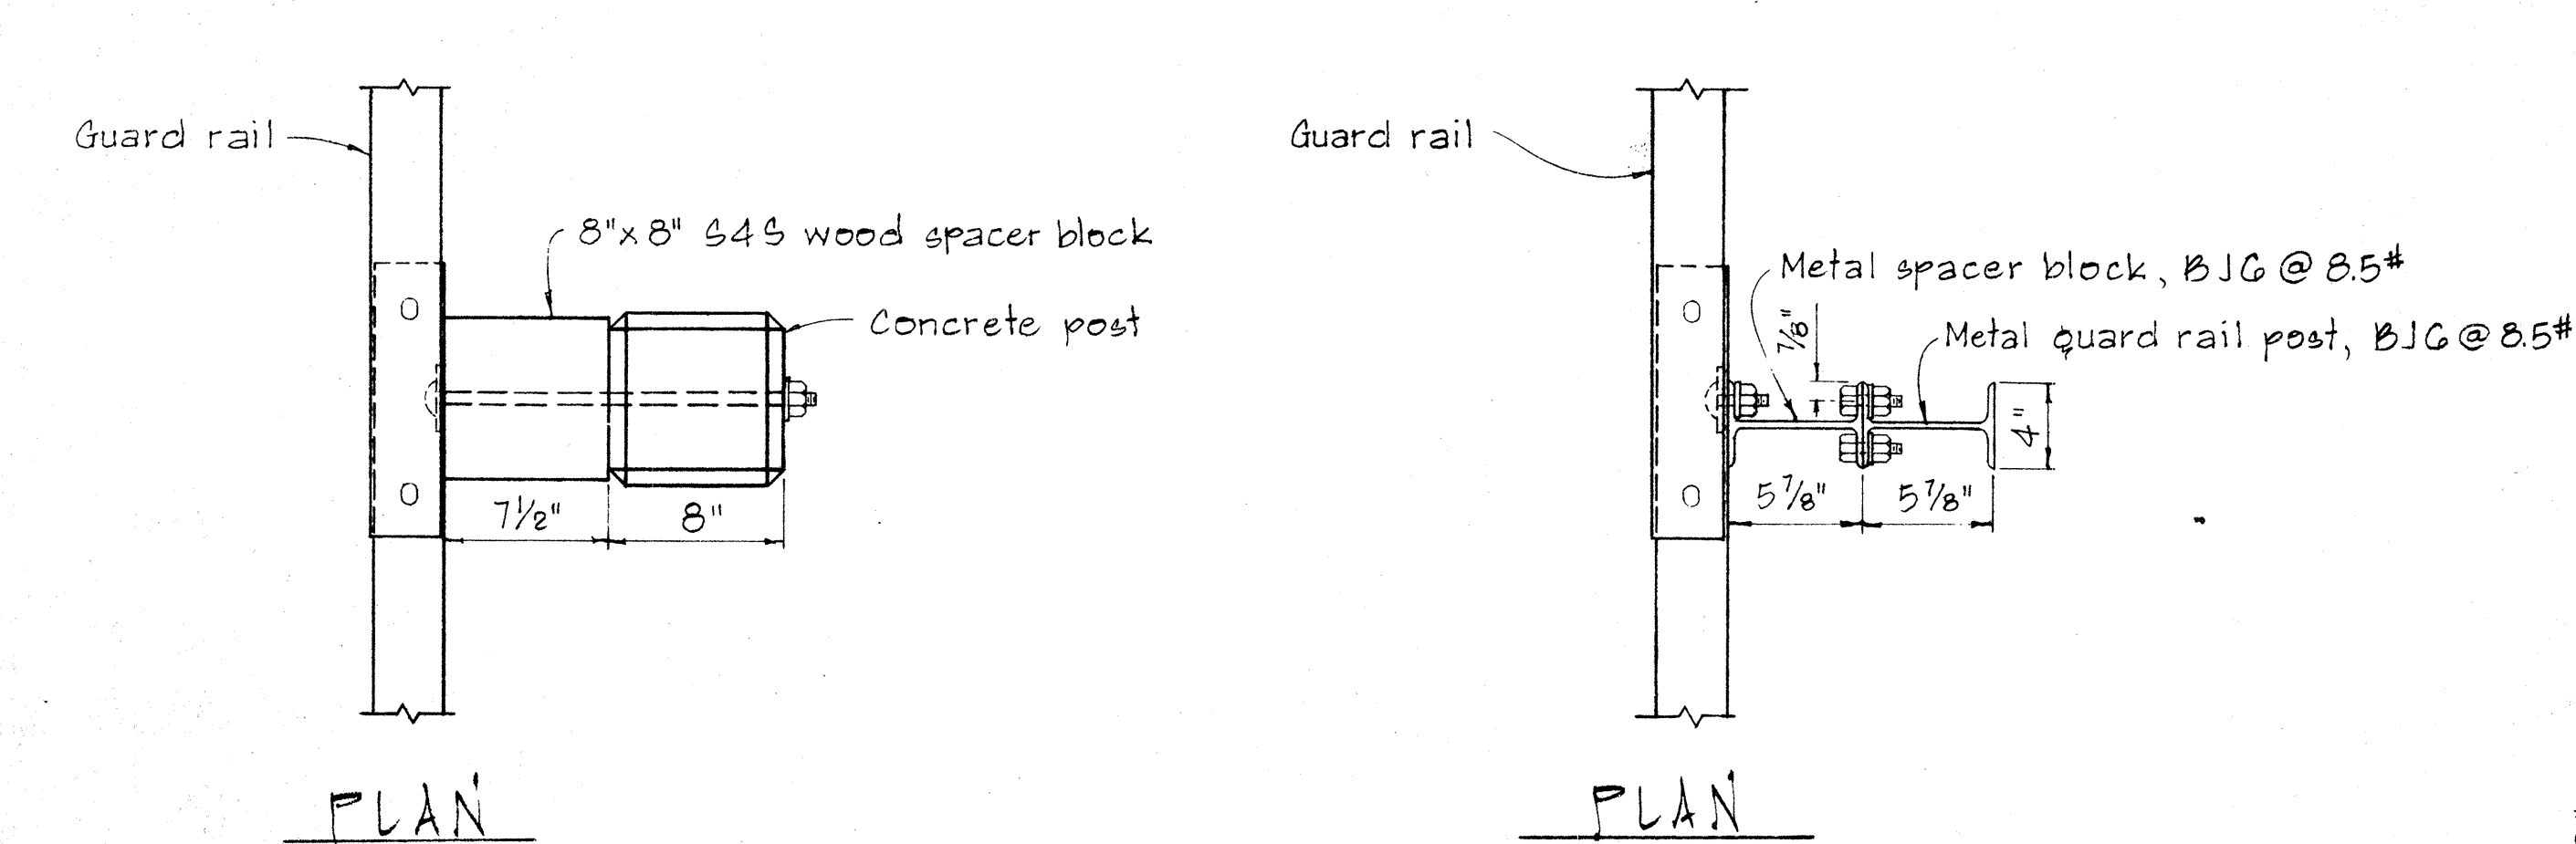


SINGLE METAL GUARD RAIL ON METAL POST
WITH METAL SPACER BLOCK
SCALE: 1 1/2" = 1'-0"

DETAIL OF CONCRETE POST
SCALE: 1 1/2" = 1'-0"

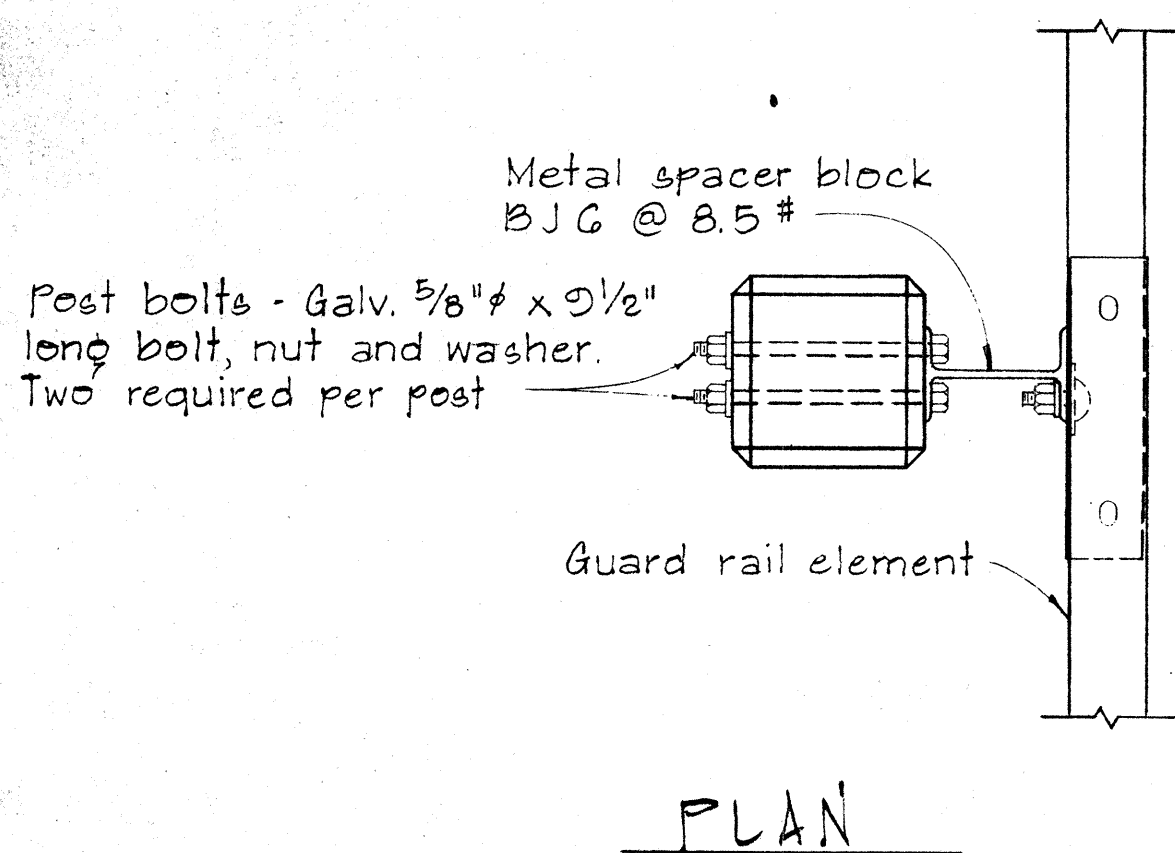

SINGLE METAL GUARD RAIL ON PRECAST
CONCRETE POST WITH WOOD OR METAL SPACER BLOCK
SCALE: 1 1/2" = 1'-0"

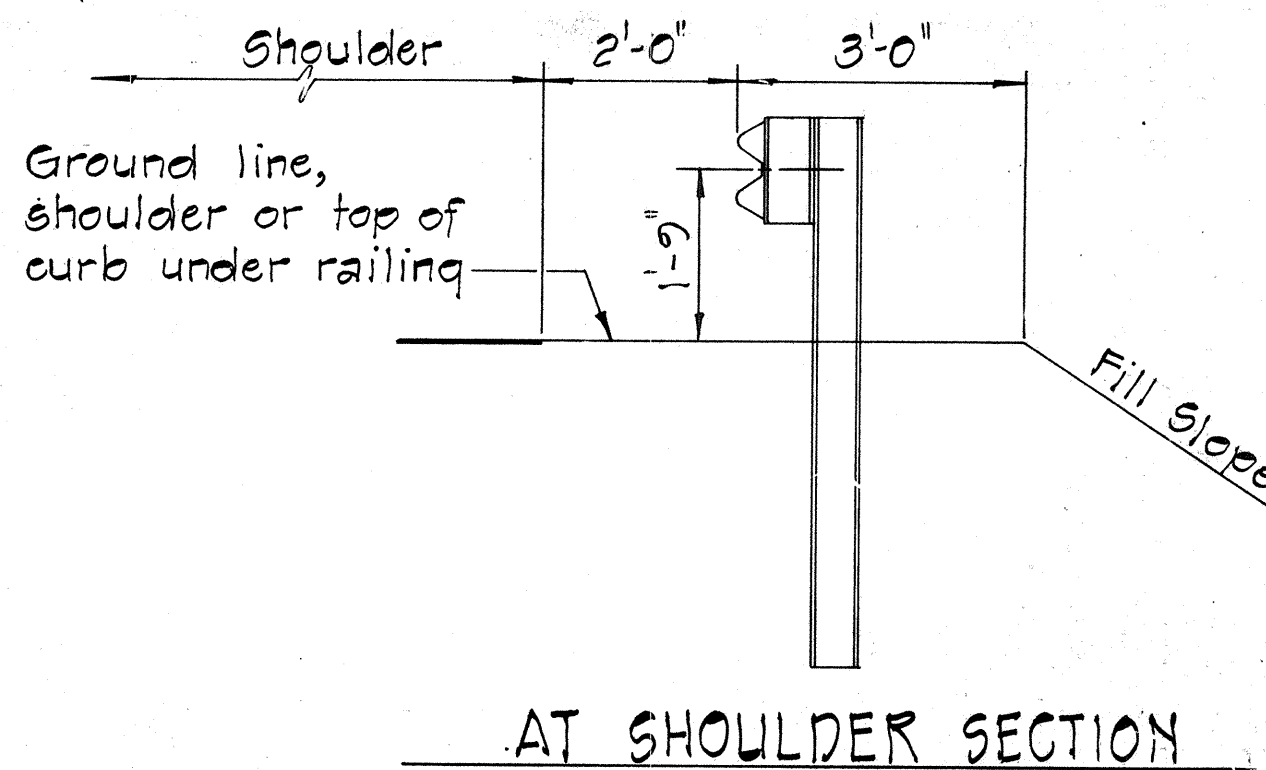

AT SHOULDER SECTION
TYPICAL METAL GUARD
RAIL DETAIL
SCALE: 1/2" = 1'-0"

APPROVAL RECOMMENDED:
Eugene Tanaka
TRAFFIC ENGINEER
12/23/67
DATE

APPROVED:
Hubert A. Selzer
ASSISTANT CHIEF, ENGINEERING
12-30-69
DATE

NO.	REVISION	APPROVED BY	DATE

STATE OF HAWAII
DEPARTMENT OF TRANSPORTATION
HIGHWAYS DIVISION


STANDARD DETAILS
METAL GUARD RAIL

SCALE: AS SHOWN
NOV 1968


SHEET No. 7 OF 9 SHEETS DT 500

BOLT DIMENSIONS		
TYPE A BOLT		
Splice Bolt	D	L
Post Bolt for Conc. Post w/ Double Wood Blocks	5/16"	1 1/4"
Post Bolt for Conc. Post w/ Single Wood Block	3/32"	24"
Rail Bolt for Metal Block	3/32"	18"
	3/32"	2"




BOLT DIMENSIONS		
TYPE B BOLT		
Post Bolt for Conc. Post w/ Metal Blocks	5 1/2"	
Post Bolt for Metal Post w/ Metal Block	1 3/4"	

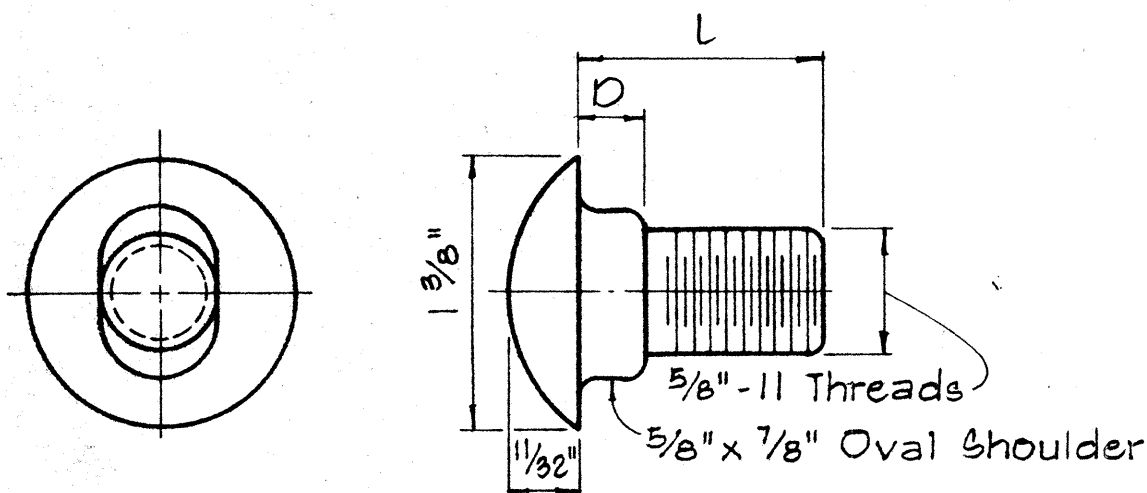



TYPE A BOLT

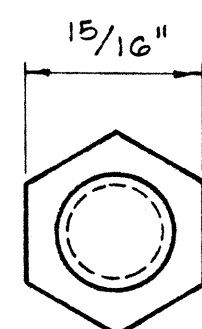

TYPE B BOLT

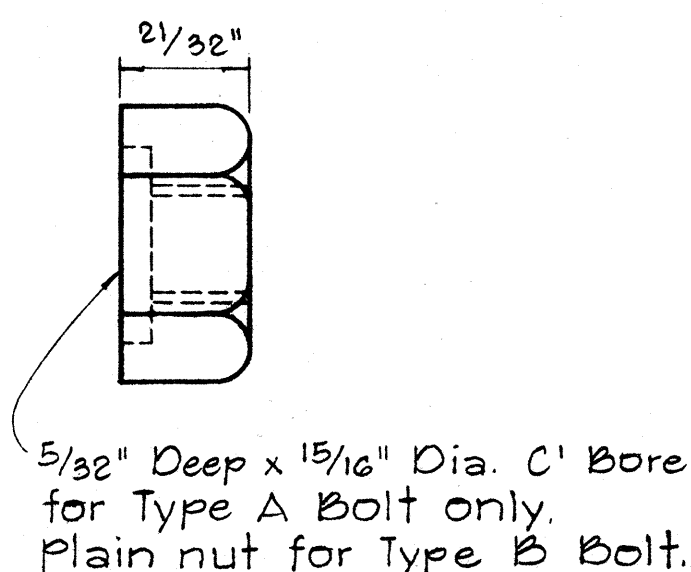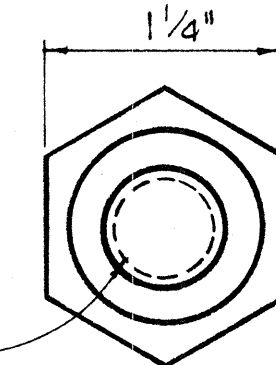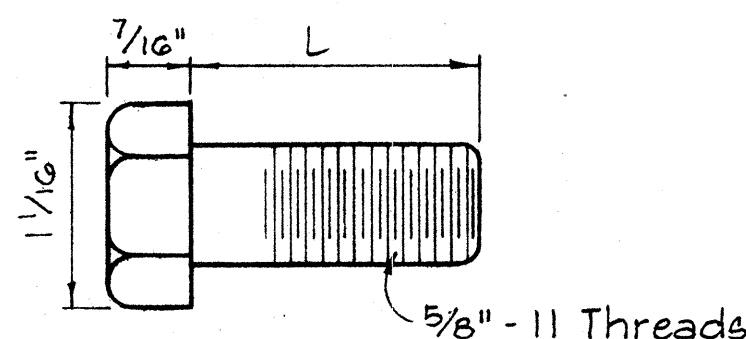


HEXAGON NUT

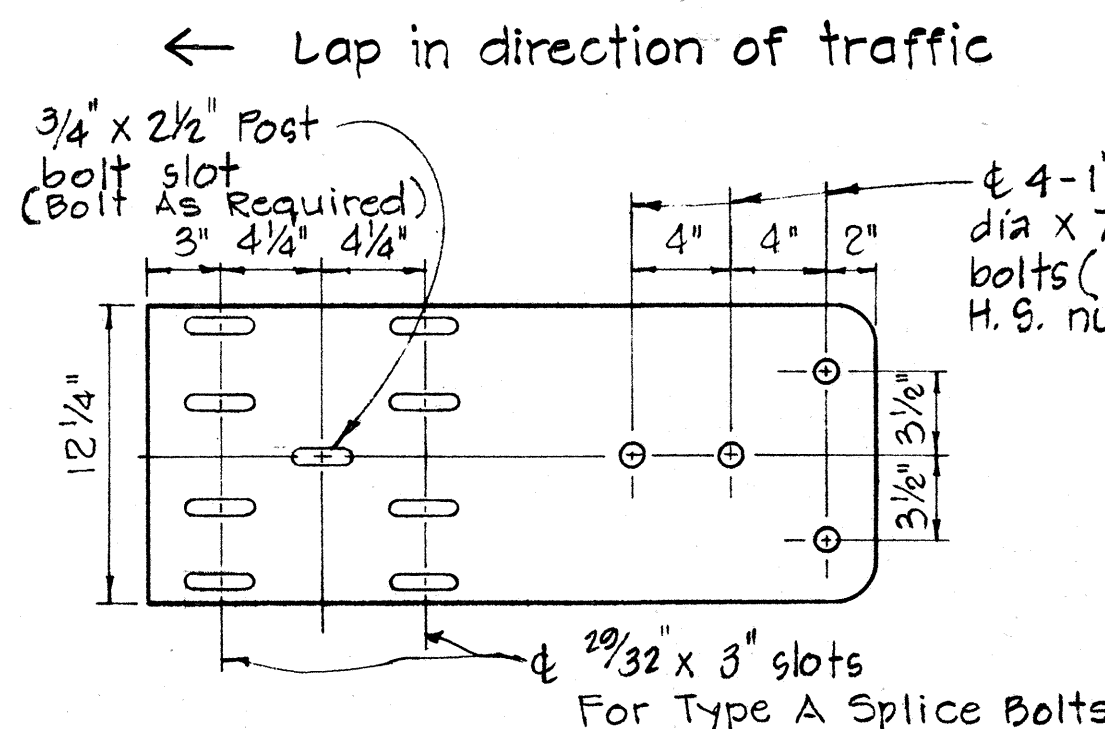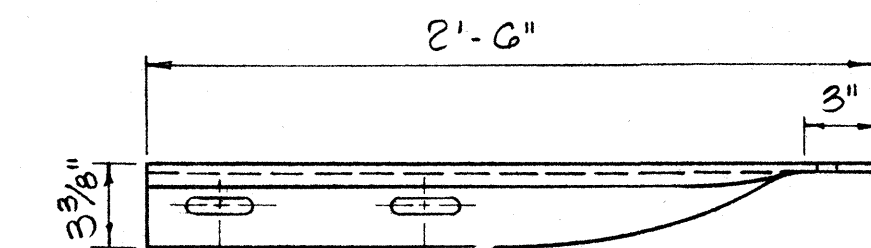


SPECIAL END SHOE

Scale: 1 1/2" = 1'-0"

Lap in direction of traffic

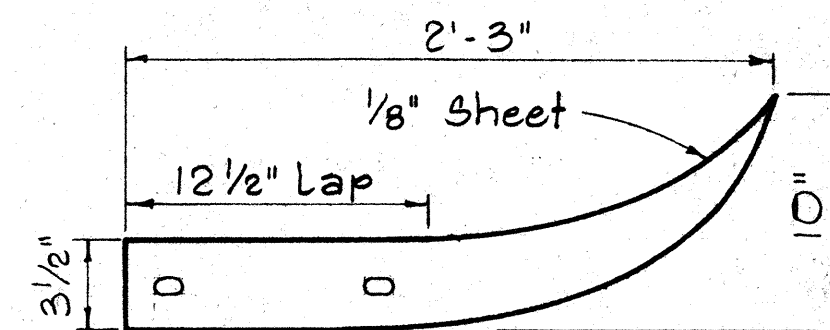


Lap in direction of traffic

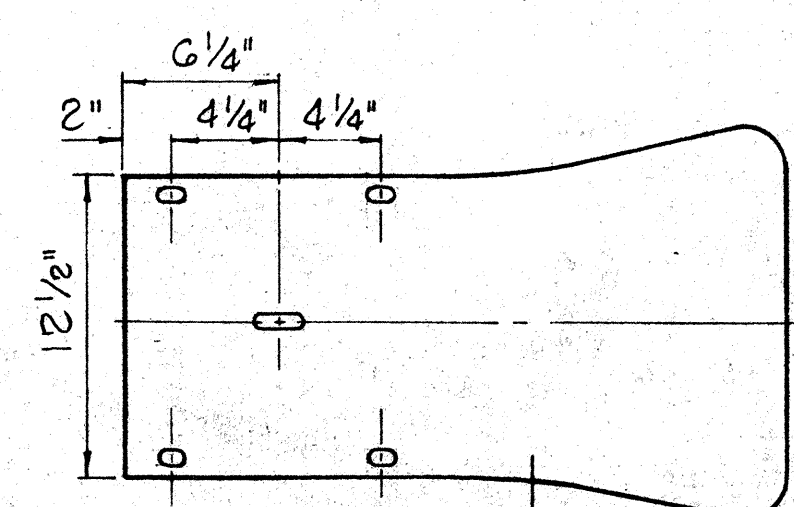


FLARED END

Scale: 1 1/2" = 1'-0"

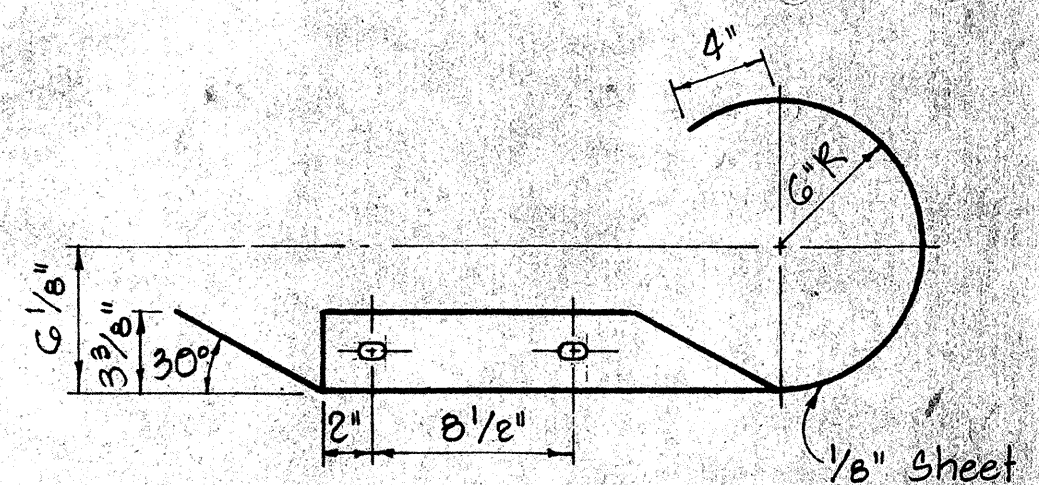

Lap in direction of traffic

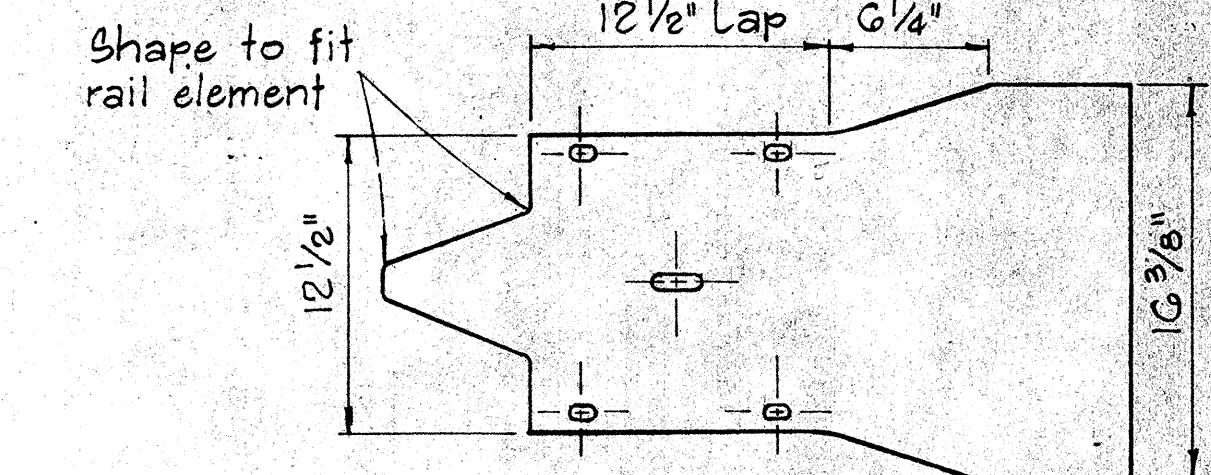

CURVED END

Scale: 1 1/2" = 1'-0"

APPROVAL RECOMMENDED:

TRAFFIC ENGINEER

APPROVED:

ASSISTANT CHIEF, ENGINEERING

12/23/69

DATE

12-20-69

DATE


STATE OF HAWAII
DEPARTMENT OF TRANSPORTATION
HIGHWAYS DIVISION

STANDARD DETAILS
METAL GUARD RAIL

Scale: As Noted


August, 1968

SHEET No. 8 OF 9 SHEETS DT 501

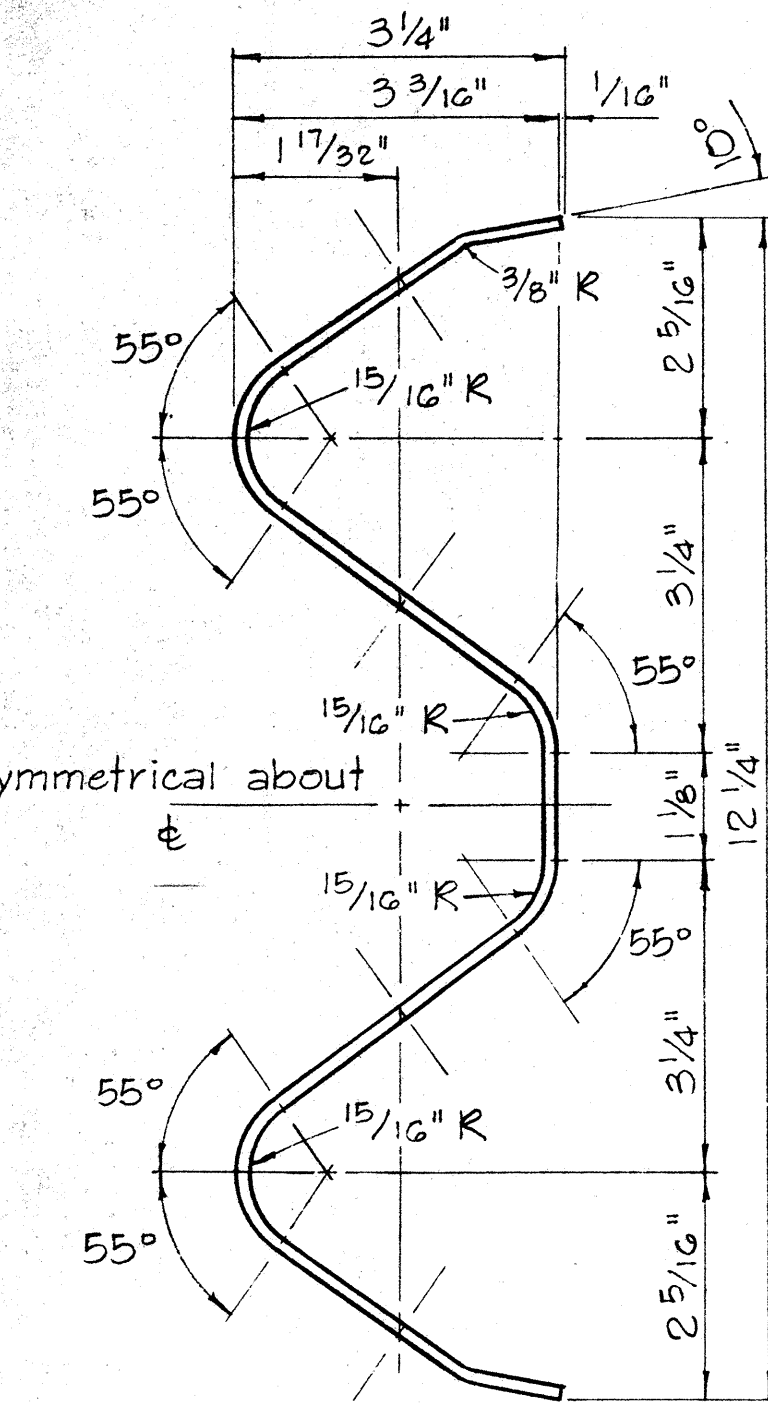


RAIL ELEMENT SECTION

Scale: 6" = 1'-0"

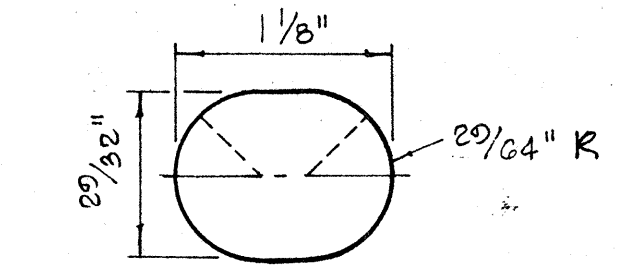


SPlice BOLT SLOT


Scale: Full Size

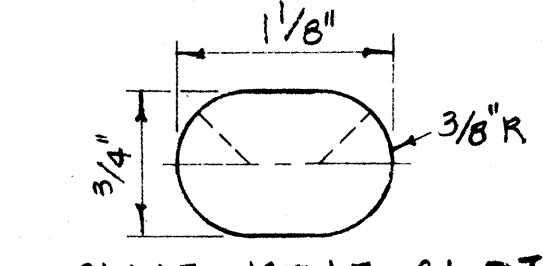


SPlice BOLT SLOT
FOR ALL ENDS

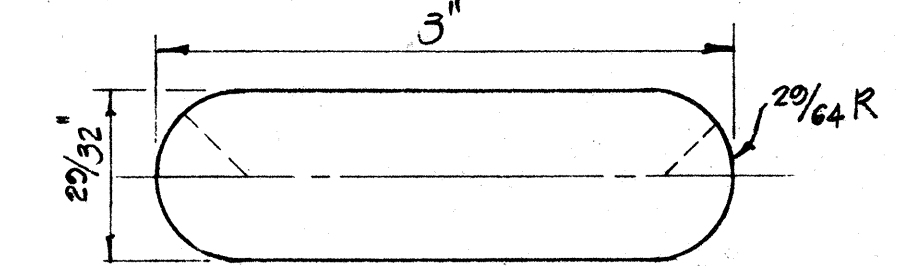


SPlice BOLT SLOT
FOR SPECIAL END SHOE

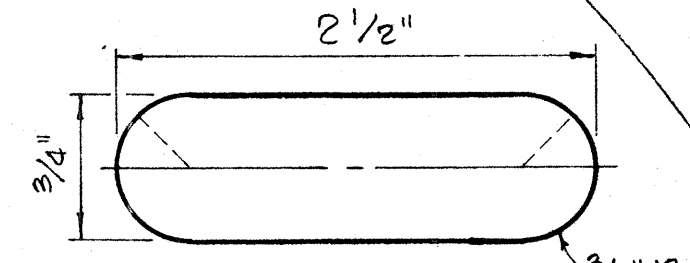

POST BOLT SLOT

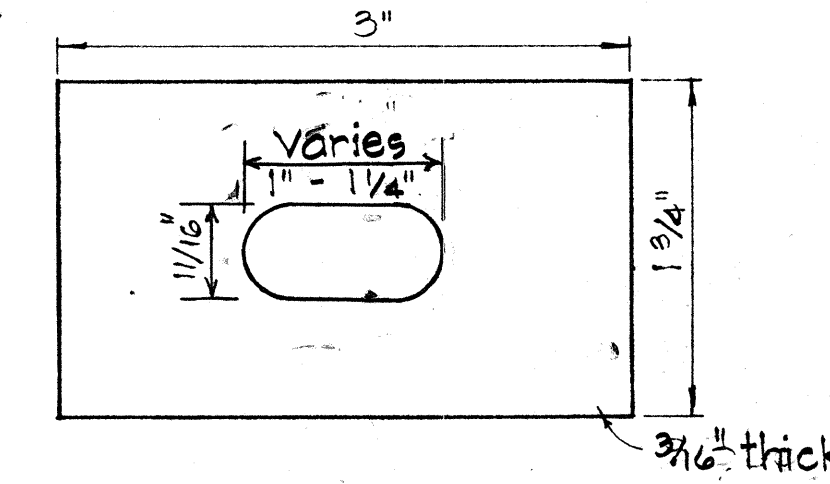

RAIL WASHER

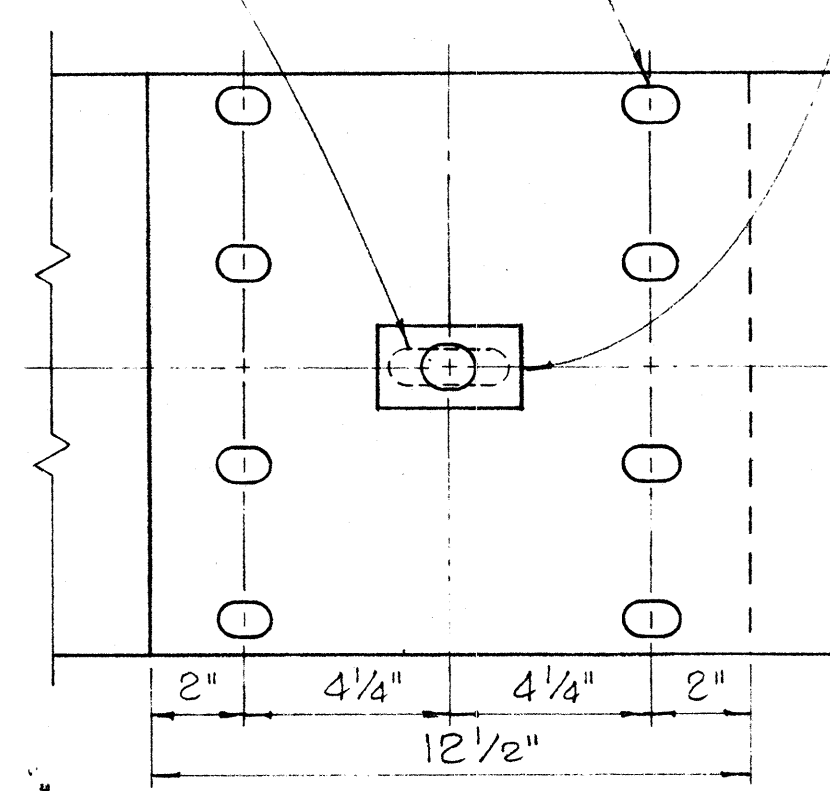


RAIL SPLICE

Scale: 3" = 1'-0"

NOTES:

- H.S. Bolts shall conform to the requirements of ASTM A 325.
- Special End Shoe shall be fabricated from 10 Gage steel conforming to the requirements of AASHO 180.

MEDIAN END DIMENSIONS		
TYPE OF POST AND BLOCK	W	R
Double Metal Guard Rail on Concrete Post with Wood Blocks	29 3/4"	14 7/8"
Double Metal Guard Rail on Concrete Post with Metal Blocks (BJG)	26 1/2"	13 1/4"
Double Metal Guard Rail on Metal Post with Metal Blocks (BJG)	24 3/8"	12 3/16"

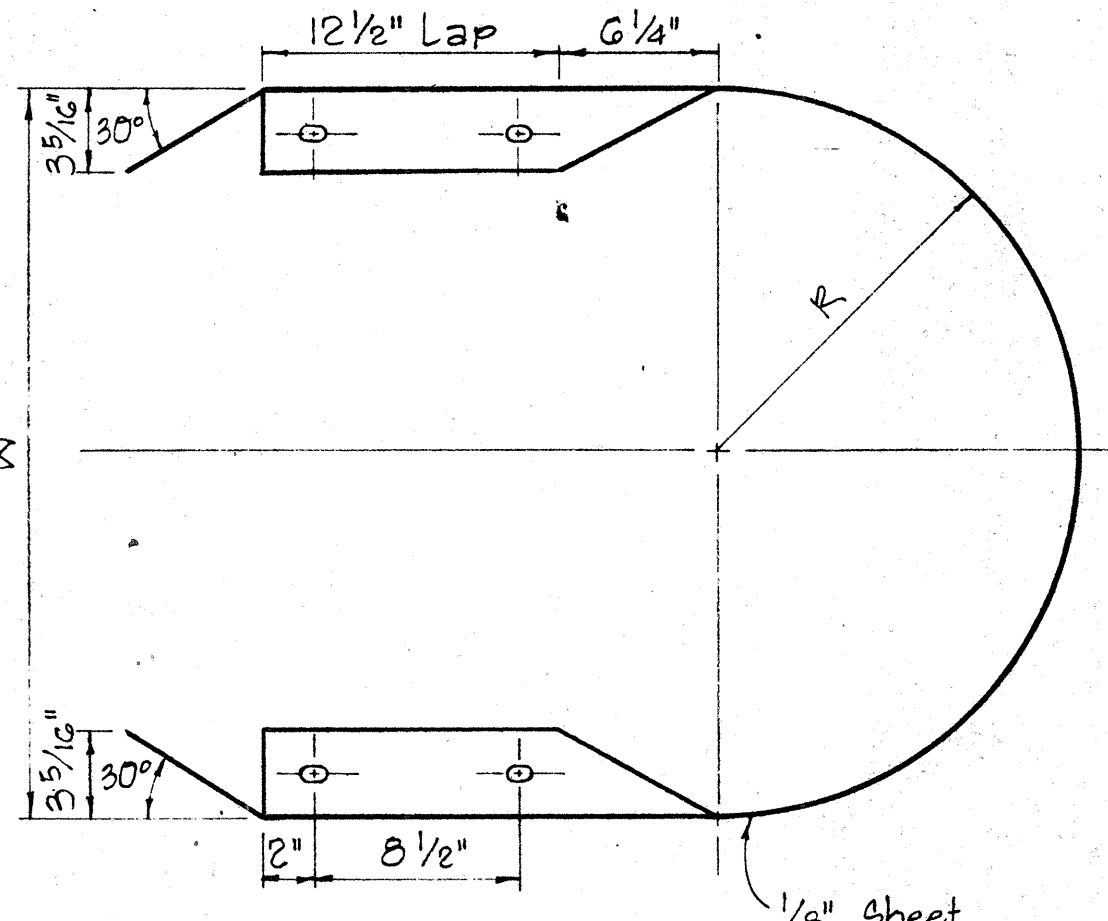

MEDIAN END

Scale: 1 1/2" = 1'-0"


NO.	REVISION	APPROVED BY	DATE
1	Revised Hole Size for Rectangular Rail Washer	H.T.	8/10/11

DATE	
DESIGNED BY	
CHECKED BY	
ORIGINAL PLAN	
TRACED BY	
NOTE BOOK	
NO.	

FED. ROAD DIST. NO.	STATE	FED. AID PROJ. NO.	FISCAL YEAR	SHEET NO.	TOTAL SHEETS
HAWAII	HAW.	R3-02708	1980	18	25


NOTES:

1. Anchor Plate and Anchor Cable Assembly (Standard Swaged Fitting and Stud). See Standard Detail Sheet No. DT 520.
2. Other Anchor Cable Assemblies may be used. Minimum breaking strength of assembly should be 40,000 lbs.
3. Second Terminal Post does not require holes to accomodate Anchor Cable.
4. Slip Base Load shall be controlled with a Calibrated Torque Wrench - Torque 155 - 170 ft. lbs.
5. Concrete shall be Class A.

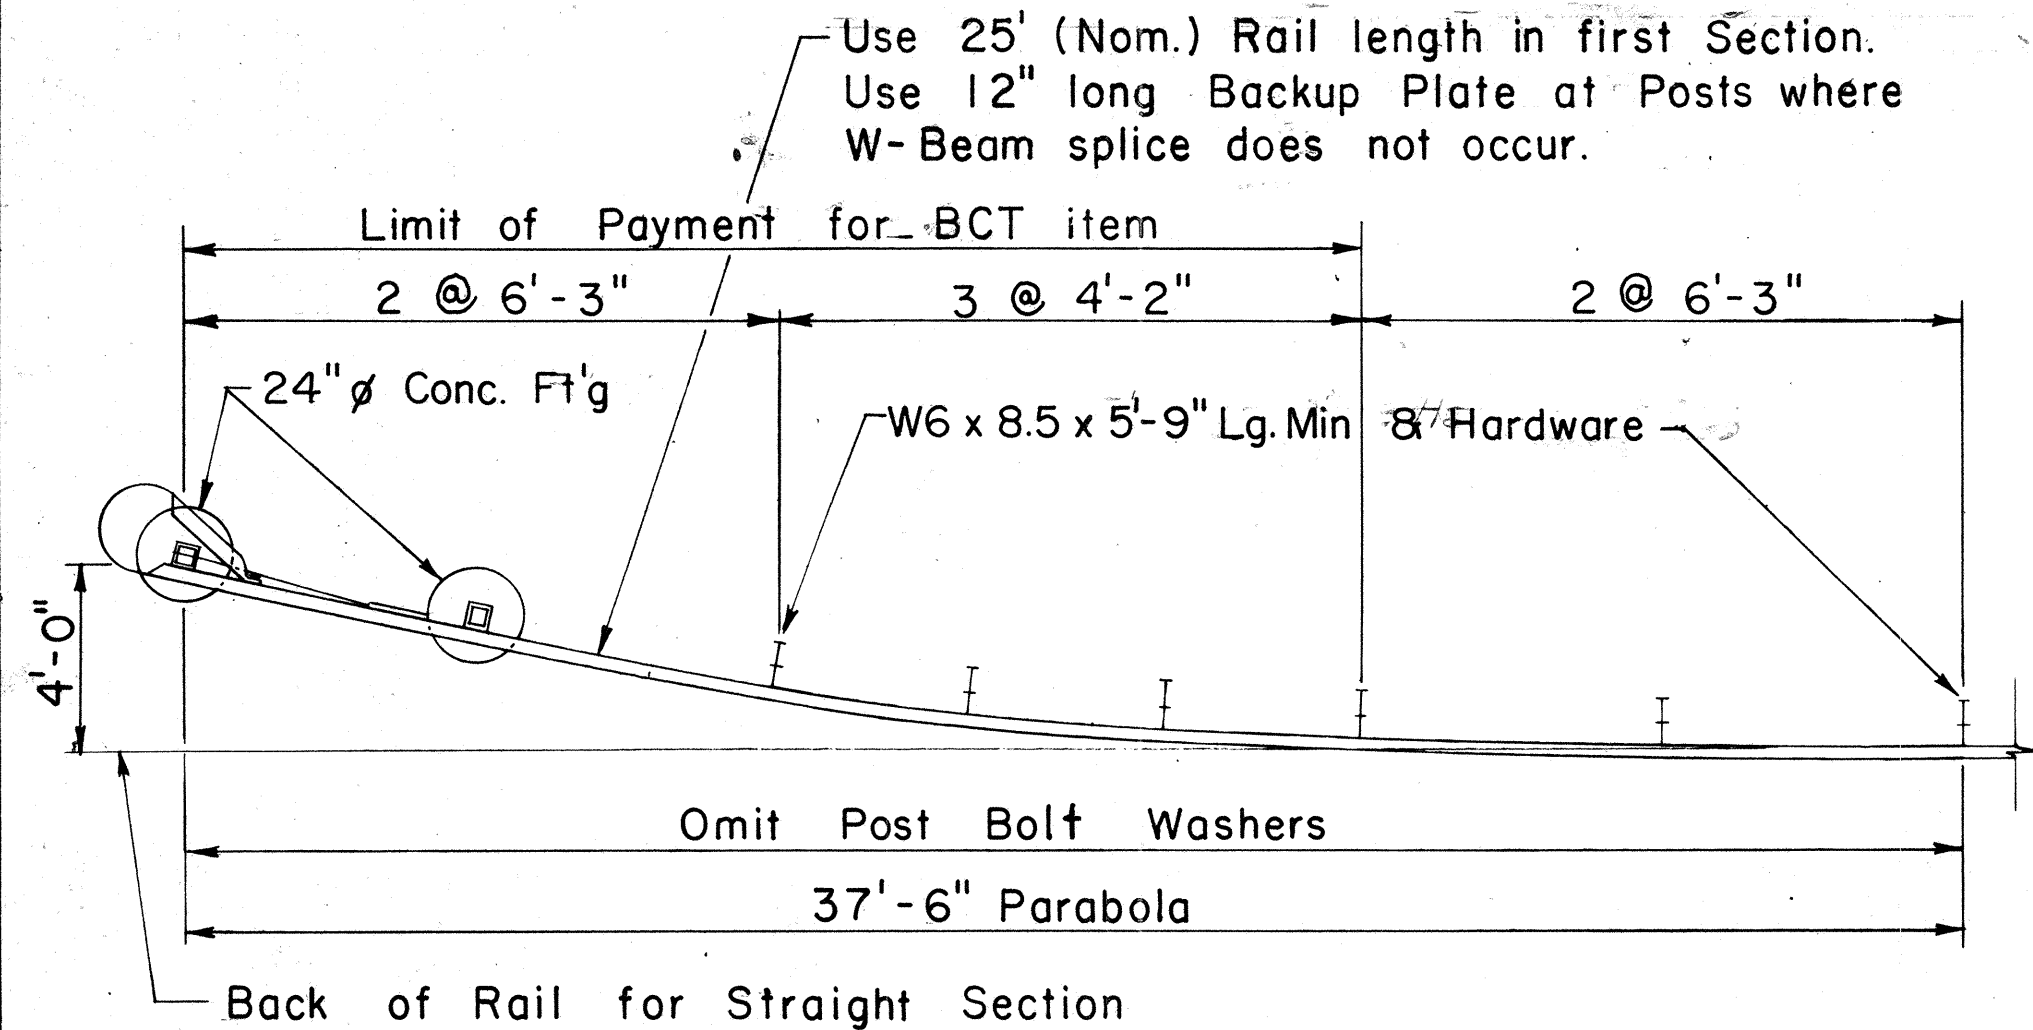


PLAN

Scale: 1/4" = 1'-0"

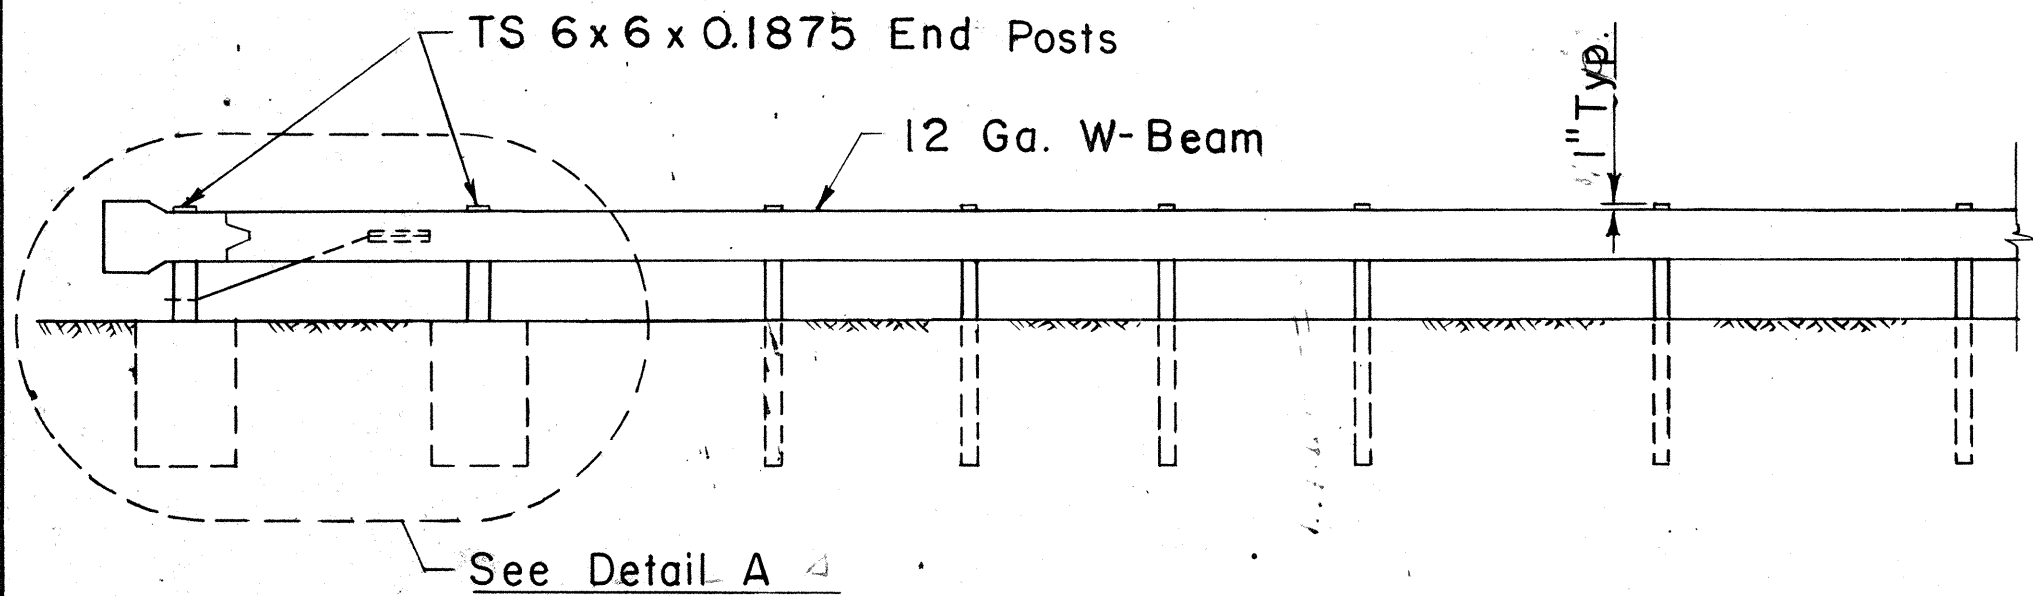

ELEVATION


Scale: 1/4" = 1'-0"

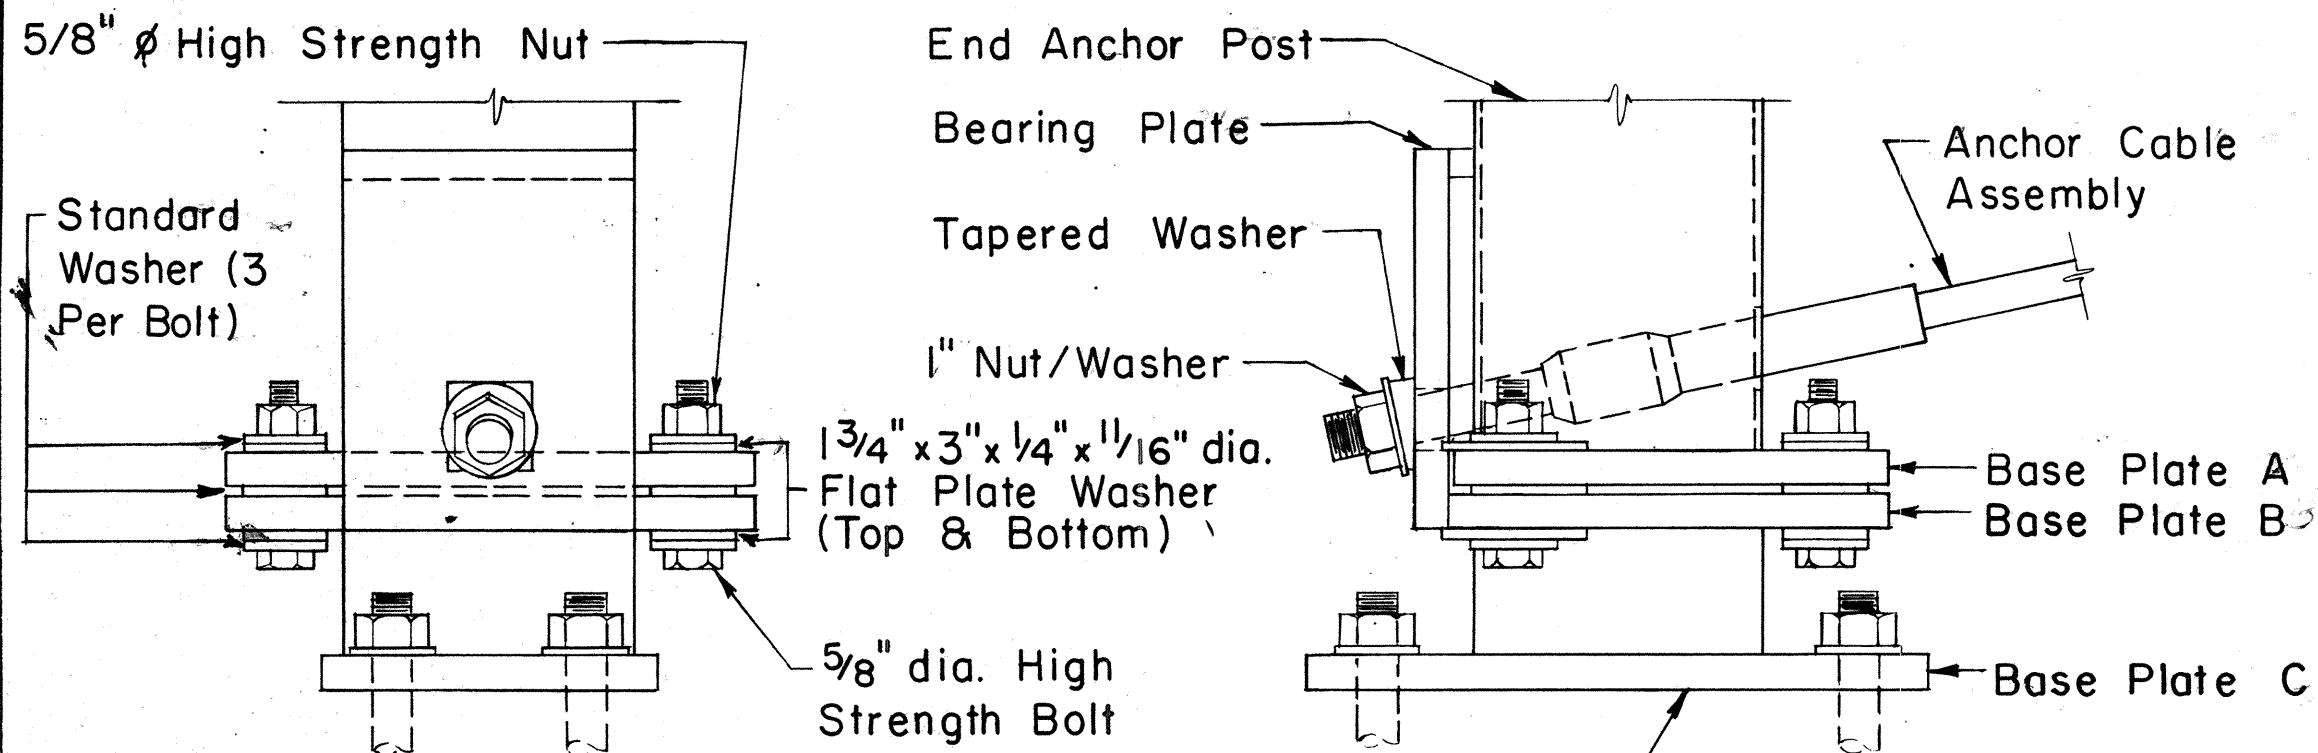

SIDE ELEVATION


FRONT ELEVATION

DETAIL B

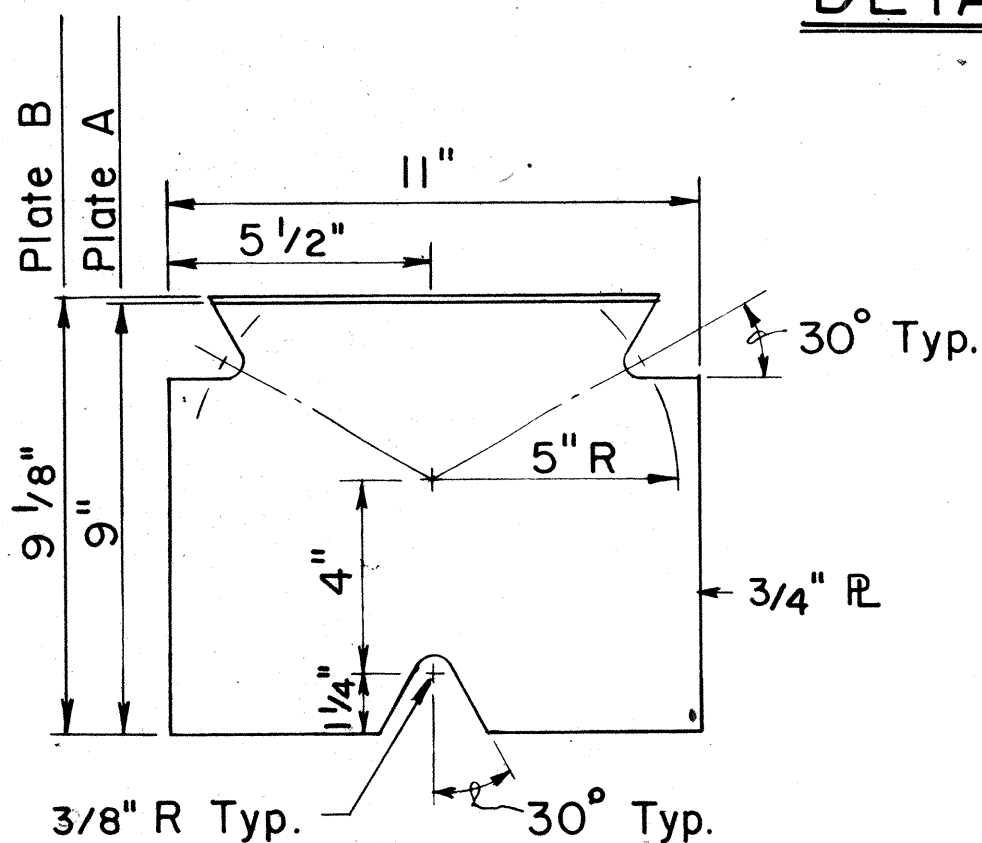


BASE PLATES A & B

Scale: 3" = 1'-0"

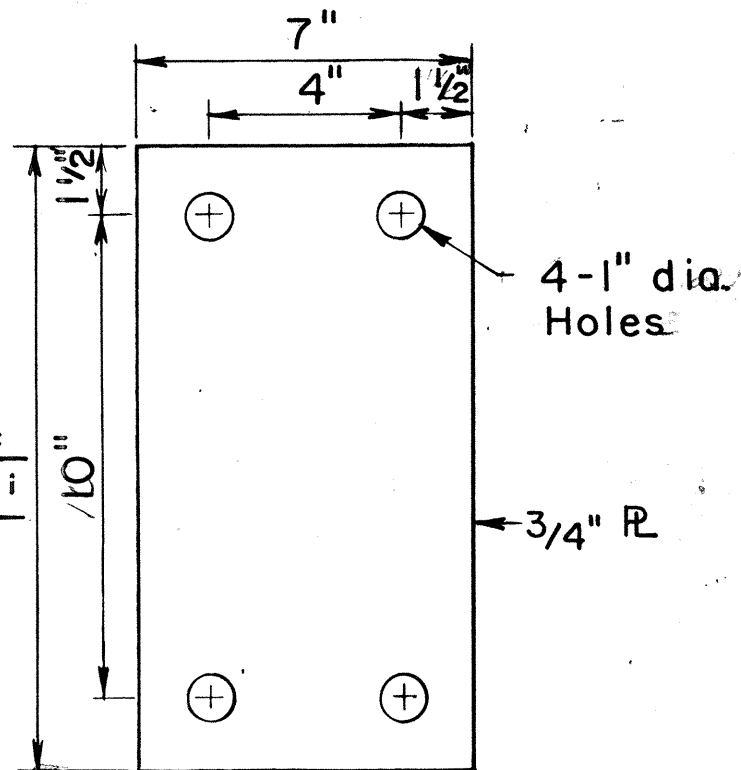


BASE PLATE C

Scale: 3" = 1'-0"

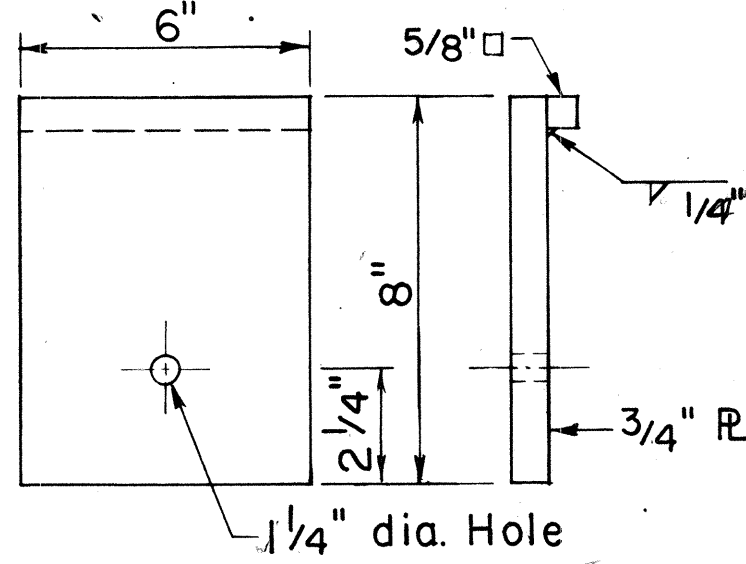


BEARING PLATE

Scale: 3" = 1'-0"

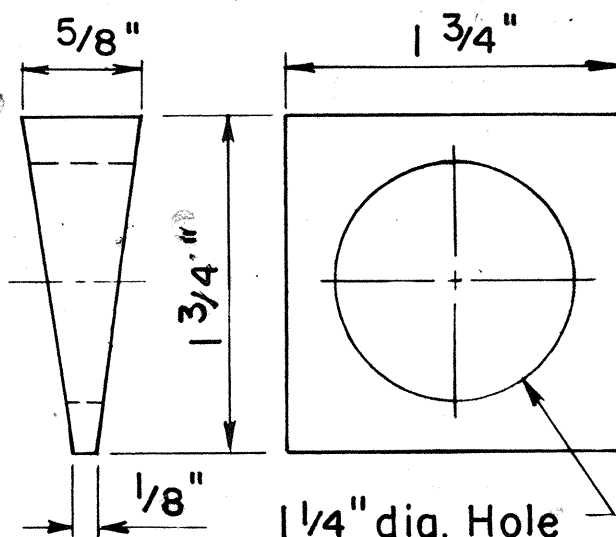


TAPERED WASHER

Scale: Full Size

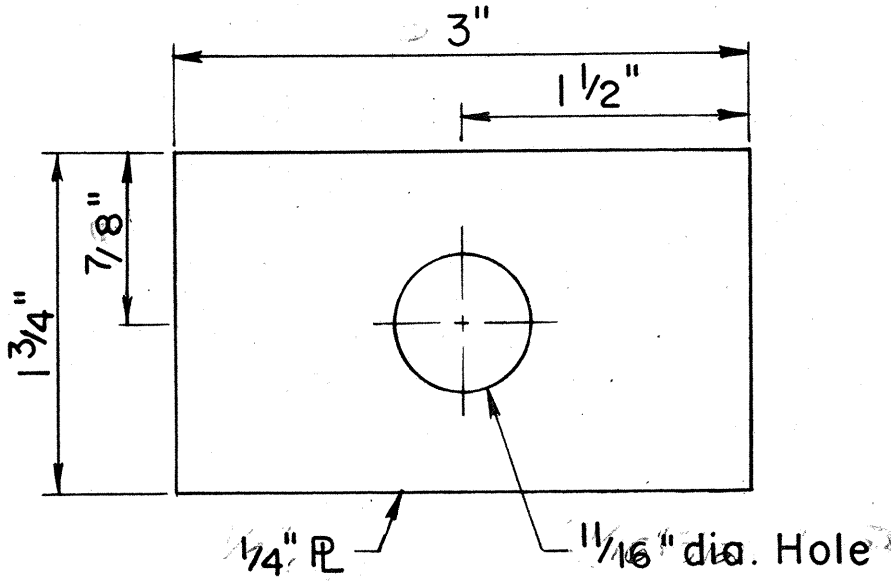


FLAT PLATE WASHER

Scale: Full Size

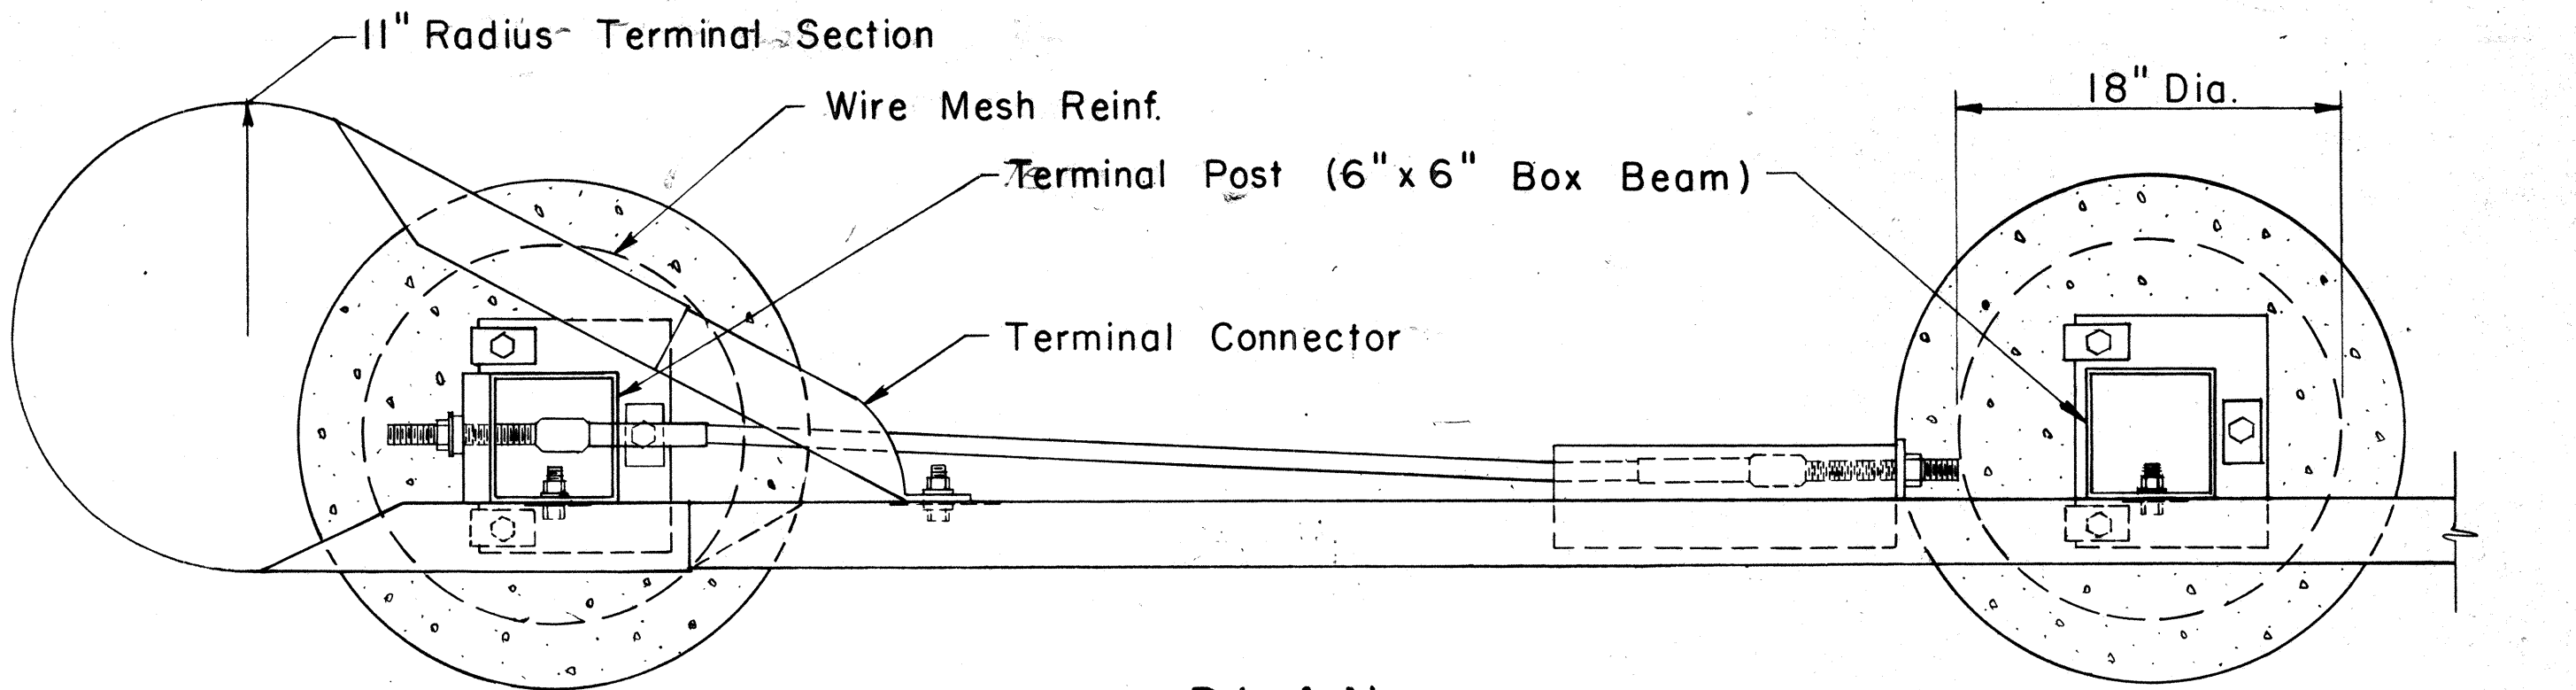


PLAN

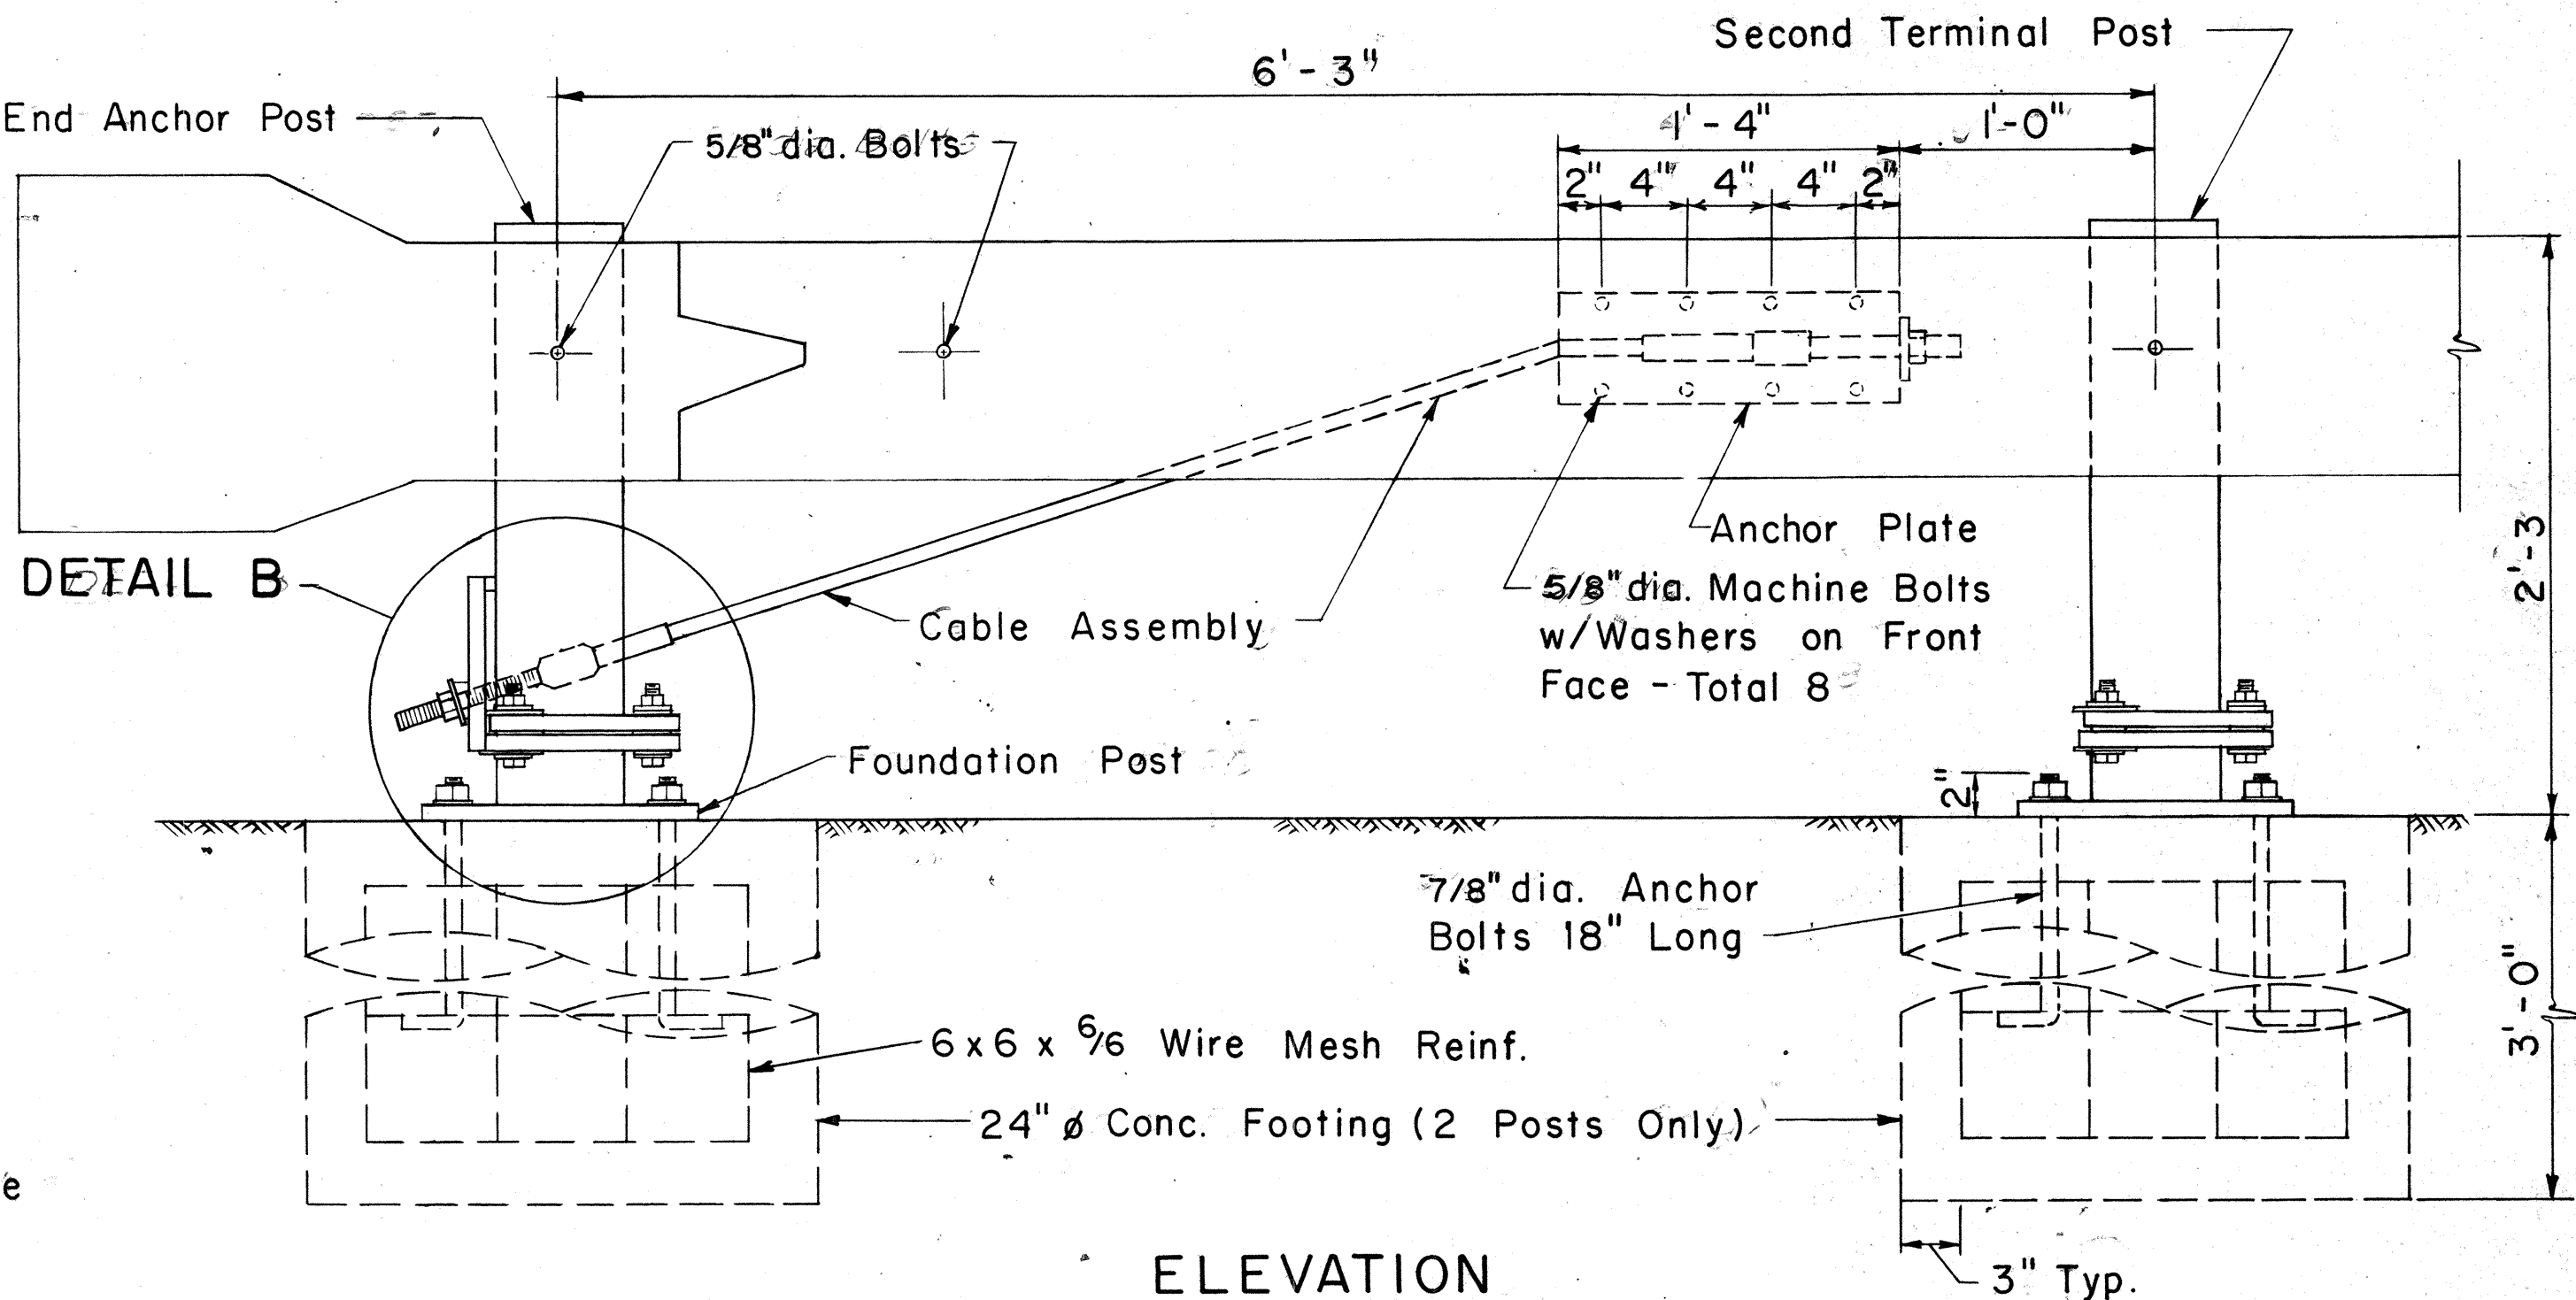

ELEVATION

DETAIL A


Scale: 1/2" = 1'-0"

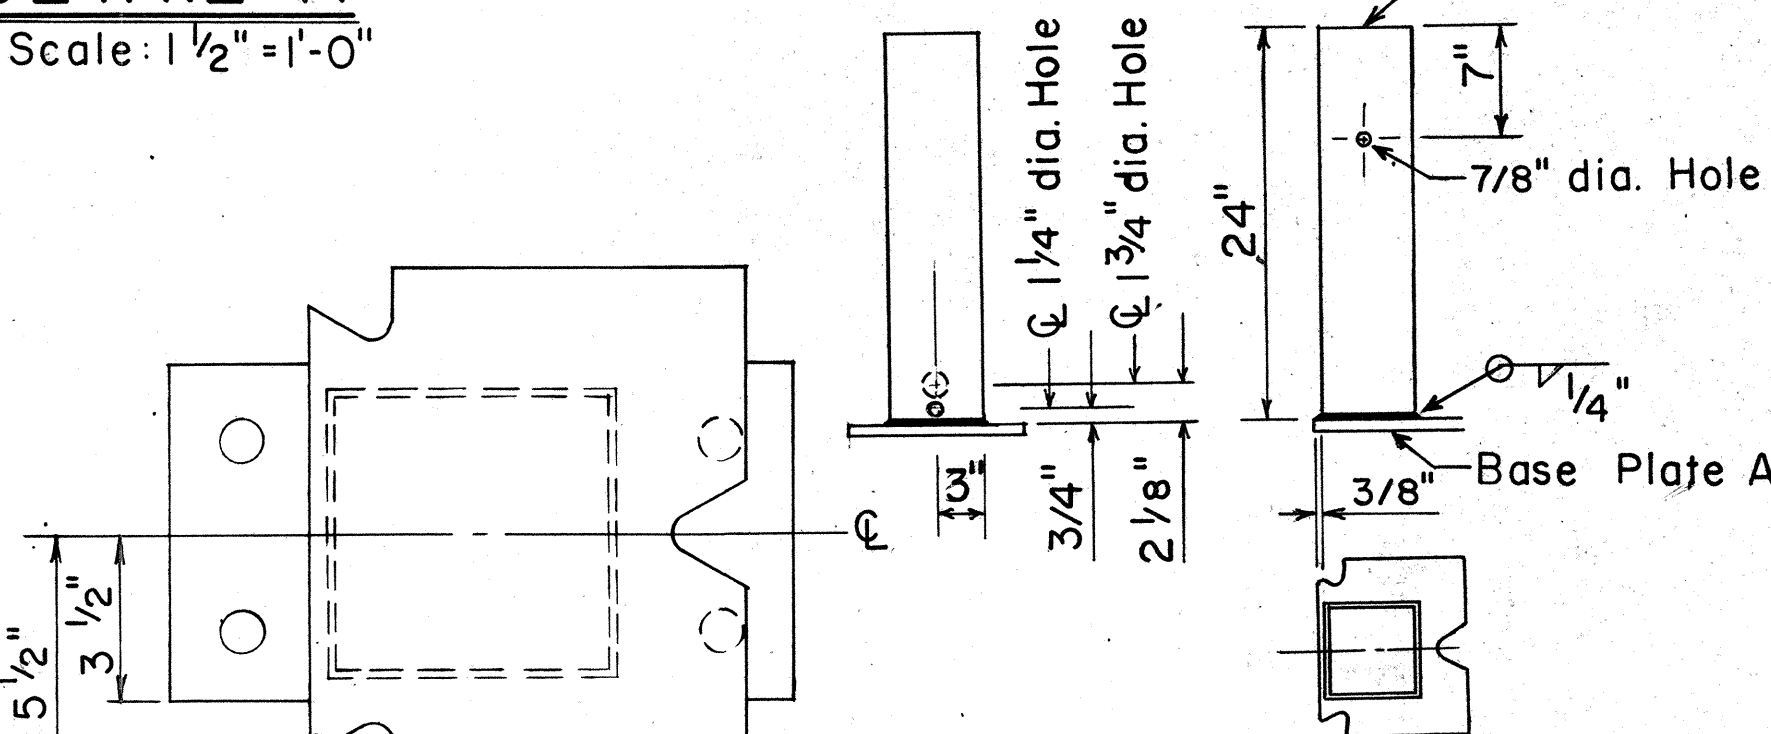

TERMINAL POST

Scale: 1" = 1'-0"

NO.	REVISION	APPROVED BY	DATE
	Supersedes Sht. DT 519 Approved 12/30/69	H.T.	6/15/78

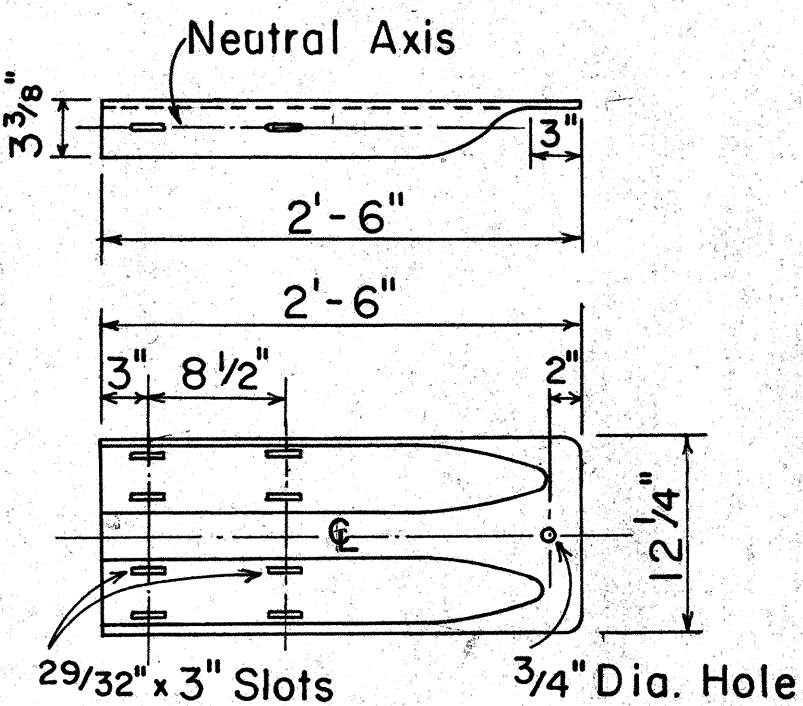

TERMINAL CONNECTOR

Scale: 1" = 1'-0"

APPROVAL RECOMMENDED:

Erich Tanaka
TRAFFIC ENGINEER

6/14/78
DATE

APPROVED:

Harbor Zaleish
ASSISTANT CHIEF, ENGINEERING

6/15/78
DATE

STATE OF HAWAII
DEPARTMENT OF TRANSPORTATION
HIGHWAYS DIVISION

STANDARD DETAIL

BREAKAWAY CABLE TERMINAL (BCT)

Scale: As Shown Date: June 1978

SHEET No. 18 OF 25 SHEETS DT 519

ORIGINAL	SURVEY PLOTTED BY	DATE
PLAN	DRAWN BY	
NOTE BOOK	DESIGNED BY	
	QUANTITIES BY	
	CHECKED BY	