



FED. ROAD DIST. NO.	STATE	FED. AID PROJ. NO.	FISCAL YEAR	SHEET NO.	TOTAL SHEETS
HAWAII	HAW.	FLH-0270(16) & FLH-0270(17)	2001	20	41

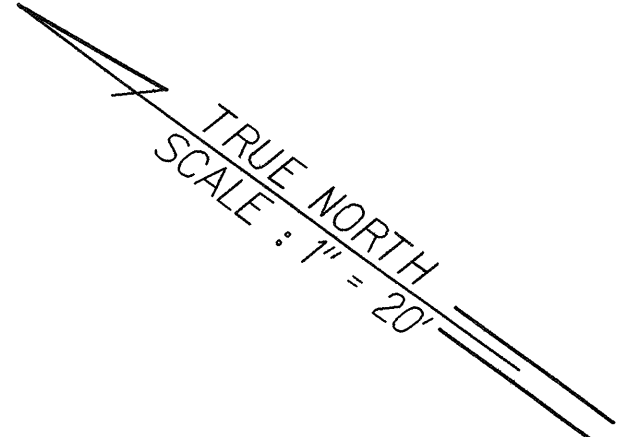



LEGEND

- Exist. Pole
- Relocated Pole

SURVEY PLOTTED BY	DATE
DRAWN BY	
CHECKED BY	
NOTE BOOK	
QUANTITIES BY	
CHECKED BY	

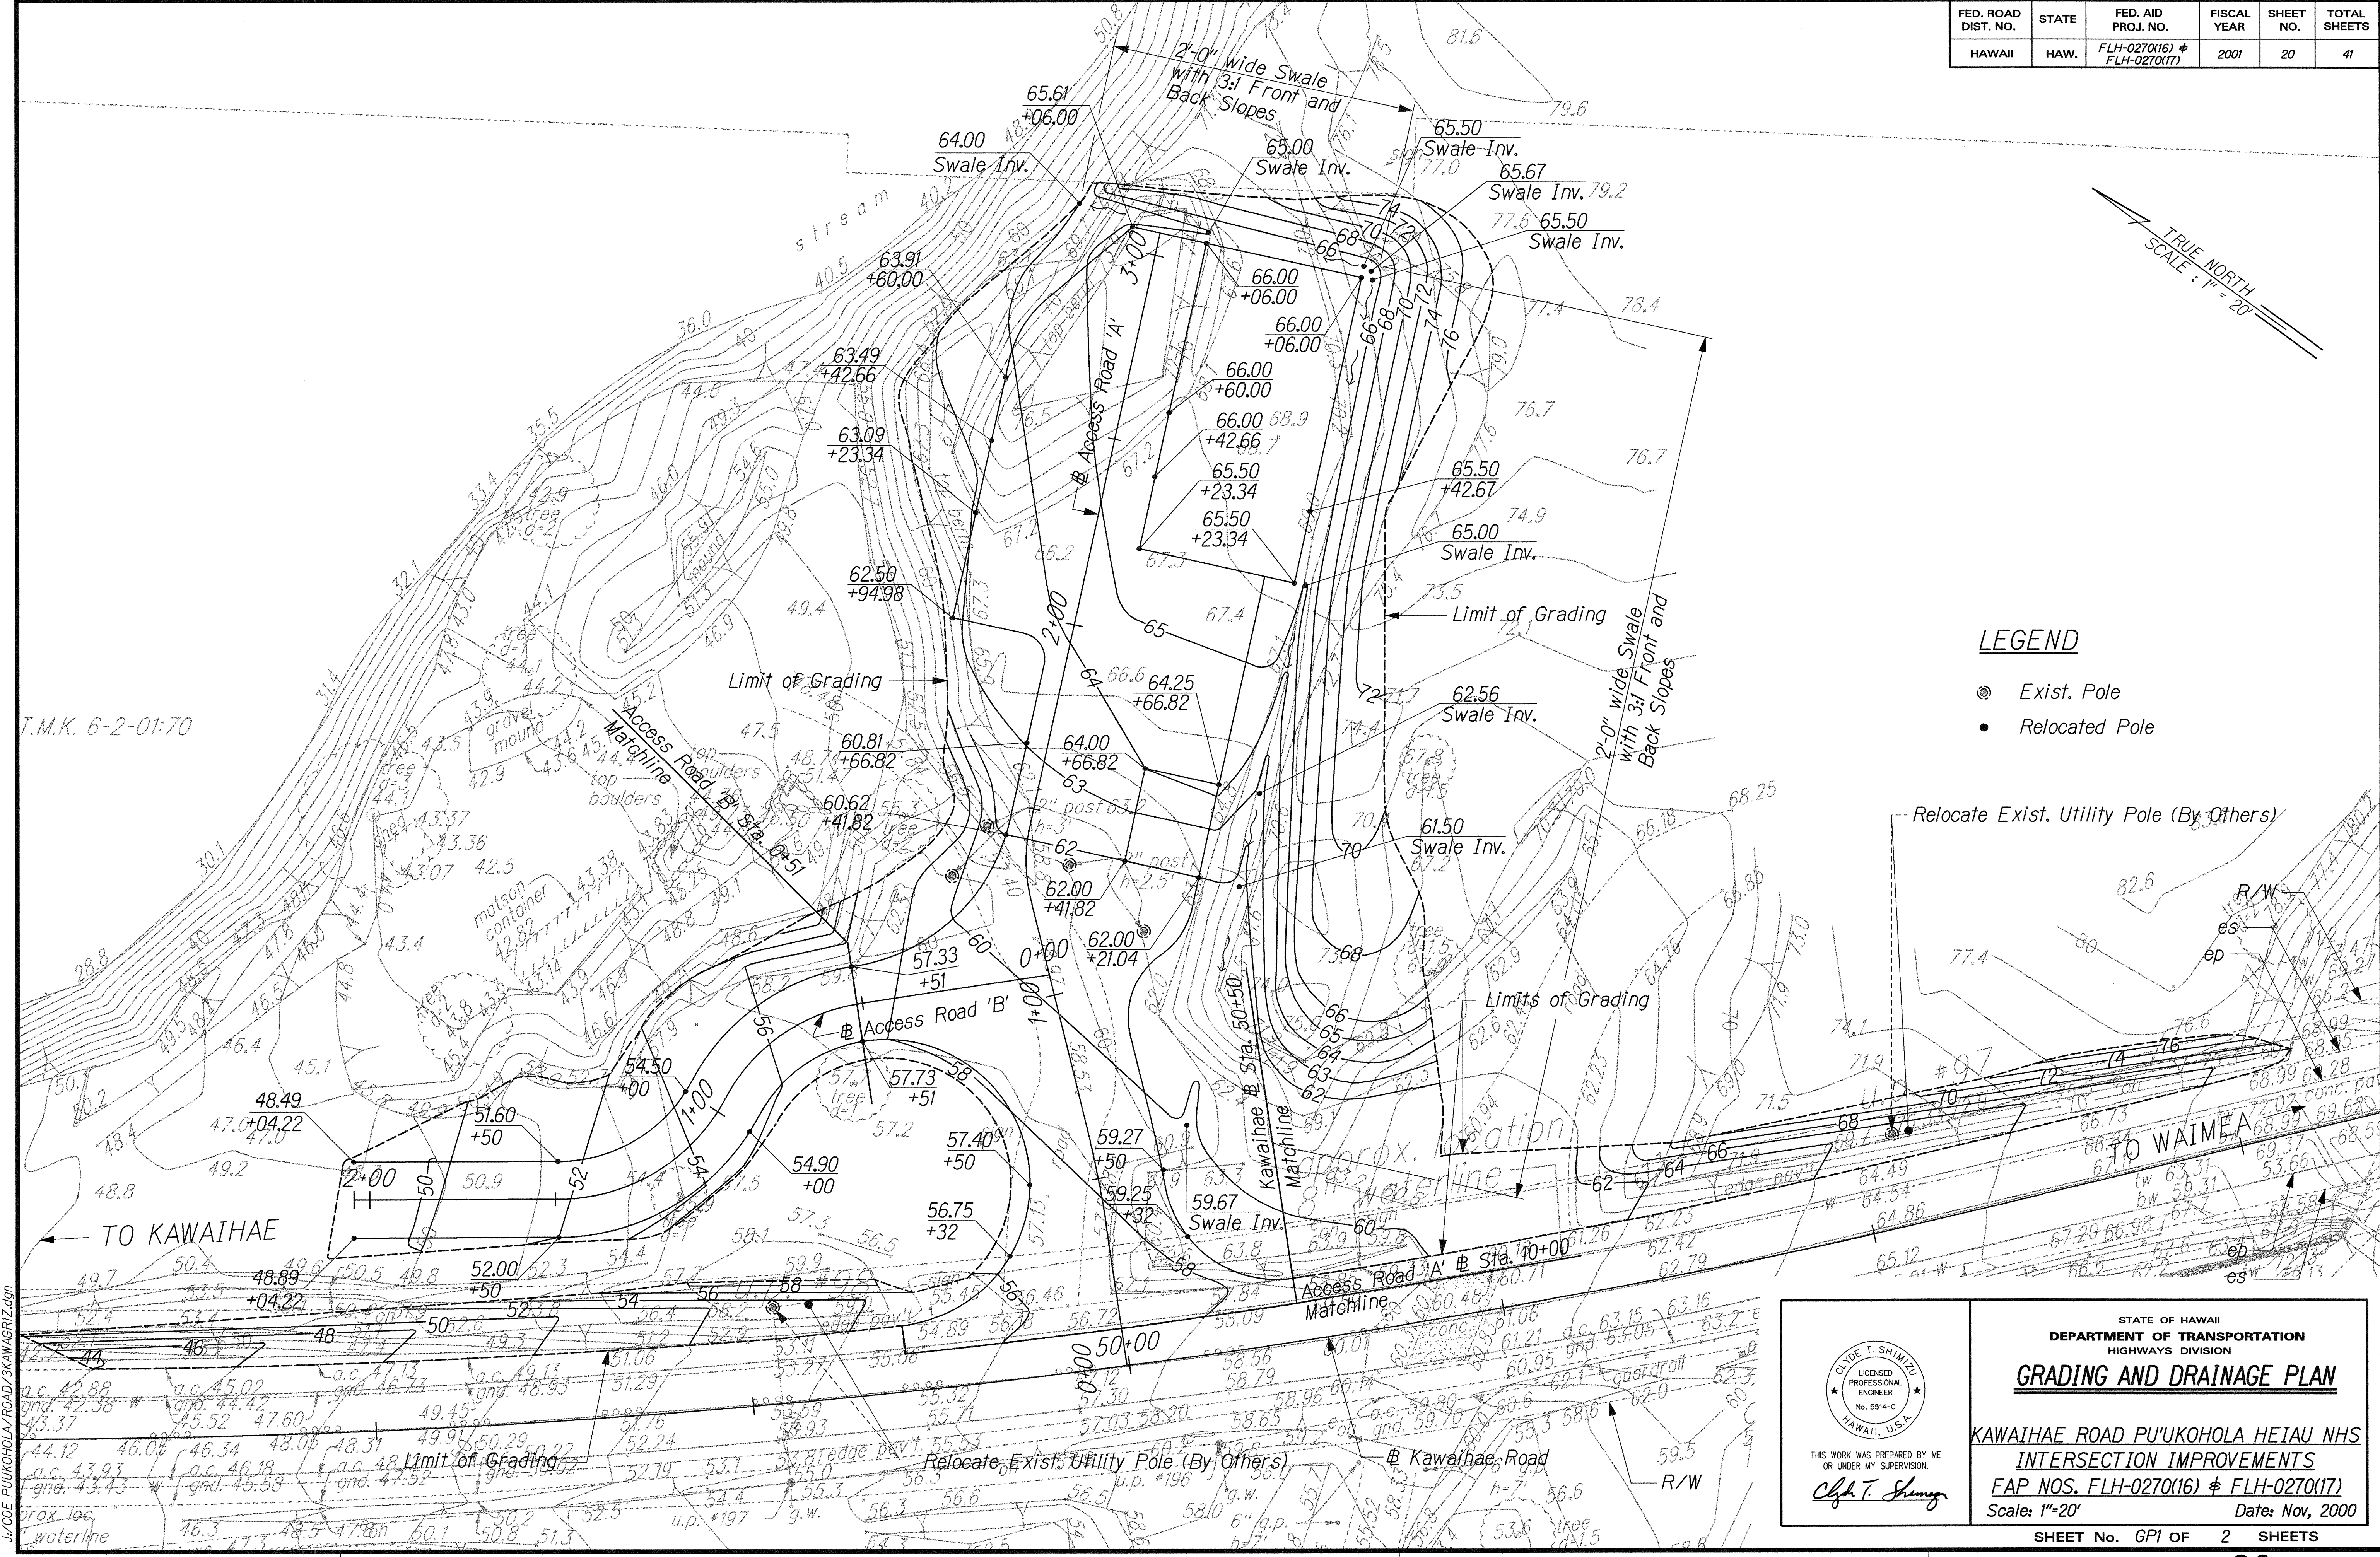

FED. ROAD DIST. NO.	STATE	FED. AID PROJ. NO.	FISCAL YEAR	SHEET NO.	TOTAL SHEETS
HAWAII	HAW.	FLH-0270(16) & FLH-0270(17)	2001	21	41

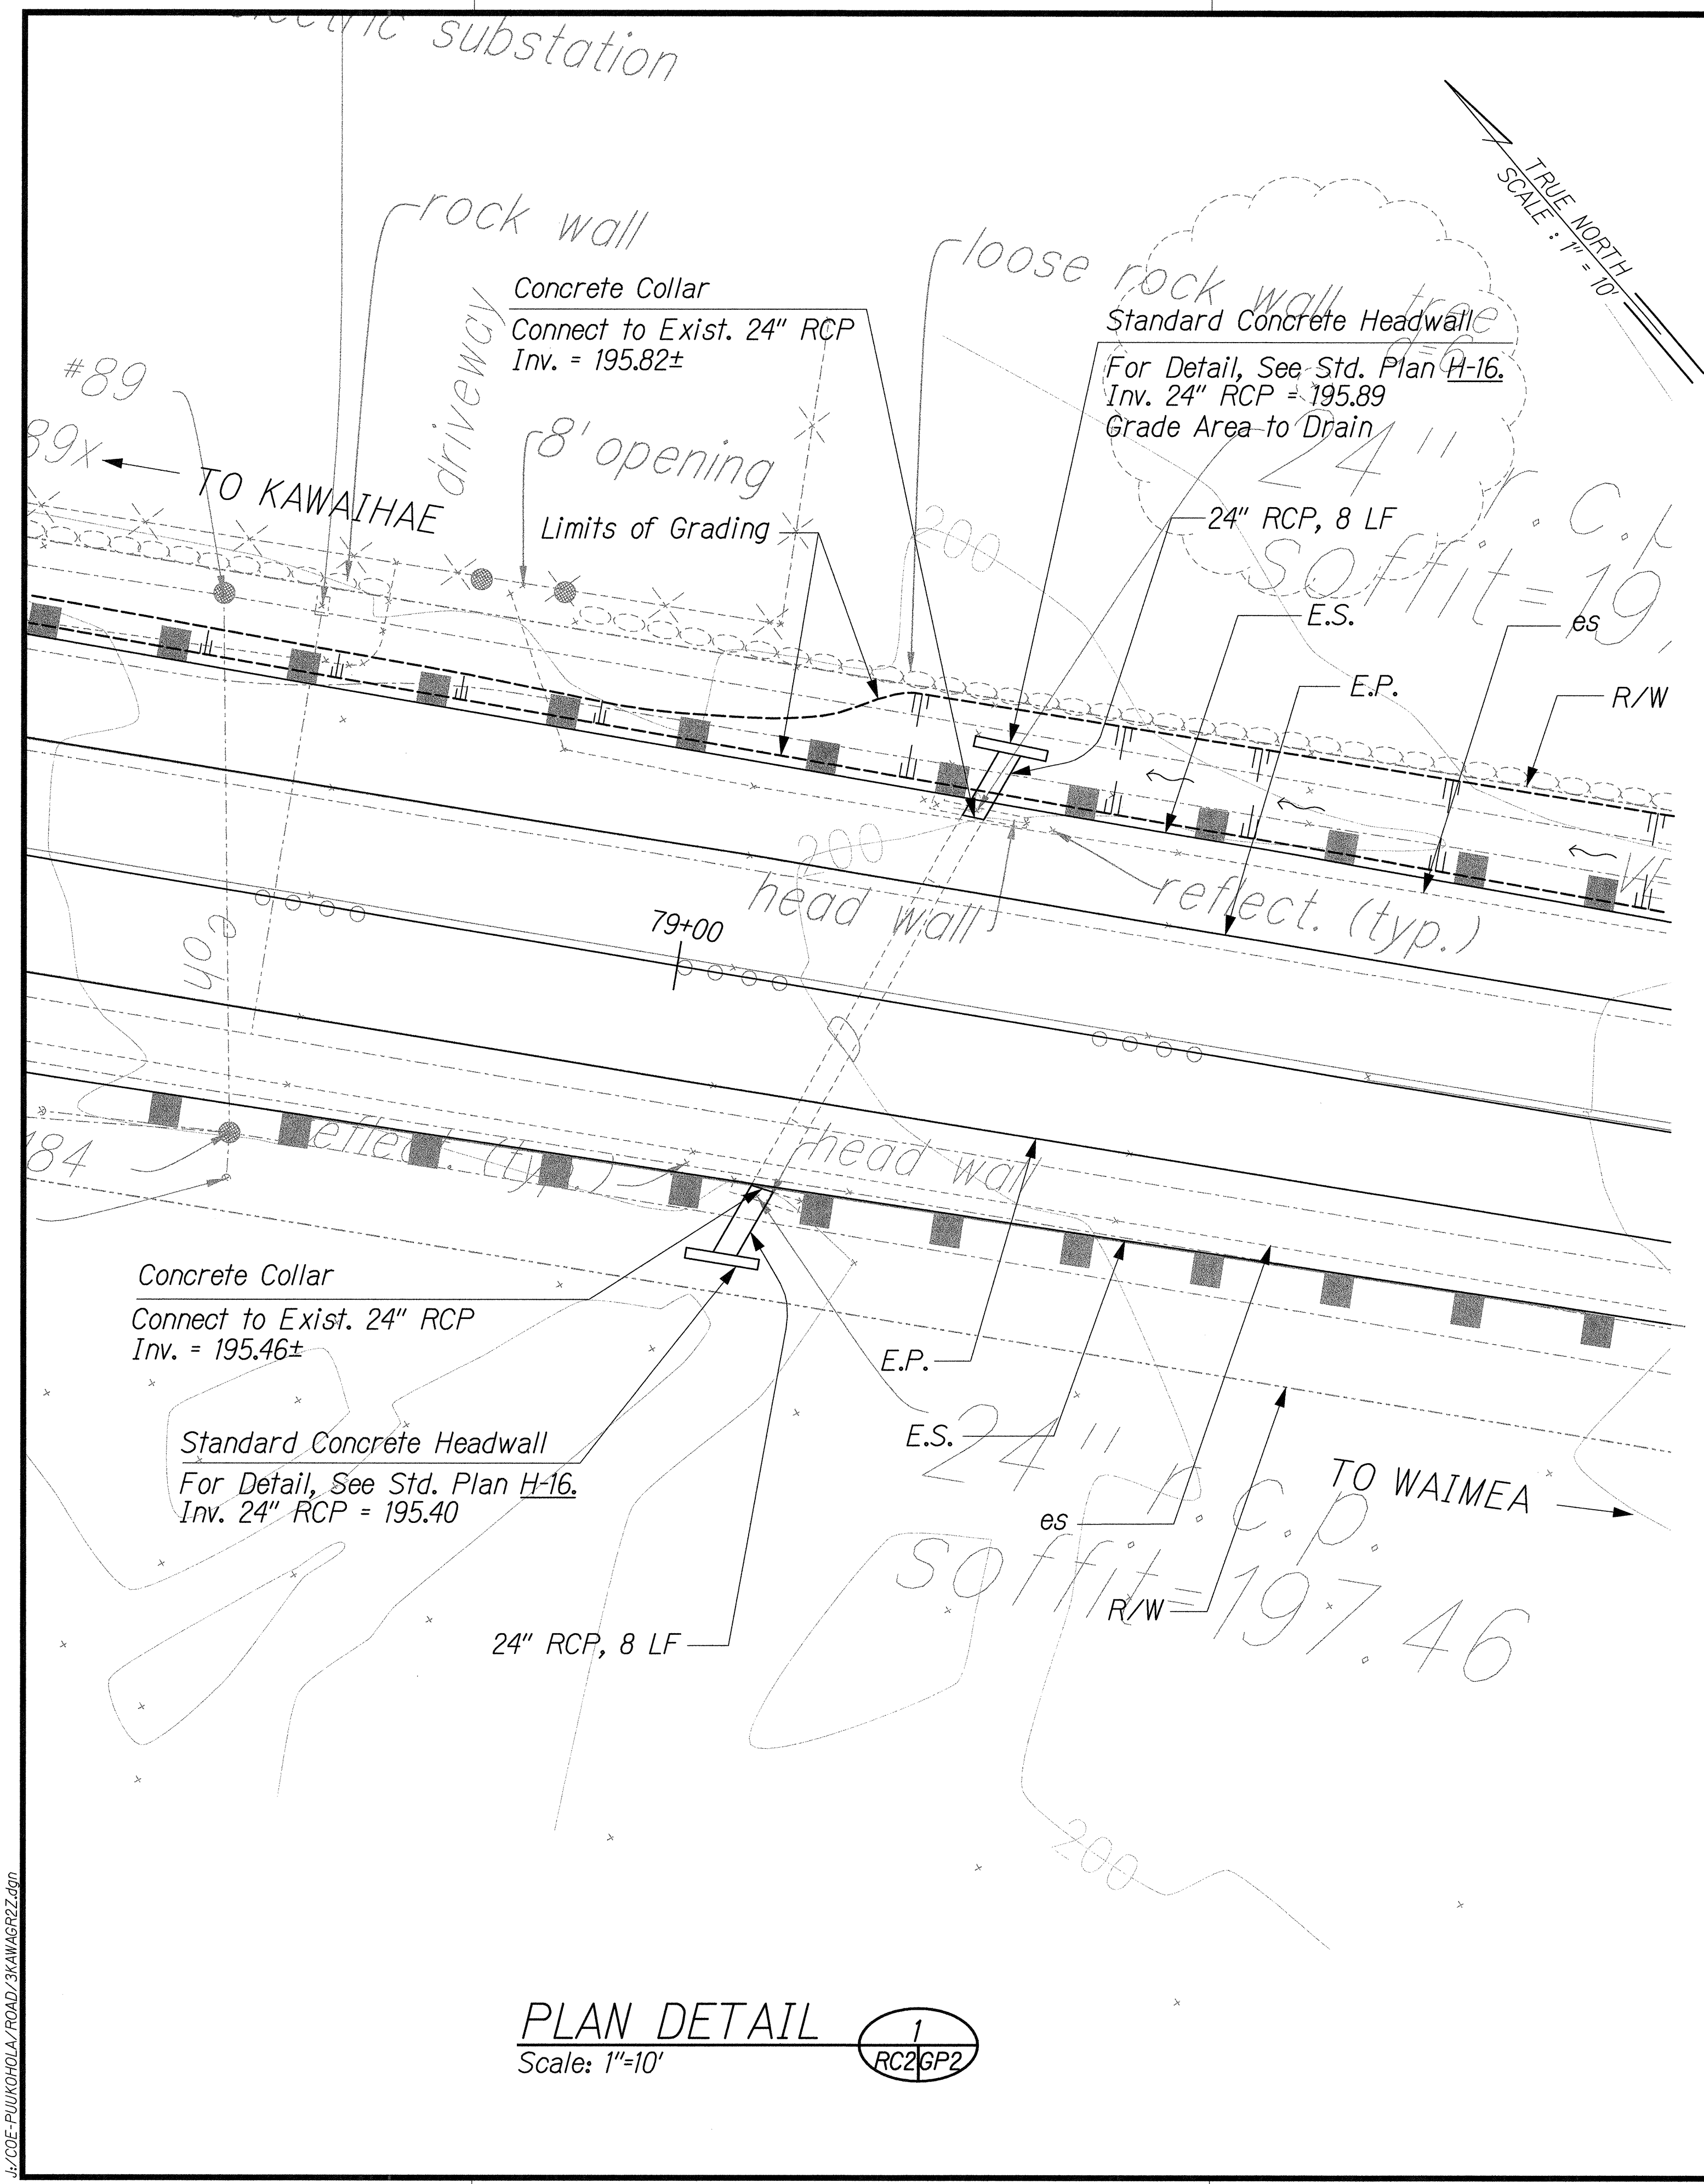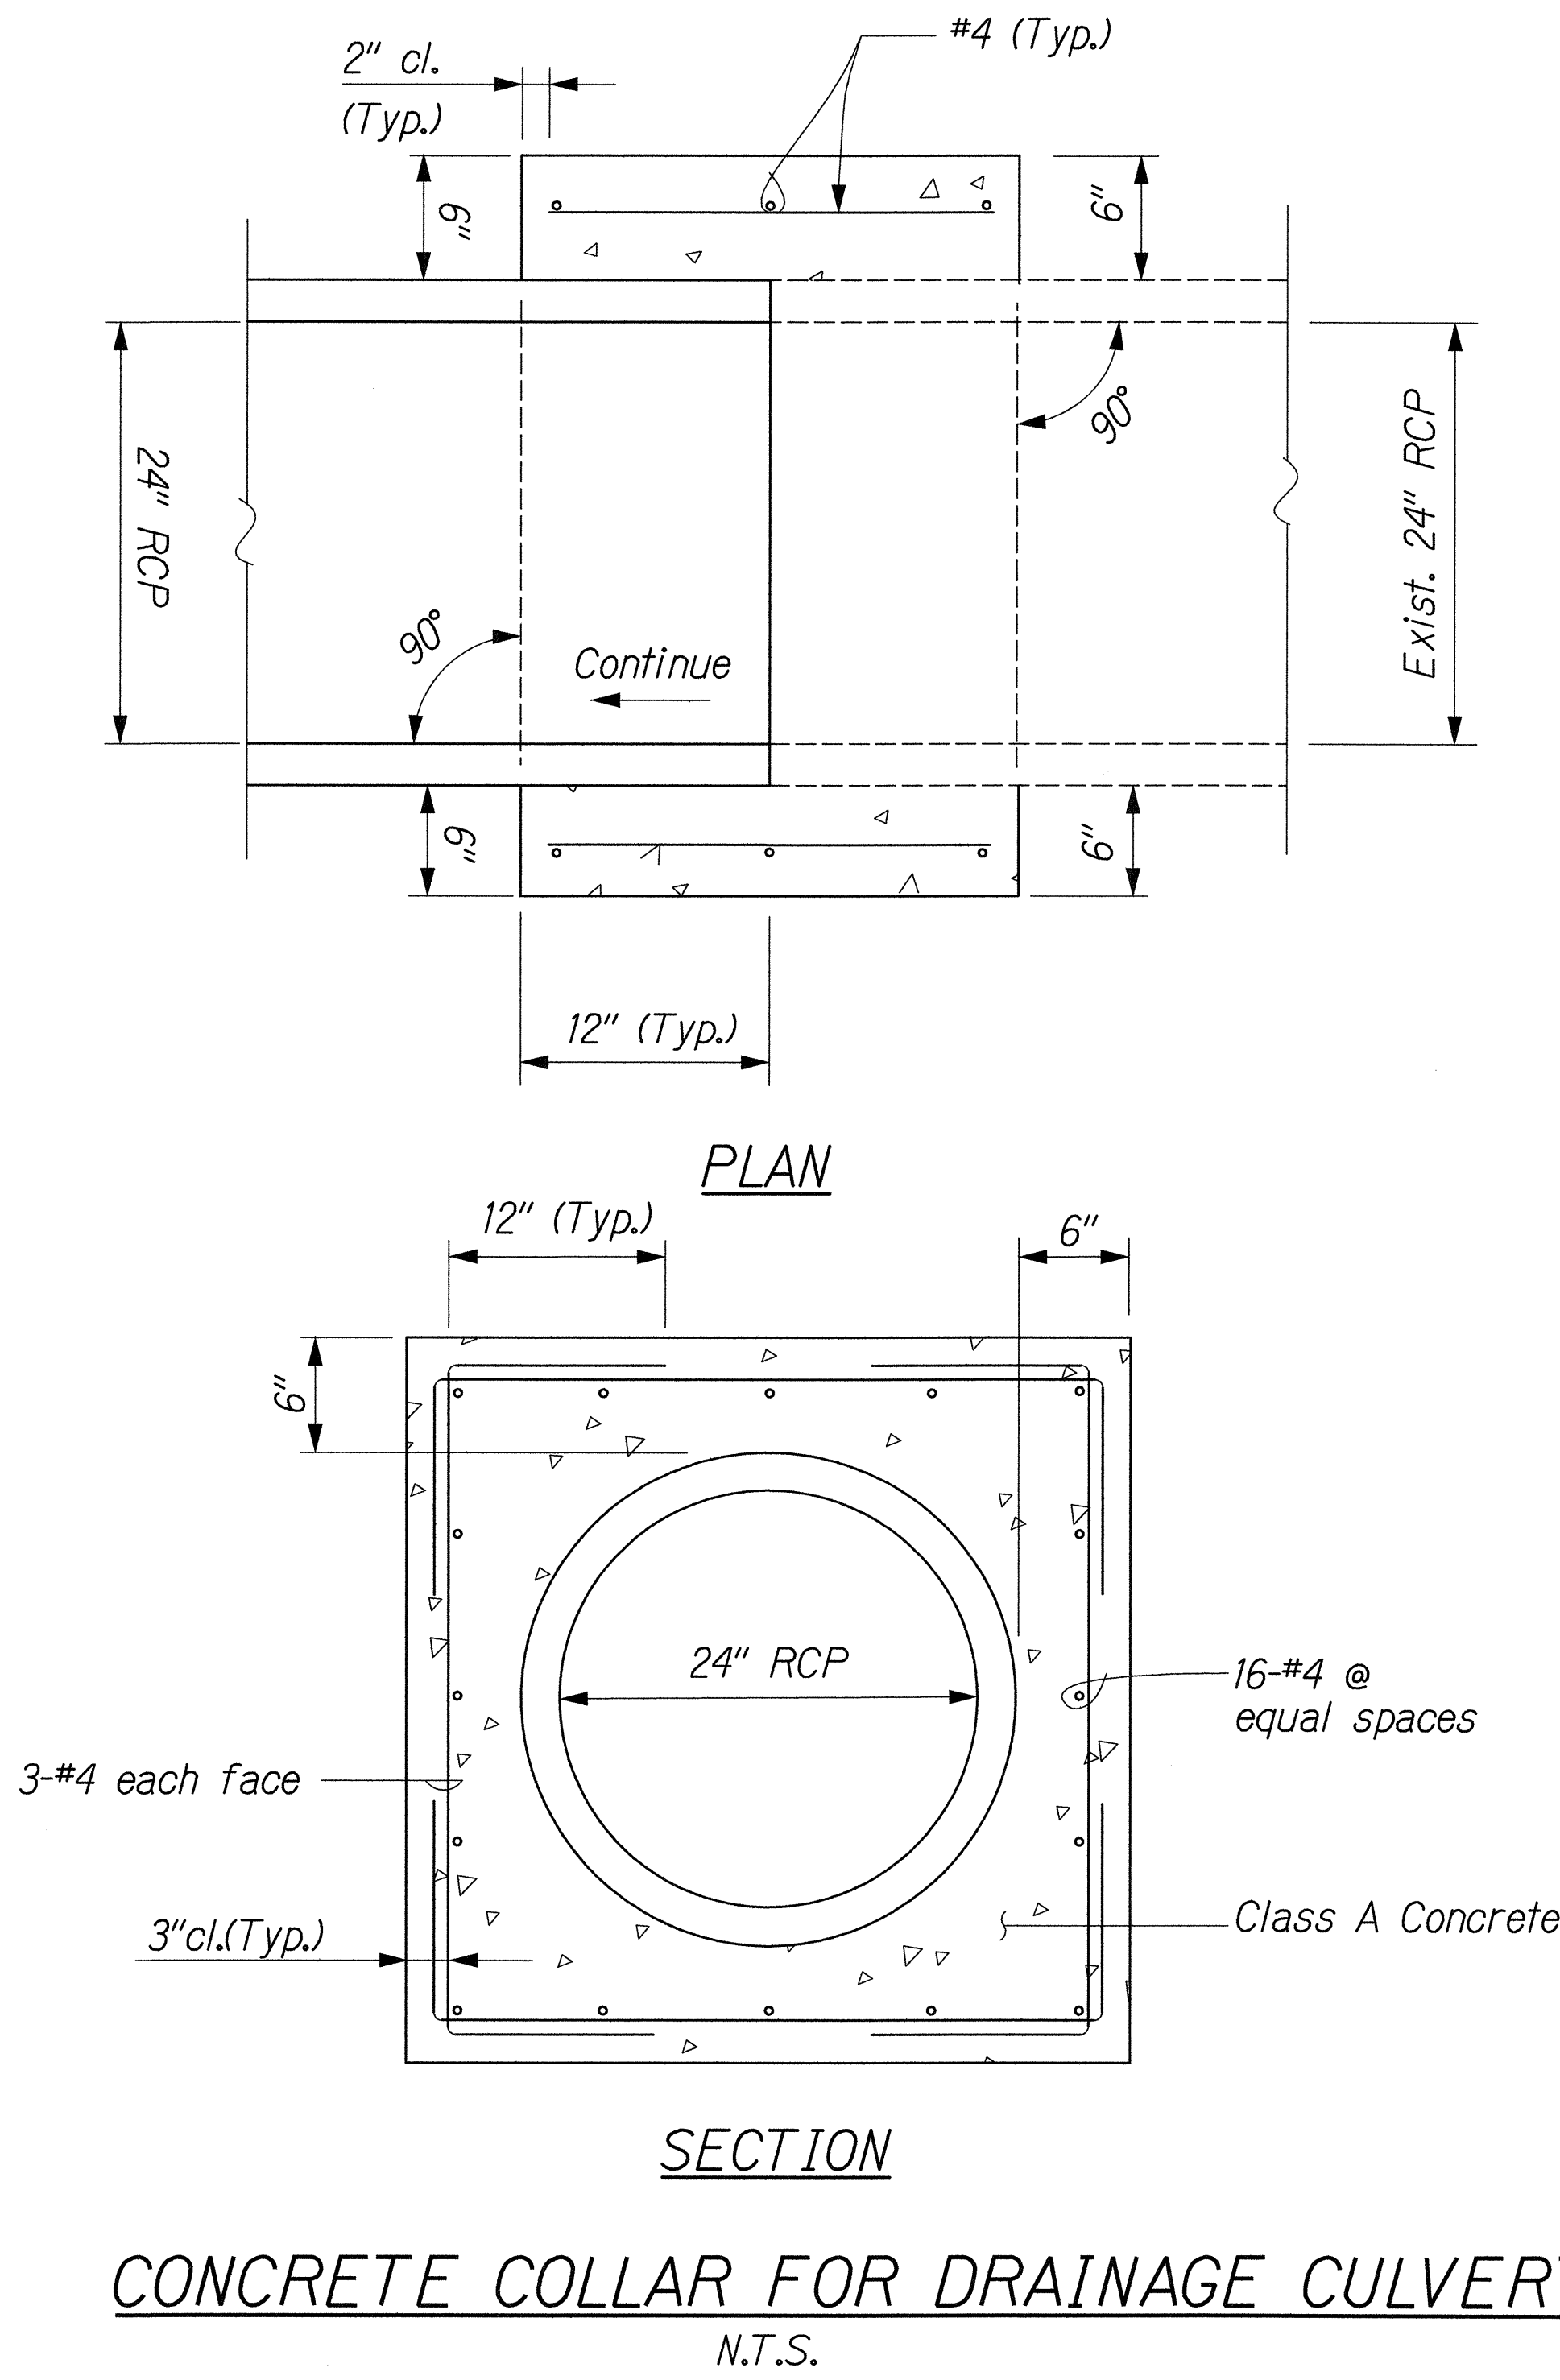

ORIGINAL PLAN	SURVEY PLOTTED BY	DATE
NOTE BOOK	DRAWN BY	
	DESIGNED BY	
	QUANTITIES BY	
	CHECKED BY	

CLYDE T. SHIMIZU
LICENSED PROFESSIONAL ENGINEER
No. 5514-C
HAWAII, U.S.A.

THIS WORK WAS PREPARED BY ME OR UNDER MY SUPERVISION.

Clyde T. Shimizu

STATE OF HAWAII
DEPARTMENT OF TRANSPORTATION
HIGHWAYS DIVISION

GRADING AND DRAINAGE PLAN

KAWAIHAE ROAD PU'UKOHOLA HEIAU NHS
INTERSECTION IMPROVEMENTS
FAP NOS. FLH-0270(16) & FLH-0270(17)
Scale: As Shown Date: Nov, 2000

SHEET No. GP2 OF 2 SHEETS