



| FED. ROAD DIST. NO. | STATE | FEDERAL - AID PROJ. NO. | FISCAL YEAR | SHEET NO. | TOTAL SHEETS |
|---------------------|-------|-------------------------|-------------|-----------|--------------|
| HAWAII              | HAW.  | BR-0270(18)             | 2006        | 12        | 31           |

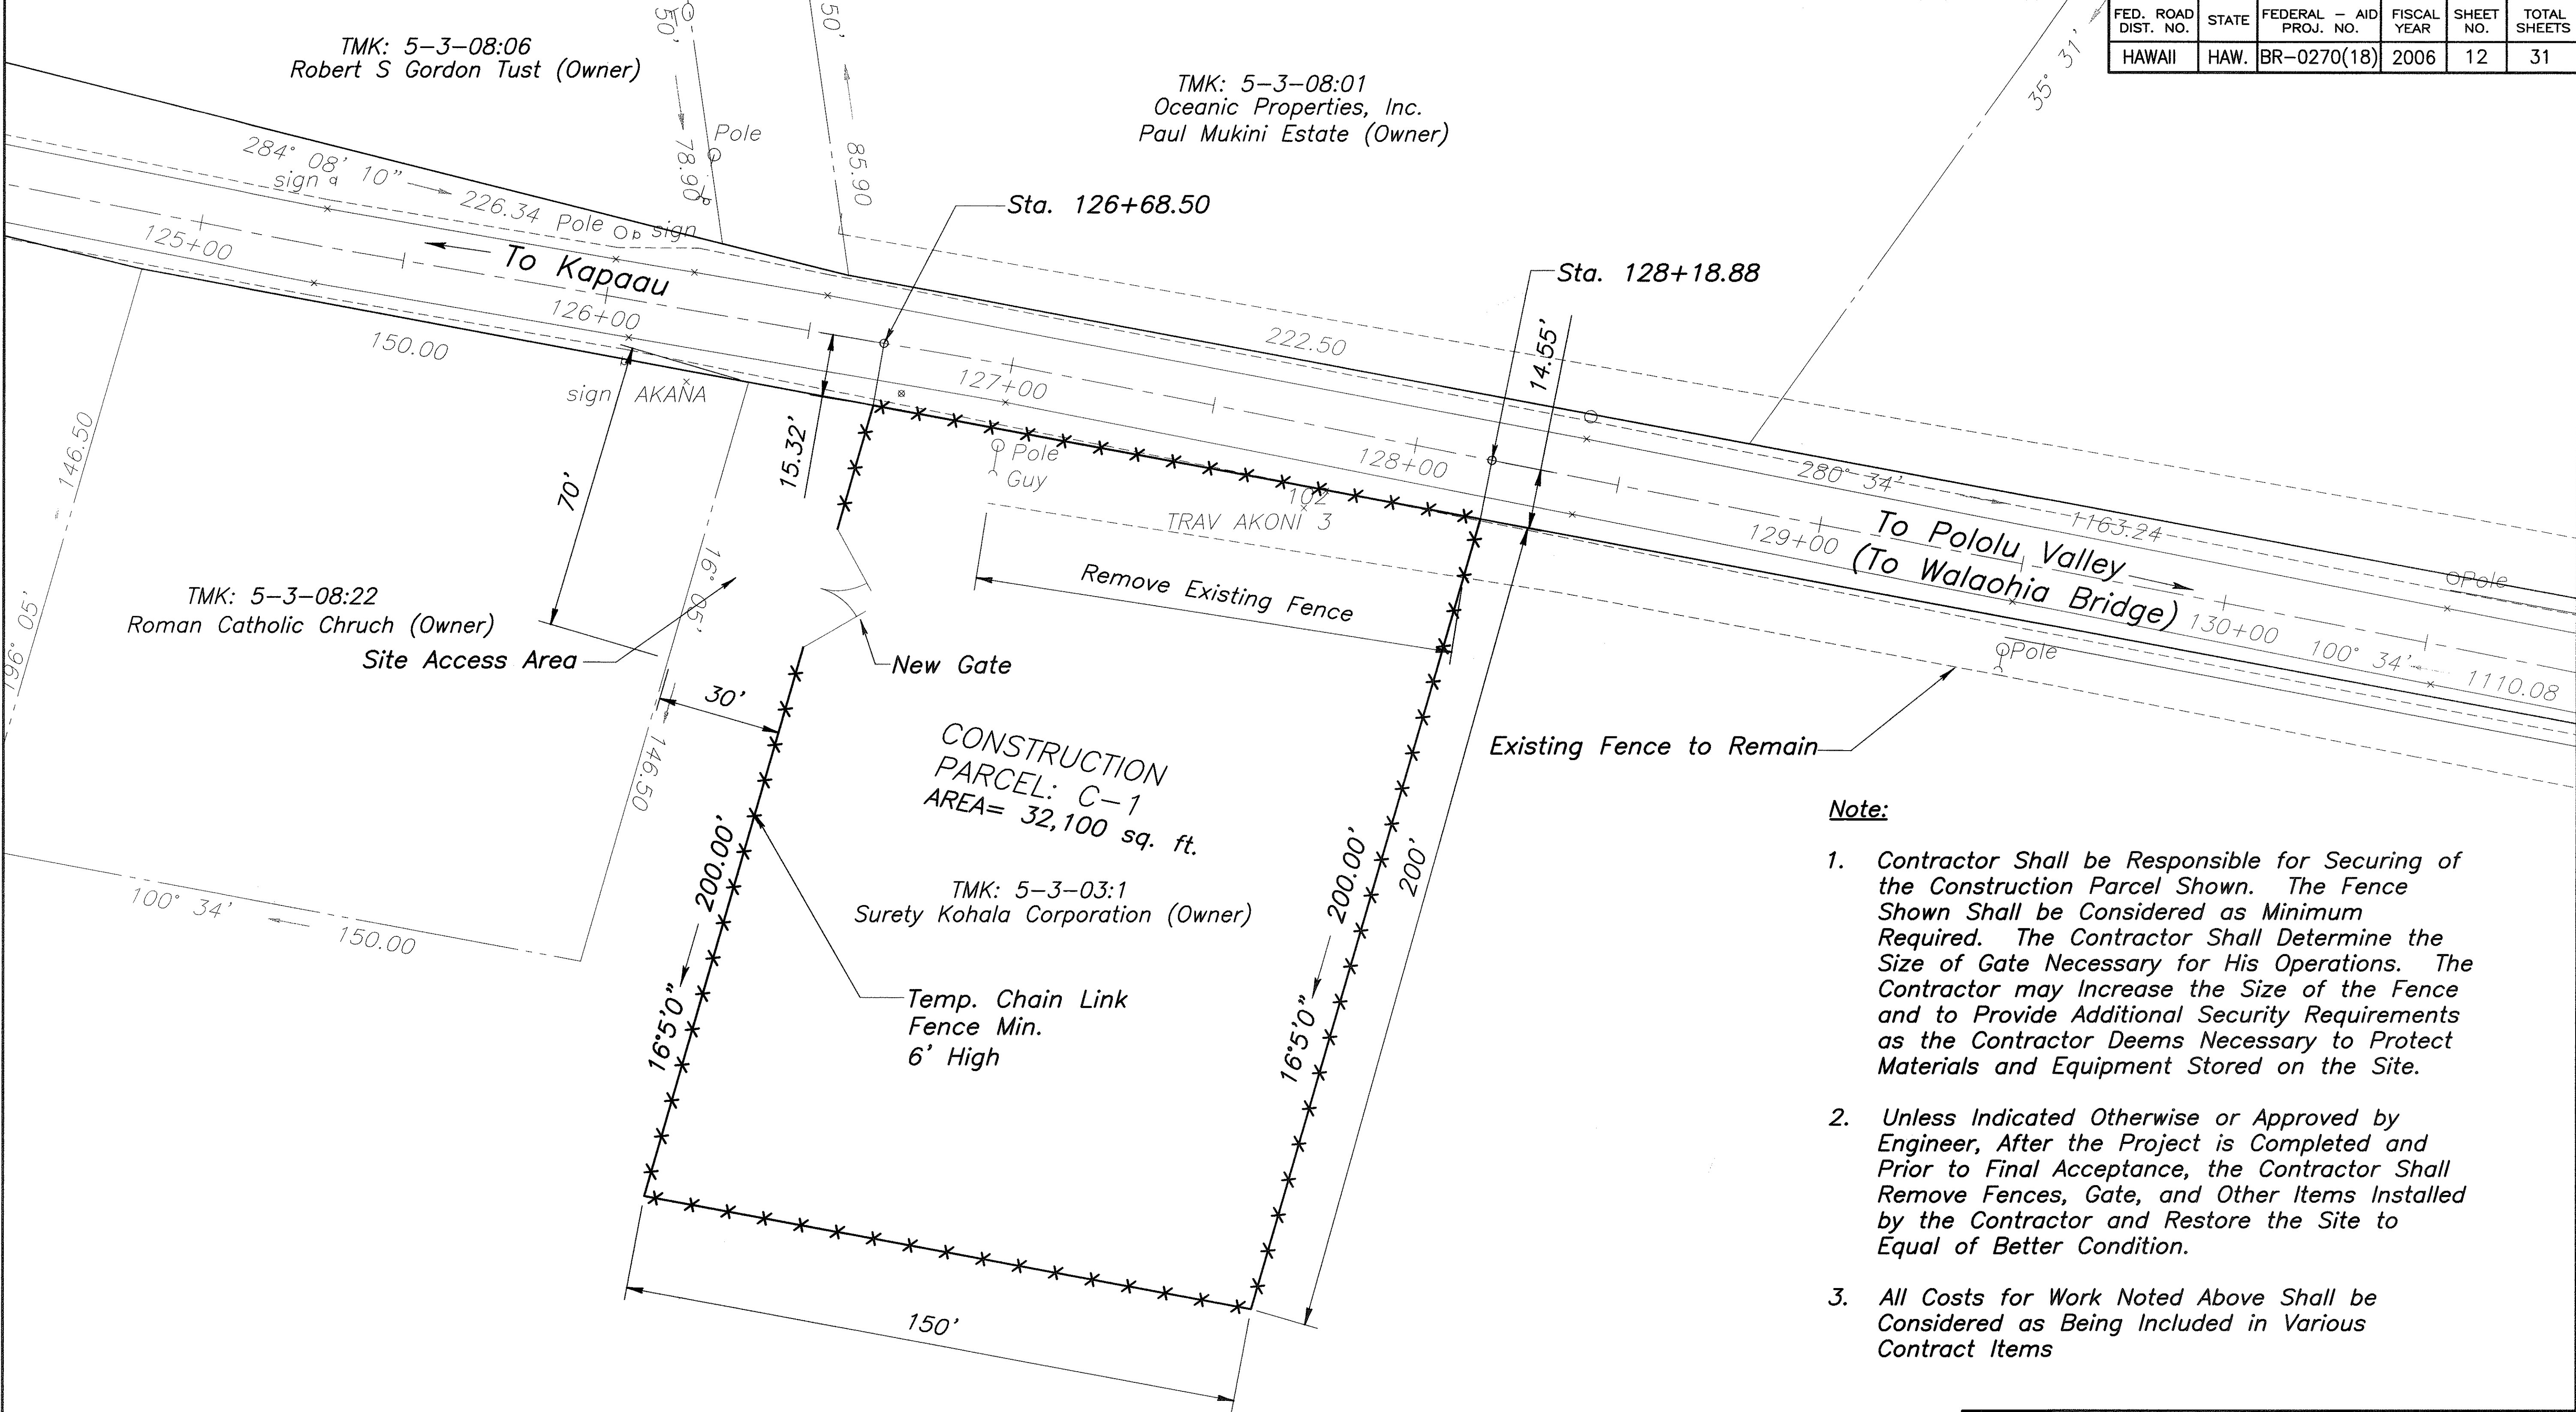


|                            |      |
|----------------------------|------|
| ORIGINAL SURVEY PLOTTED BY | DATE |
| DRAWN BY                   |      |
| TRACED BY                  |      |
| DESIGNED BY                |      |
| CHECKED BY                 |      |
| No.                        |      |

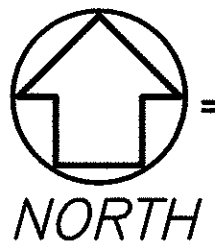

Site Plan

Scale: 1" = 20'

GRAPHIC SCALE

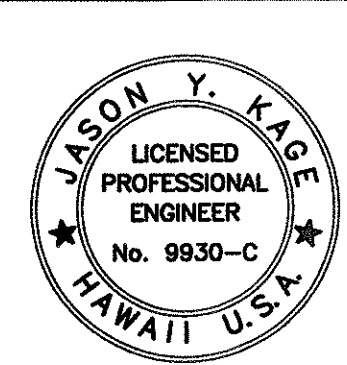

STATE OF HAWAII  
DEPARTMENT OF TRANSPORTATION  
HIGHWAYS DIVISION

SITE PLAN

CONSTRUCTION PARCEL

AKONI PULE HIGHWAY, SEISMIC RETROFIT  
OF WALAOHIA AND AAMAKAO BRIDGES

FAIP No. BR-0270(18)

Scale: 1"=20'

Date: May 2006

SHEET No. 1 OF 1 SHEETS

| FED. ROAD<br>DIST. NO. | STATE | FEDERAL - AID<br>PROJ. NO. | FISCAL<br>YEAR | SHEET<br>NO. | TOTAL<br>SHEETS |
|------------------------|-------|----------------------------|----------------|--------------|-----------------|
| HAWAII                 | HAW.  | BR-0270(18)                | 2006           | 13           | 31              |

Note:

*No Fence or Tree Removal Will be Permitted Within Parcel C-5. Only Tree Trimming is Allowed.*

TMK: 5-3-7:01  
Surety Kohala Corporation (Owner)


Note:

No Vegetation, Including Movement With Wind, Shall be Closer Than 12 Feet to Aerial Conductors. No Overhang is Permitted. Note That to Adhere to Proper Trimming Techniques of Making all Cuts at Nodes, it is Necessary to go Further Than 12 Feet to Obtain a Minimum of 12 Feet Clearance. Payment for Tree Trimming Shall be Incidental to Various Items to the Proposal


TMK: 5-2-7:04  
Surety Kohala Corporation (Owner)

Note:

1. Contractor will Provide the Property Owner Reasonable Opportunity to Exercise any Existing Rights Relating to the Affected Property, Including but not Limited to, Access Over and Through the Property, as Long as the Exercise of Rights does not Unreasonably Delay or interfere with the Project Work.

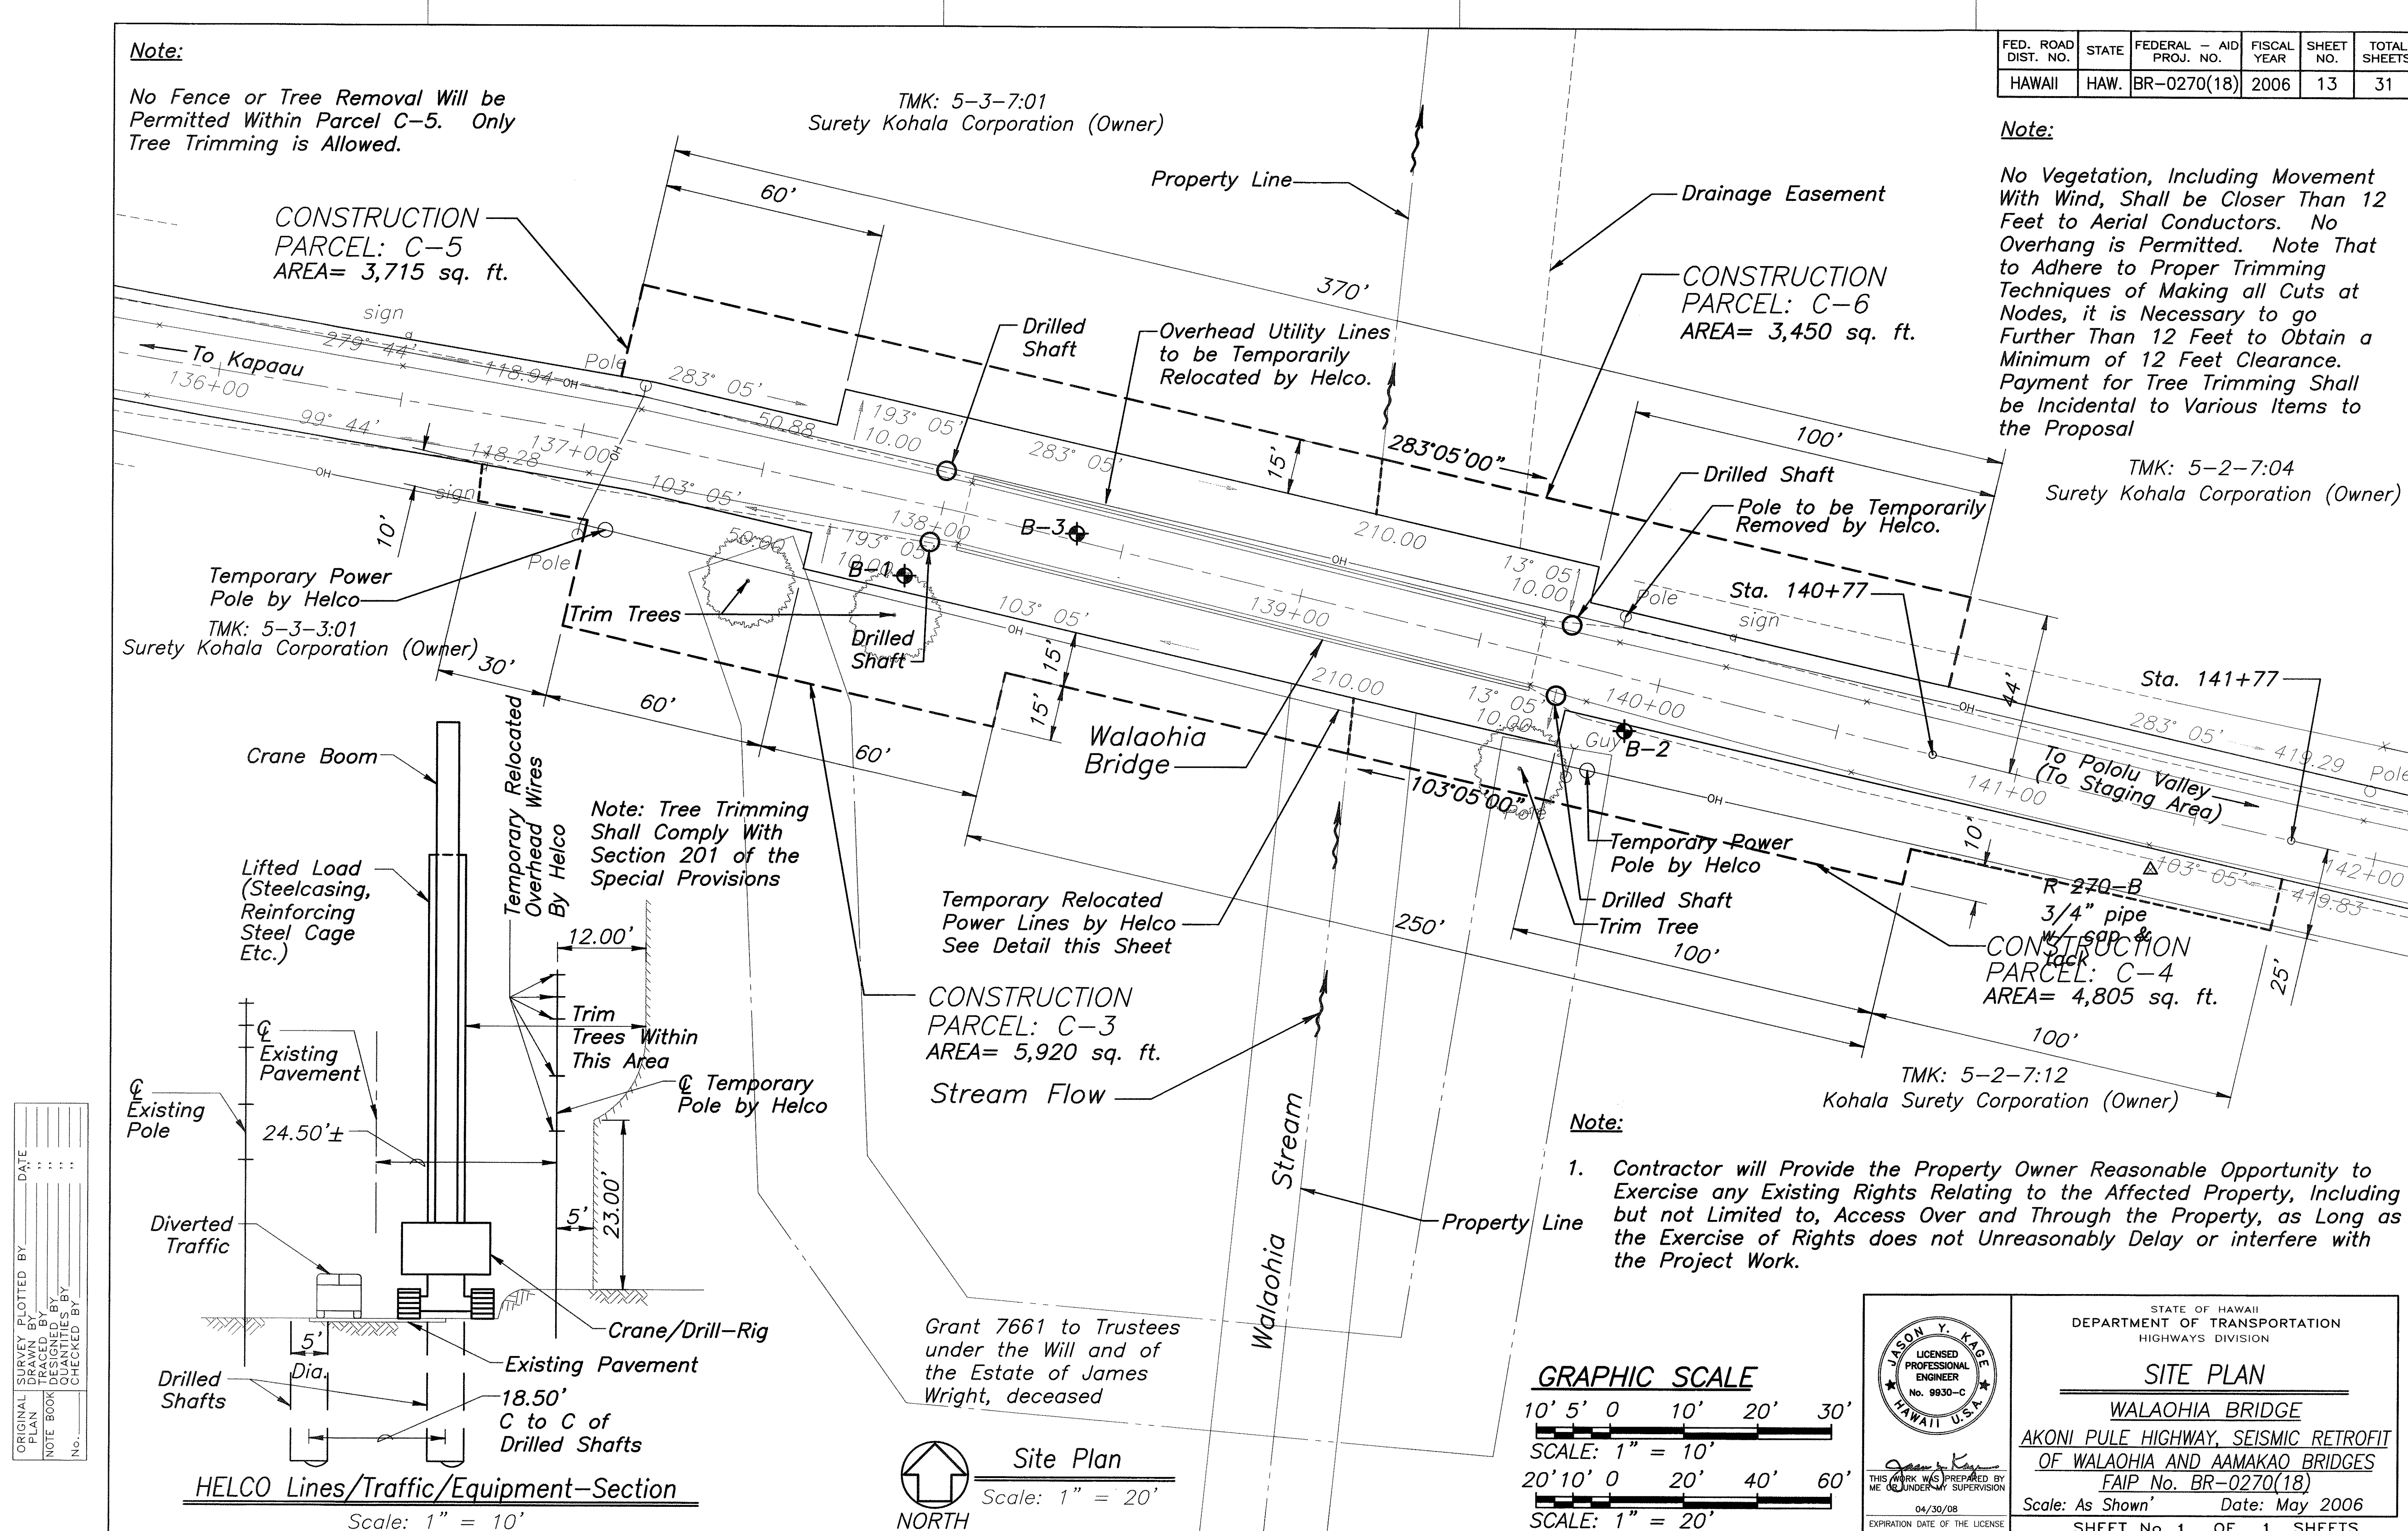

| FED. ROAD DIST. NO. | STATE | FEDERAL - AID PROJ. NO. | FISCAL YEAR | SHEET NO. | TOTAL SHEETS |
|---------------------|-------|-------------------------|-------------|-----------|--------------|
| HAWAII              | HAW.  | BR-0270(18)             | 2006        | 14        | 31           |

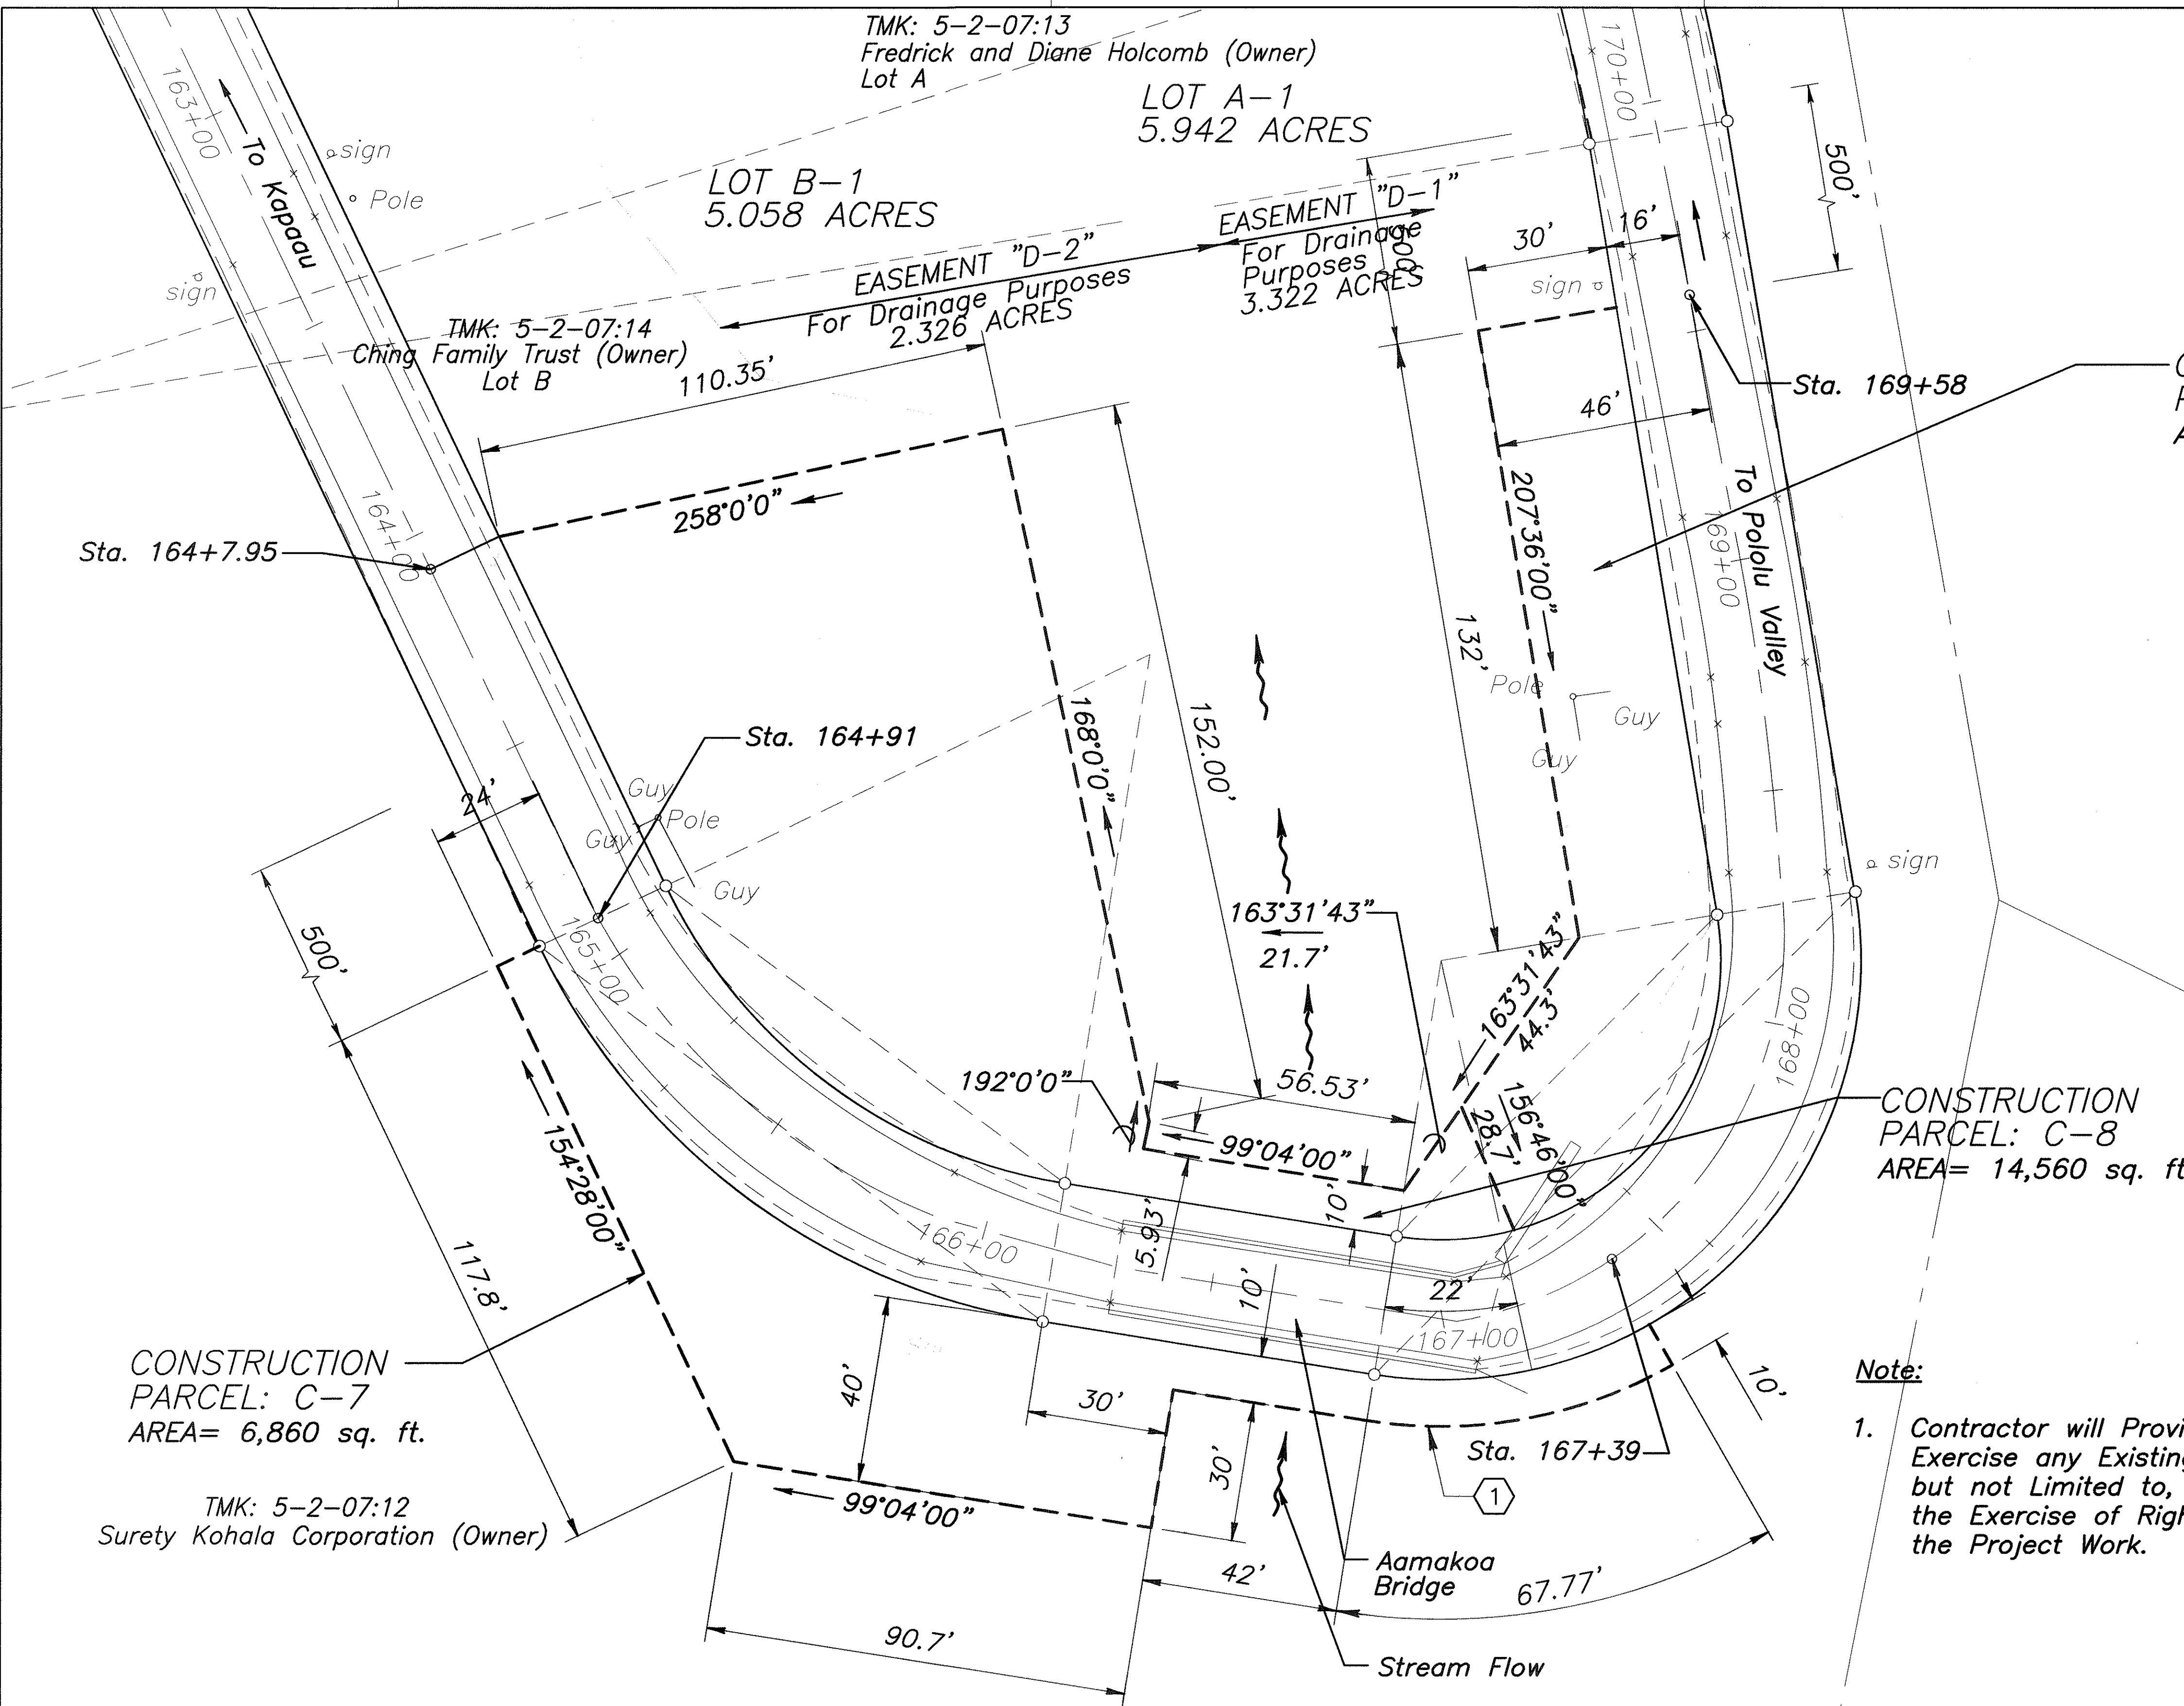


### Curve Data

| 1          |           |
|------------|-----------|
| $\Delta$   | = 22°0'0" |
| $\Delta/2$ | = 11°0'0" |
| R          | = 100'    |
| T          | = 19.12   |
| C          | = 37.53   |
| Lc         | = 37.77   |

- Note:**
- Contractor will Provide the Property Owner Reasonable Opportunity to Exercise any Existing Rights Relating to the Affected Property, Including but not Limited to, Access Over and Through the Property, as Long as the Exercise of Rights does not Unreasonably Delay or interfere with the Project Work.

|                            |      |
|----------------------------|------|
| ORIGINAL SURVEY PLOTTED BY | DATE |
| PLAN                       |      |
| DESIGNED BY                |      |
| NOTED BY                   |      |
| CHECKED BY                 |      |
| No.                        |      |

**Site Plan**  
Scale: 1" = 20'

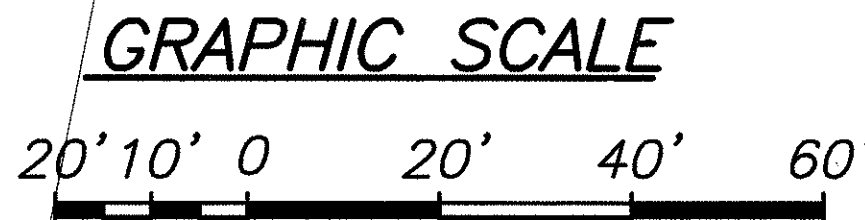

STATE OF HAWAII  
DEPARTMENT OF TRANSPORTATION  
HIGHWAYS DIVISION

**SITE PLAN**  
**AAMAKAO BRIDGE**  
AKONI PULE HIGHWAY, SEISMIC RETROFIT  
OF WALAOHIA AND AAMAKAO BRIDGES  
FAIP No. BR-0270(18)  
Scale: 1"=20' Date: May 2006  
SHEET No. 1 OF 1 SHEETS