



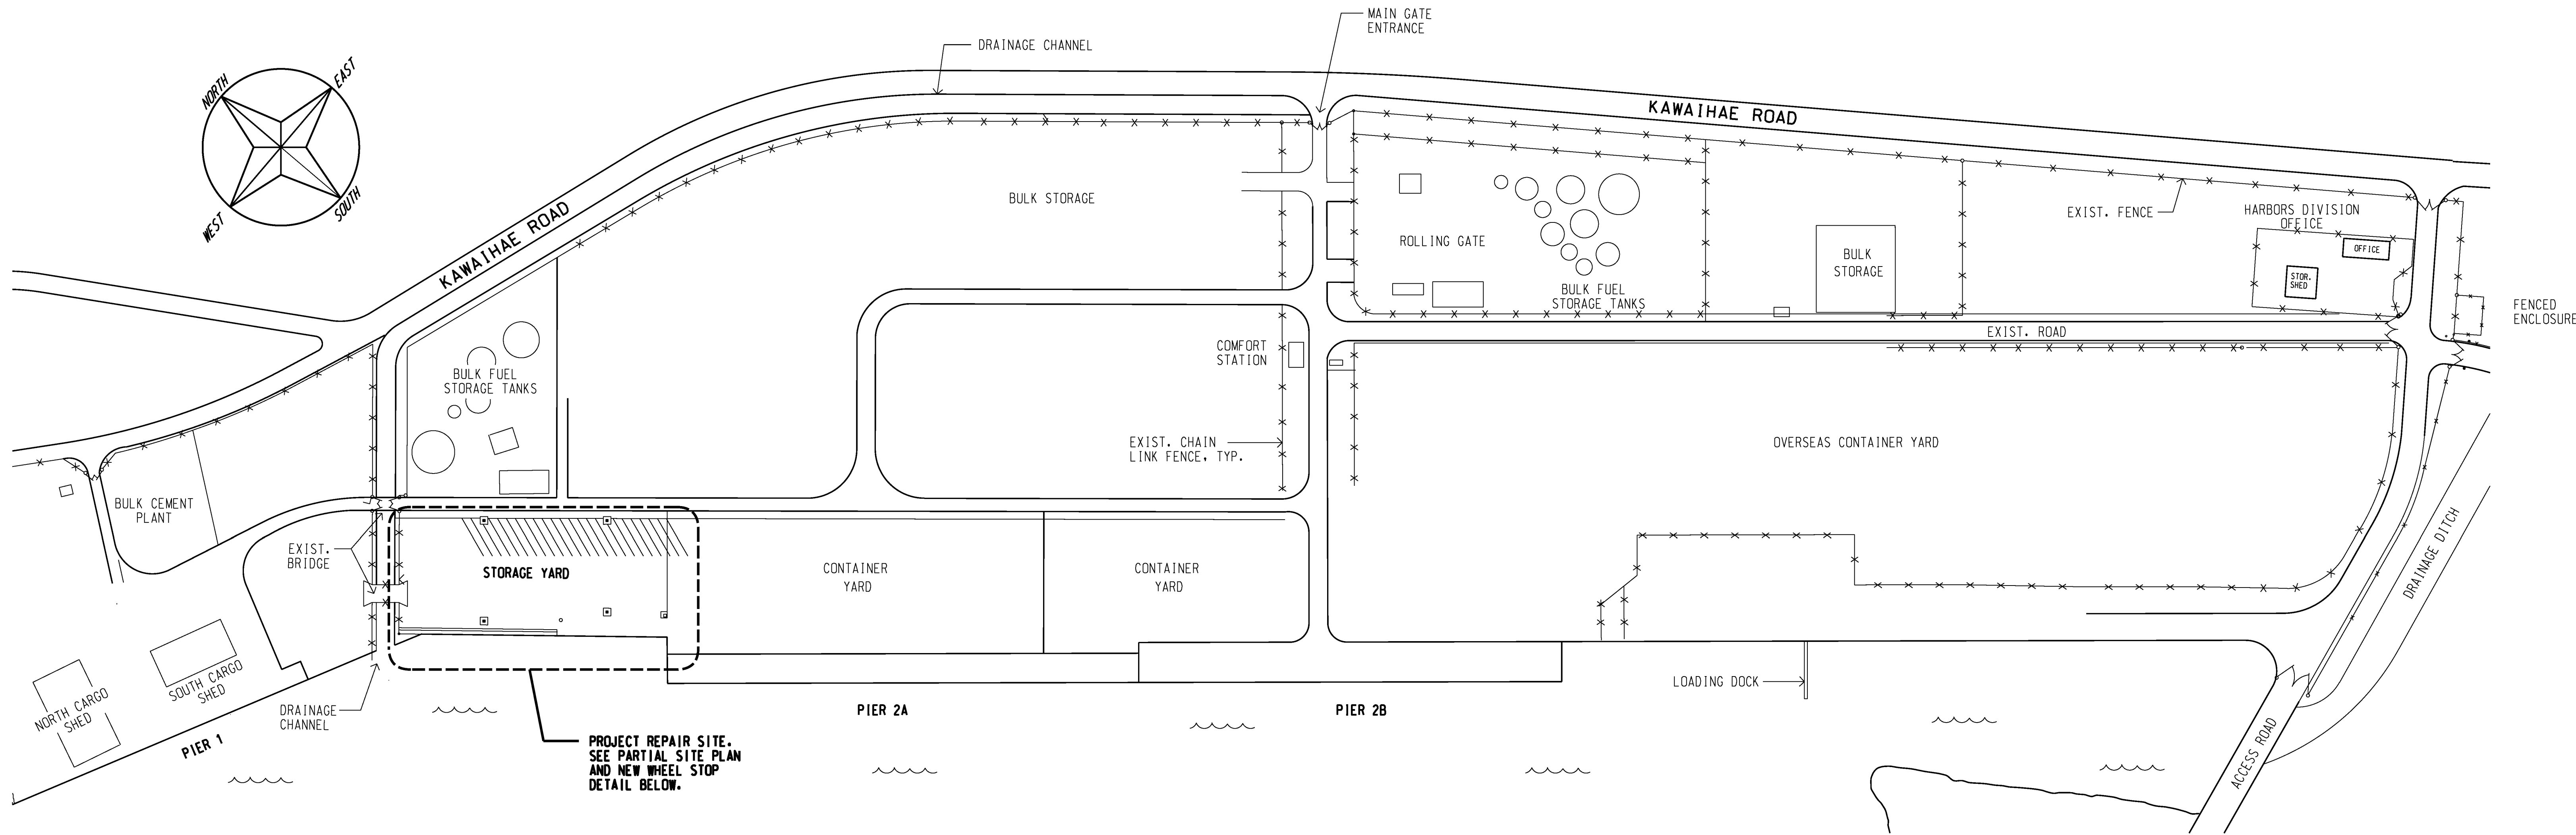


GENERAL SITE PLAN - KAWAIHAE HARBOR

SCALE : 1" = 100'

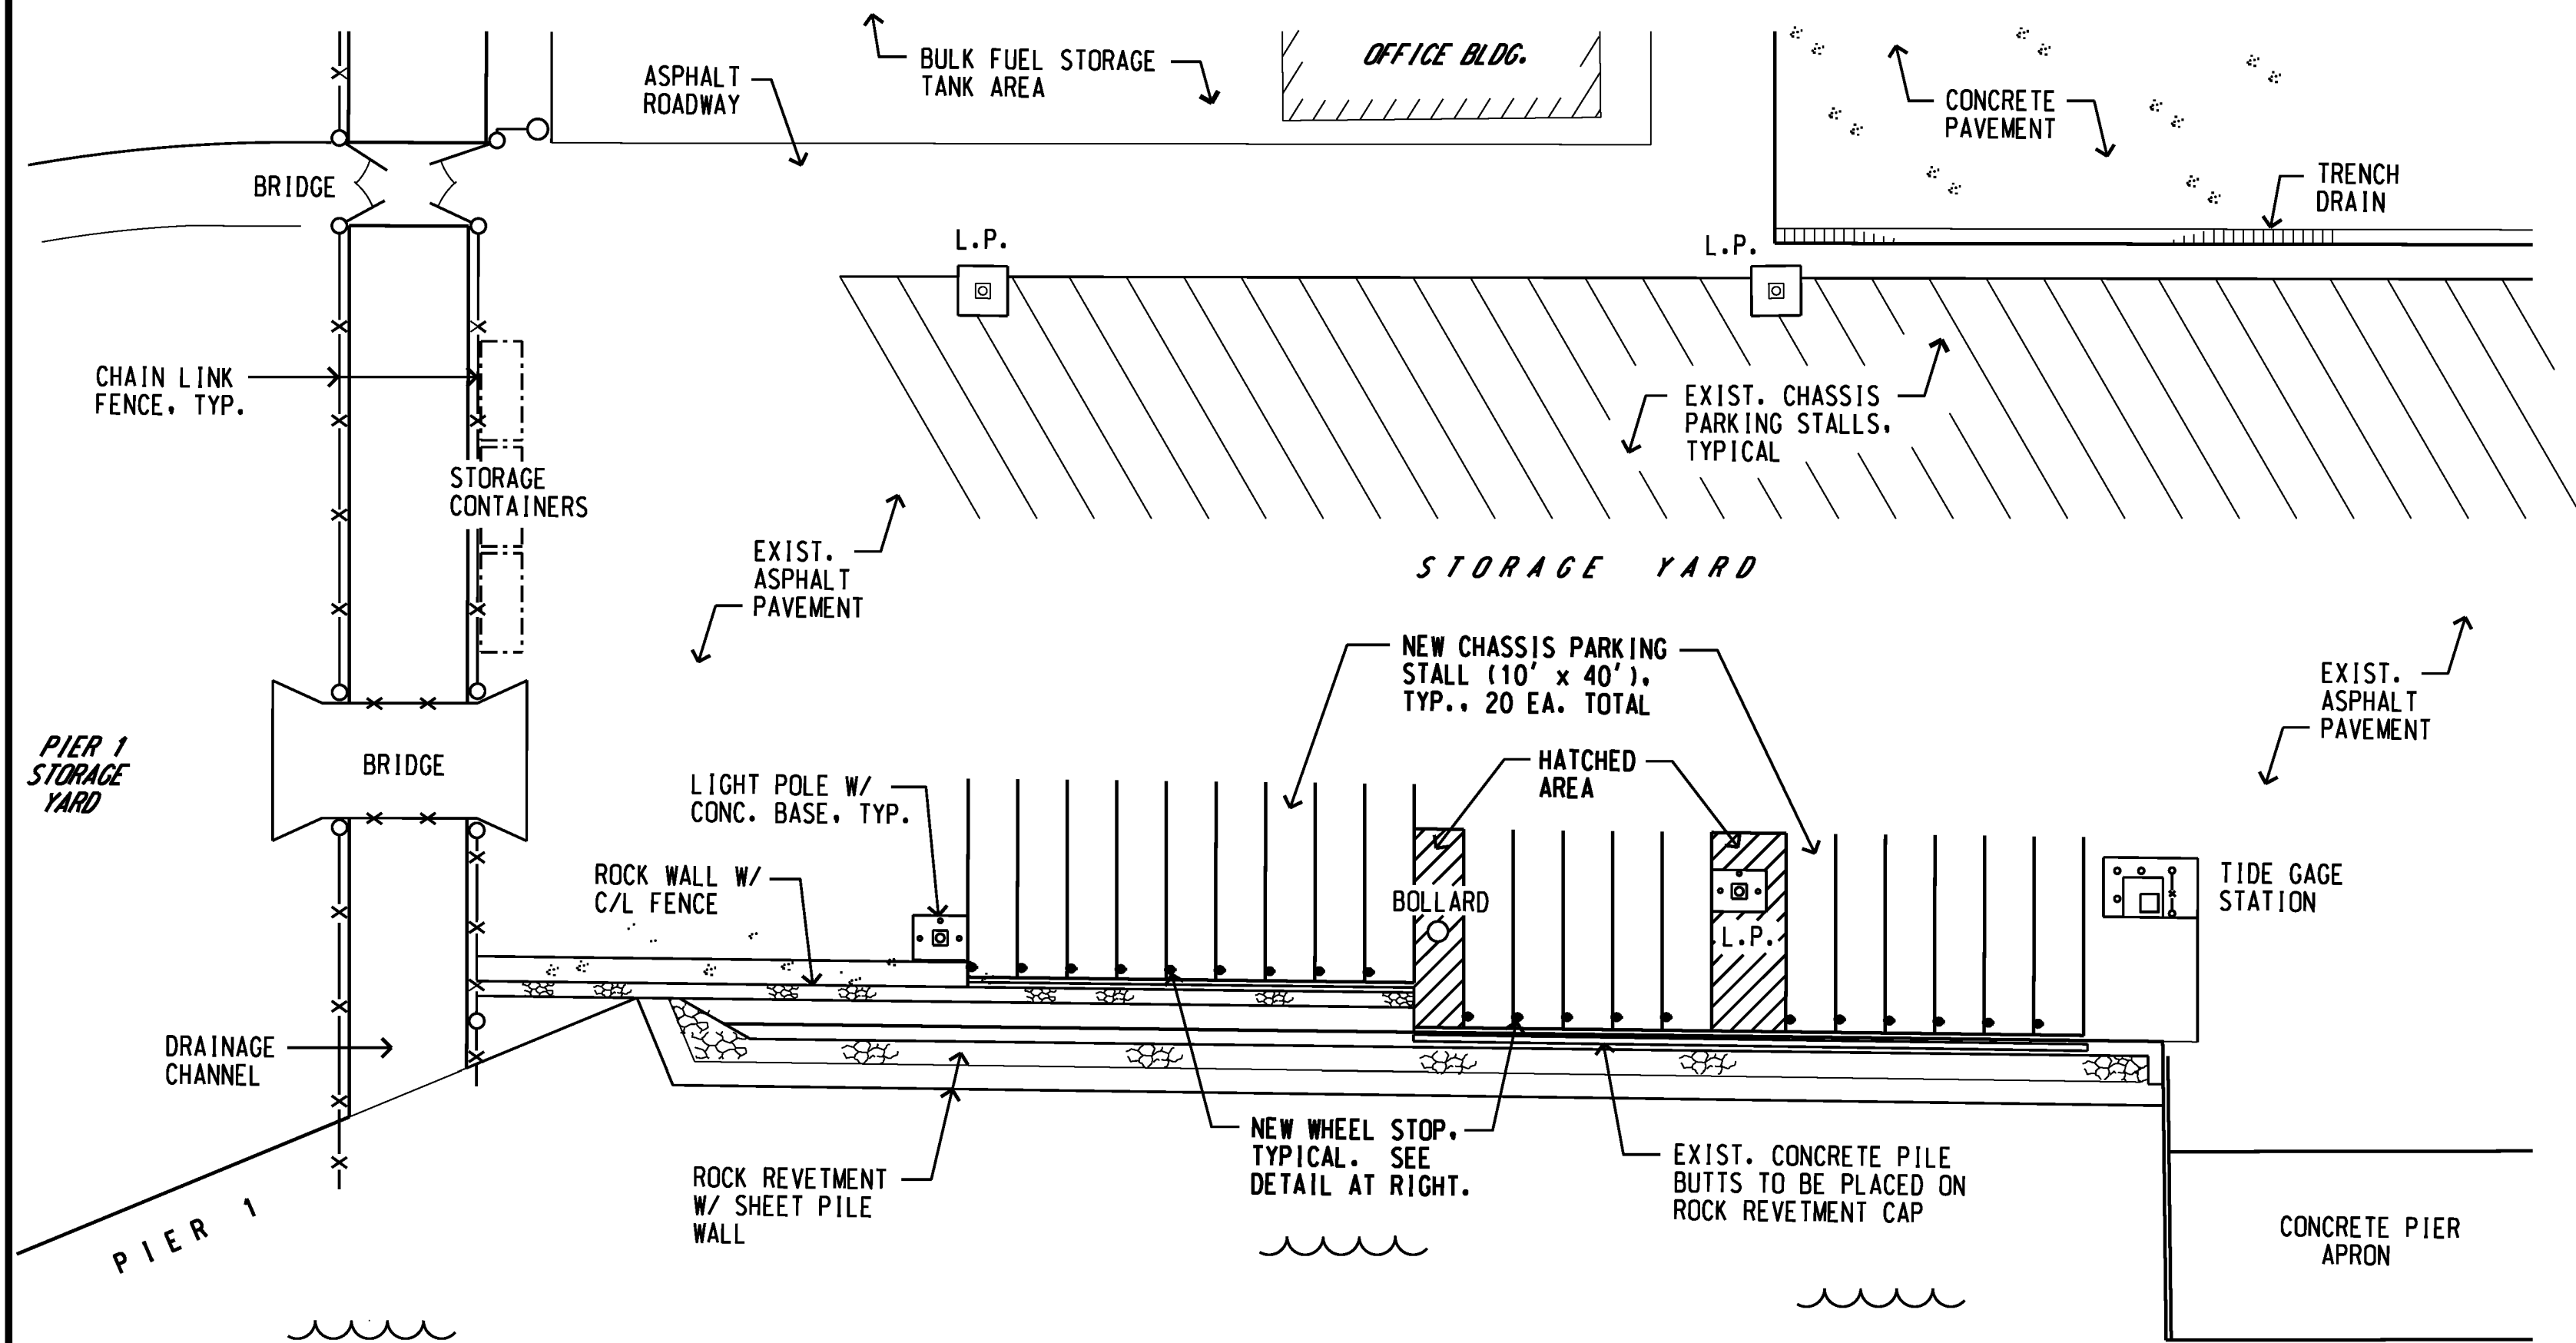

PARTIAL SITE PLAN

SCALE : 1" = 30'

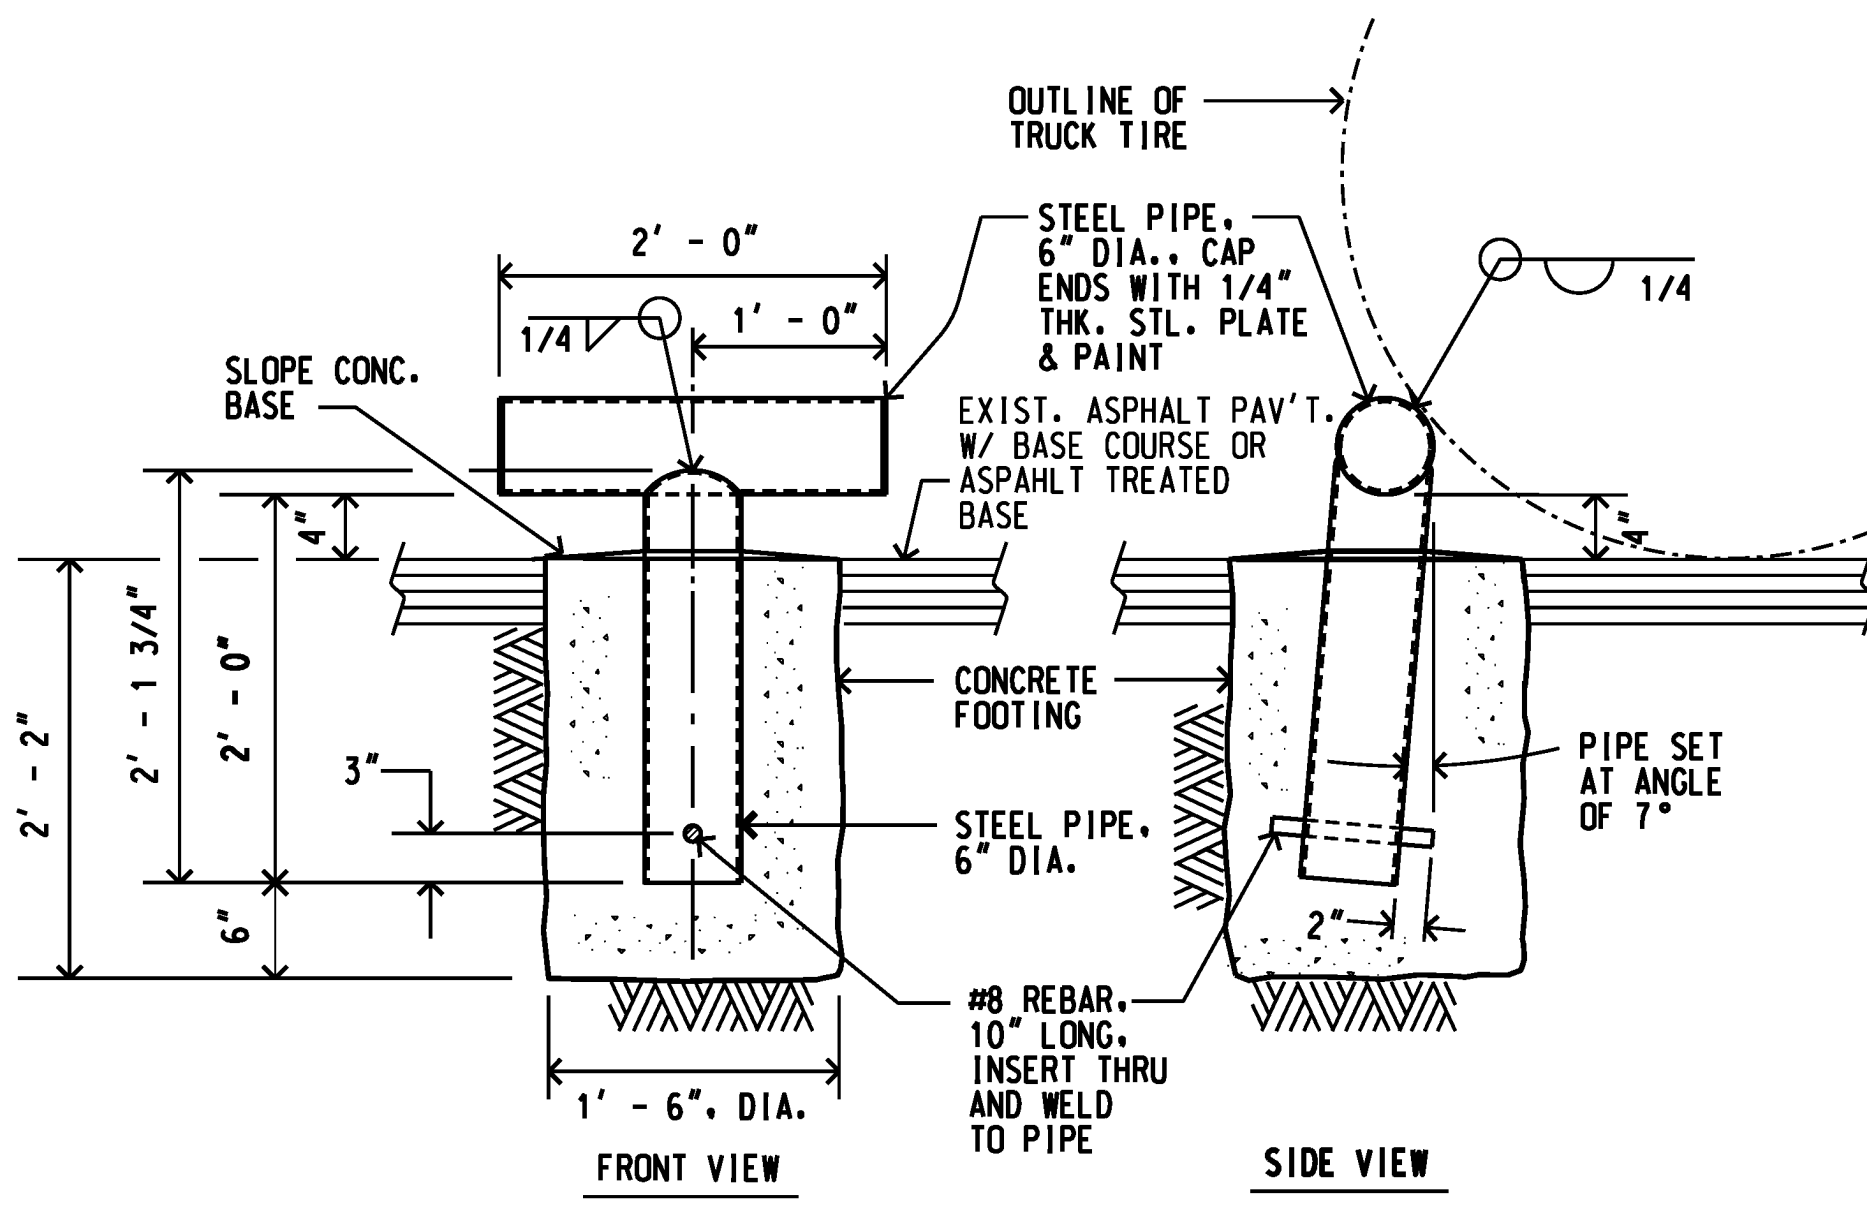

NEW PIPE WHEEL STOP DETAIL

SCALE: 1" = 1' - 0"

REV	DATE	DESCRIPTION	BY	APPROVED
STATE OF HAWAII DEPARTMENT OF TRANSPORTATION HARBORS DIVISION				
JOB TITLE EROSION REPAIRS & VEHICLE BARRIER INSTALLATIONS KAWAIHAE HARBOR, KAWAIHAE, HAWAII				
SHEET TITLE GENERAL & PARTIAL SITE PLAN, WHEEL STOP DETAIL				
SUBMITTED BY: <i>Charles Johnson</i>			RECOMMENDED BY: <i>W. D. Smith</i>	
DESIGNED BY: DCA			APPROVED BY: <i>W. D. Smith</i>	
DRAWN BY: DCA			FOR HARBORS ADMINISTRATOR	
CHECKED BY: AF			JOB NUMBER	
DATE: OCTOBER 2022			S50207	
SCALE: AS SHOWN			3 OF 4 SHTS.	