


FED. ROAD DIST. NO.	STATE	PROJ. NO.	FISCAL YEAR	SHEET NO.	TOTAL SHEETS
HAWAII	HAW.	HWY-K-03-98	2001	ADD.16	150

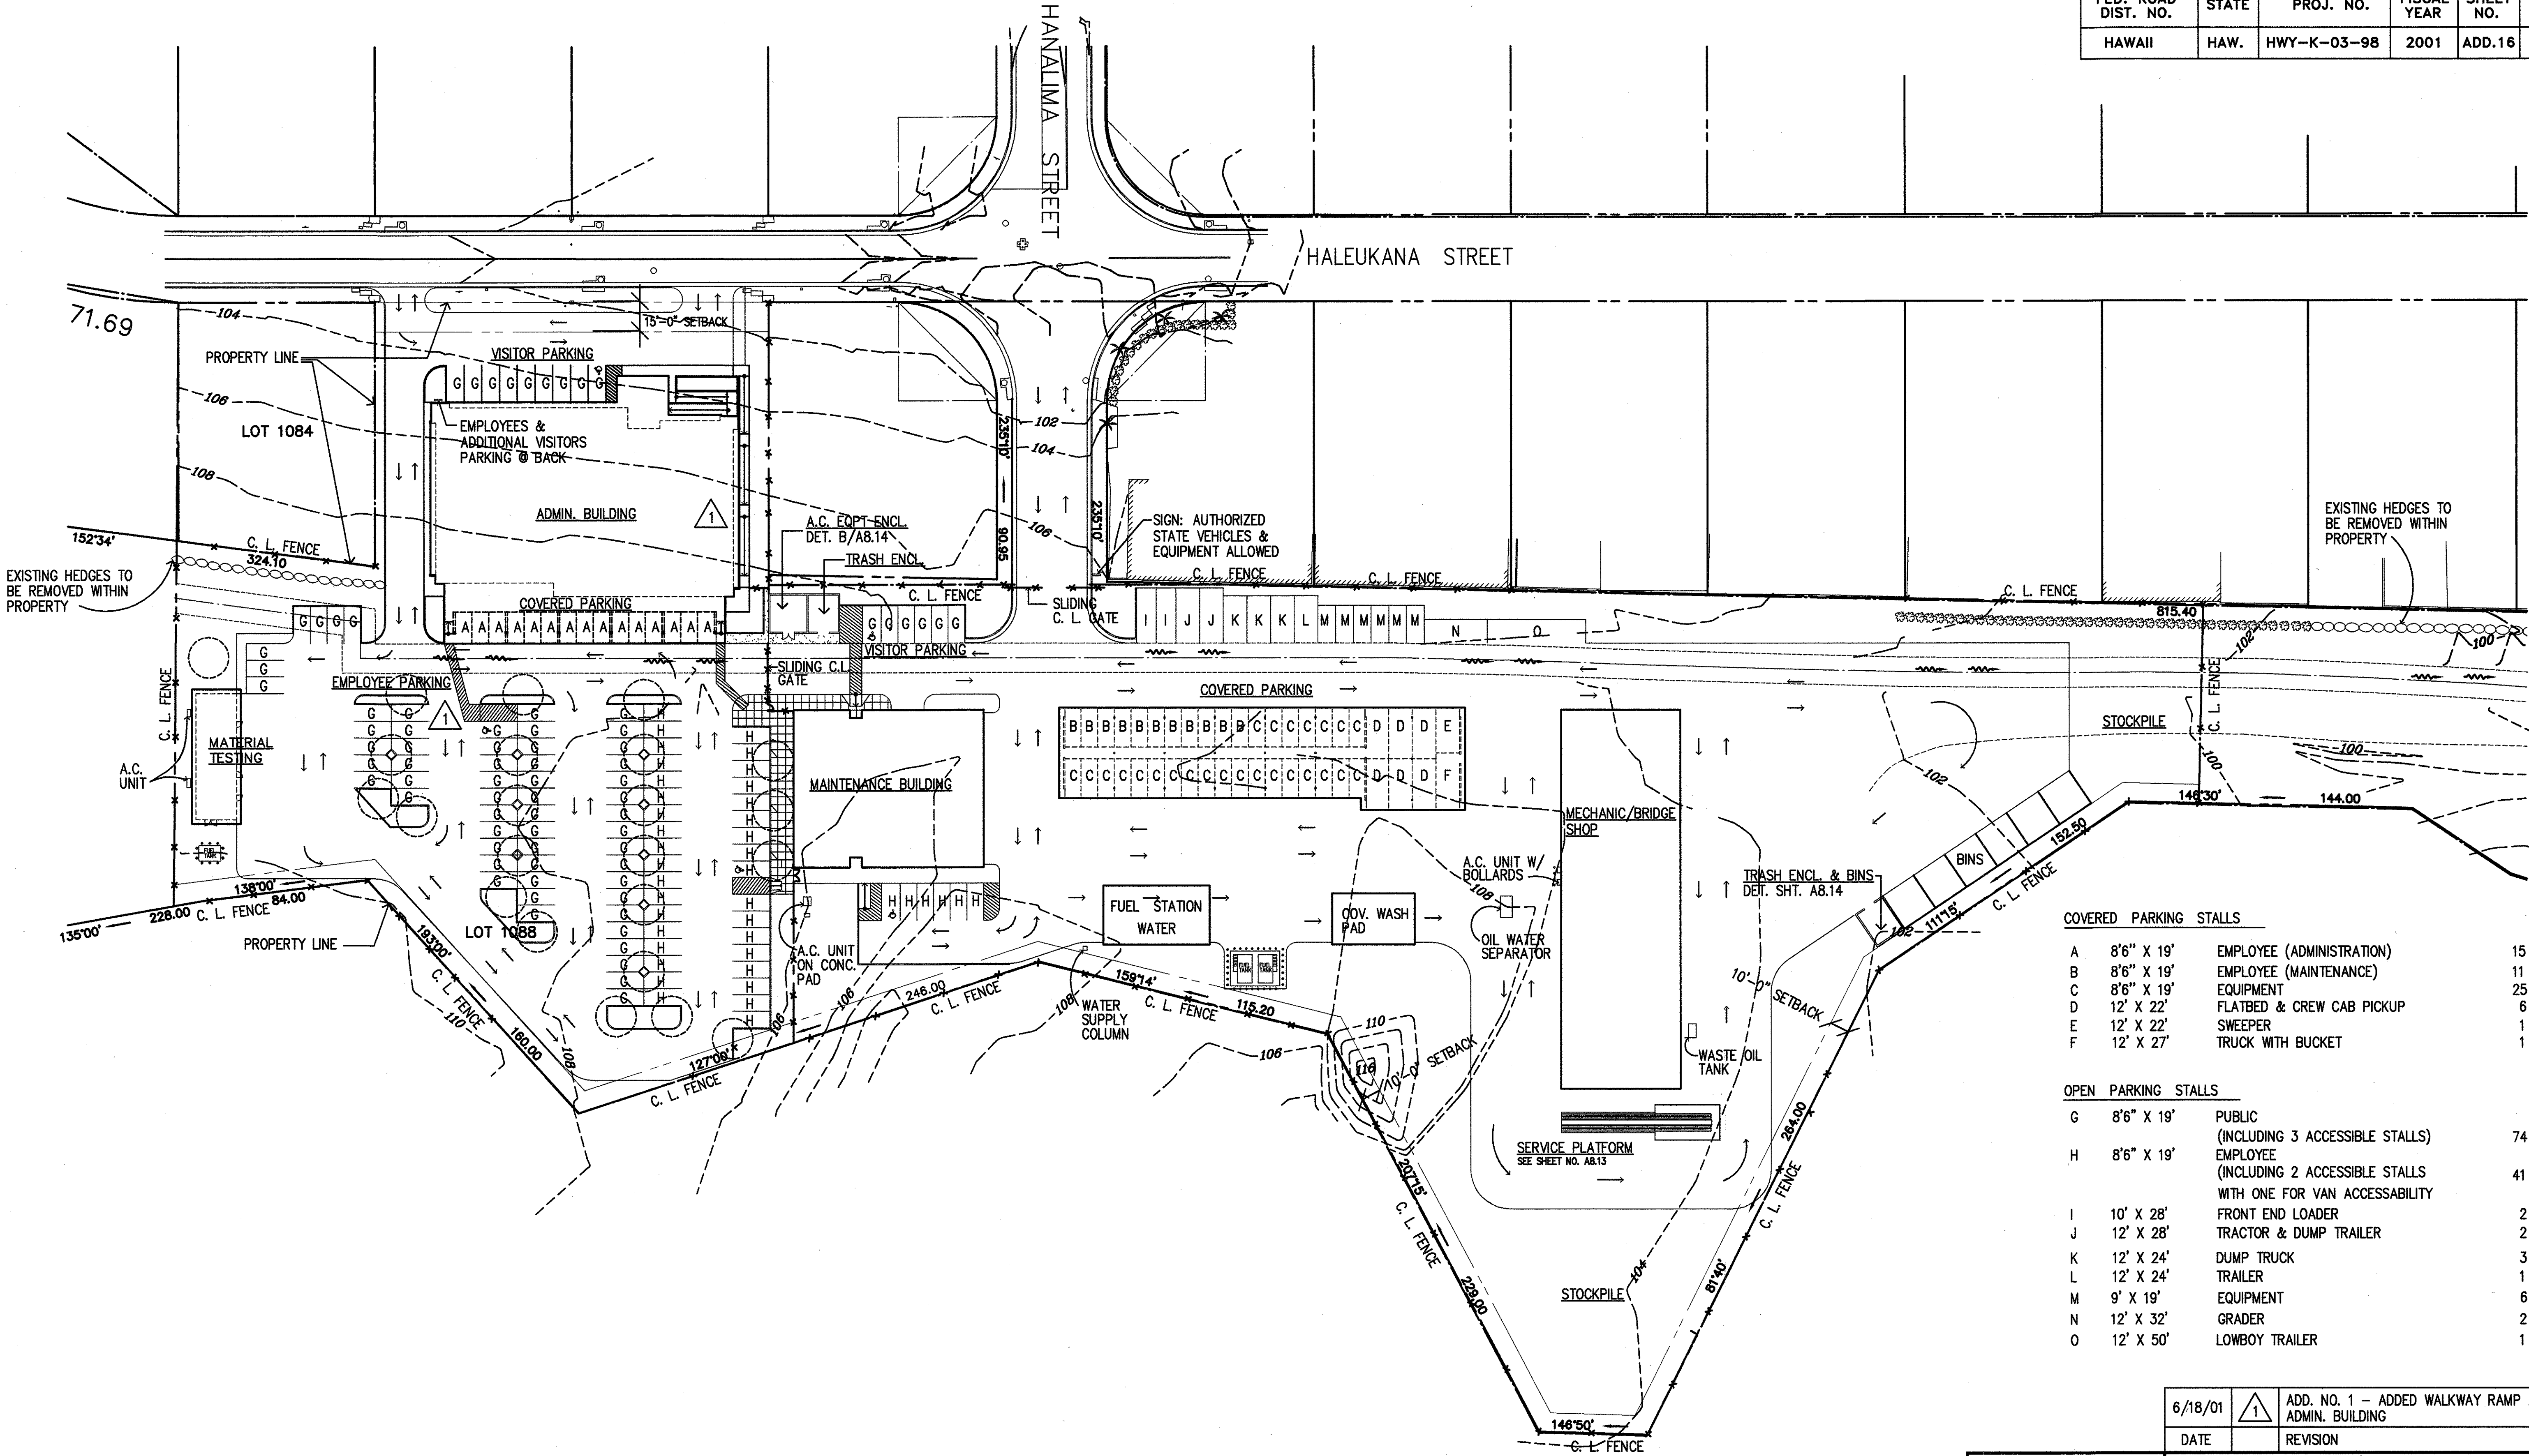

COVERED PARKING STALLS		
A	8'6" X 19'	EMPLOYEE (ADMINISTRATION)
B	8'6" X 19'	EMPLOYEE (MAINTENANCE)
C	8'6" X 19'	EQUIPMENT
D	12' X 22'	FLATBED & CREW CAB PICKUP
E	12' X 22'	SWEEPER
F	12' X 27'	TRUCK WITH BUCKET

OPEN PARKING STALLS		
G	8'6" X 19'	PUBLIC (INCLUDING 3 ACCESSIBLE STALLS)
H	8'6" X 19'	EMPLOYEE (INCLUDING 2 ACCESSIBLE STALLS WITH ONE FOR VAN ACCESSIBILITY)
I	10' X 28'	FRONT END LOADER
J	12' X 28'	TRACTOR & DUMP TRAILER
K	12' X 24'	DUMP TRUCK
L	12' X 24'	TRAILER
M	9' X 19'	EQUIPMENT
N	12' X 32'	GRADER
O	12' X 50'	LOWBOY TRAILER

6/18/01		ADD. NO. 1 - ADDED WALKWAY RAMP AT ADMIN. BUILDING
DATE		REVISION

STAMP
This work was prepared by me or under my supervision.
Lawrence K. Katsumi
Signature

STATE OF HAWAII
DEPARTMENT OF TRANSPORTATION
HIGHWAYS DIVISION

**CENTRALIZED DISTRICT OFFICE
AND BASEYARD COMPLEX**
LIHUE, KAUAI
PROJECT NO. HWY-K-03-98

SITE PLAN

SCALE: 1"=40'-0"

DATE: MAR.30.01


SITE PLAN

268,511.60 S.F. (6.16 ACRES) TOTAL AREA

FED. ROAD DIST. NO.	STATE	PROJ. NO.	FISCAL YEAR	SHEET NO.	TOTAL SHEETS
HAWAII	HAW.	HWY-K-03-98	2001	ADD.17	150

GENERAL NOTES

- FOR ROOM FINISH SCHEDULE, SEE SHEET A8.01
- FOR DOOR SCHEDULE AND TYPES, SEE SHEET A8.02
- FOR WINDOW/LOUVER SCHEDULE AND TYPES, SEE SHEET A8.03
- FOR WALL TYPES, SEE SHEET A8.06
- DIMENSIONS TAKEN FROM FACE OF FINISH TO FACE OF FINISH UNLESS OTHERWISE NOTED.
- FOR SYSTEMS FURNITURE, SEE SHEETS A9.02 & A9.03
- TYPE OF FIRE EXTINGUISHERS:
FE1, FE2 AND FE3.
● FIRE EXTINGUISHERS ON WALL BRACKETS.
○ FIRE EXTINGUISHERS ON WALL IN CABINETS.

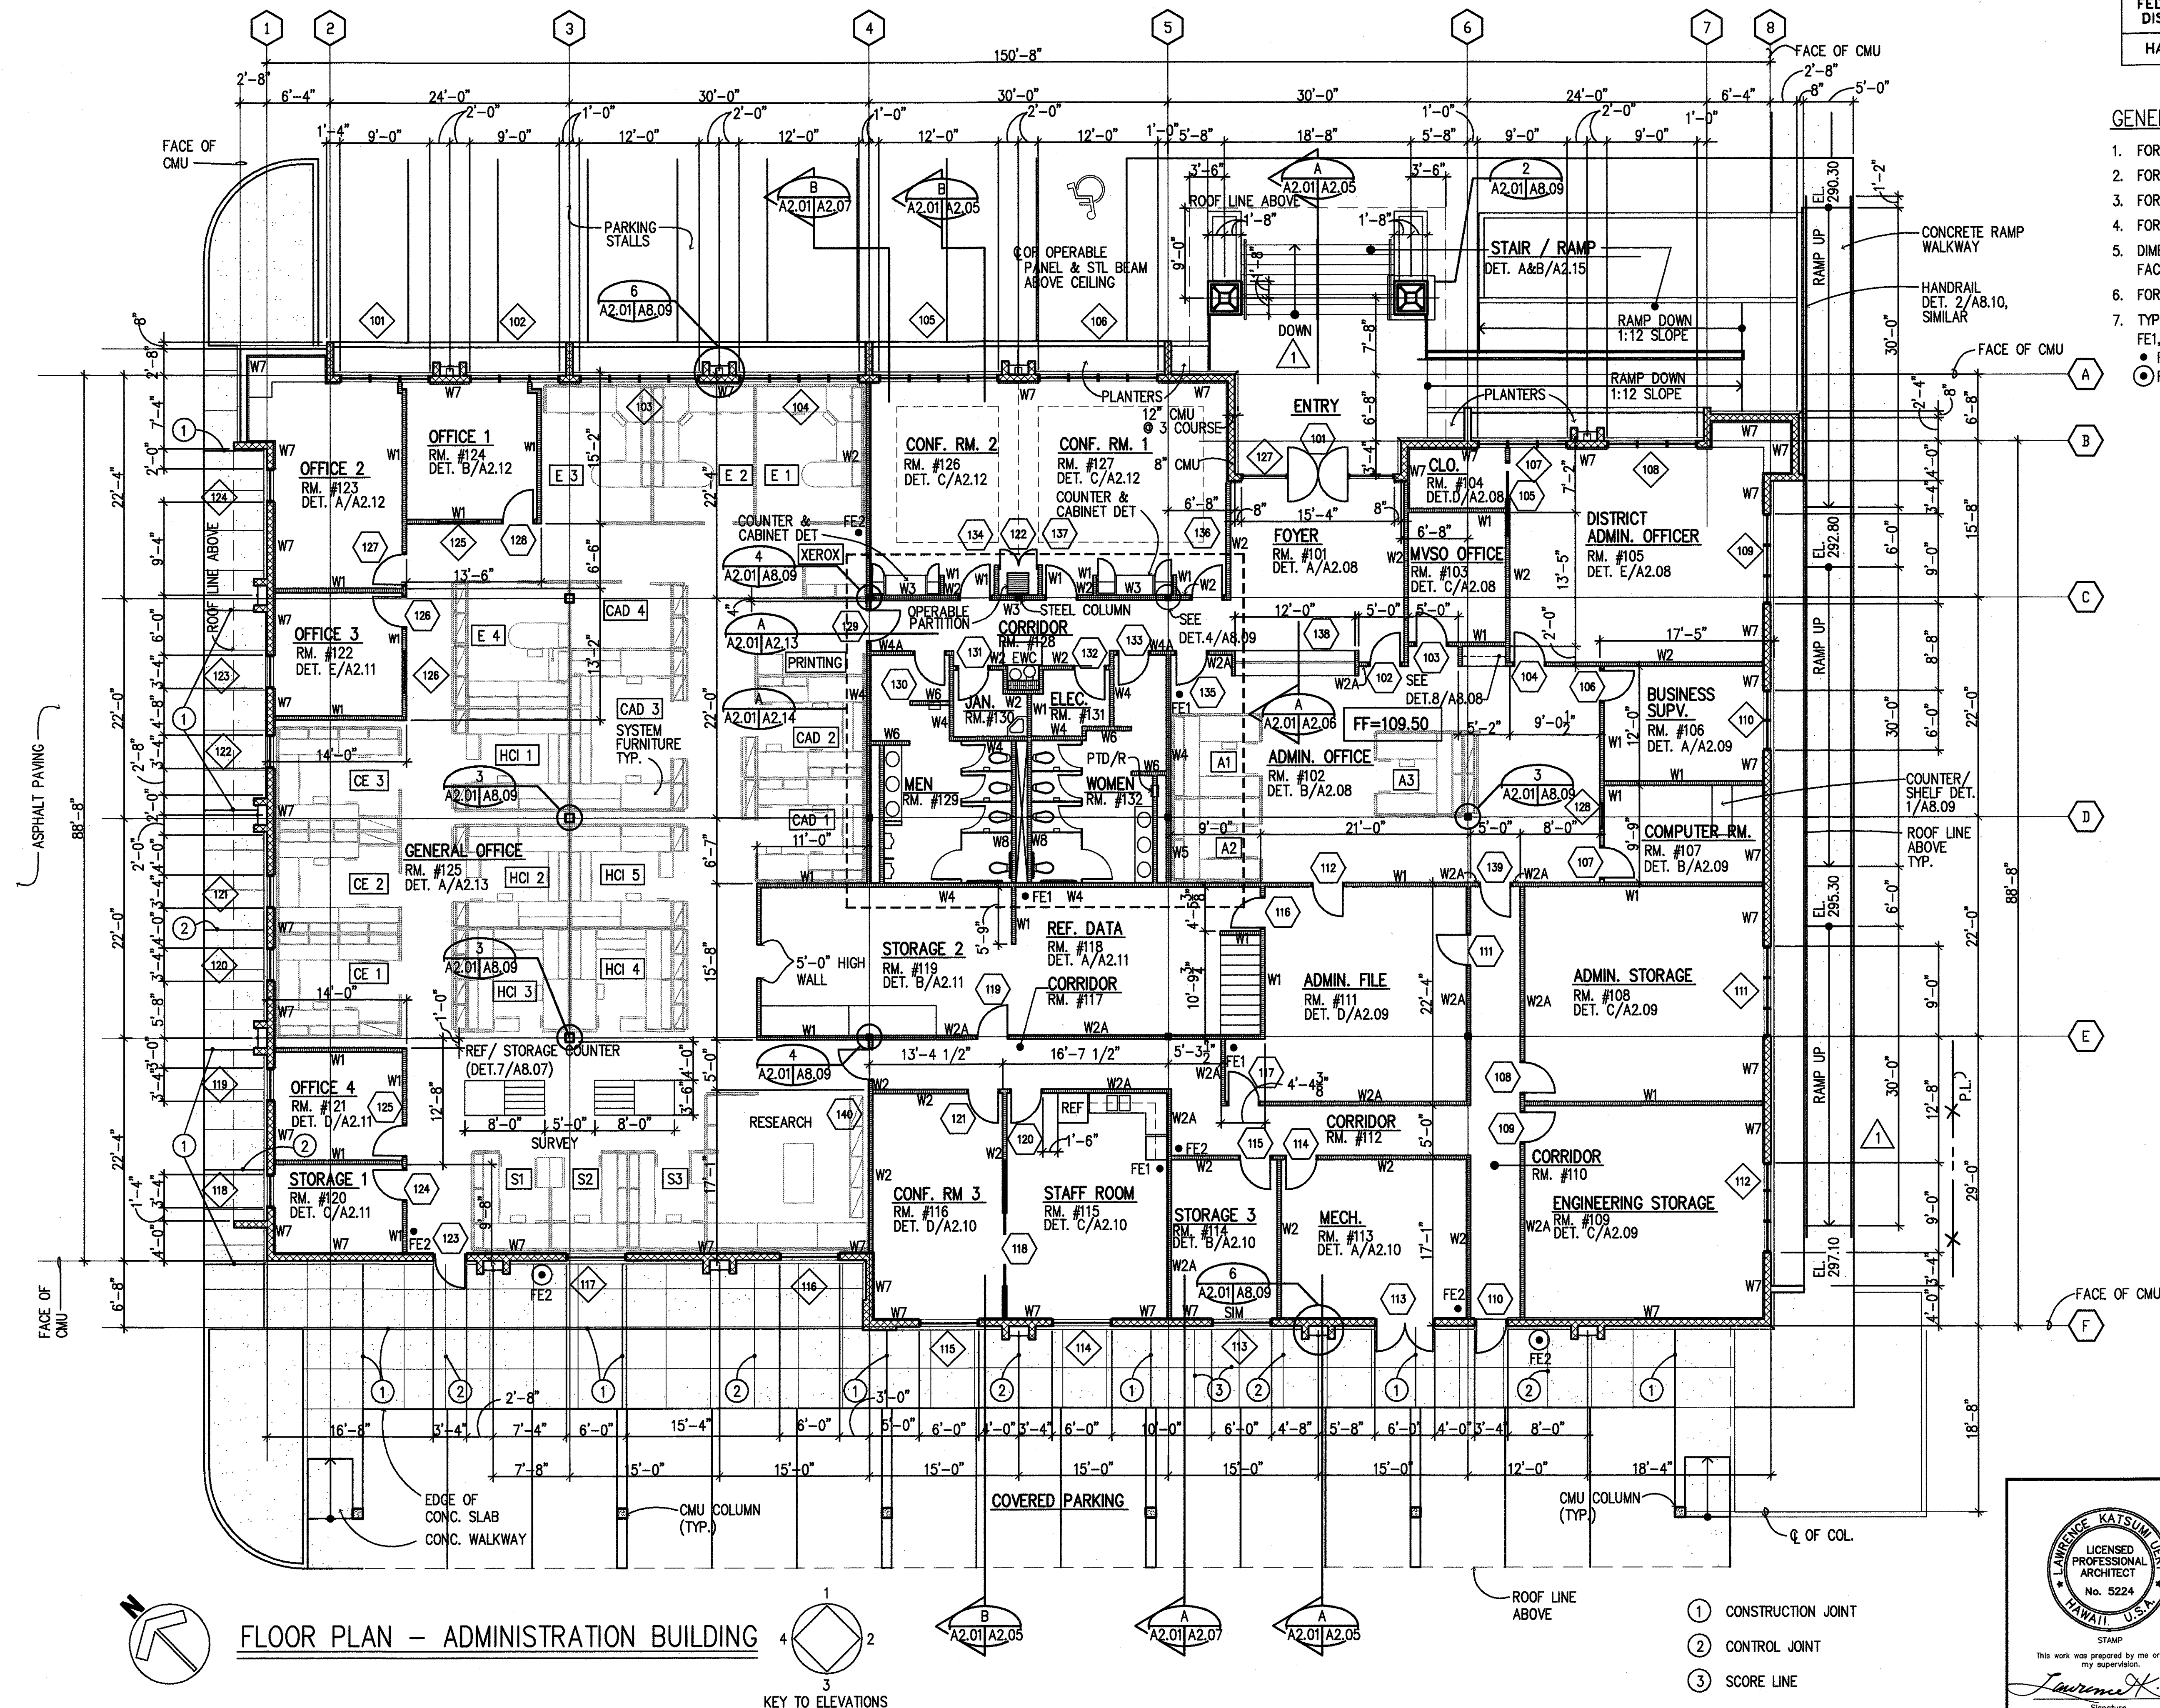

6/18/01	ADD. NO. 1 - ADDED WALKWAY RAMP AND REVISED HANDRAILS AT ENTRY
DATE	REVISION

STAMP
This work was prepared by me or under my supervision.
Lawrence K. Kato
Signature

STATE OF HAWAII
DEPARTMENT OF TRANSPORTATION
HIGHWAYS DIVISION

**CENTRALIZED DISTRICT OFFICE
AND BASEYARD COMPLEX**
LILUE, KAUAI

PROJECT NO. HWY-K-03-98


**ADMINISTRATION BUILDING
FLOOR PLAN**

SCALE: 1/8"=1'-0"

DATE: MAR.30.01

SHEET NO. A2.01 OF 150 SHEETS

FED. ROAD DIST. NO.	STATE	PROJ. NO.	FISCAL YEAR	SHEET NO.	TOTAL SHEETS
HAWAII	HAW.	HWY-K-03-98	2001	18	150

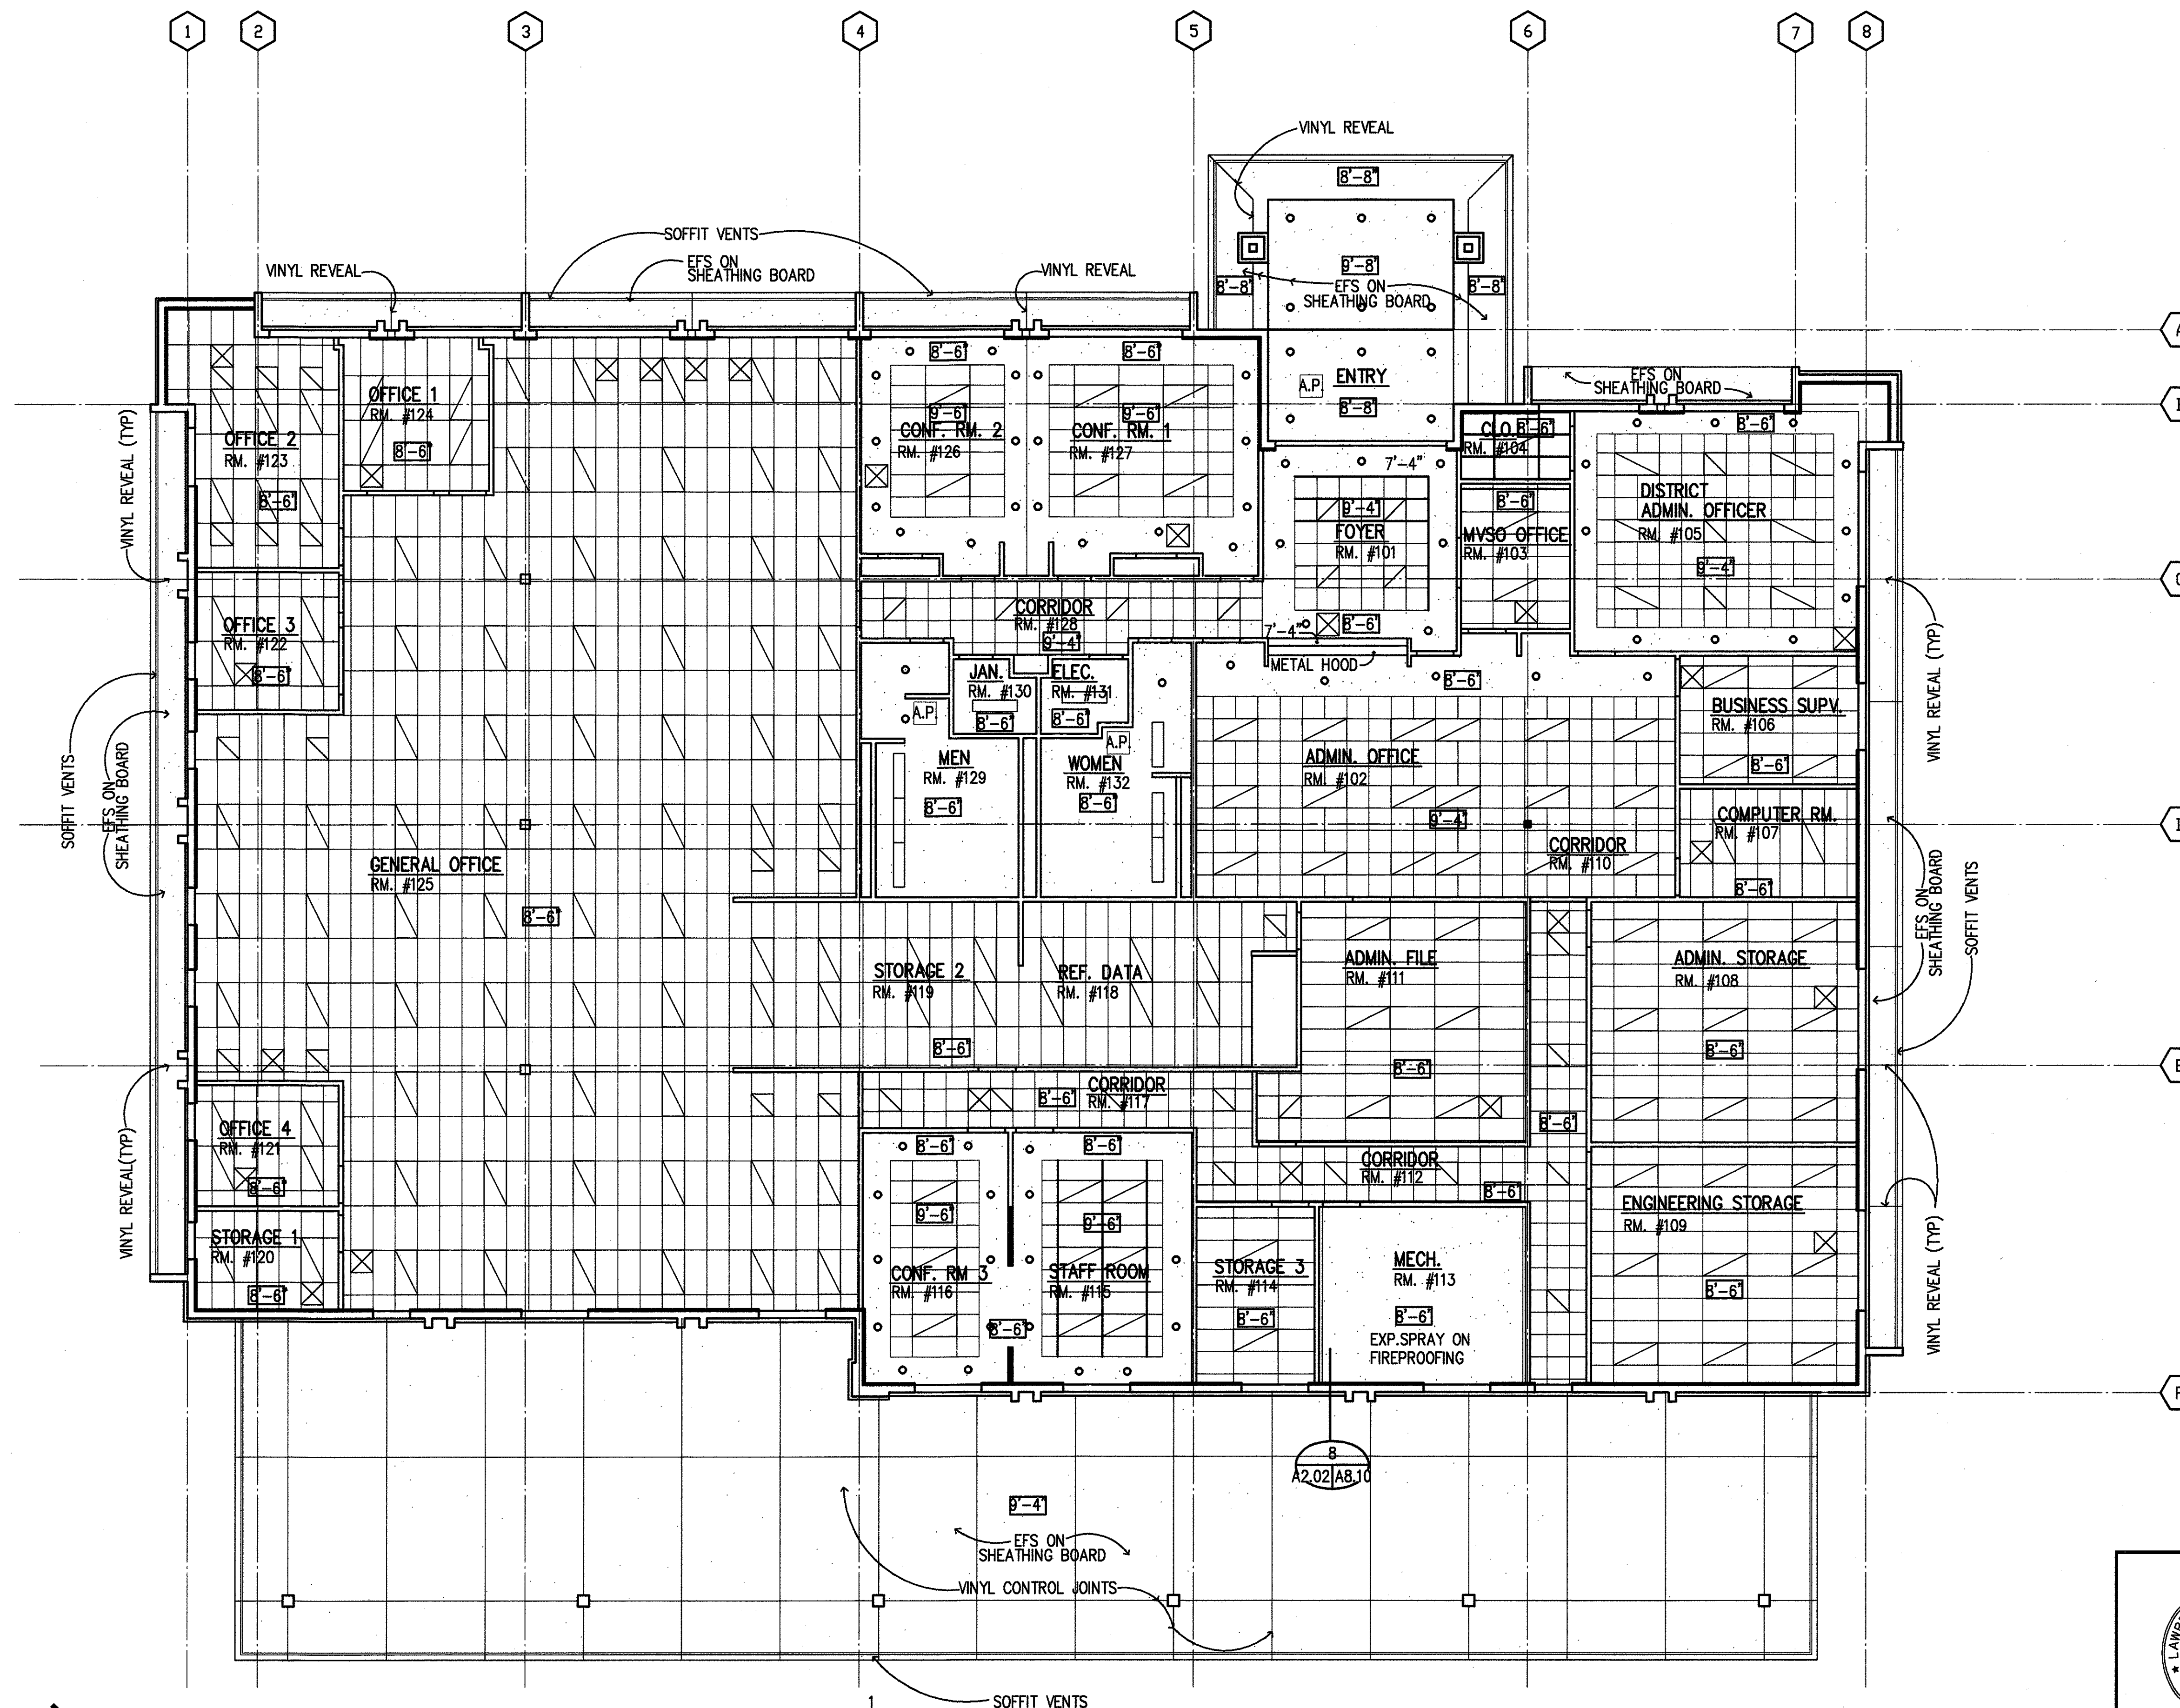


REFLECTED CEILING LEGEND


- GYP. BD. UNLESS OTHERWISE NOTED
- SUSP. ACOUSTICAL PANELS
- 9'-0" CEILING HEIGHT

LEGEND


- FLUORESCENT LIGHT FIXTURE
- INCANDESCENT LIGHT FIXTURE
- DOWNSPOUT
- A.P. ACCESS PANEL
- AIR REGISTER

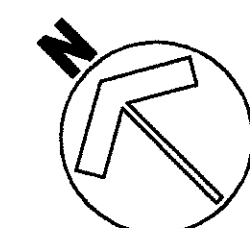

CEILING PLAN - ADMINISTRATION BUILDING

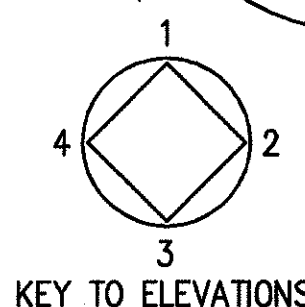

KEY TO ELEVATIONS

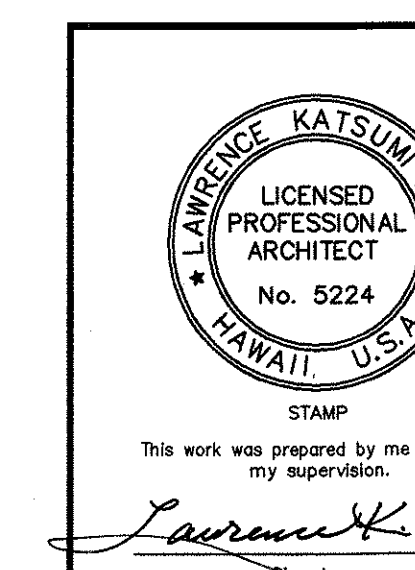

STATE OF HAWAII
DEPARTMENT OF TRANSPORTATION
HIGHWAYS DIVISION
**CENTRALIZED DISTRICT OFFICE
AND BASEYARD COMPLEX**
LILUE, KAUAI
PROJECT NO. HWY-K-03-98
**ADMINISTRATION BUILDING
REFLECTED CEILING PLAN**

SCALE: 1/8"=1'-0"



DATE: MAR.30.01

SHEET NO. A2.02 OF 150 SHEETS


FED. ROAD DIST. NO.	STATE	PROJ. NO.	FISCAL YEAR	SHEET NO.	TOTAL SHEETS
HAWAII	HAW.	HWY-K-03-98	2001	19	150

NOTES

1. ROOF ELEVATIONS ARE BASED ON FLOOR ELEVATIONS AS 0'-0"

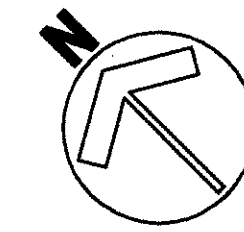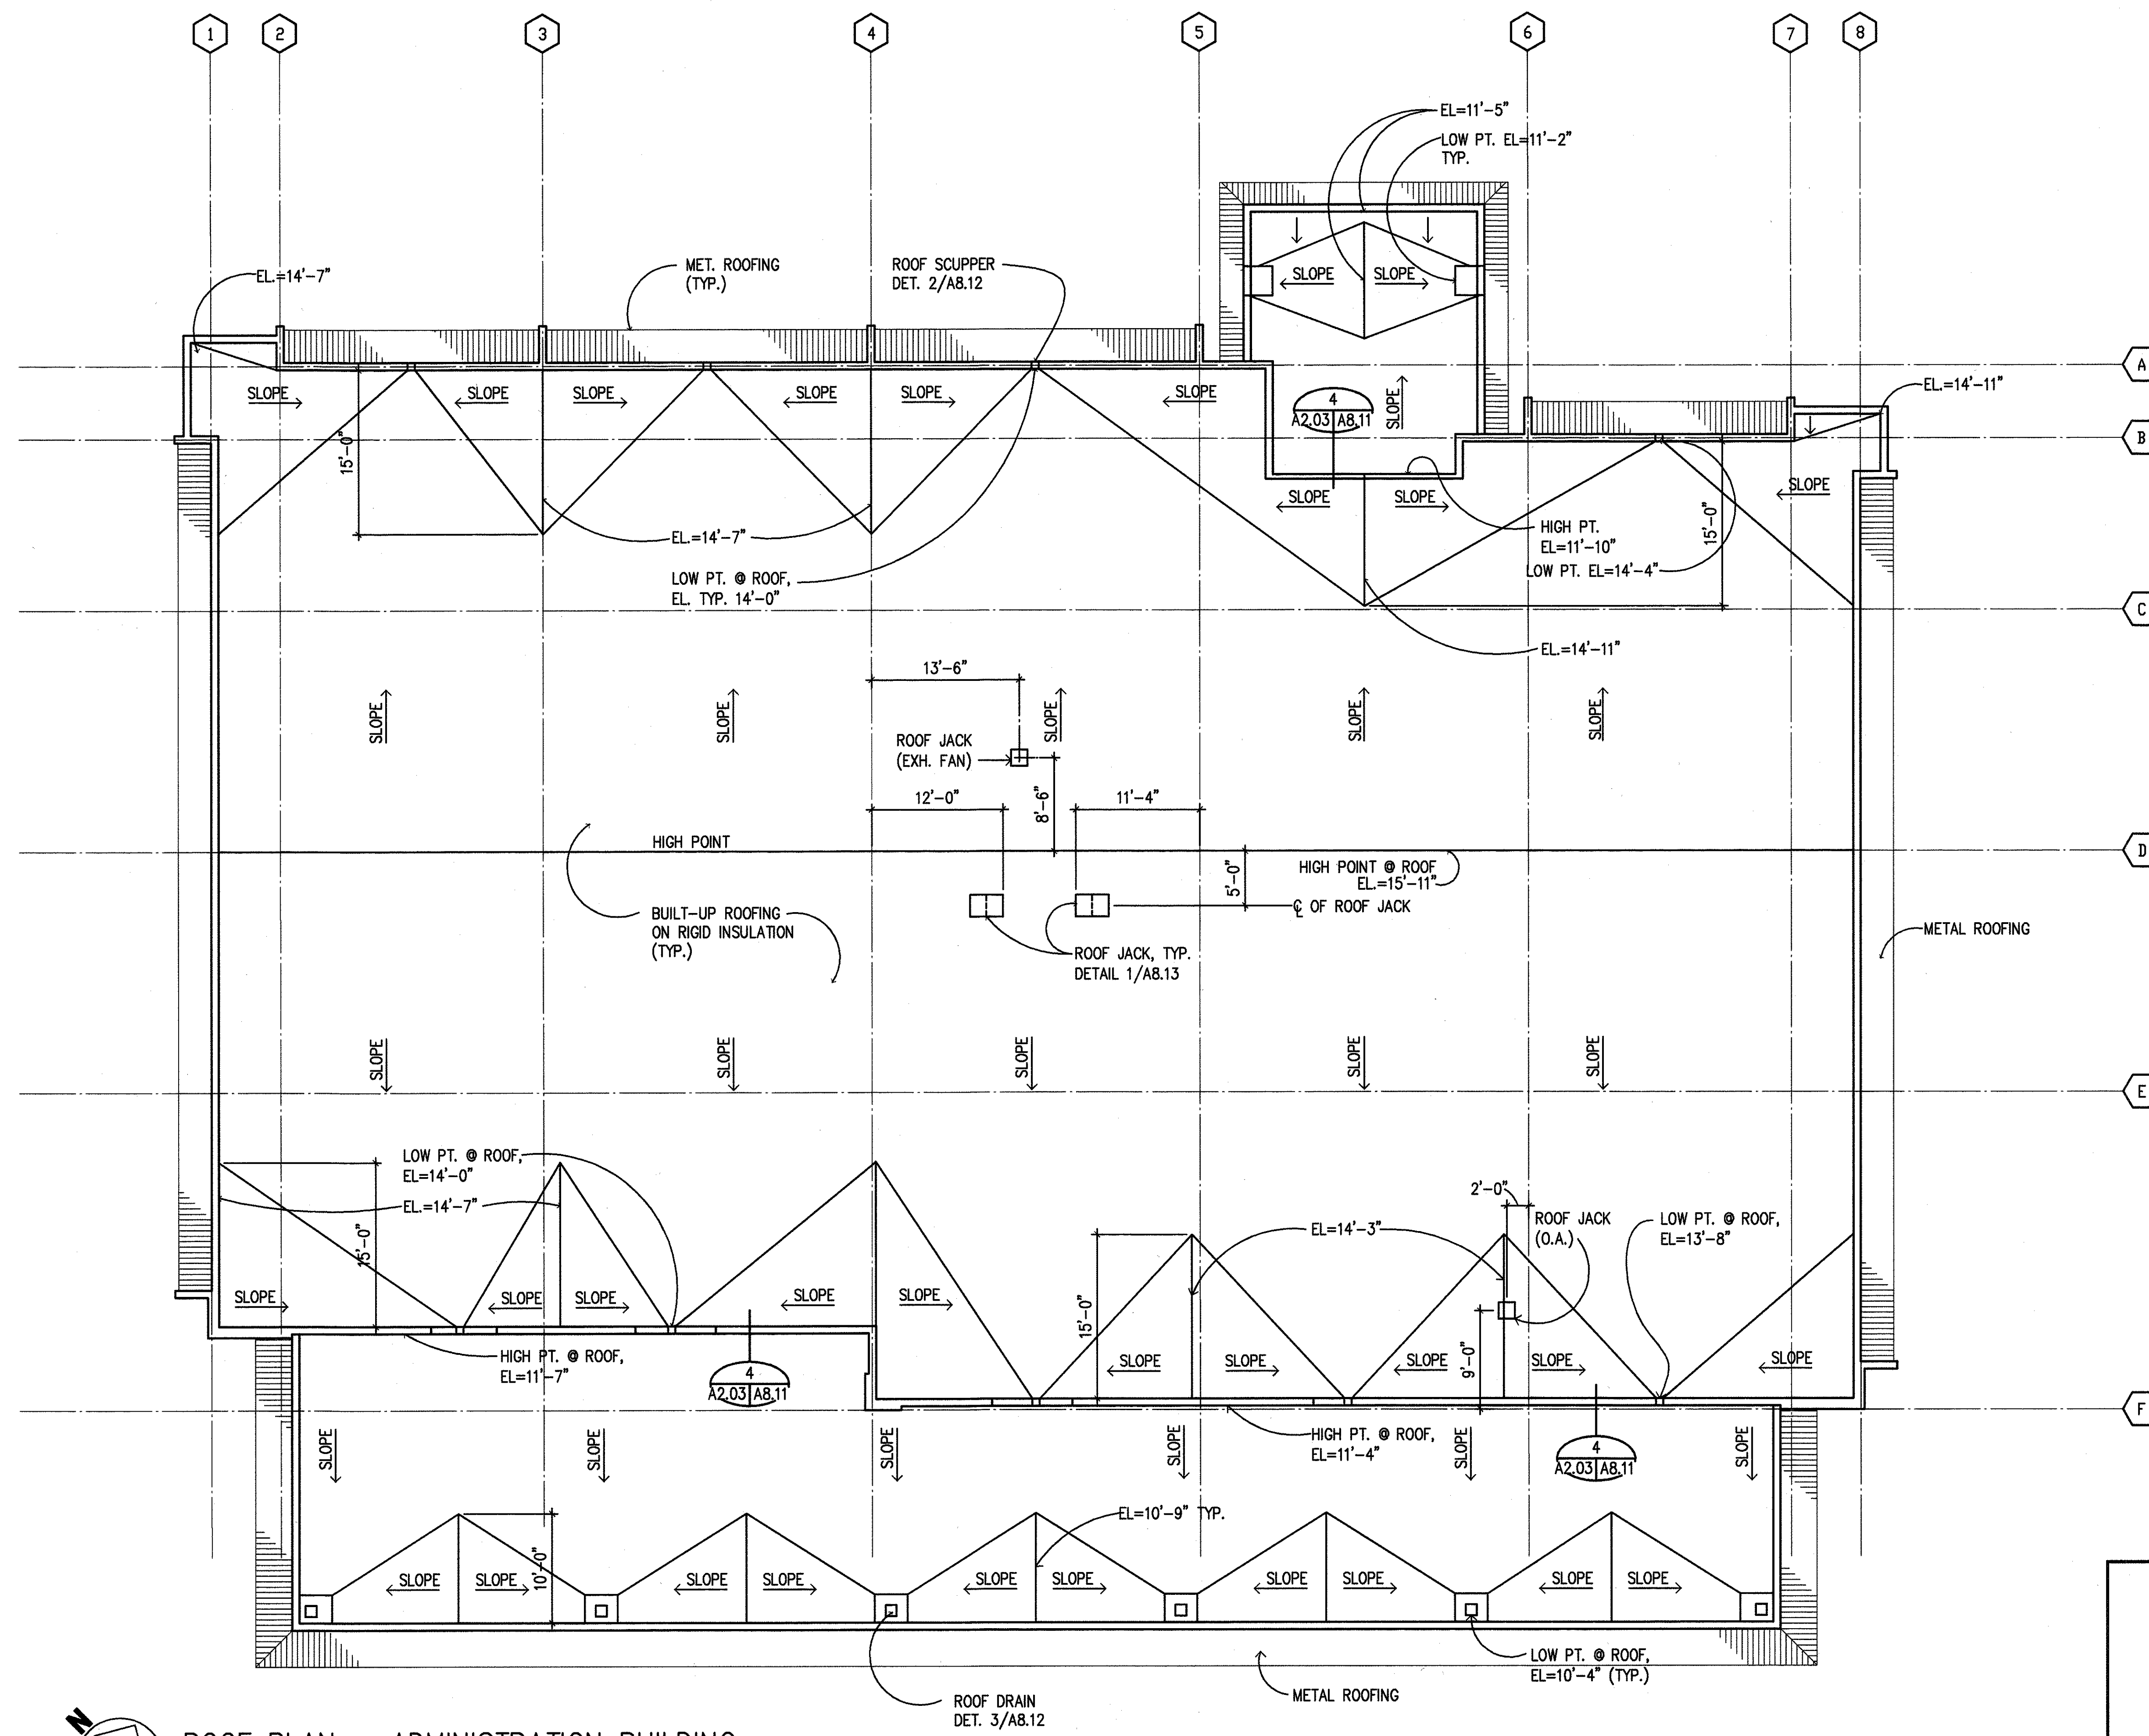

ROOF PLAN - ADMINISTRATION BUILDING

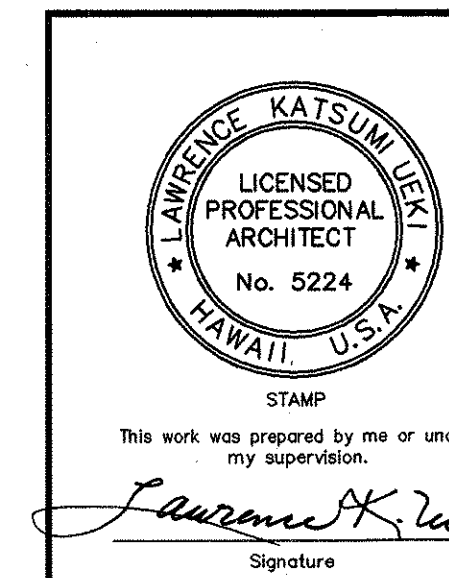

STATE OF HAWAII
DEPARTMENT OF TRANSPORTATION
HIGHWAYS DIVISION






**CENTRALIZED DISTRICT OFFICE
AND BASEYARD COMPLEX**
LHUE, KAUAI
PROJECT NO. HWY-K-03-98

**ADMINISTRATION PLAN
ROOF PLAN**


SCALE: 1/8"=1'-0" DATE: MAR.30.01

SHEET NO. A2.03 OF 150 SHEETS

FED. ROAD DIST. NO.	STATE	PROJ. NO.	FISCAL YEAR	SHEET NO.	TOTAL SHEETS
HAWAII	HAW.	HWY-K-03-98	2001	ADD.20	150

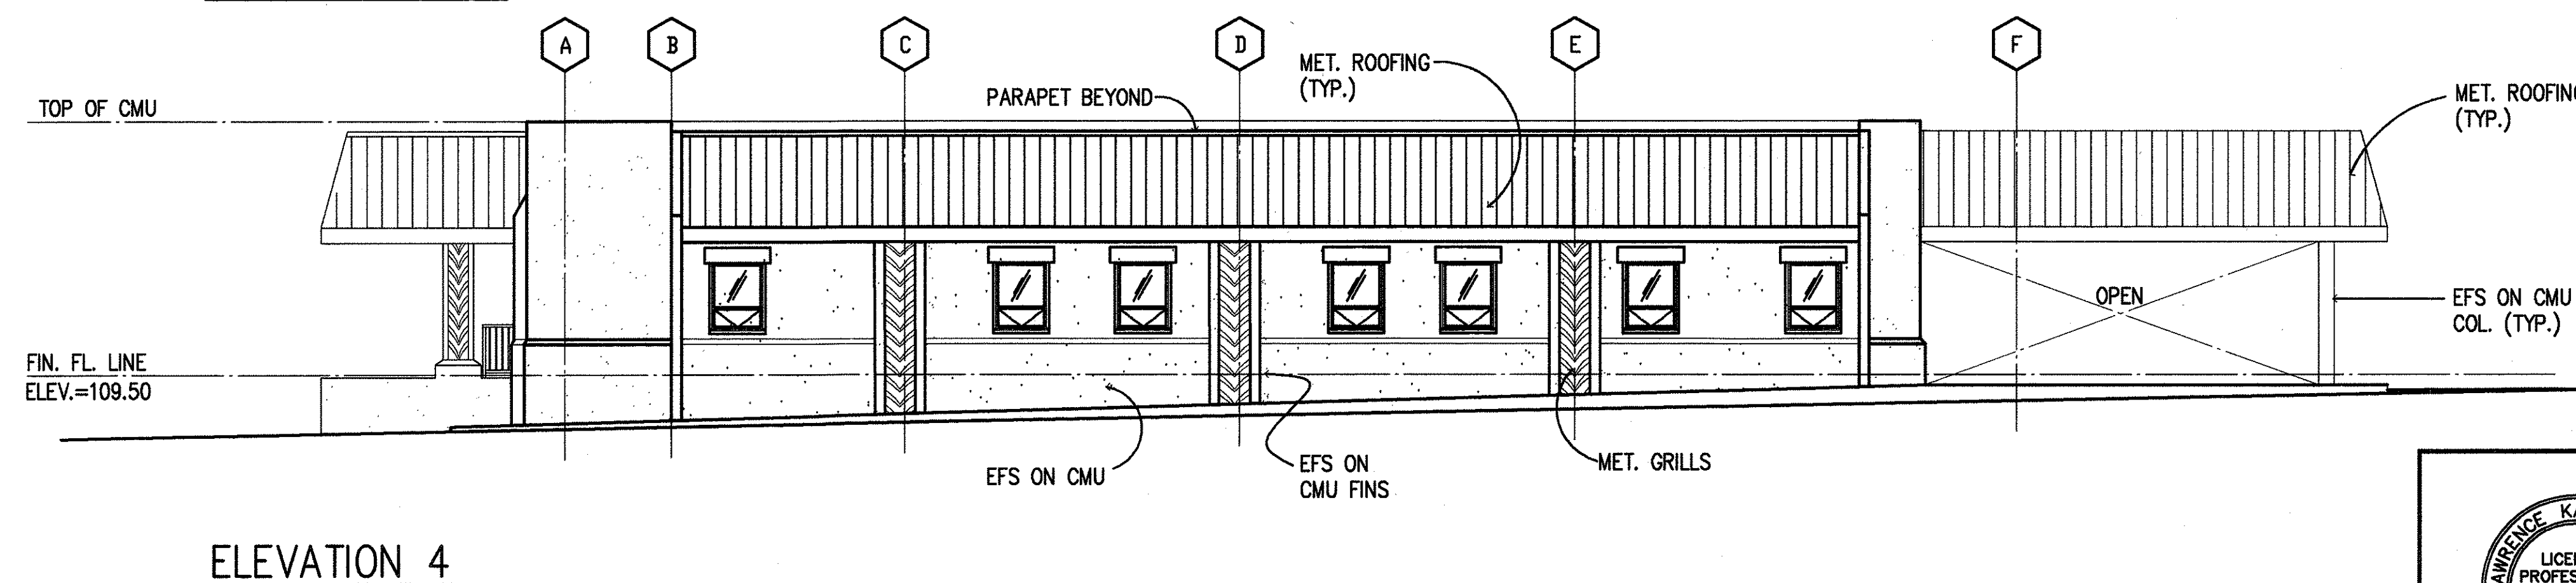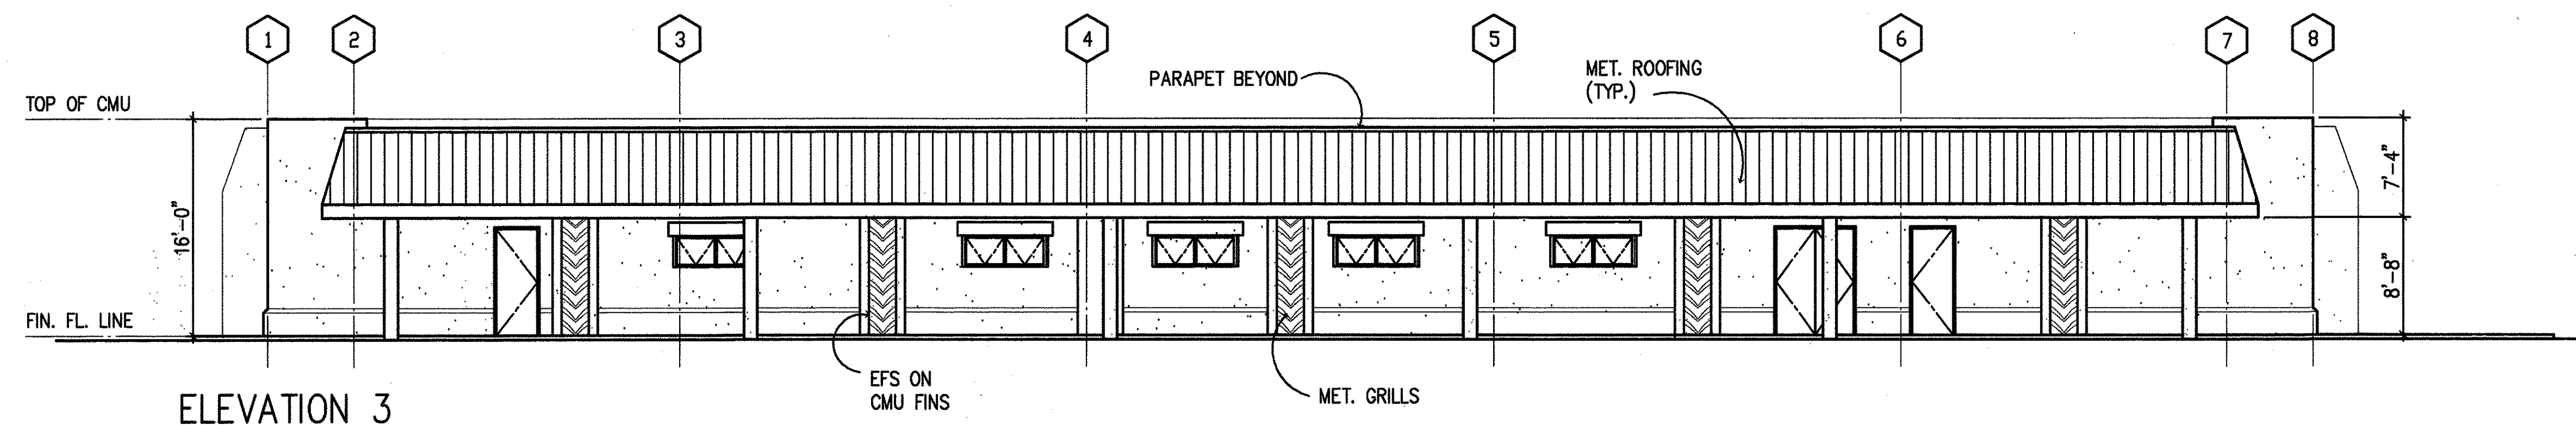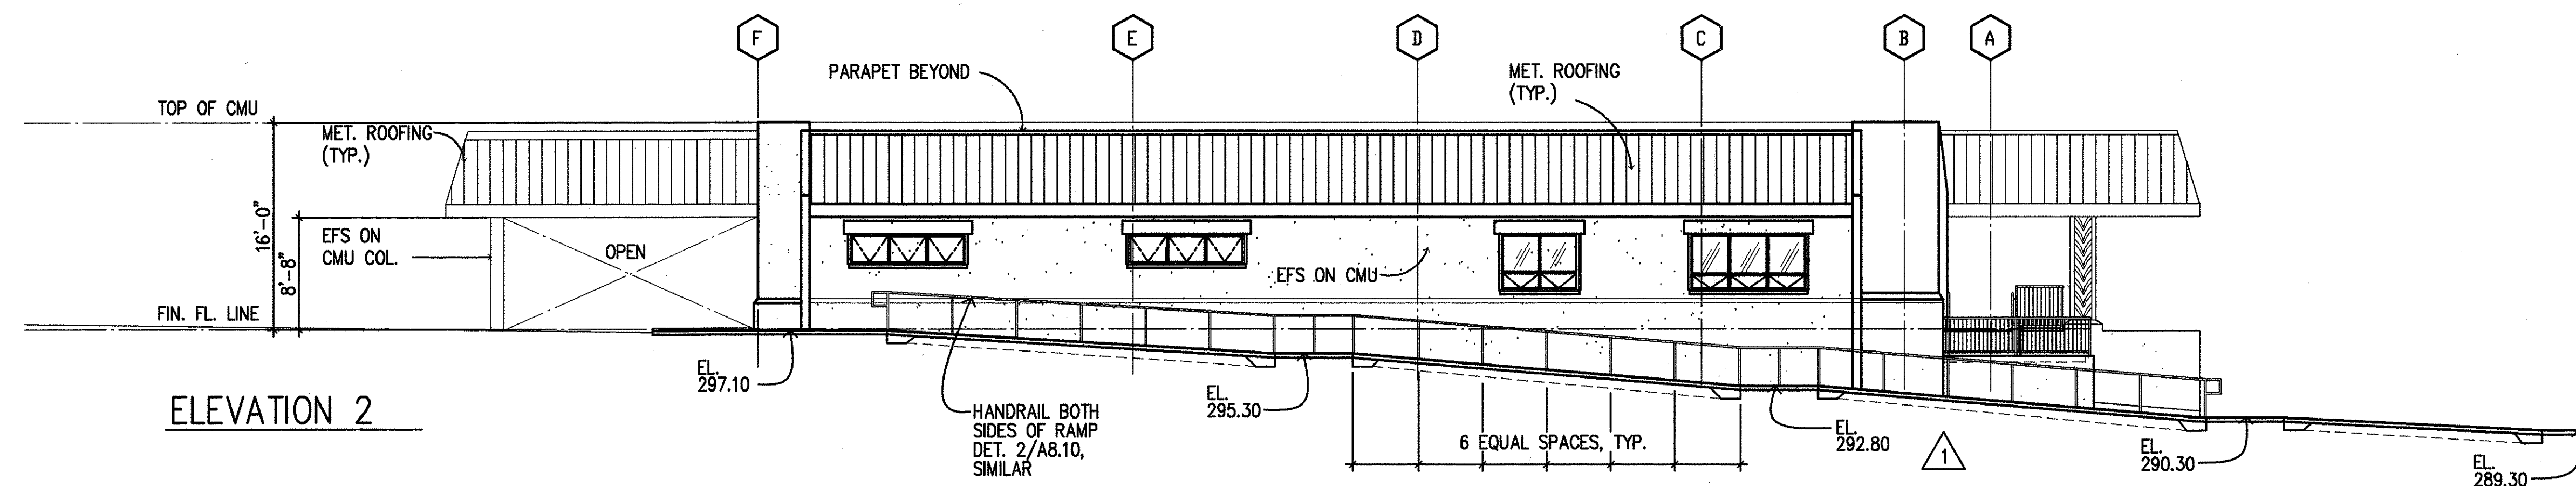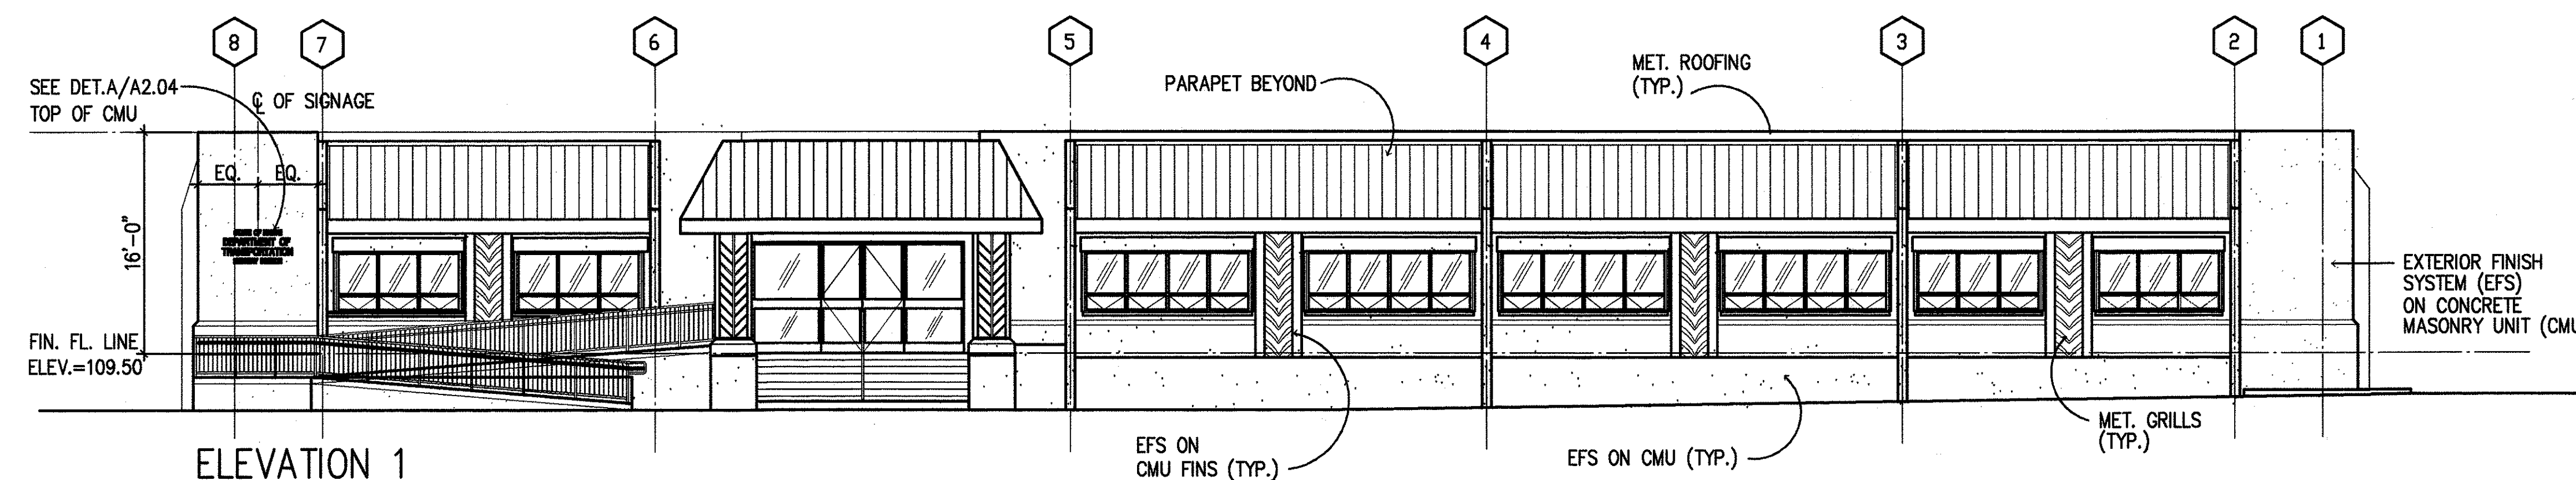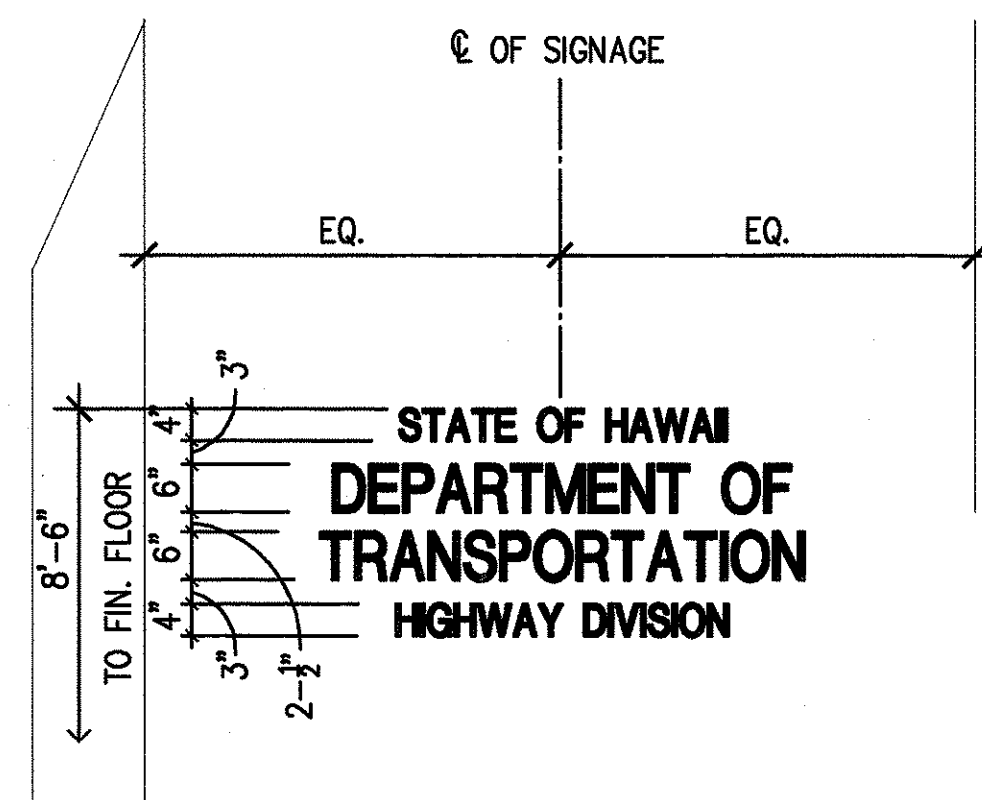

6/18/01	1	ADD. NO. 1 - ADDED WALKWAY RAMP
DATE	REVISION	

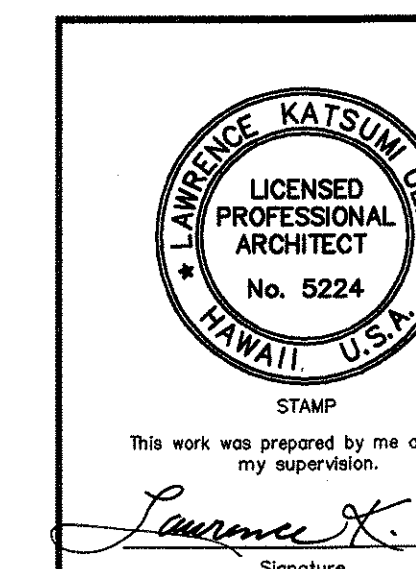


STATE OF HAWAII
DEPARTMENT OF TRANSPORTATION
HIGHWAYS DIVISION

**CENTRALIZED DISTRICT OFFICE
AND BASEYARD COMPLEX**
LIHUE, KAUAI
PROJECT NO. HWY-K-03-98


**ADMINISTRATION BUILDING
EXTERIOR ELEVATIONS**

SCALE: 1/8"=1'-0" DATE: MAR.30.01
SHEET NO. A2.04 OF 150 SHEETS

FED. ROAD DIST. NO.	STATE	PROJ. NO.	FISCAL YEAR	SHEET NO.	TOTAL SHEETS
HAWAII	HAW.	HWY-K-03-98	2001	21	150

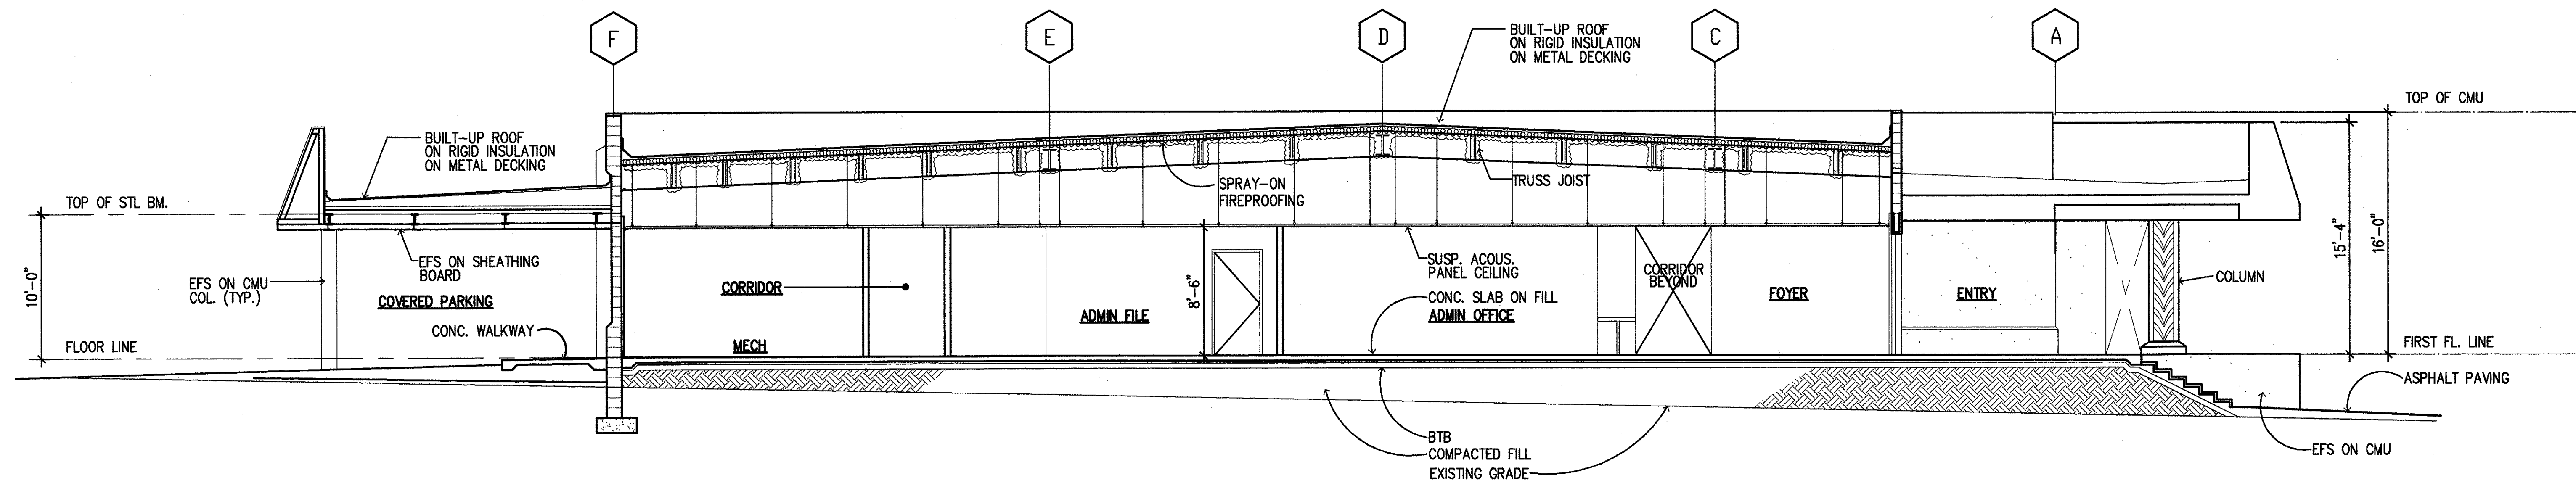


SECTION A
A2.01/A2.05

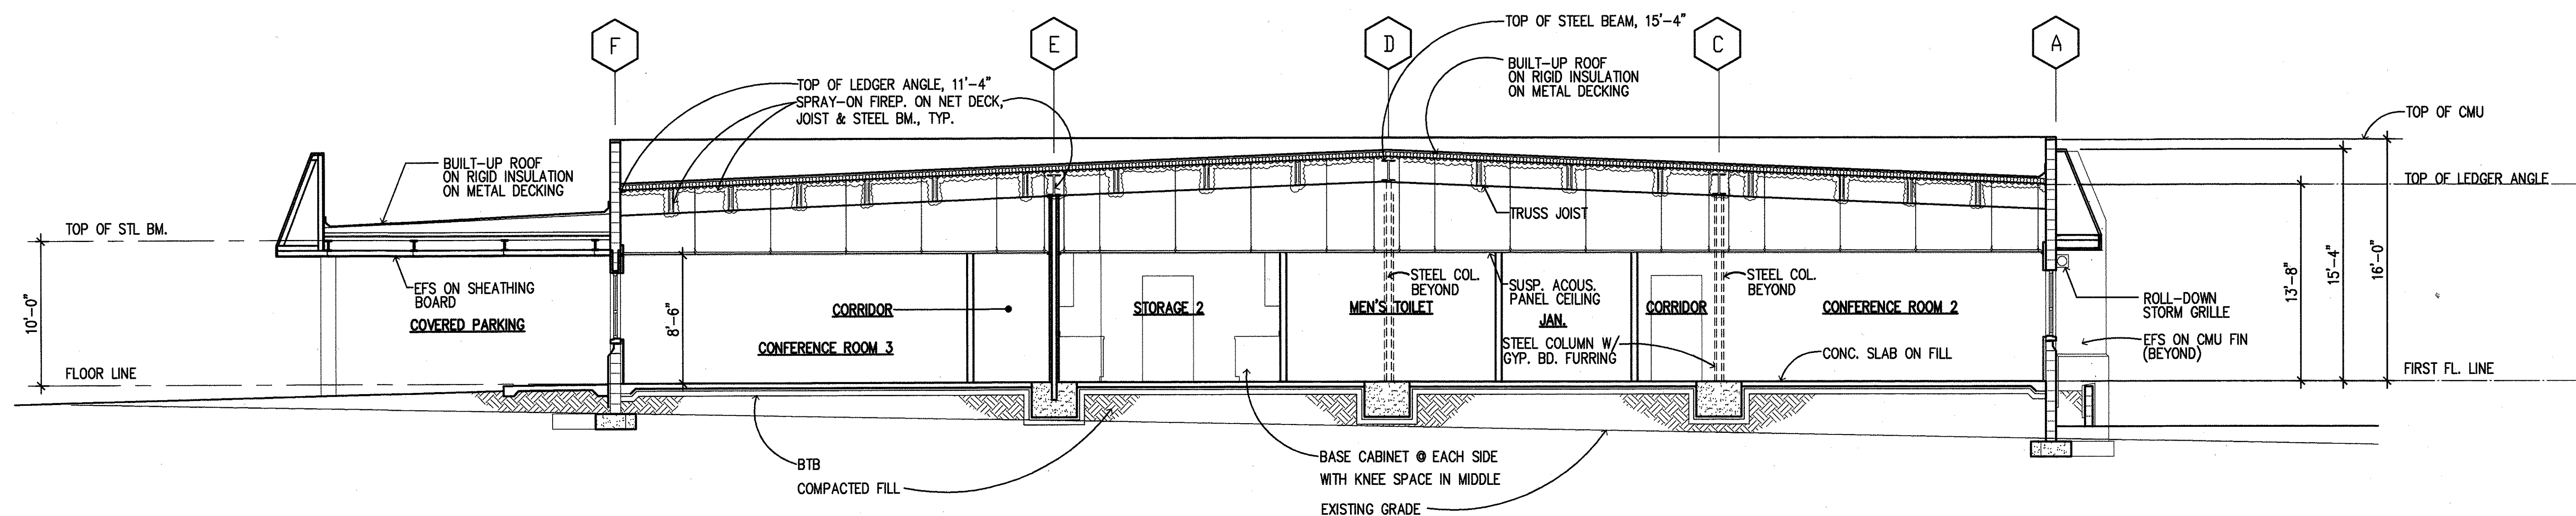

SECTION B
A2.01/A2.05

BUILDING SECTIONS - ADMINISTRATION BUILDING

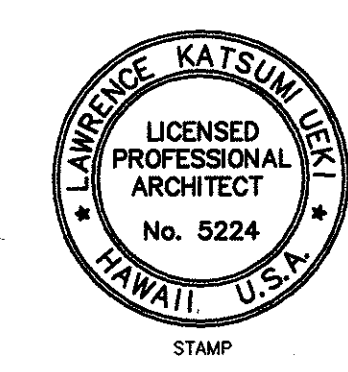

STAMP
This work was prepared by me or under my supervision.
Lawrence Katsumi
Signature


STATE OF HAWAII
DEPARTMENT OF TRANSPORTATION
HIGHWAYS DIVISION

**CENTRALIZED DISTRICT OFFICE
AND BASEYARD COMPLEX**
LILUE, KAUAI
PROJECT NO. HWY-K-03-98

**ADMINISTRATION BUILDING
BUILDING SECTIONS**

SCALE: 3/16" = 1'-0" DATE: MAR.30.01

FED. ROAD DIST. NO.	STATE	PROJ. NO.	FISCAL YEAR	SHEET NO.	TOTAL SHEETS
HAWAII	HAW.	HWY-K-03-98	2001	22	150

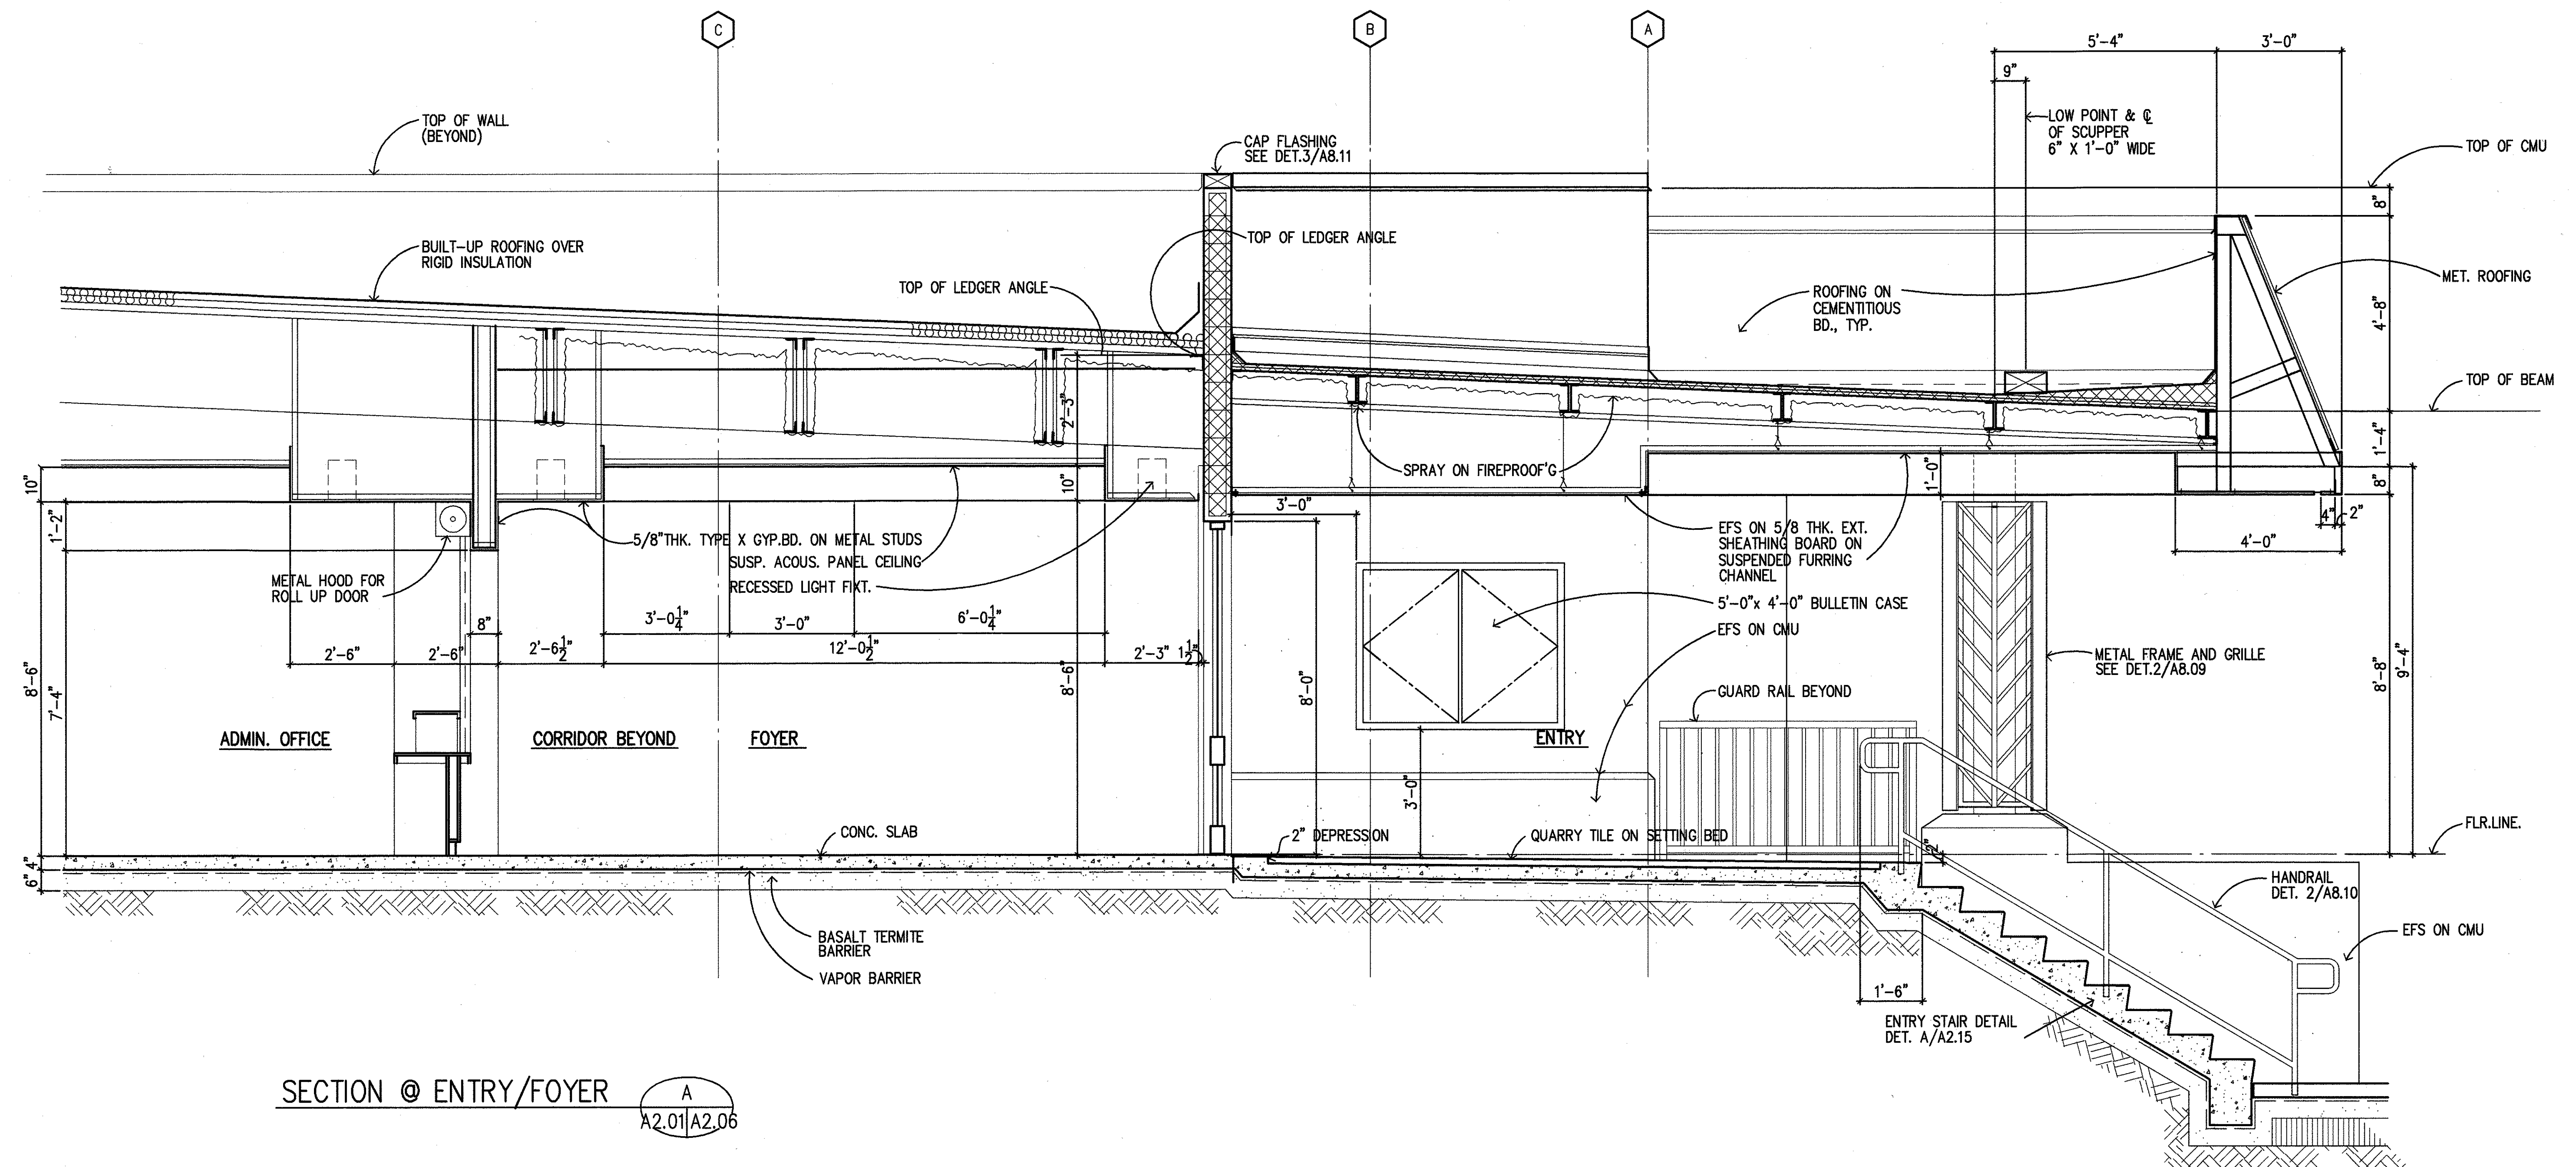

SECTION @ ENTRY/FOYER

A
A2.01/A2.06

STAMP
This work was prepared by me or under my supervision.
Lawrence K. Ueki
Signature

STATE OF HAWAII
DEPARTMENT OF TRANSPORTATION
HIGHWAYS DIVISION

**CENTRALIZED DISTRICT OFFICE
AND BASEYARD COMPLEX**

LIHUE, KAUAI

PROJECT NO. HWY-K-03-98


**ADMINISTRATION BUILDING
SECTION**

SCALE: 1/2"=1'-0"

DATE: MAR.30.01


SHEET NO. A2.06 OF 150 SHEETS

FED. ROAD DIST. NO.	STATE	PROJ. NO.	FISCAL YEAR	SHEET NO.	TOTAL SHEETS
HAWAII	HAW.	HWY-K-03-98	2001	24	150

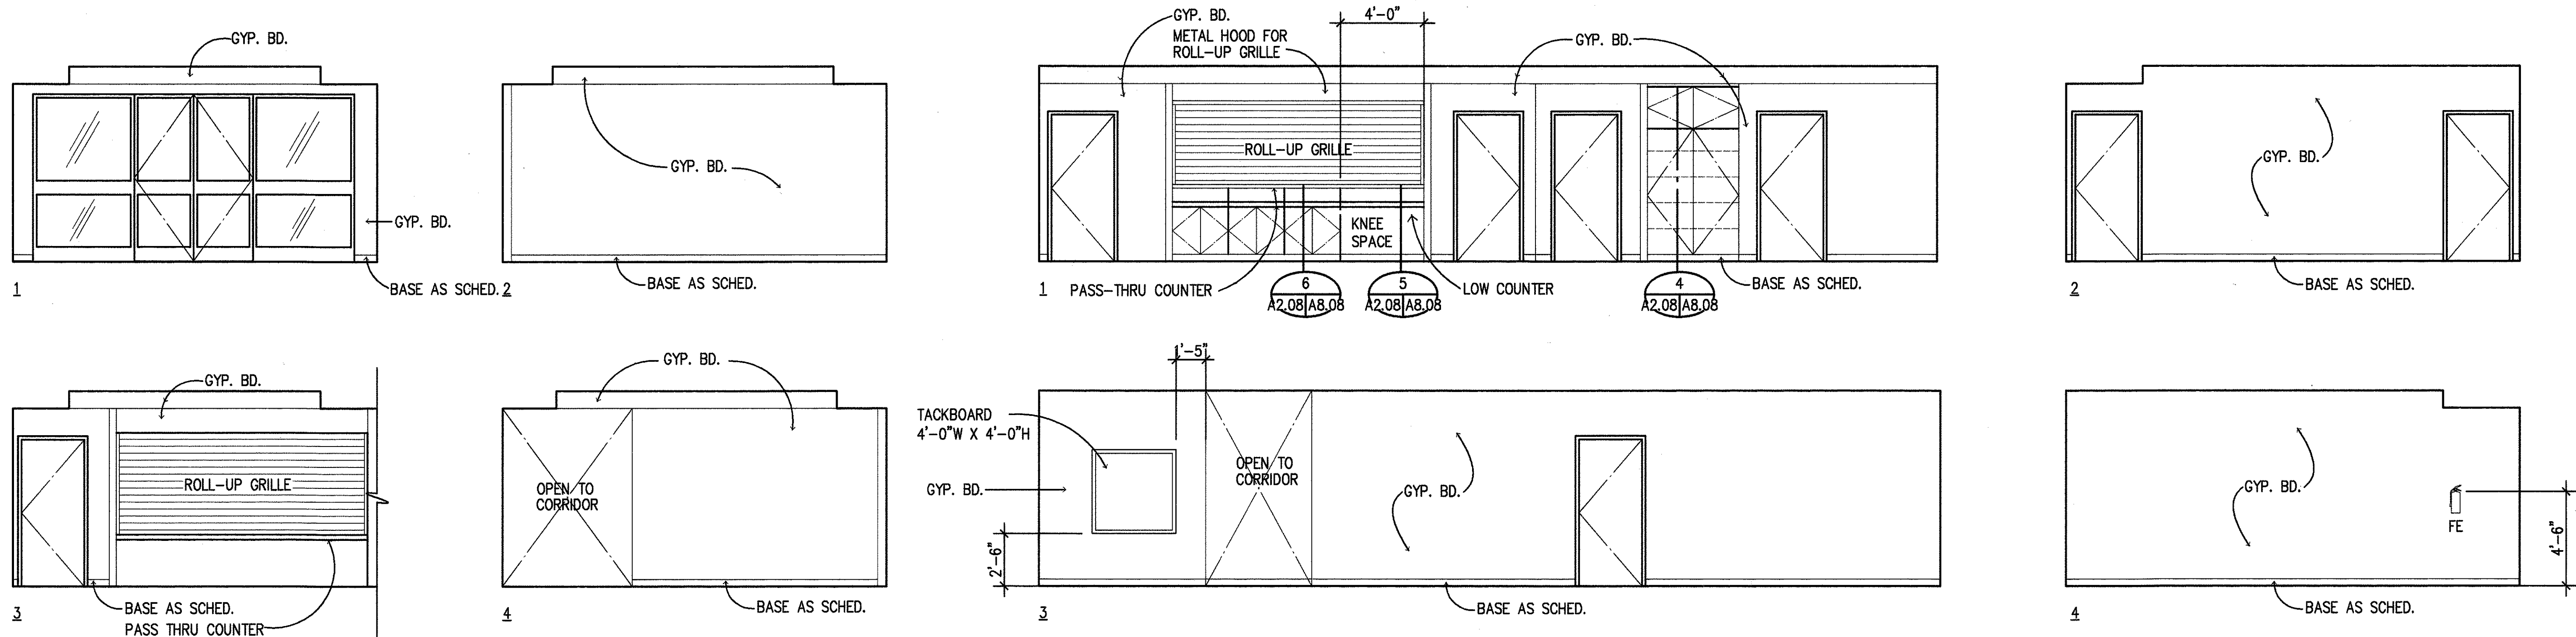

FOYER - RM. 101 A
A2.01/A2.08

ADMIN OFFICE - RM. 102 B
A2.01/A2.08

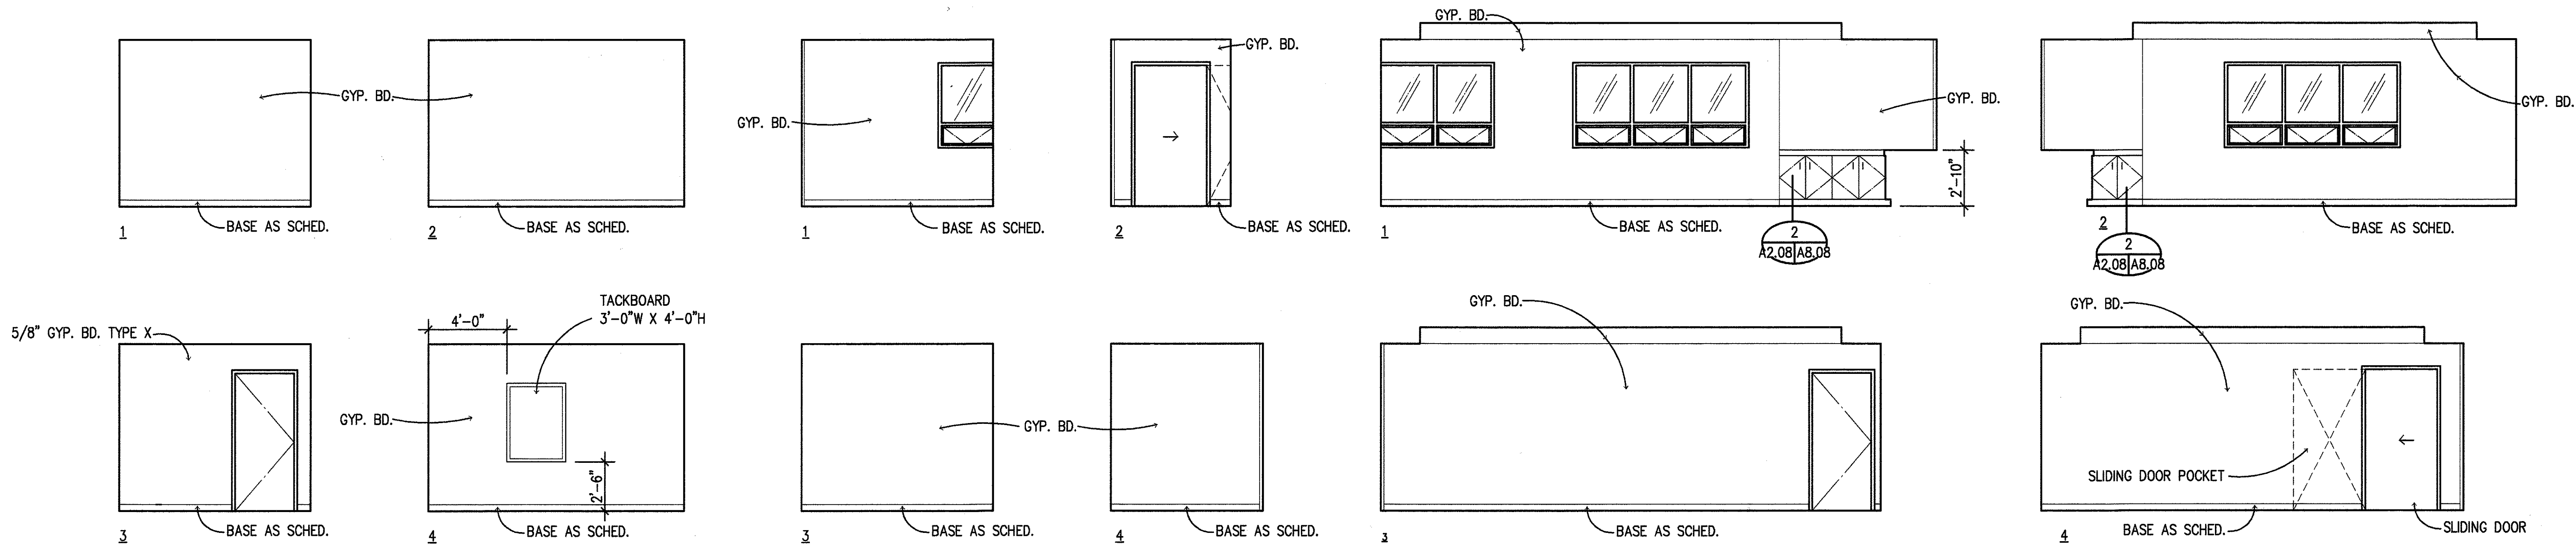

MVSO OFFICE- RM. 103 C
A2.01/A2.08

CLOSET- RM. 104 D
A2.01/A2.08

DISTRICT ADMIN OFFICER - RM. 105 E
A2.01/A2.08

STAMP
This work was prepared by me or under my supervision.
Lawrence K. Ueki
Signature

STATE OF HAWAII
DEPARTMENT OF TRANSPORTATION
HIGHWAYS DIVISION



**CENTRALIZED DISTRICT OFFICE
AND BASEYARD COMPLEX**
LHUE, KAUAI
PROJECT NO. HWY-K-03-98

ADMINISTRATION BUILDING
INTERIOR ELEVATIONS



SCALE: 1/4"=1'-0" DATE: MAR.30,01

SHEET NO. A2.08 OF 150 SHEETS



FED. ROAD DIST. NO.	STATE	PROJ. NO.	FISCAL YEAR	SHEET NO.	TOTAL SHEETS
HAWAII	HAW.	HWY-K-03-98	2001	25	150

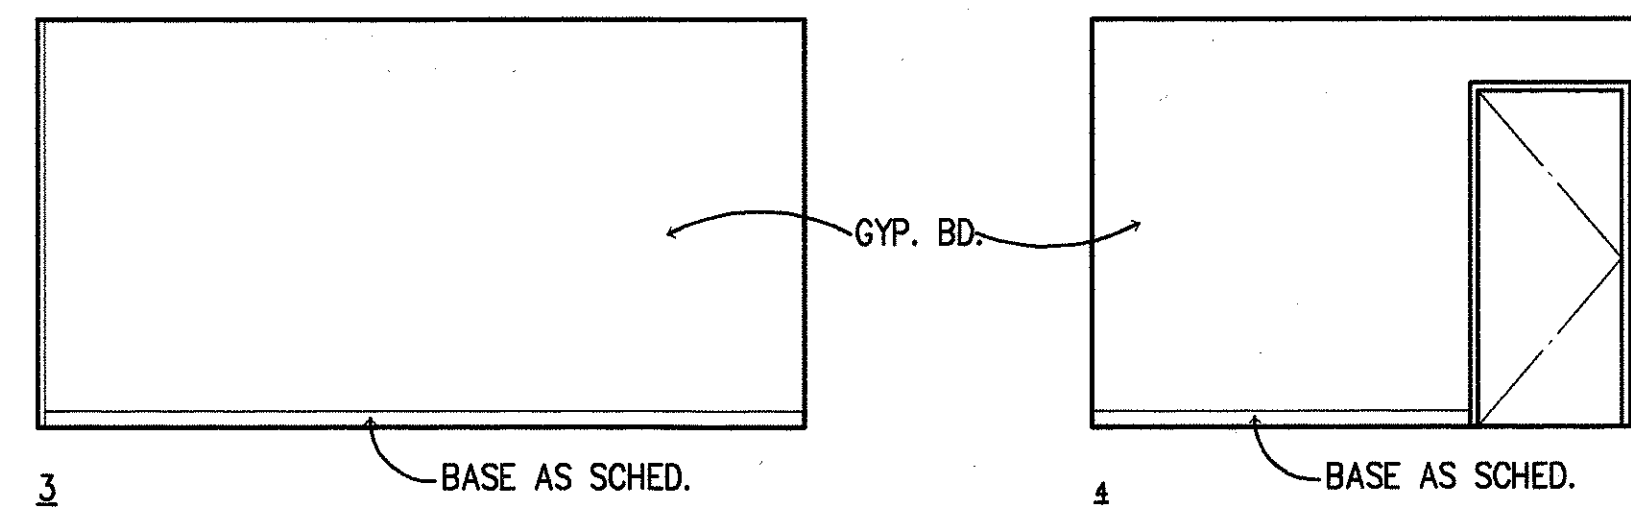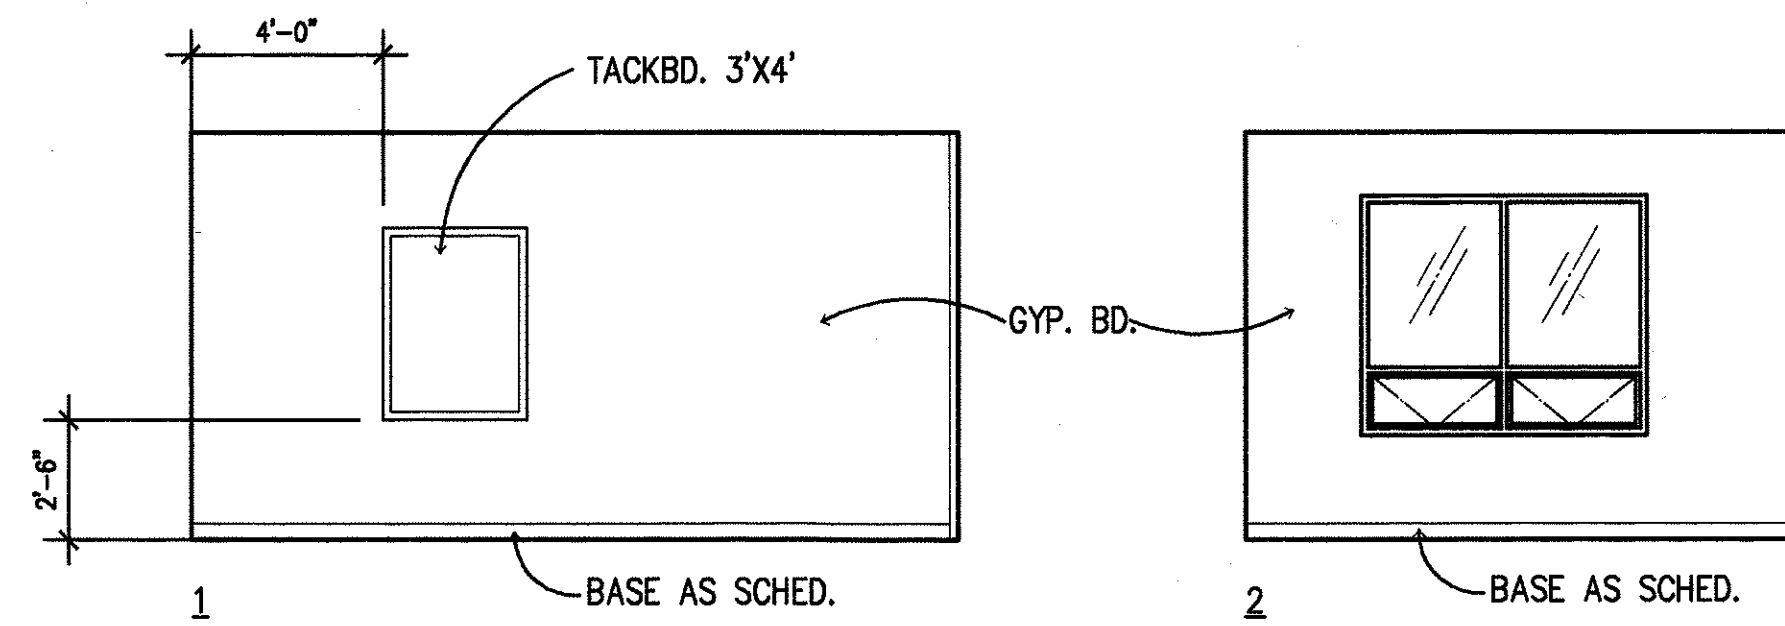



BUSINESS SUPV - RM. 106 A
A2.01/A2.09

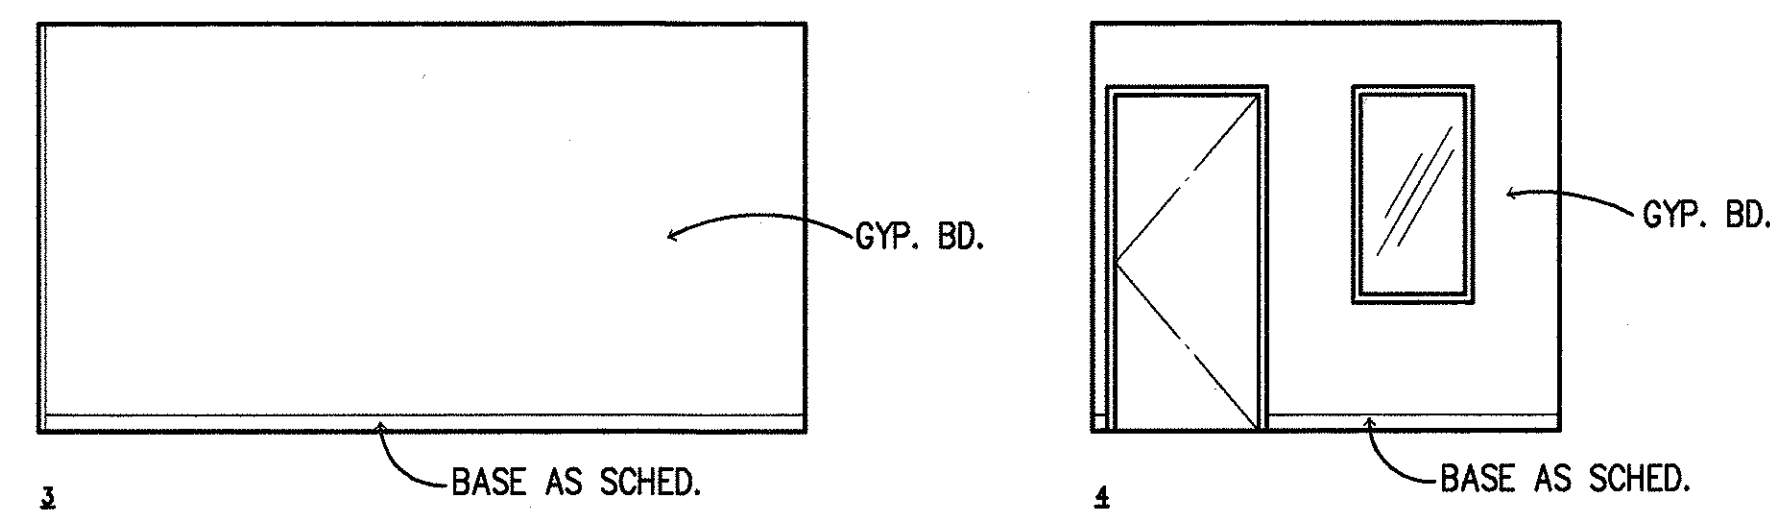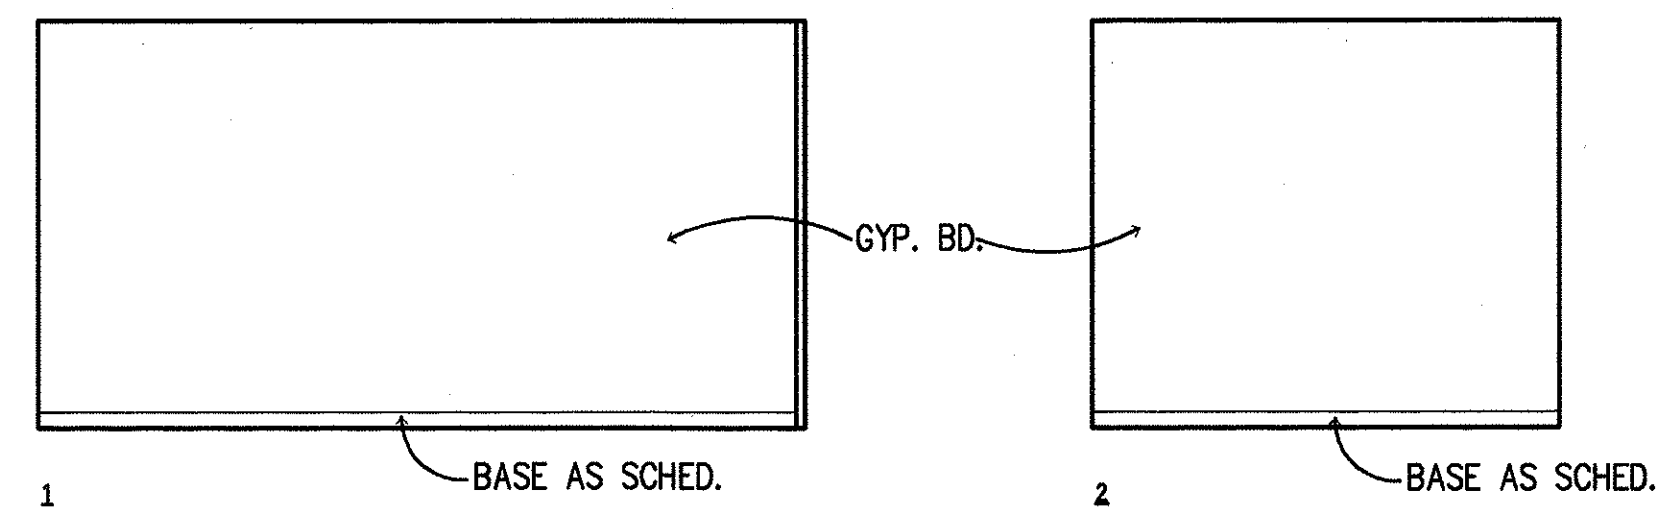


COMPUTER ROOM - RM. 107 B
A2.01/A2.09

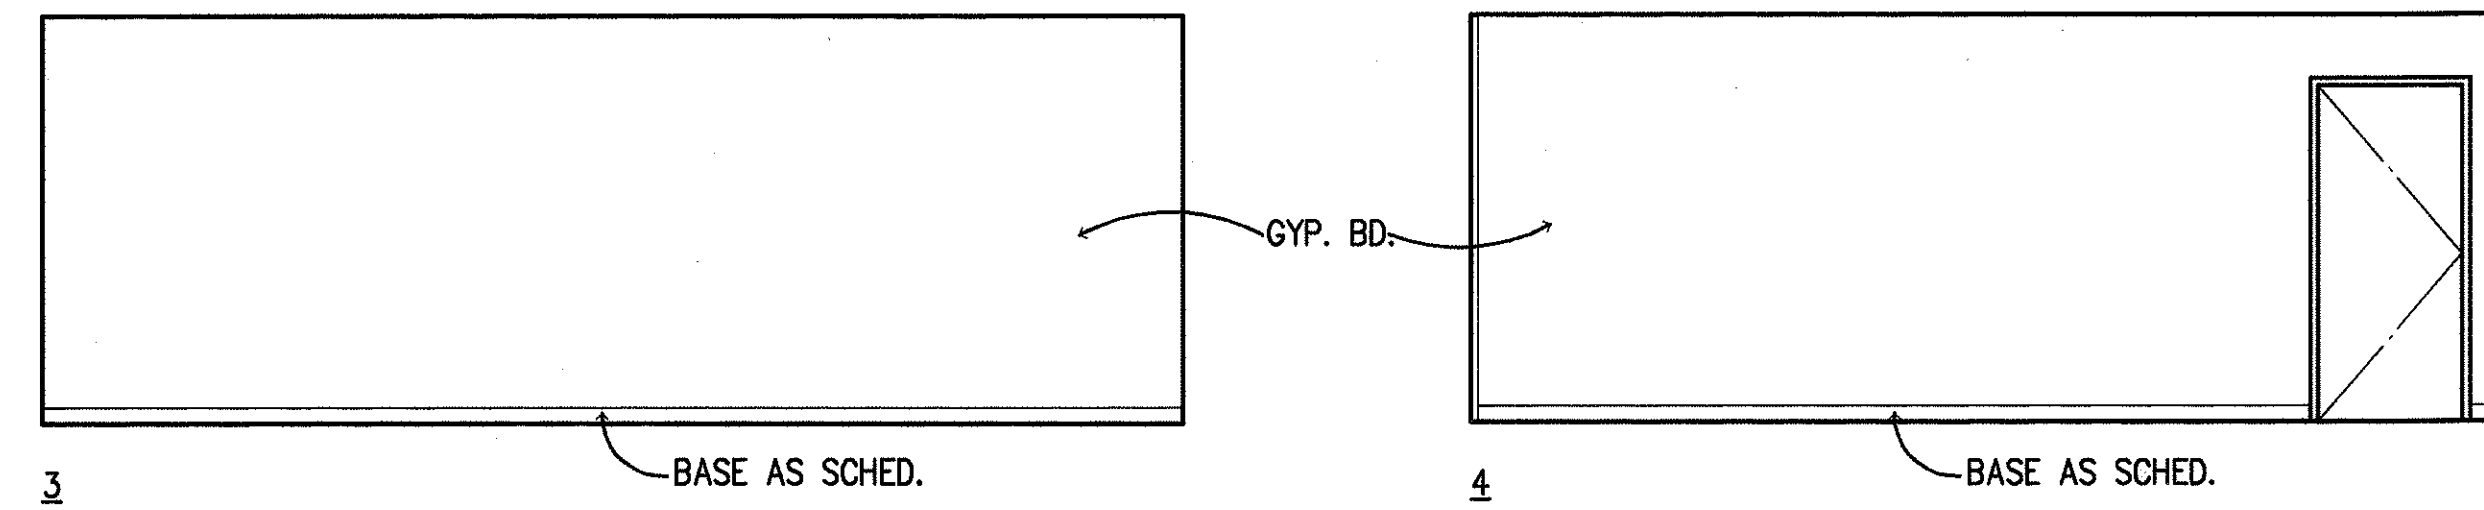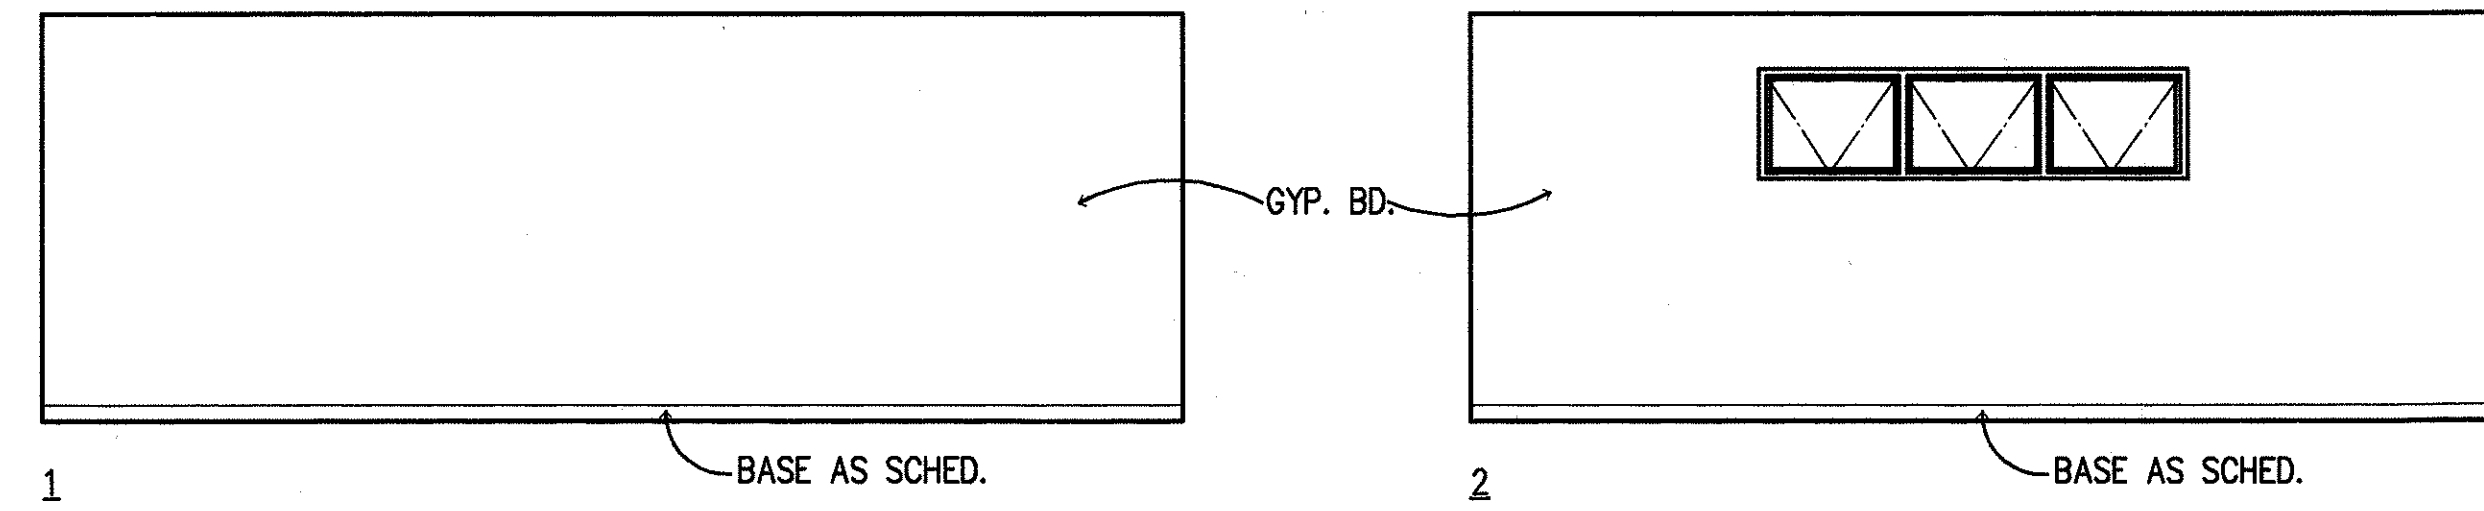

ADMIN STORAGE - RM. 108 (ENGINEERING STO. - RM. 109 SIM.) C
A2.01/A2.09

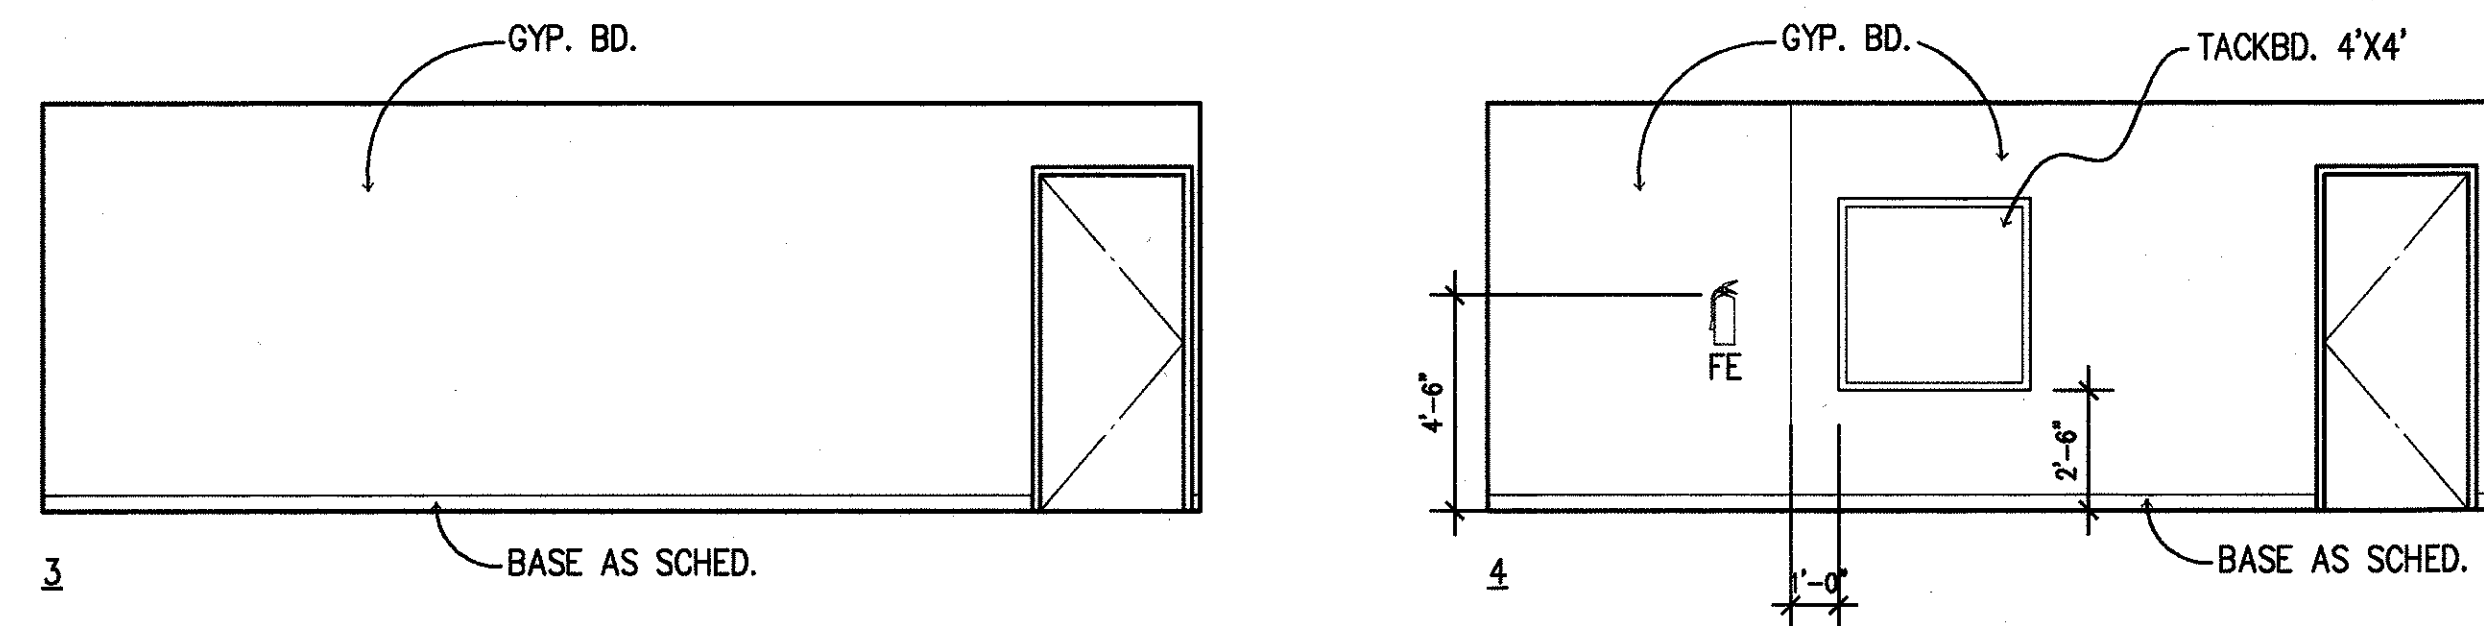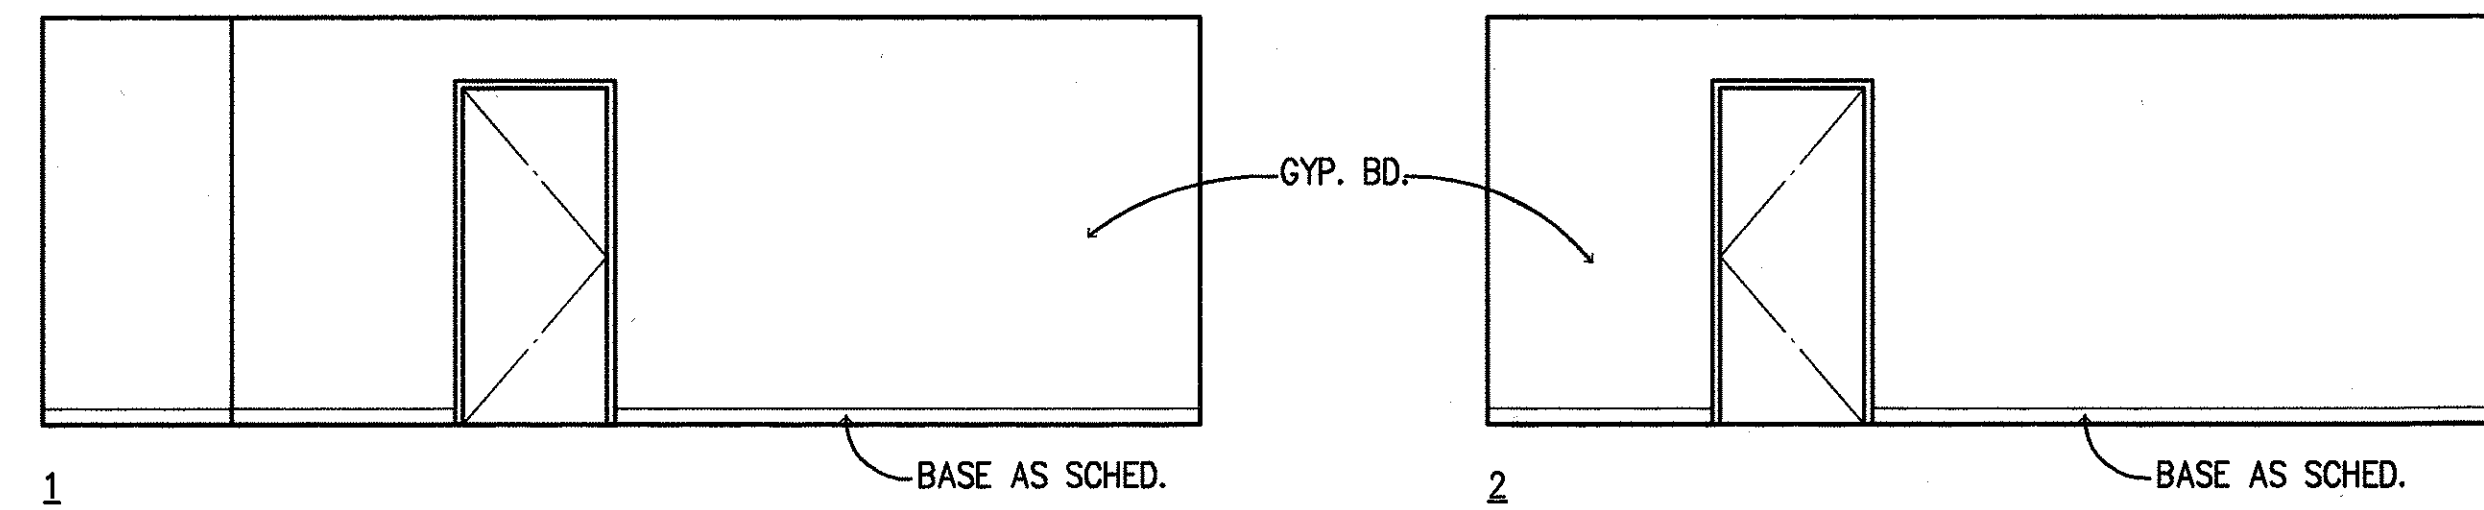

ADMIN FILE - RM. 111 D
A2.01/A2.09

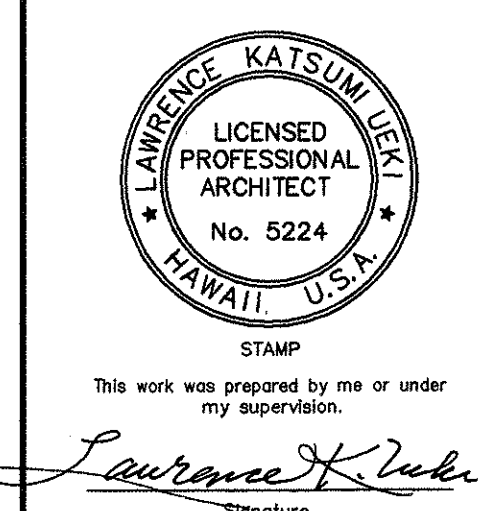

STAMP
This work was prepared by me or under my supervision.
Lawrence Katsumi
Signature

STATE OF HAWAII
DEPARTMENT OF TRANSPORTATION
HIGHWAYS DIVISION


**CENTRALIZED DISTRICT OFFICE
AND BASEYARD COMPLEX**
LHUE, KAUAI
PROJECT NO. HWY-K-03-98

ADMINISTRATION BUILDING
INTERIOR ELEVATIONS


SCALE: 1/4"=1'-0" DATE: MAR.30.01

SHEET NO. A2.09 OF 150 SHEETS


FED. ROAD DIST. NO.	STATE	PROJ. NO.	FISCAL YEAR	SHEET NO.	TOTAL SHEETS
HAWAII	HAW.	HWY-K-03-98	2001	26	150

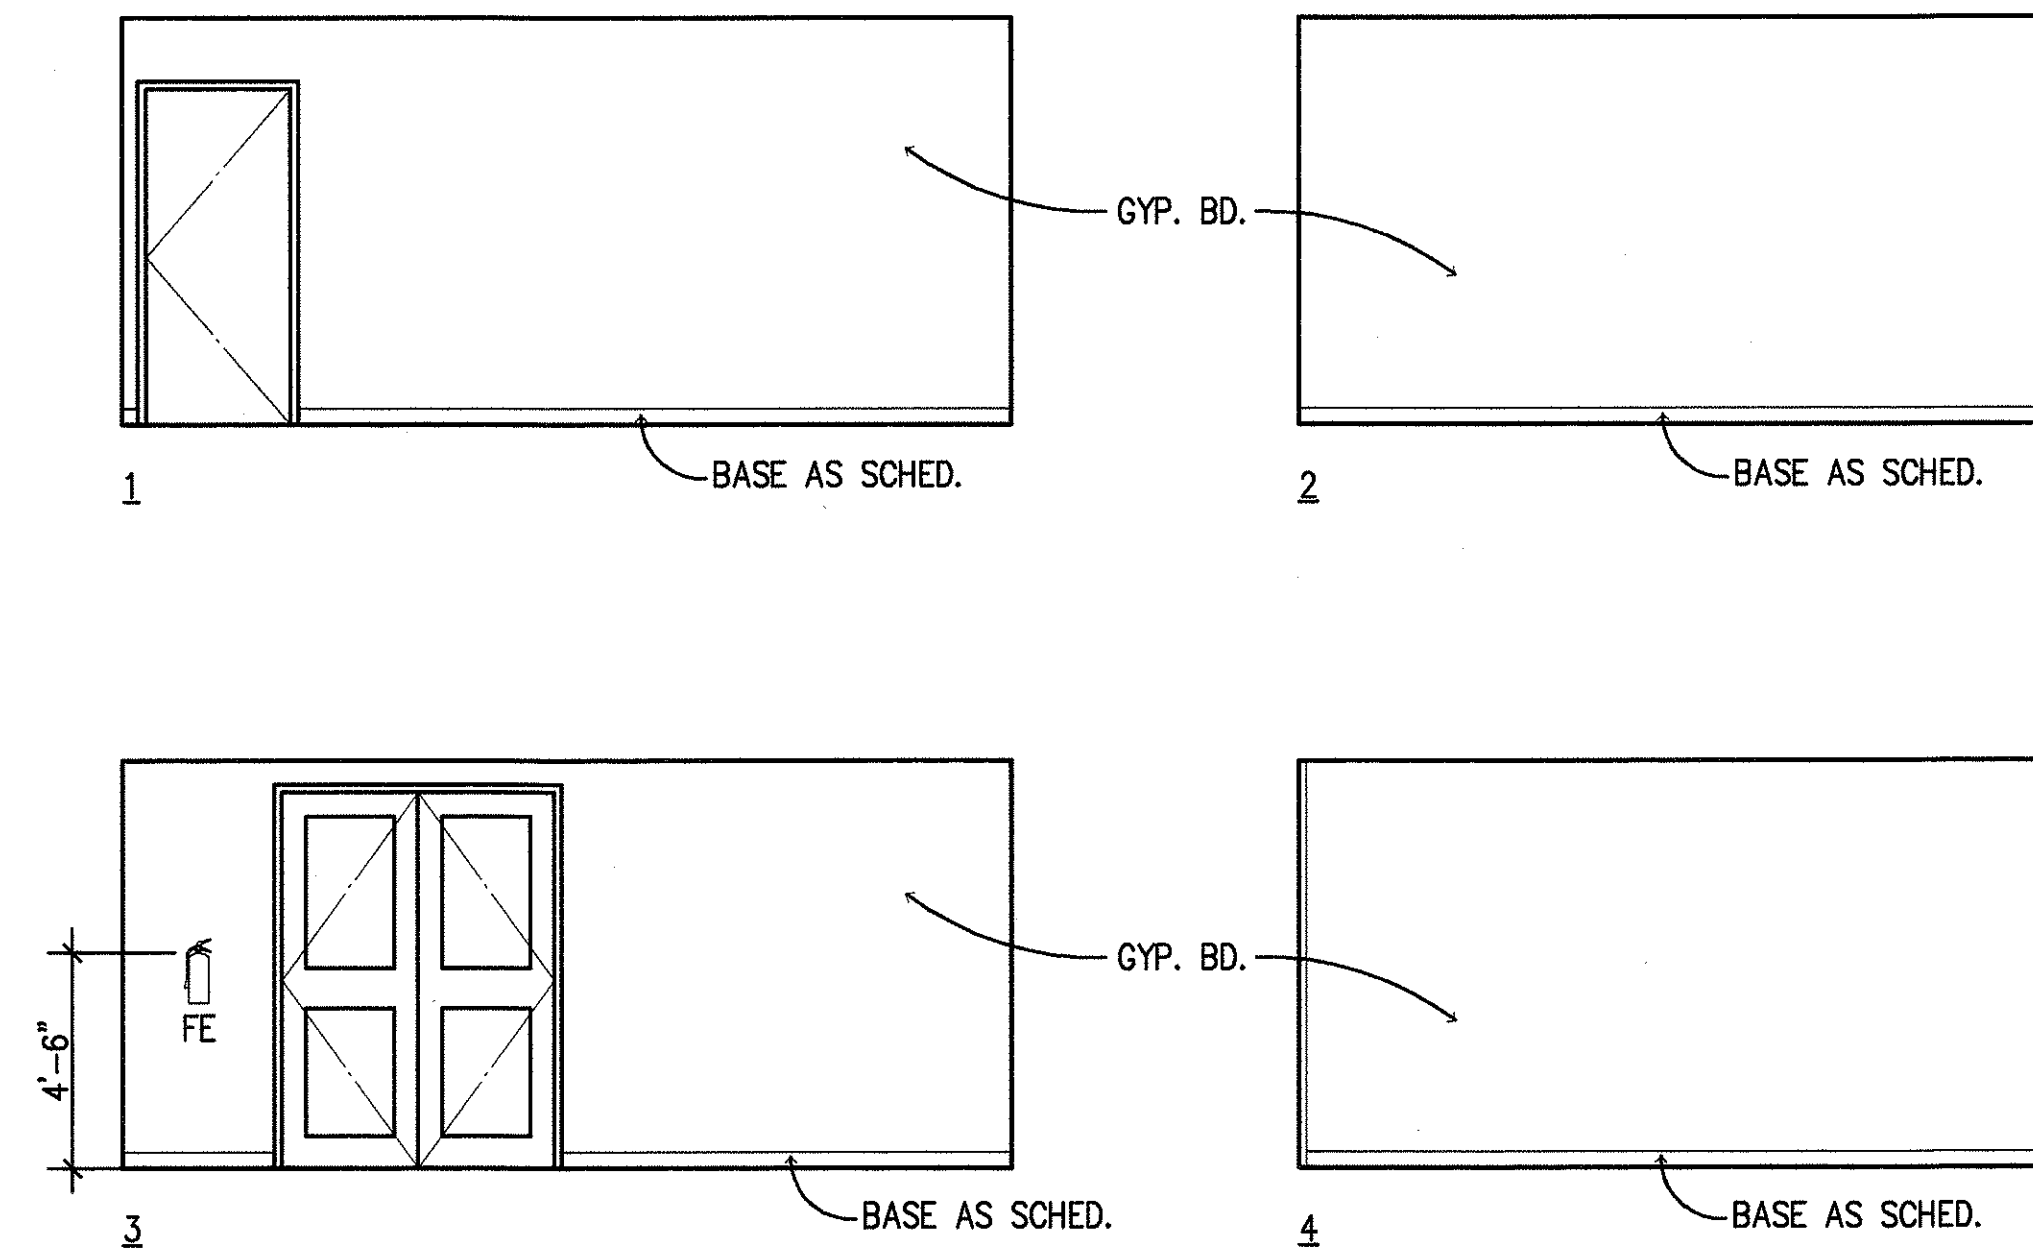


MECHANICAL - RM. 113 A
A2.01/A2.10

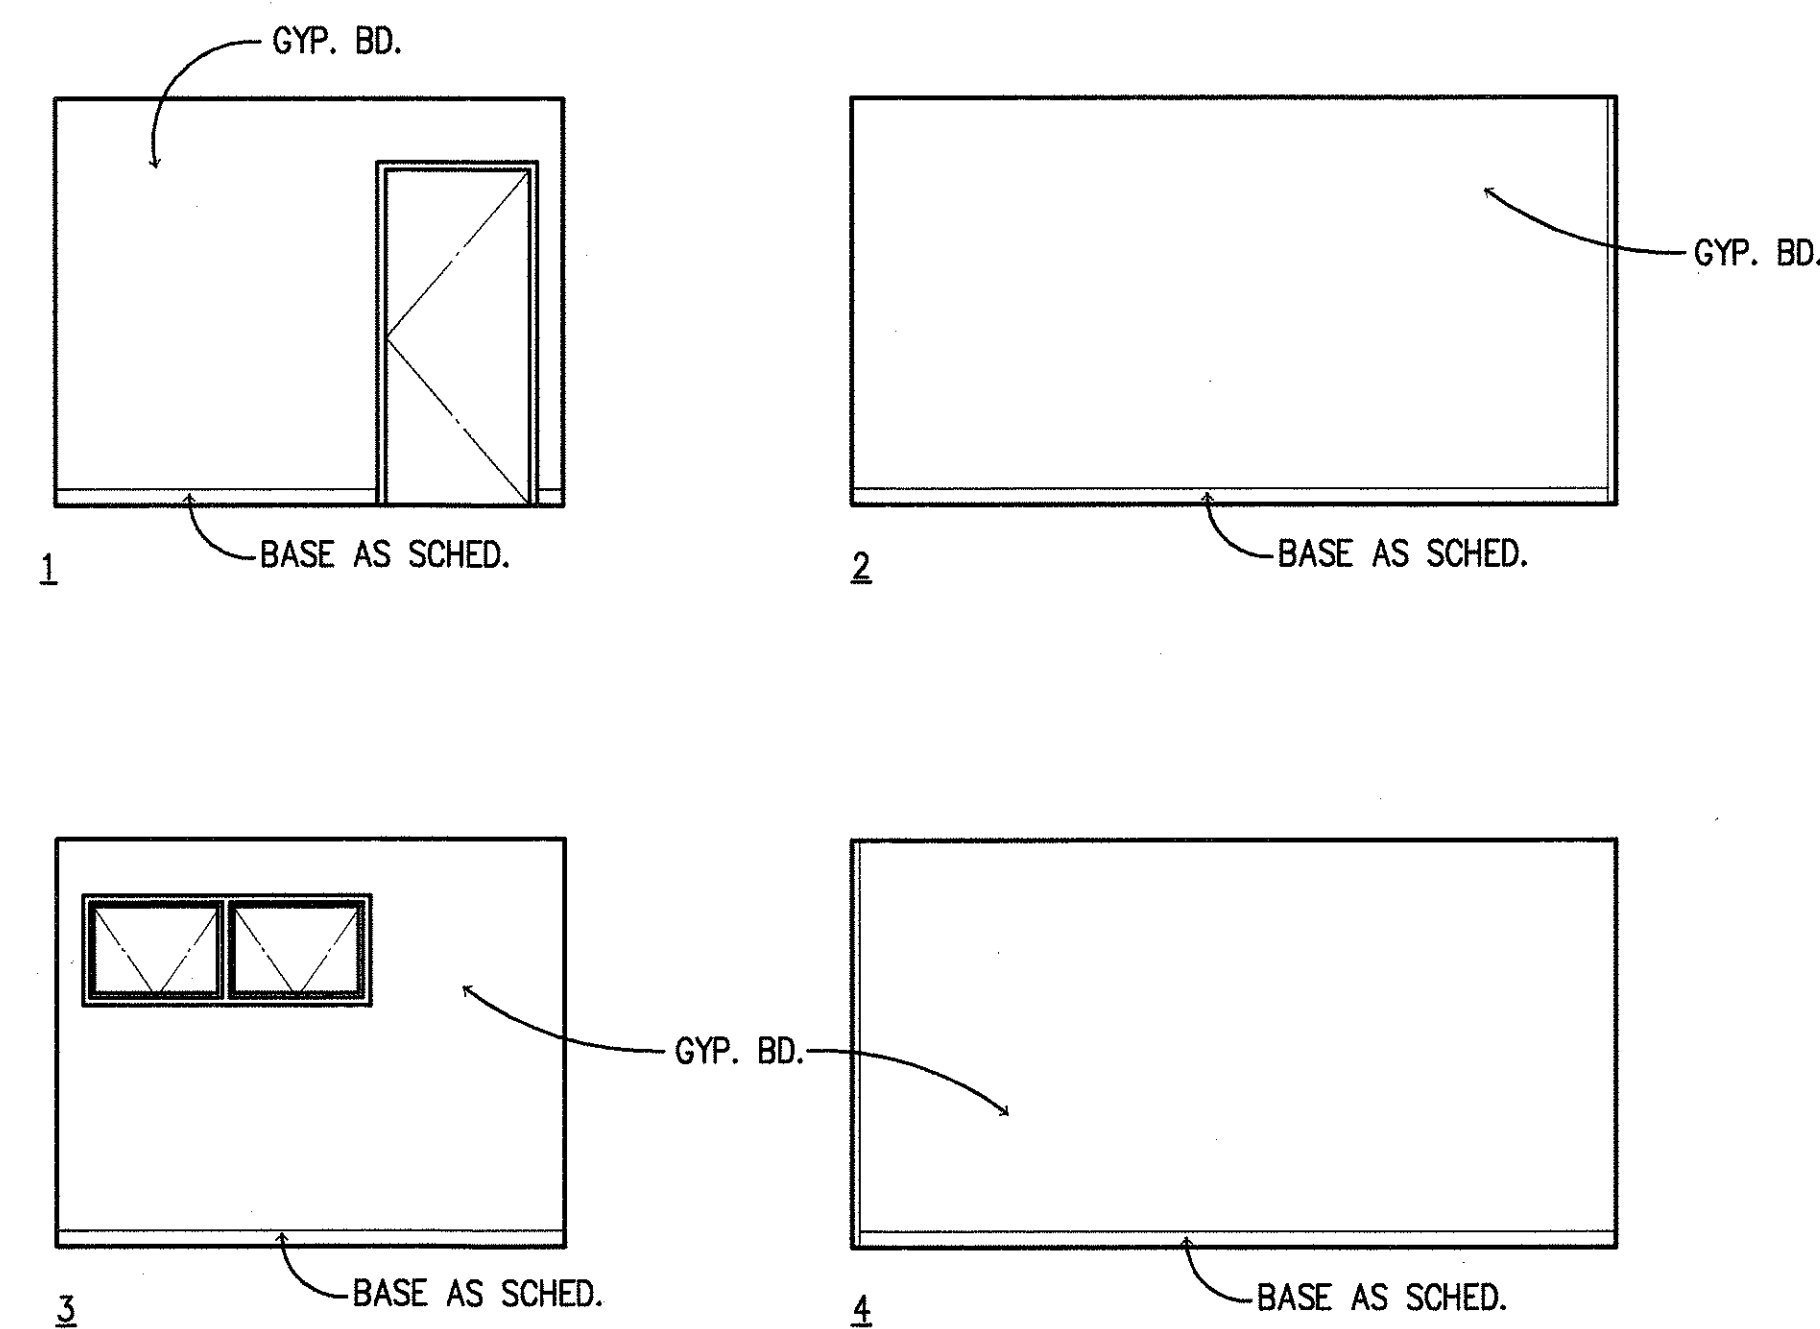


STORAGE 3 - RM. 114 B
A2.01/A2.10

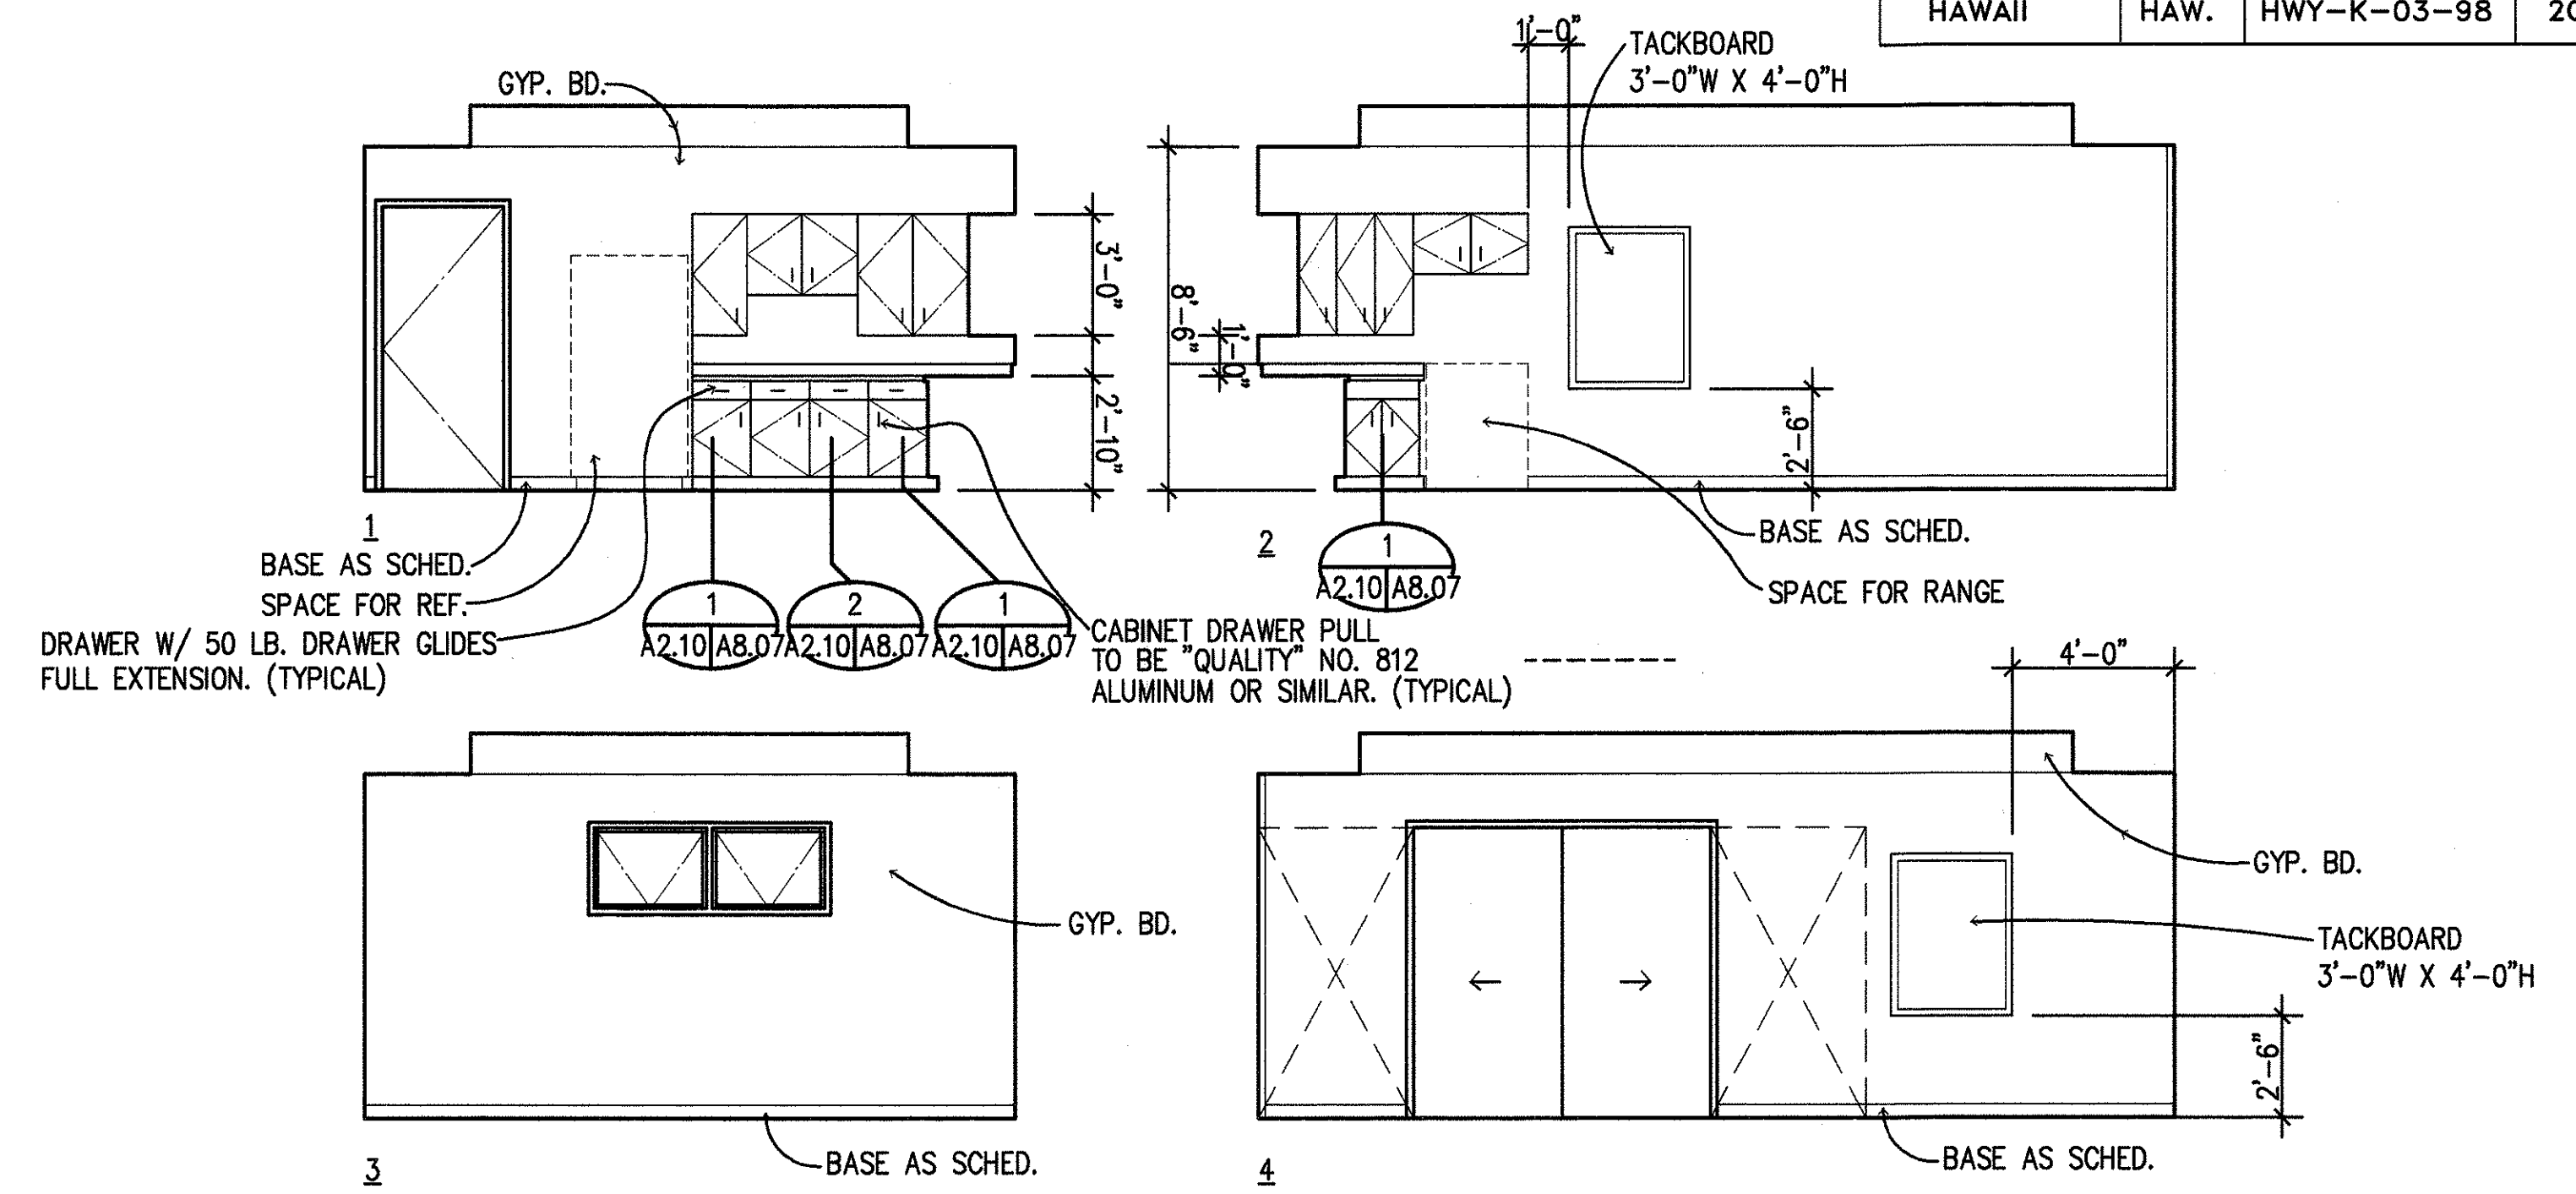

STAFF RM.- RM. 115 C
A2.01/A2.10

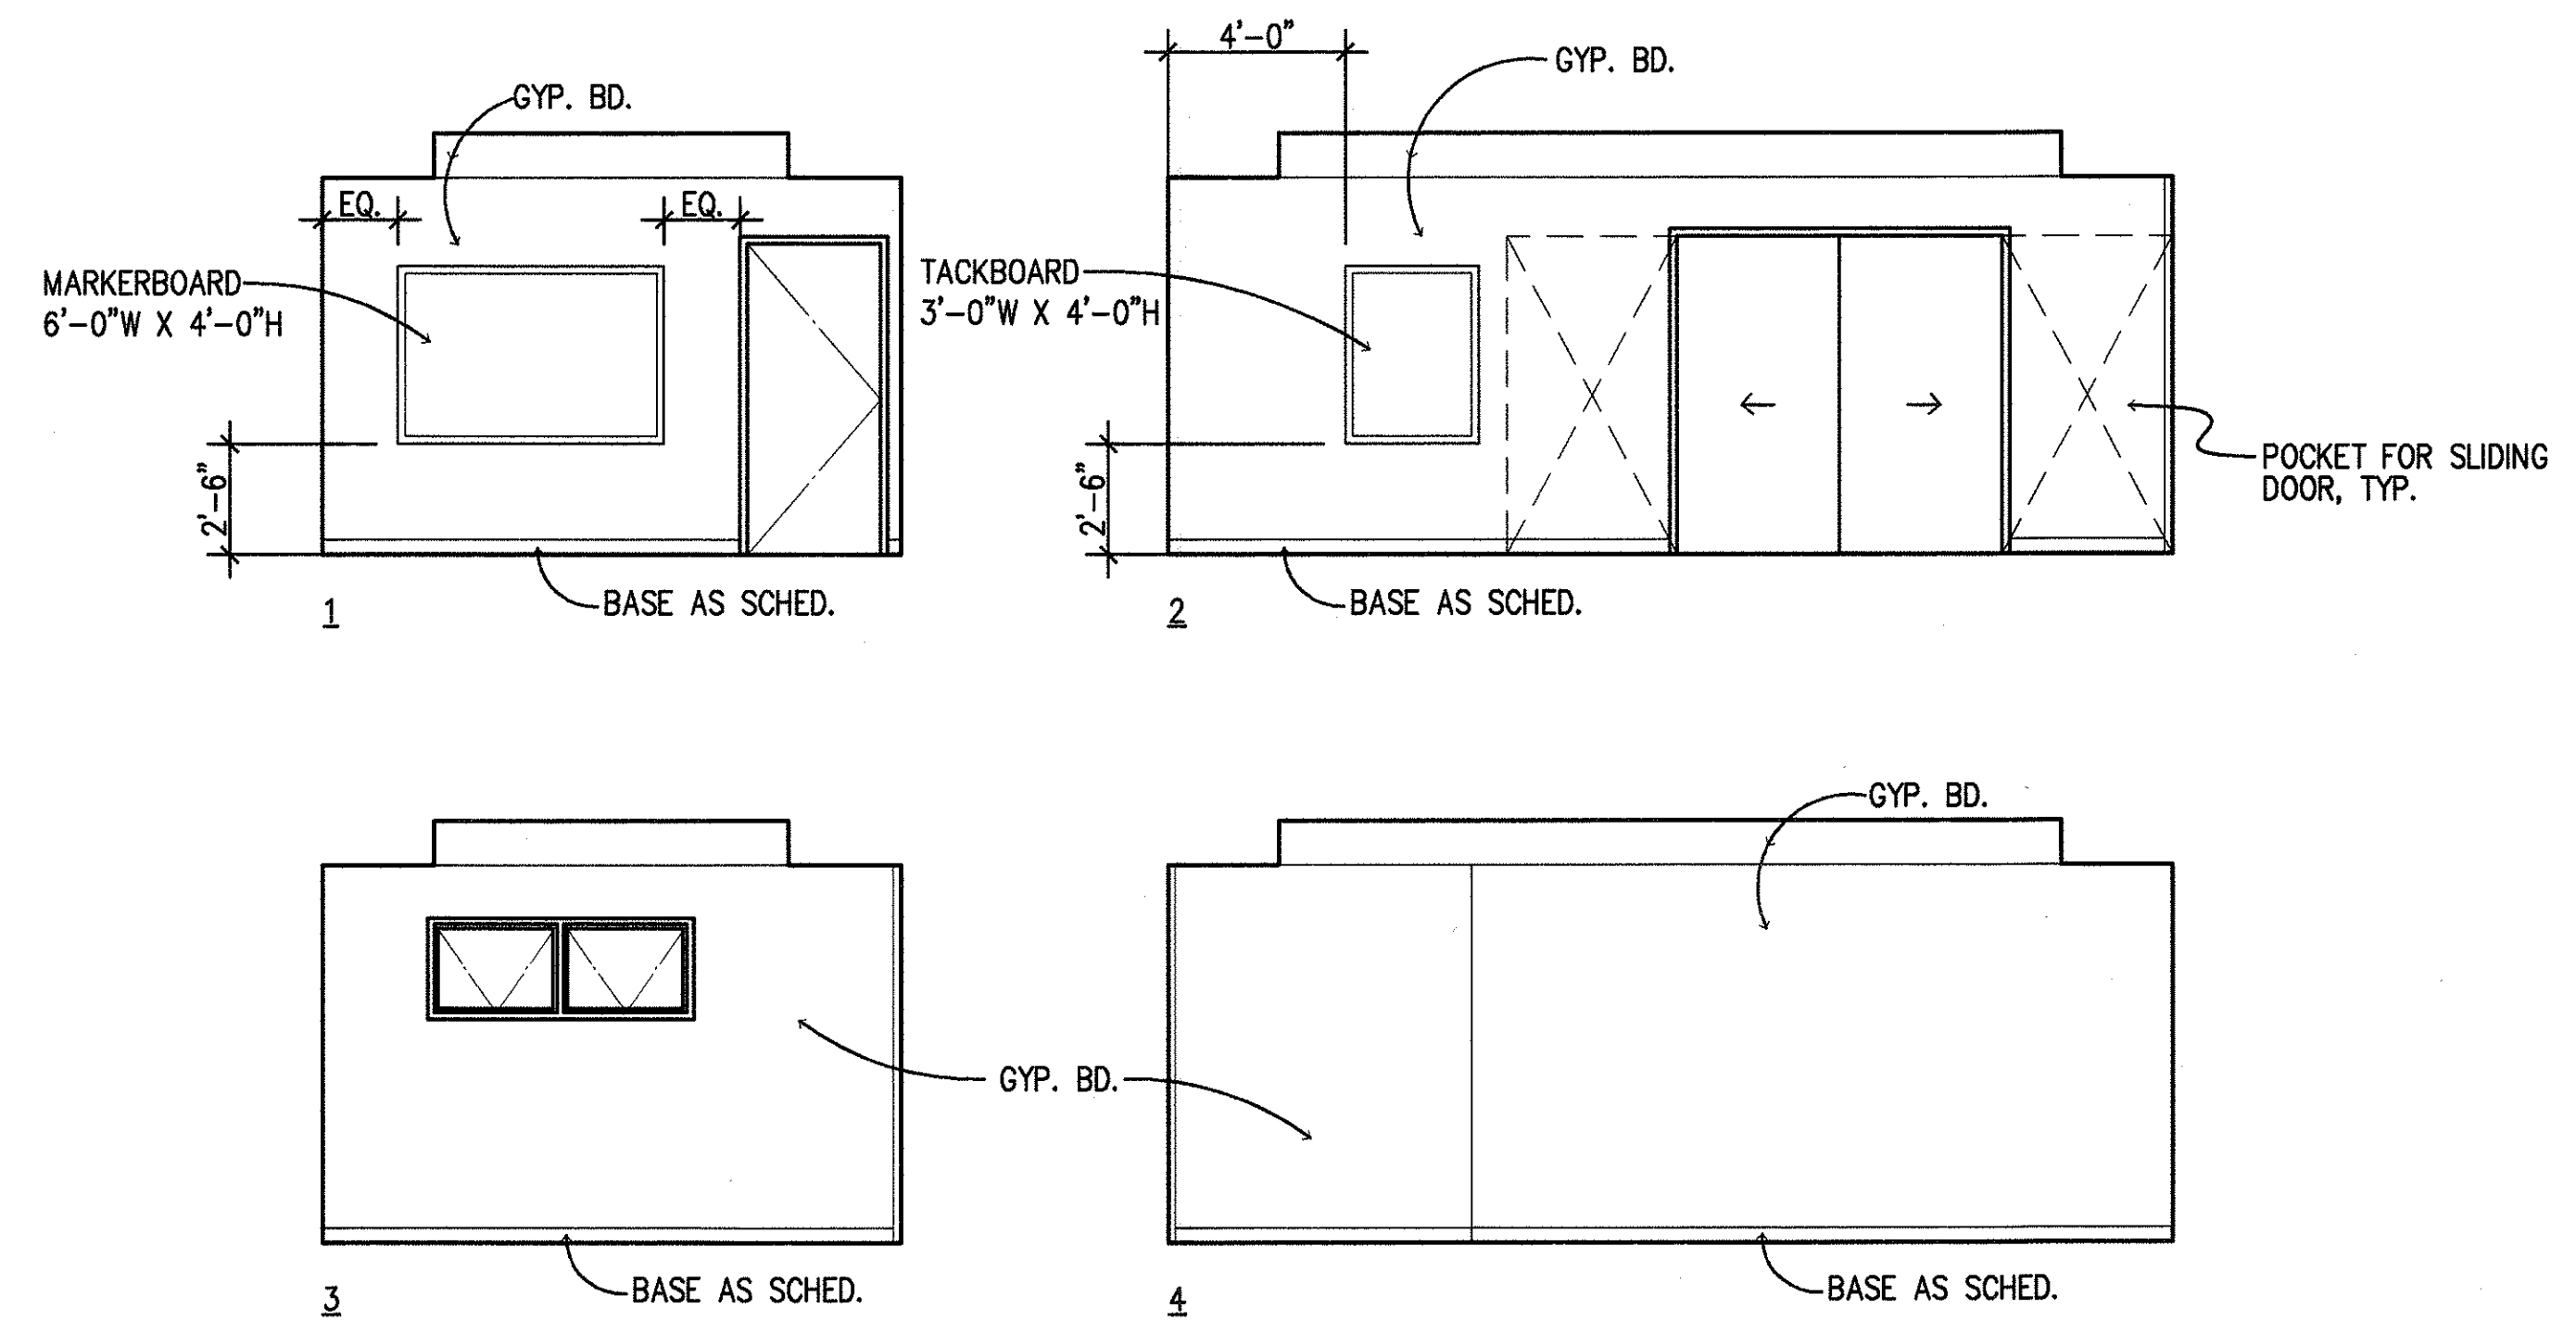

CONFERENCE 3 - RM. 116 D
A2.01/A2.10

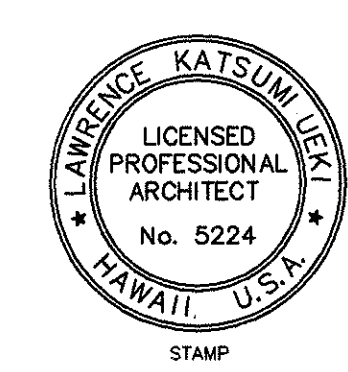

STAMP
This work was prepared by me or under my supervision.
Lawrence Katsumi Levy
Signature



STATE OF HAWAII
DEPARTMENT OF TRANSPORTATION
HIGHWAYS DIVISION

**CENTRALIZED DISTRICT OFFICE
AND BASEYARD COMPLEX**
LIHUE, KAUAI
PROJECT NO. HWY-K-03-98
ADMINISTRATION BUILDING
INTERIOR ELEVATIONS



SCALE: 1/4"=1'-0" DATE: MAR.30.01

SHEET NO. A2.10 OF 150 SHEETS



FED. ROAD DIST. NO.	STATE	PROJ. NO.	FISCAL YEAR	SHEET NO.	TOTAL SHEETS
HAWAII	HAW.	HWY-K-03-98	2001	27	150

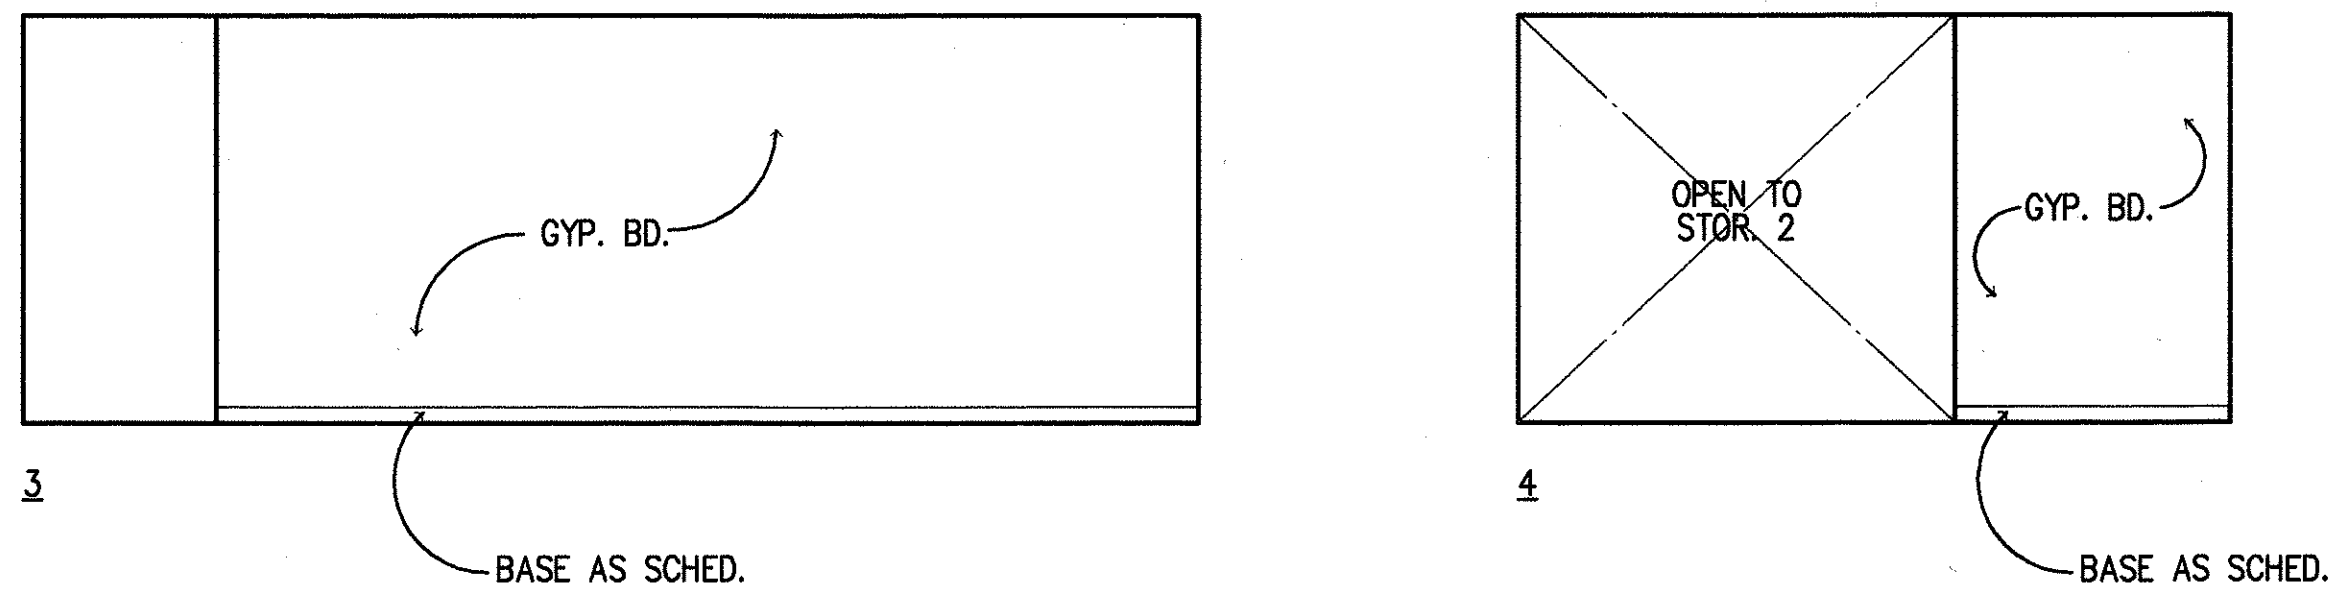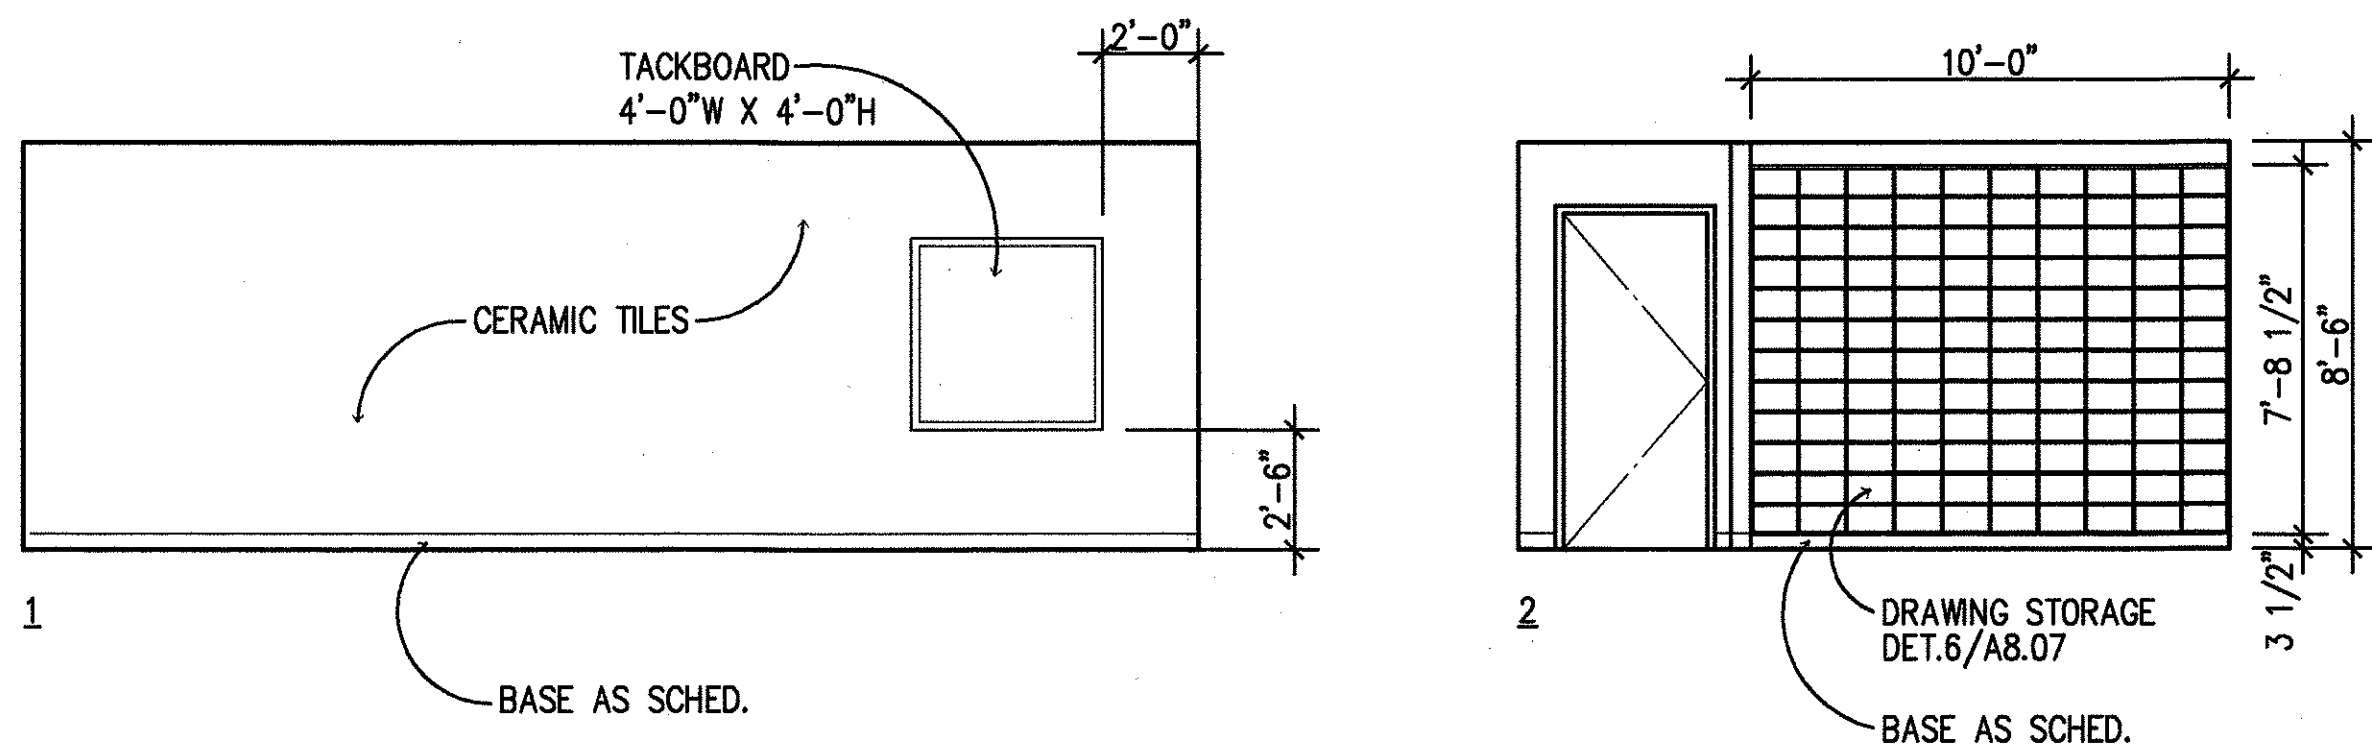



REF DATA - RM. 118 A
A2.01/A2.11

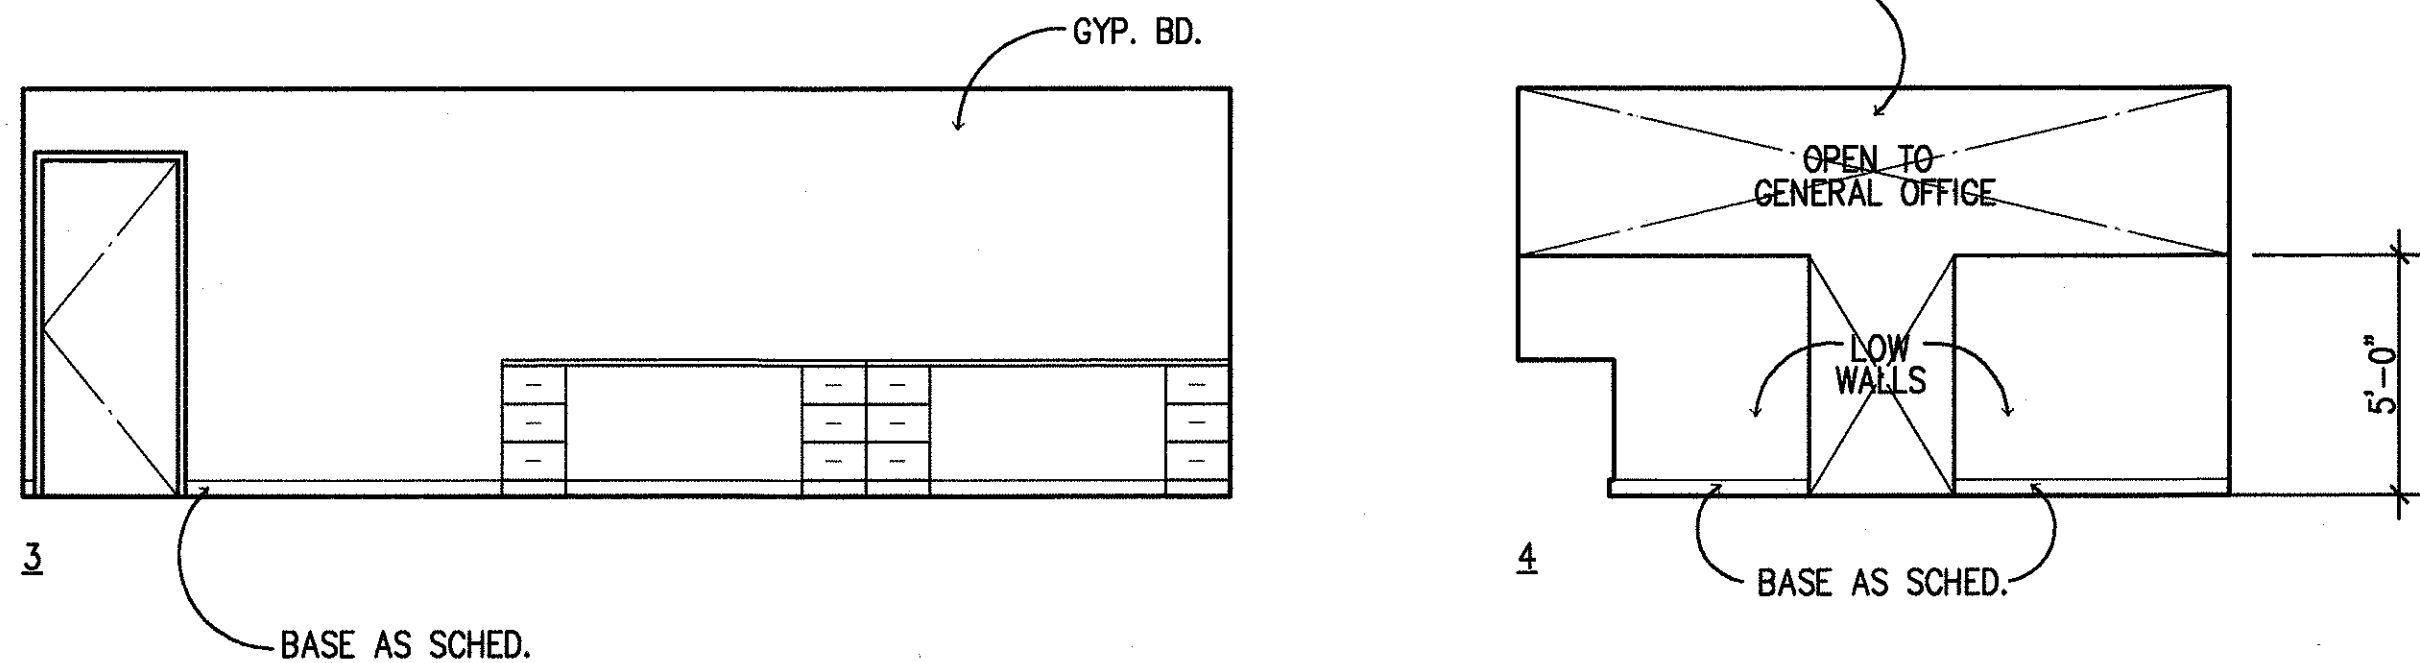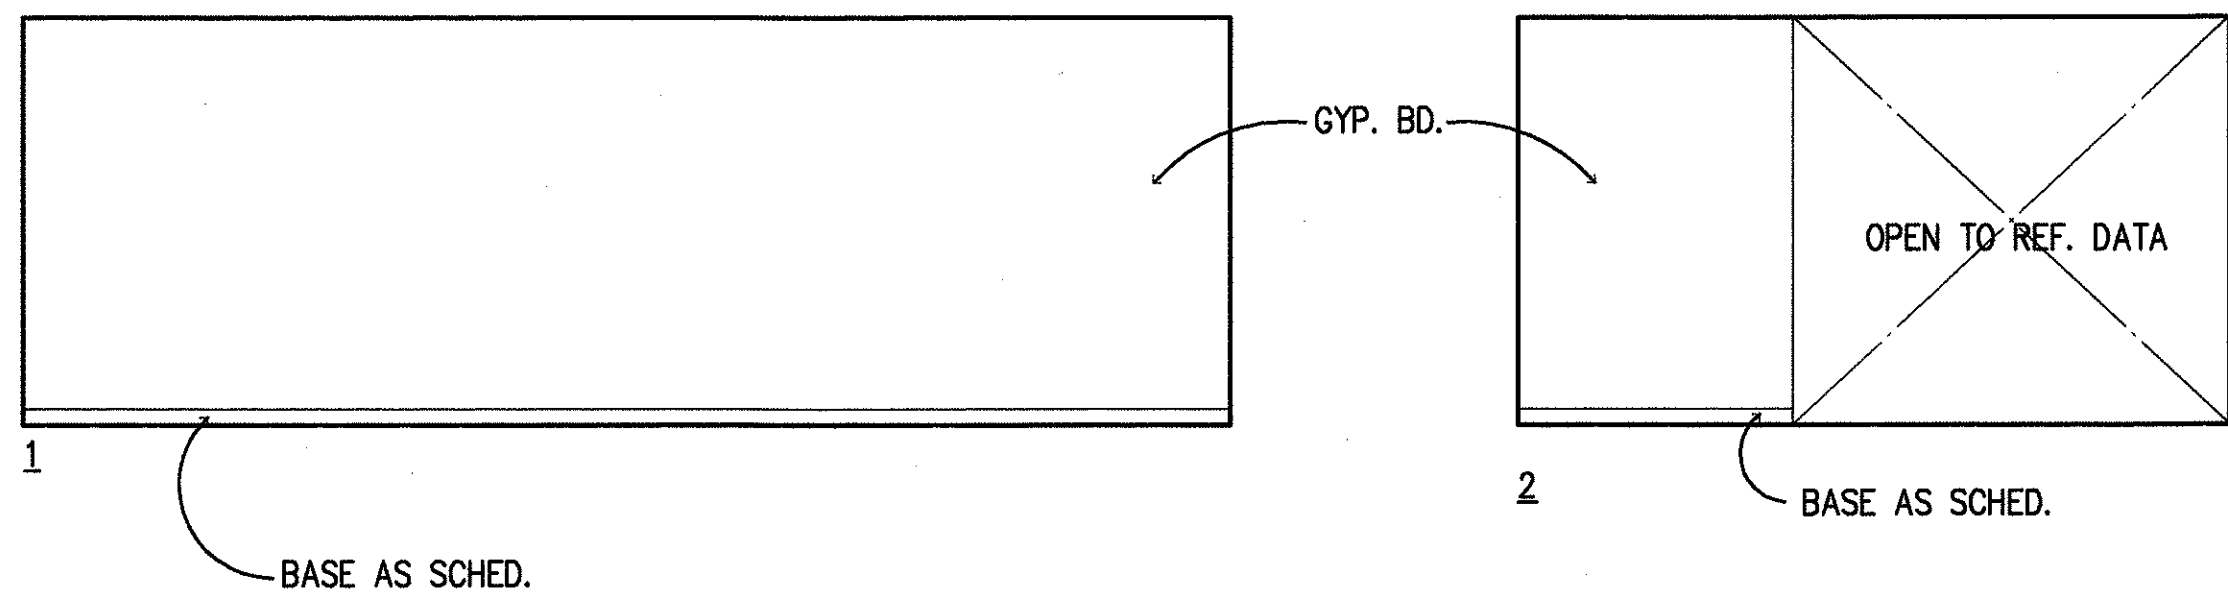


STORAGE 2 - RM. 119 B
A2.01/A2.11

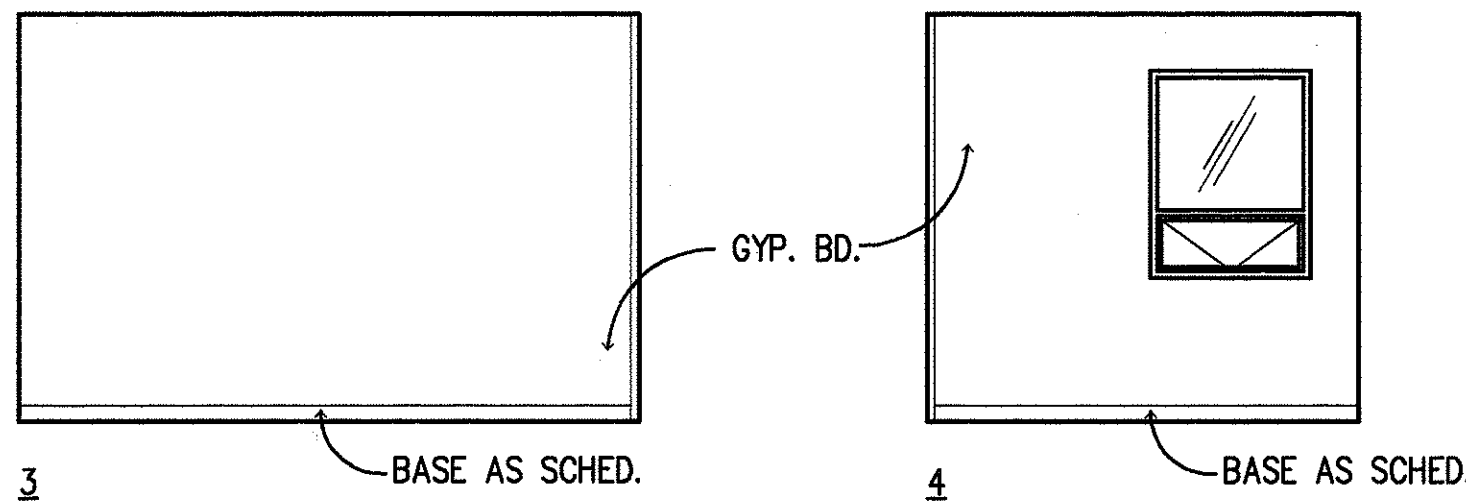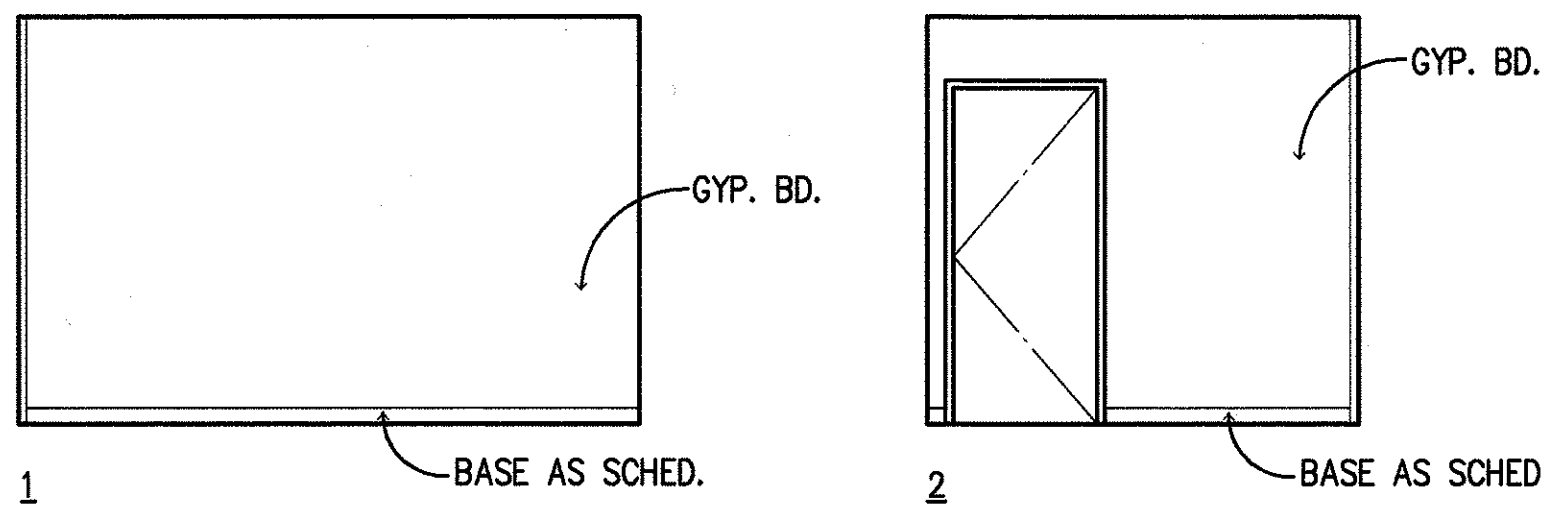

STORAGE 1 - RM. 120 C
A2.01/A2.11

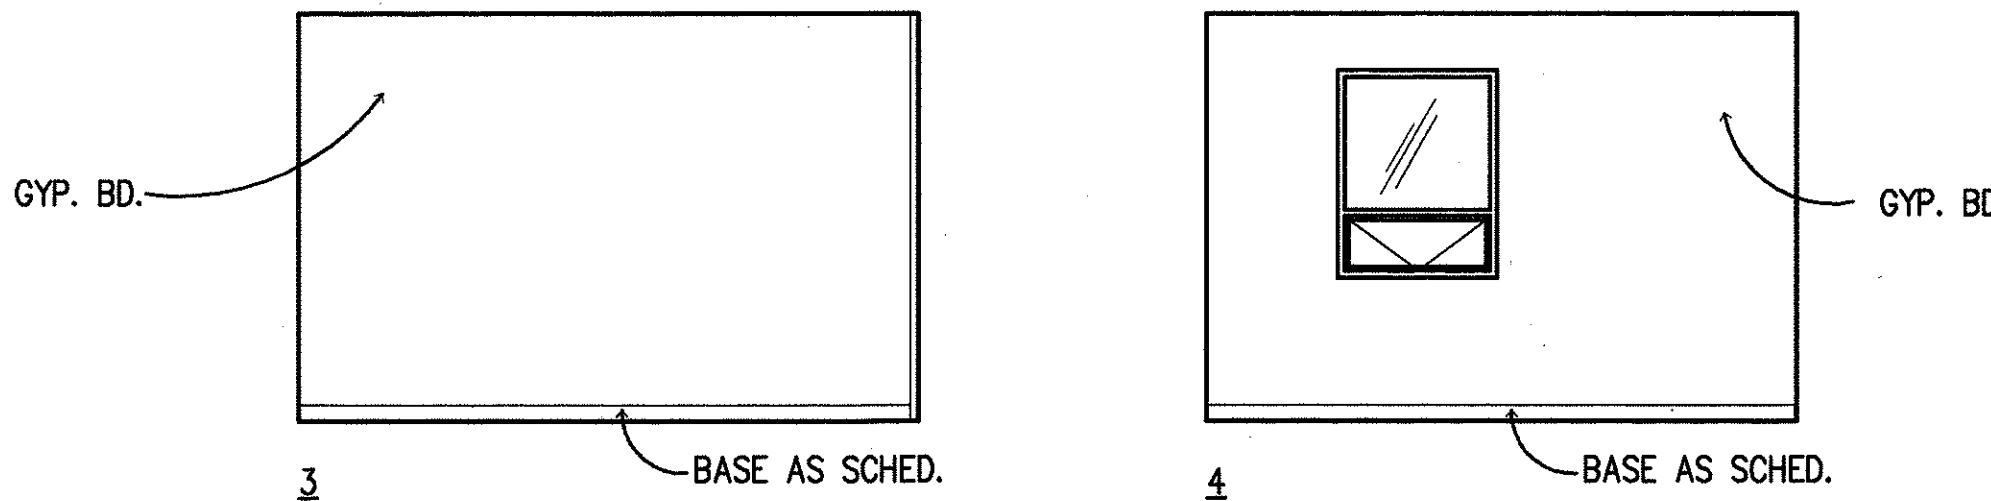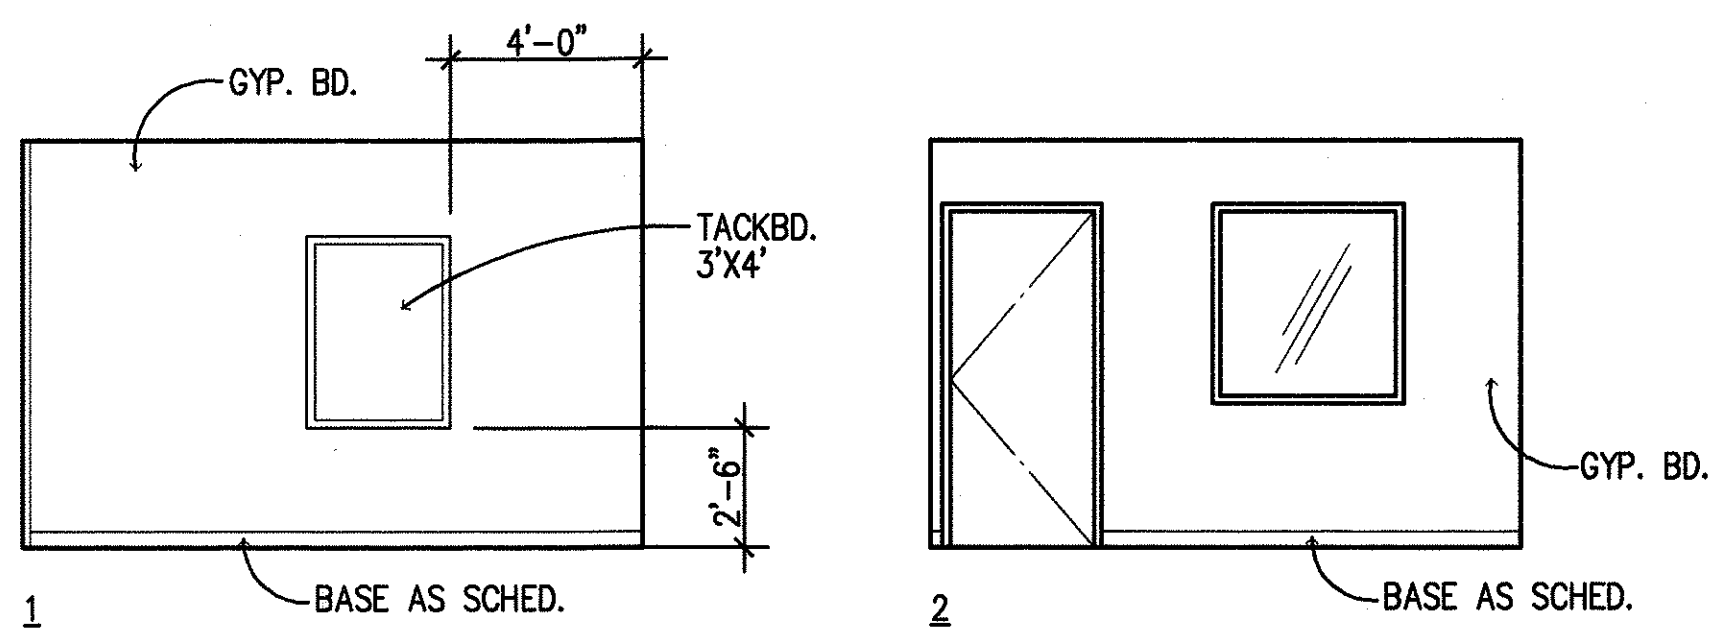

OFFICE 3 - 122 E
A2.01/A2.11

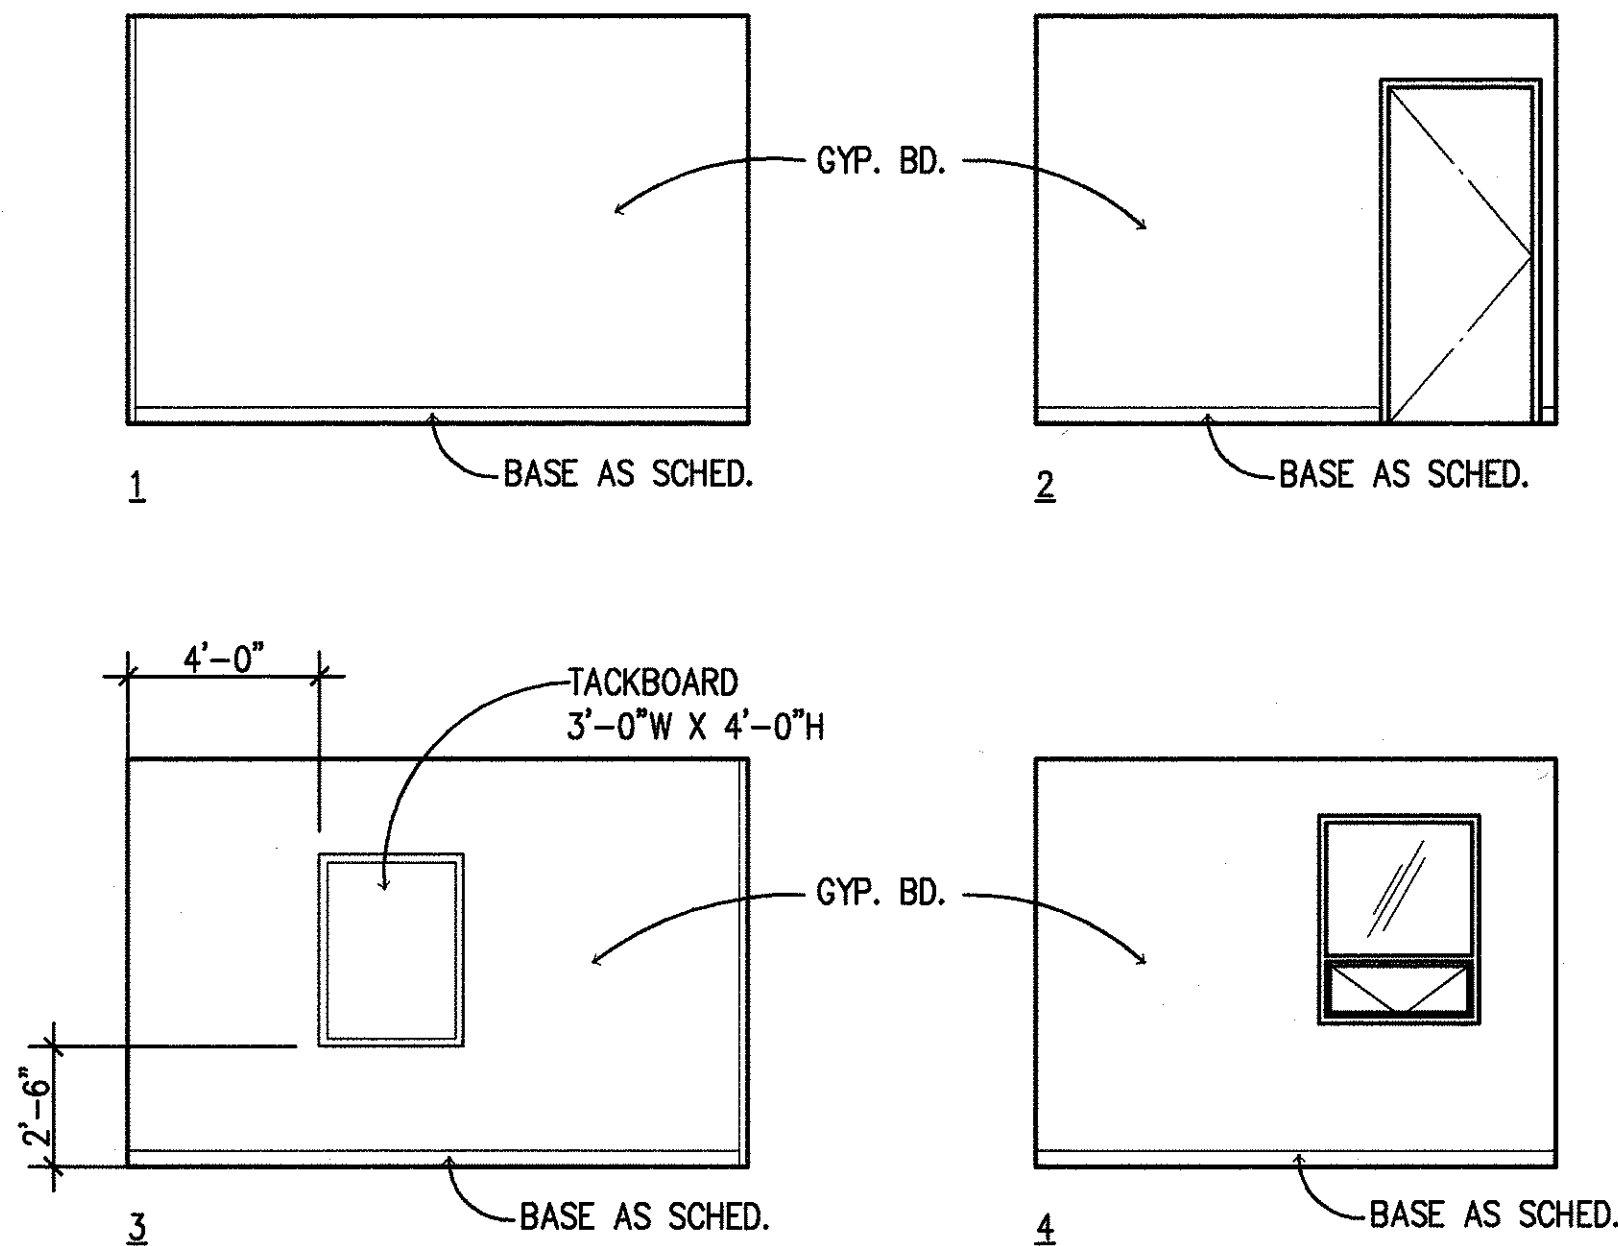

OFFICE 4 - RM. 121 D
A2.01/A2.11

STAMP
This work was prepared by me or under my supervision.
Lawrence K. Kuni
Signature

STATE OF HAWAII
DEPARTMENT OF TRANSPORTATION
HIGHWAYS DIVISION


**CENTRALIZED DISTRICT OFFICE
AND BASEYARD COMPLEX**
LILUE, KAUAI
PROJECT NO. HWY-K-03-98

ADMINISTRATION BUILDING
INTERIOR ELEVATIONS


SCALE: 1/4"=1'-0" DATE: MAR.30,01

SHEET NO. A2.11 OF 150 SHEETS


FED. ROAD DIST. NO.	STATE	PROJ. NO.	FISCAL YEAR	SHEET NO.	TOTAL SHEETS
HAWAII	HAW.	HWY-K-03-98	2001	28	150

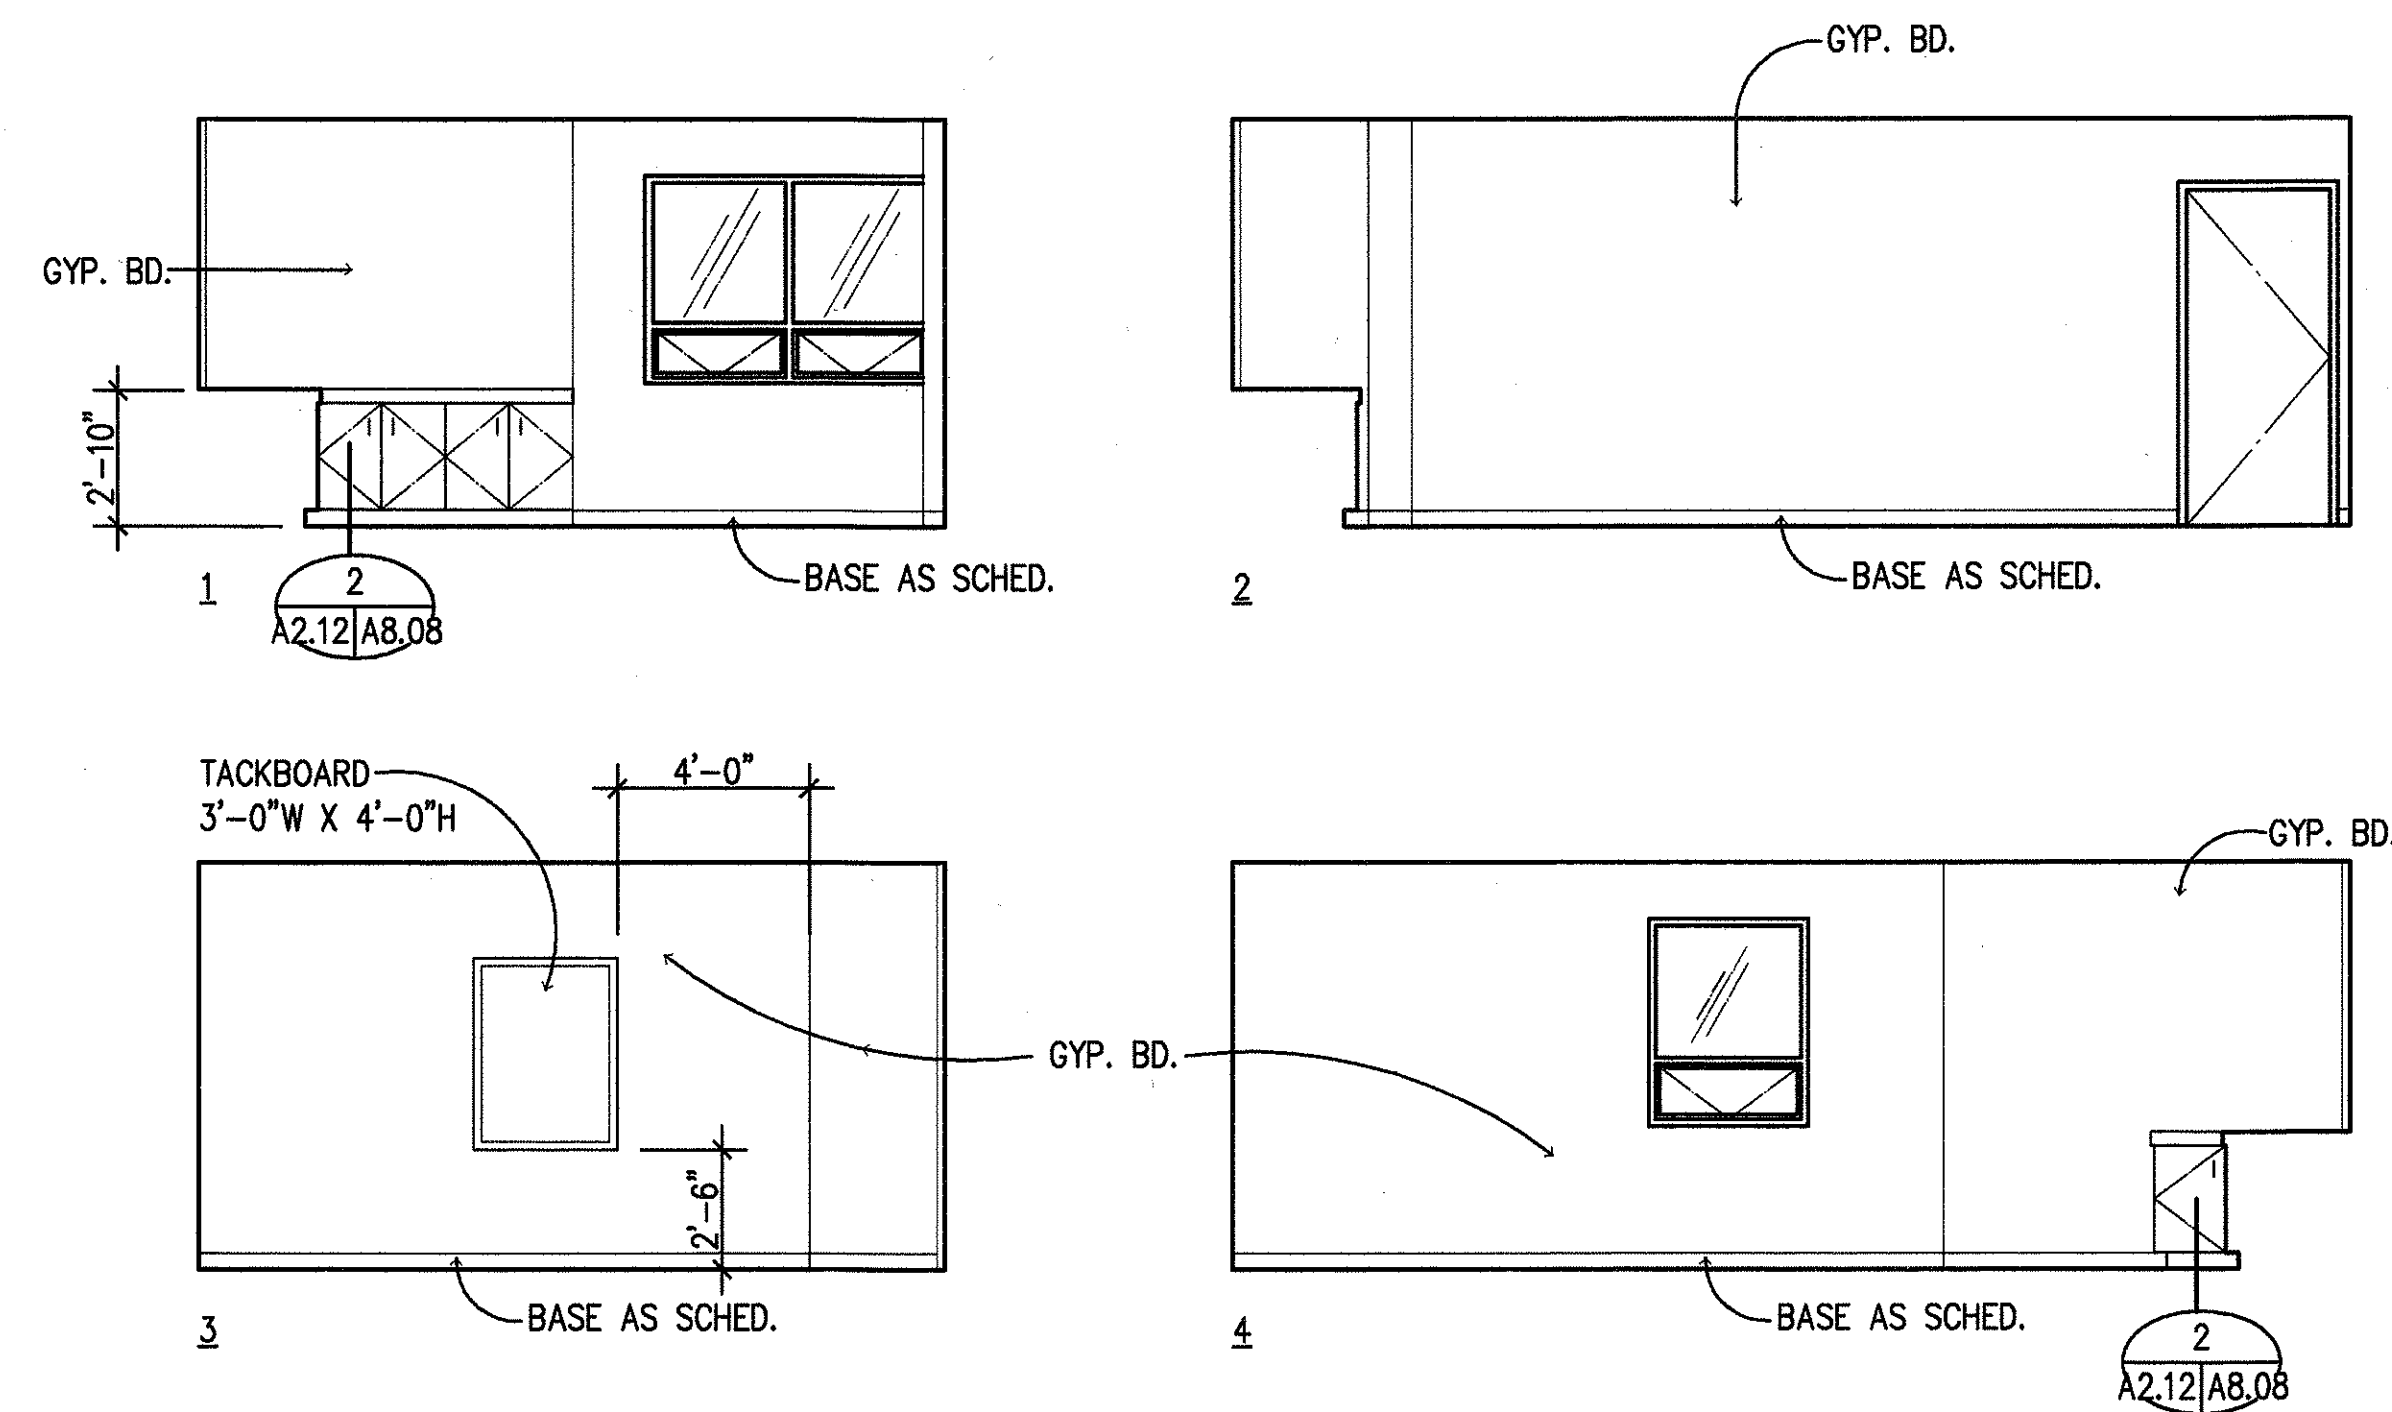

OFFICE 2 - RM. 123 A
A2.01/A2.12

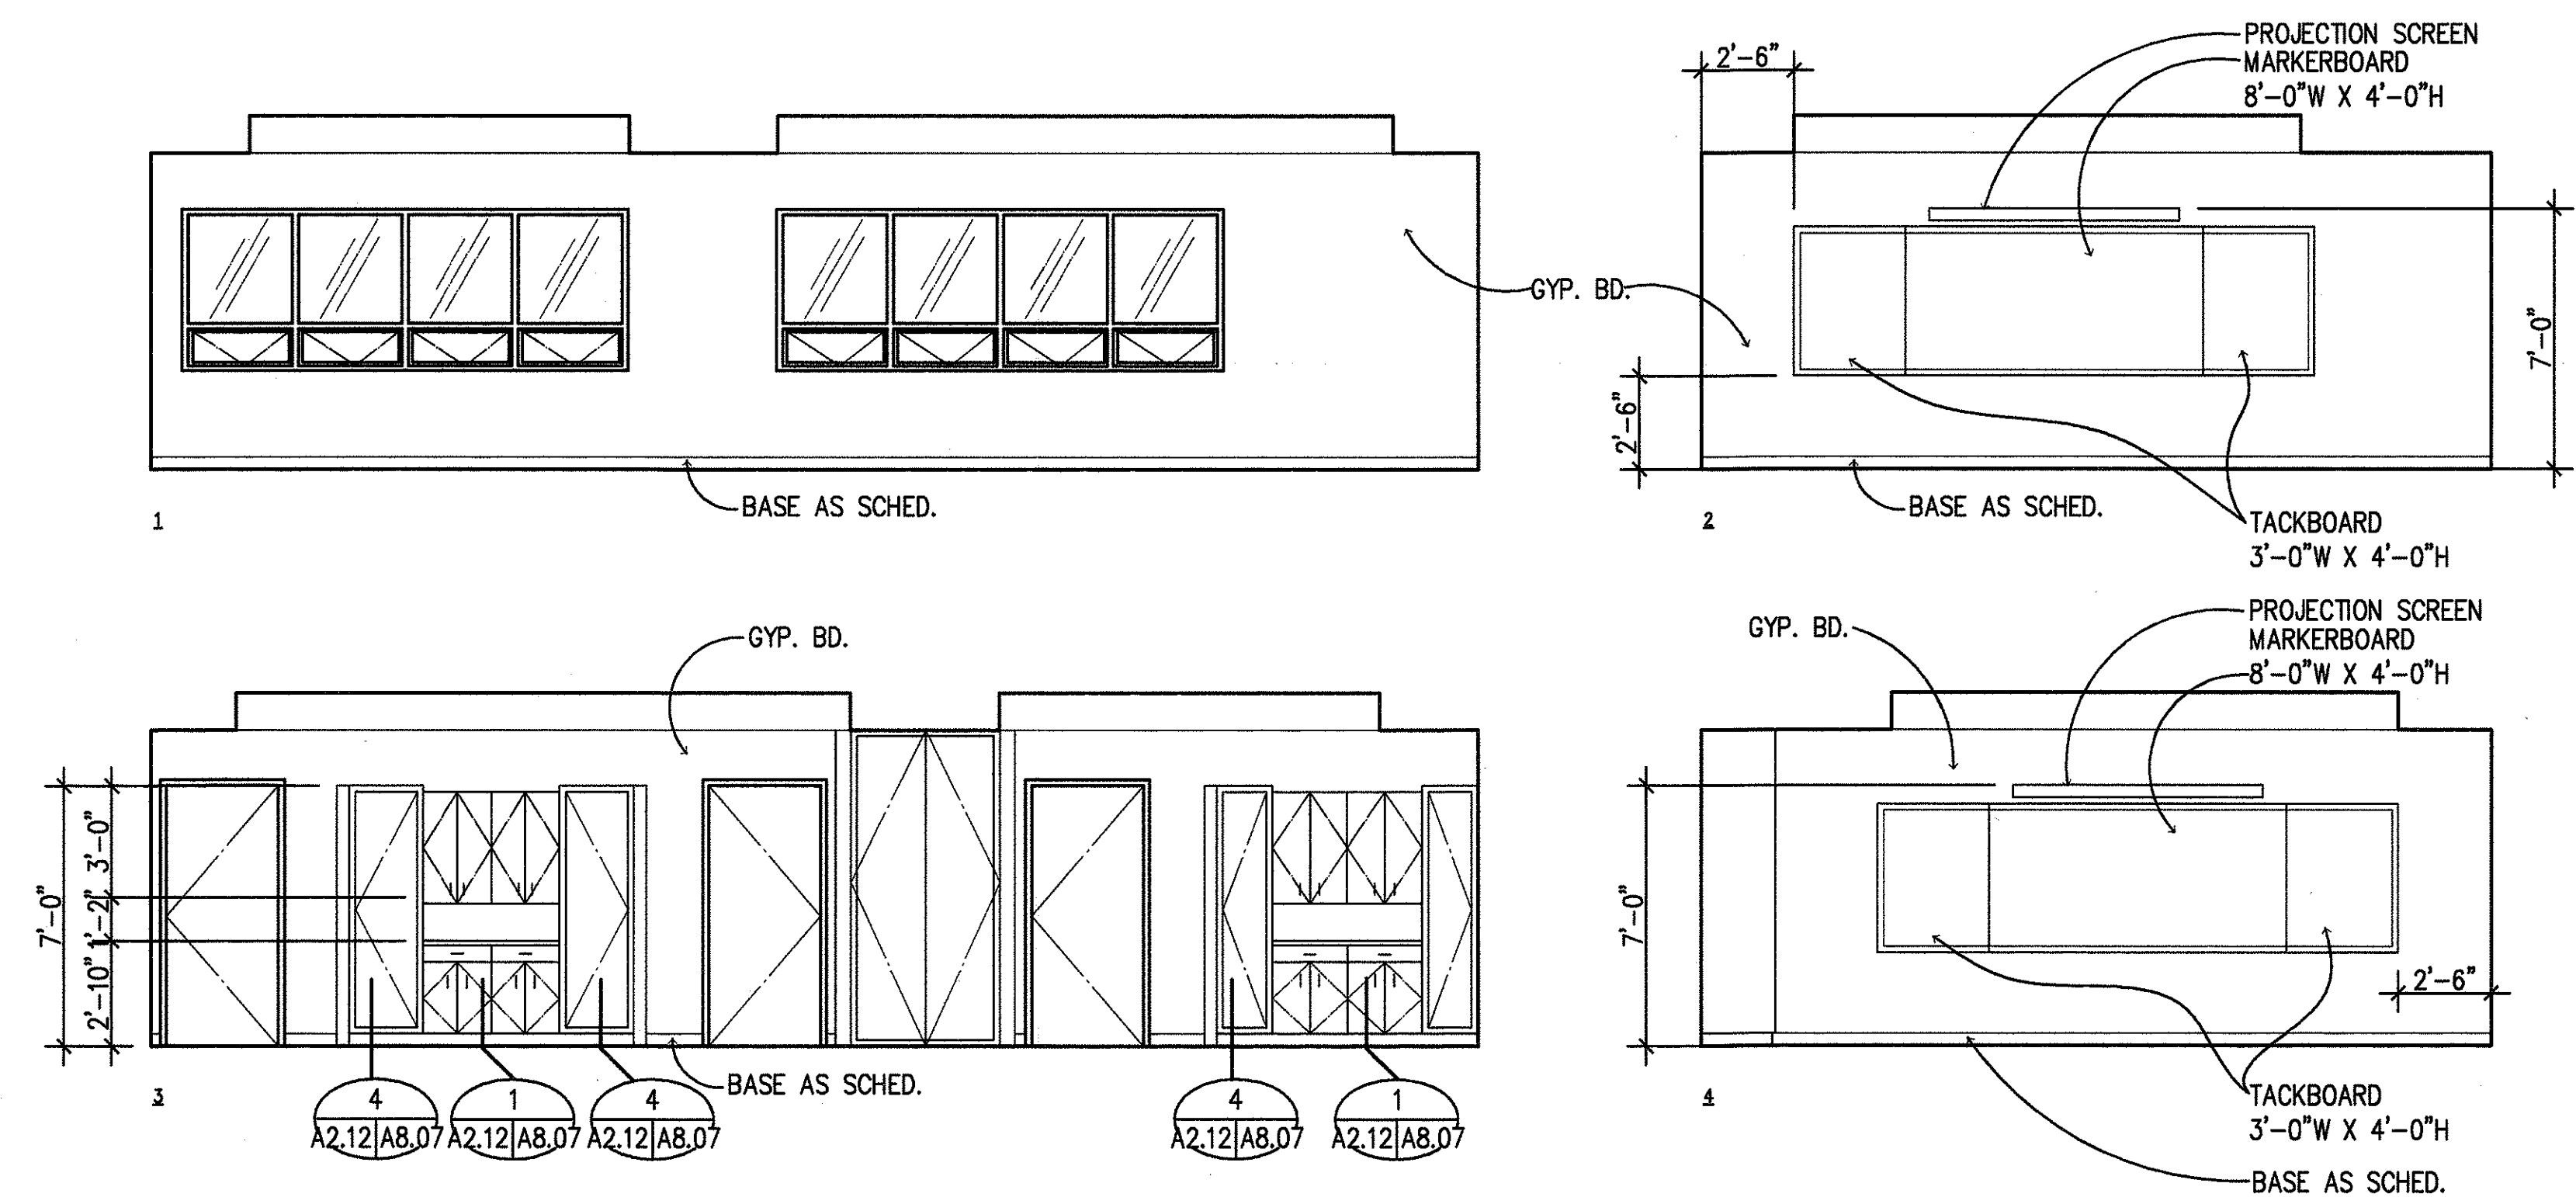

CONFERENCE ROOMS 2 & 1 - RM. 126 & 127 C
A2.01/A2.12

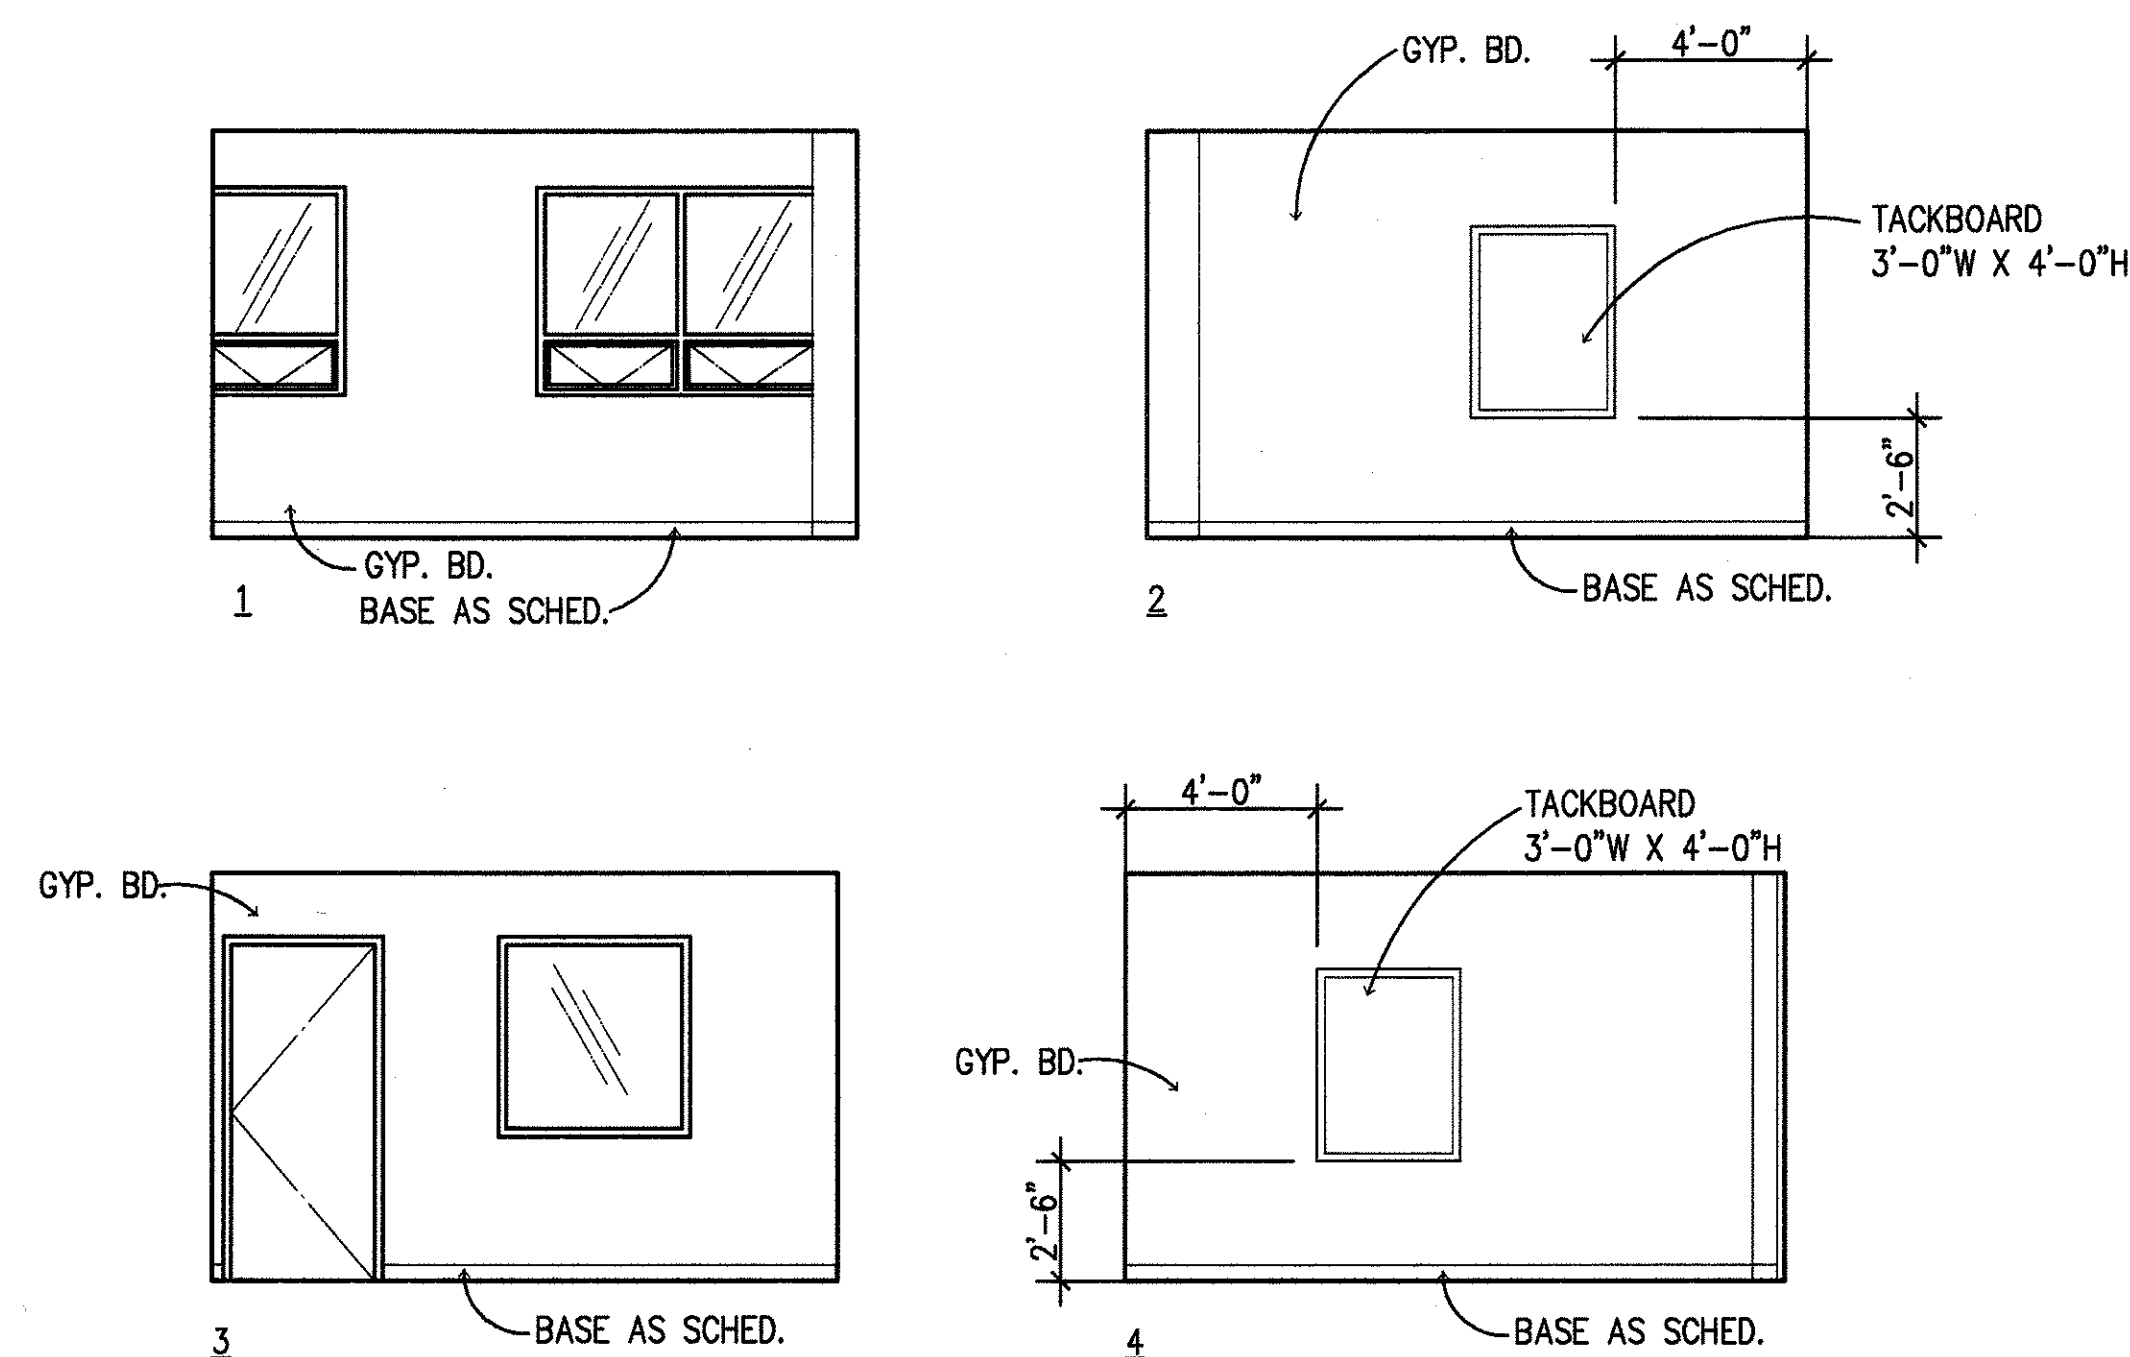

OFFICE 1 - RM. 124 B
A2.01/A2.12

STAMP
This work was prepared by me or under my supervision.

Lawrence Katsumi Ueki
Signature

STATE OF HAWAII
DEPARTMENT OF TRANSPORTATION
HIGHWAYS DIVISION

**CENTRALIZED DISTRICT OFFICE
AND BASEYARD COMPLEX**
LILUE, KAUAI
PROJECT NO. HWY-K-03-98





**ADMINISTRATION BUILDING
INTERIOR ELEVATIONS**

SCALE: 1/4"=1'-0"

DATE: MAR.30.01


SHEET NO. A212 OF 150 SHEETS

FED. ROAD DIST. NO.	STATE	PROJ. NO.	FISCAL YEAR	SHEET NO.	TOTAL SHEETS
HAWAII	HAW.	HWY-K-03-98	2001	29	150

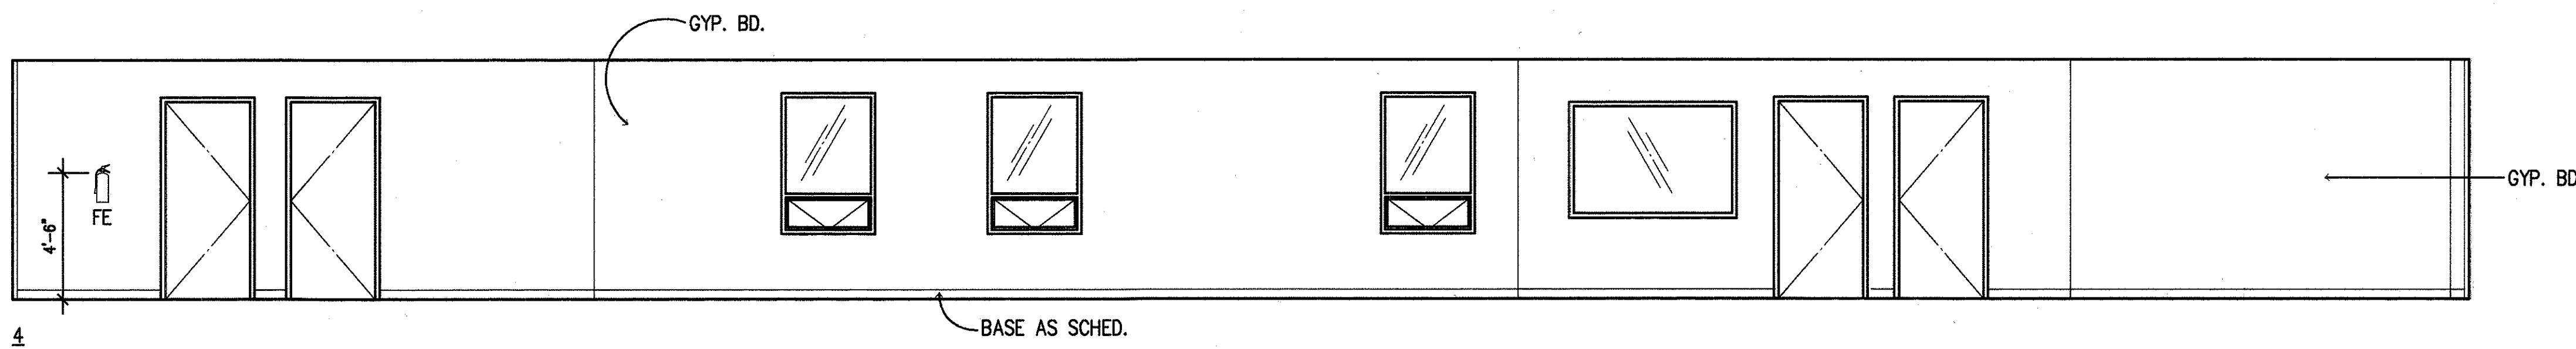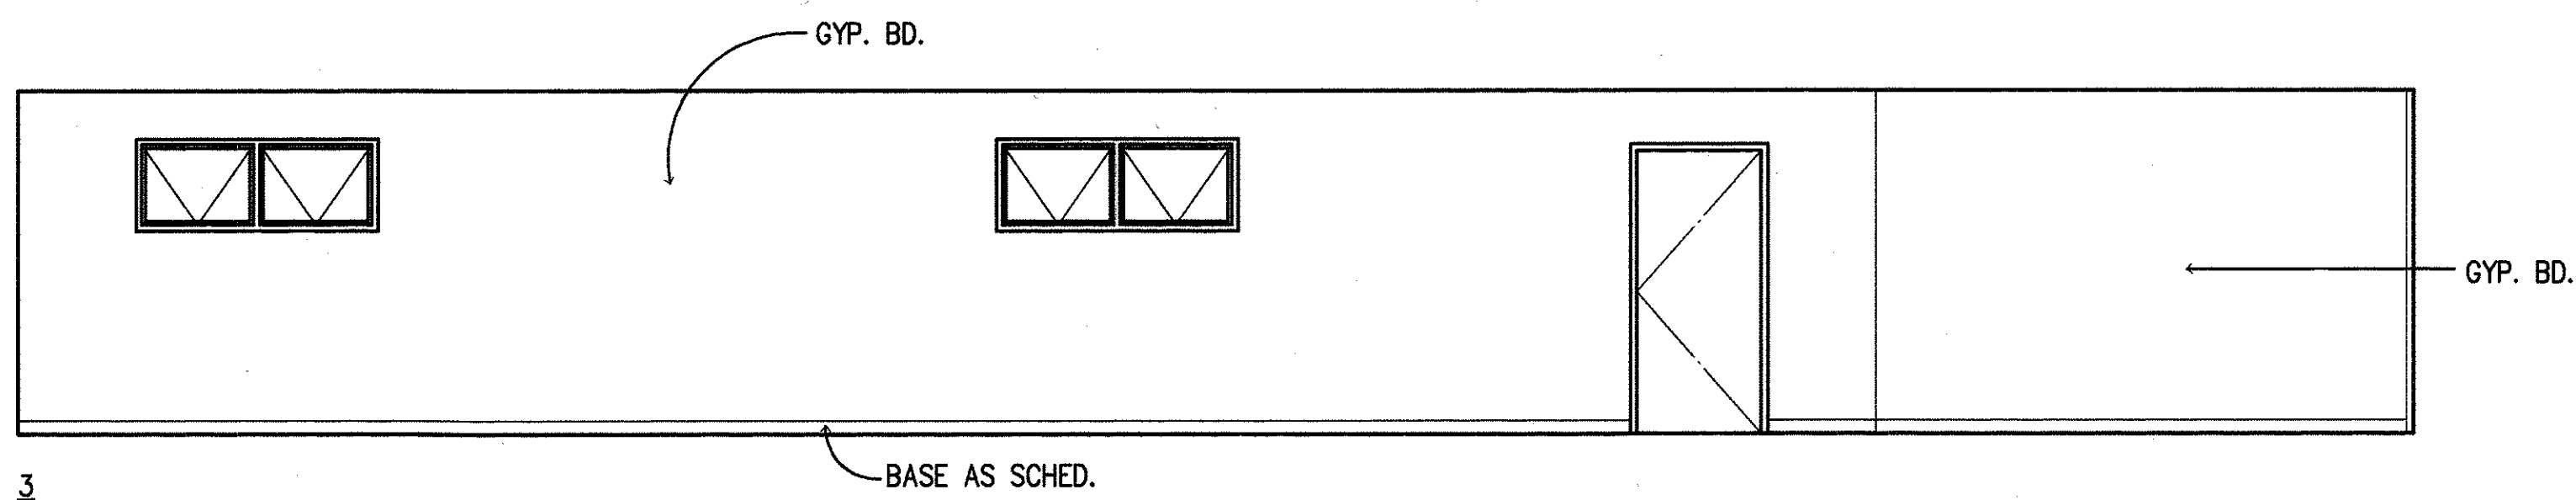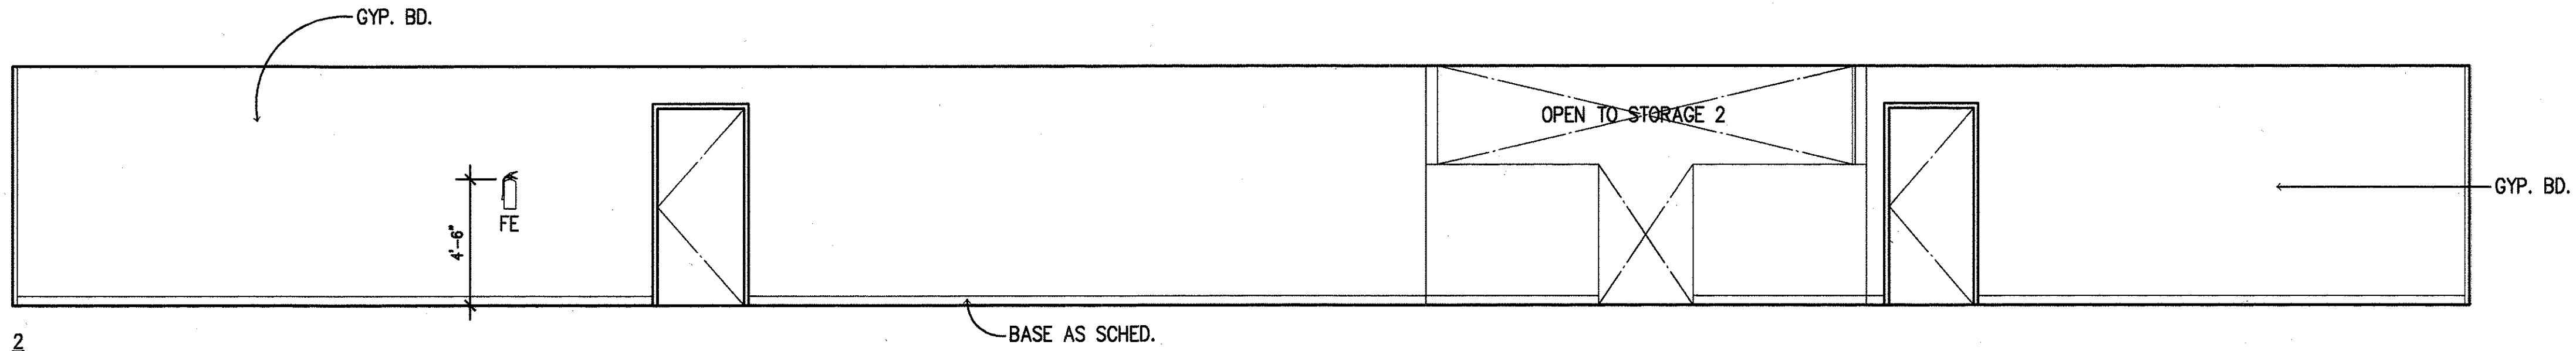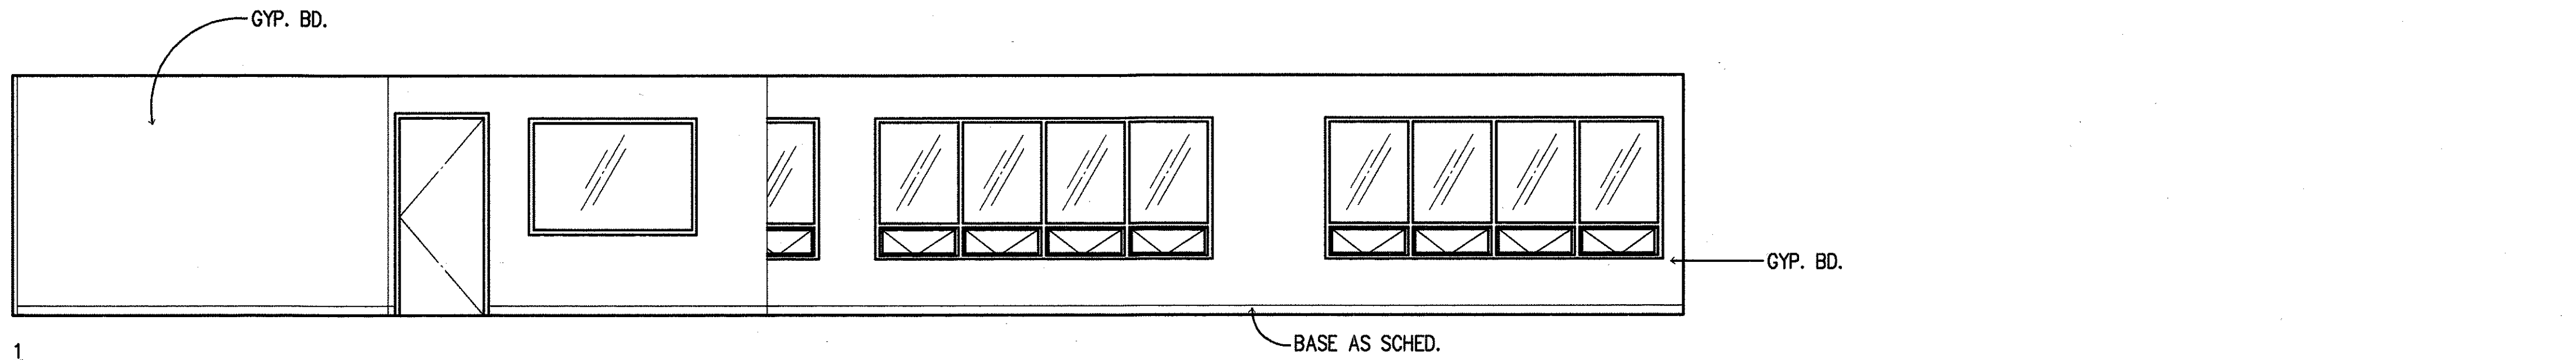

GENERAL OFFICE – RM. 125

A
A2.01|A2.13

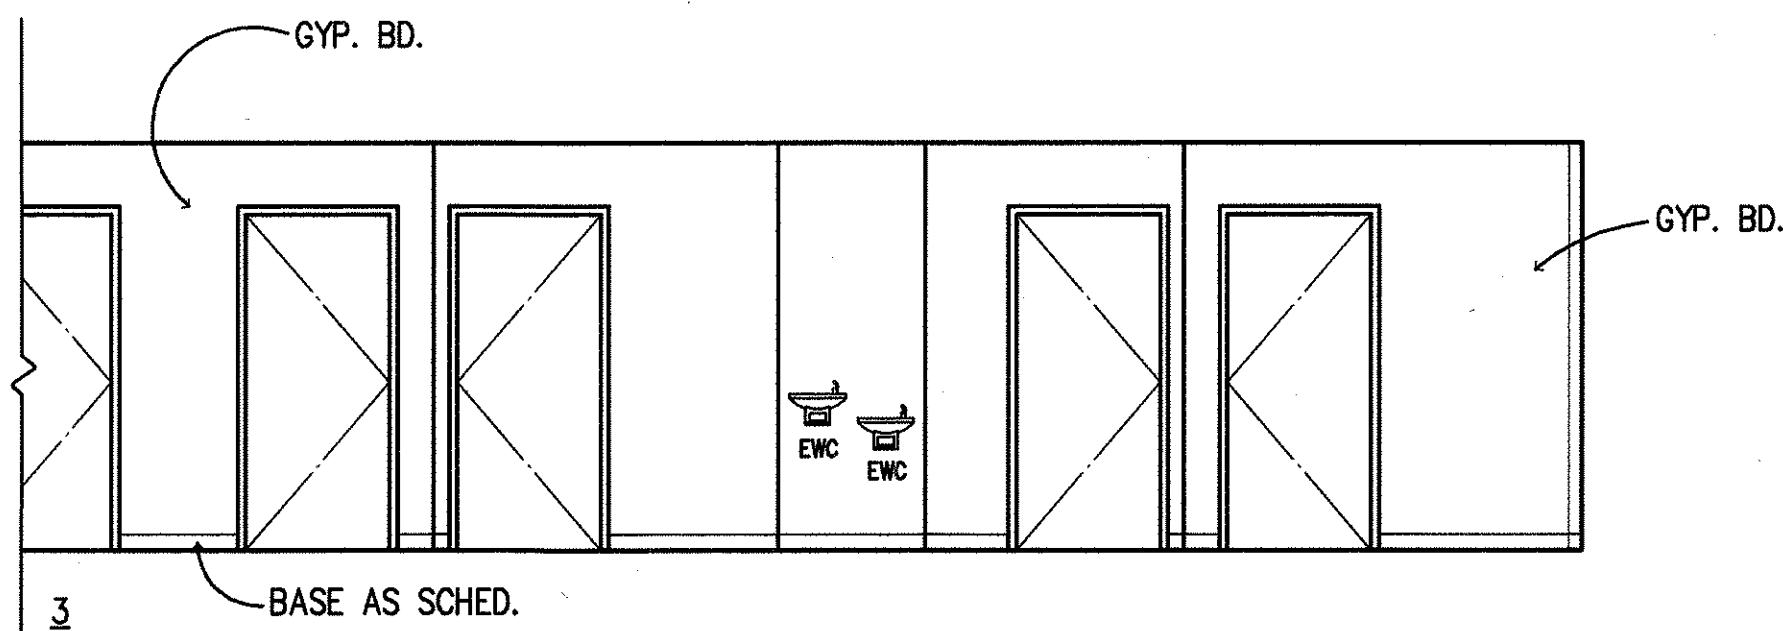

CORRIDOR – RM. 128

B
A2.01|A2.13

STAMP
This work was prepared by me or under my supervision.
Signature

STATE OF HAWAII
DEPARTMENT OF TRANSPORTATION
HIGHWAYS DIVISION

**CENTRALIZED DISTRICT OFFICE
AND BASEYARD COMPLEX**
LHUE, KAUAI
PROJECT NO. HWY-K-03-98



ADMINISTRATION BUILDING
INTERIOR ELEVATIONS

SCALE: 1/4"=1'-0"

DATE: MAR.30.01


SHEET NO. A2.13 OF 150 SHEETS

FED. ROAD DIST. NO.	STATE	PROJ. NO.	FISCAL YEAR	SHEET NO.	TOTAL SHEETS
HAWAII	HAW.	HWY-K-03-98	2001	30	150

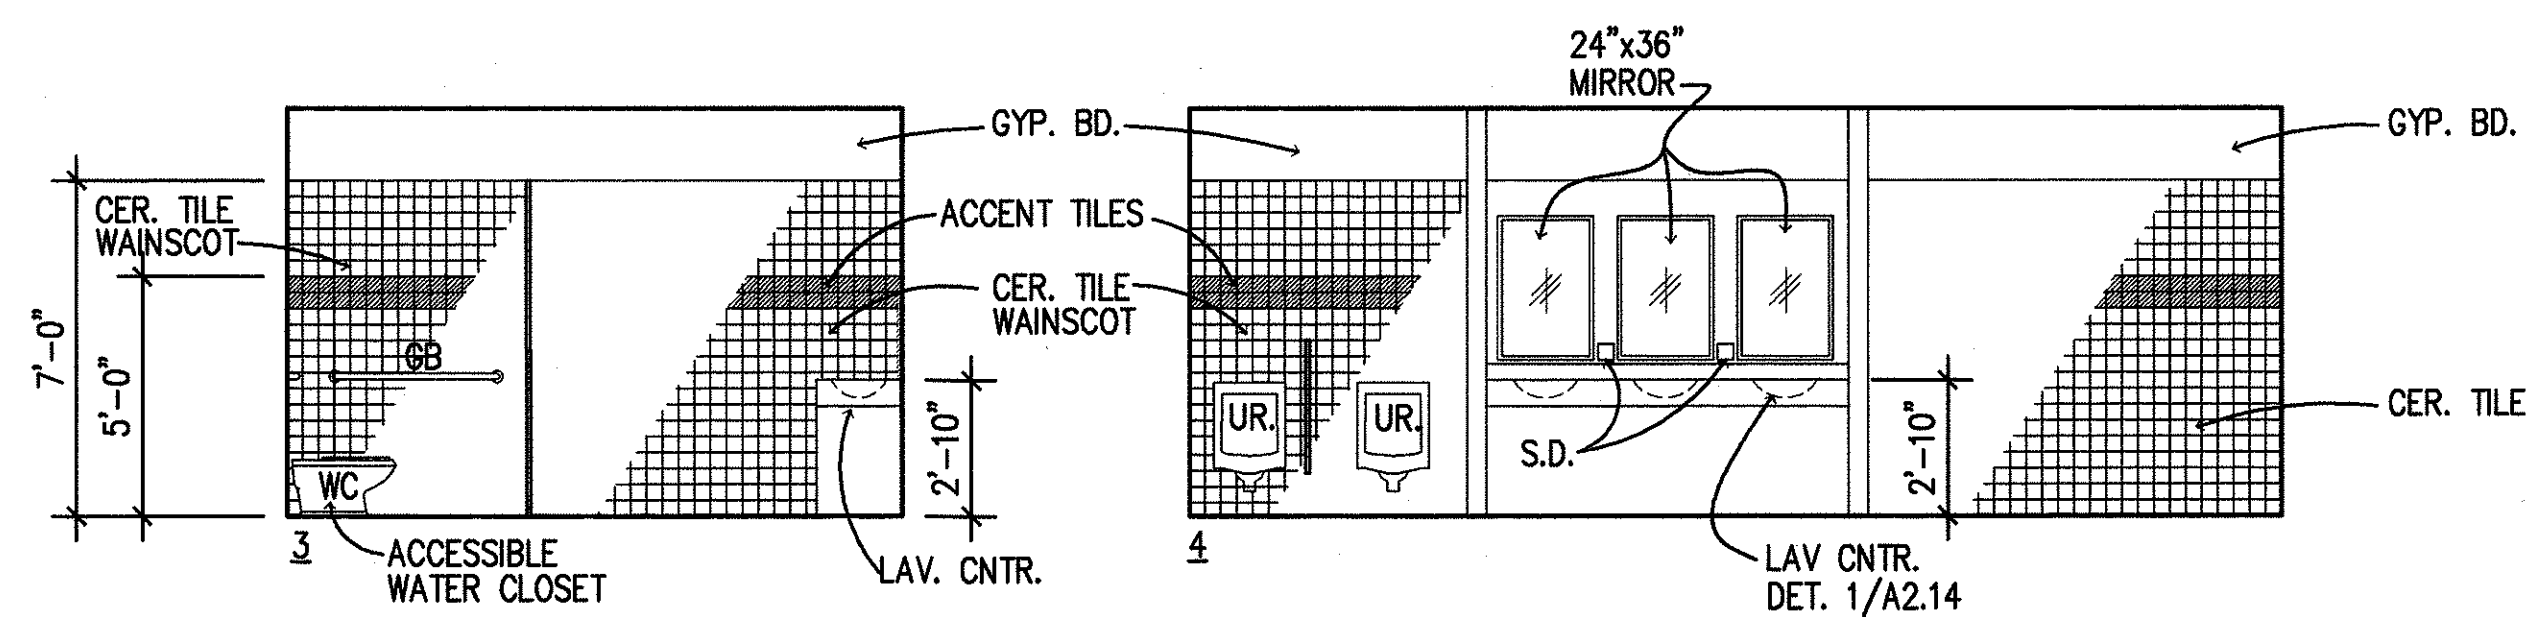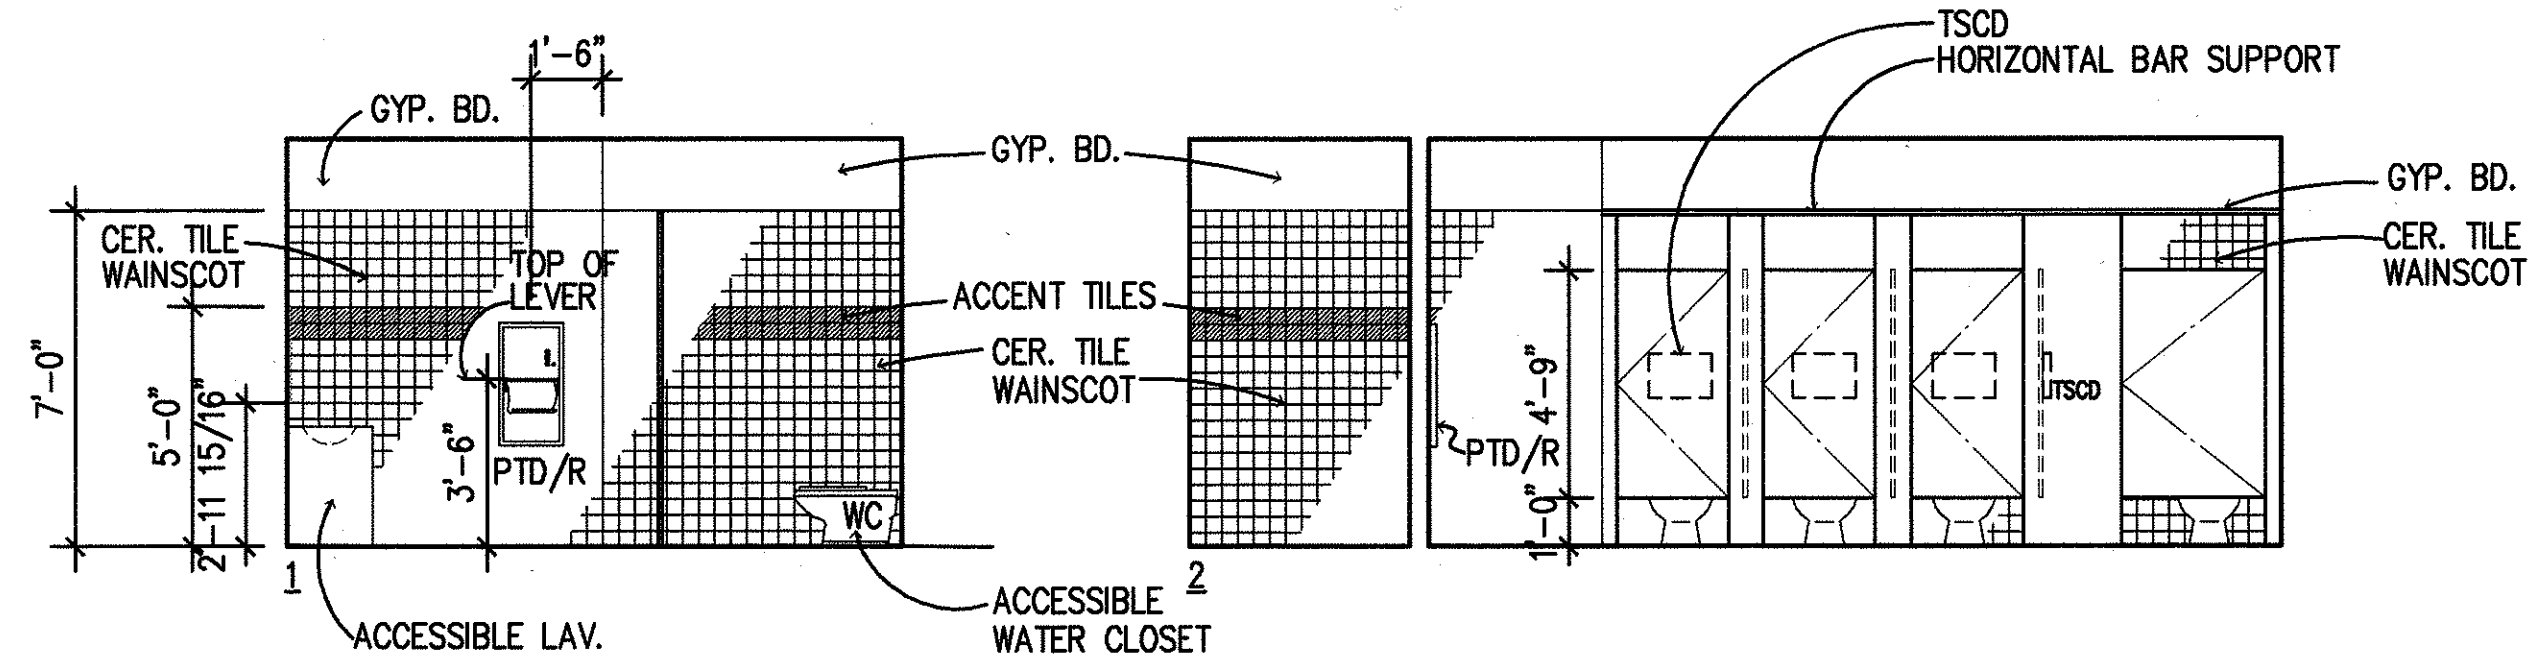



MEN - RM. 129

NOTE: SEE SHT. B/A2.14 FOR ACCESSIBLE FIXTURE MOUNTING HEIGHTS & LOCATION.

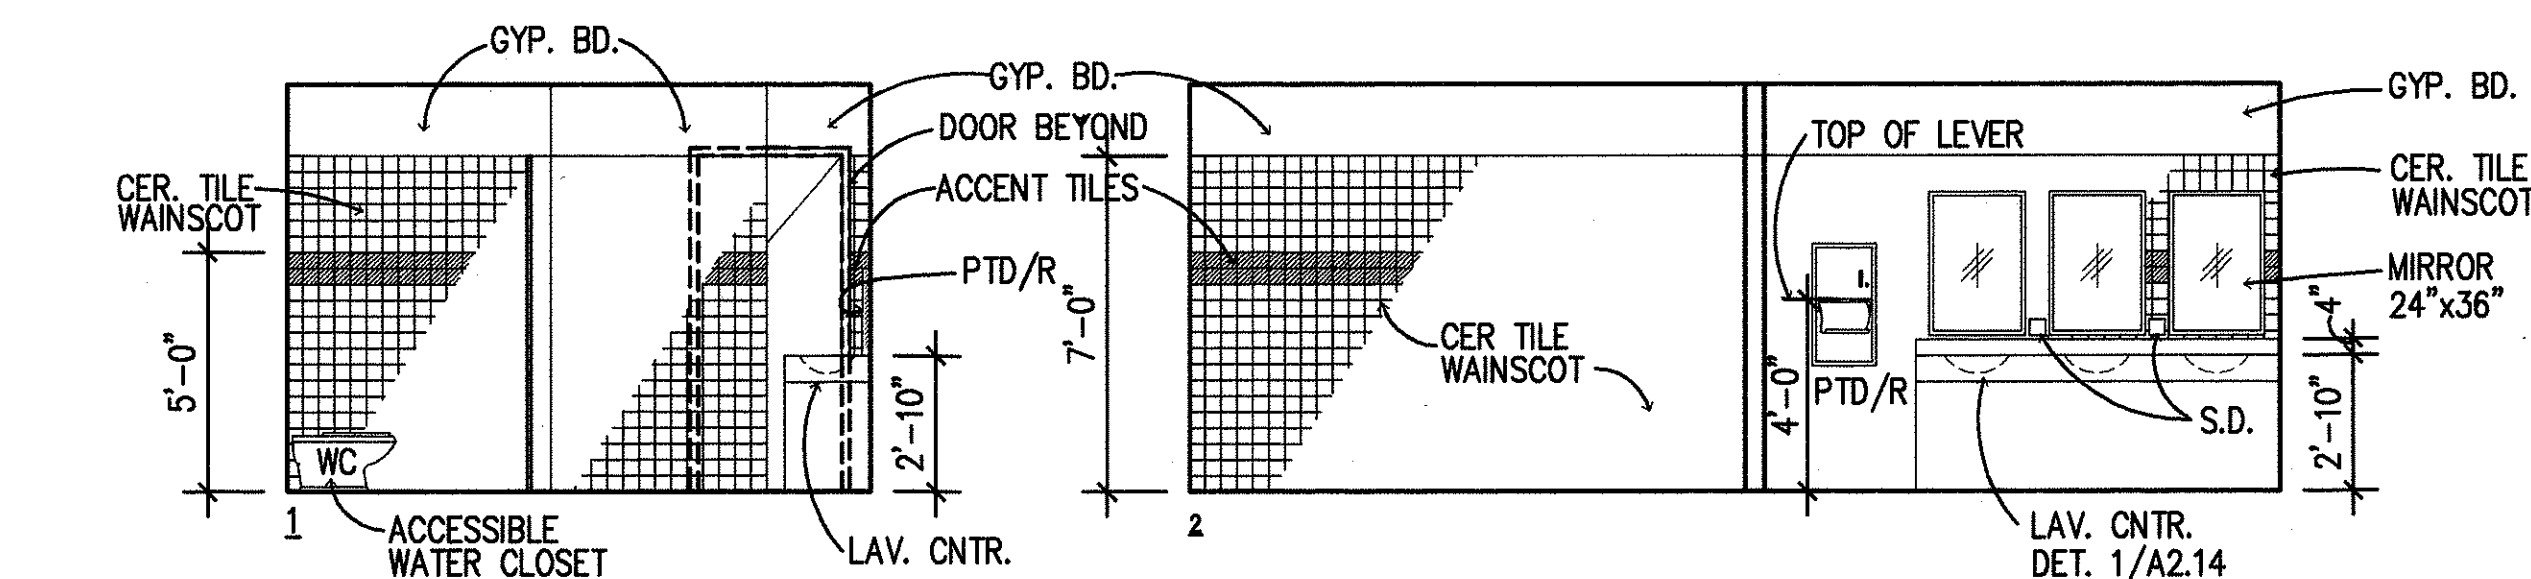


WOMEN - RM. 132

NOTE: SEE SHT. B/A2.14 FOR ACCESSIBLE FIXTURE MOUNTING HEIGHTS & LOCATION.

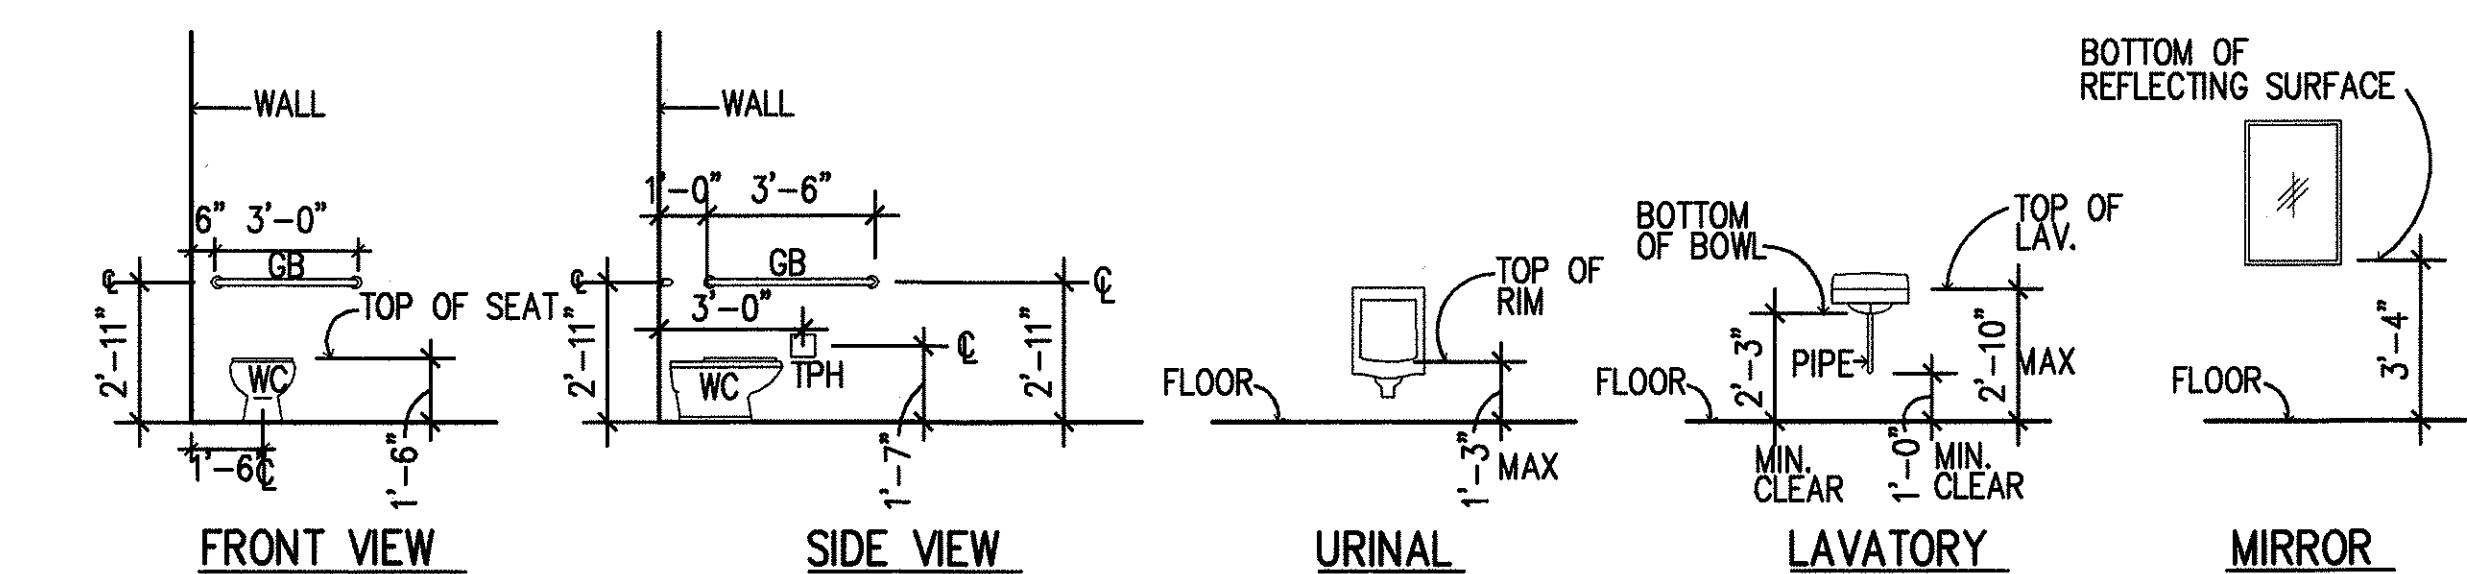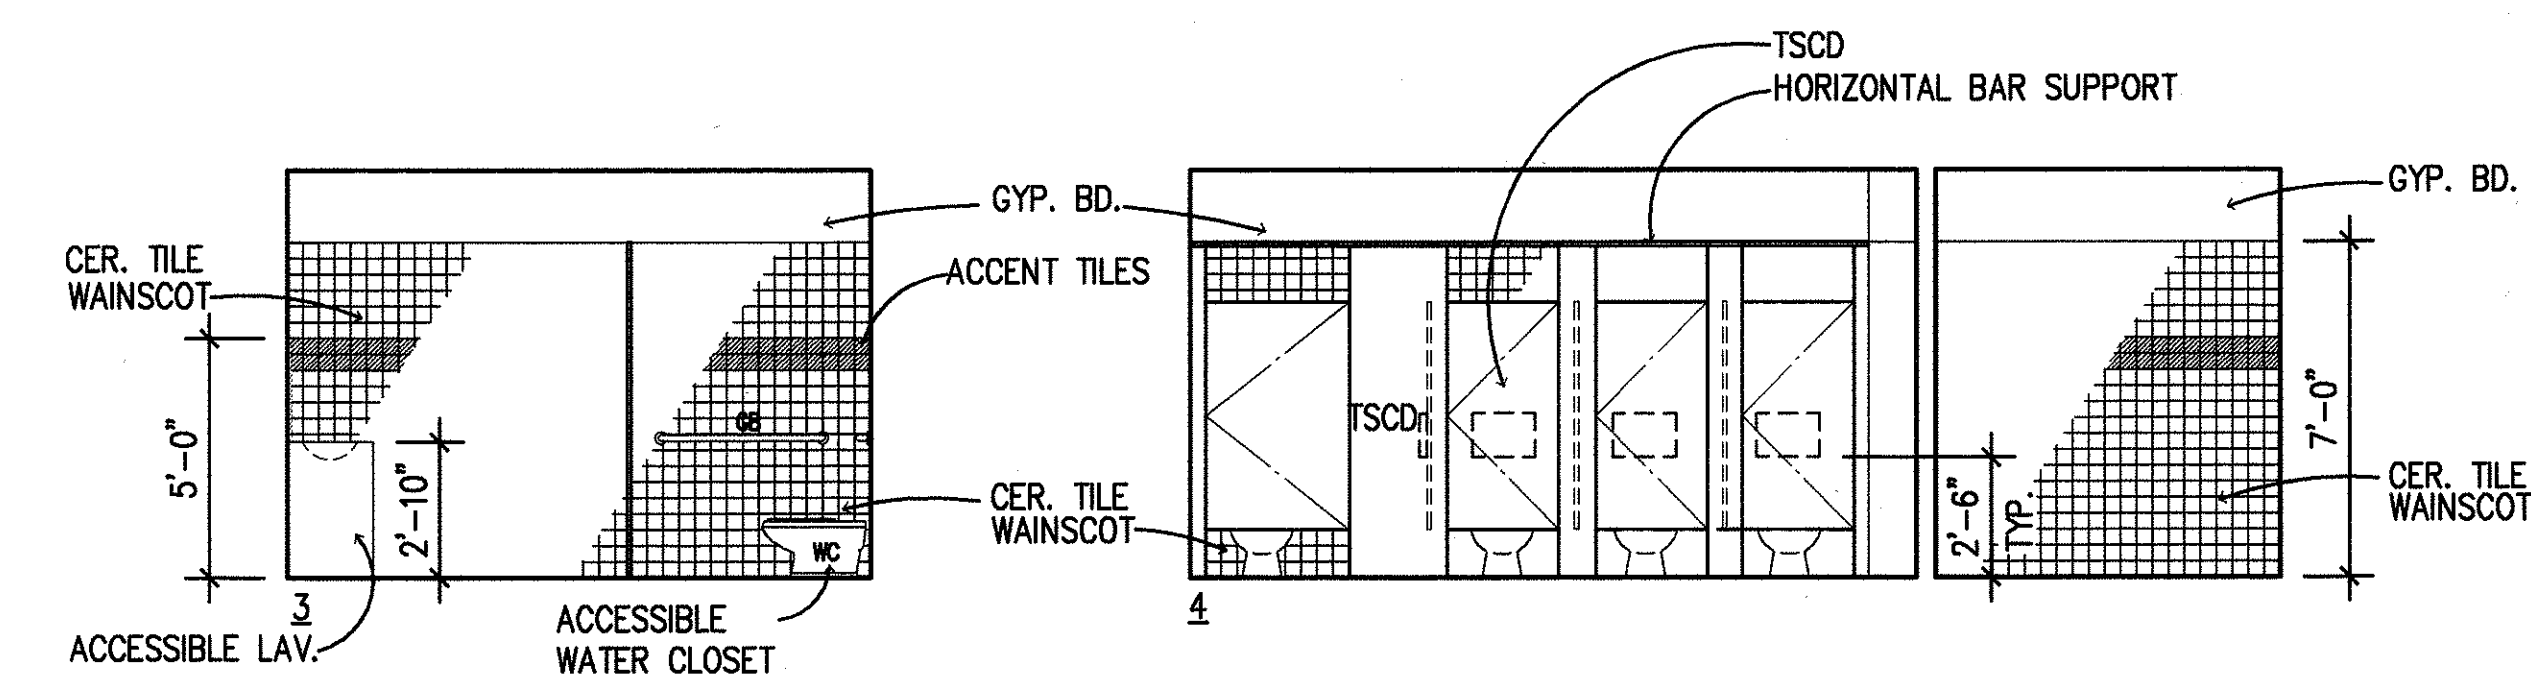

ACCESSIBLE FIXTURE MOUNTING HEIGHT & LOCATION


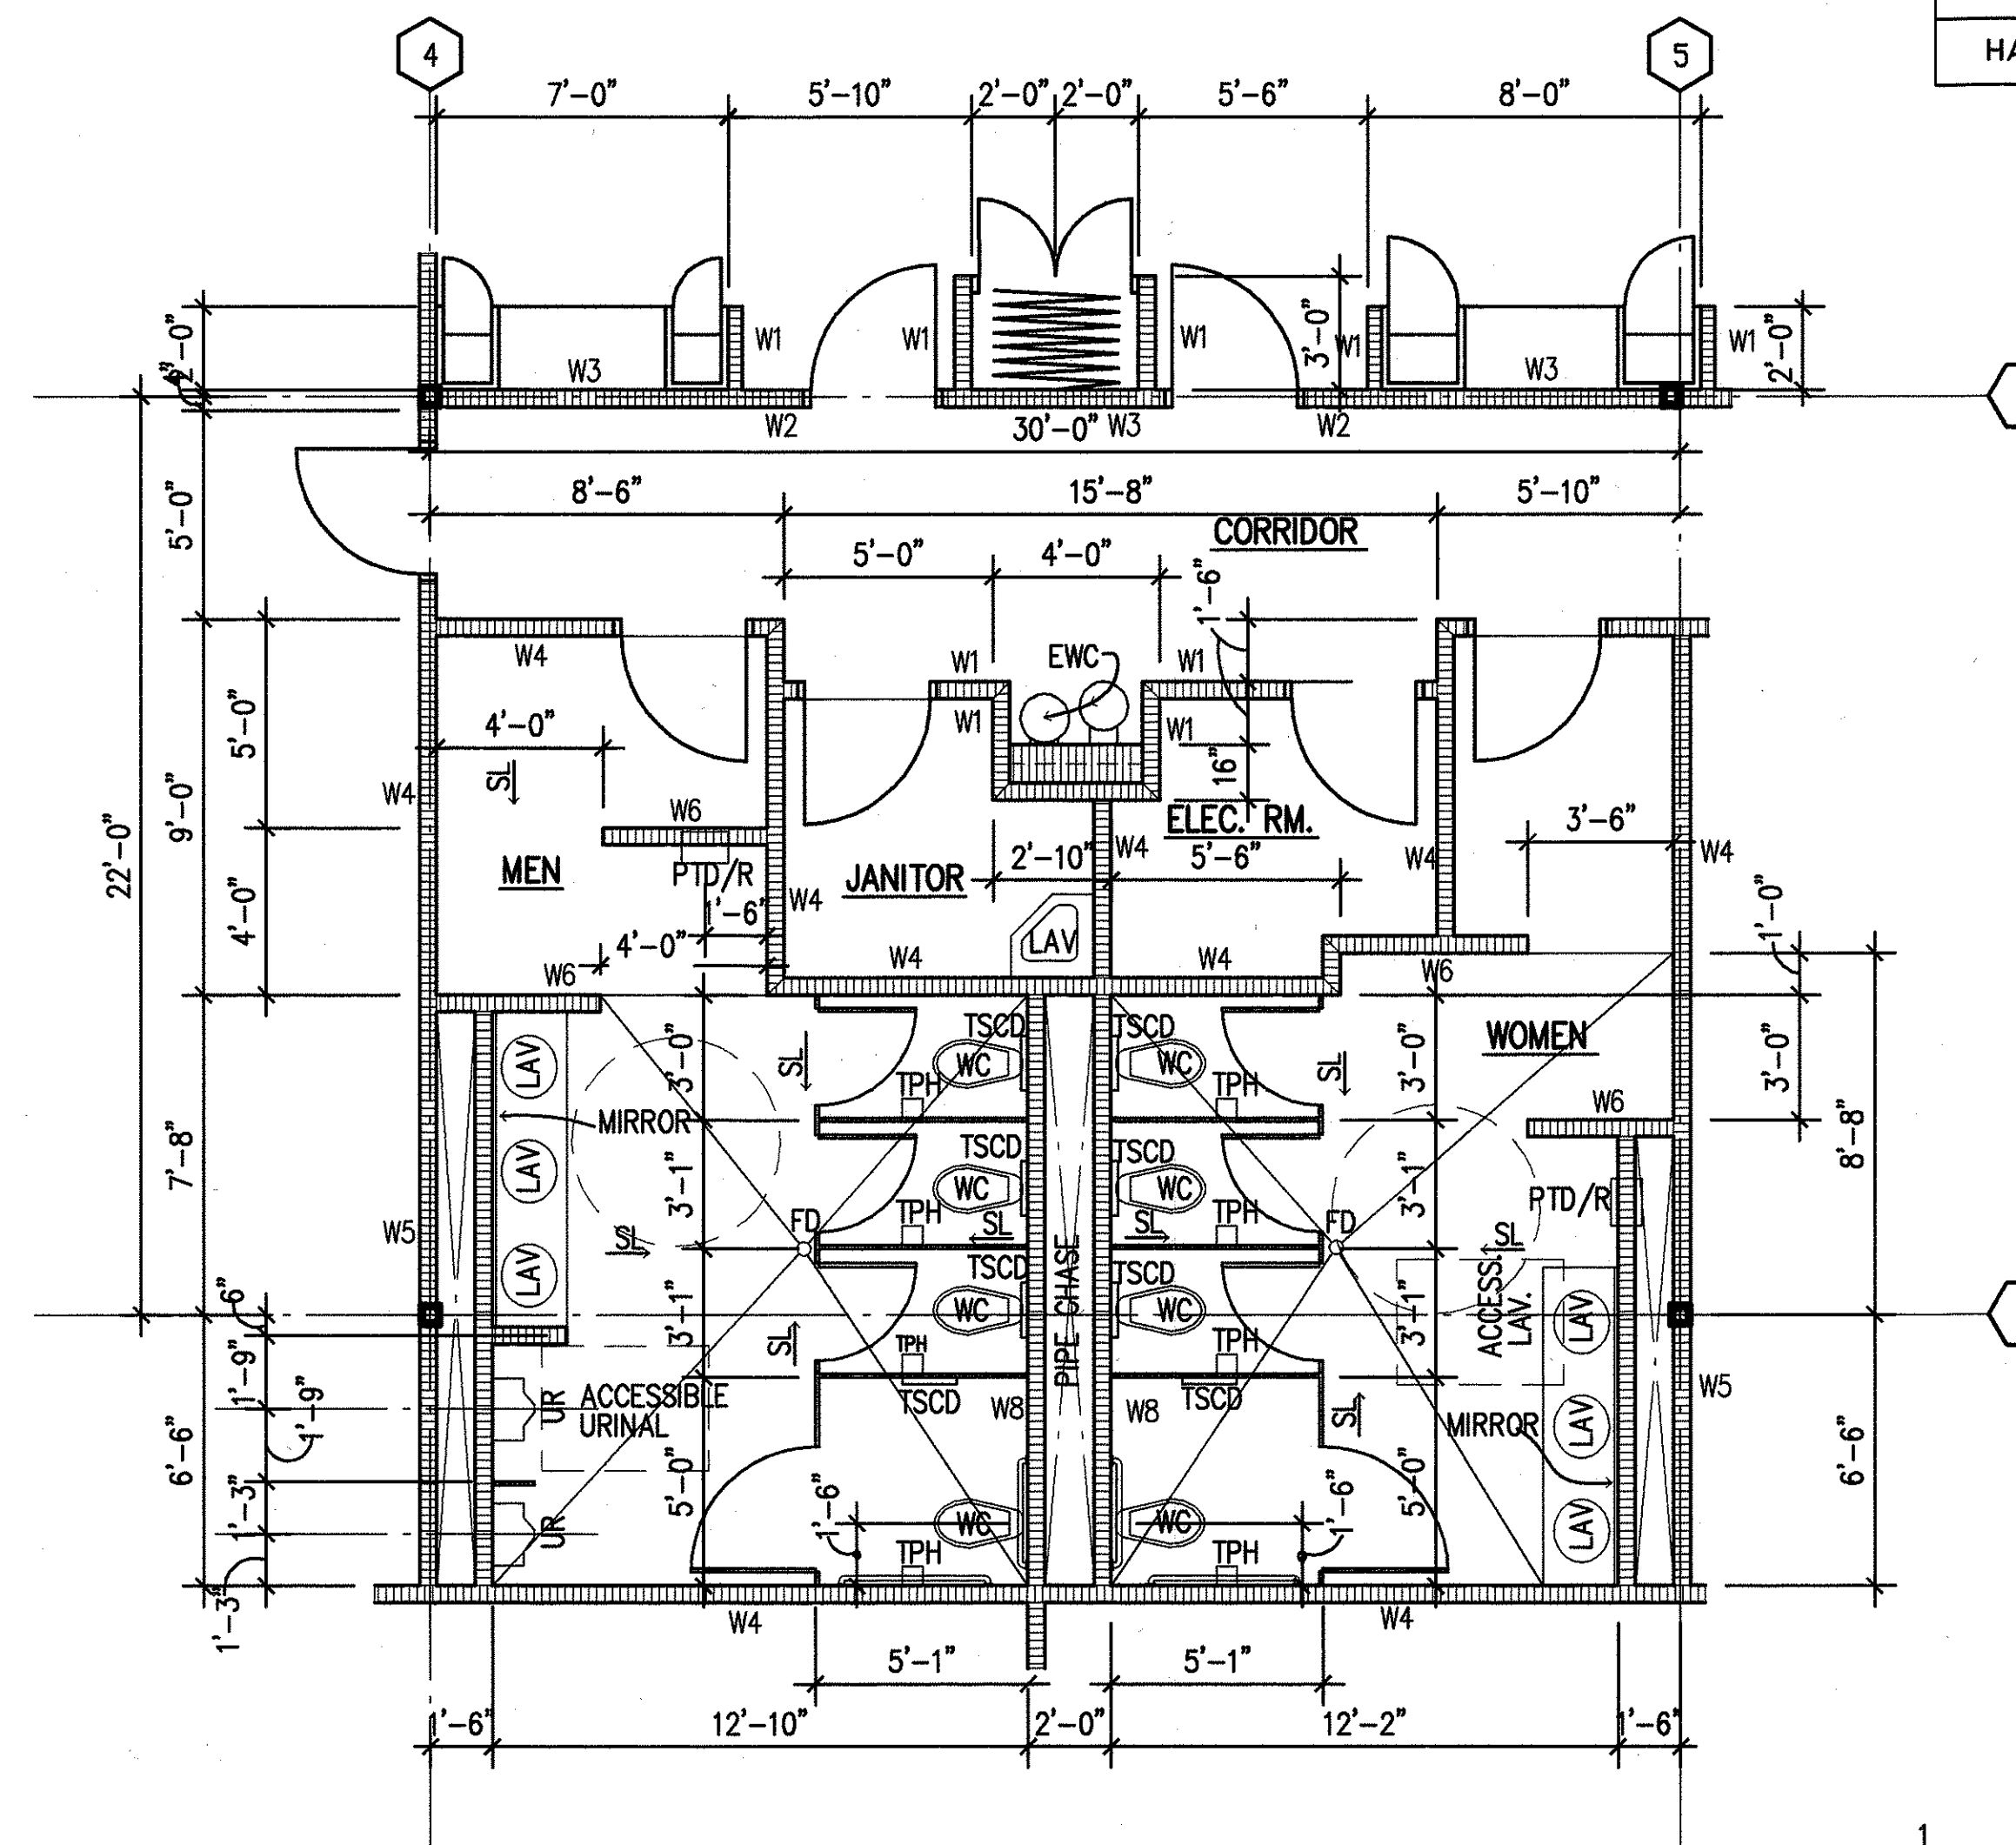


DETAIL PLAN @ RESTROOMS

A

A2.01	A2.14
-------	-------

NOTE:
SEE WALL TYPES, SHEET NO. A8.06,
FOR EXTENT OF CONCRETE FLOOR
DEPRESSION.

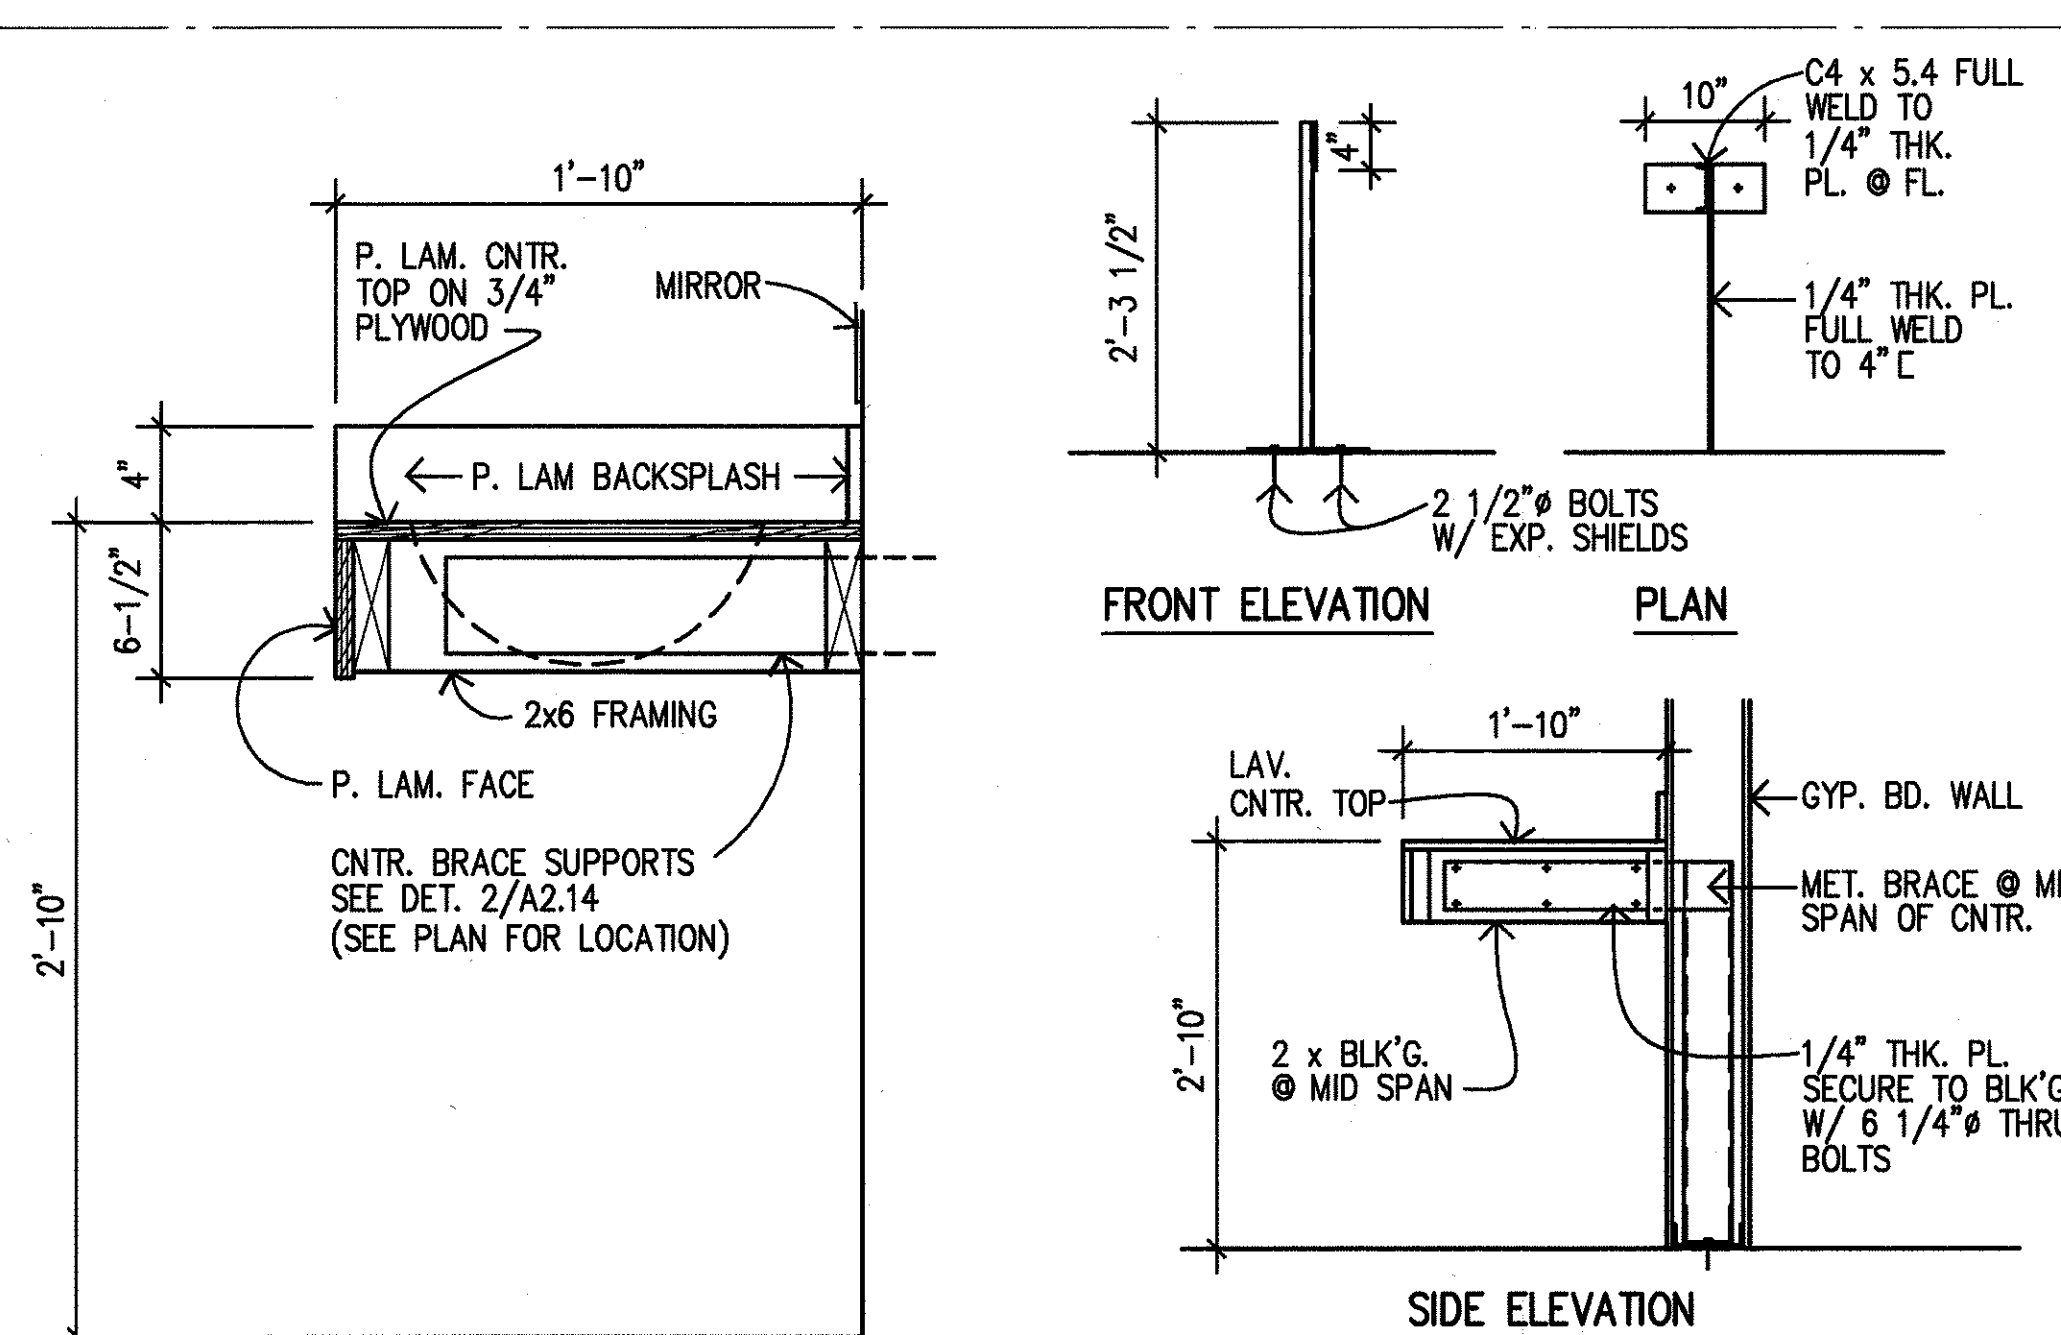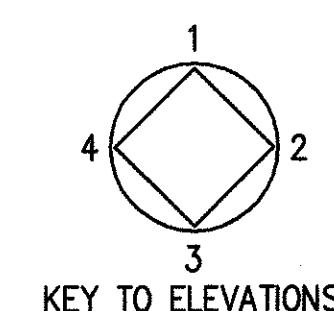

LAV. COUNTER DET. 


SCALE: 1-1/2"=1'-0" 

COUNTER BRACE
@ STUD WALL


SCALE: $\frac{3}{4}" = 1'-0"$



A2.14 | A2.14

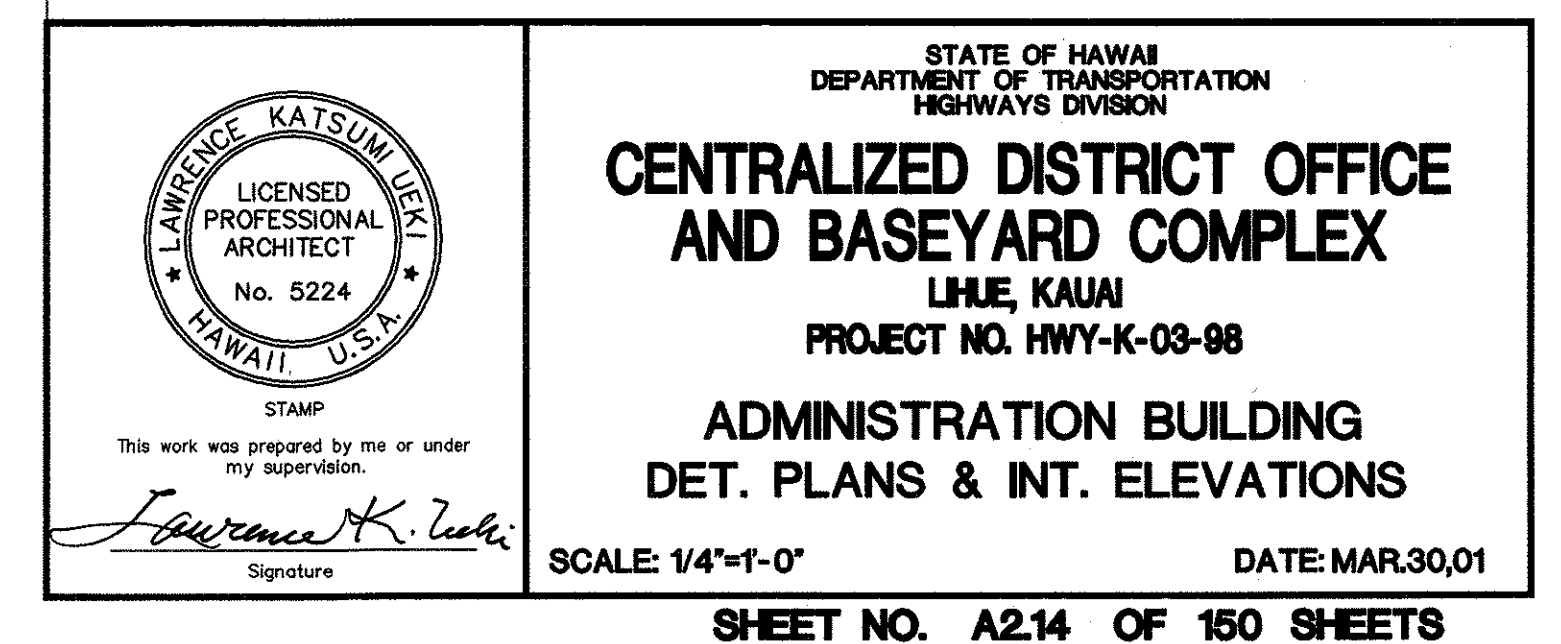


FED. ROAD DIST. NO.	STATE	PROJ. NO.	FISCAL YEAR	SHEET NO.	TOTAL SHEETS
HAWAII	HAW.	HWY-K-03-98	2001	ADD.31	150

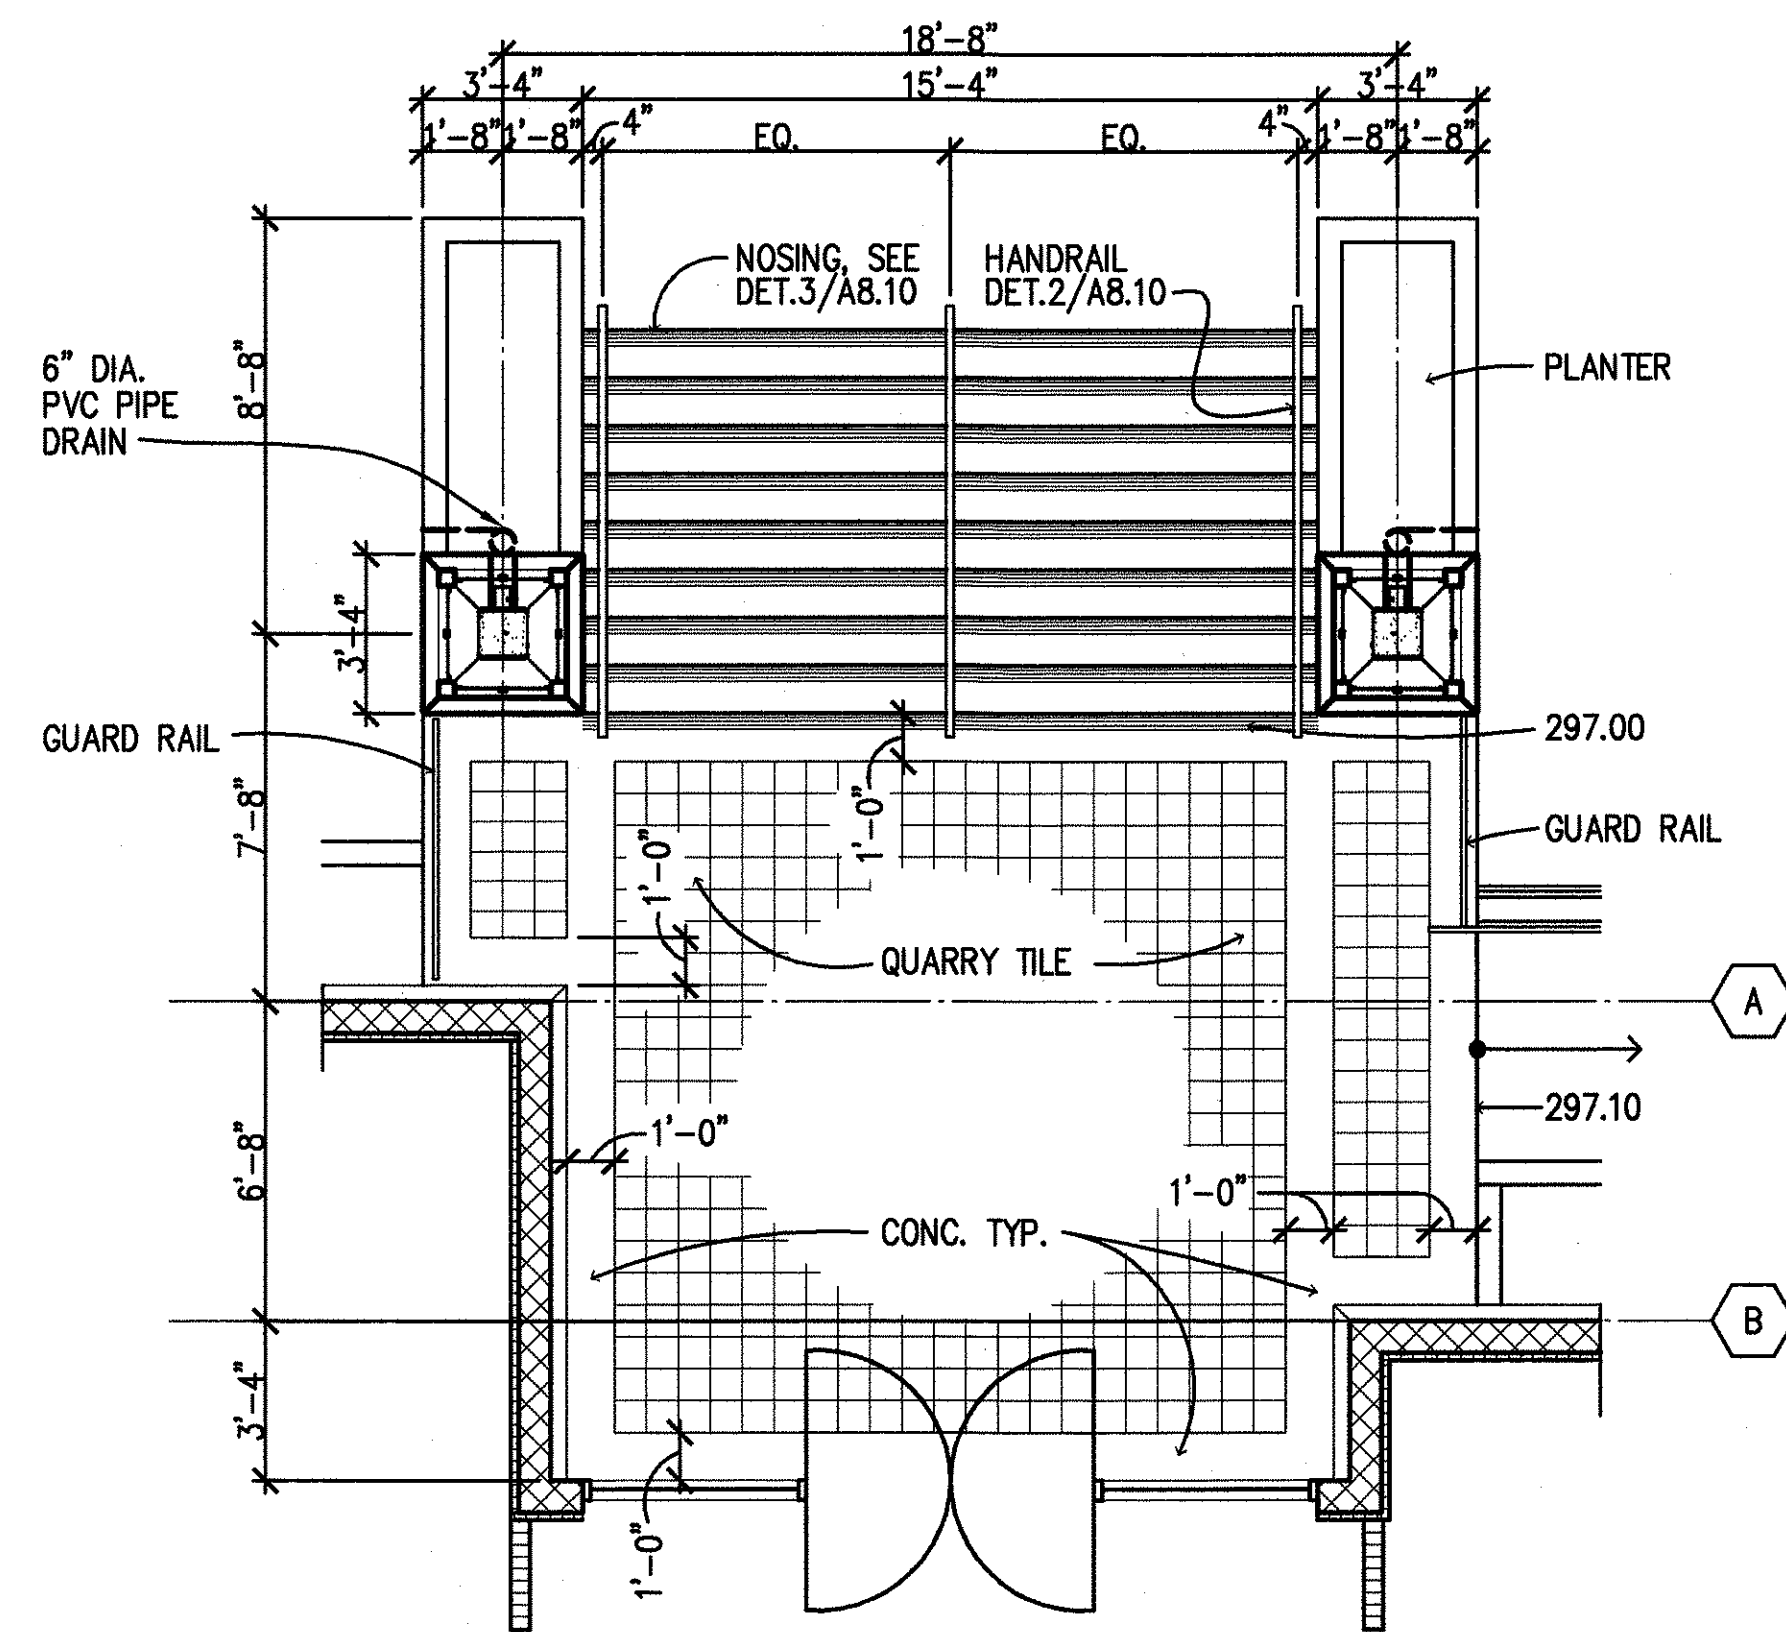


PLAN
SCALE: 1/4"=1'-0"

STAIR DETAIL AT ENTRY
SCALE: AS NOTED

A
A2.01/A2.15

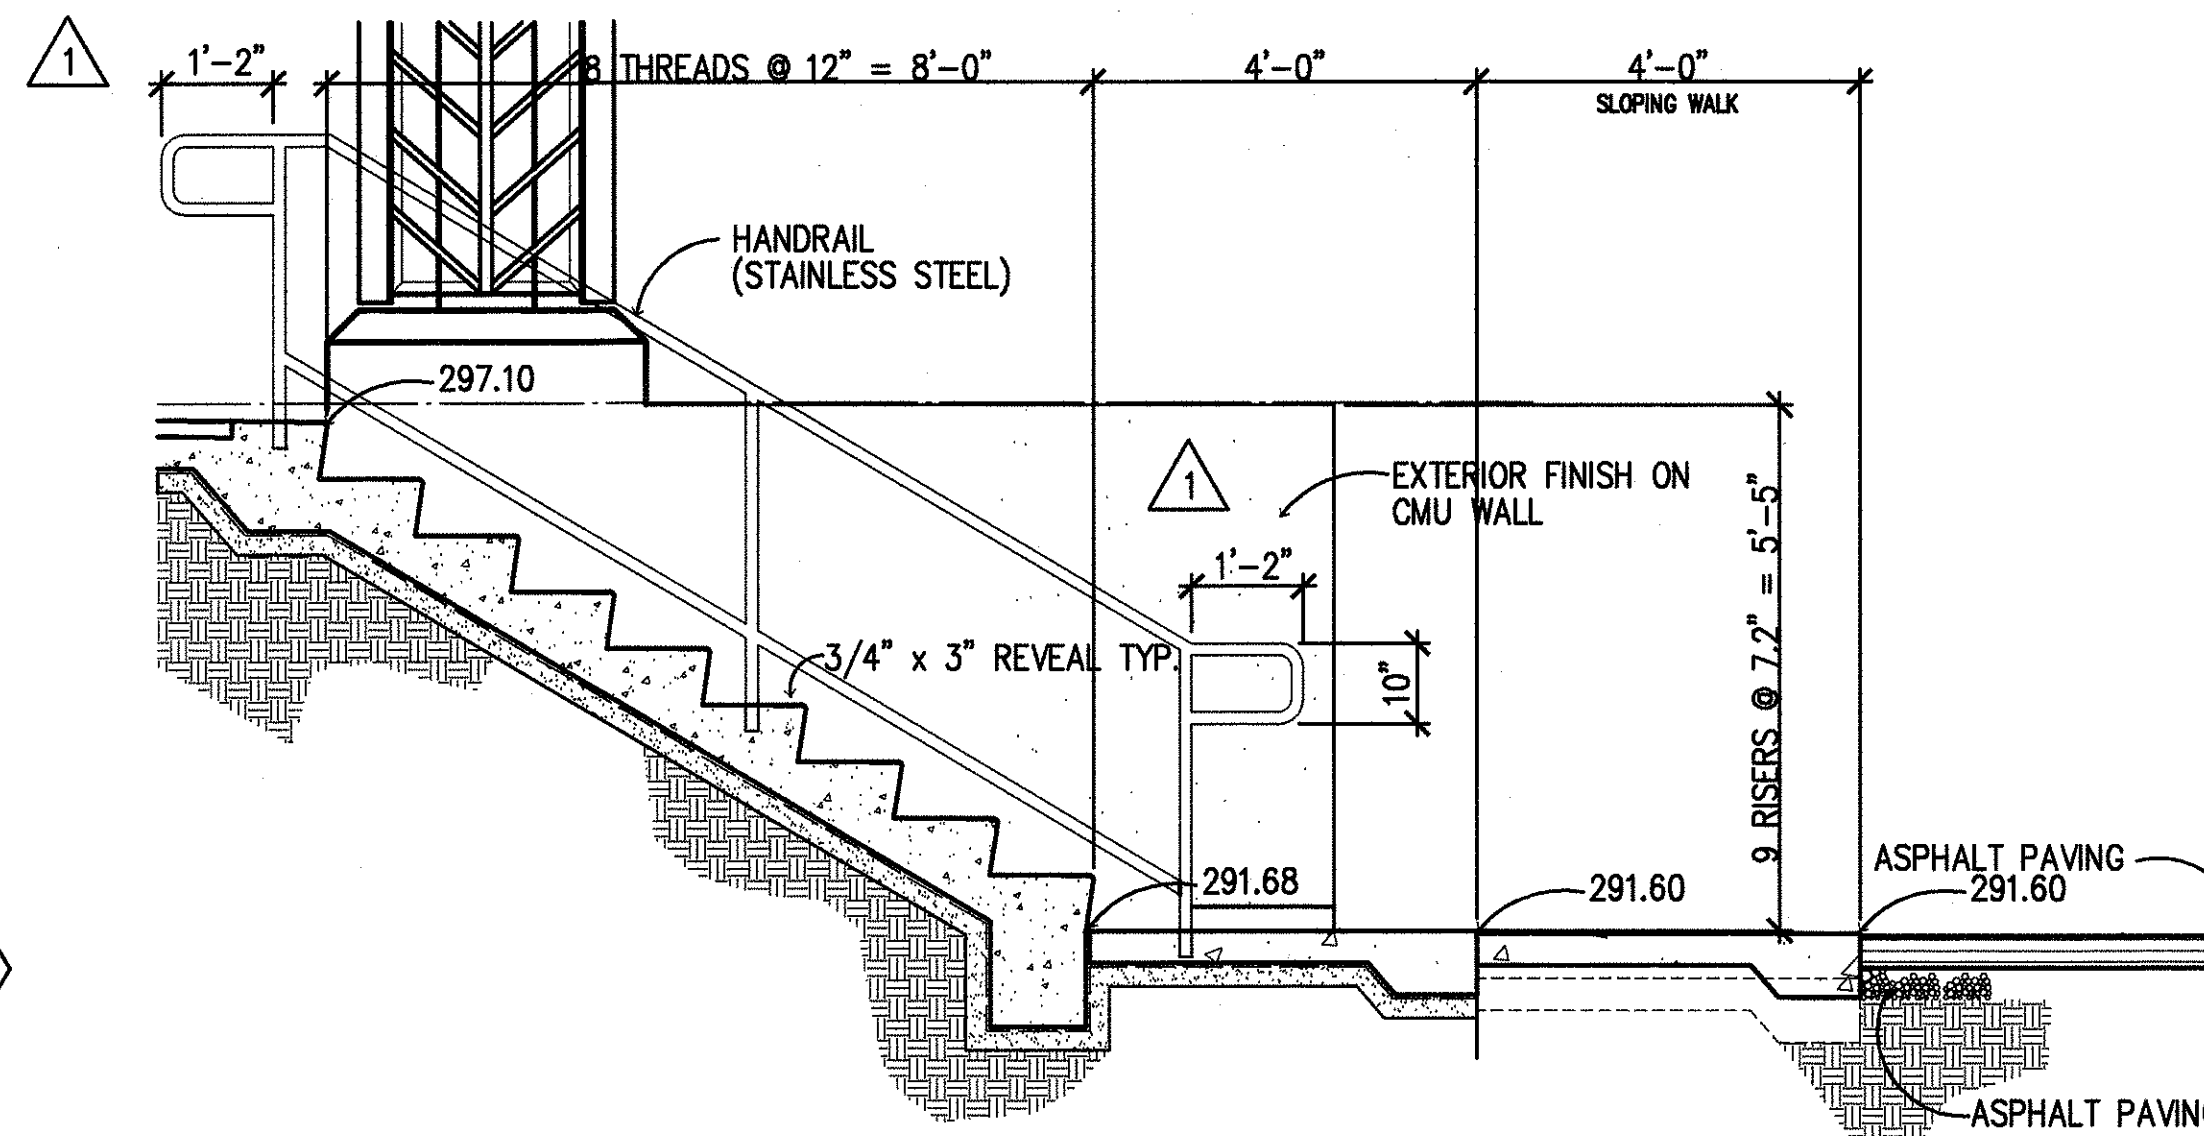


SECTION
SCALE: 1/2"=1'-0"

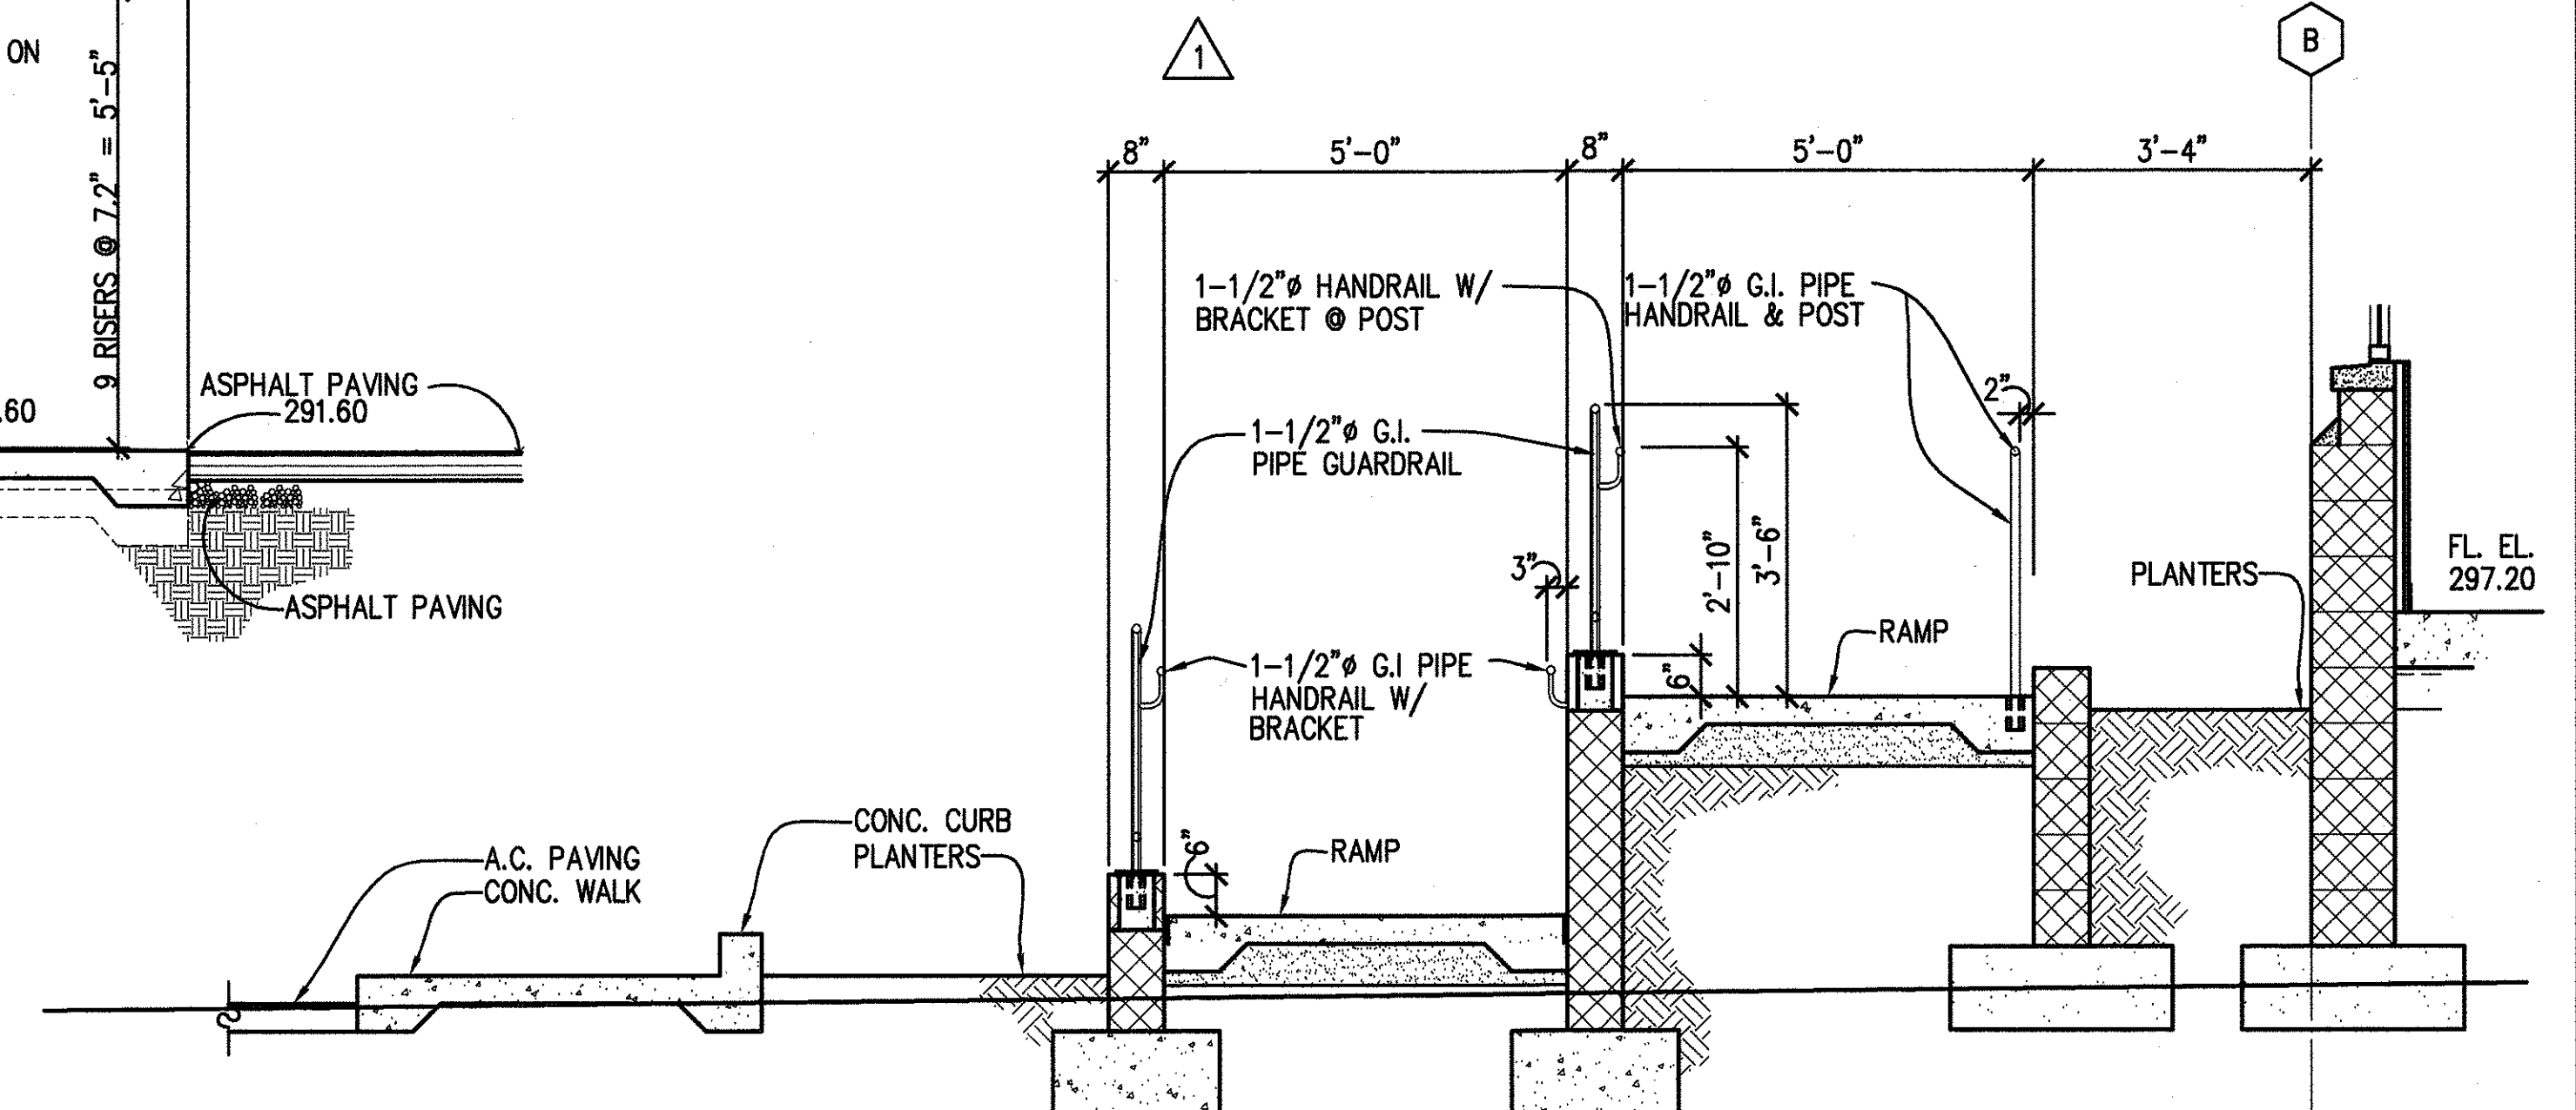


CROSS SECTION THRU RAMP
SCALE: 1/2"=1'-0"

1
A2.15/A2.15

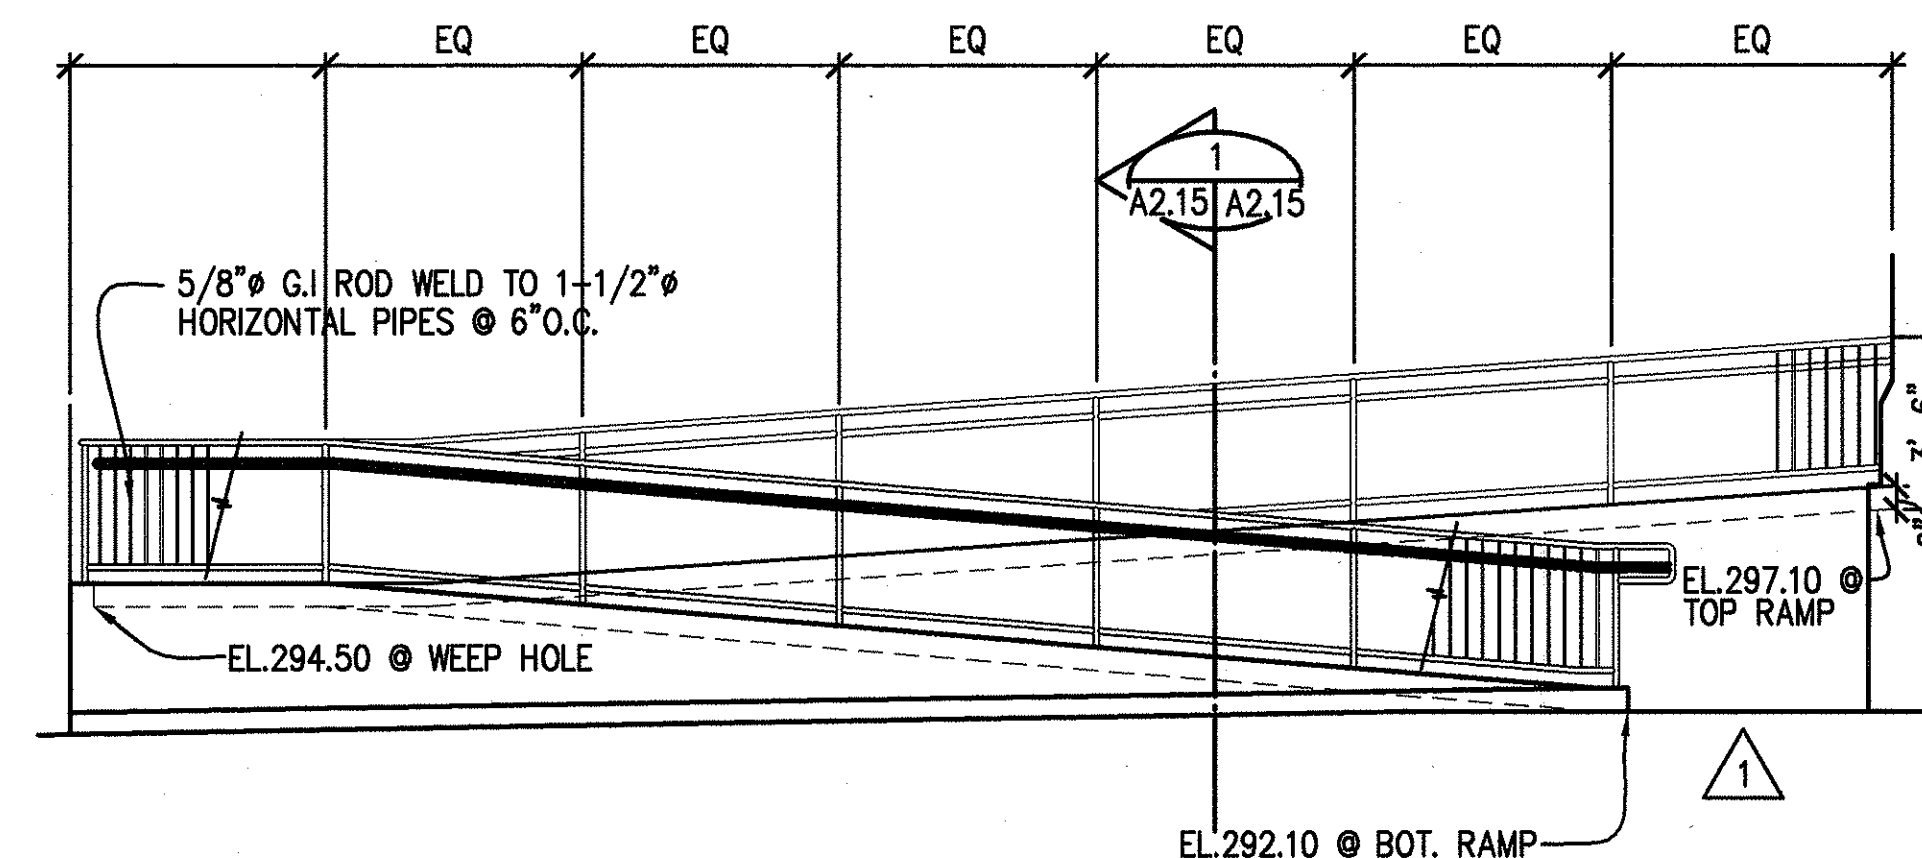

ELEVATION @ RAMP
SCALE: 1/4"=1'-0"

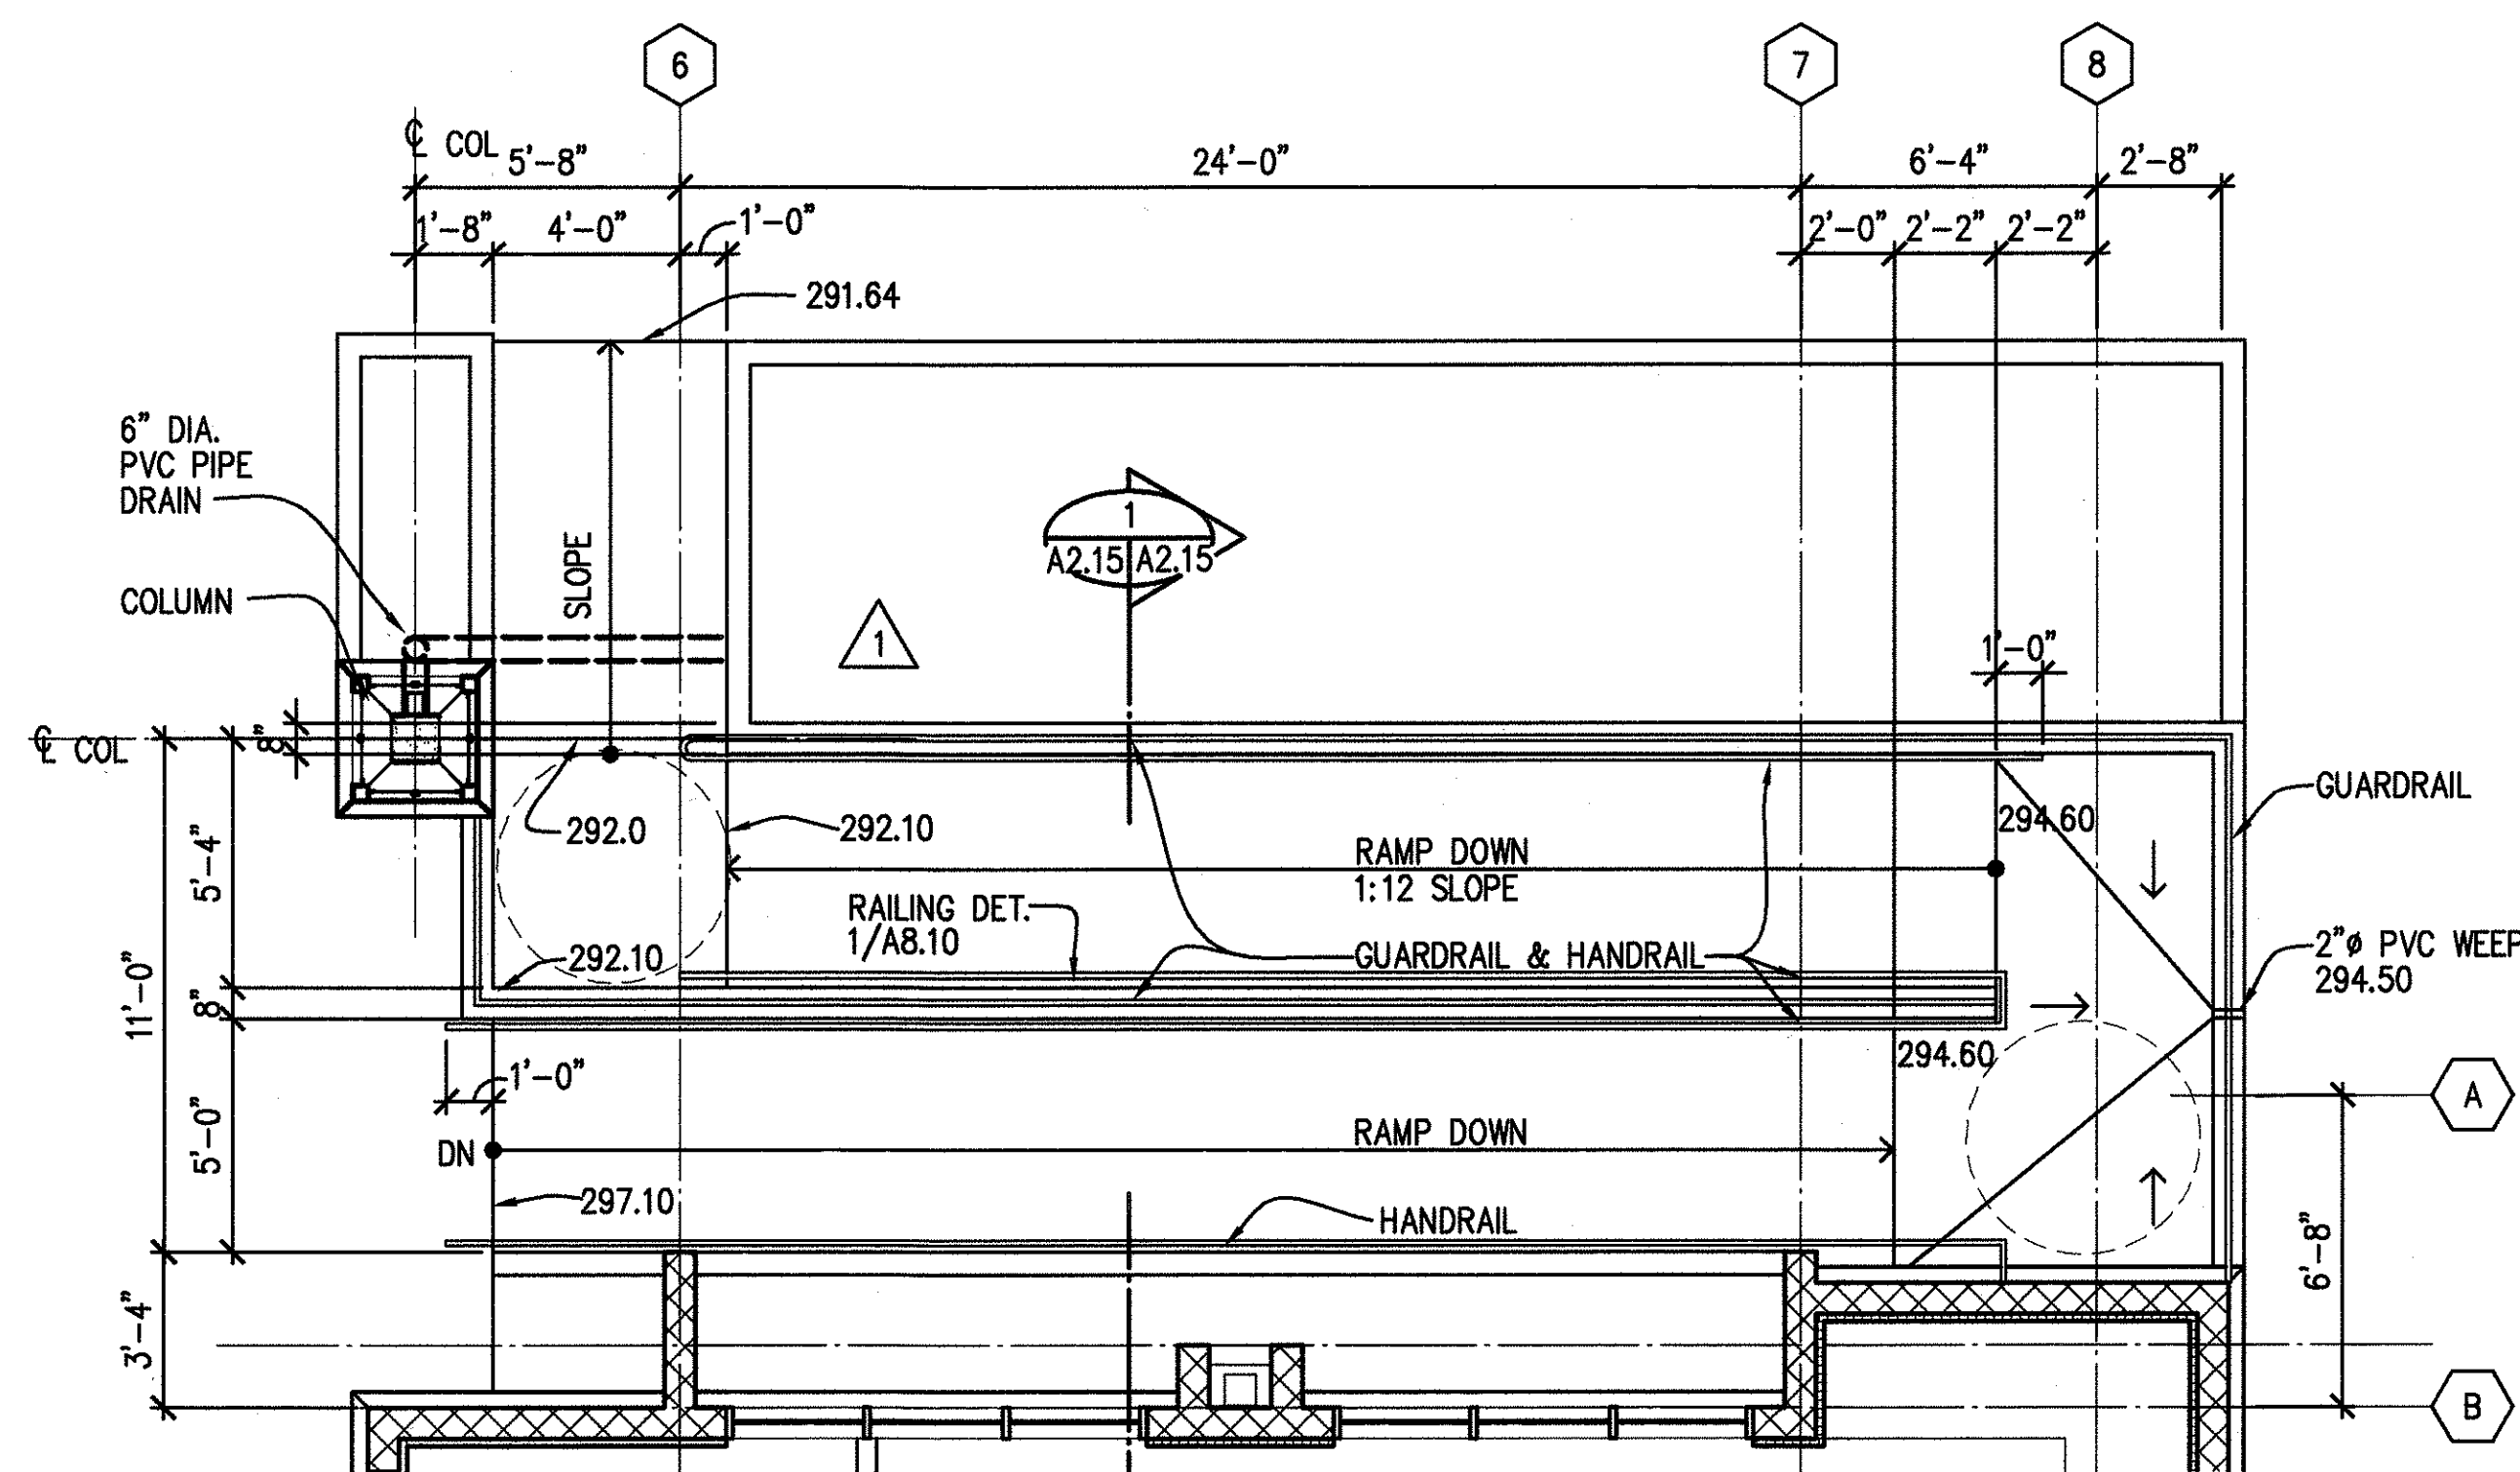


PLAN ENTRANCE RAMP
SCALE: 1/4"=1'-0"

RAMP DETAIL
SCALE: AS NOTED

B
A2.01/A2.15


6/18/01	ADD. NO. 1 - REVISED RAMP DETAILS
DATE	REVISION

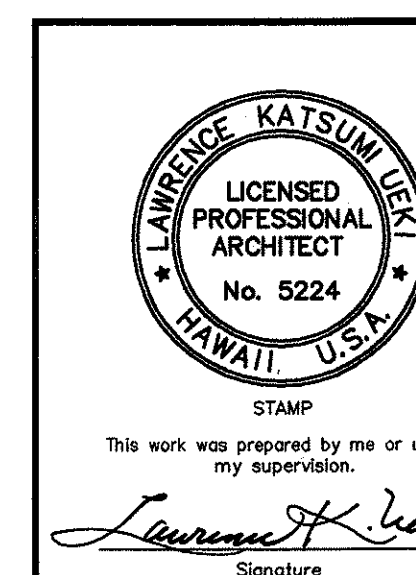


STATE OF HAWAII
DEPARTMENT OF TRANSPORTATION
HIGHWAYS DIVISION
**CENTRALIZED DISTRICT OFFICE
AND BASEYARD COMPLEX**
LHUE, KAUAI
PROJECT NO. HWY-K-03-98
**ADMINISTRATION BUILDING
STAIR & RAMP DETAILS**

SCALE: AS NOTED
DATE: MAR.30.01
SHEET NO. A2.15 OF 150 SHEETS


FED. ROAD DIST. NO.	STATE	PROJ. NO.	FISCAL YEAR	SHEET NO.	TOTAL SHEETS
HAWAII	HAW.	HWY-K-03-98	2001	32	150

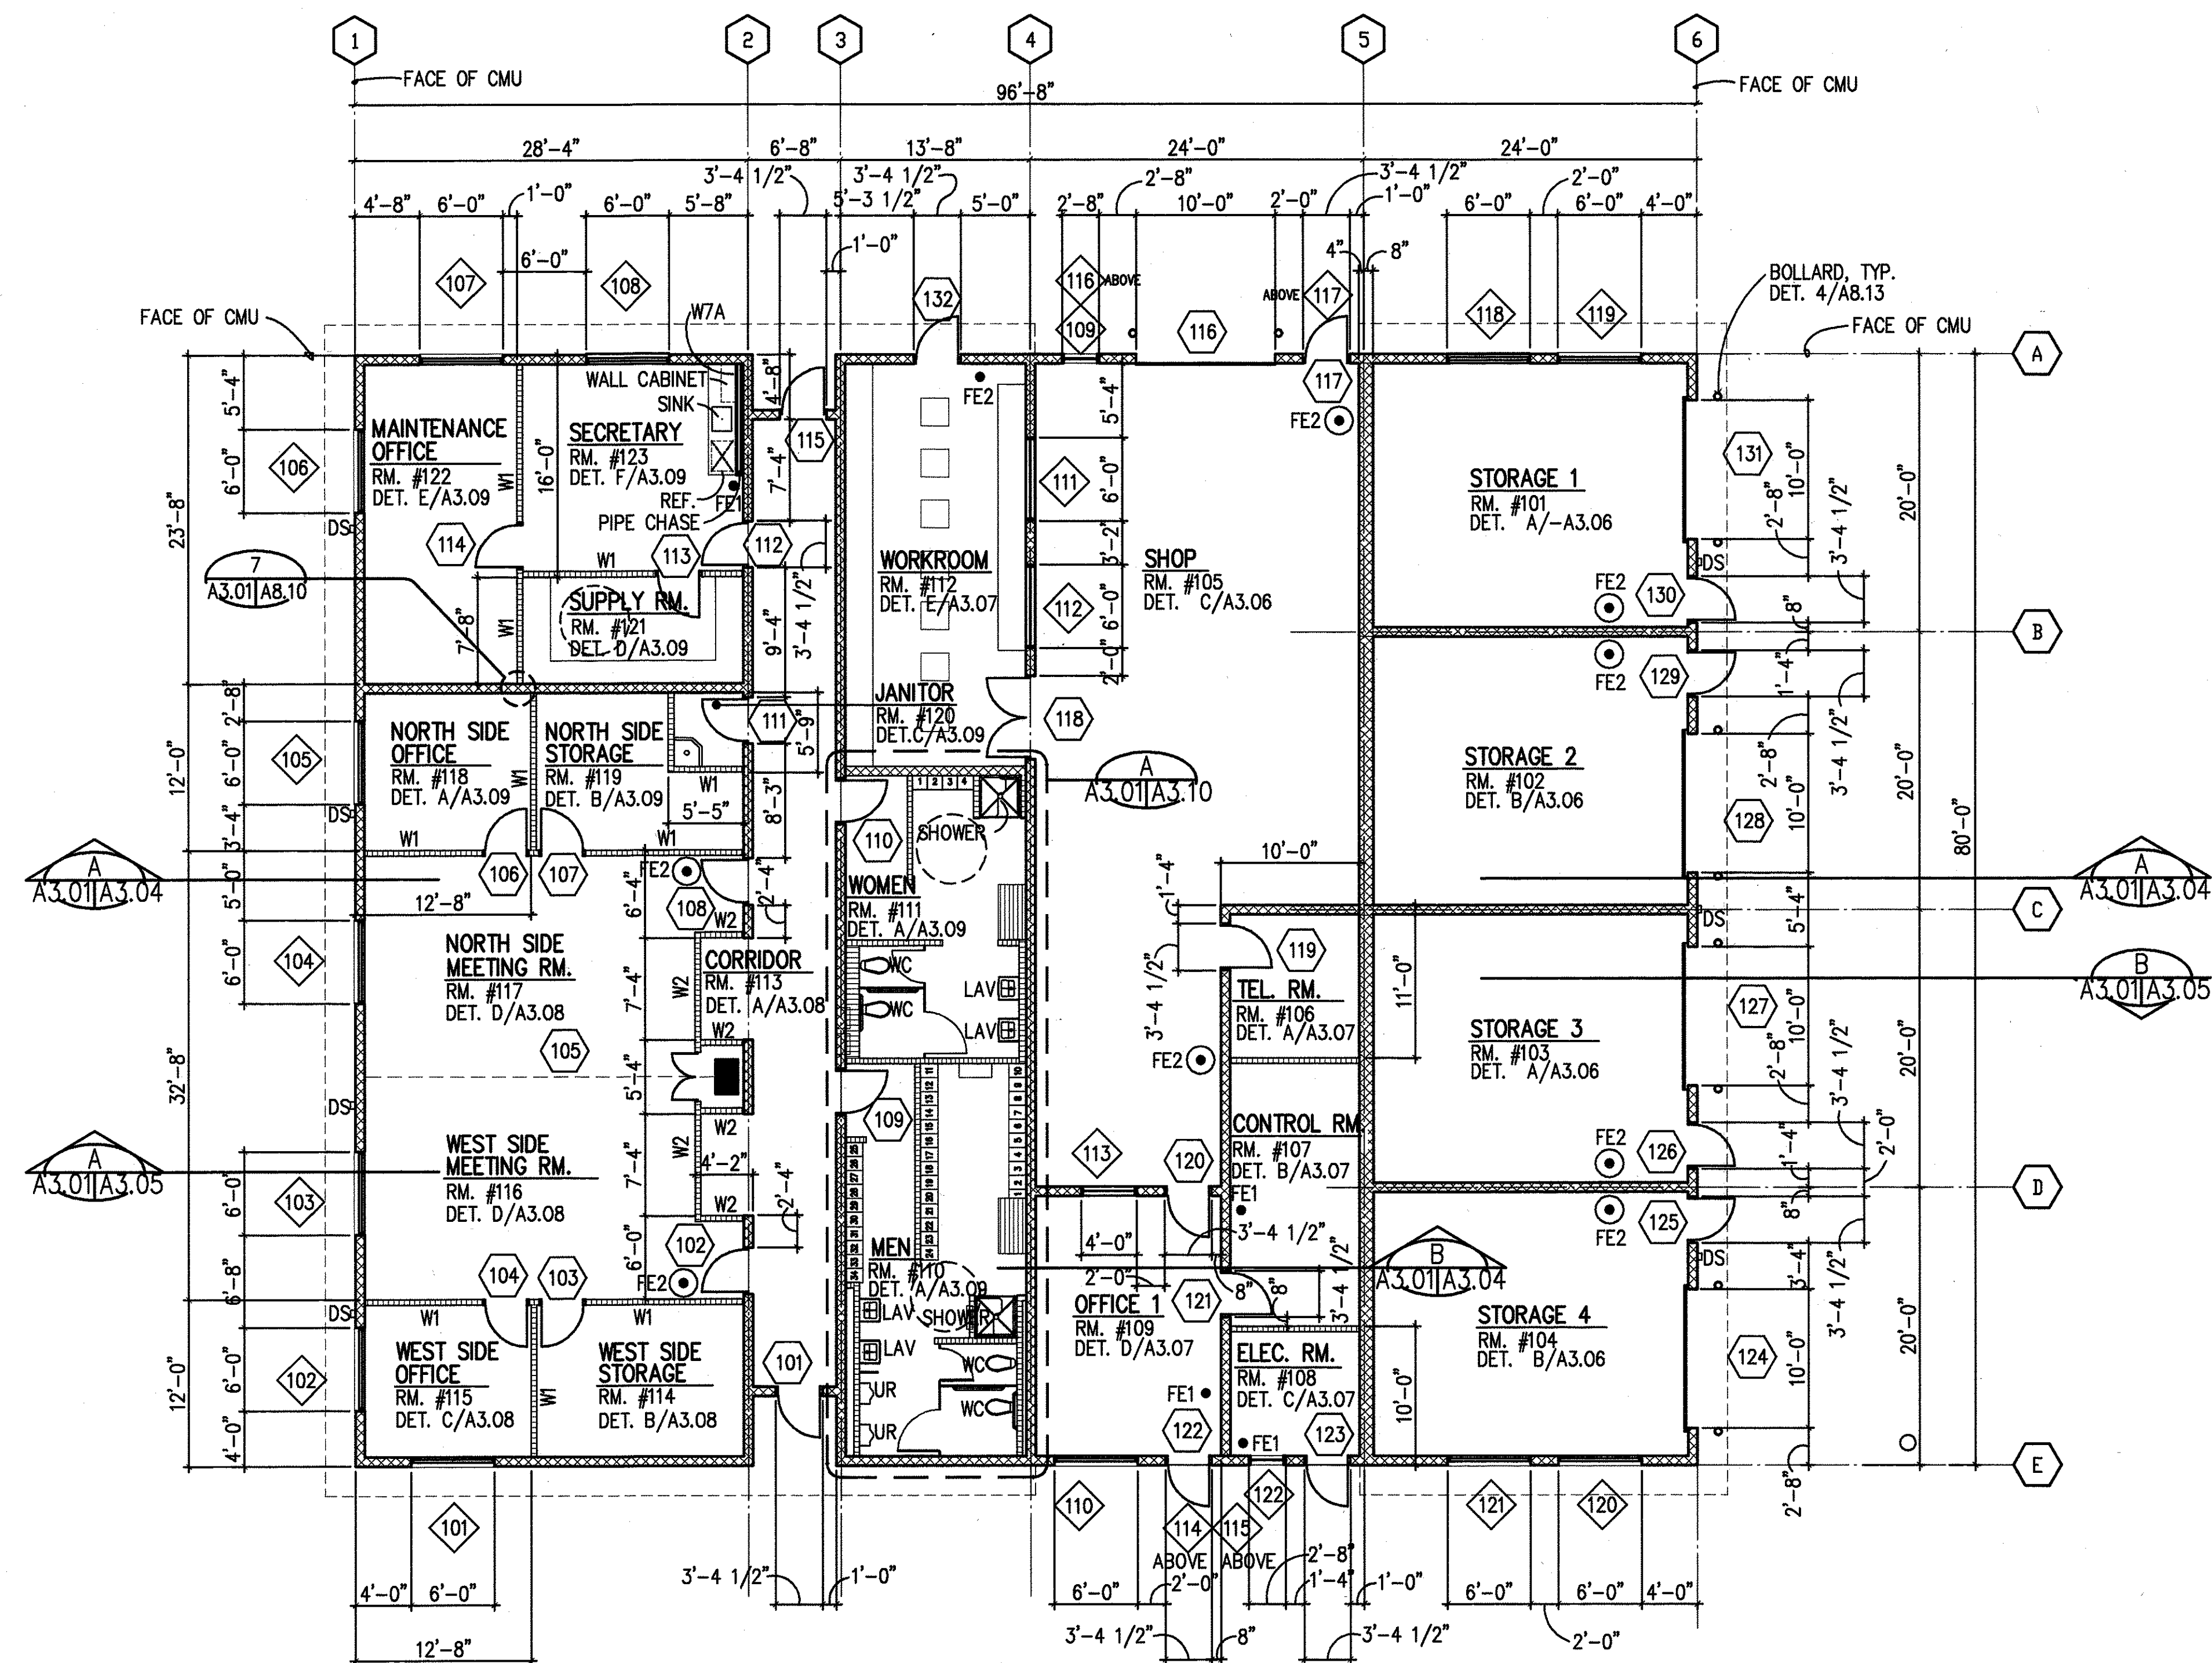

- GENERAL NOTES**
- FOR ROOM FINISH SCHEDULE, SEE SHEET A8.01
 - FOR DOOR SCHEDULE AND TYPES, SEE SHEET A8.02
 - FOR WINDOW/LOUVER SCHEDULE AND TYPES, SEE SHEET A8.03
 - FOR WALL TYPES, SEE SHEET A8.06
 - DIMENSIONS TAKEN FROM FACE OF FINISH TO FACE OF FINISH UNLESS OTHERWISE NOTED.
 - TYPE OF FIRE EXTINGUISHERS:
FE1, FE2 AND FE3.
● FIRE EXTINGUISHERS ON WALL BRACKETS.
○ FIRE EXTINGUISHERS ON WALL IN CABINETS.

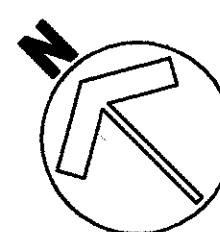

FLOOR PLAN – MAINTENANCE BUILDING

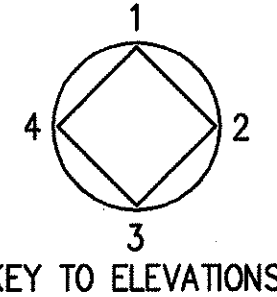

STAMP
This work was prepared by me or under my supervision.
Lawrence K. Kubi
Signature

STATE OF HAWAII
DEPARTMENT OF TRANSPORTATION
HIGHWAYS DIVISION

**CENTRALIZED DISTRICT OFFICE
AND BASEYARD COMPLEX**
LIHUE, KAUAI



PROJECT NO. HWY-K-03-98

**MAINTENANCE BUILDING
FLOOR PLAN**


SCALE: 1/8"=1'-0"

DATE: MAR.30.01

FED. ROAD DIST. NO.	STATE	PROJ. NO.	FISCAL YEAR	SHEET NO.	TOTAL SHEETS
HAWAII	HAW.	HWY-K-03-98	2001	33	150

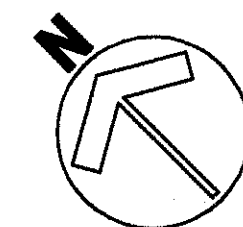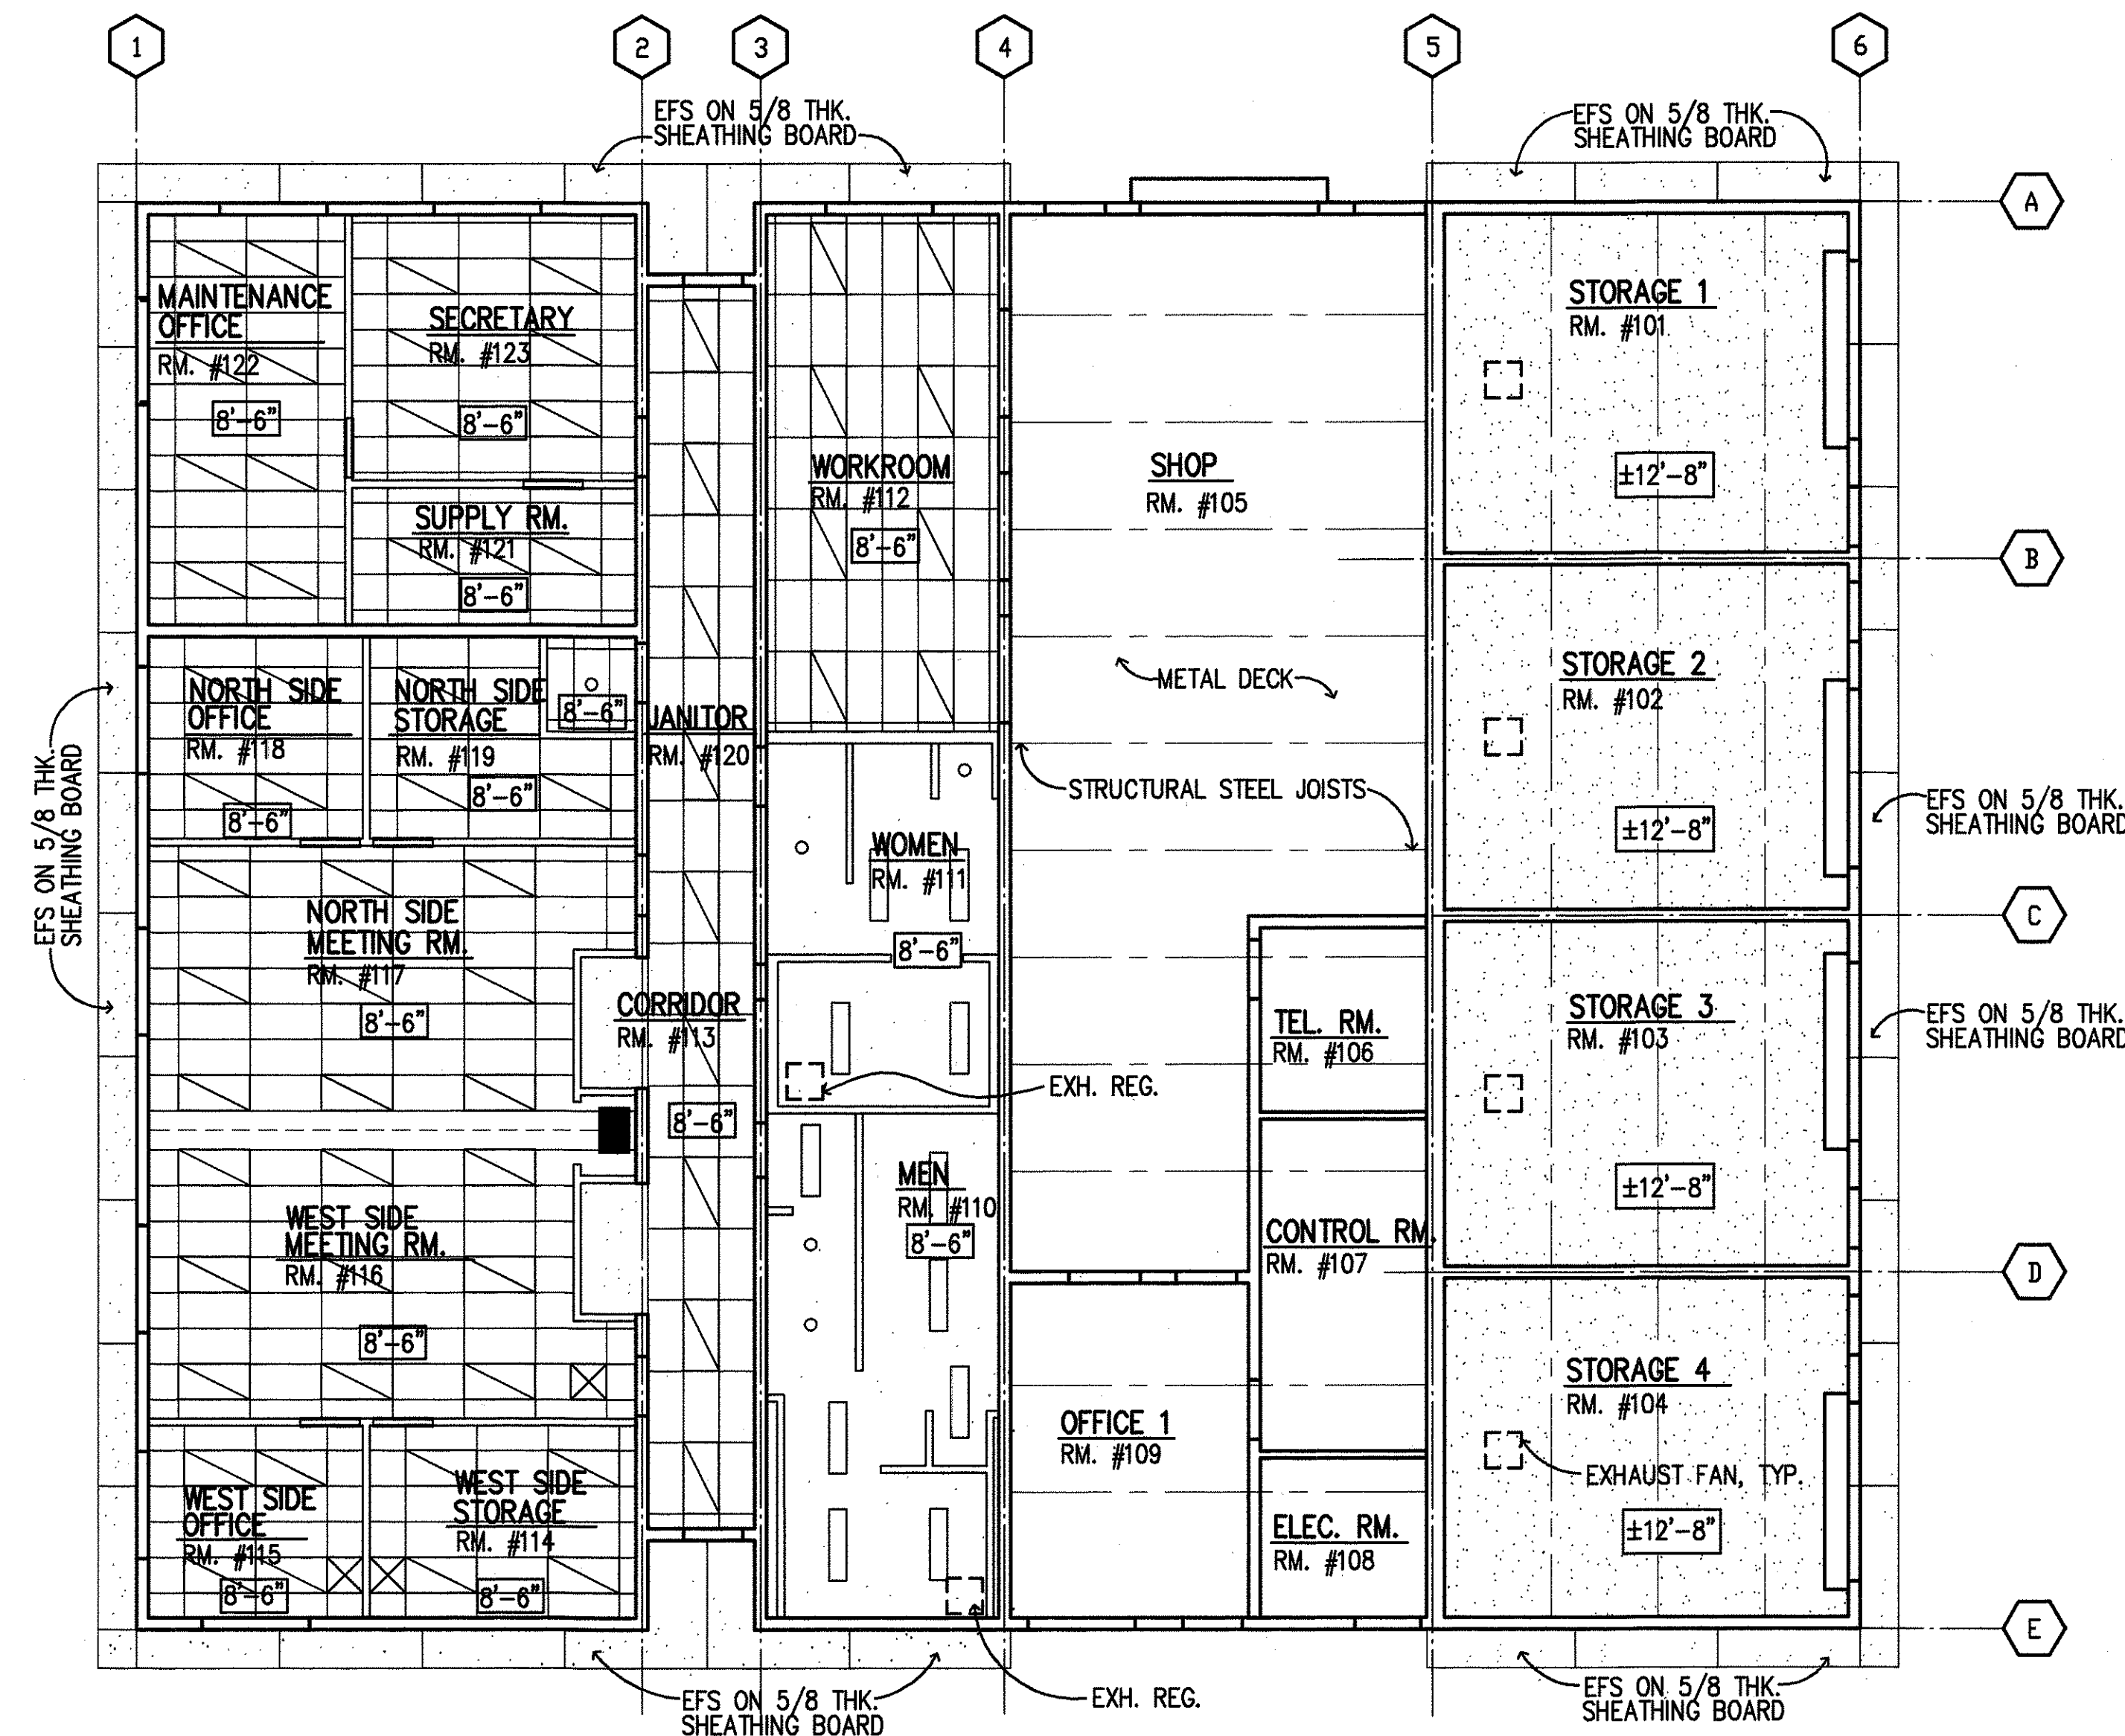

CEILING PLAN - MAINTENANCE BUILDING

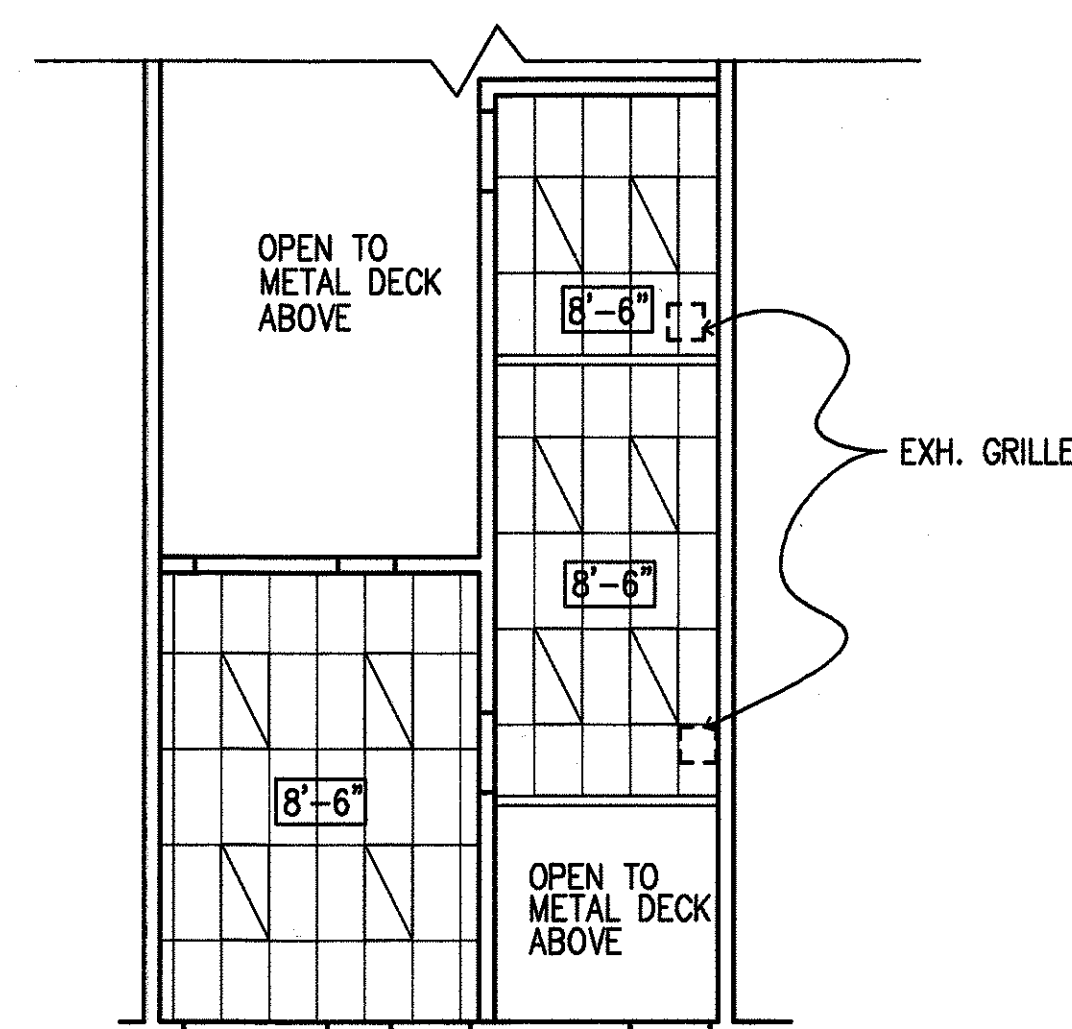



PARTIAL CEILING PLAN - MAINTENANCE BUILDING

REFLECTED CEILING LEGEND

- GYP. BD. UNLESS OTHERWISE NOTED
- SUSP. ACOUSTICAL PANELS
- 9'-0" CEILING HEIGHT
- AIR REGISTER

LEGEND


- FLUORESCENT LIGHT FIXTURE
- INCANDESCENT LIGHT FIXTURE
- DOWNSPOUT

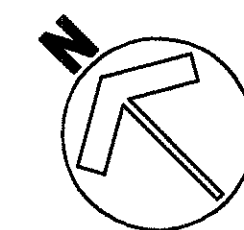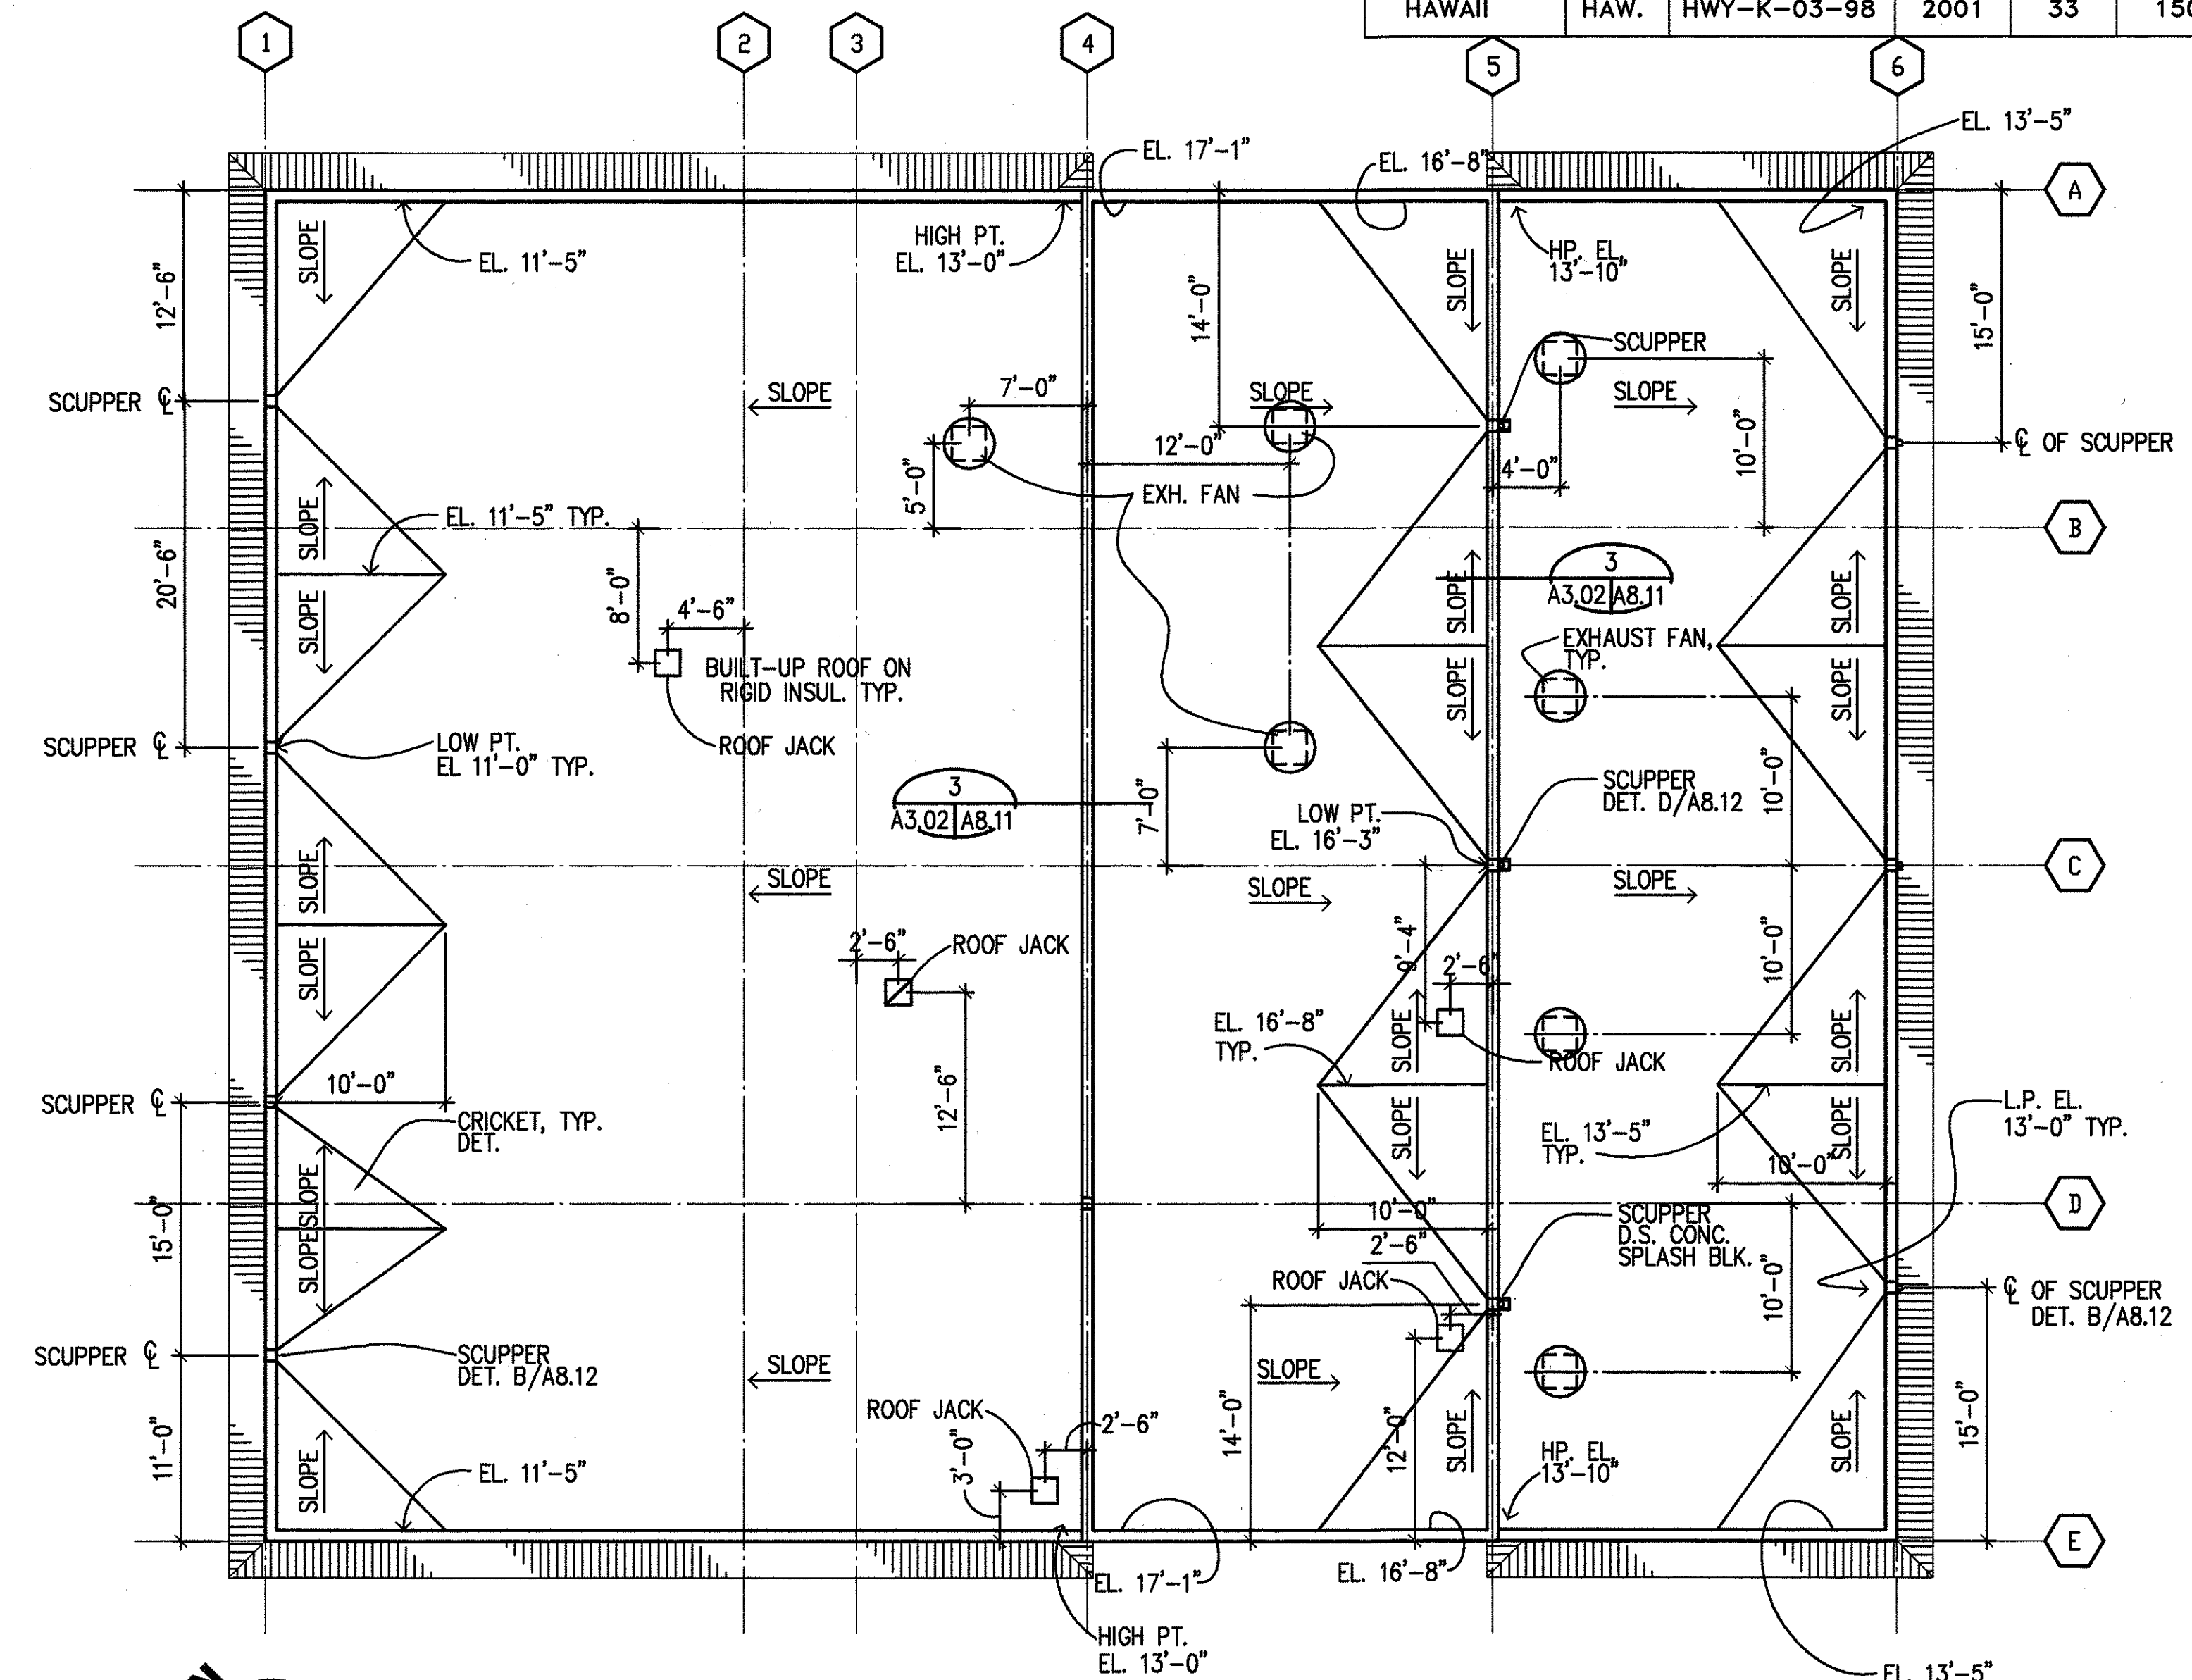

ROOF PLAN - MAINTENANCE BUILDING

GENERAL NOTES

1. ROOF ELEVATIONS ARE BASED ON FLOOR ELEVATION AS 0'-0"

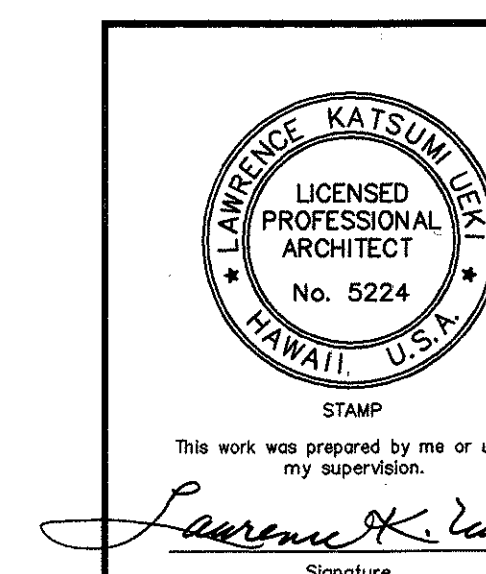





STATE OF HAWAII
DEPARTMENT OF TRANSPORTATION
HIGHWAYS DIVISION
**CENTRALIZED DISTRICT OFFICE
AND BASEYARD COMPLEX**
LILUE, KAUAI
PROJECT NO. HWY-K-03-98
**MAINTENANCE BUILDING
REFLECTED CEILING, ROOF PLAN**

SCALE: 1/8"=1'-0"

DATE: MAR. 30, 01

SHEET NO. A3.02 OF 150 SHEETS

FED. ROAD DIST. NO.	STATE	PROJ. NO.	FISCAL YEAR	SHEET NO.	TOTAL SHEETS
HAWAII	HAW.	HWY-K-03-98	2001	34	150

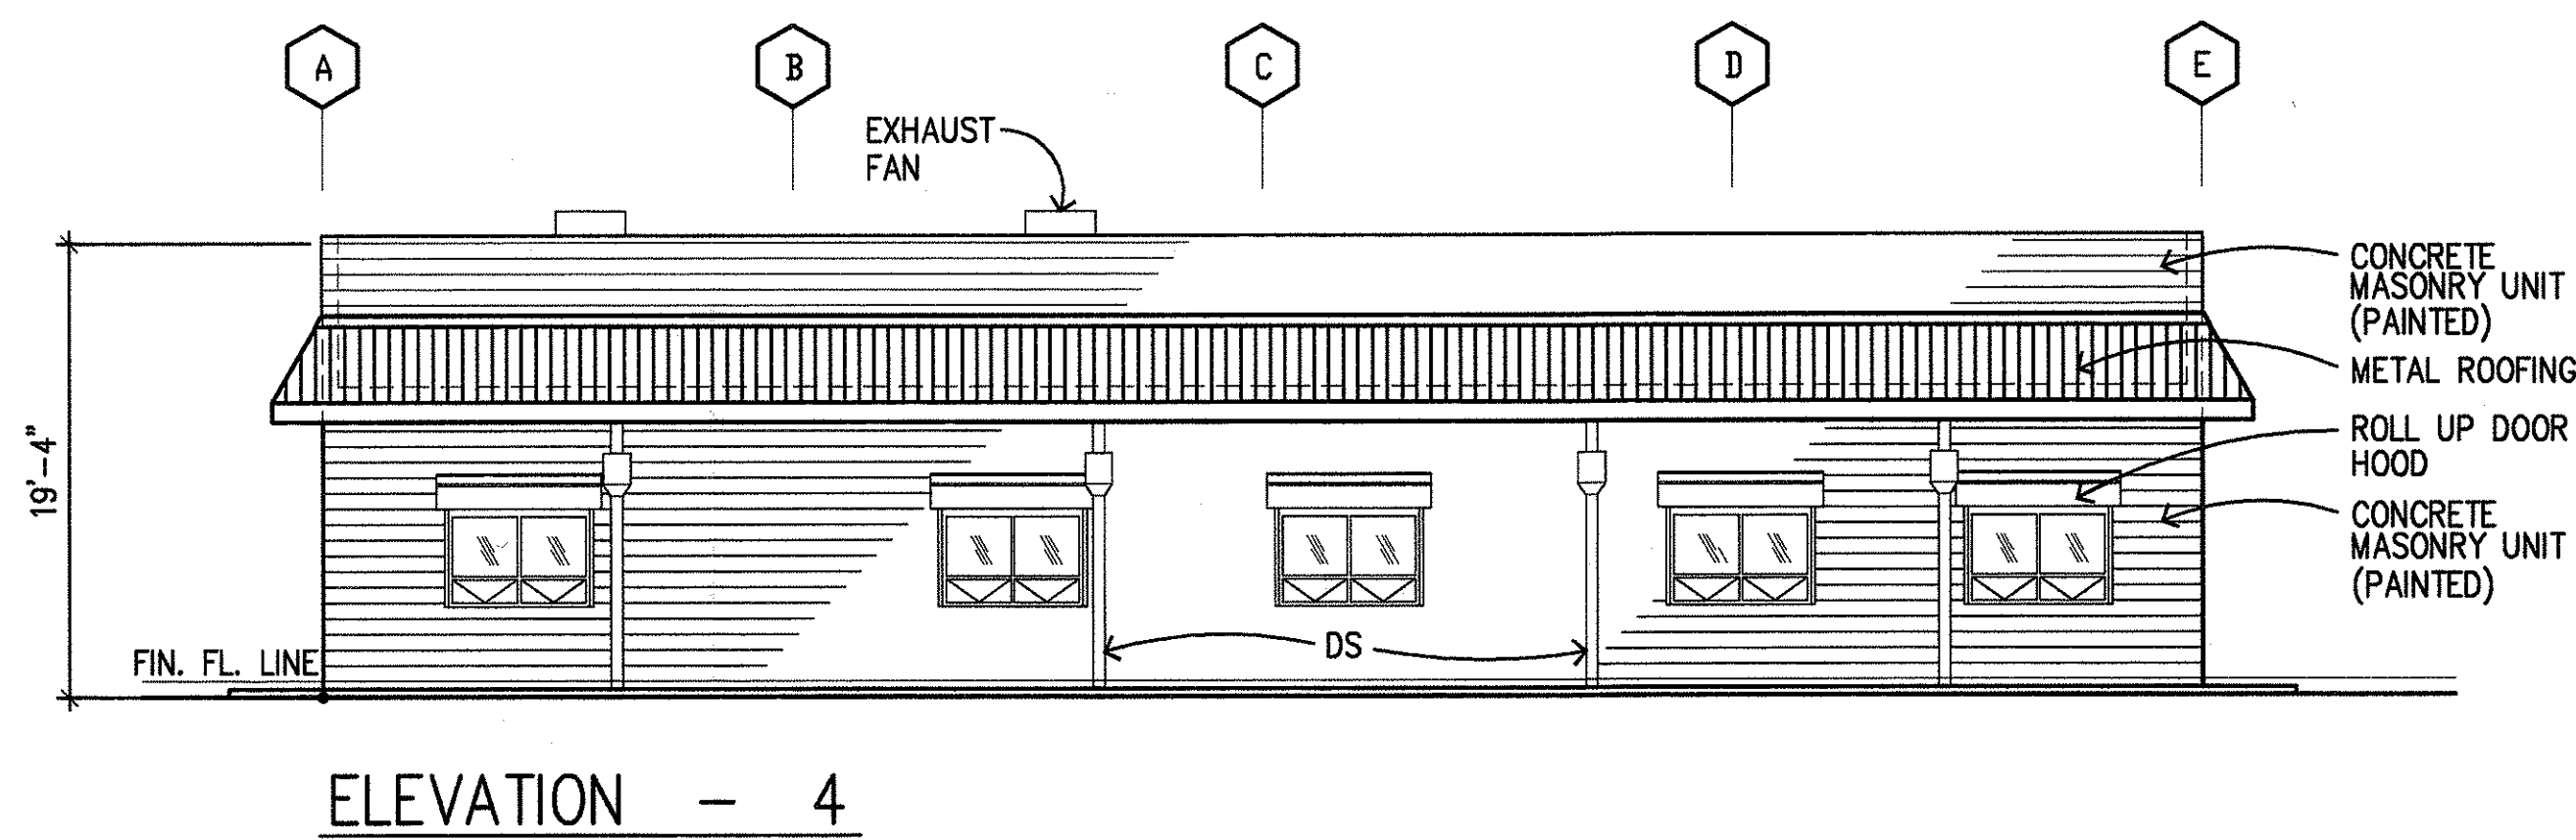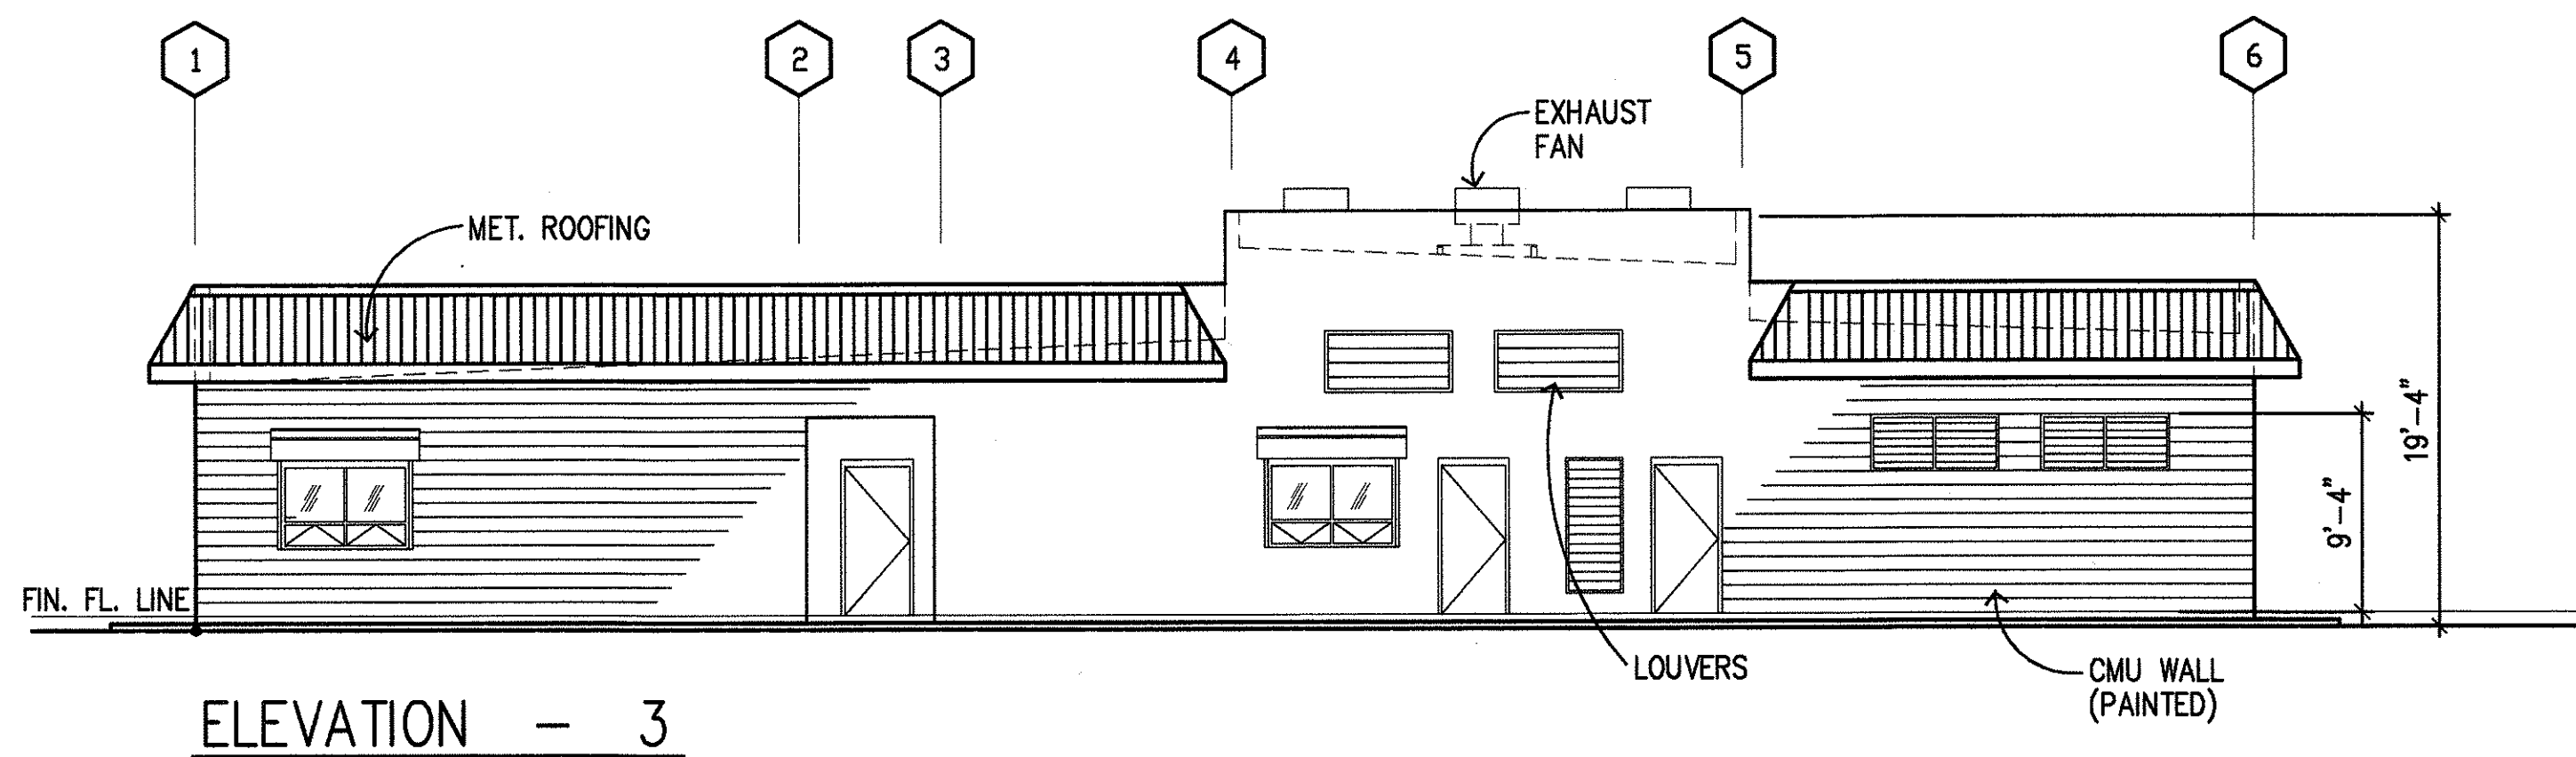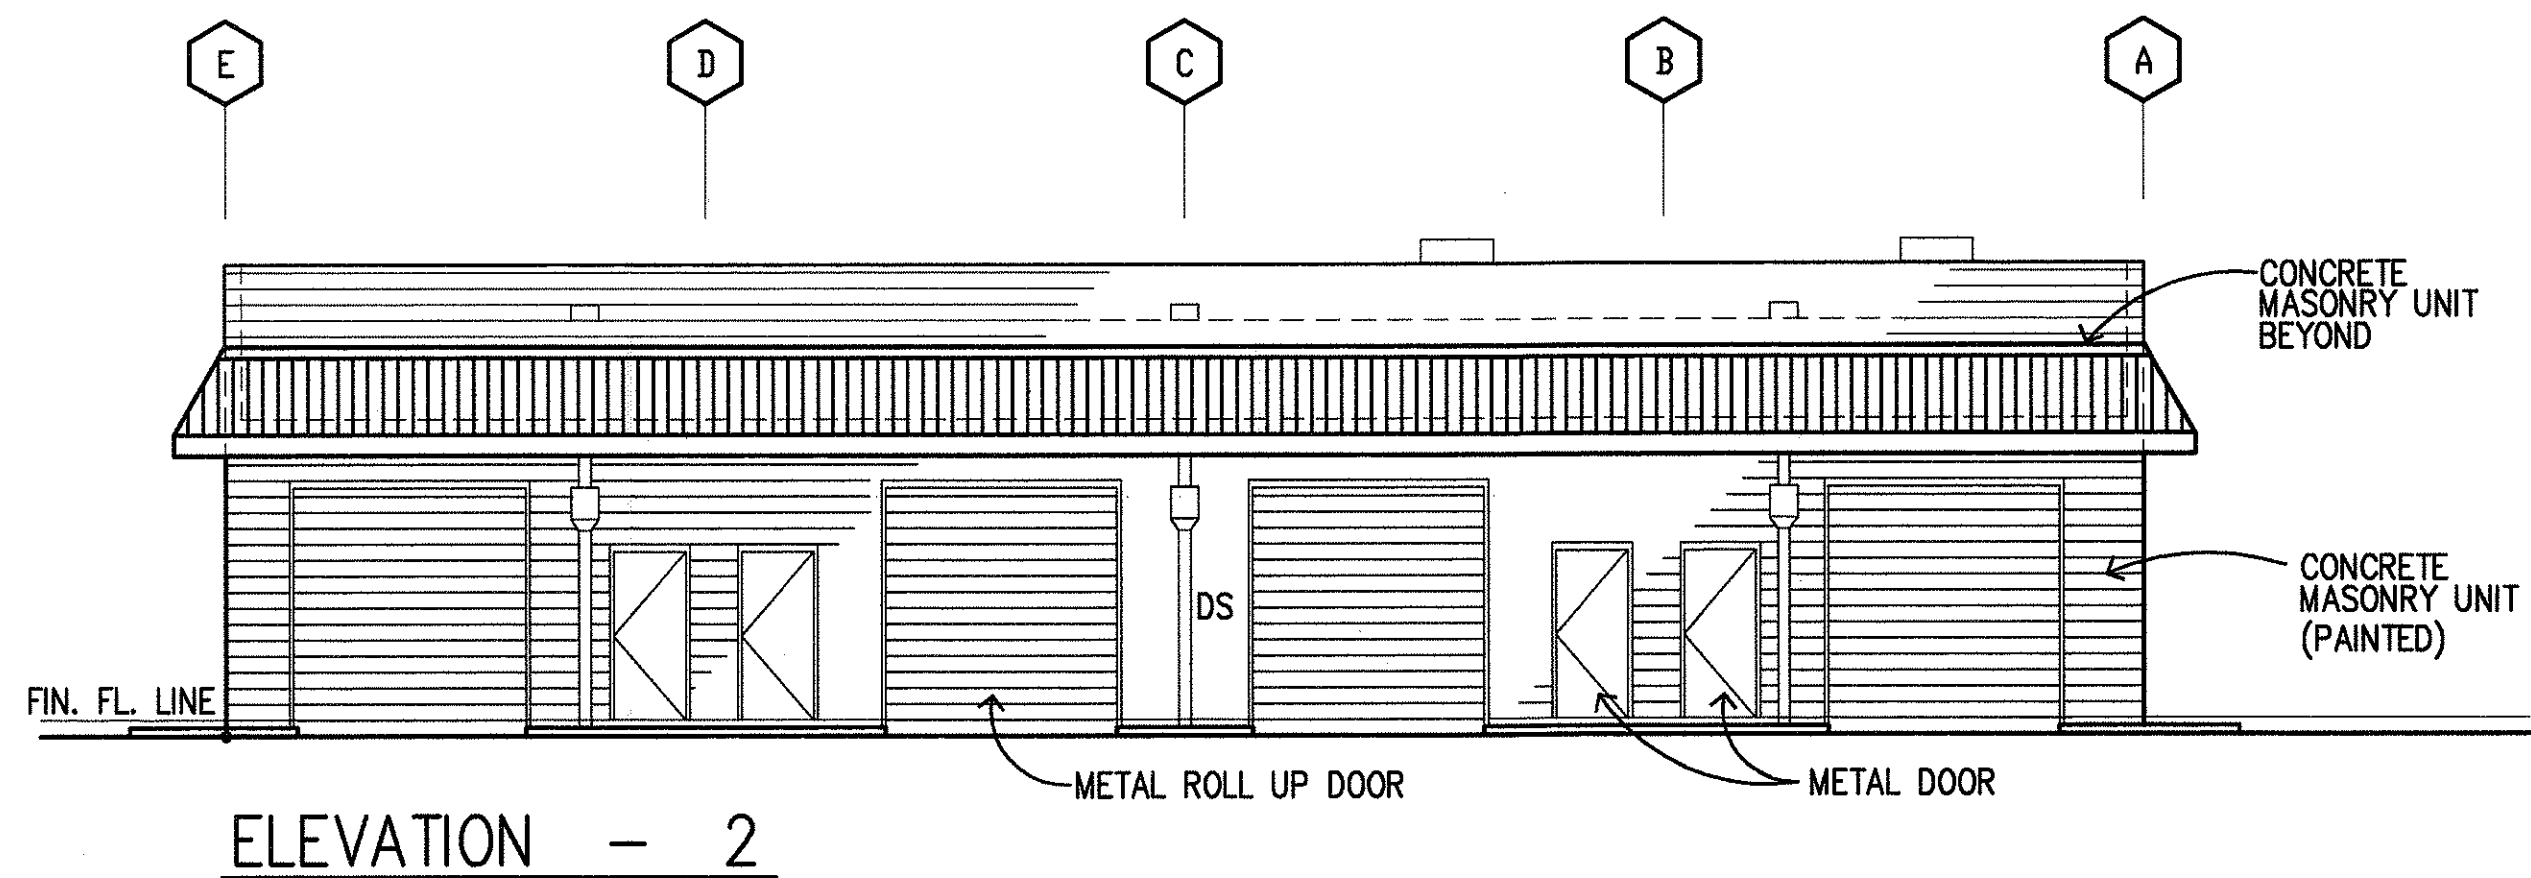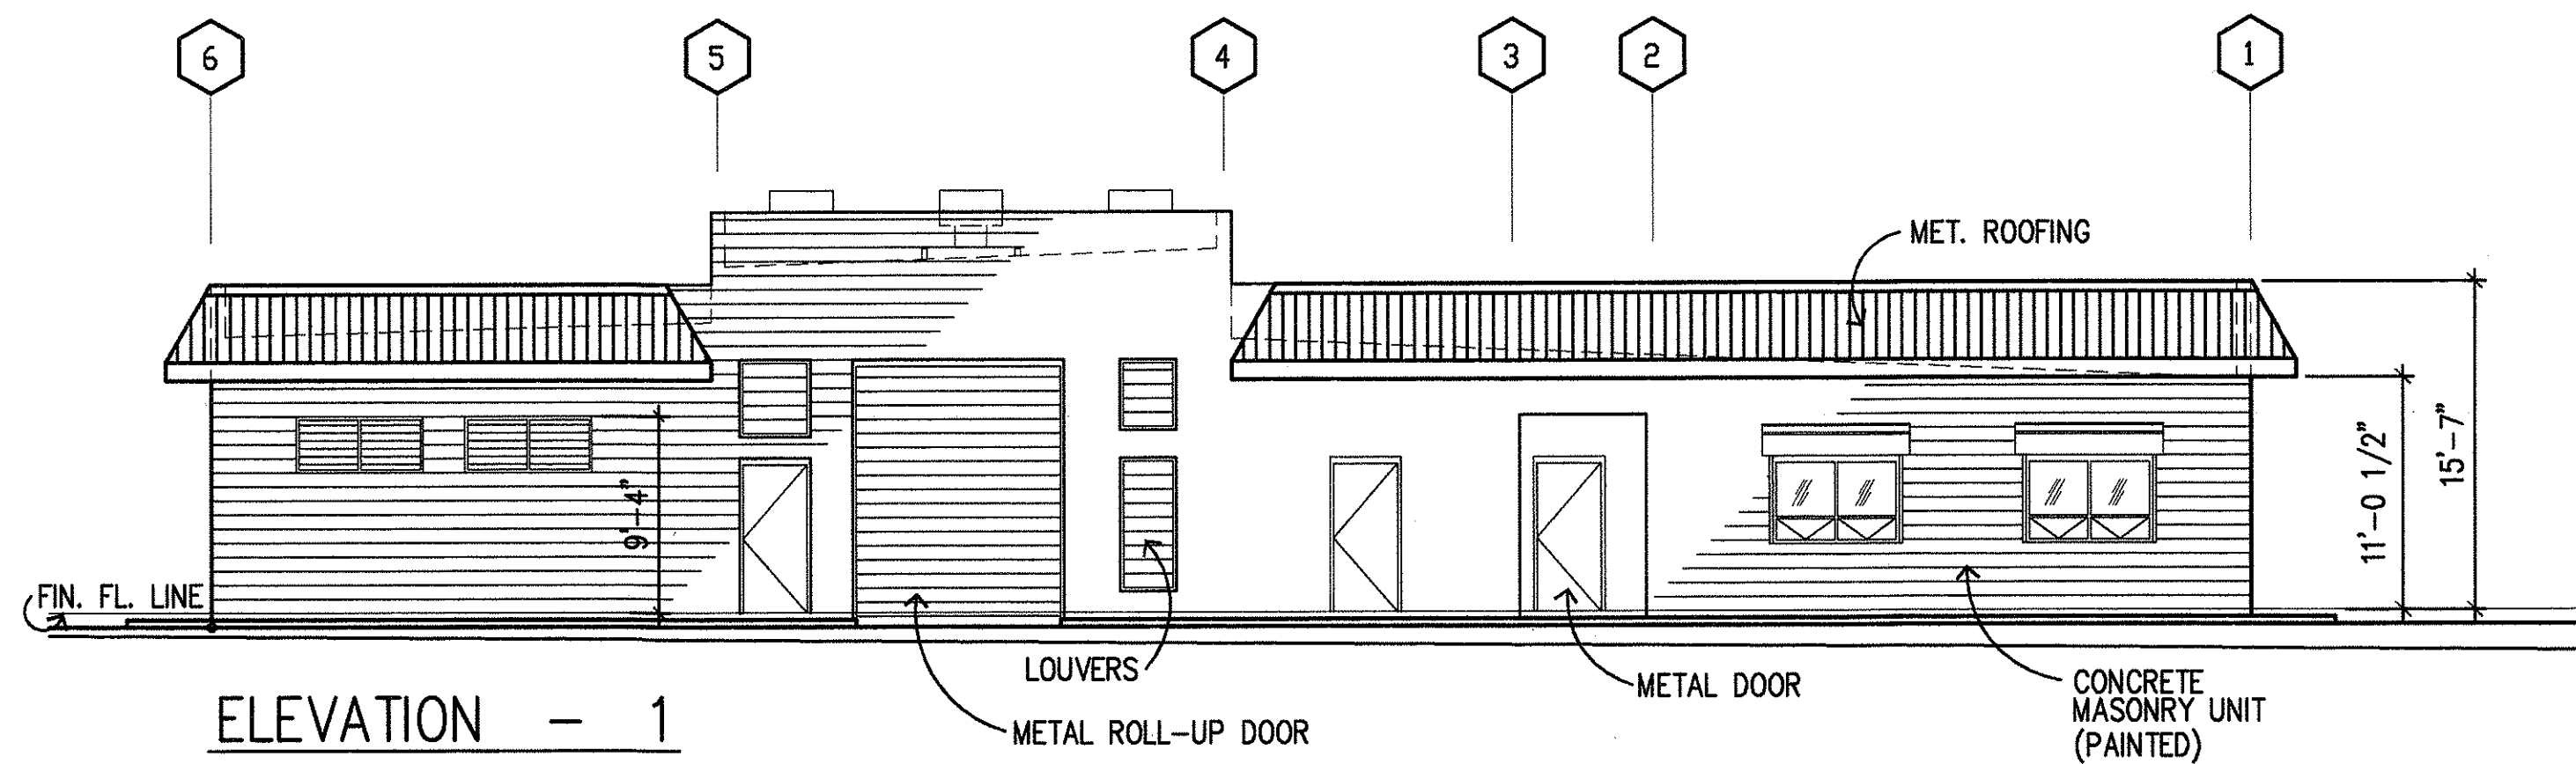

LAWRENCE KATSUMI IKEN
LICENSED PROFESSIONAL ARCHITECT
No. 5224
HAWAII, U.S.A.

STAMP
This work was prepared by me or under my supervision.

Lawrence Katsuni Iken
Signature

STATE OF HAWAII
DEPARTMENT OF TRANSPORTATION
HIGHWAYS DIVISION

**CENTRALIZED DISTRICT OFFICE
AND BASEYARD COMPLEX**
LIHUE, KAUAI
PROJECT NO. HWY-K-03-98



**MAINTENANCE BUILDING
EXTERIOR ELEVATIONS**

SCALE: 1/8"=1'-0"

DATE: MAR.30.01

SHEET NO. A3.03 OF 150 SHEETS

FED. ROAD DIST. NO.	STATE	PROJ. NO.	FISCAL YEAR	SHEET NO.	TOTAL SHEETS
HAWAII	HAW.	HWY-K-03-98	2001	35	150

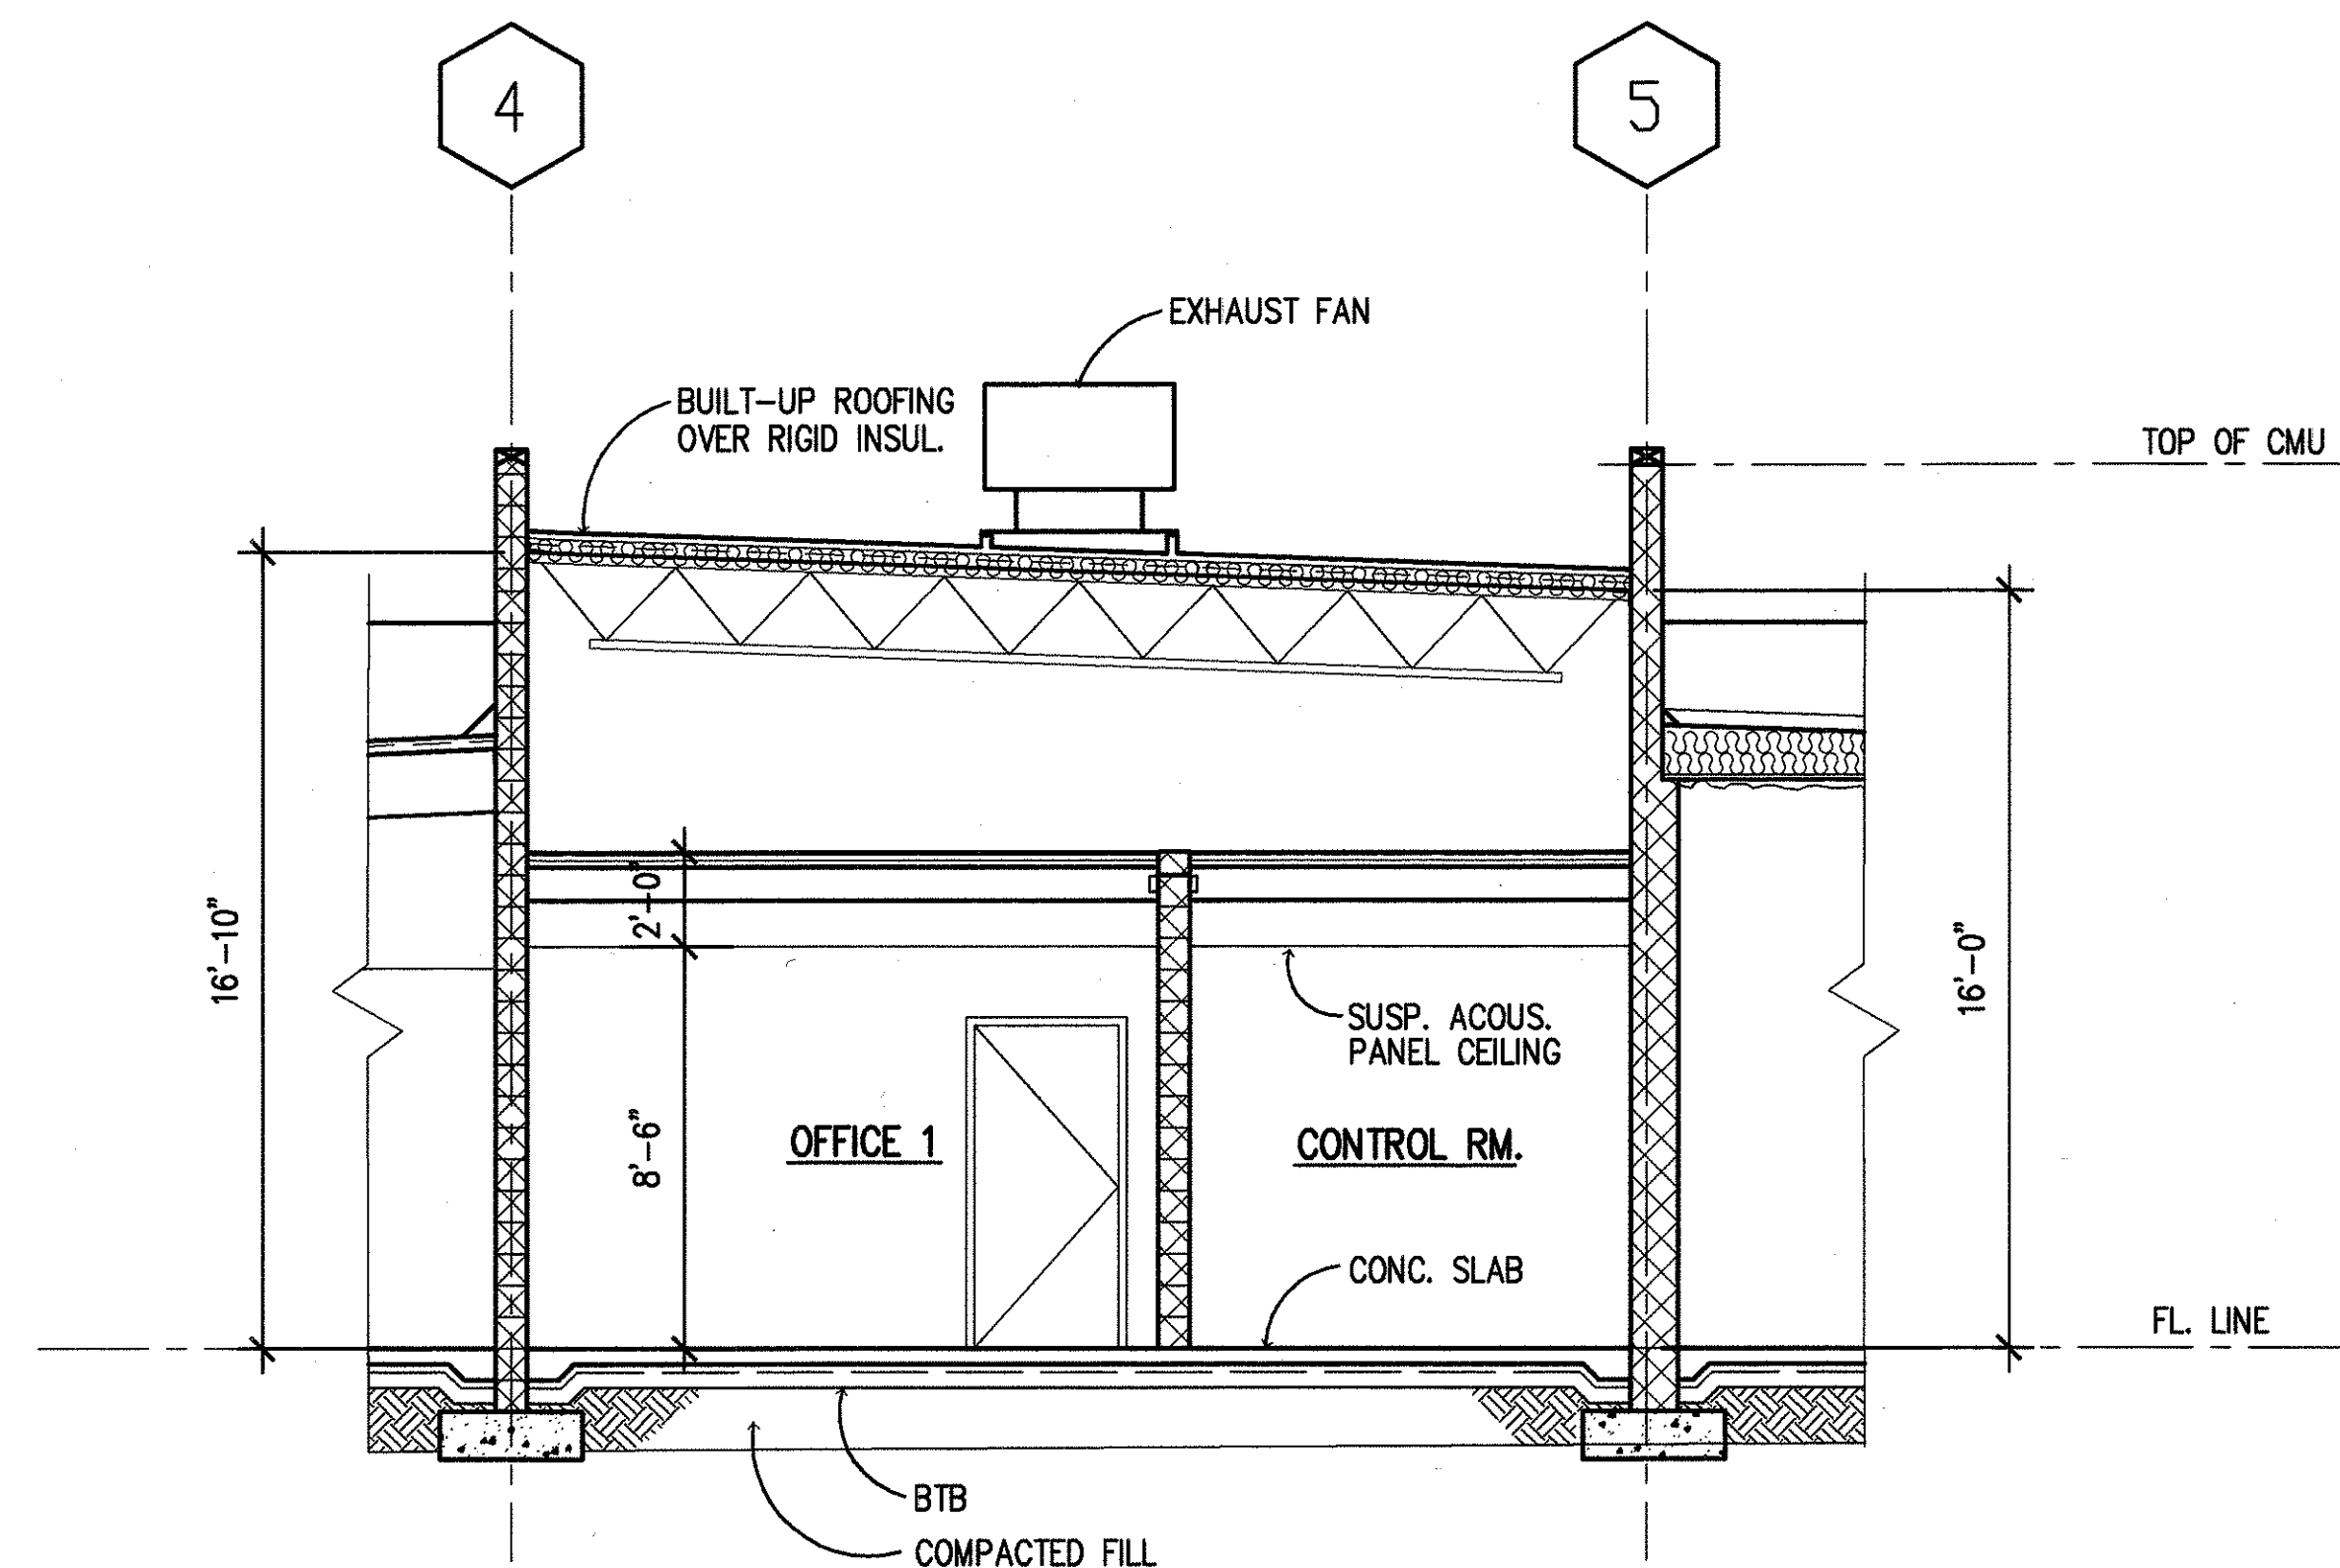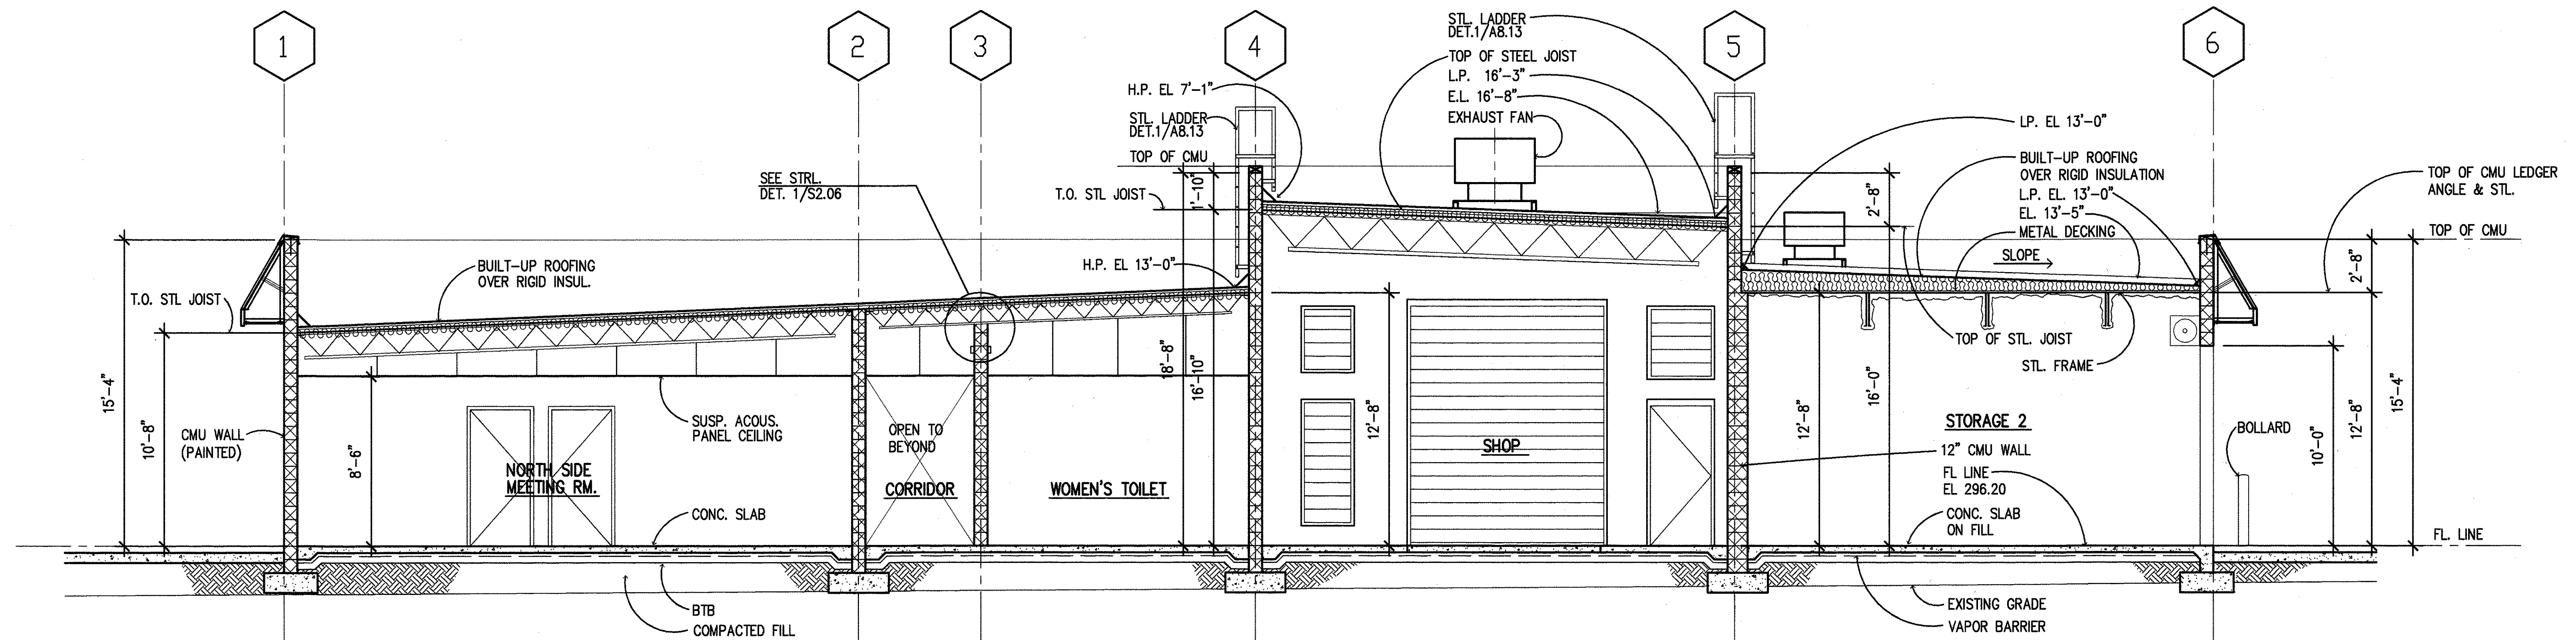

STAMP
This work was prepared by me or under my supervision.
Lawrence K. Kuli
Signature

STATE OF HAWAII
DEPARTMENT OF TRANSPORTATION
HIGHWAYS DIVISION





**CENTRALIZED DISTRICT OFFICE
AND BASEYARD COMPLEX**
LIHUE, KAUAI
PROJECT NO. HWY-K-03-98

**BUILDING SECTIONS
MAINTENANCE BUILDING**

SCALE: 1/4"=1'-0" DATE: MAR.30.01

SHEET NO. A3.04 OF 150 SHEETS

FED. ROAD DIST. NO.	STATE	PROJ. NO.	FISCAL YEAR	SHEET NO.	TOTAL SHEETS
HAWAII	HAW.	HWY-K-03-98	2001	36	150

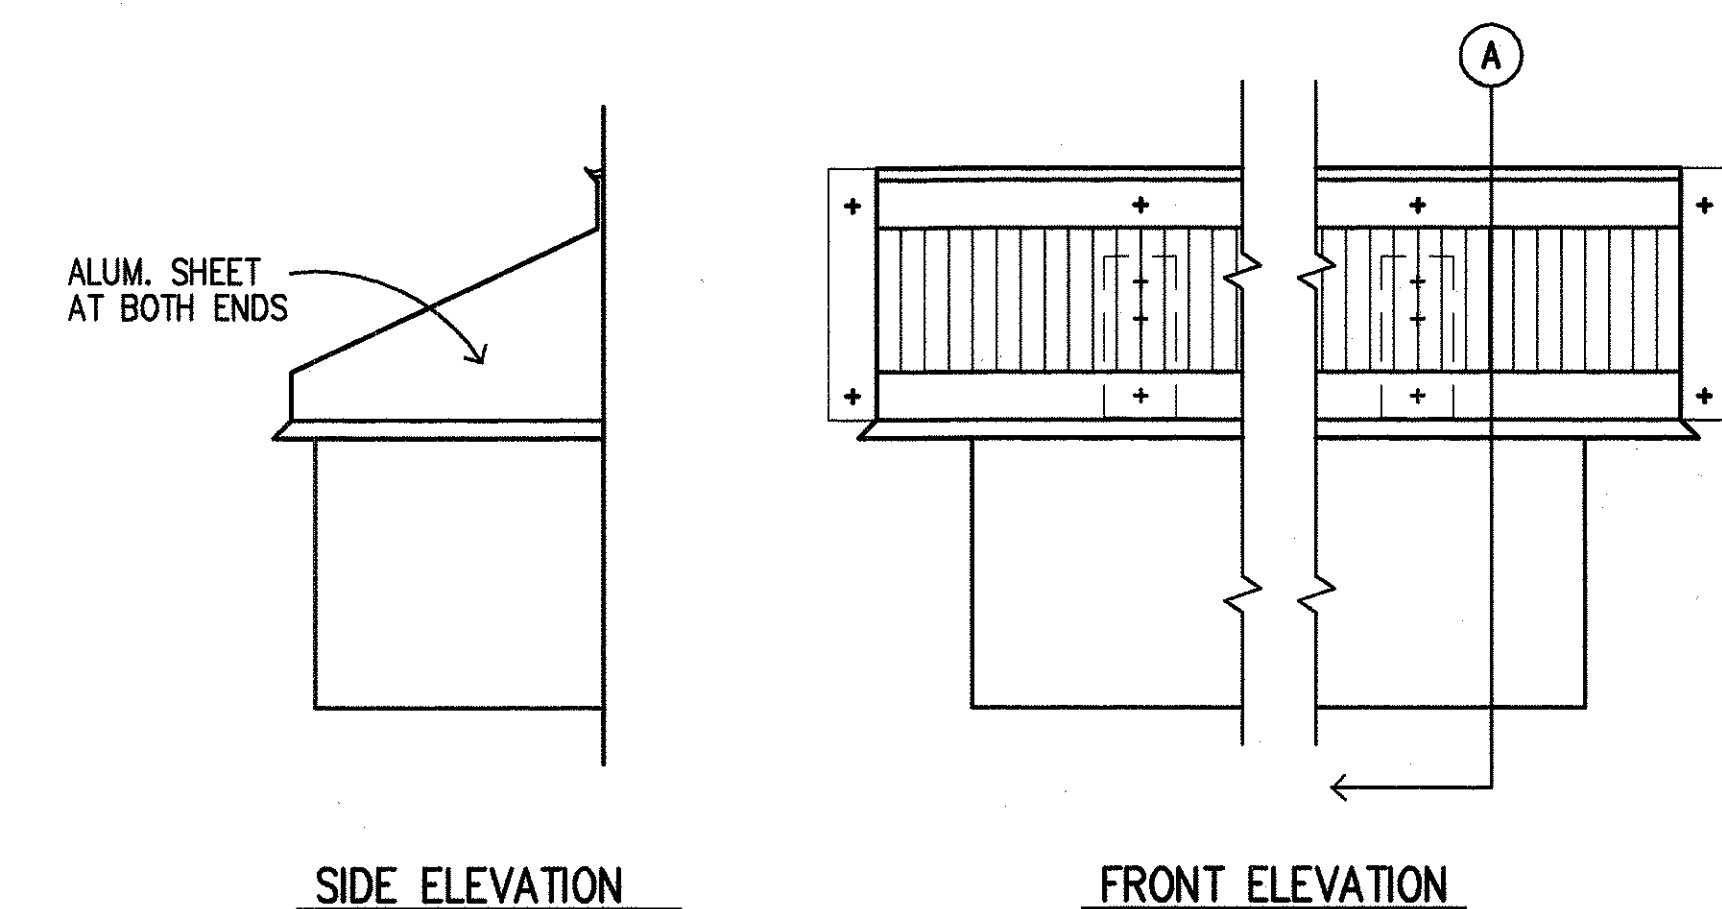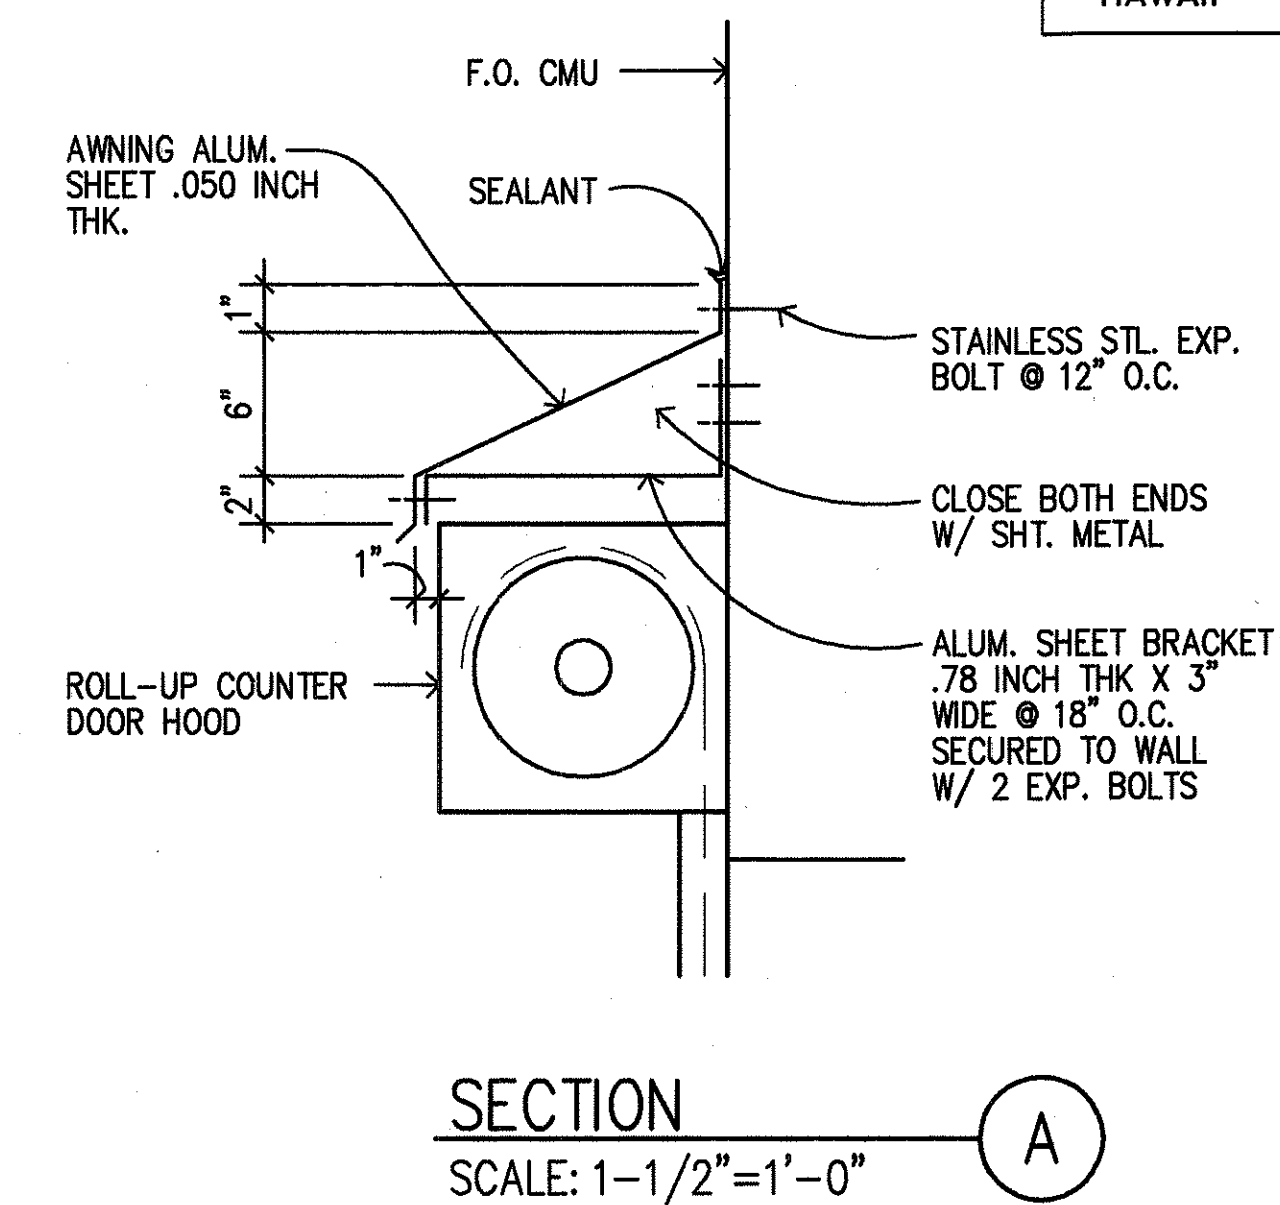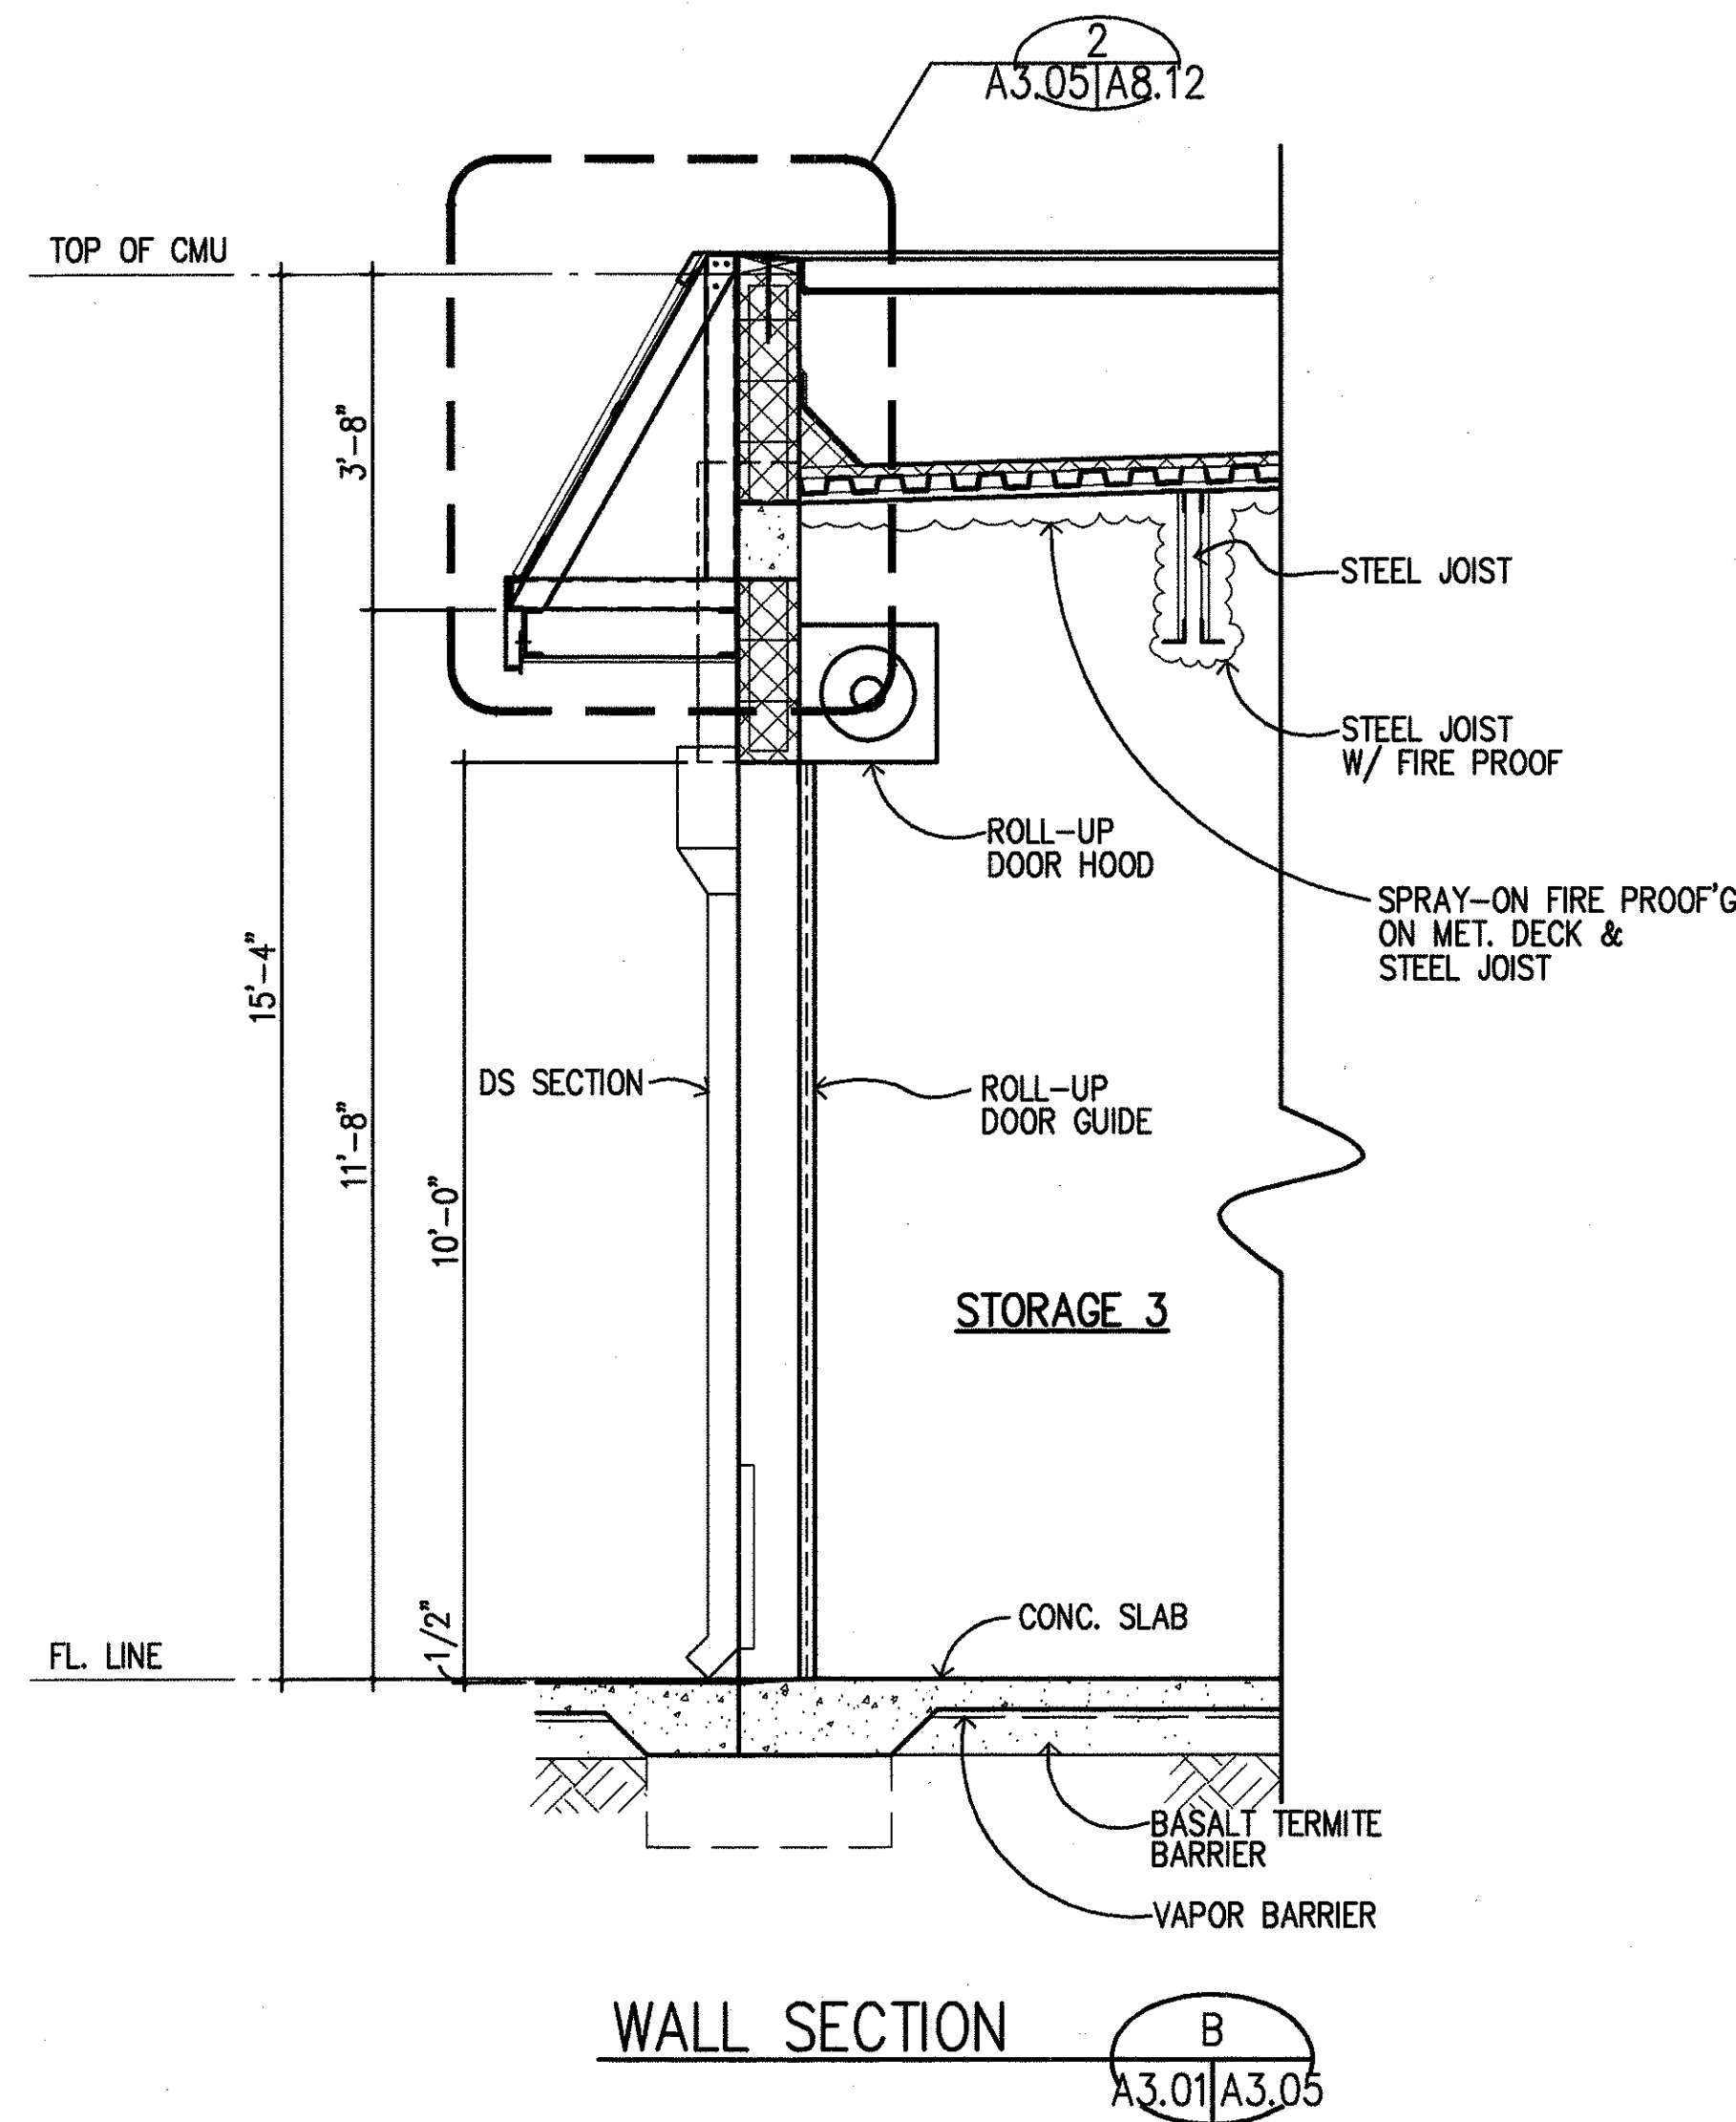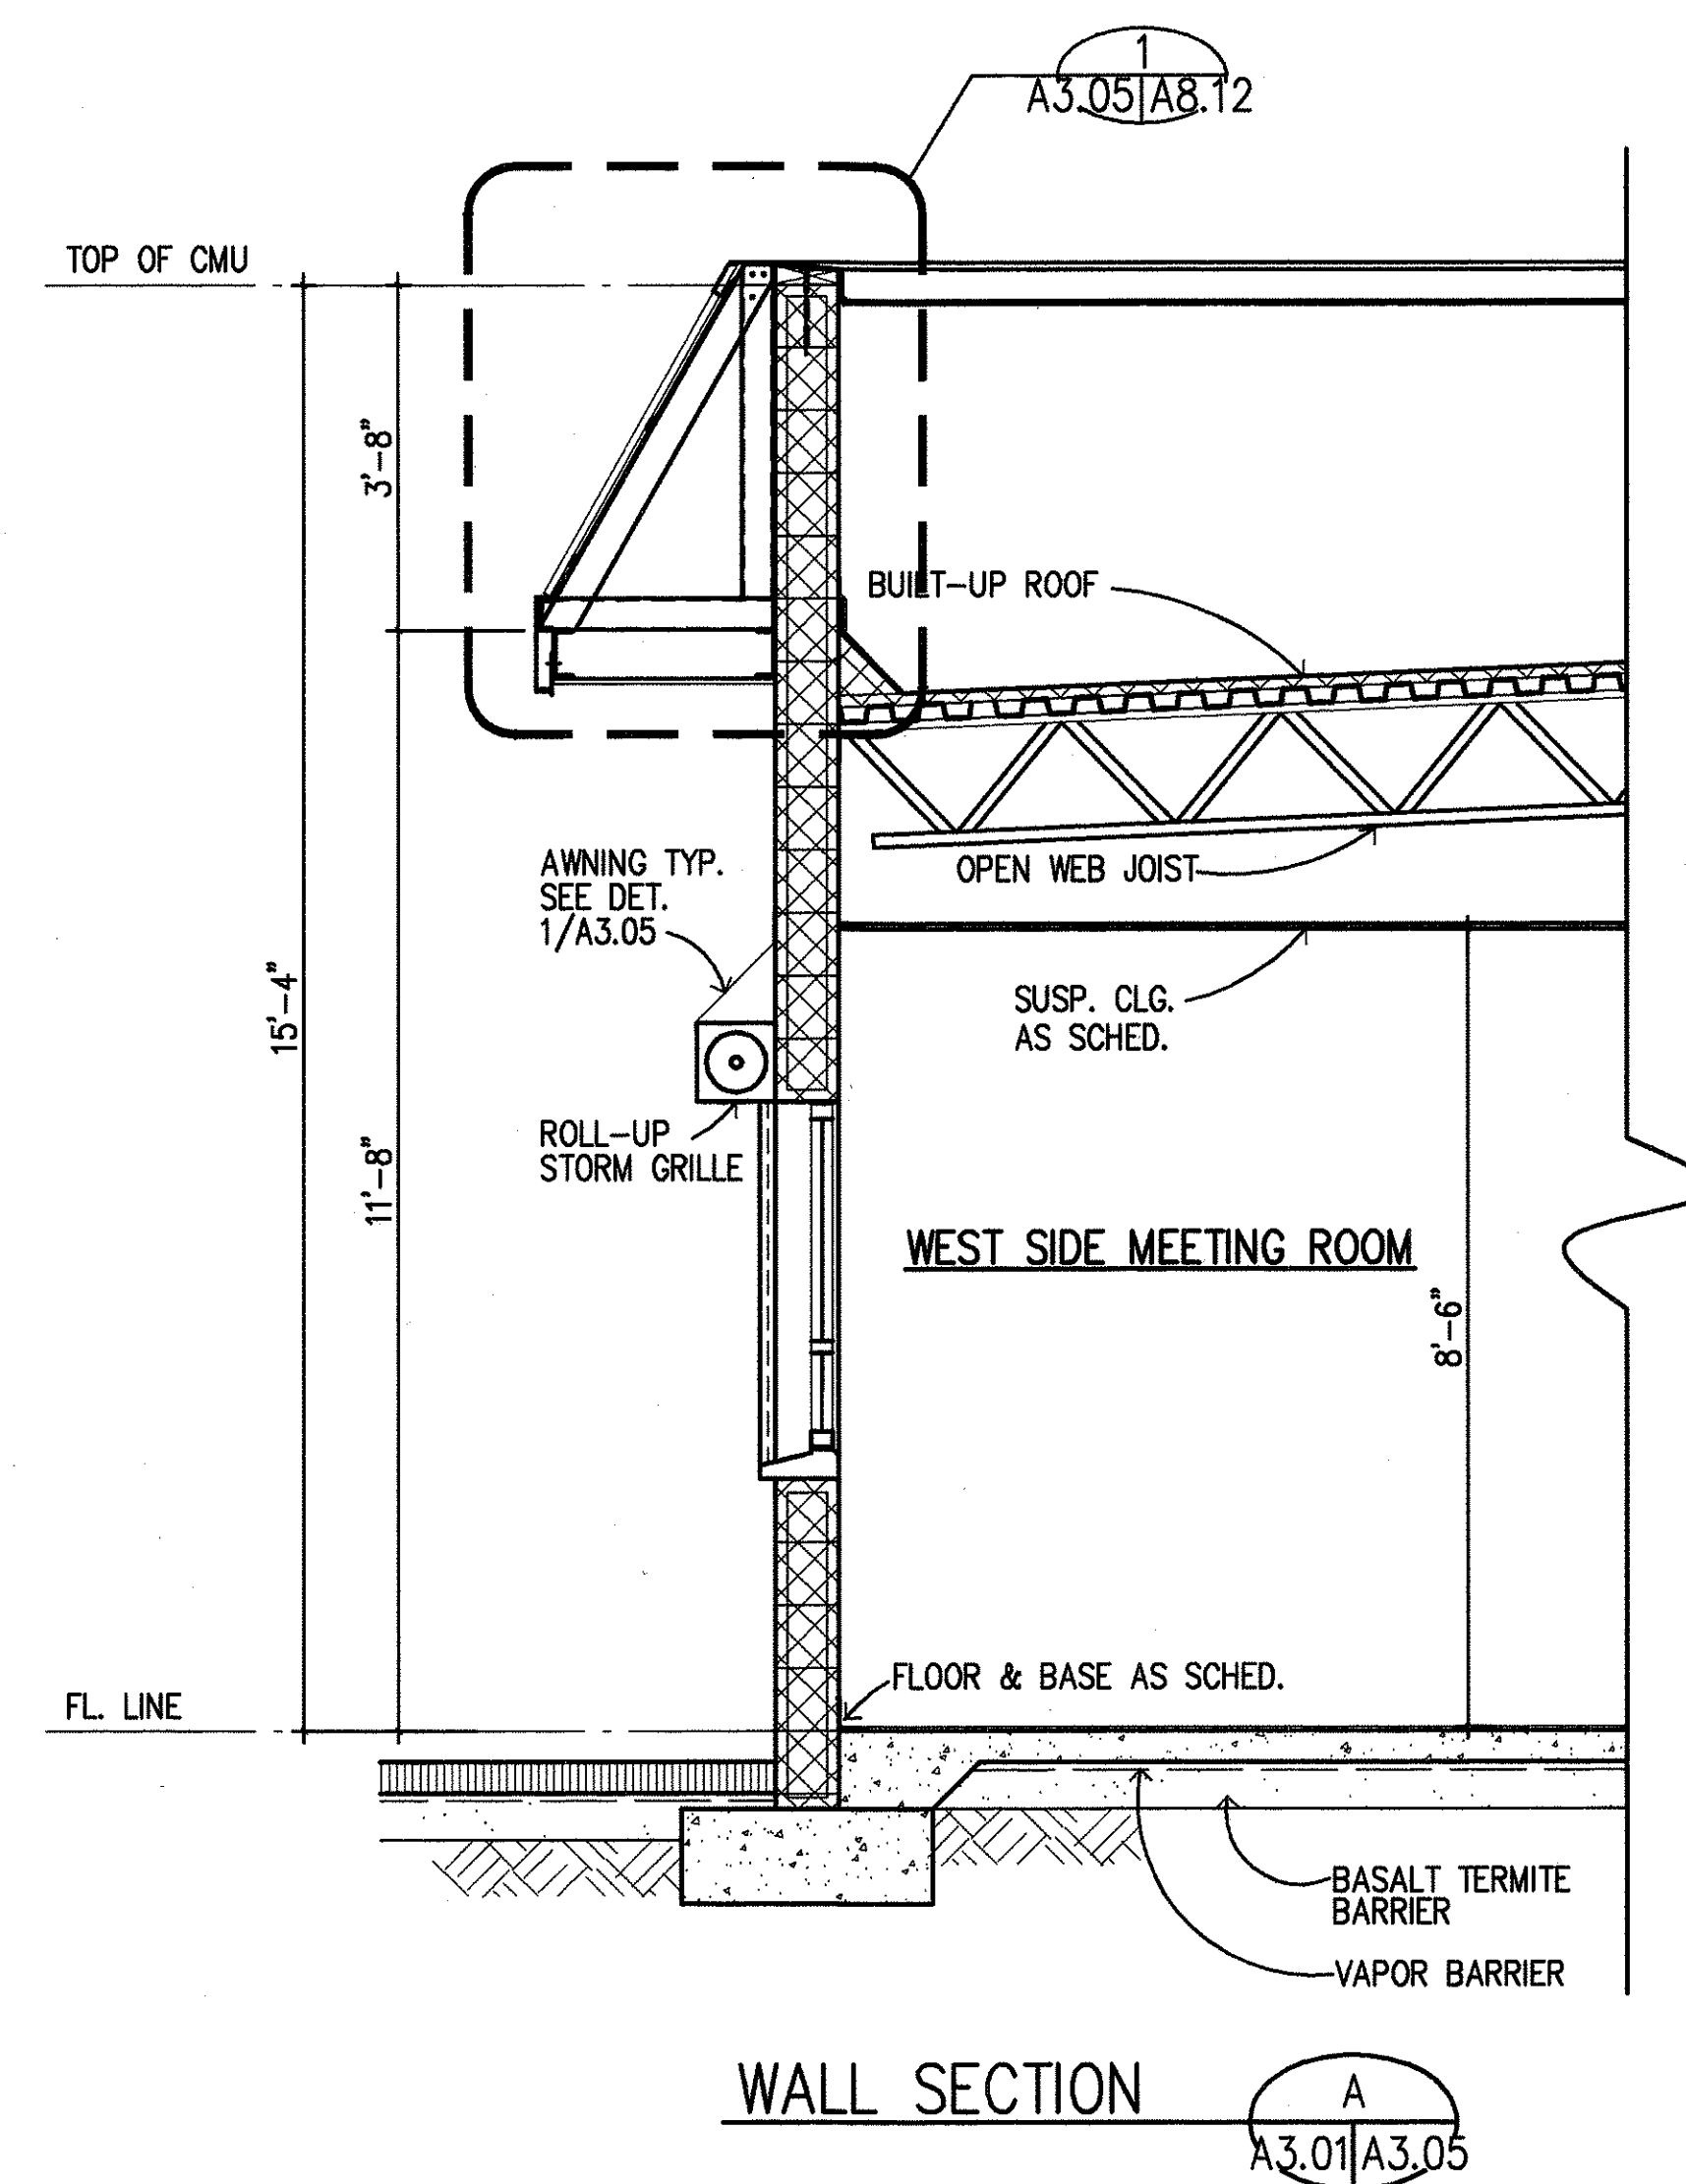

AWNING DETAIL @ ROLL-UP DOOR HOOD
SCALE: 1-1/2"=1'-0" 1 A3.05/A3.05

STAMP
This work was prepared by me or under my supervision.
Lawrence K. Katsumi
Signature

STATE OF HAWAII
DEPARTMENT OF TRANSPORTATION
HIGHWAYS DIVISION

**CENTRALIZED DISTRICT OFFICE
AND BASEYARD COMPLEX**





LII, KAUAI
PROJECT NO. HWY-K-03-98

**MAINTENANCE BUILDING
SECTIONS**

SCALE: AS NOTED DATE: MAR.30.01

SHEET NO. A3.05 OF 150 SHEETS

FED. ROAD DIST. NO.	STATE	PROJ. NO.	FISCAL YEAR	SHEET NO.	TOTAL SHEETS
HAWAII	HAW.	HWY-K-03-98	2001	37	150

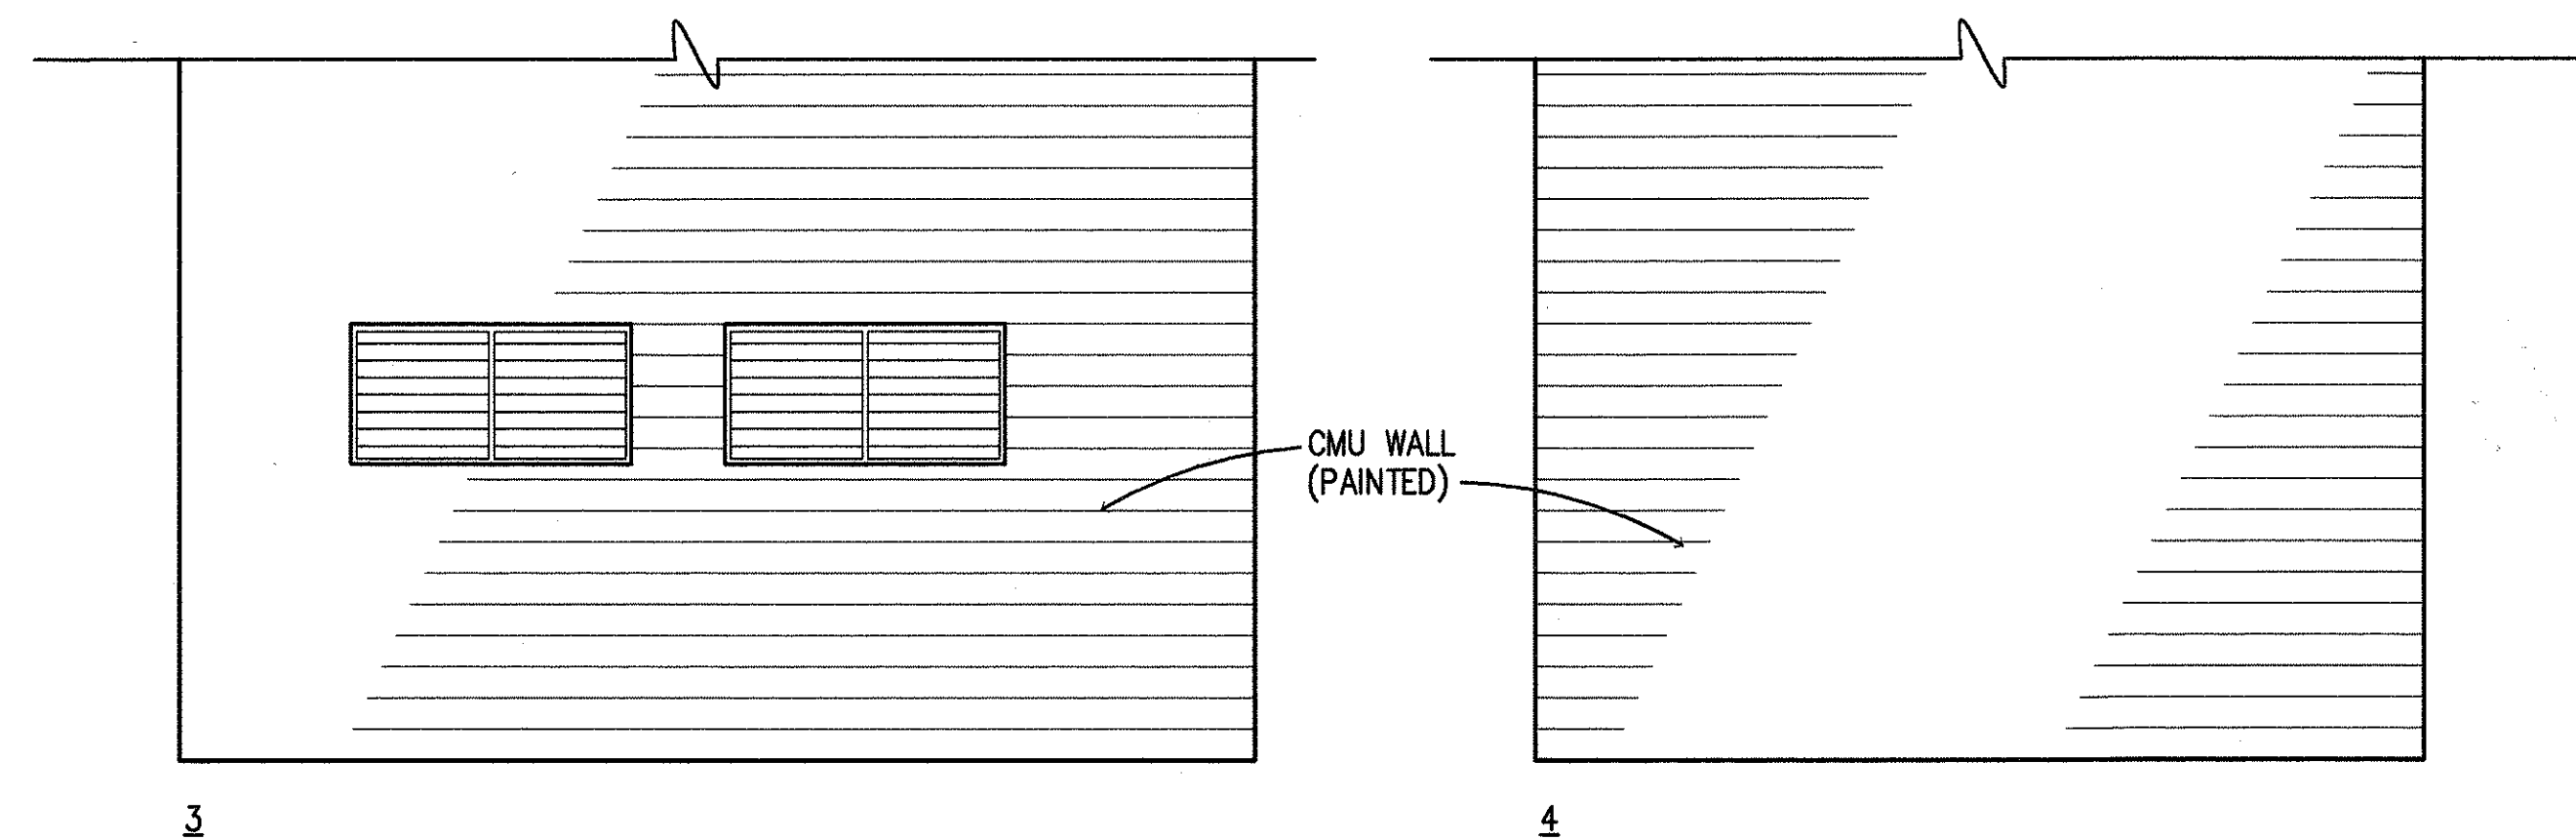
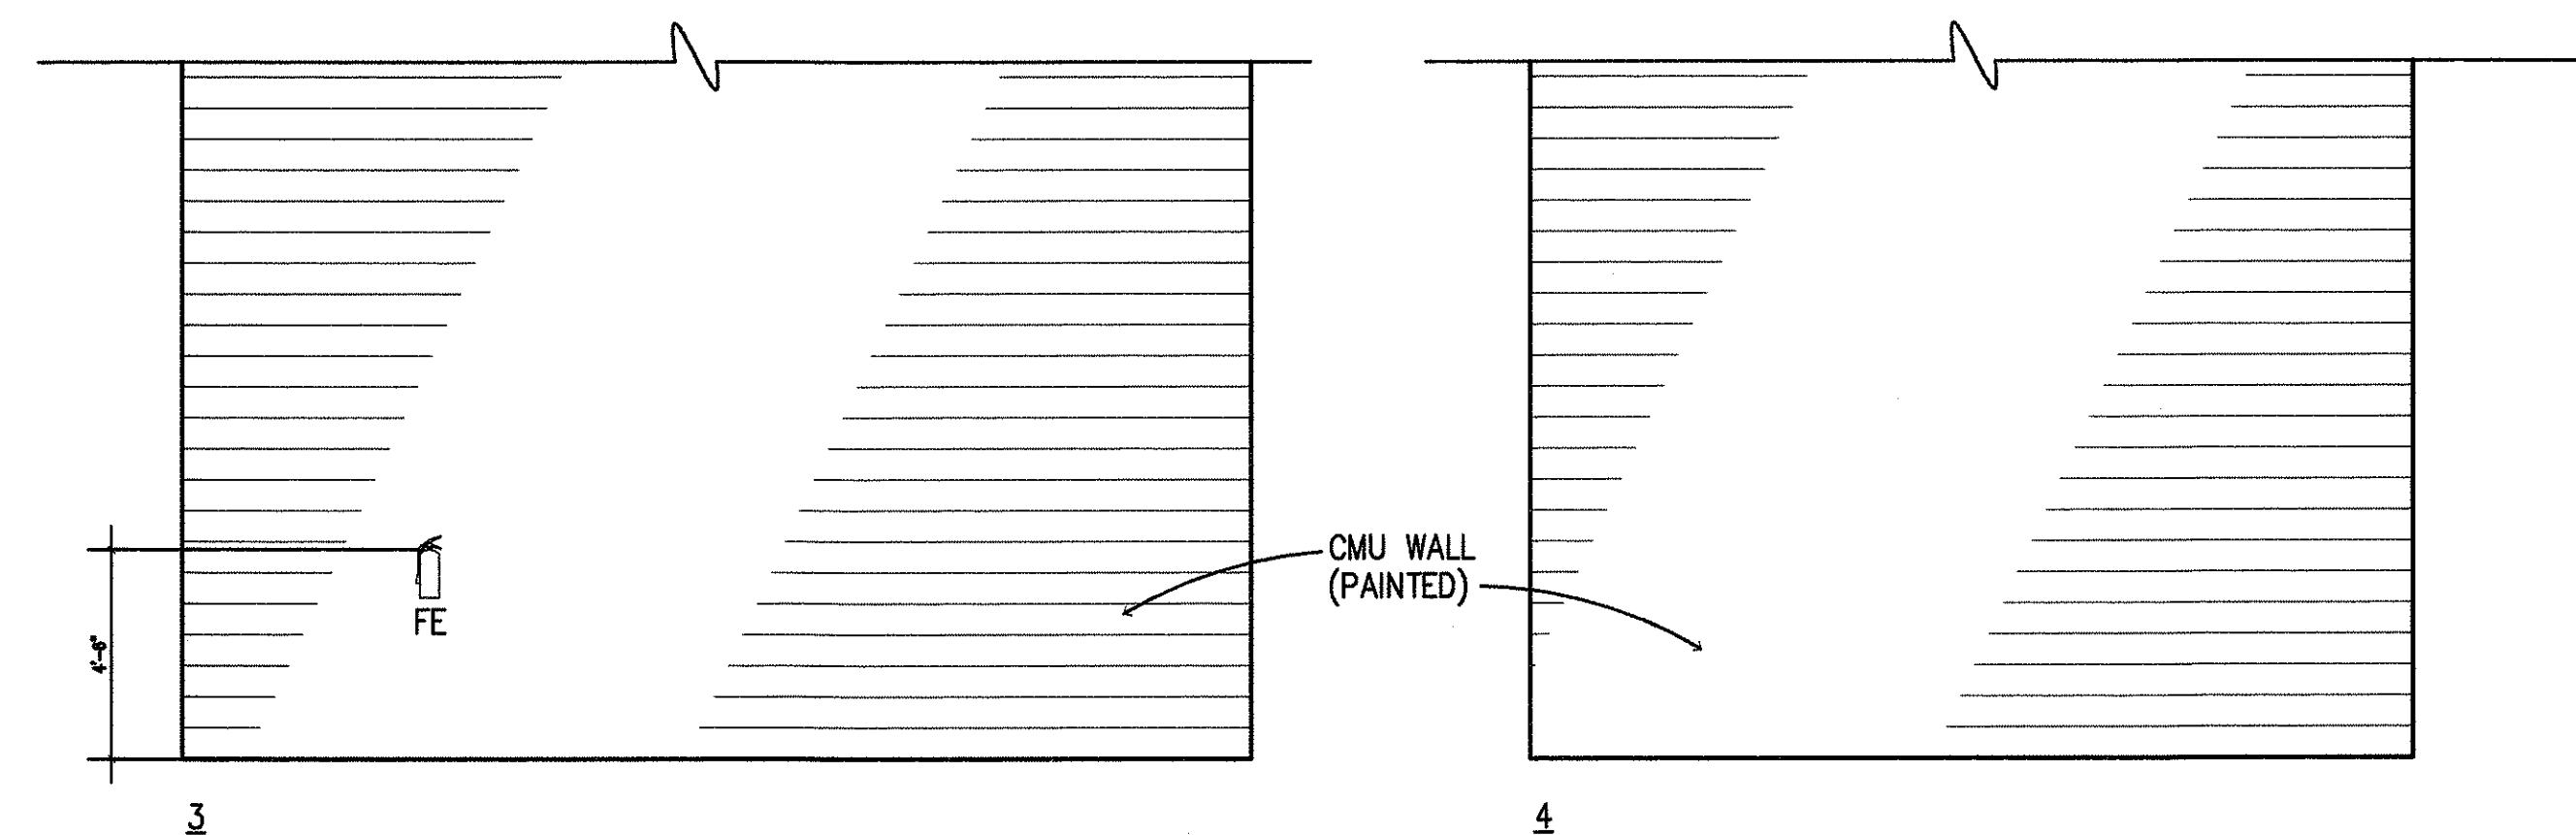
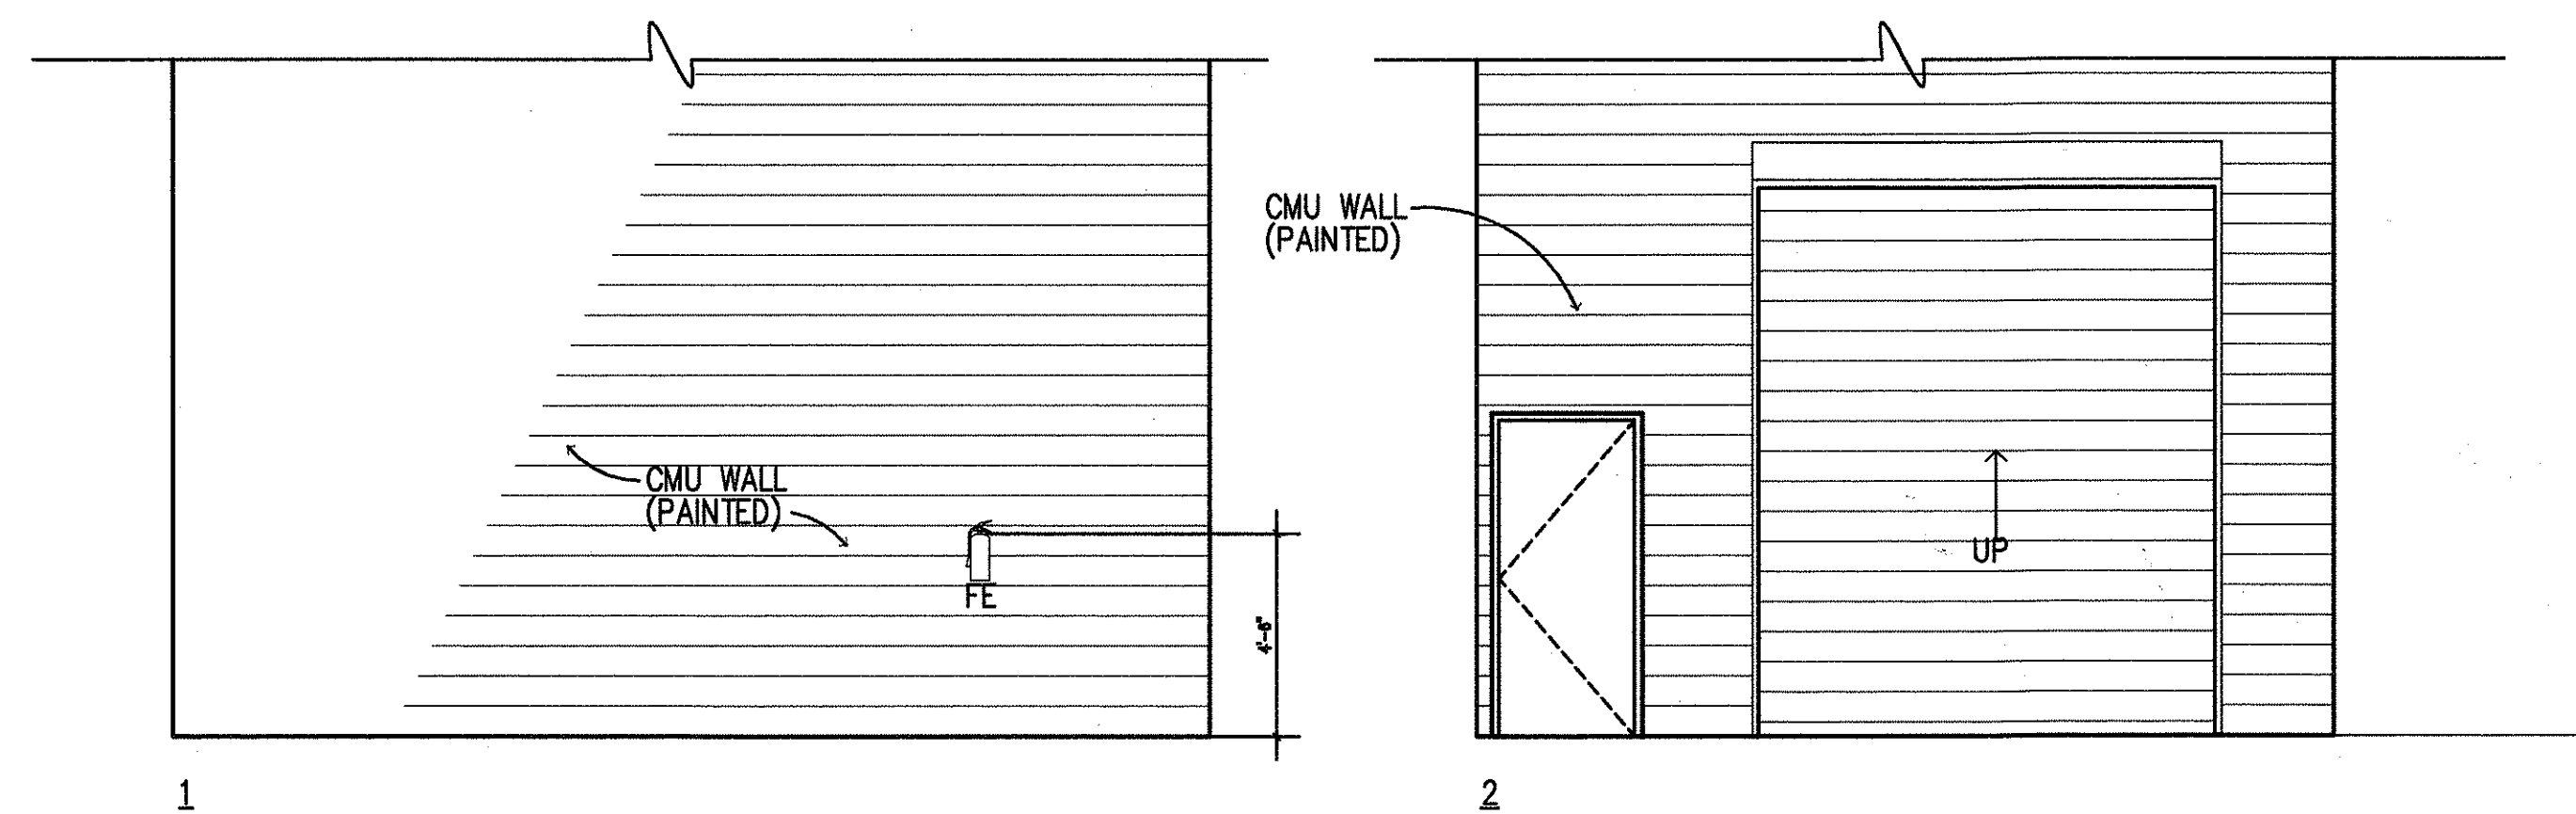
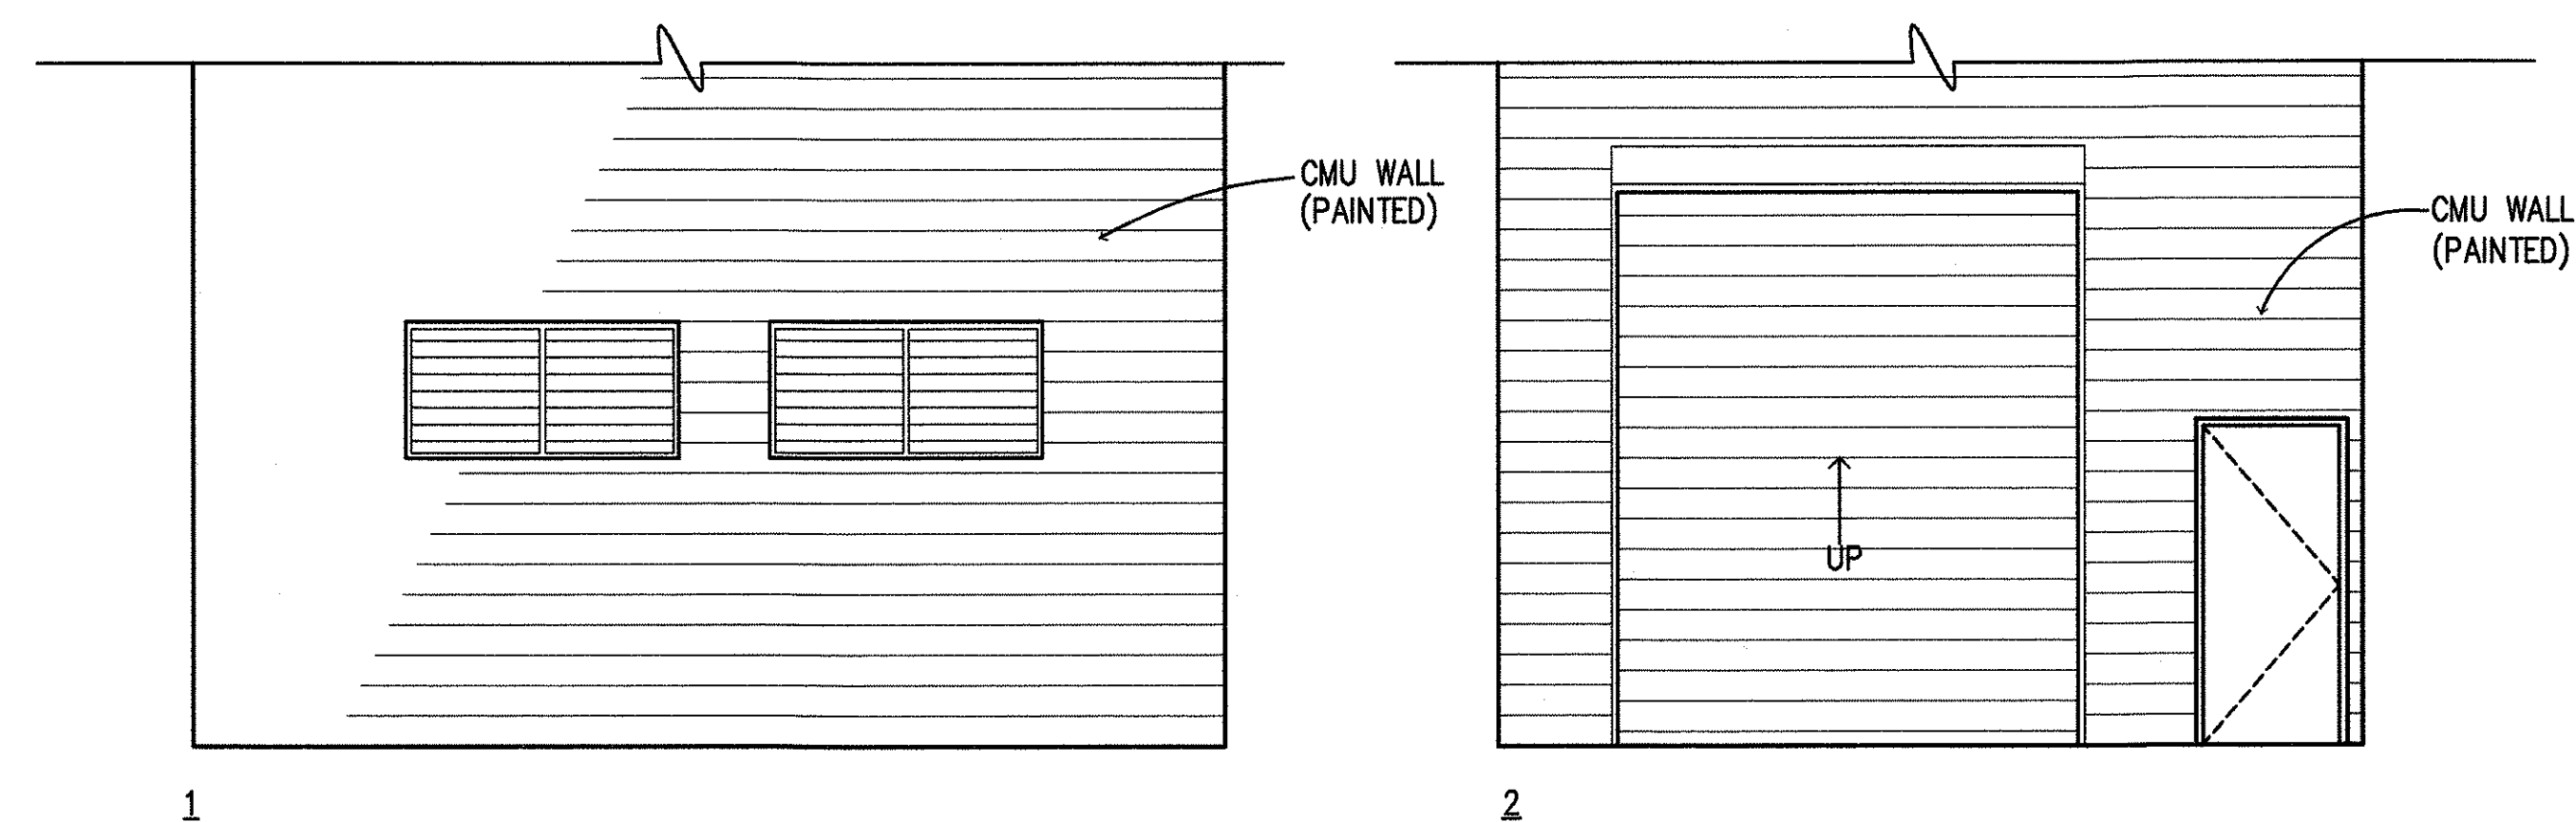


STORAGE 1 & 3 TYP.-101 & 103

A
A3.01/A3.06


STORAGE 2 & 4 TYP.-102 & 104

B
A3.01/A3.06

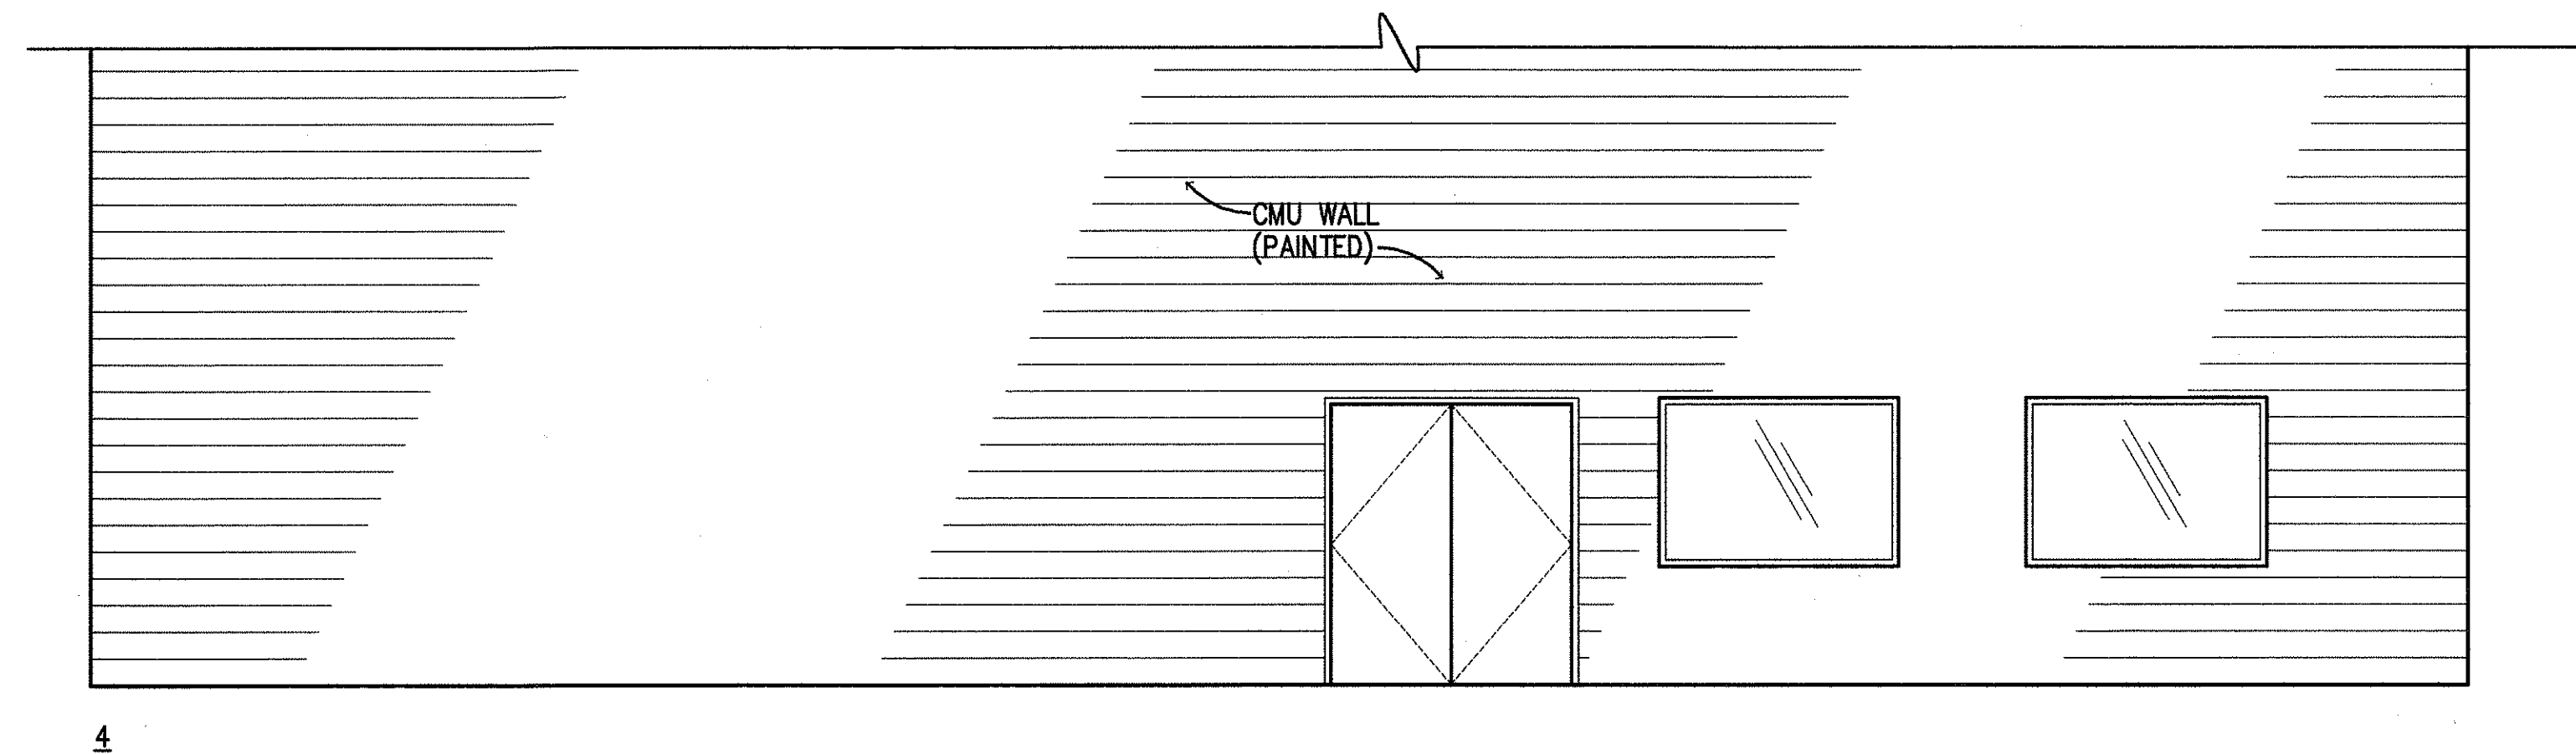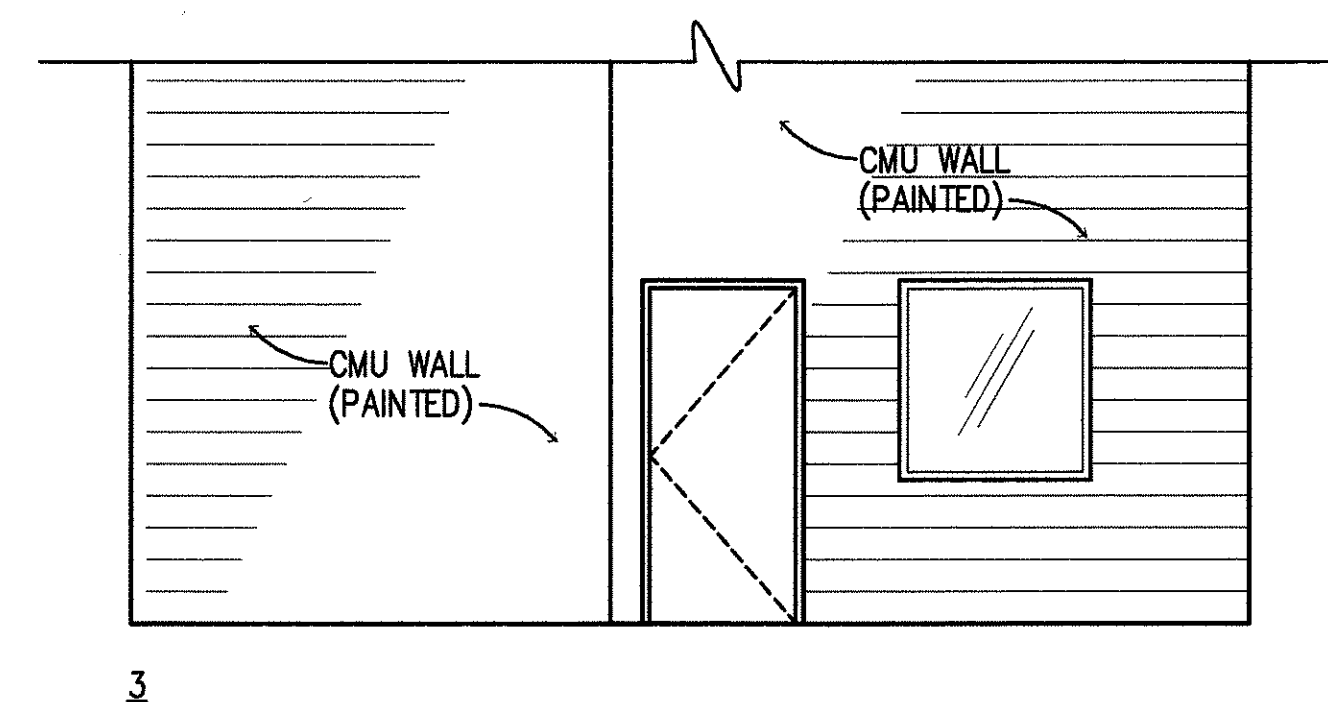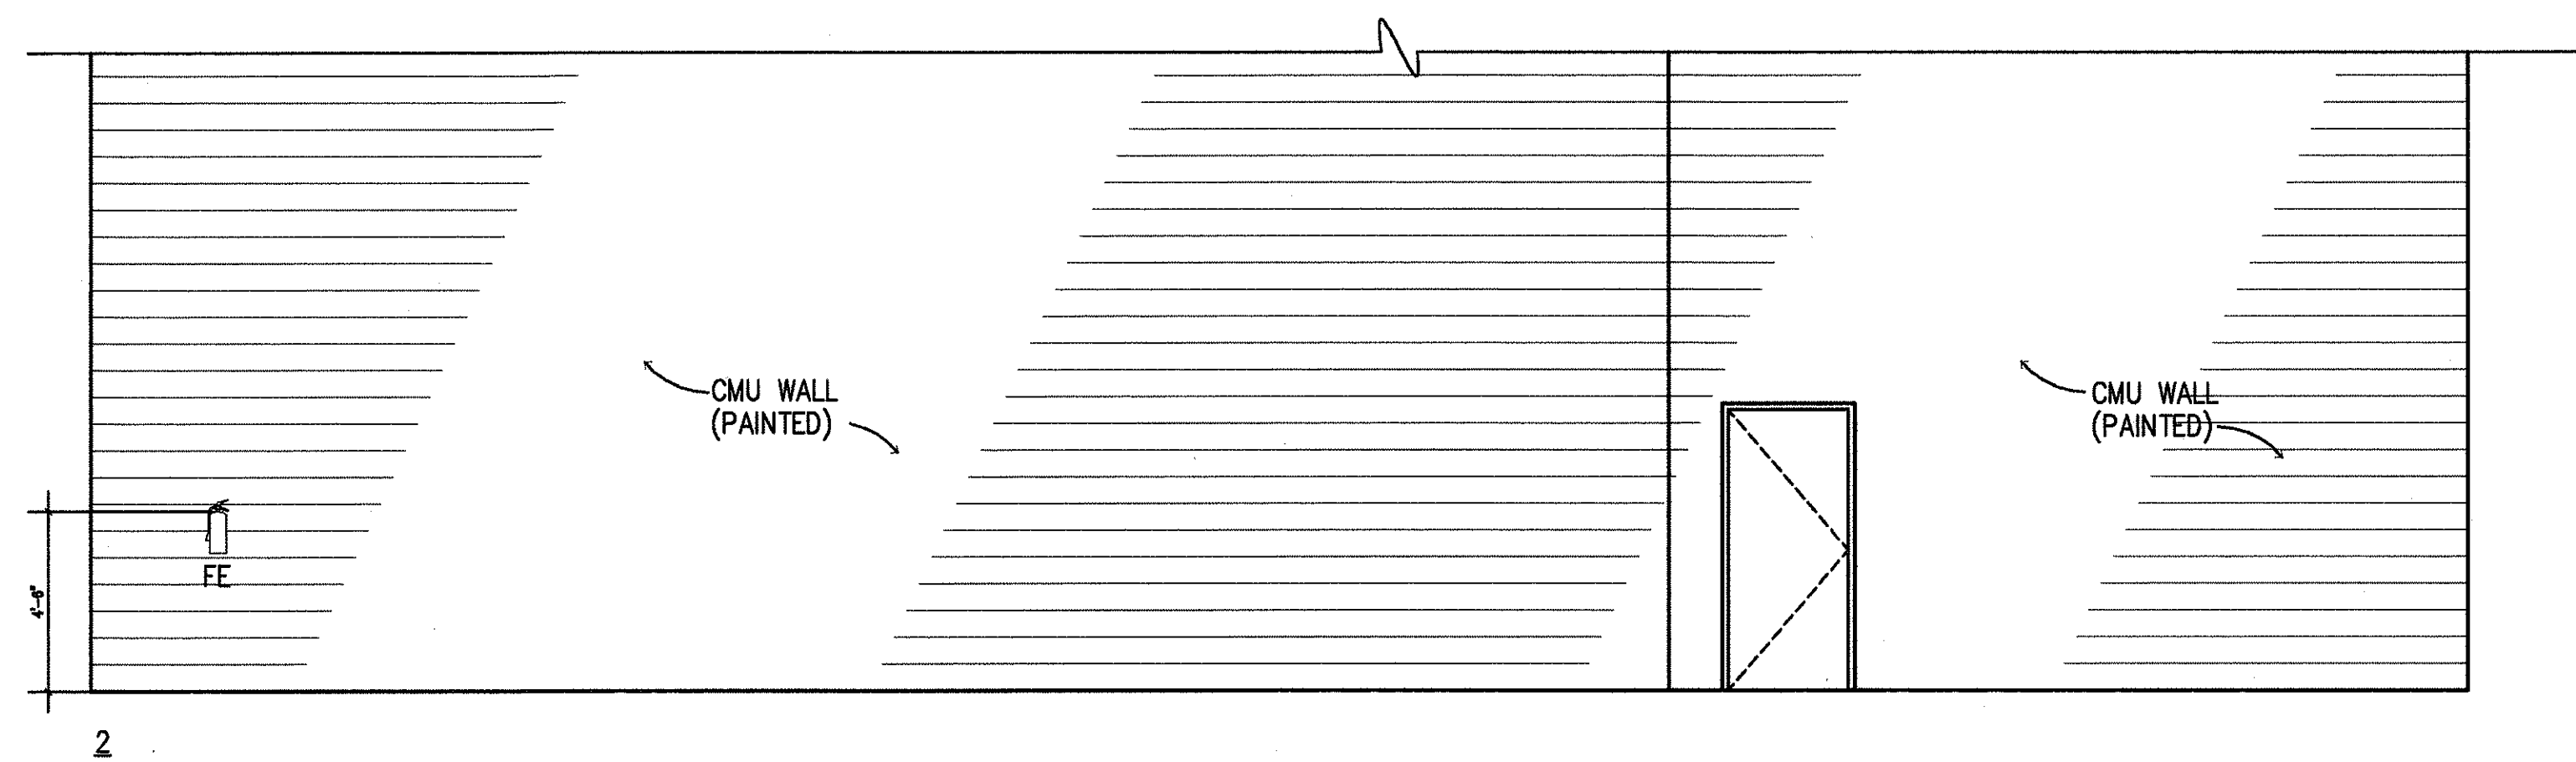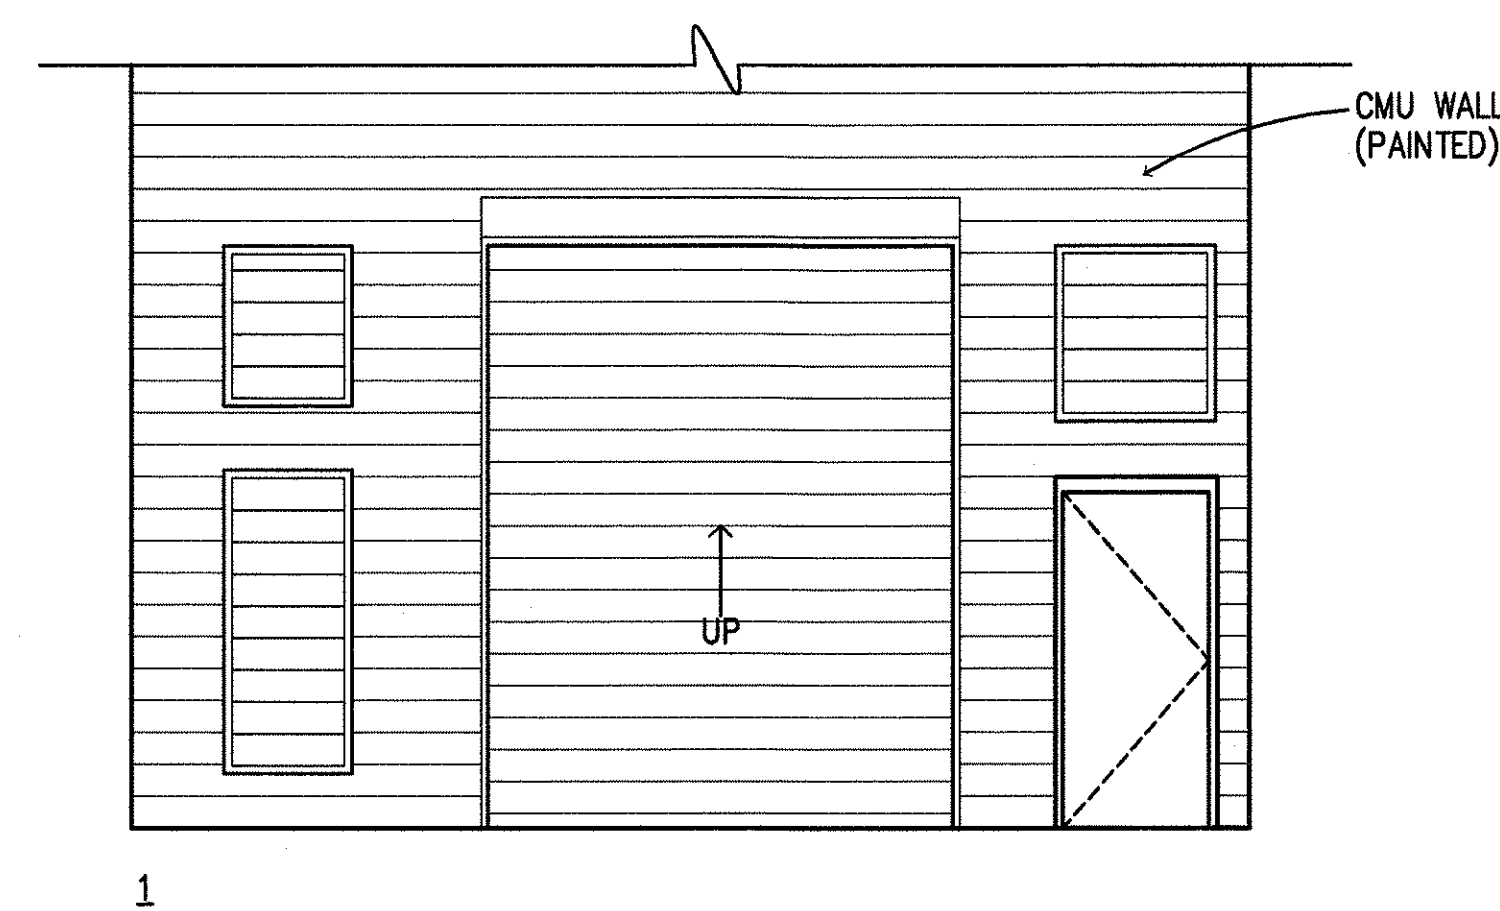

SHOP-105

C
A3.01/A3.06

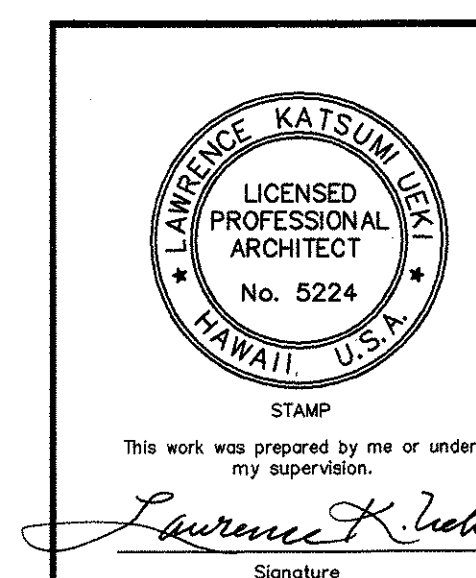


STATE OF HAWAII
DEPARTMENT OF TRANSPORTATION
HIGHWAYS DIVISION
**CENTRALIZED DISTRICT OFFICE
AND BASEYARD COMPLEX**
LIHUE, KAUAI
PROJECT NO. HWY-K-03-98
**MAINTENANCE BUILDING
INTERIOR ELEVATIONS**

SCALE: 1/4"=1'-0"


DATE: MAR.30.01

SHEET NO. A3.06 OF 150 SHEETS



FED. ROAD DIST. NO.	STATE	PROJ. NO.	FISCAL YEAR	SHEET NO.	TOTAL SHEETS
HAWAII	HAW.	HWY-K-03-98	2001	38	150

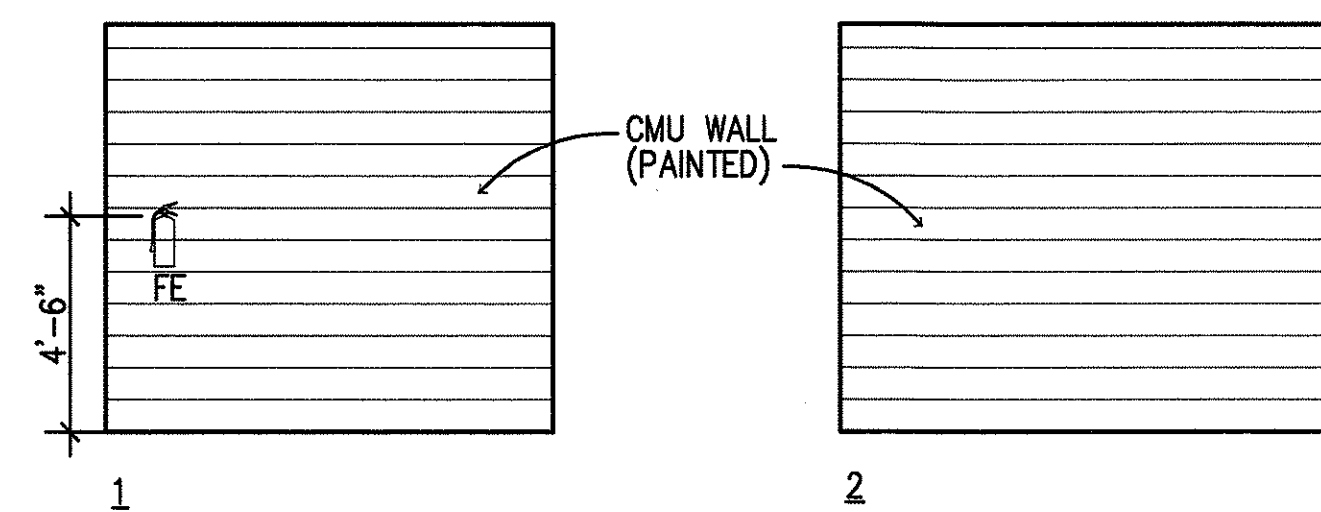



TEL. RM. - RM. 106 A
A3.01/A3.07

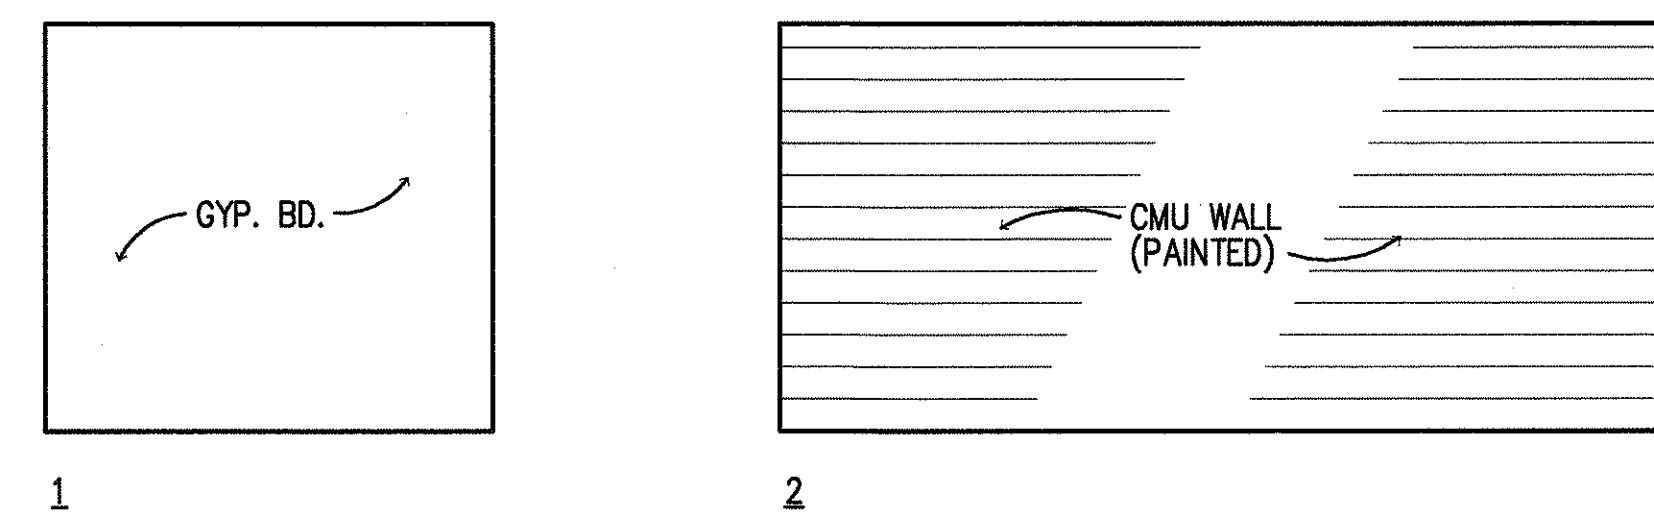


CONTROL. RM. - RM. 107 B
A3.01/A3.07

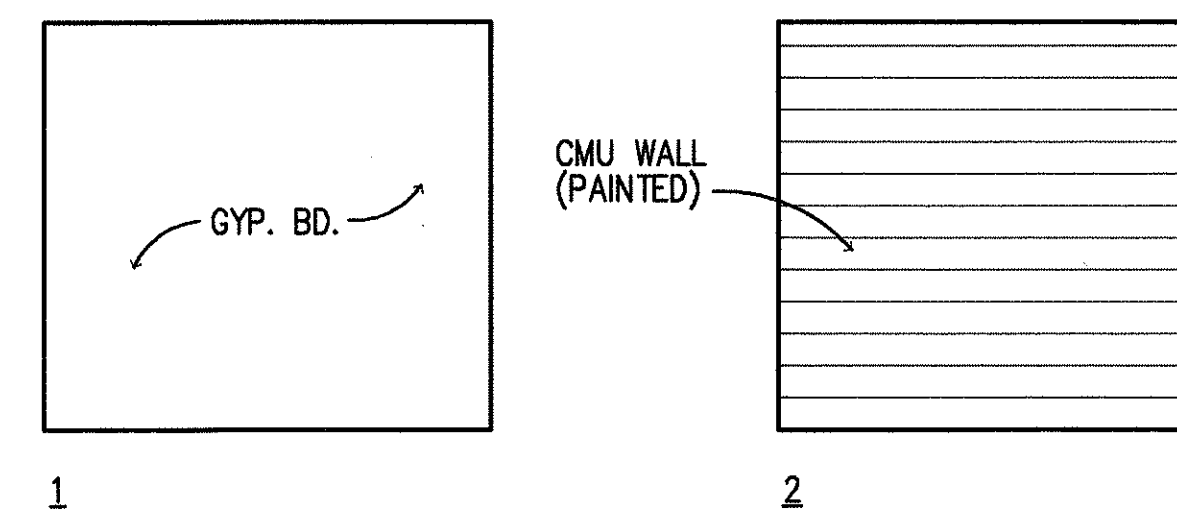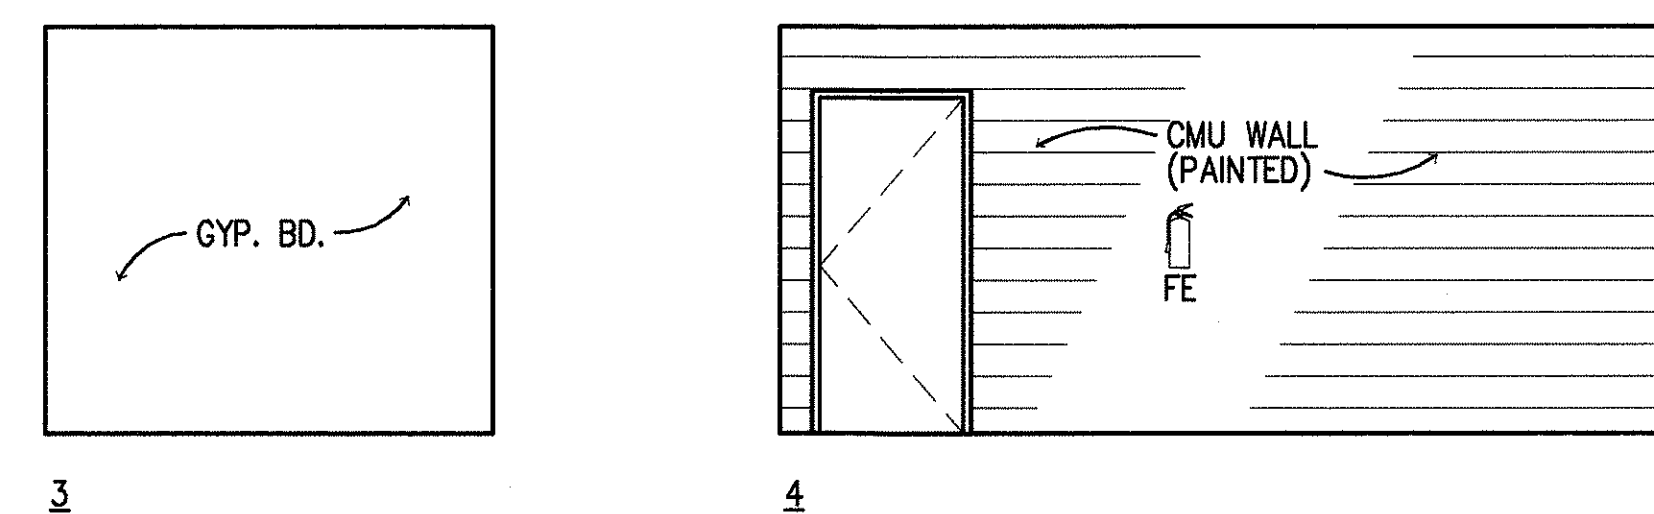


ELEC. RM. - RM. 108 C
A3.01/A3.07

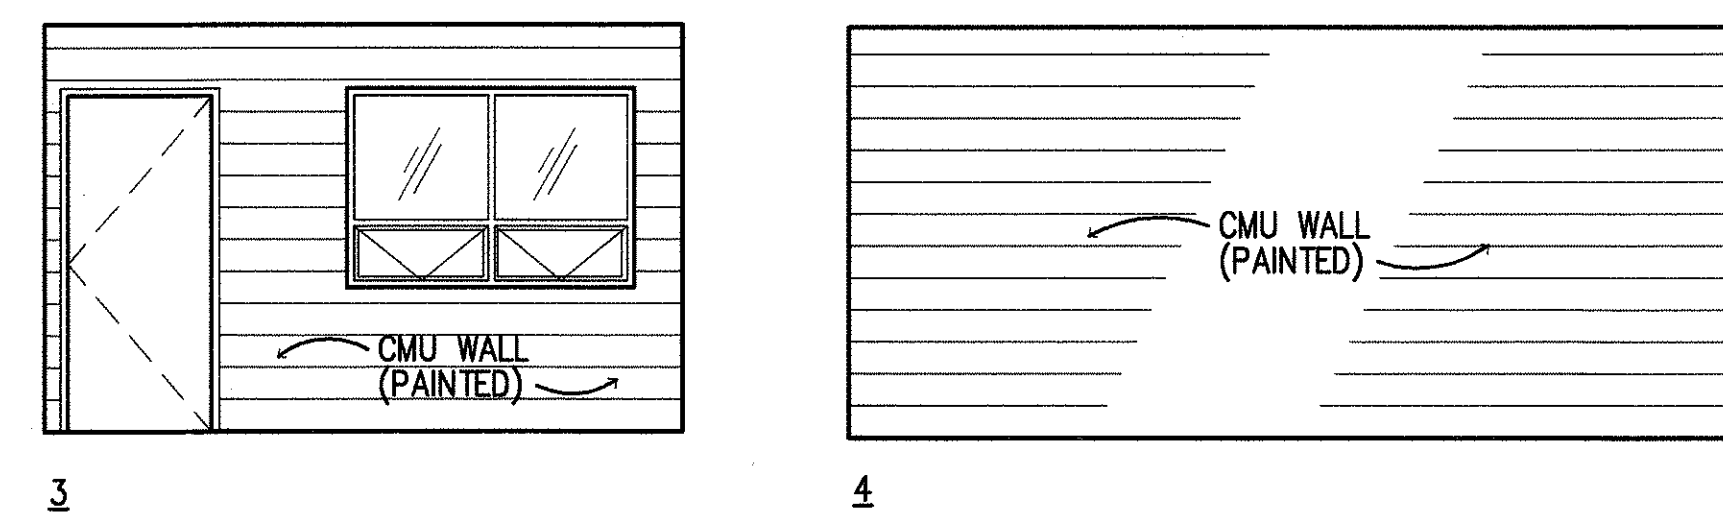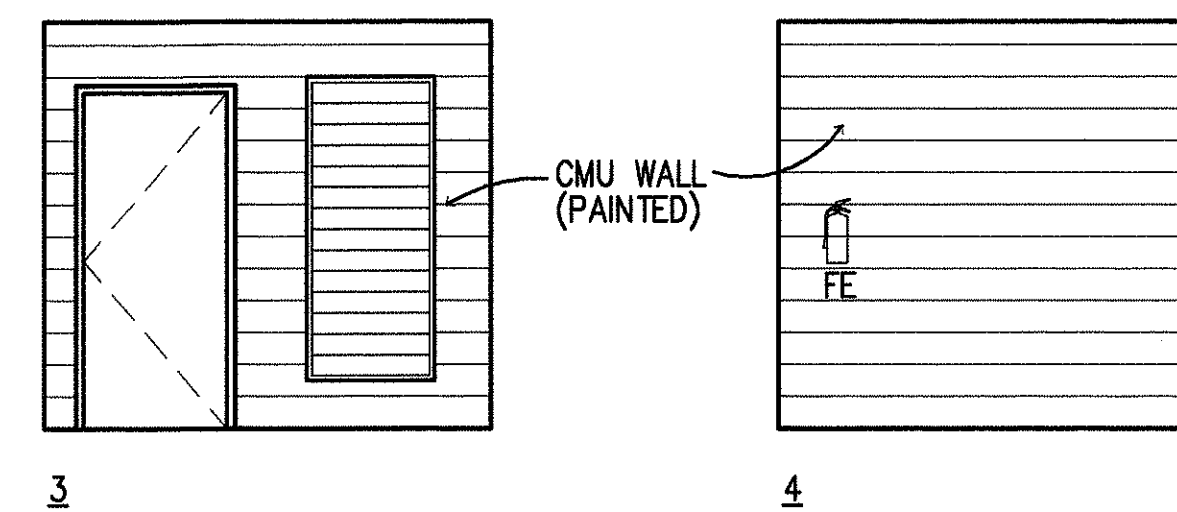

OFFICE 1 - RM. 109 D
A3.01/A3.07

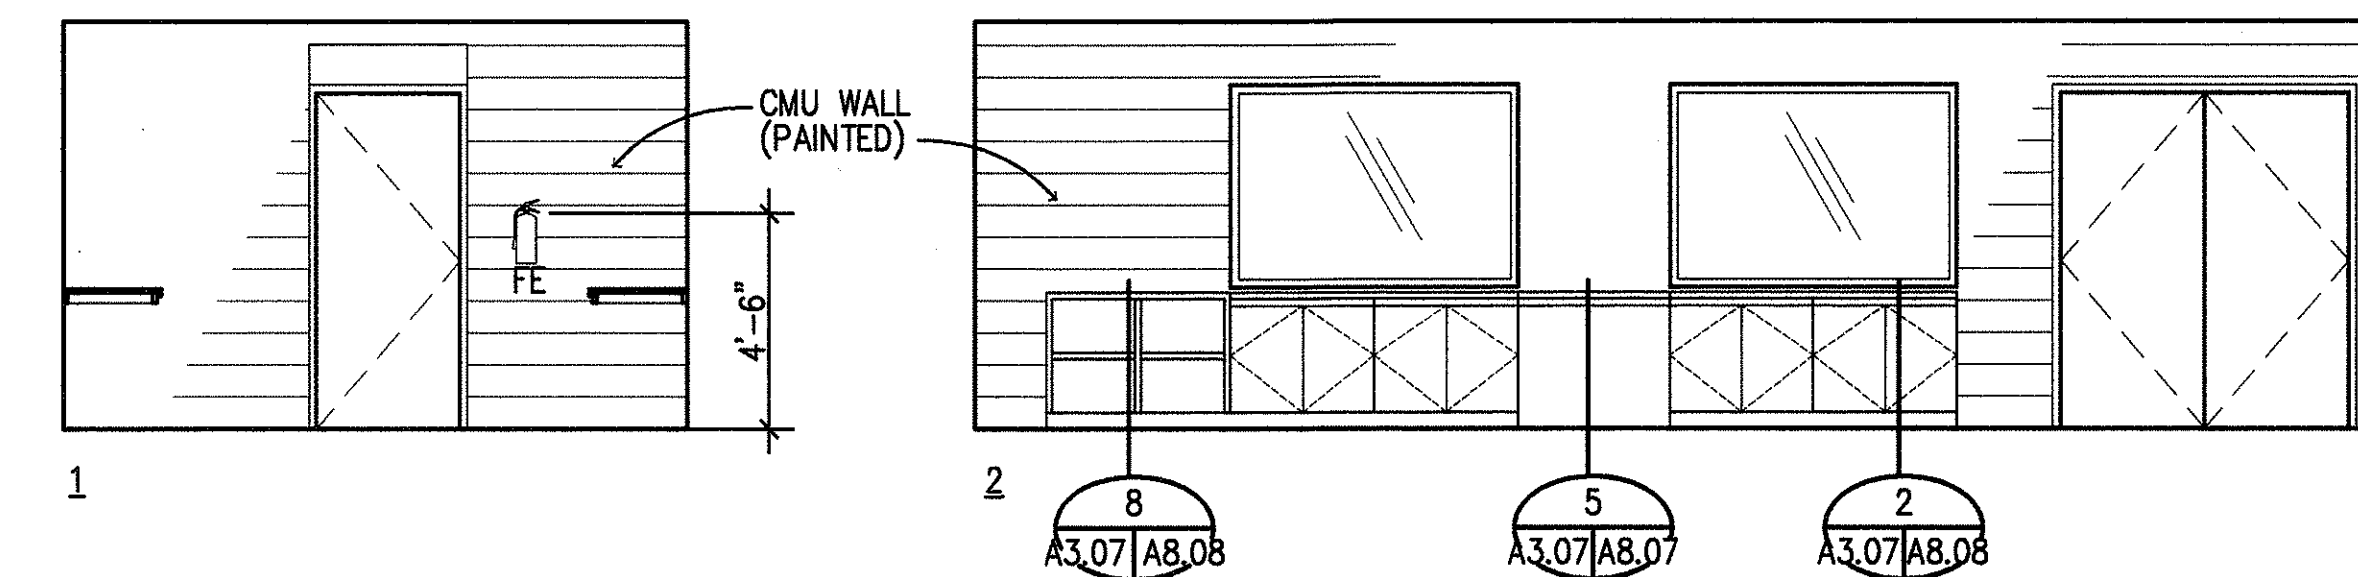

WORKROOM - RM. 112 E
A3.01/A3.07

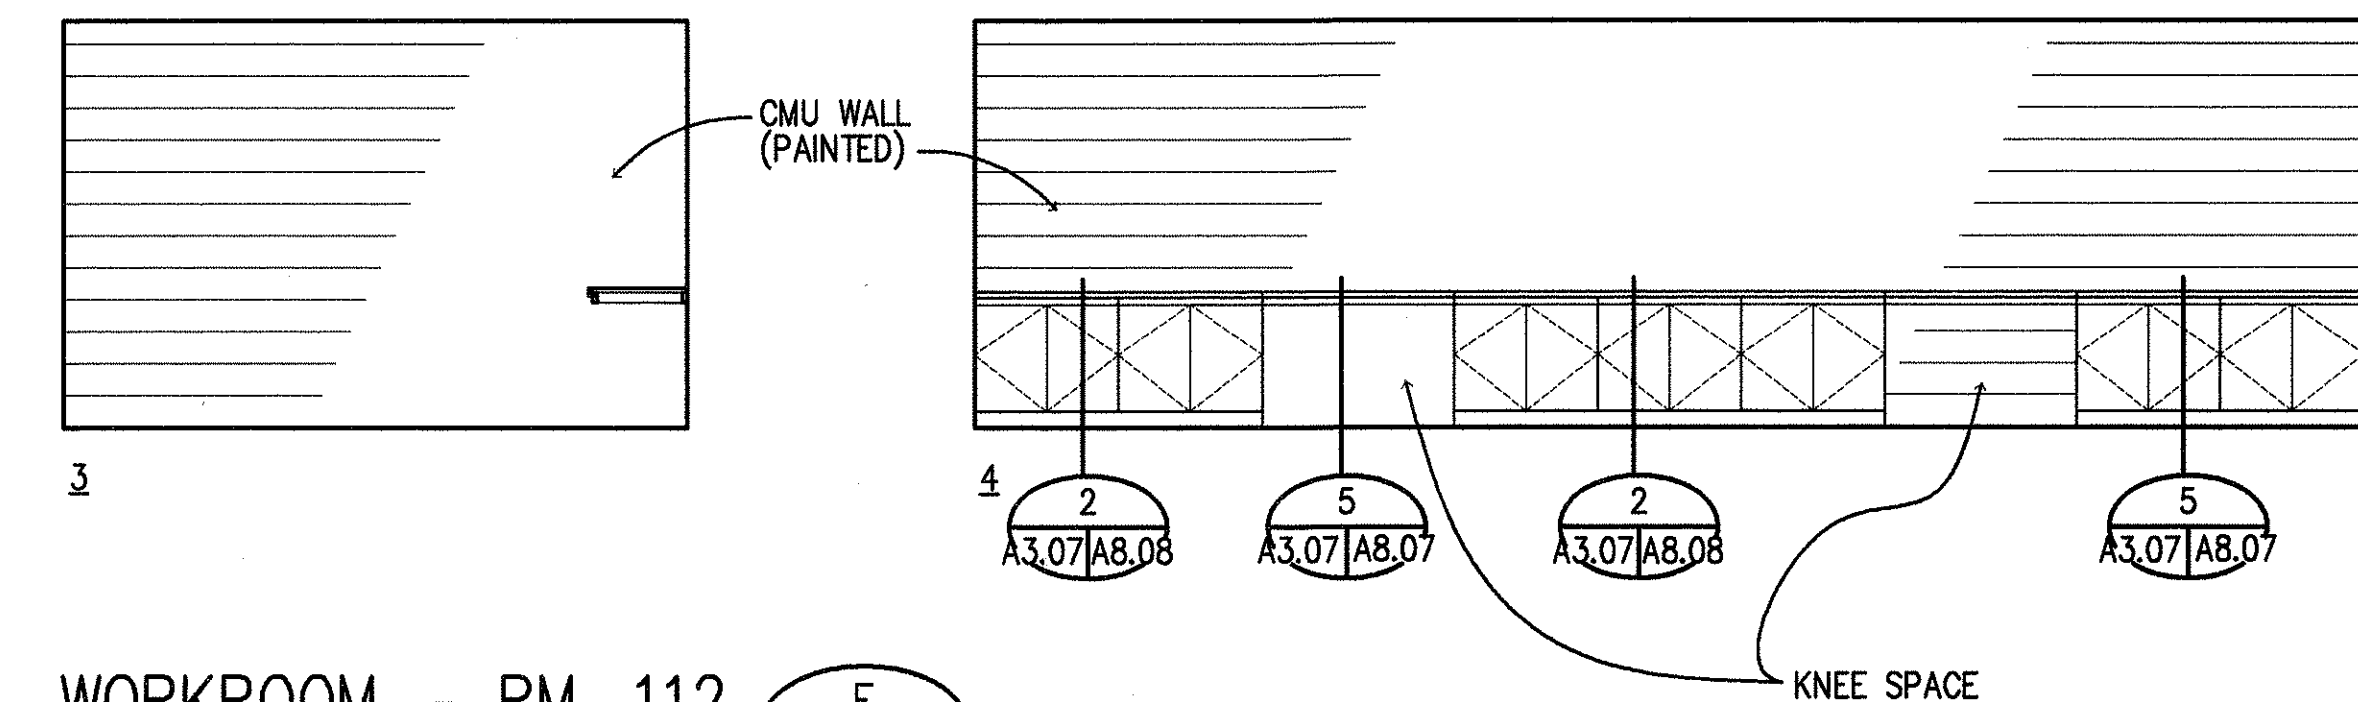

STAMP
This work was prepared by me or under my supervision.
Lawrence K. Ikeh
Signature

STATE OF HAWAII
DEPARTMENT OF TRANSPORTATION
HIGHWAYS DIVISION

**CENTRALIZED DISTRICT OFFICE
AND BASEYARD COMPLEX**

LILUE, KAUAI


PROJECT NO. HWY-K-03-98

**MAINTENANCE BUILDING
INTERIOR ELEVATIONS**

SCALE: 1/4"=1'-0" DATE: MAR.30.01

SHEET NO. A3.07 OF 150 SHEETS

FED. ROAD DIST. NO.	STATE	PROJ. NO.	FISCAL YEAR	SHEET NO.	TOTAL SHEETS
HAWAII	HAW.	HWY-K-03-98	2001	39	150




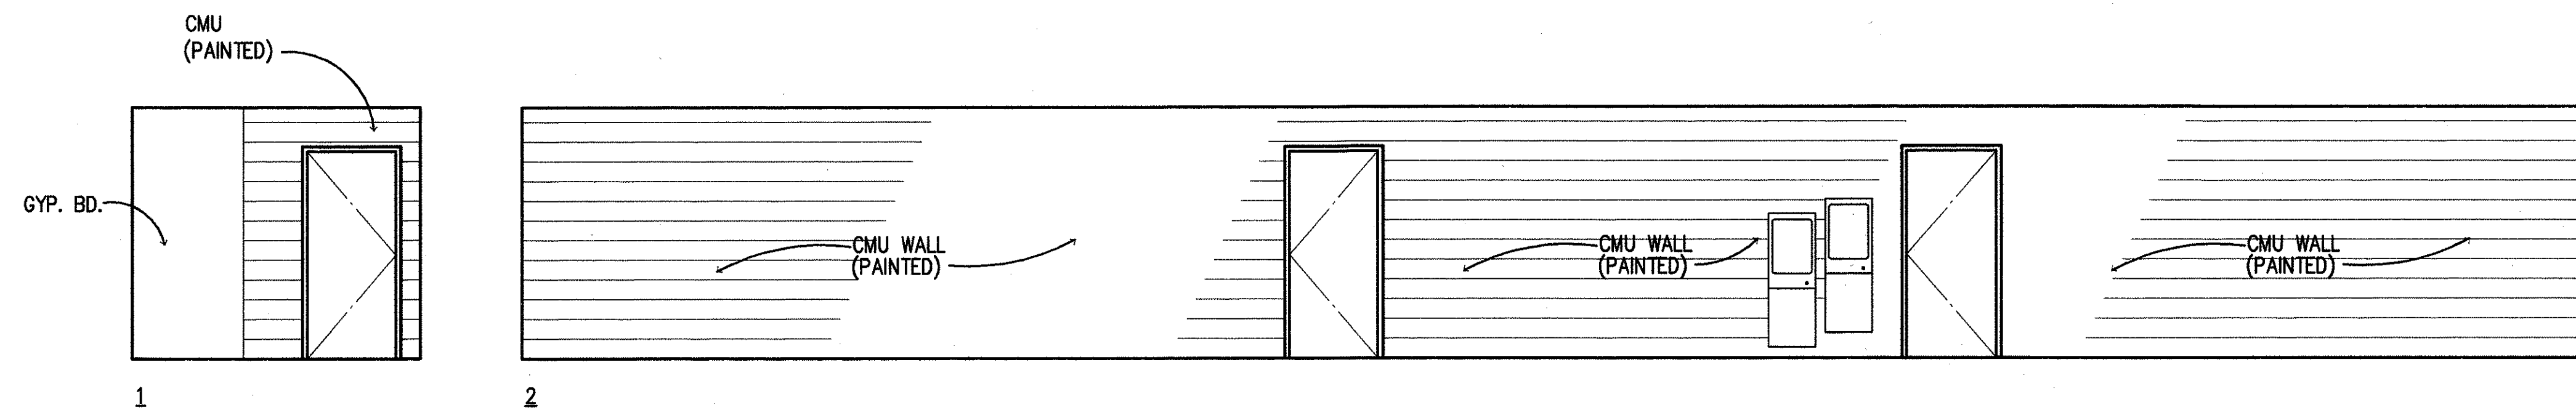


CORRIDOR-113

A
A3.01/A3.08


WEST SIDE STORAGE-114

B
A3.01/A3.08

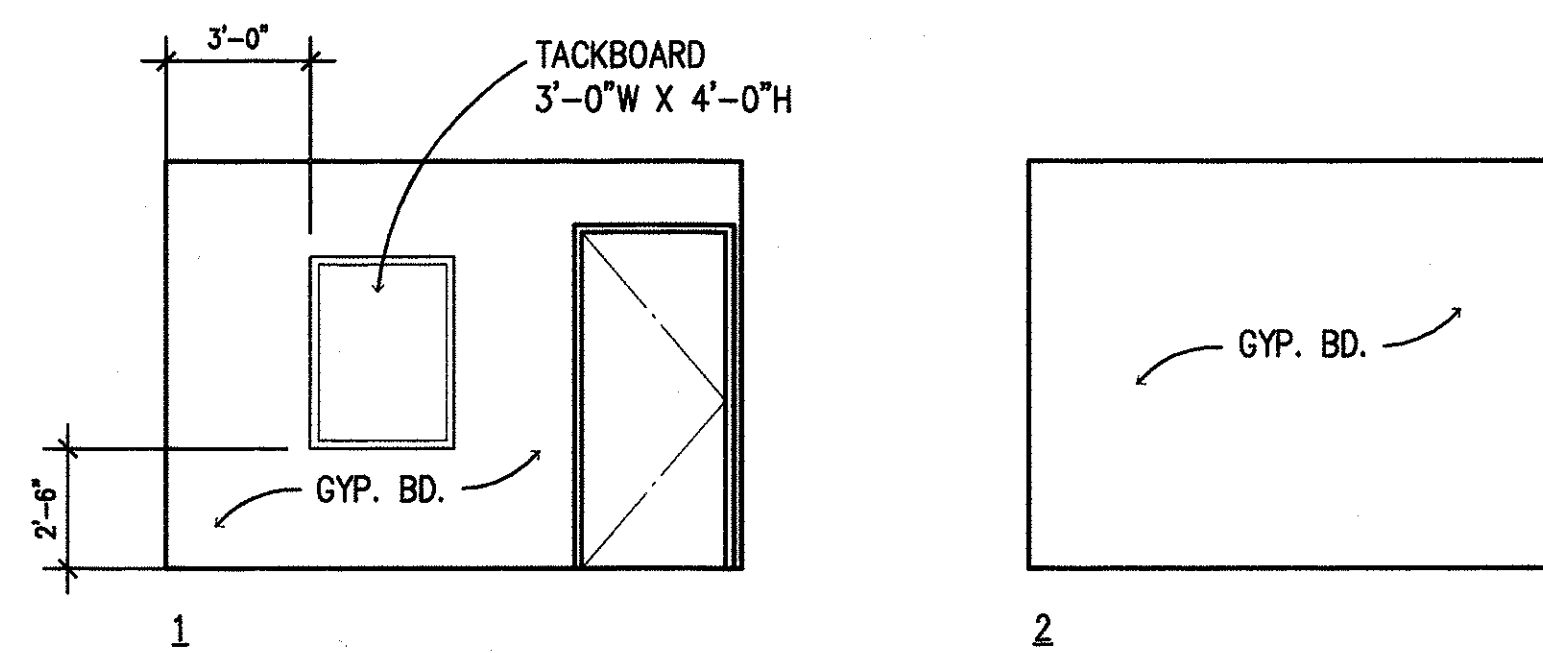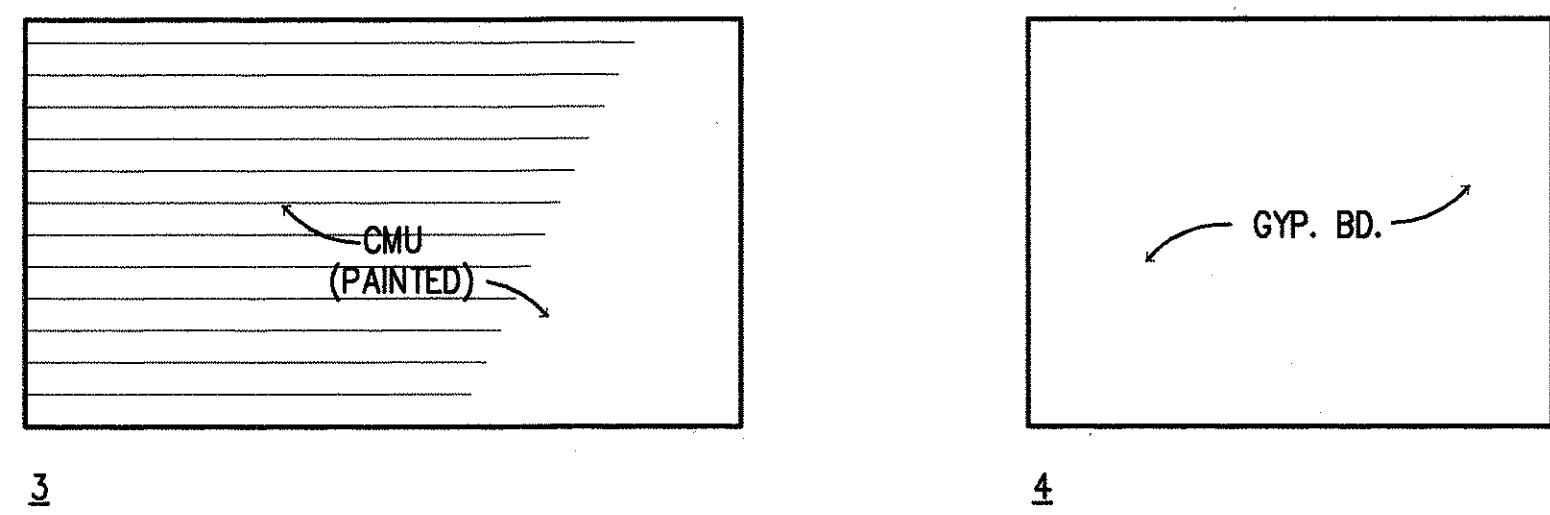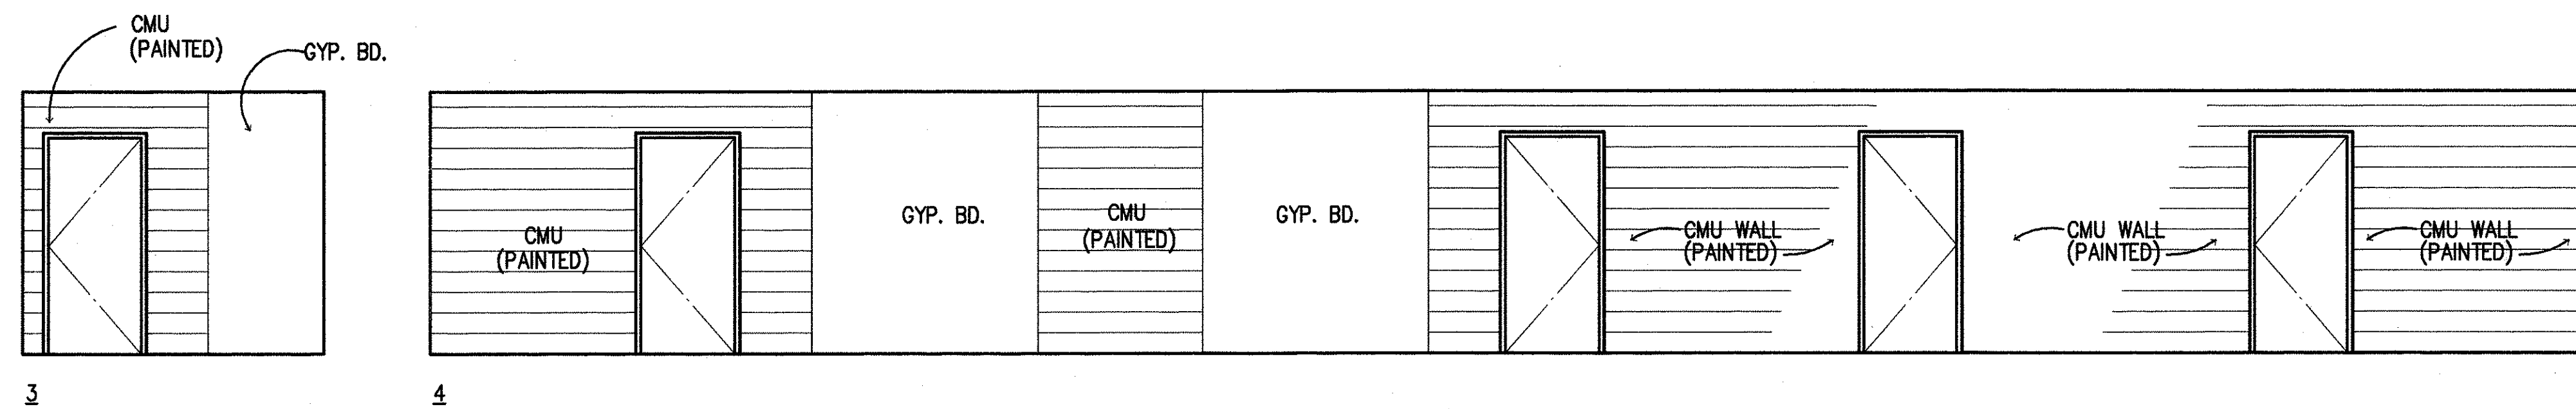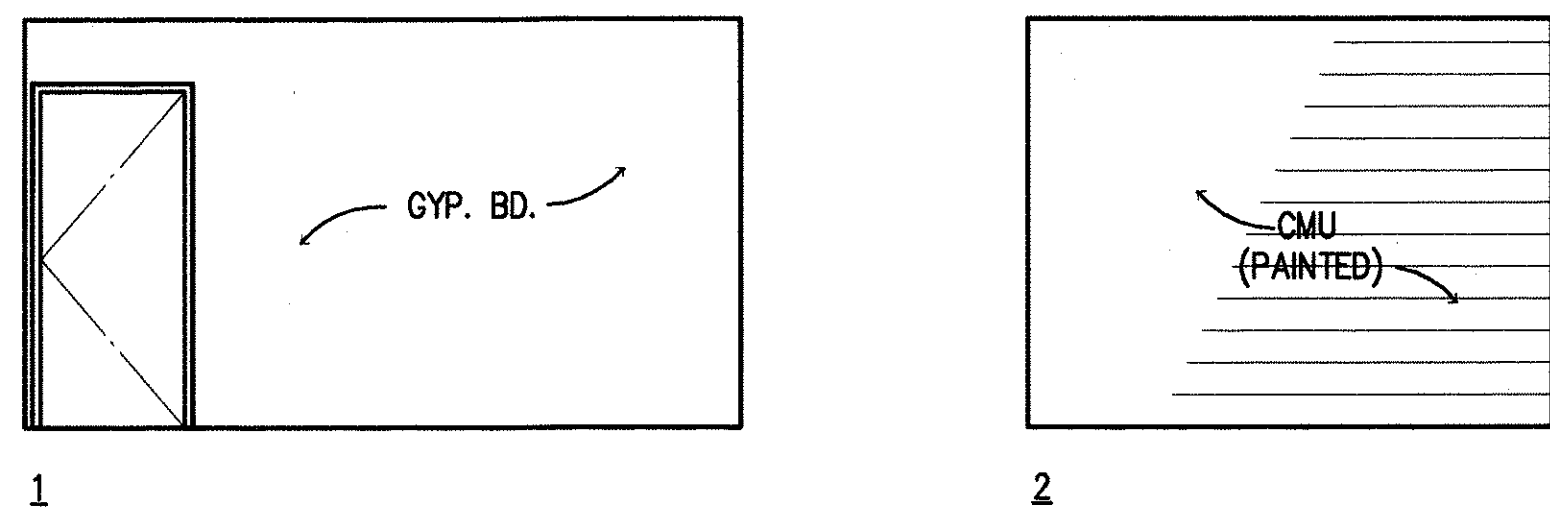






WEST SIDE OFFICE-115

C
A3.01/A3.08

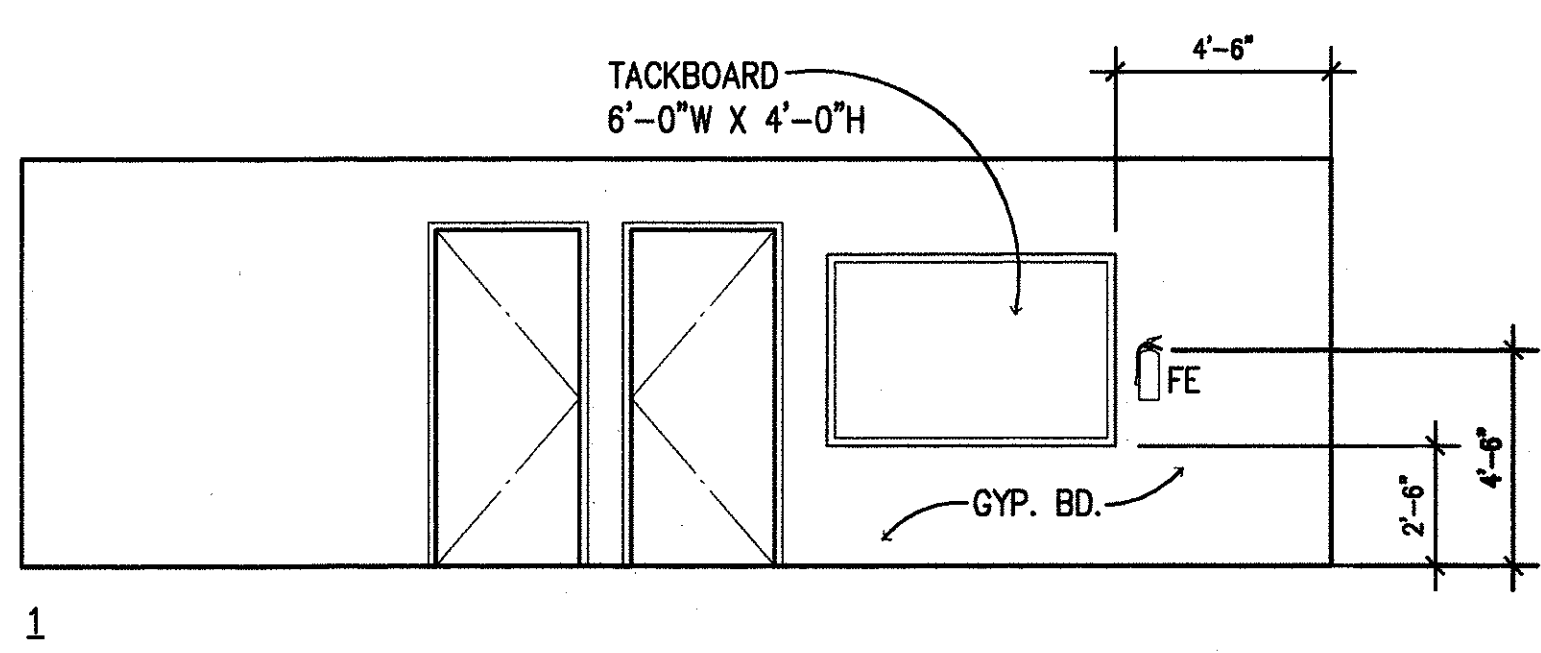

NORTH & WEST SIDE MEETING ROOM-117, 116

D
A3.01/A3.08

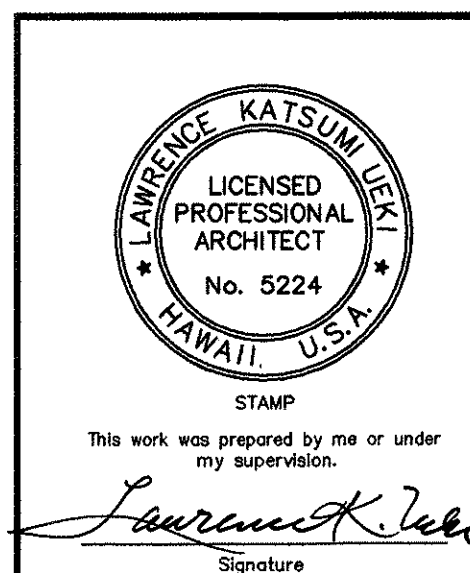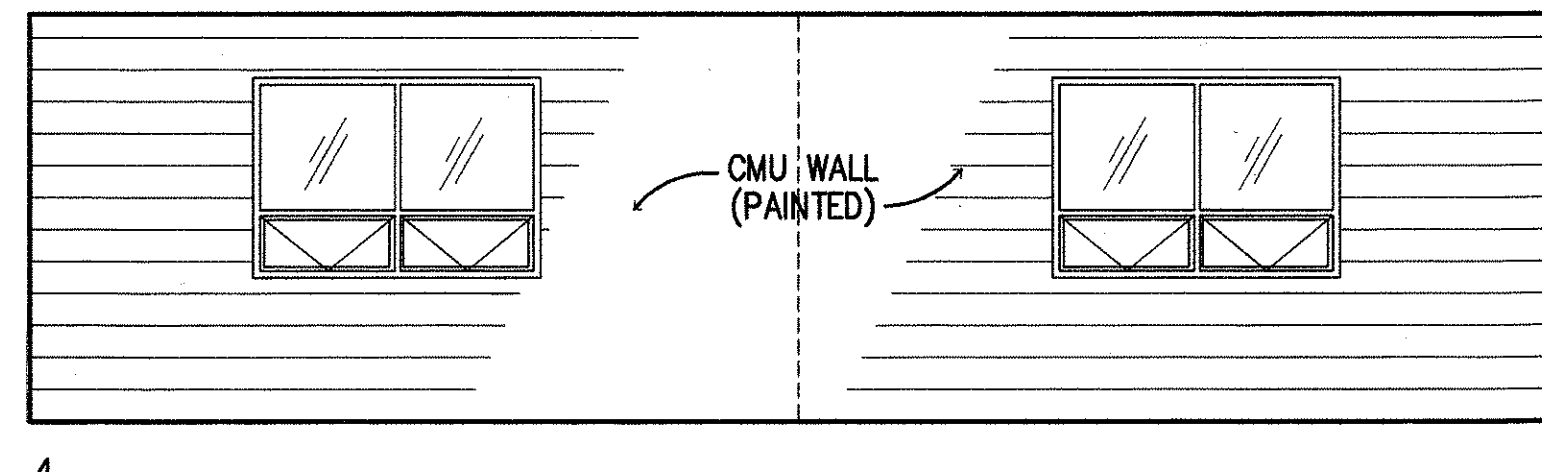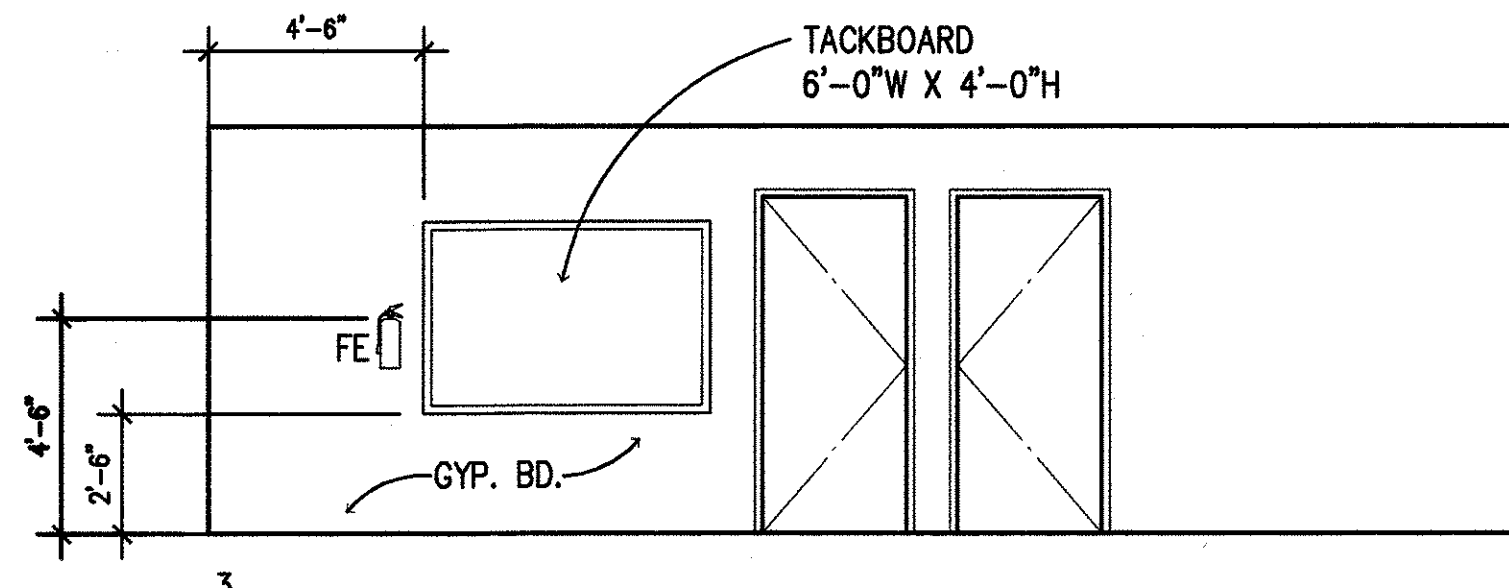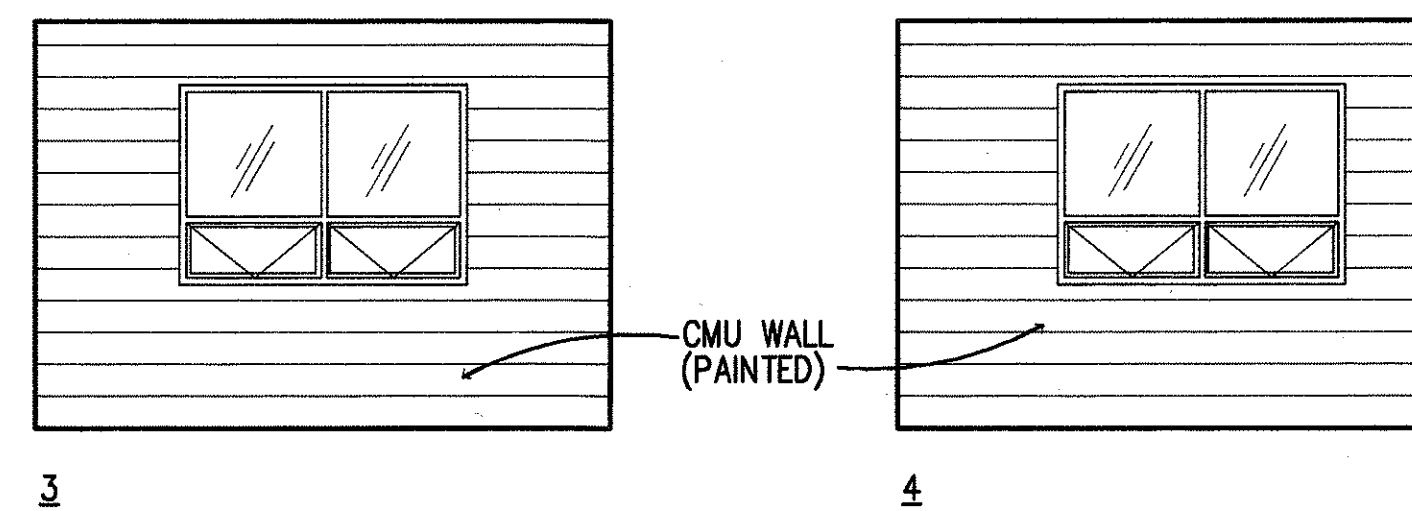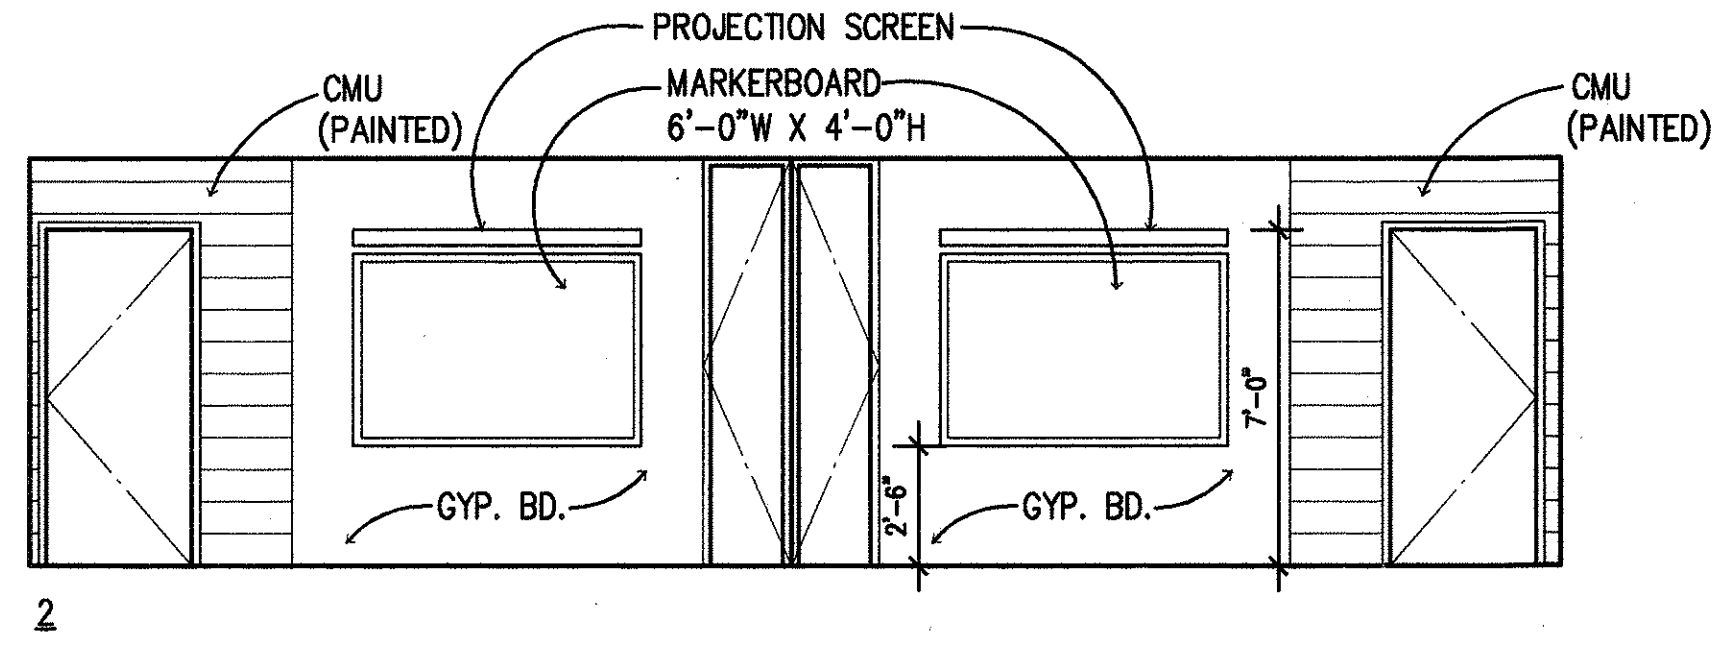


STATE OF HAWAII
DEPARTMENT OF TRANSPORTATION
HIGHWAYS DIVISION
**CENTRALIZED DISTRICT OFFICE
AND BASEYARD COMPLEX**
LHAU, KAUAI
PROJECT NO. HWY-K-03-98
**MAINTENANCE BUILDING
INTERIOR ELEVATIONS**

SCALE: 1/4"=1'-0"


DATE: MAR.30.01

SHEET NO. A3.08 OF 150 SHEETS


FED. ROAD DIST. NO.	STATE	PROJ. NO.	FISCAL YEAR	SHEET NO.	TOTAL SHEETS
HAWAII	HAW.	HWY-K-03-98	2001	40	150

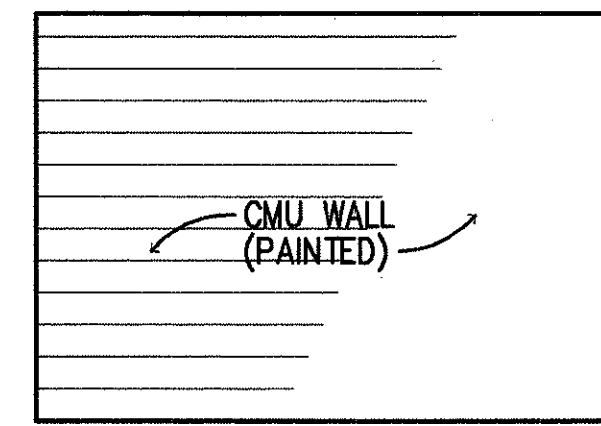

1

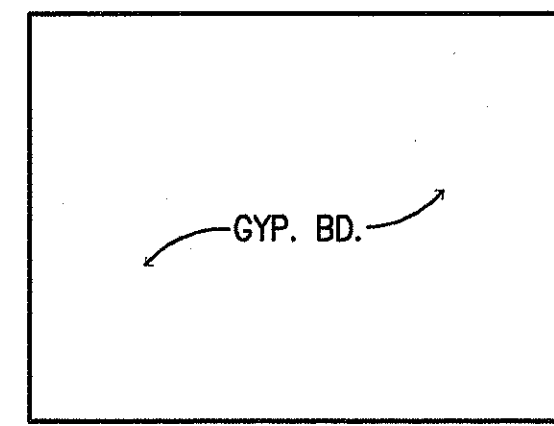


2

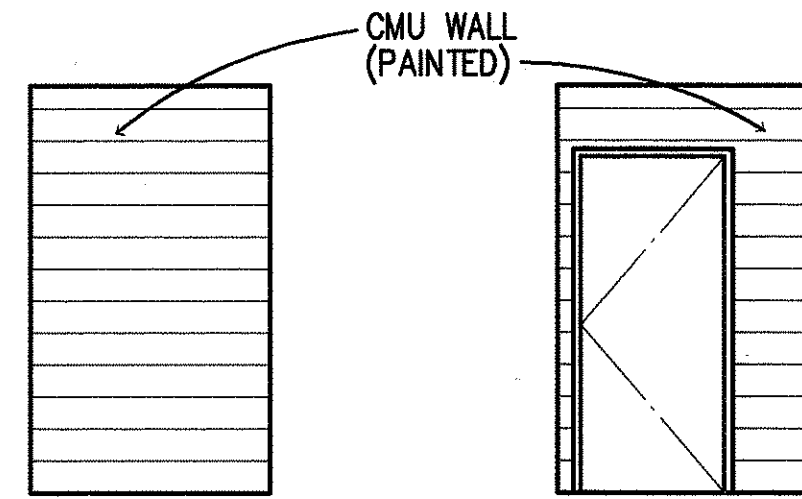


1


2

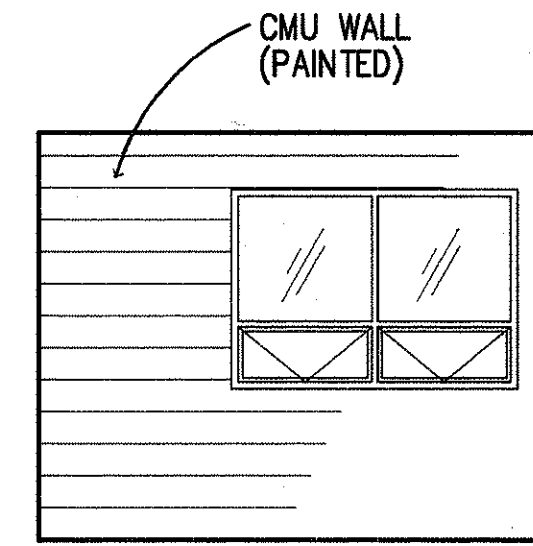


1

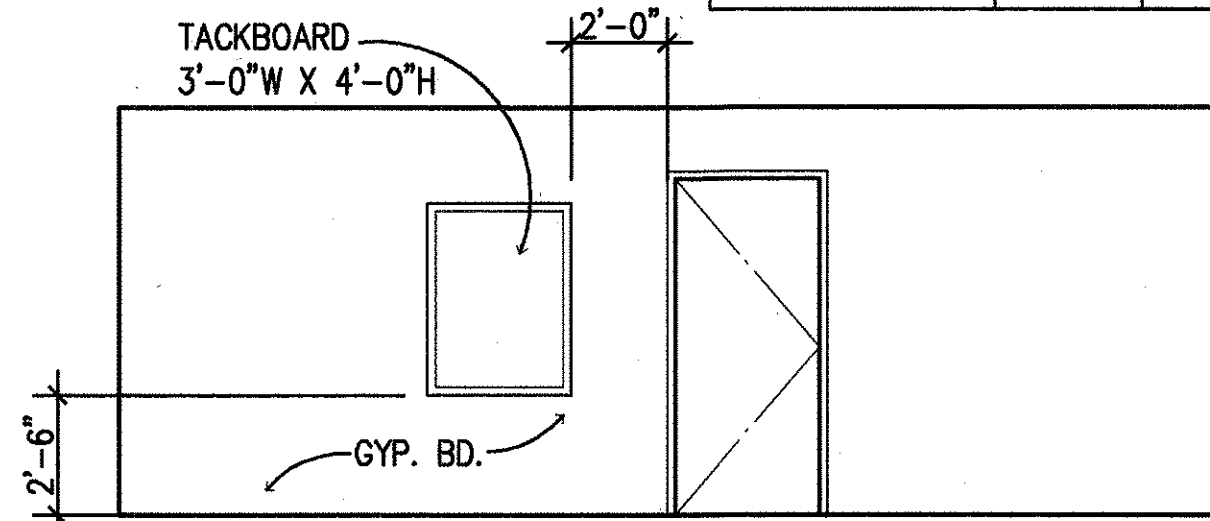


2

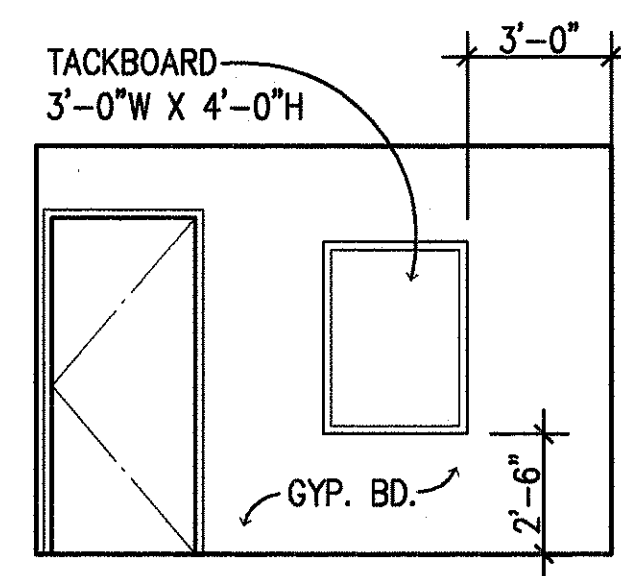

3

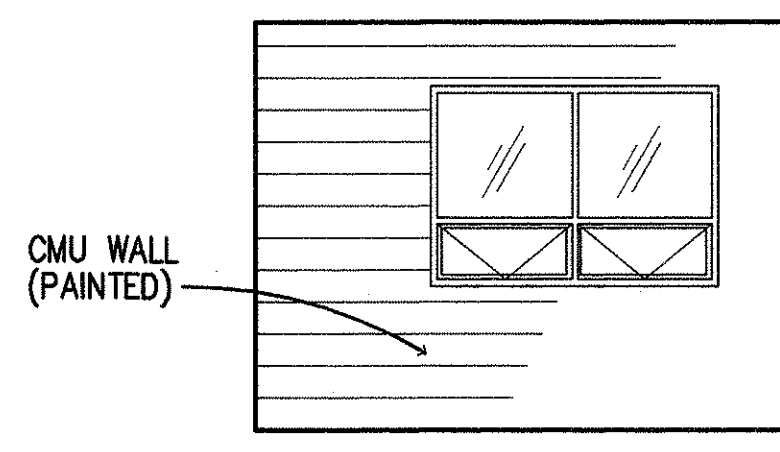


4

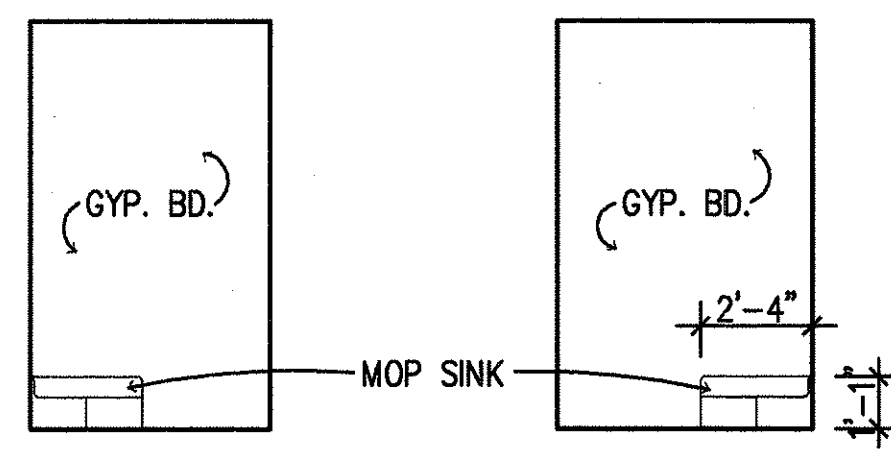


3

4

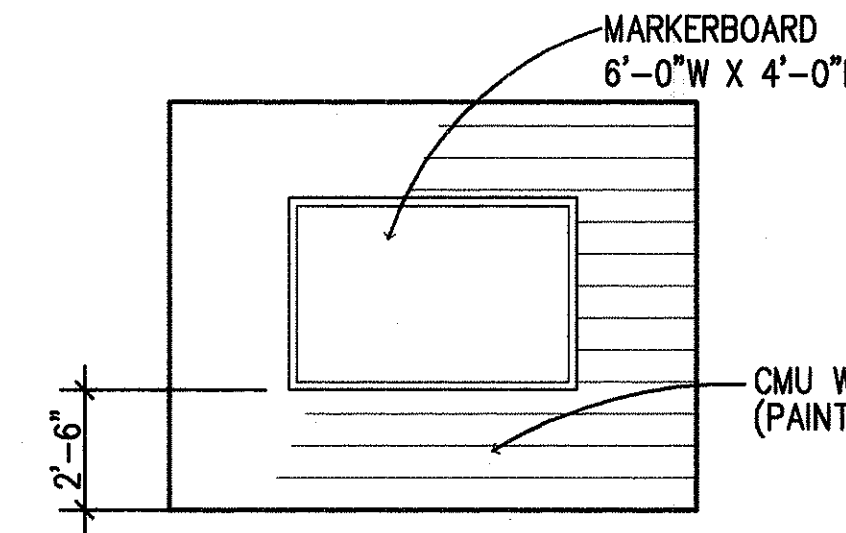

3

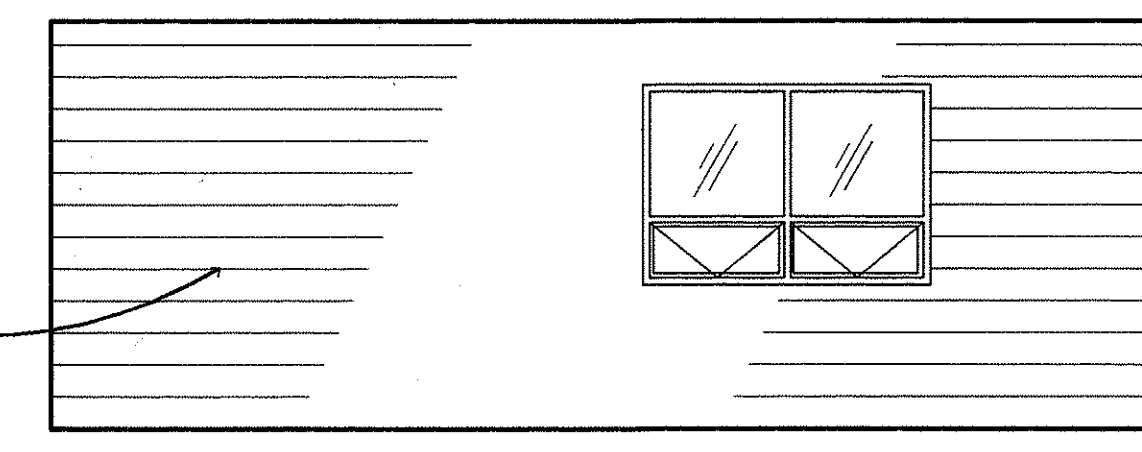

4

NORTH SIDE OFFICE-118


A
A3.01/A3.09

JANITOR-120


C
A3.01/A3.09

MAINTENANCE OFFICE-122


E
A3.01/A3.09

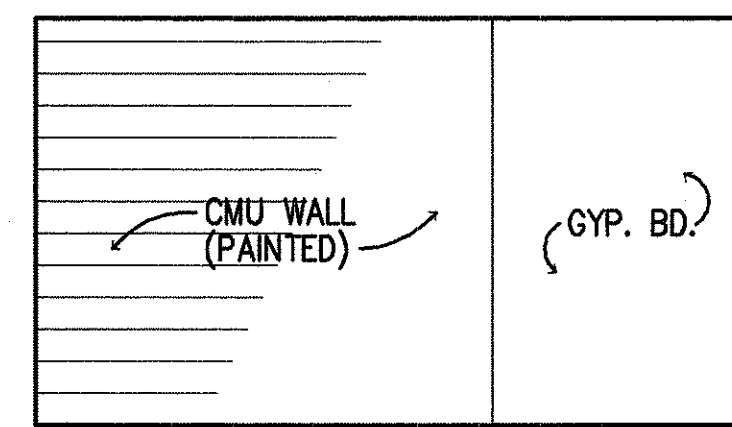


1

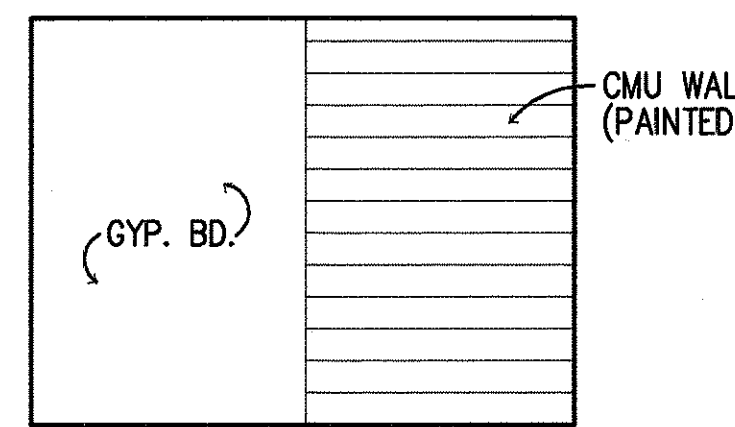


2

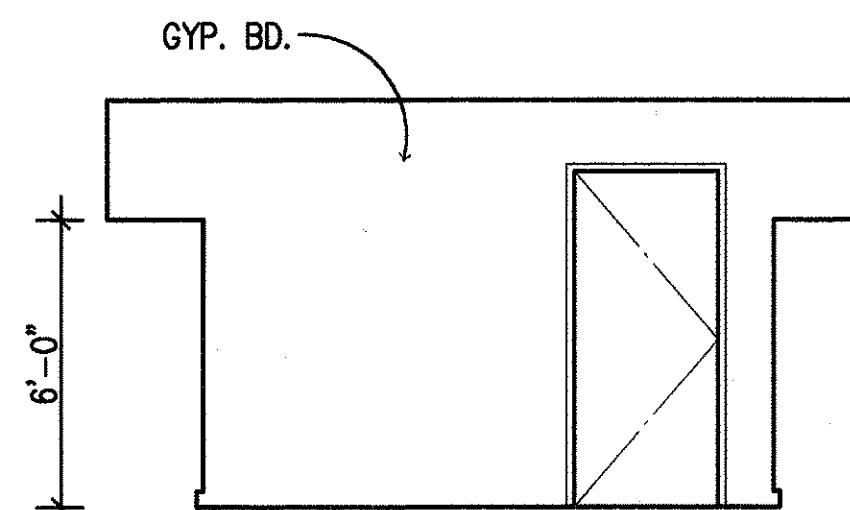


1

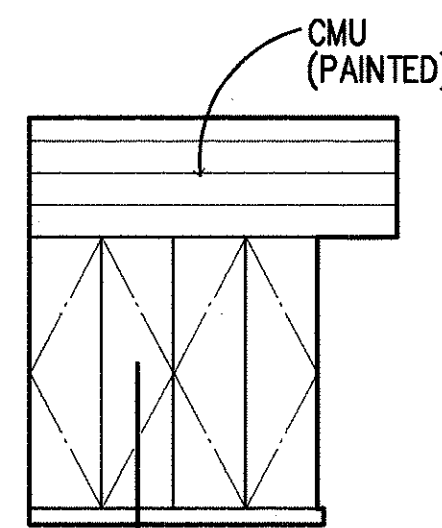


2

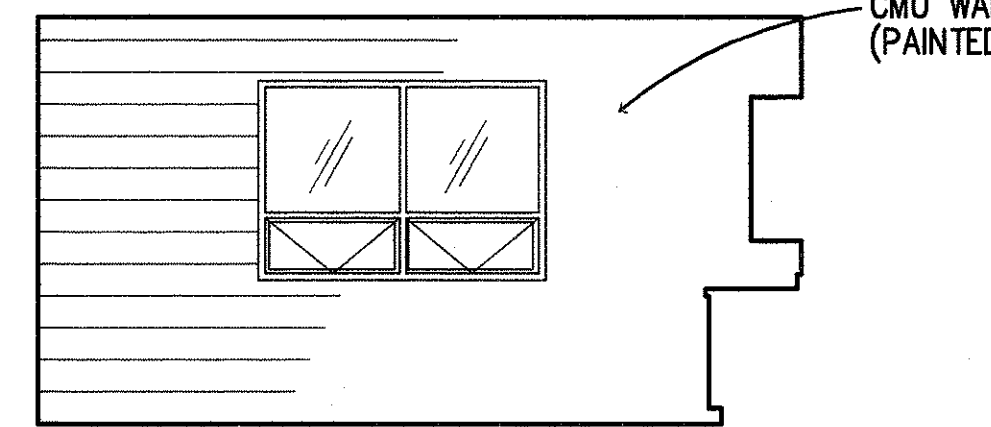


1

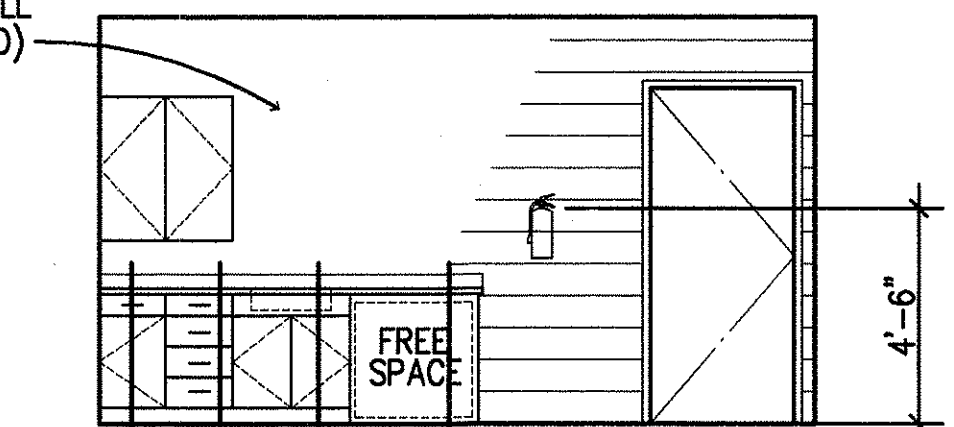


2

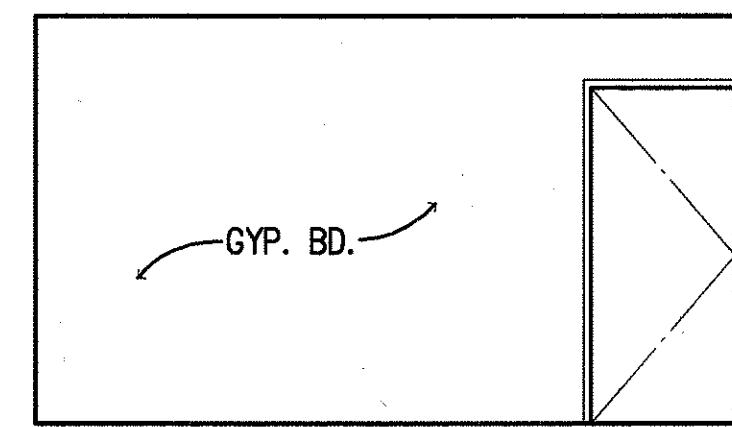

3

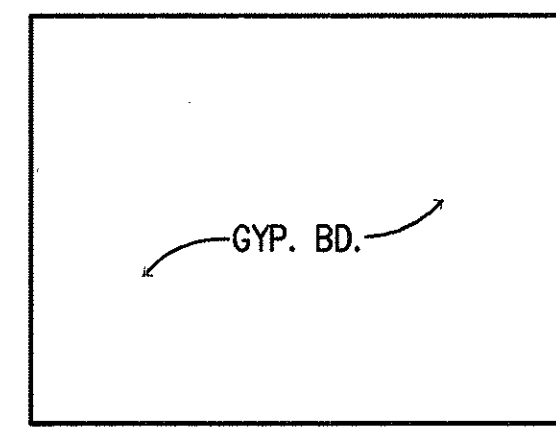


4

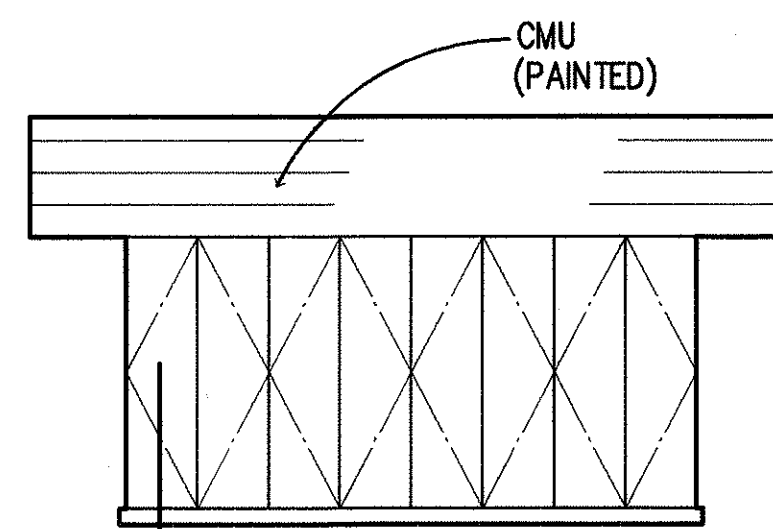


3

A3.09/A8.08

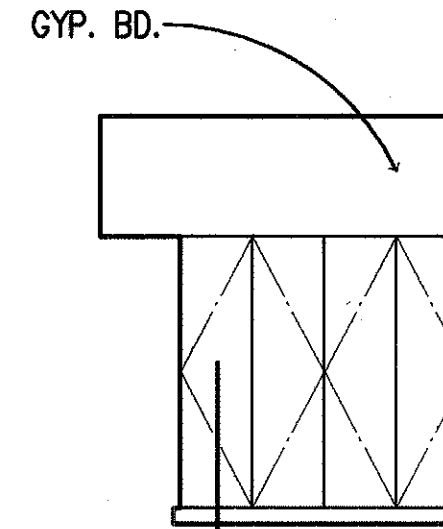


4

A3.09/A8.08

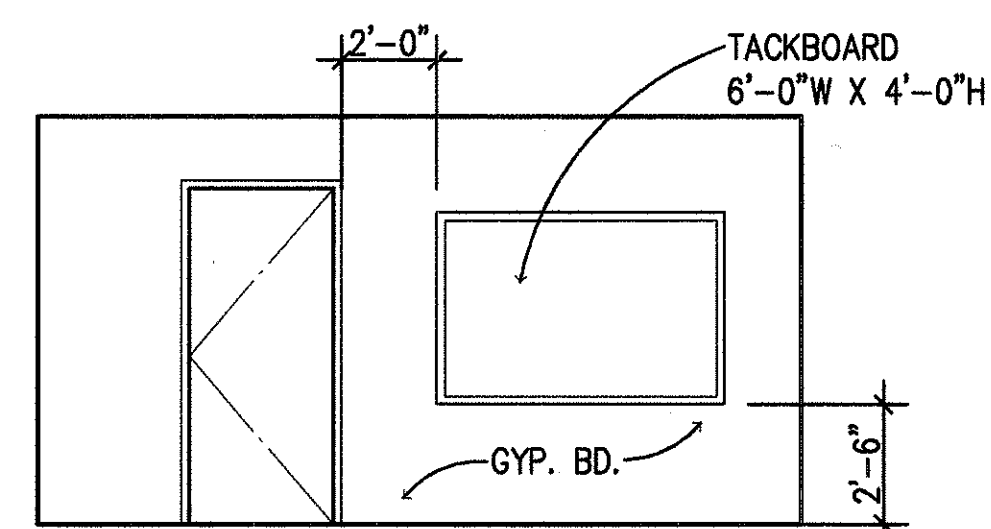

3

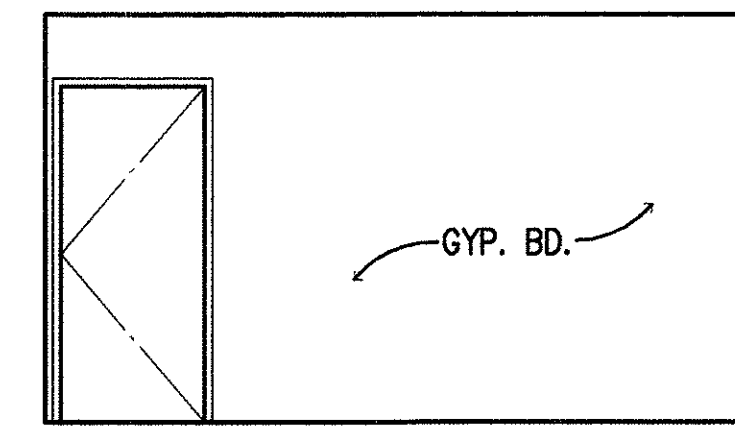

4

NORTH SIDE STORAGE-119


B
A3.01/A3.09

SUPPLY RM.-121

D
A3.01/A3.09

SECRETARY-123

F
A3.01/A3.09

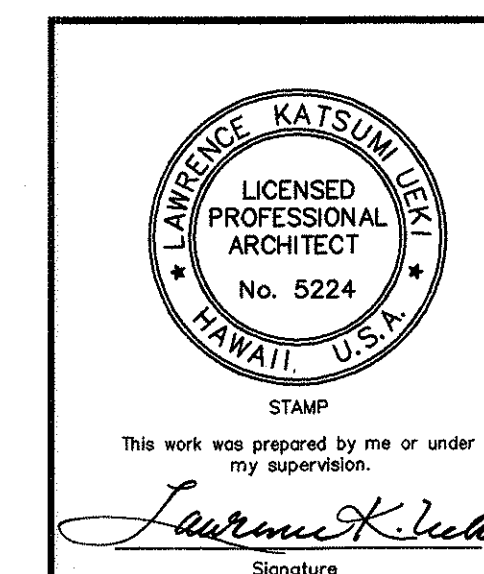



STATE OF HAWAII
DEPARTMENT OF TRANSPORTATION
HIGHWAYS DIVISION
**CENTRALIZED DISTRICT OFFICE
AND BASEYARD COMPLEX**
LHUE, KAUAI
PROJECT NO. HWY-K-03-98
**MAINTENANCE BUILDING
INTERIOR ELEVATIONS**

SCALE: 1/4"=1'-0"


DATE: MAR.30.01

SHEET NO. A3.09 OF 150 SHEETS

FED. ROAD DIST. NO.	STATE	PROJ. NO.	FISCAL YEAR	SHEET NO.	TOTAL SHEETS
HAWAII	HAW.	HWY-K-03-98	2001	42	150

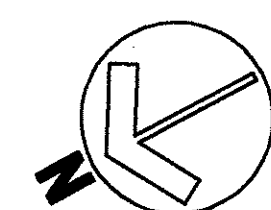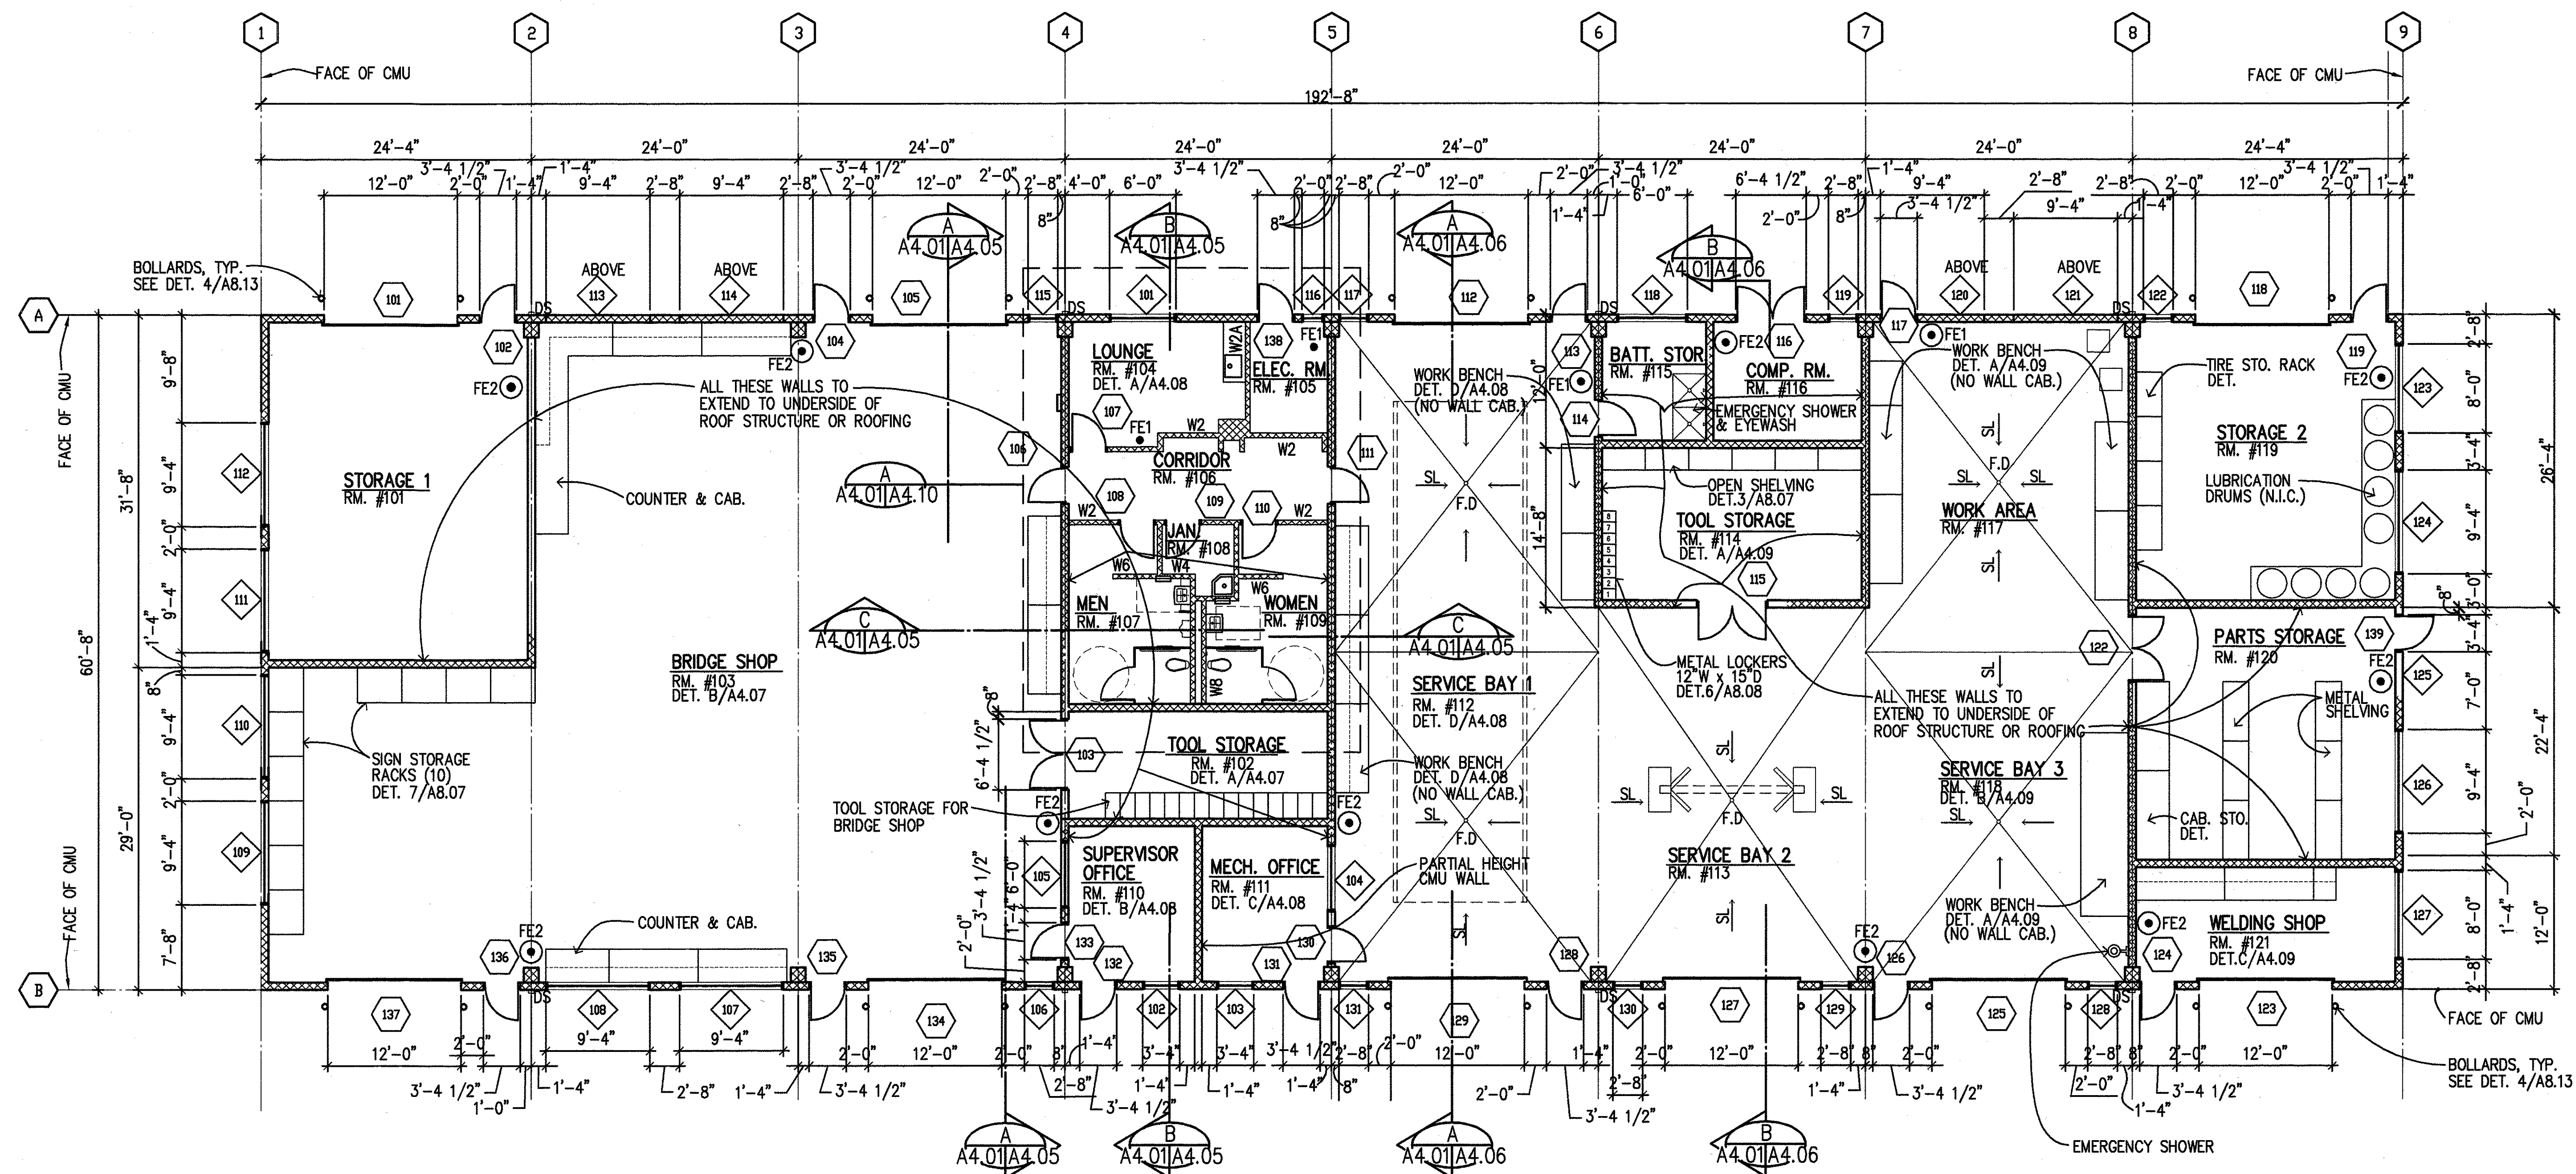


FLOOR PLAN - MECHANIC / BRIDGE SHOP BUILDING

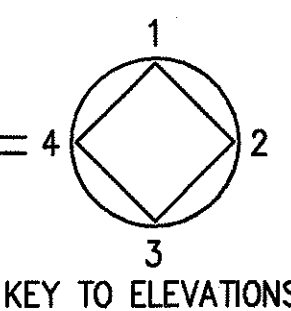

GENERAL NOTES

1. FOR ROOM FINISH SCHEDULE, SEE SHEET A8.01
2. FOR DOOR SCHEDULE AND TYPES, SEE SHEET A8.02
3. FOR WINDOW/LOUVER SCHEDULE AND TYPES, SEE SHEET A8.03
4. FOR WALL TYPES, SEE SHEET A8.06
5. DIMENSIONS TAKEN FROM FACE OF FINISH TO FACE OF FINISH UNLESS OTHERWISE NOTED.
6. TYPE OF FIRE EXTINGUISHERS:
FE1, FE2 AND FE3.
● FIRE EXTINGUISHERS ON WALL BRACKETS.
⊙ FIRE EXTINGUISHERS ON WALL IN CABINETS.

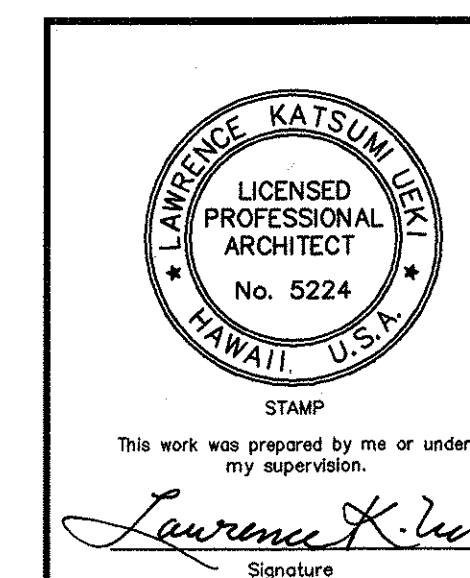


STATE OF HAWAII
DEPARTMENT OF TRANSPORTATION
HIGHWAYS DIVISION
**CENTRALIZED DISTRICT OFFICE
AND BASEYARD COMPLEX**
LĪHUE, KAUAI
PROJECT NO. HWY-K-03-98
**MECHANIC/BRIDGE SHOP BUILDING
FLOOR PLAN**

SCALE: 1/8"=1'-0"

DATE: MAR.30.01

SHEET NO. A4.01 OF 150 SHEETS

FED. ROAD DIST. NO.	STATE	PROJ. NO.	FISCAL YEAR	SHEET NO.	TOTAL SHEETS
HAWAII	HAW.	HWY-K-03-98	2001	43	150

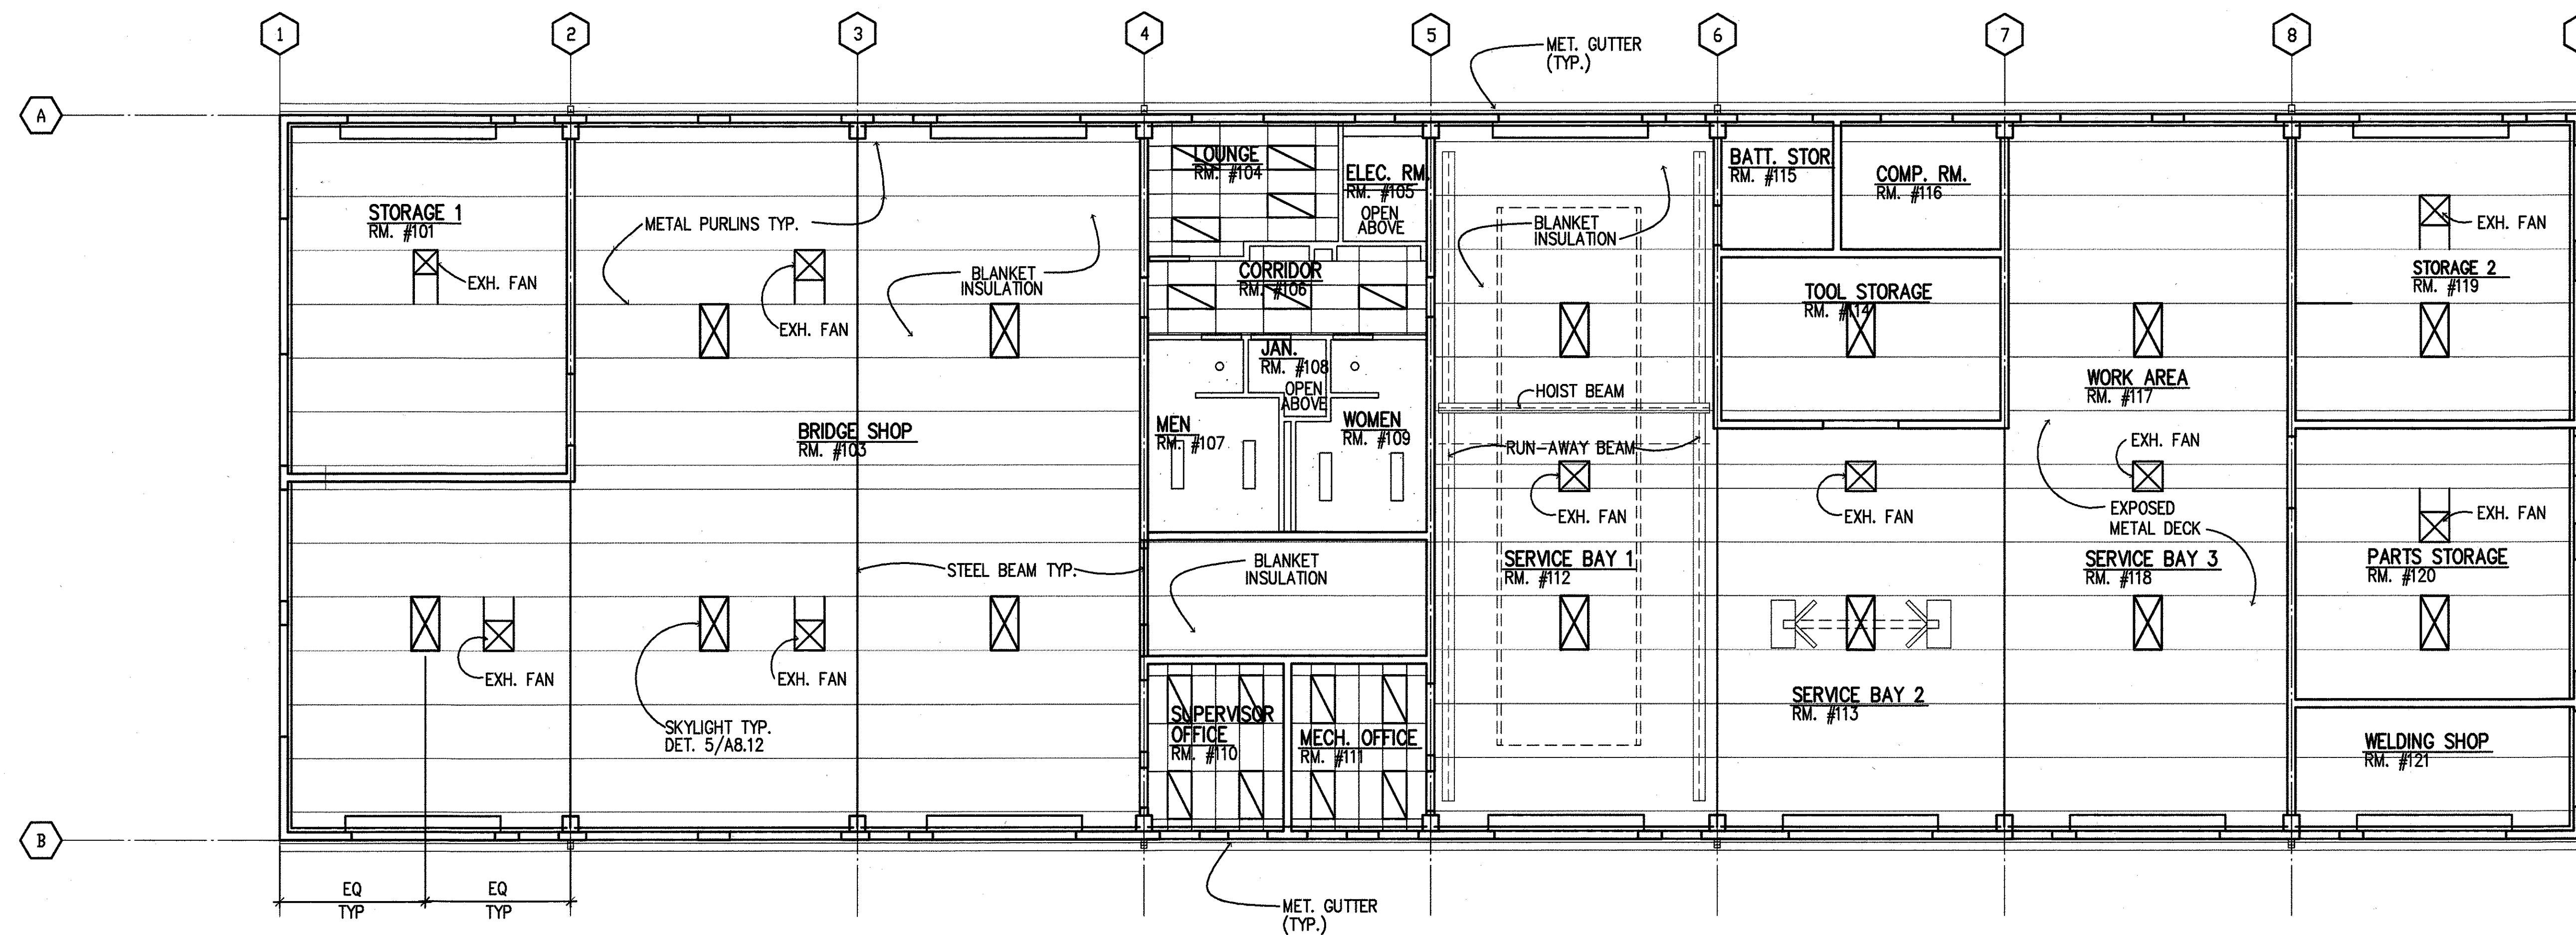


REFLECTED CEILING LEGEND

- GYP. BD. UNLESS OTHERWISE NOTED
- SUSP. ACOUSTICAL PANELS
- 9'-0" CEILING HEIGHT
- SKYLIGHT

LEGEND

- FLUORESCENT LIGHT FIXTURE
- INCANDESCENT LIGHT FIXTURE
- DOWNSPOUT
- SKYLIGHT

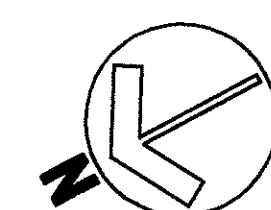

CEILING PLAN – MECHANIC BRIDGE SHOP BUILDING

LAWRENCE KATSUMI, P.E.
 LICENSED PROFESSIONAL ARCHITECT
 No. 5224
 HAWAII, U.S.A.

STAMP
 This work was prepared by me or under my supervision.
Lawrence Katsumi
 Signature

STATE OF HAWAII
 DEPARTMENT OF TRANSPORTATION
 HIGHWAYS DIVISION


**CENTRALIZED DISTRICT OFFICE
 AND BASEYARD COMPLEX**
 LIHUE, KAUAI
 PROJECT NO. HWY-K-03-98


**MECHANIC/BRIDGE SHOP BUILDING
 REFLECTED CEILING PLAN**

SCALE: 1/8"=1'-0"

DATE: MAR.30,01

FED. ROAD DIST. NO.	STATE	PROJ. NO.	FISCAL YEAR	SHEET NO.	TOTAL SHEETS
HAWAII	HAW.	HWY-K-03-98	2001	44	150

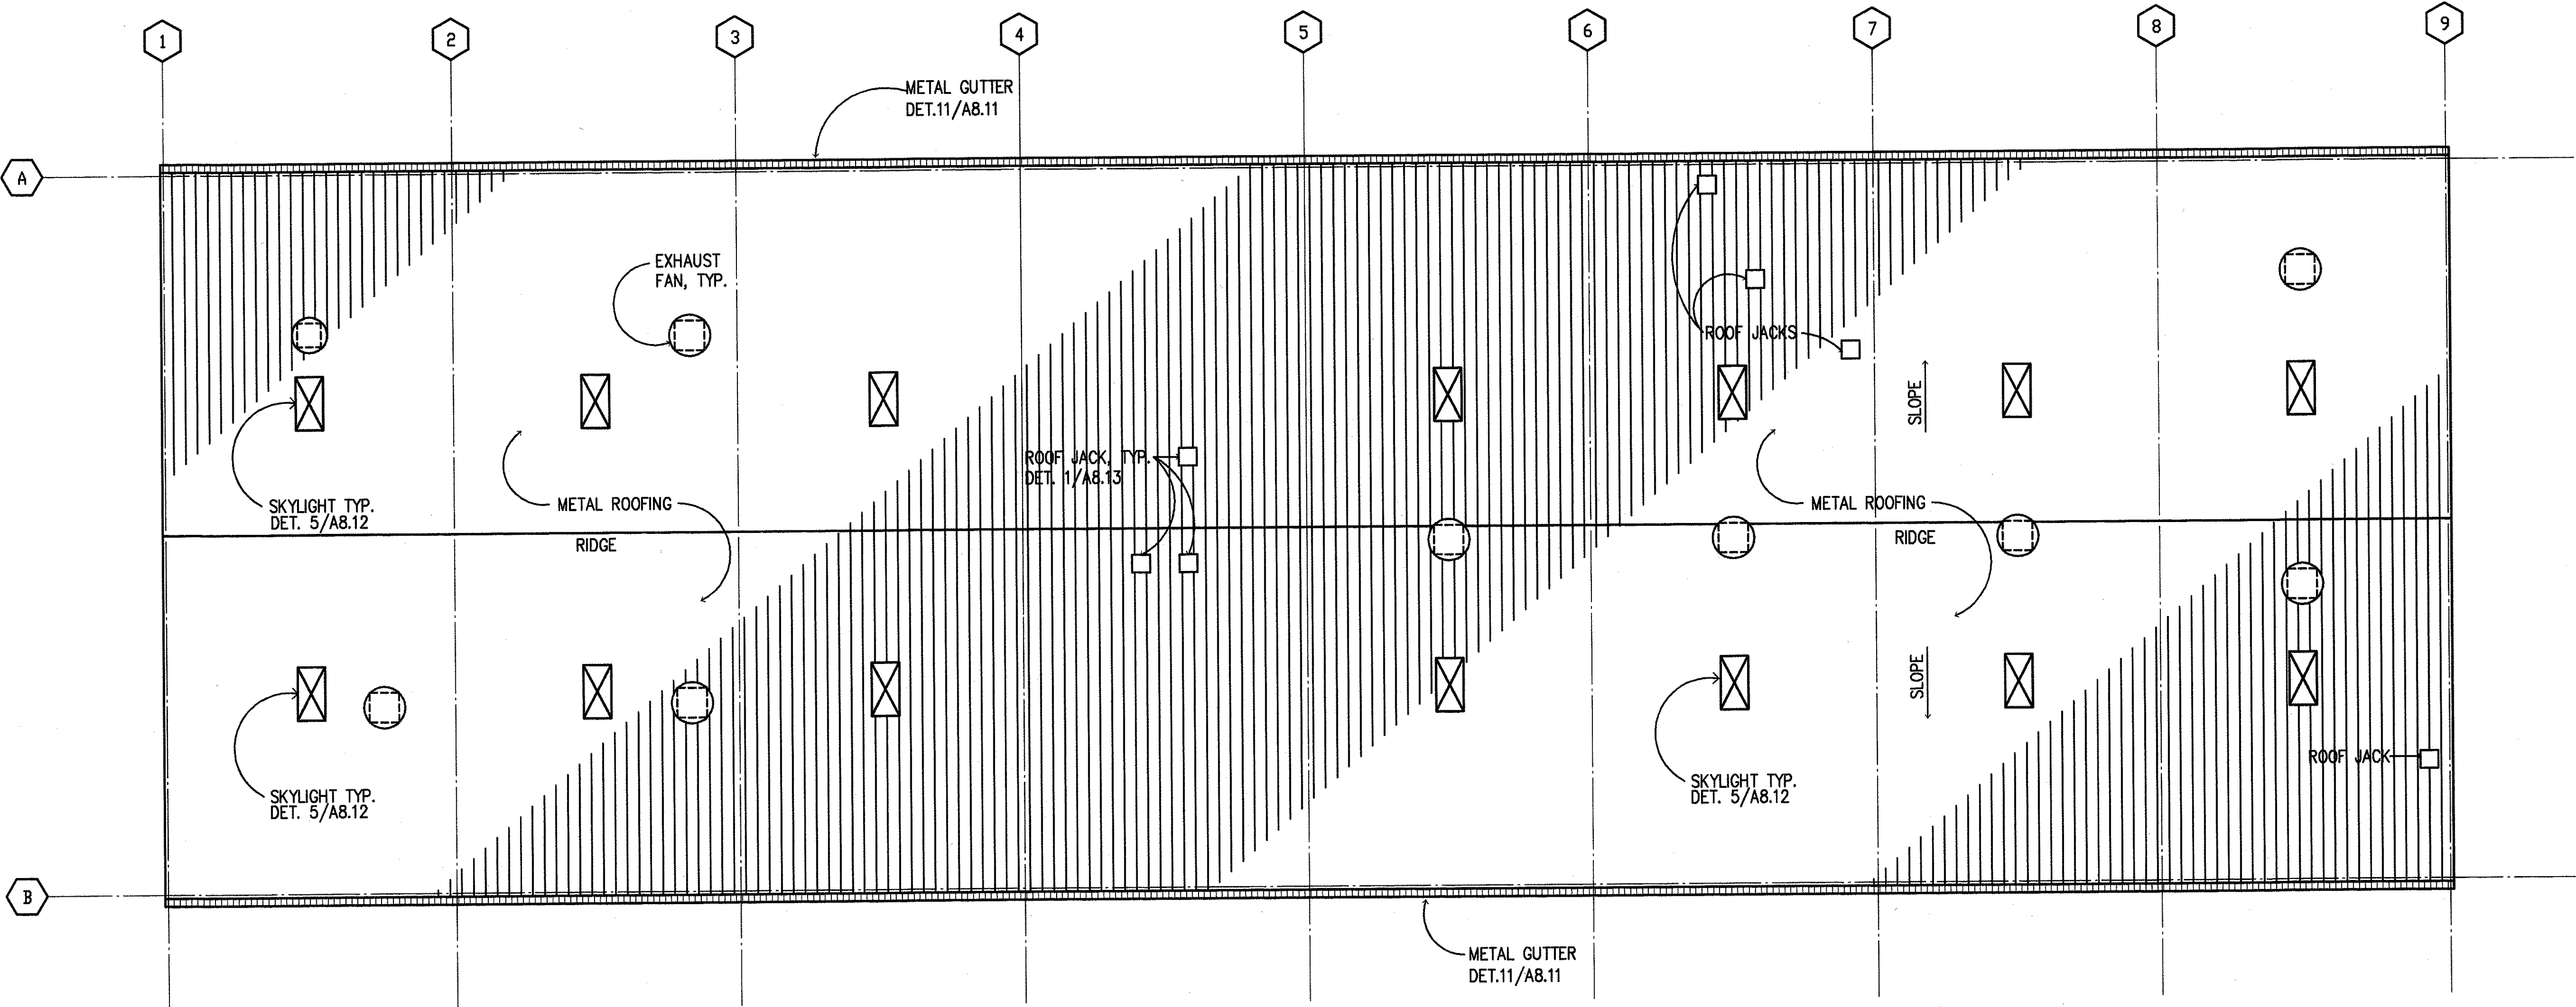

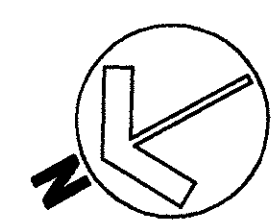 ROOF PLAN – MECHANIC BRIDGE SHOP BUILDING



STAMP
This work was prepared by me or under my supervision.
Lawrence K. Ueki
Signature

STATE OF HAWAII
DEPARTMENT OF TRANSPORTATION
HIGHWAYS DIVISION


**CENTRALIZED DISTRICT OFFICE
AND BASEYARD COMPLEX**
LIHUE, KAUAI
PROJECT NO. HWY-K-03-98

**MECHANIC/BRIDGE SHOP BUILDING
ROOF PLAN**


SCALE: 1/8"=1'-0" DATE: MAR.30.01

SHEET NO. A4.03 OF 150 SHEETS


FED. ROAD DIST. NO.	STATE	PROJ. NO.	FISCAL YEAR	SHEET NO.	TOTAL SHEETS
HAWAII	HAW.	HWY-K-03-98	2001	45	150

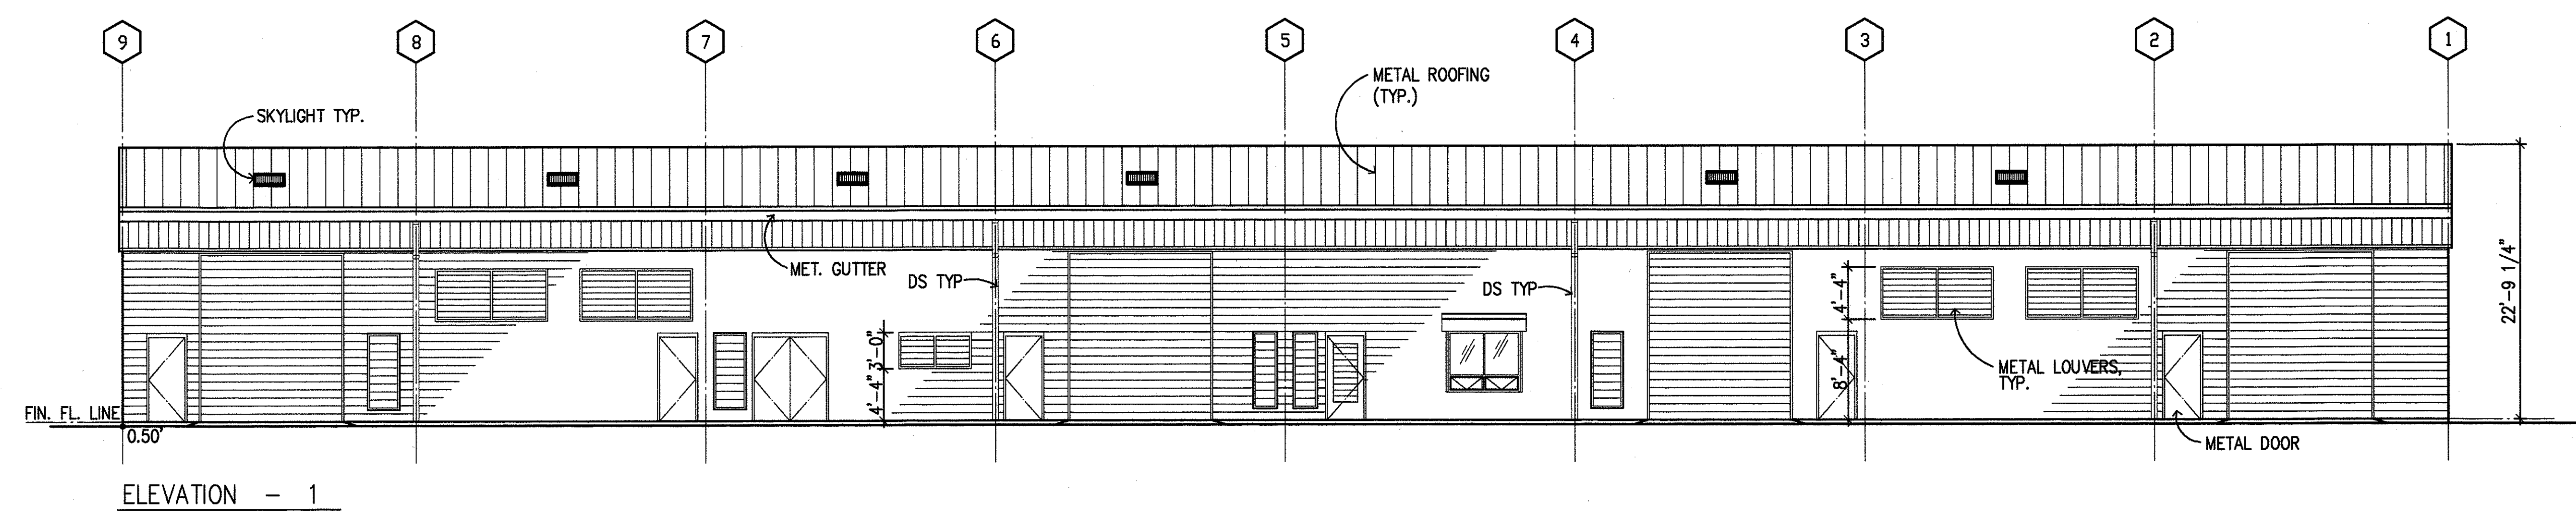


ELEVATION - 1

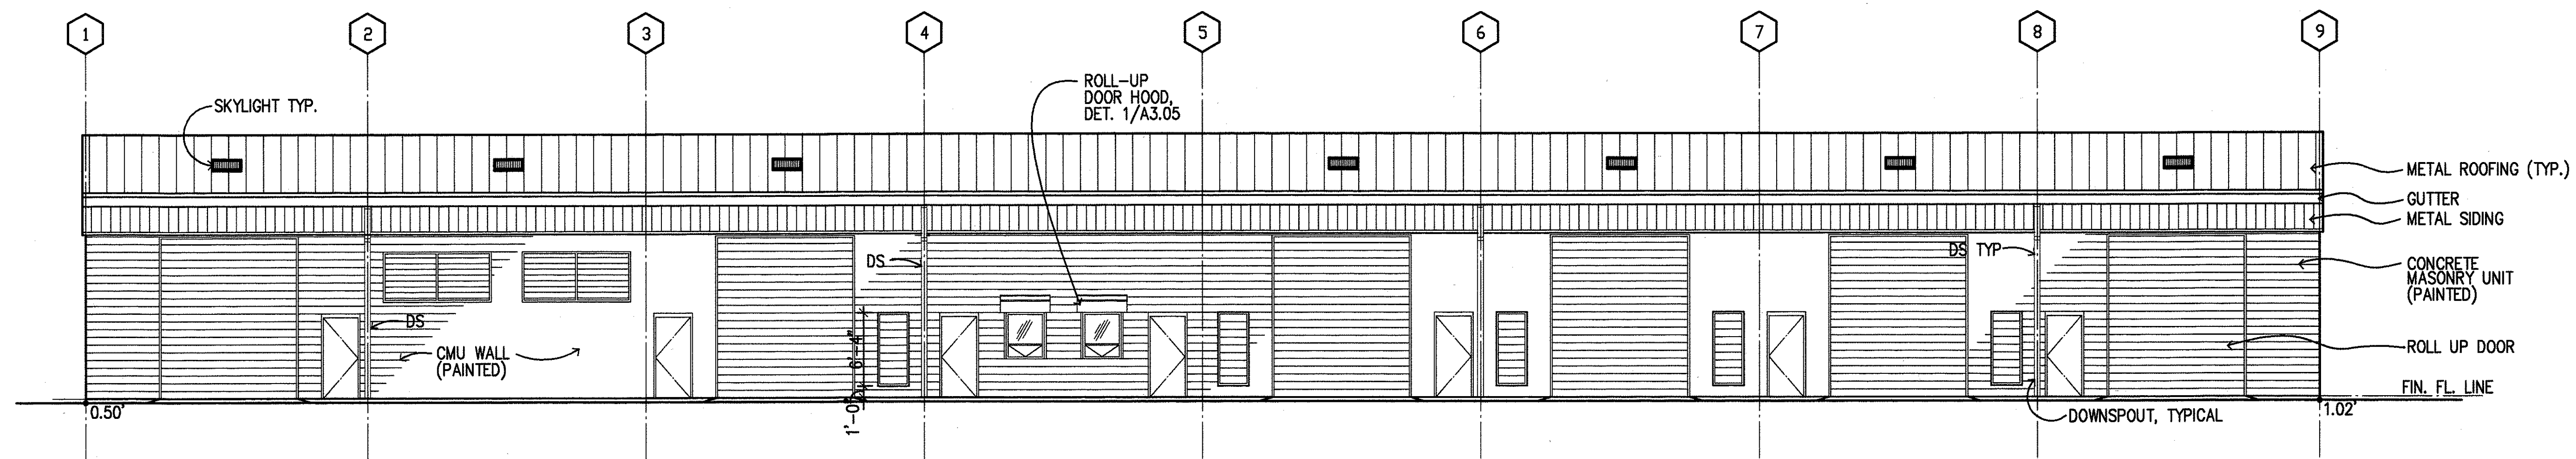


ELEVATION - 3

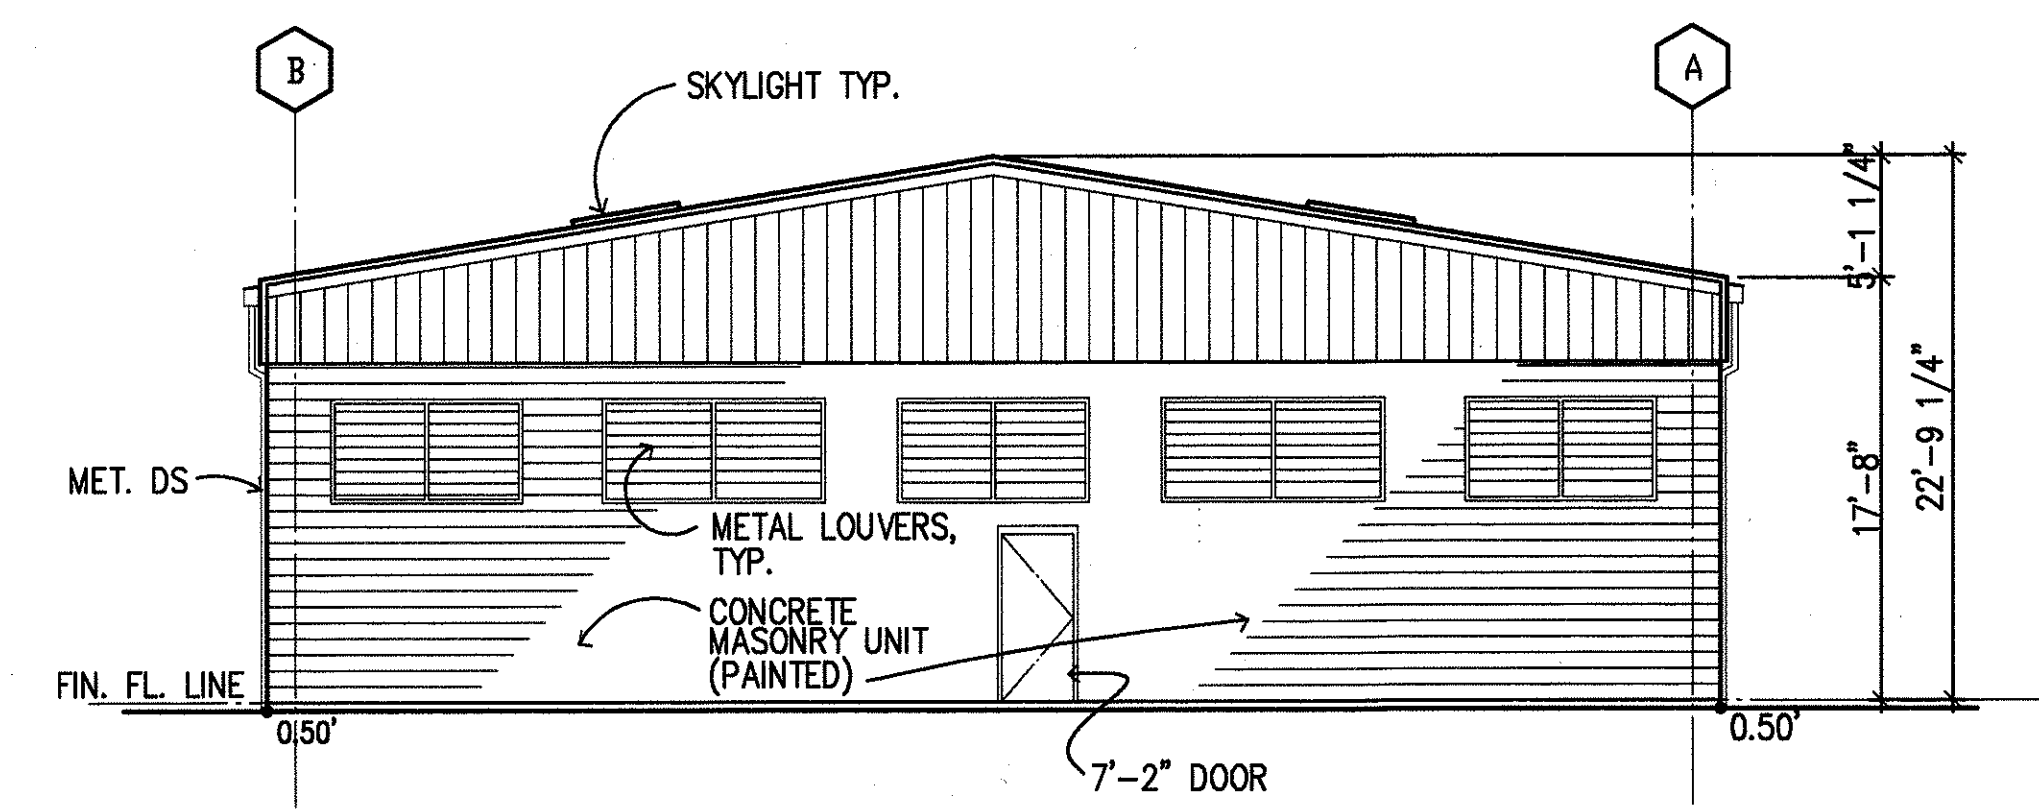

ELEVATION - 2

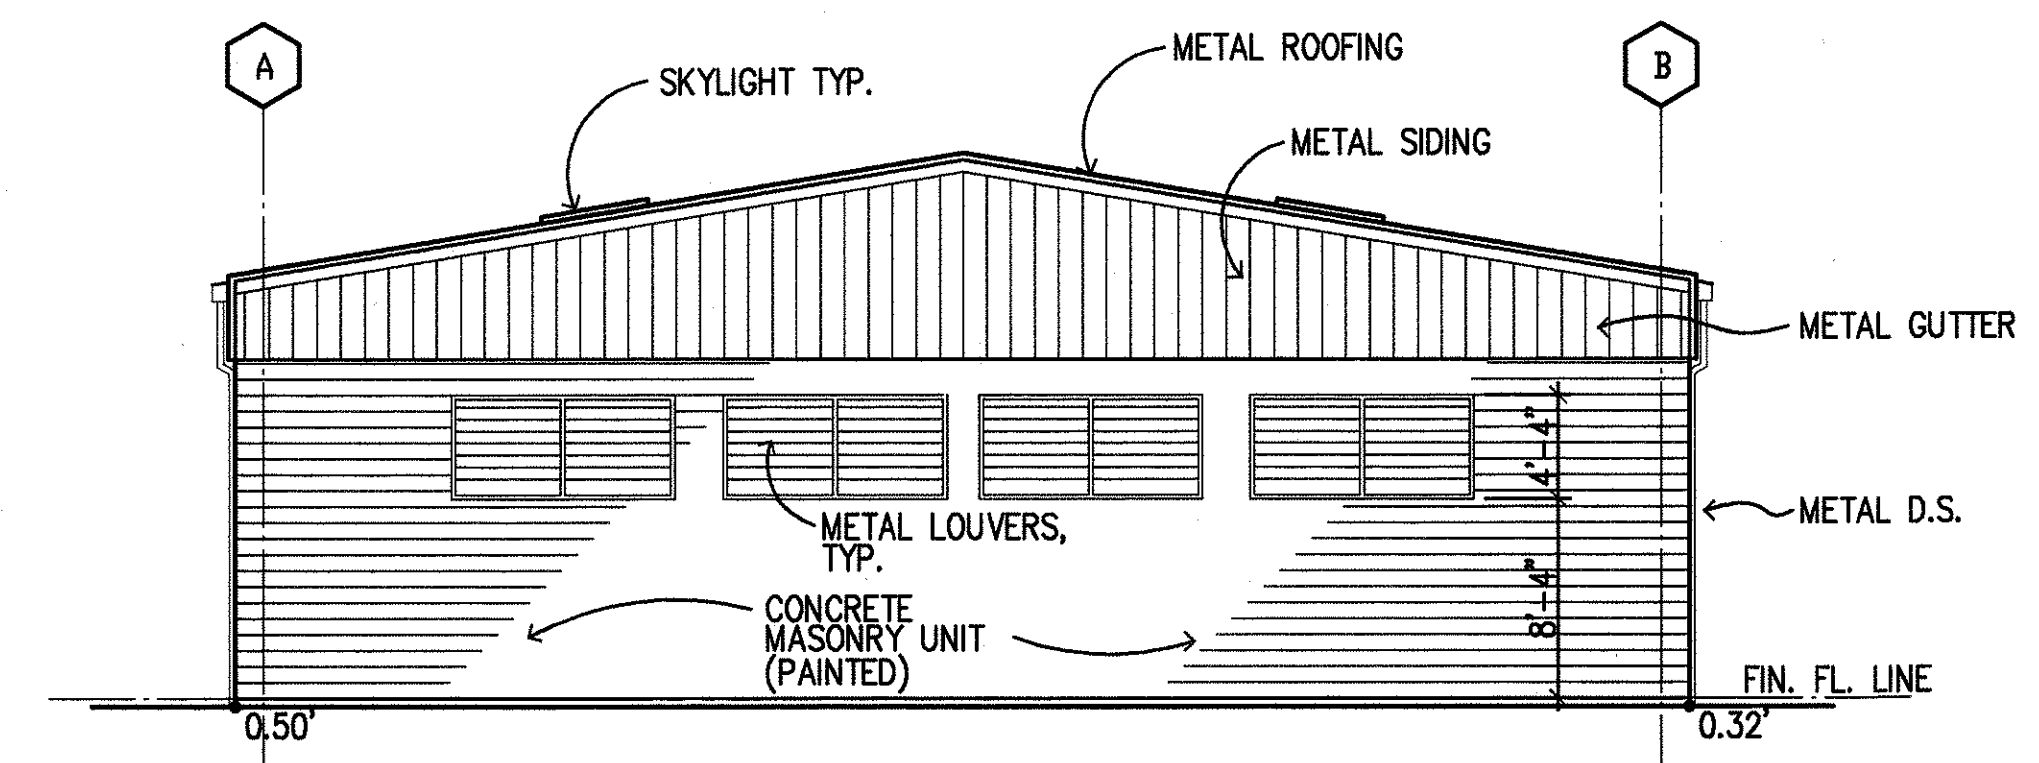

ELEVATION - 4

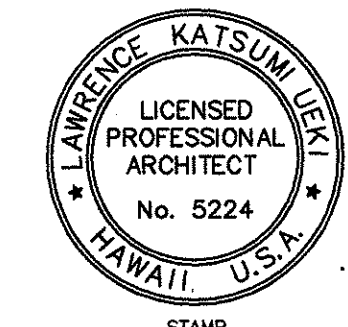

STAMP
This work was prepared by me or under my supervision.
Lawrence Katsumi
Signature

STATE OF HAWAII
DEPARTMENT OF TRANSPORTATION
HIGHWAYS DIVISION


**CENTRALIZED DISTRICT OFFICE
AND BASEYARD COMPLEX**
LHAU, KAUAI
PROJECT NO. HWY-K-03-98

**MECHANIC/BRIDGE SHOP BUILDING
EXTERIOR ELEVATIONS**


SCALE: 1/8"=1'-0" DATE: MAR.30,01

SHEET NO. A4.04 OF 150 SHEETS


FED. ROAD DIST. NO.	STATE	PROJ. NO.	FISCAL YEAR	SHEET NO.	TOTAL SHEETS
HAWAII	HAW.	HWY-K-03-98	2001	46	150

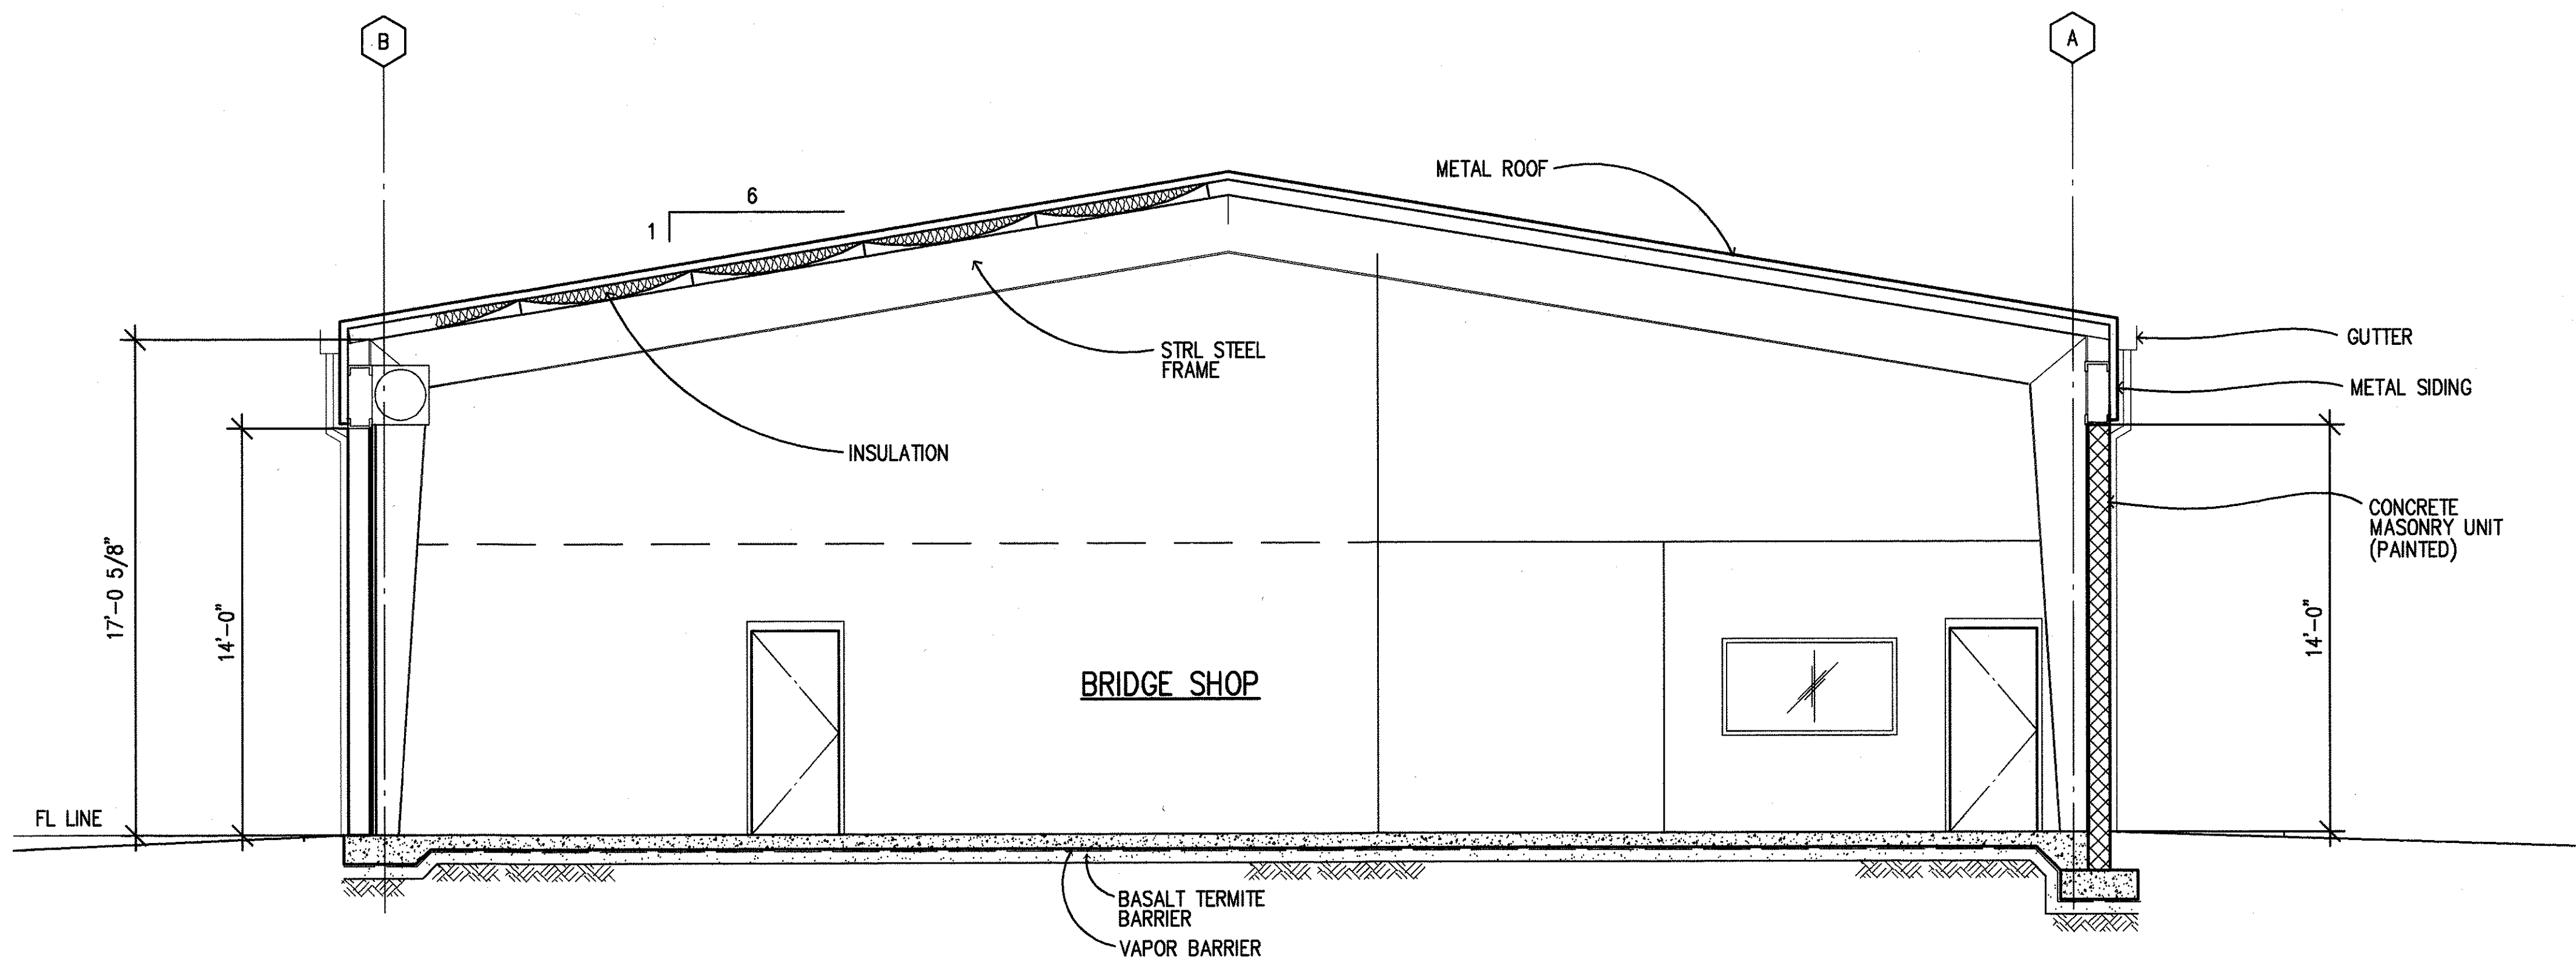

SECTION A
A4.01/A4.05

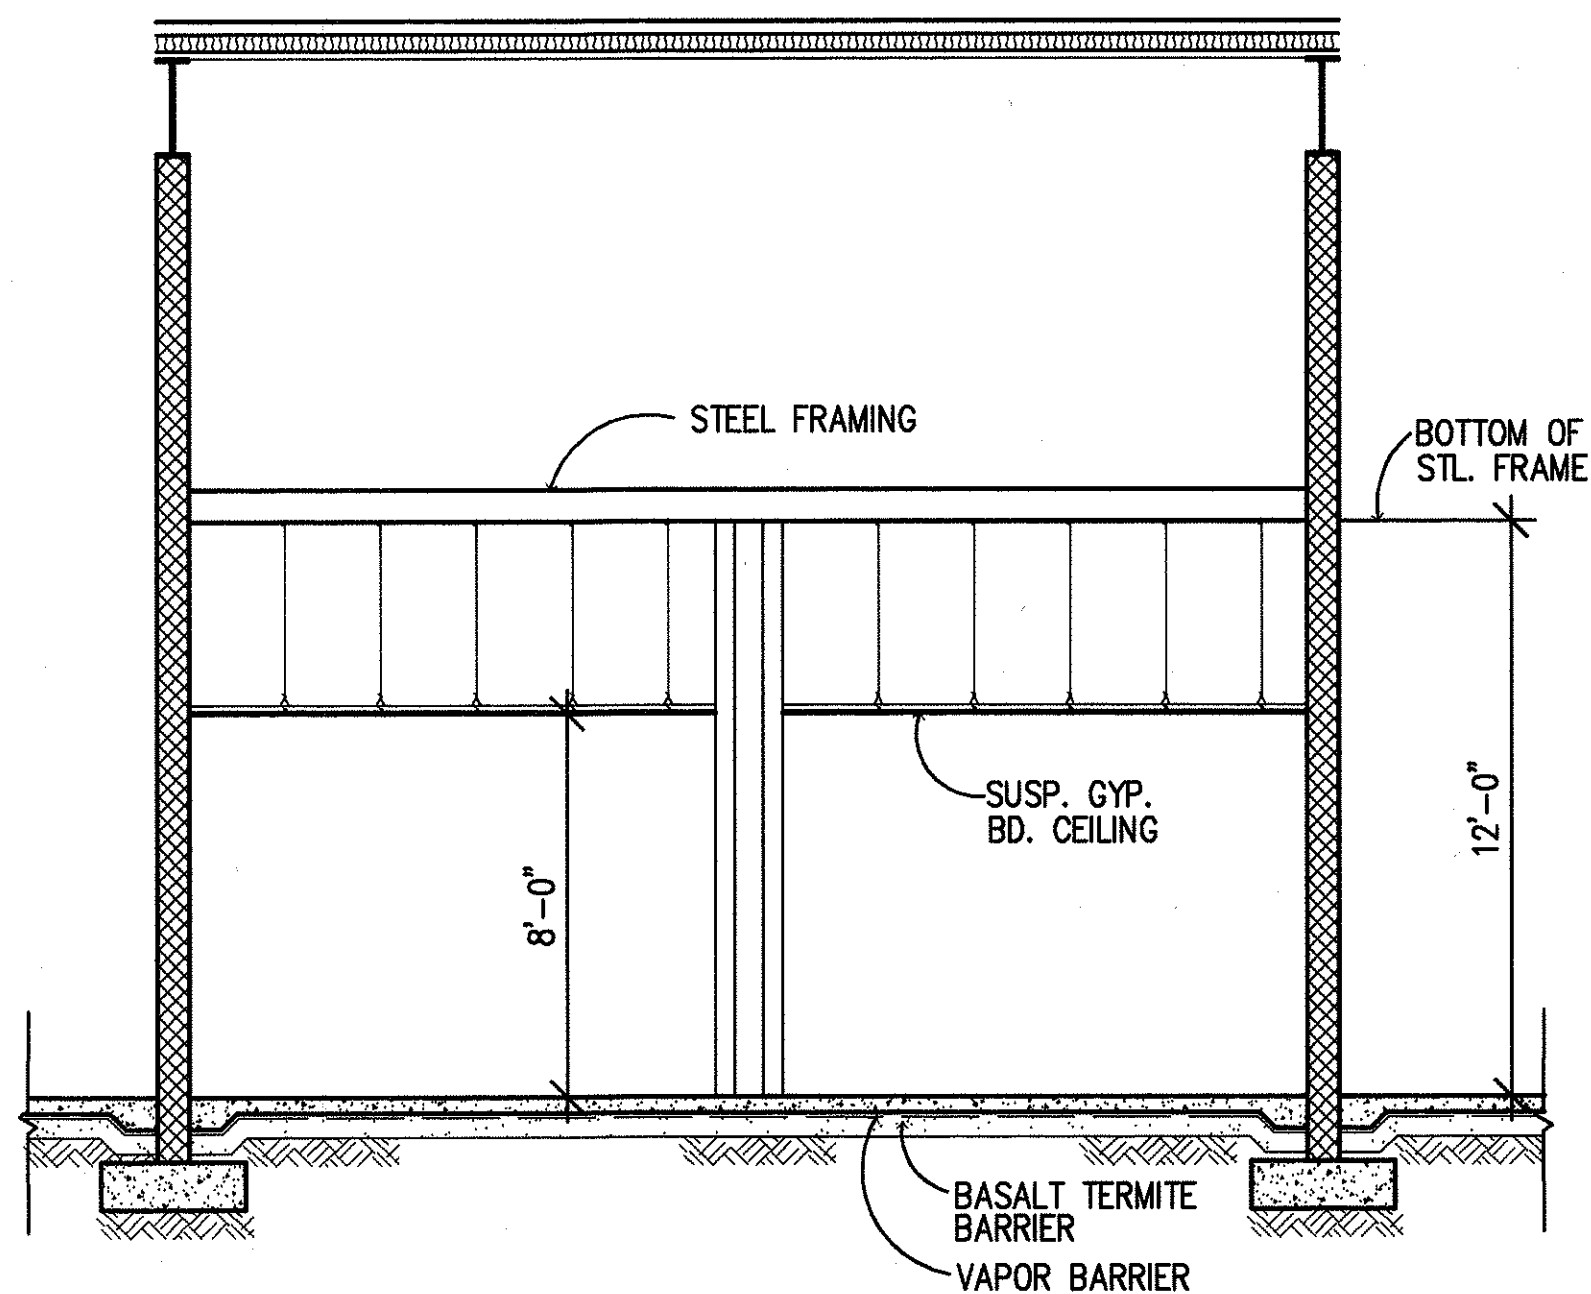

SECTION C
A4.01/A4.05

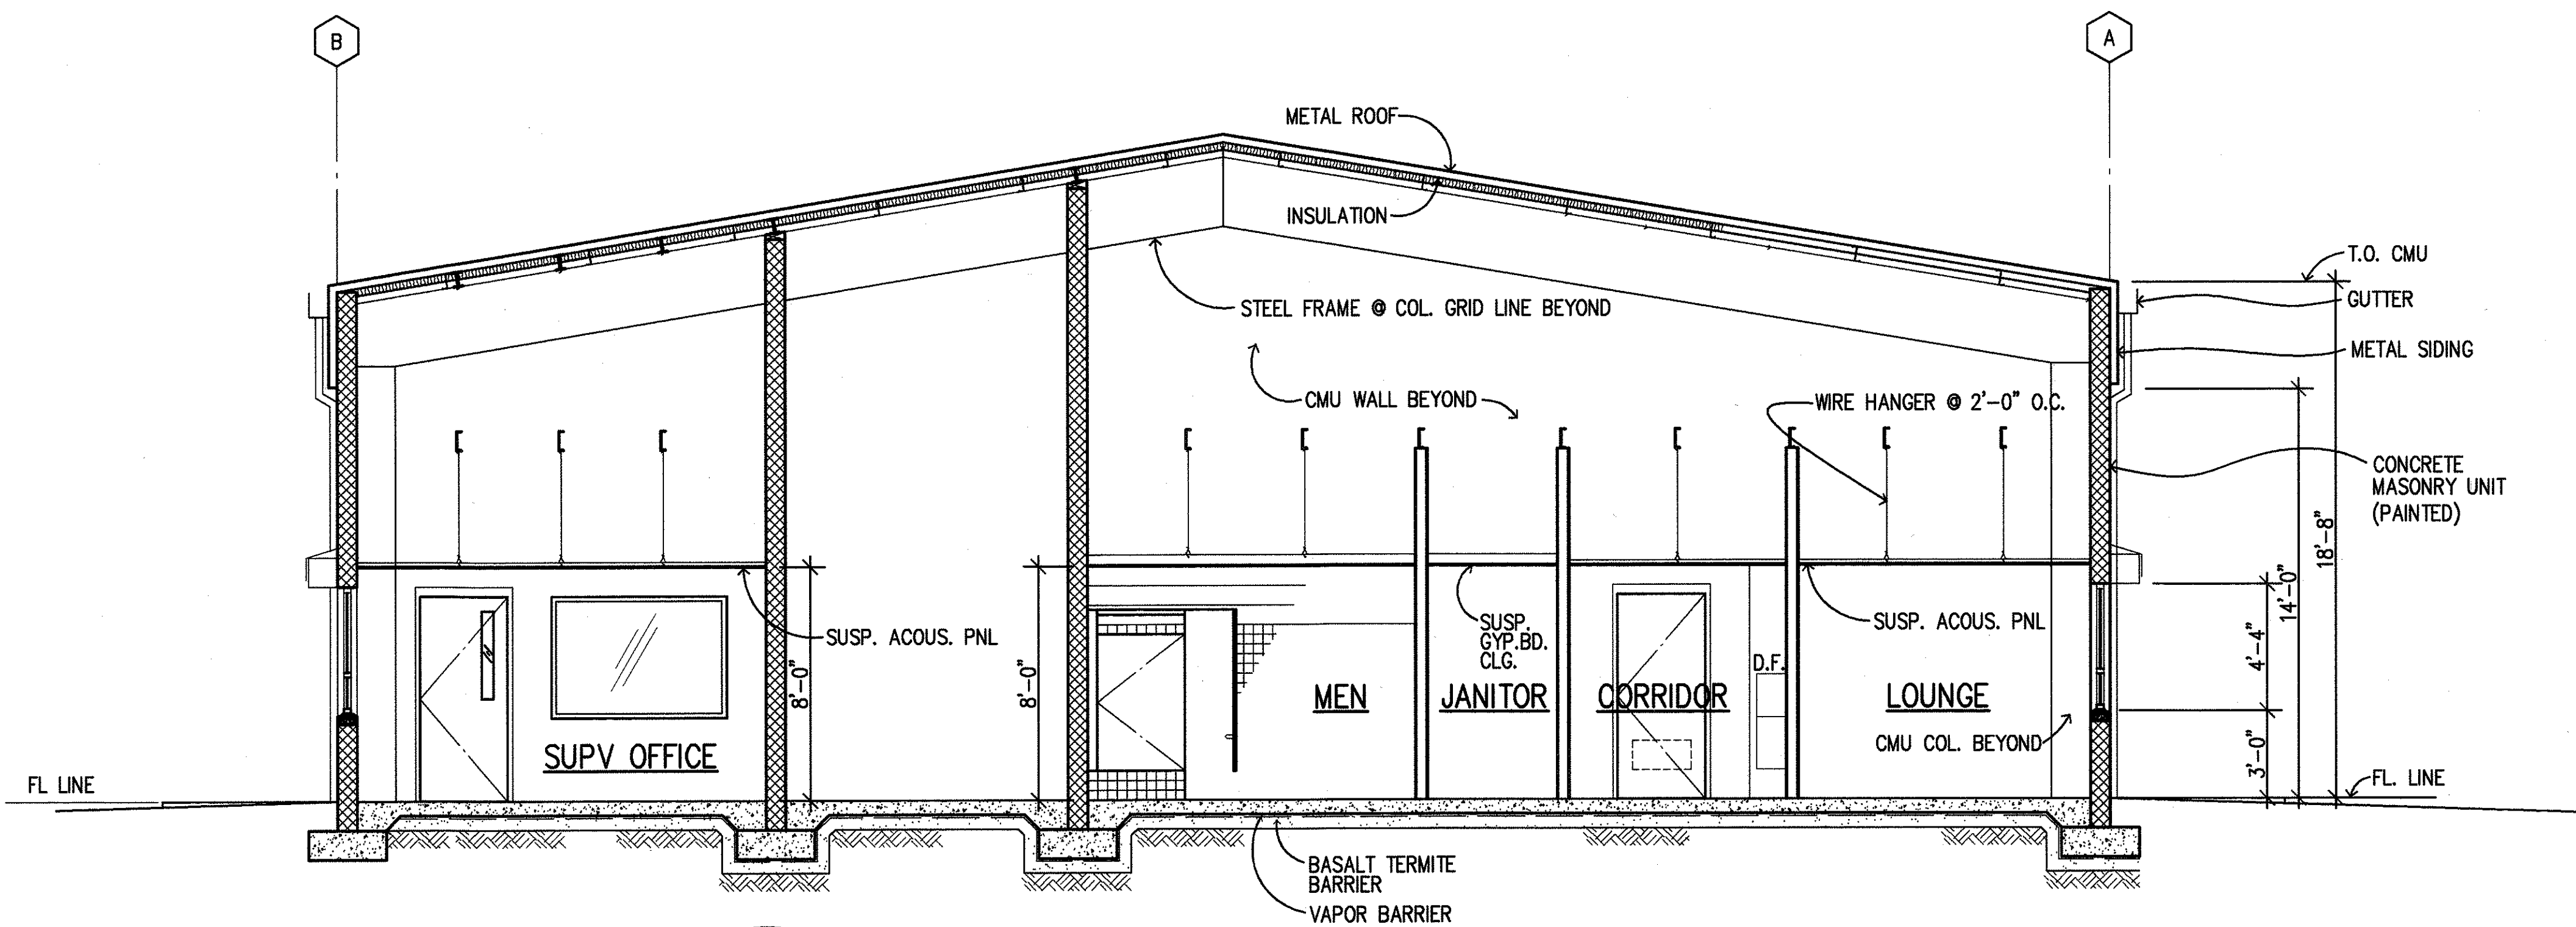

SECTION B
A4.01/A4.05

LAWRENCE KATSUNI
LICENSED PROFESSIONAL ARCHITECT
No. 5224
HAWAII, U.S.A.

STAMP
This work was prepared by me or under my supervision.
Lawrence Katsuni
Signature

STATE OF HAWAII
DEPARTMENT OF TRANSPORTATION
HIGHWAYS DIVISION

**CENTRALIZED DISTRICT OFFICE
AND BASEYARD COMPLEX**
LILUE, KAUAI
PROJECT NO. HWY-K-03-98



**MECHANIC/BRIDGE SHOP BUILDING
BUILDING SECTIONS**


SCALE: 1/4"=1'-0"

DATE: MAR.30,01

SHEET NO. A4.05 OF 150 SHEETS

FED. ROAD DIST. NO.	STATE	PROJ. NO.	FISCAL YEAR	SHEET NO.	TOTAL SHEETS
HAWAII	HAW.	HWY-K-03-98	2001	47	150

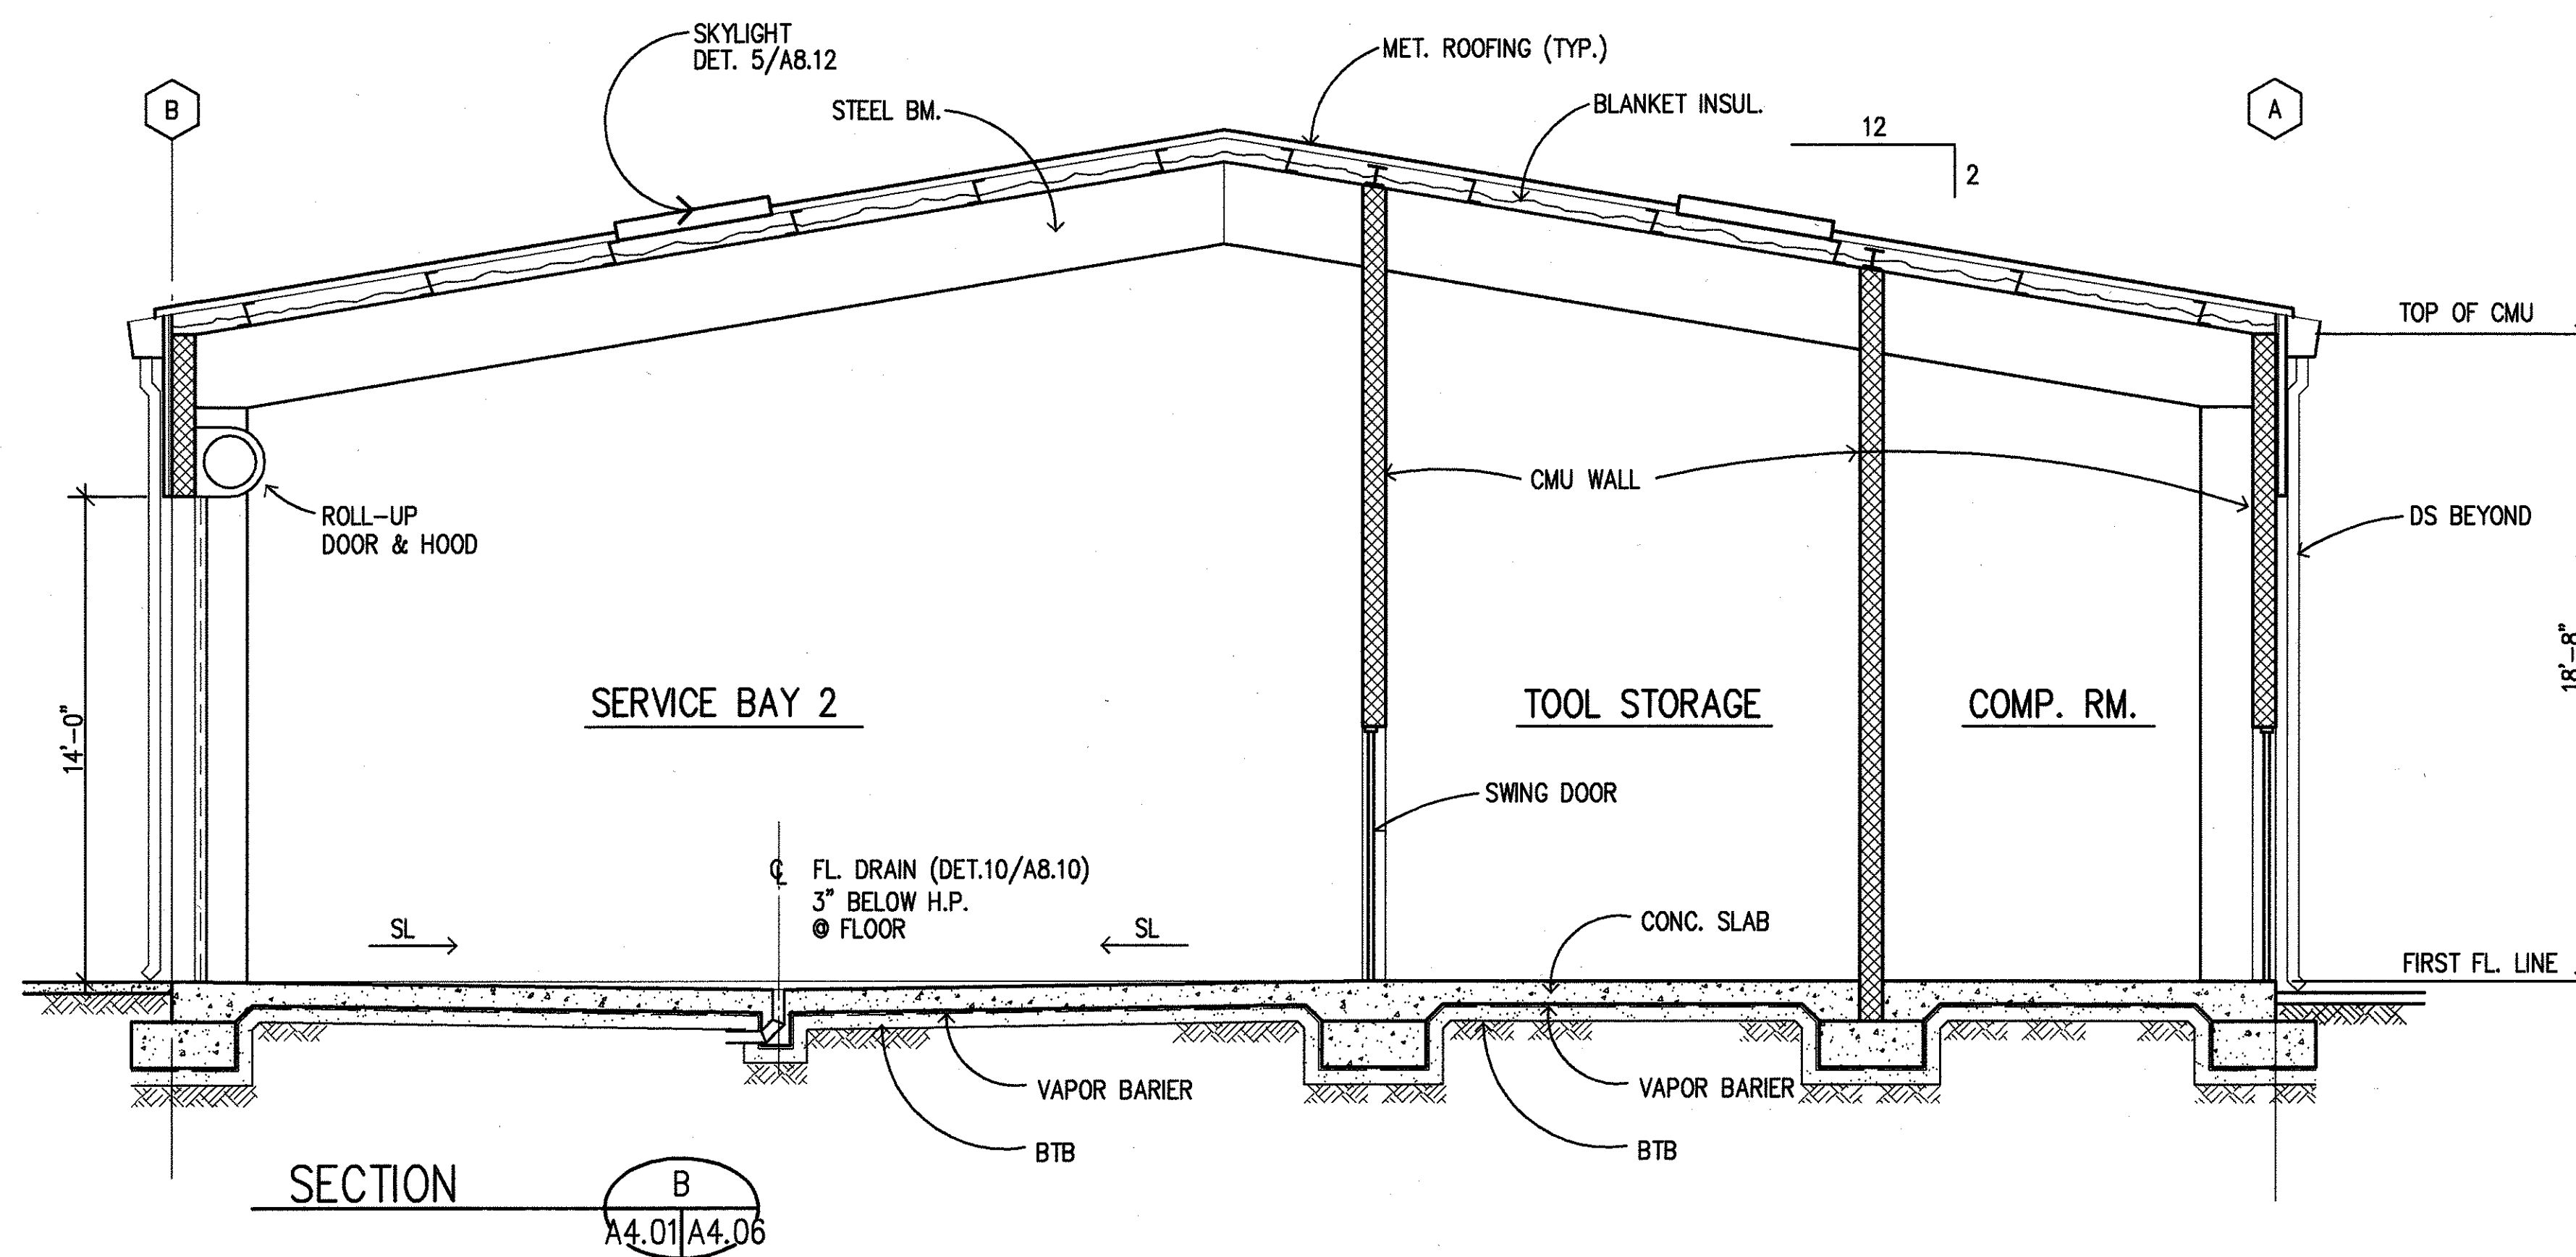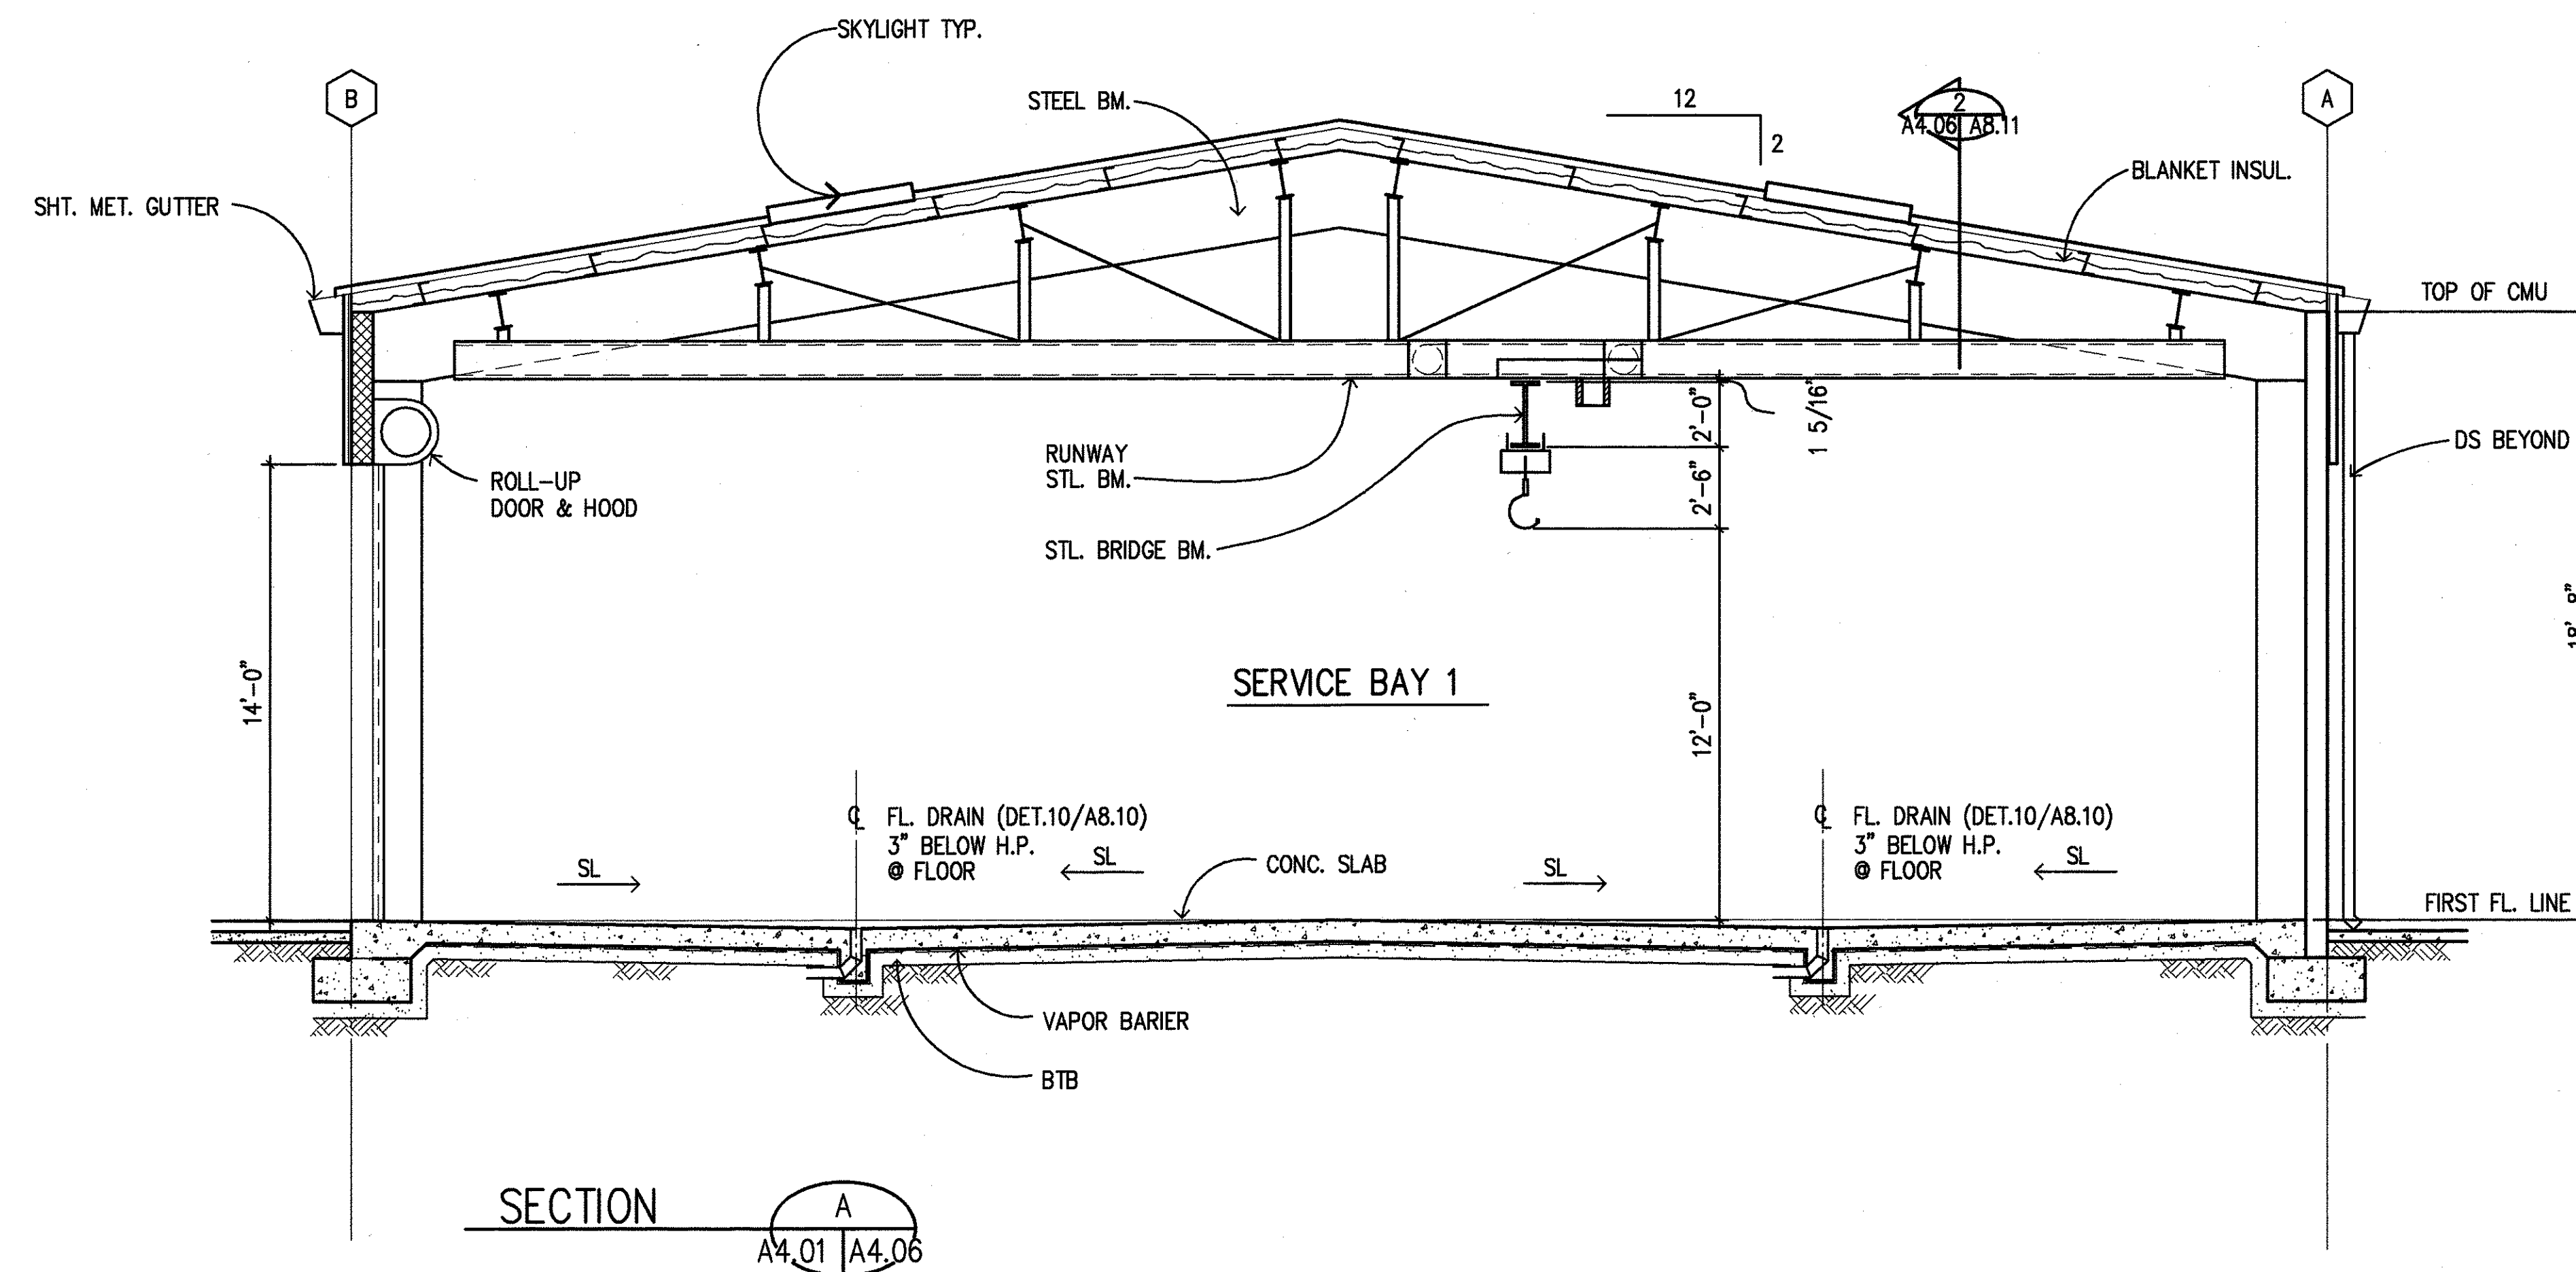

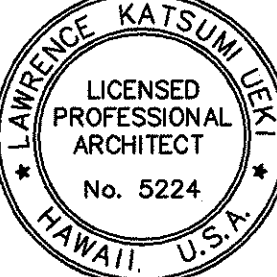

STAMP
This work was prepared by me or under my supervision.
Lawrence K. Wai
Signature

STATE OF HAWAII
DEPARTMENT OF TRANSPORTATION
HIGHWAYS DIVISION







**CENTRALIZED DISTRICT OFFICE
AND BASEYARD COMPLEX**
LIHUE, KAUAI
PROJECT NO. HWY-K-03-98

**MECHANIC/BRIDGE SHOP
BUILDING SECTIONS**

SCALE: 1/4"=1'-0" DATE: MAR.30.01

SHEET NO. A4.06 OF 150 SHEETS

FED. ROAD DIST. NO.	STATE	PROJ. NO.	FISCAL YEAR	SHEET NO.	TOTAL SHEETS
HAWAII	HAW.	HWY-K-03-98	2001	48	150

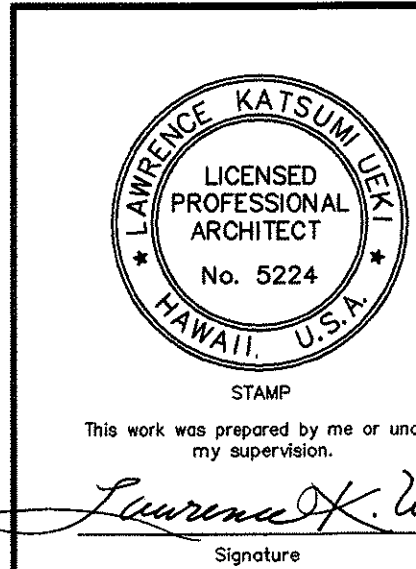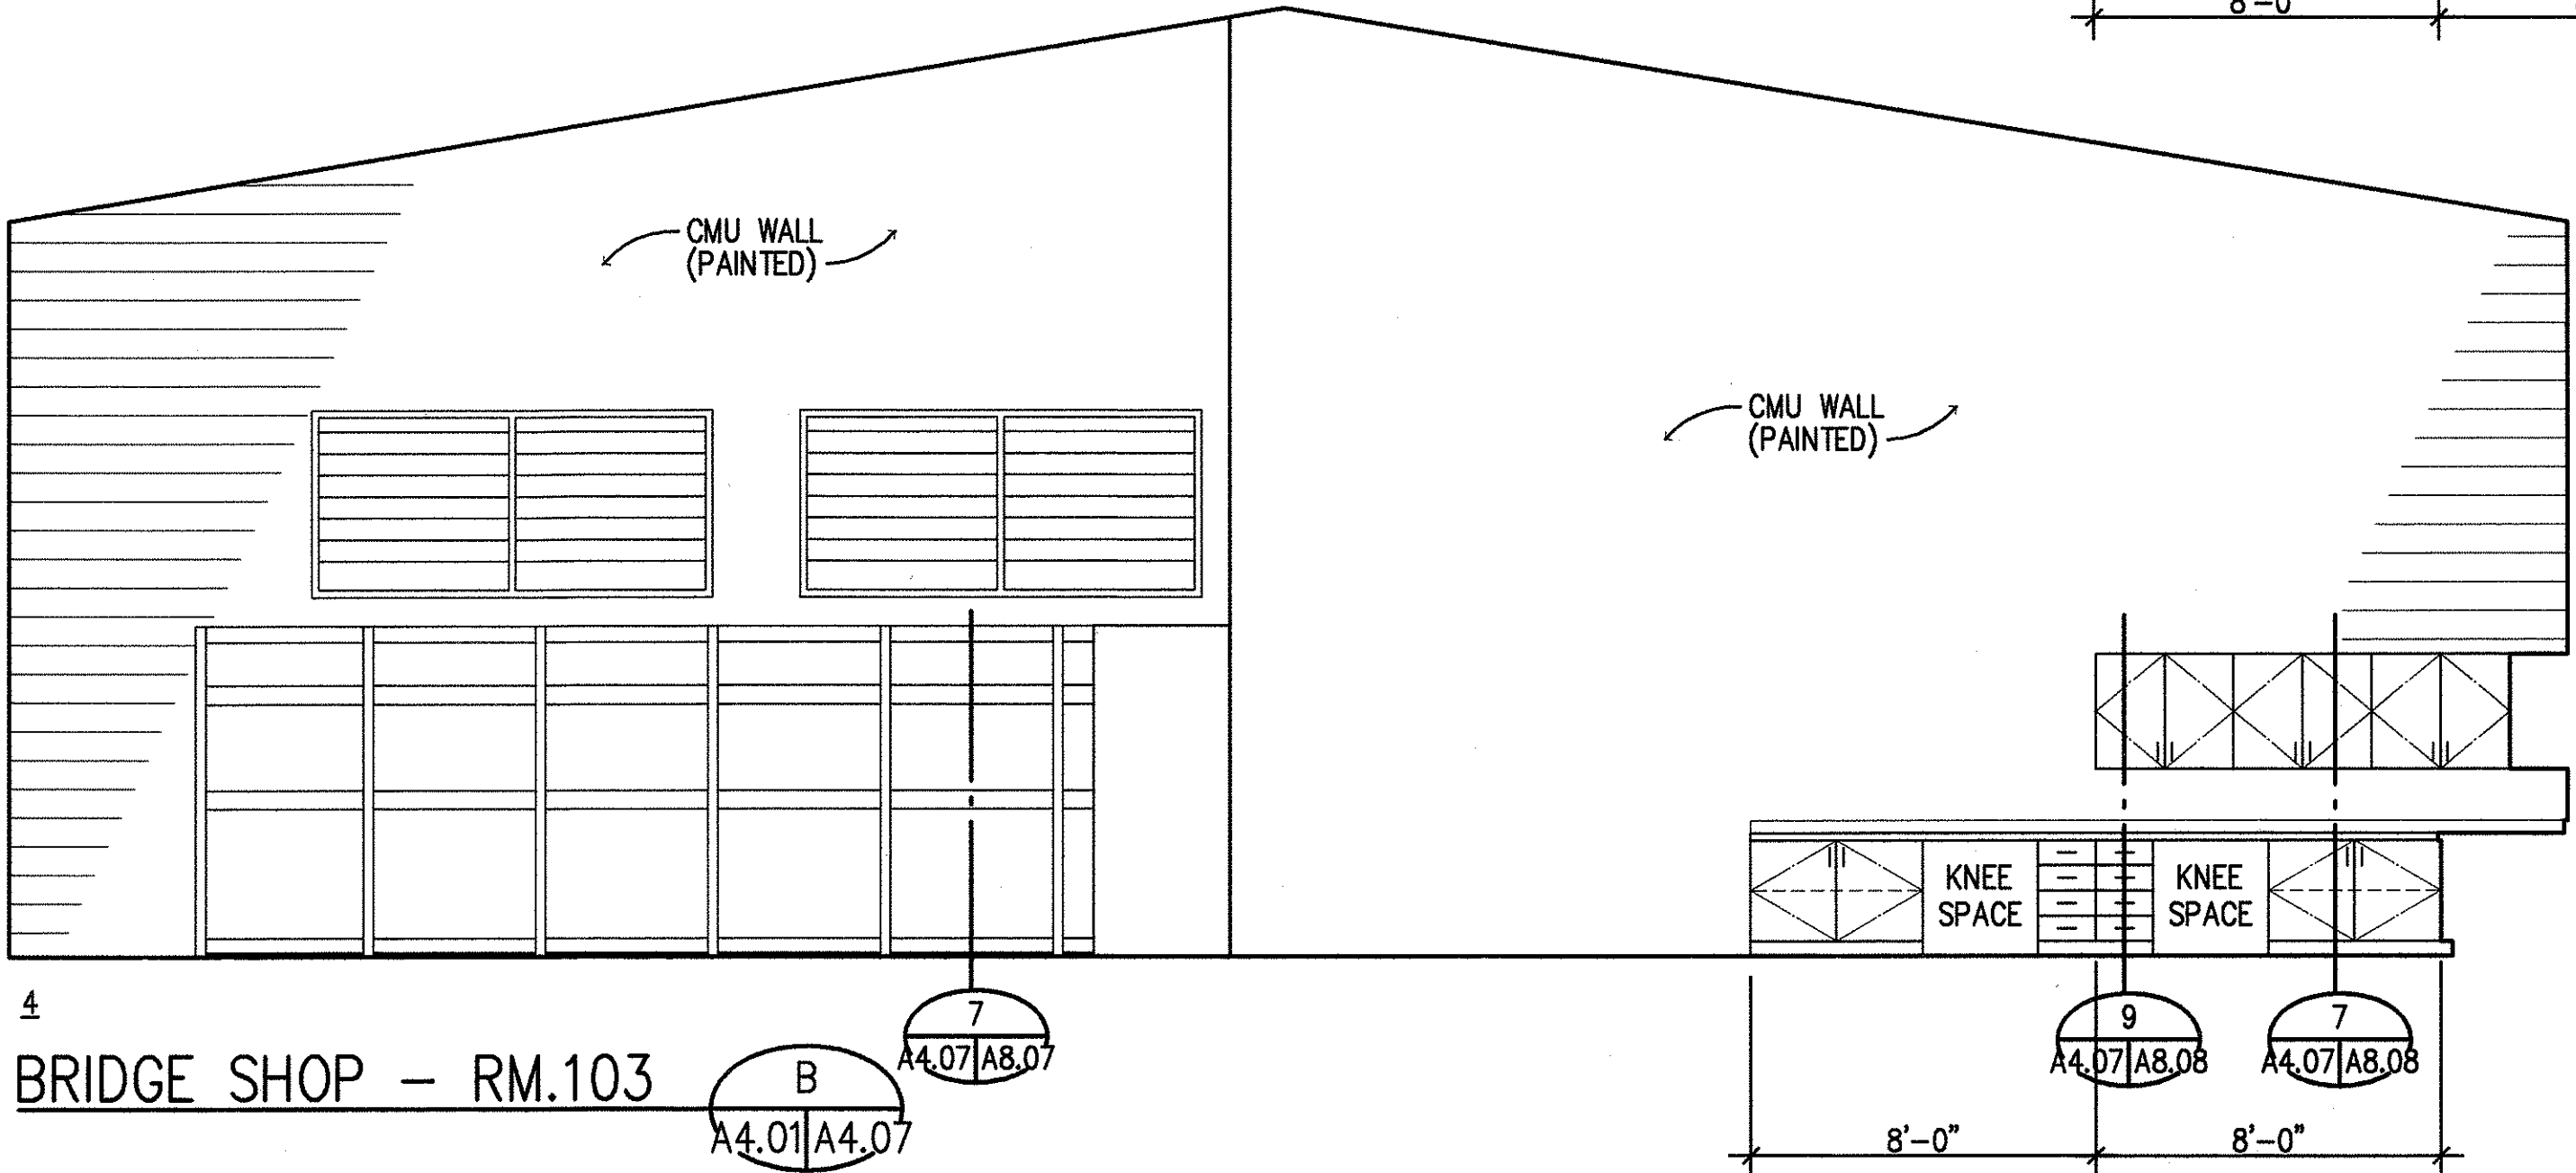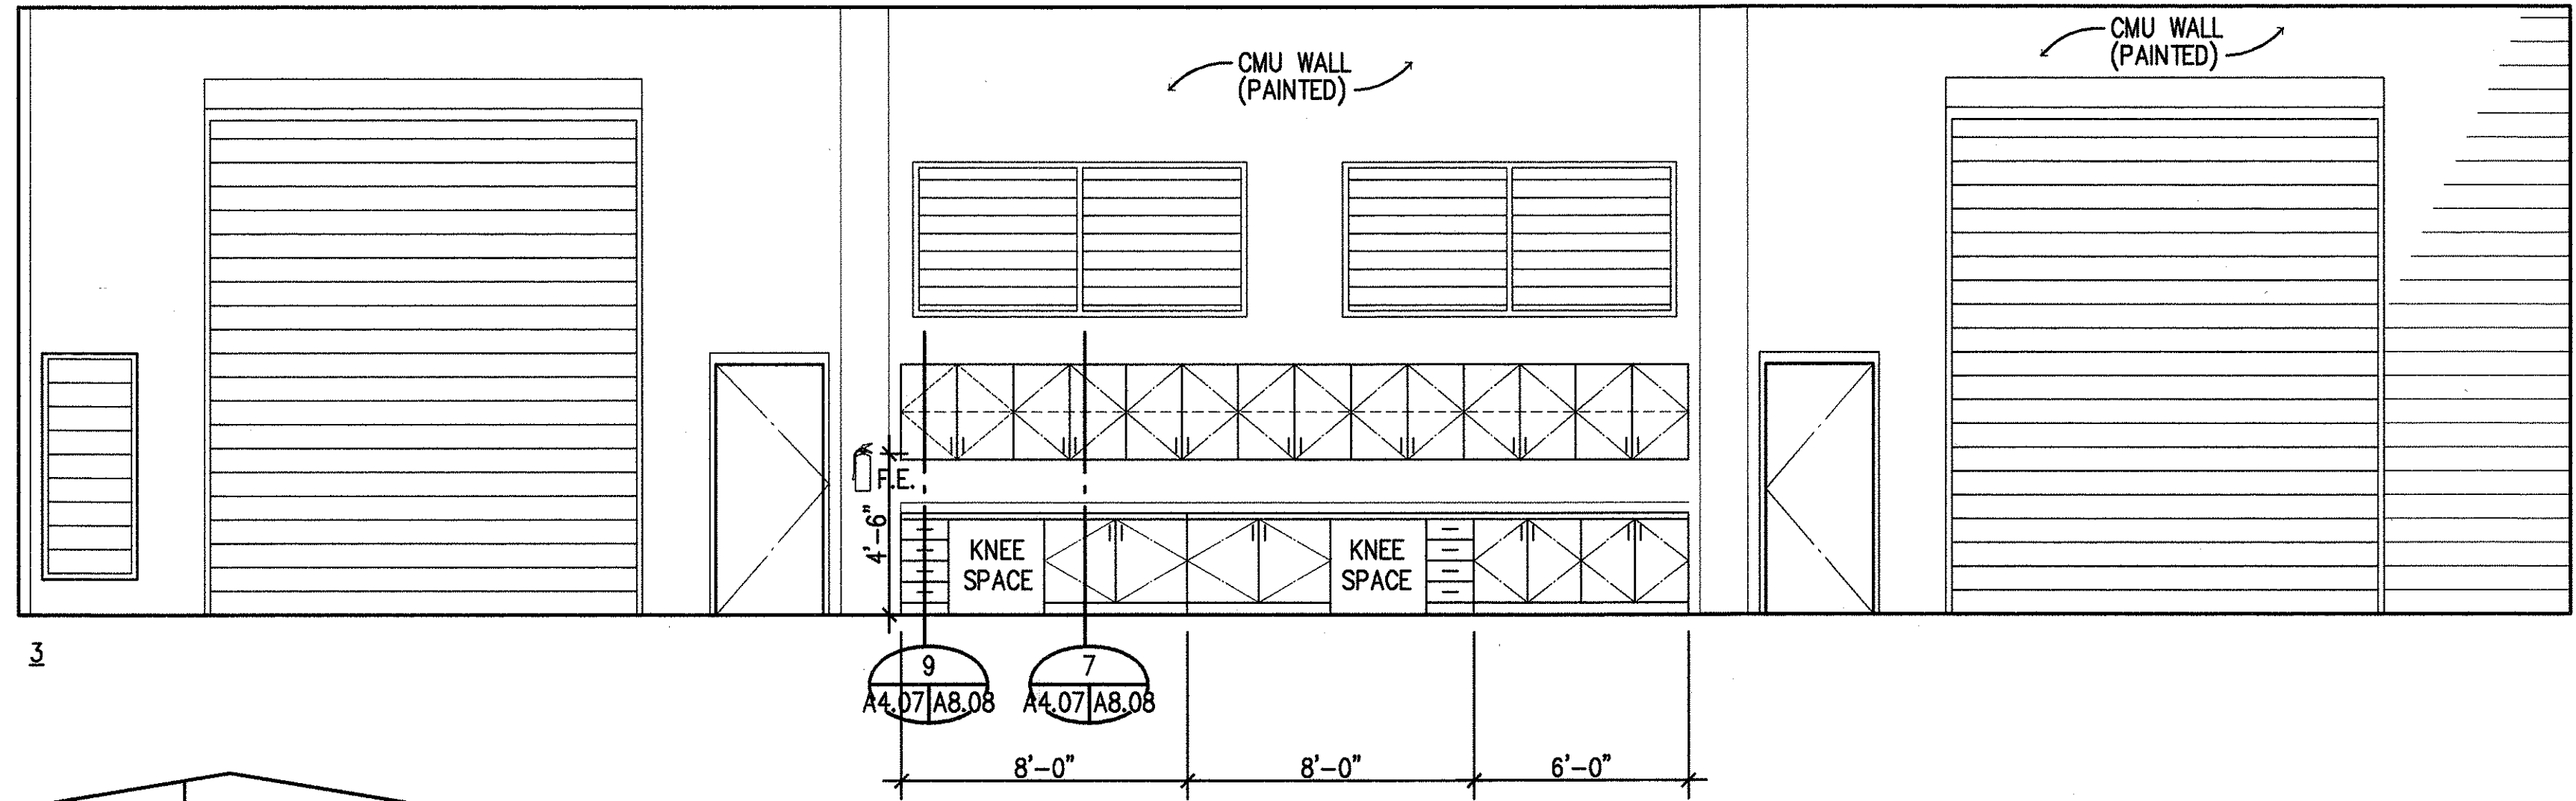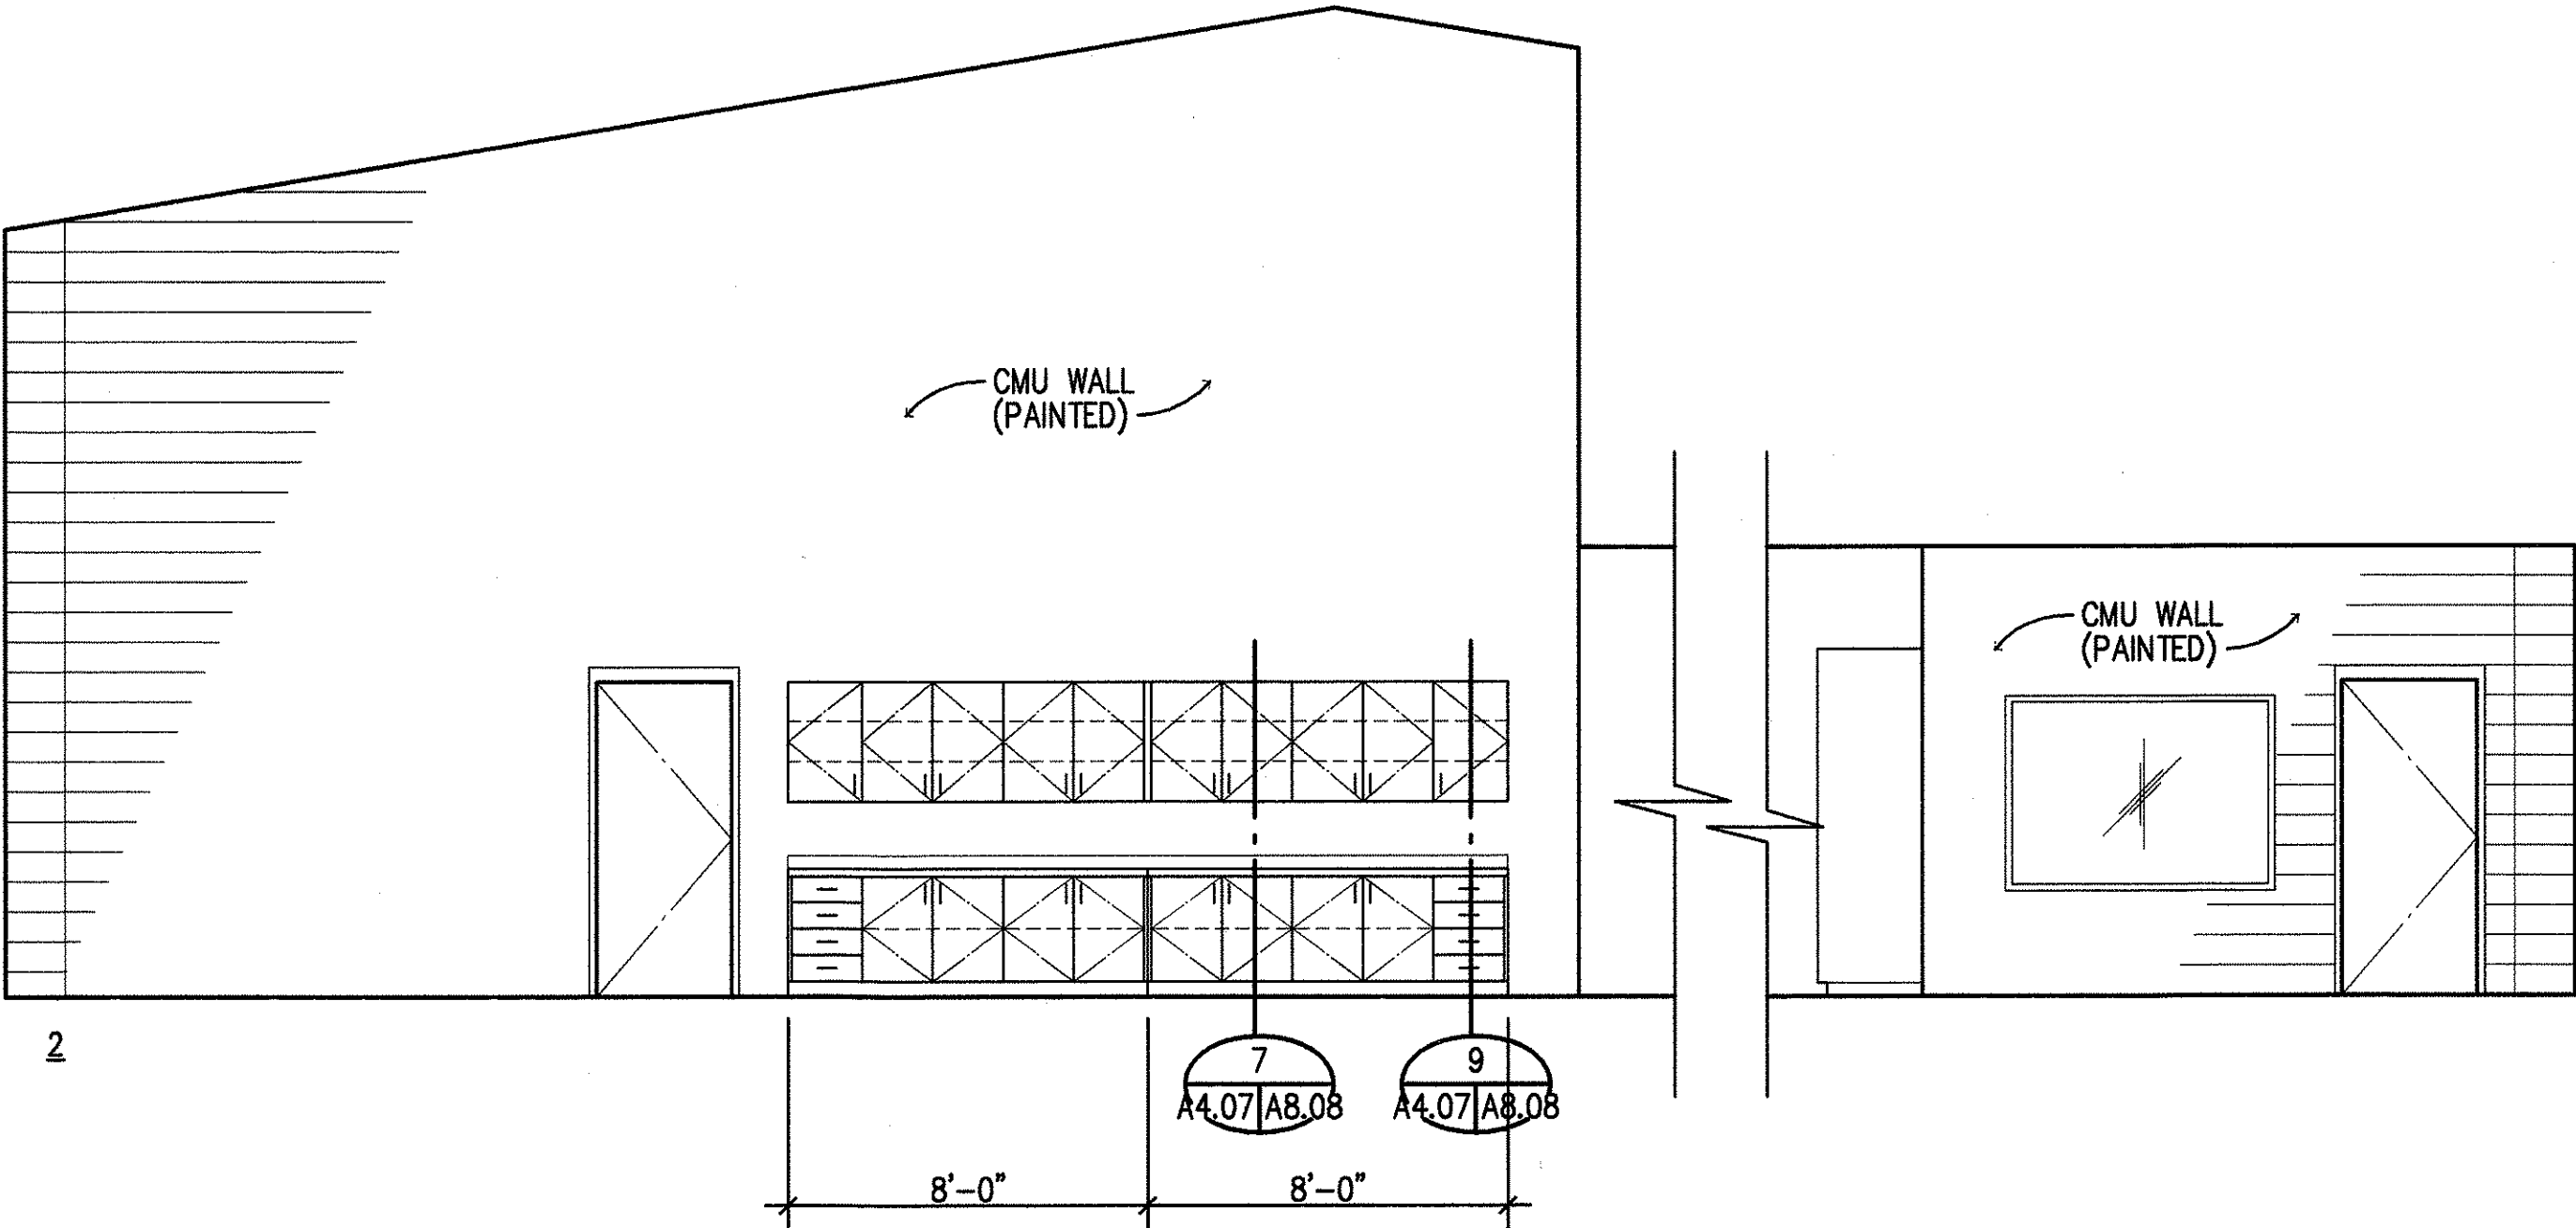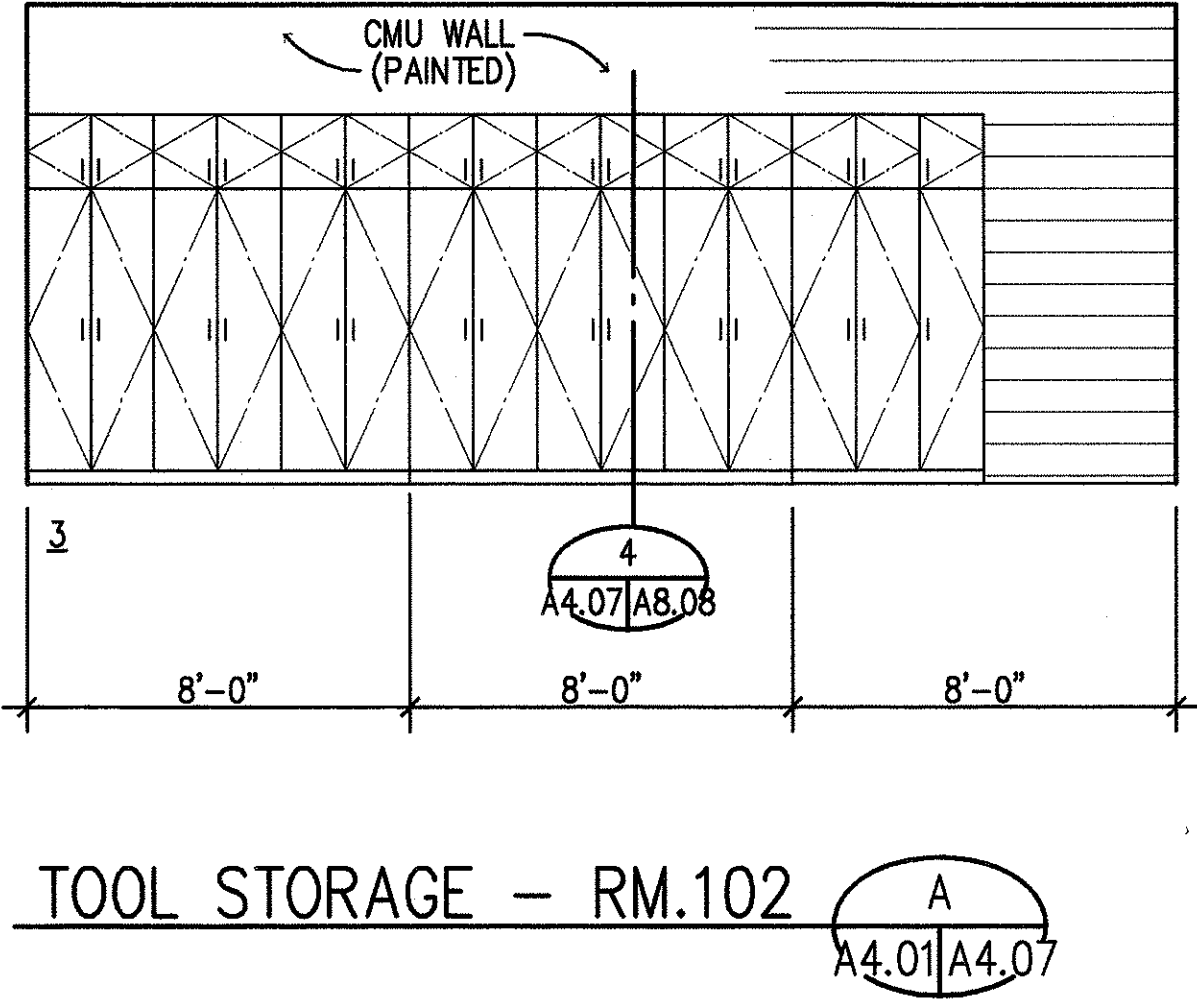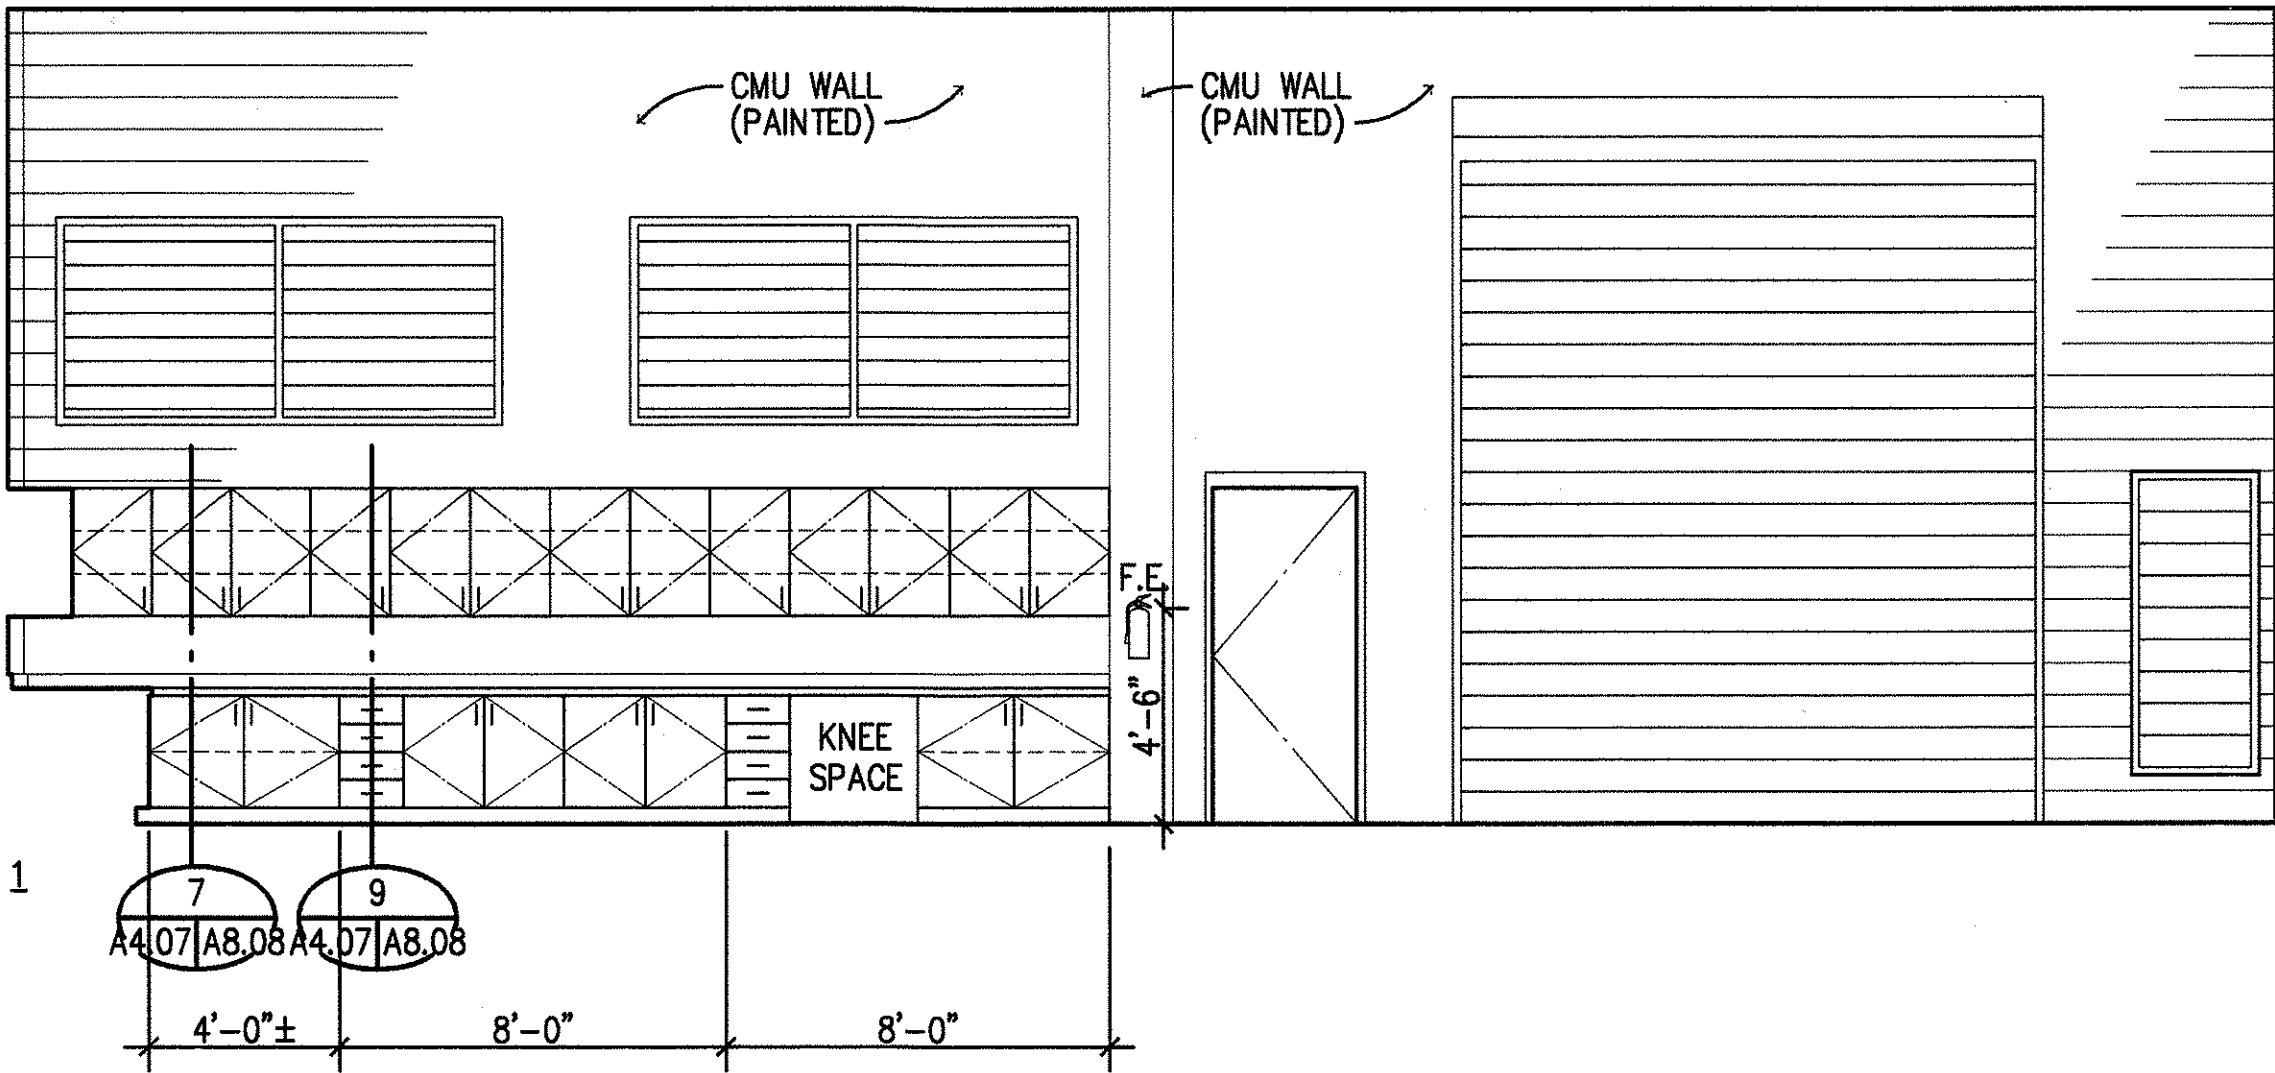

STATE OF HAWAII
DEPARTMENT OF TRANSPORTATION
HIGHWAYS DIVISION

**CENTRALIZED DISTRICT OFFICE
AND BASEYARD COMPLEX**
LHAU, KAUAI

PROJECT NO. HWY-K-03-98



**MECHANIC/BRIDGE SHOP BUILDING
INTERIOR ELEVATIONS**

SCALE: 1/4"=1'-0"

DATE: MAR.30,01









SHEET NO. A4.07 OF 150 SHEETS

FED. ROAD DIST. NO.	STATE	PROJ. NO.	FISCAL YEAR	SHEET NO.	TOTAL SHEETS
HAWAII	HAW.	HWY-K-03-98	2001	49	150

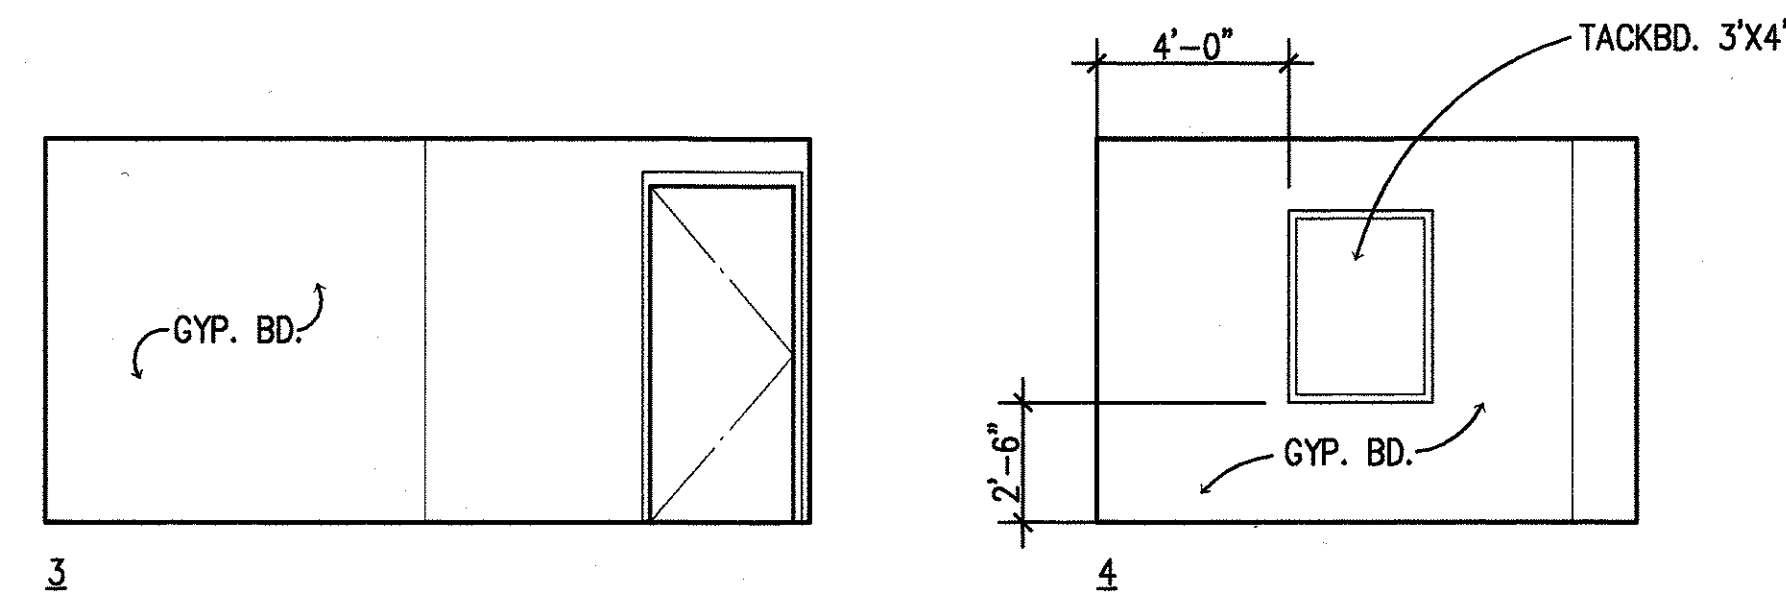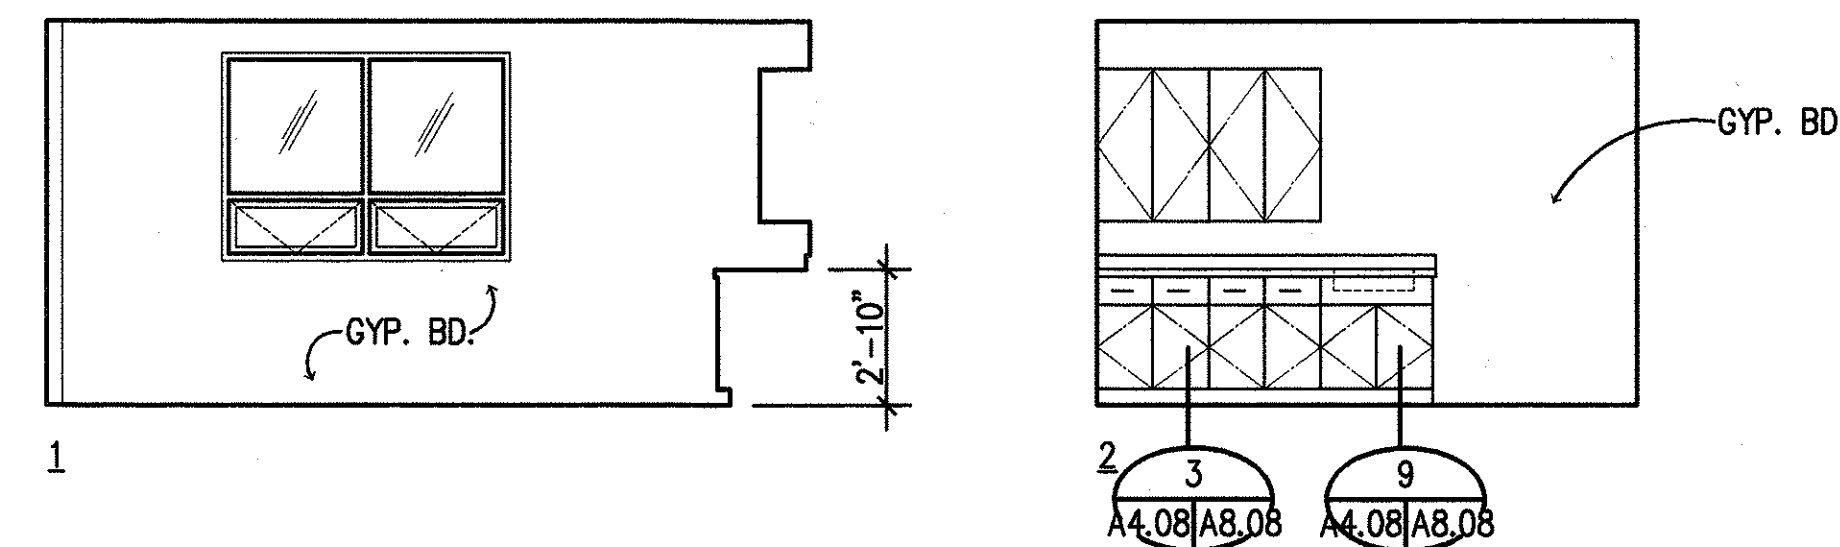

LOUNGE-104

A
A4.01/A4.08

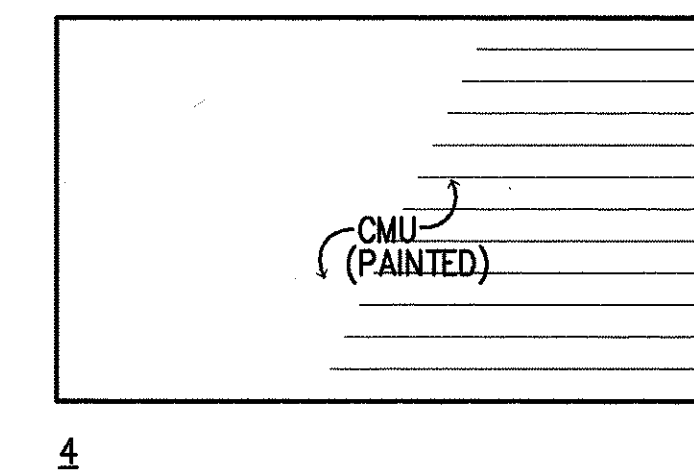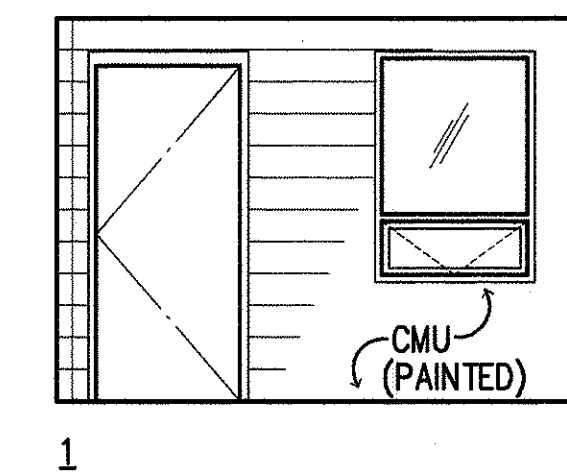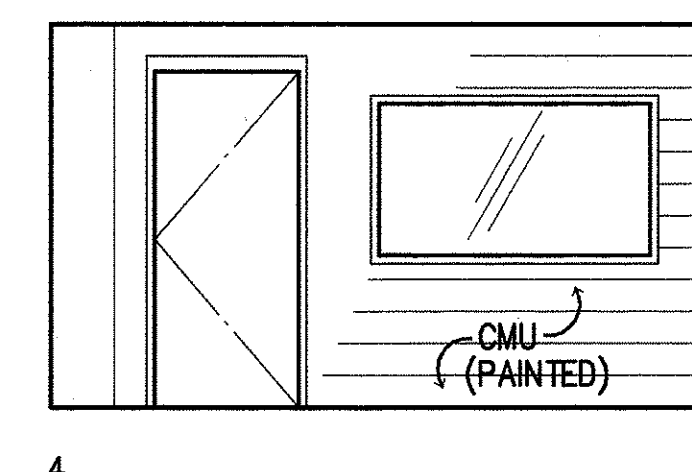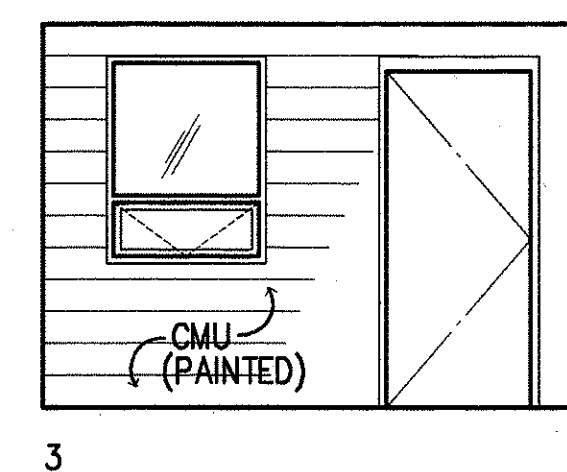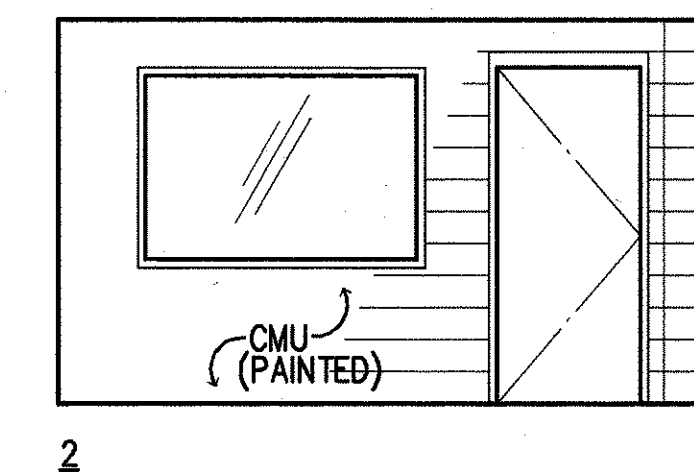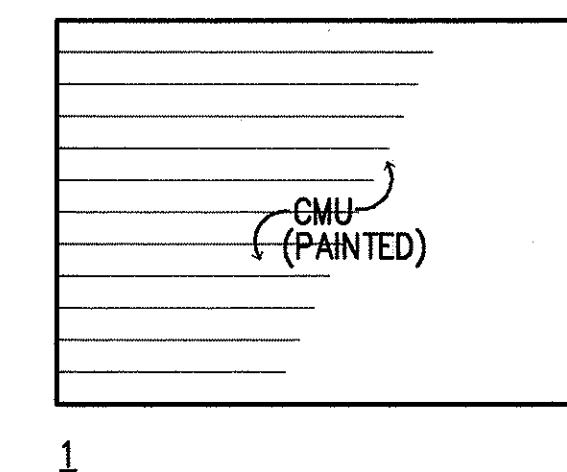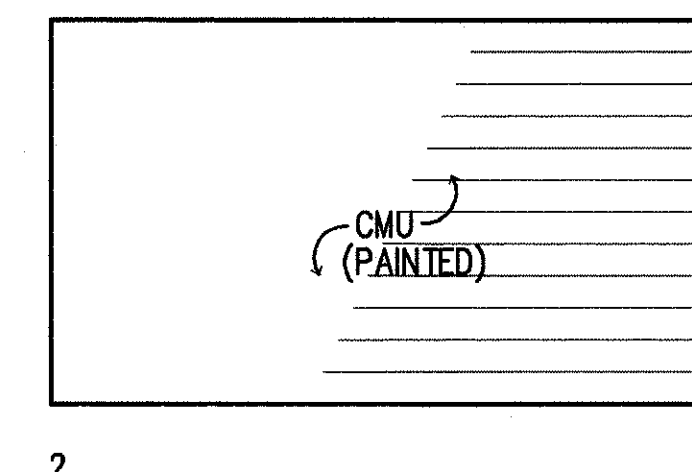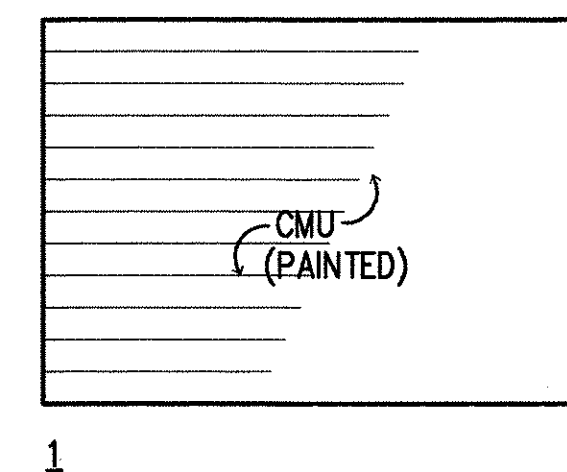


SUPERVISOR OFFICE-110

B
A4.01/A4.08


MECHANIC OFFICE-111

C
A4.01/A4.08

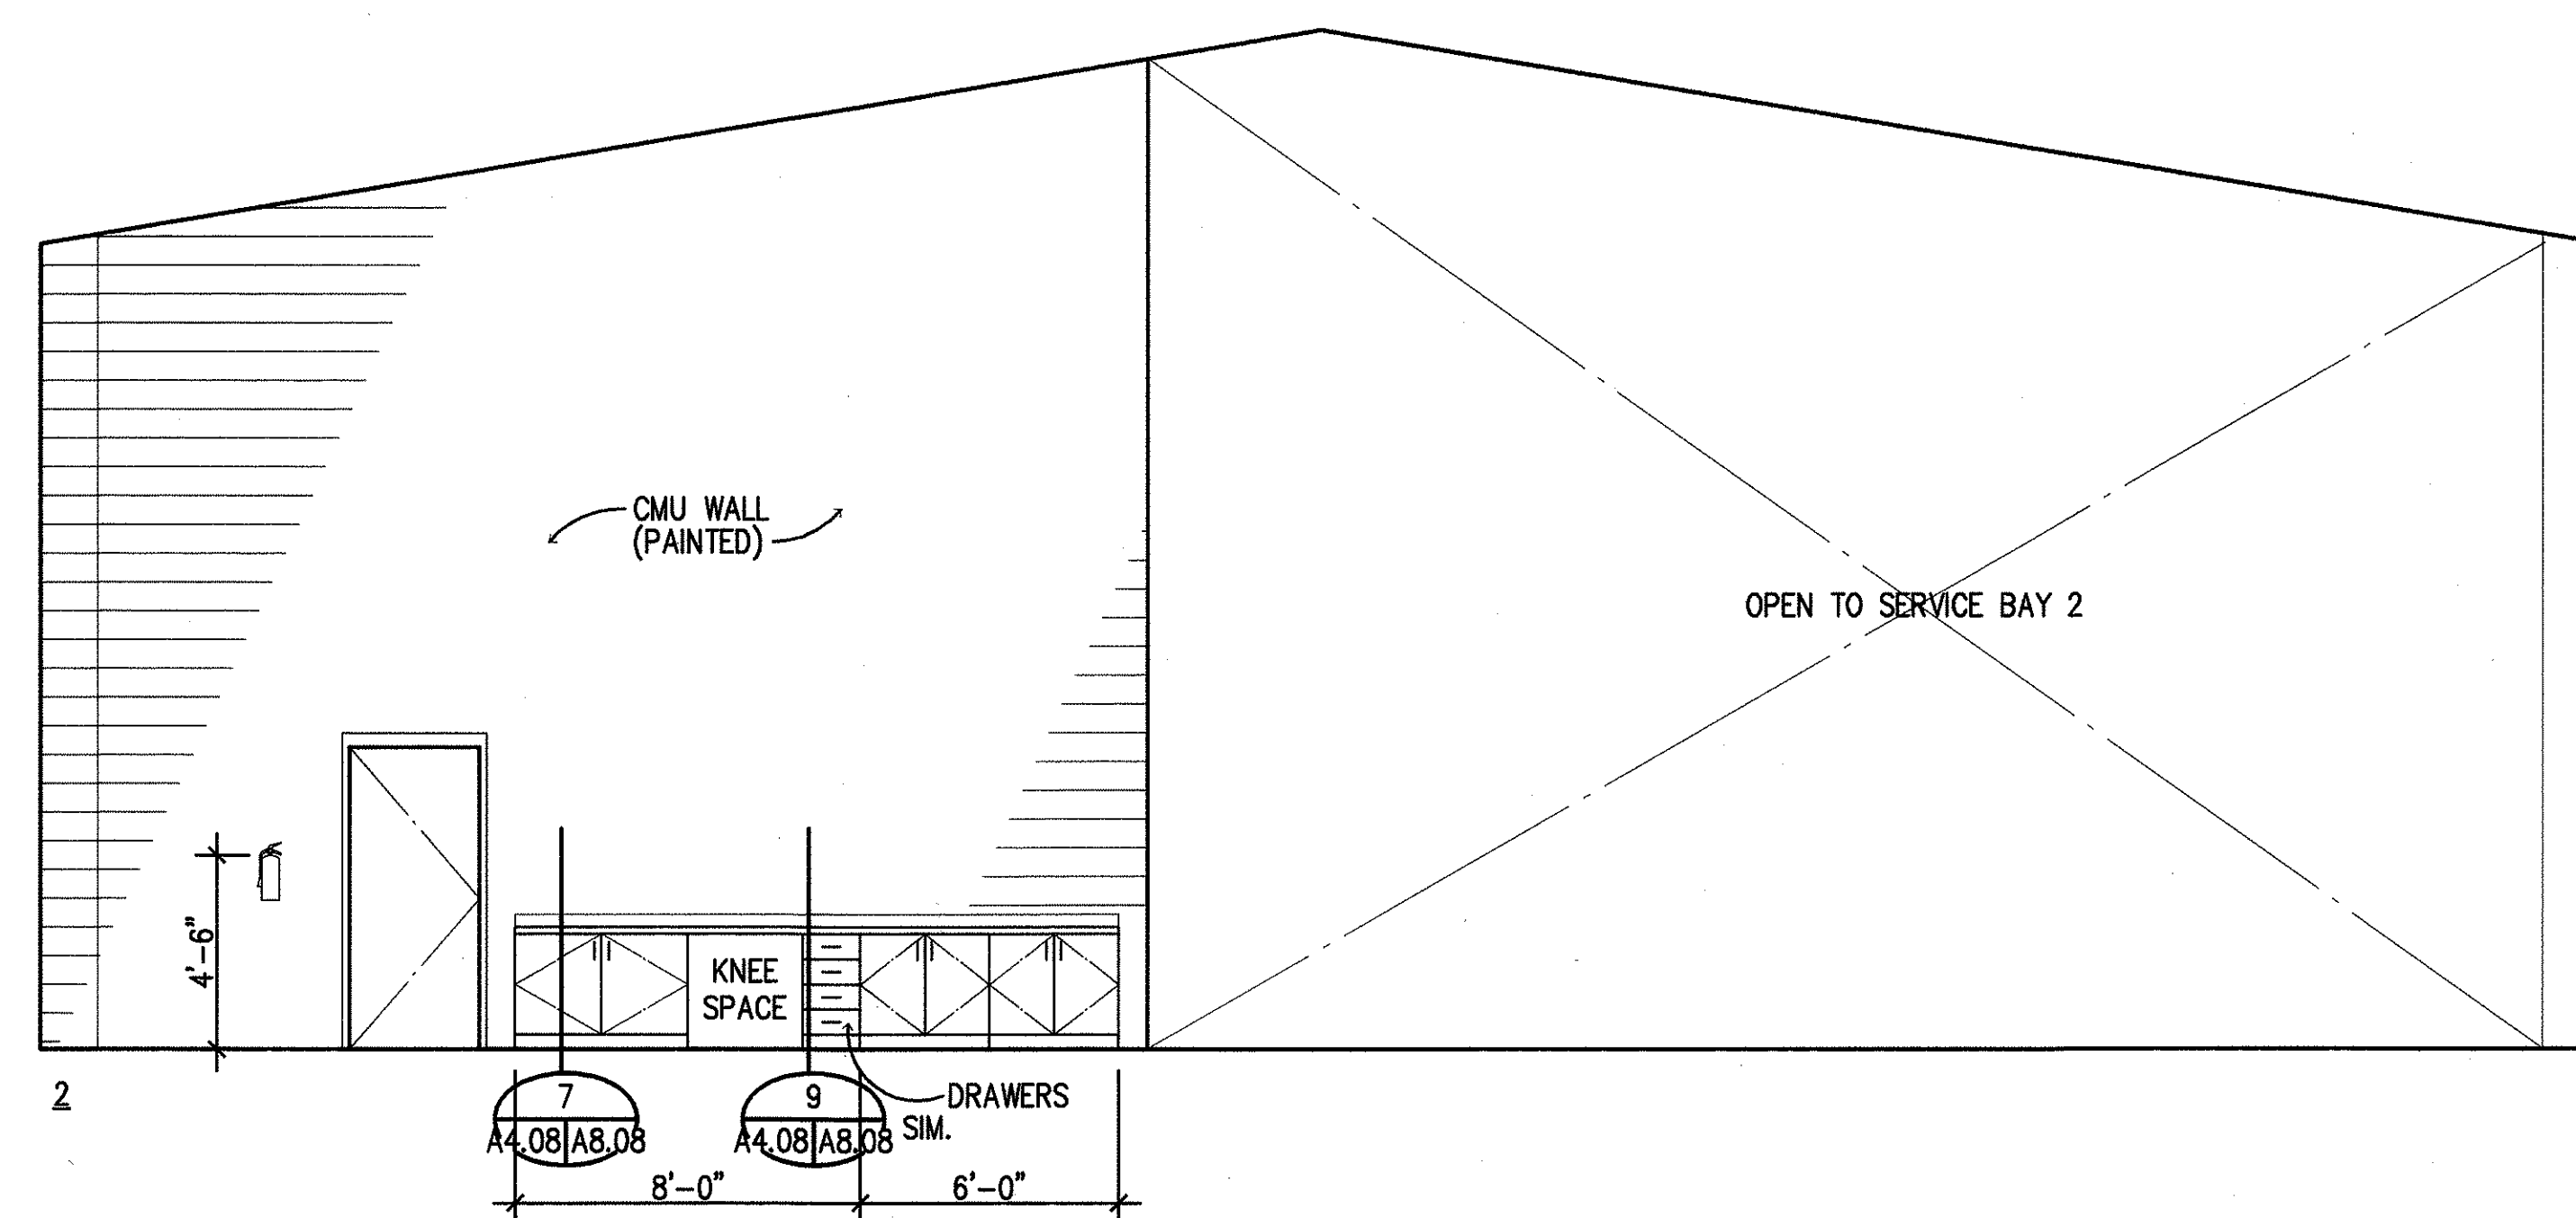

SERVICE BAY 1-112

D
A4.01/A4.08

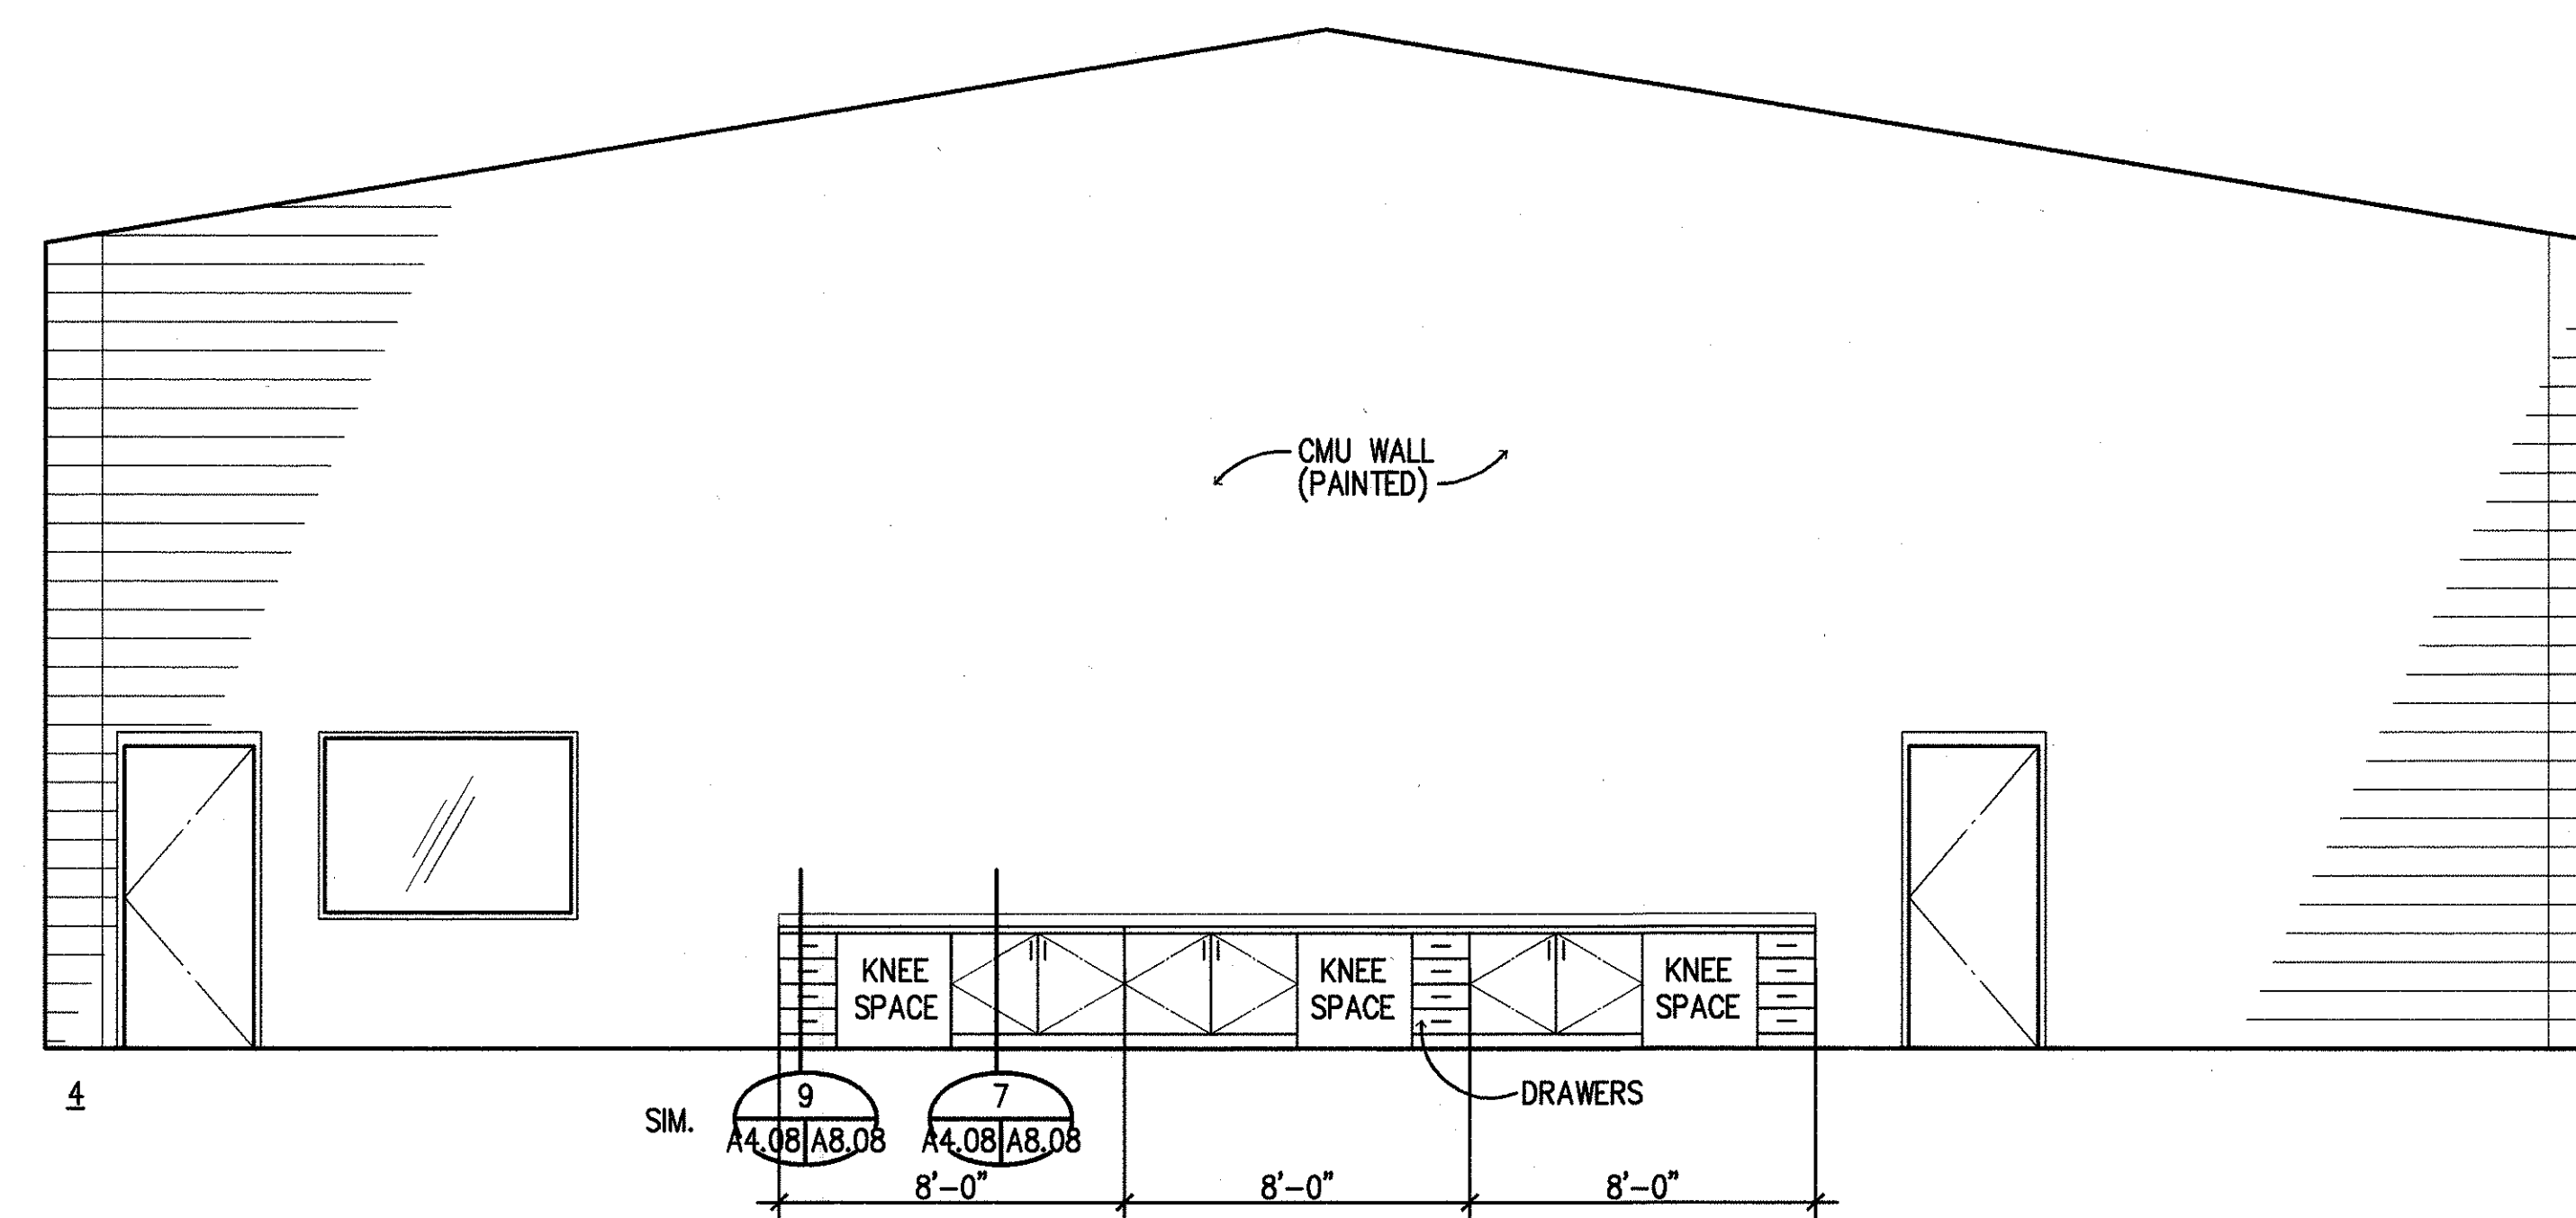

STAMP
This work was prepared by me or under my supervision.
Lawrence Katsumi
Signature

STATE OF HAWAII
DEPARTMENT OF TRANSPORTATION
HIGHWAYS DIVISION


**CENTRALIZED DISTRICT OFFICE
AND BASEYARD COMPLEX**
LIHUE, KAUAI
PROJECT NO. HWY-K-03-98

**MECHANIC/BRIDGE SHOP BUILDING
INTERIOR ELEVATIONS**


SCALE: 1/4"=1'-0" DATE: MAR.30.01

SHEET NO. A4.08 OF 150 SHEETS


FED. ROAD DIST. NO.	STATE	PROJ. NO.	FISCAL YEAR	SHEET NO.	TOTAL SHEETS
HAWAII	HAW.	HWY-K-03-98	2001	50	150

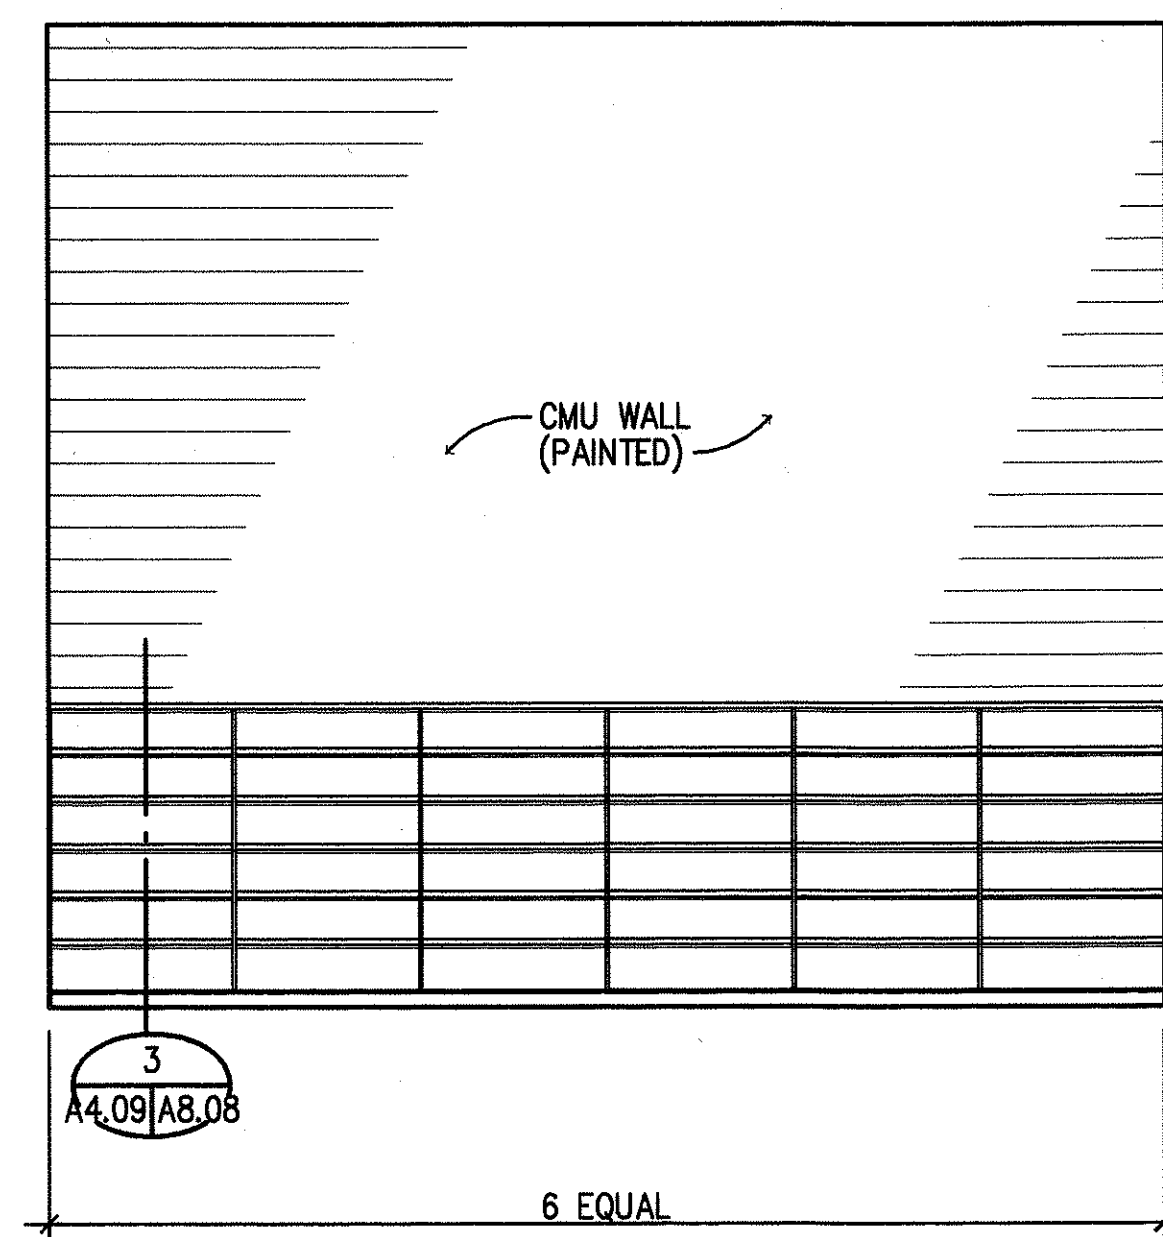


TOOL STORAGE - 114 A
A4.01/A4.09

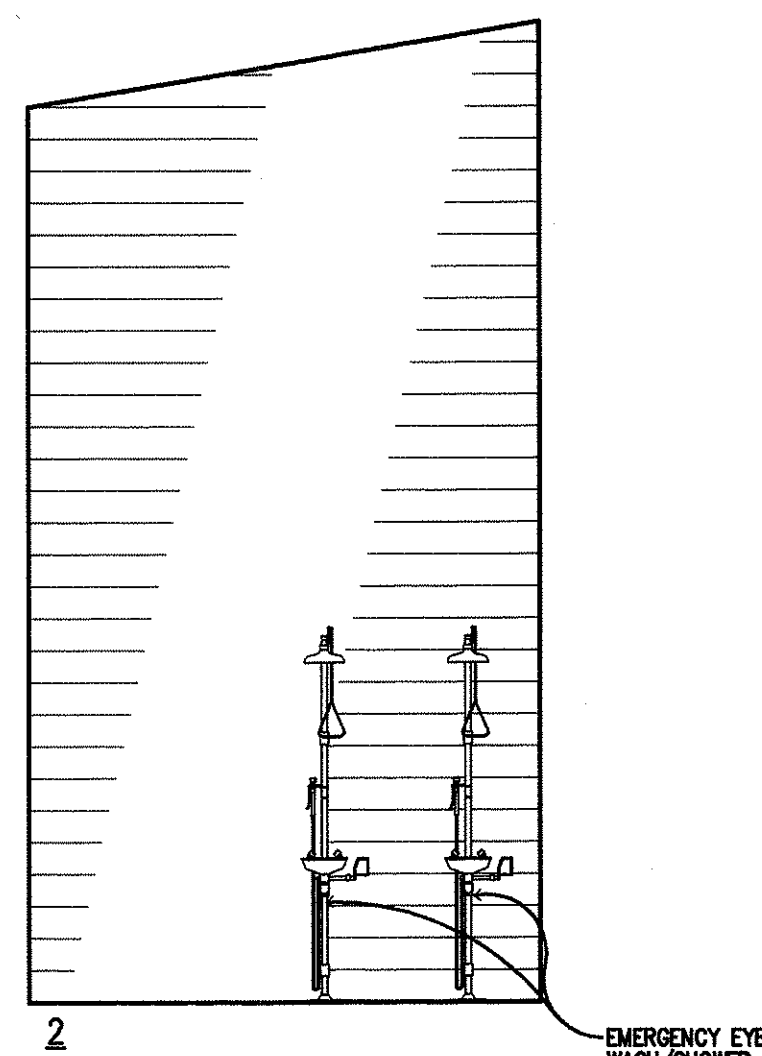


BATT. STOR. - RM. 115 C
A4.01/A4.09

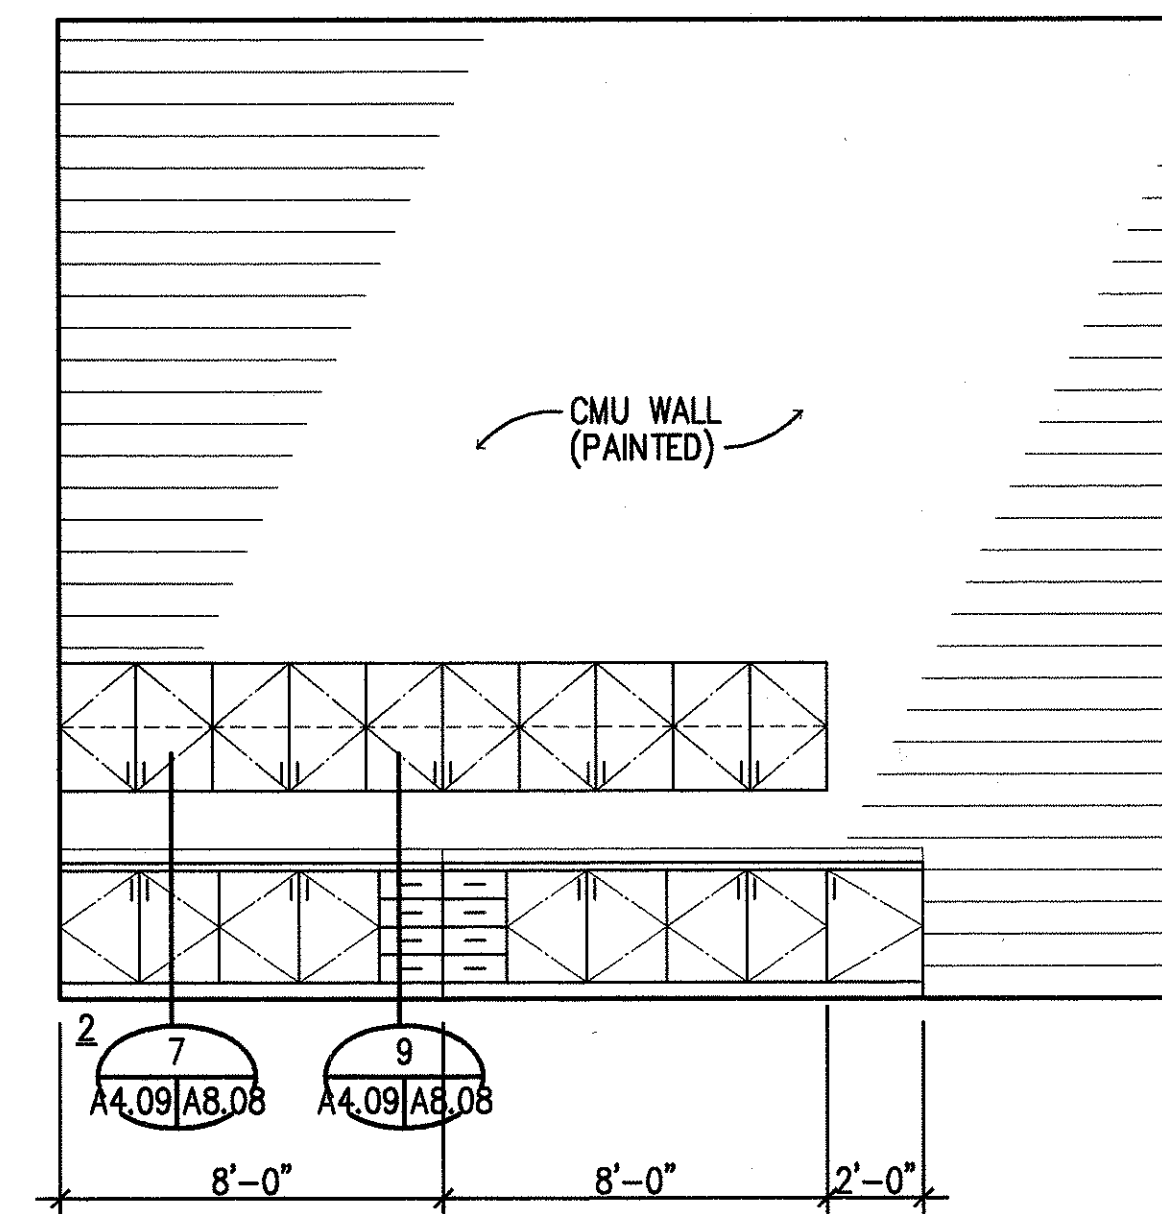


WELDING SHOP - 121 D
A4.01/A4.09

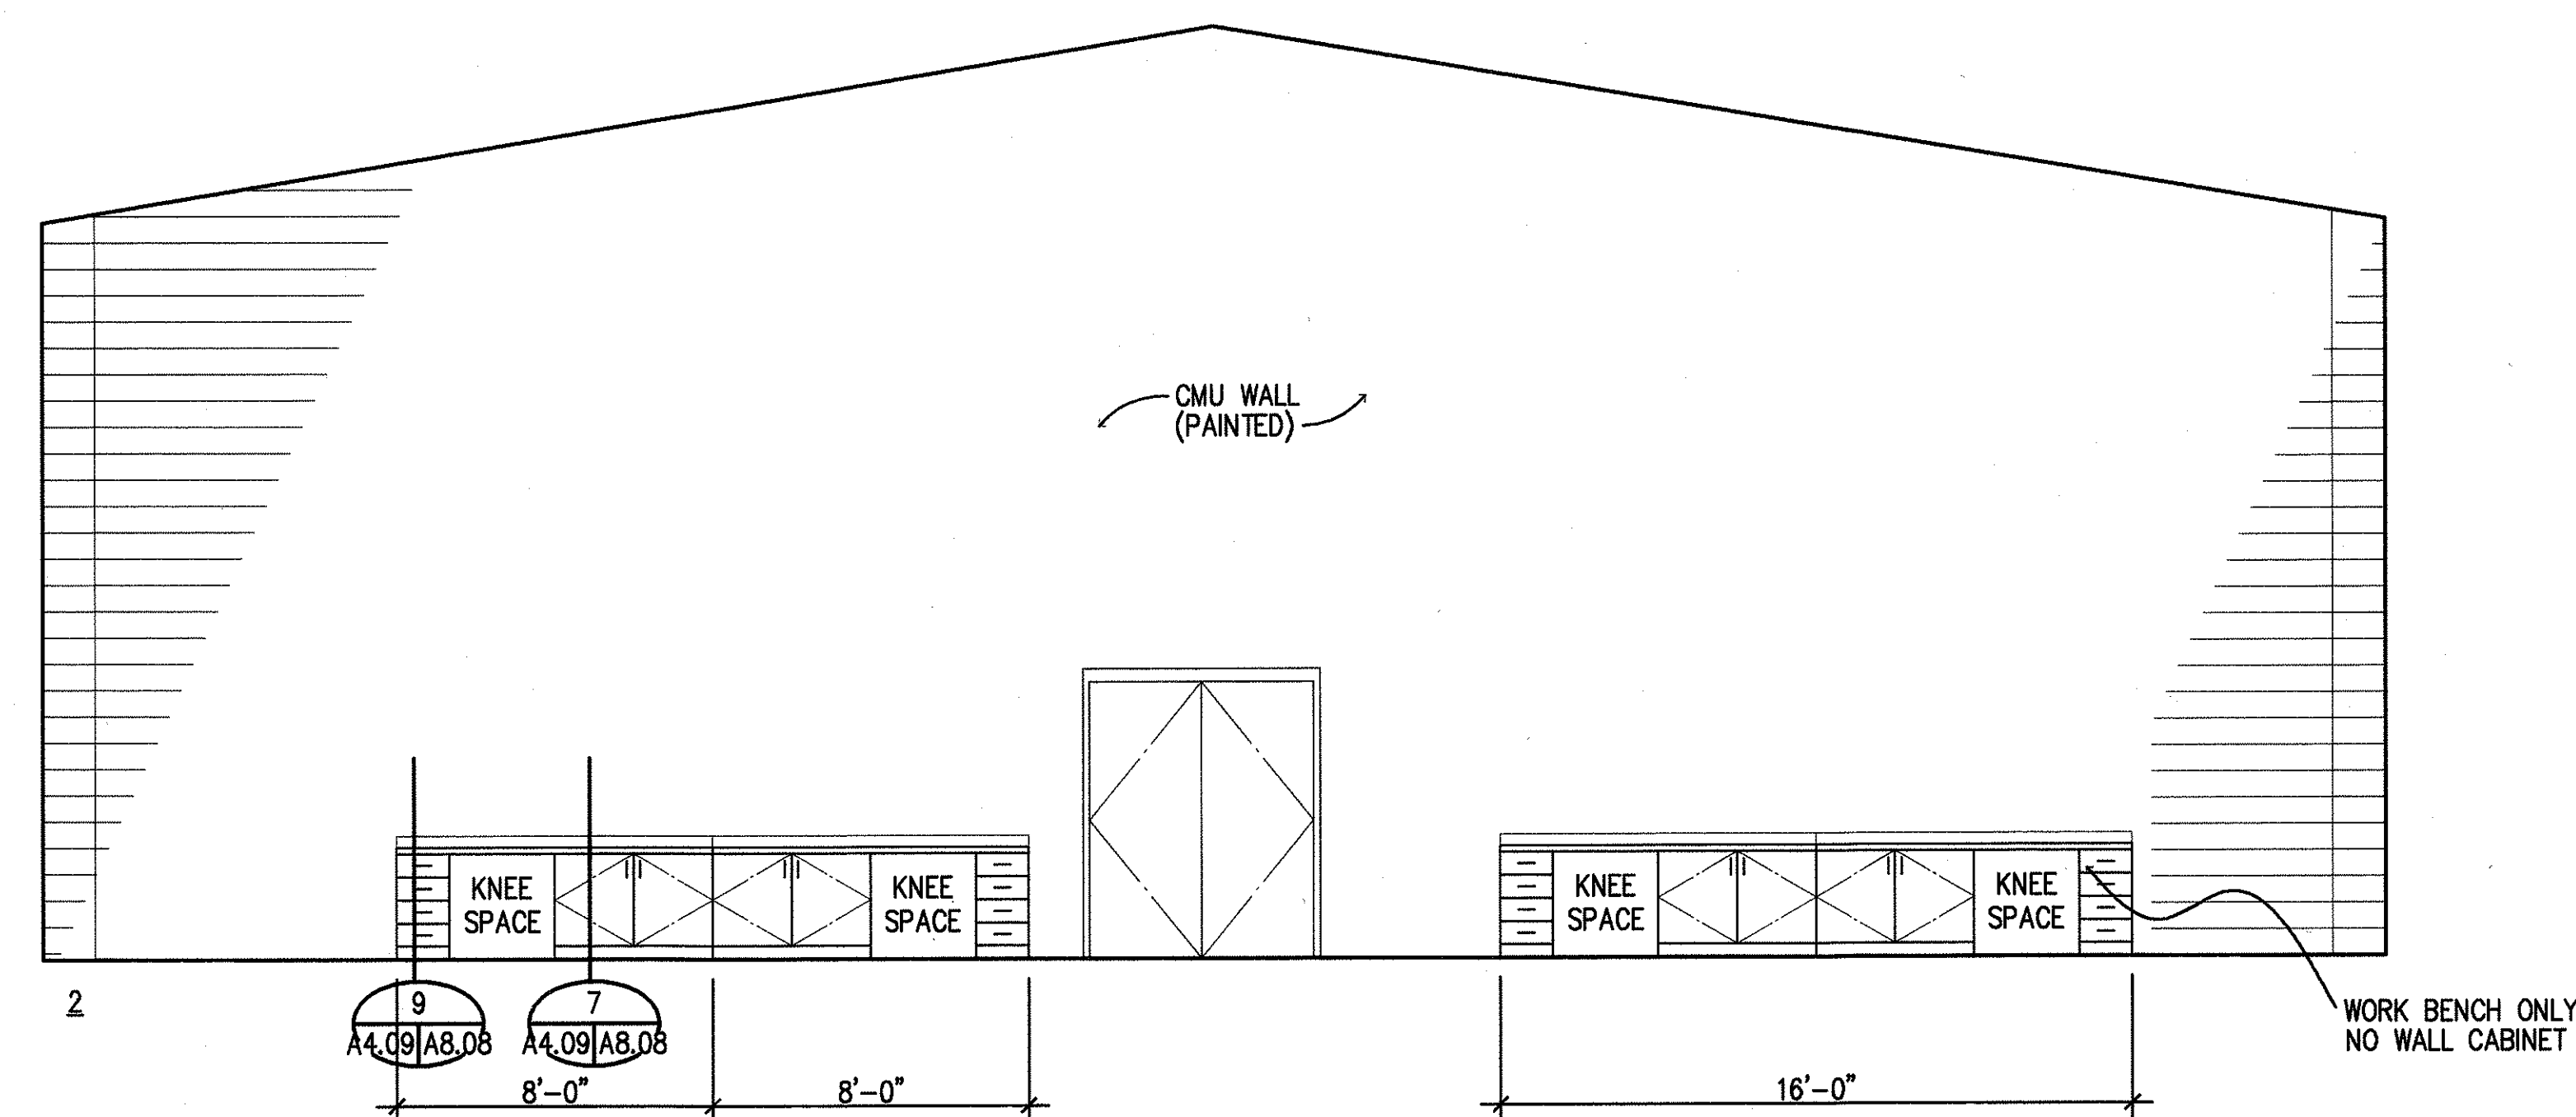

SERVICE BAY 3 - 118 B
A4.01/A4.09

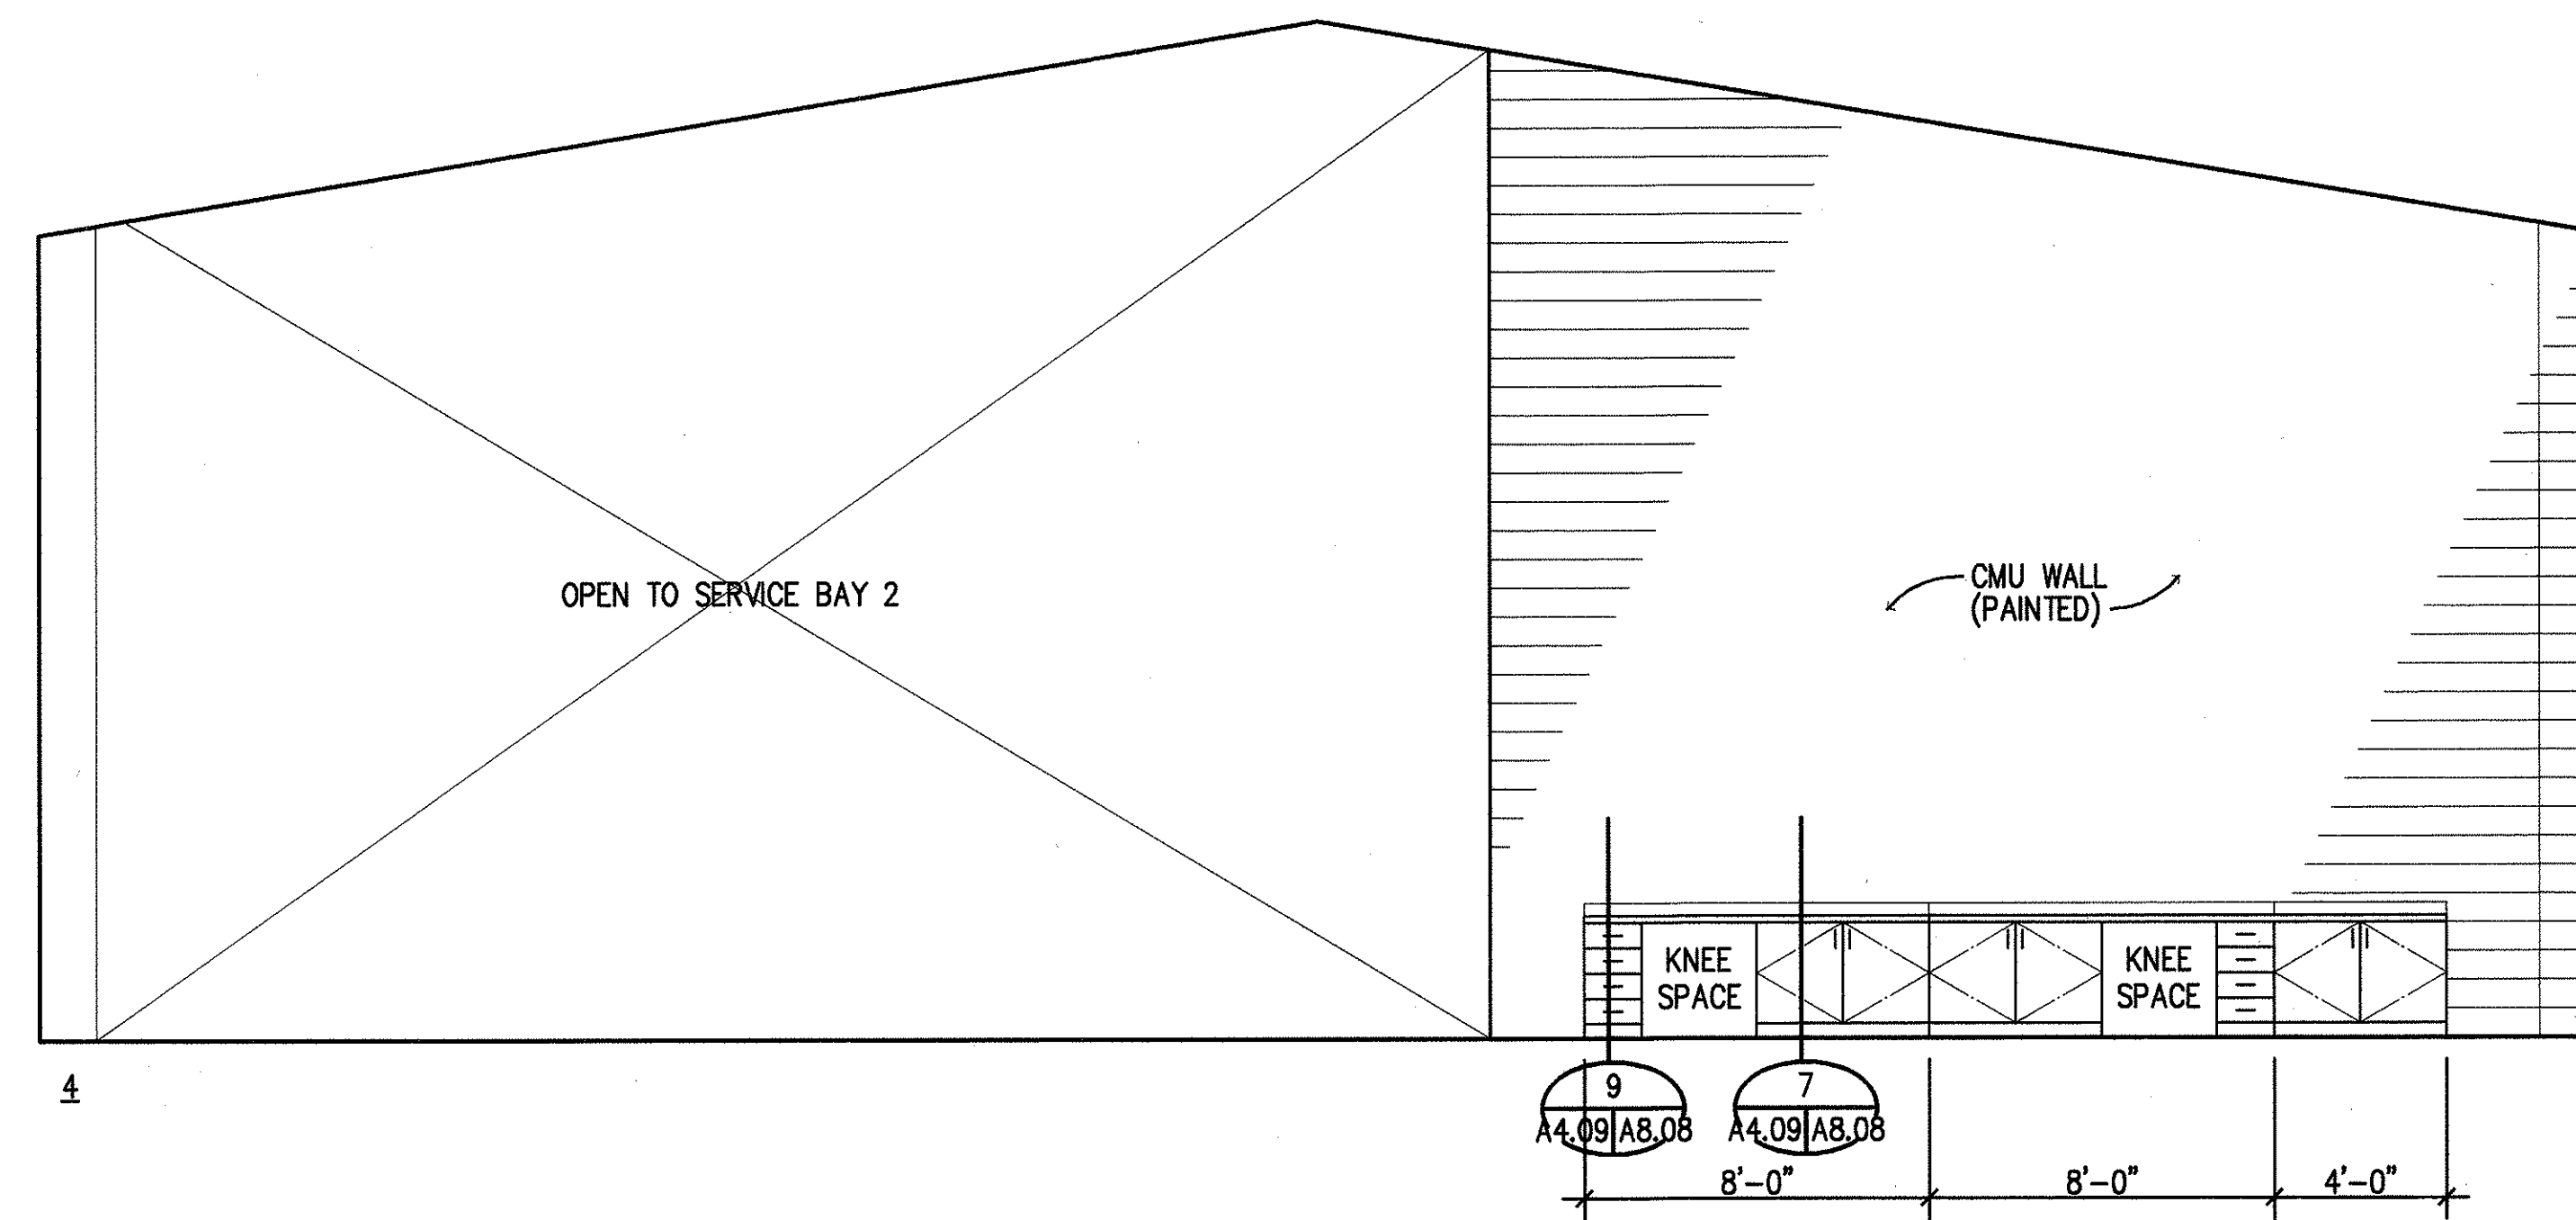

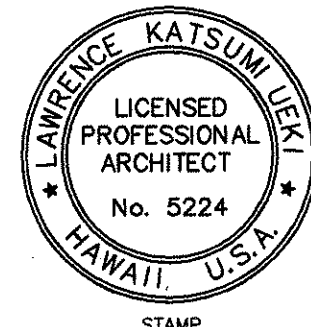

STAMP
This work was prepared by me or under my supervision.
Lawrence K. Heki
Signature

STATE OF HAWAII
DEPARTMENT OF TRANSPORTATION
HIGHWAYS DIVISION

**CENTRALIZED DISTRICT OFFICE
AND BASEYARD COMPLEX**



LHUE, KAUAI
PROJECT NO. HWY-K-03-98

**MECHANIC/BRIDGE SHOP BUILDING
INTERIOR ELEVATIONS**


SCALE: 1/4"=1'-0" DATE: MAR.30.01

SHEET NO. A4.09 OF 150 SHEETS

FED. ROAD DIST. NO.	STATE	PROJ. NO.	FISCAL YEAR	SHEET NO.	TOTAL SHEETS
HAWAII	HAW.	HWY-K-03-98	2001	ADD.51	150

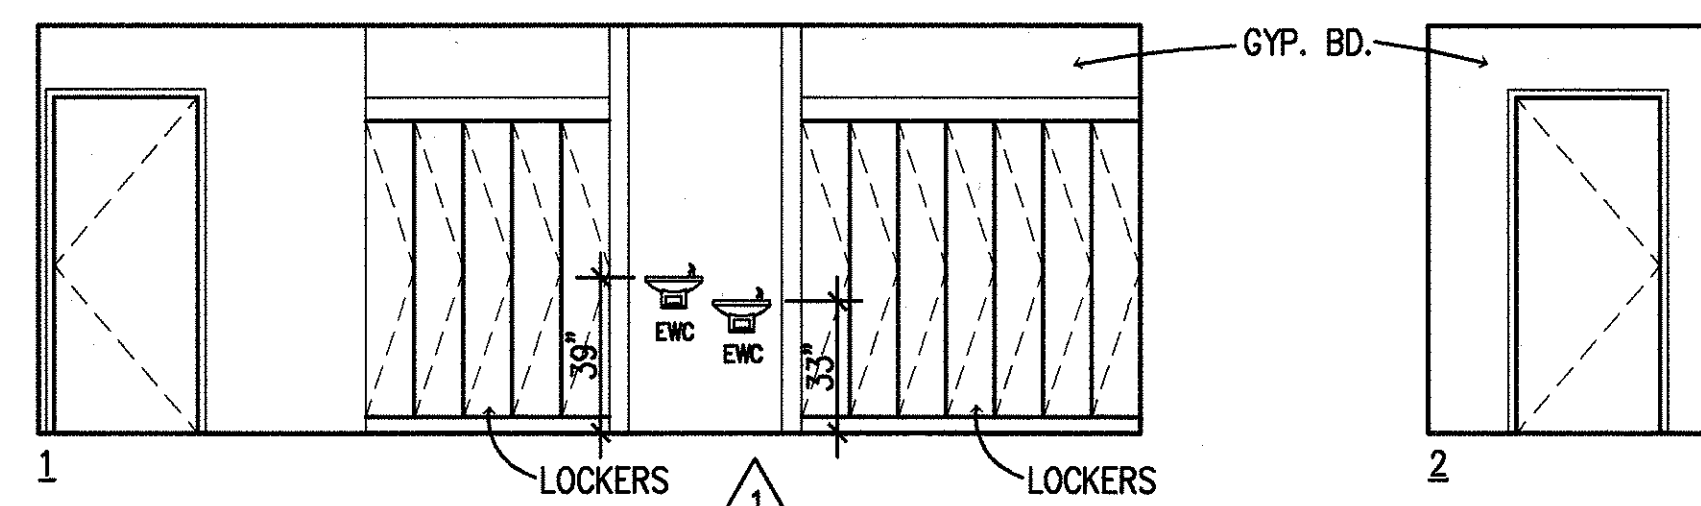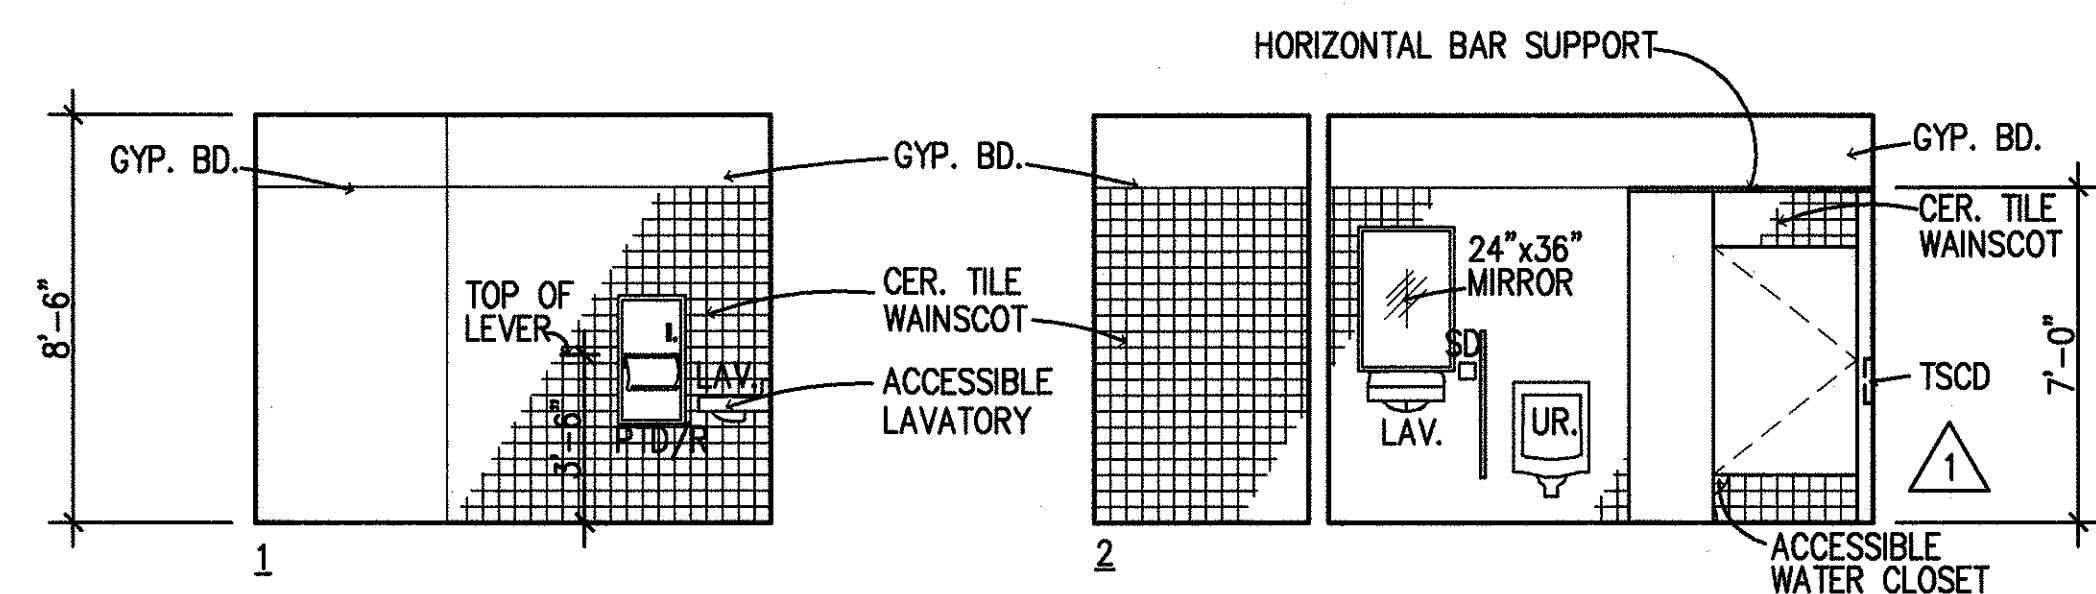


CORRIDOR - RM. 106

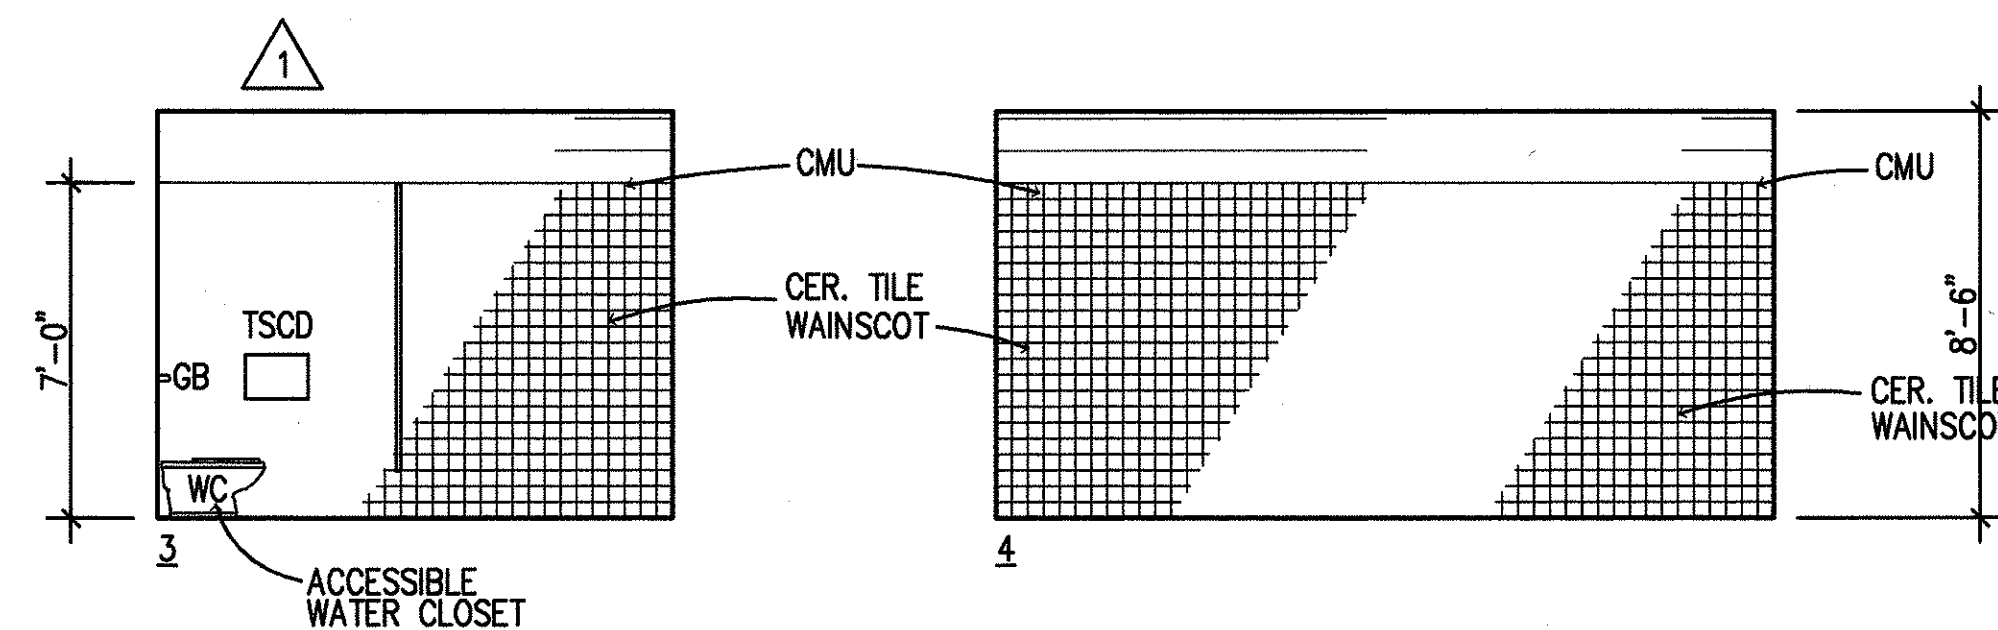


MEN - RM. 107


NOTE: SEE SHT. B/A2.14 FOR ACCESSIBLE FIXTURE MOUNTING HEIGHT & LOCATION.

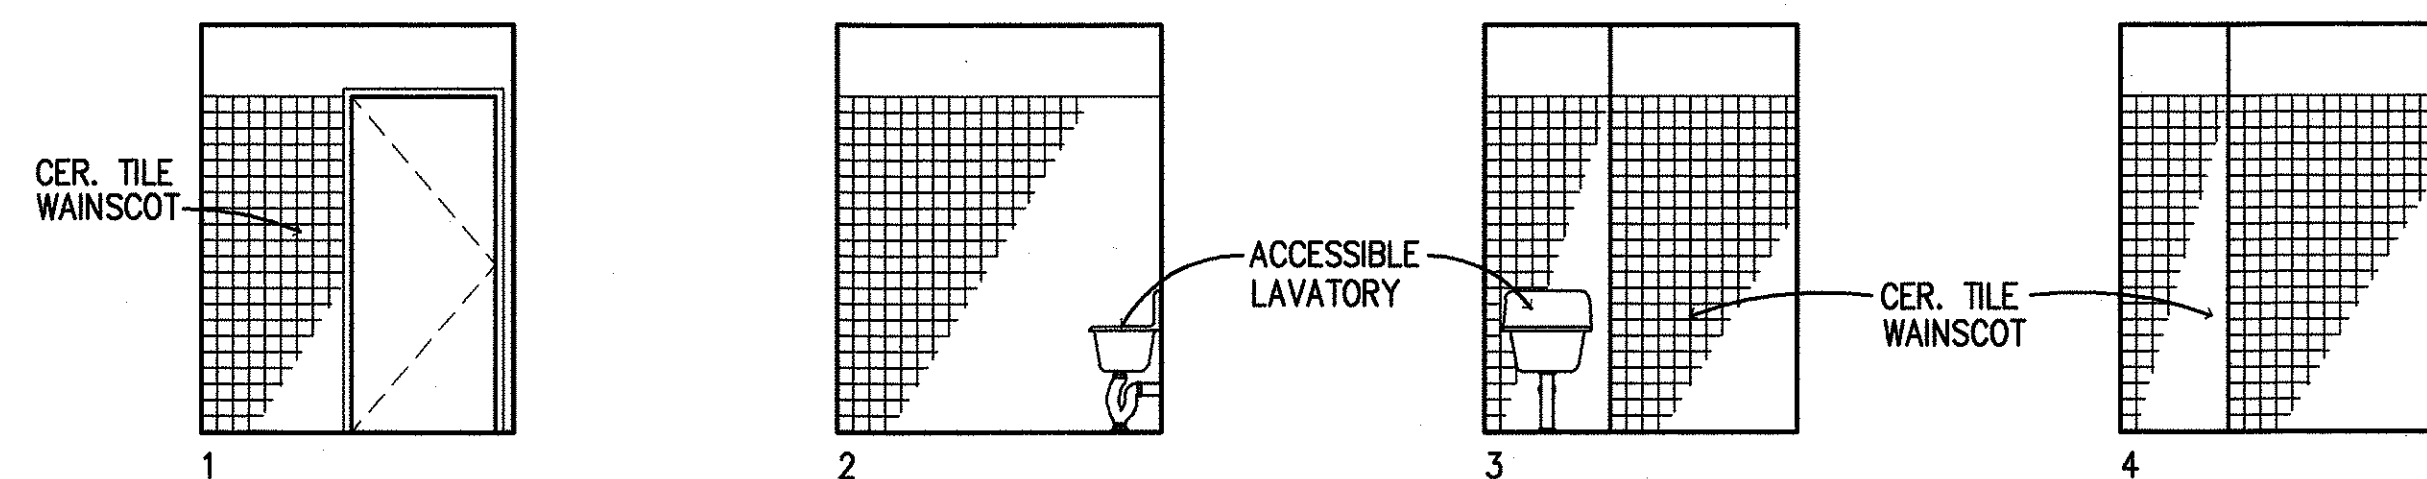



JANITOR - RM. 108

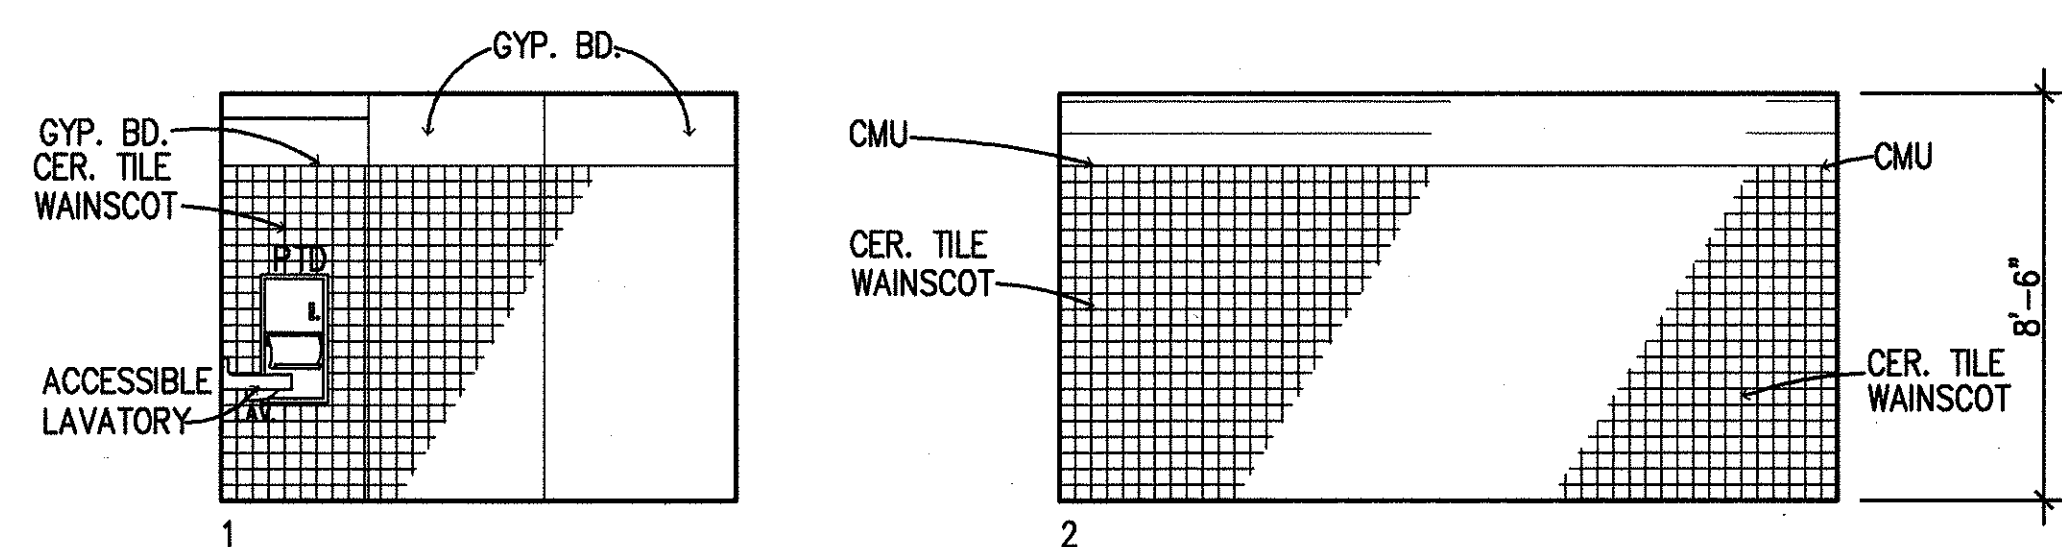

WOMEN - RM. 109

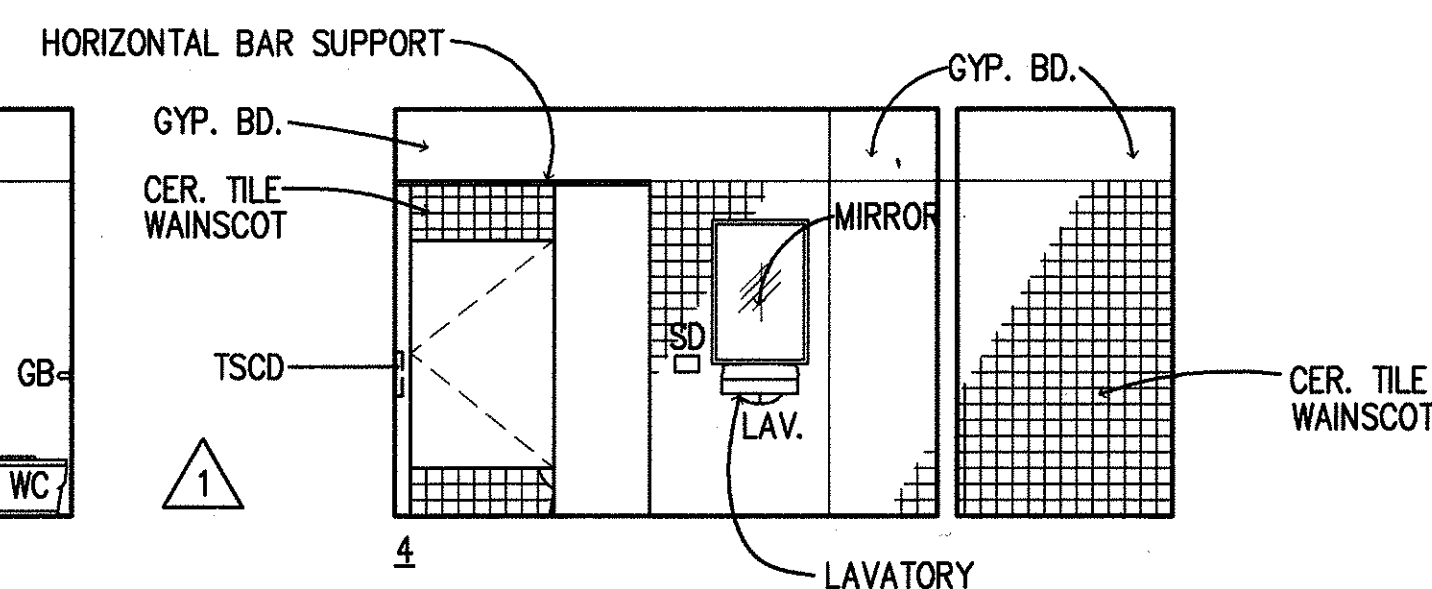

NOTE: SEE SHT. B/A2.14 FOR ACCESSIBLE FIXTURE MOUNTING HEIGHT & LOCATION.

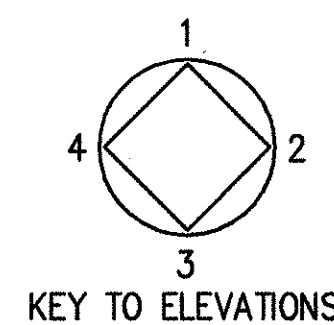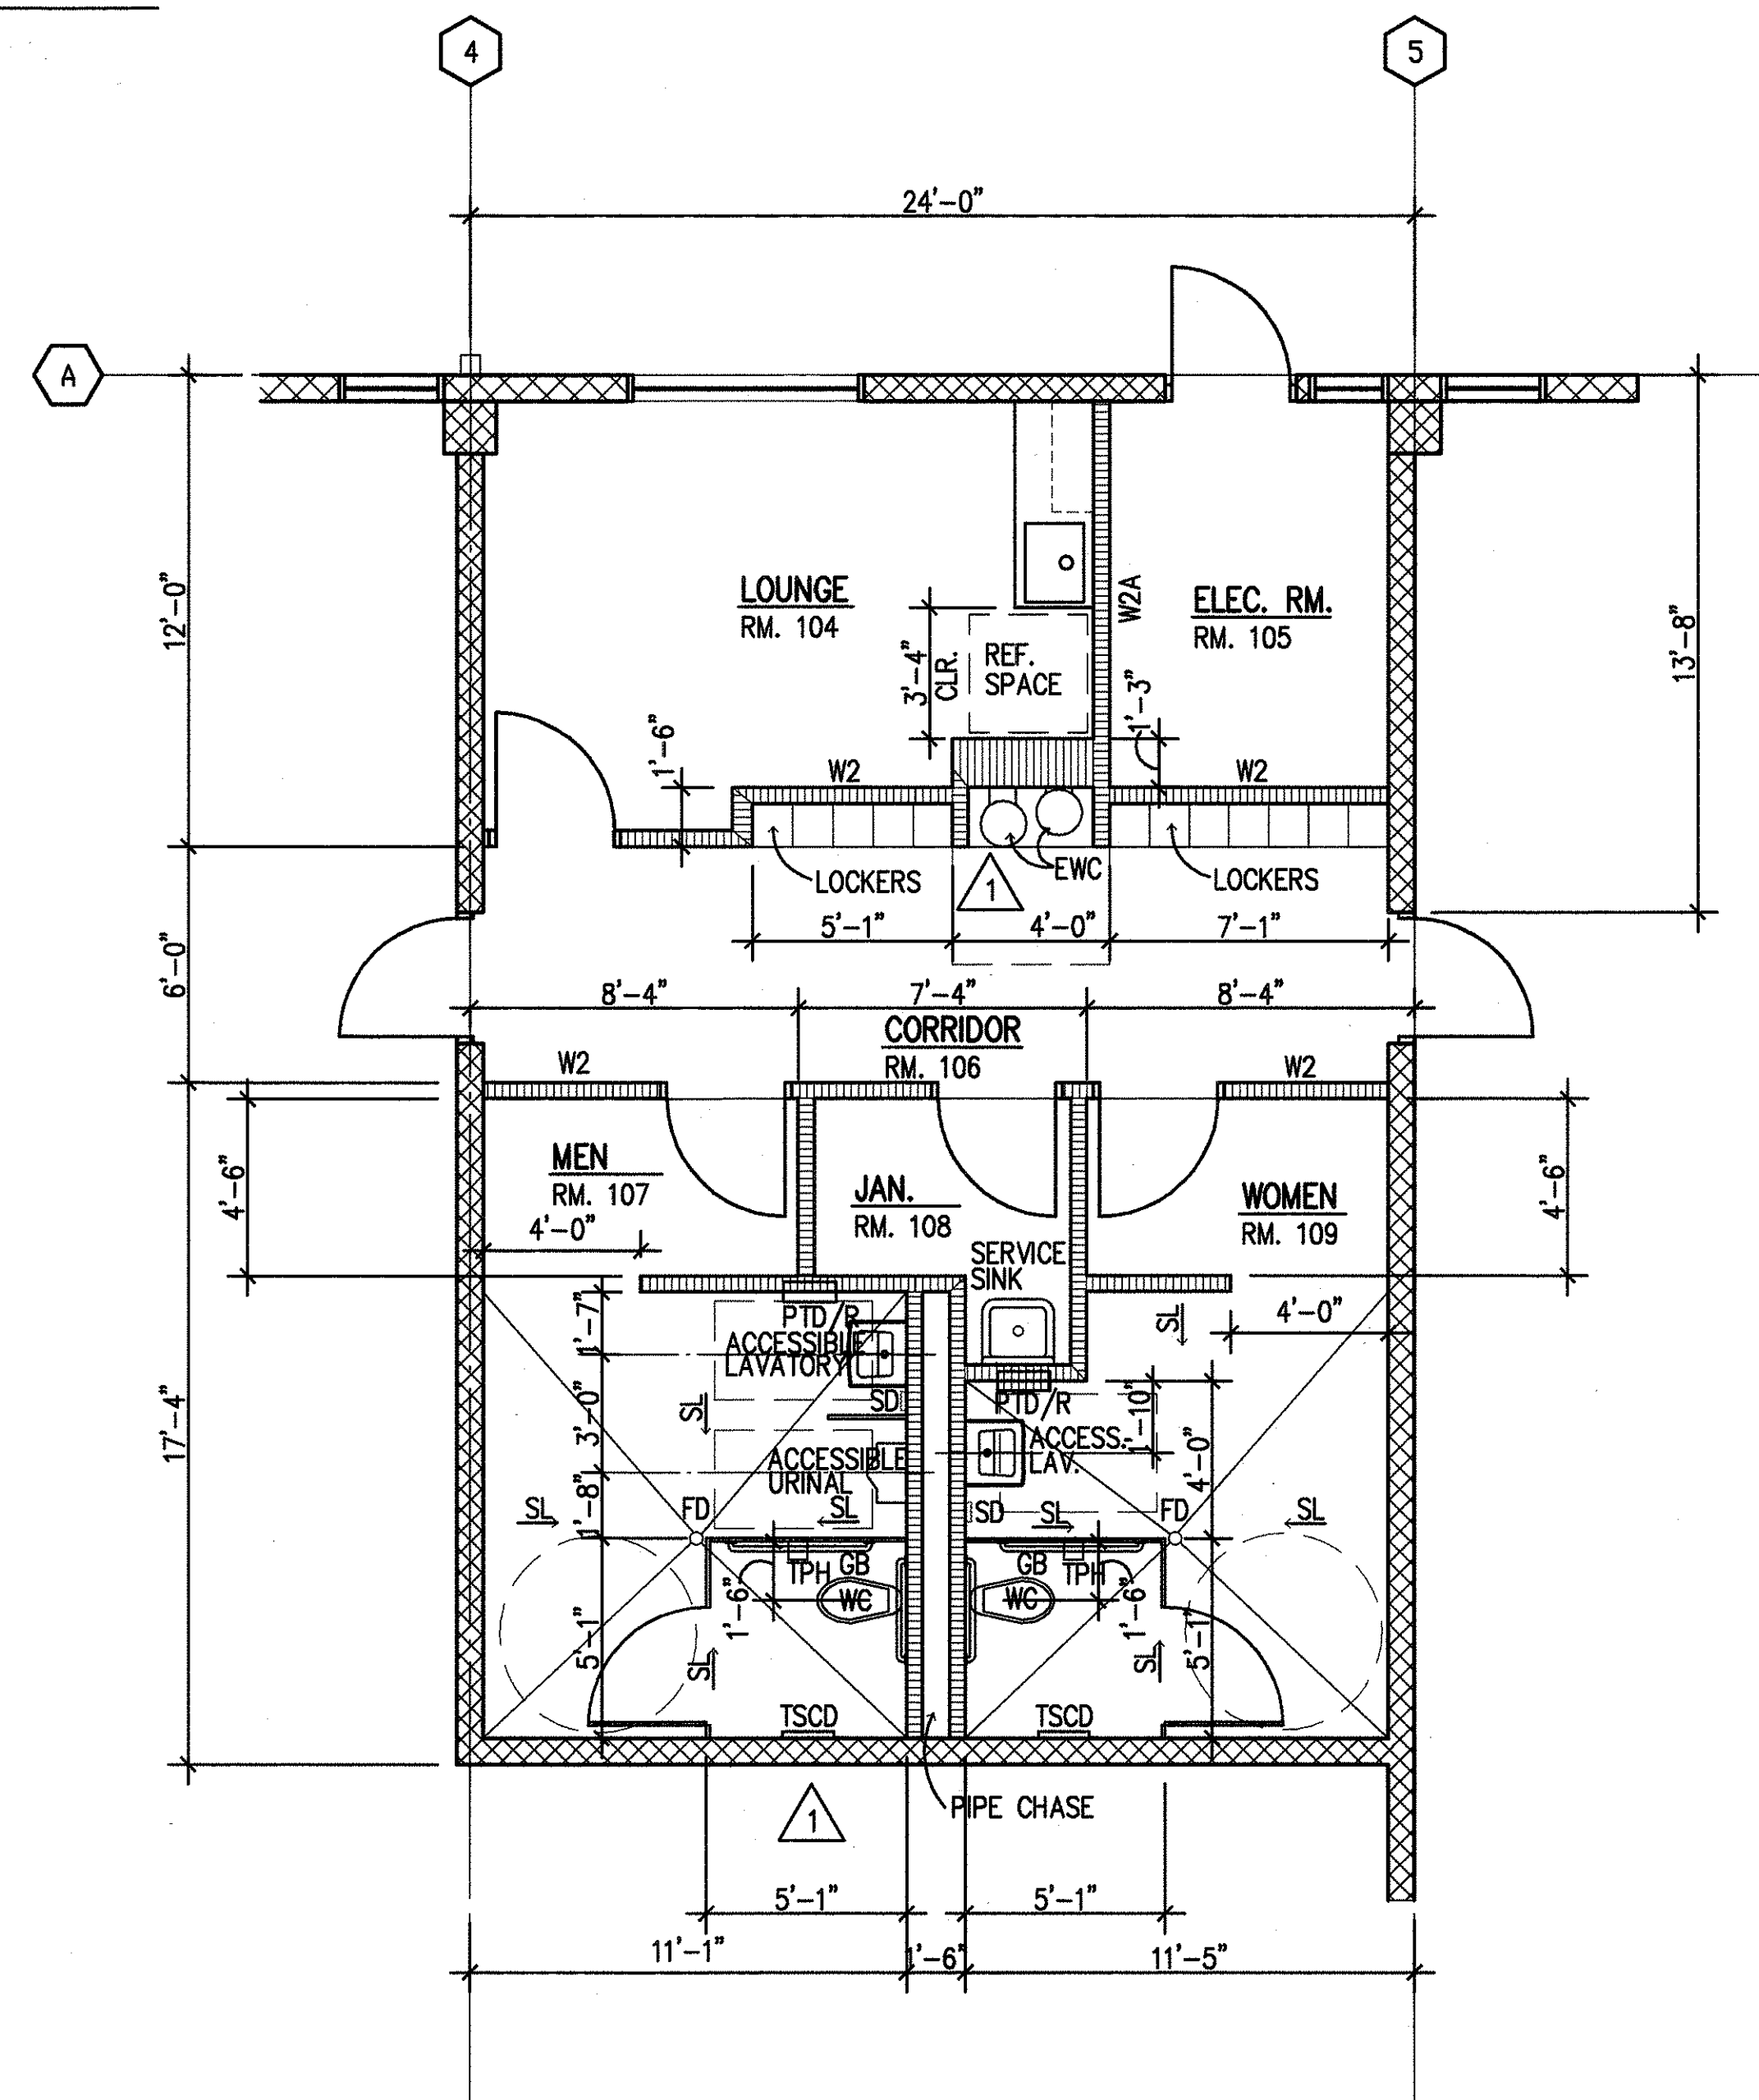

DETAIL PLAN @ RESTROOMS

A4.01/A4.10

NOTE: SEE WALL TYPES, SHEET NO. A8.06, FOR EXTENT OF CONCRETE FLOOR DEPRESSION.

6/18/01	ADD. NO. 1 - ADDED TSCD AND EWC
DATE	REVISION

STATE OF HAWAII
DEPARTMENT OF TRANSPORTATION
HIGHWAYS DIVISION

**CENTRALIZED DISTRICT OFFICE
AND BASEYARD COMPLEX**
LHAU, KAUAI



PROJECT NO. HWY-K-03-98

MECHANIC/BRIDGE SHOP BUILDING
DET. PLAN & INTERIOR ELEVATIONS

SCALE: 1/4"=1'-0" DATE: MAR.30.01


SHEET NO. A4.10 OF 150 SHEETS

FED. ROAD DIST. NO.	STATE	PROJ. NO.	FISCAL YEAR	SHEET NO.	TOTAL SHEETS
HAWAII	HAW.	HWY-K-03-98	2001	ADD.52	150

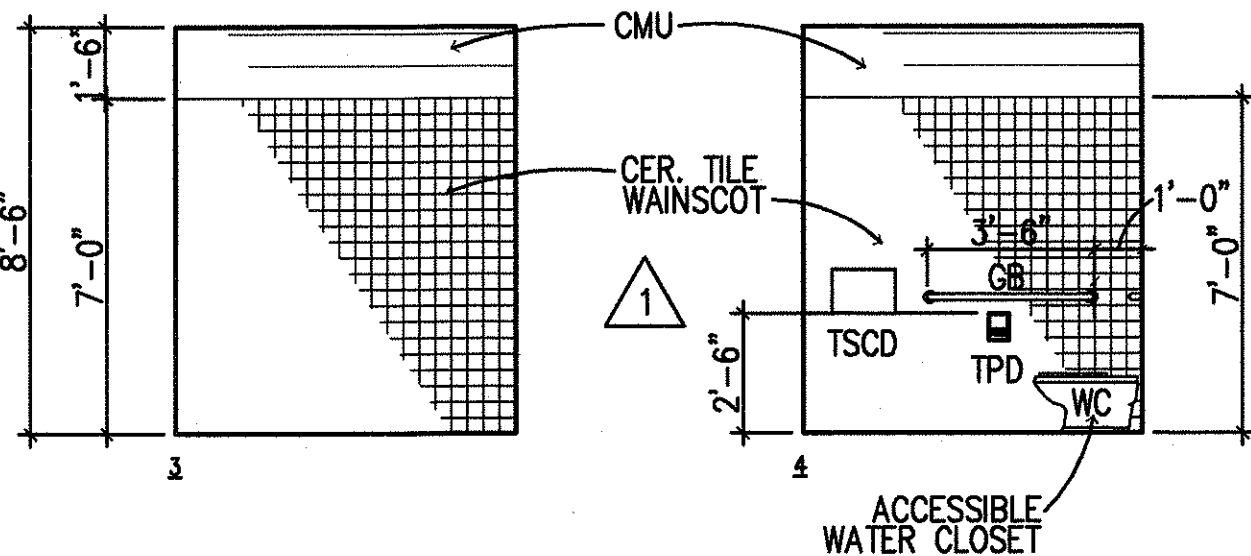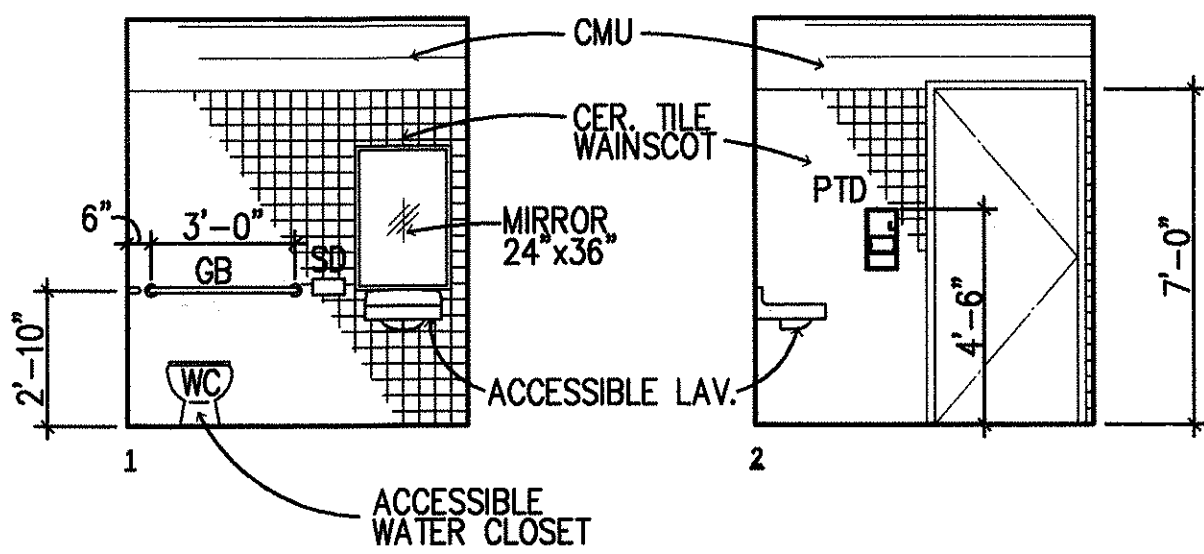


RESTROOM - RM.102
SCALE 1/4"=1'-0"

NOTE: SEE SHT. B/A2.14 FOR ACCESSIBLE MOUNTING HEIGHT AND LOCATION

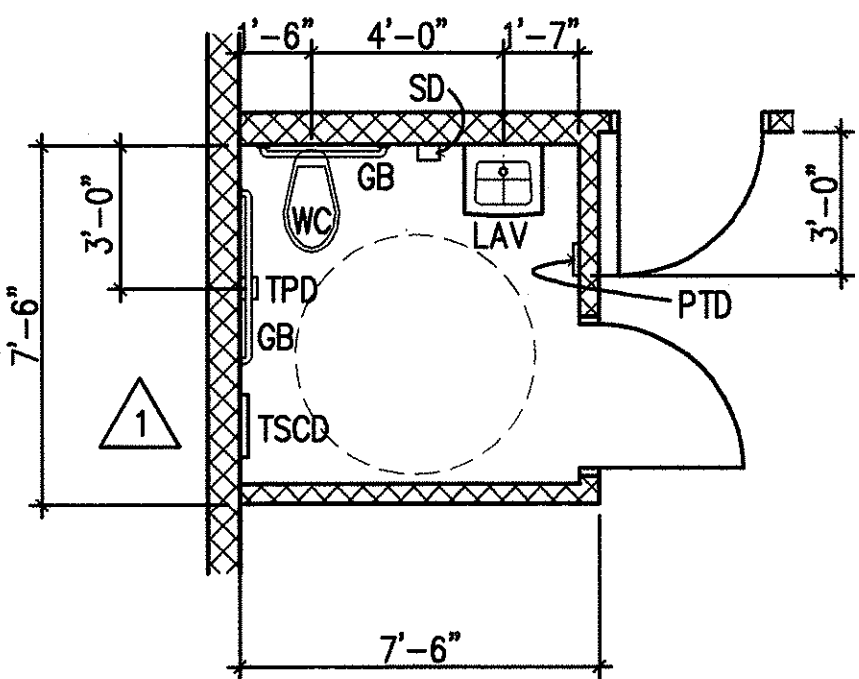

DETAIL PLAN @ RESTROOMS
SCALE 1/4"=1'-0"

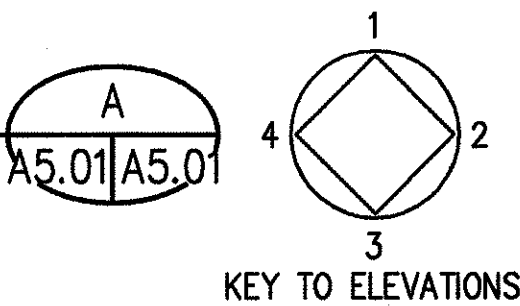

6/18/01	1	ADD. NO. 1 - REARRANGED DOOR AND LOUVERS AT EMERGENCY GENERATOR ROOM. ADDED TSCD
DATE	REVISION	

STAMP
This work was prepared by me or under my supervision.
Lawrence K. Iuchi
Signature

STATE OF HAWAII
DEPARTMENT OF TRANSPORTATION
HIGHWAYS DIVISION

**CENTRALIZED DISTRICT OFFICE
AND BASEYARD COMPLEX**

LIHE, KAUAI


PROJECT NO. HWY-K-03-98

**MATERIAL TESTING BUILDING
FLR./REF.CLG./ROOF PLANS**

SCALE: 1/8"=1'-0"

DATE: MAR.30.01


SHEET NO. A5.01 OF 160 SHEETS

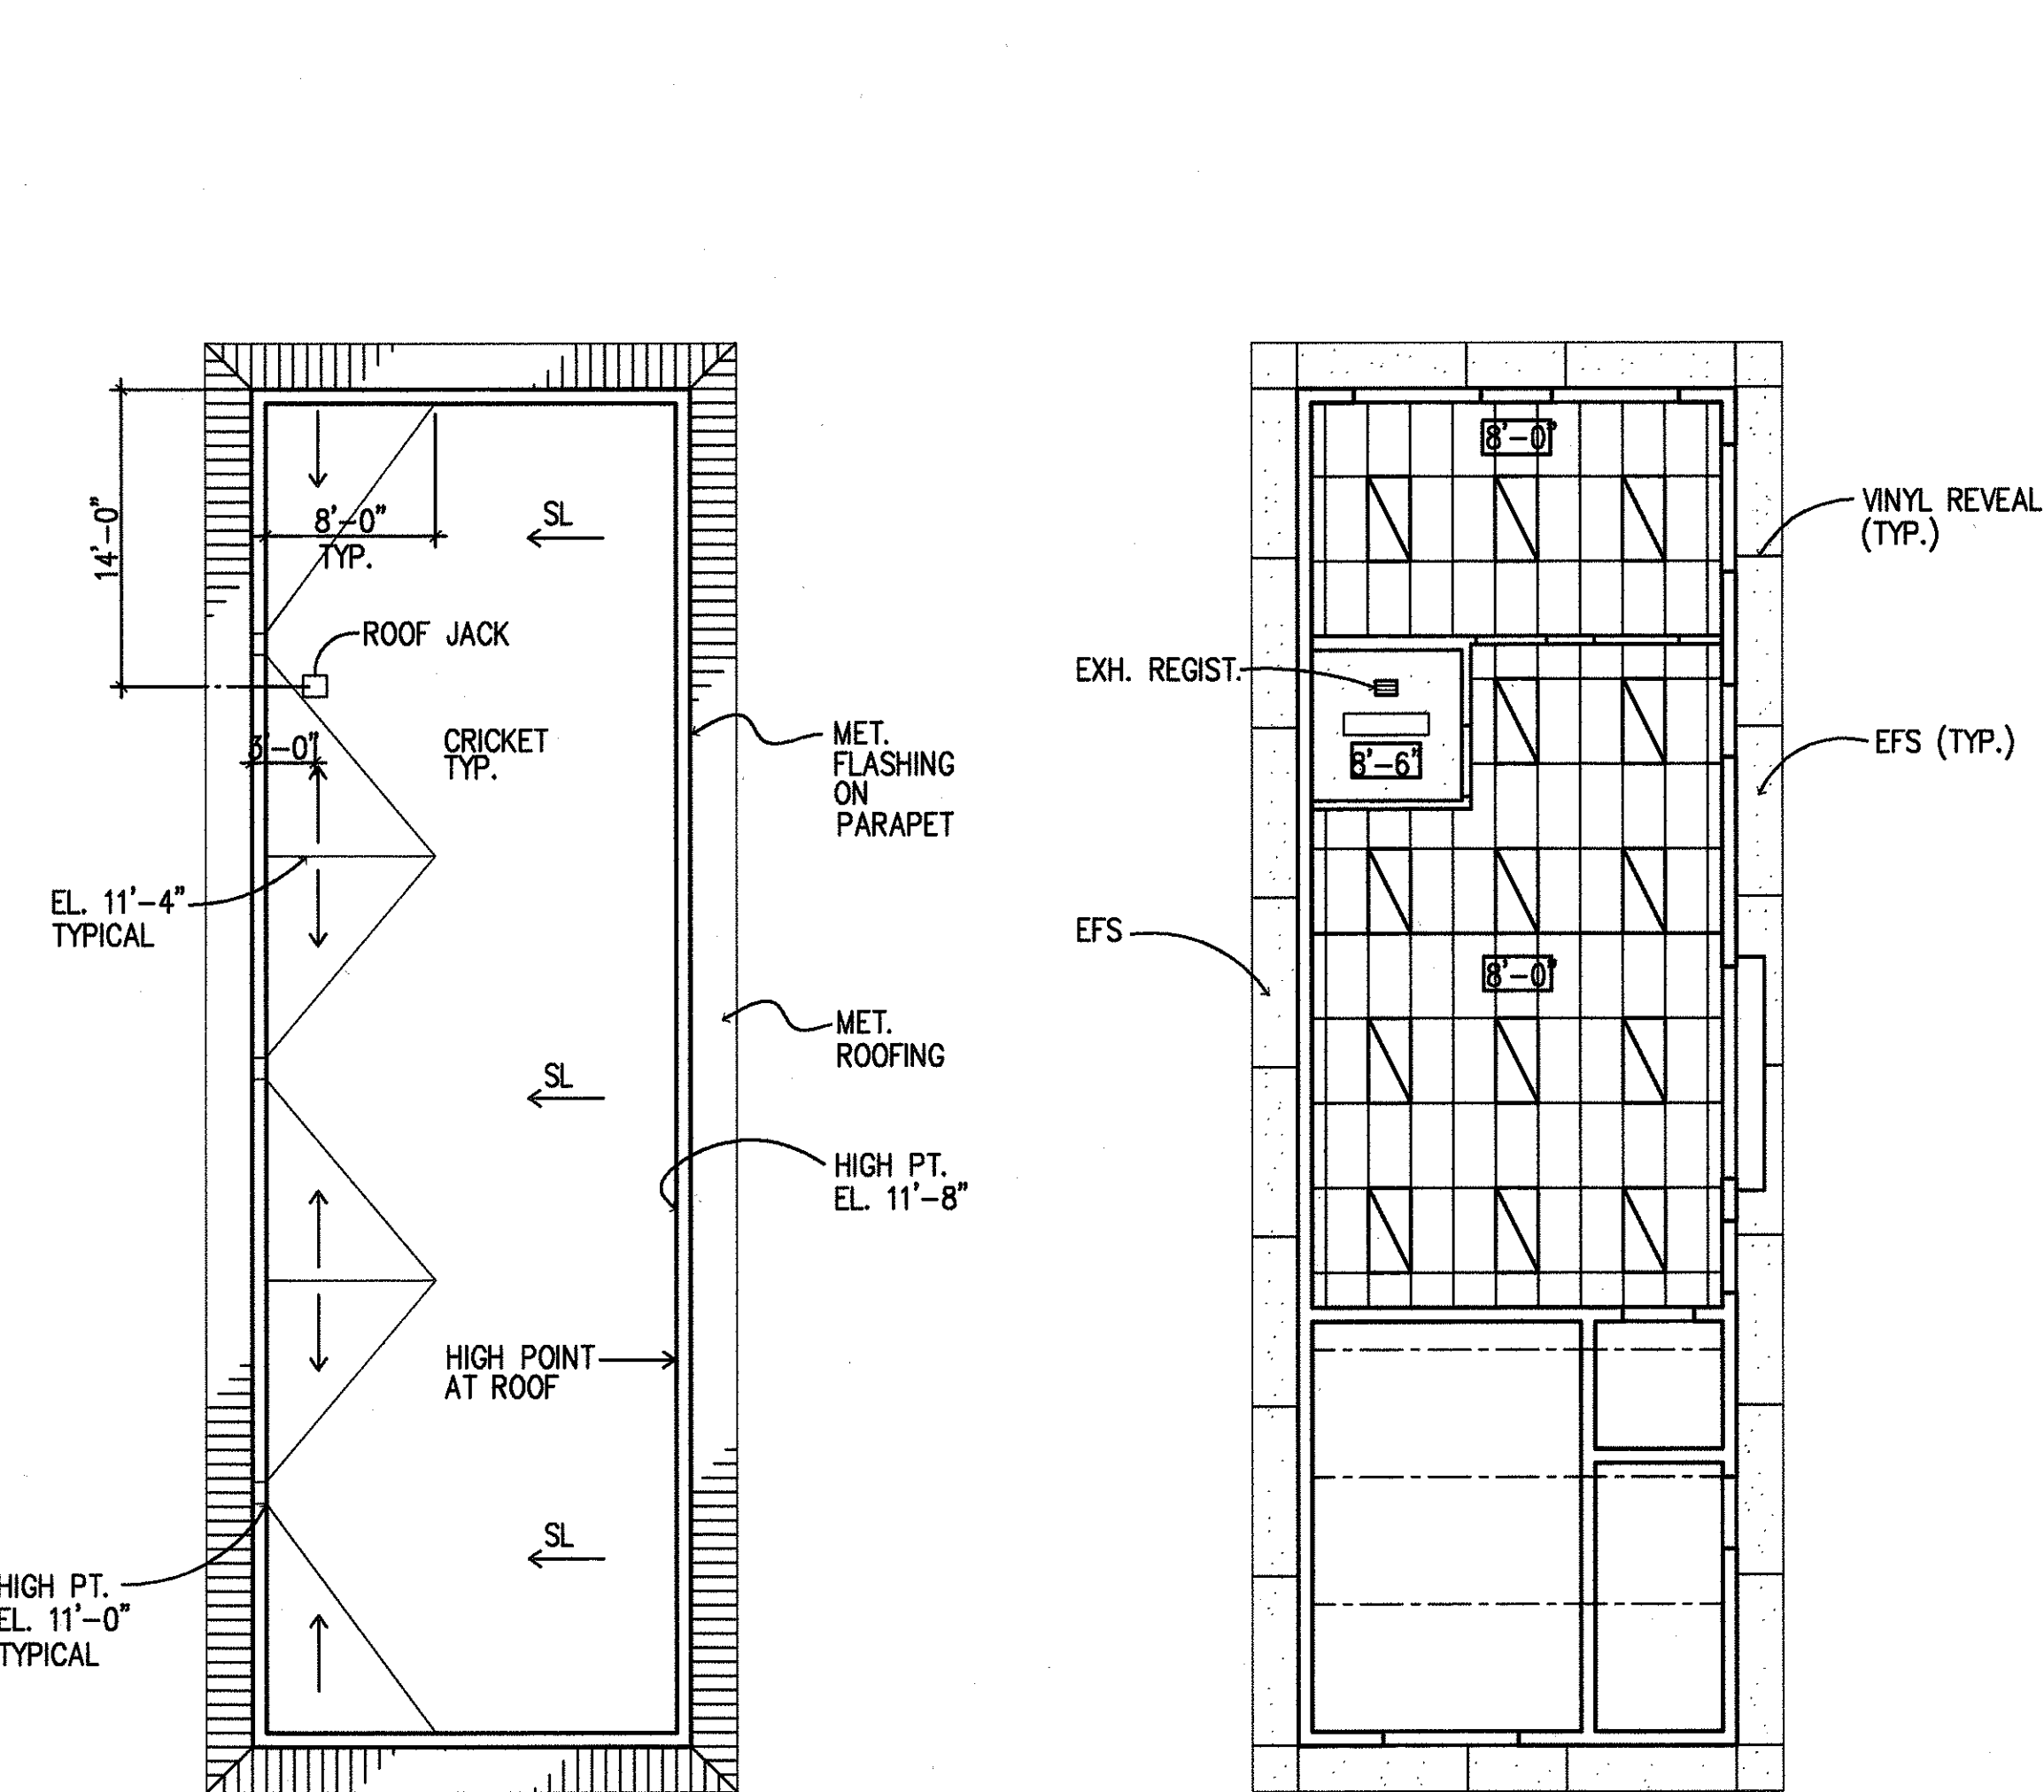


NOTE: ROOF ELEVATIONS ARE BASED ON FLOOR ELEVATIONS AS 0'-0".

ROOF PLAN
MATERIAL TESTING BUILDING
SCALE 1/8"=1'-0"

REFLECTED CEILING PLAN
MATERIAL TESTING BUILDING
SCALE 1/8"=1'-0"

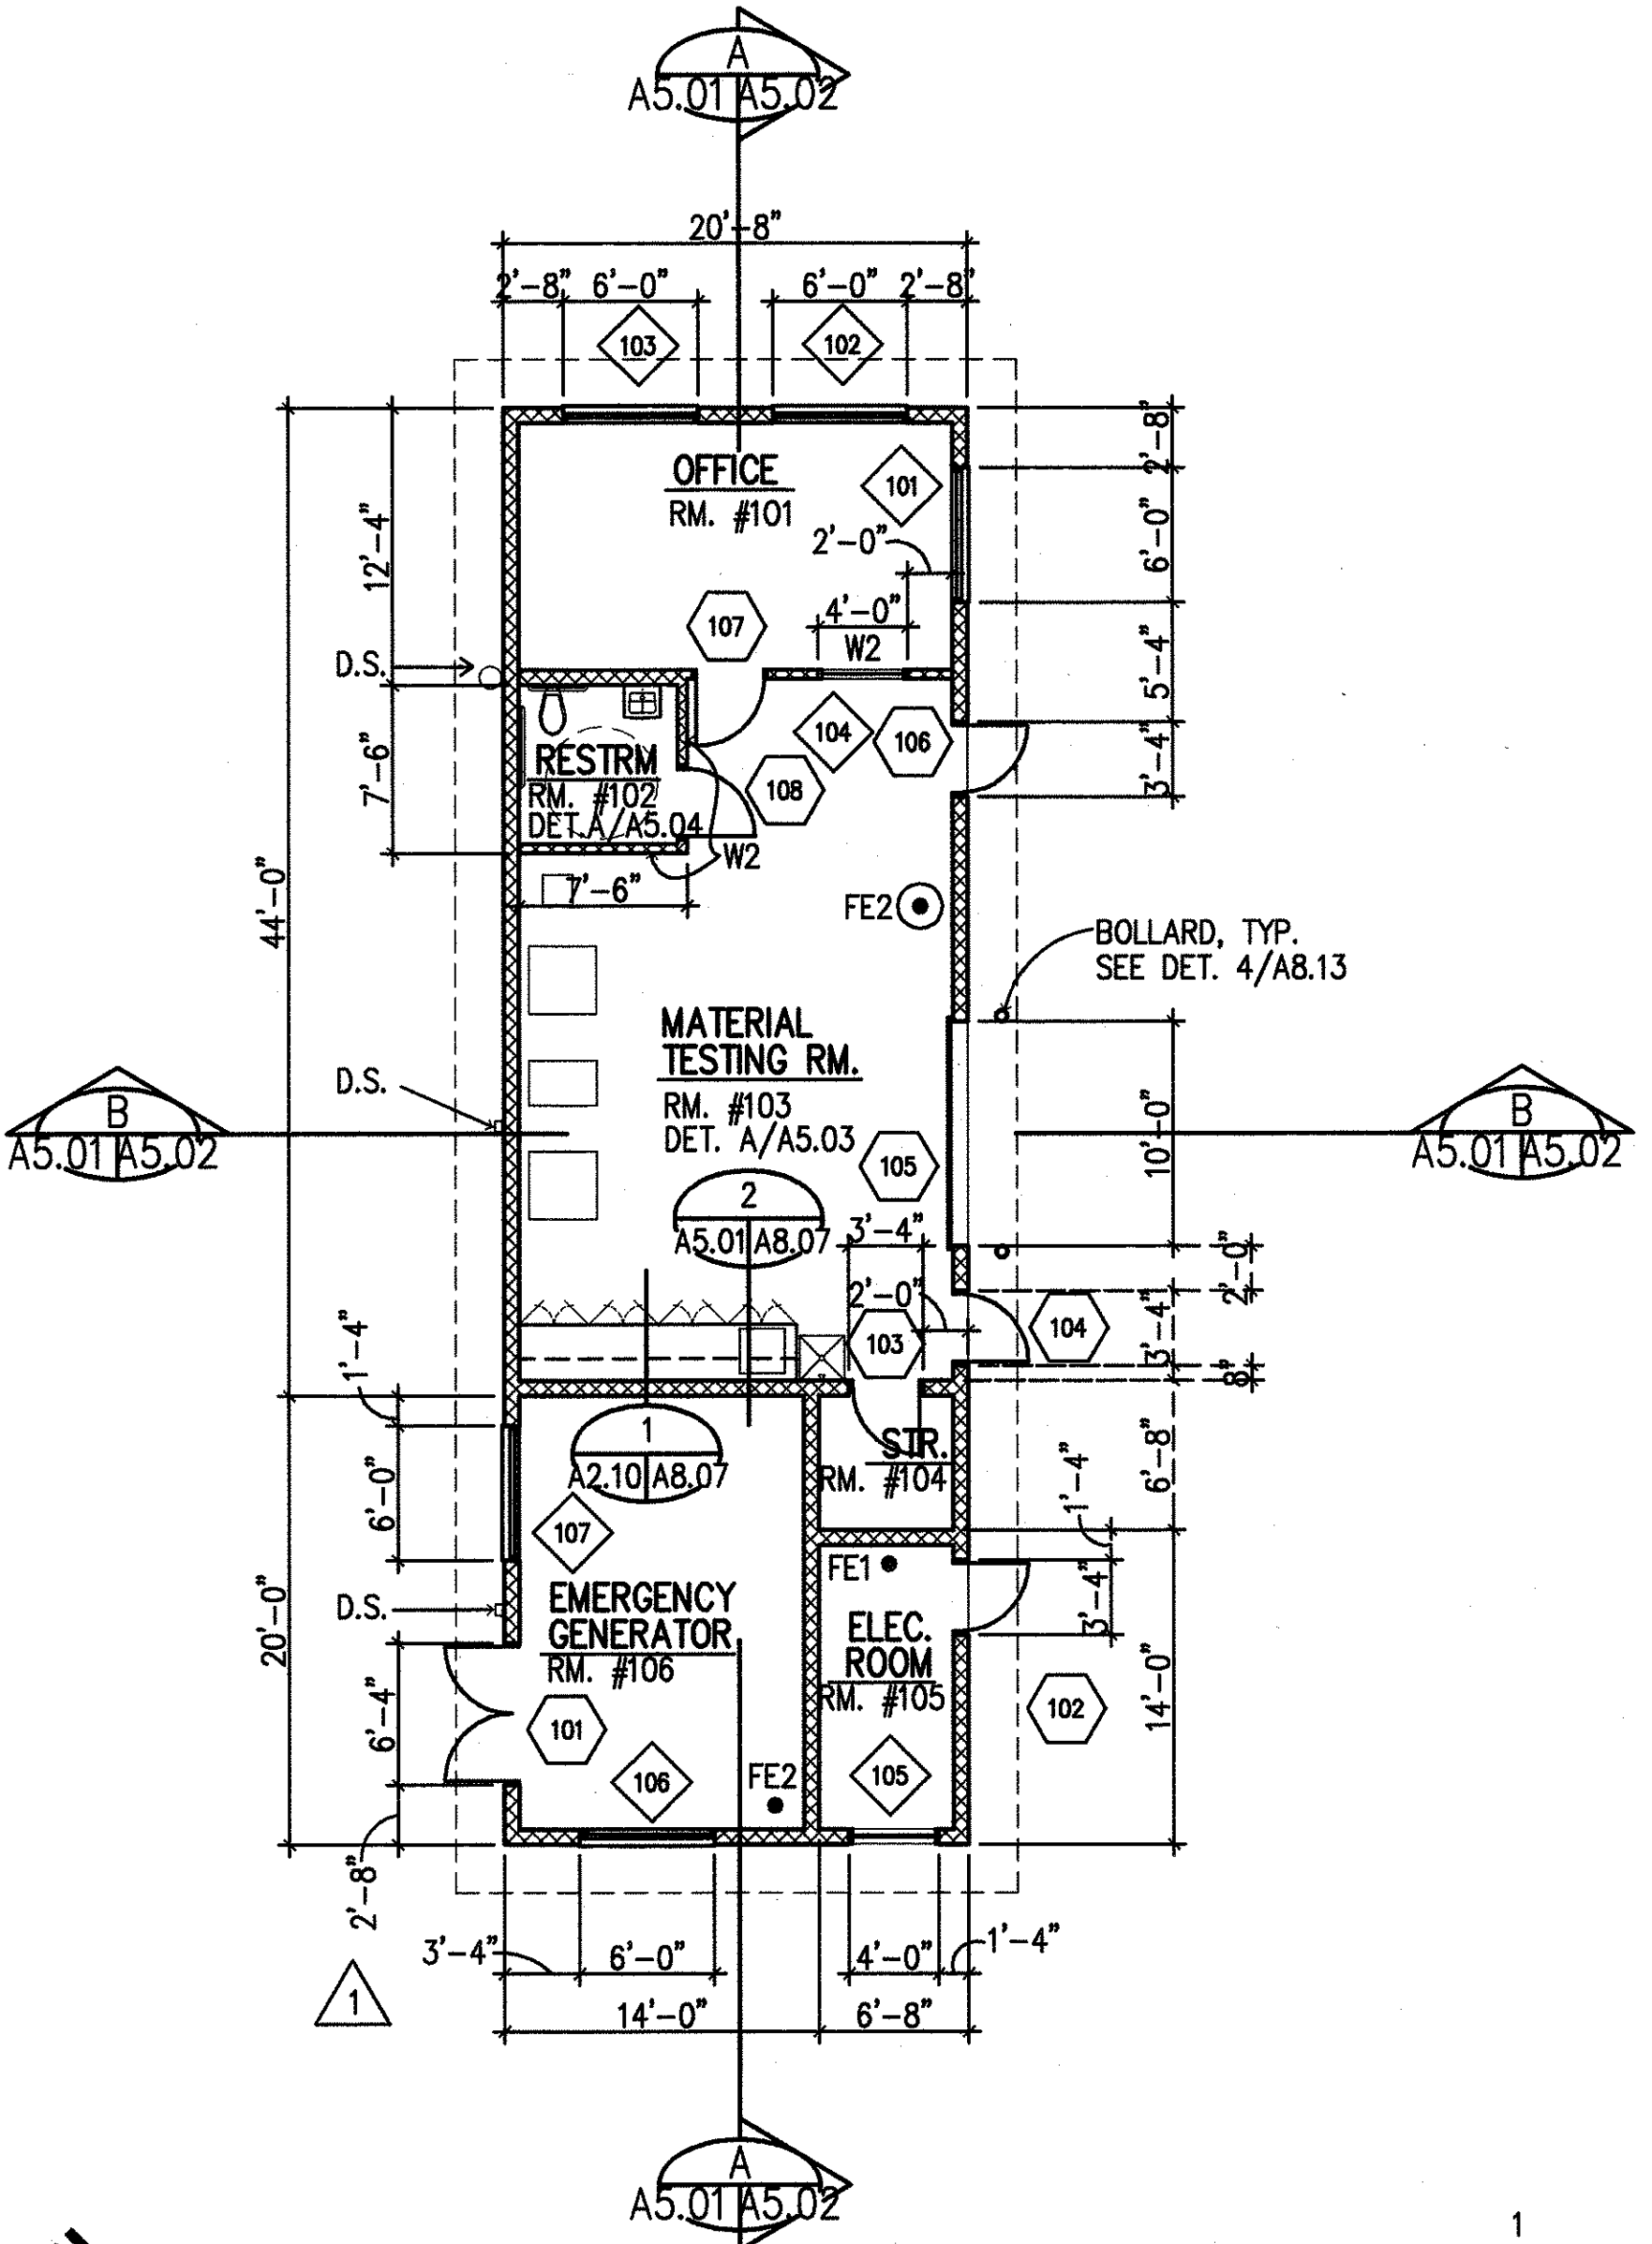

FLOOR PLAN
MATERIAL TESTING BUILDING
SCALE 1/8"=1'-0"

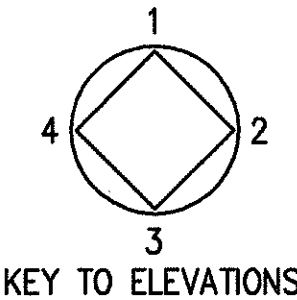


GENERAL NOTES

- FOR ROOM FINISH SCHEDULE, SEE SHEET A8.01
- FOR DOOR SCHEDULE AND TYPES, SEE SHEET A8.02
- FOR WINDOW/LOUVER SCHEDULE AND TYPES, SEE SHEET A8.03
- FOR WALL TYPES, SEE SHEET A8.06
- DIMENSIONS TAKEN FROM FACE OF FINISH TO FACE OF FINISH UNLESS OTHERWISE NOTED.
- TYPE OF FIRE EXTINGUISHERS:
FE1, FE2 AND FE3.
● FIRE EXTINGUISHERS ON WALL BRACKETS.
○ FIRE EXTINGUISHERS ON WALL IN CABINETS.


REFLECTED CEILING LEGEND

- GYP. BD. UNLESS OTHERWISE NOTED
- SUSP. ACOUSTICAL PANELS
- 9'-0" CEILING HEIGHT
- FLUORESCENT LIGHT FIXTURE
- DOWNSPOUT


FED. ROAD DIST. NO.	STATE	PROJ. NO.	FISCAL YEAR	SHEET NO.	TOTAL SHEETS
HAWAII	HAW.	HWY-K-03-98	2001	ADD.53	150

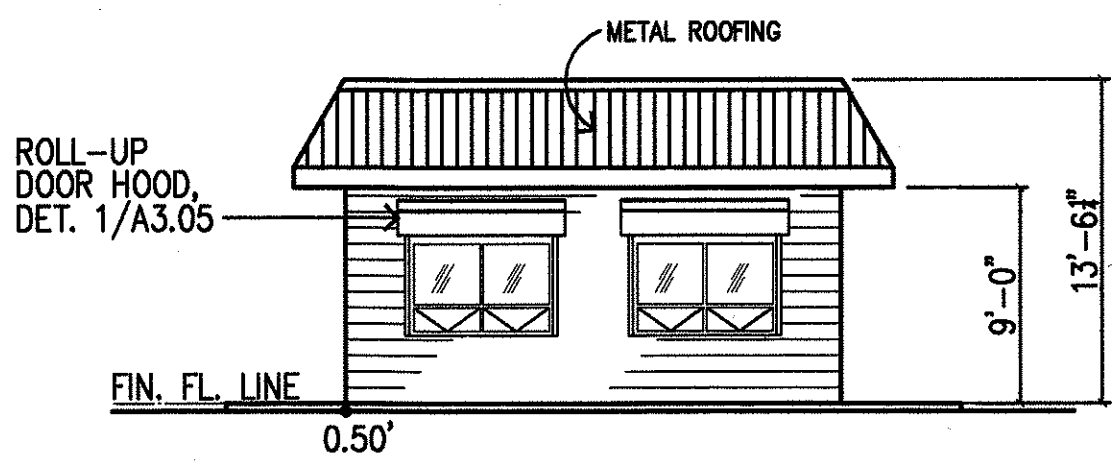


ELEVATION 1
SCALE: 1/8" = 1'-0"

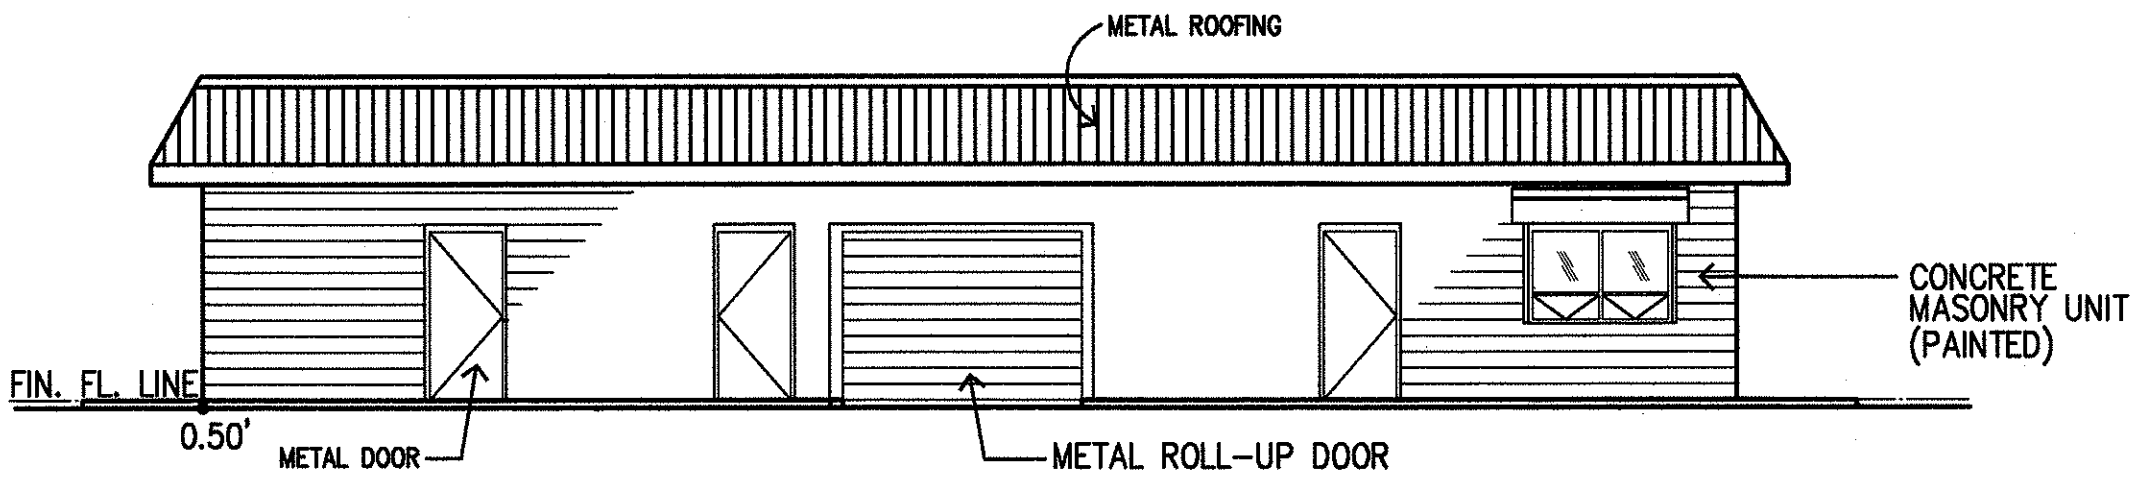


ELEVATION 2
SCALE: 1/8" = 1'-0"

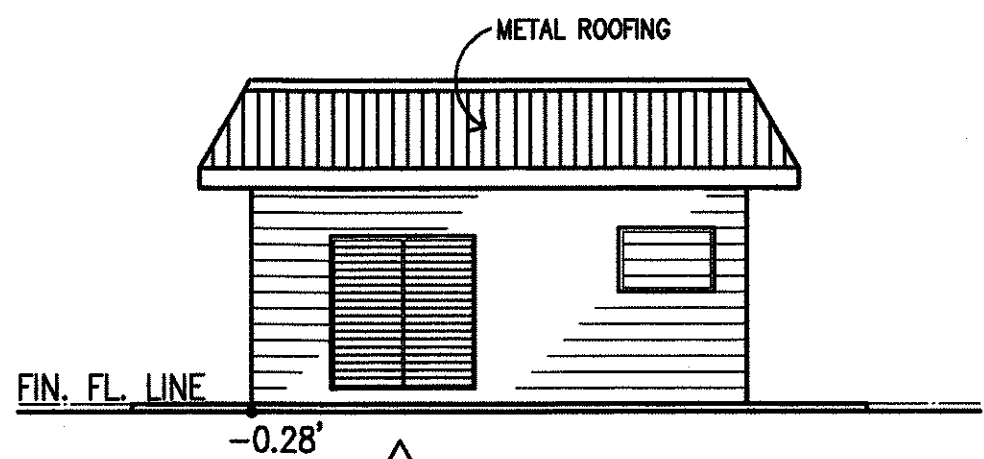


ELEVATION 3
SCALE: 1/8" = 1'-0"

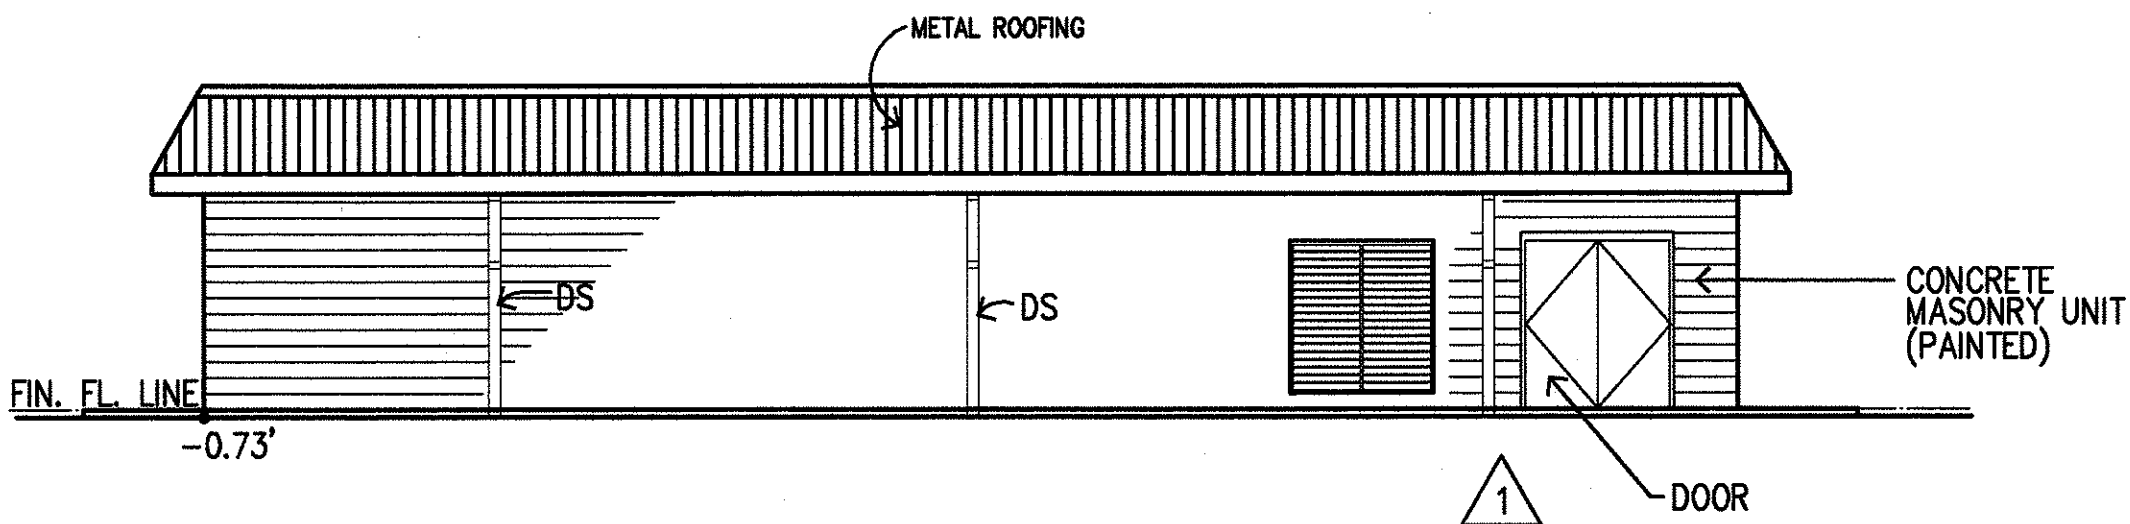

ELEVATION 4
SCALE: 1/8" = 1'-0"

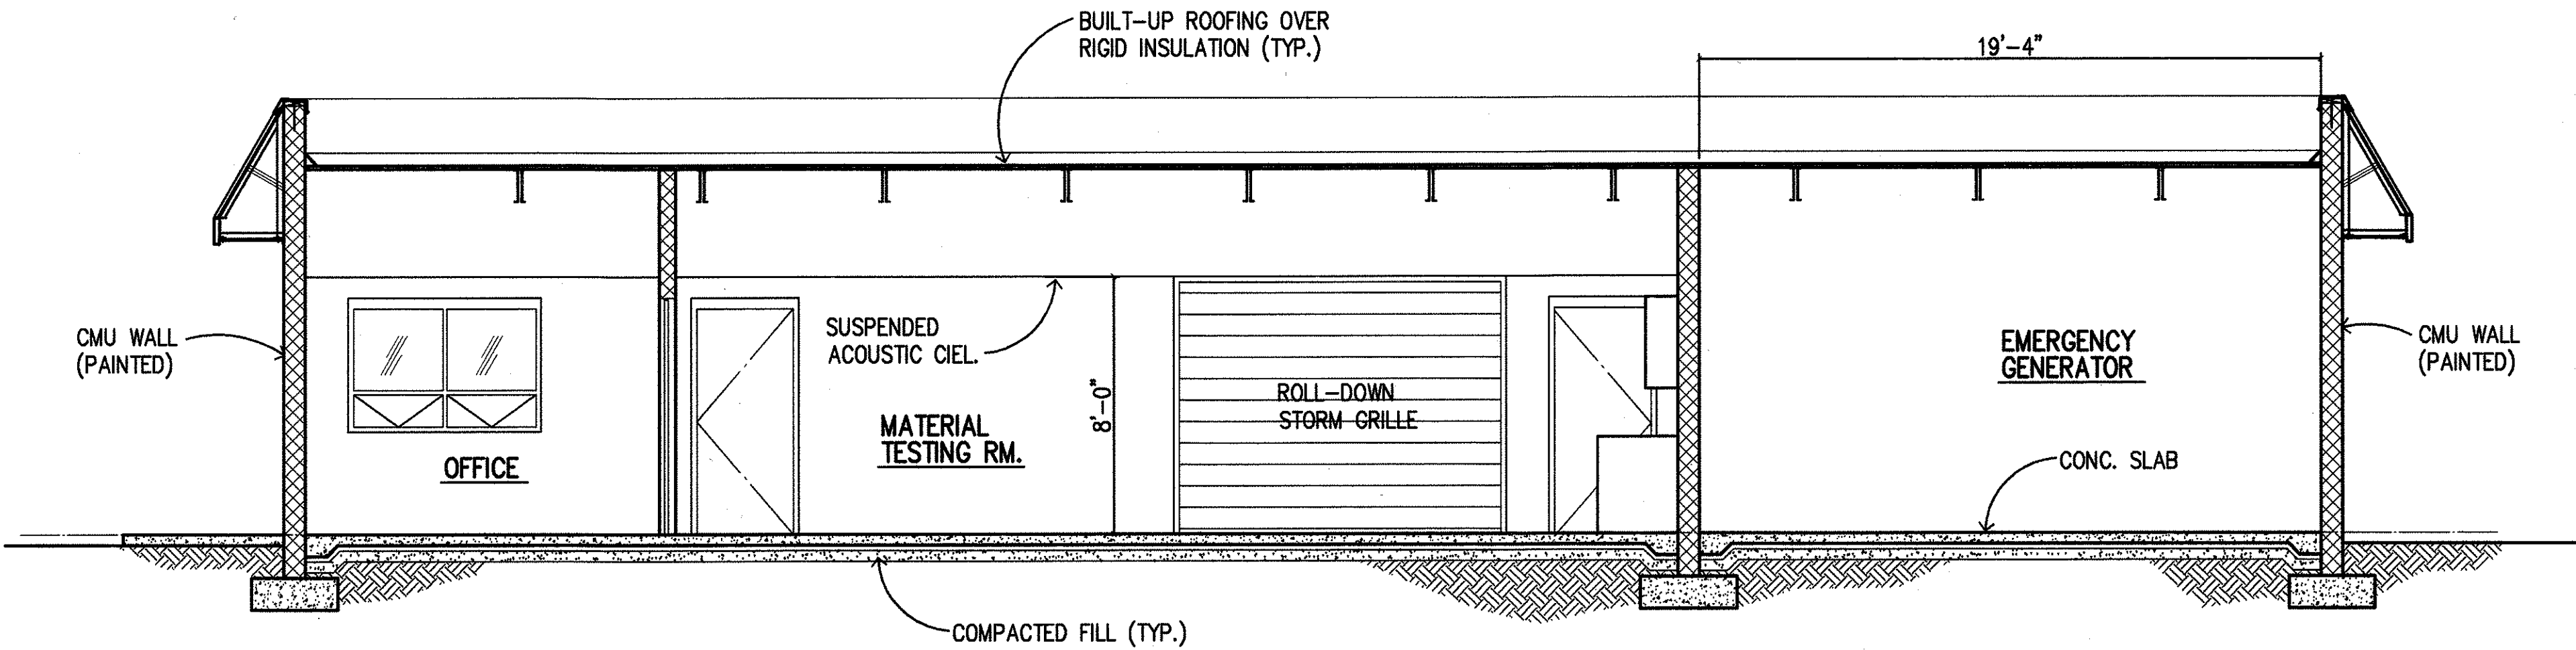

SECTION A
SCALE: 1/4" = 1'-0"

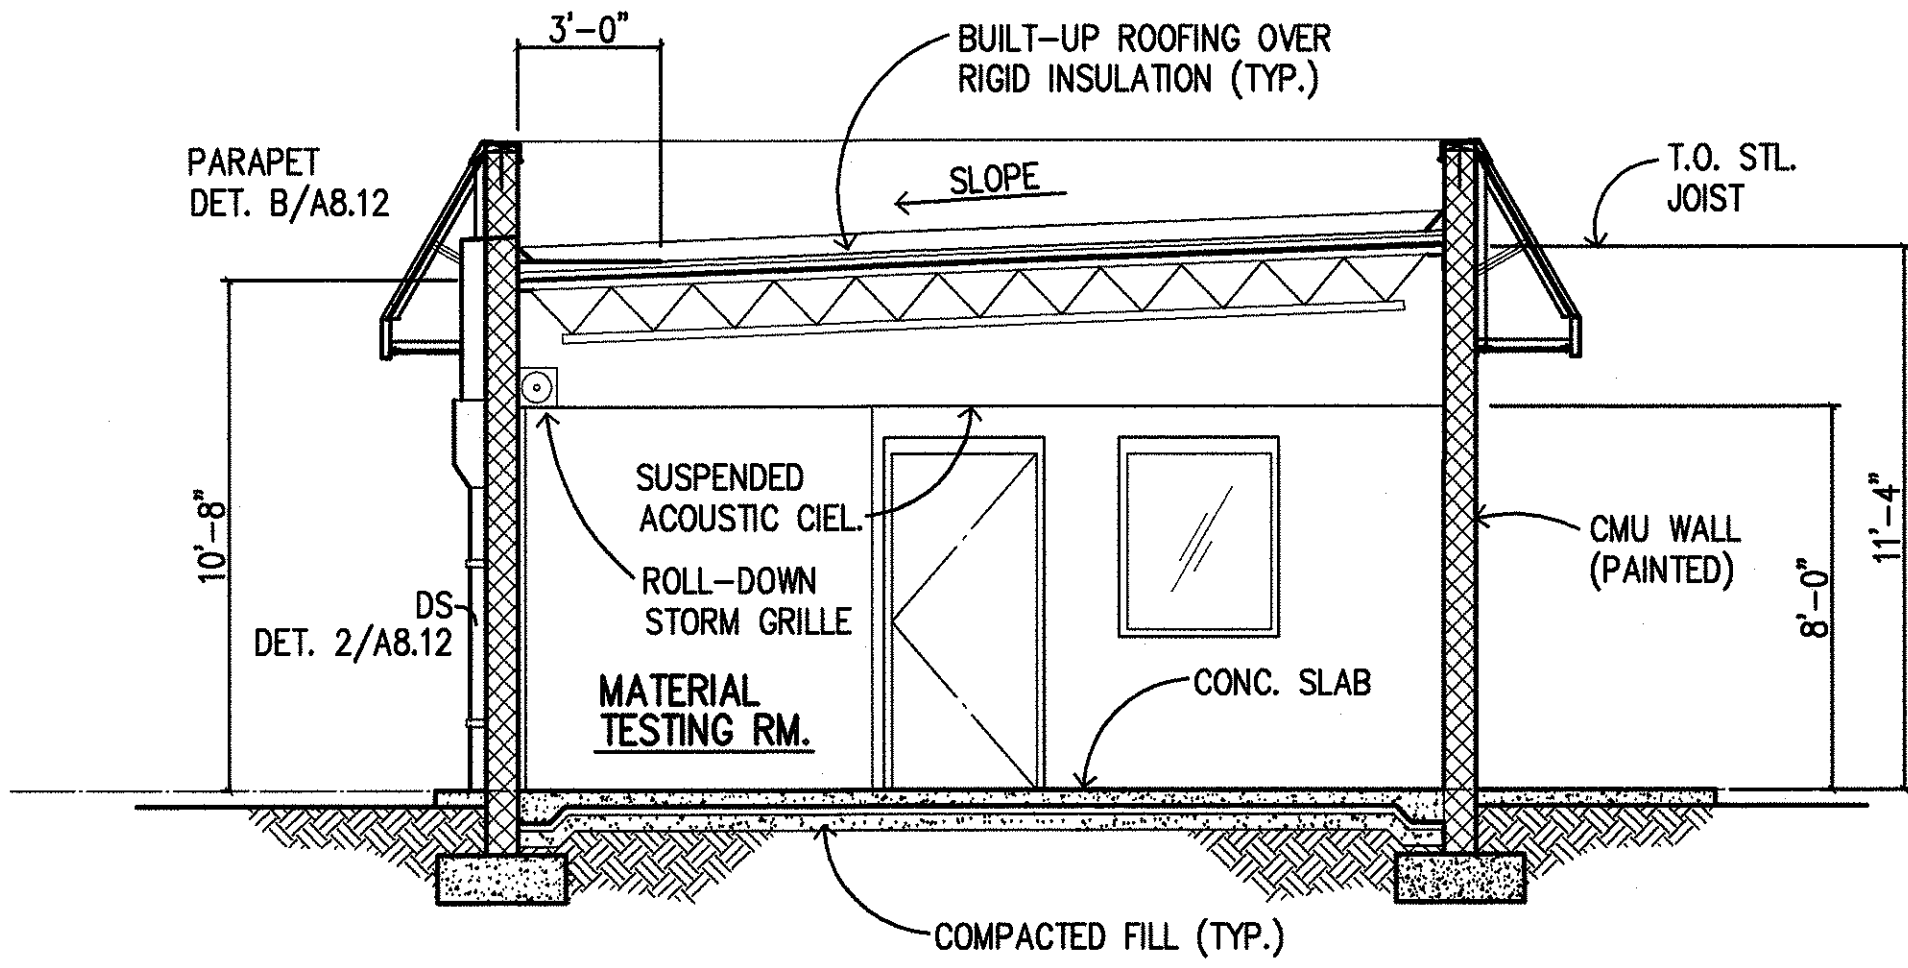

SECTION B
SCALE: 1/4" = 1'-0"

6/18/01	1	ADD. NO. 1 - REARRANGED DOOR AND LOUVERS AT EMERGENCY GENERATOR ROOM
DATE	REVISION	

STAMP
This work was prepared by me or under my supervision.
Lawrence K. Iwaki
Signature




STATE OF HAWAII
DEPARTMENT OF TRANSPORTATION
HIGHWAYS DIVISION

**CENTRALIZED DISTRICT OFFICE
AND BASEYARD COMPLEX**
LILUE, KAUAI
PROJECT NO. HWY-K-03-98

**MATERIAL TESTING BUILDING
ELEVATION & BUILDING SECTIONS**

SCALE: AS NOTED
DATE: MAR.30,01

FED. ROAD DIST. NO.	STATE	PROJ. NO.	FISCAL YEAR	SHEET NO.	TOTAL SHEETS
HAWAII	HAW.	HWY-K-03-98	2001	54	150

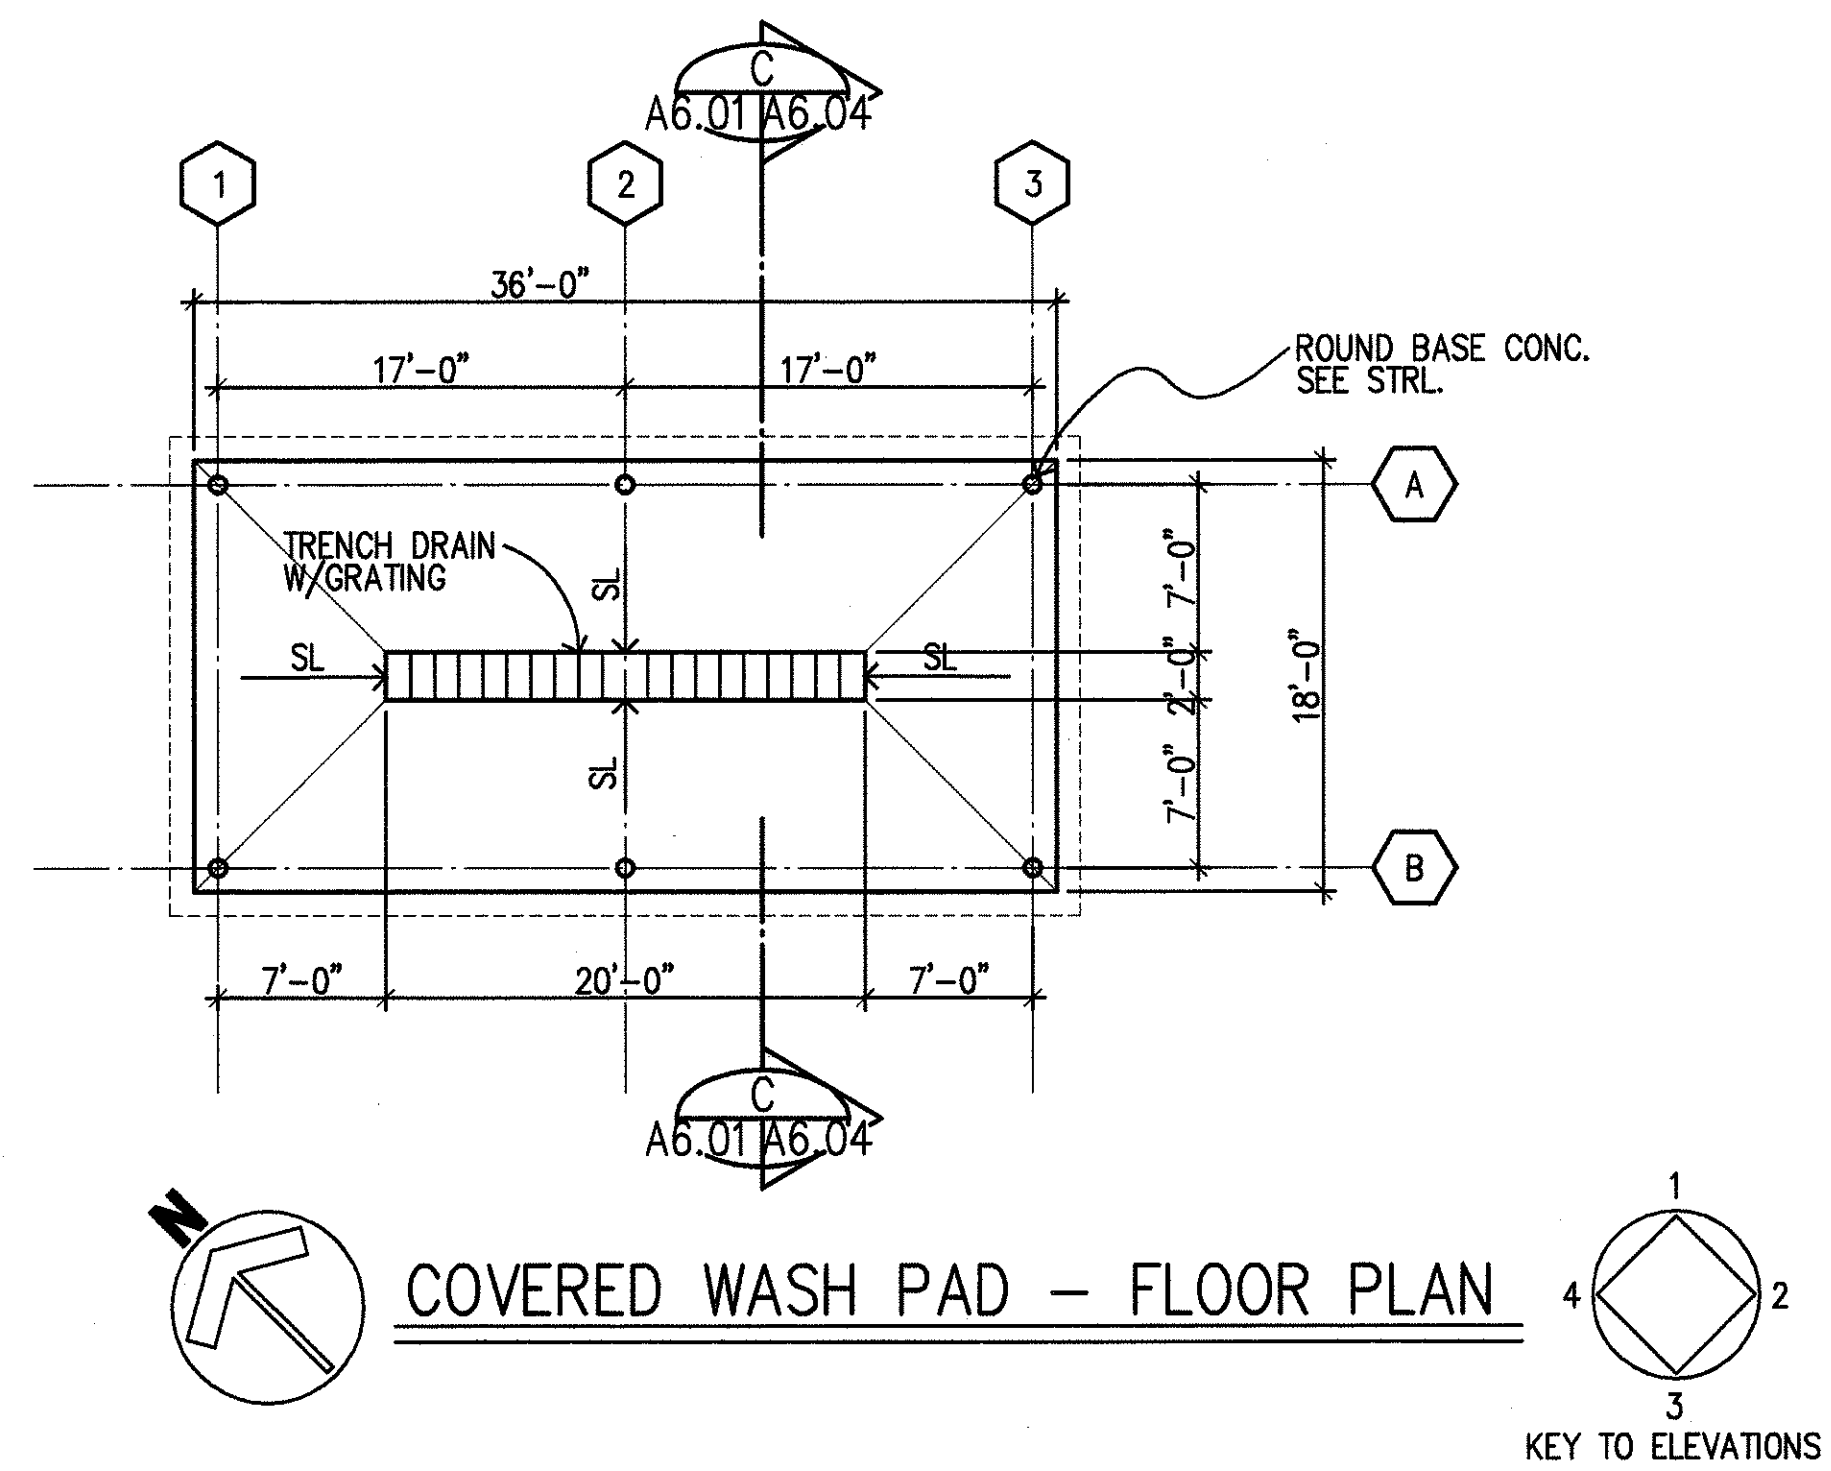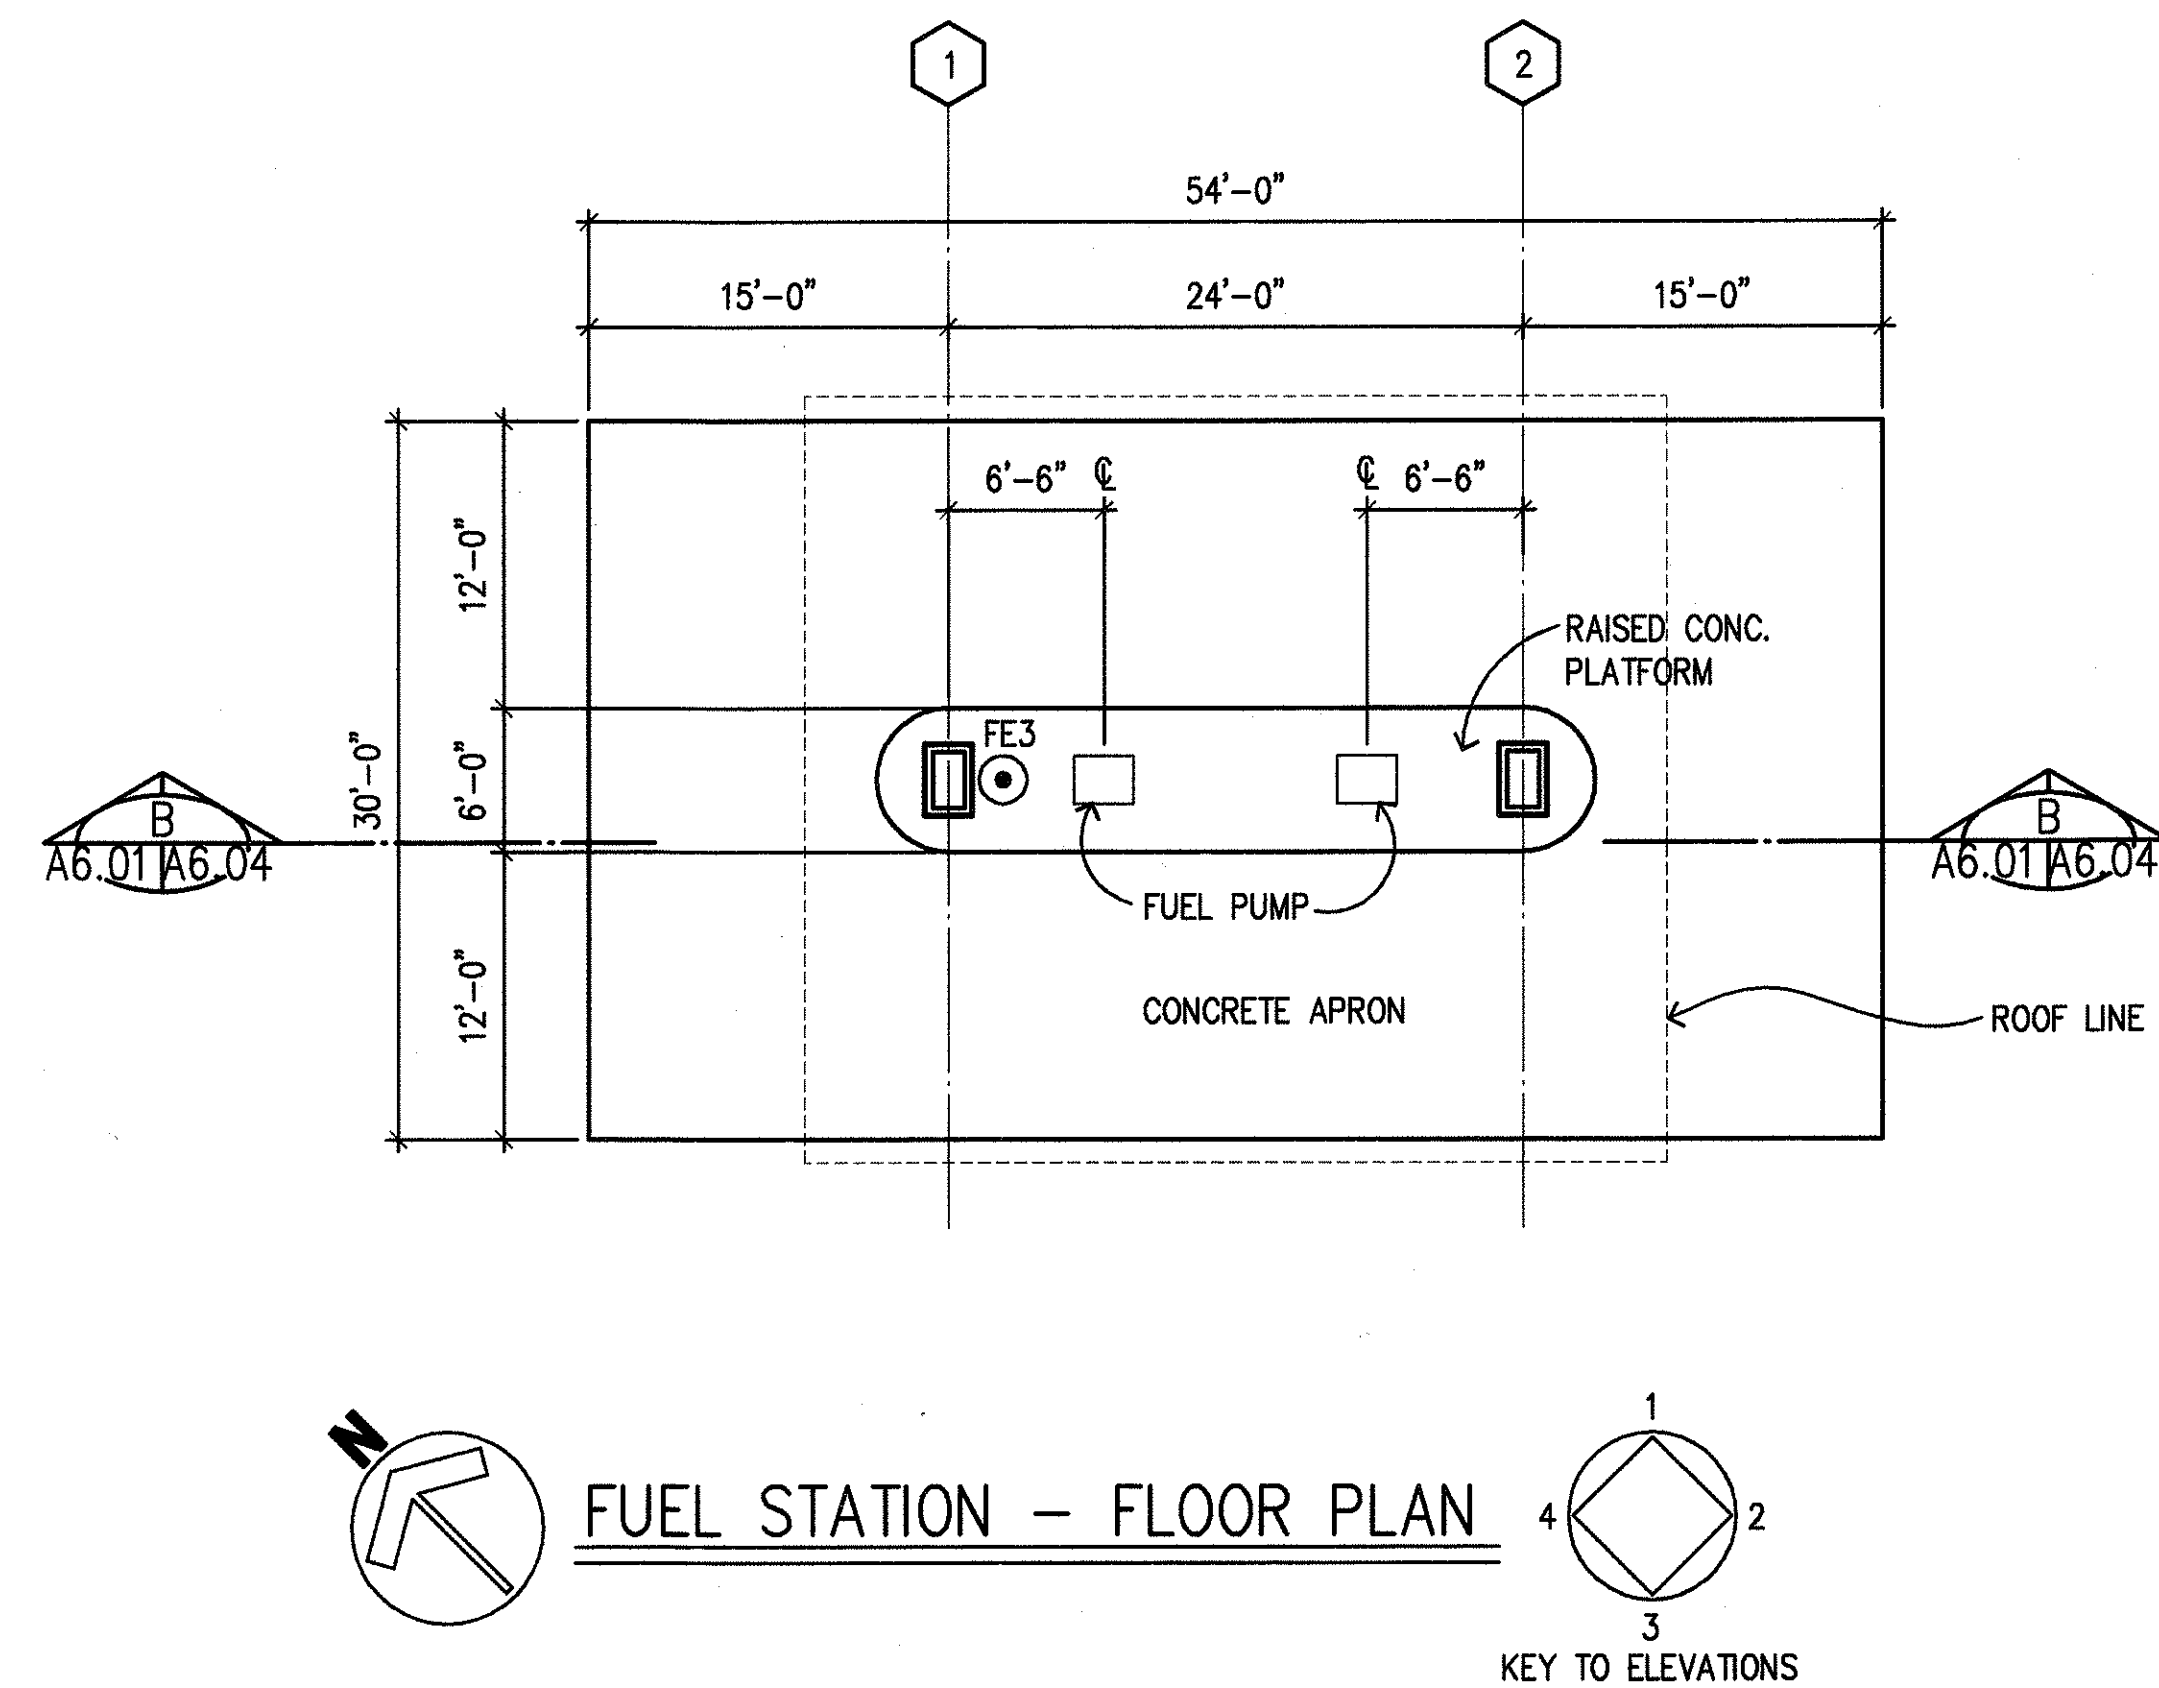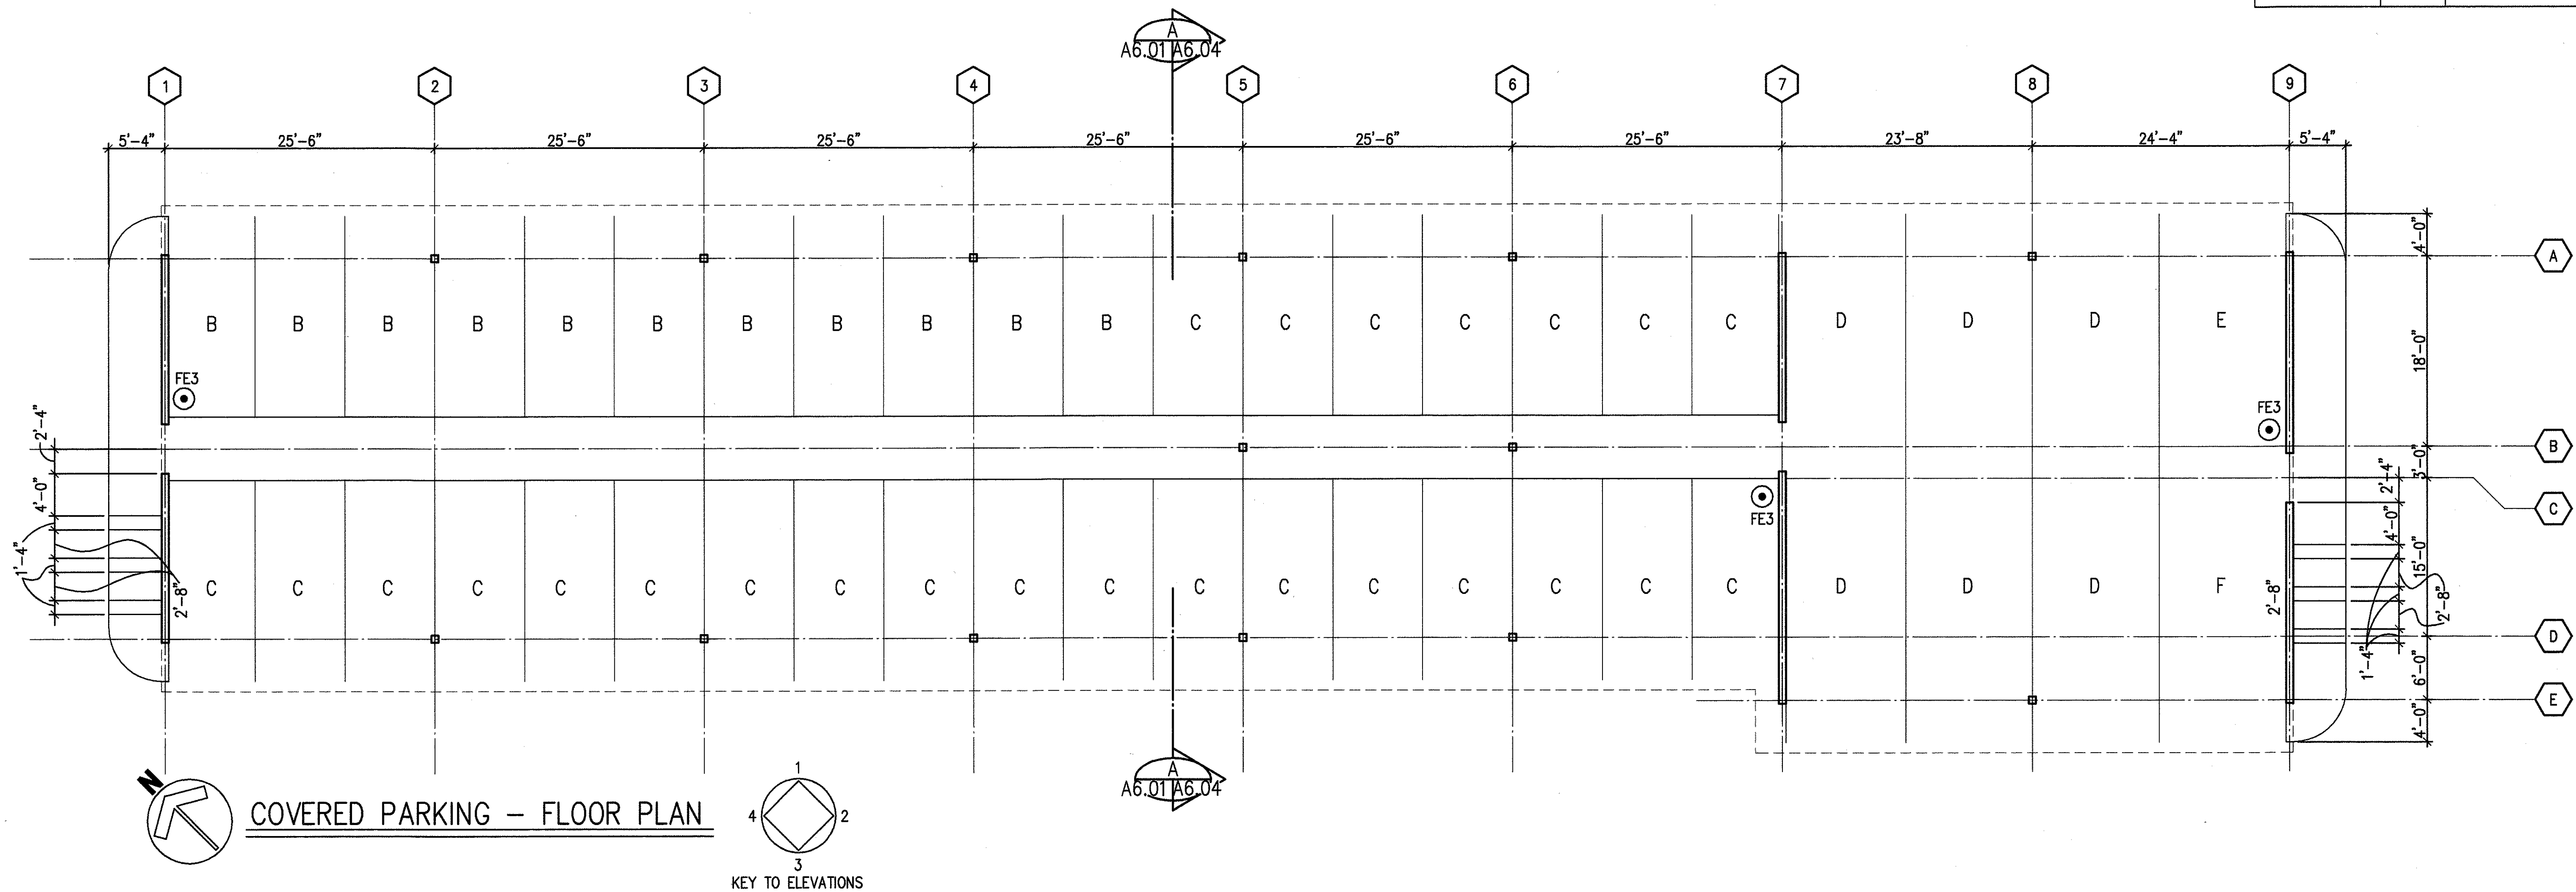

GENERAL NOTES

- TYPE OF FIRE EXTINGUISHERS:
FE1, FE2 AND FE3.
● FIRE EXTINGUISHERS ON WALL BRACKETS.
● FIRE EXTINGUISHERS ON WALL IN CABINETS.

STAMP
This work was prepared by me or under my supervision.
Lawrence K. Keli
Signature

STATE OF HAWAII
DEPARTMENT OF TRANSPORTATION
HIGHWAYS DIVISION


**CENTRALIZED DISTRICT OFFICE
AND BASEYARD COMPLEX**
LIHUE, KAUAI
PROJECT NO. HWY-K-03-98

**CVRD PARKING/FUEL STN/WASH PAD
FLOOR PLANS**


SCALE: 1/8"=1'-0" DATE: MAR.30.01

SHEET NO. A6.01 OF 150 SHEETS


FED. ROAD DIST. NO.	STATE	PROJ. NO.	FISCAL YEAR	SHEET NO.	TOTAL SHEETS
HAWAII	HAW.	HWY-K-03-98	2001	55	150

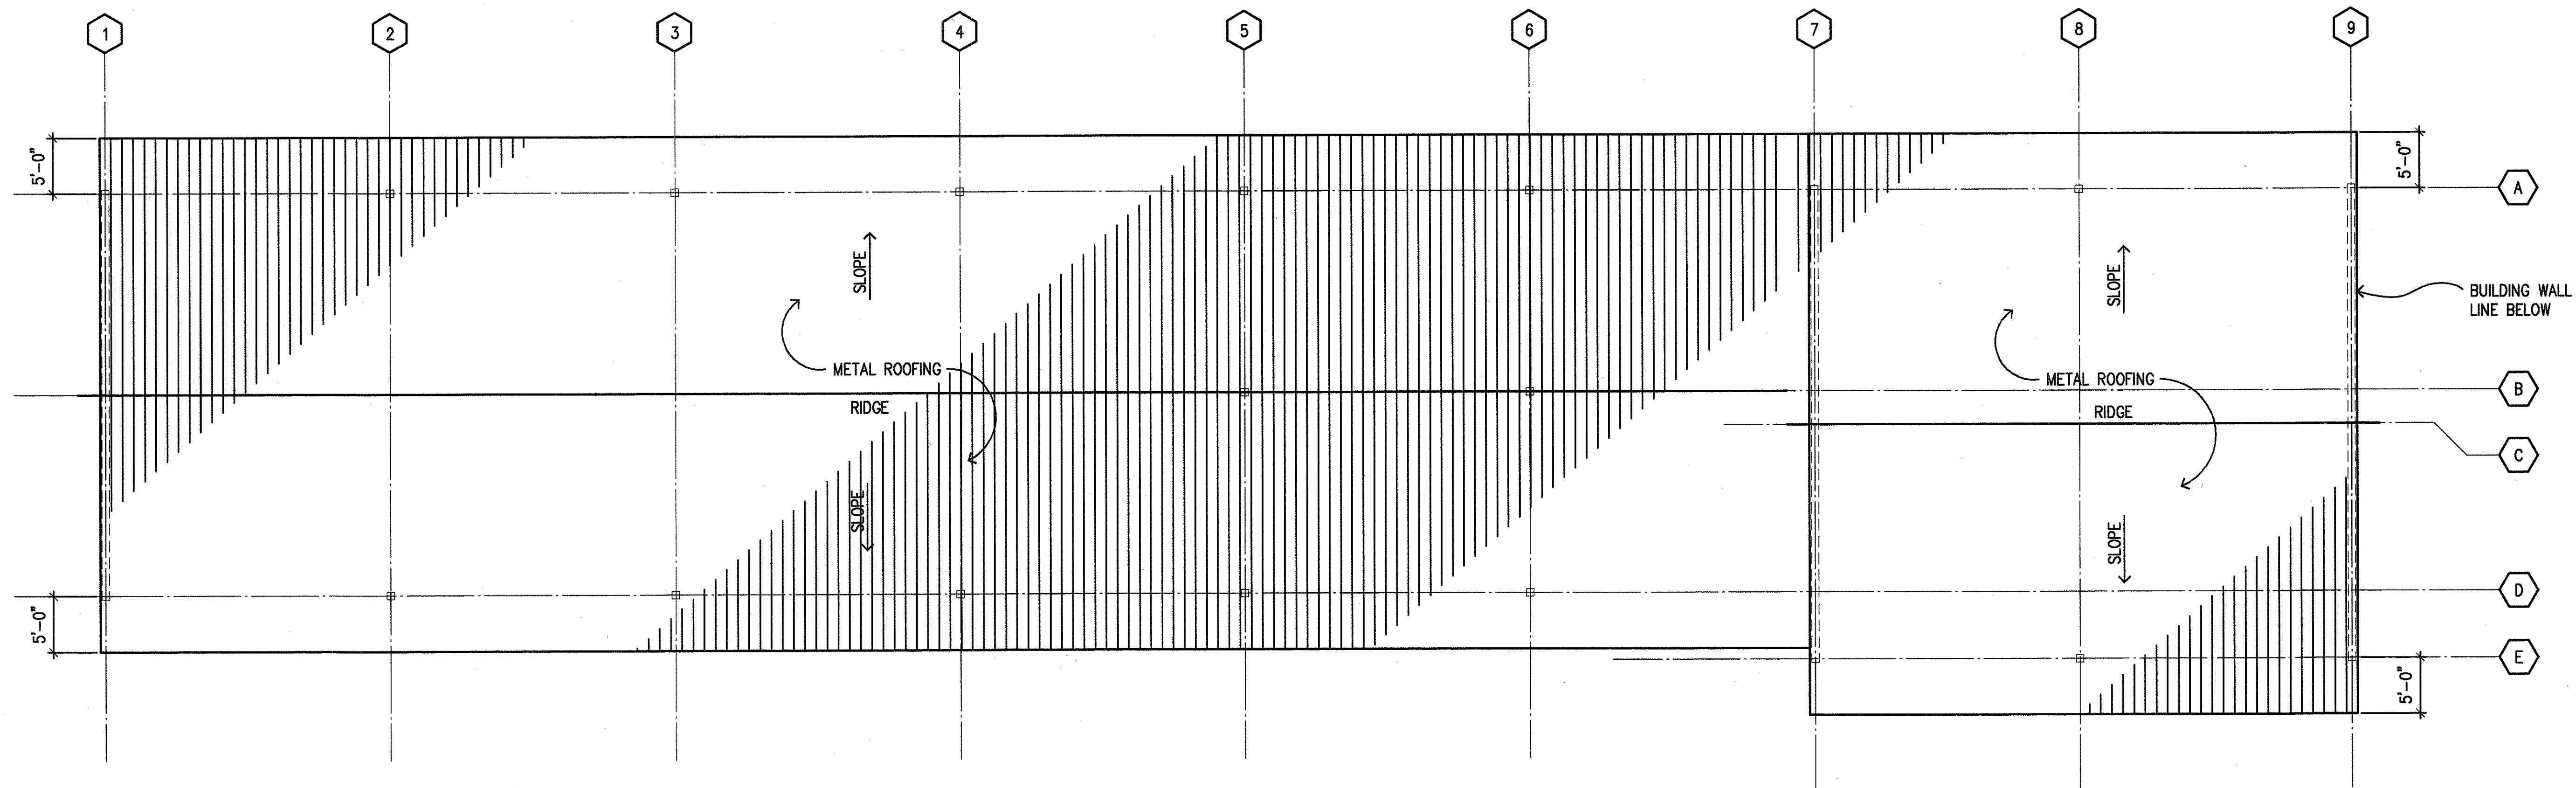


COVERED PARKING - ROOF PLAN

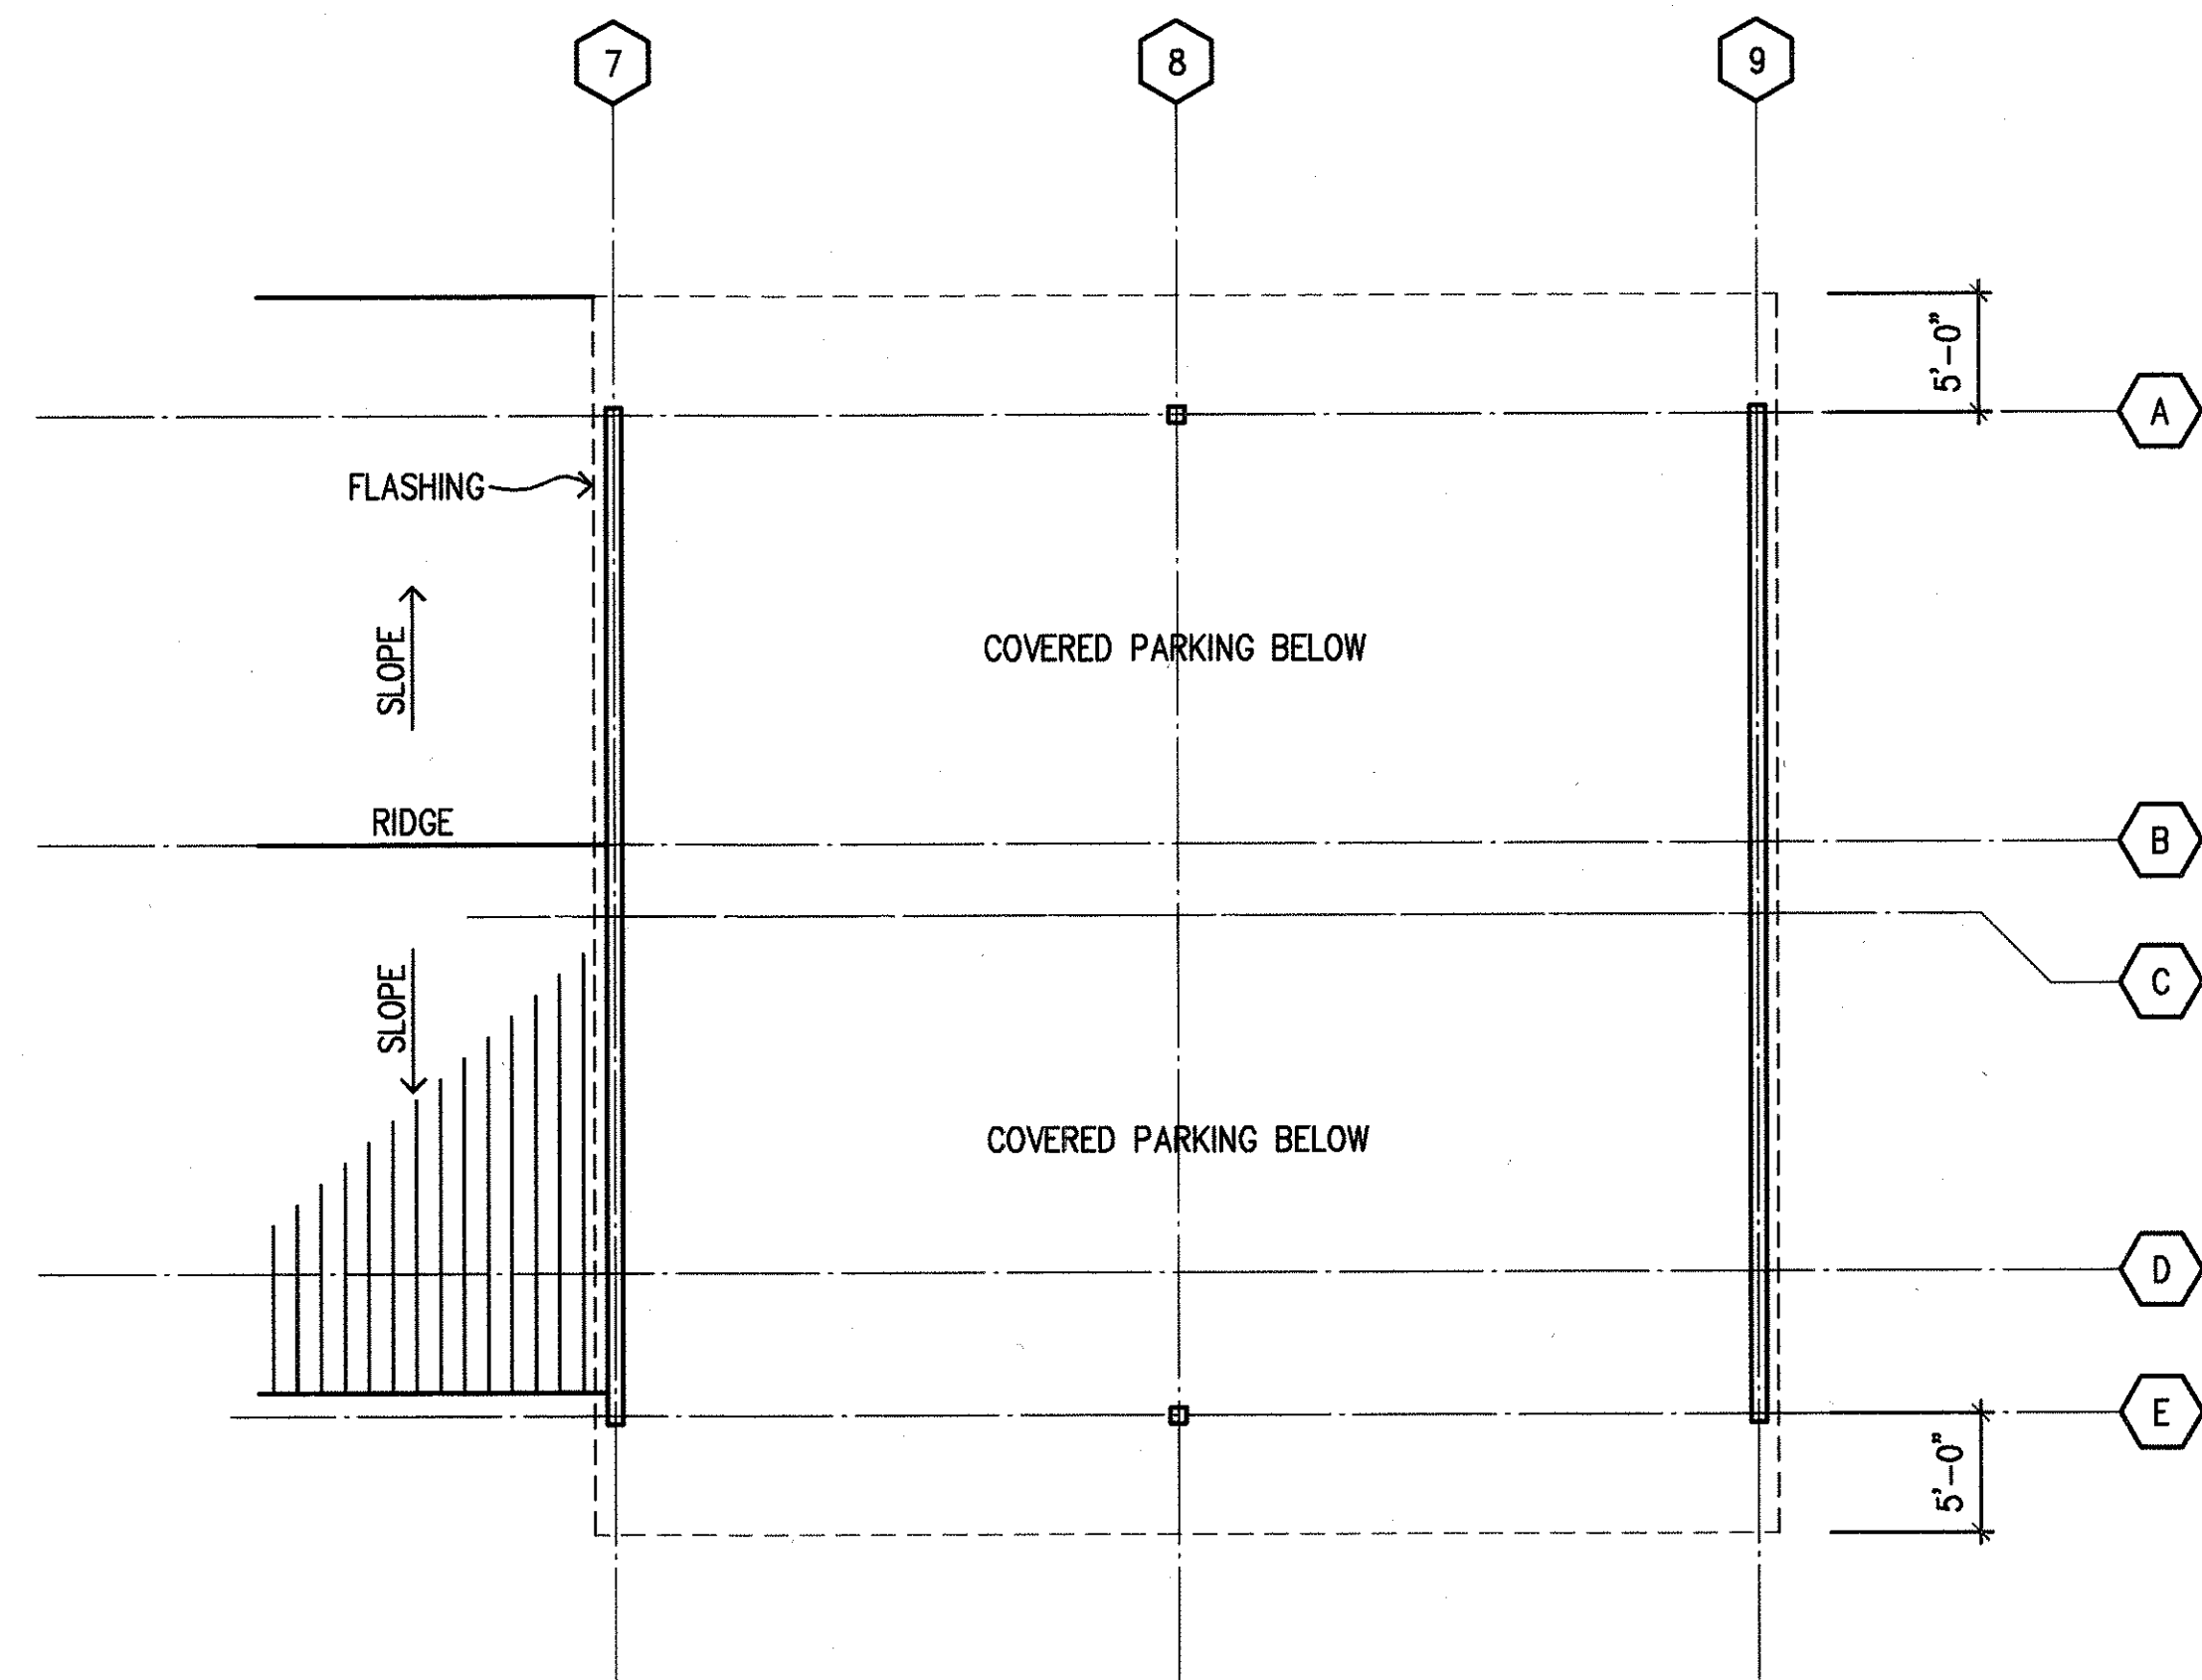

COVERED PARKING - PARTIAL ROOF PLAN @ FLASHING

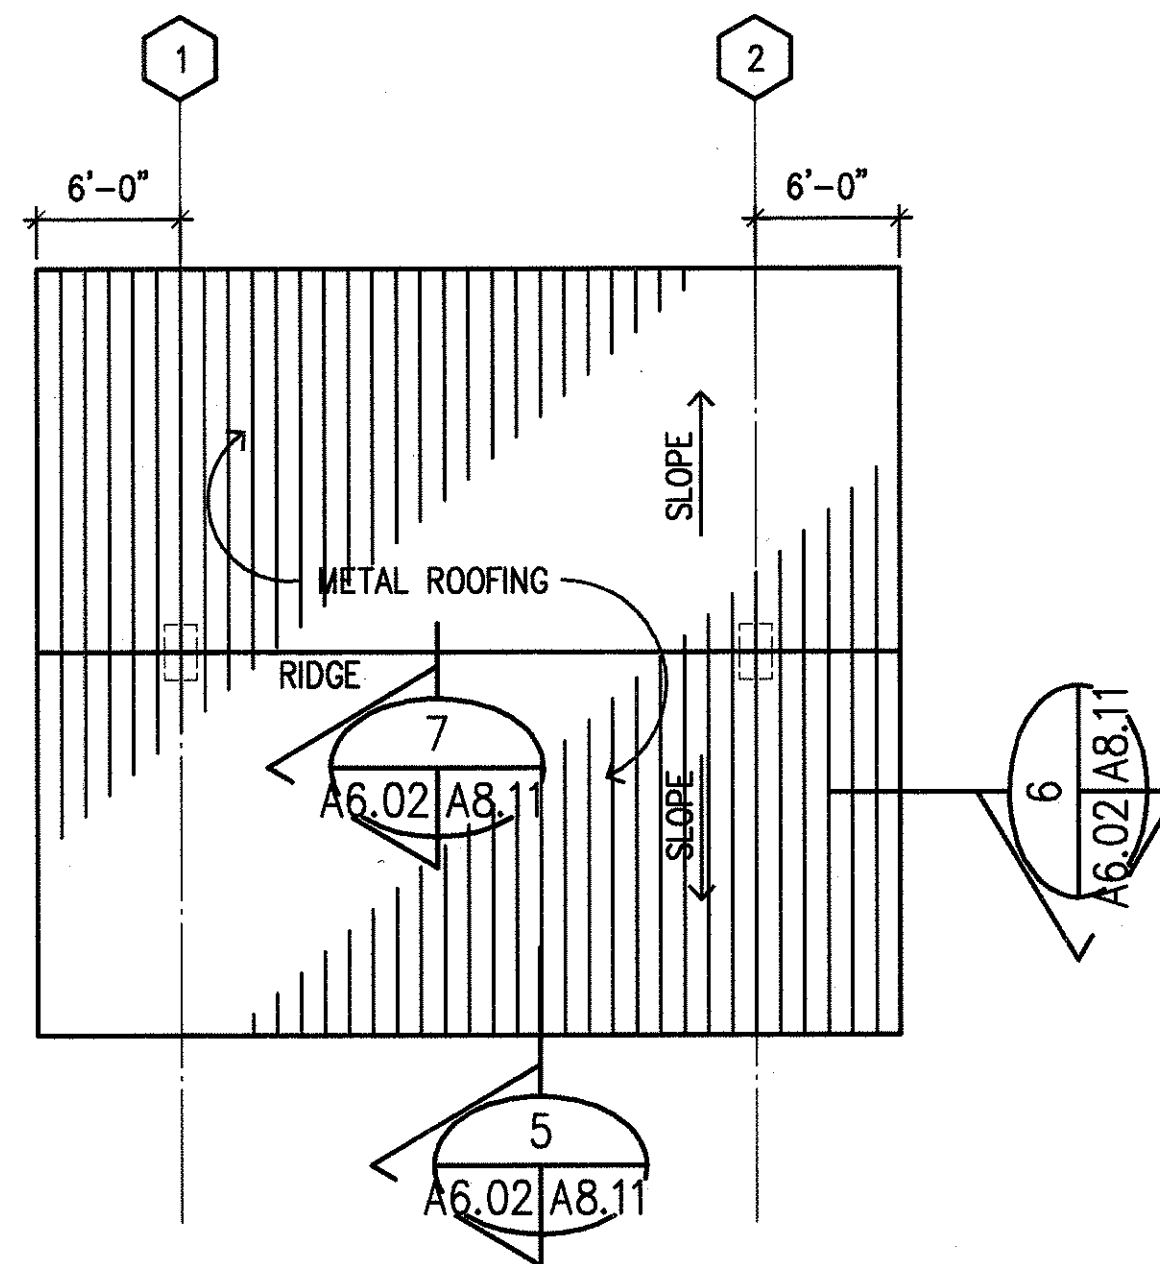

FUEL STATION - ROOF PLAN

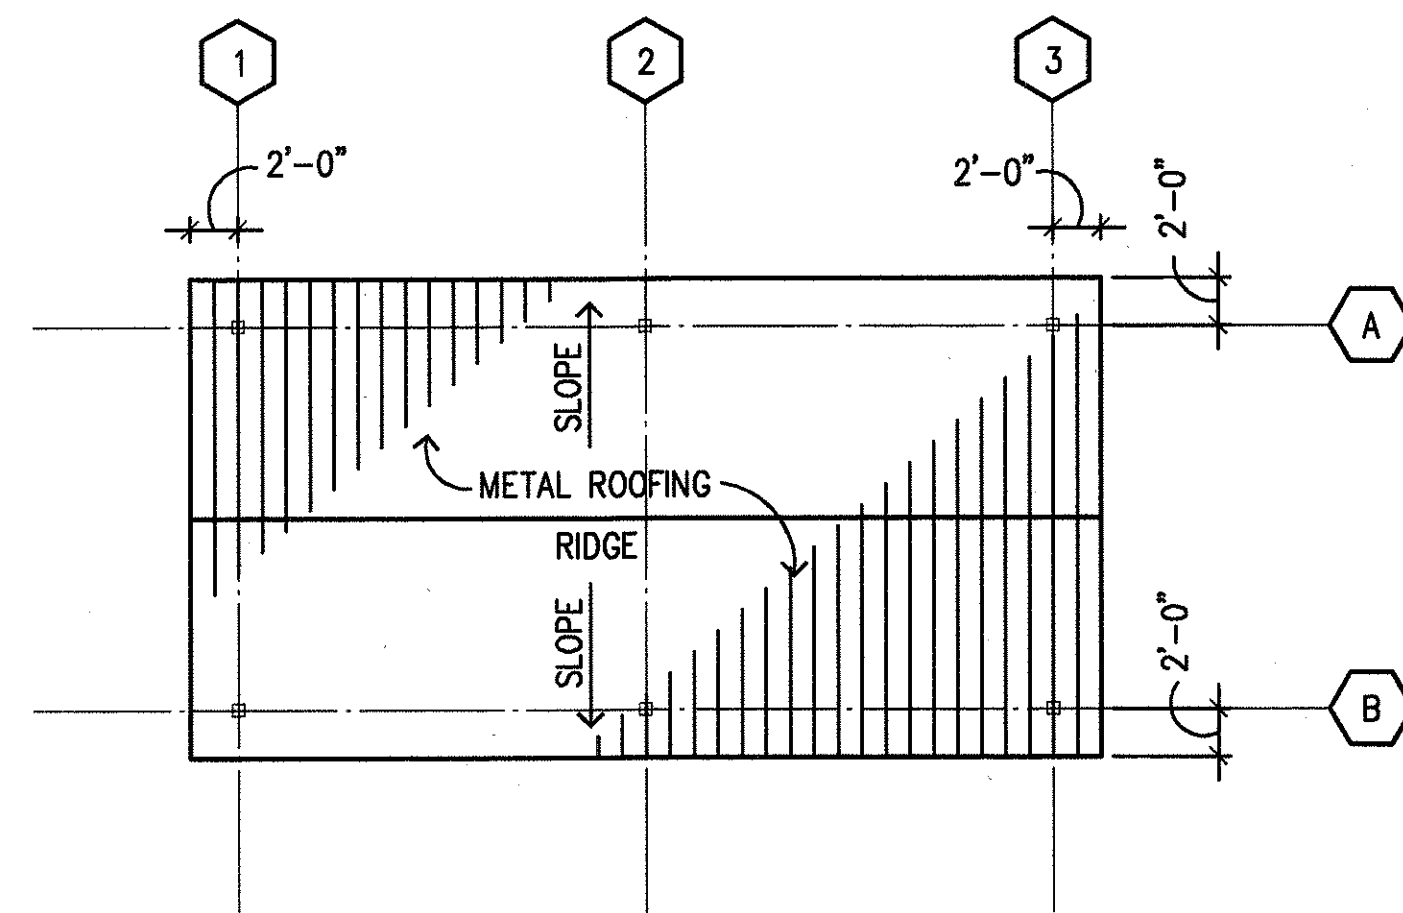

CAR WASH - ROOF PLAN



STAMP
This work was prepared by me or under my supervision.
Lawrence Katsumi
Signature

STATE OF HAWAII
DEPARTMENT OF TRANSPORTATION
HIGHWAYS DIVISION

**CENTRALIZED DISTRICT OFFICE
AND BASEYARD COMPLEX**




LINAE, KAUAI
PROJECT NO. HWY-K-03-98

**CVRD PARKING/FUEL STN./WASH PAD
ROOF PLANS**


SCALE: 1/8"=1'-0"

DATE: MAR.30.01


FED. ROAD DIST. NO.	STATE	PROJ. NO.	FISCAL YEAR	SHEET NO.	TOTAL SHEETS
HAWAII	HAW.	HWY-K-03-98	2001	56	150

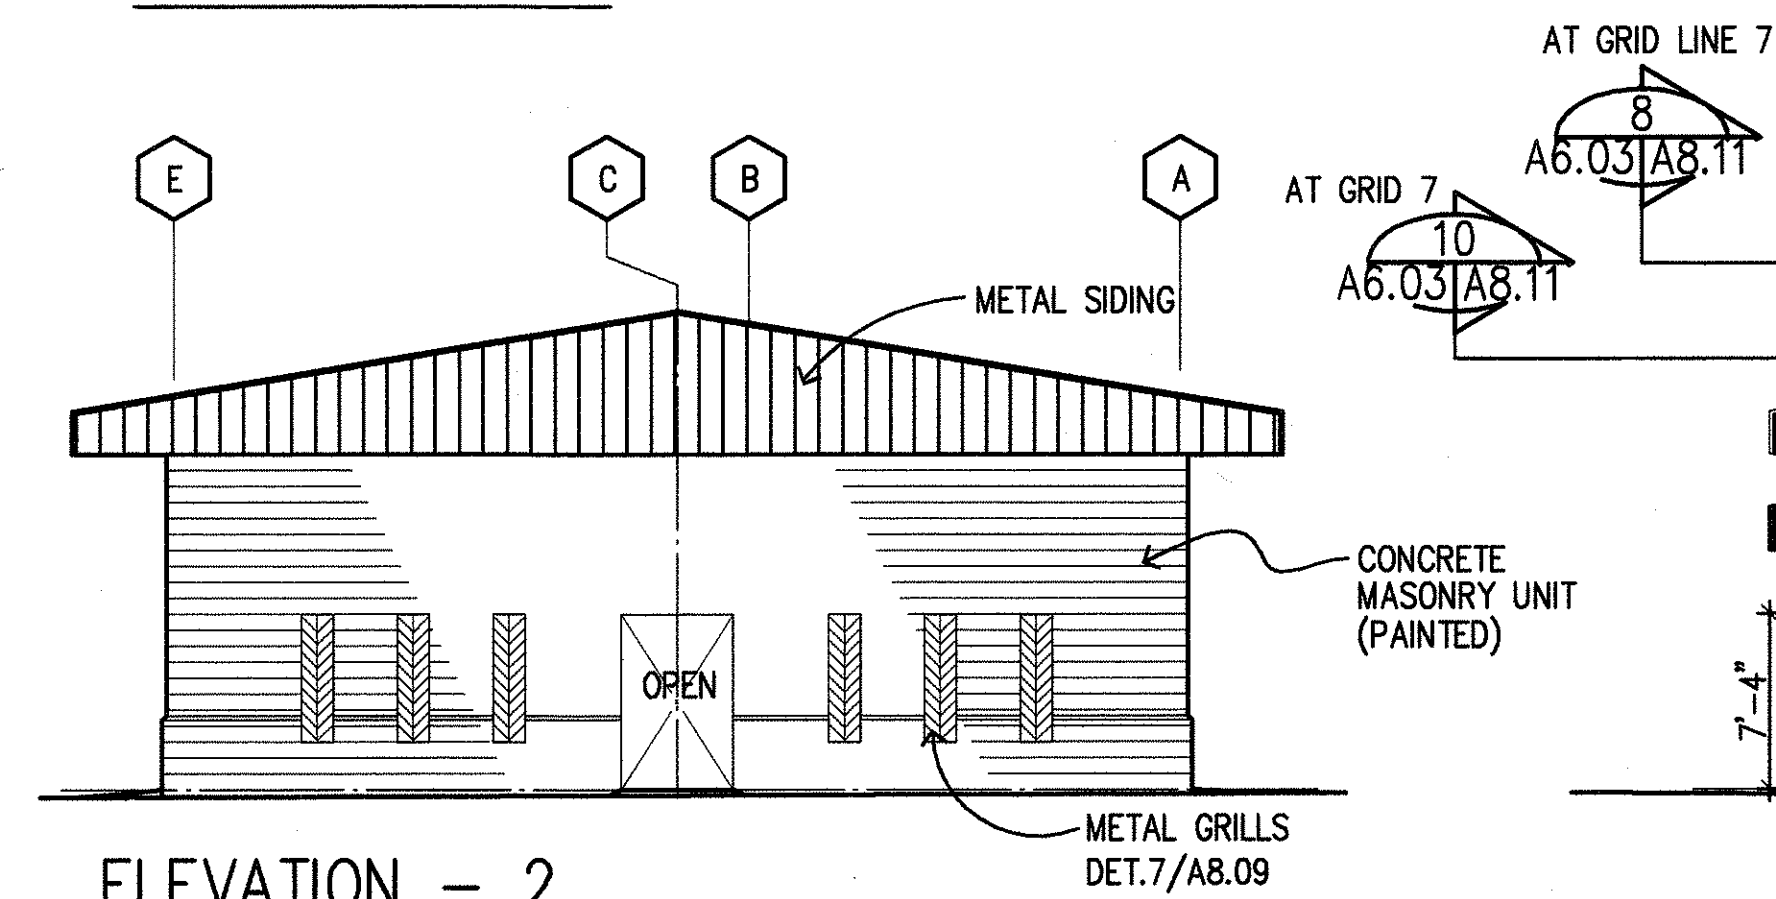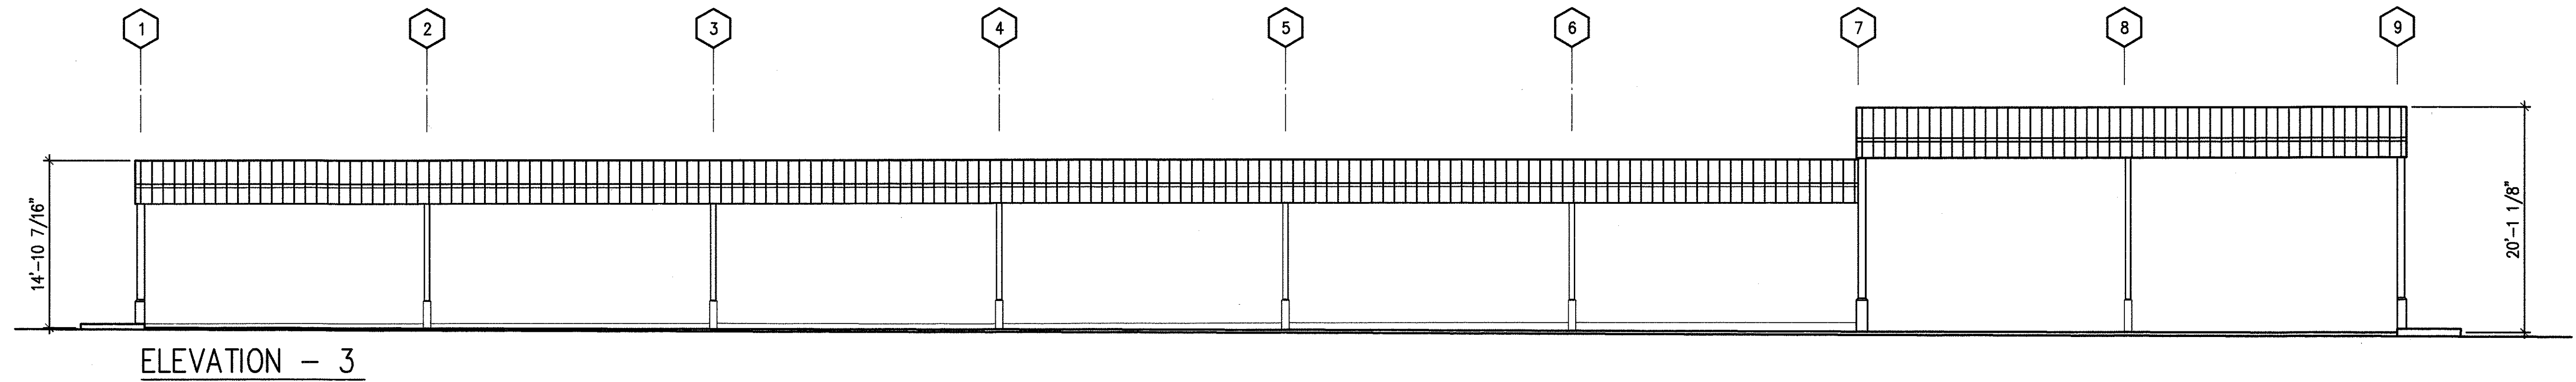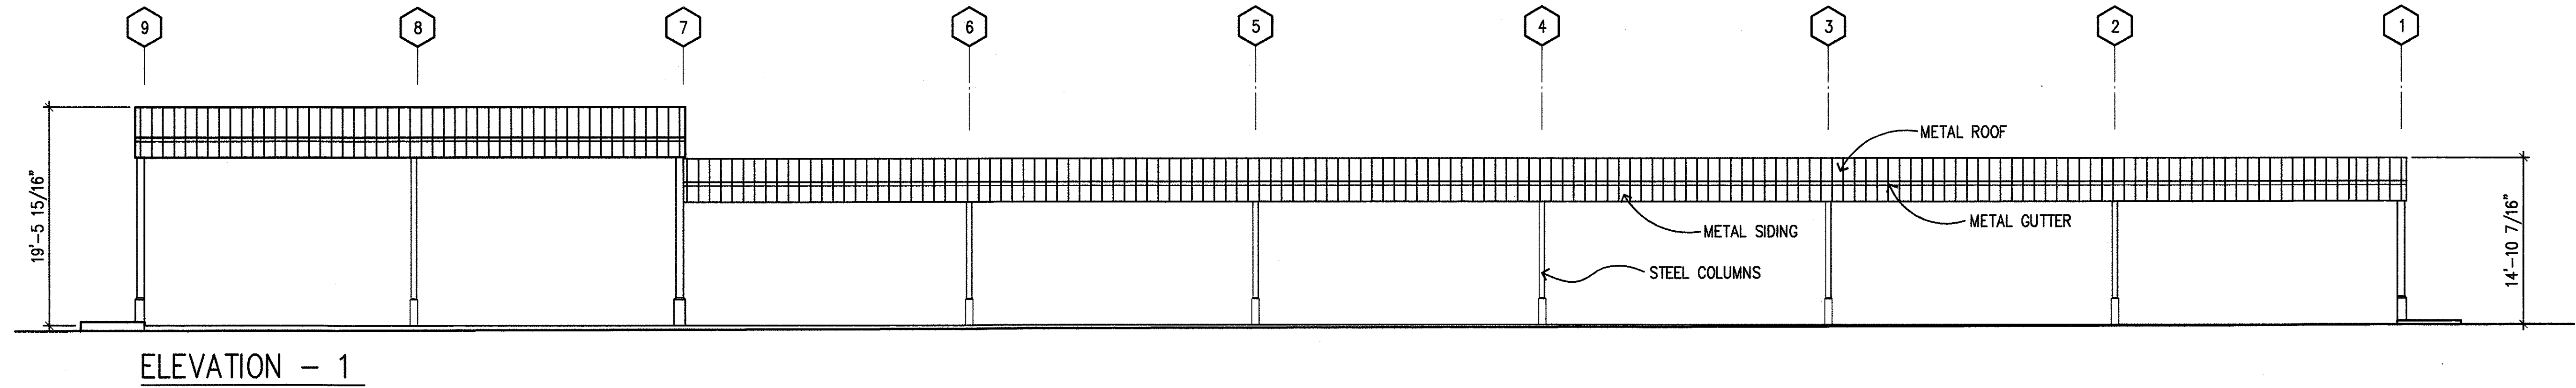


ELEVATION - 2
COVERED PARKING

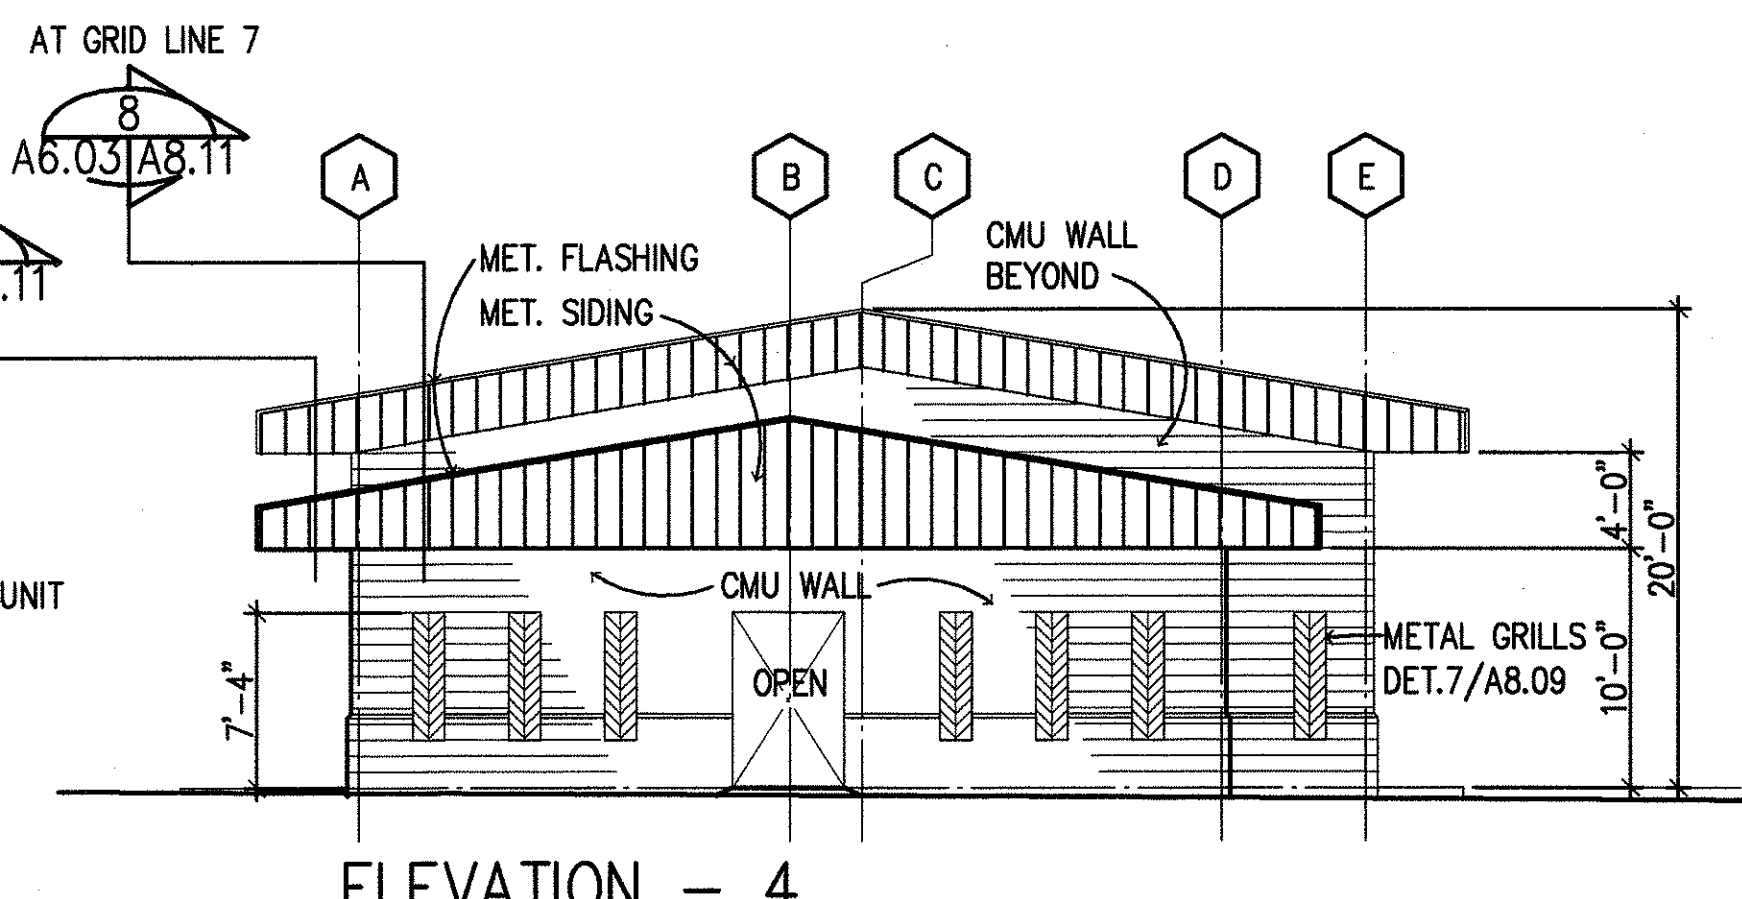

ELEVATION - 4

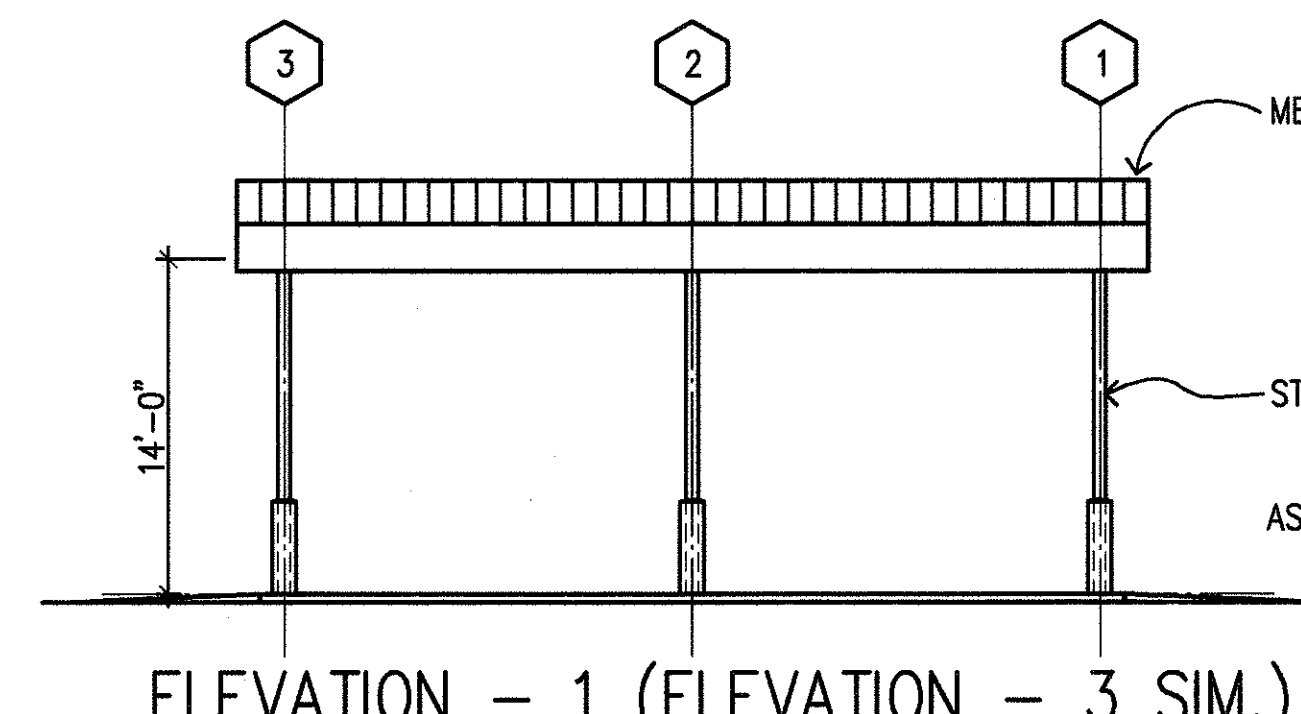


ELEVATION - 1 (ELEVATION - 3 SIM.)

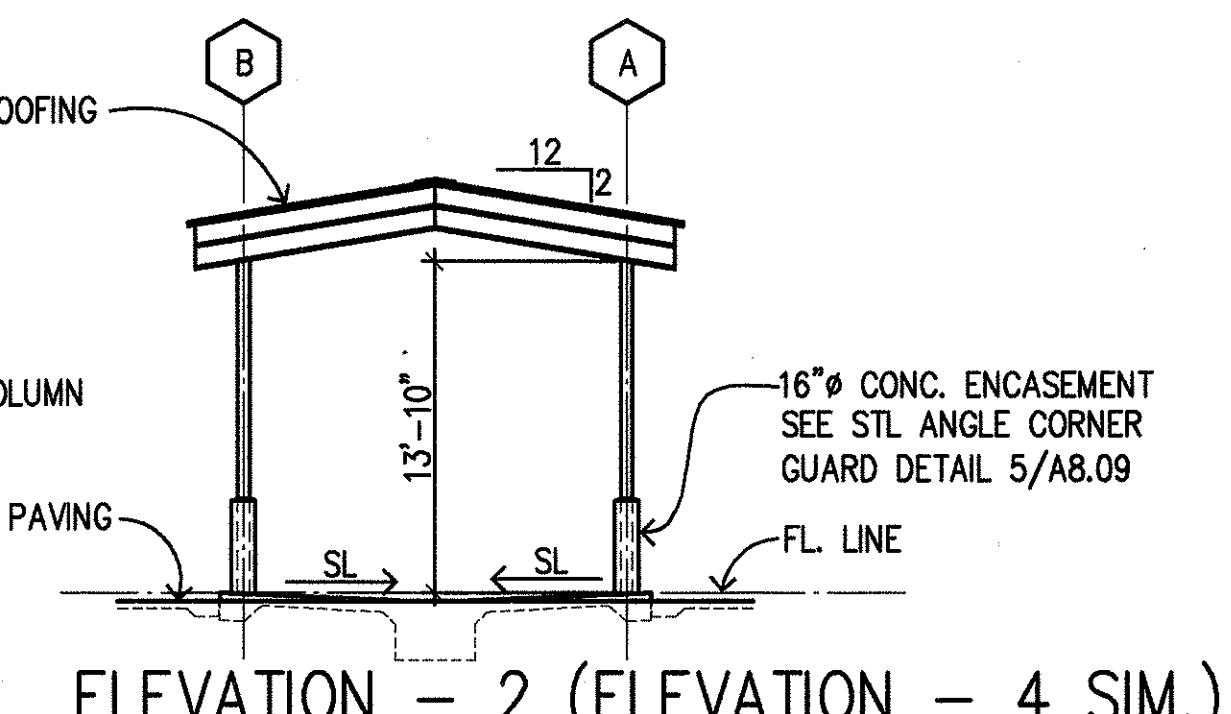


ELEVATION - 2 (ELEVATION - 4 SIM.)

COVERED WASH PAD

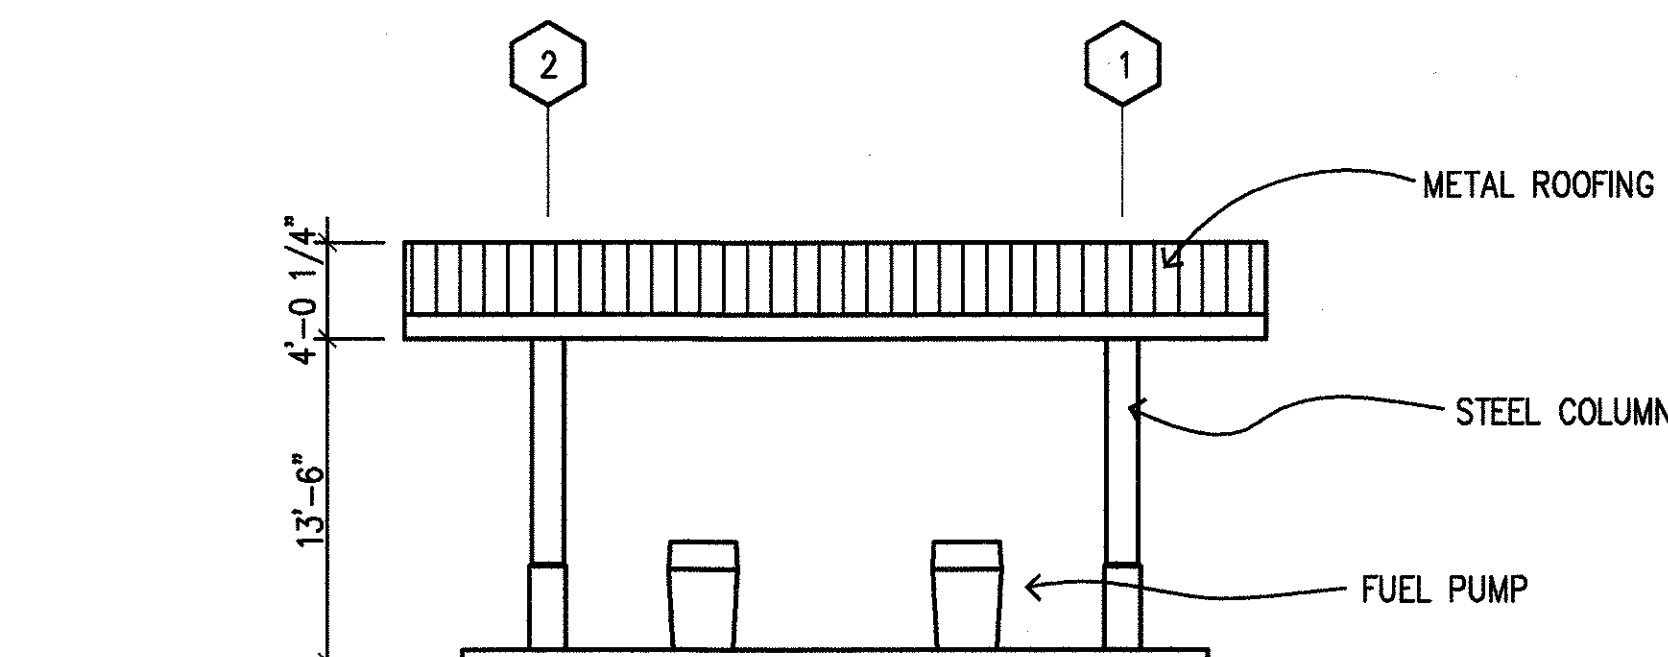

ELEVATION - 1 (ELEV. - 3 SIM.)

FUEL STATION

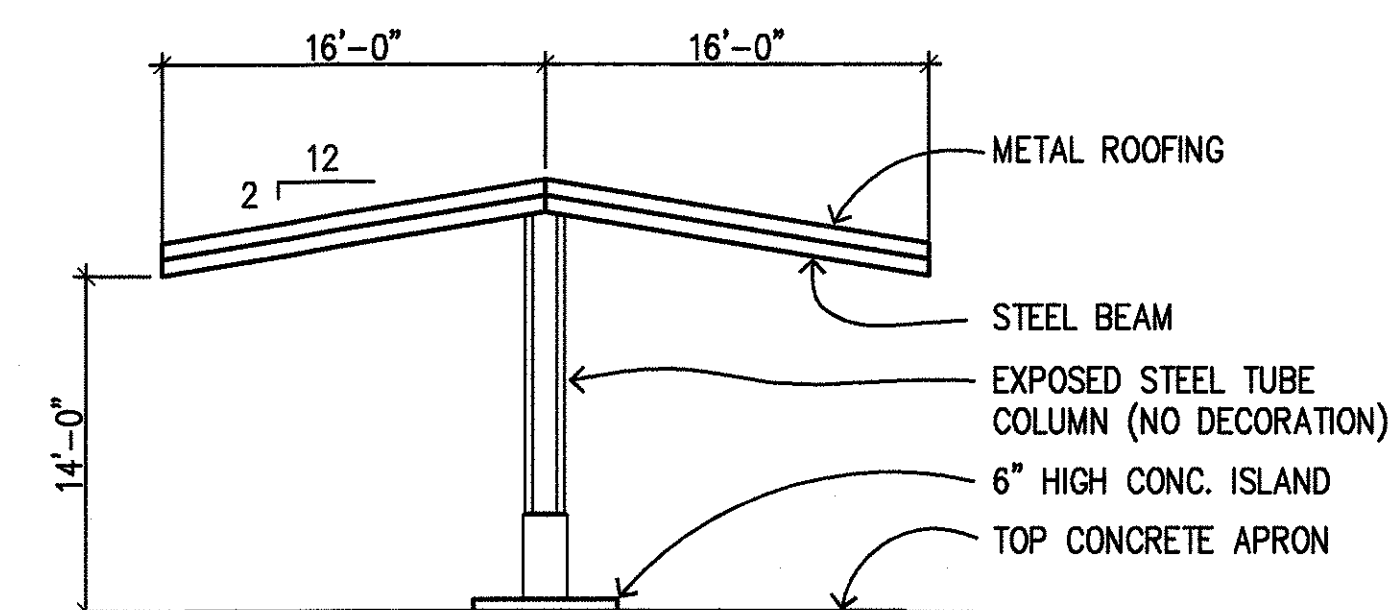

ELEVATION - 2 (ELEV. - 4 SIM.)

STAMP
This work was prepared by me or under my supervision.
Lawrence K. Kuli
Signature

STATE OF HAWAII
DEPARTMENT OF TRANSPORTATION
HIGHWAYS DIVISION

**CENTRALIZED DISTRICT OFFICE
AND BASEYARD COMPLEX**
LILUE, KAUAI


PROJECT NO. HWY-K-03-98

**CVRD PARKING/FUEL STN./WASH PAD
ELEVATIONS**

SCALE: 1/8"=1'-0" DATE: MAR.30.01


SHEET NO. A8.03 OF 150 SHEETS

FED. ROAD DIST. NO.	STATE	PROJ. NO.	FISCAL YEAR	SHEET NO.	TOTAL SHEETS
HAWAII	HAW.	HWY-K-03-98	2001	57	150

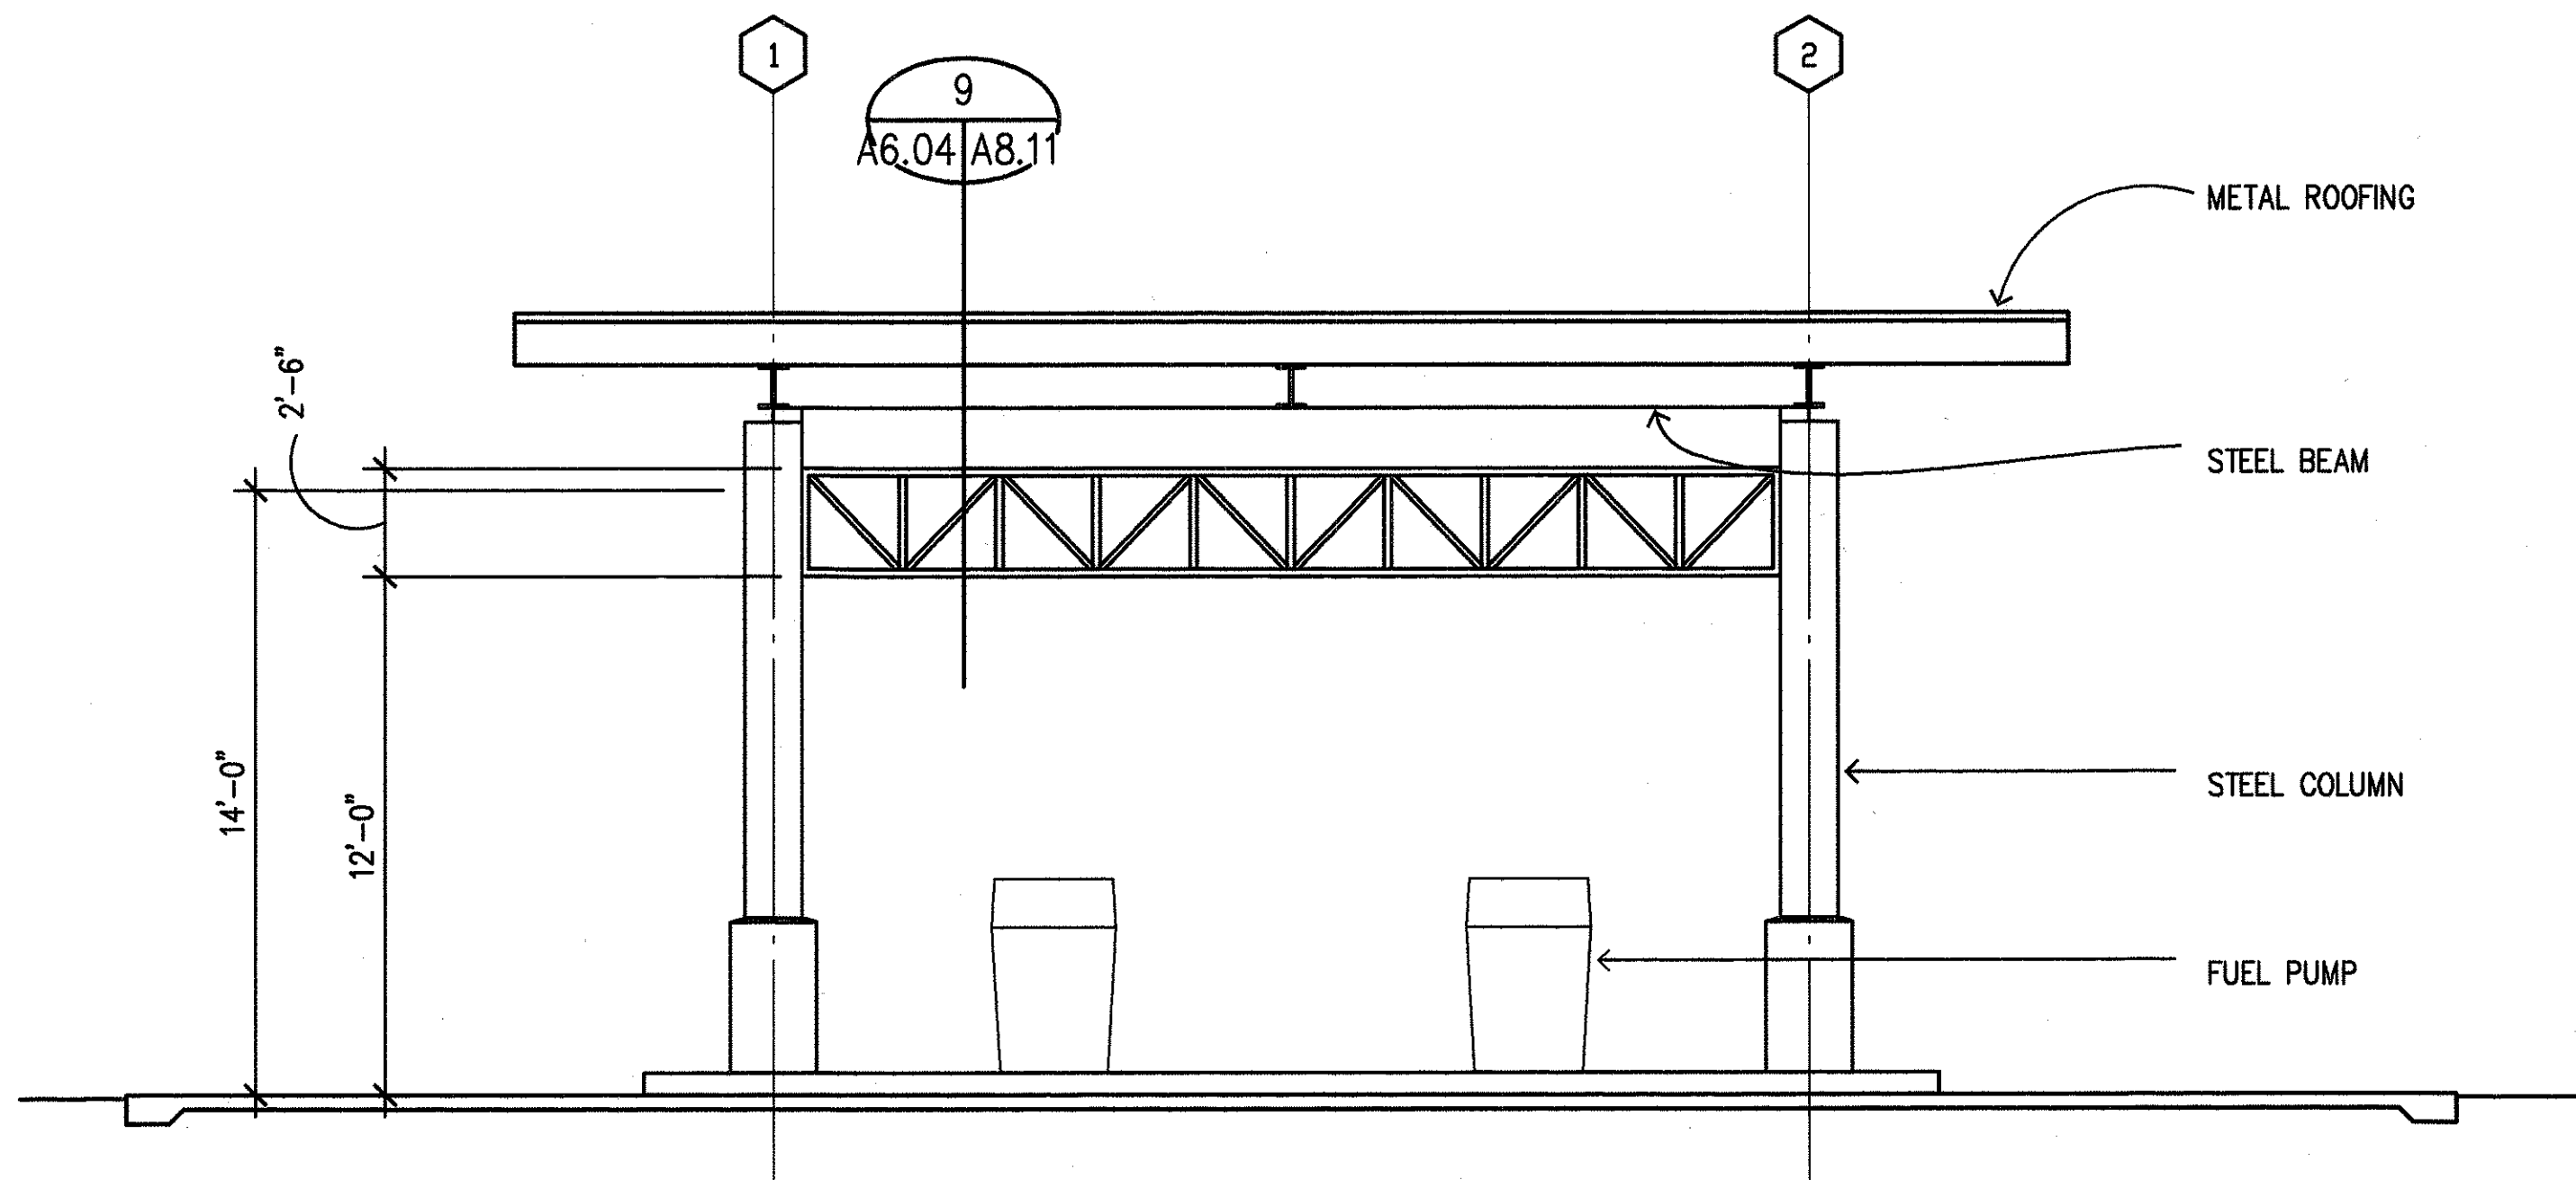


SECTION - FUEL STATION

B
A6.01/A6.04

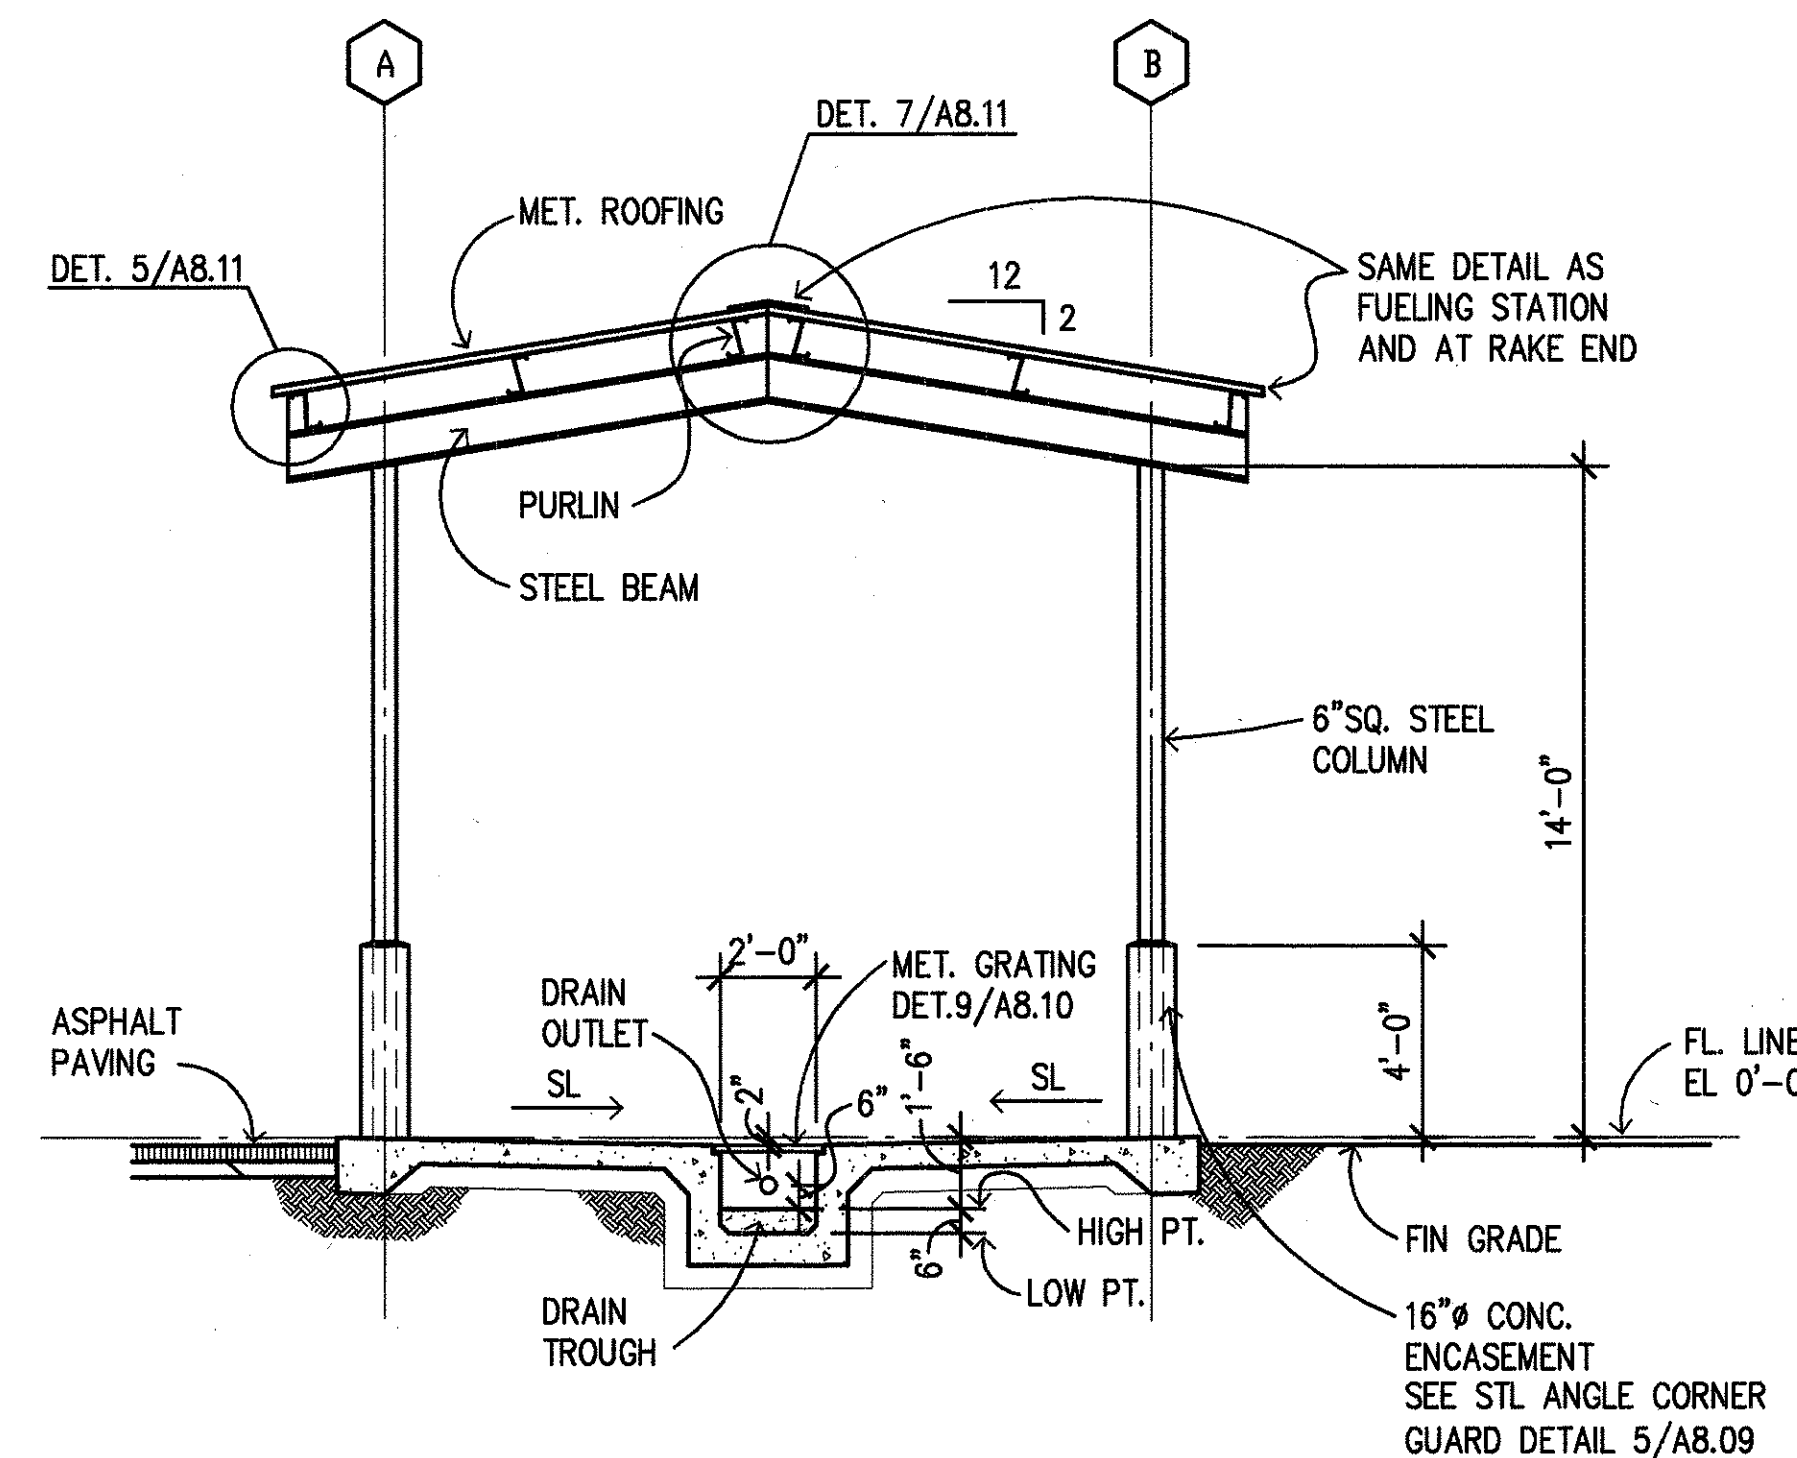


SECTION - COVERED WASH PAD

C
A6.01/A6.04

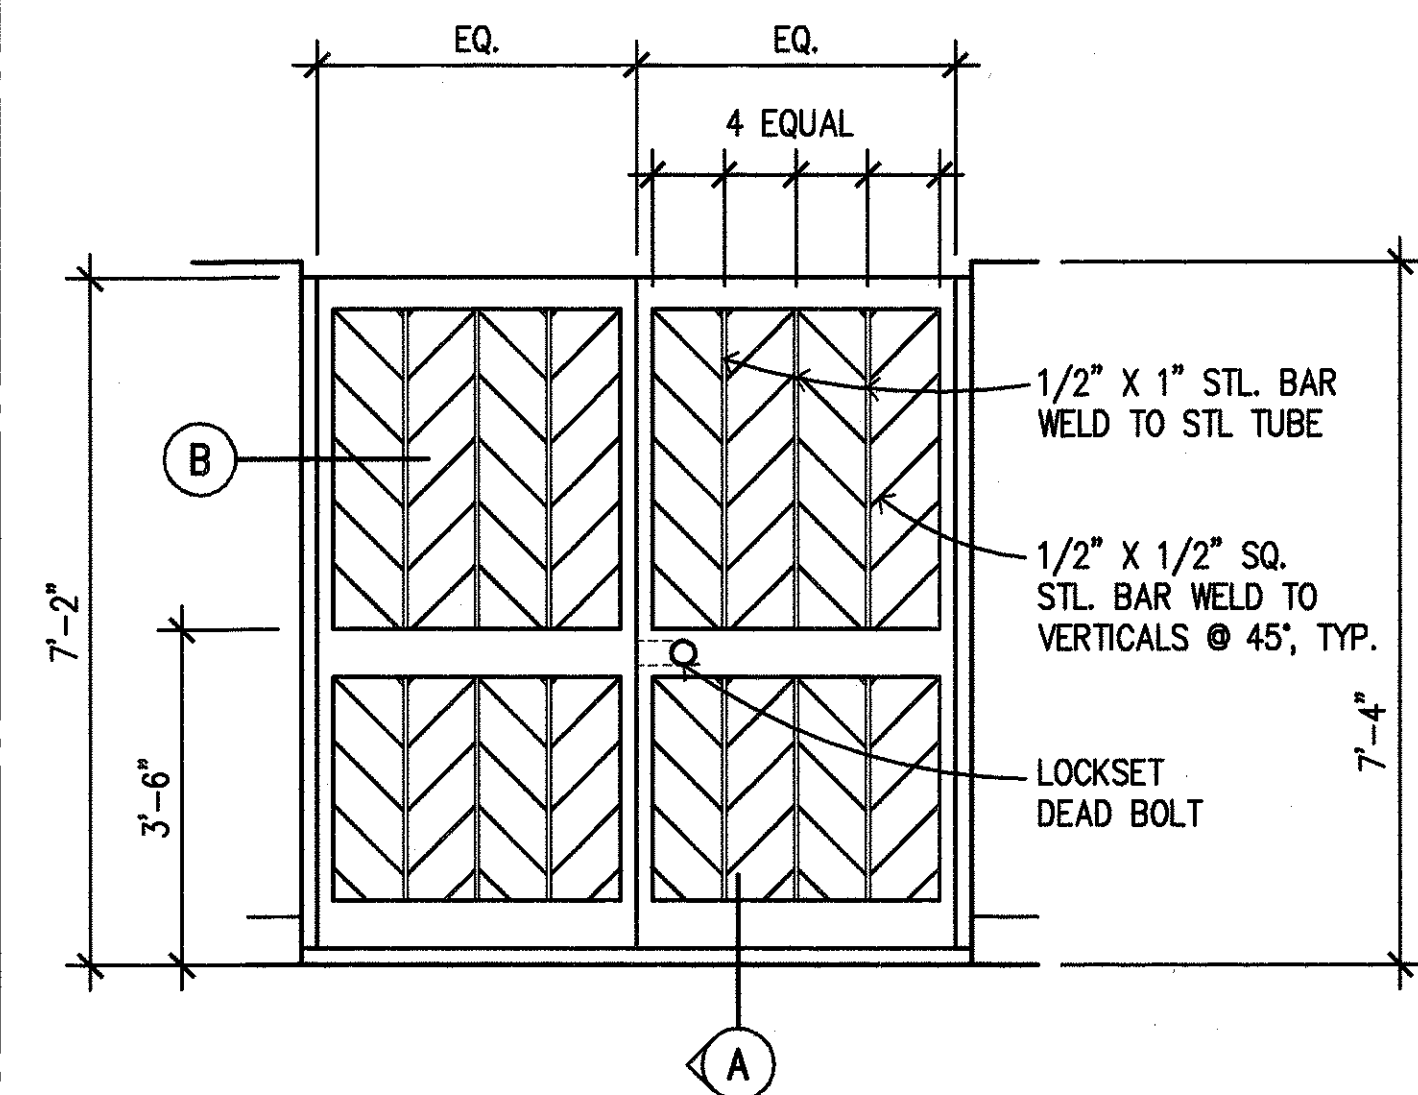


ELEVATION

SCALE: 1/2"=1'-0"

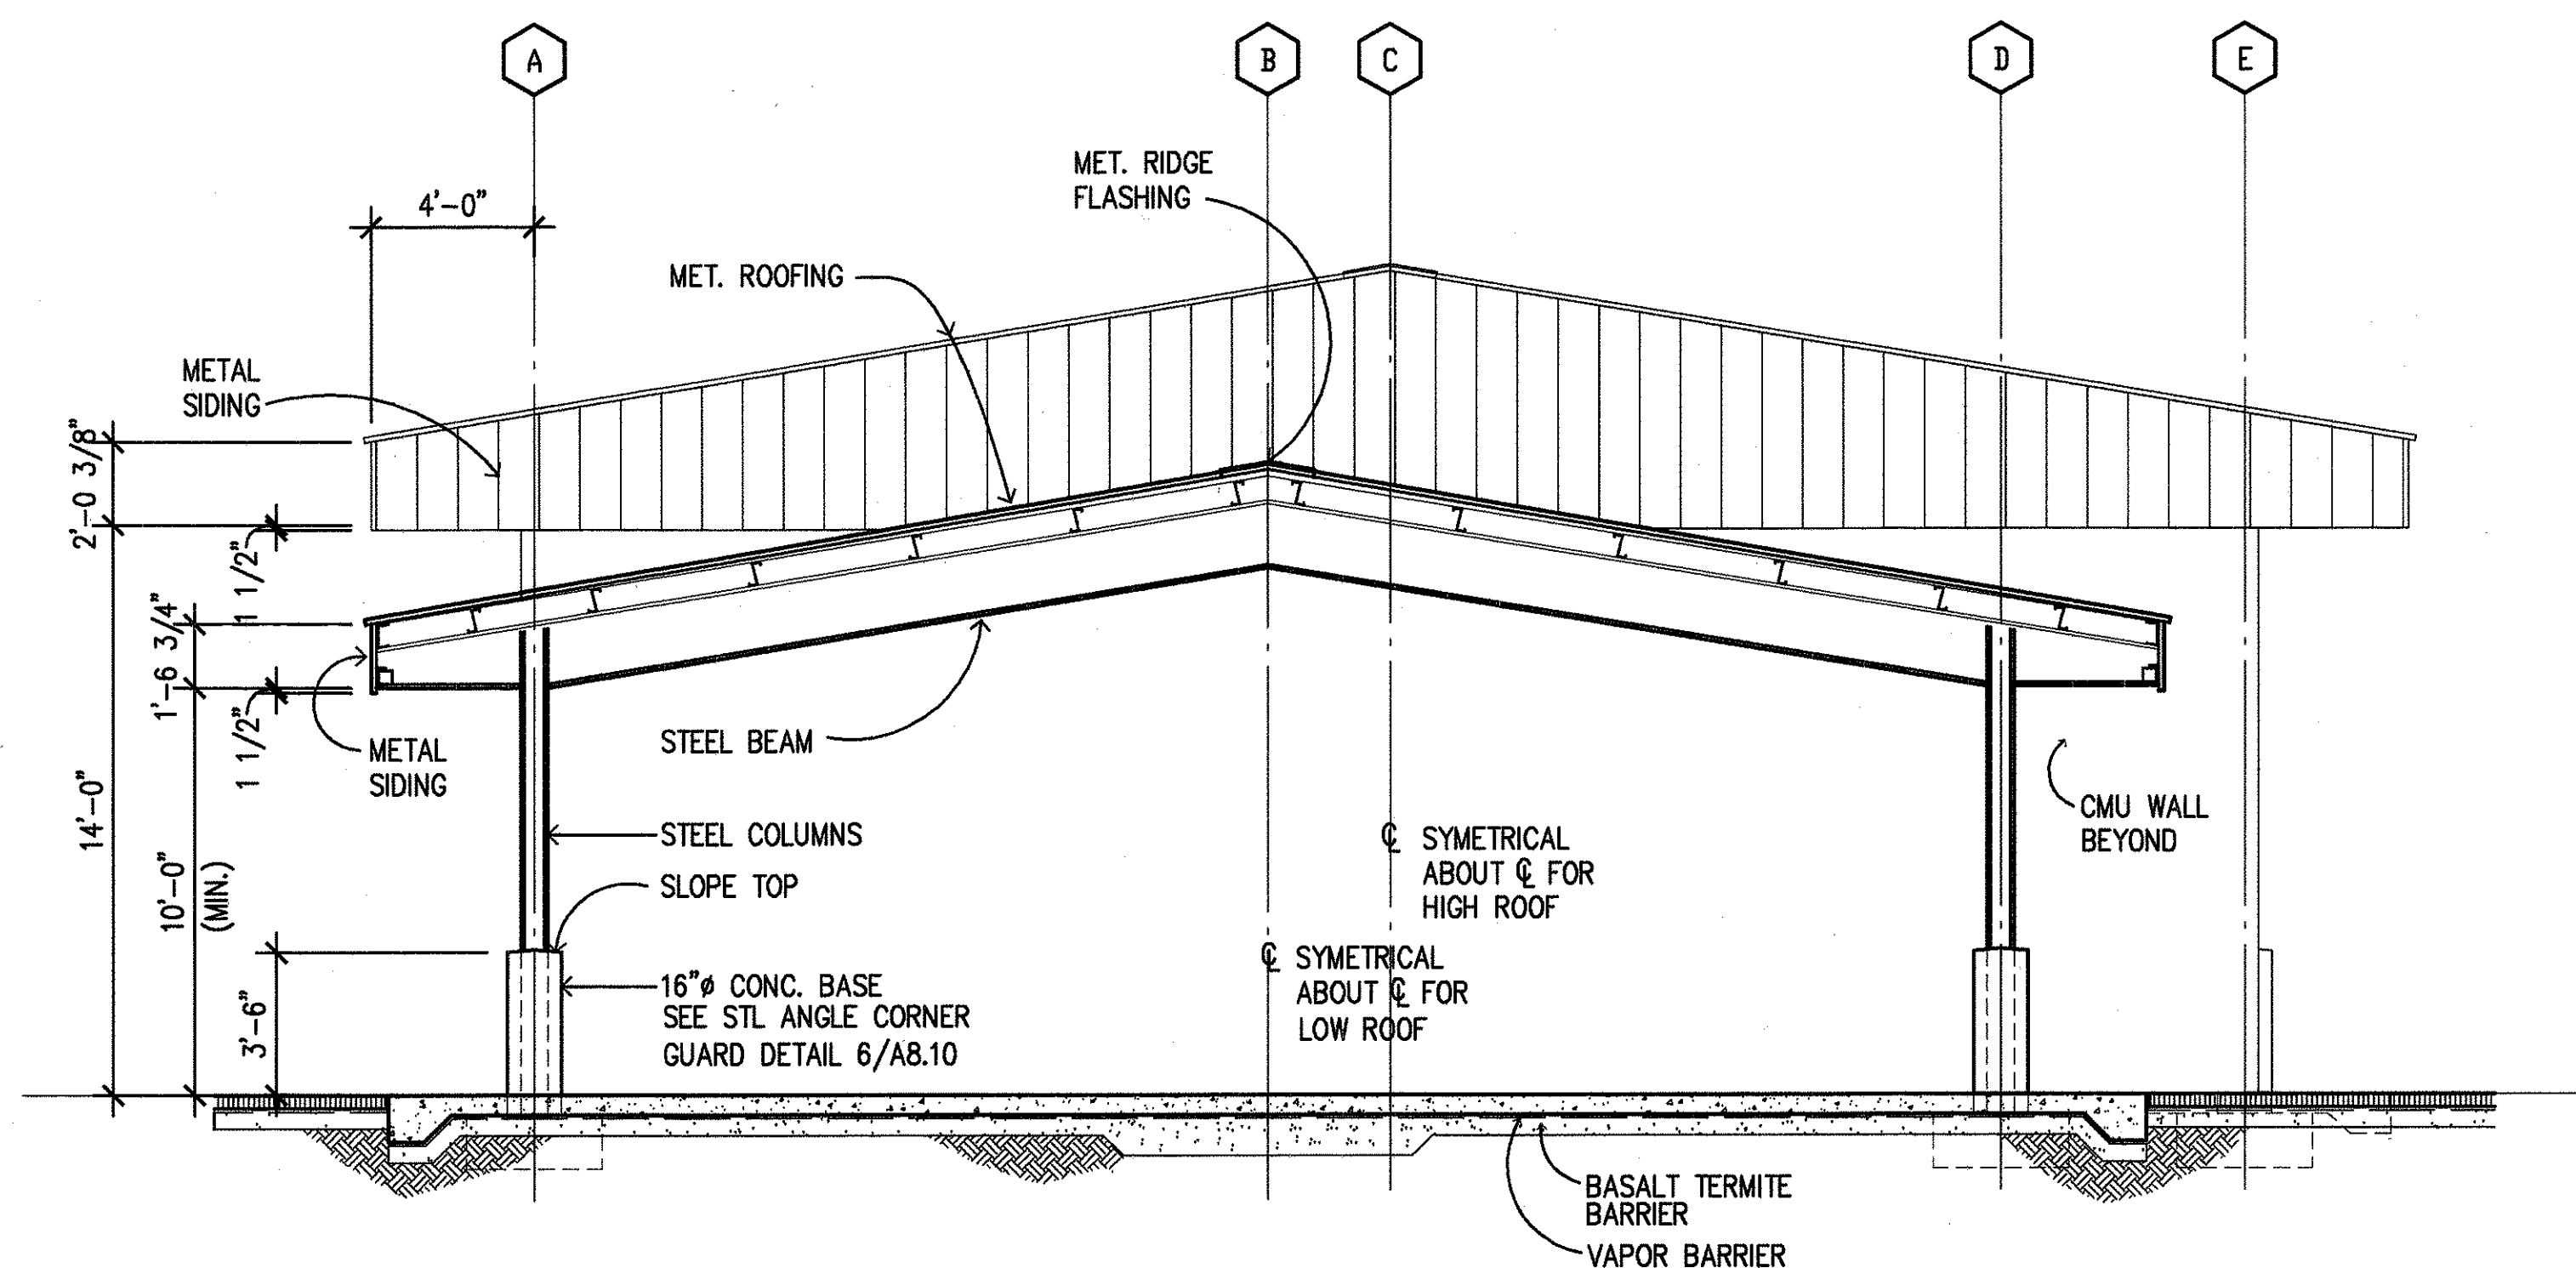


SECTION - COVERED PARKING

A
A6.01/A6.04

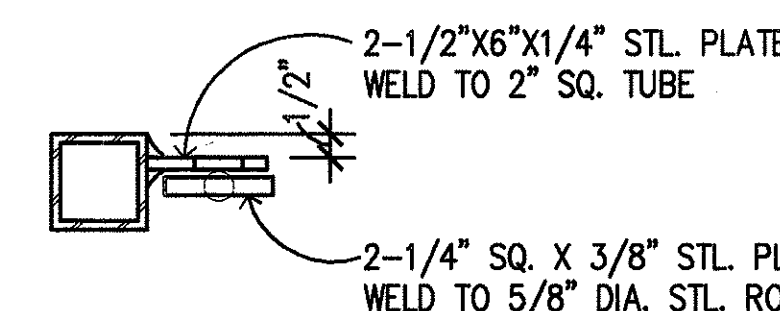


DETAIL PLAN VIEW

SCALE: 3"=1'-0"

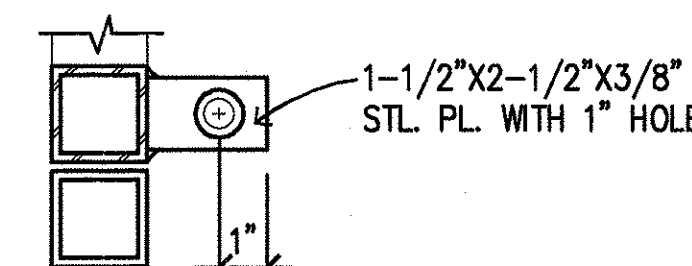

DETAIL PLAN VIEW

SCALE: 3"=1'-0"

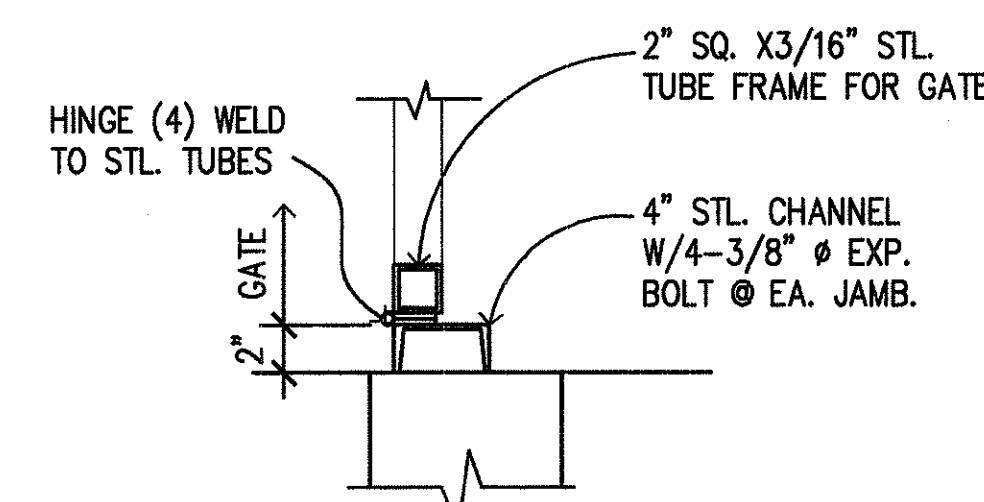


SECTION

SCALE: 1-1/2"=1'-0"


METAL GATE DETAIL

1
A8.14/A6.04

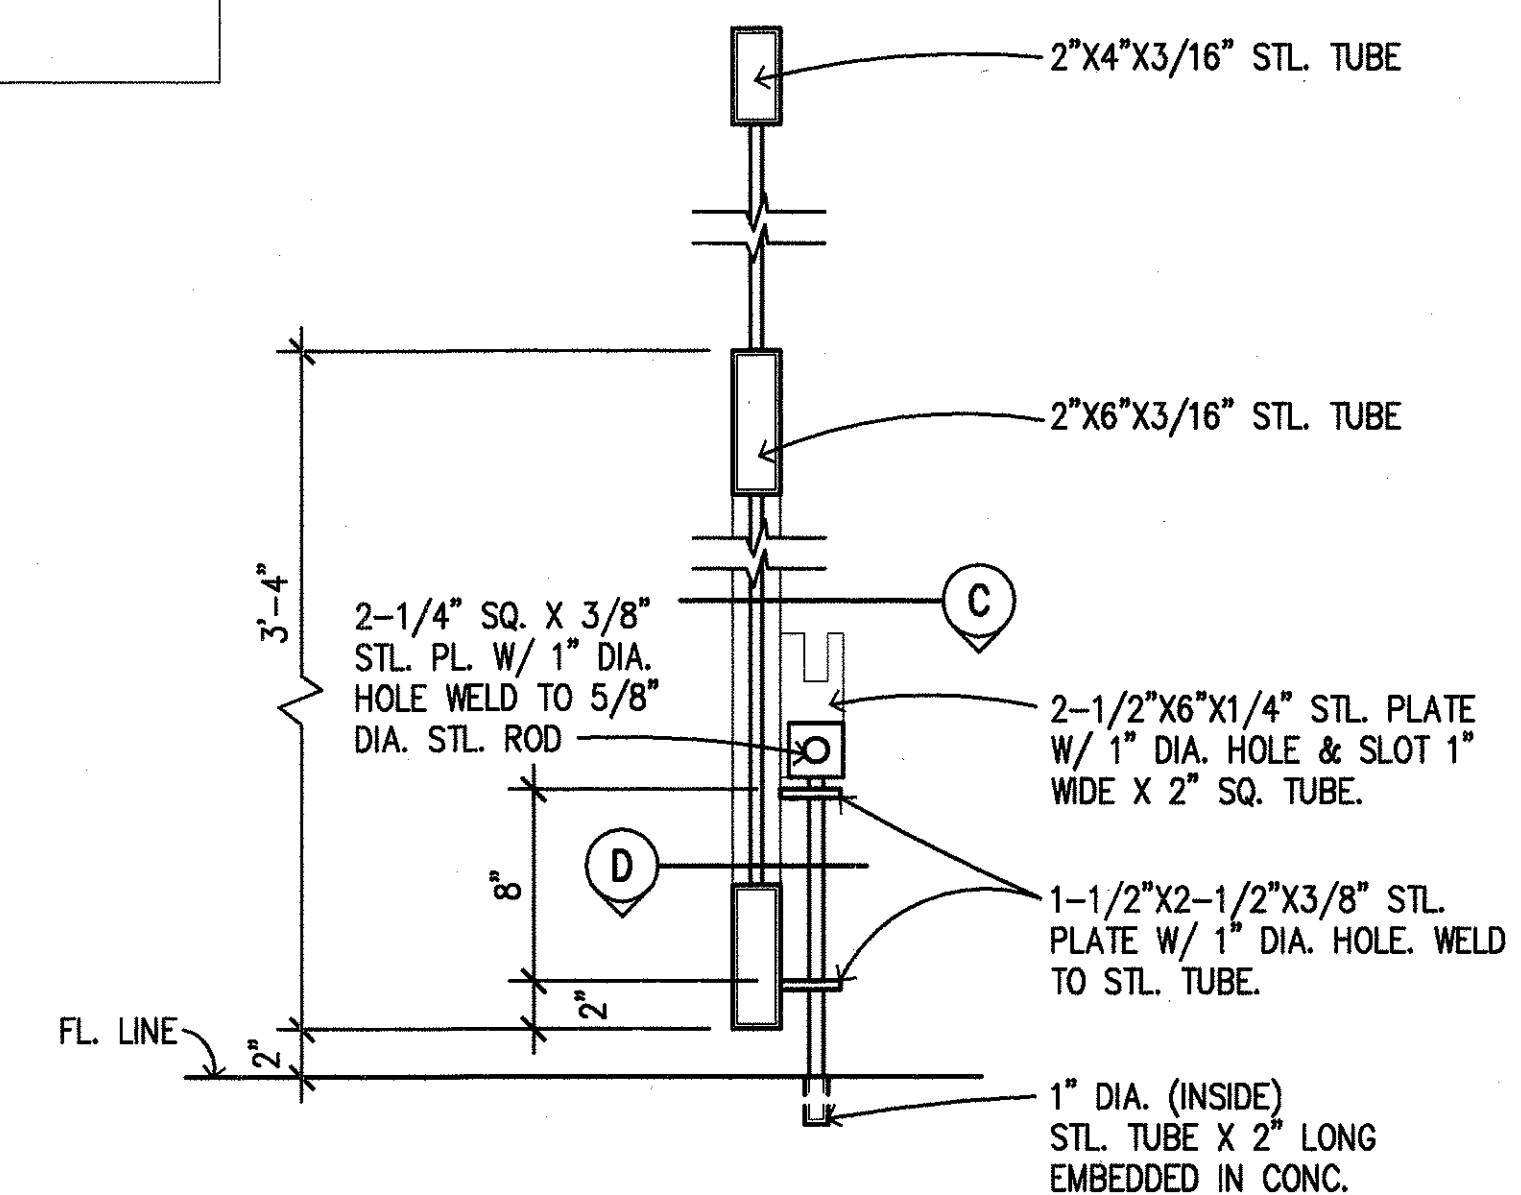

SECTION

SCALE: 1-1/2"=1'-0"

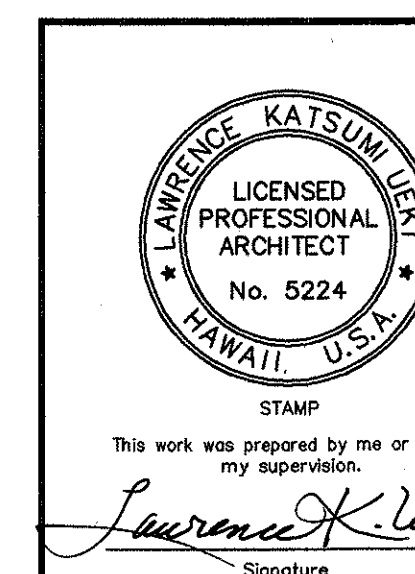

STATE OF HAWAII
DEPARTMENT OF TRANSPORTATION
HIGHWAYS DIVISION
**CENTRALIZED DISTRICT OFFICE
AND BASEYARD COMPLEX**
LILUE, KAUAI
PROJECT NO. HWY-K-03-98

**CVRD PARKING/FUEL STN./WASH PAD
SECTIONS**

SCALE: AS NOTED

DATE: MAR.30.01

SHEET NO. A8.04 OF 150 SHEETS

FED. ROAD DIST. NO.	STATE	PROJ. NO.	FISCAL YEAR	SHEET NO.	TOTAL SHEETS
HAWAII	HAW.	HWY-K-03-98	2001	58	150

ROOM FINISH SCHEDULE										
BUILDING	ROOM NUMBER	ROOM NAME	FLOOR / BASE	FINISH	WALL/WAINSCOT	FINISH	CEILING	FINISH	CEILING HEIGHT	REMARKS
ADMIN. BUILDING	101	FOYER	(A)	RT1/RT2	A	P1	A/B	P2/AP1	9'-4", 8'-6"	3
	102	ADMIN. OFFICE	C	CP1	A	P1	A/B	P2/AP1	9'-4", 8'-6"	
	103	MVSO, SUPV	C	CP1	A	P1	B	AP2	8'-6"	
	104	CLOSET	A	RT3	A	P1	B	AP2	8'-6"	
	105	DISTRICT ADMIN. OFFICER	C	CP1	A		A/B	P2/AP1	9'-4", 8'-6"	
	106	BUSINESS SUPERVISOR	C	CP1	A	P1	B	AP2	8'-6"	
	107	COMPUTER ROOM	C	CP1	A	P1	B	AP2	8'-6"	
	108	ADMIN. STORAGE	A	RT3	A	P1	B	AP2	8'-6"	
	109	ENGINEERING STORAGE	A	RT3	A	P1	B	AP2	8'-6"	
	110	CORRIDOR	A	RT3	A	P1	B	AP1	8'-6"	
	111	ADMIN. FILE	A	RT3	A	P1	B	AP2	8'-6"	
	112	CORRIDOR	A	RT3	A	P1	B	AP1	8'-6"	
	113	MECHANICAL ROOM	D	CS1	A/B	P1	C	-	VARIES	
	114	STORAGE 3	A	RT3	A	P1	B	AP2	8'-6"	
	115	STAFF ROOM	(A)	RT1/RT2	A	P1	A/B	AP2	9'-6", 8'-6"	3
	116	CONFERENCE 3	(A)	RT1/RT2	A	P1	A/B	AP2	9'-6", 8'-6"	3
	117	CORRIDOR	A	RT3	A	P1	B	AP1	8'-6"	
	118	REF. DATA	A	RT3	A	P1	B	AP2	8'-6"	
	119	STORAGE 2	A	RT3	A	P1	B	AP2	8'-6"	
	120	STORAGE 1	A	RT3	A	P1	B	AP2	8'-6"	
	121	OFFICE 4	A	RT3	A	P1	B	AP2	8'-6"	
	122	OFFICE 3	A	RT3	A	P1	B	AP2	8'-6"	
	123	OFFICE 2	A	RT3	A	P1	B	AP2	8'-6"	
	124	OFFICE 1	A	RT3	A	P1	B	AP2	8'-6"	
	125	GENERAL OFFICE	A	RT3	A	P1	B	AP2	8'-6"	
	126	CONFERENCE 1	C	CP2	A	P1	A/B	AP2	9'-6", 8'-6"	
	127	CONFERENCE 2	C	CP2	A	P1	A/B	AP2	9'-6", 8'-6"	
	128	CORRIDOR	(A)	RT1/RT2	A	P1	B	AP1	9'-4"	3
	129	MENS RESTROOM	B	CT2	A/D	P1/CT1	A	P1	8'-6"	
	130	JANITOR	A	RT3	A	P1	A	P1	8'-6"	
	131	ELECTRICAL	A	RT3	A	P1	B	P1	8'-6"	
	132	WOMENS RESTROOM	B	CT2	A/D	P1/CT1	A	P1	8'-6"	
MAINTENANCE BUILDING	101	STORAGE 1	D	CS2	B	-	C	-	12'-8"	
	102	STORAGE 2	D	CS2	B	-	C	-	12'-8"	
	103	STORAGE 3	D	CS2	B	-	C	-	12'-8"	
	104	STORAGE 4	D	CS2	B	-	C	-	12'-8"	
	105	SHOP	D	CS1	B	P1	E	-	-	
	106	TELEPHONE ROOM	D	CS1	A/B	P1	B	AP2	8'-6"	
	107	CONTROL	A	RT3	A/B	P1	B	AP2	8'-6"	
	108	ELECTRICAL	D	CS1	A/B	P1	E	-	-	
	109	OFFICE 1	A	RT3	B	P1	B	AP2	8'-6"	
	110	MENS RESTROOM	B	CT2	B/D	P1/CT1	A	P1	8'-6"	
	111	WOMENS RESTROOM	B	CT2	B/D	P1/CT1	A	P1	8'-6"	
	112	WORKROOM	D	CS2	B	P1	B	AP2	8'-6"	
	113	CORRIDOR	A	RT3	A/B	P1/CT1	A/B	AP2	8'-6"	
	114	WEST SIDE STORAGE	D	CS1	A/B	P1	B	AP2	8'-6"	
	115	WEST SIDE OFFICE	A	RT3	A/B	P1	B	AP2	8'-6"	
	116	WEST SIDE MEETING RM	(A)	RT1/RT2	A/B	P1	B	AP2	8'-6"	3
	117	NORTH SIDE MEETING RM.	(A)	RT1/RT2	A/B	P1	B	AP2	8'-6"	3
	118	NORTH SIDE OFFICE	A	RT3	A/B	P1	B	AP2	8'-6"	
	119	NORTH SIDE STORAGE	D	CS1	A/B	P1	B	AP2	8'-6"	
	120	JANITOR	A	RT3	A/B	P1	B	AP2	8'-6"	
	121	SUPPLY ROOM	A	RT3	A/B	P1	B	AP2	8'-6"	
	122	MAINTENANCE OFFICE	A	RT3	A/B	P1	B	AP2	8'-6"	
	123	SECRETARY	A	RT3	A/B	P1	D	AP2	8'-6"	

ROOM FINISH SCHEDULE										
FLOOR	ROOM NUMBER	ROOM NAME	FLOOR / BASE	FINISH	WALL/WAINSCOT	FINISH	CEILING	FINISH	CEILING HEIGHT	REMARKS
MECHANIC / BRIDGE SHOP BUILDING	101	STORAGE 1	D	SP1	B	-	F	-	-	
	102	TOOL STORAGE	D	SP1	B	-	F	-	-	
	103	BRIDGE SHOP	D	SP1	B	P1	F	-	-	
	104	LOUNGE	A	RT3	B	P1	B	AP2	8'-0"	
	105	ELECTRICAL ROOM	D	CS1	B	-	F	-	-	
	106	CORRIDOR	A	RT3	D	P1	B	AP2	8'-0"	
	107	MENS RESTROOM	B	CT2	D	CT1	A	P1	8'-0"	
	108	JANITOR	A	RT3	D	P1	A	AP2	8'-0"	
	109	WOMENS RESTROOM	A	CT2	D	CT1	A	P1	8'-0"	
	110	SUPERVISOR OFFICE	A	RT3	B	P1	B	AP2	8'-0"	
	111	MECHANICAL OFFICE	A	RT3	B	P1	B	AP2	8'-0"	
	112	SERVICE BAY 1	D	CS2	B	P1	F	-	-	
	113	SERVICE BAY 2	D	CS2	B	P1	F	-	-	
	114	TOOL STORAGE	D	CS2	B	-	F	-	-	
	115	BATTERY STORAGE	D	CS2	B	-	F	-	-	
	116	COMPRESSOR ROOM	D	CS1	B	-	F	-	-	
	117	WORK AREA	D	CS2	B	P1	F	-	-	
	118	SERVICE BAY 3	D	CS2	B	P1	F	-	-	
	119	STORAGE	D	CS2	B	-	F	-	-	
	120	PARTS STORAGE	D	CS2	B	-	F	-	-	
	121	WELDING SHOP	D	CS2	B	-	F	-	-	
MATERIAL TESTING BLDG.	101	OFFICE	A	RT3	A/B	P1	B	AP2	8'-6"	
	102	RESTROOM	A	RT3	A/D/B	P1	A	AP1	8'-6"	
	103	MATERIAL TESTING ROOM	D	CS2	A/B	P1	B	AP2	9'-0"	
	104	STORAGE	D	CS2	B	P1	E	-	-	
	105	ELECTRICAL ROOM	D	CS1	B	-	A	P1	8'-6"	
	106	EMERGENCY GENERATOR	D	CS1	B	-	E	-	-	

ROOM MATERIAL CODE LIST		
FLOOR / BASE	WALL / WAINSCOT	CEILING
A RESILIENT TILE / VINYL	A GYP. BD.	A GYP. BD.
B CER. TILE / CER. TILE	B CMU	B ACOUS. PANEL
C CARPET / VINYL	C CONC.	C SPRAY-ON INSUL-EXPOSED
D CONC.	D CER. TILE	D CONCRETE EXPOSED
		E METAL DECK EXPOSED
		F INSUL. BLANKET

FINISH CODE LIST		
SPEC. SECTION	PREFIX	MATERIAL
661	PL1	PLASTIC LAMINATE
666	CS1	CONCRETE, REPELLENT
666	CS2	CONCRETE, WATERPROOF
667	CT1	CERAMIC TILE (4 1/4" X 4 1/4")
667	CT2	CERAMIC TILE (2" X 2" MOSAIC)
667	QT1	QUARRY TILE (6" X 6")
639	AP1	ACOUSTIC PANEL (24" X 24")
639	AP2	ACOUSTIC PANEL (24" X 48")
634	RT1	RESILIENT TILE (12" X 12")
634	RT2	RESILIENT TILE (12" X 12")
634	RT3	RESILIENT TILE (12" X 12")
642	CP1	CARPET
642	CP2	CARPET
678	P1	SEMI-GLOSS ENAMEL PAINT
678	P2	MATT ACRYLIC PAINT

FINISH SCHEDULE NOTES:

- () DENOTES A REMARK. SEE REMARKS COLUMN AND FINISH SCHEDULE NOTES. ORDER OF NUMBERS IN REMARKS COLUMN IS AS THEY OCCUR FROM LEFT TO RIGHT IN SCHEDULE.
- FOR MATERIAL EXPLANATIONS SEE "ROOM MATERIAL CODE LIST".
- RESILIENT TILE (RT1) SHALL BE BORDER TILE, 24" WIDE MAXIMUM. RT2 SHALL BE FIELD TILE.

LAWRENCE KATSUMI
LICENSED PROFESSIONAL ARCHITECT
No. 5224
HAWAII, U.S.A.

STAMP
This work was prepared by me or under my supervision.
Lawrence K. Katsumi
Signature

STATE OF HAWAII
DEPARTMENT OF TRANSPORTATION
HIGHWAYS DIVISION
**CENTRALIZED DISTRICT OFFICE
AND BASEYARD COMPLEX**
LII, KAUAI
PROJECT NO. HWY-K-03-98
ROOM FINISH SCHEDULE
SCALE: 1/4"=1'-0"
DATE: MAR.30.01

SHEET NO. A8.01 OF 150 SHEETS

KD8RS01A

58

FED. ROAD DIST. NO.	STATE	PROJ. NO.	FISCAL YEAR	SHEET NO.	TOTAL SHEETS
HAWAII	HAW.	HWY-K-03-98	2001	59	150

DOOR SCHEDULE													
BUILDING	DOOR NO.	SIZE (WH)	DOOR TYPE	THICKNESS (NOTE 3)	CONSTRUCTION (NOTE 4)	FACING & FINISH (NOTE 5)	GLASS/LOUVERS (NOTE 6)	RATING (NOTE 7)	FRAME DETAILS			HOWE. GROUP	REMARKS
									HEAD	JAMB	SILL / THRESHOLD		
ADMINISTRATION OFFICE	101	6'-0" x 7'-9"	A	1 3/4"	AL	AN	TG	-	1/A8.04	2/A8.04	17/A8.04	1	-
	102	3'-0" x 7'-0"	C	1 3/4"	SC	WP	WG	C 3/4	4/A8.04	5/A8.04	18/A8.04	4	-
	103	3'-0" x 7'-0"	C	1 3/4"	SC	WP	-	-	4/A8.04	5/A8.04	18/A8.04	8	-
	104	3'-0" x 7'-0"	C	1 3/4"	SC	WP	-	-	4/A8.04	5/A8.04	-	8	-
	105	3'-0" x 7'-0"	J	1 3/4"	HC	WP	-	-	-	-	18/A8.04	12	-
	106	3'-0" x 7'-0"	D	1 3/4"	SC	WP	-	-	4/A8.04	5/A8.04	18/A8.04	8	-
	107	3'-0" x 7'-0"	D	1 3/4"	SC	WP	TG	-	4/A8.04	5/A8.04	18/A8.04	8	-
	108	3'-0" x 7'-0"	C	1 3/4"	SC	WP	WG	C 3/4	4/A8.04	5/A8.04	-	10	-
	109	3'-0" x 7'-0"	C	1 3/4"	SC	WP	WG	C 3/4	4/A8.04	5/A8.04	-	10	-
	110	3'-0" x 7'-0"	C	1 3/4"	HM	MP	-	B-1	7/A8.04	8/A8.04	19/A8.04	2	-
	111	3'-0" x 7'-0"	D	1 3/4"	SC	WP	WG	C 3/4	4/A8.04	5/A8.04	-	9	-
	112	3'-0" x 7'-0"	D	1 3/4"	SC	WP	TG	-	4/A8.04	5/A8.04	18/A8.04	9	-
	113	6'-0" x 7'-10"	F	1 3/4"	HM	MP	SM-S	B-1	7/A8.04	8/A8.04	19/A8.04	3	-
	114	3'-0" x 7'-0"	C	1 3/4"	SC	WP	WG	C 3/4	4/A8.04	5/A8.04	-	6	-
	115	3'-0" x 7'-0"	C	1 3/4"	SC	WP	WG	C 3/4	4/A8.04	5/A8.04	-	10	-
	116	3'-0" x 7'-0"	D	1 3/4"	SC	WP	TG	-	4/A8.04	5/A8.04	-	9	-
	117	3'-0" x 7'-0"	D	1 3/4"	SC	WP	TG	-	4/A8.04	5/A8.04	-	9	-
	118	7'-4" x 7'-2"	E	1 3/4"	SC	WP	-	-	-	-	-	13	-
	119	3'-0" x 7'-0"	D	1 3/4"	SC	WP	WG	C 3/4	4/A8.04	5/A8.04	-	11	-
	120	3'-0" x 7'-0"	D	1 3/4"	SC	WP	WG	C 3/4	4/A8.04	5/A8.04	-	11	-
	121	3'-0" x 7'-0"	D	1 3/4"	SC	WP	WG	C 3/4	4/A8.04	5/A8.04	-	11	-
	122	21'-1" x 8'-6"	H	-	-	-	-	-	9/A8.04	10/A8.04	12/A8.04	14	-
	123	3'-0" x 7'-0"	C	1 3/4"	HM	MP	-	B-1	7/A8.04	8/A8.05	19/A8.04	2	-
	124	3'-0" x 7'-0"	C	1 3/4"	SC	WP	-	-	4/A8.04	5/A8.04	-	10	-
	125	3'-0" x 7'-0"	D	1 3/4"	SC	WP	TG	-	4/A8.04	5/A8.04	-	8	-
	126	3'-0" x 7'-0"	D	1 3/4"	SC	WP	TG	-	4/A8.04	5/A8.04	-	8	-
	127	3'-0" x 7'-0"	D	1 3/4"	SC	WP	TG	-	4/A8.04	5/A8.04	-	8	-
	128	3'-0" x 7'-0"	D	1 3/4"	SC	WP	TG	-	4/A8.04	5/A8.04	-	8	-
	129	3'-0" x 7'-0"	D	1 3/4"	SC	WP	WG	C 3/4	4/A8.04	5/A8.04	-	4	-
	130	3'-0" x 7'-0"	C	1 3/4"	SC	WP	WG	C 3/4	4/A8.04	5/A8.04	11/A8.04	7	2
131	3'-0" x 7'-0"	C	1 3/4"	SC	WP	WG	C 3/4	4/A8.04	5/A8.04	13/A8.04	6	2	
132	3'-0" x 7'-0"	C	1 3/4"	SC	WP	WG	C 3/4	4/A8.04	5/A8.04	13/A8.04	6	2	
133	3'-0" x 7'-0"	C	1 3/4"	SC	WP	WG	C 3/4	4/A8.04	5/A8.04	11/A8.04	7	2	
134	3'-0" x 7'-0"	D	1 3/4"	SC	WP	WG	C 3/4	4/A8.04	5/A8.04	18/A8.04	5	-	
135	3'-0" x 7'-0"	D	1 3/4"	SC	WP	WG	C 3/4	4/A8.04	5/A8.04	18/A8.04	4	-	
136	3'-0" x 7'-0"	D	1 3/4"	SC	WP	WG	C 3/4	4/A8.04	5/A8.04	18/A8.04	5	-	
137	3'-0" x 7'-0"	D	1 3/4"	SC	WP	WG	C 3/4	4/A8.04	5/A8.04	18/A8.04	5	-	
138	11'-6" x 4'-10"	G	1 3/4"	RU	WP	-	C 3/4	16/A8.04	15/A8.04	-	14	-	
139	3'-0" x 7'-0"	D	1 3/4"	SC	WP	WG	C 3/4	4/A8.04	5/A8.04	18/A8.04	11	-	
140	3'-0" x 7'-0"	D	1 3/4"	SC	WP	WG	C 3/4	4/A8.04	5/A8.04	18/A8.04	11	-	
MAINTENANCE BUILDING	101	3'-0" x 7'-0"	D	1 3/4"	HM	MP	WG	C 3/4	7/A8.04	8/A8.04	17/A8.04	18	-
	102	3'-0" x 7'-0"	D	1 3/4"	SC	WP	WG	C 3/4	7/A8.04	8/A8.04	-	25	-
	103	3'-0" x 7'-0"	C	1 3/4"	SC	WP	-	-	4/A8.04	5/A8.04	-	19	2
	104	3'-0" x 7'-0"	D	1 3/4"	SC	WP	TG	-	4/A8.04	5/A8.04	-	19	-
	105	27'-2" x 8'-6"	H	-	-	-	-	-	9/A8.04	10/A8.04	-	26	3
	106	3'-0" x 7'-0"	D	1 3/4"	SC	WP	TG	-	4/A8.04	5/A8.04	-	19	-
	107	3'-0" x 7'-0"	C	1 3/4"	SC	WP	-	-	4/A8.04	5/A8.04	-	19	2
	108	3'-0" x 7'-0"	D	1 3/4"	SC	WP	WG	C 3/4	7/A8.04	8/A8.04	-	25	-
	109	3'-0" x 7'-0"	C	1 3/4"	HM	MP	-	C 3/4	7/A8.04	8/A8.04	11/A8.04	24	-
	110	3'-0" x 7'-0"	C	1 3/4"	HM	MP	-	C 3/4	7/A8.04	8/A8.04	11/A8.04	24	-
	111	3'-0" x 7'-0"	C	1 3/4"	HM	MP	-	C 3/4	7/A8.04	8/A8.04	13/A8.04	21	-
	112	3'-0" x 7'-0"	D	1 3/4"	HM	MP	WG	C 3/4	7/A8.04	8/A8.04	-	25	-
	113	3'-0" x 7'-0"	C	1 3/4"	SC	WP	-	-	7/A8.04	8/A8.04	-	20	2
	114	3'-0" x 7'-0"	C	1 3/4"	SC	WP	-	-	7/A8.04	8/A8.04	18/A8.04	23	-
	115	3'-0" x 7'-0"	D	1 3/4"	HM	MP	WG	C 3/4	7/A8.04	8/A8.04	19/A8.04	18	-
	116	10'-0" x 12'-0"	G	-	RU	MP	-	-	14/A8.04	15/A8.04	-	27	4
	117	3'-0" x 7'-0"	D	1 3/4"	HM	MP	TG	-	7/A8.04	8/A8.04	3/A8.04	15	-
	118	6'-0" x 7'-0"	B	1 3/4"	HM	MP	-	-	7/A8.04	8/A8.04	-	22	-
	119	3'-0" x 7'-0"	C	1 3/4"	HM	MP	SM-S	-	7/A8.04	8/A8.04	-	19	2
	120	6'-0" x 7'-0"	D	1 3/4"	SC	WP	TG	C 3/4	7/A8.04	8/A8.04	18/A8.04	23	-
	121	3'-0" x 7'-0"	C	1 3/4"	HM	MP	-	-	7/A8.04	8/A8.04	-	19	2
	122	3'-0" x 7'-0"	C	1 3/4"	HM	MP	-	-	7/A8.04	8/A8.04	3/A8.04	15	-
	123	3'-0" x 7'-0"	C	1 3/4"	HM	MP	-	-	7/A8.04	8/A8.04	3/A8.04	17	-
	124	10'-0" x 10'-0"	G	-	RU	MP	-	-	14/A8.04	15/A8.04	-	27	4
	125	3'-0" x 7'-0"	C	1 3/4"	HM	MP	-	-	7/A8.04	8/A8.04	3/A8.04	16	-
	126	3'-0" x 7'-0"	C	1 3/4"	HM	MP	-	-	7/A8.04	8/A8.04	3/A8.04	16	-
	127	10'-0" x 10'-0"	G	-	HM	MP	-	-	14/A8.04	15/A8.04	-	27	4
	128	10'-0" x 10'-0"	G	-	RU	MP	-	-	14/A8.04	15/A8.04	-	27	4
	129	3'-0" x 7'-0"	C	1 3/4"	HM	MP	-	-	14/A8.04	8/A8.04	3/A8.04	16	-
	130	3'-0" x 7'-0"	C	1 3/4"	HM	MP	-	-	7/A8.04	8/A8.04	3/A8.04	16	-
131	10'-0" x 10'-0"	G	-	RU	MP	-	-	14/A8.04	15/A8.04	-	27	4	
132	3'-0" x 7'-0"	C	1 3/4"	HM	MP	-	-	7/A8.04	8/A8.04	3/A8.04	15	-	


DOOR SCHEDULE														
BUILDING	DOOR NO.	SIZE (WH)	DOOR TYPE	THICKNESS (NOTE 3)	CONSTRUCTION (NOTE 4)	FACING & FINISH (NOTE 5)	GLASS/LOUVERS (NOTE 6)	RATING (NOTE 7)	FRAME DETAILS			HDM. GROUP	REMARKS	
									HEAD	JAMB	SILL / THRESHOLD			
MECHANIC / BRIDGE SHOP BUILDING	101	12'-0" x 14'-0"	G	-	RU	MP	-	-	14/A8.04	15/A8.04	-	39	4	
	102	3'-0" x 7'-0"	C	1 3/4"	HM	MP	-	-	7/A8.04	8/A8.04	3/A8.04	29	-	
	103	6'-0" x 7'-0"	B	1 3/4"	HM	MP	-	-	7/A8.04	8/A8.04	-	35	-	
	104	3'-0" x 7'-0"	C	1 3/4"	HM	MP	-	C-3/4	7/A8.04	8/A8.04	3/A8.04	28	-	
	105	12'-0" x 14'-0"	G	-	RU	MP	-	-	14/A8.04	15/A8.04	-	39	4	
	106	3'-0" x 7'-0"	D	1 3/4"	HM	MP	TG	-	7/A8.04	8/A8.04	18/A8.04	37	-	
	107	3'-0" x 7'-0"	D	1 3/4"	SC	WP	WG	C-3/4	4/A8.04	5/A8.04	-	38	-	
	108	3'-0" x 7'-0"	C	1 3/4"	SC	WP	-	C-3/4	4/A8.04	5/A8.04	11/A8.04	37	-	
	109	3'-0" x 7'-0"	C	1 3/4"	SC	WP	-	C-3/4	4/A8.04	5/A8.04	13/A8.04	34	2	
	110	3'-0" x 7'-0"	C	1 3/4"	SC	WP	-	C-3/4	4/A8.04	5/A8.04	11/A8.04	37	2	
	111	3'-0" x 7'-0"	D	1 3/4"	HM	MP	WG	C-3/4	7/A8.04	8/A8.04	18/A8.04	37	-	
	112	12'-0" x 14'-0"	G	-	RU	MP	-	-	14/A8.04	15/A8.04	-	39	4	
	113	3'-0" x 7'-0"	C	1 3/4"	HM	MP	-	-	7/A8.04	8/A8.04	3/A8.04	28	-	
	114	3'-0" x 7'-0"	C	1 3/4"	HM	MP	-	-	7/A8.04	8/A8.04	-	39	-	
	115	6'-0" x 7'-0"	B	1 3/4"	HM	MP	-	-	7/A8.04	8/A8.04	-	35	-	
	116	6'-0" x 7'-0"	B	1 3/4"	HM	MP	-	-	7/A8.04	8/A8.04	3/A8.04	31	-	
	117	3'-0" x 7'-0"	C	1 3/4"	HM	MP	-	-	7/A8.04	8/A8.04	3/A8.04	28	-	
	118	12'-0" x 14'-0"	G	-	RU	MP	-	-	14/A8.04	15/A8.04	-	39	4	
	119	3'-0" x 7'-0"	C	1 3/4"	HM	MP	-	-	7/A8.04	8/A8.04	3/A8.04	29	-	
	120	NOT USED												
	121	NOT USED												
	122	6'-0" x 7'-0"	B	1 3/4"	HM	MP	-	-	7/A8.04	8/A8.04	-	35	-	
	123	12'-0" x 14'-0"	G	-	RU	MP	-	-	14/A8.04	15/A8.04	-	39	4	
	124	3'-0" x 7'-0"	C	1 3/4"	HM	MP	-	-	7/A8.04	8/A8.04	3/A8.04	28	-	
	125	12'-0" x 14'-0"	G	-	RU	MP	-	-	14/A8.04	15/A8.04	-	39	4	
	126	3'-0" x 7'-0"	C	1 3/4"	HM	MP	-	-	7/A8.04	8/A8.04	3/A8.04	28	-	
	127	12'-0" x 14'-0"	G	-	RU	MP	-	-	14/A8.04	15/A8.04	-	39	4	
	128	3'-0" x 7'-0"	C	1 3/4"	HM	MP	-	-	7/A8.04	8/A8.04	3/A8.04	28	-	
	129	12'-0" x 14'-0"	G	-	RU	MP	-	-	14/A8.04	15/A8.04	-	39	4	
	130	3'-0" x 7'-0"	C	1 3/4"	HM	MP	-	-	7/A8.04	8/A8.04	18/A8.04	36	-	
	131	3'-0" x 7'-0"	C	1 3/4"	HM	MP	-	-	7/A8.04	8/A8.04	3/A8.04	28	-	
	132	3'-0" x 7'-0"	C	1 3/4"	HM	MP	-	-	7/A8.04	8/A8.04	3/A8.04	28	-	
	133	3'-0" x 7'-0"	C	1 3/4"	HM	MP	-	-	7/A8.04	8/A8.04	18/A8.04	36	-	
	134	12'-0" x 14'-0"	G	1 3/4"	HM	MP	-	-	14/A8.04	15/A8.04	-	39	4	
	135	3'-0" x 7'-0"	C	1 3/4"	HM	MP	-	-	7/A8.04	8/A8.04	3/A8.04	28	-	
	136	3'-0" x 7'-0"	C	1 3/4"	HM	MP	-	-	7/A8.04	8/A8.04	3/A8.04	28	-	
	137	12'-0" x 14'-0"	G	-	RU	MP	-	-	14/A8.04	15/A8.04	-	39	4	
	138	3'-0" x 7'-0"	C	1 3/4"	HM	MP	-	-	7/A8.04	8/A8.04	3/A8.04	30	-	
	139	3'-0" x 7'-0"	C	1 3/4"	HM	MP	-	-	7/A8.04	8/A8.04	3/A8.04	28	-	
MATERIAL TESTING BUILDING	101	6'-0" x 7'-0"	B	1 3/4"	HM	MP	SM-S	-	7/A8.04	8/A8.04	3/A8.04	42	2	
	102	3'-0" x 7'-0"	C	1 3/4"	HM	MP	SM-S	-	7/A8.04	8/A8.04	3/A8.04	41	2	
	103	3'-0" x 7'-0"	B	1 3/4"	HM	MP	SM-S	-	7/A8.04	8/A8.04	-	45	2	
	104	3'-0" x 7'-0"	C	1 3/4"	HM	MP	-	-	7/A8.04	8/A8.04	3/A8.04	40	-	
	105	10'-0" x 8'-0"	G	1 3/4"	RU	MP	-	-	14/A8.04	15/A8.04	-	46	4	
	106	3'-0" x 7'-0"	C	1 3/4"	HM	MP	-	-	7/A8.04	8/A8.04	3/A8.04	40	-	
	107	3'-0" x 7'-0"	D	1 3/4"	SC	WP	WG	C-3/4	7/A8.04	8/A8.04	18/A8.04	43	-	
	108	3'-0" x 7'-0"	B	1 3/4"	SC	WP	WD	-	7/A8.04	8/A8.04	18/A8.04	44	2	

FED. ROAD DIST. NO.	STATE	PROJ. NO.	FISCAL YEAR	SHEET NO.	TOTAL SHEETS
HAWAII	HAW.	HWY-K-03-98	2001	60	150

WINDOW & LOUVER SCHEDULE												
BUILDING	WINDOW NO.	SIZE (WxH)	WINDOW TYPE	CONSTRUCTION (NOTE 8)	FACING & FINISH (NOTE 4)	GLASS/LOUVERS (NOTE 6)	RATING	FRAME DETAILS			REMARKS	
								HEAD	JAMB	SILL/THRESHOLD		
ADMINISTRATION OFFICE	101	8'-11 1/2" x 4'-3 1/2"	C	AL	EP	FG	-	6/A8.05	9/10/A8.05	8/A8.05	1	
	102	8'-11 1/2" x 4'-3 1/2"	C	AL	EP	FG	-	6/A8.05	9/10/A8.05	8/A8.05	1	
	103	11'-11 1/2" x 4'-31/2"	D	AL	EP	FG	-	6/A8.05	9/10/A8.05	8/A8.05	1	
	104	11'-11 1/2" x 4'-3 1/2"	D	AL	EP	FG	-	6/A8.05	9/10/A8.05	8/A8.05	1	
	105	11'-11 1/2" x 4'-31/2"	D	AL	EP	FG	-	6/A8.05	9/10/A8.05	8/A8.05	1	
	106	11'-11 1/2" x 4'-3 1/2"	D	AL	EP	FG	-	6/A8.05	9/10/A8.05	8/A8.05	1	
	107	8'-11 1/2" x 4'-3 1/2"	C	AL	EP	FG	-	6/A8.05	9/10/A8.05	8/A8.05	1	
	108	8'-11 1/2" x 4'-3 1/2"	C	AL	EP	FG	-	6/A8.05	9/10/A8.05	8/A8.05	1	
	109	8'-11 1/2" x 4'-3 1/2"	C	AL	EP	FG	-	6/A8.05	9/10/A8.05	8/A8.05	1	
	110	5'-11 1/2" x 4'-3 1/2"	B	AL	EP	FG	-	6/A8.05	9/10/A8.05	8/A8.05	1	
	111	8'-11 1/2" x 2'-3 1/2"	E	AL	EP	FG	-	4/A8.05	4/A8.05	5/A8.05	1	
	112	8'-11 1/2" x 2'-3 1/2"	E	AL	EP	FG	-	4/A8.05	4/A8.05	5/A8.05	1	
	113	5'-11 1/2" x 2'-3 1/2"	F	AL	EP	FG	-	4/A8.05	4/A8.05	5/A8.05	2	
	114	5'-11 1/2" x 2'-3 1/2"	F	AL	EP	FG	-	4/A8.05	4/A8.05	5/A8.05	2	
	115	5'-11 1/2" x 2'-3 1/2"	F	AL	EP	FG	-	4/A8.05	4/A8.05	5/A8.05	2	
	116	5'-11 1/2" x 2'-3 1/2"	F	AL	EP	FG	-	4/A8.05	4/A8.05	5/A8.05	2	
	117	5'-11 1/2" x 2'-3 1/2"	F	AL	EP	FG	-	4/A8.05	4/A8.05	5/A8.05	2	
	118	3'-3 1/2" x 4'-3 1/2"	A	AL	EP	FG	-	6/A8.05	9/10/A8.05	8/A8.05	1	
	119	3'-3 1/2" x 4'-3 1/2"	A	AL	EP	FG	-	6/A8.05	9/10/A8.05	8/A8.05	1	
	120	3'-3 1/2" x 4'-3 1/2"	A	AL	EP	FG	-	6/A8.05	9/10/A8.05	8/A8.05	1	
MAINTENANCE BLDG	101	5'-11 1/2" x 4'-1 1/2"	B	AL	EP	FG	-	6/A8.05	9/10/A8.05	8/A8.05	1	
	102	5'-11 1/2" x 4'-1 1/2"	B	AL	EP	FG	-	6/A8.05	9/10/A8.05	8/A8.05	1	
	103	5'-11 1/2" x 4'-1 1/2"	B	AL	EP	FG	-	6/A8.05	9/10/A8.05	8/A8.05	1	
	104	5'-11 1/2" x 4'-1 1/2"	B	AL	EP	FG	-	6/A8.05	9/10/A8.05	8/A8.05	1	
	105	5'-11 1/2" x 4'-1 1/2"	B	AL	EP	FG	-	6/A8.05	9/10/A8.05	8/A8.05	1	
	106	5'-11 1/2" x 4'-1 1/2"	B	AL	EP	FG	-	6/A8.05	9/10/A8.05	8/A8.05	1	
	107	5'-11 1/2" x 4'-1 1/2"	B	AL	EP	FG	-	6/A8.05	9/10/A8.05	8/A8.05	1	
	108	5'-11 1/2" x 4'-1 1/2"	B	AL	EP	FG	-	6/A8.05	9/10/A8.05	8/A8.05	1	
	109	2'-7 1/2" x 6'-3 1/2"	L	AL	-	-	-	1/A8.05	2/A8.05	3/A8.05	4	
	110	5'-11 1/2" x 4'-3 1/2"	B	AL	EP	FG	-	6/A8.05	9/10/A8.05	8/A8.05	1	
MECH/BRIDGE	101	5'-11 1/2" x 4'-3 1/2"	B	AL	EP	FG	-	6/A8.05	9/10/A8.05	8/A8.05	1	
	102	3'-3 1/2" x 4'-3 1/2"	A	AL	EP	FG	-	6/A8.05	9/10/A8.05	8/A8.05	1	
	103	3'-3 1/2" x 4'-3 1/2"	A	AL	EP	FG	-	6/A8.05	9/10/A8.05	8/A8.05	1	
	104	5'-11 1/2" x 4'-3 1/2"	H	ST	MP	FG	-	14/A8.05	14/A8.05	15/A8.05	-	
	105	5'-11 1/2" x 4'-3 1/2"	H	ST	MP	FG	-	14/A8.04	14/A8.05	15/A8.05	-	
	106	2'-7 1/2" x 6'-3 1/2"	K	AL	EP	-	-	1/A8.05	2/A8.05	3/A8.05	-	
	107	9'-3 1/2" x 4'-3 1/2"	P	AL	EP	-	-	1/A8.05	2/A8.05	3/A8.05	4	
	108	9'-3 1/2" x 4'-3 1/2"	P	AL	EP	-	-	1/A8.05	2/A8.05	3/A8.05	4	
	109	9'-3 1/2" x 4'-3 1/2"	P	AL	EP	-	-	1/A8.05	2/A8.05	3/A8.05	4	
	110	9'-3 1/2" x 4'-3 1/2"	P	AL	EP	-	-	1/A8.05	2/A8.05	3/A8.05	4	
	111	9'-3 1/2" x 4'-3 1/2"	P	AL	EP	-	-	1/A8.05	2/A8.05	3/A8.05	4	
	112	9'-3 1/2" x 4'-3 1/2"	P	AL	EP	-	-	1/A8.05	2/A8.05	3/A8.05	4	
113	9'-3 1/2" x 4'-3 1/2"	P	AL	EP	-	-	1/A8.05	2/A8.05	3/A8.05	4		
114	9'-3 1/2" x 4'-3 1/2"	P	AL	EP	-	-	1/A8.05	2/A8.05	3/A8.05	4		
115	2'-7 1/2" x 6'-3 1/2"	K	AL	EP	-	-	1/A8.05	2/A8.05	3/A8.05	-		
116	1'-11 1/2" x 6'-3 1/2"	K	AL	EP	-	-	1/A8.05	2/A8.05	3/A8.05	4		
117	2'-7 1/2" x 6'-3 1/2"	K	AL	EP	-	-	1/A8.05	2/A8.05	3/A8.05	-		
118	5'-11 1/2" x 2'-11 1/2"	N	AL	EP	-	-	1/A8.05	2/A8.05	3/A8.05	-		
119	2'-7 1/2" x 6'-3 1/2"	K	AL	EP	-	-	1/A8.05	2/A8.05	3/A8.05	-		
120	9'-3 1/2" x 4'-3 1/2"	P	AL	EP	-	-	1/A8.05	2/A8.05	3/A8.05	4		

[illegible]

WINDOW & LOUVER SCHEDULE												
	WINDOW NO.	SIZE (WxH)	WINDOW TYPE	CONSTRUCTION (NOTE 8)	FACING & FINISH (NOTE 4)	GLASS/LOUVERS (NOTE 6)	RATING	FRAME DETAILS			REMARKS	
								HEAD	JAMB	SILL/THRESHOLD		
MATERIAL TEST.	101	5'-11 1/2" x 4'-3 1/2"	B	AL	EP	FG	-	6/A8.05	9/10/A8.05	8/A8.05	1	
	102	5'-11 1/2" x 4'-3 1/2"	B	AL	EP	FG	-	6/A8.05	9/10/A8.05	8/A8.05	1	
	103	5'-11 1/2" x 4'-3 1/2"	B	AL	EP	FG	-	6/A8.05	9/10/A8.05	8/A8.05	1	
	104	3'-6" x 4'-2"	G	ST	MP	FG	-	14/A8.05	14/A8.05	15/A8.05	-	
	105	3'-11 1/2" X 2'-7 1/2"	K	AL	EP	-	-	1/A8.05	2/A8.05	3/A8.05	4	
	106	5'-11 1/2" x 6'-3 1/2"	M	AL	EP	-	-	1/A8.05	2/A8.05	3/A8.05	-	
	107	5'-11 1/2" x 6'-3 1/2"	M	AL	EP	-	-	1/A8.05	2/A8.05	3/A8.05	-	

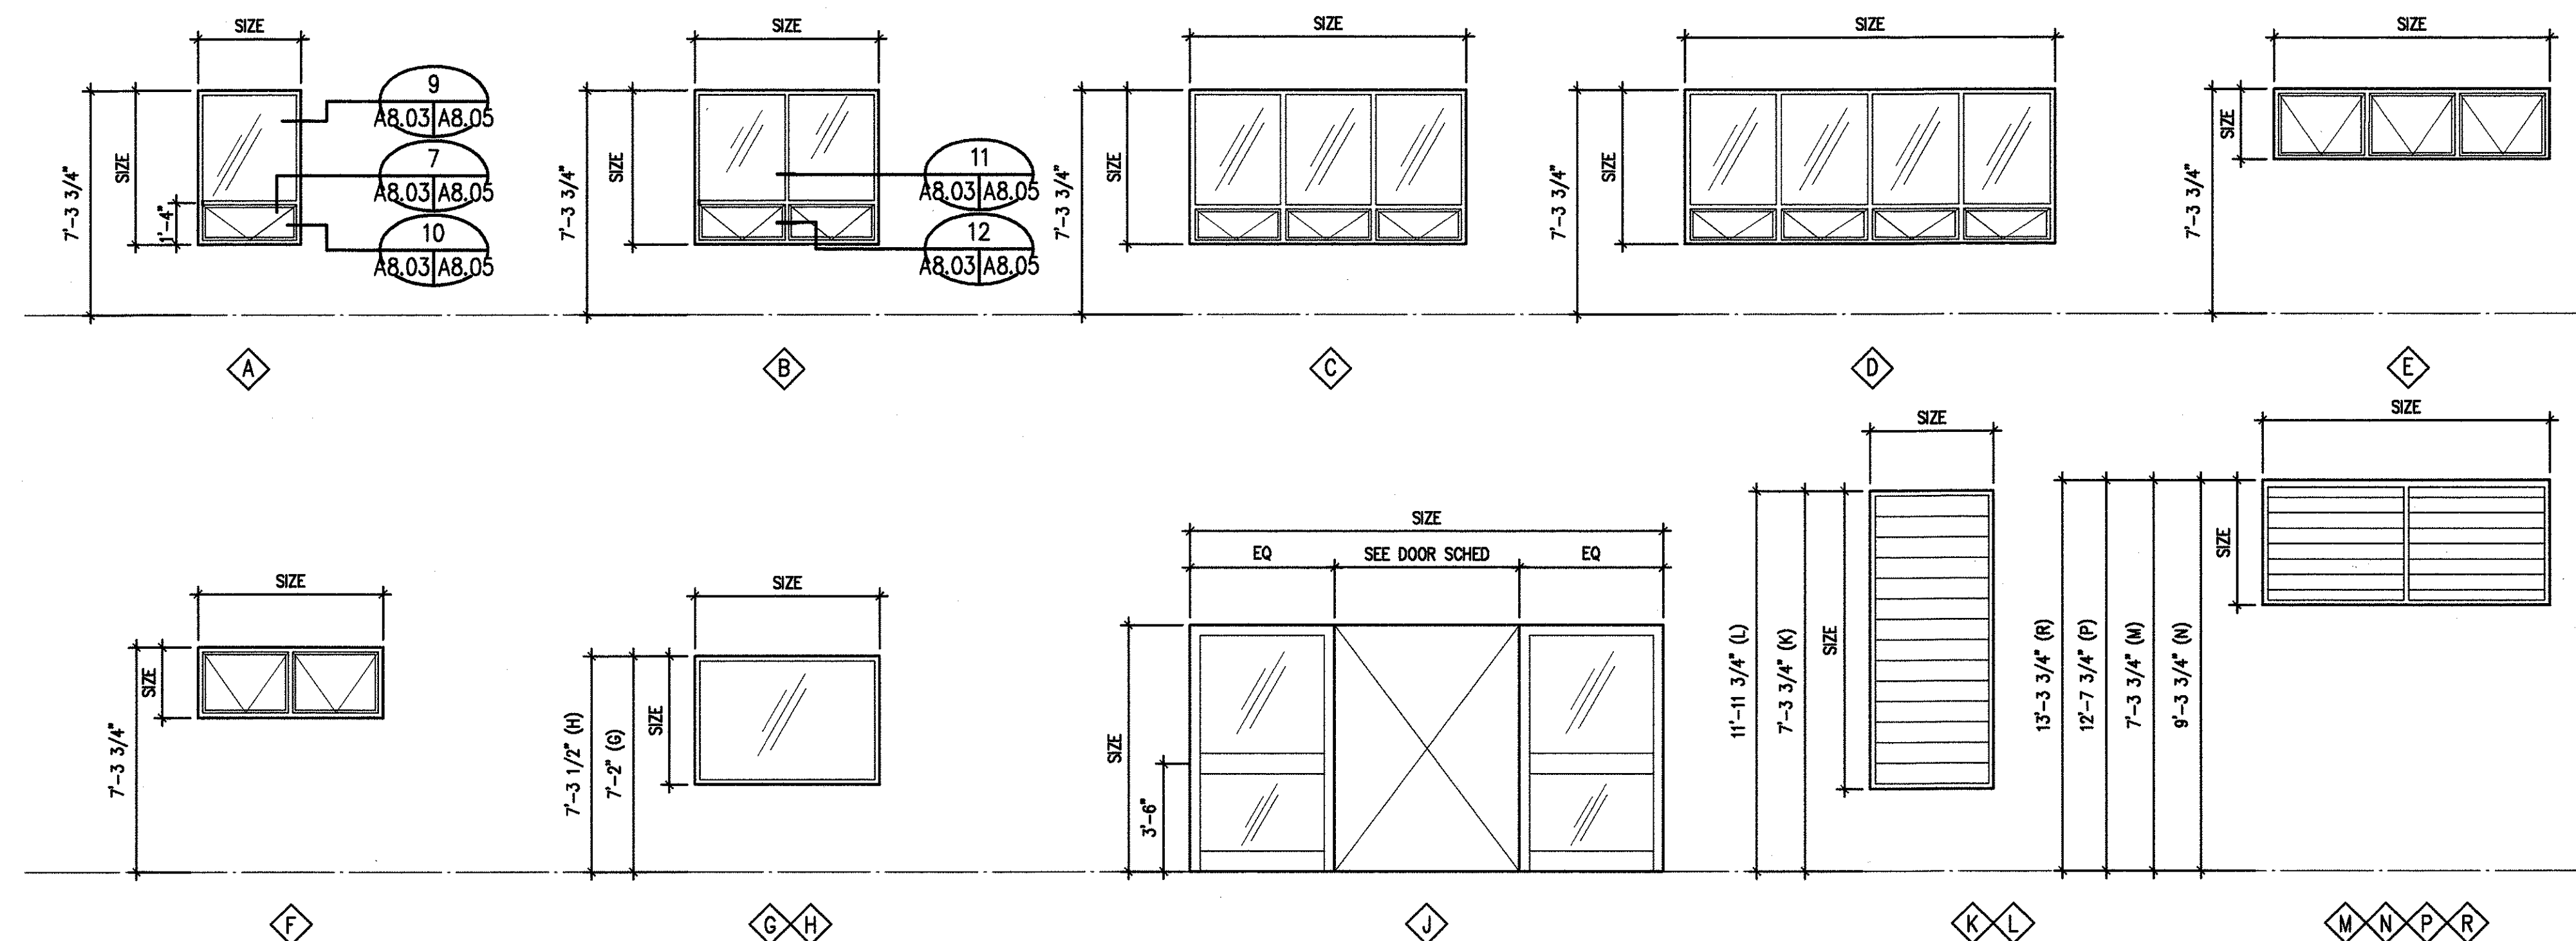


WINDOW NOTES LIST


1. AS MARKED PER ATTACHED.
 2. () AROUND ANY ENTRY INDICATES REMARK NOTED IN REMARKS COLUMN PERTAINS.
 3. WINDOW CONSTRUCTION
AL = ALUMINUM
ST = STEEL
 4. FACING AND FINISH. (SEE ALSO WINDOW SCHEDULE REMARKS LIST.)
MP = METAL, PAINTED
AN = ALUMINUM, ANODIZED
EP = ALUMINUM, ELECTROSTATIC PAINTED
 5. GLASS / LOUVERS. ALL GLASS IS CLEAR UNLESS OTHERWISE NOTED.
GLASS TYPES:
TG = TEMPERED GLASS (SAFETY GLASS)
FG = FLOAT GLASS
WG = WIRE GLASS
LOUVER TYPES:
AL = ALUMINUM
SM-S = SHEET METAL STATIONARY

REMARKS


1. WINDOW OPENING WITH ROLLING COUNTER DOOR.
2. WINDOW OPENING TO HAVE A ONE HOUR PROTECTION WITH A RATED ROLLING COUNTER DOOR
3. WINDOW WITH HORIZONTAL LOUVER BLIND.
4. OPERABLE LOUVER OTHERS SHALL BE FIXED.

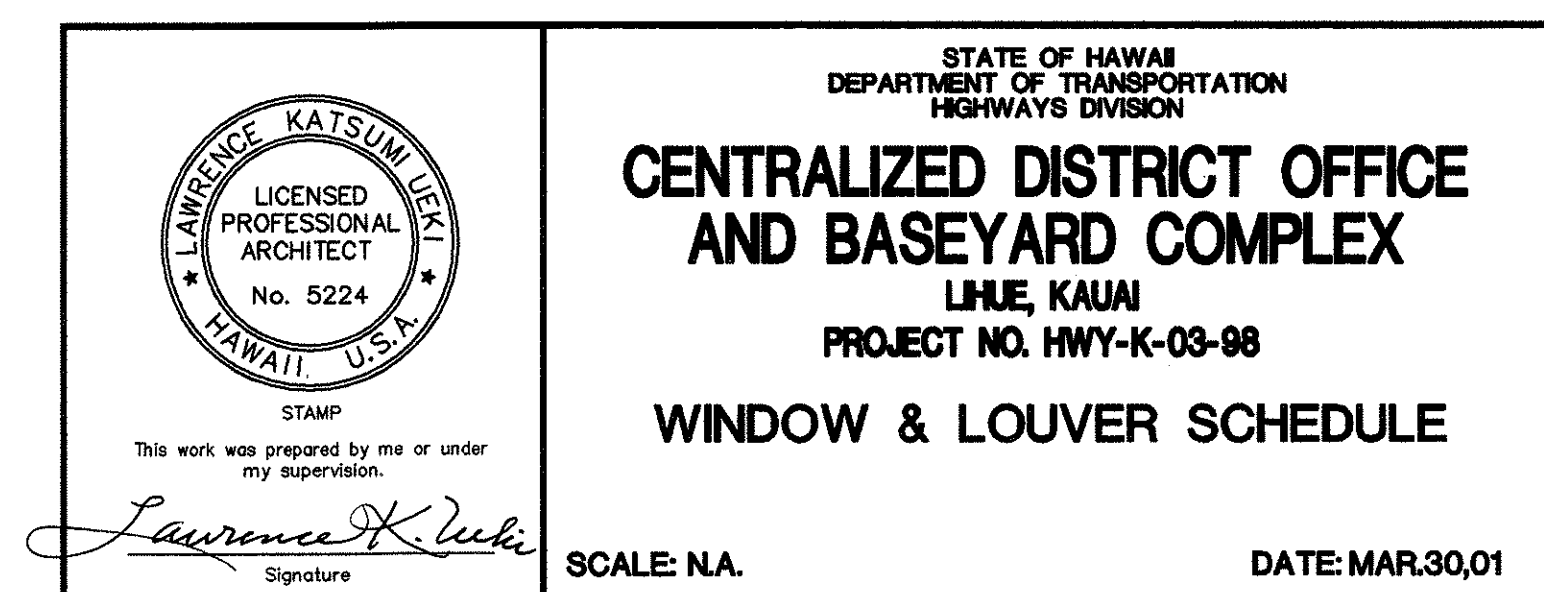


FED. ROAD DIST. NO.	STATE	PROJ. NO.	FISCAL YEAR	SHEET NO.	TOTAL SHEETS
HAWAII	HAW.	HWY-K-03-98	2001	61	150

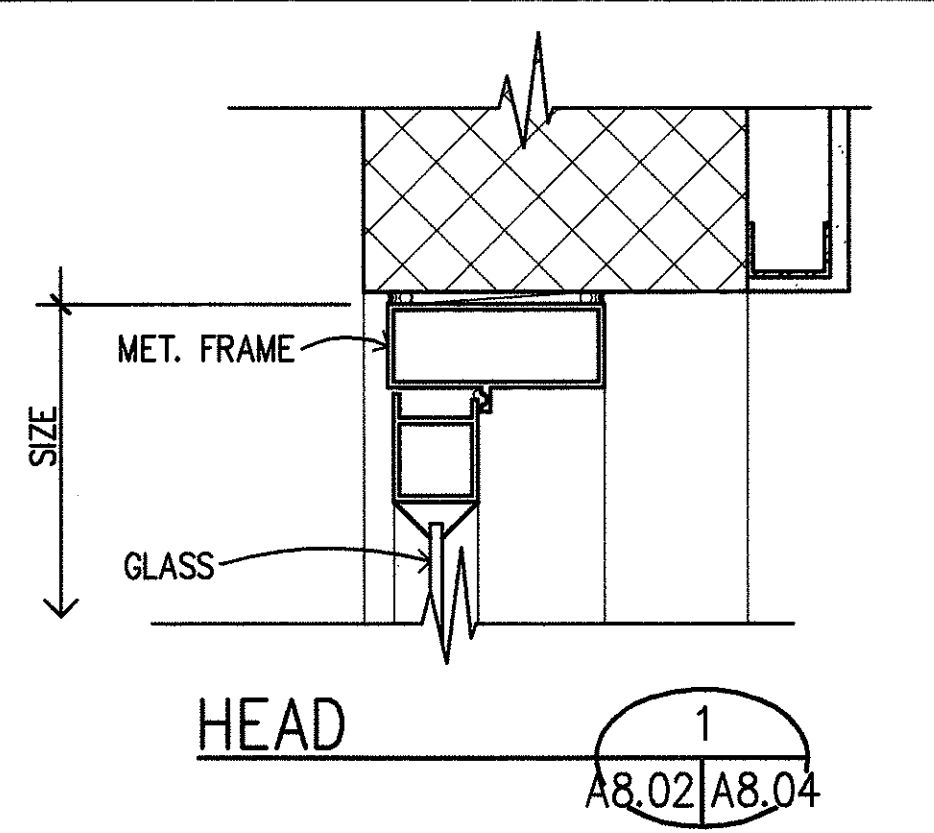


HEAD 1
A8.02/A8.04

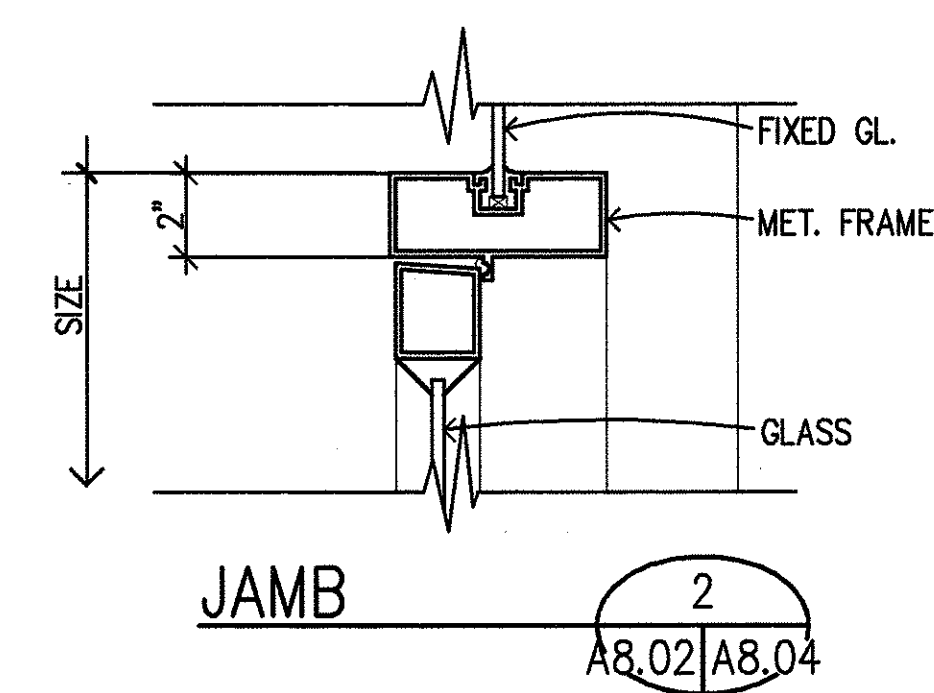


JAMB 2
A8.02/A8.04

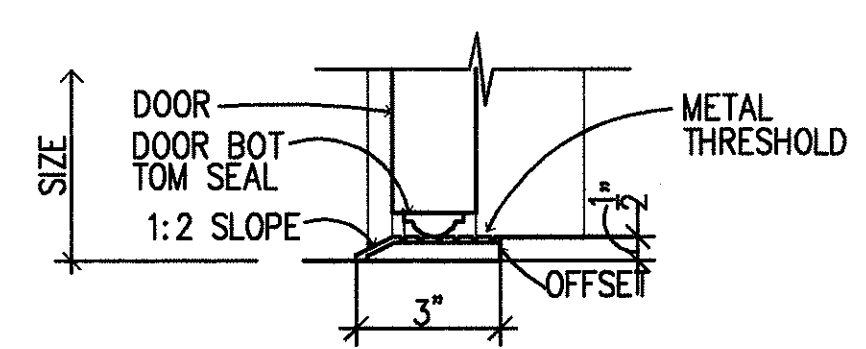


THRESHOLD 3
A8.02/A8.04

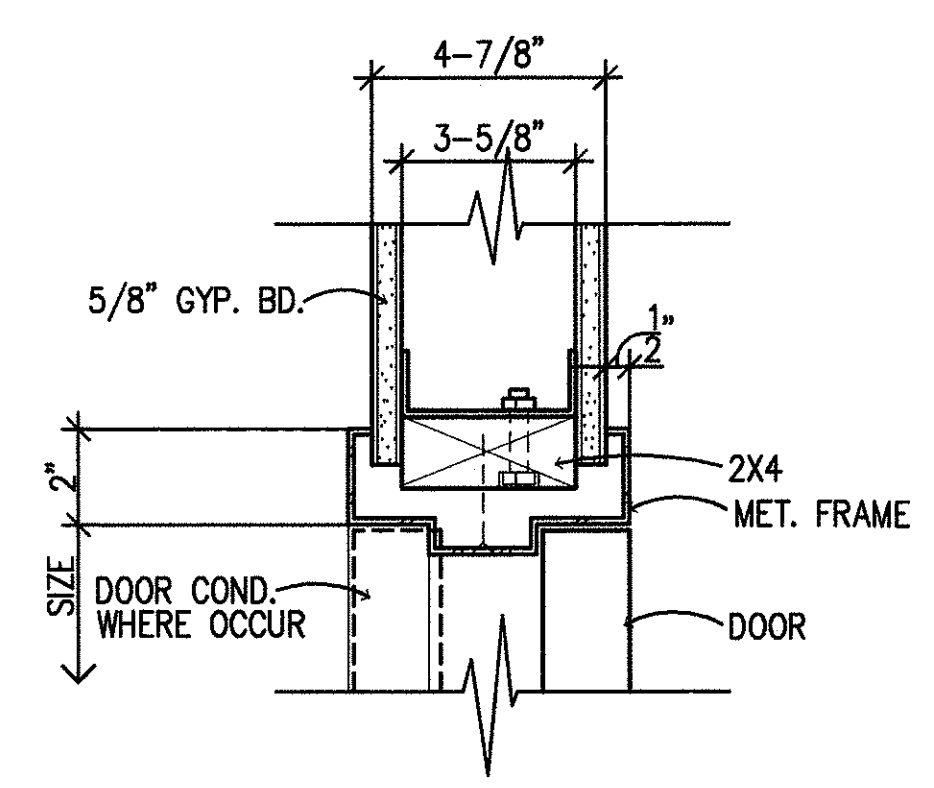


HEAD 4
A8.02/A8.04

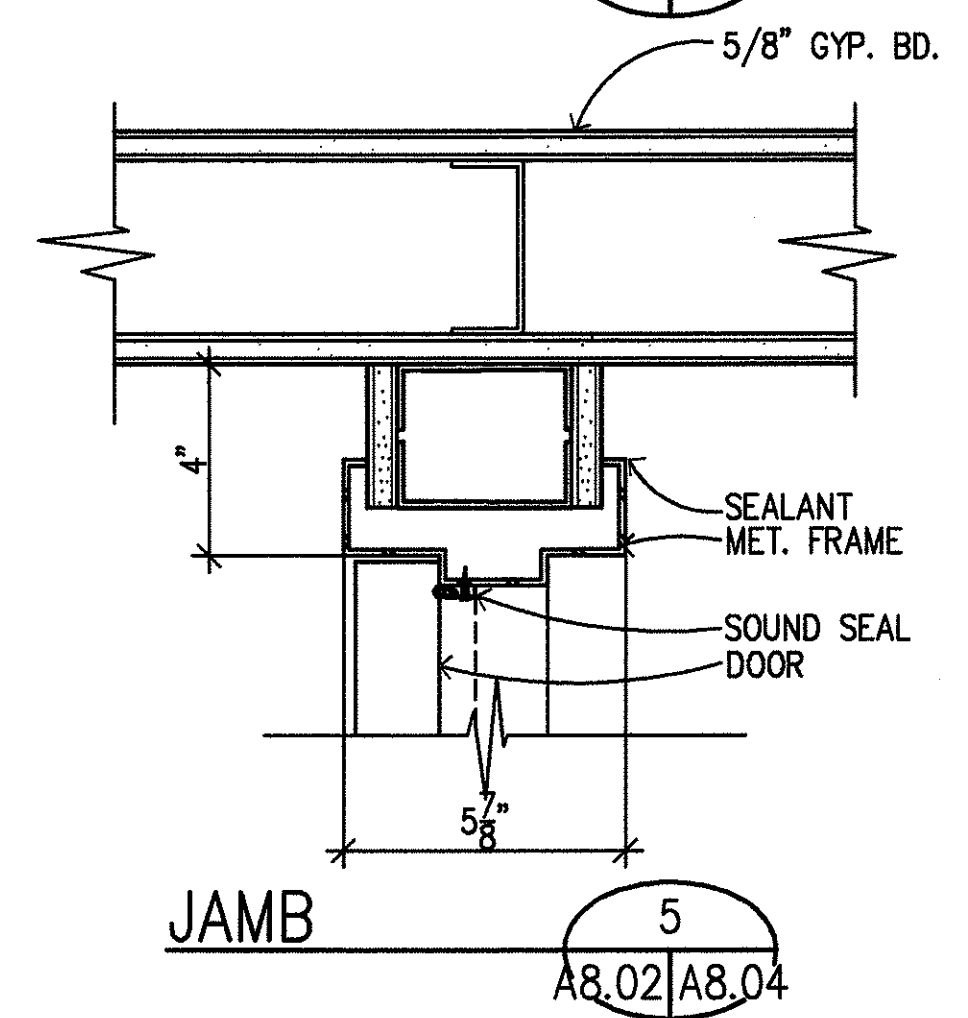


JAMB 5
A8.02/A8.04

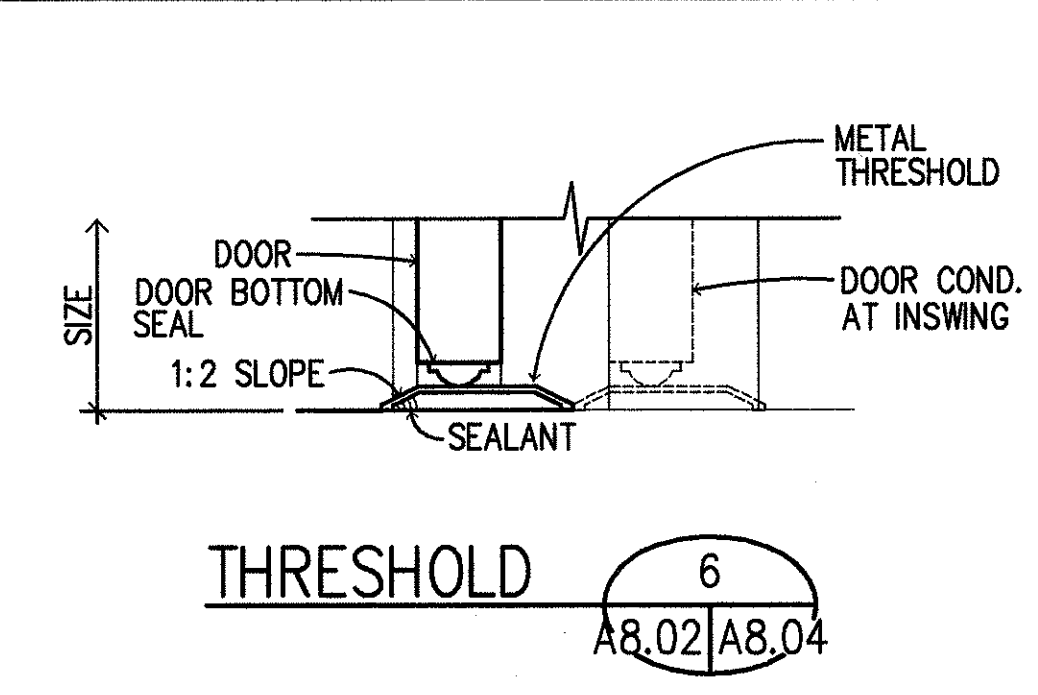


THRESHOLD 6
A8.02/A8.04

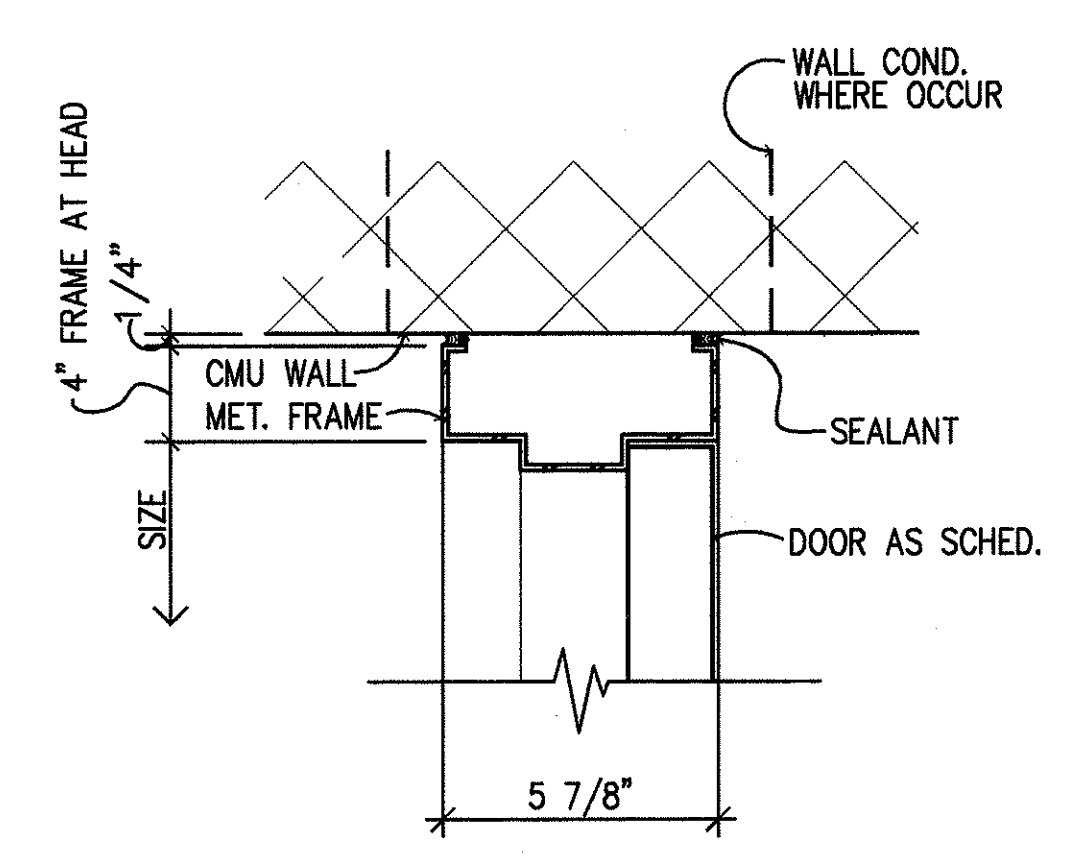


HEAD 7
A8.02/A8.04

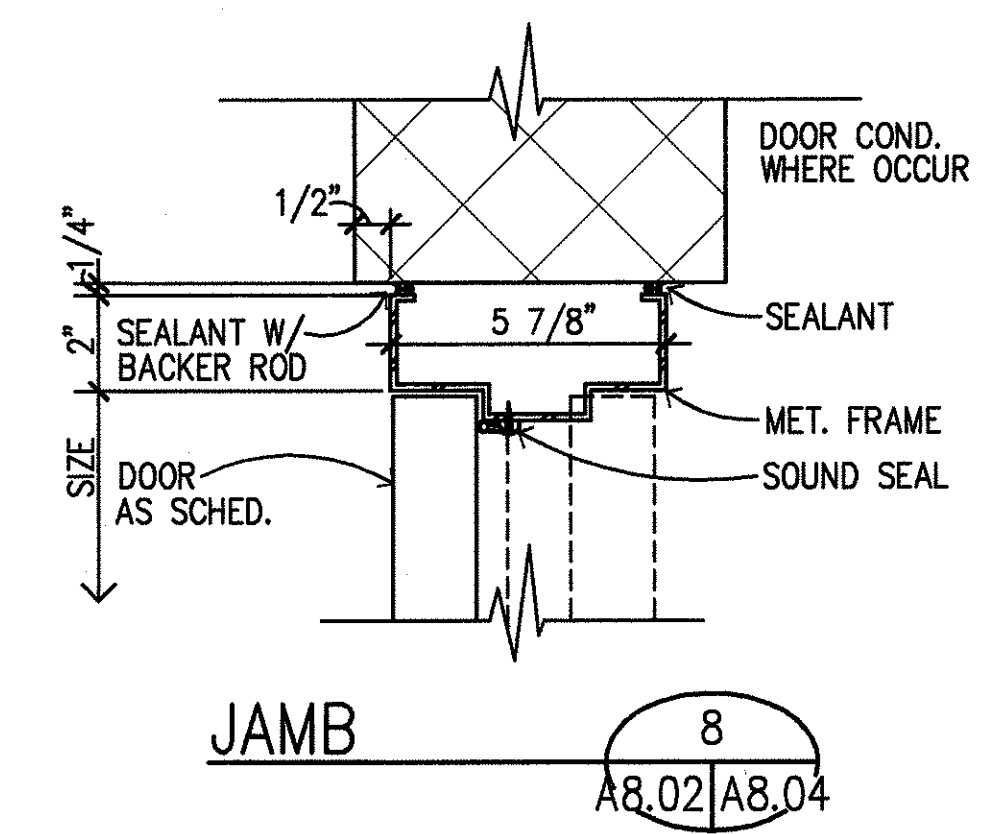


JAMB 8
A8.02/A8.04

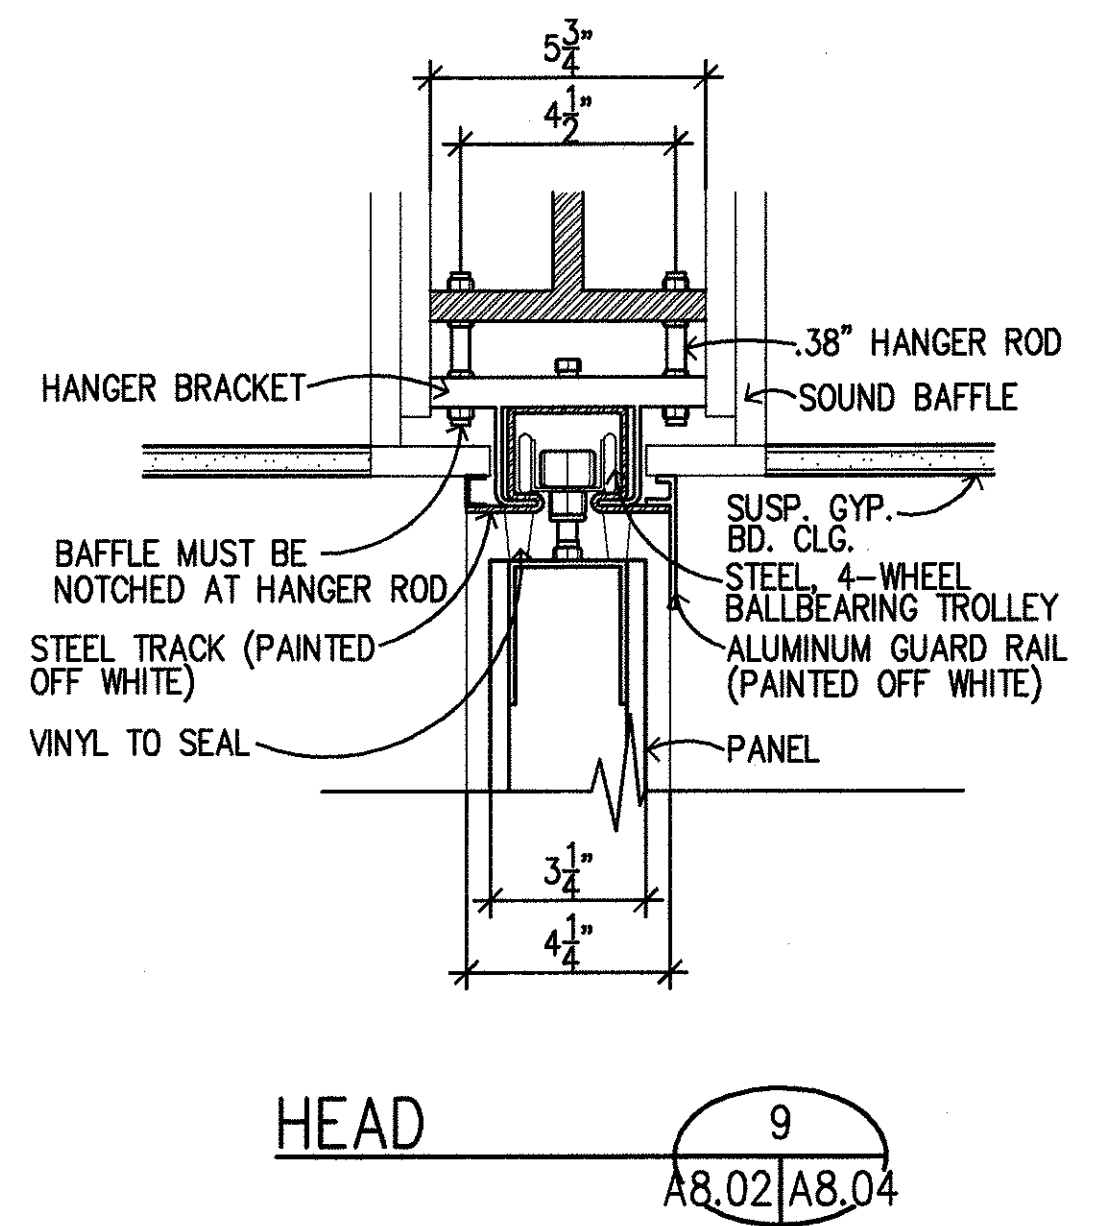


HEAD 9
A8.02/A8.04

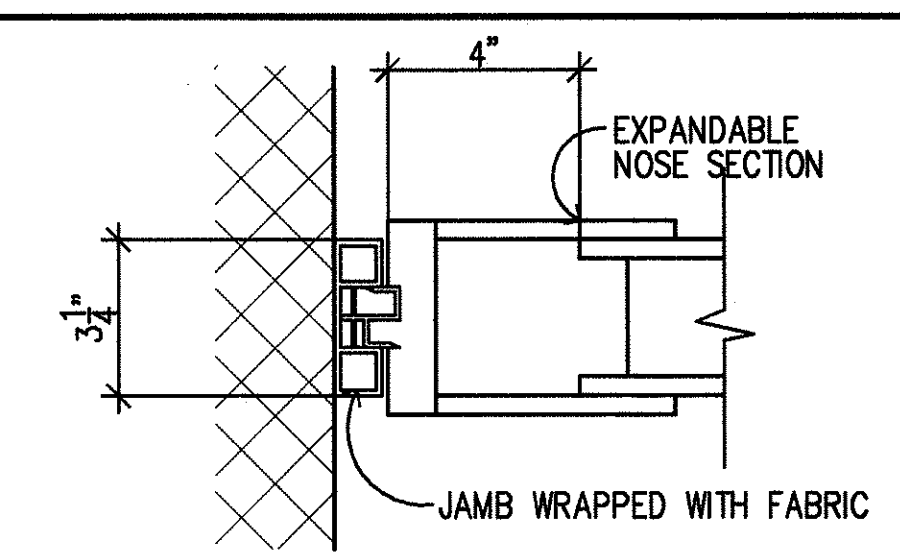


JAMB 10
A8.02/A8.04

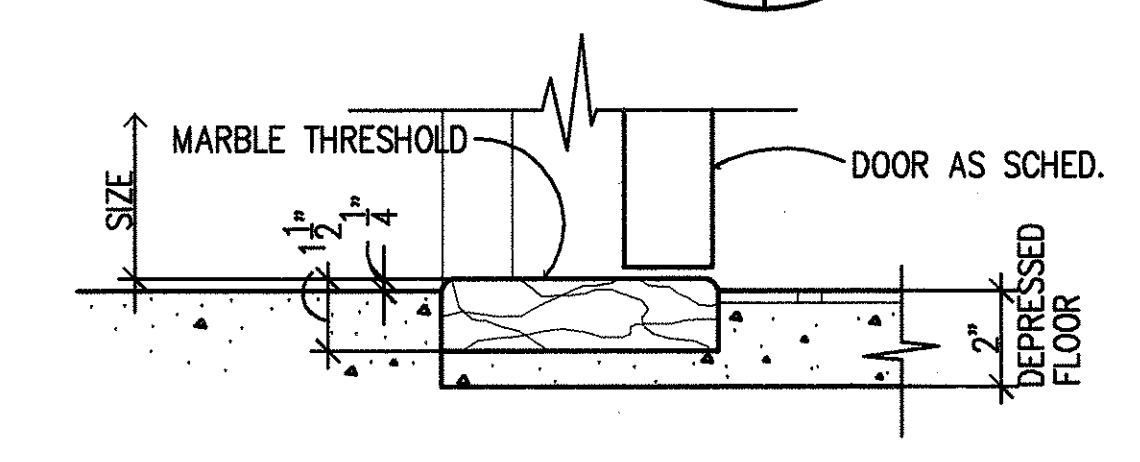


THRESHOLD 11
A8.02/A8.04

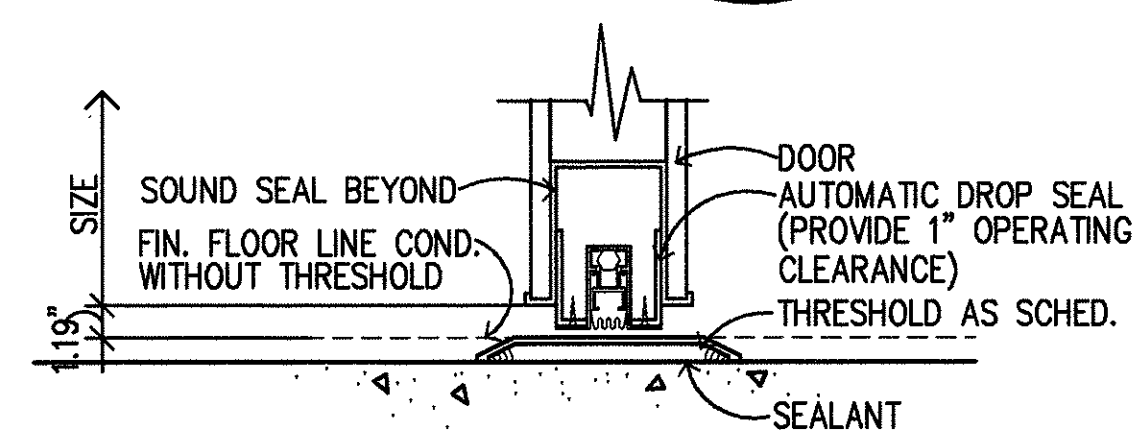


THRESHOLD 12
A8.02/A8.04

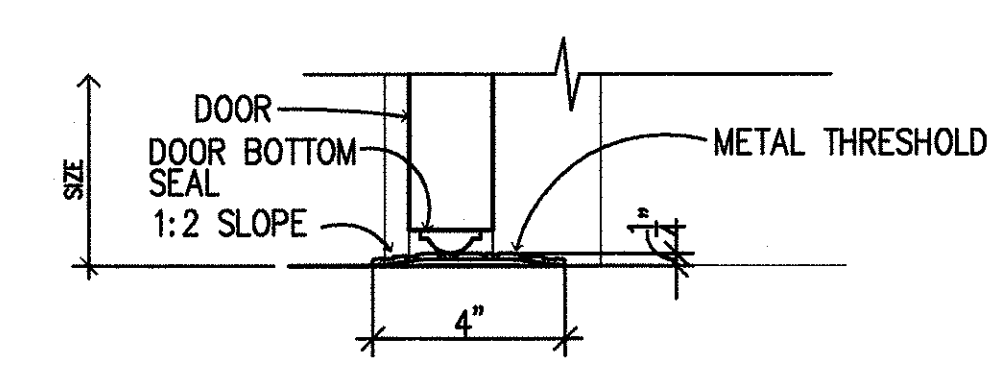


THRESHOLD 13
A8.02/A8.04

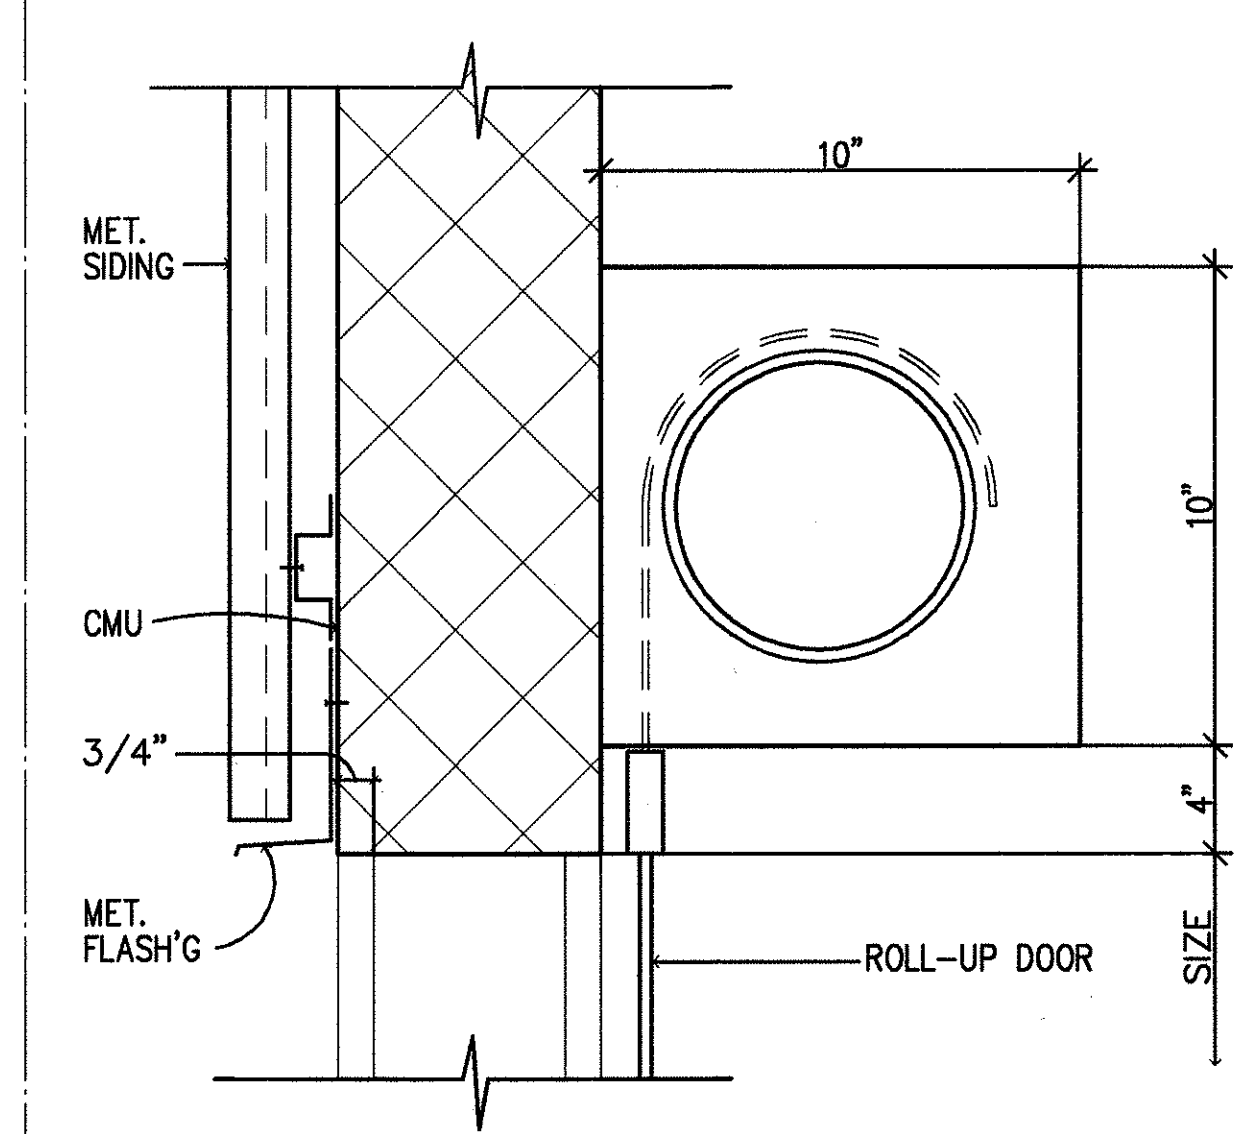


HEAD 14
A8.02/A8.04

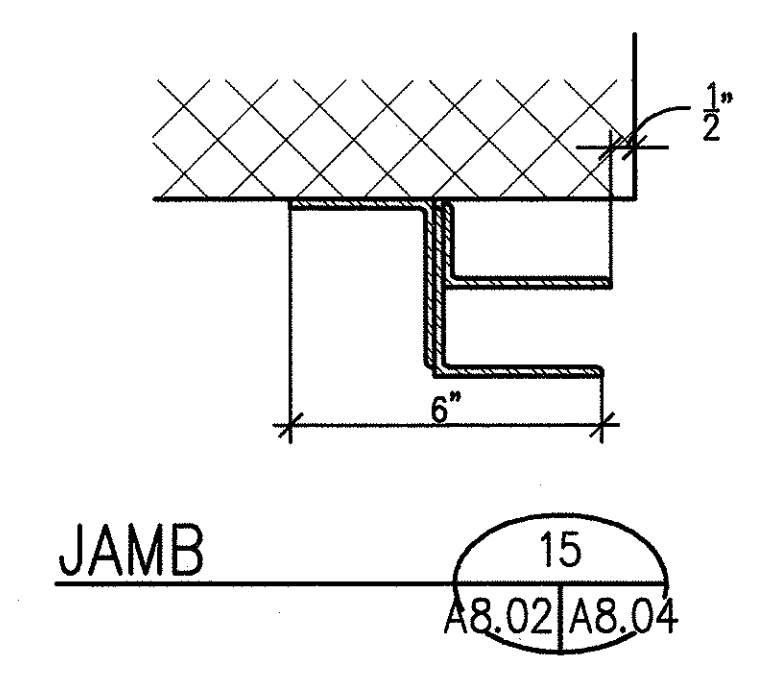


JAMB 15
A8.02/A8.04

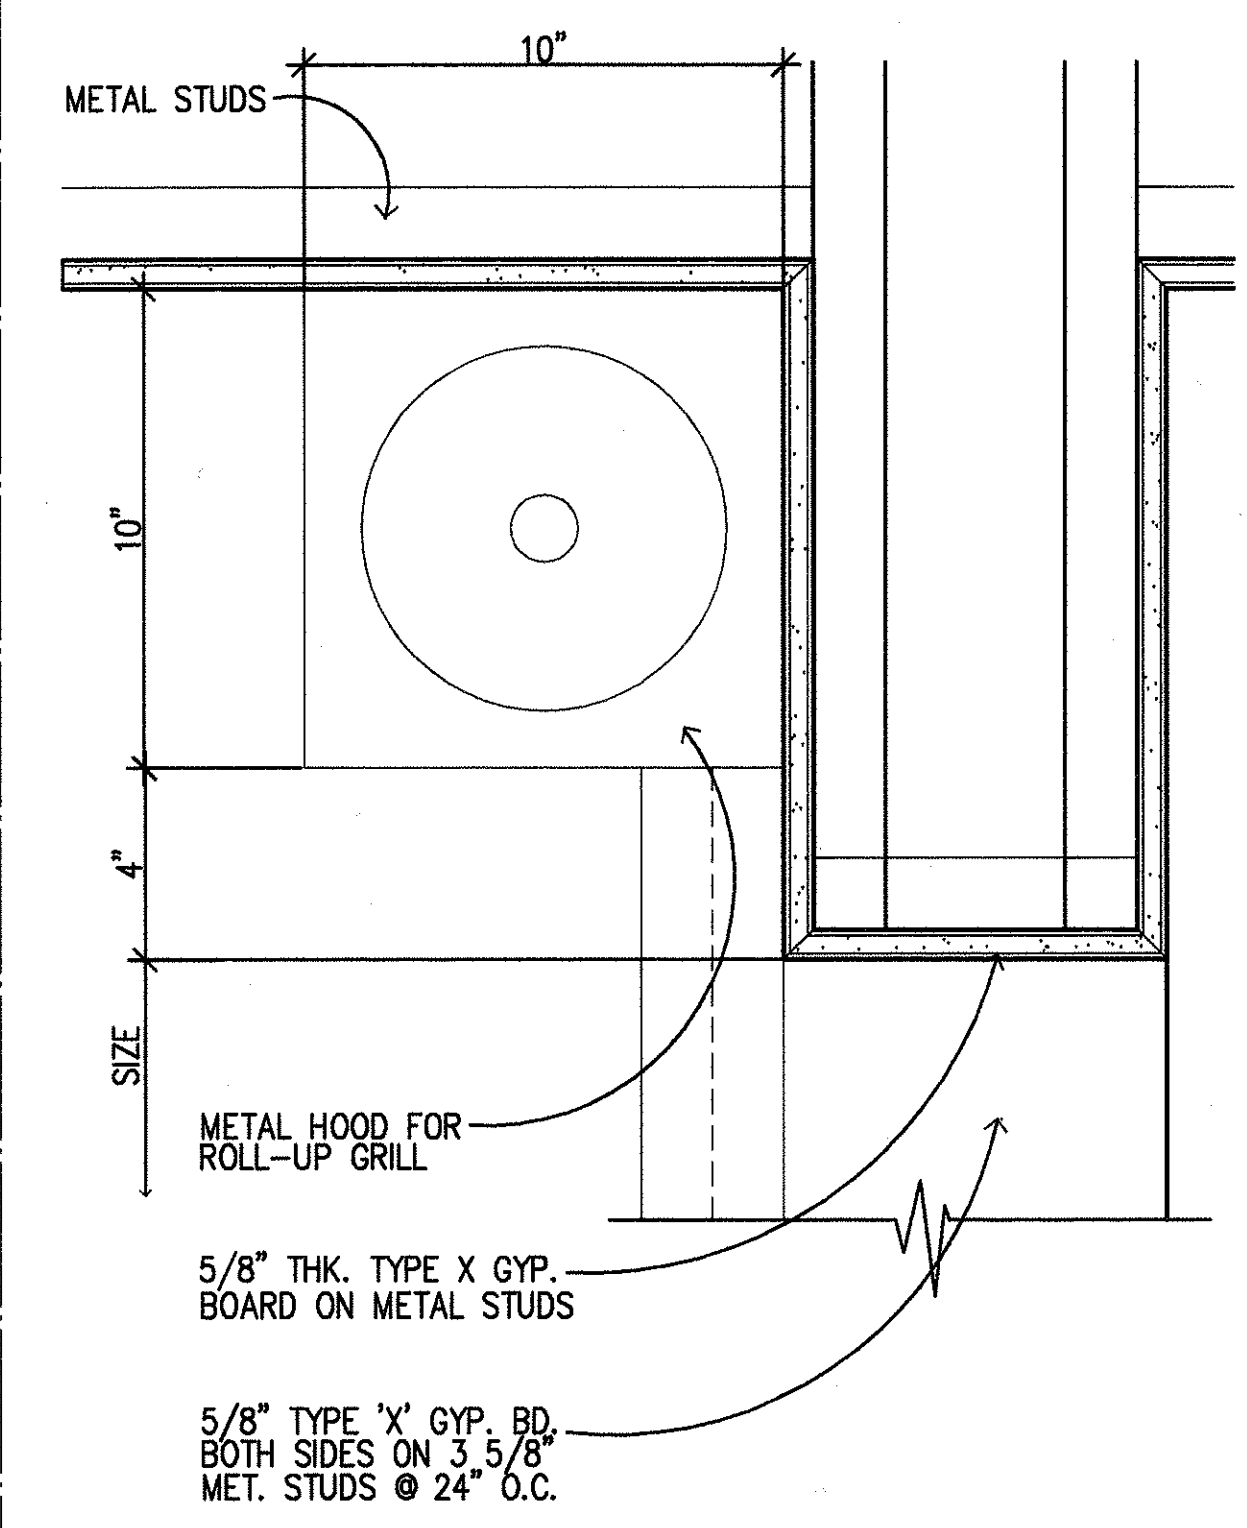


HEAD 16
A8.02/A8.04

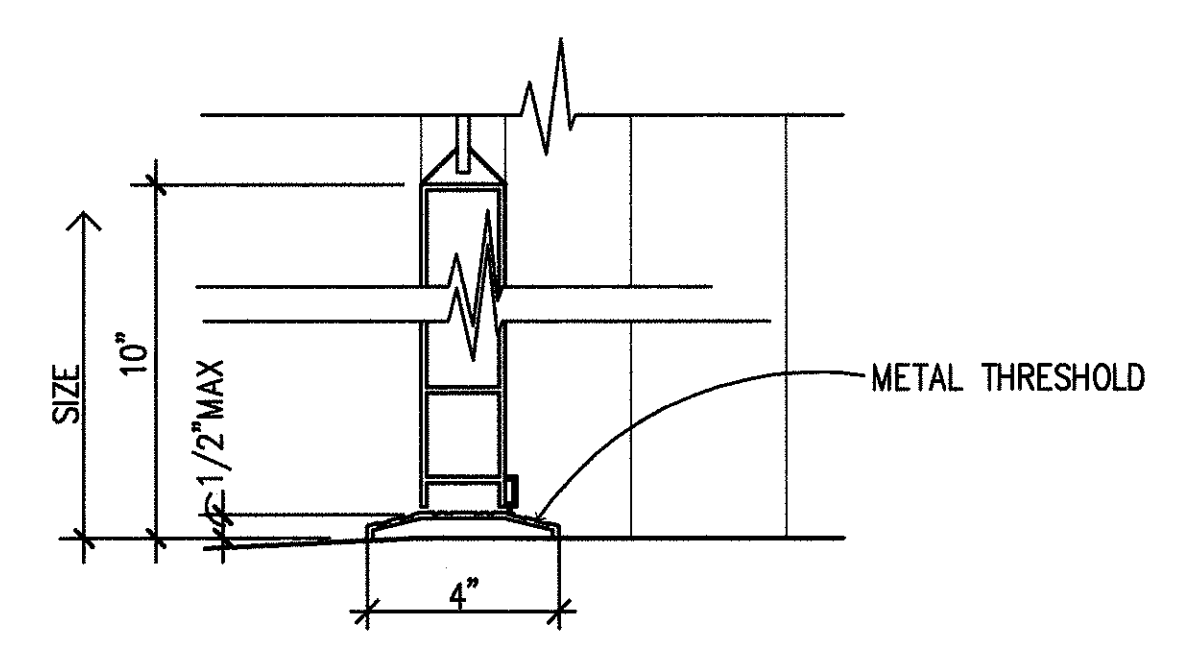

THRESHOLD 17
A8.02/A8.04

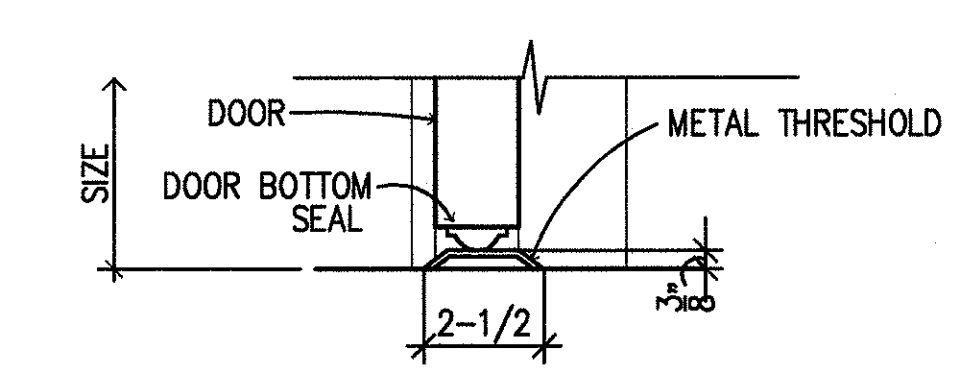

THRESHOLD 18
A8.02/A8.04

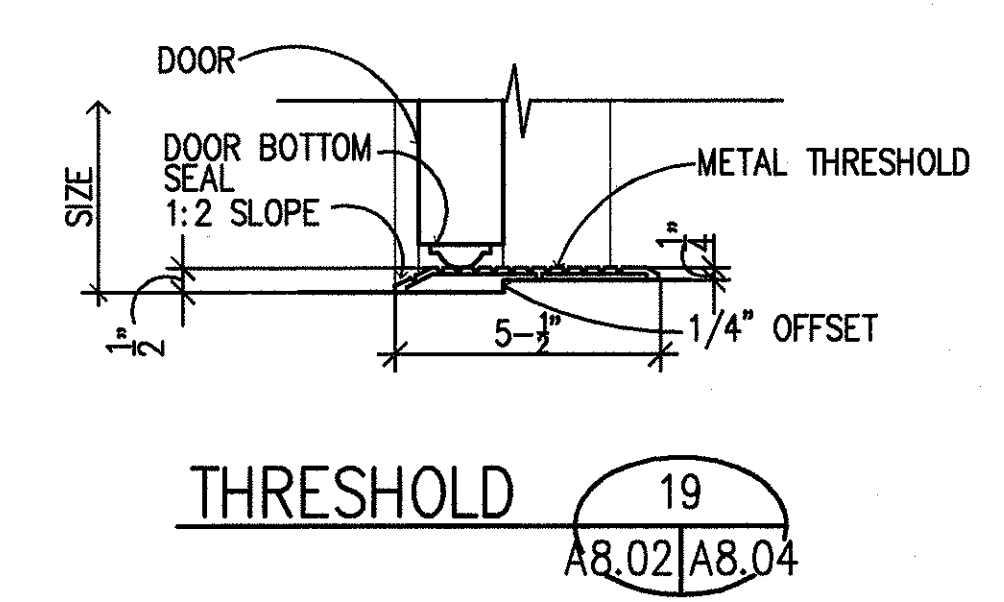

THRESHOLD 19
A8.02/A8.04

STATE OF HAWAII
DEPARTMENT OF TRANSPORTATION
HIGHWAYS DIVISION

**CENTRALIZED DISTRICT OFFICE
AND BASEYARD COMPLEX**

LHUE, KAUAI

PROJECT NO. HWY-K-03-98


DOOR DETAILS

DATE: MAR.30.01

SCALE: 3"-1'-0"


SHEET NO. A8.04 OF 150 SHEETS

FED. ROAD DIST. NO.	STATE	PROJ. NO.	FISCAL YEAR	SHEET NO.	TOTAL SHEETS
HAWAII	HAW.	HWY-K-03-98	2001	62	150

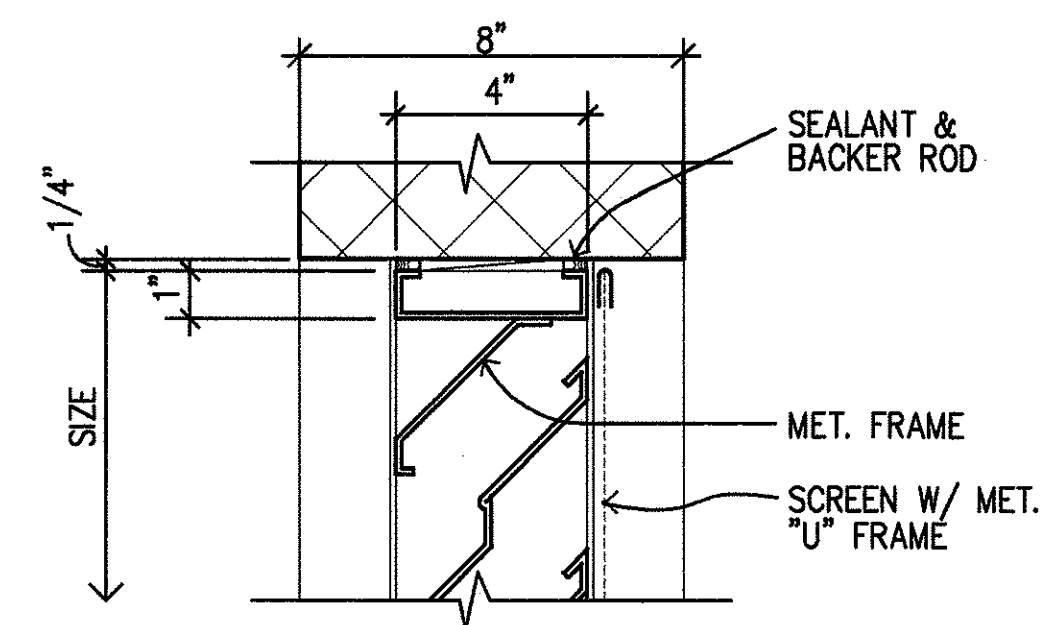


HEAD

1
A8.03/A8.05

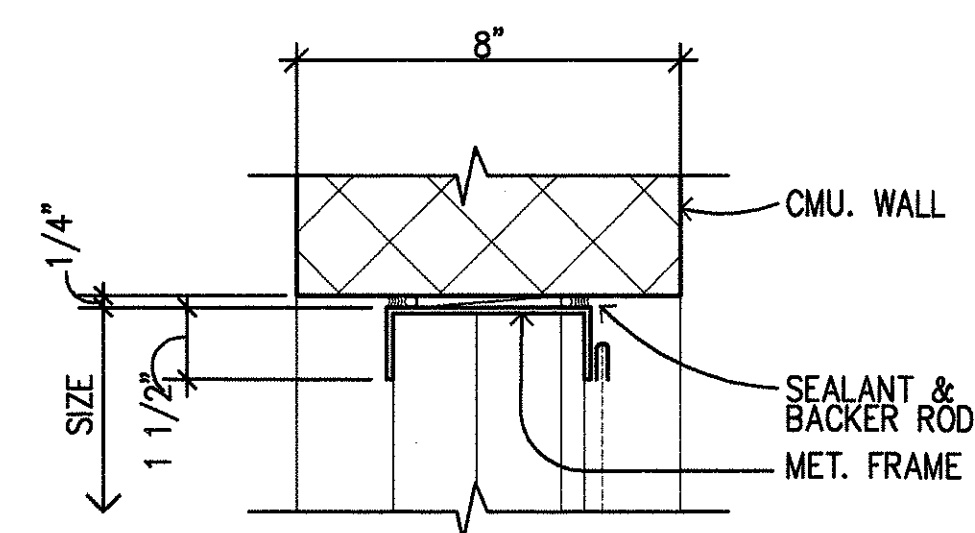


JAMB

2
A8.03/A8.05

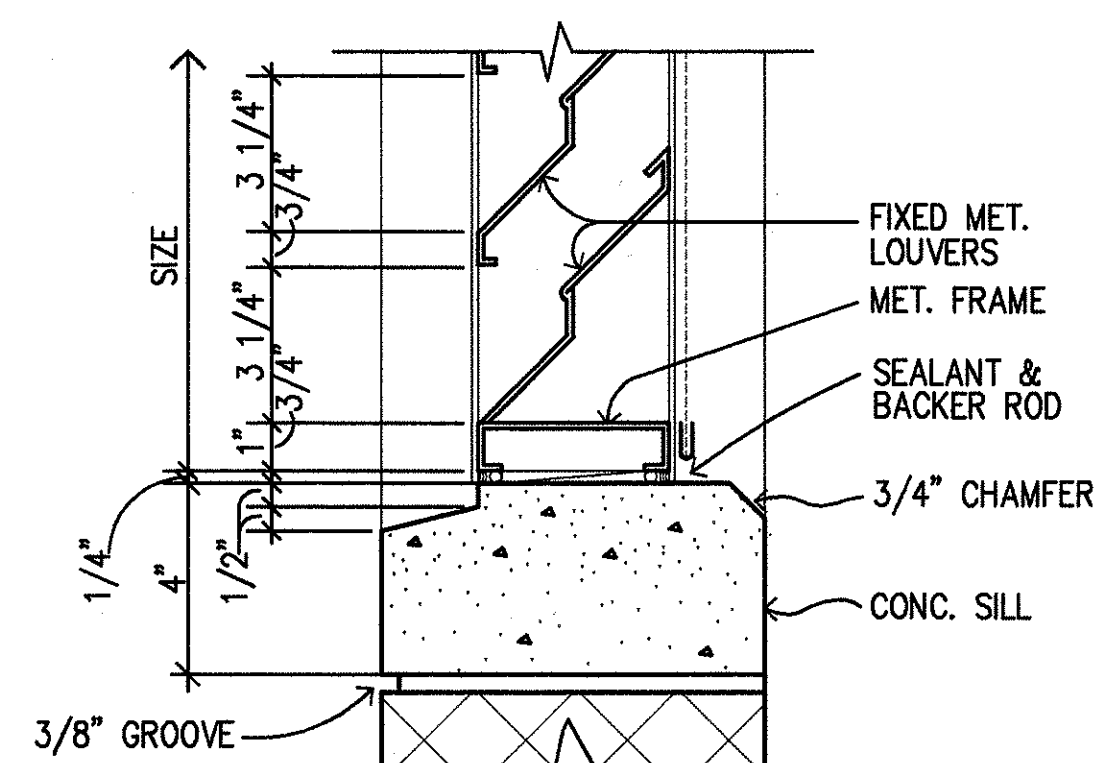


SILL

3
A8.03/A8.05

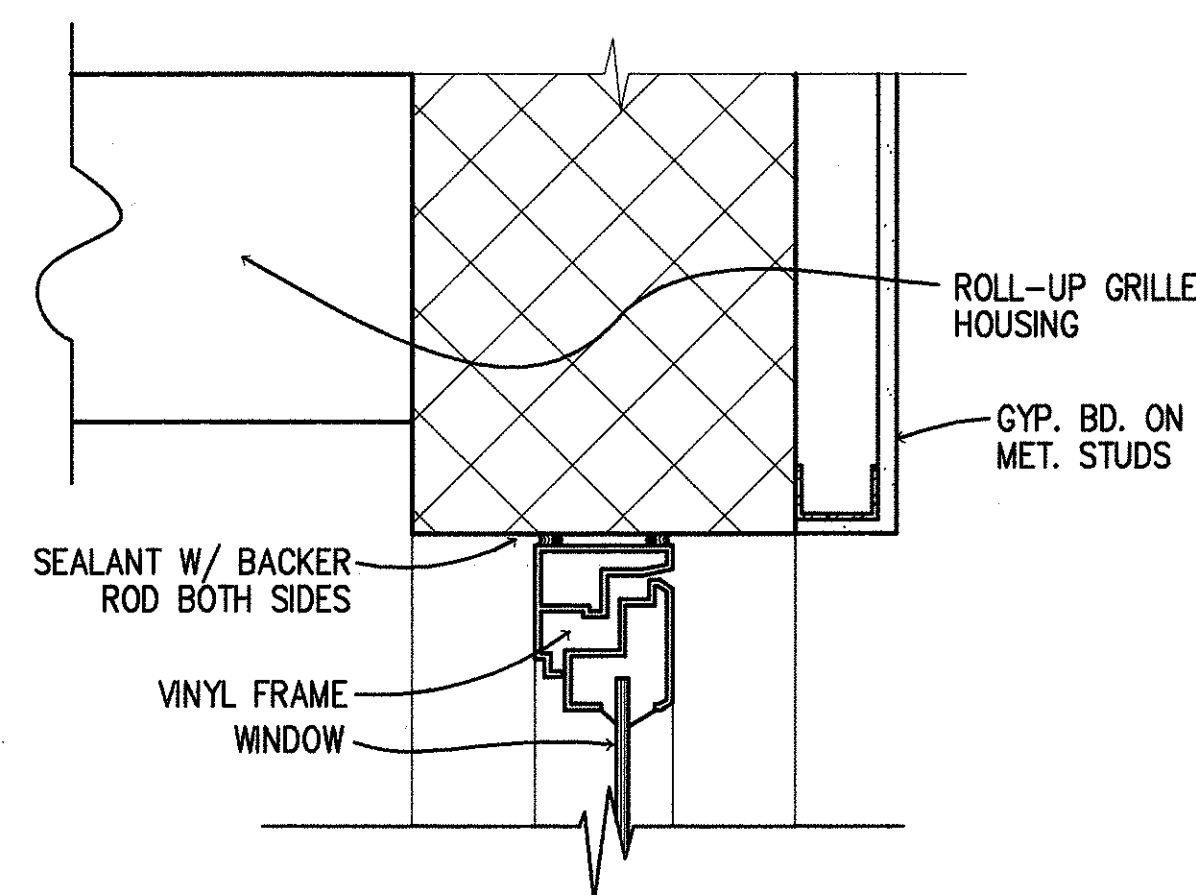


HEAD (JAMB SIM)

4
A8.03/A8.05

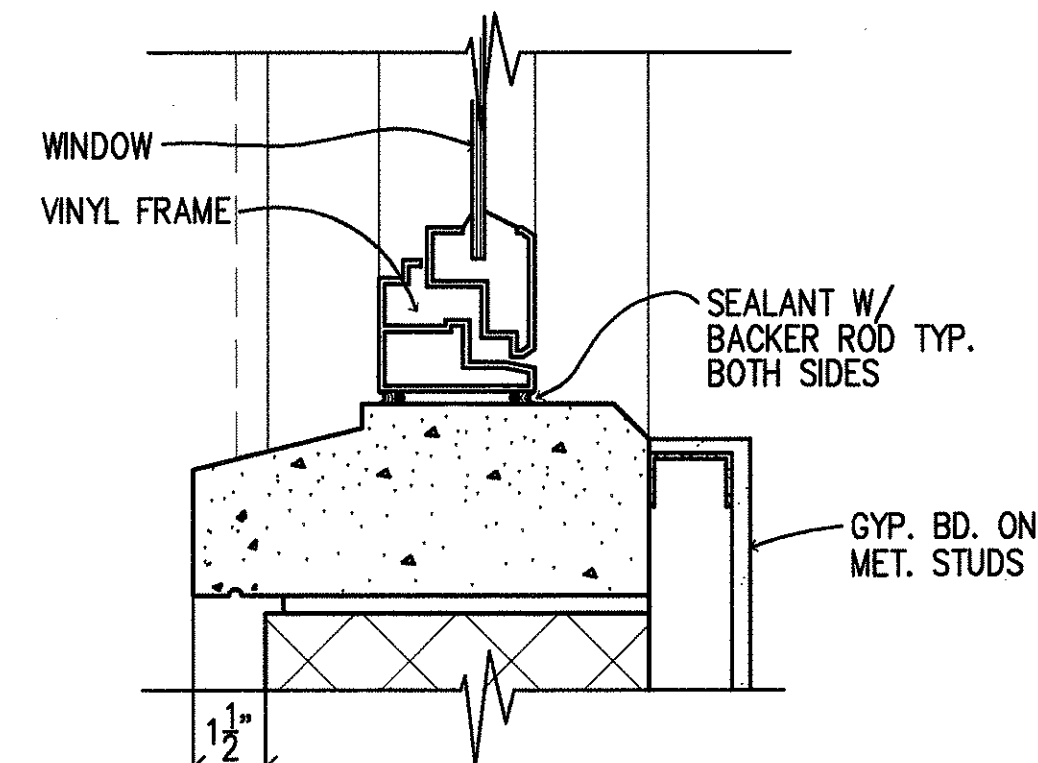


SILL

5
A8.03/A8.05

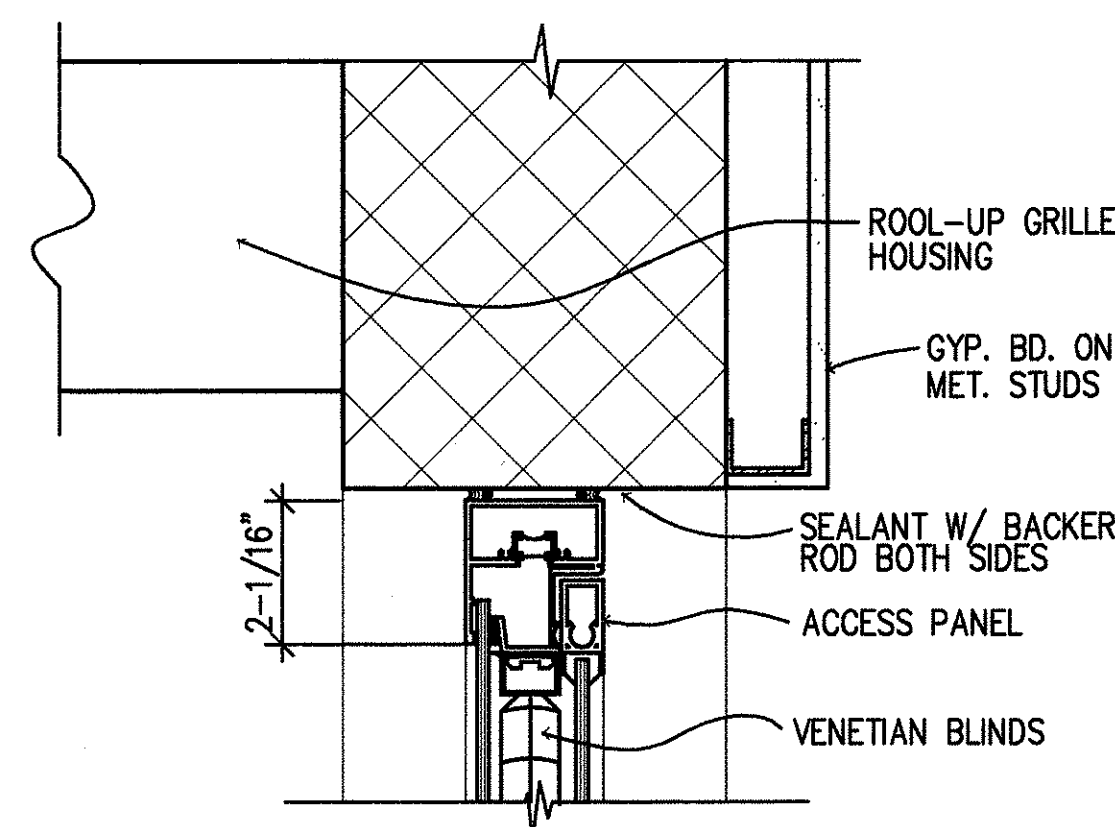


HEAD W/ DUAL GLAZING

6
A8.03/A8.05

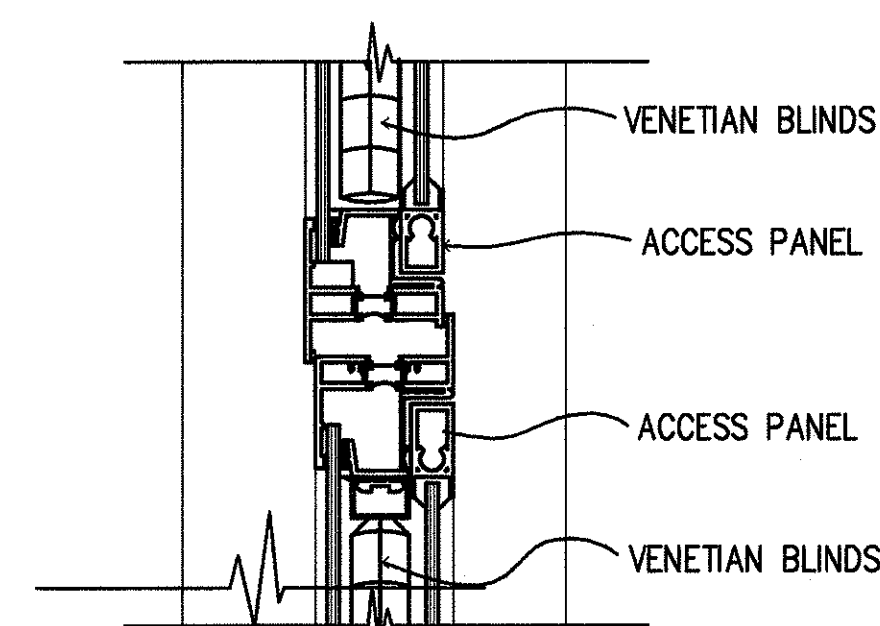


INTERMEDIATE HORIZONTAL W/ DUAL GLAZING

7
A8.03/A8.05

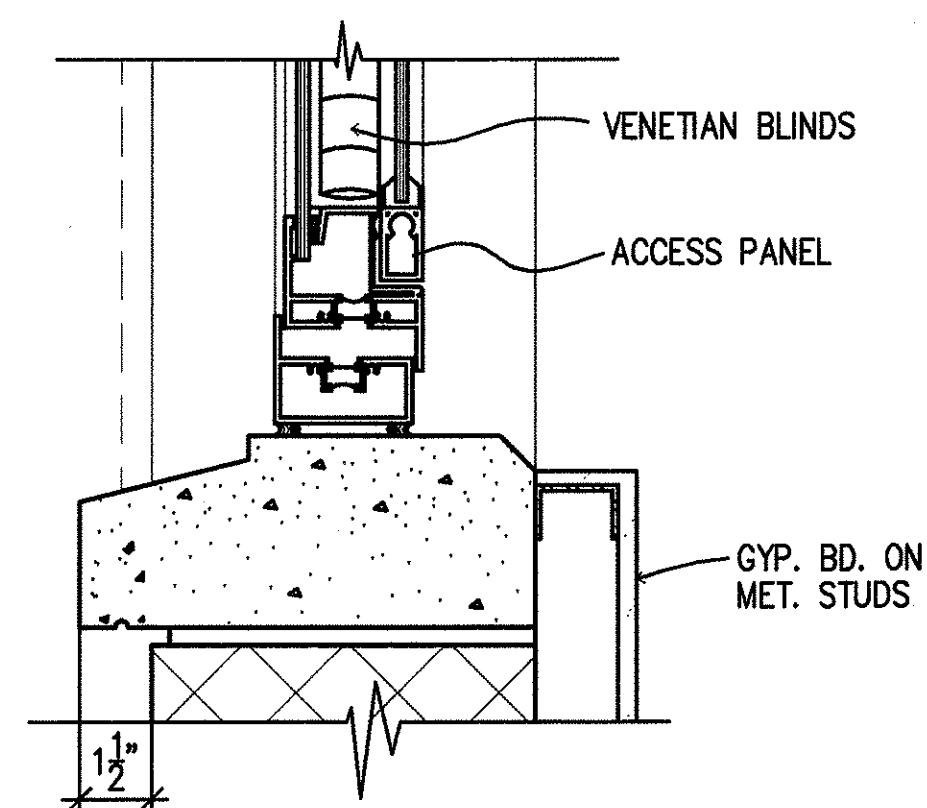


SILL W/ DUAL GLAZING

8
A8.03/A8.05

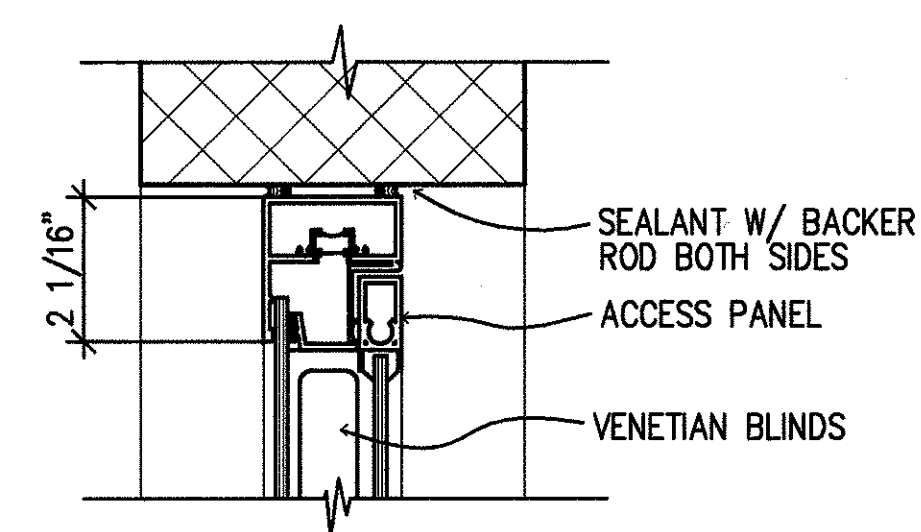


JAMB W/ DUAL GLAZING

9
A8.03/A8.05

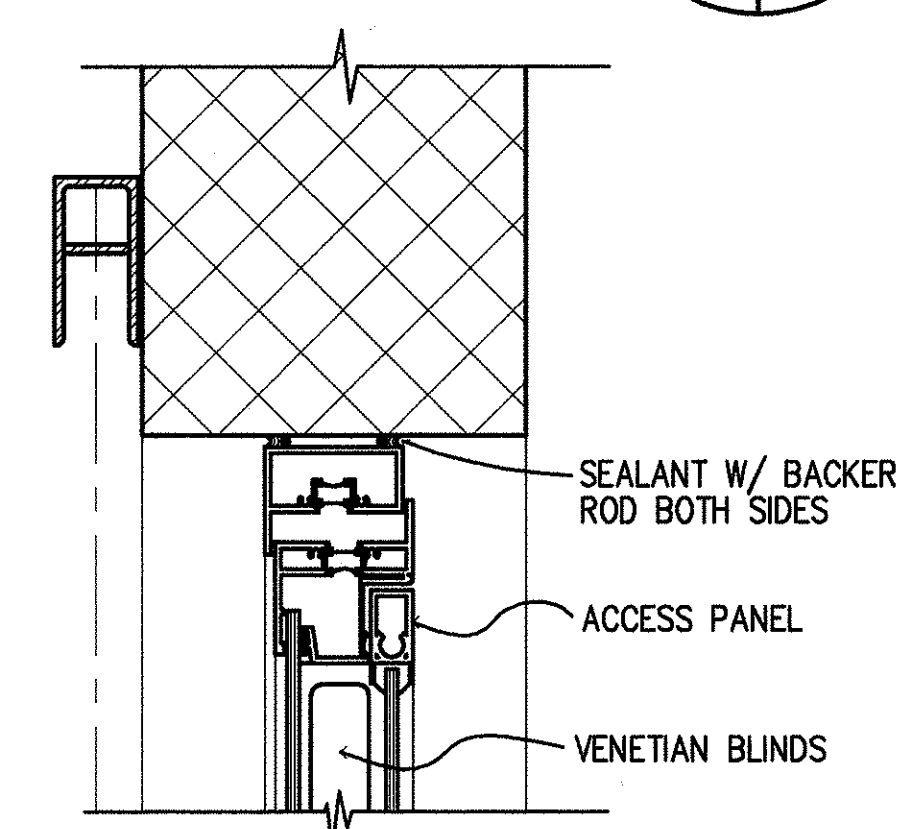


JAMB W/ DUAL GLAZING

10
A8.03/A8.05

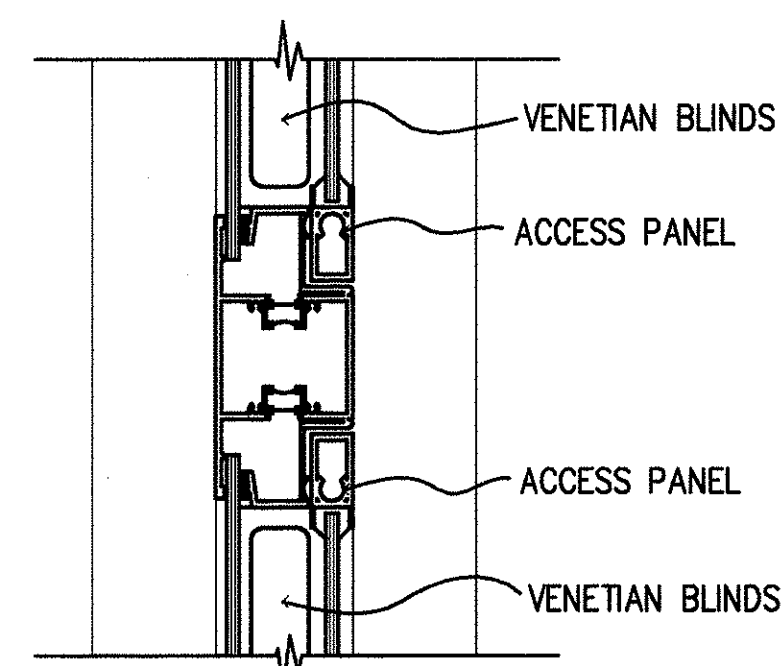


REVERSED FRAME (HORIZONTAL STACK)

11
A8.03/A8.05

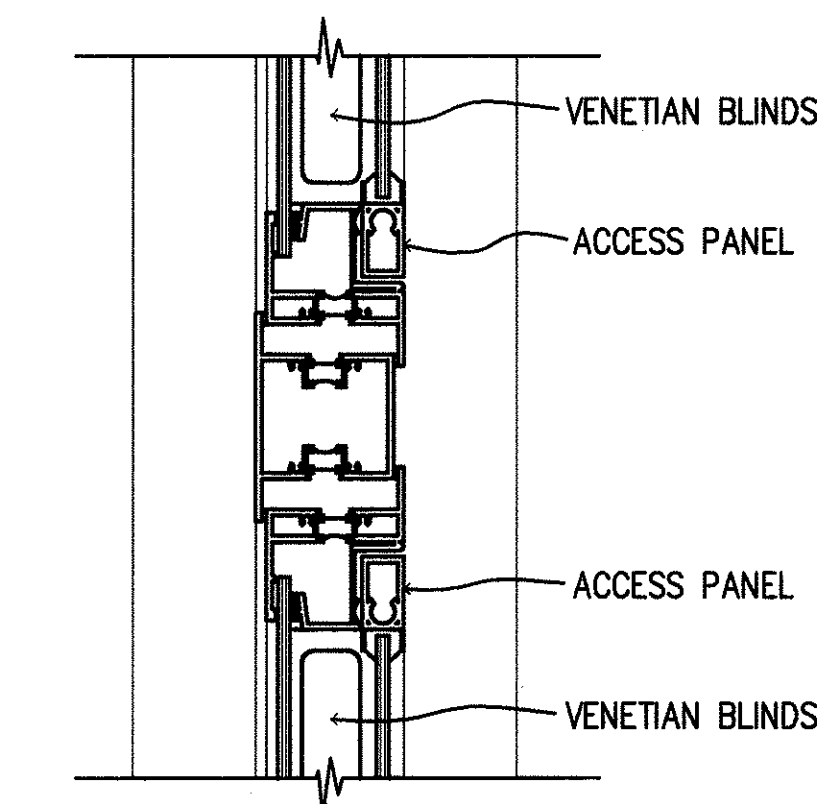


REVERSED FRAME (HORIZONTAL STACK)

12
A8.03/A8.05

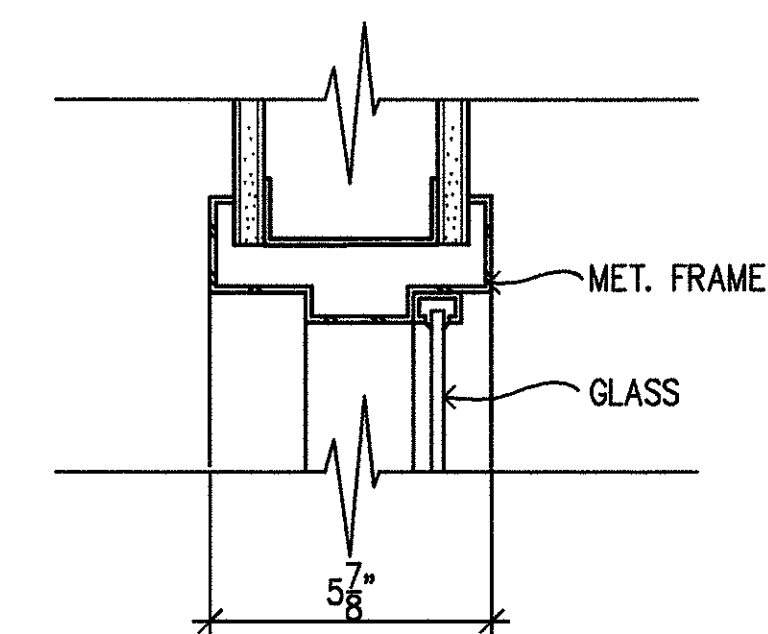


HEAD (JAMB, SILL SIM)

13
A8.03/A8.05

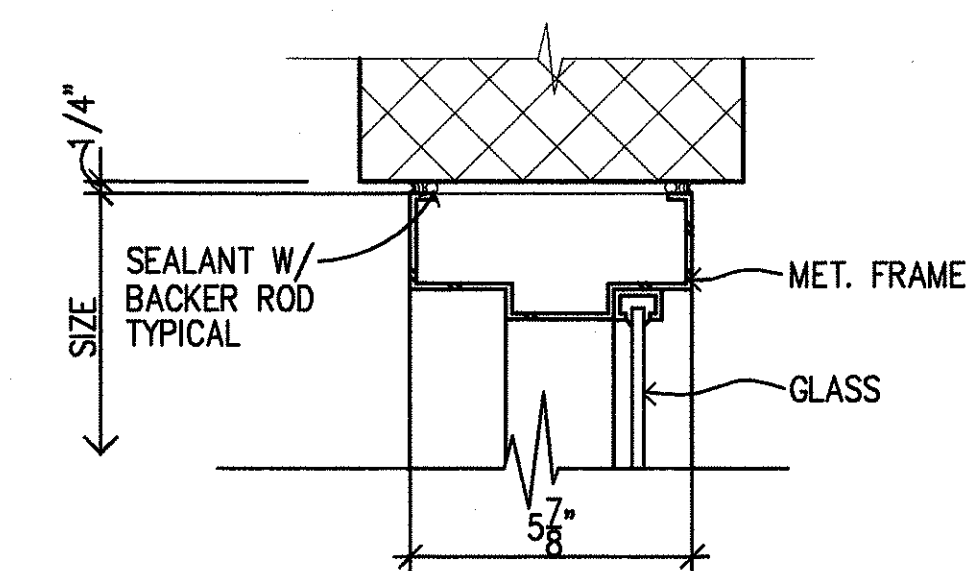


HEAD (JAMB SIM)

14
A8.03/A8.05

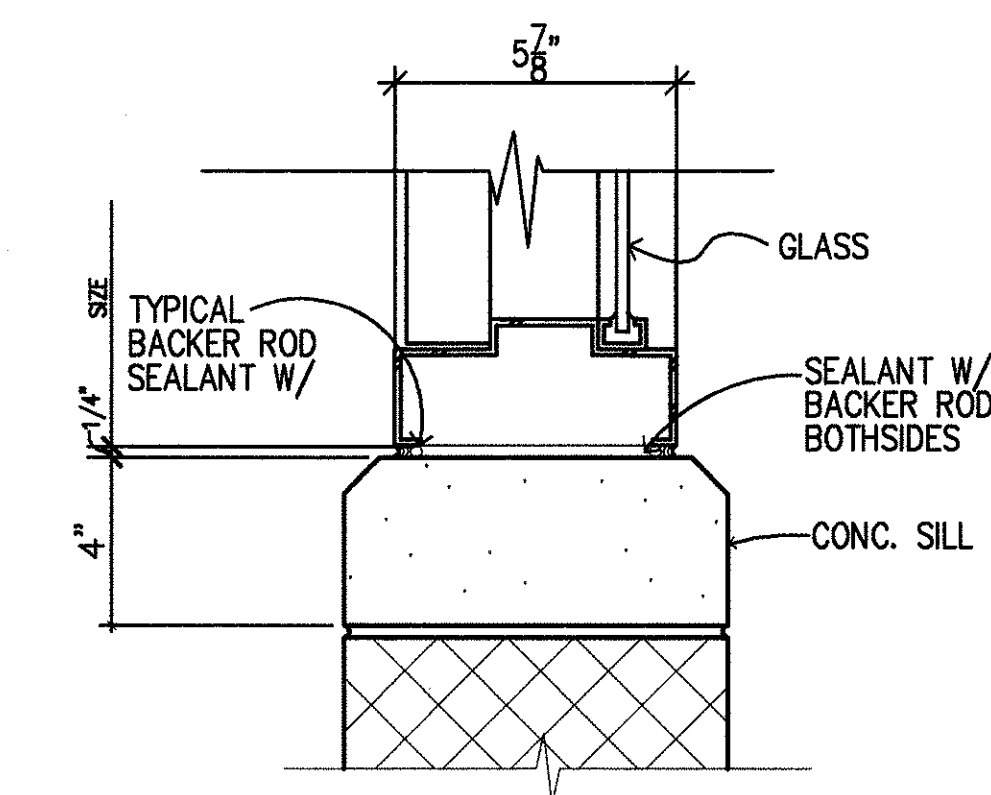

SILL

15
A8.03/A8.05

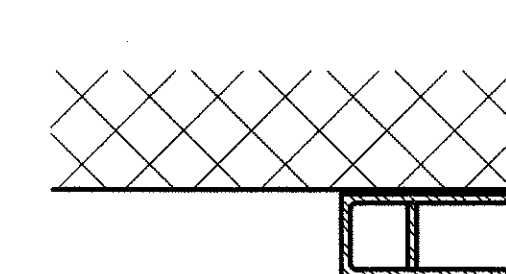

JAMB

16
A8.05/A8.05

NOTE: NEED ROLL-UP STORM GRILLE TRACK FOR ALL WINDOWS



STAMP
This work was prepared by me or under my supervision.
Lawrence Katsumi
Signature


STATE OF HAWAII
DEPARTMENT OF TRANSPORTATION
HIGHWAYS DIVISION
**CENTRALIZED DISTRICT OFFICE
AND BASEYARD COMPLEX**
LILUE, KAUAI
PROJECT NO. HWY-K-03-98
WINDOW DETAILS

SCALE: 3/8"=1'-0"


DATE: MAR.30.01

SHEET NO. A8.05 OF 150 SHEETS


FED. ROAD DIST. NO.	STATE	PROJ. NO.	FISCAL YEAR	SHEET NO.	TOTAL SHEETS
HAWAII	HAW.	HWY-K-03-98	2001	63	150

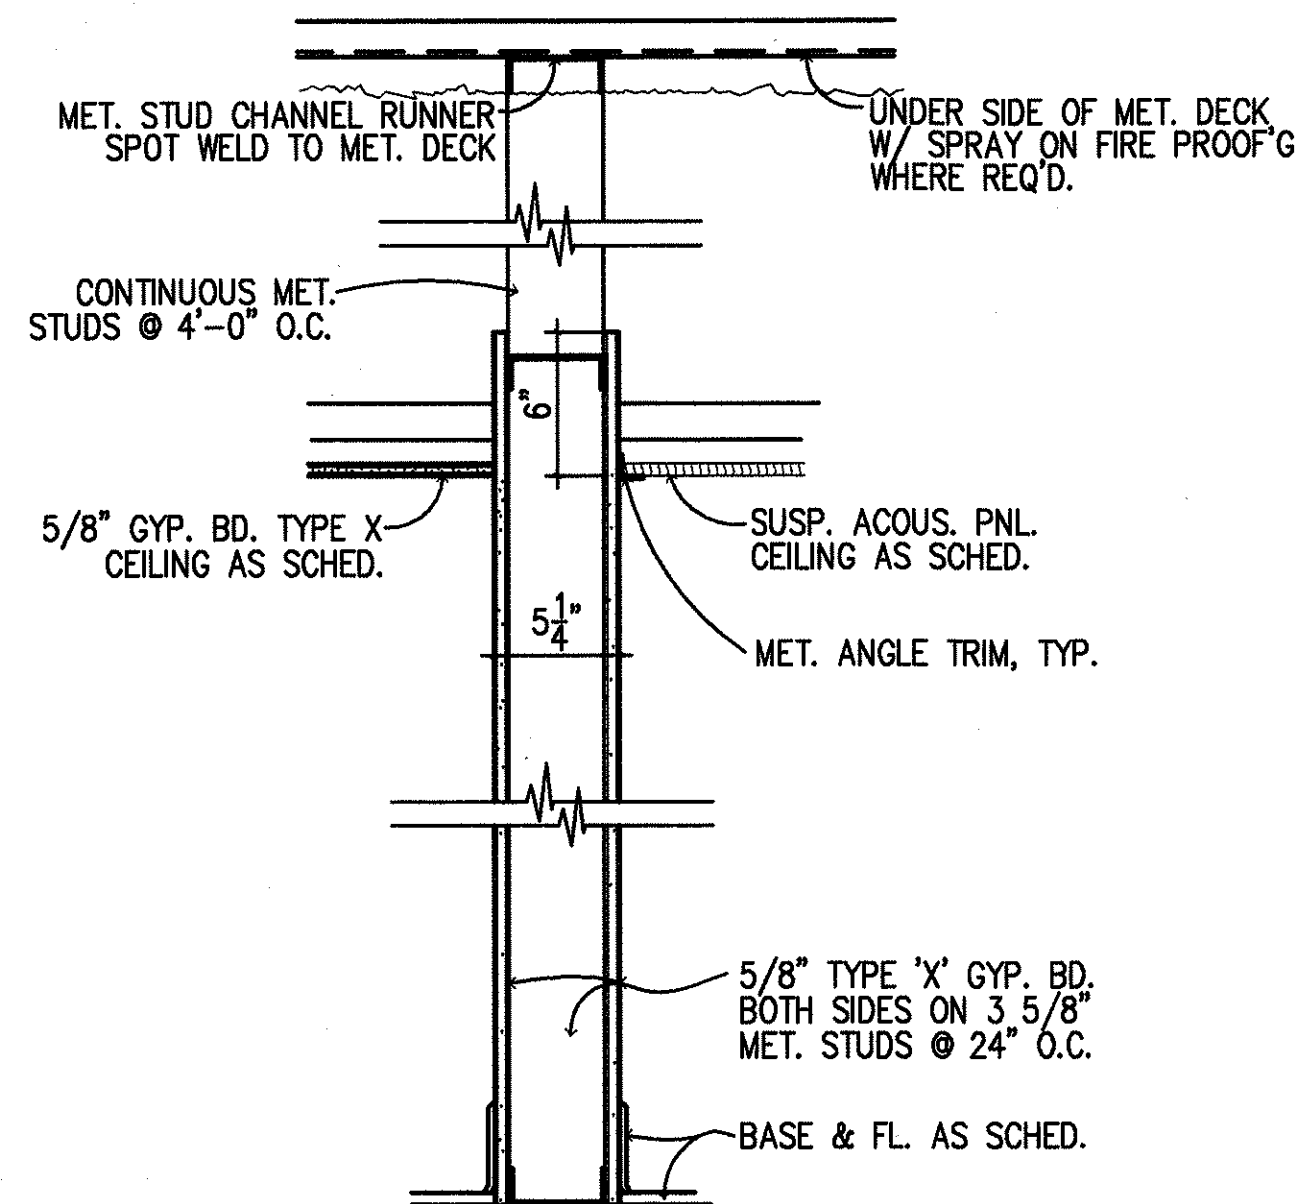


W1

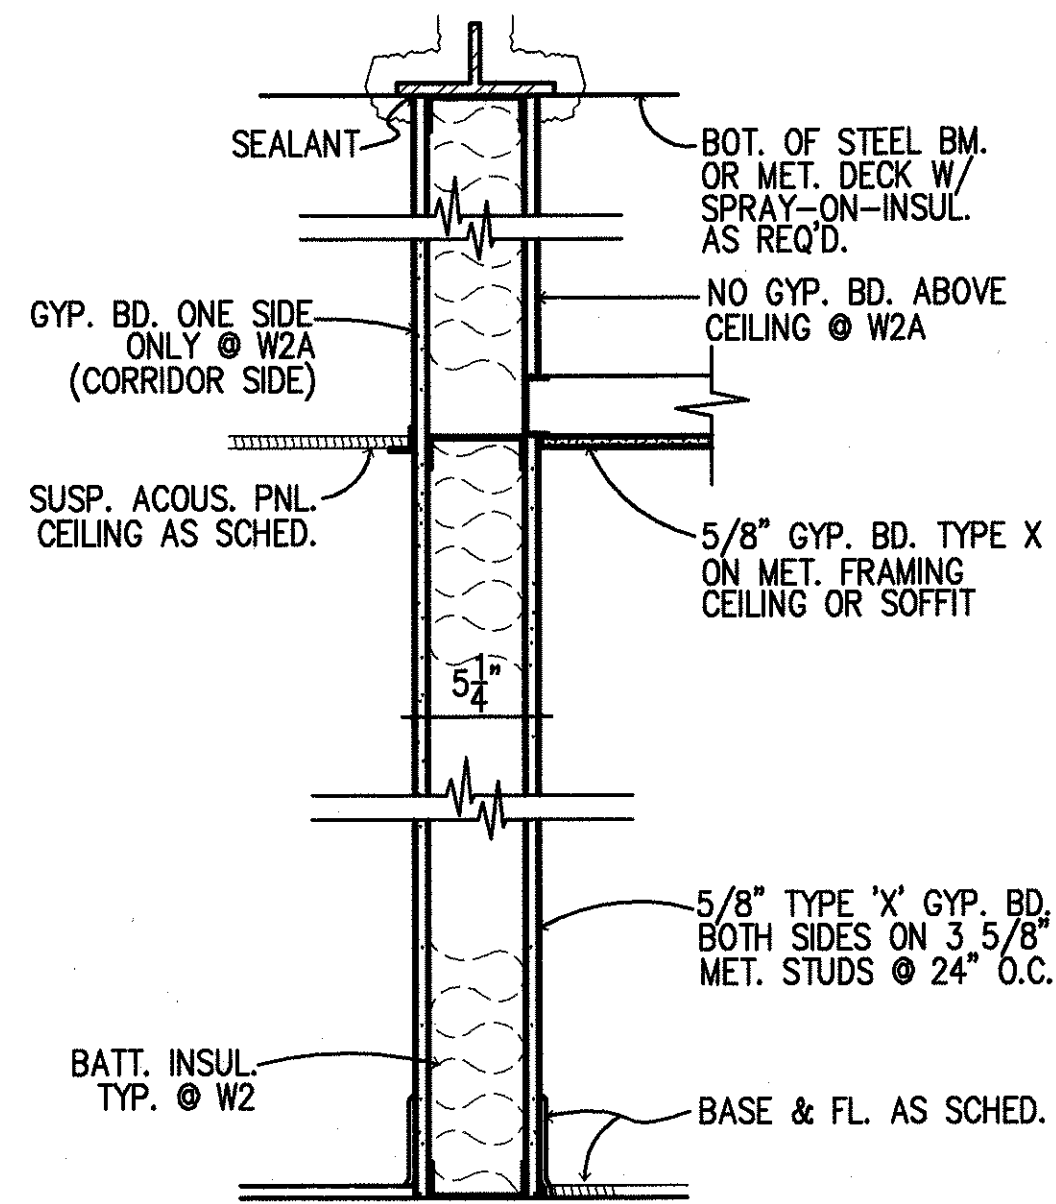


W2,
W2A ; NO BATT. INSUL.

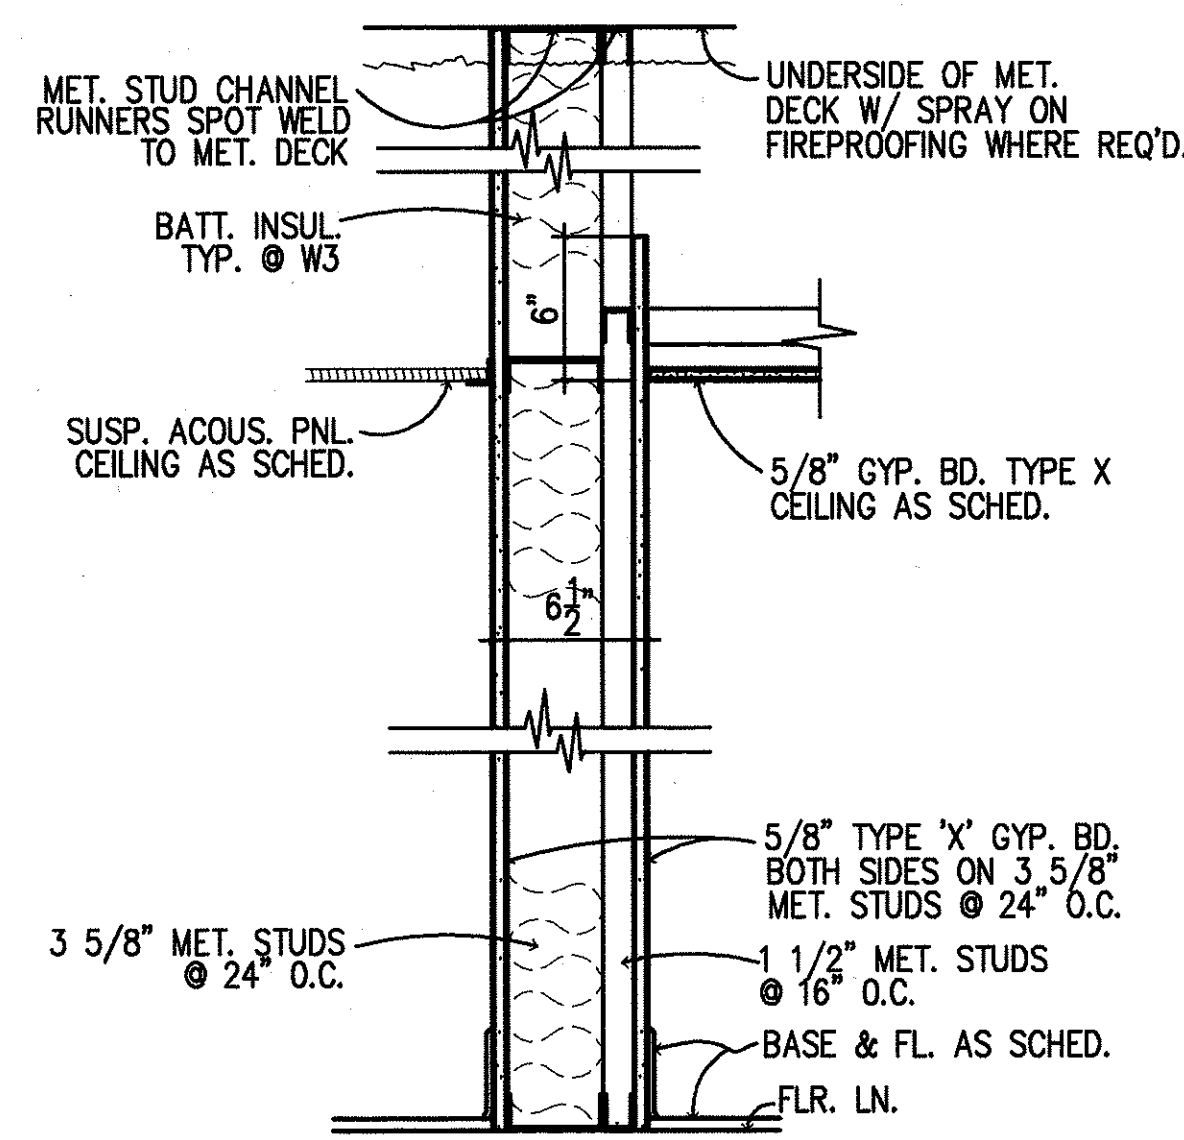


W3,
W3A ; NO BATT. INSUL.

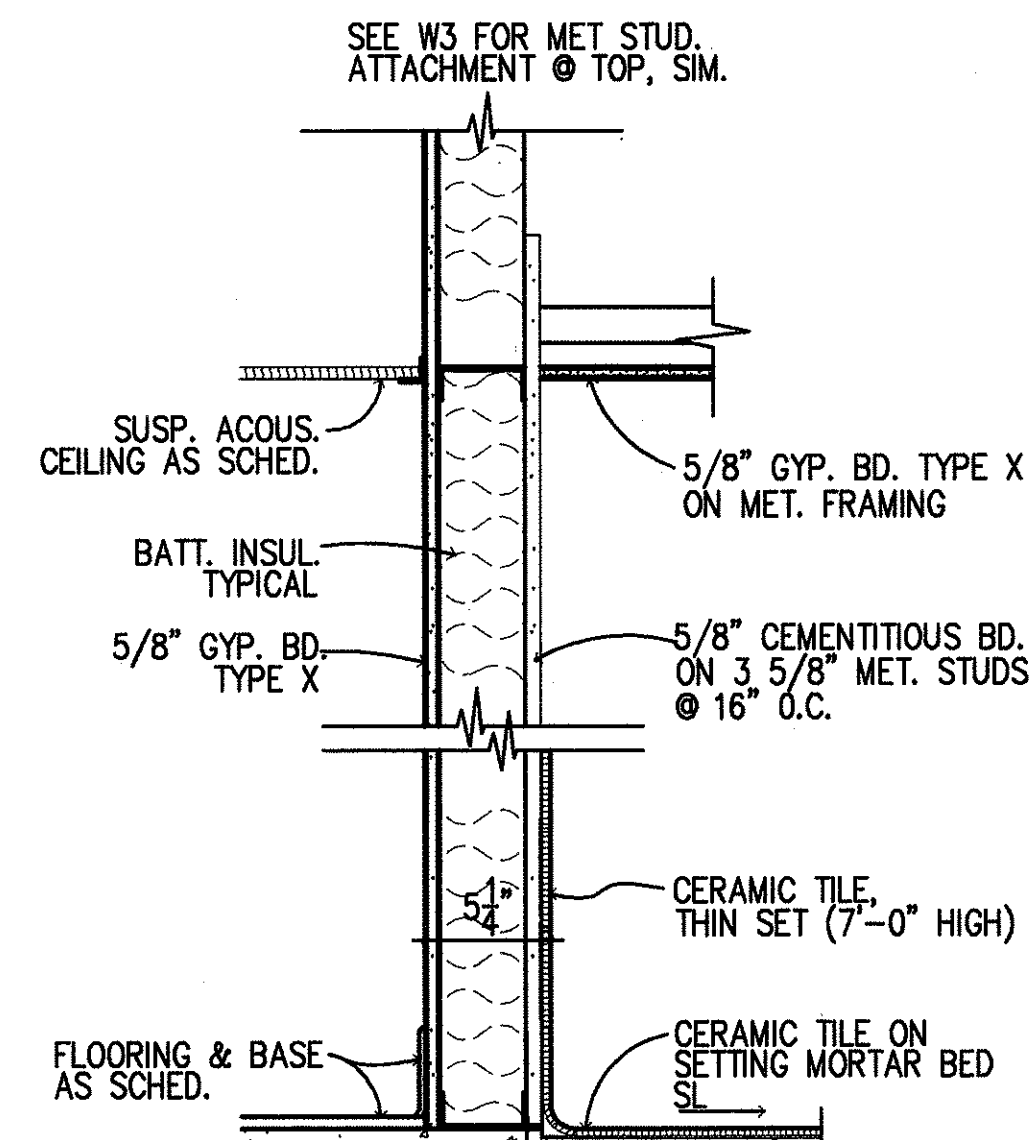


W4

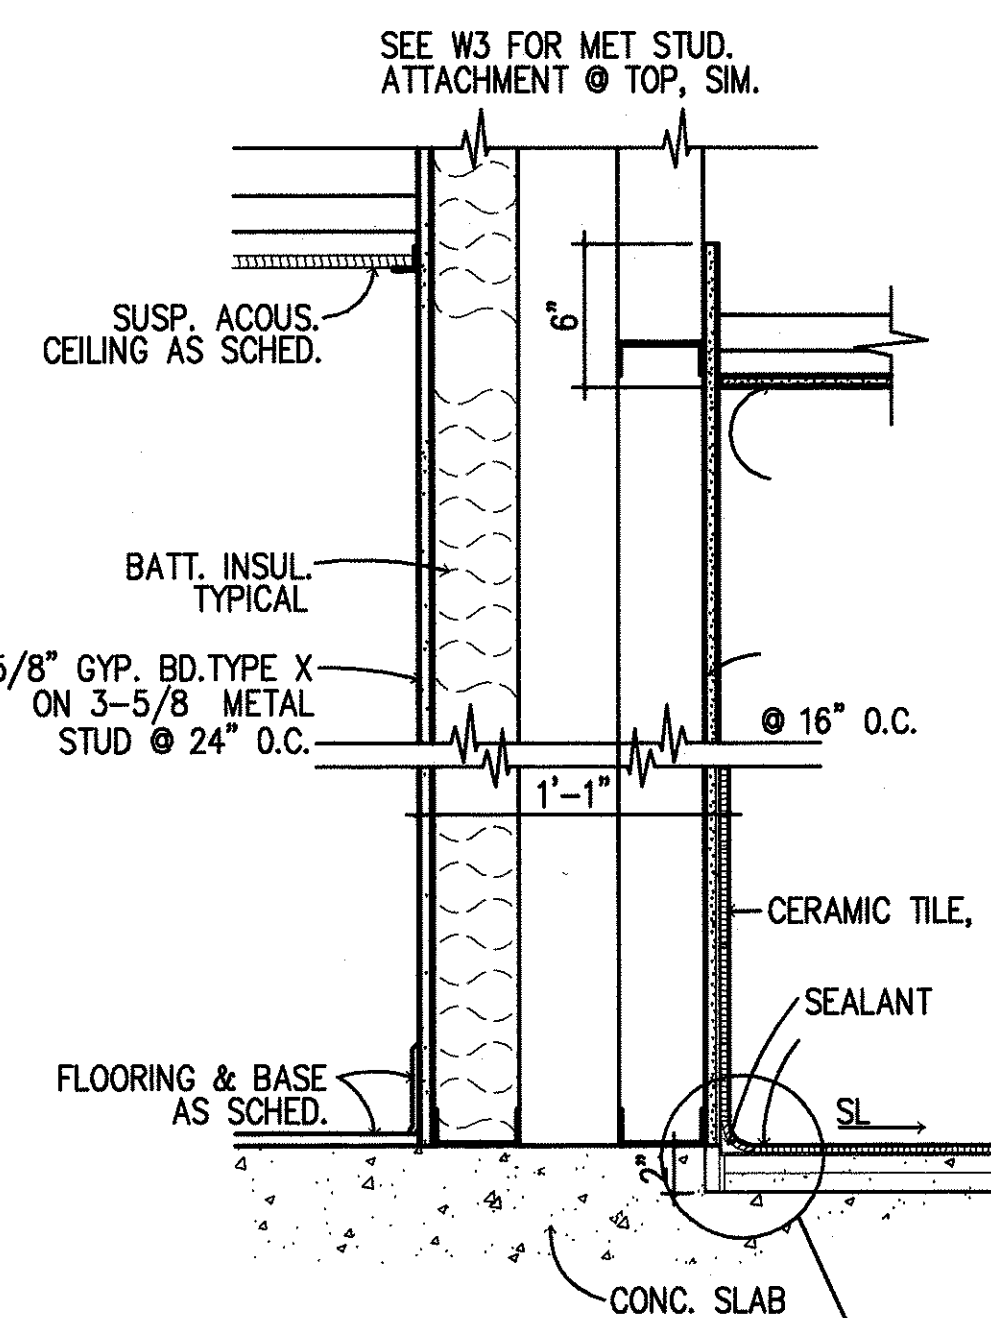


W5

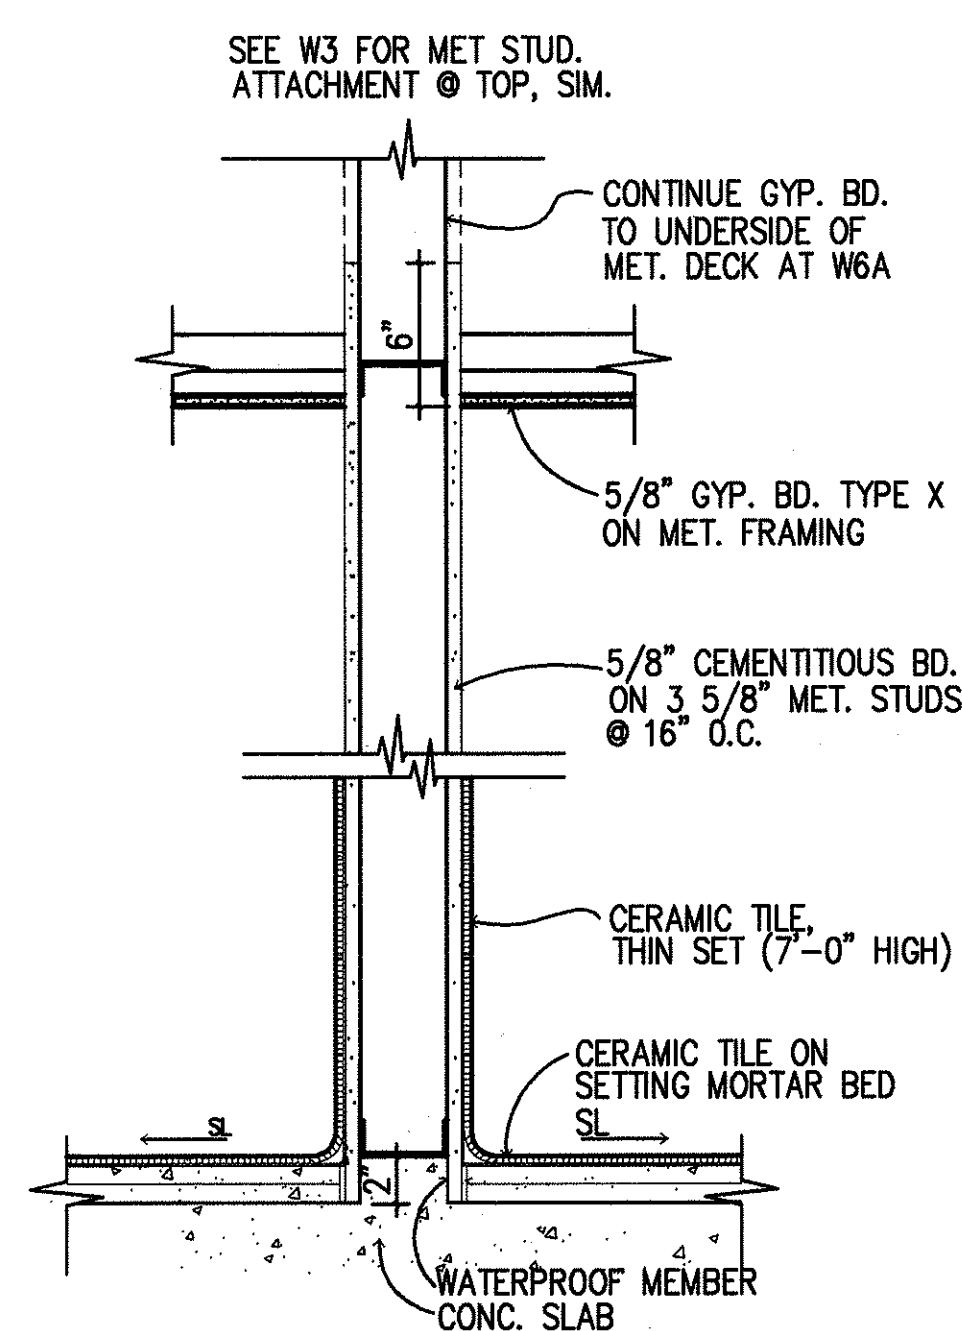


W6
W6A

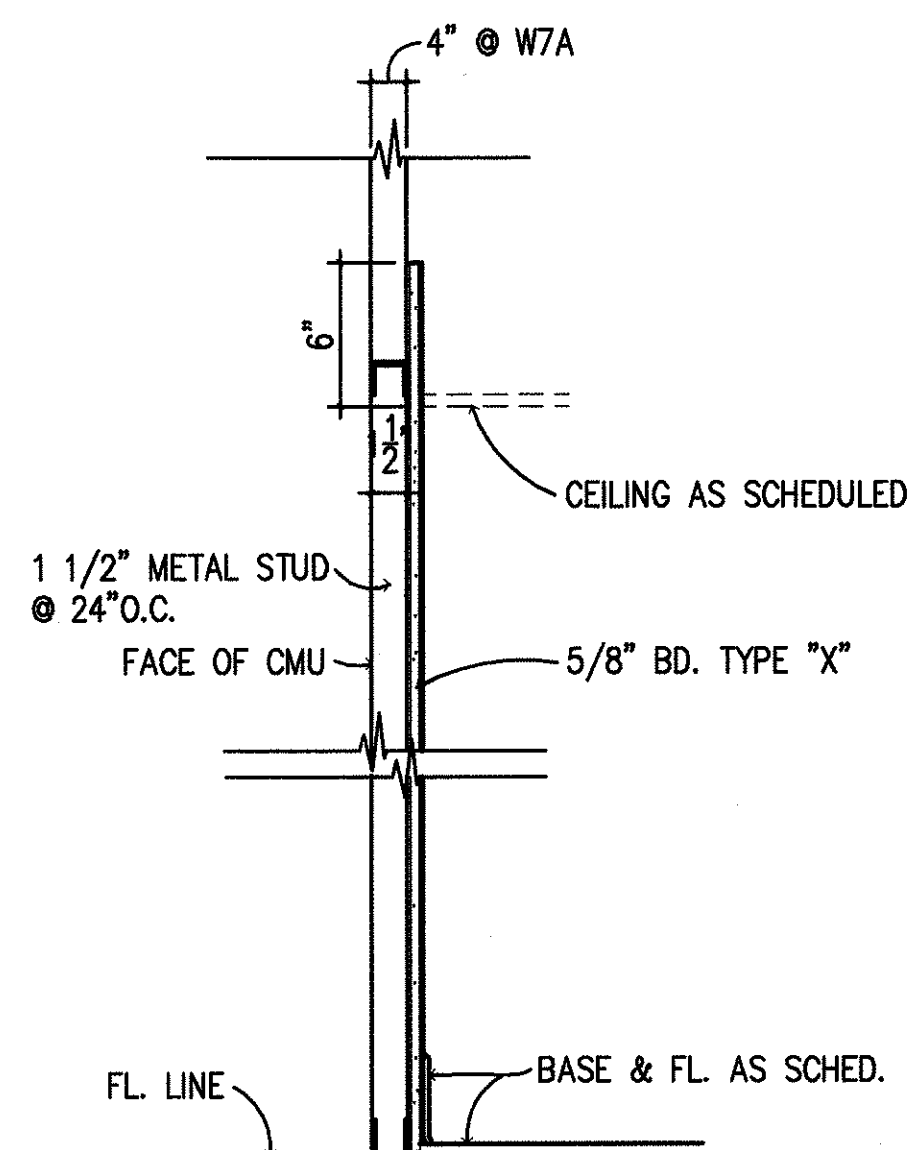


W7
W7A

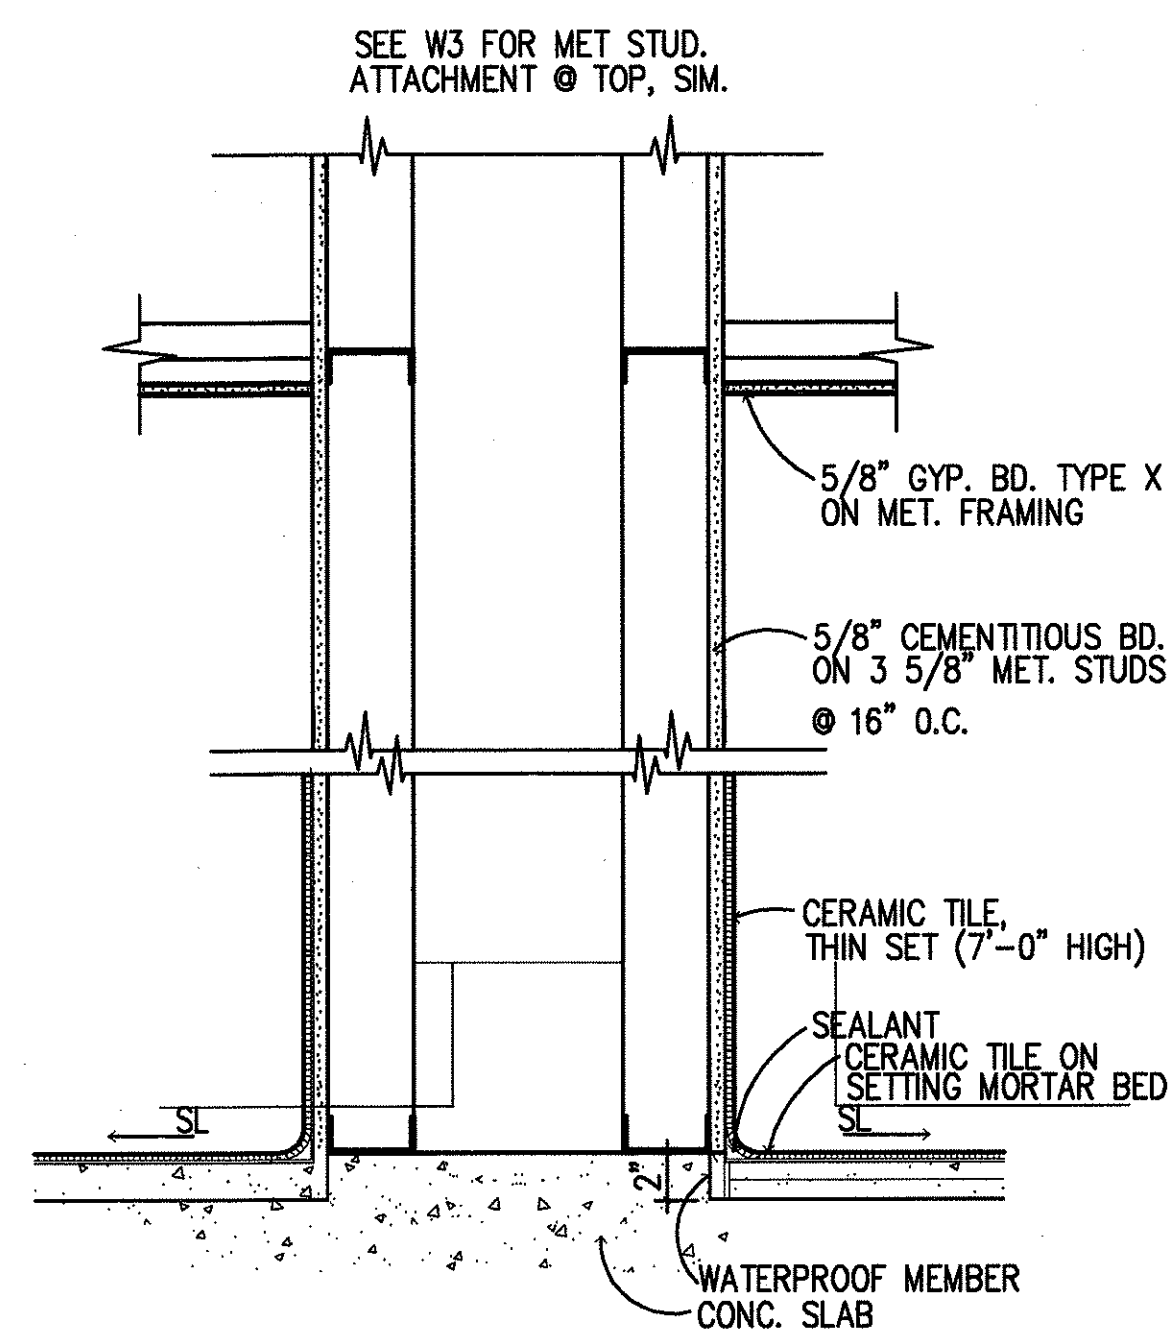

W8

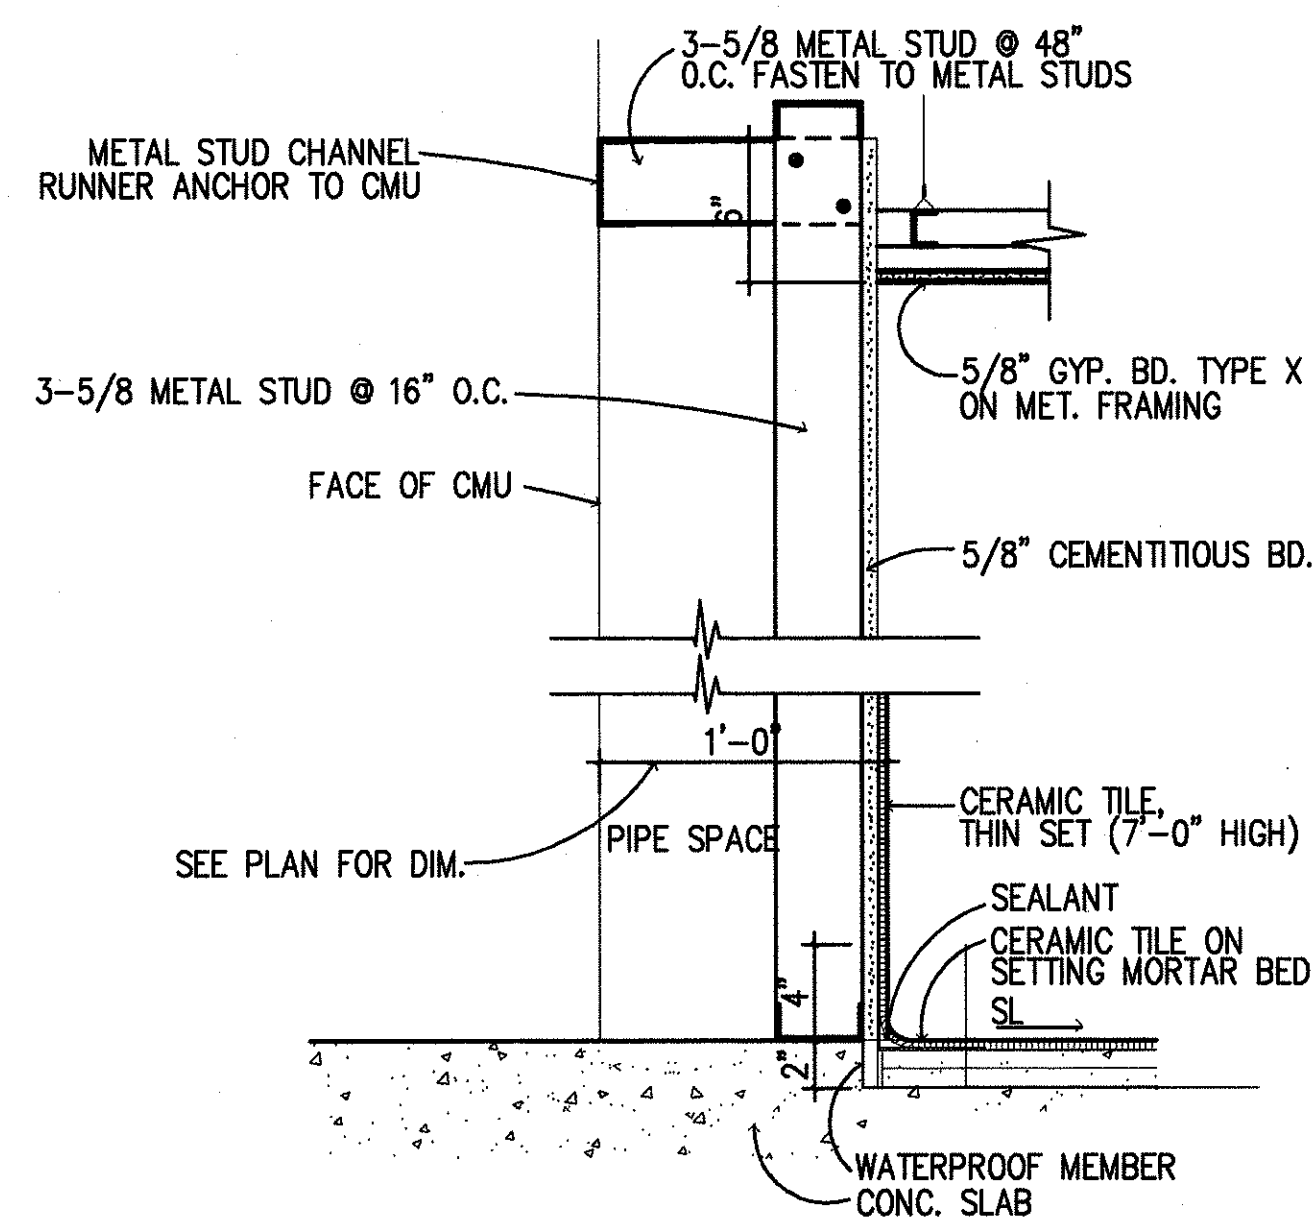


W9

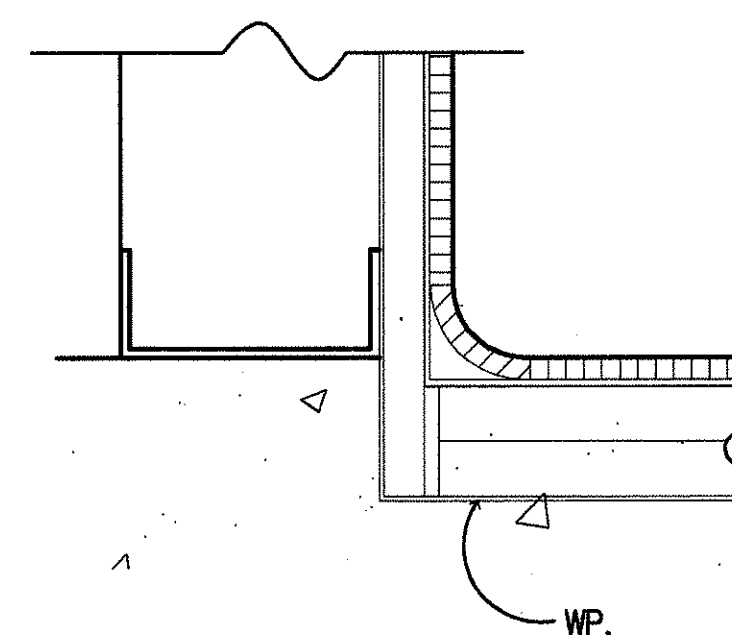

TYPICAL

DET. 1/A8.06
SCALE: 3"=1'-0"

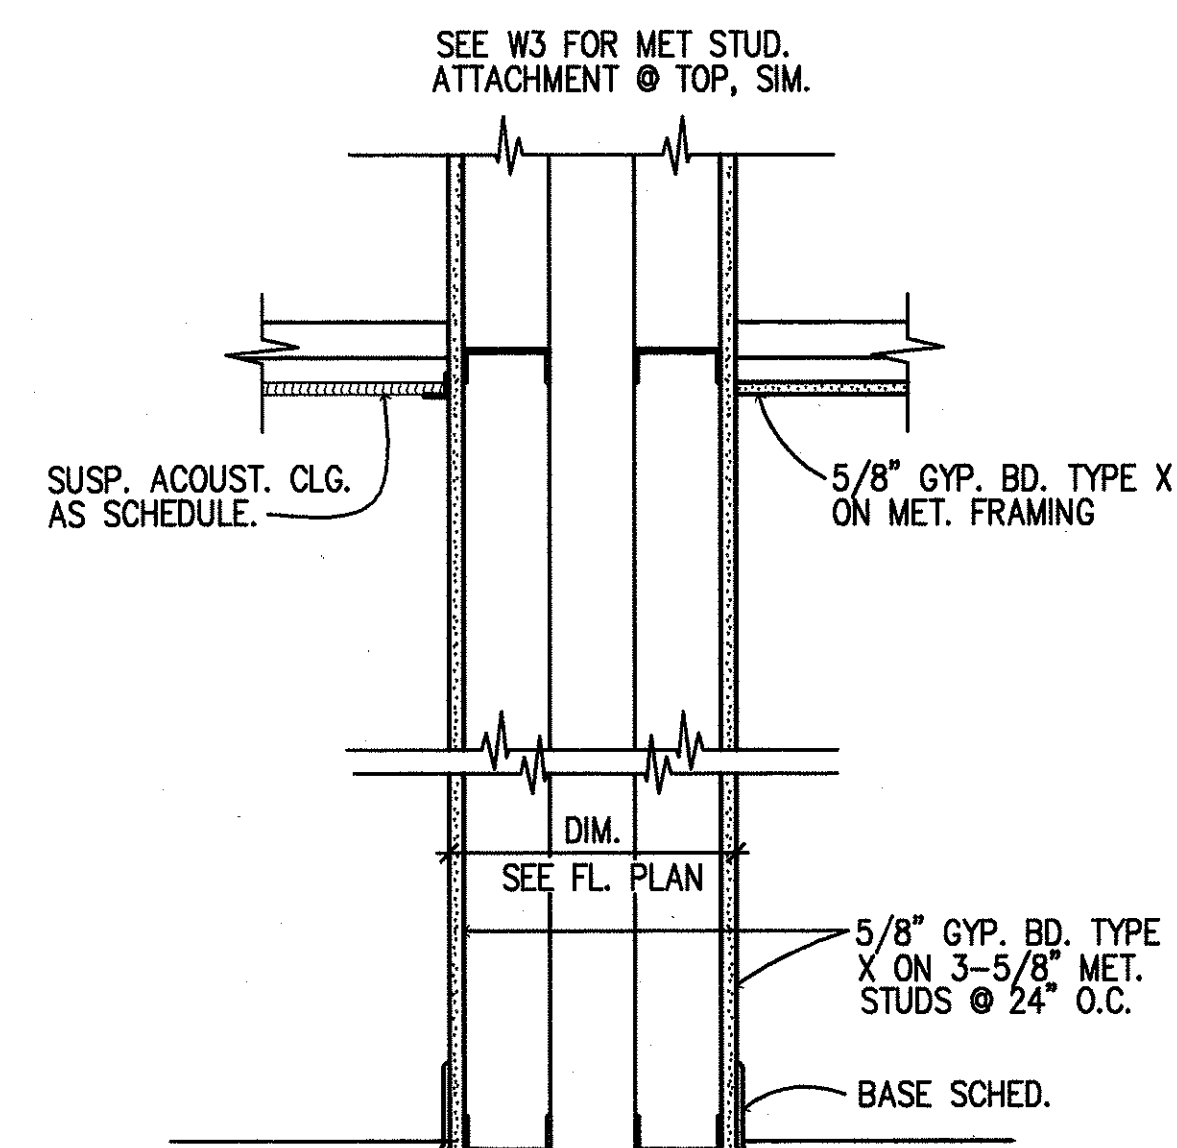

W10

STATE OF HAWAII
DEPARTMENT OF TRANSPORTATION
HIGHWAYS DIVISION

**CENTRALIZED DISTRICT OFFICE
AND BASEYARD COMPLEX**

LILUE, KAUAI

PROJECT NO. HWY-K-03-98


WALL TYPES

DATE: MAR.30.01


SHEET NO. A8.06 OF 150 SHEETS

SCALE: 1 1/2"=1'-0"


FED. ROAD DIST. NO.	STATE	PROJ. NO.	FISCAL YEAR	SHEET NO.	TOTAL SHEETS
HAWAII	HAW.	HWY-K-03-98	2001	64	150

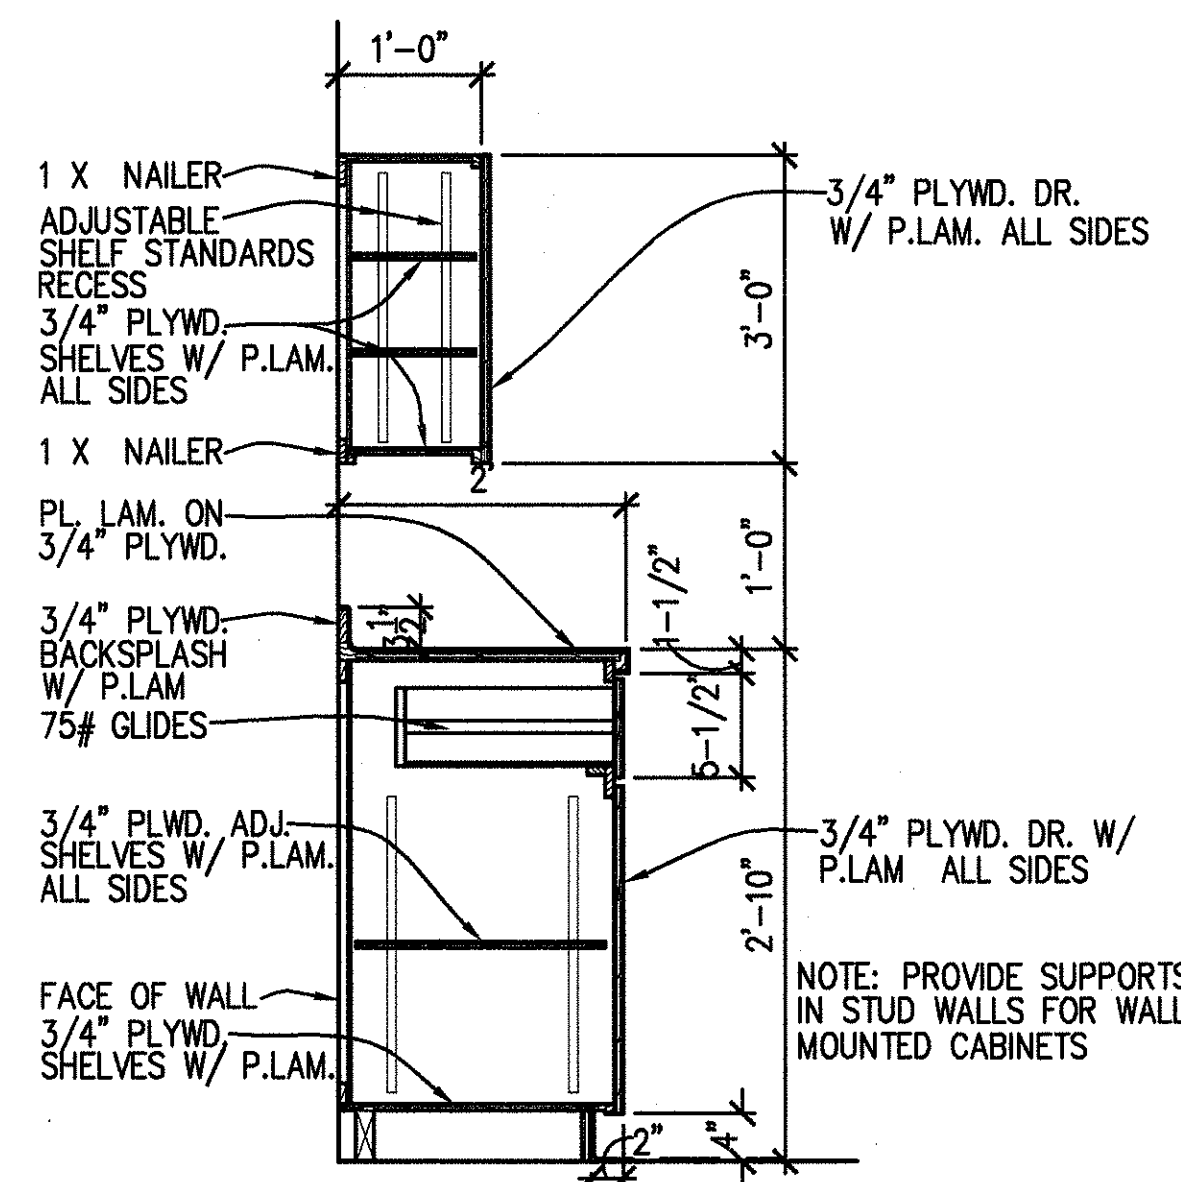


KIT. CNTR. DETAIL 1
SCALE 3/4"=1'-0" A2.10/A8.07

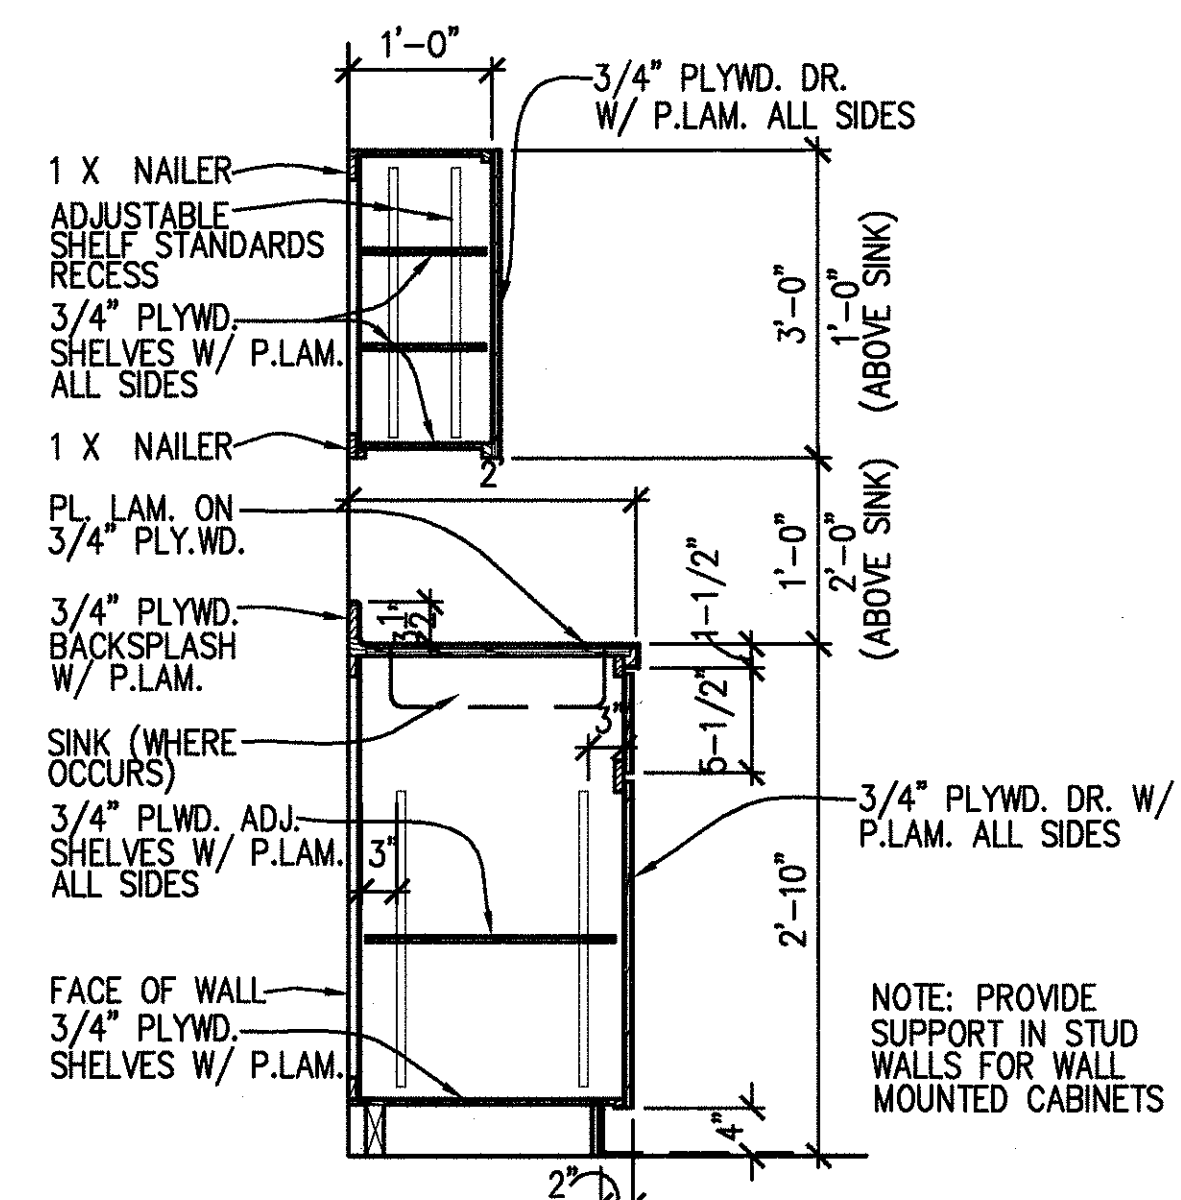


KIT. CNTR. DETAIL 2
SCALE 3/4"=1'-0" A2.10/A8.07

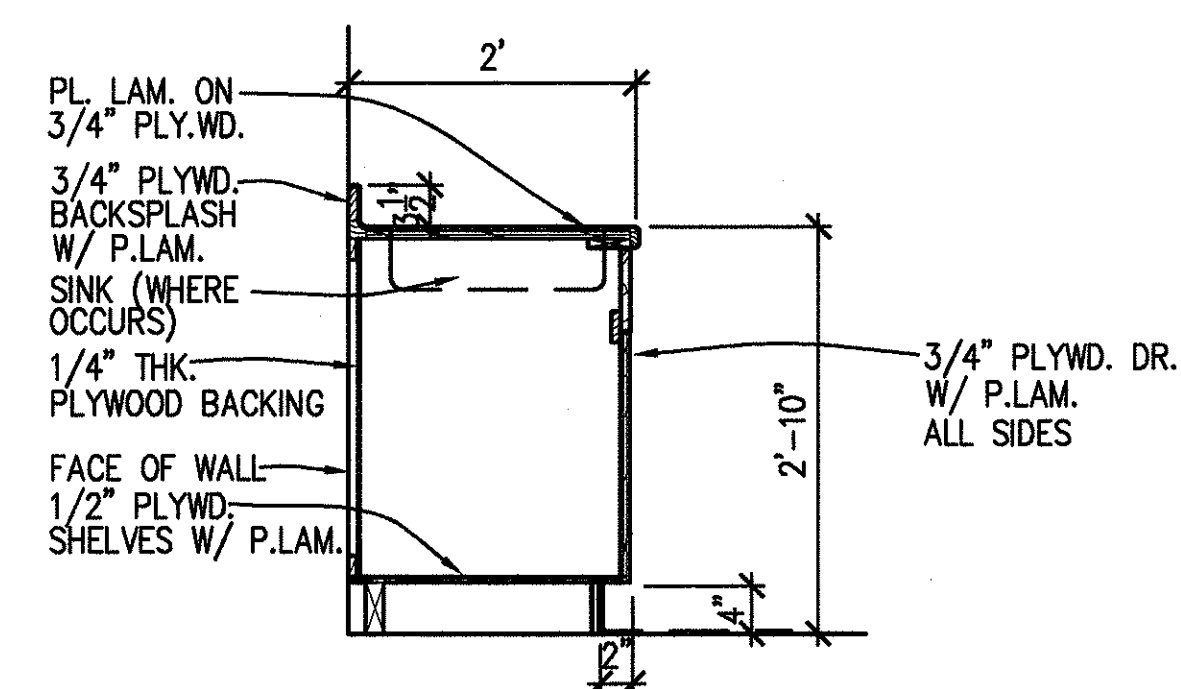


COUNTER DETAIL 3
SCALE 3/4"=1'-0" A3.09/A8.07

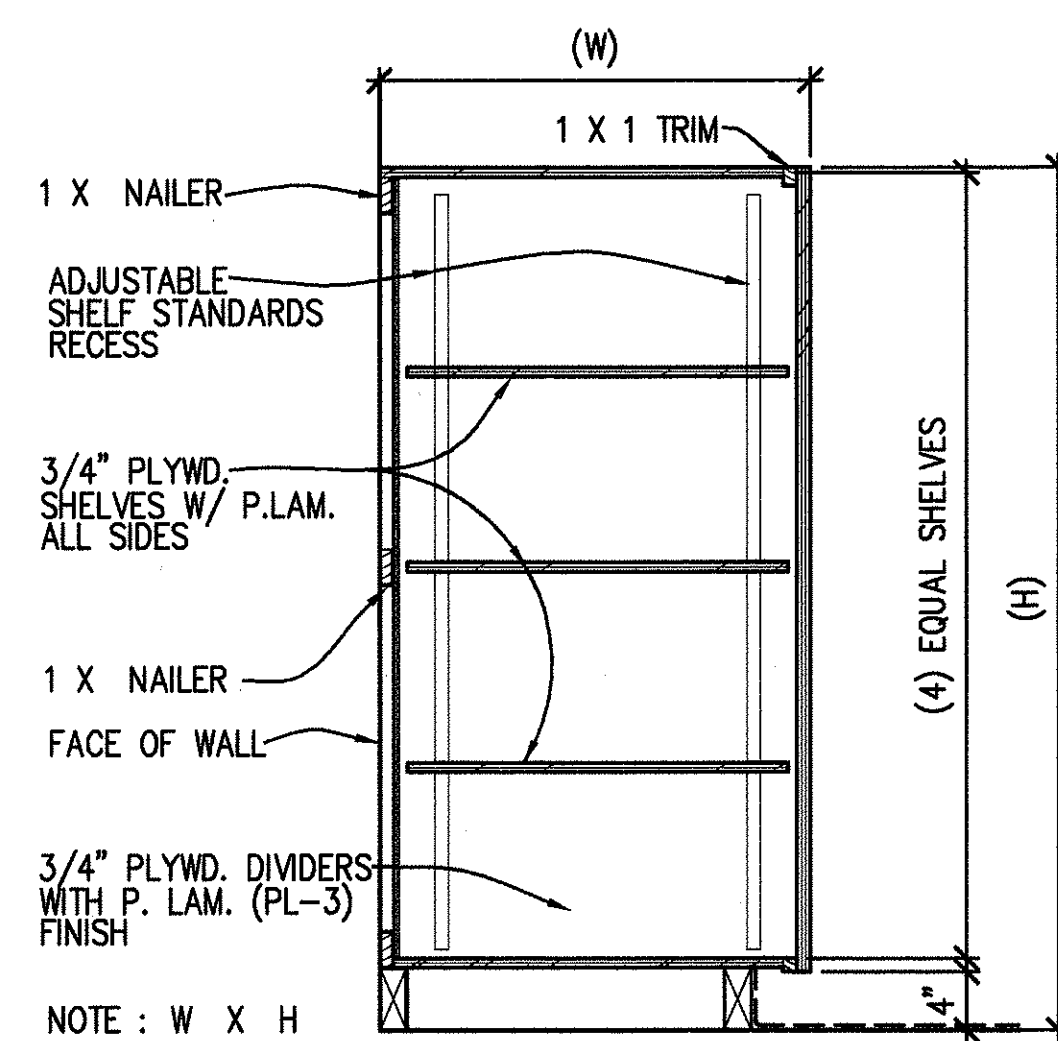


COUNTER DETAIL 4
SCALE 3/4"=1'-0" A2.12/A8.07

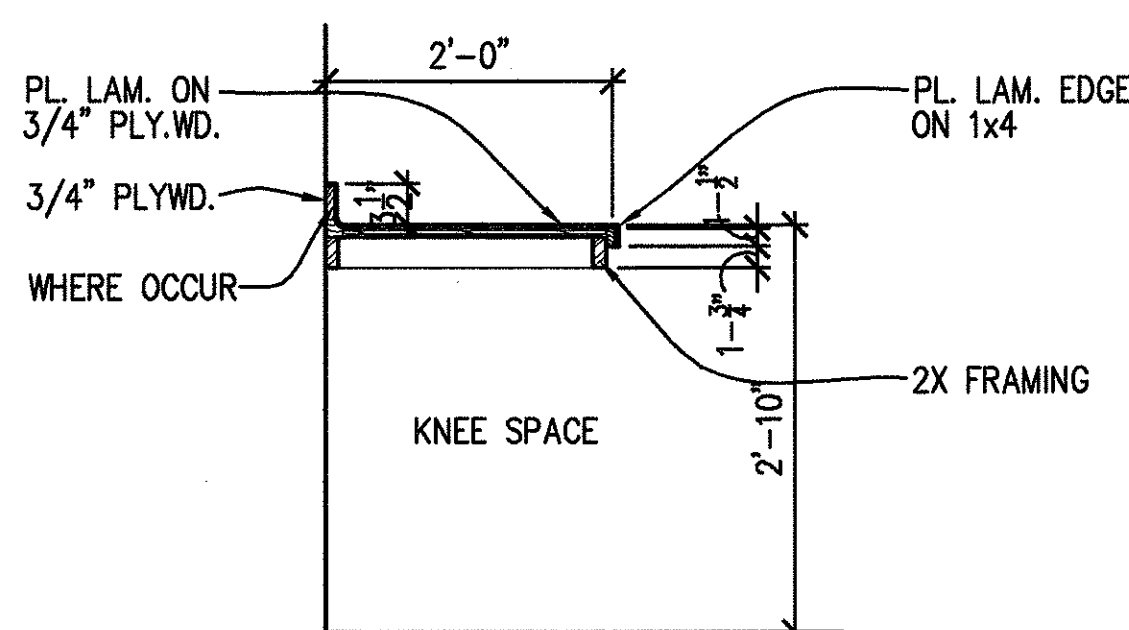

COUNTER DETAIL 5
SCALE 3/4"=1'-0" A3.07/A8.07

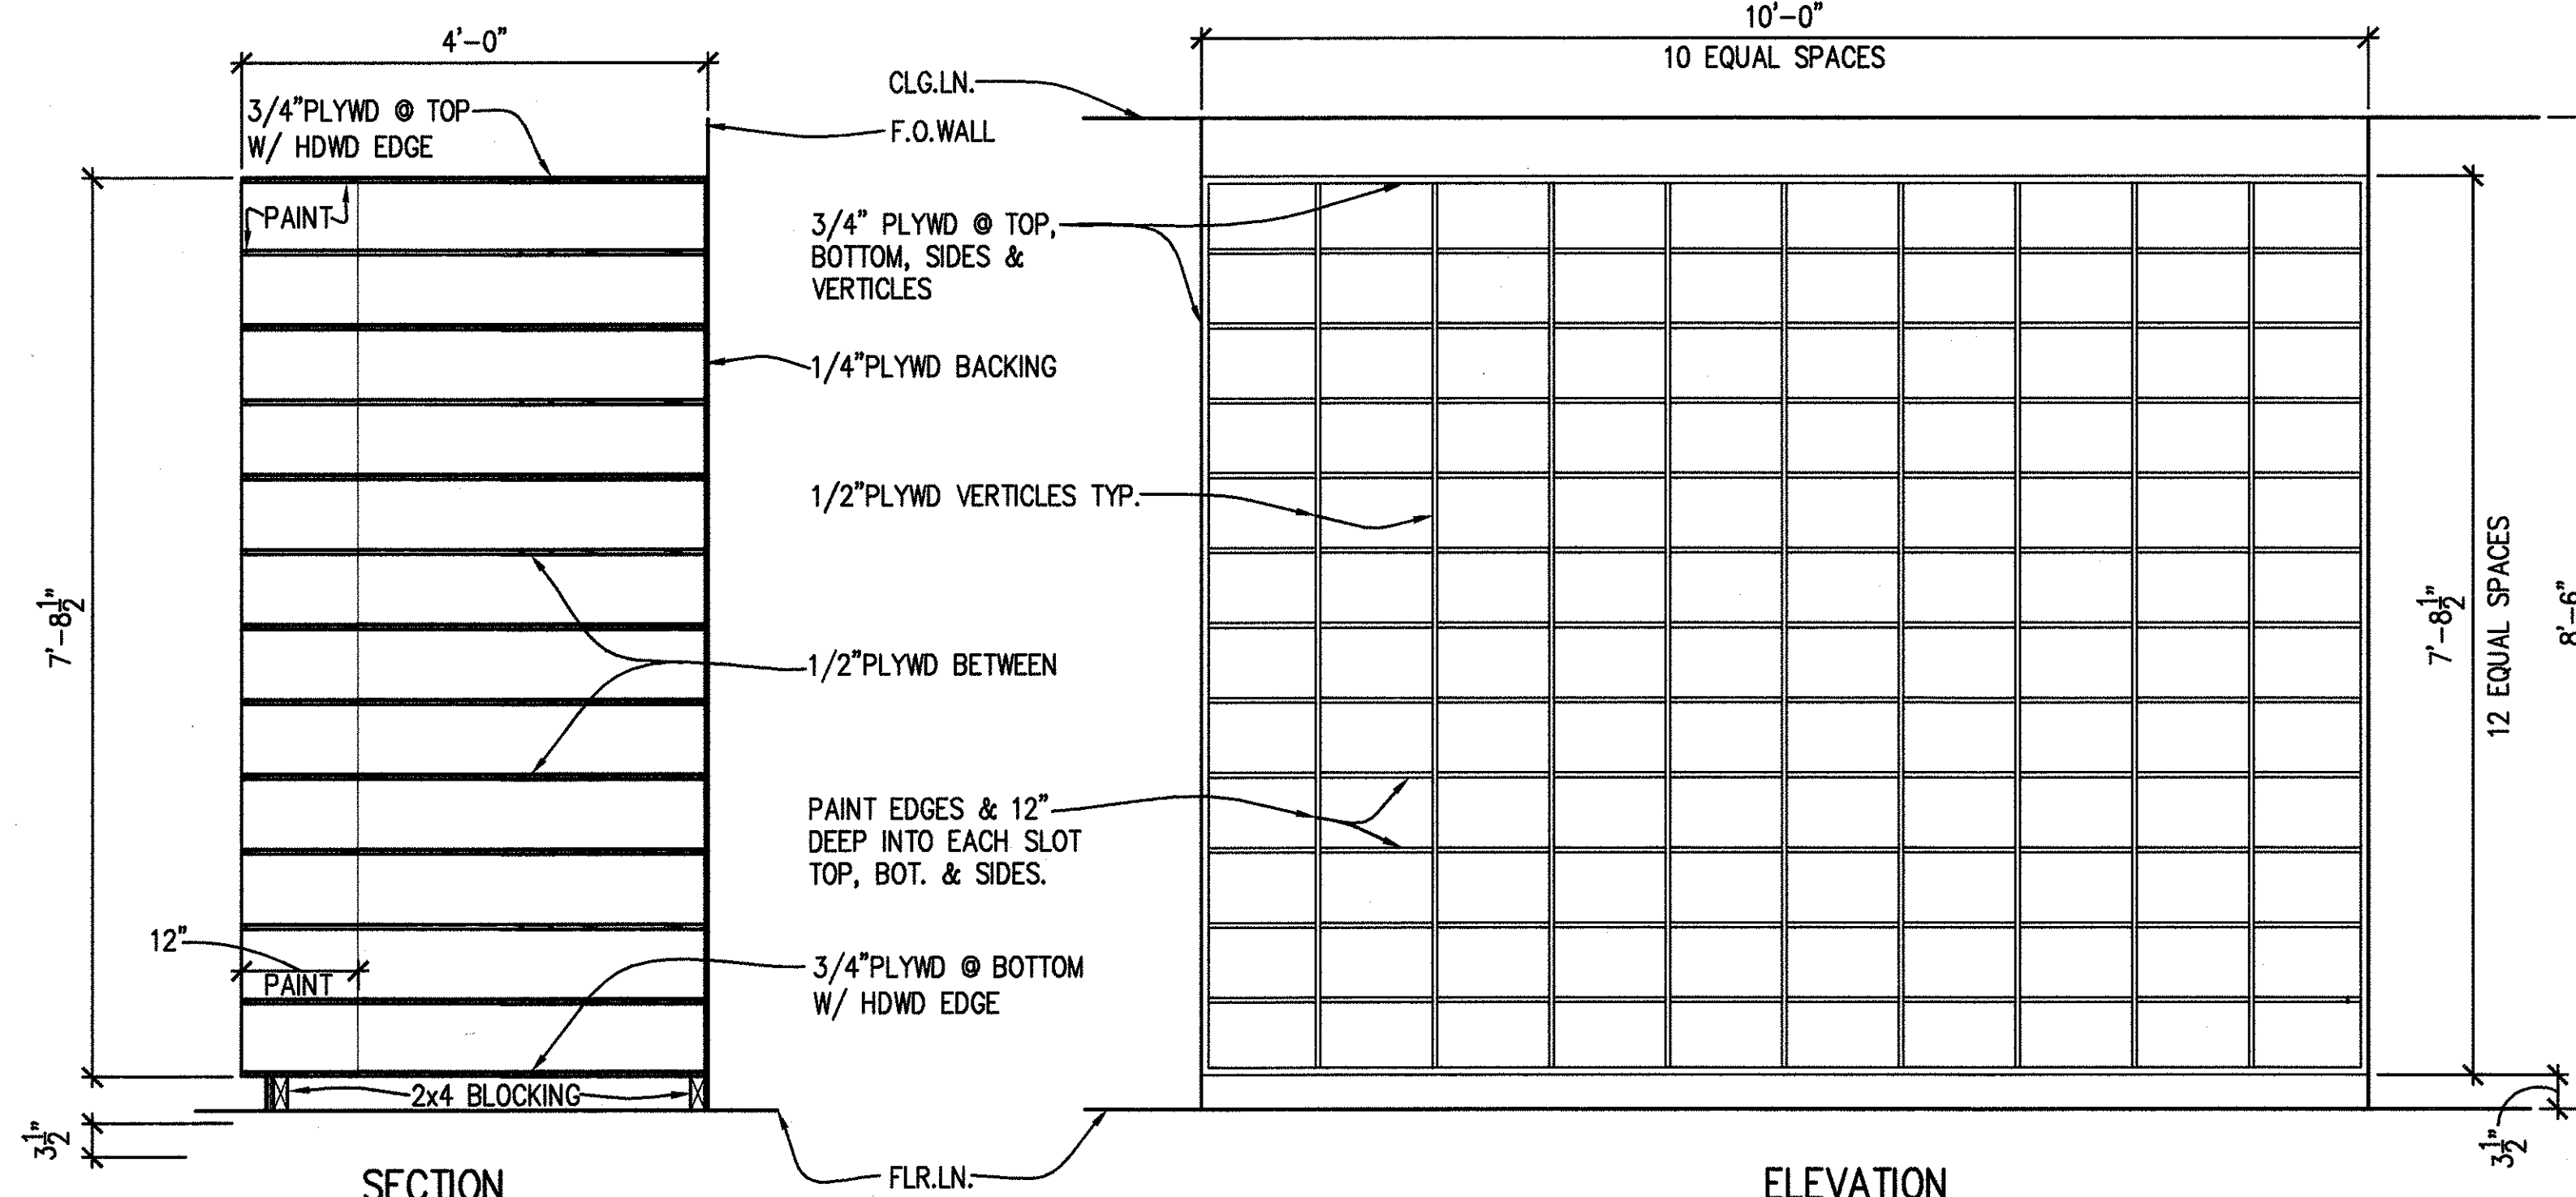

DRAWING STORAGE DETAIL 6
SCALE 3/4"=1'-0" A2.11/A8.07

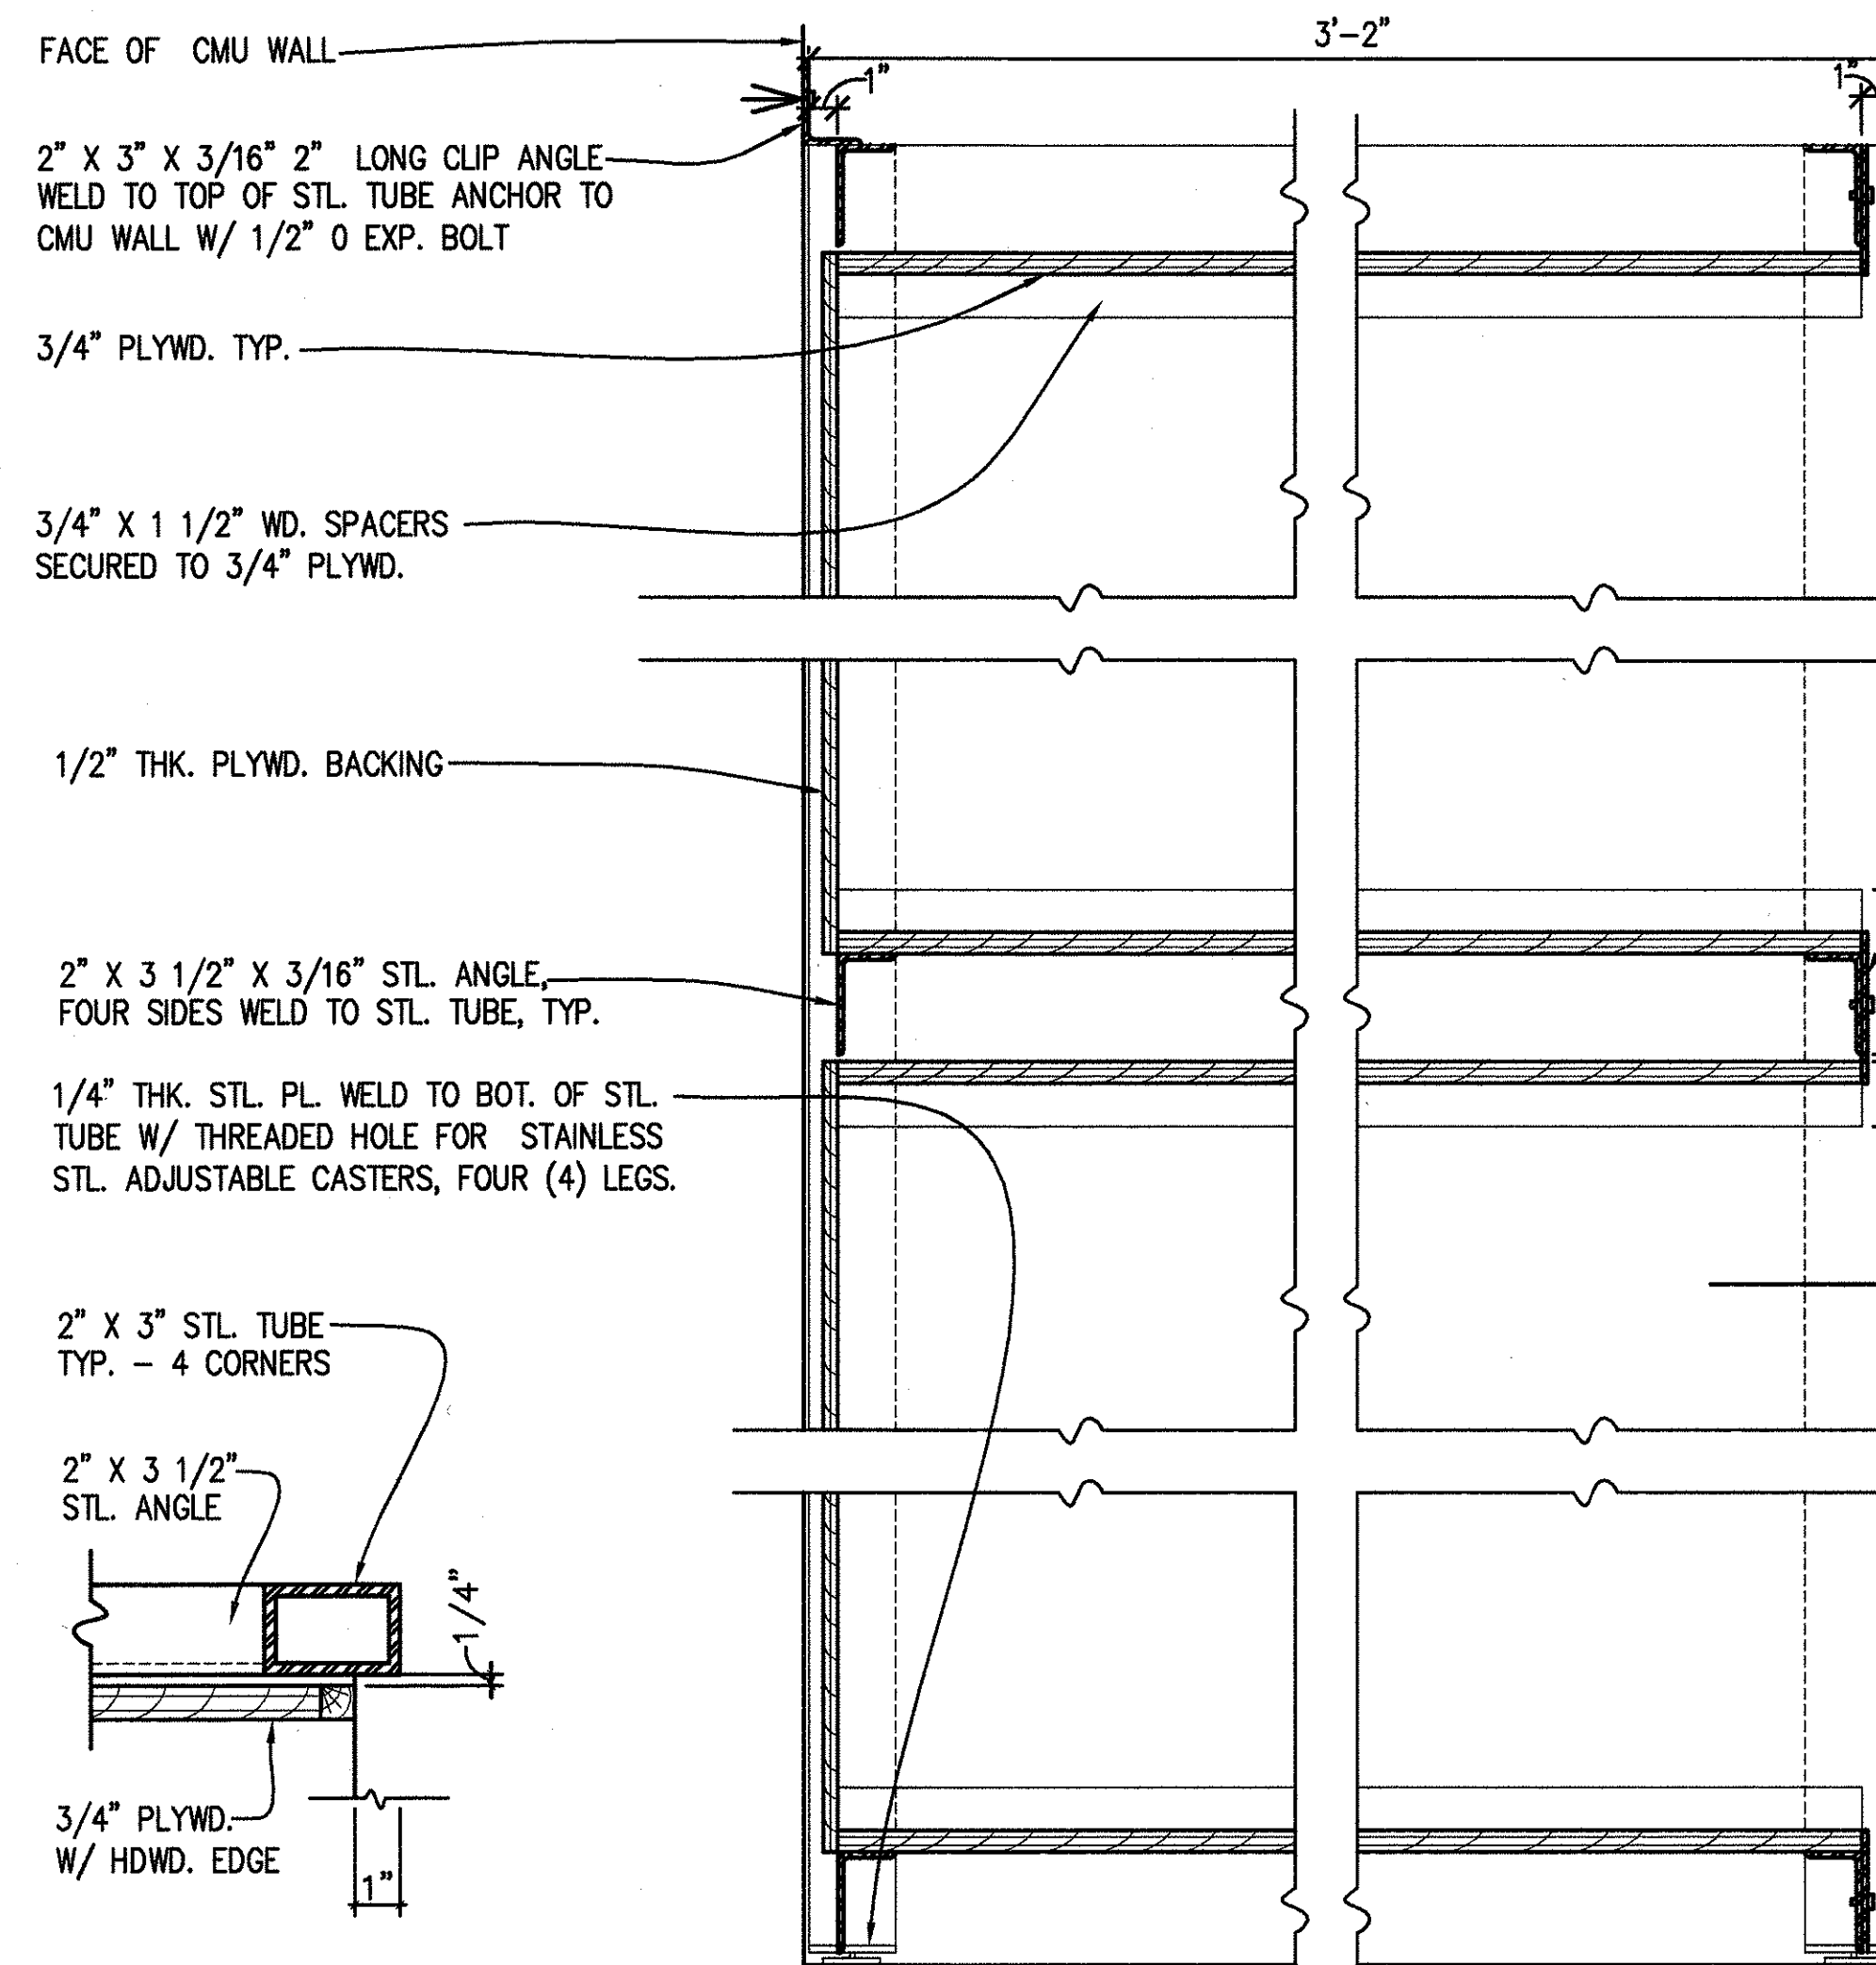

SECTION A
SCALE 3"=1'-0"

SECTION B
SCALE 3"=1'-0"


16 GA. G.I. SHEET MET. ATTACHED W/ ROUND HEAD SELF TAPPING SCREWS

A8.07/A8.07


FLR. LN.

FLR. LINE

SIGN STORAGE RACK DETAIL 7
SCALE 1"=1'-0" A4.01/A8.07

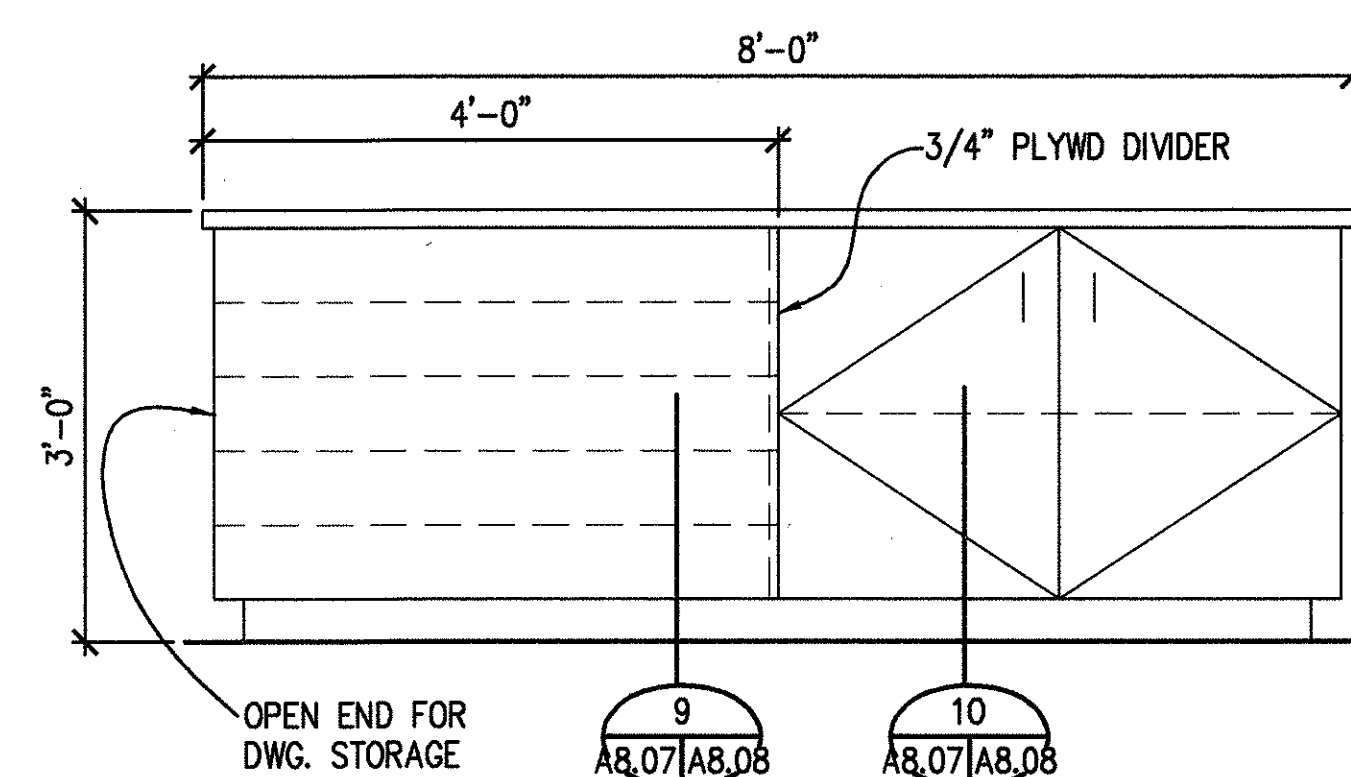


ELEV. @ REF/STORAGE COUNTER (SURVEYORS AREA) 8
SCALE 3/4"=1'-0" A2.01/A8.07

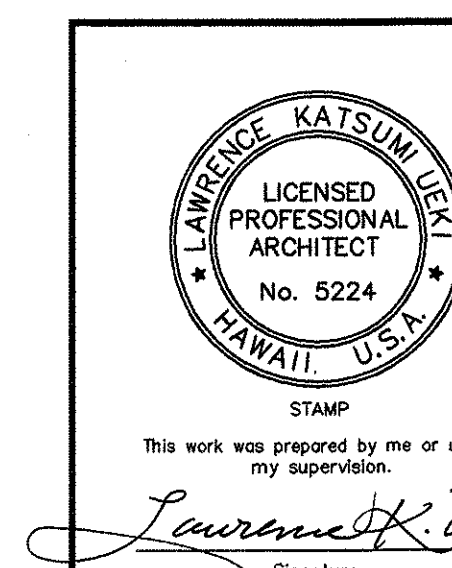


STATE OF HAWAII
DEPARTMENT OF TRANSPORTATION
HIGHWAYS DIVISION
**CENTRALIZED DISTRICT OFFICE
AND BASEYARD COMPLEX**
LILUE, KAUAI
PROJECT NO. HWY-K-03-98
MISCELLANEOUS DETAILS

SCALE: AS NOTED DATE: MAR.30.01
SHEET NO. A8.07 OF 150 SHEETS

FED. ROAD DIST. NO.	STATE	PROJ. NO.	FISCAL YEAR	SHEET NO.	TOTAL SHEETS
HAWAII	HAW.	HWY-K-03-98	2001	65	150

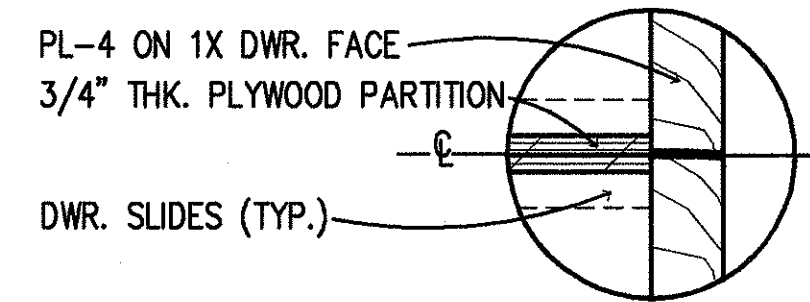


SECTION A (TYP)
SCALE 3" = 1'-0"

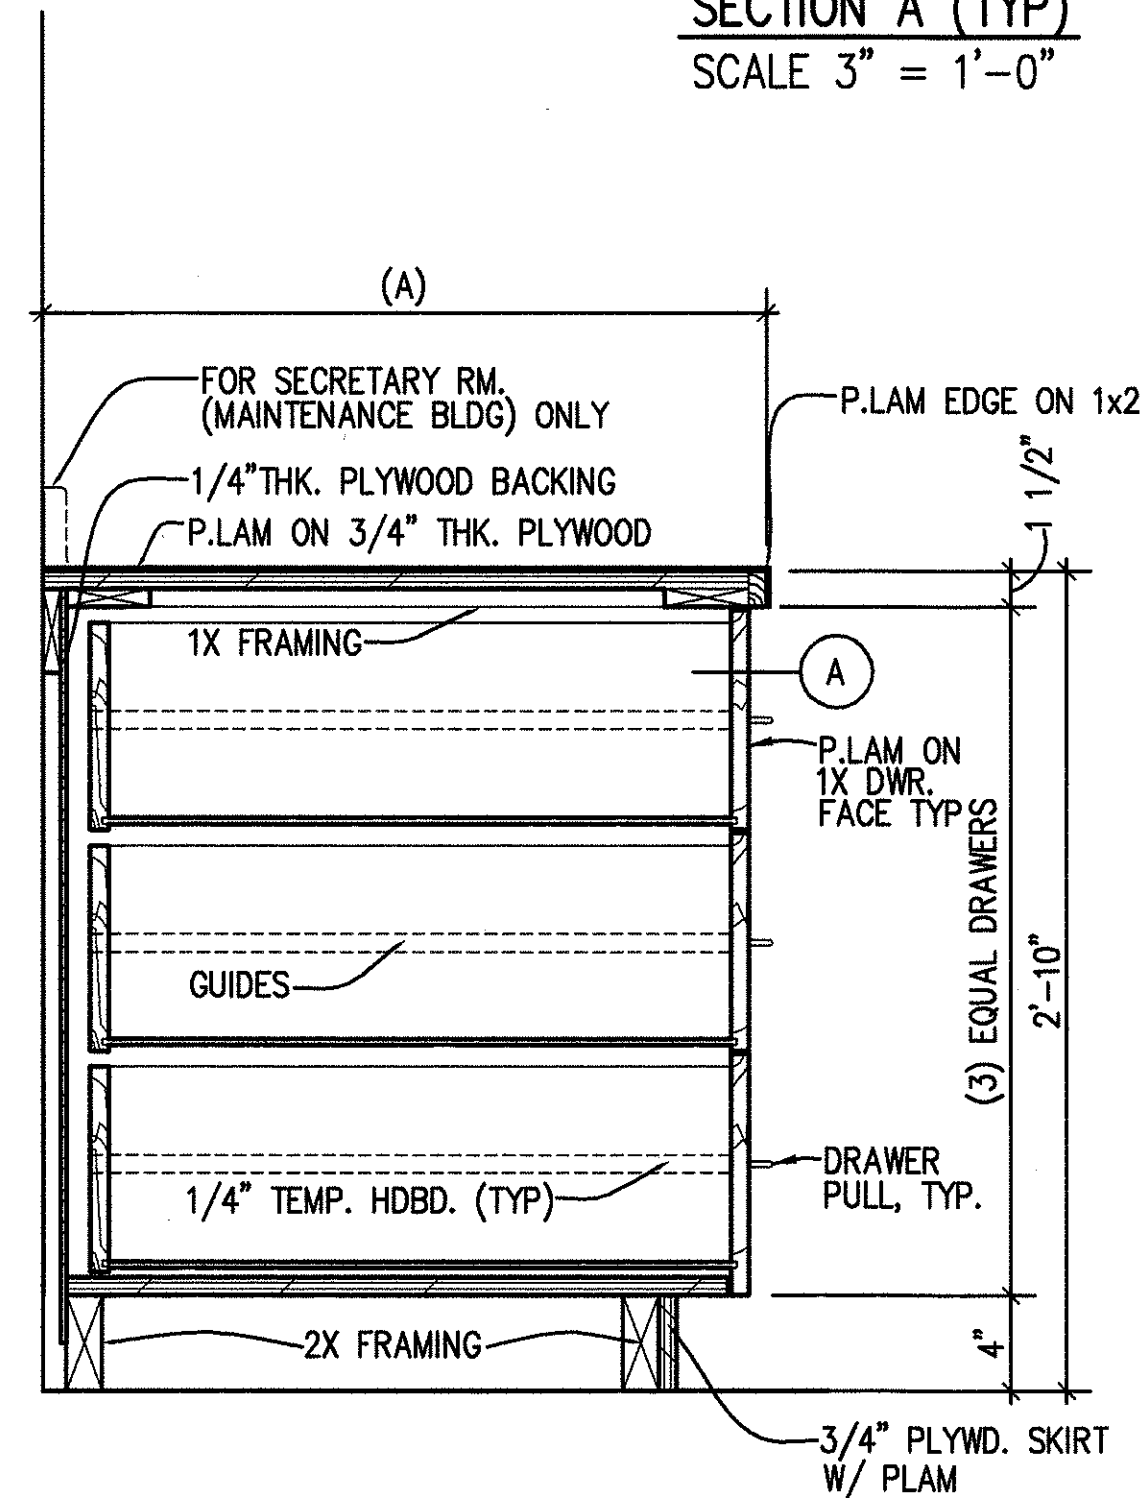


NOTE:
(ADMINISTRATION) STORAGE 2 : (A) 3'-0"
(MAINTENANCE) SECRETARY : (A) 2'-0"

COUNTER DETAIL 1
SCALE 1-1/2" = 1'-0" A2.11/A8.08

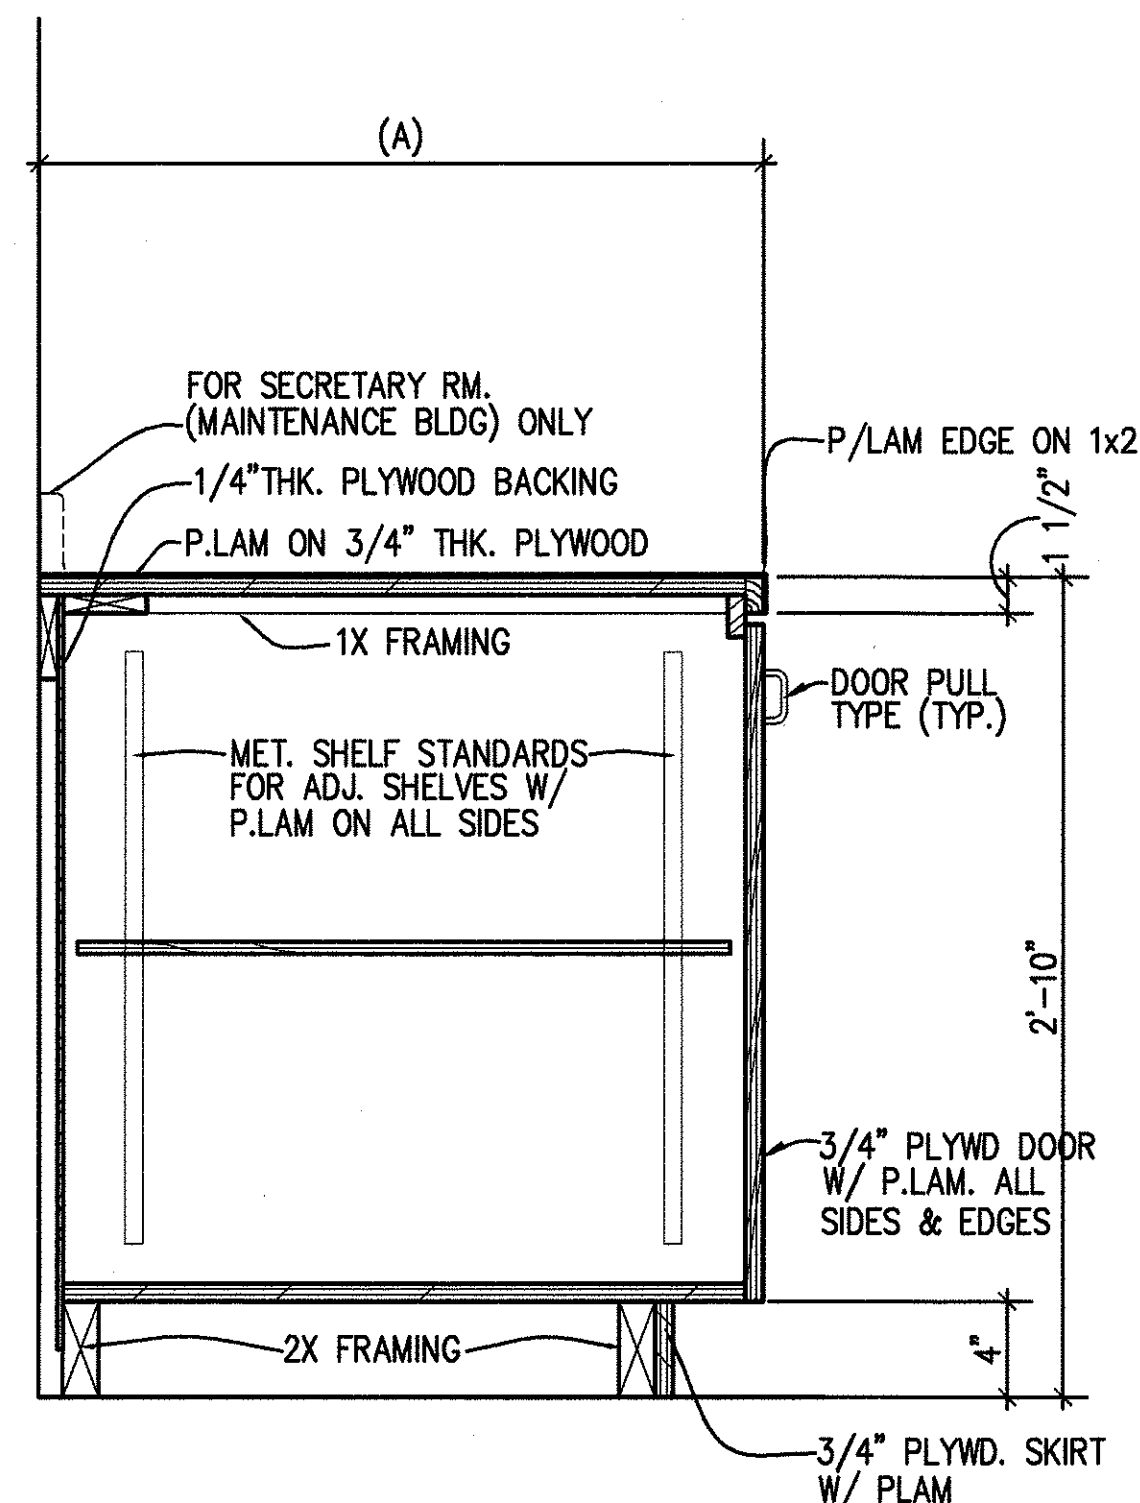


NOTE:
(ADMIN) FOR DISTRICT ADMIN OFFICE & OFFICE 2 : (A) 2'-6"
(MAINTENANCE) SECRETARY : (A) 2'-0"


COUNTER DETAIL 2
SCALE 1-1/2" = 1'-0" A2.08/A8.08

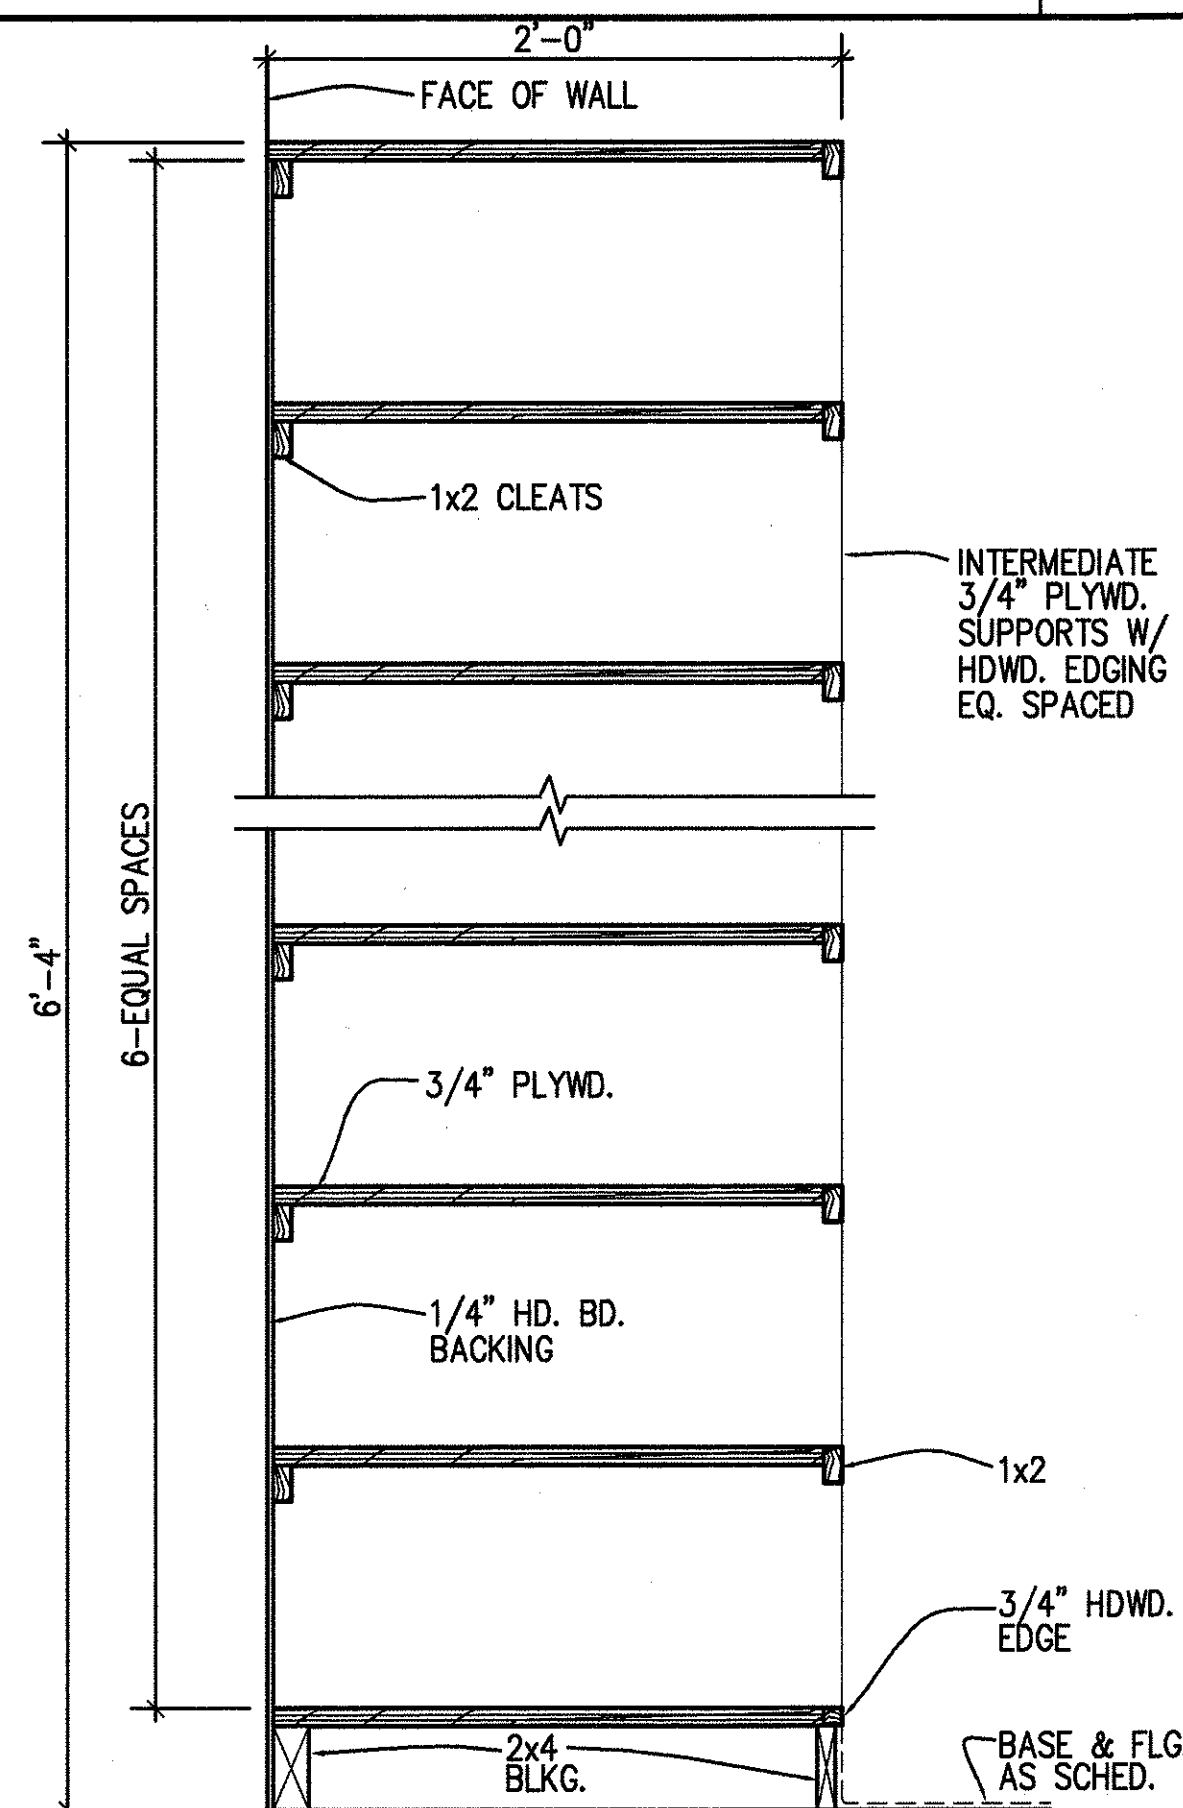


OPEN SHELVES DETAIL 3
SCALE 1-1/2" = 1'-0" A4.09/A8.08

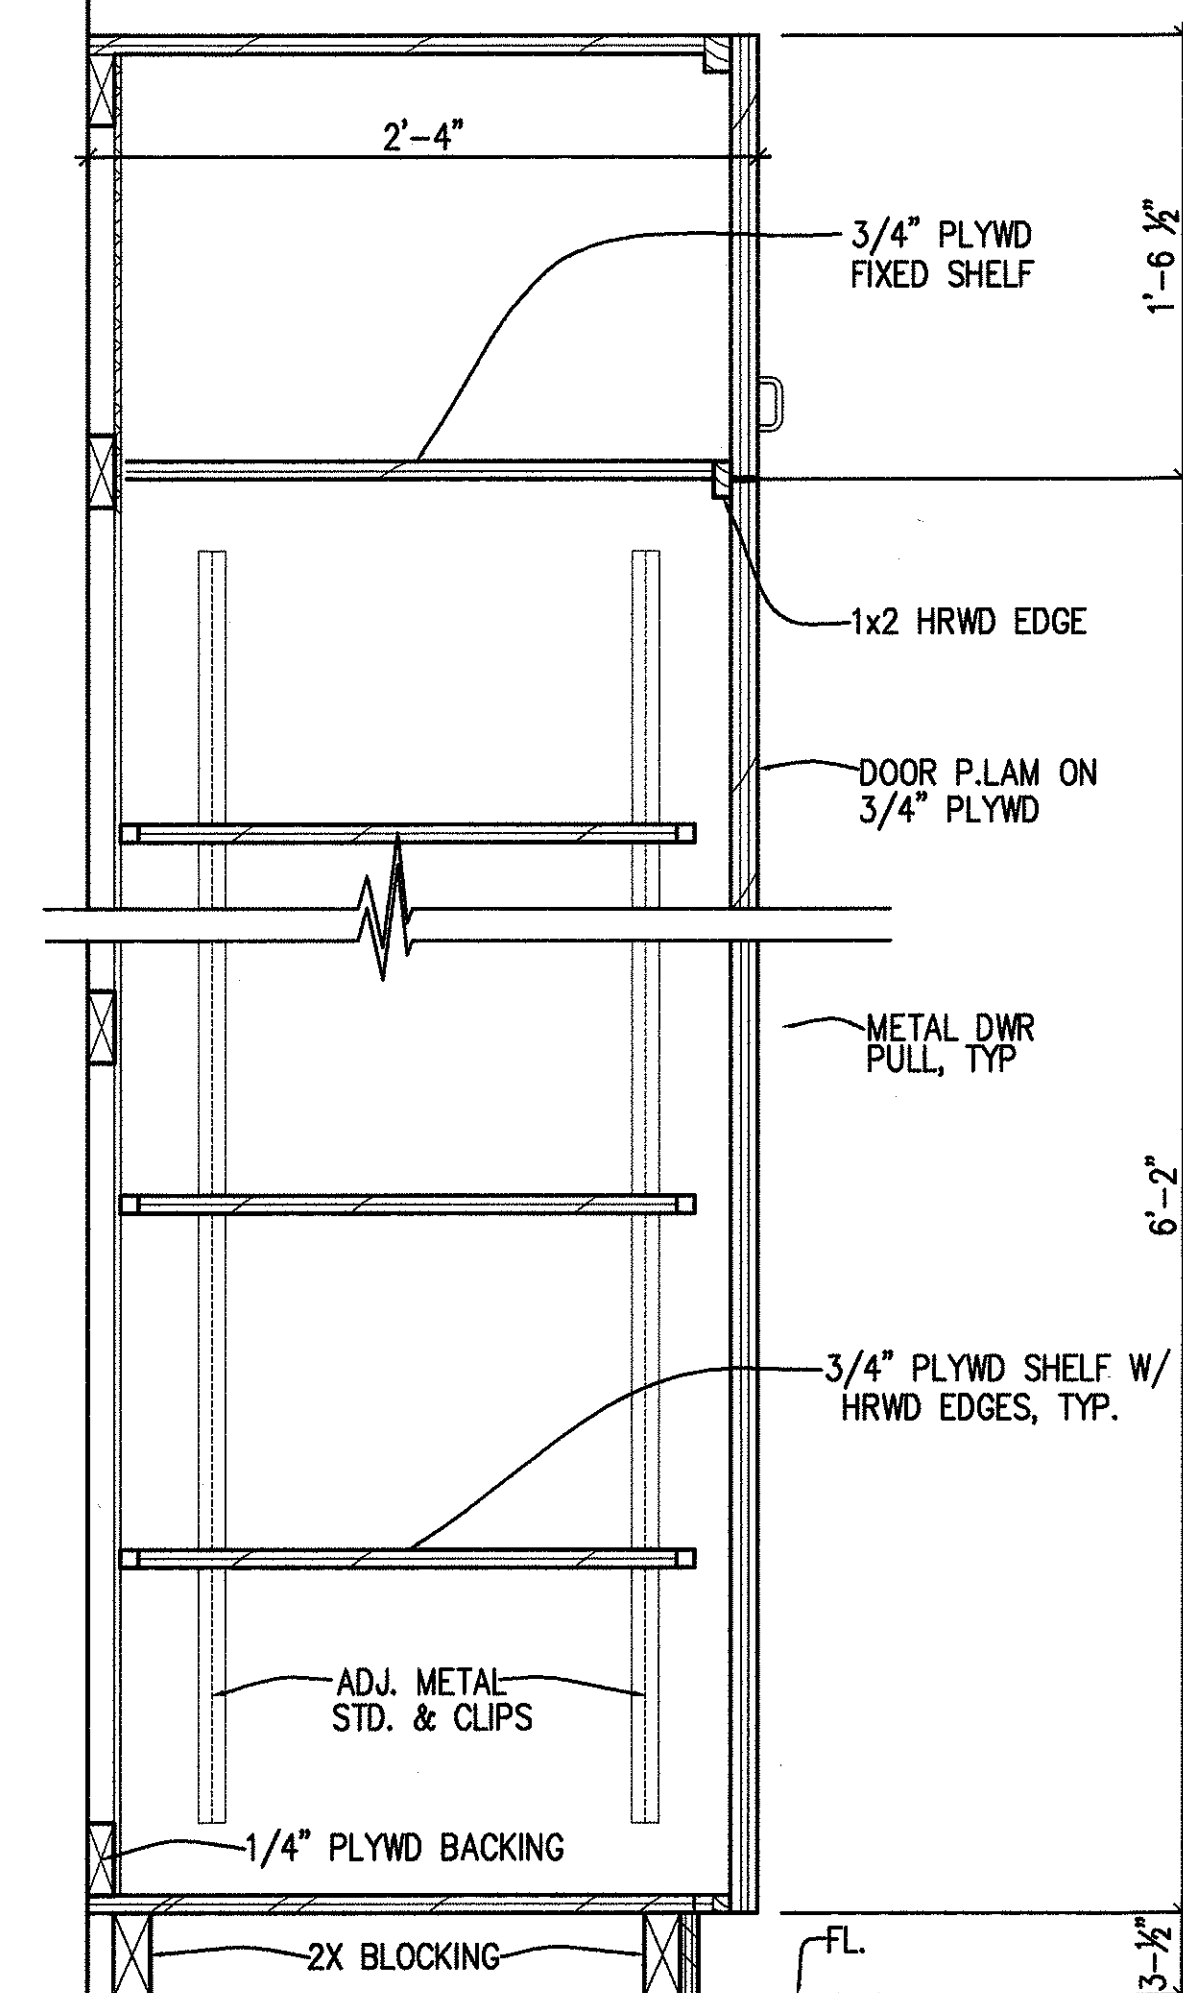


CABINET DETAIL 4
SCALE 1-1/2" = 1'-0" A4.07/A8.08

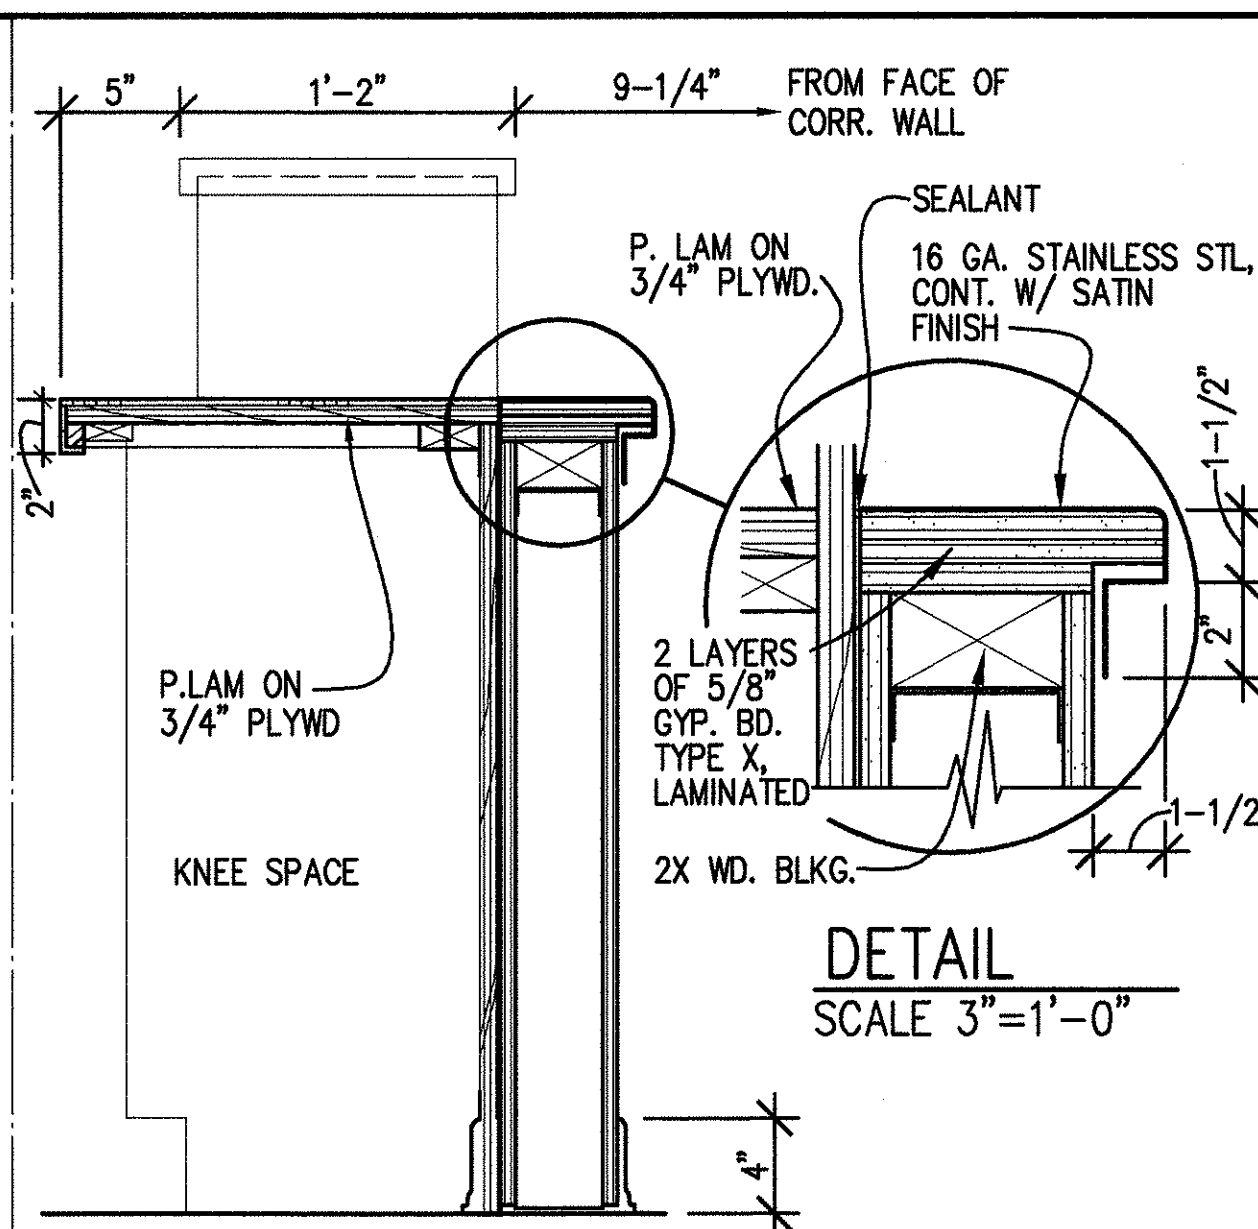


COUNTER DETAIL 5
SCALE 1-1/2" = 1'-0" A2.09/A8.08

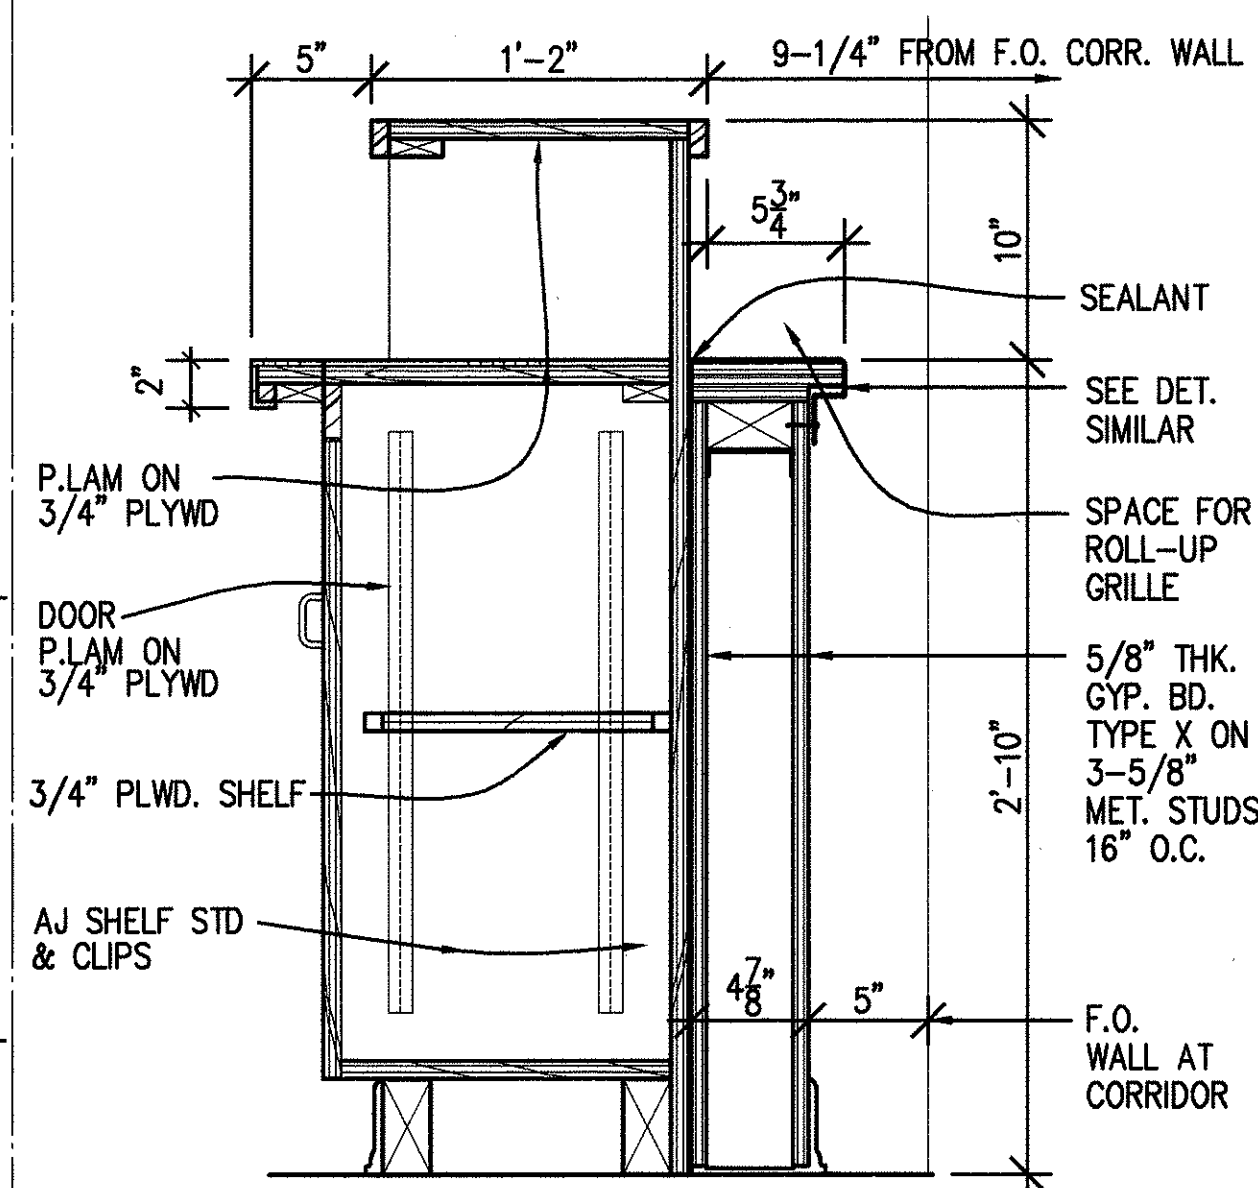


CABINET DETAIL 6
SCALE 1-1/2" = 1'-0" A2.08/A8.08

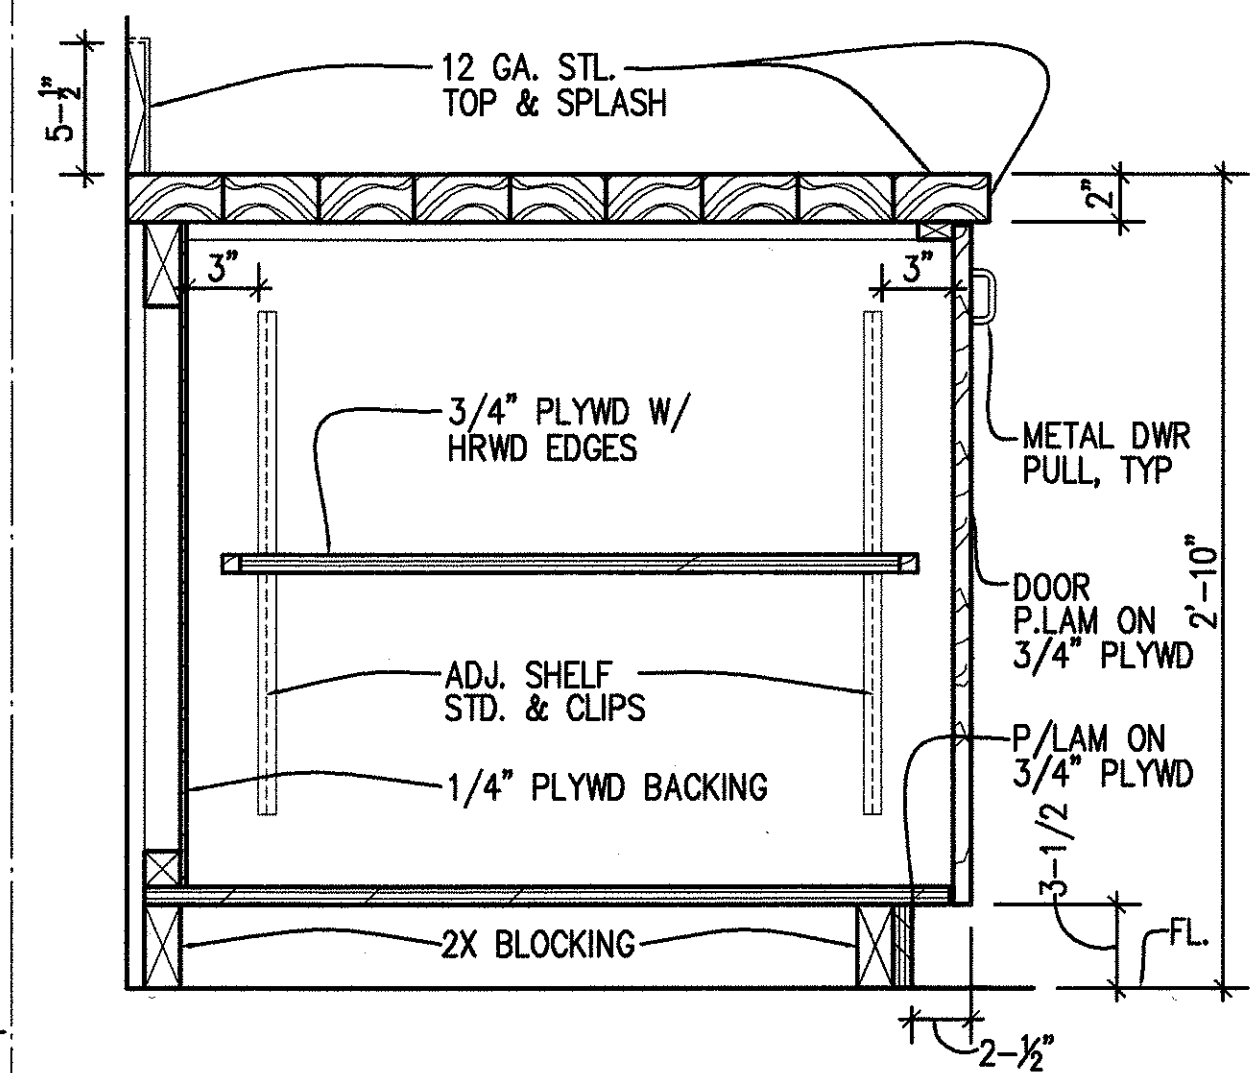


COUNTER DETAIL 7
SCALE 1-1/2" = 1'-0" A4.07/A8.08

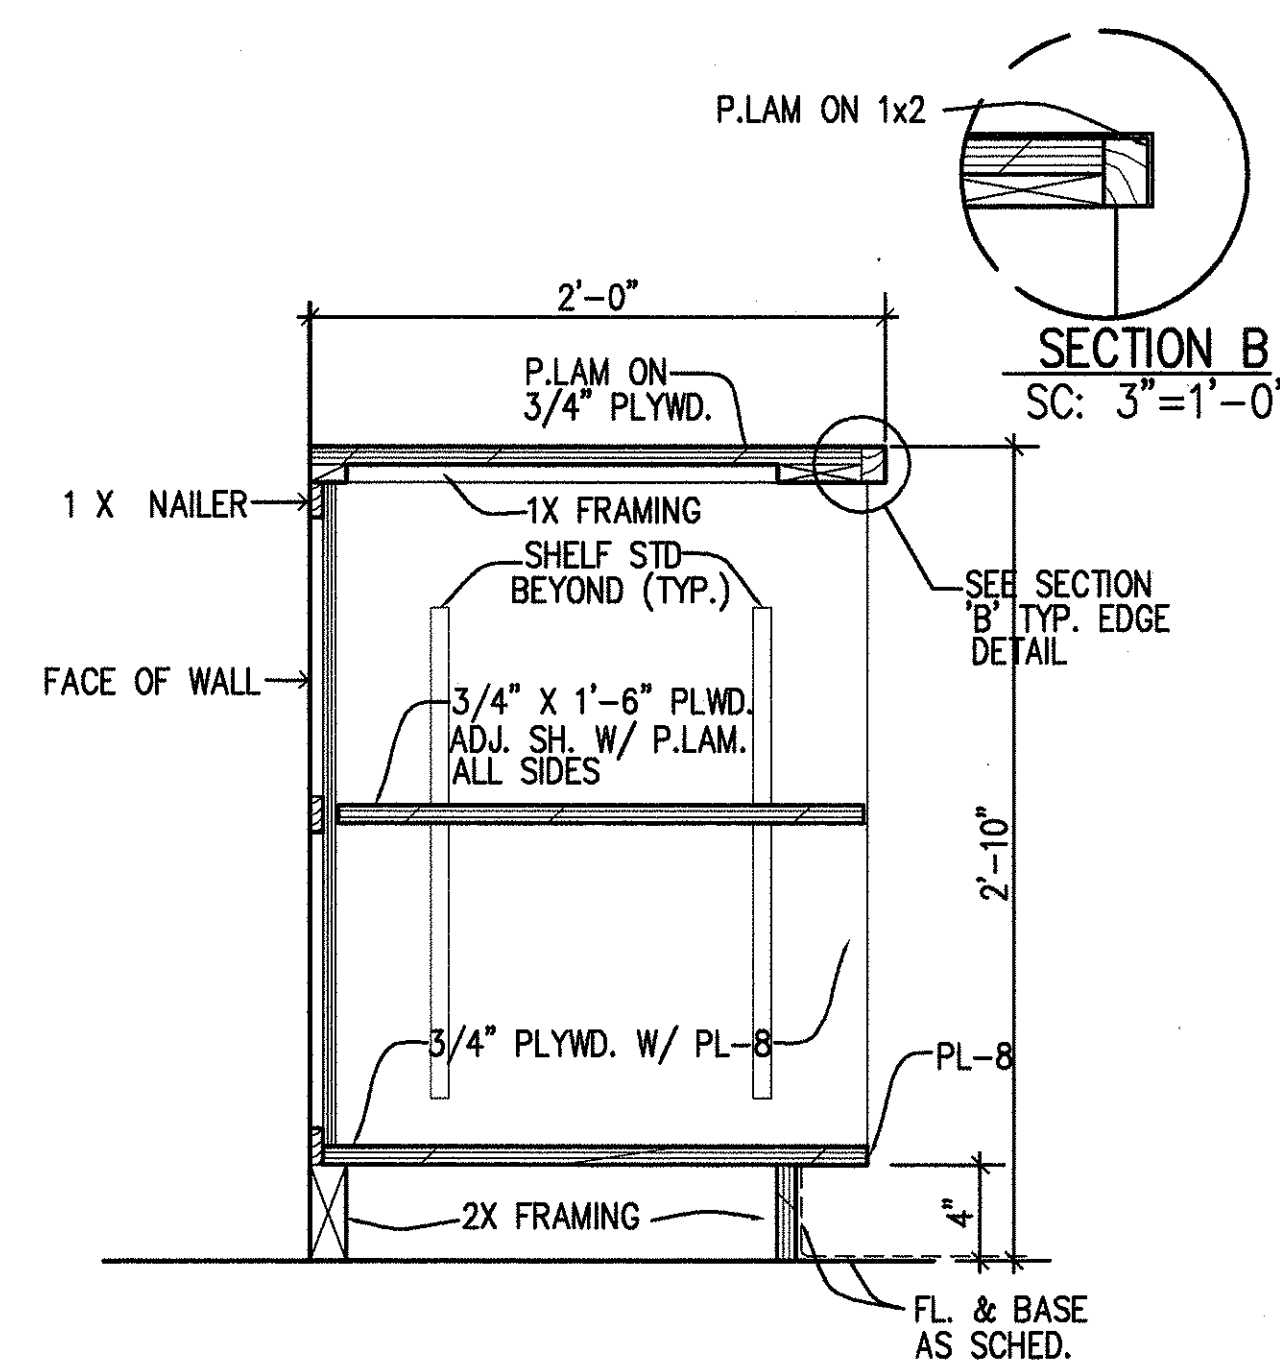


COUNTER DETAIL 8
SCALE 1-1/2" = 1'-0" A3.06/A8.08

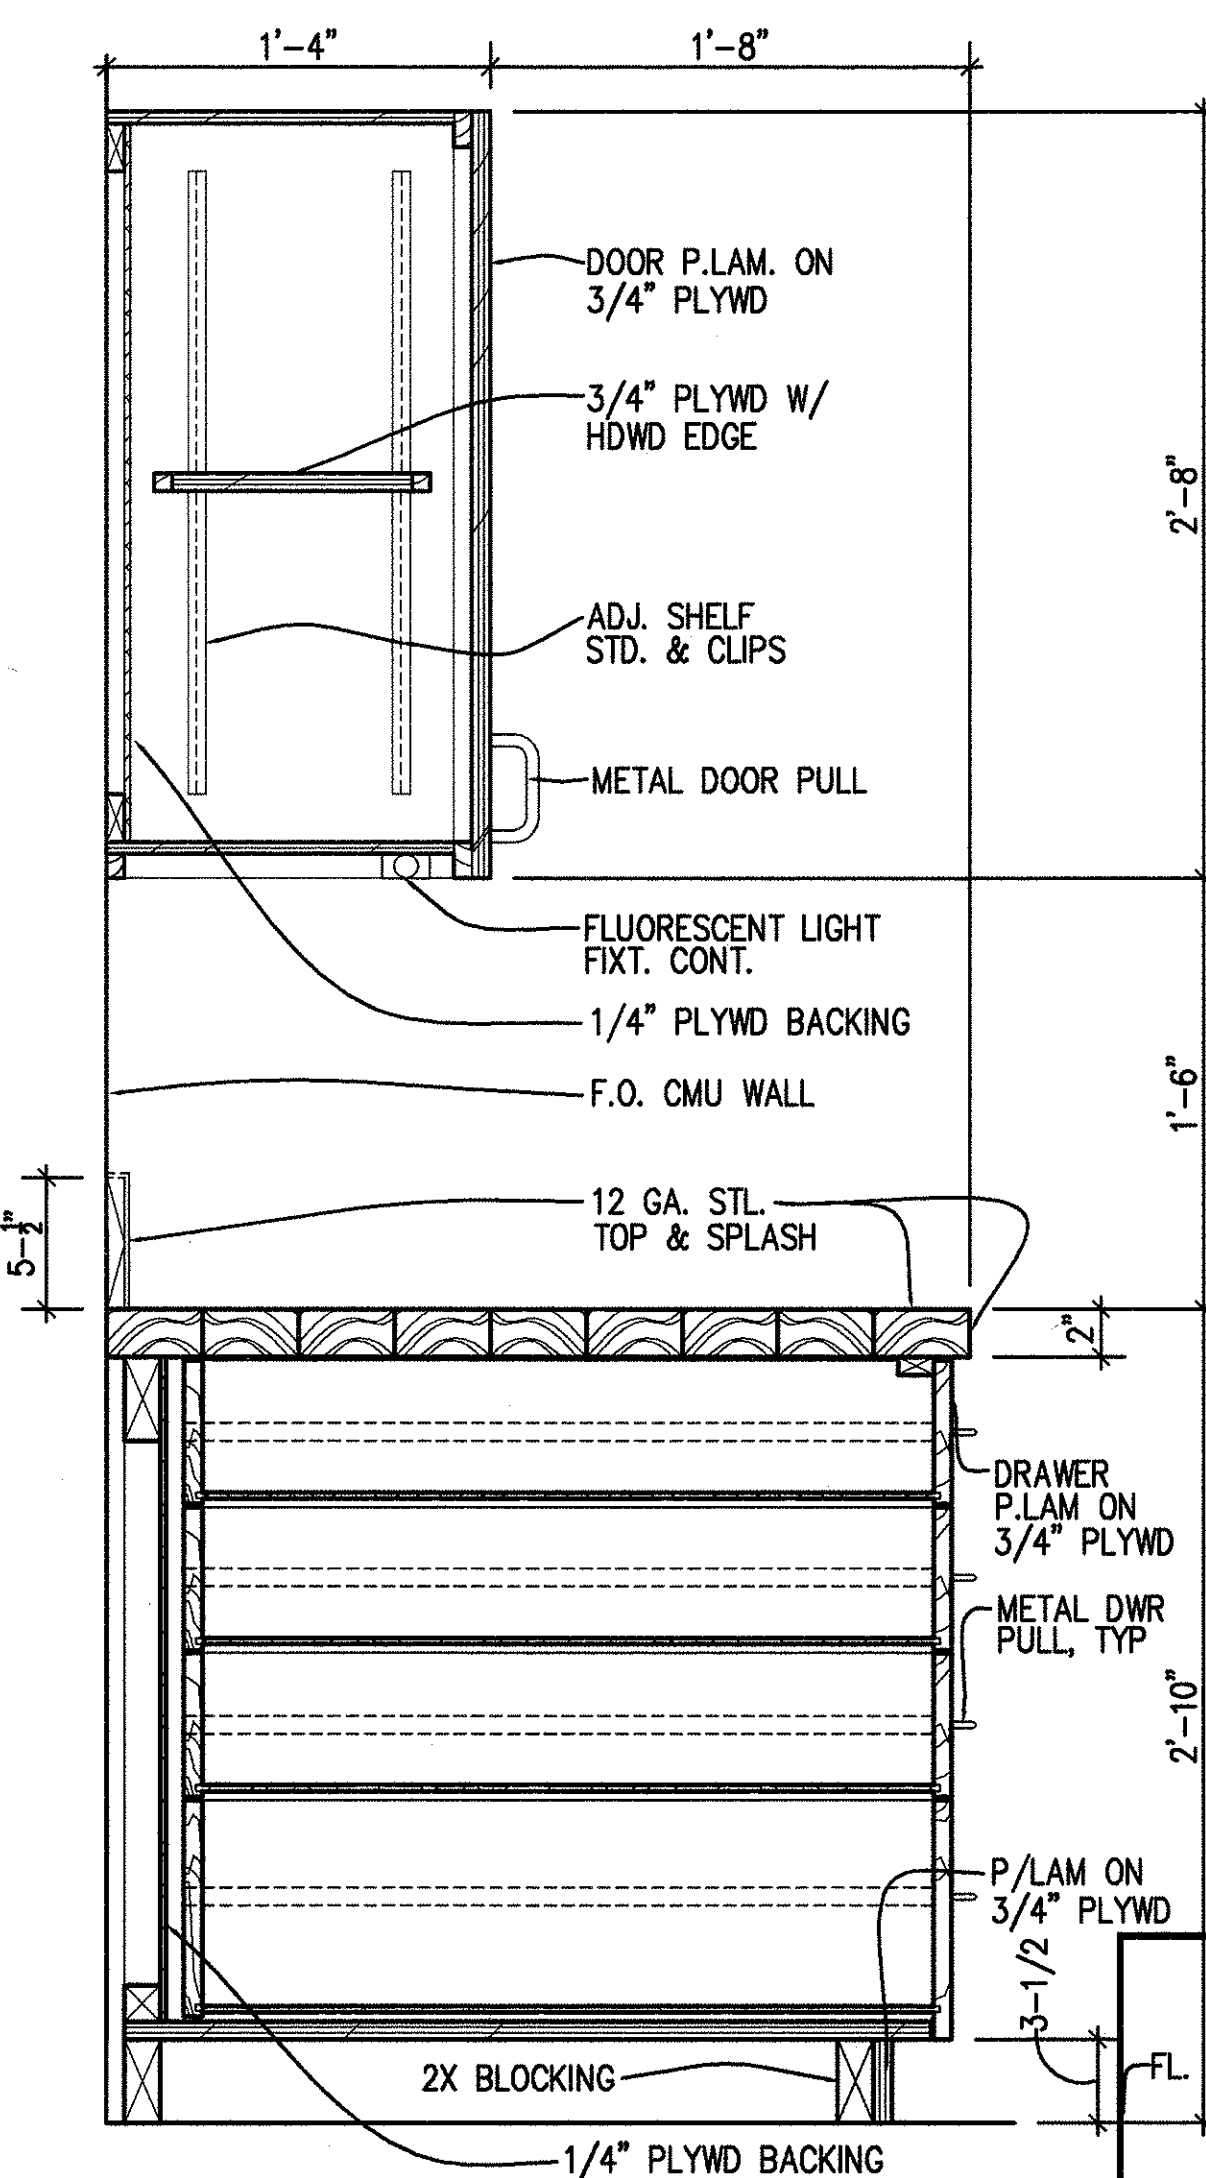


COUNTER DETAIL 9
SCALE 1-1/2" = 1'-0" A4.07/A8.08

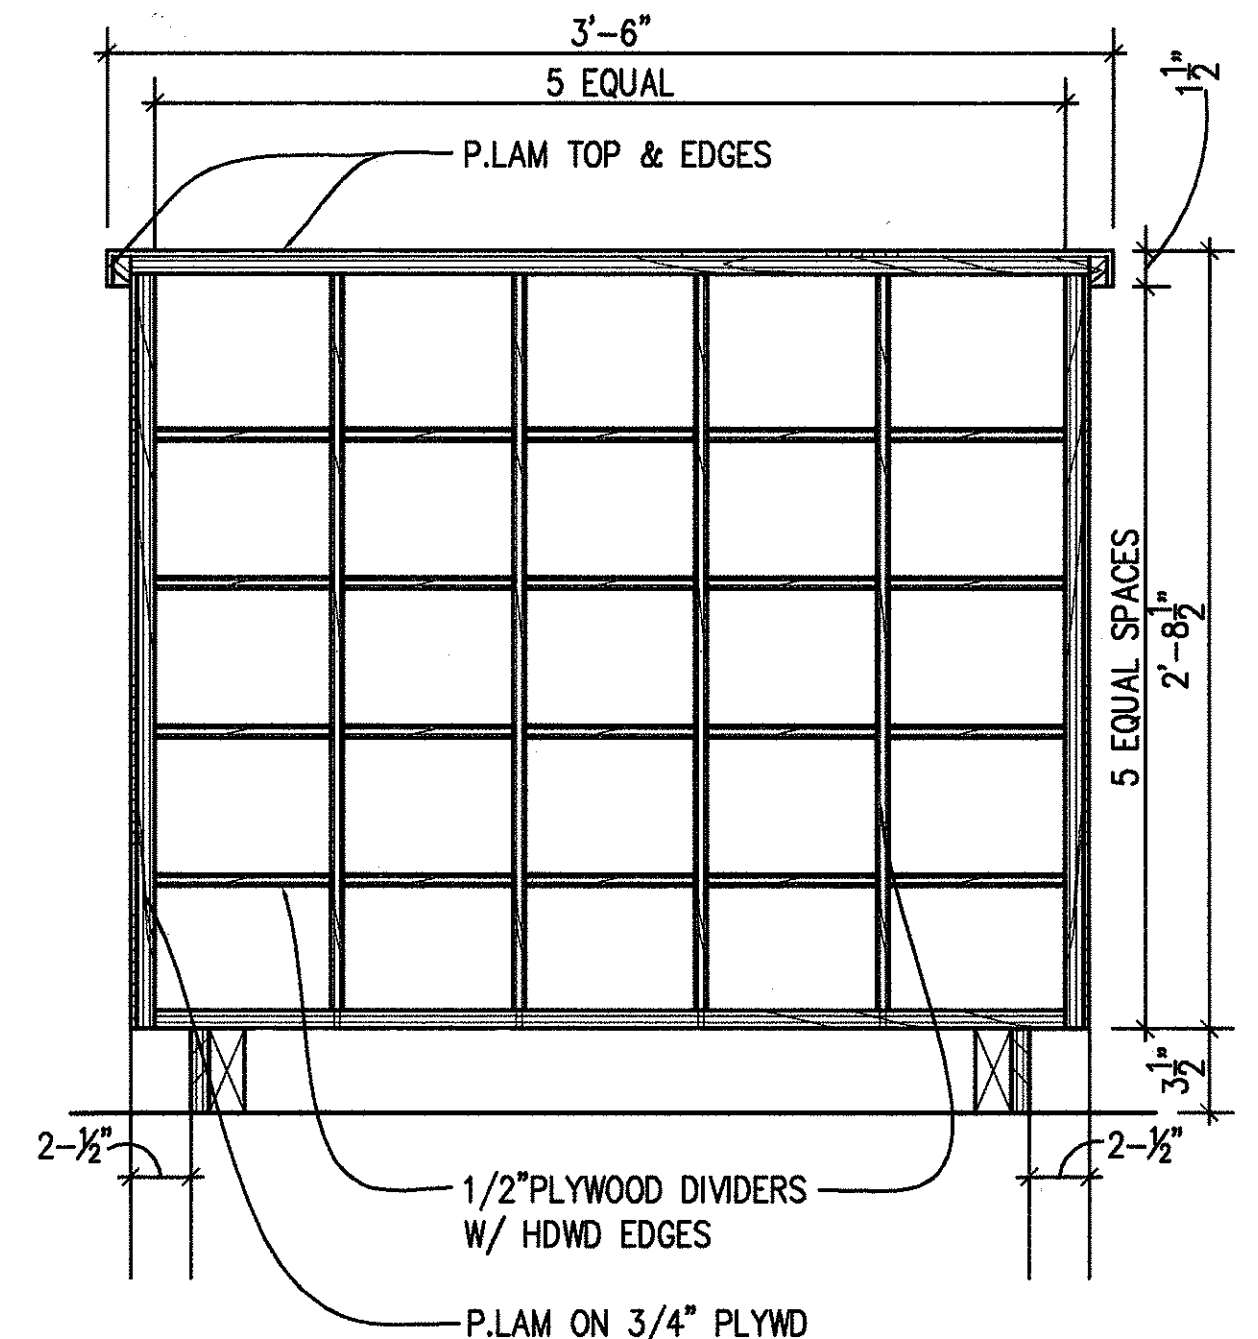

SECTION @ DRAWING STO. 9
SCALE 1-1/2" = 1'-0" A8.07/A8.08

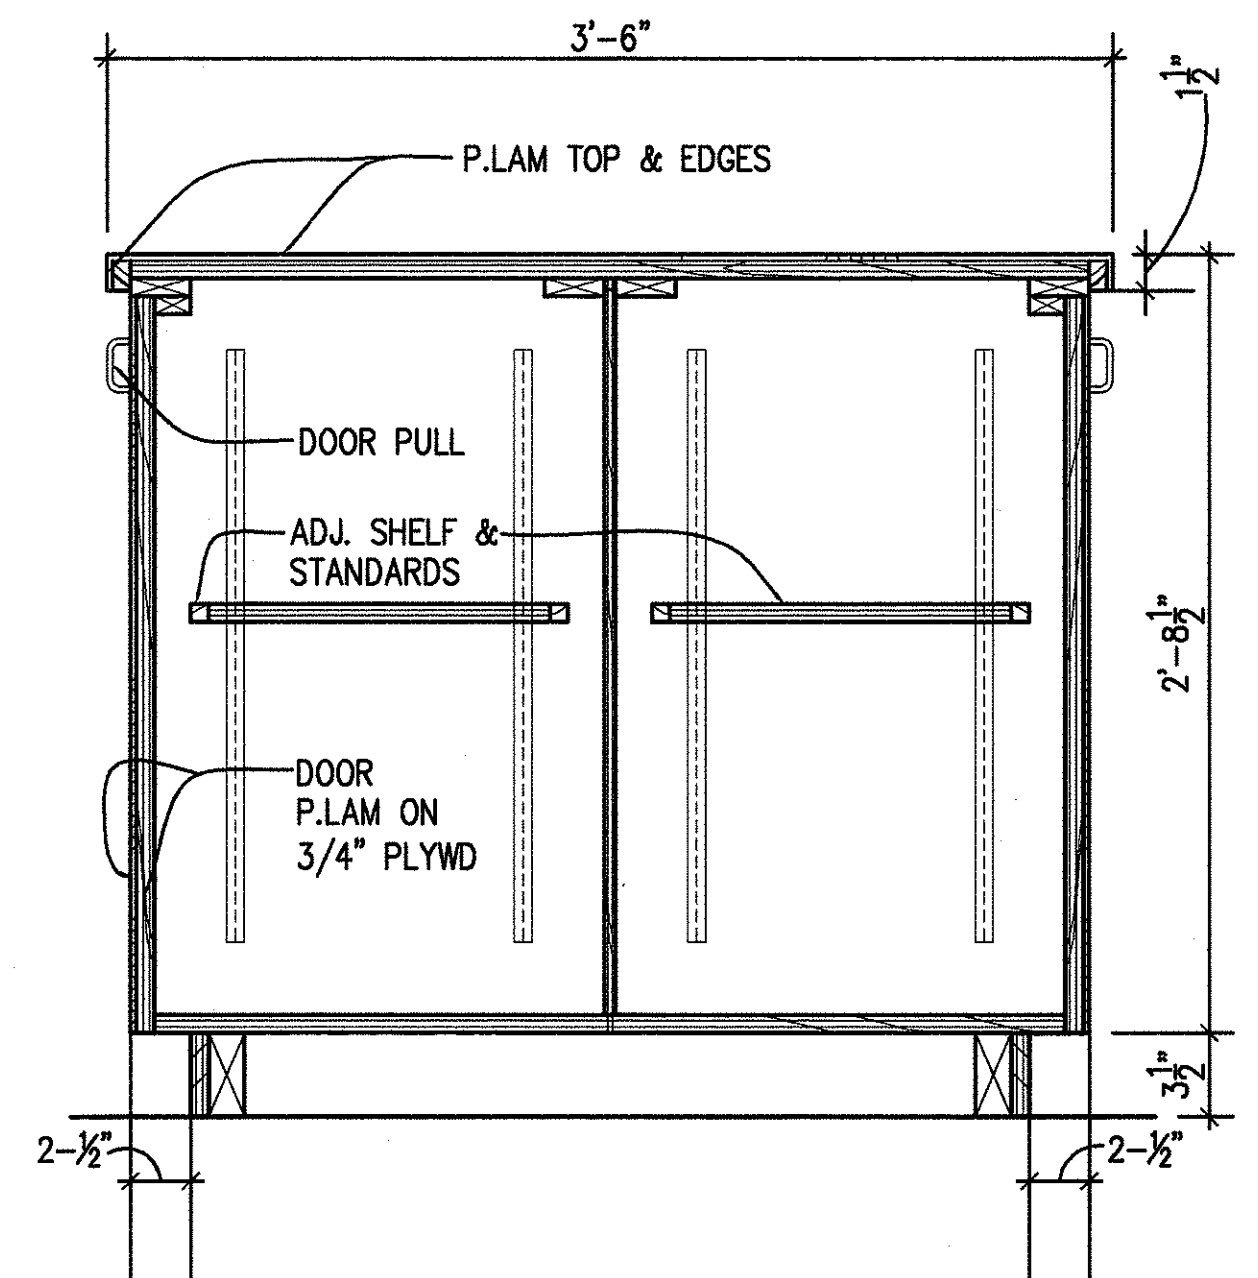


SECTION @ CABINET 10
SCALE 1-1/2" = 1'-0" A8.07/A8.08

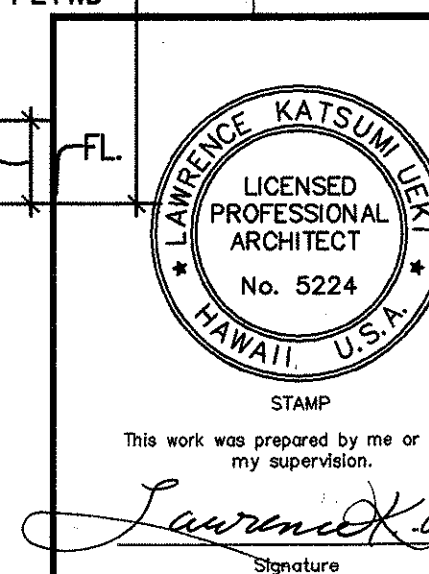

STATE OF HAWAII
DEPARTMENT OF TRANSPORTATION
HIGHWAYS DIVISION
**CENTRALIZED DISTRICT OFFICE
AND BASEYARD COMPLEX**
LHAU, KAUAI
PROJECT NO. HWY-K-03-98
MISCELLANEOUS DETAILS


SCALE: 1-1/2" = 1'-0" DATE: MAR.30.01
SHEET NO. A8.08 OF 150 SHEETS

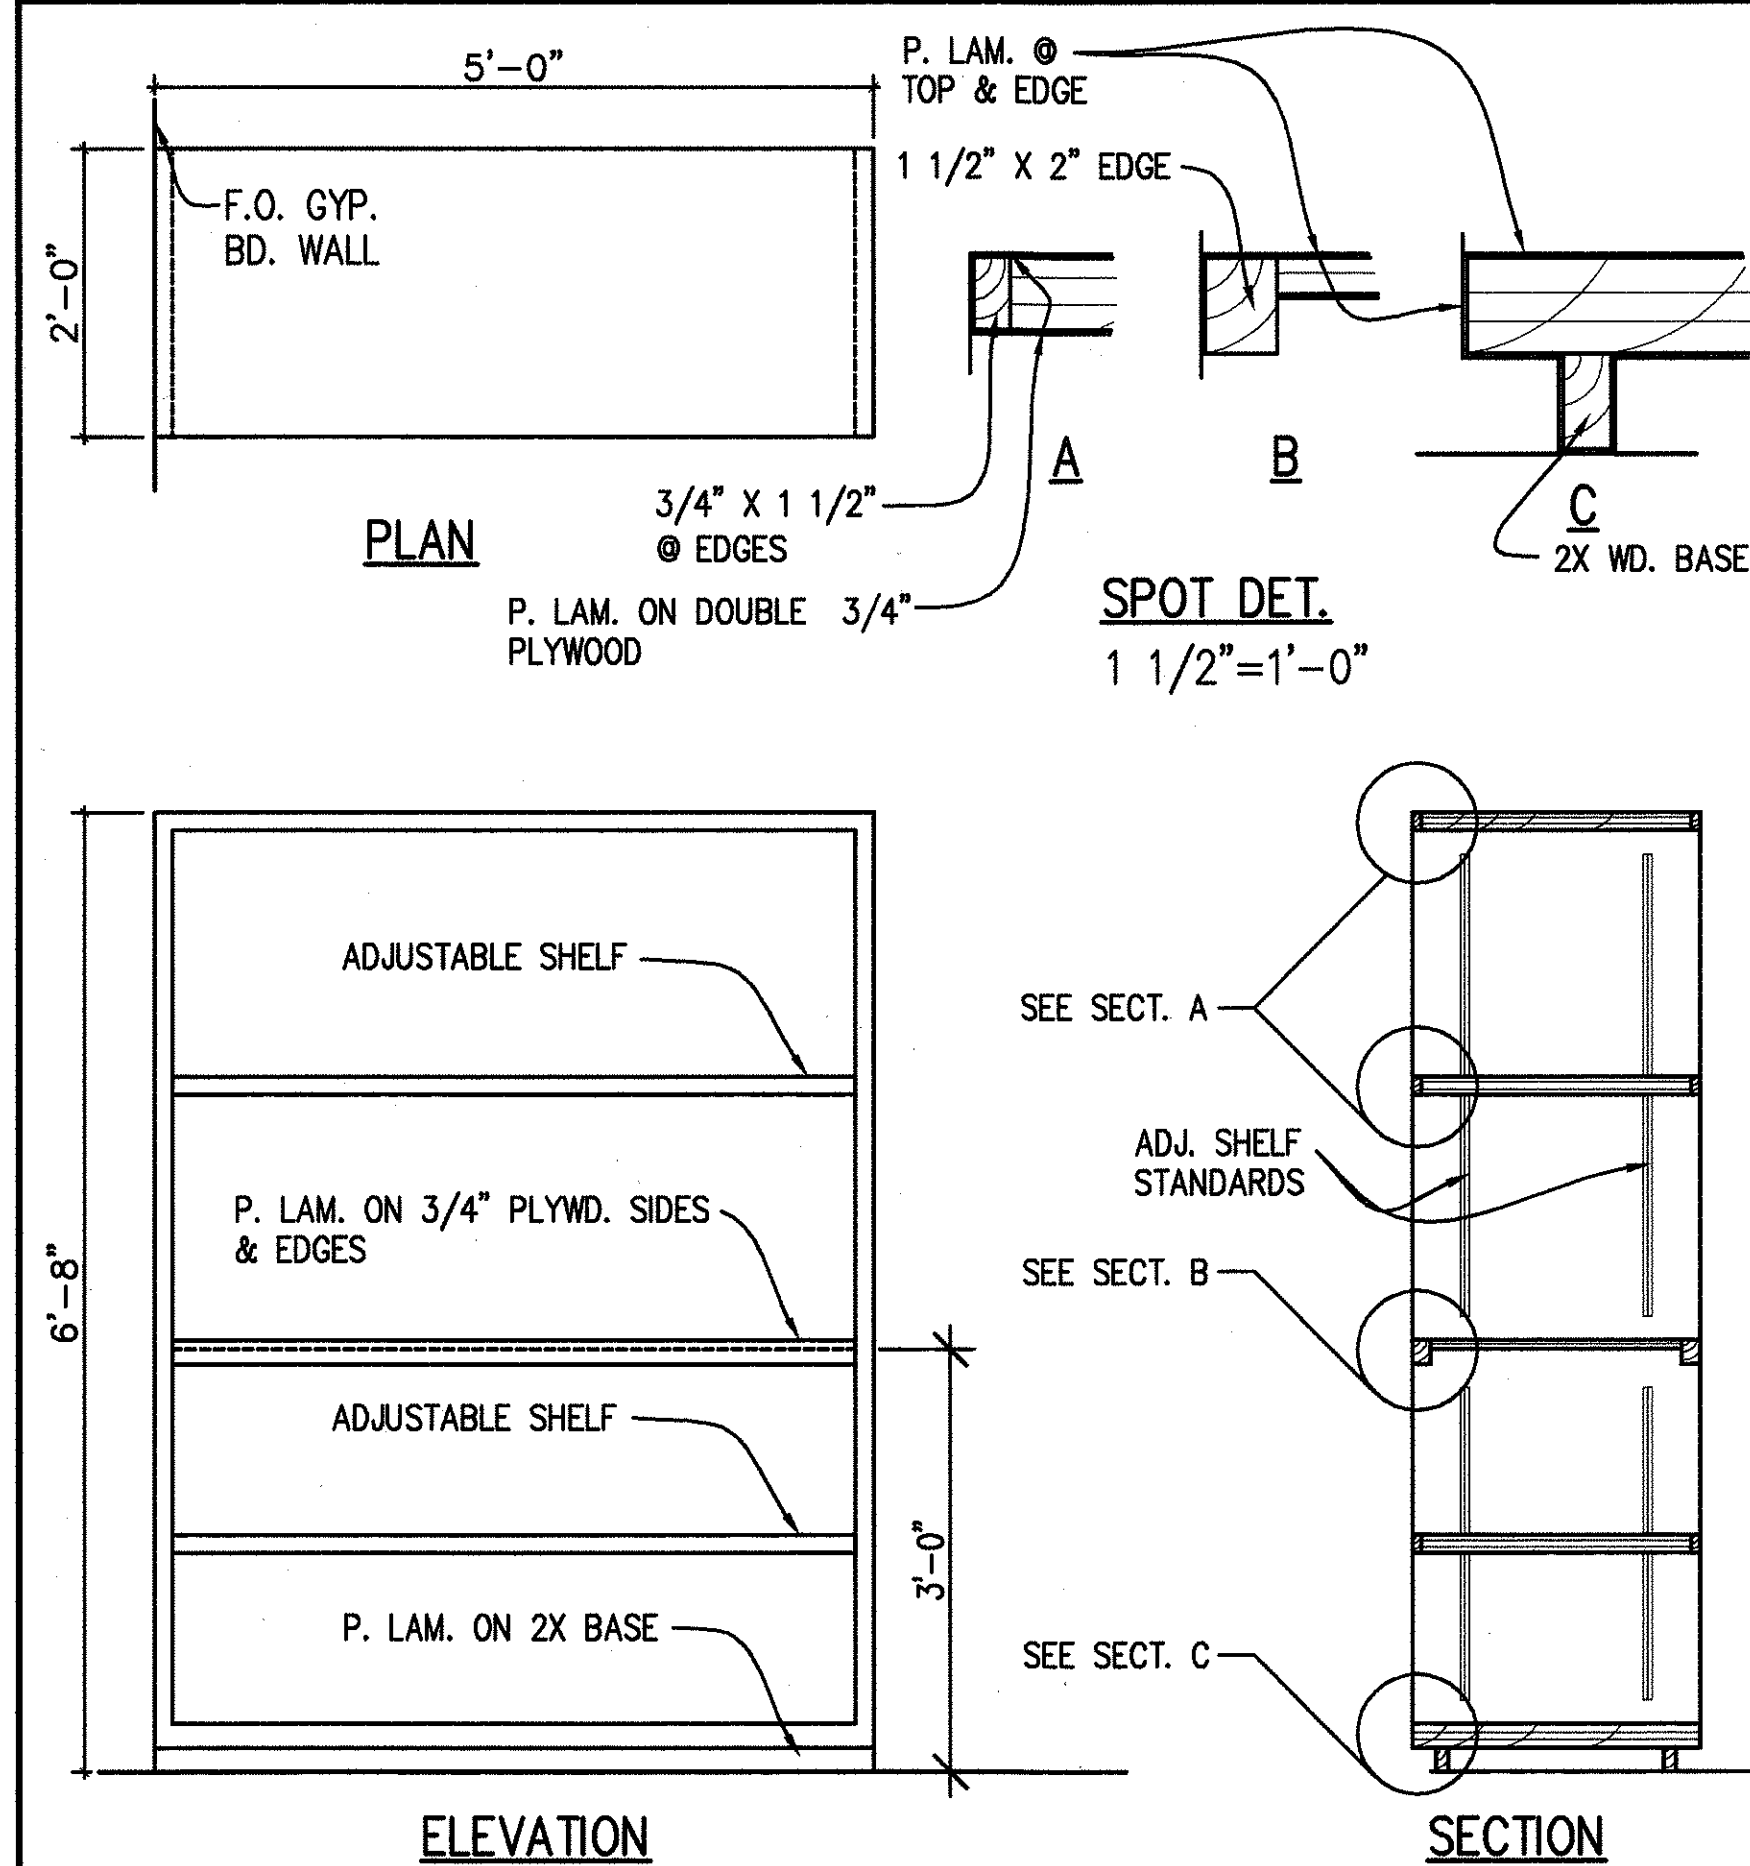

COUNTER/SHELF DETAIL

SCALE: $3/4"=1'-0"$


A2.01 | A8.09

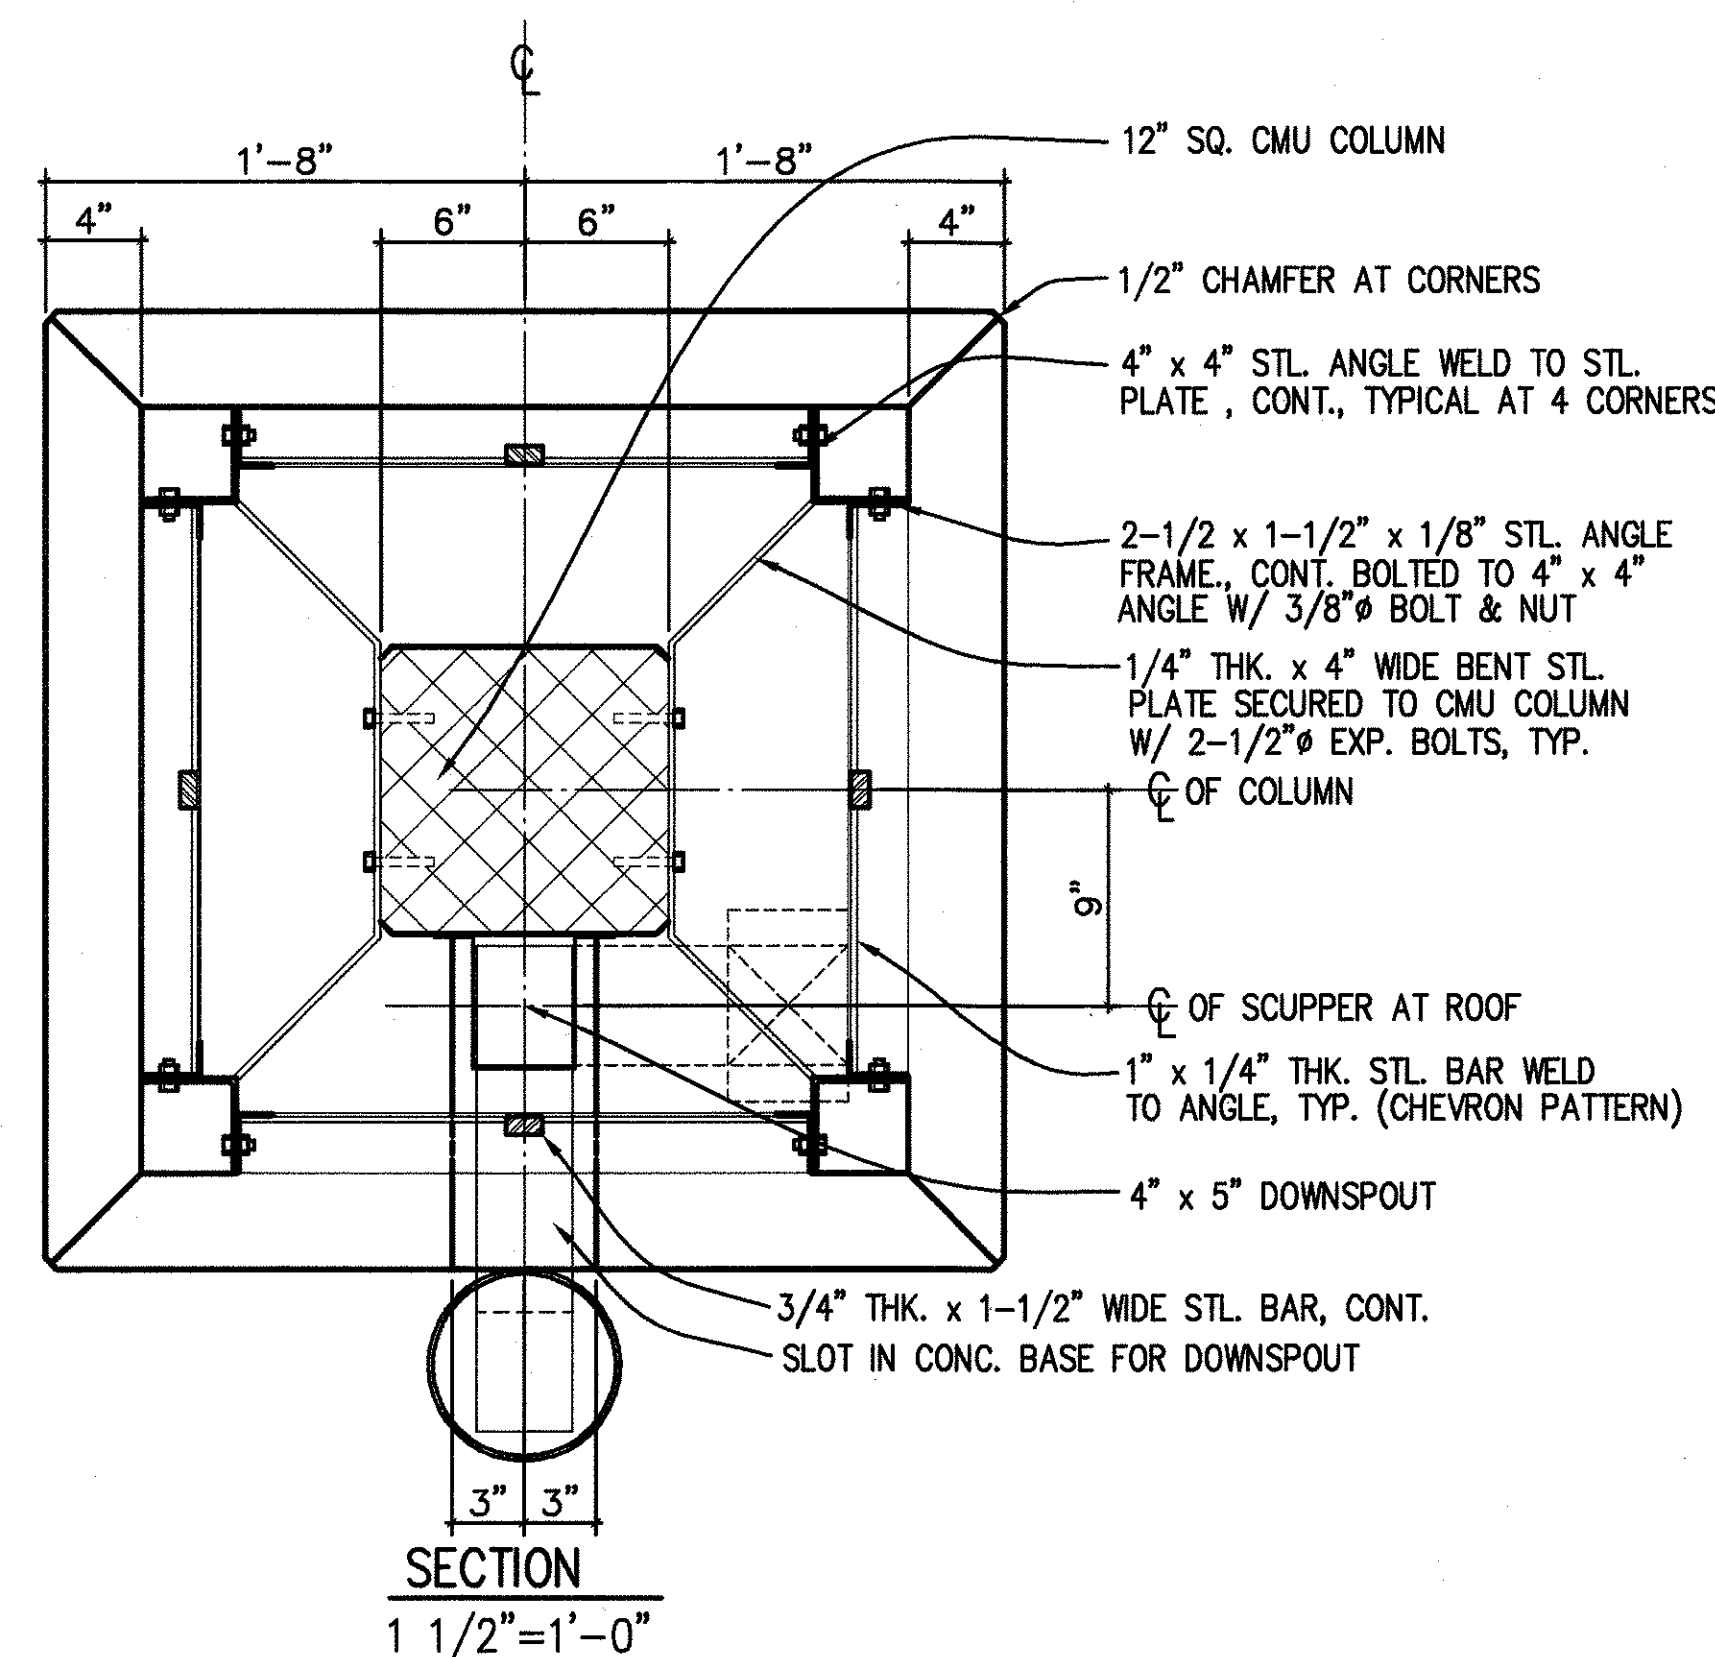


DETAIL OF COLUMN W/ METAL GRILLE AT ENTRY

SCALE: 1 1/2" = 1'-0"

2
A2.01 | A8.09

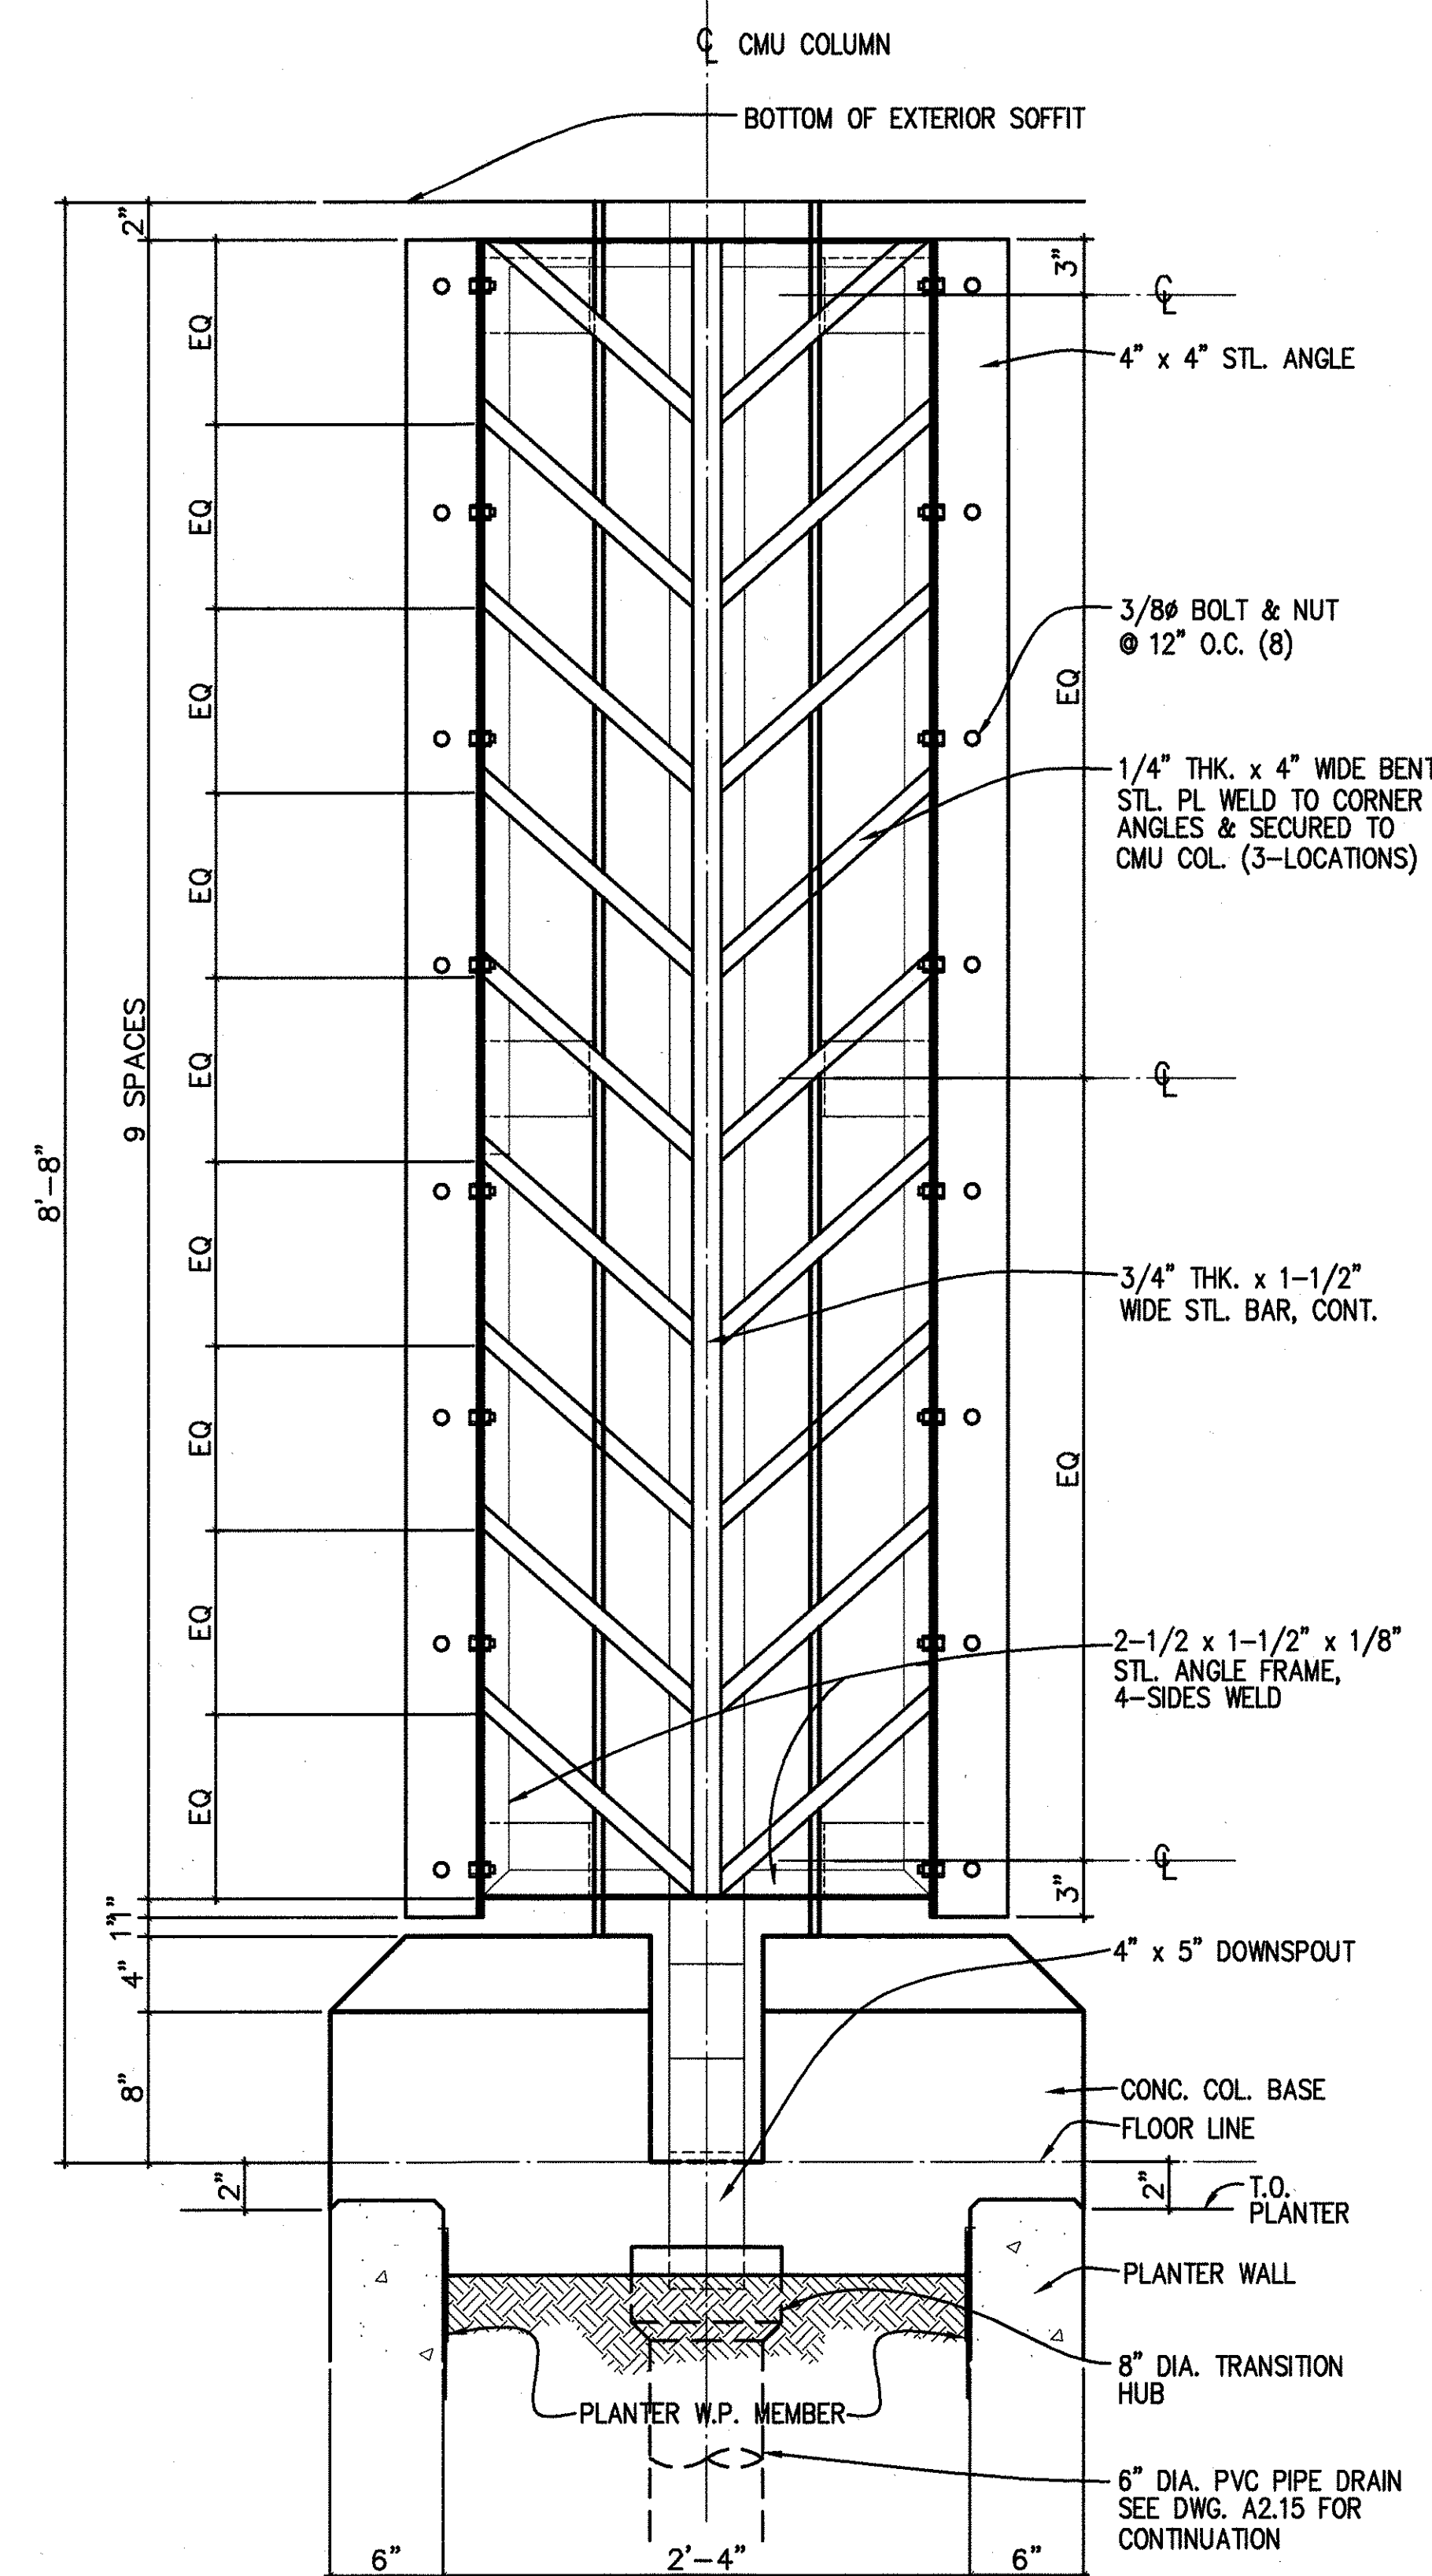

ELEVATION
1 1/2"=1'-0"

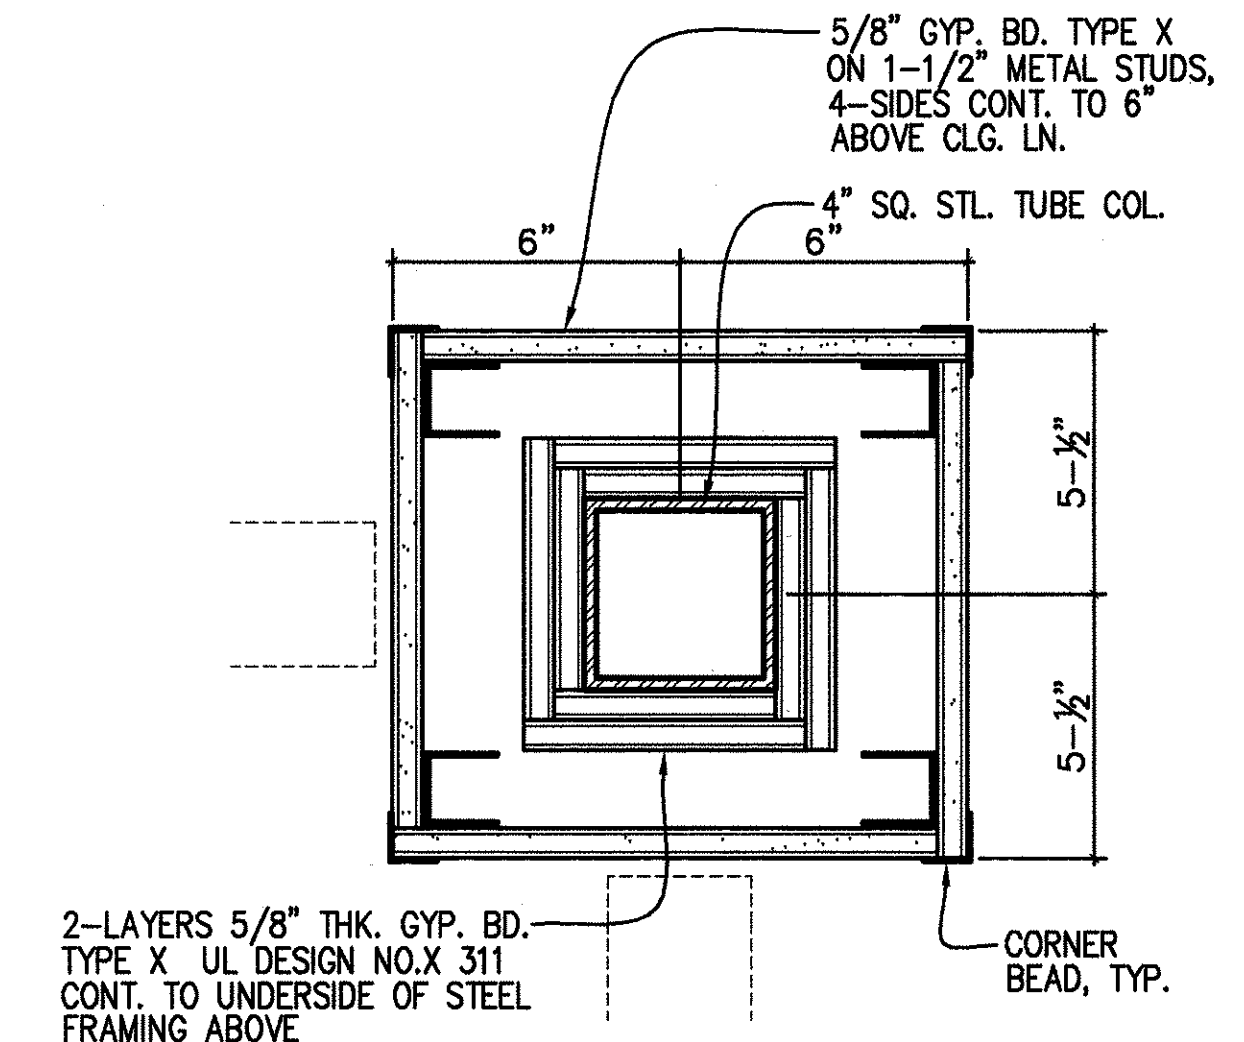


DETAIL AT STEEL COLUMN


SCALE: 3"=1'-0"

3

A2.01 | A8.09

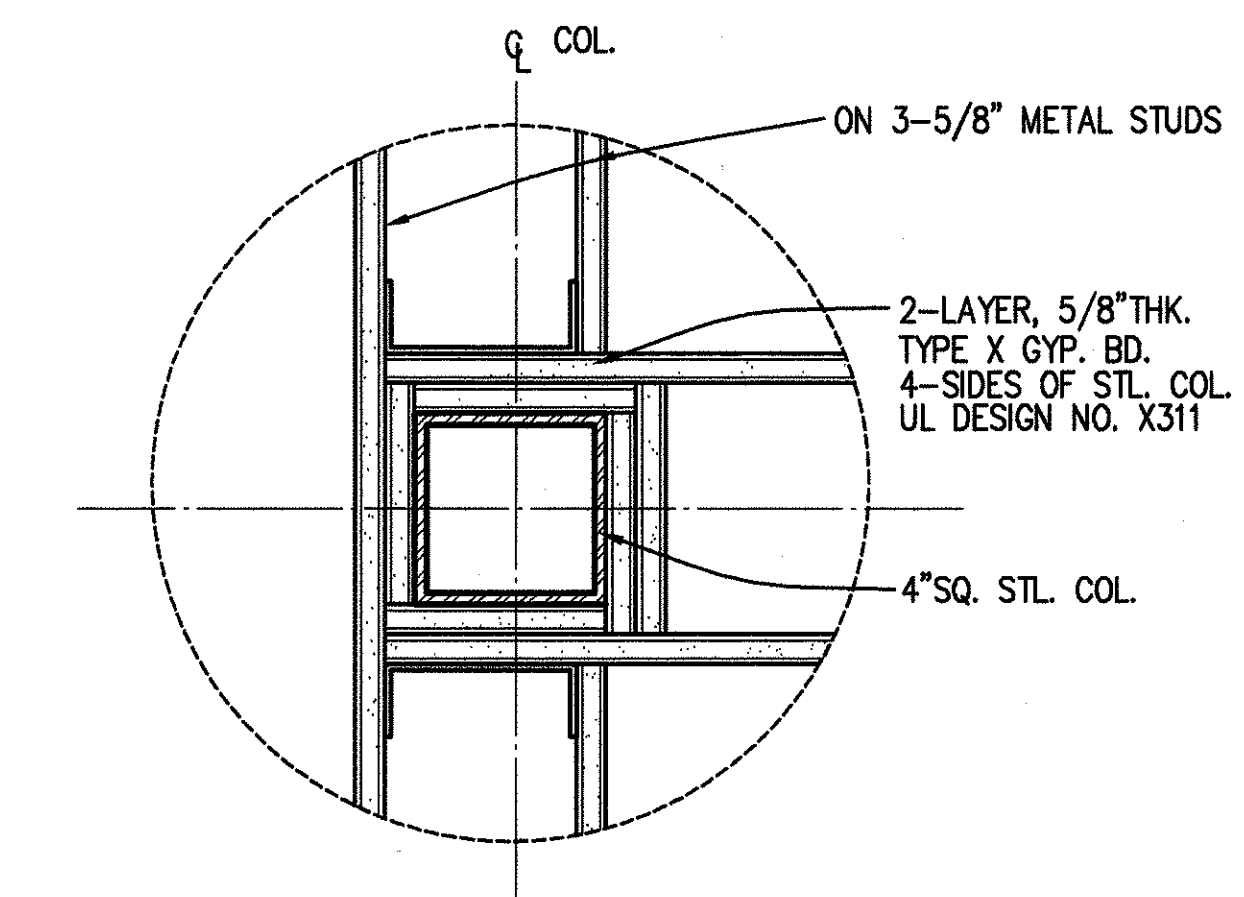

DETAIL PLAN OF STEEL COLUMN
(1HR. FIRE RATED)
SCALE: 3"=1'-0"

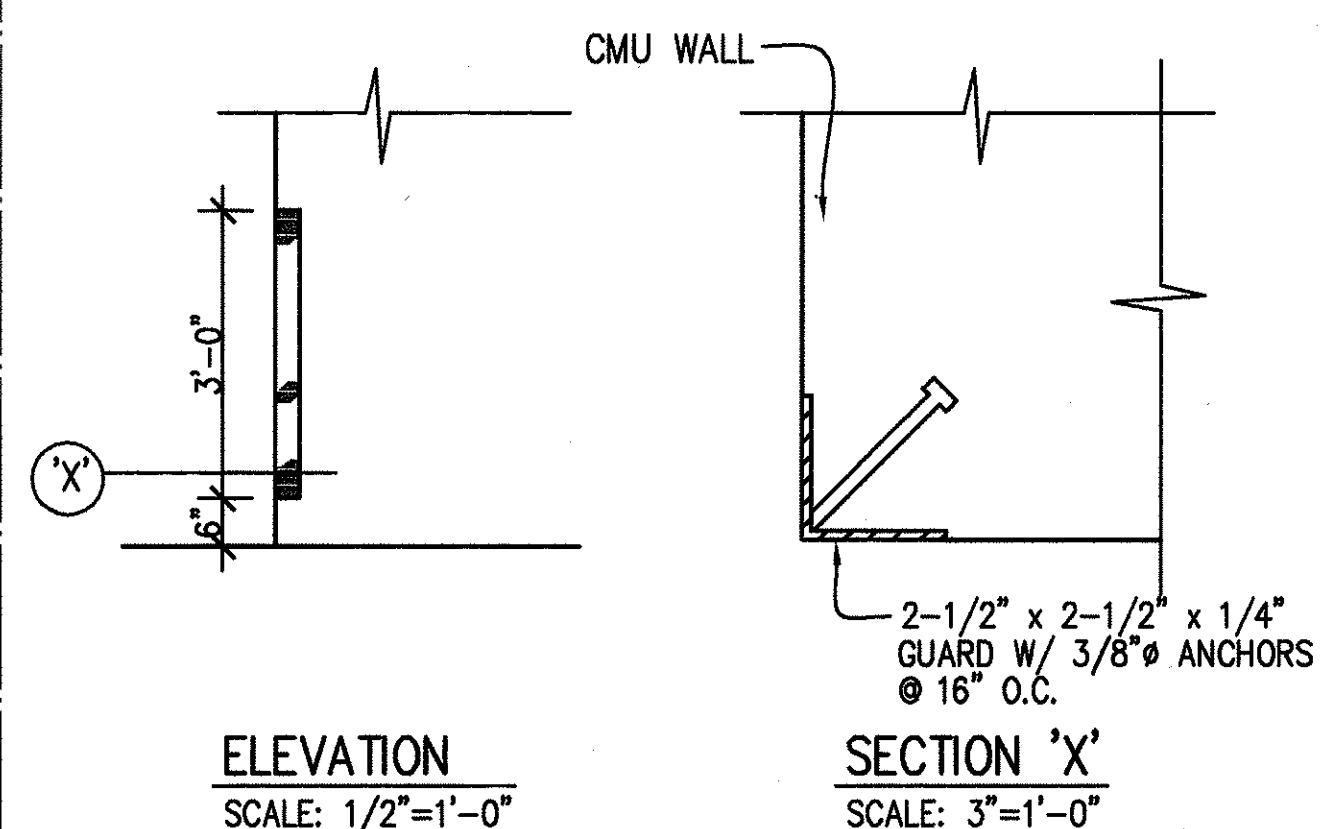


ELEVATION
SCALE: 1/2"=1'-0"

SECTION 'X'

SCALE: 3"=1'-0"

NOTE: COVERED PARKING & WASH
PADS HAS ROUNDED COLUMN
BASE OF CONCRETE
COVERED PARKING @
ADMINISTRATION BUILDING HAS
12" CMU COLUMN


STL ANGLE CORNER DETAIL

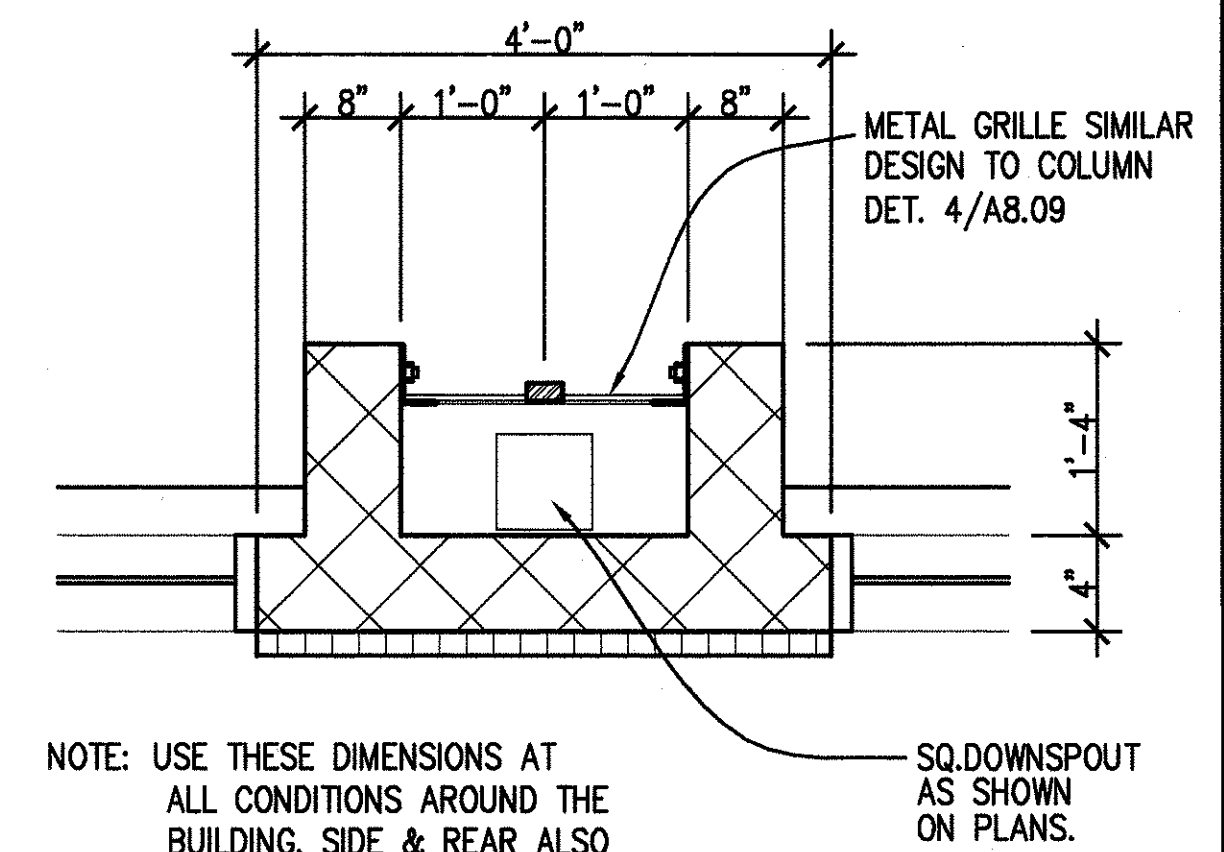

TYPICAL DETAIL

SCALE: 3/4"=1'-0"


6
A2.01 | A8.09

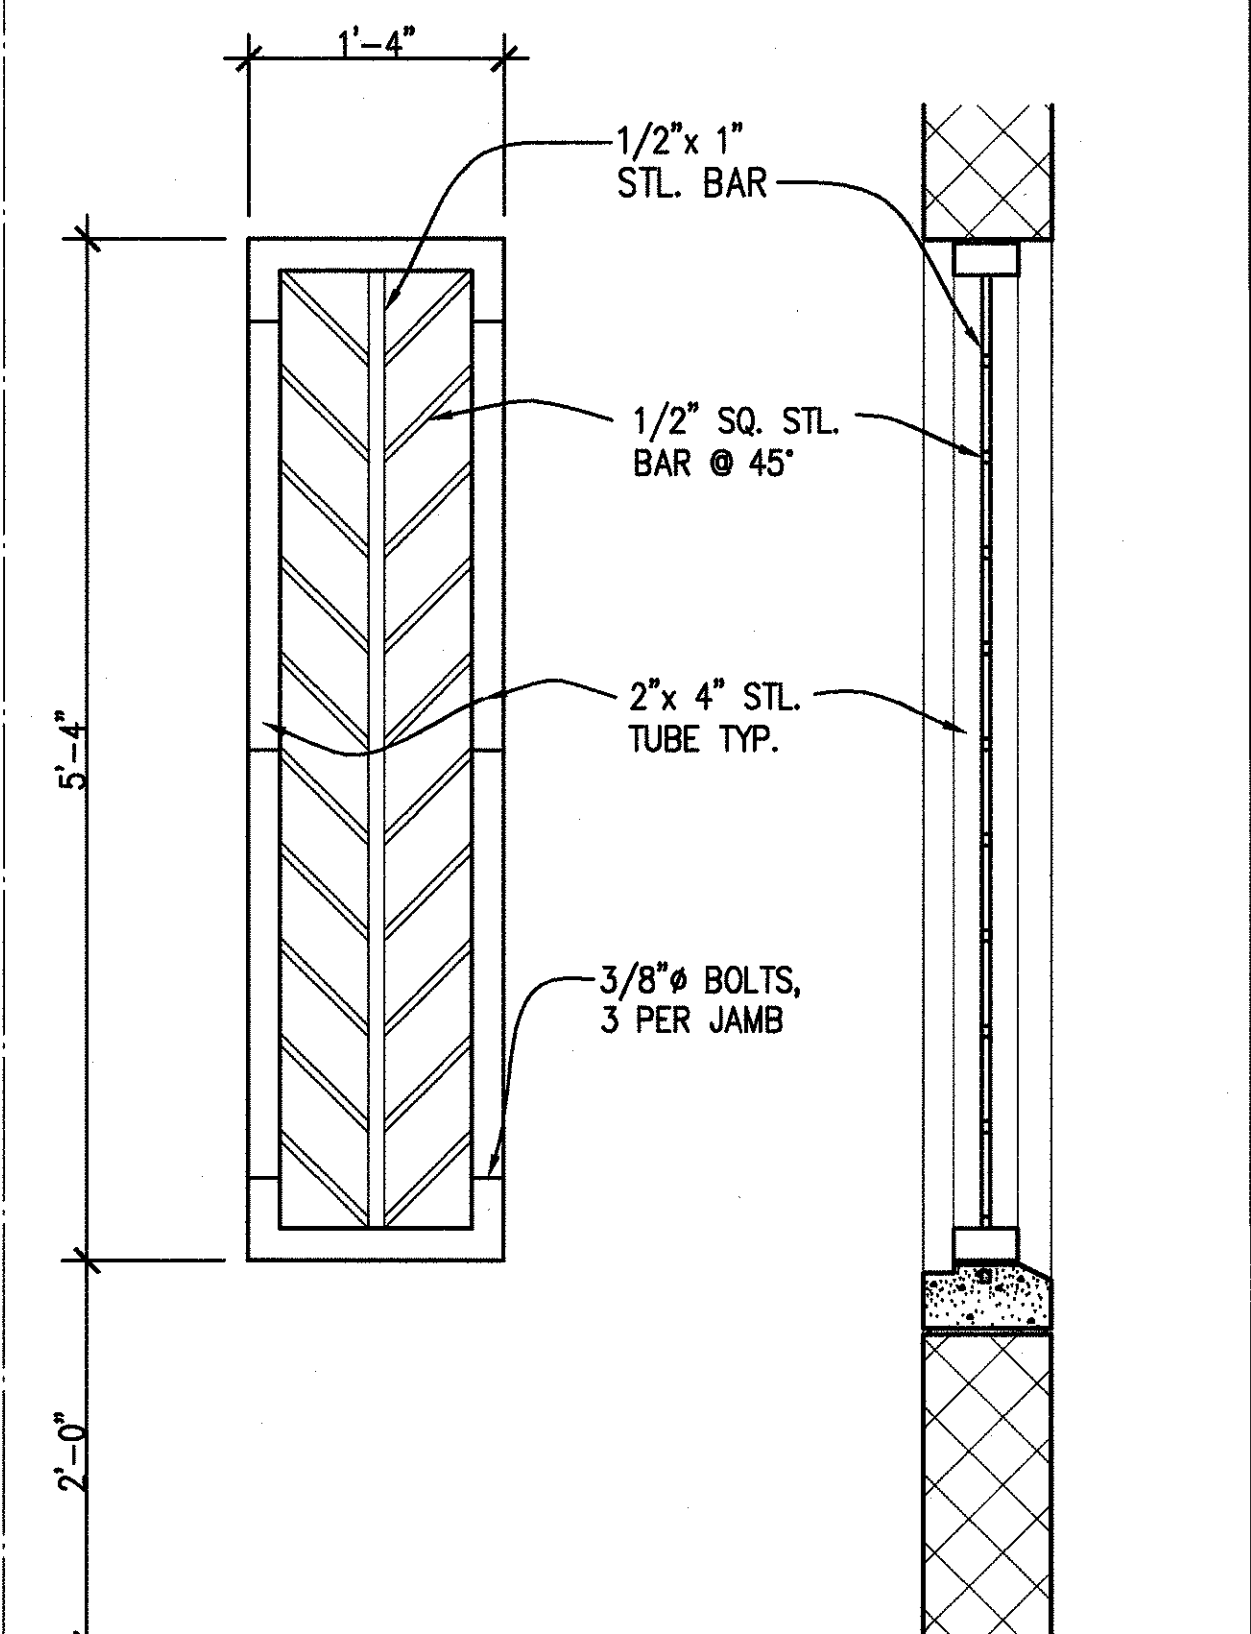

DETAIL @ METAL GRILLE

SCALE: 1"=1'-0"

A6.03 | A8.09

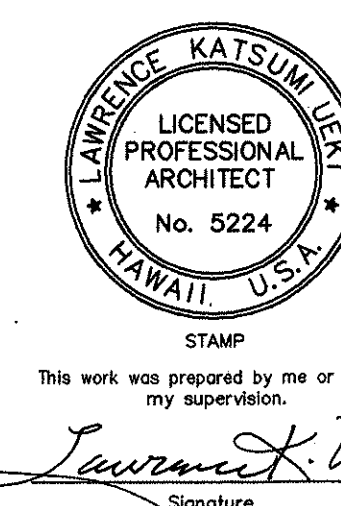

STATE OF HAWAII
DEPARTMENT OF TRANSPORTATION
HIGHWAYS DIVISION

**CENTRALIZED DISTRICT OFFICE
AND BASEYARD COMPLEX**












LHUE, KAUAI

PROJECT NO. HWY-K-03-98

MISCELLANEOUS DETAILS

SCALE: AS NOTED DATE: MAR.30.01

FED. ROAD DIST. NO.	STATE	PROJ. NO.	FISCAL YEAR	SHEET NO.	TOTAL SHEETS
HAWAII	HAW.	HWY-K-03-98	2001	67	150

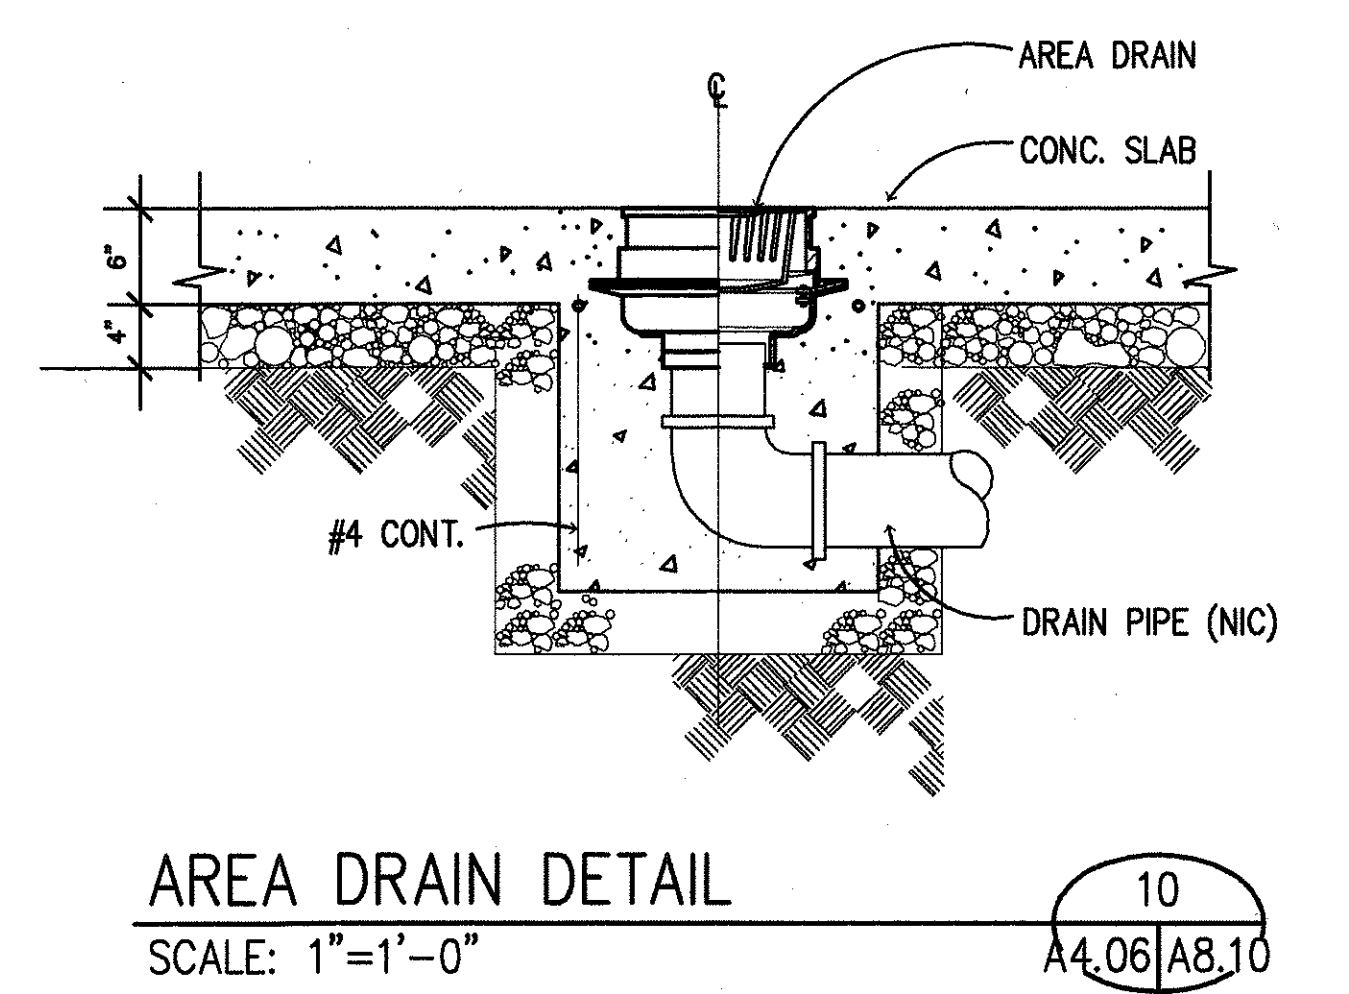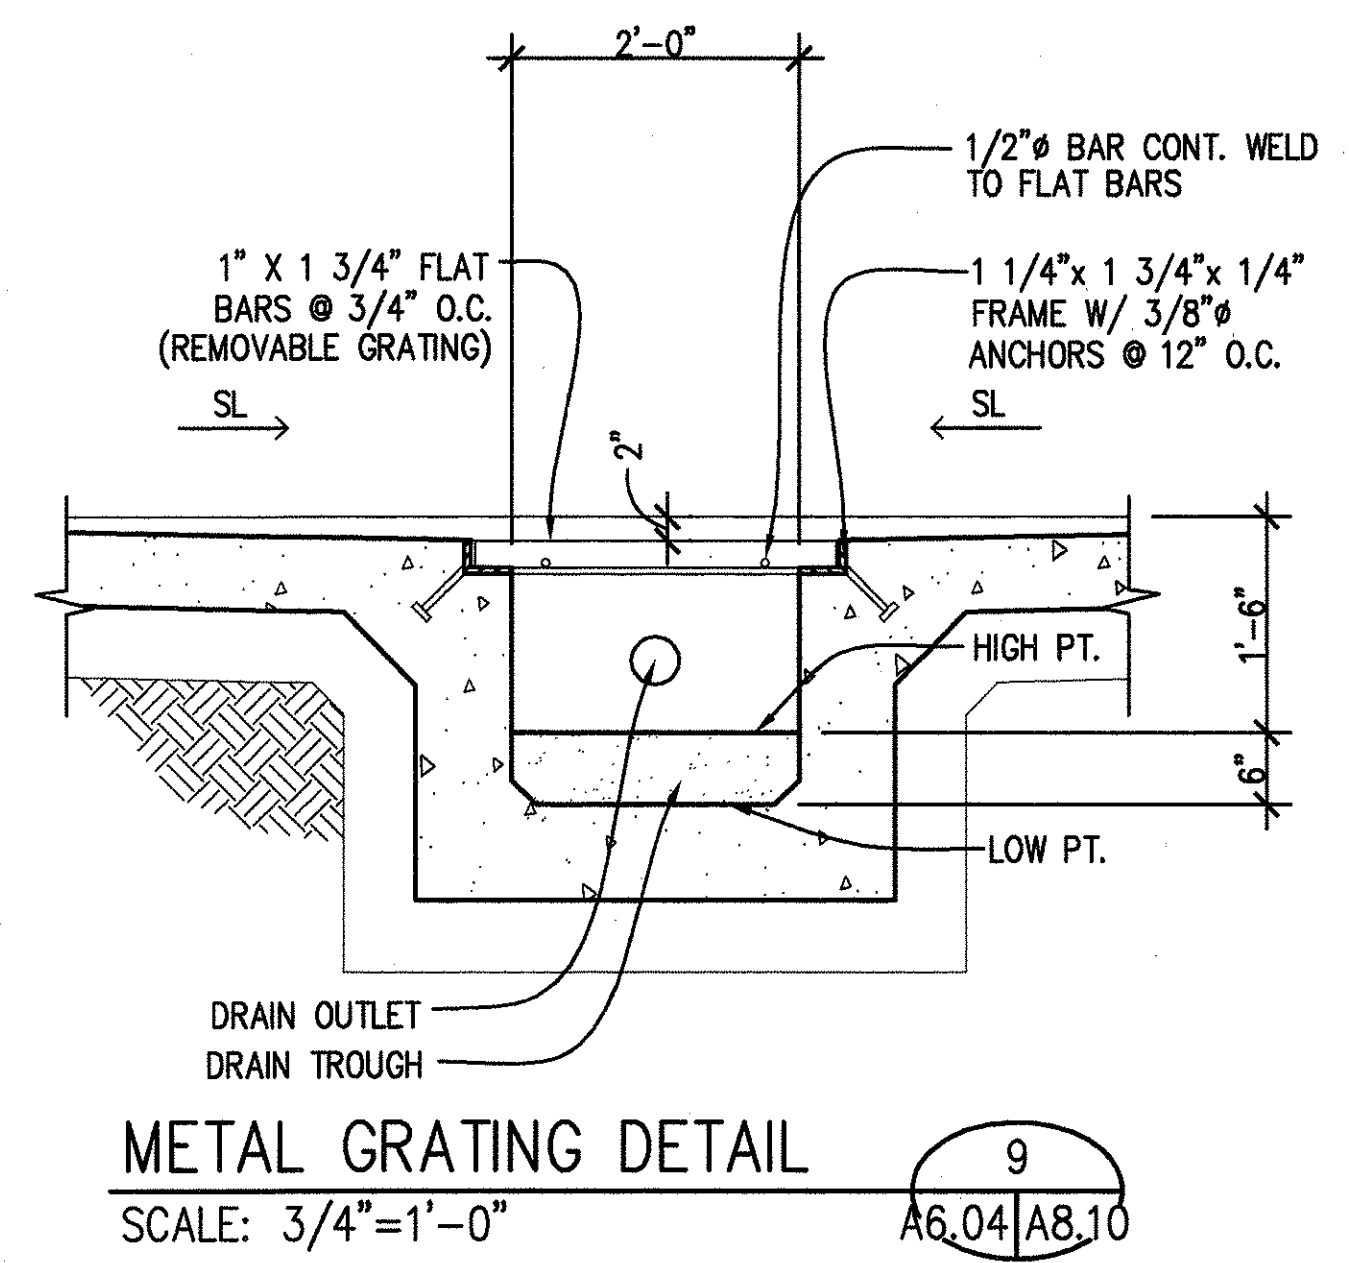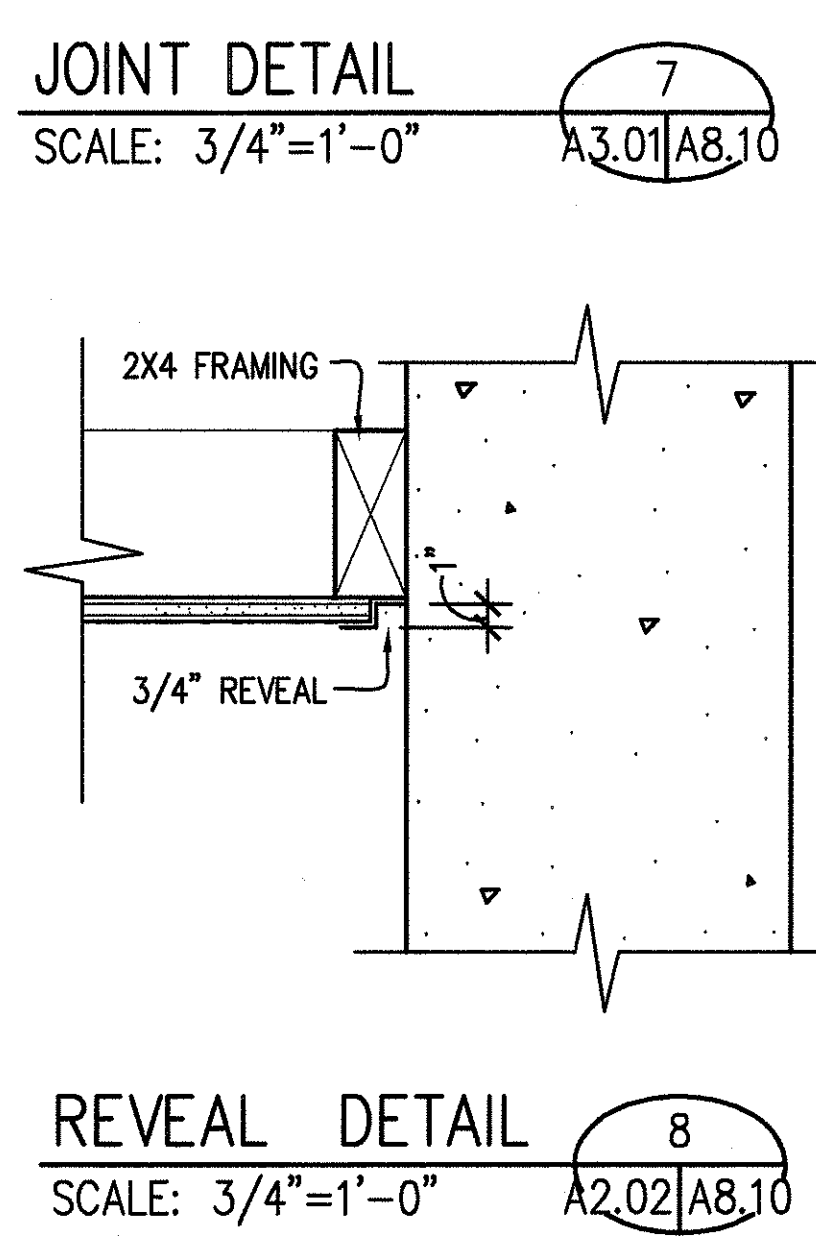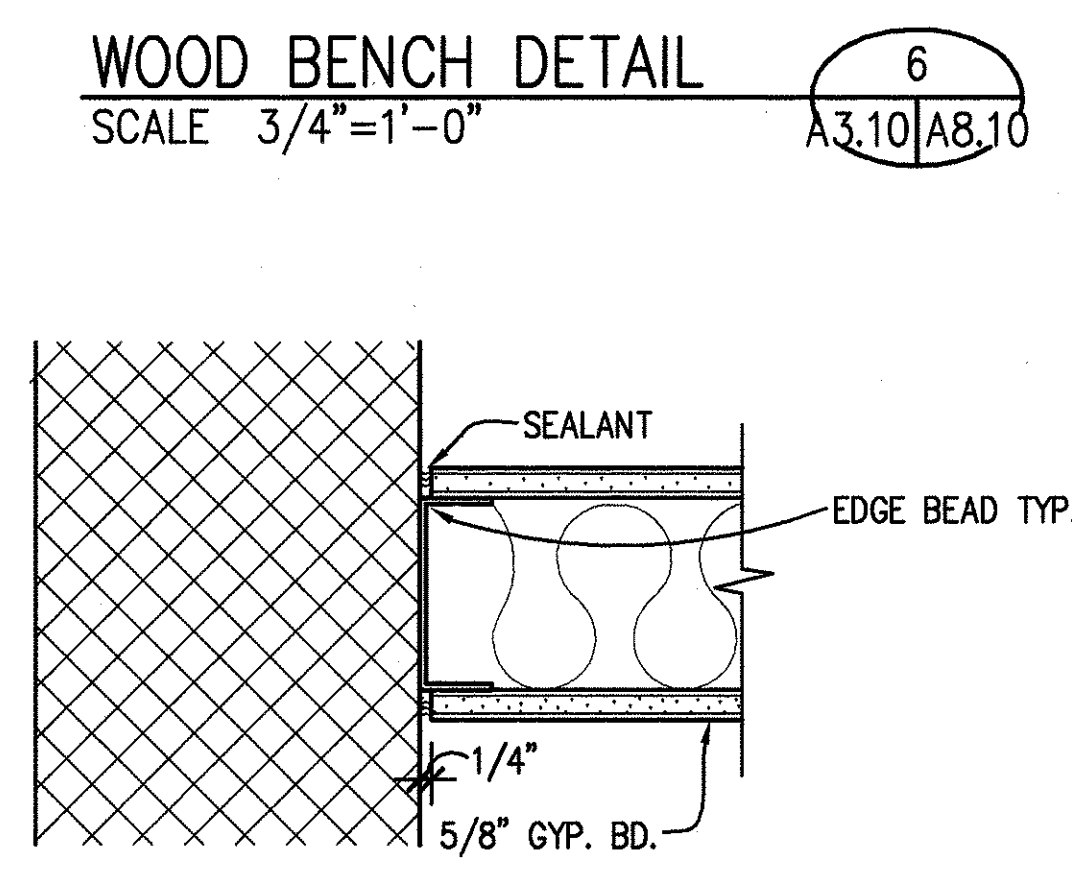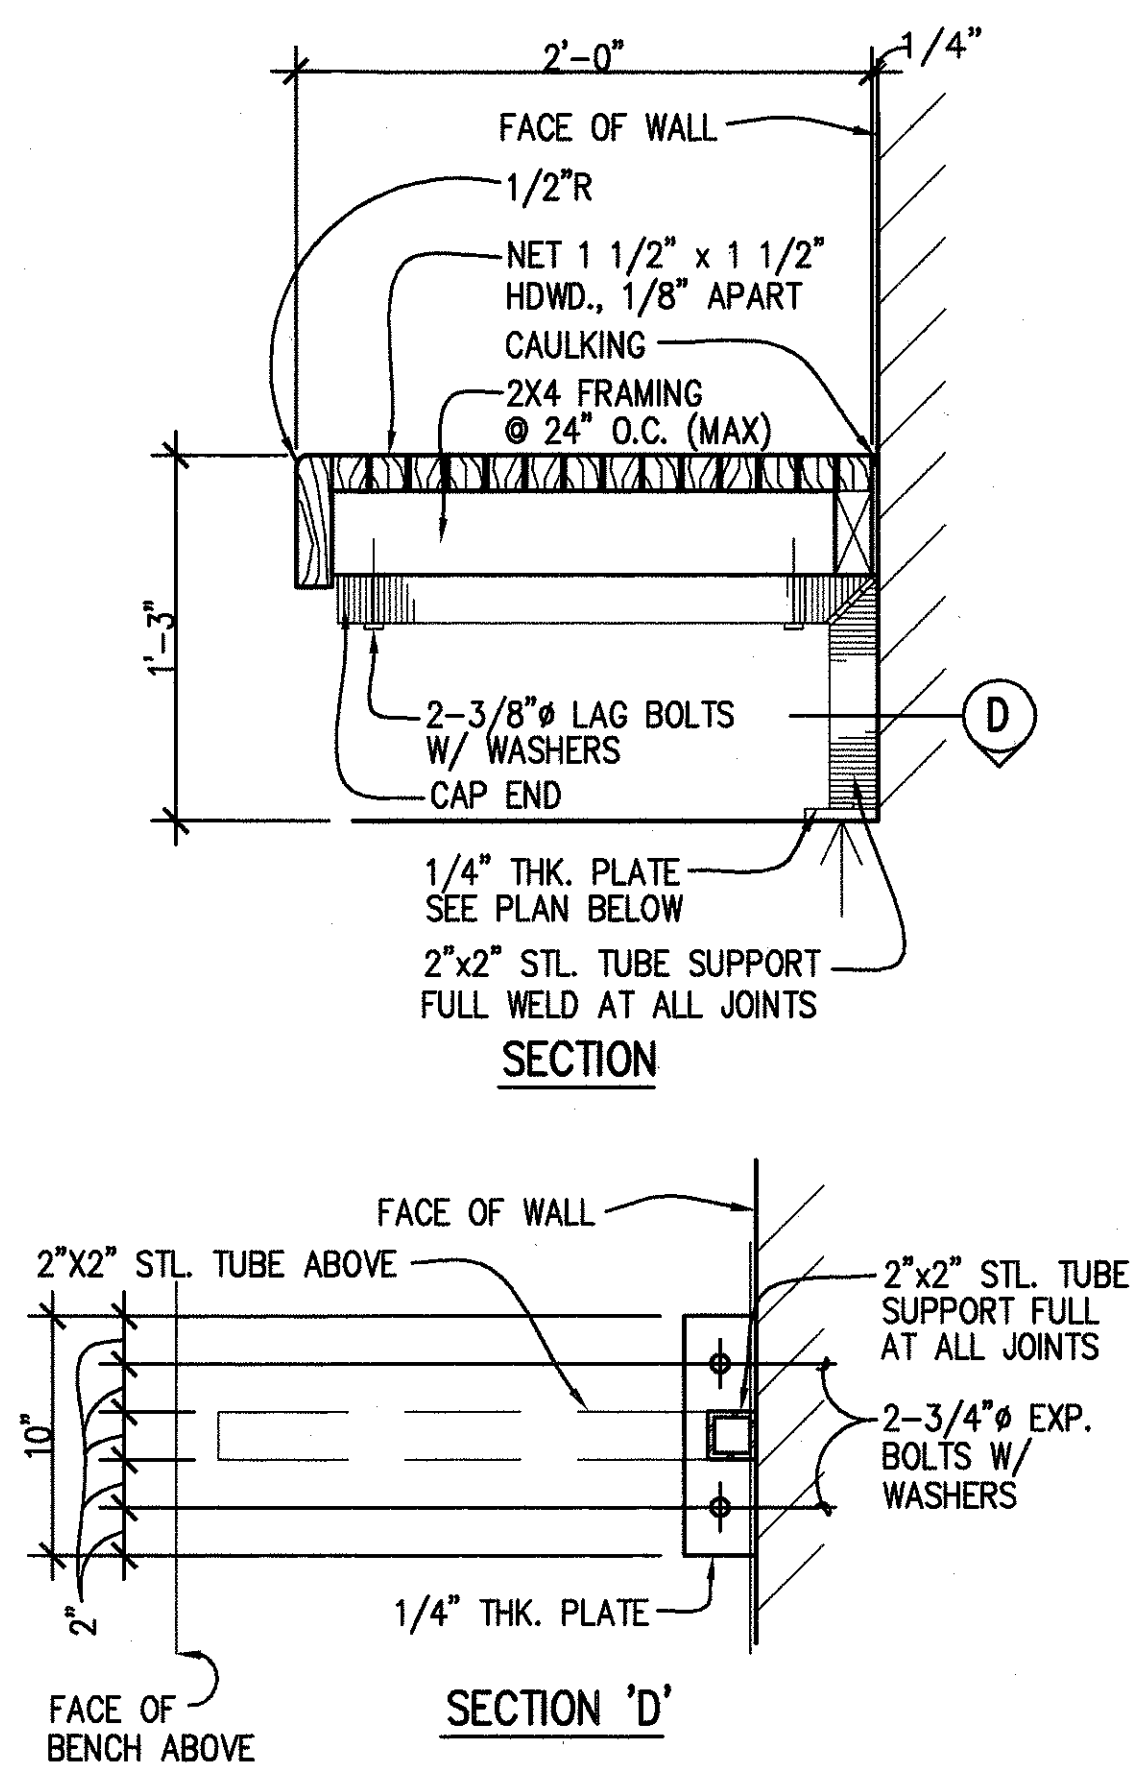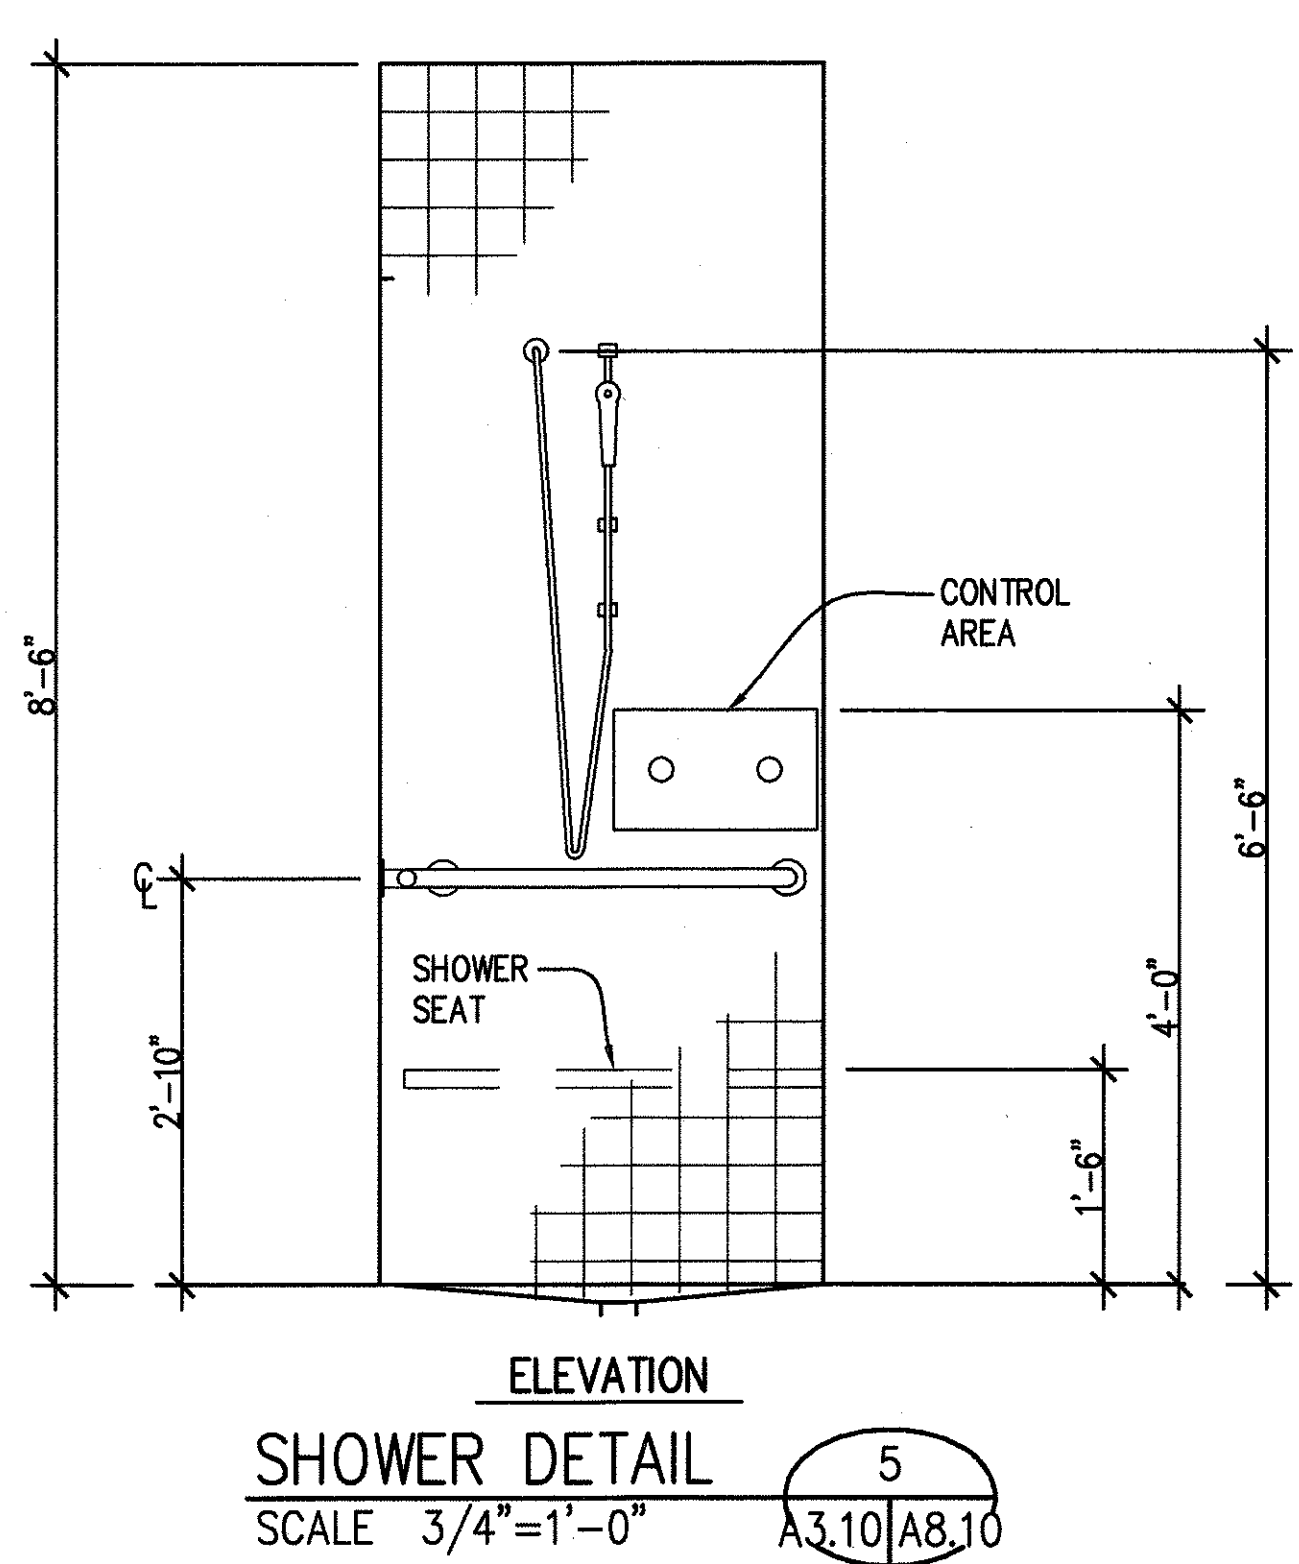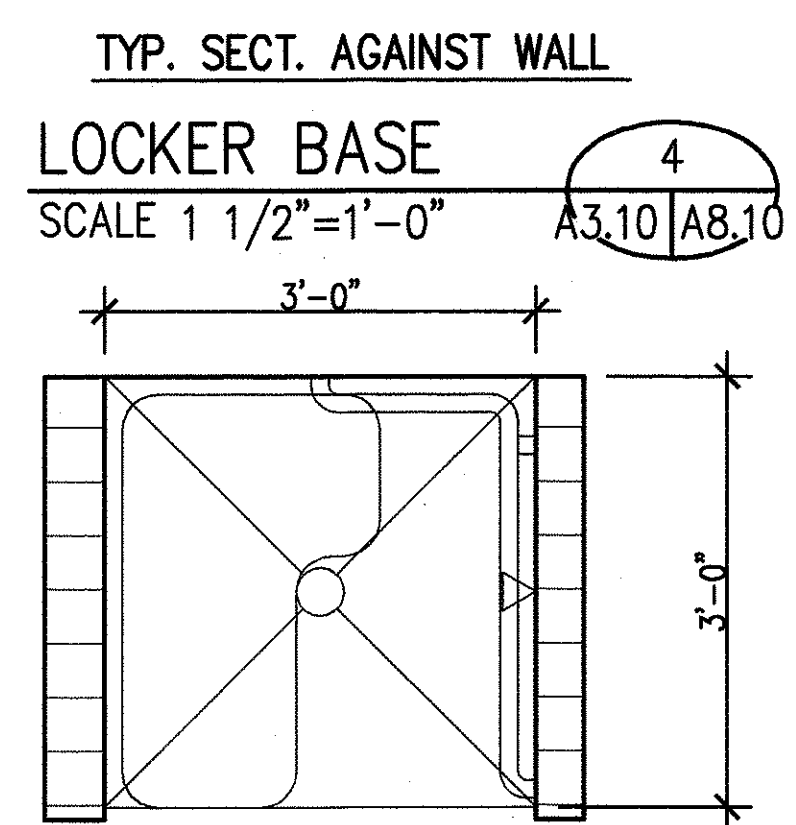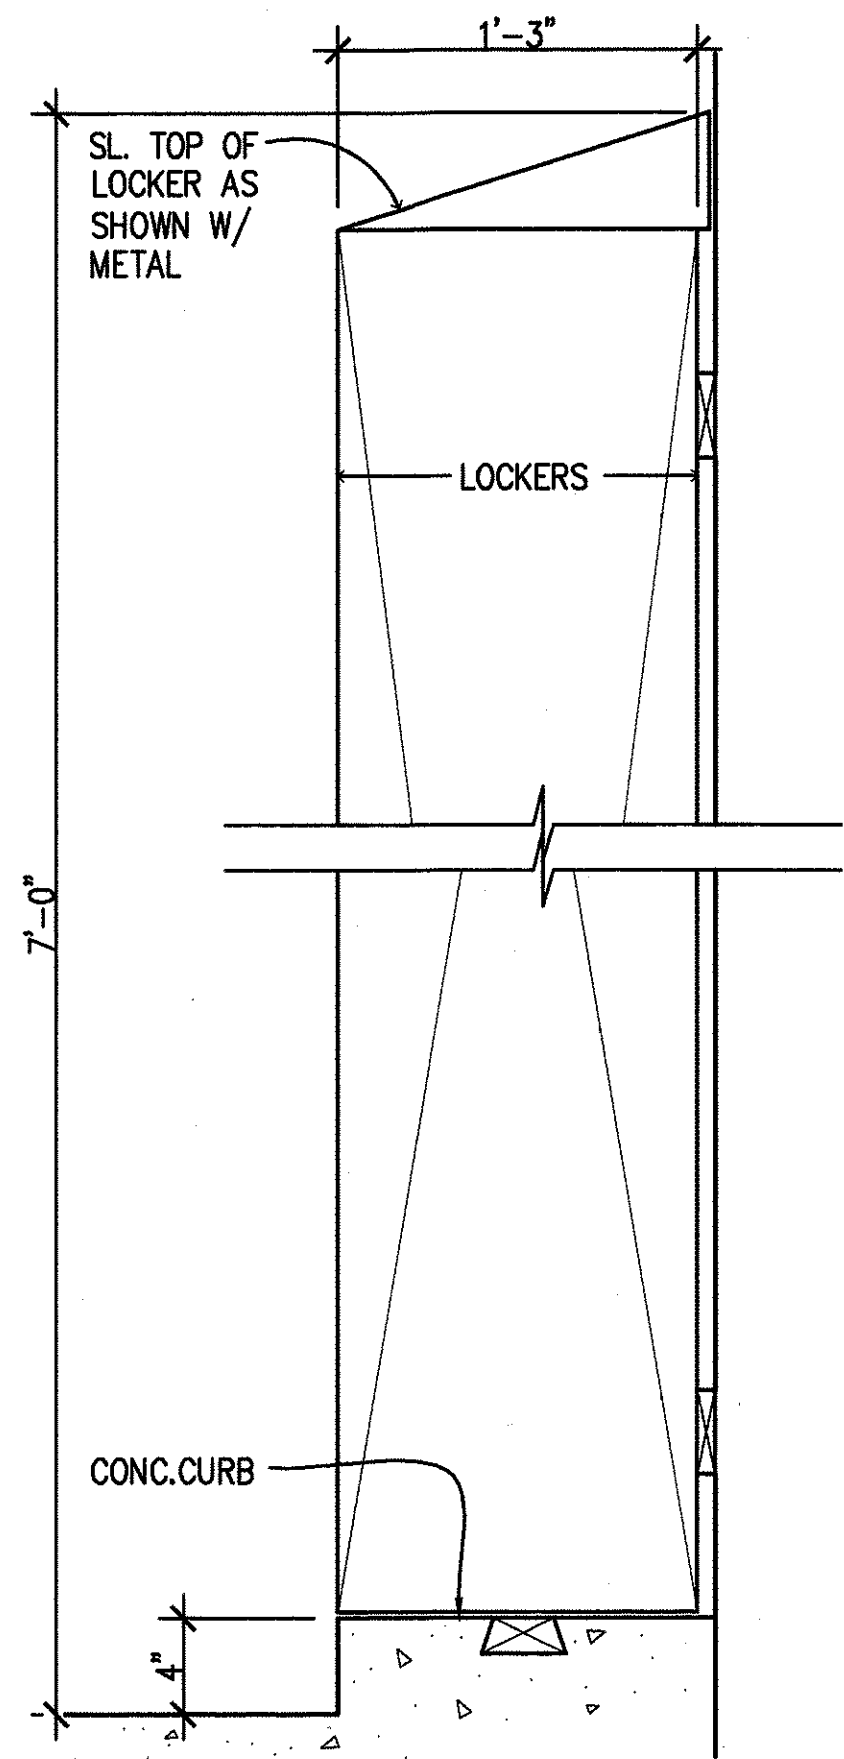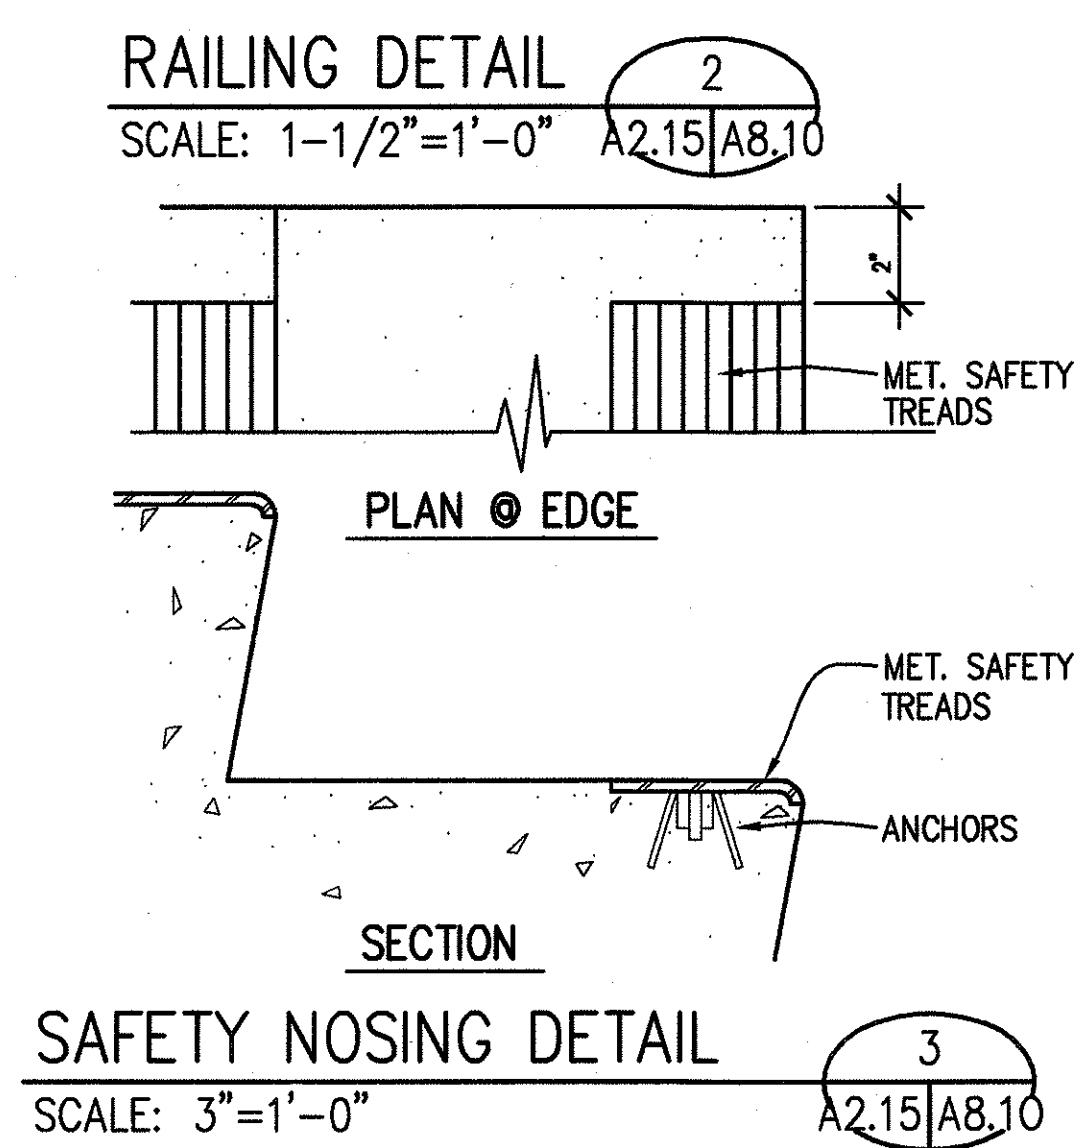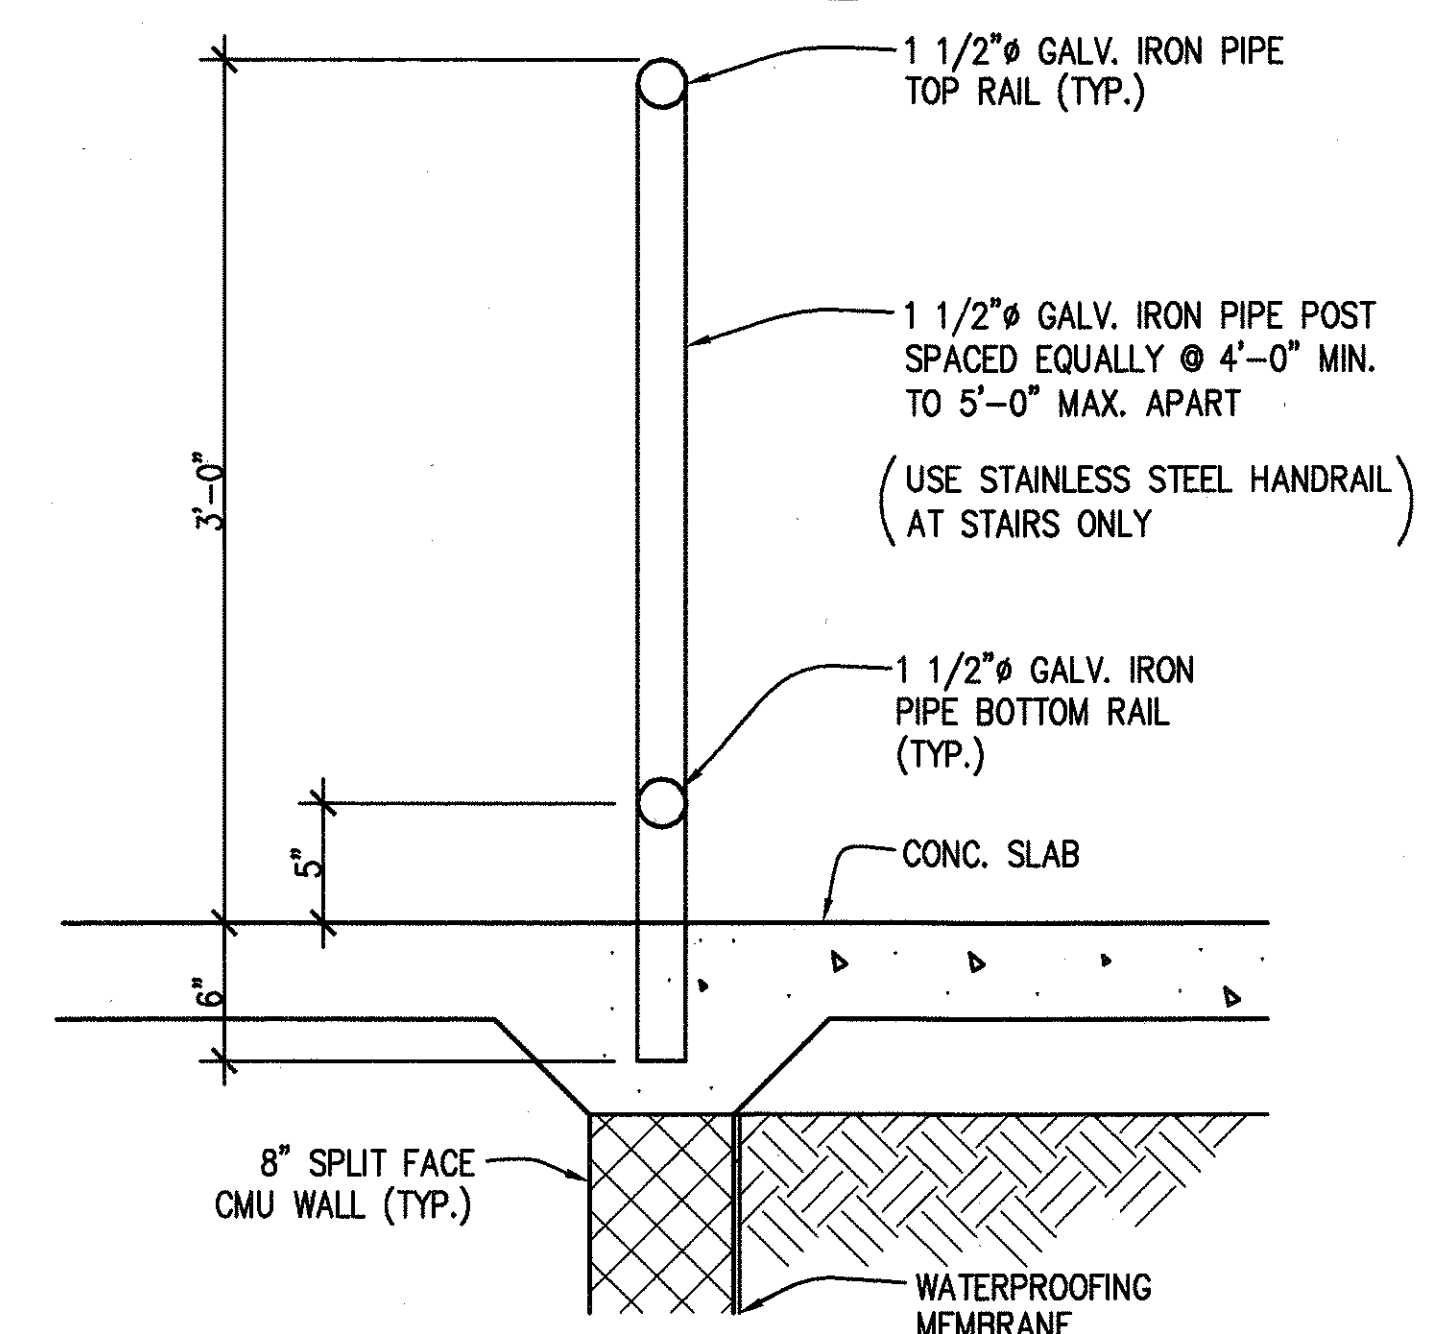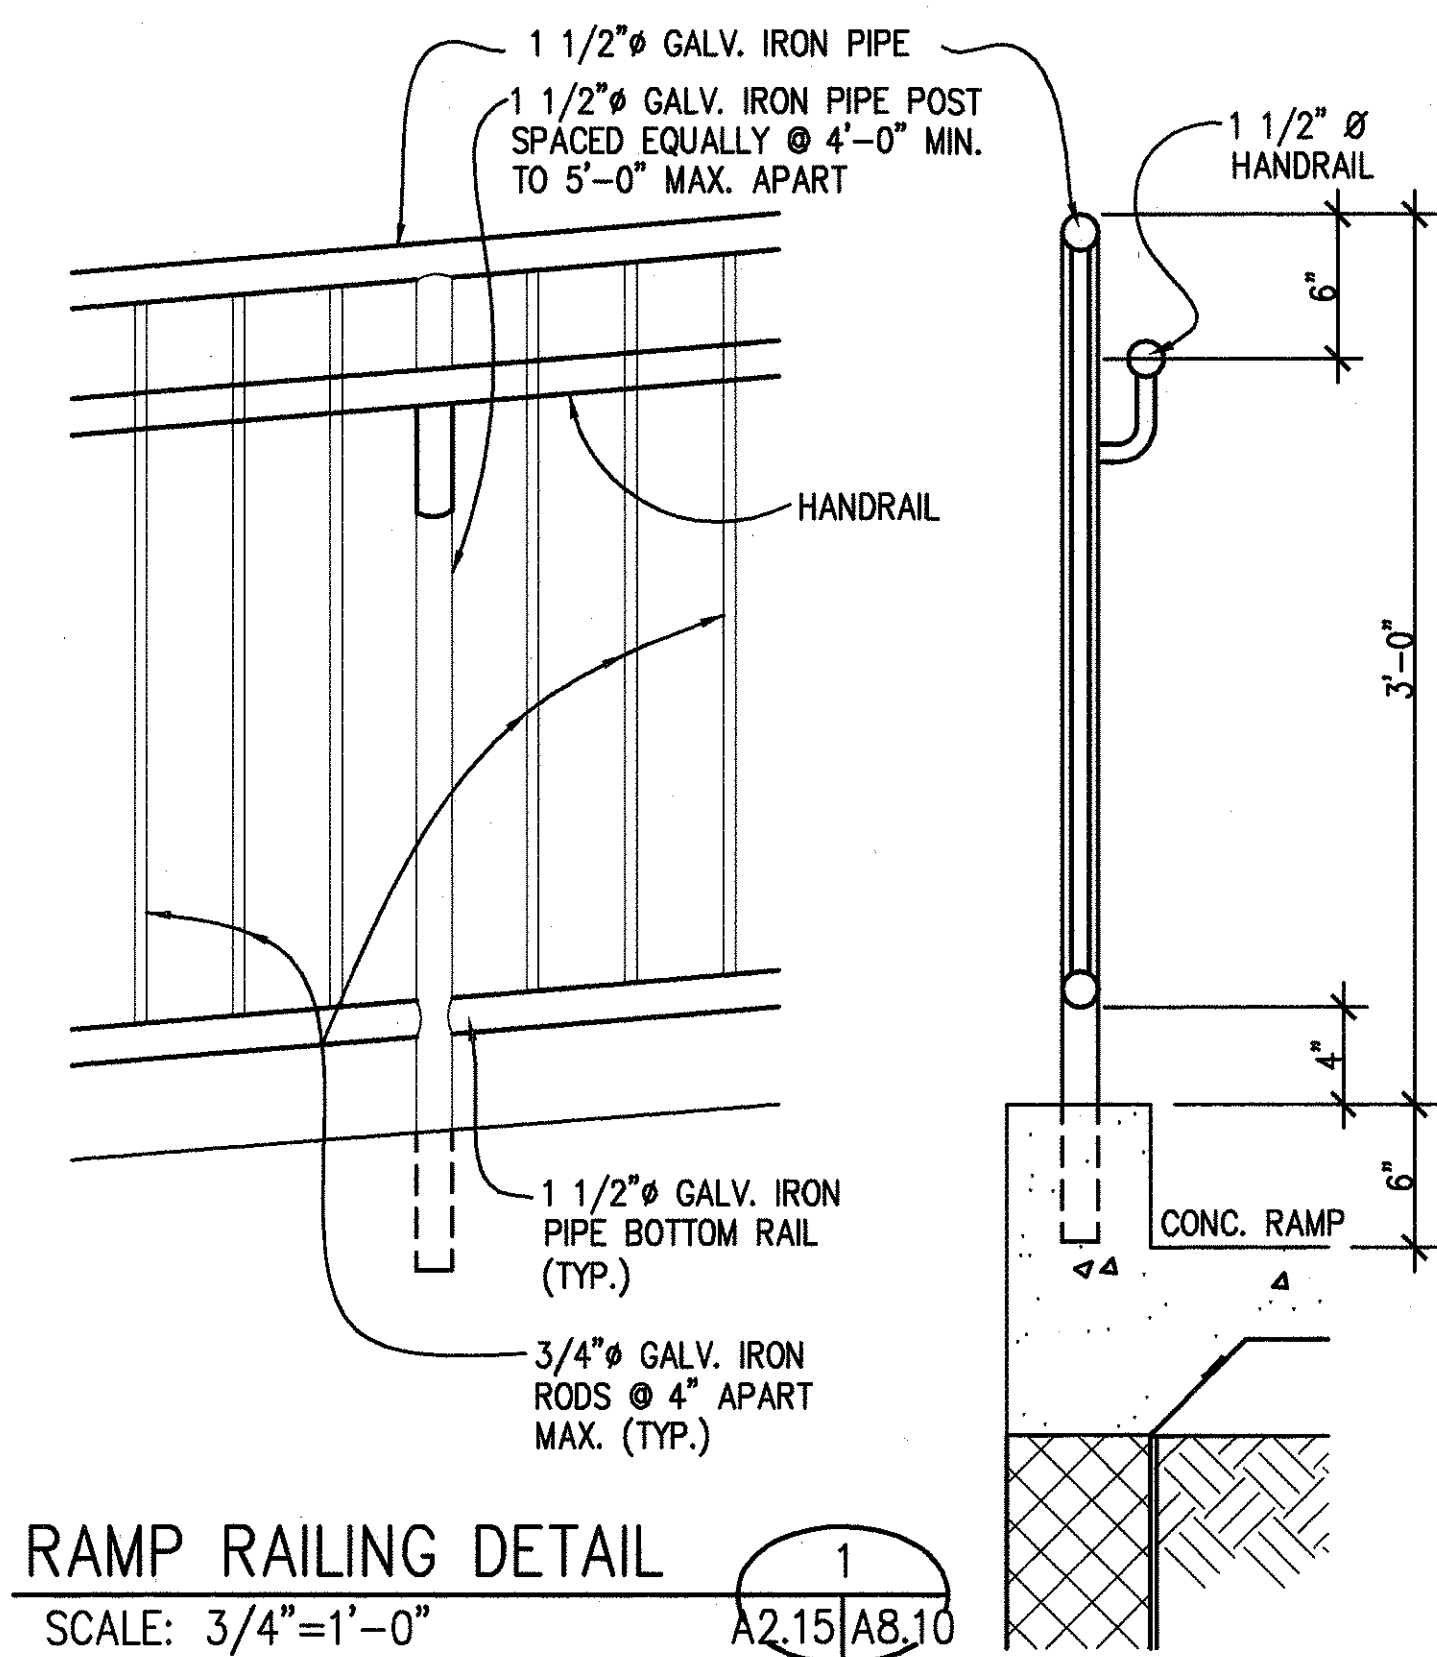

LAWRENCE KATSUMI ICHI
LICENSED PROFESSIONAL ARCHITECT
No. 5224
HAWAII, U.S.A.

STATE OF HAWAII
DEPARTMENT OF TRANSPORTATION
HIGHWAYS DIVISION

**CENTRALIZED DISTRICT OFFICE
AND BASEYARD COMPLEX**
LIHUE, KAUAI
PROJECT NO. HWY-K-03-98


MISCELLANEOUS DETAILS

SCALE: 1-1/2"=1'-0"



DATE: MAR.30.01

SHEET NO. A8.10 OF 150 SHEETS

FED. ROAD DIST. NO.	STATE	PROJ. NO.	FISCAL YEAR	SHEET NO.	TOTAL SHEETS
HAWAII	HAW.	HWY-K-03-98	2001	68	150

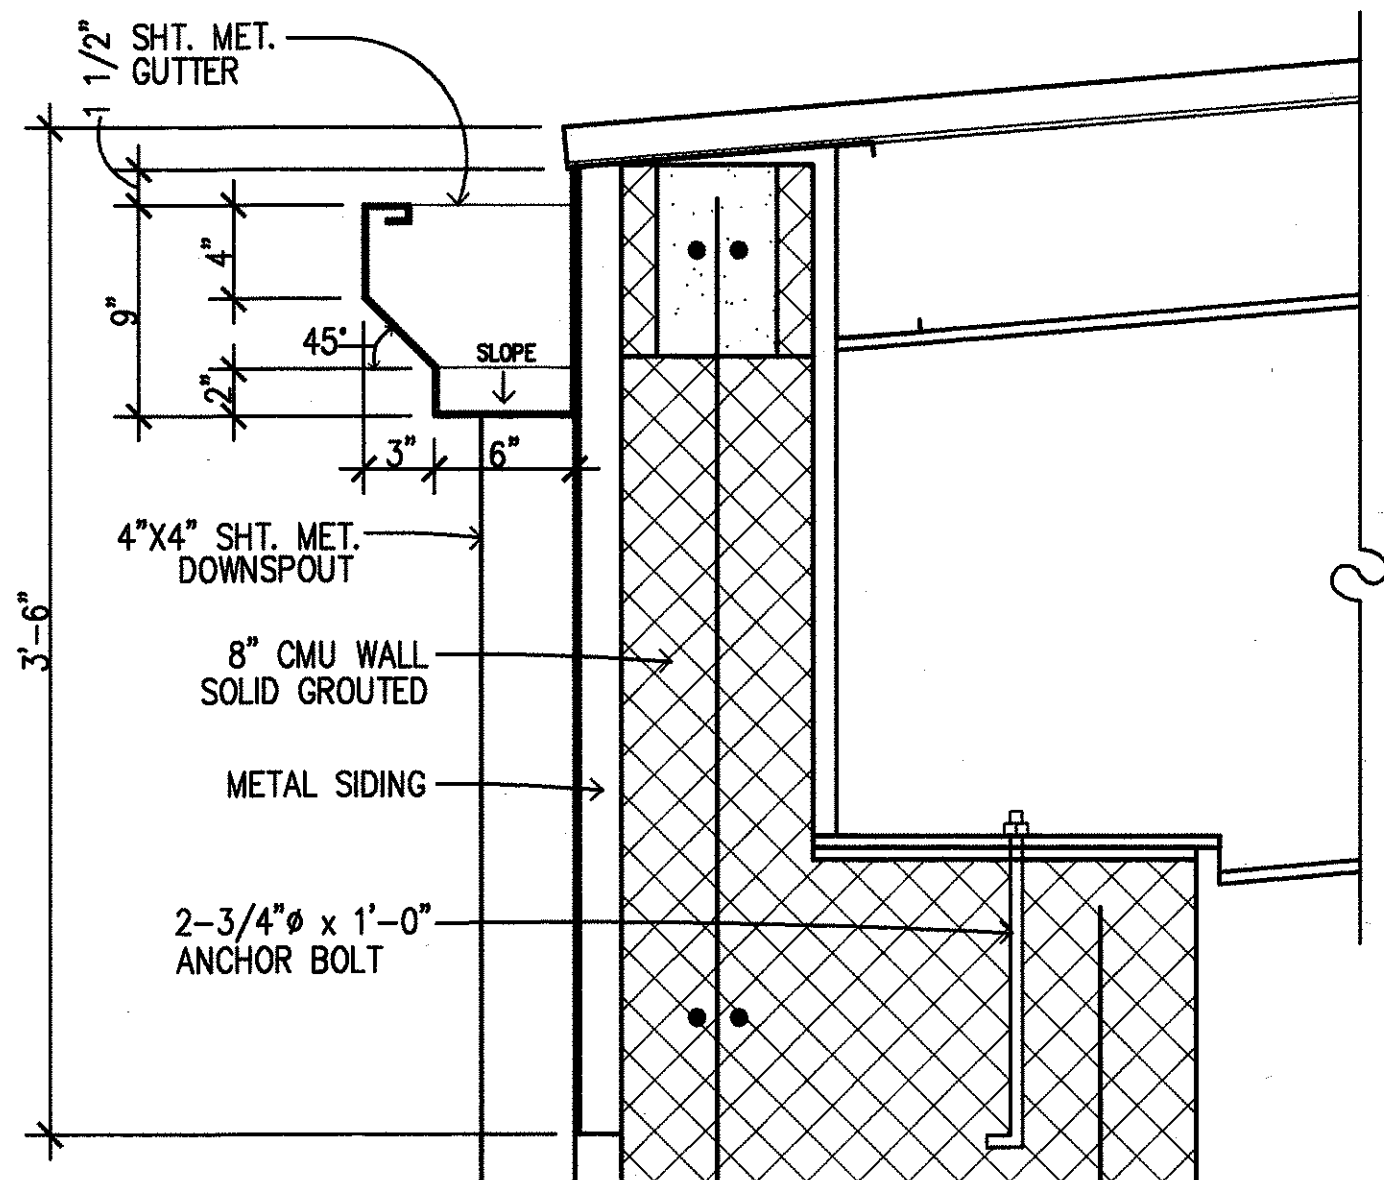

METAL GUTTER DETAIL 11
SCALE: 1-1/2"=1'-0" A4.03/A8.11

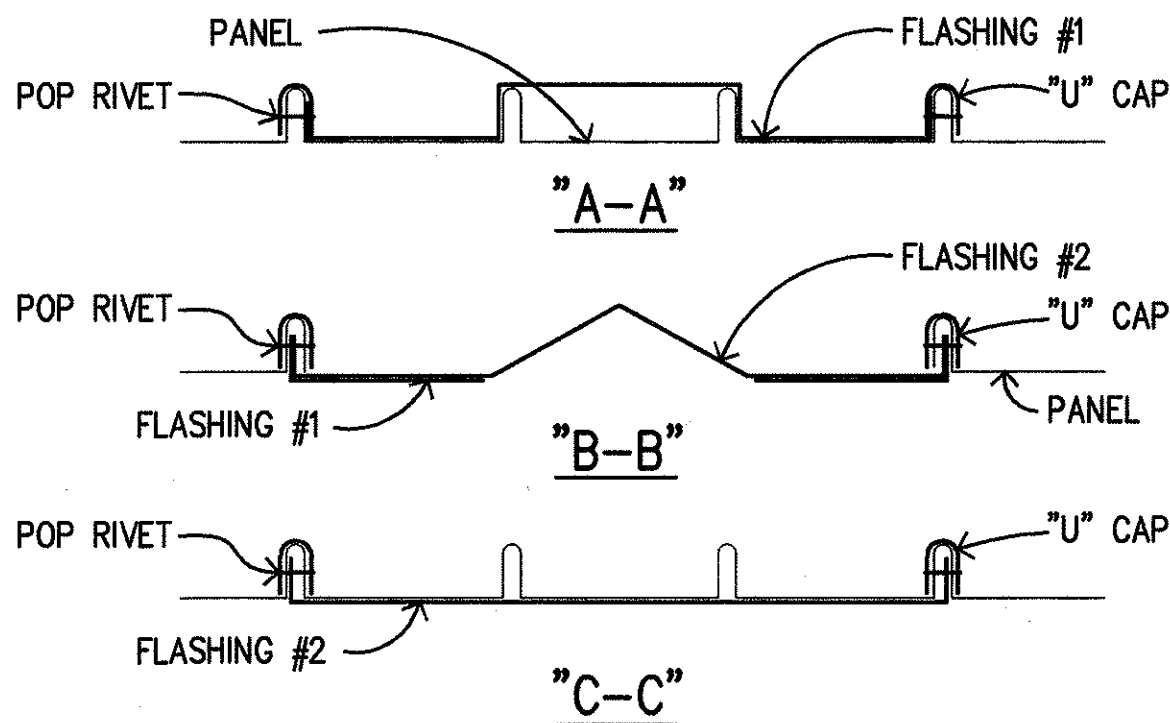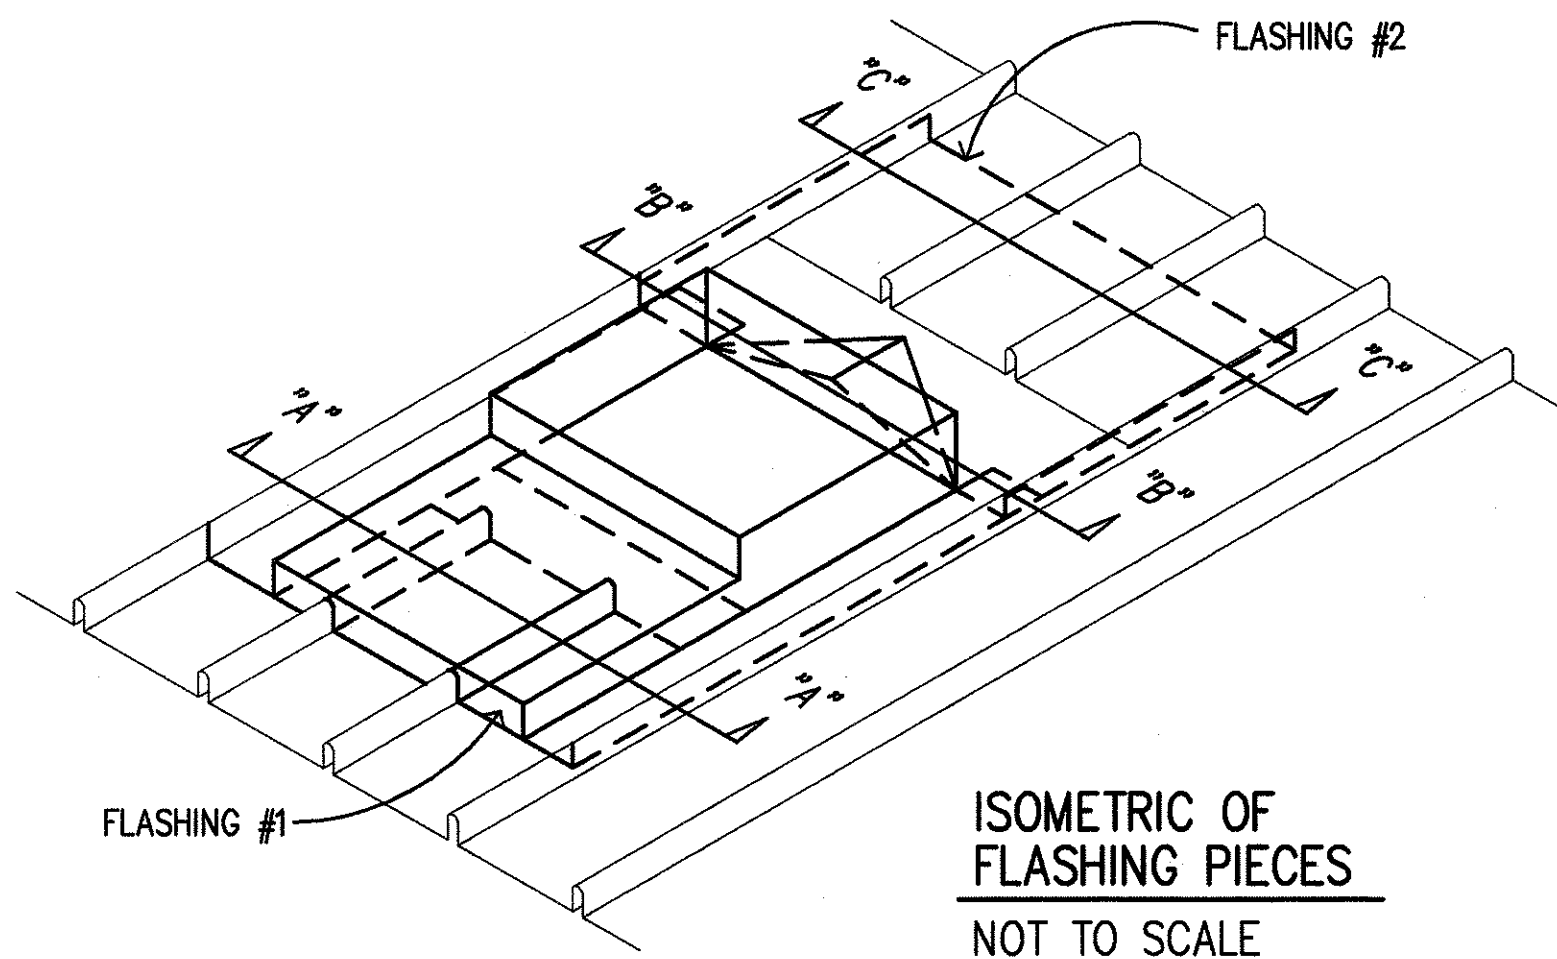

ROOF CURB FLASHING DETAIL 12
NOT TO SCALE A8.12/A8.11

STAMP
This work was prepared by me or under my supervision.
Lawrence K. Ikeh
Signature


STATE OF HAWAII
DEPARTMENT OF TRANSPORTATION
HIGHWAYS DIVISION

**CENTRALIZED DISTRICT OFFICE
AND BASEYARD COMPLEX**
LIHUE, KAUAI


PROJECT NO. HWY-K-03-98

MISCELLANEOUS DETAILS


SCALE: 1-1/2"=1'-0" DATE: MAR.30.01

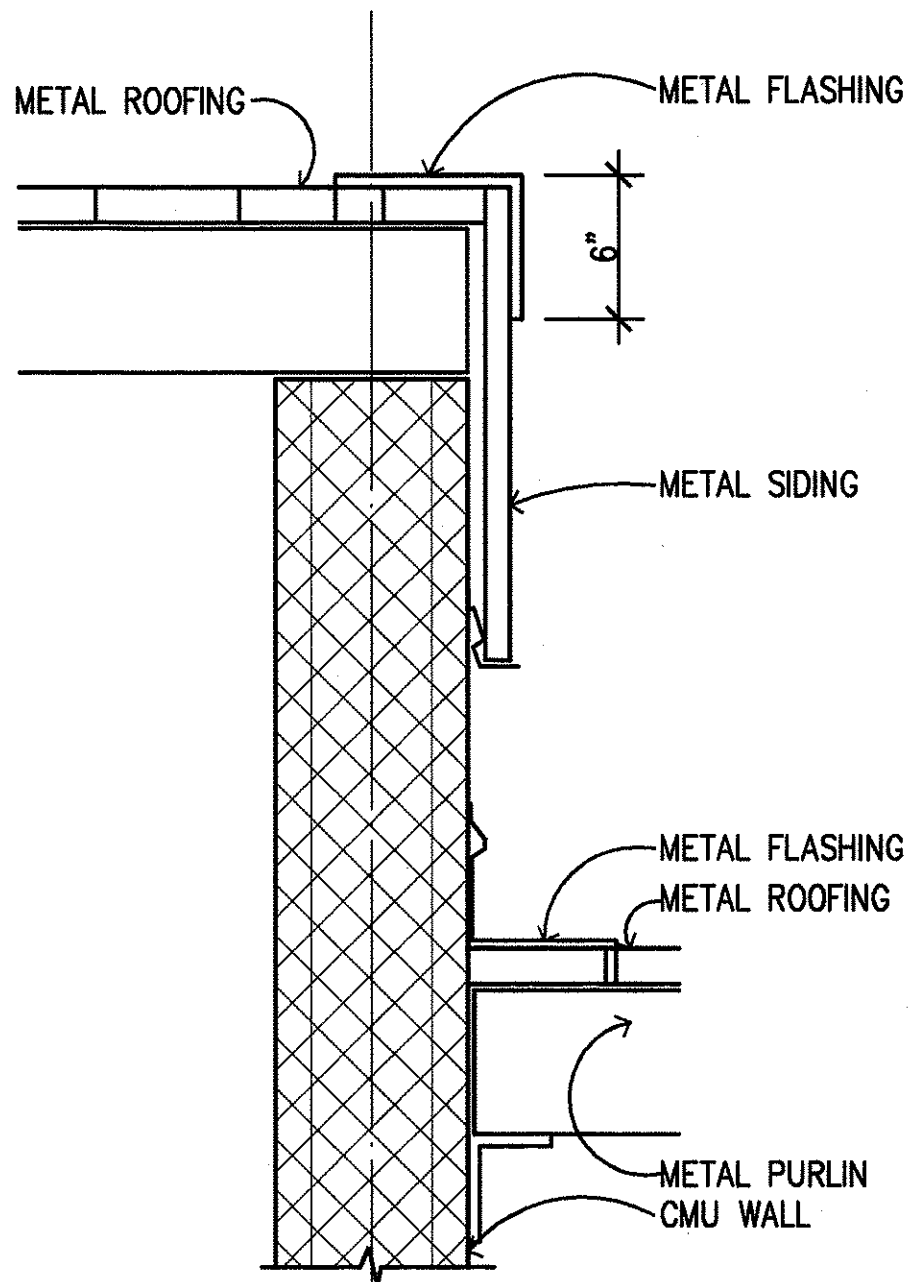


SECTION @ WALL 8
SCALE: 1-1/2"=1'-0" A6.03/A8.11

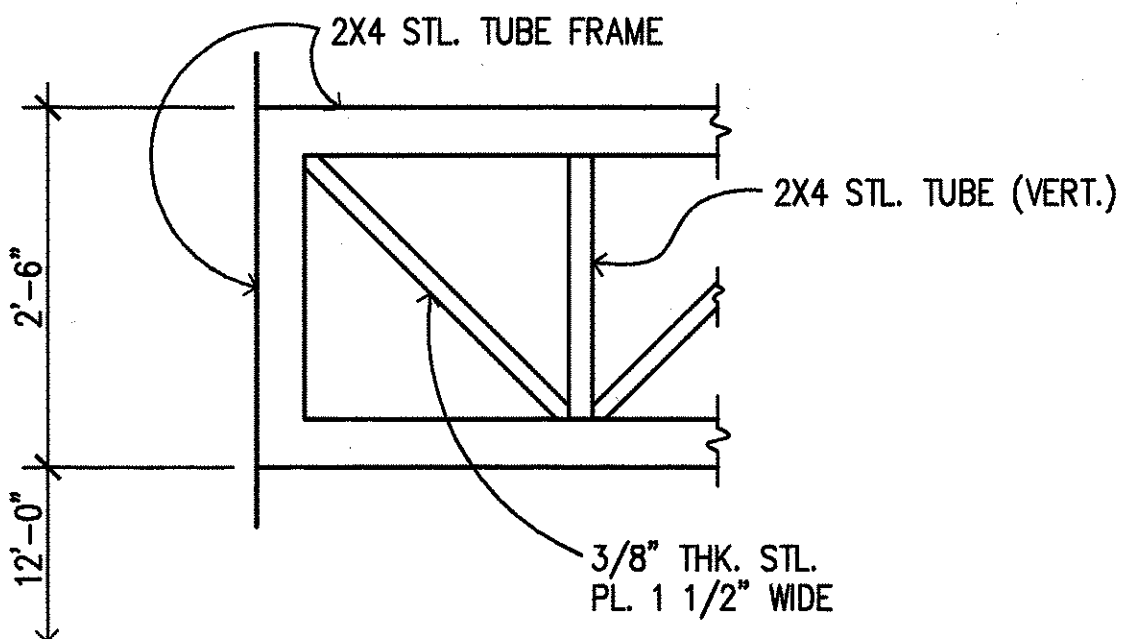


STEEL TUBE DETAIL 9
SCALE: 1/2"=1'-0" A6.04/A8.11

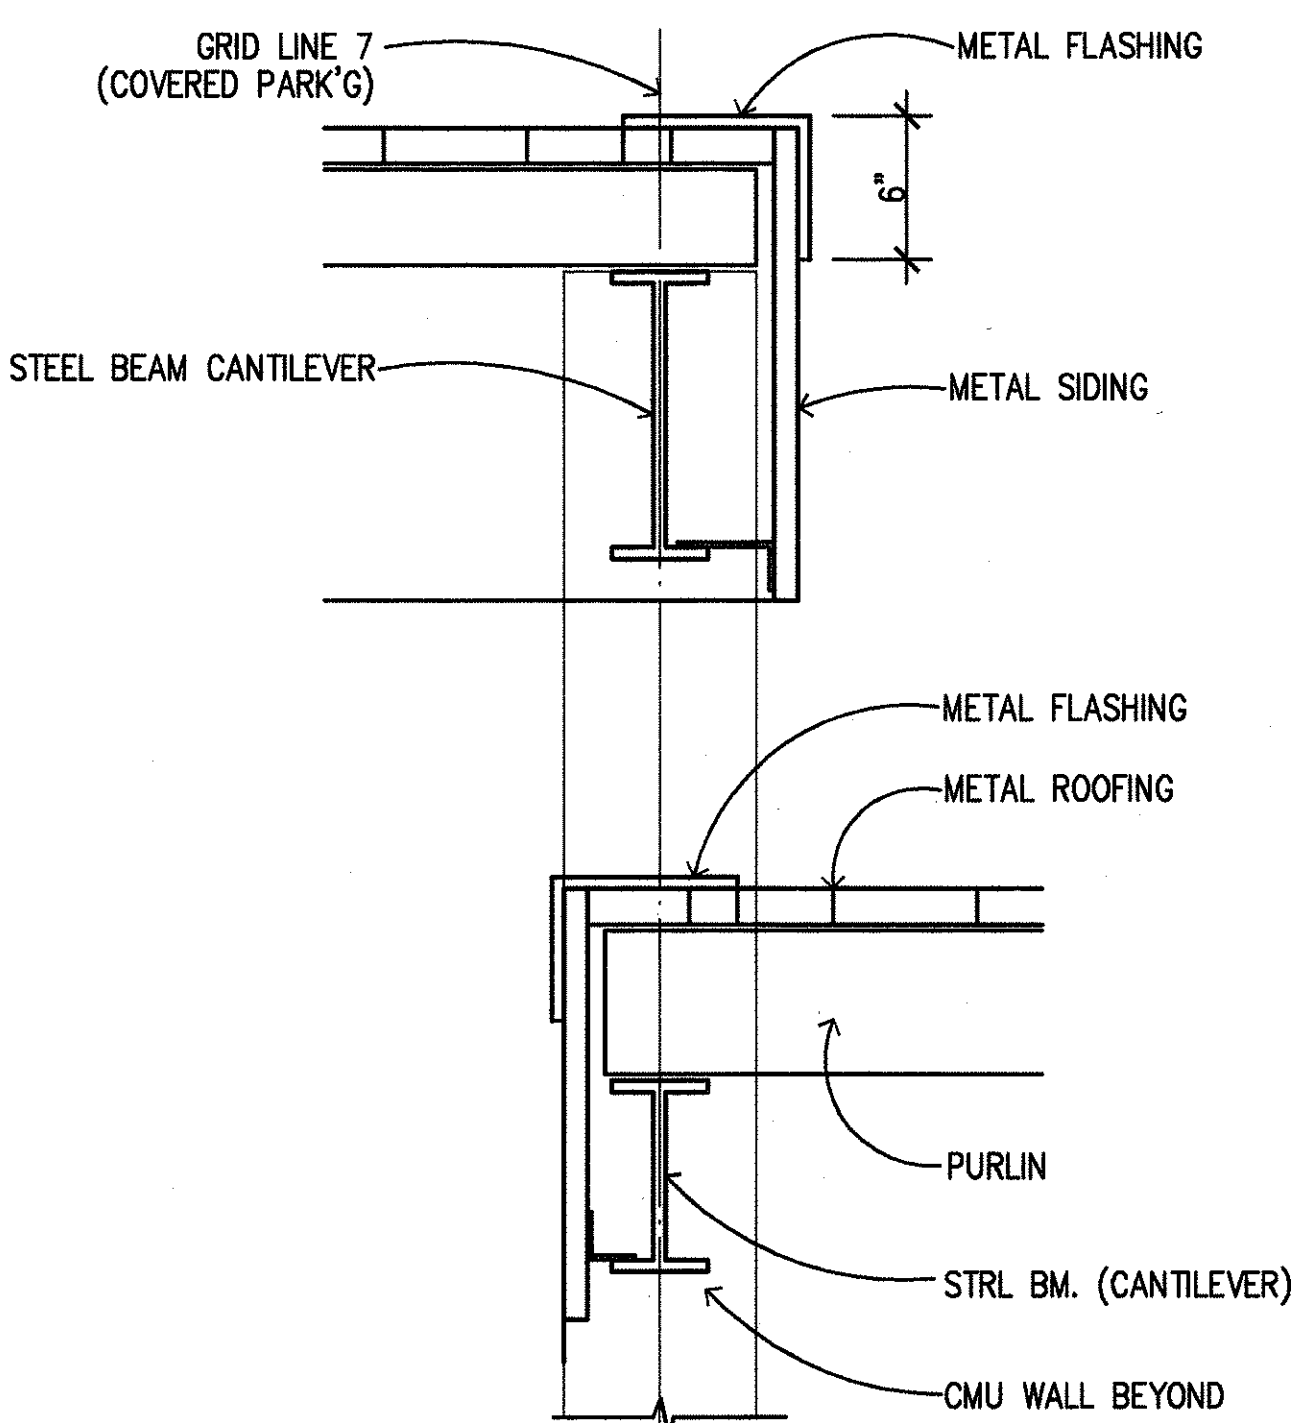


SECTION @ WALL 10
SCALE: 1-1/2"=1'-0" A6.03/A8.11

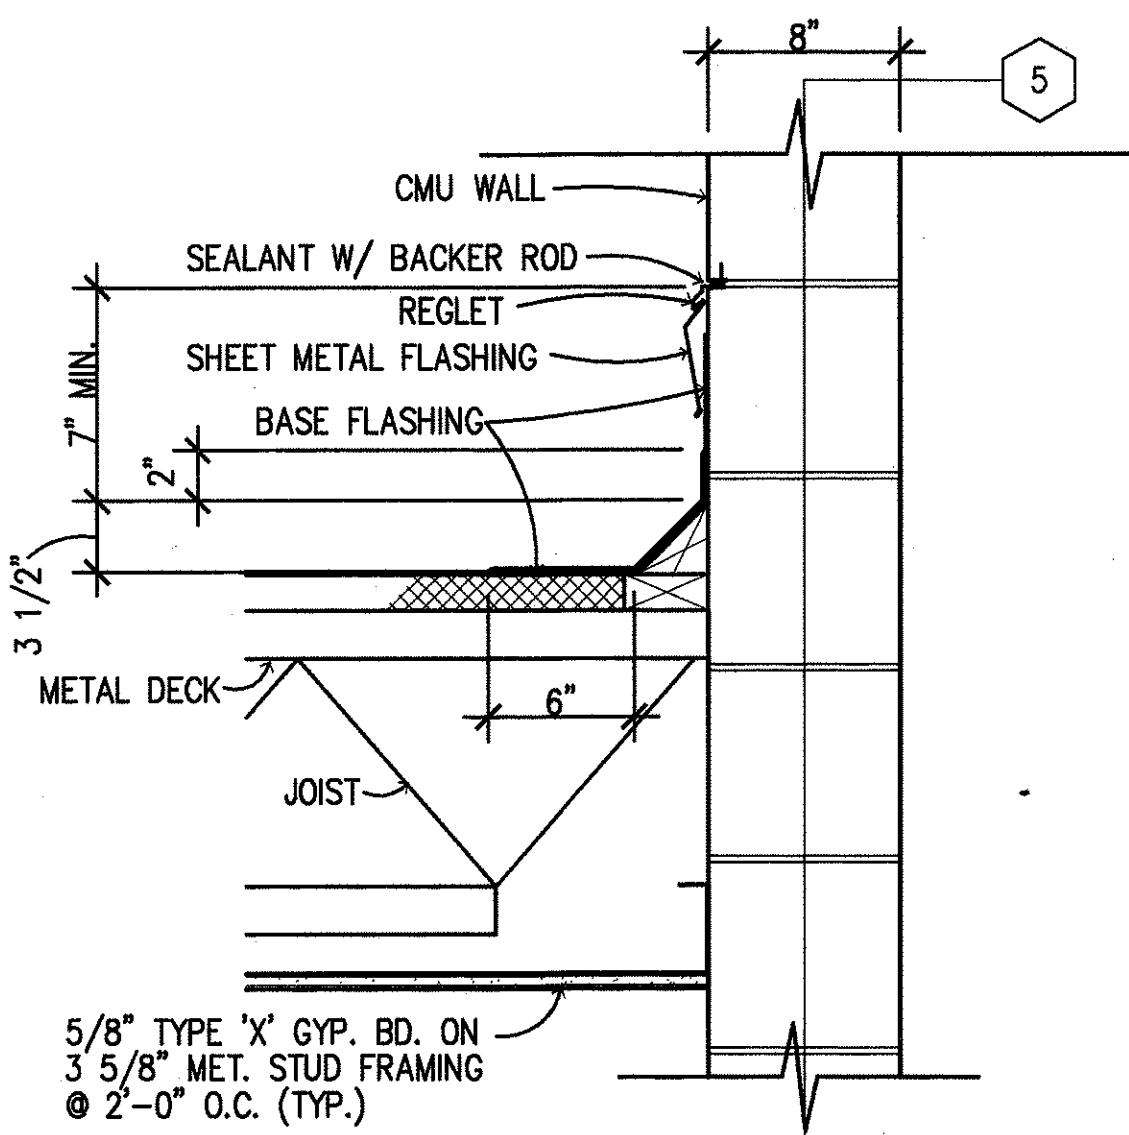


FLASHING DETAIL 4
SCALE: 1-1/2"=1'-0" A2.03/A8.11

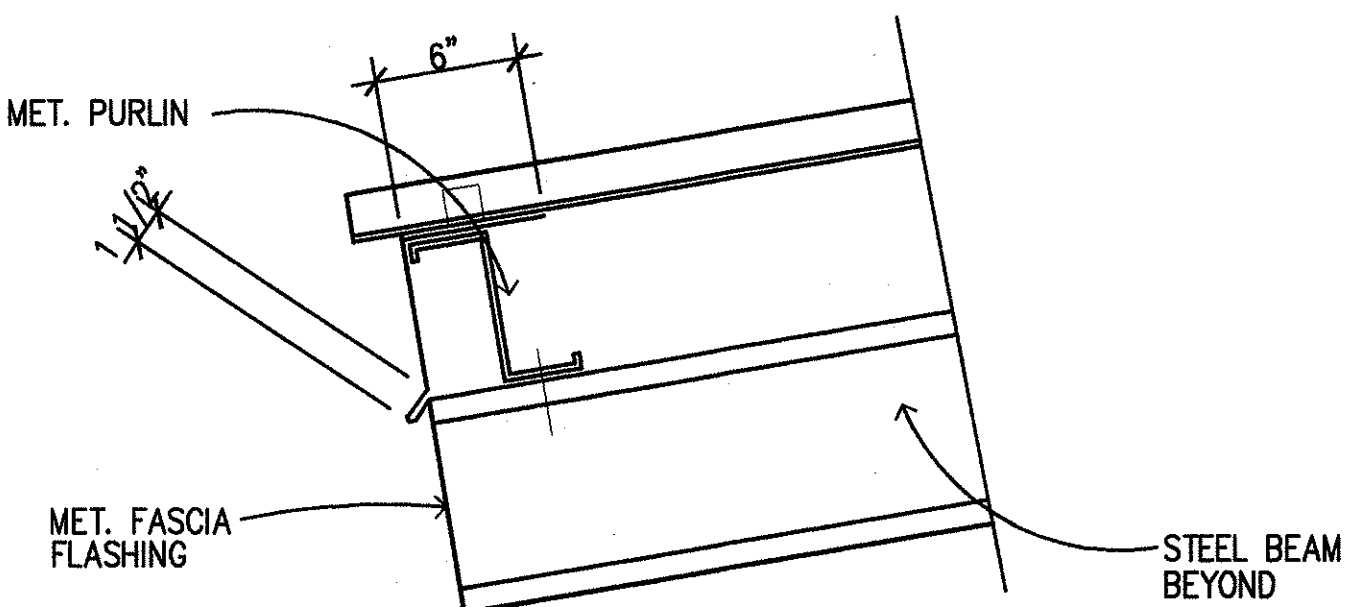


EAVES DETAIL 5
SCALE: 1-1/2"=1'-0" A6.02/A8.11 A6.04/A8.11

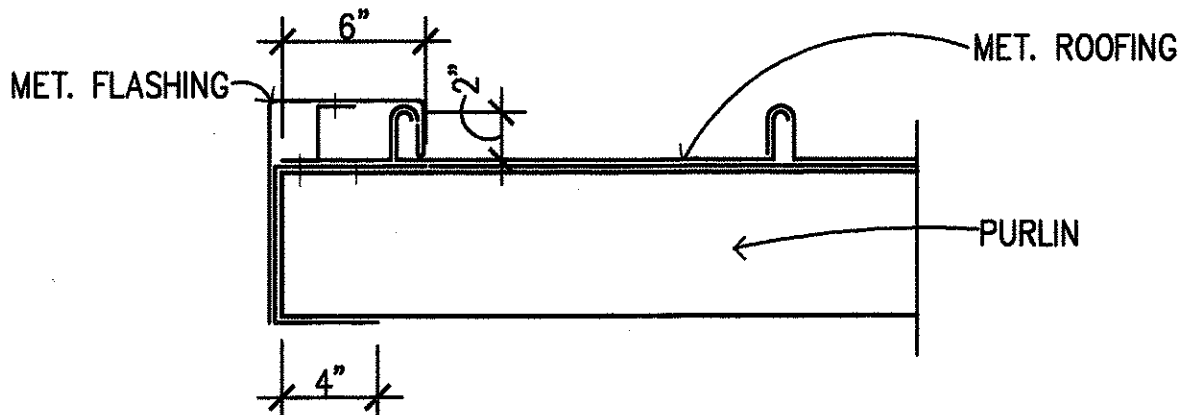


GABLE END DETAIL 6
SCALE: 1-1/2"=1'-0" A6.02/A8.11

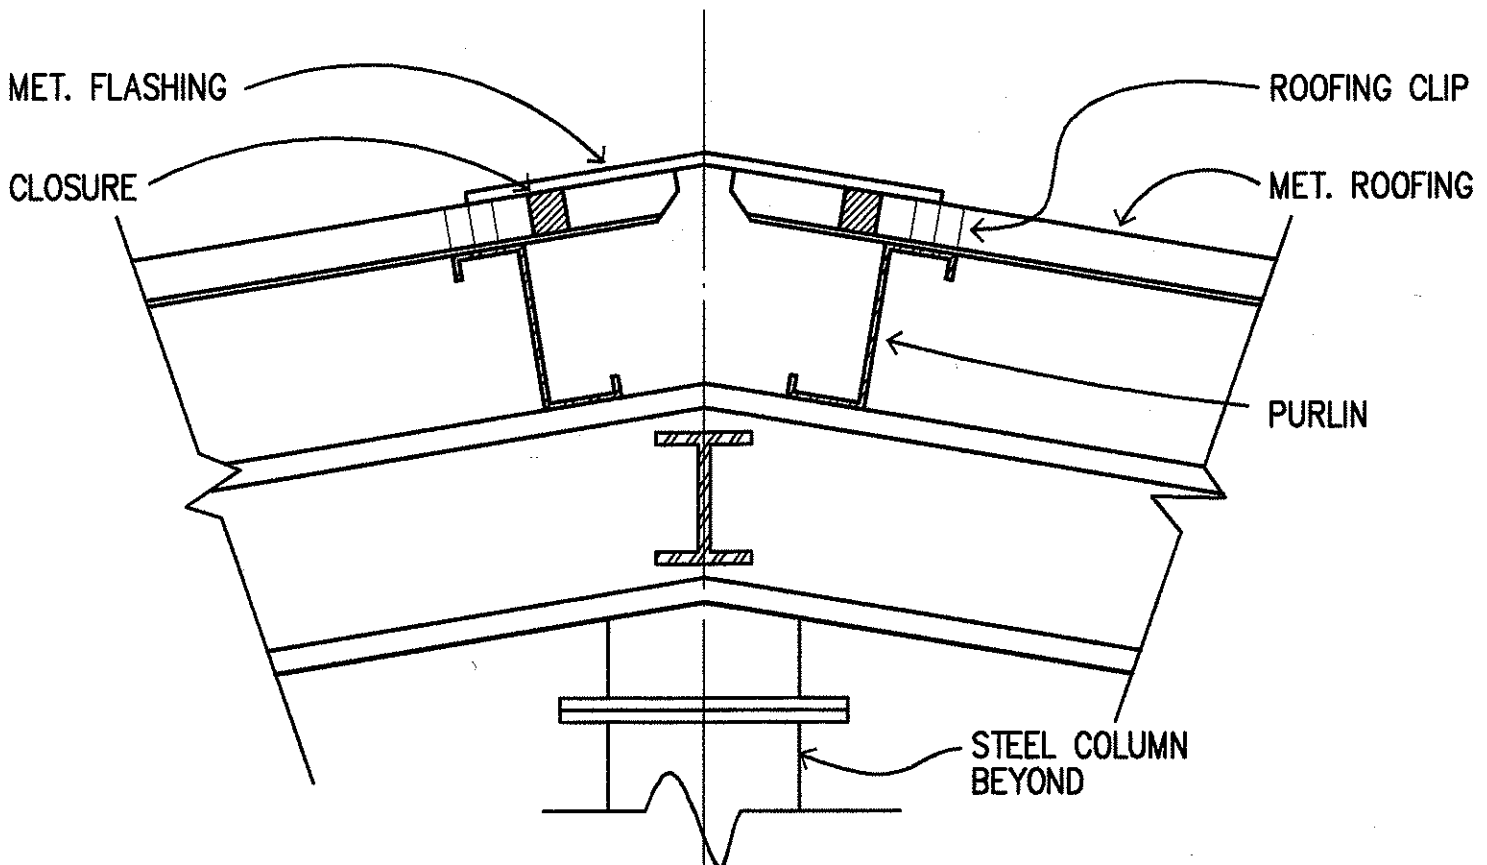

RIDGE DETAIL 7
SCALE: 1-1/2"=1'-0" A6.02/A8.11

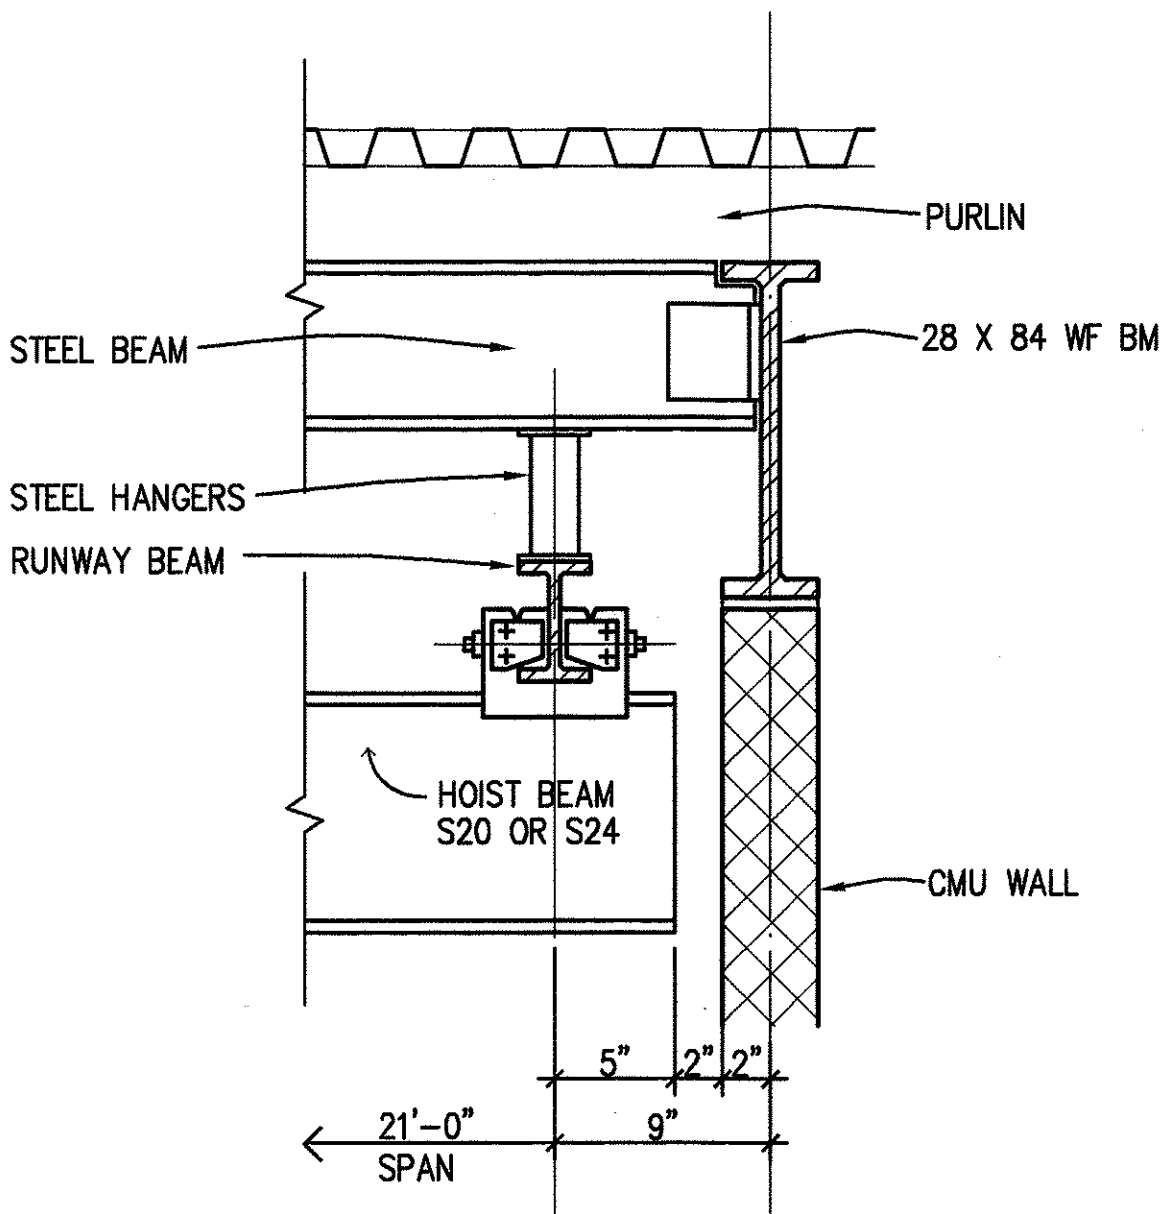


DETAIL AT HANGER 2
SCALE: 2"=1'-0" A4.06/A8.11

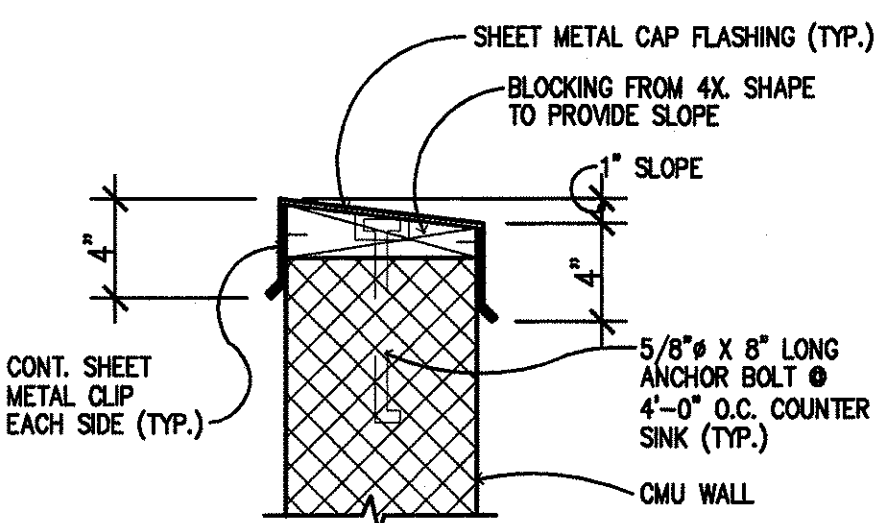


CAP FLASHING DETAIL 3
SCALE: 1-1/2"=1'-0" A2.06/A8.11

FED. ROAD DIST. NO.	STATE	PROJ. NO.	FISCAL YEAR	SHEET NO.	TOTAL SHEETS
HAWAII	HAW.	HWY-K-03-98	2001	70	150

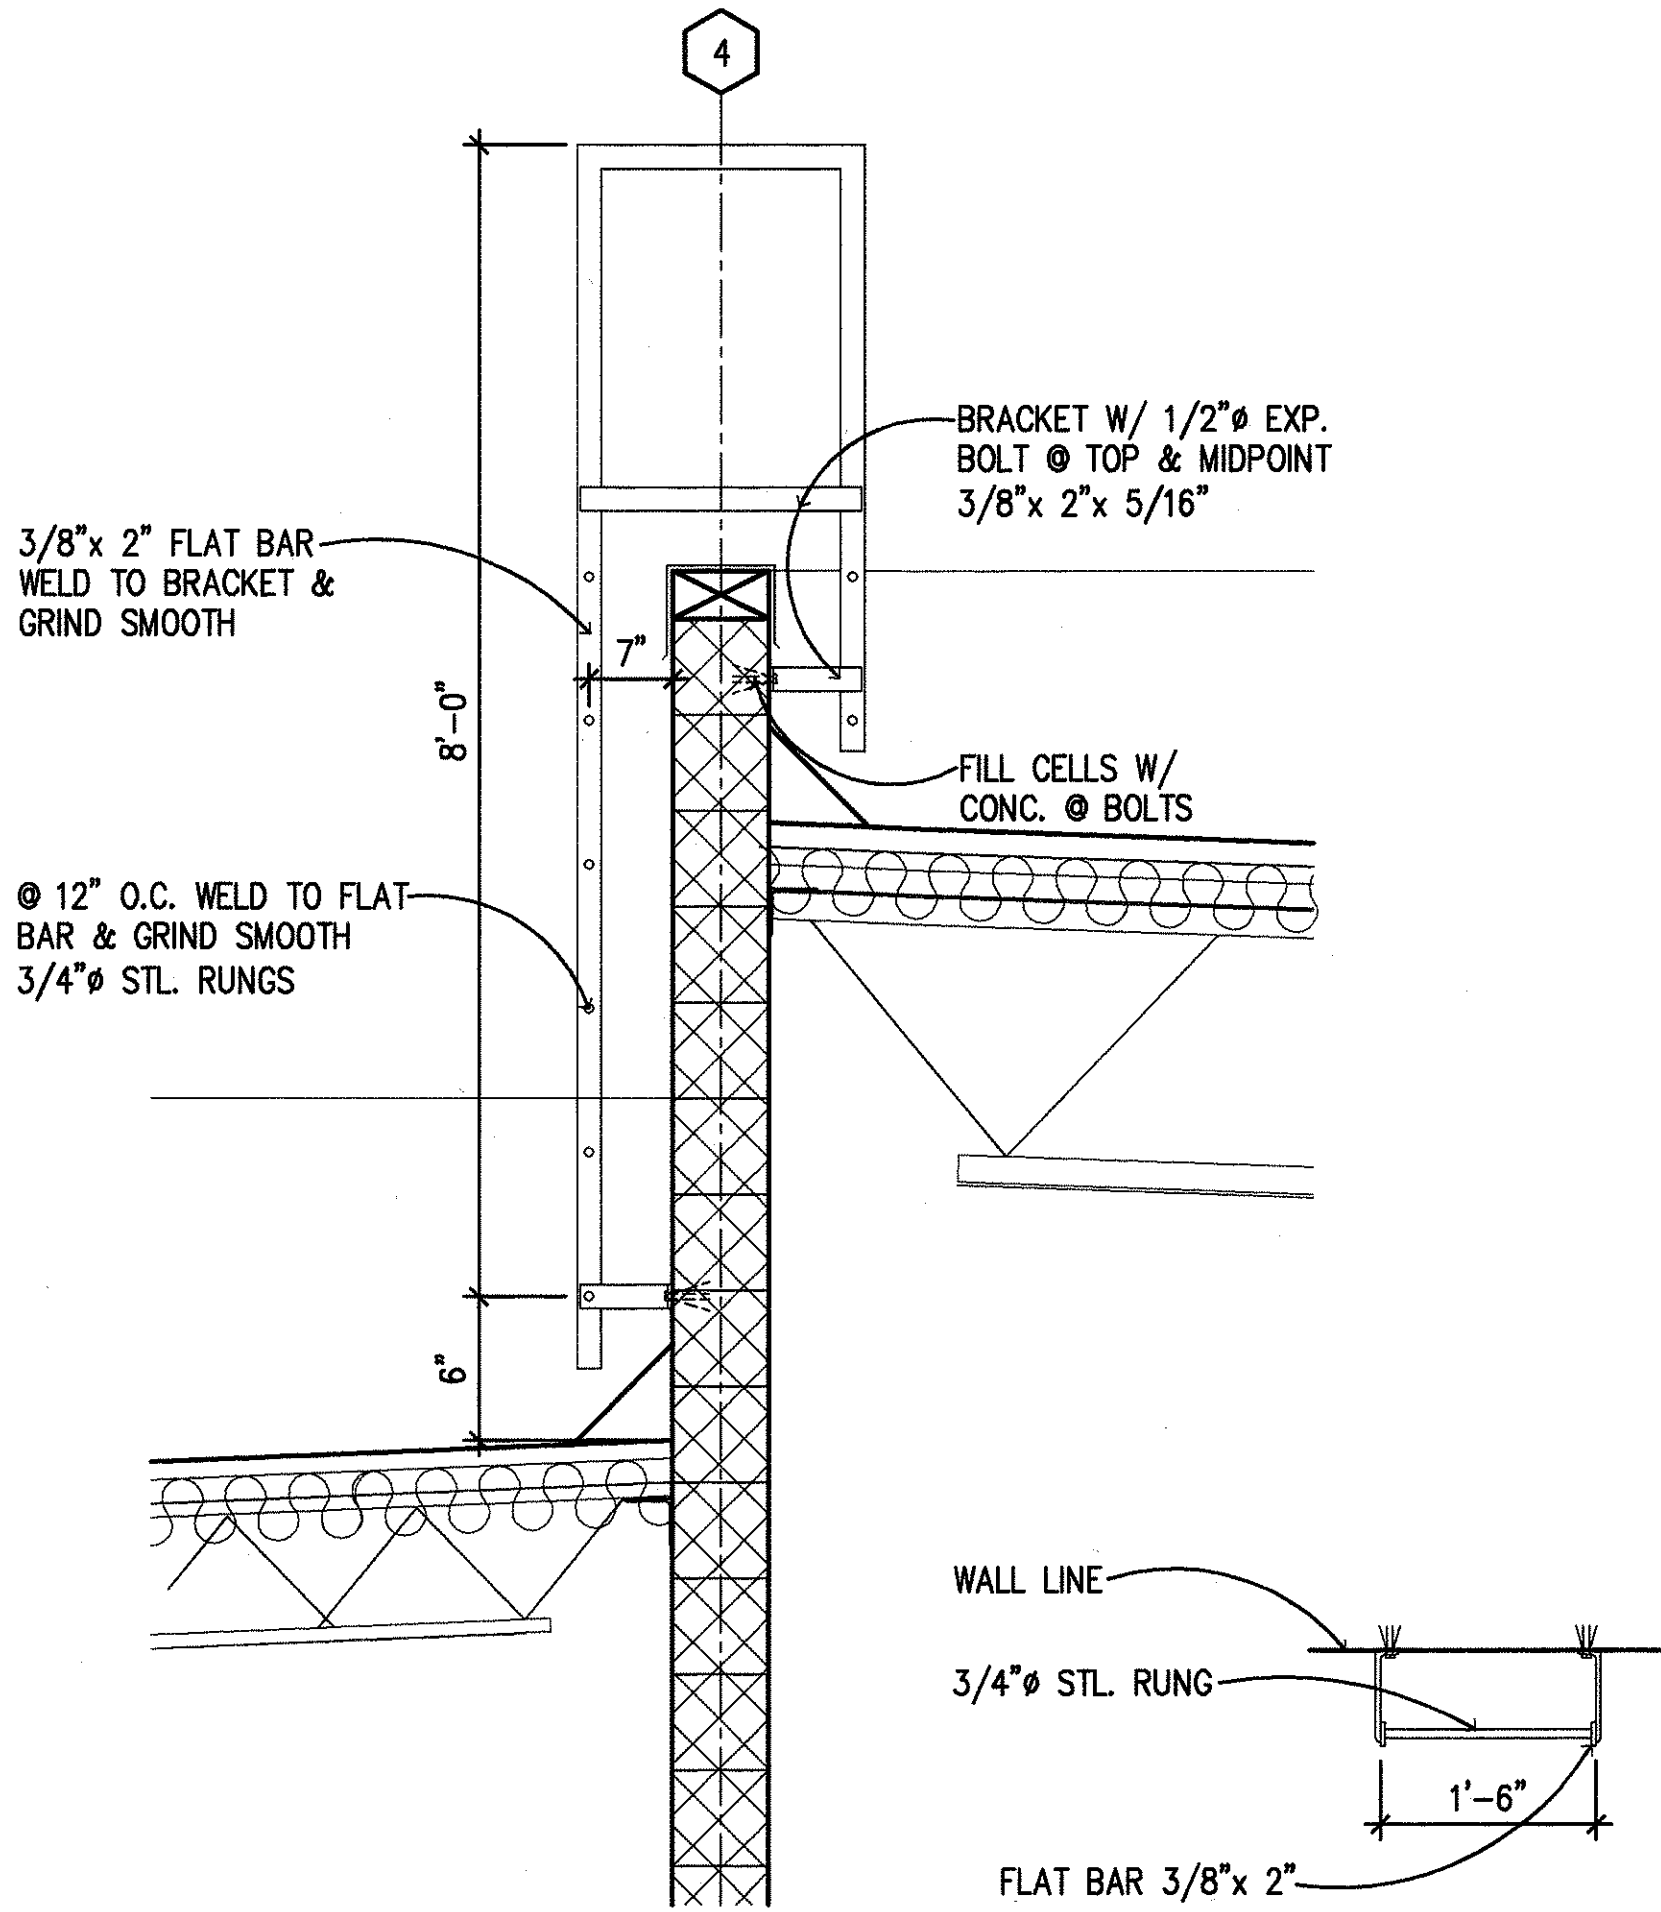


VERTICAL SECTION PLAN SECTION


STEEL LADDER DETAIL
SCALE 3/4"=1'-0"

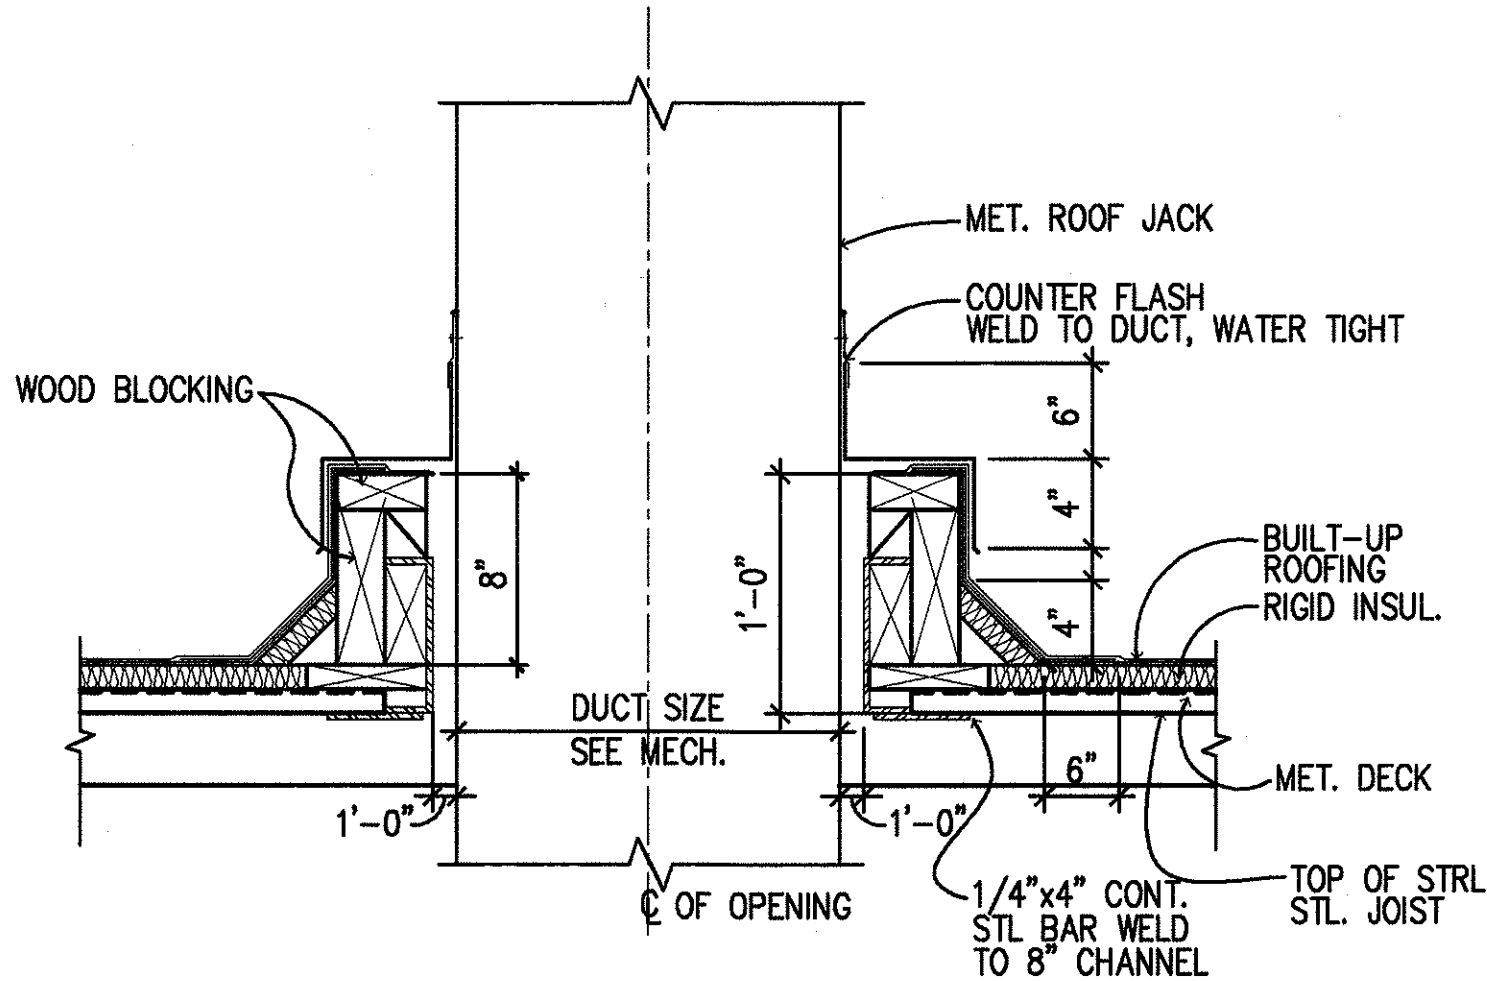


DET. CURB @ BUILT-UP ROOF OPENING
SCALE: 1-1/2"=1'-0"

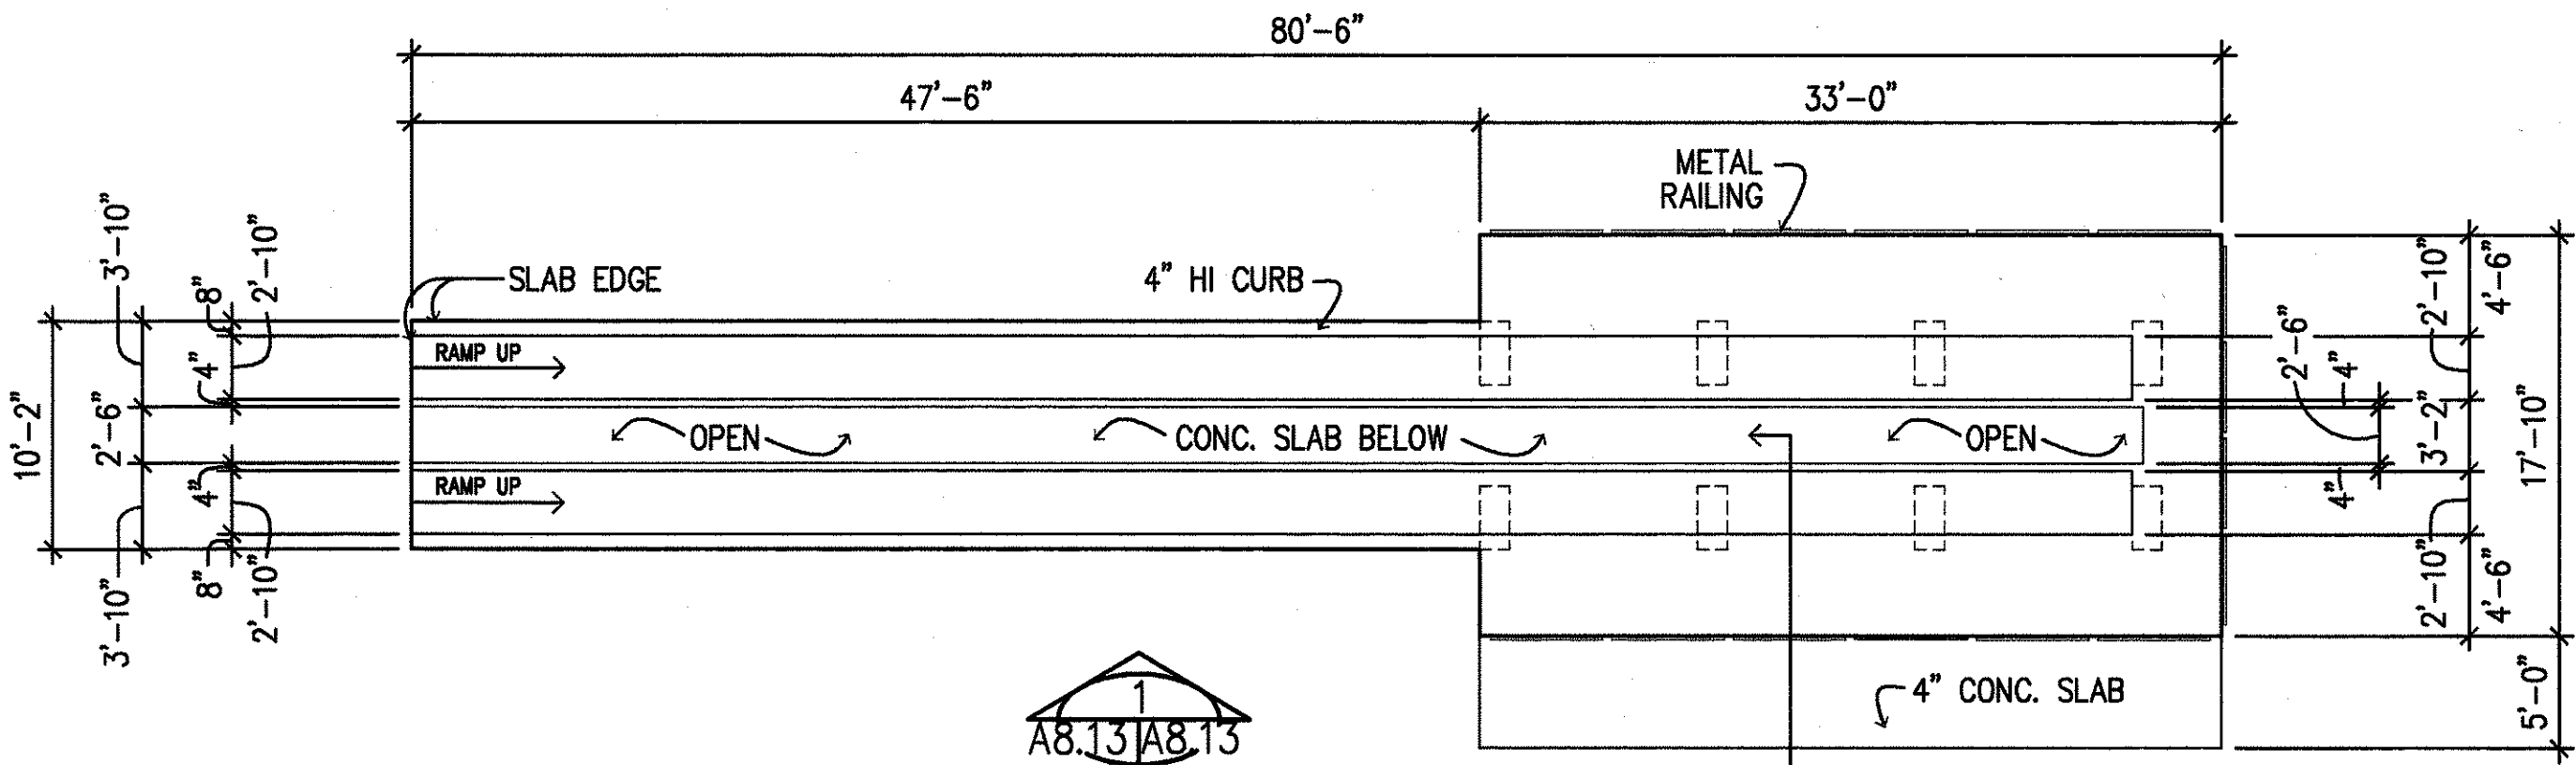


LUBE RACK PLAN
SCALE 1/8"=1'-0"

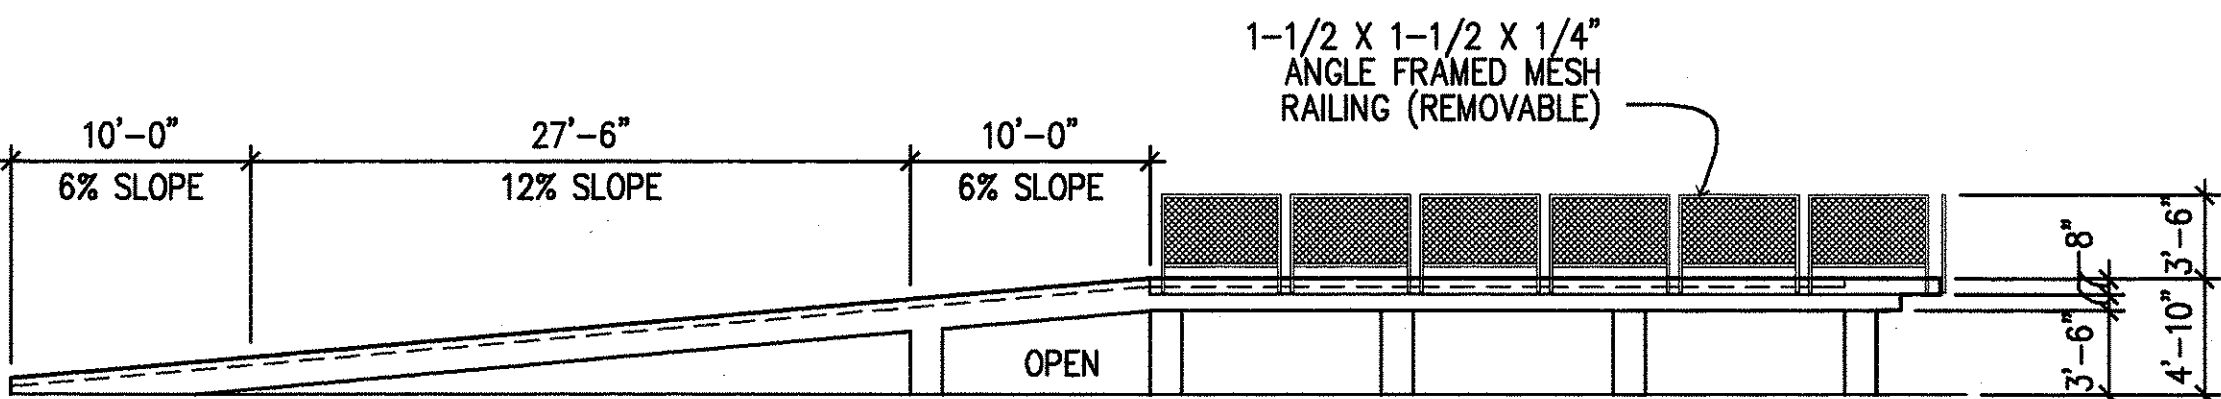

ELEVATION
SCALE 1/8"=1'-0"

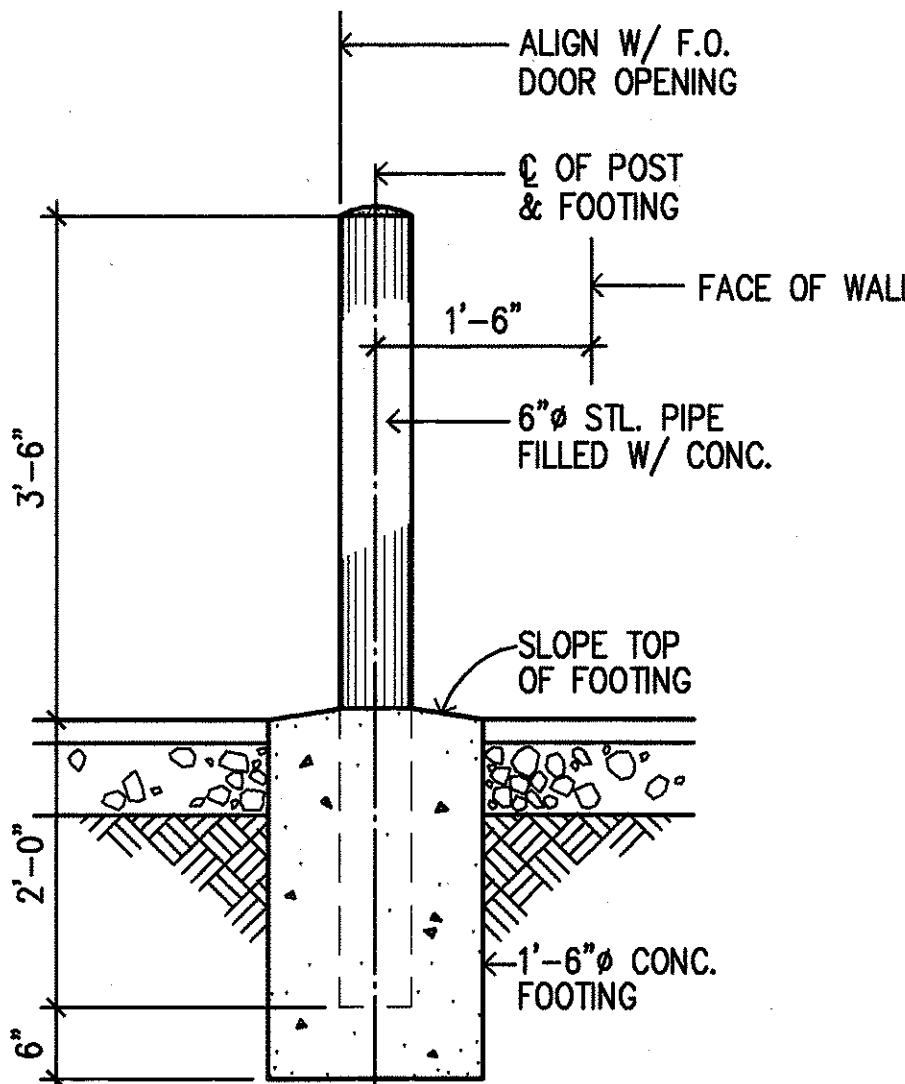

BOLLARD DETAIL
SCALE 3/4"=1'-0"

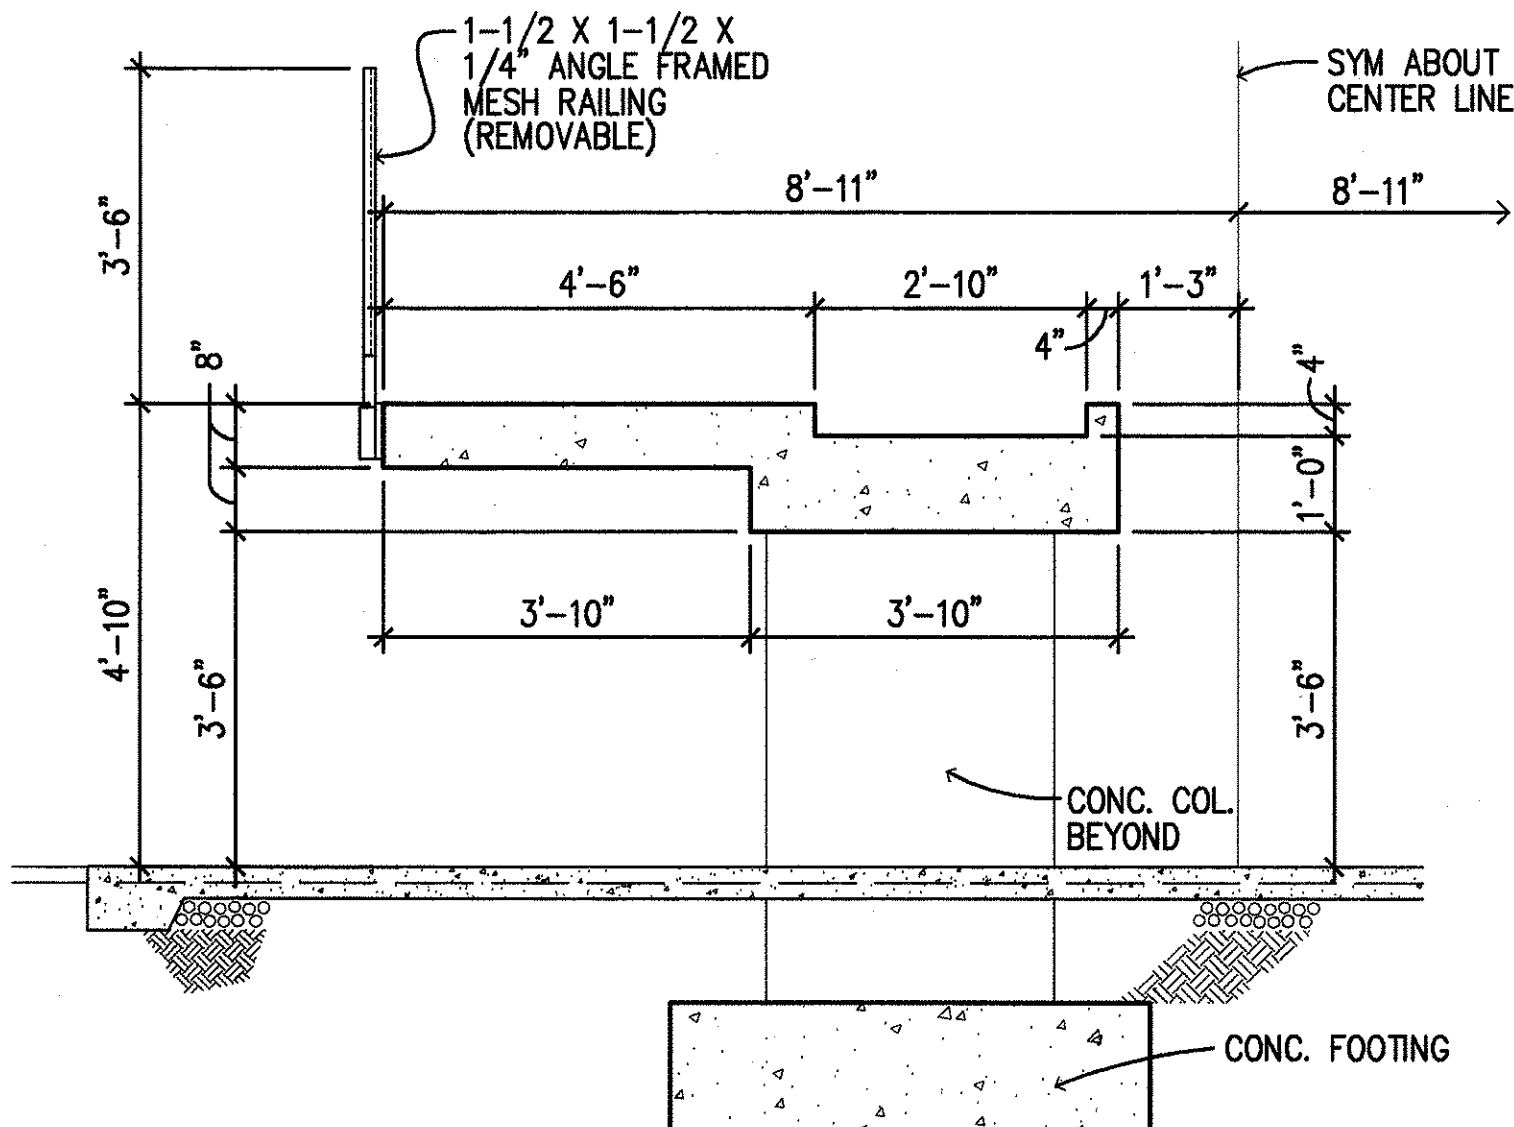

SECTION
SCALE 1/2"=1'-0"

LAWRENCE K. KUBI
LICENSED PROFESSIONAL ARCHITECT
No. 5224
HAWAII, U.S.A.

STATE OF HAWAII
DEPARTMENT OF TRANSPORTATION
HIGHWAYS DIVISION






**CENTRALIZED DISTRICT OFFICE
AND BASEYARD COMPLEX**
LHUE, KAUAI
PROJECT NO. HWY-K-03-98

**SERVICE PLATFORM
PLAN, ELEVATION, SECTION**





SCALE: AS NOTED DATE: MAR.30.01

SHEET NO. A8.13 OF 150 SHEETS



FED. ROAD DIST. NO.	STATE	PROJ. NO.	FISCAL YEAR	SHEET NO.	TOTAL SHEETS
HAWAII	HAW.	HWY-K-03-98	2001	71	150

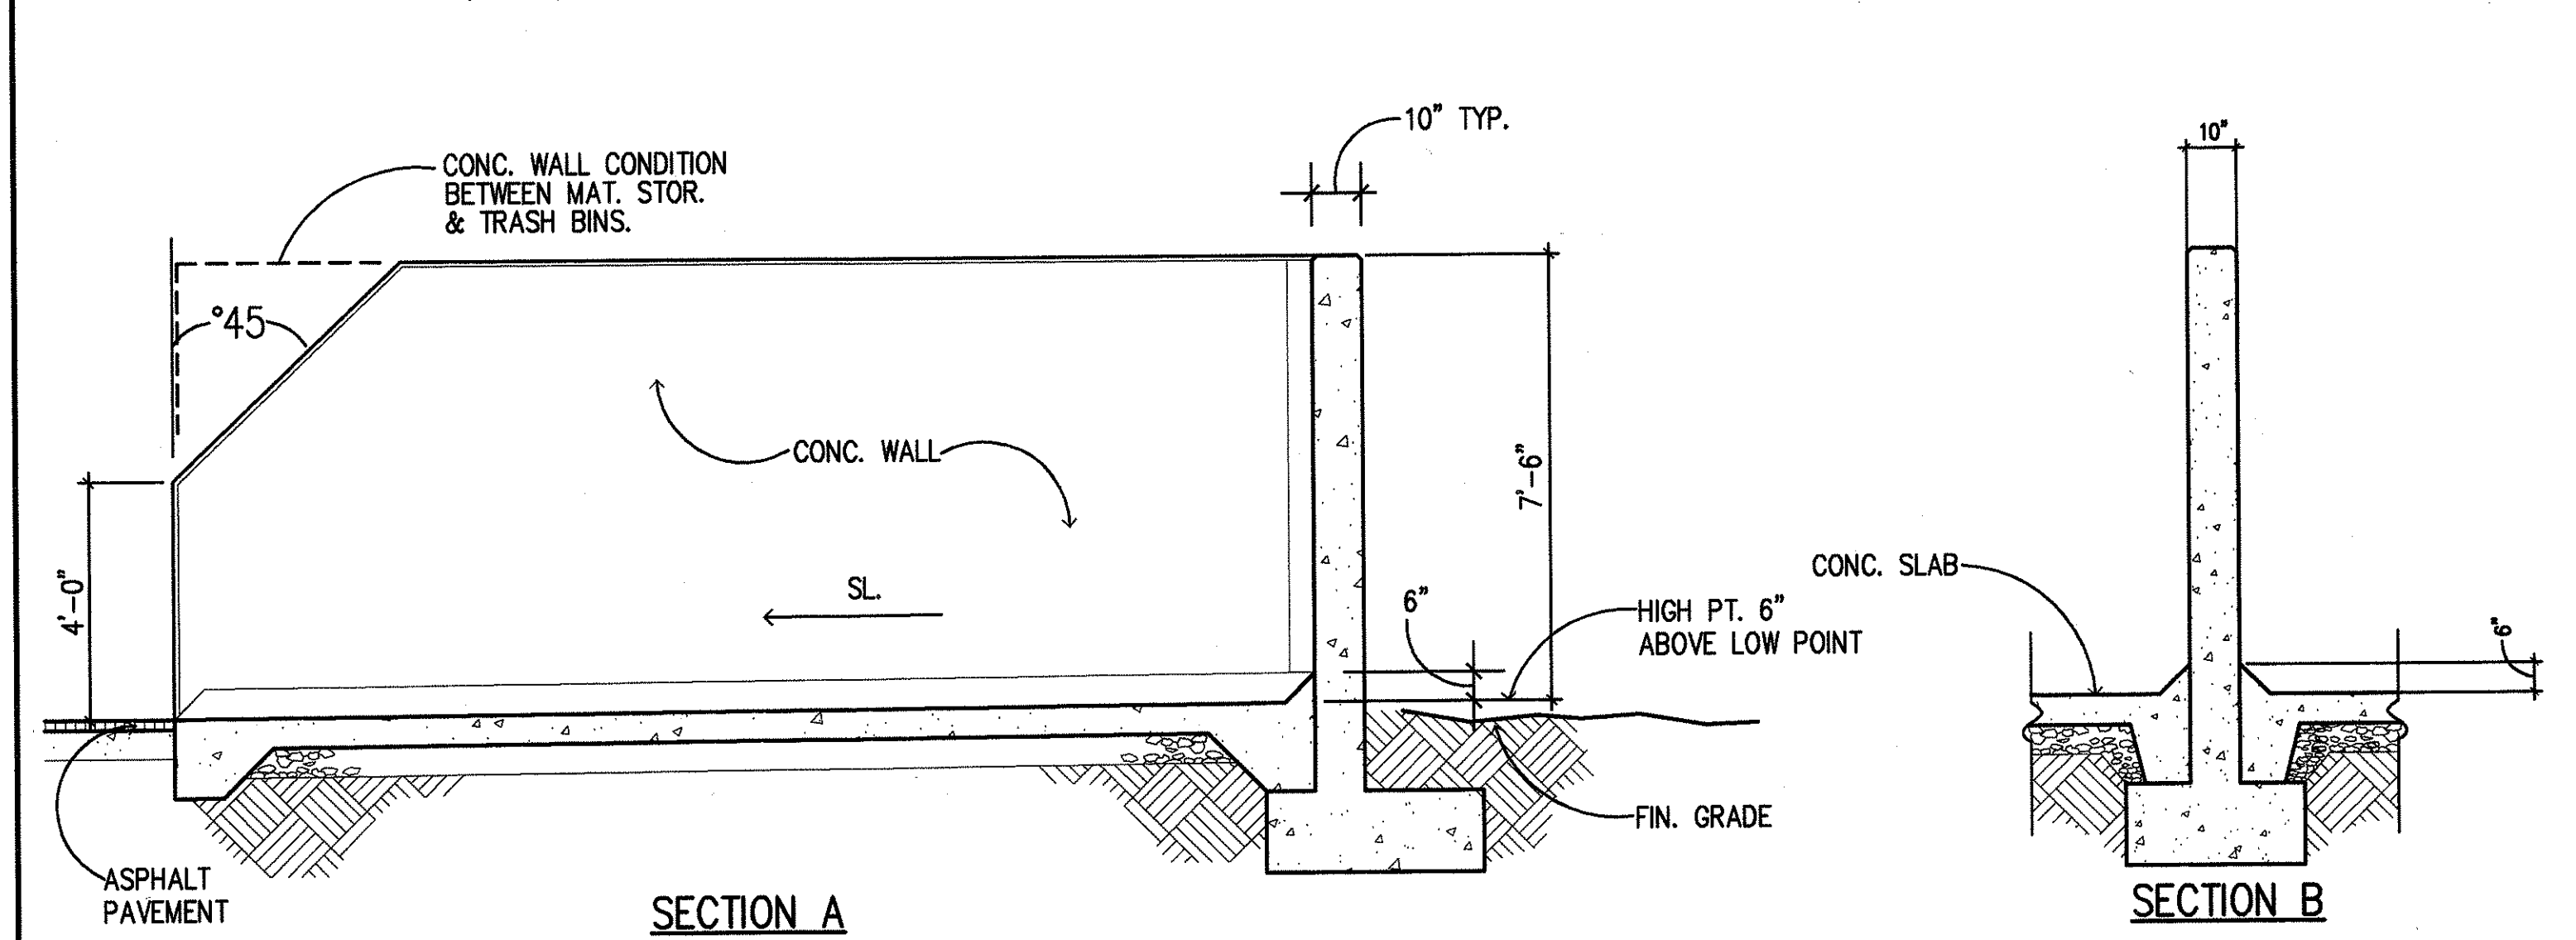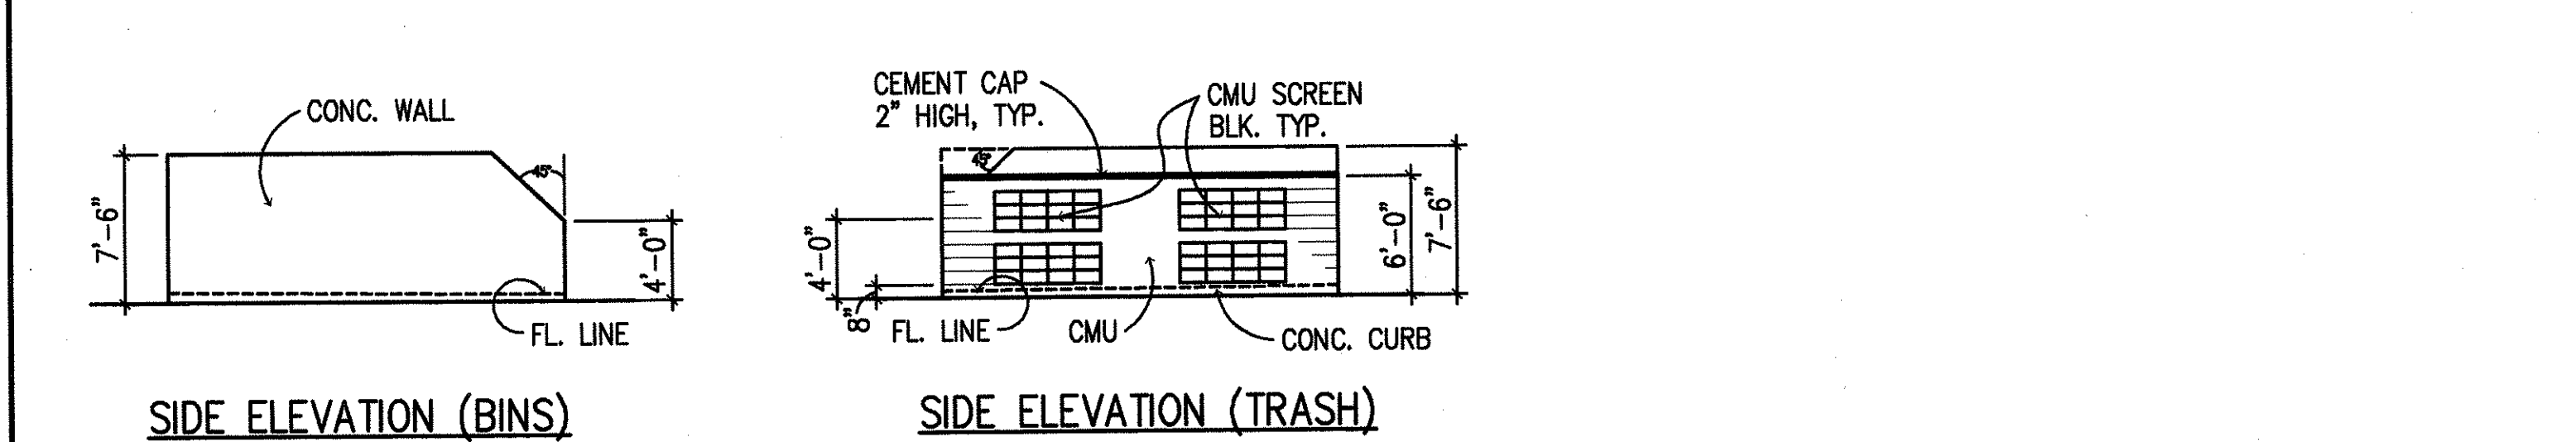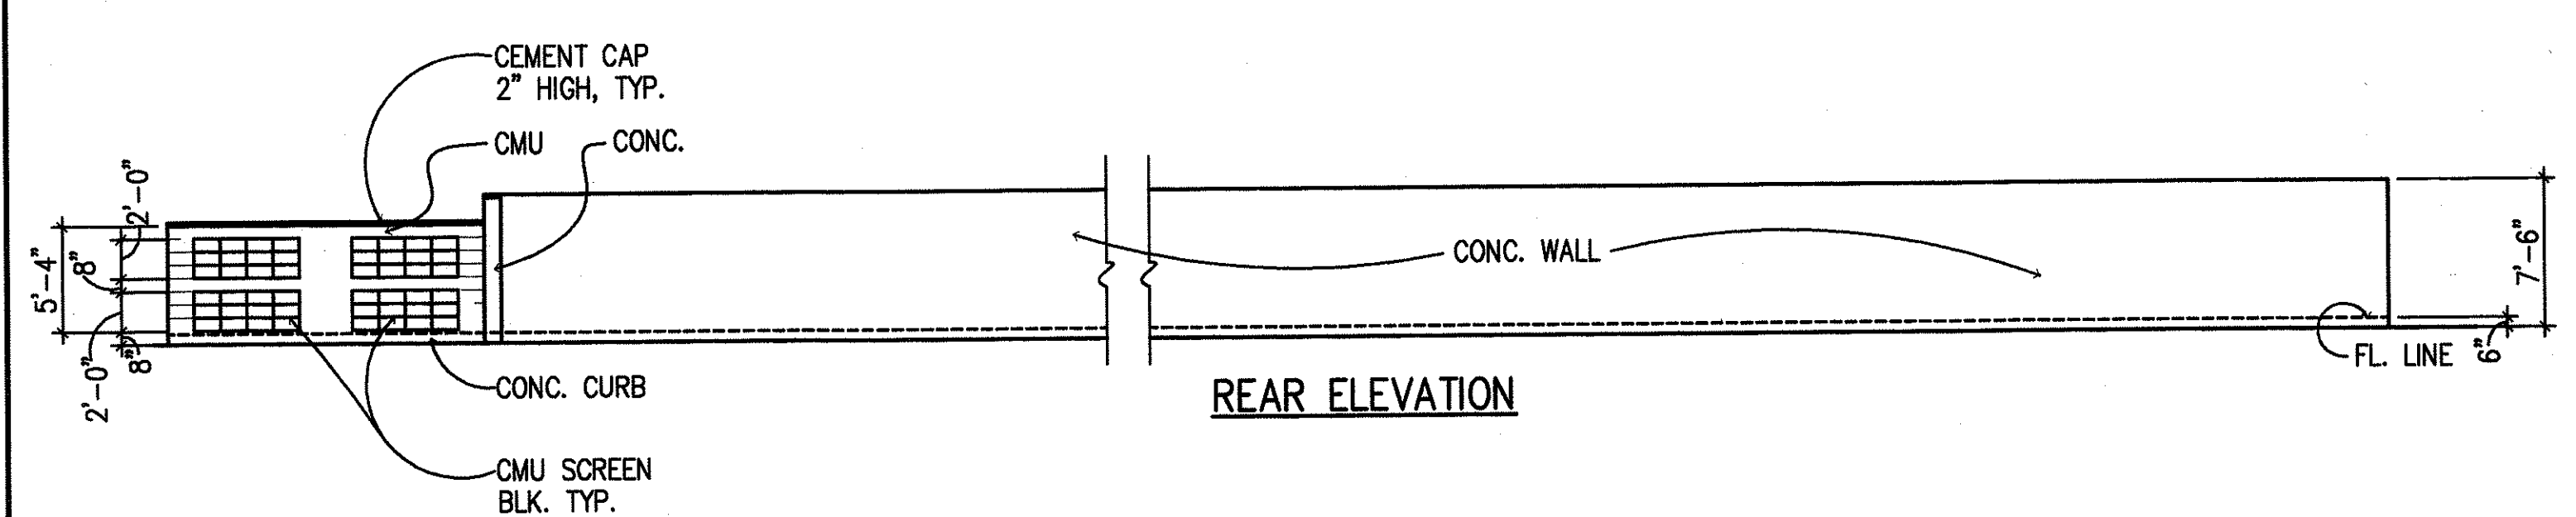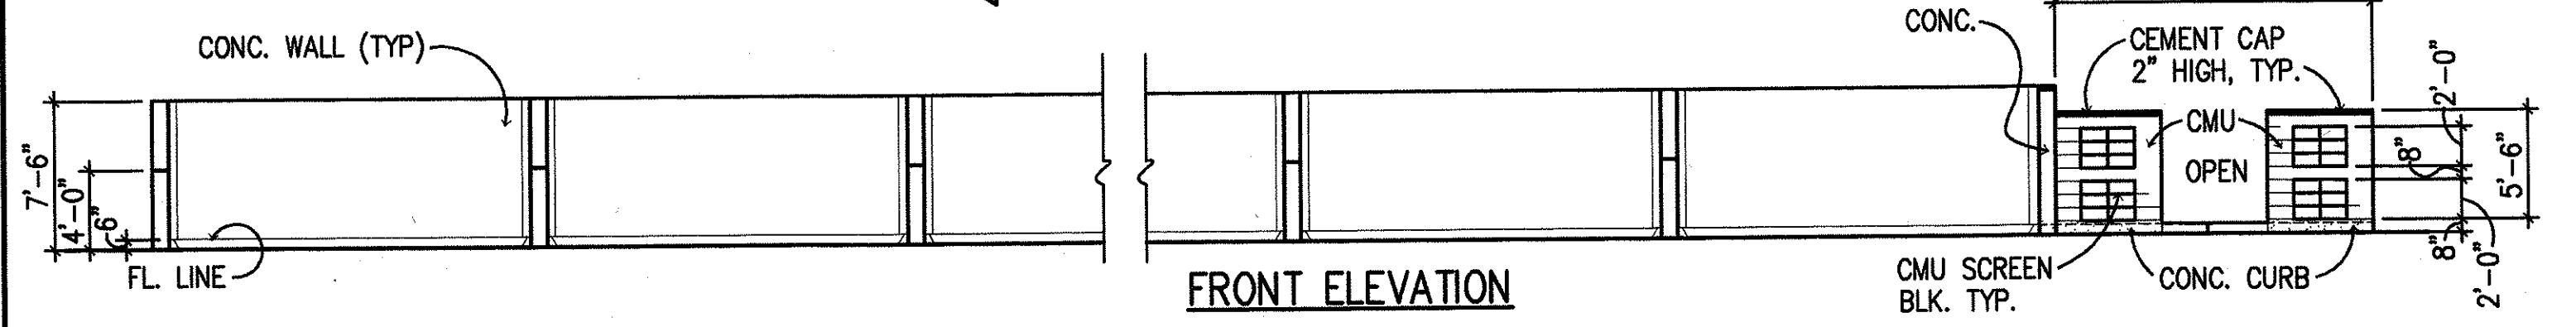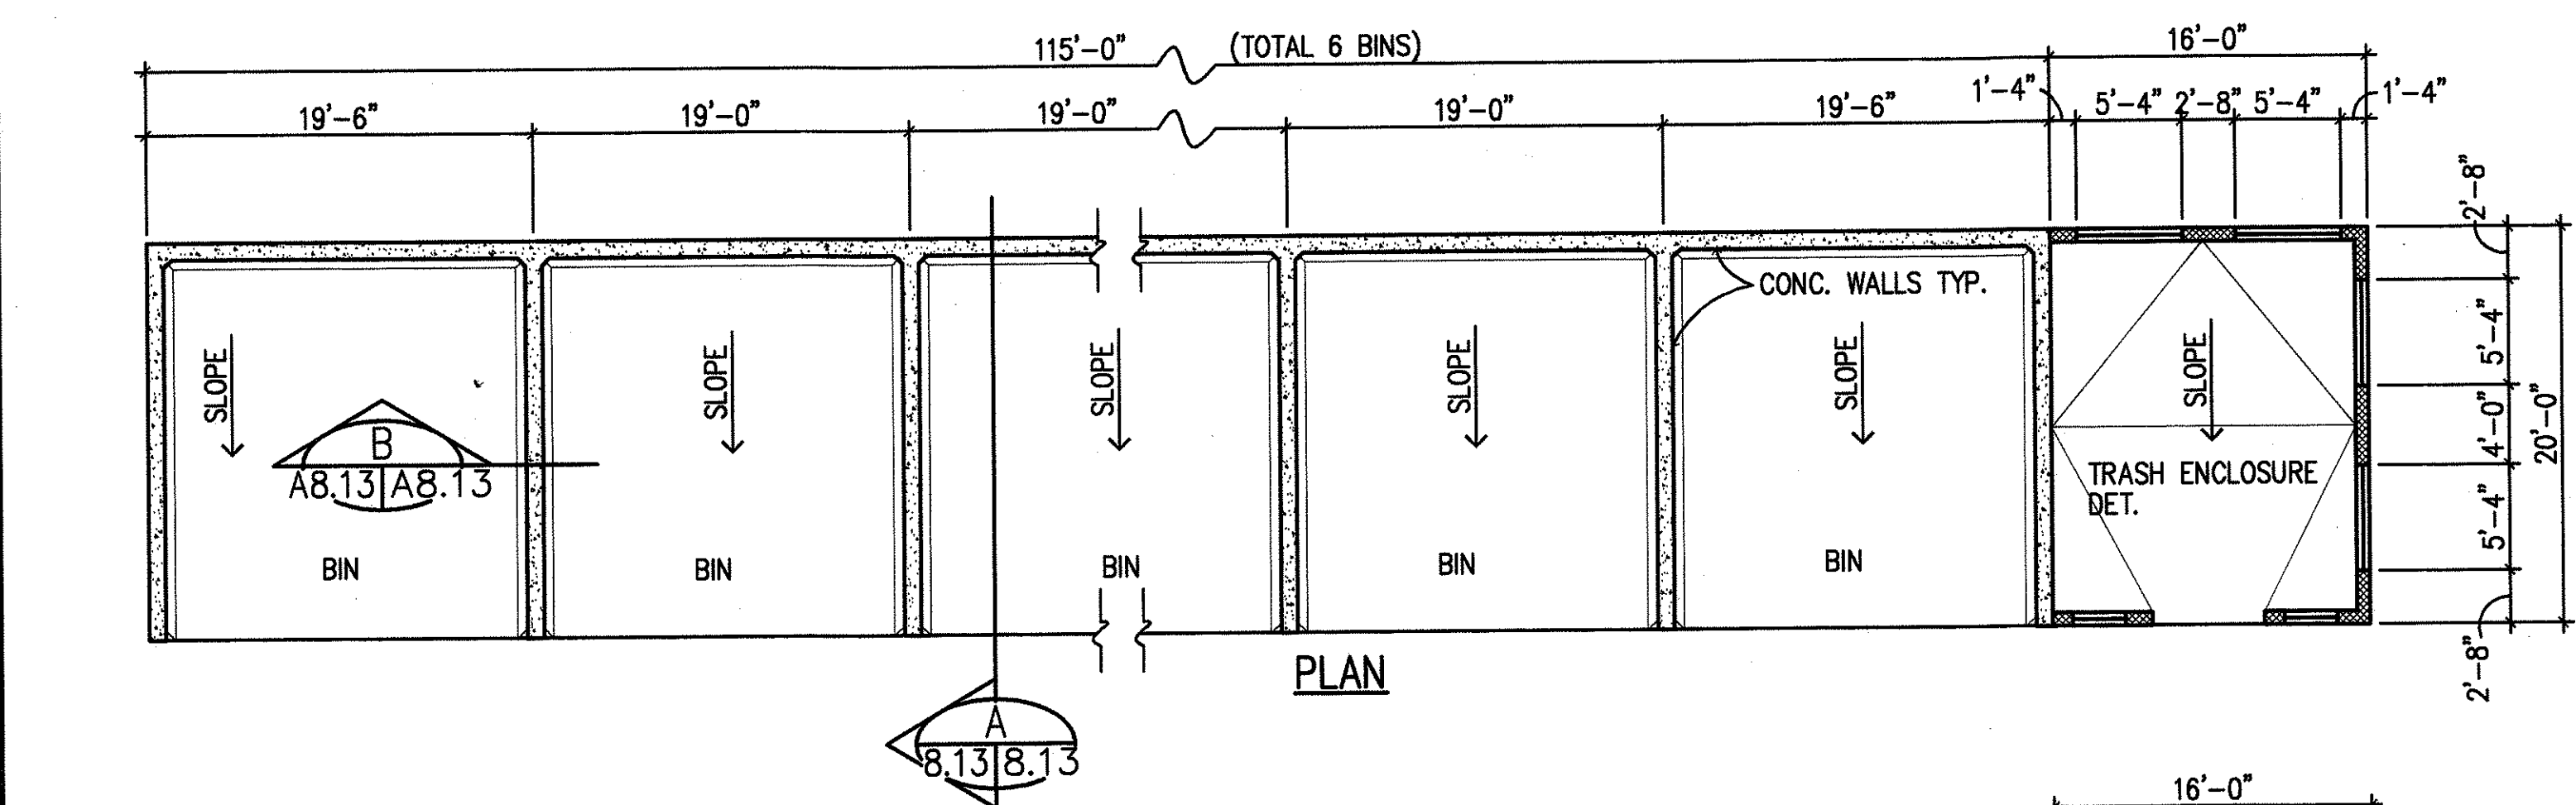

MATERIAL STORAGE BINS & TRASH ENCLOSURE DETAIL
SCALE: 1/8"=1'-0"
A1.01/A8.14

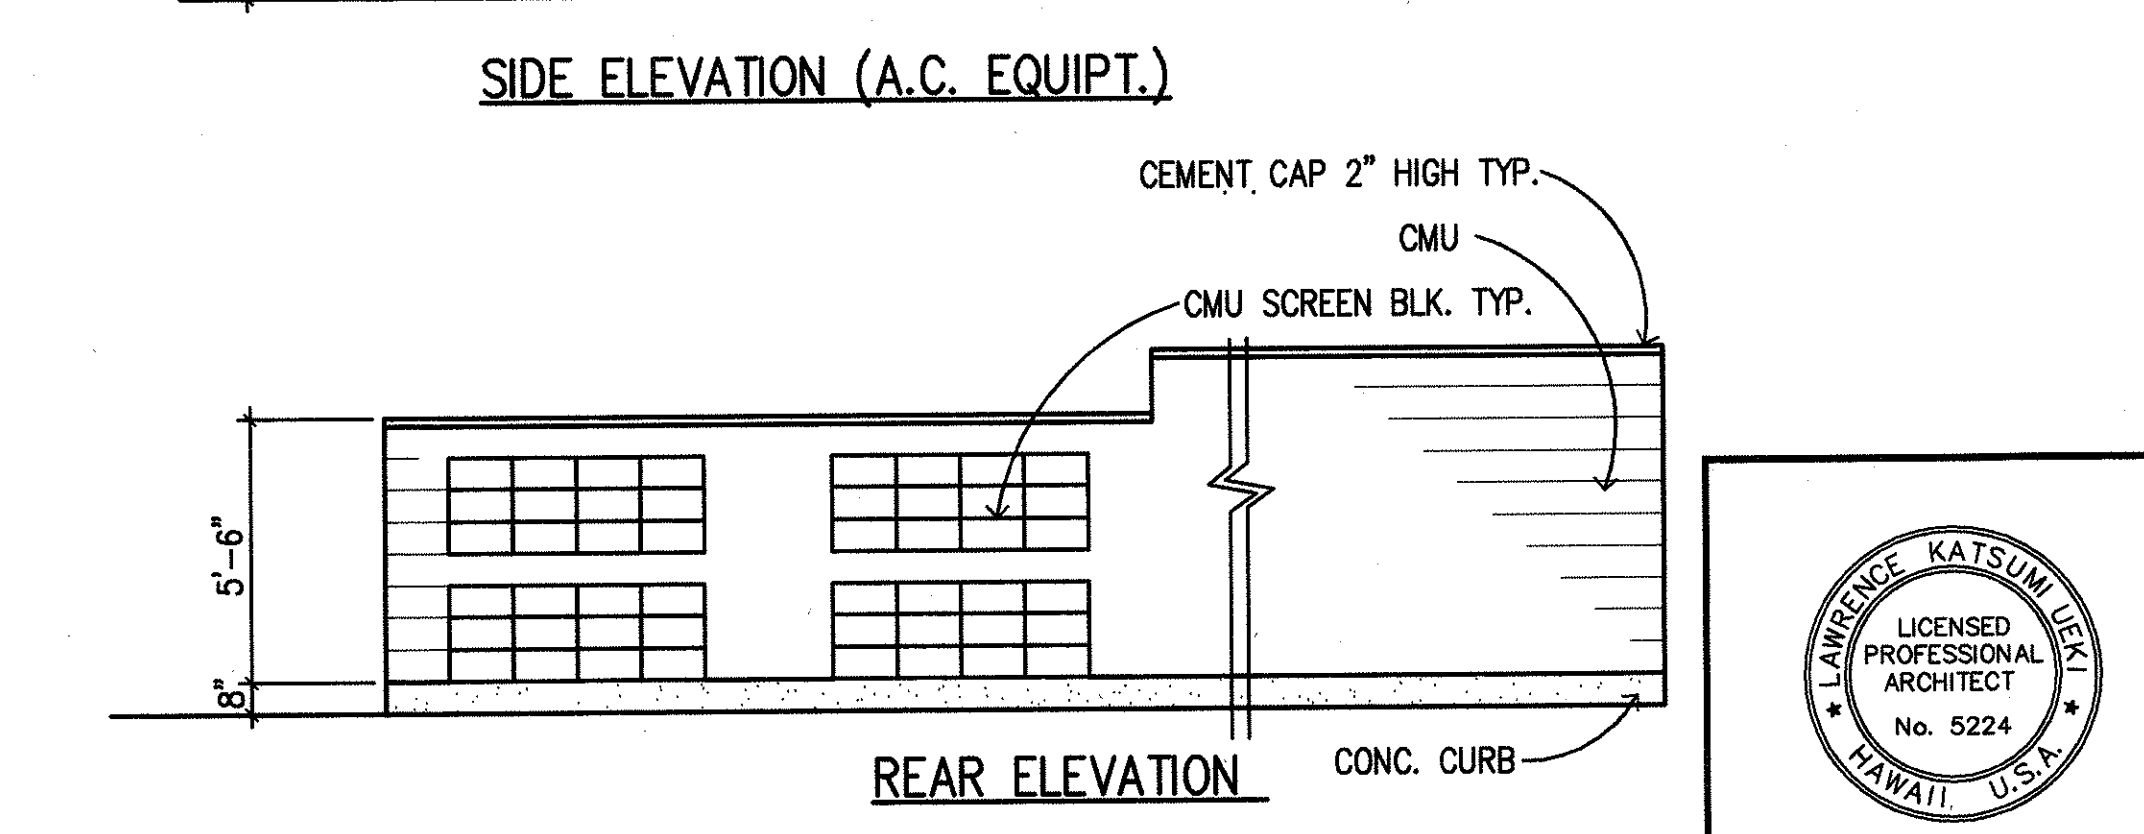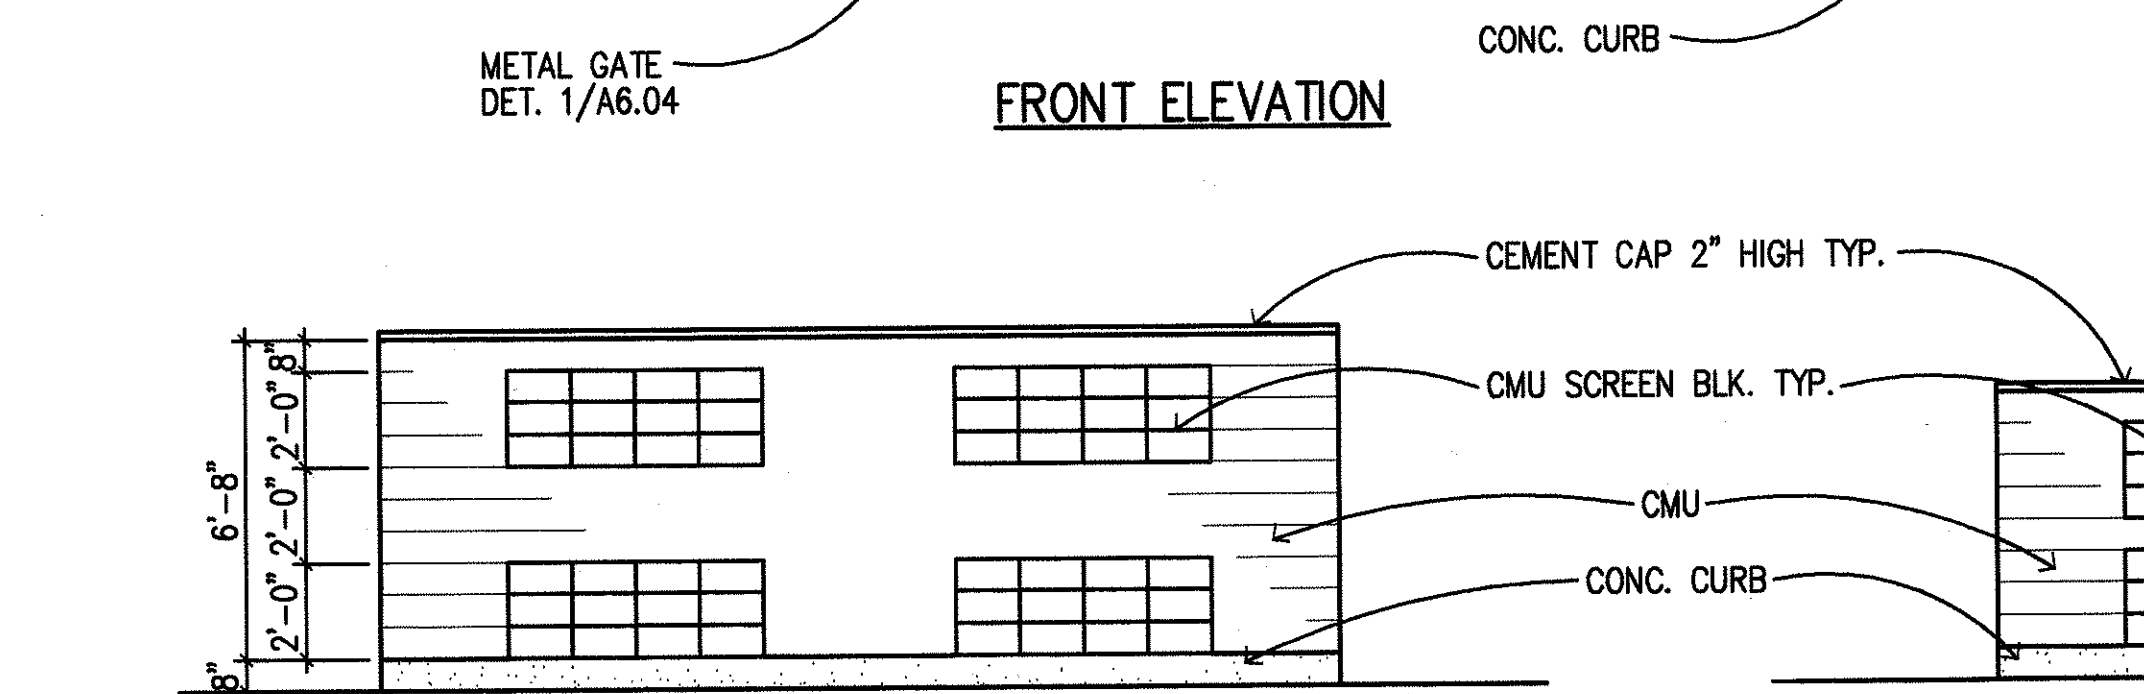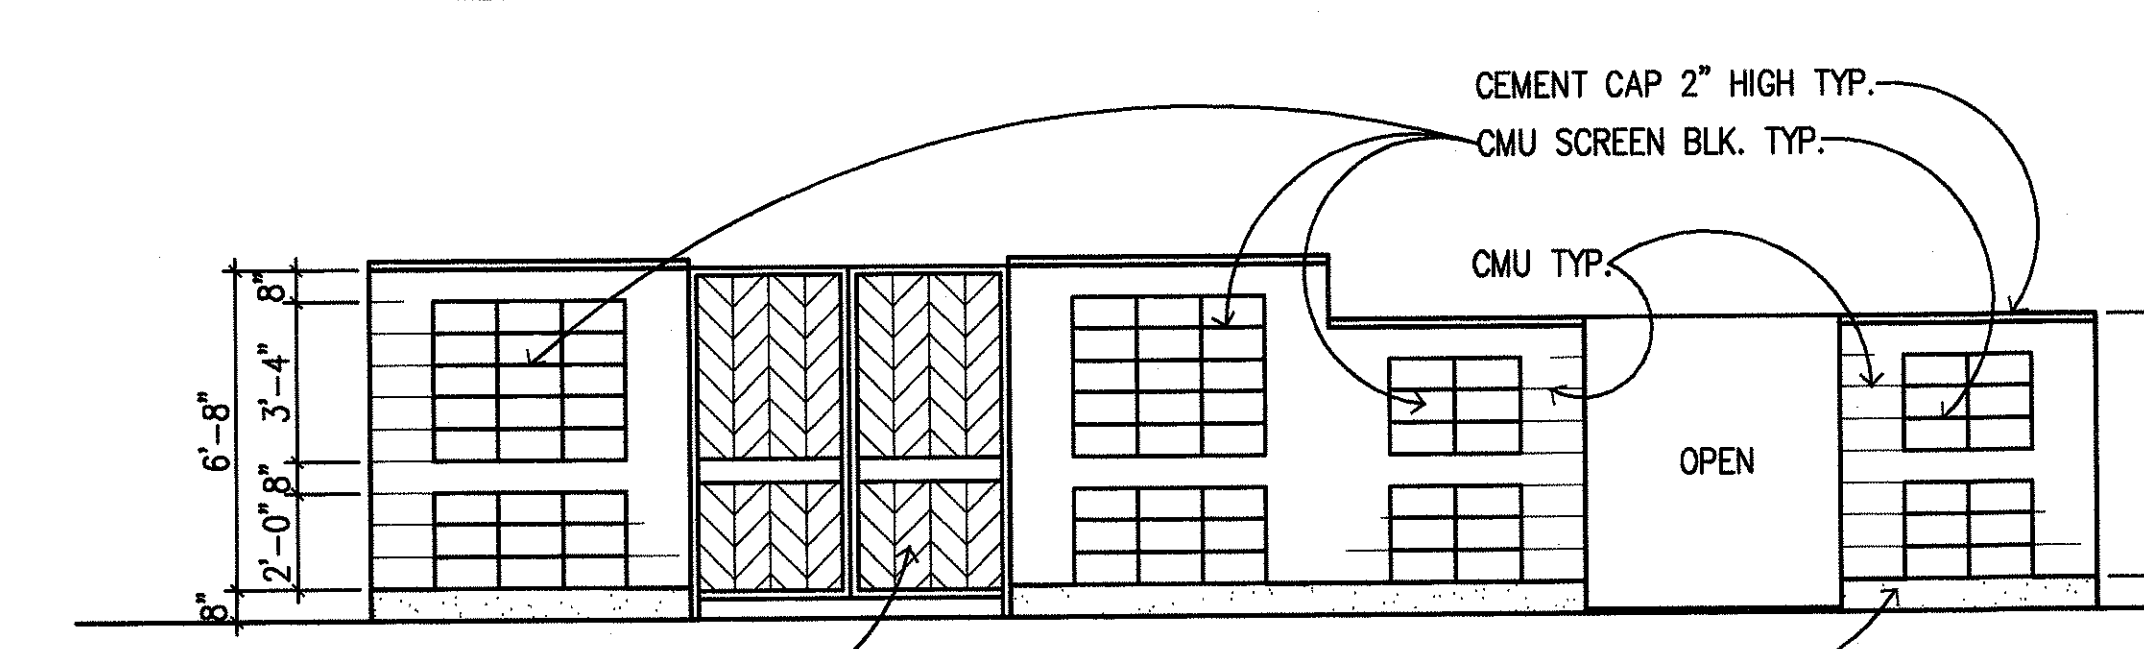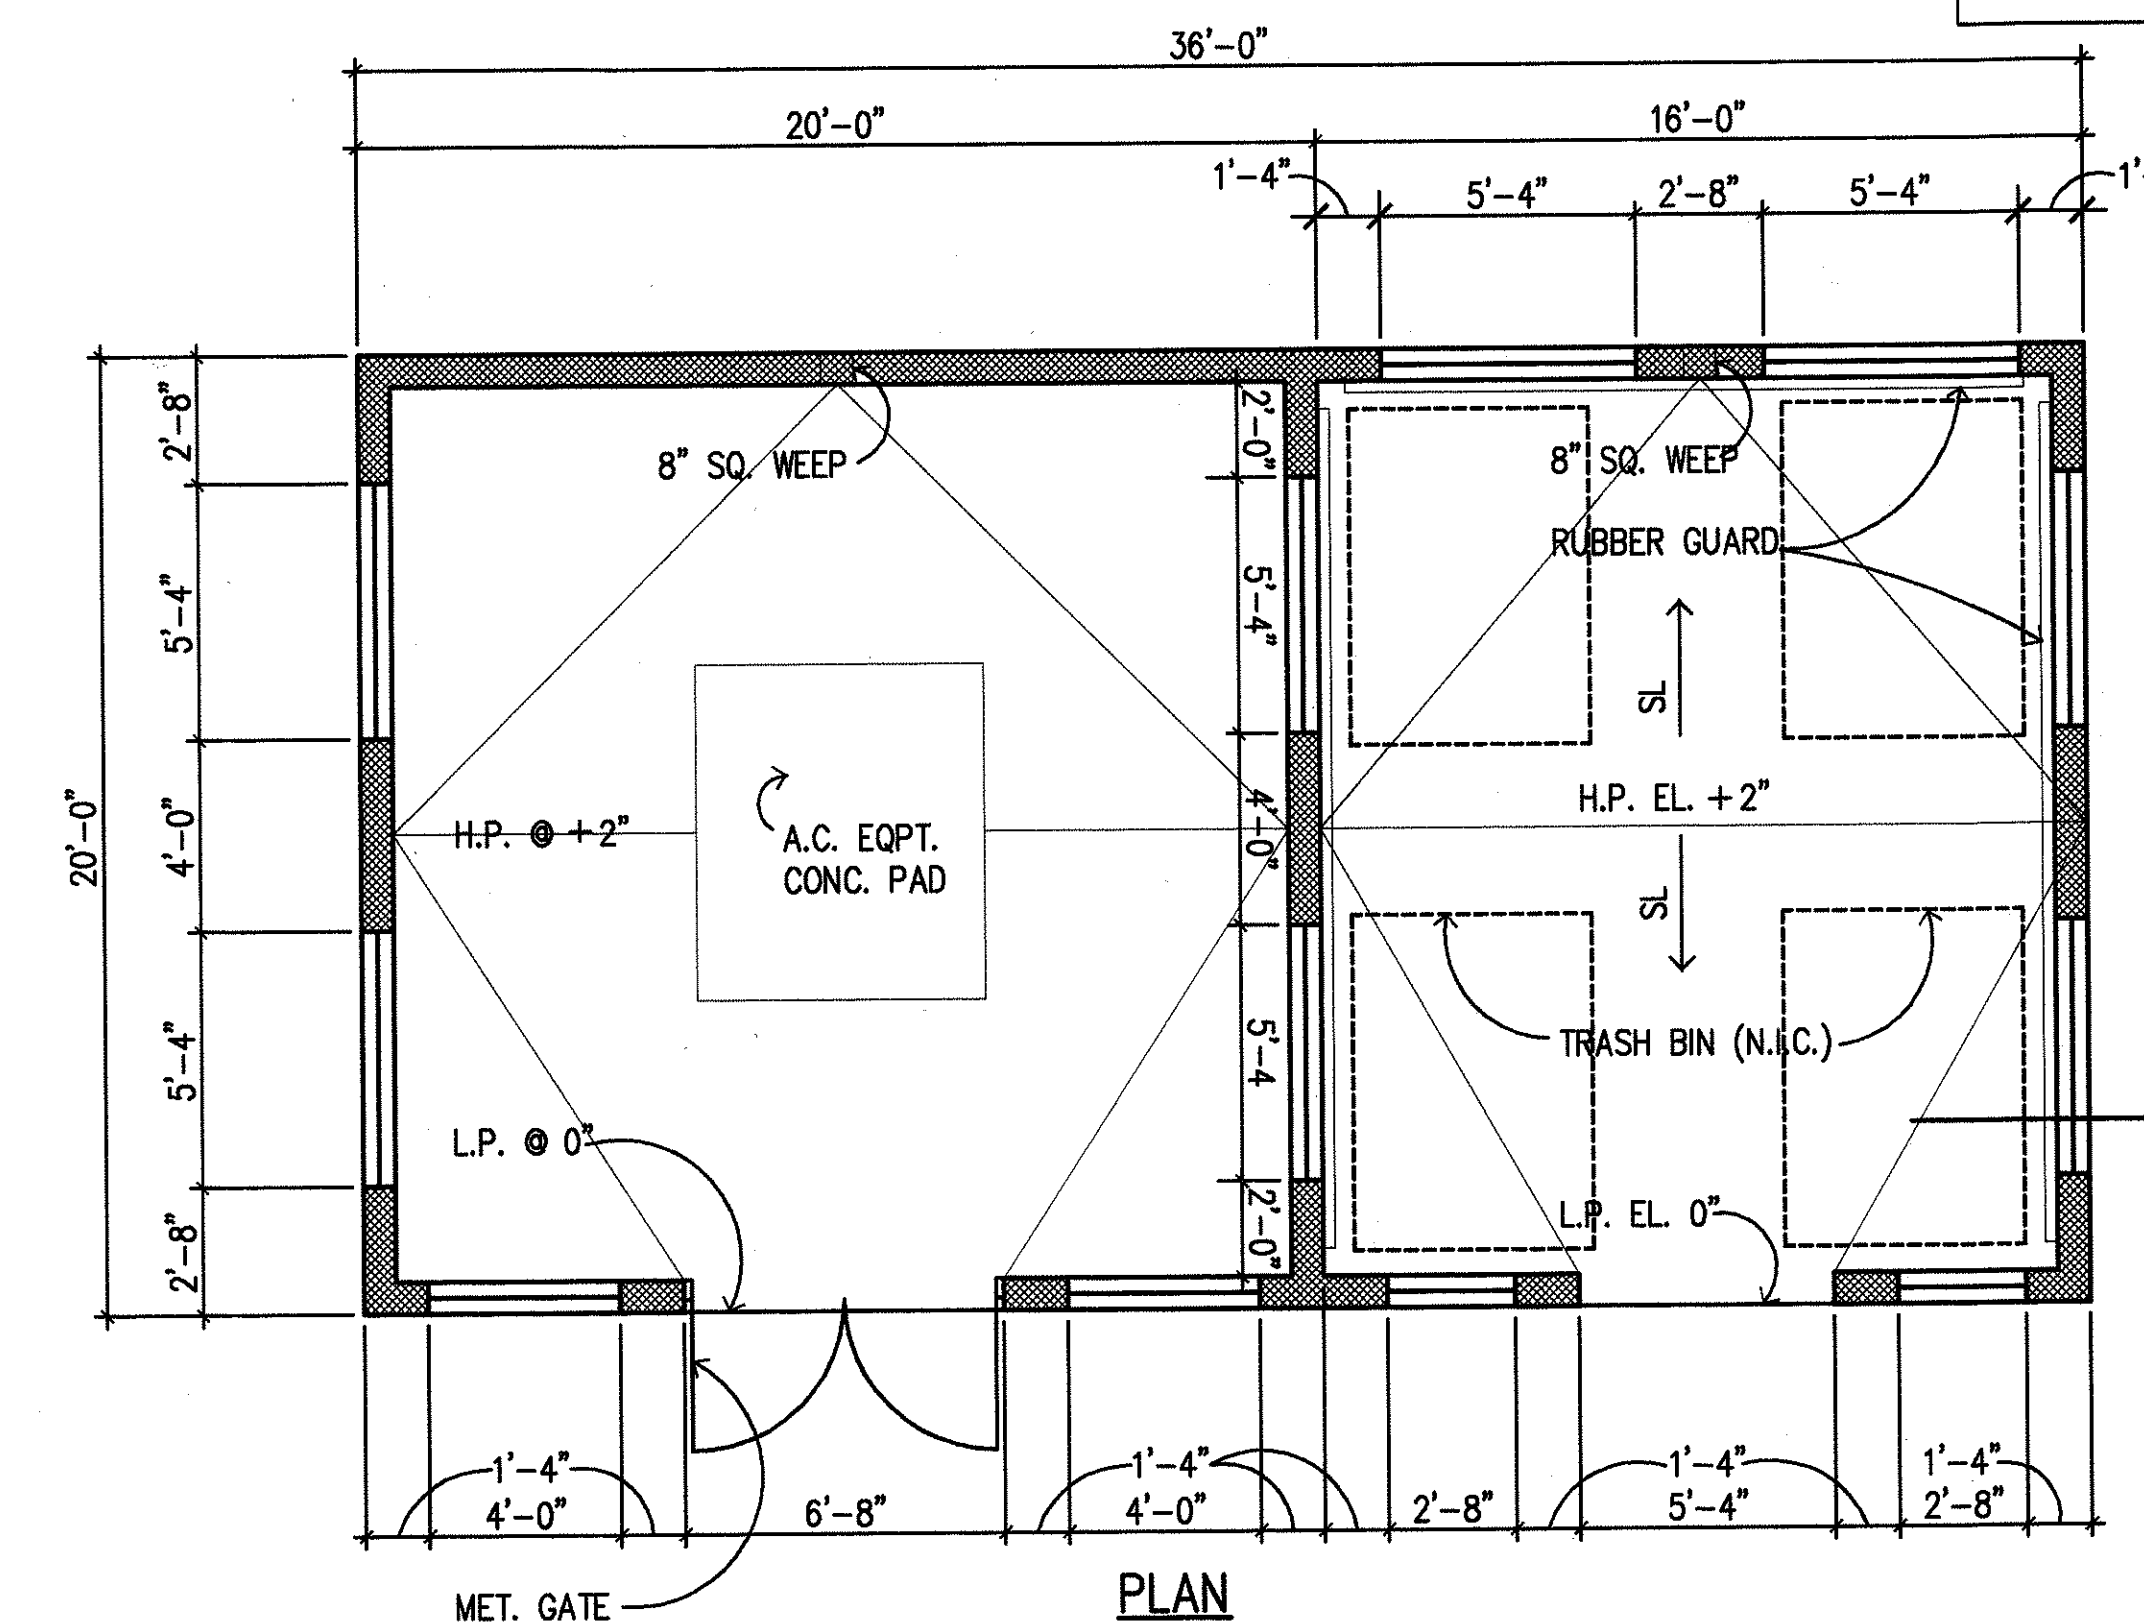

A.C. EQUIPMENT & TRASH ENCLOSURE PLAN & ELEVATIONS
SCALE: 1/4"=1'-0"
B1.01/A8.14

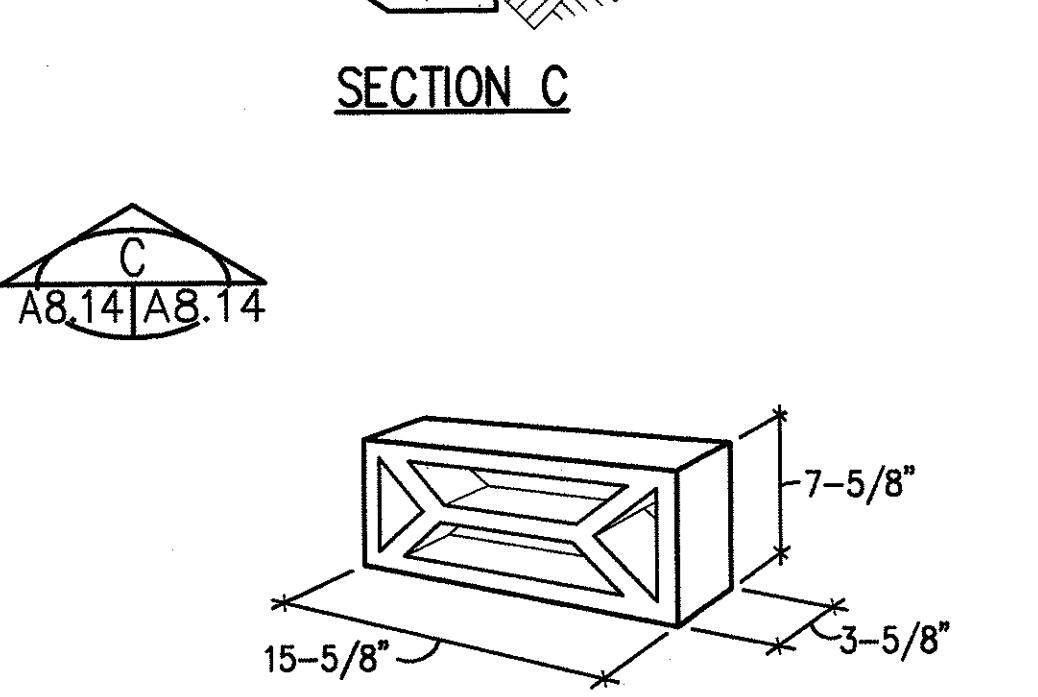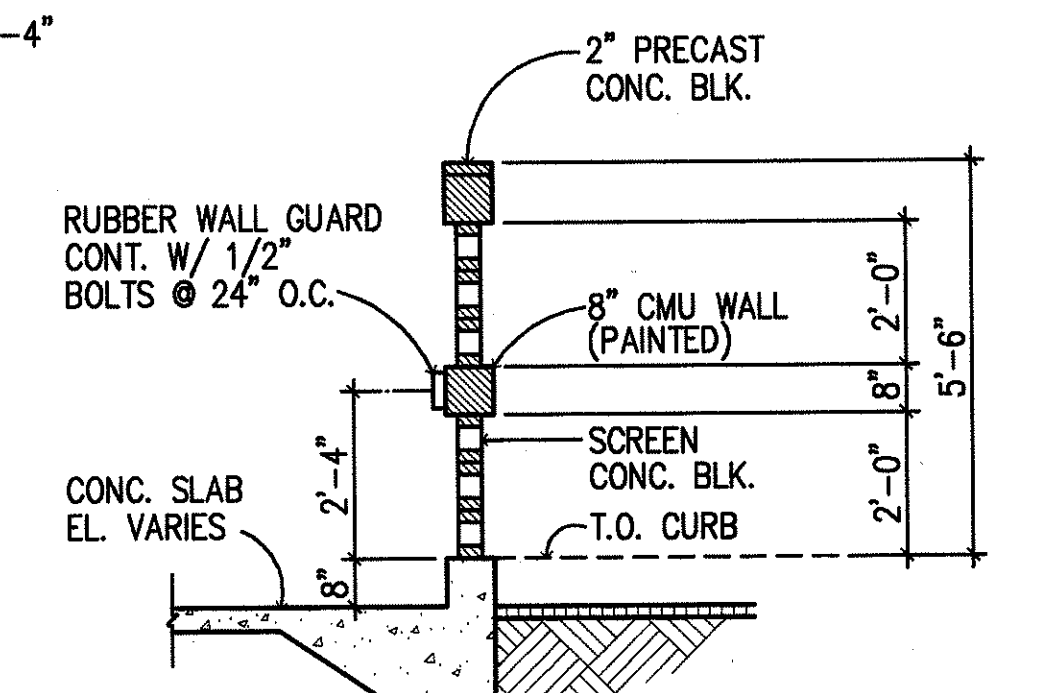

CMU SCREEN BLOCK
UNIT DESIGN
SCALE: NONE

STATE OF HAWAII
DEPARTMENT OF TRANSPORTATION
HIGHWAYS DIVISION

**CENTRALIZED DISTRICT OFFICE
AND BASEYARD COMPLEX**

LHUE, KAUAI

PROJECT NO. HWY-K-03-98

MISCELLANEOUS DETAILS



DATE: MAR.30.01

SCALE: AS NOTED

SHEET NO. A8.14 OF 150 SHEETS

SIGN SCHEDULE					
ROOM NO.	ROOM NAME	SIGN MESSAGE	SIGN TYPE	SIGN MOUNTING LOCATION	REMARKS
ADMINISTRATION BUILDING					
102	ADMINISTRATION OFFICE	ADMINISTRATION OFFICE	B	DOORS 102 & 135	2
102	ADMINISTRATION OFFICE	EXIT	B	DOOR 139	
103	MVSO OFFICE	MVSO OFFICE	A	DOOR 103	
105	DISTRICT ADMIN. OFFICER	DISTRICT ADMINISTRATION OFFICER	B	DOOR 105	2
106	BUSINESS SUPERVISOR	NONE	-	NONE	
107	COMPUTER RM	NONE	-	NONE	
108	ADMIN. STORAGE	STORAGE	A	DOOR 108	
109	ENGINEERING STORAGE	STORAGE	A	DOOR 109	
110	CORRIDOR	EXIT	A	DOOR 110	
111	ADMIN. FILE	FILE ROOM	A	DOORS 100, 112 & 117	
113	MECH.	MECHANICAL ROOM	B	DOOR 114	2
114	STORAGE 3	STORAGE ROOM	A	DOOR 115	
115	STAFF ROOM	STAFF LOUNGE	A	DOOR 120	
116	CONFERENCE ROOM 3	CONFERENCE ROOM	B	DOOR 121	2
117	CORRIDOR	EXIT	A	DOOR 140	
118	REF. DATA	REFERENCE DATA	B	DOORS 116 & 119	
120	STORAGE 1	STORAGE	A	DOOR 124	
121	OFFICE 4	NONE	-	NONE	
122	OFFICE 3	NONE	-	NONE	
123	OFFICE 2	NONE	-	NONE	
124	OFFICE 1	NONE	-	NONE	
125	GENERAL OFFICE	DESIGN & ENGINEERING	B	DOOR 129	2
125	GENERAL OFFICE	EXIT	A	DOOR 123 & 129	
126	CONFERENCE RM 2	CONFERENCE ROOM	B	DOOR 134	2
127	CONFERENCE RM 1	CONFERENCE ROOM	B	DOORS 136 & 137	2
129	MEN	MEN (WITH SYMBOL)	D	DOOR 130	
130	JANITOR	CUSTODIAN	A	DOOR 131	
131	ELECTRICAL RM	ELECTRICAL ROOM	A	DOOR 132	
132	WOMEN	WOMEN (WITH SYMBOL)	E	DOOR 133	
-	EXTERIOR	STATE OF HAWAII, DEPT. OF TRANS.	-	FRONT OF BUILDING	3
-	EXTERIOR	ACCESSIBLE SYMBOL	C	FRONT ENTRY RAMP	
MAINTENANCE BUILDING					
101	STORAGE 1	STORAGE 1	A	DOOR 130	1
102	STORAGE 2	STORAGE 2	A	DOOR 129	1
103	STORAGE 3	STORAGE 3	A	DOOR 126	1
104	STORAGE 4	STORAGE 4	A	DOOR 125	1
105	SHOP	SHOP	A	DOOR 117	1
105	SHOP	EXIT	A	DOOR 117 AND 120	
106	TELEPHONE RM	TELEPHONE ROOM	B	DOOR 119	2
107	CONTROL RM	CONTROL ROOM	A	DOOR 121	
108	ELECTRICAL RM	ELECTRICAL ROOM	B	DOOR 123	2
109	OFFICE 1	OFFICE	A	DOOR 122	1
110	MEN	MEN (WITH SYMBOL)	D	DOOR 109	
111	WOMEN	WOMEN (WITH SYMBOL)	E	DOOR 110	
112	WORK RM	NONE	-	NONE	1
112	WORK RM	EXIT	A	DOOR 132	
113	CORRIDOR	EXIT	A	DOORS 101 & 115	
114	WEST SIDE STORAGE	STORAGE	A	DOOR 103	
115	WEST SIDE OFFICE	OFFICE	A	DOOR 104	
116	WEST SIDE MEETING ROOM	WEST SIDE MEETING ROOM	B	DOOR 102	2
117	NORTH SIDE MEETING RM	NORTH SIDE MEETING ROOM	B	DOOR 108	2
118	NORTH SIDE OFFICE	OFFICE	A	DOOR 106	


SIGN SCHEDULE					
ROOM NO.	ROOM NAME	SIGN MESSAGE	SIGN TYPE	SIGN MOUNTING LOCATION	REMARKS
119	NORTH SIDE STORAGE	STORAGE	A	DOOR 107	
120	JANITOR	CUSTODIAN	A	DOOR 111	
121	SUPPLY RM	SUPPLY ROOM	A	DOOR 113	
122	MAINTENANCE OFFICE	NONE	-	NONE	
123	SECRETARY	MAINTENANCE OFFICE	B	DOOR 112	2
MECHANIC / BRIDGE SHOP BUILDING					
101	STORAGE 1	STORAGE	A	DOOR 102	1
102	TOOL STORAGE	TOOL STORAGE	A	DOOR 103	
103	BRIDGE SHOP	BRIDGE SHOP	A	DOOR 104, 135 & 136	1
103	BRIDGE SHOP	EXIT	A	DOOR 104, 135 & 136	
104	LOUNGE	LOUNGE	A	DOOR 107	
105	ELECTRICAL ROOM	ELECTRICAL ROOM	B	DOOR 138	2
106	CORRIDOR	EXIT	A	DOOR 106 & 111	
107	MEN	MEN (WITH SYMBOL)	D	DOOR 108	
108	JANITOR RM	CUSTODIAN	A	DOOR 109	
109	WOMEN	WOMEN (WITH SYMBOL)	E	DOOR 110	
110	SUPERVISOR OFFICE	OFFICE	A	DOOR 132 & 133	1
111	MECHANIC OFFICE	OFFICE	A	DOOR 130 & 131	1
112	SERVICE BAY 1	SERVICE BAY 1	A	DOOR 113 & 128	1
112	SERVICE BAY 1	EXIT	A	DOOR 113 & 128	1
113	SERVICE BAY 2	NONE	-	NONE	
114	TOOL STORAGE	TOOL STORAGE	A	DOOR 115	
115	BATTERY STOR.	BATTERY STORAGE ROOM	B	DOOR 114	2
116	COMPRESSOR RM	COMPRESSOR ROOM	B	DOOR 116	2
117	WORK AREA	NONE	-	NONE	
117	WORK AREA	EXIT	A	DOOR 117	
118	SERVICE BAY 3	SERVICE BAY 3	A	DOOR 126	1
118	SERVICE BAY 3	EXIT	A	DOOR 126	
119	STORAGE 2	STORAGE	A	DOOR 119	1
120	PARTS STORAGE	PARTS STORAGE	A	DOOR 139	1
121	WELDING SHOP	WELDING SHOP	A	DOOR 124	1
MATERIAL TESTING BUILDING					
101	OFFICE	OFFICE	A	DOOR 107	
102	RESTROOM	RESTROOM (WITH SYMBOL)	F	DOOR 105	
103	MATERIAL TESTING RM	MATERIAL TESTING	A	DOOR 104 & 106	1
103	MATERIAL TESTING RM	EXIT	A	DOOR 104 & 106	
104	STORAGE	STORAGE	A	DOOR 103	
105	ELECTRICAL ROOM	ELECTRICAL ROOM	B	DOOR 102	2
106	EMERGENCY GENERATOR RM	GENERATOR ROOM	B	DOOR 101	2
REMARKS:			ROOM SIGN SCHEDULE NOTES		
1. SIGN SHALL BE MOUNTED ON EXTERIOR OF BUILDING PER SIGN MOUNTING ELEVATION.			1. MOUNT SIGNS ON LATCH SIDE OF DOOR, OUTSIDE OF ROOMS UNLESS NOTED OTHERWISE.		
2. LETTERING TO BE DONE ON TWO LINES.			2. EXIT SIGNS TO BE LOCATED IN ROOMS WHERE DOORS LEAD TO EXIT PASSAGE WAYS OR EXTERIOR.		
3. SEE EXTERIOR BUILDING ELEVATION FOR SIGN ARRANGEMENT, SHEET A2.04.			3. PROVIDE TACTILE EXIT SIGN WHERE EXIT SIGNS (INCLUDING ILLUMINATED EXIT SIGNS) ARE REQUIRED.		
			4. ALL SIGNS TO FOLLOW APPLICABLE ADAAG REQUIREMENTS.		
			5. VERIFY SIGN MESSAGE WITH ENGINEER.		

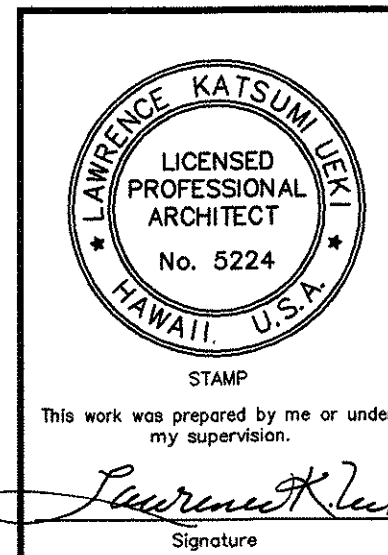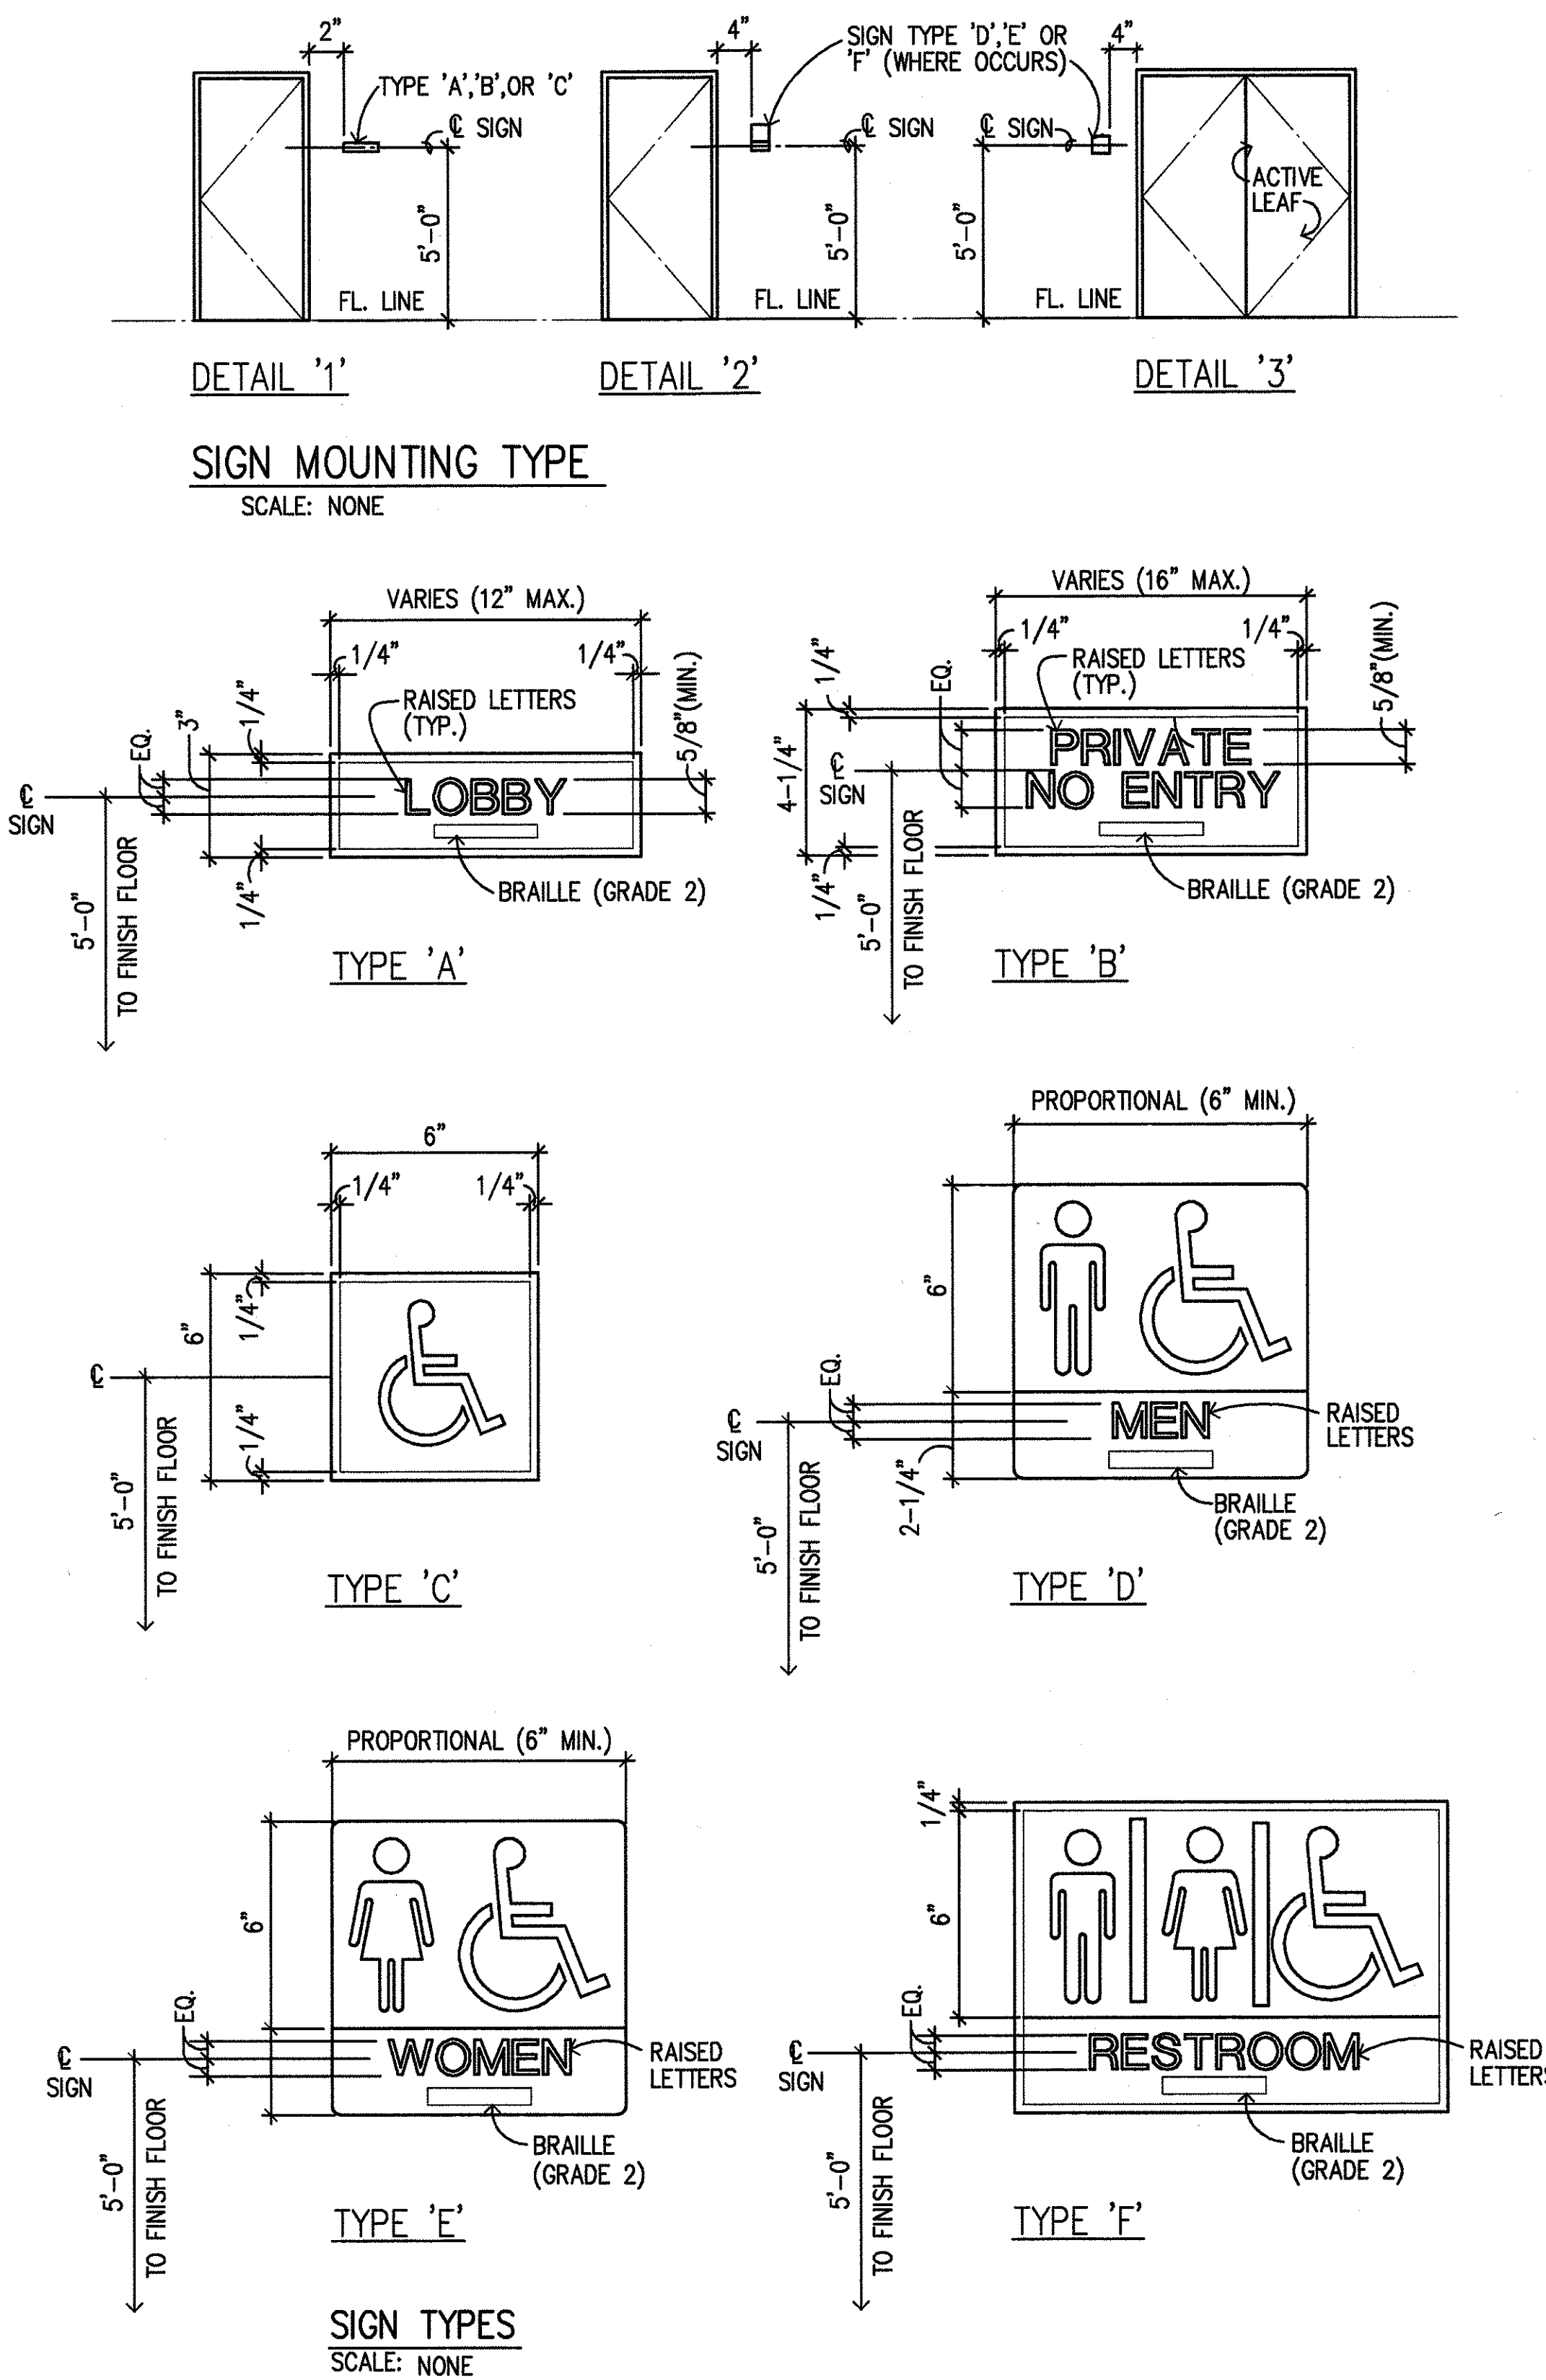


STATE OF HAWAII
DEPARTMENT OF TRANSPORTATION
HIGHWAYS DIVISION
**CENTRALIZED DISTRICT OFFICE
AND BASEYARD COMPLEX**
LILUE, KAUAI
PROJECT NO. HWY-K-03-98
SIGN SCHEDULE

SCALE: NA DATE: MAR. 30, 01
SHEET NO. A9.01 OF 150 SHEETS


FED. ROAD DIST. NO.	STATE	PROJ. NO.	FISCAL YEAR	SHEET NO.	TOTAL SHEETS
HAWAII	HAW.	HWY-K-03-98	2001	73	150

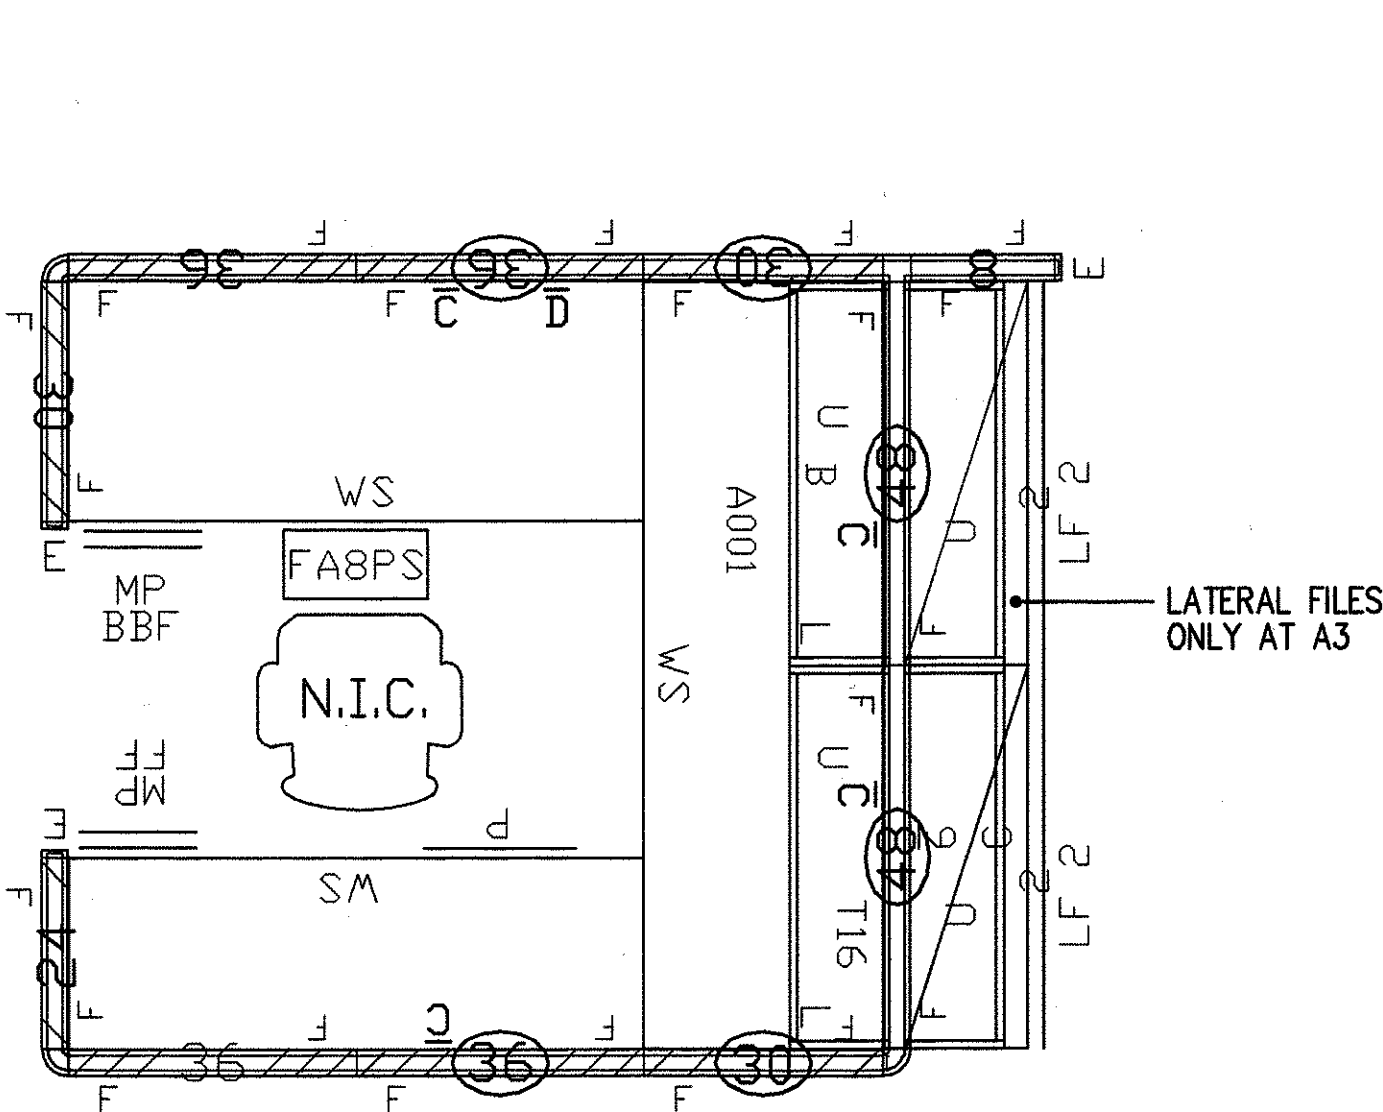


PLAN A3
(A1 & A2 SIMILAR OPPOSITE HAND)

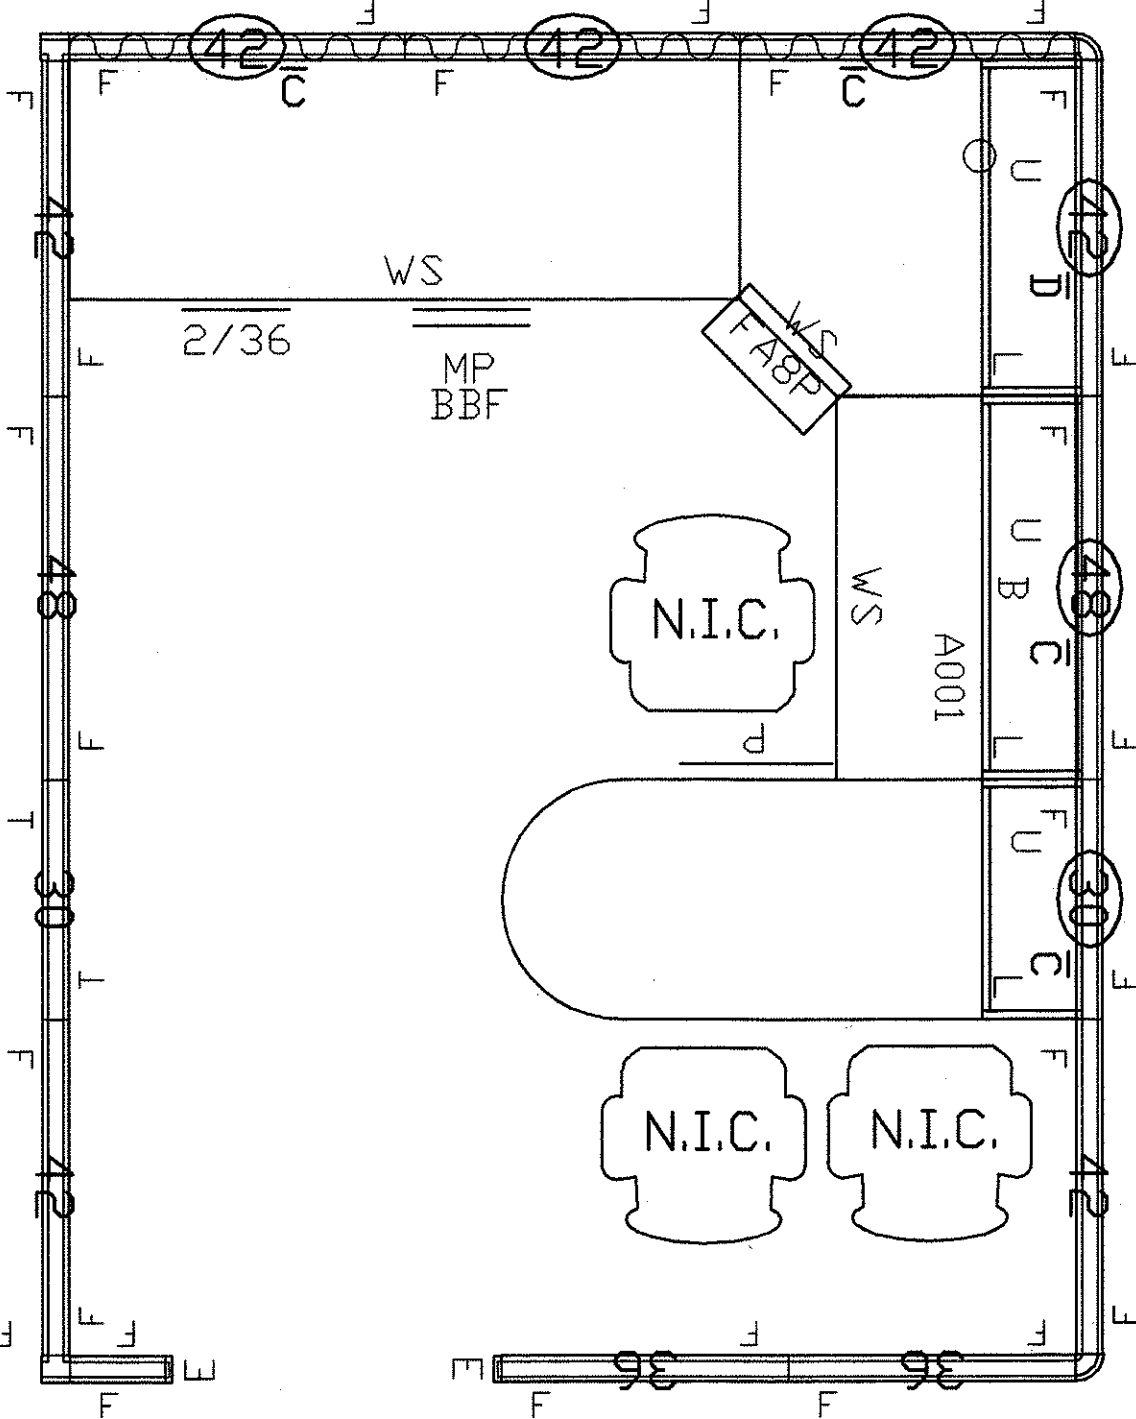


PLAN E1 & E3
(E2 SIMILAR OPPOSITE HAND)

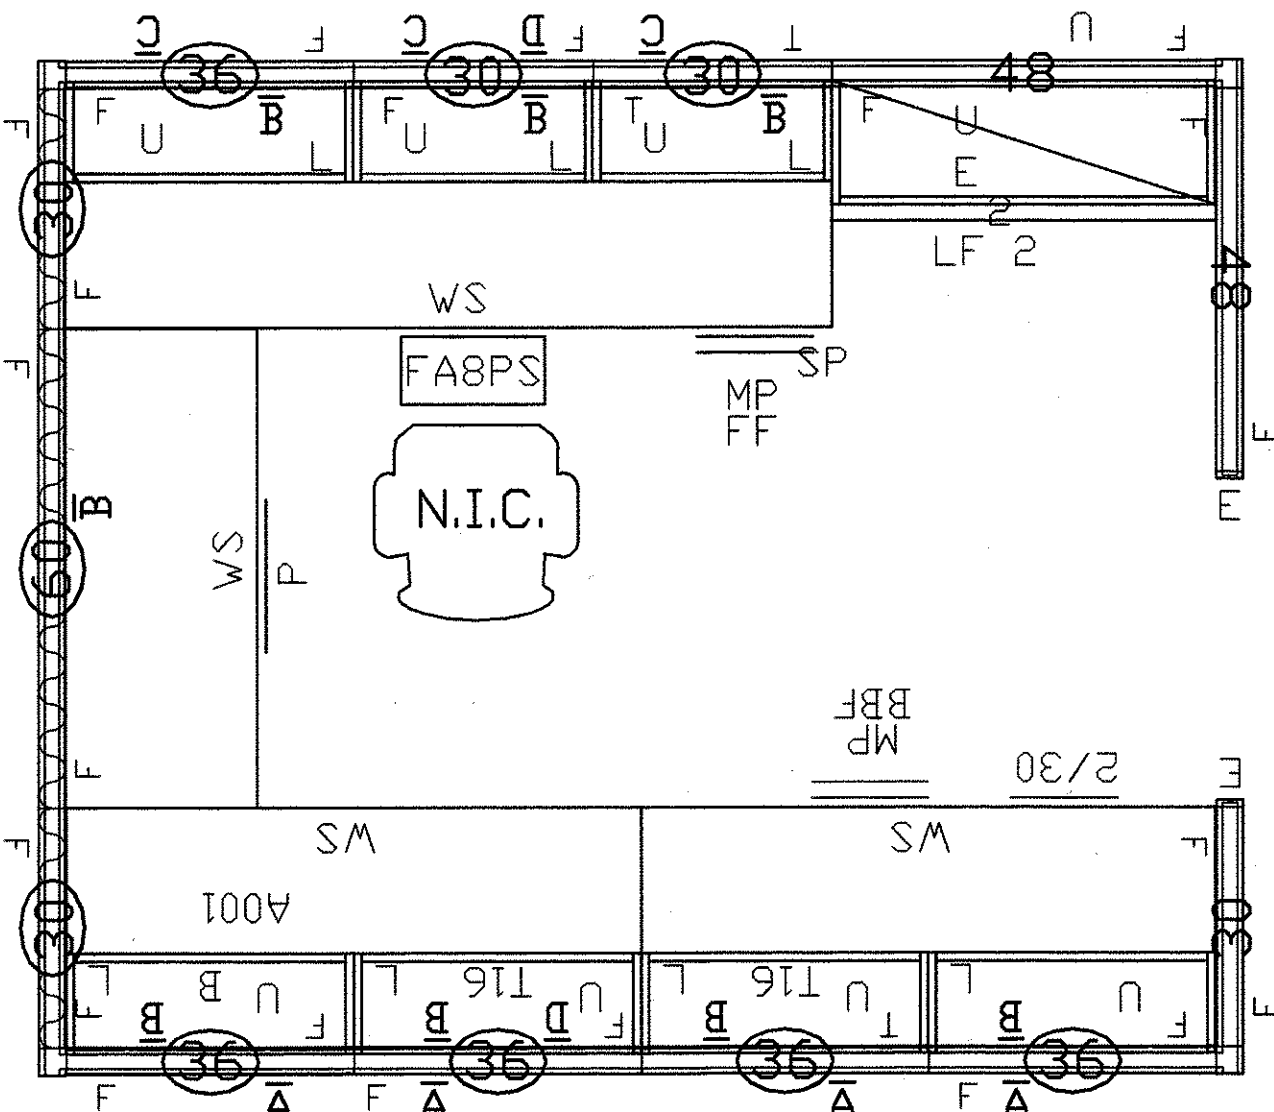


PLAN CE2
(CE1 & CE3 SIMILAR)

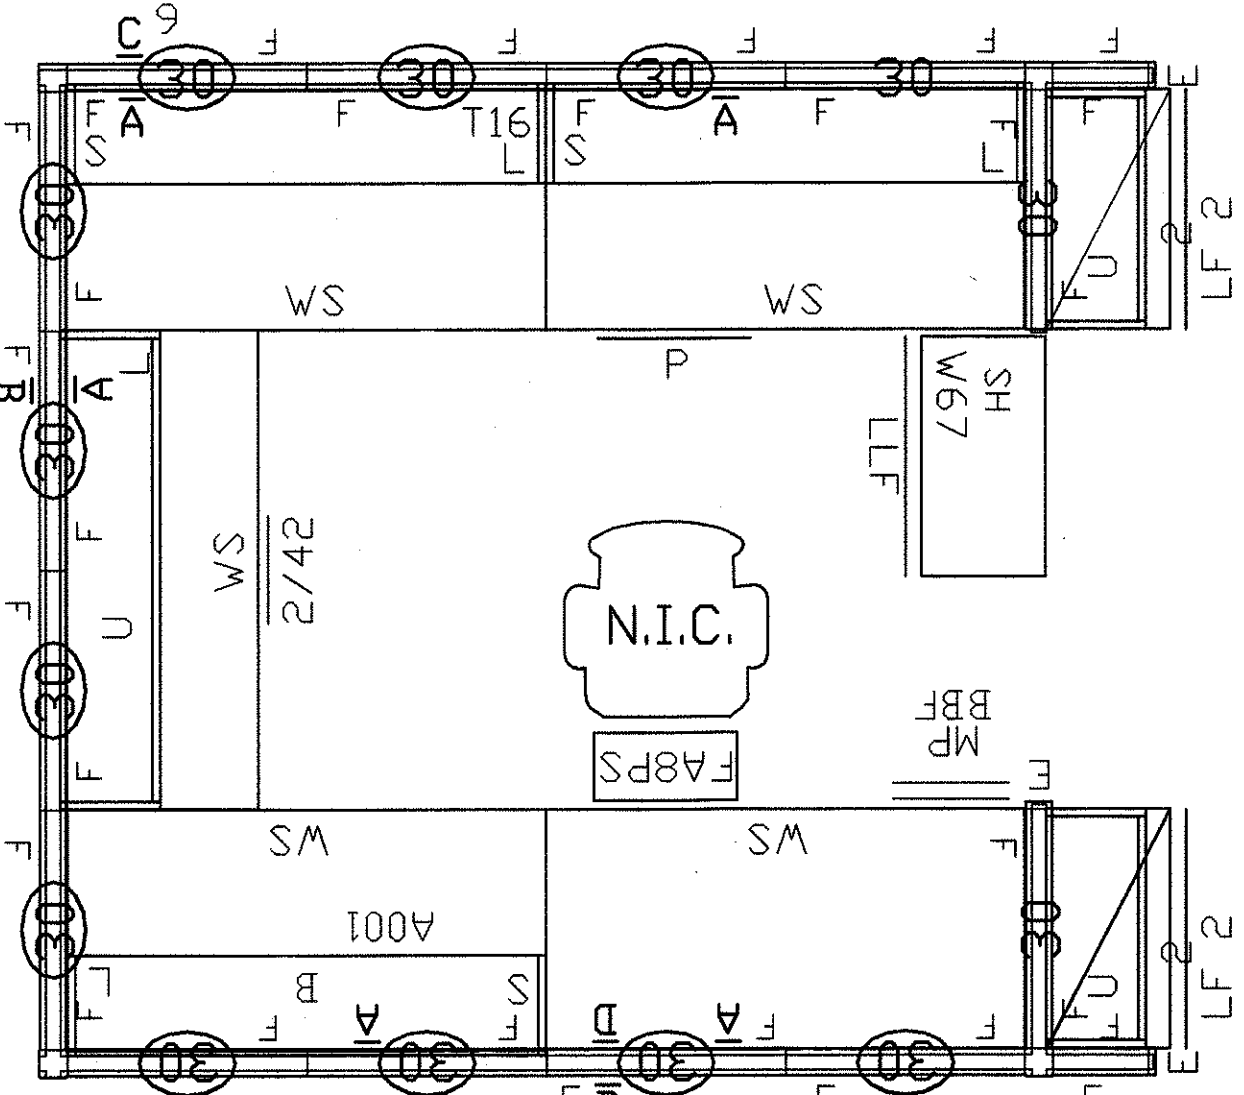

PLAN HC15
(HC11, HC12, HC13, HC14, SIMILAR)

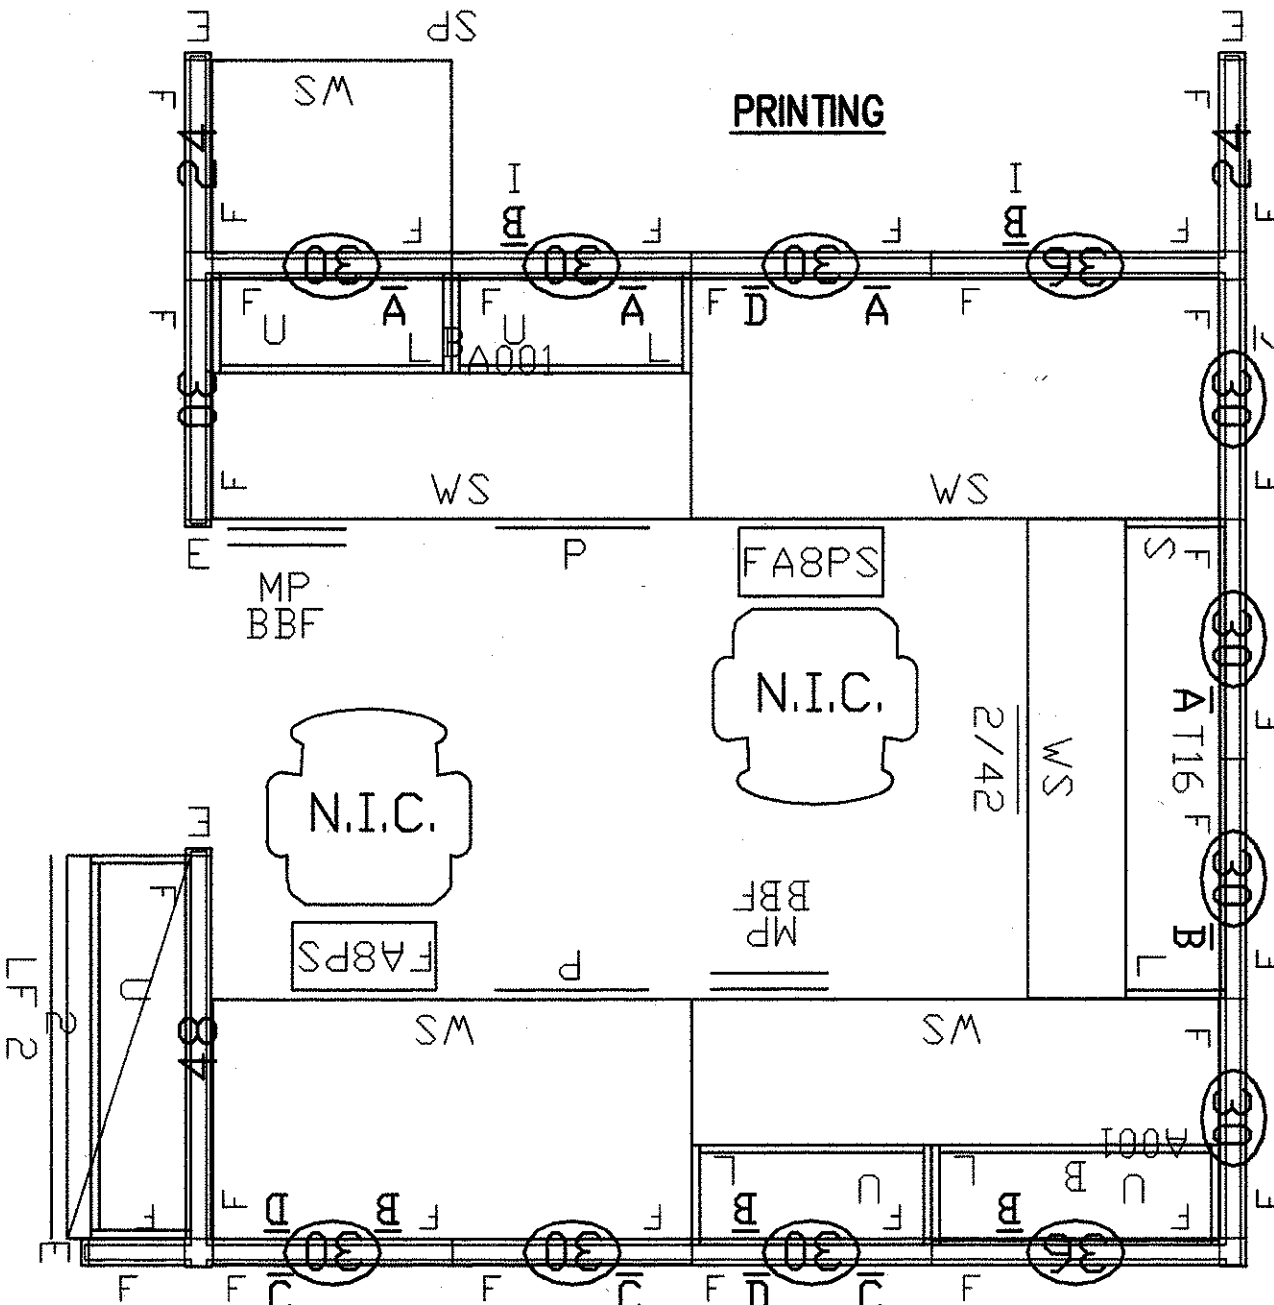

PLAN CAD1, CAD2 & PRINTING

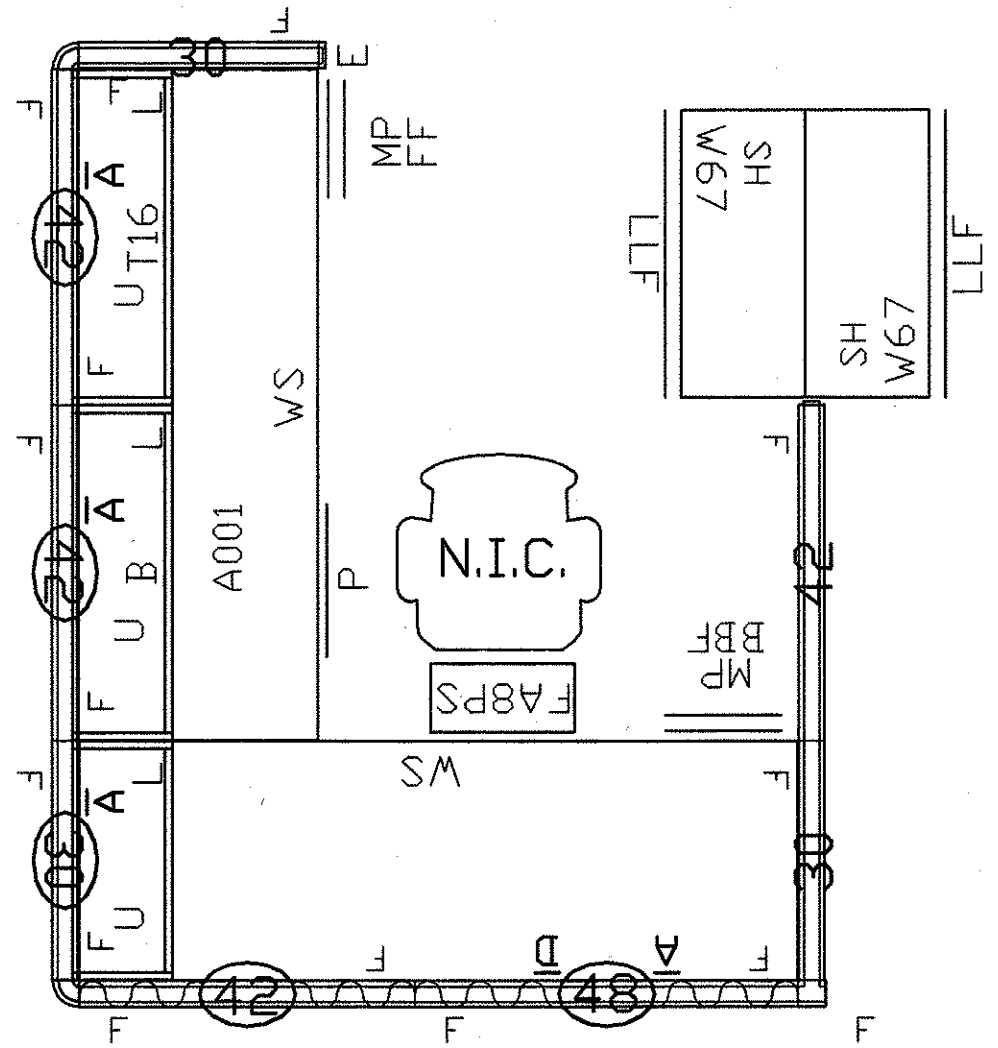

PLAN S1 & S3
(S2 SIMILAR OPPOSITE HAND)

GENERAL NOTES:
1. ALL DIMENSIONS ARE APPROXIMATE.
FIELD MEASUREMENTS REQUIRED
AFTER BUILDING CONSTRUCTION
COMPLETION

SYSTEMS FURNITURE LEGEND

- P PS Pencil Drawer, Pullout Surface
- U Flipper Door Unit
- FAKB Keyboard Tray, Fully Adjustable
- FAxy x = 4, Standard; = 8, Extended; y = K, Knob; = P, Paddle
- x/y Lateral File: x = number of drawers, y = width
Lateral File: 4/F = 4 Drawers With Flipper Door
- LF Lateral File, Suspended
- 35 Powered Panel
- 36 Nonpowered Panel
- B1 Cable Management Panel Face, Side 1, Powered
- SP Support Panel
- A Receptacle, Duplex, Circuit A; Baseline, Beltline, 20-Amp
- B Receptacle, Duplex, Circuit B; Baseline, Beltline, 20-Amp
- I Receptacle, Duplex, Isolated Ground, Circuit B; Baseline, Beltline, 20-Amp
- C Receptacle, Duplex, Circuit C; Baseline, Beltline, 20-Amp
- D Receptacle, Duplex, Circuit D; Baseline, Beltline, 20-Amp
- T(xx)(y) Tackboard: xx = Height; y = A, 3 Outlets; B, 3 Outlets & 1 Voice/Data
- TR Tile, Rail
- L Tasklight, Daisy Add On (Left Exit), Daisy Starter (Right Exit)
- B Tool Bar
- T Wall Start
- MP FF Pedestal, Mobile; 12,12
- MP BBF Pedestal, Mobile; 6,6,12
- B2 Cable Management Panel Face, Side 2, Powered
- E ES ET Finished End; Standard, Structural, Stacking
- Sh Liaison Cabinet Shelf
- W, LLF Work Cabinet, 2 File, Flipper Door

A01*	A02	A03	ETHD	Q
27'	32'	31'	27'	33'
34'	39'	40'	38'	39'
42'	47'	--	46'	53'
48'	53'	54'	54'	53'
--	67'	68'	70'	67'

* SQA - Series 1; Phoenix; Without Base

I A01, SQA - Series 1, Phoenix 3-Circuit; With Base

I SQA - Series 1; Phoenix 4 -Circuit

STAMP
This work was prepared by me or under my supervision.
Lawrence Katsuniki
Signature

STATE OF HAWAII
DEPARTMENT OF TRANSPORTATION
HIGHWAYS DIVISION

**CENTRALIZED DISTRICT OFFICE
AND BASEYARD COMPLEX**
LILUE, KAUAI
PROJECT NO. HWY-K-03-98

**SYSTEMS FURNITURE
DETAIL PLAN**

SCALE: 1/2"=1'-0"

DATE: MAR.30.01

SHEET NO. A9.02 OF 150 SHEETS

