




FED. ROAD DIST. NO.	STATE	FED. AID PROJ. NO.	FISCAL YEAR	SHEET NO.	TOTAL SHEETS
HAWAII	HAW.	HWY-K-01-75	1976	5	25

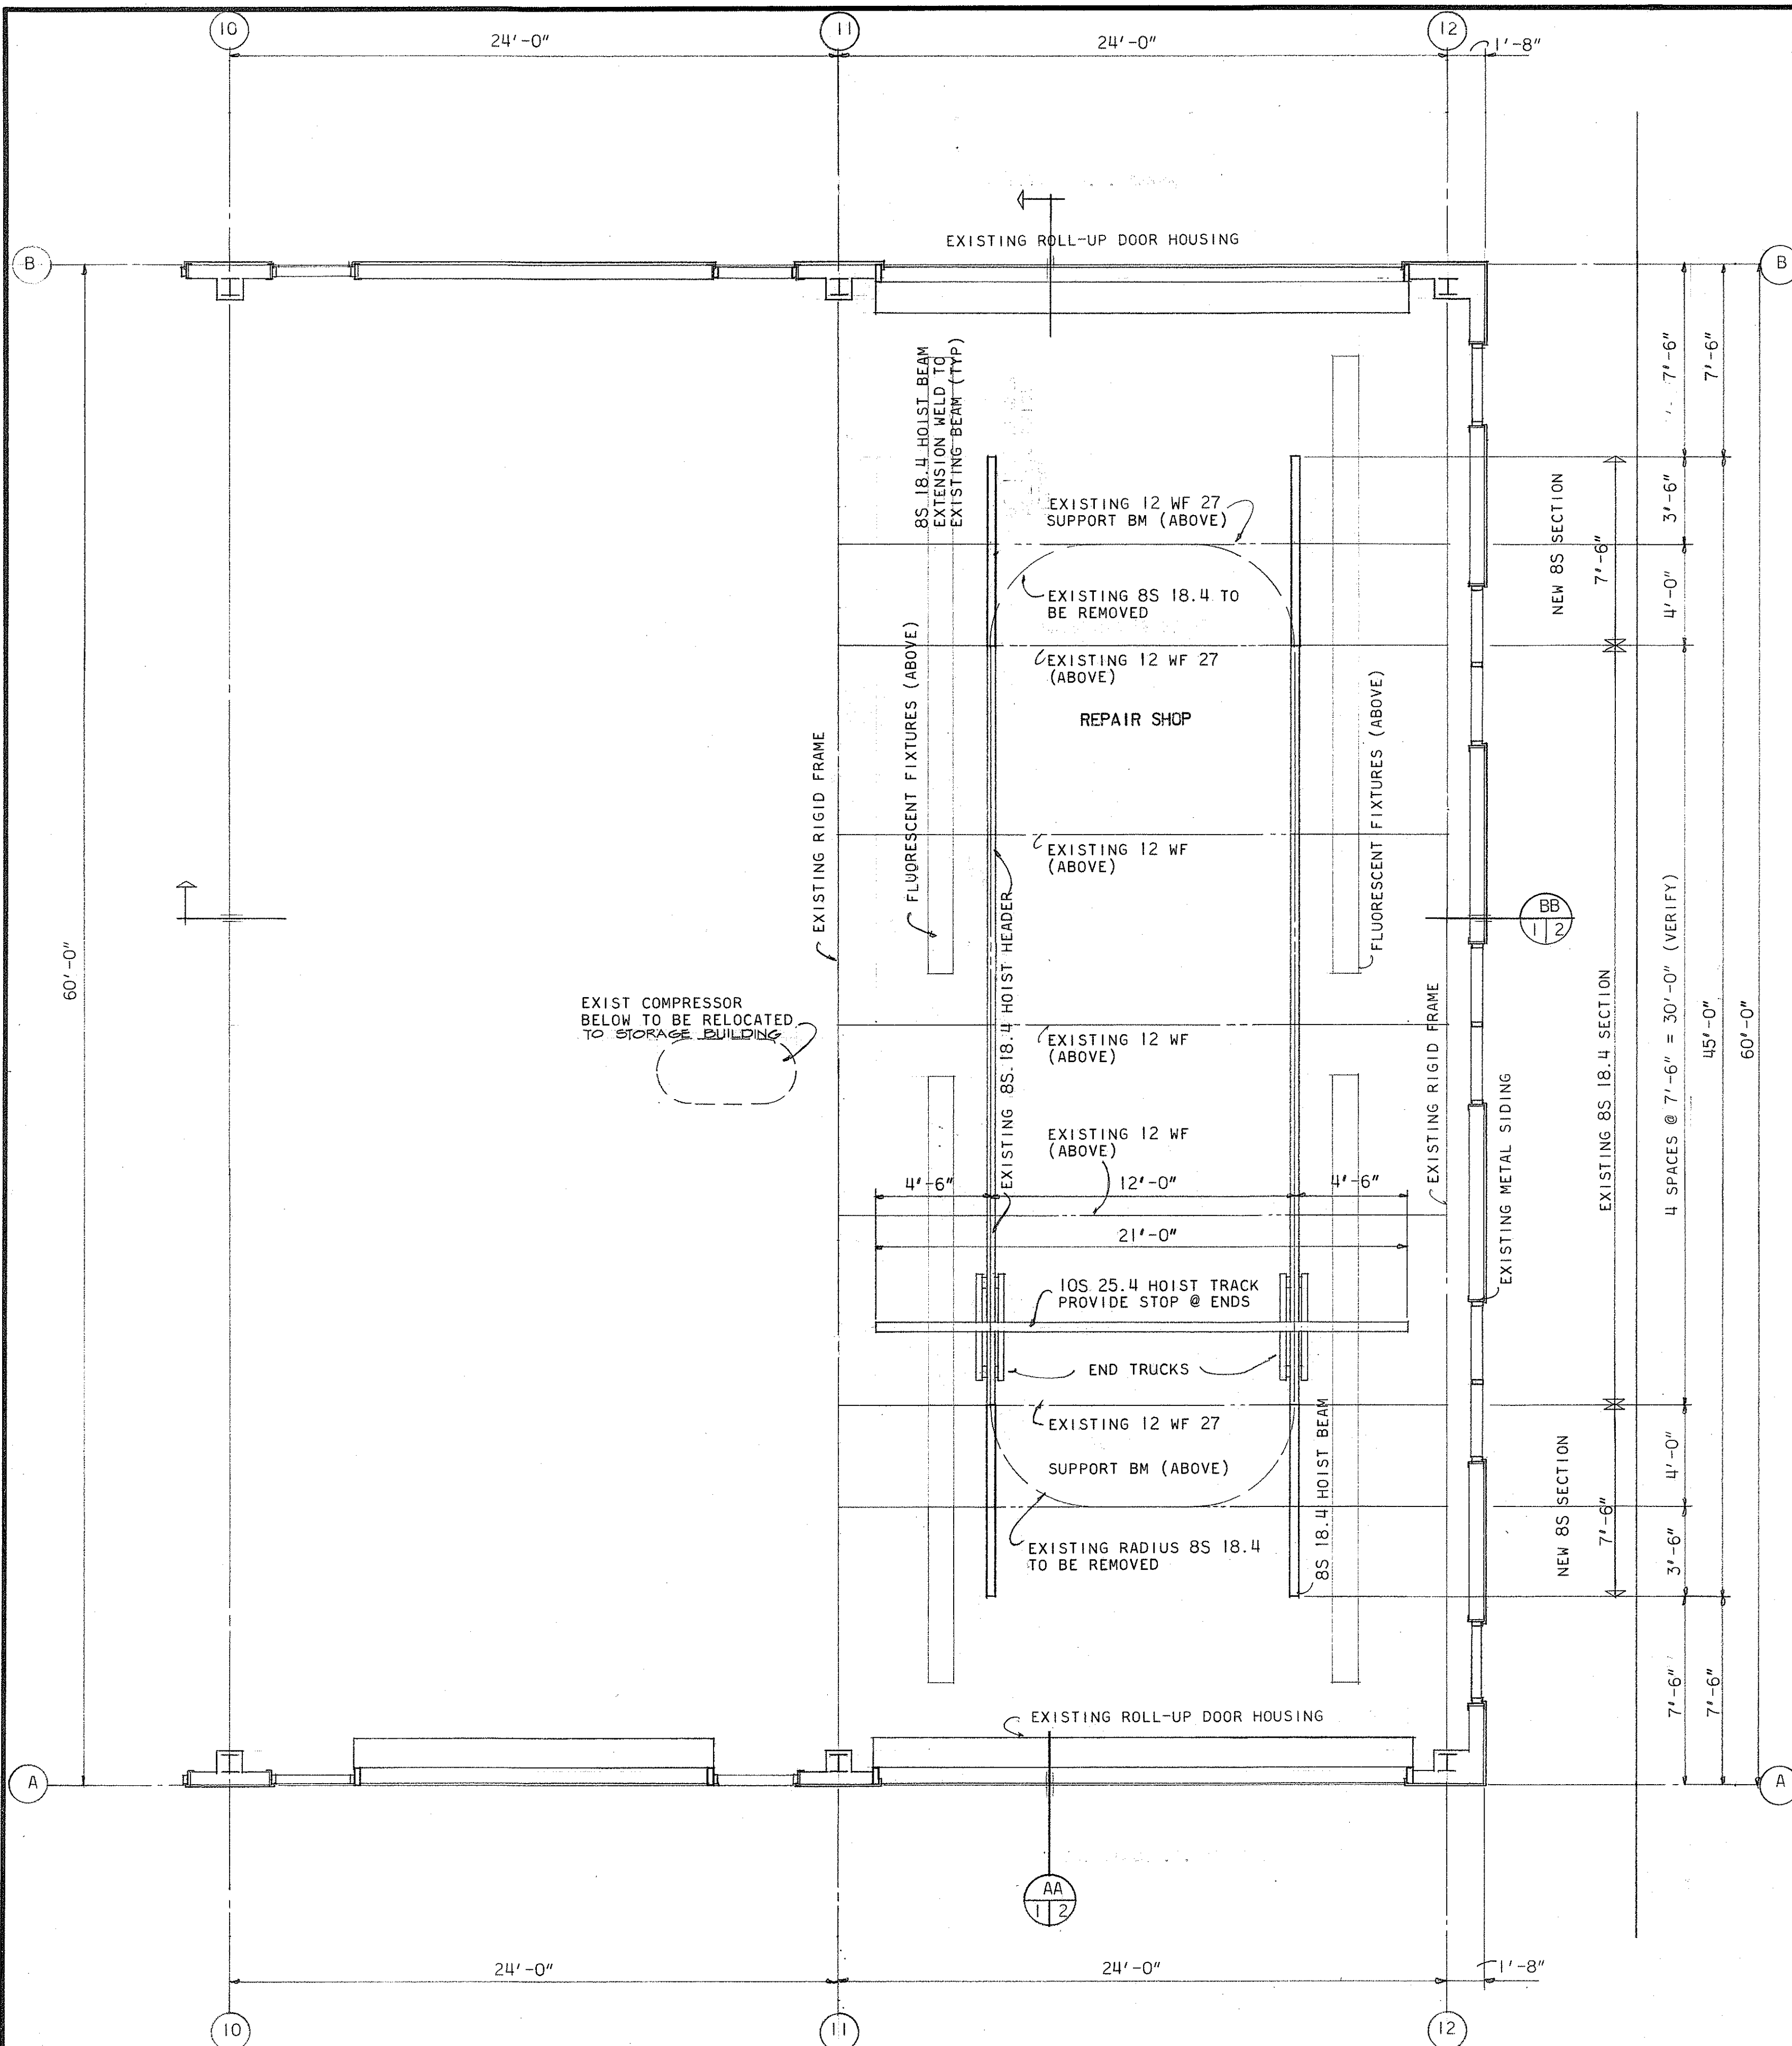

PARTIAL REFLECTED CEILING PLAN - BUILDING A
SCALE 1/4" = 1'-0"

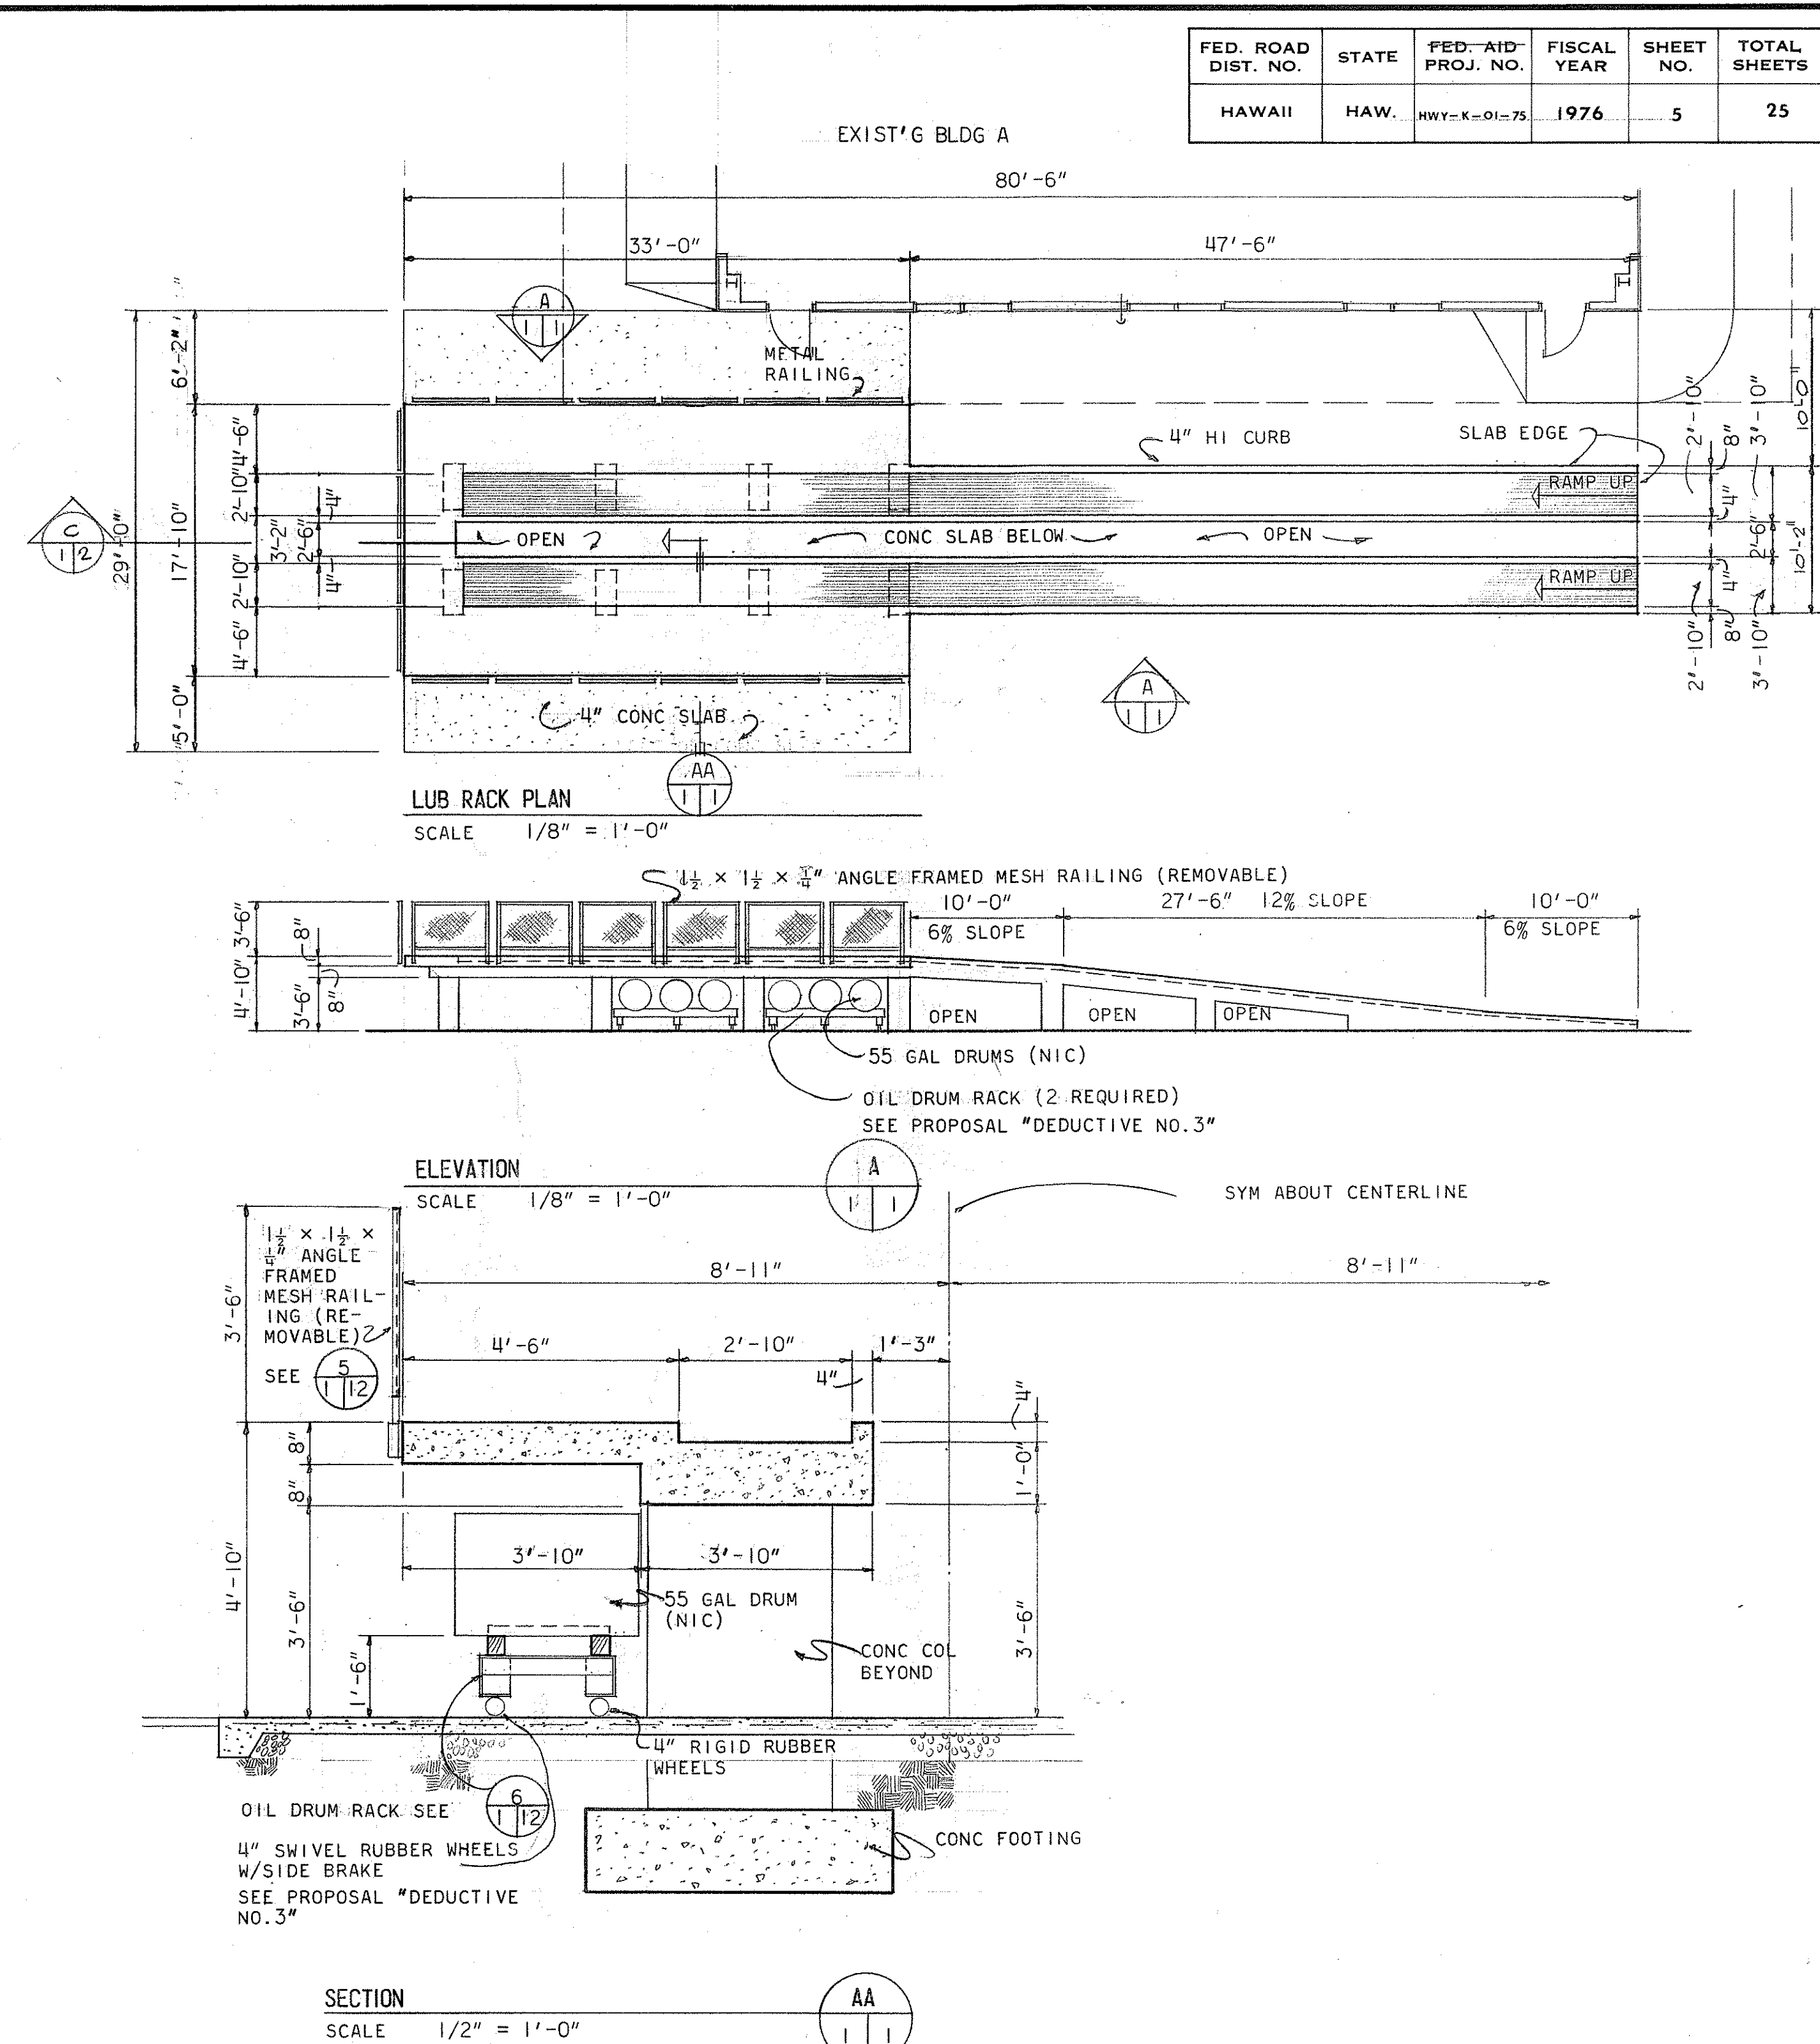

SECTION
SCALE 1/2" = 1'-0"

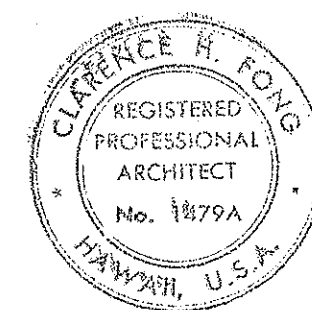


THIS WORK WAS PREPARED BY
ME OR UNDER MY SUPERVISION.

STATE OF HAWAII DEPARTMENT OF TRANSPORTATION HIGHWAYS DIVISION	
KAPAA BASEYARD PHASE II KAPAA KAUAI	
PARTIAL REFLECTED CEILING PLAN BLDG A LUB RACK PLAN, ELEVATION AND SECTION	
SCALE AS NOTED 7-1-76	HWY-K-01-75

A1

SHEET No. 1 OF 12 SHEETS

FED. ROAD DIST. NO.	STATE	FED-AID PROJ. NO.	FISCAL YEAR	SHEET NO.	TOTAL SHEETS
HAWAII	HAW.	HWY-K-01-75	1976	6	25

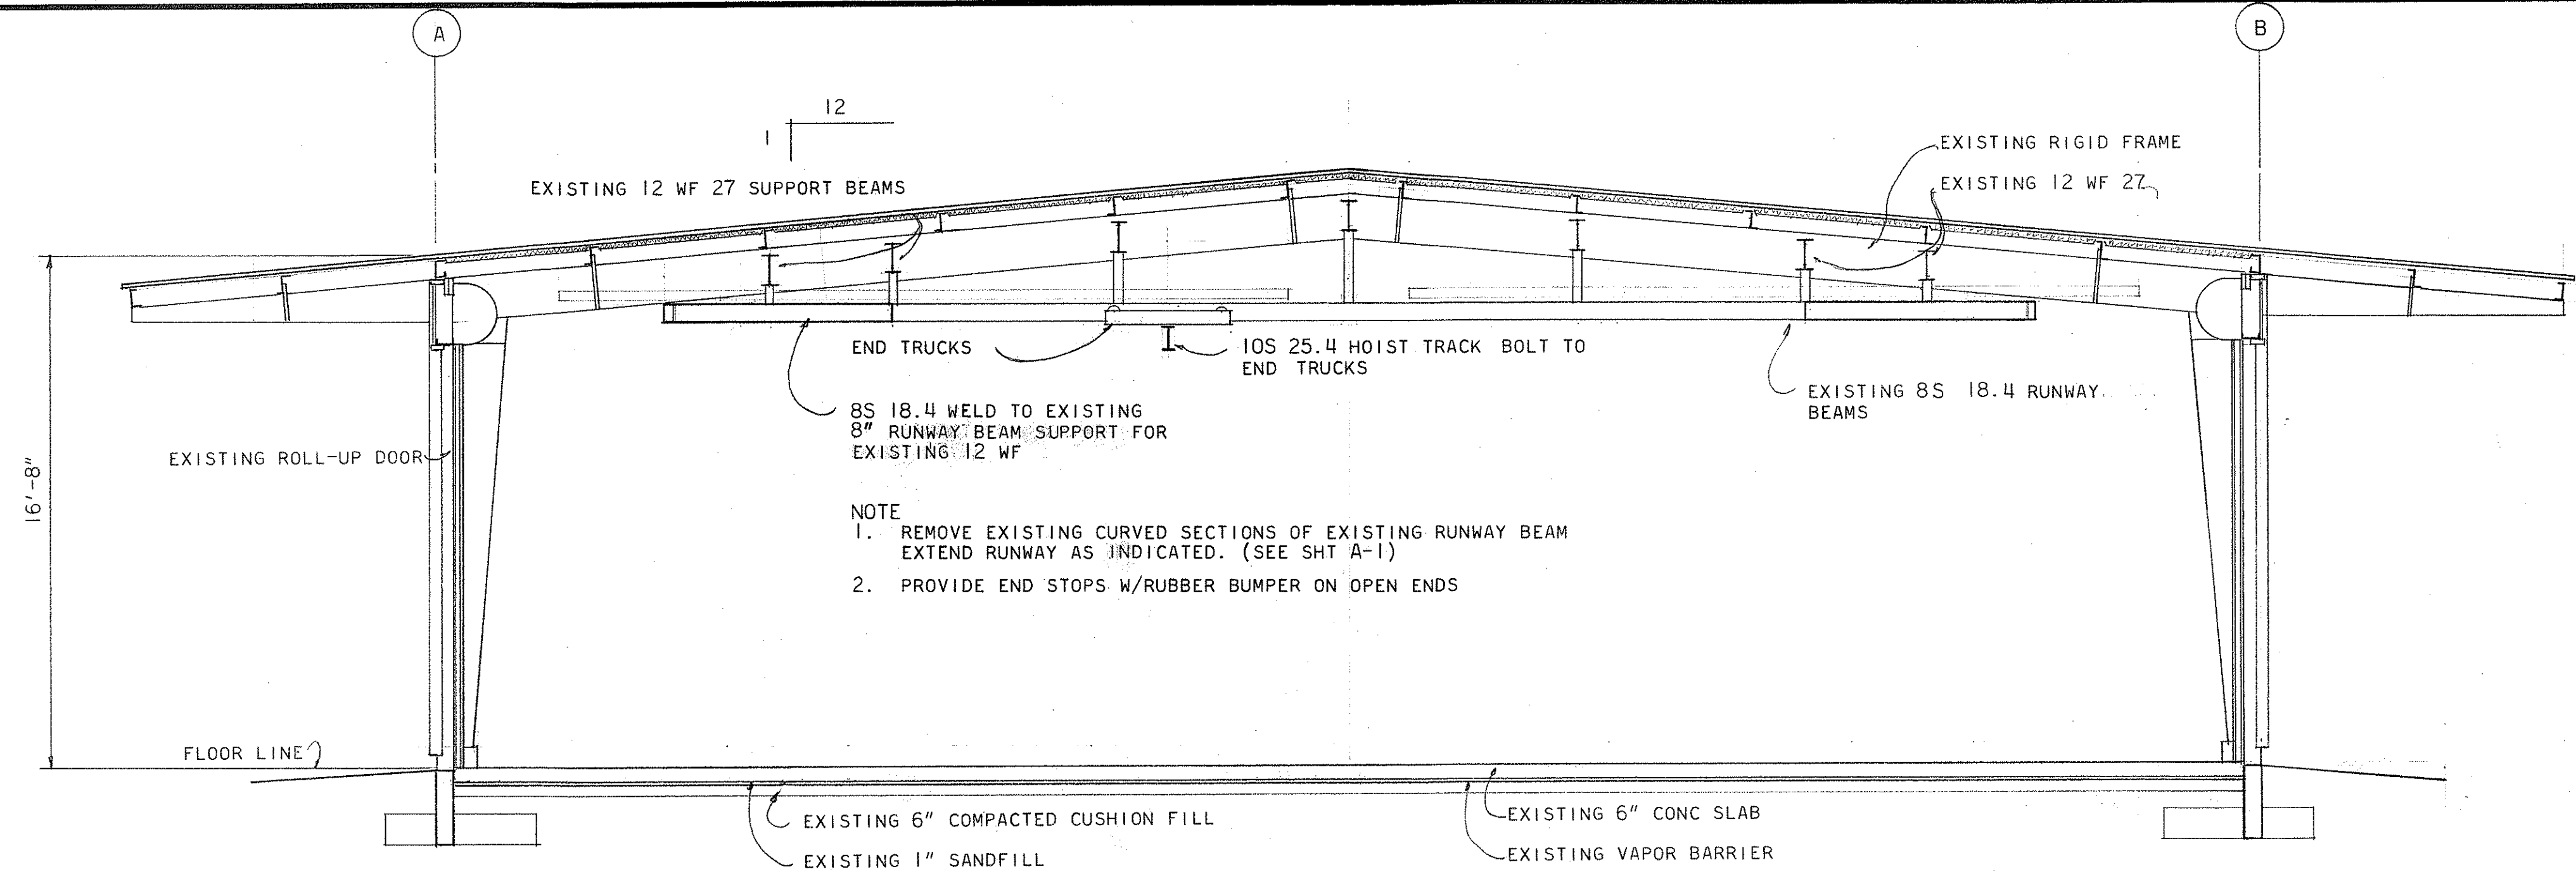

- NOTE
1. REMOVE EXISTING CURVED SECTIONS OF EXISTING RUNWAY BEAM EXTEND RUNWAY AS INDICATED. (SEE SHT A-1)
 2. PROVIDE END STOPS W/RUBBER BUMPER ON OPEN ENDS

TRANSVERSE SECTION
SCALE 1/4" = 1'-0"


RUNWAY OR HOIST TRACK

3 1/2 x 3 1/2 x 1/4 L
W/ 2- 5/8" MACHINE BOLTS


3 1/2 x 3 1/2 x 1/4 L BOLT TO BEAM
W/ 2- 5/8" MACHINE BOLTS

RUBBER CRANE BUMPER SIMILAR TO TB 20
AS MADE BY PAWLING RUBBER CORP

END STOP
SCALE 3" = 1'-0"

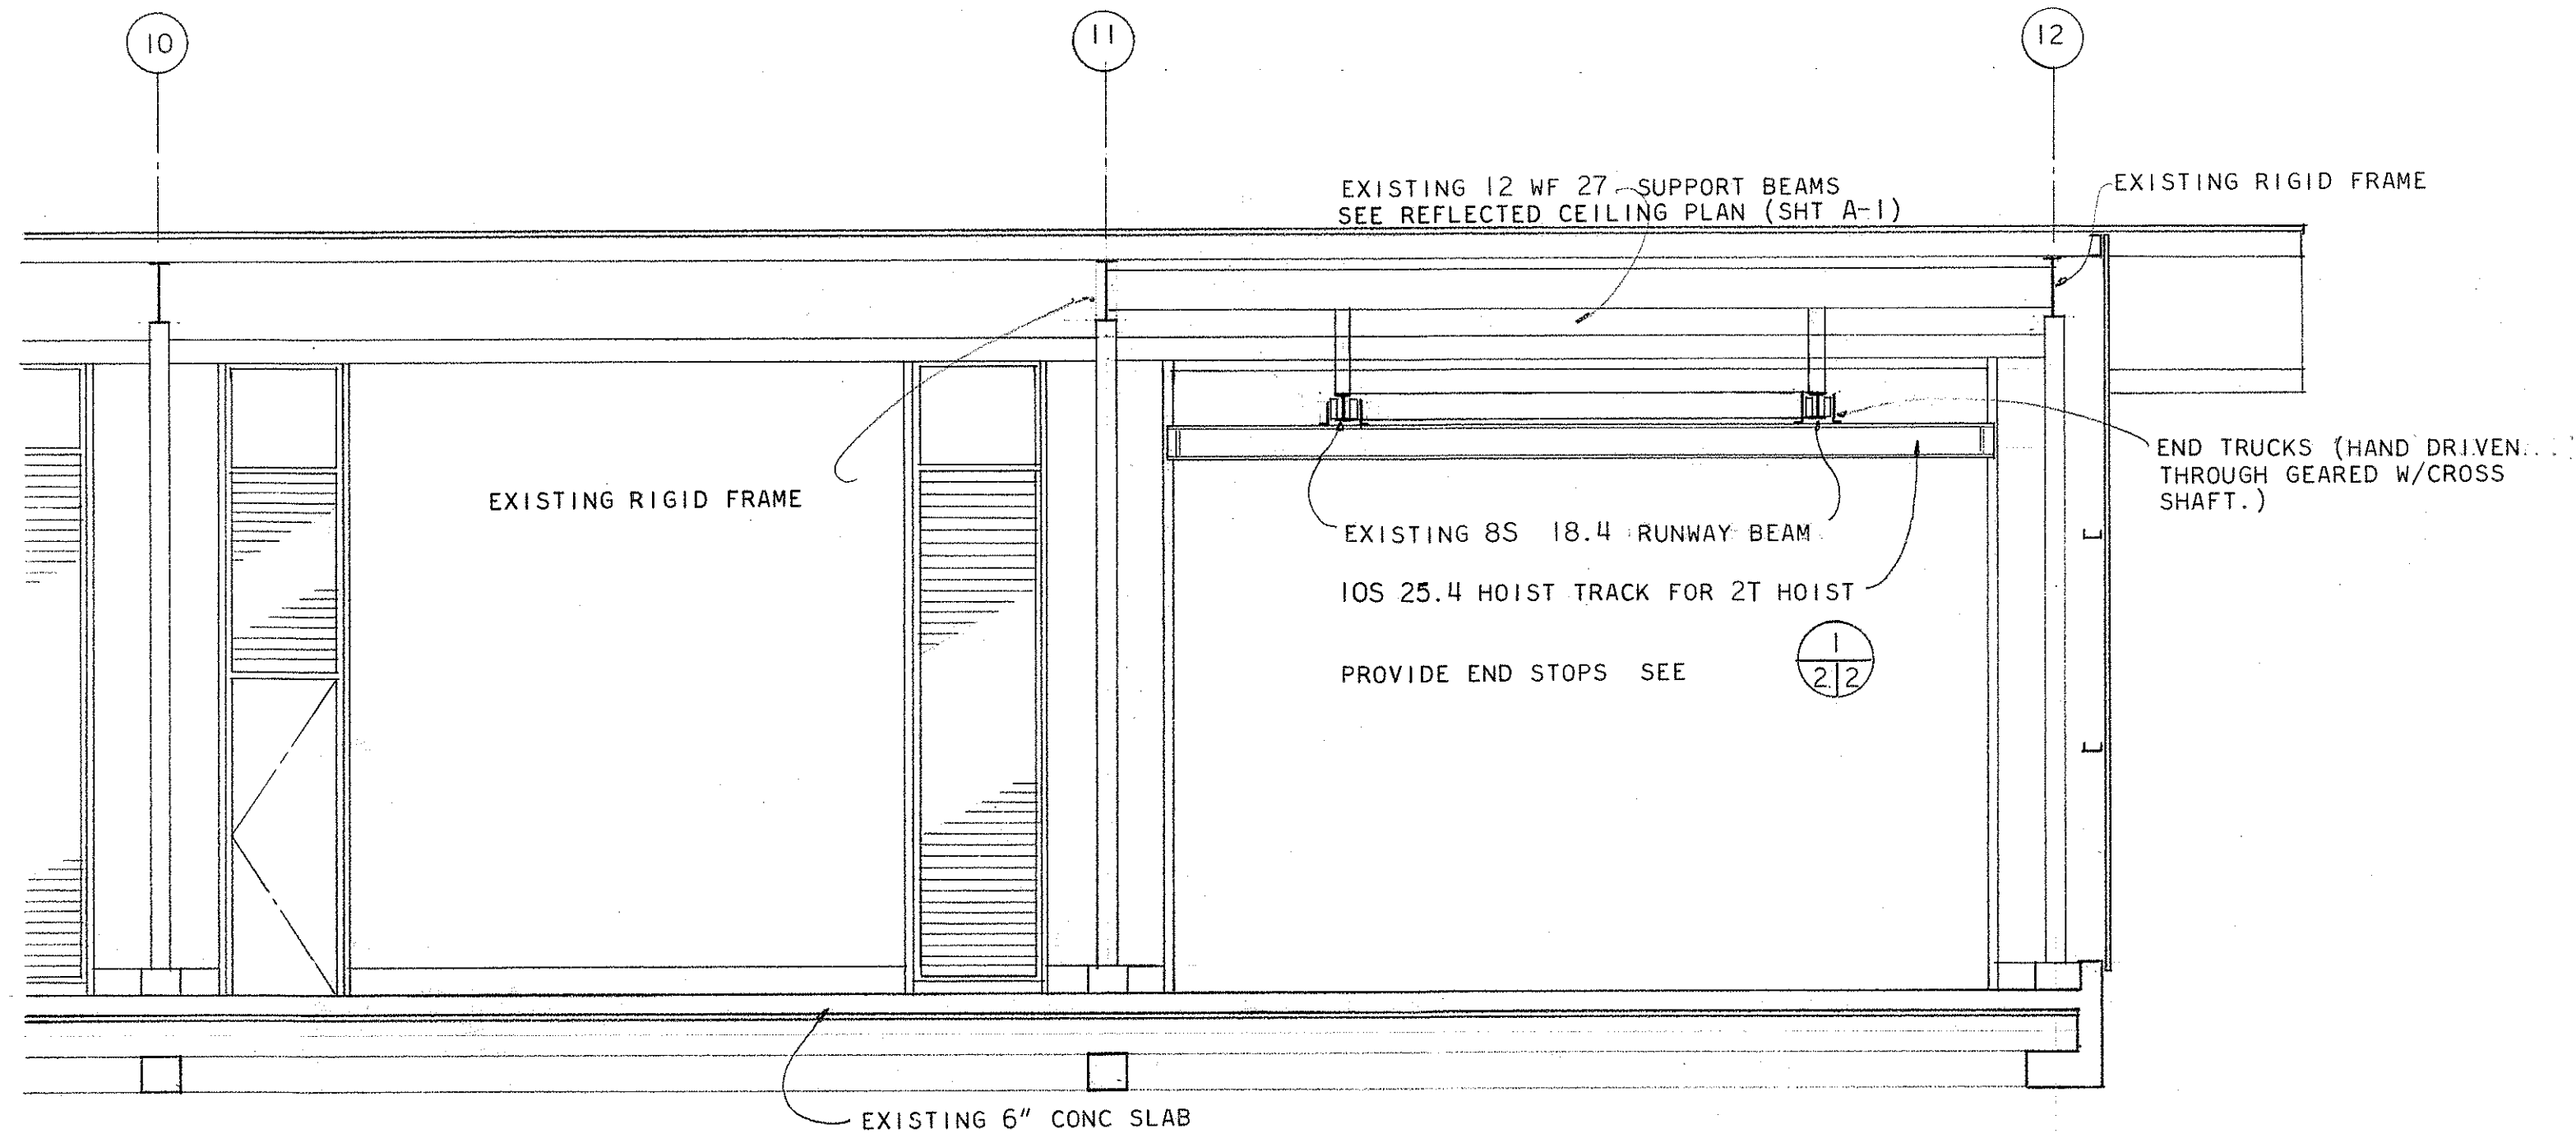


LONGITUDINAL SECTION
SCALE 1/4" = 1'-0"

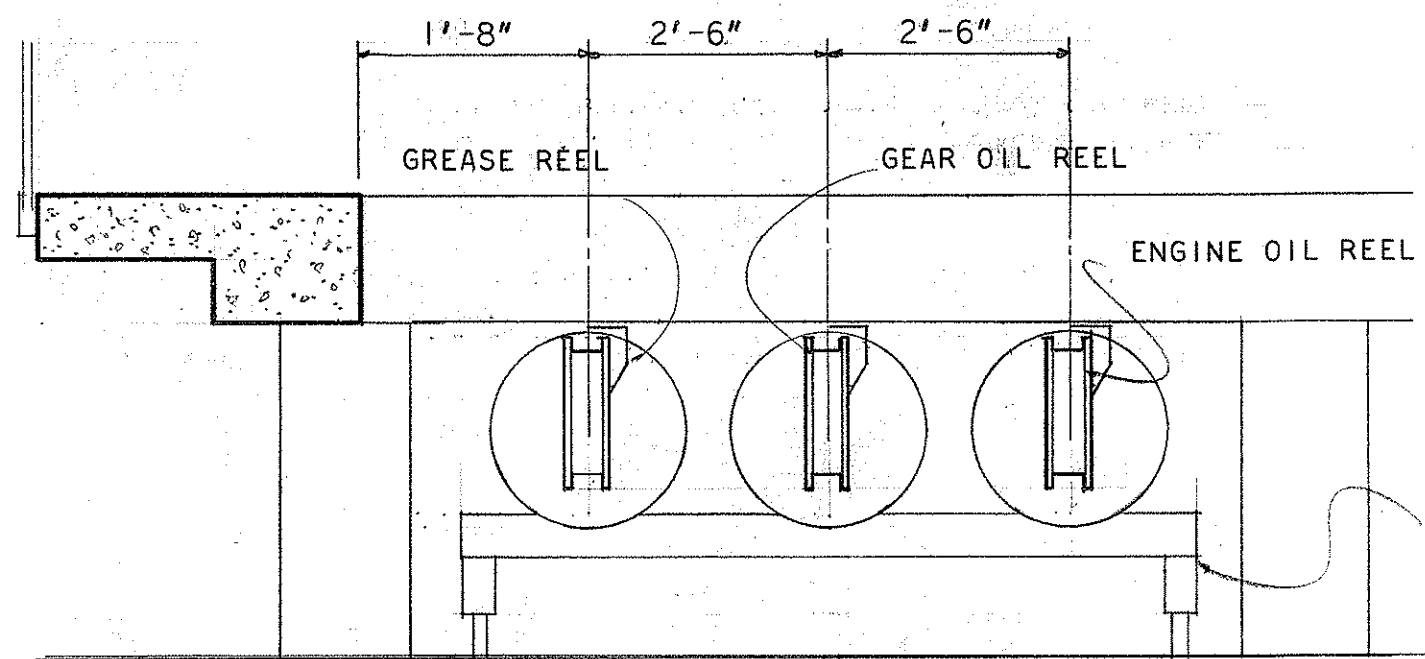

ELEVATION (LUBRICATION REELS)
SCALE 1/2" = 1'-0"

- NOTES
1. SEE PROPOSAL "DEDUCTIVE NO.3"
 2. MOUNT LUBRICATION REELS TO UNDERSIDE OF CONCRETE SLAB
 3. MOUNT WATER AND AIR REELS ON OPPOSITE SIDE

SURVEY PLOTTED BY	DATE
DESIGNED BY	
QUANTITIES BY	
CHECKED BY	
ORIGINAL PLAN	
NOTE BOOK	
NO.	

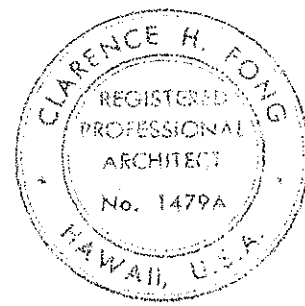

THIS WORK WAS PREPARED BY
ME OR UNDER MY SUPERVISION.

STATE OF HAWAII
DEPARTMENT OF TRANSPORTATION
HIGHWAYS DIVISION

KAPAA BASEYARD PHASE II
KAPAA KAUAI

BUILDING SECTIONS
ELEVATION LUBRICATION REELS

SCALE AS NOTED
7-1-76


HWY-K-01-75

A 2

SHEET NO. 2 OF 12 SHEETS

6 OF 25


FED. ROAD DIST. NO.	STATE	FED. AID PROJ. NO.	FISCAL YEAR	SHEET NO.	TOTAL SHEETS
HAWAII	HAW.	HWY- K-01-75	1976	7	25

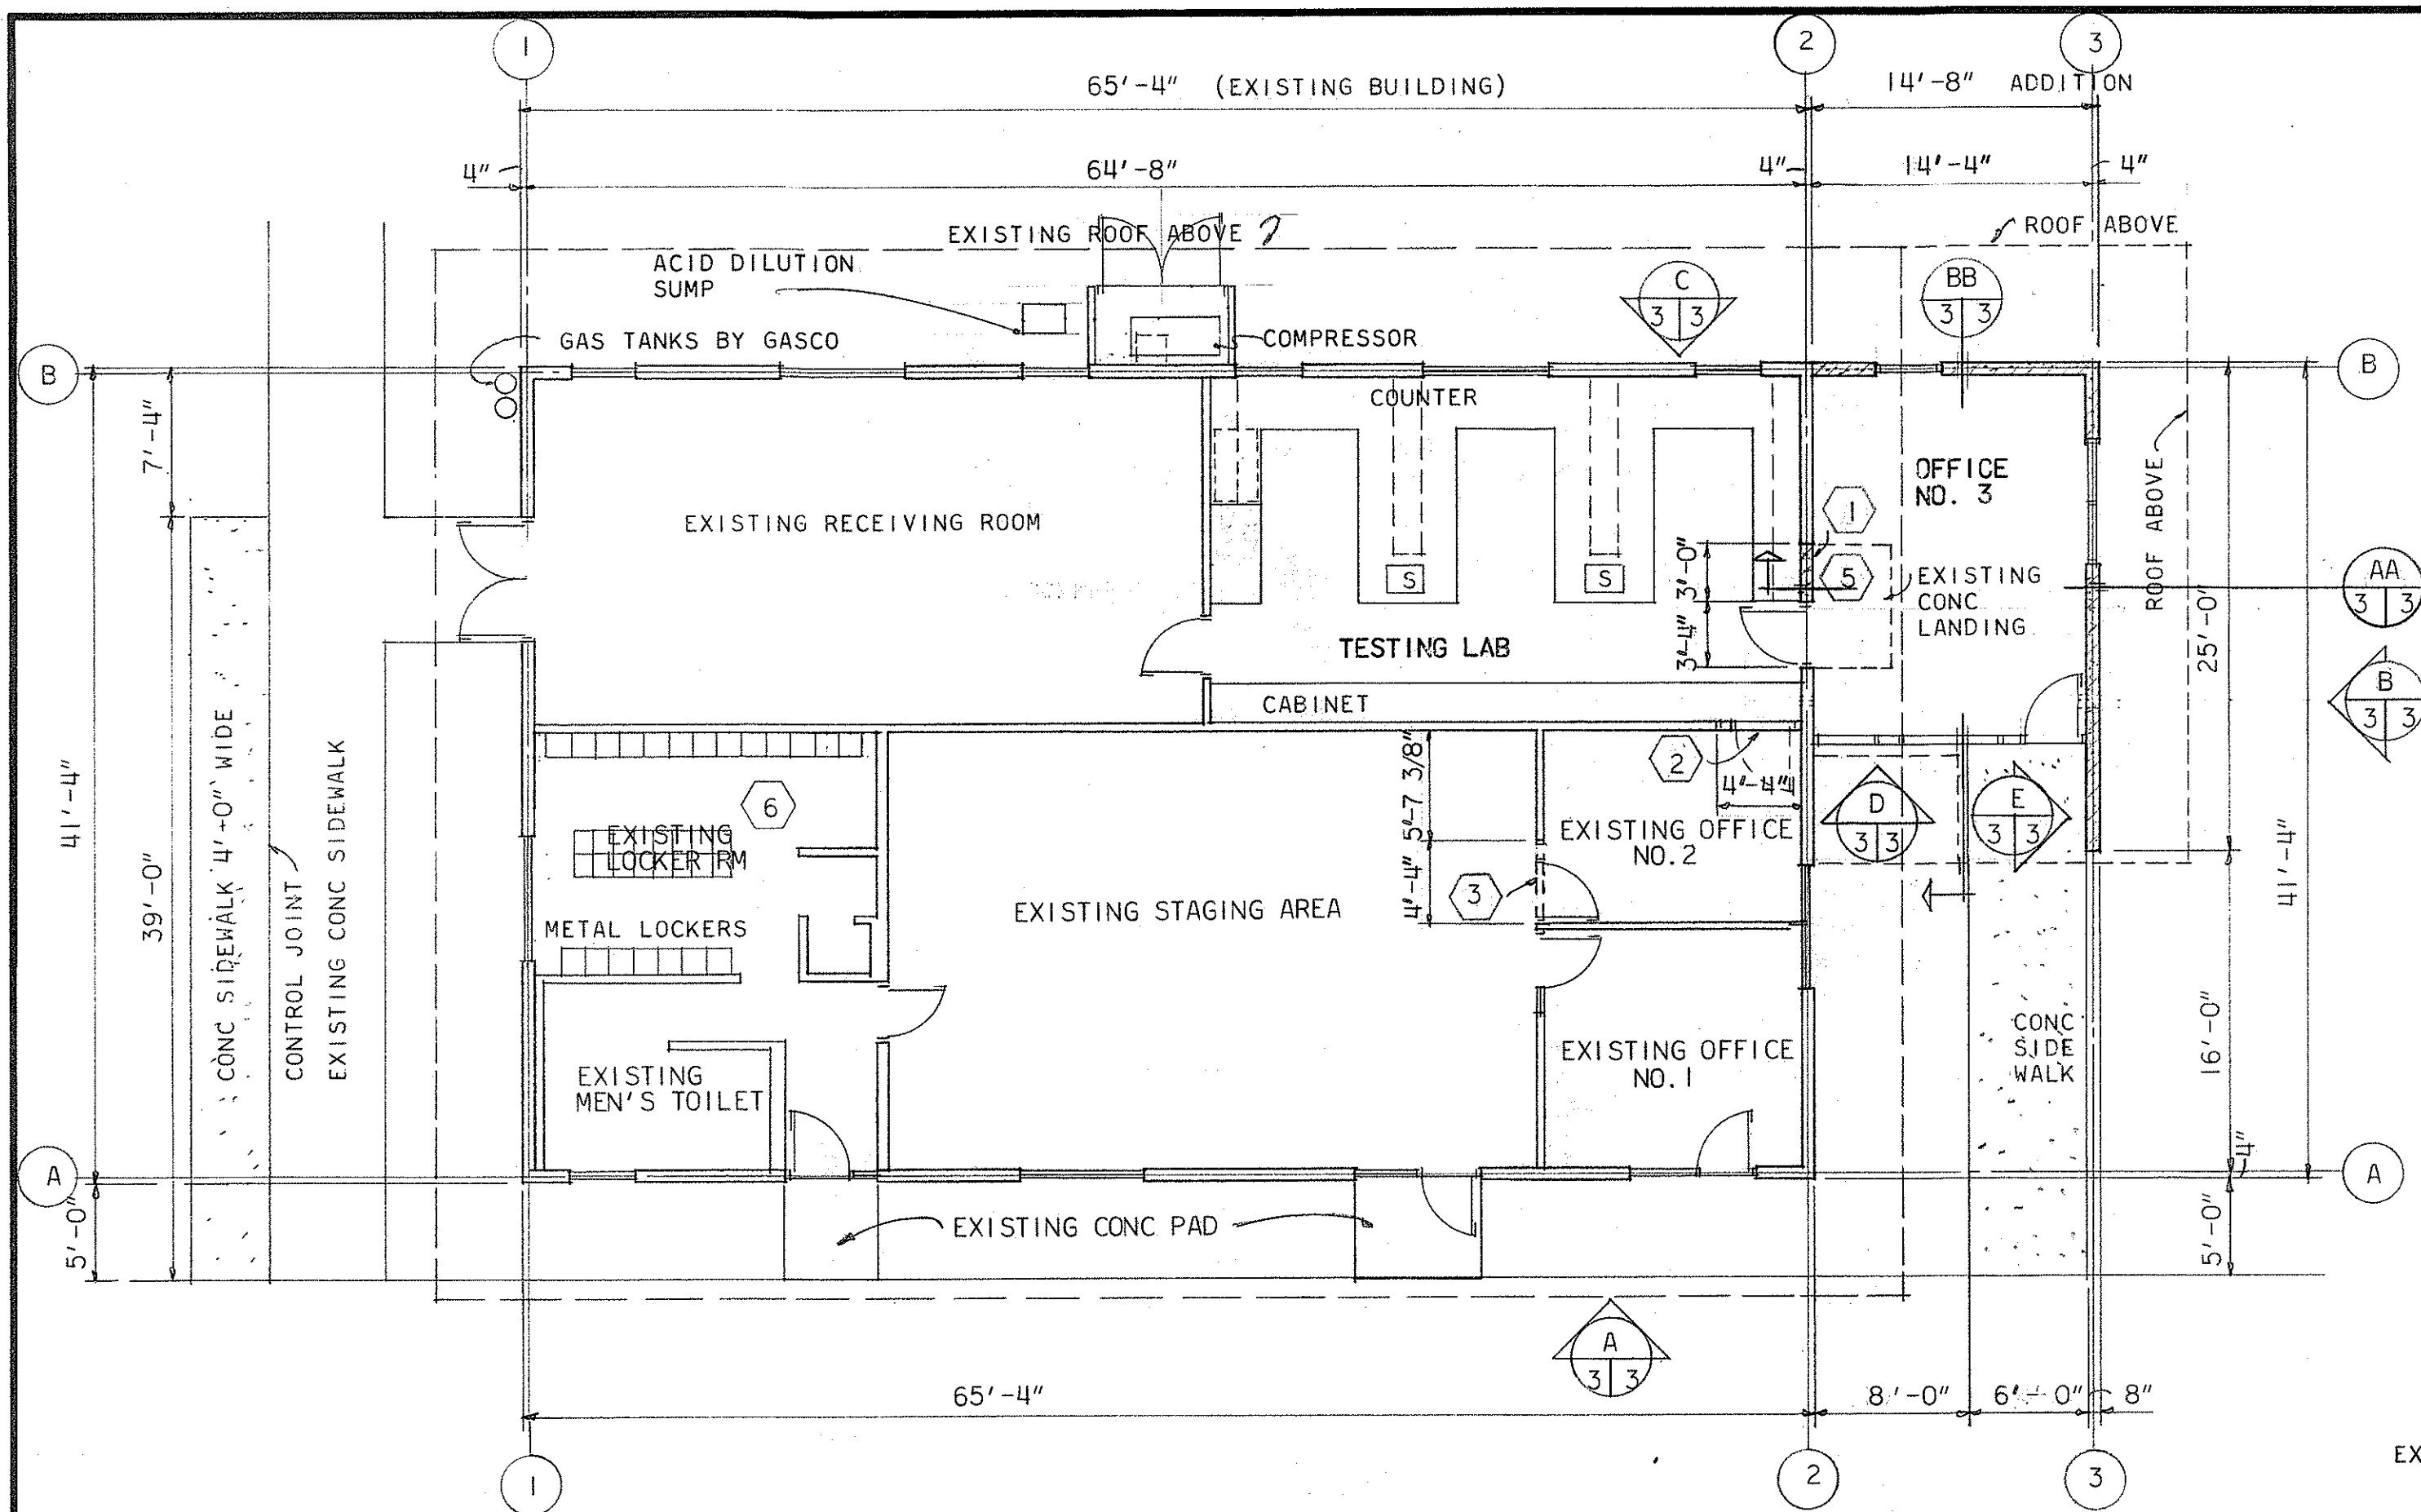


FLOOR PLAN - BUILDING C
SCALE 1/8" = 1'-0"

GENERAL NOTES

1. REMOVE EXISTING DOOR, WINDOW AND FRAME SEAL OPENING W/ CMU AND INSTALL NEW DOOR AND FRAME
2. REMOVE DOOR AND VISION PANEL AND FRAME SEAL OPENING W/GYPSUM BOARD
3. CUT OPENING IN EXISTING METAL STUD GYPSUM BOARD PARTITION. INSTALL NEW DOOR AND FRAME REUSE EXISTING VISION PANEL AND FIXED DOOR PANEL (REMOVED IN NOTE 2)
4. FOR FINISH, DOOR AND SASH SCHEDULES SEE SHEET A 7
5. REMOVE EXISTING CONC LANDING (APPROX 6'-4" x 4'-0")
6. METAL LOCKERS SEE "SPECS" AND PROPOSAL "REDUCTIVE NO.2"
 - A. 20- 15" x 15" x 72" W/LEGS
 - 16- 12" x 15" x 72" W/LEGS

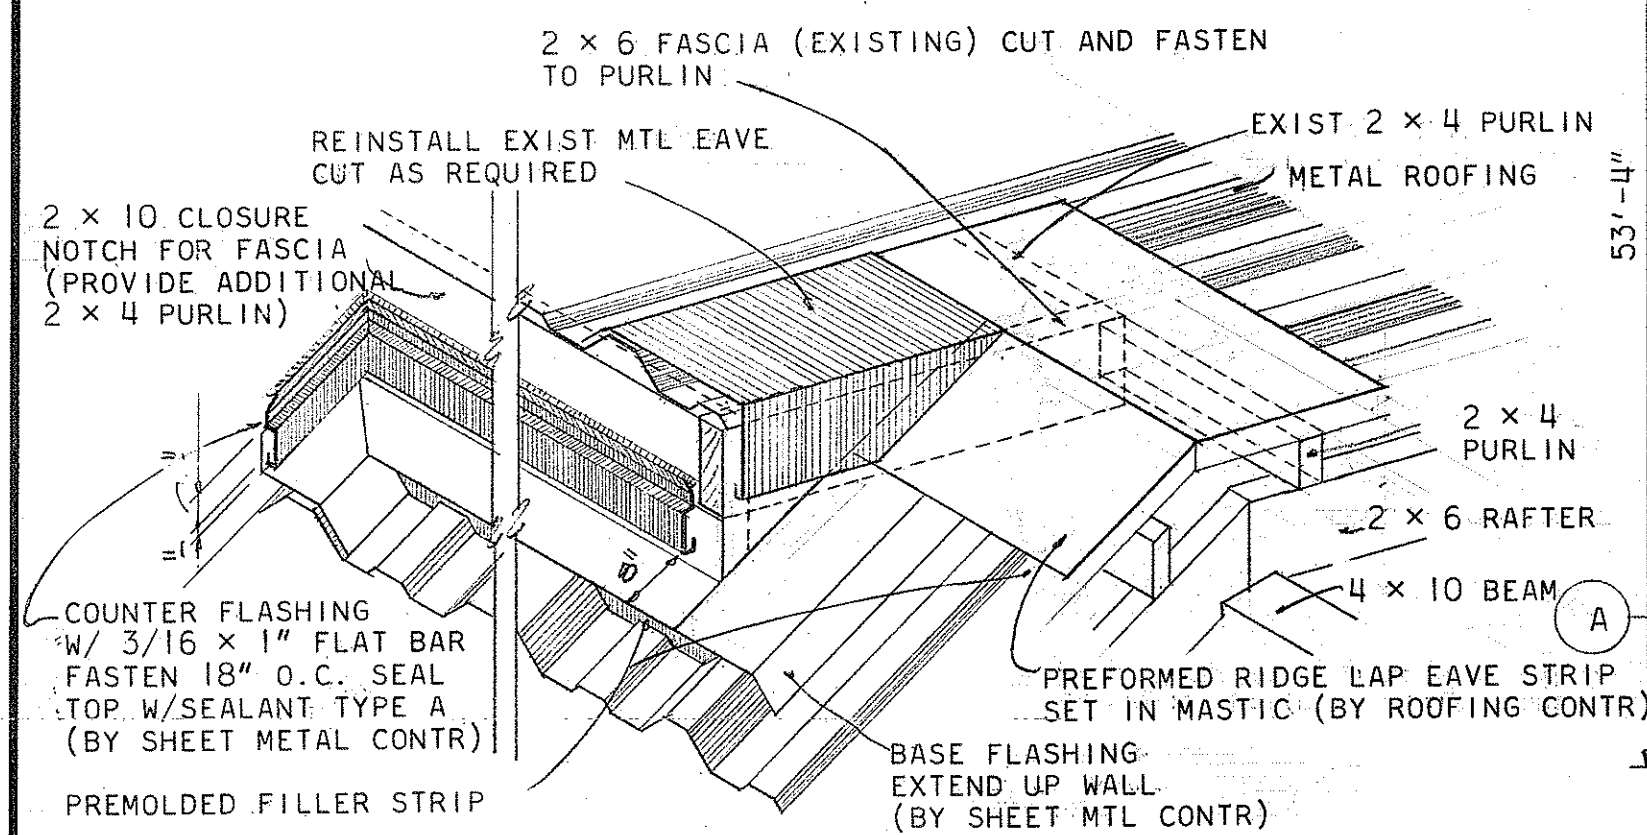


ISOMETRIC, ROOF CONNECTION
NOT TO SCALE

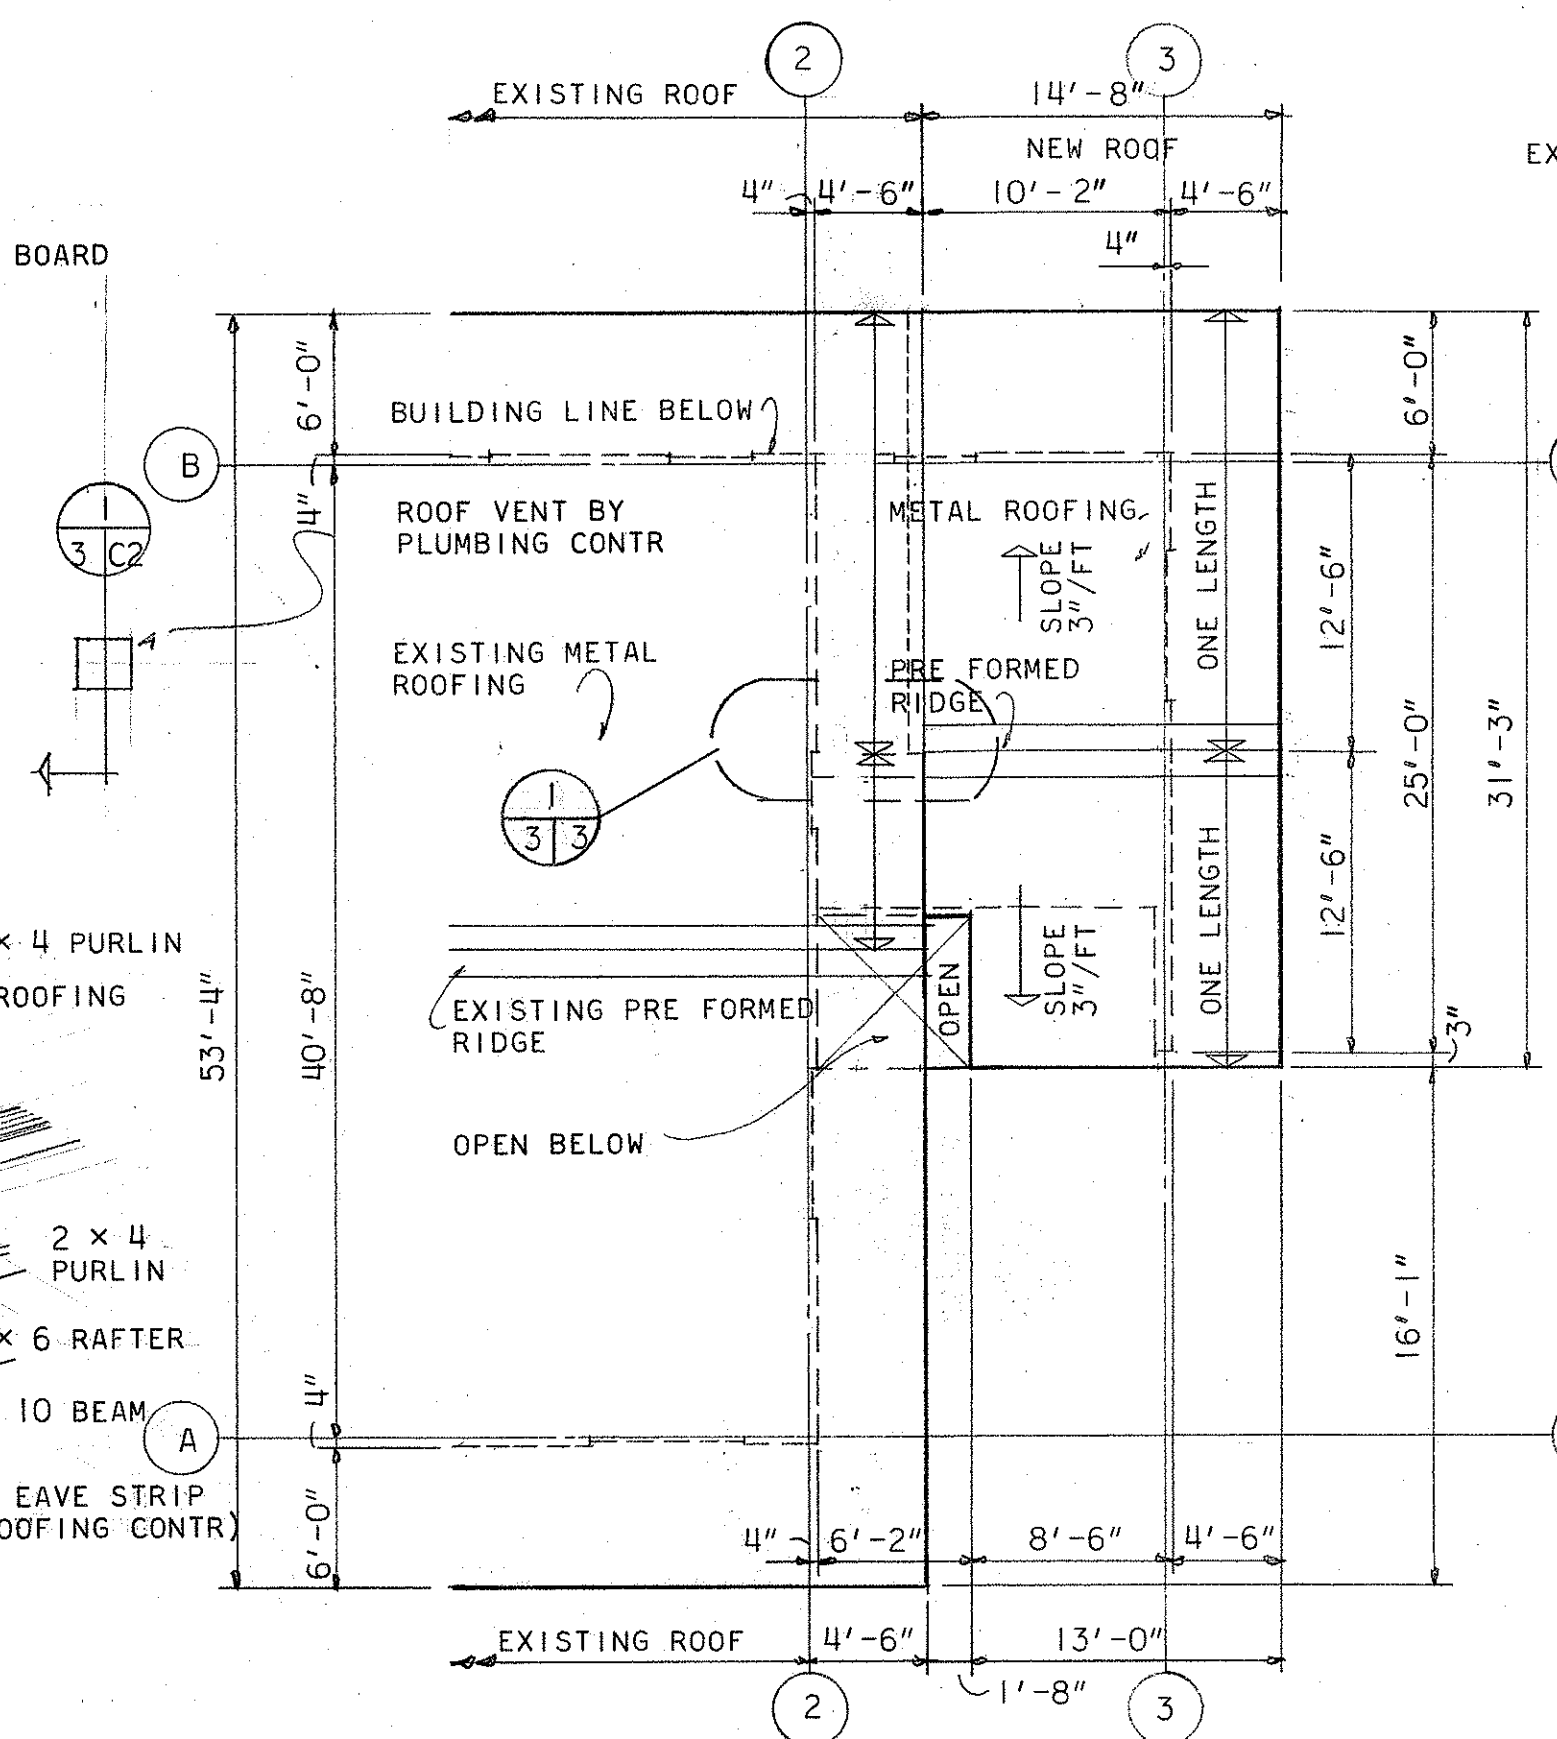

ROOF PLAN

SCALE $1/8" = 1'-0"$

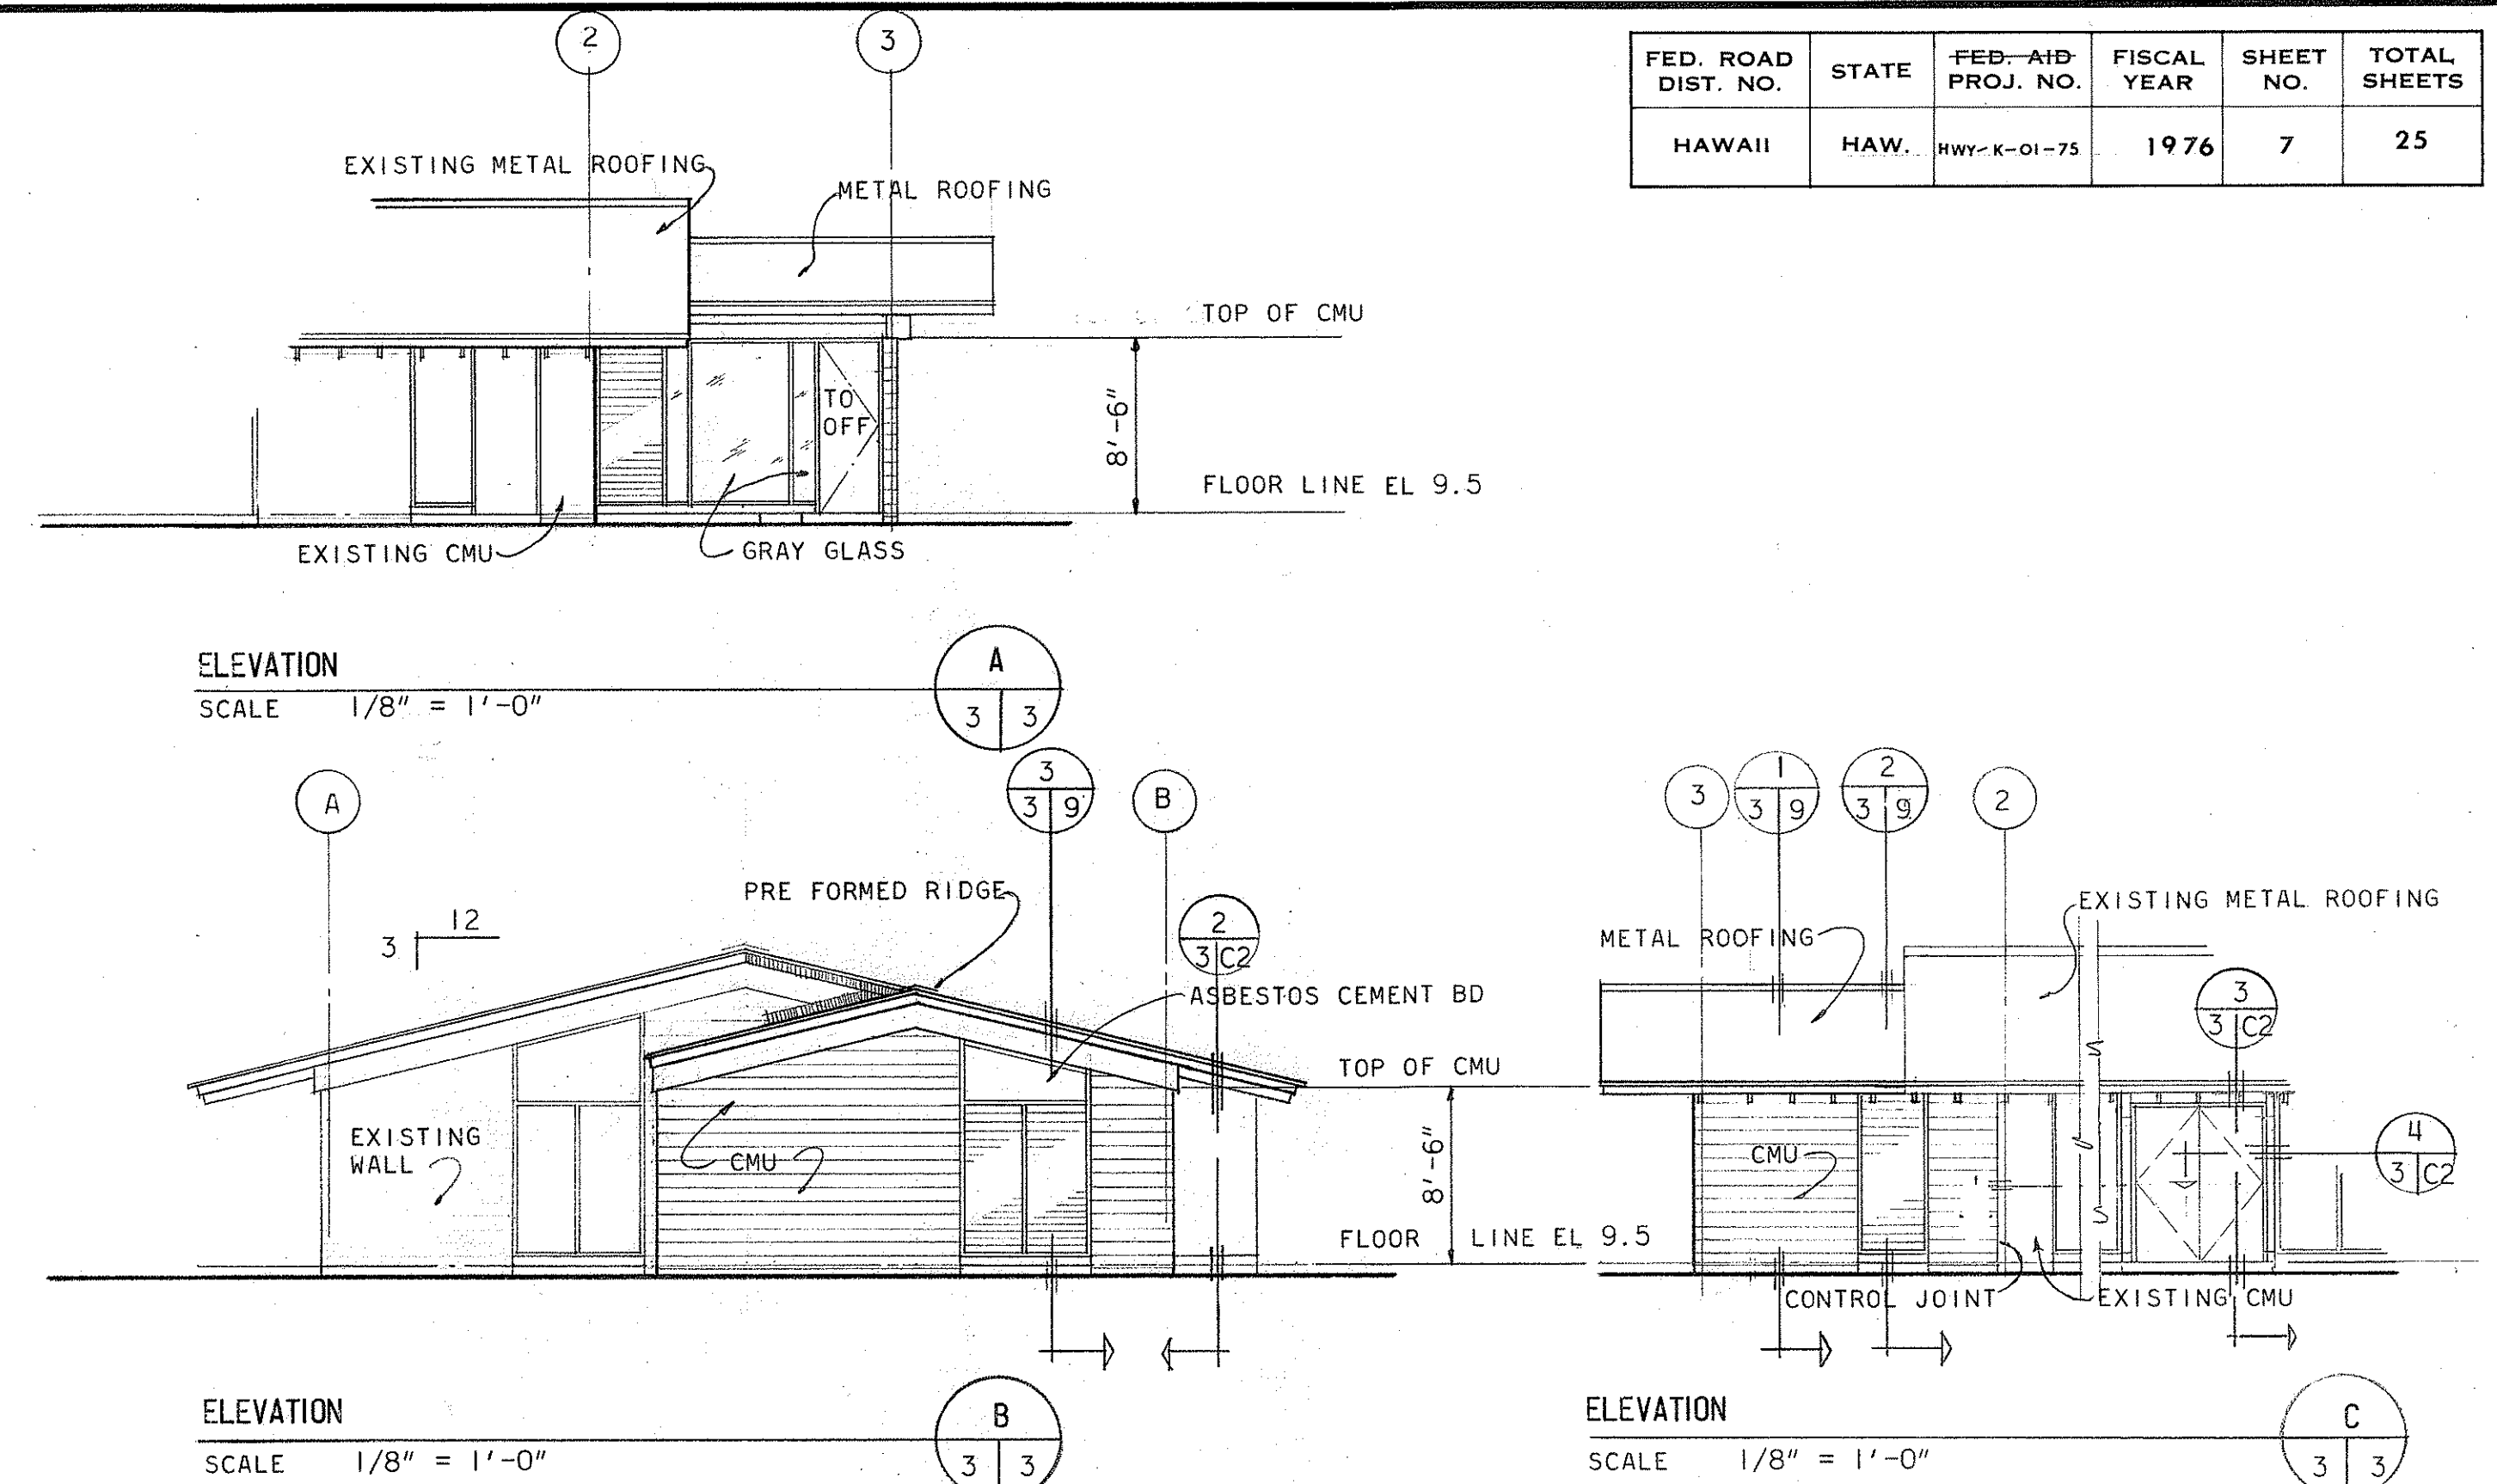


ELEVATION

SCALE $1/8" = 1'-0"$

ELEVATION


SCALE $1/8" = 1'-0"$

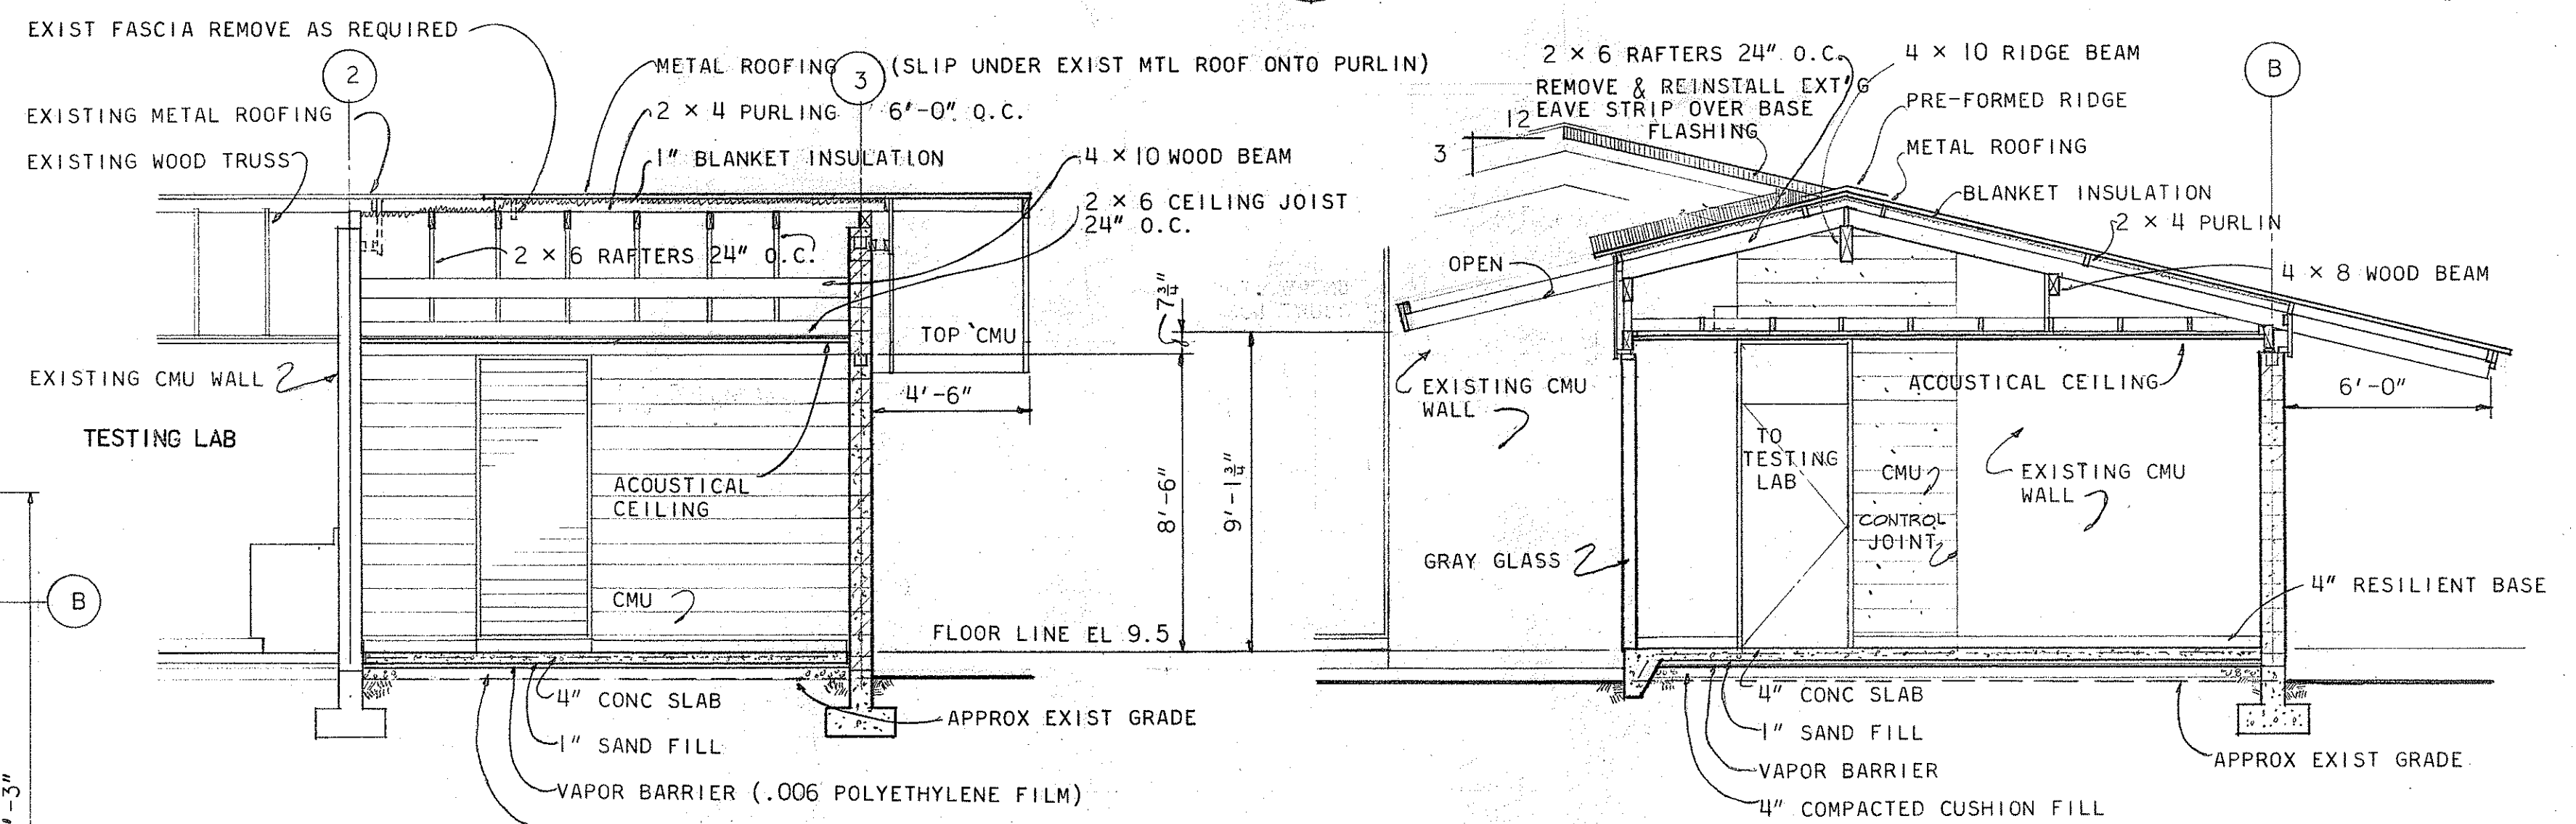

LONGITUDINAL SECTION
SCALE 1/4" = 1'-0"

TRANSVERSE SECTION

SCALE 1/4" = 1'-0"

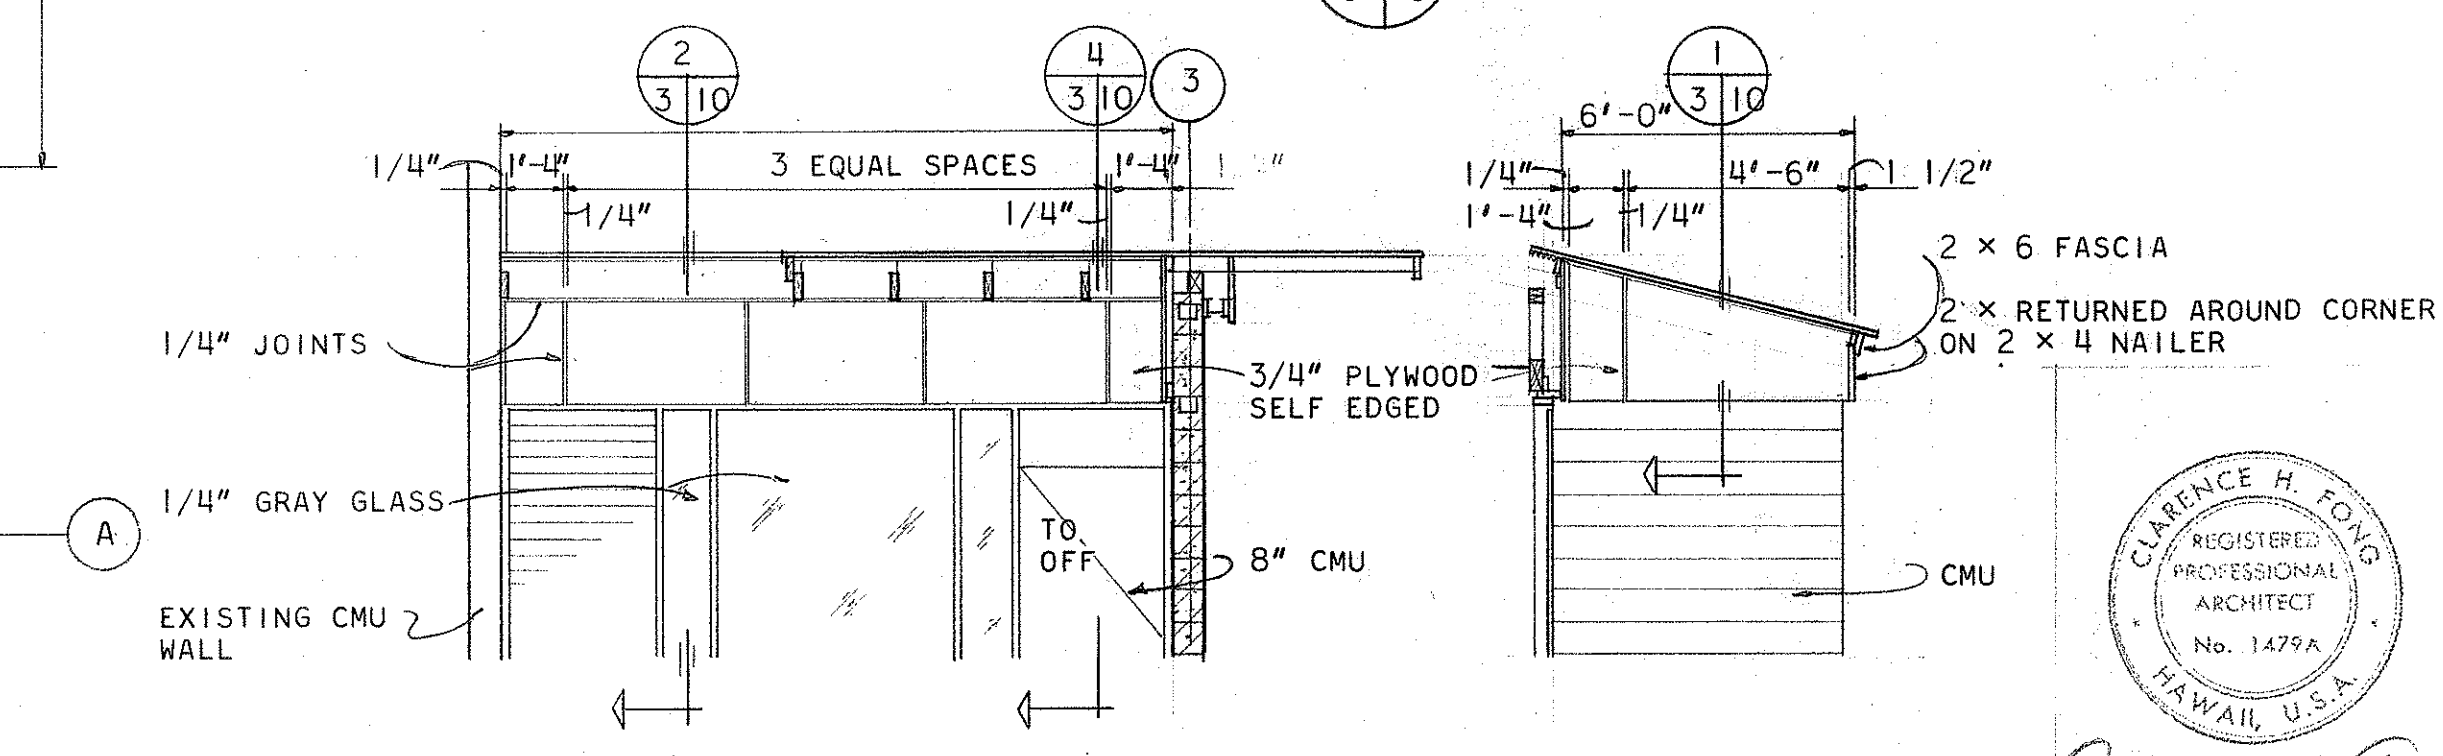


ELEVATION

SCALE $1/4" = 1'-0"$

ELEVATION _____

SCALE $1/4" = 1'-0"$

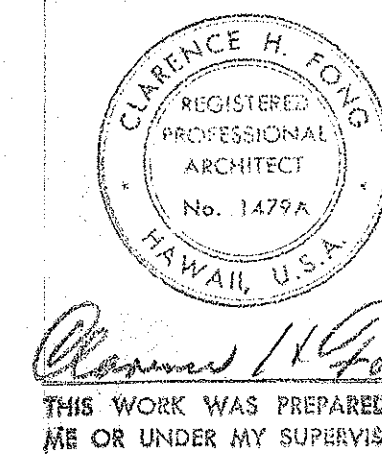

STATE OF HAWAII
DEPARTMENT OF TRANSPORTATION
HIGHWAYS DIVISION

KAPAA BASEYARD PHASE II
KAPAA KAUAI

OFFICE ADDITION PLAN, EXTERIOR
ELEVATIONS, BUILDING SECTION, SASH
SCHEDULE, ROOF PLAN

SCALE AS NOTED


7-1-76

HWY-K-01-75

SHEET No. 3 OF 12 SHEETS

A3


FED. ROAD DIST. NO.	STATE	FED. AID PROJ. NO.	FISCAL YEAR	SHEET NO.	TOTAL SHEETS
HAWAII	HAW.	HW-K-01-75	1976	8	25

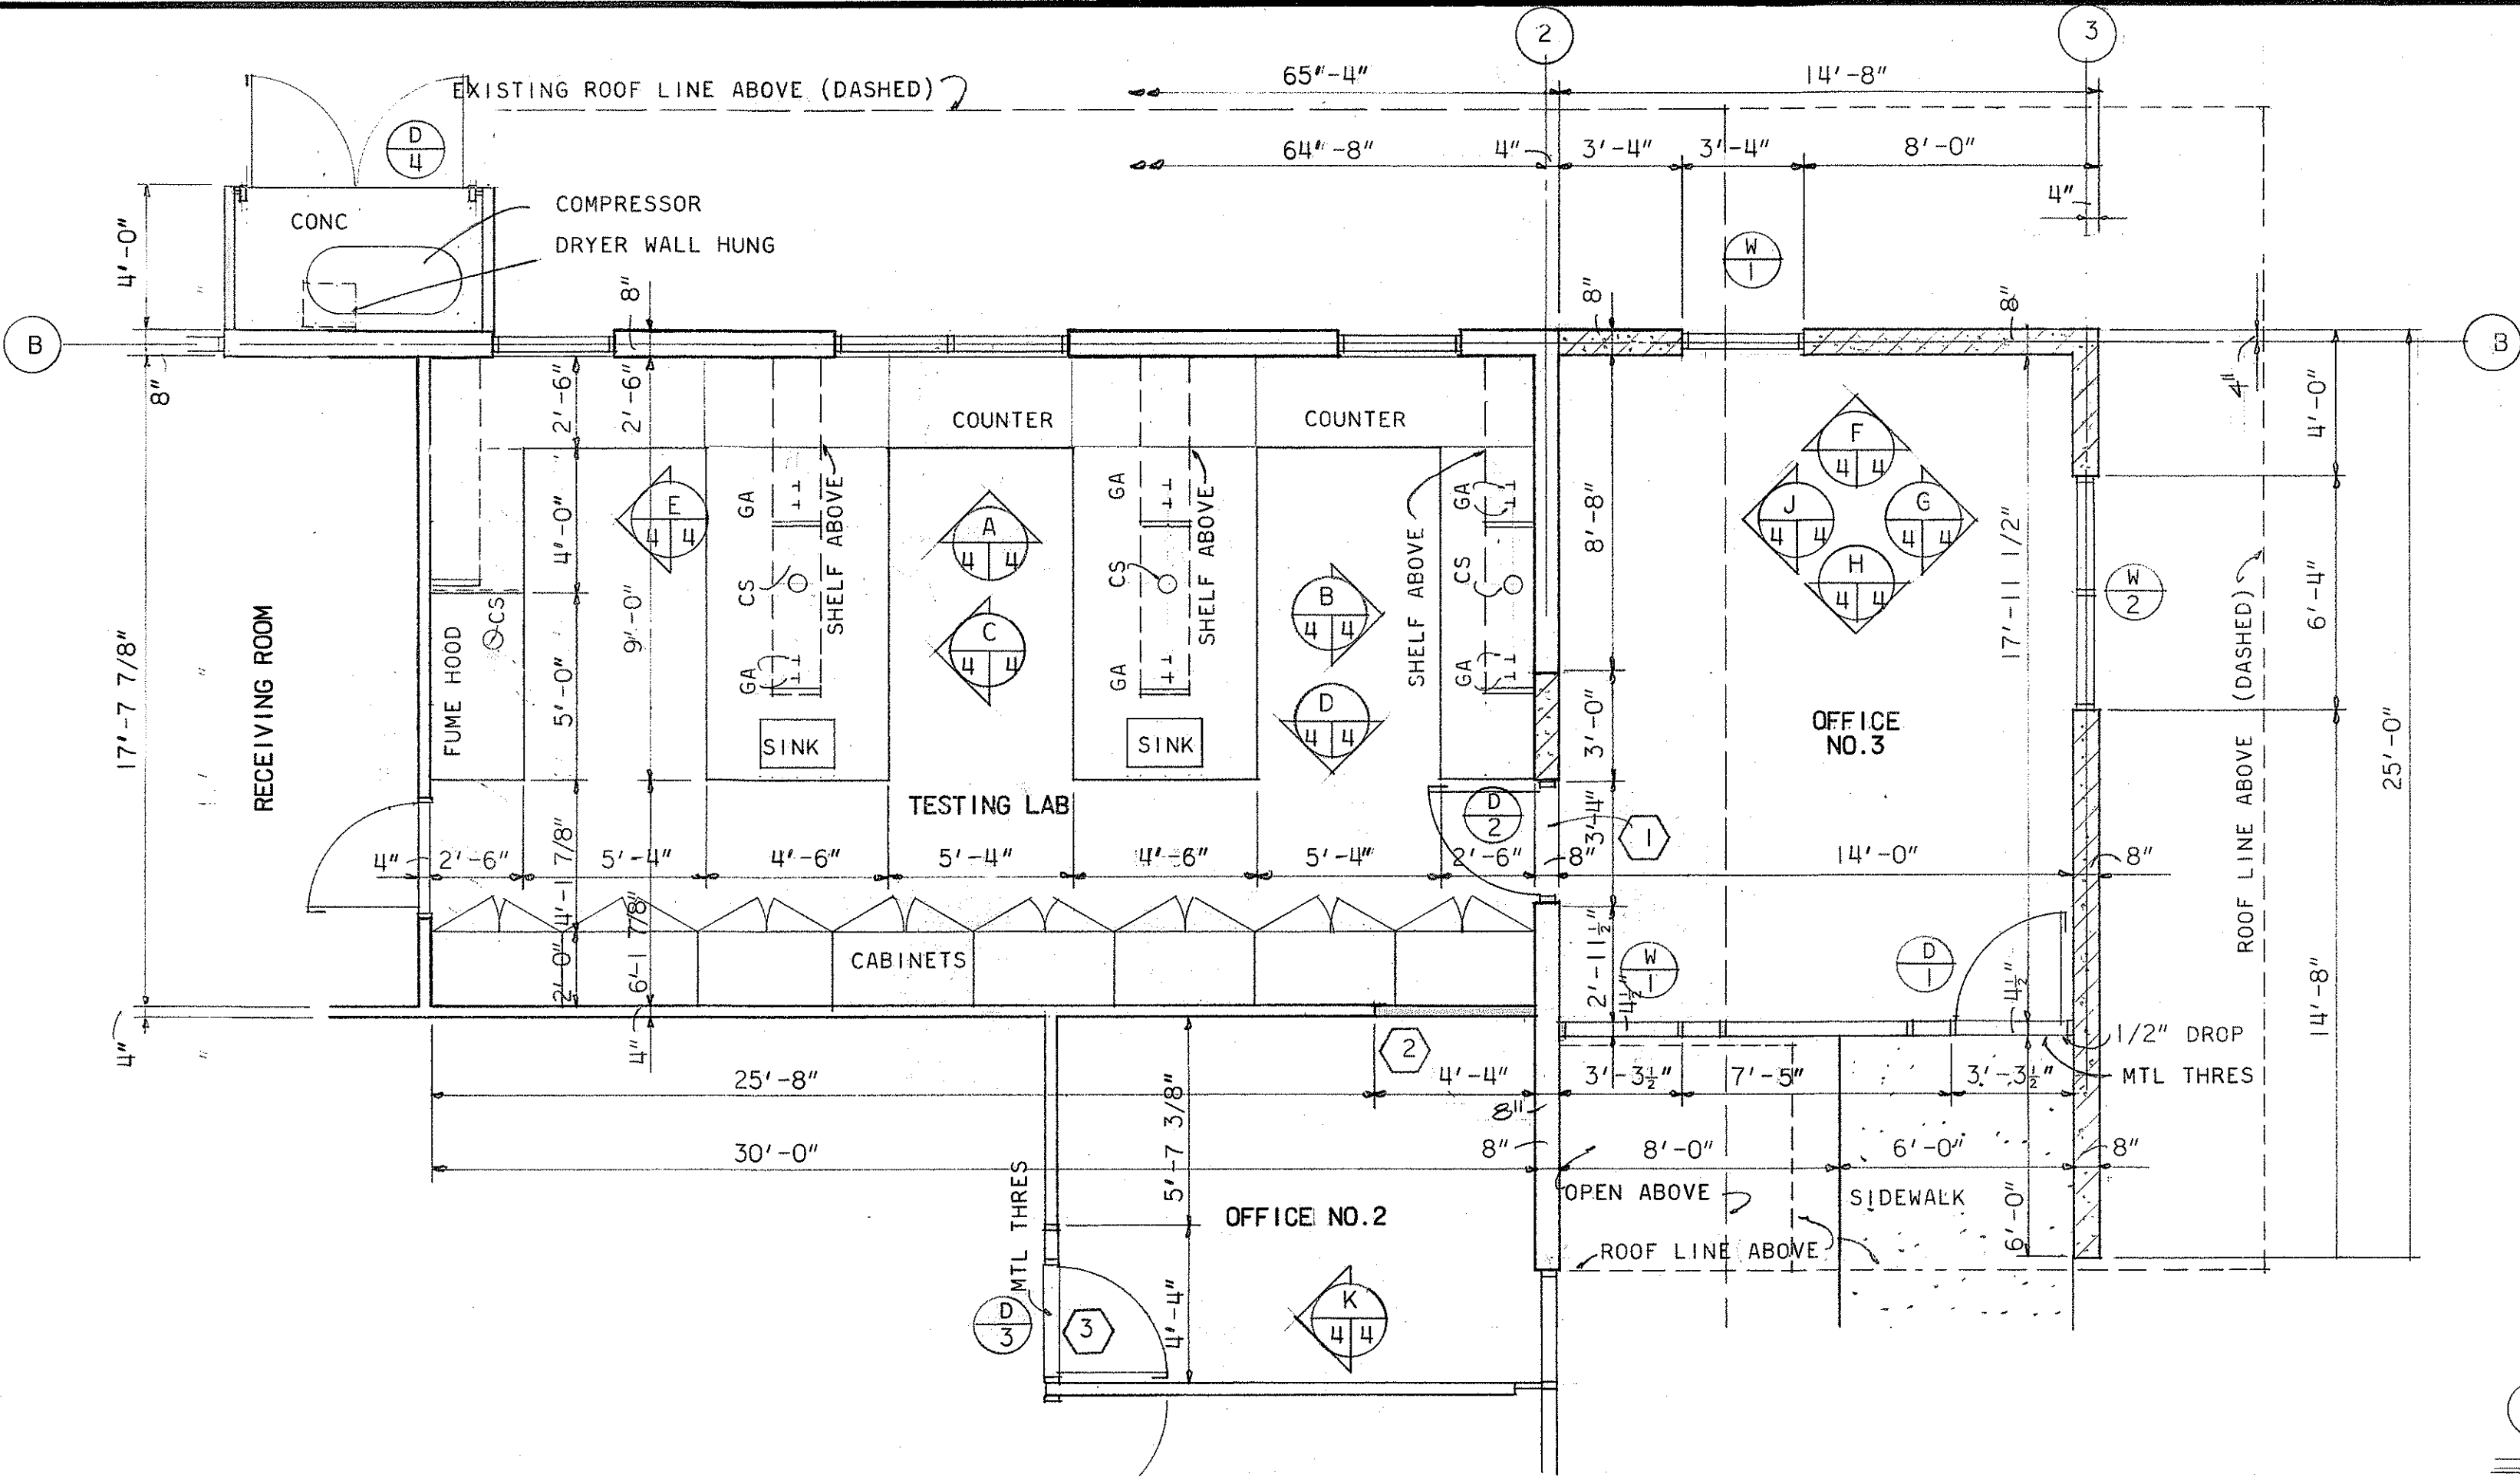


PARTIAL FLOOR PLAN - BUILDING C
SCALE 1/4" = 1'-0"

GENERAL NOTES


- 1 REMOVE EXISTING DOOR, WINDOW AND FRAME SEAL OPENING WITH CMU AND INSTALL NEW DOOR AND FRAME
- 2 REMOVE EXISTING DOOR, VISION PANEL AND FRAME OPENING WITH GYPSUM BOARD.
- 3 CUT OPENING IN EXISTING METAL STUD GYPSUM BOARD PARTITION, INSTALL NEW DOOR AND FRAME, REUSE EXISTING VISION PANEL, AND FIXED DOOR PANEL (REMOVED IN NOTE 2 ABOVE)
- 4 FOR FINISH, DOOR AND SASH SCHEDULES SEE SHEET A 7
- 5

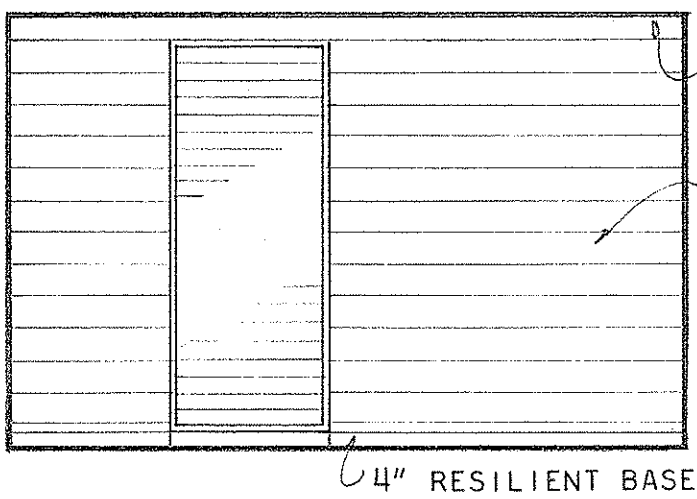


F
4 4

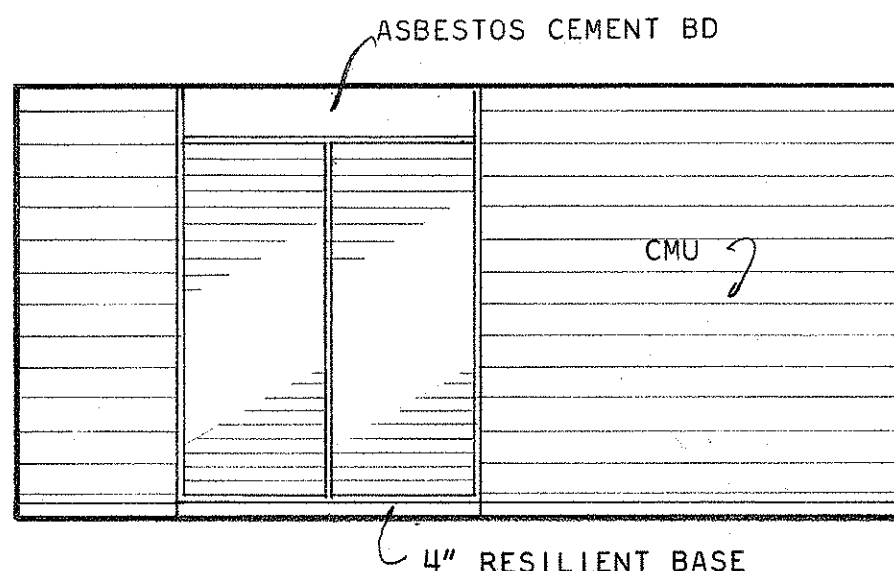


G
4 4

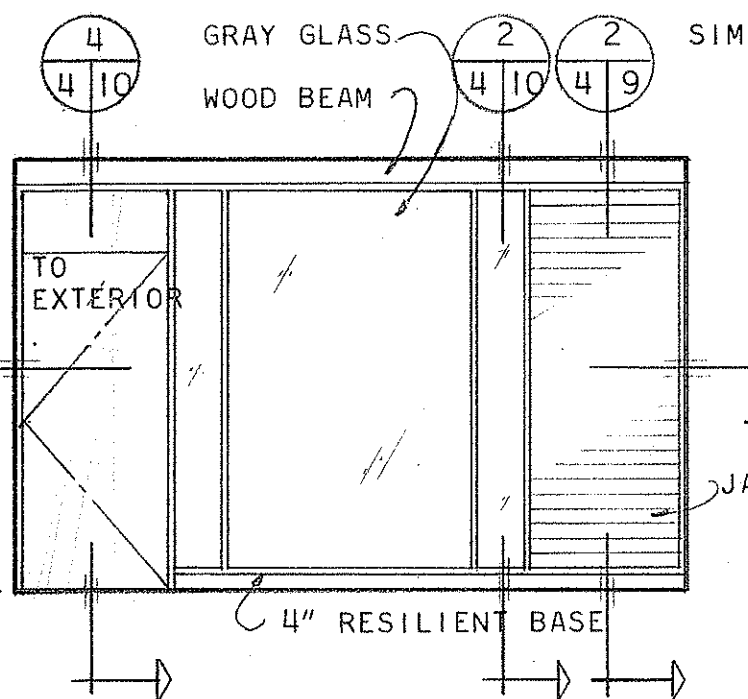


H
4 4

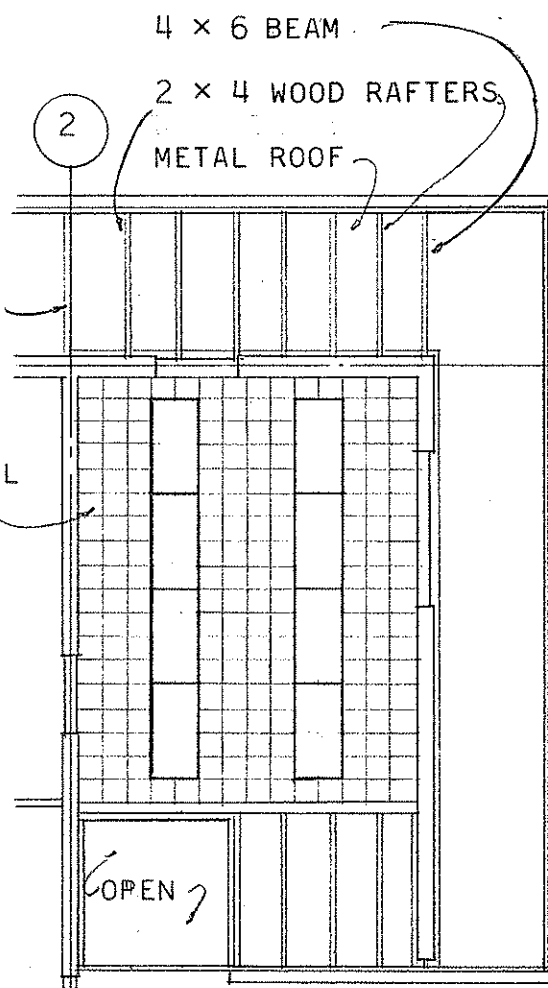

REFLECTED CEILING PLAN
SCALE 1/8" = 1'-0"

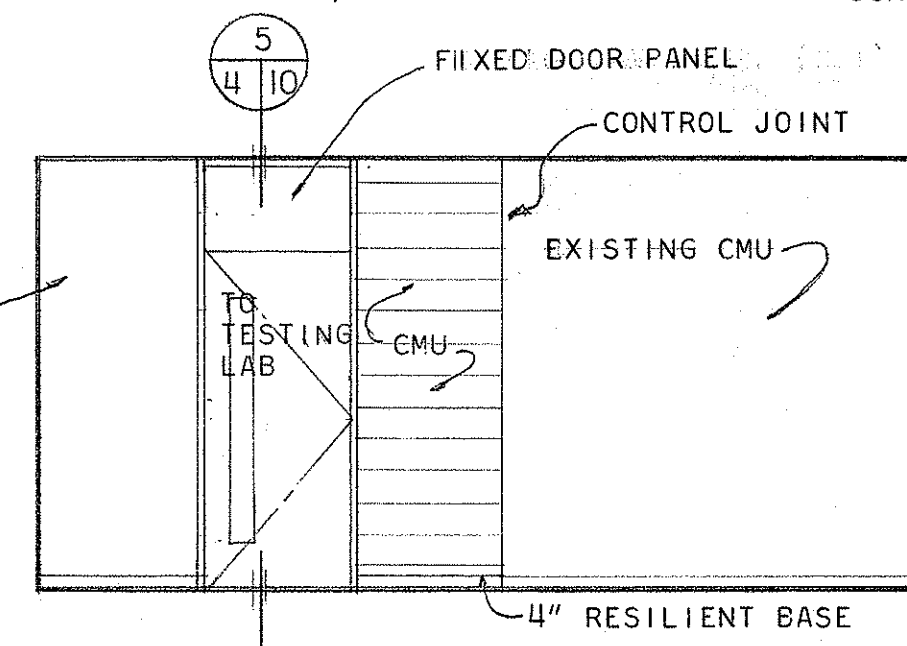


J
4 4

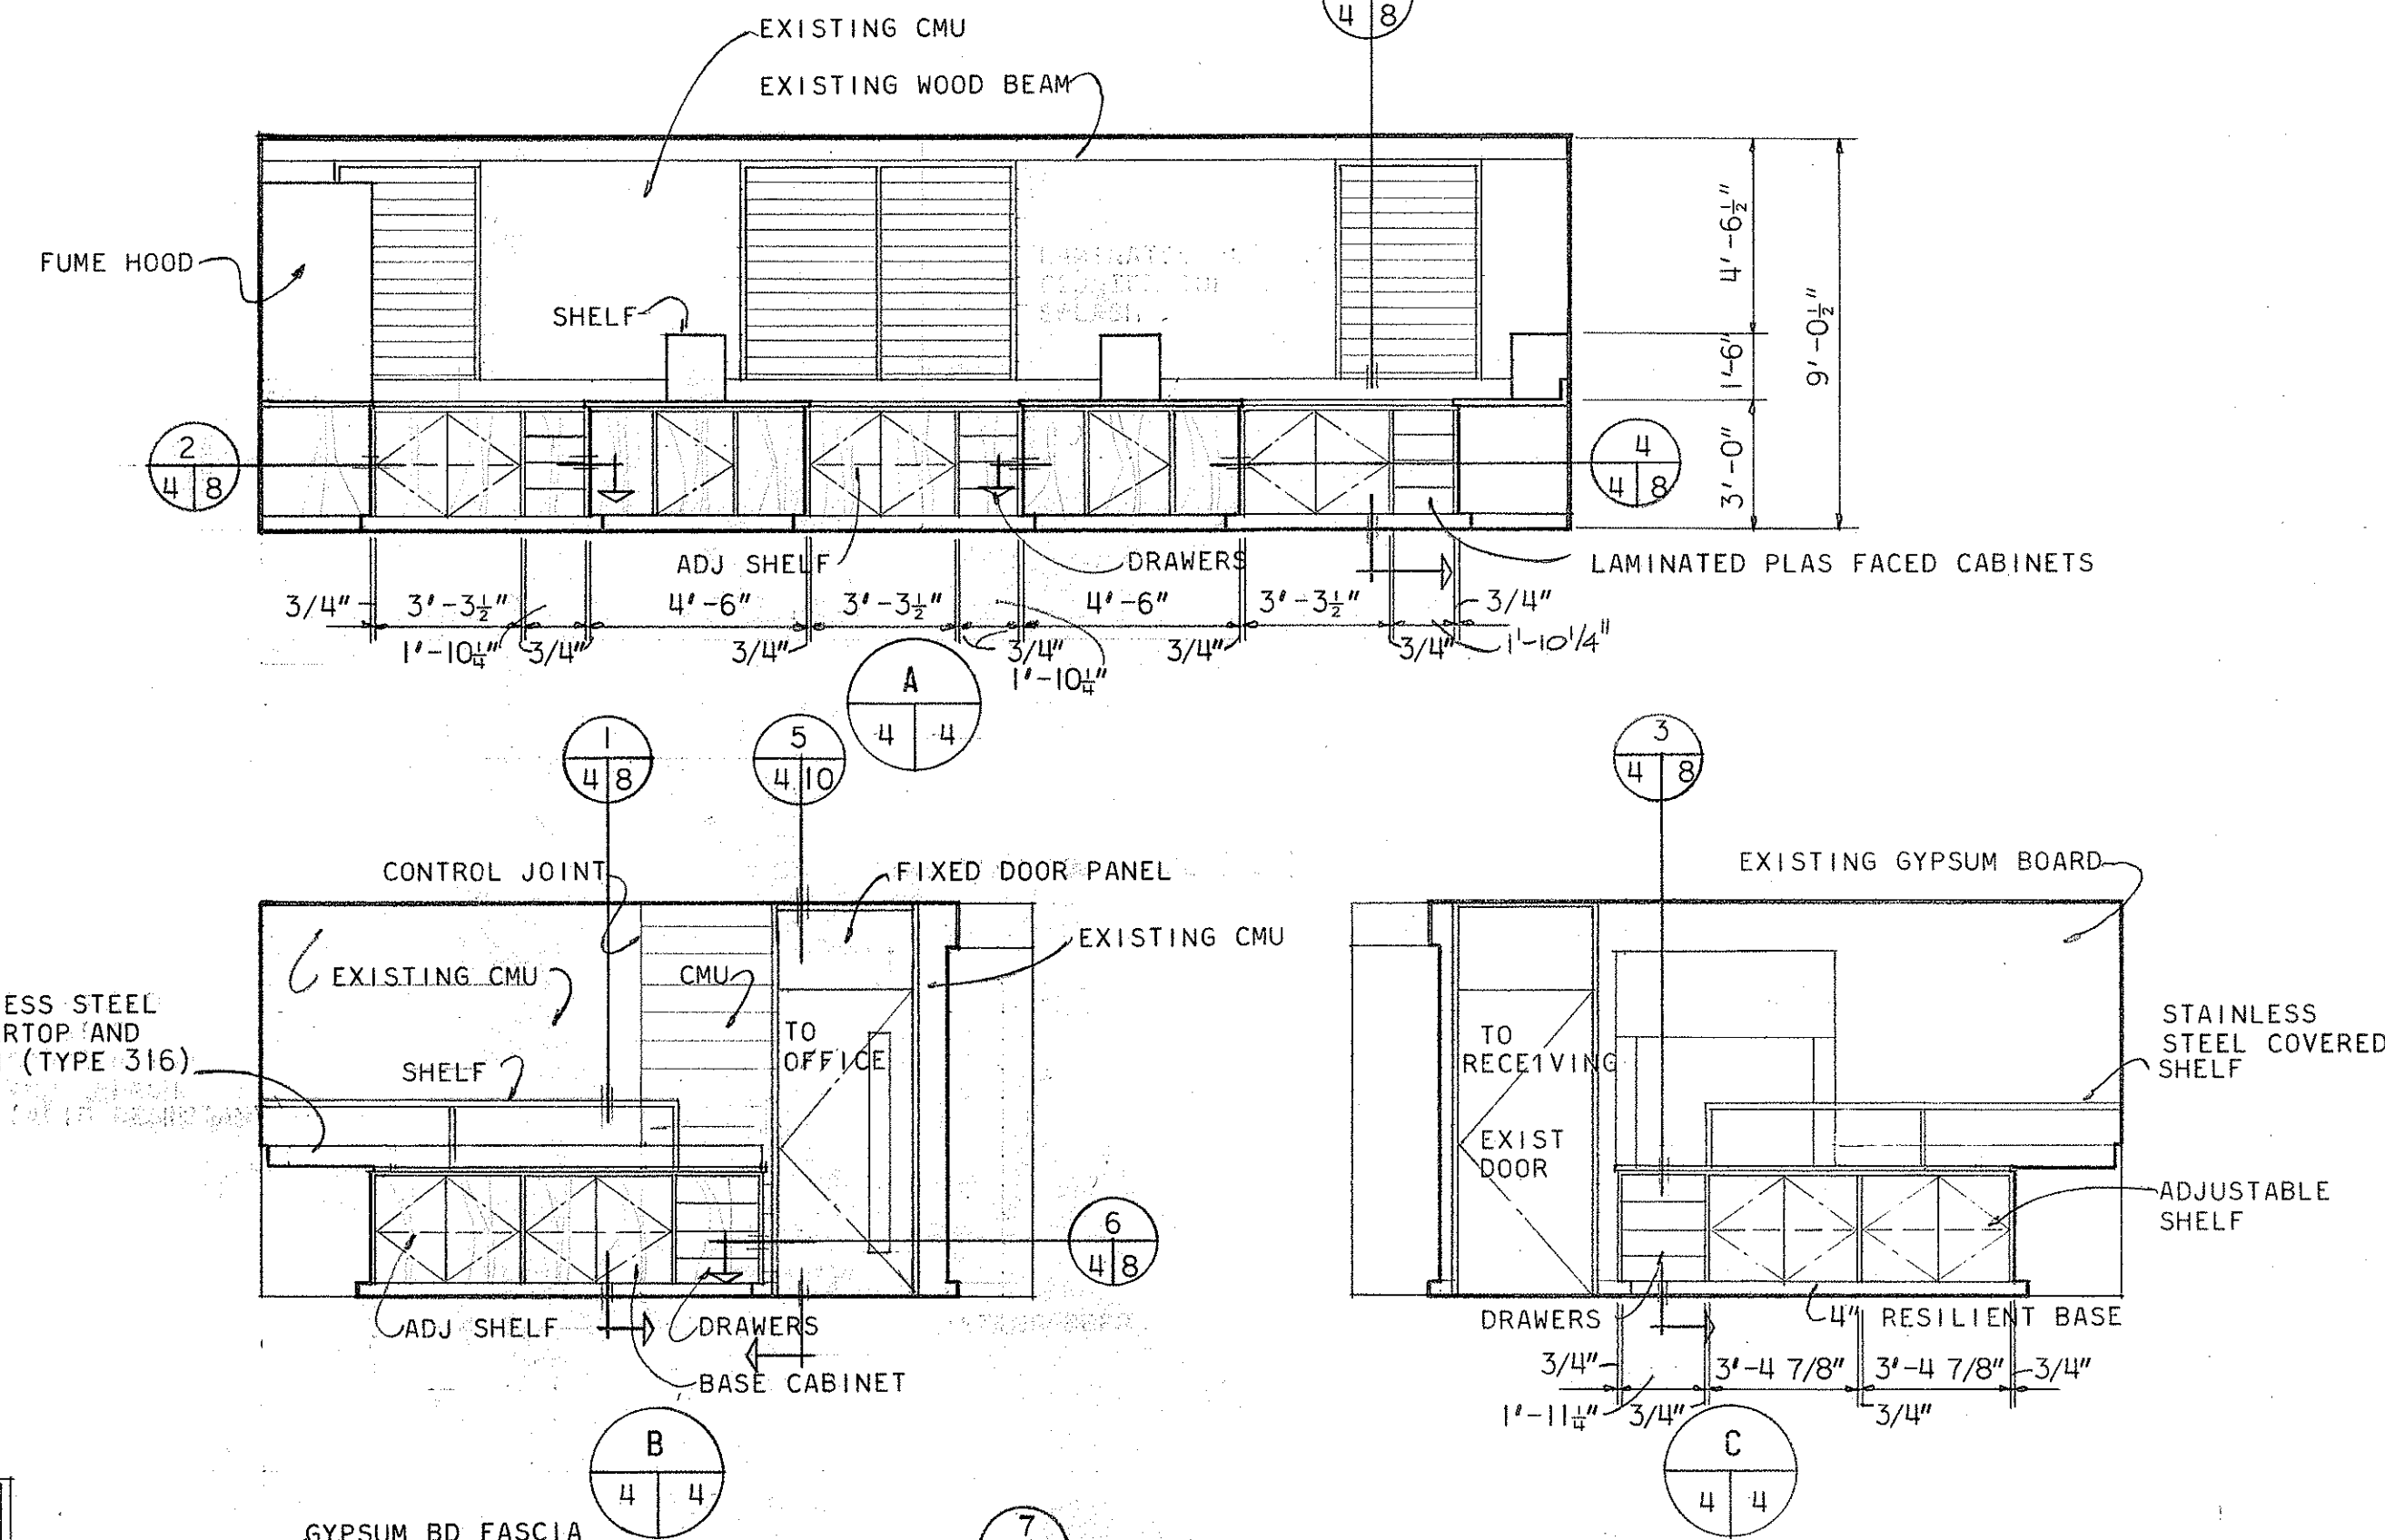

TESTING LAB


SCALE 1/4" = 1'-0"

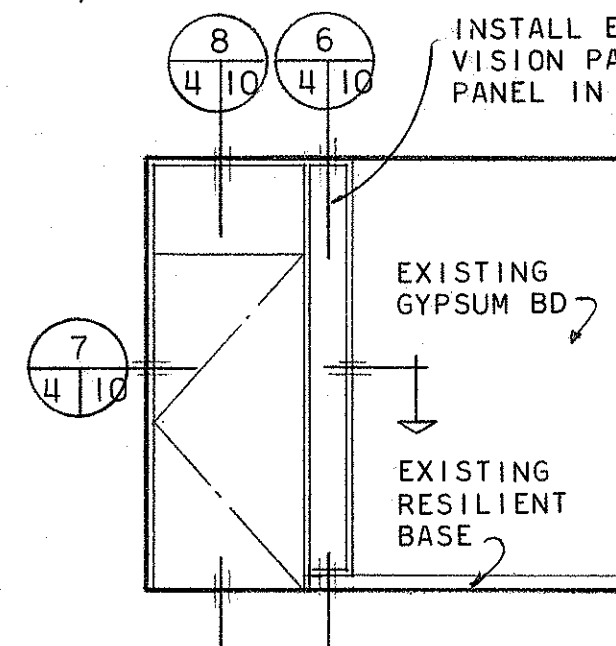

K
4 4

OFFICE
SCALE 1/4" = 1'-0"

OFFICE NO. 2
SCALE 1/4" = 1'-0"

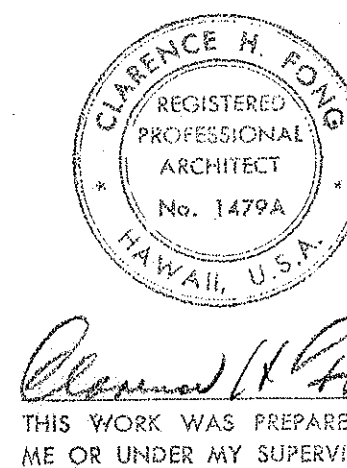


STATE OF HAWAII DEPARTMENT OF TRANSPORTATION HIGHWAYS DIVISION	
KAPAA BASEYARD PHASE II KAPAA KAUAI	
PARTIAL FLOOR PLAN, INTERIOR ELEVATIONS	
SCALE AS NOTED 7-1-76	HWY-K-01-75


SHEET NO. 4 OF 12 SHEETS

A4


FED. ROAD DIST. NO.	STATE	FED-AID PROJ. NO.	FISCAL YEAR	SHEET NO.	TOTAL SHEETS
HAWAII	HAW.	HWY-K-01-75	1976	9	25

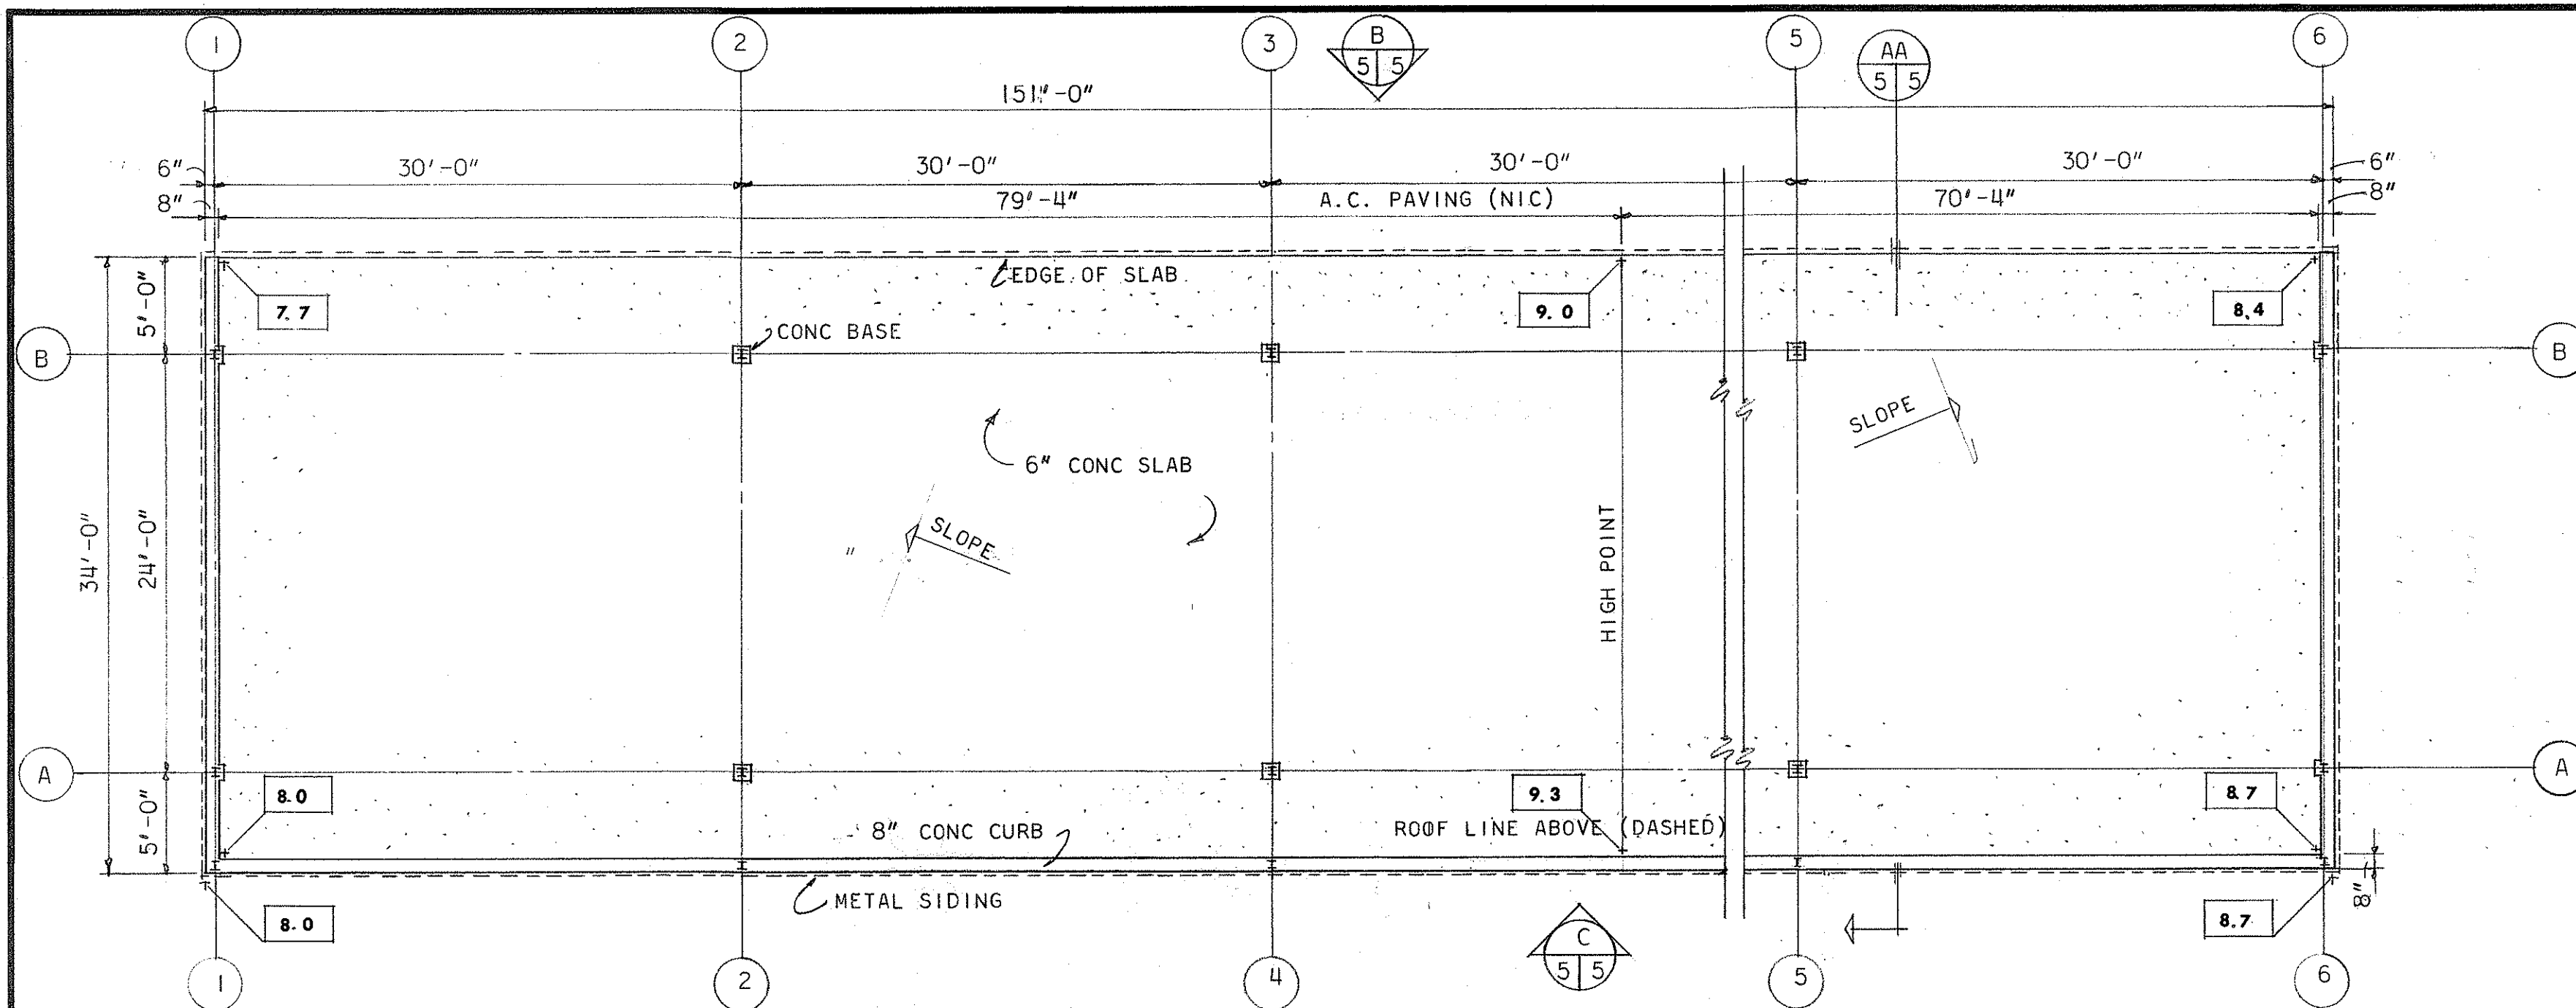

FLOOR PLAN EQUIPMENT STORAGE
SCALE 1/8" = 1'-0"

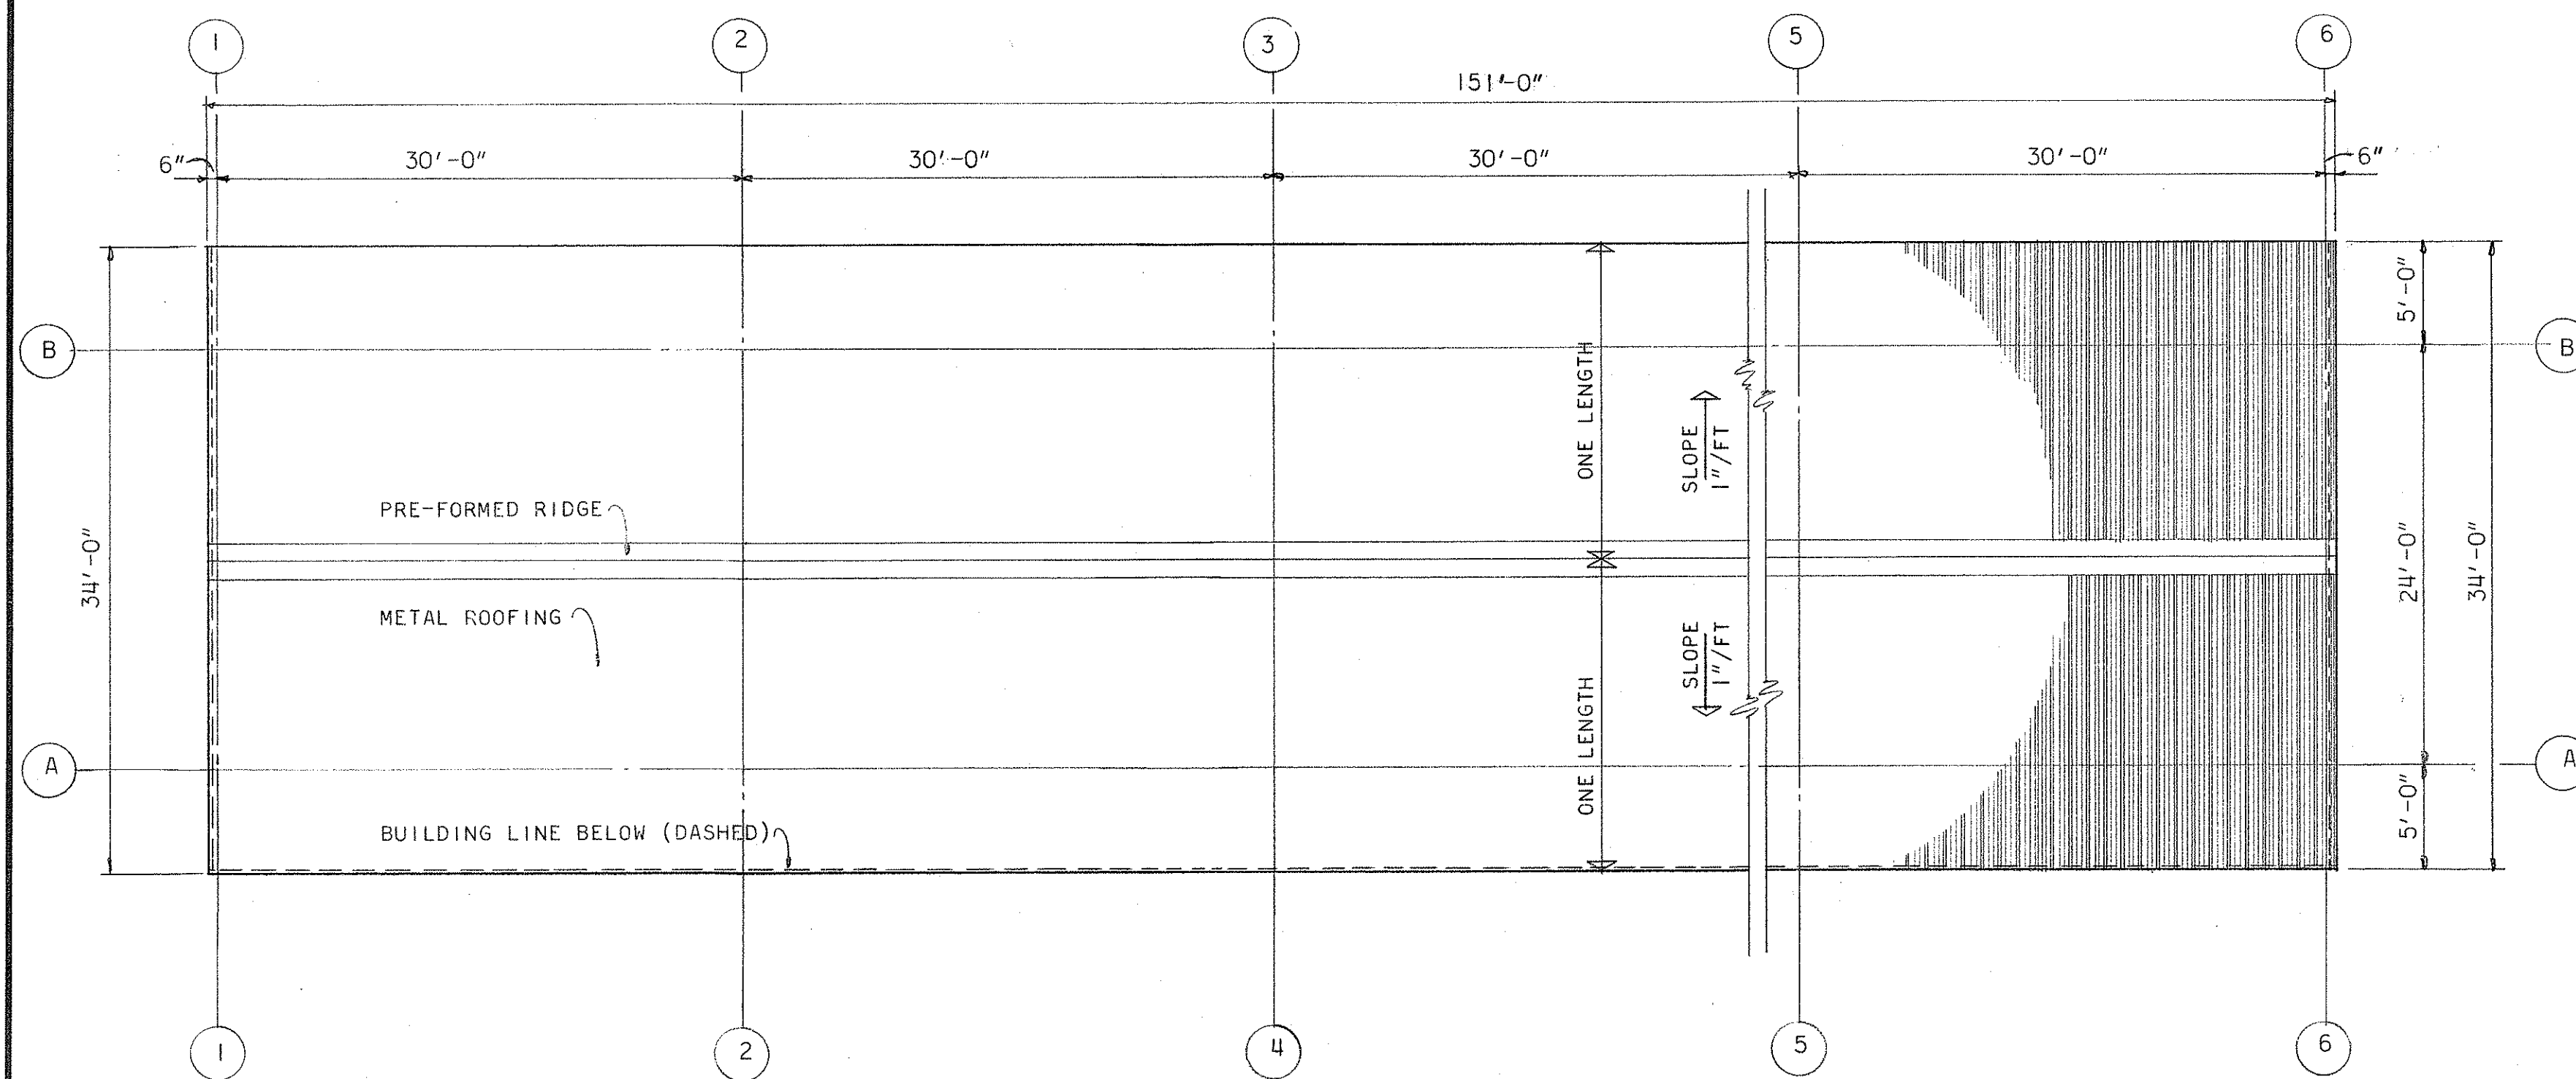


ROOF PLAN - EQUIPMENT STORAGE
SCALE 1/8" = 1'-0"

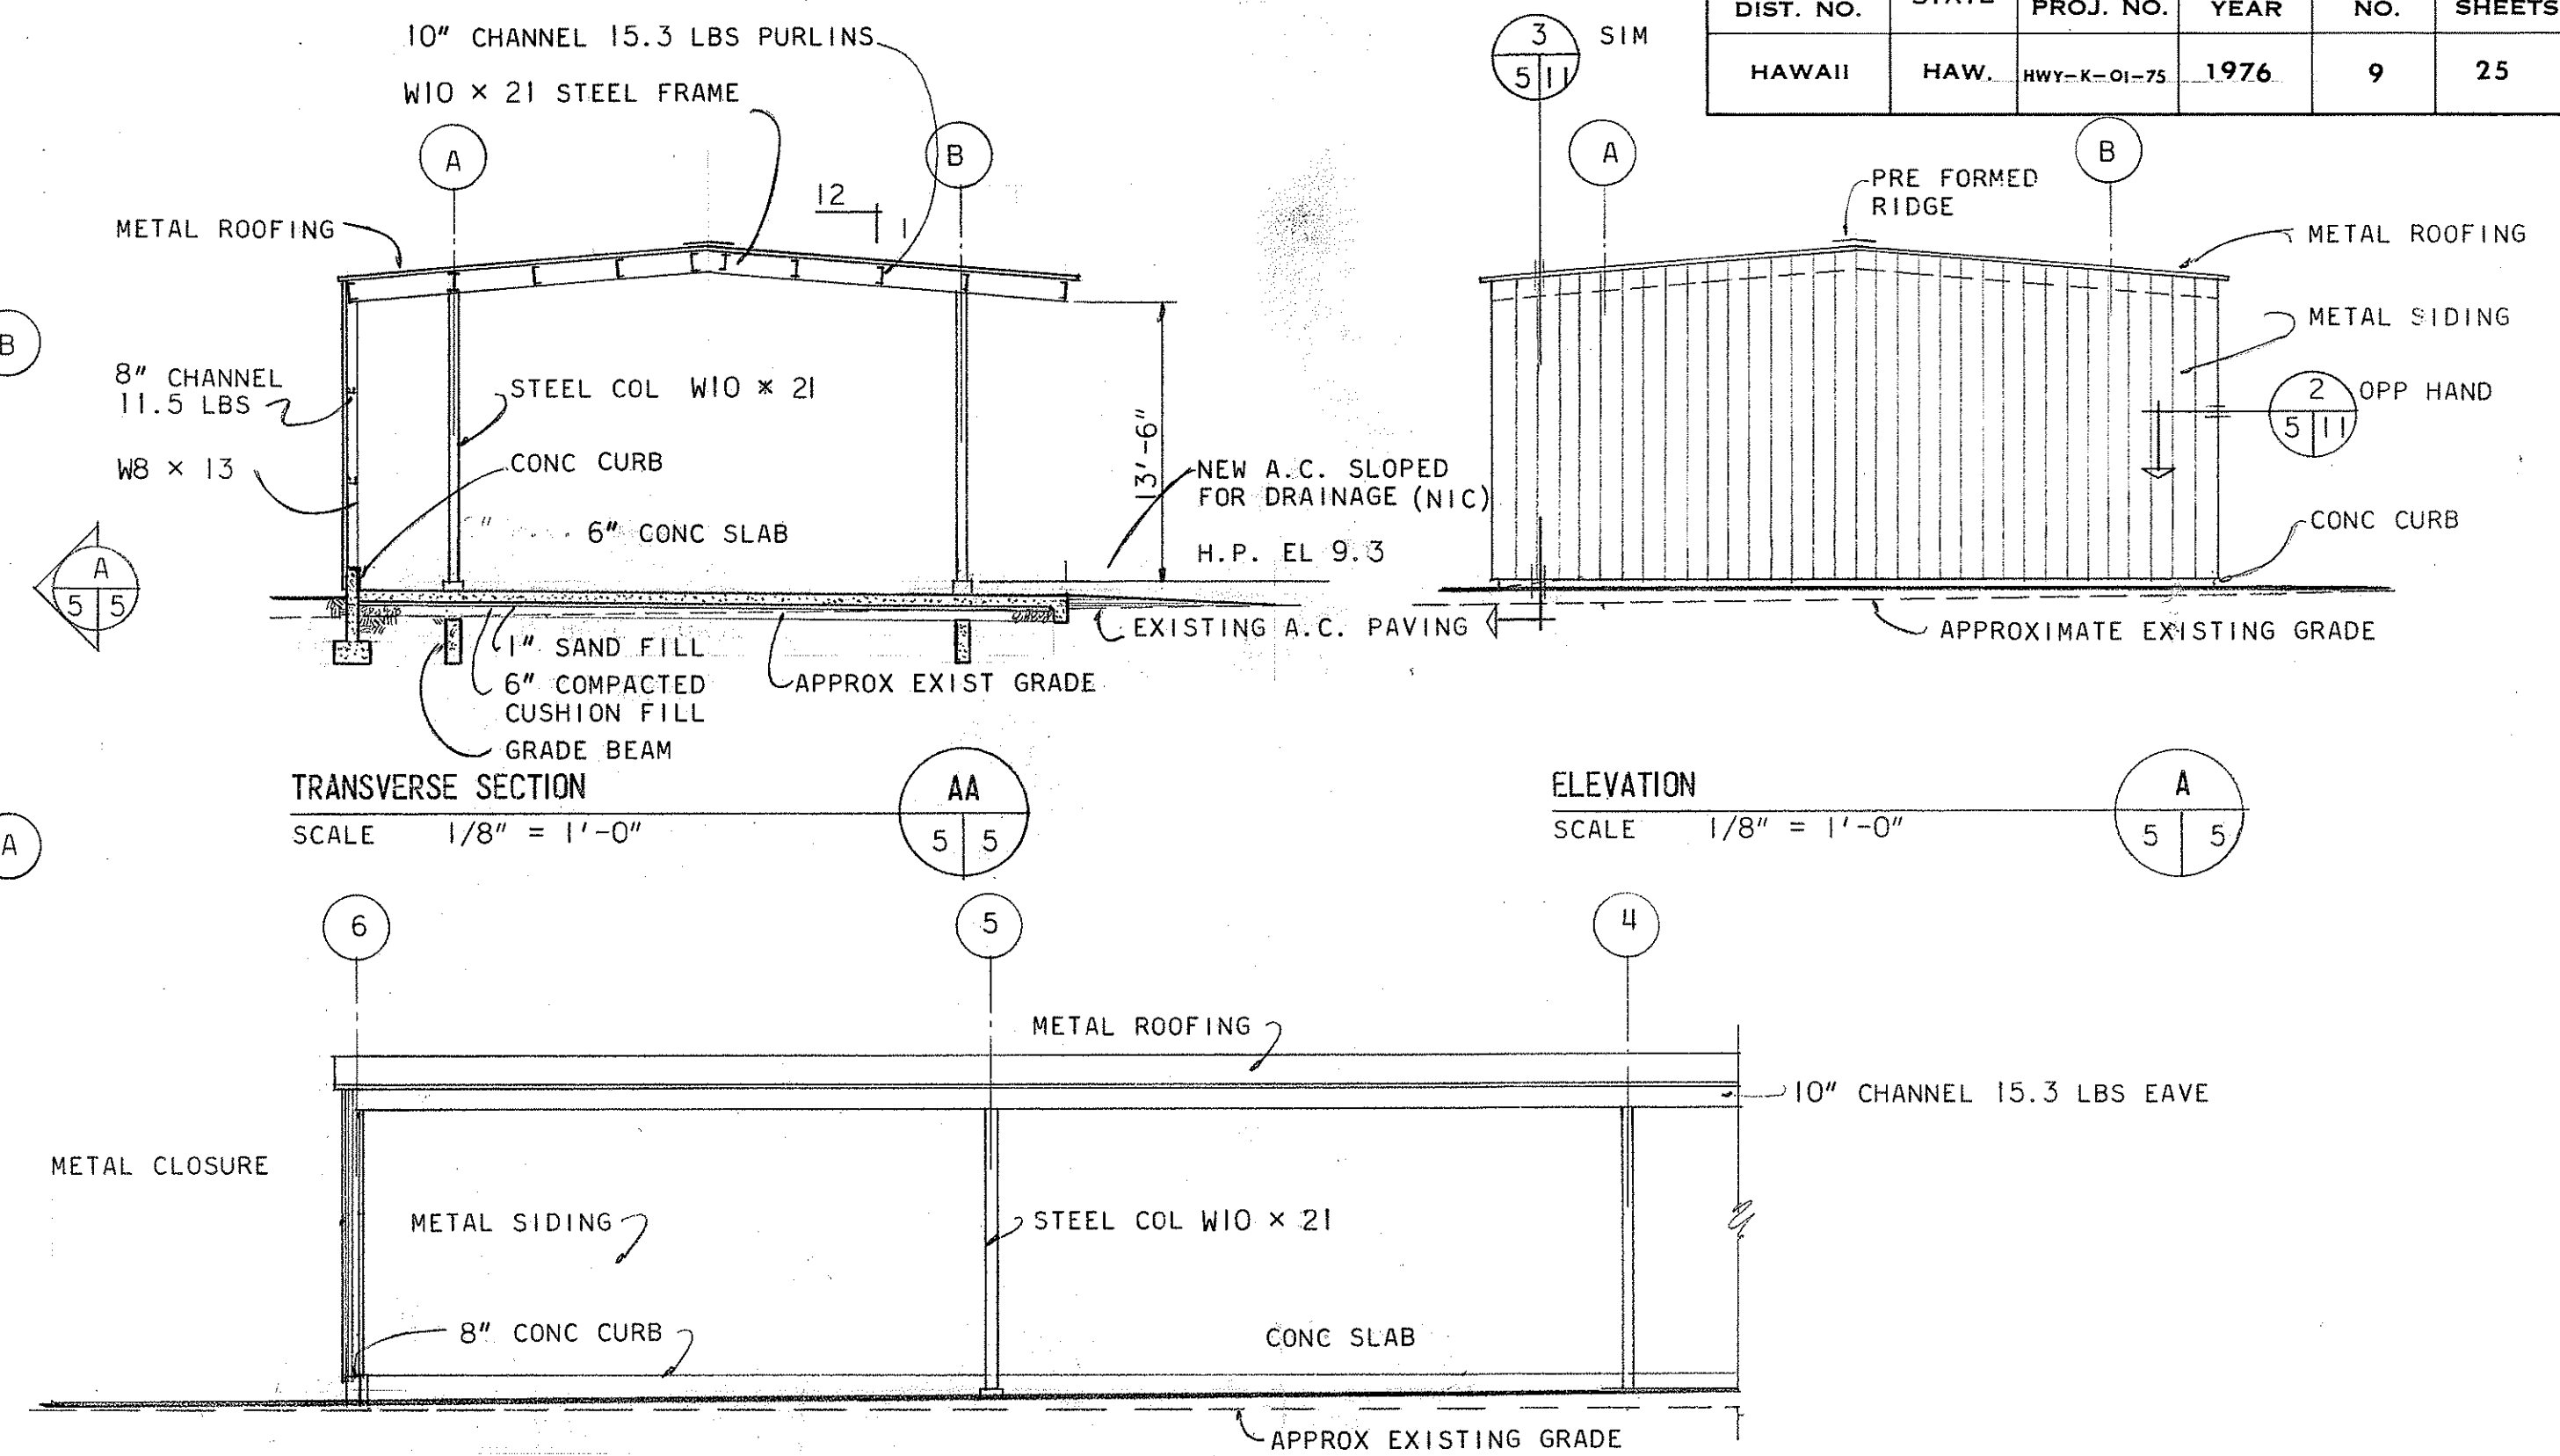


TRANSVERSE SECTION
SCALE 1/8" = 1'-0"

ELEVATION
SCALE 1/8" = 1'-0"

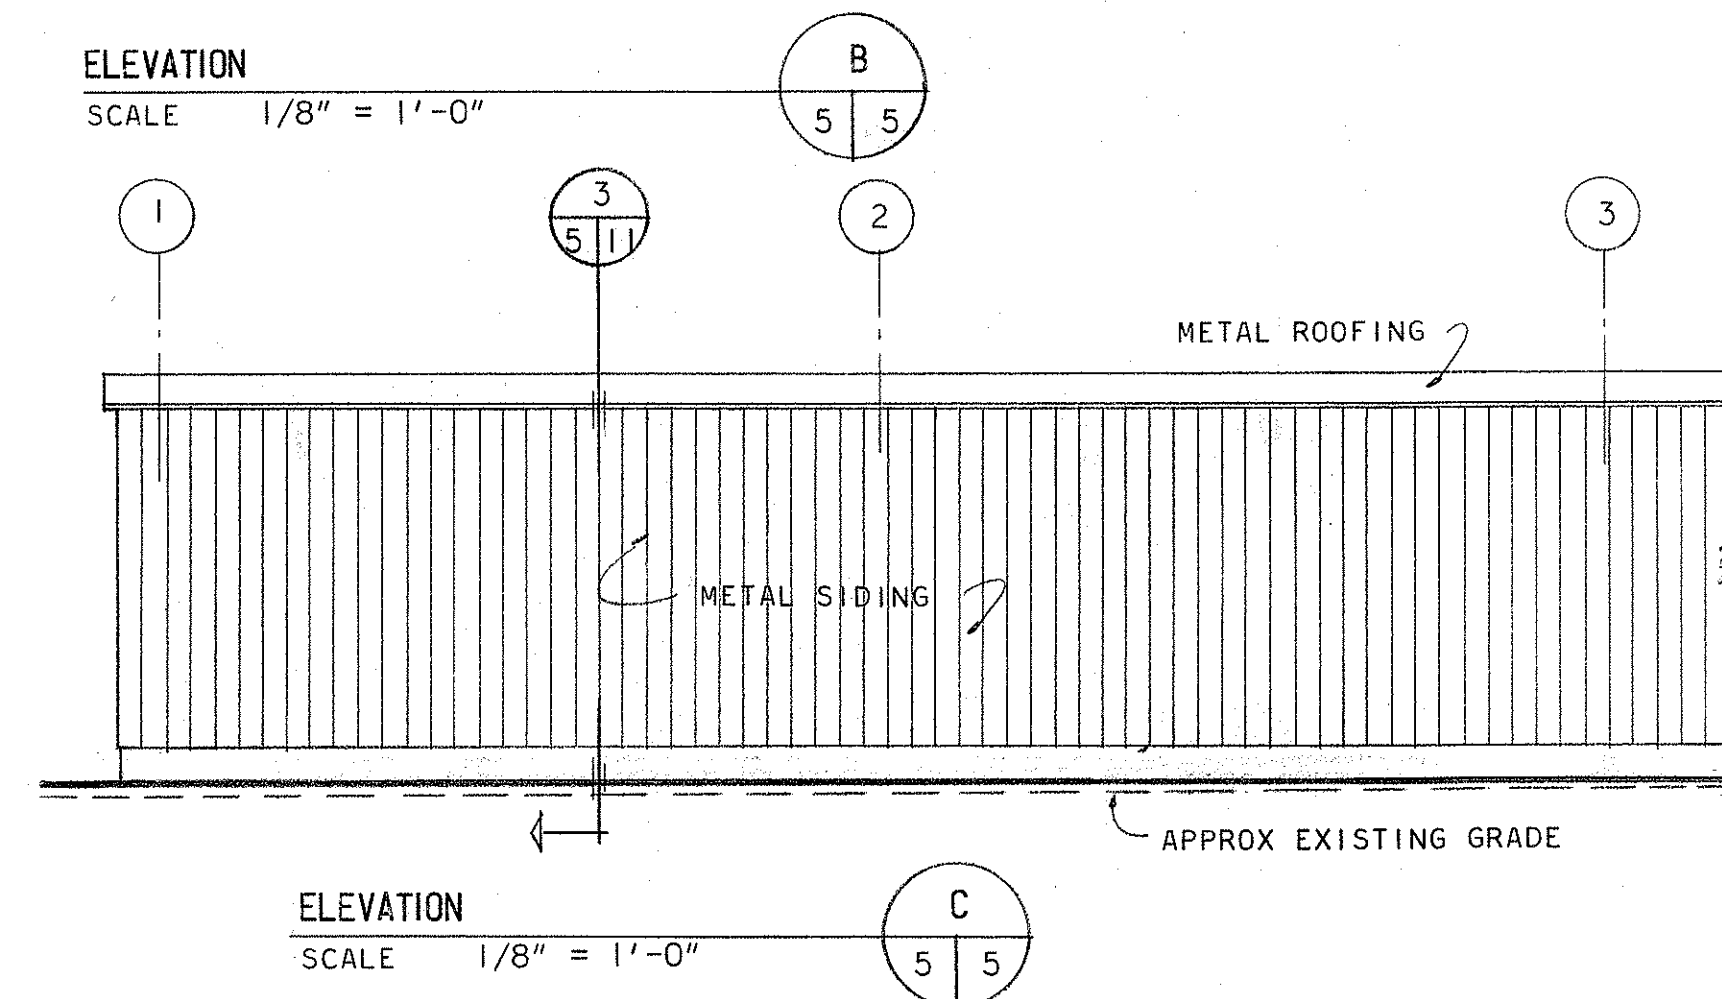

ELEVATION
SCALE 1/8" = 1'-0"

SURVEY PLOTTED BY	DATE
DESIGNED BY	
TRACED BY	
NOTED BY	
QUANTITIES BY	
CHECKED BY	

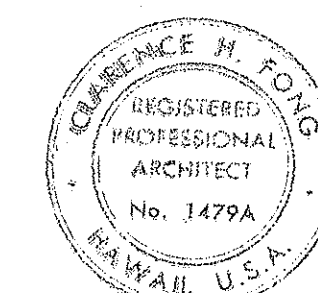



THIS WORK WAS PREPARED BY
ME OR UNDER MY SUPERVISION.

STATE OF HAWAII DEPARTMENT OF TRANSPORTATION HIGHWAYS DIVISION	
KAPAA BASEYARD PHASE II KAPAA KAUAI	
EQUIPMENT STORAGE FLOOR & ROOF PLAN, ELEVATIONS, SECTIONS (BUILDING D)	
SCALE AS NOTED 7-1-76	HWY-K-01-75




A5

SHEET NO. 5 OF 12 SHEETS

FED. ROAD DIST. NO.	STATE	FED-AID PROJ. NO.	FISCAL YEAR	SHEET NO.	TOTAL SHEETS
HAWAII	HAW.	HW-K-01-75	1976	10	25

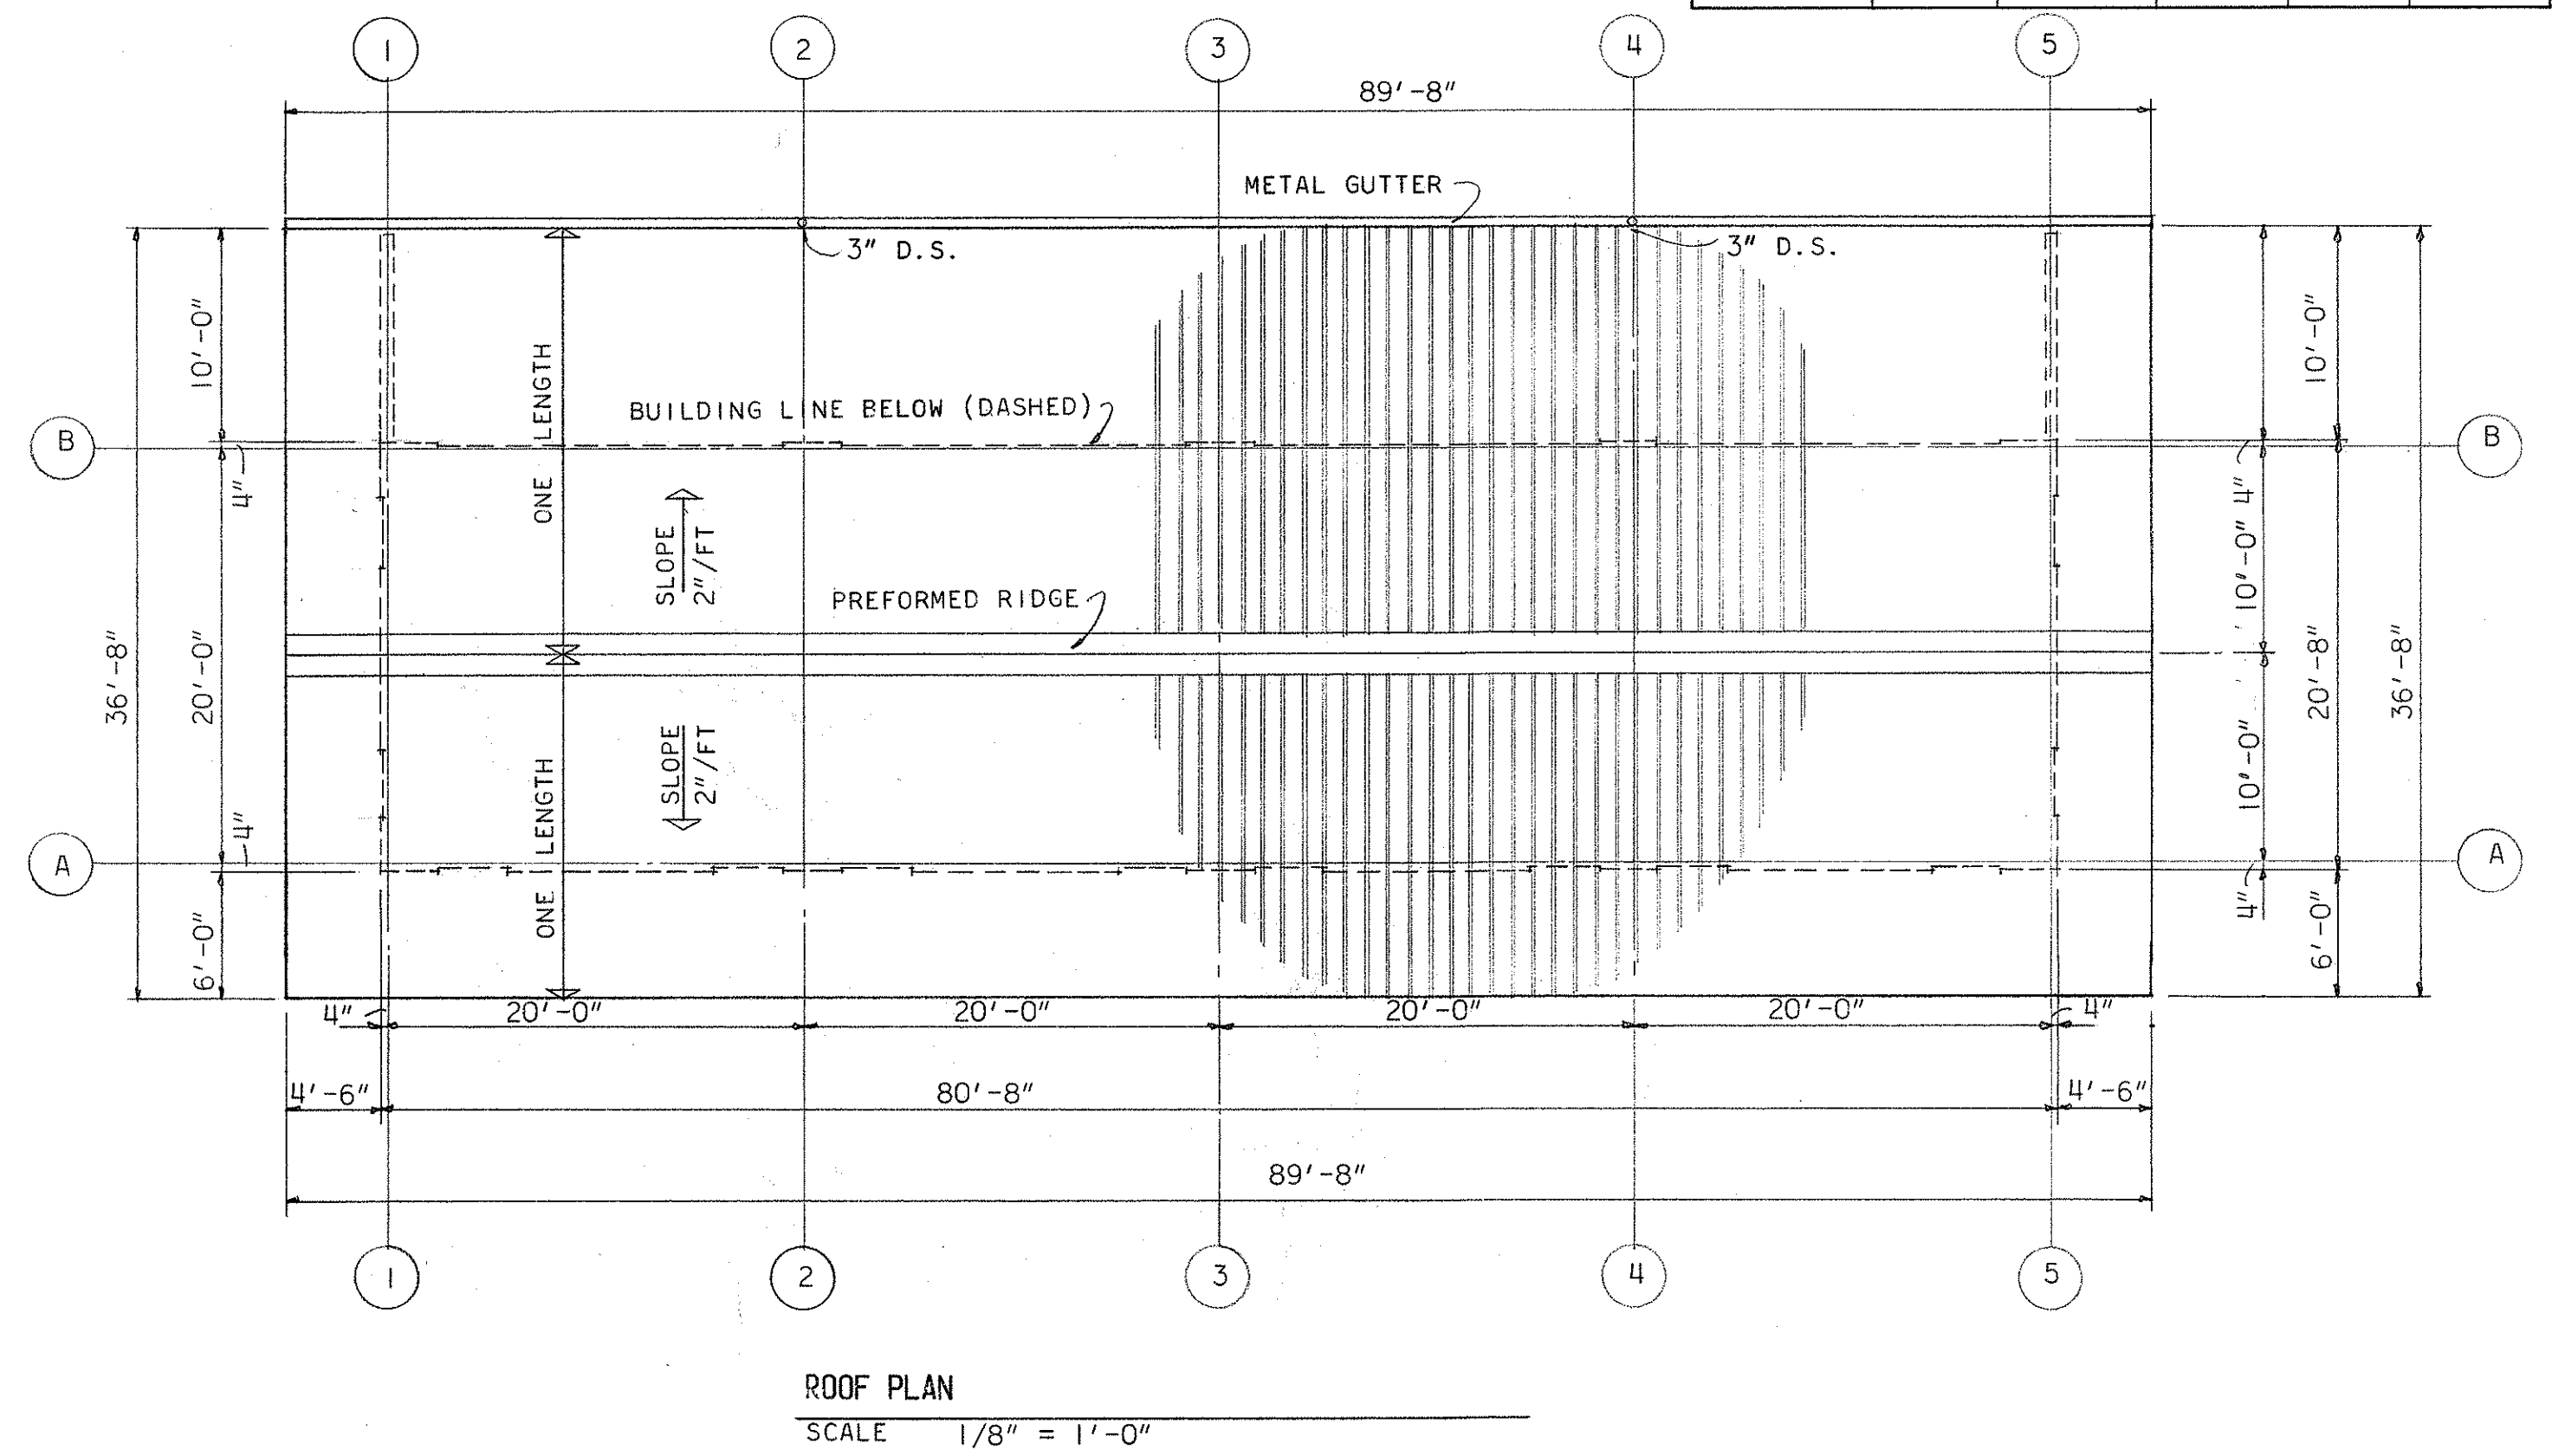
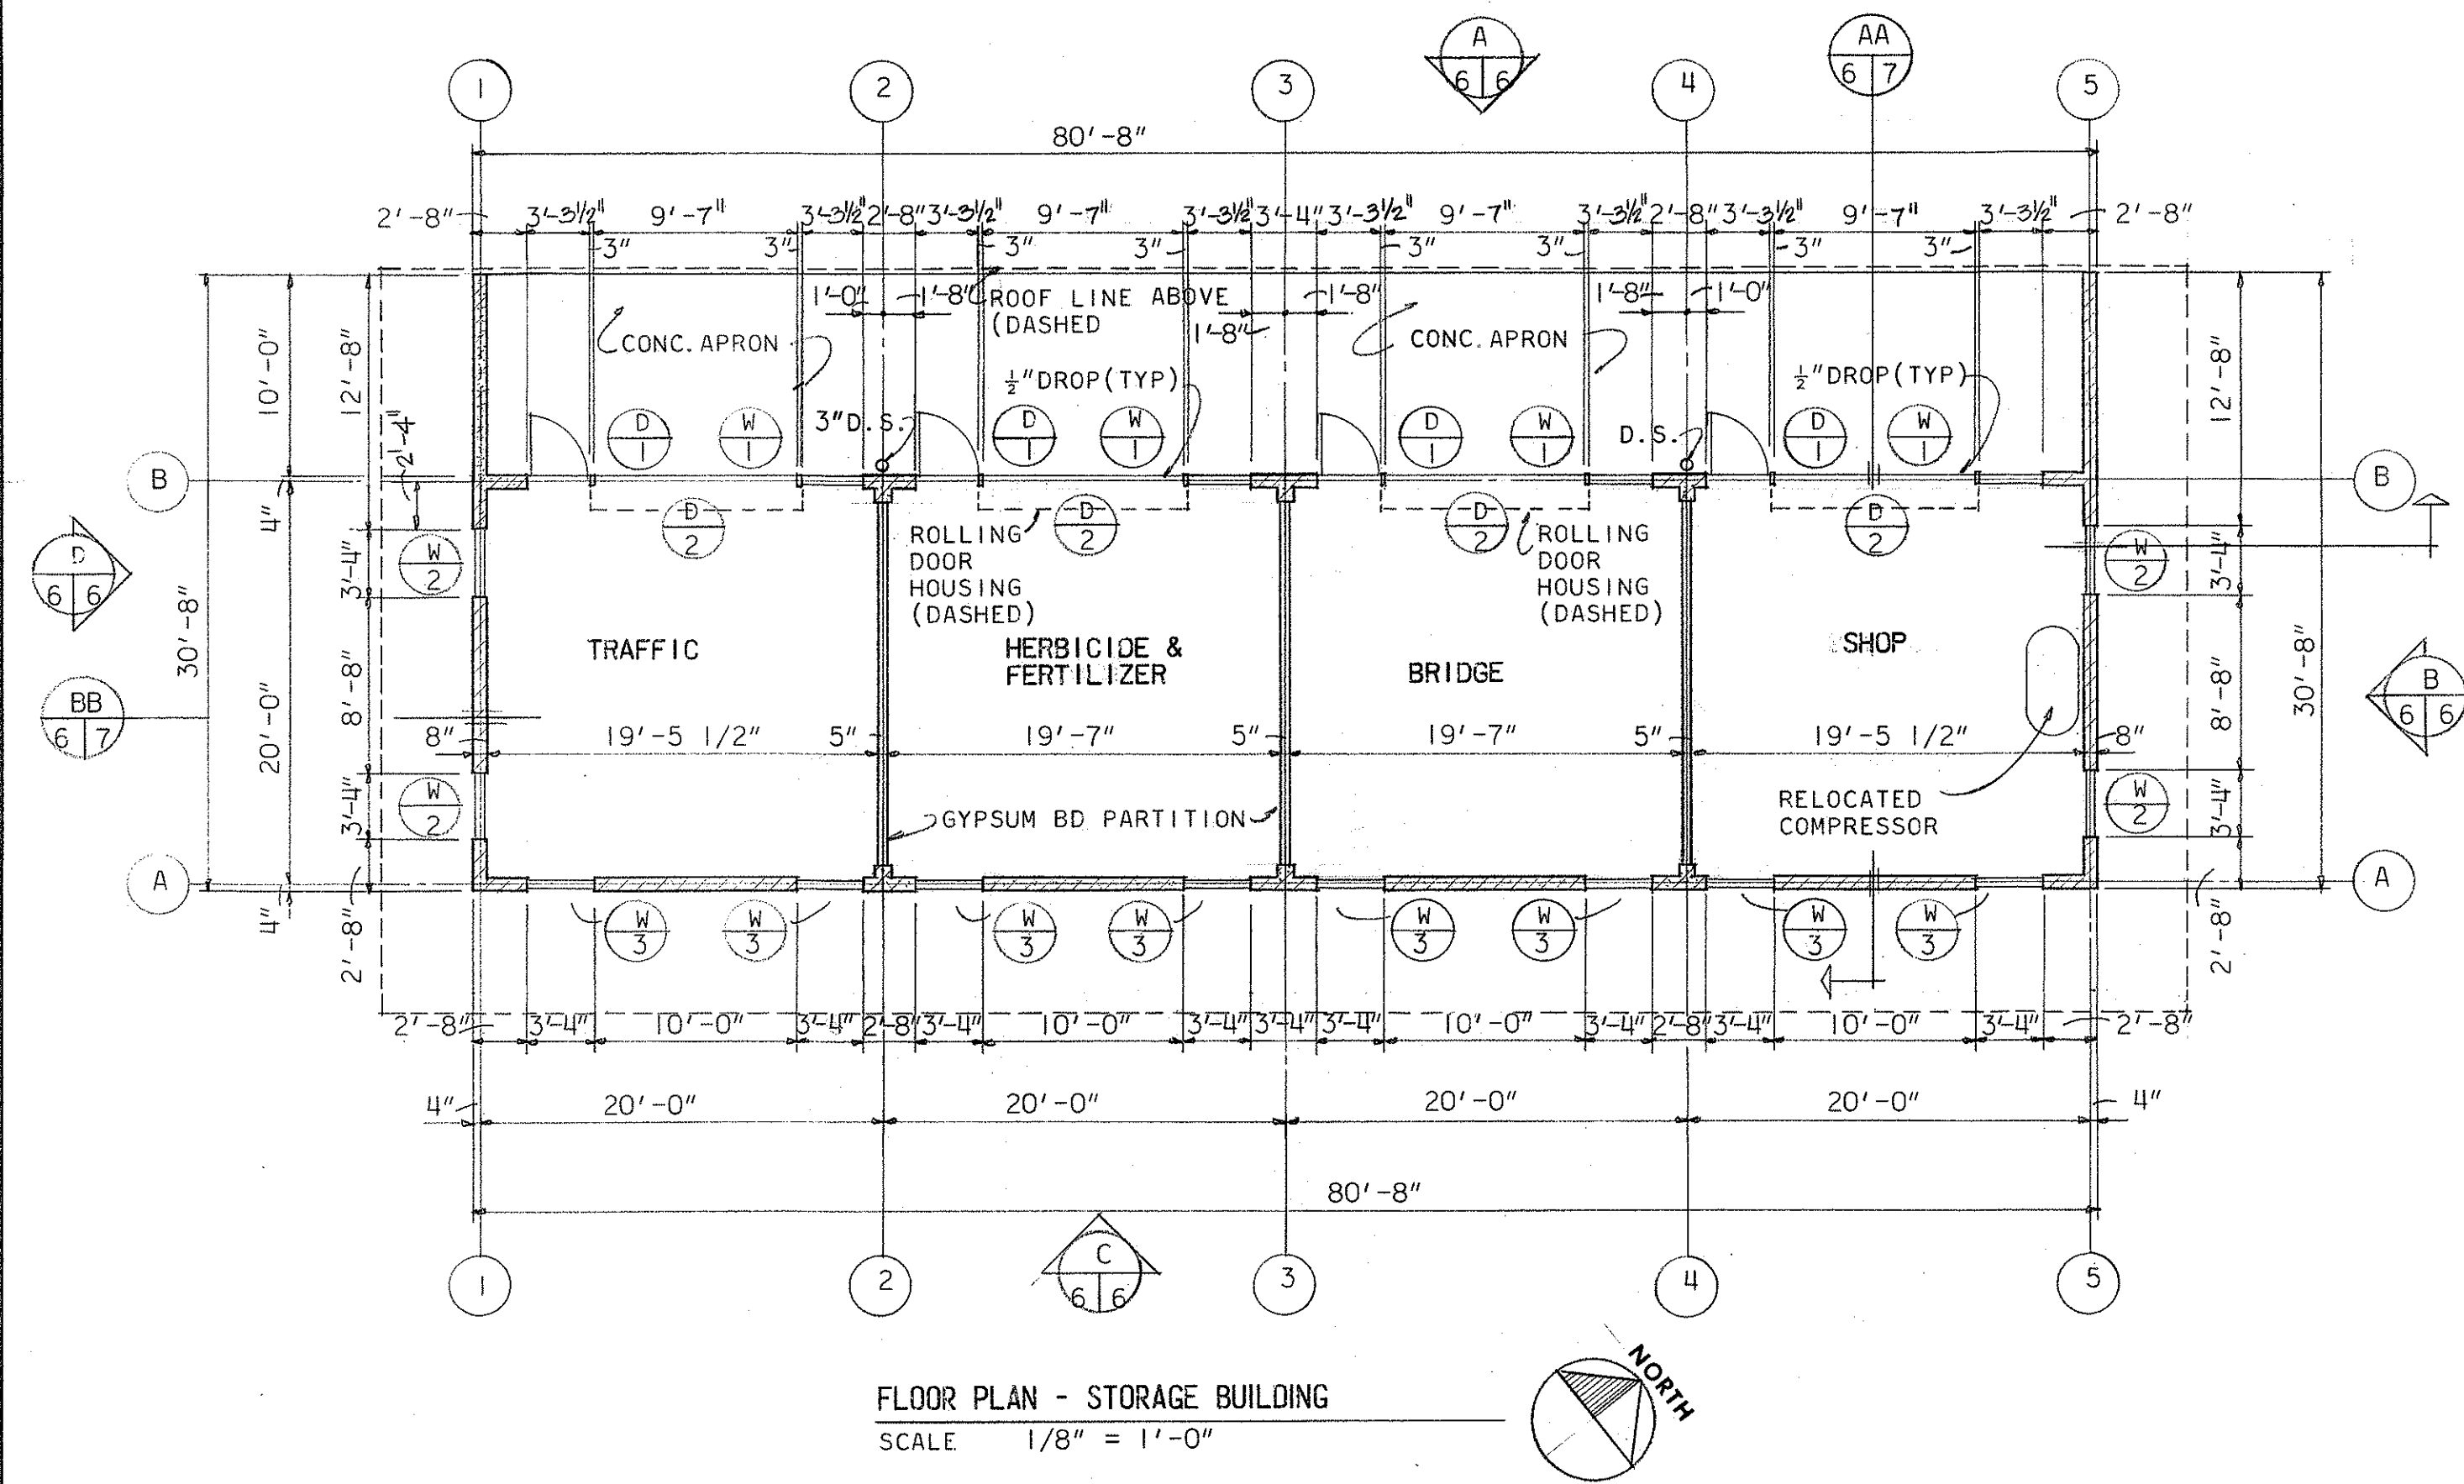


- NOTES
- SEE SHEET A 7 FOR FINISH AND DOOR SCHEDULE, SASH TYPES

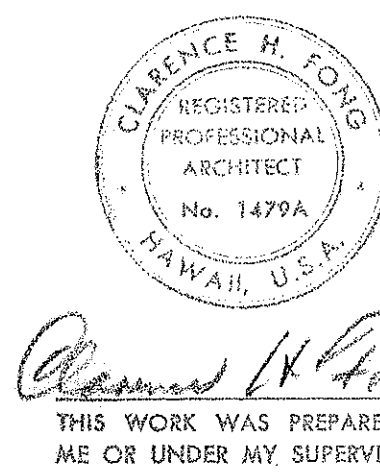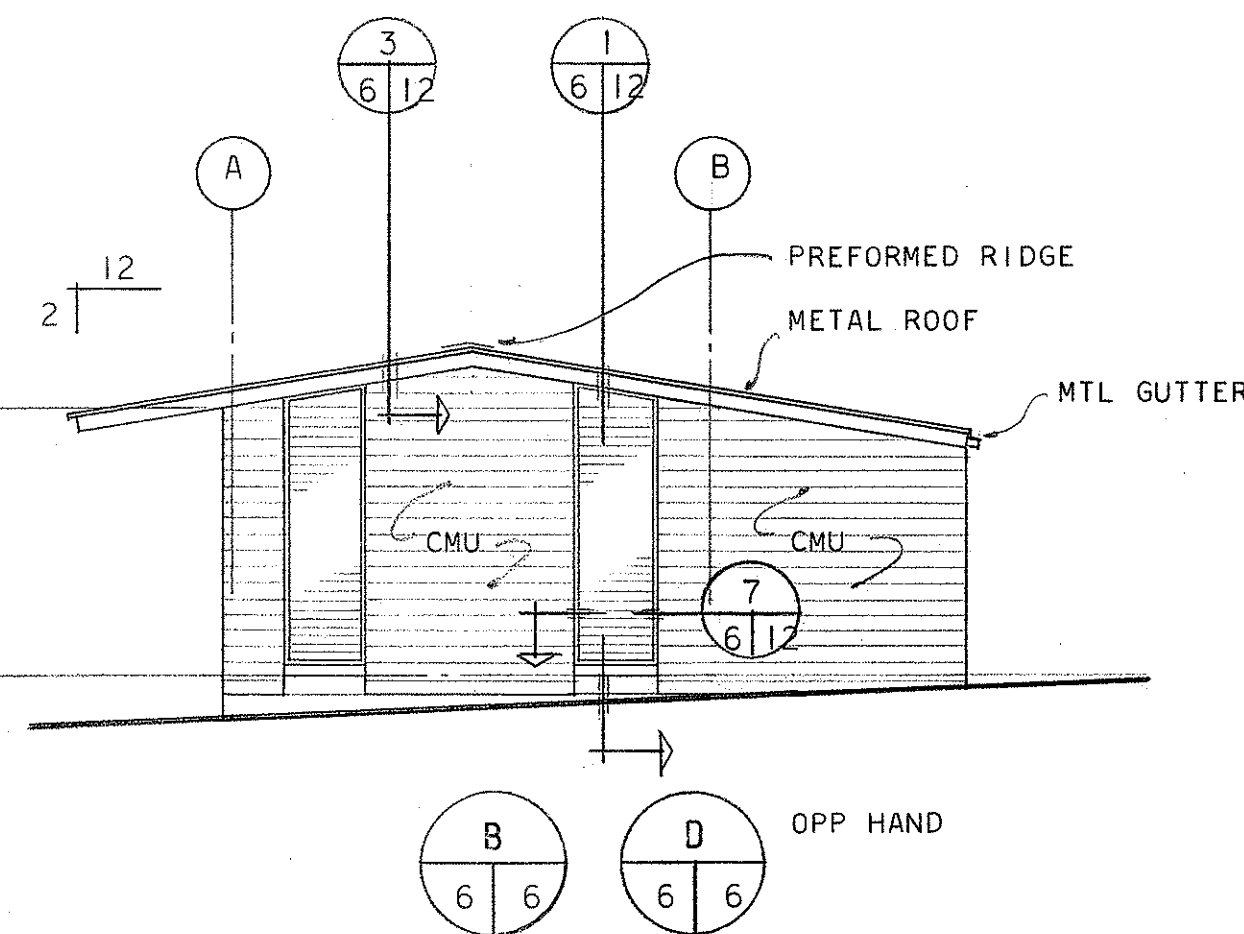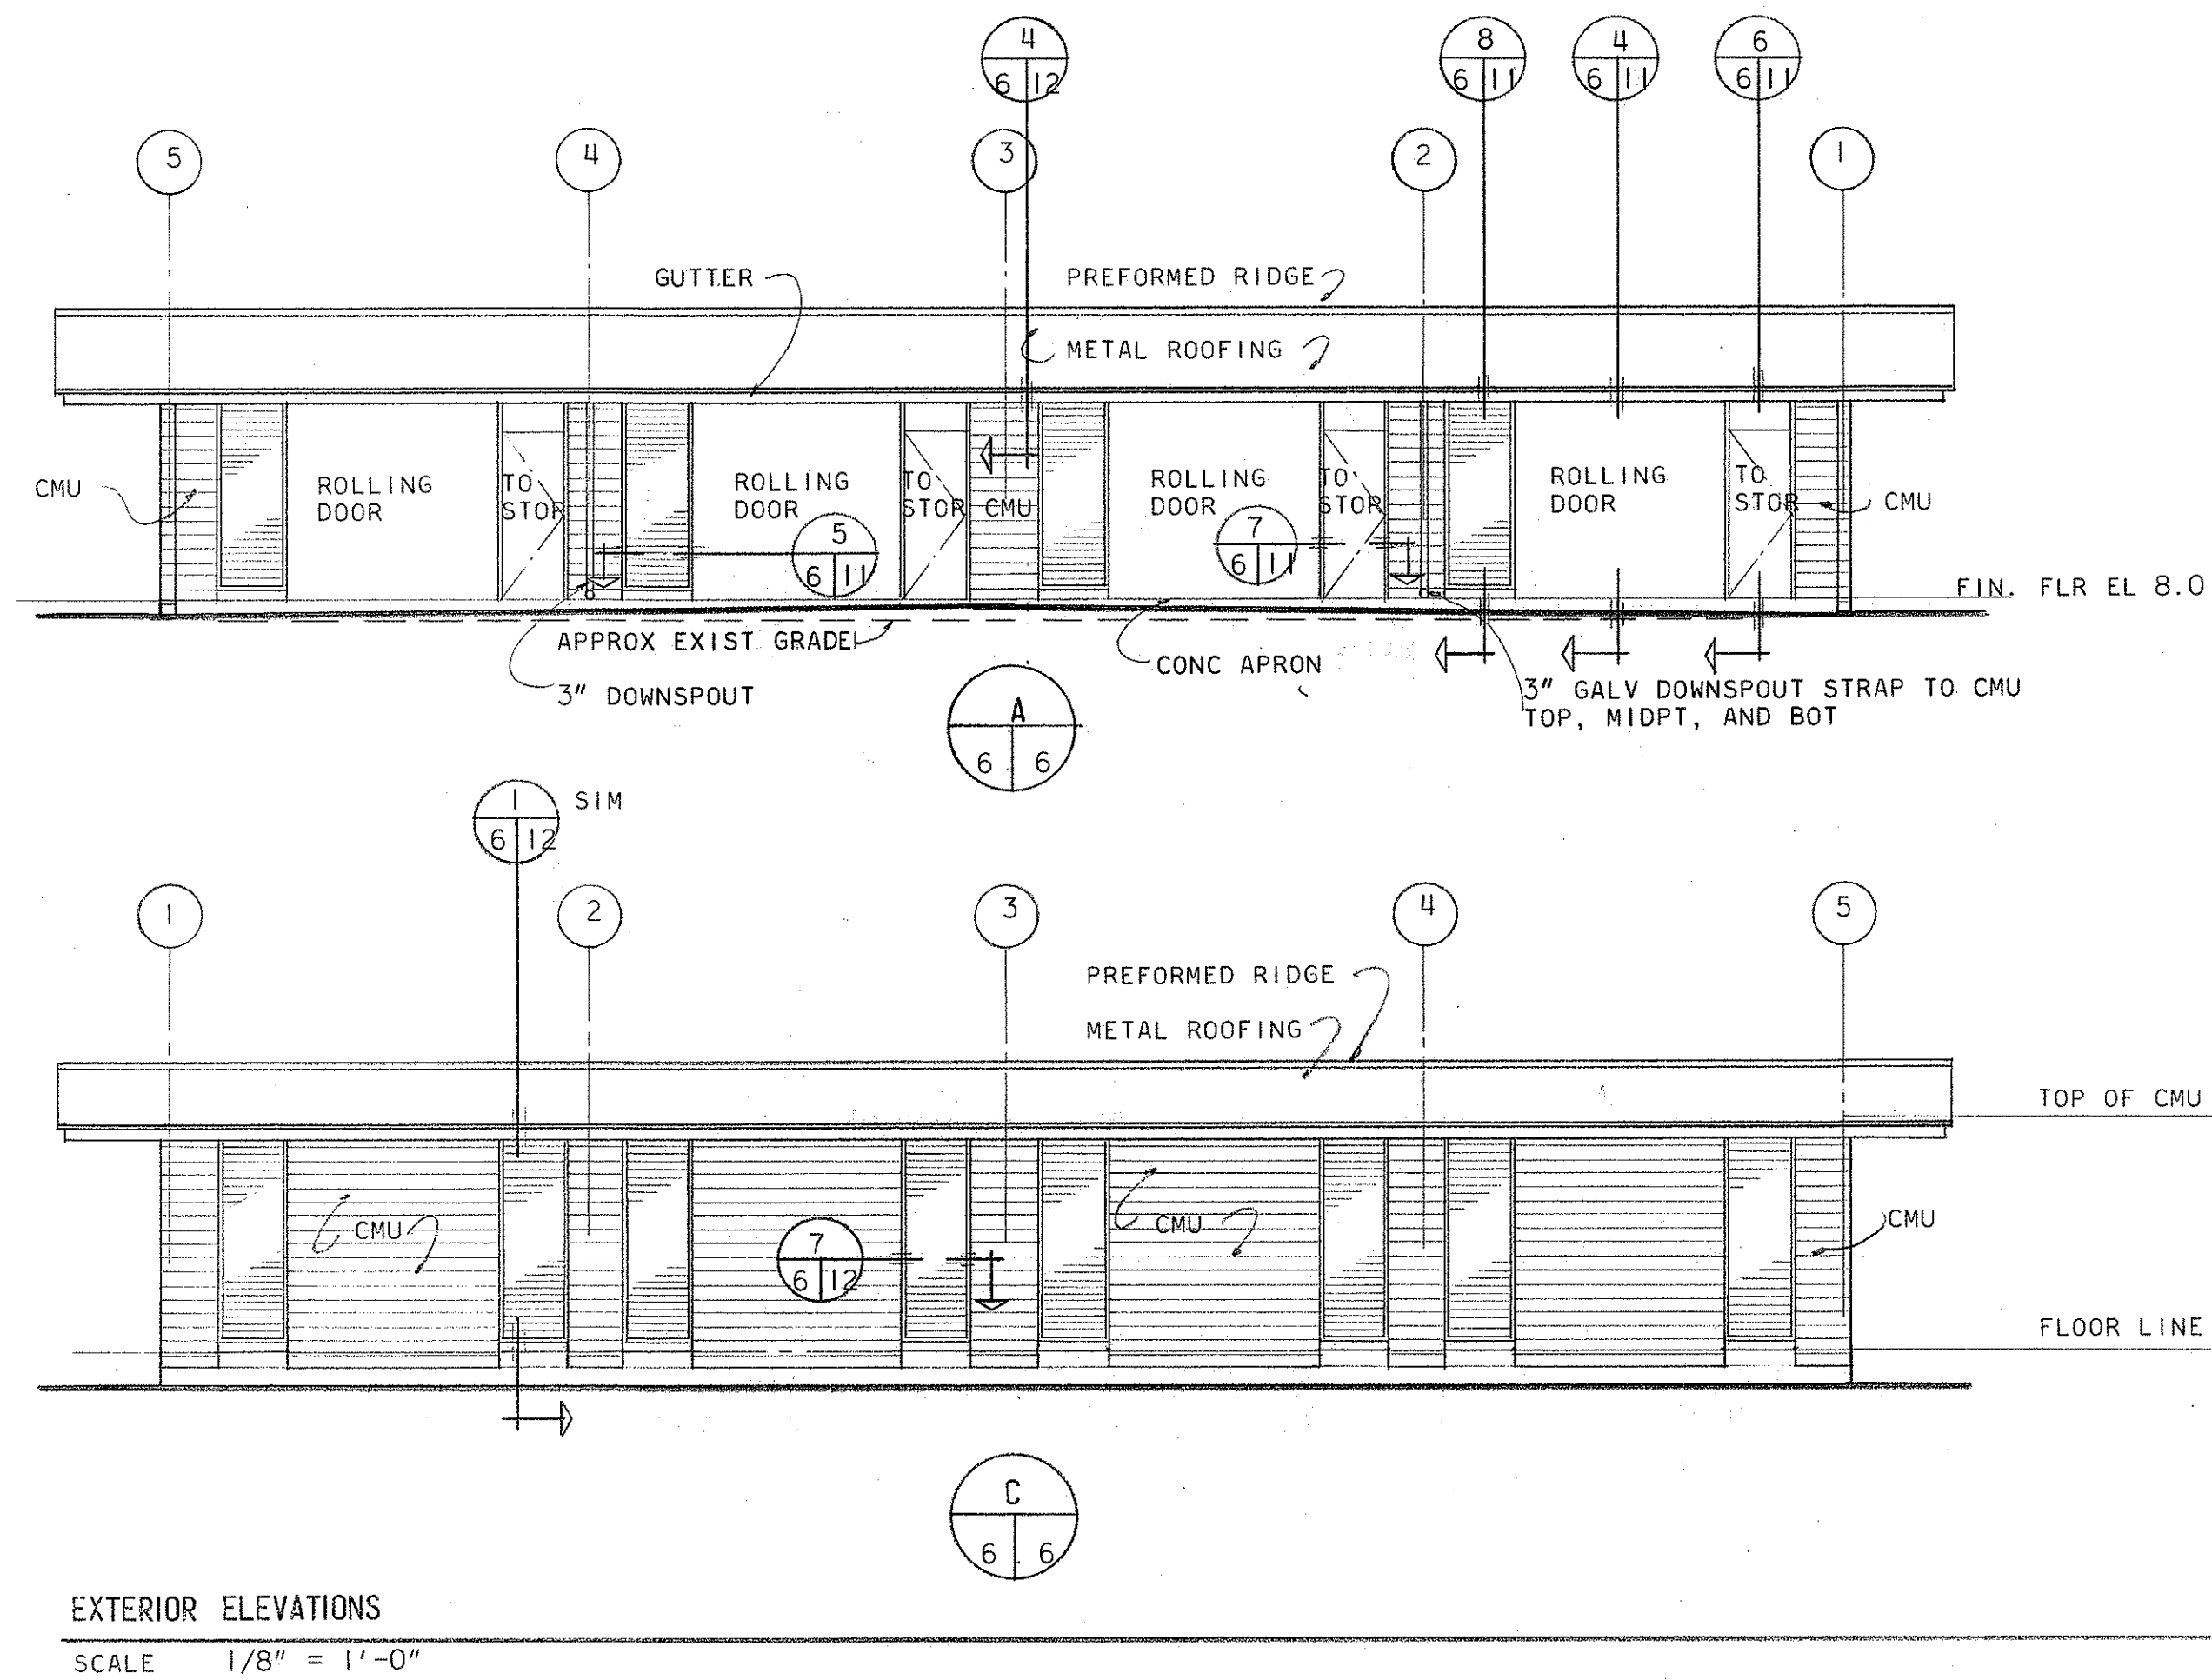

STATE OF HAWAII DEPARTMENT OF TRANSPORTATION HIGHWAYS DIVISION		
KAPAA BASEYARD PHASE II KAPAA KAUAI		
STORAGE BUILDING FLOOR PLAN, ROOF PLAN, EXTERIOR ELEVATION,		A6
SCALE AS NOTED	HWY-K-01-75	
7-1-76		
SHEET No. 6 OF 12 SHEETS		

FED. ROAD DIST. NO.	STATE	FED-AID PROJ. NO.	FISCAL YEAR	SHEET NO.	TOTAL SHEETS
HAWAII	HAW.	HWY-K-01-75	1976	11	25

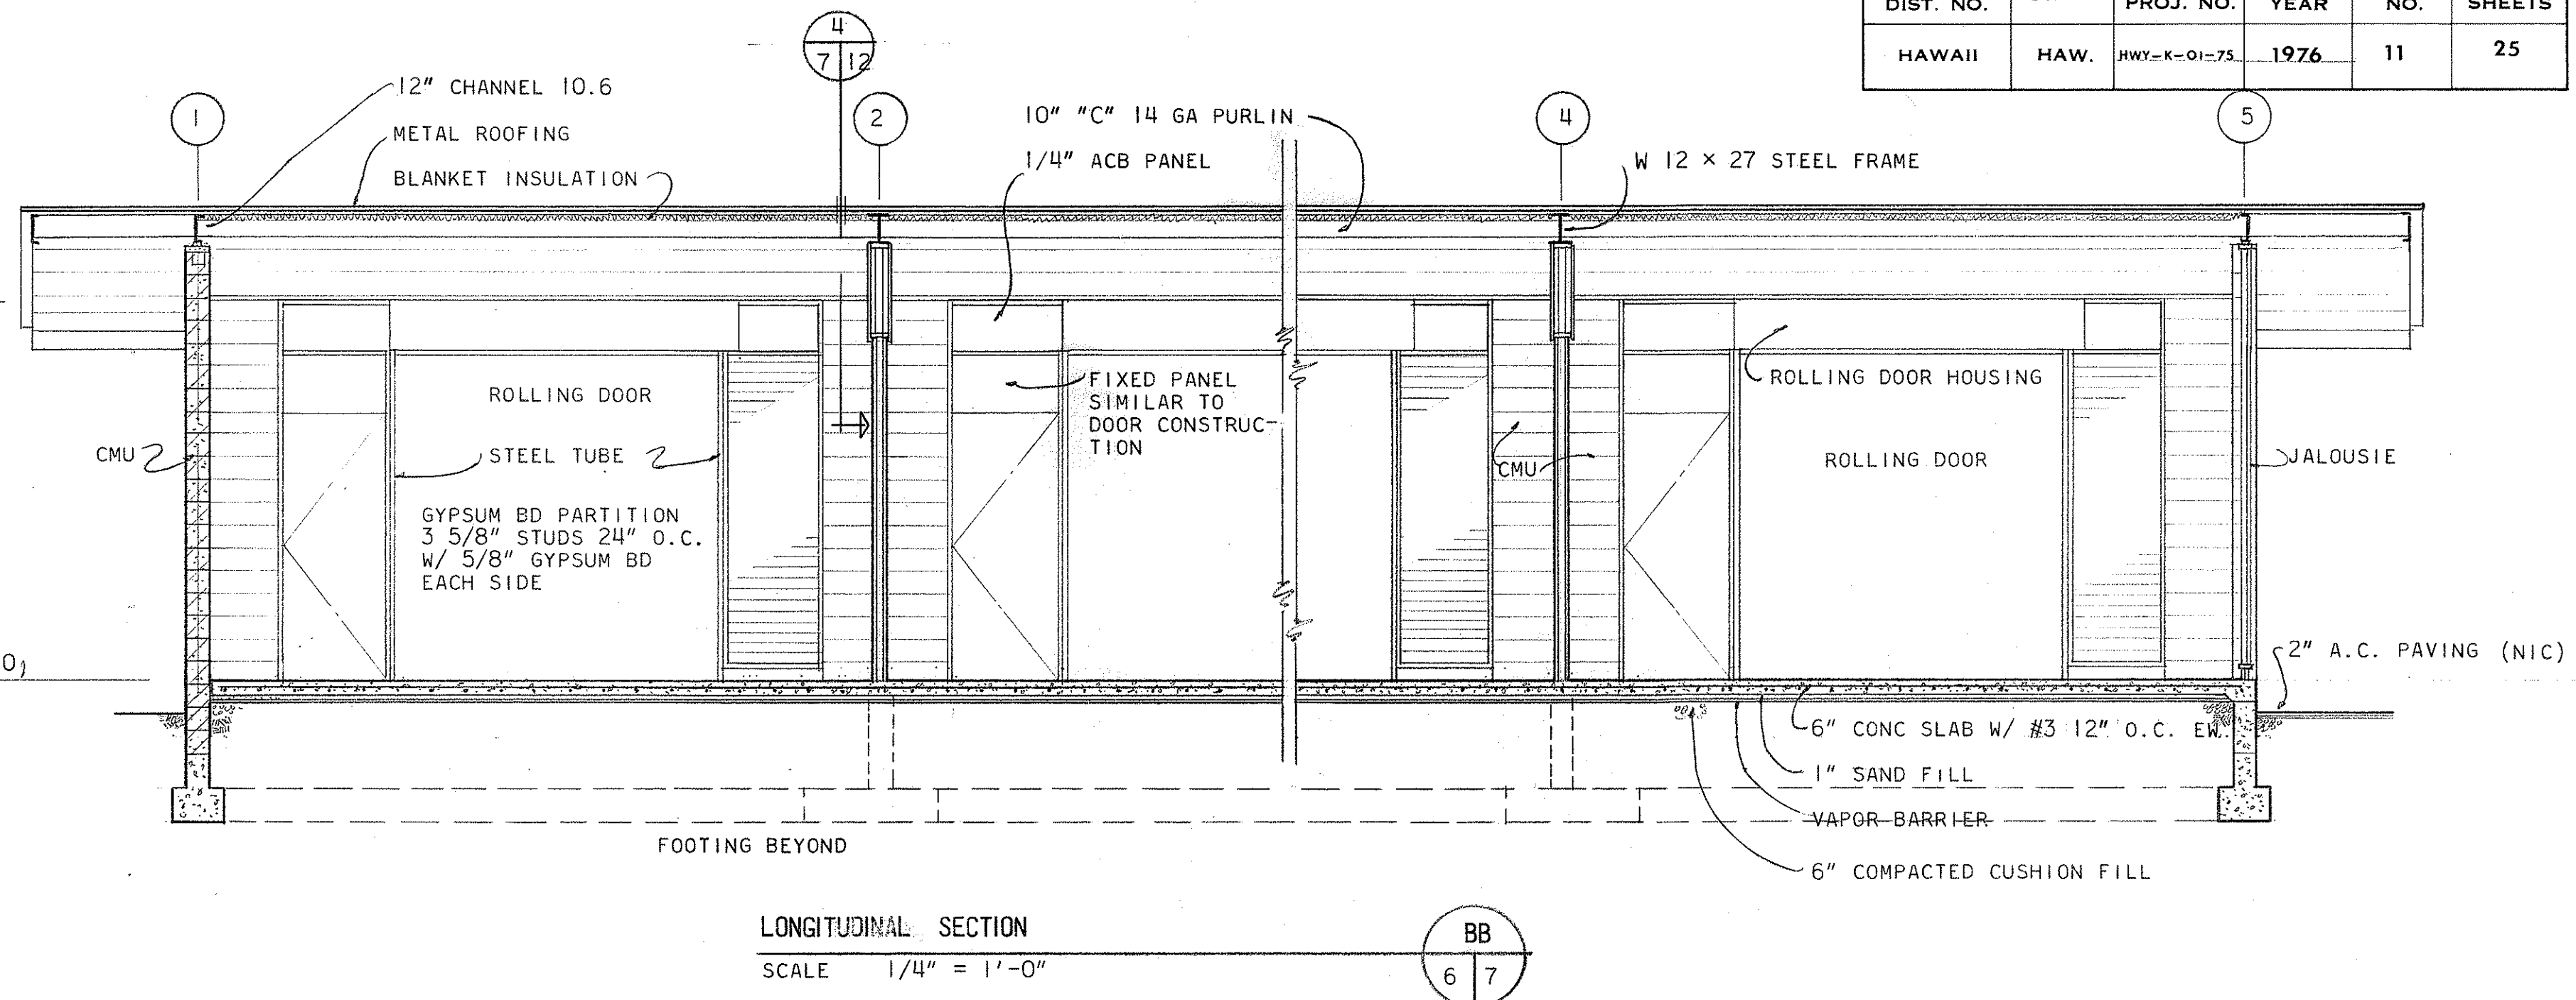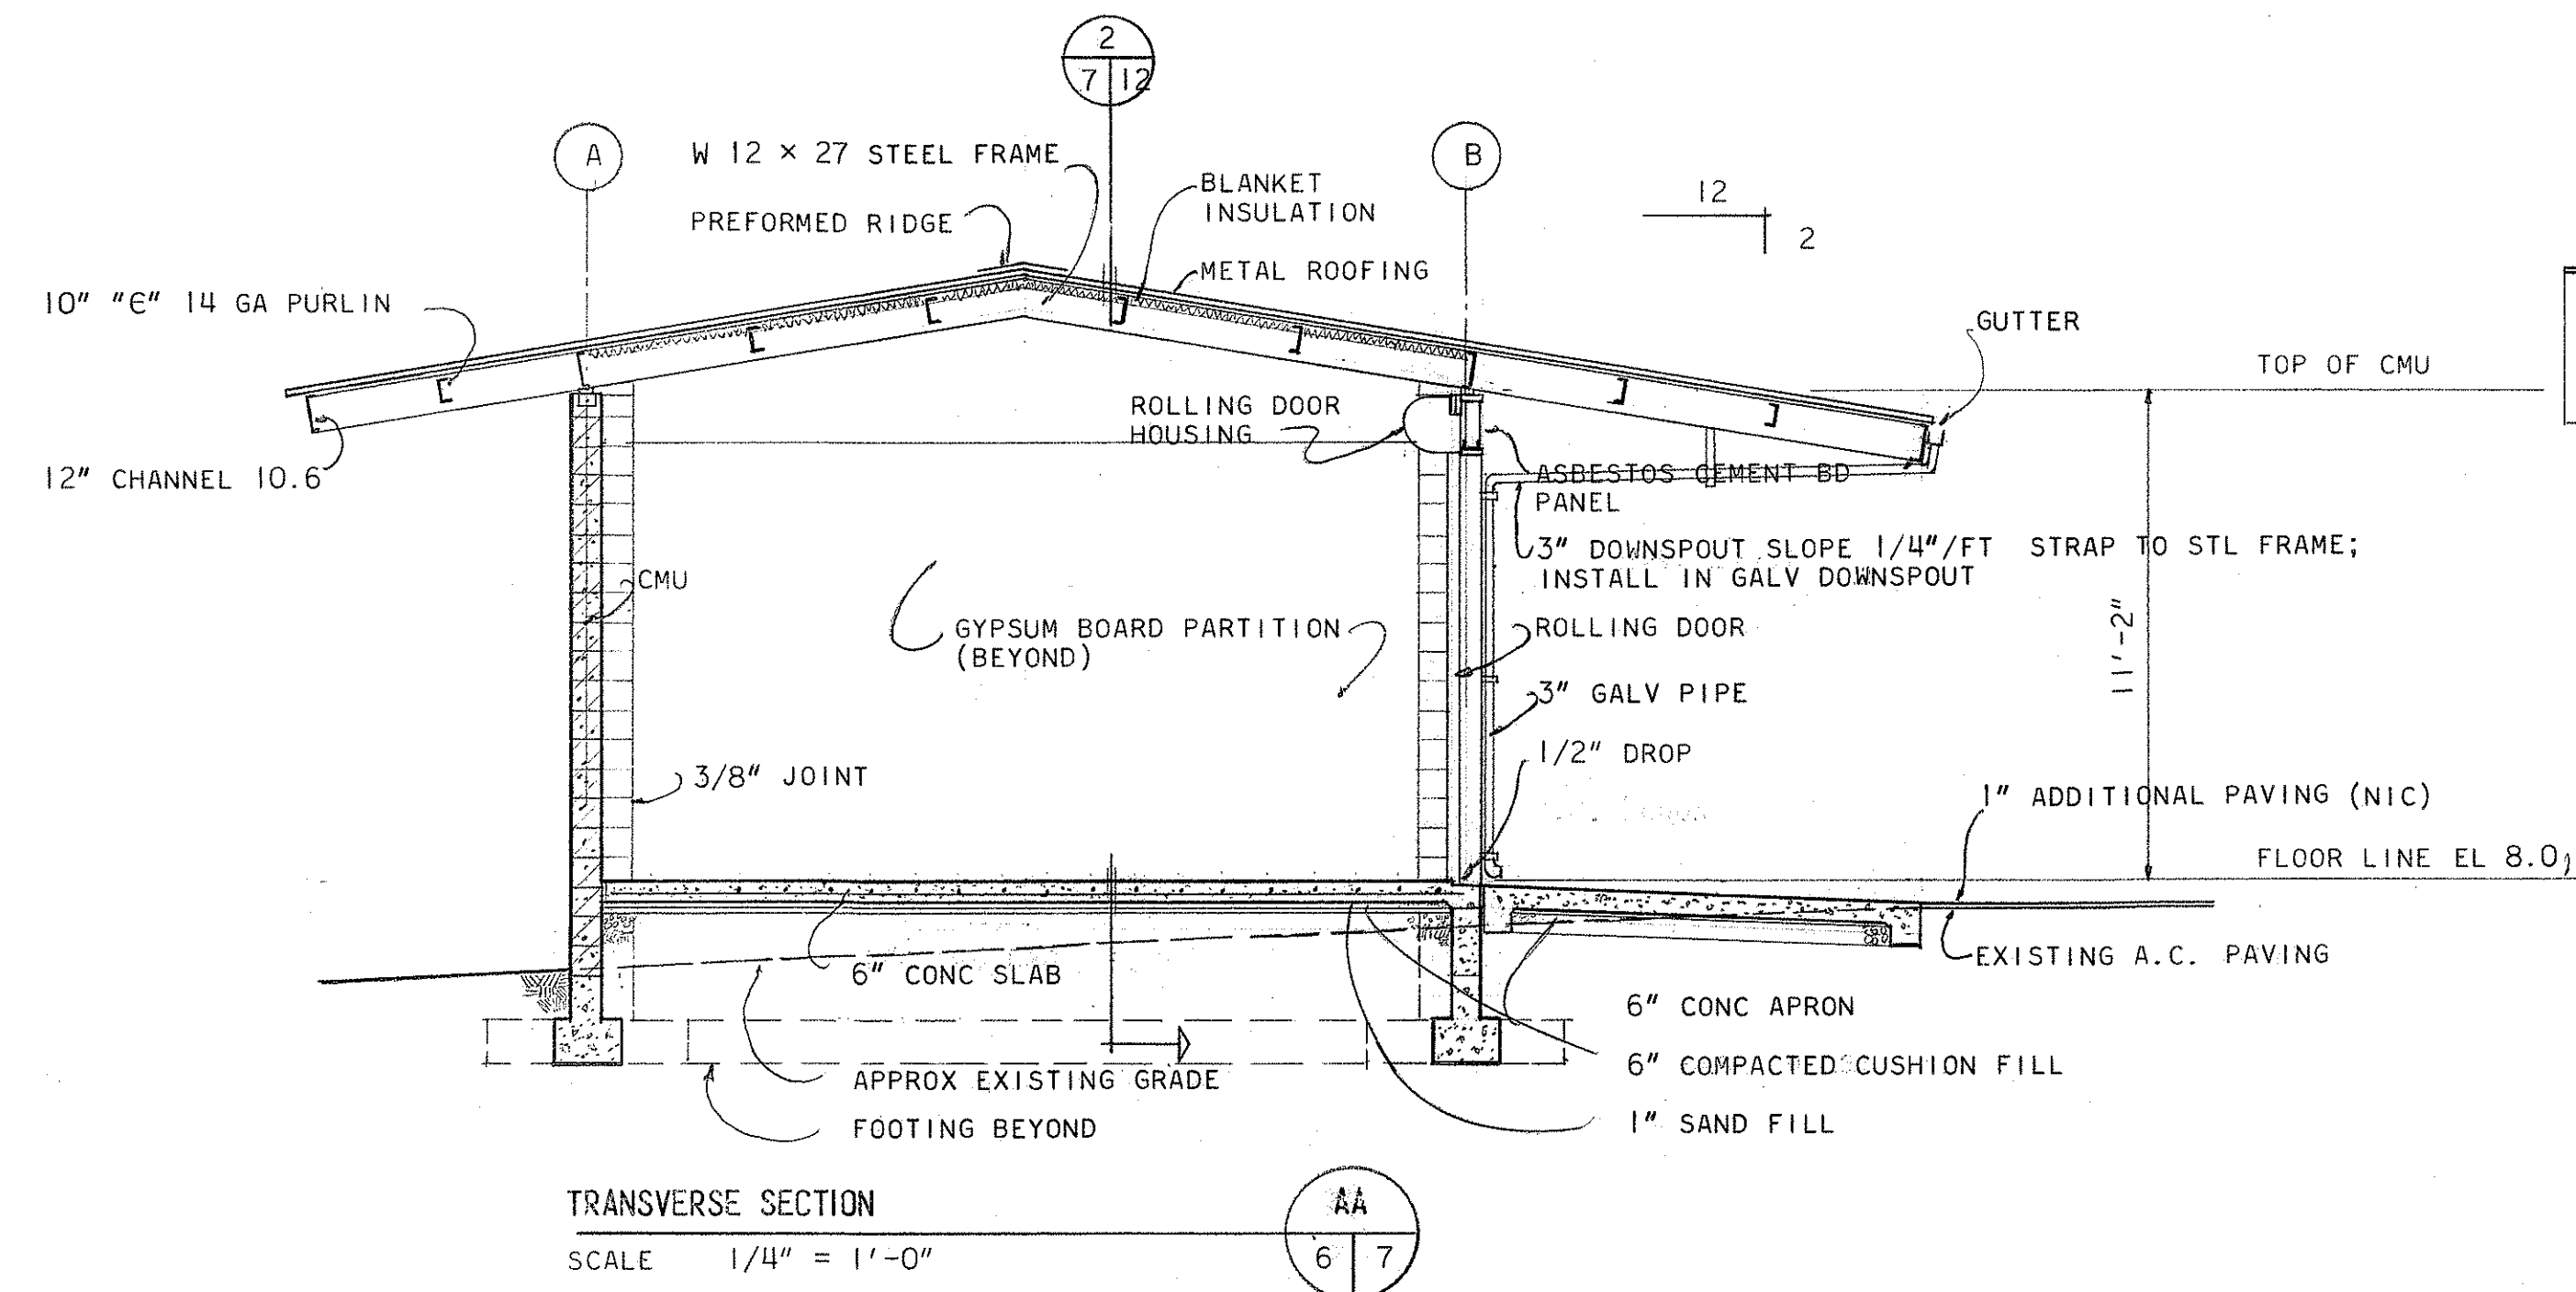

INTERIOR FINISH SCHEDULE


ROOM	FINISH					SIGN	REMARKS
	FLOOR	BASE	WALL	CEILING			
	RESILIENT TILE CONCRETE	RESILIENT NONE	CMU GYPSUM BOARD GLASS	ACOUSTICAL TILE NONE			
OFFICE - BUILDING C							
TESTING LAB	•	•	•				
OFFICE NO.3	•	•	•	•		TESTING LABORATORY	
OFFICE NO.2		•	•				
STORAGE BUILDING							
TRAFFIC	•	•	•	•	•		
HERBICIDE AND FERTILIZER	•	•	•	•	•		
BRIDGE	•	•	•	•	•		
SHOP	•	•	•	•	•		

DOOR SCHEDULE


NO.	TYPE	SIZE	MATERIAL		HDW SEE SPECS	GLAZING W' x H	DETAIL		REMARKS
			FRAME	DOOR			HORIZ	VERT	
OFFICE - BUILDING C									
1	A	3'-0" x 7'-0" x 1 3/4"	WOOD	SOLID CORE	3		3/7/10	4/7/10	FIXED PANEL ABOVE (TRANSOM)
2	B	3'-0" x 7'-0" x 1 3/4"	WOOD	SOLID CORE	4	6" x 60"	6/7/10	5/7/10	FIXED PANEL ABOVE (TRANSOM)
3	A	3'-0" x 7'-0" x 1 3/4"	WOOD	SOLID CORE	5		7/7/10	8/7/10	FIXED PANEL ABOVE (TRANSOM)
4		2'-3'-0" x 8'-0"	WOOD	SOLID C	8				
STORAGE BUILDING									
1	A	3'-0" x 7'-0" x 1 3/4"	WOOD	SOLID CORE	1		6/7/11	5/7/11	FIXED PANEL ABOVE (TRANSOM)
2	C	9'-7" x 9'-6"	STEEL	STEEL	2		4/7/11	3/7/11	

SASH TYPES (NOT TO SCALE)

BUILDING C - BOTTOM 11 SLAT ALUM
CLEAR GLASS ABOVE


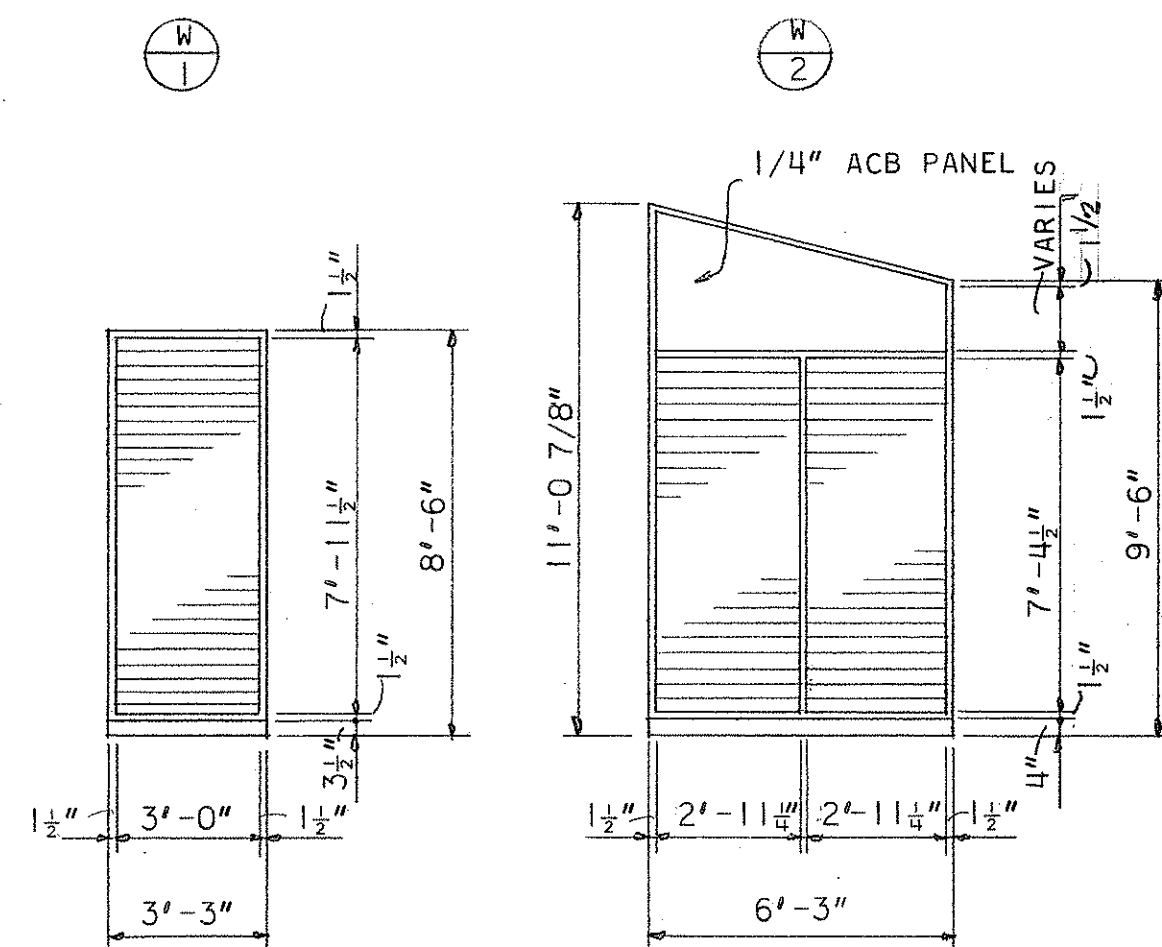


STORAGE BUILDING CLEAR GLASS SLATS

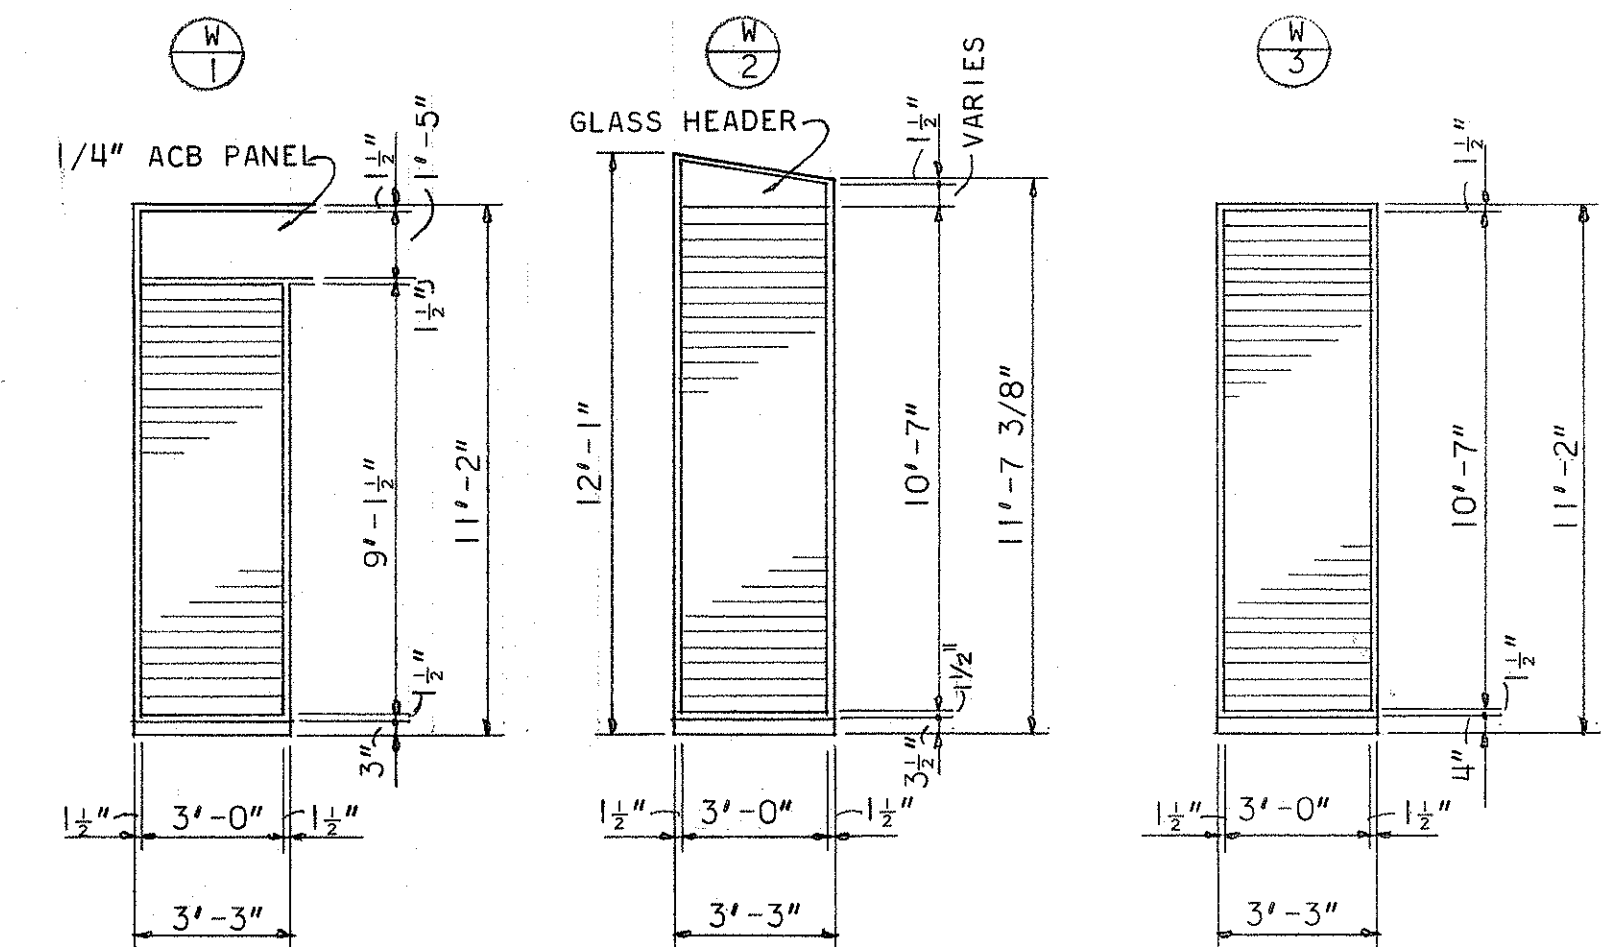

PROVIDE POLE FOR LEVERS ABOVE 6'-0"

DOOR TYPES (NOT TO SCALE)

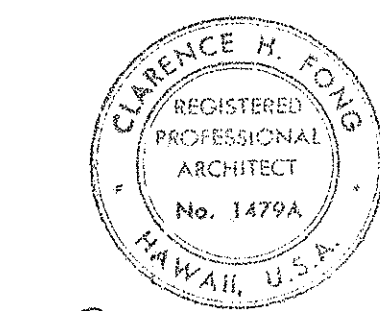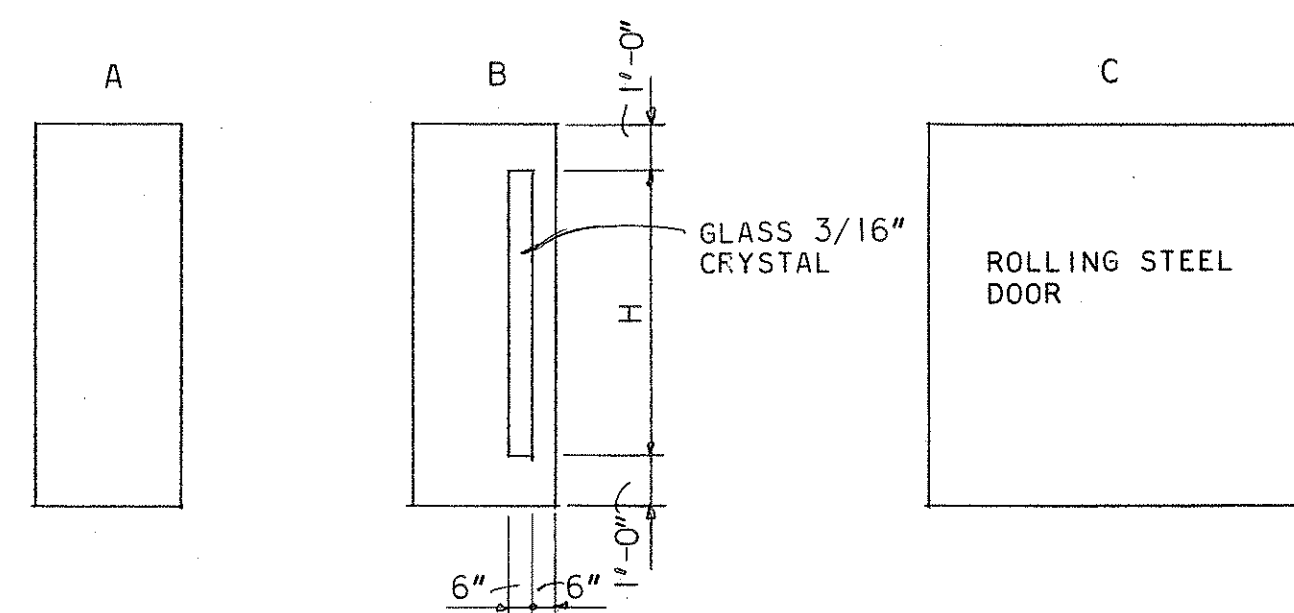


THIS WORK WAS PREPARED
ME OR UNDER MY SUPERVISION.

STATE OF HAWAII DEPARTMENT OF TRANSPORTATION HIGHWAYS DIVISION	
KAPAA BASEYARD PHASE II KAPAA KAUAI	
STORAGE BUILDING SECTIONS, FINISH & DOOR SCHEDULE, SASH TYPES	
SCALE AS NOTED	HWY-K-01-75
7-1-76	


A7

SHEET NO. 7 OF 12 SHEETS


DATE	_____
DESIGNED BY	_____
TRACED BY	_____
QUANTITIES BY	_____
CHECKED BY	_____
ORIGINAL PLAN	_____
NOTE BOOK	_____
NO.	_____

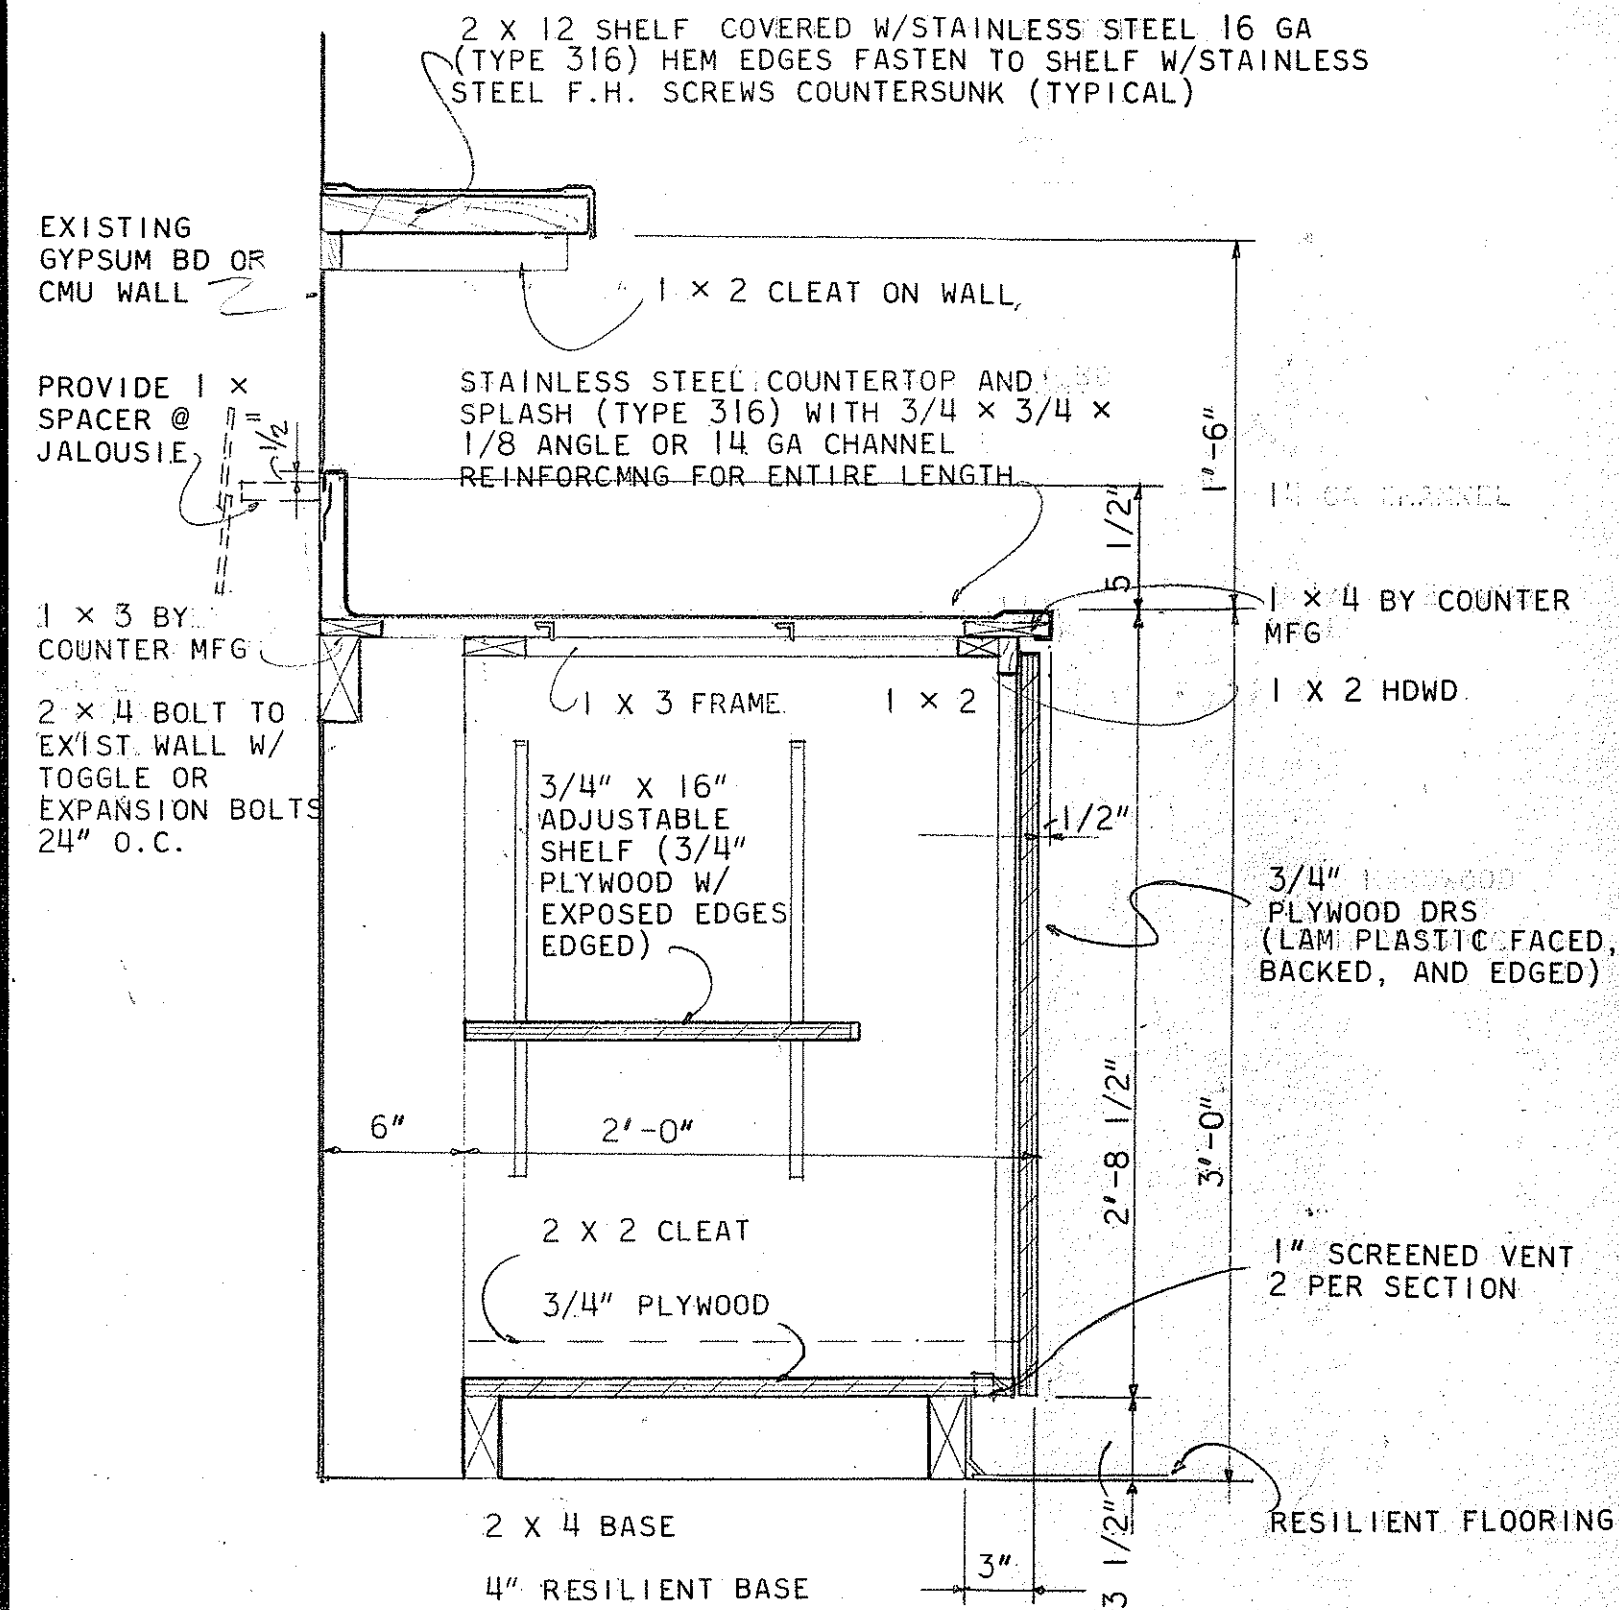


SECTION 1
SCALE 1 1/2" = 1'-0"

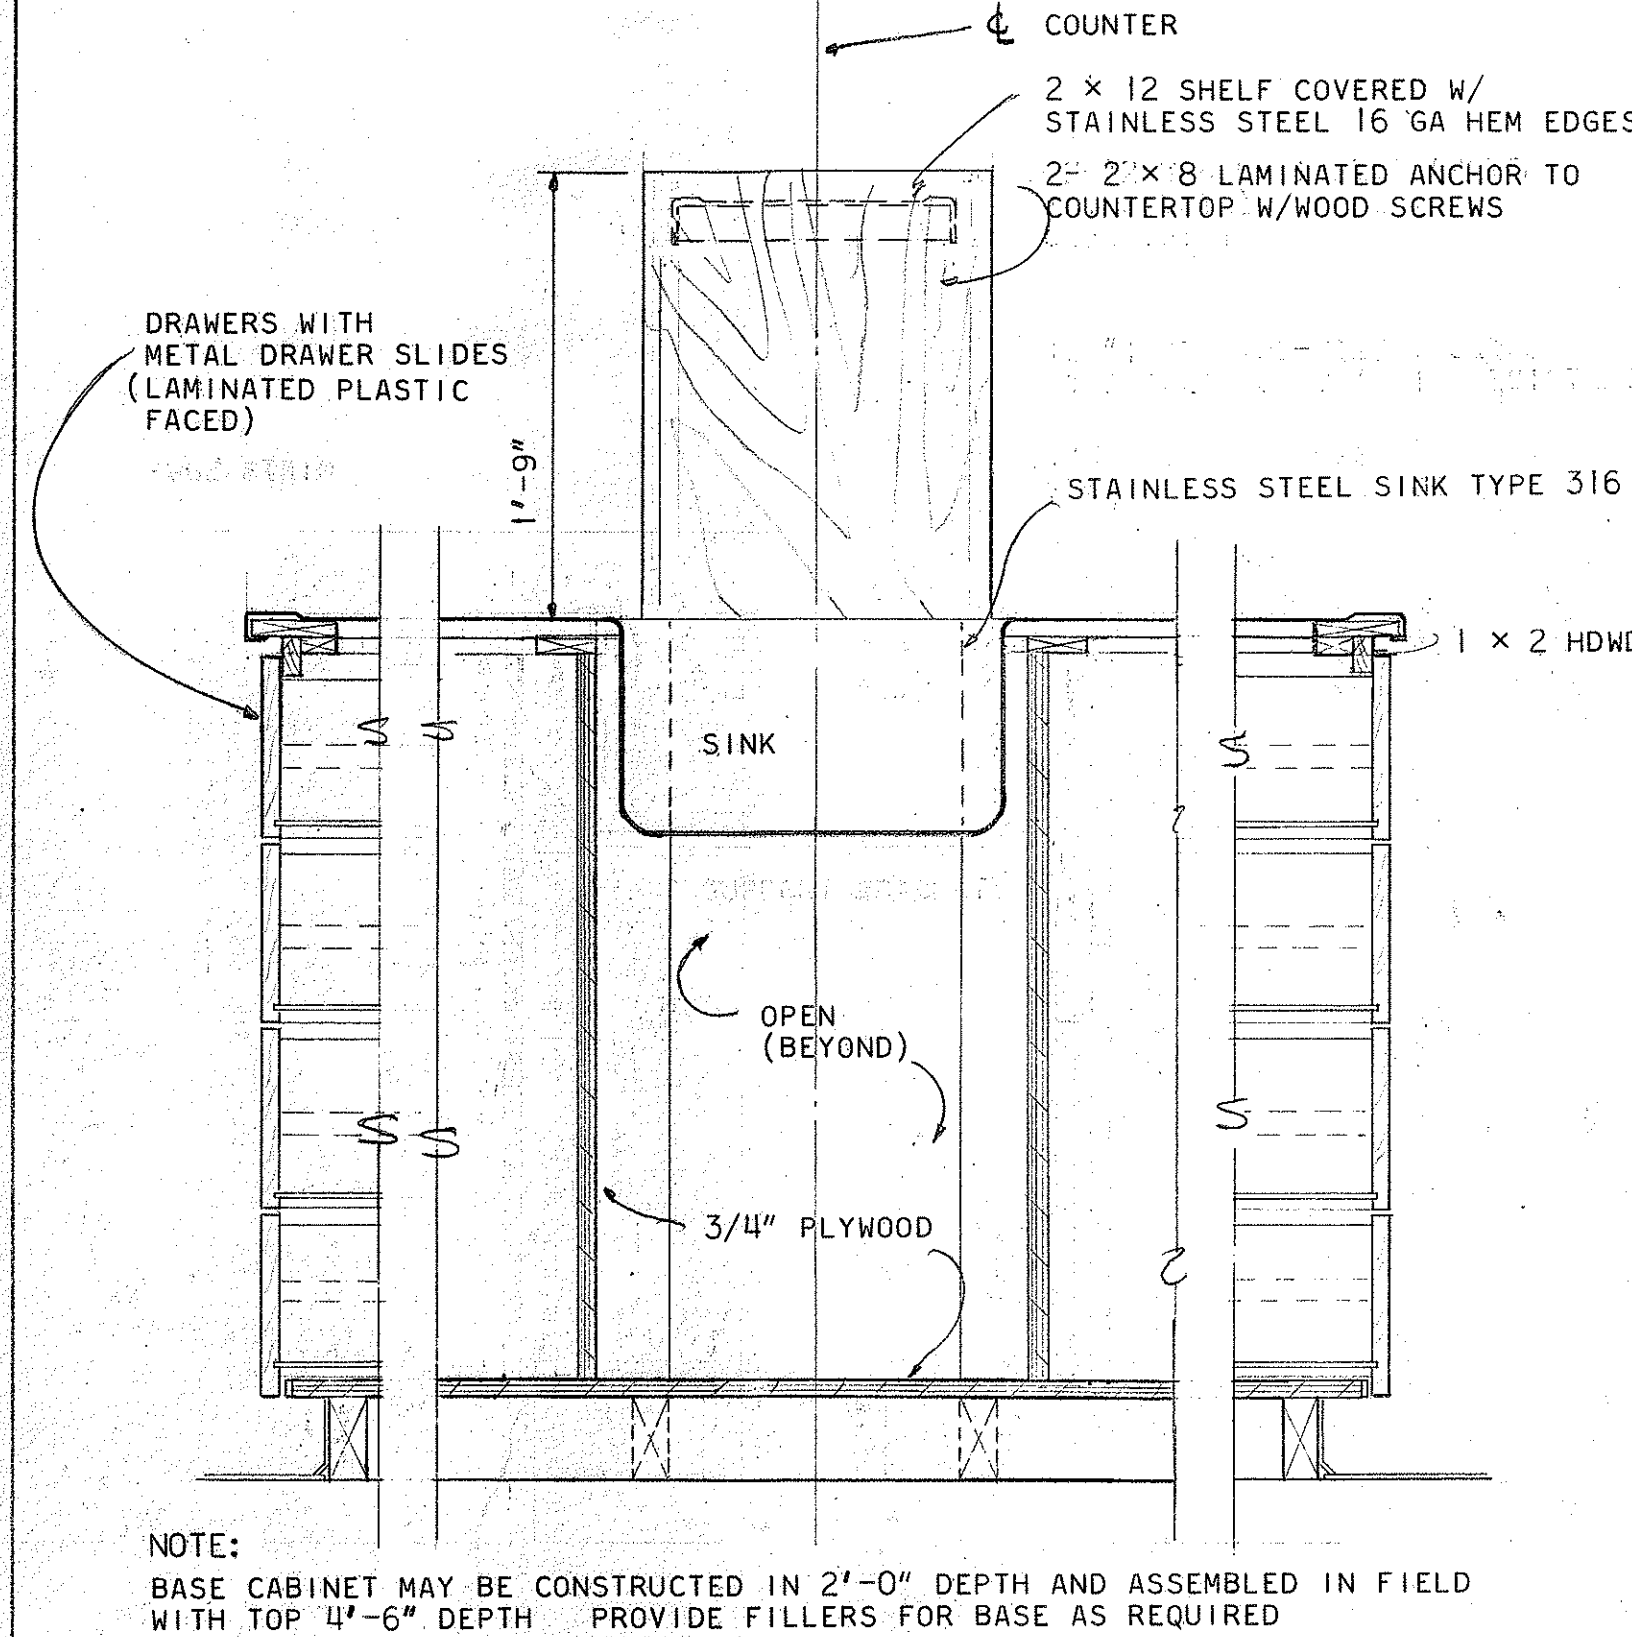


SECTION 3
SCALE 1 1/2" = 1'-0"

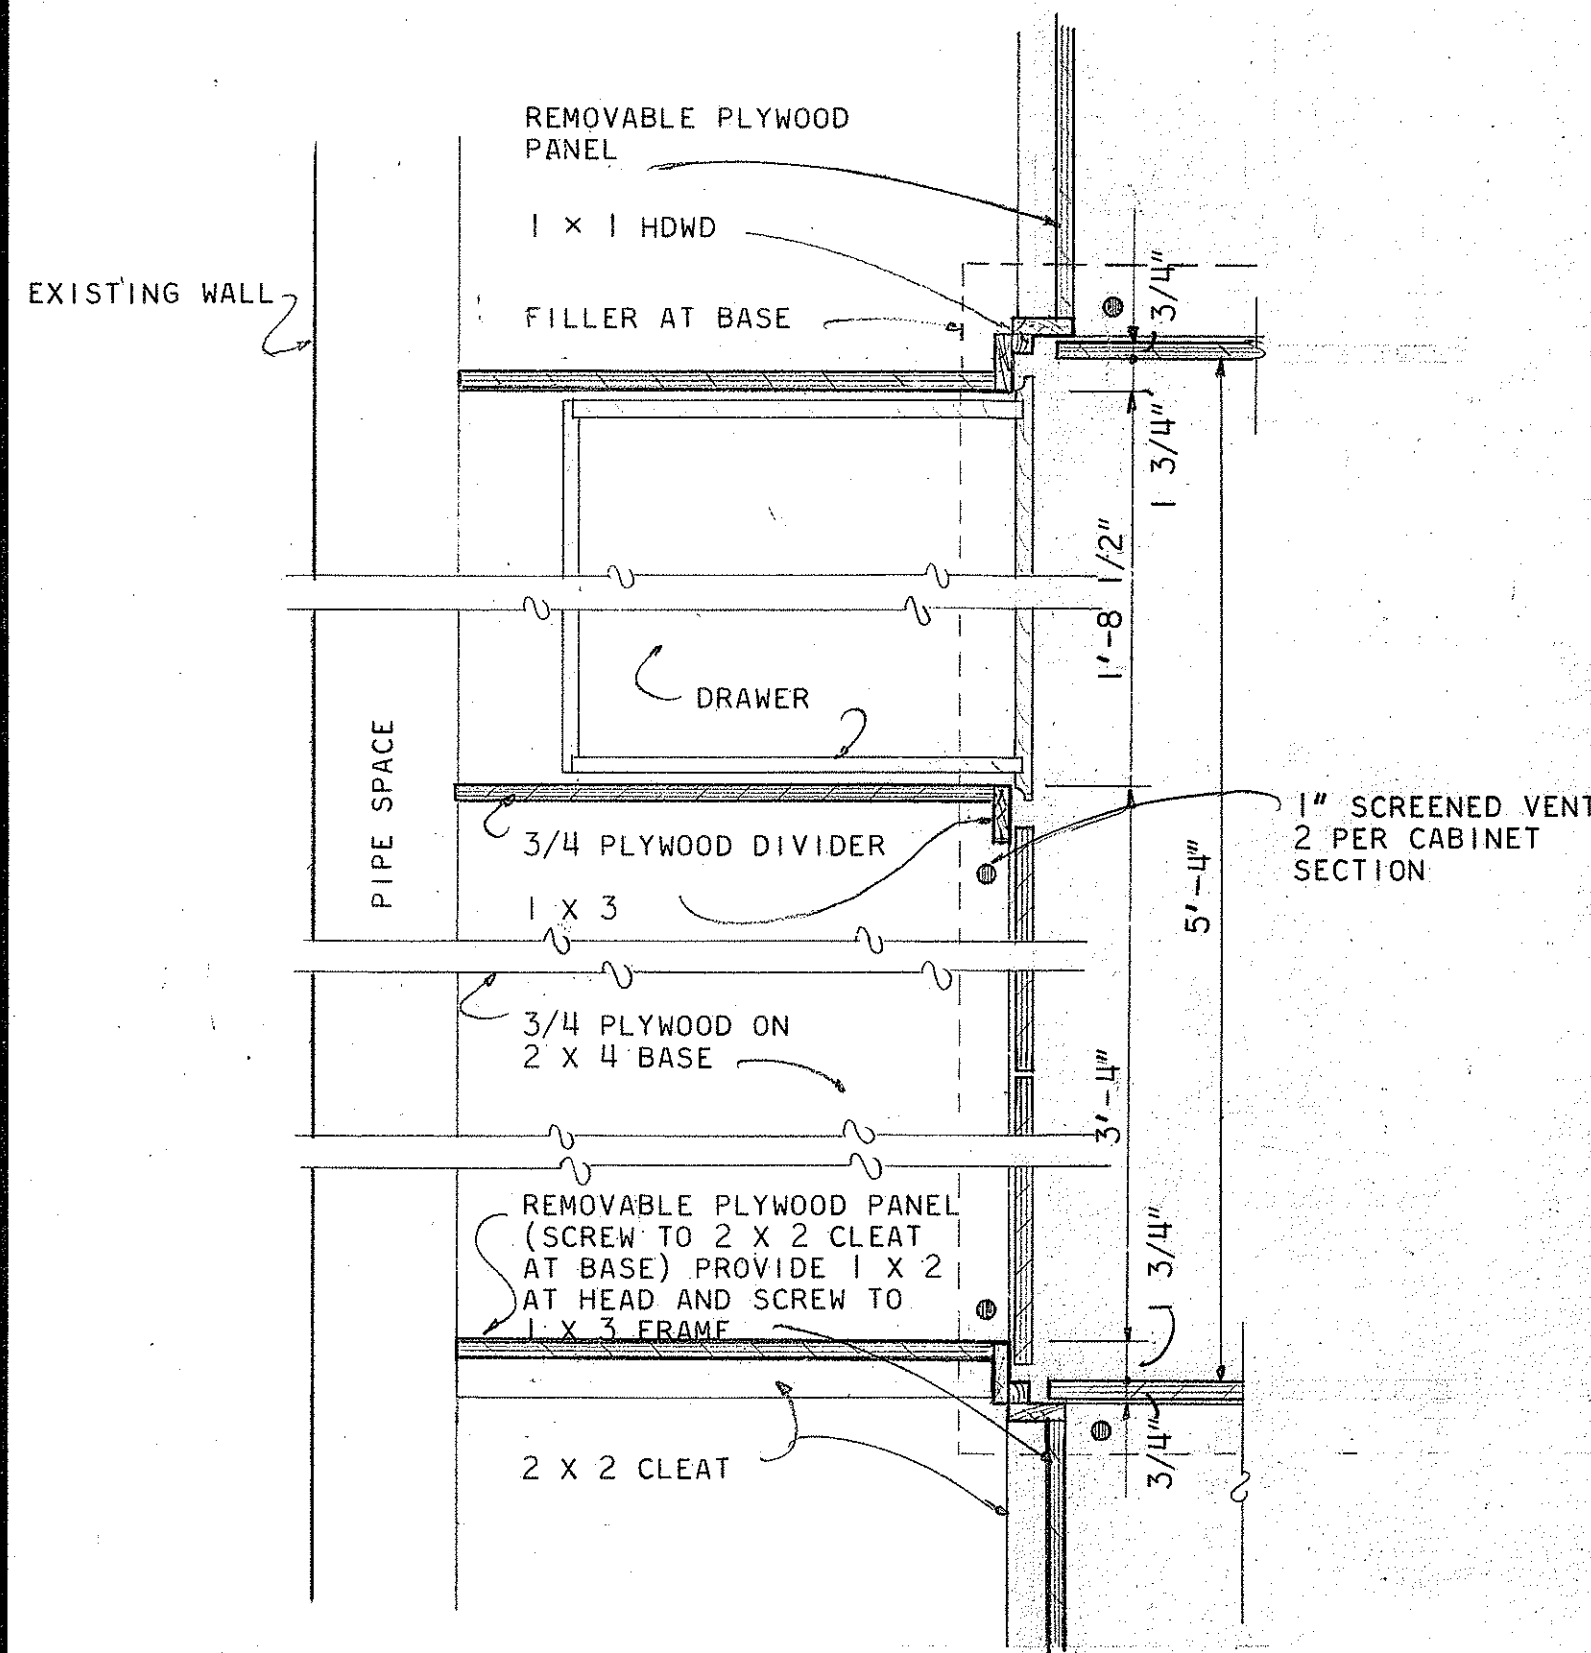


PLAN SECTION 2
SCALE 1 1/2" = 1'-0"

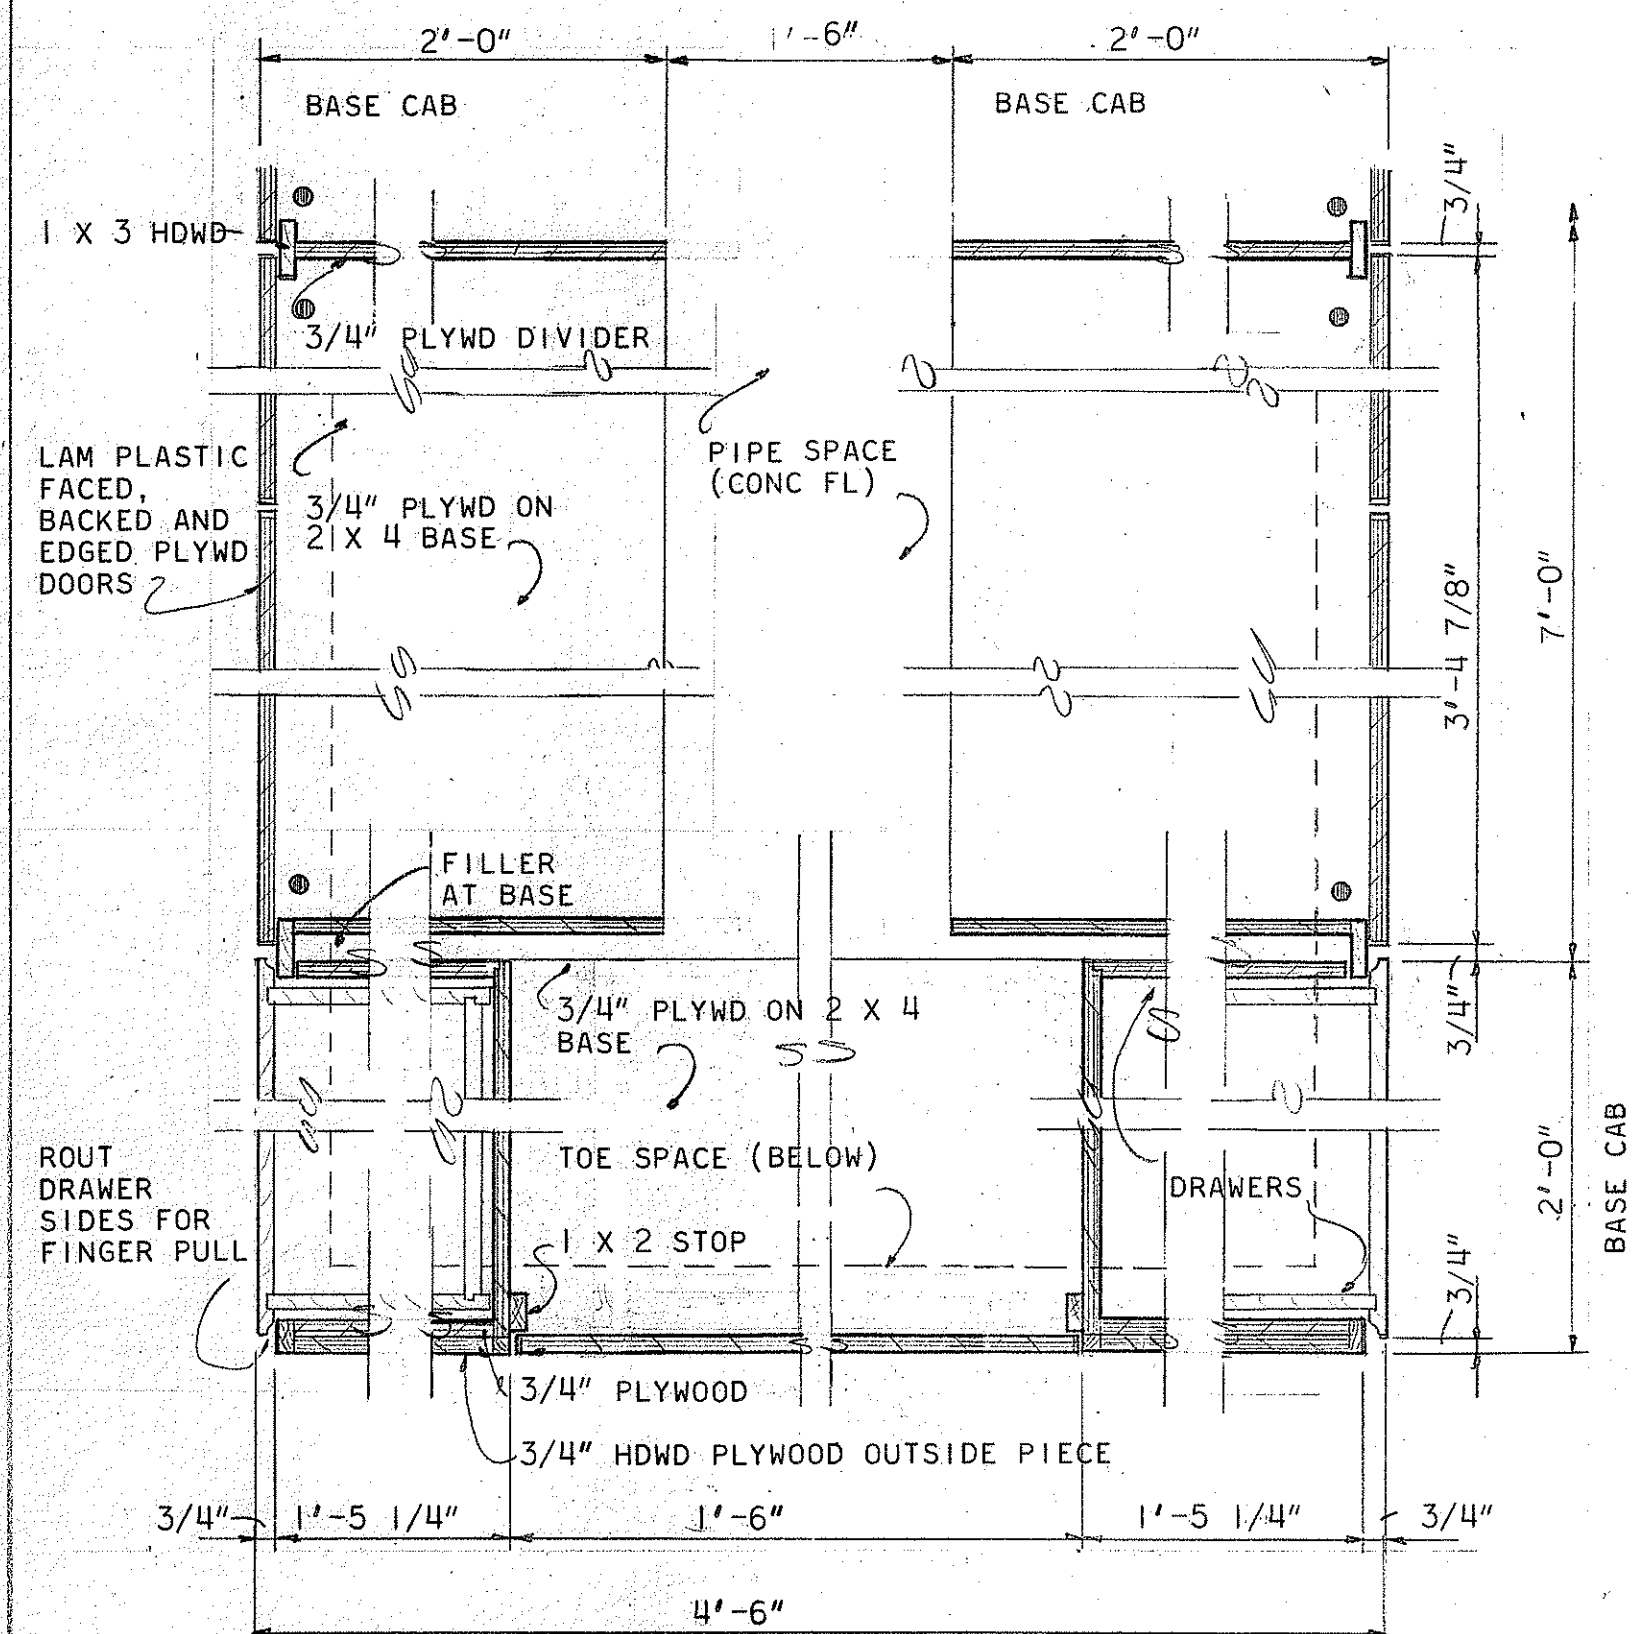

PLAN SECTION 4
SCALE 1 1/2" = 1'-0"

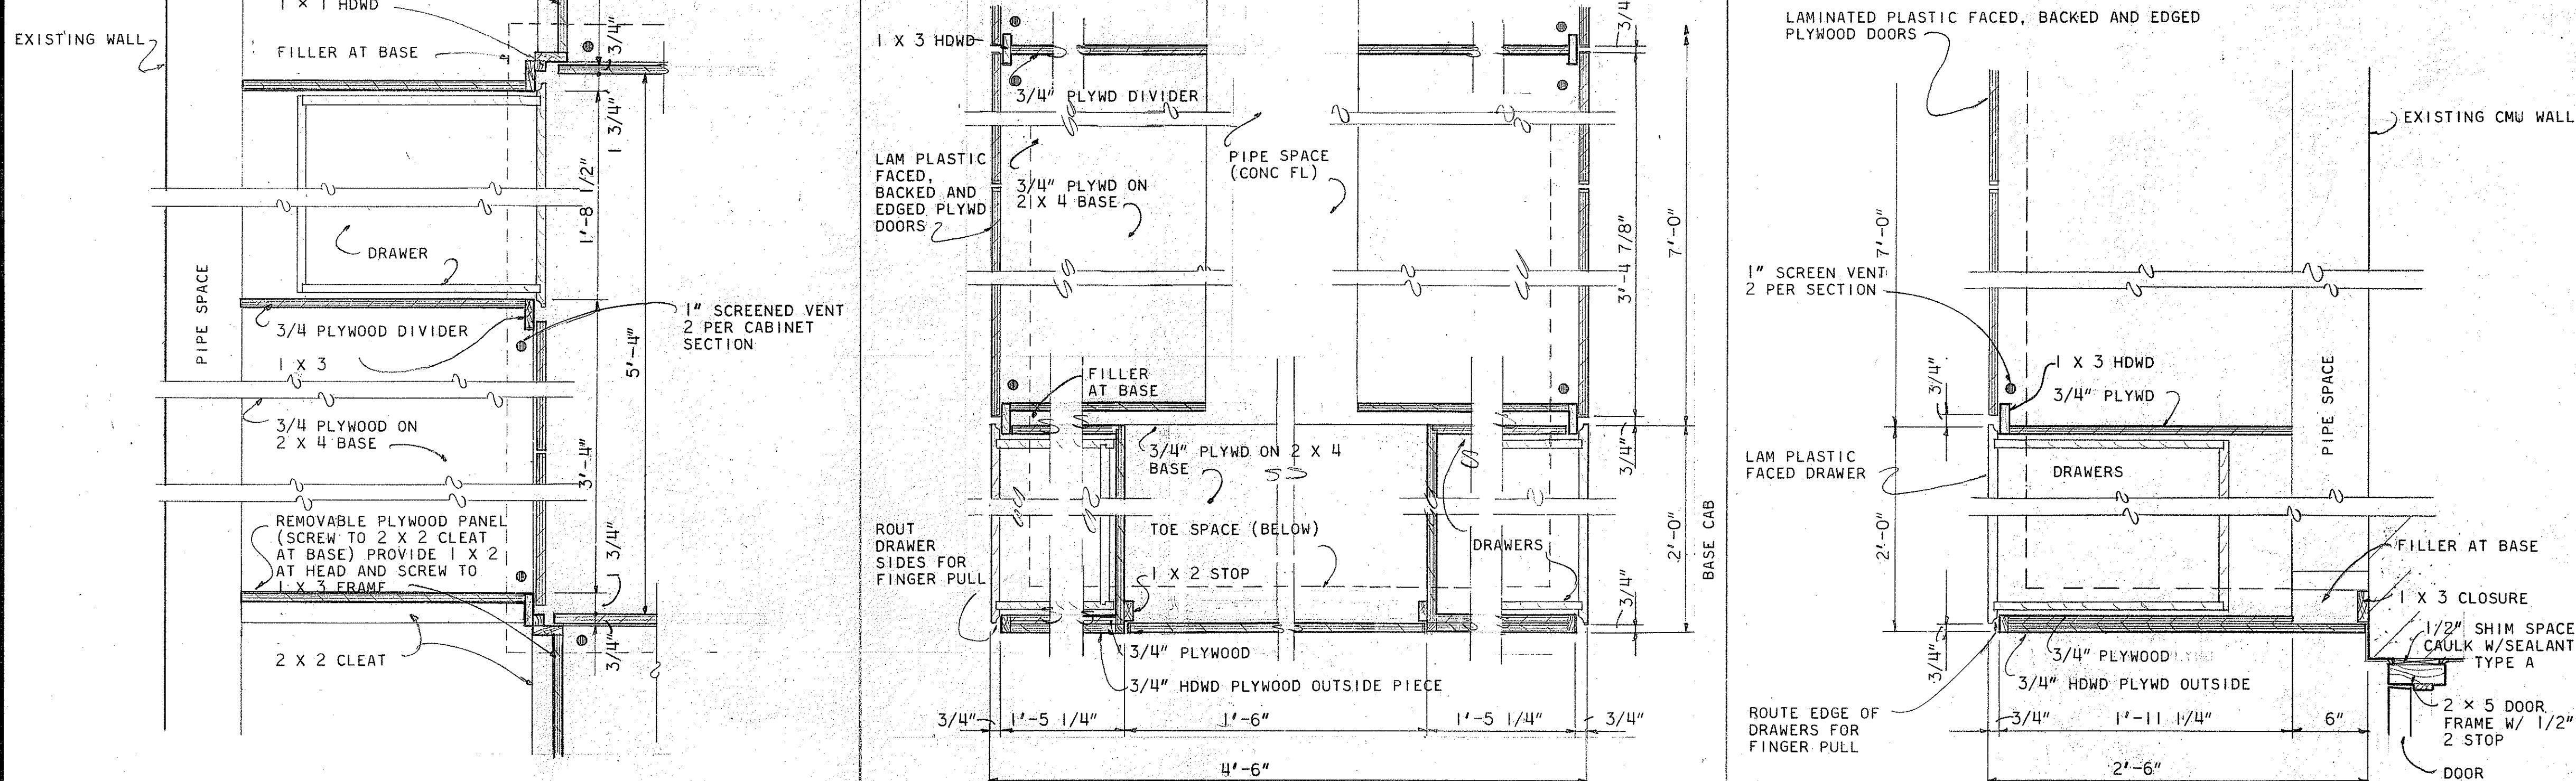


PLAN SECTION 6
SCALE 1 1/2" = 1'-0"

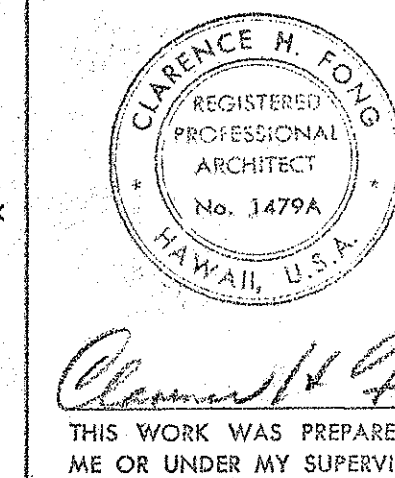


STATE OF HAWAII DEPARTMENT OF TRANSPORTATION HIGHWAYS DIVISION	
KAPAA BASEYARD PHASE II	
KAPAA	KAUAI
CABINET DETAILS (BUILDING C)	
SCALE AS NOTED	HWY-K-01-75
7-1-76	
SHEET No. 8 OF 12 SHEETS	

A 8


FED. ROAD DIST. NO.	STATE	FED. AID PROJ. NO.	FISCAL YEAR	SHEET NO.	TOTAL SHEETS
HAWAII	HAW.	HWY K-01-75	1976	13	25

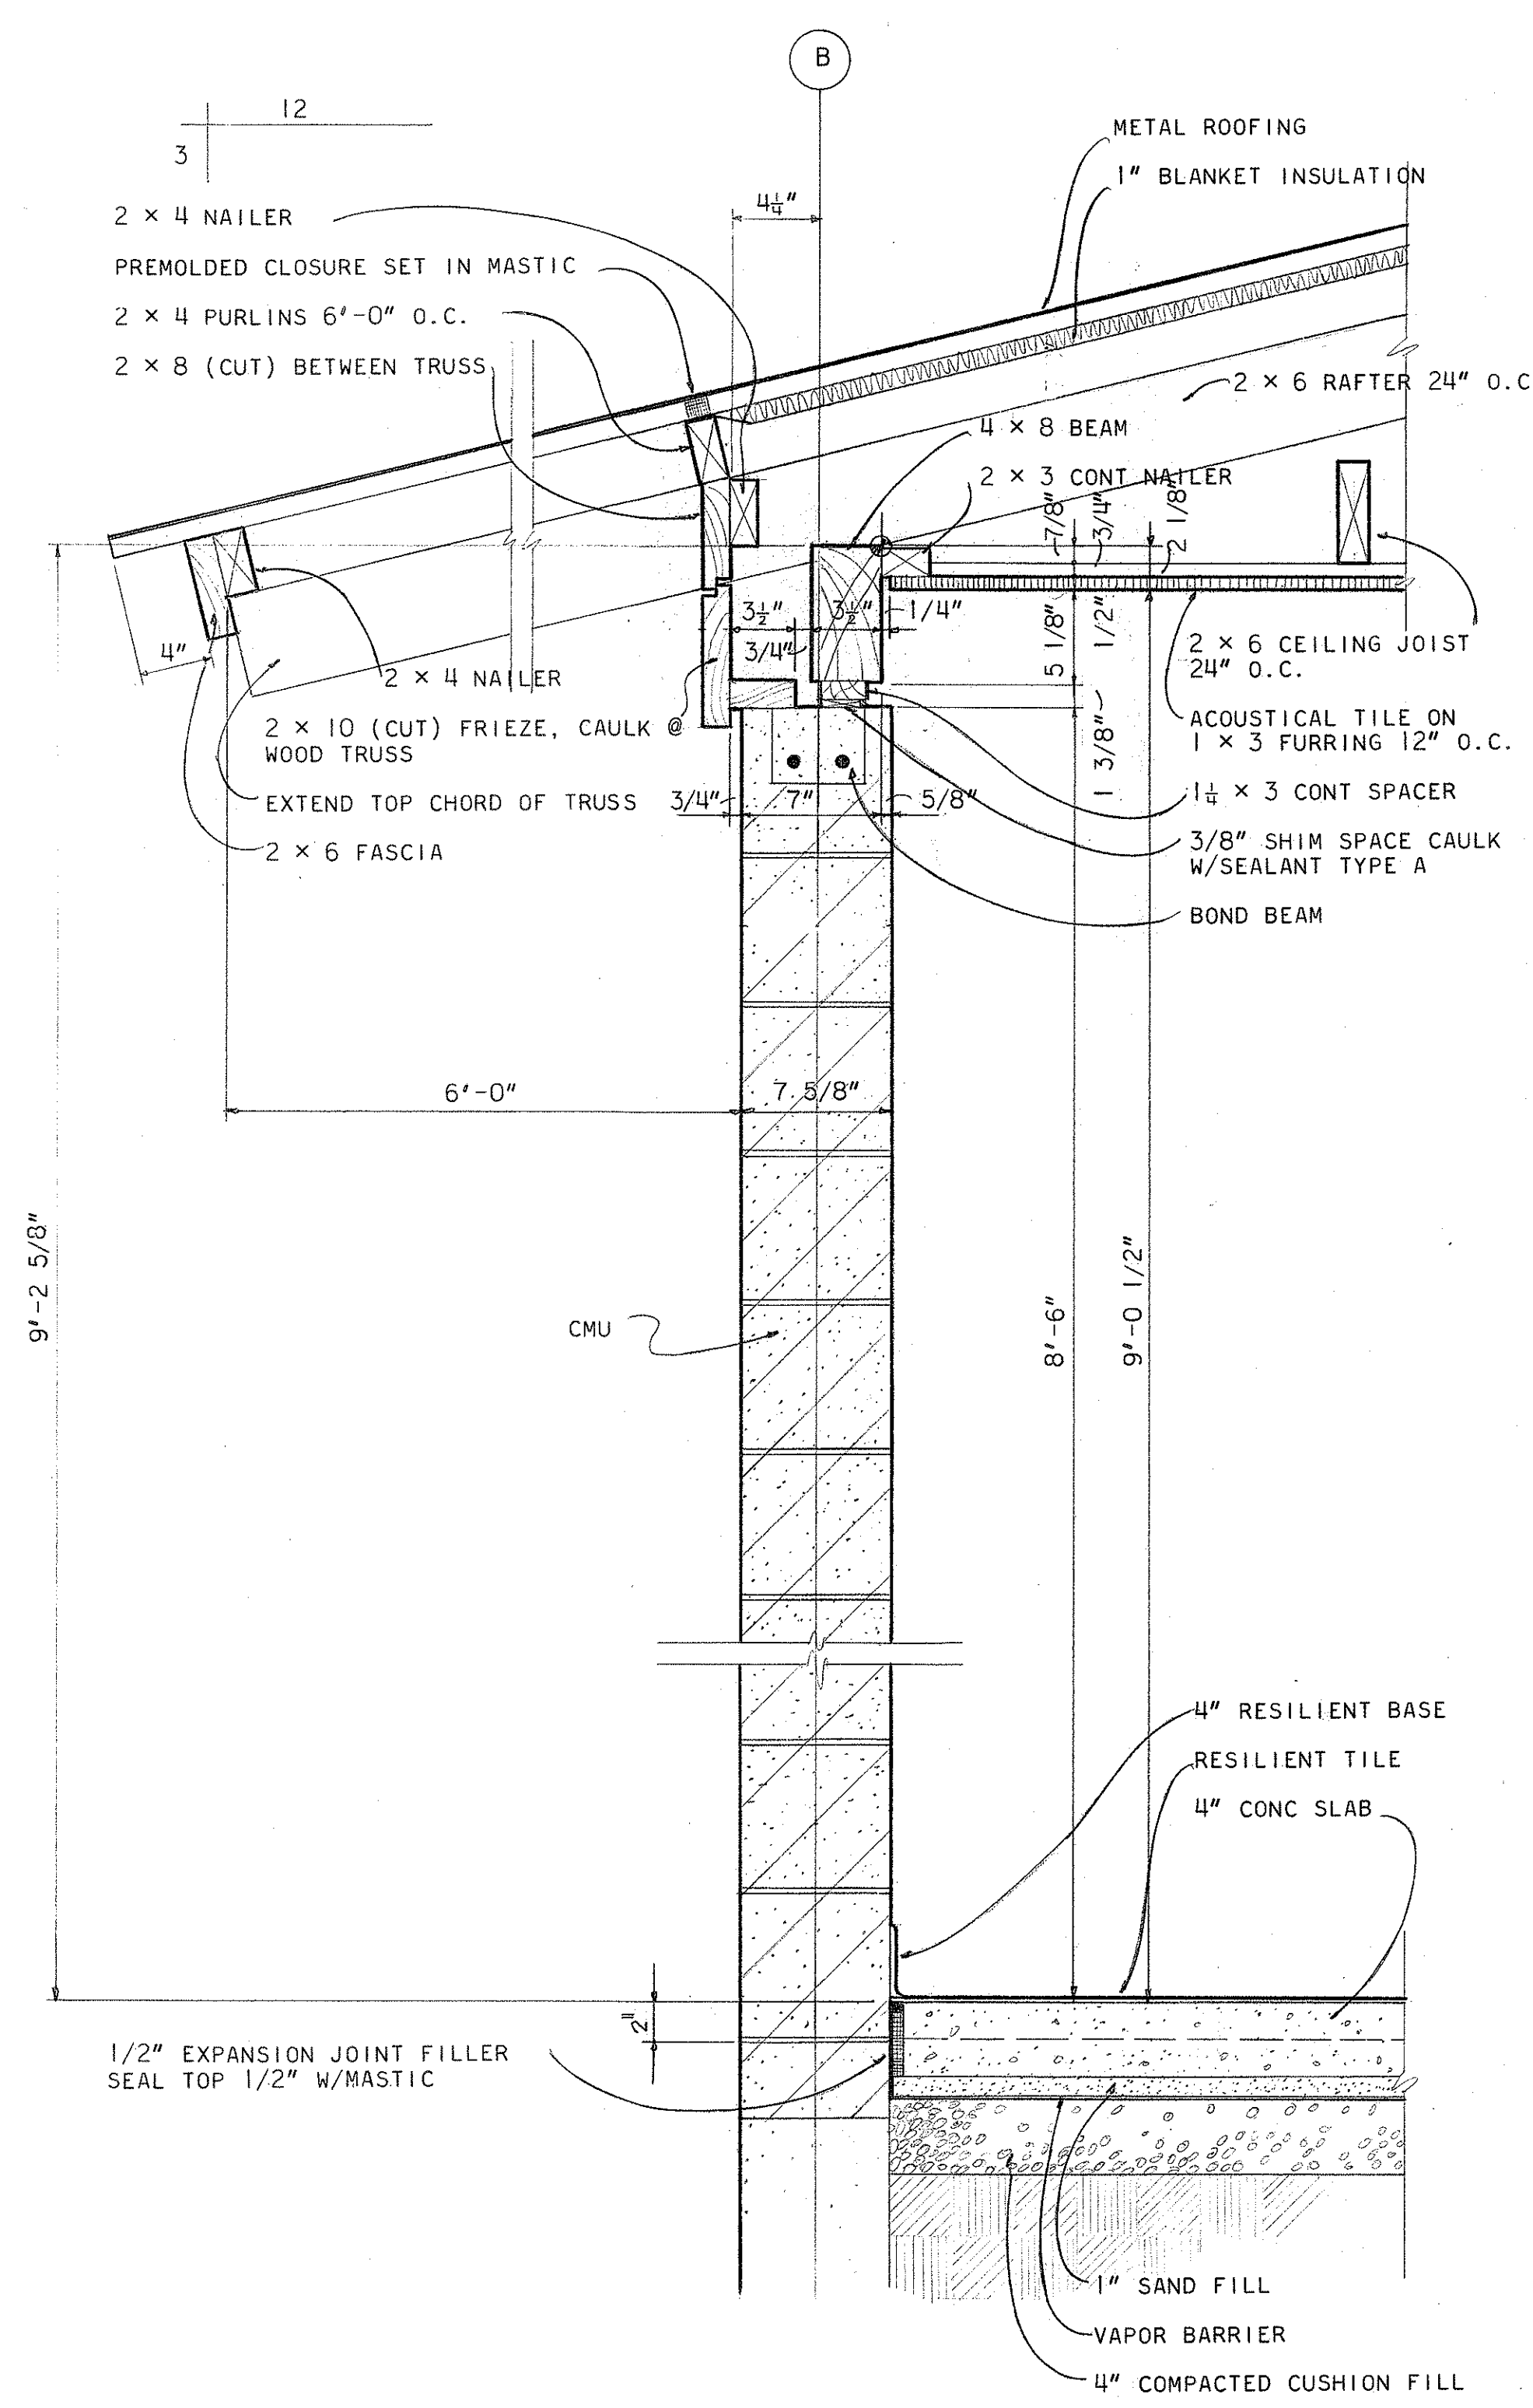


SECTION @ LONGITUDINAL WALL
SCALE 1 1/2" = 1'-0"

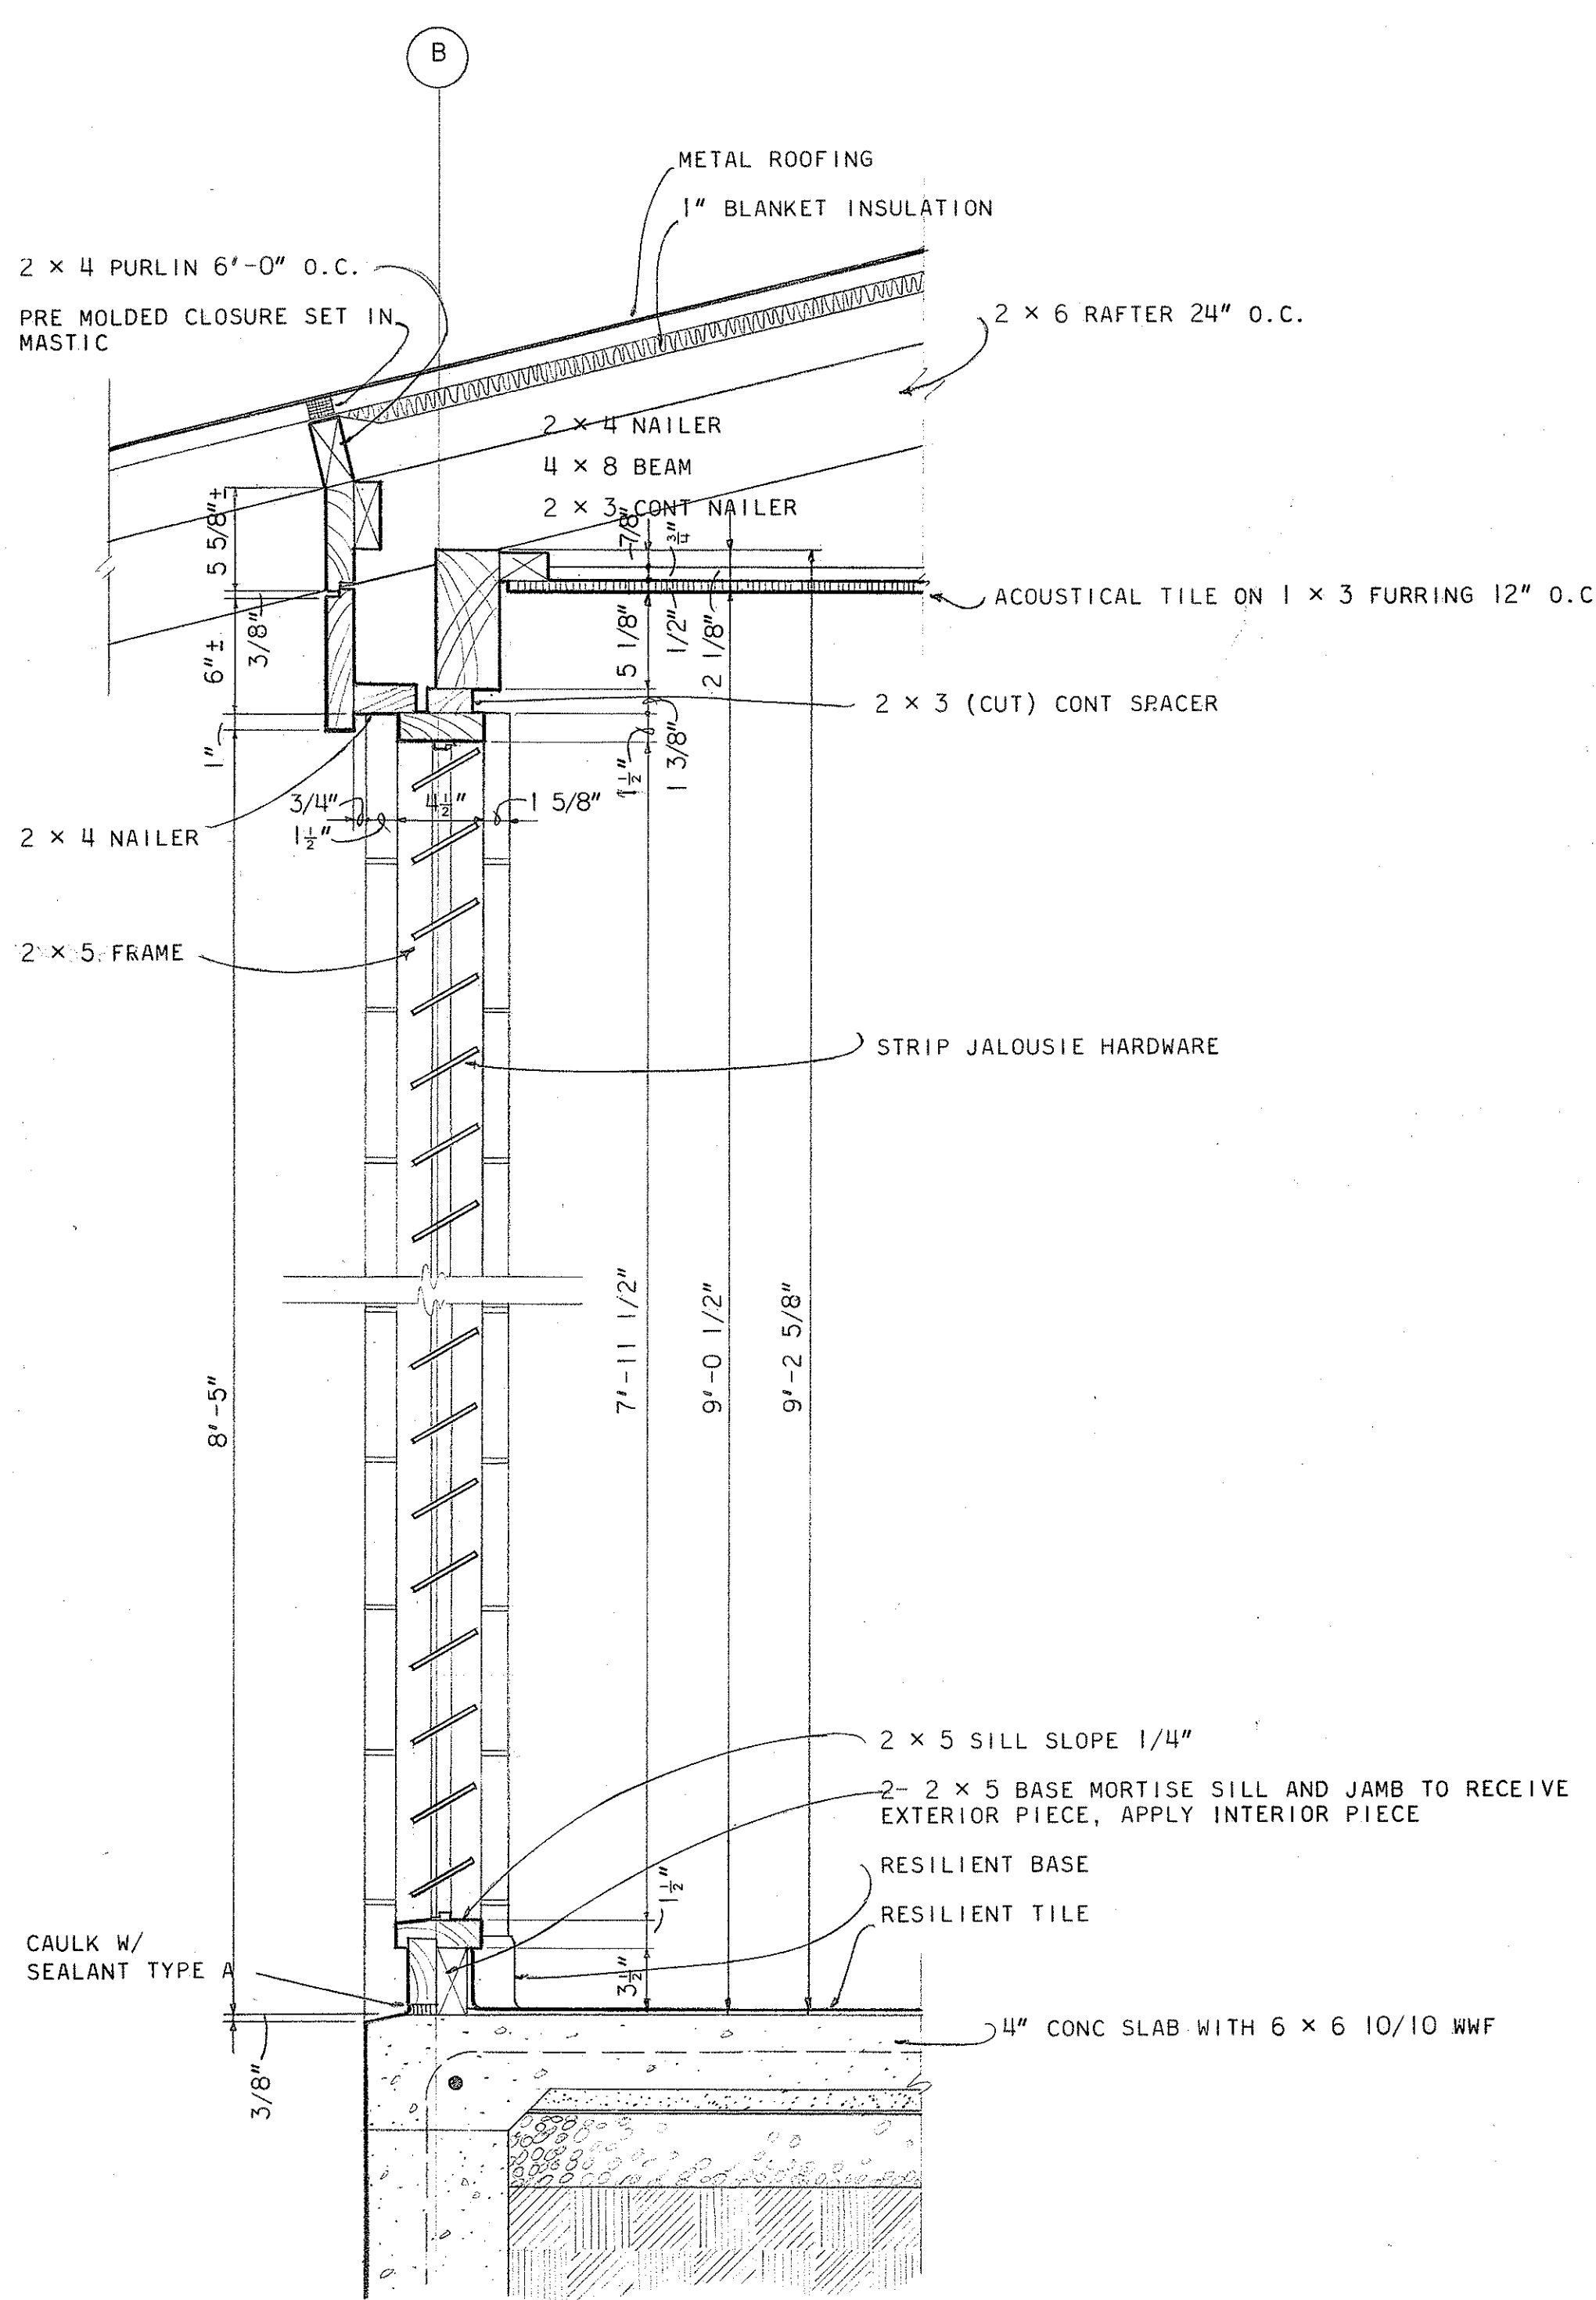

SECTION @ JALOUSIE
SCALE 1 1/2" = 1'-0"

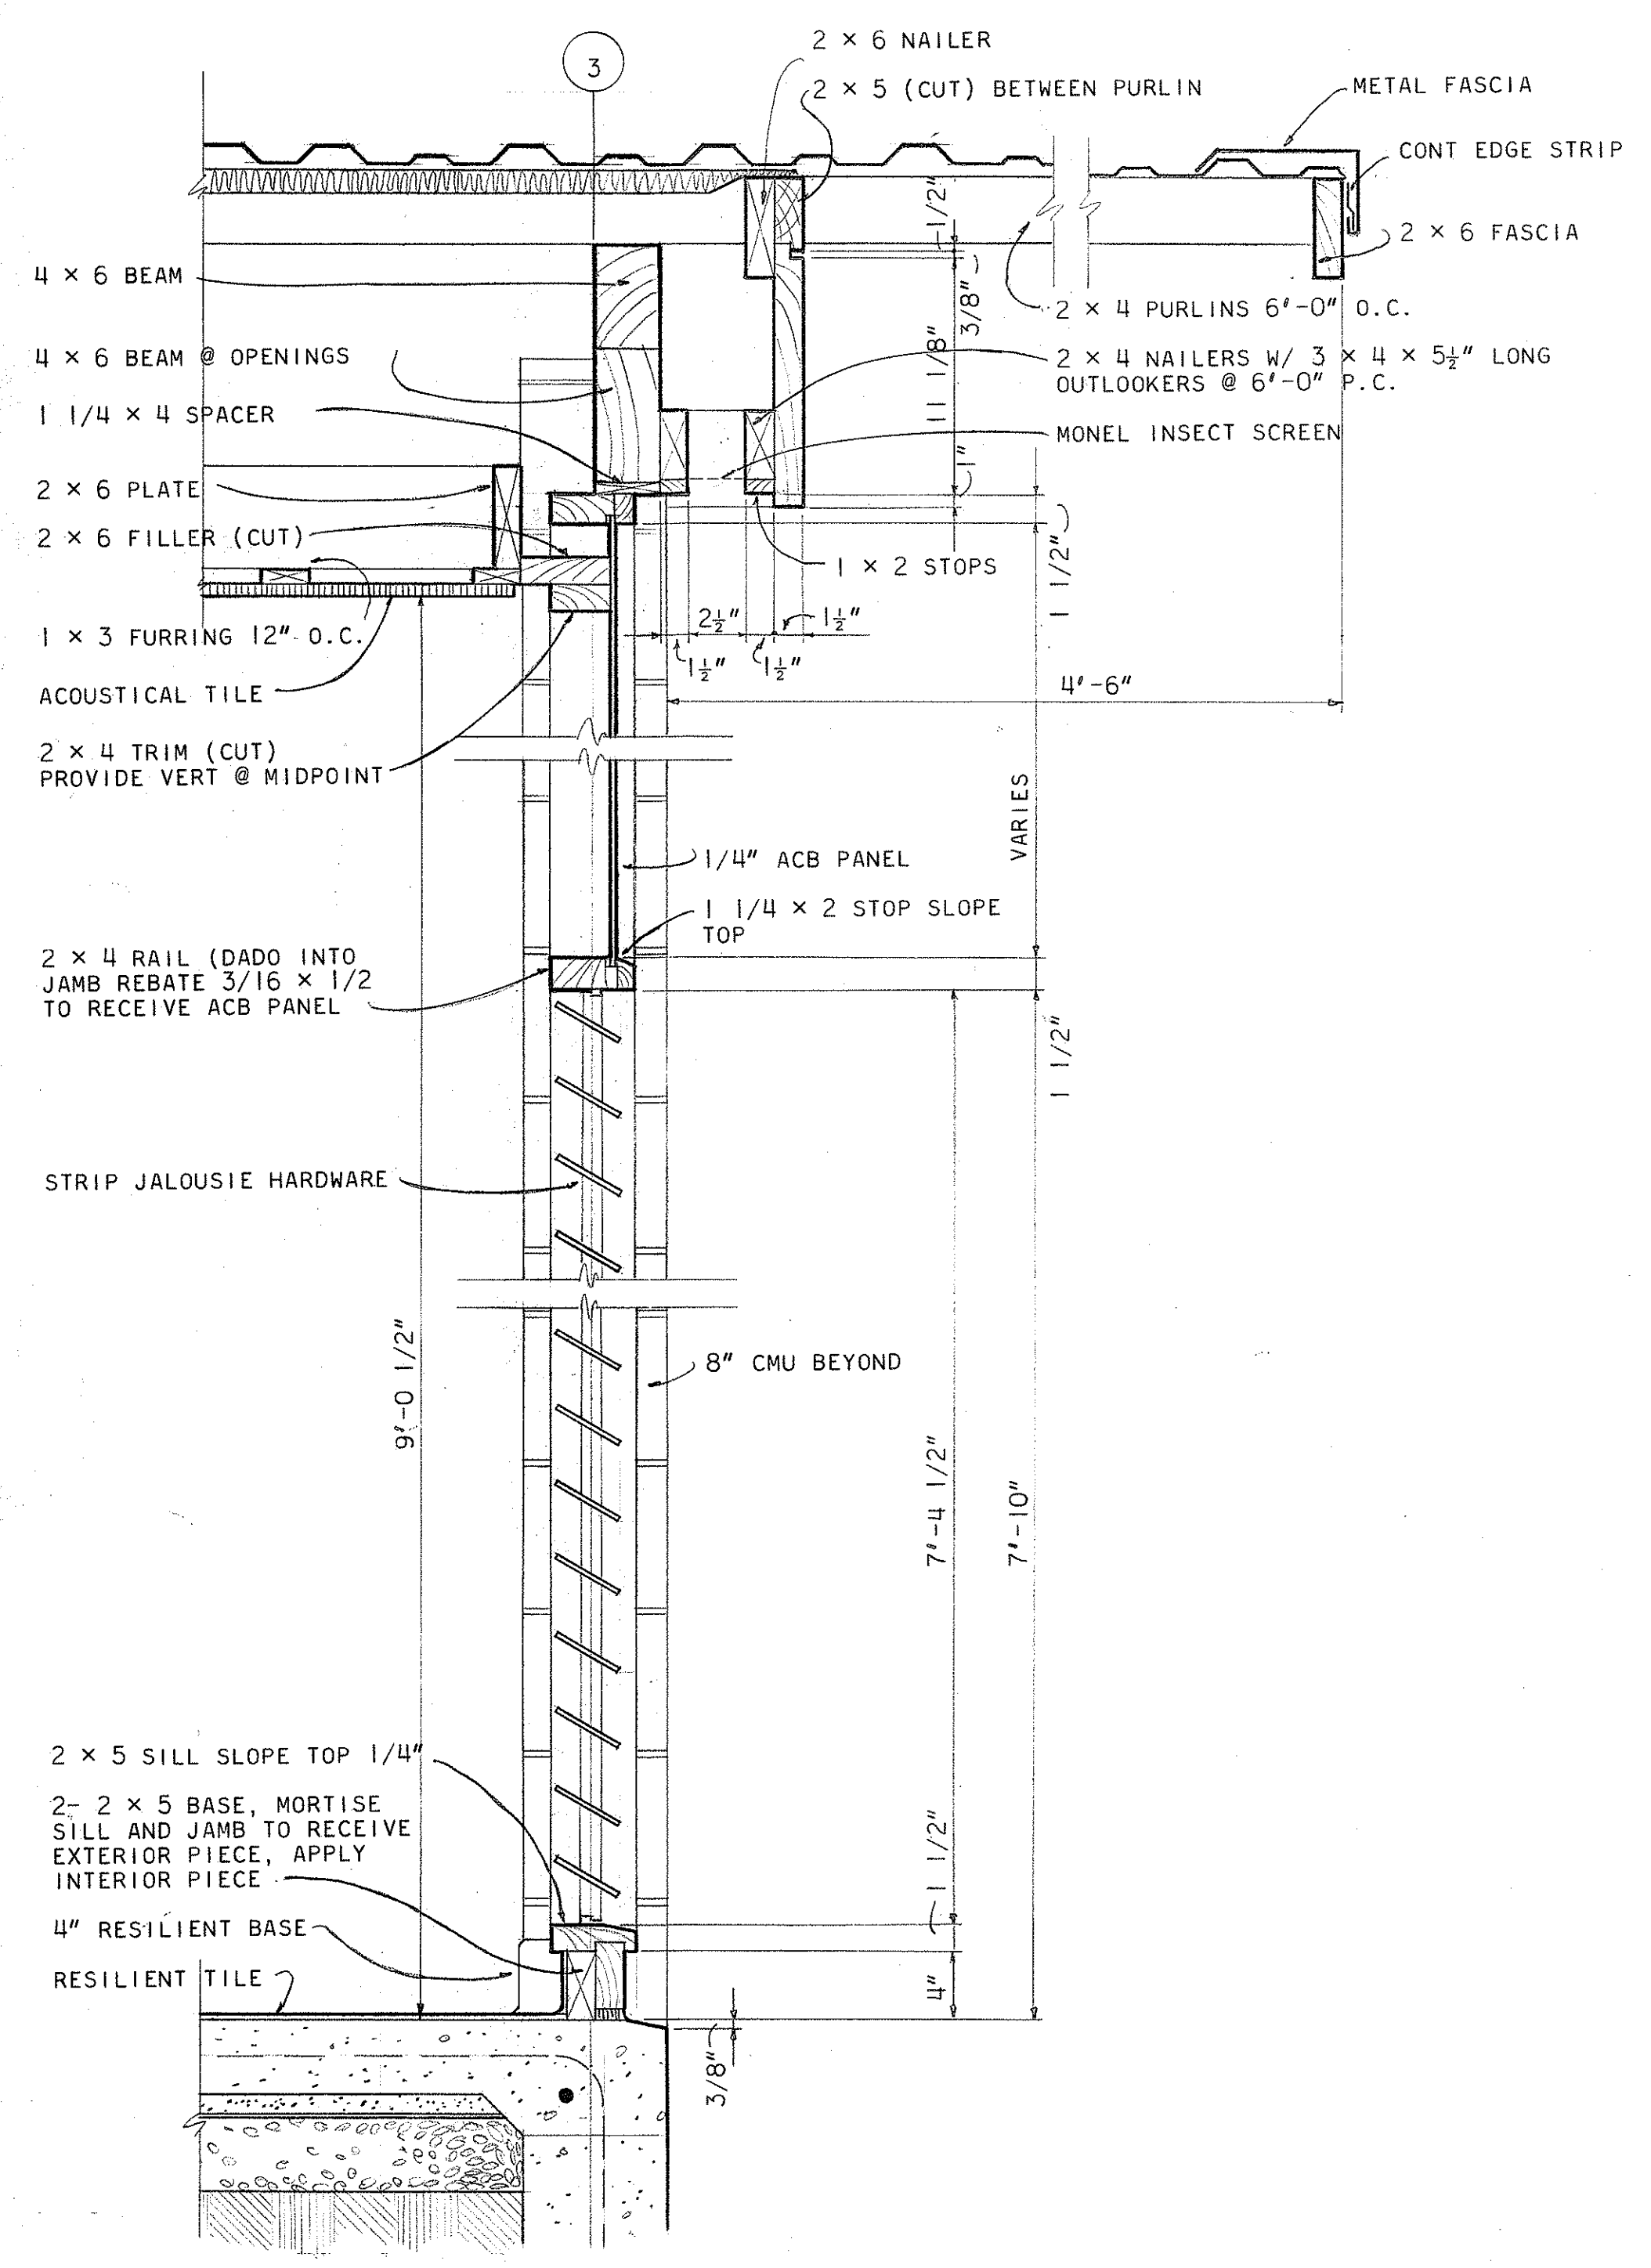





SECTION @ JALOUSIE (END WALL)
SCALE 1 1/2" = 1'-0"

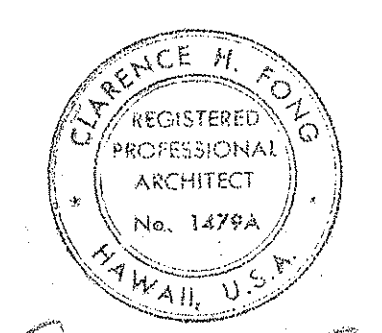

STATE OF HAWAII DEPARTMENT OF TRANSPORTATION HIGHWAYS DIVISION	
KAPAA BASEYARD PHASE II KAPAA KAUAI	
DETAILS (BUILDING C)	
SCALE AS NOTED 7-1-76	HWY-K-01-75








A 9

ORIGINAL PLAN
DATE
DRAWN BY
CHECKED BY
NOTE BOOK
No.

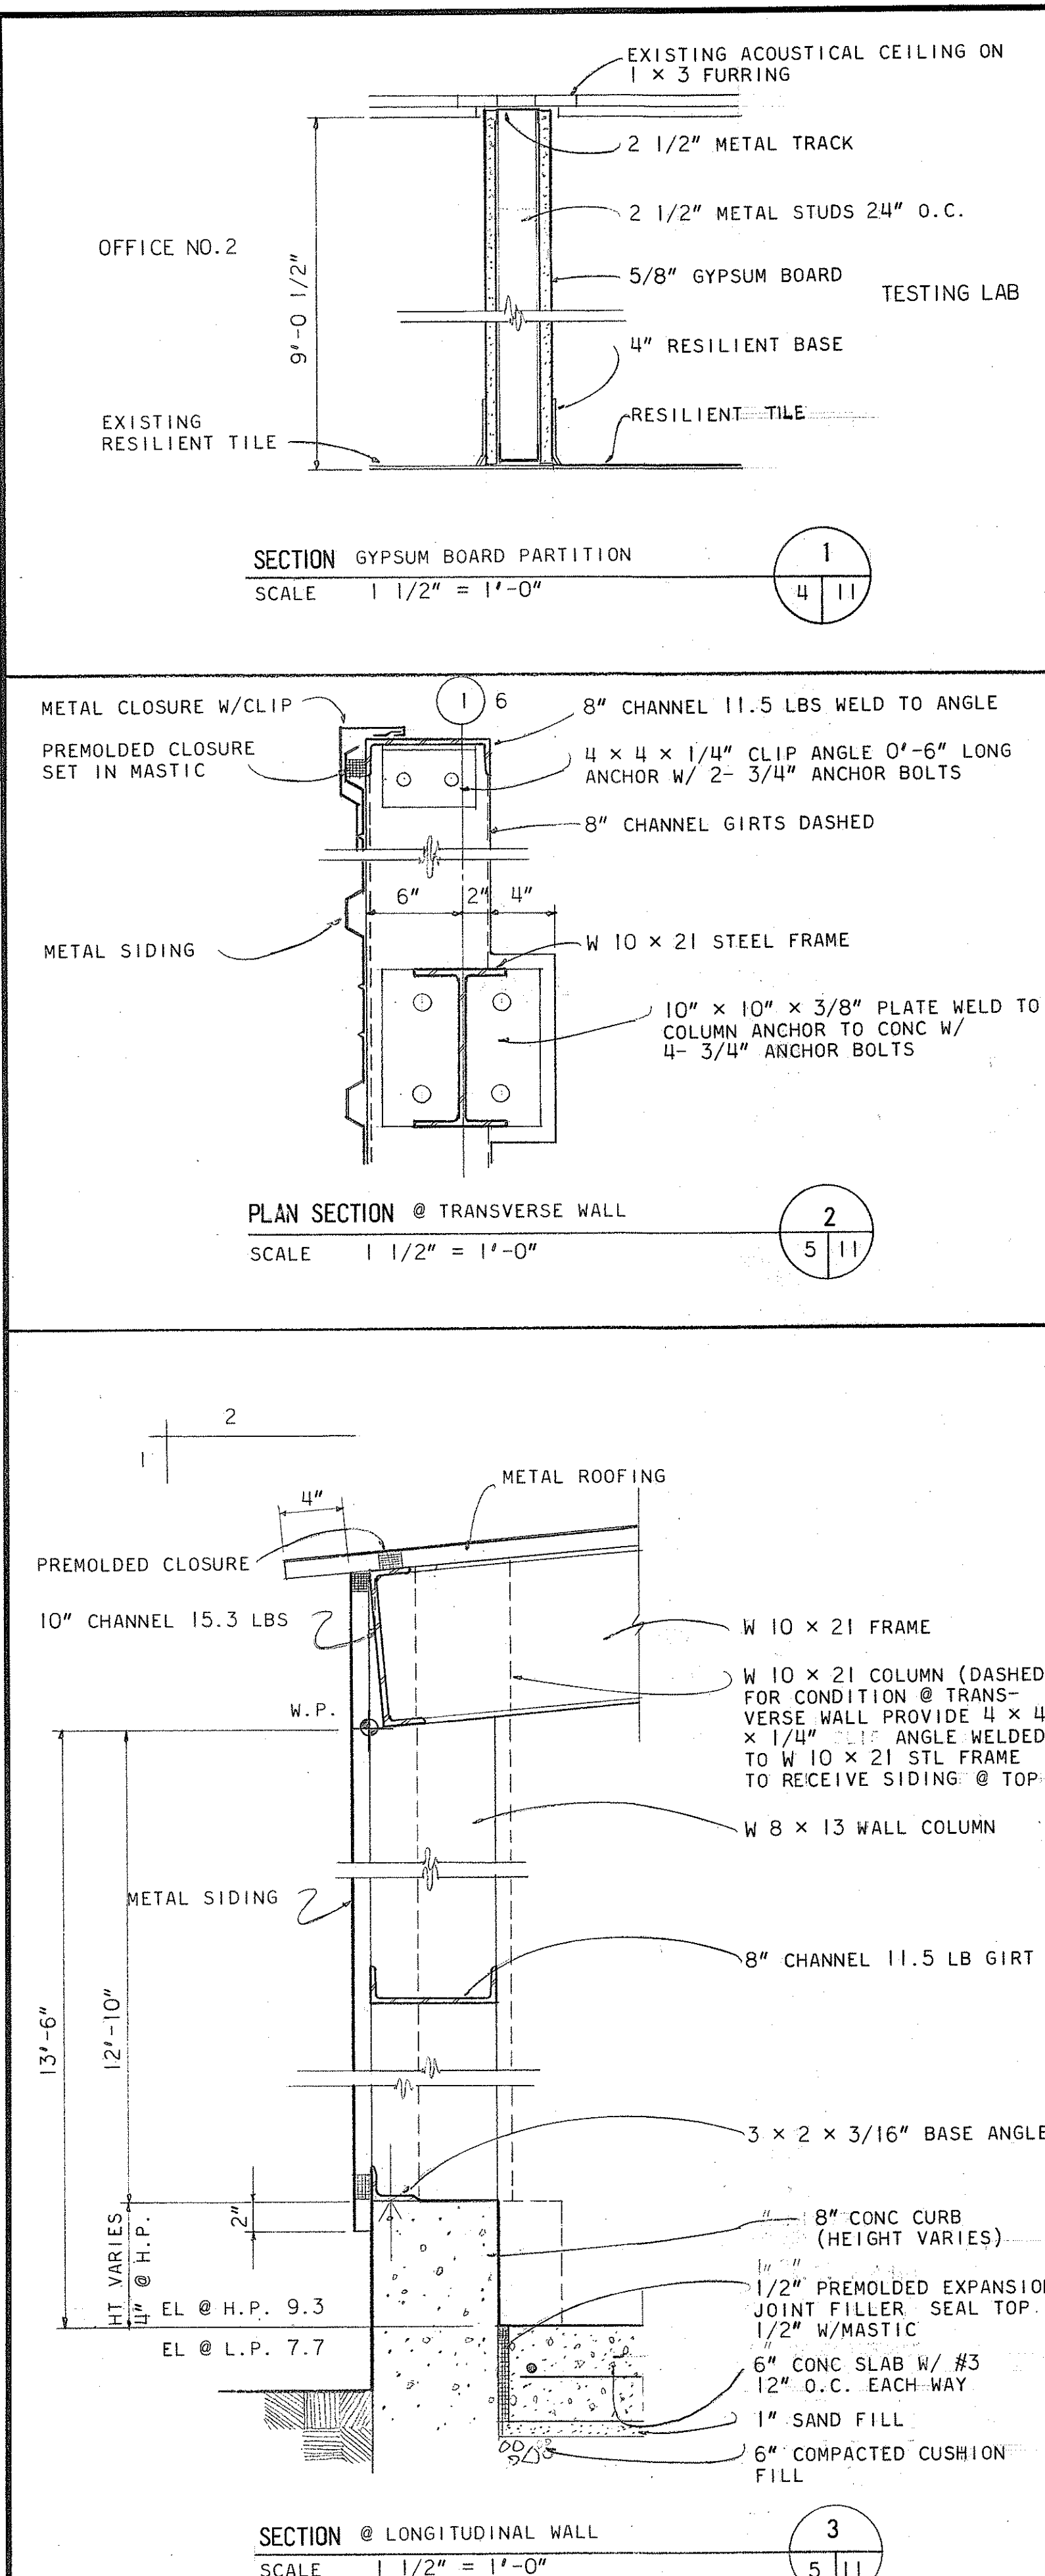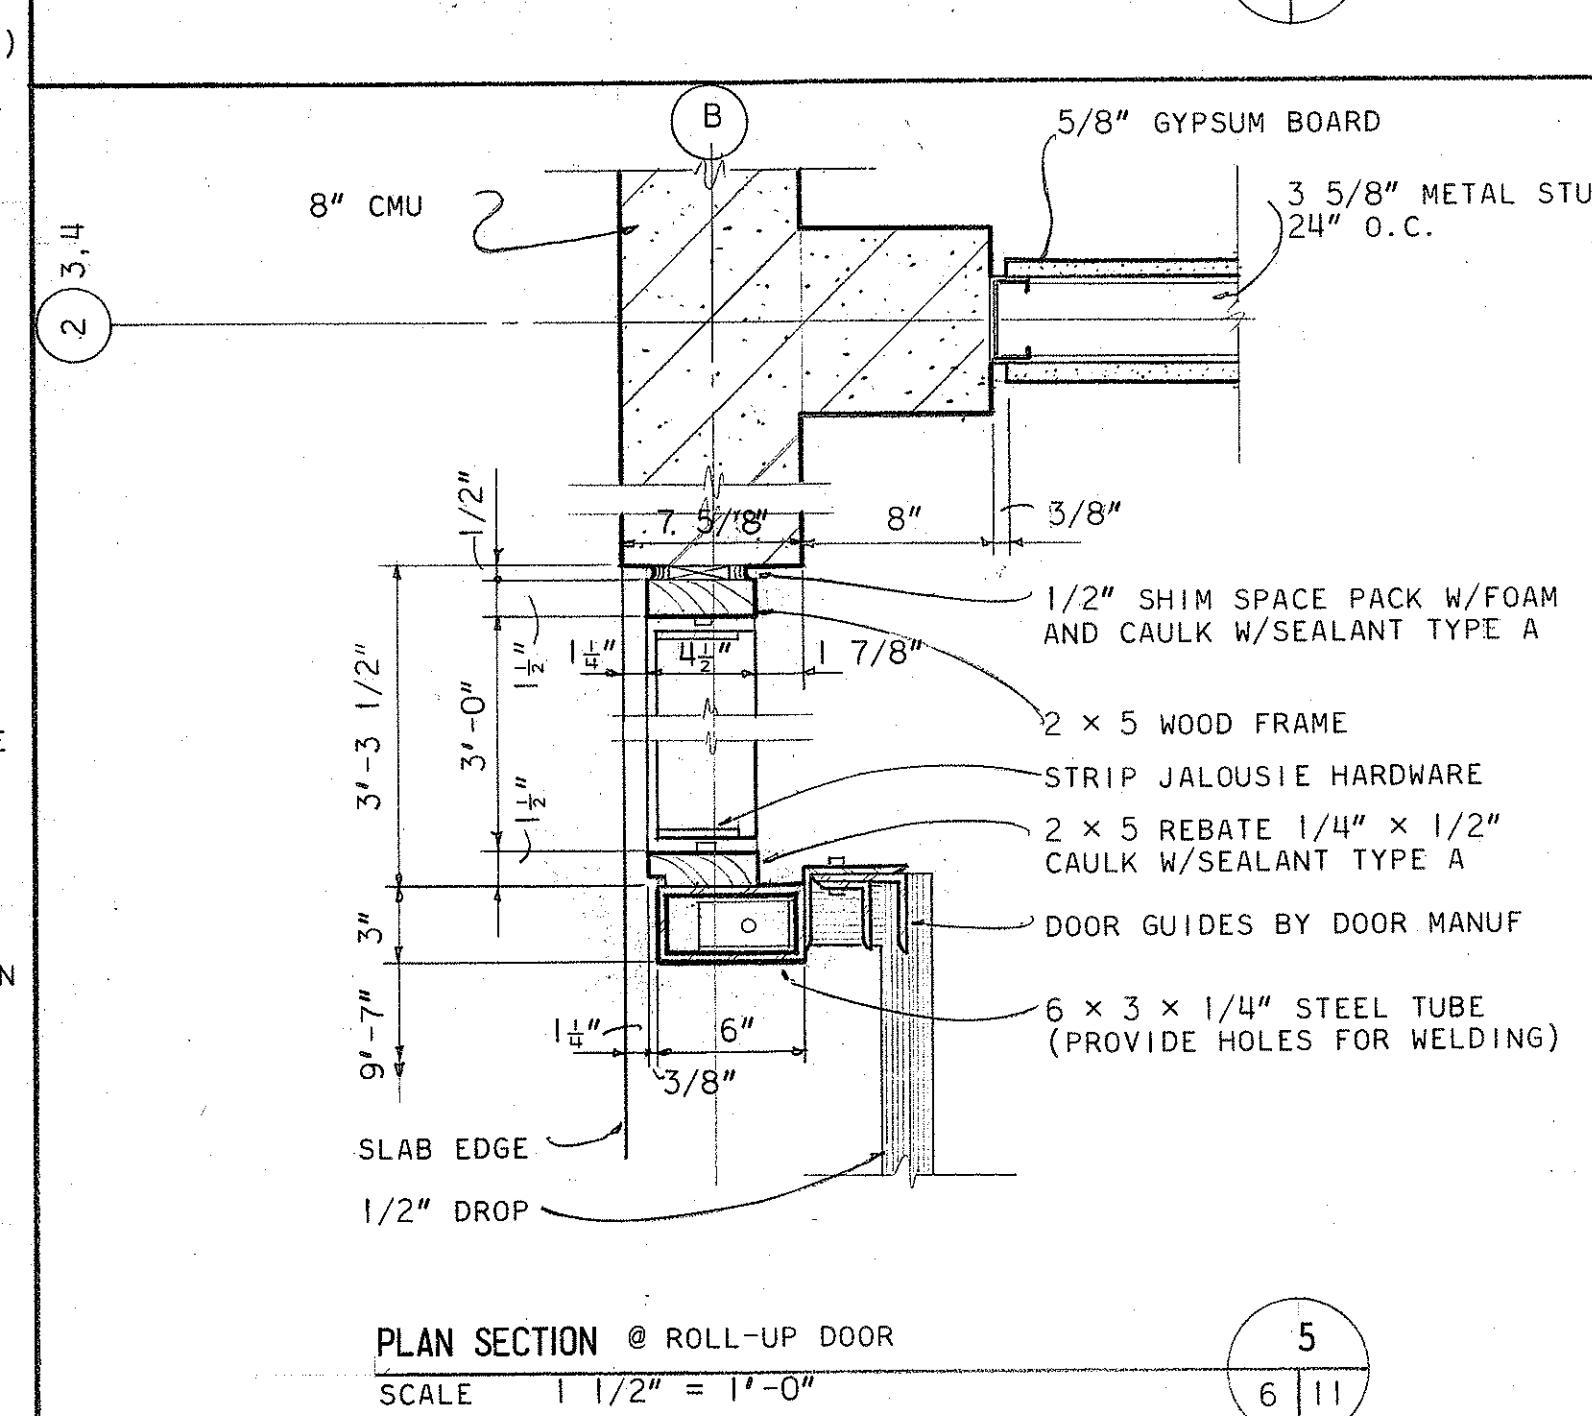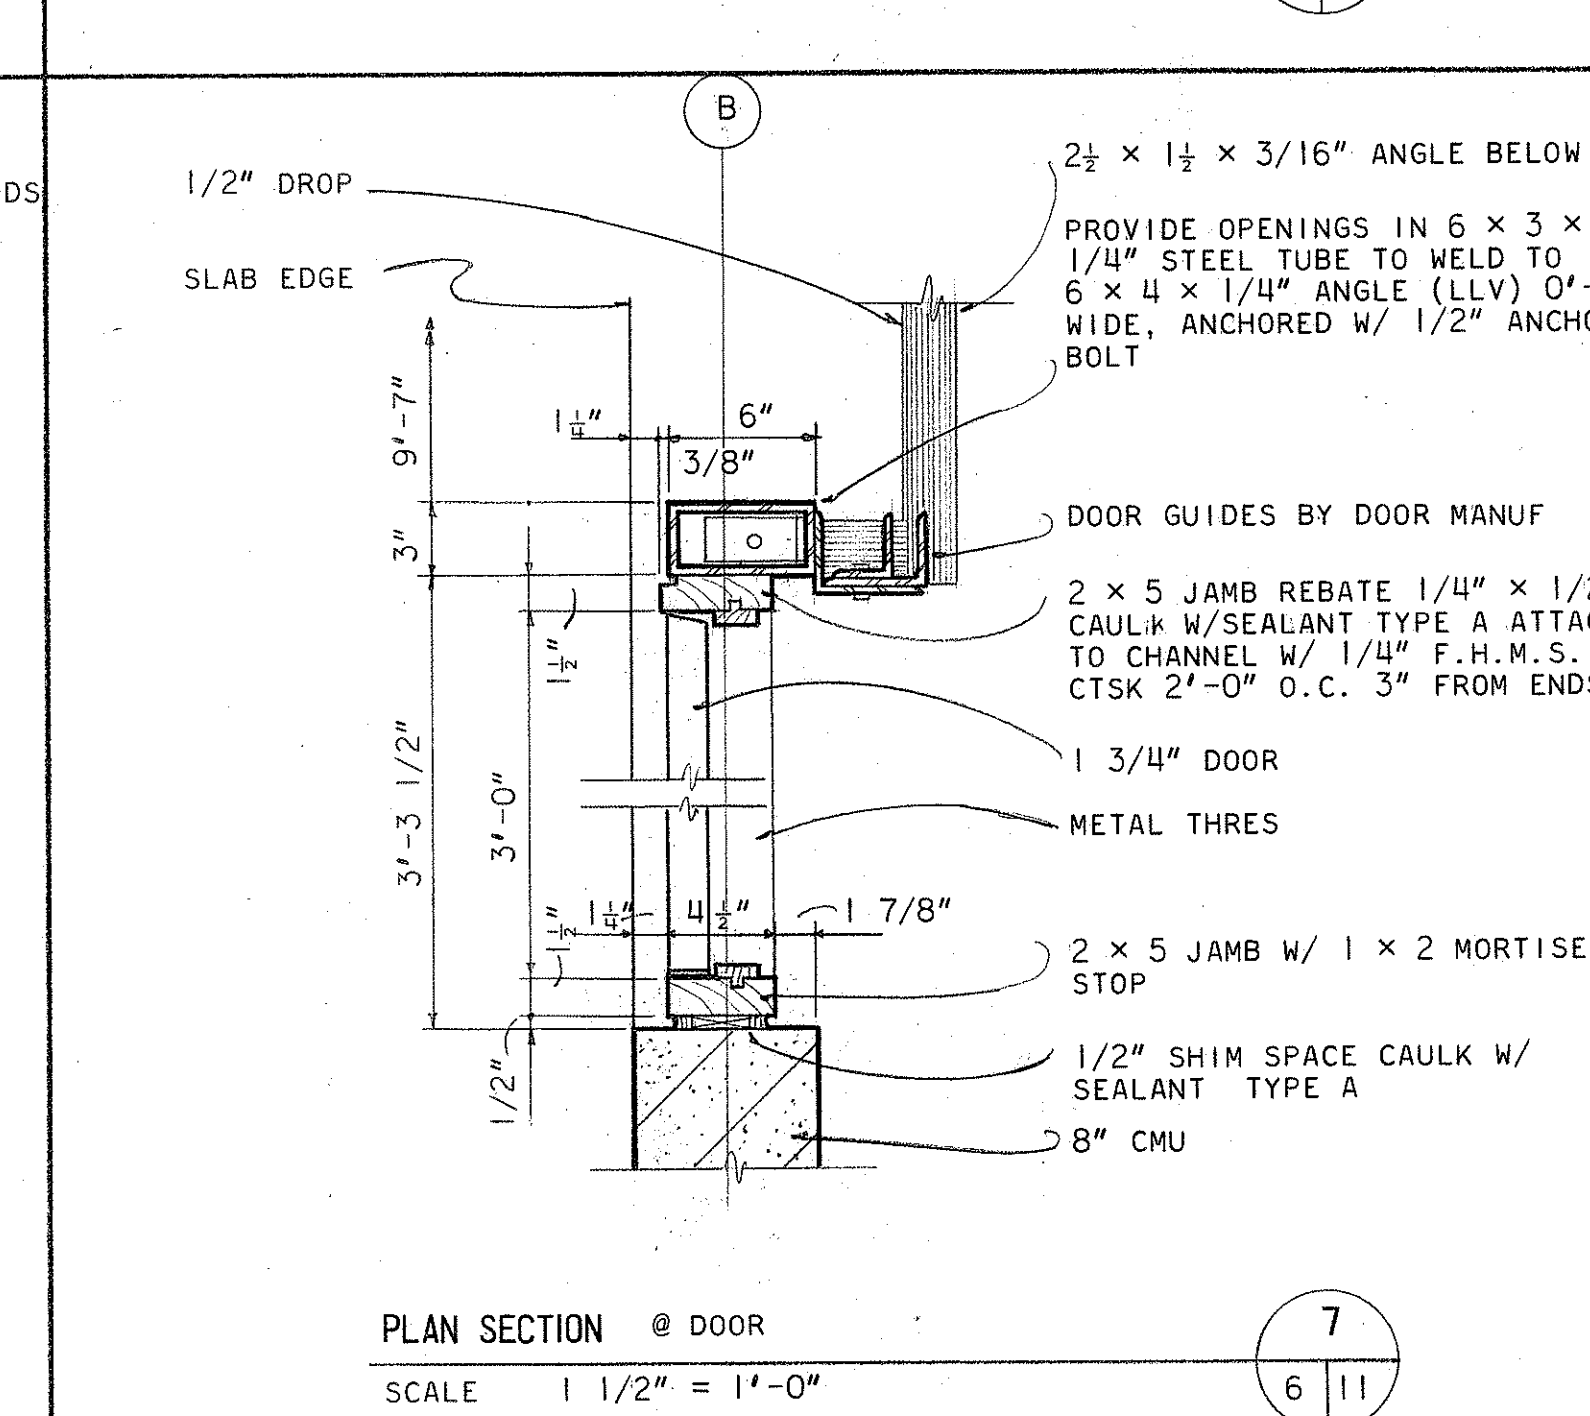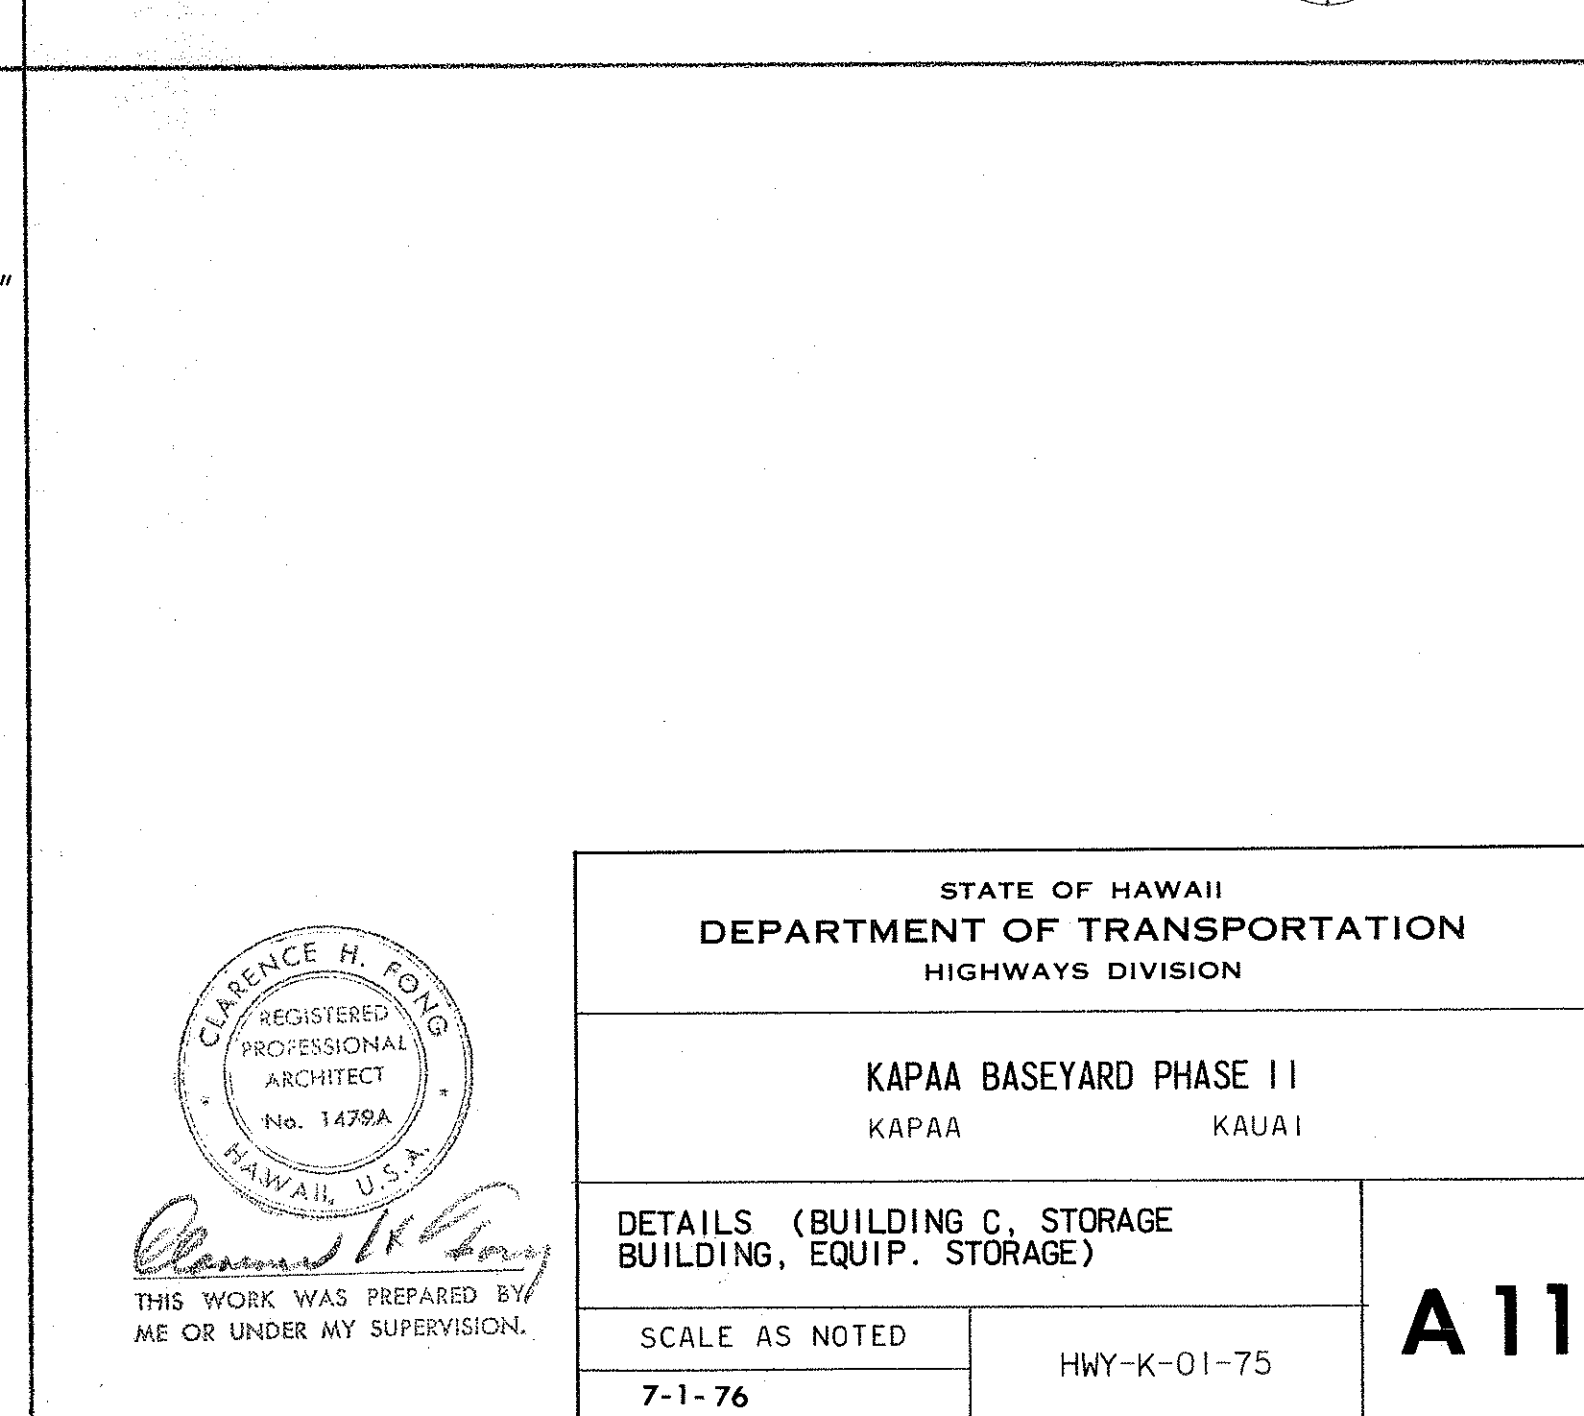

ORIGINAL PLAN	SURVEY PLOTTED BY _____	DATE _____
NOTE BOOK	DRAWN BY _____	" "
	TRACED BY _____	" "
	DESIGNED BY _____	" "
	QUANTITIES BY _____	" "
No. _____	CHECKED BY _____	" "
	_____	" "

FED. ROAD DIST. NO.	STATE	FED-AID PROJ. NO.	FISCAL YEAR	SHEET NO.	TOTAL SHEETS
HAWAII	HAW.	HWY-K-01-75	1976	16	25

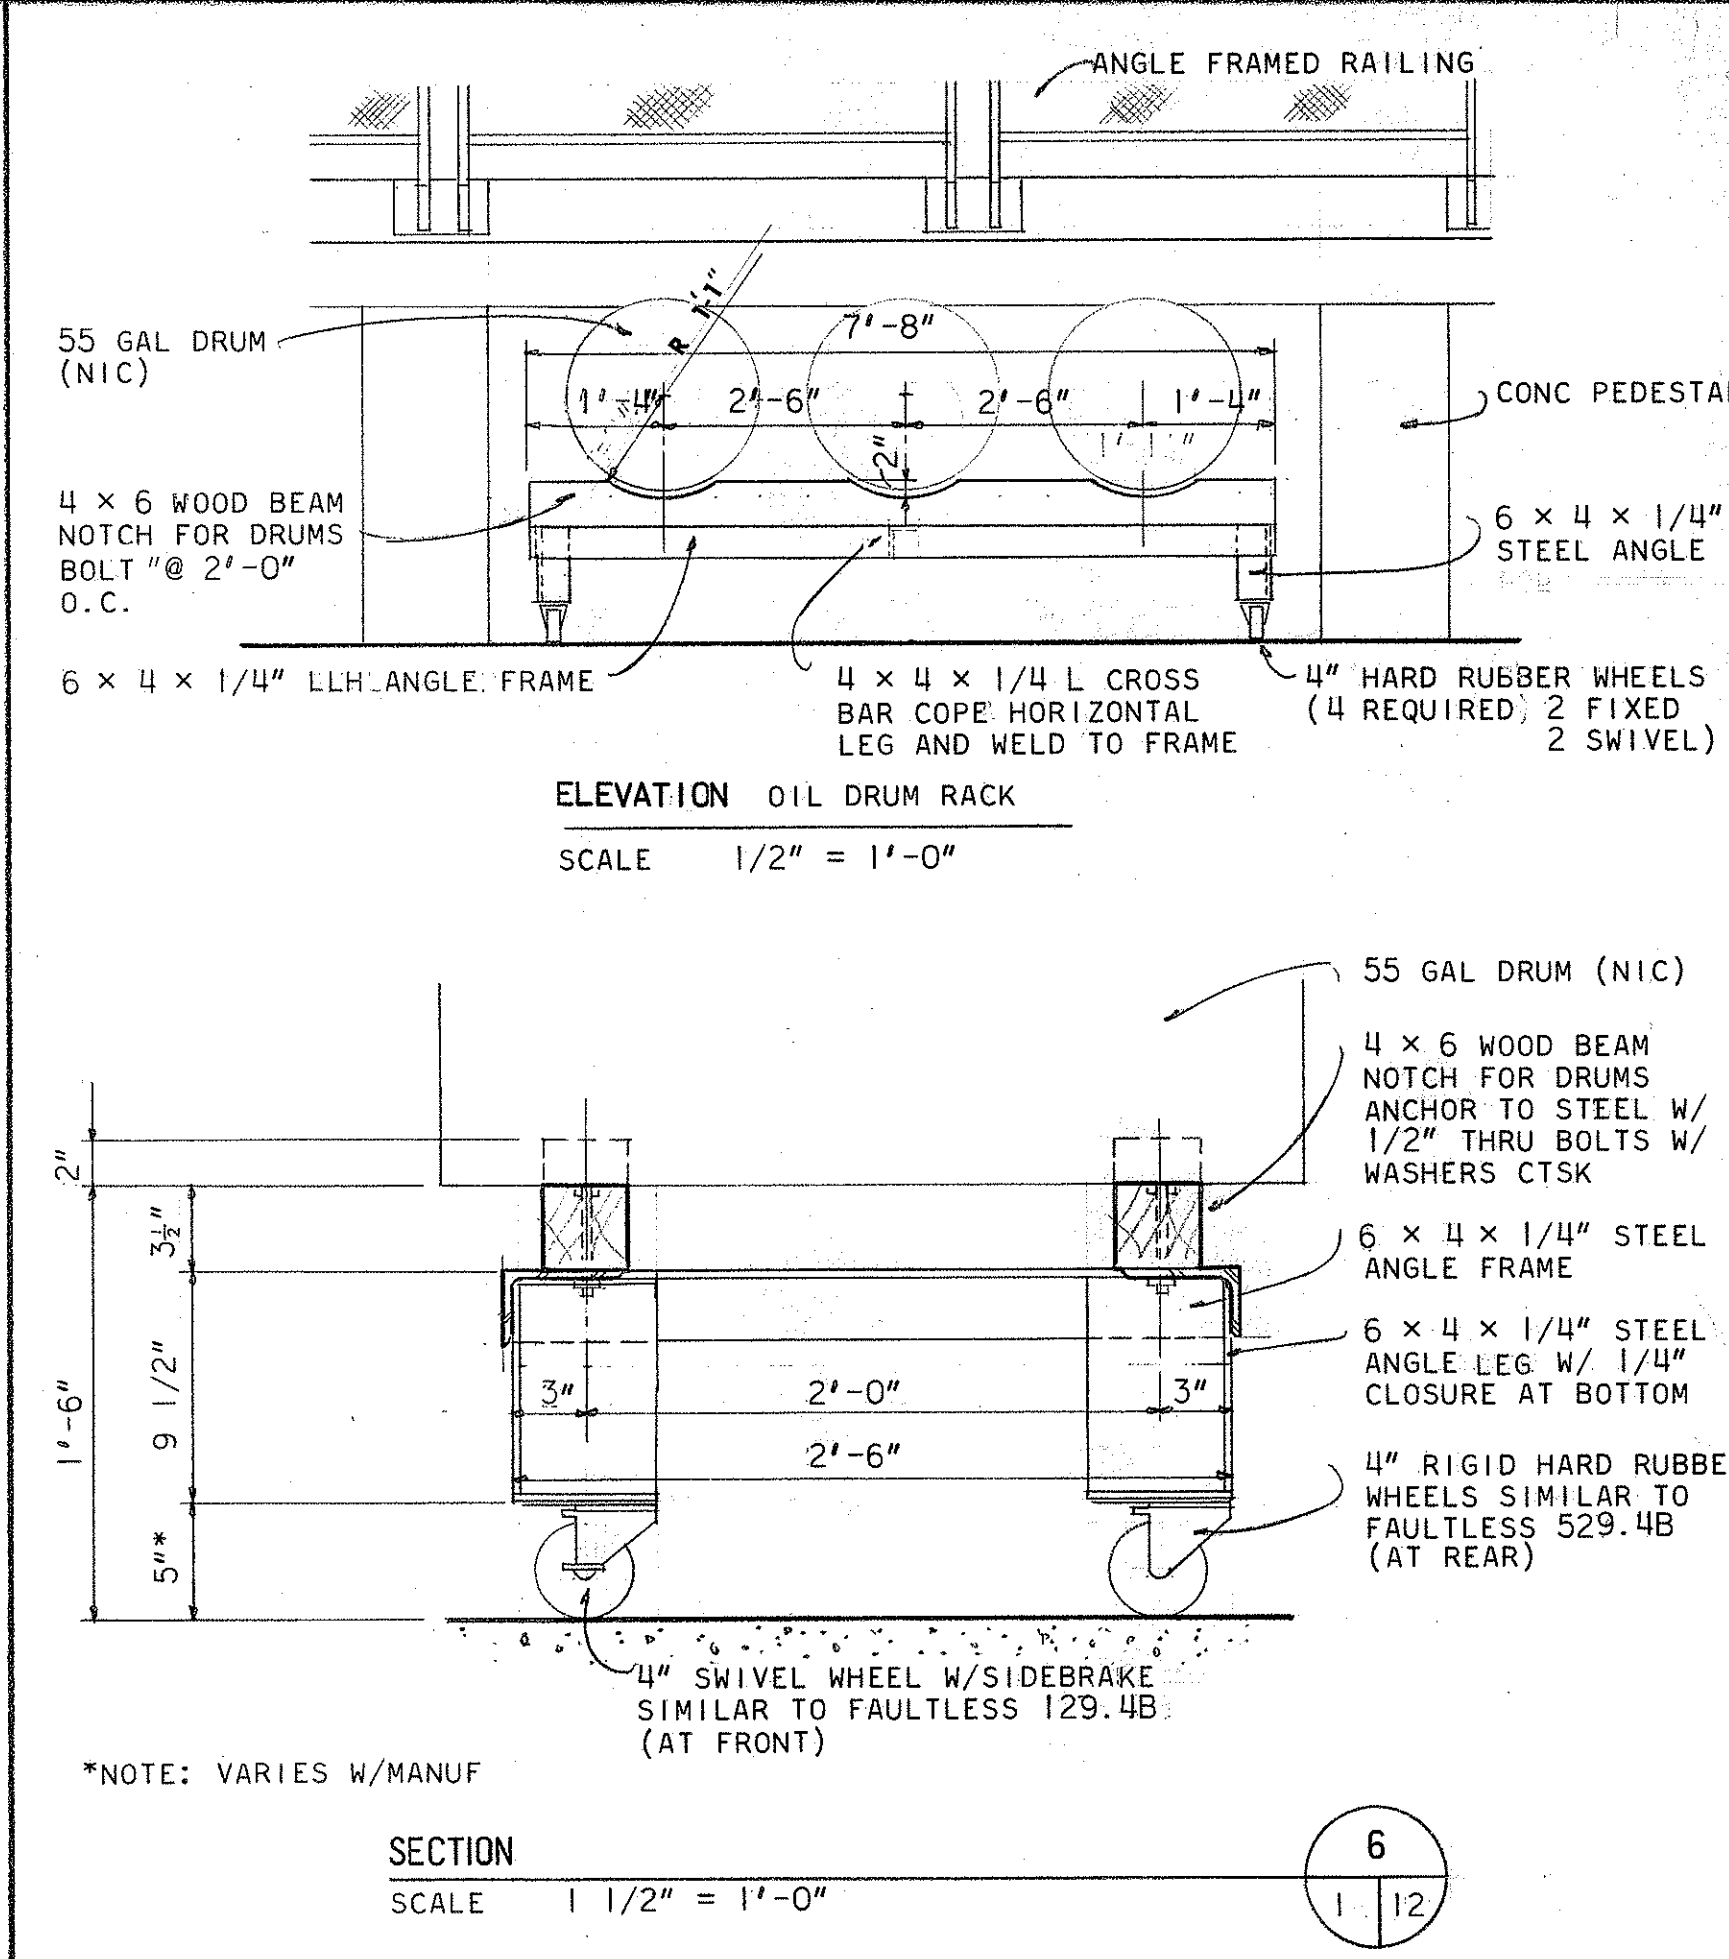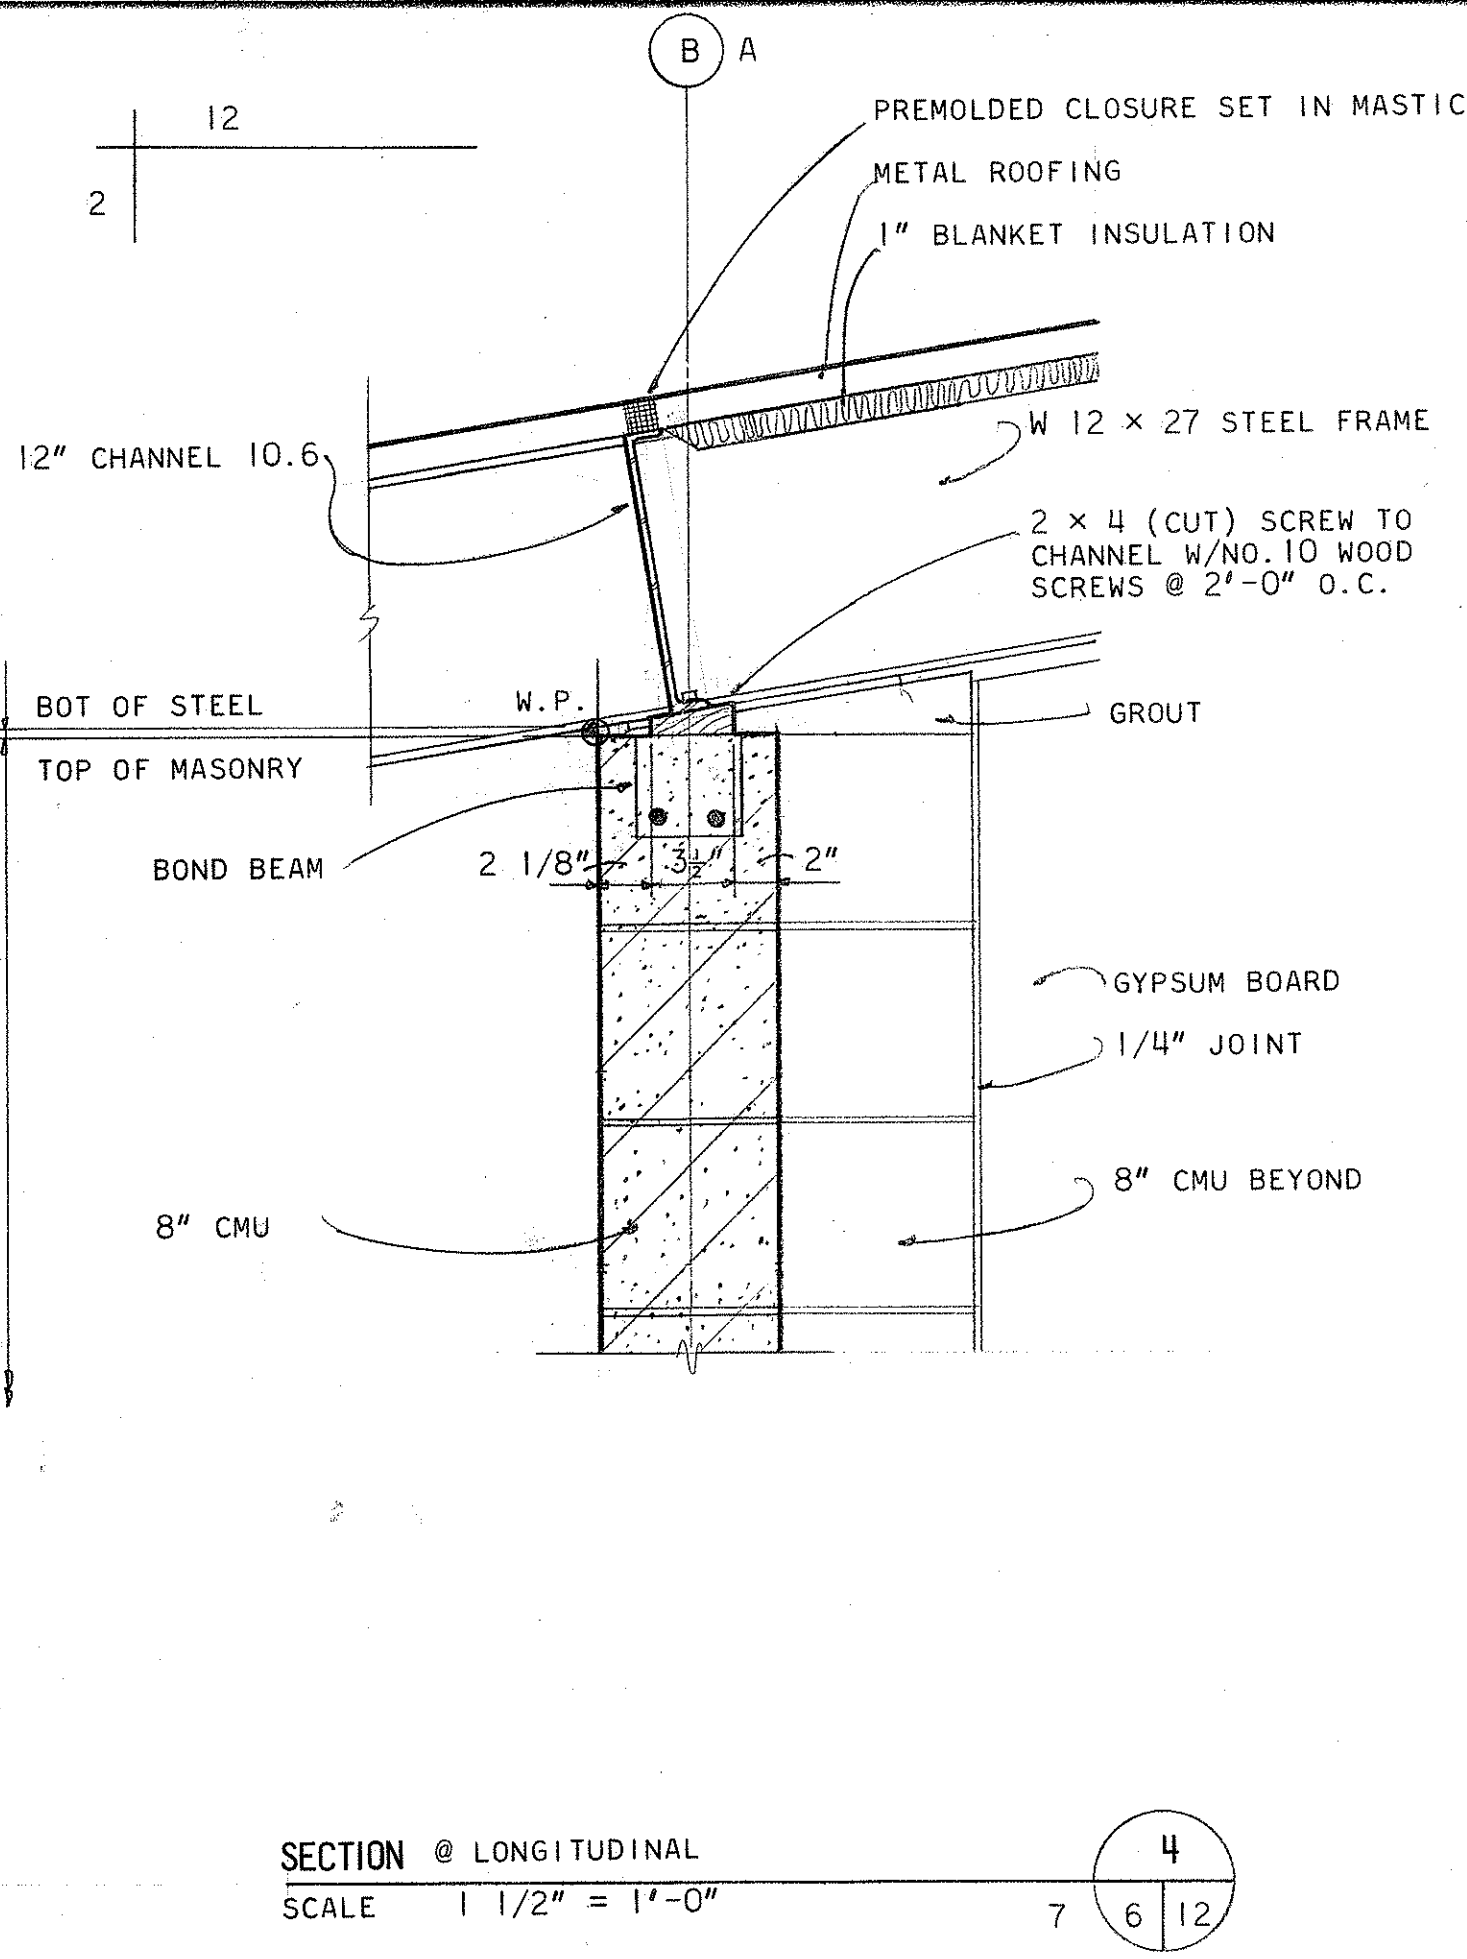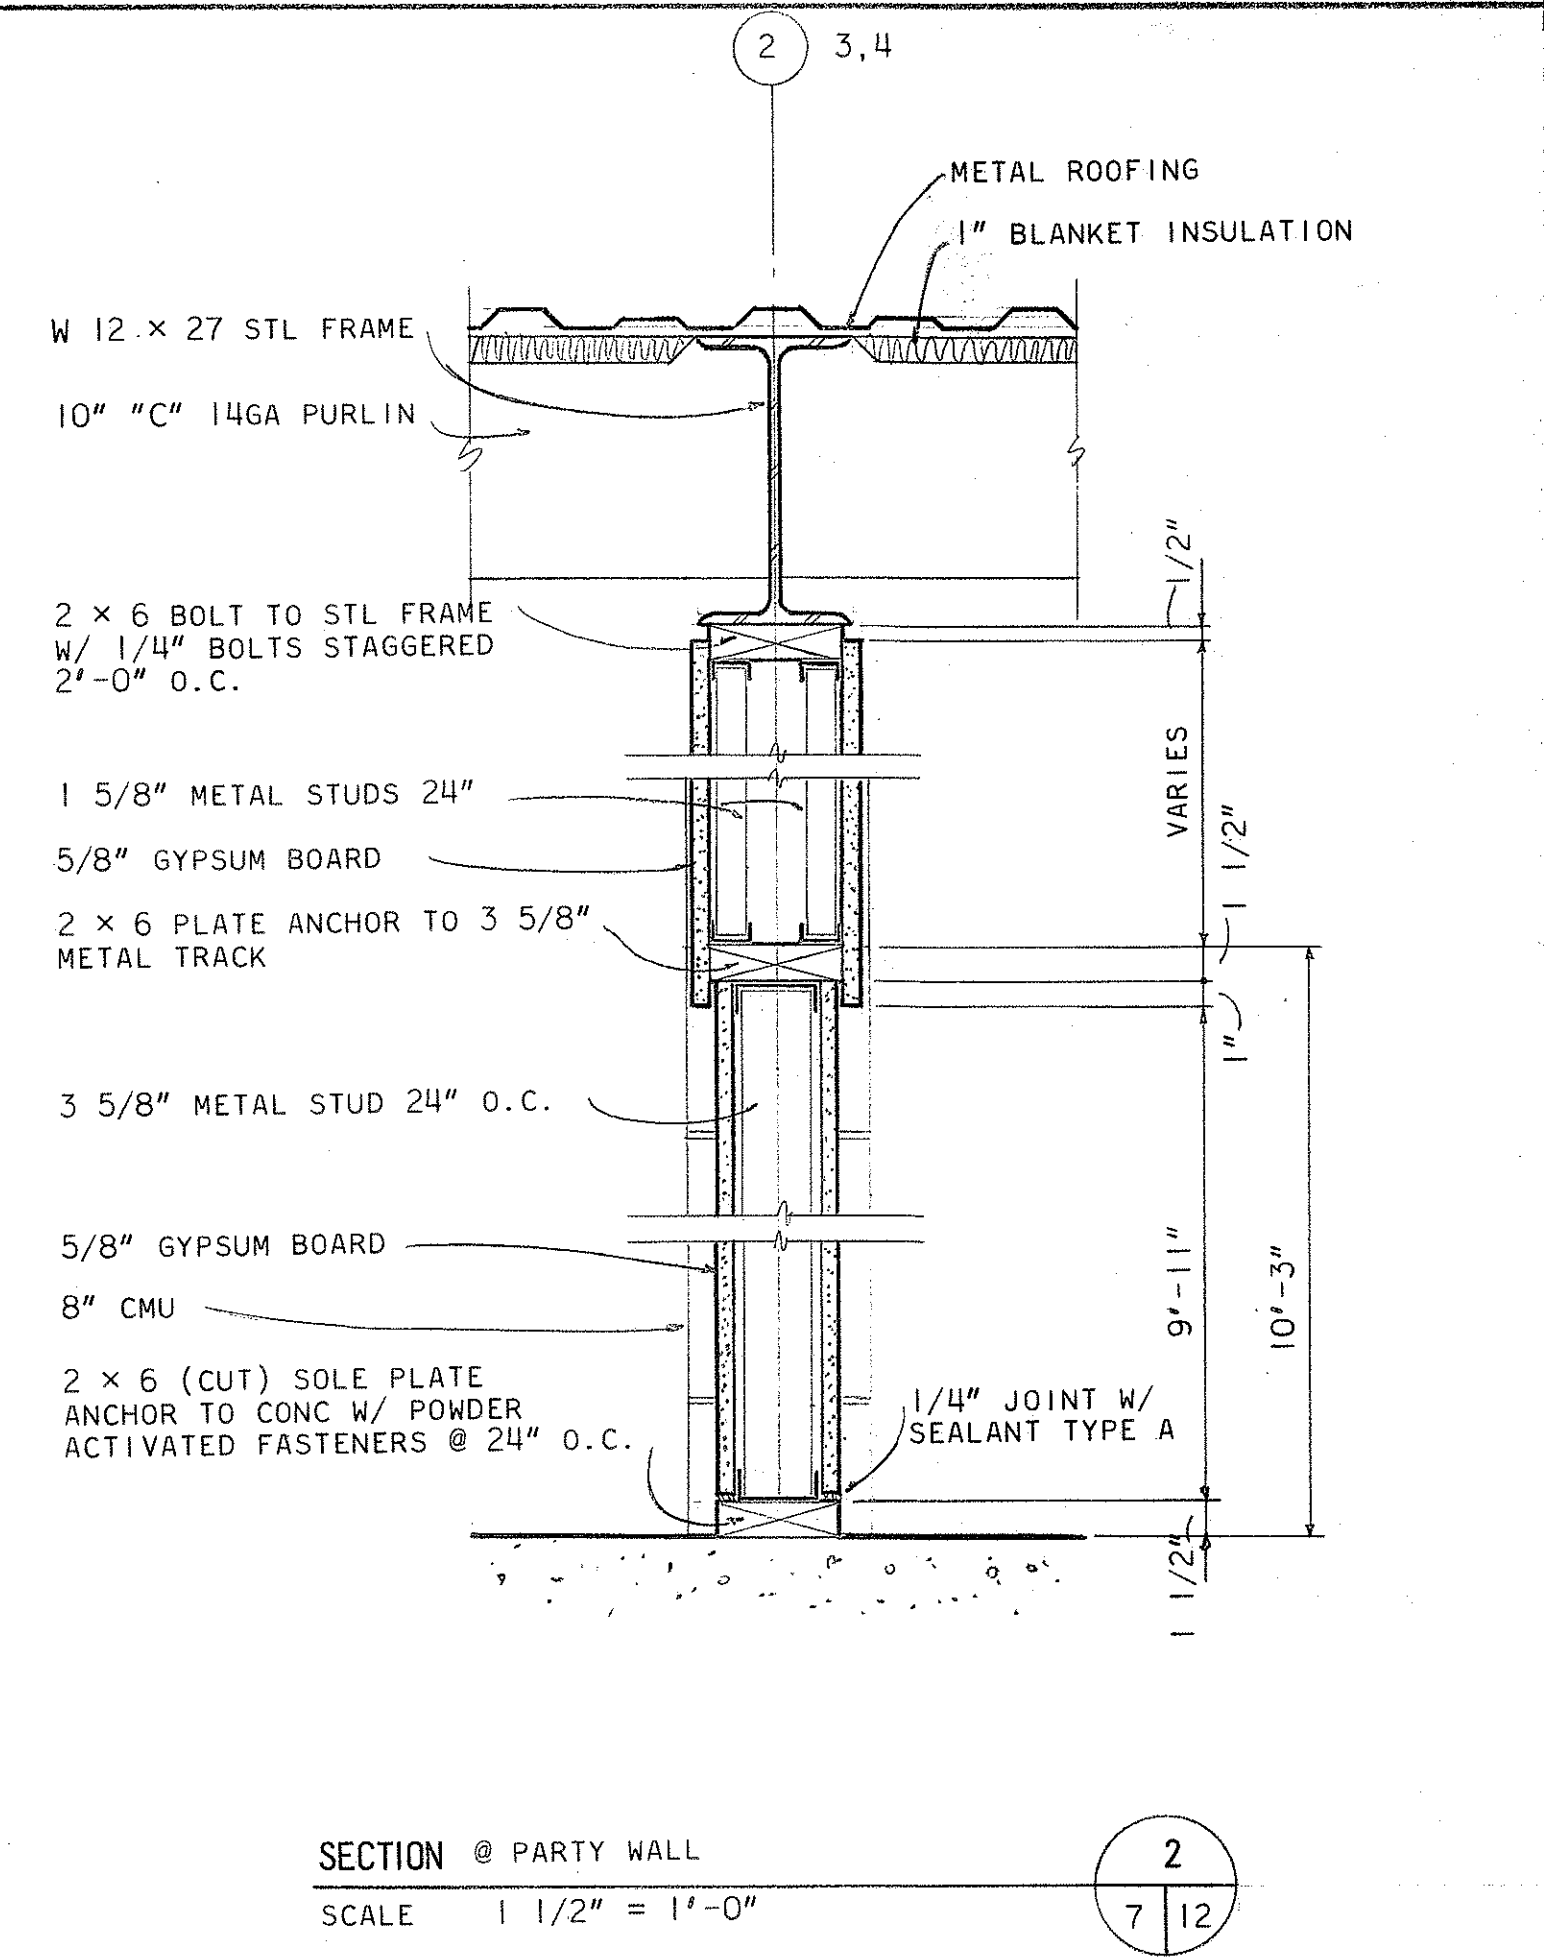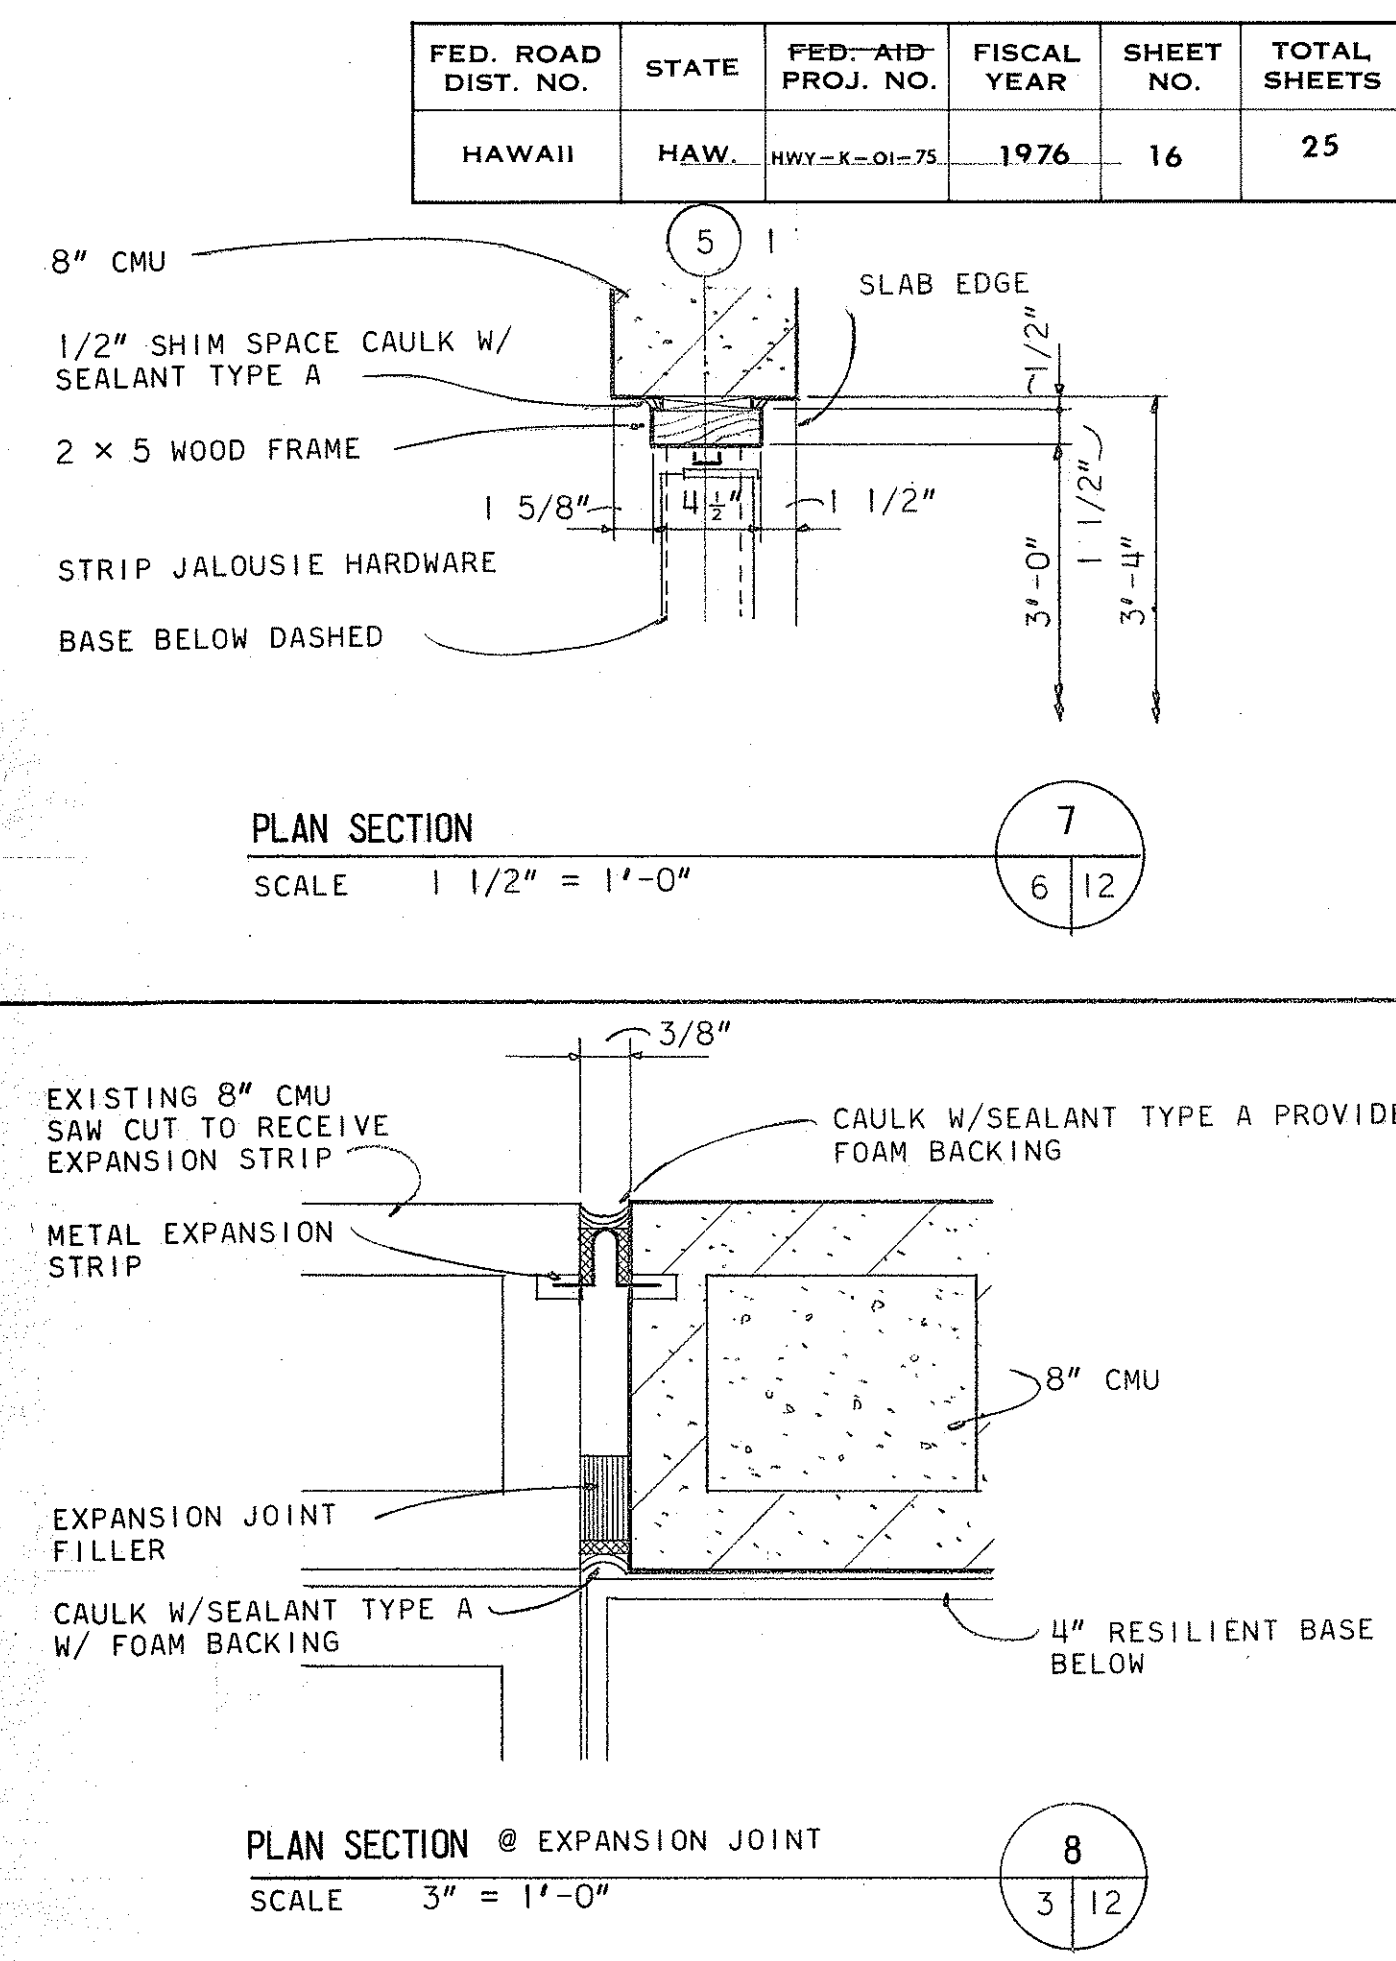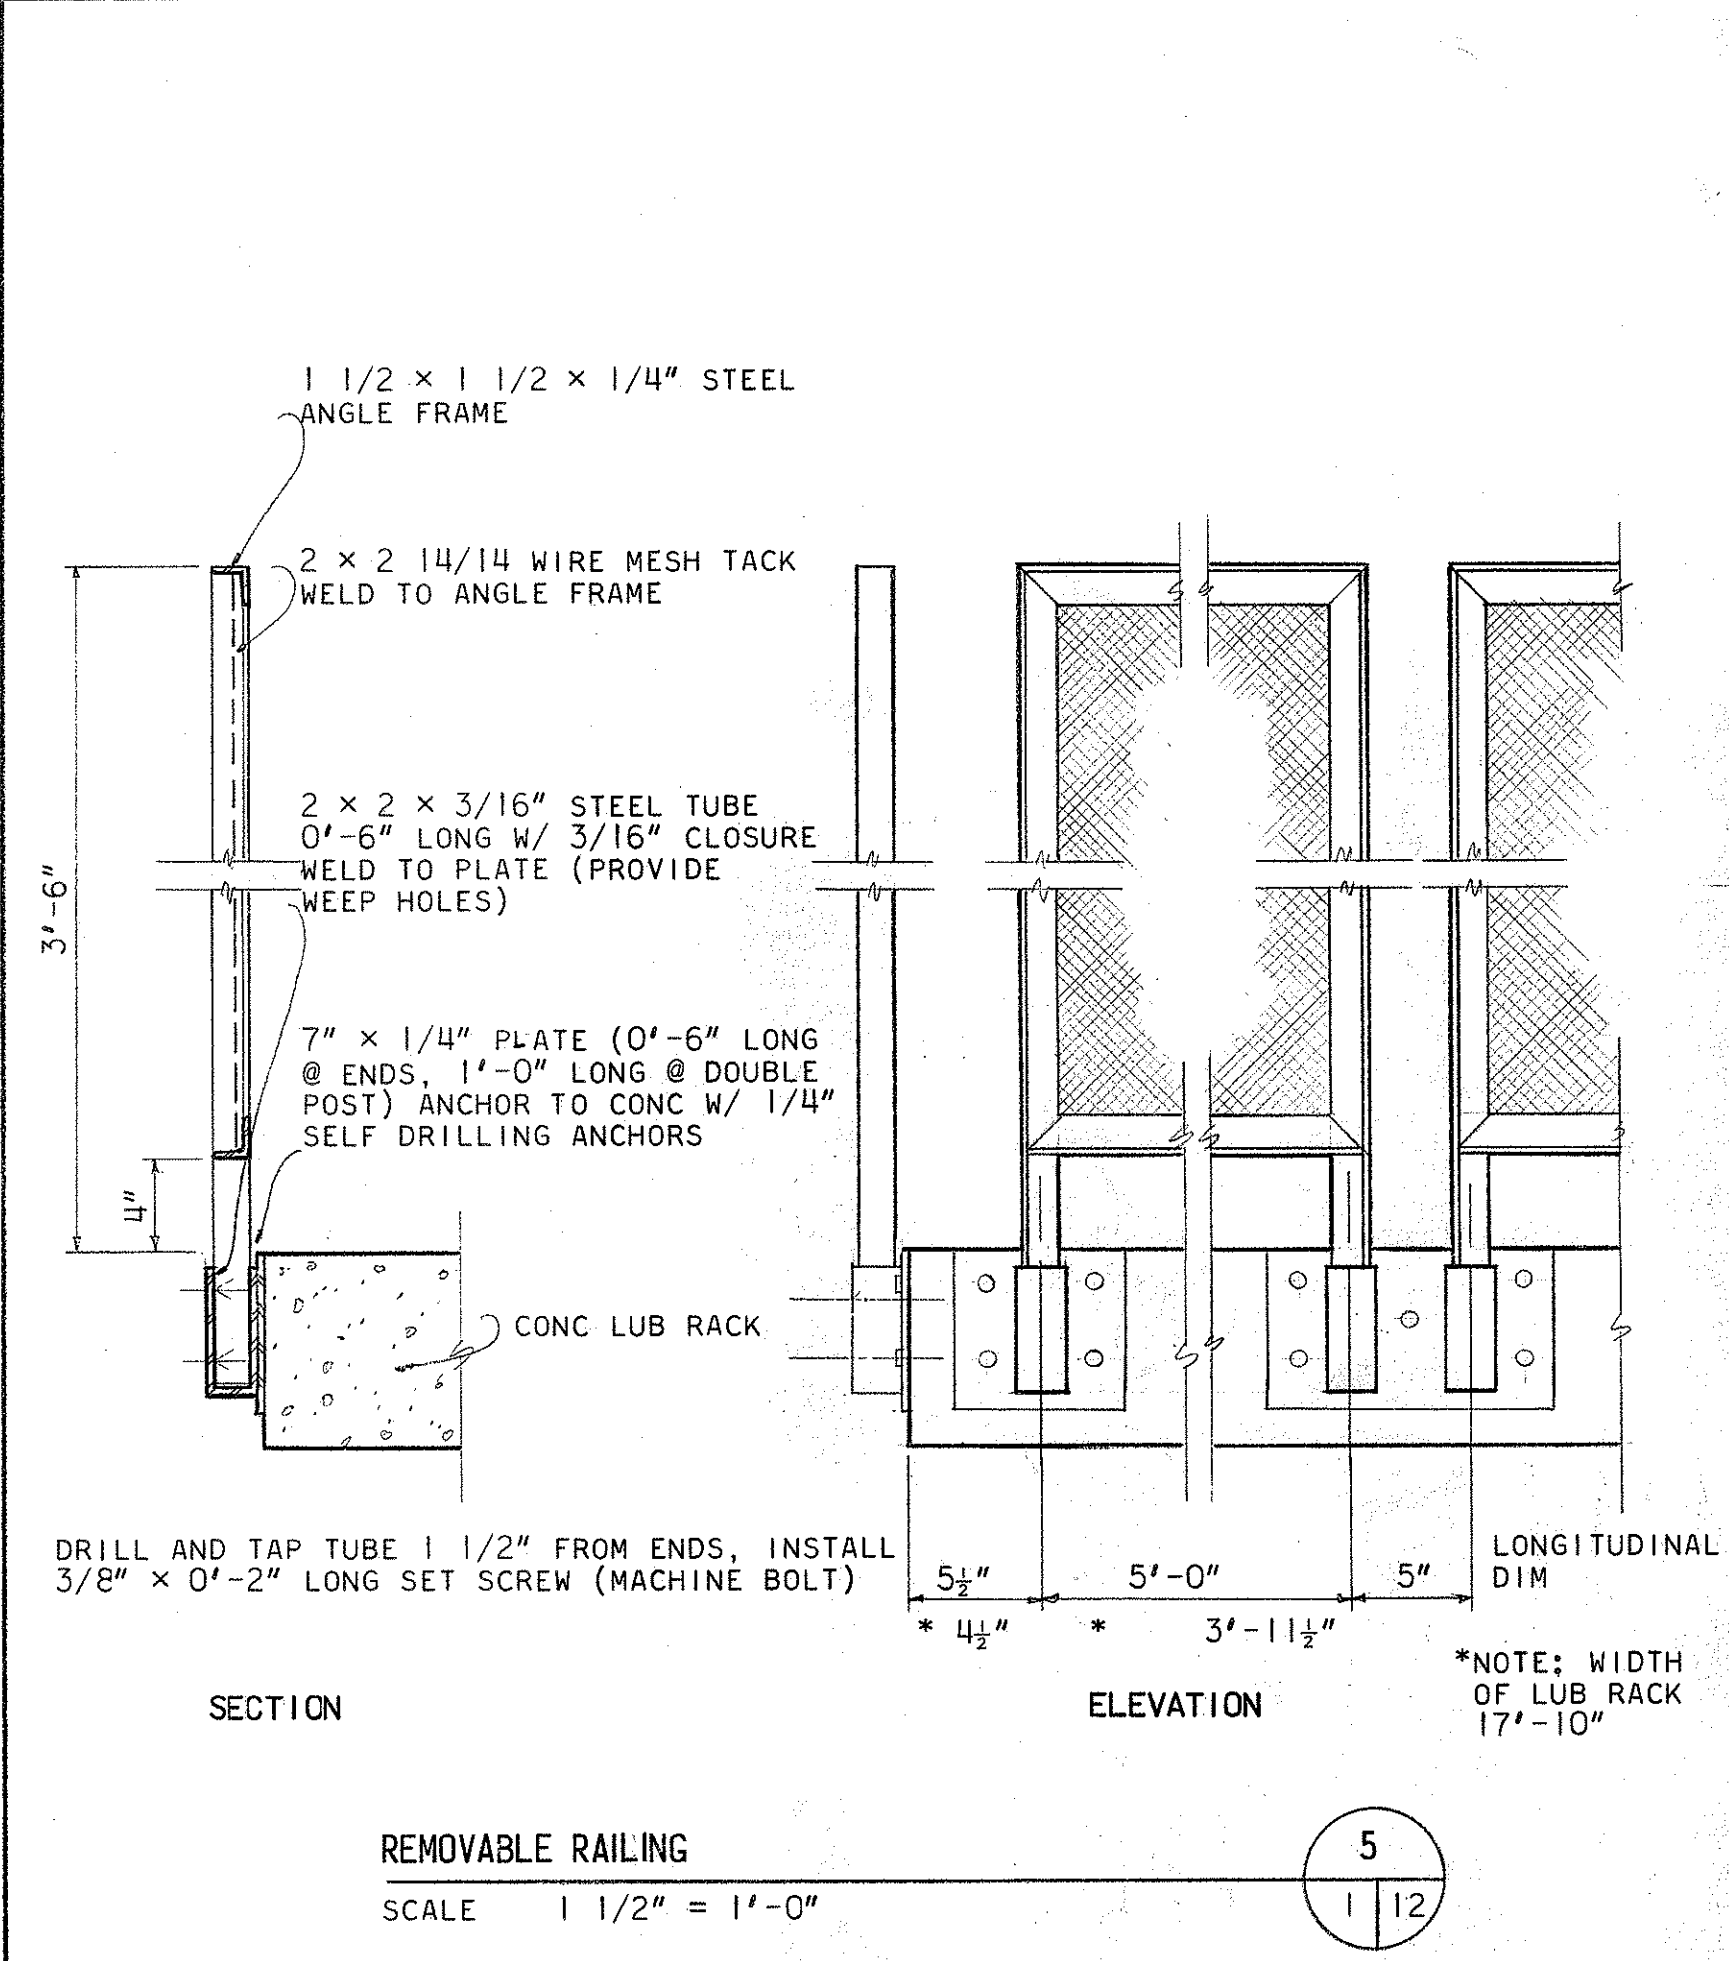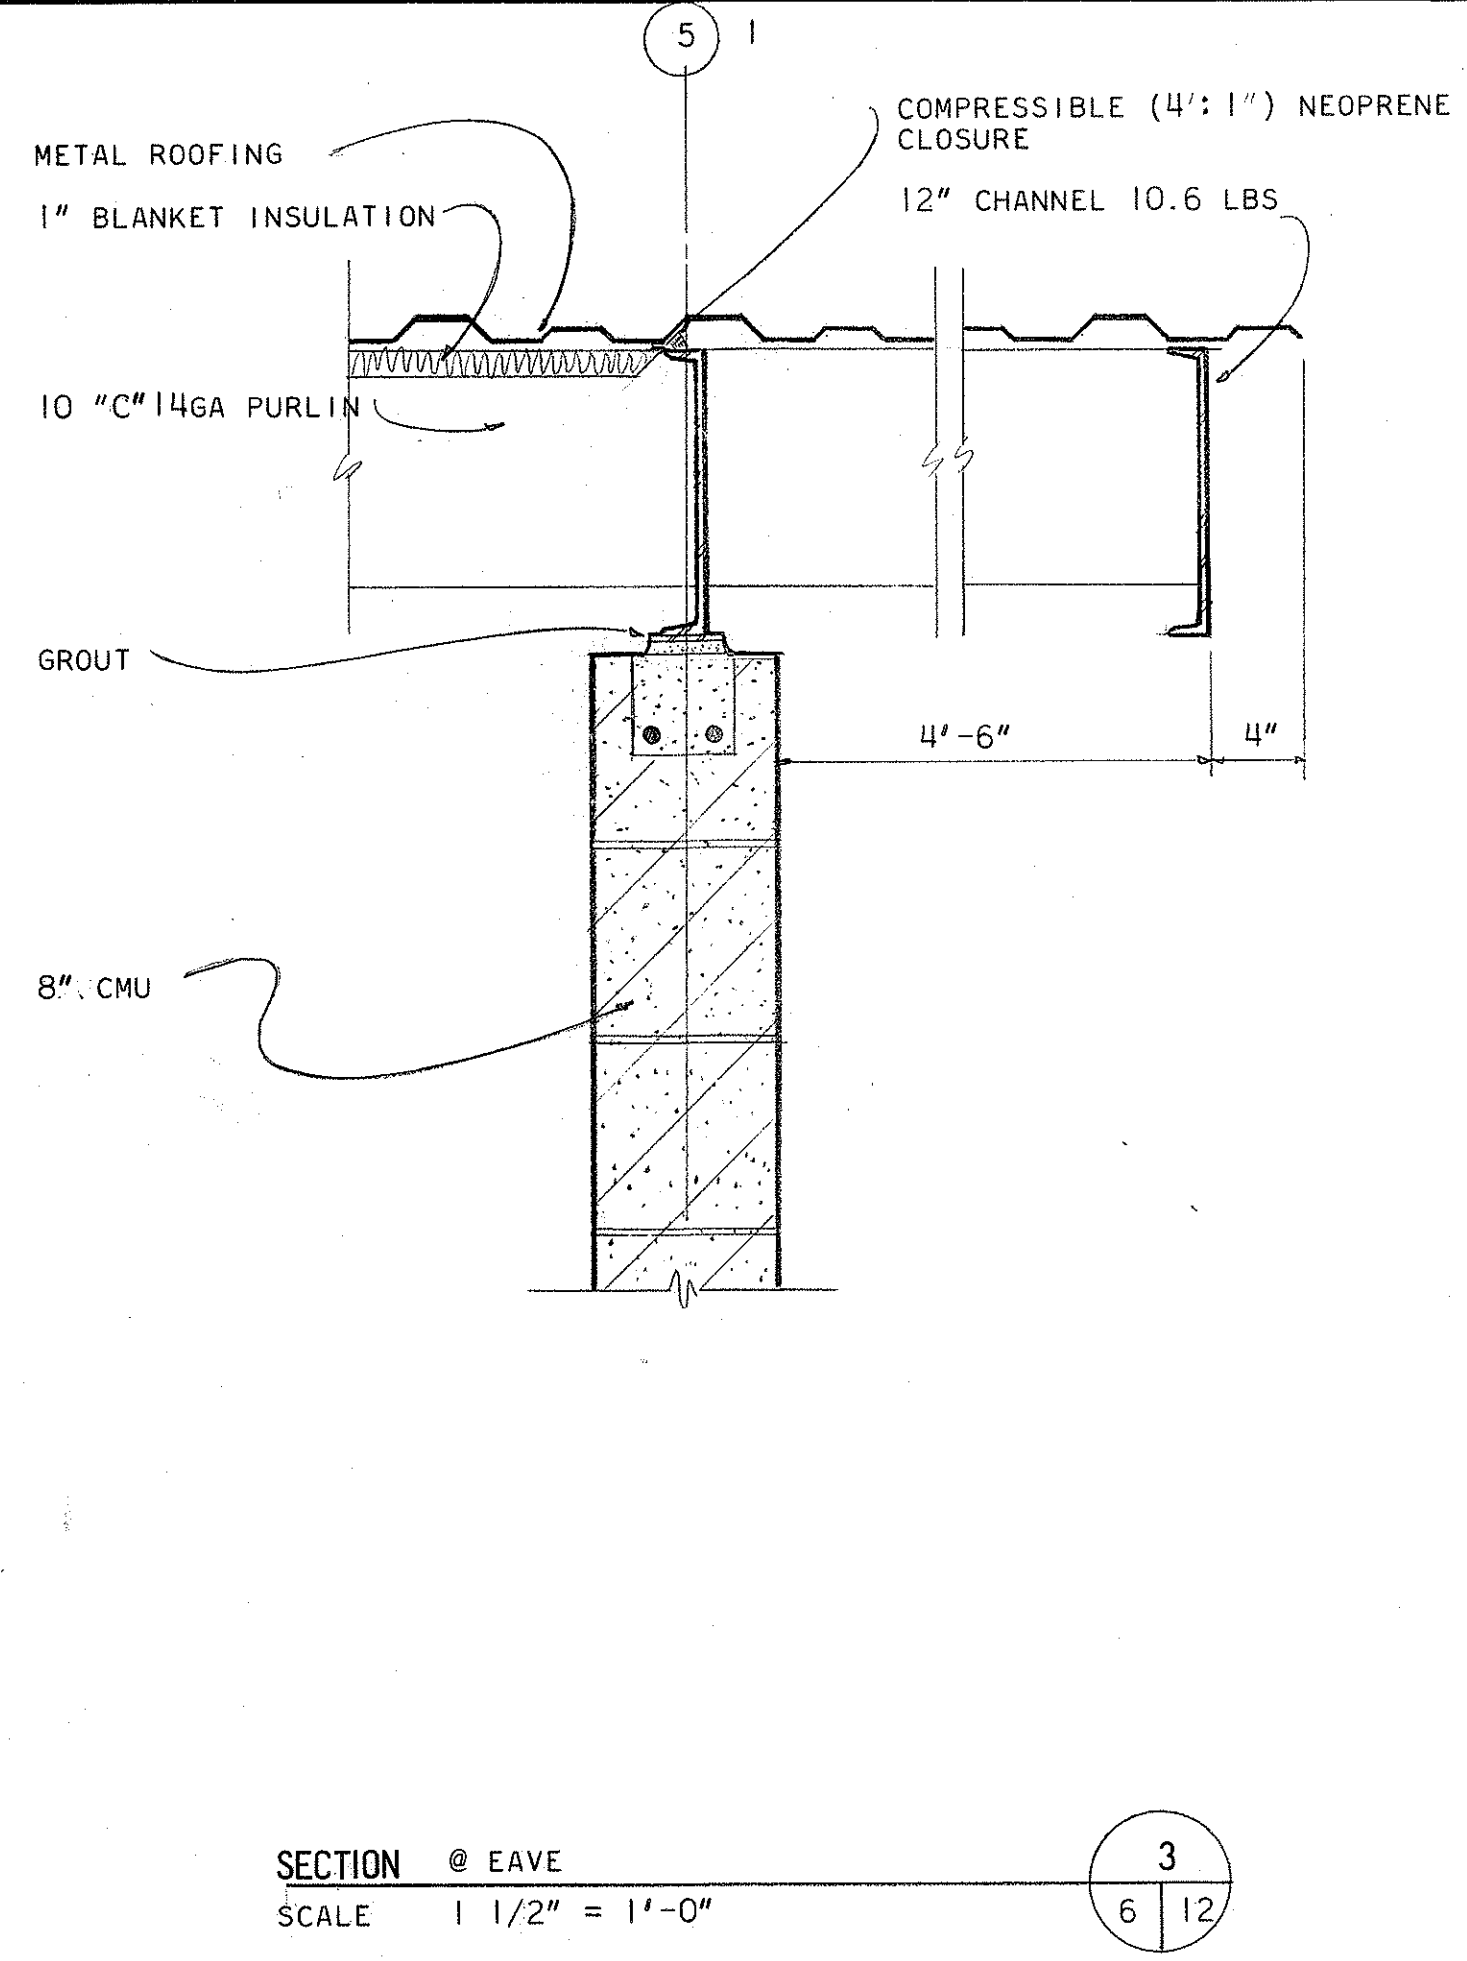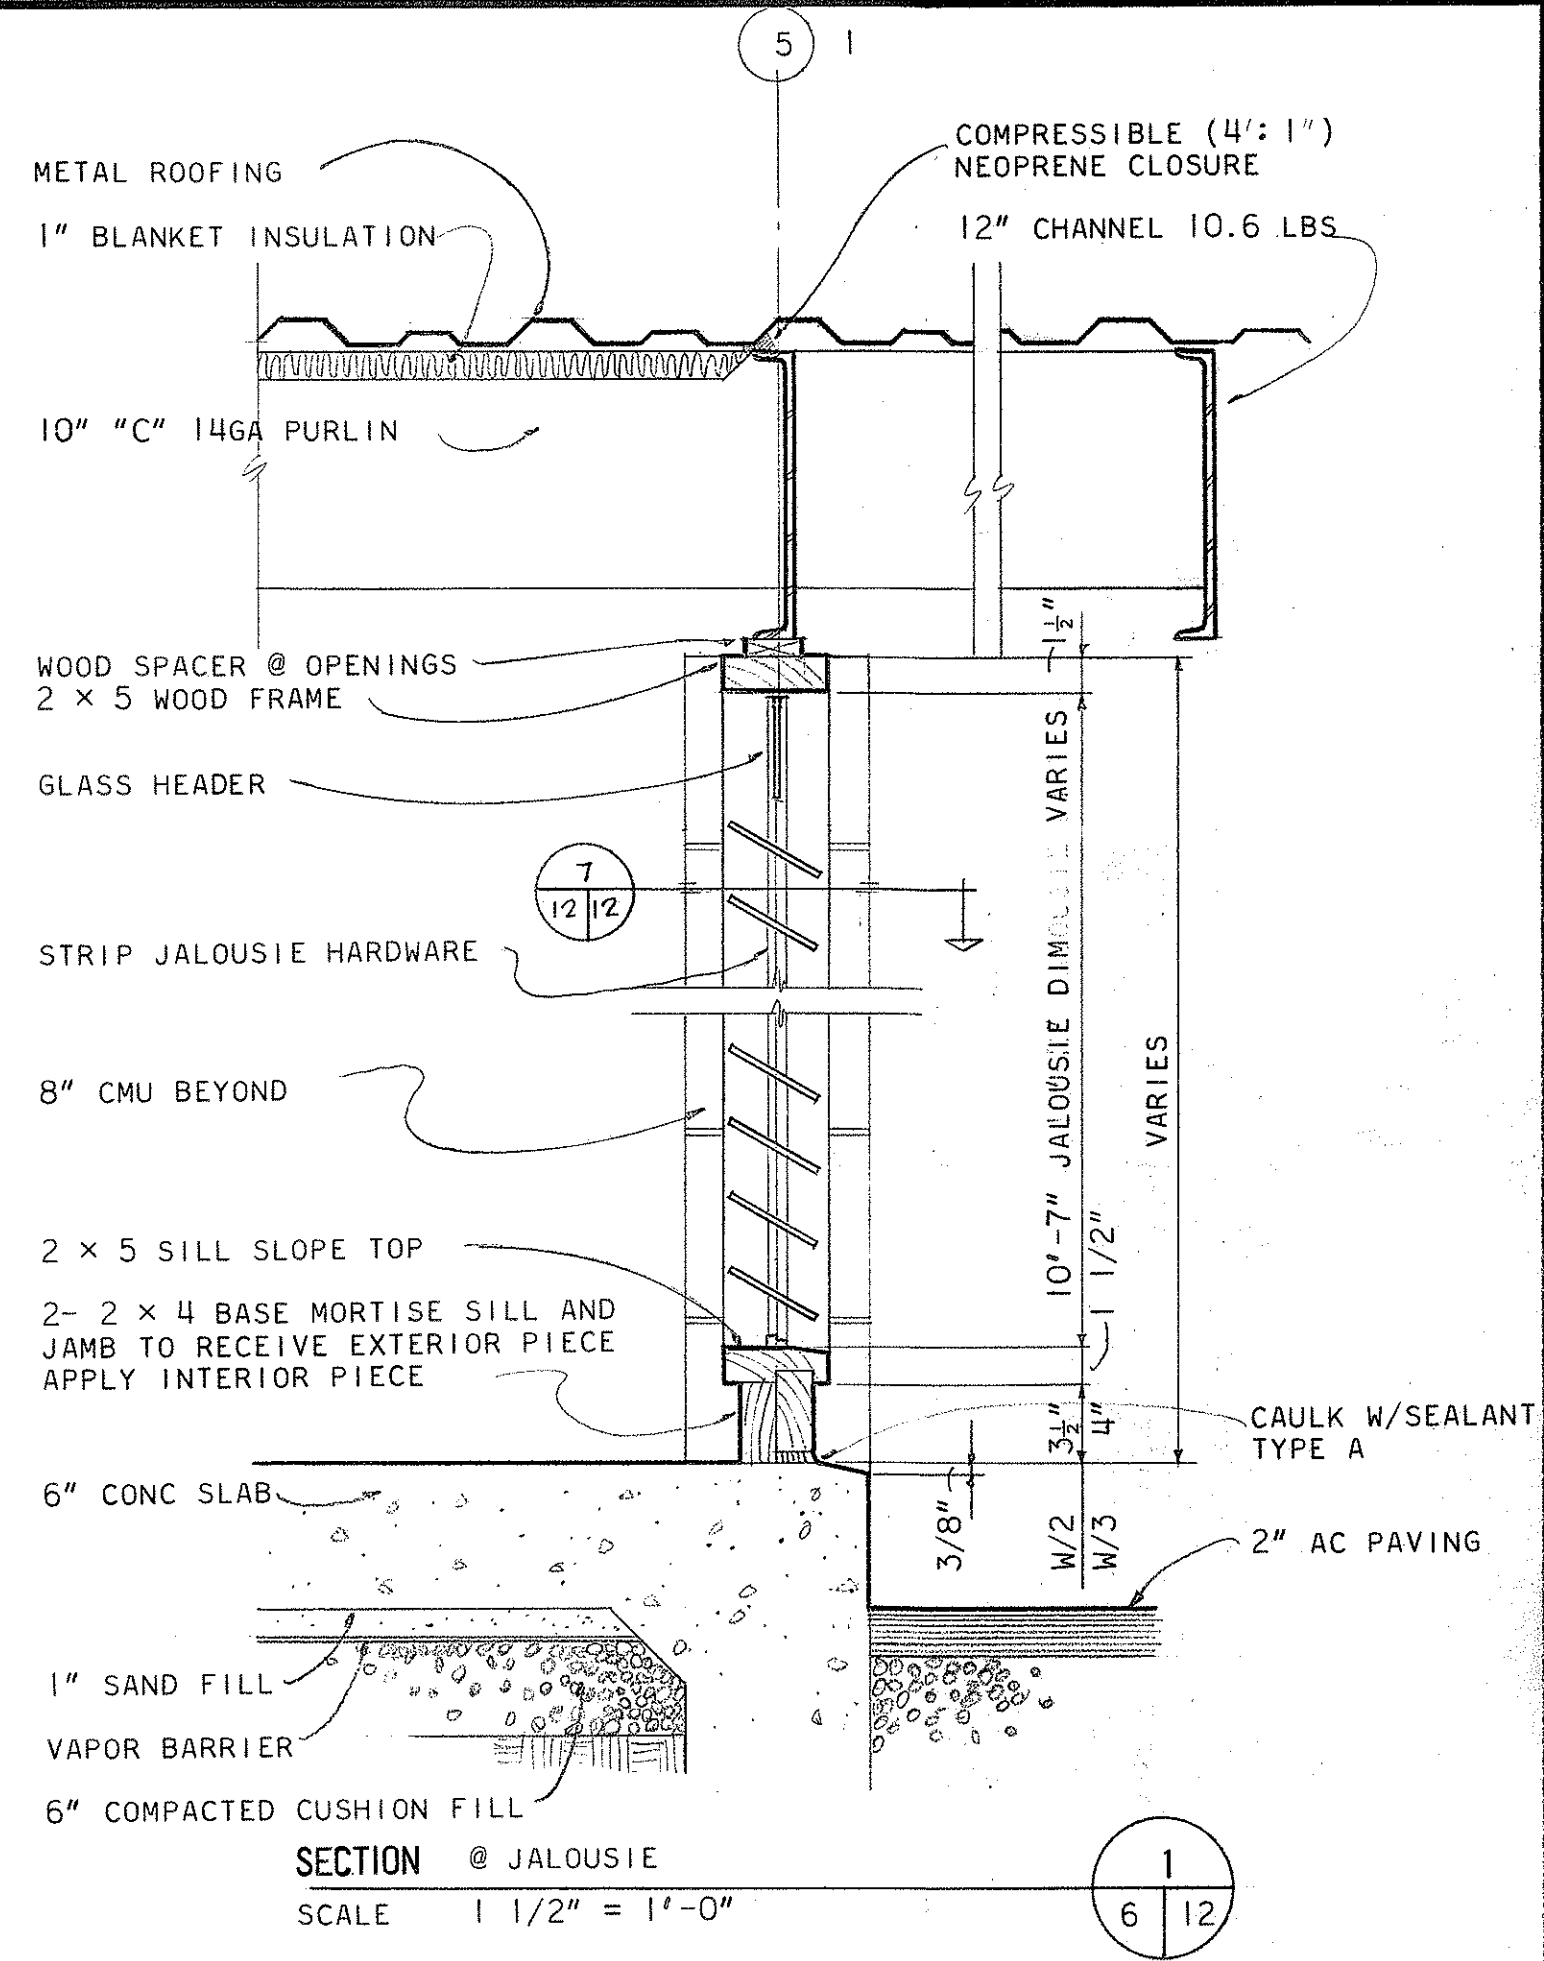

STATE OF HAWAII
DEPARTMENT OF TRANSPORTATION
HIGHWAYS DIVISION

KAPAA BASEYARD PHASE II
KAPAA KAUAI

DETAILS (STORAGE BUILDING, LUBRACK)

SCALE AS NOTED
7-1-76

HWY-K-01-75

SHEET NO. 1 OF 12 SHEETS

A 12

CLARENCE H. FONG
REGISTERED PROFESSIONAL ARCHITECT
No. 1479A
HAWAII, U.S.A.

THIS WORK WAS PREPARED BY ME OR UNDER MY SUPERVISION.

SURVEY PLOTTED BY	DATE
DRAWN BY	
CHECKED BY	
DESIGNED BY	
QUANTITIES BY	
NOTE BOOK	
NO.	