

FED. ROAD DIST. NO.	STATE	FED-AID PROJ. NO.	FISCAL YEAR	SHEET NO.	TOTAL SHEETS
HAWAII	HAW.	HWY-K-01-75	1976	2	25


LEGEND		
SYMBOL		DESCRIPTION
EXISTING	NEW	
—E—	—E—	ELECTRICAL
—6—	—6—	CONTOUR
9.0	9.3	SPOT ELEVATION
	→→→	SWALE
		BUILDING
		PROPERTY LINE

GRADING NOTES

- THE CONTRACTOR AT HIS OWN EXPENSE, SHALL KEEP THE PROJECT AREA AND SURROUNDING AREA FREE FROM DUST NUISANCE. THE WORK SHALL BE IN CONFORMANCE WITH THE AIR POLLUTION STANDARD AND REGULATIONS OF THE STATE DEPARTMENT OF HEALTH.
- ALL GRADING OPERATIONS SHALL BE PERFORMED IN CONFORMANCE WITH THE APPLICABLE PROVISIONS OF THE WATER POLLUTION CONTROL AND WATER QUALITY STANDARDS CONTAINED IN THE PUBLIC HEALTH REGULATIONS, STATE DEPARTMENT OF HEALTH ON WATER POLLUTION CONTROL AND WATER QUALITY STANDARDS


DETAIL SYMBOL

LETTER DENOTES ELEVATION NUMBER DENOTES SECTION DOUBLE LETTER DENOTES BUILDING SECTION	AA	ALL SHEETS WITHOUT PREFIX ARE ARCHITECTURAL
REFERENCE SHEET ADDITIONAL REFERENCE SHEET	1 12 3	SHEET NUMBER ON WHICH SECTION OR ELEVATION IS DRAWN

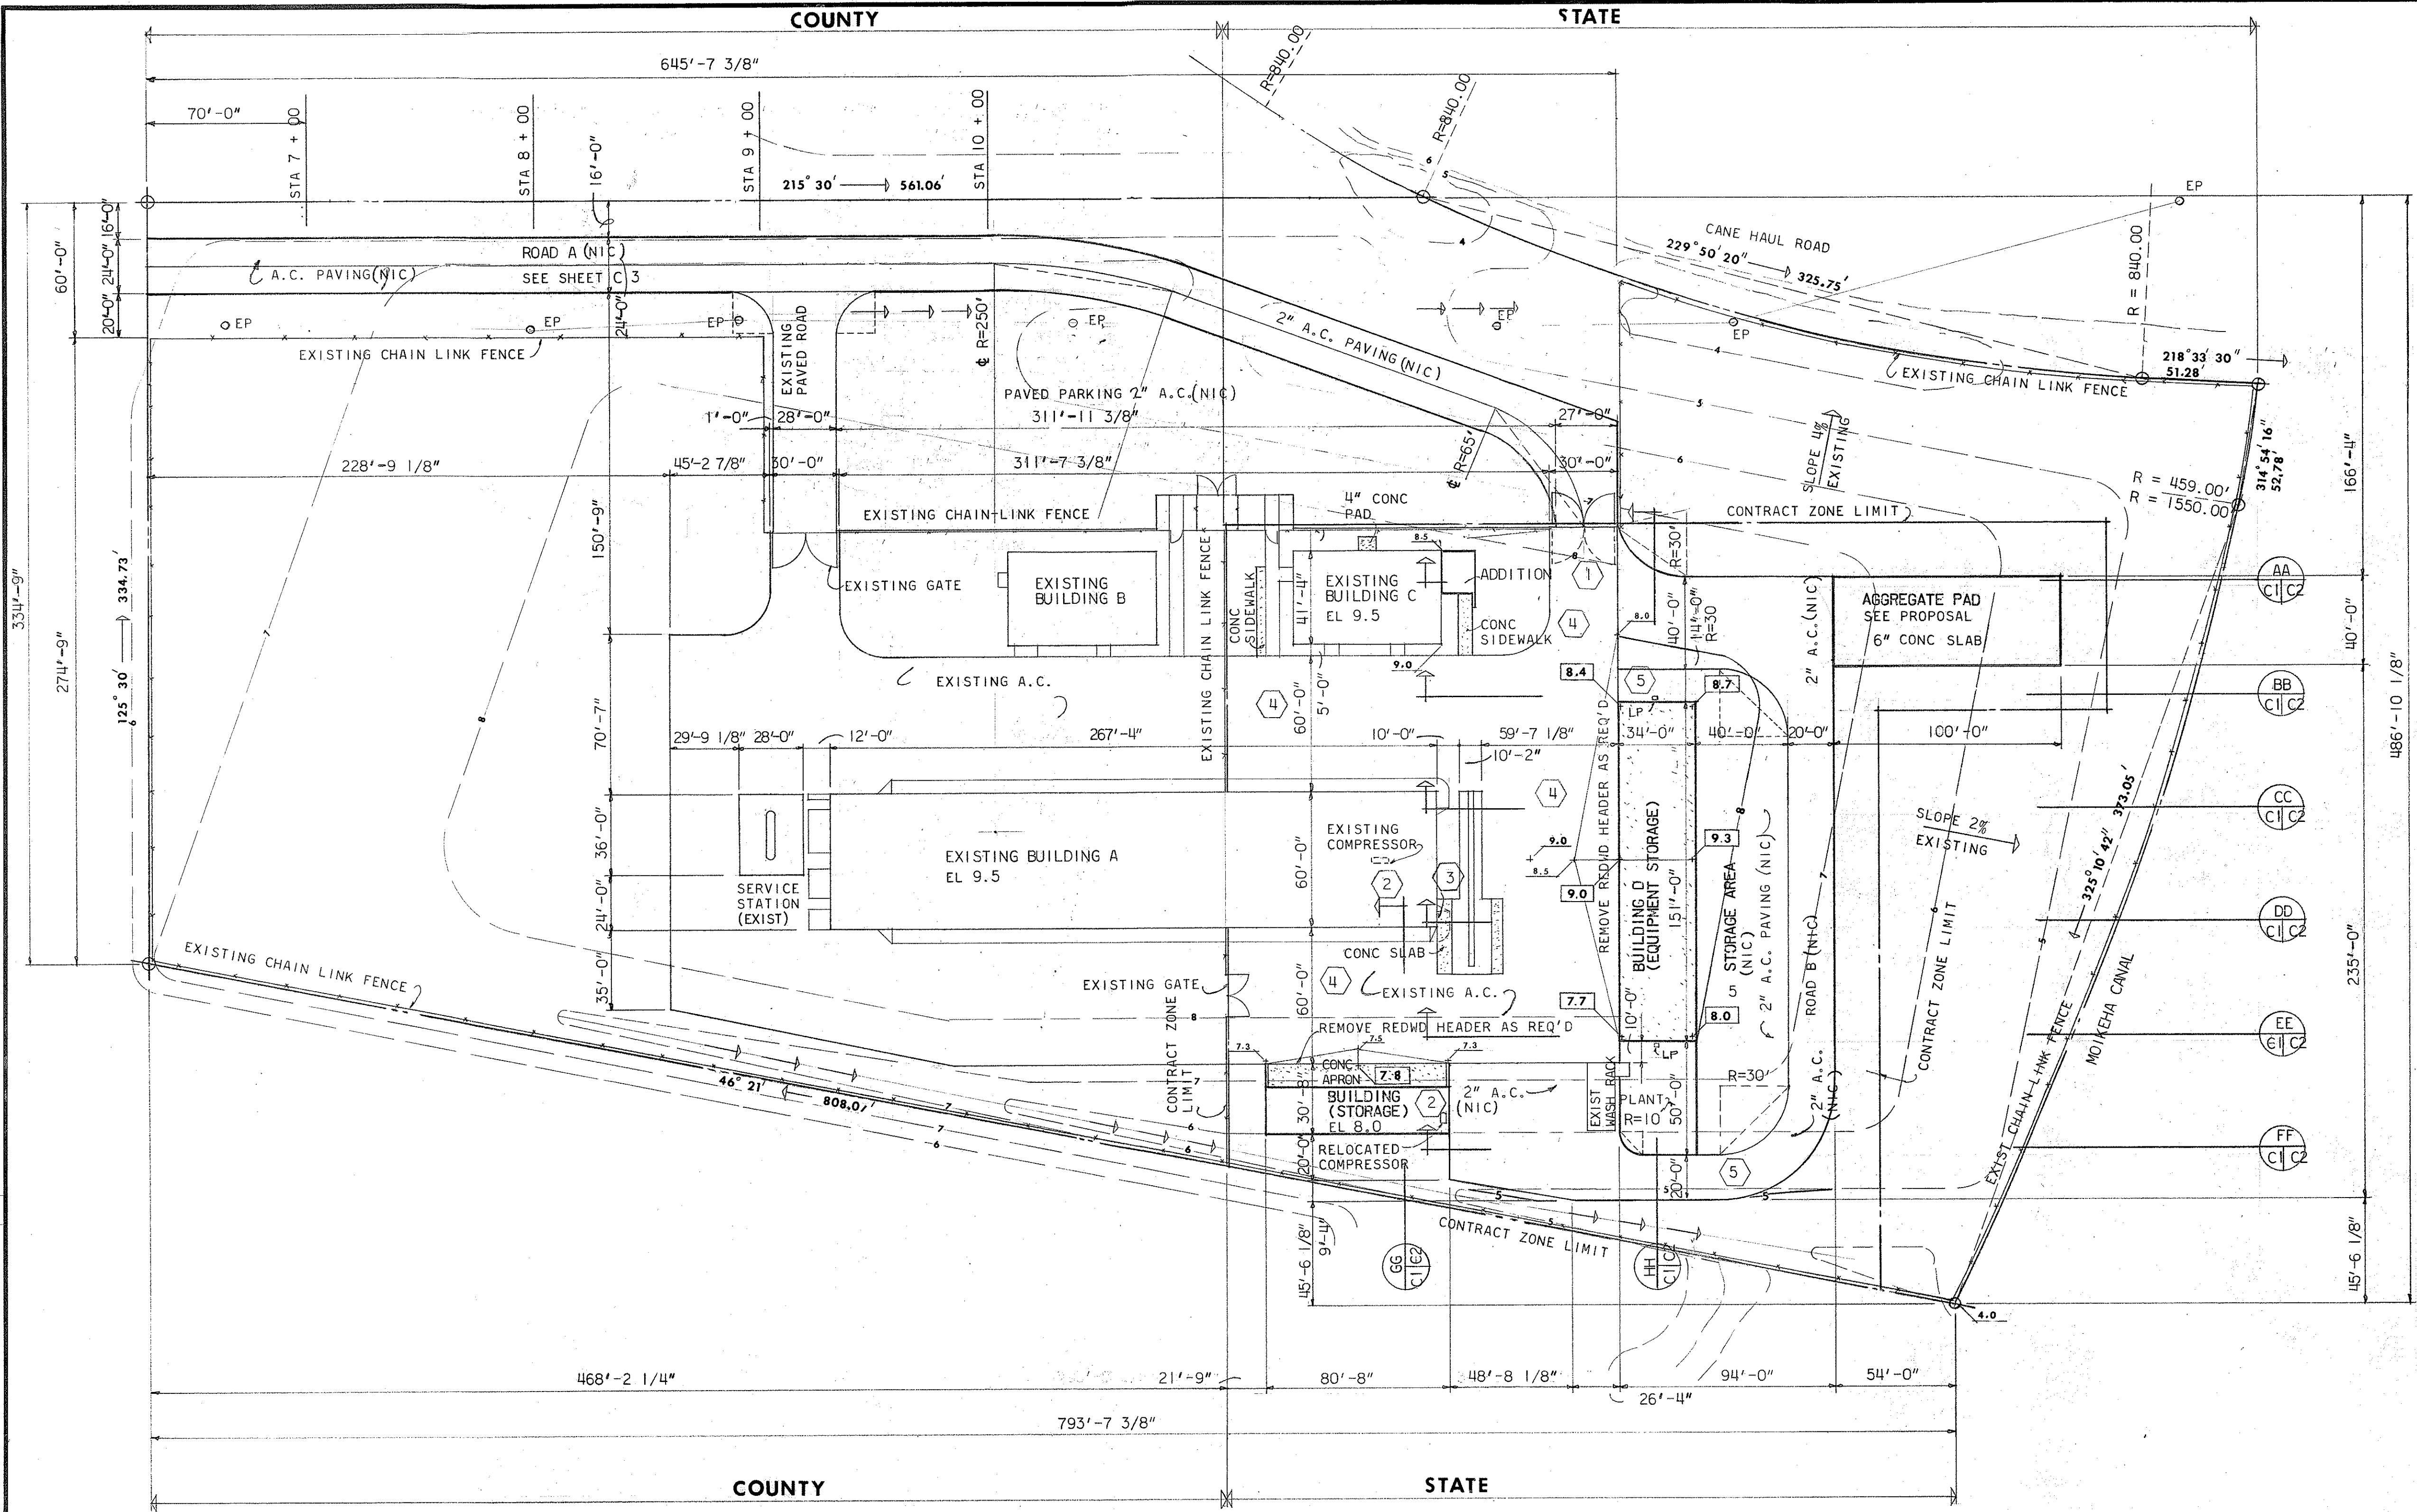


SITE PLAN

SCALE 1" = 40'

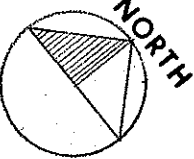


- NOTES
- REVERSE SWING ON EXISTING GATE (30'-0") (NIC)
 - RELOCATE EXISTING AIR COMPRESSOR AS SHOWN PROVIDE CONNECTION TO EXISTING AIR LINES
 - REMOVE A.C. APRON ON SIDEWALL OF EXISTING BLDG A. RESLOPE APRON @ LONGITUDINAL WALL (NIC)
 - ADDITIONAL 1" A.C. PAVING OVER EXISTING A.C. (NIC)
 - 2" A.C. ON 6" BASE COURSE (NIC)
 - 2" A.C. (NIC)

SURVEY PLOTTED BY	DATE
DRAWN BY	
DESIGNED BY	
NOTED BY	
CHECKED BY	

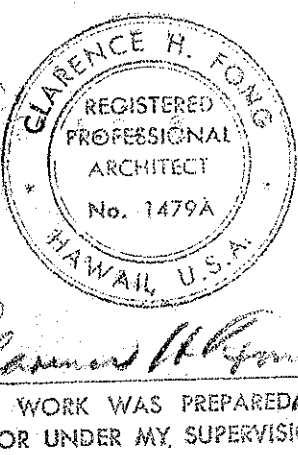


STATE OF HAWAII DEPARTMENT OF TRANSPORTATION HIGHWAYS DIVISION	
KAPAA BASEYARD PHASE II KAPAA KAUAI	
SITE PLAN, LEGEND,	C1
SCALE AS NOTED 7-1-76	HWY-K-01-75
SHEET NO. 1 OF 3 SHEETS	

FED. ROAD DIST. NO.	STATE	FED-AID PROJ. NO.	FISCAL YEAR	SHEET NO.	TOTAL SHEETS
HAWAII	HAW.	HWY-K-01-75	1976	3	25

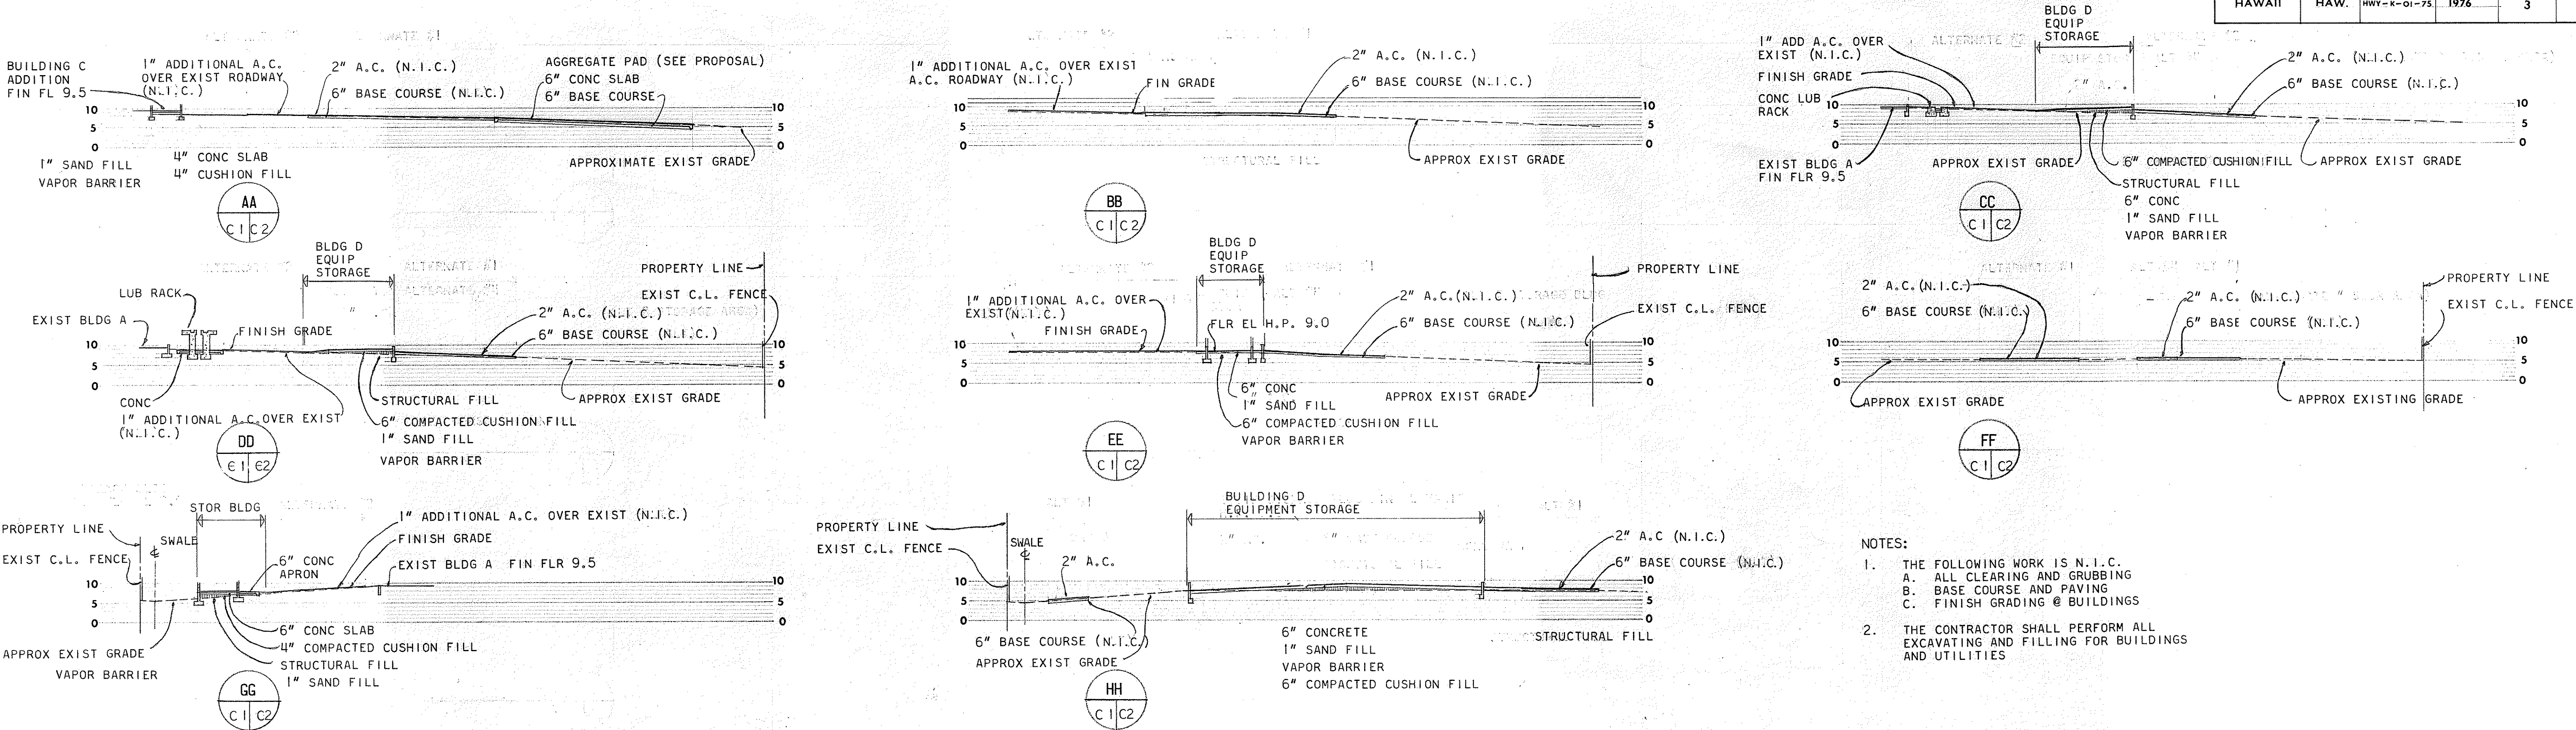


CIVIL SECTIONS

SCALE HORIZONTAL 1" = 40'
VERTICAL 1" = 20'

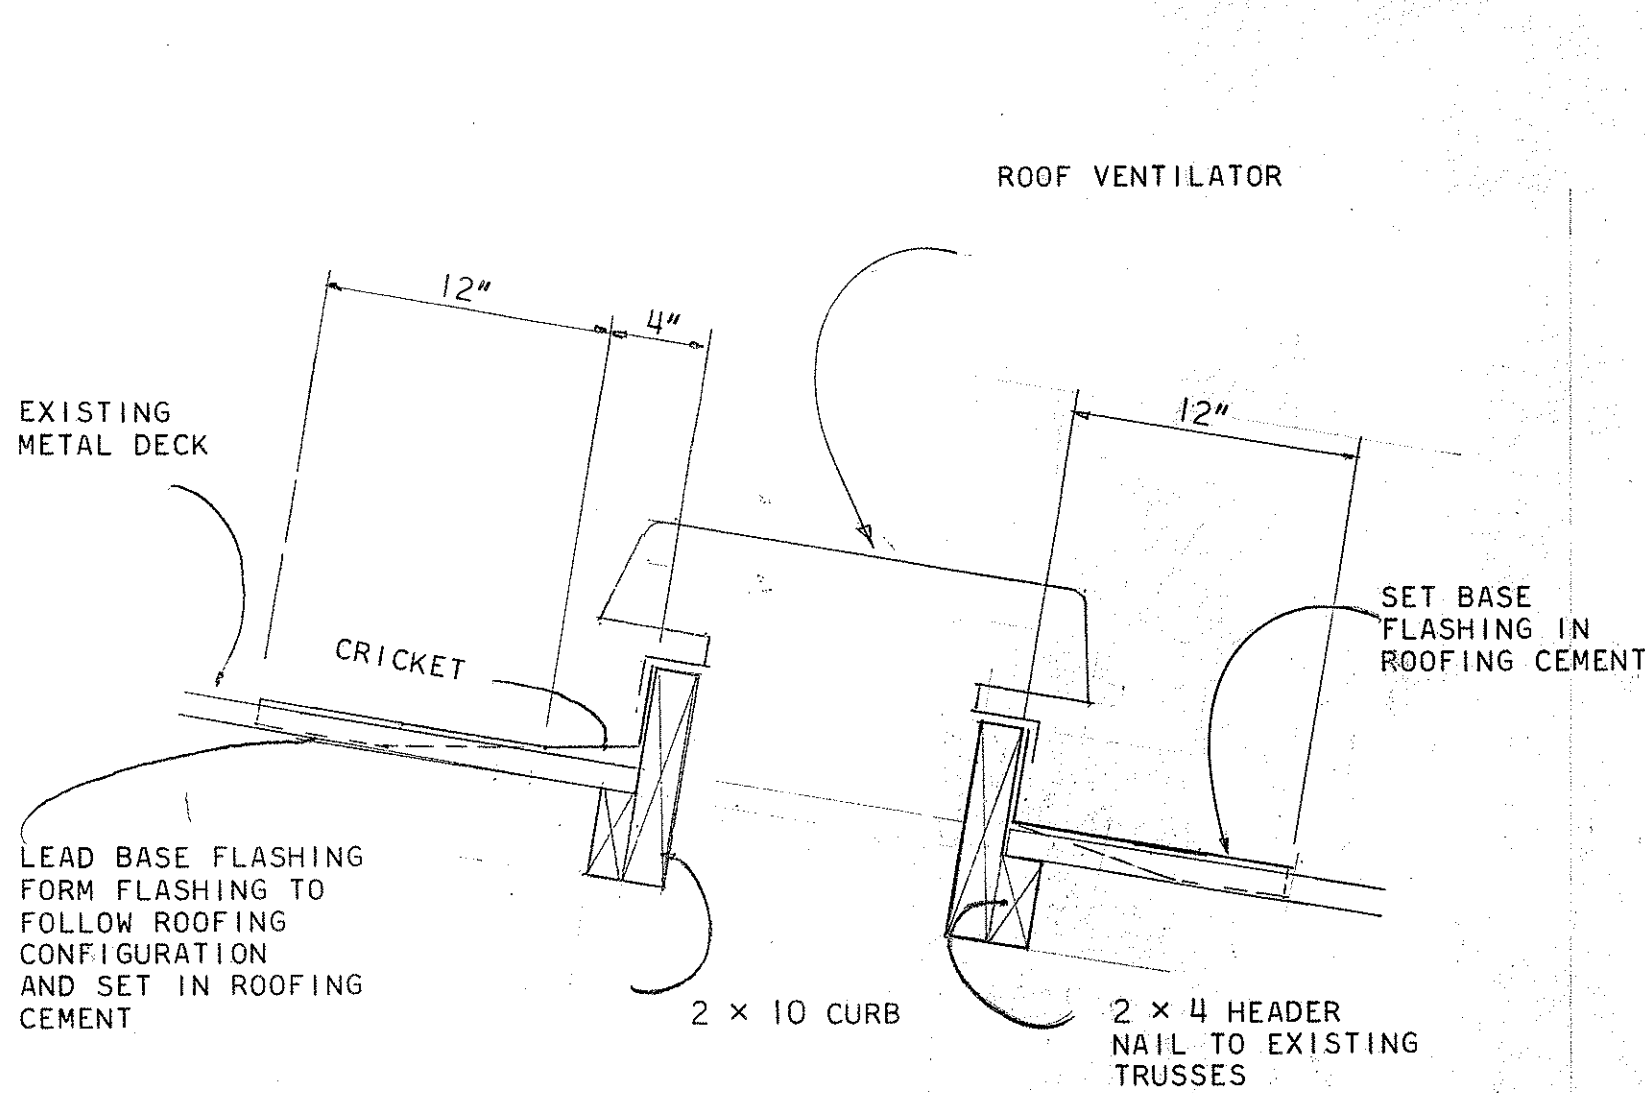


ROOF VENT

SCALE 1 1/2" = 1'-0"

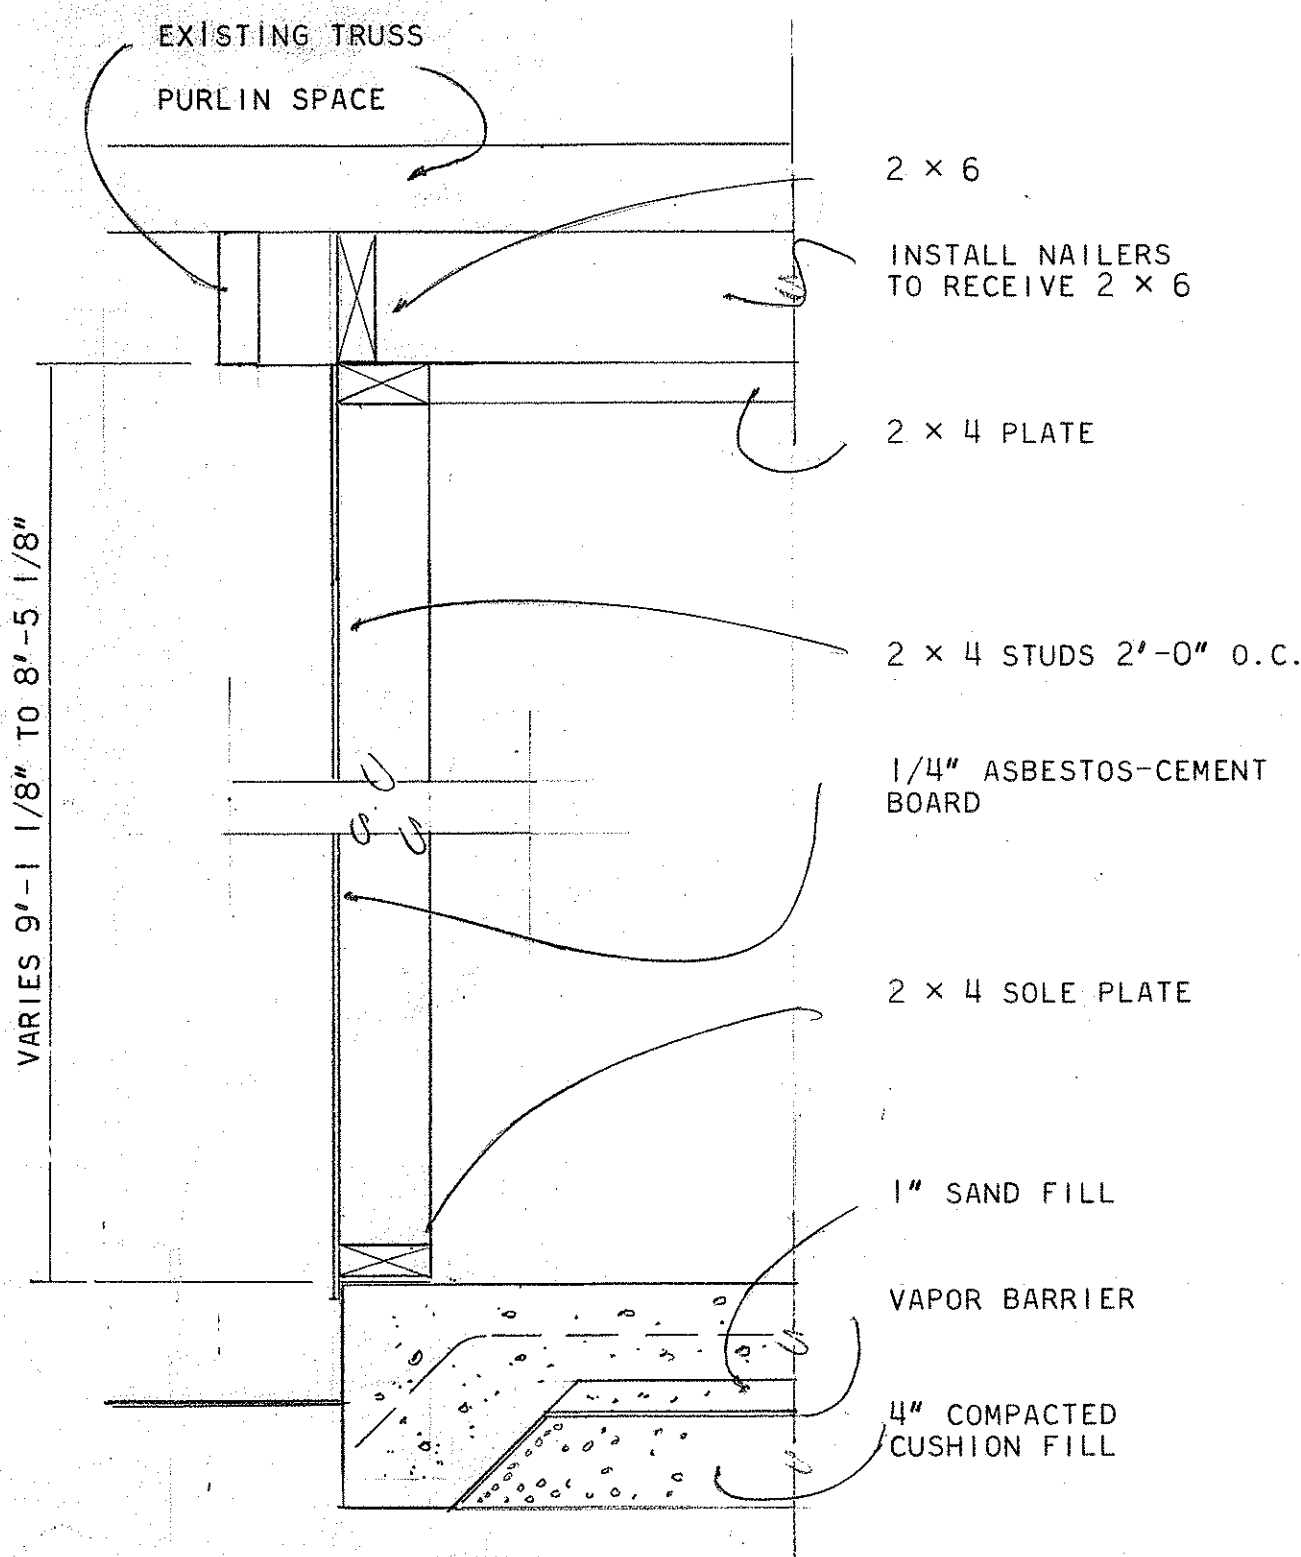


SECTION COMPRESSOR ENCL

SCALE 1 1/2" = 1'-0"

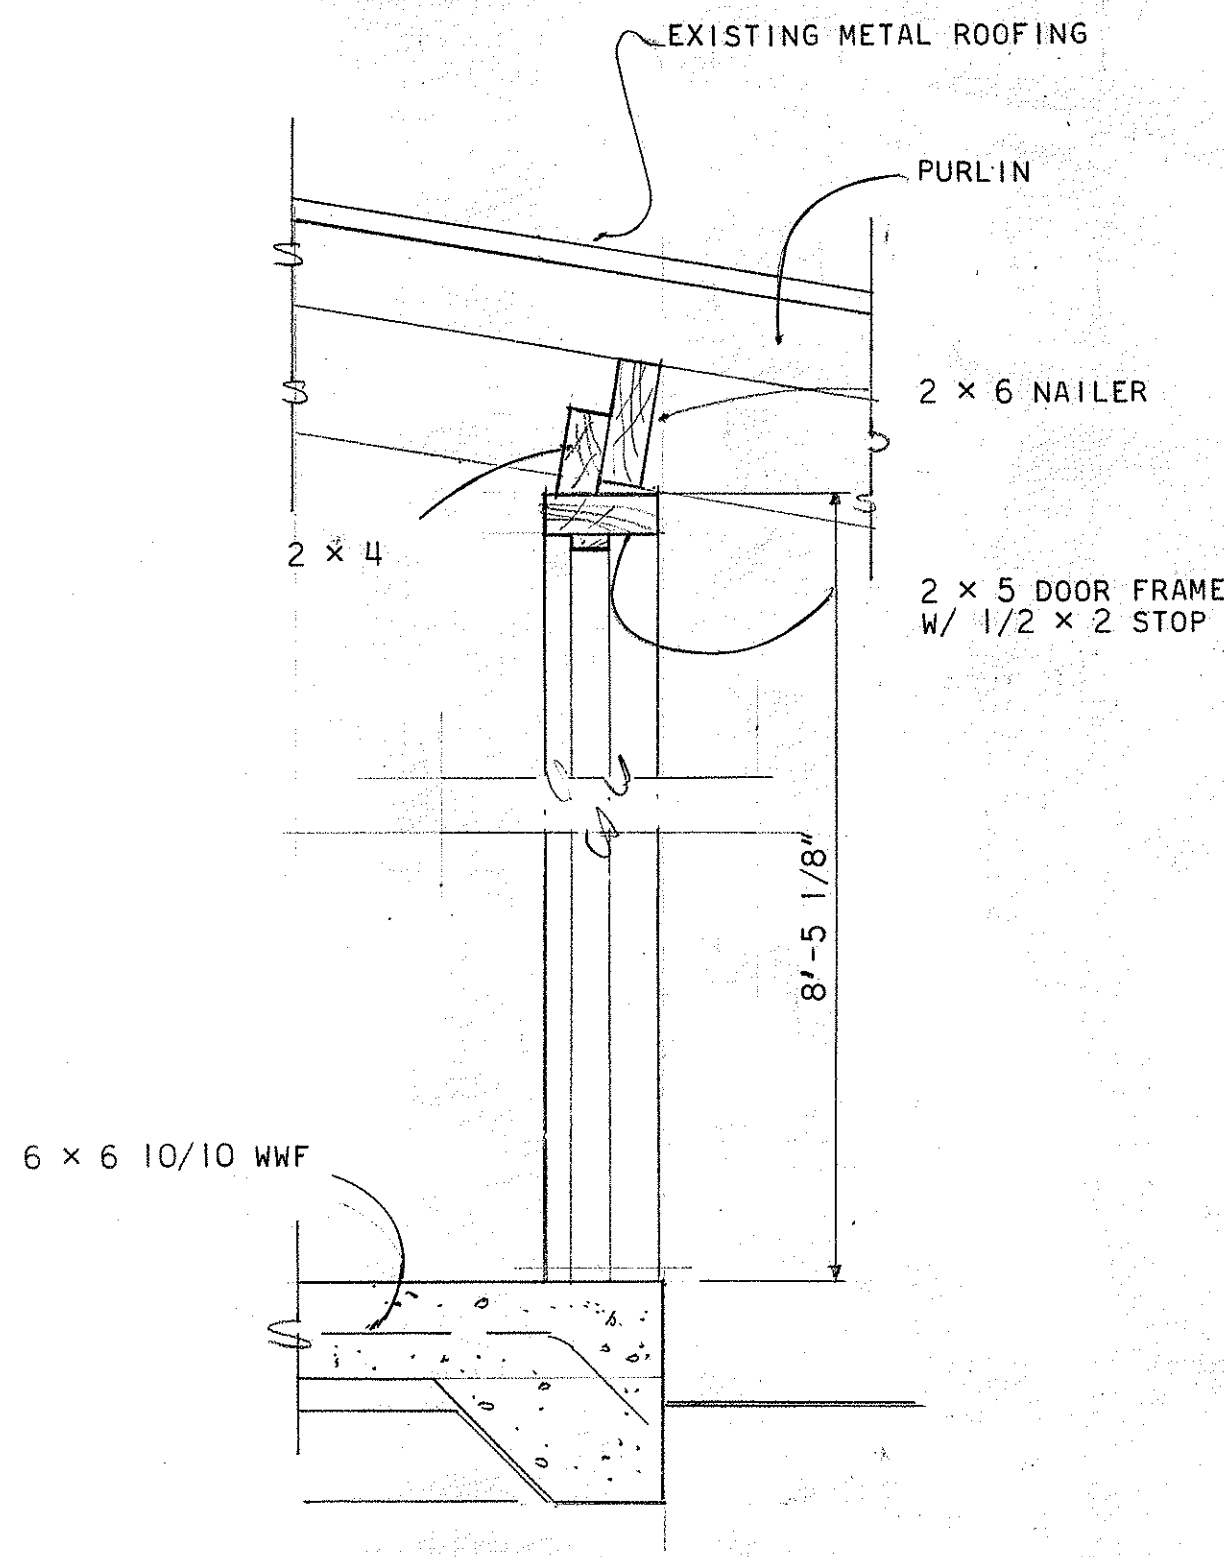


SECTION DR COMP ENCL

SCALE 1 1/2" = 1'-0"

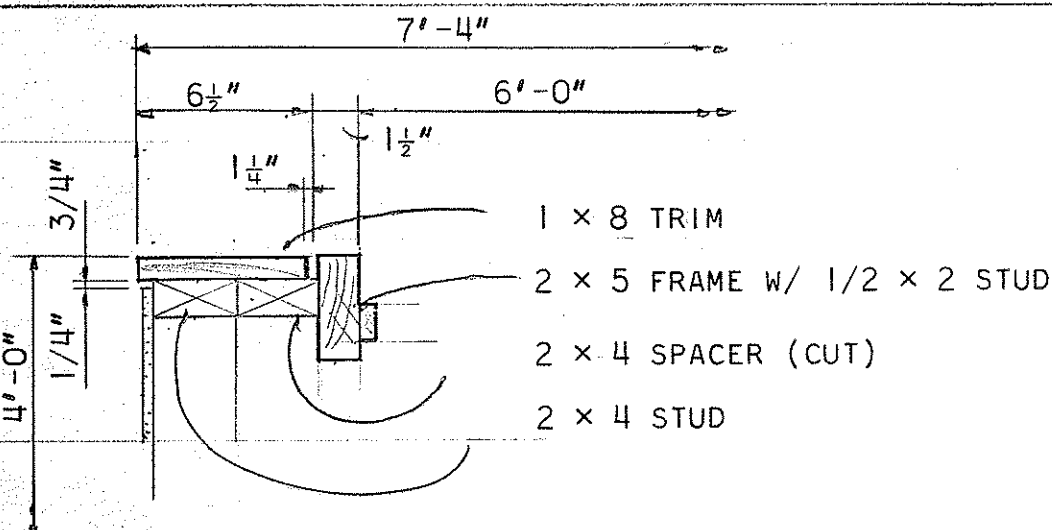

PLAN SECTION

SCALE 1 1/2" = 1'-0"






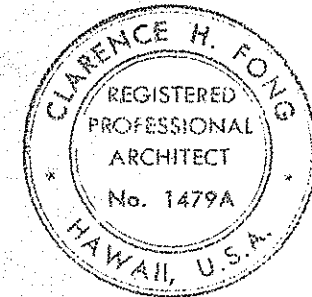


THIS WORK WAS PREPARED BY ME OR UNDER MY SUPERVISION

STATE OF HAWAII DEPARTMENT OF TRANSPORTATION HIGHWAYS DIVISION	
KAPAA BASEYARD PHASE II KAPAA KAUAI	
CIVIL SECTIONS, MISC. DETAILS	
SCALE AS NOTED 7-1-76	HWY-K-01-75

C 2

FED. ROAD DIST. NO.	STATE	FED. AID PROJ. NO.	FISCAL YEAR	SHEET NO.	TOTAL SHEETS
HAWAII	HAW.	K-01-75	1976	4	25

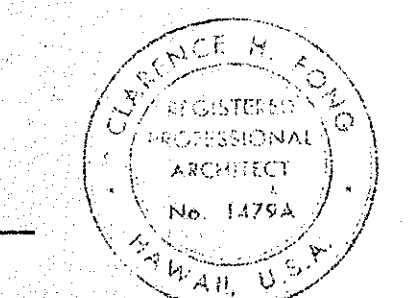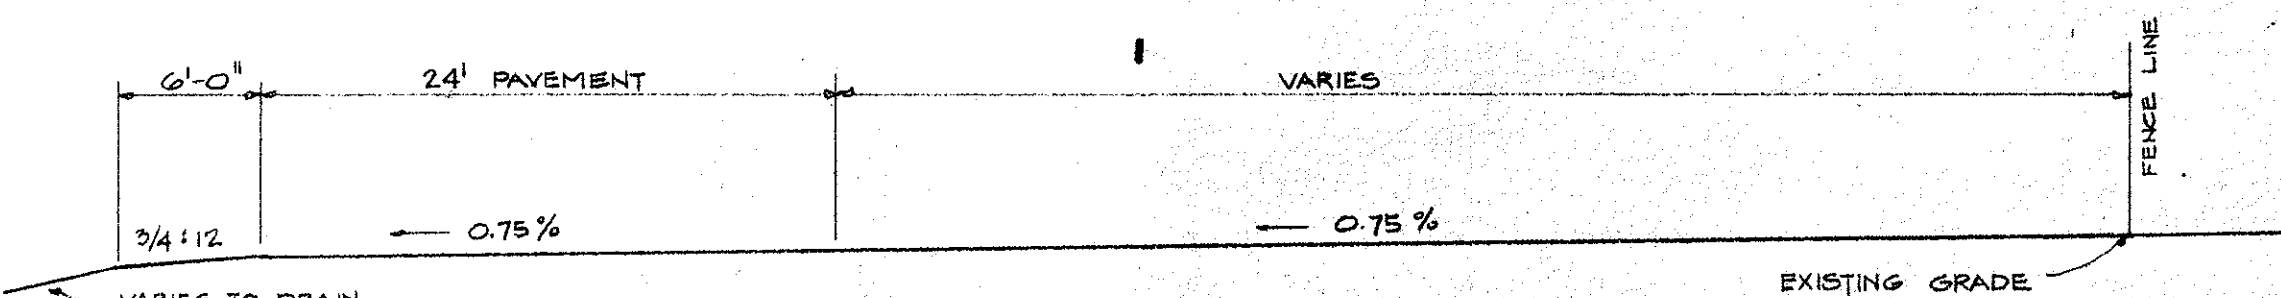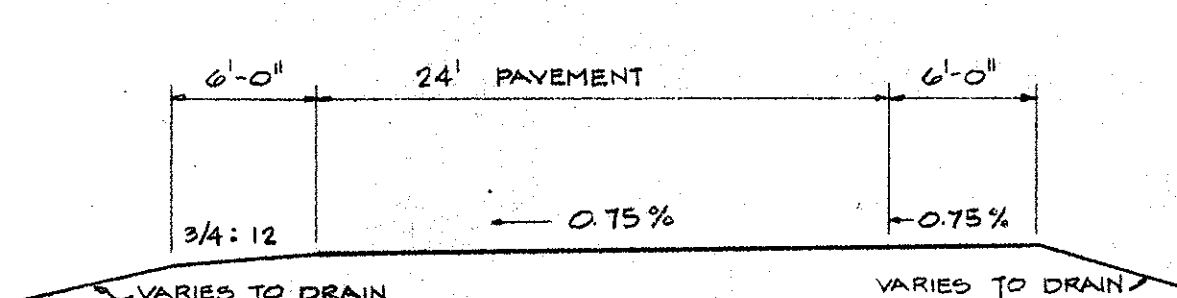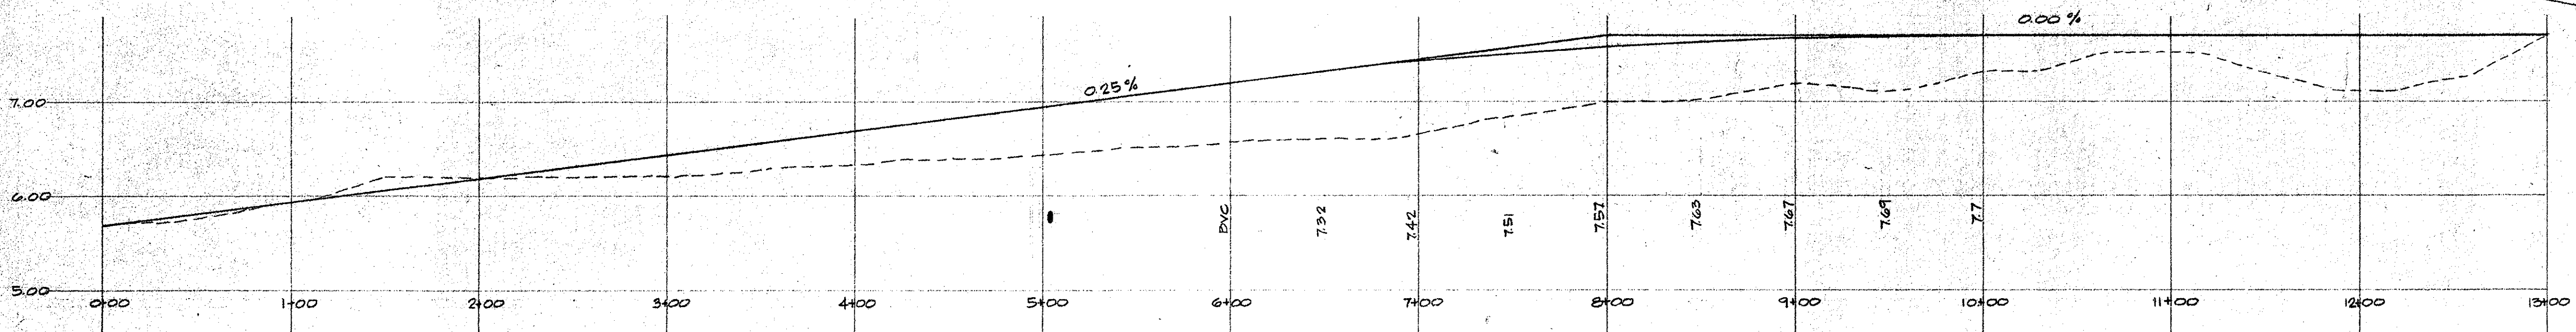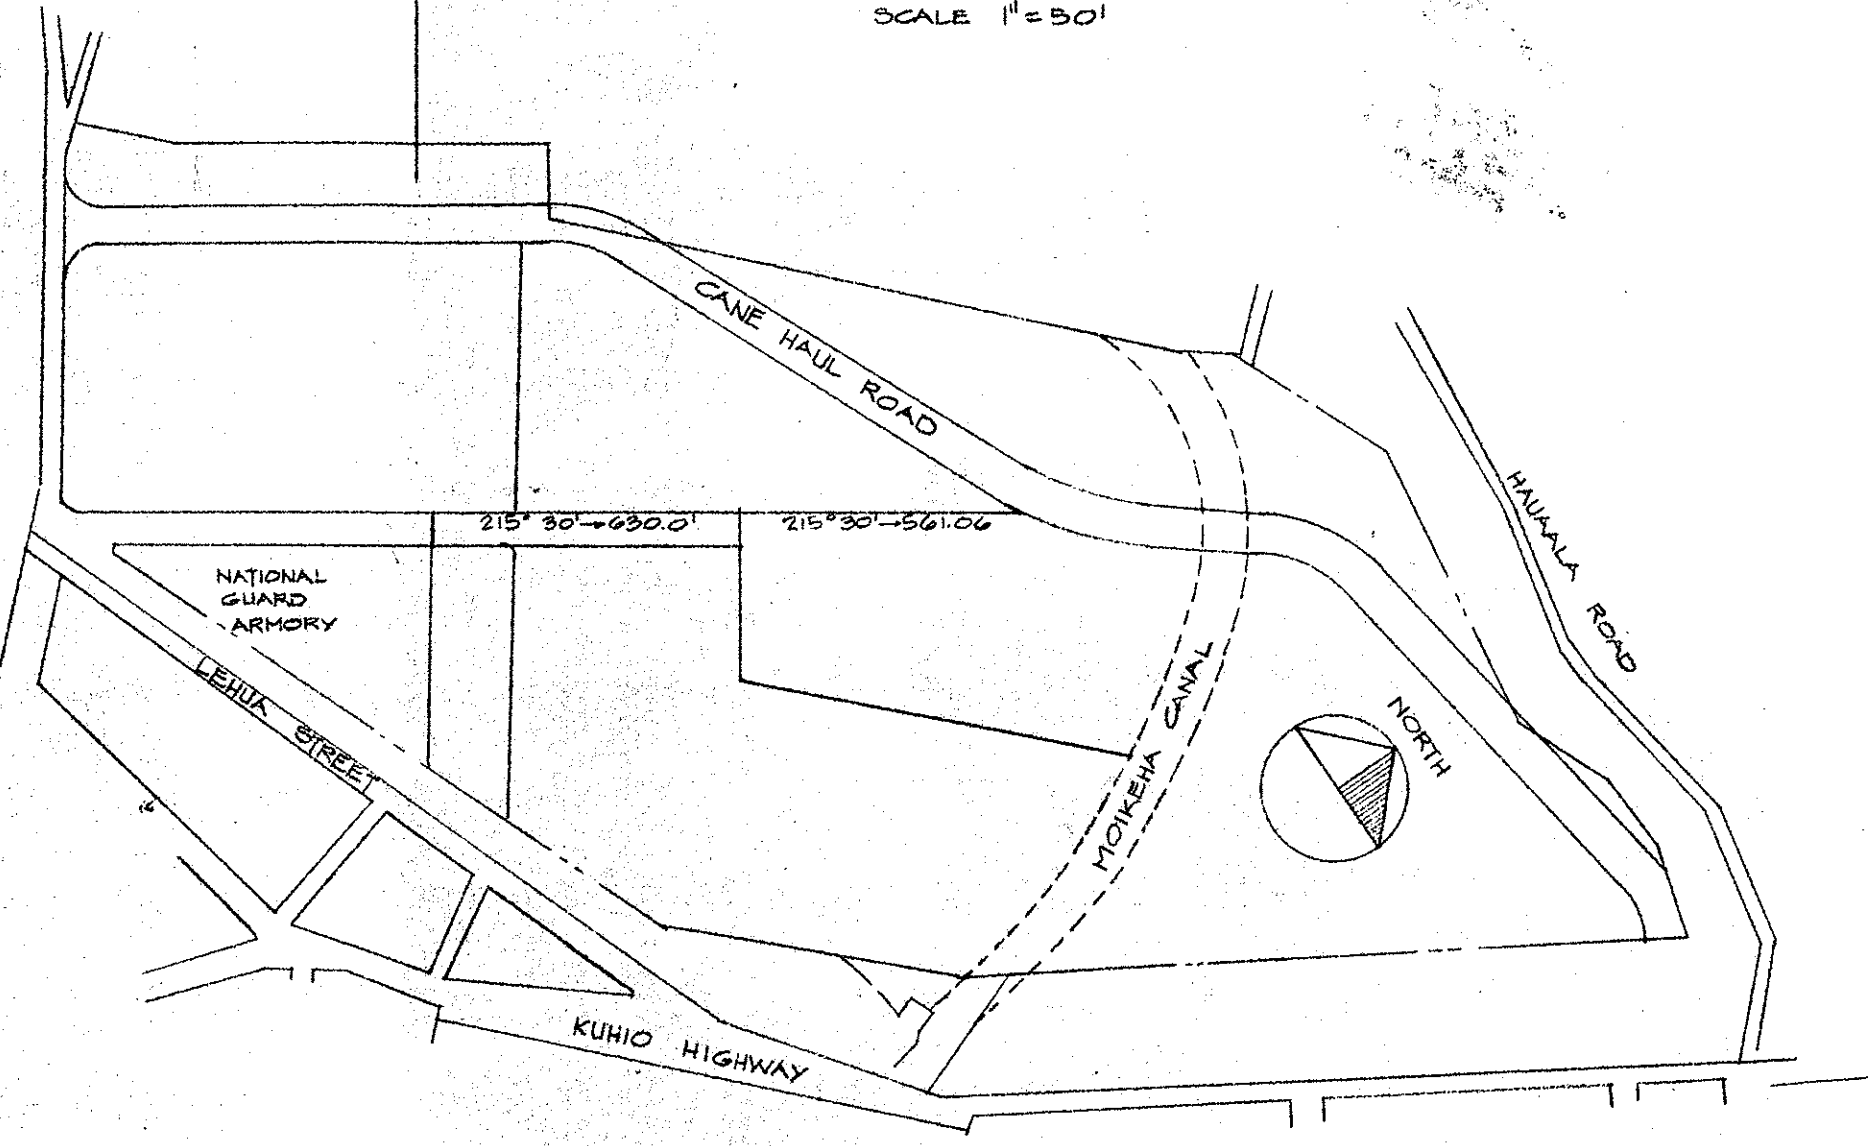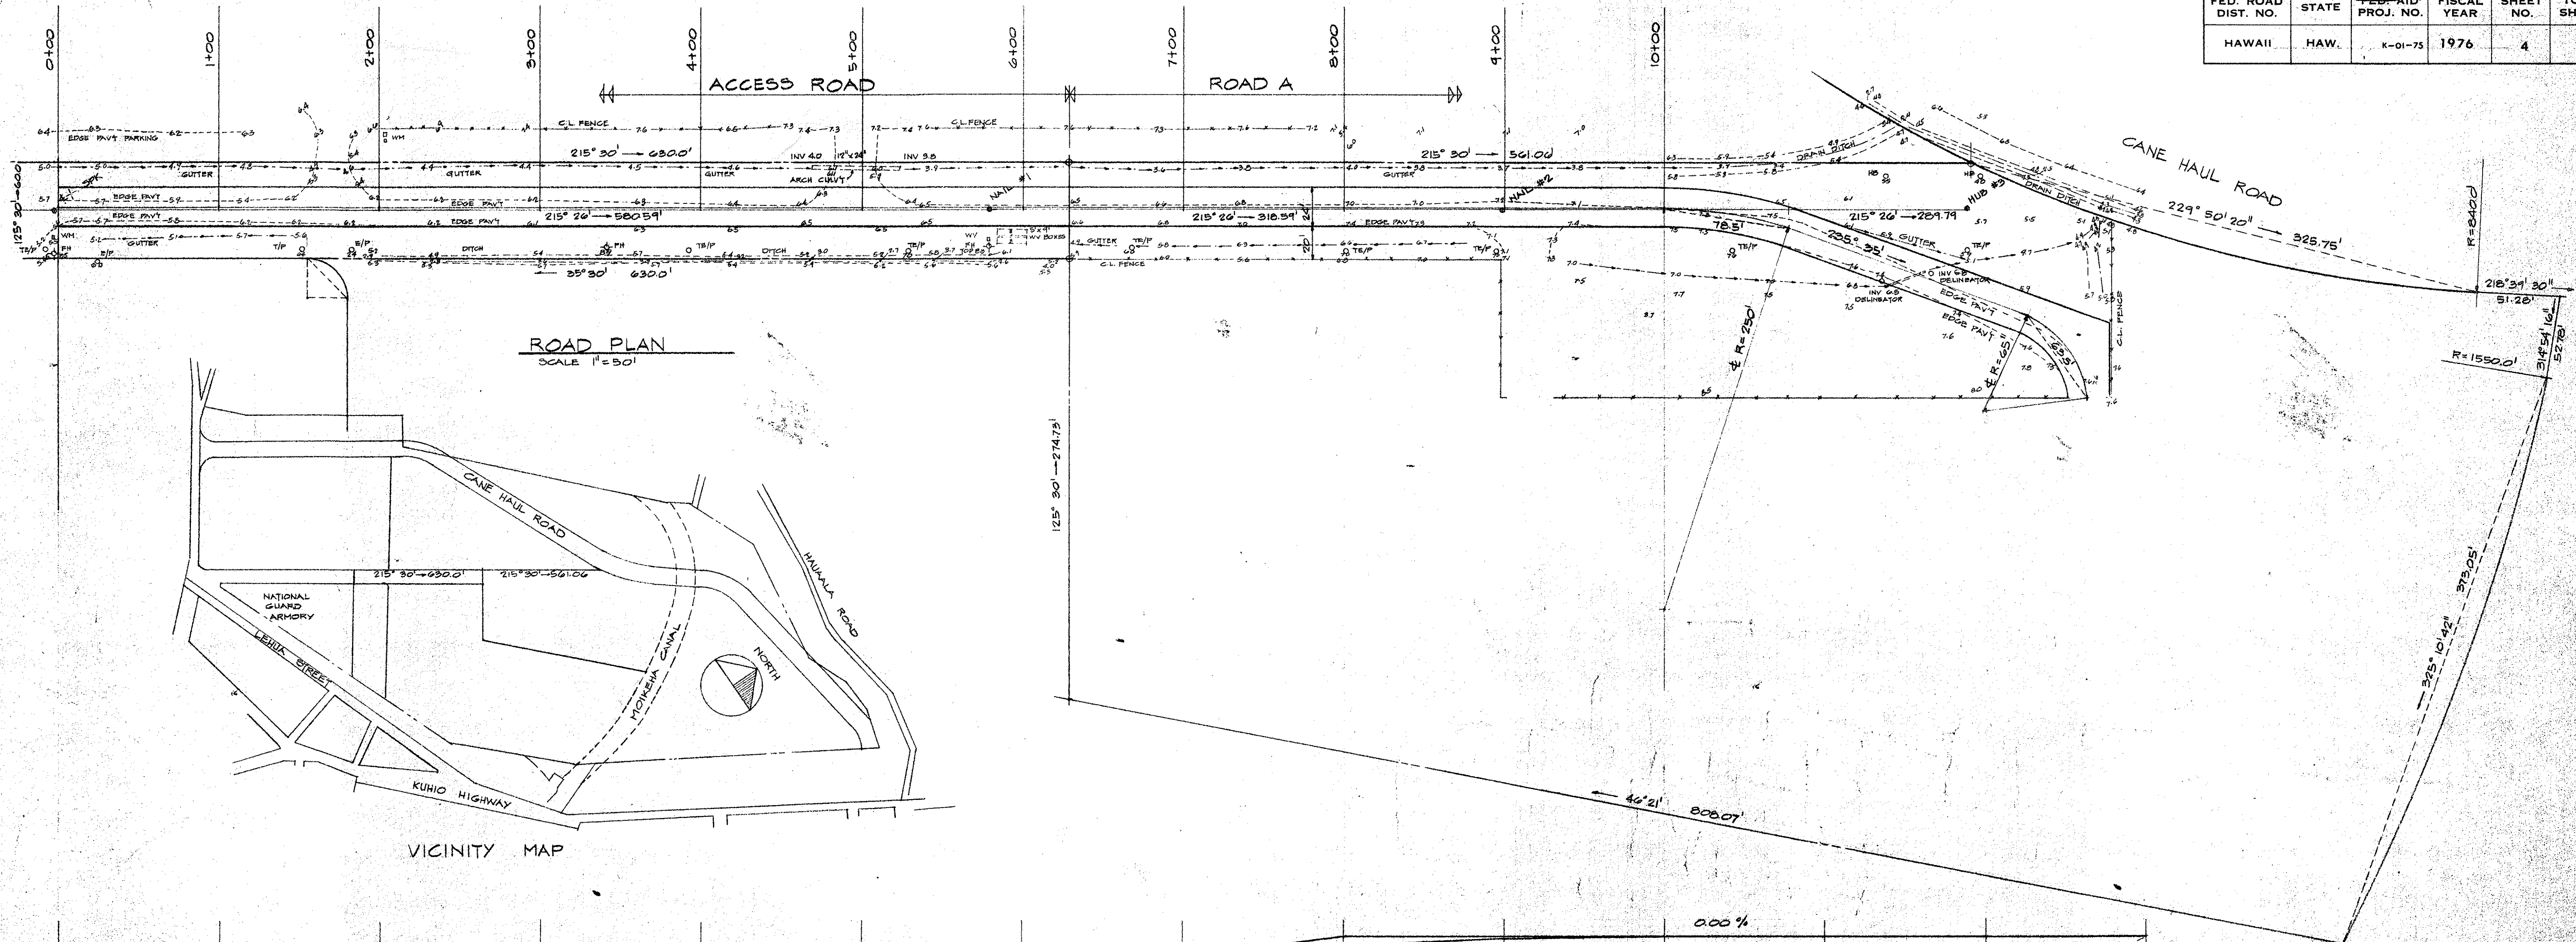

STATE OF HAWAII
DEPARTMENT OF TRANSPORTATION
HIGHWAYS DIVISION

KAPAA BASEYARD PHASE II
KAPAA KAUAI

ROAD A, AND ACCESS ROAD TO ARMORY
PLAN, PROFILE, SECTION

SCALE AS NOTED

HWY-K-01-75

C3