


FED. ROAD DIST. NO.	STATE	PROJ. NO.	FISCAL YEAR	SHEET NO.	TOTAL SHEETS
HAWAII	HAW.	HWY-K-02-83M	1983	2	2

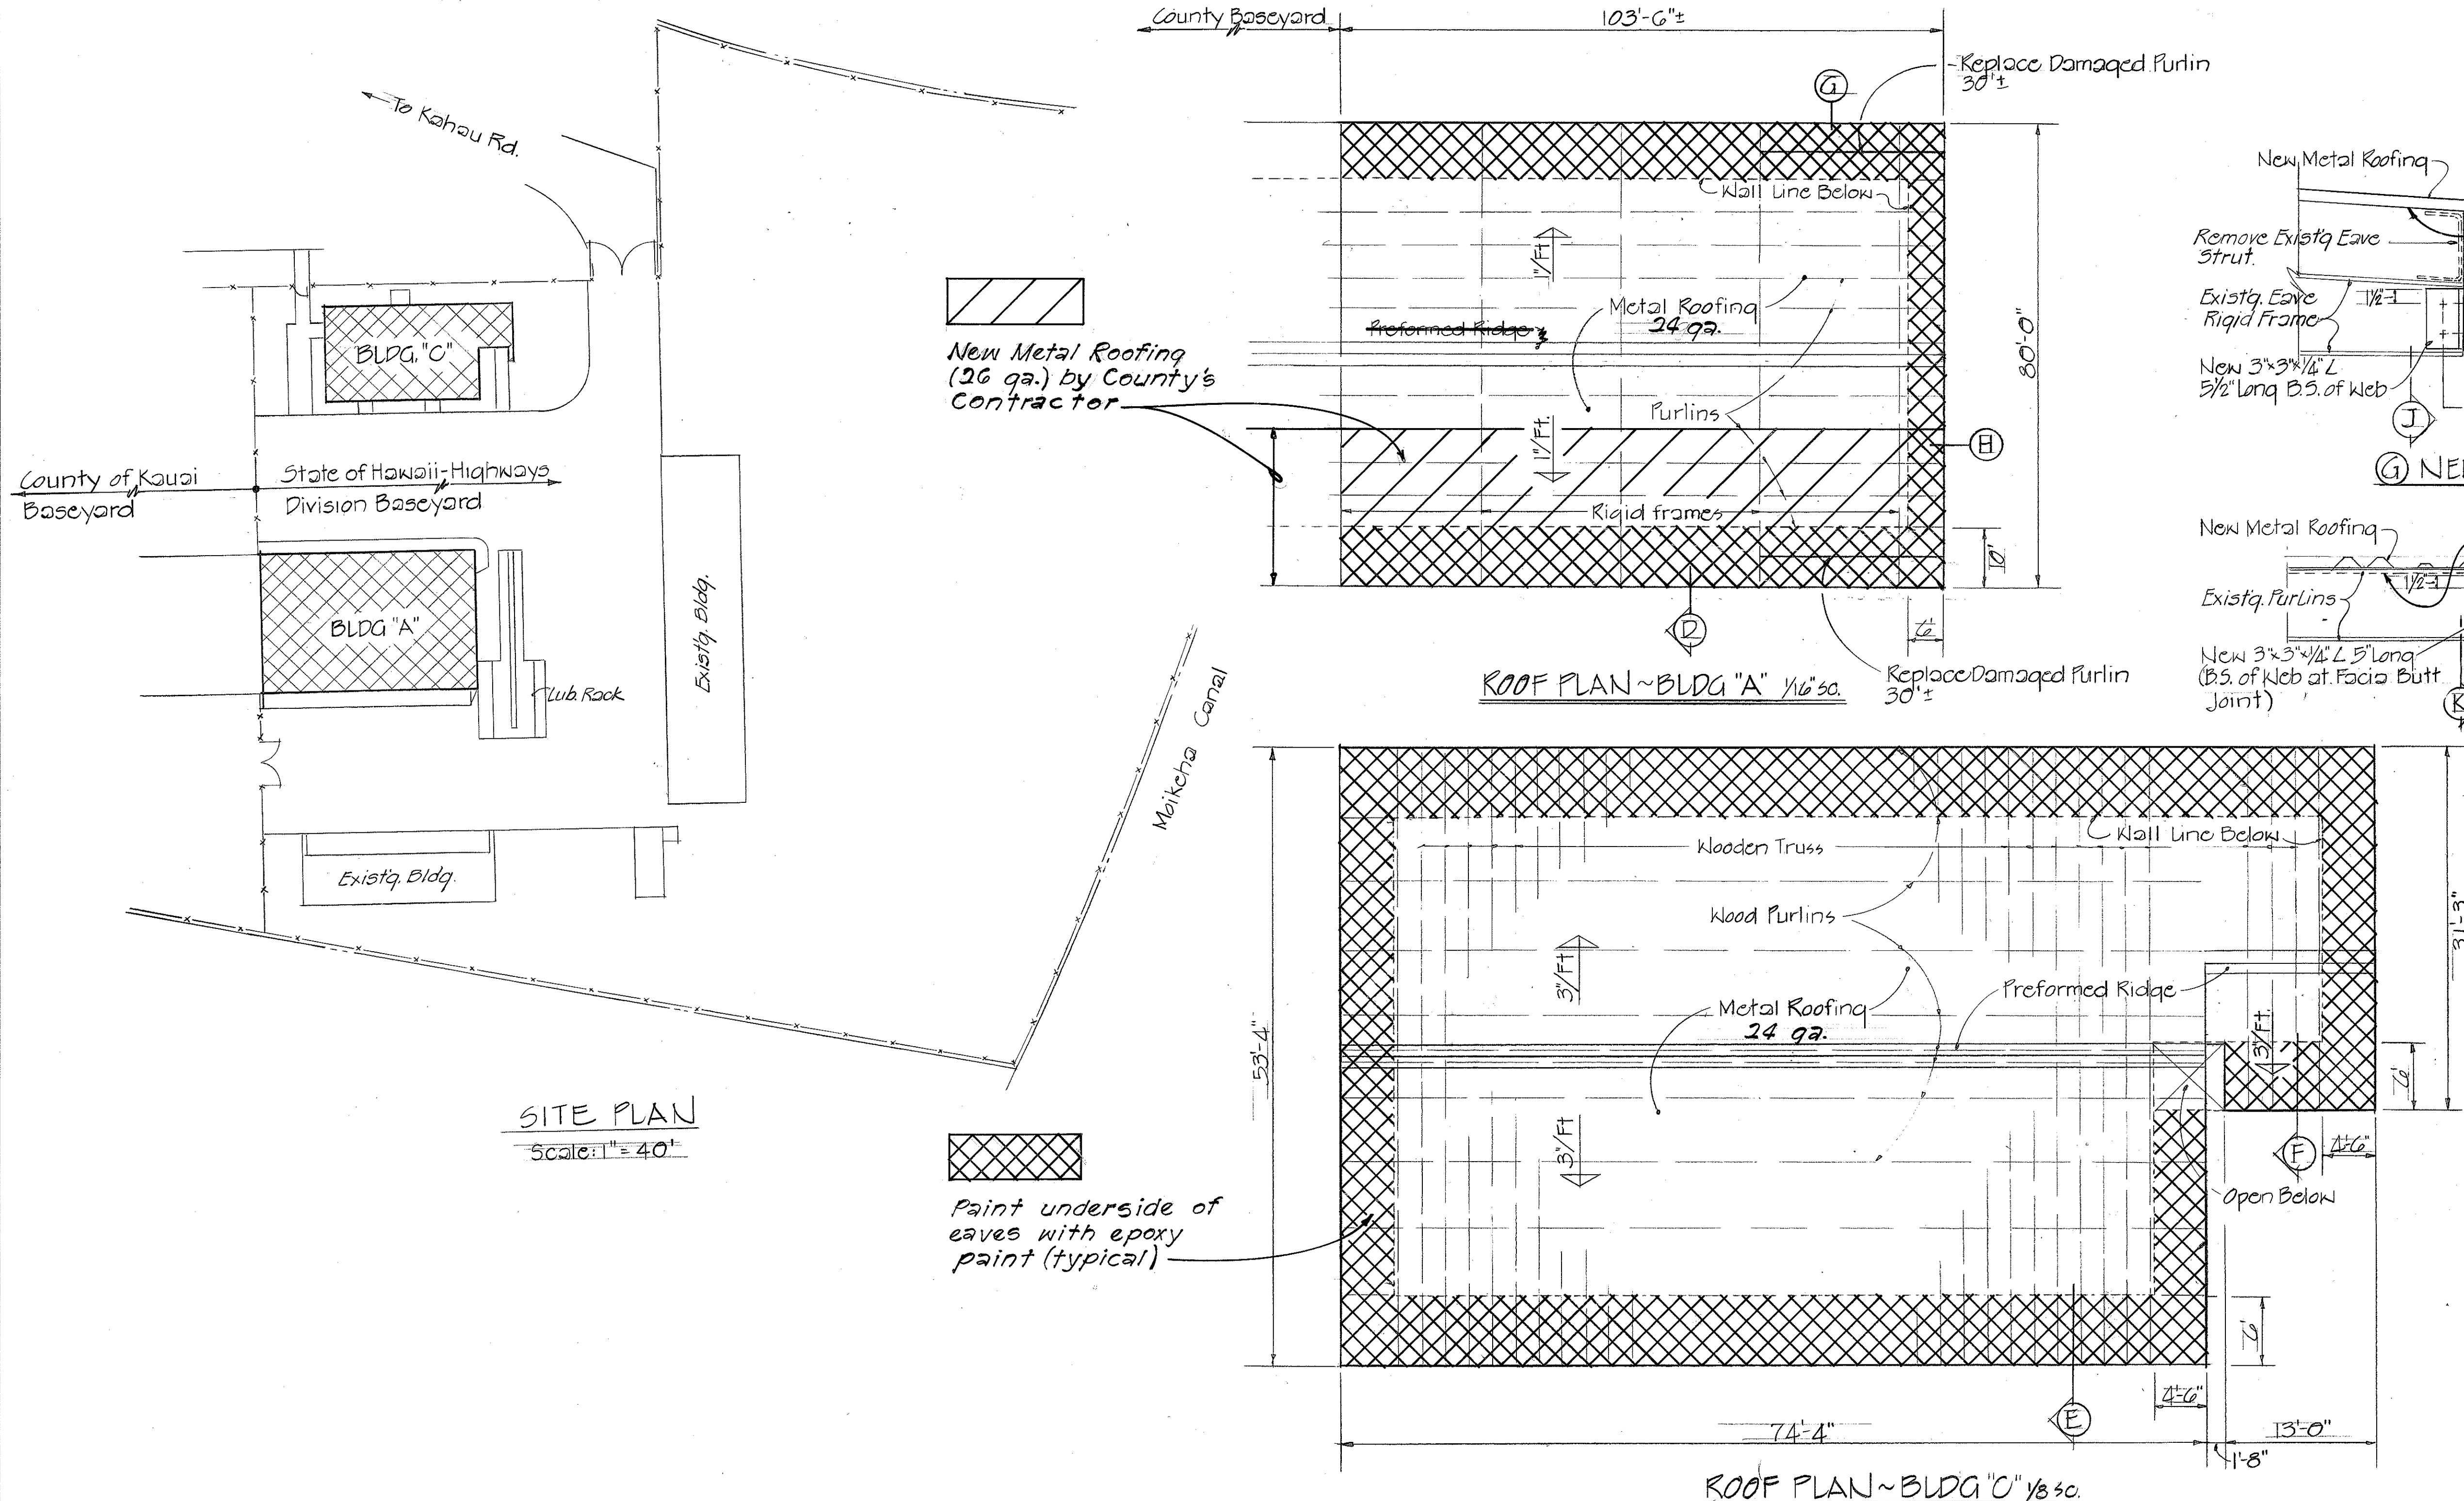

- NOTE:
- 1- Care shall be taken of existing thermal insulation during removal of existing roofing and installation of new roofing.
 - 2- Metal flashing (Base, Counter, Vent) where existing shall be removed and new flashing fabricated and installed.
 - 3- Pre molded closure and Premolded filler or mastic shall be applied according to good roofing practice or manufacturers recommendation.
 - 4- New metal roofing for Building "A" & "C" shall be of same configuration matching replaced roofing.
 - 5- All new structural steel shapes and accessories shall be galvanized.
 - 6- Lumber shall be Douglas Fir Larch No. 1 Grade or better.

DATE	_____
SURVEY PLANNED BY	_____
DRAWN BY	_____
TRACED BY	_____
DESIGNED BY	_____
NOTED BY	_____
CHECKED BY	_____
ORIGINAL PLAN	_____
NOTE BOOK	_____
No.	_____

STATE OF HAWAII
DEPARTMENT OF TRANSPORTATION
LAND TRANSPORTATION FACILITIES DIVISION
**KEROOFING BUILDINGS AT
KAPAA BASEYARD**
PROJ. No. HWY-K-02-83M
SITE PLAN, ROOF PLAN AND
MISCELLANEOUS DETAILS

Scale: As Shown
Jan. 1983
SHEET No. 1 OF 1 SHEETS