



FED. ROAD DIST. NO.	STATE	PROJ. NO.	FISCAL YEAR	SHEET NO.	TOTAL SHEETS
HAWAII	HAW.	HWY-K-01-94M	1994	7	10

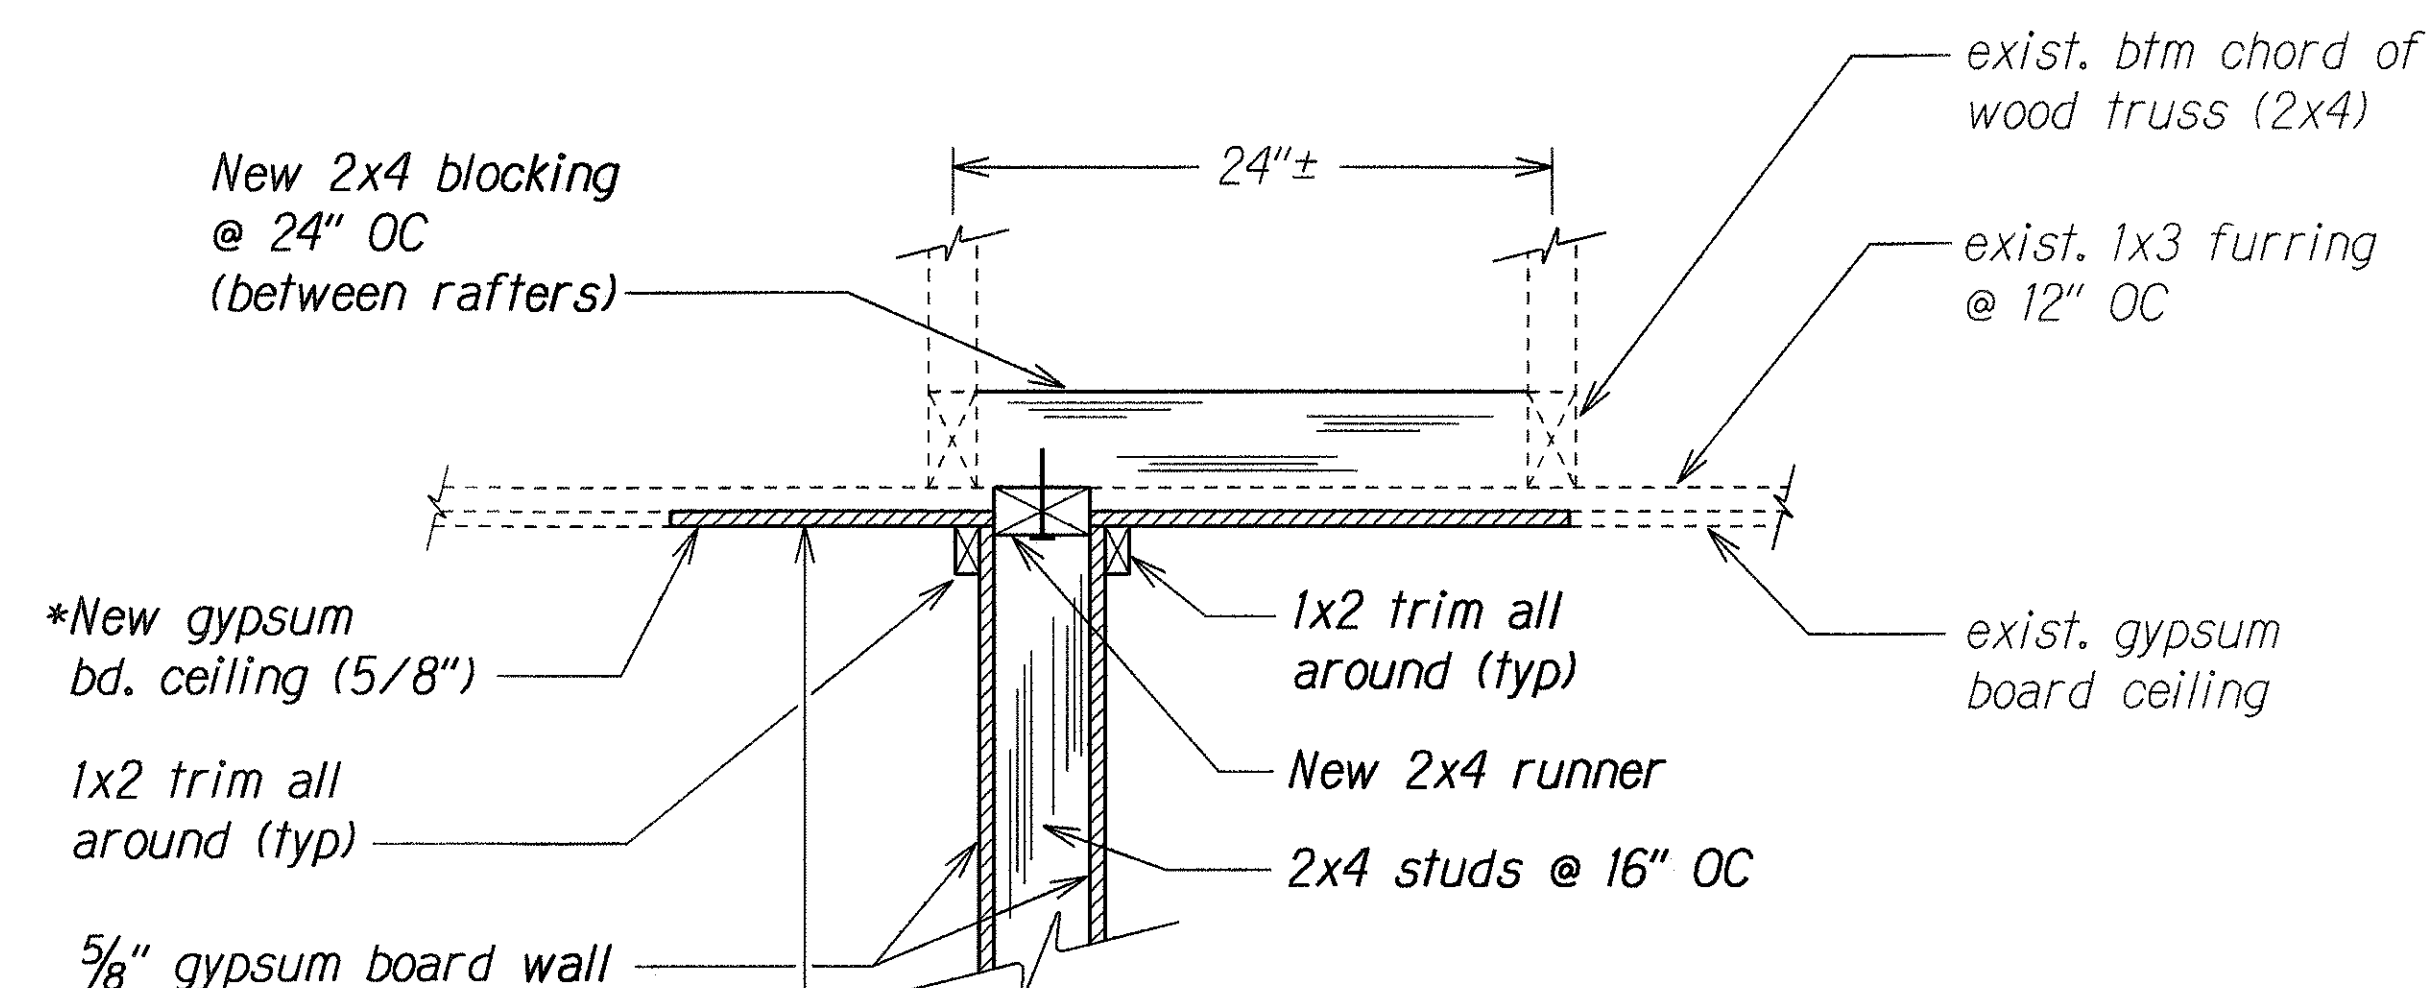


**DETAIL 1**  
Scale: 1-1/2"=1'  
6 7

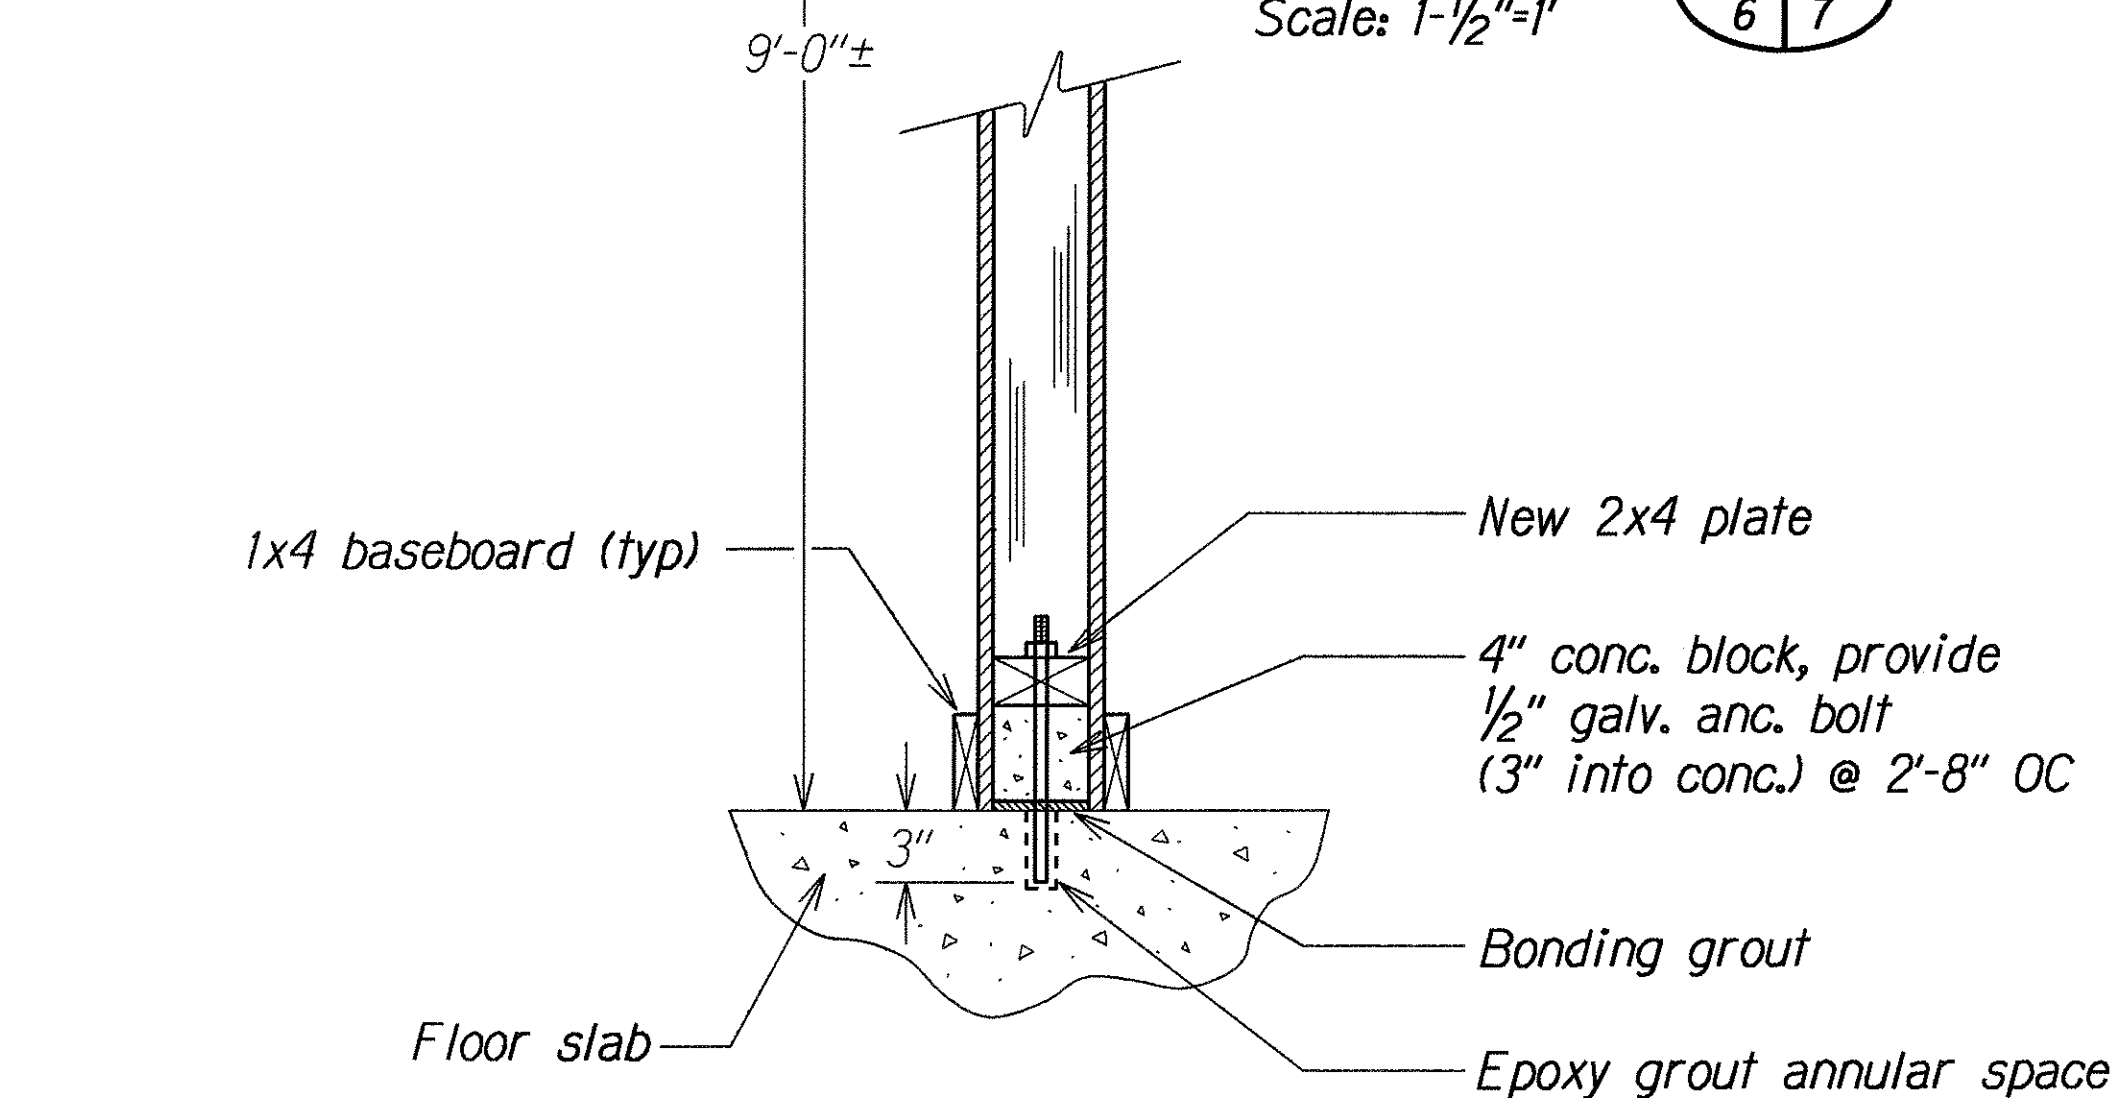


**DETAIL 2**  
Scale: 1-1/2"=1'  
6 7

\*Remove portions of exist. ceiling as req'd. See ceiling repair plan on Sht. 4

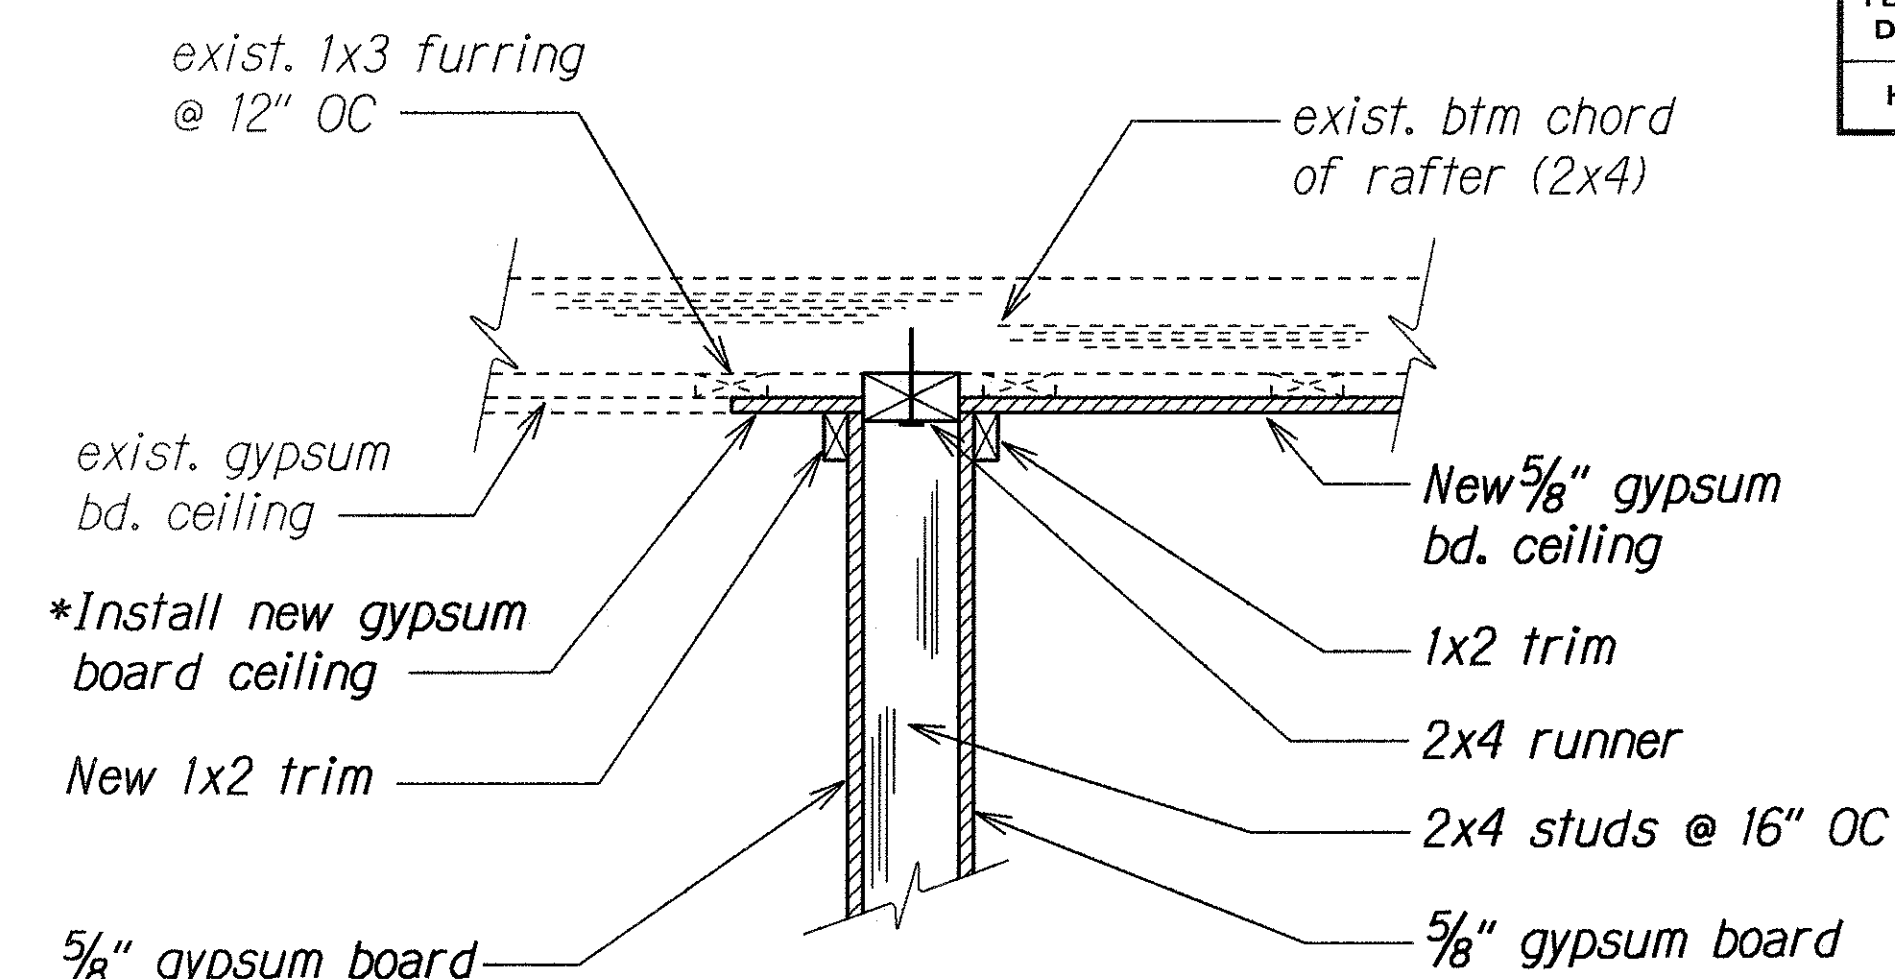


**DETAIL 3**  
Scale: 1-1/2"=1'  
6 7

\*Remove portions of exist. ceiling as req'd. See ceiling repair plan on Sht. 4

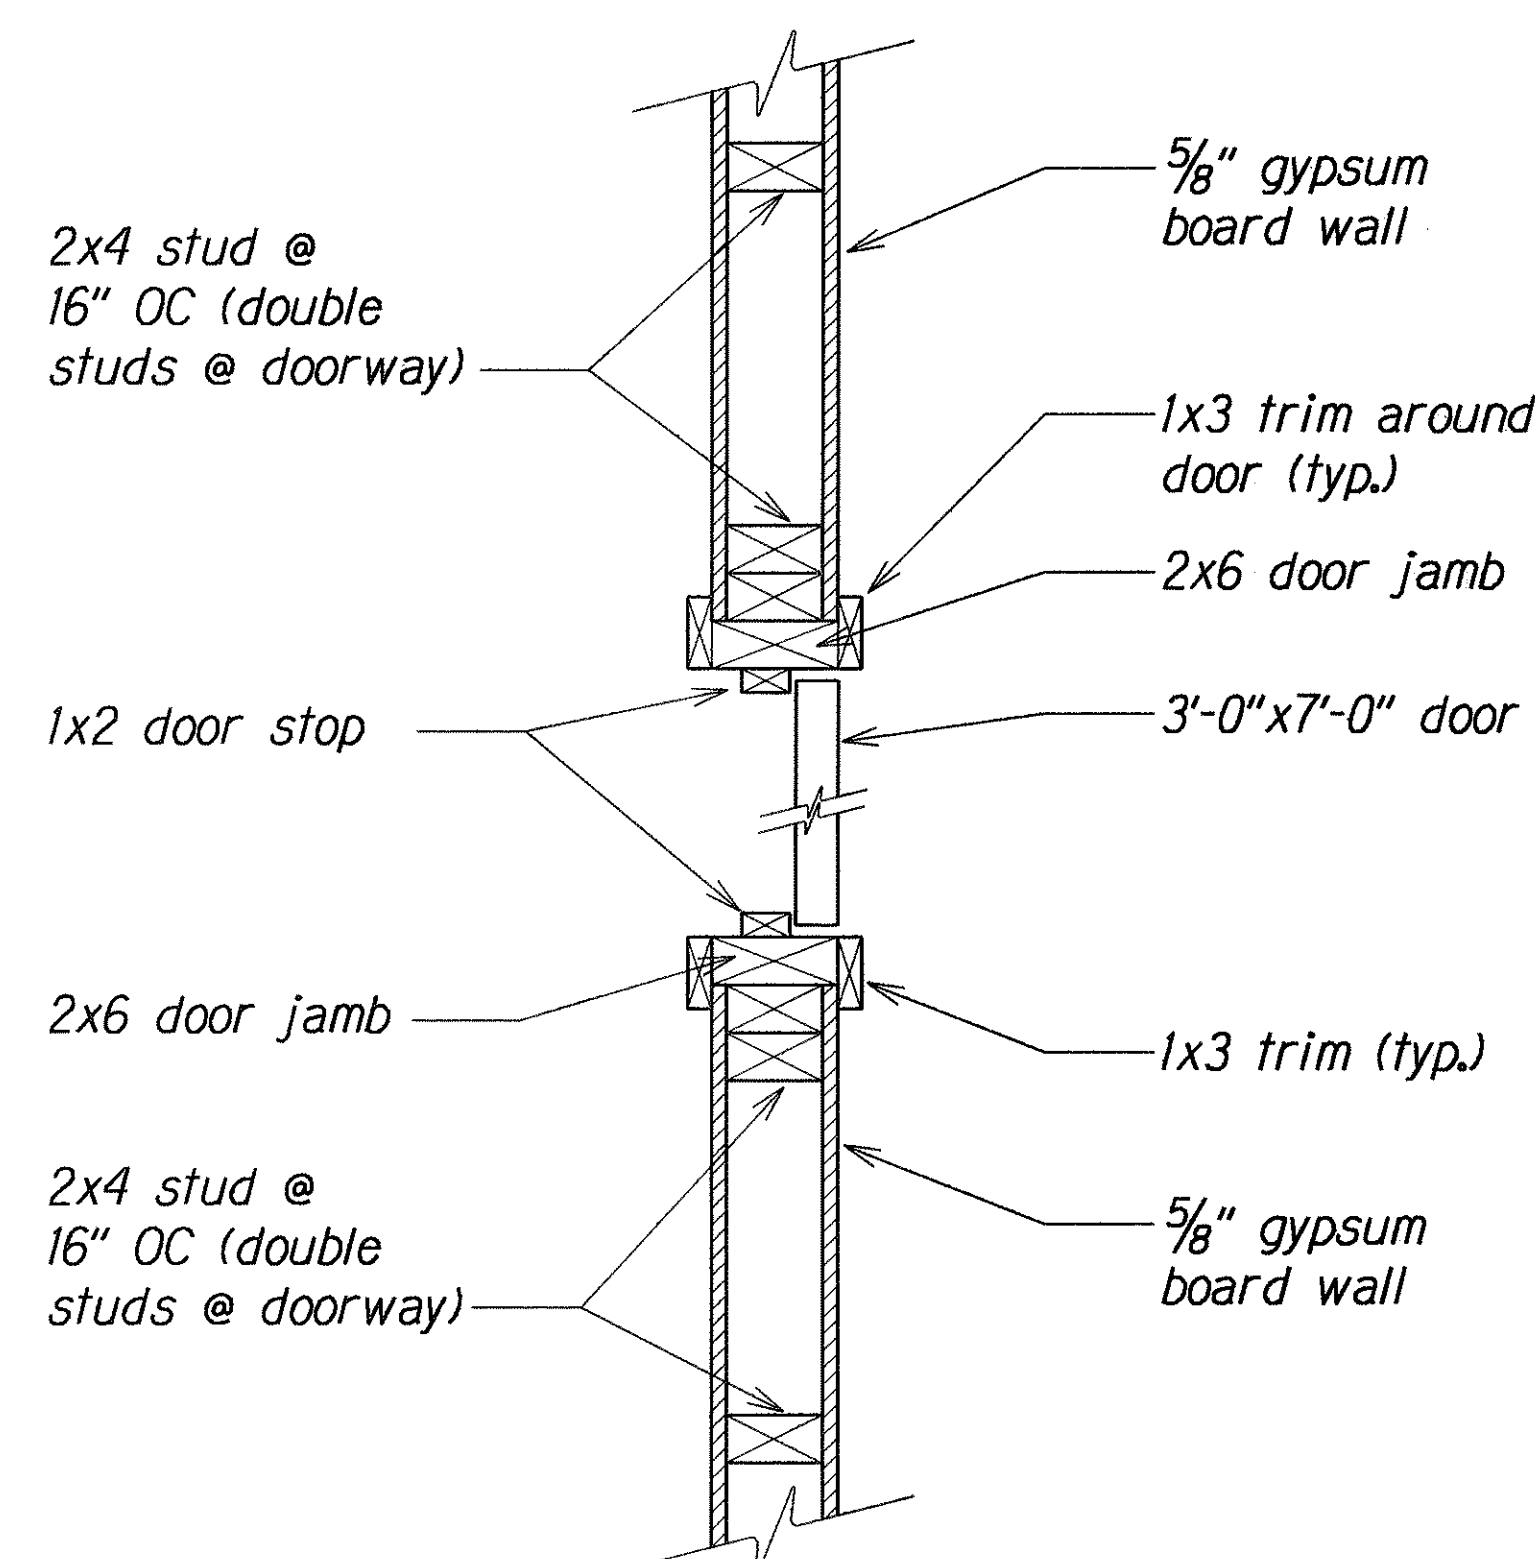

**PLAN SECTION @ DOOR D1**  
Scale: 1-1/2"=1'

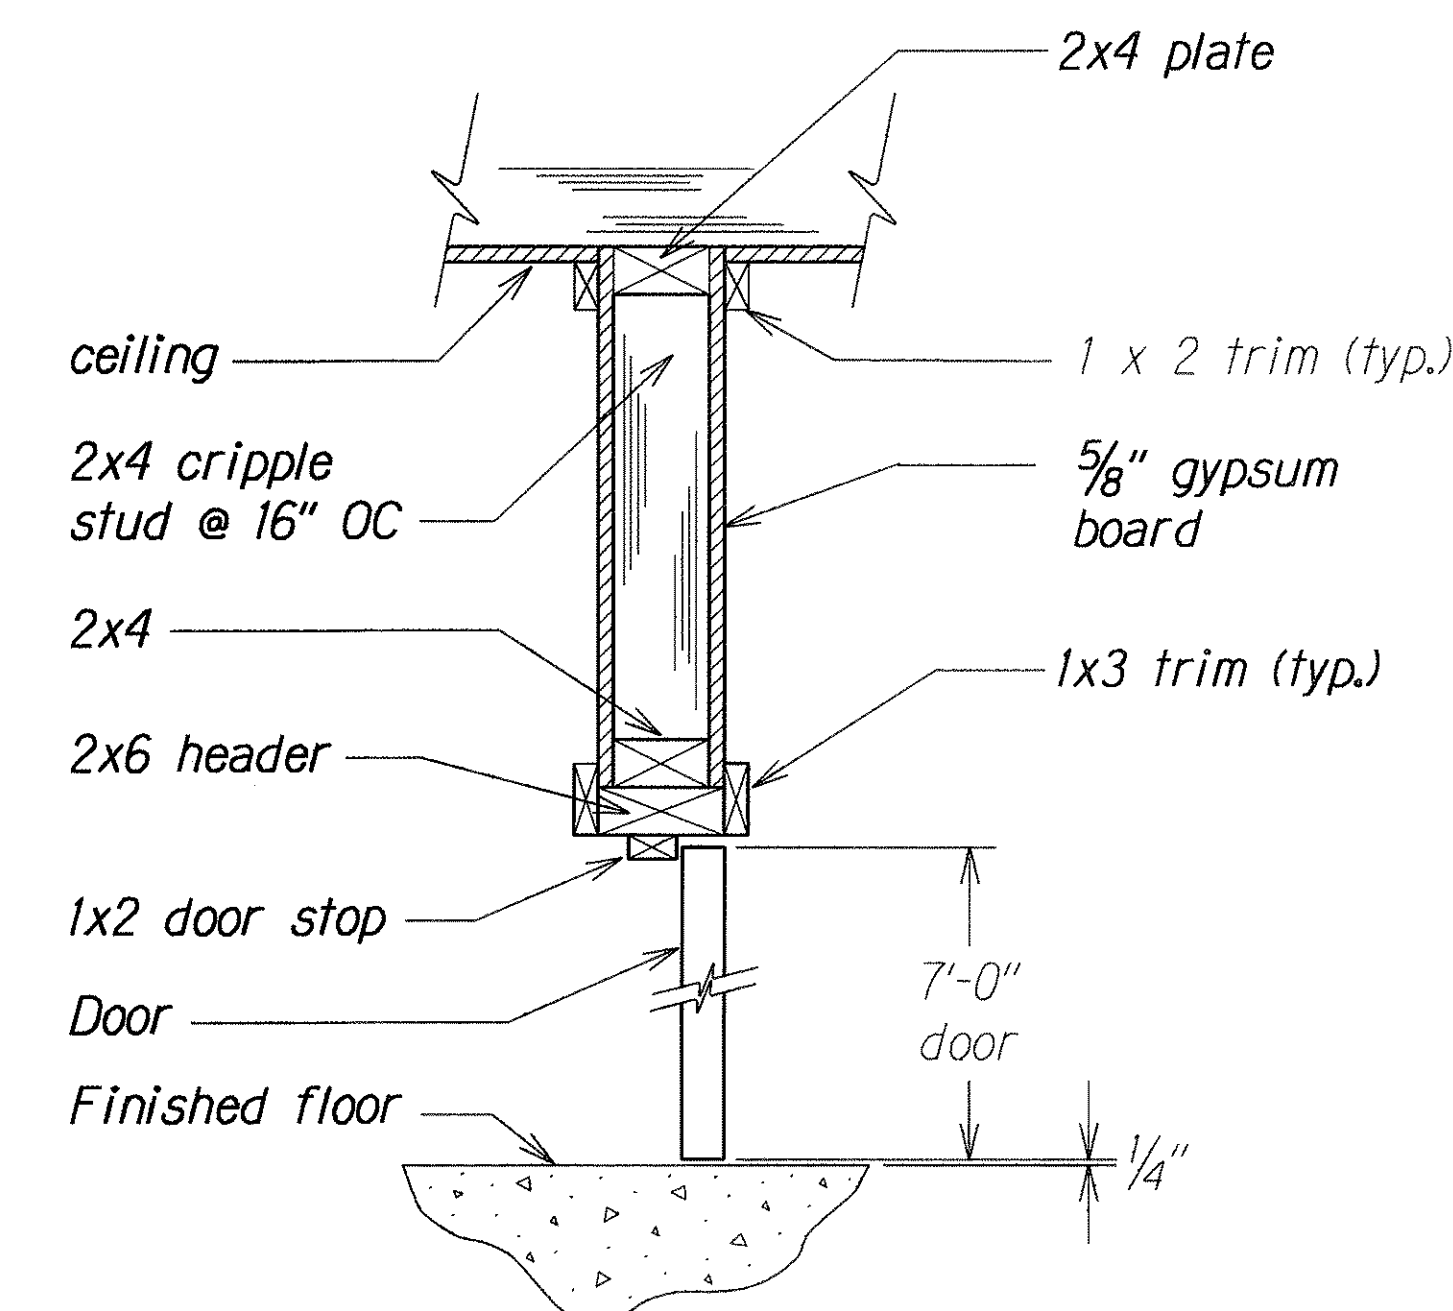

**CROSS SECTION @ DOOR D1**  
Scale: 1-1/2"=1'

ORIGINAL PLAN	SURVEY PLOTTED BY	DATE
NOTED BY	DRAWN BY	
CHECKED BY	DESIGNED BY	
	NOTED BY	
	CHECKED BY	

STATE OF HAWAII  
DEPARTMENT OF TRANSPORTATION  
HIGHWAYS DIVISION

**WALL SECTIONS  
NEW RESTROOM**

KAPAA BASEYARD RENOVATIONS  
Project No. HWY-K-01-94M

Scale: As Shown Date: Sept., 1993

SHEET No. 3 OF 6 SHEETS