



FED. ROAD DIST. NO.	STATE	PROJ. NO.	FISCAL YEAR	SHEET NO.	TOTAL SHEETS
HAWAII	HAW.	HWY-K-01-97	1998	8	12

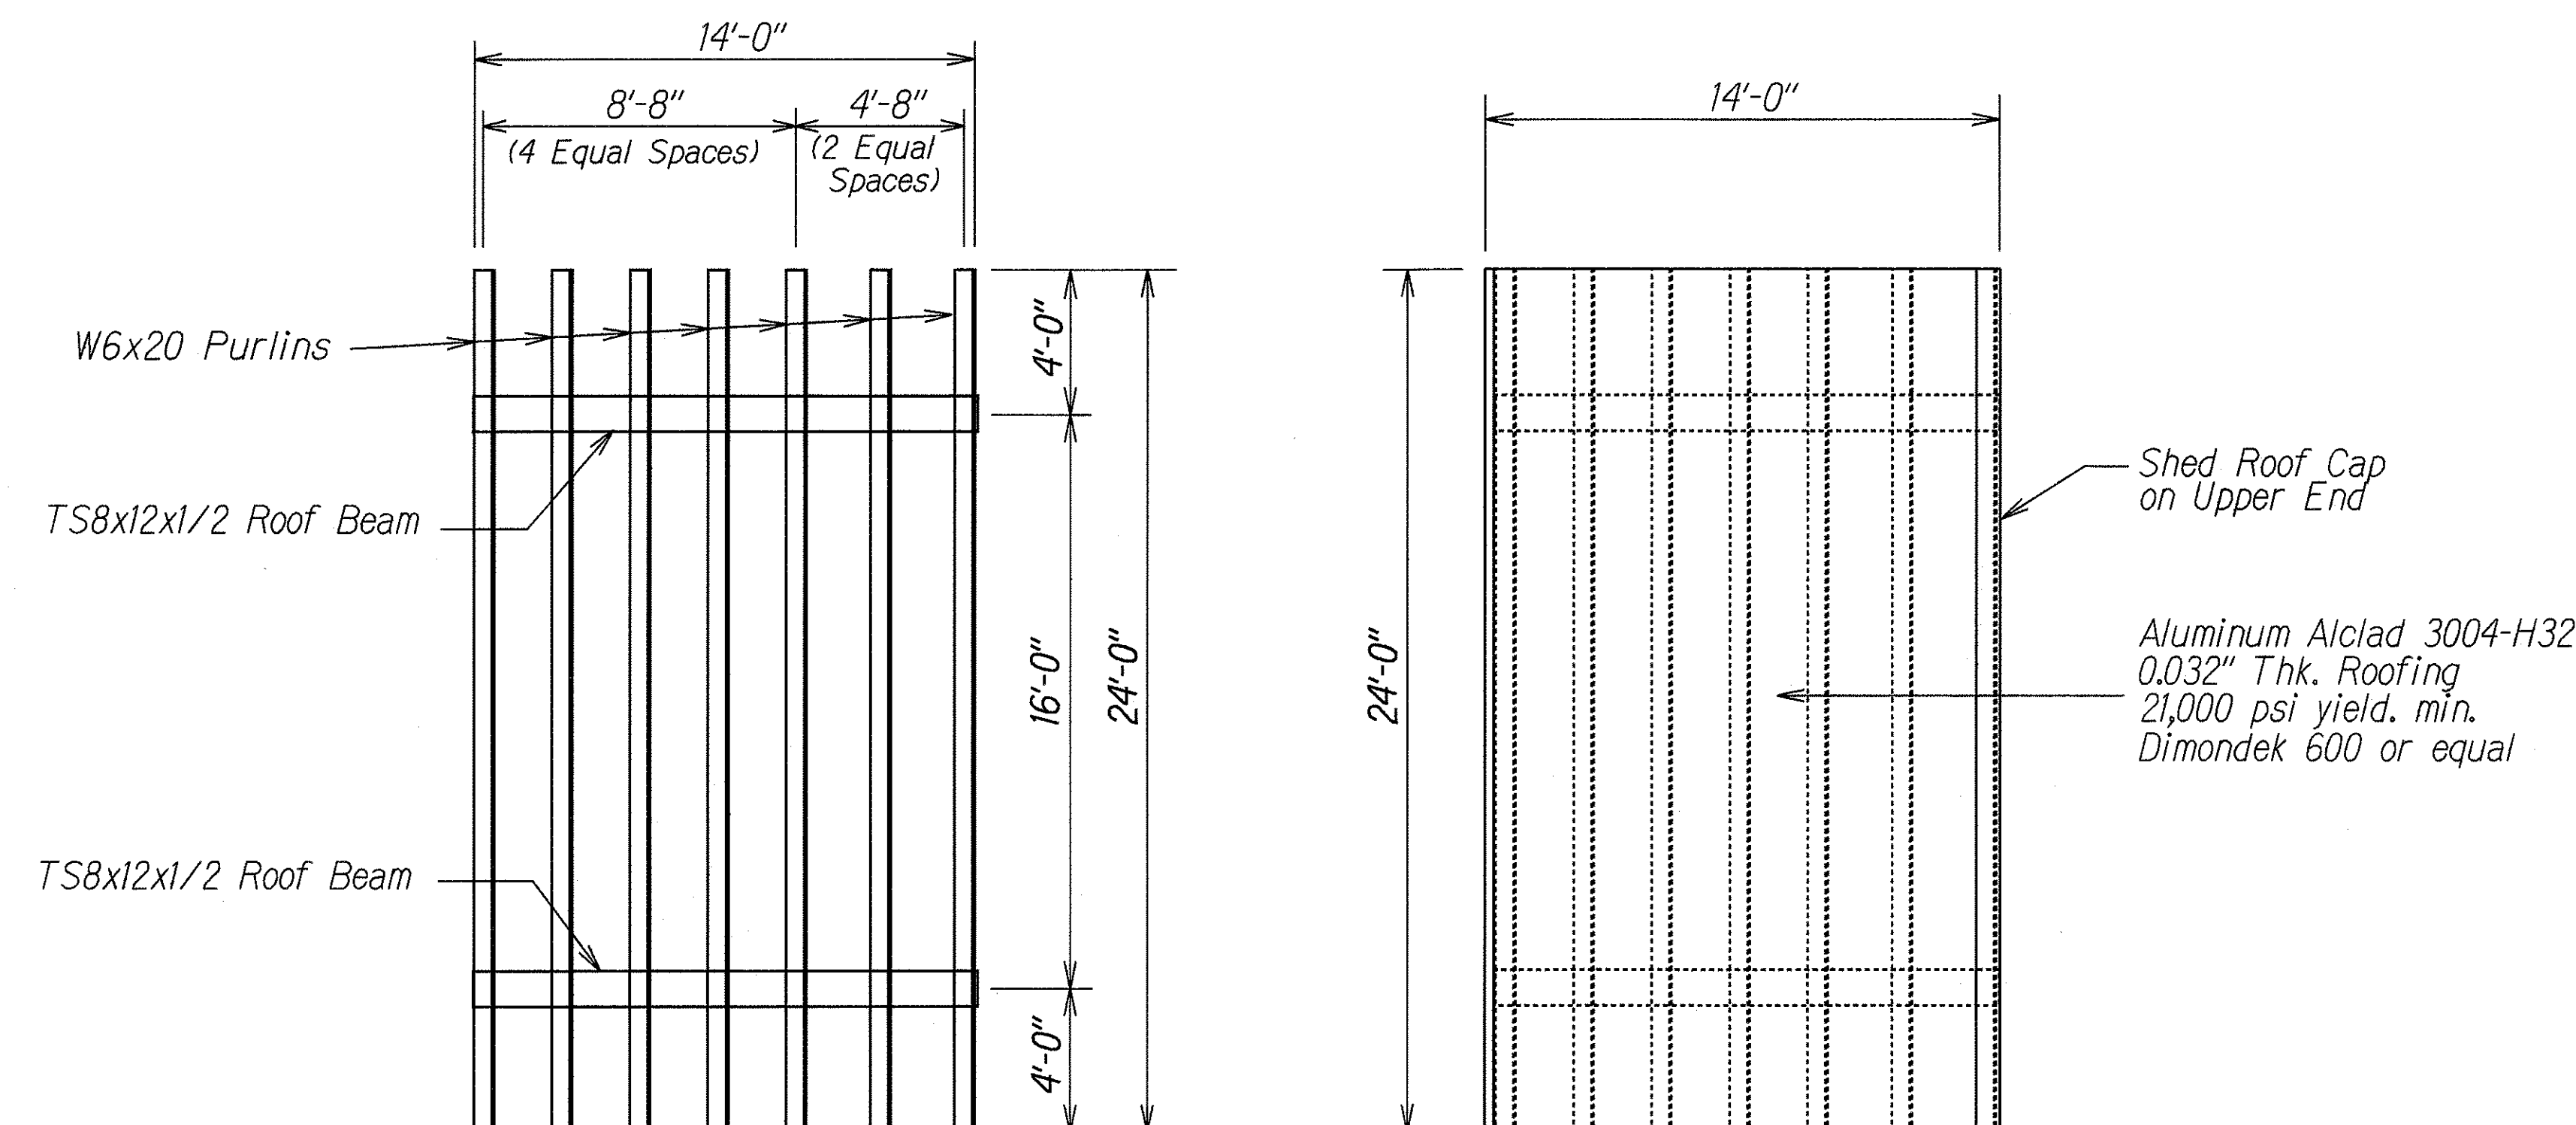


ROOF FRAMING PLAN
Scale: 1/4" = 1'-0"

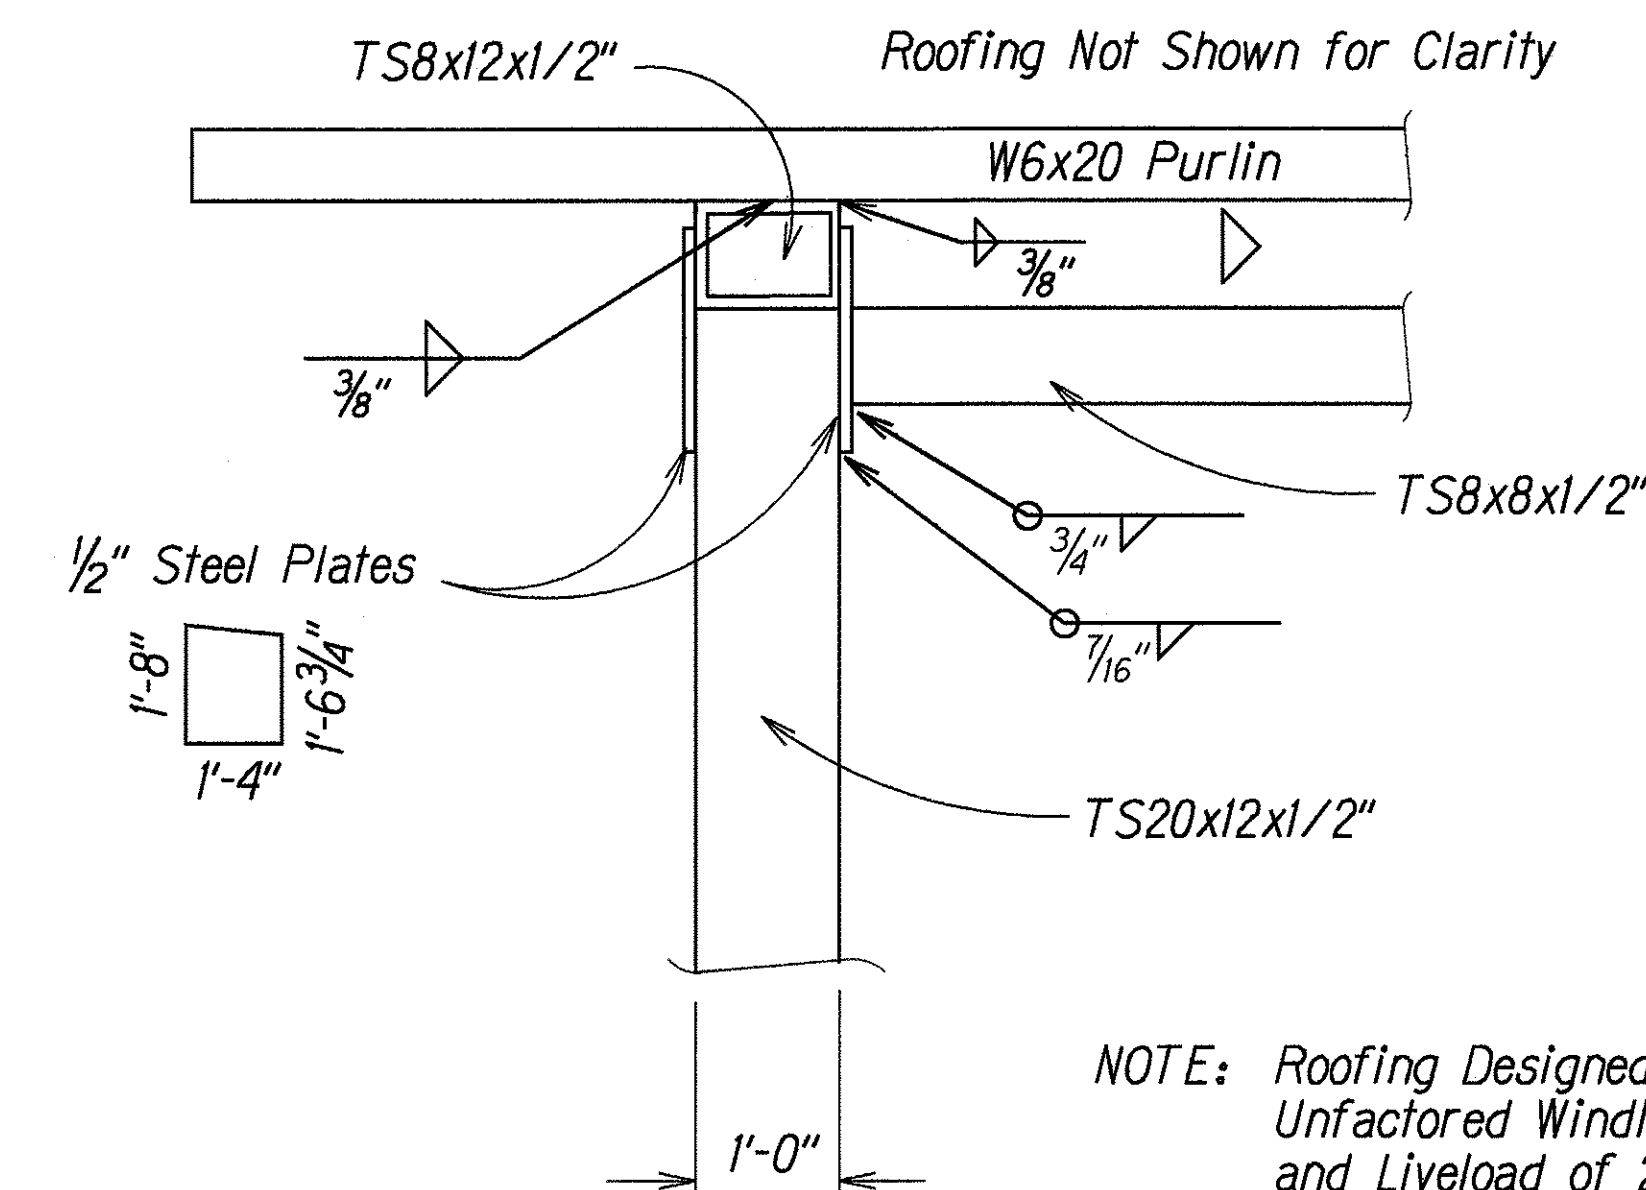


NOTE: Roofing Designed For Maximum Unfactored Windloading of 82 psf and Liveload of 20 psf

DETAIL C
Scale: 3/4" = 1'-0"

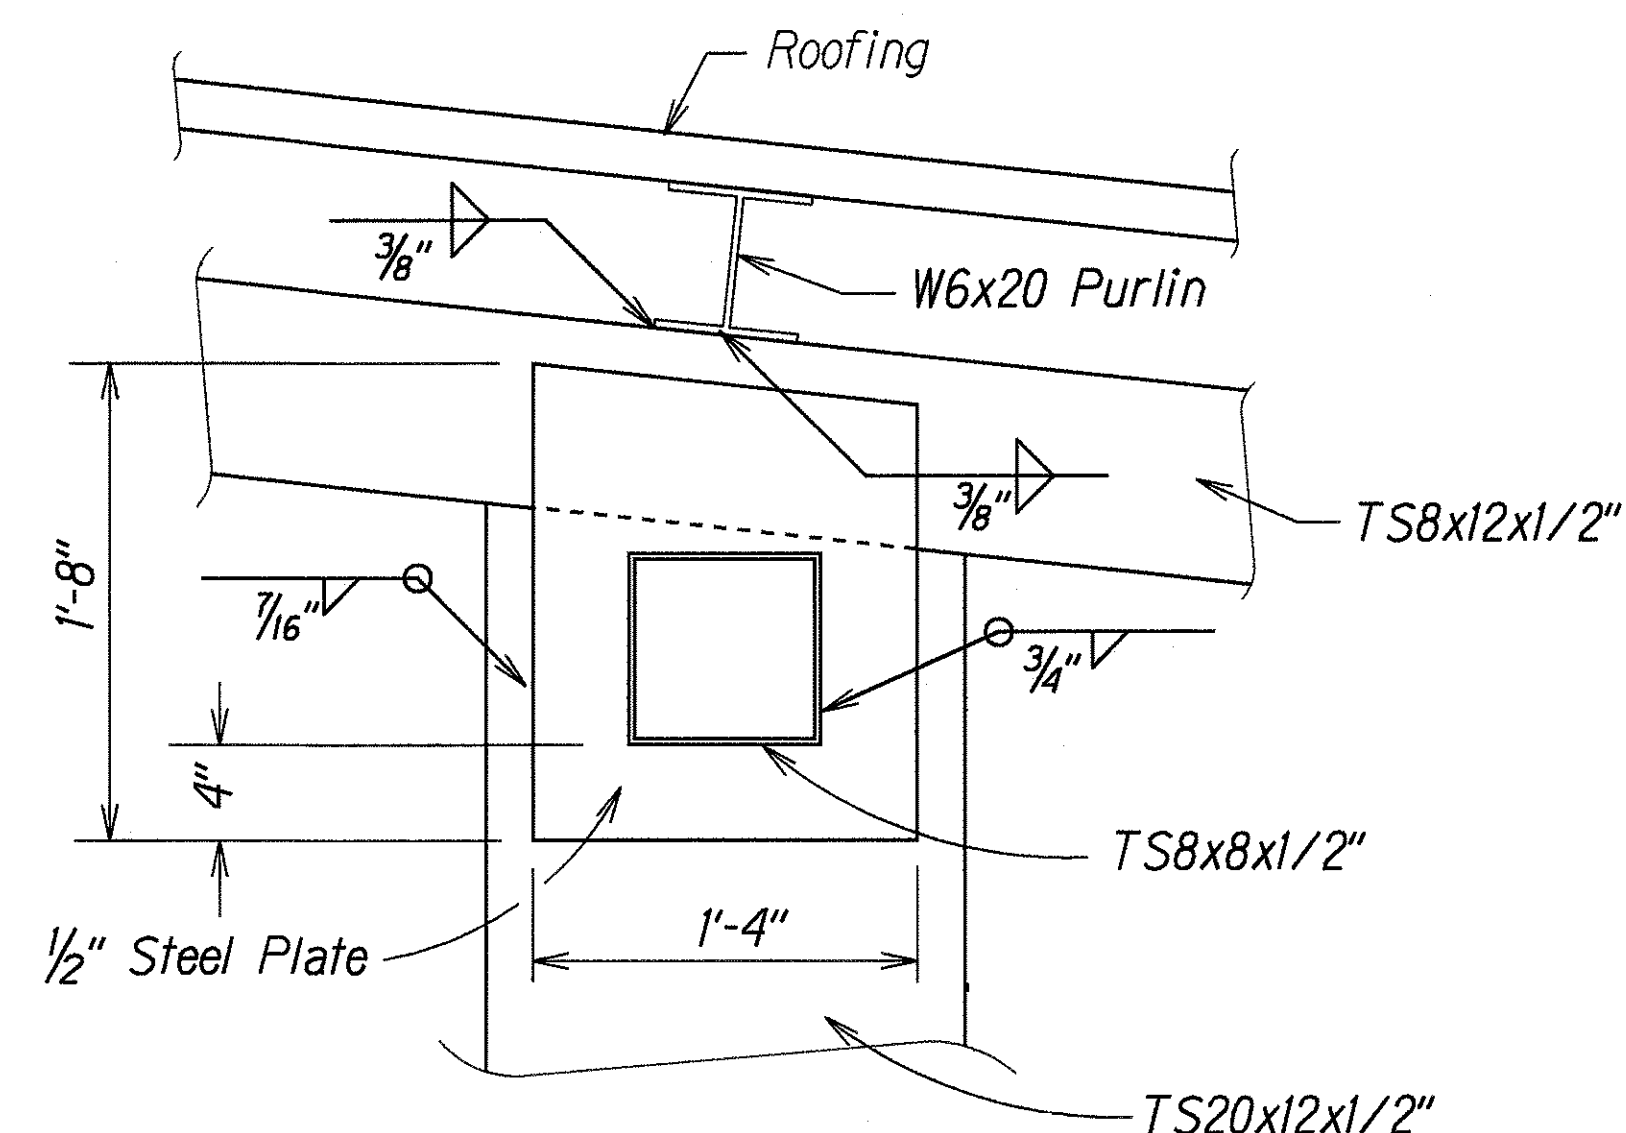

DETAIL A
Scale: 1 1/2" = 1'-0"

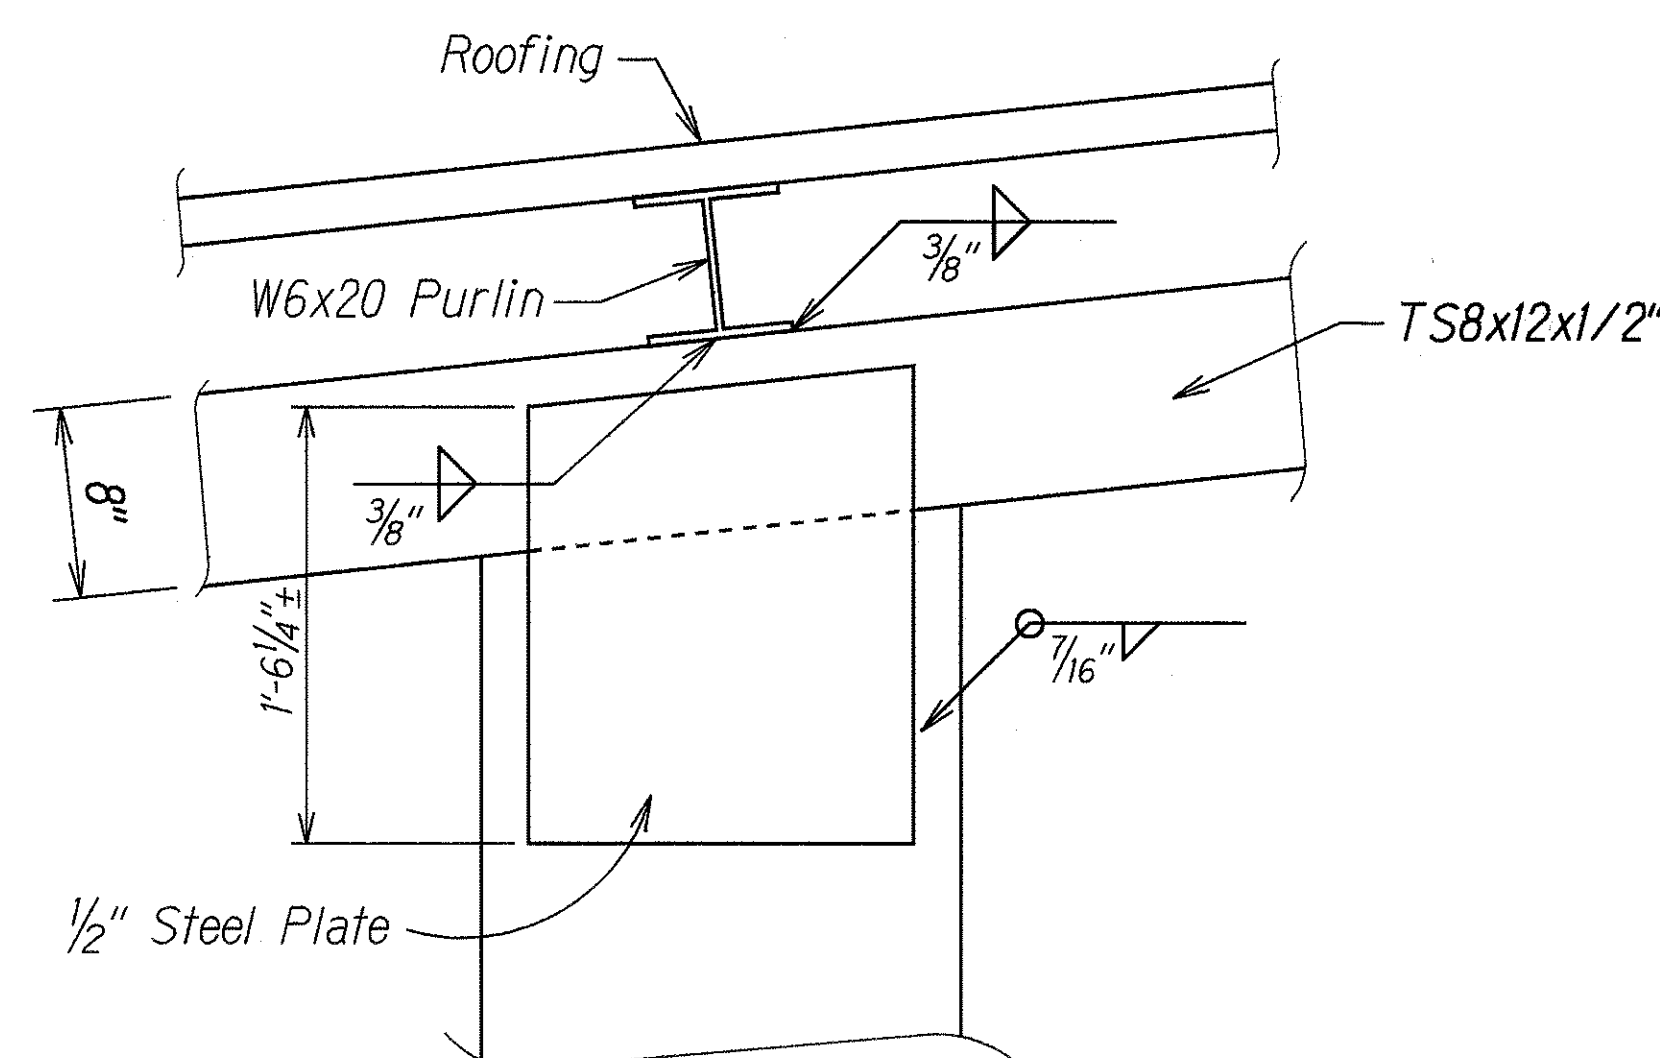

DETAIL B
Scale: 1 1/2" = 1'-0"

ORIGINAL PLAN	SURVEY PLOTTED BY	DATE
DESIGNED BY	DESIGNED BY	11-2-97
CHECKED BY	CHECKED BY	
NOTED BY	NOTED BY	
APPROVED BY	APPROVED BY	

STATE OF HAWAII
DEPARTMENT OF TRANSPORTATION
HIGHWAYS DIVISION

ROOF FRAMING & WELDING DETAILS

KAPAA BASEYARD FUEL STORAGE TANK
AND FUEL DISPENSING SYSTEM

PROJECT NO. HWY-K-01-97

Scale: As Shown Date: November, 1997

SHEET No. 5 OF 8 SHEETS