



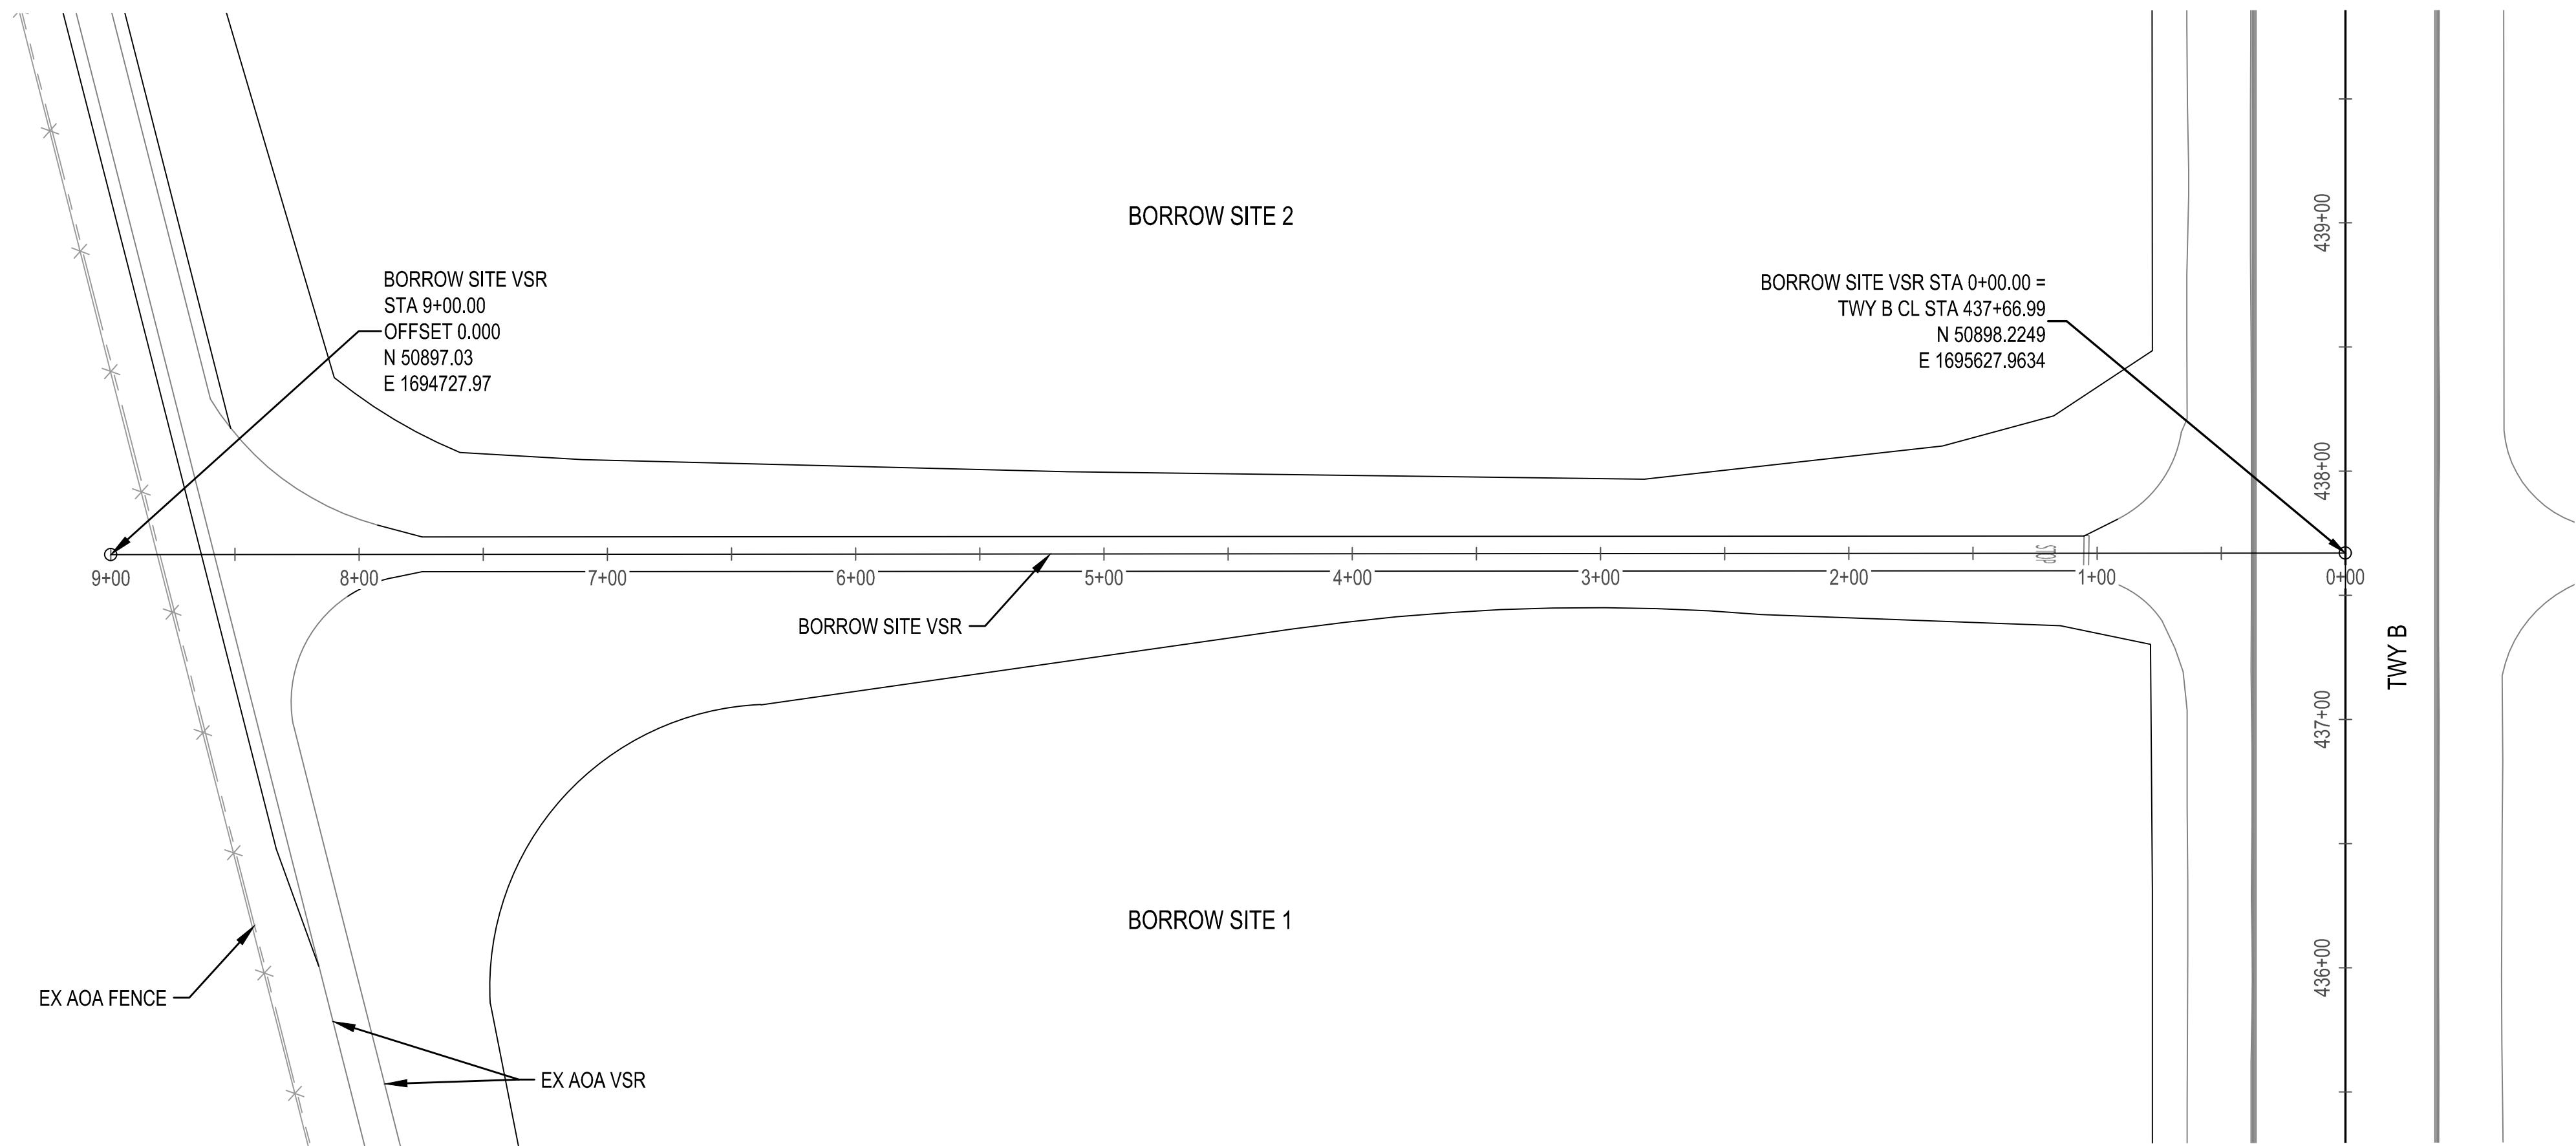

BORROW SITE VSR - PLAN VIEW

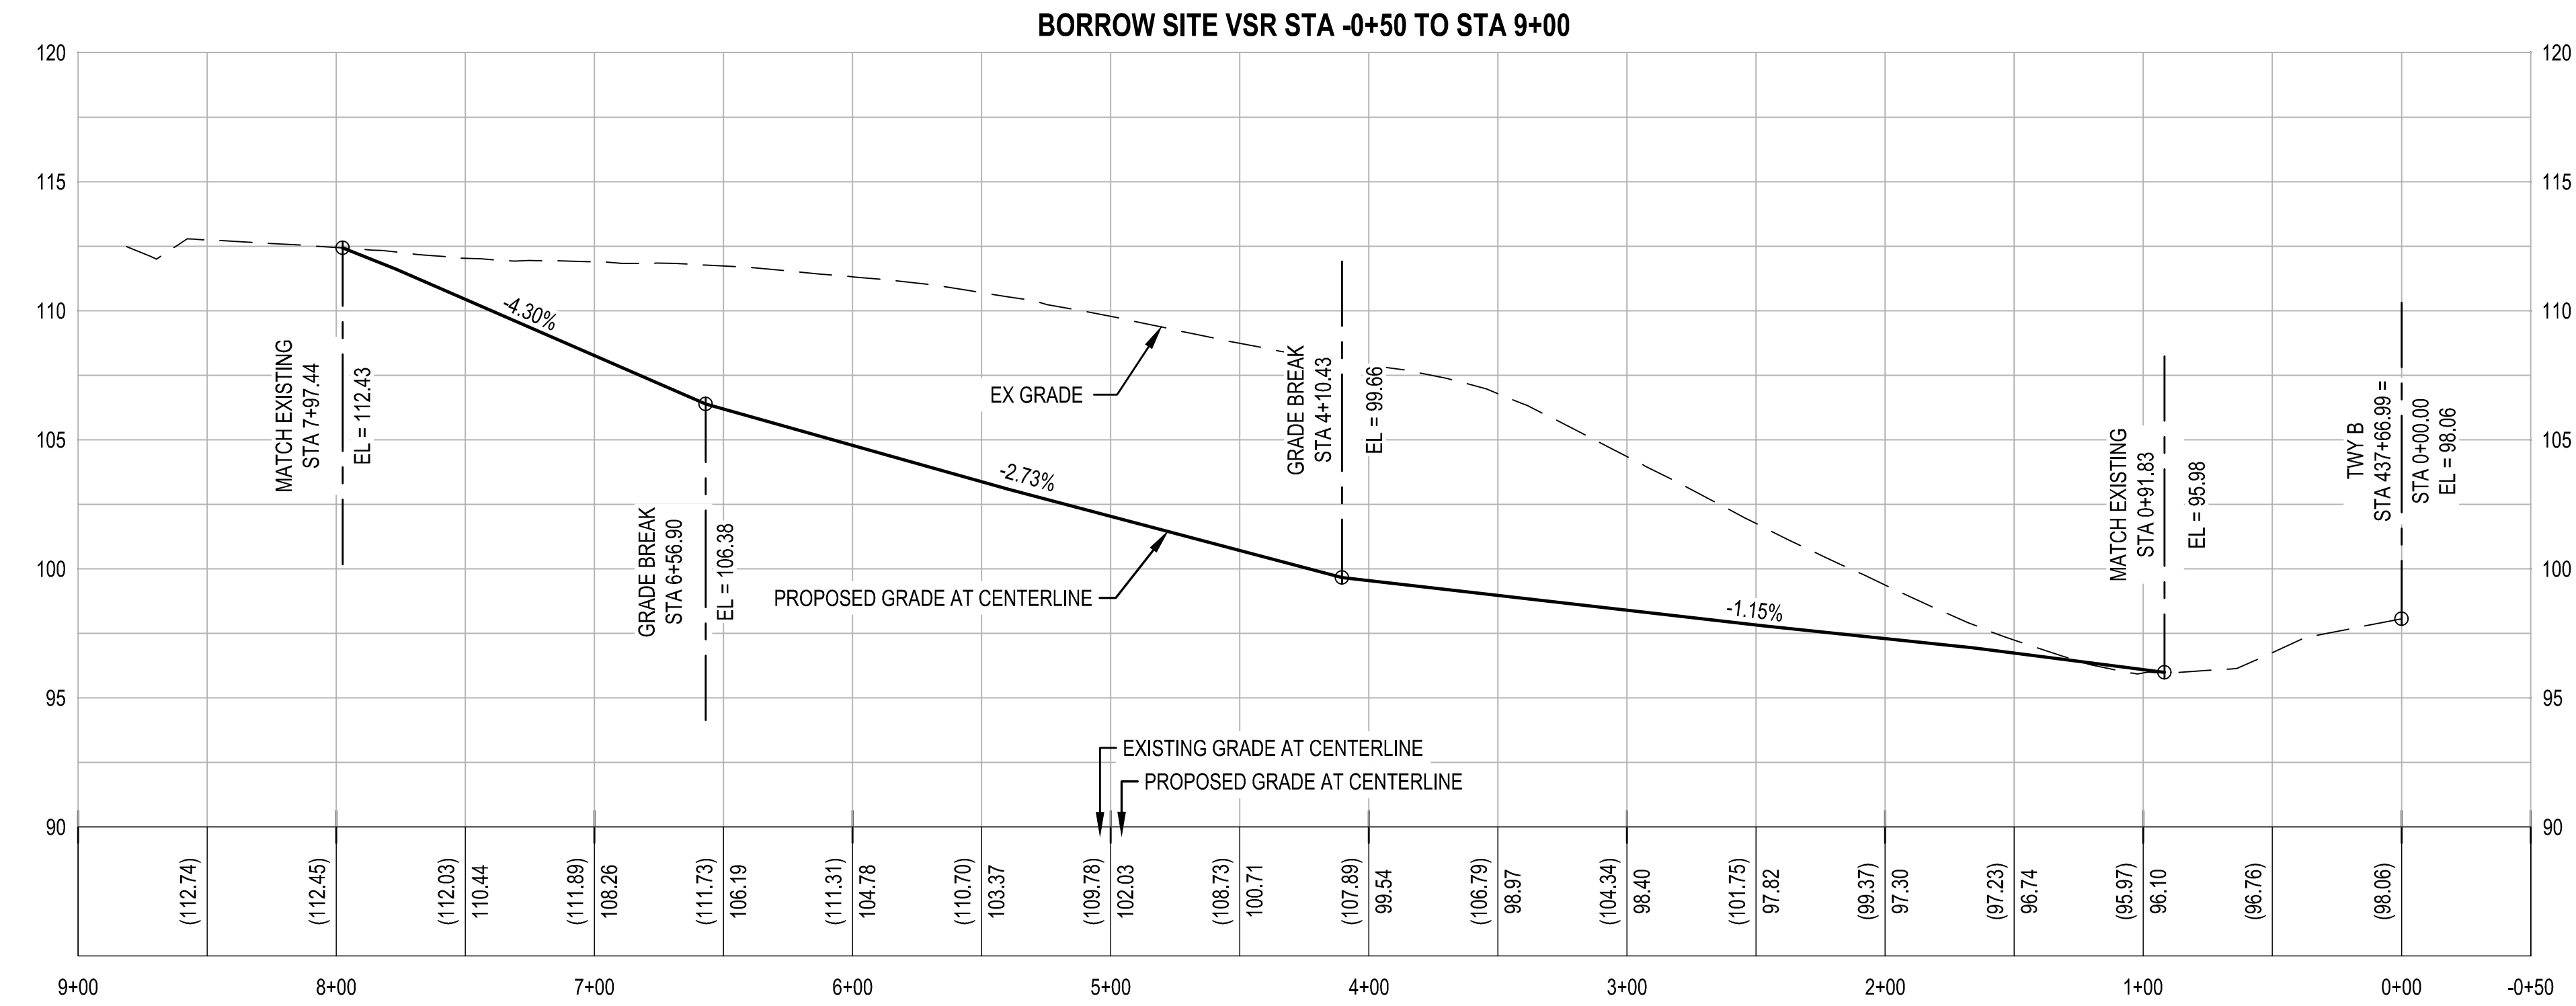


BORROW SITE VSR - PROFILE

SCALE HORIZONTAL: 1"=50' SCALE VERTICAL: 1"=5'

- LEGEND**
- PROPOSED GEOMETRY LIMITS
 - EXISTING AOA PERIMETER FENCE
 - PROPOSED AOA FENCE
 - LIMIT OF GRADING

- NOTES:**
- SEE SHEETS C4.20 THRU C4.23 FOR PAVEMENT ELEVATIONS.
 - SEE SHEETS C4.50 THRU C4.52 FOR PAVEMENT SECTIONS
 - SEE SHEETS G0.30 THRU G5.01 FOR CONSTRUCTION PHASING.

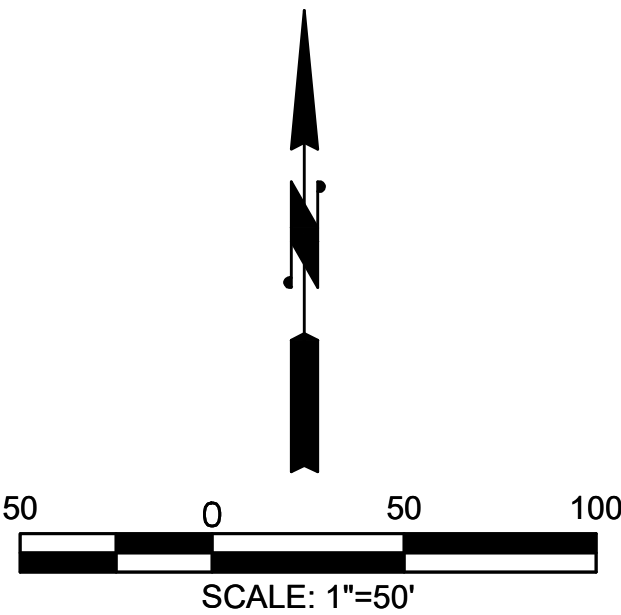

STATE OF HAWAII
1959

Airports Division
DEPARTMENT OF TRANSPORTATION
STATE OF HAWAII

DUKE S. YOUNG
LICENSED PROFESSIONAL ENGINEER
PE-17779
HAWAII, U.S.A.

Duke Young
DUKE YOUNG, PE
CIVIL ENGINEER

4/30/24
Expiration Date

DSGN.	DRWN.	CHKD.	APPD.
HF	HT	JB	DY

KEY PLAN / NOTES:

NO.	DATE	REVISIONS

CONSTRUCTION DOCUMENTS
JULY 2022
DATE

PROJECT TITLE :

RELOCATE RUNWAY 3-21
AT
LIHUE AIRPORT
LIHUE, KAUAI, HAWAII

PROJECT NO.:


AK1031-14

SHEET TITLE:

**BORROW SITE VSR
PLAN AND PROFILE**

DATE :	DWG. NO. C5.32
07/2022	
SHEET :	

210 OF 376 SHEETS

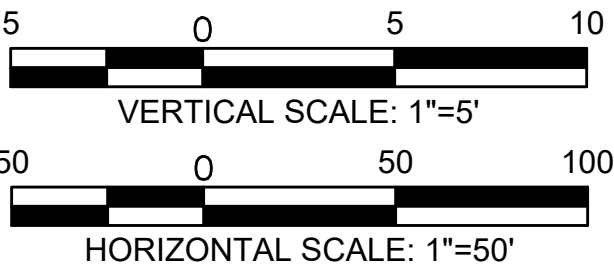

C:\USERS\GALLARDO\BOX\LIHUE\RSA\900-CAD-GIS\900-CAD\20-SHEETS\C5.32.DWG