


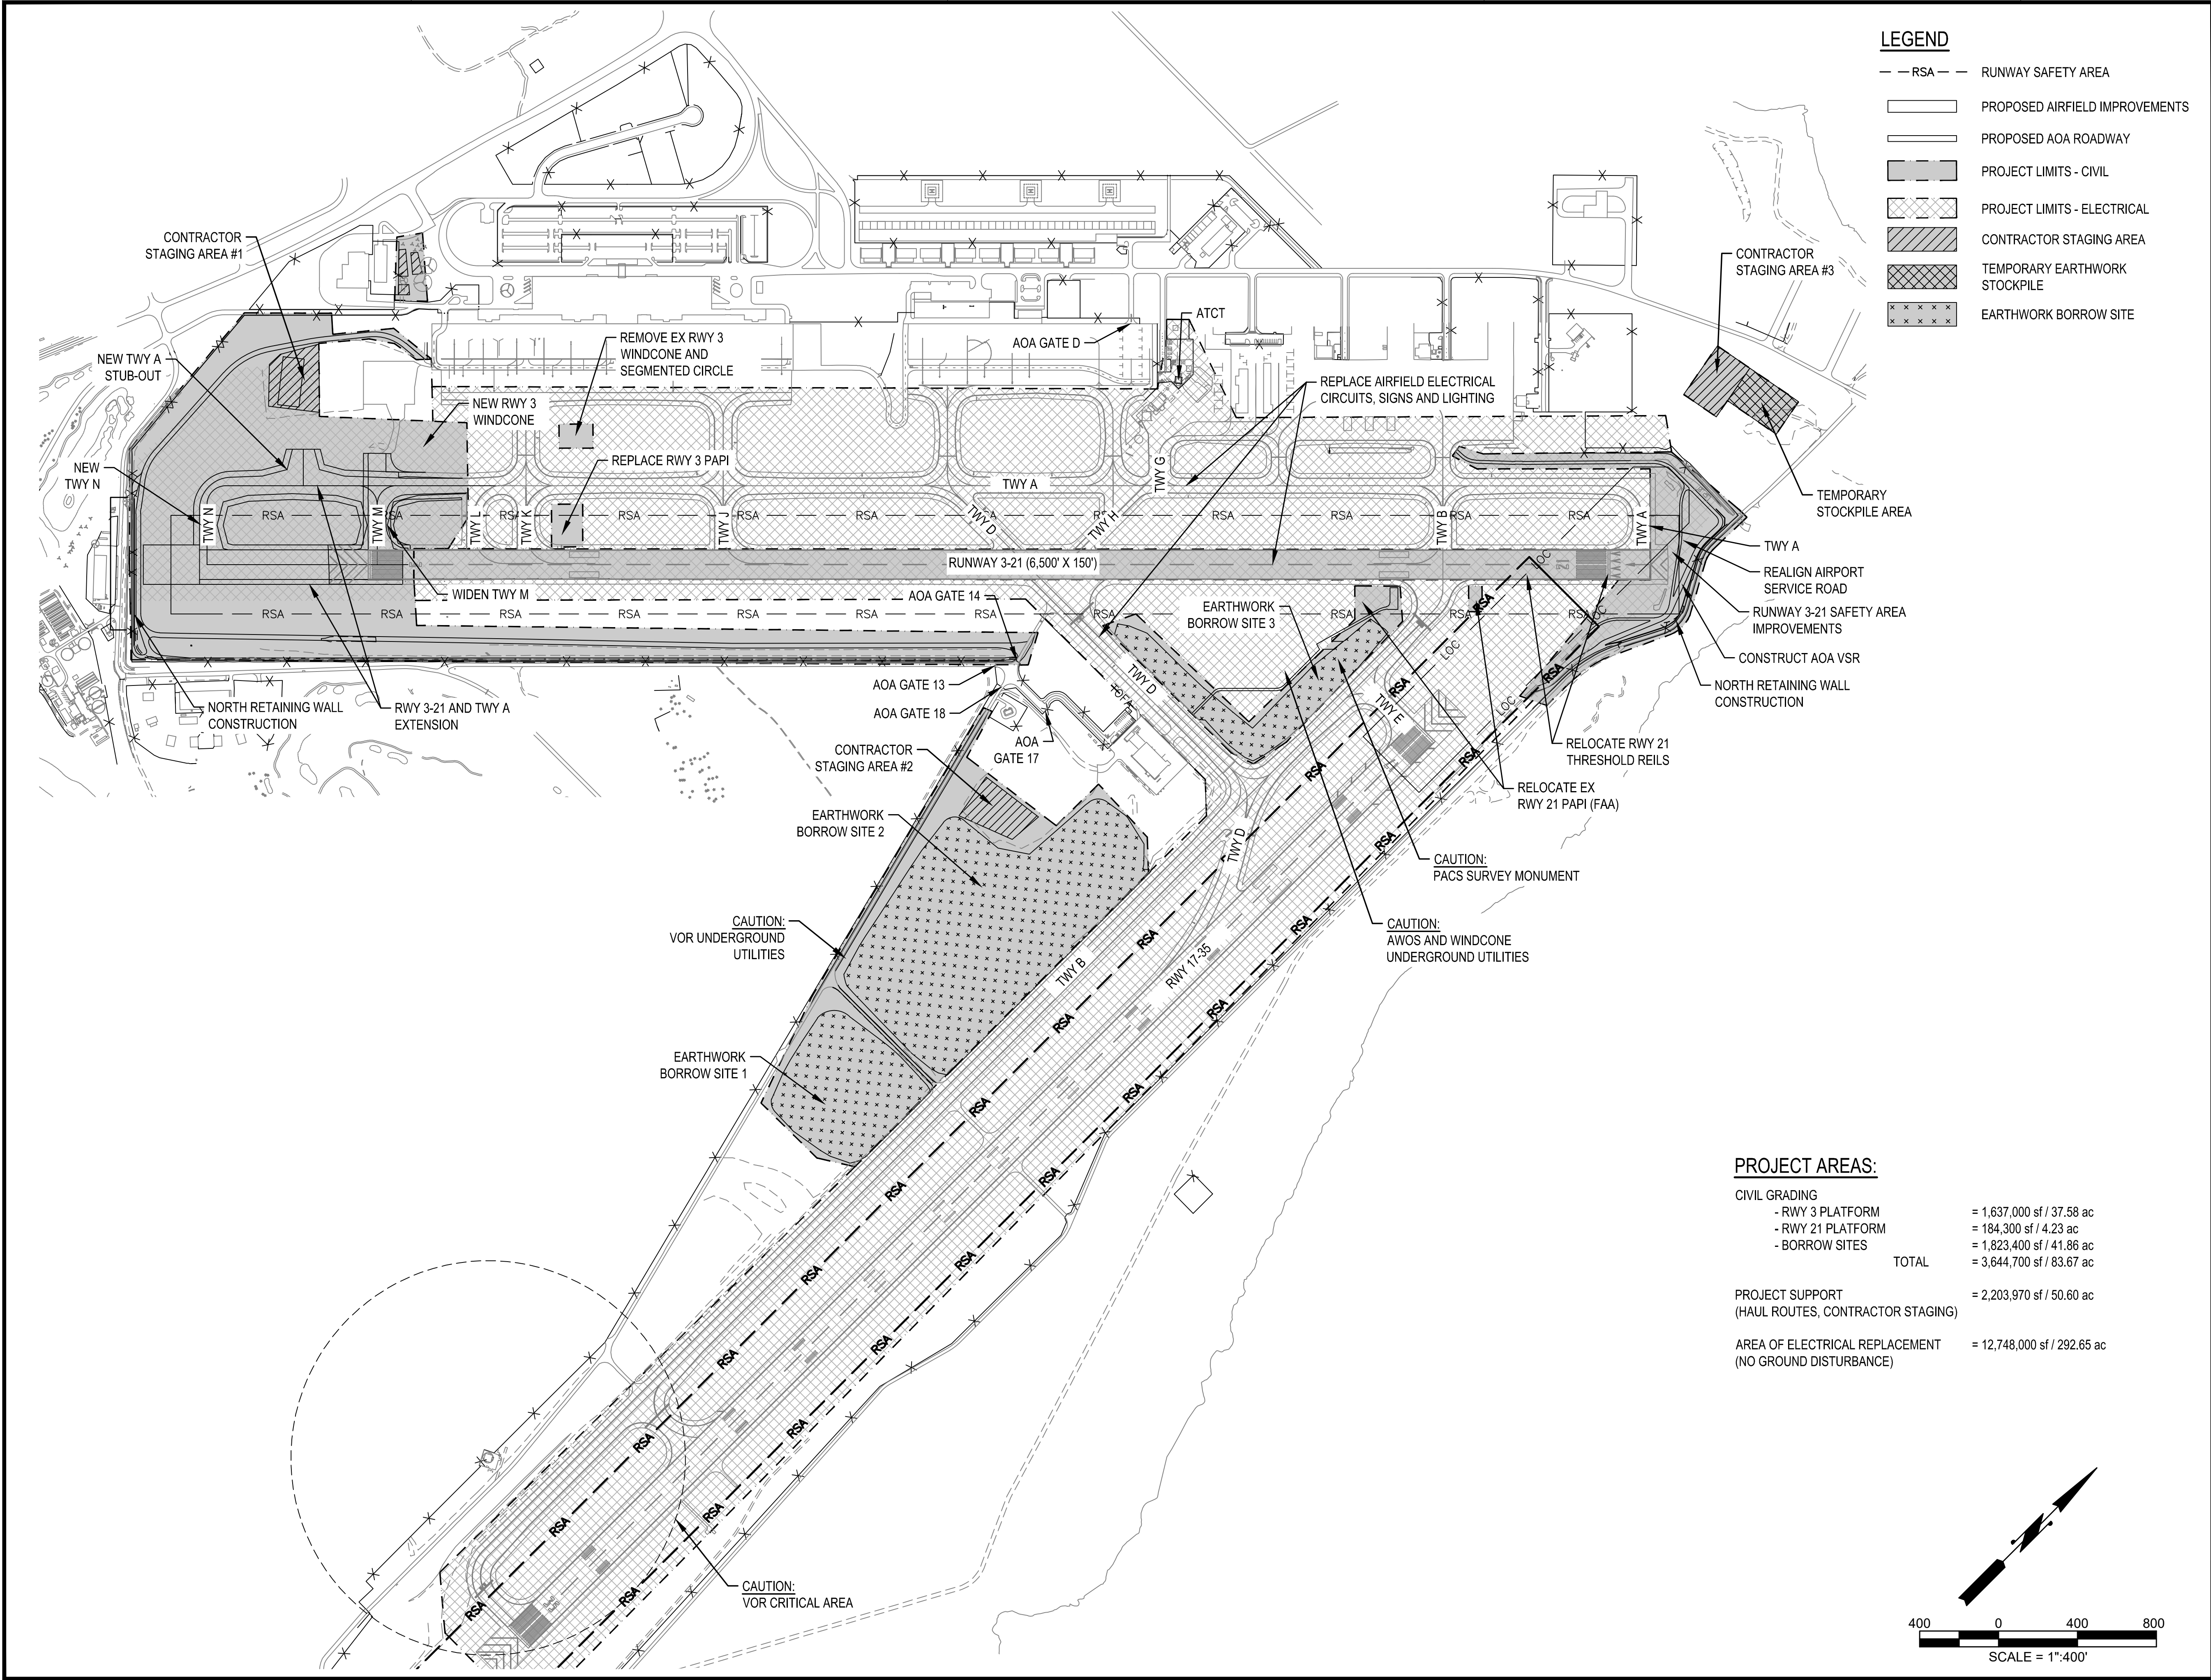

LEGEND

- RSA --- RUNWAY SAFETY AREA
- PROPOSED AIRFIELD IMPROVEMENTS
- PROPOSED AOA ROADWAY
- PROJECT LIMITS - CIVIL
- PROJECT LIMITS - ELECTRICAL
- CONTRACTOR STAGING AREA
- TEMPORARY EARTHWORK STOCKPILE
- EARTHWORK BORROW SITE

CONTRACTOR STAGING AREA #3

TEMPORARY STOCKPILE AREA

TWY A

REALIGN AIRPORT SERVICE ROAD

RUNWAY 3-21 SAFETY AREA IMPROVEMENTS

CONSTRUCT AOA VSR

NORTH RETAINING WALL CONSTRUCTION

RELOCATE RWY 21 THRESHOLD REILS



RELOCATE EX RWY 21 PAPI (FAA)

CAUTION: PACS SURVEY MONUMENT


CAUTION: AWOS AND WINDCONE UNDERGROUND UTILITIES

PROJECT AREAS:

CIVIL GRADING	
- RWY 3 PLATFORM	= 1,637,000 sf / 37.58 ac
- RWY 21 PLATFORM	= 184,300 sf / 4.23 ac
- BORROW SITES	= 1,823,400 sf / 41.86 ac
TOTAL	= 3,644,700 sf / 83.67 ac
PROJECT SUPPORT (HAUL ROUTES, CONTRACTOR STAGING)	= 2,203,970 sf / 50.60 ac
AREA OF ELECTRICAL REPLACEMENT (NO GROUND DISTURBANCE)	= 12,748,000 sf / 292.65 ac

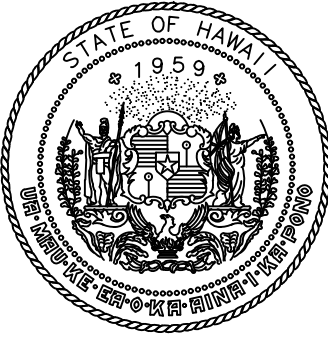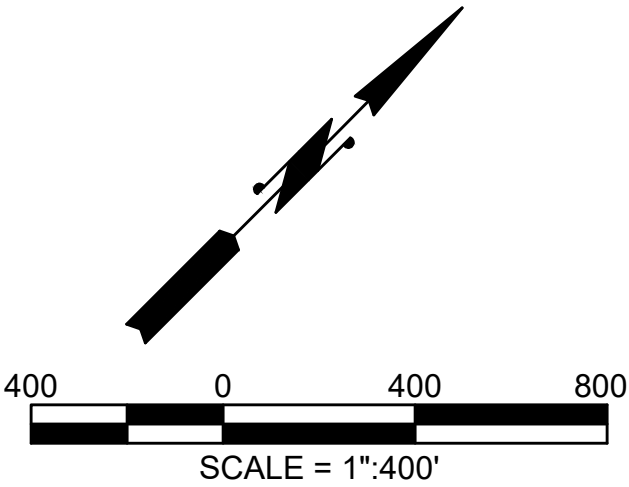

Airports Division
DEPARTMENT OF TRANSPORTATION
STATE OF HAWAII

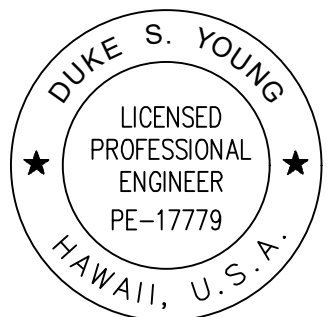

Duke Young 4/30/24
DUKE YOUNG, PE
CIVIL ENGINEER

DSGN.	DRWN.	CHKD.	APPD.
HF	HT	JB	DY

KEY PLAN / NOTES:

NO.	DATE	REVISIONS
-----	------	-----------

CONSTRUCTION DOCUMENTS

JULY 2022
DATE

PROJECT TITLE :

RELOCATE
RUNWAY 3-21

AT
LIHUE AIRPORT
LIHUE, KAUAI, HAWAII

PROJECT NO.:

AK1031-14

SHEET TITLE:

OVERALL SITE PLAN

DATE :
07/2022
SHEET :
9 OF 376 SHEETS

DWG. NO.

G0.08

C:\USERS\GALLARDO\BOX\LIHUE\RSA\G00-CAD-GIS\G00-CAD\20-SHEETS\G0.08.DWG