


GENERAL NOTES:

- SEE C100 SERIES FOR EXISTING CONDITIONS PLANS & UTILITY LOCATIONS
- INSTALL EROSION CONTROL MEASURES IN WORK AREAS, SEE C0.00 SERIES
- LIMITED NIGHTTIME WORK HOURS DURING SHEARWATER SEASON (SEPT - DEC). SEE NOTE 4, DWG G0.31 FOR SHEARWATER PROTECTION

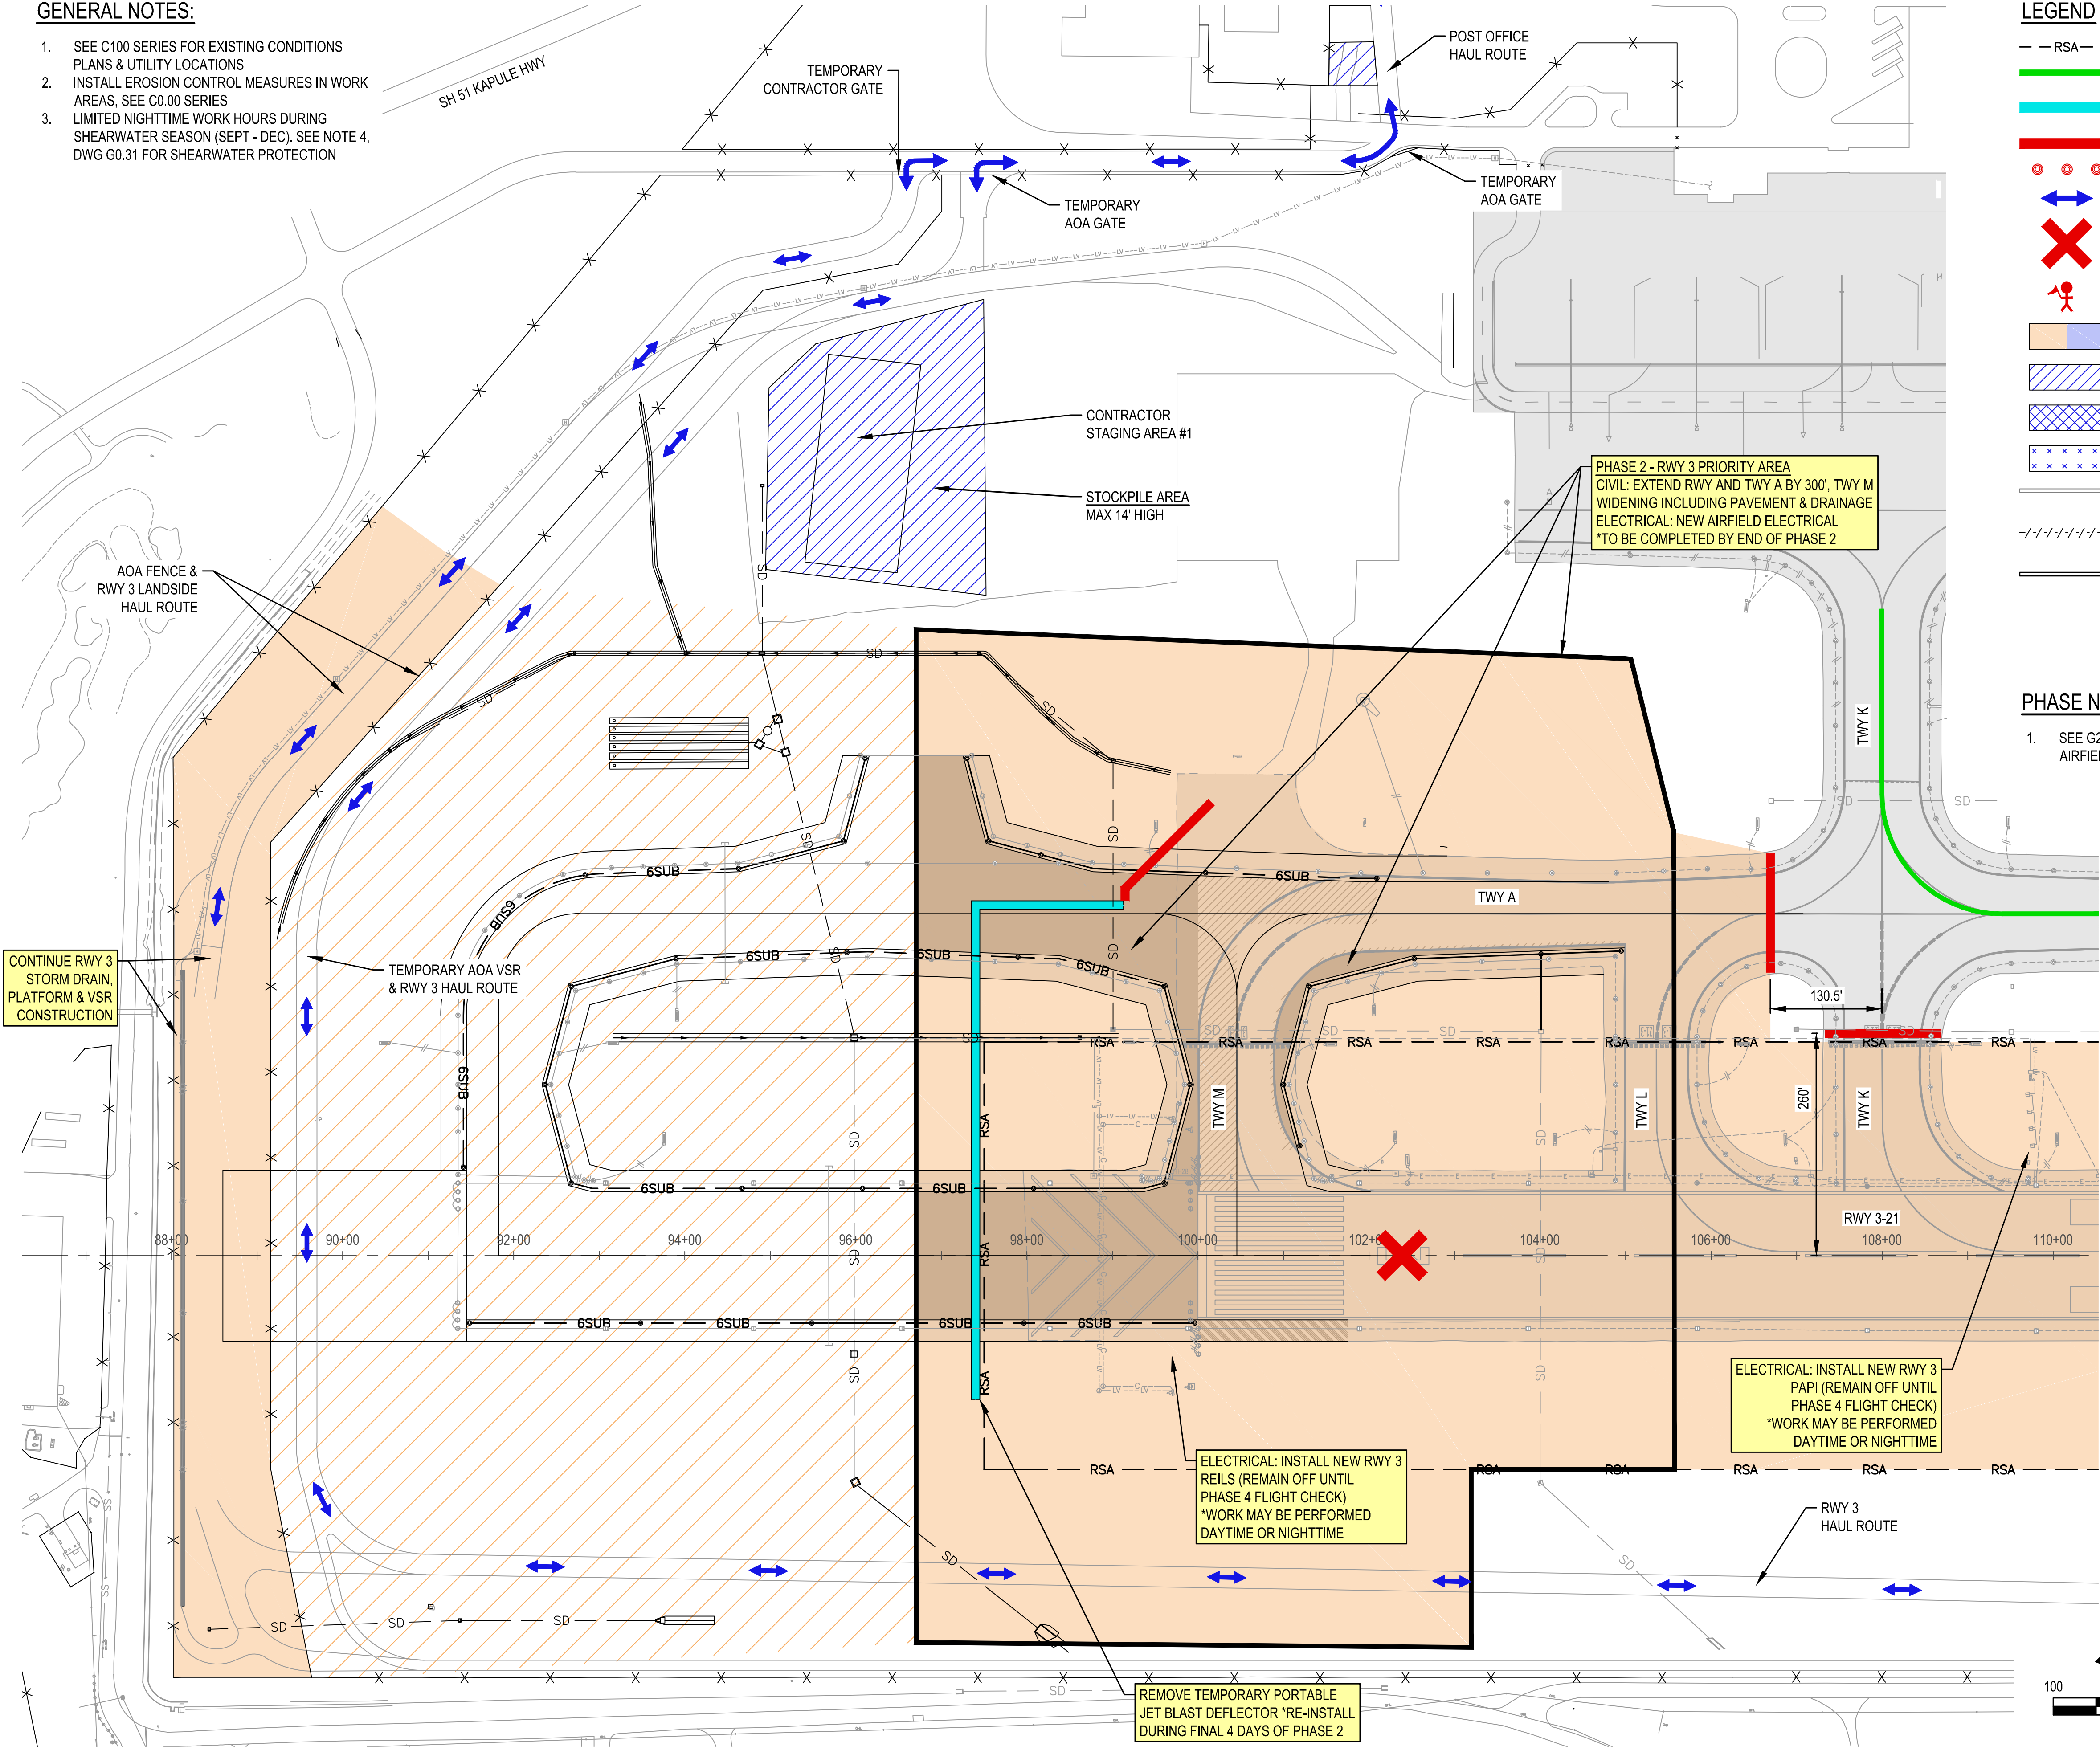


LEGEND


- RSA — RUNWAY SAFETY AREA
- ACTIVE AIRCRAFT ROUTES
- TEMPORARY PORTABLE JETBLAST DEFLECTOR
- LOW PROFILE BARRICADE
- TRAFFIC CONES
- CONTRACTOR HAUL ROUTE
- RUNWAY CLOSURE 'X'
- FLAGGER - WITH ATCT RADIO COMMUNICATION
- CLOSED CONSTRUCTION AREA
- CONTRACTOR STAGING AREA
- TEMPORARY EARTHWORK STOCKPILE
- EARTHWORK BORROW SITE
- EXISTING MARKINGS
- EXISTING MARKINGS TO BE OBLITERATED/BLACKED OUT
- TEMPORARY PAVEMENT MARKINGS

PHASE NOTES:

- SEE G2.01 FOR PLACEMENT OF COVERS ON AIRFIELD SIGNS AND EDGE LIGHTS

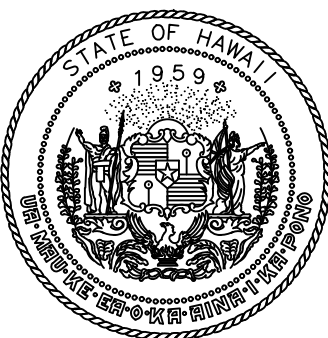

Airports Division
DEPARTMENT OF TRANSPORTATION
STATE OF HAWAII

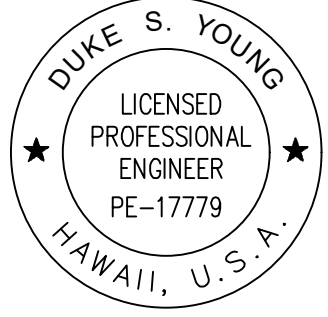


Duke Young
DUKE YOUNG, PE
CIVIL ENGINEER

4/30/24
Expiration Date

DSGN.	DRWN.	CHKD.	APPD.
HF	HT	JB	DY

KEY PLAN / NOTES:

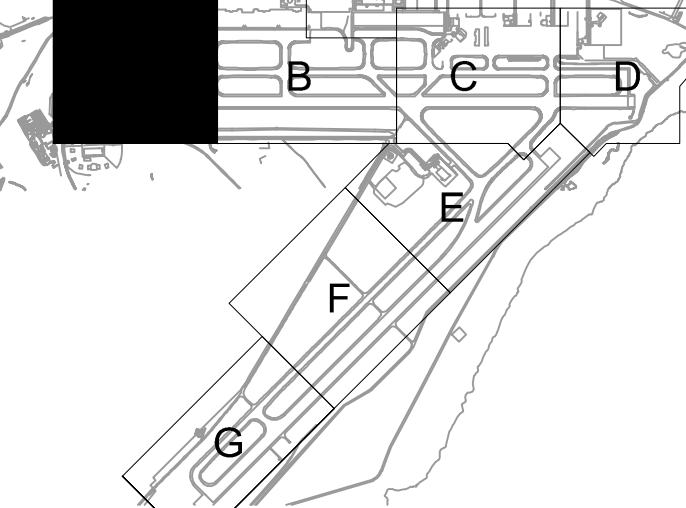

NO.	DATE	REVISIONS
-----	------	-----------

CONSTRUCTION DOCUMENTS
JULY 2022
DATE

PROJECT TITLE :

RELOCATE
RUNWAY 3-21
AT
LIHUE AIRPORT
LIHUE, KAUAI, HAWAII

PROJECT NO.:

AK1031-14

SHEET TITLE:

PHASE 2
AREA A

DATE :	DWG. NO.
07/2022	G2.02
SHEET :	
47 OF 376 SHEETS	