




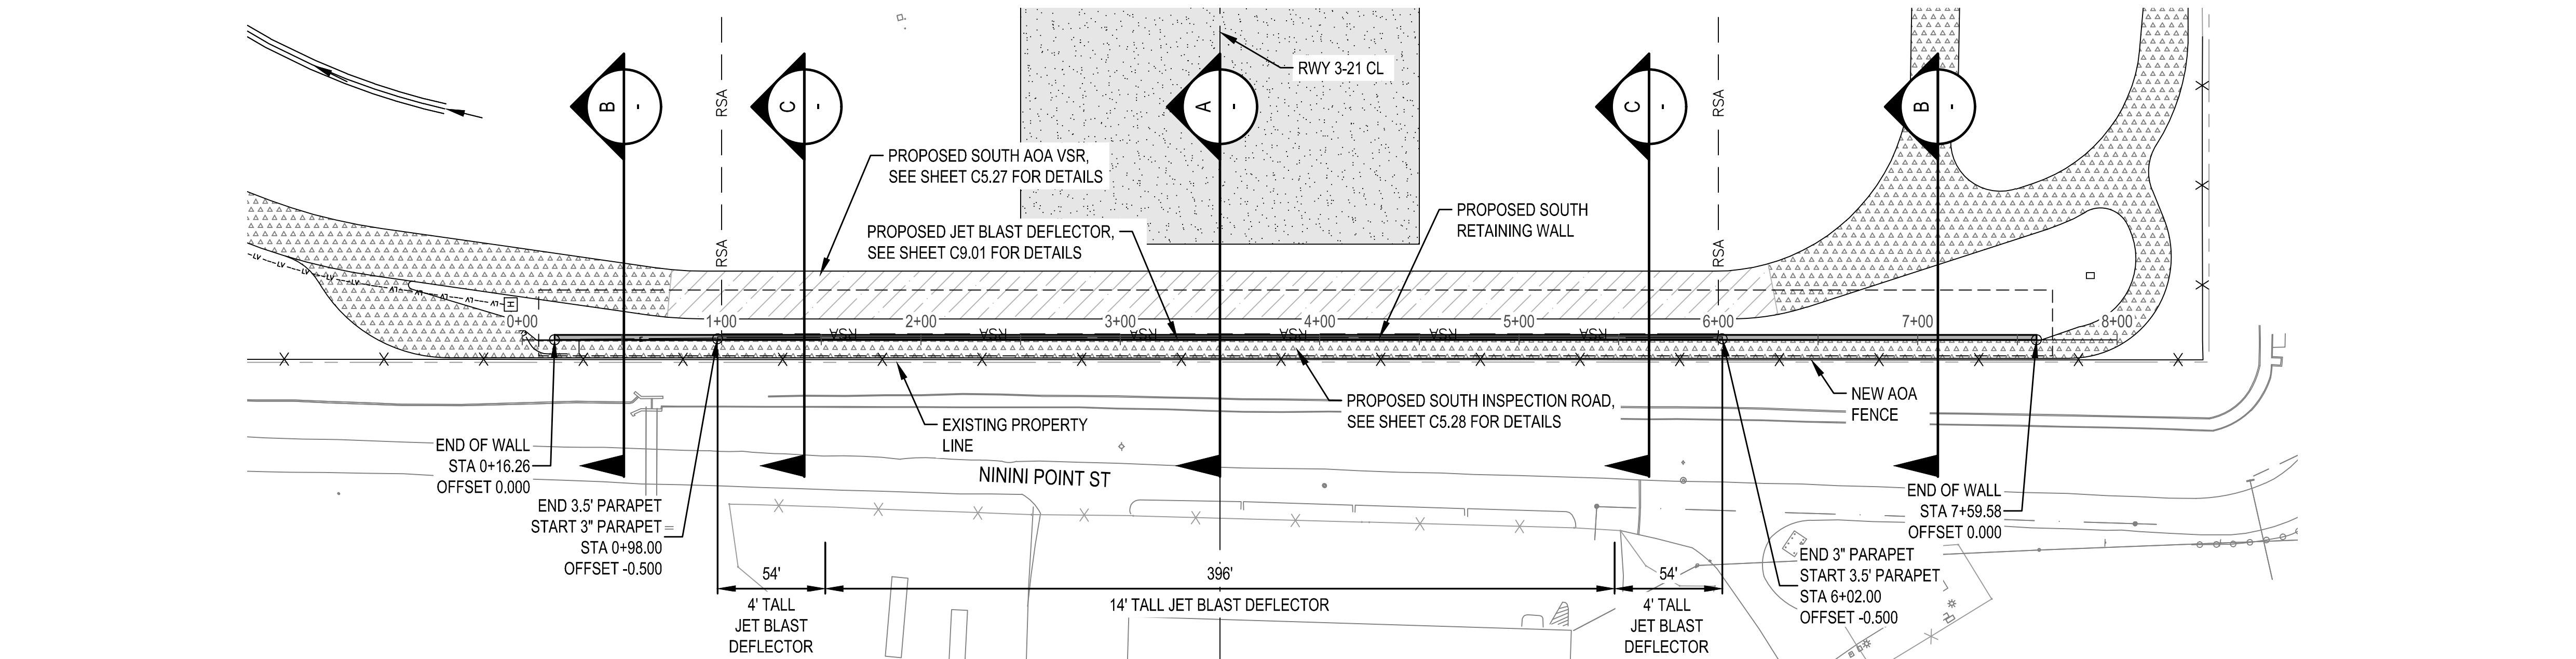


SOUTH RETAINING WALL - PLAN VIEW

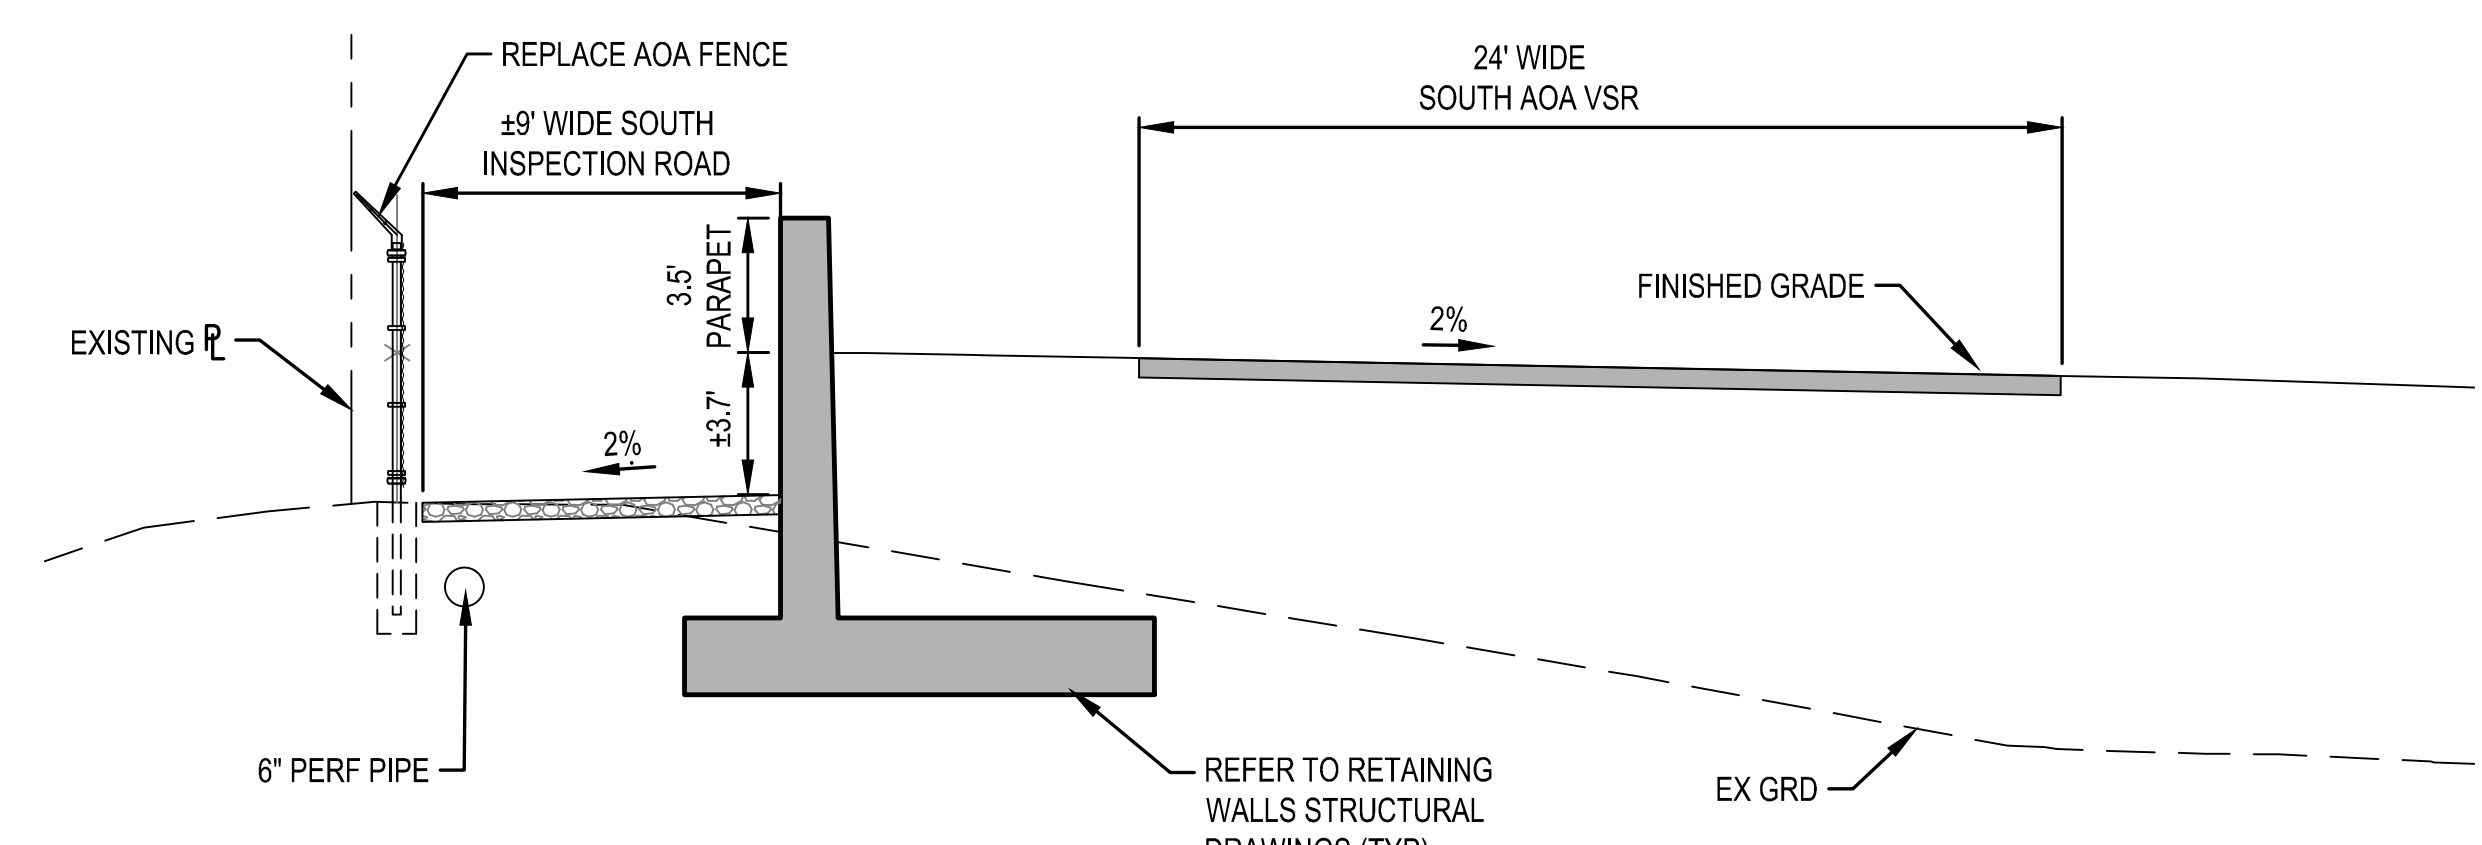



SOUTH WALL SECTION B
OUTSIDE OF RSA

SCALE: 1"=5'

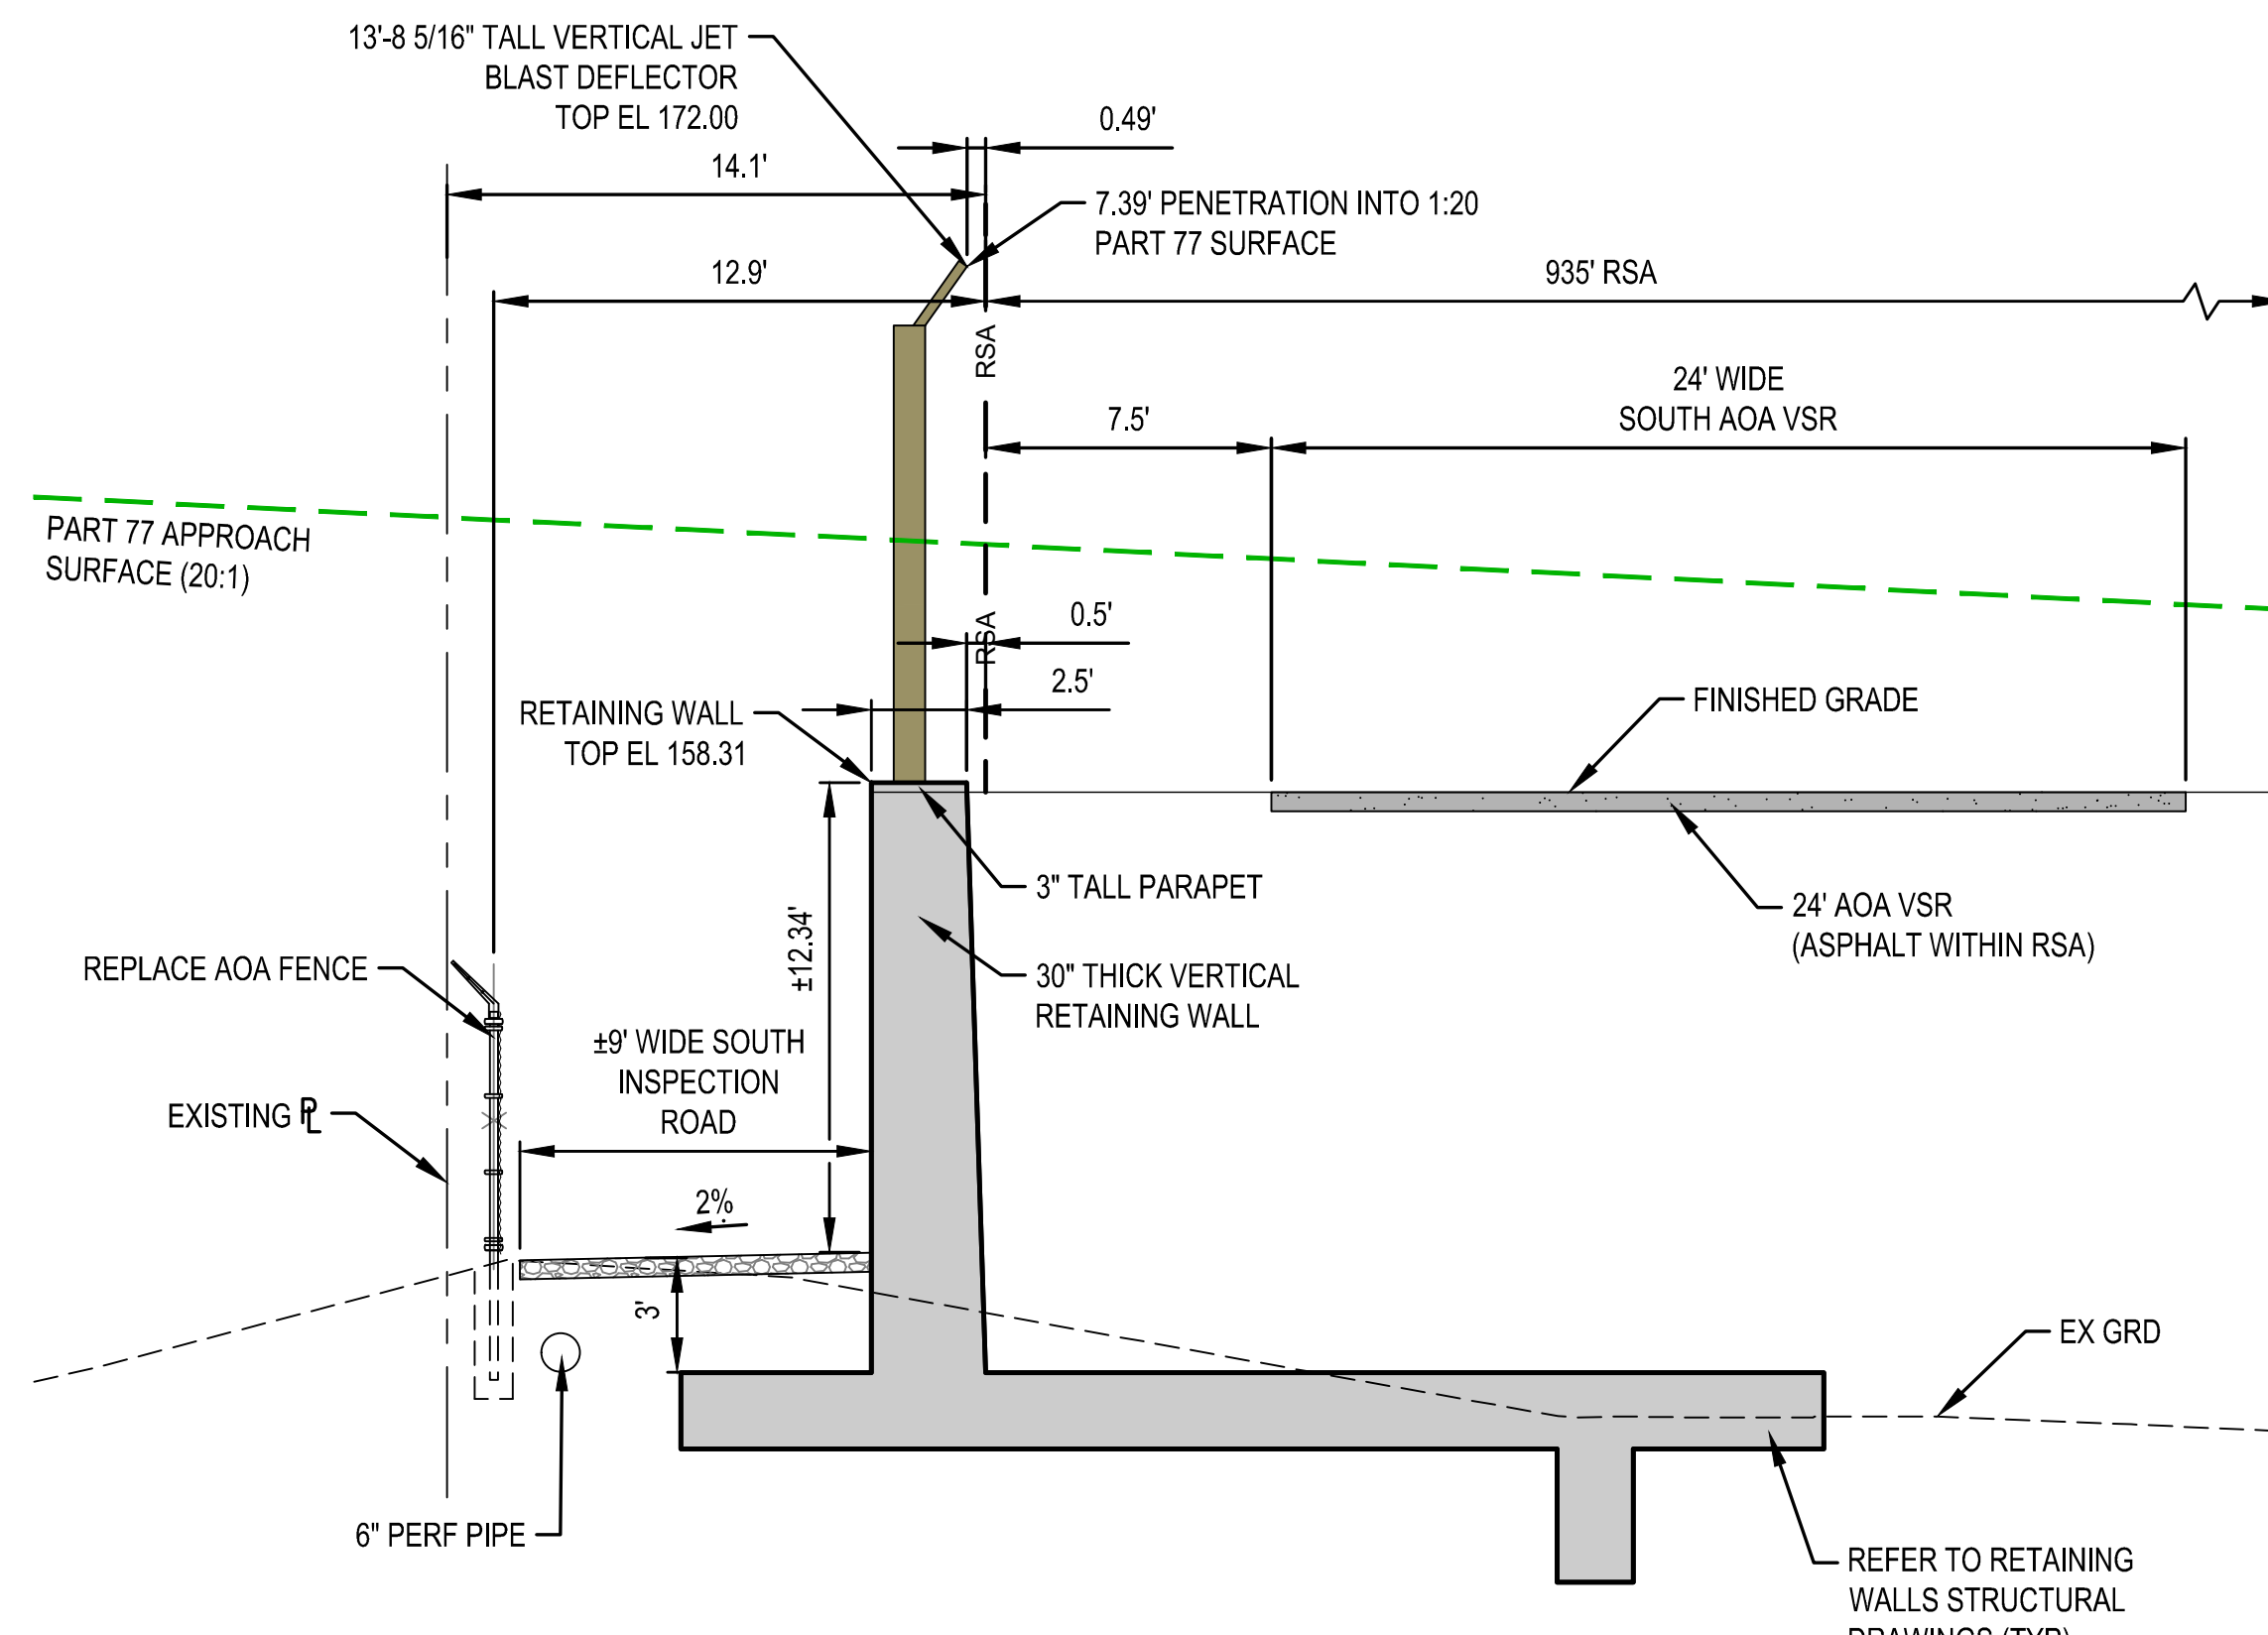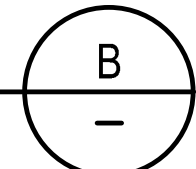


SOUTH RETAINING WALL SECTION
AT EXTENDED RWY CL - INSIDE OF RSA


SCALE: 1"=5'

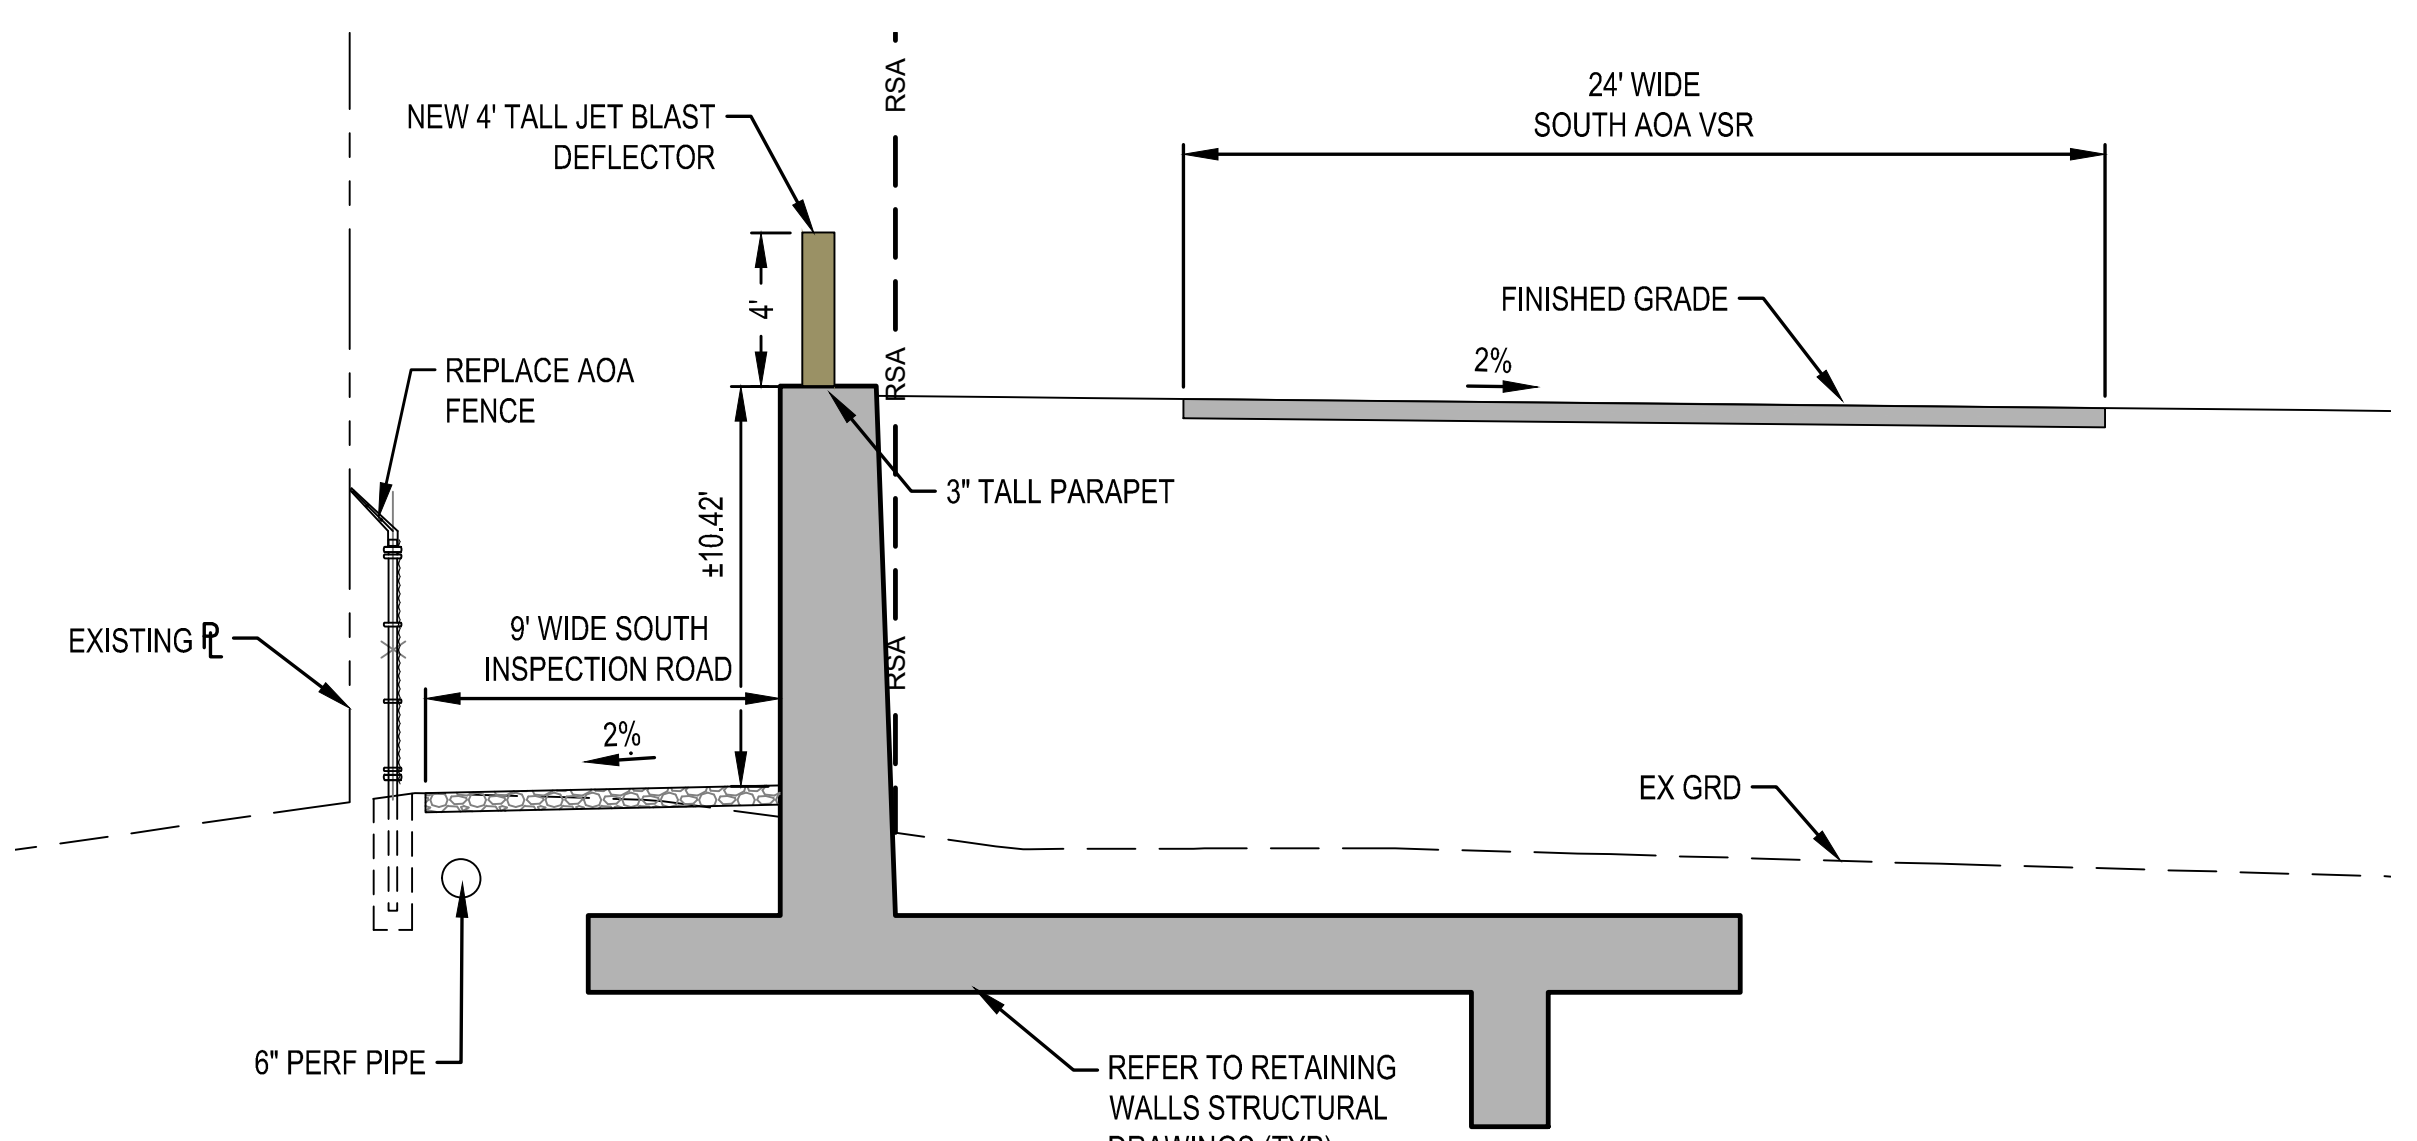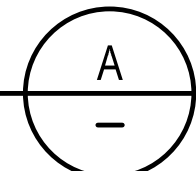


SOUTH WALL SECTION C
INSIDE RSA

SCALE: 1"=5'

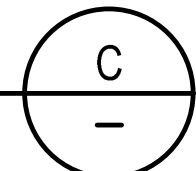

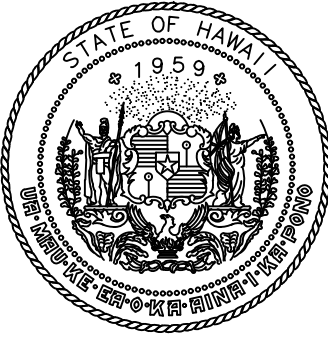

Airports Division
DEPARTMENT OF TRANSPORTATION
STATE OF HAWAII

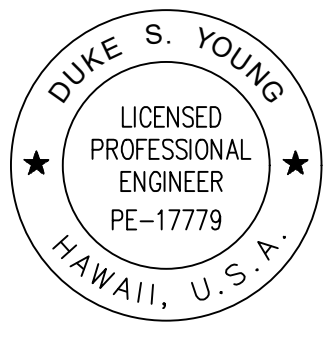


DUKE S. YOUNG
LICENSED PROFESSIONAL ENGINEER
PE-17779
HAWAII, U.S.A.

Duke Young
DUKE YOUNG, PE
CIVIL ENGINEER

4/30/24
Expiration Date

DSGN.	DRWN.	CHKD.	APPD.
HF	HT	JB	DY

KEY PLAN / NOTES:

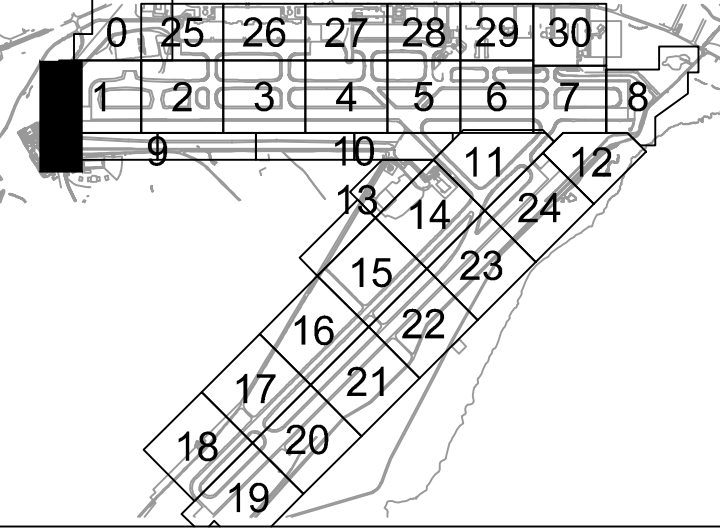

NO.	DATE	REVISIONS
-----	------	-----------

CONSTRUCTION DOCUMENTS
JULY 2022
DATE

PROJECT TITLE :

RELOCATE RUNWAY 3-21
AT
LIHUE AIRPORT
LIHUE, KAUAI, HAWAII

PROJECT NO.:

AK1031-14

SHEET TITLE:

RWY 3 END VSR SECTIONS

DATE :	DWG. NO.
07/2022	C4.54
SHEET :	
179 OF 376 SHEETS	

C:\USERS\GALLARDO\BOX\LIHUE\RSA\900-CAD-GIS\900-CAD\20-SHEETS\C4.54.DWG