




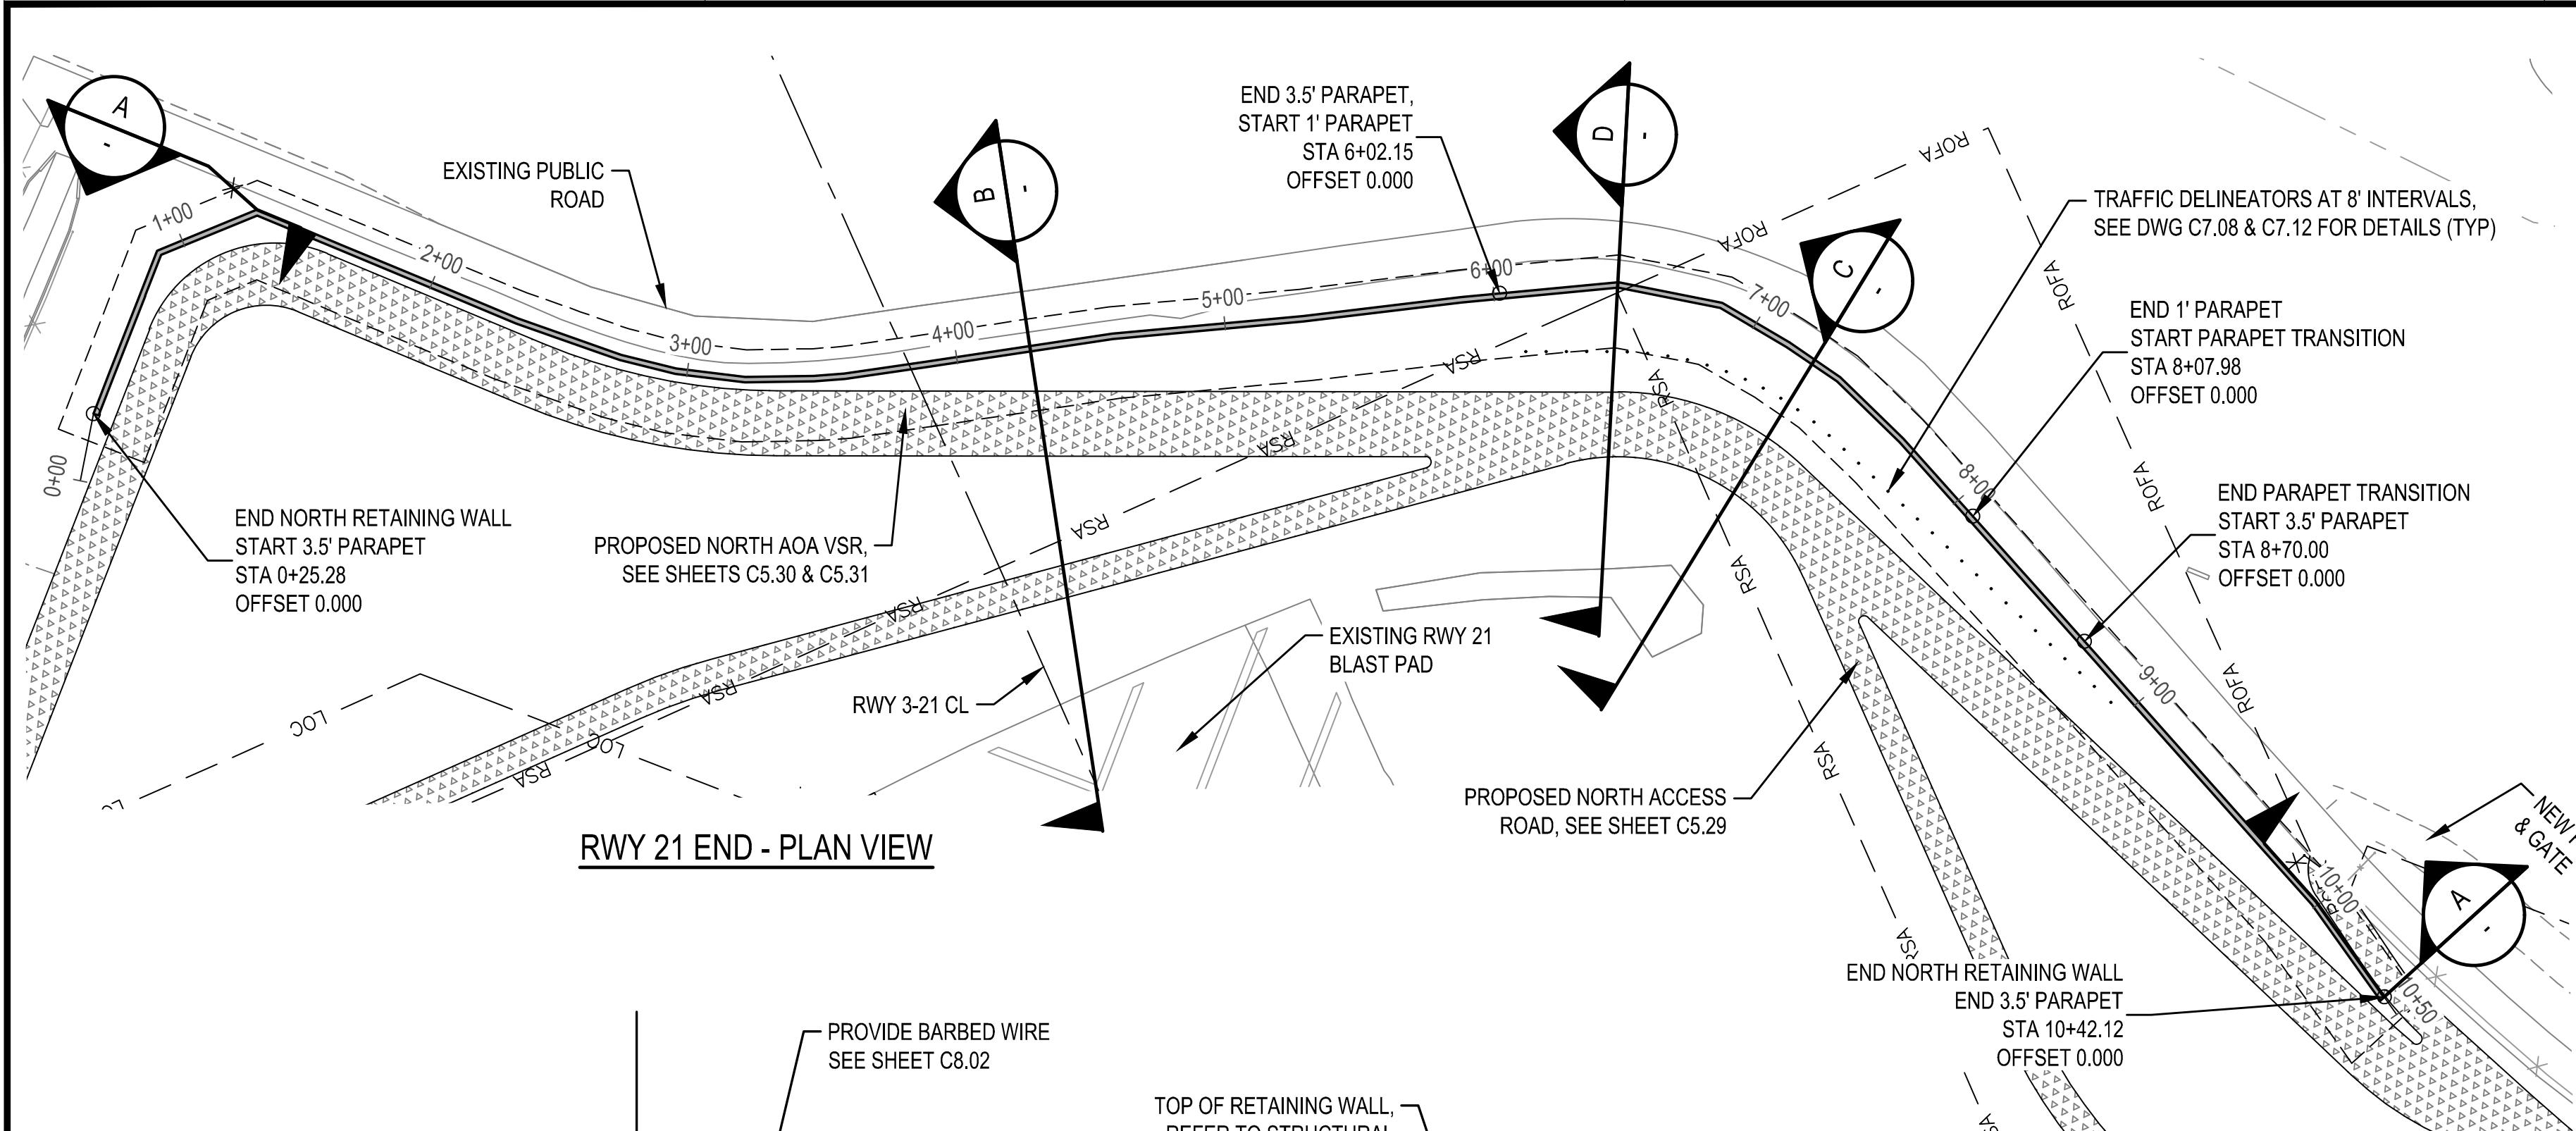


RWY 21 END - PLAN VIEW

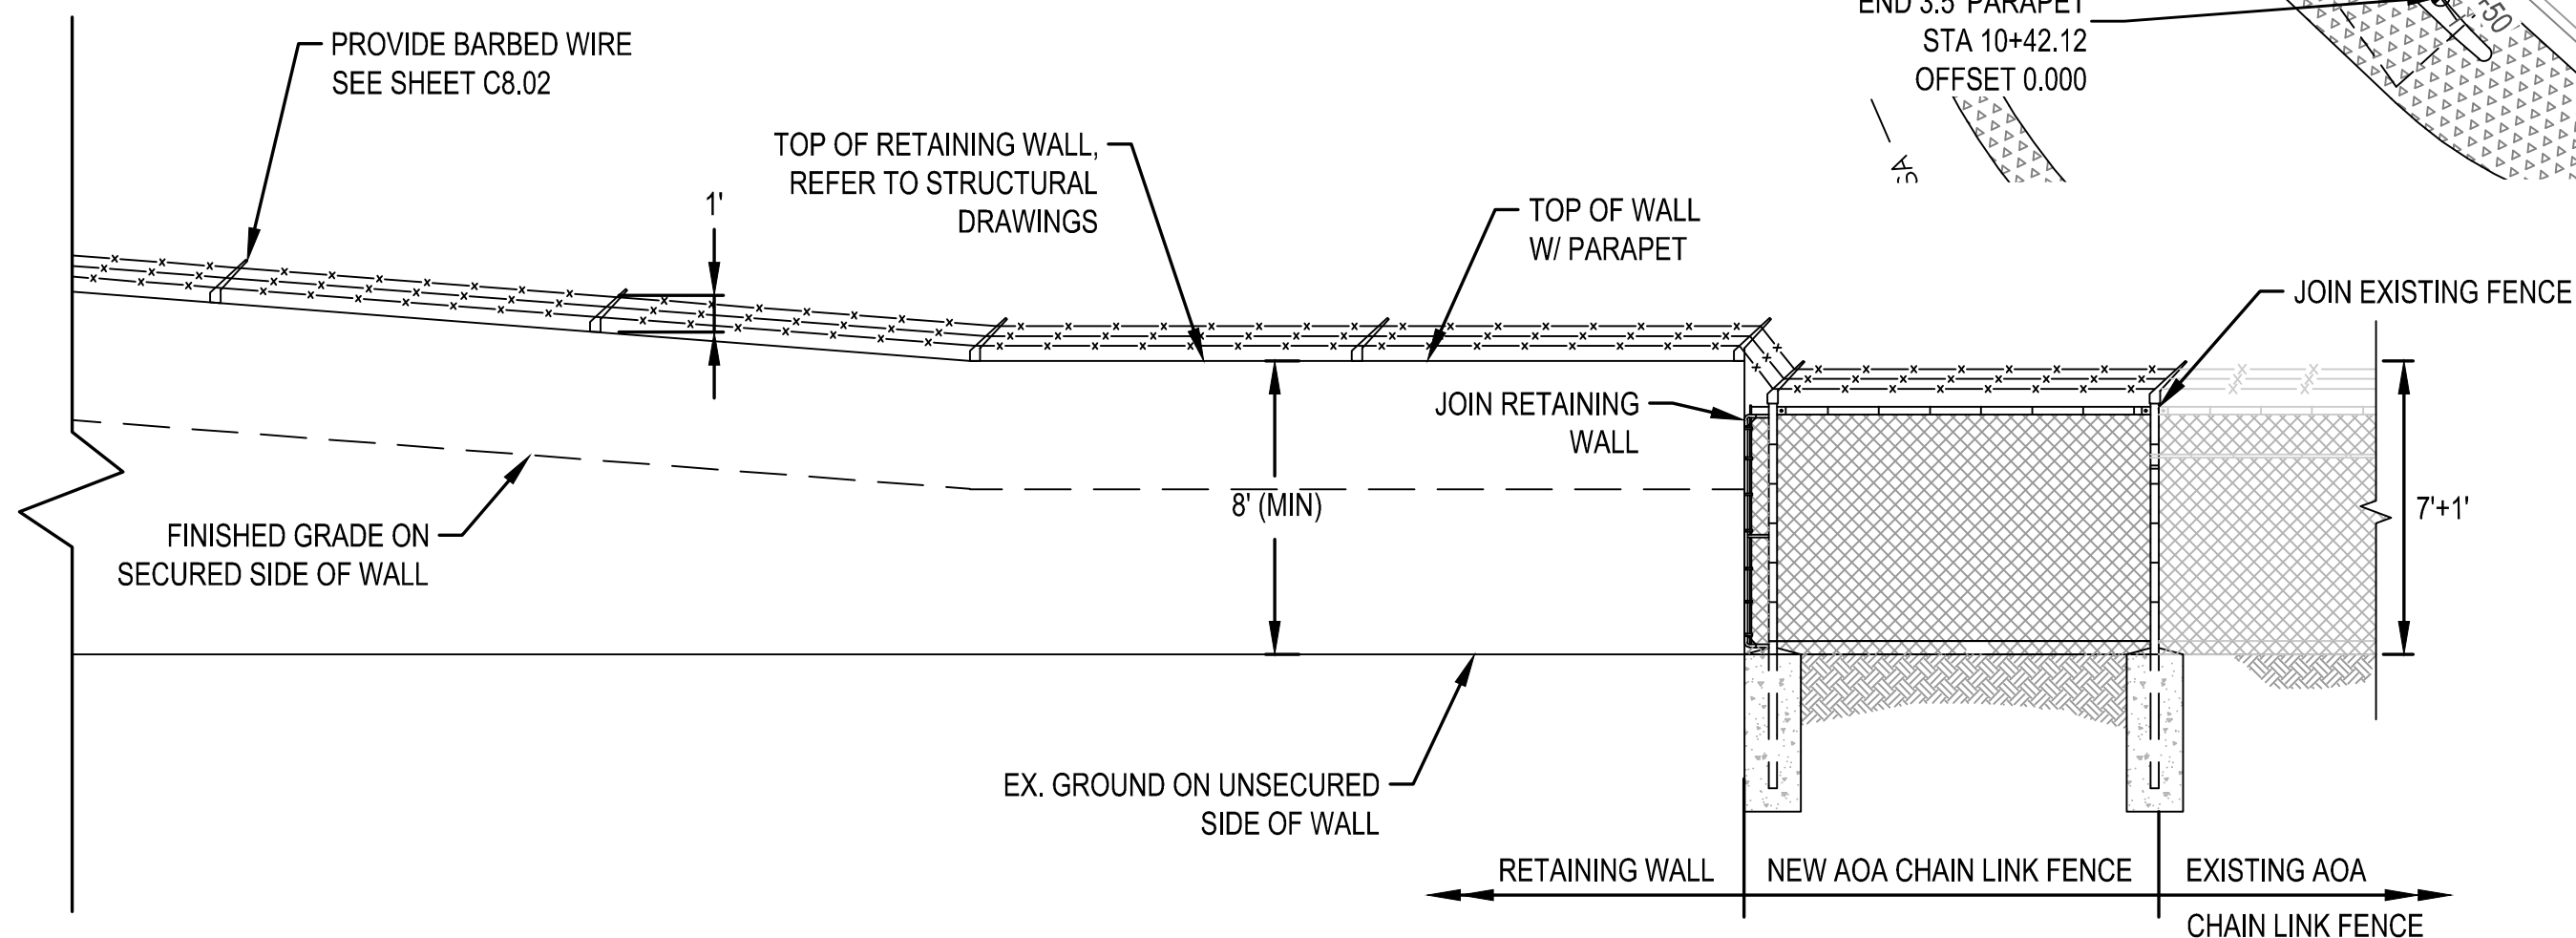



RETAINING WALL / AOA FENCE TRANSITION

SCALE: 1"=5'

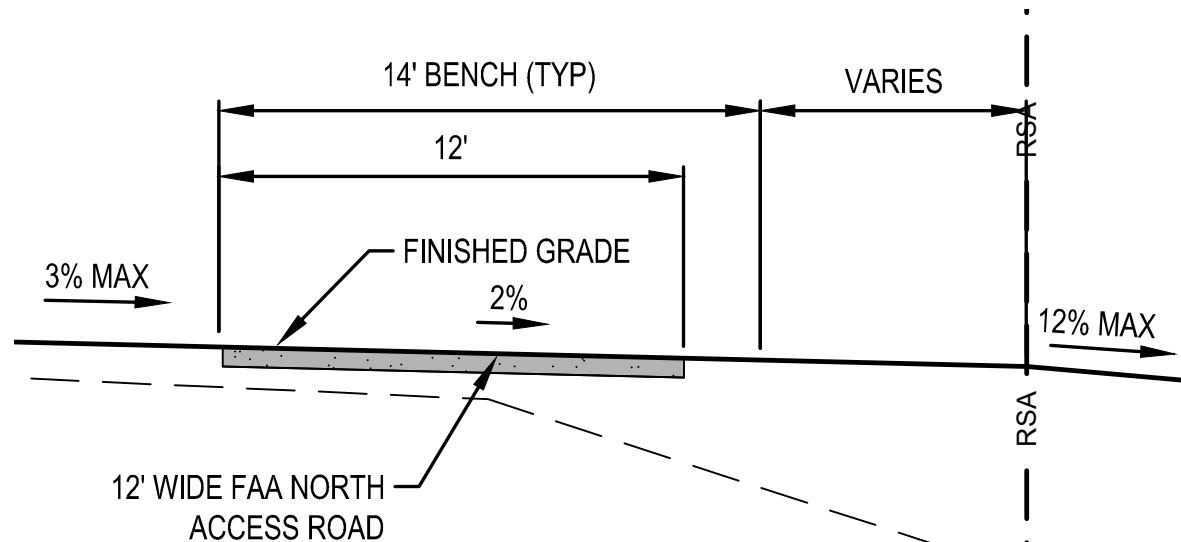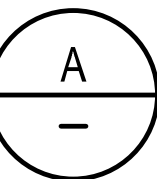



NORTH WALL SECTION B

SCALE: 1"=5'

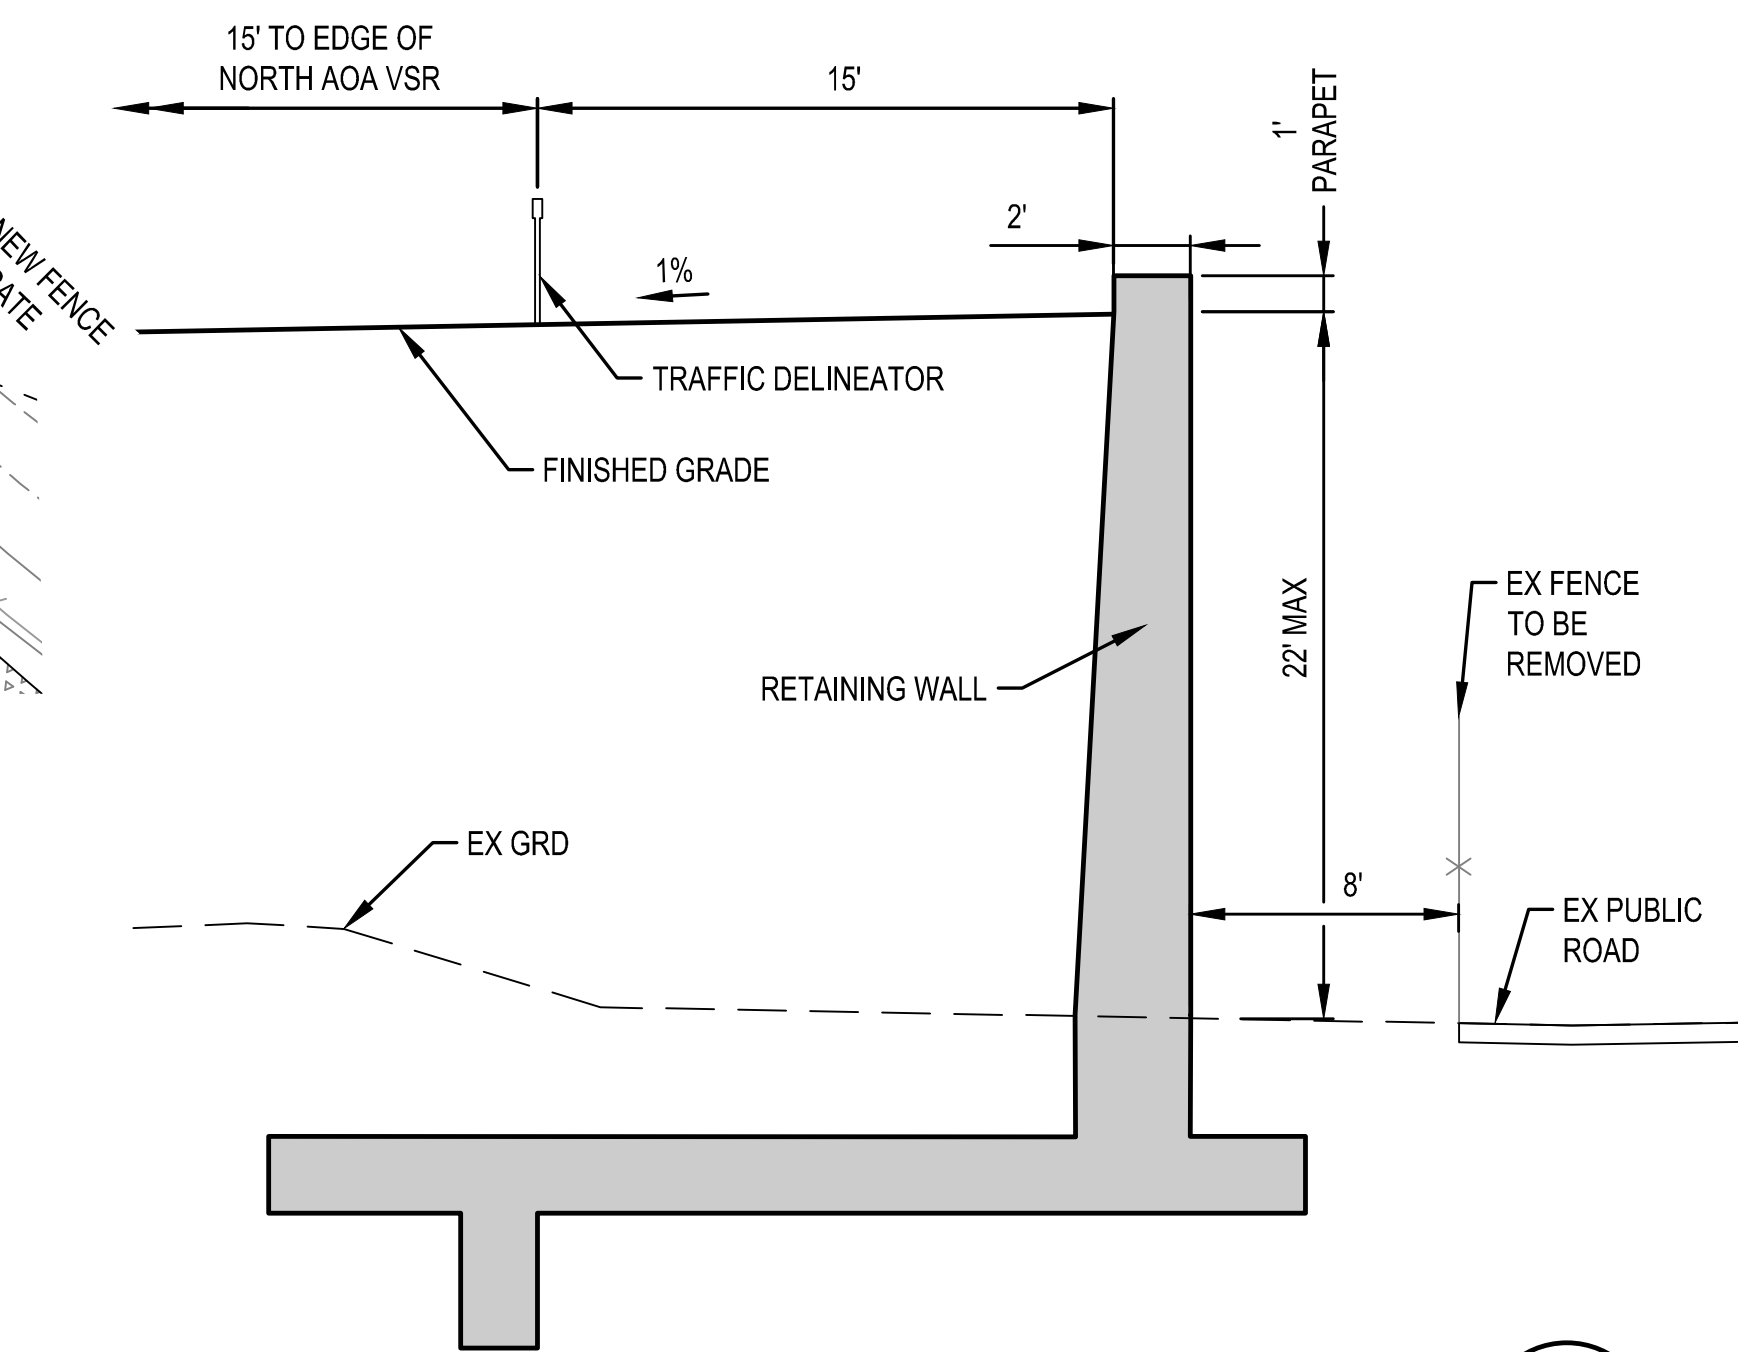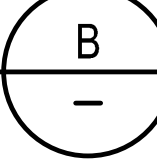



NORTH WALL SECTION C

SCALE: 1"=5'

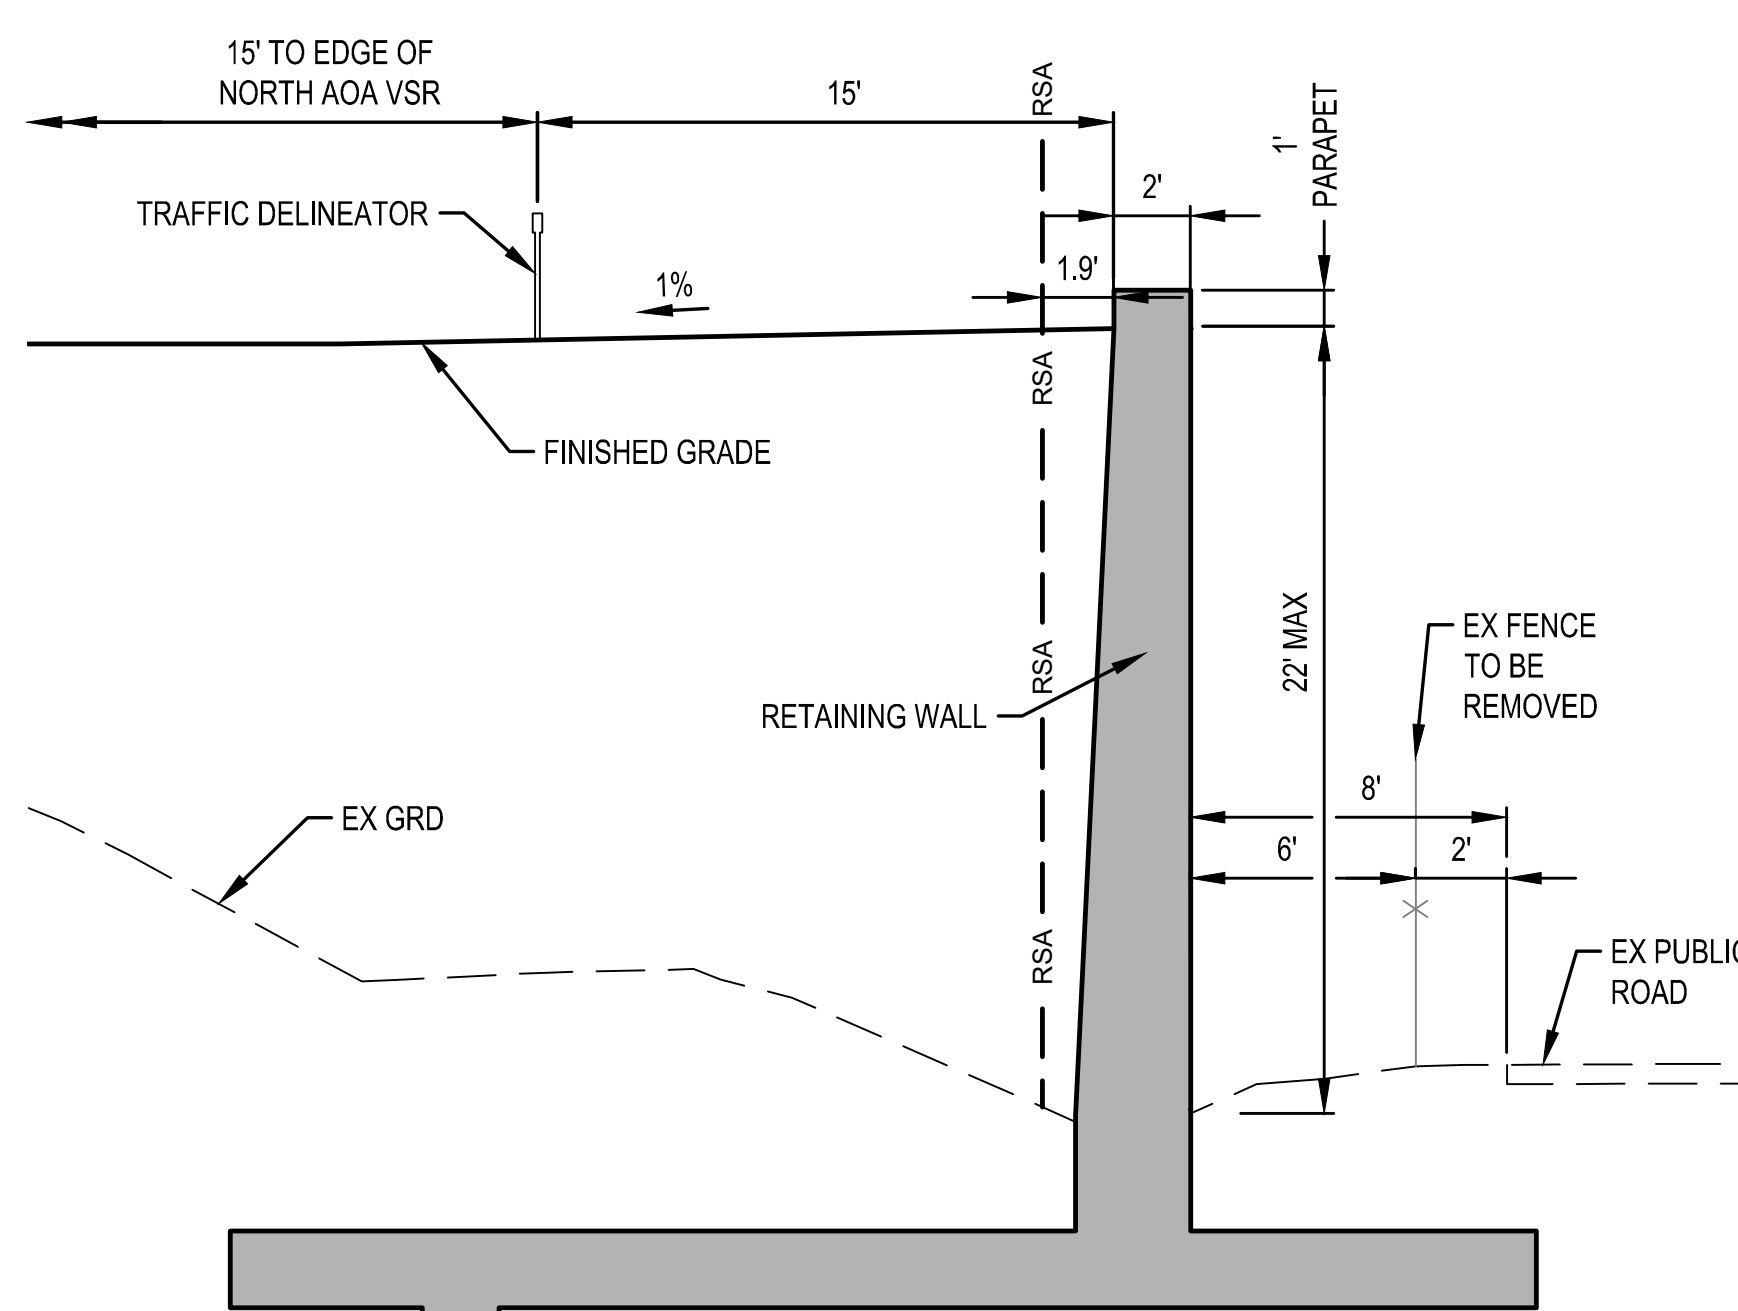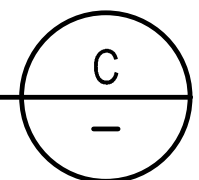


NORTH WALL SECTION D

SCALE: 1"=5'

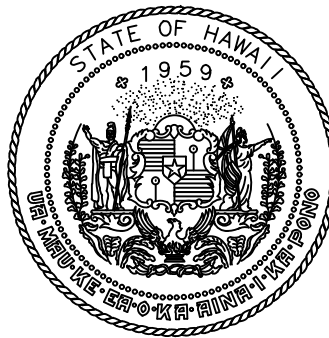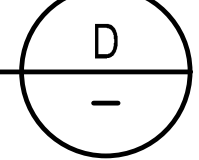


Airports Division
DEPARTMENT OF TRANSPORTATION
STATE OF HAWAII

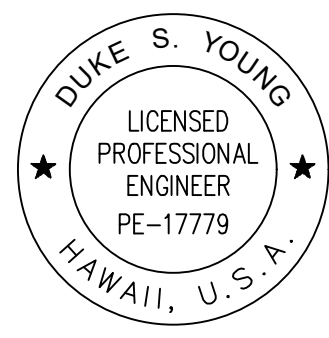

Duke Young 4/30/24
DUKE YOUNG, PE
CIVIL ENGINEER
Expiration Date

DSGN.	DRWN.	CHKD.	APPD.
HF	HT	JB	DY

KEY PLAN / NOTES:

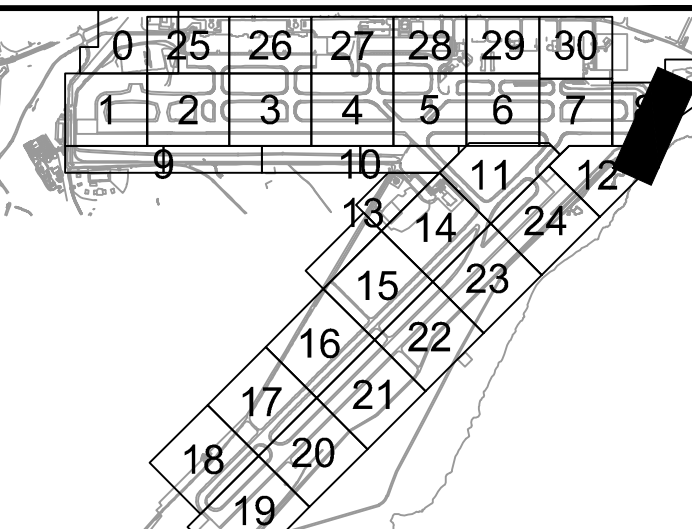

NO.	DATE	REVISIONS
-----	------	-----------

CONSTRUCTION DOCUMENTS

JULY 2022
DATE

PROJECT TITLE :

RELOCATE
RUNWAY 3-21

AT
LIHUE AIRPORT
LIHUE, KAUAI, HAWAII

PROJECT NO.:

AK1031-14

SHEET TITLE:

RWY 21 END VSR
SECTIONS

DATE :

07/2022

SHEET :

180 OF 376 SHEETS

DWG. NO.

C4.55

C:\USERS\GALLARDO\BOX\LIHUE\RSA\900-CAD-GIS\900-CAD-20\20-SHEETS\C4.55.DWG