



**TYPICAL UPPER SHED WALL SECTION**  
SCALE: 1" = 1' - 0"

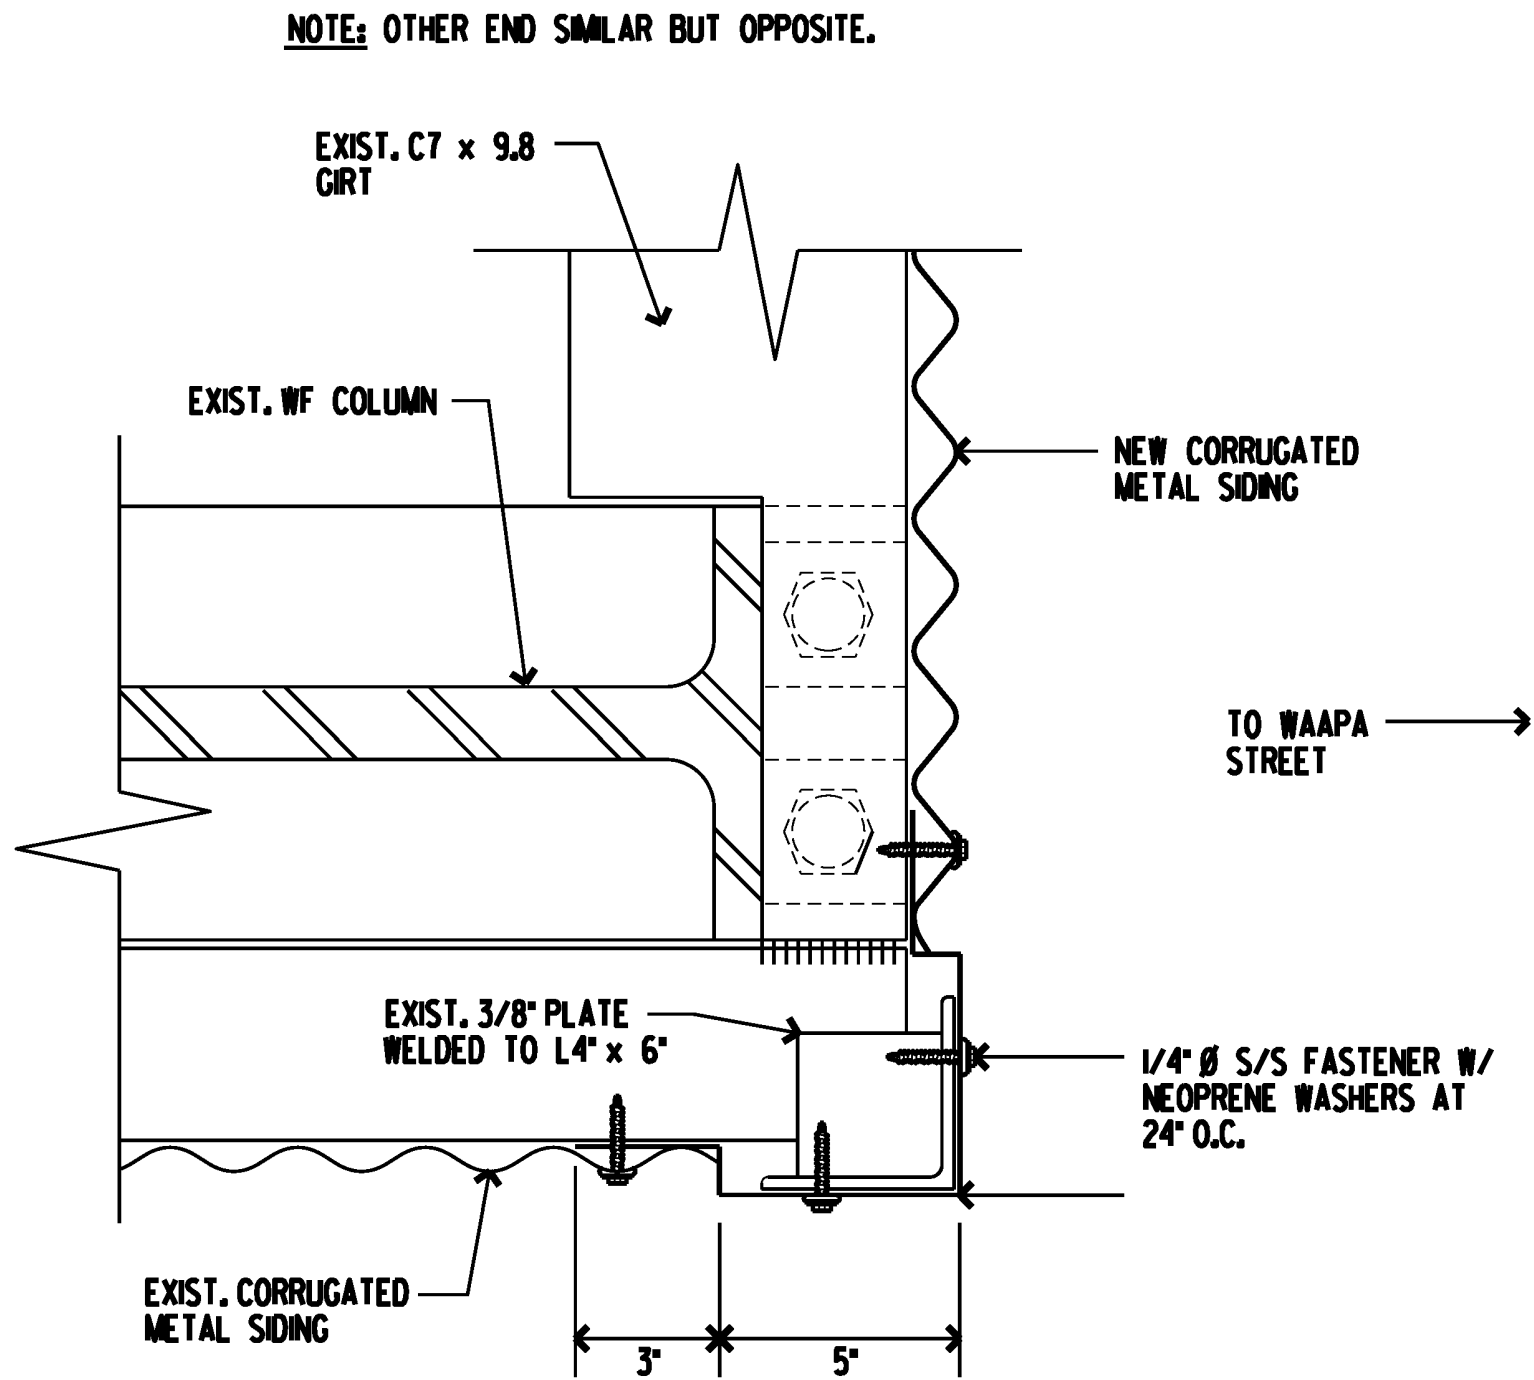

**NEW CORNER FLASHING DETAIL**  
SCALE: 3" = 1' - 0"

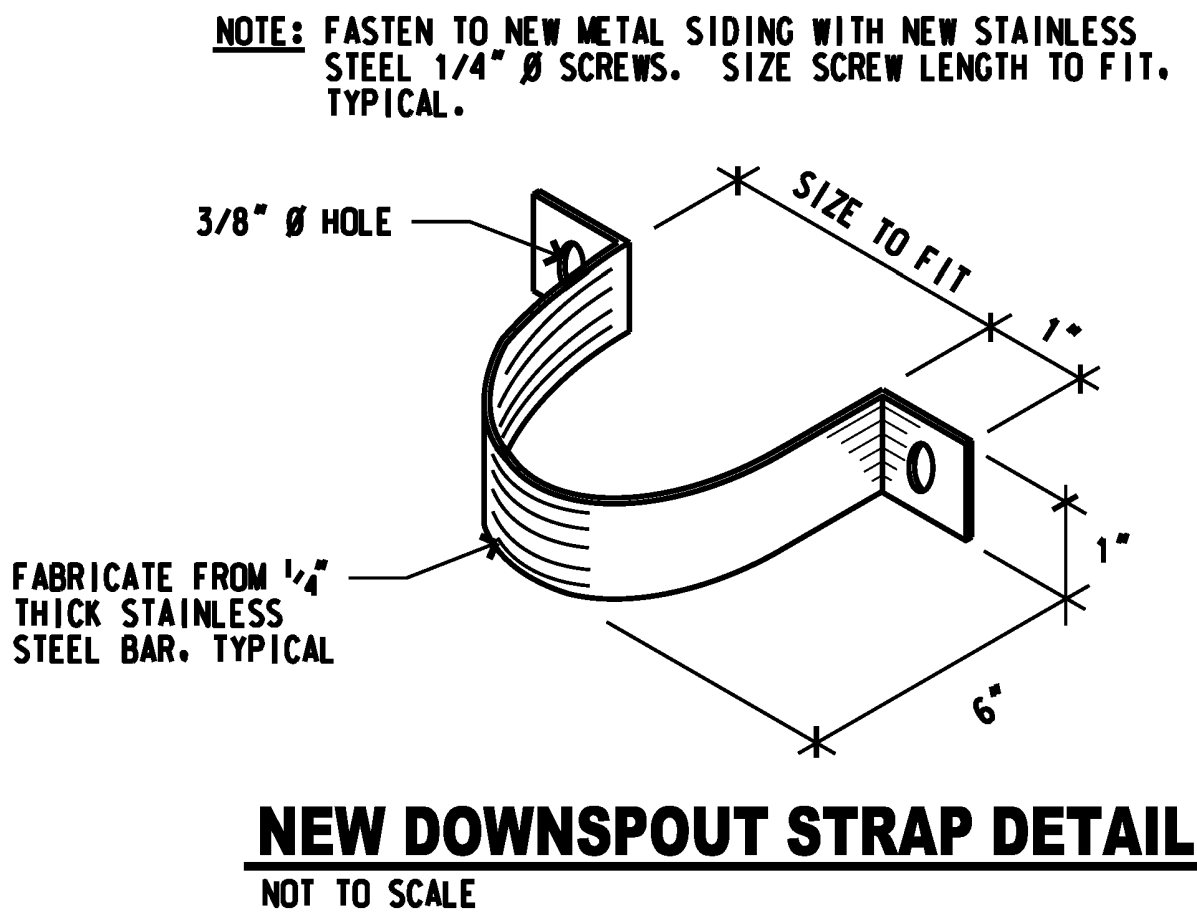

REV		DATE		DESCRIPTION		BY		APPROVED	
STATE OF HAWAII DEPARTMENT OF TRANSPORTATION HARBORS DIVISION									
JOB TITLE REPLACE SIDING AT PIER 2 SHED NAWILIWILI HARBOR, KAUAI, HAWAII									
SHEET TITLE UPPER WALL SECTION, NEW CORNER FLASHING AND DOWNSPOUT STRAP DETAILS									
SUBMITTED BY: <i>Carol Johnson</i>				RECOMMENDED BY: <i>Michael Johnson</i>					
SECTION HEAD				ENGINEERING PROGRAM MANAGER					
DESIGNED BY: DCA		APPROVED BY: <i>Michael Johnson</i>						SHEET	
DRAWN BY: DCA		FOR HARBORS ADMINISTRATOR						2	
CHECKED BY: AF		JOB NUMBER							
DATE: JULY 2022		S70144R							
SCALE: AS SHOWN								2 OF 2 SHTS.	