



NORTH ELEVATION (NAVY)

SCALE: 1/16" = 1'-0"

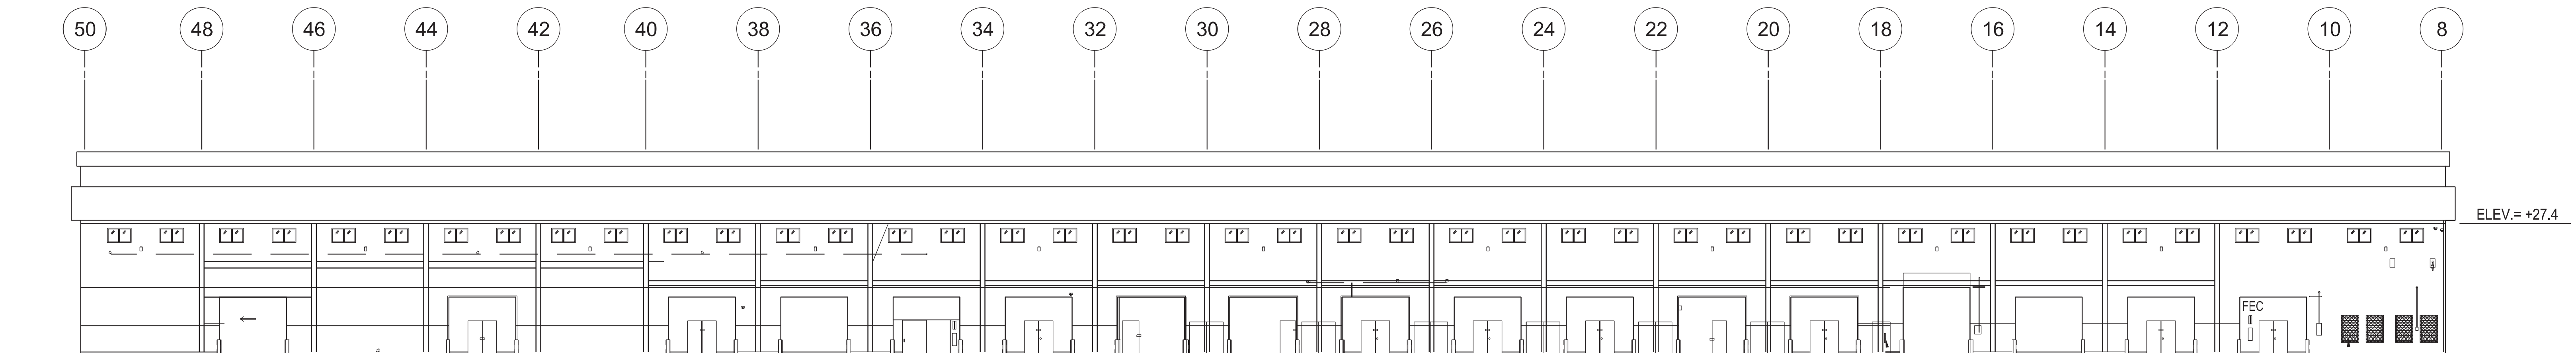

SOUTH ELEVATION (TENANT)

SCALE: 1/16" = 1'-0"

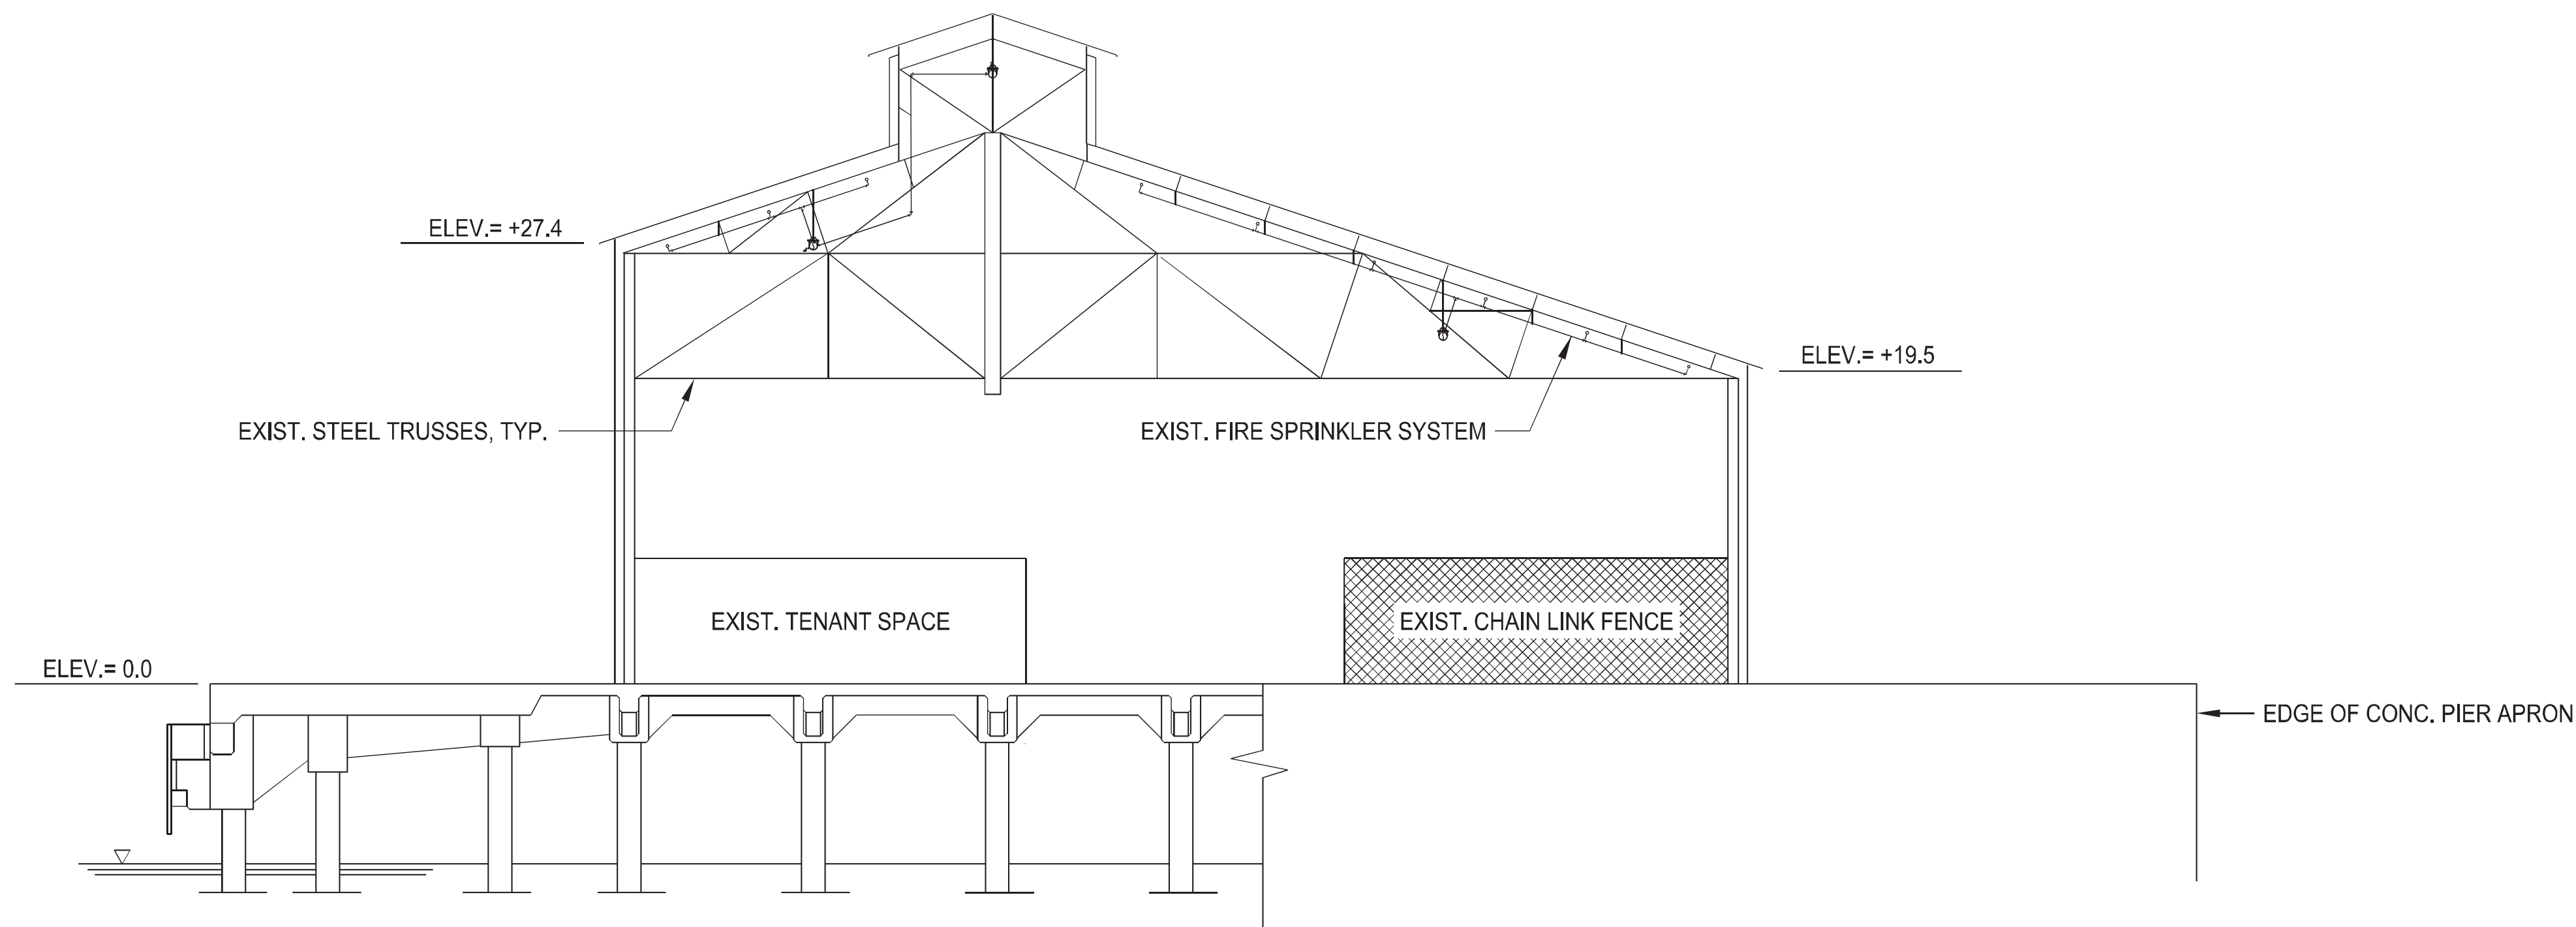

TYPICAL SHED SECTION THRU PORT ALLEN SHED

NOT TO SCALE

REV	DATE	DESCRIPTION	BY	APPROVED
STATE OF HAWAII DEPARTMENT OF TRANSPORTATION HARBORS DIVISION				
JOB TITLE ASBESTOS CONTAINING DUST CLEANUP AND LIMITED VISUAL ASSESSMENT, PORT ALLEN HARBOR KAUAI, HAWAII				
SHEET TITLE EXTERIOR ELEVATIONS AND SECTION				
DESIGNED BY: LY	JOB NUMBER S70150			SHEET 4
DRAWN BY: EL				4 OF 5 SHYS.
CHECKED BY: YZ				
DATE: FEB 2023				
SCALE: AS SHOWN				