




FED. ROAD DIST. NO.	STATE	FED. AID PROJ. NO.	FISCAL YEAR	SHEET NO.	TOTAL SHEETS
HAWAII	HAW.	12-J	1938	20	60

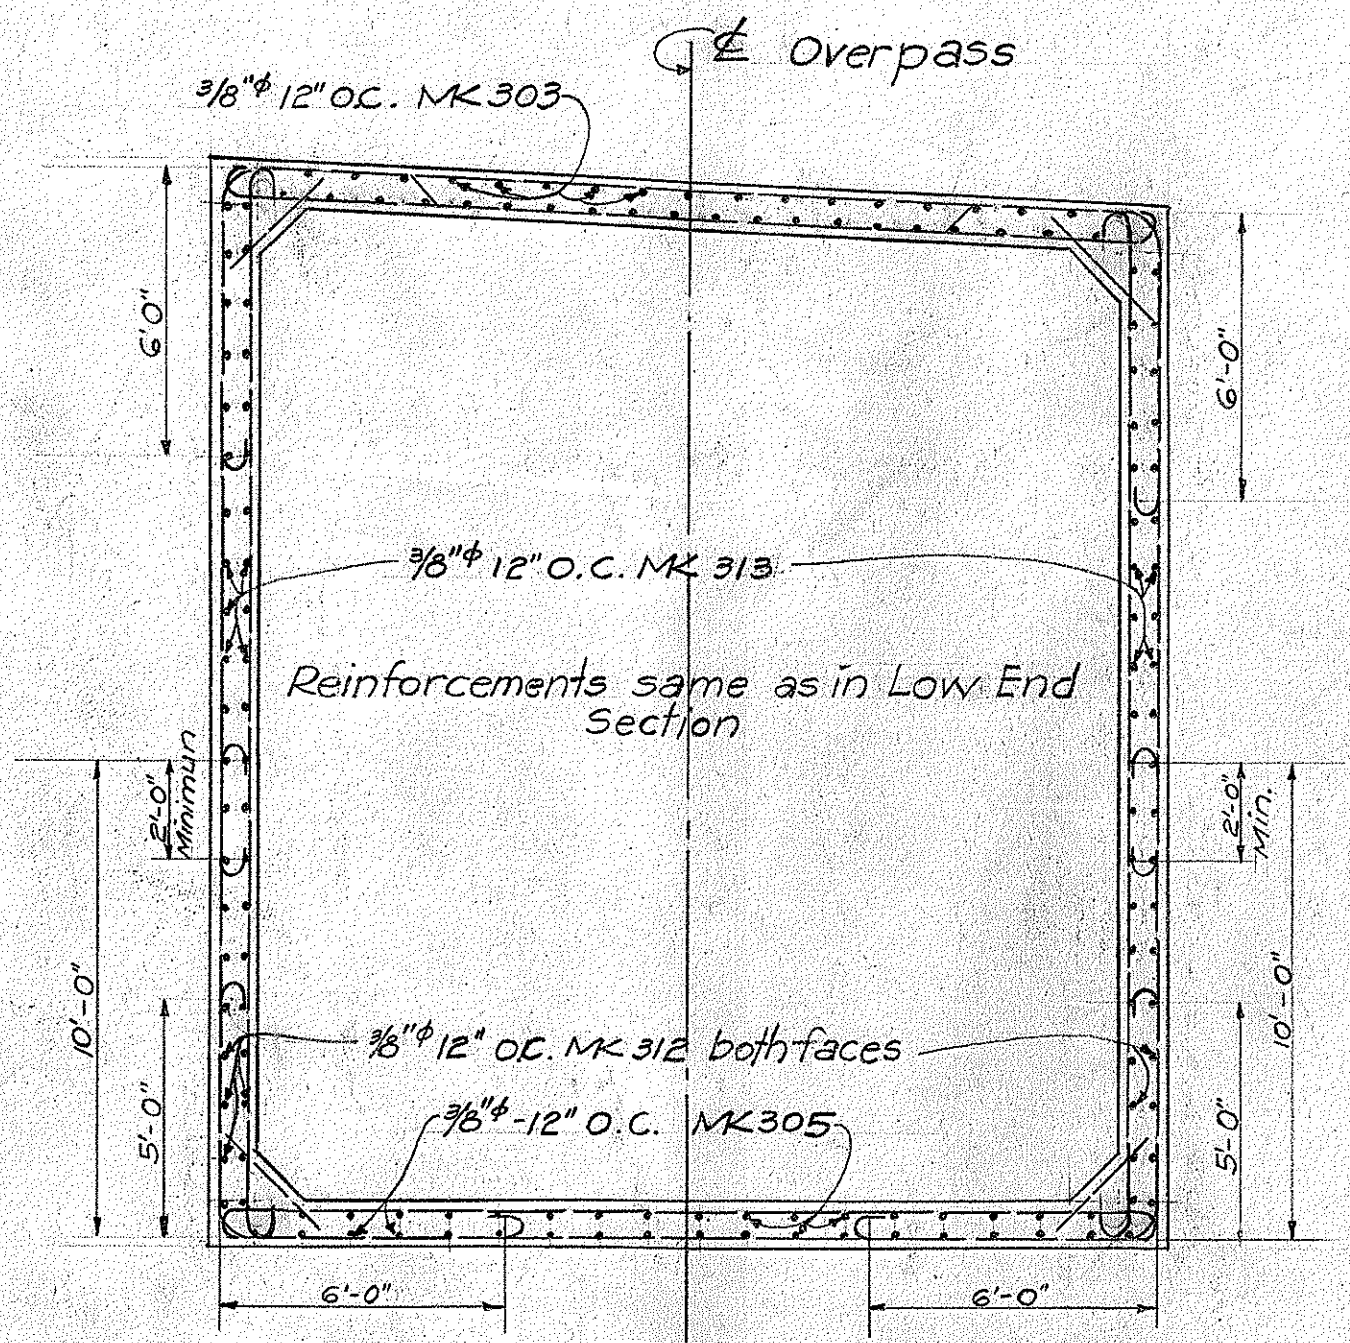


SECTION OF HIGH END
scale 1/4" = 1'-0"

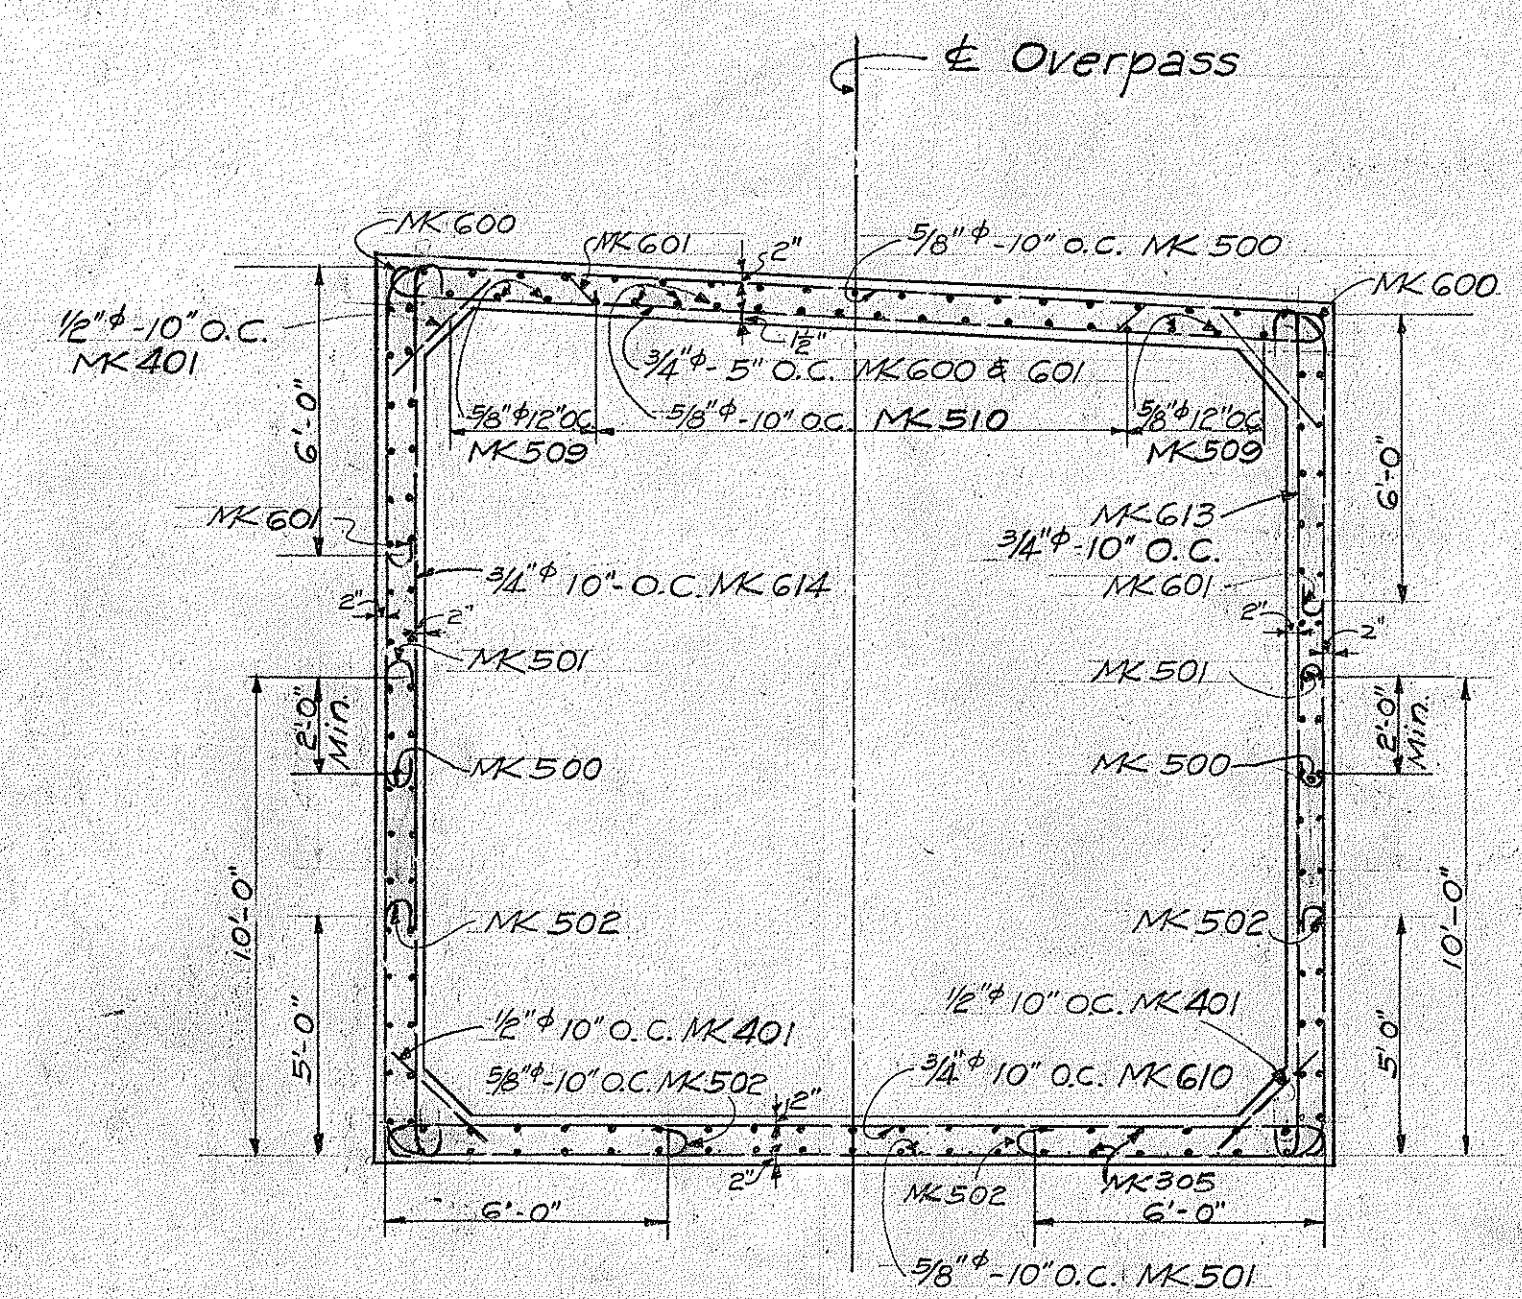


SECTION OF LOW END
scale 1/4" = 1'-0"

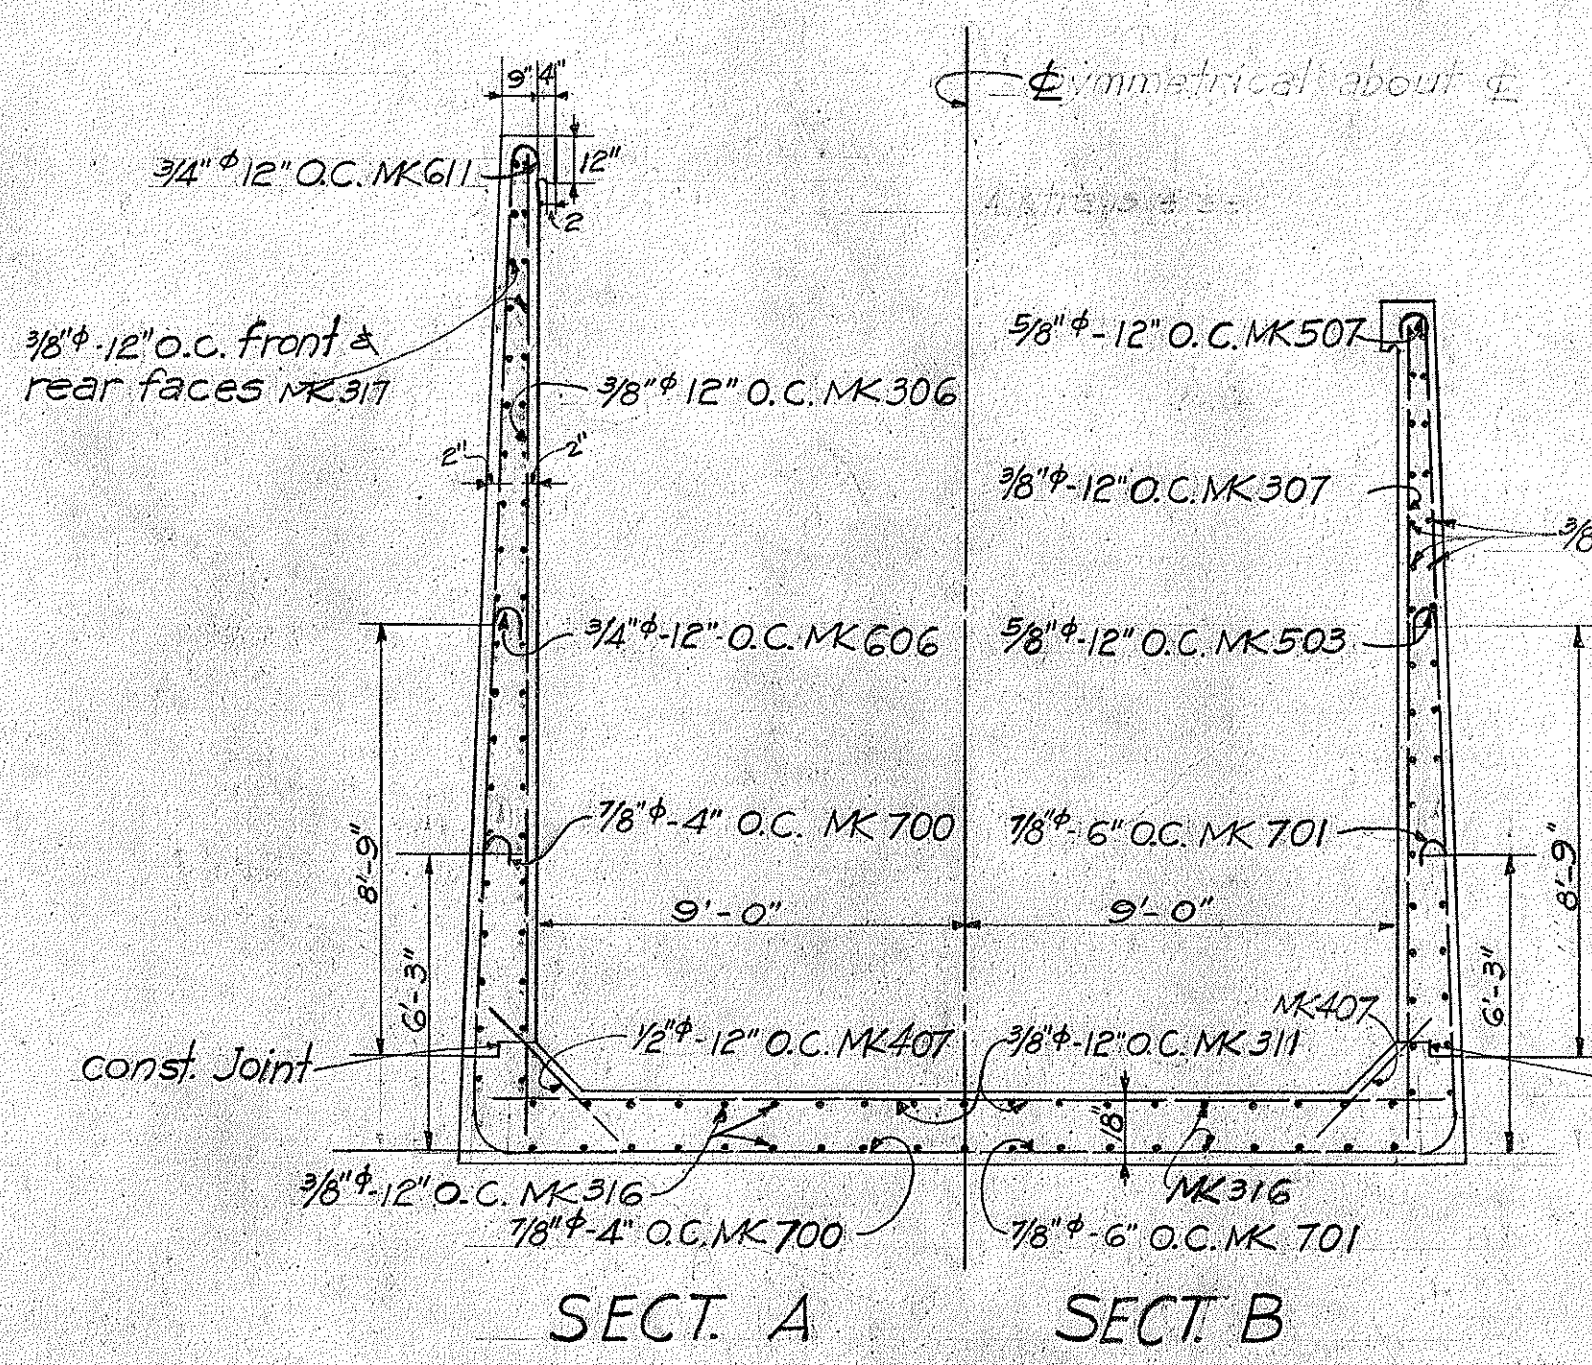


SECT. A SECT. B

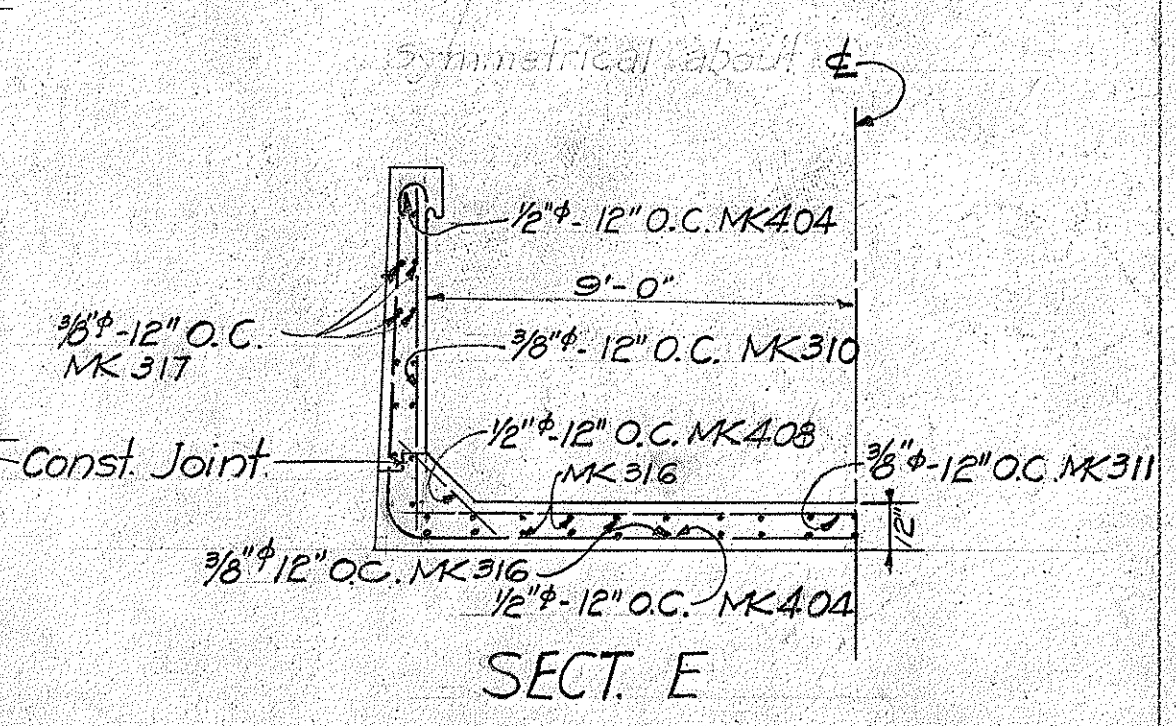

WINGWALL SECTIONS BEGINNING OF OVERPASS
scale 1/4" = 1'-0"
Note:- Height of Wingwalls at End of Overpass is 1'-0" lower than at Beginning of Overpass.

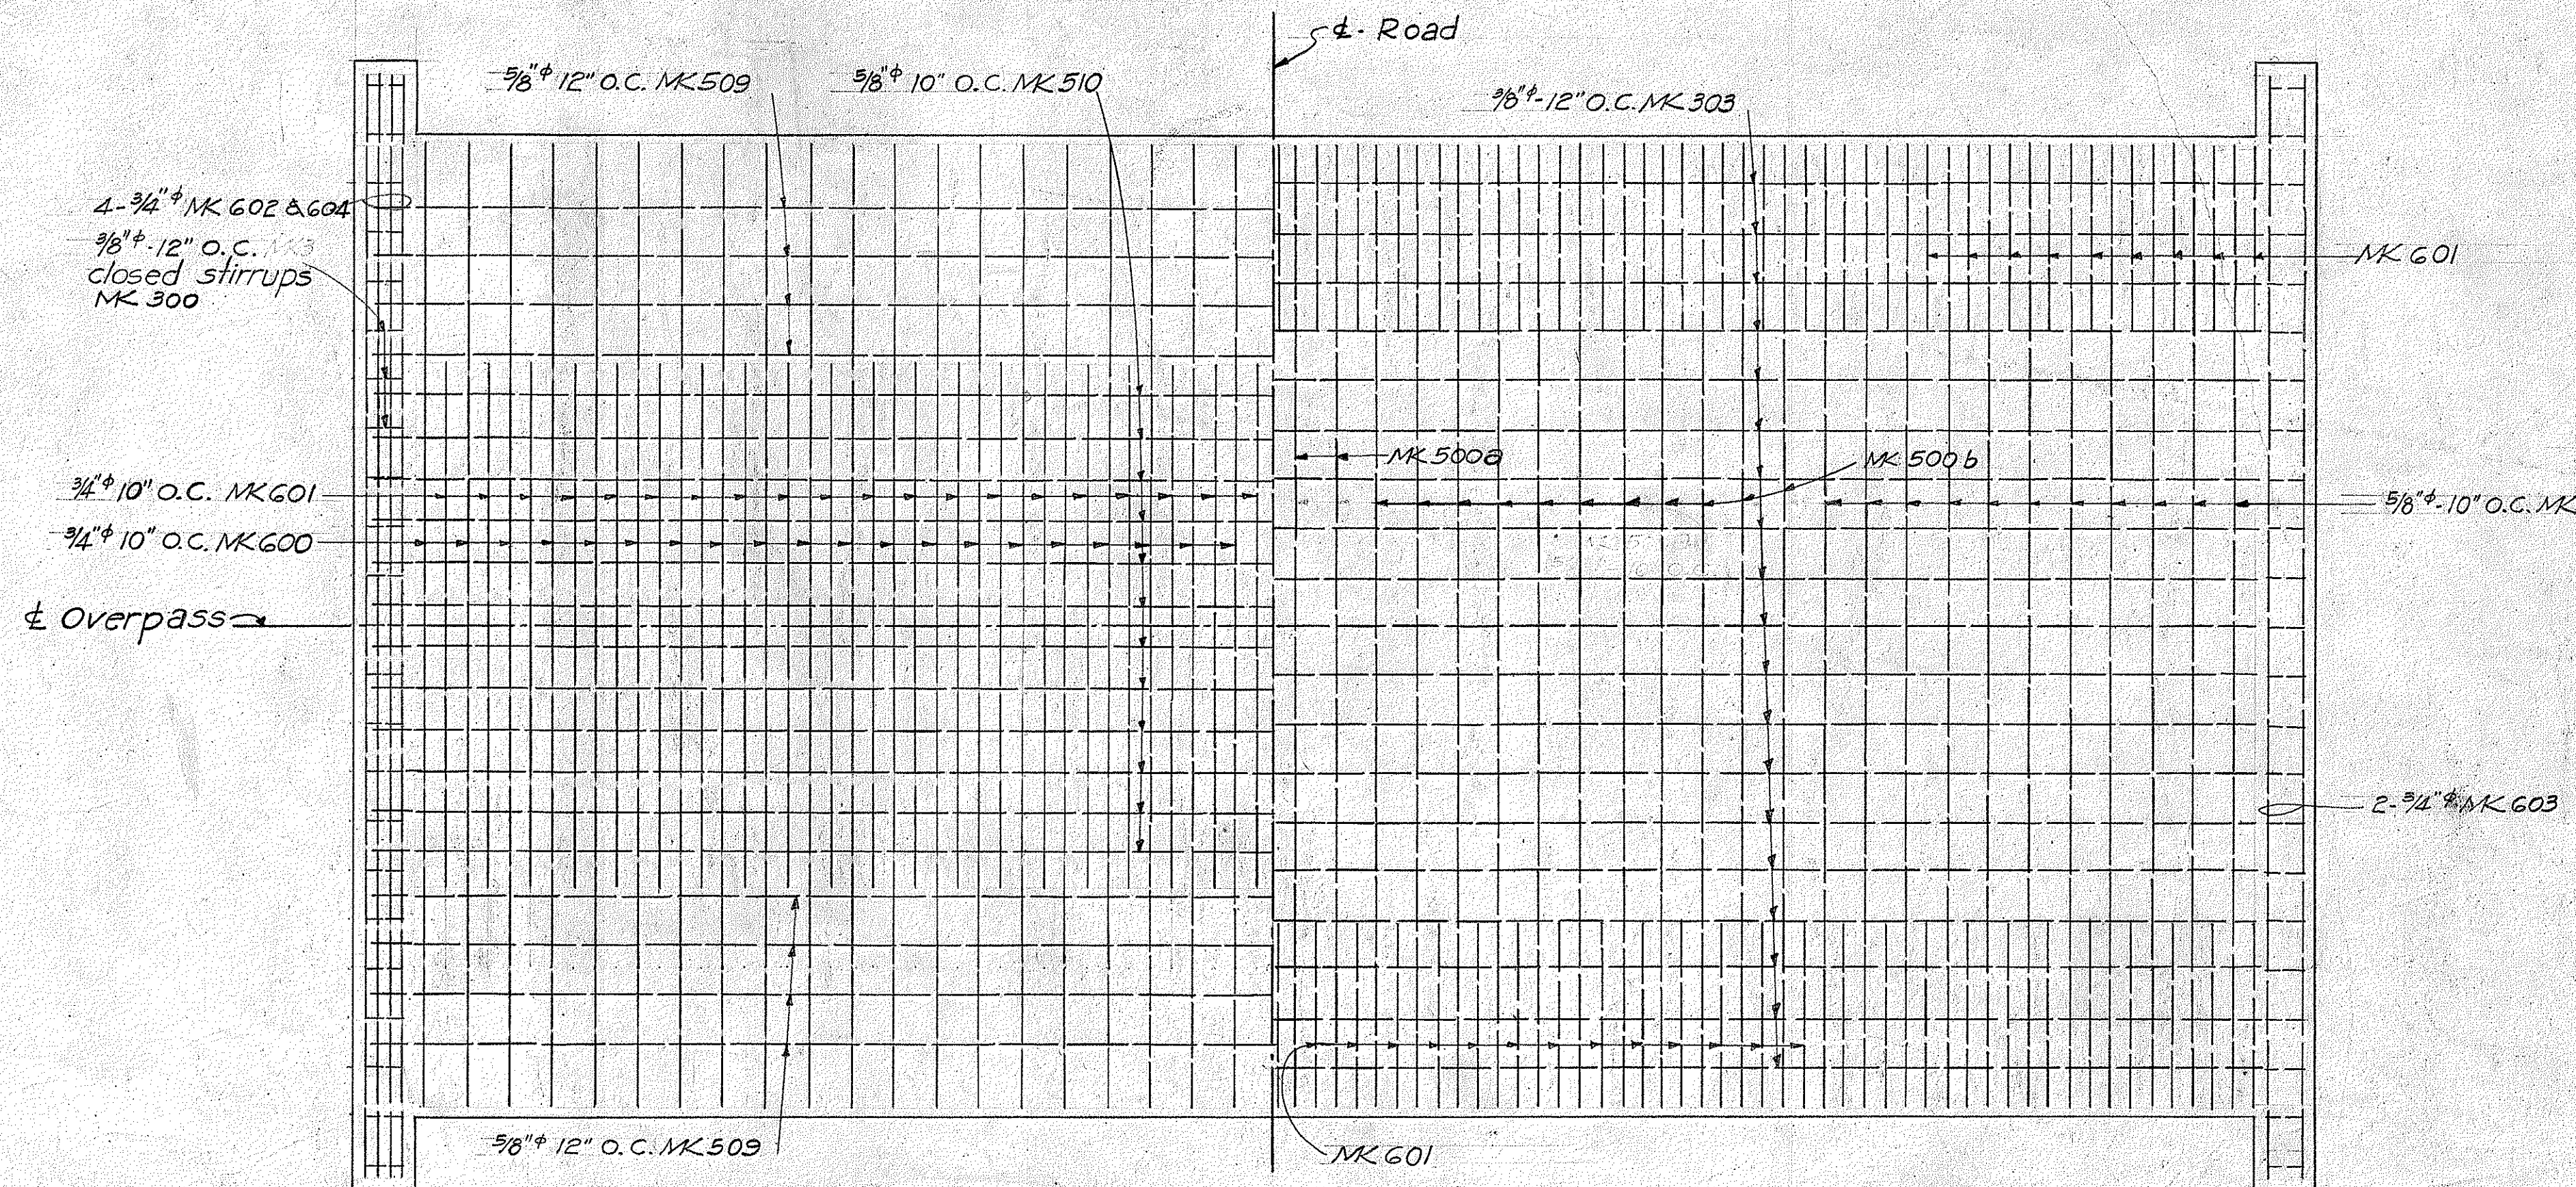

HALF BOTTOM REINF. HALF TOP REINF.
PLAN OF SLAB REINF.
scale 3/8" = 1'-0"

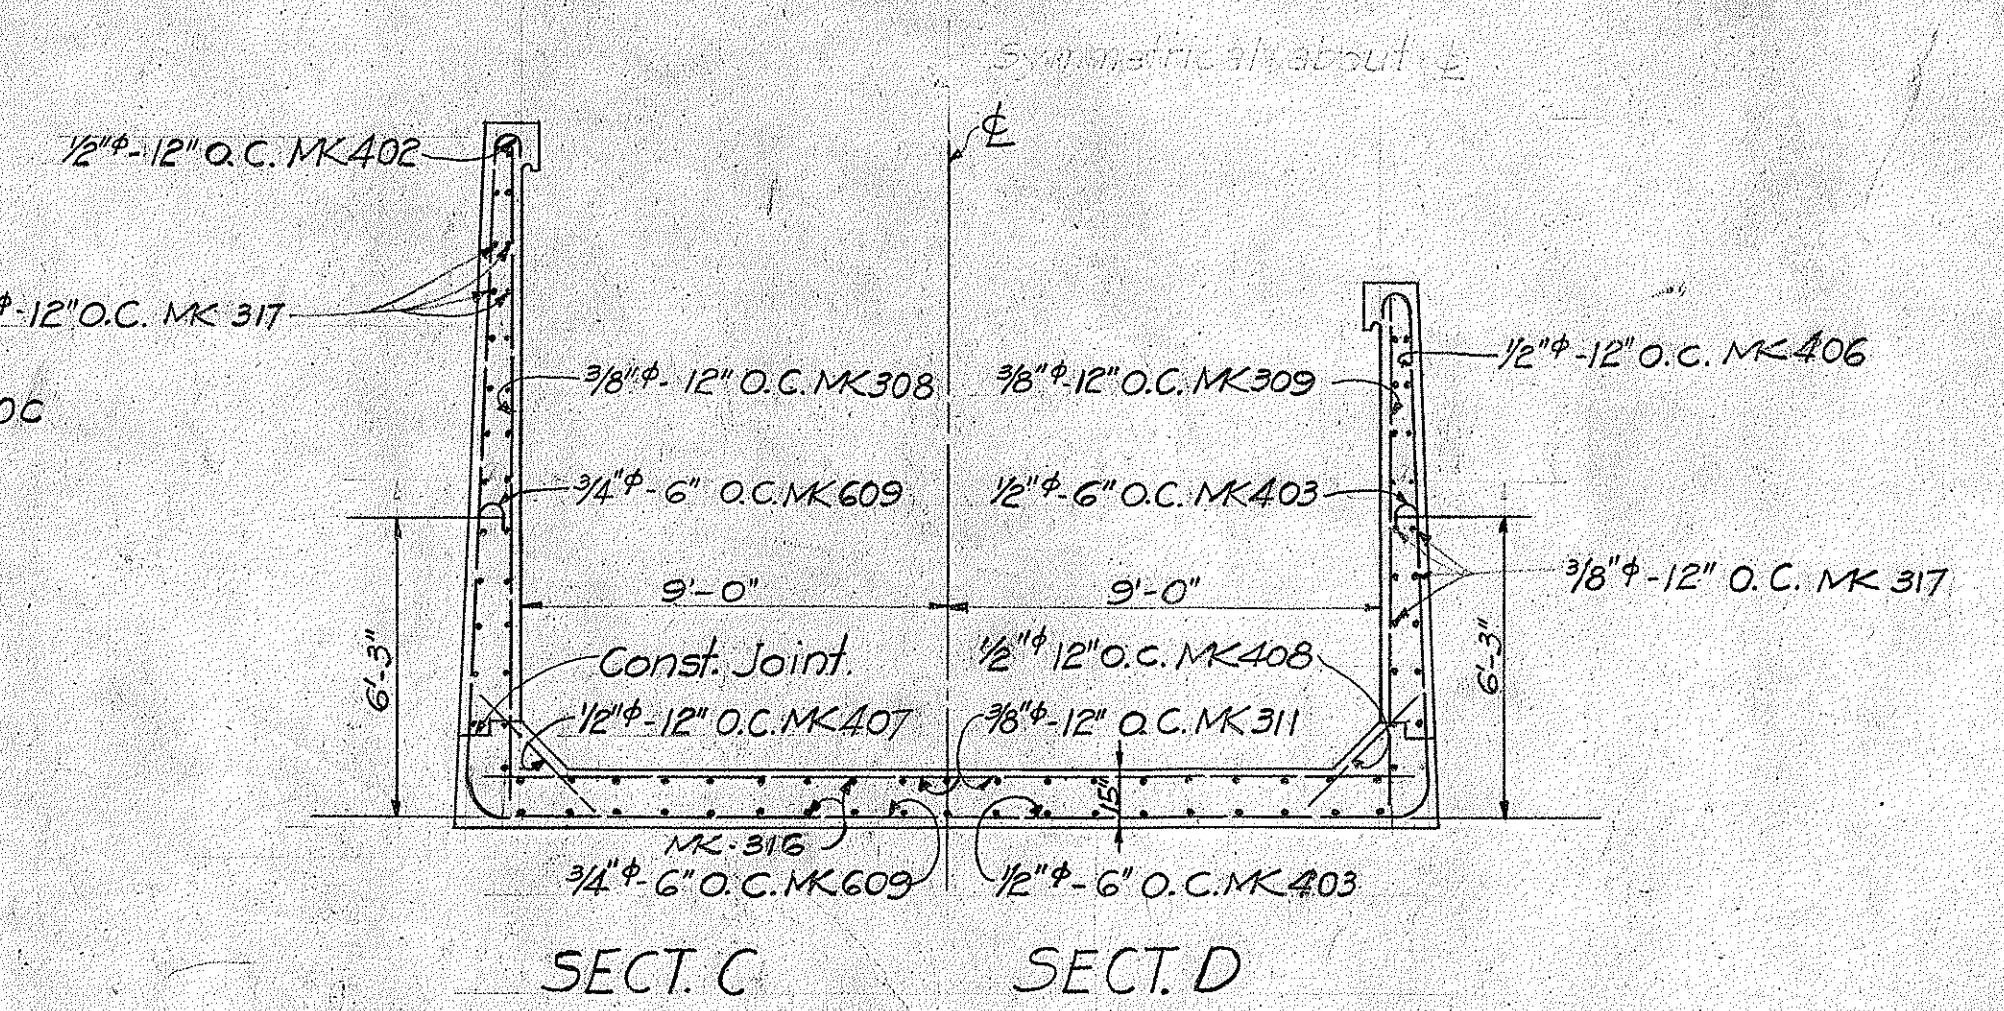

SECT. C SECT. D

WINGWALL SECTIONS
scale 1/4" = 1'-0"

TERRITORIAL HIGHWAY DEPARTMENT
THURGOOD & LORRAN
HIGHWAY OVERPASS
STA. 241 + 50
KAUAI BELT ROAD F.A.P. 12J
DEC. 1937 SCALES AS NOTED
SHEET NO. 2 OF 2 SHEETS.

4438.20

DESIGNED BY W. B. BARTELS
DRAWN BY J. L. HARRIS
CHECKED BY W. B. BARTELS
DATE DEC. 1937