

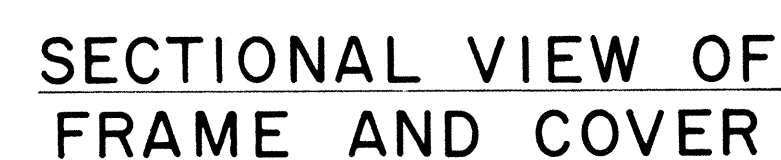
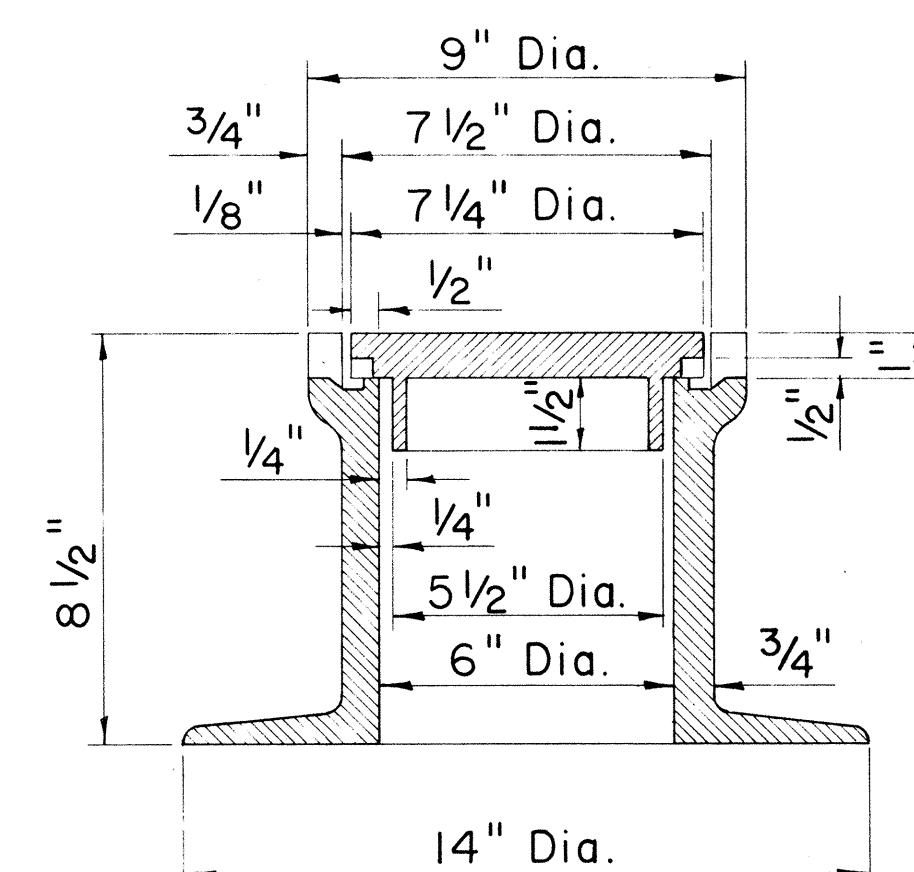
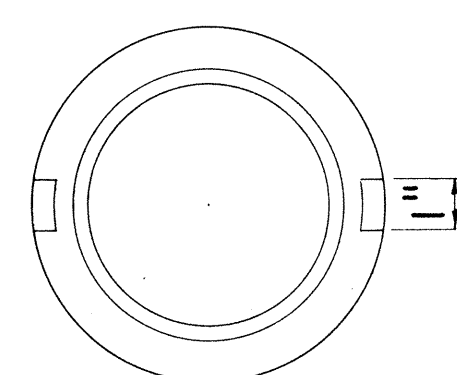


FED. ROAD DIST. NO.	STATE	FED. AID PROJ. NO.	FISCAL YEAR	SHEET NO.	TOTAL SHEETS
HAWAII	HAW.	DP-F-051-1(3)	1974	15	61

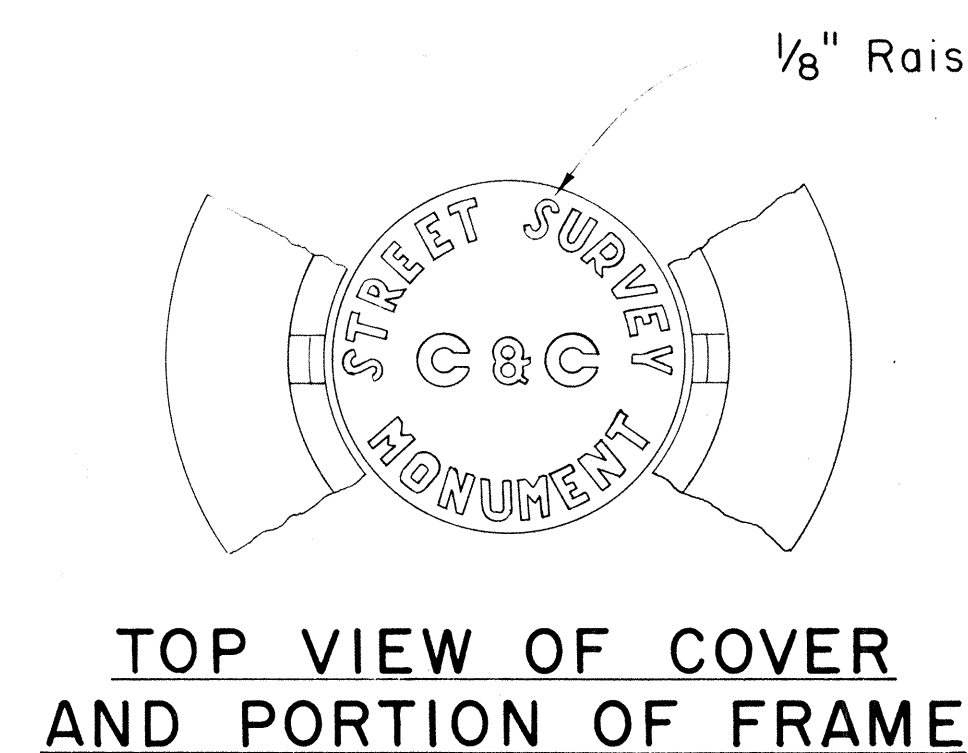

STREET SURVEY MONUMENT CASTINGS

Scale: $3'' = 1' - 0''$

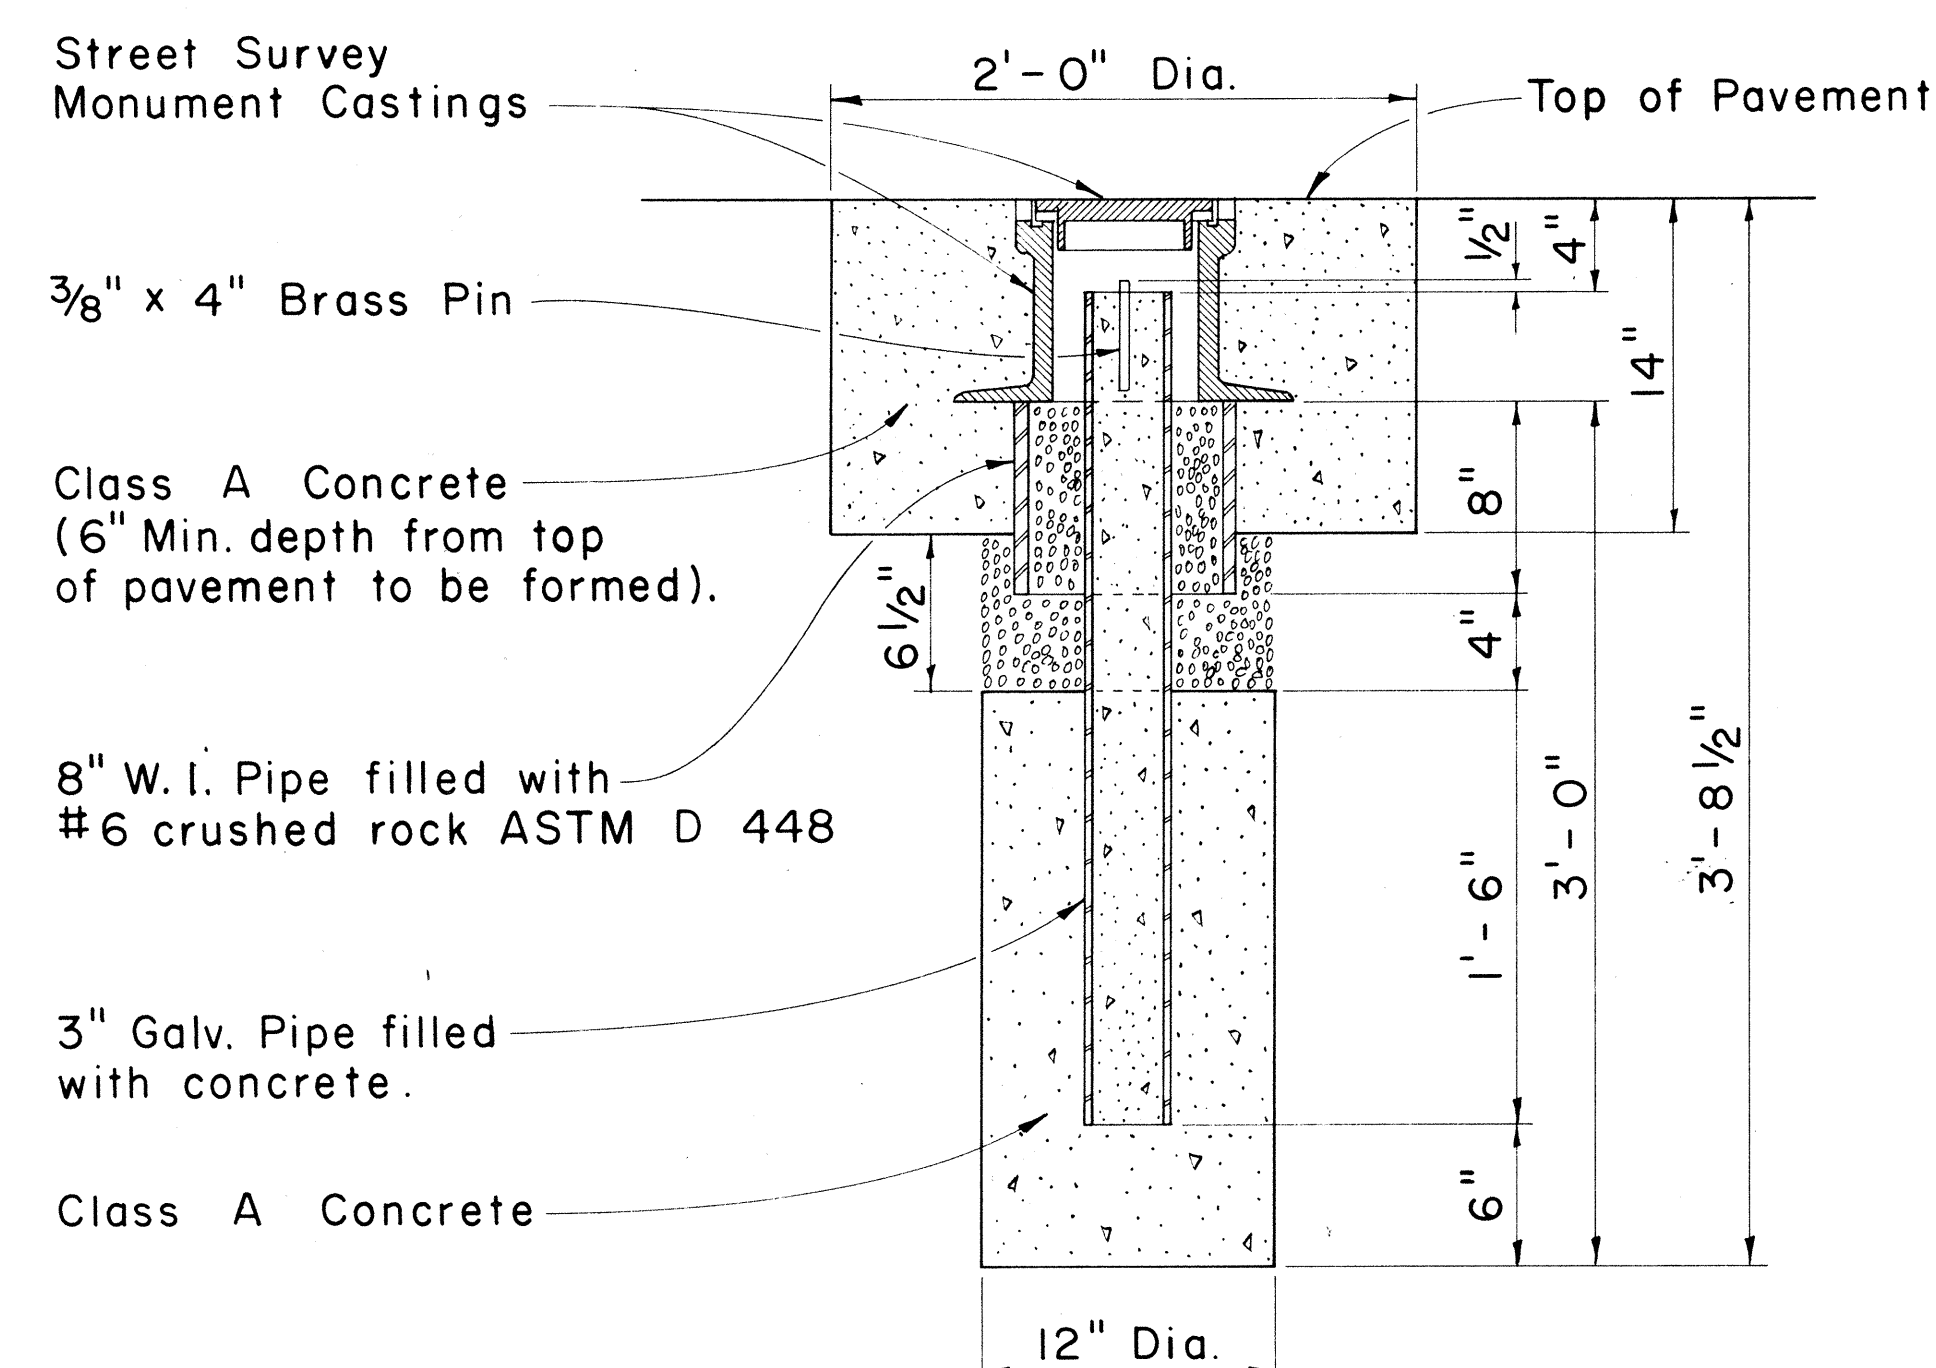


NOTE:

Where the excavation extends into solid rock the depth may be decreased if approved by the Engineer.

STREET SURVEY MONUMENT

Scale: $1\frac{1}{2}'' = 1' - 0''$

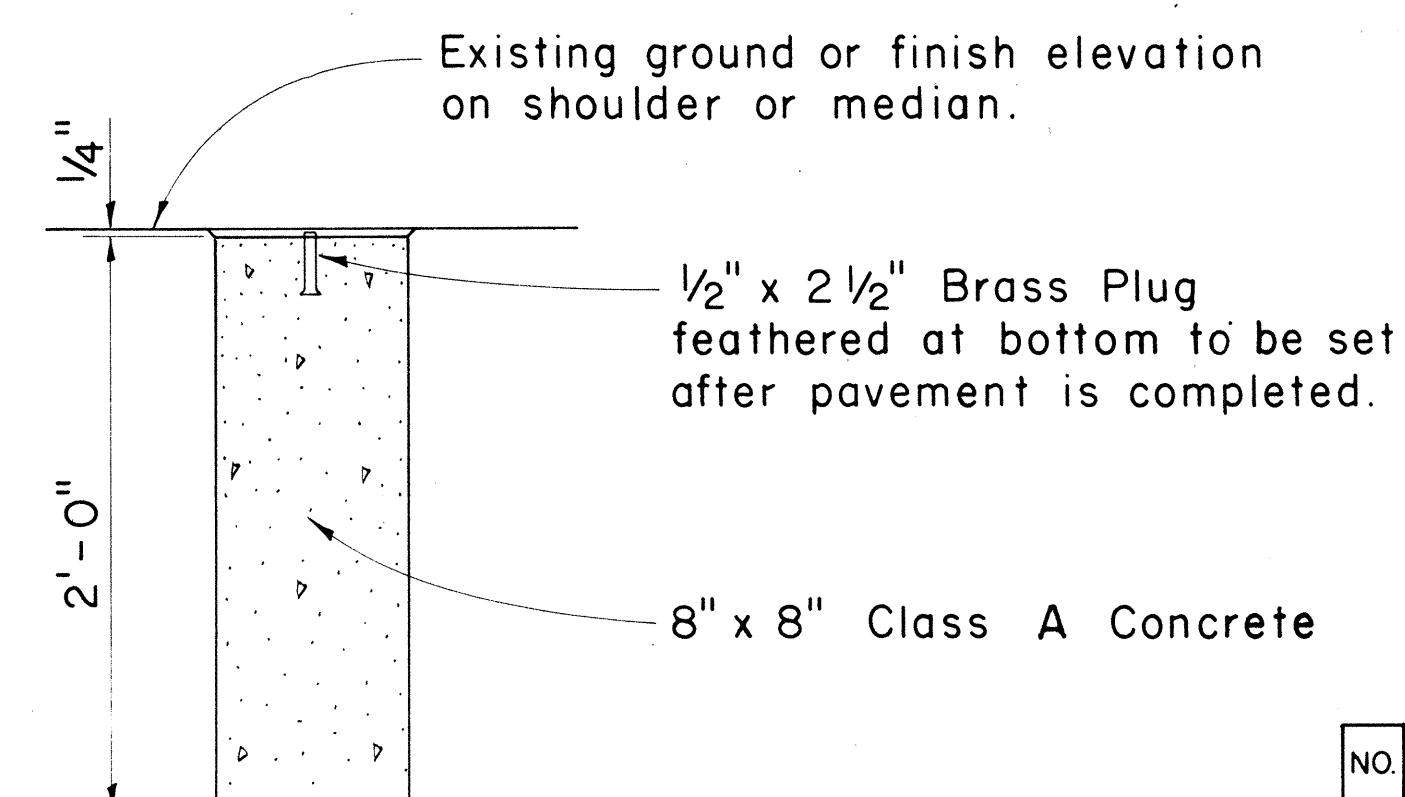

DETAIL FOR
¢ AND REFERENCE
SURVEY MONUMENT

Scale: $1\frac{1}{2}'' = 1' - 0''$

NO.	REVISION	APPROVED BY	DATE

APPROVAL RECOMMENDED:
M. Hinz
HIGHWAY DESIGN ENGINEER
DATE 12-4-69

APPROVED: _____
ASSISTANT CHIEF, ENGINEERING

DATE

STATE OF HAWAII
DEPARTMENT OF TRANSPORTATION
HIGHWAYS DIVISION


STANDARD DETAILS

CENTERLINE, REFERENCE SURVEY
AND C & C STREET SURVEY
MONUMENTS


Scale: As Shown

SHEET No. / OF 6 SHEETS	DD 613.1
-------------------------	----------


FED. ROAD DIST. NO.	STATE	FED. AID PROJ. NO.	FISCAL YEAR	SHEET NO.	TOTAL SHEETS
HAWAII	HAWAII	DPF05143	1974	16	61

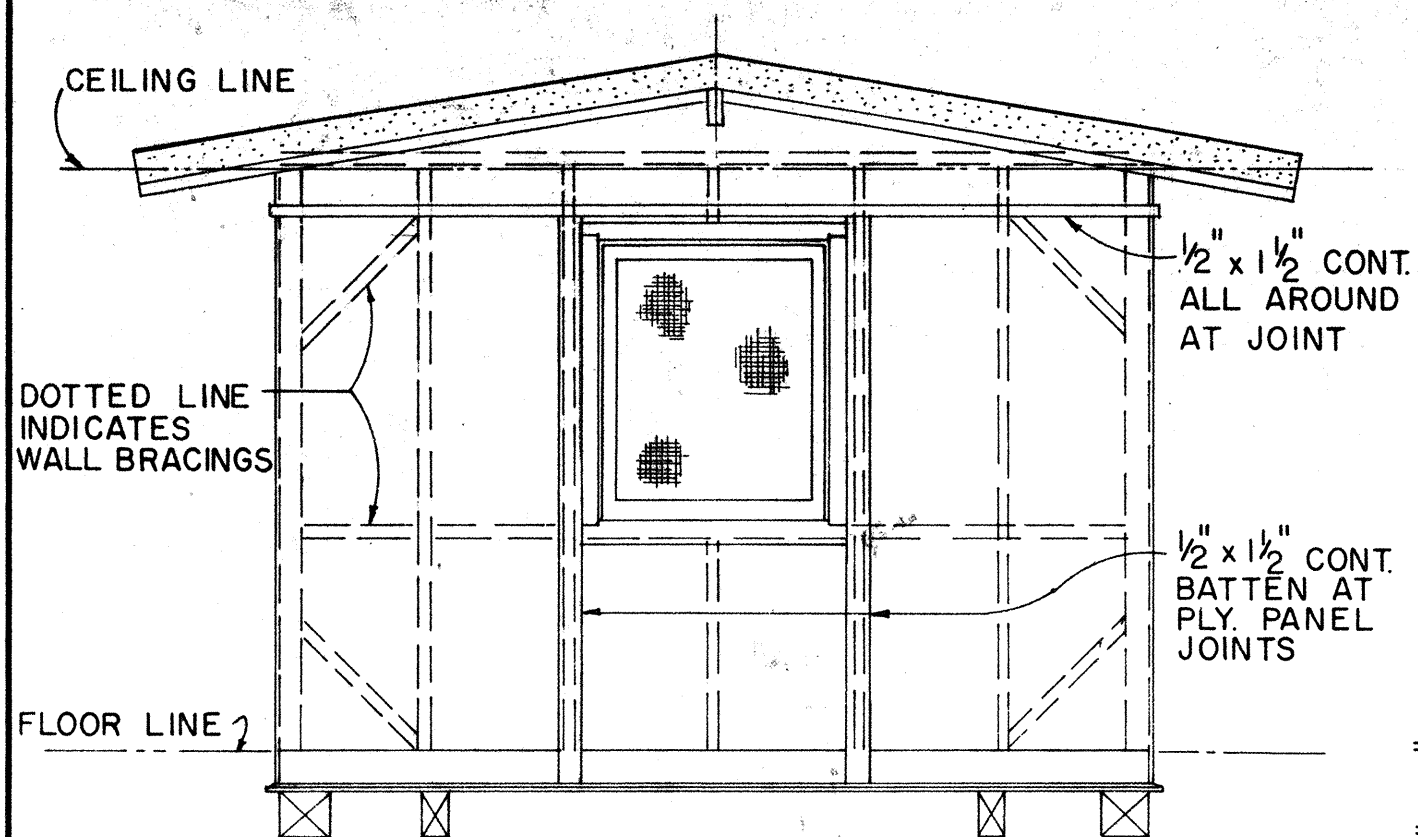


ELEVATION B
ELEVATION D SIMILAR
SCALE: 3/8" = 1'-0"

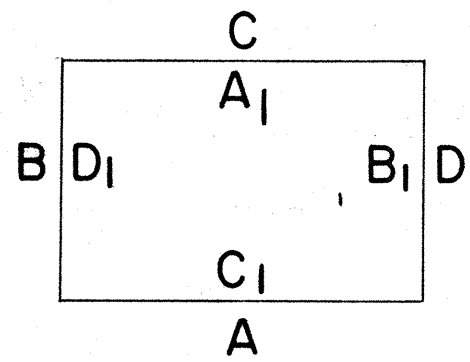


EXTERIOR & INTERIOR KEY

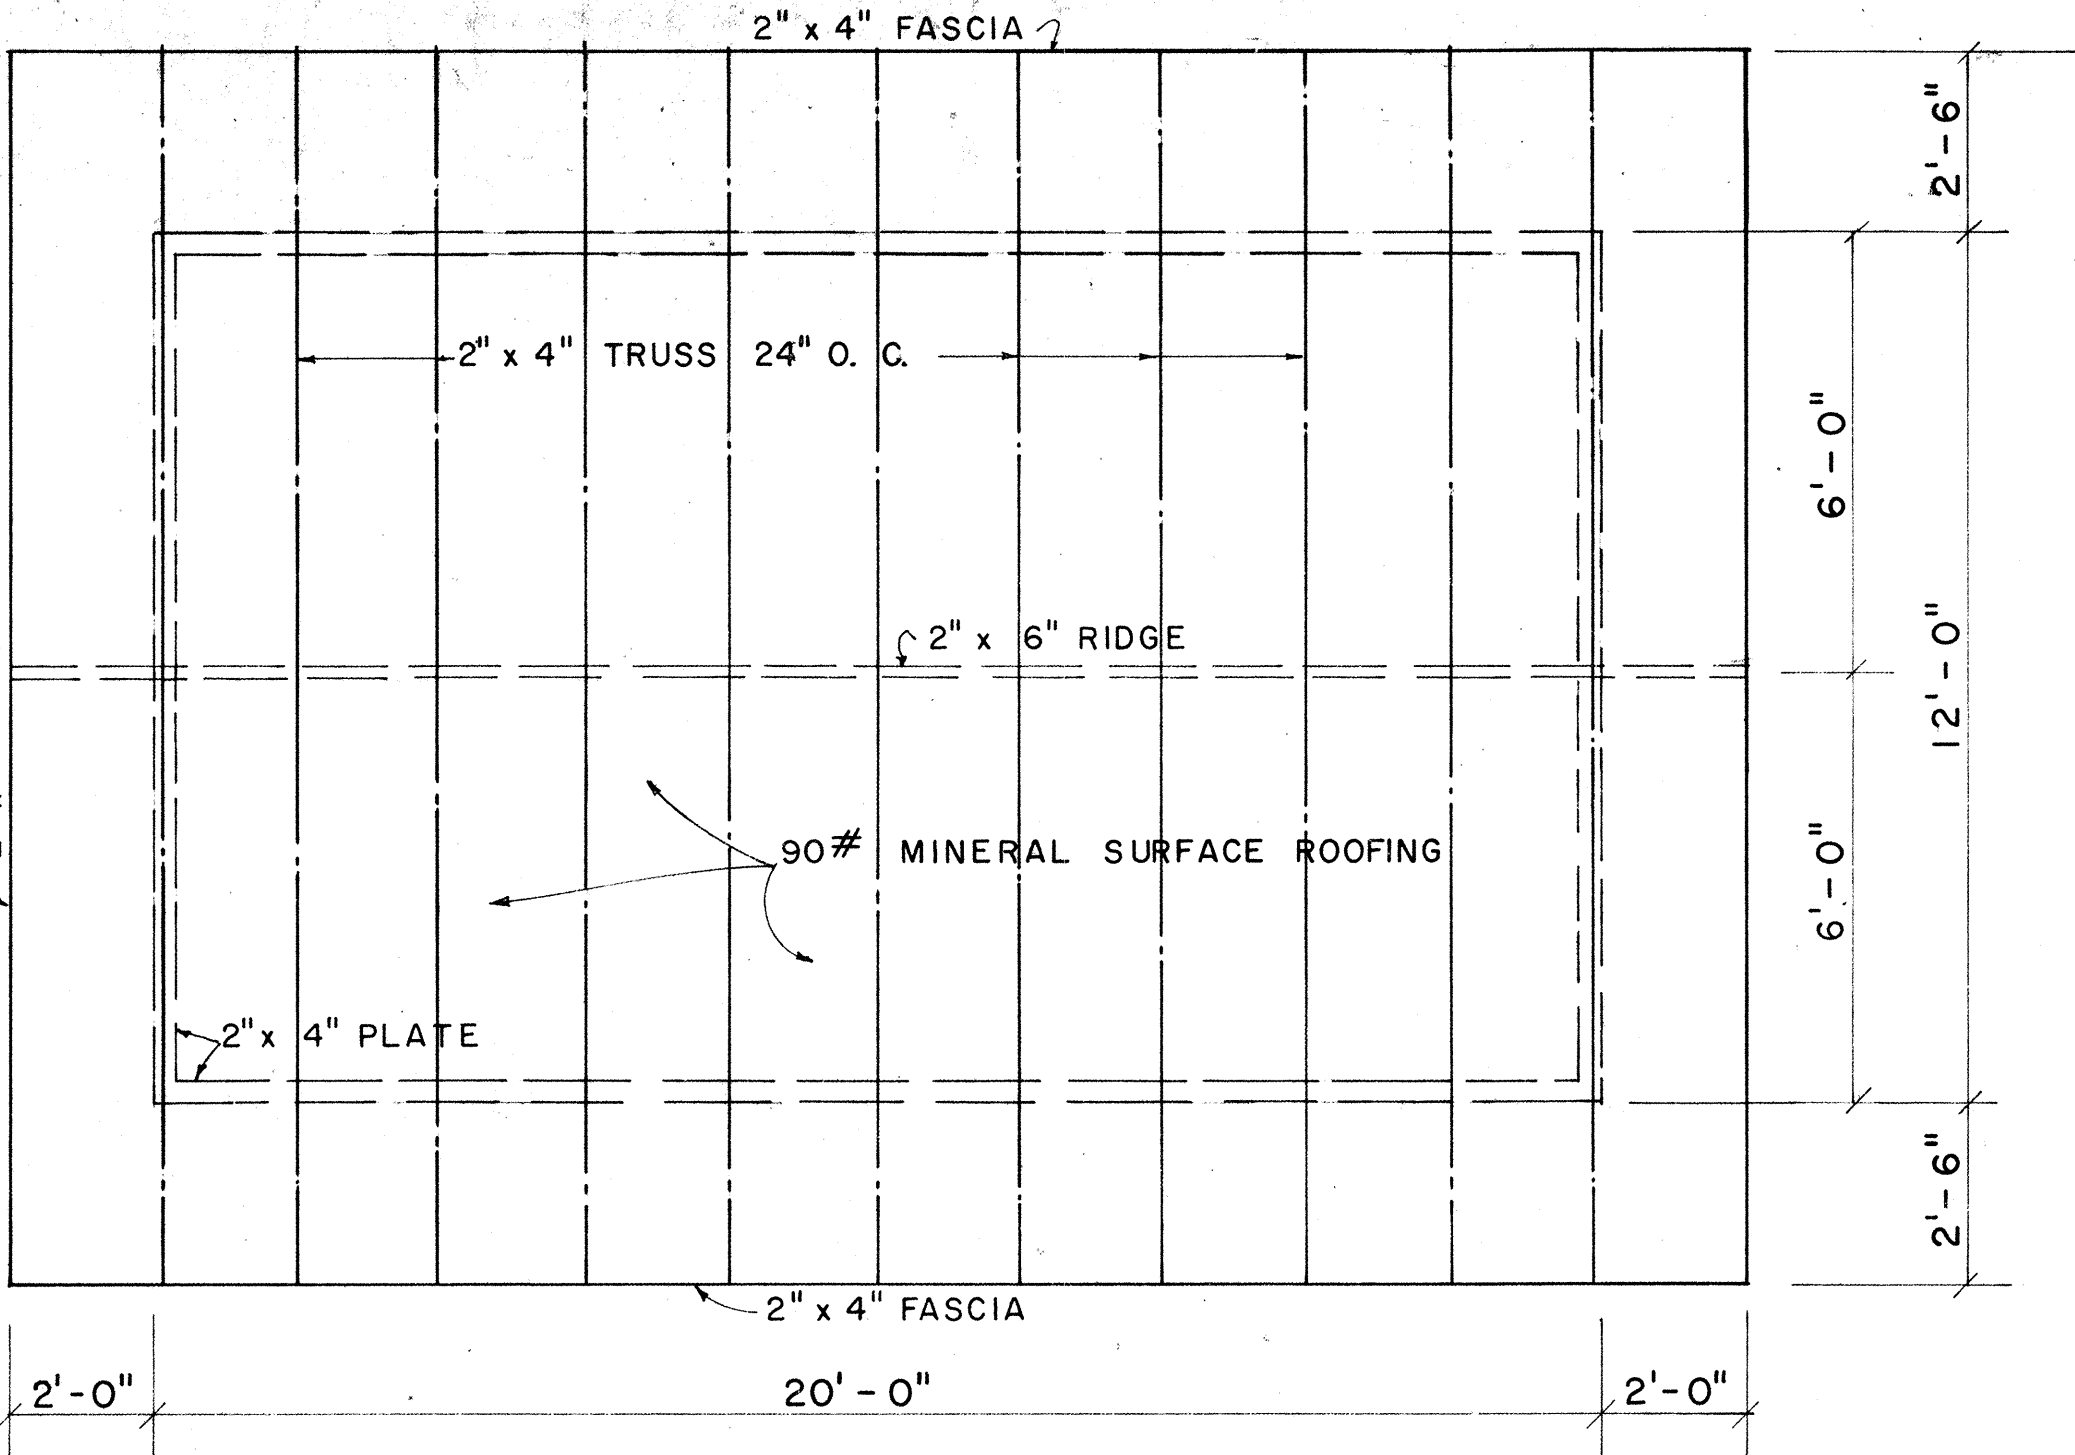


ROOF FRAMING PLAN
SCALE: 3/8" = 1'-0"

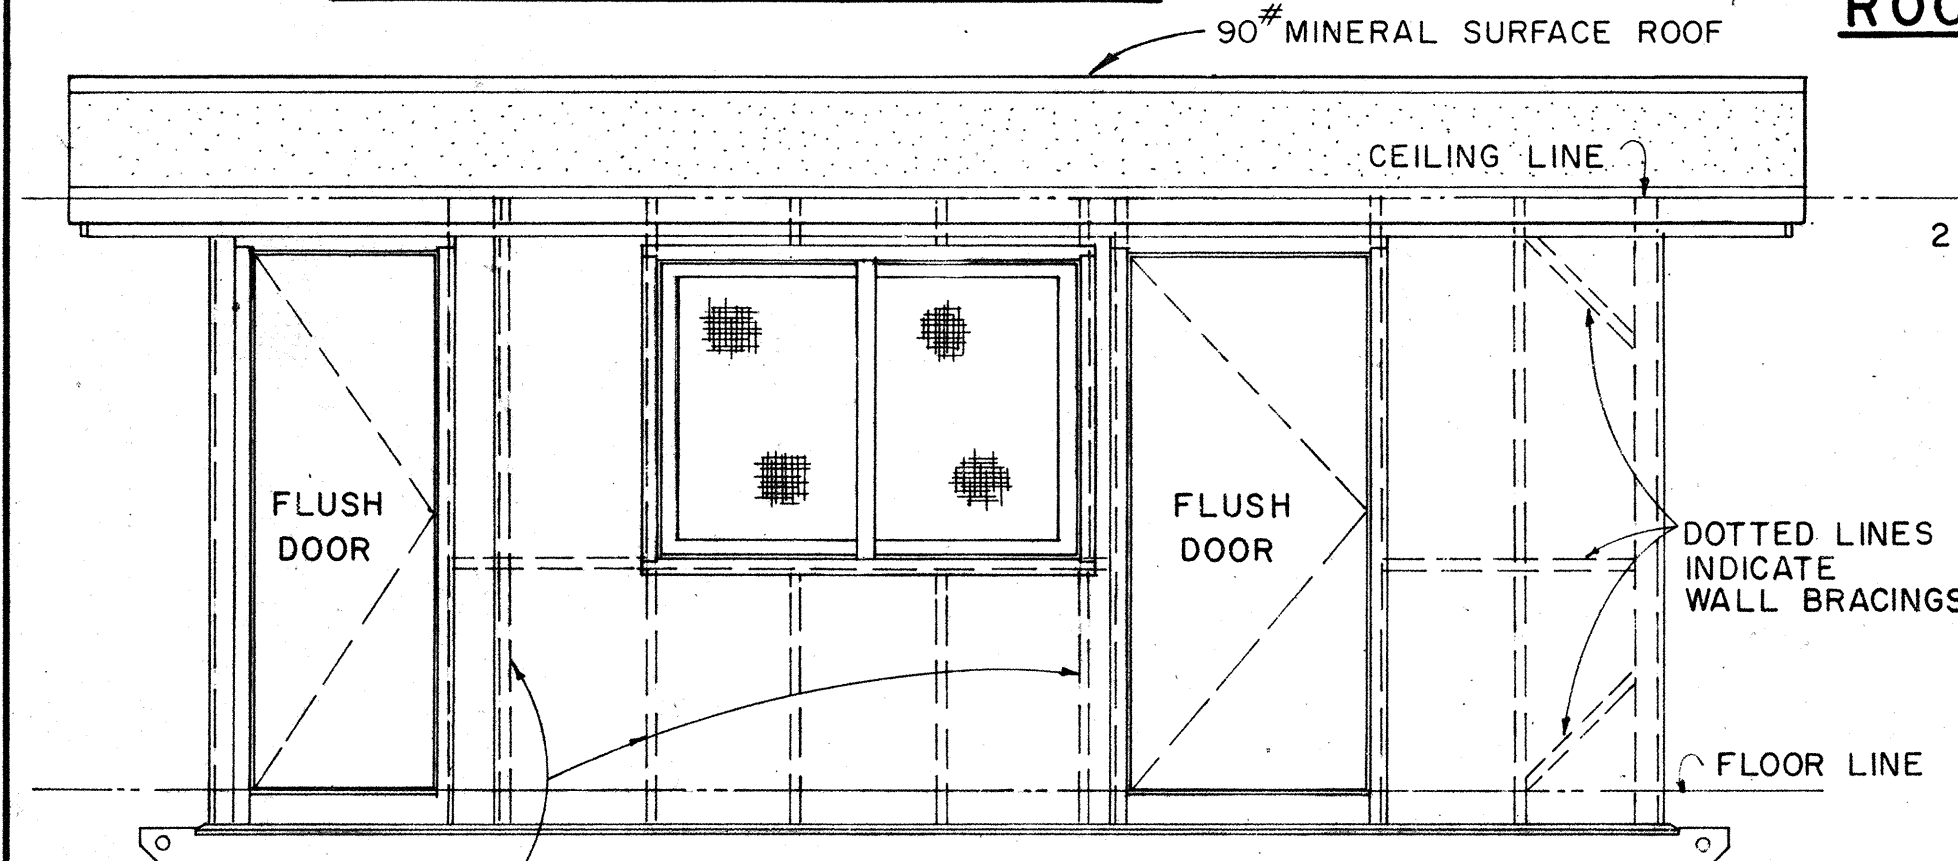


ELEVATION A
SCALE: 3/8" = 1'-0"

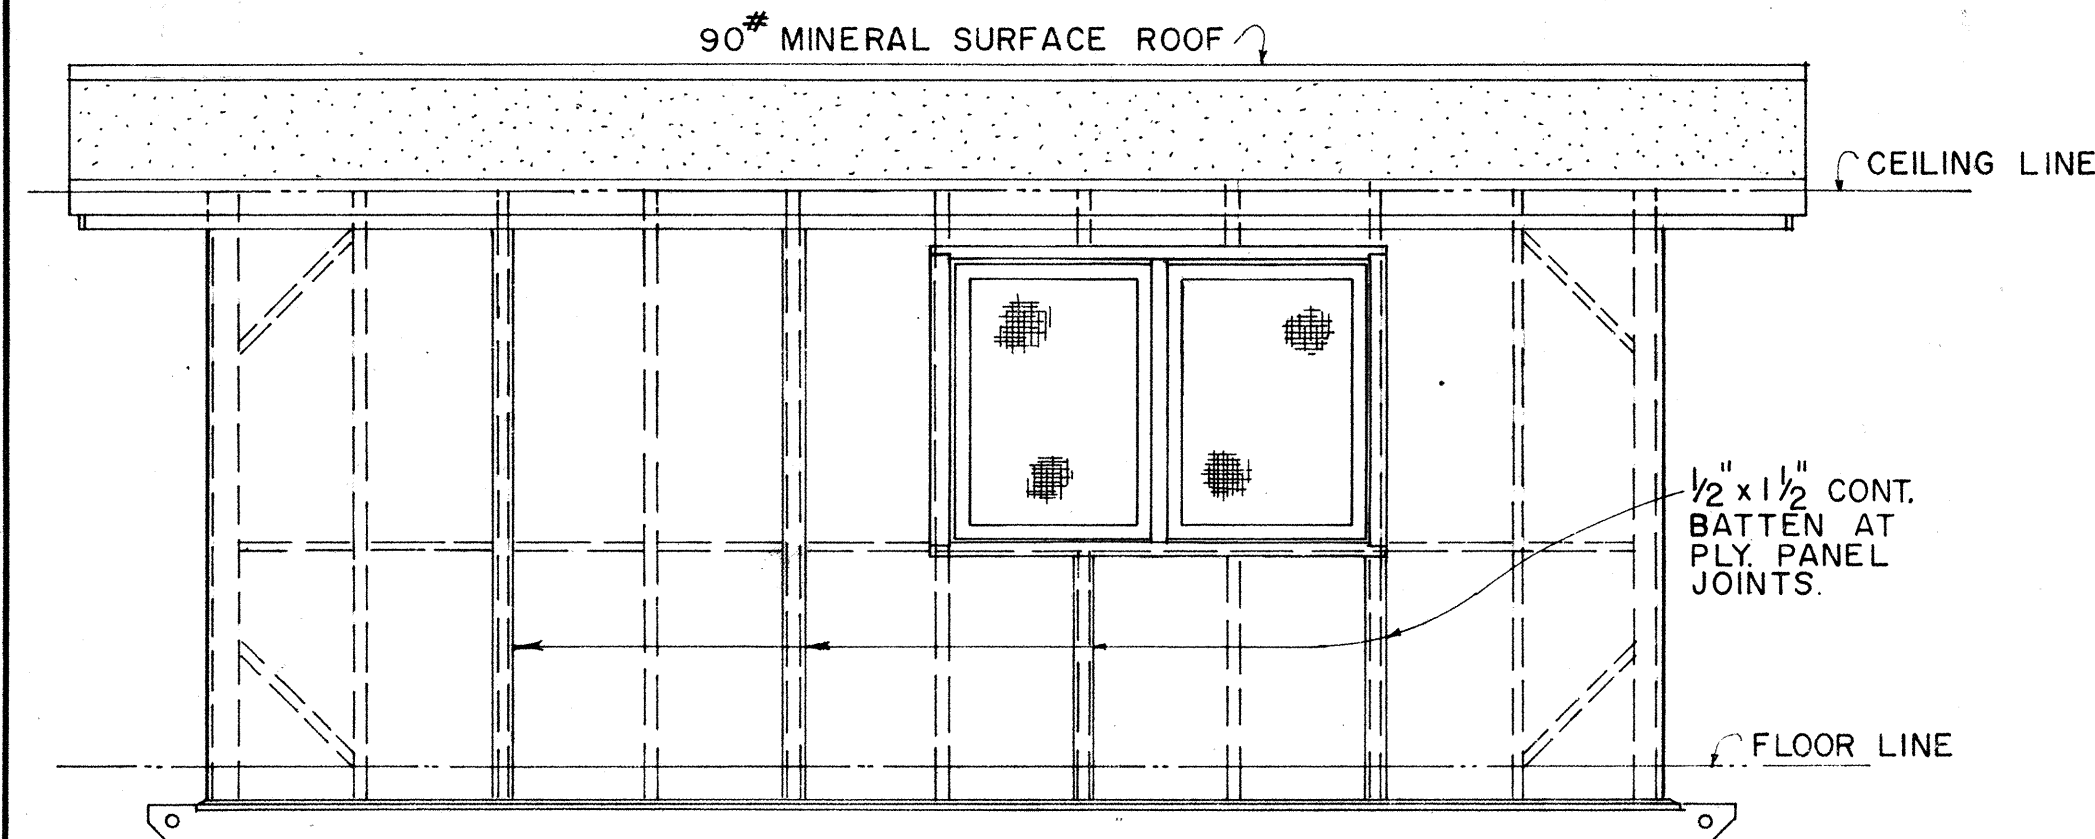


ELEVATION C
SCALE: 3/8" = 1'-0"

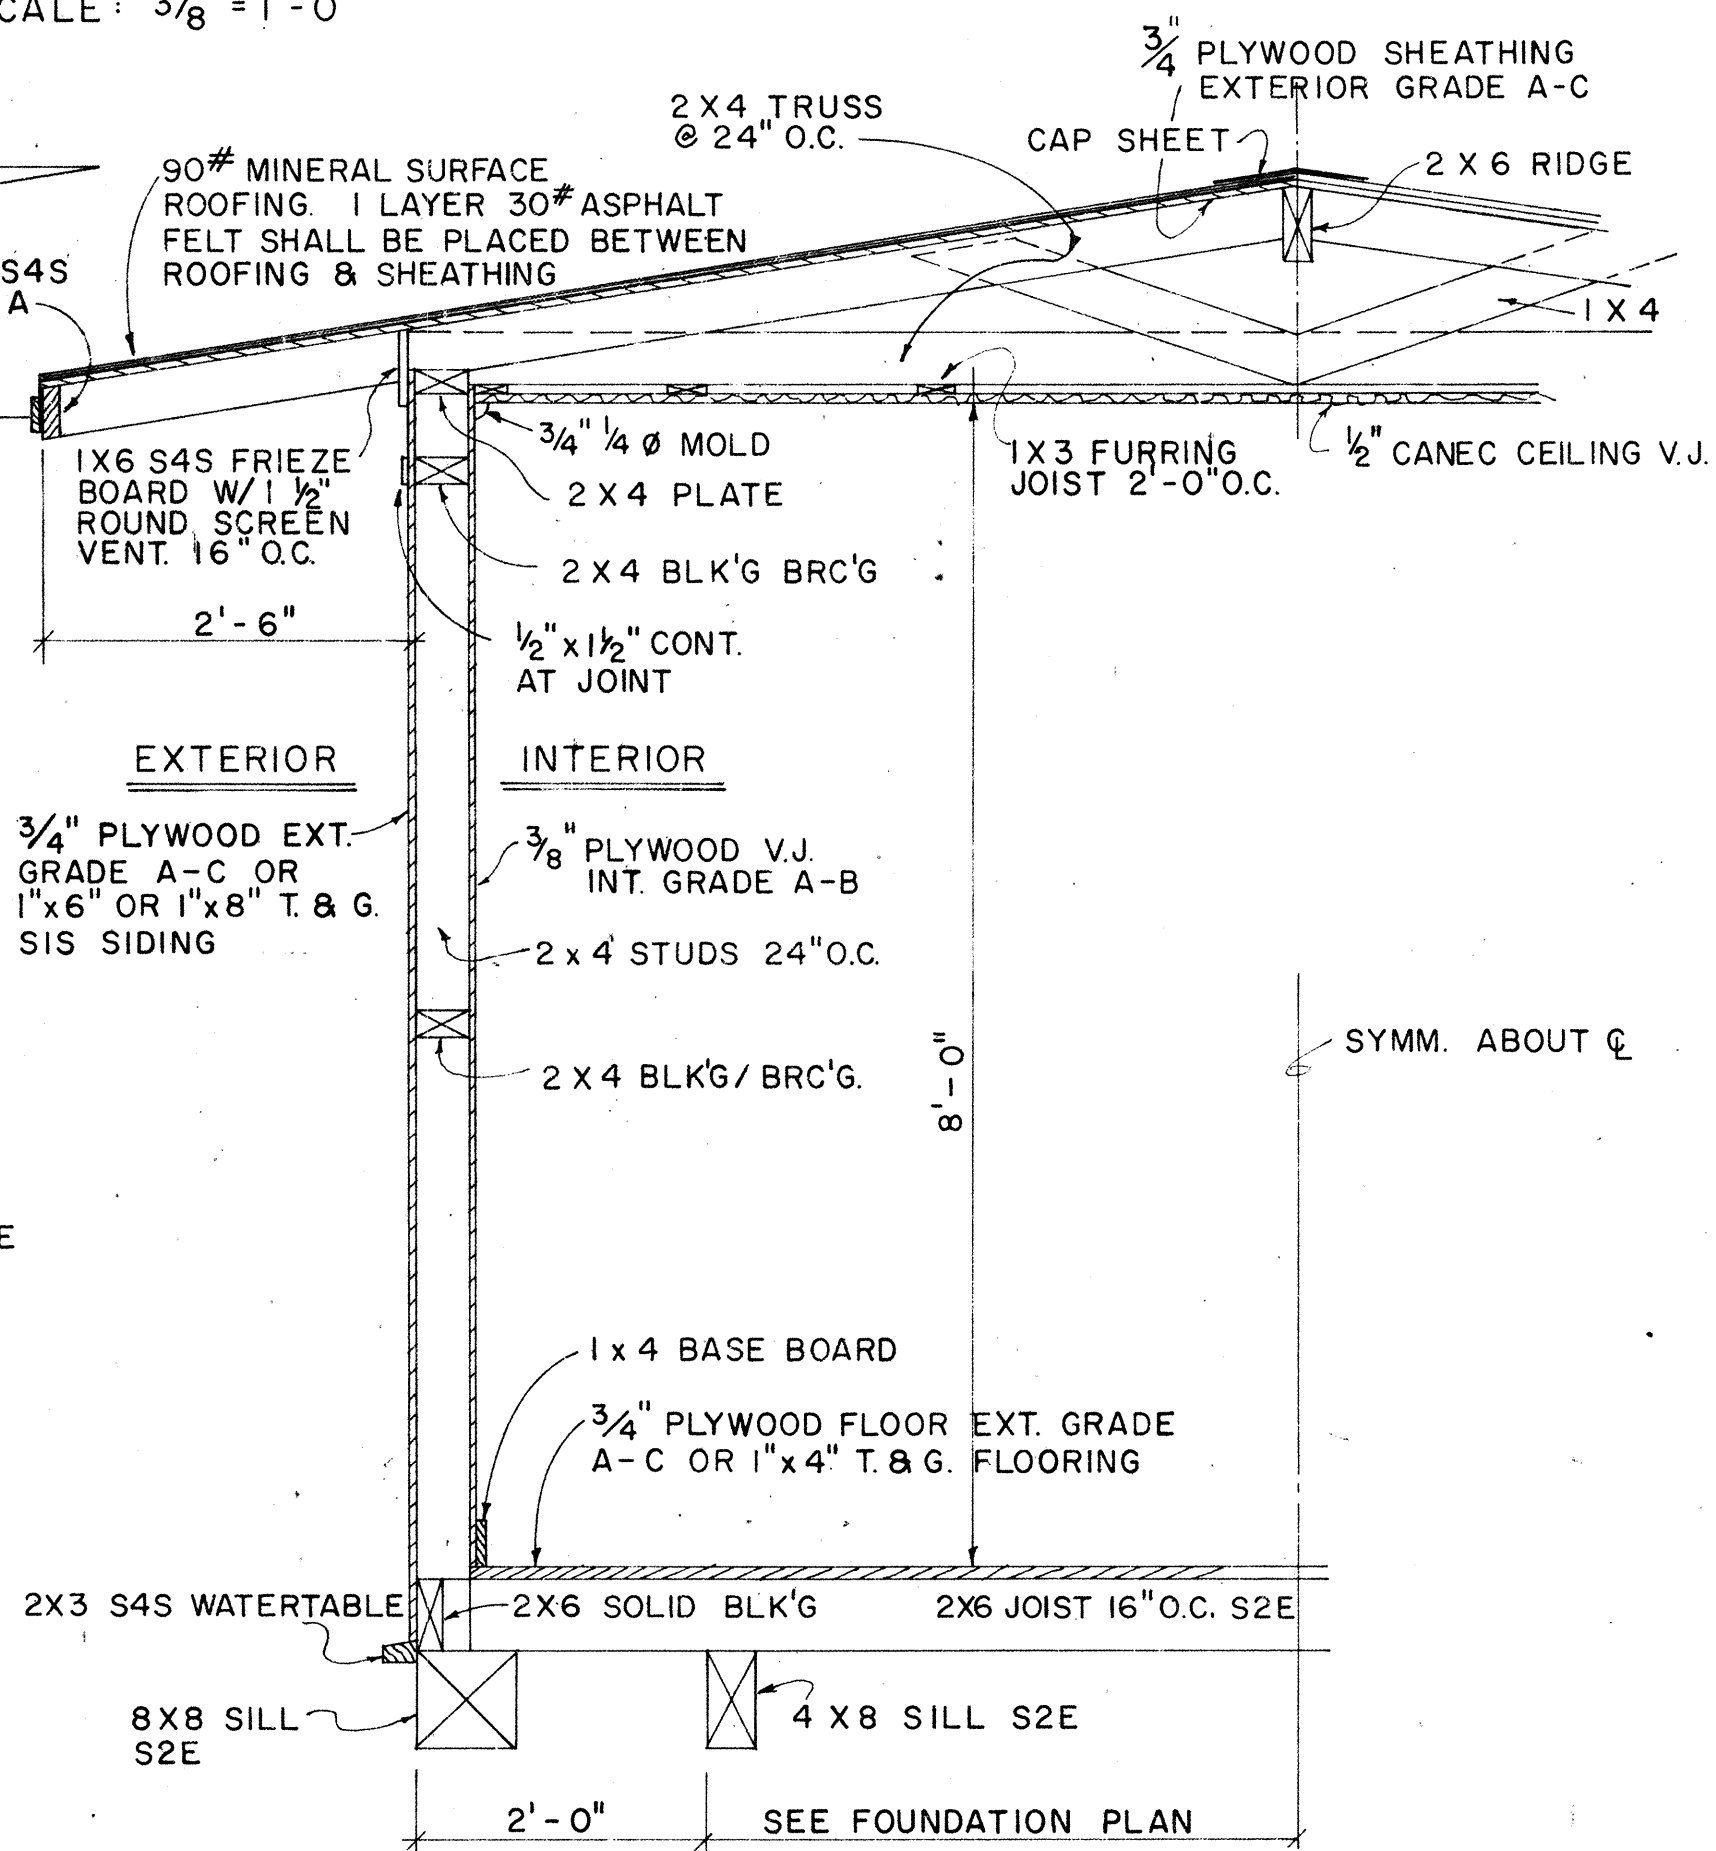

TYPICAL WALL SECTION
SCALE: 3/4" = 1'-0"

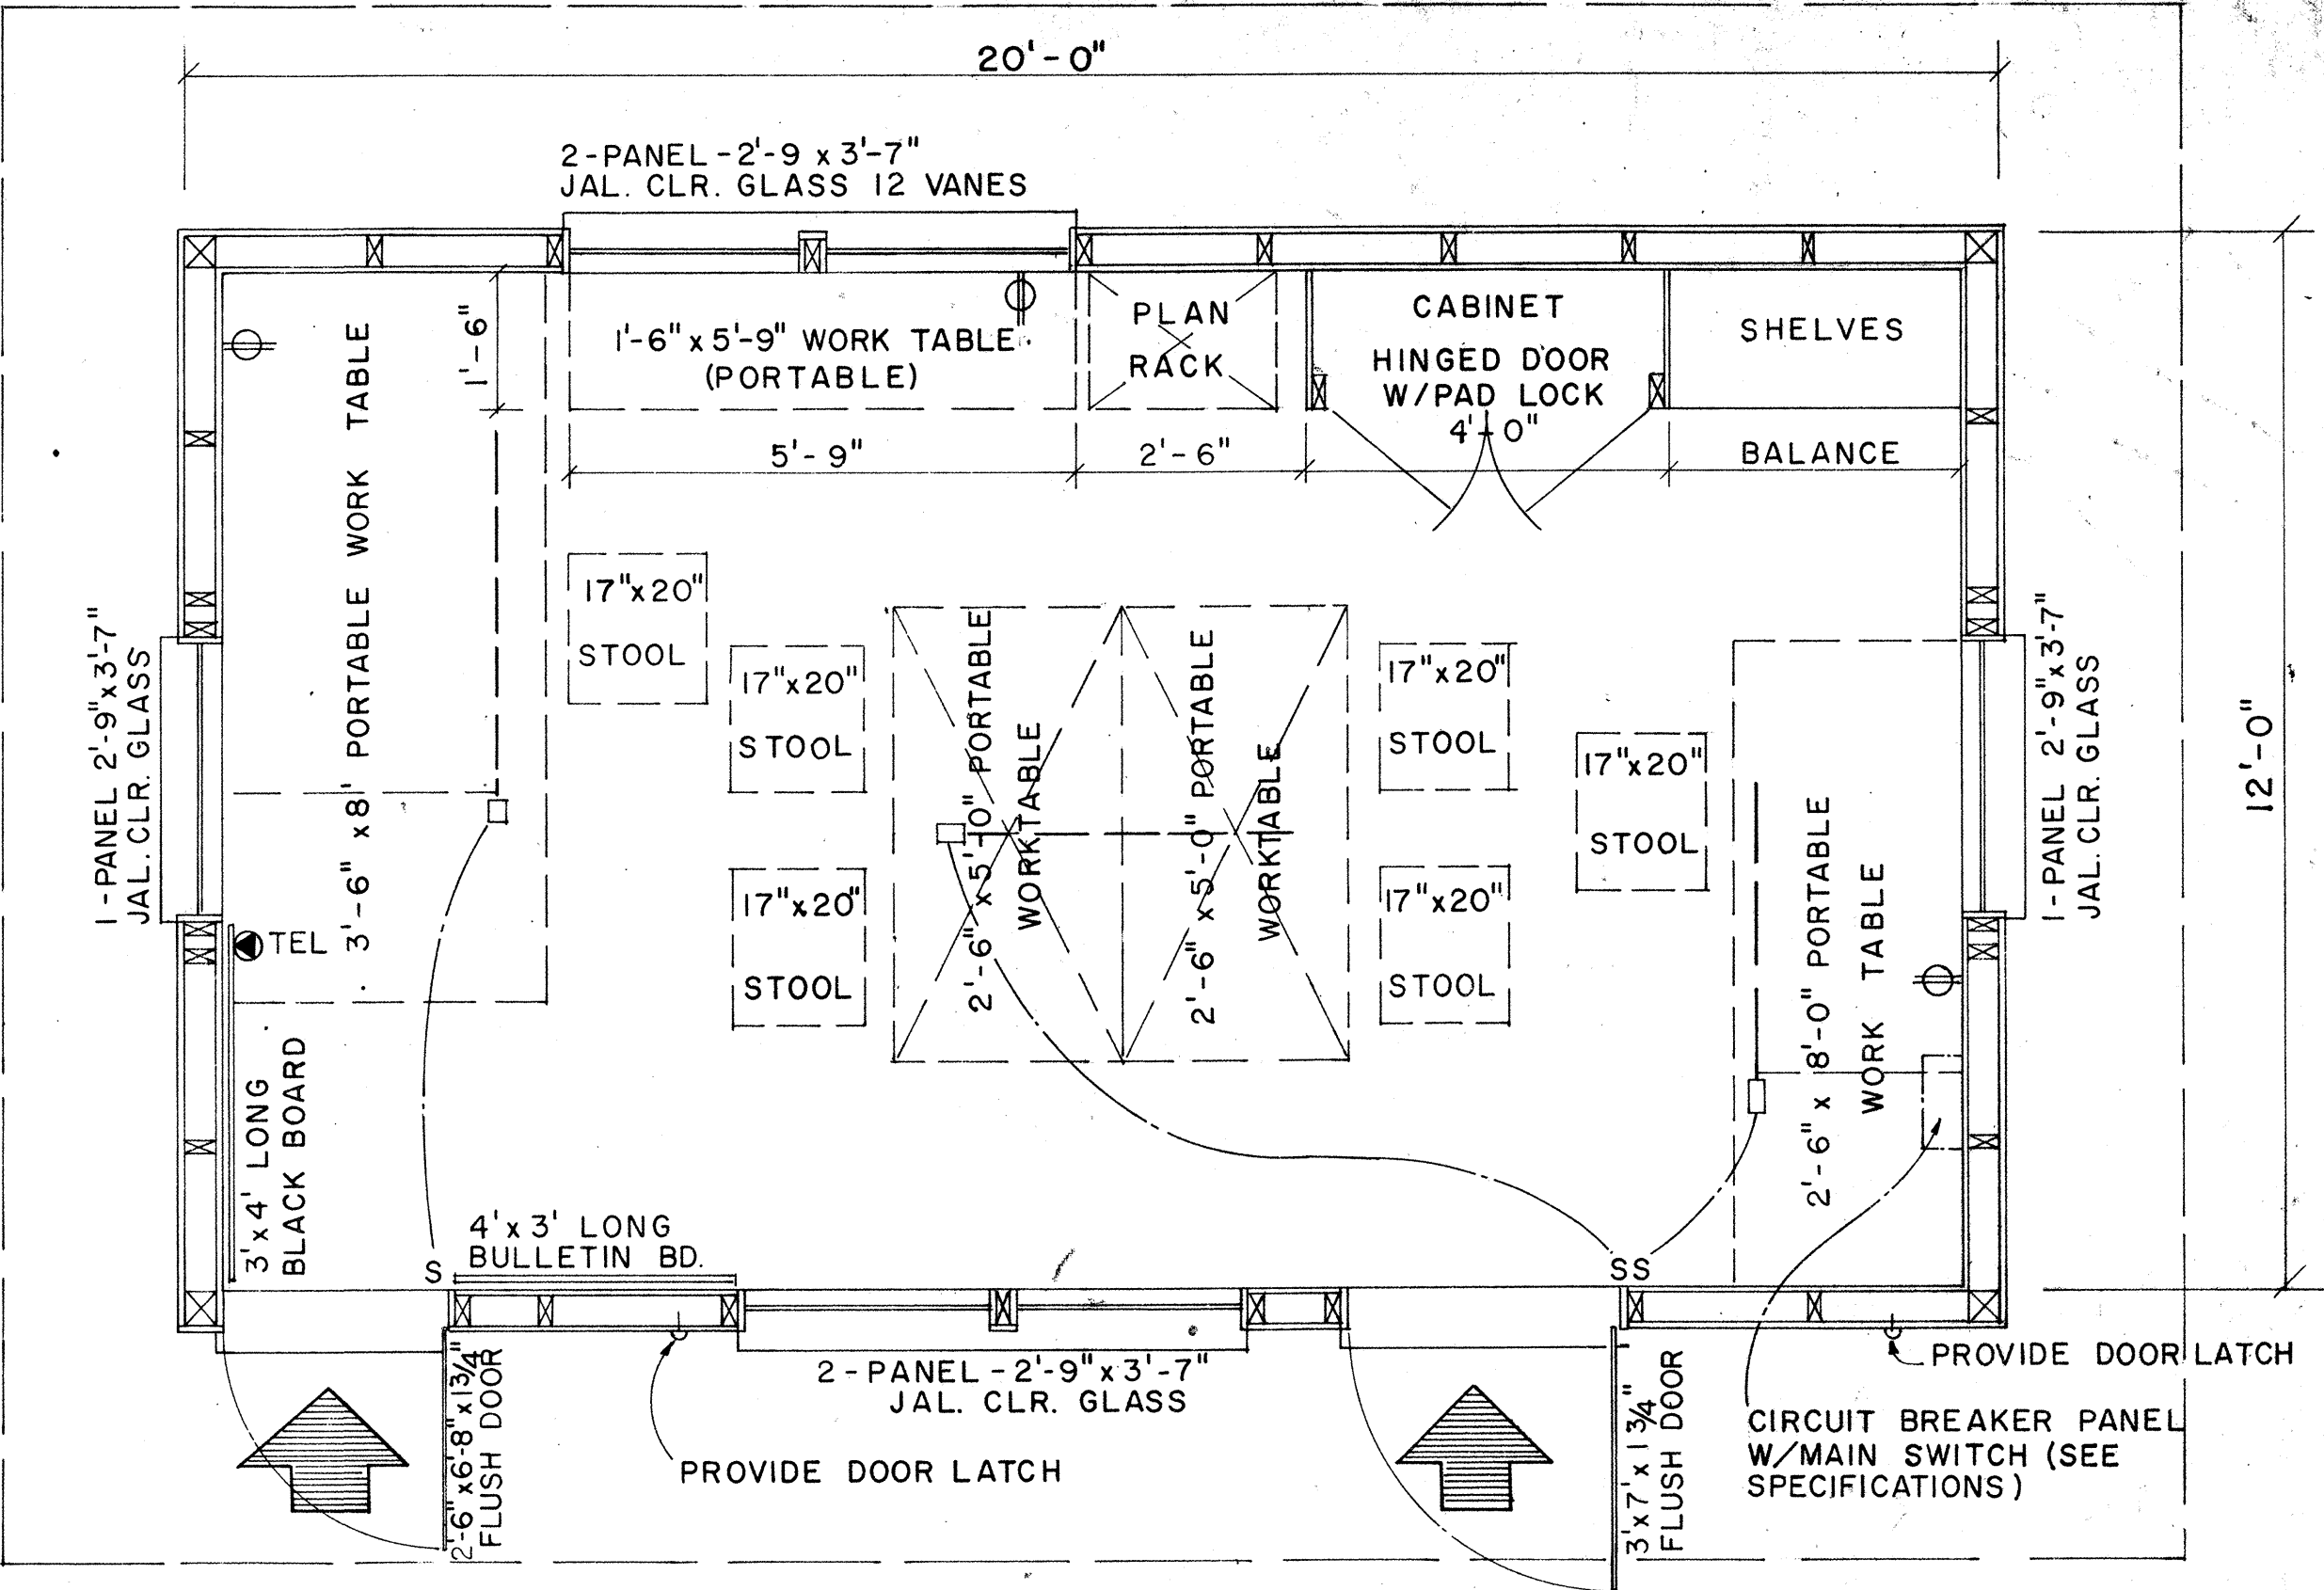

FLOOR PLAN
SCALE: 1/2" = 1'-0"

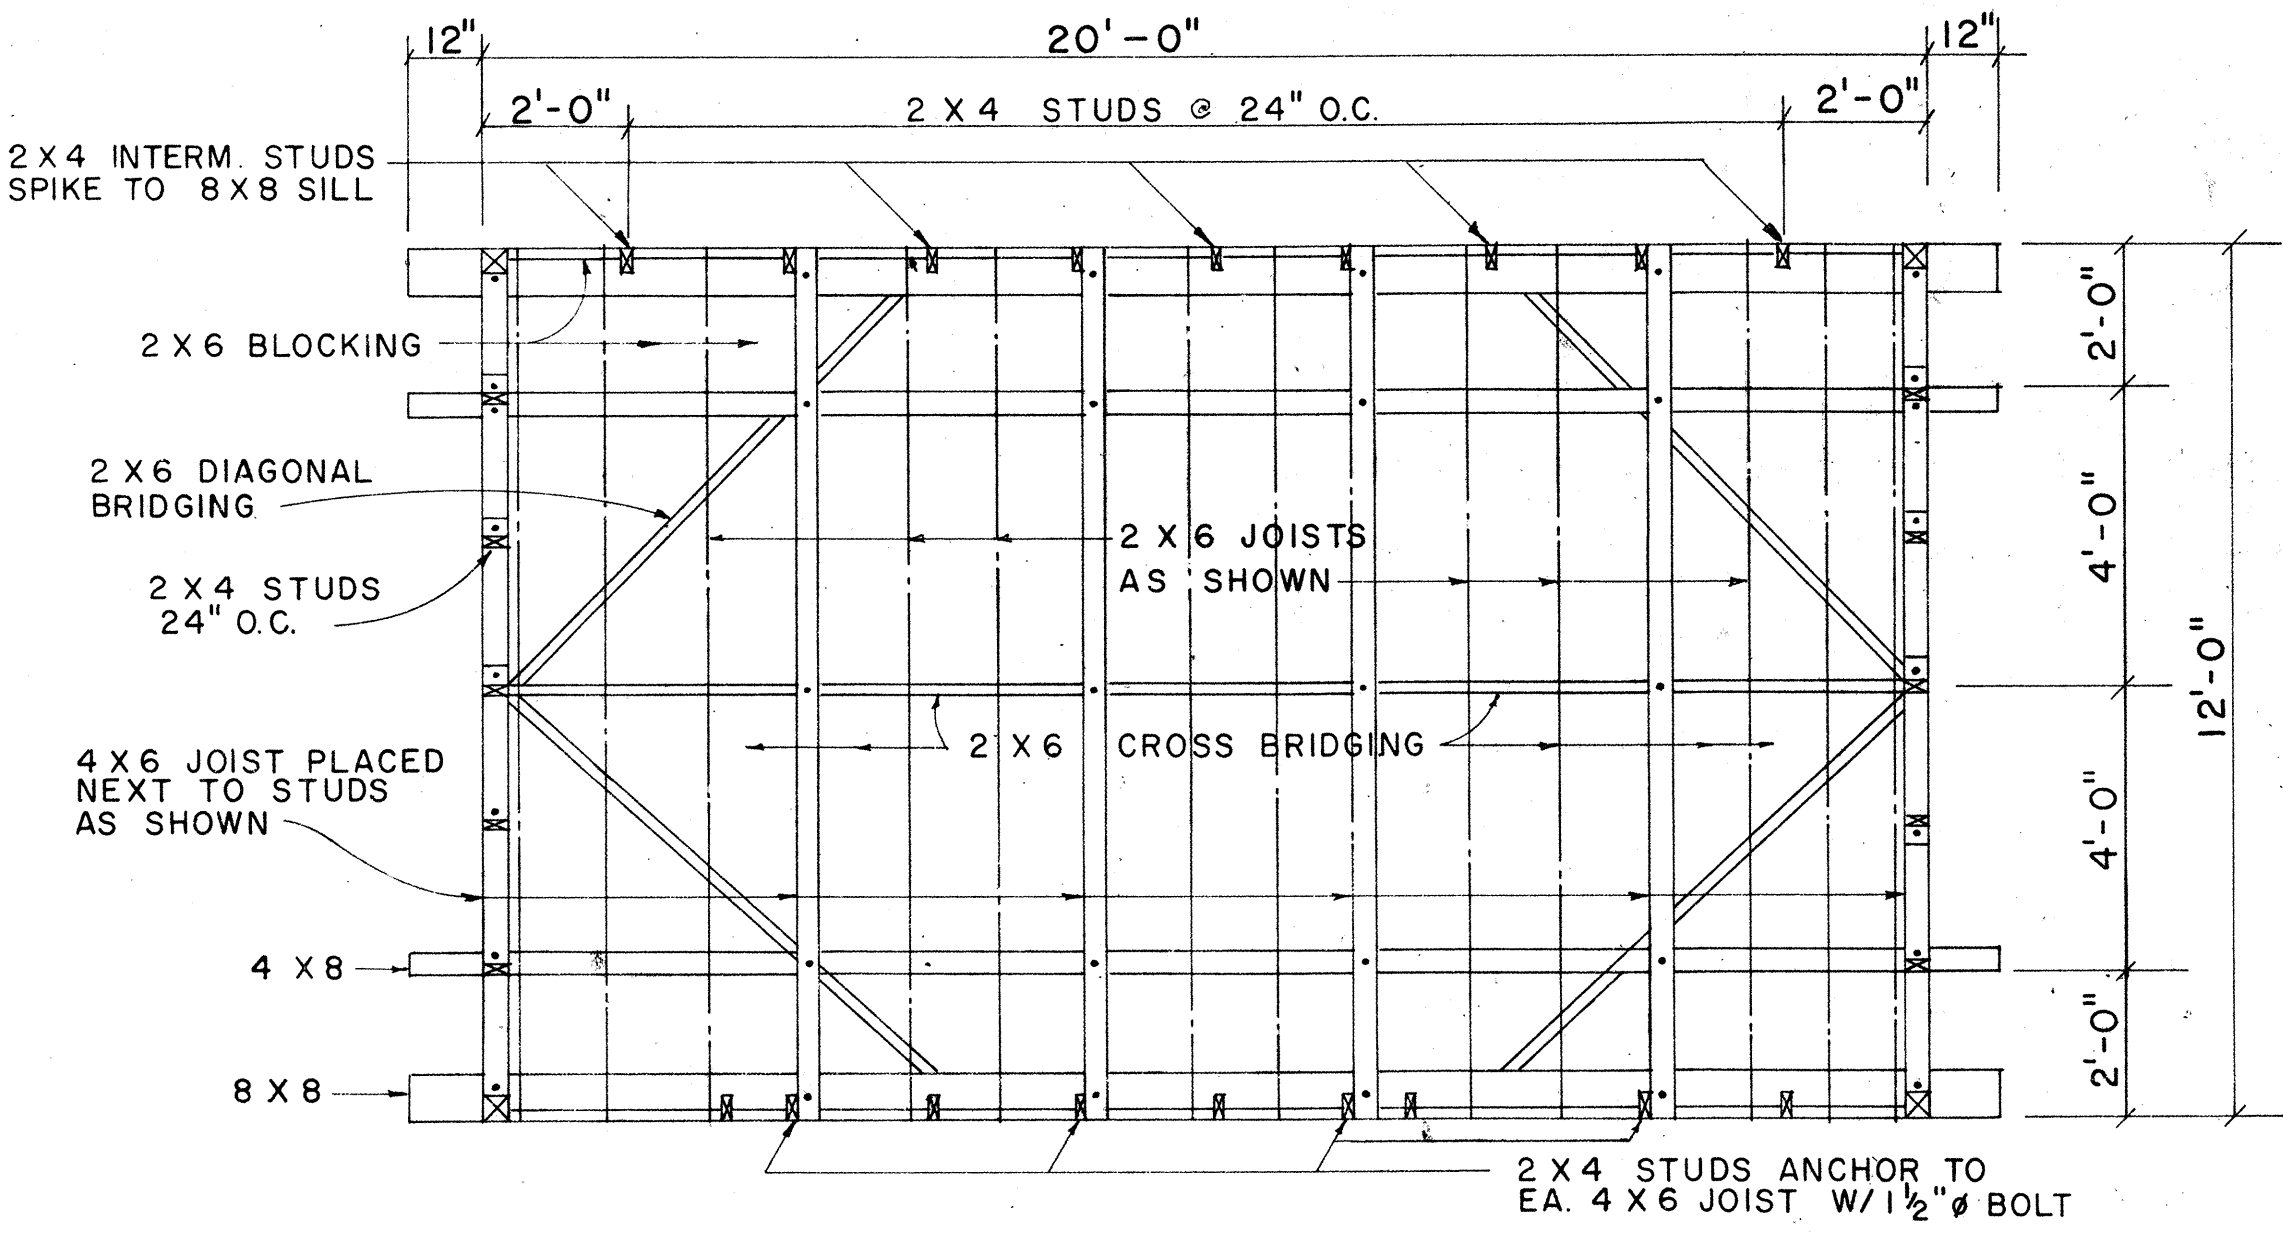




FOUNDATION FRAMING PLAN
SCALE: 3/8" = 1'-0"

NO.	REVISION	APPROVED BY	DATE

STATE OF HAWAII
DEPARTMENT OF TRANSPORTATION
FIELD OFFICE
Scale: As Noted
SHEET NO 2 OF 6 SHEETS DD 636.1

SURVEY PLOTTED BY	DATE
DRAWN BY	
DESIGNED BY	
NOTED BY	
CHECKED BY	
NO.	



FED. ROAD DIST. NO.	STATE	FED. AID PROJ. NO.	FISCAL YEAR	SHEET NO.	TOTAL SHEETS
HAWAII	HAWAII	DR F0514(3)	1974	17	61

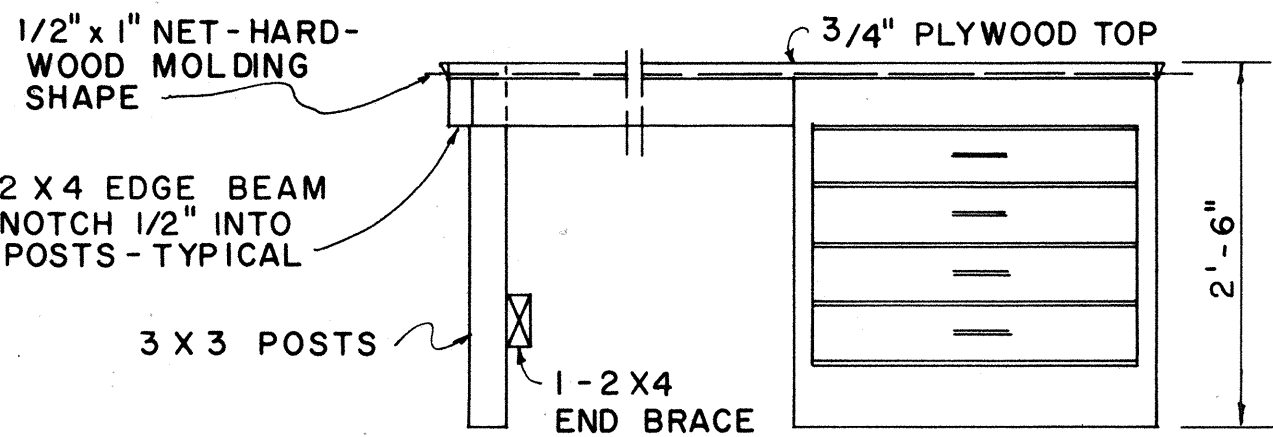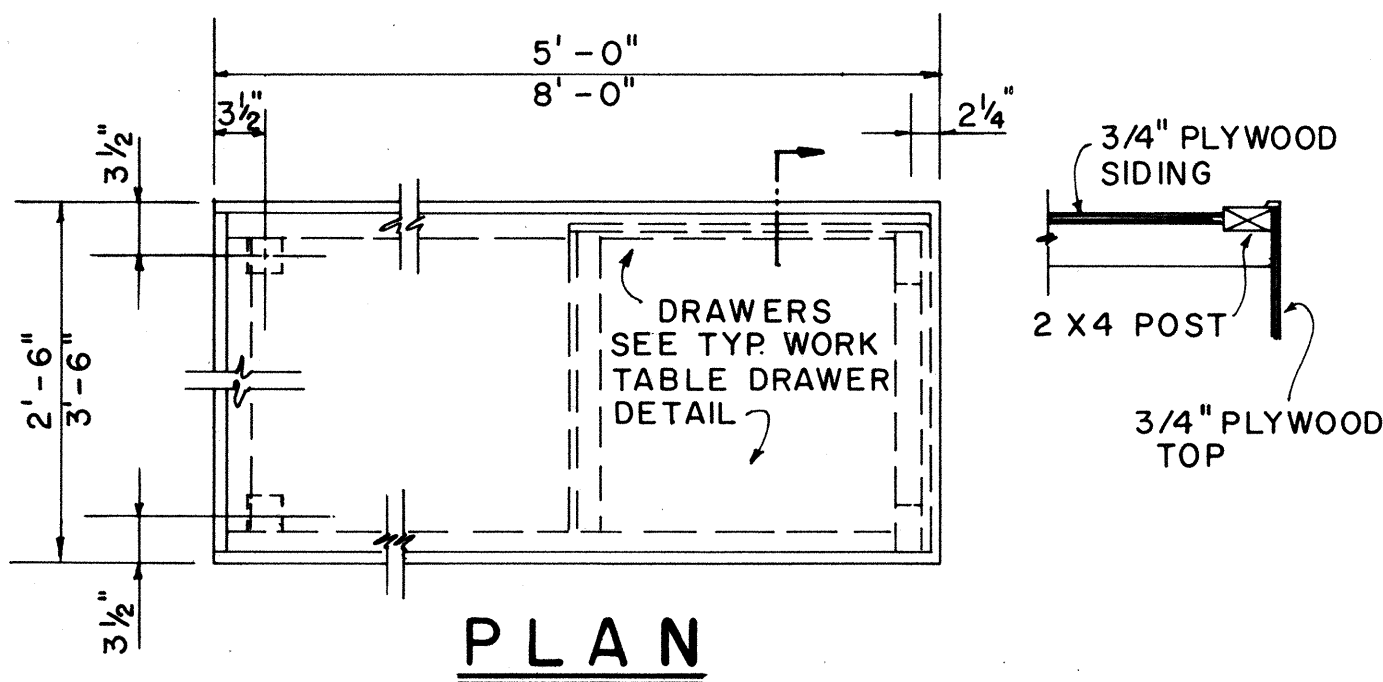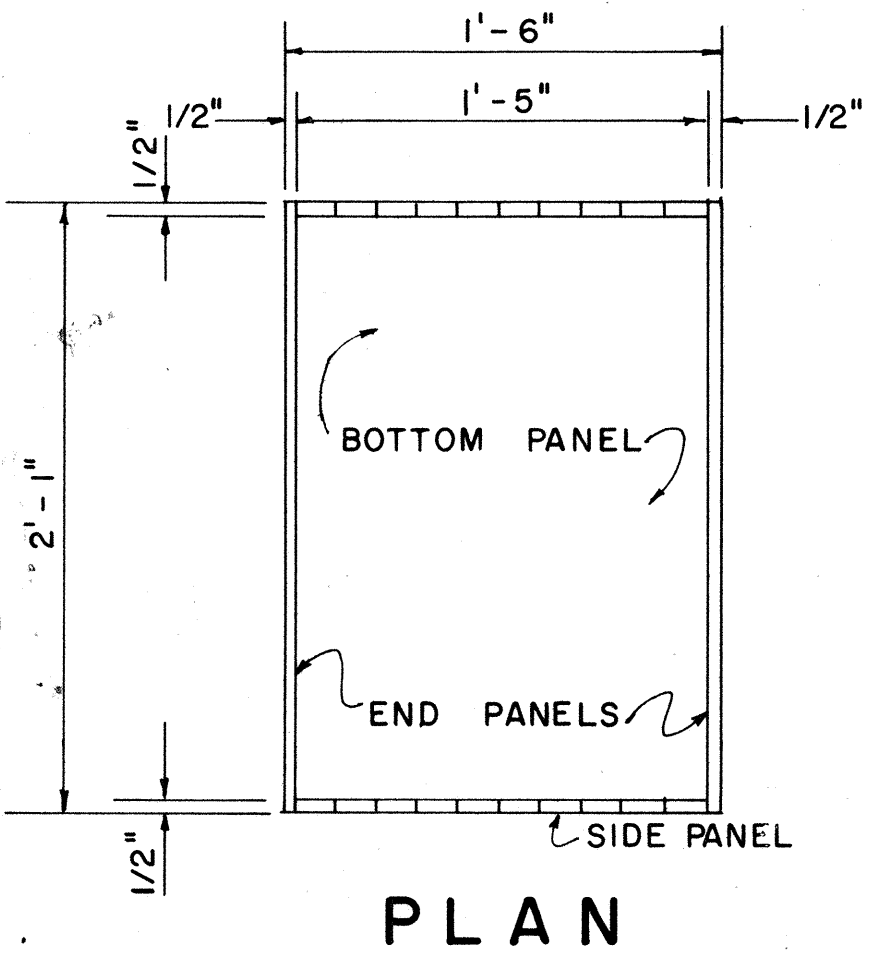

2'-6" x 5'-0" 2 REQ'D.
3'-6" x 8'-0" 1 REQ'D.
2'-6" x 8'-0" 1 REQ'D.




PORTABLE WORK TABLE DETAIL

SCALE: 3/4" = 1'-0"

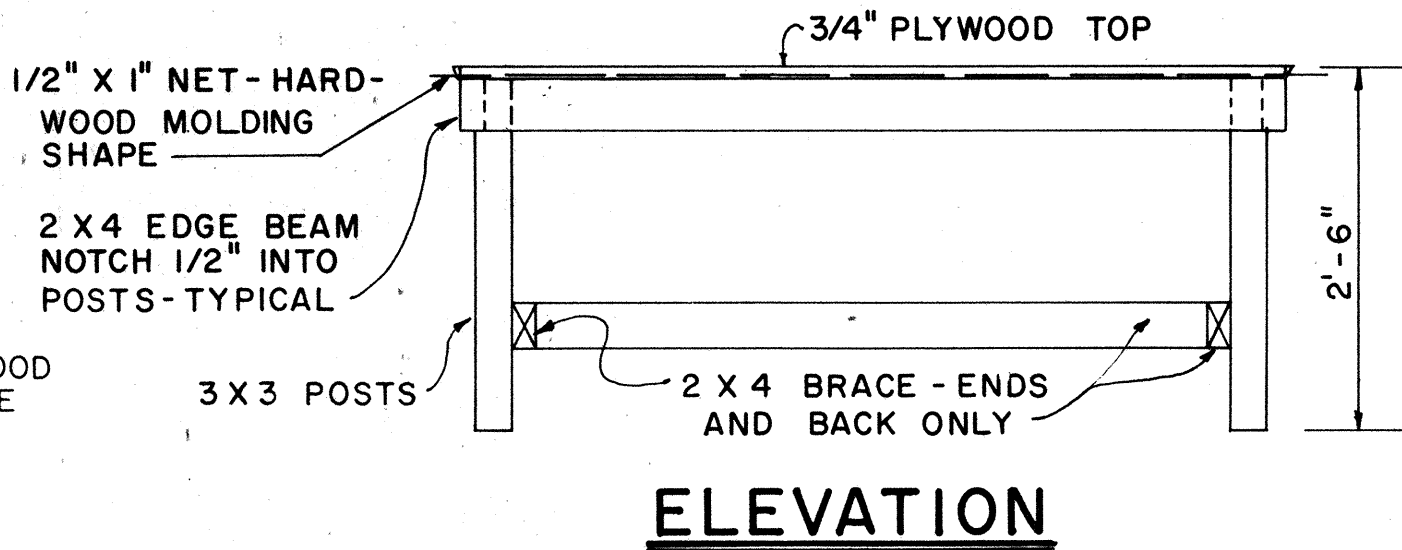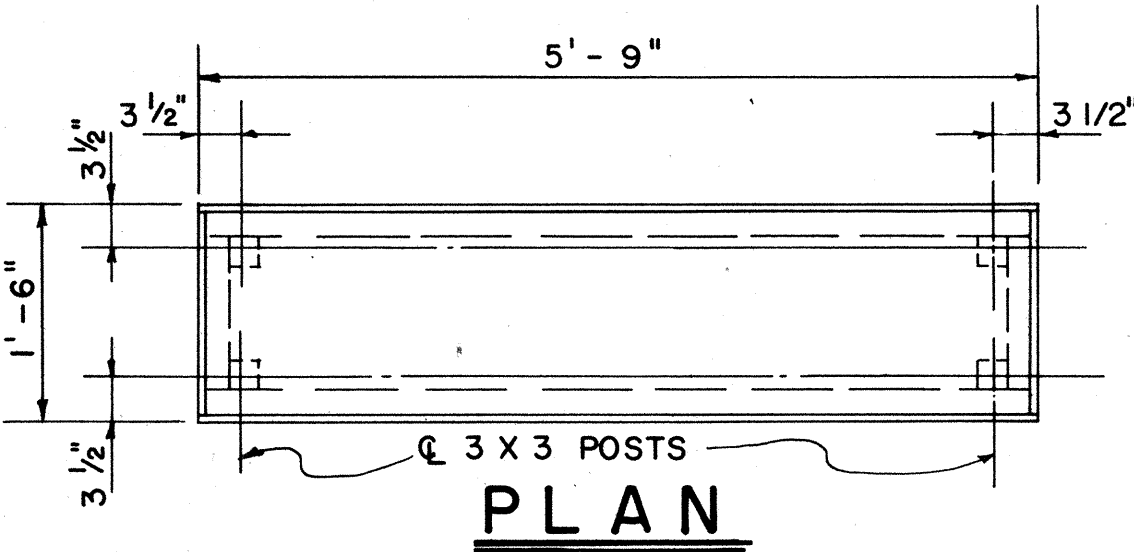

1'-6" x 5'-9" PORTABLE WORK TABLE DETAIL



SCALE: 3/4" = 1'-0"

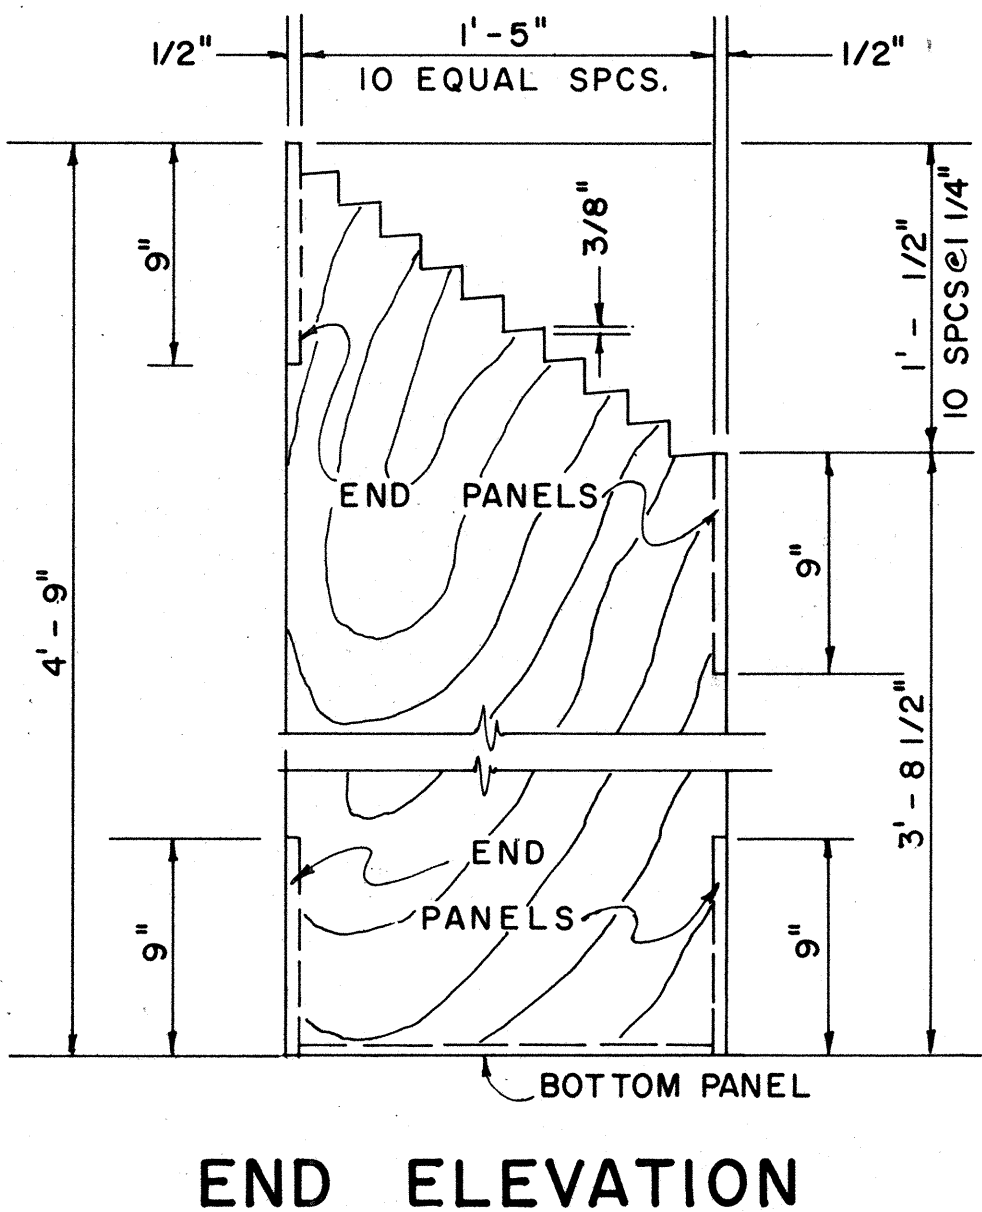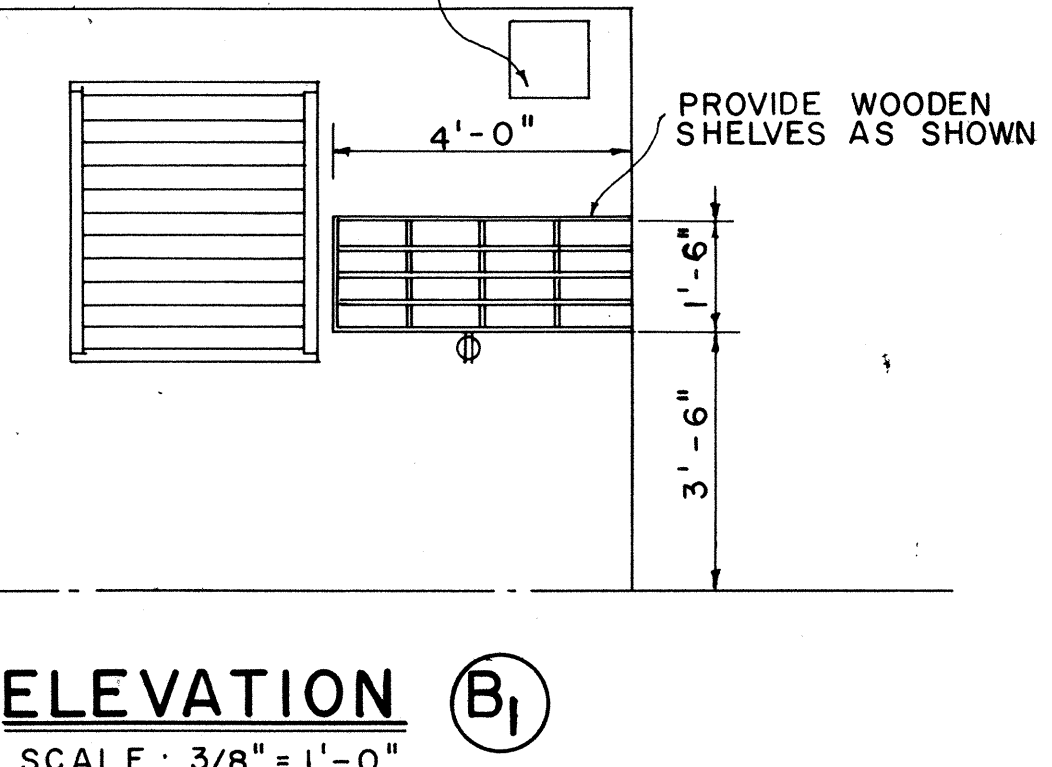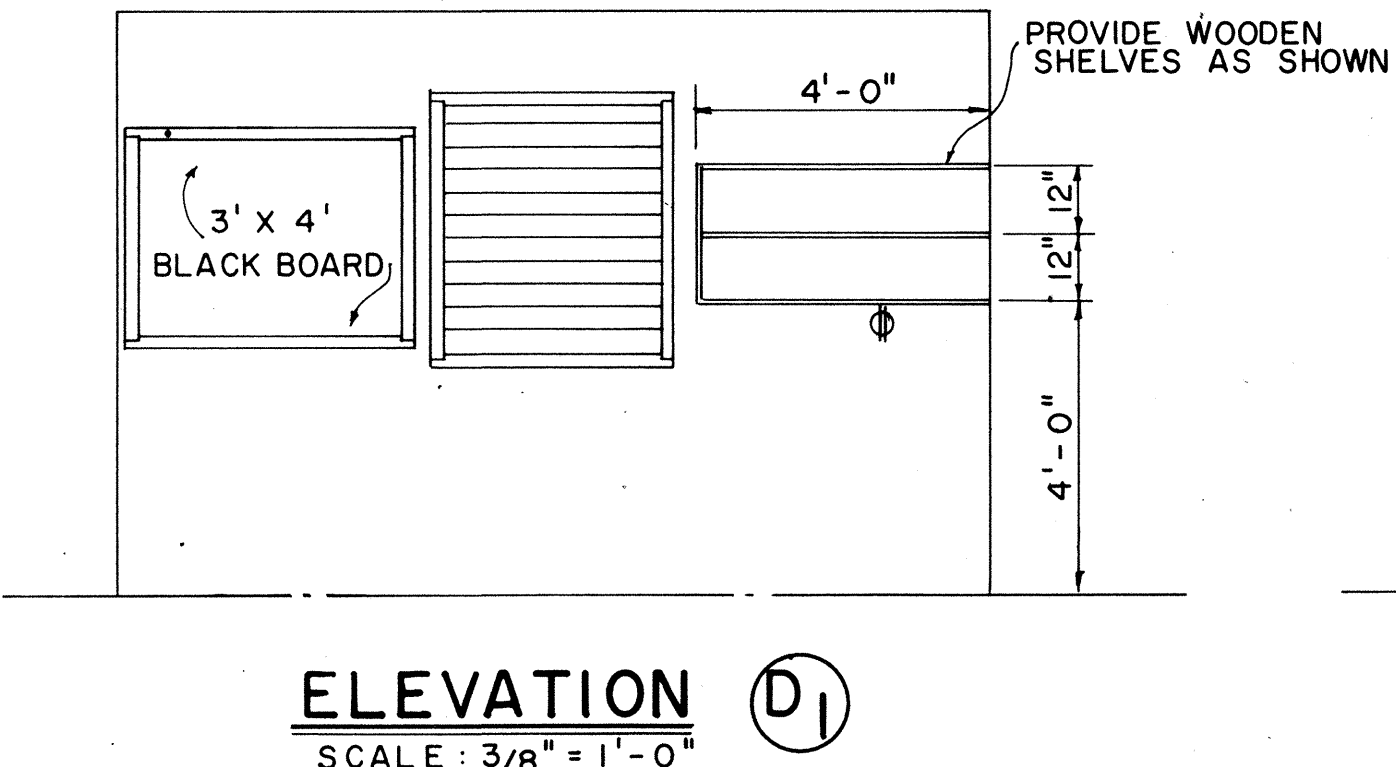

PLAN RACK DETAIL

SCALE: 1 1/2" = 1'-0"

(ONE REQUIRED)

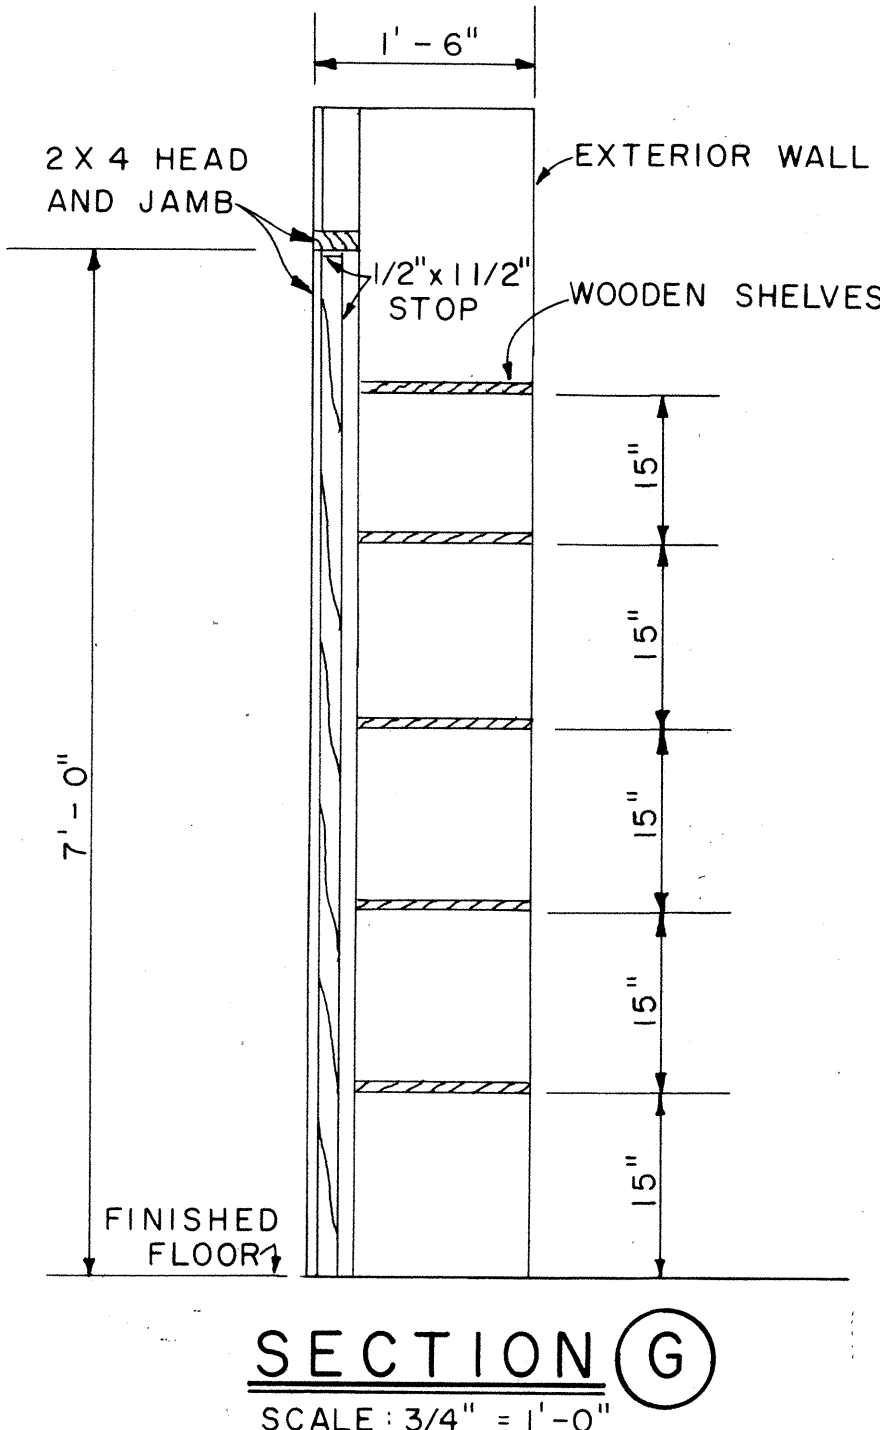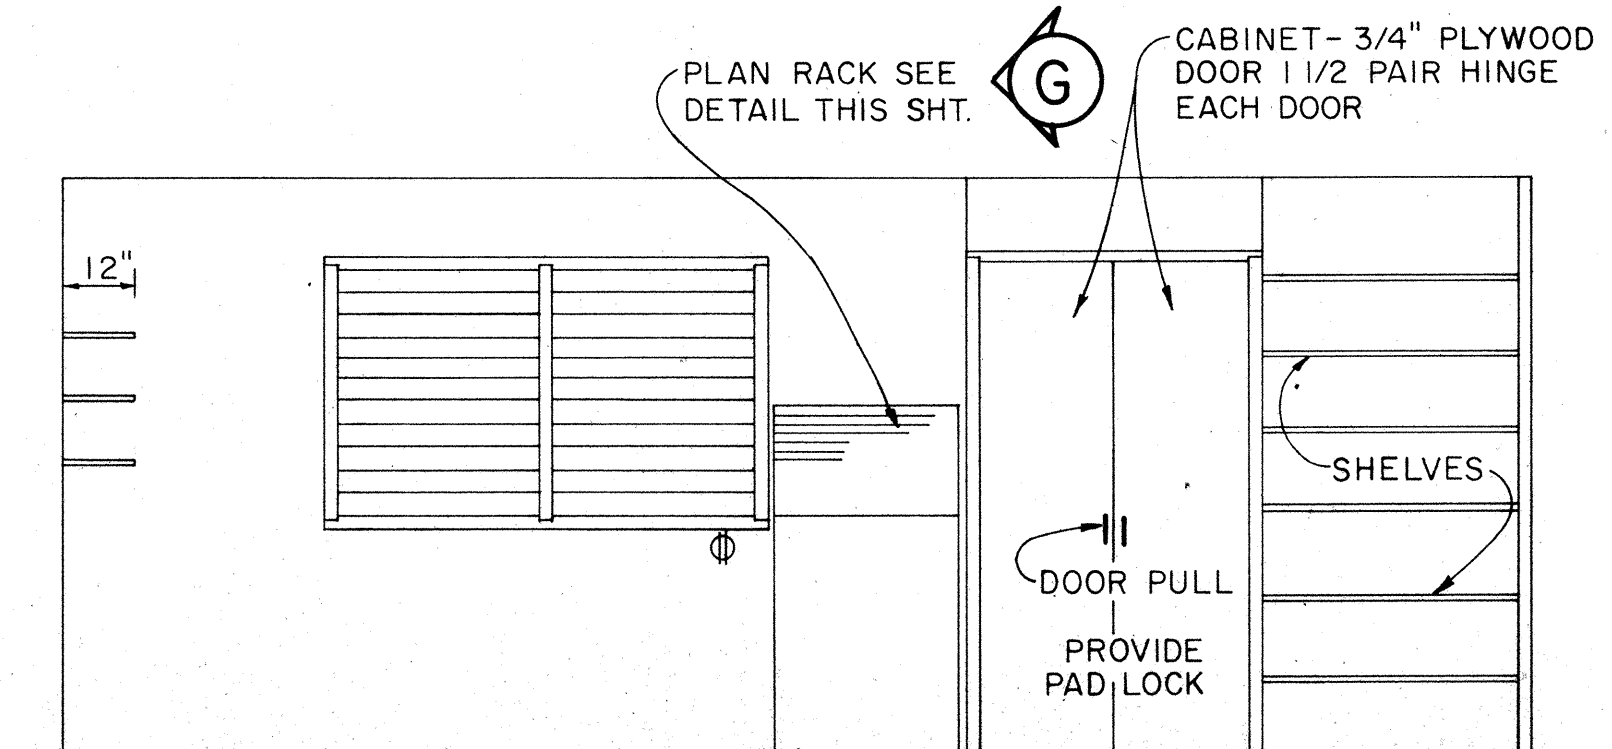

APPROVAL RECOMMENDED: M. J. J. J. 12-4-69
HIGHWAY DESIGN ENGINEER DATE

APPROVED: M. J. J. J. 12-10-69
ASSISTANT CHIEF, ENGINEERING DATE

NO.	REVISION	APPROVED BY	DATE

STATE OF HAWAII
DEPARTMENT OF TRANSPORTATION
HIGHWAYS DIVISION



FIELD OFFICE

Scale: As Noted


SHEET No. 3 OF 6 SHEETS DD 636.2

DATE	
SURVEY PLOTTED BY	
DESIGNED BY	
TRACED BY	
NOTE BOOK	
QUANTITIES BY	
CHECKED BY	
ORIGINAL	
PLAN	
NO.	


FED. ROAD DIST. NO.	STATE	FED. AID PROJ. NO.	FISCAL YEAR	SHEET NO.	TOTAL SHEETS
HAWAII	HAW.	DPF05H(3)	1974	18	61

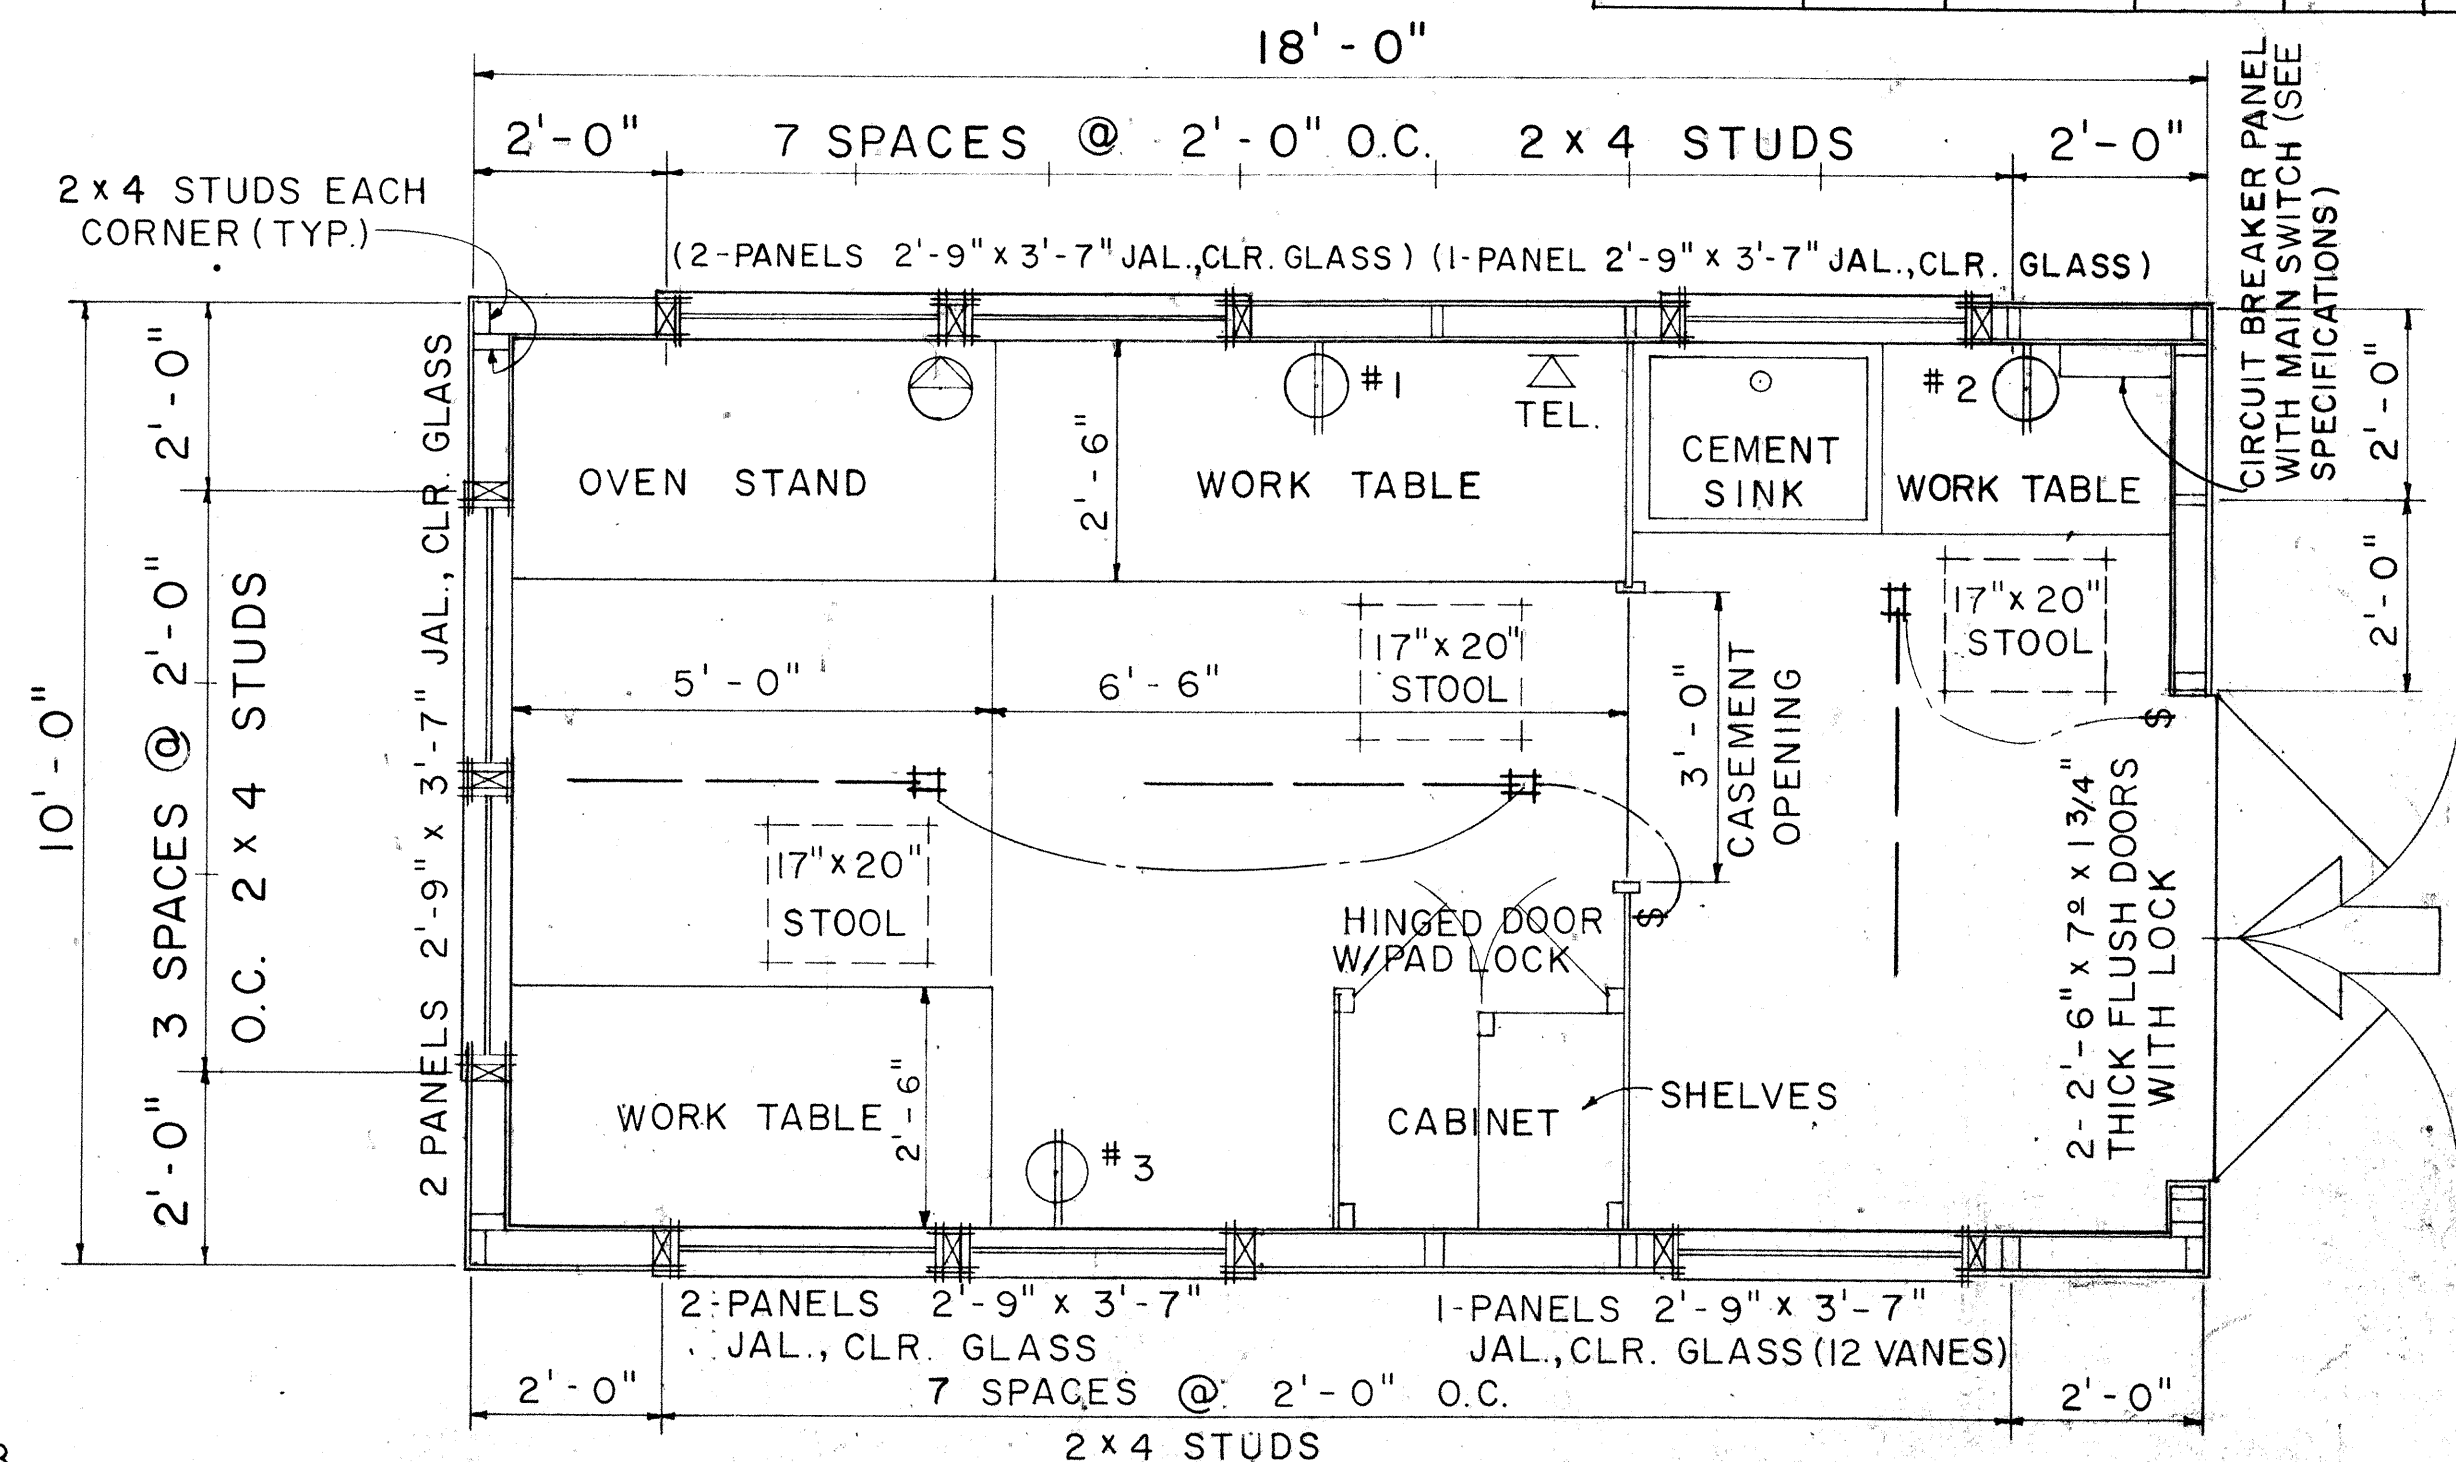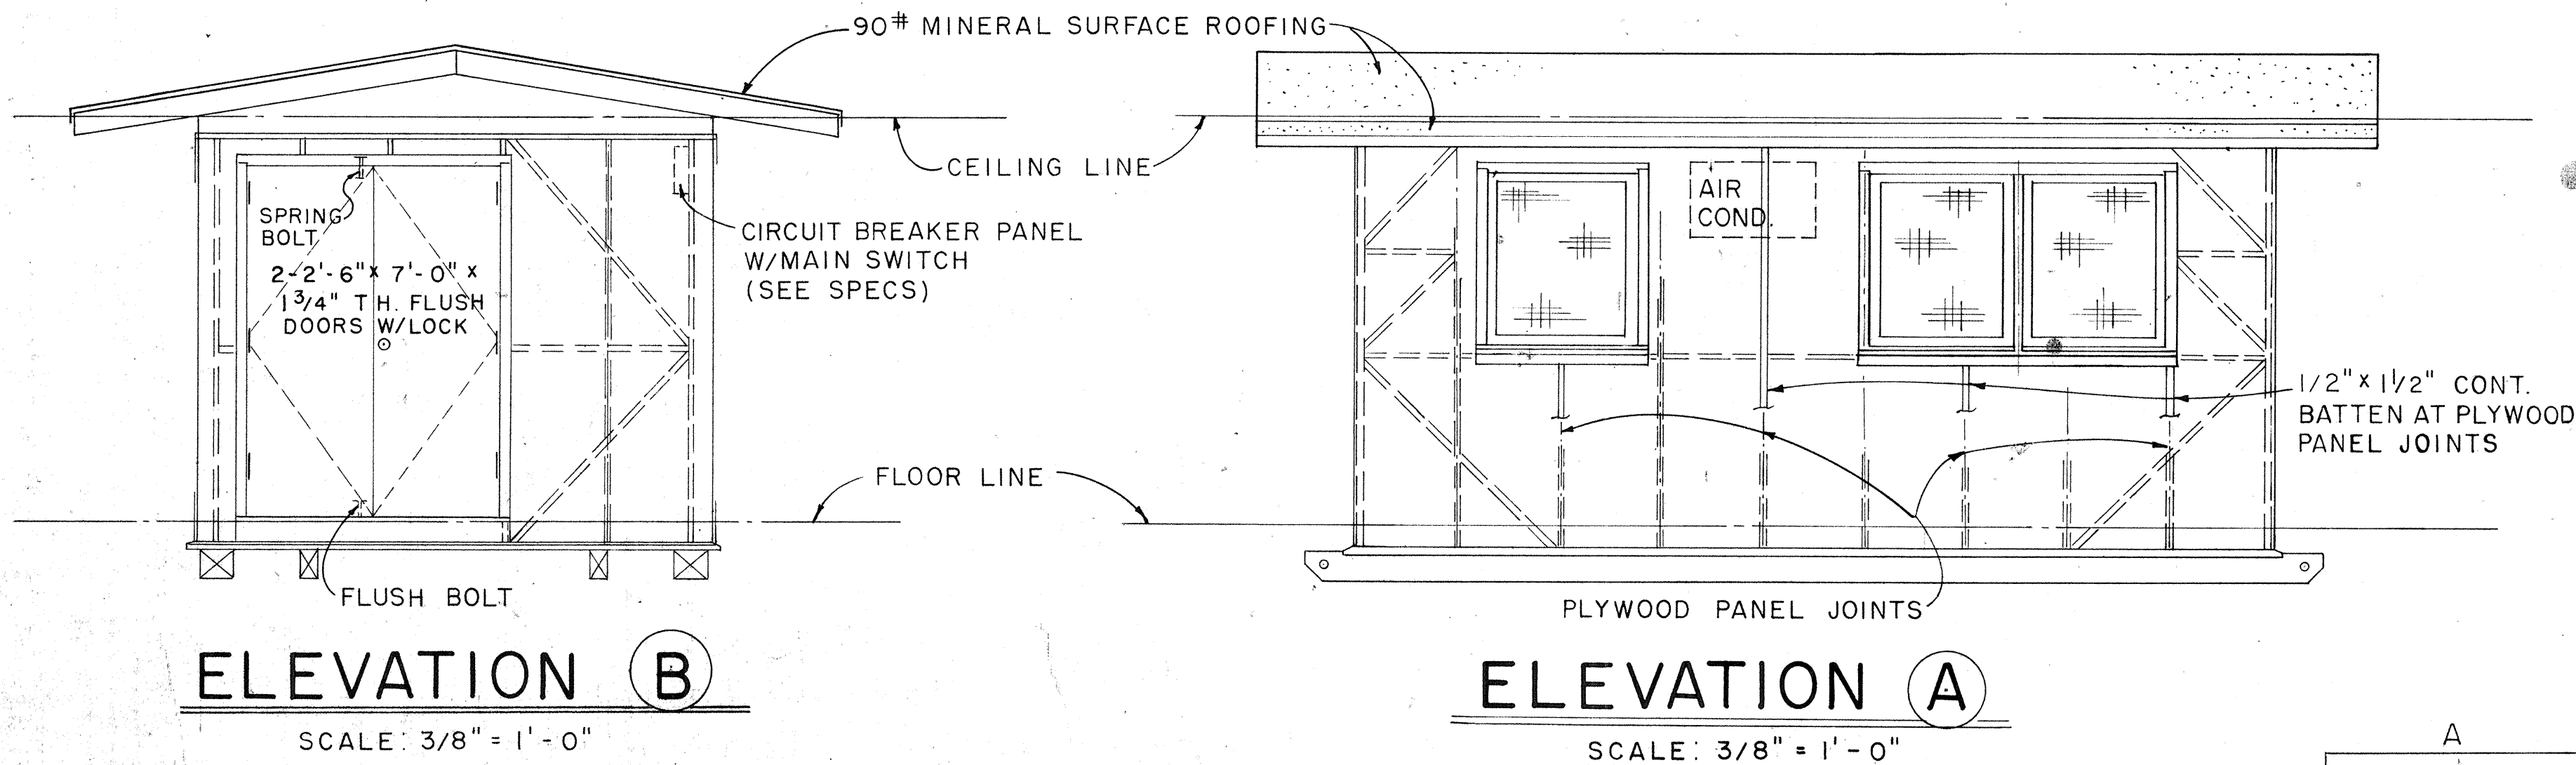

- NOTE:**
1. FLUORESCENT FIXTURE SHALL BE 48", 2 LAMP, 40 WATT, RAPID START.
 2. TELEPHONE AND WALL OUTLET 4'-0" ABOVE FLOOR.

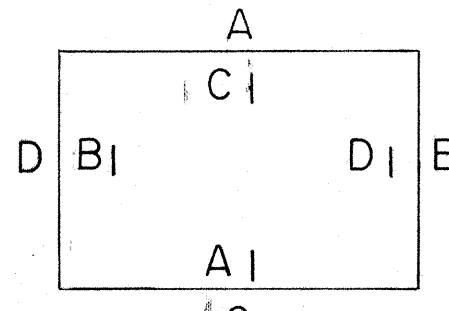


EXTERIOR & INTERIOR KEY

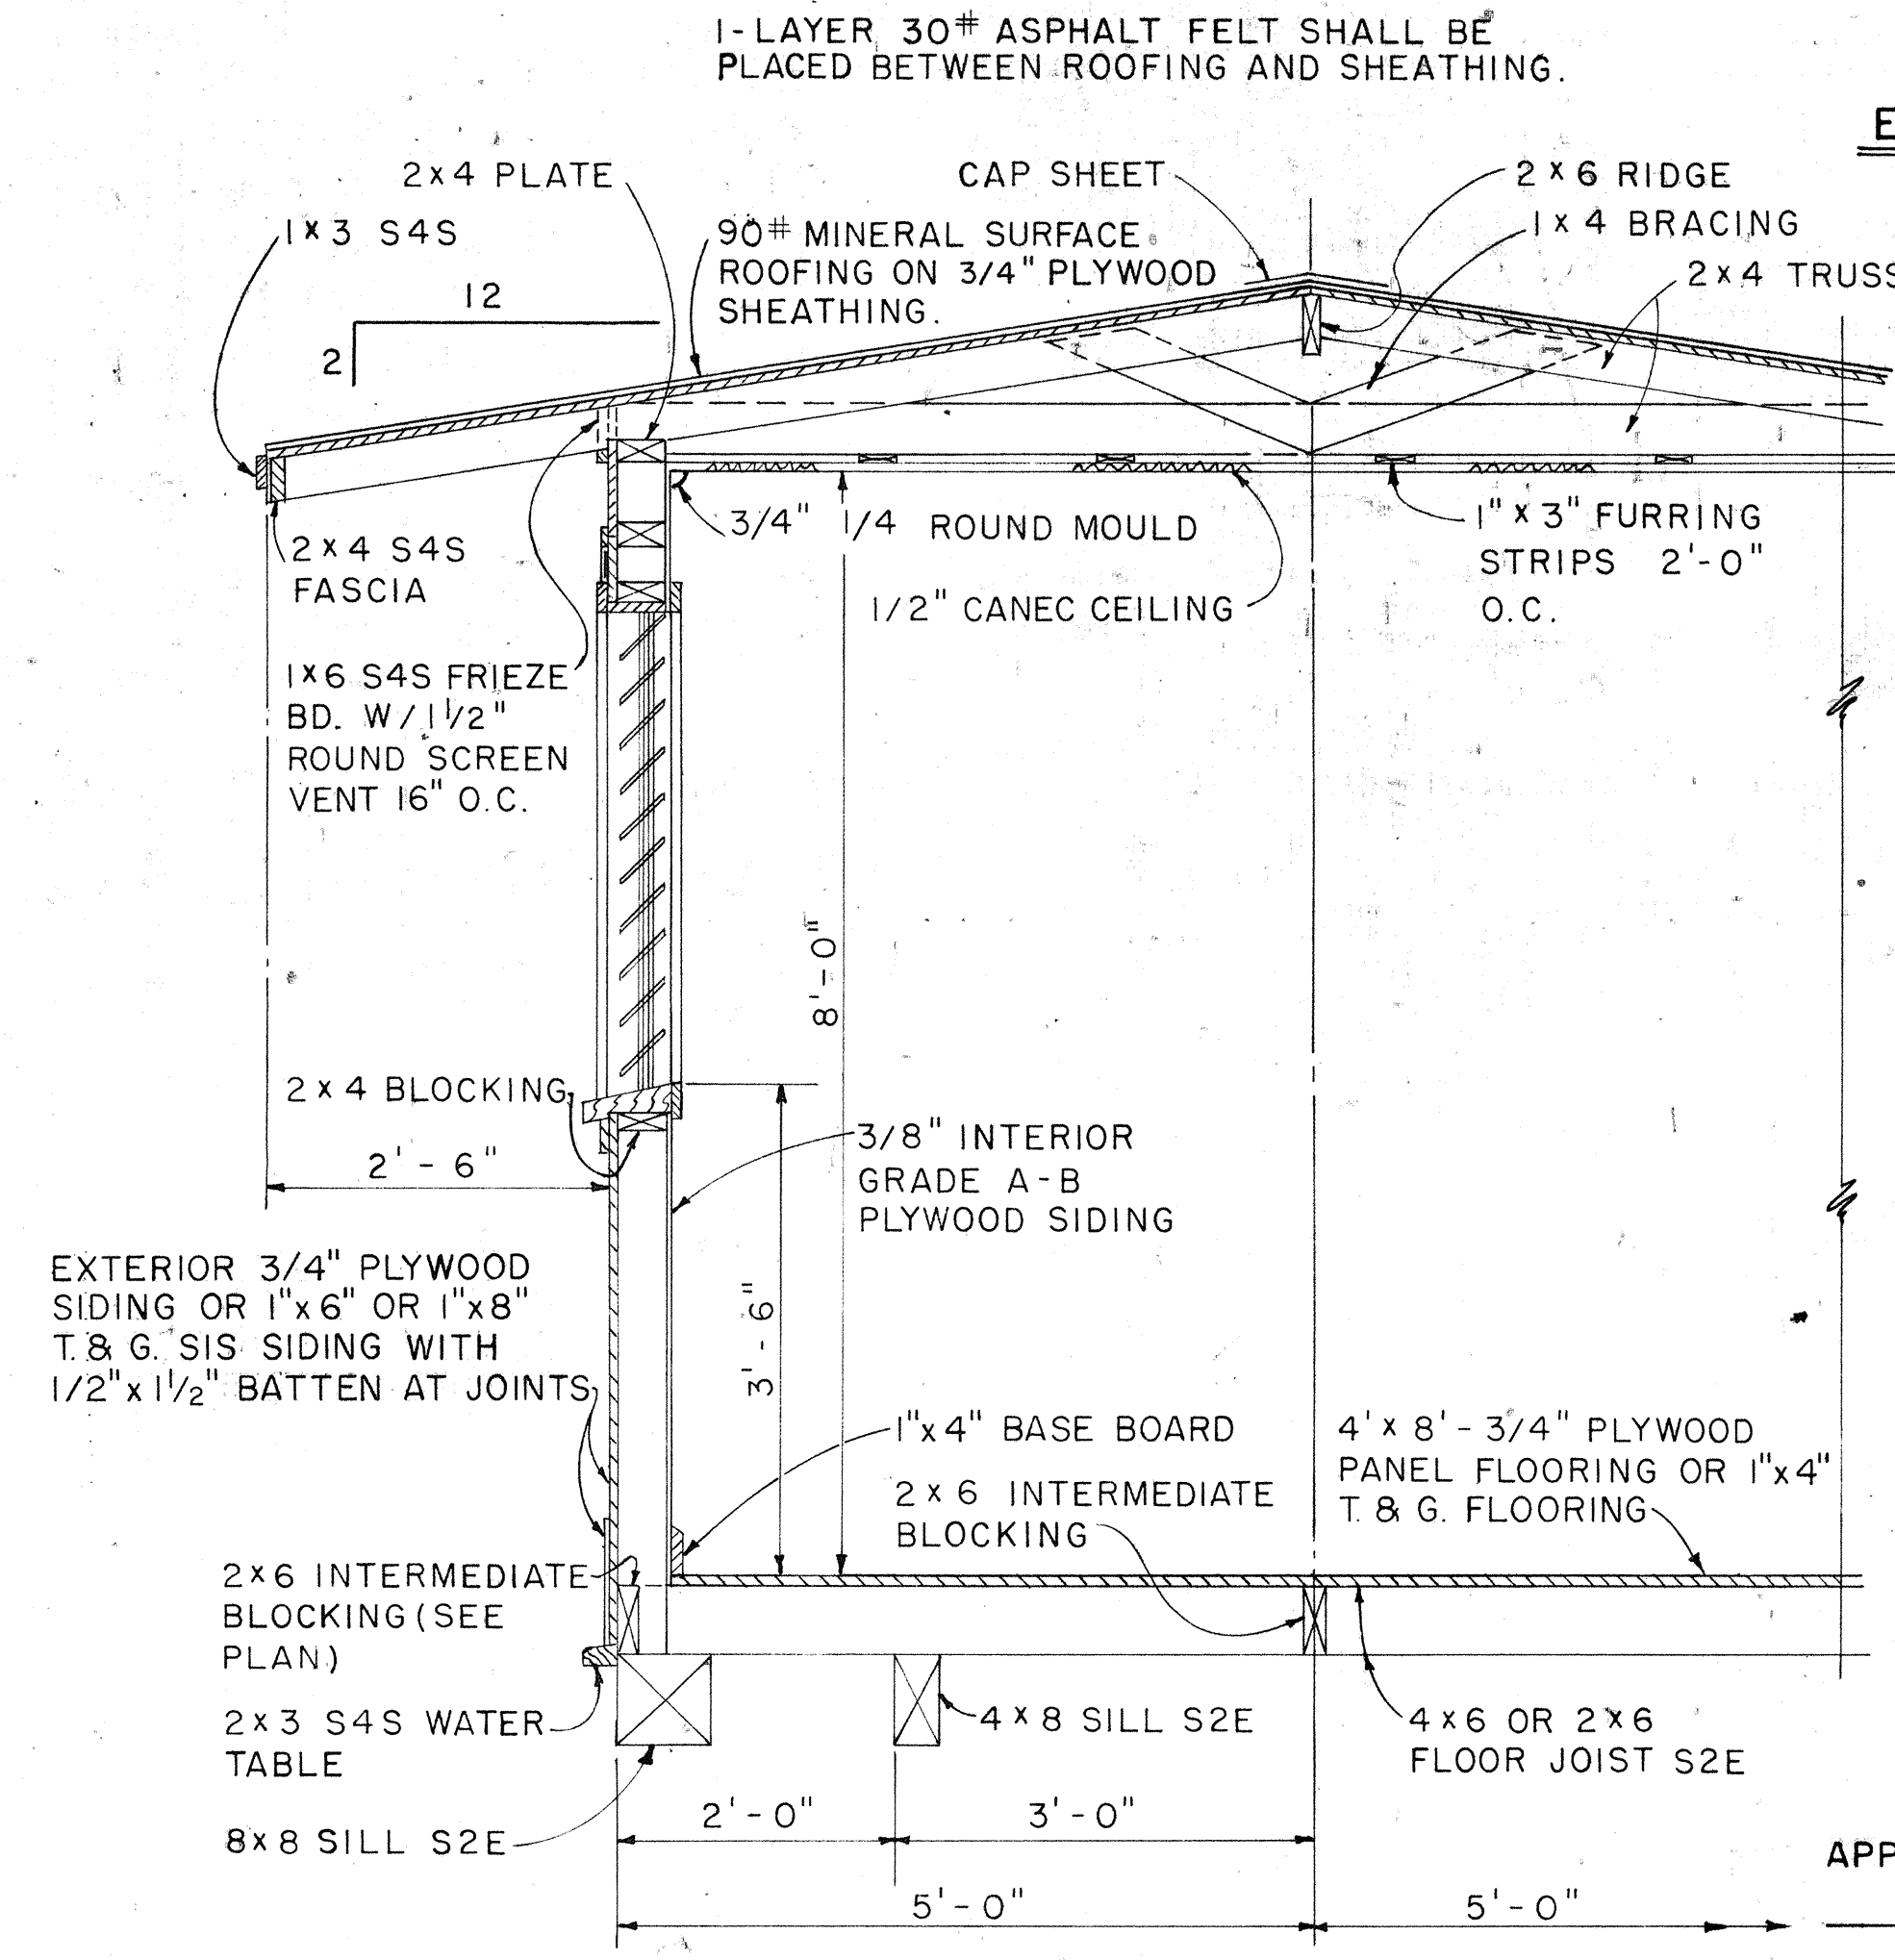

NOTE:
ALL 3/4" PLYWOOD SHALL BE EXTERIOR GRADE A-C OR BETTER.

APPROVAL RECOMMENDED:
HIGHWAY DESIGN ENGINEER
DATE: 12-4-69

APPROVED:
ASSISTANT CHIEF, ENGINEERING
DATE: 12-10-69

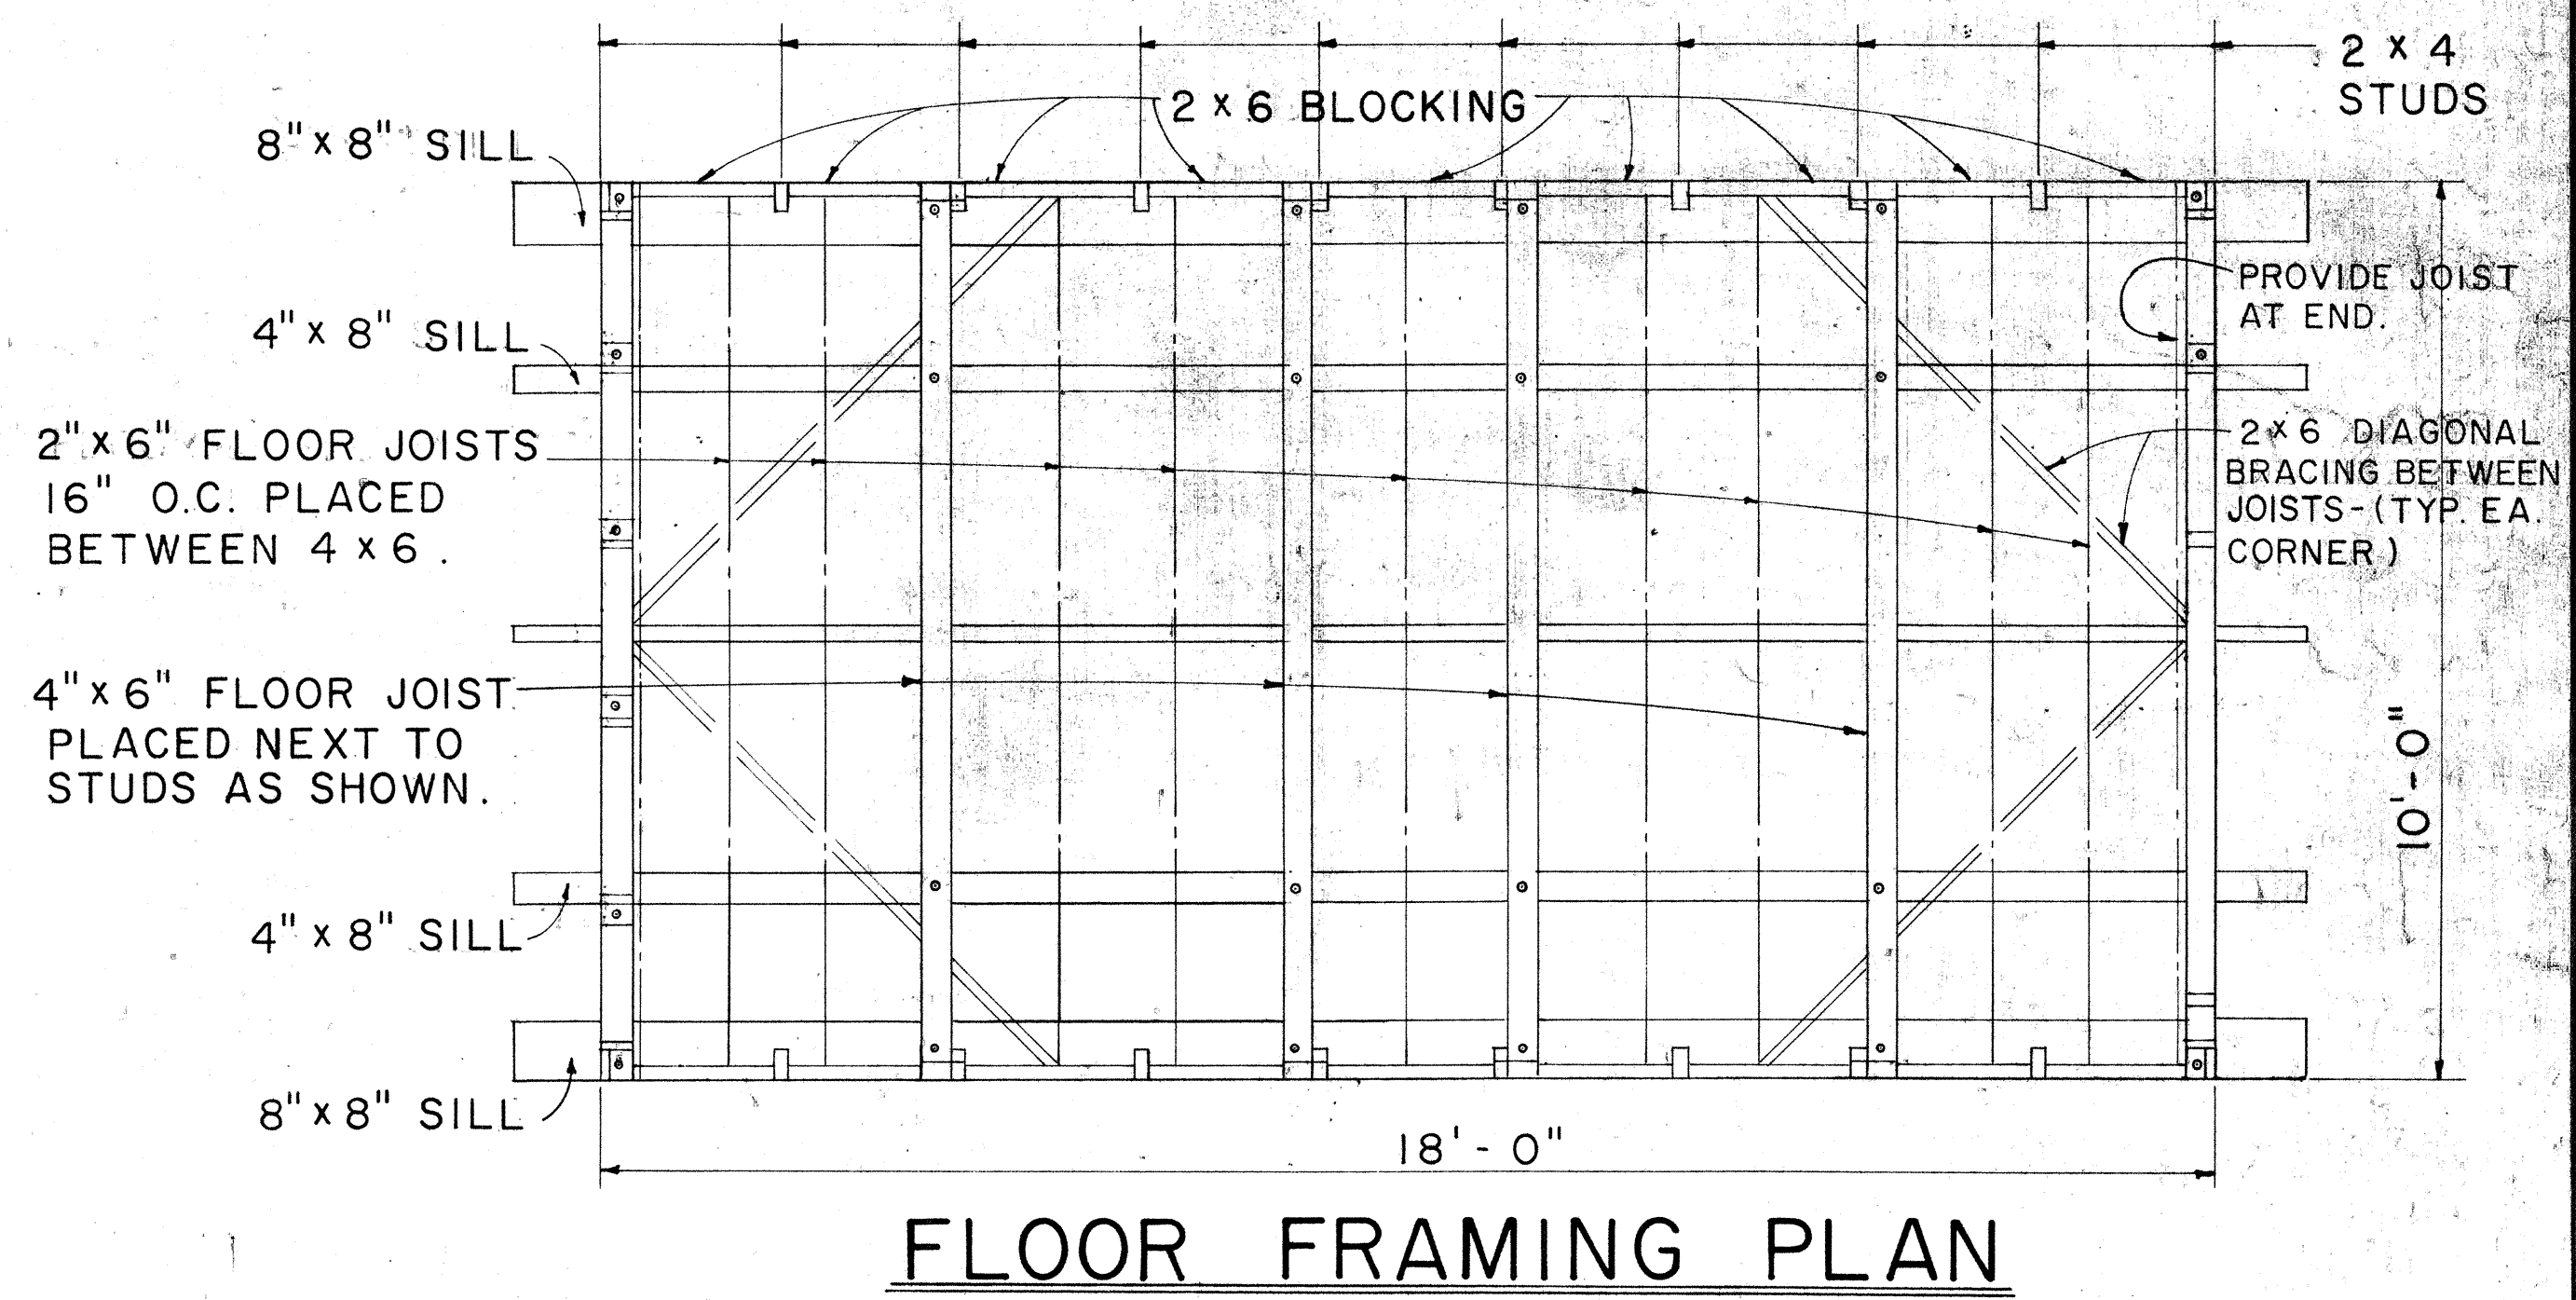

NO.	REVISION	APPROVED BY	DATE


STATE OF HAWAII
DEPARTMENT OF TRANSPORTATION
HIGHWAYS DIVISION

PROJECT SITE LABORATORY

Scale: As Noted


SHEET No. 4 OF 6 SHEETS DD 636.3

FED. ROAD DIST. NO.	STATE	FED. AID PROJ. NO.	FISCAL YEAR	SHEET NO.	TOTAL SHEETS
HAWAII	HAW.	DPF051-13	1974	19	61

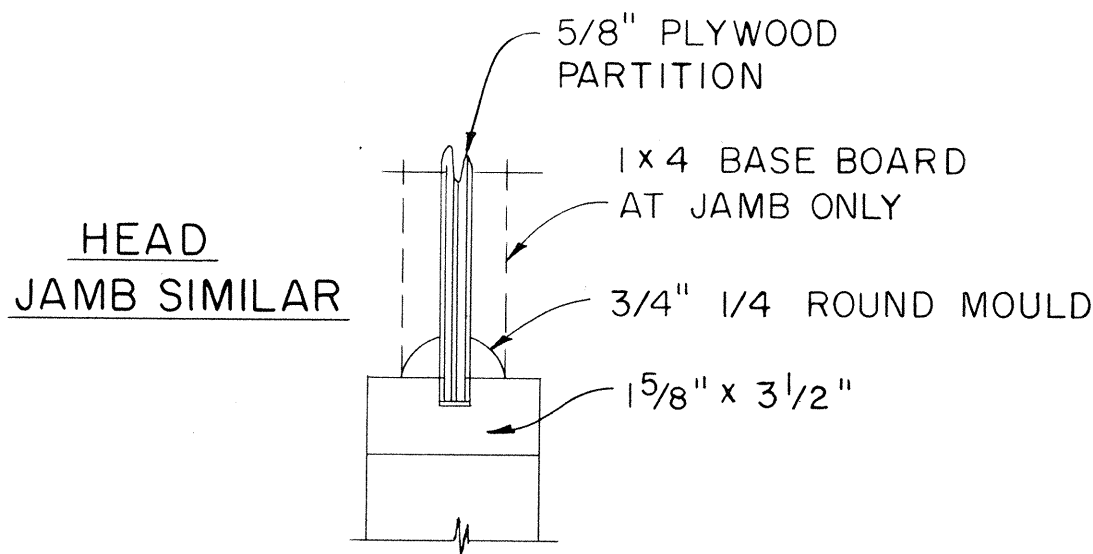


CASEMENT DETAIL

SCALE: 3" = 1'-0"

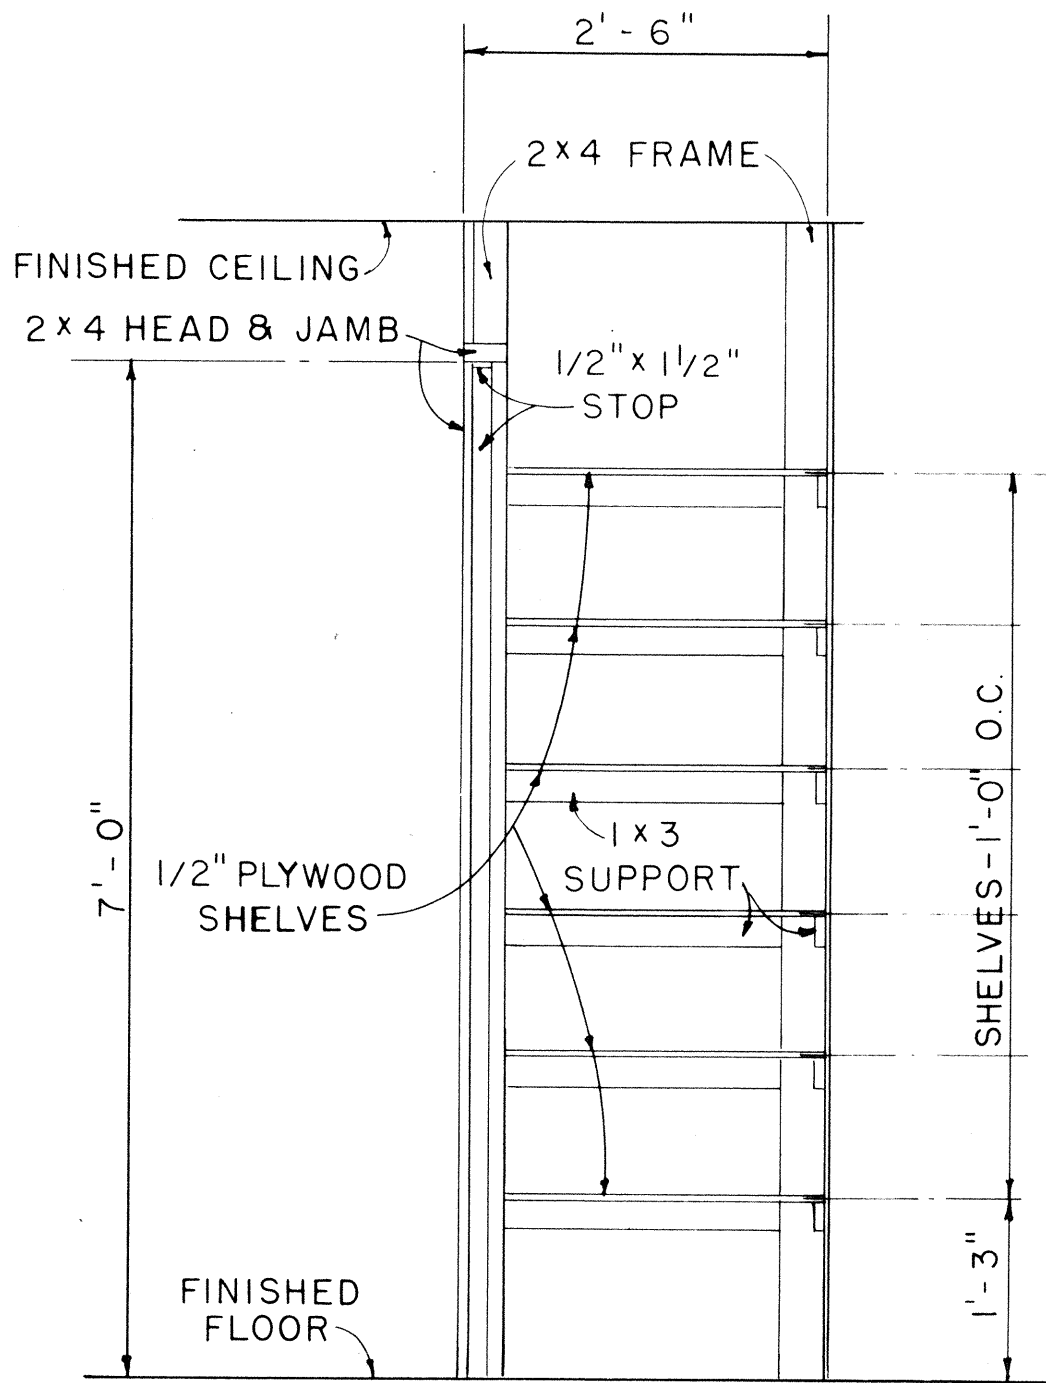


CABINET DETAIL

SCALE: 3/4" = 1'-0"

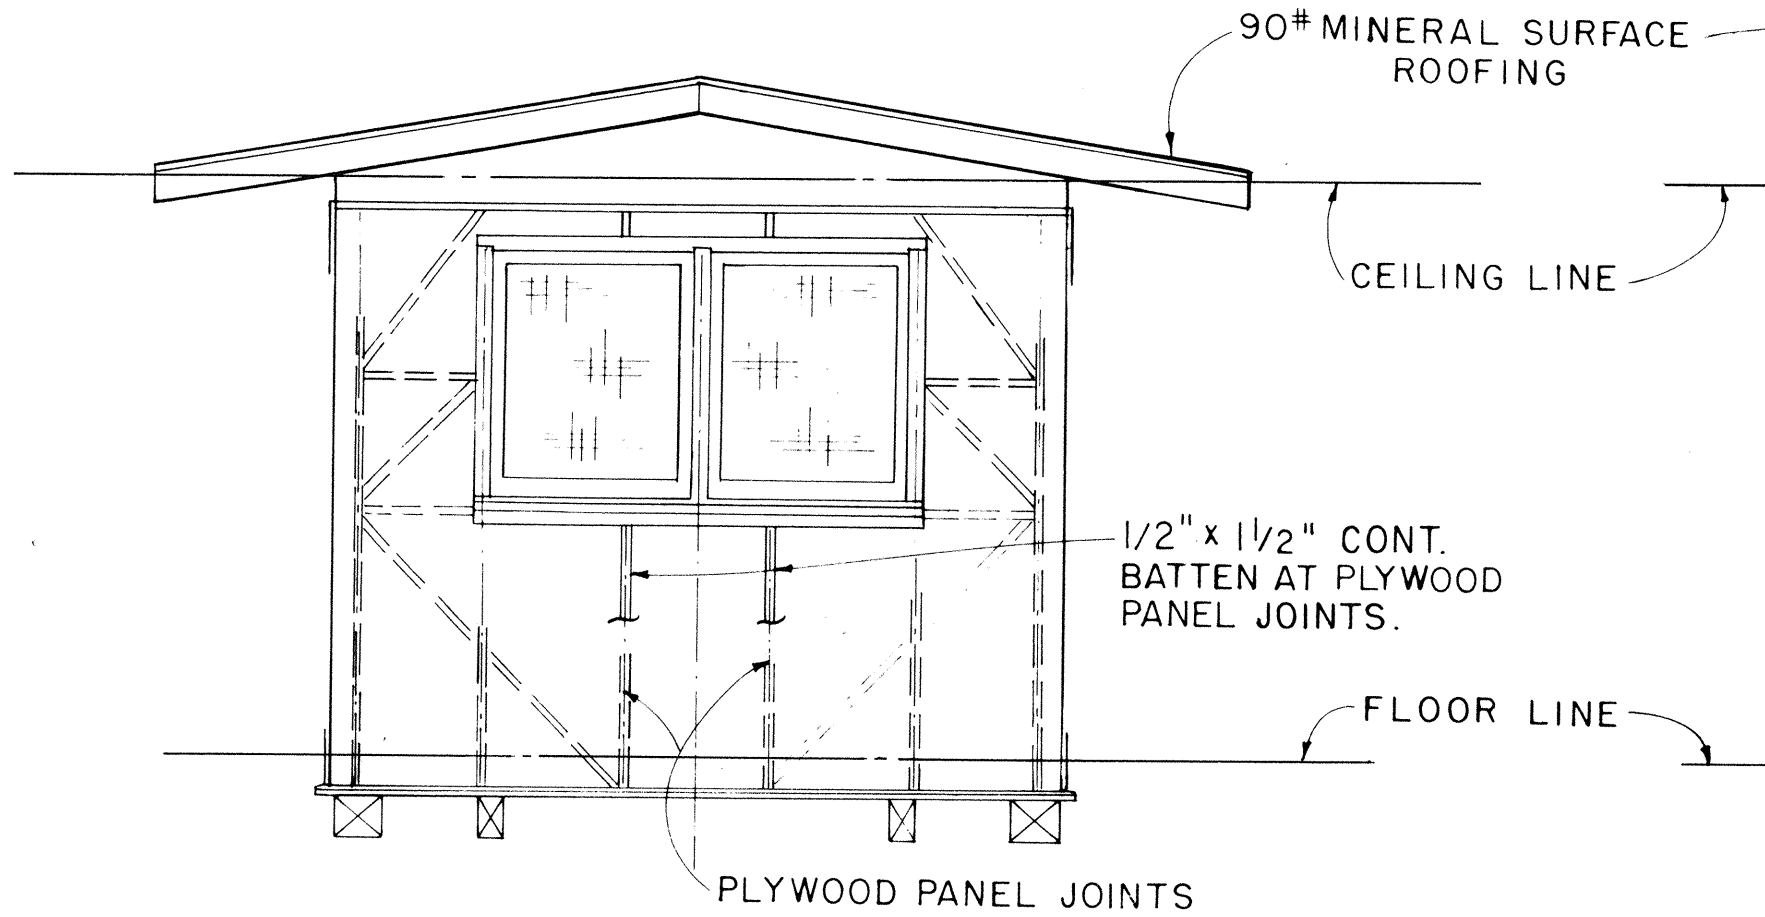


ELEVATION D

SCALE: 3/8" = 1'-0"

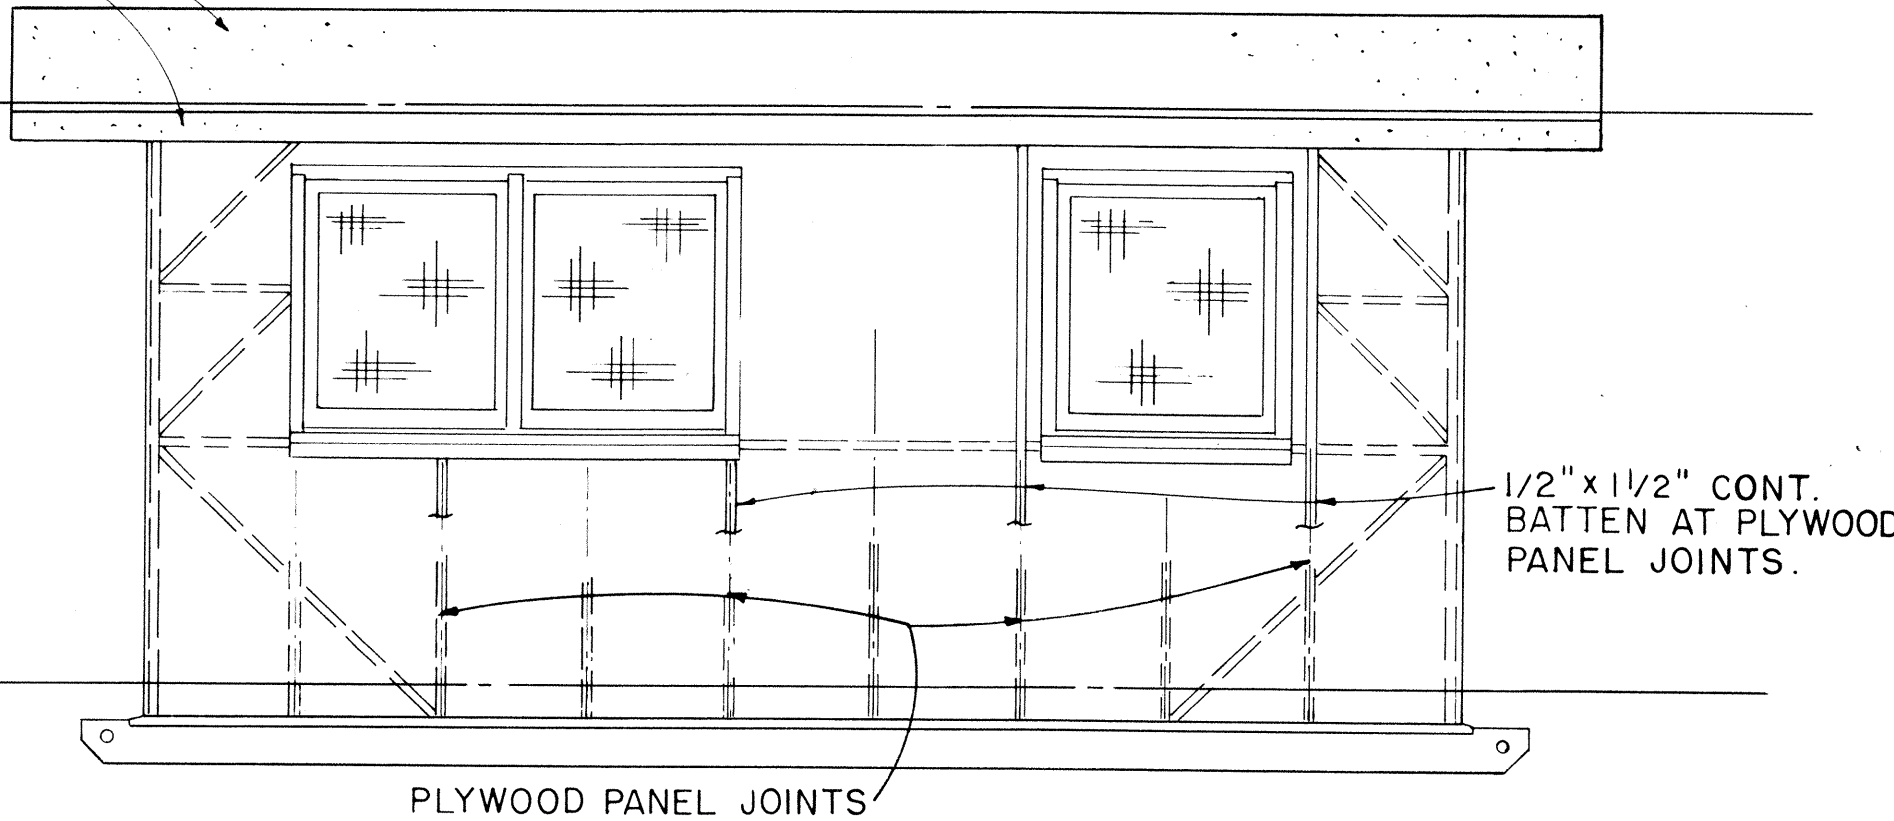


ELEVATION C

SCALE: 3/8" = 1'-0"

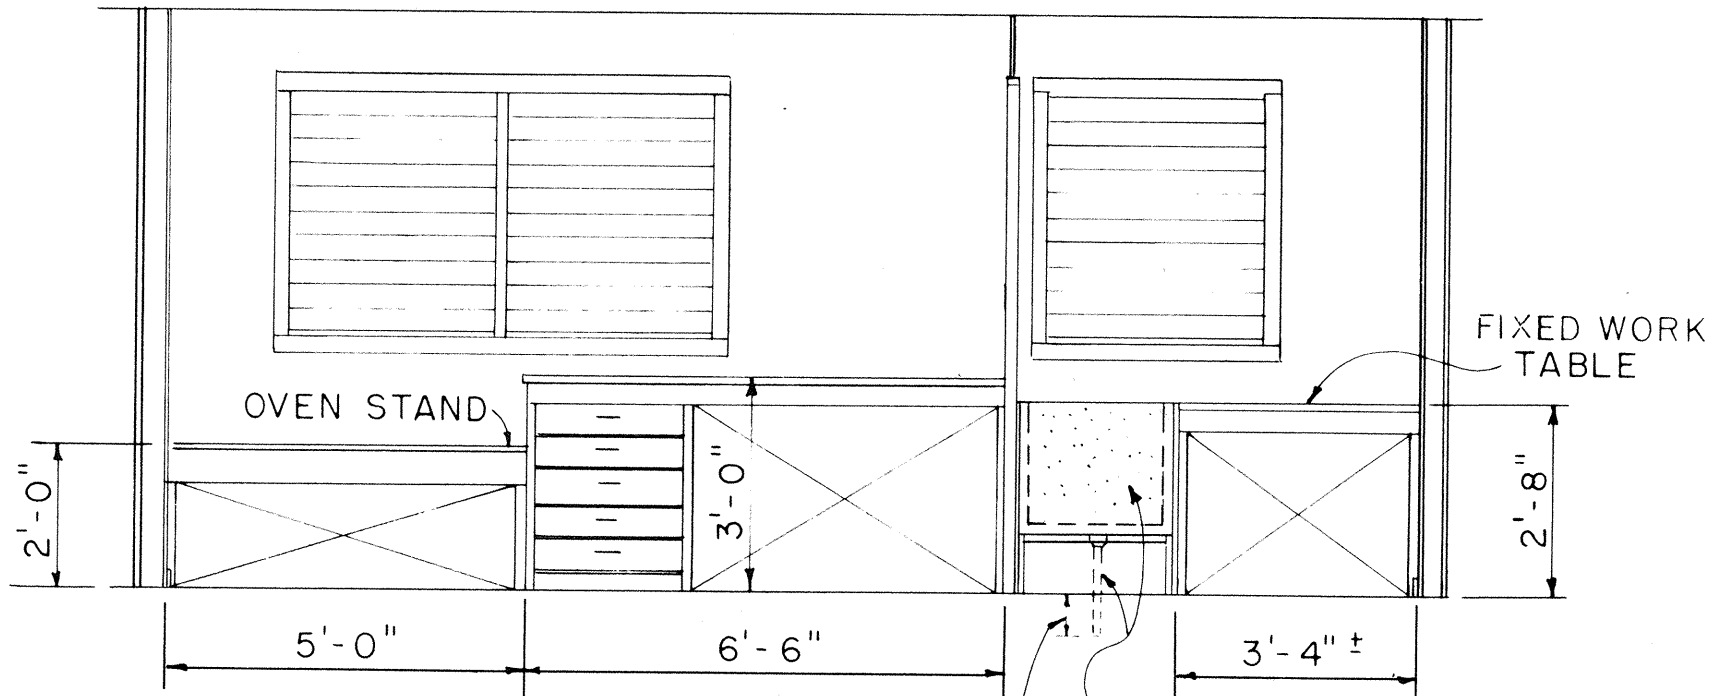

ELEVATION C1

SCALE: 3/8" = 1'-0"

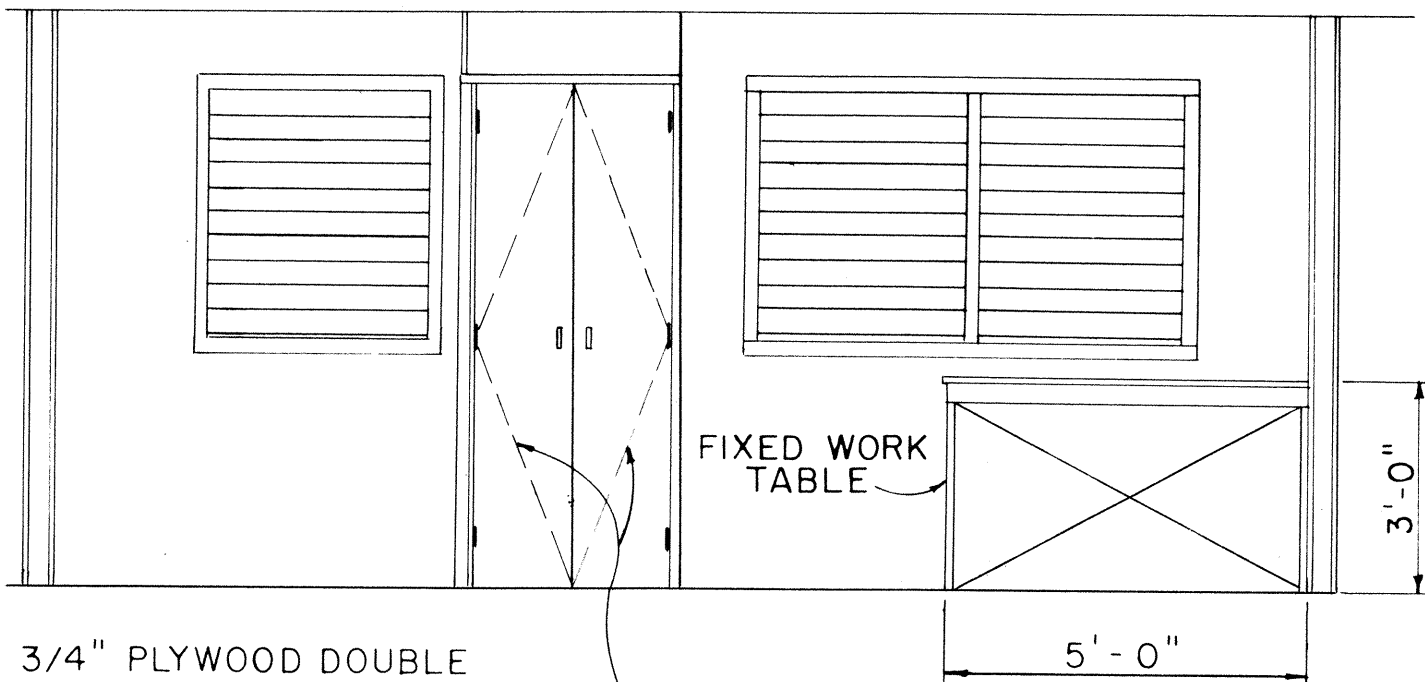

ELEVATION A1

SCALE: 3/8" = 1'-0"

APPROVAL RECOMMENDED:
HIGHWAY DESIGN ENGINEER 12-4-69
DATE

APPROVED:
ASSISTANT CHIEF, ENGINEERING 12-10-69
DATE

NO.	REVISION	APPROVED BY	DATE

STATE OF HAWAII
DEPARTMENT OF TRANSPORTATION
HIGHWAYS DIVISION

PROJECT SITE LABORATORY

Scale: As Noted

